



GOVERNMENT OF NEPAL
MINISTRY OF PHYSICAL INFRASTRUCTURE AND TRANSPORT

DEPARTMENT OF ROADS
DEVELOPMENT COOPERATION IMPLEMENTATION DIVISION
NEPAL INDIA REGIONAL TRADE AND TRANSPORT PROJECT (NIRTTP)
(IDA CREDIT NO. 5273 - NEP)

Detailed Design of Improvement of
Kathmandu (Nagdhunga)-Naubise-Mugling Road and Bridges

Final Design Report

Modified Volume-V(A) : ROAD DRAWINGS (PLAN & PROFILE)

Package-I (Nagdhunga – Naubise)

Ch. 0+000.00 to Ch. 12+260.00

AUGUST 2019

DESIGN
CONSULTANT:



Intercontinental Consultants and Technocrats Pvt. Ltd.
A-8, Green Park, New Delhi - 110016, INDIA

*in Joint Venture
with*




Soosung Engineering Co. Ltd.,
South Korea


*in association
with*




Full Bright Consultancy (Pvt.) Ltd.,
Kathmandu, Nepal

PLAN AND PROFILE

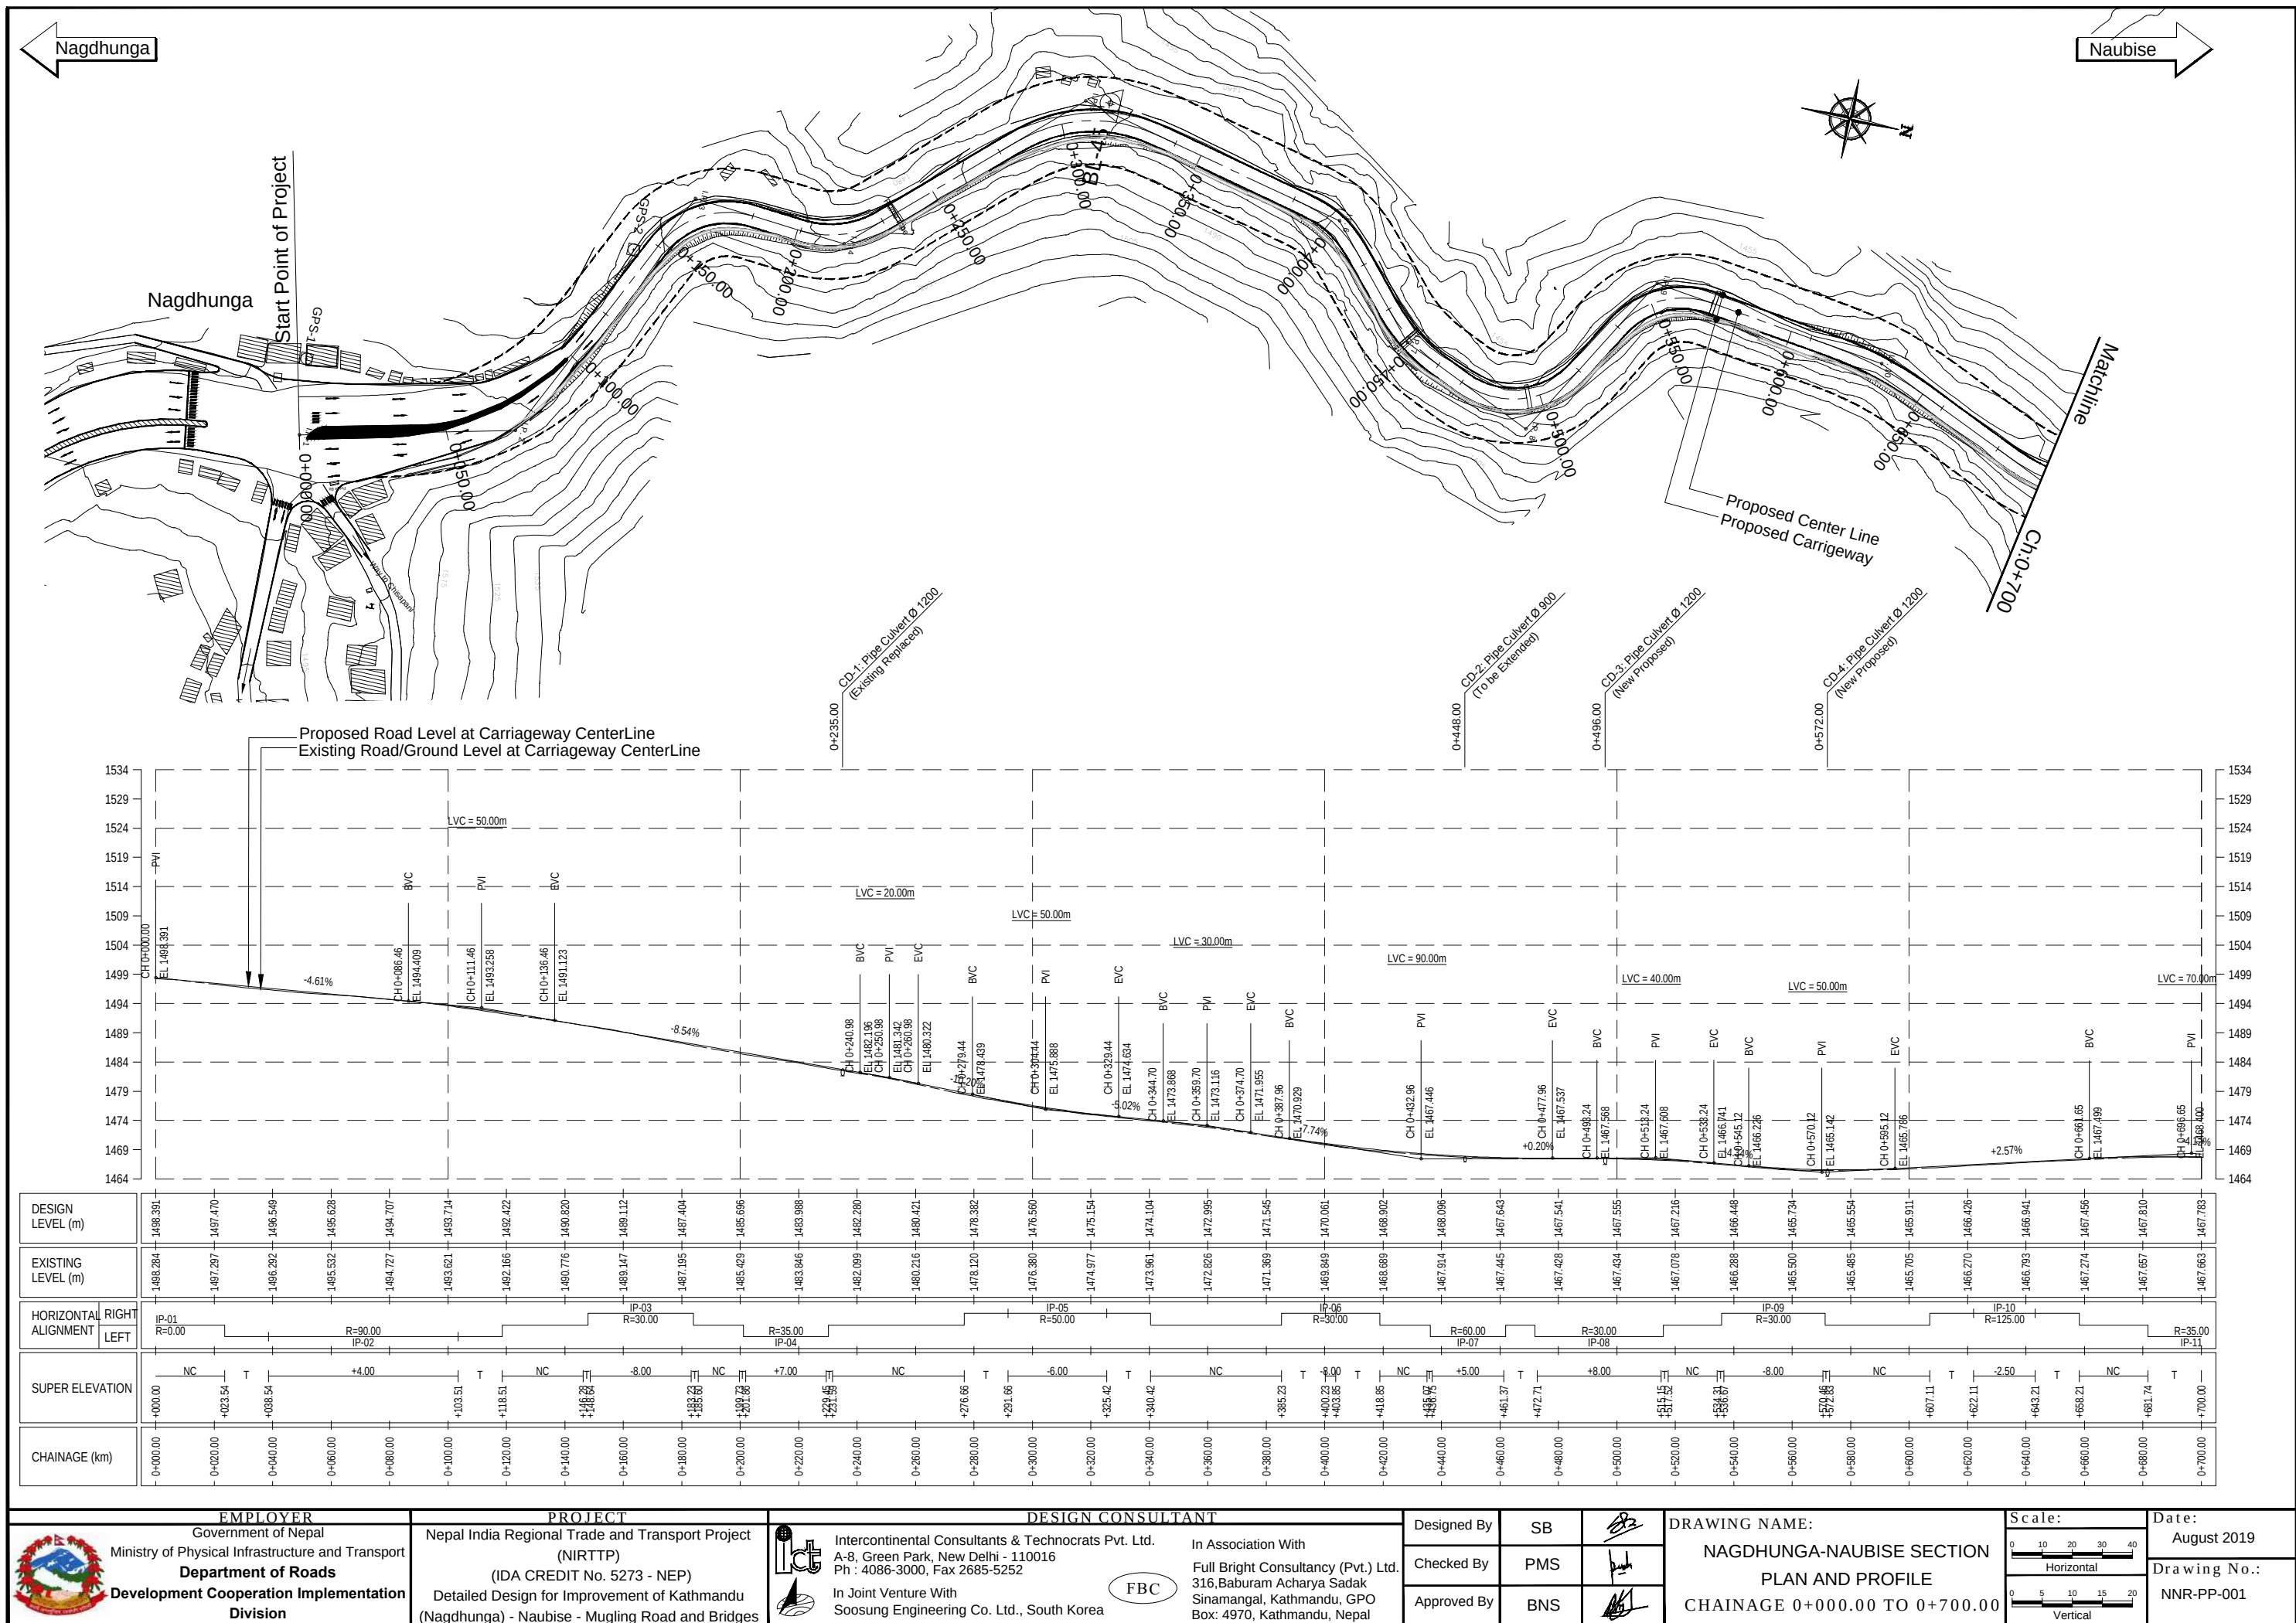


 
 EMPLOYER Government of Nepal Ministry of Physical Infrastructure and Transport Department of Roads Development Cooperation Implementation Division	PROJECT Nepal India Regional Trade and Transport Project (NIRTP) (IDA CREDIT No. 5273 - NEP) Detailed Design for Improvement of Kathmandu (Nagdhunga) - Naubise - Mugling Road and Bridges	 DESIGN CONSULTANT Intercontinental Consultants & Technocrats Pvt. Ltd. A-8, Green Park, New Delhi - 110016 Ph : 4086-3000, Fax 2685-5252 In Joint Venture With Soosung Engineering Co. Ltd., South Korea 	Designed By	SB		DRAWING NAME: NAGDHUNGA-NAUBISE SECTION PLAN AND PROFILE CHAINAGE 0+000.00 TO 0+700.00	Scale:  Horizontal  Vertical	Date: August 2019 Drawing No.: NNR-PP-001		
			Checked By	PMS						
			Approved By	BNS						

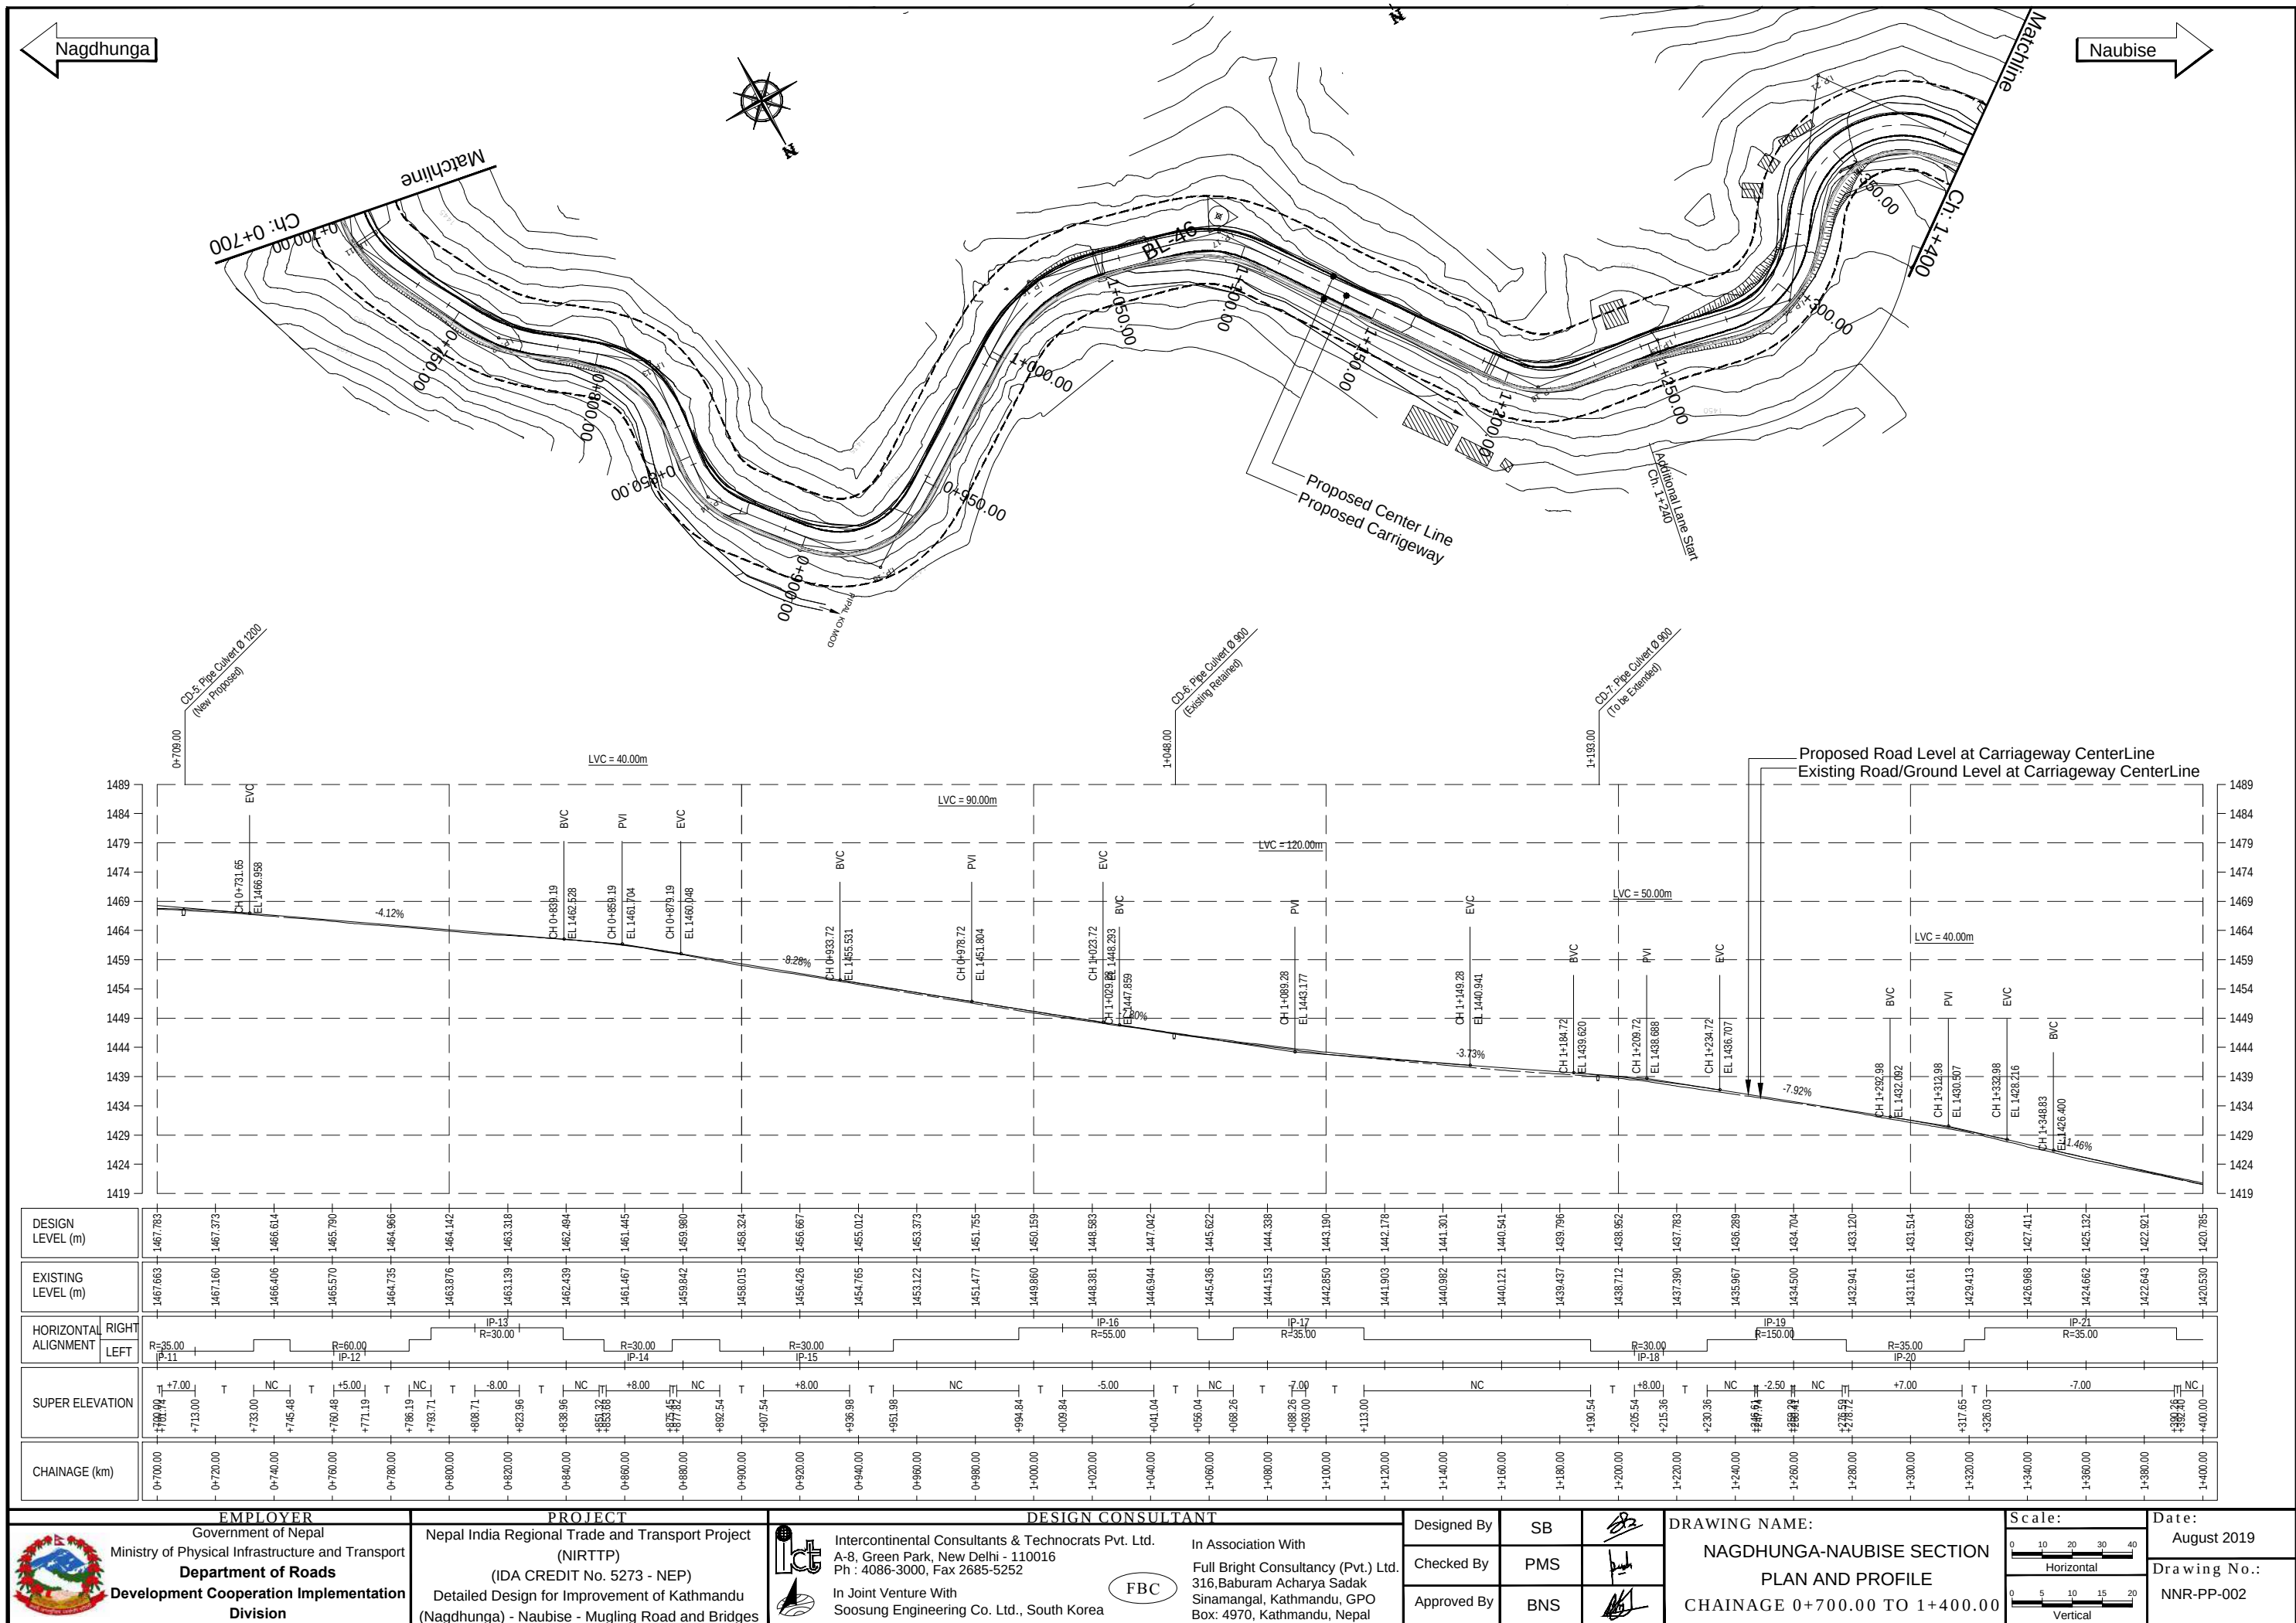

EMPLOYER Government of Nepal Ministry of Physical Infrastructure and Transport Department of Roads Development Cooperation Implementation Division		PROJECT Nepal India Regional Trade and Transport Project (NIRTPP) (IDA CREDIT No. 5273 - NEP) Detailed Design for Improvement of Kathmandu (Nagdhunga) - Naubise - Mugling Road and Bridges		DESIGN CONSULTANT Intercontinental Consultants & Technocrats Pvt. Ltd. A-8, Green Park, New Delhi - 110016 Ph : 4086-3000, Fax 2685-5252 In Joint Venture With Soosung Engineering Co. Ltd., South Korea In Association With Full Bright Consultancy (Pvt.) Ltd. 316, Baburam Acharya Sadak Sinamangal, Kathmandu, GPO Box: 4970, Kathmandu, Nepal		Designed By SB	Checked By PMS	Approved By BNS	DRAWING NAME: NAGDHUNGA-NAUBISE SECTION PLAN AND PROFILE CHAINAGE 0+700.00 TO 1+400.00		Scale: Horizontal Vertical	Date: August 2019 Drawing No.: NNR-PP-002
--	--	---	--	---	--	-------------------	-------------------	--------------------	--	--	---	--

Nagdhunga

Naubise

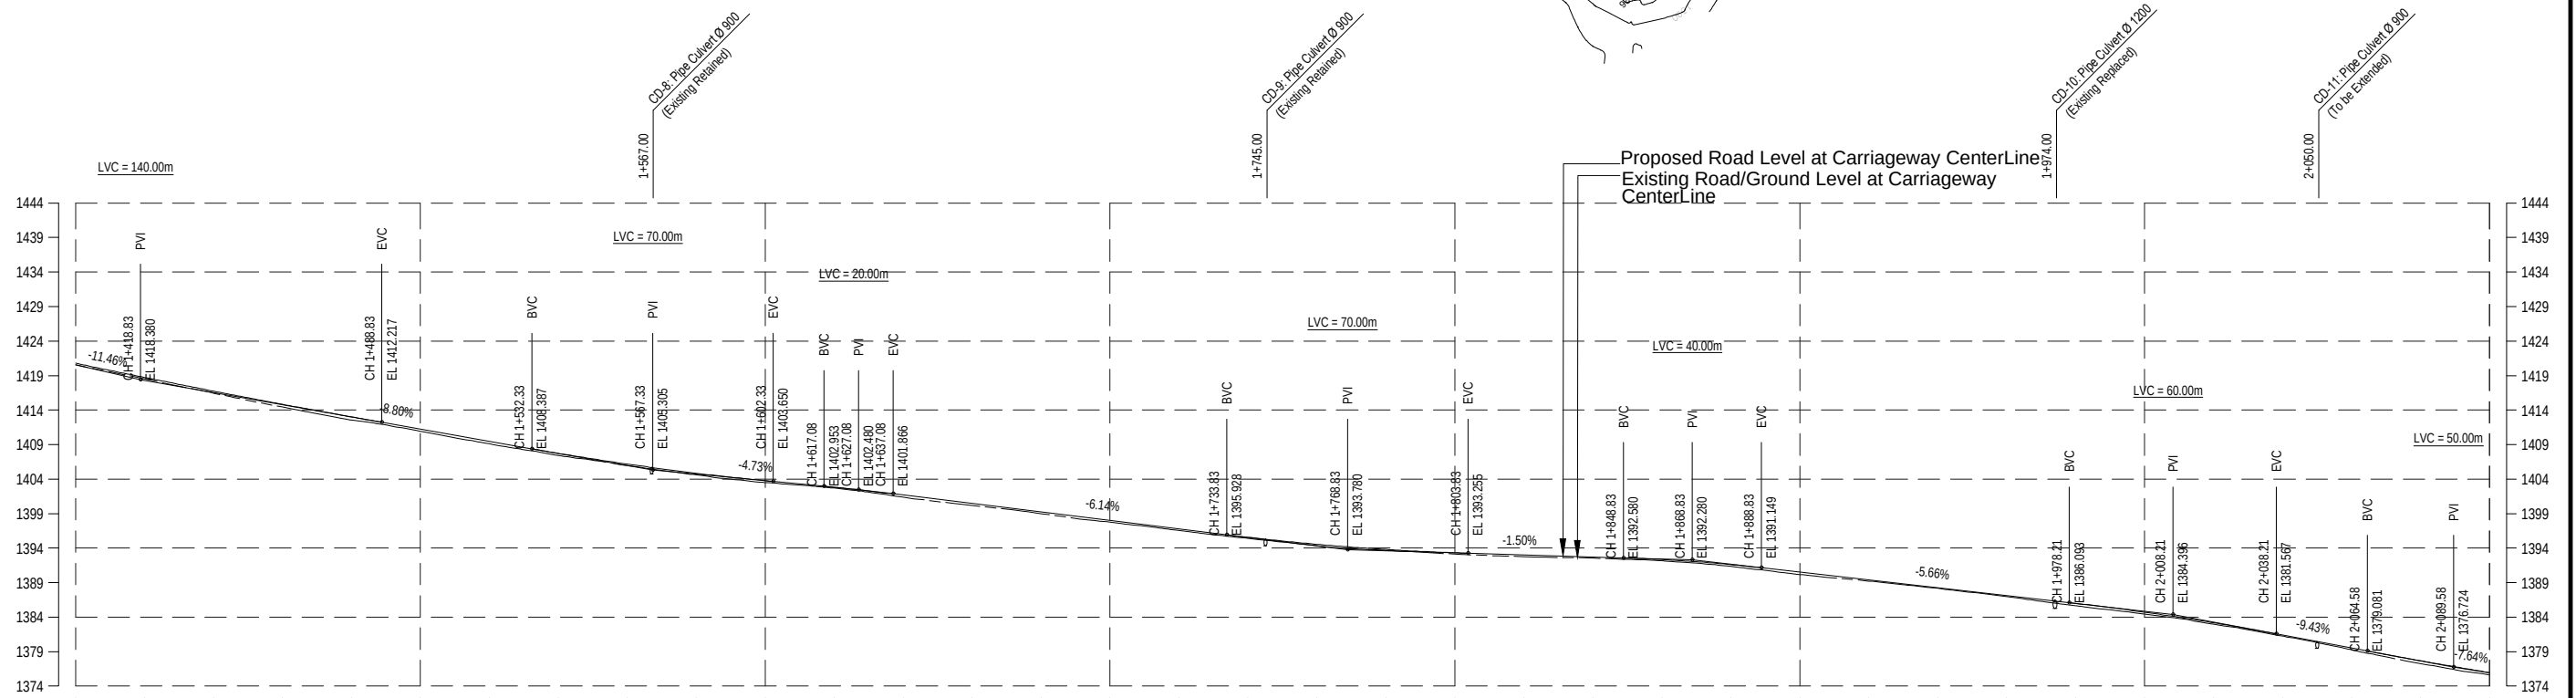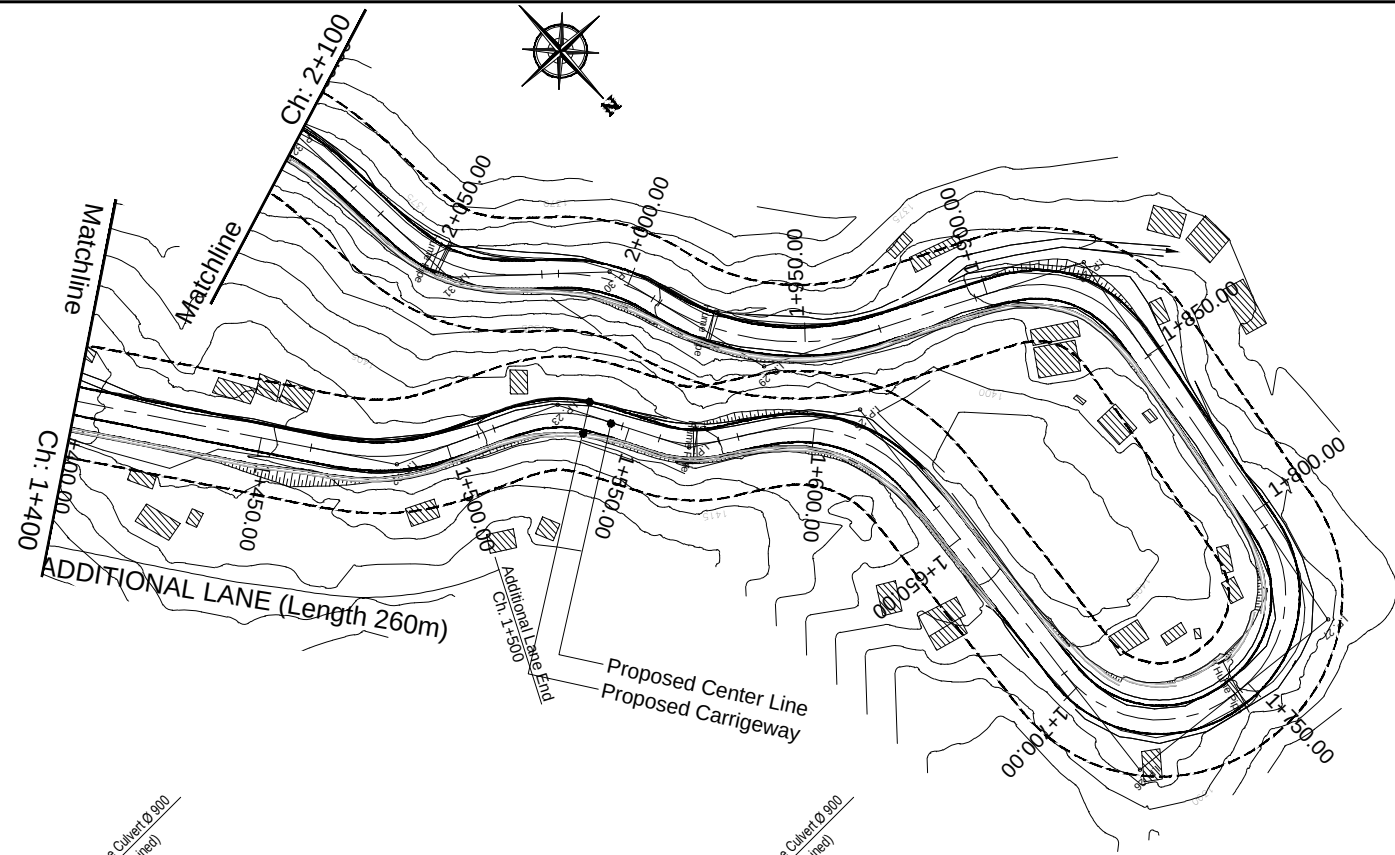

DESIGN LEVEL (m)		1420.785	1418.726	1416.742	1414.834	1413.002	1411.233	1409.472	1407.728	1406.173	1404.851	1403.762	1402.812	1401.687	1400.460	1399.232	1398.004	1396.777	1395.562	1394.549	1393.801	1393.317	1393.012	1392.712	1392.348	1391.608	1390.517	1389.386	1388.254	1387.123	1385.991	1384.711	1383.180	1381.399	1379.513	1377.670	1375.966			
EXISTING LEVEL (m)		1420.530	1418.519	1416.449	1414.430	1412.554	1410.928	1409.116	1407.431	1405.961	1404.598	1403.491	1402.688	1401.379	1400.177	1398.987	1397.757	1396.551	1395.410	1394.333	1393.670	1393.139	1392.761	1392.555	1392.170	1391.339	1390.176	1389.219	1388.157	1386.966	1385.642	1384.461	1382.979	1381.248	1379.269	1377.282	1375.629			
HORIZONTAL ALIGNMENT	RIGHT																																							
	LEFT	</																																						



EMPLOYER
Government of Nepal
Ministry of Physical Infrastructure and Transport
Department of Roads
Development Cooperation Implementation
Division

PROJECT
Nepal India Regional Trade and Transport Project
(NIRTP)
(IDA CREDIT No. 5273 - NEP)
Detailed Design for Improvement of Kathmandu
(Nagdhunga) - Naubise - Mugling Road and Bridges



DESIGN CONSULTANT
Intercontinental Consultants & Technocrats Pvt. Ltd.
A-8, Green Park, New Delhi - 110016
Ph : 4086-3000, Fax 2685-5252
In Joint Venture With
Soosung Engineering Co. Ltd., South Korea



In Association With
Full Bright Consultancy (Pvt.) Ltd.
316, Baburam Acharya Sadak
Sinamangal, Kathmandu, GPO
Box: 4970, Kathmandu, Nepal

Designed By SB
Checked By PMS
Approved By BNS


DRAWING NAME:
NAGDHUNGA-NAUBISE SECTION
PLAN AND PROFILE
CHAINAGE 1+400.00 TO 2+100.00

Scale:
Horizontal
Vertical

Date:
August 2019
Drawing No.:
NNR-PP-003

Nagdhunga


Naubise

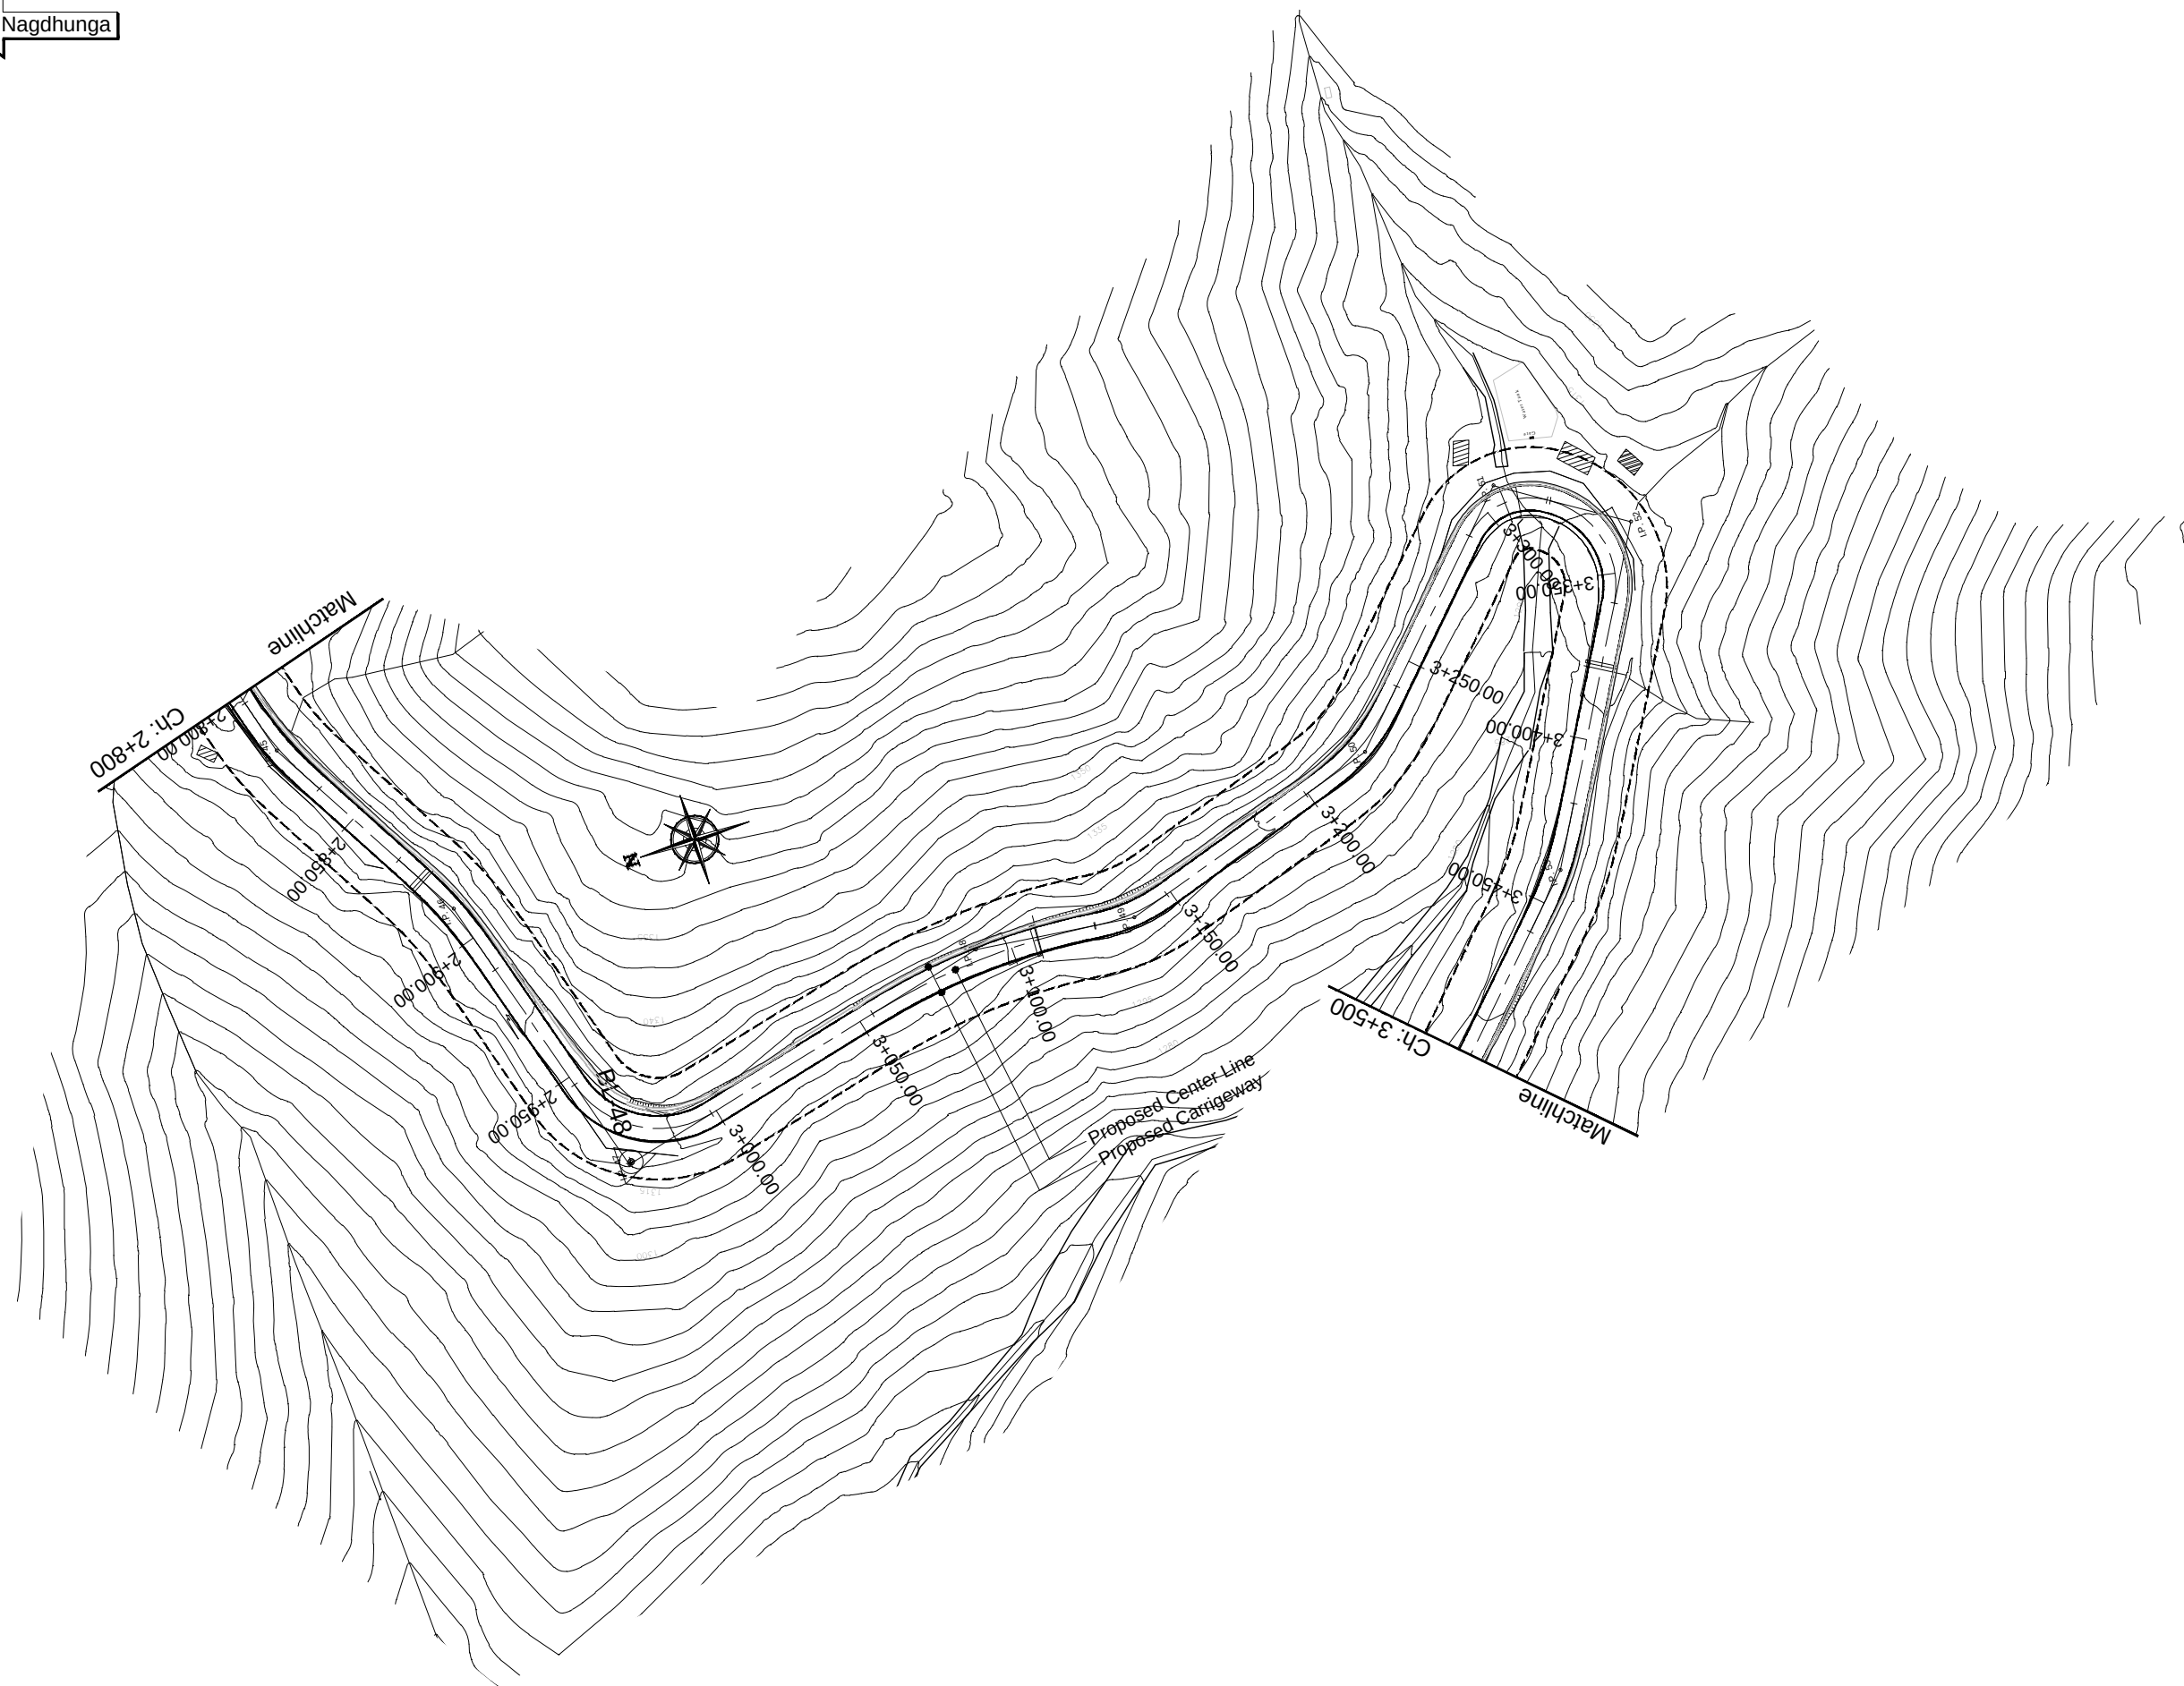

 EMPLOYER Government of Nepal Ministry of Physical Infrastructure and Transport Department of Roads Development Cooperation Implementation Division	PROJECT Nepal India Regional Trade and Transport Project (NIRTP) (IDA CREDIT No. 5273 - NEP) Detailed Design for Improvement of Kathmandu (Nagdhunga) - Naubise - Mugling Road and Bridges	 DESIGN CONSULTANT Intercontinental Consultants & Technocrats Pvt. Ltd. A-8, Green Park, New Delhi - 110016 Ph : 4086-3000, Fax 2685-5252 In Joint Venture With Soosung Engineering Co. Ltd., South Korea 	Designed By	SB		DRAWING NAME: NAGDHUNGA-NAUBISE SECTION PLAN CHAINAGE 2+800.00 TO 3+500.00	Scale:  Horizontal  Vertical	Date: August 2019 Drawing No.: NNR-PP-005
			Checked By	PMS				
			Approved By	BNS				

Nagdhunga

Naubise

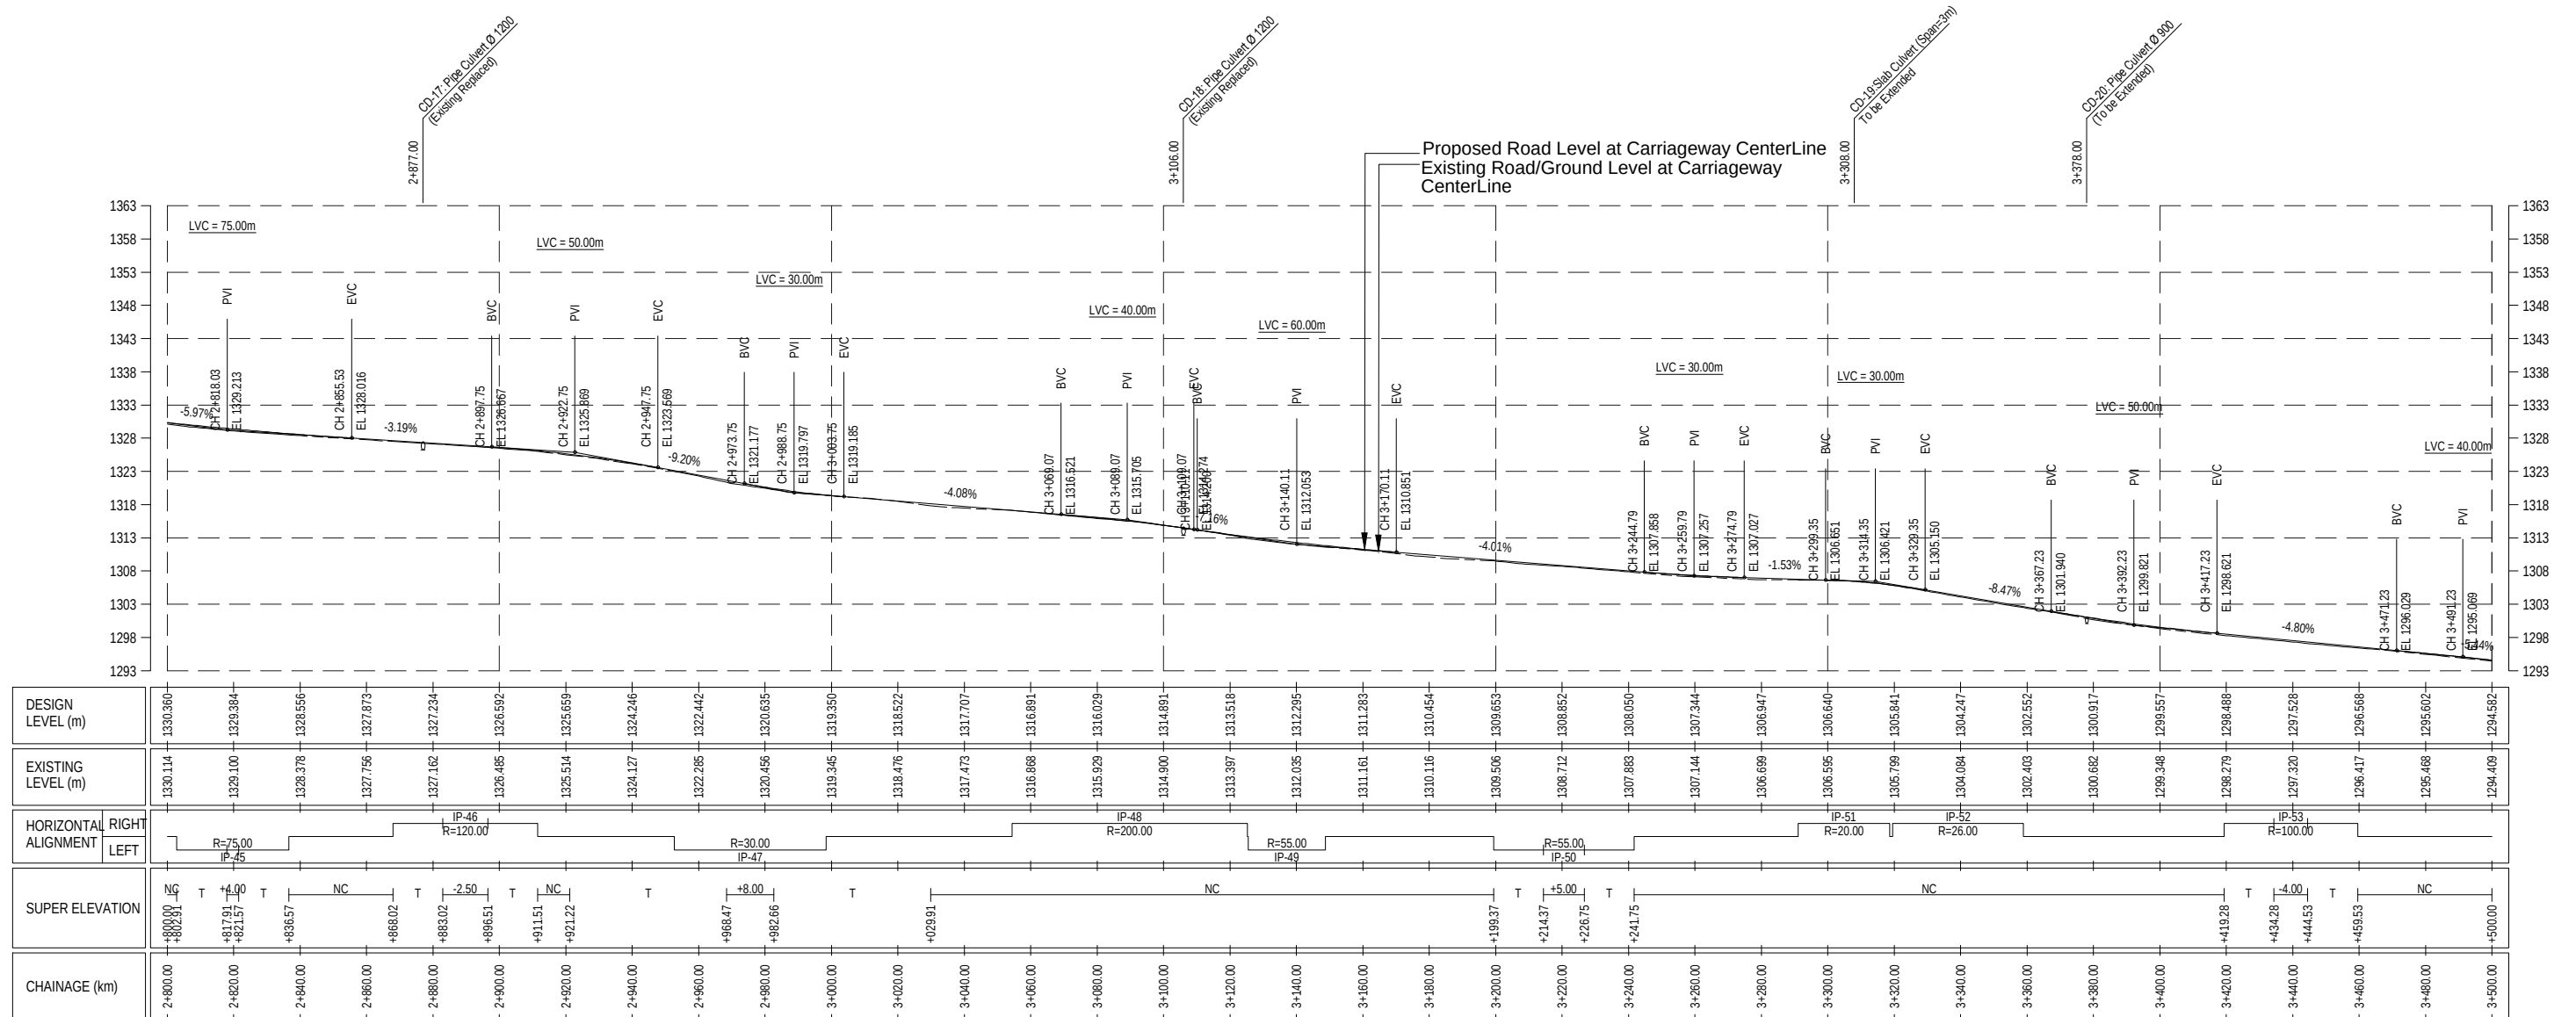

EMPLOYER
Government of Nepal
Ministry of Physical Infrastructure and Transport
Department of Roads
Development Cooperation Implementation
Division

PROJECT
Nepal India Regional Trade and Transport Project
(NIRTP)
(IDA CREDIT No. 5273 - NEP)
Detailed Design for Improvement of Kathmandu
(Nagdhunga) - Naubise - Mugling Road and Bridges


DESIGN CONSULTANT
Intercontinental Consultants & Technocrats Pvt. Ltd.
A-8, Green Park, New Delhi - 110016
Ph : 4086-3000, Fax 2685-5252
In Joint Venture With
Soosung Engineering Co. Ltd., South Korea
In Association With
Full Bright Consultancy (Pvt.) Ltd.
316, Baburam Acharya Sadak
Sinamangal, Kathmandu, GPO
Box: 4970, Kathmandu, Nepal



Designed By SB
Checked By PMS
Approved By BNS

DRAWING NAME:
NAGDHUNGA-NAUBISE SECTION
PROFILE
CHAINAGE 2+800.00 TO 3+500.00

Scale:
Horizontal
Vertical

Date:
August 2019
Drawing No.:
NNR-PP-005(a)

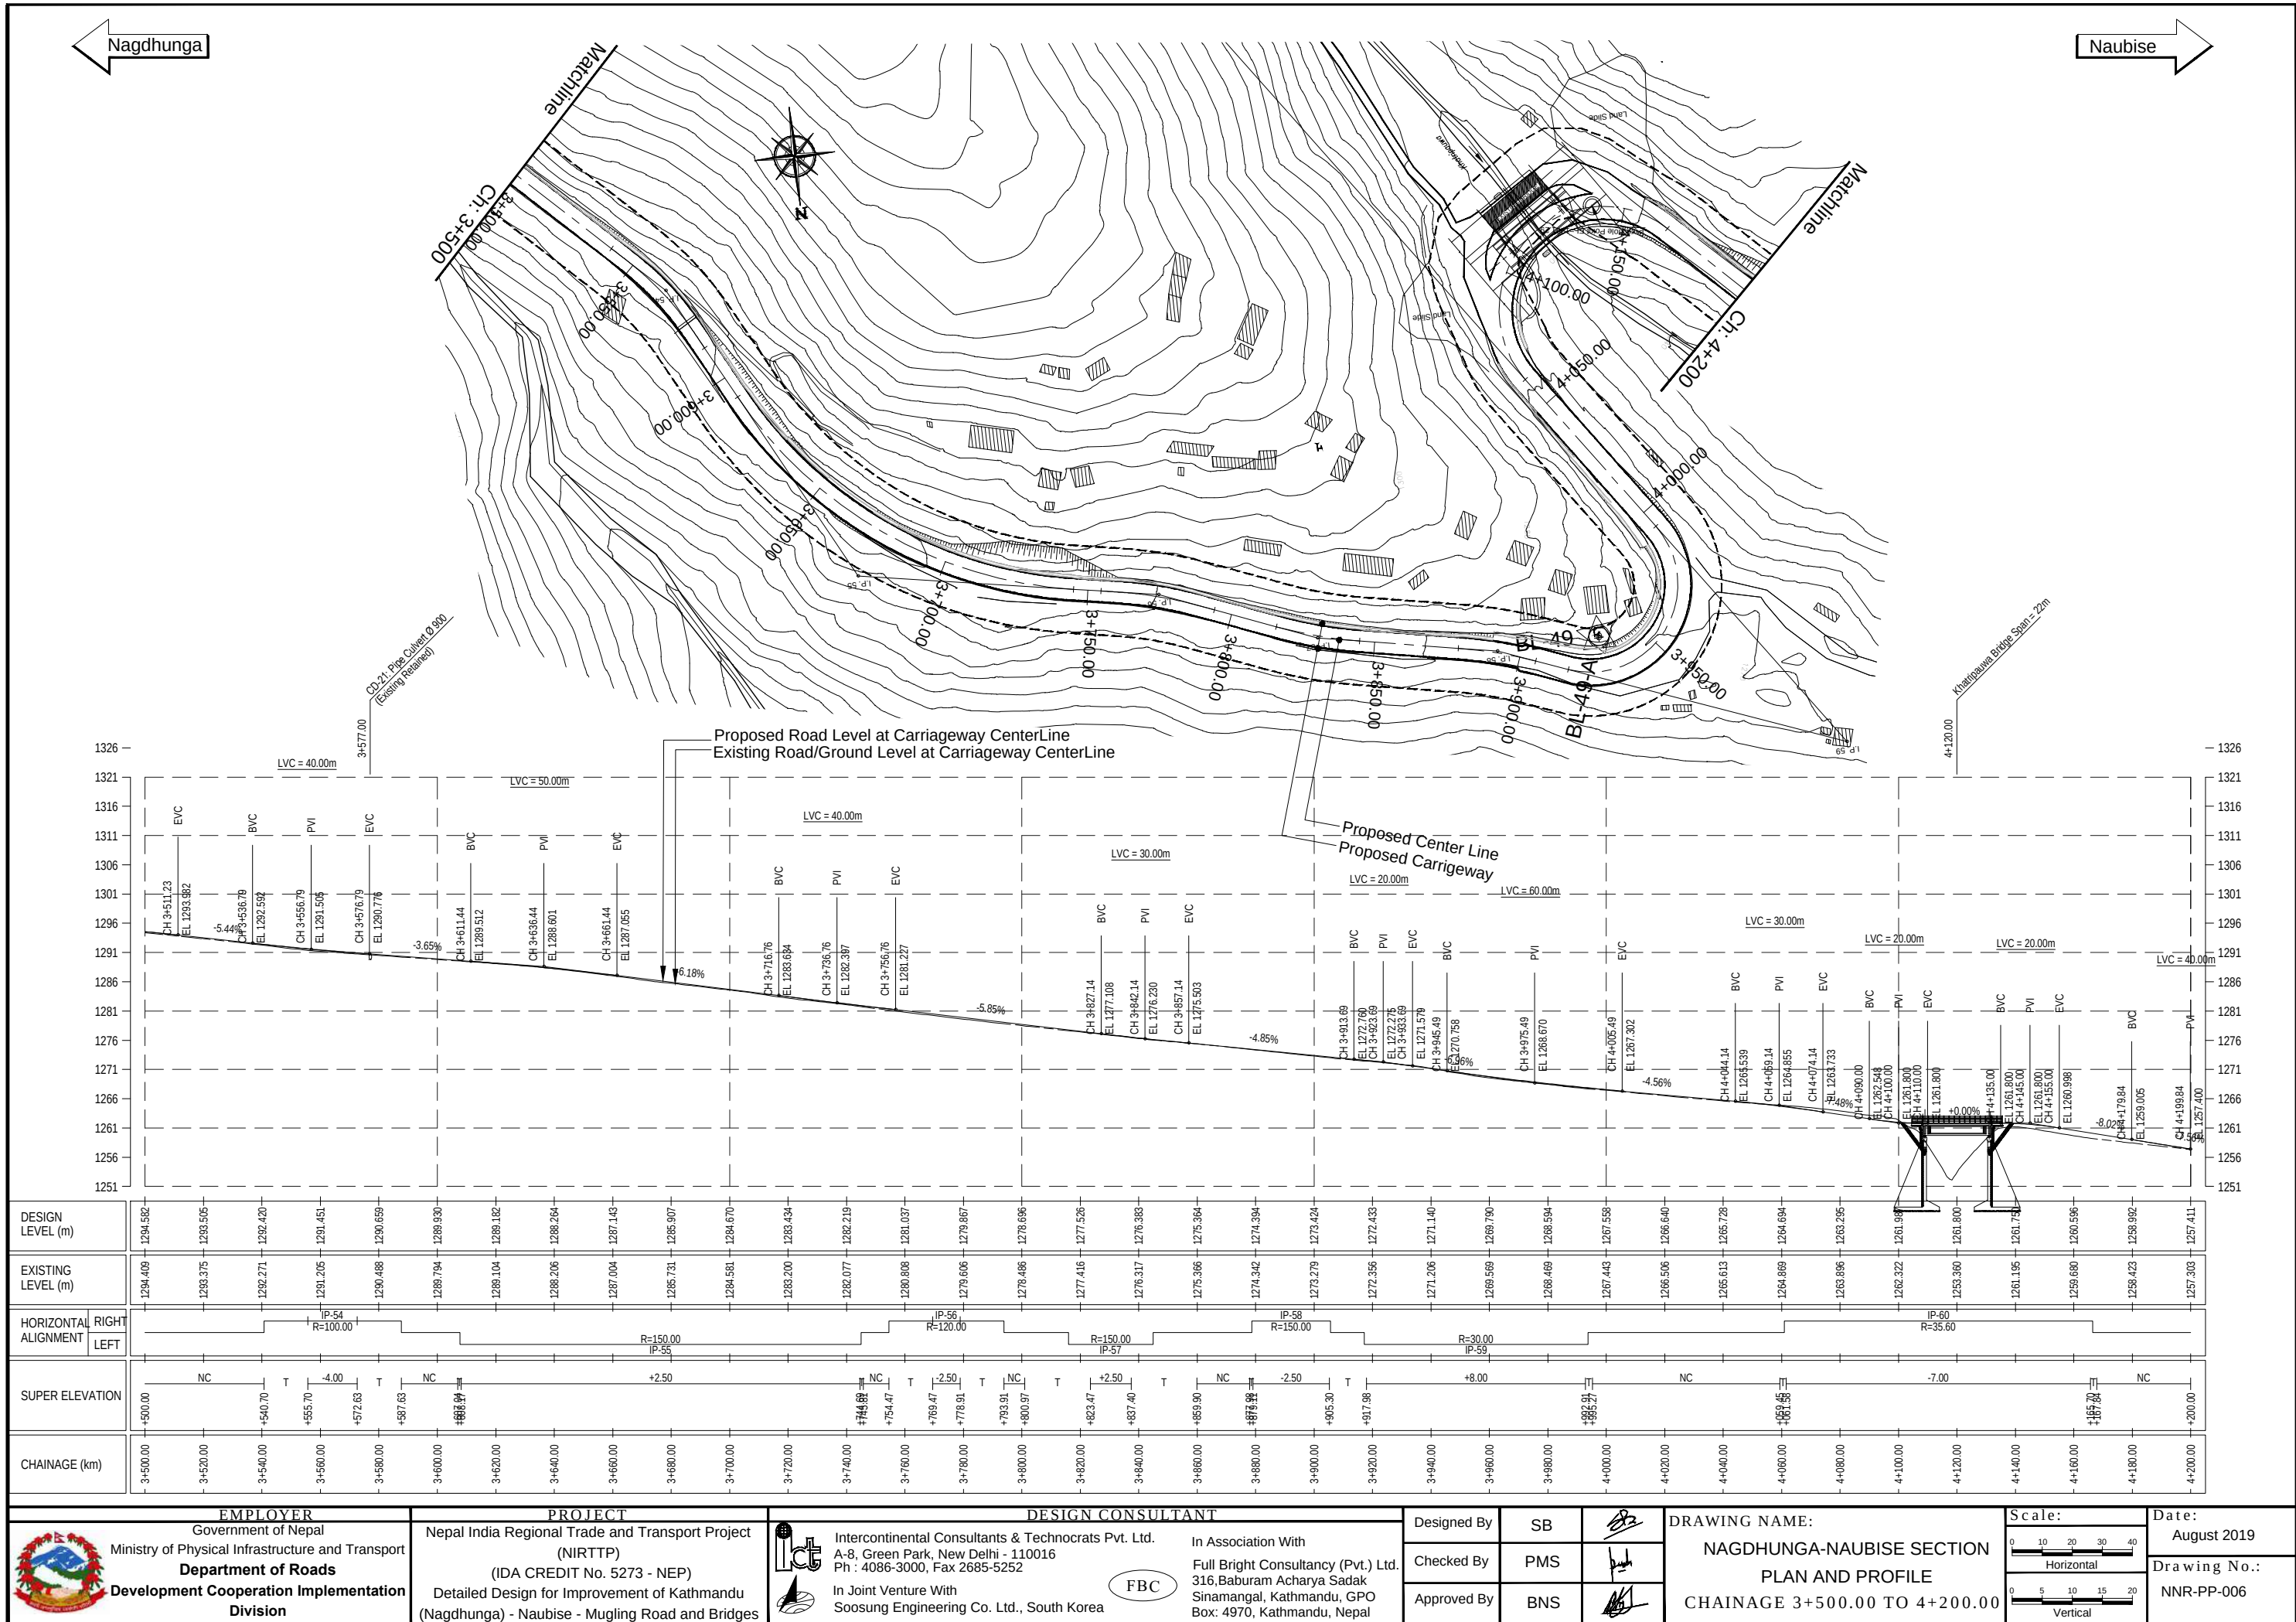


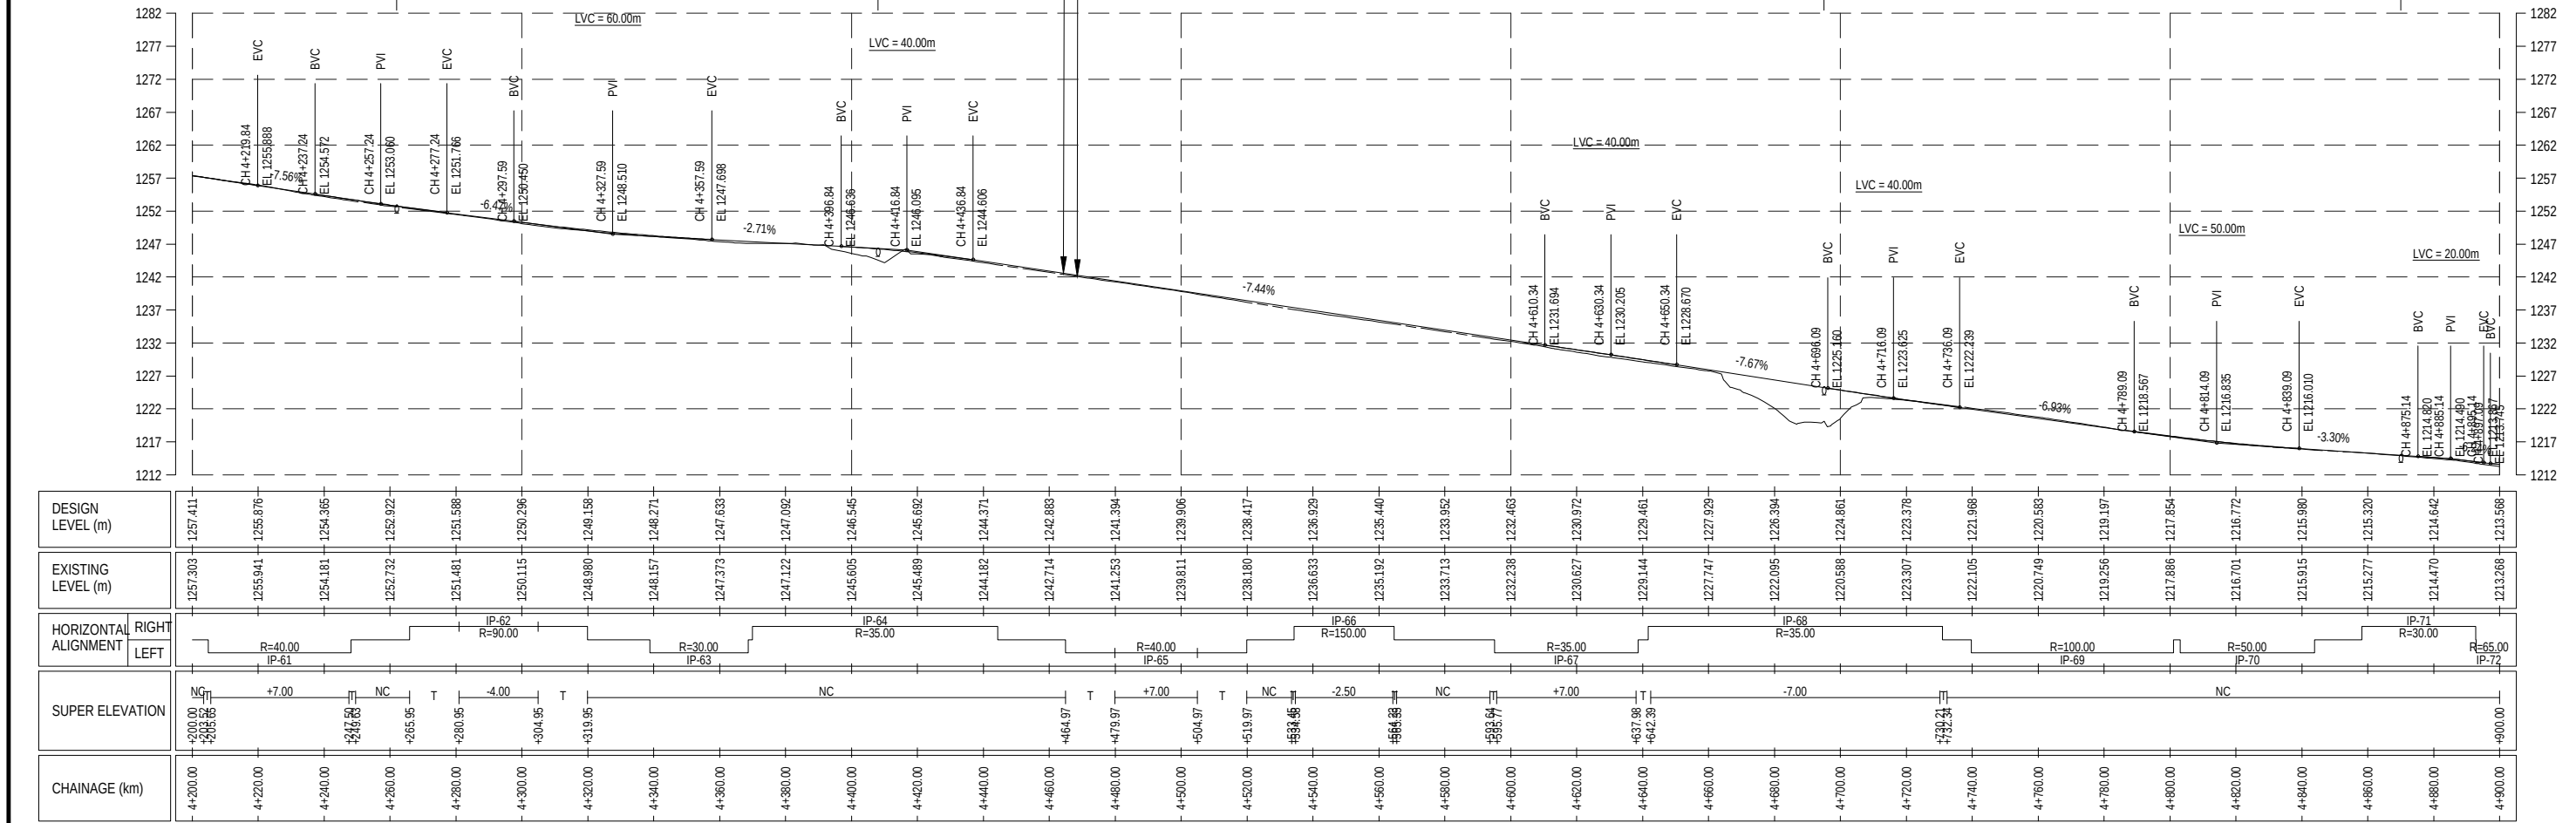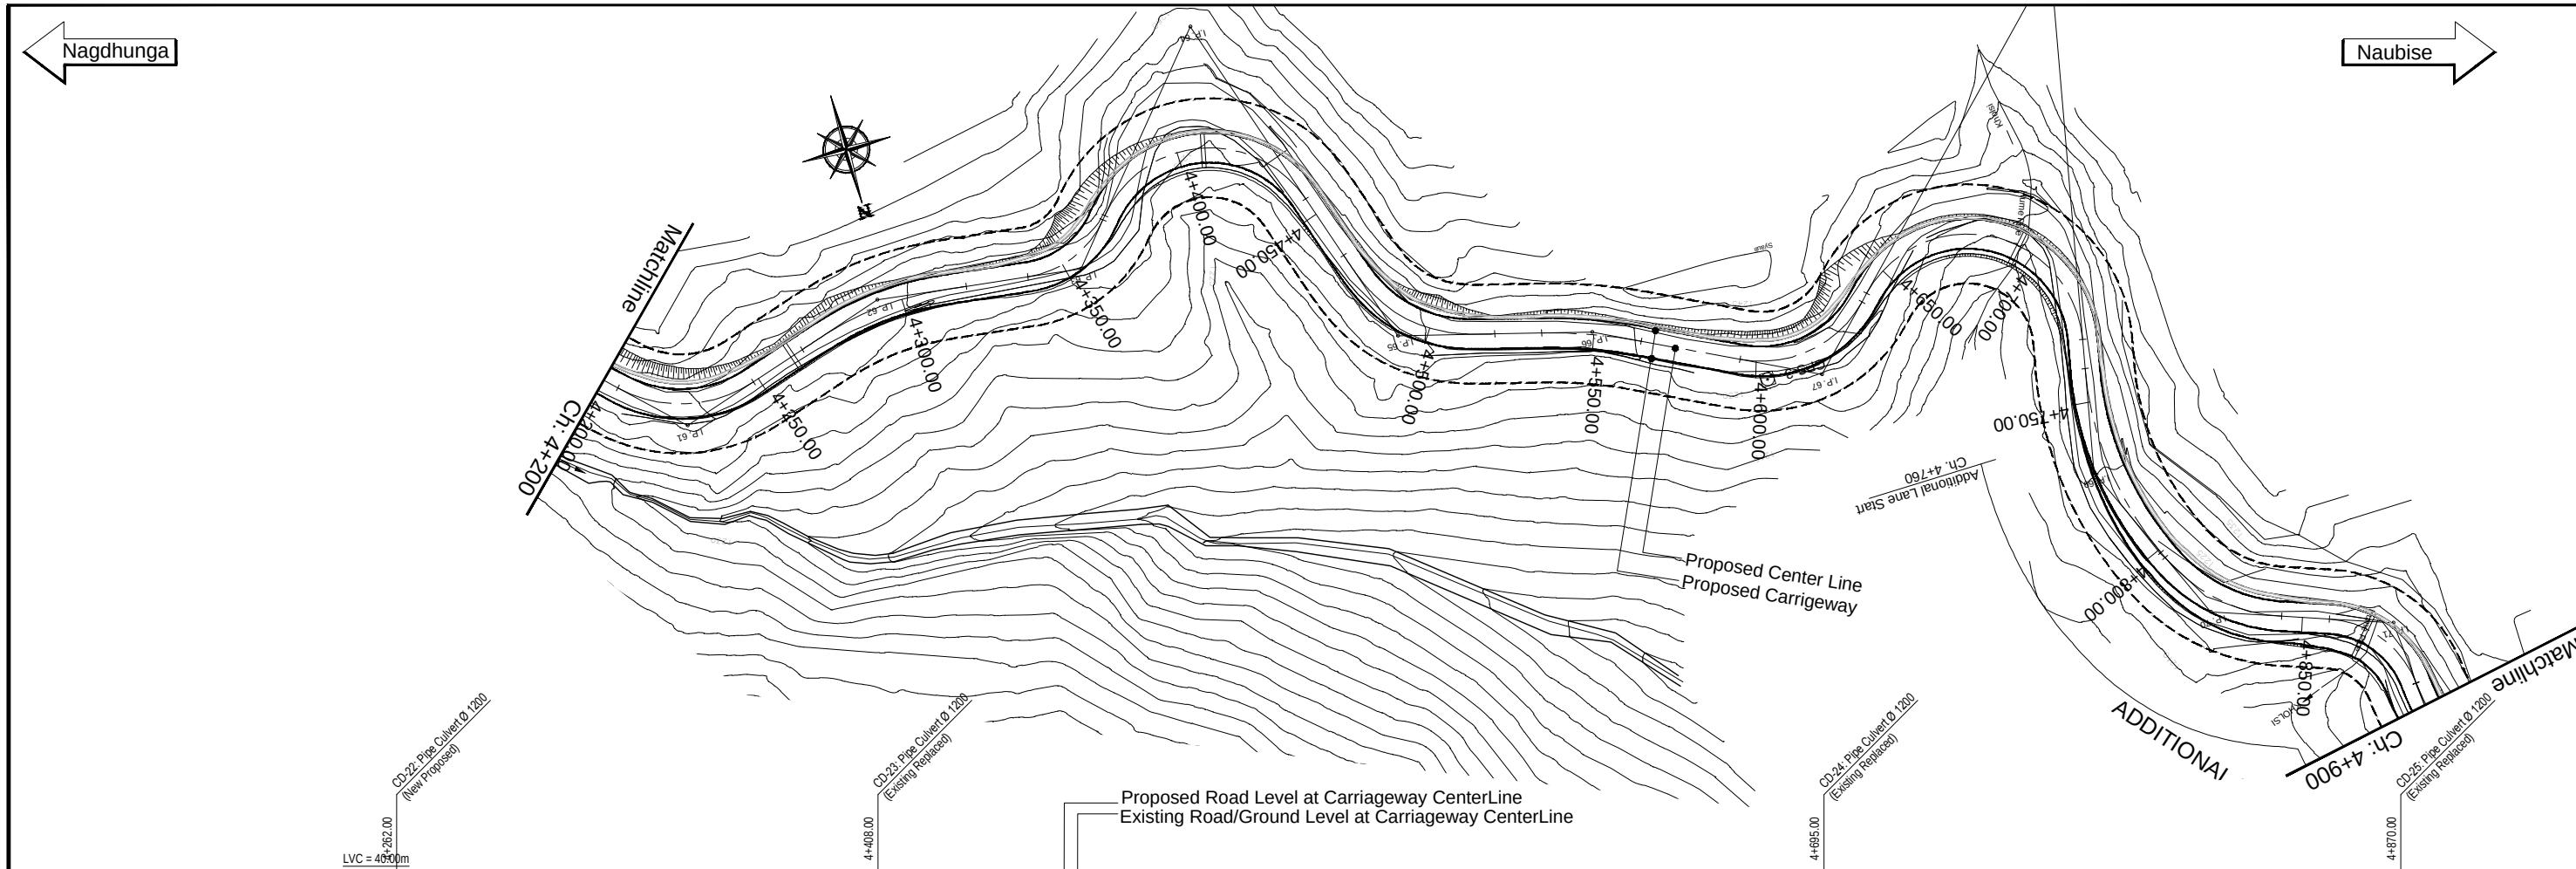

EMPLOYER Government of Nepal Ministry of Physical Infrastructure and Transport Department of Roads Development Cooperation Implementation Division	PROJECT Nepal India Regional Trade and Transport Project (NIRTPP) (IDA CREDIT No. 5273 - NEP) Detailed Design for Improvement of Kathmandu (Nagdhunga) - Naubise - Mugling Road and Bridges	DESIGN CONSULTANT Intercontinental Consultants & Technocrats Pvt. Ltd. A-8, Green Park, New Delhi - 110016 Ph : 4086-3000, Fax 2685-5252 In Joint Venture With Soosung Engineering Co. Ltd., South Korea In Association With Full Bright Consultancy (Pvt.) Ltd. 316, Baburam Acharya Sadak Sinamangal, Kathmandu, GPO Box: 4970, Kathmandu, Nepal	Designed By	SB	DRAWING NAME: NAGDHUNGA-NAUBISE SECTION PLAN AND PROFILE CHAINAGE 4+200.00 TO 4+900.00	Scale: Horizontal: 0 10 20 30 40 Vertical: 0 5 10 15 20	Date: August 2019 Drawing No.: NNR-PP-007
			Checked By	PMS			
			Approved By	BNS			

Nagdhunga


Naubise

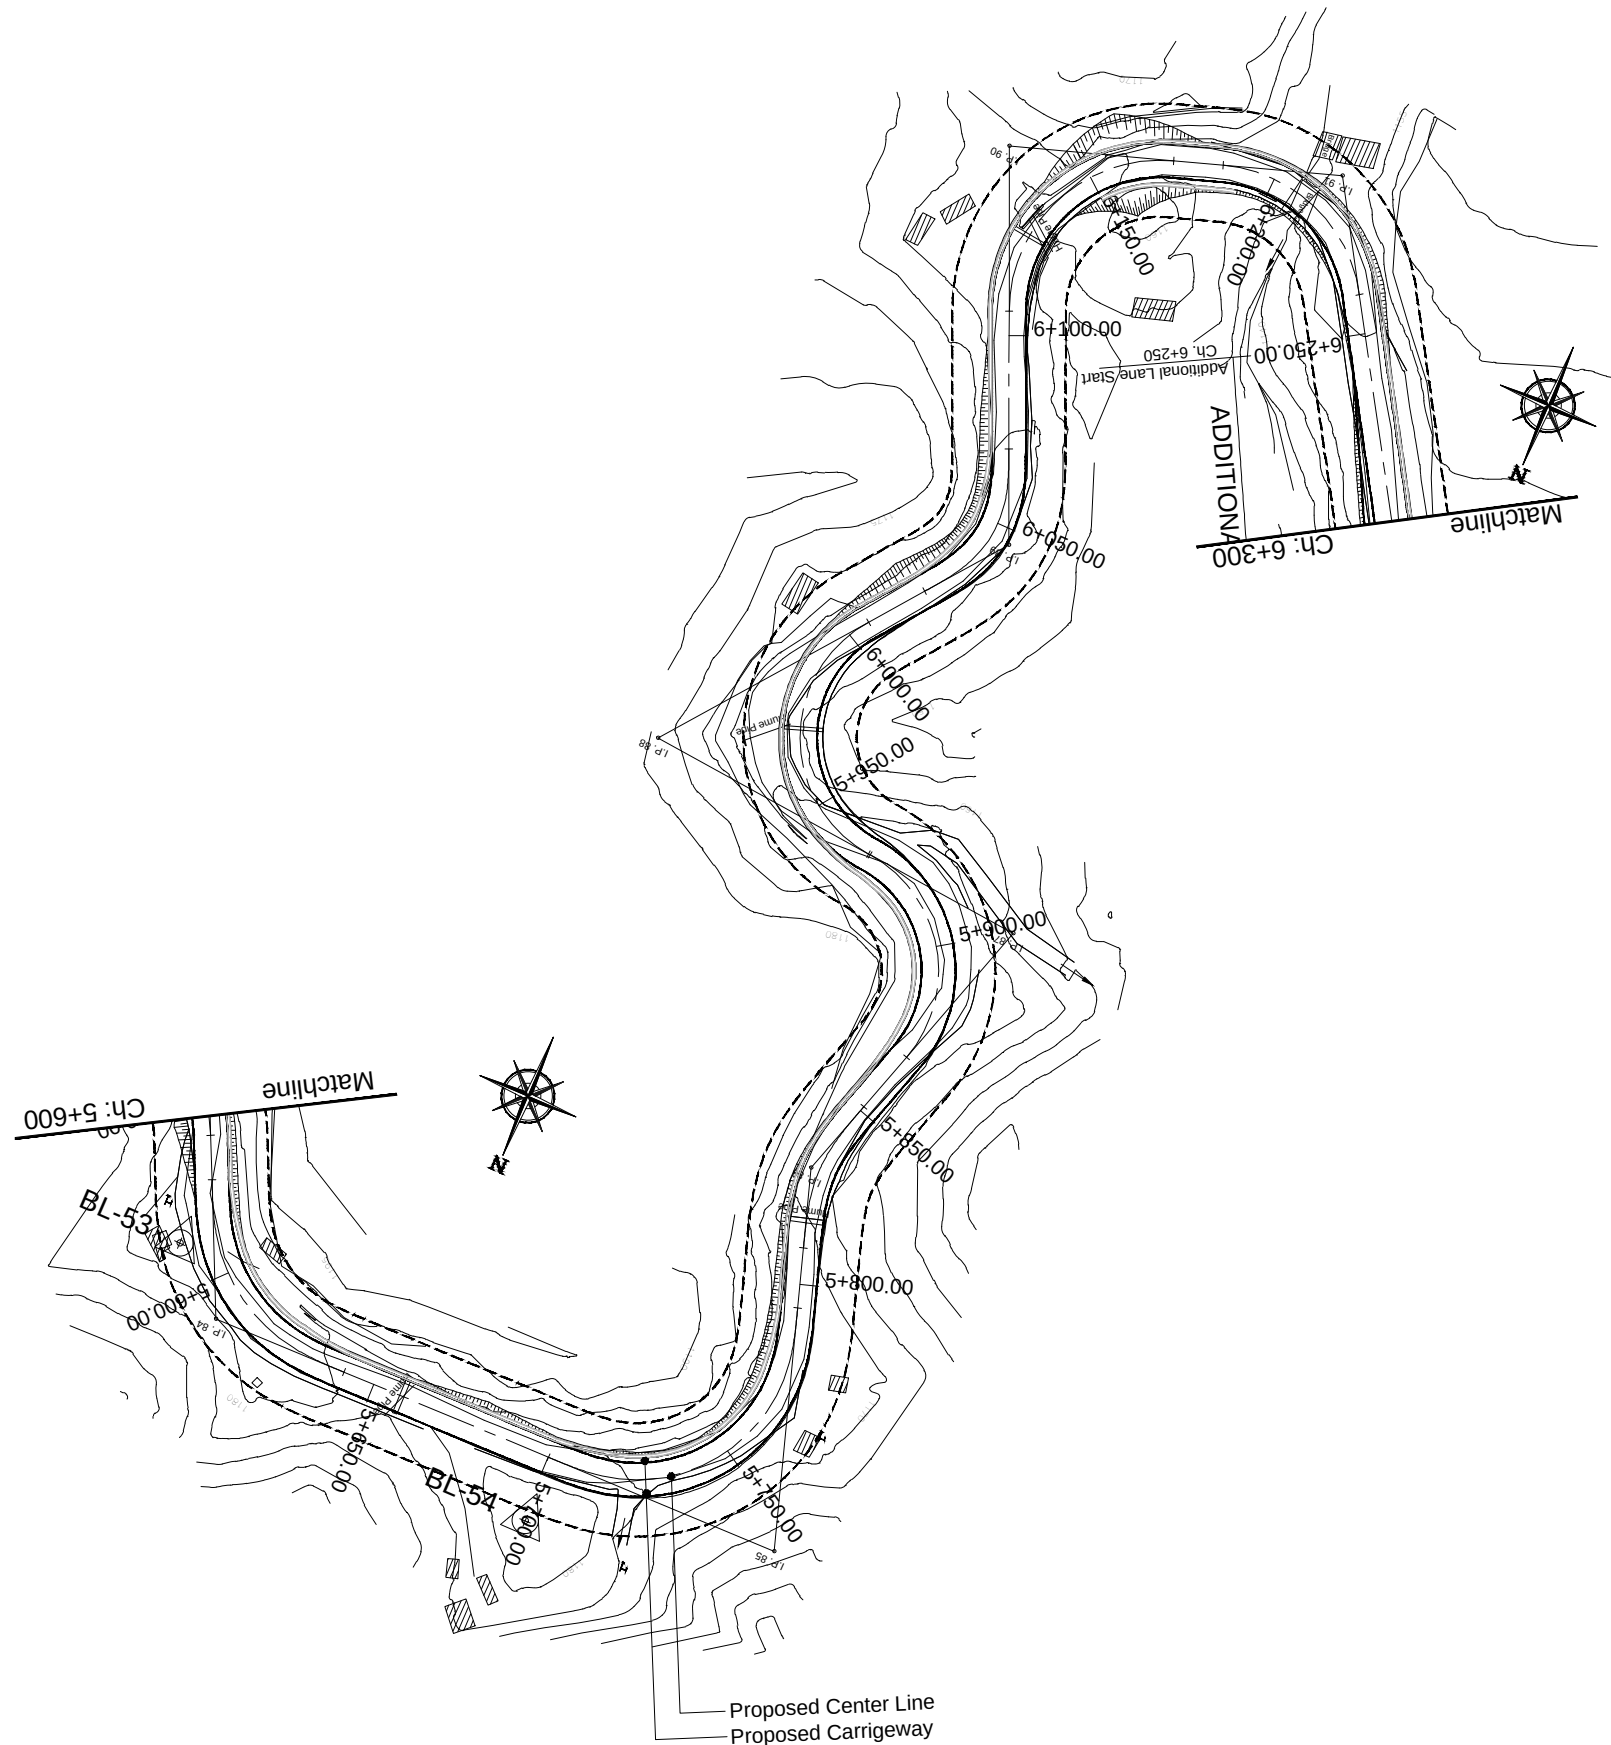


 EMPLOYER Government of Nepal Ministry of Physical Infrastructure and Transport Department of Roads Development Cooperation Implementation Division	PROJECT Nepal India Regional Trade and Transport Project (NIRTP) (IDA CREDIT No. 5273 - NEP) Detailed Design for Improvement of Kathmandu (Nagdhunga) - Naubise - Mugling Road and Bridges	 DESIGN CONSULTANT Intercontinental Consultants & Technocrats Pvt. Ltd. A-8, Green Park, New Delhi - 110016 Ph : 4086-3000, Fax 2685-5252 In Joint Venture With Soosung Engineering Co. Ltd., South Korea 	Designed By	SB		DRAWING NAME: NAGDHUNGA-NAUBISE SECTION PLAN CHAINAGE 5+600.00 TO 6+300.00	Scale:  Horizontal  Vertical	Date: August 2019
			Checked By	PMS				Drawing No.:
			Approved By	BNS				NNR-PP-009

Nagdhunga

Naubise

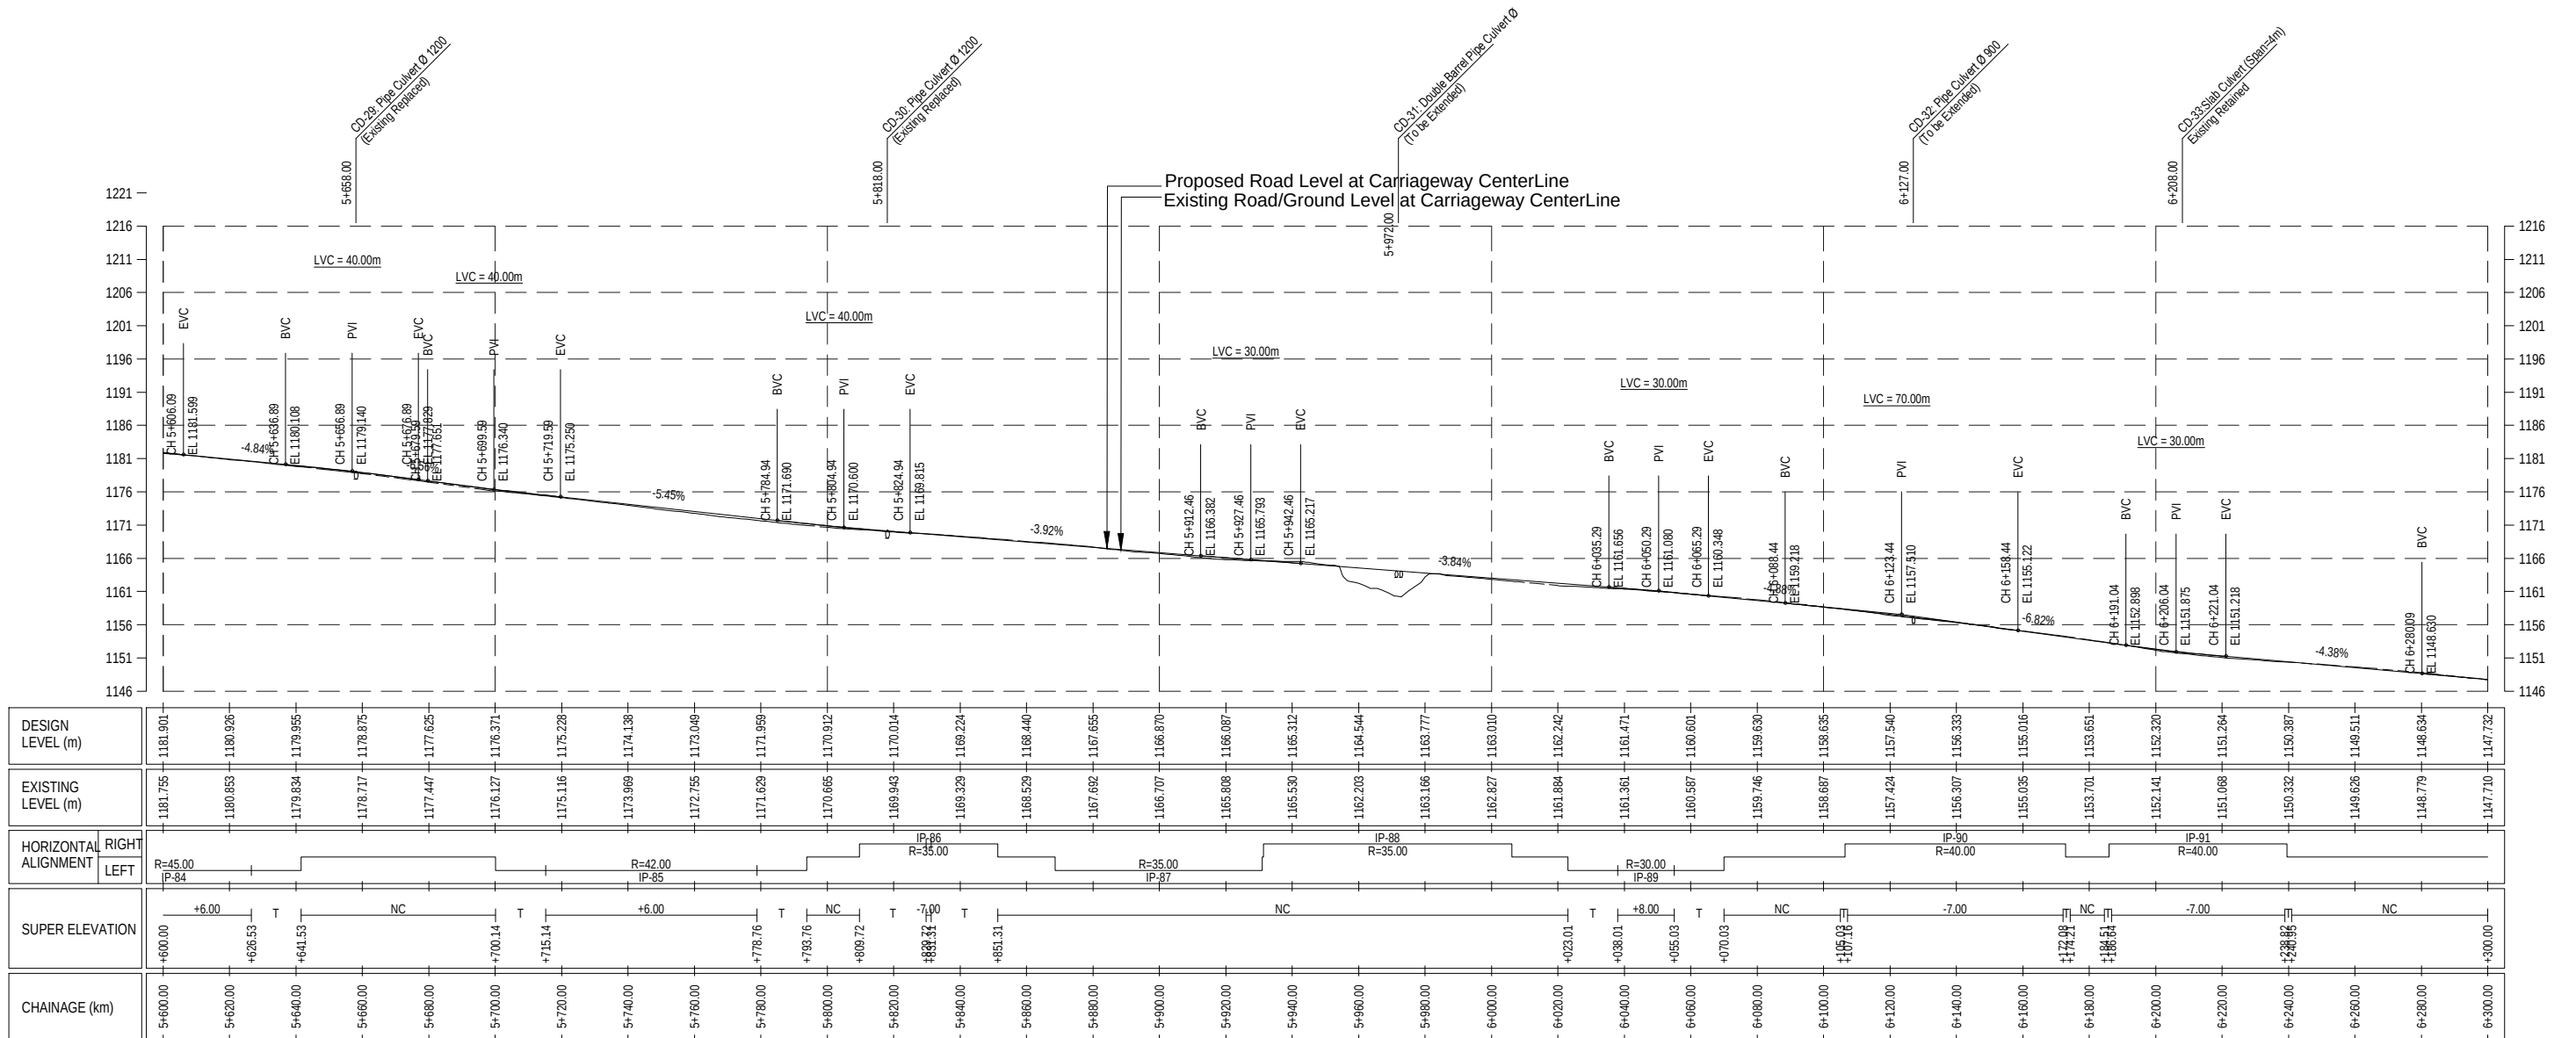


EMPLOYER		PROJECT		DESIGN CONSULTANT			Designed By	SB		DRAWING NAME: NAGDHUNGA-NAUBISE SECTION PROFILE CHAINAGE 5+600.00 TO 6+300.00	Scale:	Date:
 Government of Nepal Ministry of Physical Infrastructure and Transport Department of Roads Development Cooperation Implementation Division	Nepal India Regional Trade and Transport Project (NIRTPP) (IDA CREDIT No. 5273 - NEP) Detailed Design for Improvement of Kathmandu (Nagdhunga) - Naubise - Mugling Road and Bridges	 Intercontinental Consultants & Technocrats Pvt. Ltd. A-8, Green Park, New Delhi - 110016 Ph : 4086-3000, Fax 2685-5252 In Joint Venture With Soosung Engineering Co. Ltd., South Korea	In Association With Full Bright Consultancy (Pvt.) Ltd. 316, Baburam Acharya Sadak Sinamangal, Kathmandu, GPO Box: 4970, Kathmandu, Nepal	Checked By	PMS		0 10 20 30 40	August 2019				
				Approved By	BNS		Horizontal 0 5 10 15 20 Vertical	Drawing No.: NNR-PP-009(a)				


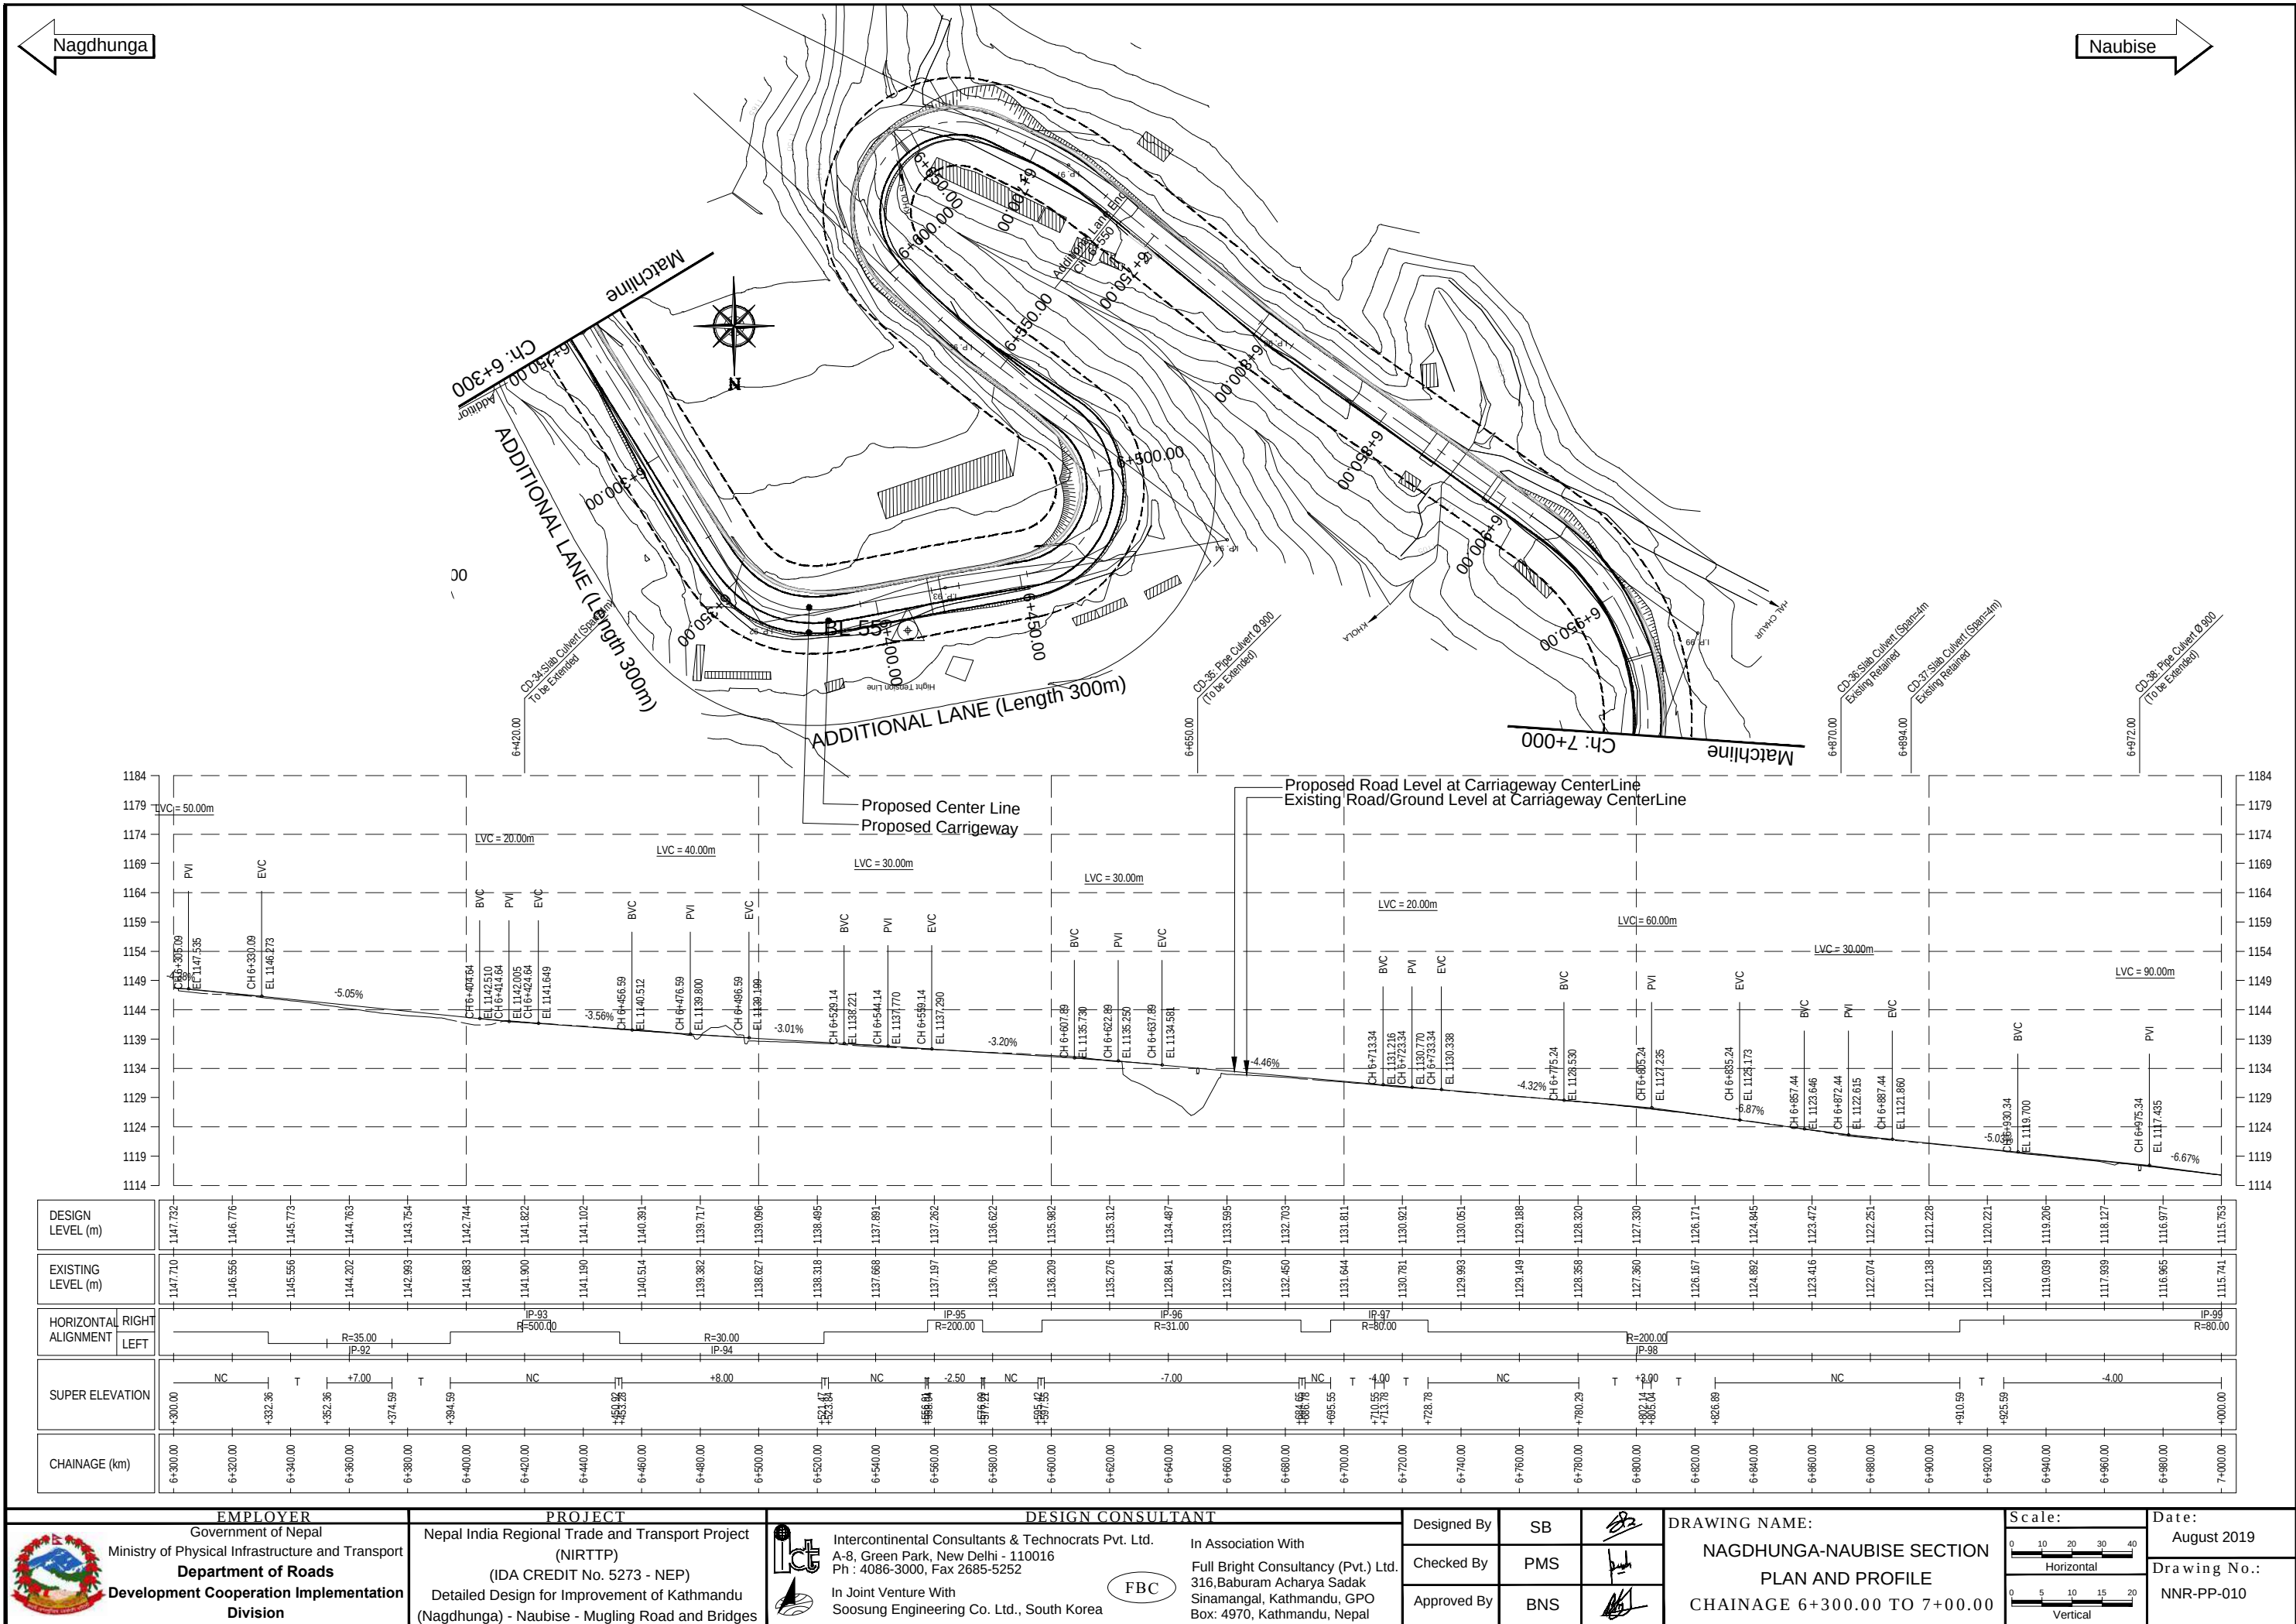


Nagdhunga

Naubise

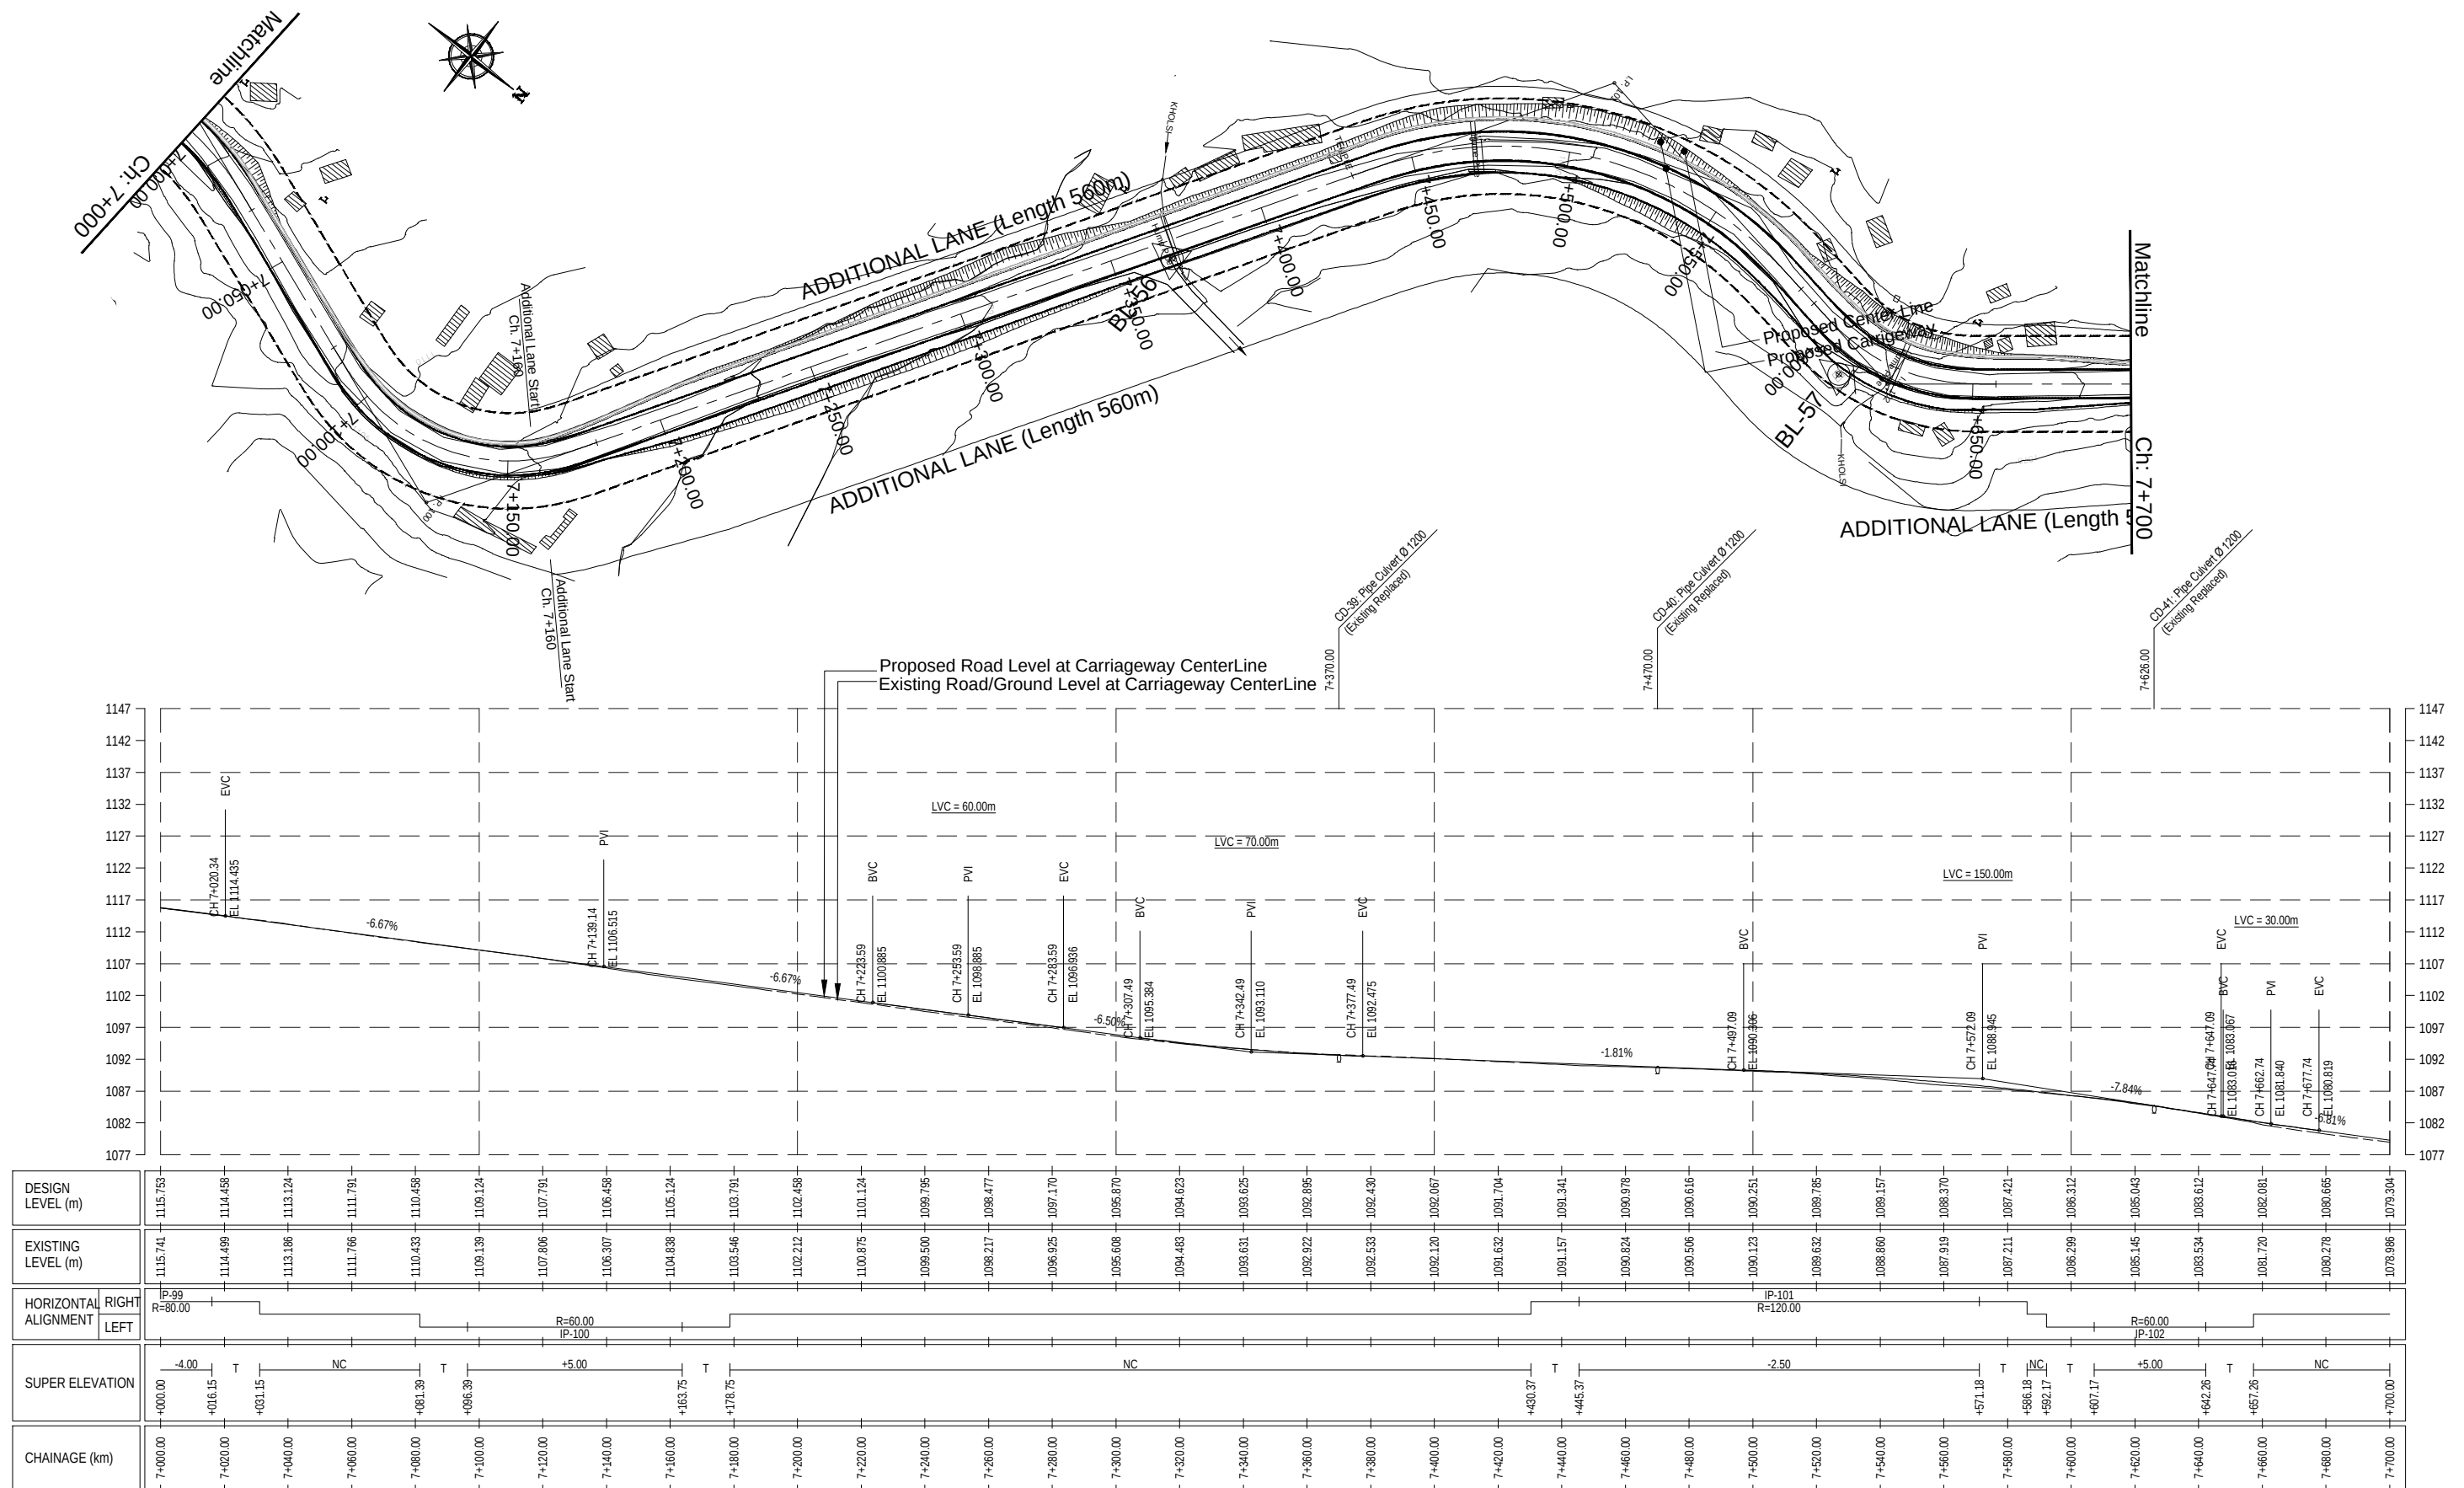

 EMPLOYER Government of Nepal Ministry of Physical Infrastructure and Transport Department of Roads Development Cooperation Implementation Division	PROJECT Nepal India Regional Trade and Transport Project (NIRTPP) (IDA CREDIT No. 5273 - NEP) Detailed Design for Improvement of Kathmandu (Nagdhunga) - Naubise - Mugling Road and Bridges	DESIGN CONSULTANT Intercontinental Consultants & Technocrats Pvt. Ltd. A-8, Green Park, New Delhi - 110016 Ph : 4086-3000, Fax 2685-5252 In Joint Venture With Soosung Engineering Co. Ltd., South Korea FBC	Designed By	SB	DRAWING NAME: NAGDHUNGA-NAUBISE SECTION PLAN CHAINAGE 7+000.00 TO 7+700.00	Scale: Horizontal Vertical	Date: August 2019
			Checked By	PMS			Drawing No.:
			Approved By	BNS			NNR-PP-011

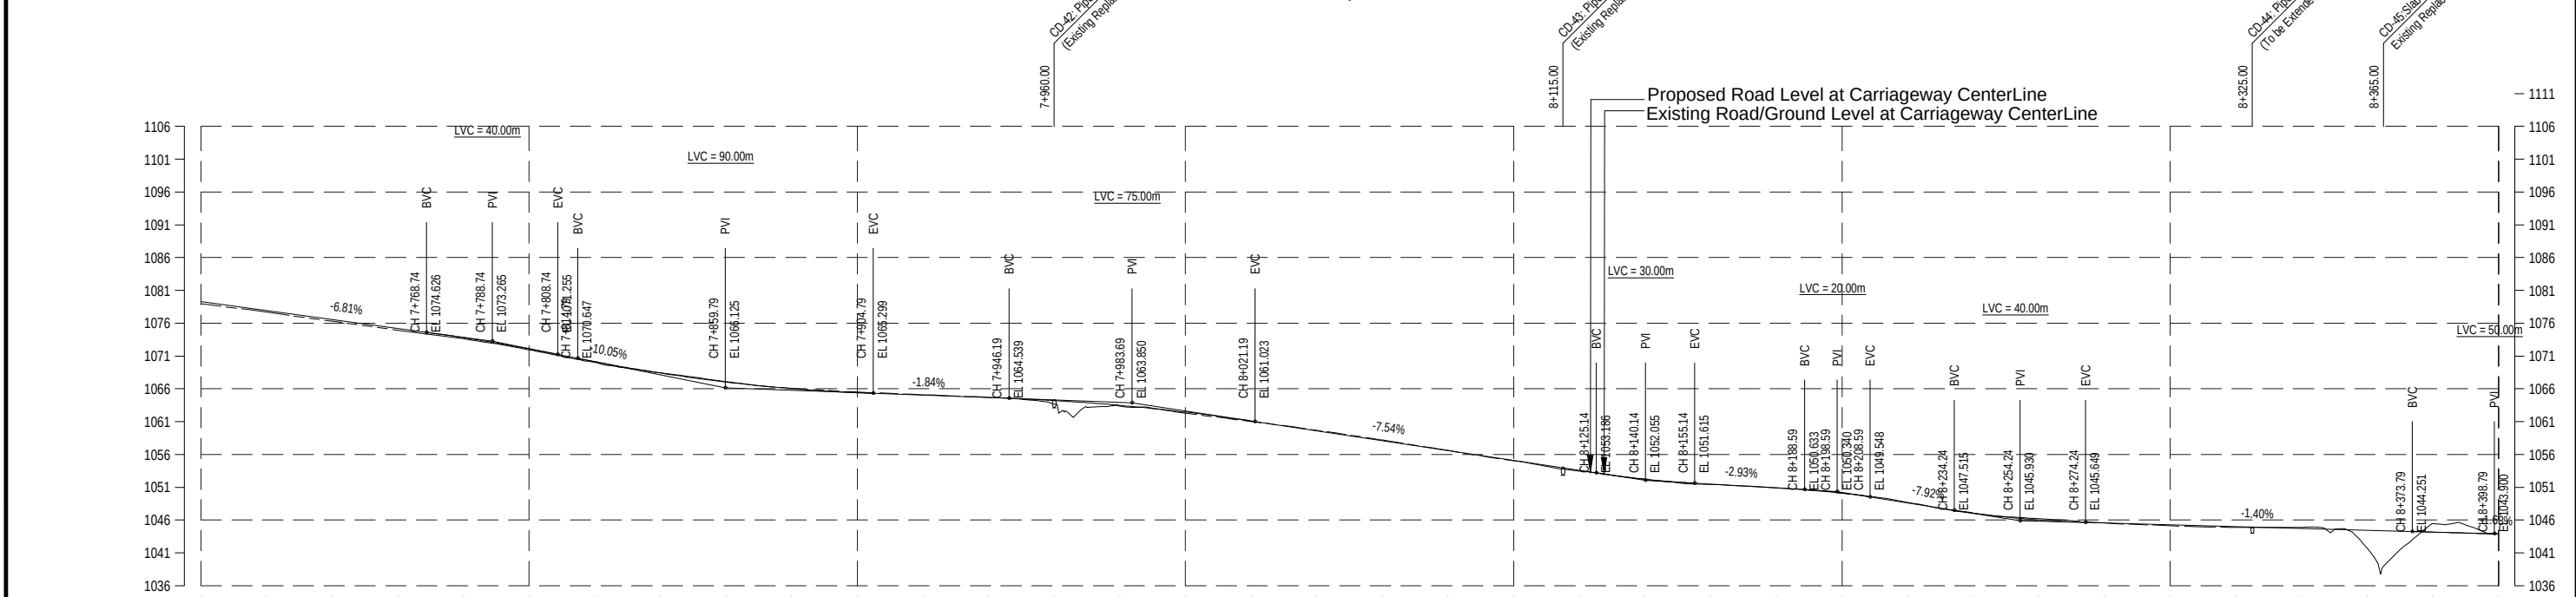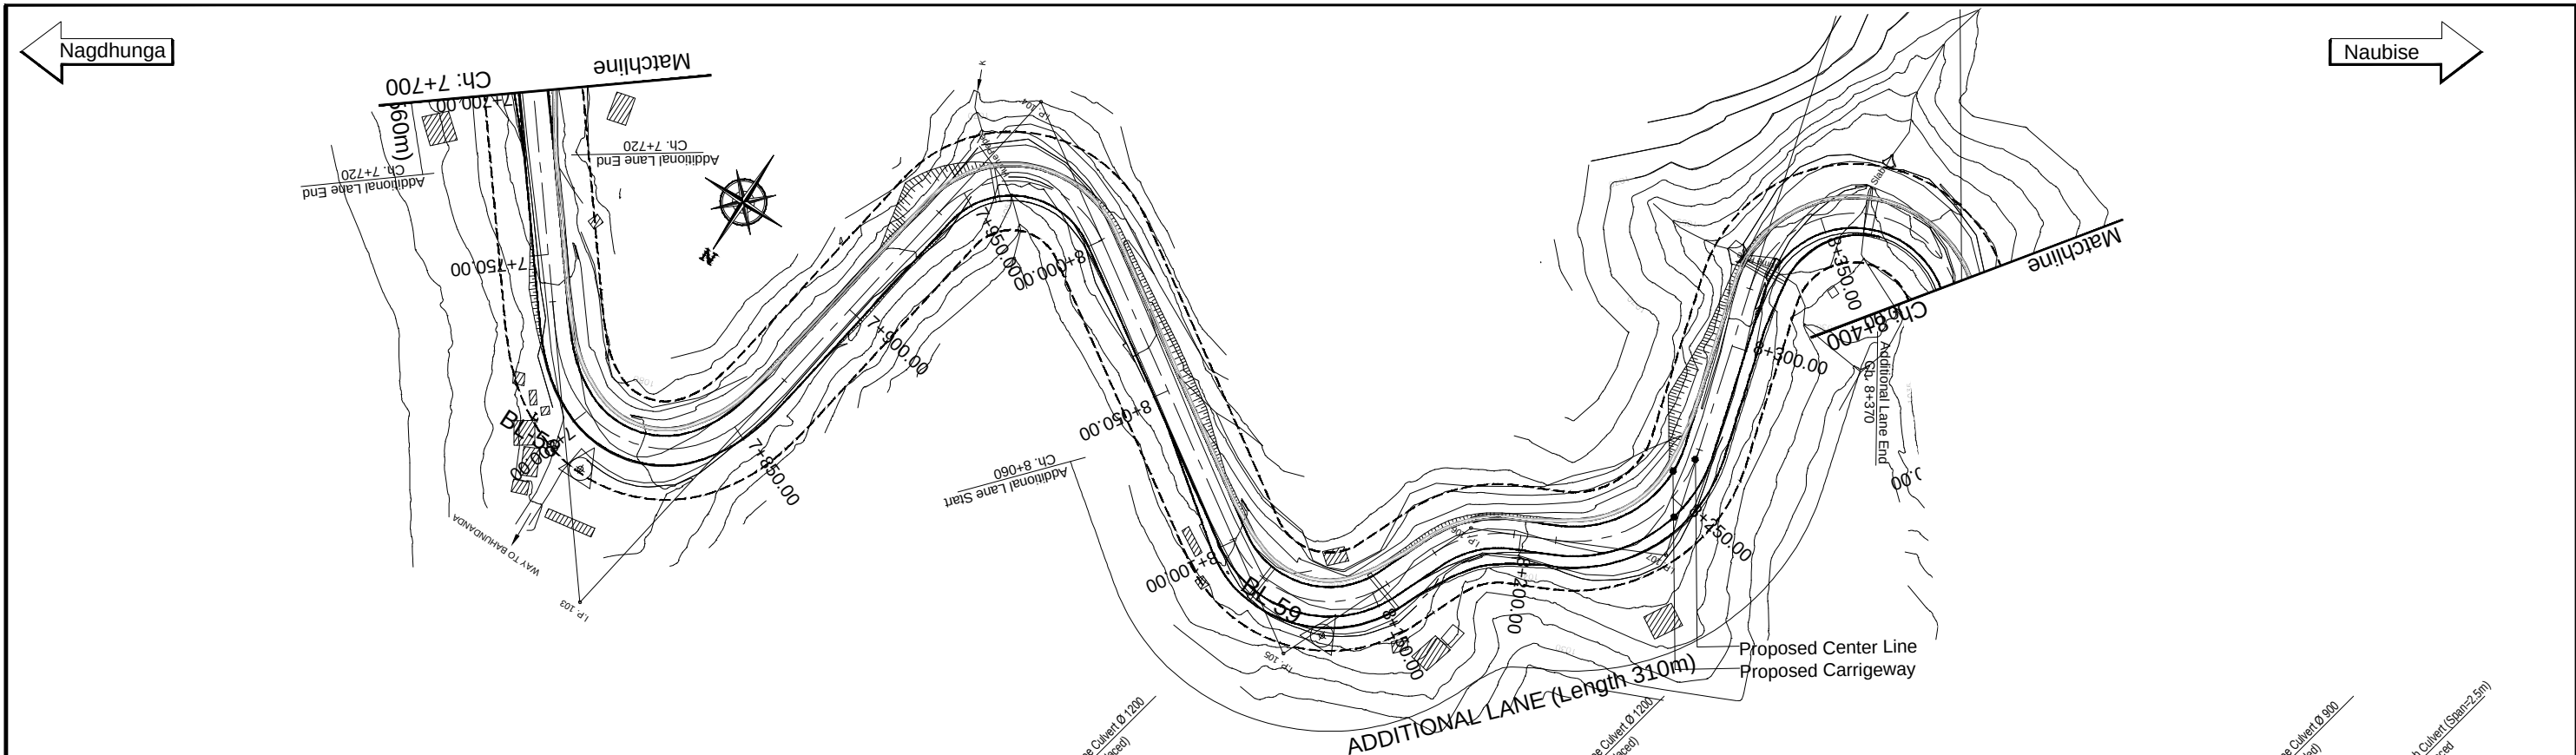


DESIGN LEVEL (m)	1079.304	1079.986	1077.678	1076.592	1075.221	1073.808	1072.102	1070.136	1068.404	1067.037	1066.034	1065.397	1065.019	1064.212	1063.483	1062.450	1061.112	1059.687	1058.097	1056.599	1055.081	1053.573	1052.235	1051.472	1050.885	1050.136	1048.643	1047.065	1046.014	1045.568	1045.287	1044.893	1044.726	1044.445	1044.153	1043.920
EXISTING LEVEL (m)	1079.304	1079.986	1077.678	1076.592	1075.221	1073.808	1072.102	1070.136	1068.404	1067.037	1066.034	1065.397	1065.019	1064.212	1063.483	1062.450	1061.112	1059.687	1058.097	1056.599	1055.081	1053.573	1052.235	1051.472	1050.885	1050.136	1048.643	1047.065	1046.014	1045.568	1045.287	1044.893	1044.726	1044.445	1044.153	1043.920
HORIZONTAL ALIGNMENT	RIGHT		LEFT		RIGHT		LEFT		RIGHT		LEFT		RIGHT		LEFT		RIGHT		LEFT		RIGHT		LEFT		RIGHT		LEFT		RIGHT		LEFT		RIGHT		LEFT	
SUPER ELEVATION	NC		T		+7.00		T		NC		T		-8.00		T		NC		T		-7.00		NC		T		-7.00		NC		T		-7.00		NC	
CHAINAGE (km)	7+700.00	7+720.00	7+740.00	7+760.00	7+780.00	7+800.00	7+820.00	7+840.00	7+860.00	7+880.00	7+900.00	7+920.00	7+940.00	7+960.00	7+980.00	8+000.00	8+020.00	8+040.00	8+060.00	8+080.00	8+100.00	8+120.00	8+140.00	8+160.00	8+180.00	8+200.00	8+220.00	8+240.00	8+260.00	8+280.00	8+300.00	8+320.00	8+340.00	8+360.00	8+380.00	8+400.00

EMPLOYER Government of Nepal Ministry of Physical Infrastructure and Transport Department of Roads Development Cooperation Implementation Division	PROJECT Nepal India Regional Trade and Transport Project (NIRTP) (IDA CREDIT No. 5273 - NEP) Detailed Design for Improvement of Kathmandu (Nagdhunga) - Naubise - Mugling Road and Bridges	DESIGN CONSULTANT Intercontinental Consultants & Technocrats Pvt. Ltd. A-8, Green Park, New Delhi - 110016 Ph : 4086-3000, Fax 2685-5252 In Joint Venture With Soosung Engineering Co. Ltd., South Korea	Designed By	SB	DRAWING NAME: NAGDHUNGA-NAUBISE SECTION PLAN CHAINAGE 7+700.00 TO 8+400.00	Scale: 0 10 20 30 40 Horizontal 0 5 10 15 20 Vertical	Date: August 2019 Drawing No.: NNR-PP-012
			Checked By	PMS			
			Approved By	BNS			

Nagdhunga

Naubise

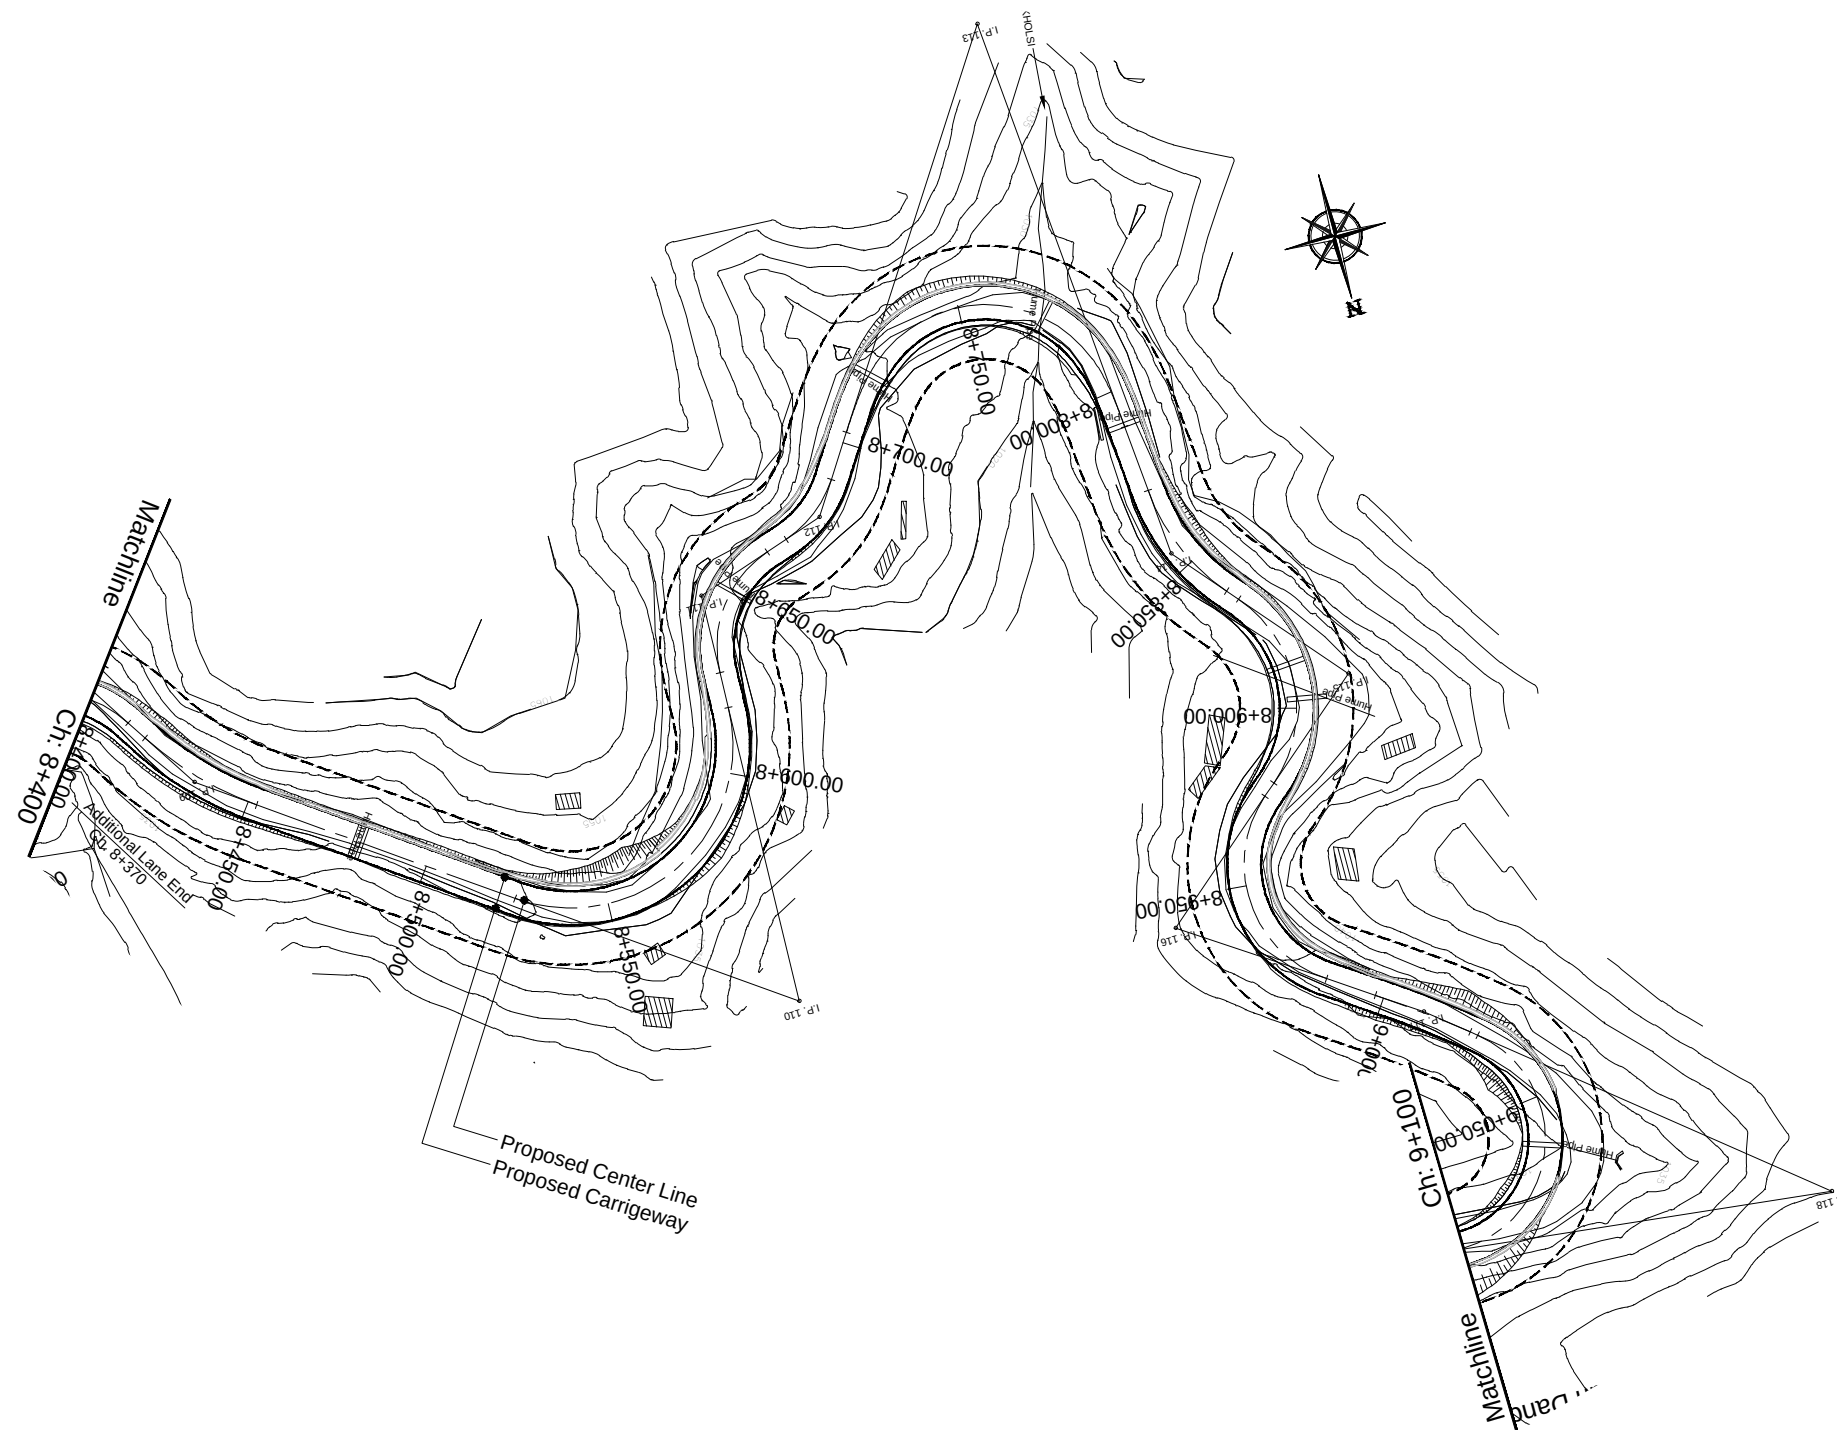

**EMPLOYER**
Government of Nepal
Ministry of Physical Infrastructure and Transport
Department of Roads
Development Cooperation Implementation
Division

PROJECT
Nepal India Regional Trade and Transport Project
(NIRTP)
(IDA CREDIT No. 5273 - NEP)
Detailed Design for Improvement of Kathmandu
(Nagdhunga) - Naubise - Mugling Road and Bridges

DESIGN CONSULTANT
 Intercontinental Consultants & Technocrats Pvt. Ltd.
A-8, Green Park, New Delhi - 110016
Ph : 4086-3000, Fax 2685-5252
In Joint Venture With
Soosung Engineering Co. Ltd., South Korea
 In Association With
Full Bright Consultancy (Pvt.) Ltd.
316, Baburam Acharya Sadak
Sinamangal, Kathmandu, GPO
Box: 4970, Kathmandu, Nepal

Designed By	SB	
Checked By	PMS	
Approved By	BNS	


DRAWING NAME:
NAGDHUNGA-NAUBISE SECTION
PLAN
CHAINAGE 8+400.00 TO 9+100.00



Scale:
Horizontal
0 10 20 30 40
Vertical
0 5 10 15 20

Date:
August 2019
Drawing No.:
NNR-PP-013

Nagdhunga


Naubise

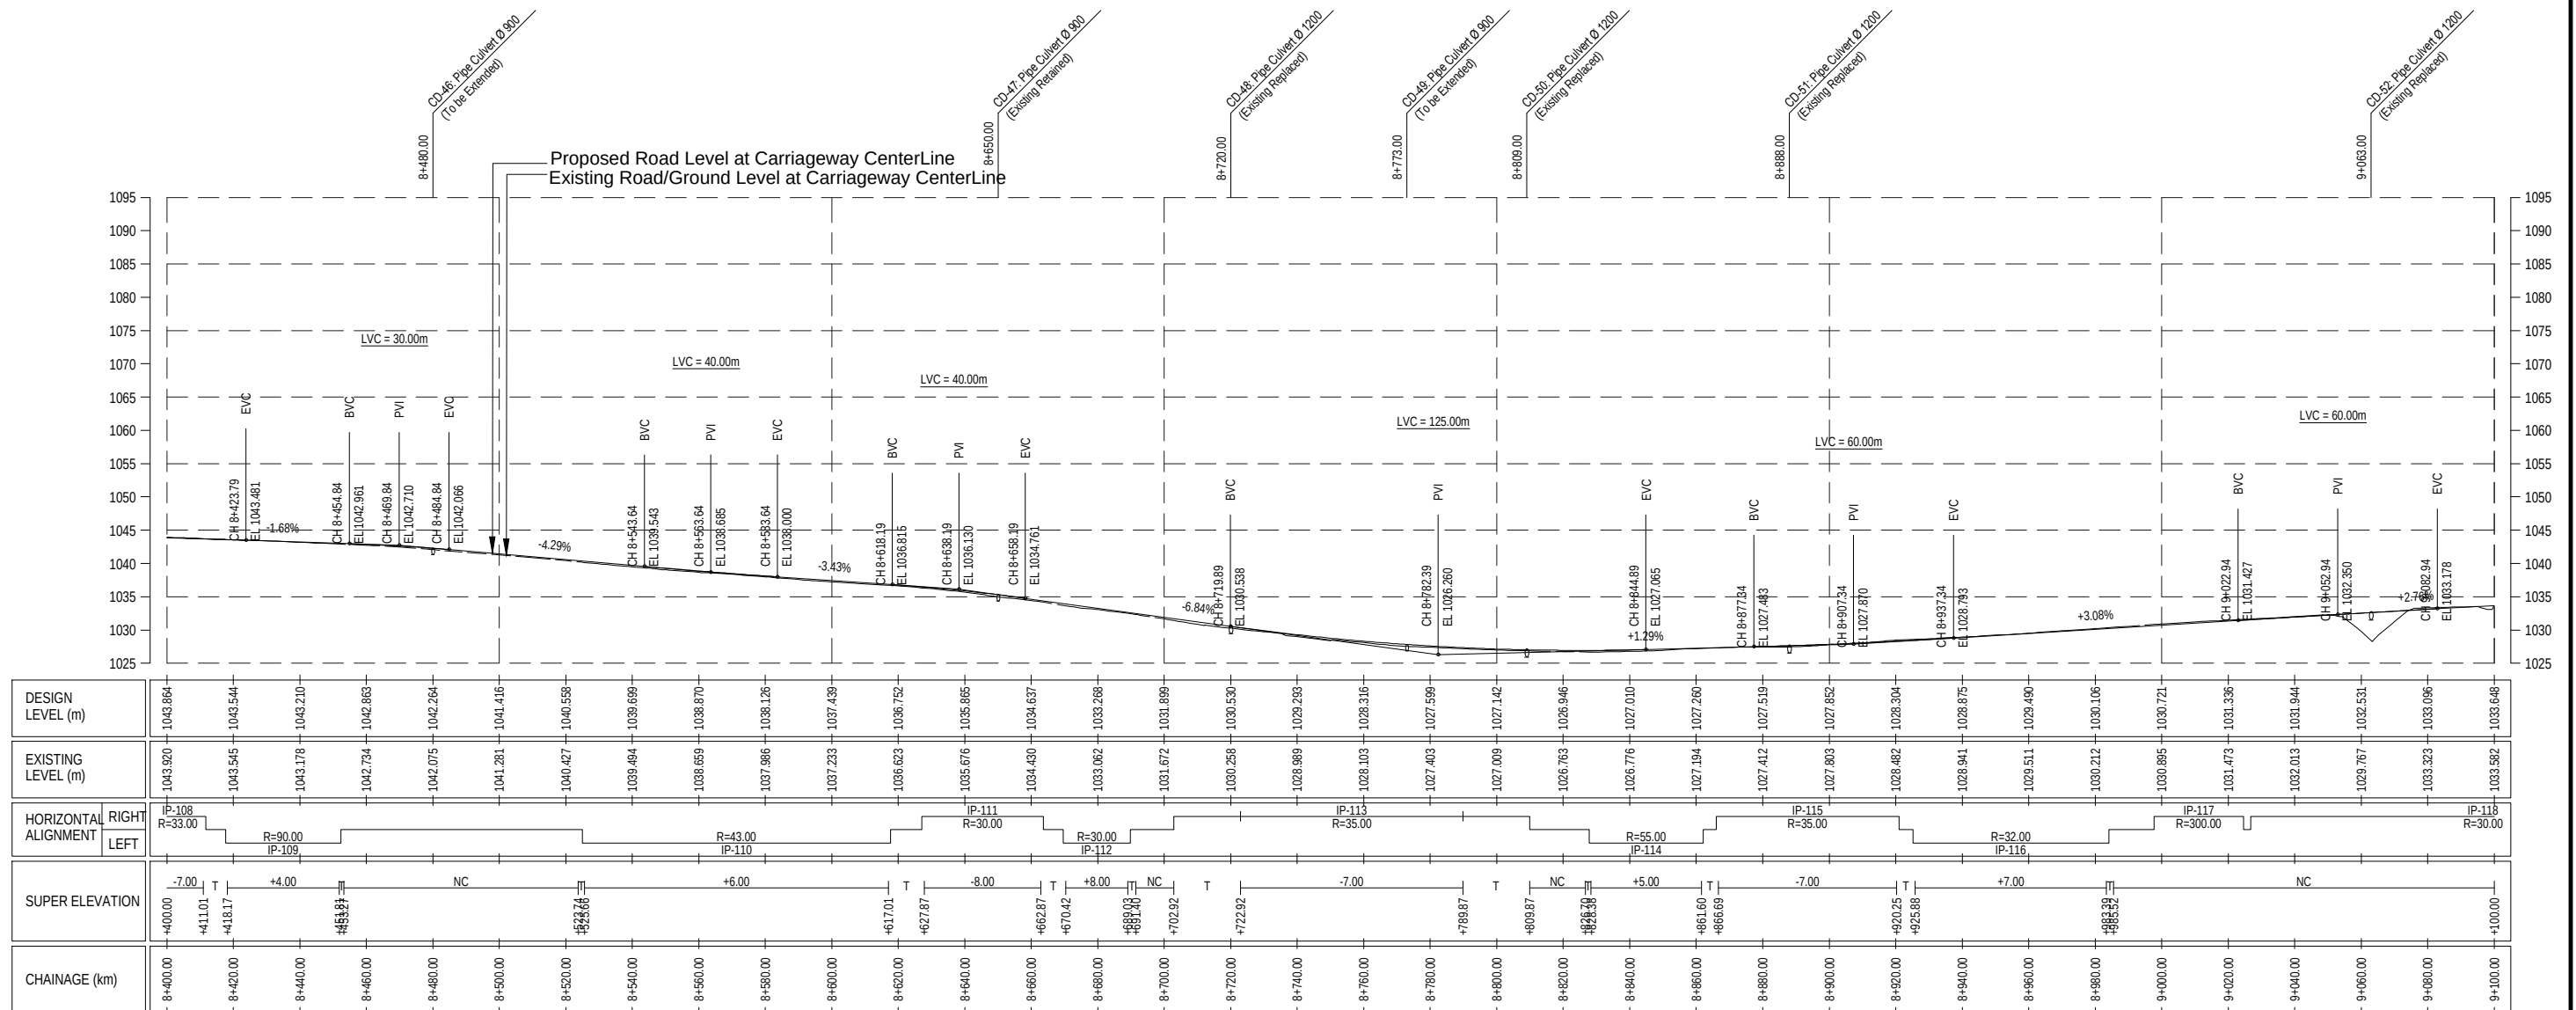

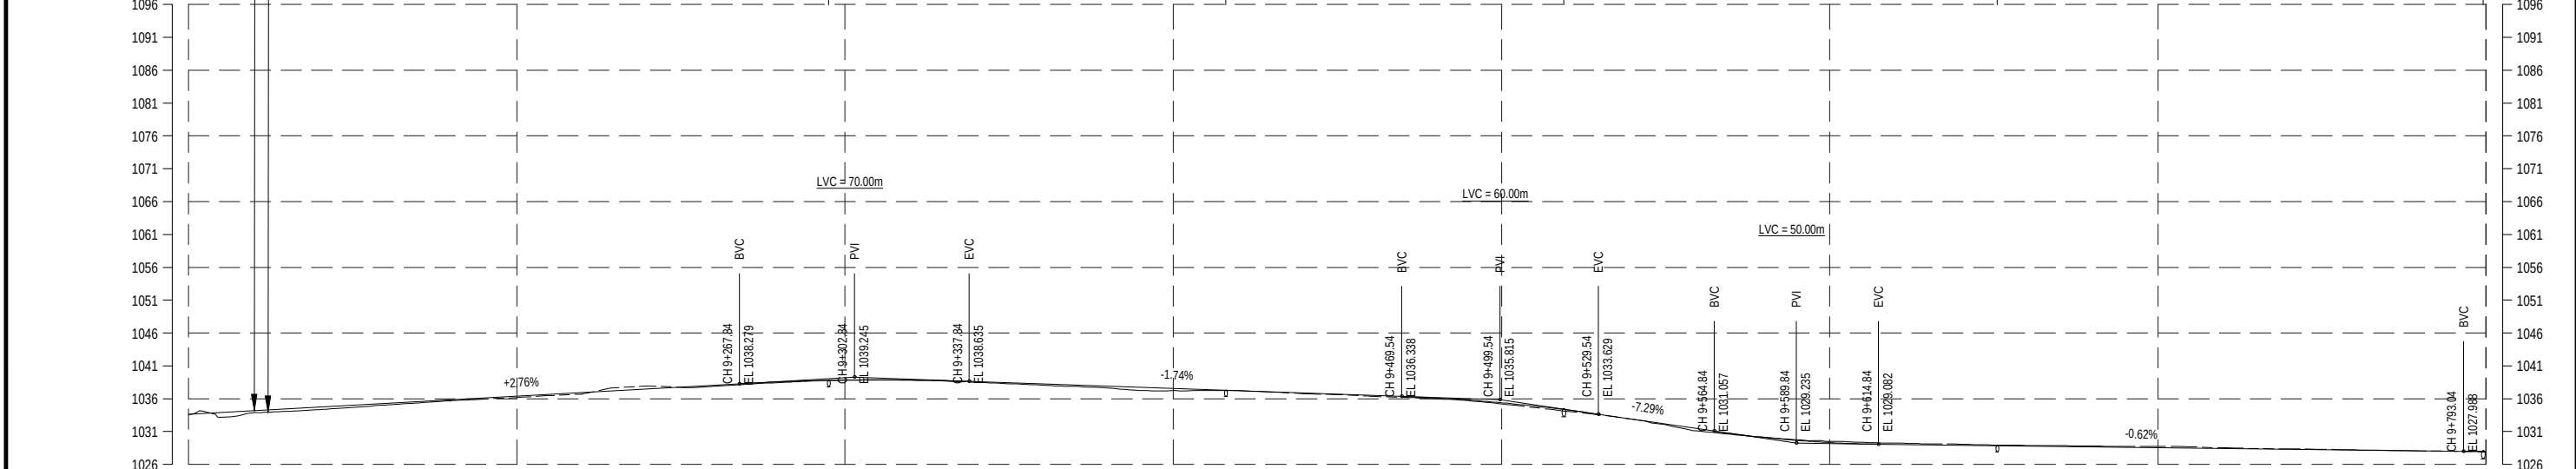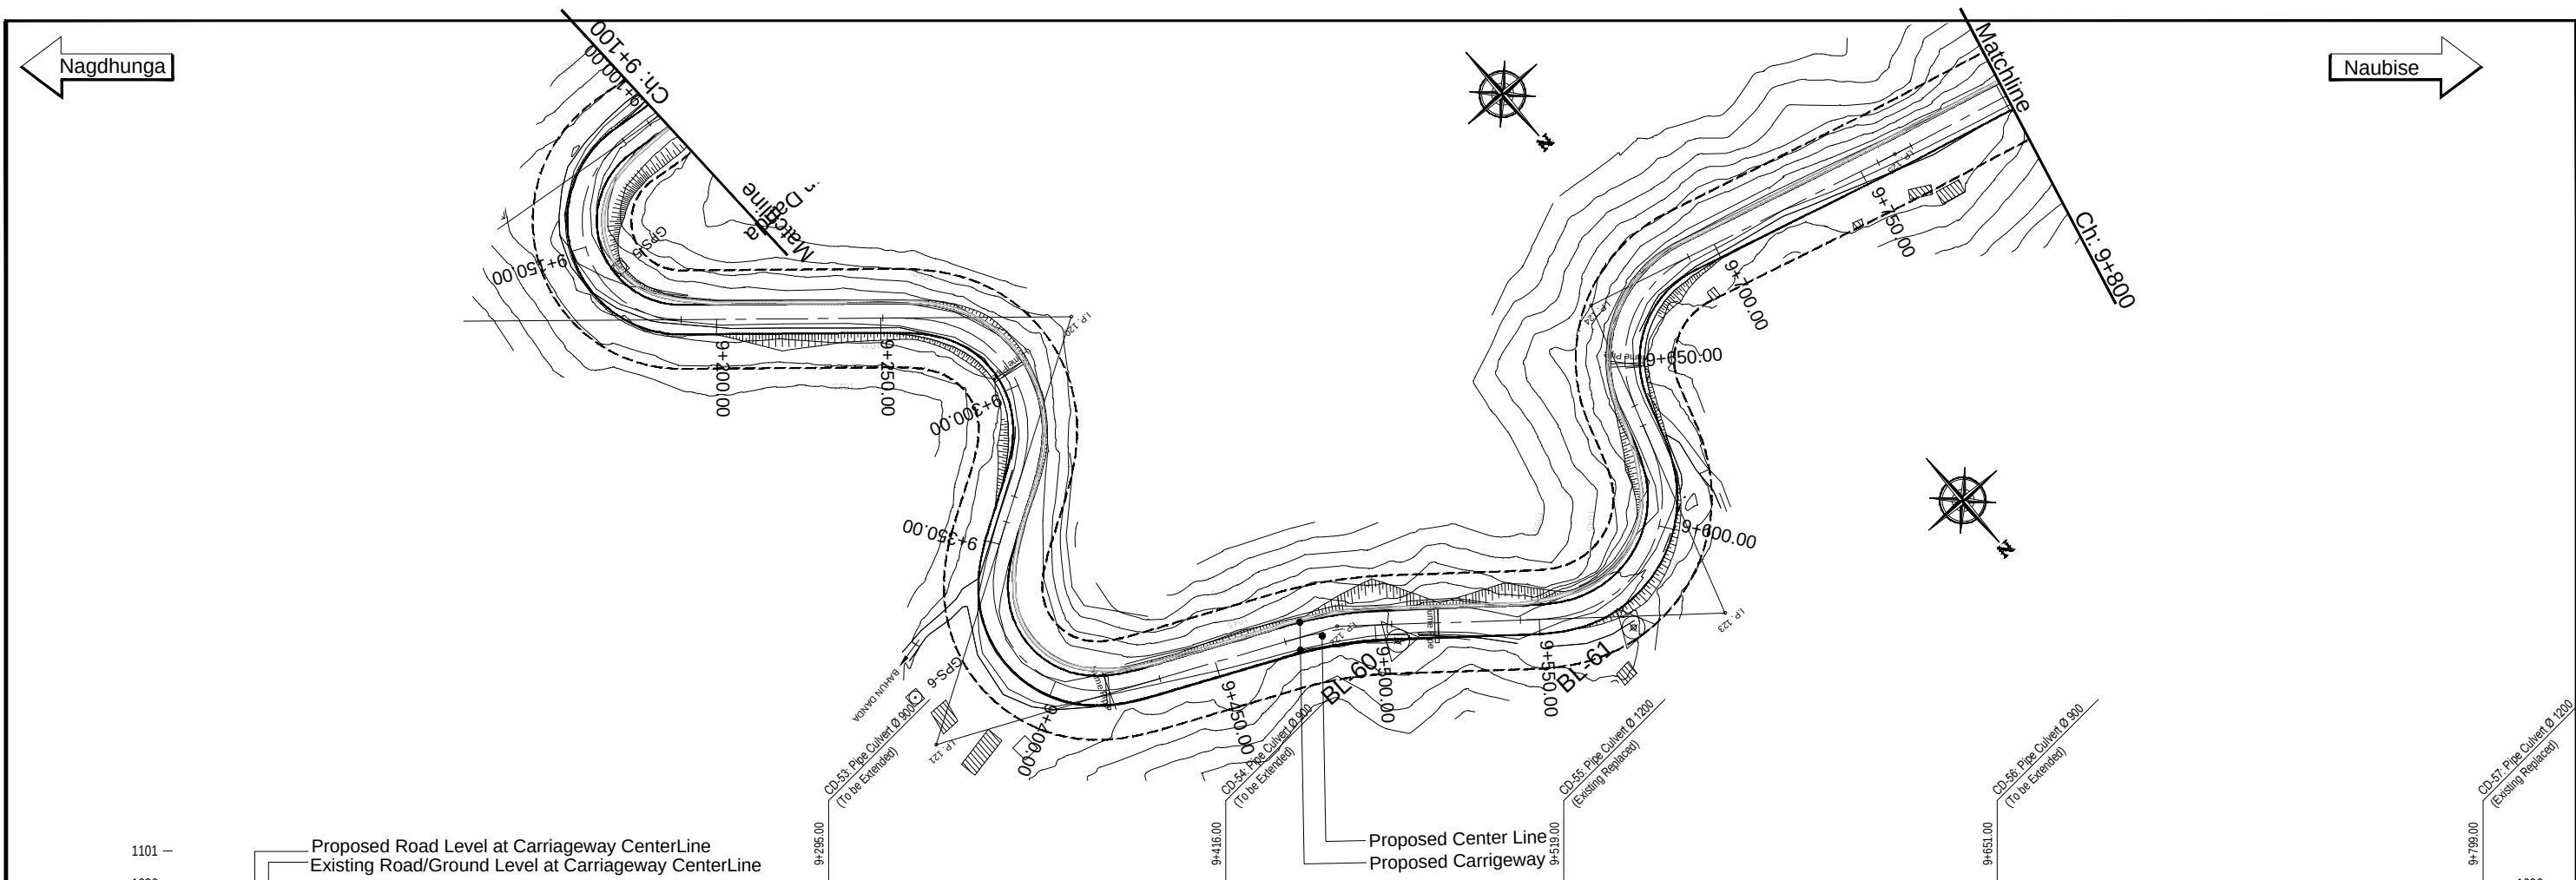

DESIGN LEVEL (m)		1033.648	1034.200	1034.752	1035.304	1035.856	1036.408	1036.959	1037.511	1038.063	1038.567	1038.834	1038.843	1038.597	1038.248	1037.900	1037.551	1037.202	1036.853	1036.504	1036.105	1035.378	1034.282	1032.867	1031.409	1030.105	1029.320	1029.050	1029.927	1028.805	1028.682	1028.559	1028.436	1028.314	1028.191	1028.068	1027.955								
EXISTING LEVEL (m)		1033.582	1033.862	1034.331	1035.046	1035.689	1036.177	1036.706	1037.959	1037.897	1038.464	1038.802	1038.811	1038.493	1038.066	1037.614	1037.219	1037.211	1036.762	1036.376	1035.982	1035.208	1034.079	1032.854	1031.081	1030.125	1029.477	1029.237	1029.072	1028.579	1028.787	1028.710	1028.559	1028.527	1028.346	1028.207	1028.066	1027.918							
HORIZONTAL ALIGNMENT	RIGHT	IP-118 R=30.00								IP-120 R=34.00						R=32.00 IP-121				IP-122 R=130.00						R=37.00 IP-123				IP-124 R=35.00				R=500.00 IP-125											
	LEFT			R=30.00 IP-119	
SUPER ELEVATION		NC	+11.59	+8.00		+188.46	NC		+250.65	T	+270.65	-7.00	+314.80	T	NC	+334.80	+342.96	+362.96	+7.00	+412.31	T	NC	+457.11	+479.61	-2.50	T	NC	+544.35	+559.35	+7.00	+616.56	T	NC	+631.56	+636.70	+638.83	-7.00	+680.96	NC	+740.91	T	+759.61	+763.41	+782.11	NC
CHAINAGE (km)		9+100.00	9+120.00	9+140.00	9+160.00	9+180.00	9+200.00	9+220.00	9+240.00	9+260.00	9+280.00	9+300.00	9+320.00	9+340.00	9+360.00	9+380.00	9+400.00	9+420.00	9+440.00	9+460.00	9+480.00	9+500.00	9+520.00	9+540.00	9+560.00	9+580.00	9+600.00	9+620.00	9+640.00	9+660.00	9+680.00	9+700.00	9+720.00	9+740.00	9+760.00	9+780.00	9+800.00								


EMPLOYER Government of Nepal Ministry of Physical Infrastructure and Transport Department of Roads Development Cooperation Implementation Division	PROJECT Nepal India Regional Trade and Transport Project (NIRTPP) (IDA CREDIT No. 5273 - NEP) Detailed Design for Improvement of Kathmandu (Nagdhunga) - Naubise - Mugling Road and Bridges	DESIGN CONSULTANT Intercontinental Consultants & Technocrats Pvt. Ltd. A-8, Green Park, New Delhi - 110016 Ph : 4086-3000, Fax 2685-5252 In Joint Venture With Soosung Engineering Co. Ltd., South Korea In Association With Full Bright Consultancy (Pvt.) Ltd. 316, Baburam Acharya Sadak Sinamangal, Kathmandu, GPO Box: 4970, Kathmandu, Nepal FBC	Designed By	SB	DRAWING NAME: NAGDHUNGA-NAUBISE SECTION PLAN AND PROFILE CHAINAGE 9+100.00 TO 9+800.00	Scale: Horizontal: 0 10 20 30 40 Vertical: 0 5 10 15 20	Date: August 2019
			Checked By	PMS			Drawing No.:
			Approved By	BNS			NNR-PP-014

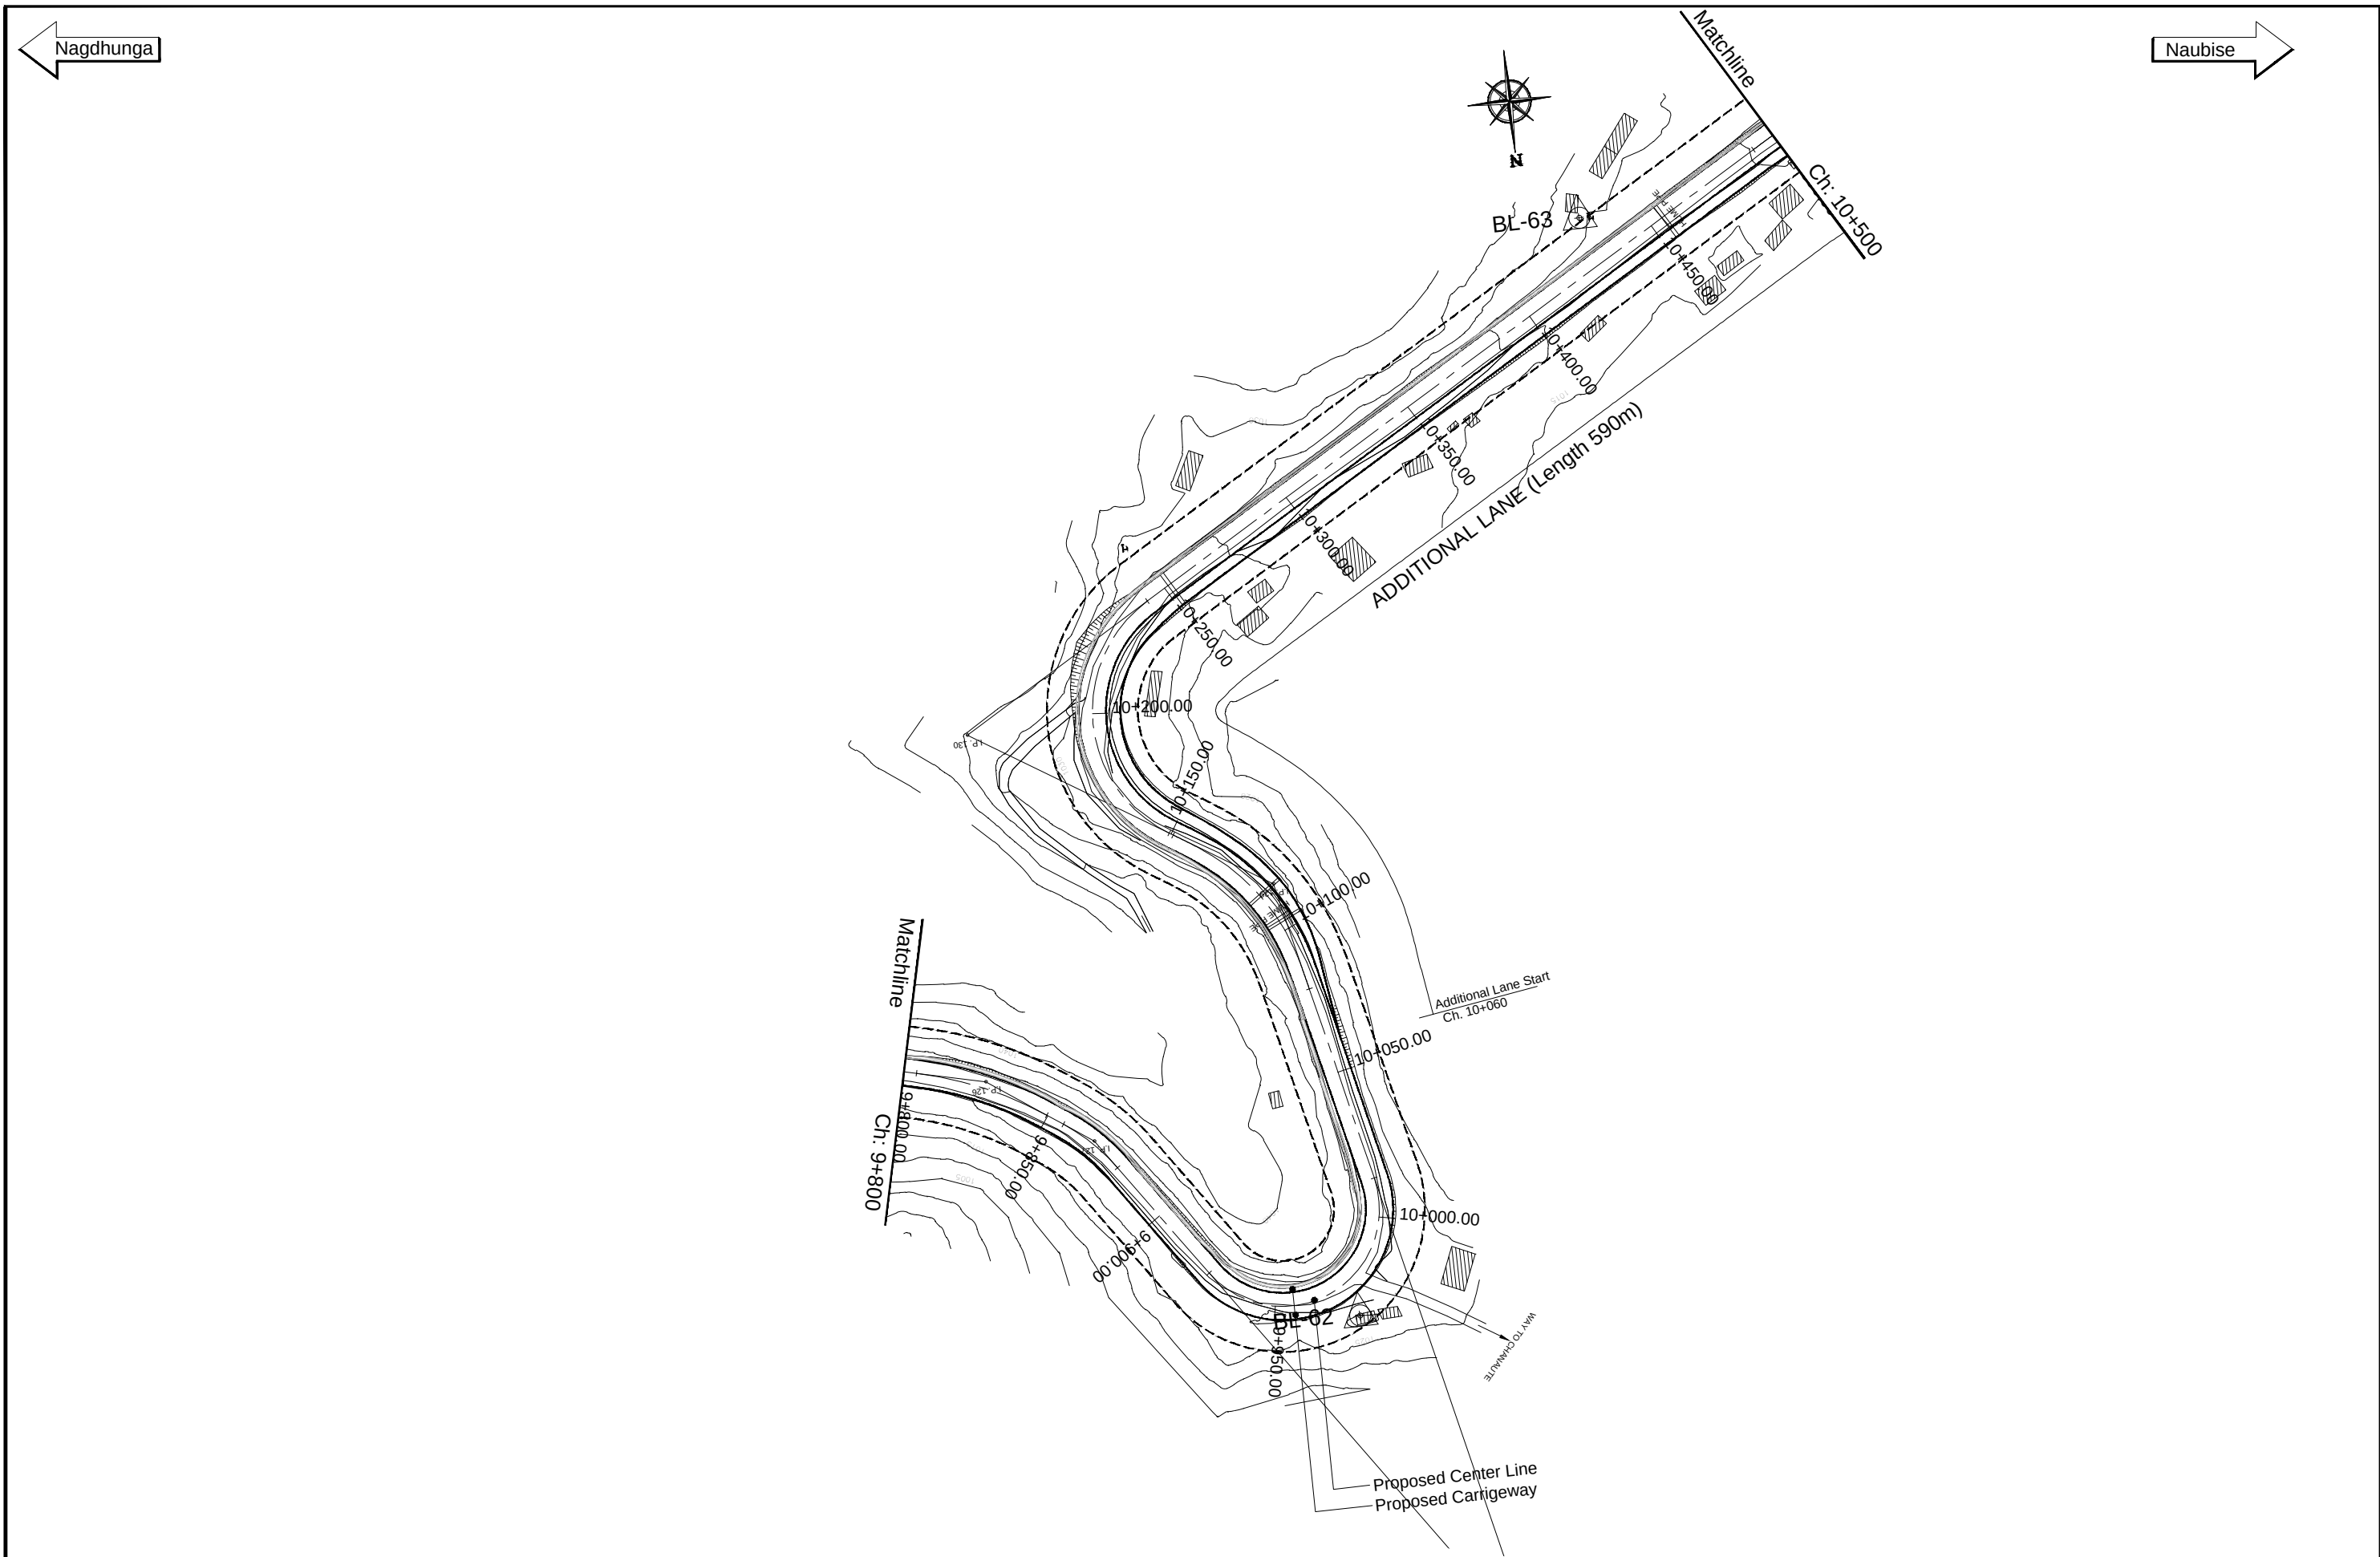



 EMPLOYER Government of Nepal Ministry of Physical Infrastructure and Transport Department of Roads Development Cooperation Implementation Division	PROJECT Nepal India Regional Trade and Transport Project (NIRTTP) (IDA CREDIT No. 5273 - NEP) Detailed Design for Improvement of Kathmandu (Nagdhunga) - Naubise - Mugling Road and Bridges	 DESIGN CONSULTANT Intercontinental Consultants & Technocrats Pvt. Ltd. A-8, Green Park, New Delhi - 110016 Ph : 4086-3000, Fax 2685-5252 In Joint Venture With Soosung Engineering Co. Ltd., South Korea 	Designed By	SB		DRAWING NAME: NAGDHUNGA-NAUBISE SECTION PLAN CHAINAGE 9+800.00 TO 10+500.00	Scale:  Horizontal  Vertical	Date: August 2019 Drawing No.: NNR-PP-015
			Checked By	PMS				
			Approved By	BNS				

Nagdhunga


Naubise

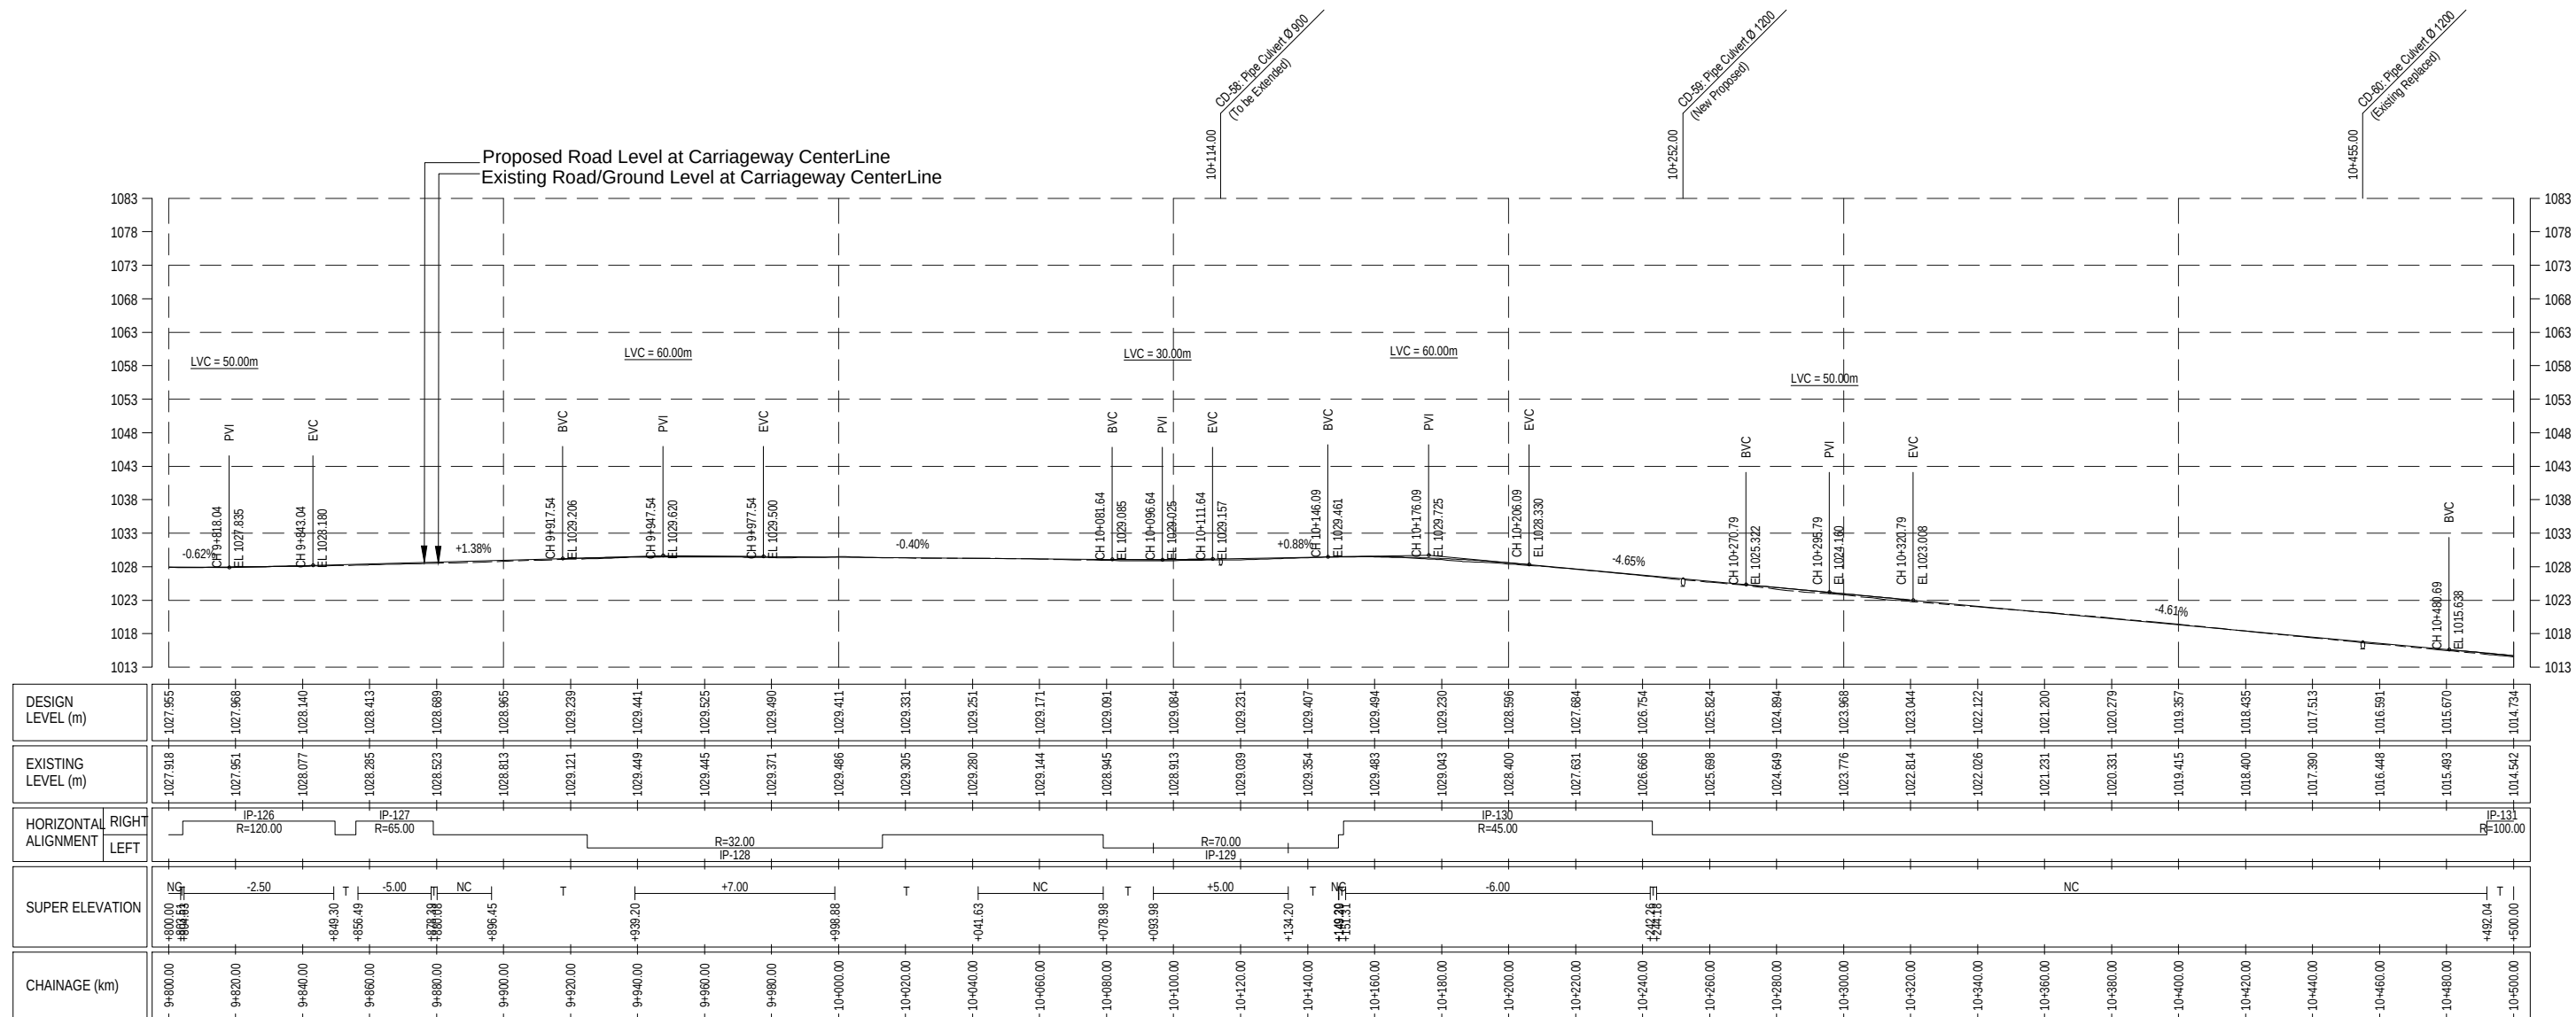


EMPLOYER		PROJECT		DESIGN CONSULTANT			Designed By	SB		DRAWING NAME:	Scale:	Date:			
	Government of Nepal Ministry of Physical Infrastructure and Transport Department of Roads Development Cooperation Implementation Division	Nepal India Regional Trade and Transport Project (NIRTPP) (IDA CREDIT No. 5273 - NEP) Detailed Design for Improvement of Kathmandu (Nagdhunga) - Naubise - Mugling Road and Bridges	 Intercontinental Consultants & Technocrats Pvt. Ltd. A-8, Green Park, New Delhi - 110016 Ph : 4086-3000, Fax 2685-5252	In Association With Full Bright Consultancy (Pvt.) Ltd. 316, Baburam Acharya Sadak Sinamangal, Kathmandu, GPO Box: 4970, Kathmandu, Nepal		Checked By					PMS		NAGDHUNGA-NAUBISE SECTION PLAN		August 2019
														Approved By	

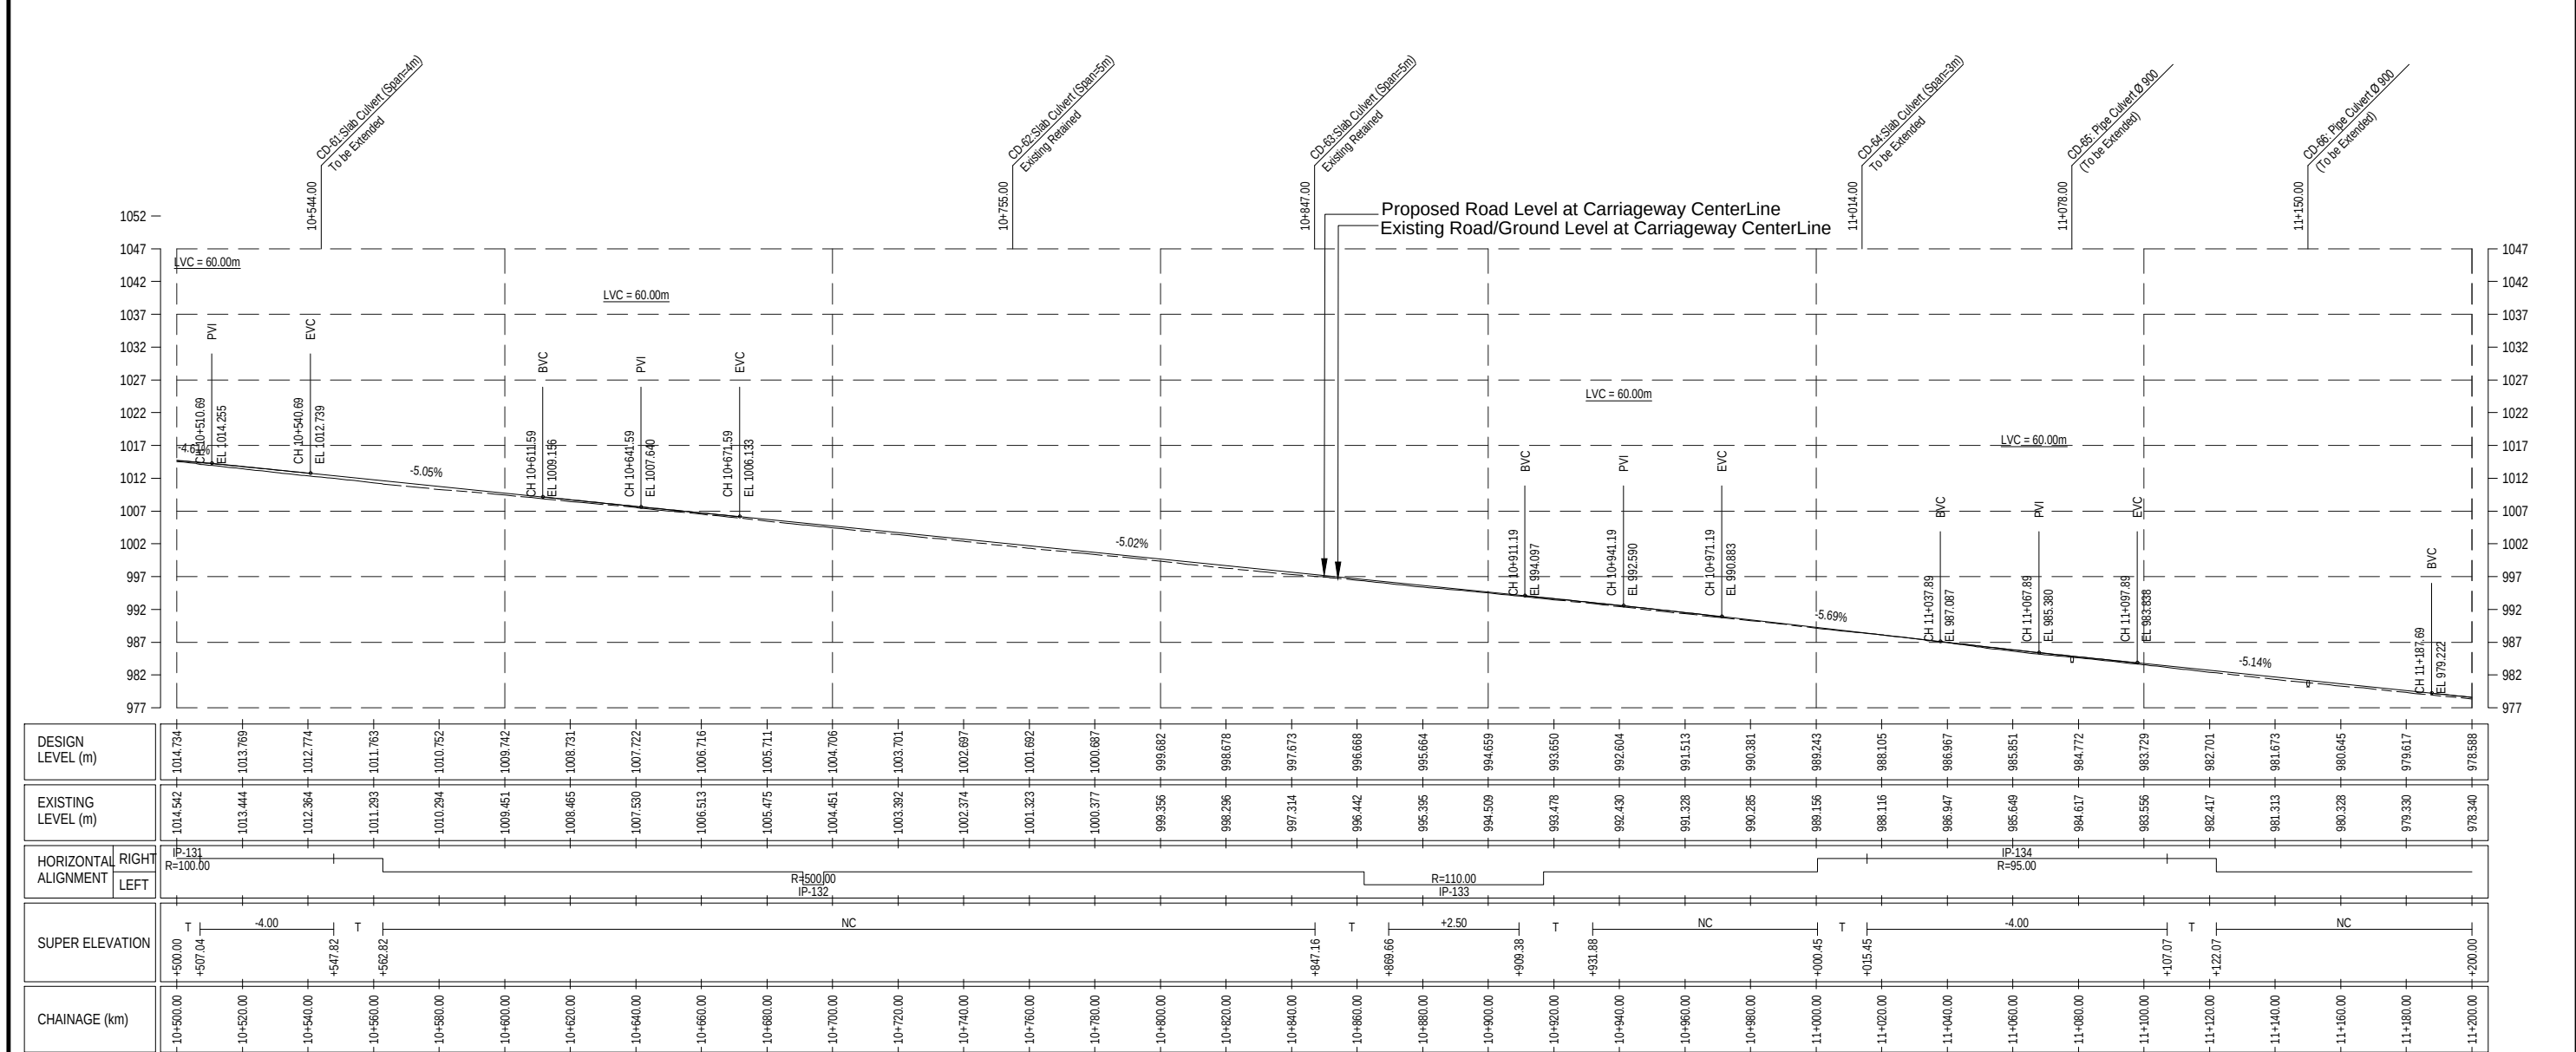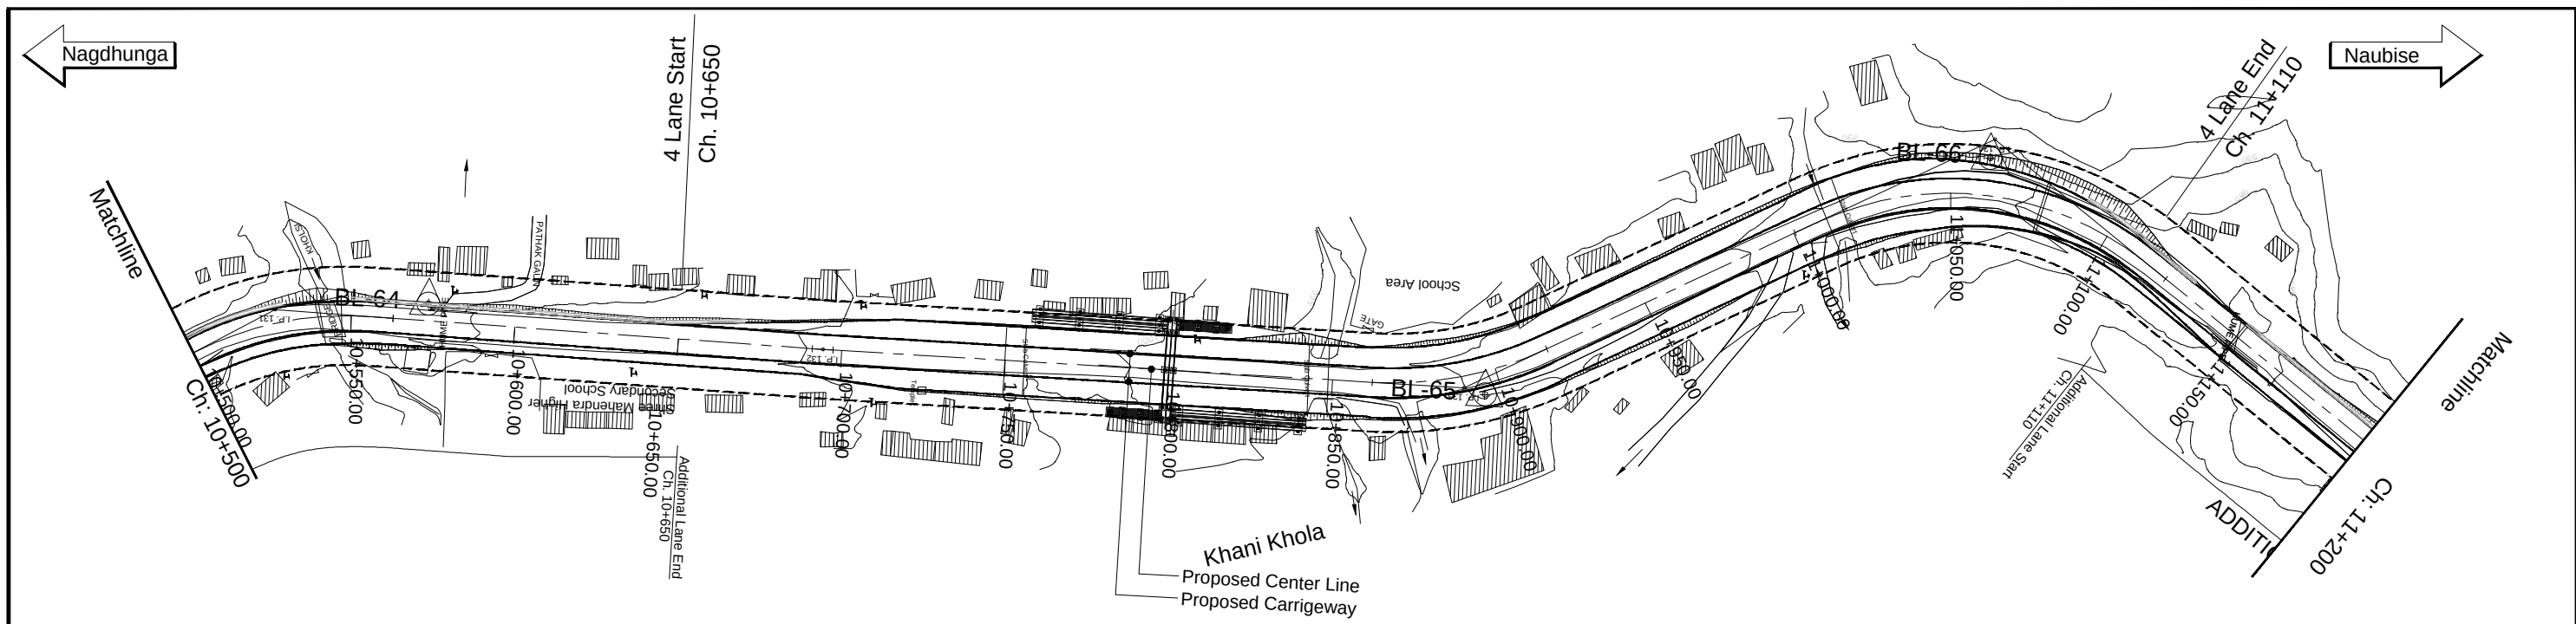

EMPLOYER Government of Nepal Ministry of Physical Infrastructure and Transport Department of Roads Development Cooperation Implementation Division		PROJECT Nepal India Regional Trade and Transport Project (NIRTP) (IDA CREDIT No. 5273 - NEP) Detailed Design for Improvement of Kathmandu (Nagdhunga) - Naubise - Mugling Road and Bridges		DESIGN CONSULTANT Intercontinental Consultants & Technocrats Pvt. Ltd. A-8, Green Park, New Delhi - 110016 Ph : 4086-3000, Fax 2685-5252 In Joint Venture With Soosung Engineering Co. Ltd., South Korea In Association With Full Bright Consultancy (Pvt.) Ltd. 316, Baburam Acharya Sadak Sinamangal, Kathmandu, GPO Box: 4970, Kathmandu, Nepal		Designed By SB Checked By PMS Approved By BNS	DRAWING NAME: NAGDHUNGA-NAUBISE SECTION PLAN CHAINAGE 10+500.00 TO 11+200.00		Scale: Horizontal Vertical	Date: August 2019 Drawing No.: NNR-PP-016
--	--	--	--	---	--	--	--	--	----------------------------------	--

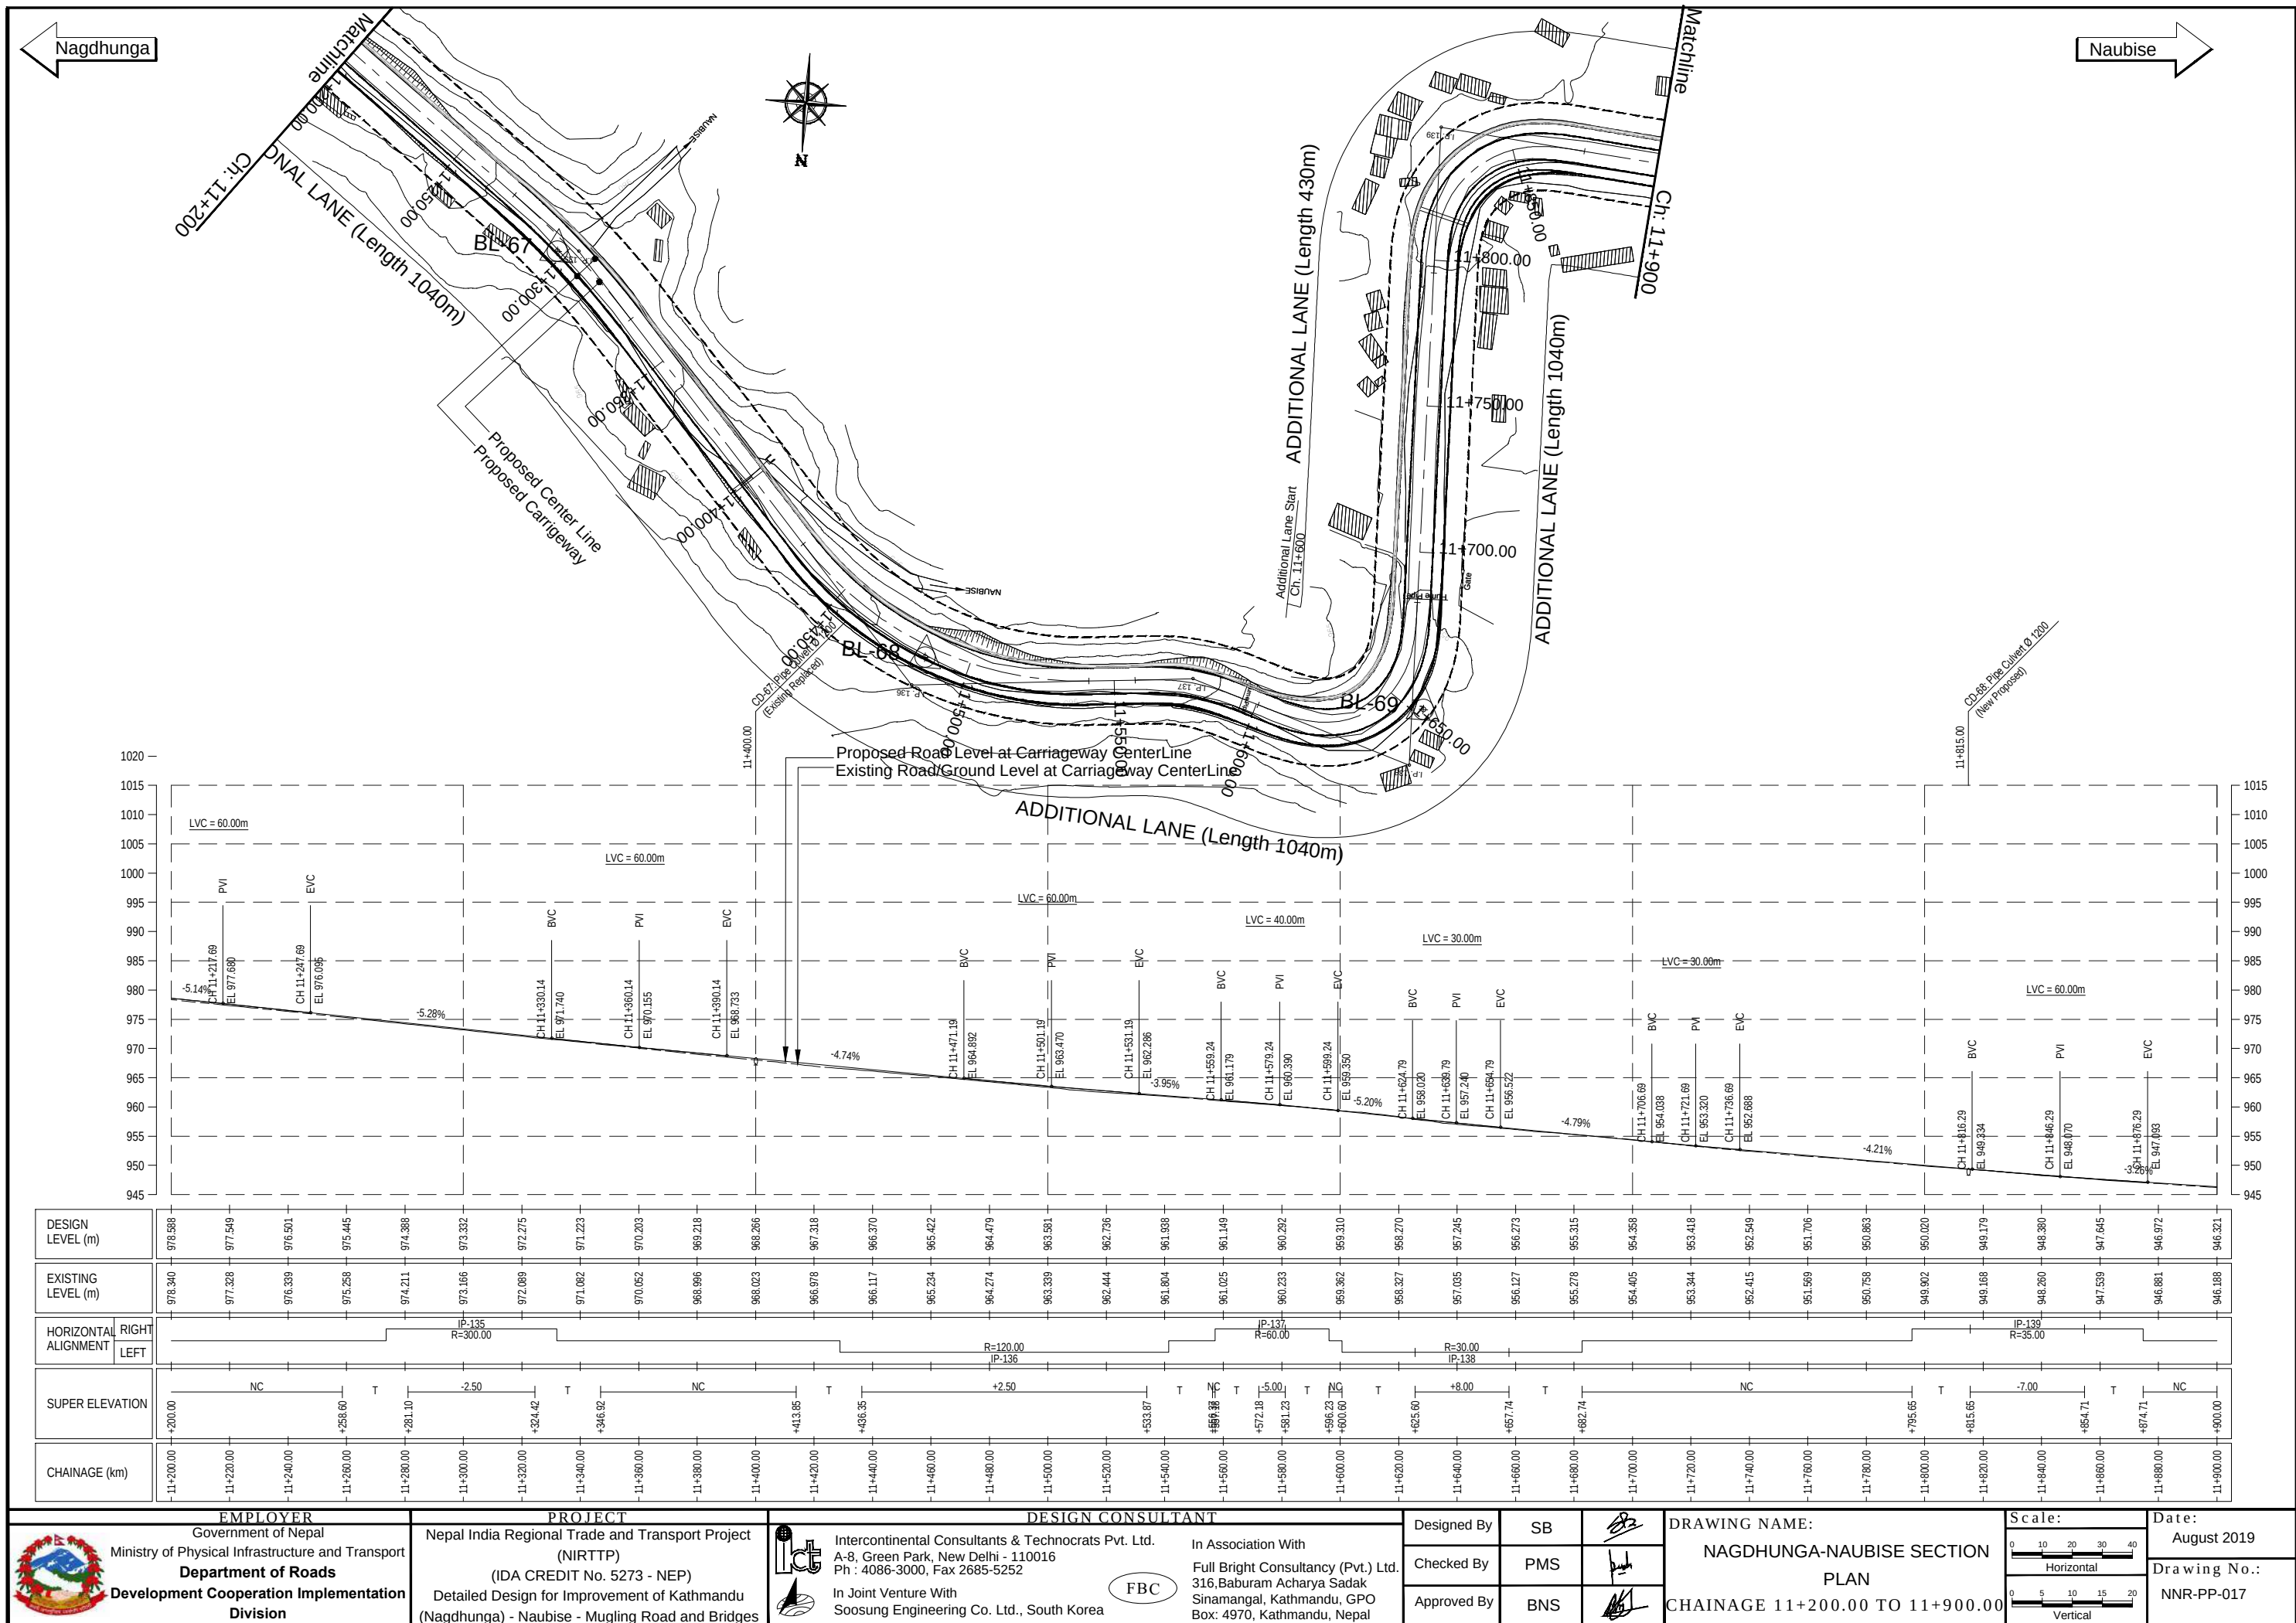

 EMPLOYER Government of Nepal Ministry of Physical Infrastructure and Transport Department of Roads Development Cooperation Implementation Division	PROJECT Nepal India Regional Trade and Transport Project (NIRTPP) (IDA CREDIT No. 5273 - NEP) Detailed Design for Improvement of Kathmandu (Nagdhunga) - Naubise - Mugling Road and Bridges	 Intercontinental Consultants & Technocrats Pvt. Ltd. A-8, Green Park, New Delhi - 110016 Ph : 4086-3000, Fax 2685-5252  In Joint Venture With Soosung Engineering Co. Ltd., South Korea 		Designed By	SB		DRAWING NAME: NAGDHUNGA-NAUBISE SECTION PLAN CHAINAGE 11+200.00 TO 11+900.00	Scale: 010203040 Horizontal 05101520 Vertical	Date: August 2019
		Checked By	PMS		Drawing No.:				
		Approved By	BNS		NNR-PP-017				

 

DESIGN LEVEL (m)	946.321	945.667	944.787	943.538	942.146	940.754	939.823	938.574	937.908	937.365	936.822	936.279	935.677	934.975	934.389	934.344	934.344	934.344	934.344
EXISTING LEVEL (m)	946.188	945.076	944.635	943.885	941.948	940.717	939.441	938.776	937.566	937.224	936.644	936.091	935.716	934.843	934.202	926.005	933.774	934.117	934.247
HORIZONTAL ALIGNMENT	RIGHT	LEFT																	
SUPER ELEVATION	NC	T		+7.00		T		NC			+2.50		NC			-7.00			NC
CHAINAGE (km)	11+900.00	11+920.00	11+940.00	11+960.00	11+980.00	12+000.00	12+020.00	12+040.00	12+060.00	12+080.00	12+100.00	12+120.00	12+140.00	12+160.00	12+180.00	12+200.00	12+220.00	12+240.00	12+260.00

 Government of Nepal Ministry of Physical Infrastructure and Transport Department of Roads Development Cooperation Implementation Division	Nepal India Regional Trade and Transport Project (NIRTPP) (IDA CREDIT No. 5273 - NEP) Detailed Design for Improvement of Kathmandu (Nagdhunga) - Naubise - Mugling Road and Bridges	 Intercontinental Consultants & Technocrats Pvt. Ltd. A-8, Green Park, New Delhi - 110016 Ph : 4086-3000, Fax 2685-5252  In Joint Venture With Soosung Engineering Co. Ltd., South Korea	Designed By	SB		DRAWING NAME: NAGDHUNGA-NAUBISE SECTION PLAN CHAINAGE 11+900.00 TO 12+260.00	Scale:	Date:
			Checked By	PMS			 Horizontal	August 2019
			Approved By	BNS			 Vertical	Drawing No.: NNR-PP-018

LIST OF STRUCTURES

List of Drain

Left				Right			
Chainage		Drain Length	Type	Chainage		Drain Length	Type
From	To			From	To		
0+070	1+620	1550	Type 2	1+630	1+660	30	Type 2
1+630	1+660	30	Type 2	4+070	4+090	20	Type 2
1+670	4+060	2390	Type 2	6+140	6+190	50	Type 2
4+070	4+090	20	Type 2	10+660	11+090	430	Type 4
4+090	6+140	2050	Type 2				
6+140	6+190	50	Type 2				
6+190	10+660	4470	Type 2				
10+660	11+090	430	Type 4				
11+100	12+200	1100	Type 2				

Masonry Retaining Wall

Chainage	Length	Left		Right		Chainage	Length	Left		Right		Chainage	Length	Left		Right	
		Type	Height	Type	Height			Type	Height	Type	Height			Type	Height	Type	Height
0+440	20	Masonry	1.5			4+480	20			Masonry	2	8+280	20			Masonry	2.5
0+460	20	Masonry	2.0			4+660	20			Masonry	3	8+300	20			Masonry	2
0+500	20	Masonry	3.0			4+880	20			Masonry	5	8+380	20			Masonry	2
0+520	20	Masonry	2.0			4+940	20			Masonry	2.5	8+400	20			Masonry	2.5
0+540	20	Masonry	1.5			4+980	20			Masonry	2	8+500	20			Masonry	2.5
0+860	20	Masonry	3.0			5+040	20			Masonry	3	8+780	20			Masonry	3.5
1+120	20	Masonry	2.0			5+140	20			Masonry	3	8+980	20			Masonry	3
1+140	20	Masonry	2.0			5+160	20			Masonry	4.5	9+180	20			Masonry	2.5
1+220	20	Masonry	2.5			5+300	20			Masonry	2	9+300	20			Masonry	4
1+980	20			Masonry	3.5	5+320	20			Masonry	2.0	9+660	20			Masonry	3.0
2+060	20			Masonry	3.0	5+340	20			Masonry	2.5	10+020	20			Masonry	2.5
2+360	20			Masonry	2.0	5+460	20			Masonry	3.5	10+040	20			Masonry	2.5
2+420	20			Masonry	2.5	5+480	20			Masonry	3.5	10+080	20			Masonry	2.0
2+440	20			Masonry	1.5	5+540	20			Masonry	4.0	10+120	20			Masonry	4.5
2+460	20			Masonry	2.5	5+740	20			Masonry	2.5	10+140	20			Masonry	3.0
2+480	20			Masonry	3.5	5+840	20			Masonry	4.0	10+160	20			Masonry	3.5
2+500	20			Masonry	3.0	5+860	20			Masonry	3.5	10+760	20			Masonry	3.0
2+520	20			Masonry	2.0	6+520	20			Masonry	4.0	11+160	20			Masonry	3.5
2+540	20			Masonry	3.0	6+540	20			Masonry	2.5	11+320	20			Masonry	2.0
2+560	20			Masonry	3.0	7+560	20			Masonry	3.0	11+460	20			Masonry	4.0
3+180	20			Masonry	2.0	7+580	20			Masonry	2.5	11+480	20			Masonry	5.0
4+100	20			Masonry	3.0	7+620	20			Masonry	4.5	11+500	20			Masonry	2.5
4+120	20			Masonry	3.0	7+660	20			Masonry	4.5	11+520	20			Masonry	4.0
4+140	20			Masonry	3.0	7+680	20			Masonry	3.0	11+540	20			Masonry	5.0
4+340	20			Masonry	2.5	7+700	20			Masonry	2.0	11+580	20			Masonry	2.0
4+400	20			Masonry	3.5	8+180	20			Masonry	3.5	11+600	20			Masonry	2.5
4+420	20			Masonry	3.5	8+200	20			Masonry	2.5						
4+440	20			Masonry	2.5	8+260	20			Masonry	3.5						

 EMPLOYER Government of Nepal Ministry of Physical Infrastructure and Transport Department of Roads Development Cooperation Implementation Division	PROJECT Nepal India Regional Trade and Transport Project (NIRTP) (IDA CREDIT No. 5273 - NEP) Detailed Design for Improvement of Kathmandu (Nagdhunga) - Naubise - Mugling Road and Bridges	 DESIGN CONSULTANT Intercontinental Consultants & Technocrats Pvt. Ltd. A-8, Green Park, New Delhi - 110016 Ph : 4086-3000, Fax 2685-5252 In Joint Venture With Soosung Engineering Co. Ltd., South Korea	Designed By	SB		DRAWING NAME: LIST OF MASONRY RETAINING WALL	Scale: NOT TO SCALE	Date: August 2019
			Checked By	PMS				Drawing No.: NNMR-LOS 02
			Approved By	BNS				

Slope Protection using Semi-Flexible 3D Galvanised Steel Mat

S, No.	Chainage	Length (m)	Ht. of 3D Galvanised Steel Mat
1	3+720	20	7.2
2	4+200	20	9.5
3	4+220	20	8.5
4	4+360	20	12.5
5	4+380	20	8.0
6	4+640	20	6.5
7	5+260	20	10.5
8	5+680	20	6.5
9	6+160	20	6.5
10	6+500	20	6.0
11	6+680	20	6.0
12	7+320	20	5.5
13	7+500	20	6.0
14	7+520	20	5.5
15	7+600	20	4.5
16	7+620	20	7.5
17	7+940	20	7.0
18	8+280	20	10.0
19	8+300	20	6.0
20	8+560	20	10.5
21	9+100	20	16.5
22	9+140	20	13.0
23	9+540	20	12.5
24	9+620	20	6.5
25	10+220	20	9.0

Masonry Breast Wall

Chainage	Length	Left		Right	
		Type	Height	Type	Height
0+320	20			Masonry	4.0
0+460	20			Masonry	5.0
1+340	20			Masonry	4.0
2+200	20	Masonry	6.0		
2+220	20	Masonry	6.0		
3+600	20	Masonry	4.0		
3+620	20	Masonry	4.0		
3+770	20	Masonry	3.0		
3+940	20	Masonry	3.0		
3+960	20	Masonry	3.0		
6+960	20	Masonry	2.0		
8+020	20	Masonry	2.0		
8+040	20	Masonry	2.0		
8+060	20	Masonry	2.0		

LIST OF RCC WALL

S.No.	Chainage	Wall Length	Wall Height
1	0+600	20	5
2	0+920	20	5
3	2+380	20	5
4	5+060	20	5
5	5+080	20	5
6	5+180	20	5
7	5+220	20	5
8	5+820	20	5
9	5+960	20	8
10	5+980	20	5
11	6+620	20	6
12	7+960	20	7
13	7+980	20	6
14	8+320	20	7
15	8+360	20	7
16	9+060	20	6
17	10+100	20	6

 Government of Nepal Ministry of Physical Infrastructure and Transport Department of Roads Development Cooperation Implementation Division	PROJECT Nepal India Regional Trade and Transport Project (NIRTTP) (IDA CREDIT No. 5273 - NEP) Detailed Design for Improvement of Kathmandu (Nagdhunga) - Naubise - Mugling Road and Bridges	DESIGN CONSULTANT  Intercontinental Consultants & Technocrats Pvt. Ltd. A-8, Green Park, New Delhi - 110016 Ph : 4086-3000, Fax 2685-5252 In Association With Full Bright Consultancy (Pvt.) Ltd. 316, Baburam Acharya Sadak Sinamangal, Kathmandu, GPO Box: 4970, Kathmandu, Nepal  In Joint Venture With Soosung Engineering Co. Ltd., South Korea	Designed By	SB		DRAWING NAME: LIST OF RCC RETAINING WALL	Scale: NOT TO SCALE	Date: August 2019
			Checked By	PMS				Drawing No.:
			Approved By	BNS				NNMR-LOS 05

LIST OF GEOGRID WALL

S.No.	Chainage	Wall Length	Wall Height
1	4+680	20	9
2	4+700	20	10
3	4+860	20	9
4	6+640	20	11

EMPLOYER		PROJECT		DESIGN CONSULTANT			DRAWING NAME:		Scale:	Date:
	Government of Nepal Ministry of Physical Infrastructure and Transport Department of Roads Development Cooperation Implementation Division	Nepal India Regional Trade and Transport Project (NIRTTP) (IDA CREDIT No. 5273 - NEP) Detailed Design for Improvement of Kathmandu (Nagdhunga) - Naubise - Mugling Road and Bridges	 Intercontinental Consultants & Technocrats Pvt. Ltd. A-8, Green Park, New Delhi - 110016 Ph : 4086-3000, Fax 2685-5252  In Joint Venture With Soosung Engineering Co. Ltd., South Korea	In Association With Full Bright Consultancy (Pvt.) Ltd. 316, Baburam Acharya Sadak Sinamangal, Kathmandu, GPO Box: 4970, Kathmandu, Nepal	Designed By	SB		LIST OF GEOGRID WALL	NOT TO SCALE	August 2019
					Checked By	PMS				Drawing No.:
					Approved By	BNS				NNMR-LOS 06

LIST OF CROSS DRAINAGE

Location (Km+m)	Details of Existing Culverts		Details on Proposed Culverts					
	Type of Culvert	No.× Span/ Diameter × Height (m)	Type of Culvert	No.× Span/ Diameter × Height (m)	Improvement Proposal	Extension, m		
0+235	Pipe Culvert	1x0.9	Pipe Culvert	1×1.2	To be replaced			
0+448	Pipe Culvert	1x0.9	Pipe Culvert	0.9	To be extended	Extended	2	
0+496	-	-	New Pipe Culvert	1×1.2	New Pipe Culvert			
0+572	-	-	New Pipe Culvert	1×1.2	New Pipe Culvert			
0+709	-	-	New Pipe Culvert	1×1.2	New Pipe Culvert			
1+048	Pipe Culvert	1x0.9	-	-	To be retained			
1+193	Pipe Culvert	1x0.9	Pipe Culvert	1×0.9	To be extended	Extended	1	
1+567	Pipe Culvert	1x0.9	-	-	To be retained			
1+745	Pipe Culvert	1x0.9	-	-	To be retained			
1+974	Pipe Culvert	1x0.7	Pipe Culvert	1×1.2	To be replaced			
2+050	Pipe Culvert	1x0.9	Pipe Culvert	1×0.9	To be extended	Extended	2	
2+131	Pipe Culvert	1x0.9	-	-	To be retained			
2+328	Pipe Culvert	1x1.2	Pipe Culvert	1×1.2	To be replaced			
2+370	Double Barrel Pipe Culvert	2x0.9	-	-	To be retained			
2+649	Double Barrel Pipe Culvert	2x1.2	Pipe Culvert	2×1.2	To be extended	Extended	6	
2+758	Slab Culvert	1x3x4	Slab Culvert	1×3×4	To be extended	Extended	1	
2+877	Pipe Culvert	1x0.6	Pipe Culvert	1×1.2	To be replaced			
3+106	Pipe Culvert	1x1.2	Pipe Culvert	1×1.2	To be replaced			
3+308	Slab Culvert	1x3x4	Slab Culvert	1×3×4	To be extended	Extended	6	
3+378	Pipe Culvert	1x0.9	Pipe Culvert	1×0.9	To be extended	Extended	4	
3+577	Pipe Culvert	1x0.9	-	-	To be retained			
4+420	Khatripauwa Bridge							
4+262	-	-	New Pipe Culvert	1×1.2	New Pipe Culvert			
4+408	Pipe Culvert	1x1.2	Pipe Culvert	1×1.2	To be replaced		10	
4+695	Pipe Culvert	1x0.6	Pipe Culvert	1×1.2	To be replaced		2	
4+870	Pipe Culvert	1x0.6	Pipe Culvert	1×1.2	To be replaced		2	
5+070	Pipe Culvert	1x1.2	Pipe Culvert	1×1.2	To be replaced		2	
5+170	Pipe Culvert	1x0.6	Pipe Culvert	1×1.2	To be replaced			
5+546	Pipe Culvert	1x0.6	Pipe Culvert	1×1.2	To be replaced		3	
5+658	Pipe Culvert	1x1.2	Pipe Culvert	1×1.2	To be replaced		2	
5+818	Pipe Culvert	1x1.2	Pipe Culvert	1×1.2	To be replaced		3	
5+972	Double Barrel Pipe Culvert	2x0.9	Pipe Culvert	2×0.9	To be extended	Extended	6	
6+127	Pipe Culvert	1x0.9	Pipe Culvert	1×0.9	To be extended	Extended	3	
6+208	Slab Culvert	1x4x7	-	-	To be retained			
6+420	Slab Culvert	1x3x4	Slab Culvert	1×3×4	To be extended	Extended	3.5	
6+650	Pipe Culvert	1x0.9	Pipe Culvert	1×0.9	To be replaced			
6+870	Slab Culvert	1x1.5x3	-	-	To be retained			
6+894	Slab culvert	1x2.5x4	-	-	To be retained			
6+972	Pipe Culvert	1x0.9	Pipe Culvert	1×0.9	To be extended	Extended	2	
7+370	Pipe Culvert	1x0.6	Pipe Culvert	1×1.2	To be replaced	width 17m		
7+470	Pipe Culvert	1x0.6	Pipe Culvert	1×1.2	To be replaced	width 17m		
7+626	Pipe Culvert	1x1.2	Pipe Culvert	1×1.2	To be replaced		15	
7+960	Pipe Culvert	1x0.6	Pipe Culvert	1×1.2	To be replaced		2	
8+115	Pipe Culvert	1x1.2	Pipe Culvert	1×1.2	To be replaced	width 12.5m		
8+325	Pipe Culvert	1x0.9	Pipe Culvert	1×0.9	To be extended	Extended	5.5m	
8+365	Slab Culvert	1x2.5x3.5	-	-	To be replaced			
8+480	Pipe Culvert	1x0.9	Pipe Culvert	1×0.9	To be extended	Extended	1	

Location (Km+m)	Details of Existing Culverts		Details on Proposed Culverts					
	Type of Culvert	No.× Span/ Diameter × Height (m)	Type of Culvert	No.× Span/ Diameter × Height (m)	Improvement Proposal	Extension, m		
8+650	Pipe Culvert	1x0.9	-	-	To be retained			
8+720	Pipe Culvert	1x1.2	Pipe Culvert	1×1.2	To be replaced		3	
8+773	Pipe Culvert	1x0.9	Pipe Culvert	1×0.9	To be extended	Extended	2	
8+809	Pipe Culvert	1x1.2	Pipe Culvert	1×1.2	To be replaced		4	
8+888	Pipe Culvert	1x1.2	Pipe Culvert	1×1.2	To be replaced			
9+063	Pipe Culvert	1x1.2	Pipe Culvert	1×1.2	To be replaced		10	
9+295	Pipe Culvert	1x0.9	Pipe Culvert	1×0.9	To be extended	Extended	2	
9+416	Pipe Culvert	1x0.9	Pipe Culvert	1×0.9	To be extended	Extended	3	
9+519	Pipe Culvert	1x1.2	Pipe Culvert	1×1.2	To be replaced		2	
9+651	Pipe Culvert	1x0.9	Pipe Culvert	1×0.9	To be extended	Extended	2	
9+799	Pipe Culvert	1x0.6	Pipe Culvert	1×1.2	To be replaced		2	
10+114	Pipe Culvert	1x0.9	Pipe Culvert	1×0.9	To be extended	Extended	5	
10+252	-	-	New pipe Culvert	1×1.2	New pipe Culvert		12.5	
10+455	Pipe Culvert	1x0.3	Pipe Culvert	1×1.2	To be replaced		12.5	
10+544	Slab Culvert	1x4x4	Slab Culvert	1×4×4	To be extended	Extended	3.5	
10+755	Slab Culvert	1x5x5	Slab Culvert	1×5×5	To be extended	Extended	12	
10+847	Slab Culvert	1x5x2	Slab Culvert	1×5×2	To be extended	Extended	12	
11014	Slab Culvert	1x3x2.5	Slab Culvert	1×3×2.5	To be extended	Extended	12	
11078	Pipe Culvert	1x0.9	Pipe Culvert	1×0.9	To be extended	Extended	12	
11150	Pipe Culvert	1x0.9	Pipe Culvert	1×0.9	To be extended	Extended	3.5	
11400	Pipe Culvert	1x0.6	Pipe Culvert	1×1.2	To be replaced		3.5	
11815	-	-	New pipe Culvert	1×1.2	New pipe Culvert		12.5	
11979	Pipe Culvert	1x0.9	Pipe Culvert	1×0.9	To be extended	Extended	7.5	
12+205	Naubise Bridge							

EMPLOYER		PROJECT		DESIGN CONSULTANT			Designed By	SB		DRAWING NAME:	Scale:	Date:
	Government of Nepal	Nepal India Regional Trade and Transport Project (NIRTPP) (IDA CREDIT No. 5273 - NEP) Detailed Design for Improvement of Kathmandu (Naagdhunga) - Naubise - Mugling Road and Bridges	 A-8, Green Park, New Delhi - 110016 Ph : 4086-3000, Fax 2685-5252 	In Association With Full Bright Consultancy (Pvt.) Ltd. 316, Baburam Acharya Sadak Sinamangal, Kathmandu, GPO Box: 4970, Kathmandu, Nepal	Checked By	PMS		LIST OF CROSS DRAINAGE	NOT TO SCALE		August 2019	
	Ministry of Physical Infrastructure and Transport Department of Roads Development Cooperation Implementation Division					Approved By	BNS					Drawing No.: NNMR-LOS 07