
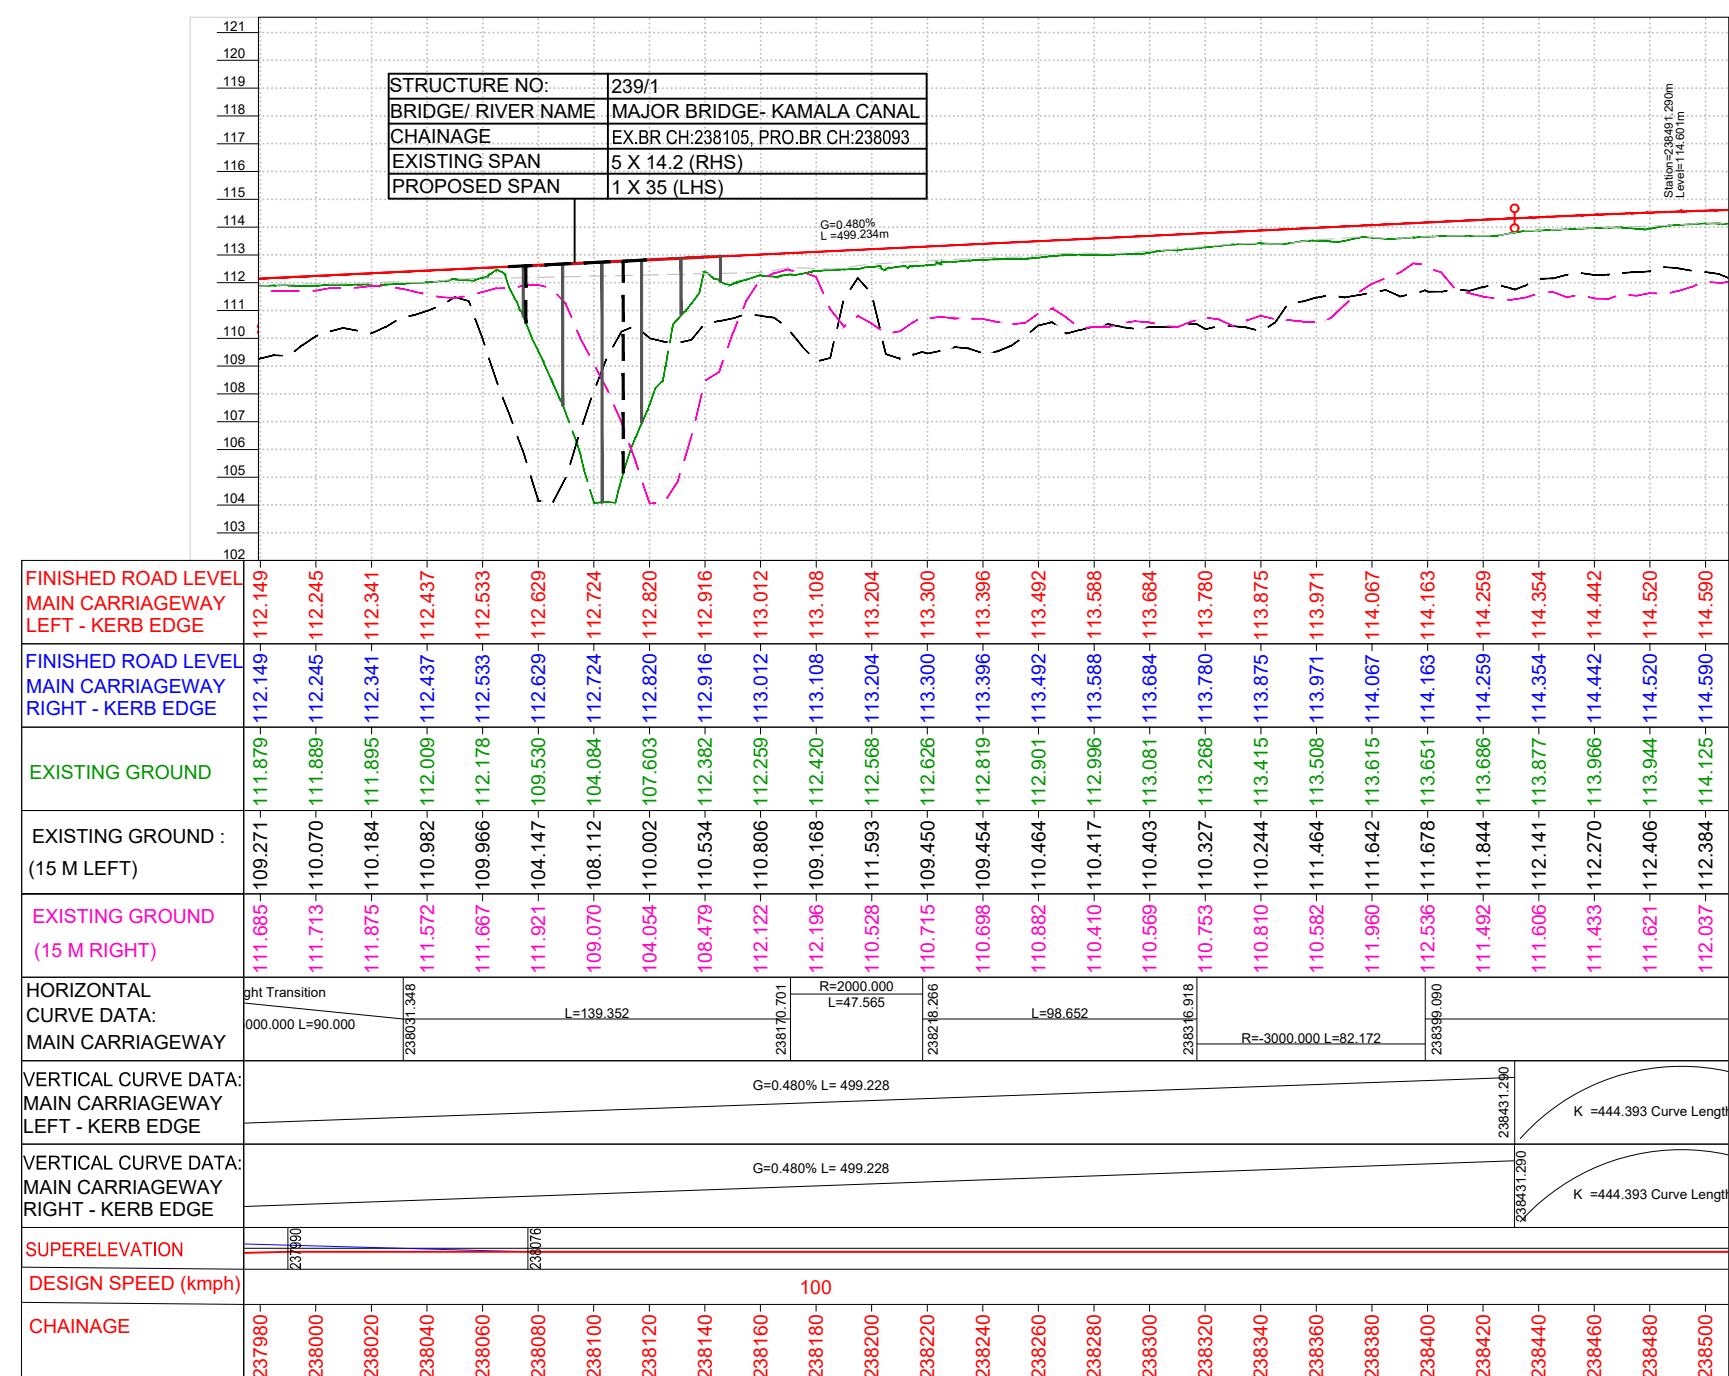


← KAMALA

PATHLAIYA ➡

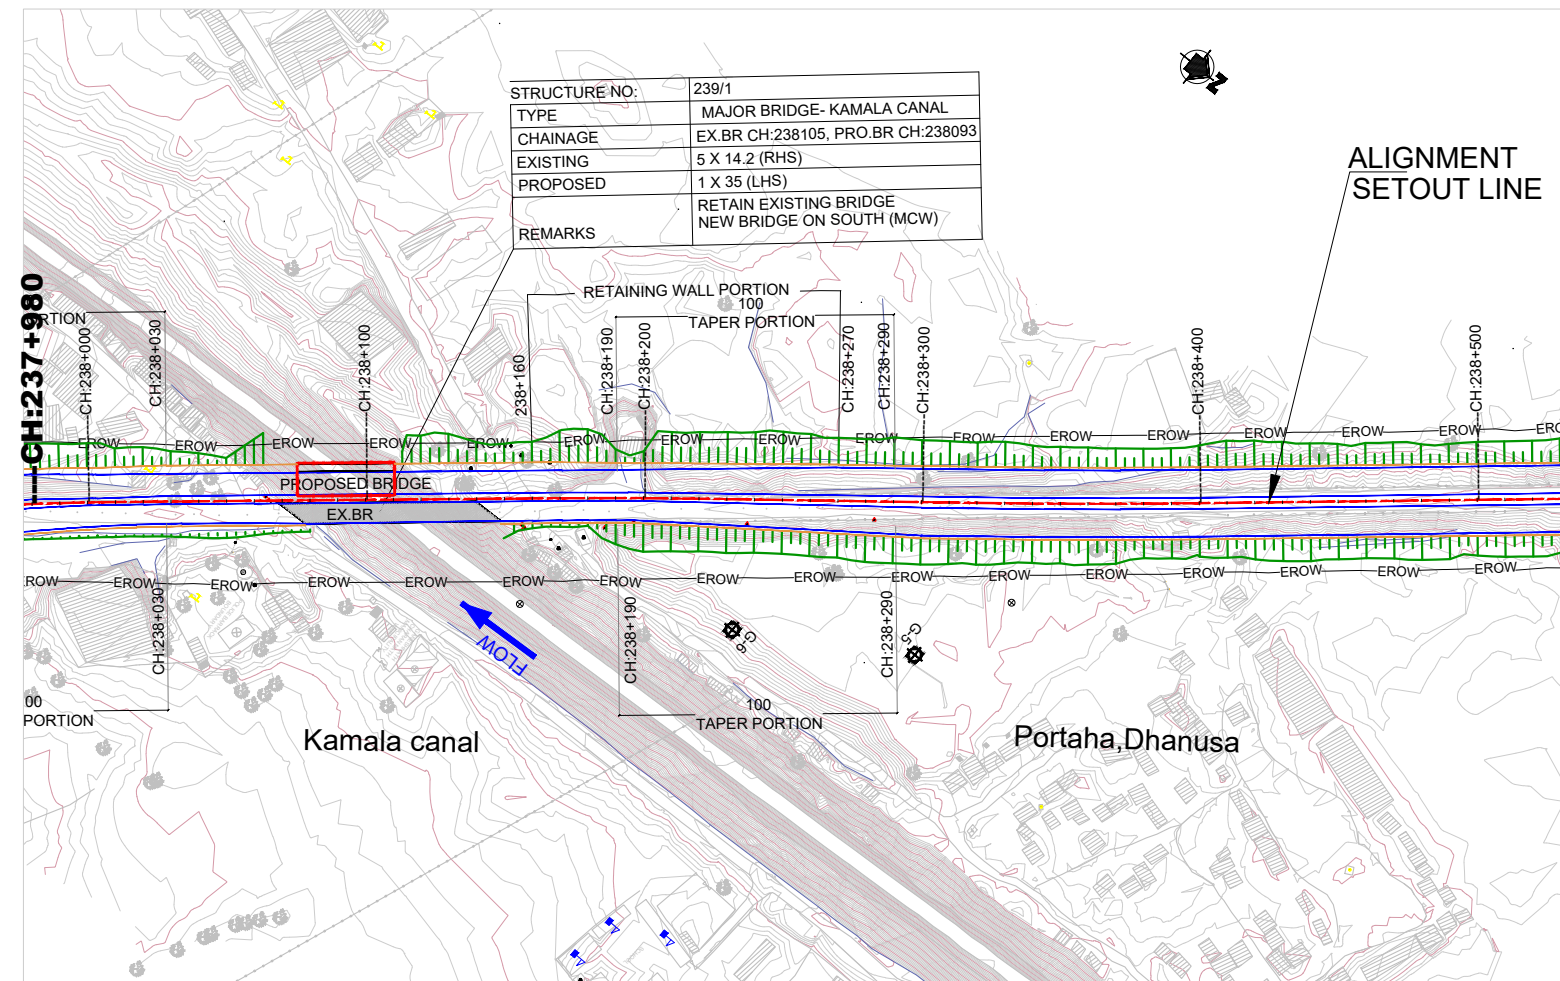

- ### NOTES:
1. ALL DIMENSIONS, LEVELS AND CHAINAGES ARE IN METERS UNLESS OTHERWISE INDICATED.
 2. HORIZONTAL GEOMETRY IS DESIGNED WITH RESPECT TO REFERENCE LINE OF ALIGNMENT AS SHOWN IN PLAN.
 3. FINISHED ROAD LEVELS ARE MEASURED w.r.t KERB EDGES OF RESPECTIVE CARRIAGEWAYS.
 4. SERVICE ROAD PROFILE ARE SET AS AN EXTENDED CROSS FALL OF MAIN ROAD IN ALL SECTIONS EXCEPT AT UNDERPASS SECTIONS.
 5. THE RIGHT OF WAY SHOWN IN THE PLAN IS MEASURED SYMMETRICALLY w.r.t EXISTING ROAD CENTRE.
 6. MEDIAN OPENINGS, BUSBAYS, LAYBAYS, MAJOR JUNCTION LAYOUTS ARE PROVIDED IN SEPARATE DRAWING.
 7. SPAN ARRANGEMENTS SHOWN FOR BRIDGES, UNDERPASSES & CULVERTS ARE INDICATIVE. FOR DETAILS, REFER STRUCTURAL DRAWINGS.
 8. EARTHWORK SLOPES SHOWN IN PLAN FOR URBAN SECTION ARE INDICATIVE AND FOR ILLUSTRATION ONLY.
 9. THE LOCATION AND EXTEND OF EARTH RETAINING STRUCTURE BEYOND ROAD SHOWN IN THE DRAWING SHALL BE ASCERTAINED BASED ON SITE SET OUT.
 10. THE PROPOSAL FOR ALL EXISTING BRIDGES SHALL BE AS PER BRIDGE DESIGN / DRAWINGS.

LEGEND:

PROPOSED ALIGNMENT	---
PROPOSED MAIN CARRIAGEWAY	---
PROPOSED SERVICE ROAD	---
PROPOSED CYCLE TRACK	---
PROPOSED EARTHEN SHOULDER	---
EXISTING CARRIAGEWAY	---
EXISTING BRIDGE	▬
PROPOSED BRIDGE	- - -
EXISTING RIGHT OF WAY	— EROW —

EXISTING BRIDGE SPAN ARRANGEMENT

PROPOSED BRIDGE SPAN ARRANGEMENT



16 16

32

EMPLOYER	PROJECT	DESIGN CONSULTANTS		Designed By	Mr. Pushkar Poudel	Drawing Name	Scale: PLAN: 1:2500 PROFILE: HOR= 1:2500 VER= 1:250	Date: JUNE 2023
 Government of Nepal Ministry of Physical Infrastructure and Transport Department of Roads Development Cooperation Implementation Division	Strategic Road Connectivity & Trade Improvement Project (SRCTIP) Detailed Design of Upgradation of Kamala-Dhalkebar-Pathlaiya Road Section (130 KM) of Mahendra Highway and Bridges	Joint Venture of			Nec. No. 6146			
		 EPTISA Servicios De Ingenieria Madrid, Spain	 STUP Consultants Private Limited Kolkatta, India	Checked By	T.V.Rajeev	Signature		
					In Association With		Approved By	Mr. Harikrishna Bhavsar
		Udaya Consultancy, Geocom International, Sundar Kriti Consultant and Rays Consultant Private Limited				PLAN AND PROFILE		
						Reference Drawings 1.TYPICAL HORIZONTAL CURVE & ATTAINMENT OF SUPERELEVATION DETAILS- KDP/DDR/HIGHWAY/STD/001 2.HORIZONTAL CURVE DETAILS- KDP/DDR/HIGHWAY/STD/002 TO 009 3.TYPICAL CROSS SECTIONS- KDP/DDR/HIGHWAY/TCS/ 001 TO 004 4.TYPICAL CROSS SECTION SCHEDULE- KDP/DDR/HIGHWAY/TCS/ 005 TO 007	Chainage: (km 237+980 to km 238+500)	Drawing No. KDP/DPR/HIGHWAY/PP-503 R(0) Sheet No.


← KAMALA

PATHLAIYA →

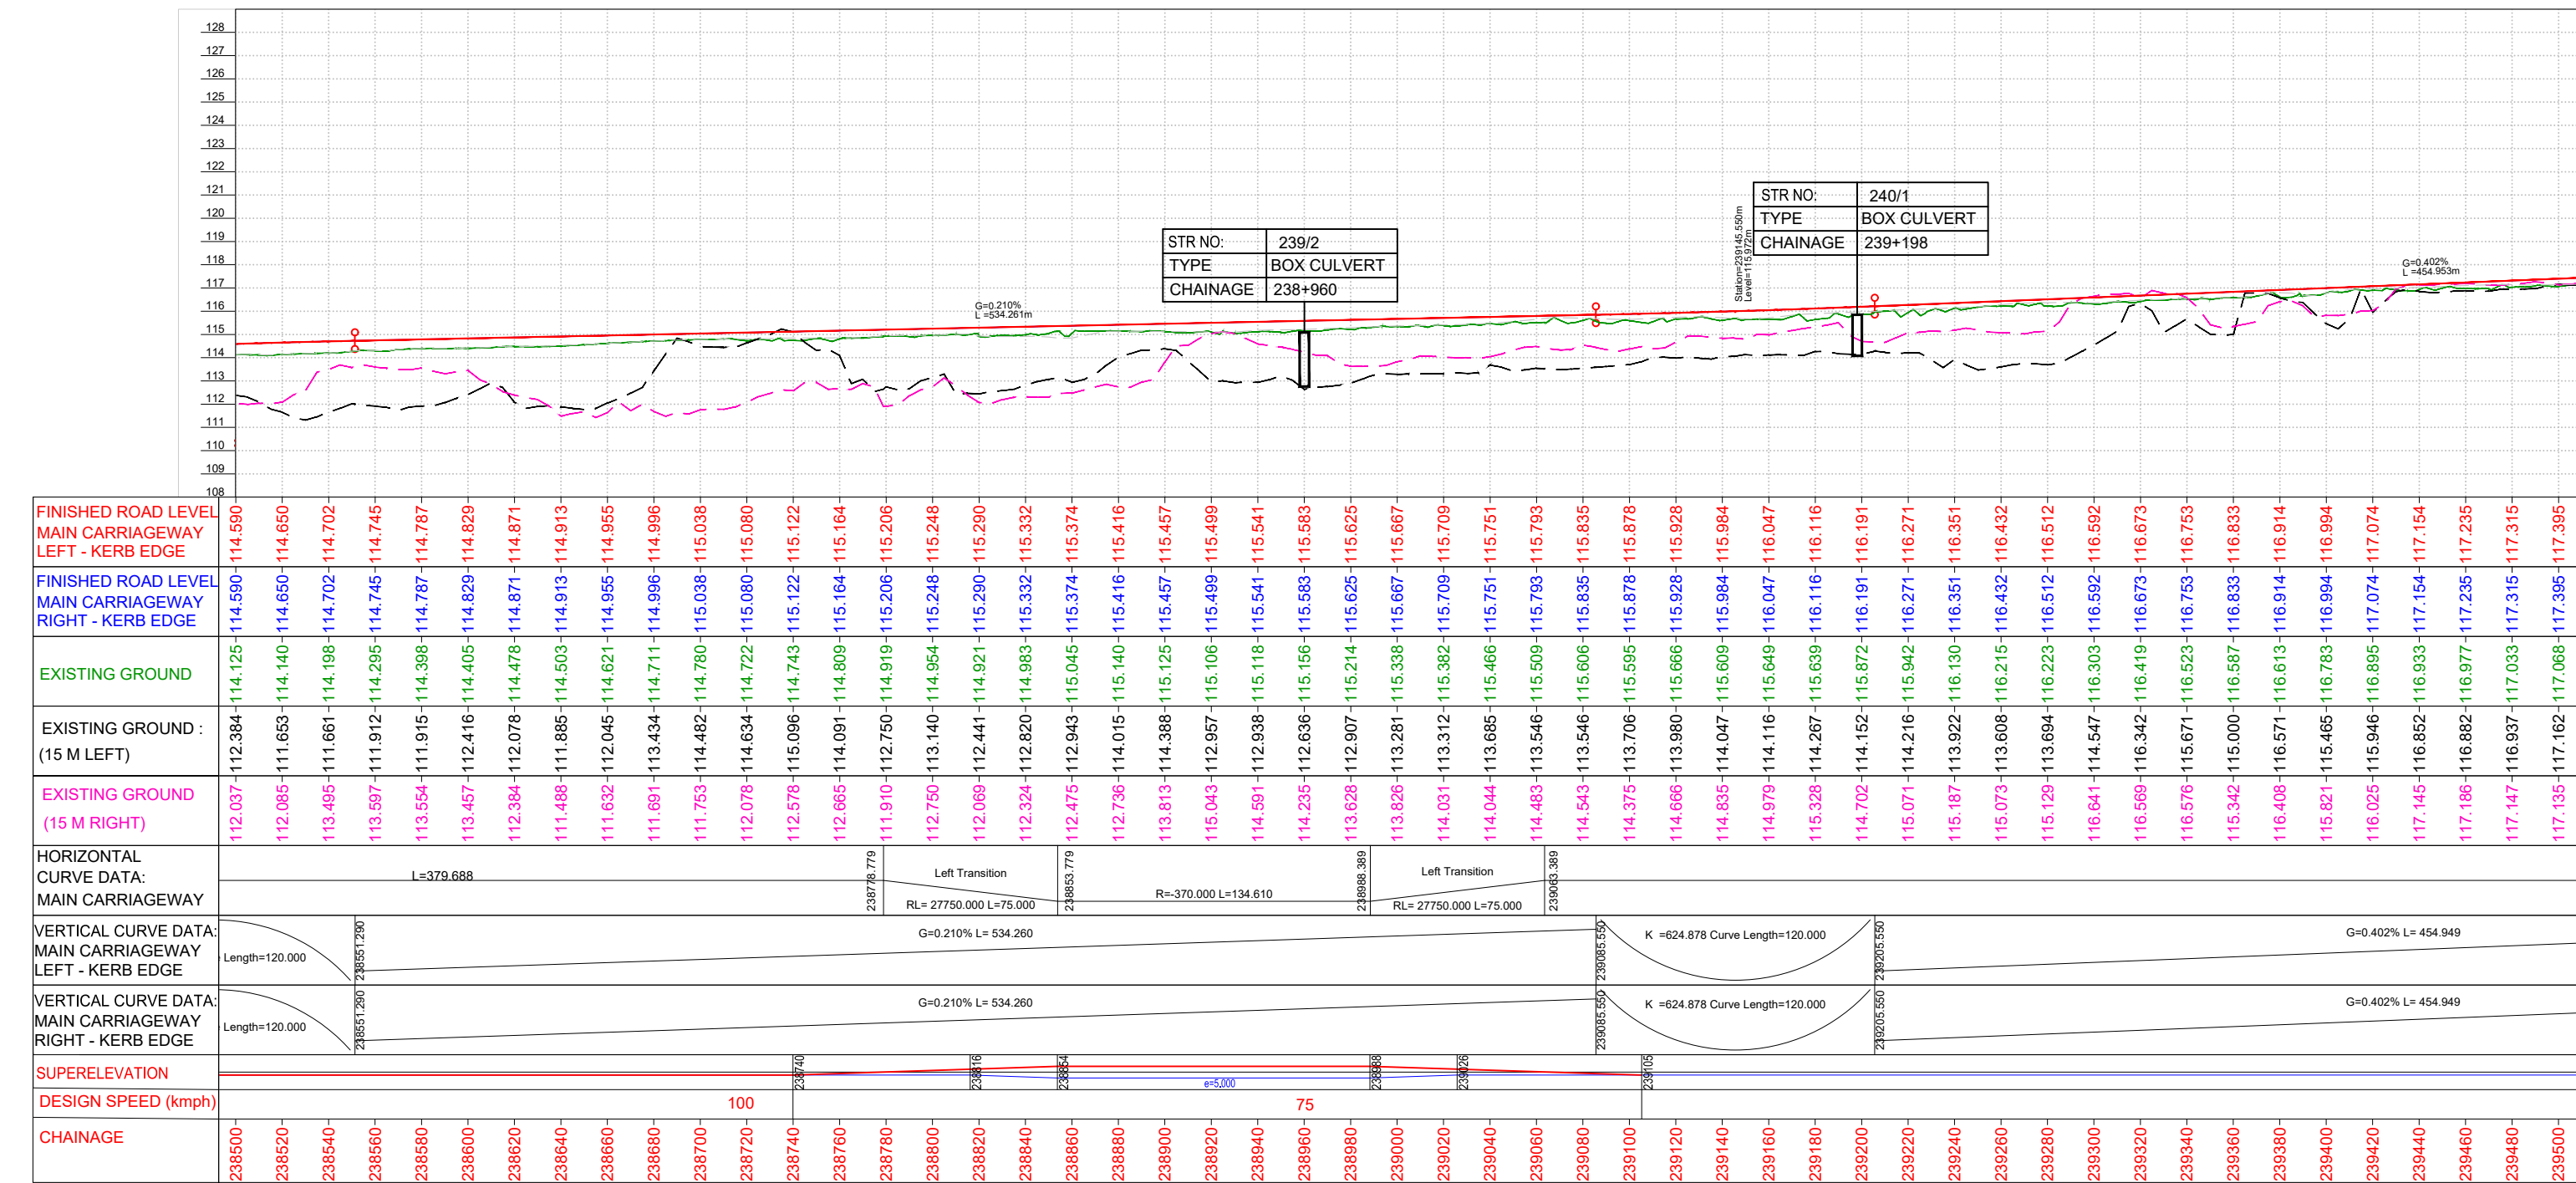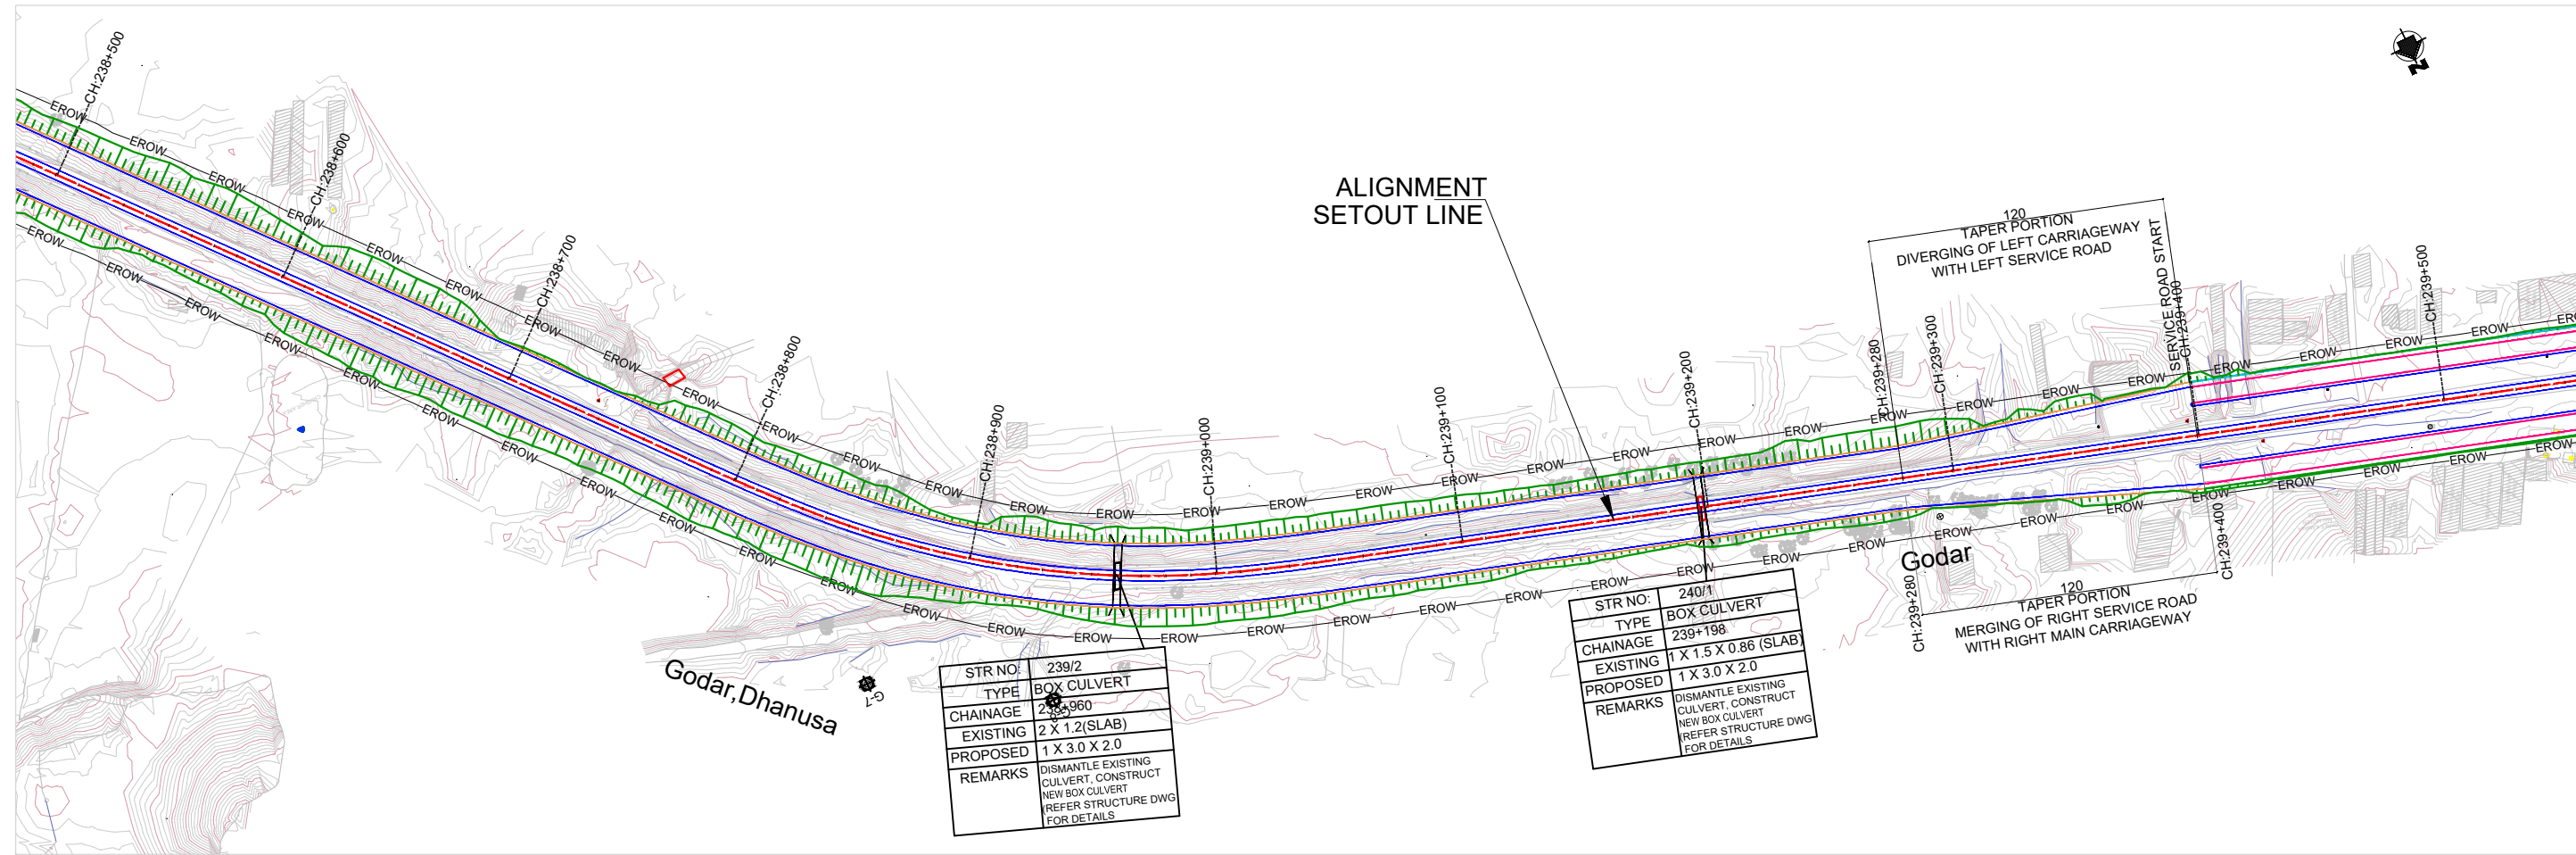

- NOTES:**
- ALL DIMENSIONS, LEVELS AND CHAINAGES ARE IN METERS UNLESS OTHERWISE INDICATED.
 - HORIZONTAL GEOMETRY IS DESIGNED WITH RESPECT TO REFERENCE LINE OF ALIGNMENT AS SHOWN IN PLAN.
 - FINISHED ROAD LEVELS ARE MEASURED w.r.t KERB EDGES OF RESPECTIVE CARRIAGEWAYS.
 - SERVICE ROAD PROFILE ARE SET AS AN EXTENDED CROSS FALL OF MAIN ROAD IN ALL SECTIONS EXCEPT AT UNDERPASS SECTIONS.
 - THE RIGHT OF WAY SHOWN IN THE PLAN IS MEASURED SYMMETRICALLY w.r.t EXISTING ROAD CENTRE.
 - MEDIAN OPENINGS, BUSBAYS, LAYBYES, MAJOR JUNCTION LAYOUTS ARE PROVIDED IN SEPARATE DRAWING.
 - SPAN ARRANGEMENTS SHOWN FOR BRIDGES, UNDERPASSES & CULVERTS ARE INDICATIVE. FOR DETAILS, REFER STRUCTURAL DRAWINGS.
 - EARTHWORK SLOPES SHOWN IN PLAN FOR URBAN SECTION ARE INDICATIVE AND FOR ILLUSTRATION ONLY.
 - THE LOCATION AND EXTEND OF EARTH RETAINING STRUCTURE BEYOND ROW SHOWN IN THE DRAWING SHALL BE ASCERTAINED BASED ON SITE SET OUT.
 - THE PROPOSAL FOR ALL EXISTING BRIDGES SHALL BE AS PER BRIDGE DESIGN / DRAWINGS.



- LEGEND:**
- PROPOSED ALIGNMENT
 - PROPOSED MAIN CARRIAGEWAY
 - PROPOSED SERVICE ROAD
 - PROPOSED CYCLE TRACK
 - PROPOSED EARTHEN SHOULDER
 - EXISTING CARRIAGEWAY
 - EXISTING BRIDGE
 - PROPOSED BRIDGE
 - EXISTING RIGHT OF WAY
 - EROW

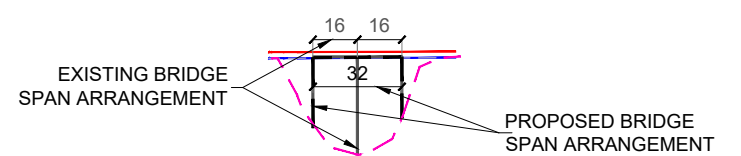

EMPLOYER	PROJECT	DESIGN CONSULTANTS	Designed By	Checked By	Approved By	Drawing Name	Scale:	Date:
 Government of Nepal Ministry of Physical Infrastructure and Transport Department of Roads Development Cooperation Implementation Division	Strategic Road Connectivity & Trade Improvement Project (SRCTIP) Detailed Design of Upgradation of Kamala-Dhalkebar-Pathlaiya Road Section (130 KM) of Mahendra Highway and Bridges	 EPTISA Servicios De Ingenieria Madrid, Spain  STUP Consultants Private Limited Kolkata, India In Association With Udaya Consultancy, Geocom International, Sundar Kriti Consultant and Rays Consultant Private Limited	Mr. Pushkar Poudel Nec.No. 6146 Signature	Mr. T.V. Rajeev Nec.No. Signature	Mr. Harikrishna Bhavsar Nec.No. Signature	PLAN AND PROFILE Reference Drawings 1.TYPICAL HORIZONTAL CURVE & ATTAINMENT OF SUPERELEVATION DETAILS- KDP/DDR/HIGHWAY/STD/001 2.HORIZONTAL CURVE DETAILS- KDP/DDR/HIGHWAY/STD/002 TO 009 3.TYPICAL CROSS SECTIONS- KDP/DDR/HIGHWAY/TCS/ 001 TO 004 4.TYPICAL CROSS SECTION SCHEDULE- KDP/DDR/HIGHWAY/TCS/ 005 TO 007	Scale: PLAN: 1:2500 PROFILE: HOR= 1:2500 VER= 1:250 Chainage: (km 238+500 to km 239+500)	Date: JUNE 2023 Drawing No. KDP/DPR/HIGHWAY/PP-504 R(0) Sheet No.

← KAMALA



PATHLAIYA →

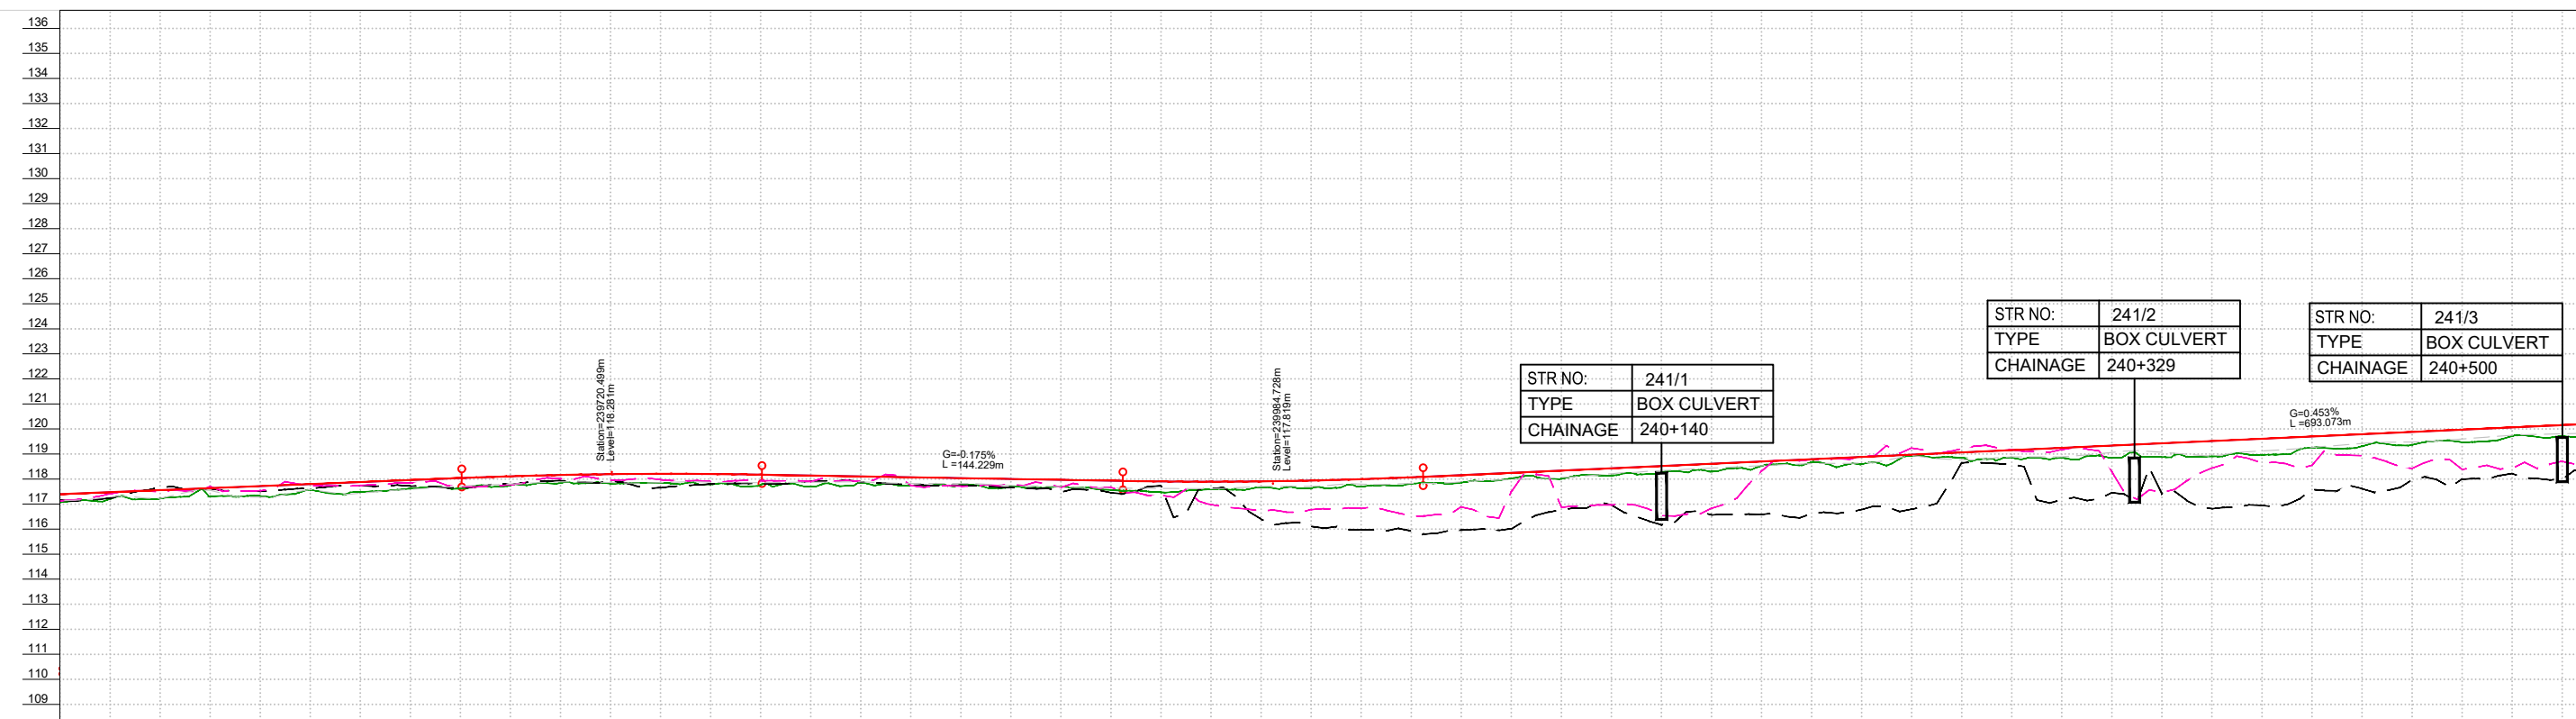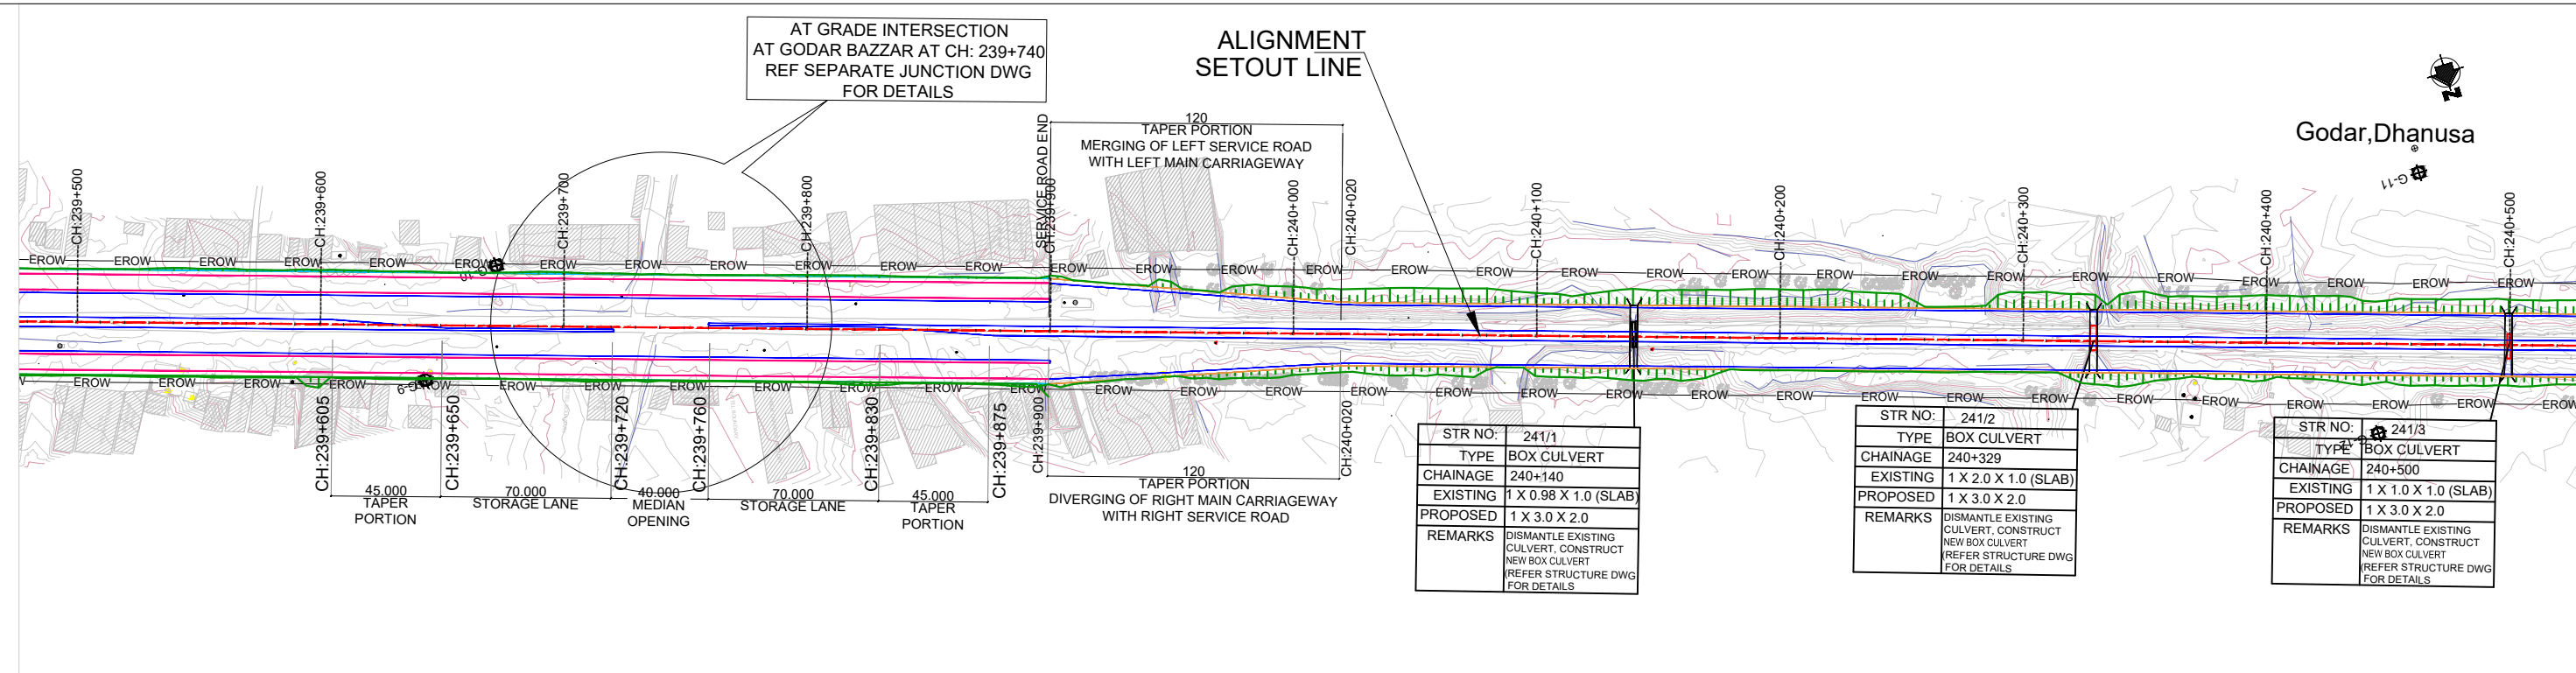

FINISHED ROAD LEVEL MAIN CARRIAGEWAY LEFT - KERB EDGE	117.395	117.476	117.556	117.636	117.717	117.797	117.877	117.958	118.038	118.109	118.161	118.194	118.207	118.202	118.177	118.142	118.107	118.072	118.037	117.993	117.940	117.885	117.827	117.769	117.704	117.636	117.568	117.500	117.432	117.364	117.296	117.228	117.160	117.092	117.024	116.956	116.888	116.820	116.752	116.684	116.616	116.548	116.480	116.412	116.344	116.276	116.208	116.140	116.072	116.004	115.936	115.868	115.800	115.732	115.664	115.596	115.528	115.460	115.392	115.324	115.256	115.188	115.120	115.052	114.984	114.916	114.848	114.780	114.712	114.644	114.576	114.508	114.440	114.372	114.304	114.236	114.168	114.100	114.032	113.964	113.896	113.828	113.760	113.692	113.624	113.556	113.488	113.420	113.352	113.284	113.216	113.148	113.080	113.012	112.944	112.876	112.808	112.740	112.672	112.604	112.536	112.468	112.400	112.332	112.264	112.196	112.128	112.060	111.992	111.924	111.856	111.788	111.720	111.652	111.584	111.516	111.448	111.380	111.312	111.244	111.176	111.108	111.040	110.972	110.904	110.836	110.768	110.700	110.632	110.564	110.496	110.428	110.360	110.292	110.224	110.156	110.088	110.020	109.952	109.884	109.816	109.748	109.680	109.612	109.544	109.476	109.408	109.340	109.272	109.204	109.136	109.068	108.999	108.931	108.863	92.067	92.000	91.932	91.864	48.344	
---	---------	---------	--------	--------	--

← KAMALA

PATHLAIYA →

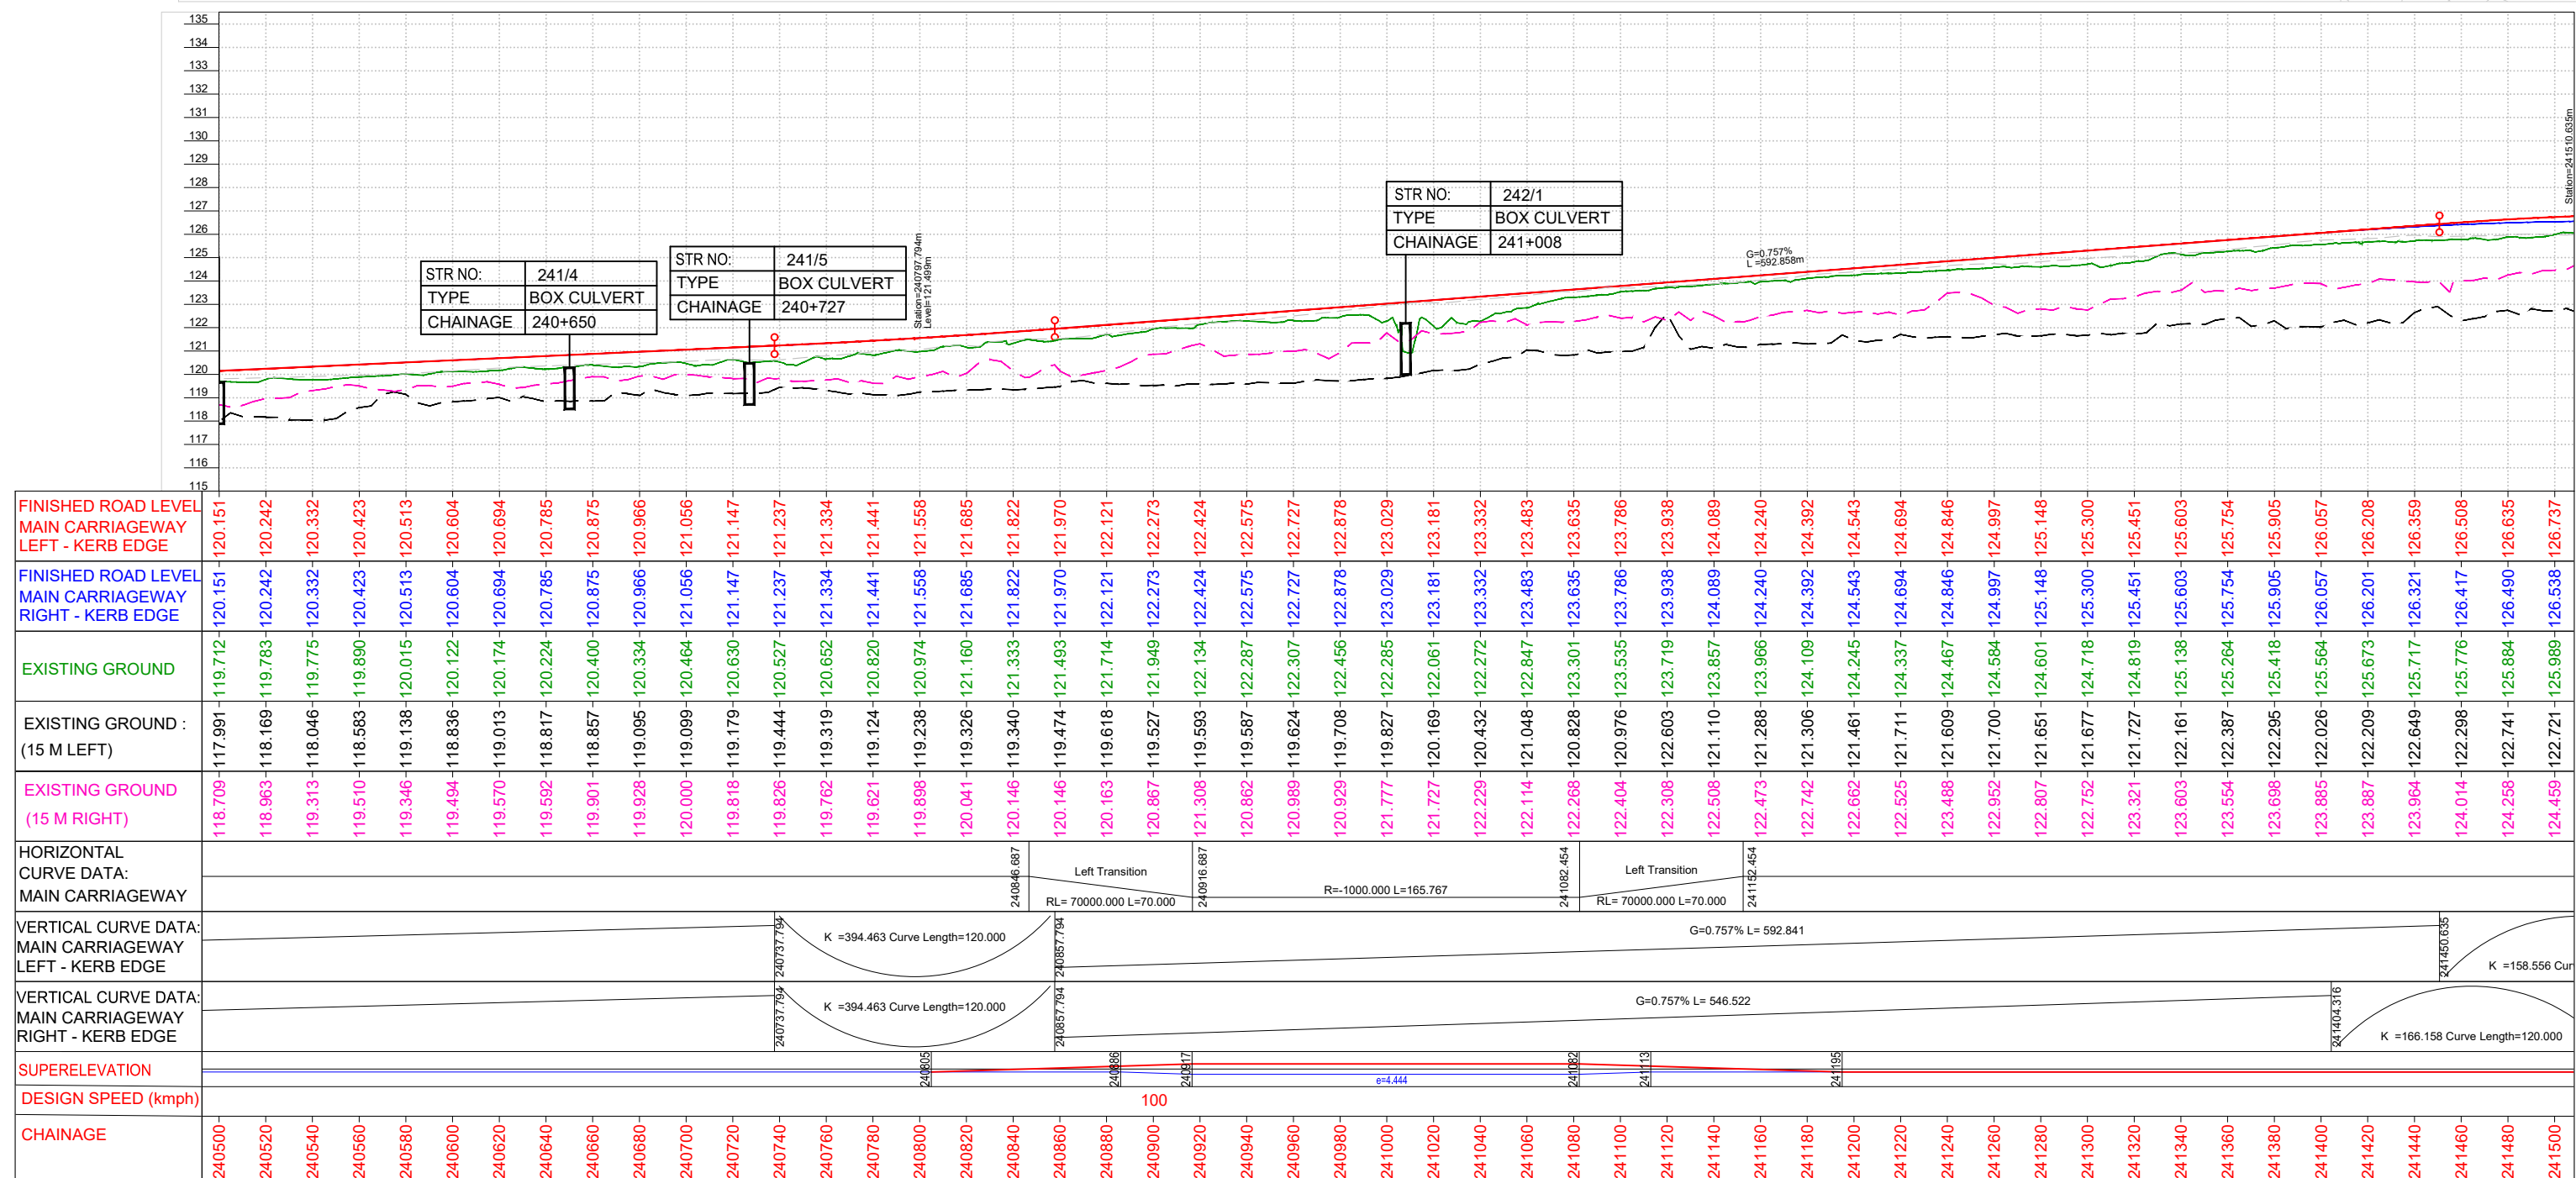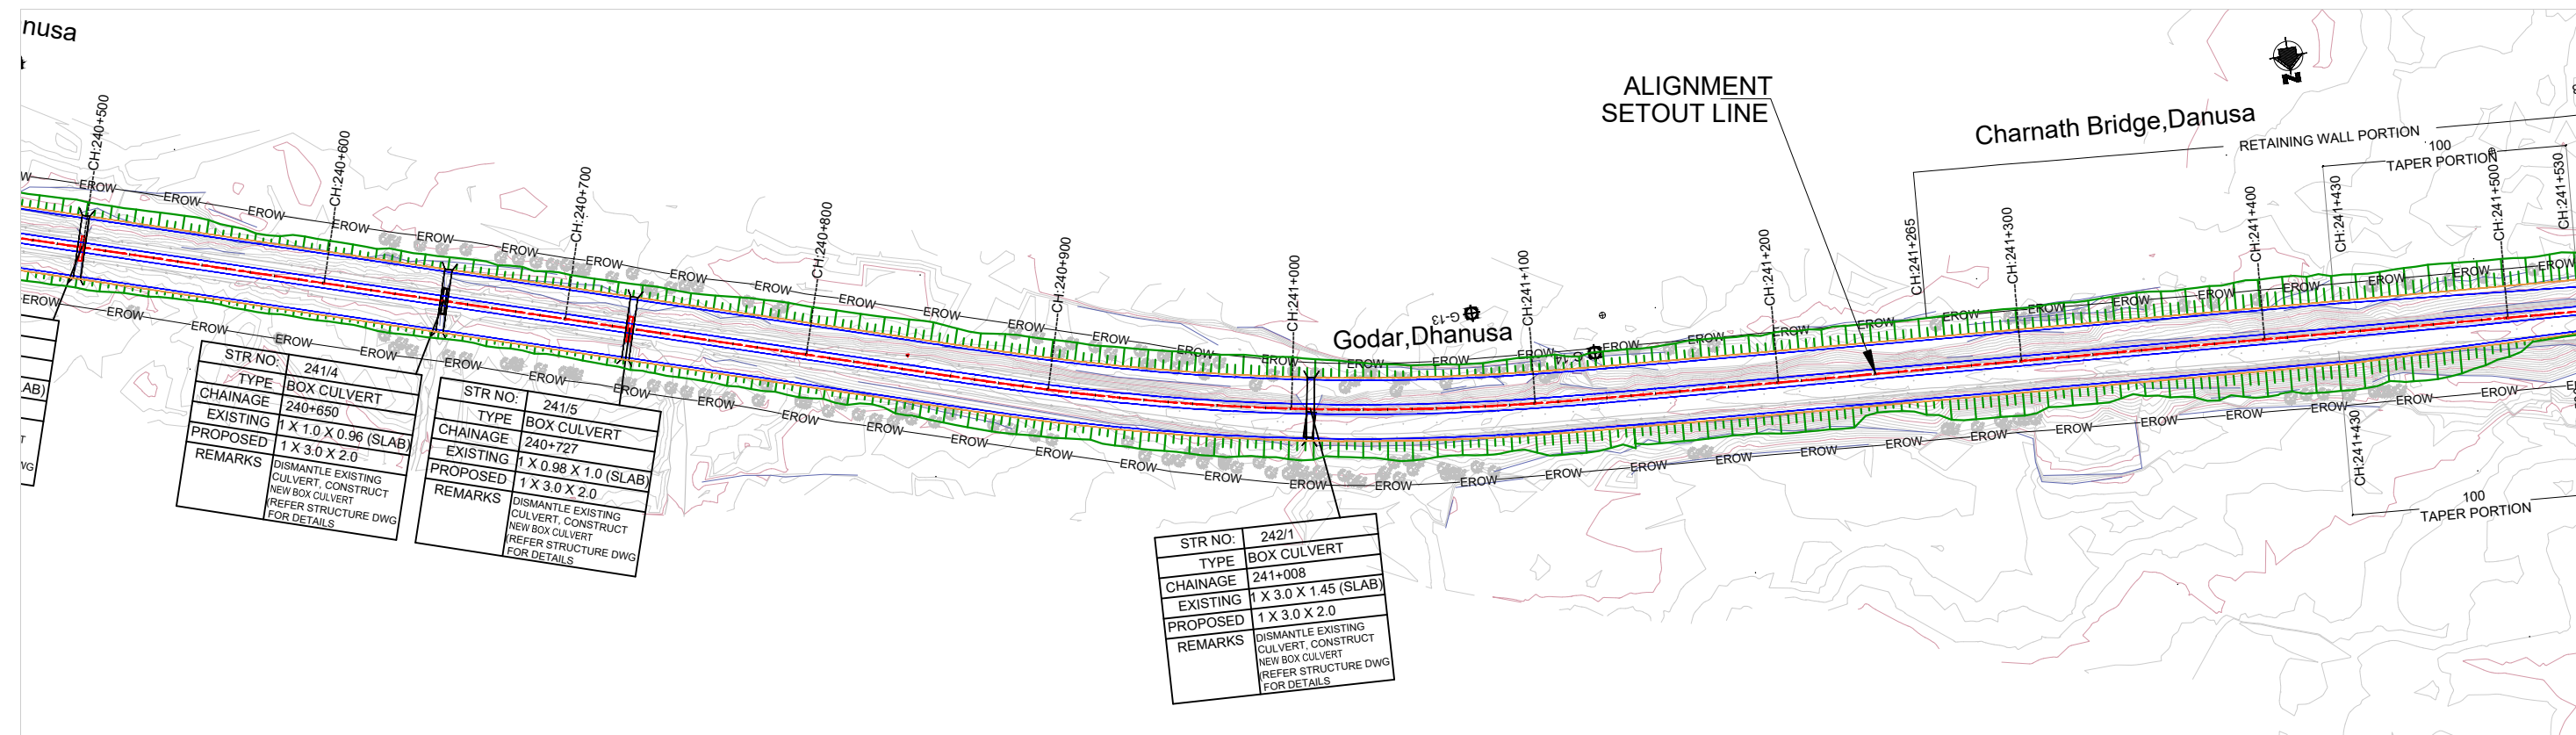

NOTES:

- ALL DIMENSIONS, LEVELS AND CHAINAGES ARE IN METERS UNLESS OTHERWISE INDICATED.
- HORIZONTAL GEOMETRY IS DESIGNED WITH RESPECT TO REFERENCE LINE OF ALIGNMENT AS SHOWN IN PLAN.
- FINISHED ROAD LEVELS ARE MEASURED w.r.t KERB EDGES OF RESPECTIVE CARRIAGEWAYS.
- SERVICE ROAD PROFILE ARE SET AS AN EXTENDED CROSS FALL OF MAIN ROAD IN ALL SECTIONS EXCEPT AT UNDERPASS SECTIONS.
- THE RIGHT OF WAY SHOWN IN THE PLAN IS MEASURED SYMMETRICALLY w.r.t EXISTING ROAD CENTRE.
- MEDIAN OPENINGS, BUSBAYS, LAYBYES, MAJOR JUNCTION LAYOUTS ARE PROVIDED IN SEPARATE DRAWING.
- SPAN ARRANGEMENTS SHOWN FOR BRIDGES, UNDERPASSES & CULVERTS ARE INDICATIVE. FOR DETAILS, REFER STRUCTURAL DRAWINGS.
- EARTHWORK SLOPES SHOWN IN PLAN FOR URBAN SECTION ARE INDICATIVE AND FOR ILLUSTRATION ONLY.
- THE LOCATION AND EXTEND OF EARTH RETAINING STRUCTURE BEYOND ROW SHOWN IN THE DRAWING SHALL BE ASCERTAINED BASED ON SITE SET OUT.
- THE PROPOSAL FOR ALL EXISTING BRIDGES SHALL BE AS PER BRIDGE DESIGN / DRAWINGS.

LEGEND:

- PROPOSED ALIGNMENT
- PROPOSED MAIN CARRIAGEWAY
- PROPOSED SERVICE ROAD
- PROPOSED CYCLE TRACK
- PROPOSED EARTHEN SHOULDER
- EXISTING CARRIAGEWAY
- EXISTING BRIDGE
- PROPOSED BRIDGE
- EXISTING RIGHT OF WAY
- EROW



EXISTING BRIDGE SPAN ARRANGEMENT

PROPOSED BRIDGE SPAN ARRANGEMENT

EMPLOYER	PROJECT	DESIGN CONSULTANTS	Designed By	Checked By	Approved By	Drawing Name	Scale:	Date:
 Government of Nepal Ministry of Physical Infrastructure and Transport Department of Roads Development Cooperation Implementation Division	Strategic Road Connectivity & Trade Improvement Project (SRCTIP) Detailed Design of Upgradation of Kamala-Dhalkebar-Pathlaiya Road Section (130 KM) of Mahendra Highway and Bridges	 EPTISA Servicios De Ingenieria Madrid, Spain  STUP Consultants Private Limited Kolkata, India In Association With Udaya Consultancy, Geocom International, Sundar Kriti Consultant and Rays Consultant Private Limited	Mr. Pushkar Poudel Nec.No. 6146 Signature	Mr. T.V. Rajeev Nec.No. Signature	Mr. Harikrishna Bhavsar Nec.No. Signature	PLAN AND PROFILE Reference Drawings 1.TYPICAL HORIZONTAL CURVE & ATTAINMENT OF SUPERELEVATION DETAILS- KDP/DDR/HIGHWAY/STD/001 2.HORIZONTAL CURVE DETAILS- KDP/DDR/HIGHWAY/STD/002 TO 009 3.TYPICAL CROSS SECTIONS- KDP/DDR/HIGHWAY/TCS/ 001 TO 004 4.TYPICAL CROSS SECTION SCHEDULE- KDP/DDR/HIGHWAY/TCS/ 005 TO 007	Scale: PLAN: 1:2500 PROFILE: HOR= 1:2500 VER= 1:250 Chainage: (km 240+500 to km 241+500)	JUNE 2023 Drawing No. KDP/DPR/HIGHWAY/PP-506 R(0) Sheet No.


← KAMALA

PATHLAIYA →

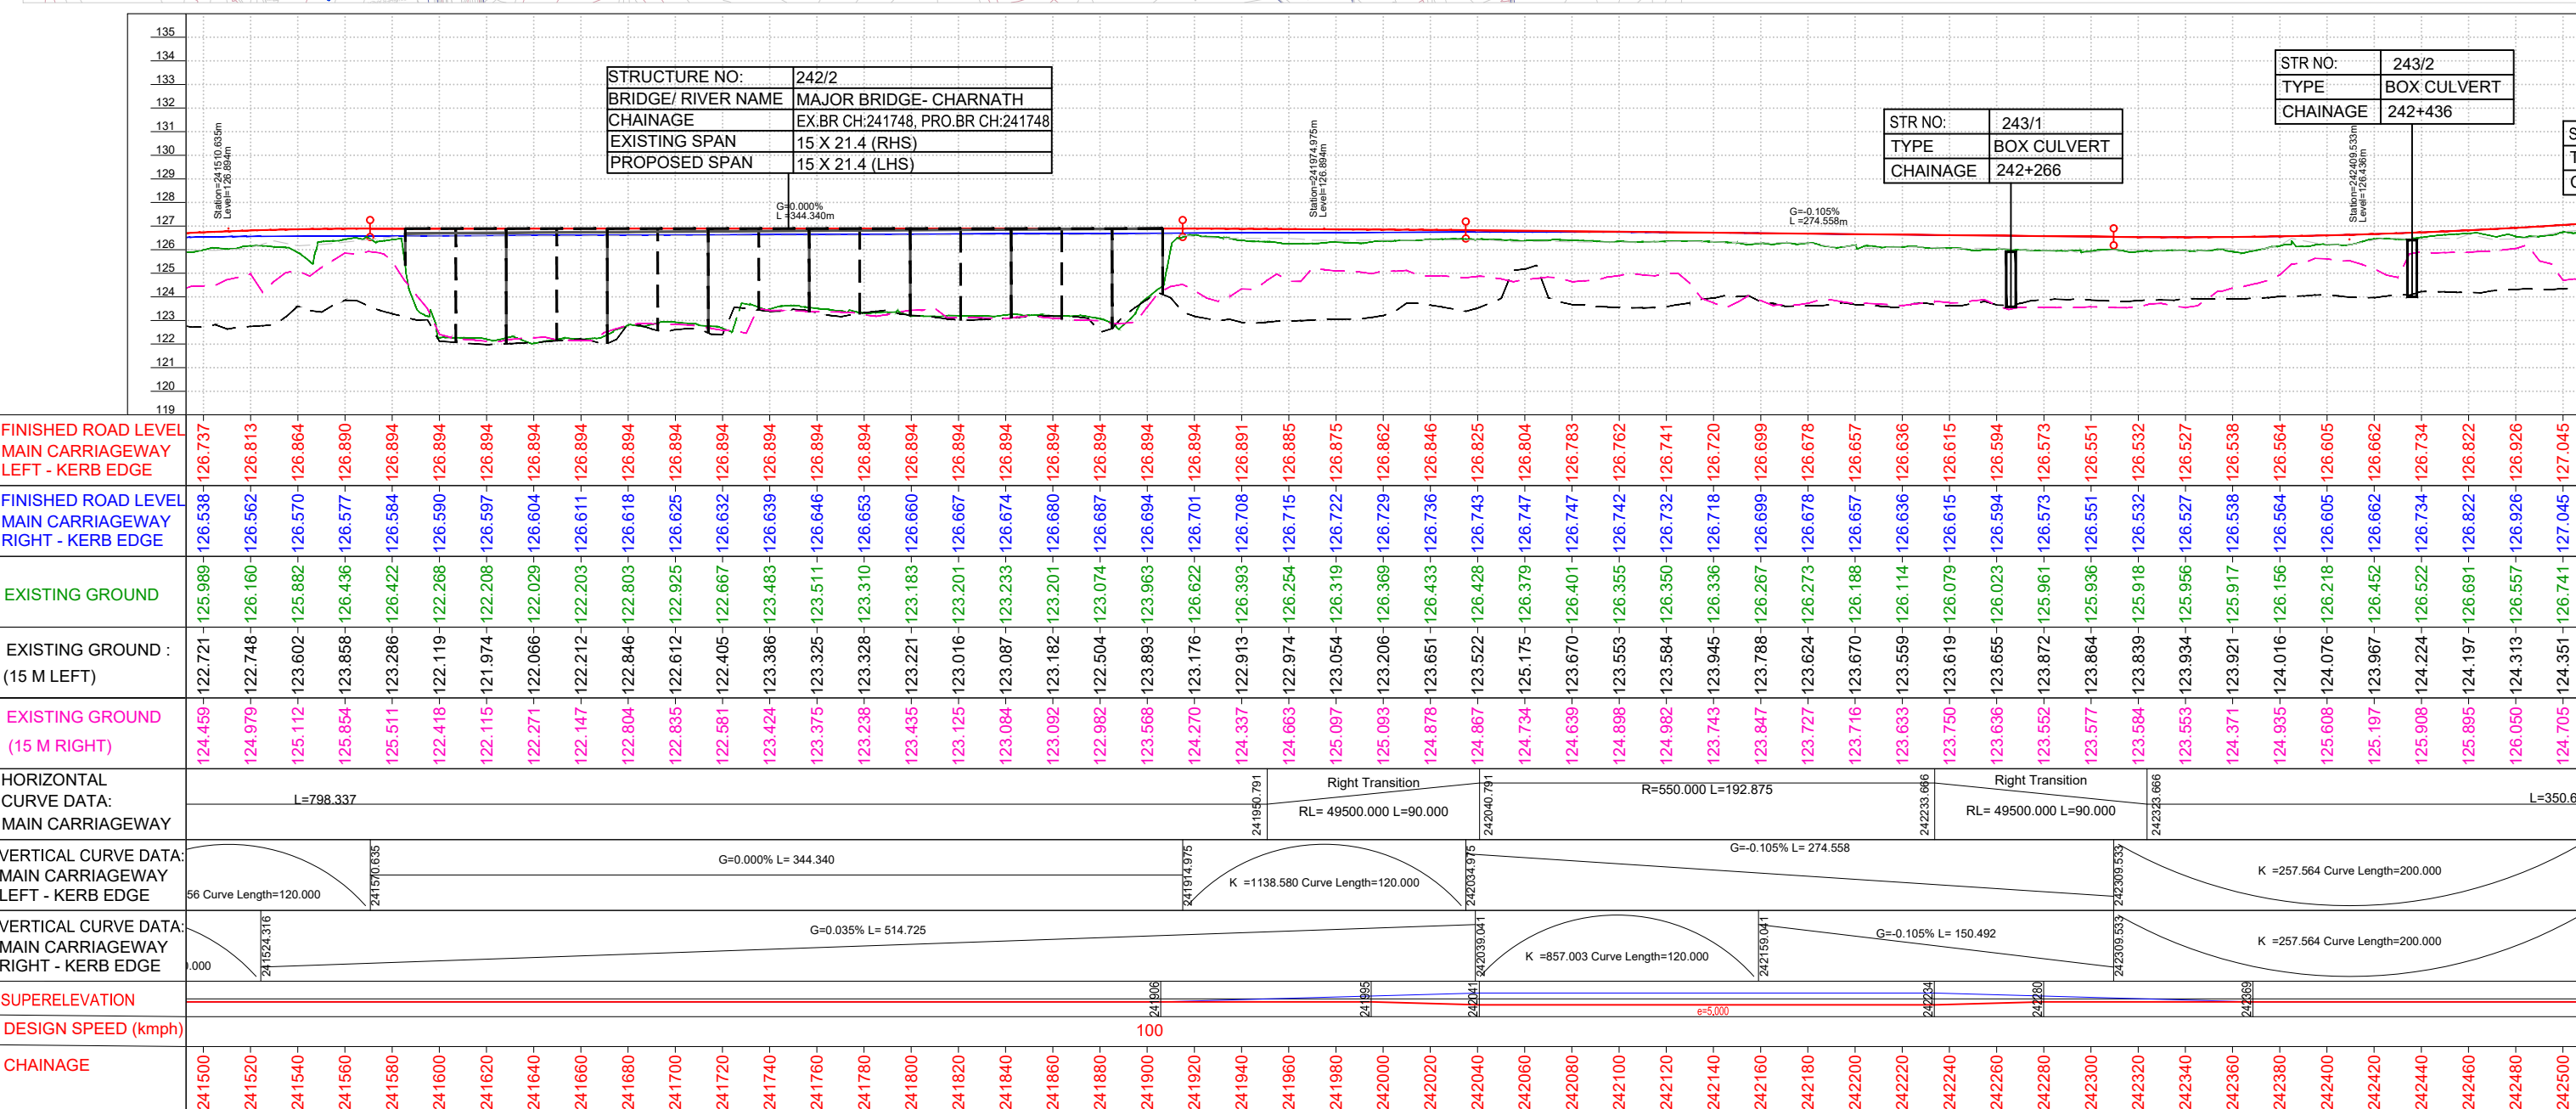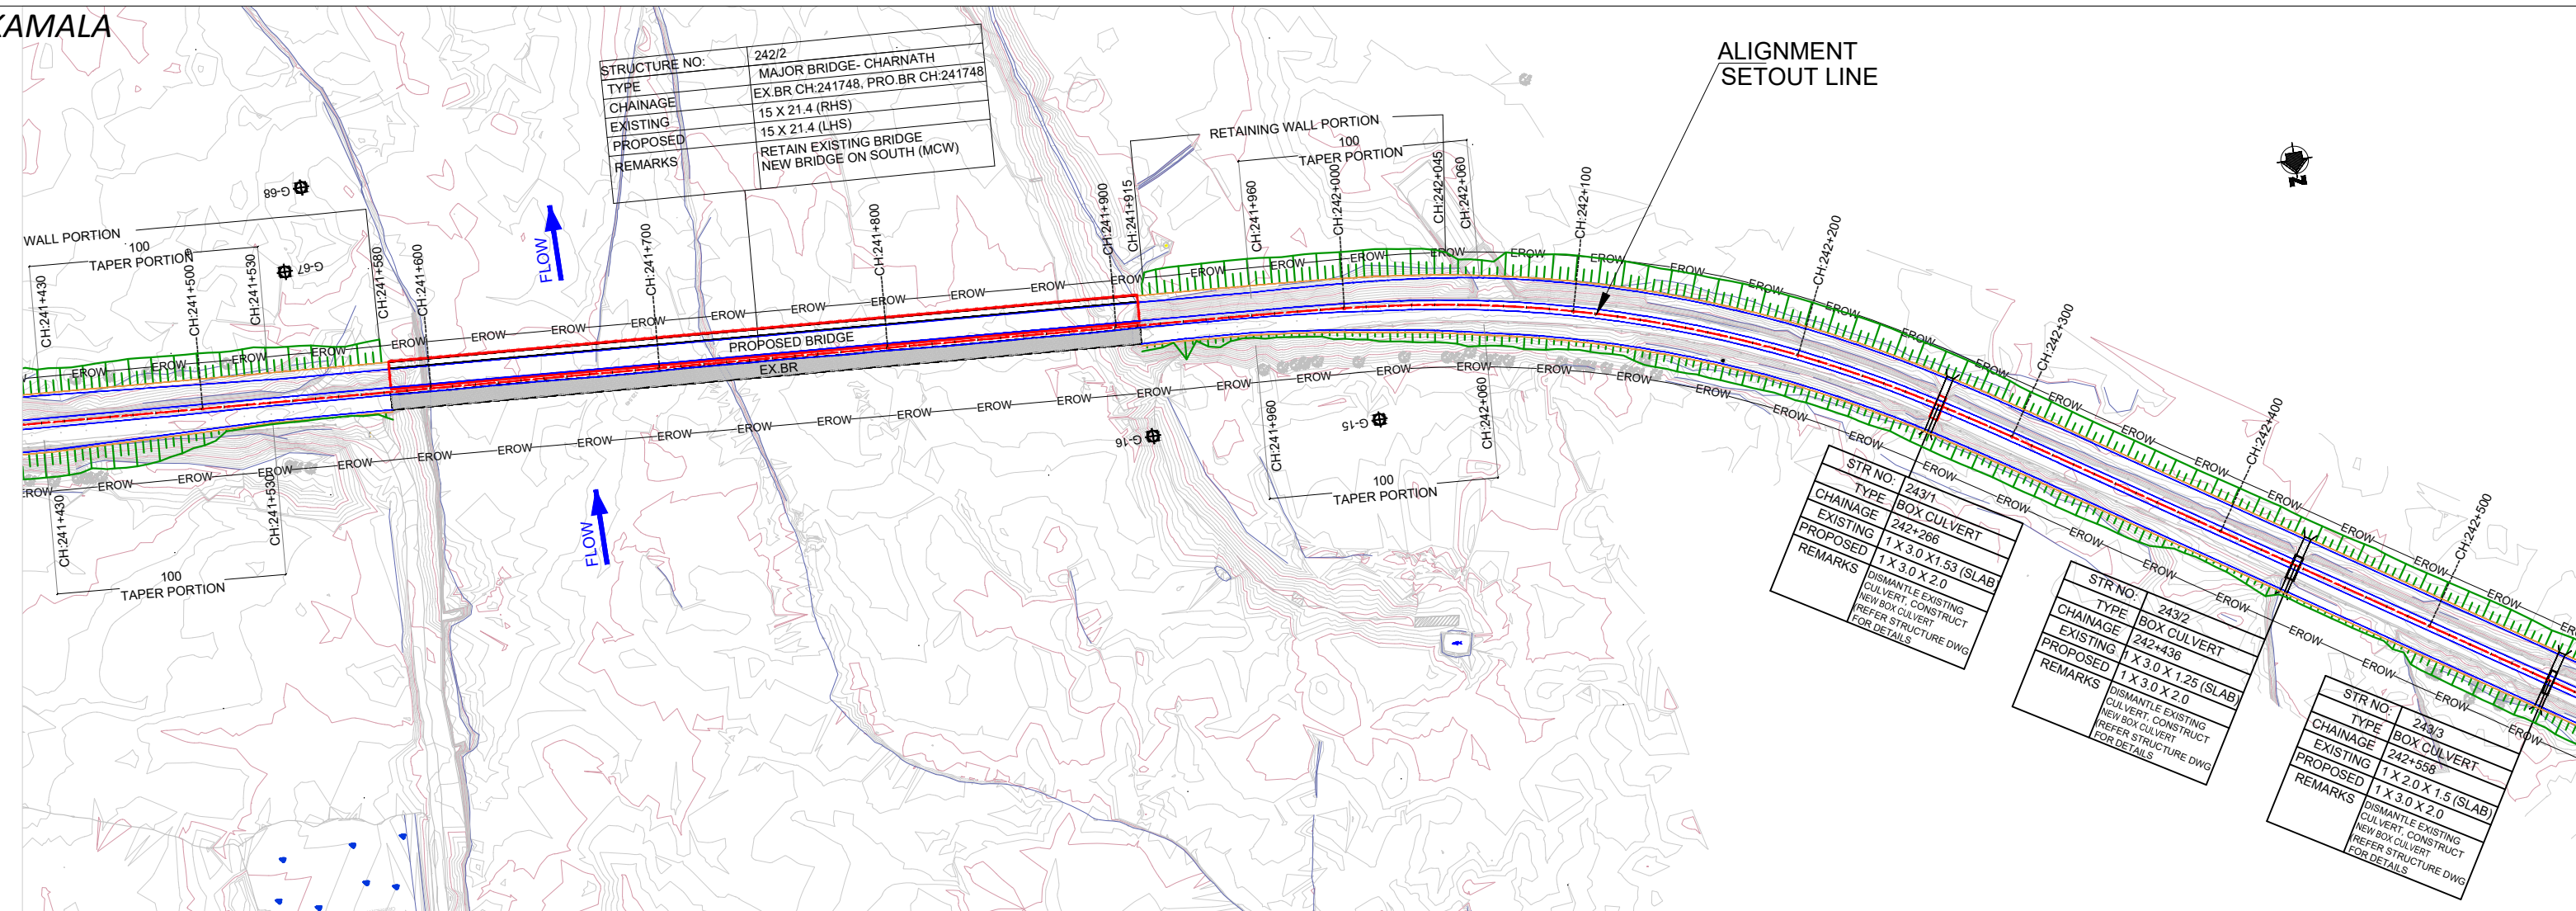

- NOTES:**
1. ALL DIMENSIONS, LEVELS AND CHAINAGES ARE IN METERS UNLESS OTHERWISE INDICATED.
 2. HORIZONTAL GEOMETRY IS DESIGNED WITH RESPECT TO REFERENCE LINE OF ALIGNMENT AS SHOWN IN PLAN.
 3. FINISHED ROAD LEVELS ARE MEASURED W.R.T KERB EDGES OF RESPECTIVE CARRIAGEWAYS.
 4. SERVICE ROAD PROFILE ARE SET AS AN EXTENDED CROSS FALL OF MAIN ROAD IN ALL SECTIONS EXCEPT AT UNDERPASS SECTIONS.
 5. THE RIGHT OF WAY SHOWN IN THE PLAN IS MEASURED SYMMETRICALLY W.R.T EXISTING ROAD CENTRE.
 6. MEDIAN OPENINGS, BUSBAYS, LAYBYES, MAJOR JUNCTION LAYOUTS ARE PROVIDED IN SEPARATE DRAWING.
 7. SPAN ARRANGEMENTS SHOWN FOR BRIDGES, UNDERPASSES & CULVERTS ARE INDICATIVE. FOR DETAILS, REFER STRUCTURAL DRAWINGS.
 8. EARTHWORK SLOPES SHOWN IN PLAN FOR URBAN SECTION ARE INDICATIVE AND FOR ILLUSTRATION ONLY.
 9. THE LOCATION AND EXTEND OF EARTH RETAINING STRUCTURE BEYOND ROW SHOWN IN THE DRAWING SHALL BE ASCERTAINED BASED ON SITE SET OUT.
 10. THE PROPOSAL FOR ALL EXISTING BRIDGES SHALL BE AS PER BRIDGE DESIGN / DRAWINGS.

- LEGEND:**
- PROPOSED ALIGNMENT
 - PROPOSED MAIN CARRIAGEWAY
 - PROPOSED SERVICE ROAD
 - PROPOSED CYCLE TRACK
 - PROPOSED EARTHEN SHOULDER
 - EXISTING CARRIAGEWAY
 - EXISTING BRIDGE
 - PROPOSED BRIDGE
 - EXISTING RIGHT OF WAY

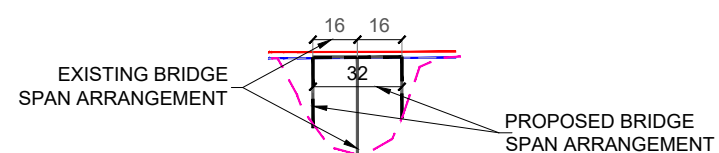

EMPLOYER	PROJECT	DESIGN CONSULTANTS	Designed By	Drawing Name	Scale:	Date:
 Government of Nepal Ministry of Physical Infrastructure and Transport Department of Roads Development Cooperation Implementation Division	Strategic Road Connectivity & Trade Improvement Project (SRCTIP) Detailed Design of Upgradation of Kamala-Dhalkebar-Pathlaiya Road Section (130 Km) of Mahendra Highway and Bridges	 EPTISA Servicios De Ingenieria Madrid, Spain  STUP Consultants Private Limited Kolkatta, India	Mr. Pushkar Poudel Nec.No. 6146 Mr. T.V. Rajeev Nec.No. Mr. Harikrishna Bhavsar Nec.No.	PLAN AND PROFILE	PLAN: 1:2500 PROFILE: HOR= 1:2500 VER= 1:250	JUNE 2023
		In Association With Udaya Consultancy, Geocom International, Sundar Kriti Consultant and Rays Consultant Private Limited	Checked By Approved By	Reference Drawings 1. TYPICAL HORIZONTAL CURVE & ATTAINMENT OF SUPERELEVATION DETAILS- KDP/DDR/HIGHWAY/STD/001 2. HORIZONTAL CURVE DETAILS- KDP/DDR/HIGHWAY/STD/002 TO 009 3. TYPICAL CROSS SECTIONS- KDP/DDR/HIGHWAY/TCS/ 001 TO 004 4. TYPICAL CROSS SECTION SCHEDULE- KDP/DDR/HIGHWAY/TCS/ 005 TO 007	Chainage: (km 241+500 to km 242+500)	Drawing No. KDP/DPR/HIGHWAY/PP-507 R(0) Sheet No.