
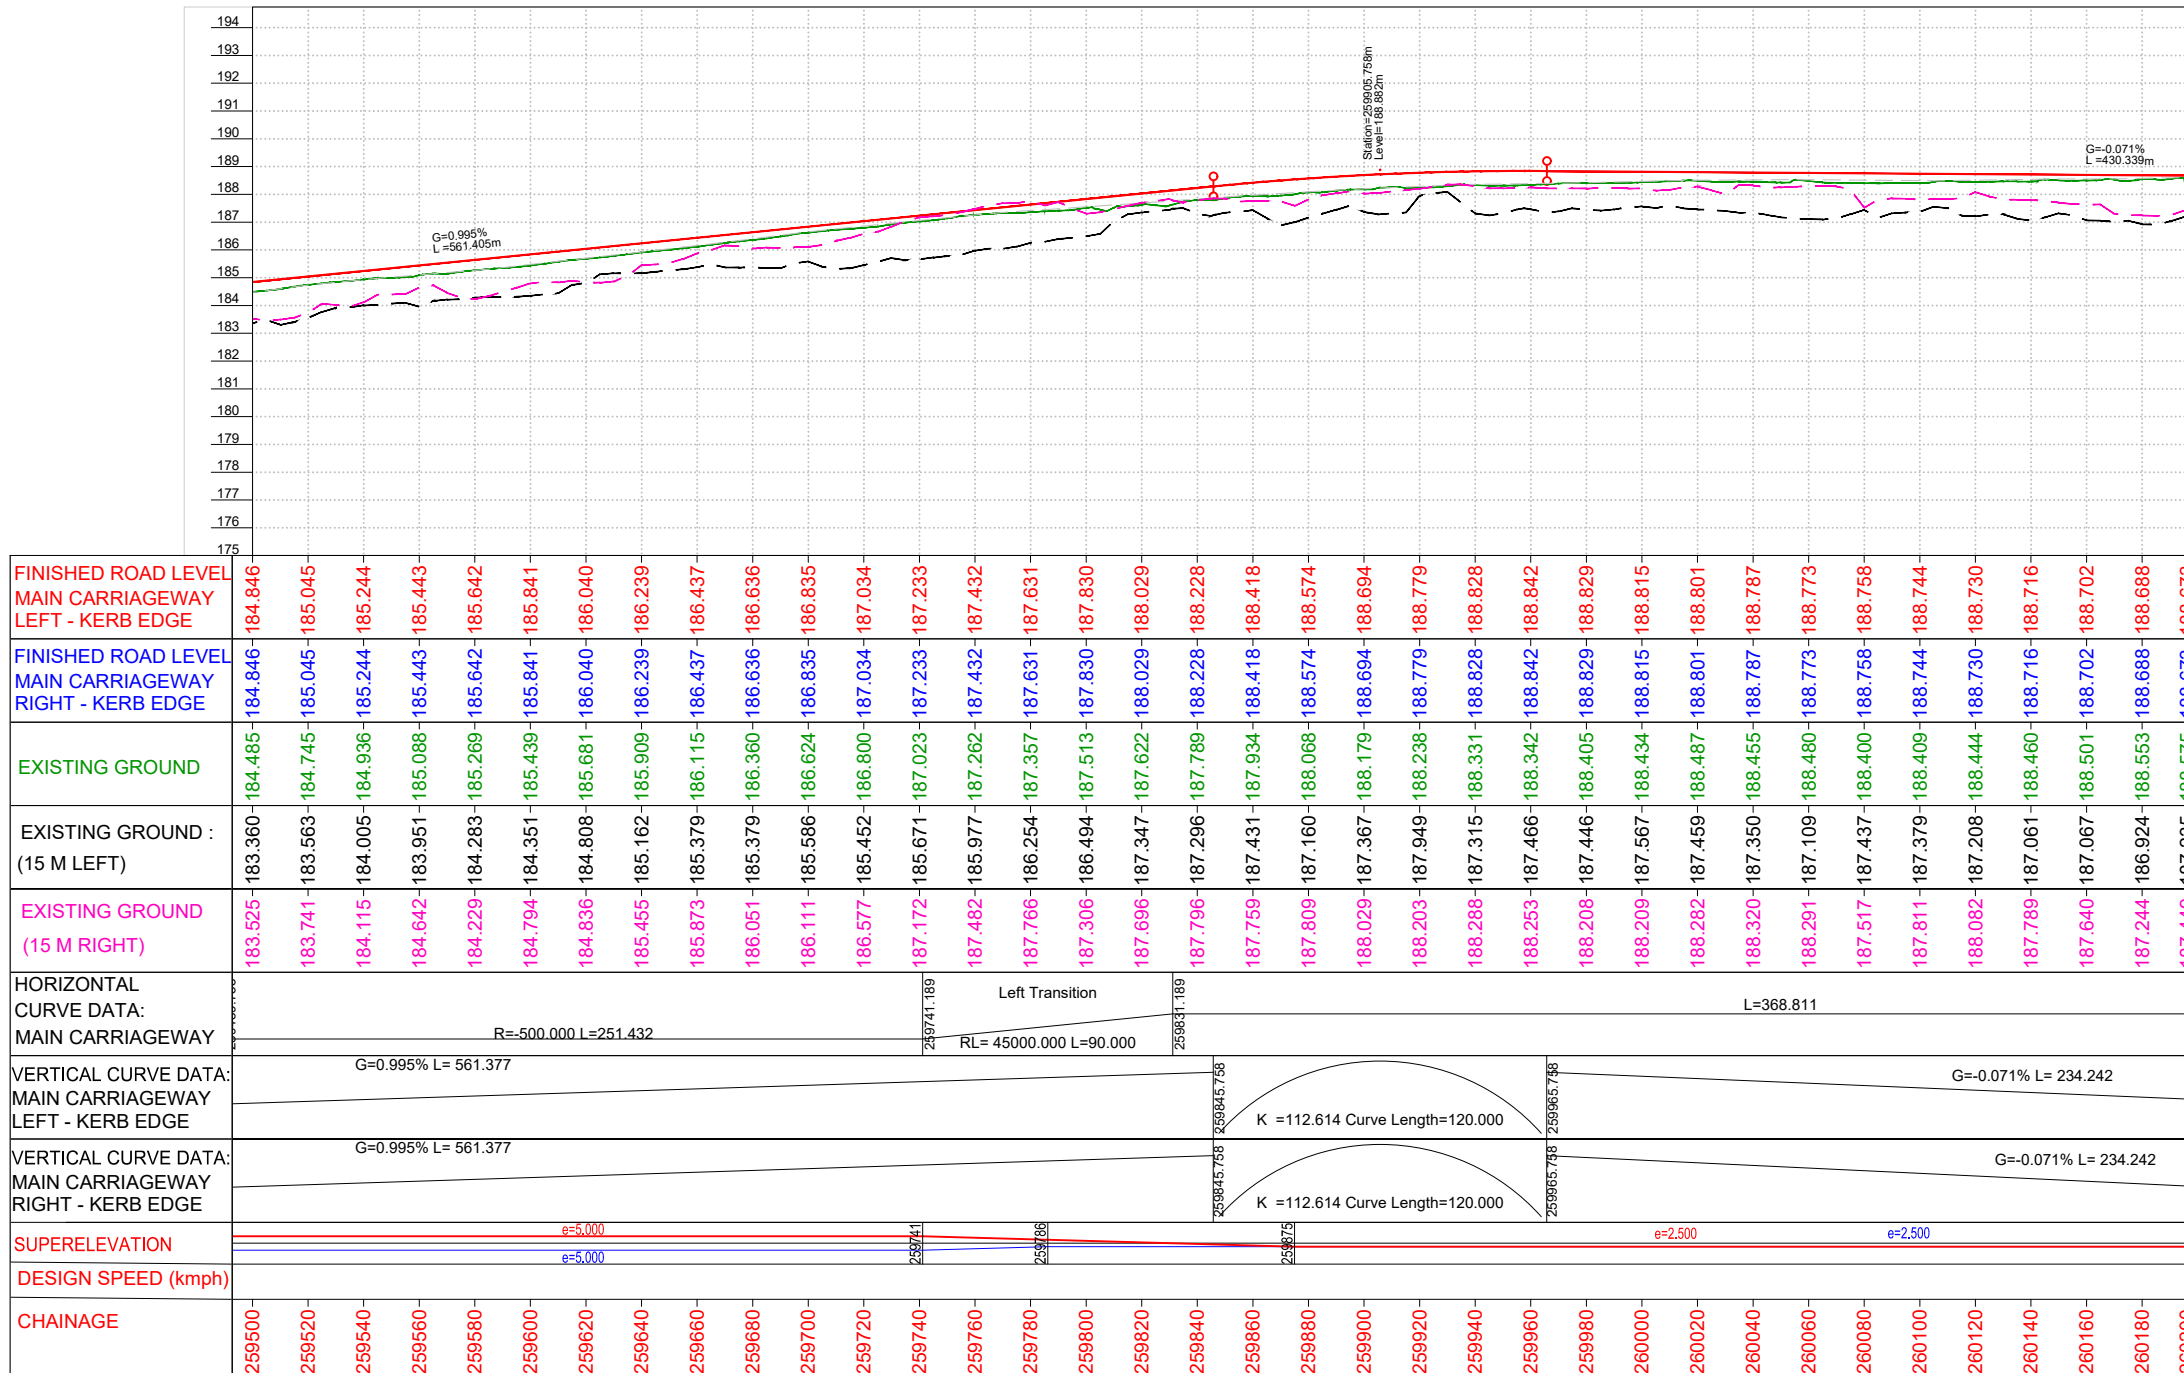



← KAMALA

PATHLAIYA →

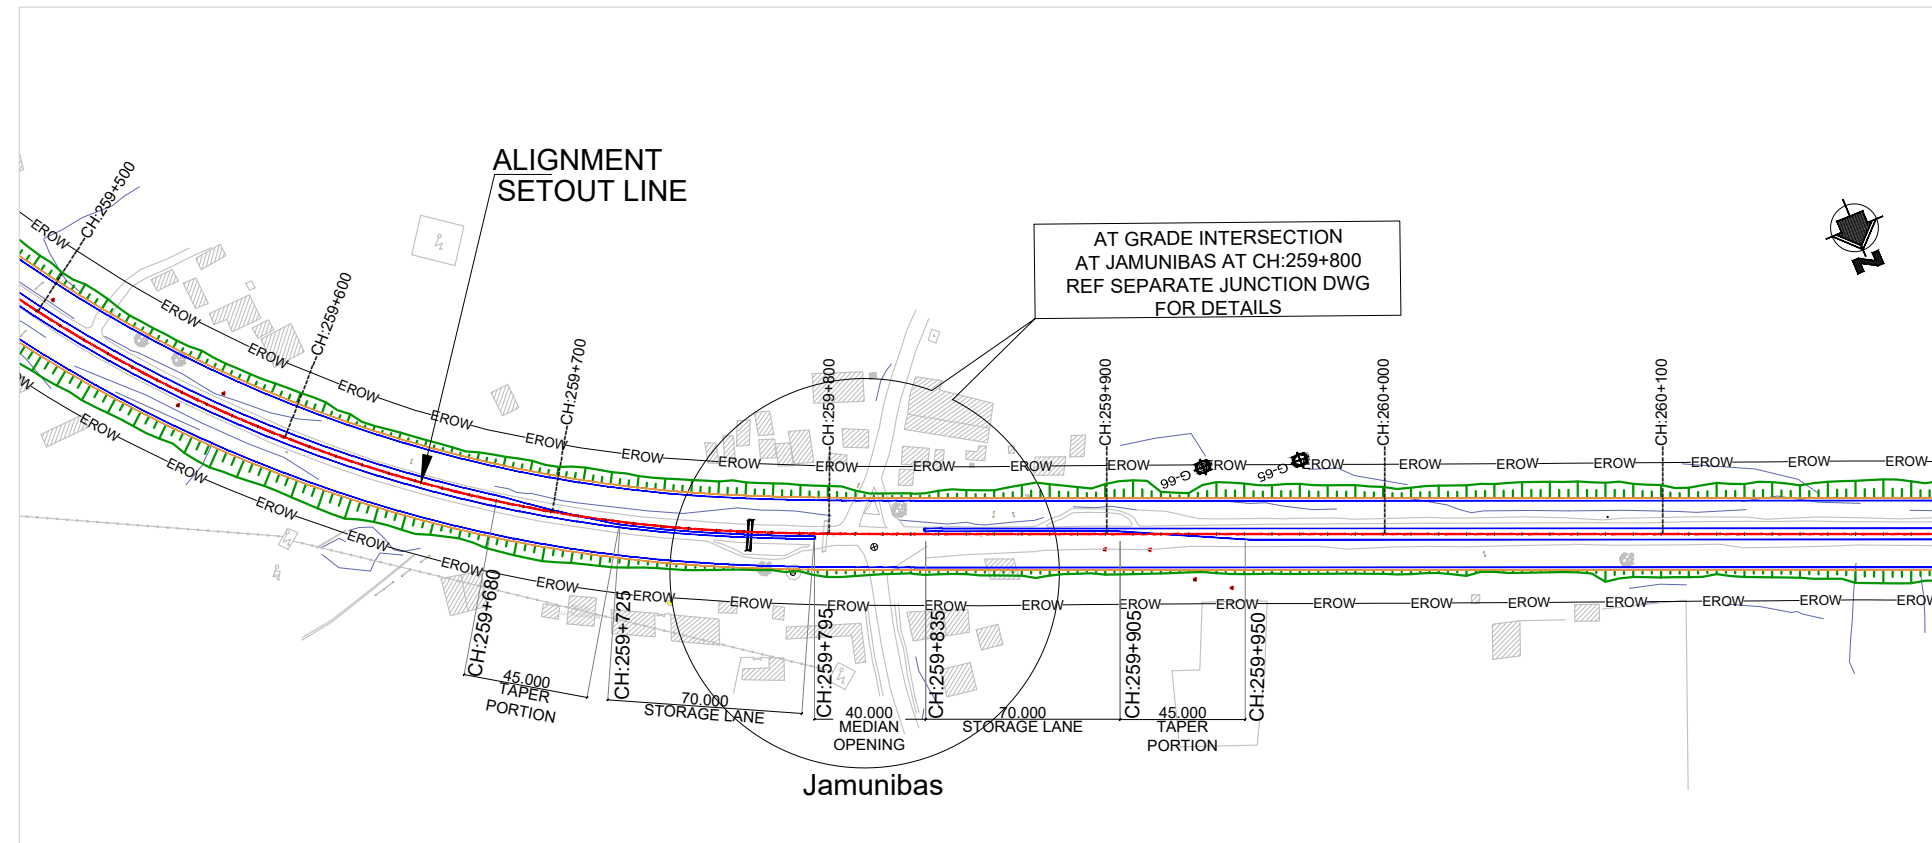

- NOTES:**
- ALL DIMENSIONS, LEVELS AND CHAINAGES ARE IN METERS UNLESS OTHERWISE INDICATED.
 - HORIZONTAL GEOMETRY IS DESIGNED WITH RESPECT TO REFERENCE LINE OF ALIGNMENT AS SHOWN IN PLAN.
 - FINISHED ROAD LEVELS ARE MEASURED w.r.t KERB EDGES OF RESPECTIVE CARRIAGEWAYS.
 - SERVICE ROAD PROFILE ARE SET AS AN EXTENDED CROSS FALL OF MAIN ROAD IN ALL SECTIONS EXCEPT AT UNDERPASS SECTIONS.
 - THE RIGHT OF WAY SHOWN IN THE PLAN IS MEASURED SYMMETRICALLY w.r.t EXISTING ROAD CENTRE.
 - MEDIAN OPENINGS, BUSBAYS, LAYBYES, MAJOR JUNCTION LAYOUTS ARE PROVIDED IN SEPARATE DRAWING.
 - SPAN ARRANGEMENTS SHOWN FOR BRIDGES, UNDERPASSES & CULVERTS ARE INDICATIVE. FOR DETAILS, REFER STRUCTURAL DRAWINGS.
 - EARTHWORK SLOPES SHOWN IN PLAN FOR URBAN SECTION ARE INDICATIVE AND FOR ILLUSTRATION ONLY.
 - THE LOCATION AND EXTEND OF EARTH RETAINING STRUCTURE BEYOND ROW SHOWN IN THE DRAWING SHALL BE ASCERTAINED BASED ON SITE SET OUT.
 - THE PROPOSAL FOR ALL EXISTING BRIDGES SHALL BE AS PER BRIDGE DESIGN / DRAWINGS.



- LEGEND:**
- PROPOSED ALIGNMENT
 - PROPOSED MAIN CARRIAGEWAY
 - PROPOSED SERVICE ROAD
 - PROPOSED CYCLE TRACK
 - PROPOSED EARTHEN SHOULDER
 - EXISTING CARRIAGEWAY
 - EXISTING BRIDGE
 - PROPOSED BRIDGE
 - EXISTING RIGHT OF WAY
 - EROW

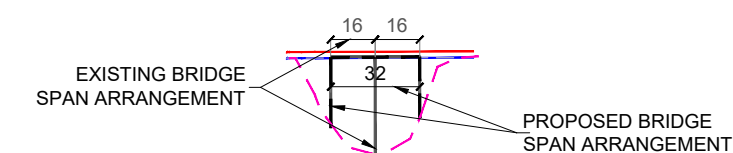

EMPLOYER	PROJECT	DESIGN CONSULTANTS	Designed By	Checked By	Approved By	Drawing Name	Scale:	Date:
 Government of Nepal Ministry of Physical Infrastructure and Transport Department of Roads Development Cooperation Implementation Division	Strategic Road Connectivity & Trade Improvement Project (SRCTIP) Detailed Design of Upgradation of Kamala-Dhalkebar-Pathlaiya Road Section (130 KM) of Mahendra Highway and Bridges	 EPTISA Servicios De Ingeniera Madrid, Spain  STUP Consultants Private Limited Kolkatta, India In Association With Udaya Consultancy, Geocom International, Sundar Kriti Consultant and Rays Consultant Private Limited	Mr. Pushkar Poudel Nec.No. 6146 Signature	Mr. T.V. Rajeev Nec.No. Signature	Mr. Harikrishna Bhavsar Nec.No. Signature	PLAN AND PROFILE Reference Drawings 1.TYPICAL HORIZONTAL CURVE & ATTAINMENT 2.HORIZONTAL CURVE DETAILS- KDP/DDR/HIGHWAY/STD/002 TO 009 3.TYPICAL CROSS SECTIONS- KDP/DDR/HIGHWAY/TCS/ 001 TO 004 4.TYPICAL CROSS SECTION SCHEDULE- KDP/DDR/HIGHWAY/TCS/ 005 TO 007	Scale: PLAN: 1:2500 PROFILE: HOR= 1:2500 VER= 1:250 Chainage: (km 259+500 to km 260+200)	JUNE 2023 Drawing No. KDP/DPR/HIGHWAY/PP-525 R(0) Sheet No.

← KAMALA



PATHLAIYA →

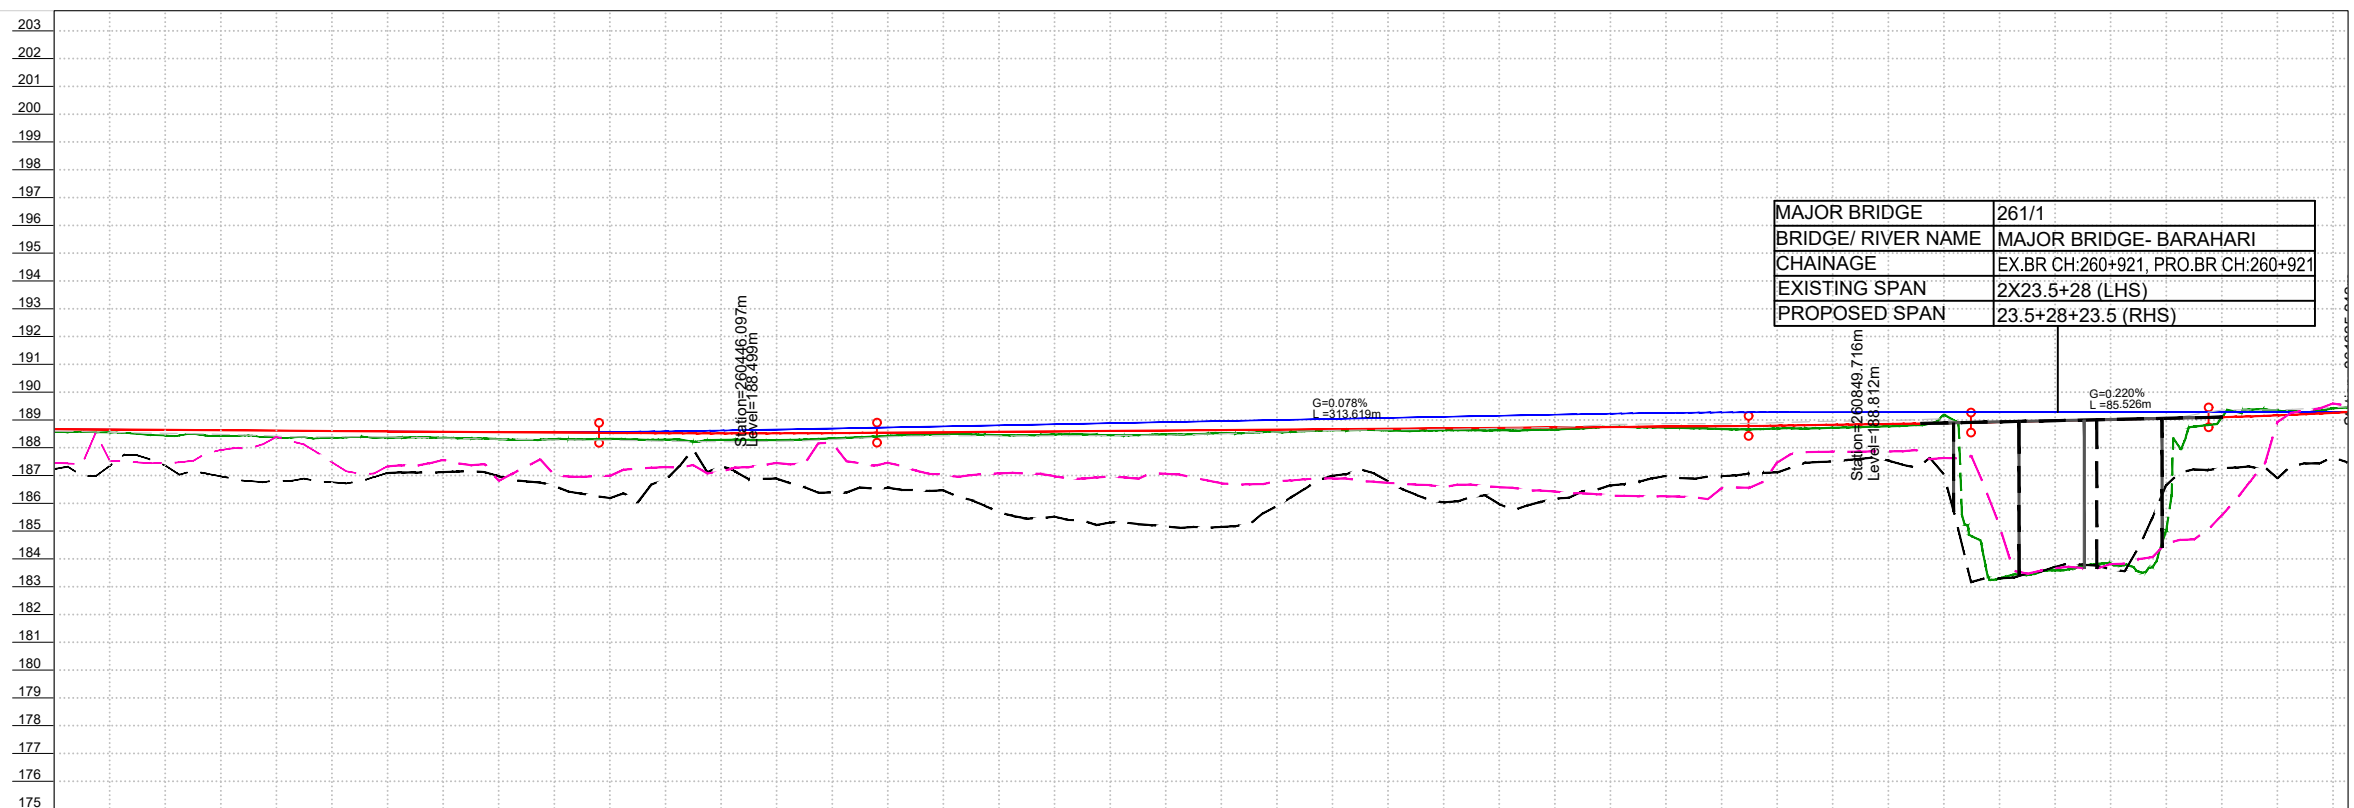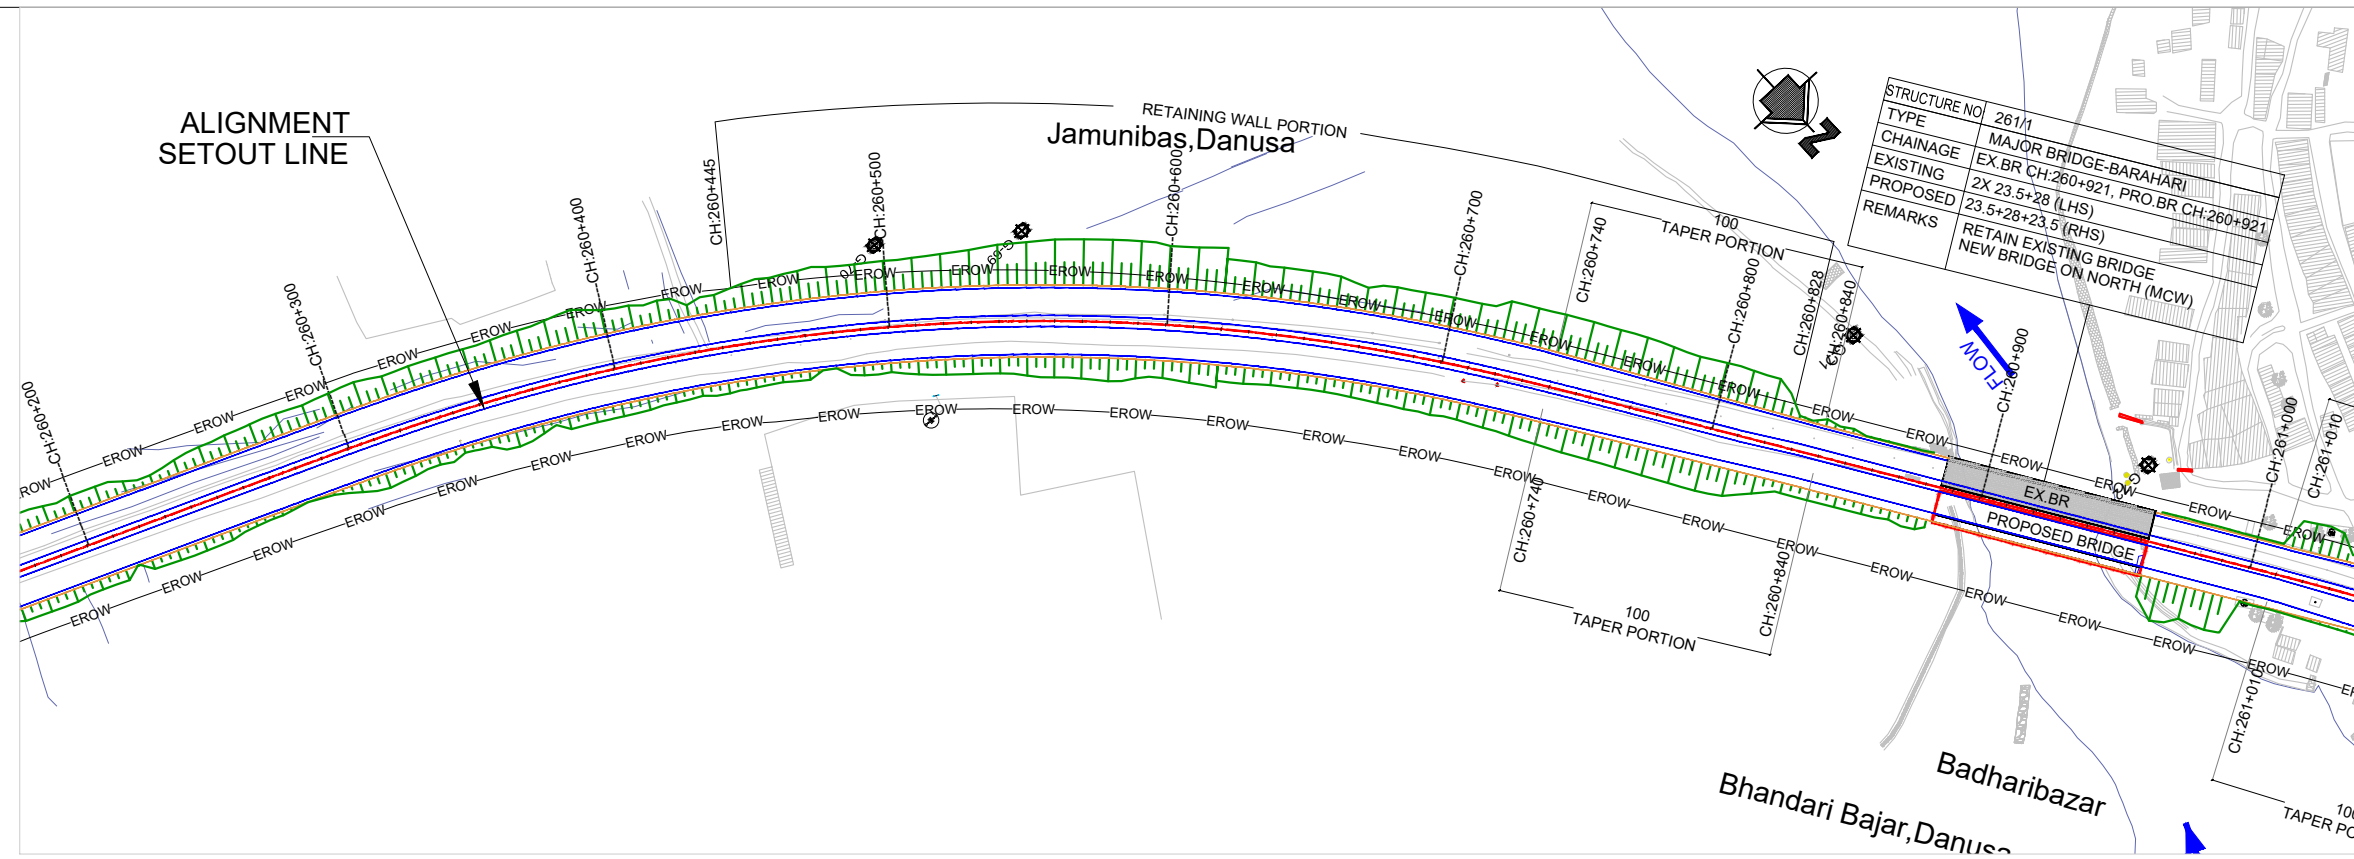

FINISHED ROAD LEVEL MAIN CARRIAGEWAY LEFT - KERB EDGE	188.673	188.659	188.645	188.631	188.617	188.602	188.588	188.574	187.496	187.482</
---	---------	---------	-----------

← KAMALA

PATHLAIYA ➡

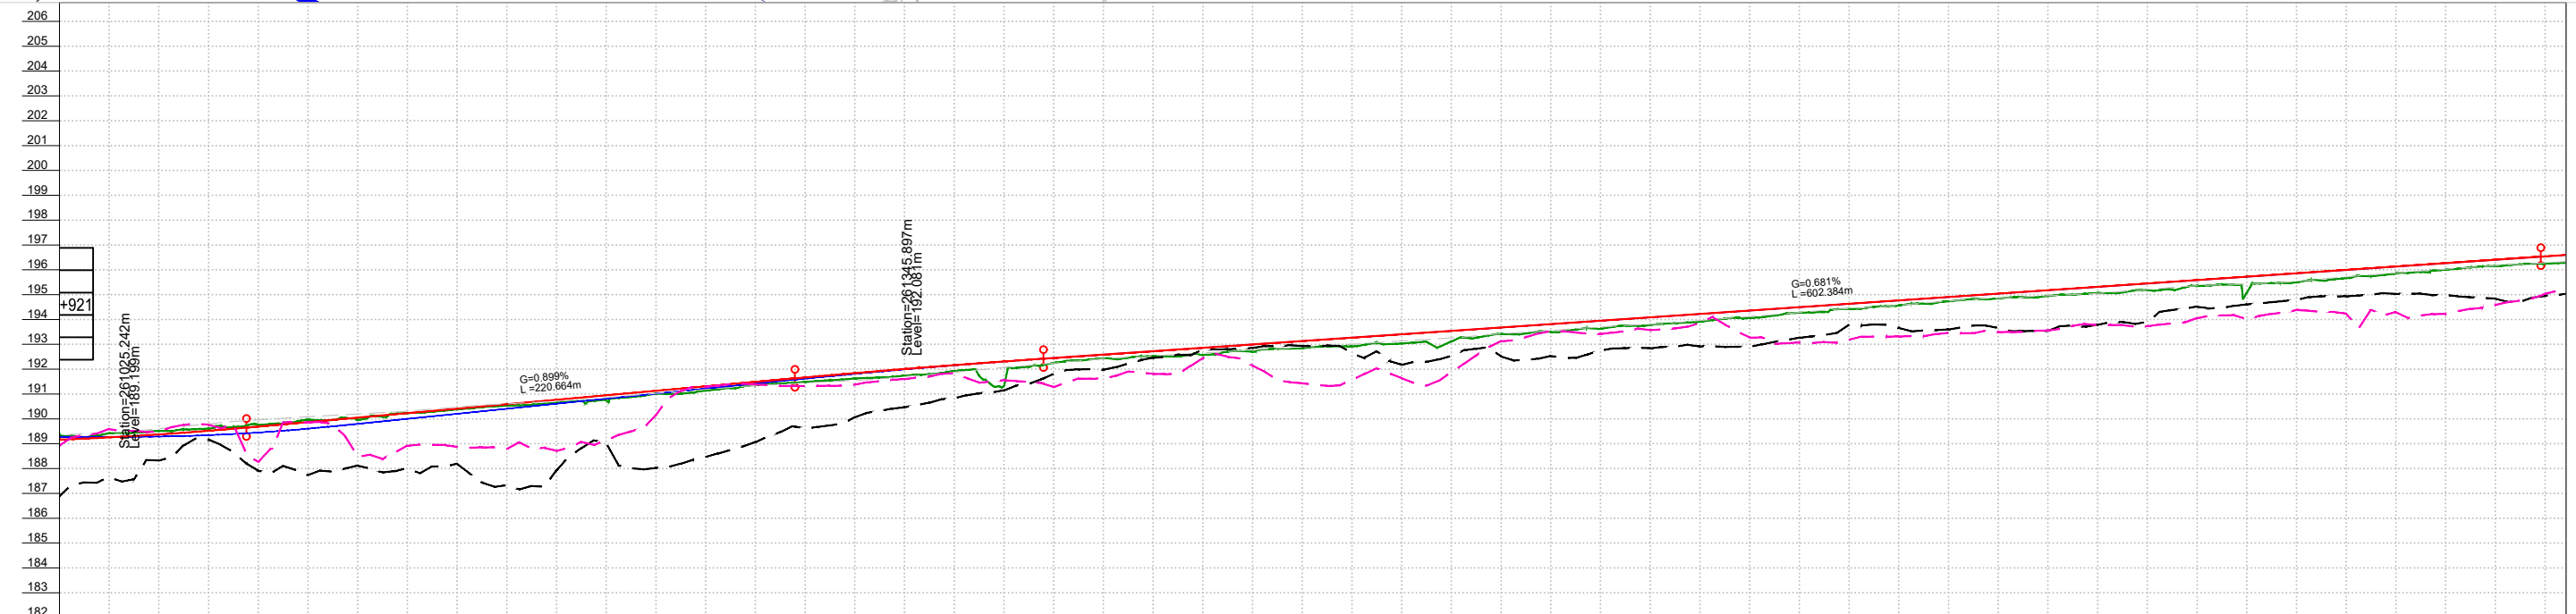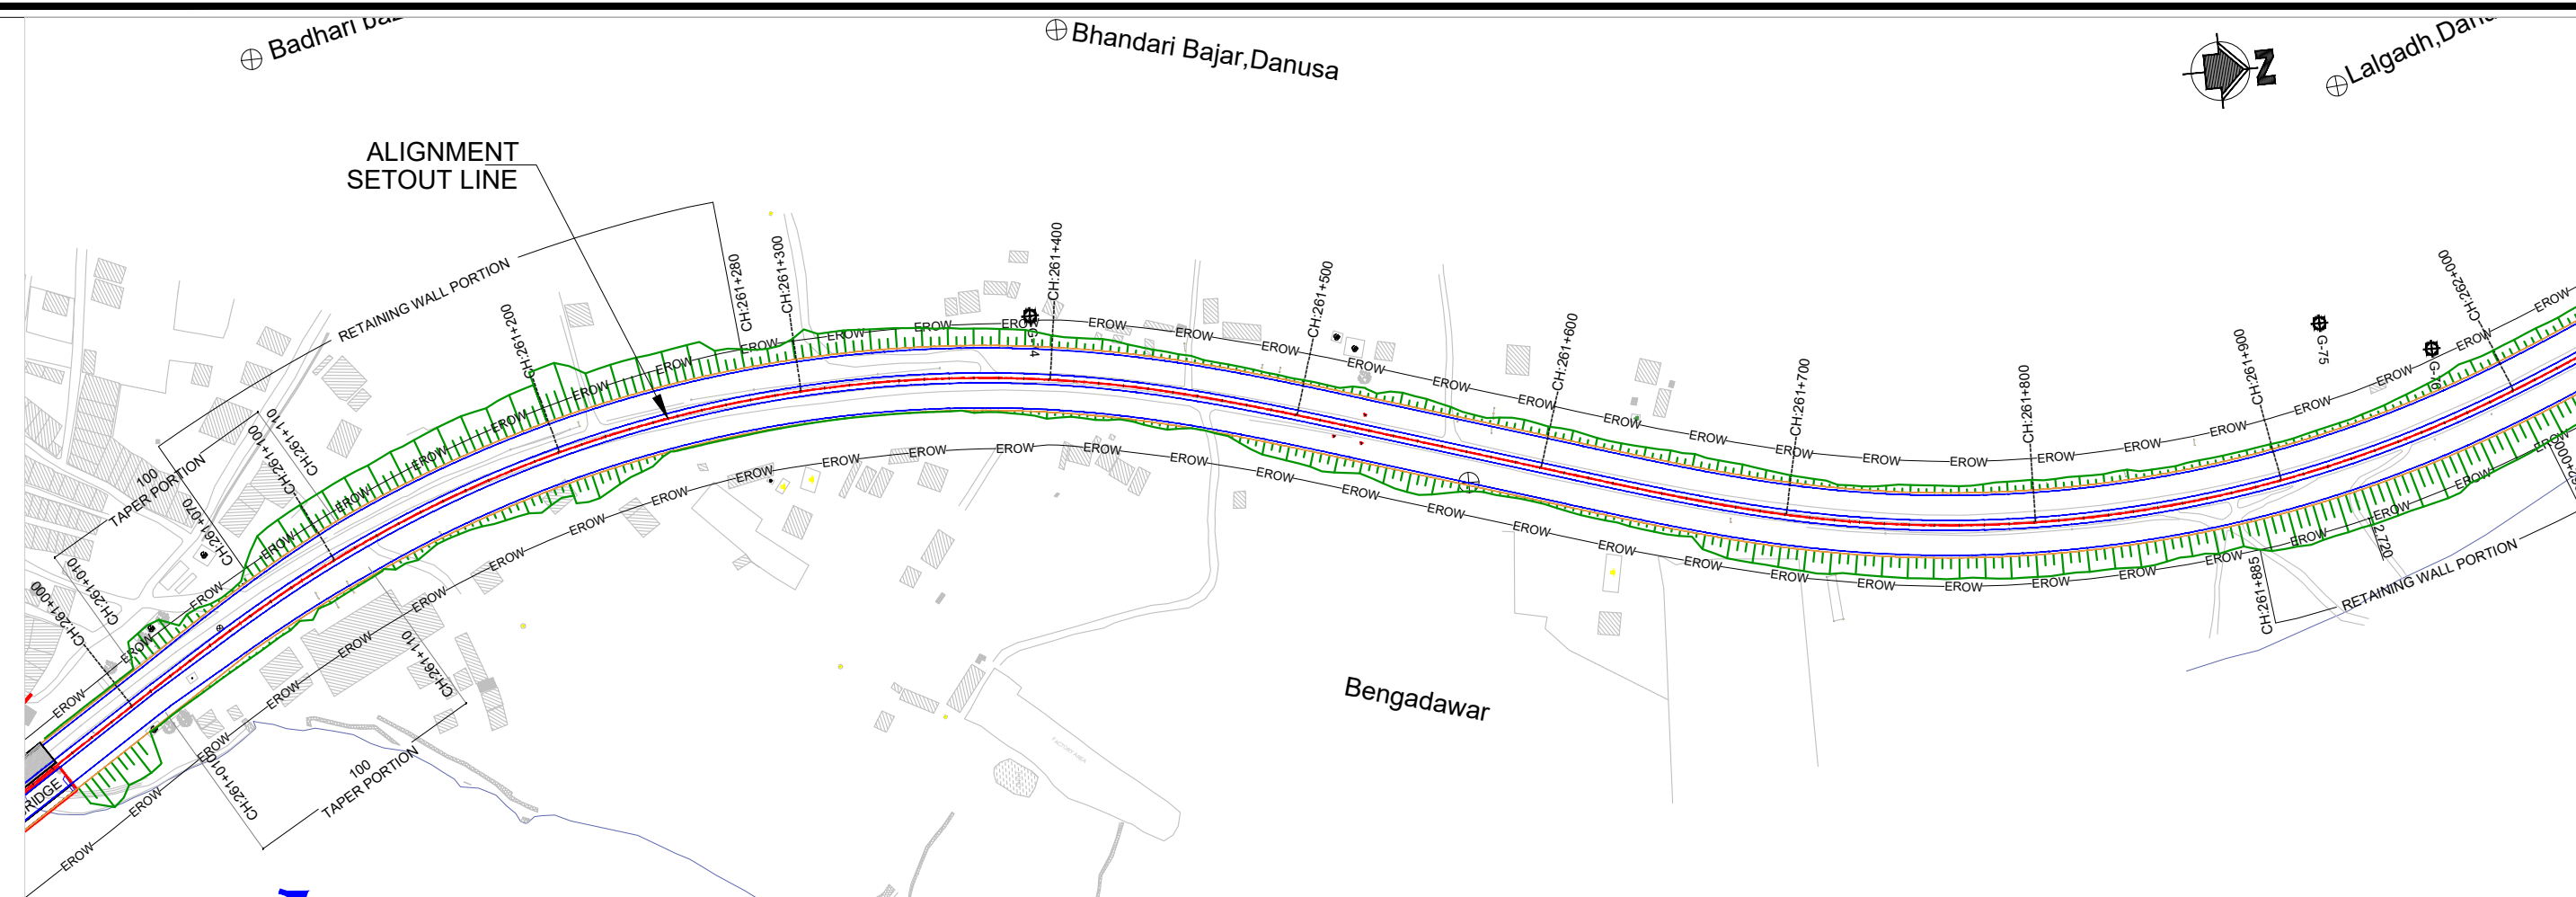[illegible]

- ### NOTES:
1. ALL DIMENSIONS, LEVELS AND CHAINAGES ARE IN METERS UNLESS OTHERWISE INDICATED.
 2. HORIZONTAL GEOMETRY IS DESIGNED WITH RESPECT TO REFERENCE LINE OF ALIGNMENT AS SHOWN IN PLAN.
 3. FINISHED ROAD LEVELS ARE MEASURED w.r.t KERB EDGES OF RESPECTIVE CARRIAGEWAYS.
 4. SERVICE ROAD PROFILE ARE SET AS AN EXTENDED CROSS FALL OF MAIN ROAD IN ALL SECTIONS EXCEPT AT UNDERPASS SECTIONS.
 5. THE RIGHT OF WAY SHOWN IN THE PLAN IS MEASURED SYMETRICALLY w.r.t EXISTING ROAD CENTRE.
 6. MEDIAN OPENINGS, BUSBAYS, LAYBYES, MAJOR JUNCTION LAYOUTS ARE PROVIDED IN SEPARATE DRAWING.
 7. SPAN ARRANGEMENTS SHOWN FOR BRIDGES, UNDERPASSES & CULVERTS ARE INDICATIVE. FOR DETAILS, REFER STRUCTURAL DRAWINGS.
 8. EARTHWORK SLOPES SHOWN IN PLAN FOR URBAN SECTION ARE INDICATIVE AND FOR ILLUSTRATION ONLY.
 9. THE LOCATION AND EXTEND OF EARTH RETAINING STRUCTURE BEYOND ROAD SHOWN IN THE DRAWING SHALL BE ASCERTAINED BASED ON SITE SET OUT.
 0. THE PROPOSAL FOR ALL EXISTING BRIDGES SHALL BE AS PER BRIDGE DESIGN / DRAWINGS.

LEGEND:

PROPOSED ALIGNMENT

PROPOSED MAIN CARRIAGEWAY

PROPOSED SERVICE ROAD

PROPOSED CYCLE TRACK

PROPOSED EARTHEN SHOULDER


EXISTING CARRIAGEWAY

EXISTING BRIDGE

PROPOSED BRIDGE

EXISTING RIGHT OF WAY



EROW

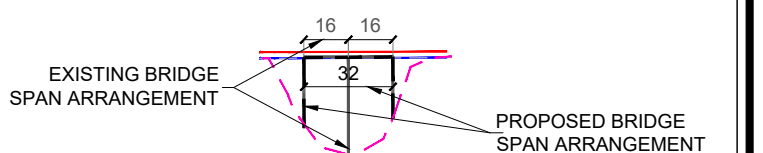

EMPLOYER	PROJECT	DESIGN CONSULTANTS	Mr. Pushkar Poudel	Drawing Name	Scale:	Date:				
 Government of Nepal Ministry of Physical Infrastructure and Transport Department of Roads Development Cooperation Implementation Division	Strategic Road Connectivity & Trade Improvement Project (SRCTIP) Detailed Design of Upgradation of Kamala-Dhalkebar-Pathlaiya Road Section (130 KM) of Mahendra Highway and Bridges	Joint Venture of	Designed By	PLAN AND PROFILE	<u>PLAN:</u> 1:2500 <u>PROFILE:</u> HOR= 1:2500 VER= 1:250	JUNE 2023				
		 EPTISA Servicios De Ingenieria Madrid, Spain  STUP Consultants Private Limited Kolkatta, India	Nec.No. 6146 Mr. T.V.Rajeev		 Signature		Reference Drawings 1.TYPICAL HORIZONTAL CURVE & ATTAINMENT OF SUPERELEVATION DETAILS- KDP/DDR/HIGHWAY/STD/001 2.HORIZONTAL CURVE DETAILS- KDP/DDR/HIGHWAY/STD/002 To 009 3.TYPICAL CROSS SECTIONS- KDP/DDR/HIGHWAY/TCS/ 001 To 004 4.TYPICAL CROSS SECTION SCHEDULE- KDP/DDR/HIGHWAY/TCS/ 005 To 007	Chainage: (km 261+000 to km 262+000)	Drawing No. KDP/DDR/HIGHWAY/PP-527 R(0) Sheet No.	
		In Association With	Checked By		Signature					 Signature
		Udaya Consultancy, Geocom International, Sundar Kriti Consultant and Rays Consultant Private Limited	Approved By		Mr. Harikrishna Bhavsar Nec.No.					

← KAMALA

PATHLAIYA ➡

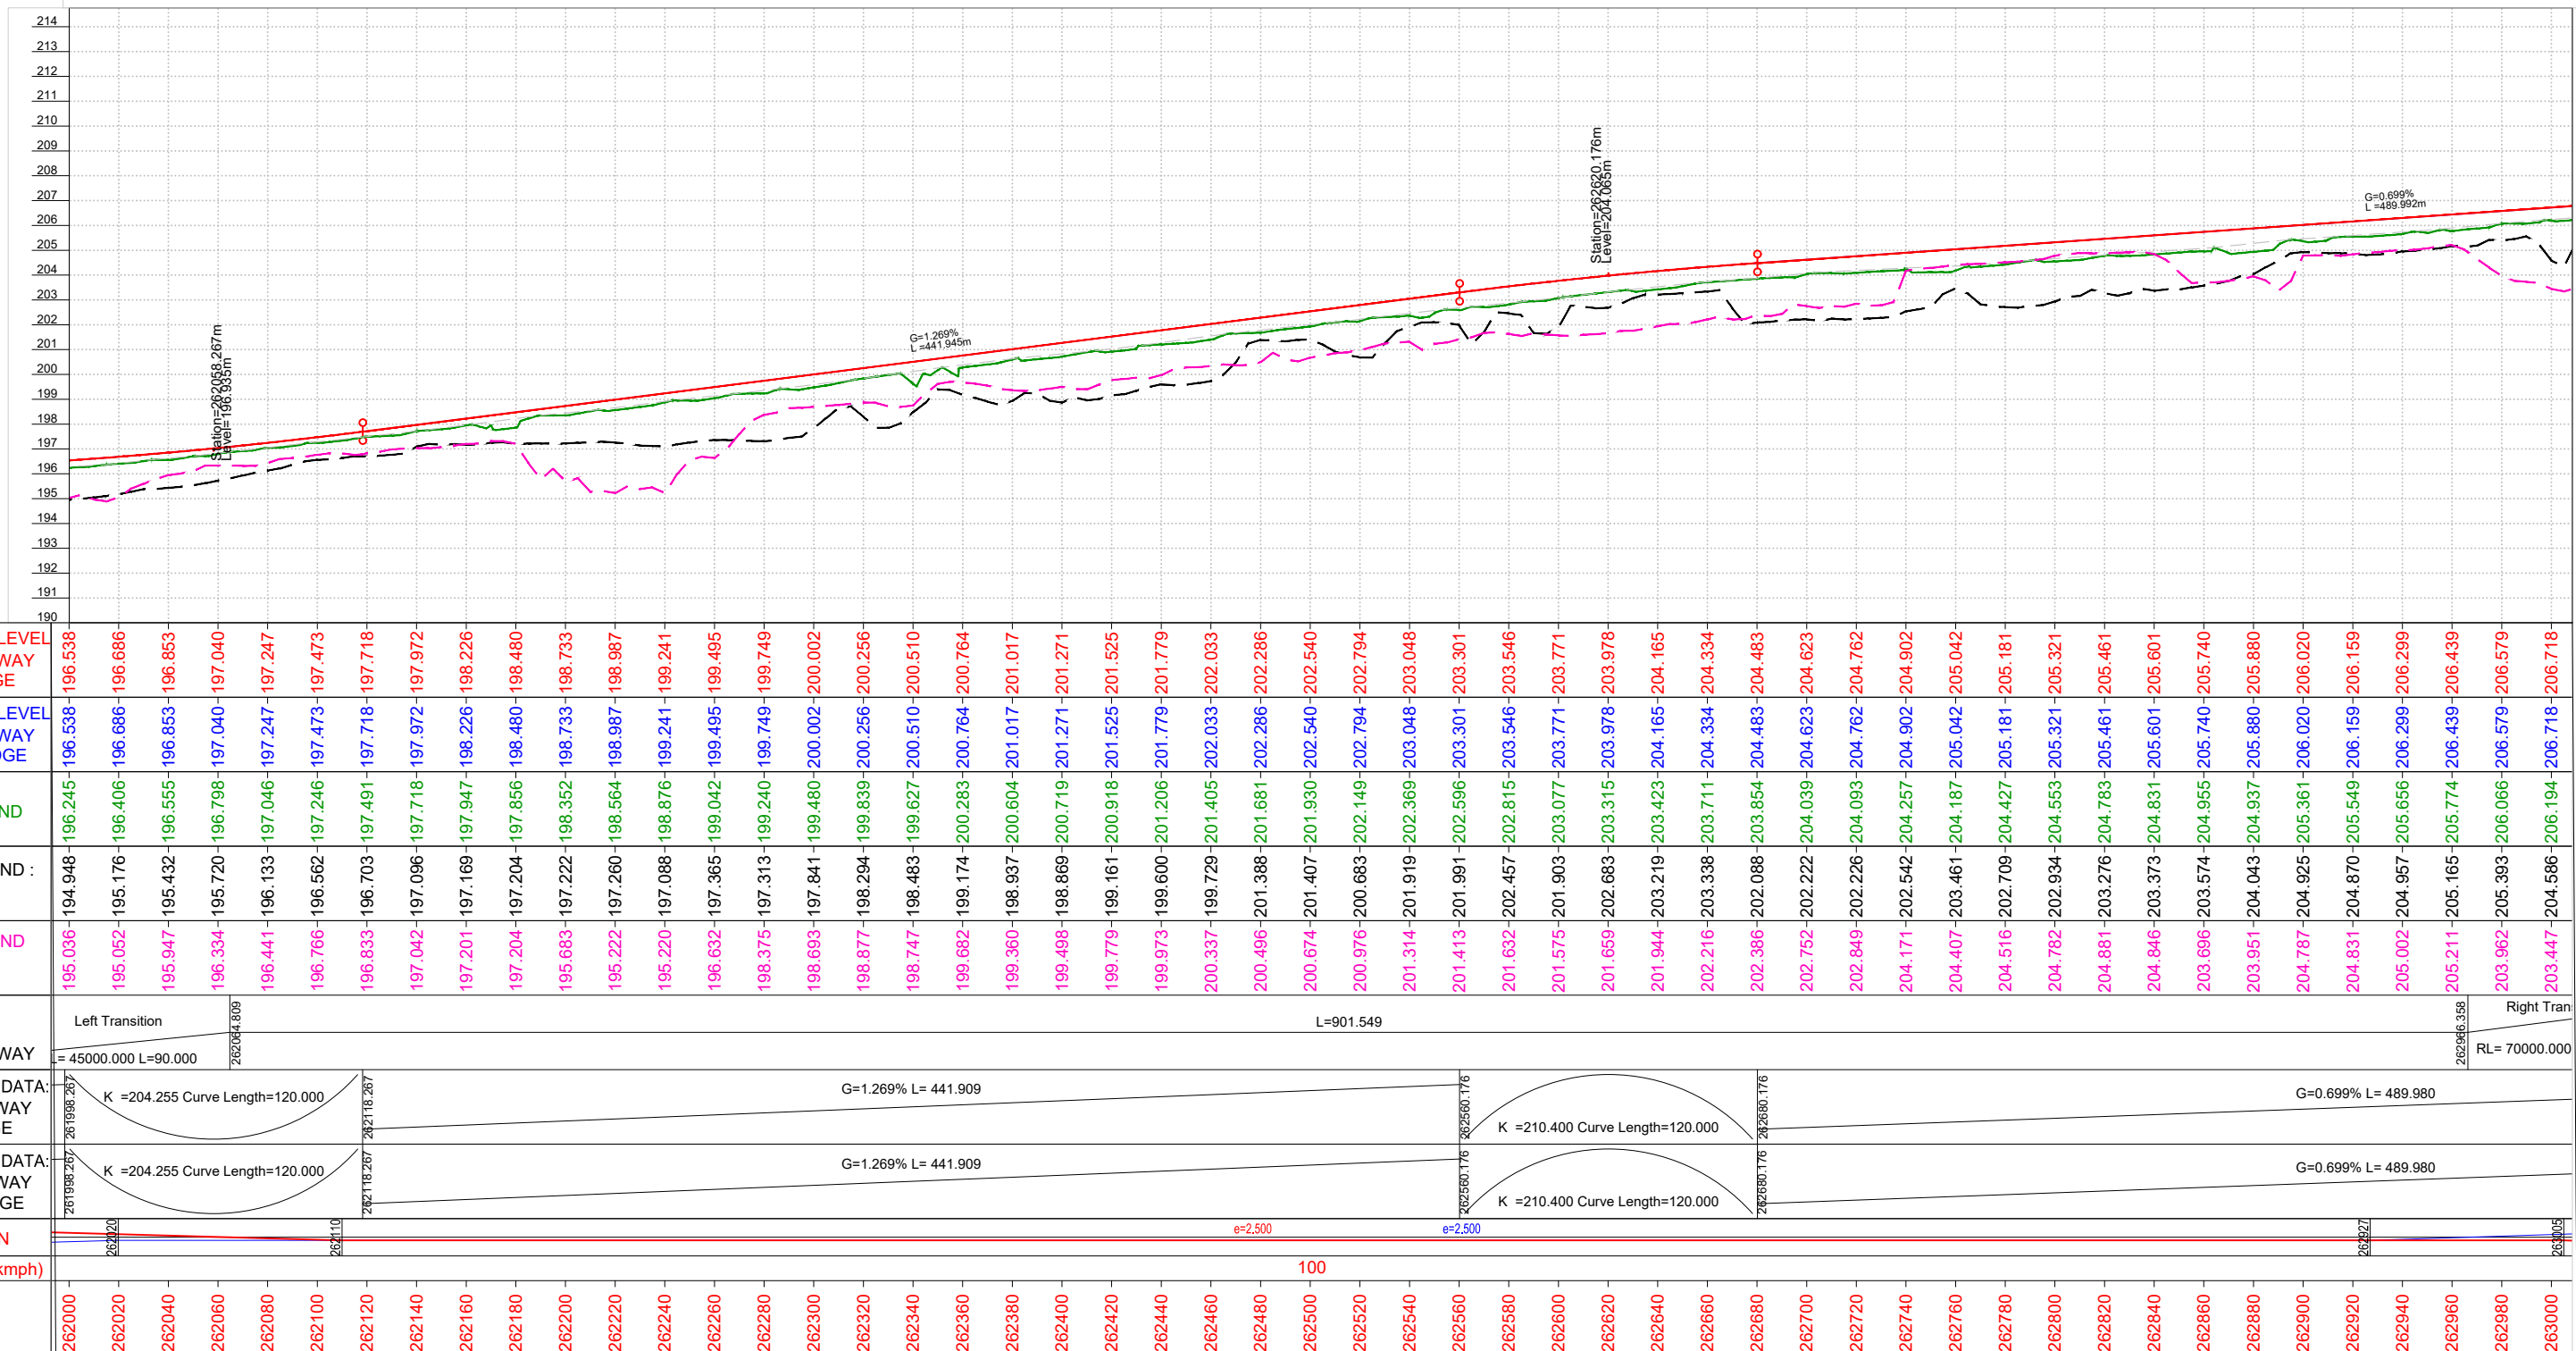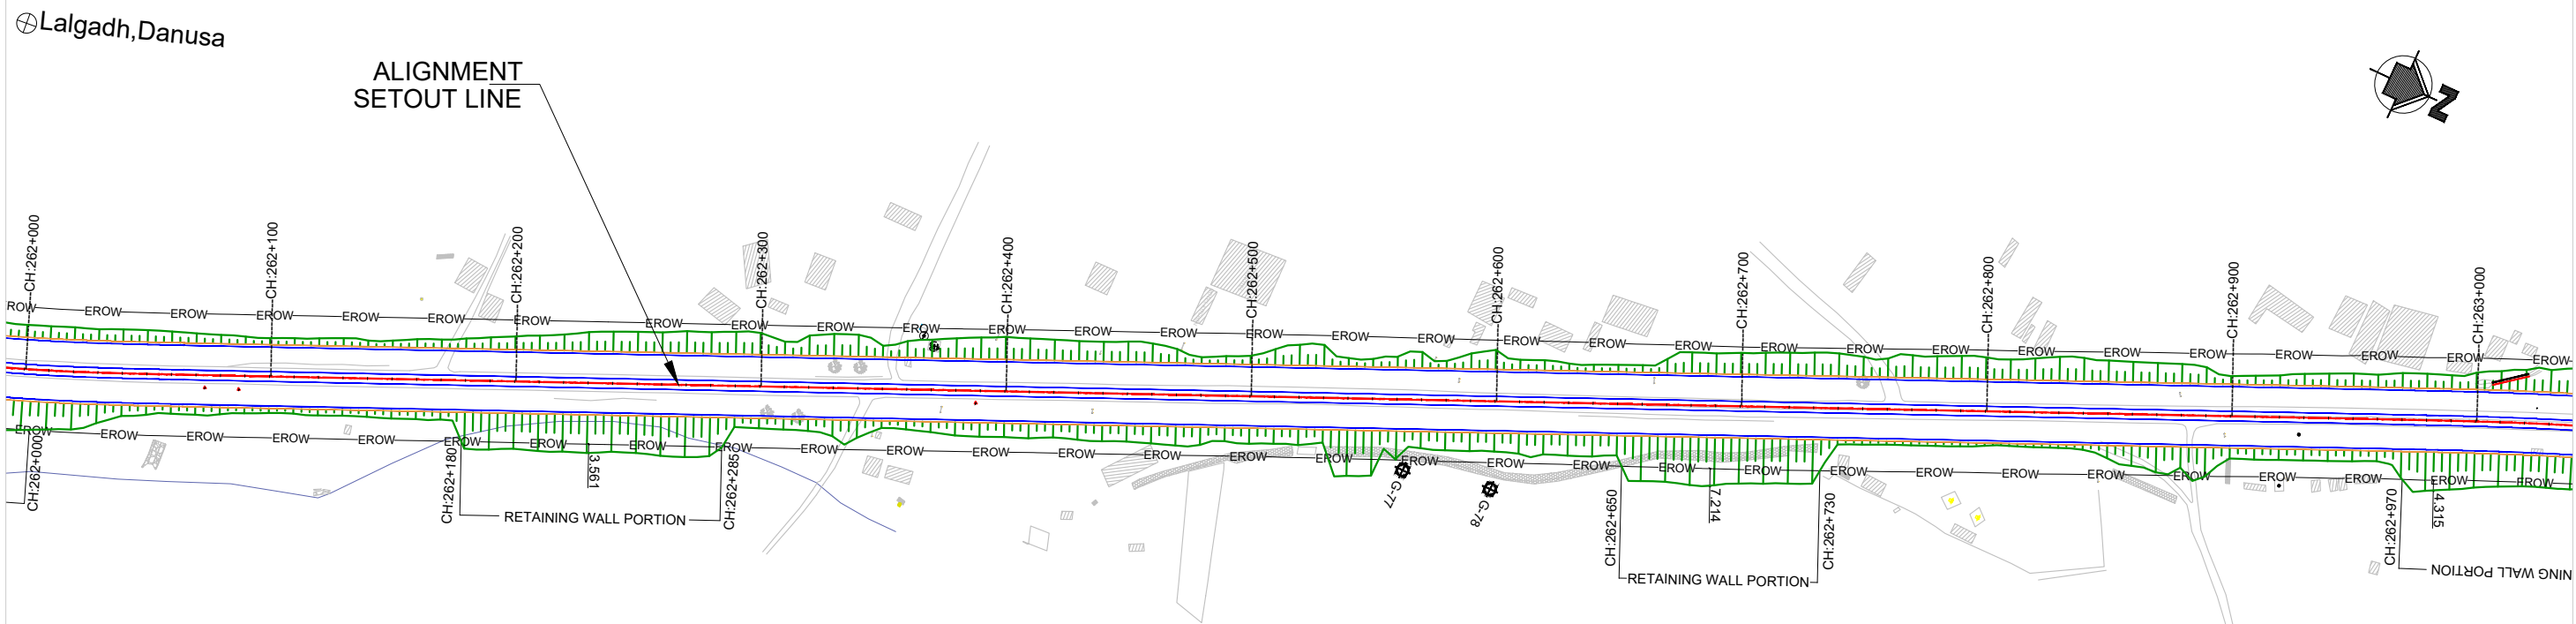


- ## NOTES:
1. ALL DIMENSIONS, LEVELS AND CHAINAGES ARE IN METERS UNLESS OTHERWISE INDICATED.
 2. HORIZONTAL GEOMETRY IS DESIGNED WITH REFERENCE LINE OF ALIGNMENT AS SHOWN IN PLAN.
 3. FINISHED ROAD LEVELS ARE MEASURED W.r.t KERB EDGES OF RESPECTIVE CARRIAGEWAYS.
 4. SERVICE ROAD PROFILE ARE SET AS AN EXTENDED CROSS FALL OF MAIN ROAD IN ALL SECTIONS EXCEPT AT UNDERPASS SECTIONS.
 5. THE RIGHT OF WAY SHOWN IN THE PLAN IS MEASURED SYMMETRICALLY W.r.t EXISTING ROAD CENTRE.
 6. MEDIAN OPENINGS, BUSBAYS, LAYBYES, MAJOR JUNCTION LAYOUTS ARE PROVIDED IN SEPARATE DRAWING.
 7. SPAN ARRANGEMENTS SHOWN FOR BRIDGES, UNDERPASSES & CULVERTS ARE INDICATIVE. FOR DETAILS, REFER STRUCTURAL DRAWINGS.
 8. EARTHWORK SLOPES SHOWN IN PLAN FOR URBAN SECTION ARE INDICATIVE AND FOR ILLUSTRATION ONLY.
 9. THE LOCATION AND EXTEND OF EARTH RETAINING STRUCTURE BEYOND ROW SHOWN IN THE DRAWING SHALL BE ASCERTAINED BASED ON SITE SET OUT.
 10. THE PROPOSAL FOR ALL EXISTING BRIDGES SHALL BE AS PER BRIDGE DESIGN / DRAWINGS.

LEGEND:

Legend for the proposed alignment diagram:



- PROPOSED ALIGNMENT: Red dashed line
- PROPOSED MAIN CARRIAGEWAY: Blue solid line
- PROPOSED SERVICE ROAD: Pink solid line
- PROPOSED CYCLE TRACK: Light blue solid line
- PROPOSED EARTHEN SHOULDER: Orange solid line
- EXISTING CARRIAGEWAY: Grey solid line
- EXISTING BRIDGE: Black rectangle with diagonal hatching
- PROPOSED BRIDGE: Red dashed rectangle
- EXISTING RIGHT OF WAY: Grey solid line with "EROW" label below it

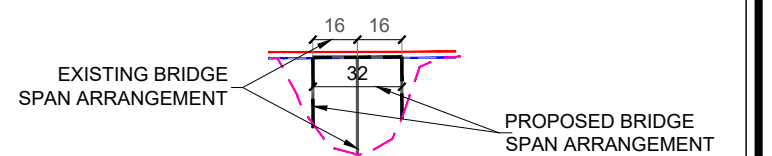

EMPLOYER	PROJECT	DESIGN CONSULTANTS			Drawing Name	Scale:	Date:	
 Government of Nepal Ministry of Physical Infrastructure and Transport Department of Roads Development Cooperation Implementation Division	Strategic Road Connectivity & Trade Improvement Project (SRCTIP) Detailed Design of Upgradation of Kamala-Dhalkebar-Pathlaiya Road Section (130 KM) of Mahendra Highway and Bridges	Joint Venture of		Designed By	PLAN AND PROFILE	PLAN: 1:2500	JUNE 2023	
		 EPTISA Servicios De Ingenieria Madrid, Spain	 STUP Consultants Private Limited Kolkatta, India	Mr. Pushkar Poudel Nec.No. 6146 		Signature		PROFILE: HOR= 1:2500 VER= 1:250
		In Association With Udaya Consultancy, Geocom International, Sundar Kriti Consultant and Rays Consultant Private Limited		Checked By		T.V. Rajeev Nec.No. Mr. 		Signature
				Approved By			Sheet No.	
				Harikrishna Bhavsar Nec.No. Mr. 				

← *KAMALA*

PATHLAIYA ➡

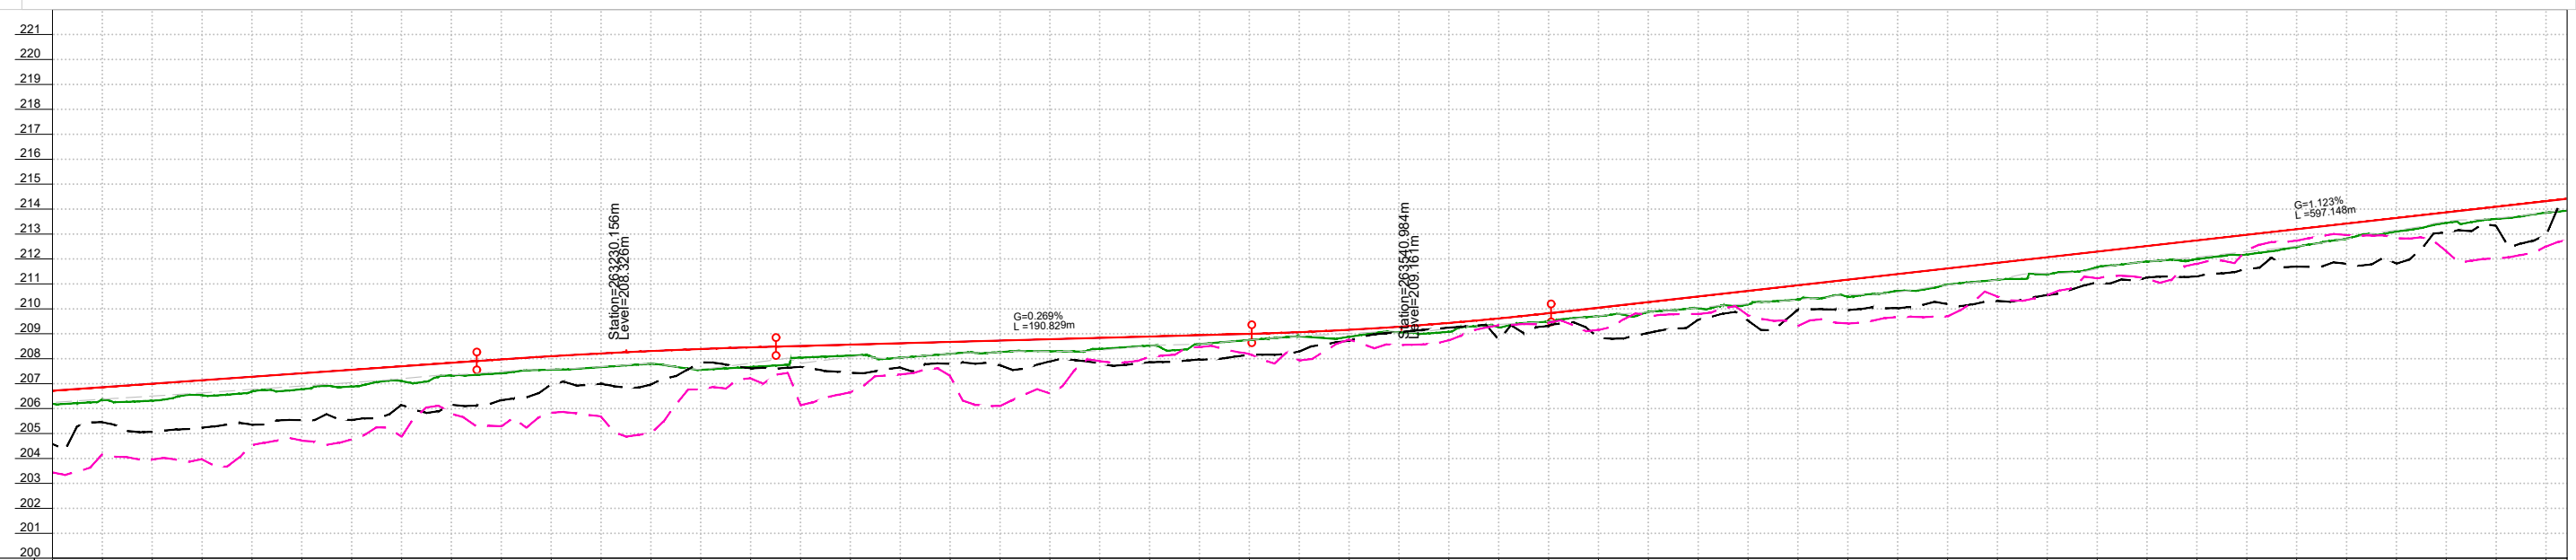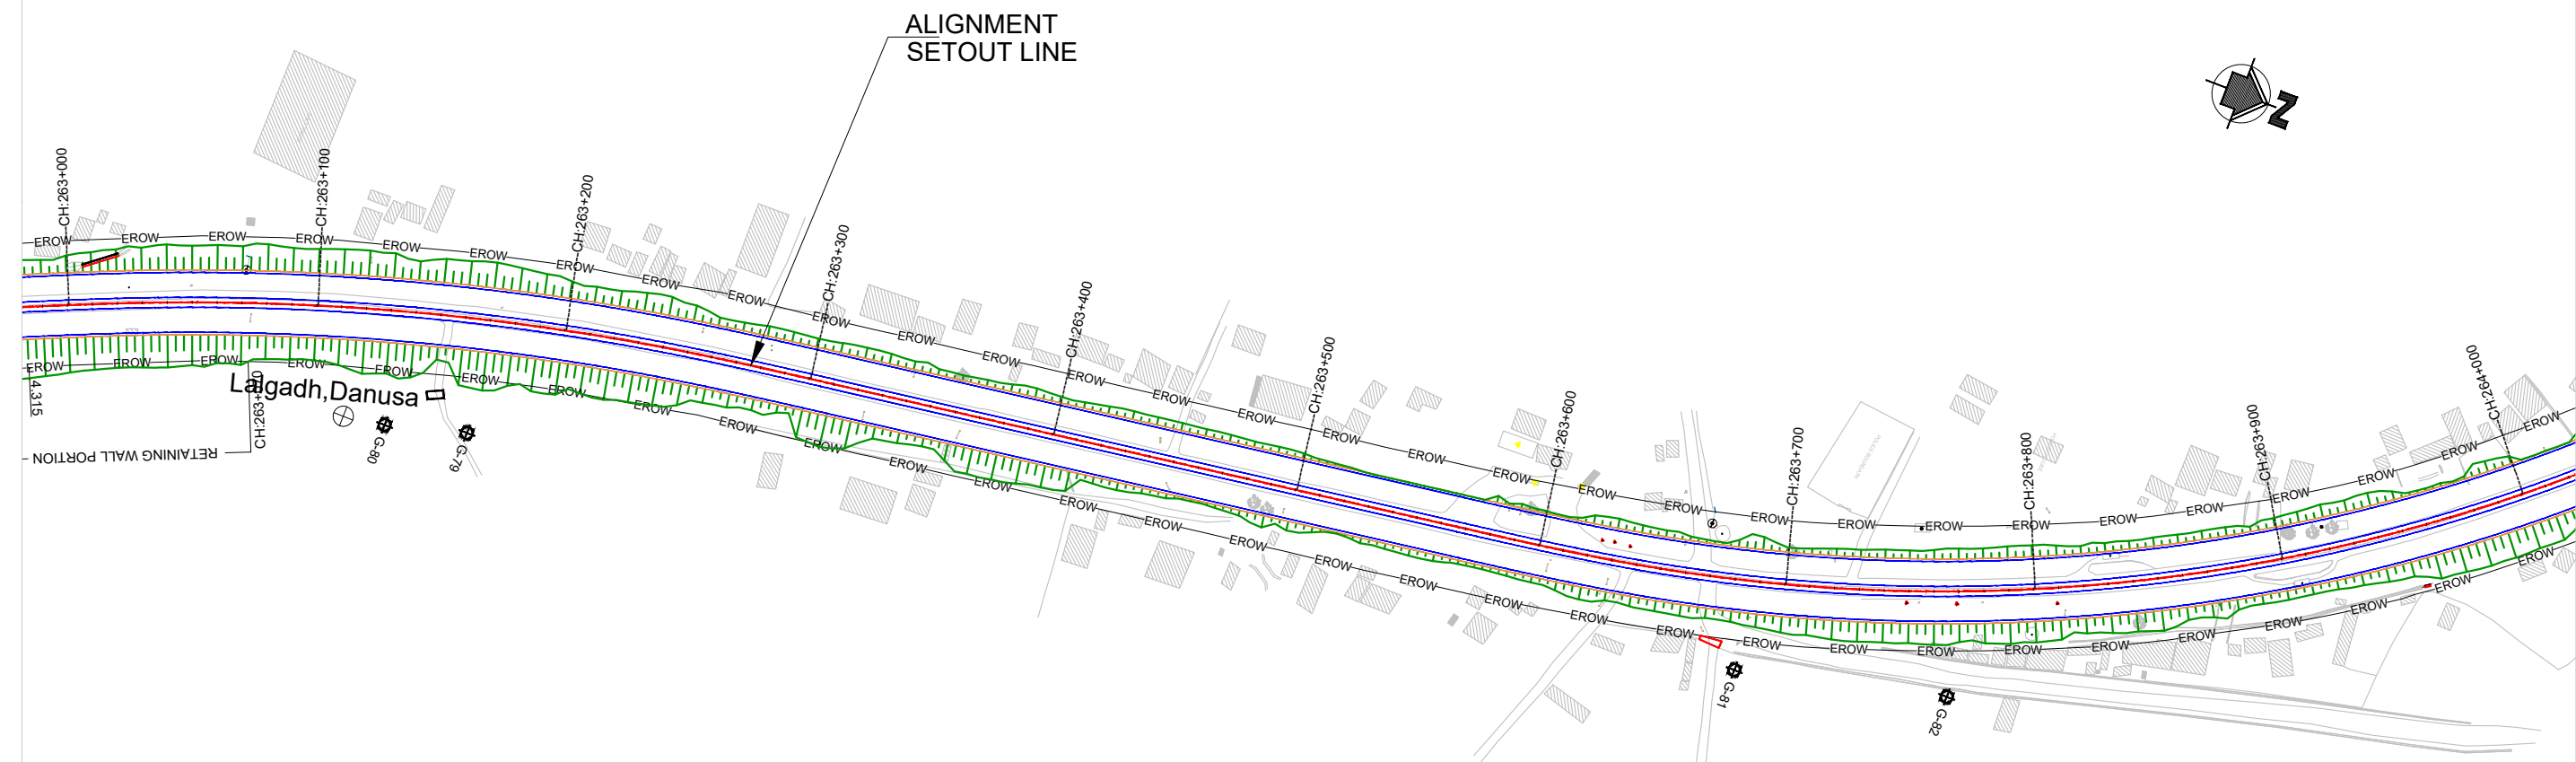


FINISHED ROAD LEVEL MAIN CARRIAGEWAY LEFT - KERB EDGE	206.718	206.858	206.998	207.137	207.277	207.417	207.557	207.696	207.836	207.974	208.099	208.211	208.307	208.390	208.458	208.514	208.567	208.621	208.675	208.729	208.782	208.836	208.890	208.943	208.997	209.064	209.159	209.282	209.434	210.049	210.273	210.498	210.723	210.947	211.172	211.396	211.621	211.846	212.070	212.295	212.520	212.744	212.969	213.194	213.418	213.643	213.868	214.092	214.317
FINISHED ROAD LEVEL MAIN CARRIAGEWAY RIGHT - KERB EDGE	206.718	206.858	206.998	207.137	207.277	207.417	207.557	207.696	207.836	207.974	208.099	208.211	208.307	208.390	208.458	208.514	208.567	208.621	208.675	208.729	208.782	208.836	208.890	208.943	208.997	209.064	209.159	209.282	209.434	210.049	210.273	210.498	210.723	210.947	211.172	211.396	211.621	211.846	212.070	212.295	212								

- ### NOTES:
1. ALL DIMENSIONS, LEVELS AND CHAINAGES ARE IN METERS UNLESS OTHERWISE INDICATED.
 2. HORIZONTAL GEOMETRY IS DESIGNED WITH RESPECT TO REFERENCE LINE OF ALIGNMENT AS SHOWN IN PLAN.
 3. FINISHED ROAD LEVELS ARE MEASURED w.r.t KERB EDGES OF RESPECTIVE CARRIAGEWAYS.
 4. SERVICE ROAD PROFILE ARE SET AS AN EXTENDED CROSS FALL OF MAIN ROAD IN ALL SECTIONS EXCEPT AT UNDERPASS SECTIONS.
 5. THE RIGHT OF WAY SHOWN IN THE PLAN IS MEASURED SYMETRICALLY w.r.t EXISTING ROAD CENTRE.
 6. MEDIAN OPENINGS, BUSBAYS, LAYBYES, MAJOR JUNCTION LAYOUTS ARE PROVIDED IN SEPARATE DRAWING.
 7. SPAN ARRANGEMENTS SHOWN FOR BRIDGES, UNDERPASSES & CULVERTS ARE INDICATIVE. FOR DETAILS, REFER STRUCTURAL DRAWINGS.
 8. EARTHWORK SLOPES SHOWN IN PLAN FOR URBAN SECTION ARE INDICATIVE AND FOR ILLUSTRATION ONLY.
 9. THE LOCATION AND EXTEND OF EARTH RETAINING STRUCTURE BEYOND ROAD SHOWN IN THE DRAWING SHALL BE ASCERTAINED BASED ON SITE SET OUT.
 0. THE PROPOSAL FOR ALL EXISTING BRIDGES SHALL BE AS PER BRIDGE DESIGN / DRAWINGS.

LEGEND:

Legend for the proposed road layout:



- PROPOSED ALIGNMENT: Dashed red line
- PROPOSED MAIN CARRIAGEWAY: Solid blue line
- PROPOSED SERVICE ROAD: Solid pink line
- PROPOSED CYCLE TRACK: Solid light blue line
- PROPOSED EARTHEN SHOULDER: Solid orange line
- EXISTING CARRIAGEWAY: Solid grey line
- EXISTING BRIDGE: Solid black rectangle
- PROPOSED BRIDGE: Dashed red rectangle
- EXISTING RIGHT OF WAY: Solid grey line with "EROW" label

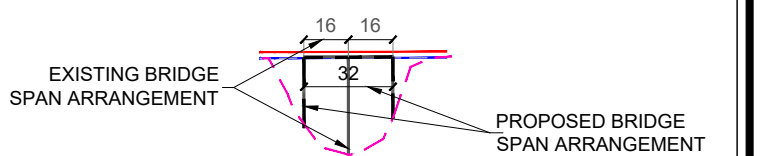

EMPLOYER	PROJECT	DESIGN CONSULTANTS			Mr. Pushkar Poudel	Signature	Drawing Name	Scale: PLAN: 1:2500	Date: JUNE 2023
 Government of Nepal Ministry of Physical Infrastructure and Transport Department of Roads Development Cooperation Implementation Division	Strategic Road Connectivity & Trade Improvement Project (SRCTIP) Detailed Design of Upgradation of Kamala-Dhalkebar-Pathlaiya Road Section (130 KM) of Mahendra Highway and Bridges	 EPTISA Servicios De Ingenieria Madrid, Spain	 STUP Consultants Private Limited Kolkatta, India	Designed By	Nec.No. 6146	Signature	PLAN AND PROFILE	PROFILE: HOR= 1:2500 VER= 1:250	Drawing No.
				Checked By	T.V.Rajeev	Signature		Reference Drawings	Chainage: (km 263+000 to km 264+000)
		Approved By	Haikrishna Bhavsar	Signature	1.TYPICAL HORIZONTAL CURVE & ATTAINMENT OF SUPERELEVATION DETAILS- KDP/DDR/HIGHWAY/STD/001 2.HORIZONTAL CURVE DETAILS- KDP/DDR/HIGHWAY/STD/002 TO 009 3.TYPICAL CROSS SECTIONS- KDP/DDR/HIGHWAY/TCS/ 001 TO 004 4.TYPICAL CROSS SECTION SCHEDULE- KDP/DDR/HIGHWAY/TCS/ 005 TO 007	Sheet No.			
		In Association With Udaya Consultancy, Geocom International, Sundar Kriti Consultant and Rays Consultant Private Limited							

← KAMALA

PATHLAIYA ➡

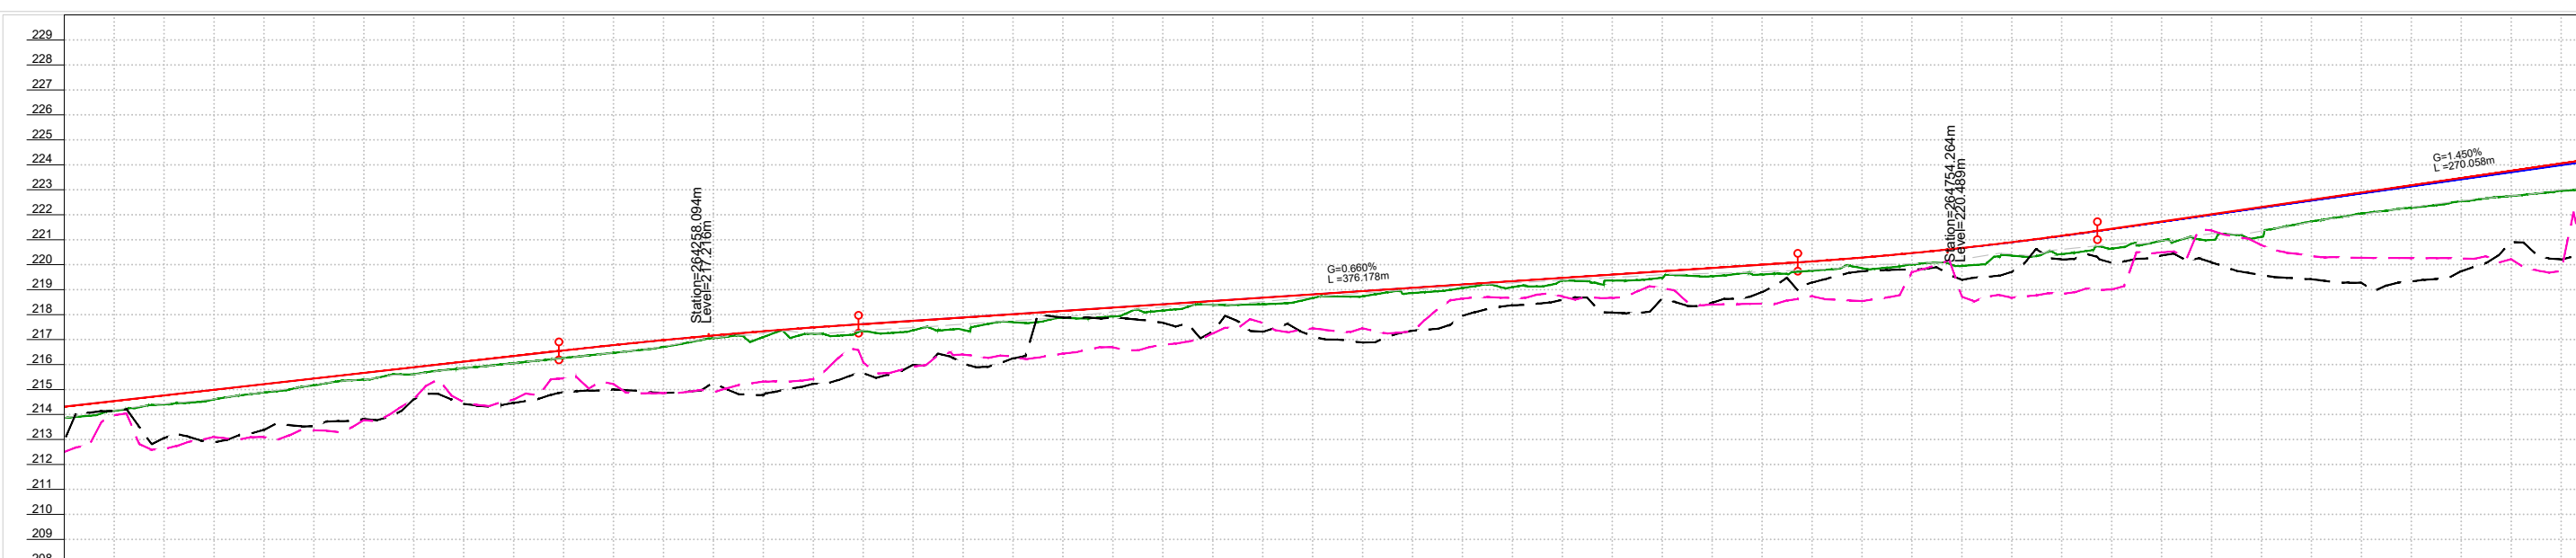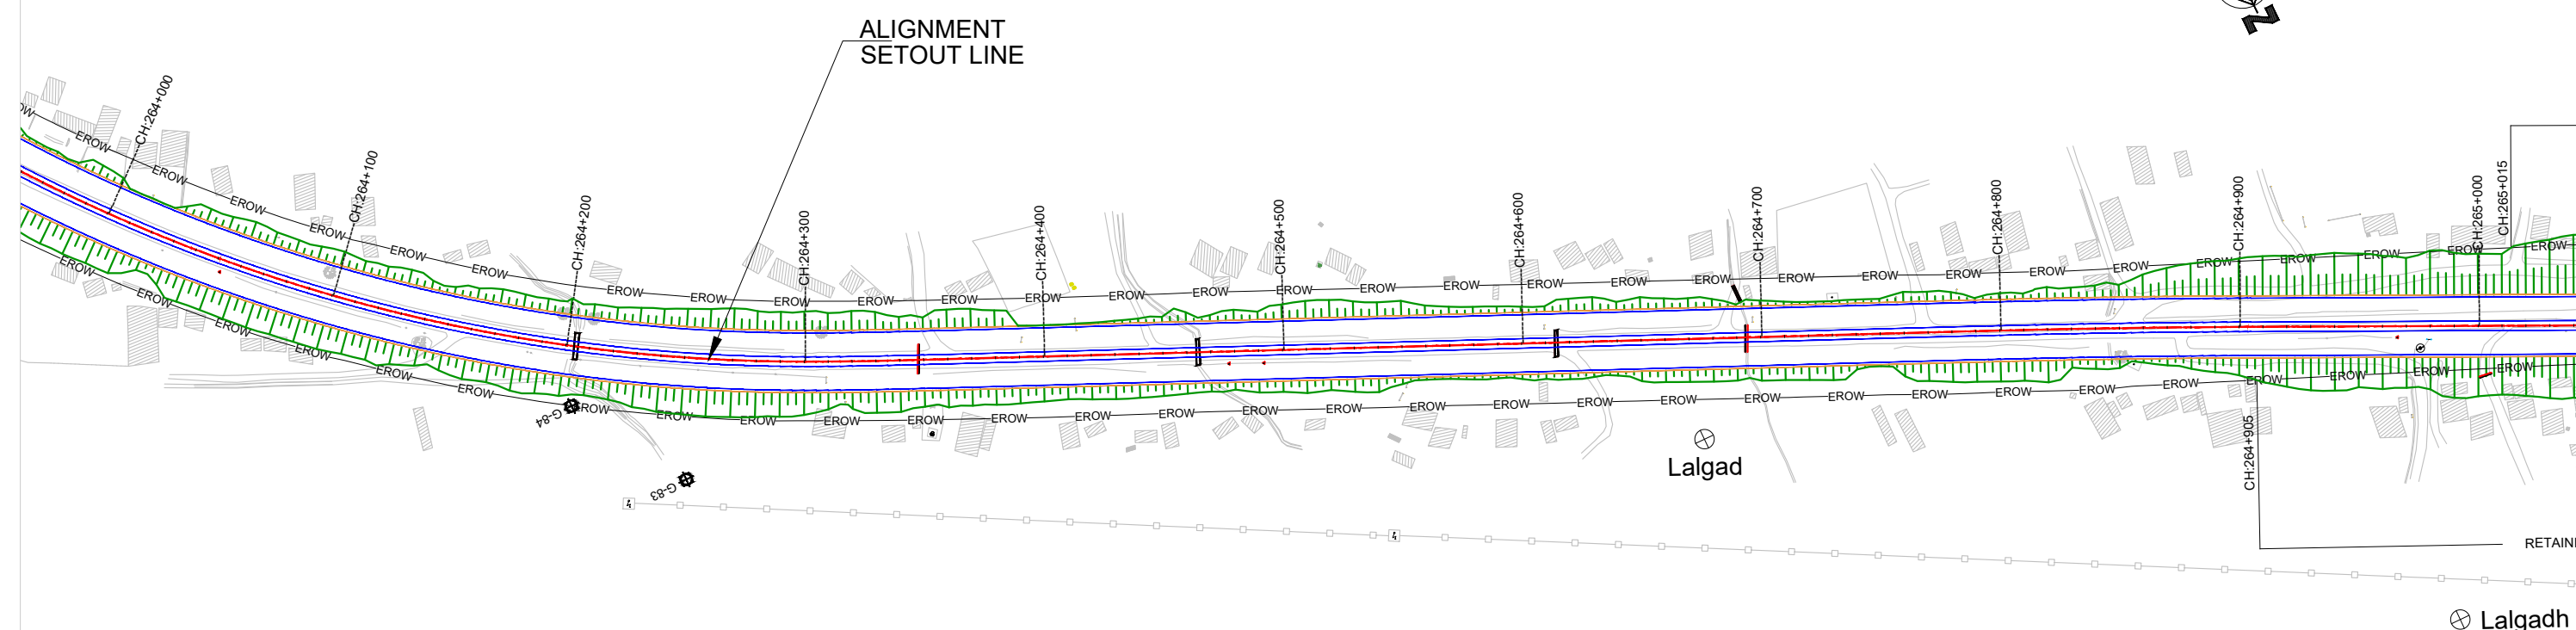


CHAINAGE	DESIGN SPEED (kmph)	SUPERELEVATION	VERTICAL CURVE DATA: MAIN CARRIAGEWAY LEFT - KERB EDGE	VERTICAL CURVE DATA: MAIN CARRIAGEWAY RIGHT - KERB EDGE	HORIZONTAL CURVE DATA: MAIN CARRIAGEWAY	EXISTING GROUND (15 M RIGHT)	EXISTING GROUND : (15 M LEFT)	EXISTING GROUND	FINISHED ROAD LEVEL MAIN CARRIAGEWAY RIGHT - KERB EDGE	FINISHED ROAD LEVEL MAIN CARRIAGEWAY LEFT - KERB EDGE
664000						212.500	212.958	213.859	214.317	214.317
664020						213.973	214.131	214.155	214.542	214.542
664040						212.625	213.056	214.404	214.766	214.766
664060						213.104	212.889	214.604	214.991	214.991
664080						213.093	213.363	214.983	215.216	215.216
664100						213.366	213.518	215.172	215.440	215.440
664120						213.773	213.827	215.394	215.665	215.665
664140						214.623	214.608	215.613	215.889	215.889
664160						214.488	214.427	215.854	216.114	216.114
664180						214.601	214.465	216.057	216.339	216.339
664200						215.437	214.885	216.263	216.563	216.563
664220						215.222	215.009	216.471	216.779	216.779
664240						214.960	214.871	216.705	216.979	216.979
664260						214.880	215.275	217.059	217.163	217.163
664280						215.317	214.777	217.104	217.332	217.332
664300						215.413	215.230	217.234	217.486	217.486
664320						216.080	215.665	217.349	217.624	217.624
664340						215.925	215.990	217.373	217.756	217.756
664360						216.399	216.042	217.391	217.888	217.888
664380						216.321	216.247	217.694	218.020	218.020
664400						216.440	217.884	217.866	218.152	218.152
664420						216.687	217.888	217.924	218.284	218.284
664440						216.798	217.680	218.162	218.416	218.416
664460						217.250	217.319	218.393	218.548	218.548
664480						217.954	217.313	218.417	218.680	218.680
664500						217.450	217.127	218.661	218.812	218.812
664520						217.453	216.884	218.734	218.944	218.944
664540						217.326	217.356	218.864	219.076	219.076
664560						218.642	217.957	219.067	219.208	219.208
664580						218.663	218.374	219.098	219.339	219.339
664600						218.725	218.590	219.359	219.471	219.471
664620						218.670	218.081	219.364	219.603	219.603
664640						219.063	218.643	219.776	219.735	219.735
664660						218.403	218.478	219.539	219.867	219.867
664680						218.442	218.901	219.610	219.999	219.999
664700						218.739	219.288	219.759	220.132	220.132
664720						218.545	219.735	219.860	220.284	220.285
664740						219.703	218.797	220.913	220.461	220.464
664760						218.719	219.394	219.954	220.663	220.669
664780						218.677	219.709	220.361	220.891	220.90

NOTES:

1. ALL DIMENSIONS, LEVELS AND CHAINAGES ARE IN METERS UNLESS OTHERWISE INDICATED.
2. HORIZONTAL GEOMETRY IS DESIGNED WITH RESPECT TO REFERENCE LINE OF ALIGNMENT AS SHOWN IN PLAN.
3. FINISHED ROAD LEVELS ARE MEASURED w.r.t KERB EDGES OF RESPECTIVE CARRIAGEWAYS.
4. SERVICE ROAD PROFILE ARE SET AS AN EXTENDED CROSS FALL OF MAIN ROAD IN ALL SECTIONS EXCEPT AT UNDERPASS SECTIONS.
5. THE RIGHT OF WAY SHOWN IN THE PLAN IS MEASURED SYMMETRICALLY w.r.t EXISTING ROAD CENTRE.
6. MEDIAN OPENINGS, BUSBAYS, LAYBYES, MAJOR JUNCTION LAYOUTS ARE PROVIDED IN SEPARATE DRAWING.
7. SPAN ARRANGEMENTS SHOWN FOR BRIDGES, UNDERPASSES & CULVERTS ARE INDICATIVE. FOR DETAILS, REFER STRUCTURAL DRAWINGS.
8. EARTHWORK SLOPES SHOWN IN PLAN FOR URBAN SECTION ARE INDICATIVE AND FOR ILLUSTRATION ONLY.
9. THE LOCATION AND EXTEND OF EARTH RETAINING STRUCTURE BEYOND ROAD SHOWN IN THE DRAWING SHALL BE ASCERTAINED BASED ON SITE SET OUT.
10. THE PROPOSAL FOR ALL EXISTING BRIDGES SHALL BE AS PER BRIDGE DESIGN / DRAWINGS.

LEGEND:



PROPOSED ALIGNMENT	
PROPOSED MAIN CARRIAGEWAY	
PROPOSED SERVICE ROAD	
PROPOSED CYCLE TRACK	
PROPOSED EARTHEN SHOULDER	
EXISTING CARRIAGEWAY	
EXISTING BRIDGE	
PROPOSED BRIDGE	
EXISTING RIGHT OF WAY	

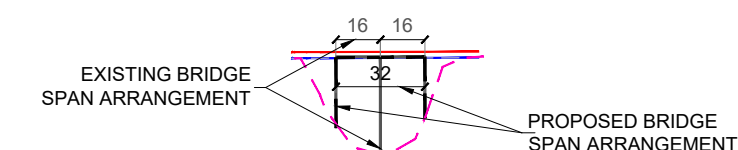

EMPLOYER	PROJECT	DESIGN CONSULTANTS	Mr. Pushkar Poudel	Drawing Name	Scale:	Date:	
 Government of Nepal Ministry of Physical Infrastructure and Transport Department of Roads Development Cooperation Implementation Division	Strategic Road Connectivity & Trade Improvement Project (SRCTIP) Detailed Design of Upgradation of Kamala-Dhalkebar-Pathlaiya Road Section (130 KM) of Mahendra Highway and Bridges	Joint Venture of  EPTISA Servicios De Ingenieria Madrid, Spain  STUP Consultants Private Limited Kolkatta, India	Designed By Nec.No. 6146 Signature	PLAN AND PROFILE	Scale: PLAN: 1:2500 PROFILE: HOR= 1:2500 VER= 1:250	JUNE 2023	
		Checked By Nec.No. Mr. Signature	Approved By Nec.No. Mr. Signature		Reference Drawings 1.TYPICAL HORIZONTAL CURVE & ATTAINMENT OF SUPERELEVATION DETAILS- KDP/IDR/HIGHWAY/STD/001 2.HORIZONTAL CURVE DETAILS- KDP/IDR/HIGHWAY/STD/002 to 009 3.TYPICAL CROSS SECTIONS- KDP/IDR/HIGHWAY/TCS/ 001 to 004 4.TYPICAL CROSS SECTION SCHEDULE- KDP/IDR/HIGHWAY/TCS/ 005 to 007	Chainage: (km 264+000 to km 265+000)	Drawing No. KDP/IDR/HIGHWAY/PP-530 R(0)
		In Association With Udaya Consultancy, Geocom International, Sundar Kriti Consultant and Rays Consultant Private Limited			Sheet No.		

← KAMALA

PATHLAIYA ➡

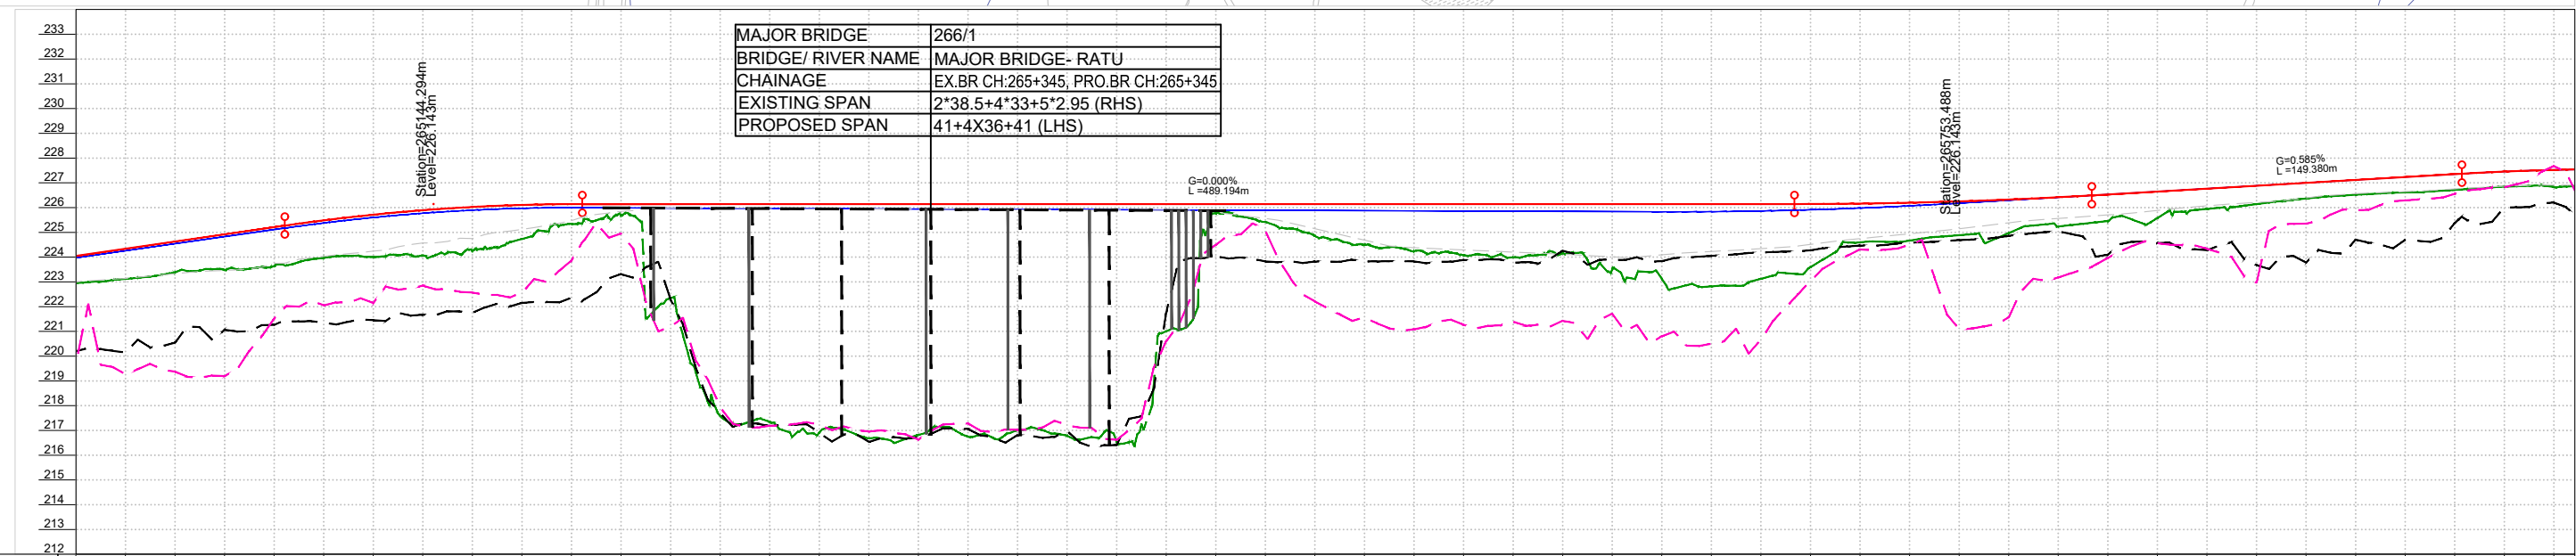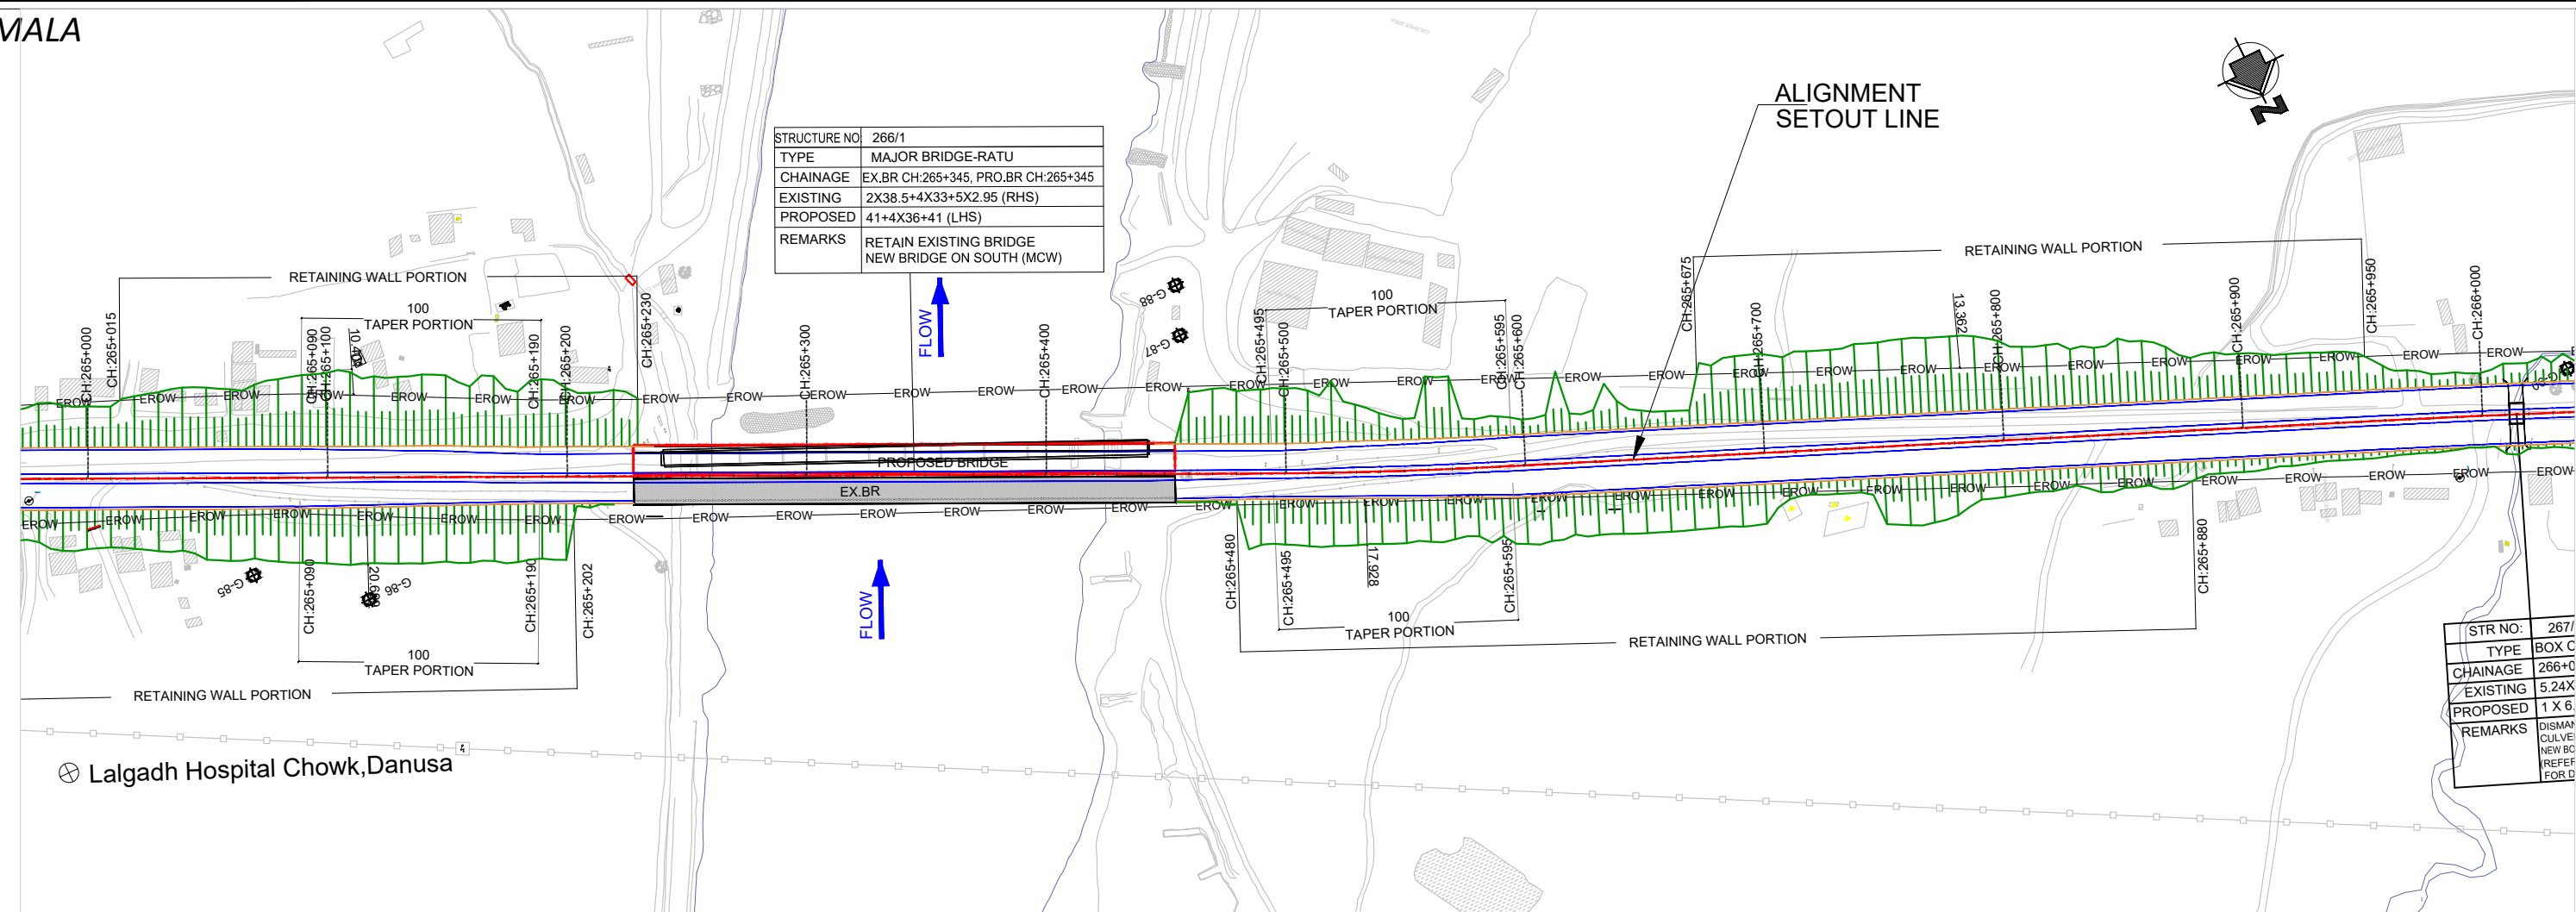[illegible]

- ### NOTES:
1. ALL DIMENSIONS, LEVELS AND CHAINAGES ARE IN METERS UNLESS OTHERWISE INDICATED.
 2. HORIZONTAL GEOMETRY IS DESIGNED WITH RESPECT TO REFERENCE LINE OF ALIGNMENT AS SHOWN IN PLAN.
 3. FINISHED ROAD LEVELS ARE MEASURED w.r.t KERB EDGES OF RESPECTIVE CARRIAGEWAYS.
 4. SERVICE ROAD PROFILE ARE SET AS AN EXTENDED CROSS FALL OF MAIN ROAD IN ALL SECTIONS EXCEPT AT UNDERPASS SECTIONS.
 5. THE RIGHT OF WAY SHOWN IN THE PLAN IS MEASURED SYMETRICALLY w.r.t EXISTING ROAD CENTRE.
 6. MEDIAN OPENINGS, BUSBAYS, LAYBYES, MAJOR JUNCTION LAYOUTS ARE PROVIDED IN SEPARATE DRAWING.
 7. SPAN ARRANGEMENTS SHOWN FOR BRIDGES, UNDERPASSES & CULVERTS ARE INDICATIVE. FOR DETAILS, REFER STRUCTURAL DRAWINGS.
 8. EARTHWORK SLOPES SHOWN IN PLAN FOR URBAN SECTION ARE INDICATIVE AND FOR ILLUSTRATION ONLY.
 9. THE LOCATION AND EXTEND OF EARTH RETAINING STRUCTURE BEYOND ROW SHOWN IN THE DRAWING SHALL BE ASCERTAINED BASED ON SITE SET OUT.
 10. THE PROPOSAL FOR ALL EXISTING BRIDGES SHALL BE AS PER BRIDGE DESIGN / DRAWINGS.

LEGEND:

PROPOSED ALIGNMENT ————

PROPOSED MAIN CARRIAGEWAY ————

PROPOSED SERVICE ROAD ————

PROPOSED CYCLE TRACK ————

PROPOSED EARTHEN SHOULDER ————


EXISTING CARRIAGEWAY ————

EXISTING BRIDGE 

PROPOSED BRIDGE 

EXISTING RIGHT OF WAY ————

EROW

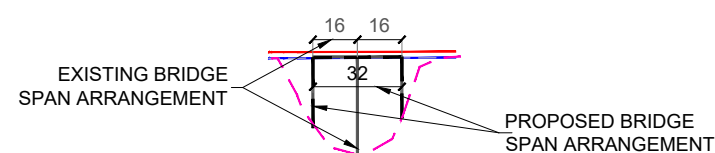

Government of Nepal
Ministry of Physical Infrastructure and Transport
Department of Roads
Development Cooperation Implementation
Division

Strategic Road Connectivity & Trade Improvement Project
(SRCTIP)
Detailed Design of Upgradation of Kamala-Dhalkebar-Pathlaiya
Road Section (130 KM) of Mahendra Highway and Bridges

	EPTISA Servicios De Ingenieria Madrid, Spain		STUP Consultants Private Limited Kolkatta, India
In Association With Udaya Consultancy, Geocom International, Sundar Kriti Consultant and Rays Consultant Private Limited			

Designed By	Mr. Pushkar Poudel Nec No. 6146
Checked By	Mr. T.V.Rajeev Nec No.
Approved By	Mr. Harikrishna Bh Nec No.

		Signature
		Signature
ar		Signature

Drawing Name	PLAN AND PROFILE
--------------	------------------

Reference Drawings
 1.TYPICAL HORIZONTAL CURVE & ATTAINMENT
 OF SUPERELEVATION DETAILS- KDP/DDR/HIGHWAY/STD/001
 2.HORIZONTAL CURVE DETAILS- KDP/DDR/HIGHWAY/STD/002 TO 009
 3.TYPICAL CROSS SECTIONS- KDP/DDR/HIGHWAY/TCS/ 001 TO 004
 4.TYPICAL CROSS SECTION SCHEDULE- KDP/DDR/HIGHWAY/TCS/ 005 TO 007



Scale:
PLAN: 1:2500
PROFILE: HOR= 1:2500
 VER= 1:250

Chainage:

Date:	JUNE 2023
Drawing No.	KDP/DPR/HIGHWAY/PP-531 R(0)
Sheet No.	

KAMALA



PATHLAIYA

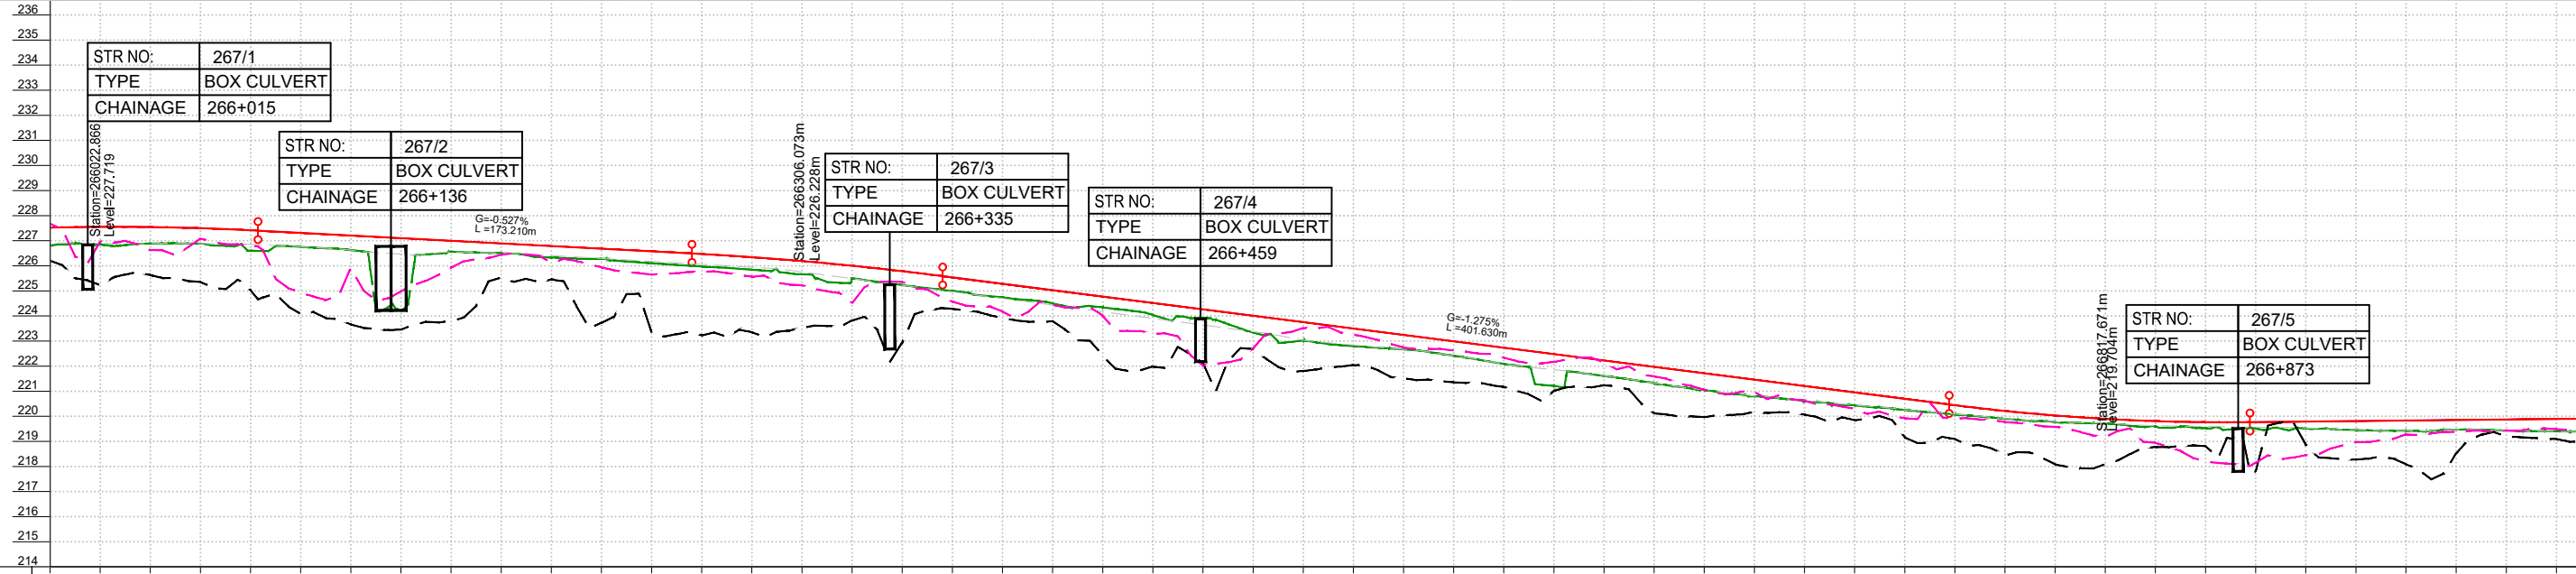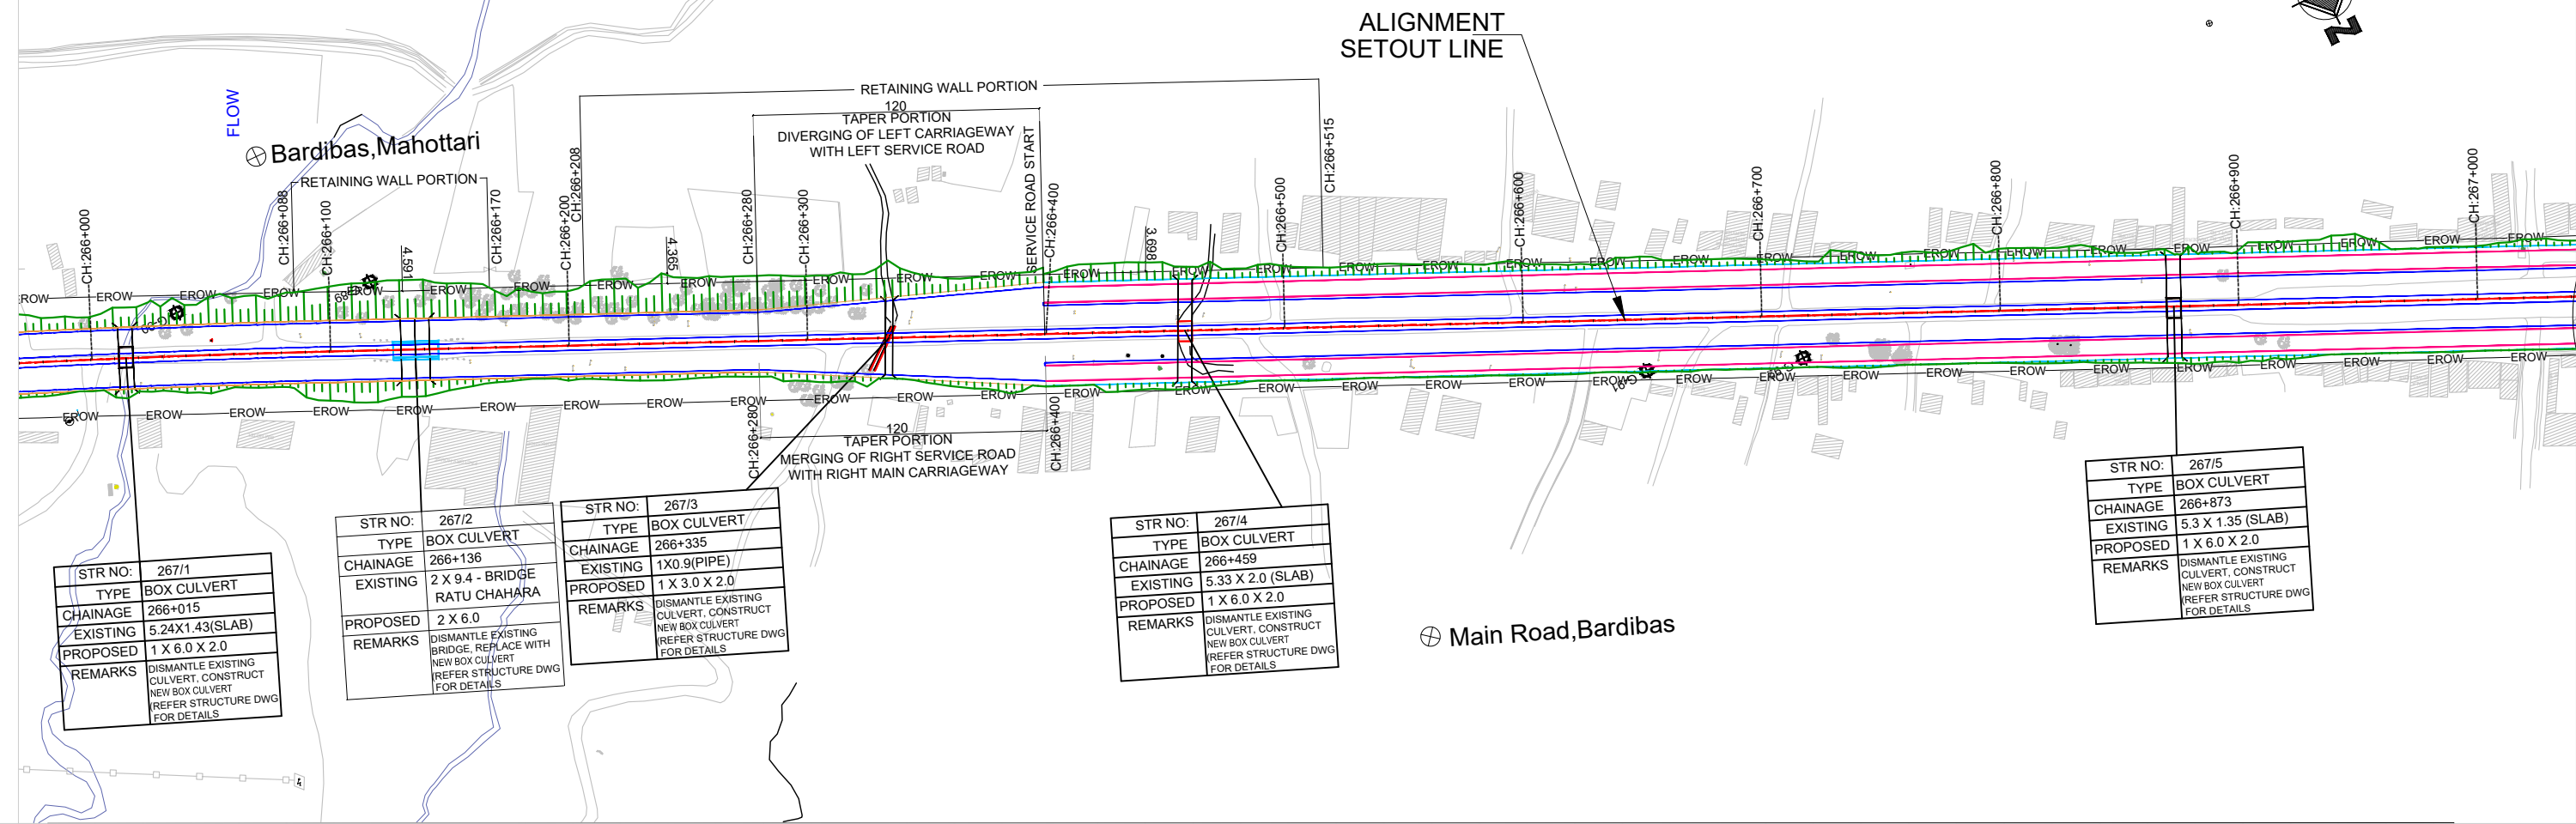

FINISHED ROAD LEVEL MAIN CARRIAGEWAY LEFT - KERB EDGE	227.522	227.522	227.551	227.551	227.544	227.500	227.500	227.418	227.313	227.208	227.102	226.997	226.892	226.786	226.681	226.576	226.470	226.364	204.104	204.000	203.894	203.788	181.104	181.000	180.894	180.788	158.104	158.000	157.894	157.788	135.104	135.000	134.894	134.788	130.548
---	---------	---------	

← *KAMALA*

PATHLAIYA ➡

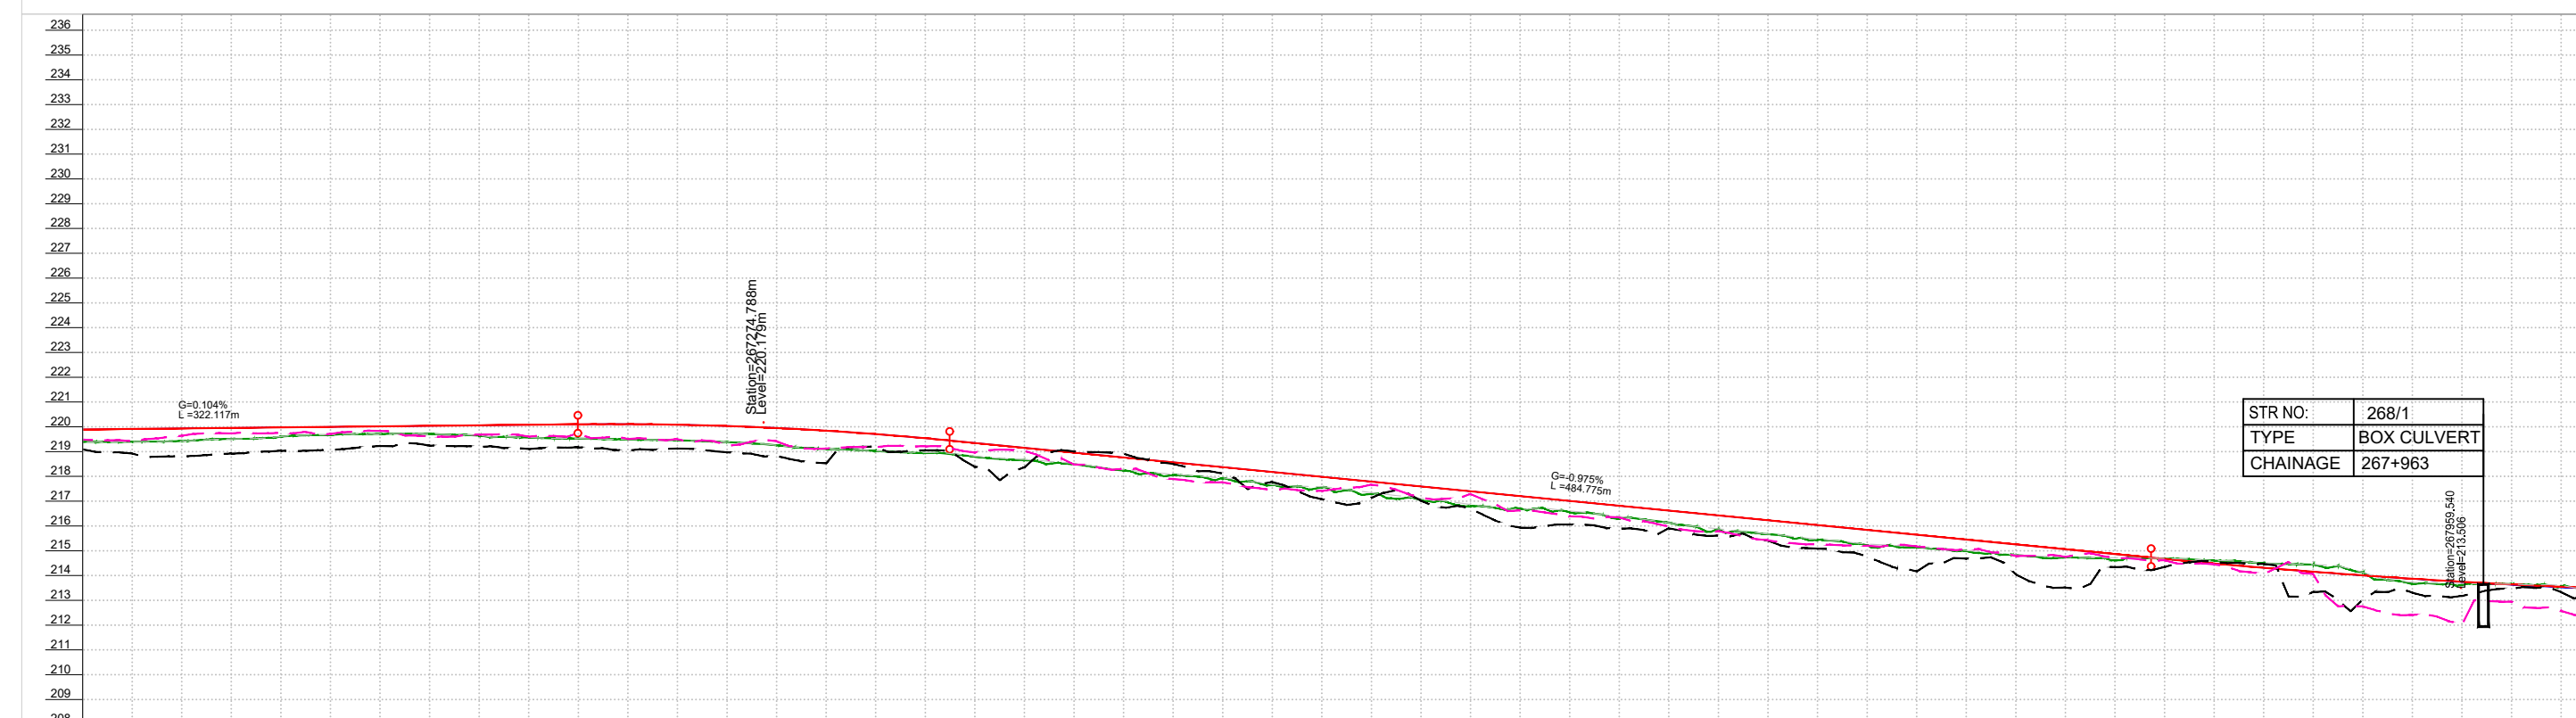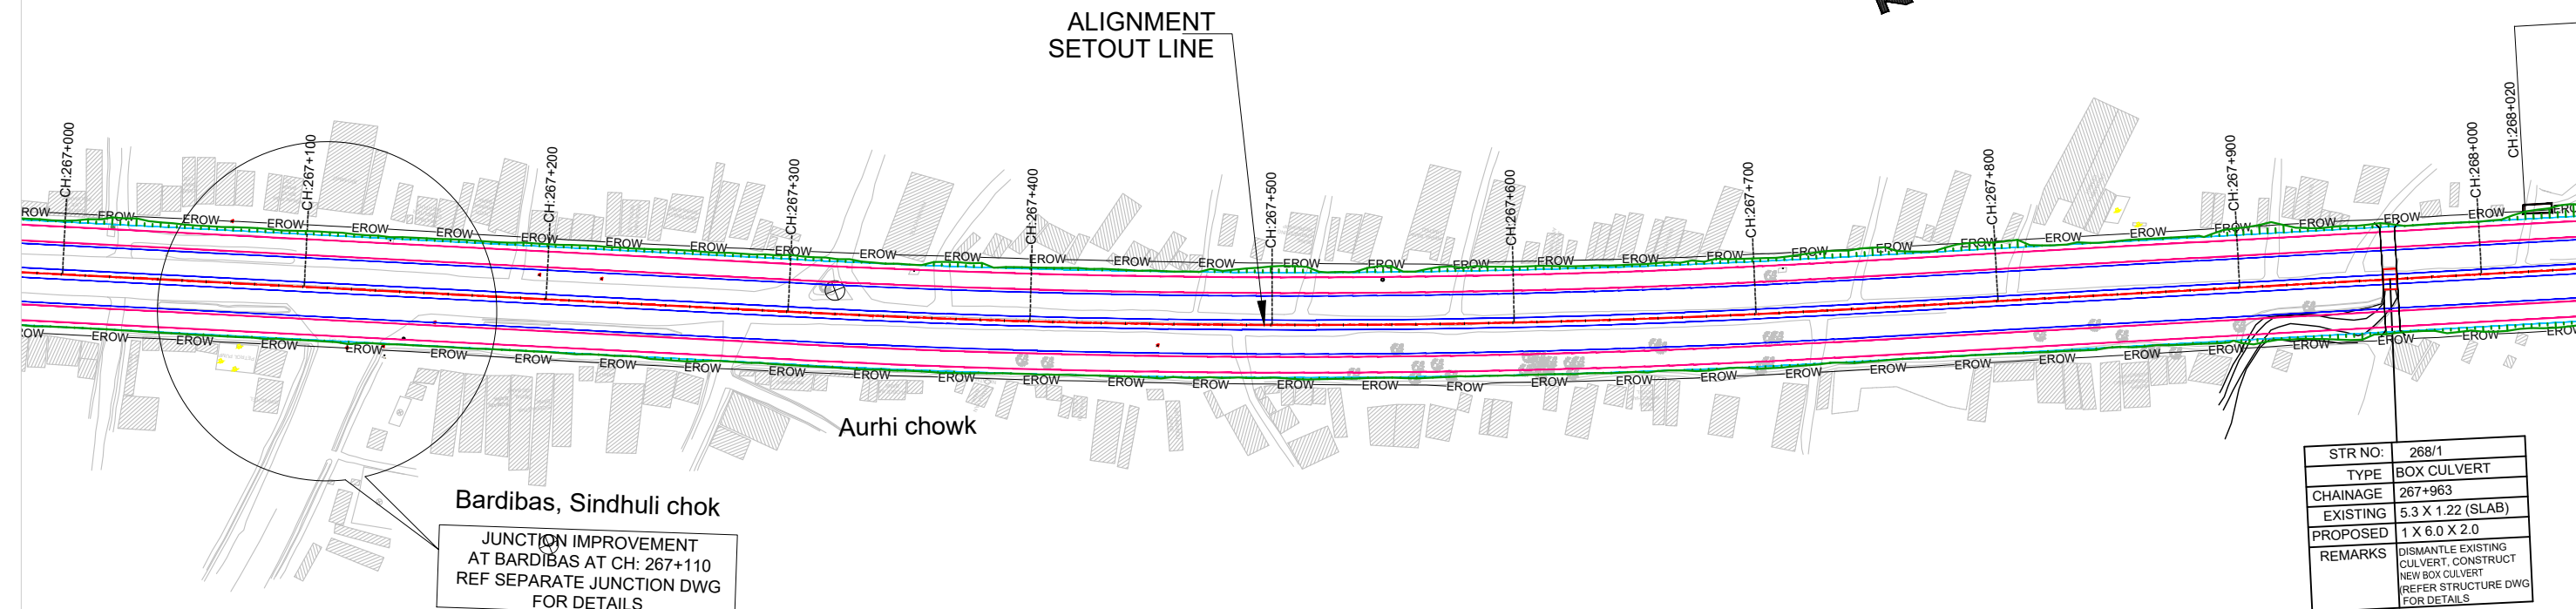[illegible]

NOTES:


1. ALL DIMENSIONS, LEVELS AND CHAINAGES ARE IN METERS UNLESS OTHERWISE INDICATED.
2. HORIZONTAL GEOMETRY IS DESIGNED WITH RESPECT TO REFERENCE LINE OF ALIGNMENT AS SHOWN IN PLAN.
3. FINISHED ROAD LEVELS ARE MEASURED w.r.t KERB EDGES OF RESPECTIVE CARRIAGEWAYS.
4. SERVICE ROAD PROFILE ARE SET AS AN EXTENDED CROSS FALL OF MAIN ROAD IN ALL SECTIONS EXCEPT AT UNDERPASS SECTIONS.
5. THE RIGHT OF WAY SHOWN IN THE PLAN IS MEASURED SYMMETRICALLY w.r.t EXISTING ROAD CENTRE.
6. MEDIAN OPENINGS, BUSBAYS, LAYBYES, MAJOR JUNCTION LAYOUTS ARE PROVIDED IN SEPARATE DRAWING.
7. SPAN ARRANGEMENTS SHOWN FOR BRIDGES, UNDERPASSES & CULVERTS ARE INDICATIVE. FOR DETAILS, REFER STRUCTURAL DRAWINGS.
8. EARTHWORK SLOPES SHOWN IN PLAN FOR URBAN SECTION ARE INDICATIVE AND FOR ILLUSTRATION ONLY.
9. THE LOCATION AND EXTEND OF EARTH RETAINING STRUCTURE BEYOND ROW SHOWN IN THE DRAWING SHALL BE ASCERTAINED BASED ON SITE SET OUT.
10. THE PROPOSAL FOR ALL EXISTING BRIDGES SHALL BE AS PER BRIDGE DESIGN / DRAWINGS.

LEGEND:

PROPOSED ALIGNMENT	
PROPOSED MAIN CARRIAGEWAY	
PROPOSED SERVICE ROAD	
PROPOSED CYCLE TRACK	
PROPOSED EARTHEN SHOULDER	
EXISTING CARRIAGEWAY	
EXISTING BRIDGE	
PROPOSED BRIDGE	
EXISTING RIGHT OF WAY	


EXISTING BRIDGE SPAN ARRANGEMENT


PROPOSED BRIDGE SPAN ARRANGEMENT

 EMPLOYER		PROJECT		DESIGN CONSULTANTS		Drawing Name		Scale:	Date:
 Government of Nepal Ministry of Physical Infrastructure and Transport Department of Roads Development Cooperation Implementation Division	Strategic Road Connectivity & Trade Improvement Project (SRCTIP) Detailed Design of Upgradation of Kamala-Dhalkebar-Pathlaiya Road Section (130 KM) of Mahendra Highway and Bridges	Joint Venture of		Designed By	Mr. Pushkar Poudel Nec.No. 6146 Signature 	PLAN AND PROFILE	PLAN: 1:2500 PROFILE: HOR= 1:2500 VER= 1:250	JUNE 2023	
		 EPTISA Servicios De Ingenieria Madrid, Spain	 STUP Consultants Private Limited Kolkatta, India	Checked By	Mr. T.V. Rajeev Signature 				
		In Association With		Approved By	Mr. Hari Krishna Bhavsar Signature 				
		Udaya Consultancy, Geocom International, Sundar Kriti Consultant and Rays Consultant Private Limited		Reference Drawings 1.TYPICAL HORIZONTAL CURVE & ATTAINMENT OF SUPERELEVATION DETAILS- KDP/DDR/HIGHWAY/STD/001 2.HORIZONTAL CURVE DETAILS- KDP/DDR/HIGHWAY/STD/002 TO 009 3.TYPICAL CROSS SECTIONS- KDP/DDR/HIGHWAY/TCS/ 001 TO 004 4.TYPICAL CROSS SECTION SCHEDULE- KDP/DDR/HIGHWAY/TCS/ 005 TO 007	Chainage:	(km 267+000 to km 268+000)	Drawing No. KDP/DDR/HIGHWAY/PP-533 R(0)		
								Sheet No.	

← *KAMALA*



PATHLAIYA ➡

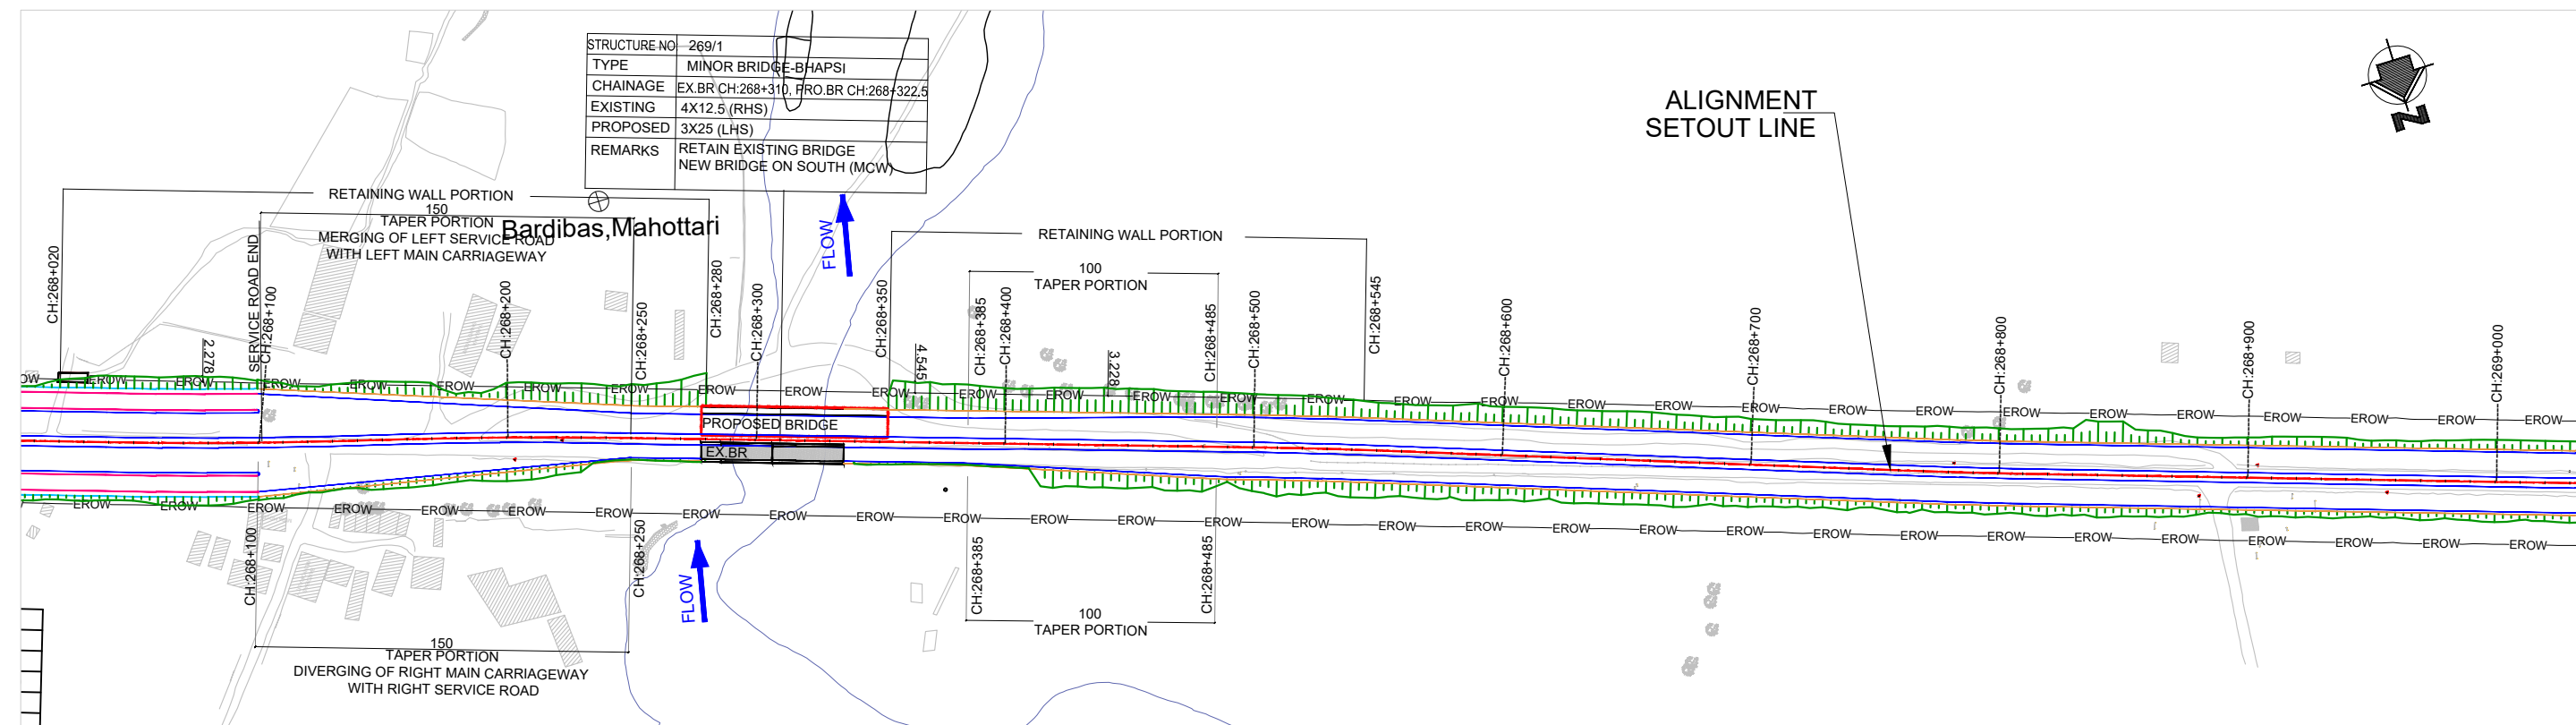

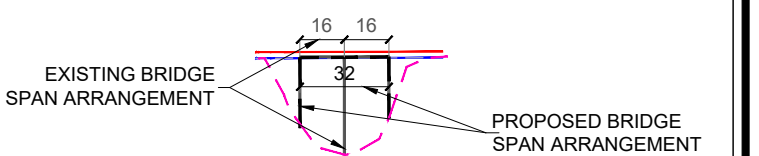

KAMALA

PATHLAIYA

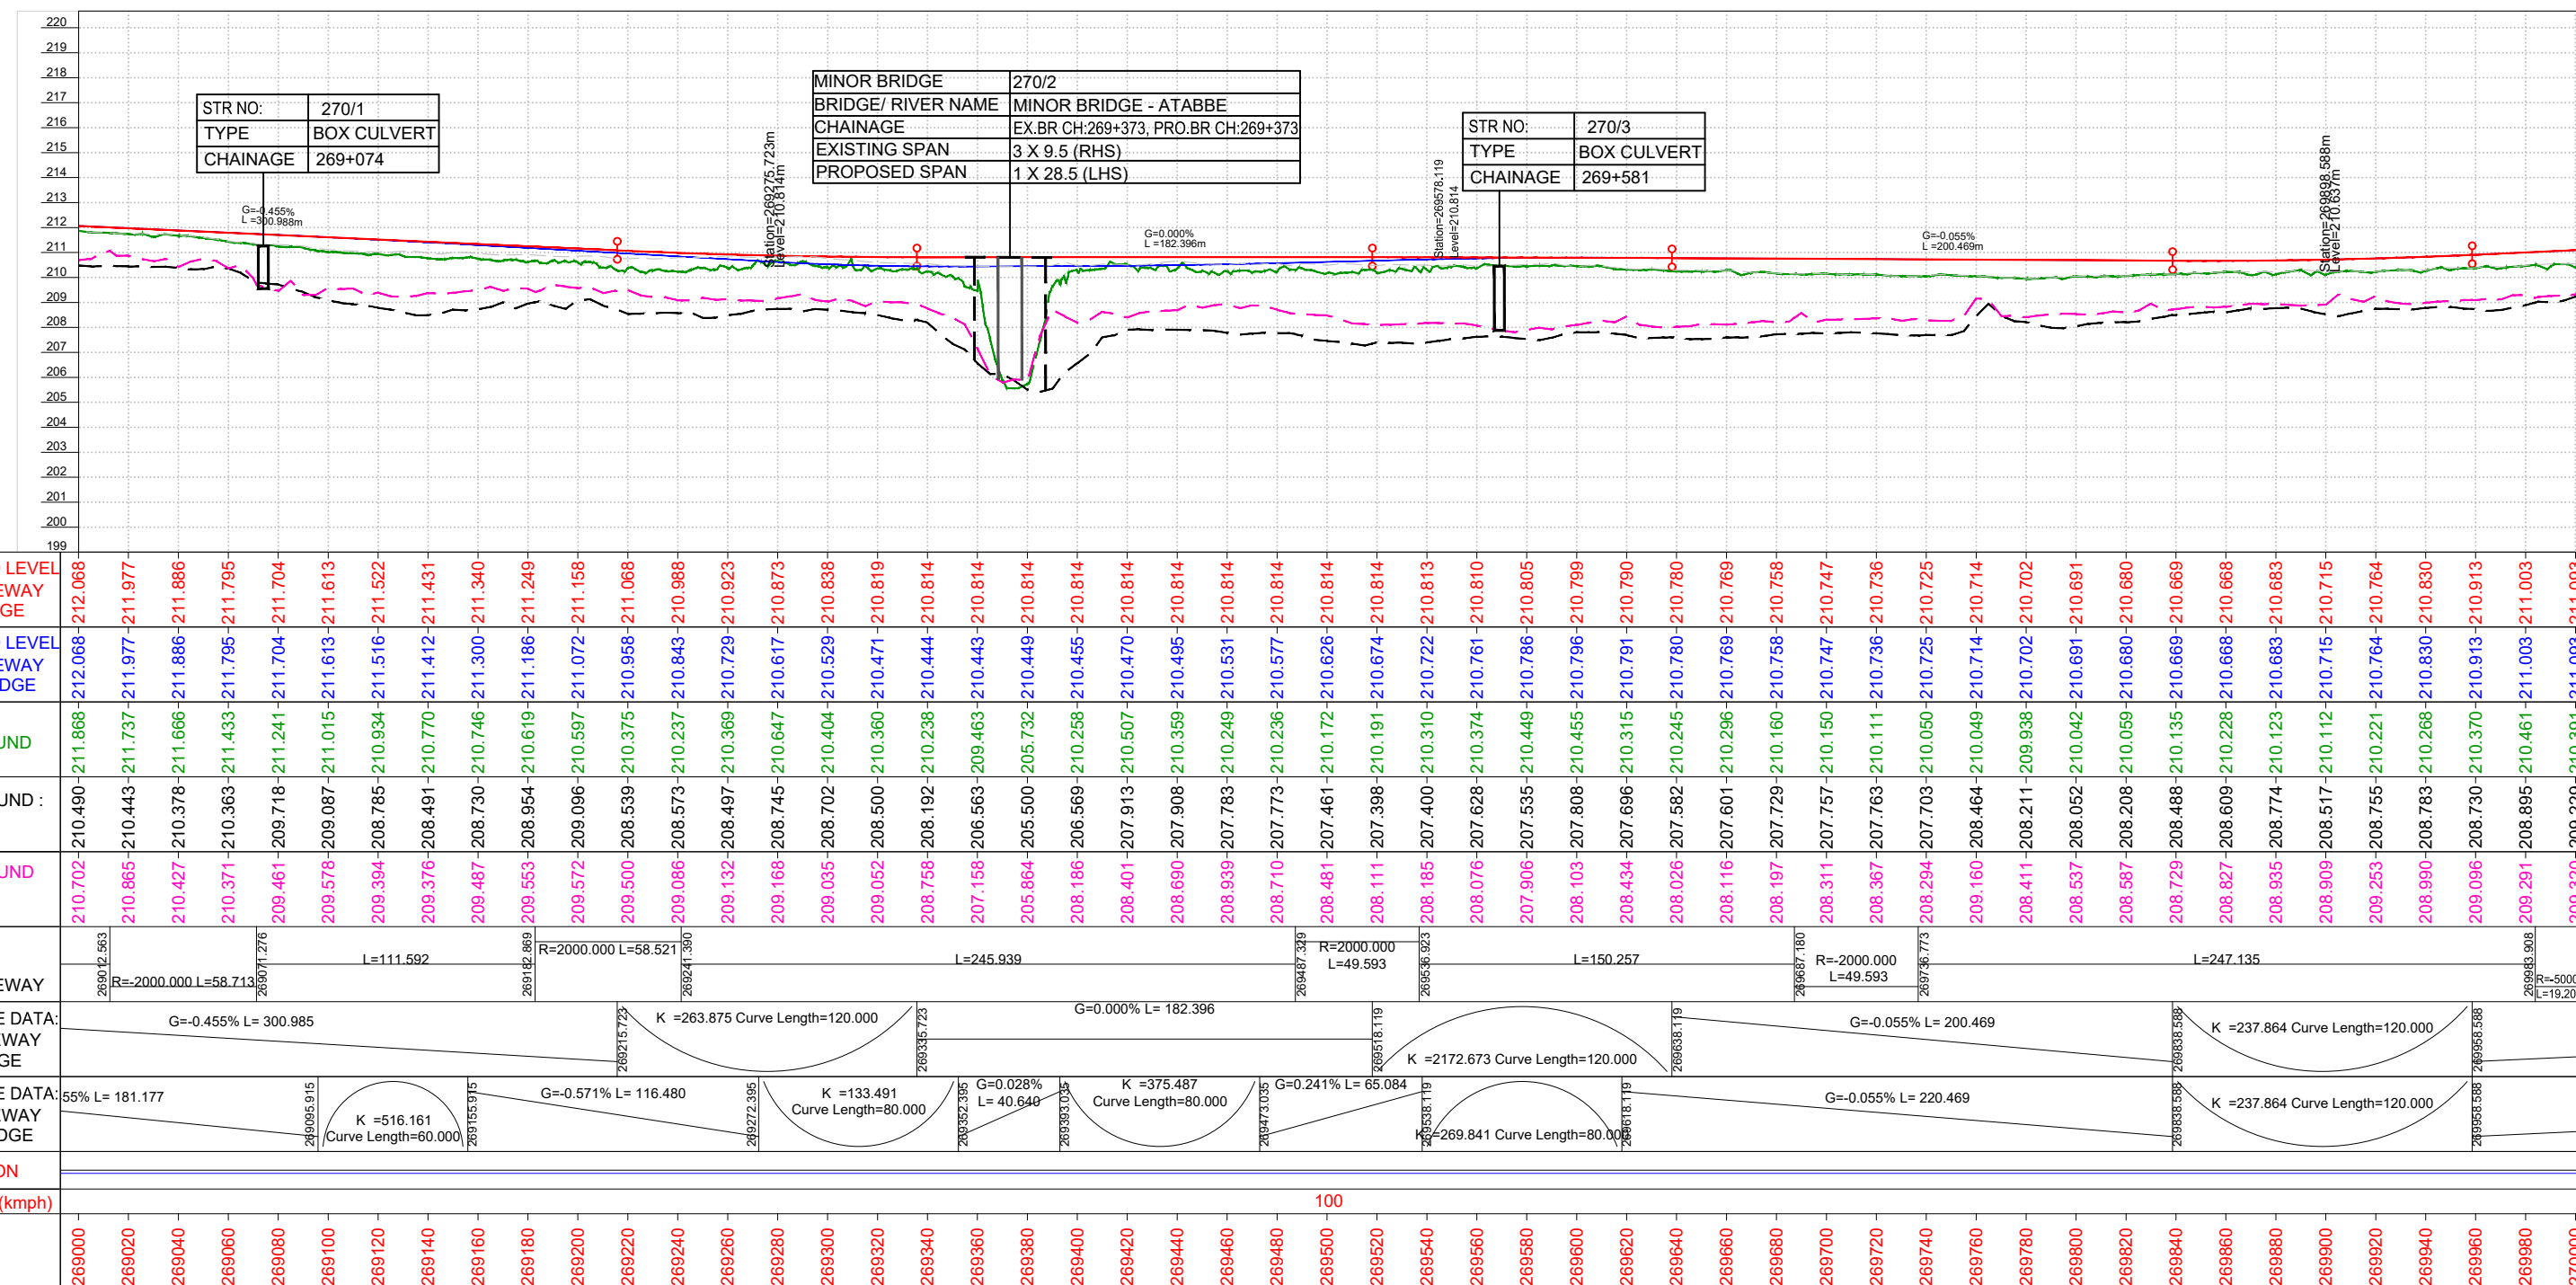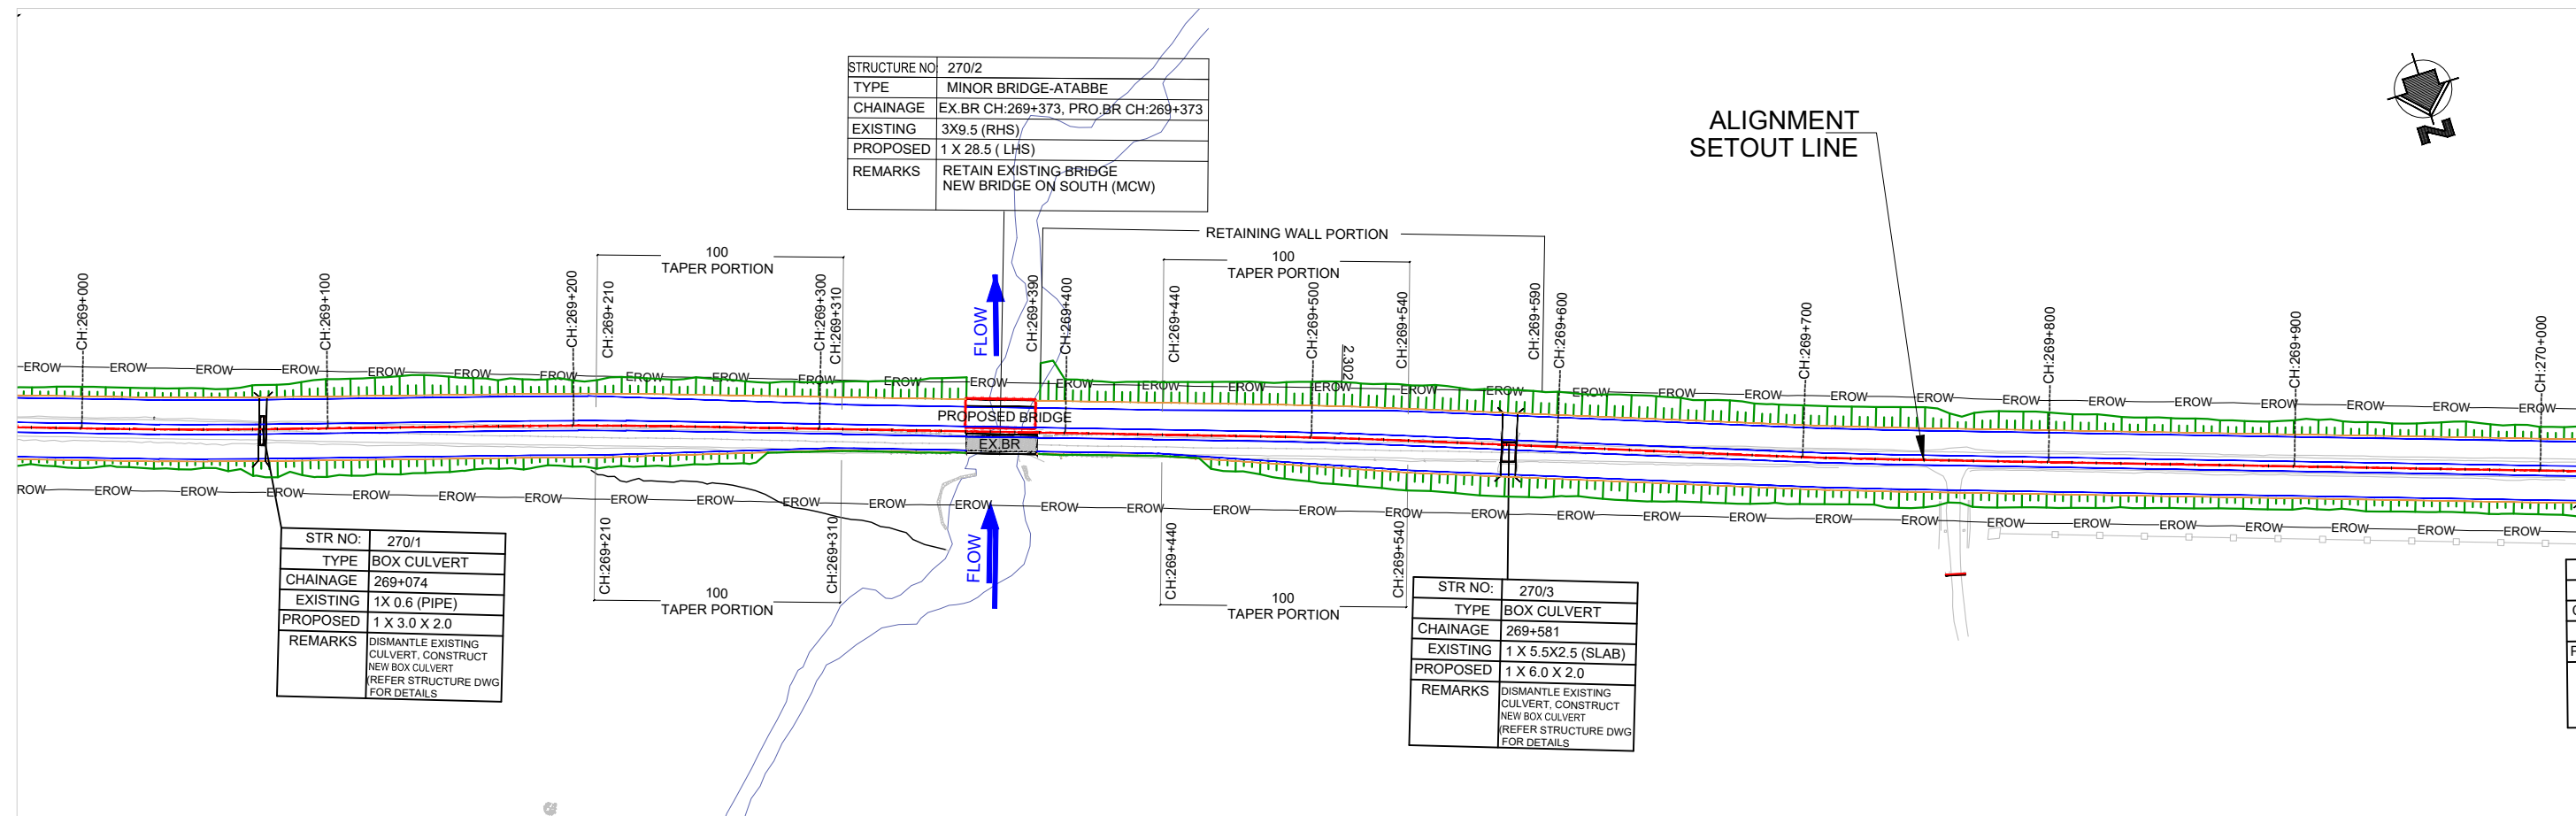

NOTES:

- ALL DIMENSIONS, LEVELS AND CHAINAGES ARE IN METERS UNLESS OTHERWISE INDICATED.
- HORIZONTAL GEOMETRY IS DESIGNED WITH RESPECT TO REFERENCE LINE OF ALIGNMENT AS SHOWN IN PLAN.
- FINISHED ROAD LEVELS ARE MEASURED w.r.t KERB EDGES OF RESPECTIVE CARRIAGEWAYS.
- SERVICE ROAD PROFILE ARE SET AS AN EXTENDED CROSS FALL OF MAIN ROAD IN ALL SECTIONS EXCEPT AT UNDERPASS SECTIONS.
- THE RIGHT OF WAY SHOWN IN THE PLAN IS MEASURED SYMMETRICALLY w.r.t EXISTING ROAD CENTRE.
- MEDIAN OPENINGS, BUSBAYS, LAYBYES, MAJOR JUNCTION LAYOUTS ARE PROVIDED IN SEPARATE DRAWING.
- SPAN ARRANGEMENTS SHOWN FOR BRIDGES, UNDERPASSES & CULVERTS ARE INDICATIVE. FOR DETAILS, REFER STRUCTURAL DRAWINGS.
- EARTHWORK SLOPES SHOWN IN PLAN FOR URBAN SECTION ARE INDICATIVE AND FOR ILLUSTRATION ONLY.
- THE LOCATION AND EXTEND OF EARTH RETAINING STRUCTURE BEYOND ROW SHOWN IN THE DRAWING SHALL BE ASCERTAINED BASED ON SITE SET OUT.
- THE PROPOSAL FOR ALL EXISTING BRIDGES SHALL BE AS PER BRIDGE DESIGN / DRAWINGS.

LEGEND:

- PROPOSED ALIGNMENT
- PROPOSED MAIN CARRIAGEWAY
- PROPOSED SERVICE ROAD
- PROPOSED CYCLE TRACK
- PROPOSED EARTHEN SHOULDER
- EXISTING CARRIAGEWAY
- EXISTING BRIDGE
- PROPOSED BRIDGE
- EXISTING RIGHT OF WAY
- EROW



EXISTING BRIDGE SPAN ARRANGEMENT

PROPOSED BRIDGE SPAN ARRANGEMENT

 Government of Nepal Ministry of Physical Infrastructure and Transport Department of Roads Development Cooperation Implementation Division	Strategic Road Connectivity & Trade Improvement Project (SRCTIP) Detailed Design of Upgradation of Kamala-Dhalkebar-Pathlaiya Road Section (130 KM) of Mahendra Highway and Bridges	DESIGN CONSULTANTS		Designed By Mr. Pushkar Poudel Nec.No. 6146 Checked By Mr. T.V. Rajeev Nec.No. Approved By Mr. Harikrishna Bhavsar Nec.No.	Drawing Name PLAN AND PROFILE Reference Drawings 1. TYPICAL HORIZONTAL CURVE & ATTAINMENT OF SUPERELEVATION DETAILS- KDP/DDR/HIGHWAY/STD/001 2. HORIZONTAL CURVE DETAILS- KDP/DDR/HIGHWAY/STD/002 TO 009 3. TYPICAL CROSS SECTIONS- KDP/DDR/HIGHWAY/TCS/ 001 TO 004 4. TYPICAL CROSS SECTION SCHEDULE- KDP/DDR/HIGHWAY/TCS/ 005 TO 007	Scale: PLAN: 1:2500 PROFILE: HOR= 1:2500 VER= 1:250 Chainage: (km 269+000 to km 270+000)	Date: JUNE 2023 Drawing No. KDP/DPR/HIGHWAY/PP-535 R(0) Sheet No.
		Joint Venture of					
		 EPTISA Servicios De Ingenieria Madrid, Spain	 STUP Consultants Private Limited Kolkatta, India				
		In Association With Udaya Consultancy, Geocom International, Sundar Kriti Consultant and Rays Consultant Private Limited					

← *KAMALA*


PATHLAIYA ➡

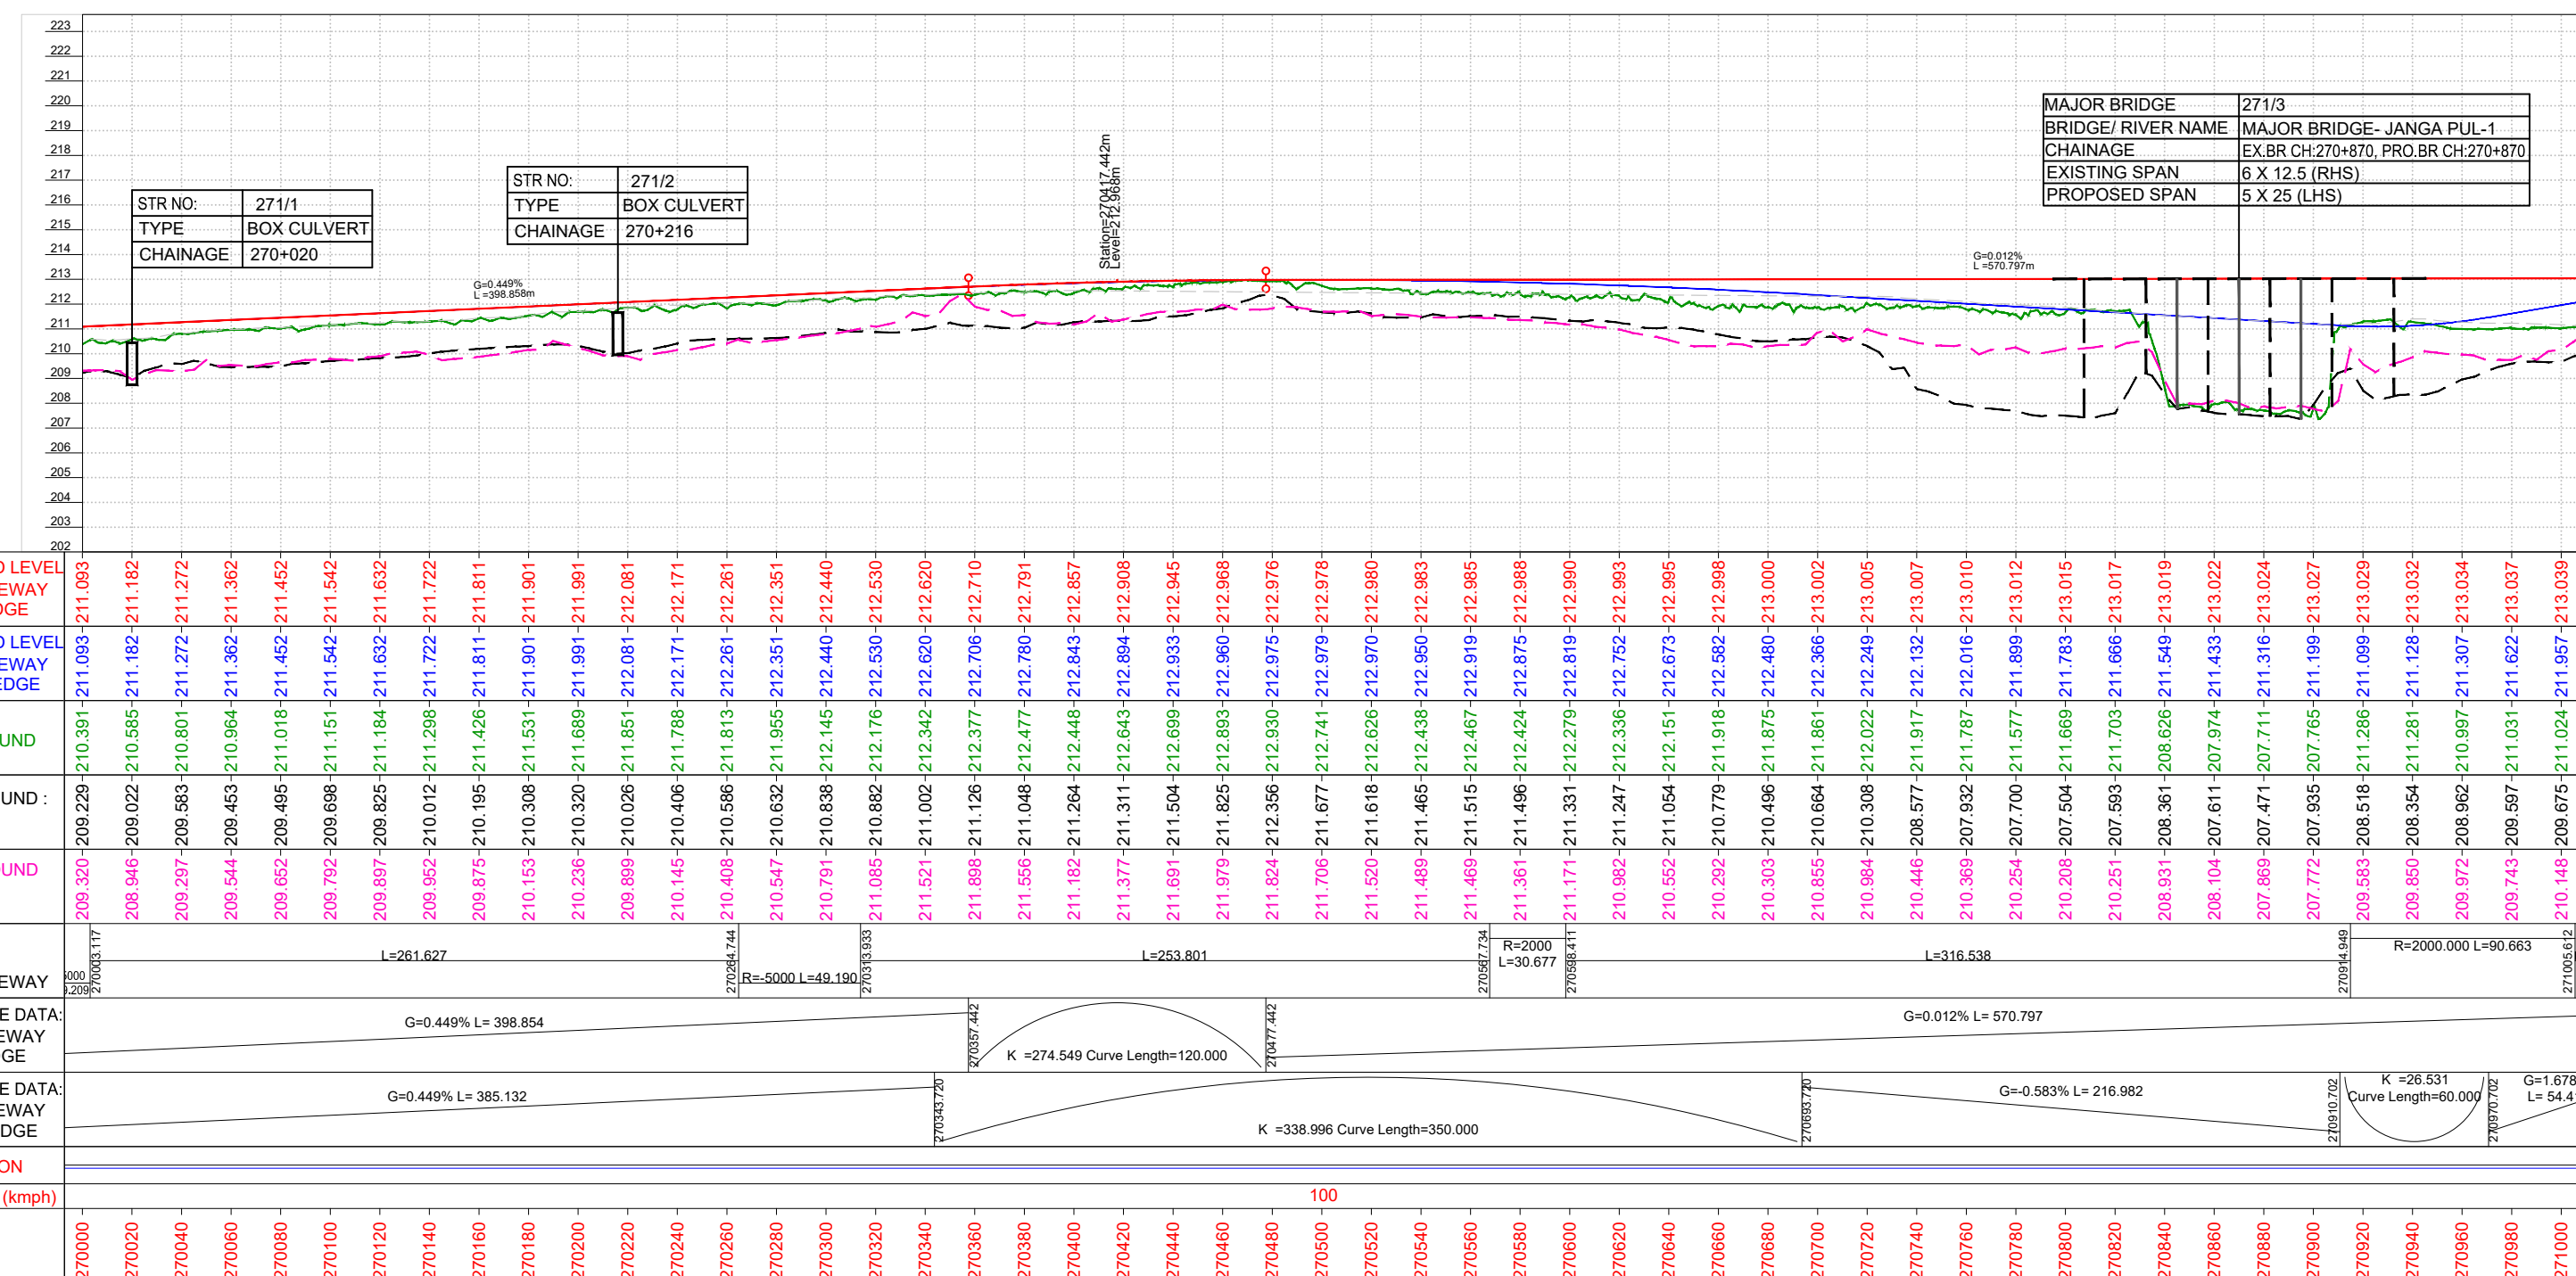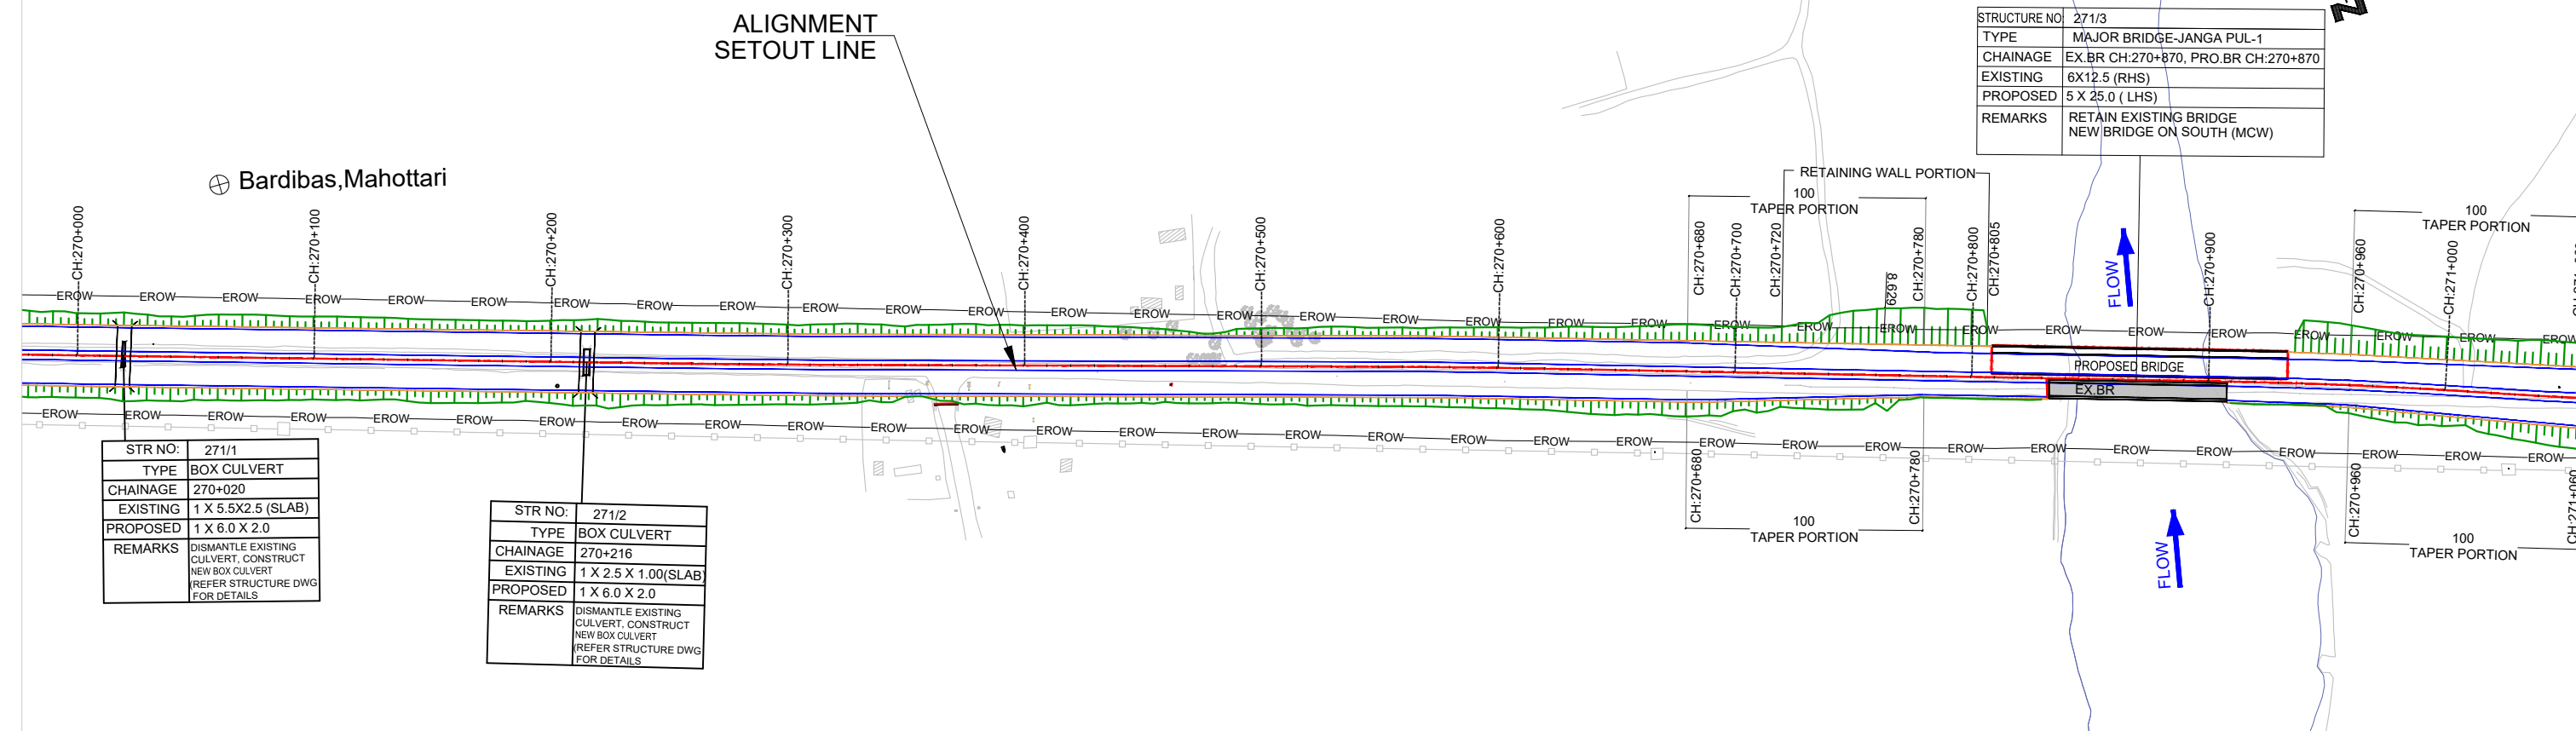

- ## NOTES:
1. ALL DIMENSIONS, LEVELS AND CHAINAGES ARE IN METERS UNLESS OTHERWISE INDICATED.
 2. HORIZONTAL GEOMETRY IS DESIGNED WITH RESPECT TO REFERENCE LINE OF ALIGNMENT AS SHOWN IN PLAN.
 3. FINISHED ROAD LEVELS ARE SET AS W.r.t KERB

LEGEND:



PROPOSED ALIGNMENT	---
PROPOSED MAIN CARRIAGEWAY	---
PROPOSED SERVICE ROAD	---
PROPOSED CYCLE TRACK	---
PROPOSED EARTHEN SHOULDER	---

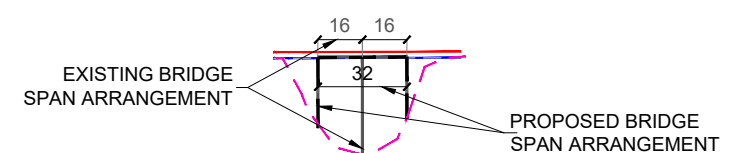

EMPLOYER	PROJECT	DESIGN CONSULTANTS		Mr. Pushkar Poudel Nec.No. 6146	Signature	Drawing Name	Scale: PLAN: 1:2500 PROFILE: HOR= 1:2500 VER
----------	---------	--------------------	--	------------------------------------	-----------	--------------	---

← *KAMALA*

PATHLAIYA ➡

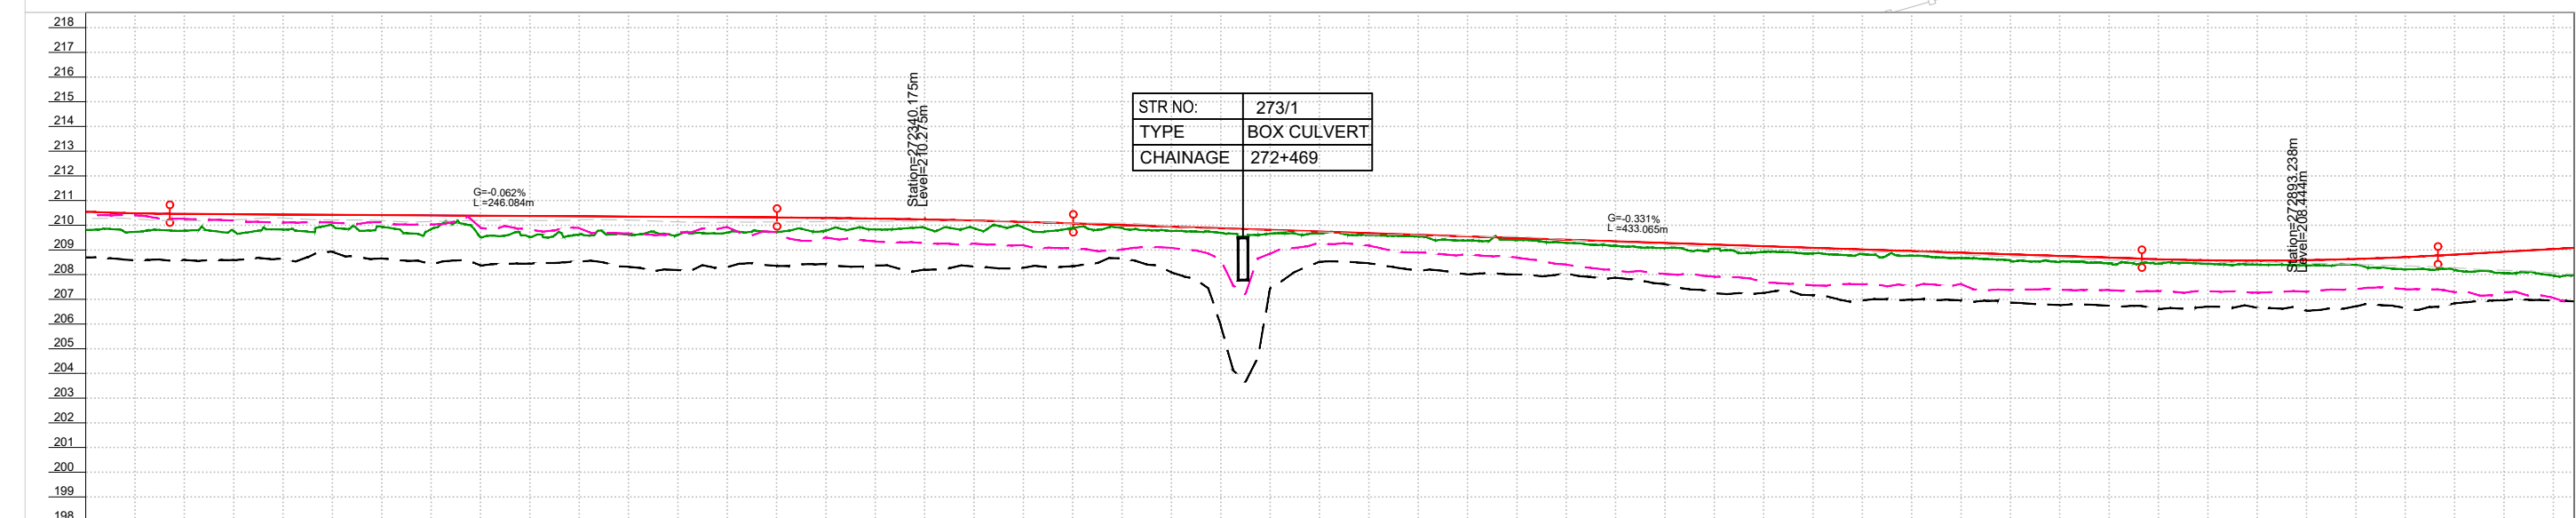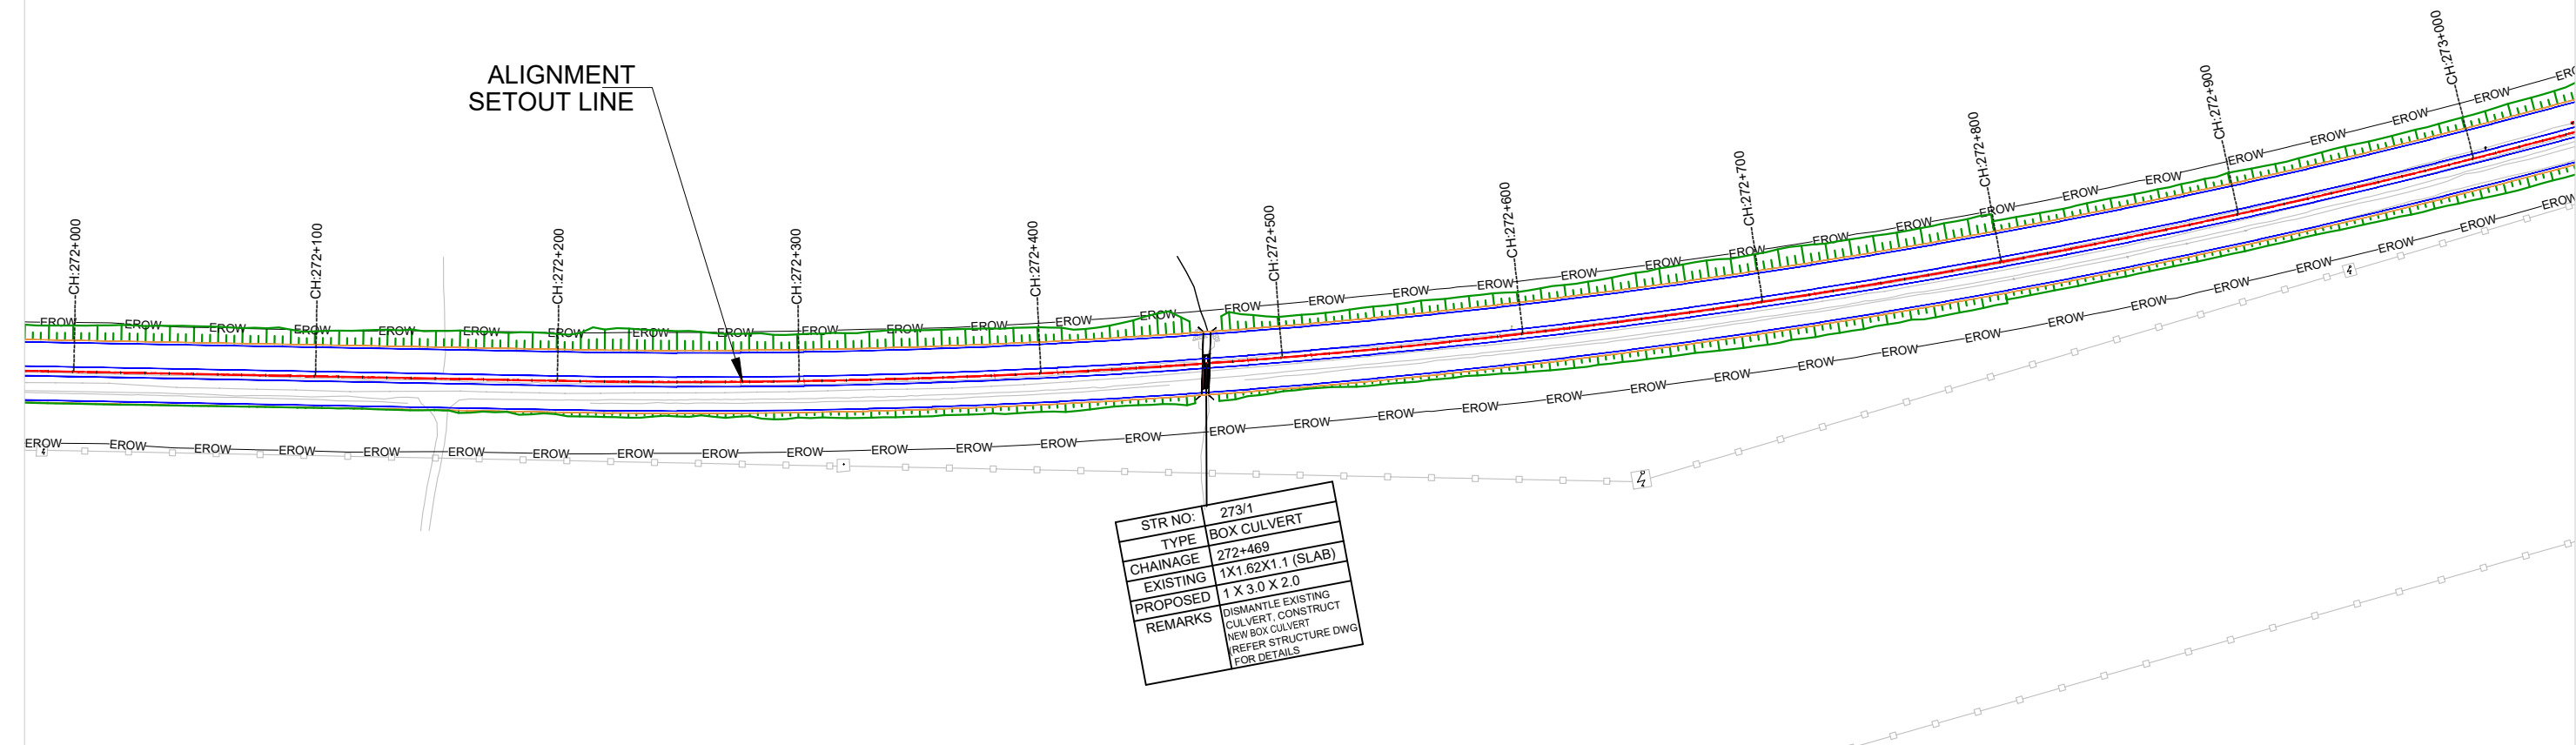
[illegible]

NOTES:

1. ALL DIMENSIONS, LEVELS AND CHAINAGES ARE IN METERS UNLESS OTHERWISE INDICATED.
2. HORIZONTAL GEOMETRY IS DESIGNED WITH RESPECT TO REFERENCE LINE OF ALIGNMENT AS SHOWN IN PLAN.
3. FINISHED ROAD LEVELS ARE MEASURED w.r.t KERB EDGES OF RESPECTIVE CARRIAGEWAYS.
4. SERVICE ROAD PROFILE ARE SET AS AN EXTENDED CROSS FALL OF MAIN ROAD IN ALL SECTIONS EXCEPT AT UNDERPASS SECTIONS.
5. THE RIGHT OF WAY SHOWN IN THE PLAN IS MEASURED SYMETRICALLY w.r.t EXISTING ROAD CENTRE.
6. MEDIAN OPENINGS, BUSBAYS, LAYBYES, MAJOR JUNCTION LAYOUTS ARE PROVIDED IN SEPARATE DRAWING.
7. SPAN ARRANGEMENTS SHOWN FOR BRIDGES, UNDERPASSES & CULVERTS ARE INDICATIVE. FOR DETAILS, REFER STRUCTURAL DRAWINGS.
8. EARTHWORK SLOPES SHOWN IN PLAN FOR URBAN SECTION ARE INDICATIVE AND FOR ILLUSTRATION ONLY.
9. THE LOCATION AND EXTEND OF EARTH RETAINING STRUCTURE BEYOND ROAD SHOWN IN THE DRAWING SHALL BE ASCERTAINED BASED ON SITE SET OUT.
0. THE PROPOSAL FOR ALL EXISTING BRIDGES SHALL BE AS PER BRIDGE DESIGN / DRAWINGS.

LEGEND:



PROPOSED ALIGNMENT	---
PROPOSED MAIN CARRIAGEWAY	—
PROPOSED SERVICE ROAD	—
PROPOSED CYCLE TRACK	—
PROPOSED EARTHEN SHOULDER	—
EXISTING CARRIAGEWAY	—
EXISTING BRIDGE	
PROPOSED BRIDGE	
EXISTING RIGHT OF WAY	— EROW

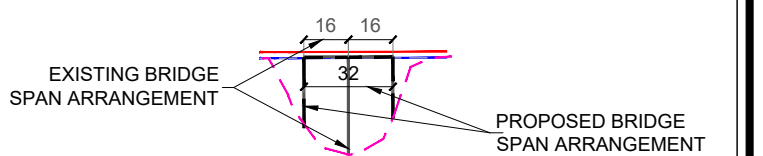

EMPLOYER		PROJECT		DESIGN CONSULTANTS		Drawing Name		Scale:	Date:	
 Government of Nepal Ministry of Physical Infrastructure and Transport Department of Roads Development Cooperation Implementation Division		Strategic Road Connectivity & Trade Improvement Project (SRCTIP) Detailed Design of Upgradation of Kamala-Dhalkebar-Pathlaiya Road Section (130 KM) of Mahendra Highway and Bridges		Joint Venture of  EPTISA Servicios De Ingenieria Madrid, Spain  STUP Consultants Private Limited Kolkatta, India		Designed By	Mr. Pushkar Poudel Nec.No. 6146  Signature	PLAN AND PROFILE	PLAN: 1:2500 PROFILE: HOR= 1:2500 VER= 1:250	JUNE 2023
				In Association With Udaya Consultancy, Geocom International, Sundar Kriti Consultant and Rays Consultant Private Limited		Checked By	Mr. T.V. Rajeev Nec.No.  Signature		Chainage: (km 272+000 to km 273+000)	Drawing No. KDP/DPR/HIGHWAY/PP-538 R(0)
						Approved By	Mr. Haikrishna Bhavsar Nec.No.  Signature		Reference Drawings 1.TYPICAL HORIZONTAL CURVE & ATTAINMENT OF SUPERELEVATION DETAILS- KDP/DDR/HIGHWAY/STD/001 2.HORIZONTAL CURVE DETAILS- KDP/DDR/HIGHWAY/STD/002 TO 009 3.TYPICAL CROSS SECTIONS- KDP/DDR/HIGHWAY/TCS/ 001 TO 004 4.TYPICAL CROSS SECTION SCHEDULE- KDP/DDR/HIGHWAY/TCS/ 005 TO 007	Sheet No.

← KAMALA

PATHLAIYA →

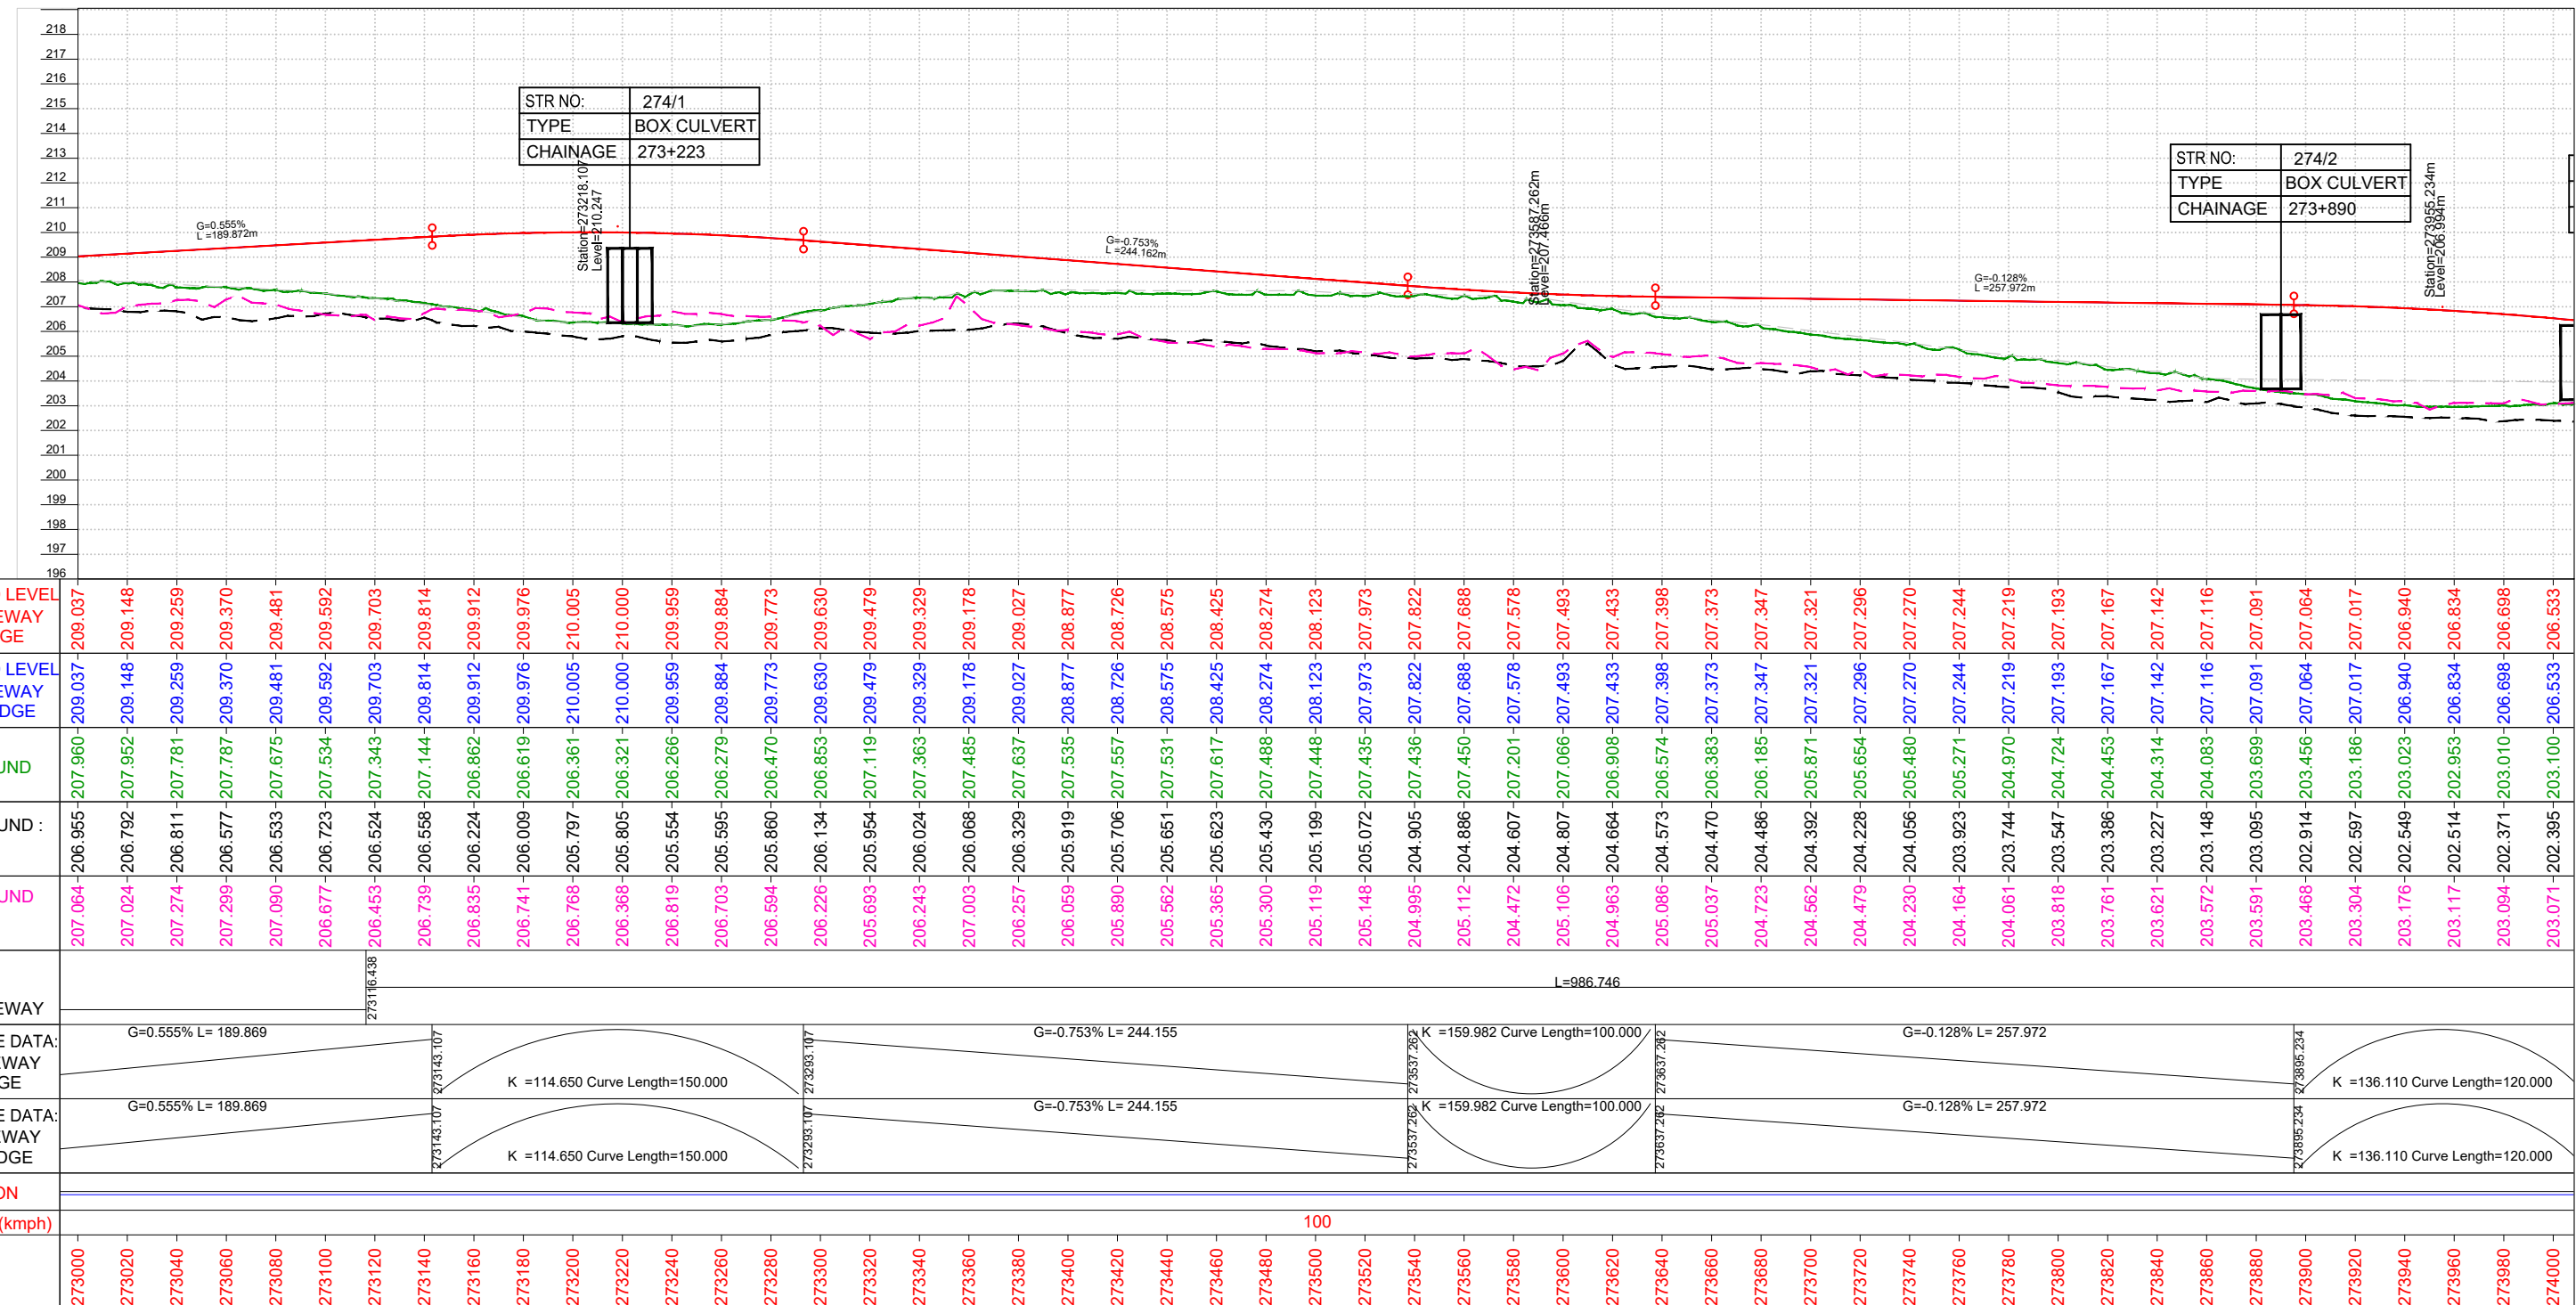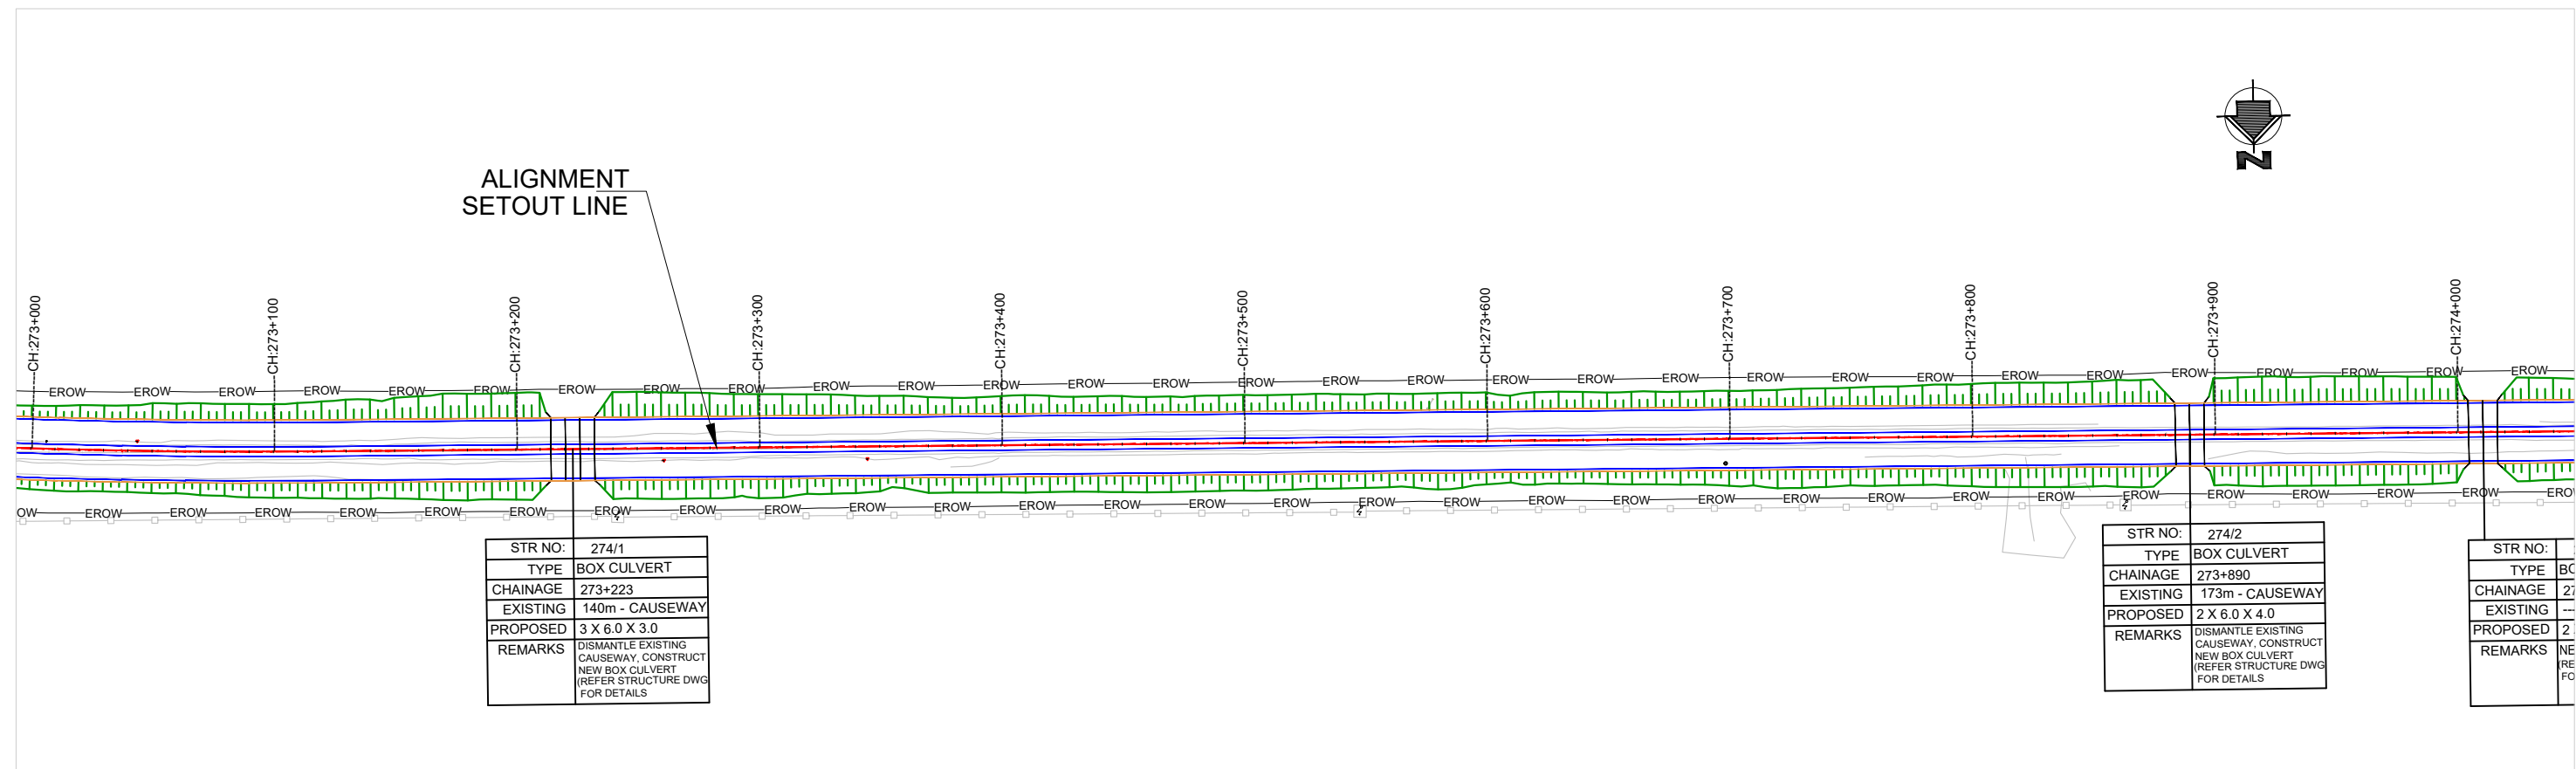

NOTES:

- ALL DIMENSIONS, LEVELS AND CHAINAGES ARE IN METERS UNLESS OTHERWISE INDICATED.
- HORIZONTAL GEOMETRY IS DESIGNED WITH RESPECT TO REFERENCE LINE OF ALIGNMENT AS SHOWN IN PLAN.
- FINISHED ROAD LEVELS ARE MEASURED w.r.t KERB EDGES OF RESPECTIVE CARRIAGEWAYS.
- SERVICE ROAD PROFILE ARE SET AS AN EXTENDED CROSS FALL OF MAIN ROAD IN ALL SECTIONS EXCEPT AT UNDERPASS SECTIONS.
- THE RIGHT OF WAY SHOWN IN THE PLAN IS MEASURED SYMMETRICALLY w.r.t EXISTING ROAD CENTRE.
- MEDIAN OPENINGS, BUSBAYS, LAYBYES, MAJOR JUNCTION LAYOUTS ARE PROVIDED IN SEPARATE DRAWING.
- SPAN ARRANGEMENTS SHOWN FOR BRIDGES, UNDERPASSES & CULVERTS ARE INDICATIVE. FOR DETAILS, REFER STRUCTURAL DRAWINGS.
- EARTHWORK SLOPES SHOWN IN PLAN FOR URBAN SECTION ARE INDICATIVE AND FOR ILLUSTRATION ONLY.
- THE LOCATION AND EXTEND OF EARTH RETAINING STRUCTURE BEYOND ROW SHOWN IN THE DRAWING SHALL BE ASCERTAINED BASED ON SITE SET OUT.
- THE PROPOSAL FOR ALL EXISTING BRIDGES SHALL BE AS PER BRIDGE DESIGN / DRAWINGS.

LEGEND:

- PROPOSED ALIGNMENT
- PROPOSED MAIN CARRIAGEWAY
- PROPOSED SERVICE ROAD
- PROPOSED CYCLE TRACK
- PROPOSED EARTHEN SHOULDER
- EXISTING CARRIAGEWAY
- EXISTING BRIDGE
- PROPOSED BRIDGE
- EXISTING RIGHT OF WAY



EXISTING BRIDGE
SPAN ARRANGEMENT

PROPOSED BRIDGE
SPAN ARRANGEMENT


 Government of Nepal Ministry of Physical Infrastructure and Transport Department of Roads Development Cooperation Implementation Division	Strategic Road Connectivity & Trade Improvement Project (SRCTIP) Detailed Design of Upgradation of Kamala-Dhalkebar-Pathlaiya Road Section (130 KM) of Mahendra Highway and Bridges	 EPTISA Servicios De Ingeniera Madrid, Spain  STUP Consultants Private Limited Kolkatta, India In Association With Udaya Consultancy, Geocom International, Sundar Kriti Consultant and Rays Consultant Private Limited	Designed By Mr. Pushkar Poudel Nec.No. 6146 Checked By Mr. T.V. Rajeev Nec.No. Approved By Mr. Harikrishna Bhavsar Nec.No.	Drawing Name PLAN AND PROFILE Reference Drawings 1.TYPICAL HORIZONTAL CURVE & ATTAINMENT OF SUPERELEVATION DETAILS- KDP/DDR/HIGHWAY/STD/001 2.HORIZONTAL CURVE DETAILS- KDP/DDR/HIGHWAY/STD/002 TO 009 3.TYPICAL CROSS SECTIONS- KDP/DDR/HIGHWAY/TCS/ 001 TO 004 4.TYPICAL CROSS SECTION SCHEDULE- KDP/DDR/HIGHWAY/TCS/ 005 TO 007	Scale: PLAN: 1:2500 PROFILE: HOR= 1:2500 VER= 1:250 Chainage: (km 273+000 to km 274+000)	Date: JUNE 2023 Drawing No. KDP/DPR/HIGHWAY/PP-539 R(0) Sheet No.
---	---	--	---	---	--	--

KAMALA

PATHLAIYA

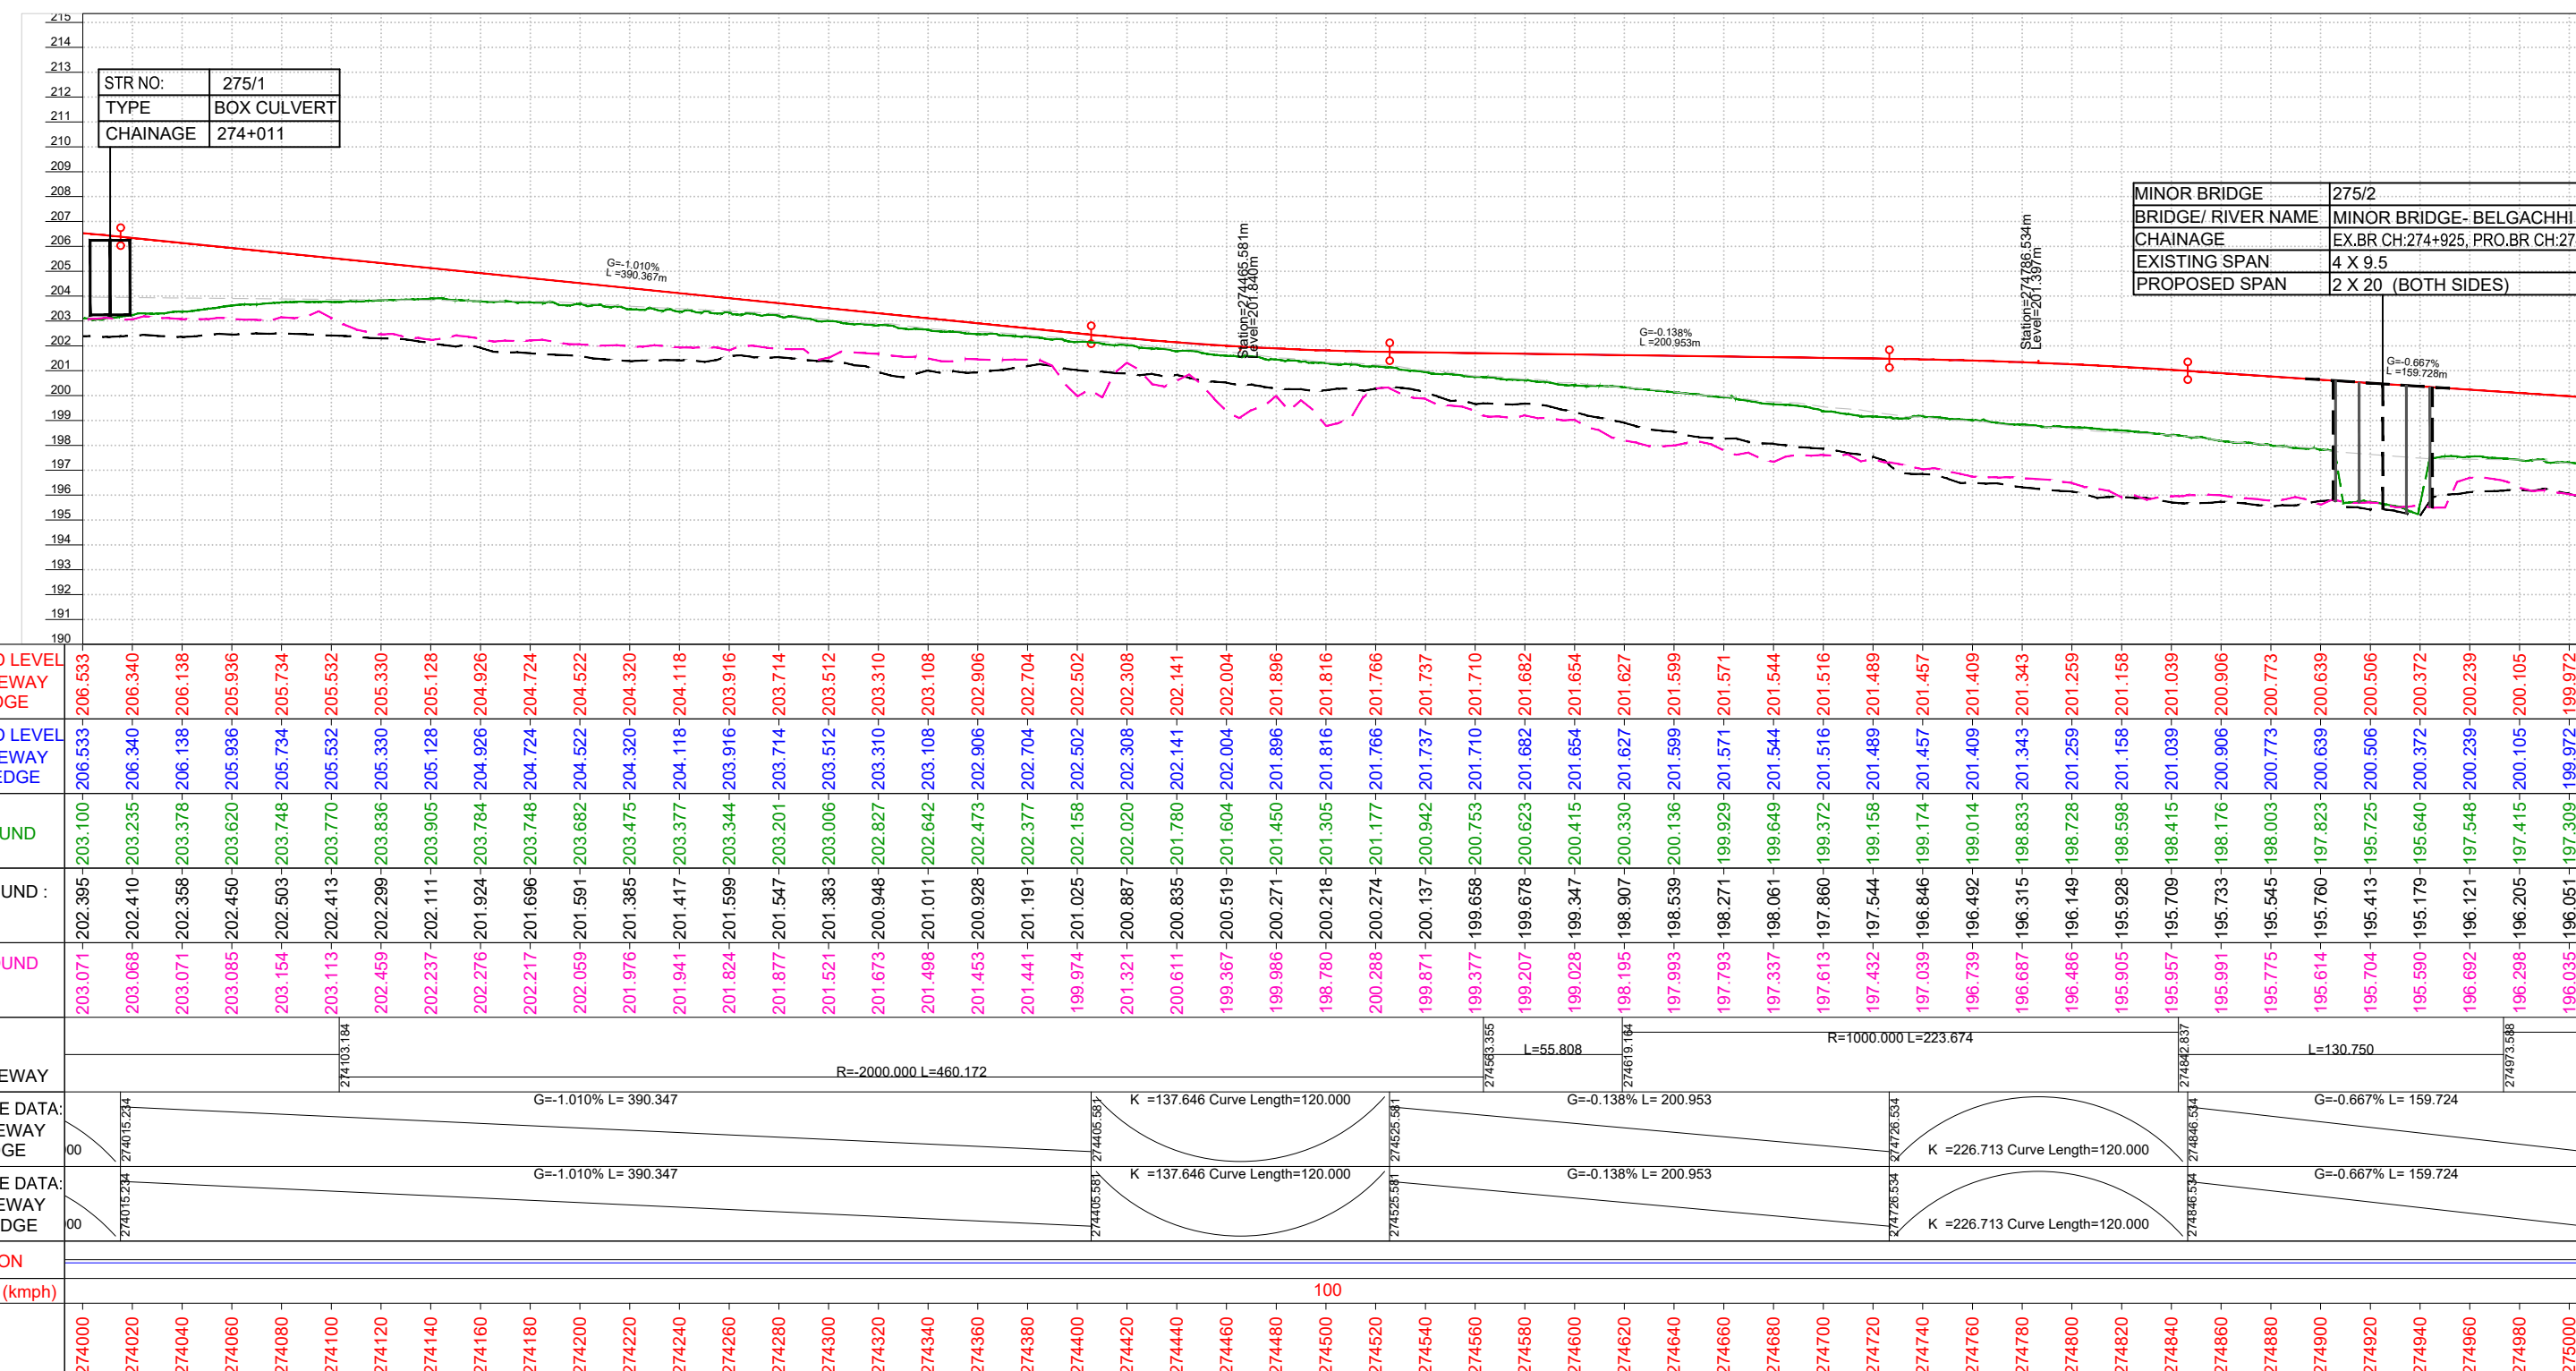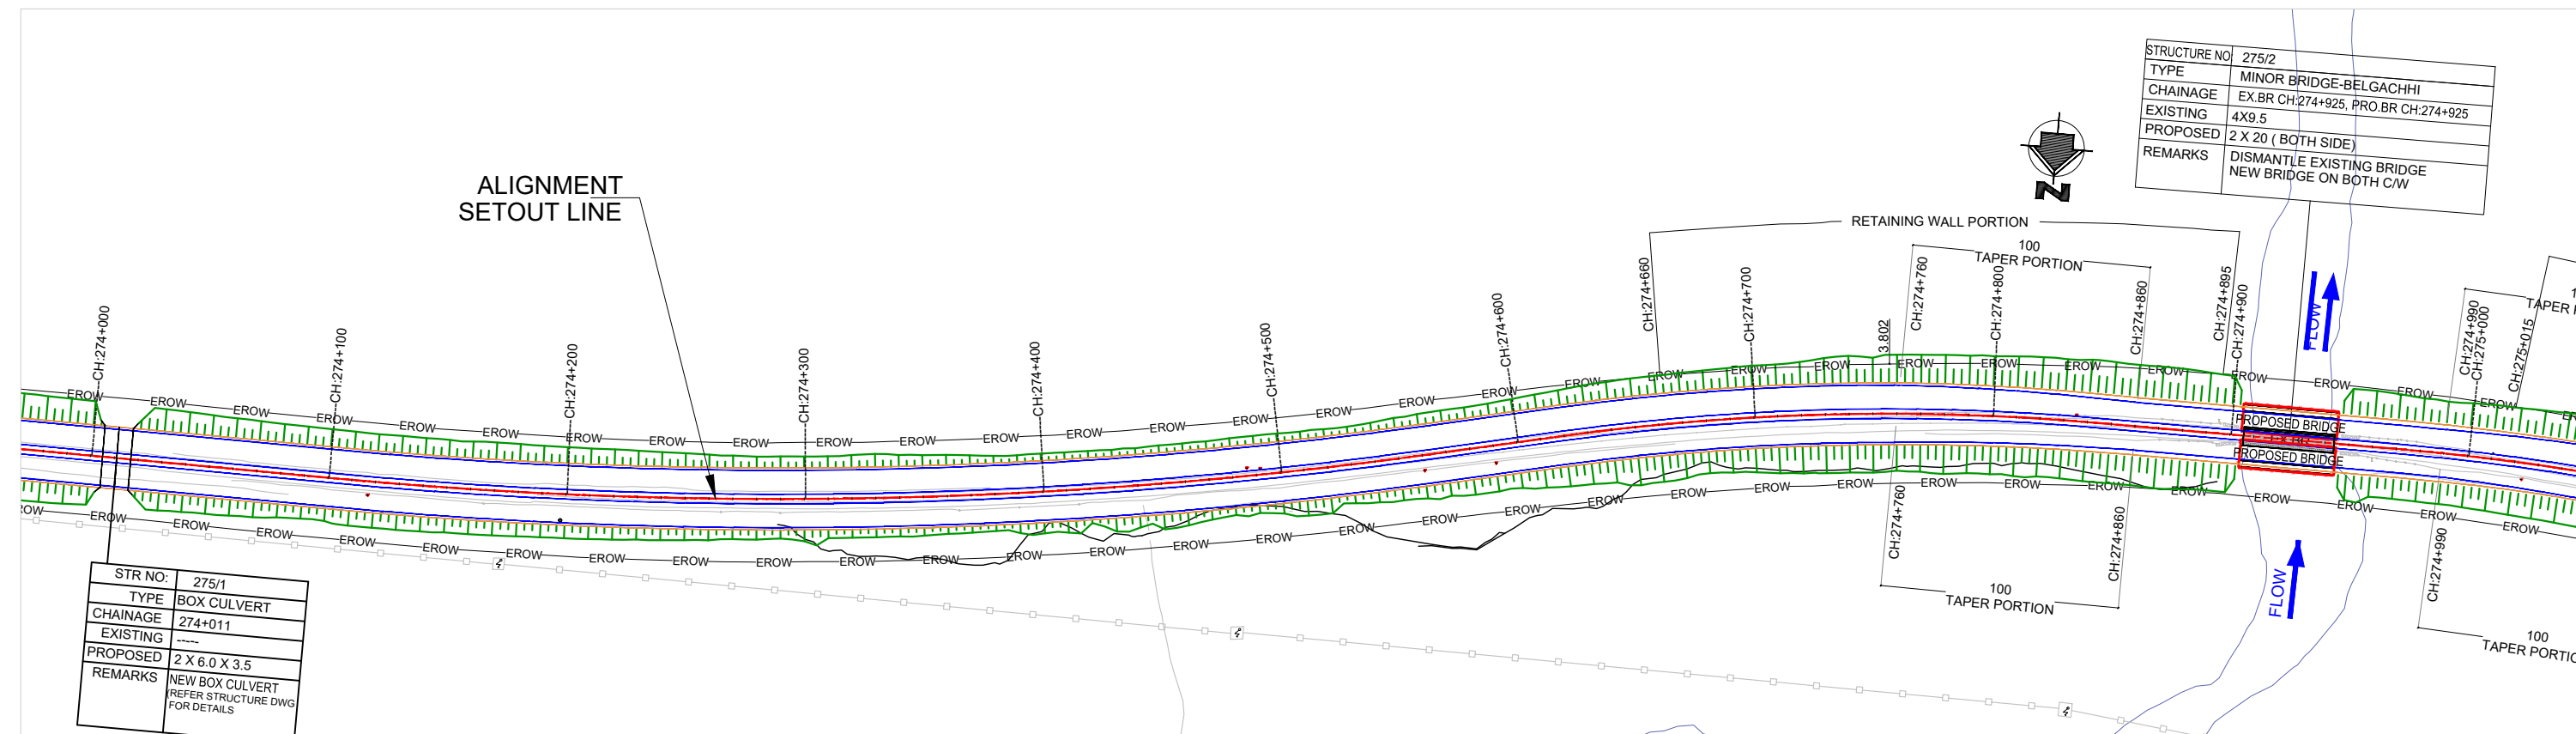

- NOTES:
1. ALL DIMENSIONS, LEVELS AND CHAINAGES ARE IN METERS UNLESS OTHERWISE INDICATED.
 2. HORIZONTAL GEOMETRY IS DESIGNED WITH RESPECT TO REFERENCE LINE OF ALIGNMENT AS SHOWN IN PLAN.
 3. FINISHED ROAD LEVELS ARE MEASURED w.r.t KERB EDGES OF RESPECTIVE CARRIAGEWAYS.
 4. SERVICE ROAD PROFILE ARE SET AS AN EXTENDED CROSS FALL OF MAIN ROAD IN ALL SECTIONS EXCEPT AT UNDERPASS SECTIONS.
 5. THE RIGHT OF WAY SHOWN IN THE PLAN IS MEASURED SYMMETRICALLY w.r.t EXISTING ROAD CENTRE.
 6. MEDIAN OPENINGS, BUSBAYS, LAYBYS, MAJOR JUNCTION LAYOUTS ARE PROVIDED IN SEPARATE DRAWING.
 7. SPAN ARRANGEMENTS SHOWN FOR BRIDGES, UNDERPASSES & CULVERTS ARE INDICATIVE. FOR DETAILS, REFER STRUCTURAL DRAWINGS.
 8. EARTHWORK SLOPES SHOWN IN PLAN FOR URBAN SECTION ARE INDICATIVE AND FOR ILLUSTRATION ONLY.
 9. THE LOCATION AND EXTEND OF EARTH RETAINING STRUCTURE BEYOND ROW SHOWN IN THE DRAWING SHALL BE ASCERTAINED BASED ON SITE SET OUT.
 10. THE PROPOSAL FOR ALL EXISTING BRIDGES SHALL BE AS PER BRIDGE DESIGN / DRAWINGS.

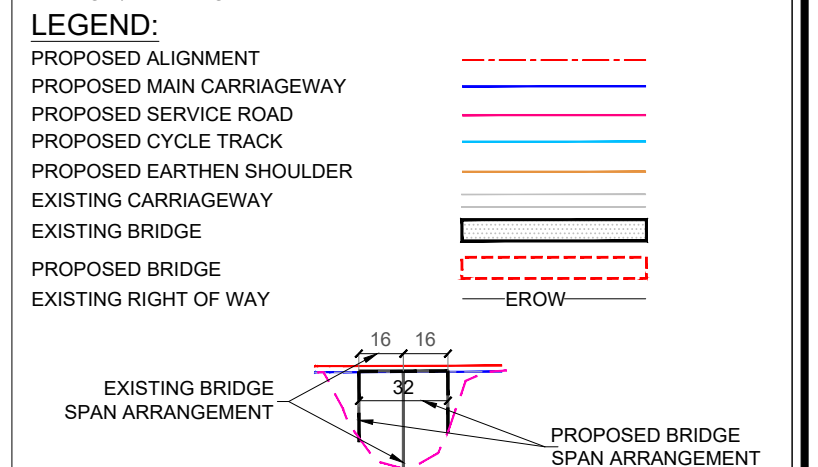

	EMPLOYER	PROJECT	DESIGN CONSULTANTS		Designed By Mr. Pushkar Poudel Nec.No. 6146 Signature Checked By Mr. T.V. Rajeev Nec.No. Signature Approved By Mr. Harikrishna Bhavsar Nec.No. Signature	Drawing Name PLAN AND PROFILE Reference Drawings 1.TYPICAL HORIZONTAL CURVE & ATTAINMENT OF SUPERELEVATION DETAILS- KDP/DDR/HIGHWAY/STD/001 2.HORIZONTAL CURVE DETAILS- KDP/DDR/HIGHWAY/STD/002 TO 009 3.TYPICAL CROSS SECTIONS- KDP/DDR/HIGHWAY/TCS/ 001 TO 004 4.TYPICAL CROSS SECTION SCHEDULE- KDP/DDR/HIGHWAY/TCS/ 005 TO 007	Scale: PLAN: 1:2500 PROFILE: HOR= 1:2500 VER= 1:250 Chainage: (km 274+000 to km 275+000)	Date: JUNE 2023 Drawing No. KDP/DPR/HIGHWAY/PP-540 R(0) Sheet No.	
	Government of Nepal Ministry of Physical Infrastructure and Transport Department of Roads Development Cooperation Implementation Division	Strategic Road Connectivity & Trade Improvement Project (SRCTIP) Detailed Design of Upgradation of Kamala-Dhalkebar-Pathlaiya Road Section (130 KM) of Mahendra Highway and Bridges	Joint Venture of						In Association With Udaya Consultancy, Geocom International, Sundar Kriti Consultant and Rays Consultant Private Limited
			 EPTISA Servicios De Ingeniera Madrid, Spain	 STUP Consultants Private Limited Kolkatta, India					