
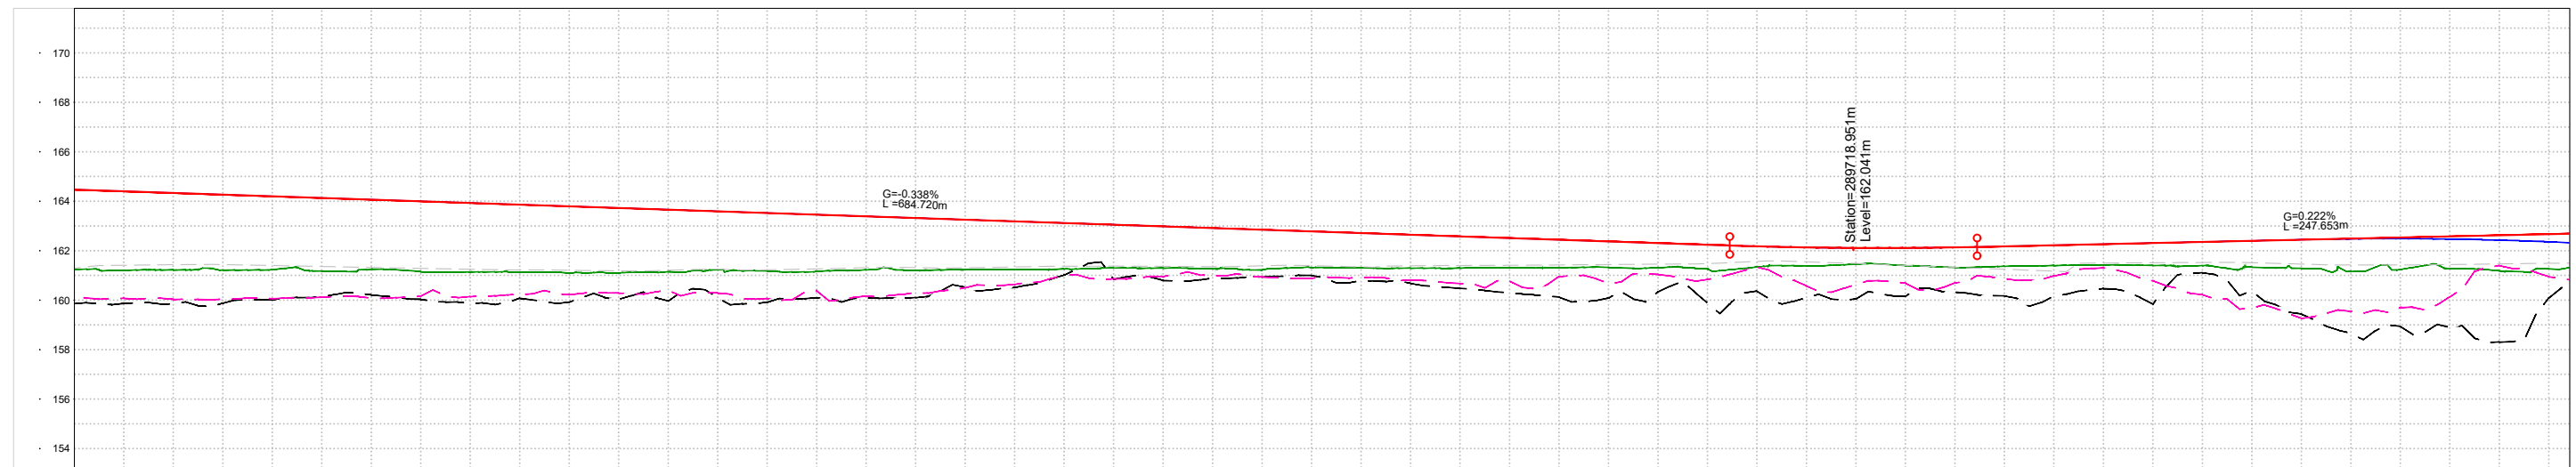


← KAMALA



PATHLAIYA →

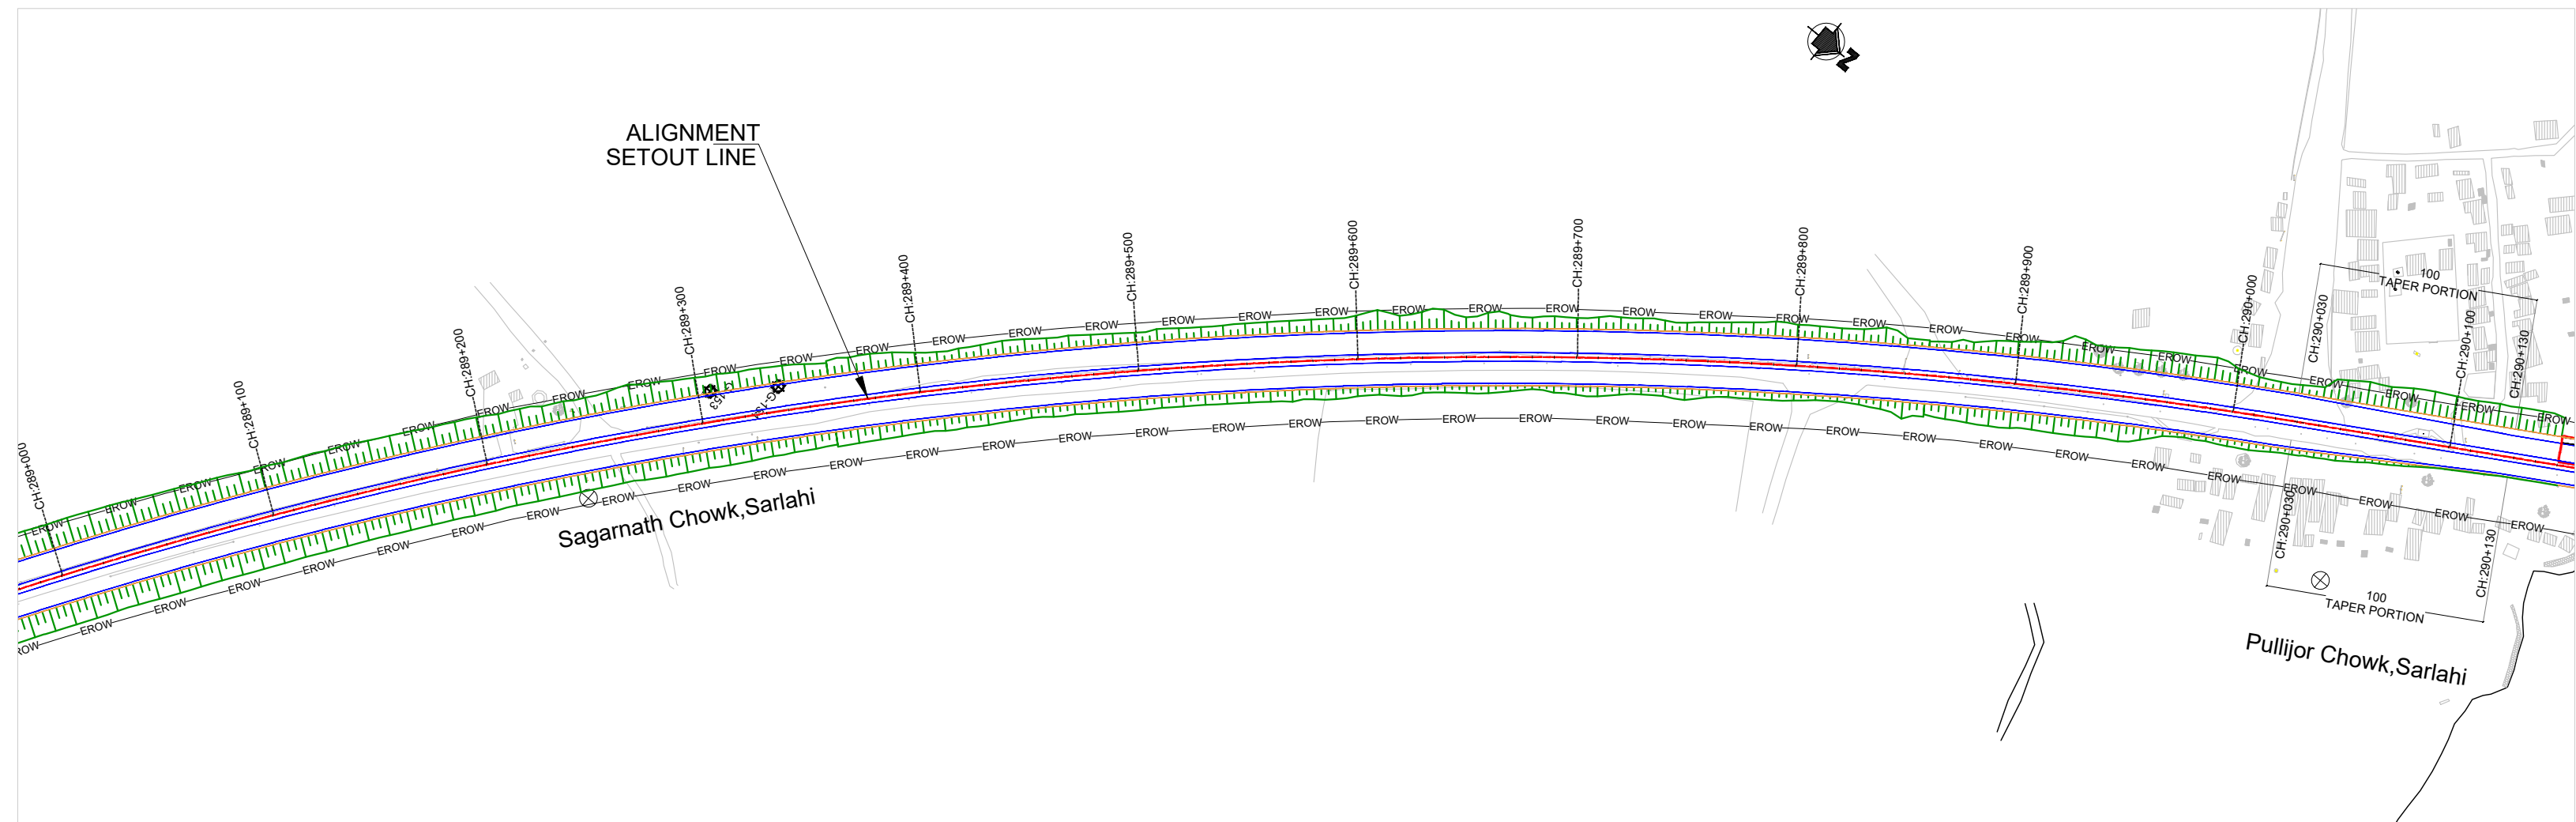


FINISHED ROAD LEVEL MAIN CARRIAGEWAY LEFT - KERB EDGE	164.471	164.471	164.403	164.336	164.268	164.200	164.133	164.065	163.998	163.930	163.862	163.795	163.727	163.660	163.592	163.524	163.457	163.389	163.322	163.254	163.187	163.119	163.051	162.984	162.916	162.849	162.781	162.713	162.646	162.578	162.511	162.443	162.375	162.308	162.240	162.176	162.109	162.041	161.973	100.501
---	---------	---------	

KAMALA

PATHLAIYA

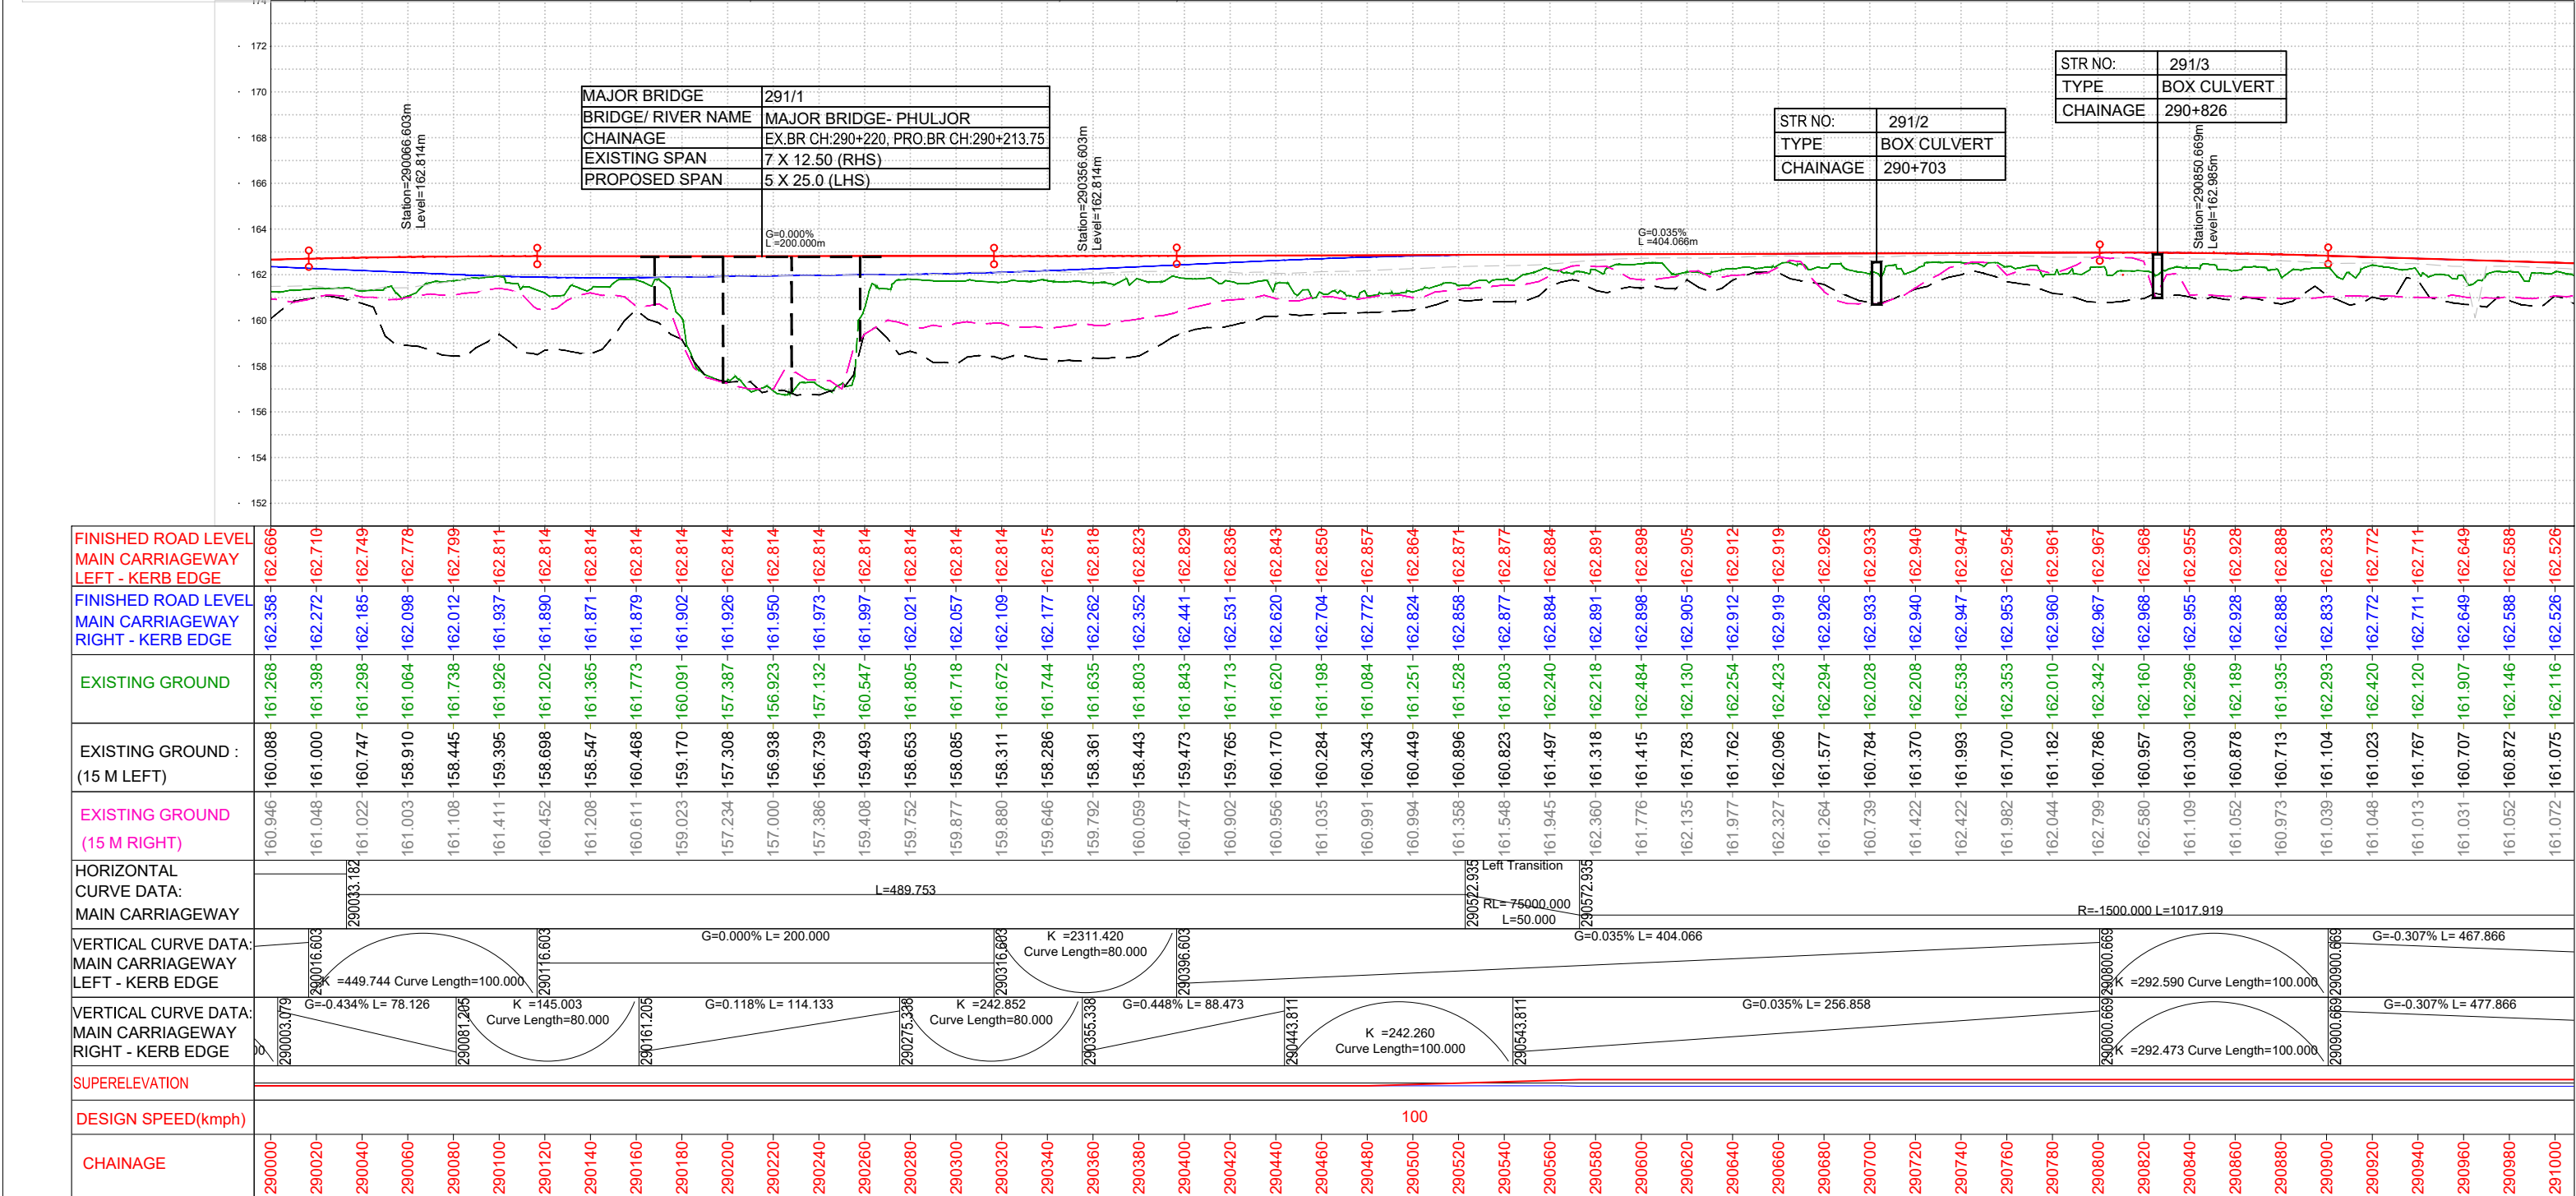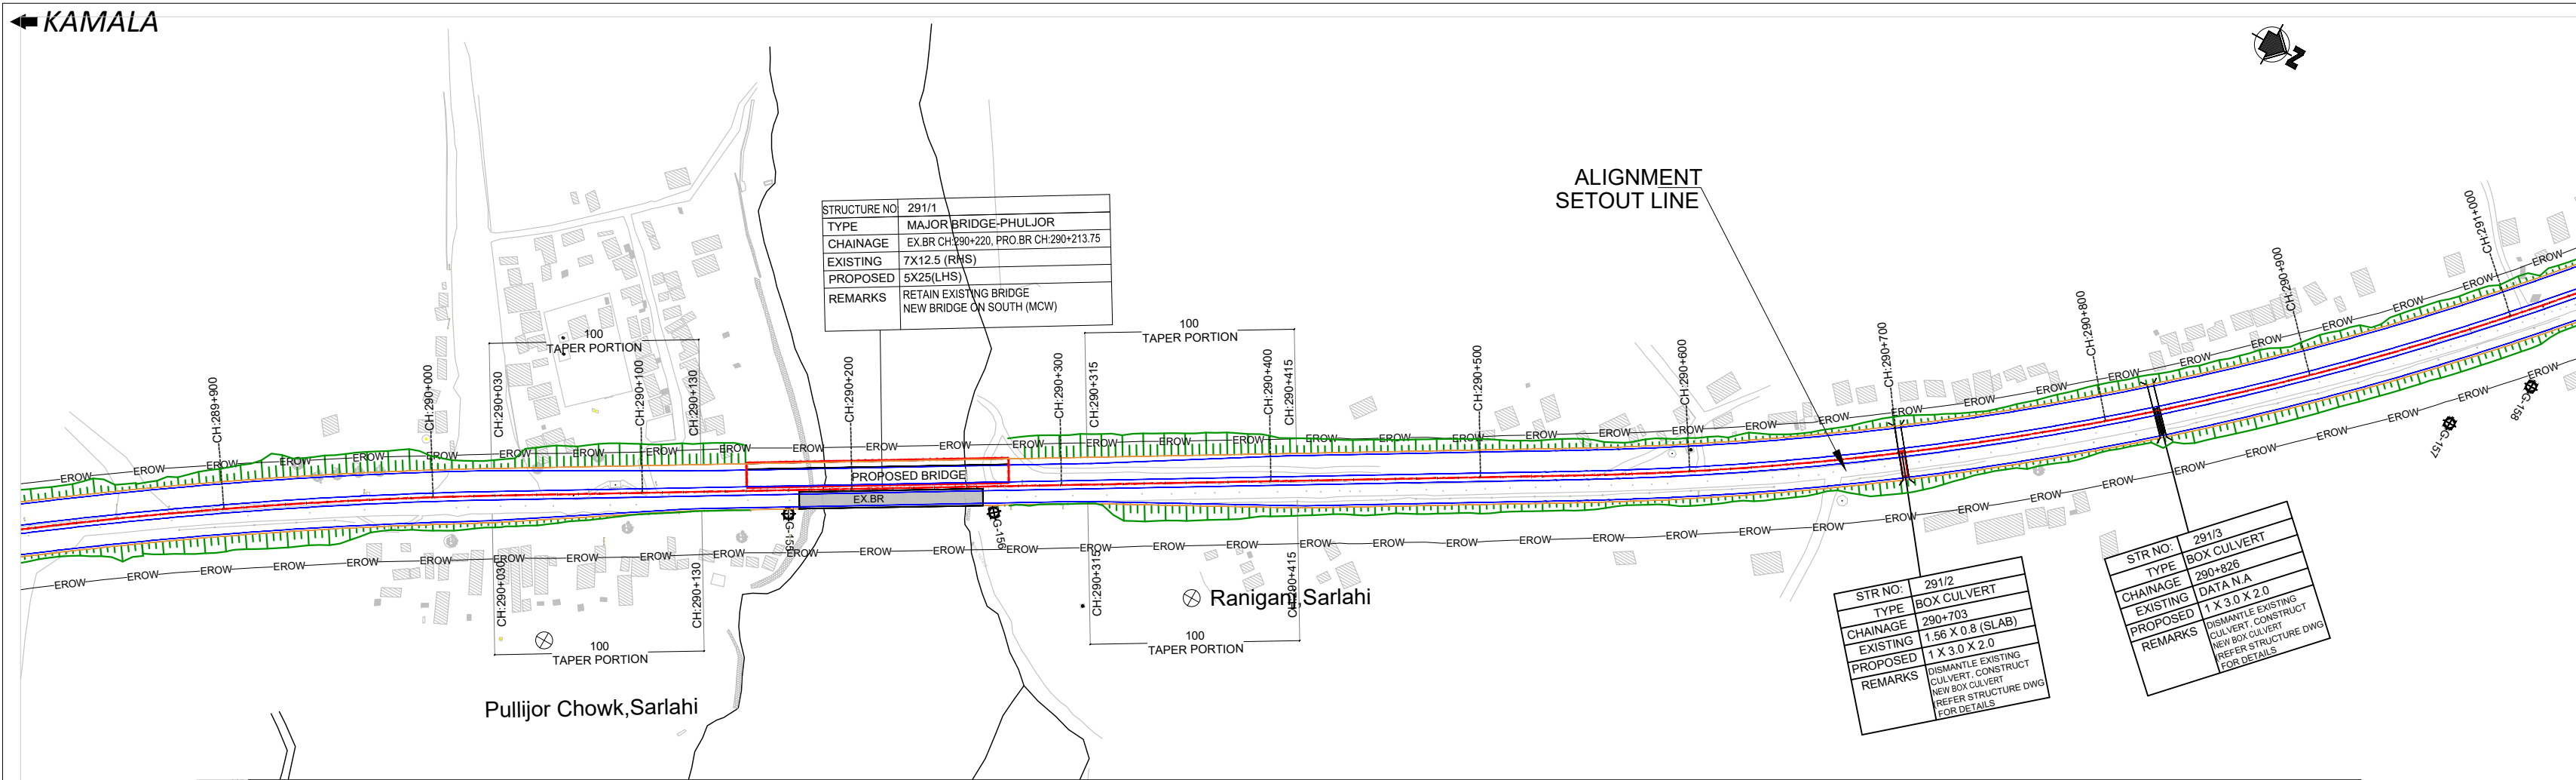



- NOTES:**
1. ALL DIMENSIONS, LEVELS AND CHAINAGES ARE IN METERS UNLESS OTHERWISE INDICATED.
 2. HORIZONTAL GEOMETRY IS DESIGNED WITH RESPECT TO REFERENCE LINE OF ALIGNMENT AS SHOWN IN PLAN.
 3. FINISHED ROAD LEVELS ARE MEASURED w.r.t KERB EDGES OF RESPECTIVE CARRIAGEWAYS.
 4. SERVICE ROAD PROFILE ARE SET AS AN EXTENDED CROSS FALL OF MAIN ROAD IN ALL SECTIONS EXCEPT AT UNDERPASS SECTIONS.
 5. THE RIGHT OF WAY SHOWN IN THE PLAN IS MEASURED SYMMETRICALLY w.r.t EXISTING ROAD CENTRE.
 6. MEDIAN OPENINGS, BUSBAYS, LAYBYES, MAJOR JUNCTION LAYOUTS ARE PROVIDED IN SEPARATE DRAWING.
 7. SPAN ARRANGEMENTS SHOWN FOR BRIDGES, UNDERPASSES & CULVERTS ARE INDICATIVE. FOR DETAILS, REFER STRUCTURAL DRAWINGS.
 8. EARTHWORK SLOPES SHOWN IN PLAN FOR URBAN SECTION ARE INDICATIVE AND FOR ILLUSTRATION ONLY.
 9. THE LOCATION AND EXTEND OF EARTH RETAINING STRUCTURE BEYOND ROW SHOWN IN THE DRAWING SHALL BE ASCERTAINED BASED ON SITE SET OUT.
 10. THE PROPOSAL FOR ALL EXISTING BRIDGES SHALL BE AS PER BRIDGE DESIGN / DRAWINGS.

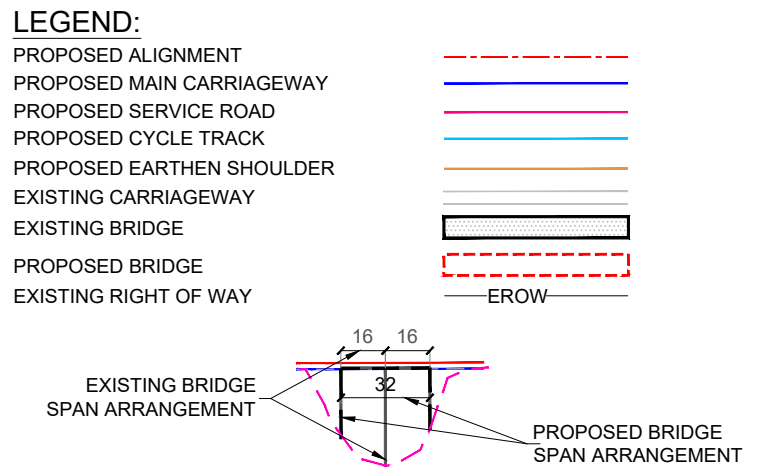

EMPLOYER	PROJECT	DESIGN CONSULTANTS	Designed By	Checked By	Approved By	Drawing Name	Scale:	Date:
 Government of Nepal Ministry of Physical Infrastructure and Transport Department of Roads Development Cooperation Implementation Division	Strategic Road Connectivity & Trade Improvement Project (SRCTIP) Detailed Design of Upgradation of Kamala-Dhalkebar-Pathlaiya Road Section (130 KM) of Mahendra Highway and Bridges	 EPTISA Servicios De Ingeniera Madrid, Spain  STUP Consultants Private Limited Kolkatta, India In Association With Udaya Consultancy, Geocom International, Sundar Kriti Consultant and Rays Consultant Private Limited	Mr. Pushkar Poudel Nec.No. 6146 Signature	Mr. T.V. Rajeev Nec.No. Signature	Mr. Harikrishna Bhavsar Nec.No. Signature	PLAN AND PROFILE Reference Drawings 1. TYPICAL HORIZONTAL CURVE & ATTAINMENT OF SUPERELEVATION DETAILS- KDP/DDR/HIGHWAY/STD/001 2. HORIZONTAL CURVE DETAILS- KDP/DDR/HIGHWAY/STD/002 TO 009 3. TYPICAL CROSS SECTIONS- KDP/DDR/HIGHWAY/TCS/ 001 TO 004 4. TYPICAL CROSS SECTION SCHEDULE- KDP/DDR/HIGHWAY/TCS/ 005 TO 007	Scale: PLAN: 1:2500 PROFILE: HOR= 1:2500 VER= 1:250 Chainage: (km 290+000 to km 291+000)	Date: JUNE 2023 Drawing No. KDP/DPR/HIGHWAY/PP-557 R(0) Sheet No.

← KAMALA

PATHLAIYA ➡

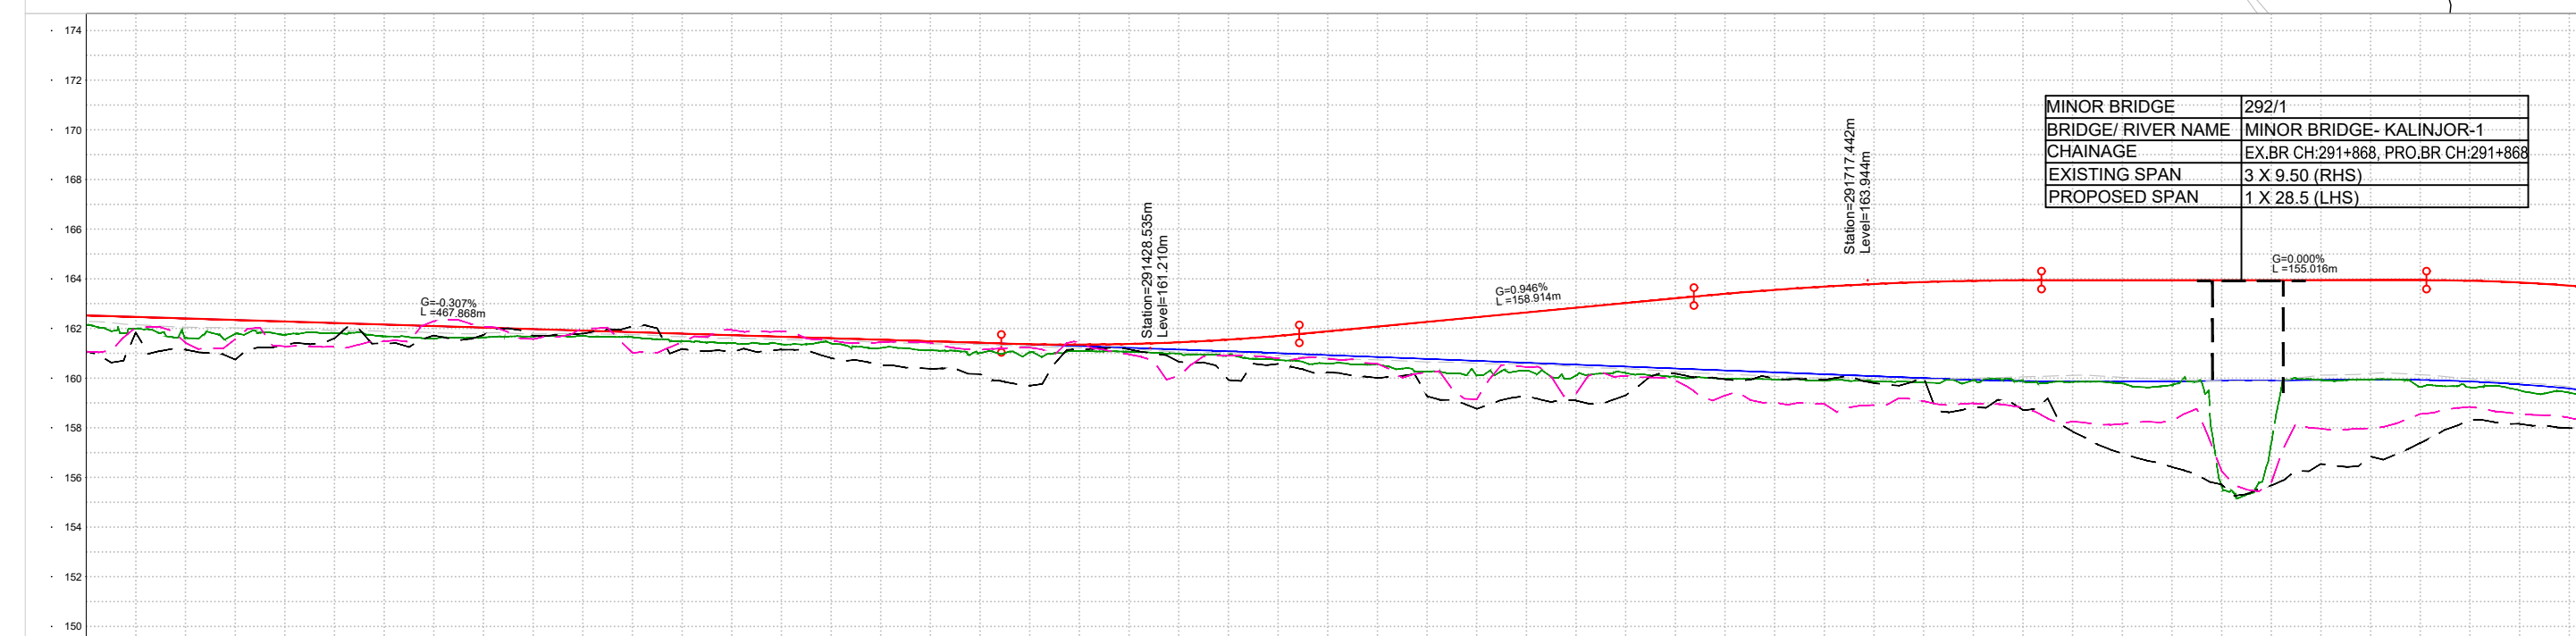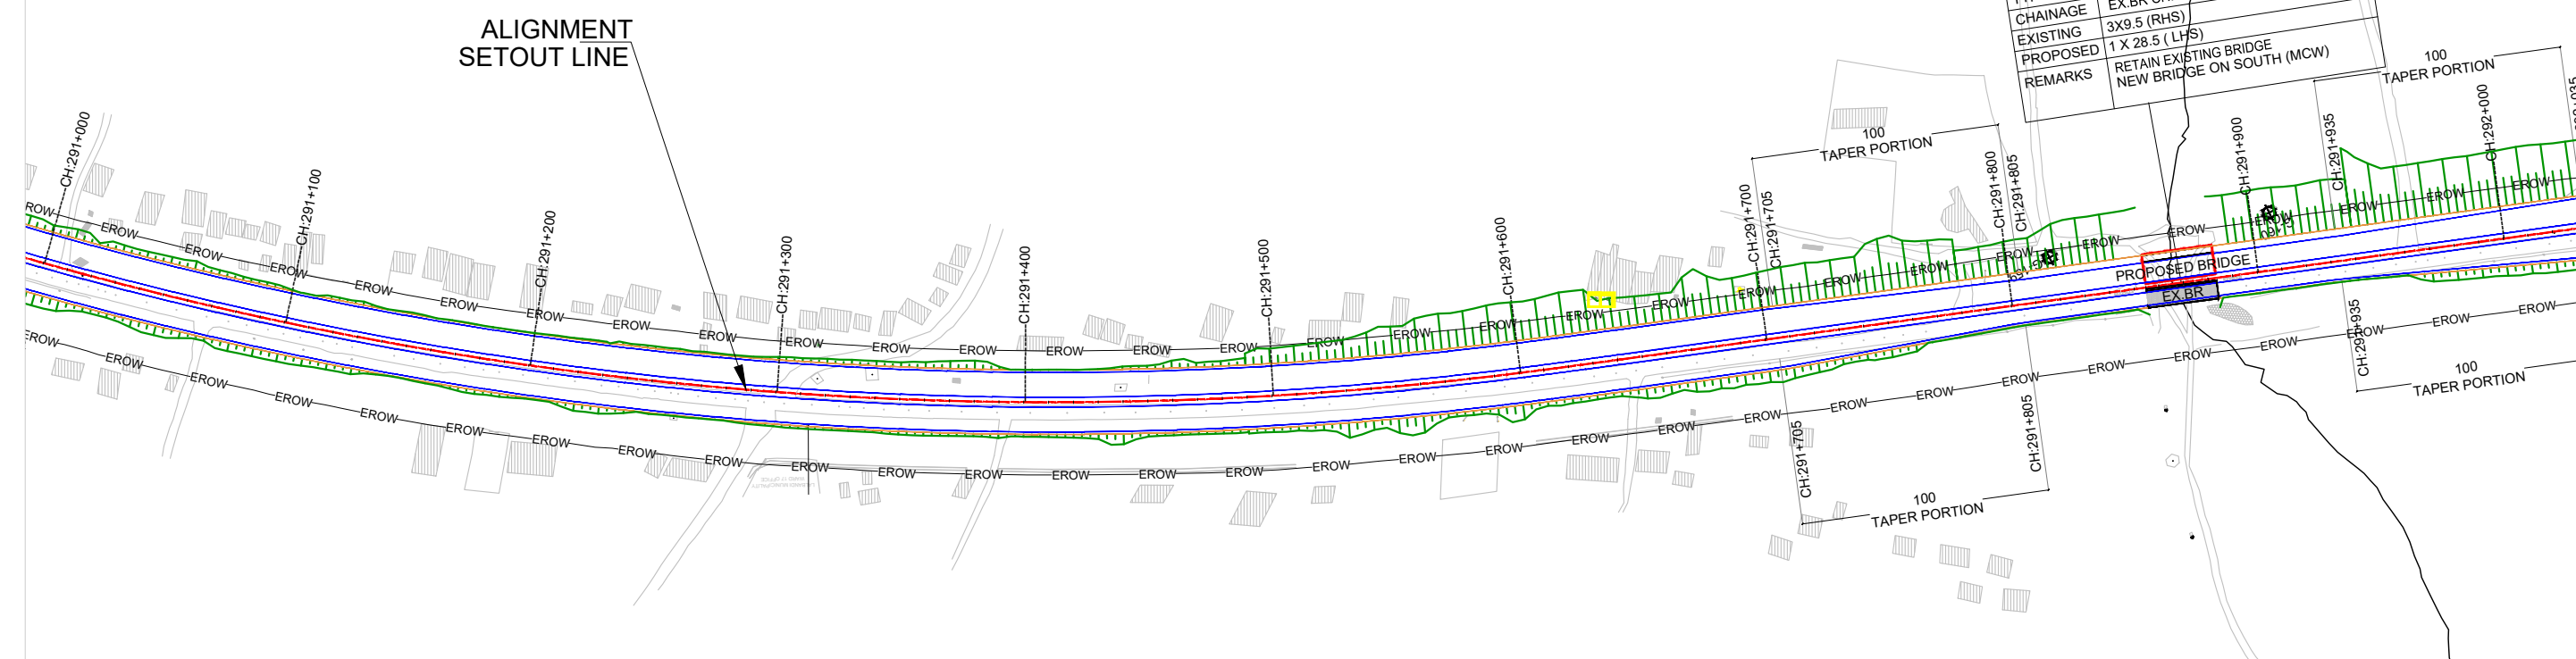

FINISHED ROAD LEVEL MAIN CARRIAGEWAY LEFT - KERB EDGE	162.526	162.526	162.465	162.403	162.342	162.281	162.219	162.158	162.096	162.035	161.973	161.912	161.851	161.789	161.728	161.666	161.605	161.543	161.482	161.421	161.360	161.299	161.238	161.177	161.115	161.054	160.992	160.931	160.870	110.057	110.000	109.940	109.880	100.040	100.00
---	---------	---------	--------

NOTES:

1. ALL DIMENSIONS, LEVELS AND CHAINAGES ARE IN METERS UNLESS OTHERWISE INDICATED.
2. HORIZONTAL GEOMETRY IS DESIGNED WITH RESPECT TO REFERENCE LINE OF ALIGNMENT AS SHOWN IN PLAN.
3. FINISHED ROAD LEVELS ARE MEASURED w.r.t. KERB EDGES OF RESPECTIVE CARRIAGEWAYS.
4. SERVICE ROAD PROFILE ARE SET AS AN EXTENDED CROSS FALL OF MAIN ROAD IN ALL SECTIONS EXCEPT AT UNDERPASS SECTIONS.
5. THE RIGHT OF WAY SHOWN IN THE PLAN IS MEASURED SYMMETRICALLY w.r.t. EXISTING ROAD CENTRE.
6. MEDIAN OPENINGS, BUSBAYS, LAYBYES, MAJOR JUNCTION LAYOUTS ARE PROVIDED IN SEPARATE DRAWING.
7. SPAN ARRANGEMENTS SHOWN FOR BRIDGES, UNDERPASSES & CULVERTS ARE INDICATIVE. FOR DETAILS, REFER STRUCTURAL DRAWINGS.
8. EARTHWORK SLOPES SHOWN IN PLAN FOR URBAN SECTION ARE INDICATIVE AND FOR ILLUSTRATION ONLY.
9. THE LOCATION AND EXTEND OF EARTH RETAINING STRUCTURE BEYOND ROAD SHOWN IN THE DRAWING SHALL BE ASCERTAINED BASED ON SITE SET OUT.
10. THE PROPOSAL FOR ALL EXISTING BRIDGES SHALL BE AS PER BRIDGE DESIGN / DRAWINGS

LEGEND:

- PROPOSED ALIGNMENT
- PROPOSED MAIN CARRIAGEWAY
- PROPOSED SERVICE ROAD
- PROPOSED CYCLE TRACK
- PROPOSED EARTHEN SHOULDER
- EXISTING CARRIAGEWAY
- EXISTING BRIDGE
- PROPOSED BRIDGE
- EXISTING RIGHT OF WAY

The diagram illustrates the proposed bridge crossing over the existing bridge. The legend defines the following elements:

- PROPOSED ALIGNMENT:** Indicated by a red dashed line.
- PROPOSED MAIN CARRIAGEWAY:** Indicated by a blue solid line.
- PROPOSED SERVICE ROAD:** Indicated by a magenta solid line.
- PROPOSED CYCLE TRACK:** Indicated by a cyan solid line.
- PROPOSED EARTHEN SHOULDER:** Indicated by an orange solid line.
- EXISTING CARRIAGEWAY:** Indicated by a grey solid line.
- EXISTING BRIDGE:** Indicated by a black hatched rectangle.
- PROPOSED BRIDGE:** Indicated by a red dashed rectangle.
- EXISTING RIGHT OF WAY:** Indicated by a black solid line.

The plan view shows the bridge crossing with a central span of 32 units and two side spans of 16 units each. The existing bridge is shown as a black hatched rectangle, and the proposed bridge is shown as a red dashed rectangle. The existing right of way is indicated by a black solid line. The proposed alignment is shown as a red dashed line. The proposed main carriageway, service road, cycle track, and earthen shoulder are shown as solid lines of different colors.

EXISTING BRIDGE SPAN ARRANGEMENT



PROPOSED BRIDGE SPAN ARRANGEMENT

—EROW—

EMPLOYER	PROJECT	DESIGN CONSULTANTS	Mr. Pushkar Poudel	Drawing Name	Scale:	Date:		
 Government of Nepal Ministry of Physical Infrastructure and Transport Department of Roads Development Cooperation Implementation Division	Strategic Road Connectivity & Trade Improvement Project (SRCTIP) Detailed Design of Upgradation of Kamala-Dhalkebar-Pathaiya Road Section (130 KM) of Mahendra Highway and Bridges	Joint Venture of  EPTISA Servicios De Ingenieria Madrid, Spain  STUP Consultants Private Limited Kolkatta, India	Designed By		PLAN: 1:2500	JUNE 2023		
			Nec.No. 6146	Signature	PROF: 1:2500 VER= 1:250	Drawing No.		
		Checked By		In Association With Udaya Consultancy, Geocom International, Sundar Kriti Consultant and Rays Consultant Private Limited	Nec.No.	Signature	Chainage:	KDP/DR/HIGHWAY/PP-558 R(0)
		Approved By			Nec.No.	Signature	1.TYPICAL HORIZONTAL CURVE & ATTAINMENT OF SUPERELEVATION DETAILS- KDP/DR/HIGHWAY/STD/001 2.HORIZONTAL CURVE DETAILS- KDP/DR/HIGHWAY/STD/002 TO 009 3.TYPICAL CROSS SECTIONS- KDP/DR/HIGHWAY/TCS/ 001 TO 004 4.TYPICAL CROSS SECTION SCHEDULE- KDP/DR/HIGHWAY/TCS/ 005 TO 007	(km 291+000 to km 292+000)

← KAMALA

PATHLAIYA ➡

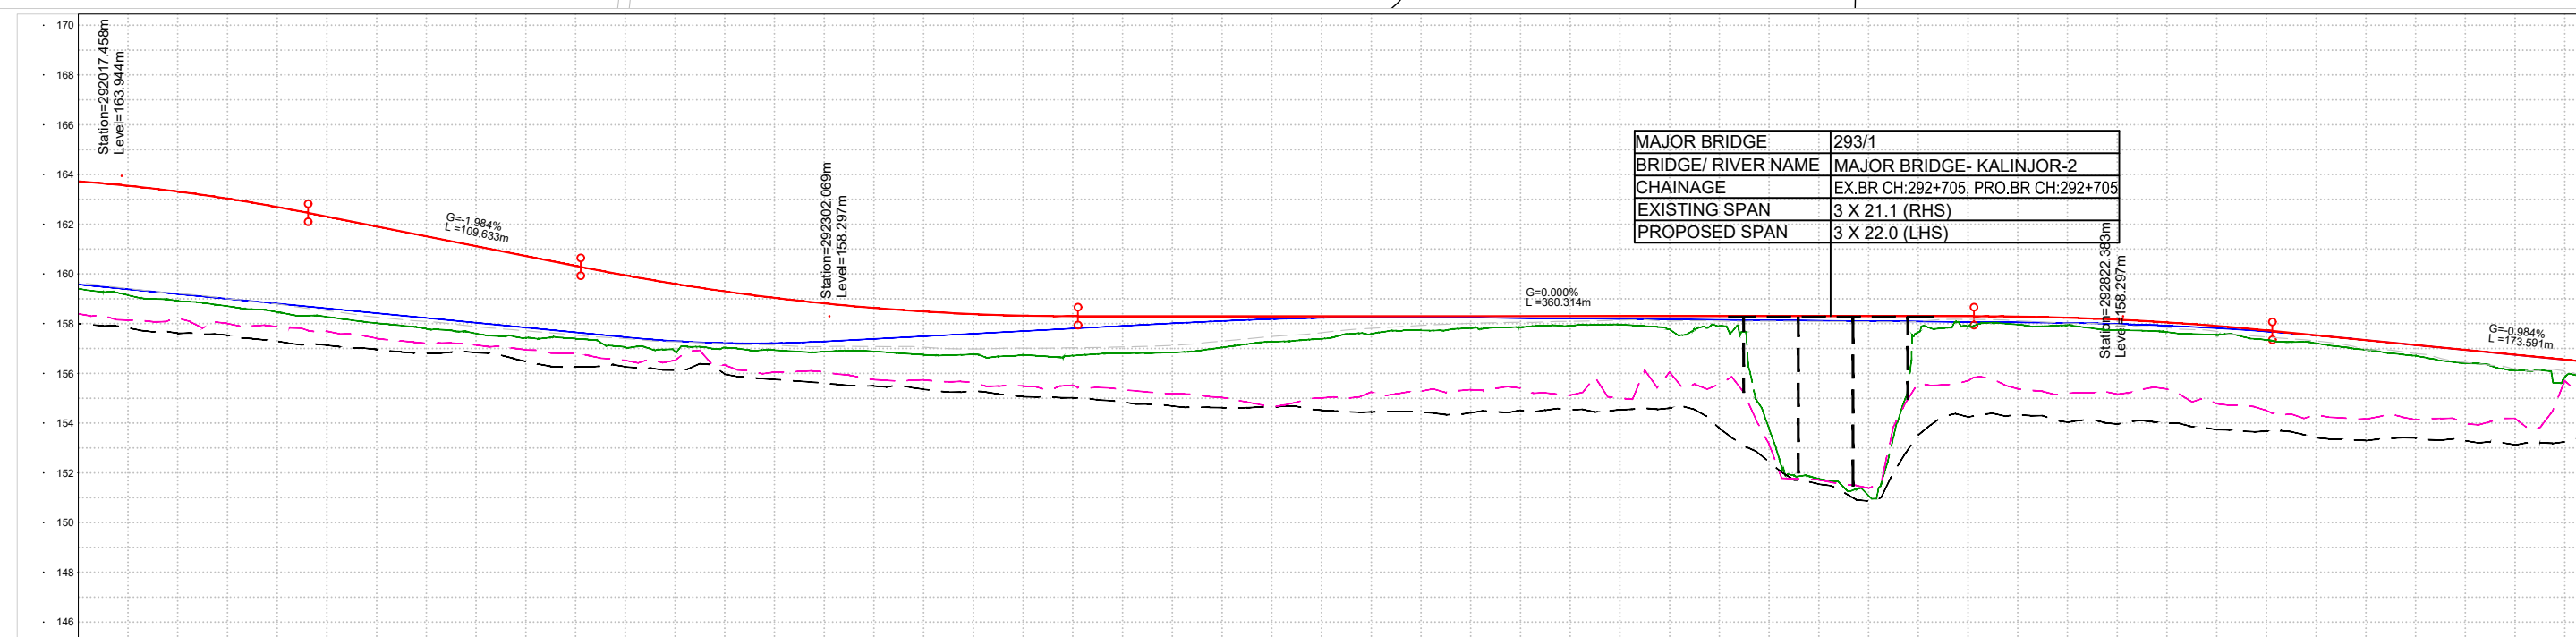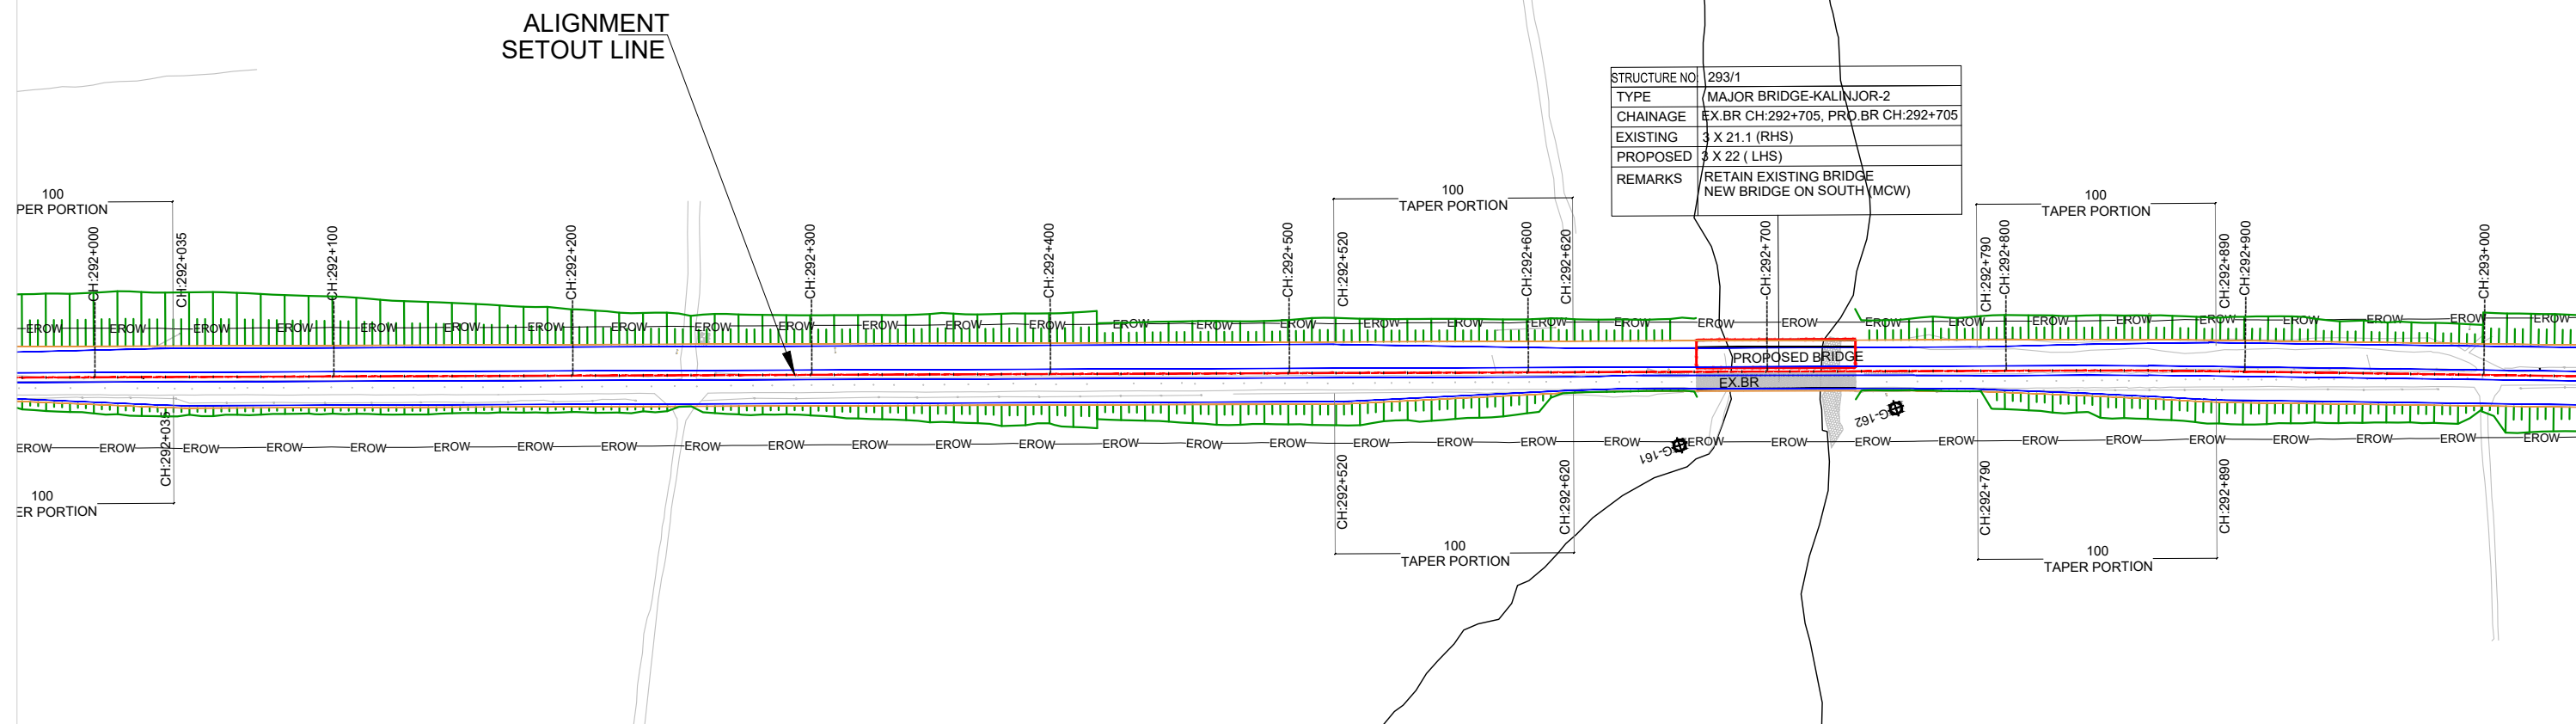[illegible]

NOTES:

1. ALL DIMENSIONS, LEVELS AND CHAINAGES ARE IN METERS UNLESS OTHERWISE INDICATED.
2. HORIZONTAL GEOMETRY IS DESIGNED WITH RESPECT TO REFERENCE LINE OF ALIGNMENT AS SHOWN IN PLAN.
3. FINISHED ROAD LEVELS ARE MEASURED w.r.t KERB EDGES OF RESPECTIVE CARRIAGEWAYS.
4. SERVICE ROAD PROFILE ARE SET AS AN EXTENDED CROSS FALL WITH MAIN ROAD IN ALL SECTIONS EXCEPT AT UNDERPASS SECTIONS.
5. THE RIGHT OF WAY SHOWN IN THE PLAN IS MEASURED SYMMETRICALLY w.r.t EXISTING ROAD CENTRE.
6. MEDIAN OPENINGS, BUSBAYS, LAYBYES, MAJOR JUNCTION LAYOUTS ARE PROVIDED IN SEPARATE DRAWING.
7. SPAN ARRANGEMENTS SHOWN FOR BRIDGES, UNDERPASSES & CULVERTS ARE INDICATIVE. FOR DETAILS, REFER STRUCTURAL DRAWINGS.
8. EARTHWORK SLOPES SHOWN IN PLAN FOR URBAN SECTION ARE INDICATIVE AND FOR ILLUSTRATION ONLY.
9. THE LOCATION AND EXTEND OF EARTH RETAINING STRUCTURE BEYOND ROAD SHOWN IN THE DRAWING SHALL BE ASCERTAINED BASED ON SITE SET OUT.
10. THE PROPOSAL FOR ALL EXISTING BRIDGES SHALL BE AS PER BRIDGE DESIGN / DRAWINGS.

LEGEND:


- PROPOSED ALIGNMENT
- PROPOSED MAIN CARRIAGEWAY
- PROPOSED SERVICE ROAD
- PROPOSED CYCLE TRACK
- PROPOSED EARTHEN SHOULDER
- EXISTING CARRIAGEWAY
- EXISTING BRIDGE
- PROPOSED BRIDGE
- EXISTING RIGHT OF WAY

The plan view shows the bridge layout with dimensions. The existing bridge has a central span of 32 and two side spans of 16. The proposed bridge has a central span of 32 and two side spans of 16. The existing bridge is shown in black, and the proposed bridge is shown in red. The existing right of way is shown as a dashed line.

EMPLOYER	PROJECT	DESIGN CONSULTANTS		Designed By	Signature	Drawing Name	Scale:	Date:		
 Government of Nepal Ministry of Physical Infrastructure and Transport Department of Roads Development Cooperation Implementation Division	Strategic Road Connectivity & Trade Improvement Project (SRCTIP) Detailed Design of Upgradation of Kamala-Dhalkebar-Pathlaiya Road Section (130 KM) of Mahendra Highway and Bridges	 EPTISA Servicios De Ingenieria Madrid, Spain	 STUP Consultants Private Limited Kolkatta, India	Mr. Pushkar Poudel		PLAN AND PROFILE	PLAN: 1:2500 PROFILE: HOR= 1:2500 VER= 1:250	JUNE 2023		
		In Association With		Checked By	Signature		Reference Drawings 1.TYPICAL HORIZONTAL CURVE & ATTAINMENT OF SUPERELEVATION DETAILS- KP/IDDR/HIGHWAY/STD/001 2.HORIZONTAL CURVE DETAILS- KP/IDDR/HIGHWAY/STD/002 TO 009 3.TYPICAL CROSS SECTIONS- KP/IDDR/HIGHWAY/TCS/ 001 TO 004 4.TYPICAL CROSS SECTION SCHEDULE- KP/IDDR/HIGHWAY/TCS/ 005 TO 007	(km 292+000 to km 293+000)	Drawing No. KDP/IDDR/HIGHWAY/PP-559 R(0)	Sheet No.
		Udaya Consultancy, Geocom International, Sundar Kriti Consultant and Rays Consultant Private Limited		Mr. T.V. Rajeev						
				Approved By	Mr. Hanrikishna Bhavsar 					

← KAMALA

PATHLAIYA ➡

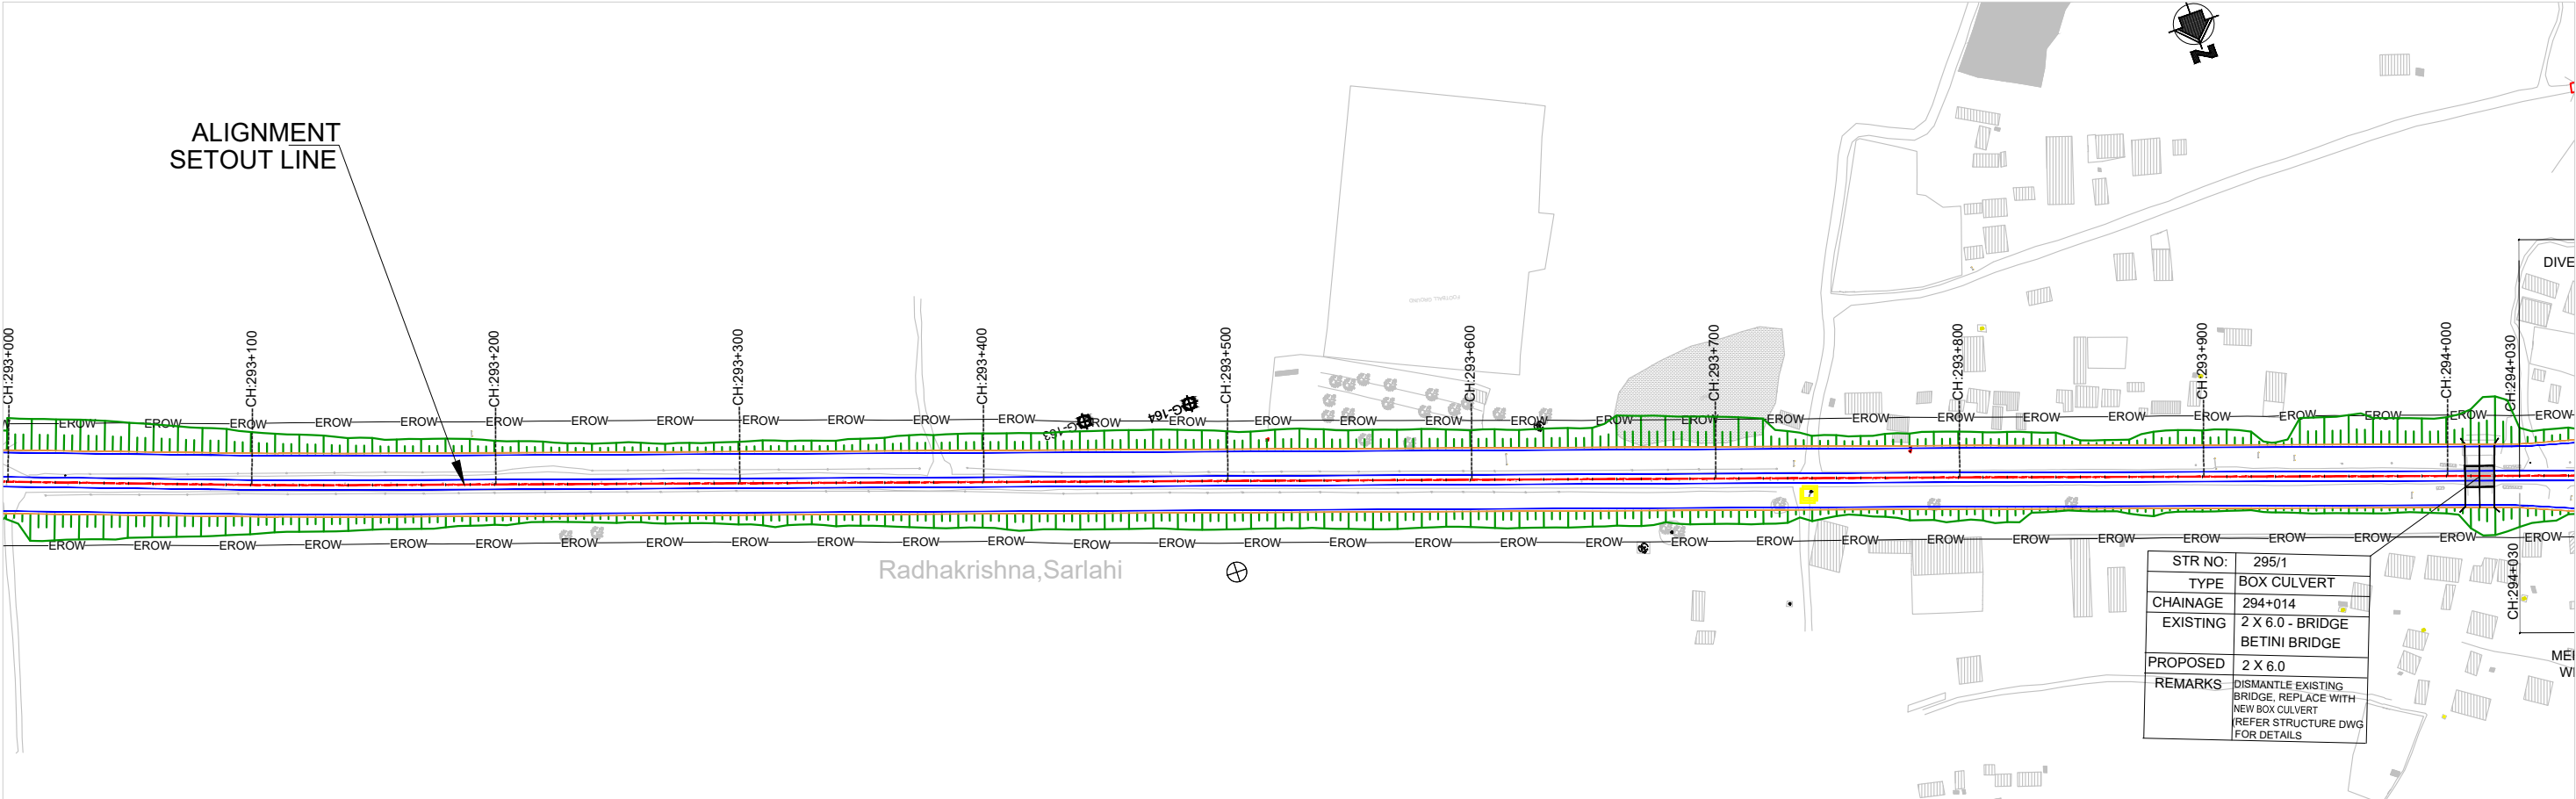

HORIZONTAL CURVE DETAILS		
CURVE NUMBER		75
Chainage		293+656.831
DESIGN SPEED		100 Kmph
RADIUS (m)		10000.000
CURVE LENGTH (m)		24.932
Total Deflection		0° 8' 34.254"
TRANSITION LENGTH (m)	LEADING (m)	0.000
	TRAILING (m)	0.000
Crossfall		
Tangent Length		12.466
Es (Apex Distance)		0.008

HORIZONTAL CURVE DETAILS		
CURVE NUMBER		76
Chainage		293+802.978
DESIGN SPEED		100 Kmph
RADIUS (m)		-3000.000
CURVE LENGTH (m)		108.443
Total Deflection		2° 4' 15.993"
TRANSITION LENGTH (m)	LEADING (m)	0.000
	TRAILING (m)	0.000
Crossfall		
Tangent Length		54.227
Es (Apex Distance)		0.490


HORIZONTAL CURVE DETAILS		
CURVE NUMBER		77
Chainage		293+943.755
DESIGN SPEED		100 Kmph
RADIUS (m)		2000.000
CURVE LENGTH (m)		72.026
Total Deflection		2° 3' 48.259"
TRANSITION LENGTH (m)	LEADING (m)	0.000
	TRAILING (m)	0.000
Crossfall		
Tangent Length		36.017
Es (Apex Distance)		0.324

NOTES:

1. ALL DIMENSIONS, LEVELS AND CHAINAGES ARE IN METERS UNLESS OTHERWISE INDICATED.
2. HORIZONTAL GEOMETRY IS DESIGNED WITH RESPECT TO REFERENCE LINE OF ALIGNMENT AS SHOWN IN PLAN.
3. FINISHED ROAD LEVELS ARE MEASURED w.r.t KERB EDGES OF RESPECTIVE CARRIAGEWAYS.
4. SERVICE ROAD PROFILE ARE SET AS AN EXTENDED CROSS FALL OF MAIN ROAD IN ALL SECTIONS EXCEPT AT UNDERPASS SECTIONS.
5. THE RIGHT OF WAY SHOWN IN THE PLAN IS MEASURED SYMMETRICALLY w.r.t EXISTING ROAD CENTRE.
6. MEDIAN OPENINGS, BUSBAYS, LAYBYES, MAJOR JUNCTION LAYOUTS ARE PROVIDED IN SEPARATE DRAWING.
7. SPAN ARRANGEMENTS SHOWN FOR BRIDGES, UNDERPASSES & CULVERTS ARE INDICATIVE. FOR DETAILS, REFER STRUCTURAL DRAWINGS.
8. EARTHWORK SLOPES SHOWN IN PLAN FOR URBAN SECTION ARE INDICATIVE AND FOR ILLUSTRATION ONLY.
9. THE LOCATION AND EXTEND OF EARTH RETAINING STRUCTURE BEYOND ROW SHOWN IN THE DRAWING SHALL BE ASCERTAINED BASED ON SITE SET OUT.
10. THE PROPOSAL FOR ALL EXISTING BRIDGES SHALL BE AS PER BRIDGE DESIGN / DRAWINGS.

LEGEND:

PROPOSED ALIGNMENT
PROPOSED MAIN CARRIAGEWAY
PROPOSED SERVICE ROAD
PROPOSED CYCLE TRACK
PROPOSED EARTHEN SHOULDER
EXISTING CARRIAGEWAY
EXISTING BRIDGE
PROPOSED BRIDGE
EXISTING RIGHT OF WAY

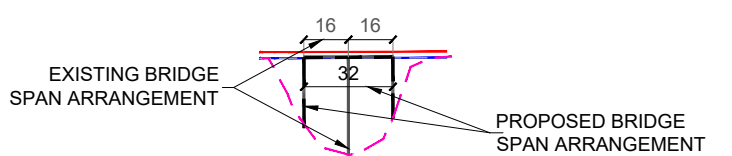

FINISHED ROAD LEVEL MAIN CARRIAGEWAY LEFT - KERB EDGE	FINISHED ROAD LEVEL MAIN CARRIAGEWAY RIGHT - KERB EDGE	EXISTING GROUND	EXISTING GROUND : (15 M LEFT)	EXISTING GROUND (15 M RIGHT)	HORIZONTAL CURVE DATA: MAIN CARRIAGEWAY	VERTICAL CURVE DATA: MAIN CARRIAGEWAY LEFT - KERB EDGE	VERTICAL CURVE DATA: MAIN CARRIAGEWAY RIGHT - KERB EDGE	SUPERELEVATION	DESIGN SPEED(kmph)	CHAINAGE
156.550	156.590	155.838	153.241	155.702	<					

EMPLOYER

PROJECT

DESIGN CONSULTANTS

--	--

Mr.
Ruehker Beudel

Pr...

Drawing Name

me

Scale:

PLAN: 1:2500

Date:

JUNE 2023

Drawing No.	
-------------	--

Sheet No.



Government of Nepal
Ministry of Physical Infrastructure and Transport
Department of Roads
Development Cooperation Implementation
Division

Strategic Road Connectivity & Trade Improvement Project
(SRCTIP)
Detailed Design of Upgradation of Kamala-Dhalkebar-Pathlaiya
Road Section (130 KM) of Mahendra Highway and Bridges



EPTISA Servicios De Ingeniera
Madrid, Spain



STUP Consultants Private Limited
Kolkatta, India

In Association With
Udaya Consultancy, Geocom International, Sundar Kriti Consultant and Rays
Consultant Private Limited

--	--

Mr.

AS-100

Approved By	Harikrishna Bhavsar
-------------	---------------------

12

3. TYPICAL CROSS SECTION

Reference Drawings
1.TYPICAL HORIZONTAL CURVE & ATTAINMENT
OF SUPERELEVATION DETAILS- KDP/DDR/HIGHWAY/STD/001
2.HORIZONTAL CURVE DETAILS- KDP/DDR/HIGHWAY/STD/002 TO 009
3.TYPICAL CROSS SECTIONS- KDP/DDR/HIGHWAY/TCS/001 TO 004
4.TYPICAL CROSS SECTION SCHEDULE- KDP/DDR/HIGHWAY/TCS/ 005 TO 007



PROF

VER= 1:250

(km 203+000 to km 204+000)

KAMALA



PATHLAIYA

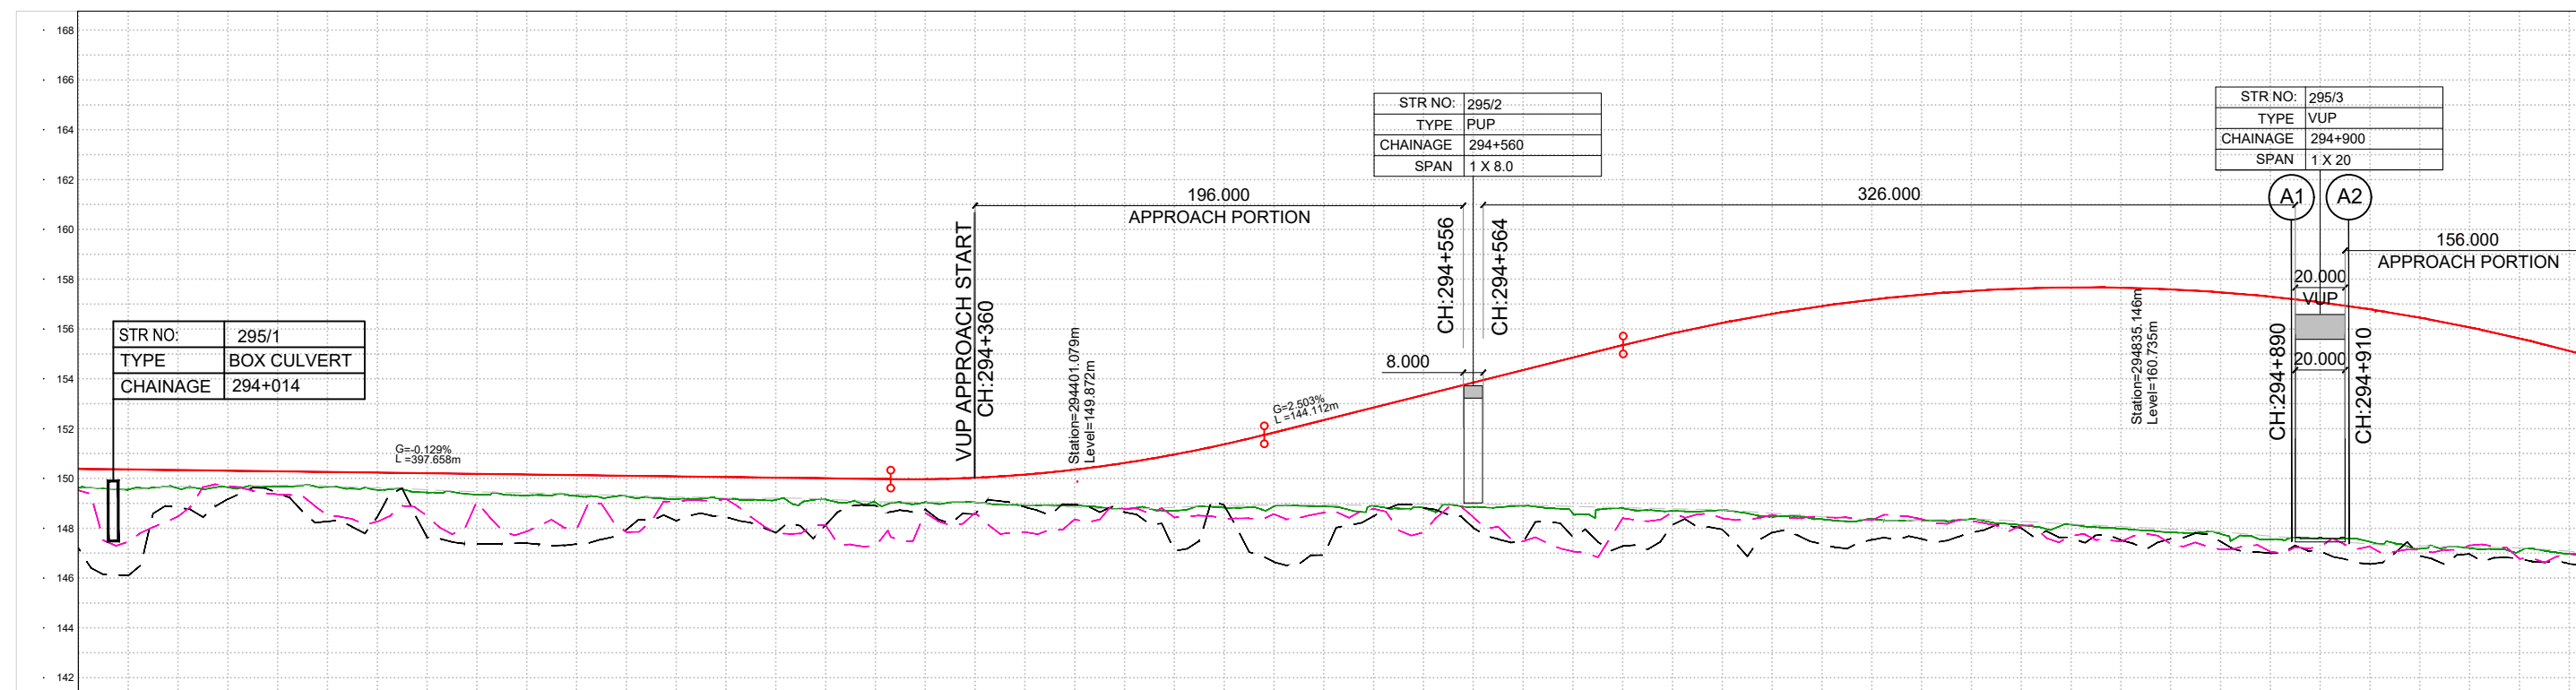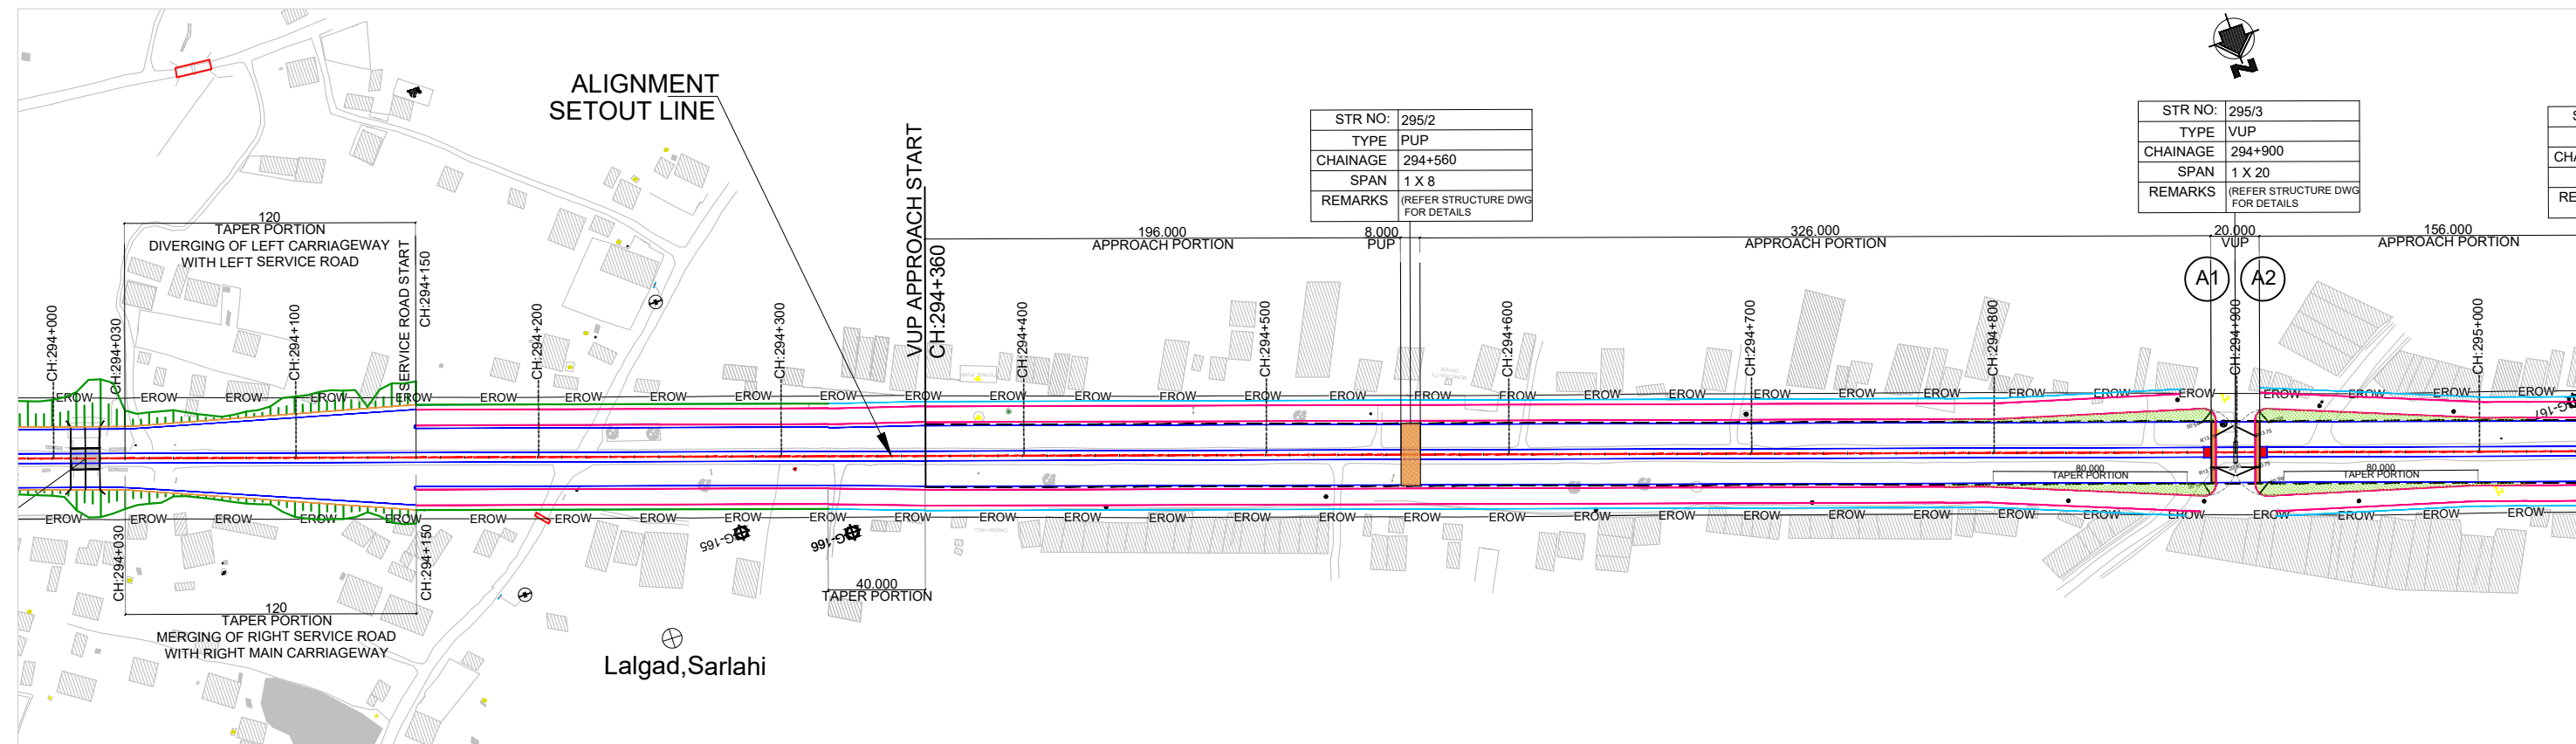

FINISHED ROAD LEVEL MAIN CARRIAGEWAY LEFT - KERB EDGE	150.390	150.390	150.364	150.338	150.312	150.287	150.261	150.235	150.209	150.183	150.158	150.132	150.106	150.080	150.054	150.028	150.003	149.977	149.951	146.025	146.000	145.974	145.948	144.024	144.000	143.974	143.948	142.024	142.000	141.974	141.948	140.024	140.000	139.974	139.948	138.024	138.000	137.974	137.948	136.024	136.000	135.974	135.948	134.024	134.000	133.974	133.948	132.024	132.000	131.974	131.948	130.024	130.000	129.974	129.948	128.024	128.000	127.974	127.948	126.024	126.000	125.974	125.948	124.882
---	---------	---------	

← KAMALA



PATHLAIYA →

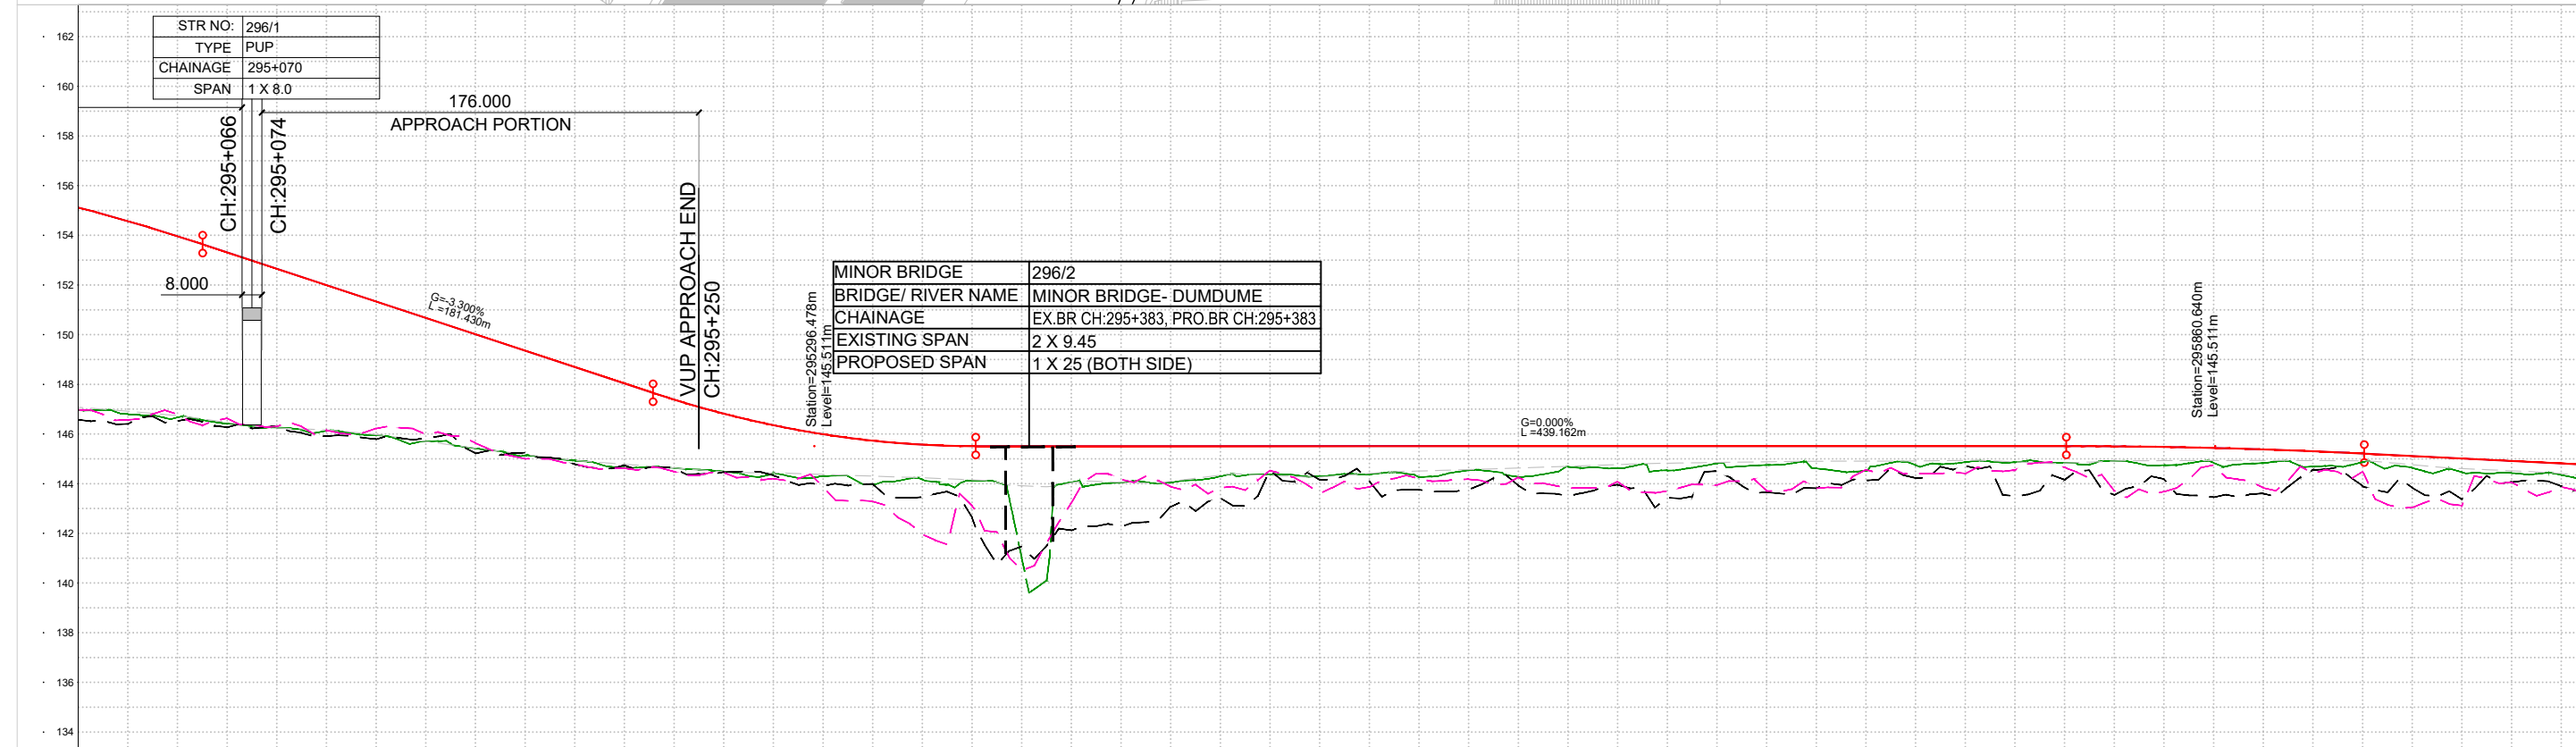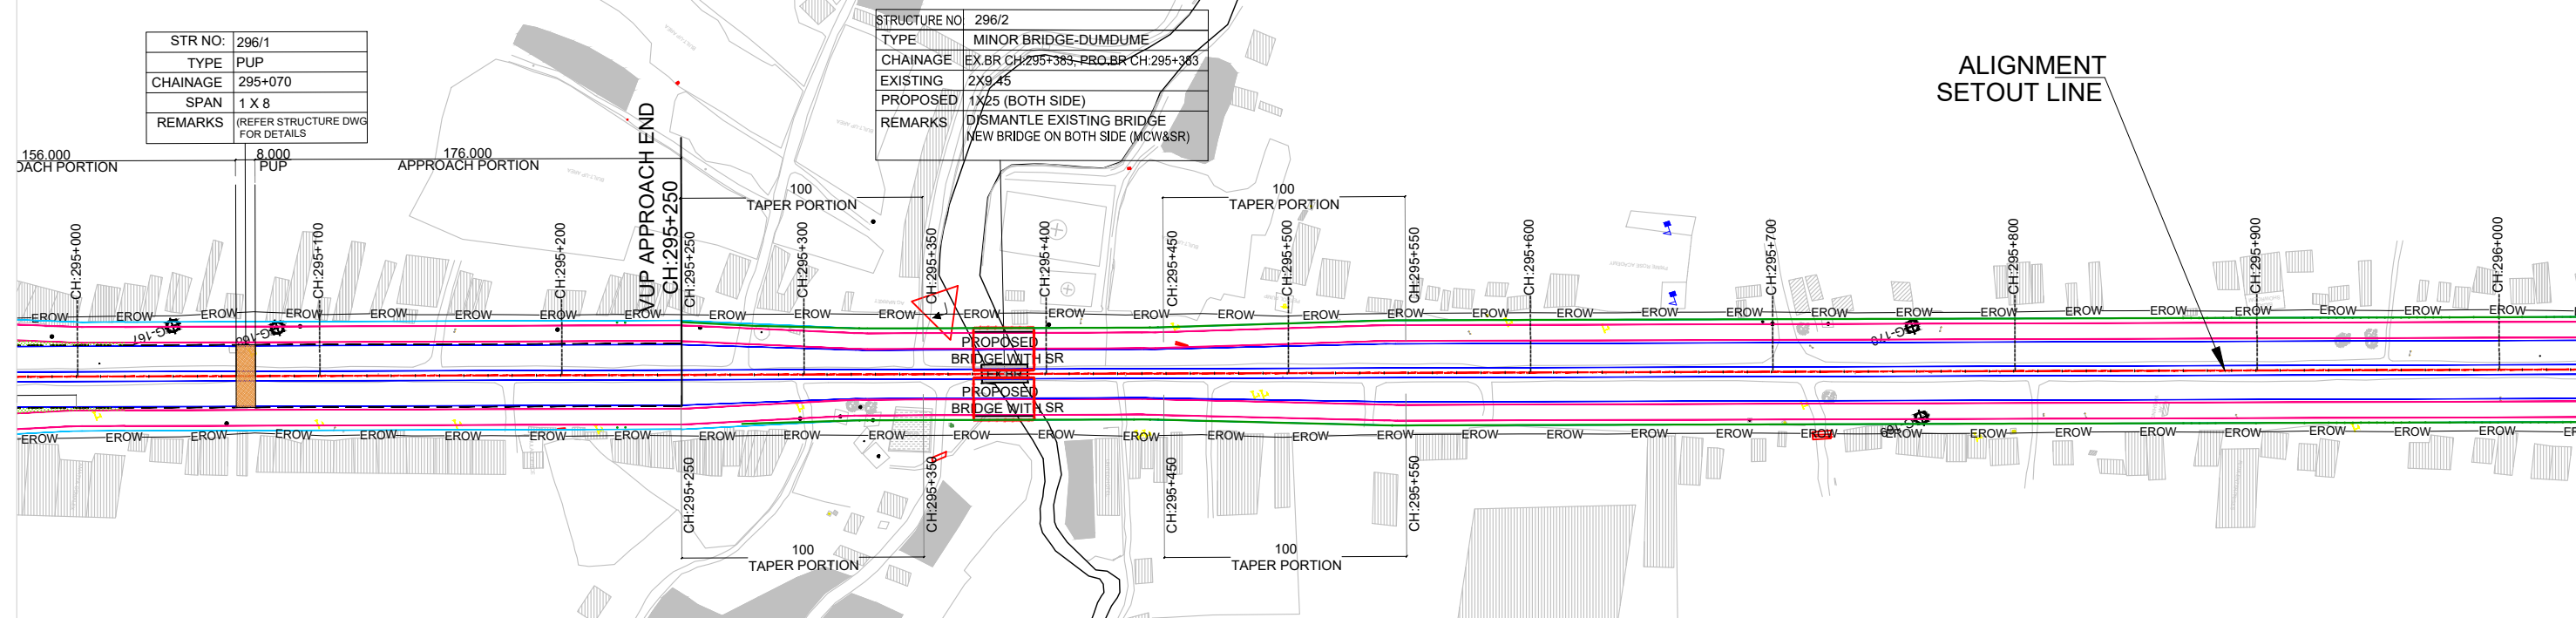

FINISHED ROAD LEVEL MAIN CARRIAGEWAY LEFT - KERB EDGE	155.125	155.125	154.573	154.573	153.968	153.968	153.315	153.315	152.655	152.655	151.995	151.995	151.335	151.335	150.675	150.675	150.015	150.015	149.355	149.355	148.695	148.695	148.035	148.035	147.384	147.384	146.724	146.724	146.064	146.064	145.404	145.404	144.744	144.744	144.084	144.084	143.424	143.424	142.764	142.764	142.104	142.104	141.444	141.444	140.784	140.784	140.124	140.124	139.464	139.464	138.804	138.804	138.144	138.144	137.484	137.484	136.824	136.824	136.164	136.162	135.504	135.504	134.844	134.844	134.184	134.184	133.524	133.524	132.864	132.864	132.204	132.204	131.544	131.544	130.884	130.884	130.224	130.224	129.564	129.564	128.904	128.904	128.244	128.244	127.584	127.584	126.924	126.924	126.264	126.264	125.604	125.604	124.944	124.944	124.284	124.284	123.624	123.624	122.964	122.964	122.304	122.304	121.644	121.644	120.984	120.984	120.324	120.324	119.664	119.664	119.004	119.004	118.344	118.344	117.684	117.684	117.024	117.024	116.364	116.364	115.704	115.704	115.044	115.044	114.384	114.384	113.724	113.724	113.064	113.064	112.404	112.404	111.744	111.744	111.084	111.084	110.424	110.424	109.764	109.764	109.104	109.104	108.444	108.444	107.784	107.784	107.124	107.124	106.464	106.464	105.804	105.804	105.144	105.144	104.484	104.484	103.824	103.824	103.164	103.164	102.504	102.504	101.844	101.844	101.184	101.184	100.524	100.524	99.864	99.864	99.204	99.204	98.544	98.544	97.884	97.884	97.224	97.224	96.564	96.564	95.904	95.904	95.244	95.244	94.584	94.584	93.924	93.924	93.264	93.264	92.604	92.604	91.944	91.944	91.284	91.284	90.624	90.624	14.064	14.064	13.404	13.404	12.744	12.744	12.084	12.084	11.424	11.424	10.764	10.764	10.104	10.104	9.444	9.444	8.784	8.784	8.124	8.124	7.464	7.464	6.804	6.804	6.144	6.144	5.484	5.484	4.824	4.824	4.164	4.164	3.504	3.504	2.844	2.844	2.184	2.184	1.524	1.524	0.864	0.864	0.204	0.204	-0.464	-0.464	-1.124	-1.124	-1.784	-1.784	-2.444	-2.444	-3.104	-3.104	-3.764	-3.764	-4.424	-4.424	-5.084	-5.084	-5.744	-5.744	-6.404	-6.404	-7.064	-7.064	-7.724	-7.724	-8.384	-8.384	-9.044	-9.044	-9.704	-9.704	-10.364	-10.364	-11.024	-11.024	-11.684	-11.684	-12.344	-12.344	-13.004	-13.004	-13.664	-13.664	-14.324	-14.324	-14.984	-14.984	-15.644	-15.644	-16.304	-16.304	-16.964	-16.964	-17.624	-17.624	-18.284	-18.284	-18.944	-18.944	-19.604	-19.604	-20.264	-20.264	-20.924	-20.924	-21.584	-21.584	-22.244	-22.244	-22.904	-22.904	-23.564	-23.564	-24.224	-24.224	-24.884	-24.884	-25.544	-25.544	-26.204	-26.204	-26.864	-26.864	-27.524	-27.524	-28.184	-28.184	-28.844	-28.844	-29.504	-29.504	-30.164	-30.164	-30.824	-30.824	-31.484	-31.484	-32.144	-32.144	-32.804	-32.804	-33.464	-33.464	-34.124	-34.124	-34.784	-34.784	-35.444	-35.444	-36.104	-36.104	-36.764	-36.764	-37.424	-37.424	-38.084	-38.084	-38.744	-38.744	-39.404	-39.404	-40.064	-40.064	-40.724	-40.724	-41.384	-41.384	-42.044	-42.044	-42.704	-42.704	-43.364	-43.364	-44.024	-44.024	-44.684	-44.684	-45.344	-45.344	-46.004	-46.004	-46.664	-46.664	-47.324	-47.324	-47.984	-47.984	-48.644	-48.644	-49.304	-49.304	-49.964	-49.964	-50.624	-50.624	-51.284	-51.284	-51.944	-51.944	-52.604	-52.604	-53.264	-53.264	-53.924	-53.924	-54.584	-54.584	-55.244	-55.244	-55.904	-55.904	-56.564	--------	--------	-------	-------	--------	--------	---------	---------	----------	----------	

← KAMALA

PATHLAIYA ➡

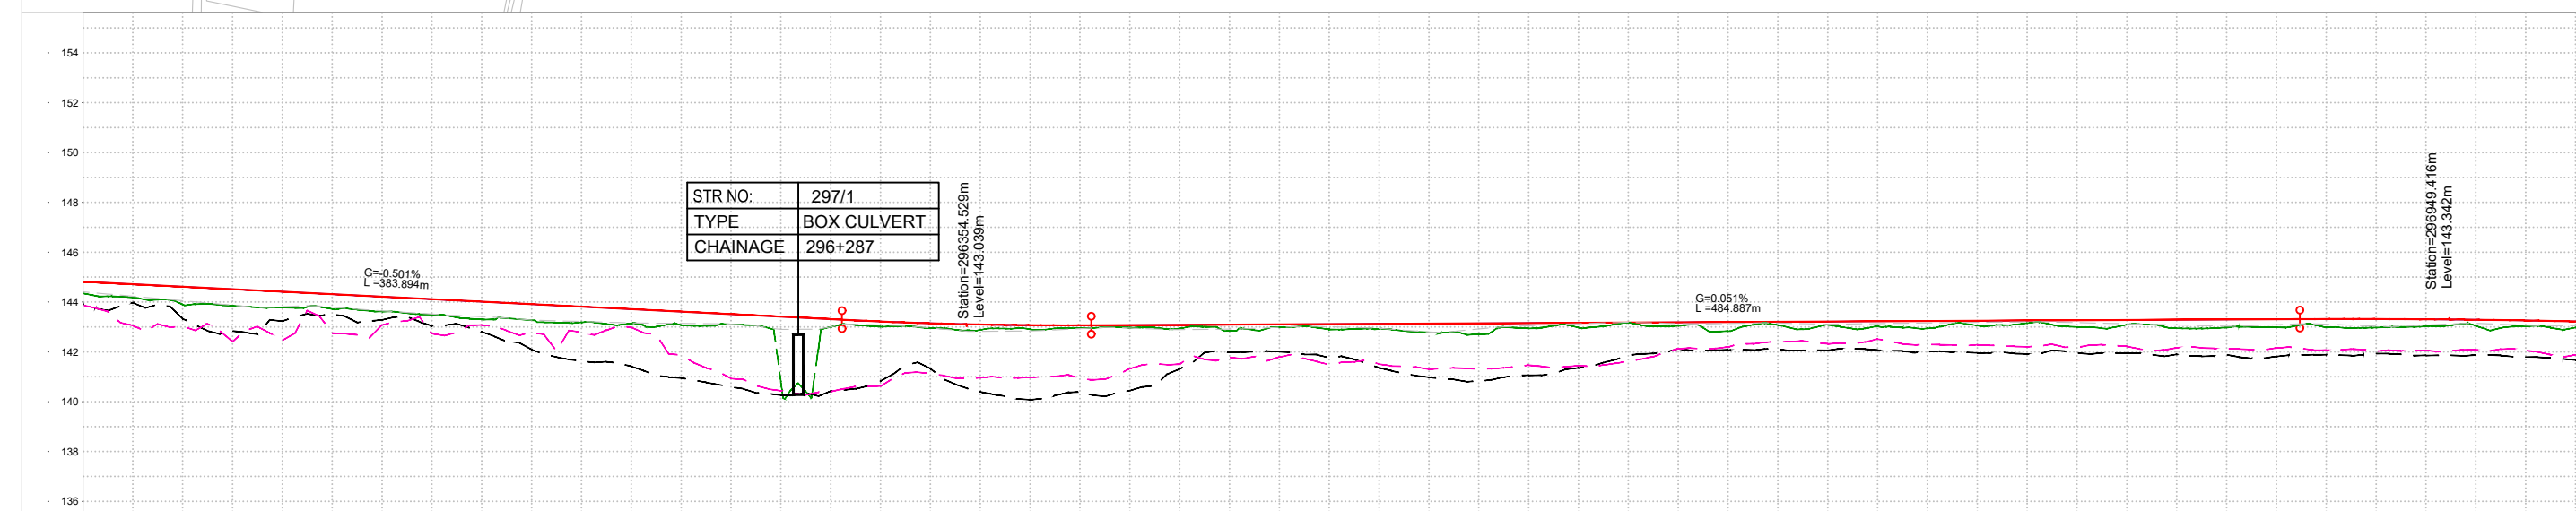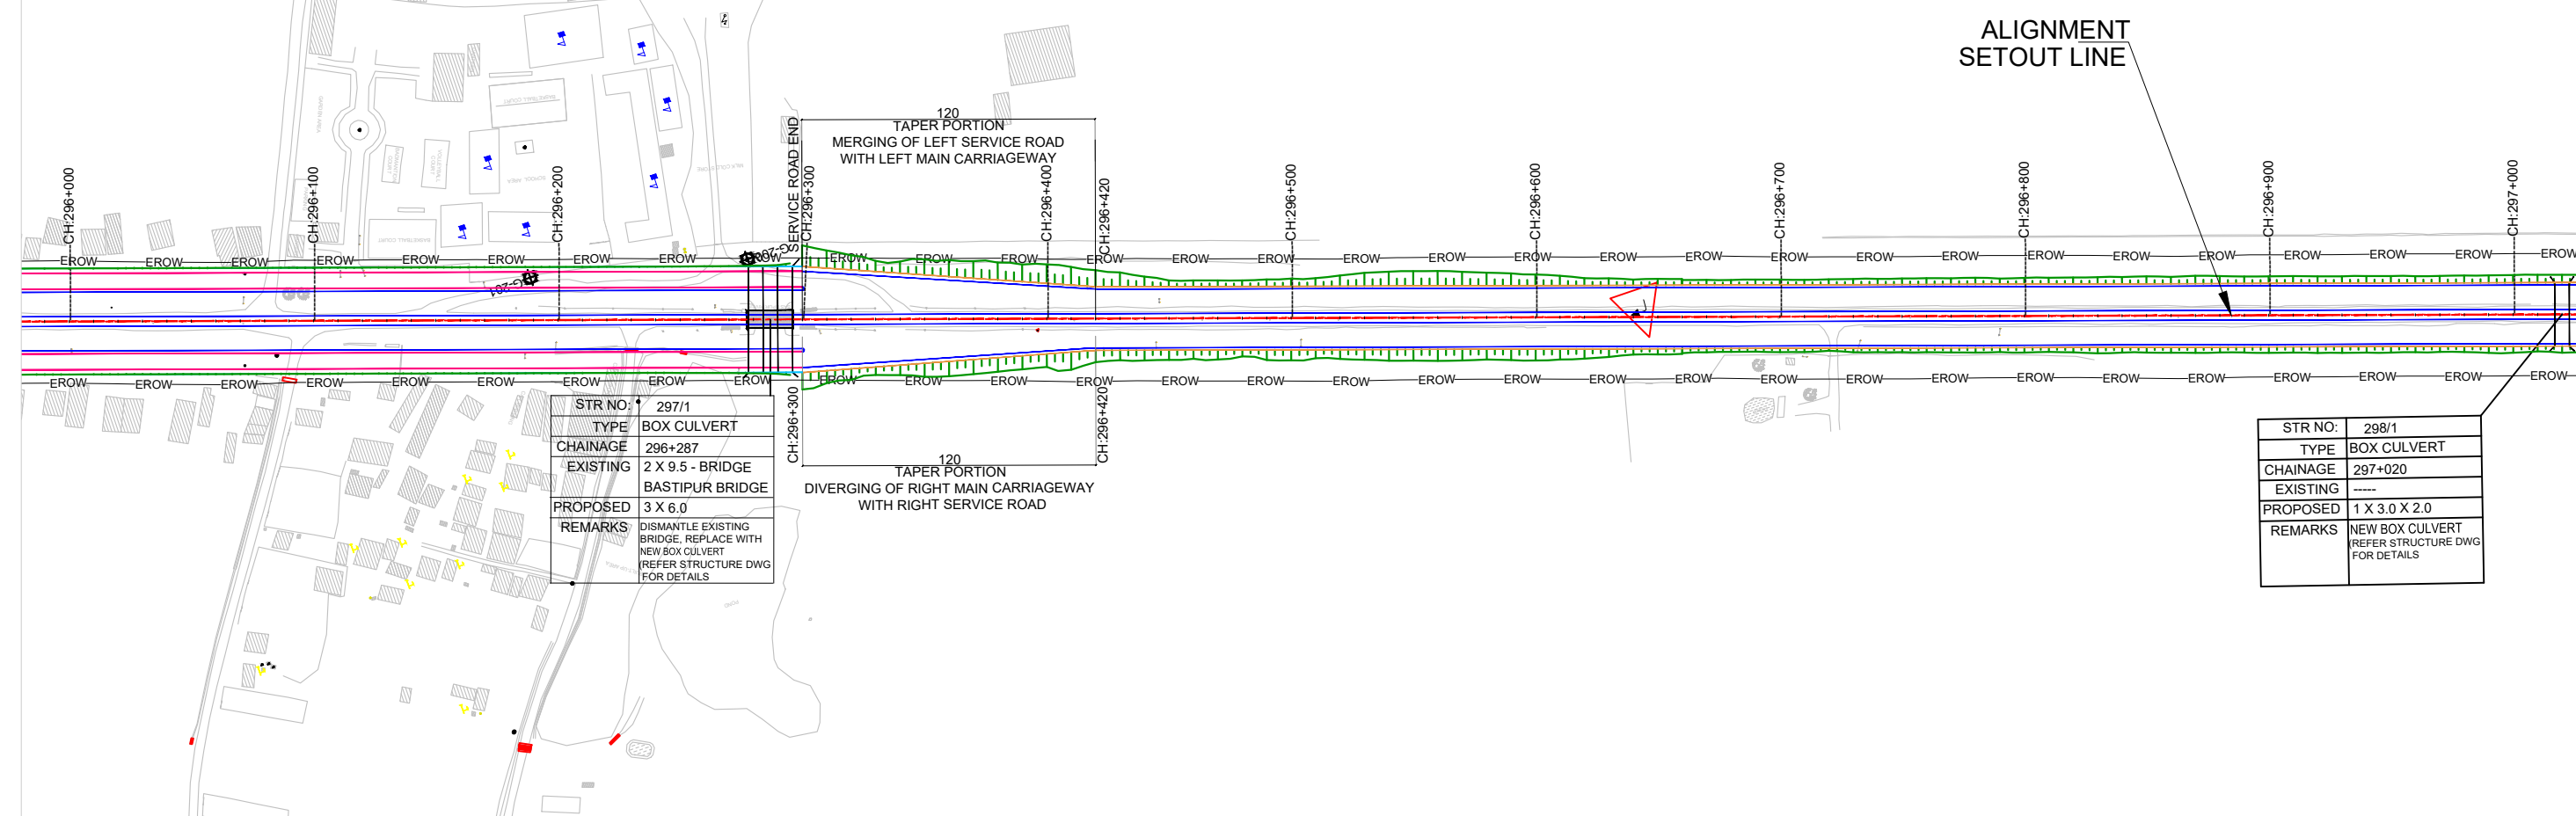[illegible]

NOTES:

1. ALL DIMENSIONS, LEVELS AND CHAINAGES ARE IN METERS UNLESS OTHERWISE INDICATED.
2. HORIZONTAL GEOMETRY IS DESIGNED WITH RESPECT TO REFERENCE LINE OF ALIGNMENT AS SHOWN IN PLAN.
3. FINISHED ROAD LEVELS ARE MEASURED w.r.t. KERB EDGES OF RESPECTIVE CARRIAGEWAYS.
4. SERVICE ROAD PROFILE ARE SET AS AN EXTENDED CROSS FALL OF MAIN ROAD IN ALL SECTIONS EXCEPT AT UNDERPASS SECTIONS.
5. THE RIGHT OF WAY SHOWN IN THE PLAN IS MEASURED SYMMETRICALLY w.r.t. EXISTING ROAD CENTRE.
6. MEDIAN OPENINGS, BUSBAYS, LAYBYES, MAJOR JUNCTION LAYOUTS ARE PROVIDED IN SEPARATE DRAWING.
7. SPAN ARRANGEMENTS SHOWN FOR BRIDGES, UNDERPASSES & CULVERTS ARE INDICATIVE. FOR DETAILS, REFER STRUCTURAL DRAWINGS.
8. EARTHWORK SLOPES SHOWN IN PLAN FOR URBAN SECTION ARE INDICATIVE AND FOR ILLUSTRATION ONLY.
9. THE LOCATION AND EXTEND OF EARTH RETAINING STRUCTURE BEYOND ROAD SHOWN IN THE DRAWING SHALL BE ASCERTAINED BASED ON SITE SET OUT.
10. THE PROPOSAL FOR ALL EXISTING BRIDGES SHALL BE AS PER BRIDGE DESIGN / DRAWINGS.

LEGEND:



- PROPOSED ALIGNMENT
- PROPOSED MAIN CARRIAGEWAY
- PROPOSED SERVICE ROAD
- PROPOSED CYCLE TRACK
- PROPOSED EARTHEN SHOULDER
- EXISTING CARRIAGEWAY
- EXISTING BRIDGE
- PROPOSED BRIDGE
- EXISTING RIGHT OF WAY

The plan view diagram shows a bridge crossing with a central rectangular area labeled '32'. Above this area, two horizontal arrows indicate a width of 16 units on each side. The diagram includes various colored lines and patterns corresponding to the legend: a red dashed line for the proposed alignment, a blue line for the proposed main carriageway, a magenta line for the proposed service road, a cyan line for the proposed cycle track, an orange line for the proposed earthen shoulder, a grey hatched rectangle for the existing bridge, a solid black rectangle for the proposed bridge, and a red dashed line for the existing right of way. Labels 'EXISTING BRIDGE' and 'PROPOSED BRIDGE' point to their respective rectangles. Labels 'EXISTING RIGHT OF WAY' and 'PROPOSED ALIGNMENT' point to their respective lines. The number '32' is centered within the bridge area.

EMPLOYER	PROJECT	DESIGN CONSULTANTS			Mr. Pushkar Poudel	Drawing Name	Scale:	Date:	
 Government of Nepal Ministry of Physical Infrastructure and Transport Department of Roads Development Cooperation Implementation Division	Strategic Road Connectivity & Trade Improvement Project (SRCTIP) Detailed Design of Upgradation of Kamala-Dhalkebar-Pathlaiya Road Section (130 KM) of Mahendra Highway and Bridges	Joint Venture of			Designed By	 Signature	PLAN: 1:2500 PROFILE: HOR= 1:2500 VER= 1:250	JUNE 2023	
		 EPTISA Servicios De Ingenieria Madrid, Spain	 STUP Consultants Private Limited Kolkatta, India	Checked By	Mr. T.V.Rajeev  Signature		Reference Drawings	Chainage:	Drawing No.
		In Association With			Mr. Hari Krishna Bhavsar	 Signature	1.TYPICAL HORIZONTAL CURVE & ATTAINMENT OF SUPERELEVATION DETAILS- KDP/DDR/HIGHWAY/STD/001 2.HORIZONTAL CURVE DETAILS- KDP/DDR/HIGHWAY/STD/002 TO 009 3.TYPICAL CROSS SECTIONS- KDP/DDR/HIGHWAY/TCS/ 001 TO 004 4.TYPICAL CROSS SECTION SCHEDULE- KDP/DDR/HIGHWAY/TCS/ 005 TO 007	(km 296+000 to km 297+000)	KDP/DPR/HIGHWAY/PP-563 R(0)
		Udaya Consultancy, Geocom International, Sundar Kriti Consultant and Rays Consultant Private Limited			Approved By				

← KAMALA

PATHLAIYA ➡

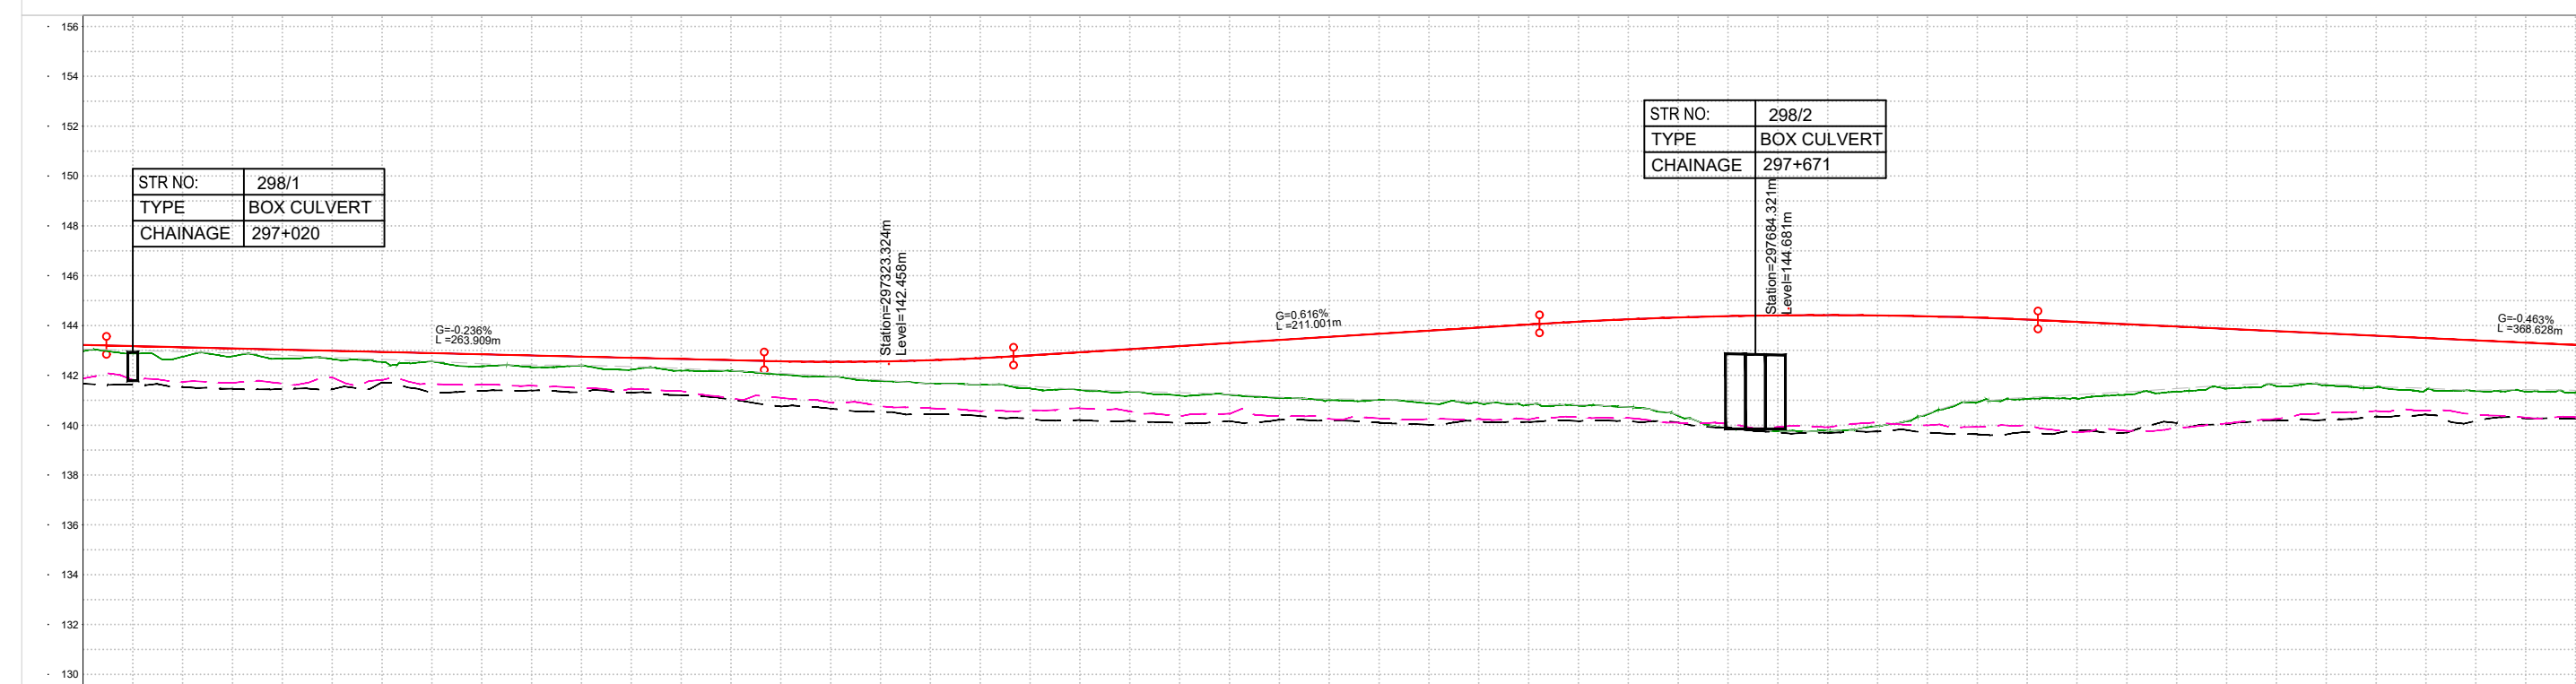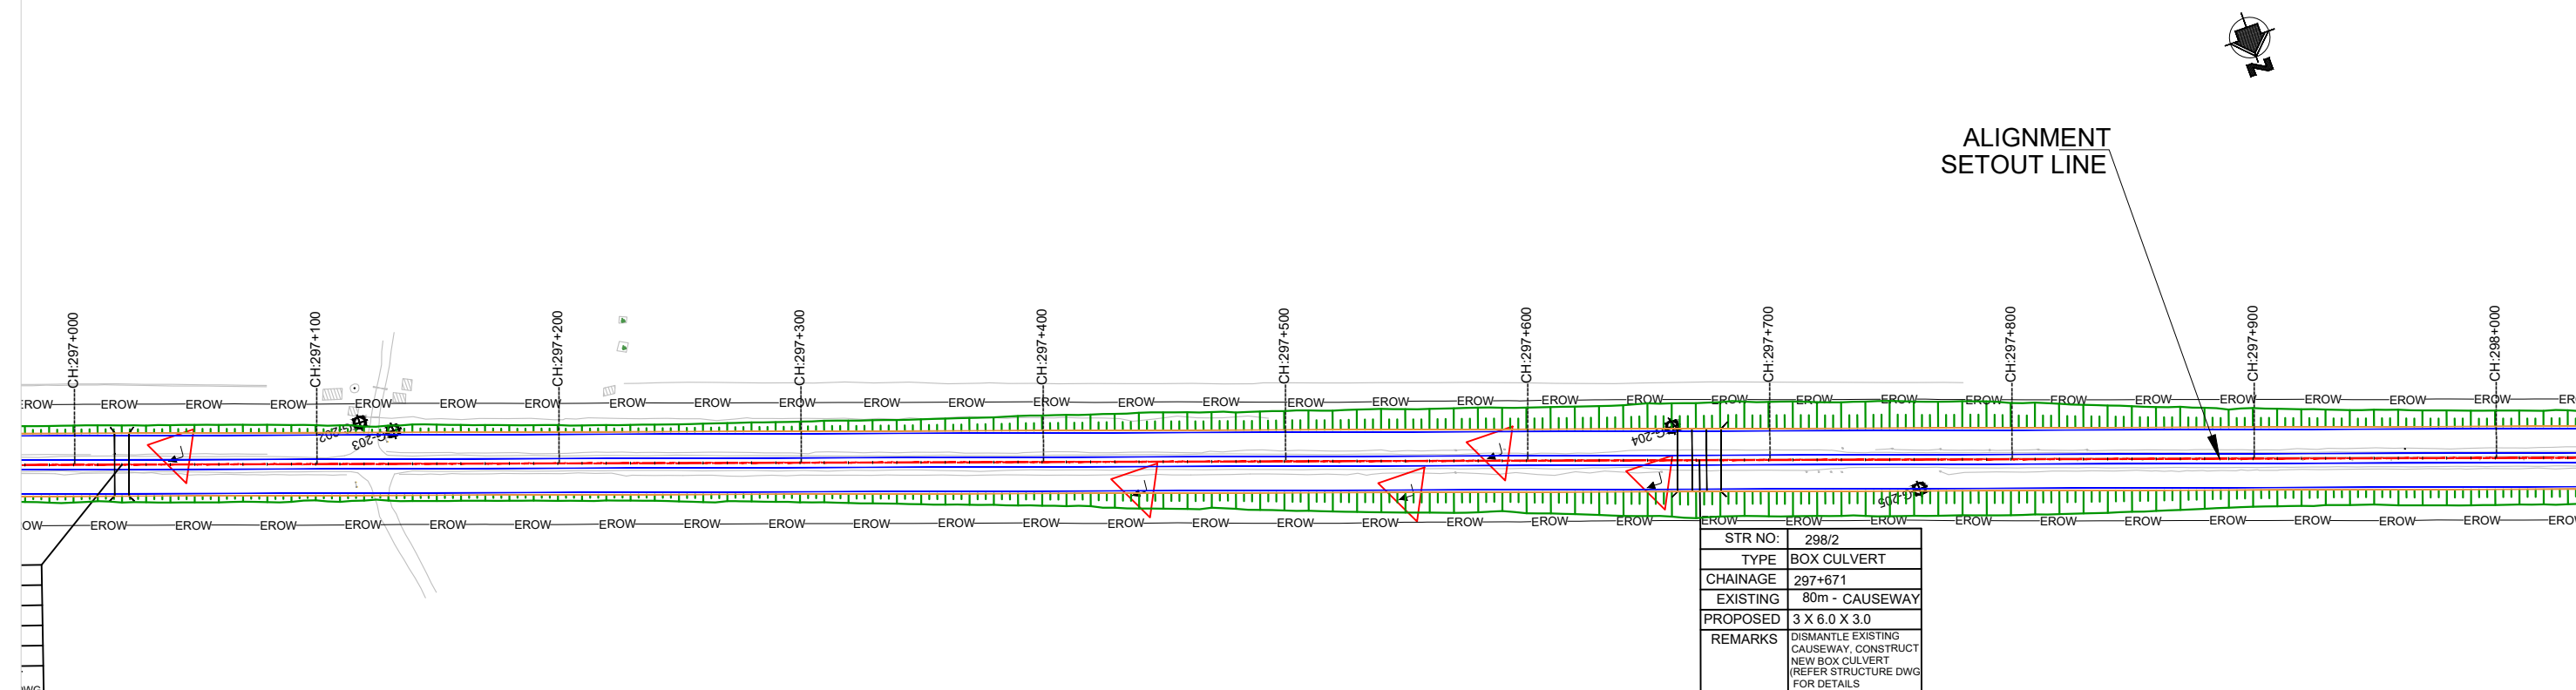


FINISHED ROAD LEVEL MAIN CARRIAGEWAY LEFT - KERB EDGE	143.221	143.175	143.128	143.081	143.033	142.986	142.939	142.891	142.844	142.797	142.750	142.702	142.655	142.608	142.562	142.515	142.468	138.050	137.903	137.856	137.809	127.281	127.2
---	---------	---------	-------

NOTES:

1. ALL DIMENSIONS, LEVELS AND CHAINAGES ARE IN METERS UNLESS OTHERWISE INDICATED.
2. HORIZONTAL GEOMETRY IS DESIGNED WITH RESPECT TO REFERENCE LINE OF ALIGNMENT AS SHOWN IN PLAN.
3. FINISHED ROAD LEVELS ARE MEASURED w.r.t KERB EDGES OF RESPECTIVE CARRIAGEWAYS.
4. SERVICE ROAD PROFILE ARE SET AS AN EXTENDED CROSS FALL OF MAIN ROAD IN ALL SECTIONS EXCEPT AT UNDERPASS SECTIONS.
5. THE RIGHT OF WAY SHOWN IN THE PLAN IS MEASURED SYMMETRICALLY w.r.t EXISTING ROAD CENTRE.
6. MEDIAN OPENINGS, BUSBAYS, LAYBYES, MAJOR JUNCTION LAYOUTS ARE PROVIDED IN SEPARATE DRAWING.
7. SPAN ARRANGEMENTS SHOWN FOR BRIDGES, UNDERPASSES & CULVERTS ARE INDICATIVE. FOR DETAILS, REFER STRUCTURAL DRAWINGS.
8. EARTHWORK SLOPES SHOWN IN PLAN FOR URBAN SECTION ARE INDICATIVE AND FOR ILLUSTRATION ONLY.
9. THE LOCATION AND EXTEND OF EARTH RETAINING STRUCTURE BEYOND ROAD SHOWN IN THE DRAWING SHALL BE ASCERTAINED BASED ON SITE SET OUT.
10. THE PROPOSAL FOR ALL EXISTING BRIDGES SHALL BE AS PER BRIDGE DESIGN / DRAWINGS.

LEGEND:



PROPOSED ALIGNMENT	---
PROPOSED MAIN CARRIAGEWAY	---
PROPOSED SERVICE ROAD	---
PROPOSED CYCLE TRACK	---
PROPOSED EARTHEN SHOULDER	---
EXISTING CARRIAGEWAY	---
EXISTING BRIDGE	---
PROPOSED BRIDGE	---
EXISTING RIGHT OF WAY	---

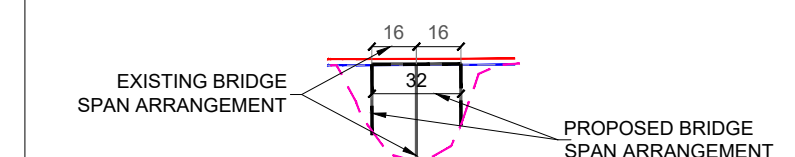

EMPLOYER		PROJECT		DESIGN CONSULTANTS		Drawing Name		Scale:		Date:	
 Government of Nepal Ministry of Physical Infrastructure and Transport Department of Roads Development Cooperation Implementation Division		Strategic Road Connectivity & Trade Improvement Project (SRCTIP) Detailed Design of Upgradation of Kamala-Dhalkebar-Pathlaiya Road Section (130 KM) of Mahendra Highway and Bridges		Joint Venture of		Designed By		PLAN AND PROFILE SCALE: 1:2500 PROFILE: HOR= 1:2500 VER= 1:250		JUNE 2023	
				 EPTISA Servicios De Ingenieria Madrid, Spain	 STUP Consultants Private Limited Kolkatta, India	Mr. Pushkar Poudel Nec.No. 6146 Signature	Signature				
				In Association With		Checked By		Reference Drawings 1.TYPICAL HORIZONTAL CURVE & ATTAINMENT OF SUPERELEVATION DETAILS- KDP/DDR/HIGHWAY/STD/001 2.HORIZONTAL CURVE DETAILS- KDP/DDR/HIGHWAY/STD/002 TO 009 3.TYPICAL CROSS SECTIONS- KDP/DDR/HIGHWAY/TCS/ 001 TO 004 4.TYPICAL CROSS SECTION SCHEDULE-KDP/DDR/HIGHWAY/TCS/ 005 TO 007		Chainage: (km 297+000 to km 298+000)	
				Udaya Consultancy, Geocom International, Sundar Kriti Consultant and Rays Consultant Private Limited		Mr. T.V. Rajeev Nec.No. Signature	Signature				
				Approved By		Mr. Hanrikishna Bhavsar Nec.No. Signature	Signature			Drawing No. KDP/DRP/HIGHWAY/PP-564 R(0) Sheet No.	

← *KAMALA*

PATHLAIYA ➡

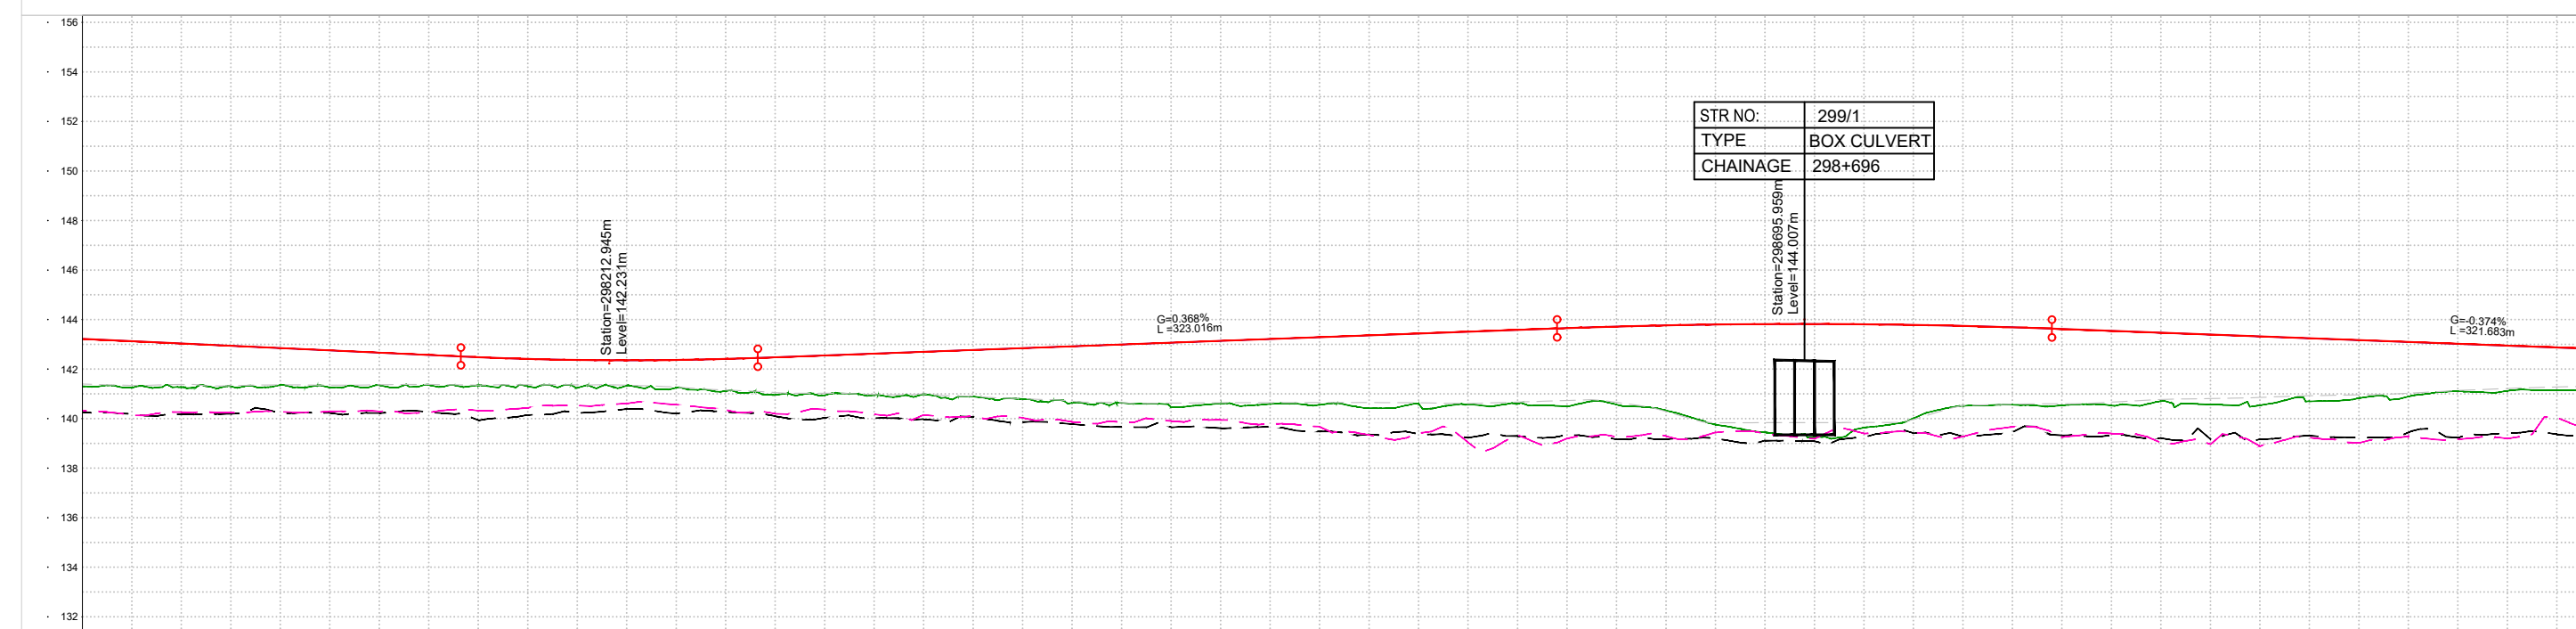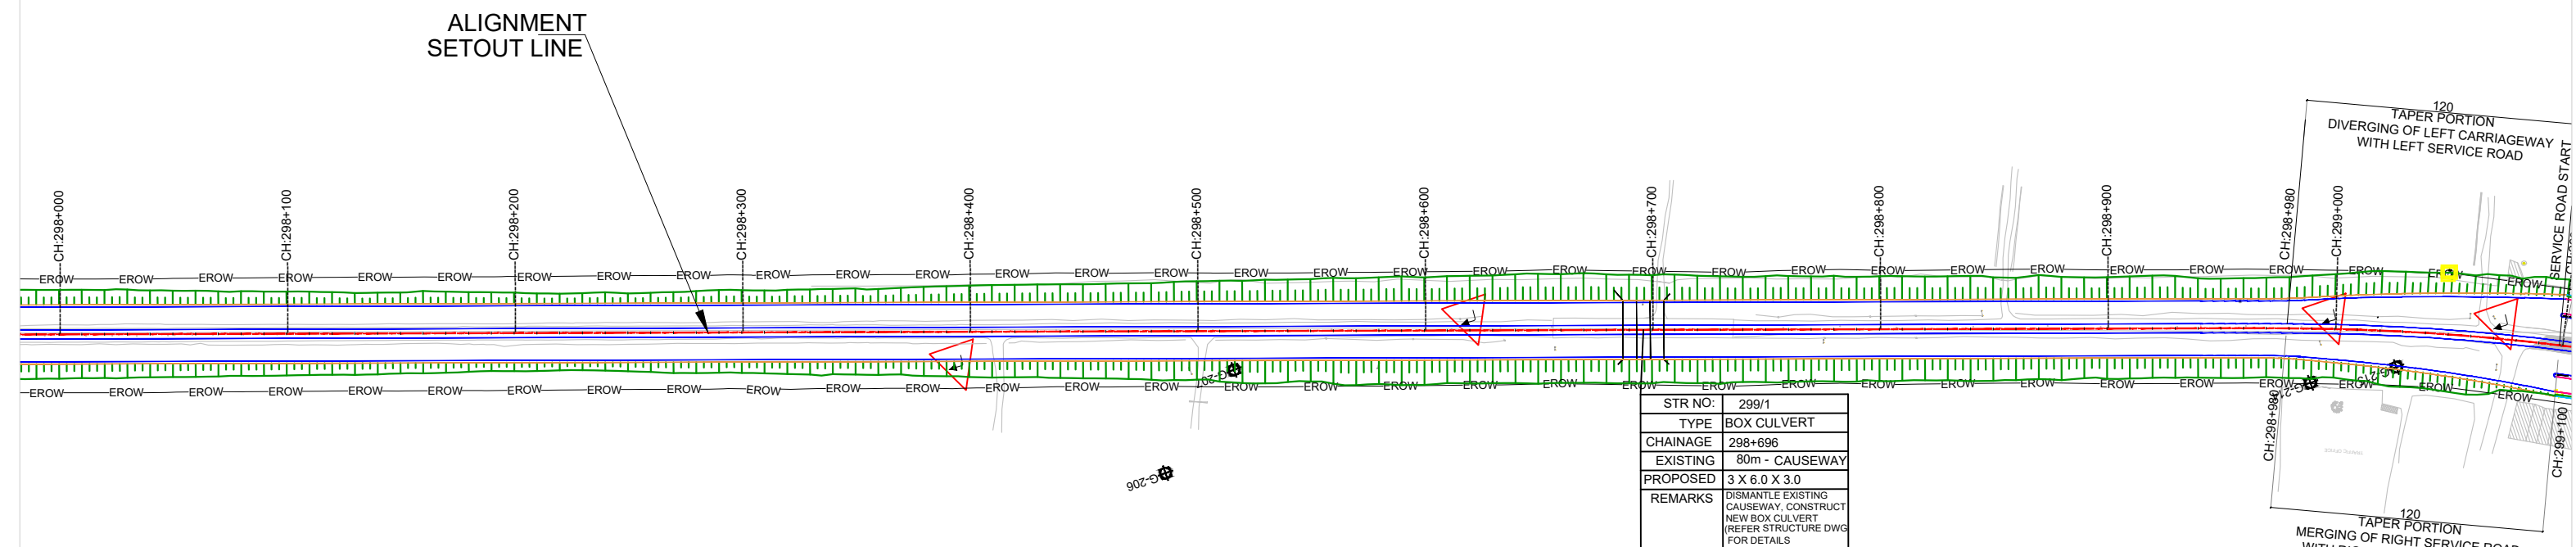


FINISHED ROAD LEVEL MAIN CARRIAGEWAY LEFT - KERB EDGE	143.216
FINISHED ROAD LEVEL MAIN CARRIAGEWAY RIGHT - KERB EDGE	143.218
EXISTING GROUND	141.307
EXISTING GROUND : (15 M LEFT)	140.266
EXISTING GROUND (15 M RIGHT)	140.314
HORIZONTAL CURVE DATA: MAIN CARRIAGEWAY	
VERTICAL CURVE DATA: MAIN CARRIAGEWAY LEFT - KERB EDGE	
VERTICAL CURVE DATA: MAIN CARRIAGEWAY RIGHT - KERB EDGE	
SUPERELEVATION	
DESIGN SPEED(kmph)	
CHAINAGE	


- ### NOTES:
1. ALL DIMENSIONS, LEVELS AND CHAINAGES ARE IN METERS UNLESS OTHERWISE INDICATED.
 2. HORIZONTAL GEOMETRY IS DESIGNED WITH RESPECT TO REFERENCE LINE OF ALIGNMENT AS SHOWN IN PLAN.
 3. FINISHED ROAD LEVELS ARE MEASURED w.r.t KERB EDGES OF RESPECTIVE CARRIAGEWAYS.
 4. SERVICE ROAD PROFILE ARE SET AS AN EXTENDED CROSS FALL OF MAIN ROAD IN ALL SECTIONS EXCEPT AT UNDERPASS SECTIONS.
 5. THE RIGHT OF WAY SHOWN IN THE PLAN IS MEASURED SYMETRICALLY w.r.t EXISTING ROAD CENTRE.
 6. MEDIAN OPENINGS, BUSBAYS, LAYBYES, MAJOR JUNCTION LAYOUTS ARE PROVIDED IN SEPARATE DRAWING.
 7. SPAN ARRANGEMENTS SHOWN FOR BRIDGES, UNDERPASSES & CULVERTS ARE INDICATIVE. FOR DETAILS, REFER STRUCTURAL DRAWINGS.
 8. EARTHWORK SLOPES SHOWN IN PLAN FOR URBAN SECTION ARE INDICATIVE AND FOR ILLUSTRATION ONLY.
 9. THE LOCATION AND EXTEND OF EARTH RETAINING STRUCTURE BEYOND ROAD SHOWN IN THE DRAWING SHALL BE ASCERTAINED BASED ON SITE SET OUT.
 10. THE PROPOSAL FOR ALL EXISTING BRIDGES SHALL BE AS PER BRIDGE DESIGN / DRAWINGS.

LEGEND:

Legend for the proposed alignment diagram:



- PROPOSED ALIGNMENT: Red dashed line
- PROPOSED MAIN CARRIAGEWAY: Blue solid line
- PROPOSED SERVICE ROAD: Pink solid line
- PROPOSED CYCLE TRACK: Light blue solid line
- PROPOSED EARTHEN SHOULDER: Orange solid line
- EXISTING CARRIAGEWAY: Grey solid line
- EXISTING BRIDGE: Black rectangle with diagonal hatching
- PROPOSED BRIDGE: Red dashed rectangle
- EXISTING RIGHT OF WAY: Line with 'EROW' label below it

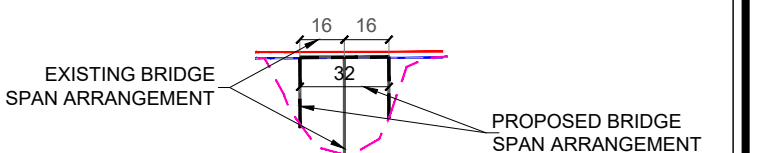

  Government of Nepal Ministry of Physical Infrastructure and Transport Department of Roads Development Cooperation Implementation Division	PROJECT Strategic Road Connectivity & Trade Improvement Project (SRCTIP) Detailed Design of Upgradation of Kamala-Dhalkebar-Pathlaiya Road Section (130 KM) of Mahendra Highway and Bridges	DESIGN CONSULTANTS Joint Venture of  EPTISA Servicios De Ingenieria Madrid, Spain  STUP Consultants Private Limited Kolkatta, India In Association With Udaya Consultancy, Geocom International, Sundar Kriti Consultant and Rays Consultant Private Limited	Designed By Mr. Pushkar Poudel Nec.No. 6146 Signature 	Drawing Name PLAN AND PROFILE	Scale: PLAN: 1:2500 PROFILE: HOR= 1:2500 VER= 1:250	Date: JUNE 2023
			Checked By Mr. T.V. Rajeev Signature 	Reference Drawings 1.TYPICAL HORIZONTAL CURVE & ATTAINMENT OF SUPERELEVATION DETAILS- KDP/DDR/HIGHWAY/STD/001 2.HORIZONTAL CURVE DETAILS- KDP/DDR/HIGHWAY/STD/002 TO 009 3.TYPICAL CROSS SECTIONS- KDP/DDR/HIGHWAY/TCS/ 001 TO 004 4.TYPICAL CROSS SECTION SCHEDULE- KDP/DDR/HIGHWAY/TCS/ 005 TO 007	Chainage: (km 298+000 to km 299+000)	Drawing No. KDP/DDR/HIGHWAY/PP-565 R(0)
			Approved By Mr. Hari Krishna Bhavsar Signature 			Sheet No.

← KAMALA

PATHLAIYA ➡

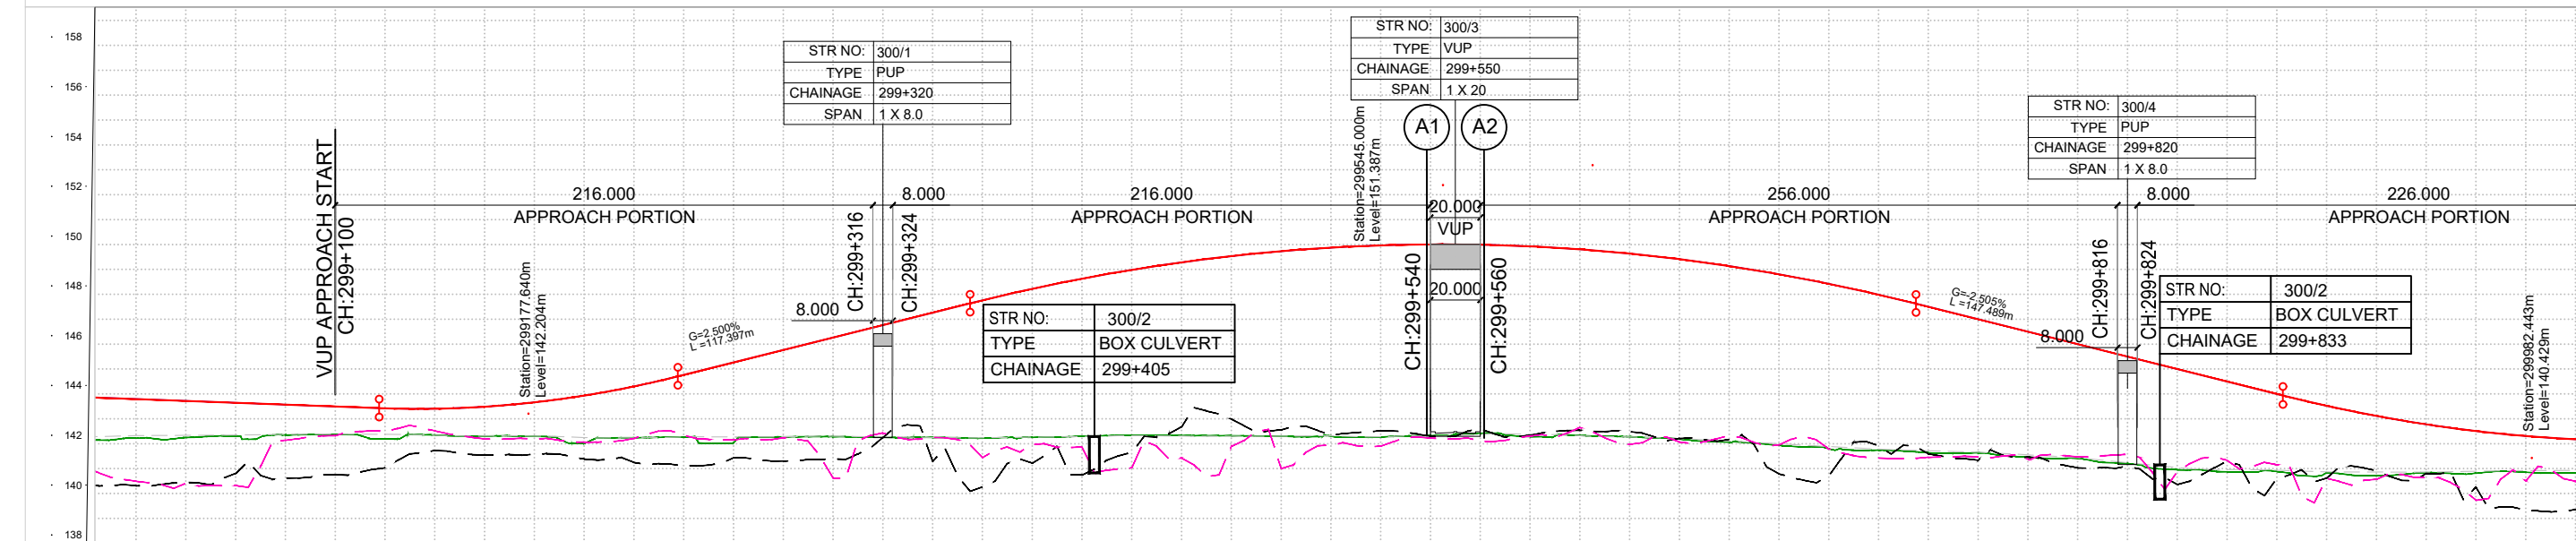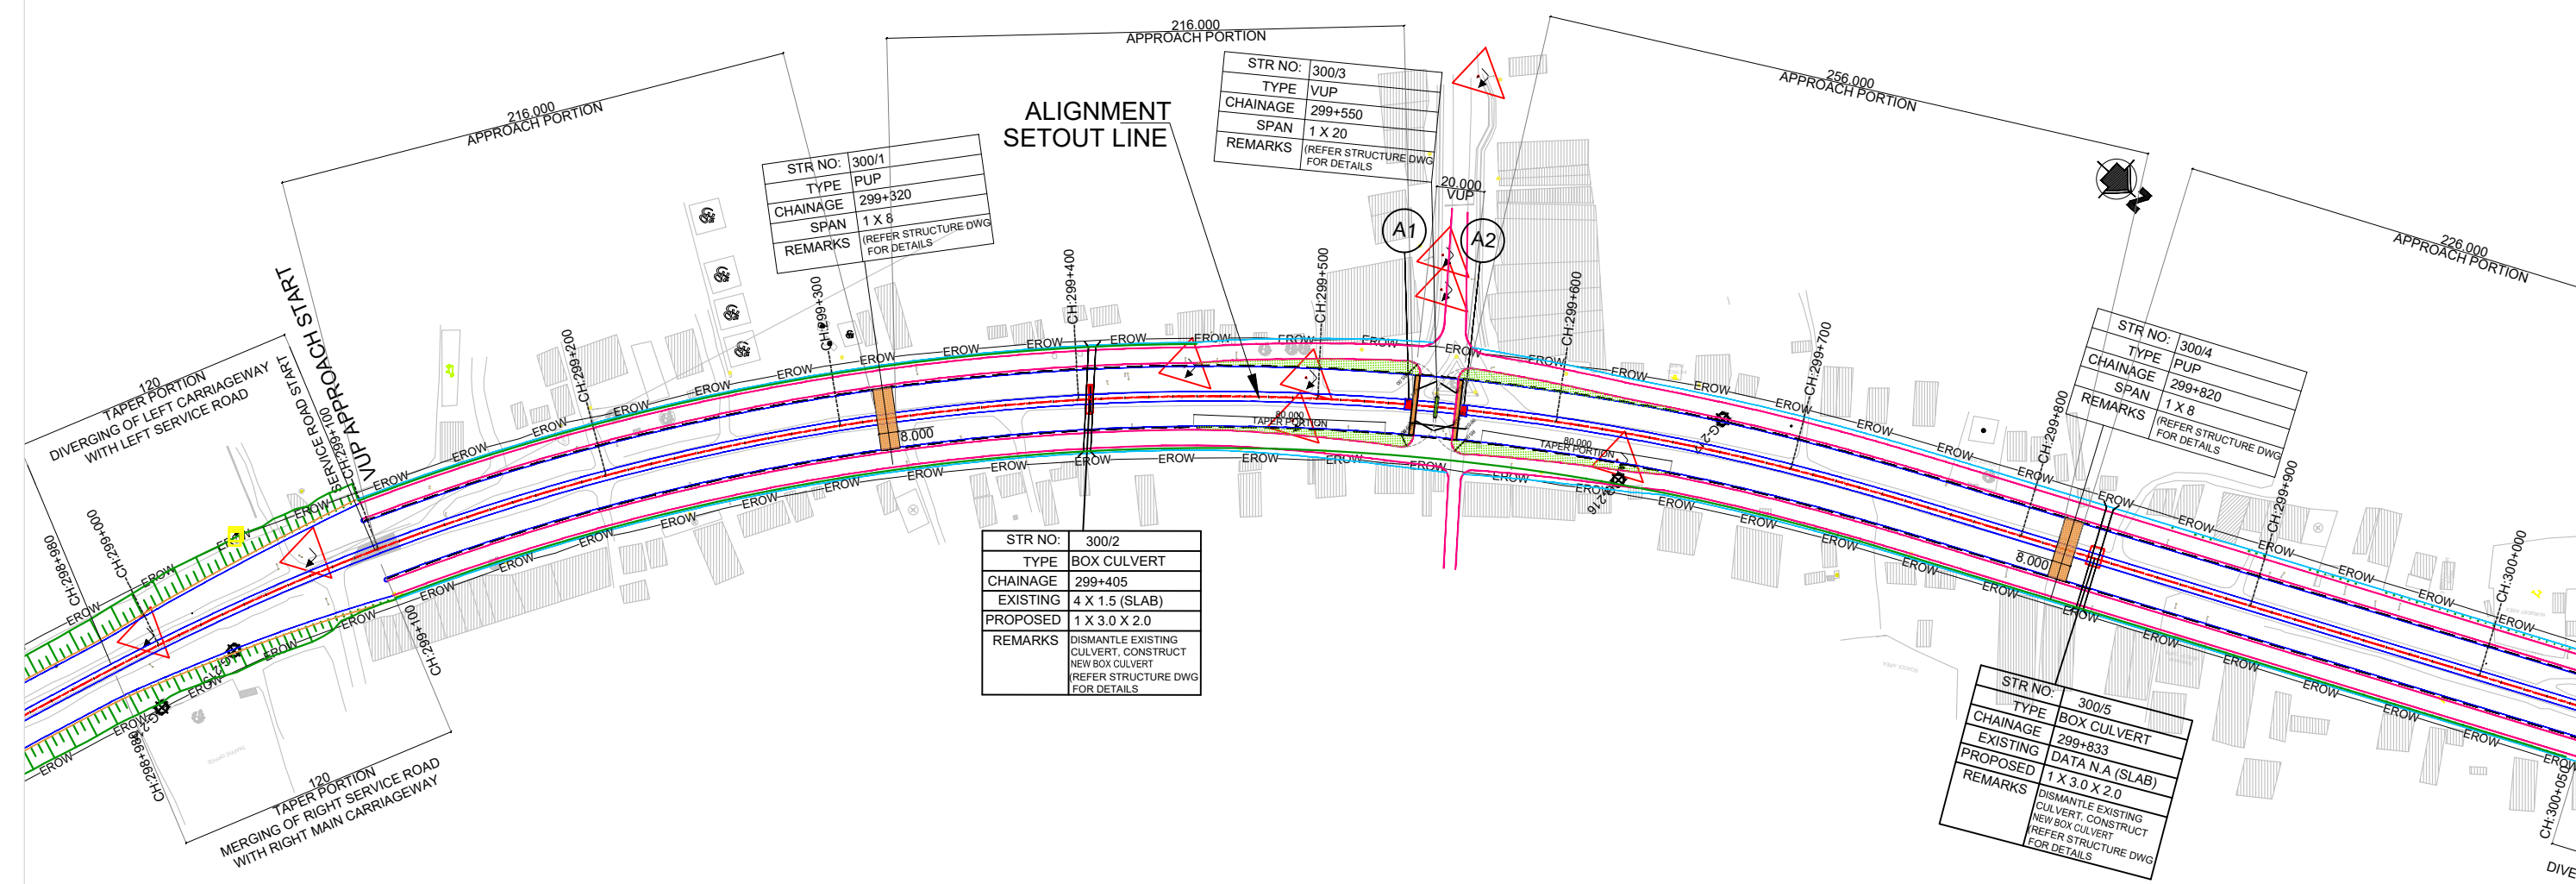

FINISHED ROAD LEVEL MAIN CARRIAGEWAY LEFT - KERB EDGE		FINISHED ROAD LEVEL MAIN CARRIAGEWAY RIGHT - KERB EDGE		EXISTING GROUND		EXISTING GROUND : (15 M LEFT)		EXISTING GROUND (15 M RIGHT)	
2990000-	142.869	142.869	142.869	140.045	139.366	140.045	139.366	140.045	139.366
2990020-	142.794	142.794	142.794	139.432	139.311	139.432	139.311	139.432	139.311
2990040-	142.719	142.719	142.719	139.404	139.448	139.404	139.448	139.404	139.448
2990060-	142.644	142.644	142.644	139.321	139.603	139.321	139.603	139.321	139.603
2990080-	142.569	142.569	142.569	141.140	139.626	141.140	139.626	141.140	139.626
2990100-	142.495	142.495	142.495	141.320	139.759	141.320	139.759	141.320	139.759
2990120-	142.420	142.420	142.420	141.497	140.028	141.497	140.028	141.497	140.028
2990140-	142.405	142.405	142.405	141.519	140.727	141.519	140.727	141.519	140.727
2990160-	142.485	142.485	142.485	141.188	140.543	141.188	140.543	141.188	140.543
2990180-	142.661	142.661	142.661	141.176	140.577	141.176	140.577	141.176	140.577
2990200-	142.933	142.933	142.933	141.060	140.384	141.060	140.384	141.060	140.384
2990220-	143.300	143.300	143.300	141.208	140.249	141.208	140.249	141.208	140.249
2990240-	143.763	143.763	143.763	141.344	140.128	141.344	140.128	141.344	140.128
2990260-	144.263	144.263	144.263	141.155	140.432	141.155	140.432	141.155	140.432
2990280-	144.763	144.763	144.763	141.233	140.302	141.233	140.302	141.233	140.302
2990300-	145.263	145.263	145.263	139.615	140.400	139.615	140.400	139.615	140.400
2990320-	145.763	145.763	145.763	141.430	141.249	141.430	141.249	141.430	141.249
2990340-	146.263	146.263	146.263	141.258	140.287	141.258	140.287	141.258	140.287
2990360-	146.761	146.761	146.761	140.445	139.258	140.445	139.258	140.445	139.258
2990380-	147.221	147.221	147.221	140.970	140.216	140.970	140.216	140.970	140.216
2990400-	147.629	147.629	147.629	140.865	139.740	140.865	139.740	140.865	139.740
2990420-	147.984	147.984	147.984	140.033	140.647	140.033	140.647	140.033	140.647
2990440-	148.287	148.287	148.287	140.428	141.673	140.428	141.673	140.428	141.673
2990460-	148.536	148.536	148.536	140.892	141.989	140.892	141.989	140.892	141.989
2990480-	148.733	148.733	148.733	140.002	141.557	140.002	141.557	140.002	141.557
2990500-	148.878	148.878	148.878	140.936	141.342	140.936	141.342	140.936	141.342
2990520-	148.969	148.969	148.969	140.901	141.524	140.901	141.524	140.901	141.524
2990540-	149.008	149.008	149.008	141.224	141.300	141.224	141.300	141.224	141.300
2990560-	148.995	148.995	148.995	141.088	141.599	141.088	141.599	141.088	141.

NOTES:



1. ALL DIMENSIONS, LEVELS AND CHAINAGES ARE IN METERS UNLESS OTHERWISE INDICATED.
2. HORIZONTAL GEOMETRY IS DESIGNED WITH RESPECT TO REFERENCE LINE OF ALIGNMENT AS SHOWN IN PLAN.
3. FINISHED ROAD LEVELS ARE MEASURED w.r.t KERB EDGES OF RESPECTIVE CARRIAGEWAYS.
4. SERVICE ROAD PROFILE ARE SET AS AN EXTENDED CROSS FALL OF MAIN ROAD IN ALL SECTIONS EXCEPT AT UNDERPASS SECTIONS.
5. THE RIGHT OF WAY SHOWN IN THE PLAN IS MEASURED SYMMETRICALLY w.r.t EXISTING ROAD CENTRE.
6. MEDIAN OPENINGS, BUSBAYS, LAYBYES, MAJOR JUNCTION LAYOUTS ARE PROVIDED IN SEPARATE DRAWING.
7. SPAN ARRANGEMENTS SHOWN FOR BRIDGES, UNDERPASSES & CULVERTS ARE INDICATIVE. FOR DETAILS, REFER STRUCTURAL DRAWINGS.
8. EARTHWORK SLOPES SHOWN IN PLAN FOR URBAN SECTION ARE INDICATIVE AND FOR ILLUSTRATION ONLY.
9. THE LOCATION AND EXTEND OF EARTH RETAINING STRUCTURE BEYOND ROAD SHOWN IN THE DRAWING SHALL BE ASCERTAINED BASED ON SITE SET OUT.
10. THE PROPOSAL FOR ALL EXISTING BRIDGES SHALL BE AS PER BRIDGE DESIGN / DRAWINGS

LEGEND:

PROPOSED ALIGNMENT	---
PROPOSED MAIN CARRIAGEWAY	---
PROPOSED SERVICE ROAD	---
PROPOSED CYCLE TRACK	---
PROPOSED EARTHEN SHOULDER	---
EXISTING CARRIAGEWAY	---
EXISTING BRIDGE	▬
PROPOSED BRIDGE	---
EXISTING RIGHT OF WAY	—EROW—



EXISTING BRIDGE SPAN ARRANGEMENT

PROPOSED BRIDGE SPAN ARRANGEMENT

  EMPLOYER	PROJECT	DESIGN CONSULTANTS		Mr. Pushkar Poudel	Drawing Name	Scale:	Date:	
 Government of Nepal Ministry of Physical Infrastructure and Transport Department of Roads Development Cooperation Implementation Division	Strategic Road Connectivity & Trade Improvement Project (SRCTIP) Detailed Design of Upgradation of Kamala-Dhalkebar-Pathlaiya Road Section (130 KM) of Mahendra Highway and Bridges	Joint Venture of		Designed By	PLAN AND PROFILE	PLAN: 1:2500 PROFILE: HOR= 1:2500 VER= 1:250	JUNE 2023	
		 EPTISA Servicios De Ingenieria Madrid, Spain	 STUP Consultants Private Limited Kolkatta, India	Mr. T.V Rajeev Checked By		Signature	Reference Drawings 1.TYPICAL HORIZONTAL CURVE & ATTAINMENT OF SUPERELEVATION DETAILS- KDP/IDR/HIGHWAY/STD/001 2.HORIZONTAL CURVE DETAILS- KDP/IDR/HIGHWAY/STD/002 to 009 3.TYPICAL CROSS SECTIONS- KDP/IDR/HIGHWAY/TCS/ 001 to 004 4.TYPICAL CROSS SECTION SCHEDULE- KDP/IDR/HIGHWAY/TCS/ 005 to 007	Chainage: (km 299+000 to km 300+000)
		In Association With Udaya Consultancy, Geocom International, Sundar Kriti Consultant and Rays Consultant Private Limited		Mr. Hanurikrishna Bhavsar Approved By	Signature	Sheet No.		

← KAMALA

PATHLAIYA ➡

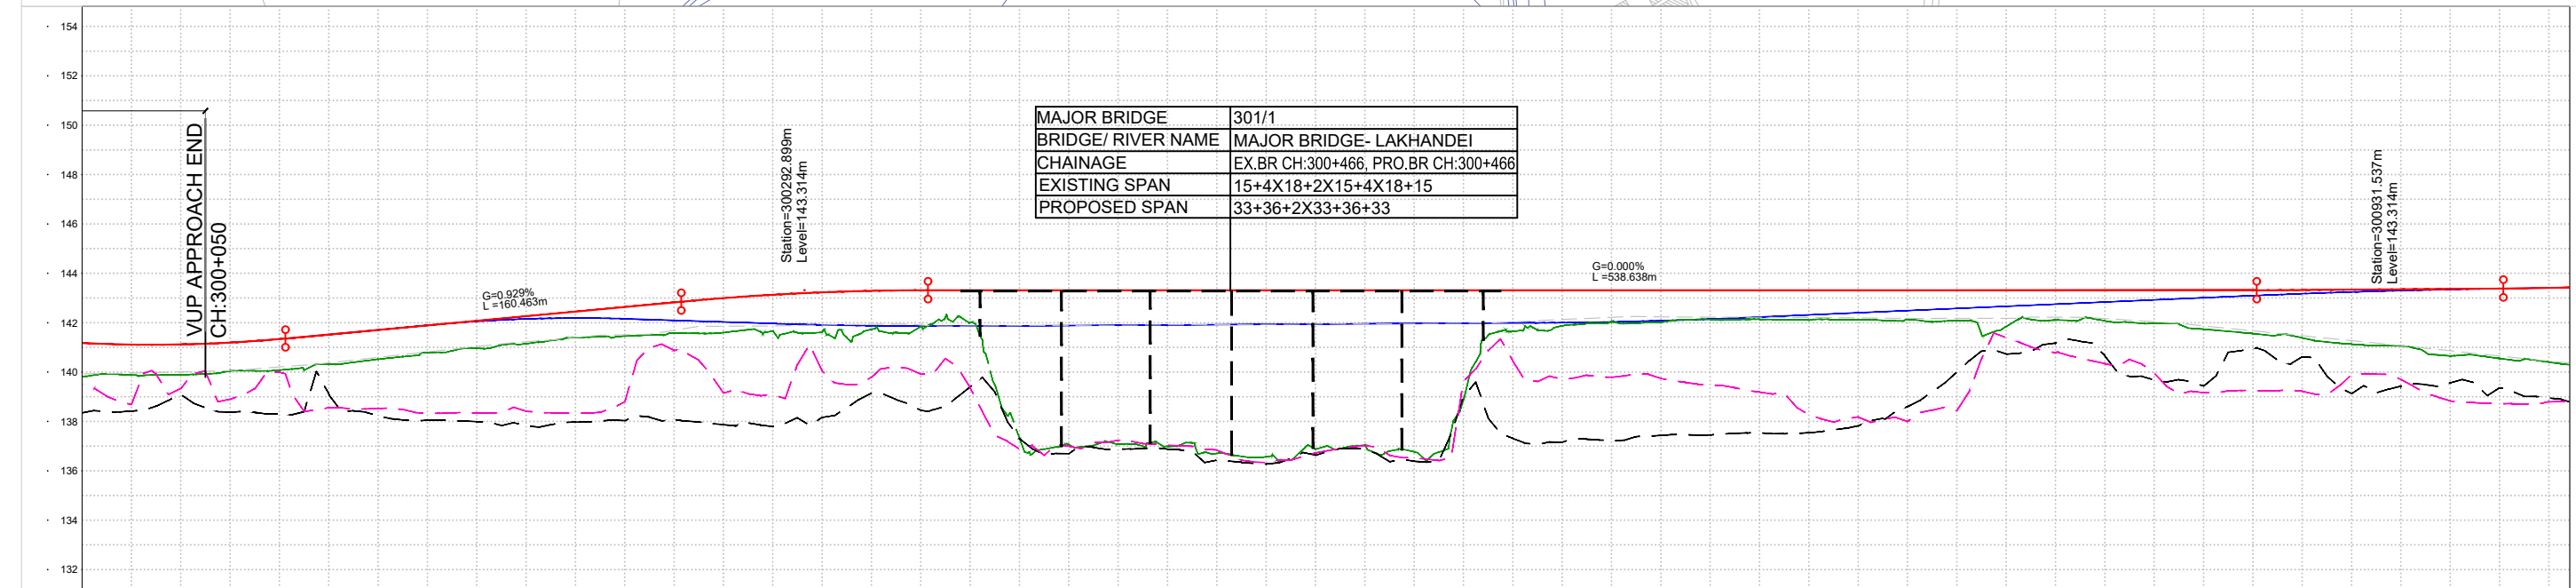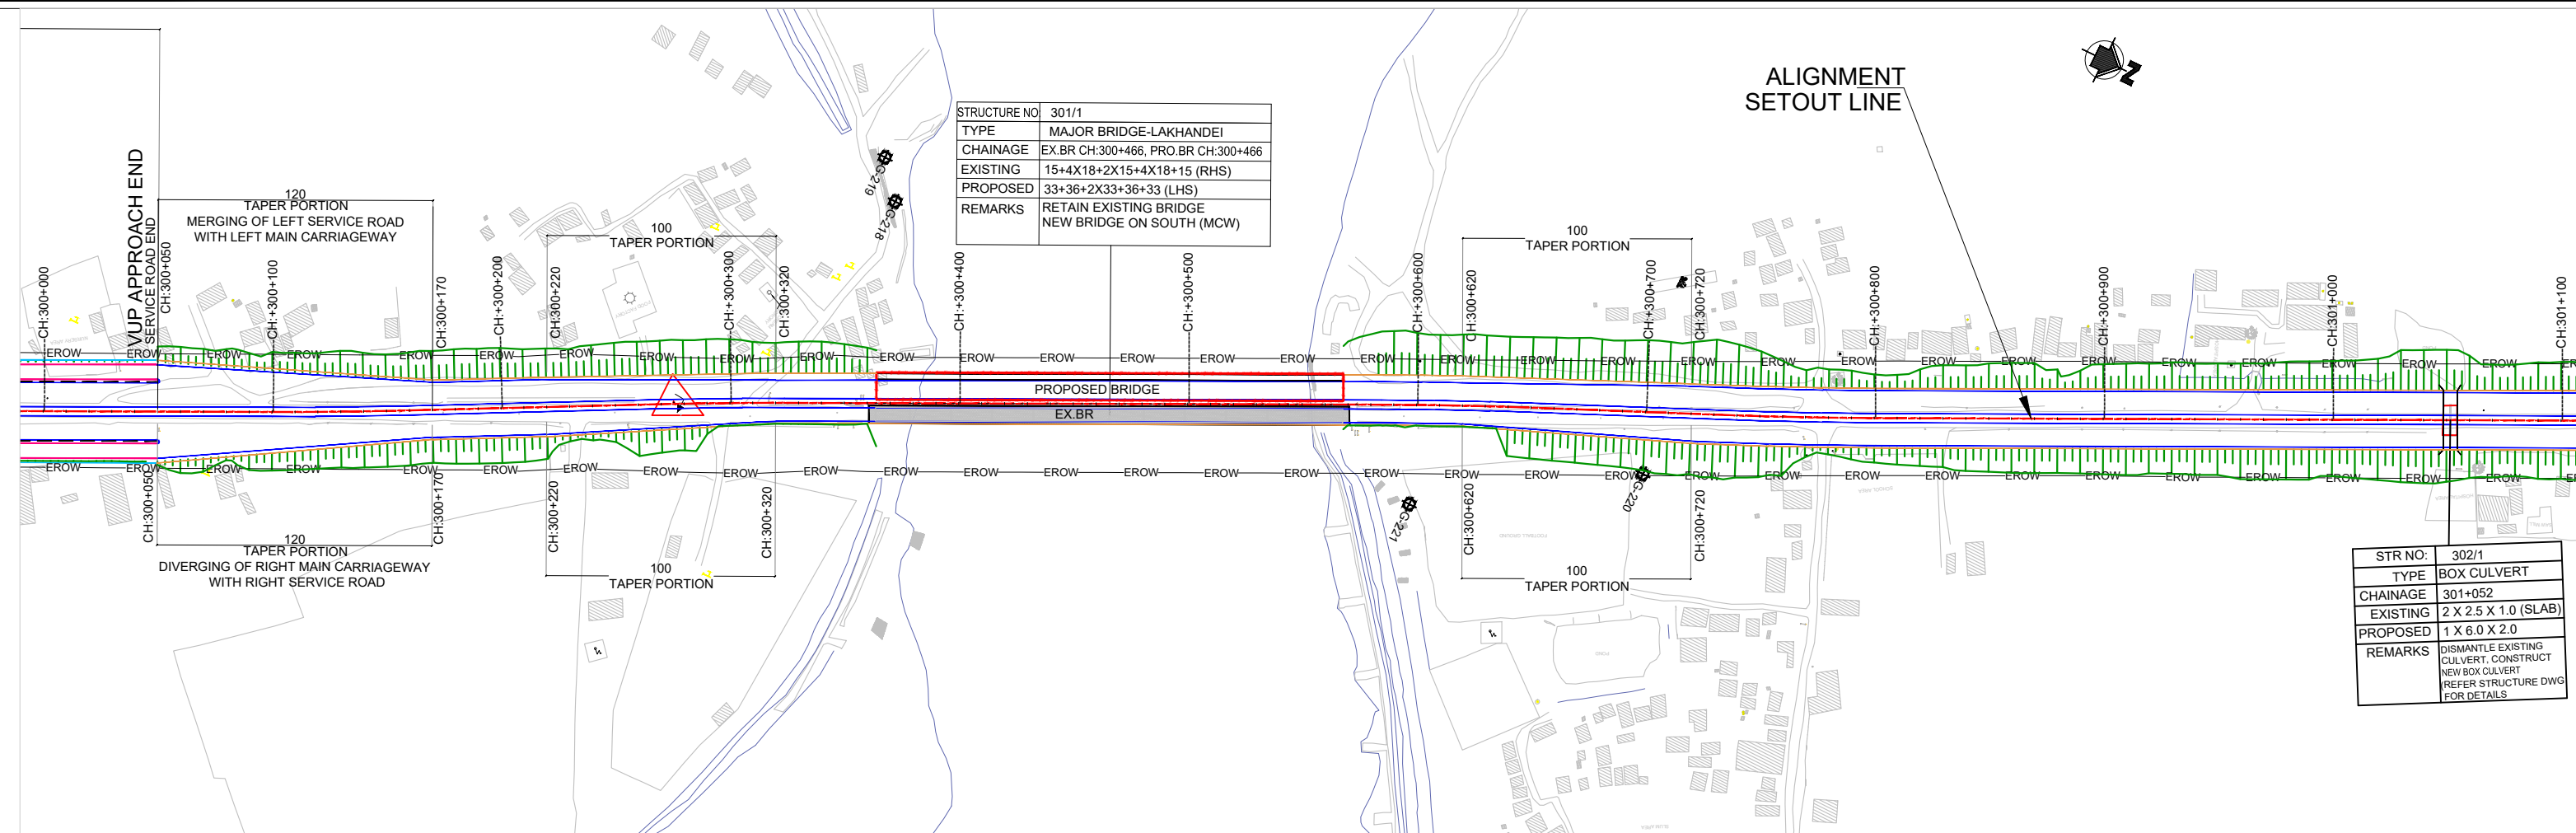


FINISHED ROAD LEVEL MAIN CARRIAGEWAY LEFT - KERB EDGE	FINISHED ROAD LEVEL MAIN CARRIAGEWAY RIGHT - KERB EDGE	EXISTING GROUND	EXISTING GROUND : (15 M LEFT)	EXISTING GROUND (15 M RIGHT)	HORIZONTAL CURVE DATA: MAIN CARRIAGEWAY	VERTICAL CURVE DATA: MAIN CARRIAGEWAY LEFT - KERB EDGE	VERTICAL CURVE DATA: MAIN CARRIAGEWAY RIGHT - KERB EDGE	SUPERELEVATION	DESIGN SPEED(kmph)	CHAINAGE
339.826	339.826	339.826	338.353	339.487					100	300000-
339.881	339.881	339.881	338.417	339.687						300020-
339.895	339.895	339.895	339.095	339.331						300040-
340.046	340.046	340.046	338.378	338.899						300060-
341.336	341.336	341.336	338.294	339.998						300080-
341.521	341.521	341.521	339.125	338.558						300100-
341.707	341.707	341.707	338.214	338.530						300120-
341.893	341.893	341.893	338.047	338.328						300140-
342.079	342.079	342.079	337.987	338.335						300160-
342.265	342.265	342.265	337.829	338.409						300180-
342.451	342.451	342.451	337.972	338.340						300200-
342.637	342.637	342.637	338.030	338.794						300220-
342.822	342.822	342.822	338.077	340.675						300240-
342.995	342.995	342.995	337.870	339.150						300260-
343.136	343.136	343.136	337.791	339.089						300280-
343.228	343.228	343.228	338.167	340.047						300300-
343.299	343.299	343.299	339.139	337.991						300320-
343.314	343.314	343.314	338.451	339.910						300340-
343.314	343.314	343.314	339.392	338.688						300360-
343.314	343.314	343.314	337.309	336.878						300380-
343.314	343.314	343.314	336.694	336.999						300400-
343.314	343.314	343.314	336.881	337.235						300420-
343.314	343.314	343.314	337.041	337.041						300440-
343.314	343.314	343.314	336.878	336.878						300460-
343.314	343.314	343.314	336.427	336.839						300480-
343.314	343.314	343.314	336.277	336.331						300500-
343.314	343.314	343.314	336.633	336.731						300520-
343.314	343.314	343.314	336.888	337.023						300540-
343.314	343.314	343.314	336.392	336.517						300560-
343.314	343.314	343.314	339.010	336.630						300580-
343.314	343.314	343.314	337.315	340.454						300600-
343.314	343.314	343.314	337.160	336.698						300620-
343.314	343.314	343.314	337.210	339.790						300640-
343.314	343.314	343.314	337.430	339.739						300660-
343.314	343.314	343.314	337.450	339.479						300680-
343.314	343.314	343.314	337.546	339.193						300690-
343.314	343.314	343.314	337.539	338.265						300700-
343.314	343.314	343.314	337.819	338.182						300720-
343.314	343.314	343.314	338.601	337.993						300740-
343.314	343.314	343.314	339.992	338.442						300760-

NOTES:

1. ALL DIMENSIONS, LEVELS AND CHAINAGES ARE IN METERS UNLESS OTHERWISE INDICATED.
2. HORIZONTAL GEOMETRY IS DESIGNED WITH RESPECT TO REFERENCE LINE OF ALIGNMENT AS SHOWN IN PLAN.
3. FINISHED ROAD LEVELS ARE MEASURED w.r.t KERB EDGES OF RESPECTIVE CARRIAGEWAYS.
4. SERVICE ROAD PROFILE ARE SET AS AN EXTENDED CROSS FALL OF MAIN ROAD IN ALL SECTIONS EXCEPT AT UNDERPASS SECTIONS.
5. THE RIGHT OF WAY SHOWN IN THE PLAN IS MEASURED SYMMETRICALLY w.r.t EXISTING ROAD CENTRE.
6. MEDIAN OPENINGS, BUSBAYS, LAYBAYS, MAJOR JUNCTION LAYOUTS ARE PROVIDED IN SEPARATE DRAWING.
7. SPAN ARRANGEMENTS SHOWN FOR BRIDGES, UNDERPASSES & CULVERTS ARE INDICATIVE. FOR DETAILS, REFER STRUCTURAL DRAWINGS.
8. EARTHWORK SLOPES SHOWN IN PLAN FOR URBAN SECTION ARE INDICATIVE AND FOR ILLUSTRATION ONLY.
9. THE LOCATION AND EXTEND OF EARTH RETAINING STRUCTURE BEYOND ROW SHOWN IN THE DRAWING SHALL BE ASCERTAINED BASED ON SITE SET OUT.
0. THE PROPOSAL FOR ALL EXISTING BRIDGES SHALL BE AS PER BRIDGE DESIGN / DRAWINGS.

LEGEND:

PROPOSED ALIGNMENT	---
PROPOSED MAIN CARRIAGEWAY	—
PROPOSED SERVICE ROAD	—
PROPOSED CYCLE TRACK	—
PROPOSED EARTHEN SHOULDER	—
EXISTING CARRIAGEWAY	—
EXISTING BRIDGE	
PROPOSED BRIDGE	
EXISTING RIGHT OF WAY	— EROW

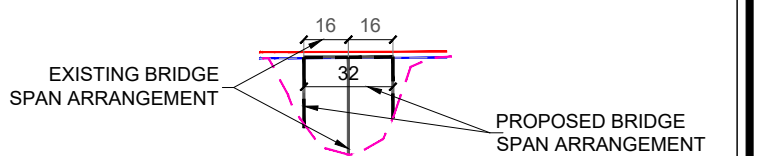

EMPLOYER	PROJECT	DESIGN CONSULTANTS			Mr. Pushkar Poudel		Drawing Name	Scale:	Date:
 Government of Nepal Ministry of Physical Infrastructure and Transport Department of Roads Development Cooperation Implementation Division	Strategic Road Connectivity & Trade Improvement Project (SRCTIP) Detailed Design of Upgradation of Kamala-Dhalkebar-Pathlaiya Road Section (130 KM) of Mahendra Highway and Bridges	Joint Venture of		Designed By	Nec.No. 6146		PLAN AND PROFILE	PLAN: 1:2500	JUNE 2023
		 EPTISA Servicios De Ingenieria Madrid, Spain	 STUP Consultants Private Limited Kolkatta, India	Checked By	T.V. Rajeev			PROFILE: HOR= 1:2500 VER= 1:250	
		In Association With		Approved By	Mr. Harikrishna Bhavsar		Reference Drawings 1.TYPICAL HORIZONTAL CURVE & ATTAINMENT OF SUPERELEVATION DETAILS- KDP/DDR/HIGHWAY/STD/001 2.HORIZONTAL CURVE DETAILS- KDP/DDR/HIGHWAY/STD/002 TO 009 3.TYPICAL CROSS SECTIONS- KDP/DDR/HIGHWAY/TCS/ 001 TO 004 4.TYPICAL CROSS SECTION SCHEDULE- KDP/DDR/HIGHWAY/TCS/ 005 TO 007	Chainage: (km 300+000 to km 301+000)	KDP/DPR/HIGHWAY/PP-567 R(0)
		Udaya Consultancy, Geocom International, Sundar Kriti Consultant and Rays Consultant Private Limited			Nec.No.				Sheet No.