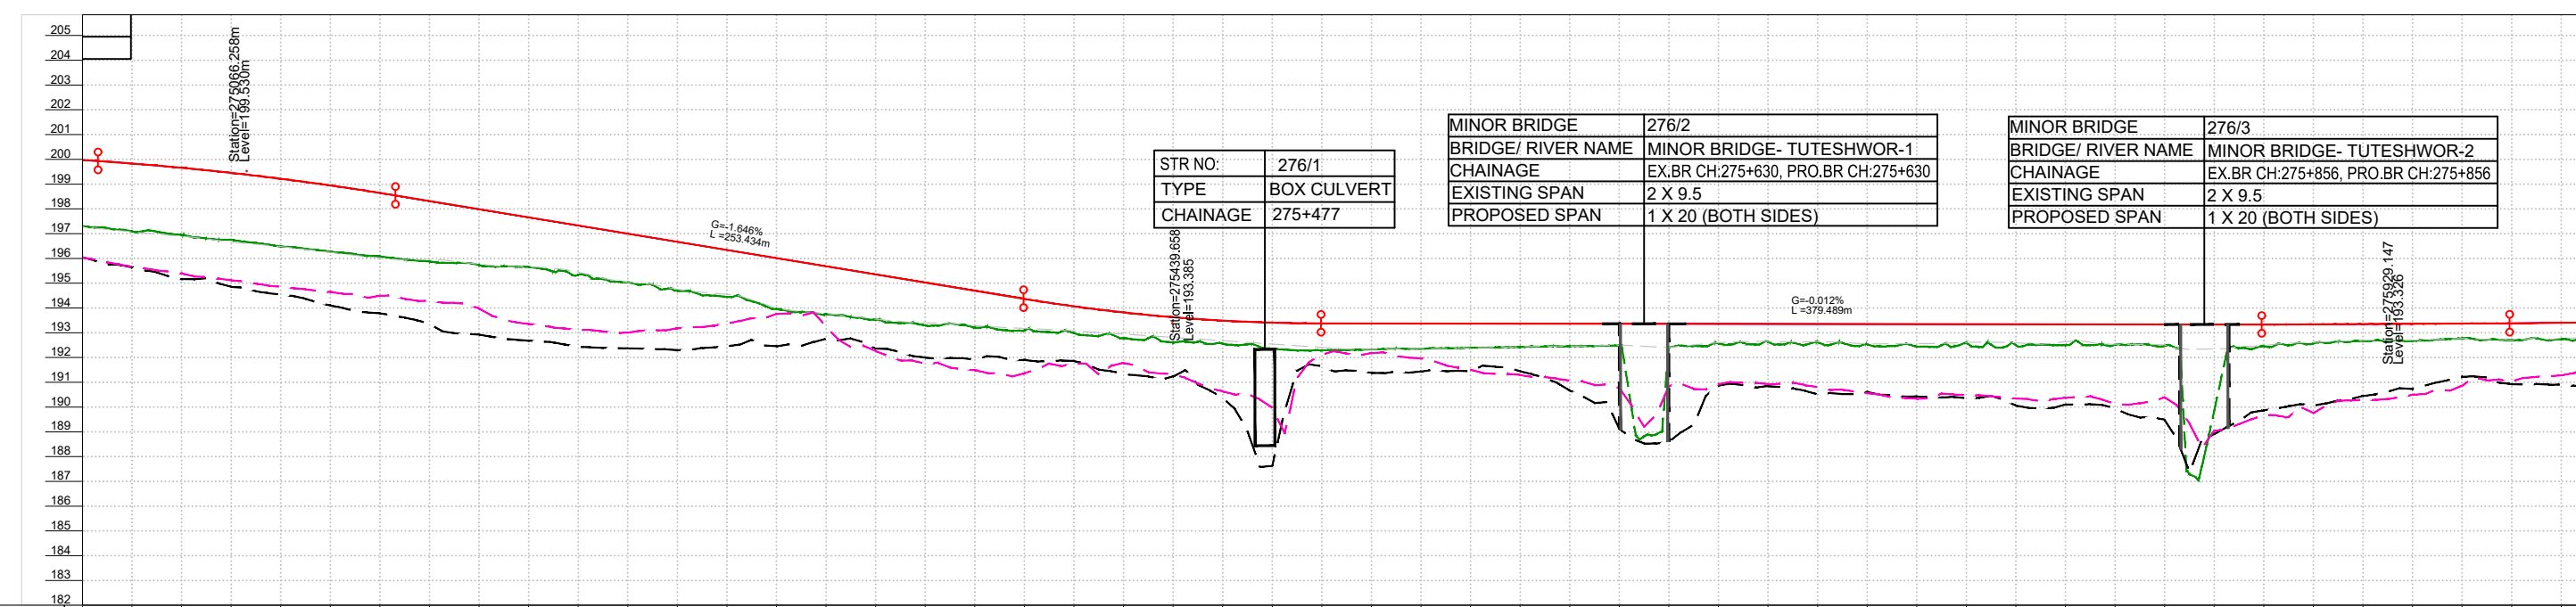
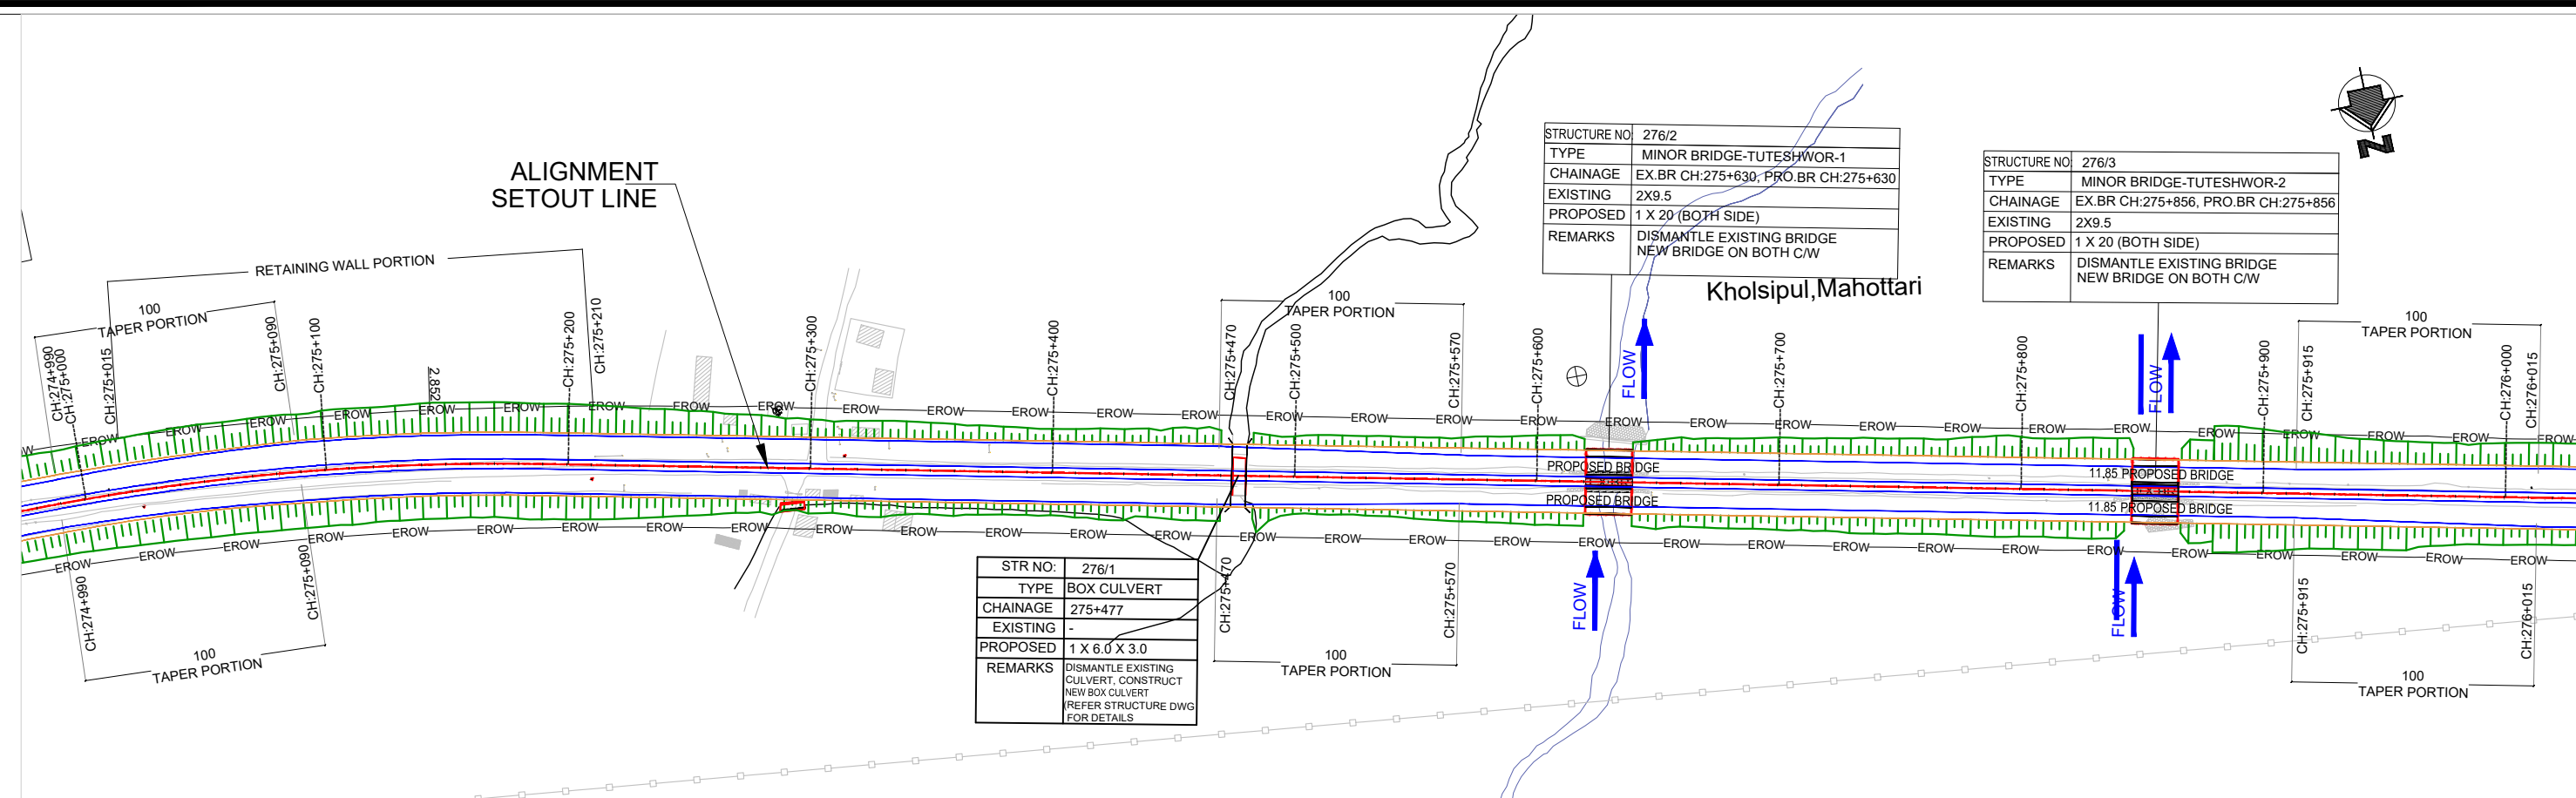


← KAMALA

PATHLAIYA ➡

[illegible]

NOTES:

1. ALL DIMENSIONS, LEVELS AND CHAINAGES ARE IN METERS UNLESS OTHERWISE INDICATED.
2. HORIZONTAL GEOMETRY IS DESIGNED WITH RESPECT TO REFERENCE LINE OF ALIGNMENT AS SHOWN IN PLAN.
3. FINISHED ROAD LEVELS ARE MEASURED w.r.t KERB EDGES OF RESPECTIVE CARRIAGEWAYS.
4. SERVICE ROAD PROFILE ARE SET AS AN EXTENDED CROSS FALL OF MAIN ROAD IN ALL SECTIONS EXCEPT AT UNDERPASS SECTIONS.
5. THE RIGHT OF WAY SHOWN IN THE PLAN IS MEASURED SYMMETRICALLY w.r.t. EXISTING ROAD CENTRE.
6. MEDIAN OPENINGS, BUSBAYS, LAYBAYS, MAJOR JUNCTION LAYOUTS ARE PROVIDED IN SEPARATE DRAWING.
7. SPAN ARRANGEMENTS SHOWN FOR BRIDGES, UNDERPASSES & CULVERTS ARE INDICATIVE. FOR DETAILS, REFER STRUCTURAL DRAWINGS.
8. EARTHWORK SLOPES SHOWN IN PLAN FOR URBAN SECTION ARE INDICATIVE AND FOR ILLUSTRATION ONLY.
9. THE LOCATION AND EXTEND OF EARTH RETAINING STRUCTURE BEYOND ROW SHOWN IN THE DRAWING SHALL BE ASCERTAINED BASED ON SITE SET OUT.
10. THE PROPOSAL FOR ALL EXISTING BRIDGES SHALL BE AS PER BRIDGE DESIGN / DRAWINGS.

LEGEND:

PROPOSED ALIGNMENT	
PROPOSED MAIN CARRIAGEWAY	
PROPOSED SERVICE ROAD	
PROPOSED CYCLE TRACK	
PROPOSED EARTHEN SHOULDER	
EXISTING CARRIAGEWAY	
EXISTING BRIDGE	
PROPOSED BRIDGE	
EXISTING RIGHT OF WAY	

— EROW —



The plan view diagram shows the bridge area with the following details:

- EXISTING BRIDGE SPAN ARRANGEMENT:** Indicated by a black rectangle with horizontal lines, showing two spans of 16m each, totaling 32m.
- PROPOSED BRIDGE SPAN ARRANGEMENT:** Indicated by a red dashed rectangle, showing two spans of 16m each, totaling 32m.
- EXISTING CARRIAGEWAY:** Shown as a grey solid line.
- PROPOSED ALIGNMENT:** Shown as a red dashed line.
- PROPOSED MAIN CARRIAGEWAY:** Shown as a blue solid line.
- PROPOSED SERVICE ROAD:** Shown as a pink solid line.
- PROPOSED CYCLE TRACK:** Shown as a light blue solid line.
- PROPOSED EARTHEN SHOULDER:** Shown as an orange solid line.
- EXISTING RIGHT OF WAY (EROW):** Shown as a black solid line.

EMPLOYER	PROJECT	DESIGN CONSULTANTS		Mr. Pushkar Poudel Nec.No. 6146	Signature	Drawing Name	Scale: PLAN: 1:2500 PROFILE: HOR= 1:2500 VER= 1:250	Date: JUNE 2023	
 Government of Nepal Ministry of Physical Infrastructure and Transport Department of Roads Development Cooperation Implementation Division	Strategic Road Connectivity & Trade Improvement Project (SRCTIP) Detailed Design of Upgradation of Kamala-Dhalkebar-Pathlaiya Road Section (130 KM) of Mahendra Highway and Bridges	 EPTISA Servicios De Ingenieria Madrid, Spain	 STUP Consultants Private Limited Kolkatta, India	Designed By		PLAN AND PROFILE			
				Checked By	Mr. T.V.Rajeev Nec.No.		Signature		
				Approved By	Mr. Harikrishna Bhavsar Nec.No.		Signature		
In Association With Udaya Consultancy, Geocom International, Sundar Kriti Consultant and Rays Consultant Private Limited						Reference Drawings 1.TYPICAL HORIZONTAL CURVE & ATTAINMENT OF SUPERELEVATION DETAILS- KDP/DDR/HIGHWAY/STD/001 2.HORIZONTAL CURVE DETAILS- KDP/DDR/HIGHWAY/STD/002 TO 009 3.TYPICAL CROSS SECTIONS- KDP/DDR/HIGHWAY/TCS/ 001 TO 004 4.TYPICAL CROSS SECTION SCHEDULE- KDP/DDR/HIGHWAY/TCS/ 005 TO 007	Chainage: (km 275+000 to km 276+000)	Drawing No. KDP/DPR/HIGHWAY/PP-541 R(0) Sheet No.	

KAMALA

PATHLAIYA

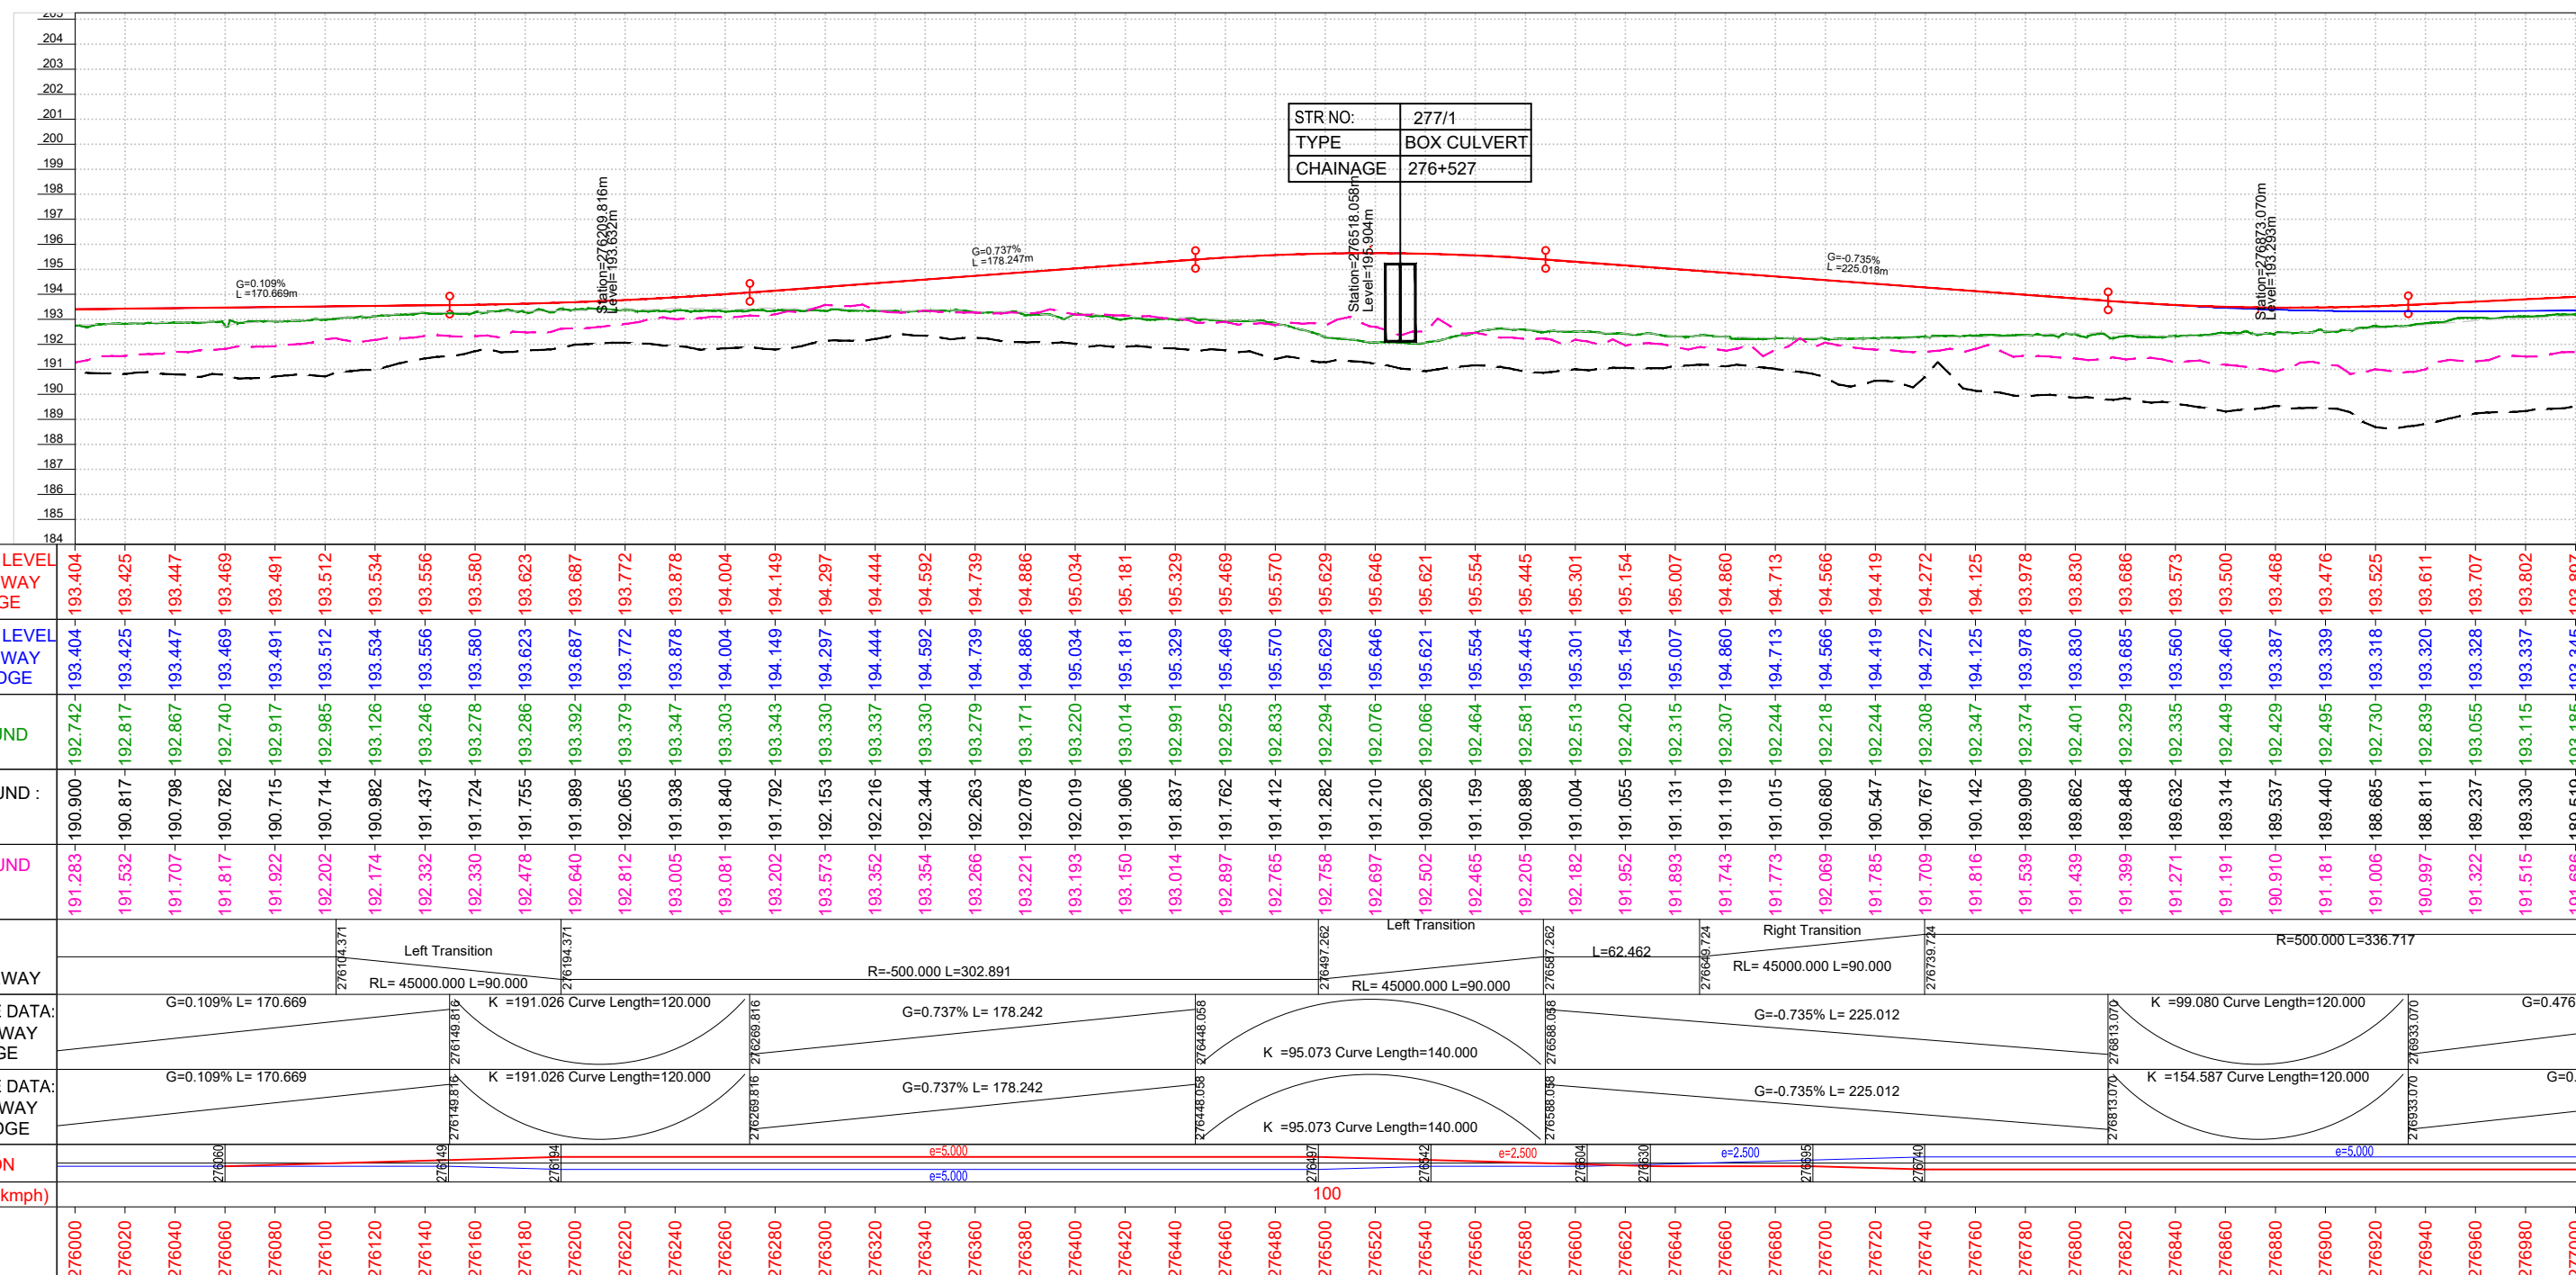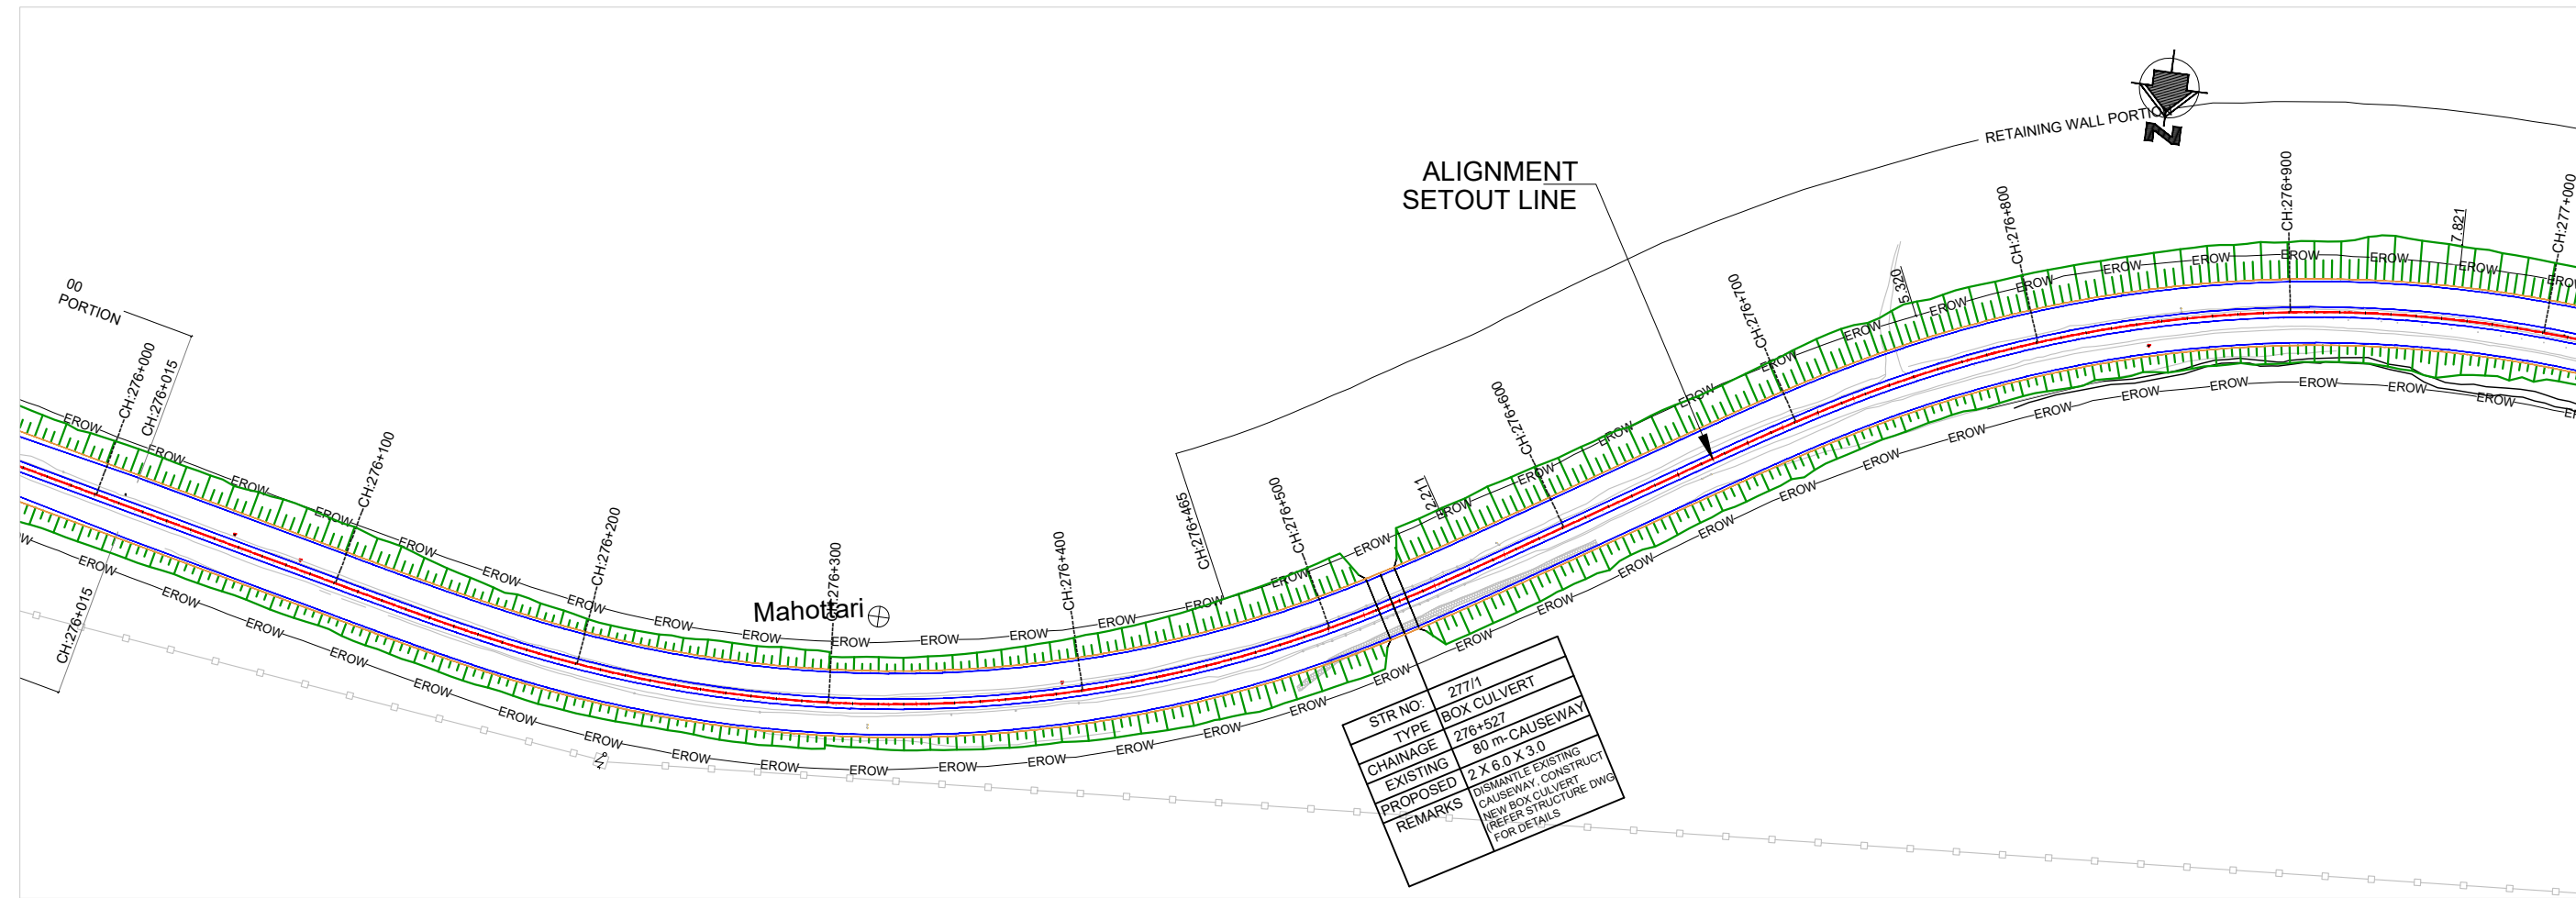

NOTES:

- ALL DIMENSIONS, LEVELS AND CHAINAGES ARE IN METERS UNLESS OTHERWISE INDICATED.
- HORIZONTAL GEOMETRY IS DESIGNED WITH RESPECT TO REFERENCE LINE OF ALIGNMENT AS SHOWN IN PLAN.
- FINISHED ROAD LEVELS ARE MEASURED w.r.t KERB EDGES OF RESPECTIVE CARRIAGEWAYS.
- SERVICE ROAD PROFILE ARE SET AS AN EXTENDED CROSS FALL OF MAIN ROAD IN ALL SECTIONS EXCEPT AT UNDERPASS SECTIONS.
- THE RIGHT OF WAY SHOWN IN THE PLAN IS MEASURED SYMMETRICALLY w.r.t EXISTING ROAD CENTRE.
- MEDIAN OPENINGS, BUSBAYS, LAYBYES, MAJOR JUNCTION LAYOUTS ARE PROVIDED IN SEPARATE DRAWING.
- SPAN ARRANGEMENTS SHOWN FOR BRIDGES, UNDERPASSES & CULVERTS ARE INDICATIVE. FOR DETAILS, REFER STRUCTURAL DRAWINGS.
- EARTHWORK SLOPES SHOWN IN PLAN FOR URBAN SECTION ARE INDICATIVE AND FOR ILLUSTRATION ONLY.
- THE LOCATION AND EXTEND OF EARTH RETAINING STRUCTURE BEYOND ROW SHOWN IN THE DRAWING SHALL BE ASCERTAINED BASED ON SITE SET OUT.
- THE PROPOSAL FOR ALL EXISTING BRIDGES SHALL BE AS PER BRIDGE DESIGN / DRAWINGS.

LEGEND:

- PROPOSED ALIGNMENT
- PROPOSED MAIN CARRIAGEWAY
- PROPOSED SERVICE ROAD
- PROPOSED CYCLE TRACK
- PROPOSED EARTHEN SHOULDER
- EXISTING CARRIAGEWAY
- EXISTING BRIDGE
- PROPOSED BRIDGE
- EXISTING RIGHT OF WAY
- EROW



EXISTING BRIDGE SPAN ARRANGEMENT

PROPOSED BRIDGE SPAN ARRANGEMENT

EMPLOYER		PROJECT		DESIGN CONSULTANTS		Designed By		Checked By		Approved By		Drawing Name		Scale:		Date:	
 Government of Nepal Ministry of Physical Infrastructure and Transport Department of Roads Development Cooperation Implementation Division		Strategic Road Connectivity & Trade Improvement Project (SRCTIP) Detailed Design of Upgradation of Kamala-Dhalkebar-Pathlaiya Road Section (130 KM) of Mahendra Highway and Bridges		Joint Venture of  EPTISA Servicios De Ingenieria Madrid, Spain  STUP Consultants Private Limited Kolkata, India		Mr. Pushkar Poudel Nec.No. 6146 Signature		Mr. T.V. Rajeev Nec.No. Signature		Mr. Harikrishna Bhavsar Nec.No. Signature		PLAN AND PROFILE		Scale: PLAN: 1:2500 PROFILE: HOR= 1:2500 VER= 1:250		JUNE 2023	
				In Association With Udaya Consultancy, Geocom International, Sundar Kriti Consultant and Rays Consultant Private Limited								Reference Drawings 1.TYPICAL HORIZONTAL CURVE & ATTAINMENT OF SUPERELEVATION DETAILS- KDP/DDR/HIGHWAY/STD/001 2.HORIZONTAL CURVE DETAILS- KDP/DDR/HIGHWAY/STD/002 TO 009 3.TYPICAL CROSS SECTIONS- KDP/DDR/HIGHWAY/TCS/ 001 TO 004 4.TYPICAL CROSS SECTION SCHEDULE- KDP/DDR/HIGHWAY/TCS/ 005 TO 007		Chainage: (km 276+000 to km 277+000)		Drawing No. KDP/DPR/HIGHWAY/PP-542 R(0)	
																Sheet No.	

← KAMALA

PATHLAIYA →

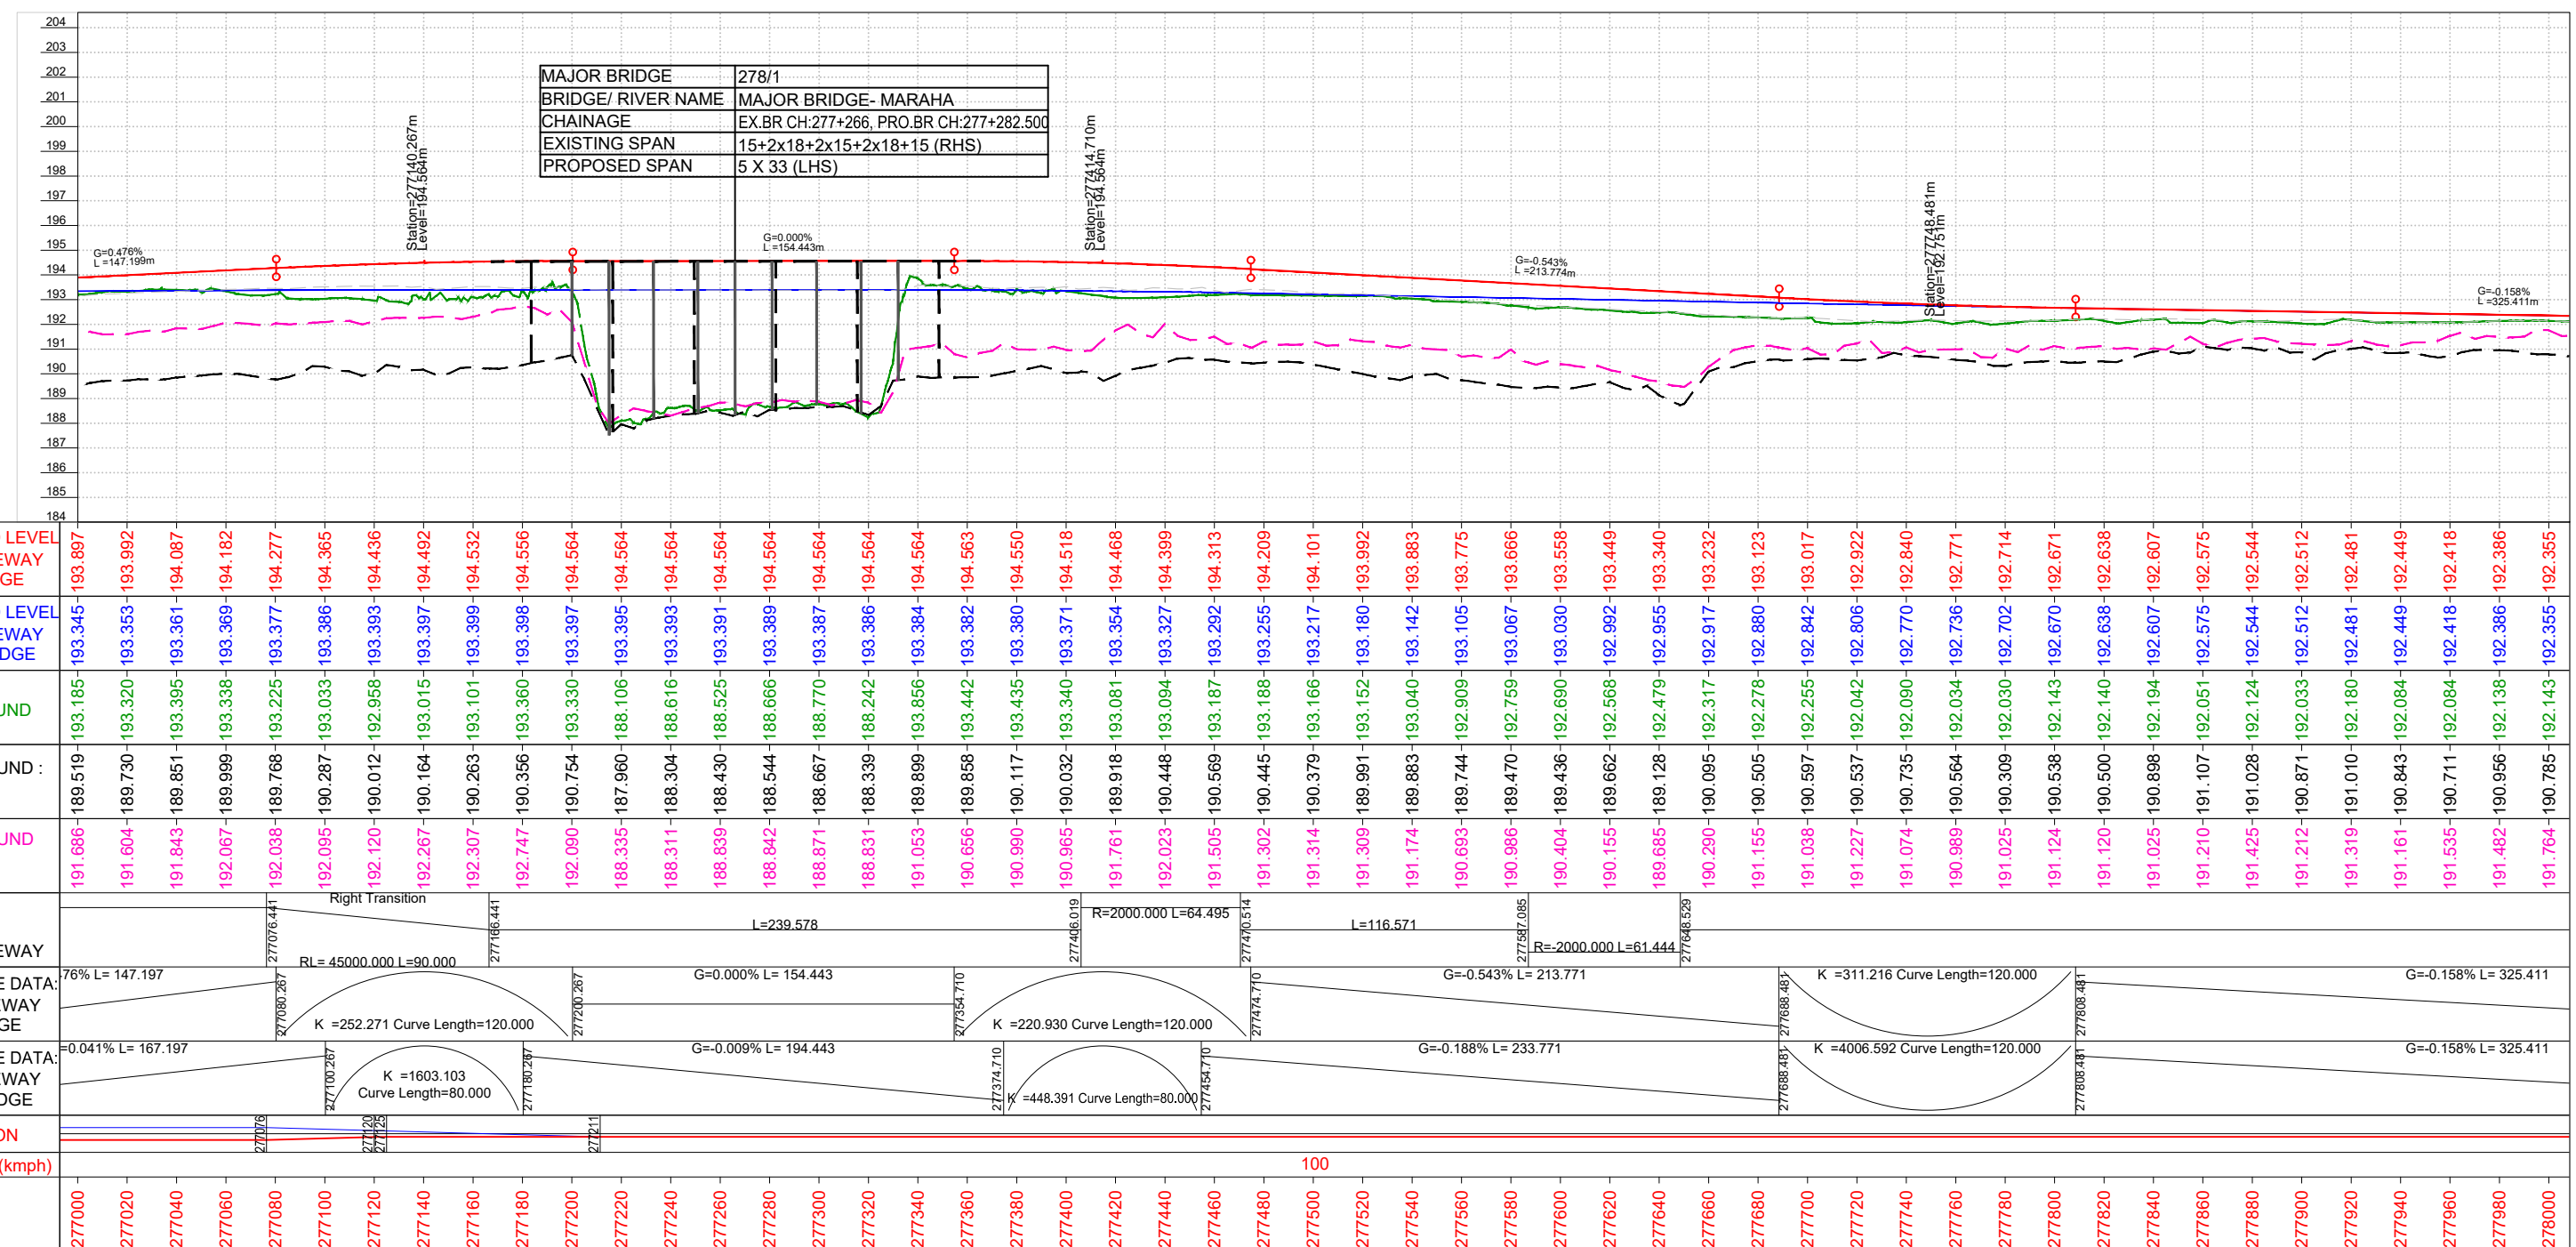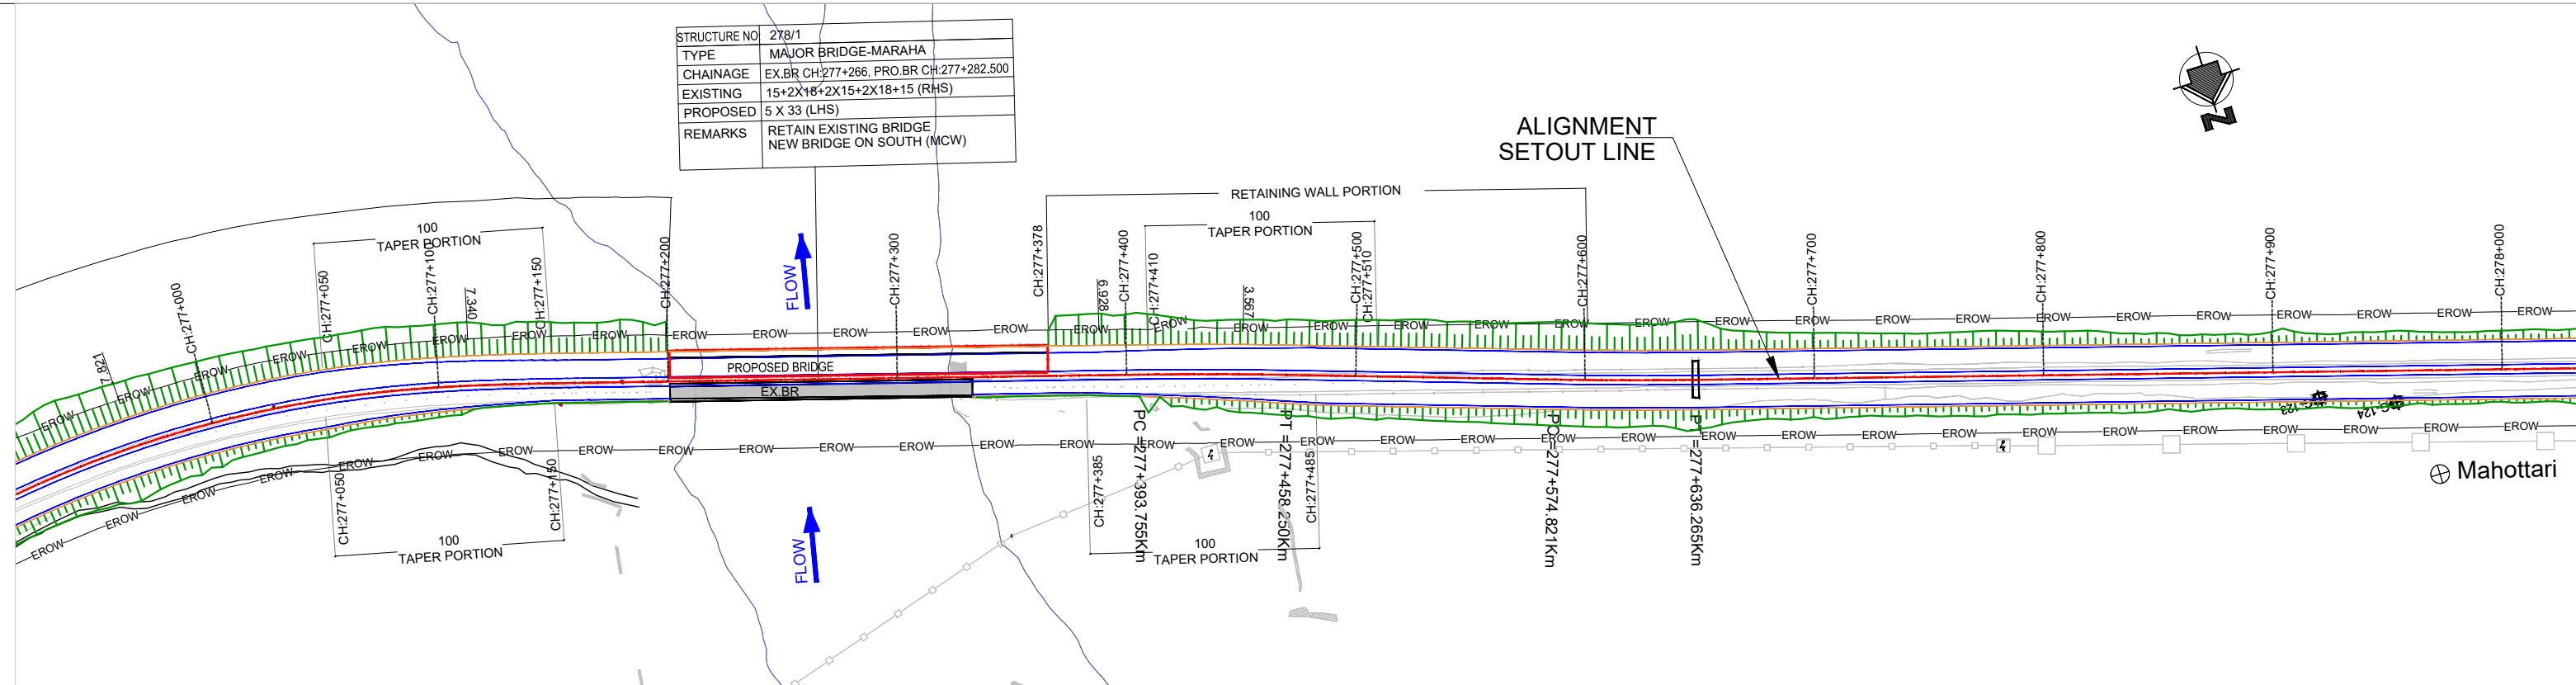


NOTES:

1. ALL DIMENSIONS, LEVELS AND CHAINAGES ARE IN METERS UNLESS OTHERWISE INDICATED.
2. HORIZONTAL GEOMETRY IS DESIGNED WITH RESPECT TO REFERENCE LINE OF ALIGNMENT AS SHOWN IN PLAN.
3. FINISHED ROAD LEVELS ARE MEASURED w.r.t KERB EDGES OF RESPECTIVE CARRIAGEWAYS.
4. SERVICE ROAD PROFILE ARE SET AS AN EXTENDED CROSS FALL OF MAIN ROAD IN ALL SECTIONS EXCEPT AT UNDERPASS SECTIONS.
5. THE RIGHT OF WAY SHOWN IN THE PLAN IS MEASURED SYMMETRICALLY w.r.t EXISTING ROAD CENTRE.
6. MEDIAN OPENINGS, BUSBAYS, LAYBYES, MAJOR JUNCTION LAYOUTS ARE PROVIDED IN SEPARATE DRAWING.
7. SPAN ARRANGEMENTS SHOWN FOR BRIDGES, UNDERPASSES & CULVERTS ARE INDICATIVE. FOR DETAILS, REFER STRUCTURAL DRAWINGS.
8. EARTHWORK SLOPES SHOWN IN PLAN FOR URBAN SECTION ARE INDICATIVE AND FOR ILLUSTRATION ONLY.
9. THE LOCATION AND EXTEND OF EARTH RETAINING STRUCTURE BEYOND ROW SHOWN IN THE DRAWING SHALL BE ASCERTAINED BASED ON SITE SET OUT.
10. THE PROPOSAL FOR ALL EXISTING BRIDGES SHALL BE AS PER BRIDGE DESIGN / DRAWINGS.

LEGEND:



- PROPOSED ALIGNMENT
- PROPOSED MAIN CARRIAGEWAY
- PROPOSED SERVICE ROAD
- PROPOSED CYCLE TRACK
- PROPOSED EARTHEN SHOULDER
- EXISTING CARRIAGEWAY
- EXISTING BRIDGE
- PROPOSED BRIDGE
- EXISTING RIGHT OF WAY
- EROW

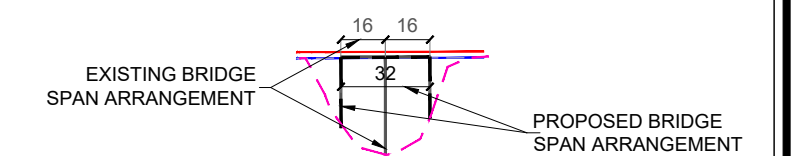

EMPLOYER	PROJECT	DESIGN CONSULTANTS	Designed By	Checked By	Approved By	Drawing Name	Scale:	Date:
 Government of Nepal Ministry of Physical Infrastructure and Transport Department of Roads Development Cooperation Implementation Division	Strategic Road Connectivity & Trade Improvement Project (SRCTIP) Detailed Design of Upgradation of Kamala-Dhalkebar-Pathlaiya Road Section (130 KM) of Mahendra Highway and Bridges	 EPTISA Servicios De Ingeniera Madrid, Spain  STUP Consultants Private Limited Kolkatta, India In Association With Udaya Consultancy, Geocom International, Sundar Kriti Consultant and Rays Consultant Private Limited	Mr. Pushkar Poudel Nec.No. 6146 Signature	Mr. T.V. Rajeev Nec.No. Signature	Mr. Harikrishna Bhavsar Nec.No. Signature	PLAN AND PROFILE	PLAN: 1:2500 PROFILE: HOR= 1:2500 VER= 1:250	JUNE 2023
						Reference Drawings 1. TYPICAL HORIZONTAL CURVE & ATTAINMENT OF SUPERELEVATION DETAILS- KDP/DDR/HIGHWAY/STD/001 2. HORIZONTAL CURVE DETAILS- KDP/DDR/HIGHWAY/STD/002 TO 009 3. TYPICAL CROSS SECTIONS- KDP/DDR/HIGHWAY/TCS/ 001 TO 004 4. TYPICAL CROSS SECTION SCHEDULE- KDP/DDR/HIGHWAY/TCS/ 005 TO 007	Chainage: (km 277+000 to km 278+000)	Drawing No. KDP/DPR/HIGHWAY/PP-543 R(0) Sheet No.

← KAMALA

PATHLAIYA →

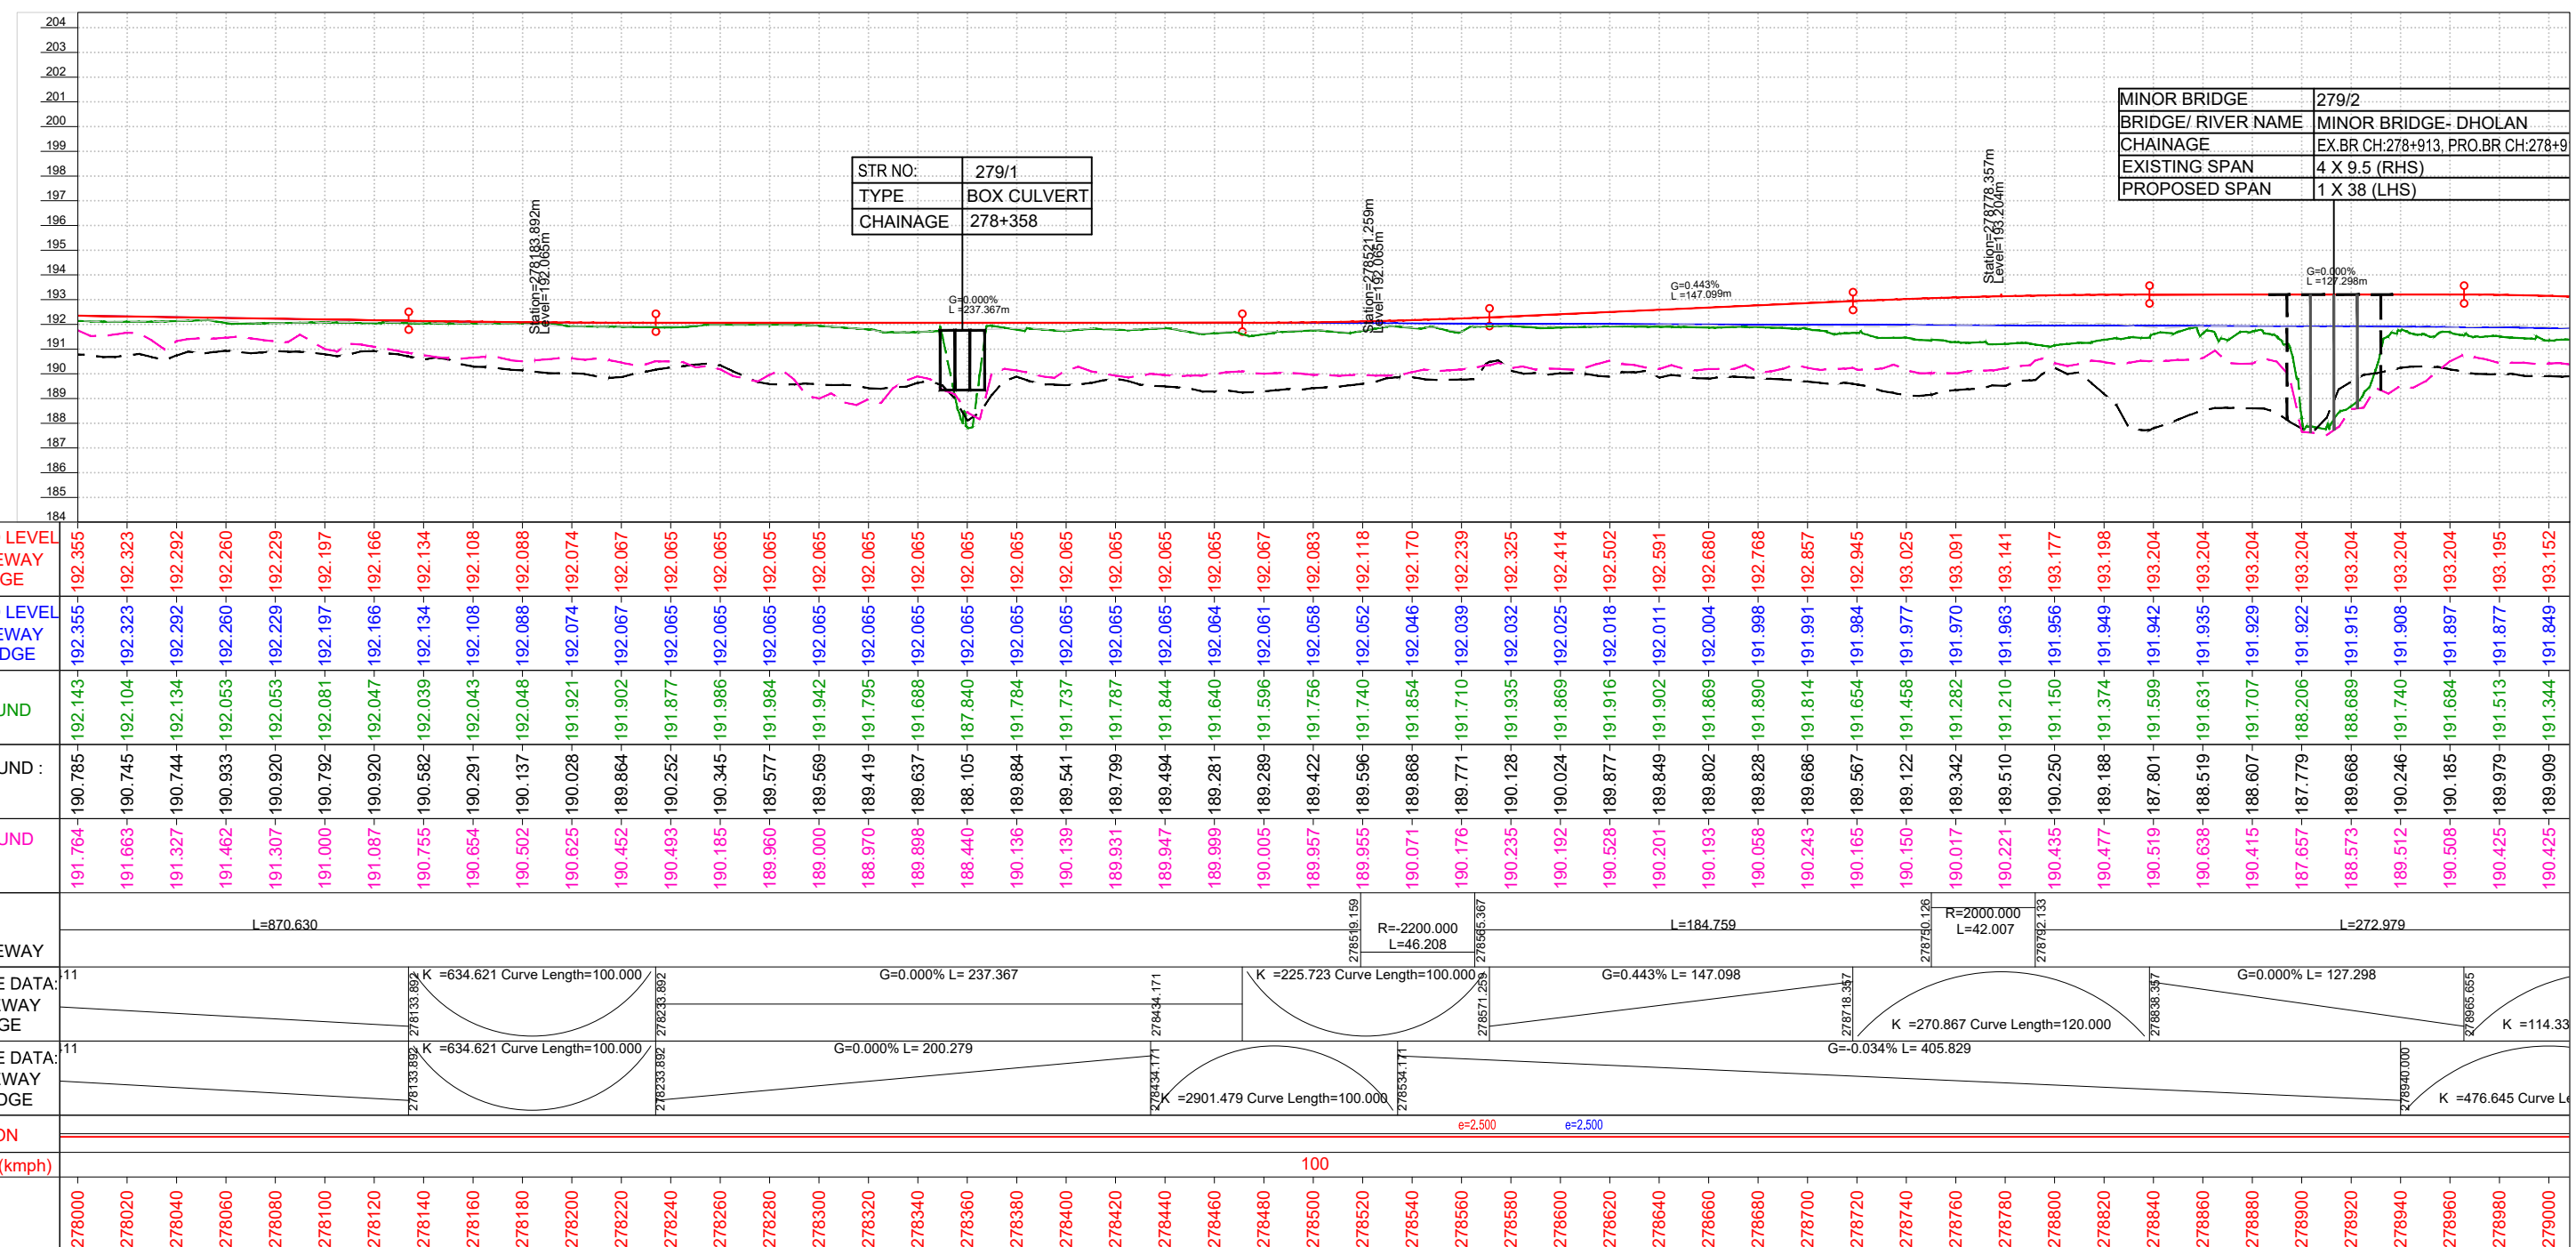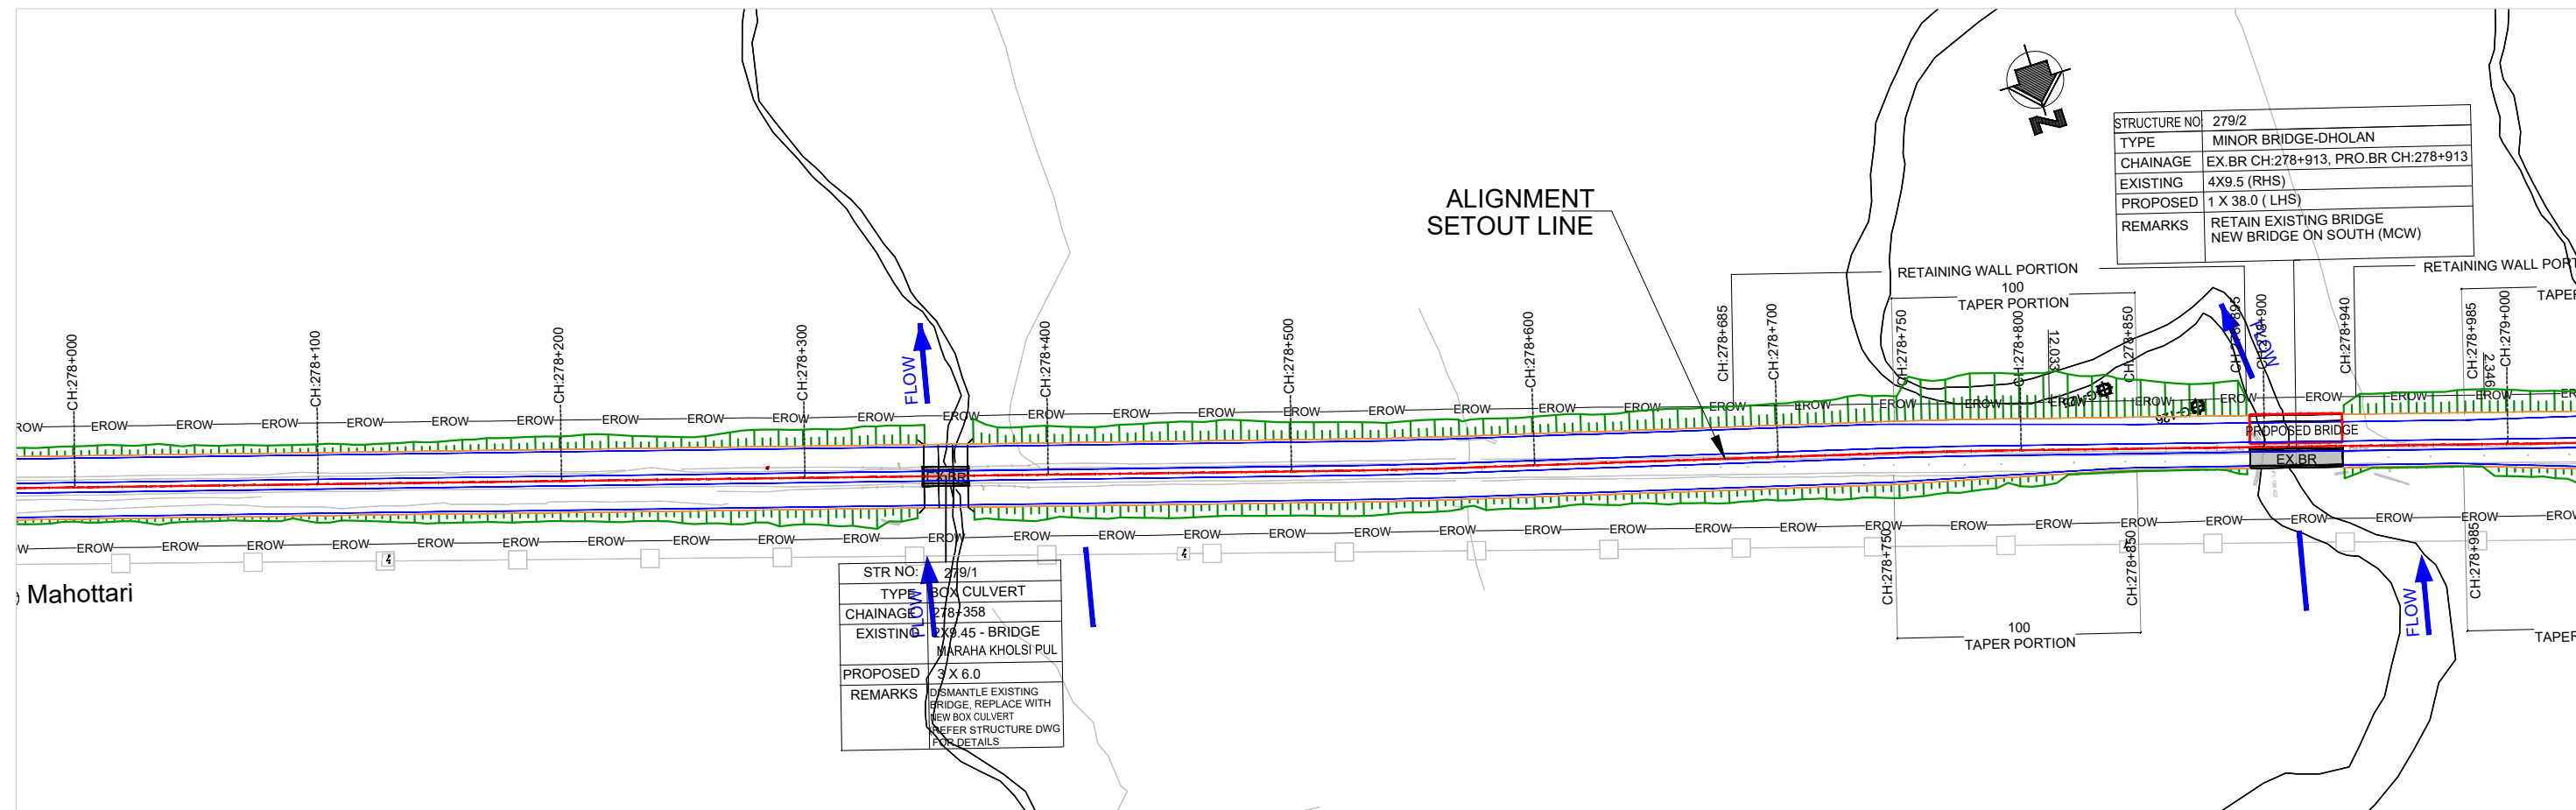

NOTES:

- ALL DIMENSIONS, LEVELS AND CHAINAGES ARE IN METERS UNLESS OTHERWISE INDICATED.
- HORIZONTAL GEOMETRY IS DESIGNED WITH RESPECT TO REFERENCE LINE OF ALIGNMENT AS SHOWN IN PLAN.
- FINISHED ROAD LEVELS ARE MEASURED w.r.t KERB EDGES OF RESPECTIVE CARRIAGEWAYS.
- SERVICE ROAD PROFILE ARE SET AS AN EXTENDED CROSS FALL OF MAIN ROAD IN ALL SECTIONS EXCEPT AT UNDERPASS SECTIONS.
- THE RIGHT OF WAY SHOWN IN THE PLAN IS MEASURED SYMMETRICALLY w.r.t EXISTING ROAD CENTRE.
- MEDIAN OPENINGS, BUSBAYS, LAYBAYS, MAJOR JUNCTION LAYOUTS ARE PROVIDED IN SEPARATE DRAWING.
- SPAN ARRANGEMENTS SHOWN FOR BRIDGES, UNDERPASSES & CULVERTS ARE INDICATIVE. FOR DETAILS, REFER STRUCTURAL DRAWINGS.
- EARTHWORK SLOPES SHOWN IN PLAN FOR URBAN SECTION ARE INDICATIVE AND FOR ILLUSTRATION ONLY.
- THE LOCATION AND EXTEND OF EARTH RETAINING STRUCTURE BEYOND ROW SHOWN IN THE DRAWING SHALL BE ASCERTAINED BASED ON SITE SET OUT.
- THE PROPOSAL FOR ALL EXISTING BRIDGES SHALL BE AS PER BRIDGE DESIGN / DRAWINGS.

LEGEND:

- PROPOSED ALIGNMENT
- PROPOSED MAIN CARRIAGEWAY
- PROPOSED SERVICE ROAD
- PROPOSED CYCLE TRACK
- PROPOSED EARTHEN SHOULDER
- EXISTING CARRIAGEWAY
- EXISTING BRIDGE
- PROPOSED BRIDGE
- EXISTING RIGHT OF WAY
- EROW



EXISTING BRIDGE SPAN ARRANGEMENT

PROPOSED BRIDGE SPAN ARRANGEMENT

EMPLOYER	PROJECT	DESIGN CONSULTANTS	Designed By	Checked By	Approved By	Drawing Name	Scale:	Date:
 Government of Nepal Ministry of Physical Infrastructure and Transport Department of Roads Development Cooperation Implementation Division	Strategic Road Connectivity & Trade Improvement Project (SRCTIP) Detailed Design of Upgradation of Kamala-Dhalkebar-Pathlaiya Road Section (130 KM) of Mahendra Highway and Bridges	 EPTISA Servicios De Ingeniera Madrid, Spain  STUP Consultants Private Limited Kolkatta, India In Association With Udaya Consultancy, Geocom International, Sundar Kriti Consultant and Rays Consultant Private Limited	Mr. Pushkar Poudel Nec.No. 6146 Signature	Mr. T.V. Rajeev Nec.No. Signature	Mr. Harikrishna Bhavsar Nec.No. Signature	PLAN AND PROFILE Reference Drawings 1. TYPICAL HORIZONTAL CURVE & ATTAINMENT OF SUPERELEVATION DETAILS- KDP/DDR/HIGHWAY/STD/001 2. HORIZONTAL CURVE DETAILS- KDP/DDR/HIGHWAY/STD/002 TO 009 3. TYPICAL CROSS SECTIONS- KDP/DDR/HIGHWAY/TCS/ 001 TO 004 4. TYPICAL CROSS SECTION SCHEDULE- KDP/DDR/HIGHWAY/TCS/ 005 TO 007	Scale: PLAN: 1:2500 PROFILE: HOR= 1:2500 VER= 1:250 Chainage: (km 278+000 to km 279+000)	Date: JUNE 2023 Drawing No. KDP/DPR/HIGHWAY/PP-544 R(0) Sheet No.

KAMALA

PATHLAIYA

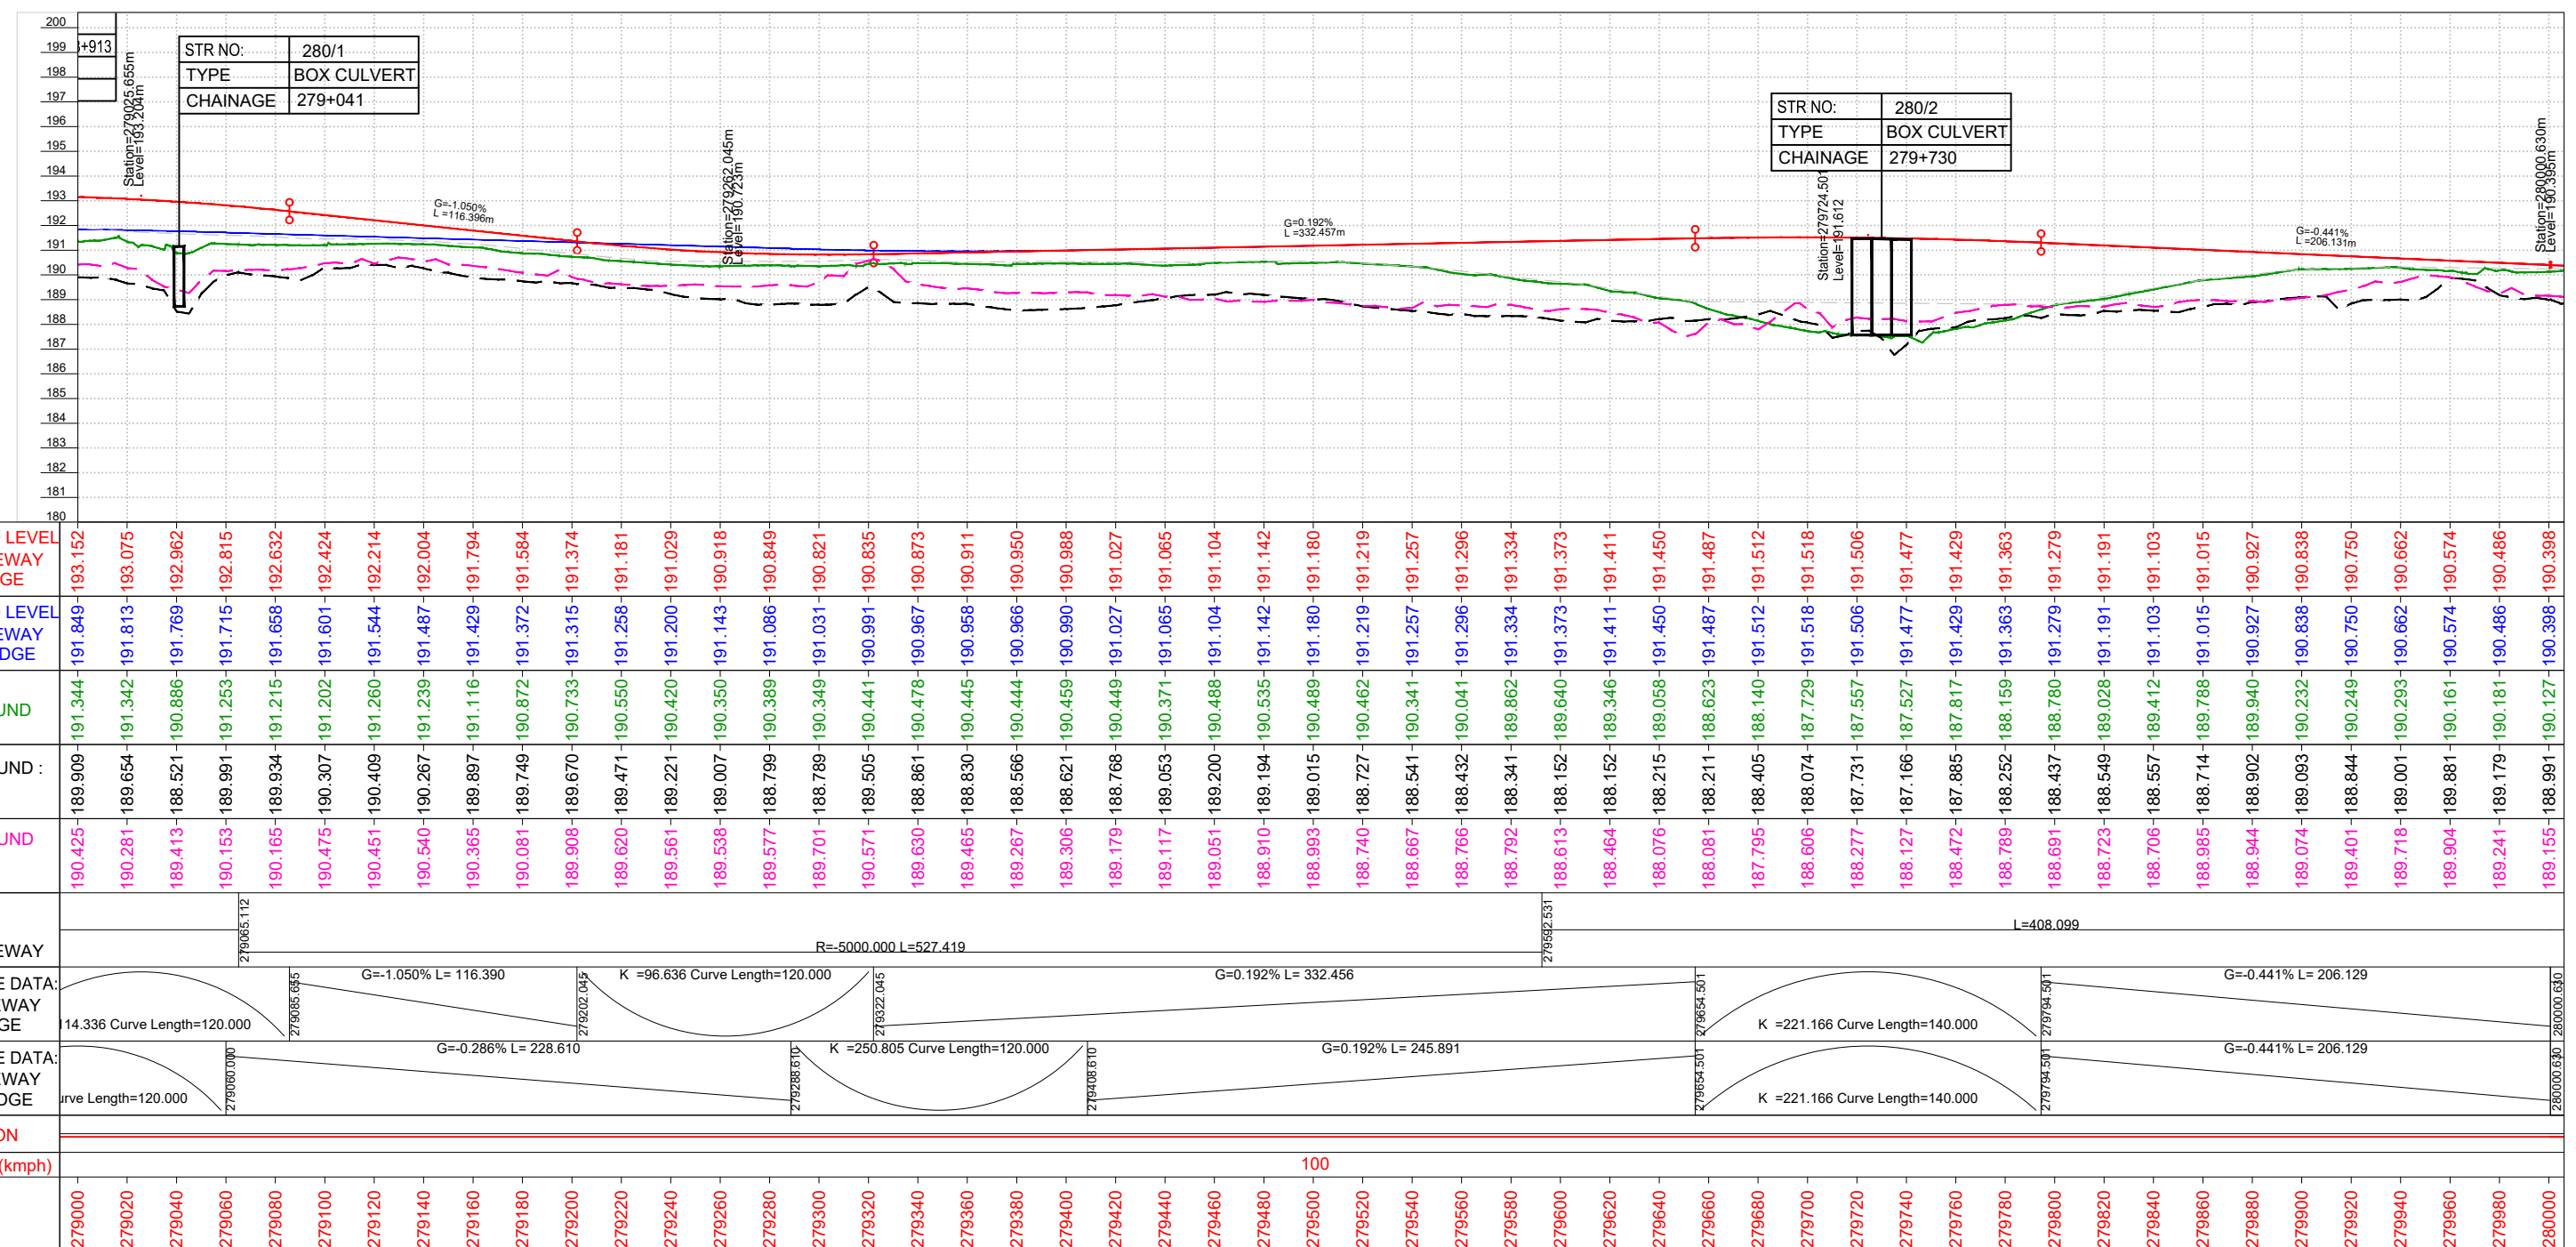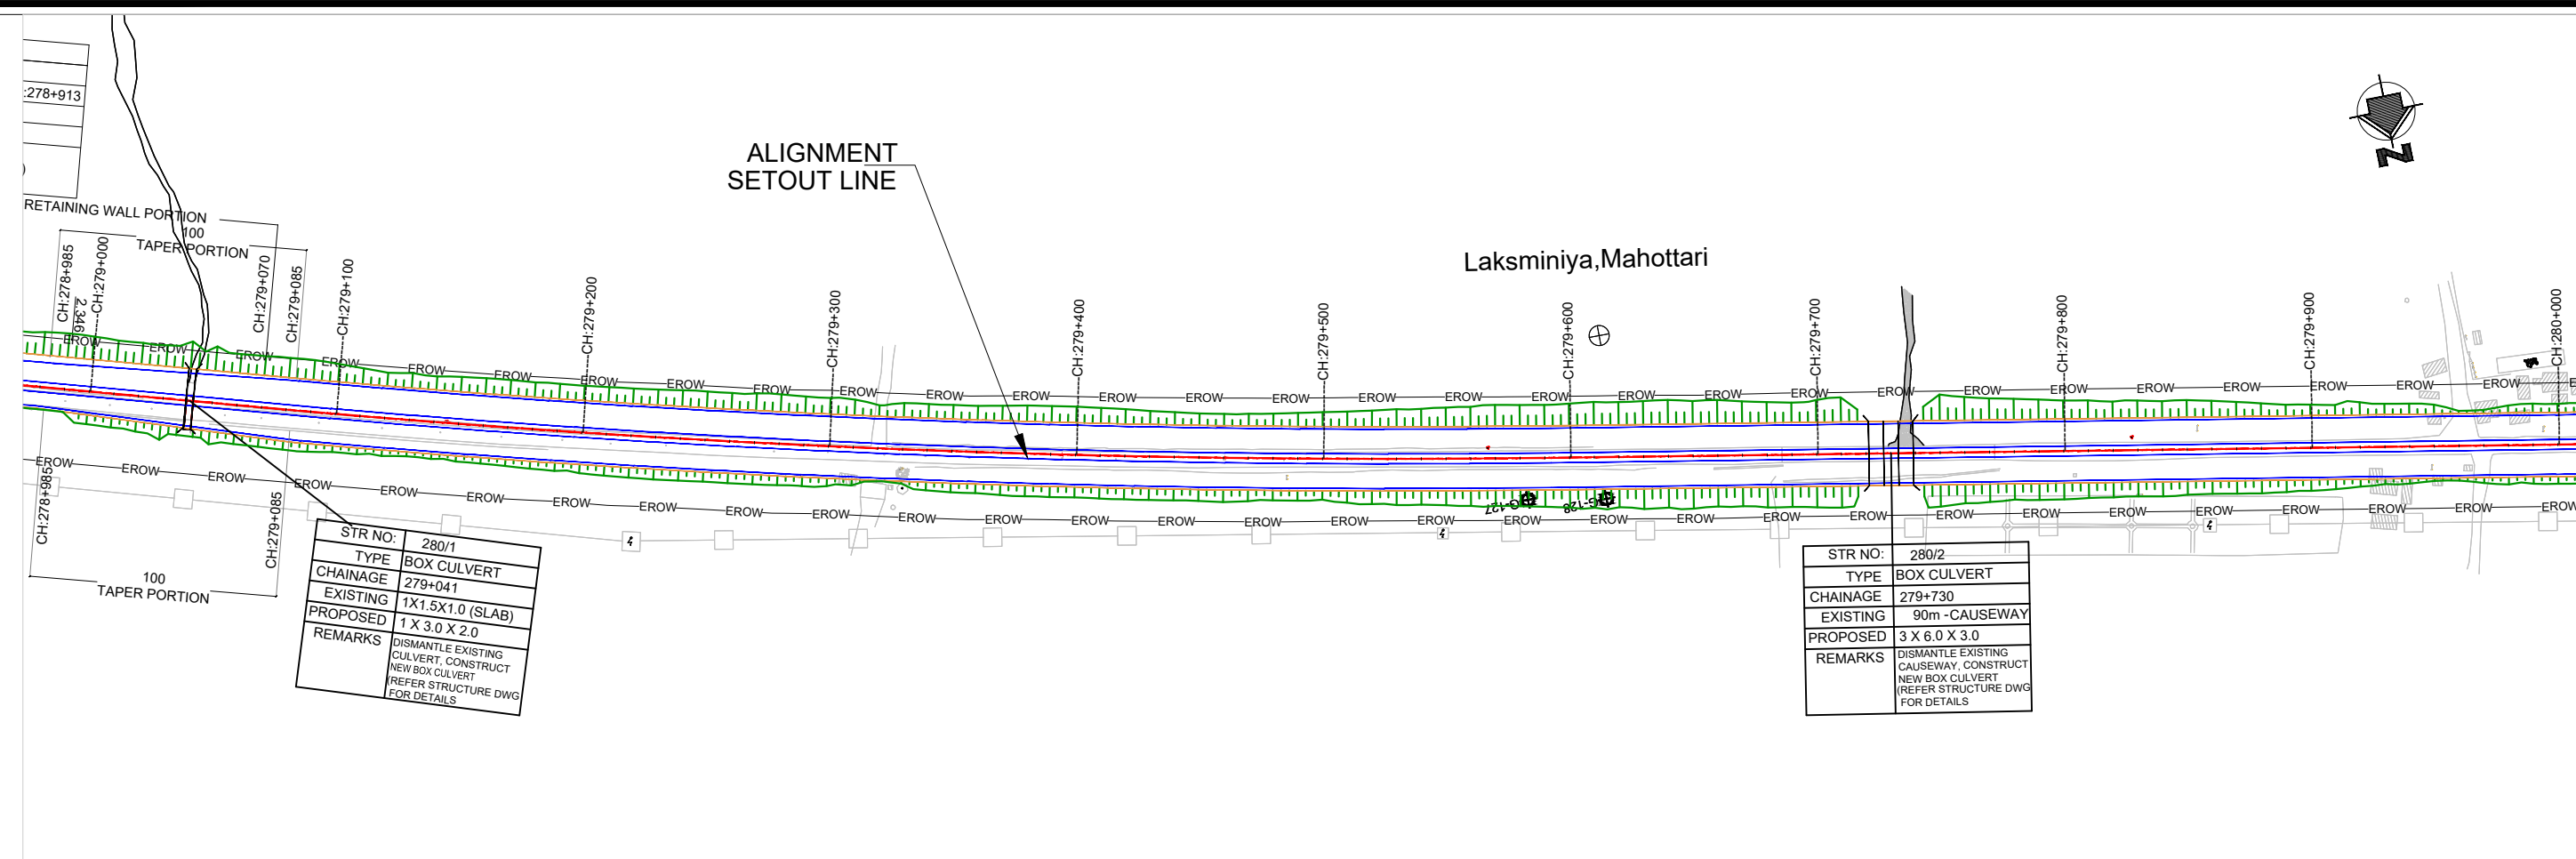

NOTES:

1. ALL DIMENSIONS, LEVELS AND CHAINAGES ARE IN METERS UNLESS OTHERWISE INDICATED.
2. HORIZONTAL GEOMETRY IS DESIGNED WITH RESPECT TO REFERENCE LINE OF ALIGNMENT AS SHOWN IN PLAN.
3. FINISHED ROAD LEVELS ARE MEASURED w.r.t KERB EDGES OF RESPECTIVE CARRIAGEWAYS.
4. SERVICE ROAD PROFILE ARE SET AS AN EXTENDED CROSS FALL OF MAIN ROAD IN ALL SECTIONS EXCEPT AT UNDERPASS SECTIONS.
5. THE RIGHT OF WAY SHOWN IN THE PLAN IS MEASURED SYMMETRICALLY w.r.t EXISTING ROAD CENTRE.
6. MEDIAN OPENINGS, BUSBAYS, LAYBYES, MAJOR JUNCTION LAYOUTS ARE PROVIDED IN SEPARATE DRAWING.
7. SPAN ARRANGEMENTS SHOWN FOR BRIDGES, UNDERPASSES & CULVERTS ARE INDICATIVE. FOR DETAILS, REFER STRUCTURAL DRAWINGS.
8. EARTHWORK SLOPES SHOWN IN PLAN FOR URBAN SECTION ARE INDICATIVE AND FOR ILLUSTRATION ONLY.
9. THE LOCATION AND EXTEND OF EARTH RETAINING STRUCTURE BEYOND ROW SHOWN IN THE DRAWING SHALL BE ASCERTAINED BASED ON SITE SET OUT.
10. THE PROPOSAL FOR ALL EXISTING BRIDGES SHALL BE AS PER BRIDGE DESIGN / DRAWINGS.

LEGEND:

- PROPOSED ALIGNMENT
PROPOSED MAIN CARRIAGEWAY
PROPOSED SERVICE ROAD
PROPOSED CYCLE TRACK
PROPOSED EARTHEN SHOULDER
EXISTING CARRIAGEWAY
EXISTING BRIDGE
PROPOSED BRIDGE
EXISTING RIGHT OF WAY
- EXISTING BRIDGE SPAN ARRANGEMENT
PROPOSED BRIDGE SPAN ARRANGEMENT



Government of Nepal
Ministry of Physical Infrastructure and Transport
Department of Roads
Development Cooperation Implementation
Division

Strategic Road Connectivity & Trade Improvement Project
(SRCTIP)
Detailed Design of Upgradation of Kamala-Dhalkebar-Pathlaiya
Road Section (130 KM) of Mahendra Highway and Bridges

DESIGN CONSULTANTS
Joint Venture of
ep4sa EPTISA Servicios De Ingenieria
Madrid, Spain
STUP Consultants Private Limited
Kolkatta, India
In Association With
Udaya Consultancy, Geocom International, Sundar Kriti Consultant and Rays
Consultant Private Limited

Designed By
Mr. Pushkar Poudel
Nec.No. 6146
Signature
Checked By
Mr. T.V. Rajeev
Nec.No.
Signature
Approved By
Mr. Harikrishna Bhavsar
Nec.No.
Signature



Drawing Name
PLAN AND PROFILE
Reference Drawings
1. TYPICAL HORIZONTAL CURVE & ATTAINMENT
OF SUPERELEVATION DETAILS- KDP/DDR/HIGHWAY/STD/001
2. HORIZONTAL CURVE DETAILS- KDP/DDR/HIGHWAY/STD/002 TO 009
3. TYPICAL CROSS SECTIONS- KDP/DDR/HIGHWAY/TCS/ 001 TO 004
4. TYPICAL CROSS SECTION SCHEDULE- KDP/DDR/HIGHWAY/TCS/ 005 TO 007

Scale:
PLAN: 1:2500
PROFILE: HOR= 1:2500
VER= 1:250
Chainage:
(km 279+000 to km 280+000)

Date:
JUNE 2023
Drawing No.
KDP/DPR/HIGHWAY/PP-545 R(0)
Sheet No.

← KAMALA

PATHLAIYA ➡

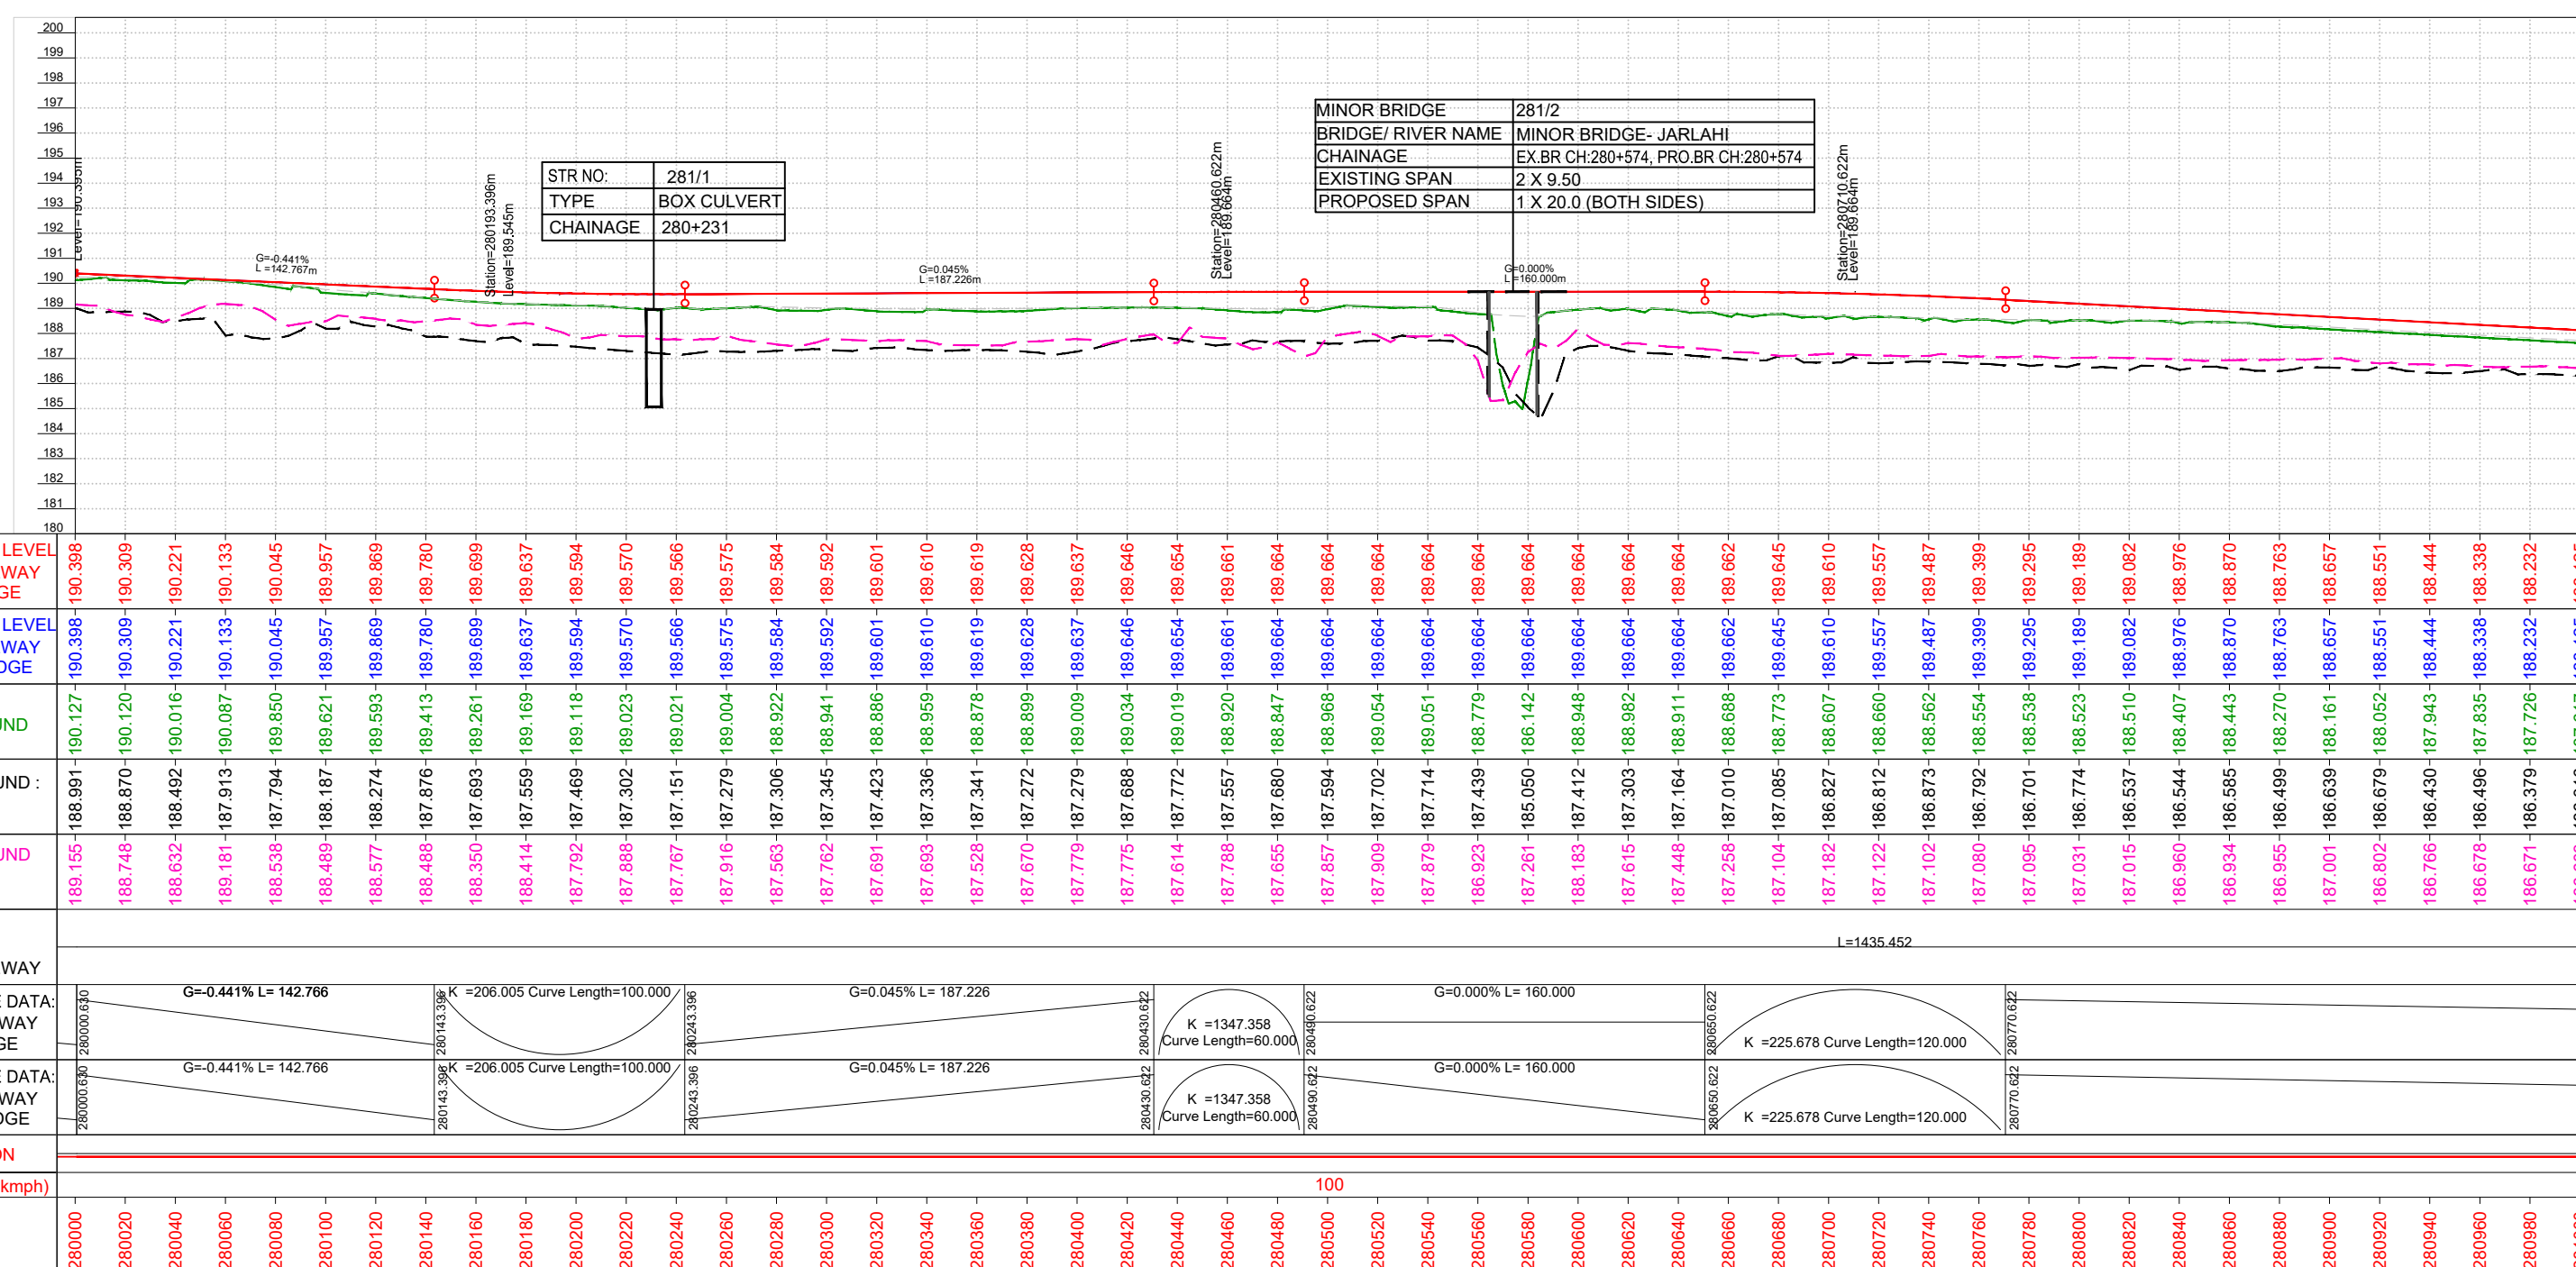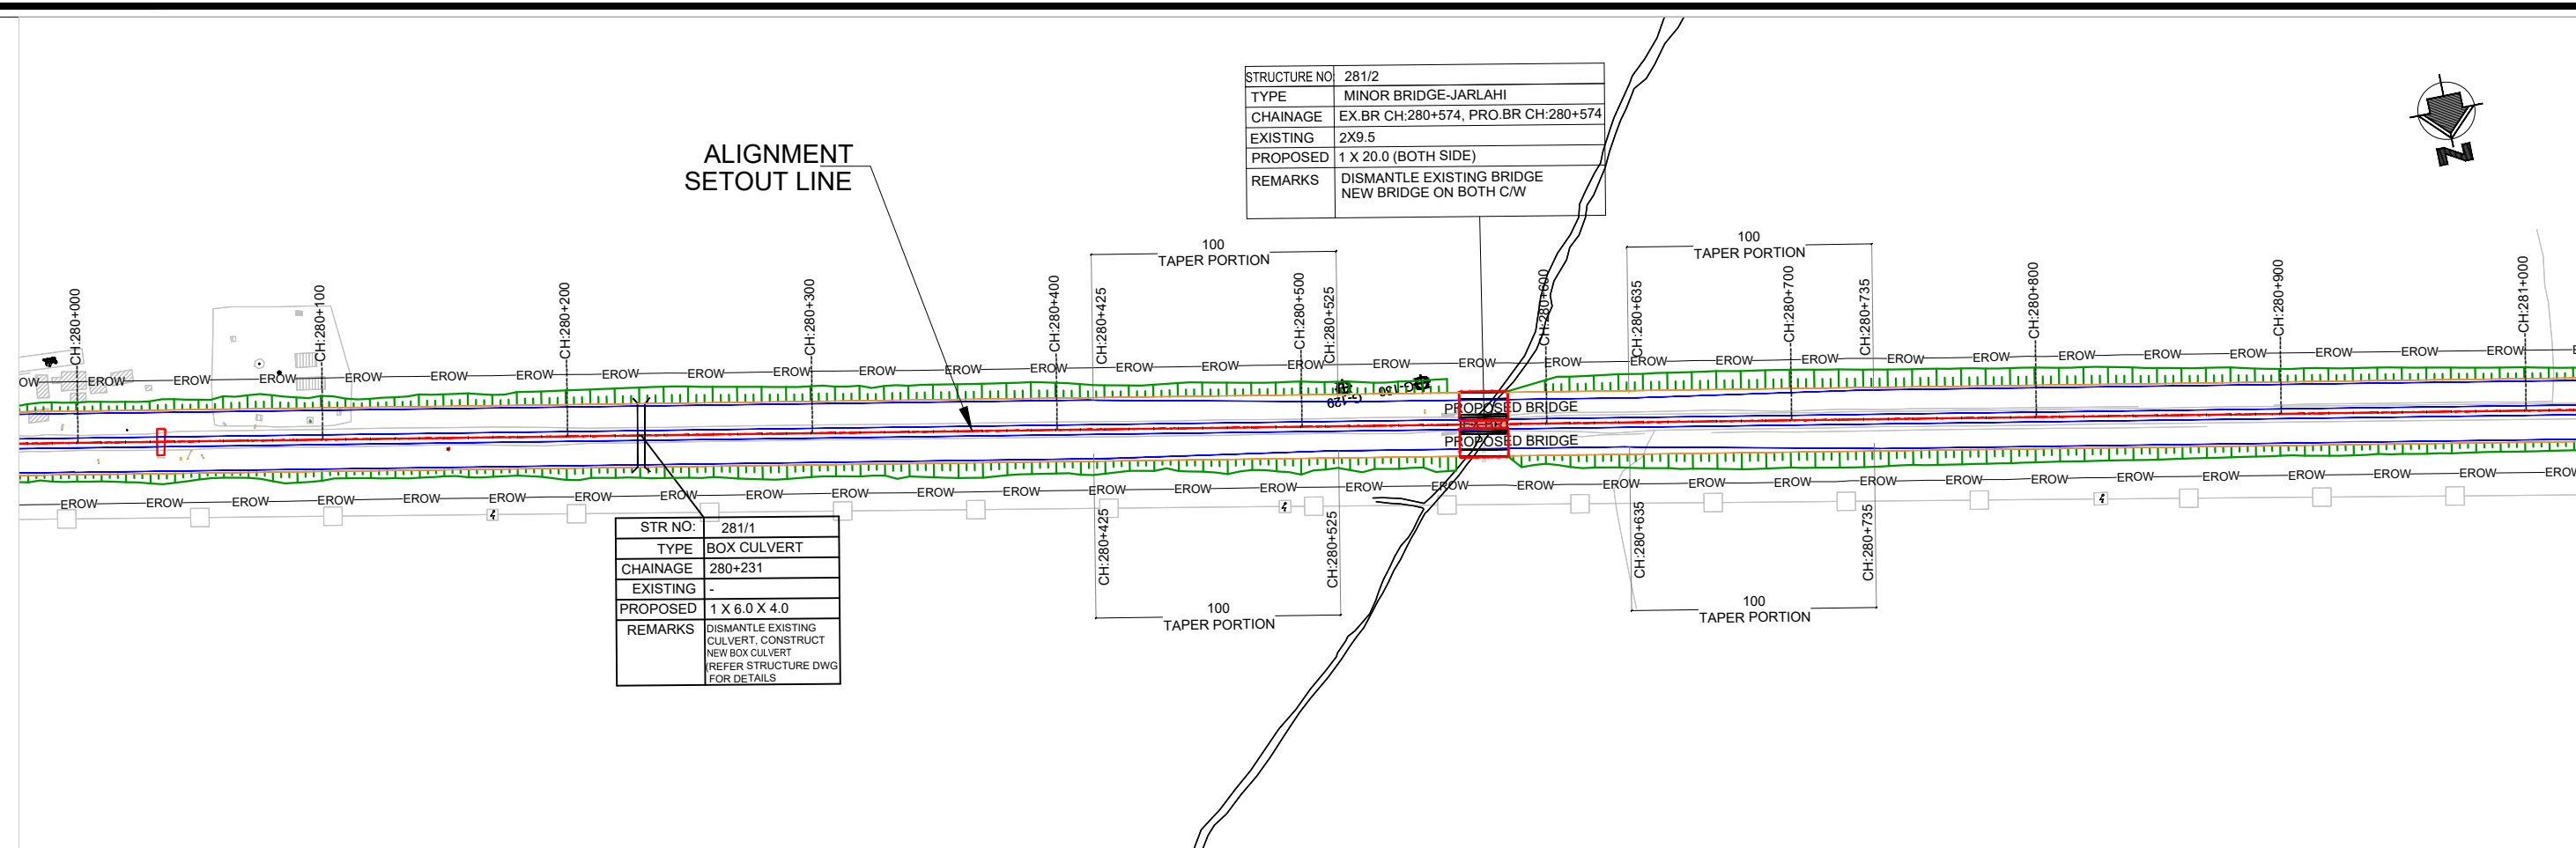

- ### NOTES:
1. ALL DIMENSIONS, LEVELS AND CHAINAGES ARE IN METERS UNLESS OTHERWISE INDICATED.
 2. HORIZONTAL GEOMETRY IS DESIGNED WITH RESPECT TO REFERENCE LINE OF ALIGNMENT AS SHOWN IN PLAN.
 3. FINISHED ROAD LEVELS ARE MEASURED w.r.t KERB EDGES OF RESPECTIVE CARRIAGEWAYS.
 4. SERVICE ROAD PROFILE ARE SET AS AN EXTENDED CROSS FALL OF MAIN ROAD IN ALL SECTIONS EXCEPT AT UNDERPASS SECTIONS.
 5. THE RIGHT OF WAY SHOWN IN THE PLAN IS MEASURED SYMMETRICALLY w.r.t EXISTING ROAD CENTRE.
 6. MEDIAN OPENINGS, BUSBAYS, LAYBYES, MAJOR JUNCTION LAYOUTS ARE PROVIDED IN SEPARATE DRAWING.
 7. SPAN ARRANGEMENTS SHOWN FOR BRIDGES, UNDERPASSES & CULVERTS ARE INDICATIVE. FOR DETAILS, REFER STRUCTURAL DRAWINGS.
 8. EARTHWORK SLOPES SHOWN IN PLAN FOR URBAN SECTION ARE INDICATIVE AND FOR ILLUSTRATION ONLY.
 9. THE LOCATION AND EXTEND OF EARTH RETAINING STRUCTURE BEYOND ROAD SHOWN IN THE DRAWING SHALL BE ASCERTAINED BASED ON SITE SET OUT.
 10. THE PROPOSAL FOR ALL EXISTING BRIDGES SHALL BE AS PER BRIDGE DESIGN / DRAWINGS.

LEGEND:

PROPOSED ALIGNMENT

PROPOSED MAIN CARRIAGEWAY

PROPOSED SERVICE ROAD

PROPOSED CYCLE TRACK

PROPOSED EARTHEN SHOULDER


EXISTING CARRIAGEWAY




EXISTING BRIDGE

PROPOSED BRIDGE

EXISTING RIGHT OF WAY



EROW

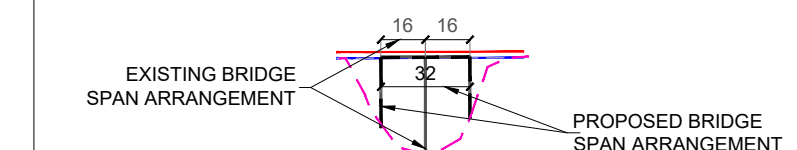

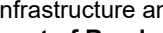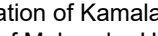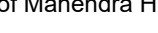EMPLOYER	PROJECT	DESIGN CONSULTANTS			Mr. Pushkar Poudel		Drawing Name	Scale:	Date:
 Government of Nepal Ministry of Physical Infrastructure and Transport Department of Roads Development Cooperation Implementation Division	Strategic Road Connectivity & Trade Improvement Project (SRCTIP) Detailed Design of Upgradation of Kamala-Dhalkebar-Pathlaiya Road Section (130 KM) of Mahendra Highway and Bridges	 EPTISA Servicios De Ingenieria Madrid, Spain	 STUP Consultants Private Limited Kolkatta, India	Designed By		PLAN AND PROFILE	PLAN: 1:2500	JUNE 2023	
				Checked By			PROFILE: HOR= 1:2500 VER= 1:250		
				In Association With Udaya Consultancy, Geocom International, Sundar Kriti Consultant and Rays Consultant Private Limited		Approved By		Reference Drawings 1.TYPICAL HORIZONTAL CURVE & ATTAINMENT OF SUPERELEVATION DETAILS- KDP/DDR/HIGHWAY/STD/001 2.HORIZONTAL CURVE DETAILS- KDP/DDR/HIGHWAY/STD/002 TO 009 3.TYPICAL CROSS SECTIONS- KDP/DDR/HIGHWAY/TC/001 TO 004 4.TYPICAL CROSS SECTION SCHEDULE- KDP/DDR/HIGHWAY/TC/005 TO 007	Chainage: (km 280+000 to km 281+000)



KAMALA

PATHLAIYA

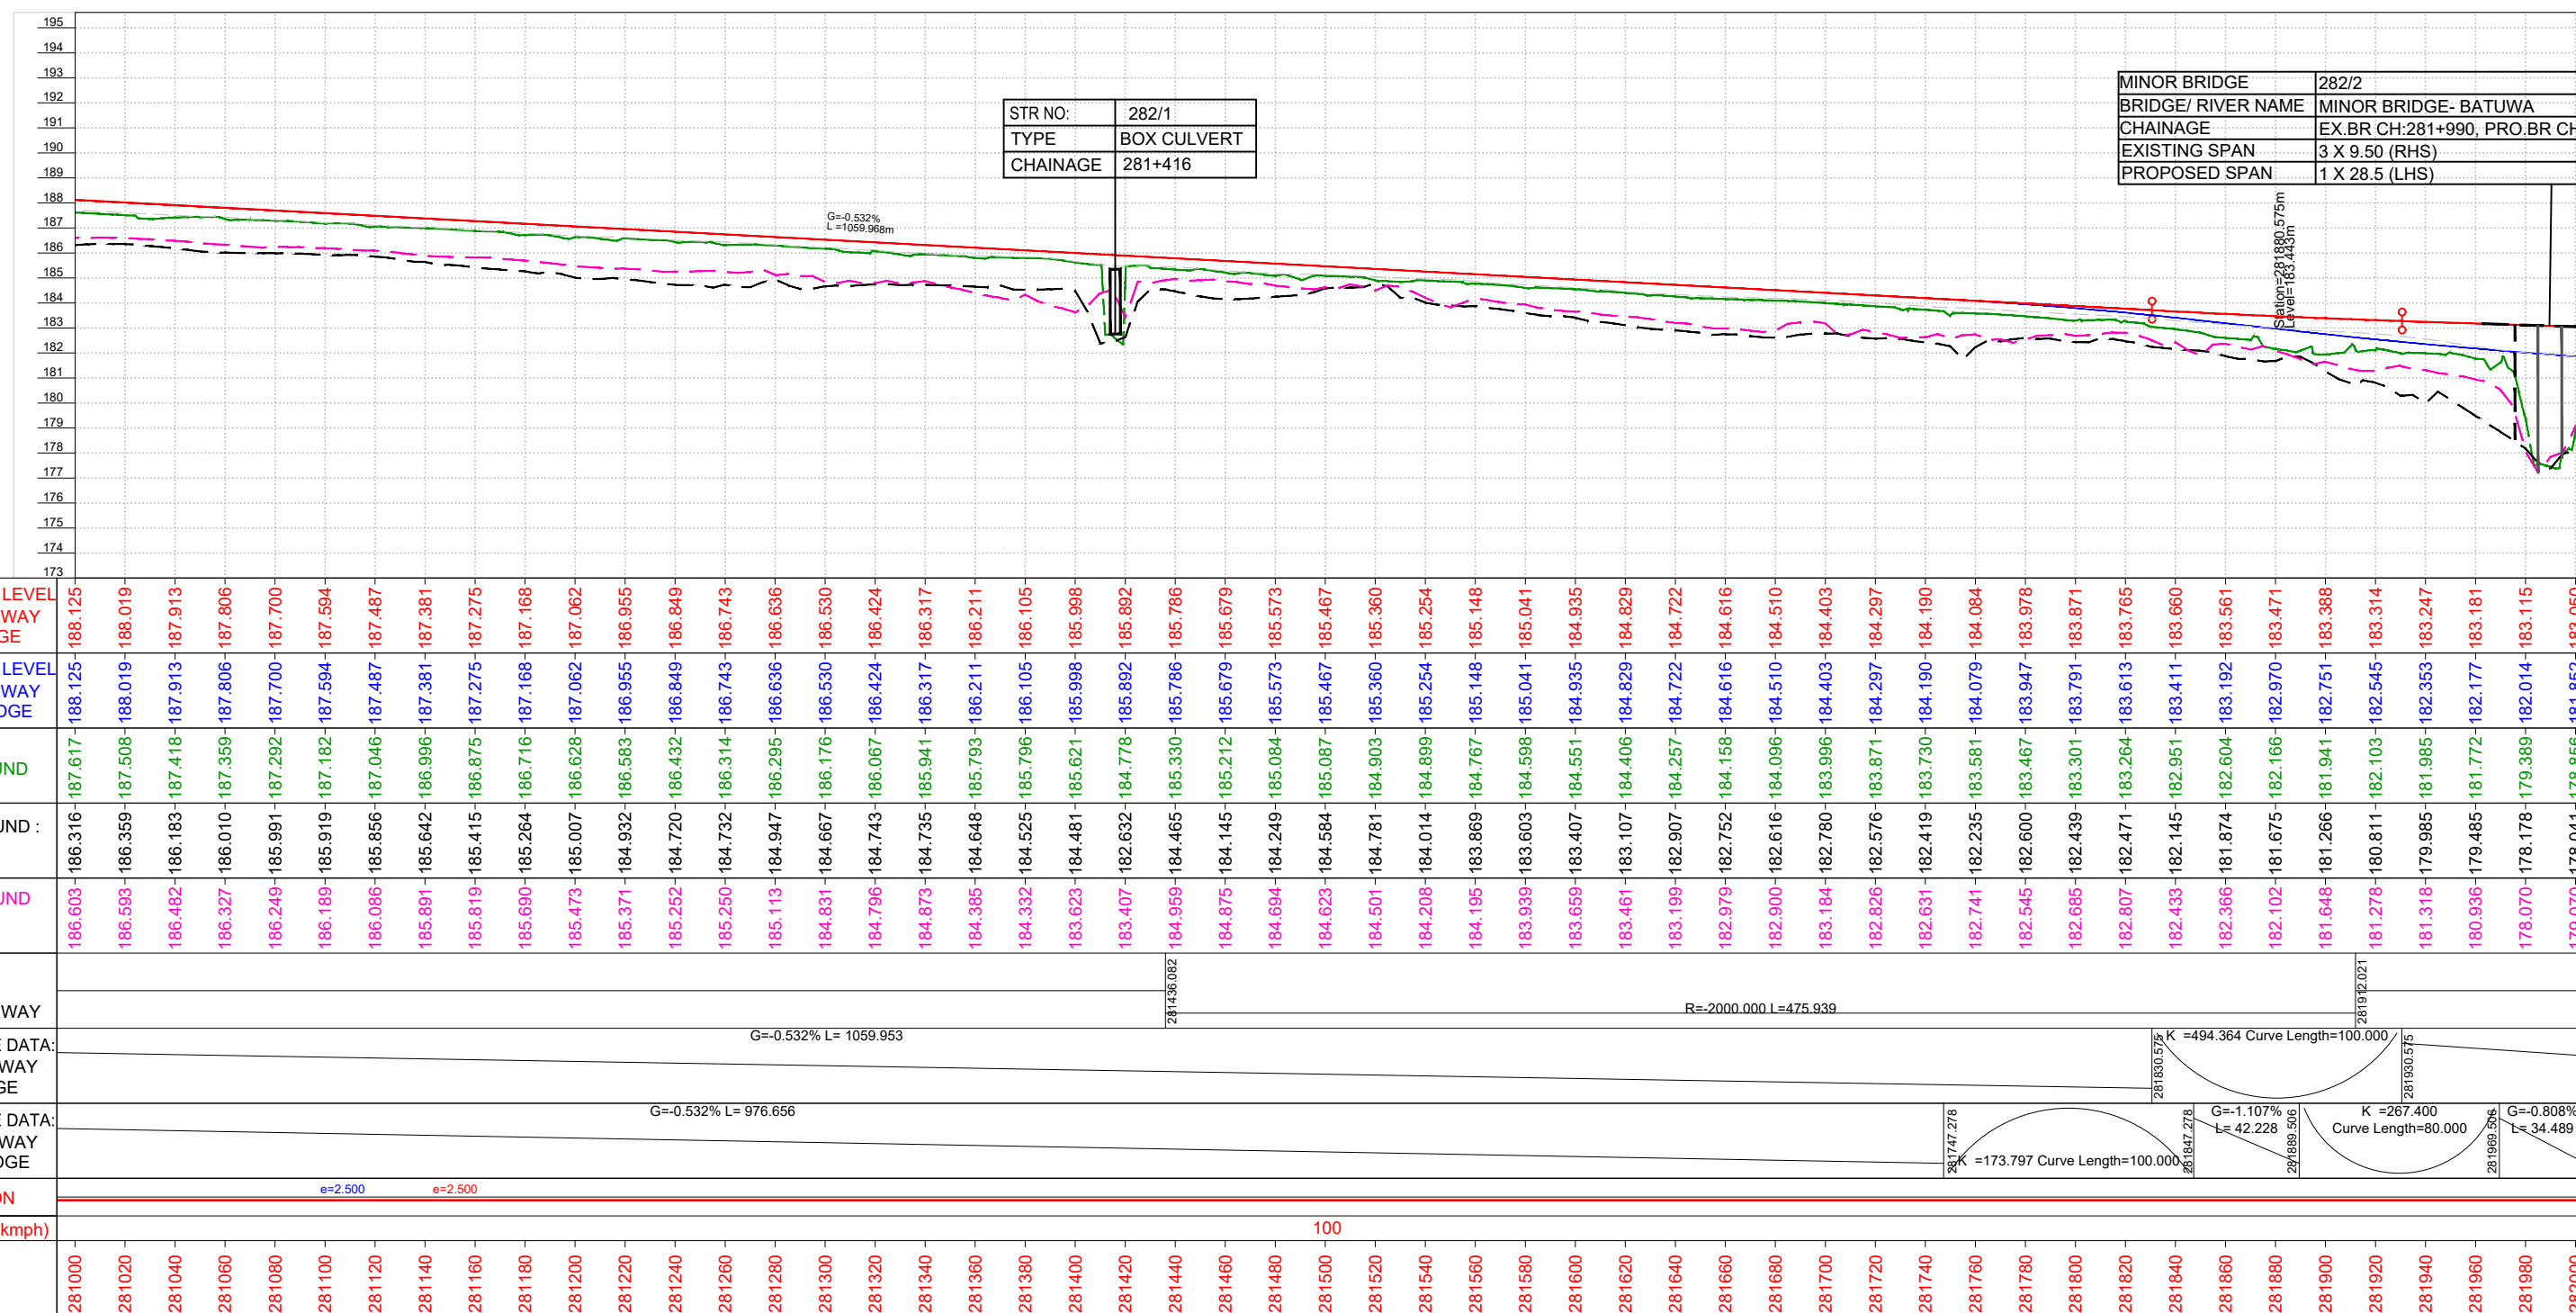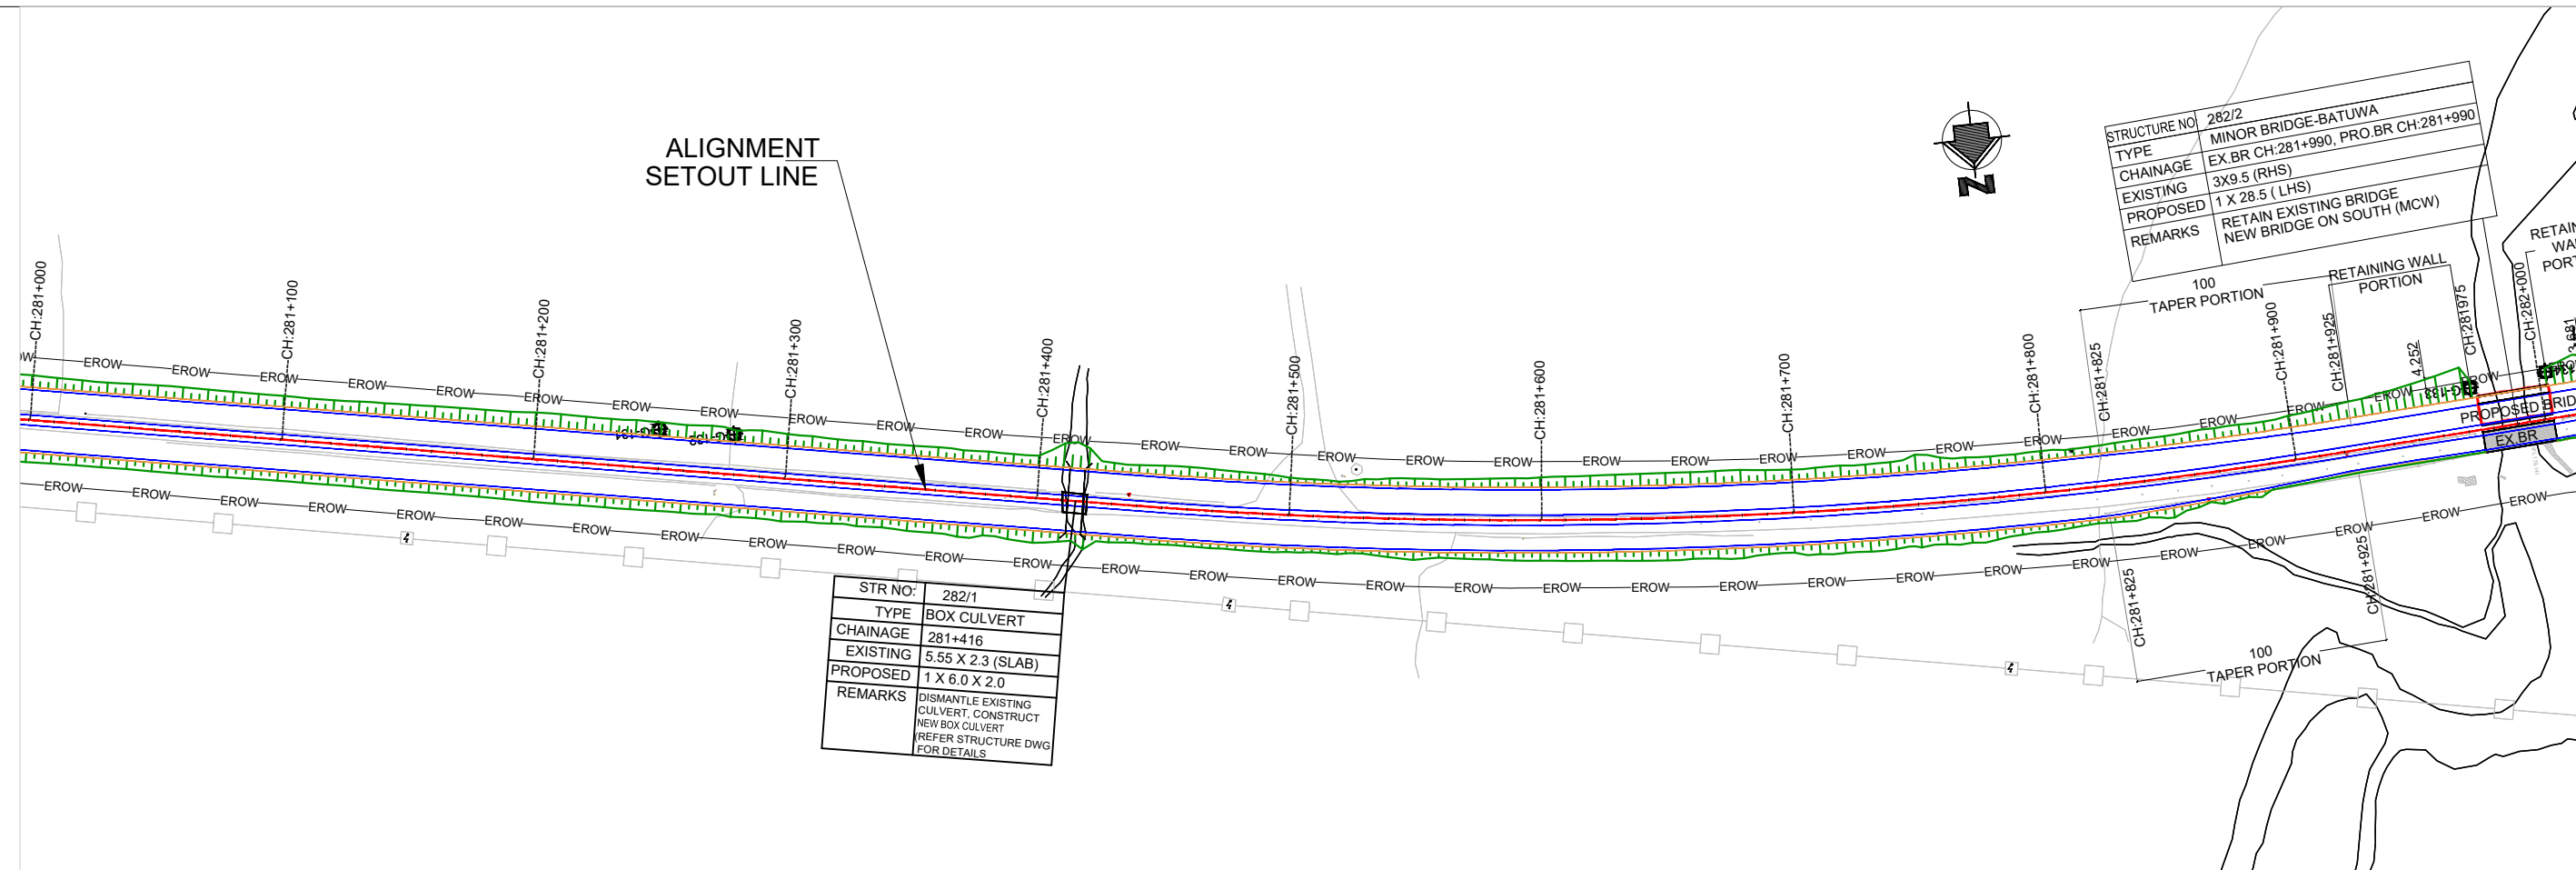

← KAMALA

PATHLAIYA ➡

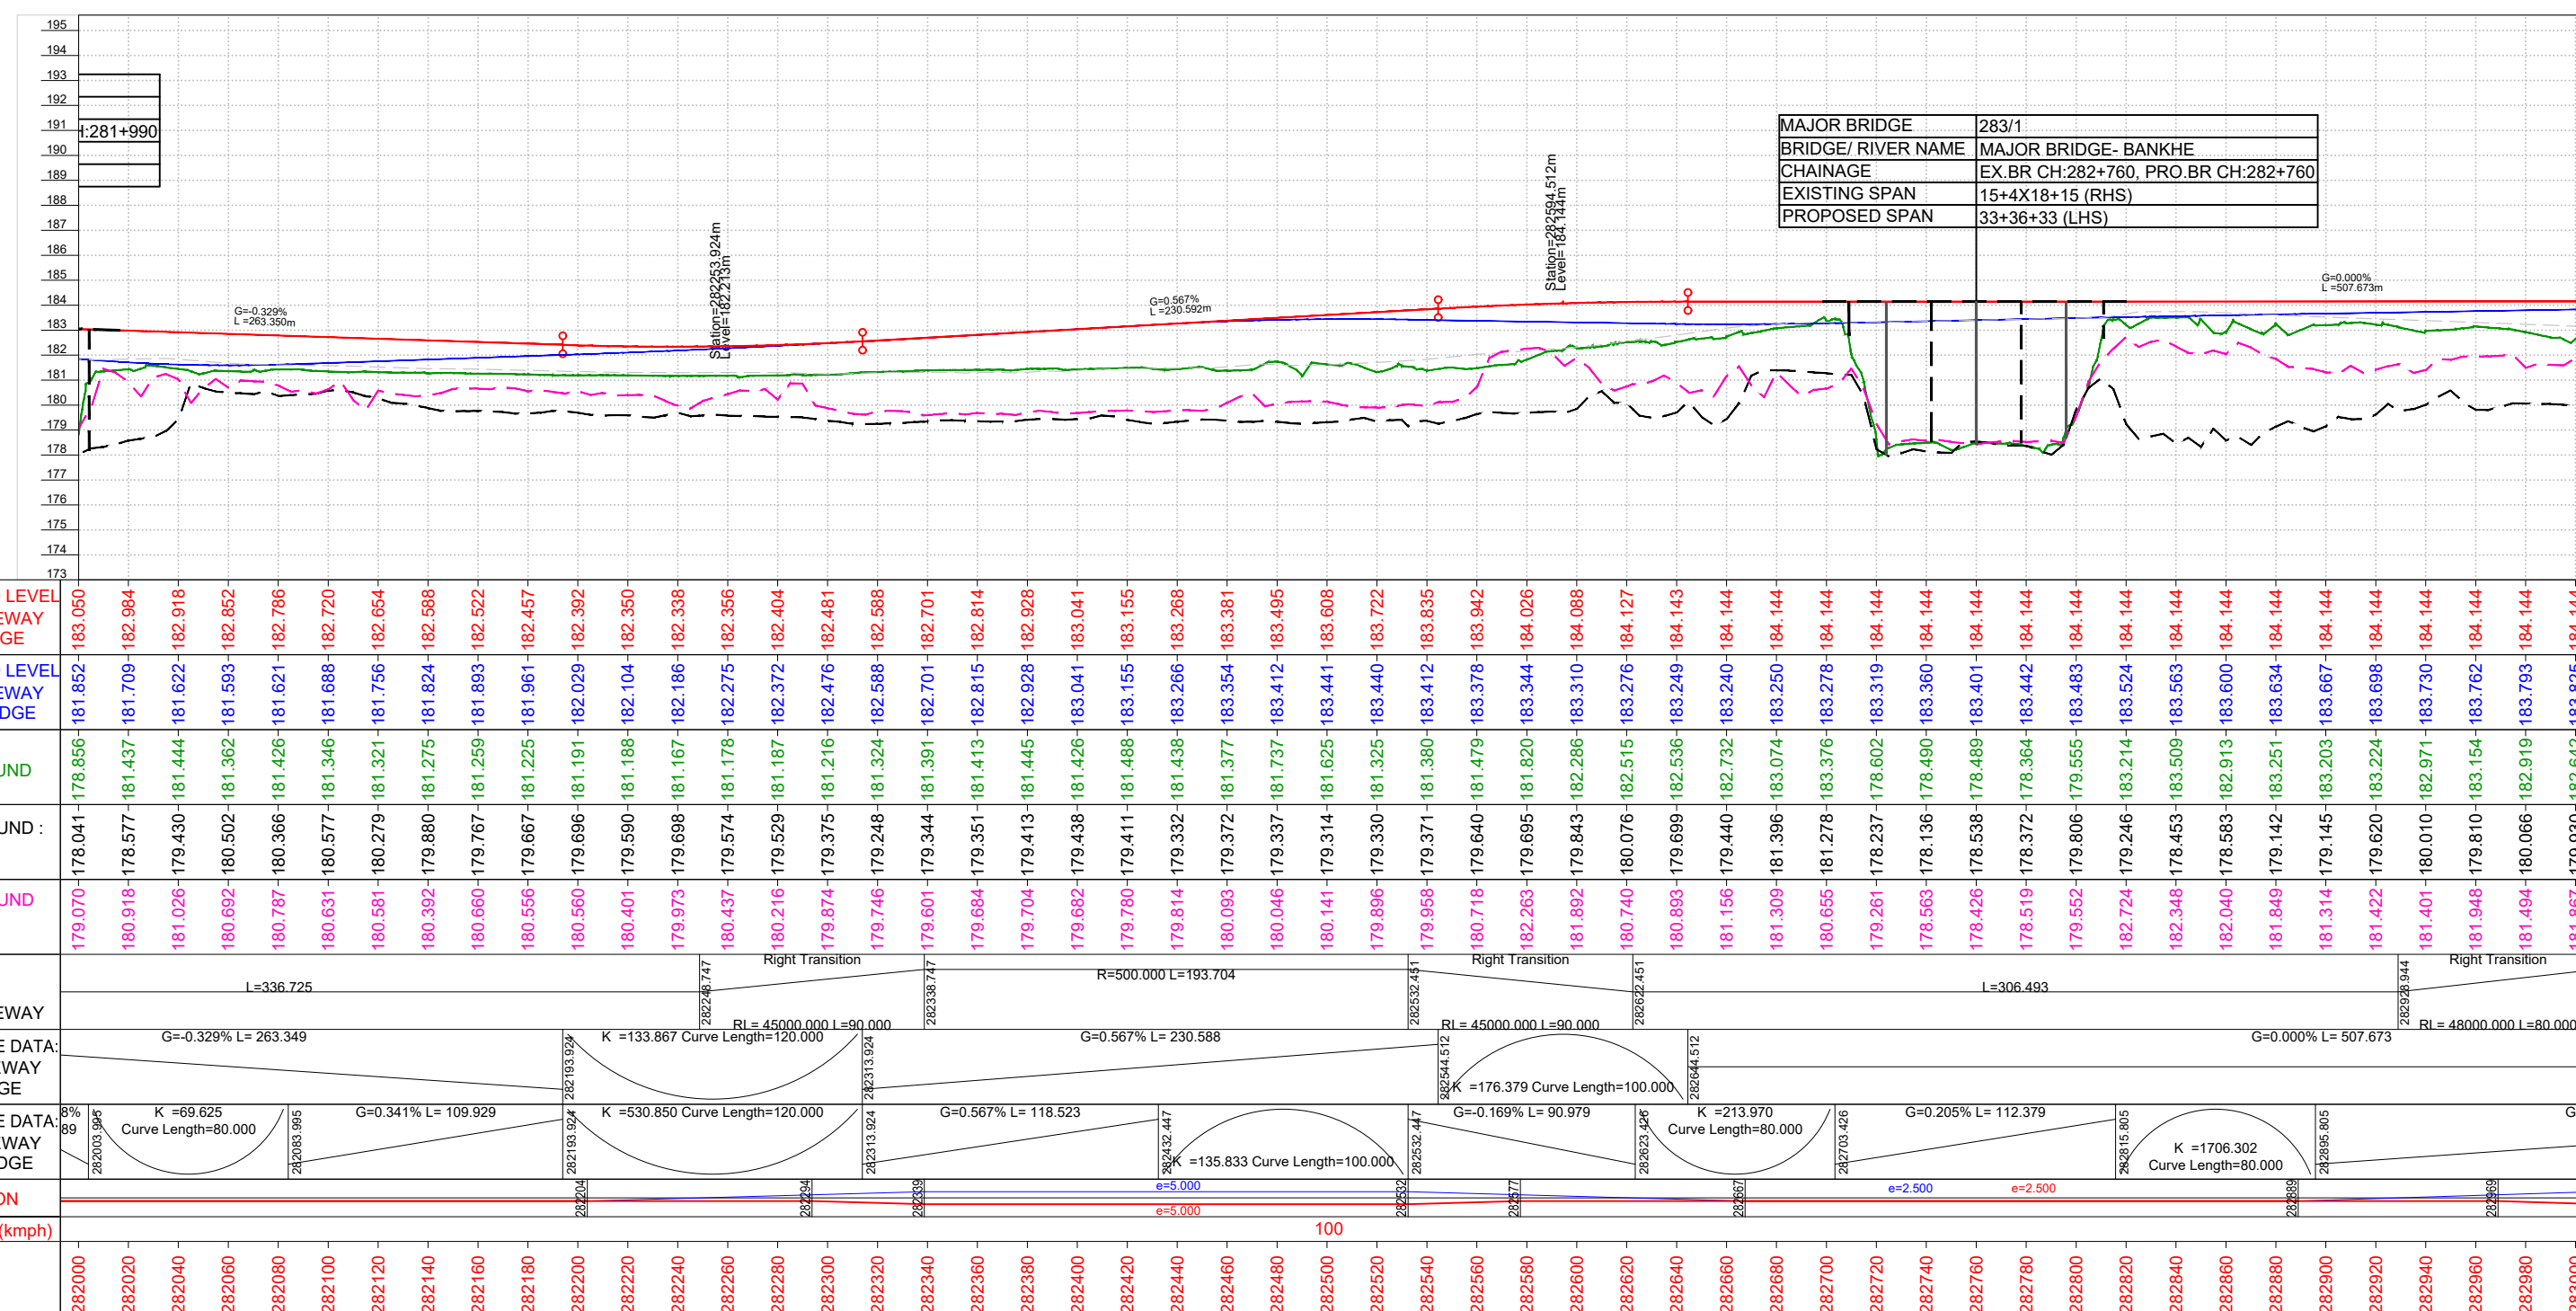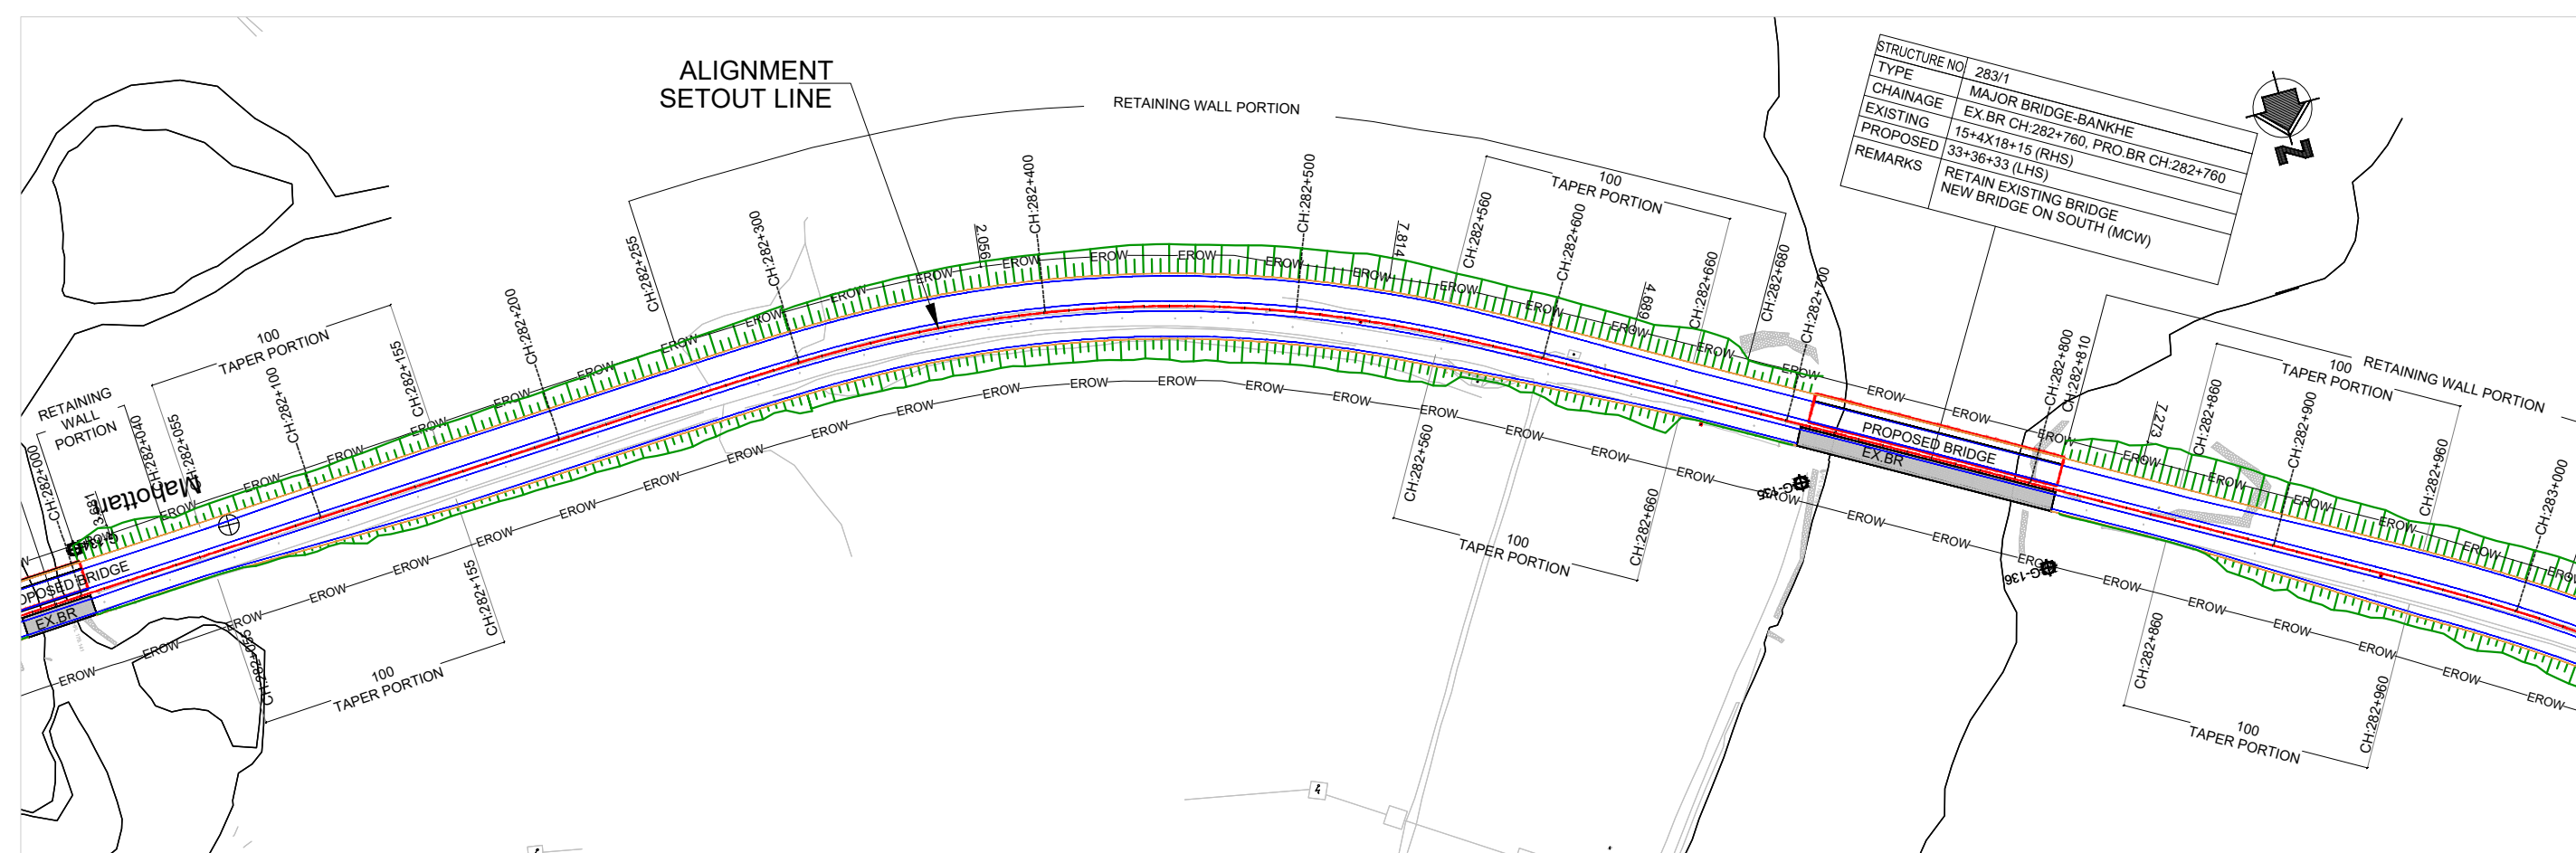


NOTES:

1. ALL DIMENSIONS, LEVELS AND CHAINAGES ARE IN METERS UNLESS OTHERWISE INDICATED.
2. HORIZONTAL GEOMETRY IS DESIGNED WITH RESPECT TO REFERENCE LINE OF ALIGNMENT AS SHOWN IN PLAN.
3. FINISHED ROAD LEVELS ARE MEASURED w.r.t KERB EDGES OF RESPECTIVE CARRIAGEWAYS.
4. SERVICE ROAD PROFILE ARE SET AS AN EXTENDED CROSS FALL OF MAIN ROAD IN ALL SECTIONS EXCEPT AT UNDERPASS SECTIONS.
5. THE RIGHT OF WAY SHOWN IN THE PLAN IS MEASURED SYMMETRICALLY W.R.T EXISTING ROAD CENTRE.
6. MEDIAN OPENINGS, BUSBAYS, LAYBYES, MAJOR JUNCTION LAYOUTS ARE PROVIDED IN SEPARATE DRAWING.
7. SPAN ARRANGEMENTS SHOWN FOR BRIDGES, UNDERPASSES & CULVERTS ARE INDICATIVE. FOR DETAILS, REFER STRUCTURAL DRAWINGS.
8. EARTHWORK SLOPES SHOWN IN PLAN FOR URBAN SECTION ARE INDICATIVE AND FOR ILLUSTRATION ONLY.
9. THE LOCATION AND EXTEND OF EARTH RETAINING STRUCTURE BEYOND ROW SHOWN IN THE DRAWING SHALL BE ASCERTAINED BASED ON SITE SET OUT.
10. THE PROPOSAL FOR ALL EXISTING BRIDGES SHALL BE AS PER BRIDGE DESIGN / DRAWINGS.

LEGEND:

PROPOSED ALIGNMENT
PROPOSED MAIN CARRIAGEWAY
PROPOSED SERVICE ROAD
PROPOSED CYCLE TRACK
PROPOSED EARTHEN SHOULDER
EXISTING CARRIAGEWAY
EXISTING BRIDGE
PROPOSED BRIDGE
EXISTING RIGHT OF WAY

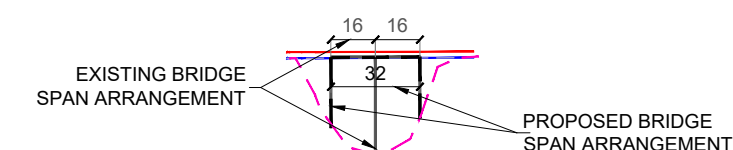

EMPLOYER

PROJECT

DESIGN CONSULTANTS

--	--

Drawing Name

PLAN AND PROFILE

Scale:

Date:

Drawing No.

Sheet No.



Government of Nepal
Ministry of Physical Infrastructure and Transport
Department of Roads
Development Cooperation Implementation
Division

Strategic Road Connectivity & Trade Improvement Project
(SRCTIP)
Detailed Design of Upgradation of Kamala-Dhalkebar-Pathlaiya

 EPTISA Servicios De Ingenieria Madrid, Spain	 STUP Consultants Private Limited Kolkatta, India
In Association With Udaya Consultancy, Geocom International, Sundar Kriti Consultant and Rays Consultant Private Limited	

Checked By	Nec.No. 6146 Mr.
Approved By	T.V.Rajeev Nec.No. Mr. Harikrishna Bhavs Nec.No.

	Signature
	 Signature
ar	 Signature



	PLAN AND PROFILE
	Reference Drawings 1.TYPICAL HORIZONTAL CURVE & ATTAINMENT OF SUPERELEVATION DETAILS- KDP/DDR/HIGHWAY/STD/001 2.HORIZONTAL CURVE DETAILS- KDP/DDR/HIGHWAY/STD/002 TO 004 3.TYPICAL CROSS SECTIONS- KDP/DDR/HIGHWAY/TCS/ 001 TO 004 4.TYPICAL CROSS SECTION SCHEDULE- KDP/DDR/HIGHWAY/TCS/ 005 TO 007

PROFILE:	HOR= 1:2500 VER= 1:250
Chainage:	

Drawing No.	KDP/DPR/HIGHWAY/PP-548 R(0)
Sheet No.	

← *KAMALA*

PATHLAIYA ➡

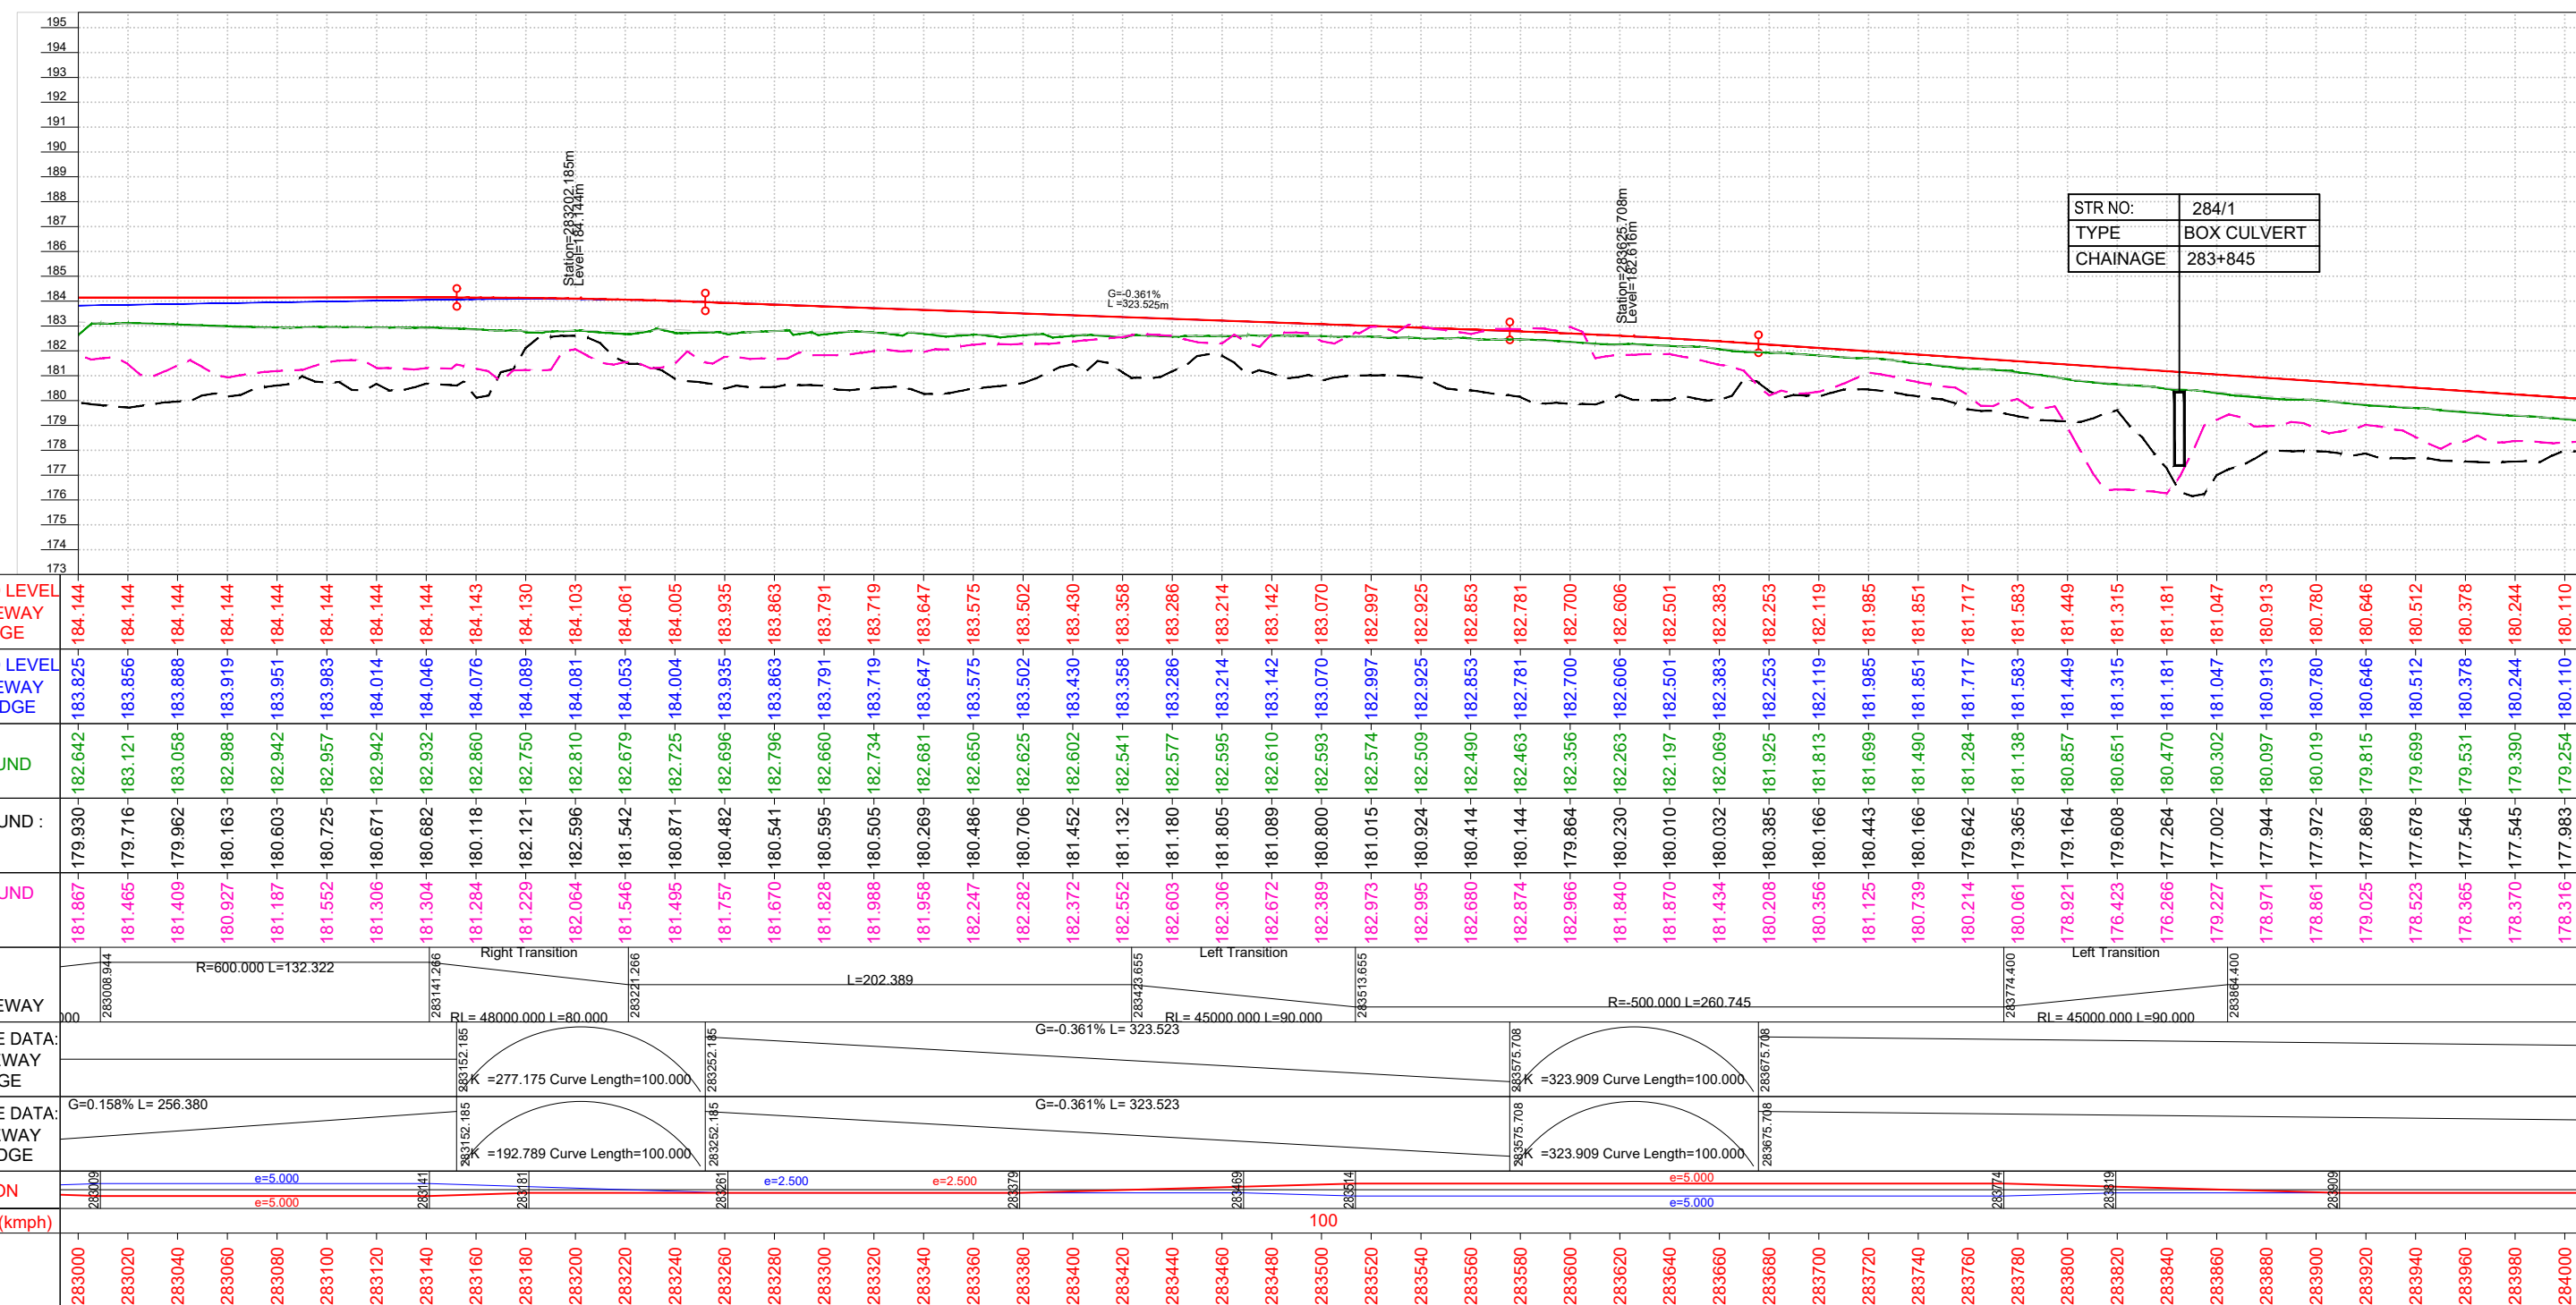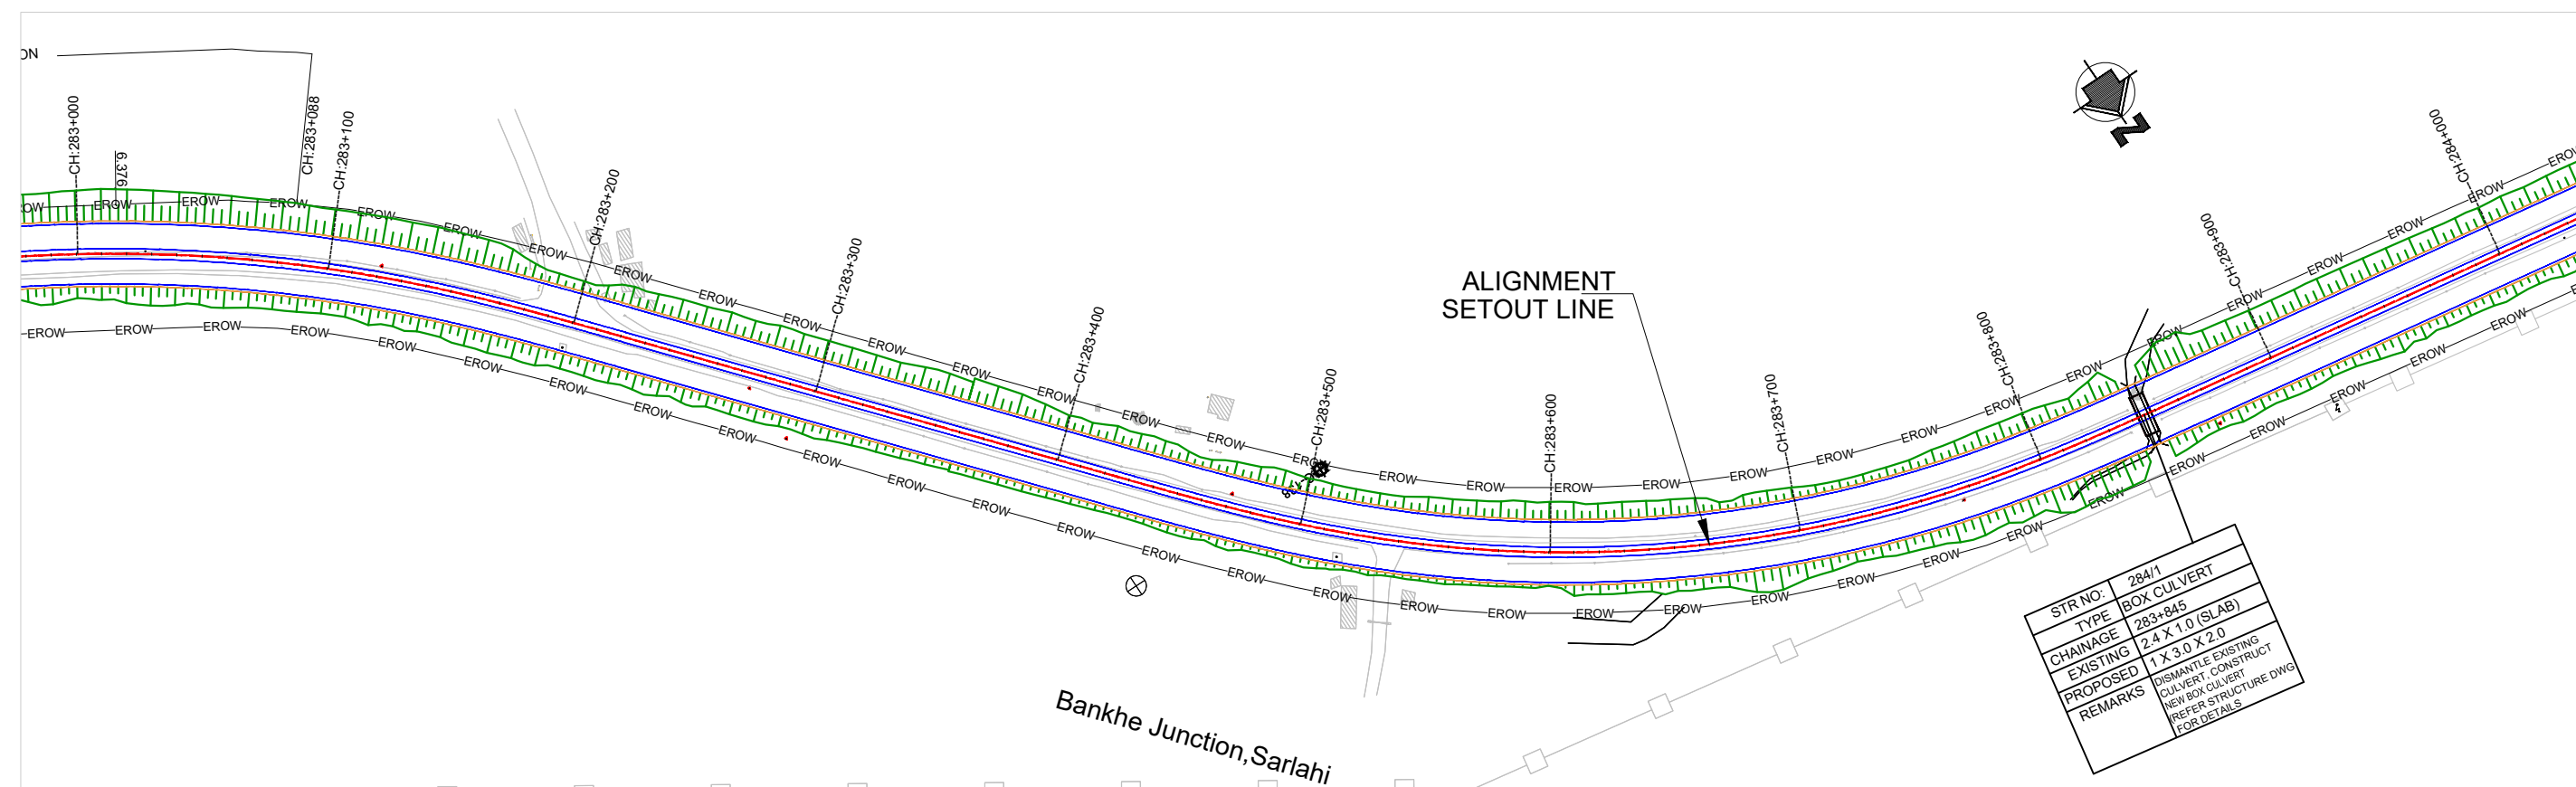


NOTES:

1. ALL DIMENSIONS, LEVELS AND CHAINAGES ARE IN METERS UNLESS OTHERWISE INDICATED.
2. HORIZONTAL GEOMETRY IS DESIGNED WITH RESPECT TO REFERENCE LINE OF ALIGNMENT AS SHOWN IN PLAN.
3. FINISHED ROAD LEVELS ARE MEASURED w.r.t KERB EDGES OF RESPECTIVE CARRIAGEWAYS.
4. SERVICE ROAD PROFILE ARE SET AS AN EXTENDED CROSS FALL OF MAIN ROAD IN ALL SECTIONS EXCEPT AT UNDERPASS SECTIONS.
5. THE RIGHT OF WAY SHOWN IN THE PLAN IS MEASURED SYMETRICALLY w.r.t EXISTING ROAD CENTRE.
6. MEDIAN OPENINGS, BUSBAYS, LAYBYES, MAJOR JUNCTION LAYOUTS ARE PROVIDED IN SEPARATE DRAWING.
7. SPAN ARRANGEMENTS SHOWN FOR BRIDGES, UNDERPASSES & CULVERTS ARE INDICATIVE. FOR DETAILS, REFER STRUCTURAL DRAWINGS.
8. EARTHWORK SLOPES SHOWN IN PLAN FOR URBAN SECTION ARE INDICATIVE AND FOR ILLUSTRATION ONLY.
9. THE LOCATION AND EXTEND OF EARTH RETAINING STRUCTURE BEYOND ROW SHOWN IN THE DRAWING SHALL BE ASCERTAINED BASED ON SITE SET OUT.
10. THE PROPOSAL FOR ALL EXISTING BRIDGES SHALL BE AS PER BRIDGE DESIGN / DRAWINGS.

LEGEND:



PROPOSED ALIGNMENT
PROPOSED MAIN CARRIAGEWAY
PROPOSED SERVICE ROAD
PROPOSED CYCLE TRACK
PROPOSED EARTHEN SHOULDER
EXISTING CARRIAGEWAY
EXISTING BRIDGE
PROPOSED BRIDGE
EXISTING RIGHT OF WAY

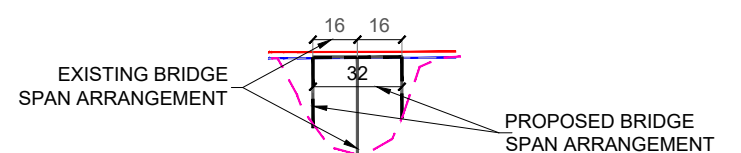

EMPLOYER		PROJECT		DESIGN CONSULTANTS		Drawing Name		Scale:	Date:
 Government of Nepal Ministry of Physical Infrastructure and Transport Department of Roads Development Cooperation Implementation Division	Strategic Road Connectivity & Trade Improvement Project (SRCTIP) Detailed Design of Upgradation of Kamala-Dhalkebar-Pathlaiya Road Section (130 KM) of Mahendra Highway and Bridges	Joint Venture of		Designed By	Mr. Pushkar Poudel	 Signature	PLAN AND PROFILE	PLAN: 1:2500	JUNE 2023
		 EPTISA Servicios De Ingenieria Madrid, Spain	 STUP Consultants Private Limited Kolkatta, India	Nec.No. 6146	Mr.			PROFILE: HOR= 1:2500 VER= 1:250	
		In Association With		Checked By	T.V.Rajeev	 Signature	Reference Drawings 1.TYPICAL HORIZONTAL CURVE & ATTAINMENT OF SUPERELEVATION DETAILS- KDP/DDR/HIGHWAY/STD/002/001 2.HORIZONTAL CURVE DETAILS- KDP/DDR/HIGHWAY/STD/002/002 TO 009 3.TYPICAL CROSS SECTIONS- KDP/DDR/HIGHWAY/TC/001 TO 004 4.TYPICAL CROSS SECTION SCHEDULE- KDP/DDR/HIGHWAY/TC/005 TO 007	Chainage: (km 283+000 to km 284+000)	Drawing No.
		Udaya Consultancy, Geocom International, Sundar Kriti Consultant and Rays Consultant Private Limited		Approved By	Mr. Harikrishna Bhavsar	 Signature			KDP/DDR/HIGHWAY/PP-549 R(0)
					Nec.No.			Sheet No.	

← KAMALA

PATHLAIYA →

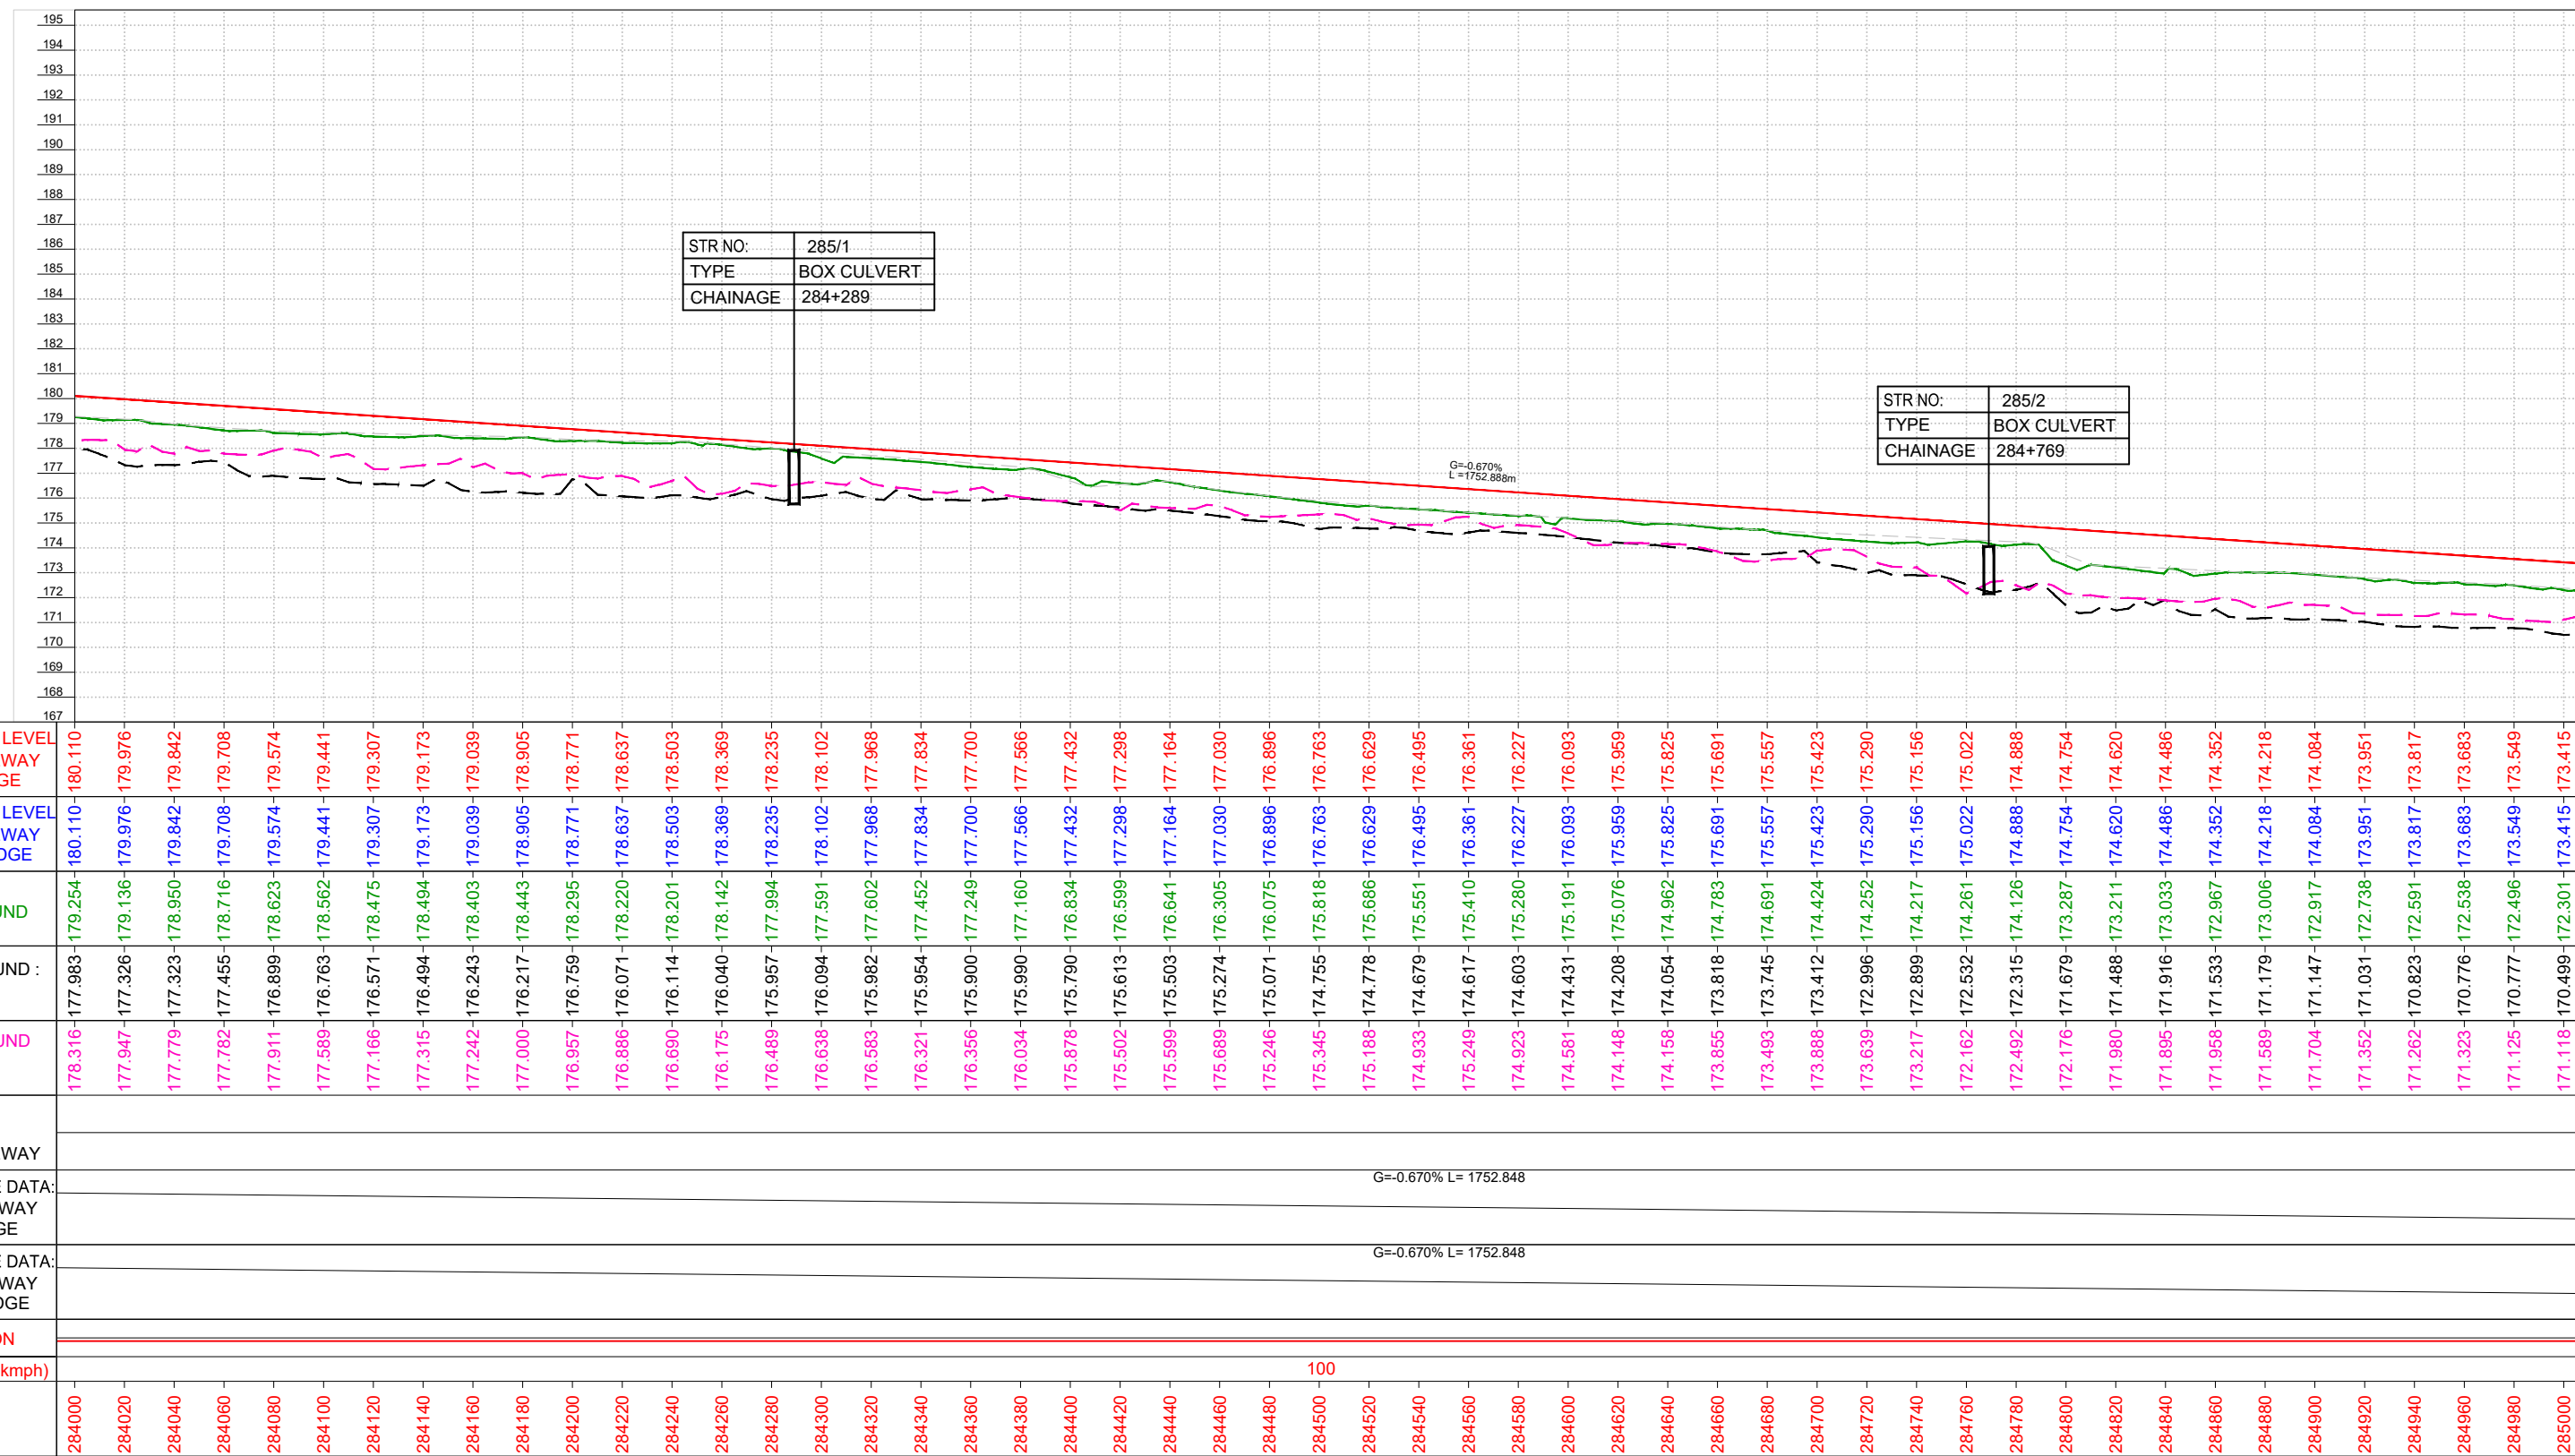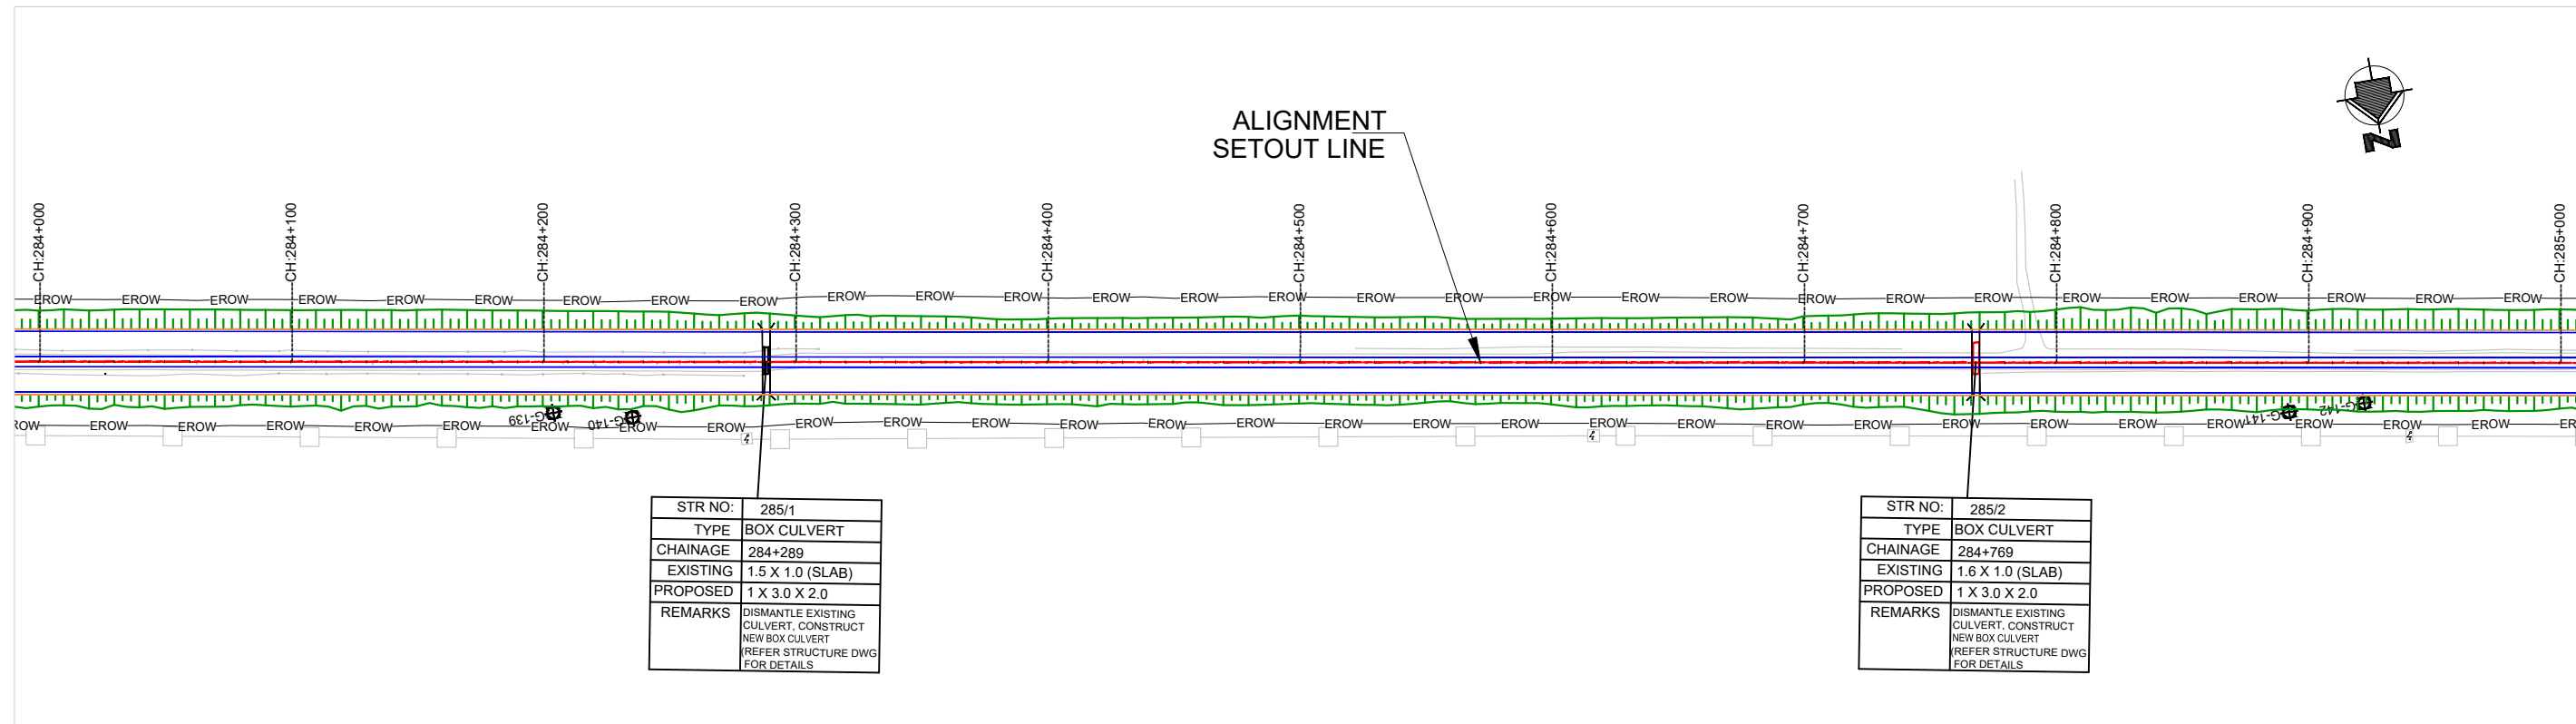

NOTES:

- ALL DIMENSIONS, LEVELS AND CHAINAGES ARE IN METERS UNLESS OTHERWISE INDICATED.
- HORIZONTAL GEOMETRY IS DESIGNED WITH RESPECT TO REFERENCE LINE OF ALIGNMENT AS SHOWN IN PLAN.
- FINISHED ROAD LEVELS ARE MEASURED w.r.t KERB EDGES OF RESPECTIVE CARRIAGEWAYS.
- SERVICE ROAD PROFILE ARE SET AS AN EXTENDED CROSS FALL OF MAIN ROAD IN ALL SECTIONS EXCEPT AT UNDERPASS SECTIONS.
- THE RIGHT OF WAY SHOWN IN THE PLAN IS MEASURED SYMMETRICALLY w.r.t EXISTING ROAD CENTRE.
- MEDIAN OPENINGS, BUSBAYS, LAYBYES, MAJOR JUNCTION LAYOUTS ARE PROVIDED IN SEPARATE DRAWING.
- SPAN ARRANGEMENTS SHOWN FOR BRIDGES, UNDERPASSES & CULVERTS ARE INDICATIVE. FOR DETAILS, REFER STRUCTURAL DRAWINGS.
- EARTHWORK SLOPES SHOWN IN PLAN FOR URBAN SECTION ARE INDICATIVE AND FOR ILLUSTRATION ONLY.
- THE LOCATION AND EXTEND OF EARTH RETAINING STRUCTURE BEYOND ROW SHOWN IN THE DRAWING SHALL BE ASCERTAINED BASED ON SITE SET OUT.
- THE PROPOSAL FOR ALL EXISTING BRIDGES SHALL BE AS PER BRIDGE DESIGN / DRAWINGS.

LEGEND:

- PROPOSED ALIGNMENT
- PROPOSED MAIN CARRIAGEWAY
- PROPOSED SERVICE ROAD
- PROPOSED CYCLE TRACK
- PROPOSED EARTHEN SHOULDER
- EXISTING CARRIAGEWAY
- EXISTING BRIDGE
- PROPOSED BRIDGE
- EXISTING RIGHT OF WAY



EXISTING BRIDGE SPAN ARRANGEMENT

PROPOSED BRIDGE SPAN ARRANGEMENT

 Government of Nepal Ministry of Physical Infrastructure and Transport Department of Roads Development Cooperation Implementation Division	PROJECT Strategic Road Connectivity & Trade Improvement Project (SRCTIP) Detailed Design of Upgradation of Kamala-Dhalkebar-Pathlaiya Road Section (130 KM) of Mahendra Highway and Bridges	DESIGN CONSULTANTS Joint Venture of  EPTISA Servicios De Ingenieria Madrid, Spain  STUP Consultants Private Limited Kolkata, India In Association With Udaya Consultancy, Geocom International, Sundar Kriti Consultant and Rays Consultant Private Limited		Designed By Mr. Pushkar Poudel Nec.No. 6146 Signature	Drawing Name PLAN AND PROFILE Reference Drawings 1.TYPICAL HORIZONTAL CURVE & ATTAINMENT OF SUPERELEVATION DETAILS- KDP/DDR/HIGHWAY/STD/001 2.HORIZONTAL CURVE DETAILS- KDP/DDR/HIGHWAY/STD/002 TO 009 3.TYPICAL CROSS SECTIONS- KDP/DDR/HIGHWAY/TCS/ 001 TO 004 4.TYPICAL CROSS SECTION SCHEDULE- KDP/DDR/HIGHWAY/TCS/ 005 TO 007	Scale: PLAN: 1:2500 PROFILE: HOR= 1:2500 VER= 1:250 Chainage: (km 284+000 to km 285+000)	Date: JUNE 2023 Drawing No. KDP/DPR/HIGHWAY/PP-550 R(0) Sheet No.
		Checked By Mr. T.V. Rajeev Nec.No. Signature	Approved By Mr. Harikrishna Bhavsar Nec.No. Signature				

← KAMALA

PATHLAIYA →

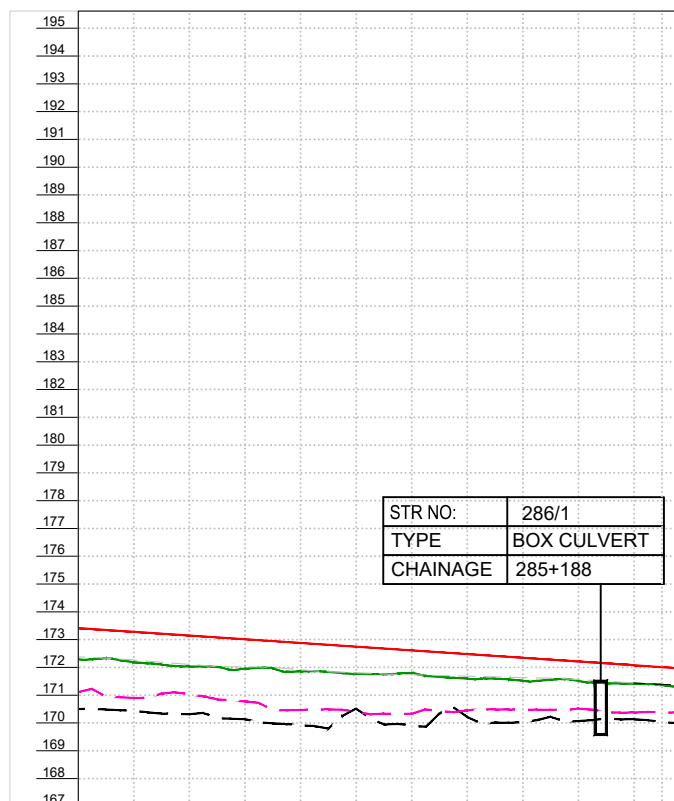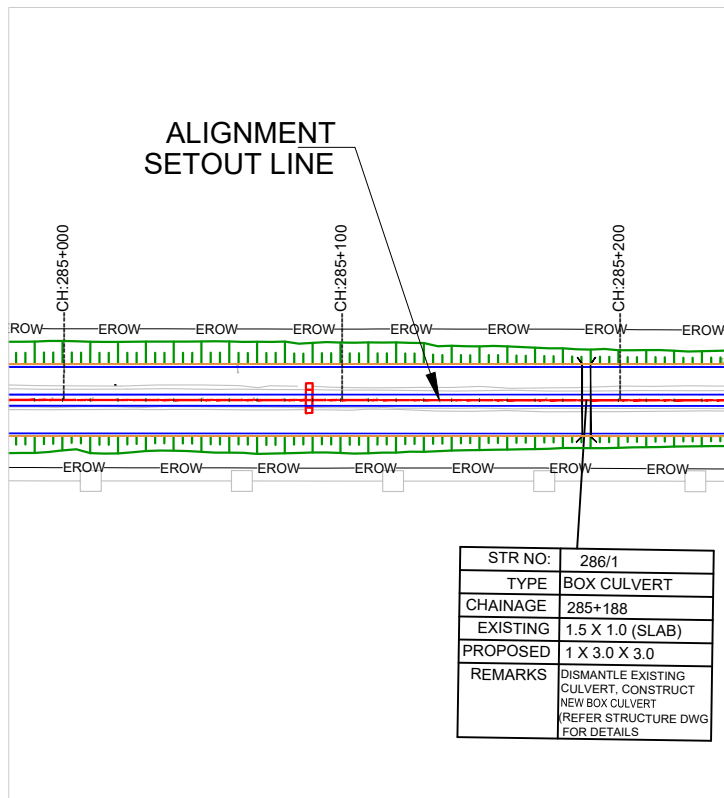

FINISHED ROAD LEVEL MAIN CARRIAGEWAY LEFT - KERB EDGE	173.415	173.281	173.147	173.013	172.879	172.745	172.612	172.478	172.344	172.210	172.076	172.009
FINISHED ROAD LEVEL MAIN CARRIAGEWAY RIGHT - KERB EDGE	173.415	173.281	173.147	173.013	172.879	172.745	172.612	172.478	172.344	172.210	172.076	172.009
EXISTING GROUND	172.301	172.185	172.034	171.952	171.856	171.766	171.800	171.592	171.515	171.512	171.371	171.239
EXISTING GROUND : (15 M LEFT)	170.499	170.437	170.315	170.140	169.916	170.514	169.914	170.214	170.029	170.067	170.140	170.043
EXISTING GROUND (15 M RIGHT)	171.118	170.896	171.031	170.775	170.466	170.404	170.334	170.455	170.481	170.519	170.378	170.391
HORIZONTAL CURVE DATA: MAIN CARRIAGEWAY												
VERTICAL CURVE DATA: MAIN CARRIAGEWAY LEFT - KERB EDGE												
VERTICAL CURVE DATA: MAIN CARRIAGEWAY RIGHT - KERB EDGE												
SUPERELEVATION												
DESIGN SPEED (kmph)												
CHAINAGE	285000	285020	285040	285060	285080	285100	285120	285140	285160	285180	285200	285210

NOTES:


- ALL DIMENSIONS, LEVELS AND CHAINAGES ARE IN METERS UNLESS OTHERWISE INDICATED.
- HORIZONTAL GEOMETRY IS DESIGNED WITH RESPECT TO REFERENCE LINE OF ALIGNMENT AS SHOWN IN PLAN.
- FINISHED ROAD LEVELS ARE MEASURED w.r.t KERB EDGES OF RESPECTIVE CARRIAGEWAYS.
- SERVICE ROAD PROFILE ARE SET AS AN EXTENDED CROSS FALL OF MAIN ROAD IN ALL SECTIONS EXCEPT AT UNDERPASS SECTIONS.
- THE RIGHT OF WAY SHOWN IN THE PLAN IS MEASURED SYMMETRICALLY w.r.t EXISTING ROAD CENTRE.
- MEDIAN OPENINGS, BUSBAYS, LAYBYES, MAJOR JUNCTION LAYOUTS ARE PROVIDED IN SEPARATE DRAWING.
- SPAN ARRANGEMENTS SHOWN FOR BRIDGES, UNDERPASSES & CULVERTS ARE INDICATIVE. FOR DETAILS, REFER STRUCTURAL DRAWINGS.
- EARTHWORK SLOPES SHOWN IN PLAN FOR URBAN SECTION ARE INDICATIVE AND FOR ILLUSTRATION ONLY.
- THE LOCATION AND EXTEND OF EARTH RETAINING STRUCTURE BEYOND ROW SHOWN IN THE DRAWING SHALL BE ASCERTAINED BASED ON SITE SET OUT.
- THE PROPOSAL FOR ALL EXISTING BRIDGES SHALL BE AS PER BRIDGE DESIGN / DRAWINGS.

LEGEND:

PROPOSED ALIGNMENT
PROPOSED MAIN CARRIAGEWAY
PROPOSED SERVICE ROAD
PROPOSED CYCLE TRACK
PROPOSED EARTHEN SHOULDER
EXISTING CARRIAGEWAY
EXISTING BRIDGE
PROPOSED BRIDGE
EXISTING RIGHT OF WAY



EXISTING BRIDGE
SPAN ARRANGEMENT



PROPOSED BRIDGE
SPAN ARRANGEMENT

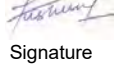EMPLOYER		PROJECT		DESIGN CONSULTANTS		Designed By Mr. Pushkar Poudel Nec.No. 6146  Signature	Drawing Name PLAN AND PROFILE	Scale: PLAN: 1:2500 PROFILE: HOR= 1:2500 VER= 1:250 Chainage: (km 285+000 to km 285+210)	Date: JUNE 2023			
 Government of Nepal Ministry of Physical Infrastructure and Transport Department of Roads Development Cooperation Implementation Division	Strategic Road Connectivity & Trade Improvement Project (SRCTIP) Detailed Design of Upgradation of Mahamala-Dhalekebar-Pathlaiya Road Section (130 KM) of Mahendra Highway and Bridges	Joint Venture of		Checked By Mr. T.V.Rajeev Nec.No.  Signature	Approved By Mr. Harikrishna Bhavsar Nec.No.  Signature					Reference Drawings 1.TYPICAL HORIZONTAL CURVE & ATTAINMENT OF SUPERELEVATION DETAILS- KDP/DDR/HIGHWAY/STD/001 2.HORIZONTAL CURVE DETAILS- KDP/DDR/HIGHWAY/STD/002 TO 009 3.TYPICAL CROSS SECTIONS- KDP/DDR/HIGHWAY/TCS/ 001 TO 004 4.TYPICAL CROSS SECTION SCHEDULE- KDP/DDR/HIGHWAY/TCS/ 005 TO 007	Drawing No. KDP/DPR/HIGHWAY/PP-551 R(0)	Sheet No.
		 EPTISA Servicios De Ingenieria Madrid, Spain	 STUP Consultants Private Limited Kolkatta, India									
		In Association With Udaya Consultancy, Geocom International, Sundar Kriti Consultant and Rays Consultant Private Limited										

← KAMALA

PATHLAIYA ➡

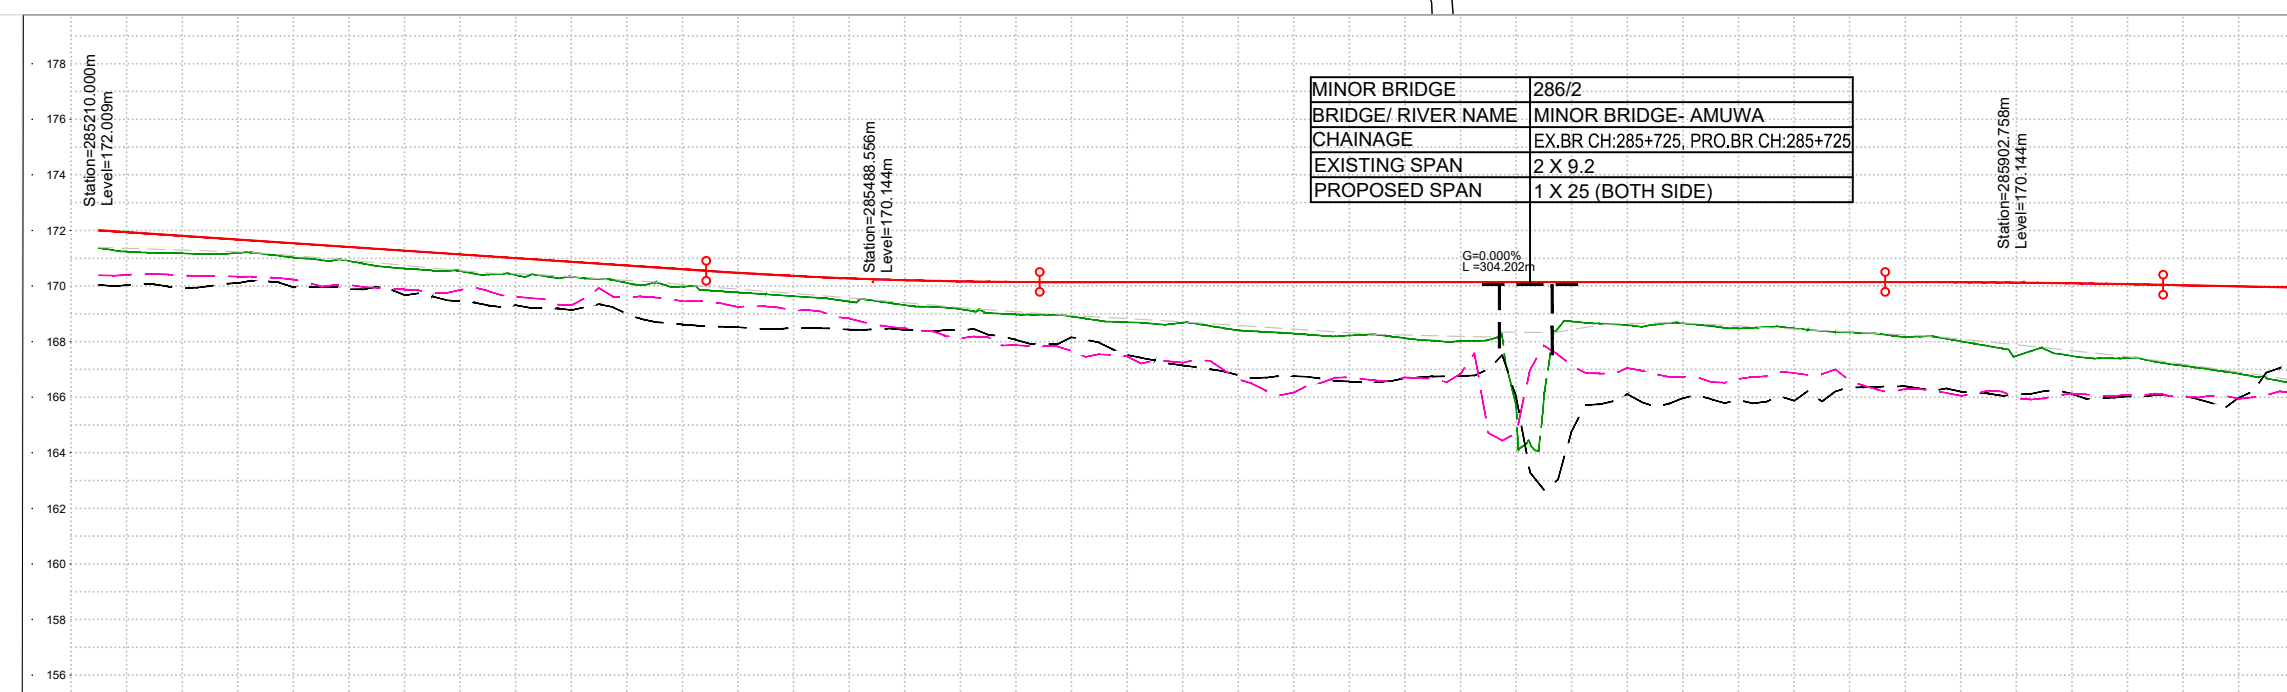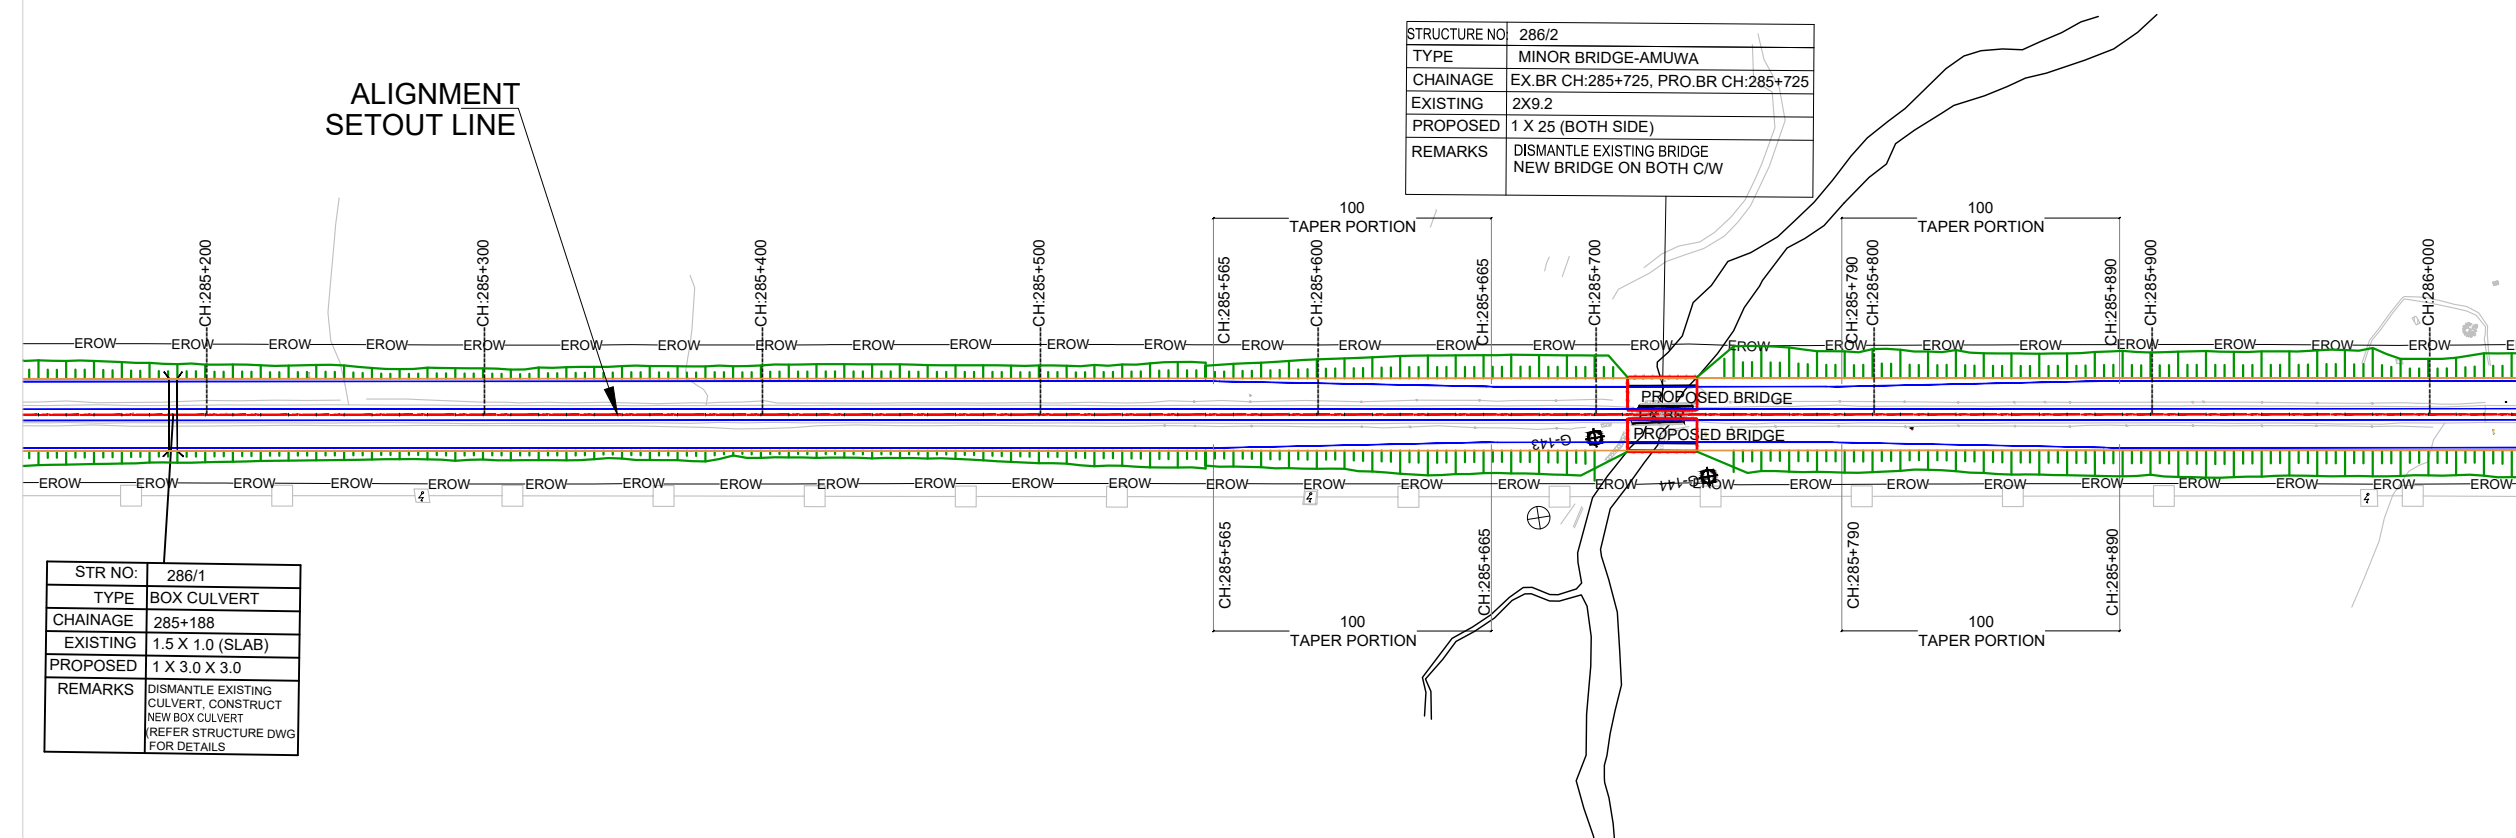

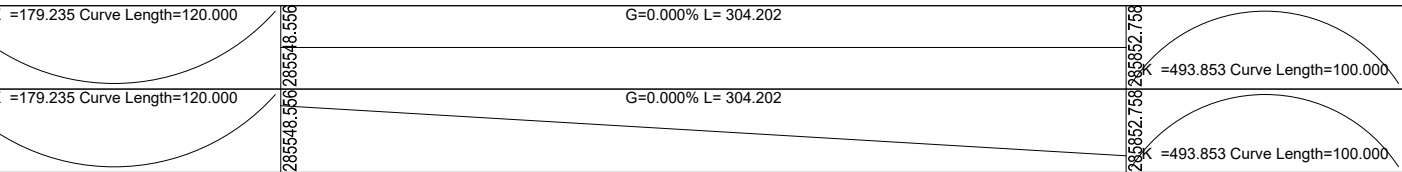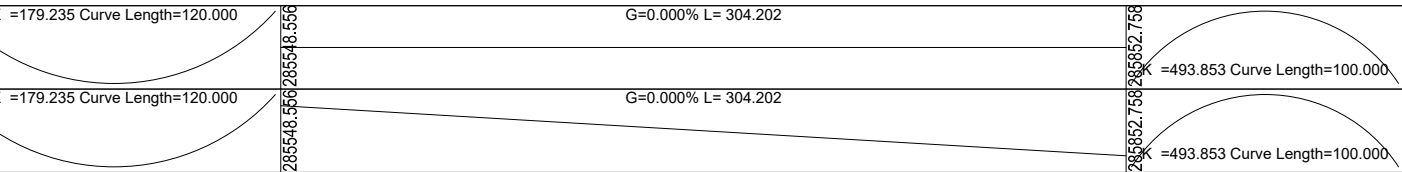FINISHED ROAD LEVEL MAIN CARRIAGEWAY LEFT - KERB EDGE		FINISHED ROAD LEVEL MAIN CARRIAGEWAY RIGHT - KERB EDGE		EXISTING GROUND		EXISTING GROUND : (15 M LEFT)		EXISTING GROUND (15 M RIGHT)		HORIZONTAL CURVE DATA: MAIN CARRIAGEWAY		VERTICAL CURVE DATA: MAIN CARRIAGEWAY LEFT - KERB EDGE		VERTICAL CURVE DATA: MAIN CARRIAGEWAY RIGHT - KERB EDGE		SUPERELEVATION		DESIGN SPEED(kmph)		CHAINAGE	
												G=-0.670% L= 1752.848		G=-0.670% L= 1752.848				100			
																					

- ## NOTES:
1. ALL DIMENSIONS, LEVELS AND CHAINAGES ARE IN METERS UNLESS OTHERWISE INDICATED.
 2. HORIZONTAL GEOMETRY IS DESIGNED WITH RESPECT TO REFERENCE LINE OF ALIGNMENT AS SHOWN IN PLAN.
 3. FINISHED ROAD LEVELS ARE MEASURED w.r.t KERB EDGES OF RESPECTIVE CARRIAGEWAYS.
 4. SERVICE ROAD PROFILE ARE SET AS AN EXTENDED CROSS FALL OF MAIN ROAD IN ALL SECTIONS EXCEPT AT UNDERPASS SECTIONS.
 5. THE RIGHT OF WAY SHOWN IN THE PLAN IS MEASURED SYMMETRICALLY w.r.t EXISTING ROAD CENTRE.
 6. MEDIAN OPENINGS, BUSBAYS, LAYBYES, MAJOR JUNCTION LAYOUTS ARE PROVIDED IN SEPARATE DRAWING.
 7. SPAN ARRANGEMENTS SHOWN FOR BRIDGES, UNDERPASSES & CULVERTS ARE INDICATIVE. FOR DETAILS, REFER STRUCTURAL DRAWINGS.
 8. EARTHWORK SLOPES SHOWN IN PLAN FOR URBAN SECTION ARE INDICATIVE AND FOR ILLUSTRATION ONLY.
 9. THE LOCATION AND EXTEND OF EARTH RETAINING STRUCTURE BEYOND ROAD SHOWN IN THE DRAWING SHALL BE ASCERTAINED BASED ON SITE SET OUT.
 10. THE PROPOSAL FOR ALL EXISTING BRIDGES SHALL BE AS PER BRIDGE DESIGN / DRAWINGS.

LEGEND:

PROPOSED ALIGNMENT

PROPOSED MAIN CARRIAGEWAY

PROPOSED SERVICE ROAD

PROPOSED CYCLE TRACK

PROPOSED EARTHEN SHOULDER


EXISTING CARRIAGEWAY

EXISTING BRIDGE

PROPOSED BRIDGE

EXISTING RIGHT OF WAY



EROW

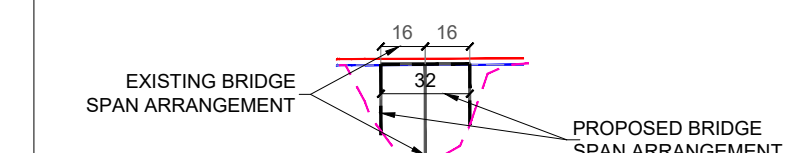

EMPLOYER	PROJECT	DESIGN CONSULTANTS	Mr. Pushkar Poudel	Drawing Name	Scale:	Date:	
 Government of Nepal Ministry of Physical Infrastructure and Transport Department of Roads Development Cooperation Implementation Division	Strategic Road Connectivity & Trade Improvement Project (SRCTIP) Detailed Design of Upgradation of Kamala-Dhalkebar-Pathlaiya Road Section (130 KM) of Mahendra Highway and Bridges	Joint Venture of  EPTISA Servicios De Ingenieria Madrid, Spain  STUP Consultants Private Limited Kolkatta, India	Designed By Nec.No. 6146 Signature 	PLAN AND PROFILE	PLAN: 1:2500	JUNE 2023	
		Checked By Mr. T.V. Rajeev Nec.No. Signature 	Reference Drawings 1.TYPICAL HORIZONTAL CURVE & ATTAINMENT OF SUPERELEVATION DETAILS- KDP/DDR/HIGHWAY/STD/001 2.HORIZONTAL CURVE DETAILS- KDP/DDR/HIGHWAY/STD/002 TO 009 3.TYPICAL CROSS SECTIONS- KDP/DDR/HIGHWAY/TCS/ 001 TO 004 4.TYPICAL CROSS SECTION SCHEDULE- KDP/DDR/HIGHWAY/TCS/ 005 TO 007		Chainage: (km 285+210 to km 286+000)		Drawing No. KDP/DPR/HIGHWAY/PP-552 R(0)
		Approved By Mr. Hanrikrishna Bhavsar Nec.No. Signature 	In Association With Udaya Consultancy, Geocom International, Sundar Kriti Consultant and Rays Consultant Private Limited		Sheet No.		


KAMALA

PATHLAIYA

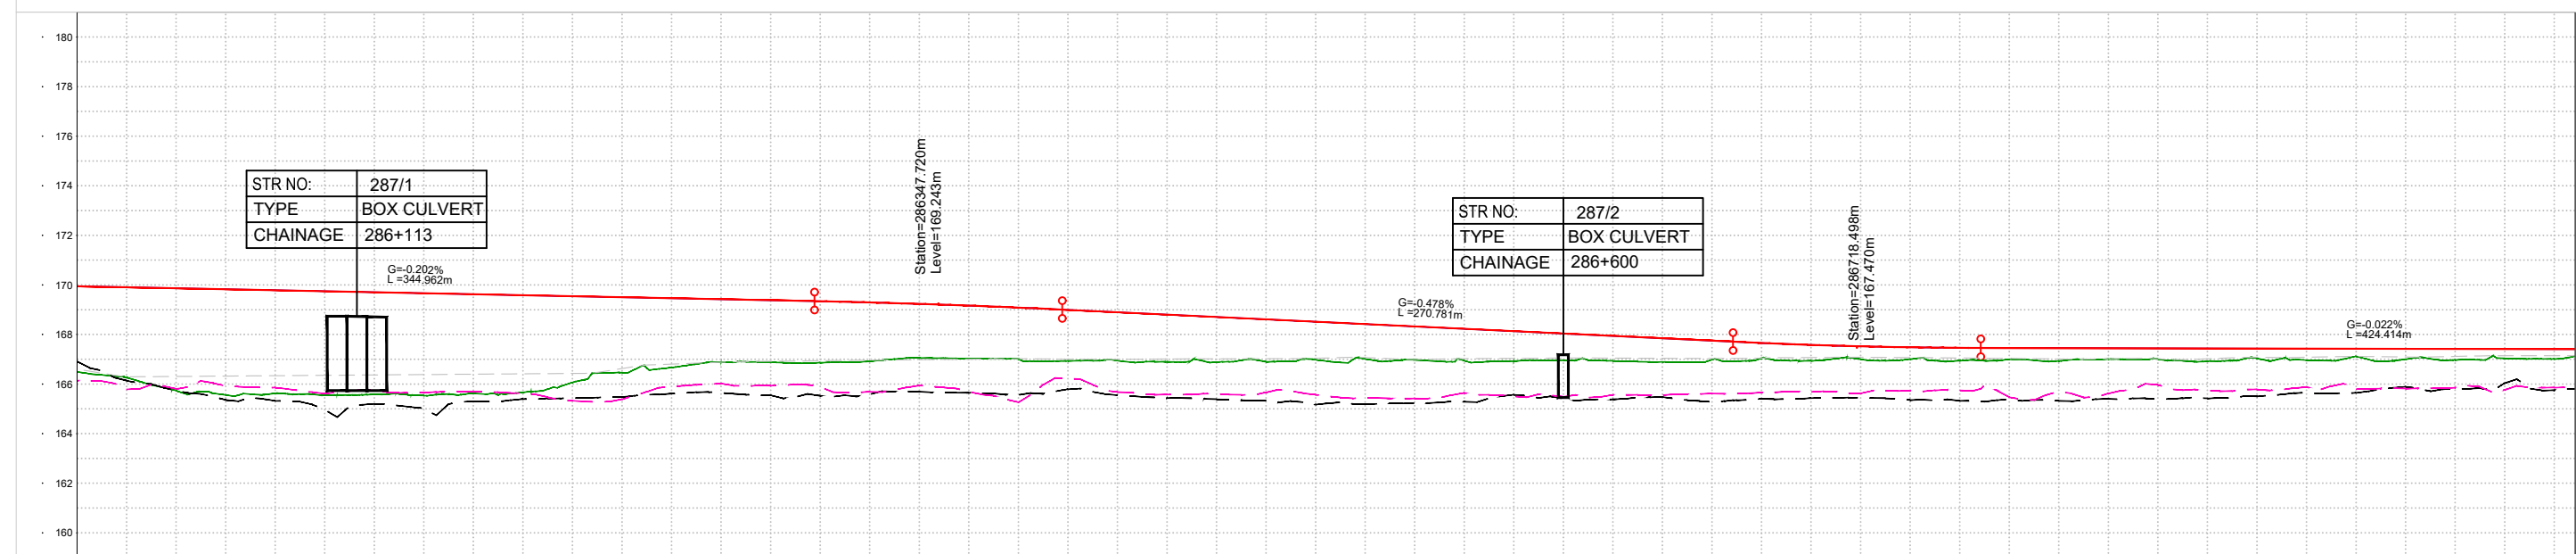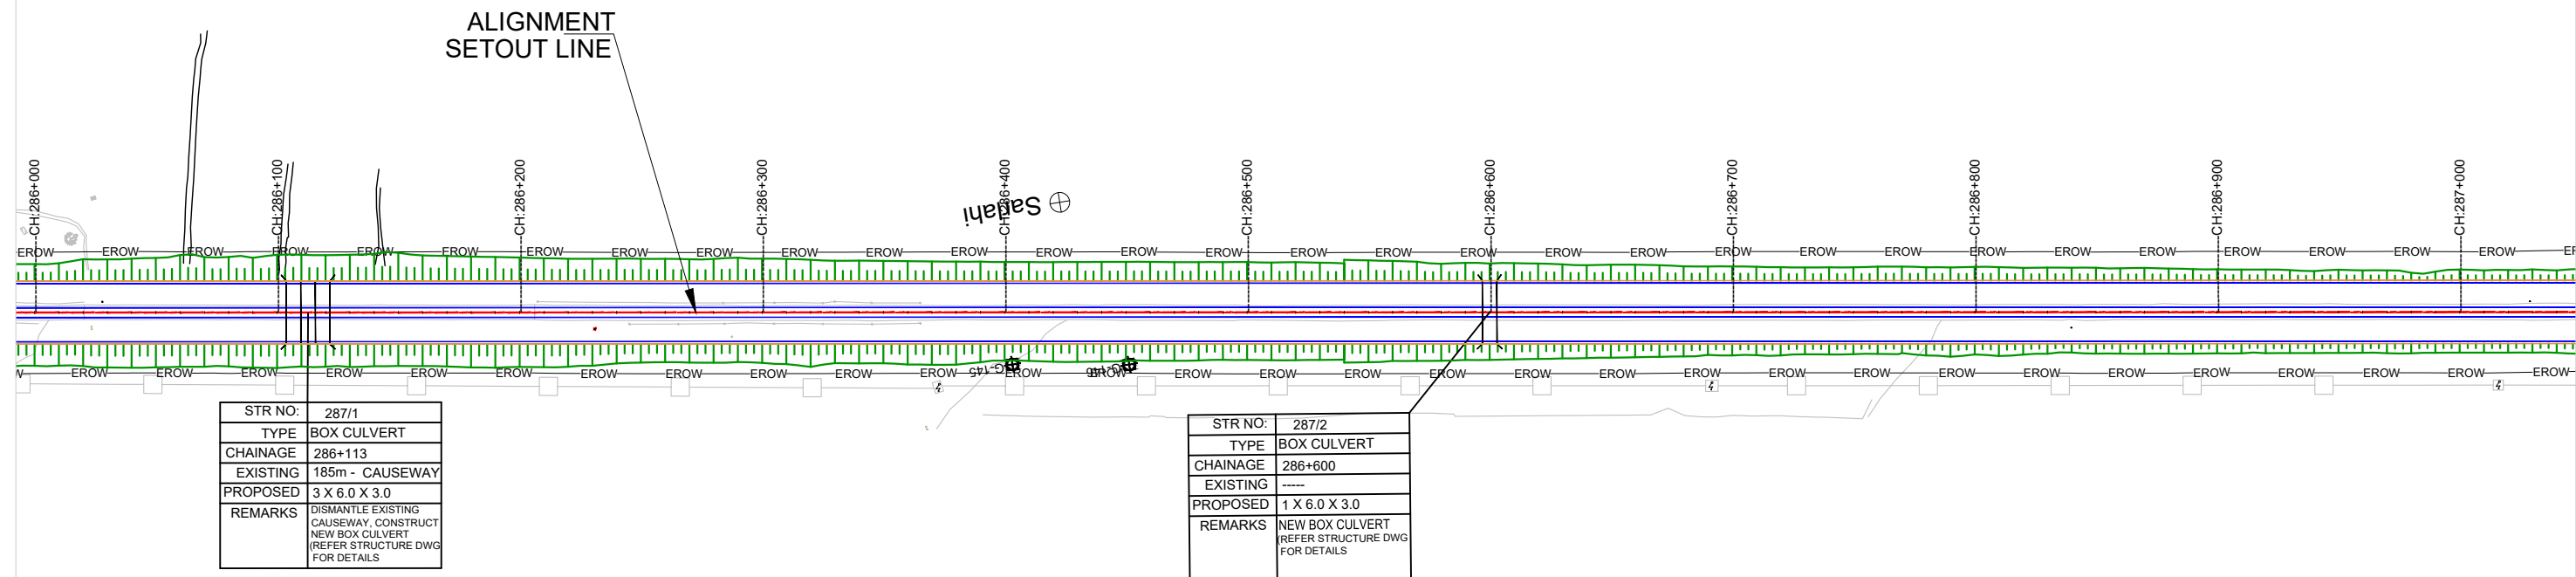


FINISHED ROAD LEVEL MAIN CARRIAGEWAY LEFT - KERB EDGE	169.947	169.947	169.907	169.866	169.826	169.785	169.745	169.704	169.664	169.623	169.583	169.542	169.502	169.461	169.421	169.380	169.340	169.299	169.259	169.218	169.178	169.137	169.097	169.056	169.016	168.975	168.935	168.894	168.854	168.813	168.773	168.732	168.692	168.651	168.611	168.570	168.530	168.489	168.449	168.408	168.368	168.327	168.287	168.246	168.206	168.165	168.125	168.084	168.044	168.003	167.963	167.922	167.882	167.841	167.801	167.760	167.720	167.679	167.639	167.598	167.558	167.517	167.477	167.436	167.396	167.355	167.315	167.274	167.234	167.193	167.153	167.112	167.072	167.031	166.991	166.950	166.910	166.869	166.829	166.788	166.748	166.707	166.667	166.626	166.586	166.545	166.505	166.464	166.424	166.383	166.343	166.302	166.262	166.221	166.181	166.140	166.100	166.059	166.019	165.978	165.938	165.897	165.857	165.816	165.776	165.735	165.695	165.654	165.614	165.573	165.533	165.492	165.452	165.411	165.371	165.330	165.290	165.249	165.209	165.168	165.128	165.087	165.047	165.006	164.966	164.925	164.885	164.845	164.804	164.764	164.723	164.683	164.642	164.602	164.561	164.521	164.480	164.440	164.399	164.359	164.318	164.278	164.237	164.197	164.156	164.116	164.075	164.035	163.994	163.954	163.913	163.873	163.832	163.792	163.751	163.711	163.670	163.630	163.589	163.549	163.508	163.468	163.427	163.387	163.346	163.306	163.265	163.225	163.184	163.144	163.103	163.063	163.022	162.982	162.941	162.901	162.860	162.820	162.779	162.739	162.698	162.658	162.617	162.577	162.536	162.496	162.455	162.415	162.374	162.334	162.293	162.253	162.212	162.172	162.131	162.091	162.050	162.010	161.969	161.928	161.888	161.847	161.807	161.766	161.726	161.685	161.645	161.604	161.564	161.523	161.483	161.442	161.402	161.361	161.321	161.280	161.240	161.199	161.159	161.118	161.078	161.037	160.997	160.956	160.916	160.875	160.835	160.794	160.754	160.713	160.673	160.632	160.592	160.551	160.511	160.470	160.430	160.389	160.349	160.308	160.268	160.227	160.187	160.146	160.106	160.065	160.025	160.000	
FINISHED ROAD LEVEL MAIN CARRIAGEWAY RIGHT - KERB EDGE	169.947	169.947	169.907	169.866	169.826	169.785	169.745	169.704	169.664	169.623	169.583	169.542	169.502	169.461	169.421	169.380	169.340	169.299	169.259	169.218	169.178	169.137	169.097	169.056	169.016	168.975	168.935	168.894	168.854	168.813	168.773	168.732	168.692	168.651	168.611	168.570	168.530	168.489	168.449	168.408	168.368	168.327	168.287	168.246	168.206	168.165	168.125	168.084	168.044	168.003	167.963	167.922	167.882	167.841	167.801	167.760	167.720	167.679	167.639	167.598	167.558	167.517	167.477	167.436	167.396	167.355	167.315	167.274	167.234	167.193	167.153	167.112	167.072	167.031	166.991	166.950	166.910	166.869	166.829	166.788	166.748	166.707	166.667	166.626	166.586	166.545	166.505	166.464	166.424	166.383	166.343	166.302	166.262	166.221	166.181	166.140	166.100	166.059	166.019	165.978	165.938	165.897	165.857	165.816	165.776	165.735	165.695	165.654	165.614	165.573	165.533	165.492	165.452	165.411	165.371	165.330	165.290	165.249	165.209	165.168	165.128	165.087	165.047	165.006	164.966	164.925	164.885	164.845	164.804	164.764	164.723	164.683	164.642	164.602	164.561	164.521	164.480	164.440	164.399	164.359	164.318	164.278	164.237	164.197	164.156	164.116	164.075	164.035	163.994	163.954	163.913	163.873	163.832	163.792	163.751	163.711	163.670	163.630	163.589	163.549	163.508	163.468	163.427	163.387	163.346	163.306	163.265	163.225	163.184	163.144	163.103	163.063	163.022	162.982	162.941	162.901	162.860	162.820	162.779	162.739	162.698	162.658	162.617	162.577	162.536	162.496	162.455	162.415	162.374	162.334	162.293	162.253	162.212	162.172	162.131	162.091	162.050	162.010	161.969	161.928	161.888	161.847	161.807	161.766	161.726	161.685	161.645	161.604	161.564	161.523	161.483	161.442	161.402	161.361	161.321	161.280	161.240	161.199	161.159	161.118	161.078	161.037	160.997	160.956	160.916	160.875	160.835	160.794	160.754	160.713	160.673	160.632	160.592	160.551	160.511	160.470	160.430	160.389	160.349	160.308	160.268	160.227	160.187	160.146	160.106	160.065	160.025	160.000	
EXISTING GROUND	166.495	166.495	166.454	166.413	160.140	160.100	160.059	160.019	159.978	159.938	159.897	159.857	159.816	159.776	159.735	159.695	159.654	159.614	159.573	159.533	159.492	159.452	159.411	159.371	159.330	159.290	159.249	159.209	159.168	159.128	159.087	159.047	159.006	158.966	158.925	158.885	158.845	158.804	158.764	158.723	158.683	158.642	158.602	158.561	158.521	158.480	158.440	158.399	158.359	158.318	158.278	158.237	158.197	158.156	158.116	158.075	158.035	157.994	157.954	157.913	157.873	157.832	157.792	157.751	157.711	157.670	157.630	157.589	157.548	157.507	157.466	157.425	157.384	157.343	157.302	157.261	157.220	157.179	157.138	157.097	157.056	157.015	156.974	156.933	156.892	156.851	156.810	156.769	156.728	156.687	156.646	156.605	156.564	156.523	156.483	156.442	156.402	156.361	156.321	156.280	156.240	156.199	156.159	156.118	156.078	156.037	155.997	155.956	155.916	155.875	155.835	155.794	155.753	154.523	154.483	154.442	154.402	154.361	154.321	154.280	154.240	154.199	154.159	154.118	154.078	154.037	153.997	153.956	153.916	153.875	153.835	153.794	153.754	153.713	153.673	153.632	153.592	153.551	153.511	153.470	153.430	153.389	153.349	153.308	153.268	153.227	153.187	153.146	153.106	153.065	153.025	152.984	152.944	152.903	152.862	152.822	152.781	152.740	152.699	152.659	152.618	152.577	152.537	152.496	152.455	152.415	152.374	152.334	152.293	152.253	152.212	152.172	152.131	152.091	152.050	152.010	151.969	151.928	151.888	151.847	151.807	151.766	151.726	151.685	151.645	151.604	151.564	151.523	151.483	151.442	151.402	151.361	151.321	151.280	151.240	151.199	151.159	151.118	151.078	151.037	150.997	150.956	150.916	150.875	150.835	150.794	150.754	150.713	150.673	150.632	150.592	150.551	150.511	150.470	150.430	150.389	150.349	150.308	150.268	150.227	150.187	150.146	150.106	150.065	150.025	150.000
EXISTING GROUND : (15 M LEFT)	166.919	166.919	166.137	166.286	166.732	166.919	166.360	166.858	166.320	166.617	164.967	165.547	165.745	165.745	165	

ALIGNMENT
SETOUT LINE

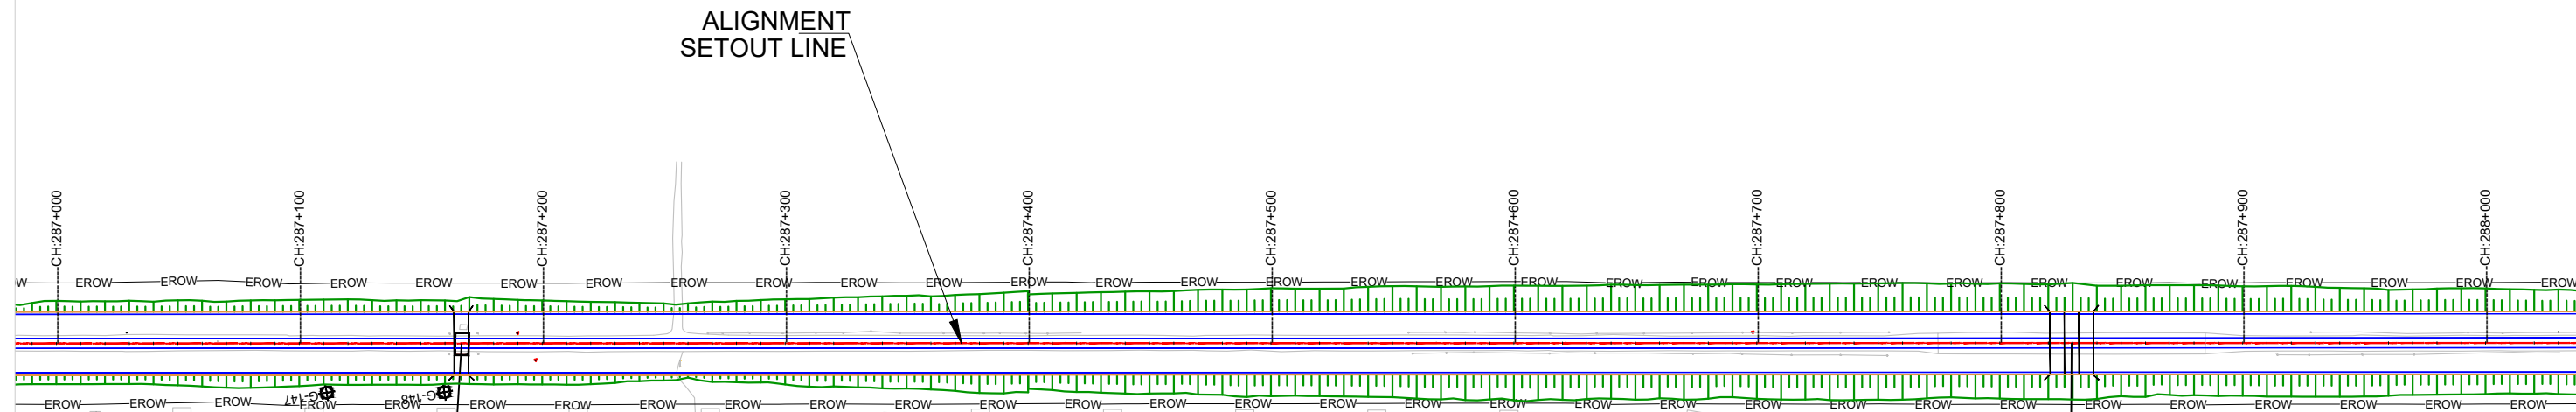

STR NO:	288/1
TYPE	BOX CULVERT
CHAINAGE	287+167
EXISTING	2.0 X 0.9 (PIPE)
PROPOSED	1 X 6.0 X 3.0
REMARKS	DISMANTLE EXISTING CULVERT, CONSTRUCT NEW BOX CULVERT (REFER STRUCTURE DWG FOR DETAILS)

STR NO:	288/2
TYPE	BOX CULVERT
CHAINAGE	287+830
EXISTING	115m - CAUSEWAY
PROPOSED	3 X 6.0 X 3.0
REMARKS	DISMANTLE EXISTING CAUSEWAY, CONSTRUCT NEW BOX CULVERT (REFER STRUCTURE DWG FOR DETAILS

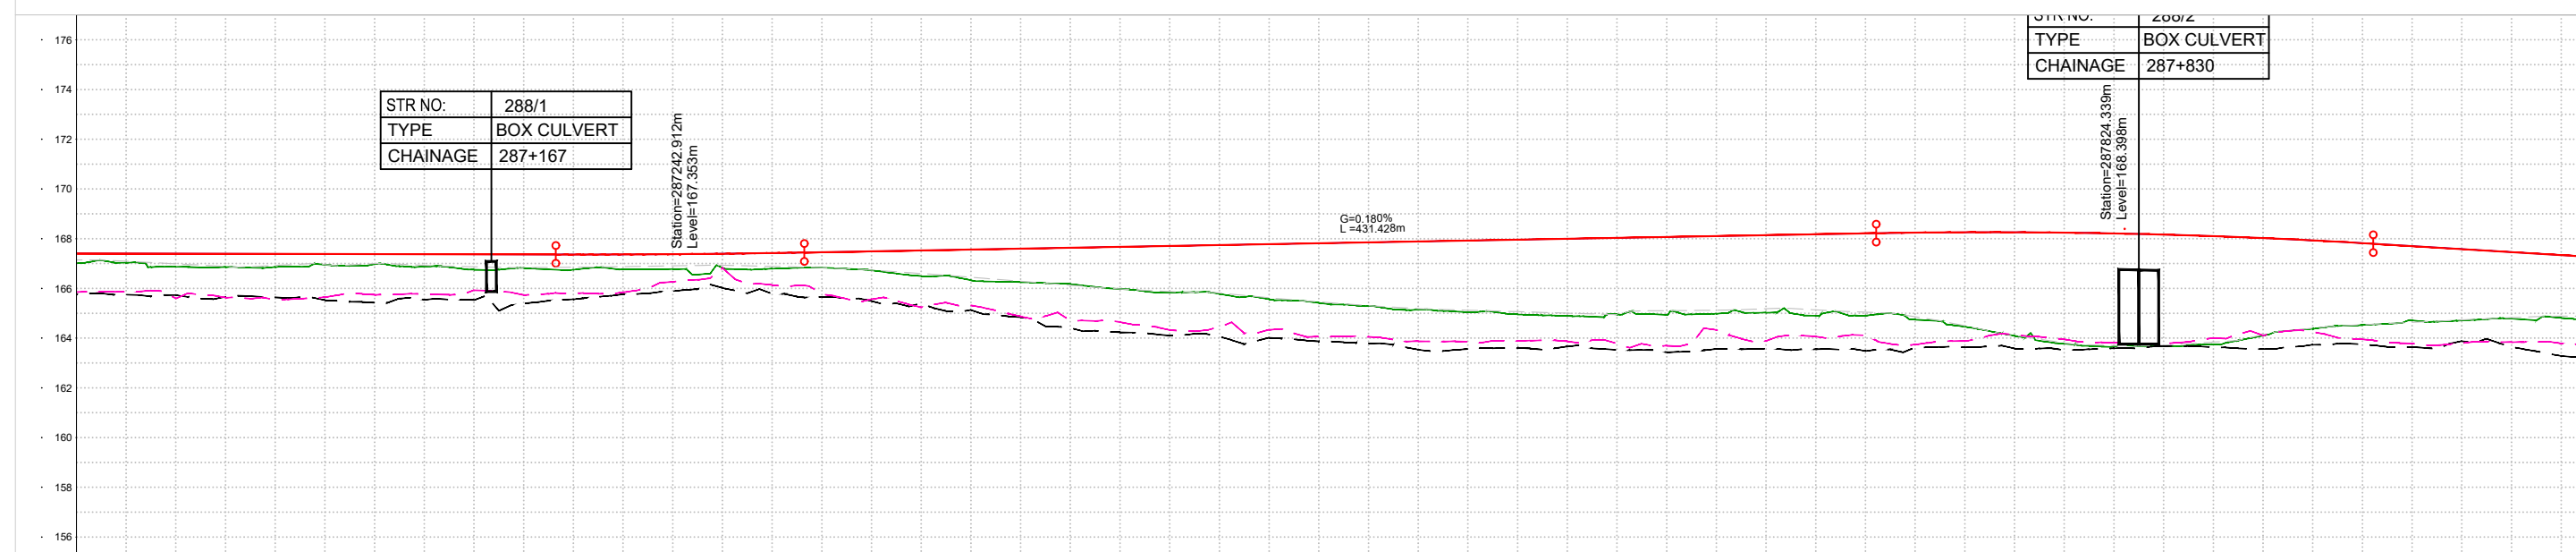

STR NO:	288/1
TYPE	BOX CULVERT
CHAINAGE	287+167


STR. NO.	200/2
TYPE	BOX CULVER
CHAINAGE	287+830

FINISHED ROAD LEVEL MAIN CARRIAGEWAY LEFT - KERB EDGE	167.407	167.403	167.398	167.394	167.389	167.385	167.380	167.376	167.371	167.367	167.363	167.366	167.376	167.395	167.421	167.456	167.492	167.527	167.563	167.599	167.635	167.671	167.707	167.743	167.779	167.815	167.851	167.887	167.923	167.959	167.995	168.031	168.067	168.103	168.139	168.175	168.210	168.242	168.257	168.259	168.242	168.211	168.211	168.165	168.102	168.024	167.931	167.821	167.701	167.581	167.460	167.340		
FINISHED ROAD LEVEL MAIN CARRIAGEWAY RIGHT - KERB EDGE	167.407	167.403	167.398	167.394	167.389	167.385	167.380	167.376	167.371	167.367	167.363	167.366	167.376	167.395	167.421	167.456	167.492	167.527	167.563	167.599	167.635	167.671	167.707	167.743	167.779	167.815	167.851	167.887	167.923	167.959	167.995	168.031	168.067	168.103	168.139	168.175	168.210	168.242	168.257	168.259	168.242	168.211	168.211	168.165	168.102	168.024	167.931	167.821	167.701	167.581	167.460	167.340		
EXISTING GROUND	165.748	165.750	165.732	165.660	165.643	165.525	165.422	165.547	165.532	165.394	165.559	165.762	165.889	166.017	165.777	165.662	165.493	165.398	165.322	165.134	164.841	164.416	164.231	164.103	164.069	164.013	163.864	163.791	163.531	163.560	163.610	163.662	163.525	163.433	163.560	163.570	163.552	163.482	163.620	163.630	163.580	163.511	163.591	163.682	163.631	163.559	163.733	163.744	163.646	163.880	163.647	163.280	164.815	167.340
EXISTING GROUND : (15 M LEFT)	165.748	165.750	165.732	165.660	165.643	165.525	165.422	165.547	165.532	165.394	165.559	165.762	165.889	166.017	165.777	165.662	165.493	165.398	165.322	165.134	164.841	164.416	164.231	164.103	164.069	164.013	163.864	163.791	163.531	163.560	163.610	163.662	163.525	163.433	163.560	163.570	163.552	163.482	163.620	163.630	163.580	163.511	163.591	163.682	163.631	163.559	163.733	163.744	163.646	163.880	163.647	163.280	164.815	167.340
EXISTING GROUND (15 M RIGHT)	165.856	165.866	165.594	165.629	165.544	165.646	165.741	165.770	165.927	165.729	165.805	165.843	166.256	166.826	166.136	165.771	165.564	165.236	165.322	165.134	164.841	164.416	164.231	164.103	164.069	164.013	164.080	164.057	163.875	163.858	163.892	163.696	164.326	163.888	164.069	164.111	163.741	163.877	164.131	163.957	163.814	163.793	164.004	164.101	164.251	165.956	163.785	163.798	163.839	163.794	164.815	167.340		
HORIZONTAL CURVE DATA: MAIN CARRIAGEWAY	
VERTICAL CURVE DATA: MAIN CARRIAGEWAY LEFT - KERB EDGE	G=-0.022% L= 424.414 G=0.180% L= 431.427 287024.336287024.336 287024.336287024.336 287024.3362870	

1. ALL DIMENSIONS, LEVELS AND CHAINAGES ARE IN METERS UNLESS OTHERWISE INDICATED.
2. HORIZONTAL GEOMETRY IS DESIGNED WITH RESPECT TO REFERENCE LINE OF ALIGNMENT AS SHOWN IN PLAN.
3. FINISHED ROAD LEVELS ARE MEASURED W.R.T KERB EDGES OF RESPECTIVE CARRIAGEWAYS.
4. SERVICE ROAD PROFILE ARE SET AS AN EXTENDED CROSS FALL OF MAIN ROAD IN ALL SECTIONS EXCEPT AT UNDERPASS SECTIONS.
5. THE RIGHT OF WAY SHOWN IN THE PLAN IS MEASURED SYMMETRICALLY W.R.T EXISTING ROAD CENTRE.
6. MEDIAN OPENINGS, BUSBAYS, LAYBYES, MAJOR JUNCTION LAYOUTS ARE PROVIDED IN SEPARATE DRAWING.
7. SPAN ARRANGEMENTS SHOWN FOR BRIDGES, UNDERPASSES & CULVERTS ARE INDICATIVE. FOR DETAILS, REFER STRUCTURAL DRAWINGS.
8. EARTHWORK SLOPES SHOWN IN PLAN FOR URBAN SECTION ARE INDICATIVE AND FOR ILLUSTRATION ONLY.
9. THE LOCATION AND EXTEND OF EARTH RETAINING STRUCTURE BEYOND ROW SHOWN IN THE DRAWING SHALL BE ASCERTAINED BASED ON SITE SET OUT.
10. THE PROPOSAL FOR ALL EXISTING BRIDGES SHALL BE AS PER BRIDGE DESIGN / DRAWINGS.

Legend for the proposed road layout:



- PROPOSED ALIGNMENT: Dashed red line
- PROPOSED MAIN CARRIAGEWAY: Solid blue line
- PROPOSED SERVICE ROAD: Solid pink line
- PROPOSED CYCLE TRACK: Solid light blue line
- PROPOSED EARTHEN SHOULDER: Solid orange line
- EXISTING CARRIAGEWAY: Solid grey line
- EXISTING BRIDGE: Solid black line with a hatched pattern
- PROPOSED BRIDGE: Dashed red line with a hatched pattern
- EXISTING RIGHT OF WAY: Solid grey line with the label "EROW" below it

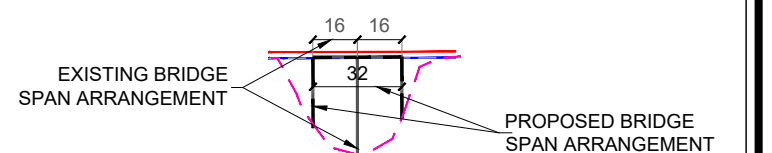

 Government of Nepal Ministry of Physical Infrastructure and Transport Department of Roads Development Cooperation Implementation Division	Strategic Road Connectivity & Trade Improvement Project (SRCTIP) Detailed Design of Upgradation of Kamala-Dhalkebar-Pathlaiya Road Section (130 KM) of Mahendra Highway and Bridges	DESIGN CONSULTANTS		Designed By	Mr. Pushkar Poudel	 Signature	Drawing Name	Scale: PLAN: 1:2500	Date: JUNE 2023
		 EPTISA Servicios De Ingenieria Madrid, Spain	 STUP Consultants Private Limited Kolkatta, India	Checked By	Mr. T.V. Rajeev		 Signature	PLAN AND PROFILE	PROFILE: HOR= 1:2500 VER= 1:250
		In Association With Udaya Consultancy, Geocom International, Sundar Kriti Consultant and Rays Consultant Private Limited		Approved By	Mr. Hari Krishna Bhavsar	 Signature		Reference Drawings 1.TYPICAL HORIZONTAL CURVE & ATTAINMENT OF SUPERELEVATION DETAILS- KDP/DDR/HIGHWAY/STD/001 2.HORIZONTAL CURVE DETAILS- KDP/DDR/HIGHWAY/STD/002 TO 009 3.TYPICAL CROSS SECTIONS- KDP/DDR/HIGHWAY/TCS/ 001 TO 004 4.TYPICAL CROSS SECTION SCHEDULE- KDP/DDR/HIGHWAY/TCS/ 005 TO 007	Chainage: (km 287+000 to km 288+000)

← KAMALA

PATHLAIYA ➡

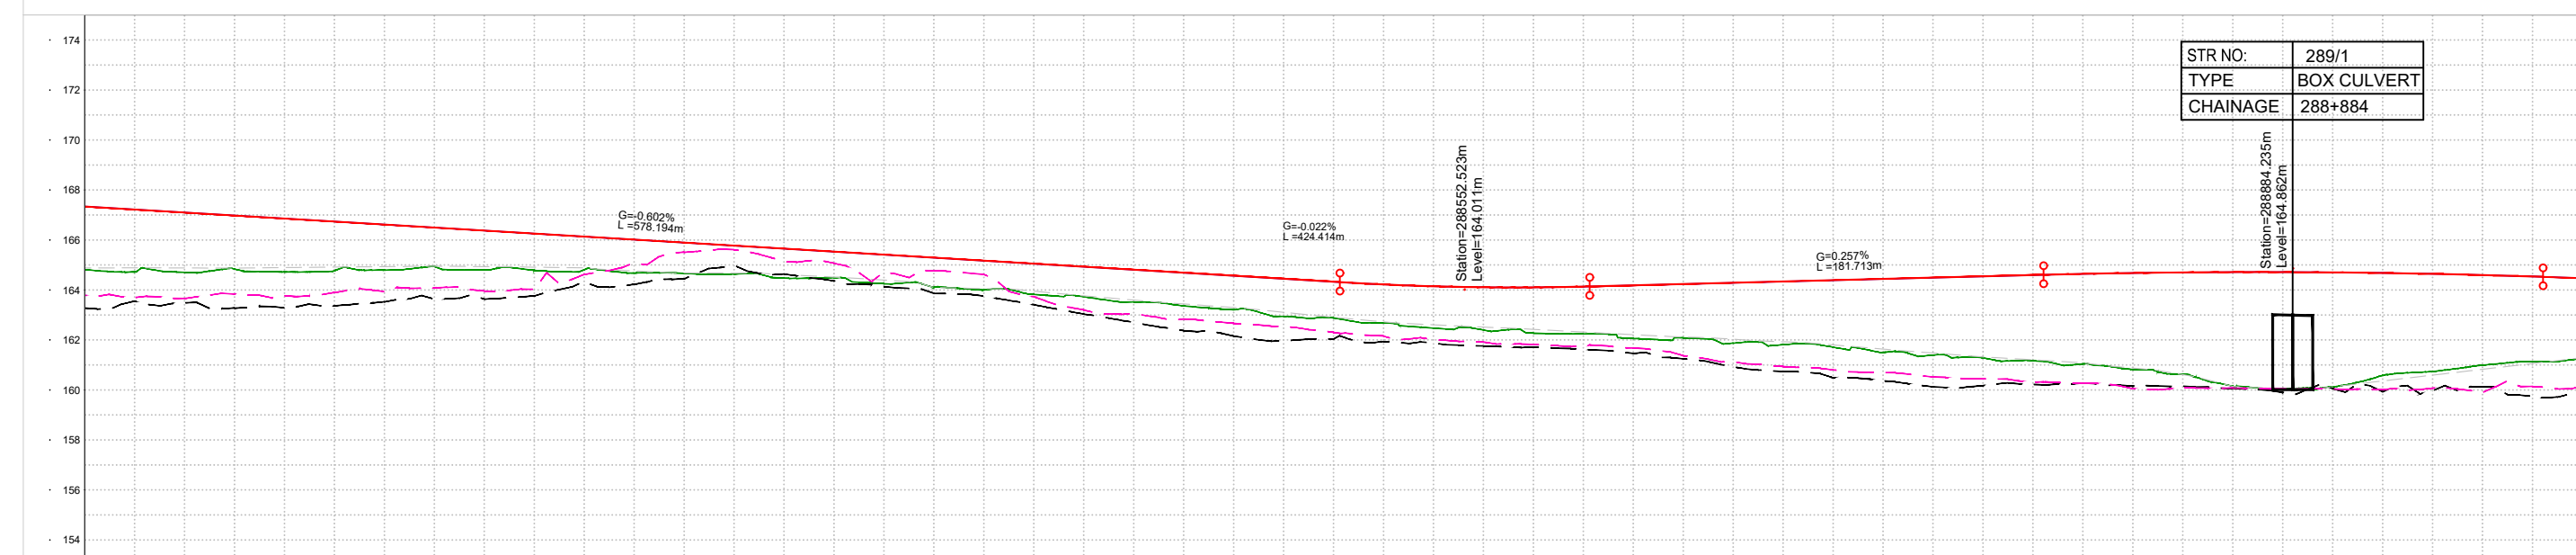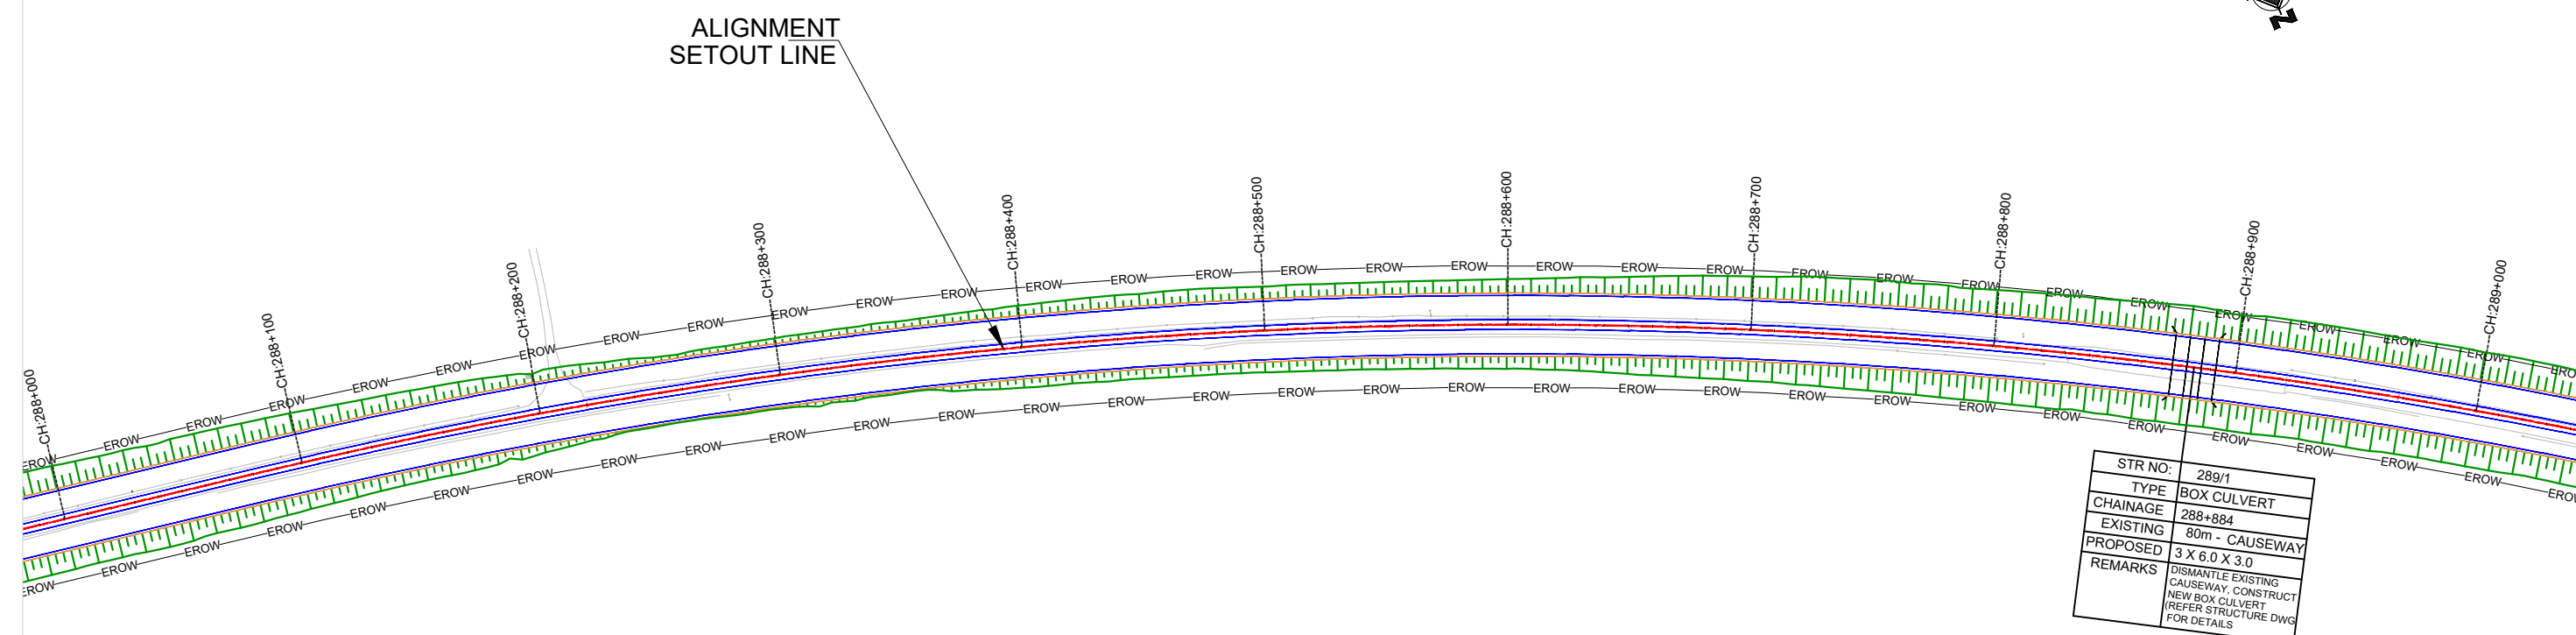


FINISHED ROAD LEVEL MAIN CARRIAGEWAY LEFT - KERB EDGE	167.340	167.340	-----------

NOTES:

1. ALL DIMENSIONS, LEVELS AND CHAINAGES ARE IN METERS UNLESS OTHERWISE INDICATED.
2. HORIZONTAL GEOMETRY IS DESIGNED WITH RESPECT TO REFERENCE LINE OF ALIGNMENT AS SHOWN IN PLAN.
3. FINISHED ROAD LEVELS ARE MEASURED w.r.t KERB EDGES OF RESPECTIVE CARRIAGEWAYS.
4. SERVICE ROAD PROFILE ARE SET AS AN EXTENDED CROSS FALL OF MAIN ROAD IN ALL SECTIONS EXCEPT AT UNDERPASS SECTIONS.
5. THE RIGHT OF WAY SHOWN IN THE PLAN IS MEASURED SYMETRICALLY w.r.t EXISTING ROAD CENTRE.
6. MEDIAN OPENINGS, BUSBAYS, LAYBYS, MAJOR JUNCTION LAYOUTS ARE PROVIDED IN SEPARATE DRAWING.
7. SPAN ARRANGEMENTS SHOWN FOR BRIDGES, UNDERPASSES & CULVERTS ARE INDICATIVE. FOR DETAILS, REFER STRUCTURAL DRAWINGS.
8. EARTHWORK SLOPES SHOWN IN PLAN FOR URBAN SECTION ARE INDICATIVE AND FOR ILLUSTRATION ONLY.
9. THE LOCATION AND EXTEND OF EARTH RETAINING STRUCTURE BEYOND ROAD SHOWN IN THE DRAWING SHALL BE ASCERTAINED BASED ON SITE SET OUT.
10. THE PROPOSAL FOR ALL EXISTING BRIDGES SHALL BE AS PER BRIDGE DESIGN / DRAWINGS.

LEGEND:



PROPOSED ALIGNMENT	— — — — —
PROPOSED MAIN CARRIAGEWAY	—————
PROPOSED SERVICE ROAD	—————
PROPOSED CYCLE TRACK	—————
PROPOSED EARTHEN SHOULDER	—————
EXISTING CARRIAGEWAY	—————
EXISTING BRIDGE	
PROPOSED BRIDGE	
EXISTING RIGHT OF WAY	— EROW —

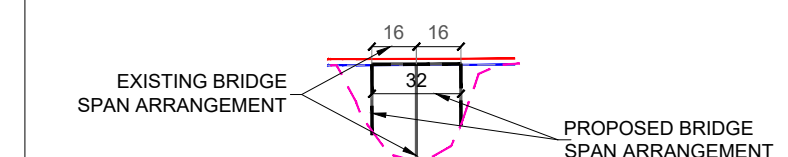

 Government of Nepal Ministry of Physical Infrastructure and Transport Department of Roads Development Cooperation Implementation Division	EMPLOYER	PROJECT Strategic Road Connectivity & Trade Improvement Project (SRCTIP) Detailed Design of Upgradation of Kamala-Dhalkebar-Pathlaiya Road Section (130 KM) of Mahendra Highway and Bridges	DESIGN CONSULTANTS Joint Venture of			Designed By Mr. Pushkar Poudel Nec.No. 6146 Signature	Drawing Name PLAN AND PROFILE	Scale: PLAN: 1:2500 PROFILE: HOR= 1:2500 VER= 1:250	Date: JUNE 2023	
			 EPTISA Servicios De Ingenieria Madrid, Spain	 STUP Consultants Private Limited Kolkatta, India	Checked By Mr. T.V.Rajeev Nec.No. Signature					
			In Association With Udaya Consultancy, Geocom International, Sundar Kriti Consultant and Rays Consultant Private Limited							Approved By Mr. Hanrikrishna Bhavsar Nec.No. Signature
			Reference Drawings 1.TYPICAL HORIZONTAL CURVE & ATTAINMENT OF SUPERELEVATION DETAILS- KDP/DDR/HIGHWAY/STD/001 2.HORIZONTAL CURVE DETAILS- KDP/DDR/HIGHWAY/STD/002 TO 009 3.TYPICAL CROSS SECTIONS- KDP/DDR/HIGHWAY/TCS/ 001 TO 004 4.TYPICAL CROSS SECTION SCHEDULE- KDP/DDR/HIGHWAY/TCS/ 005 TO 007			Chainage: (km 288+000 to km 289+000)	Drawing No. KDP/DPR/HIGHWAY/PP-555 R(0)	Sheet No.		

← KAMALA

PATHLAIYA →

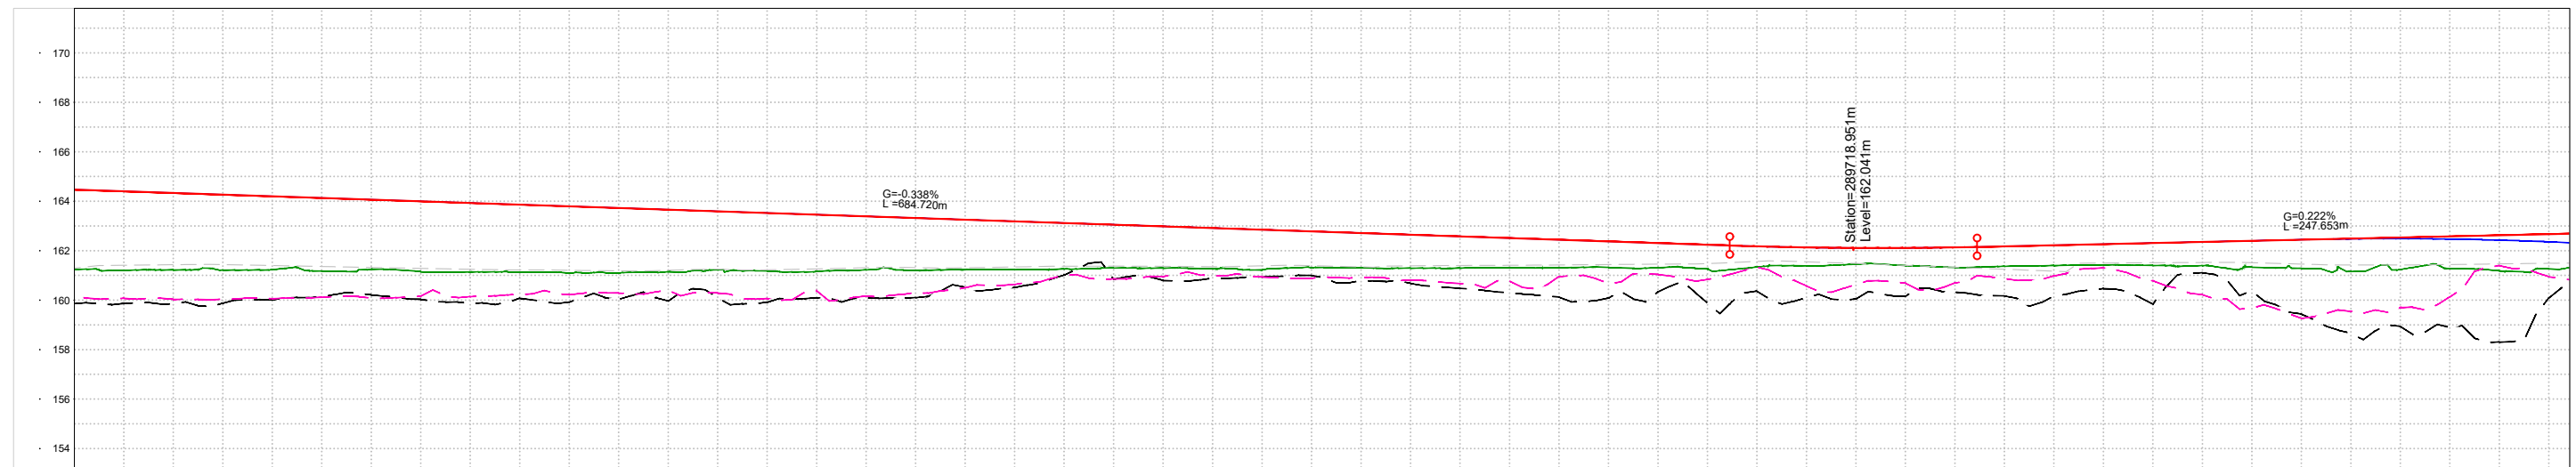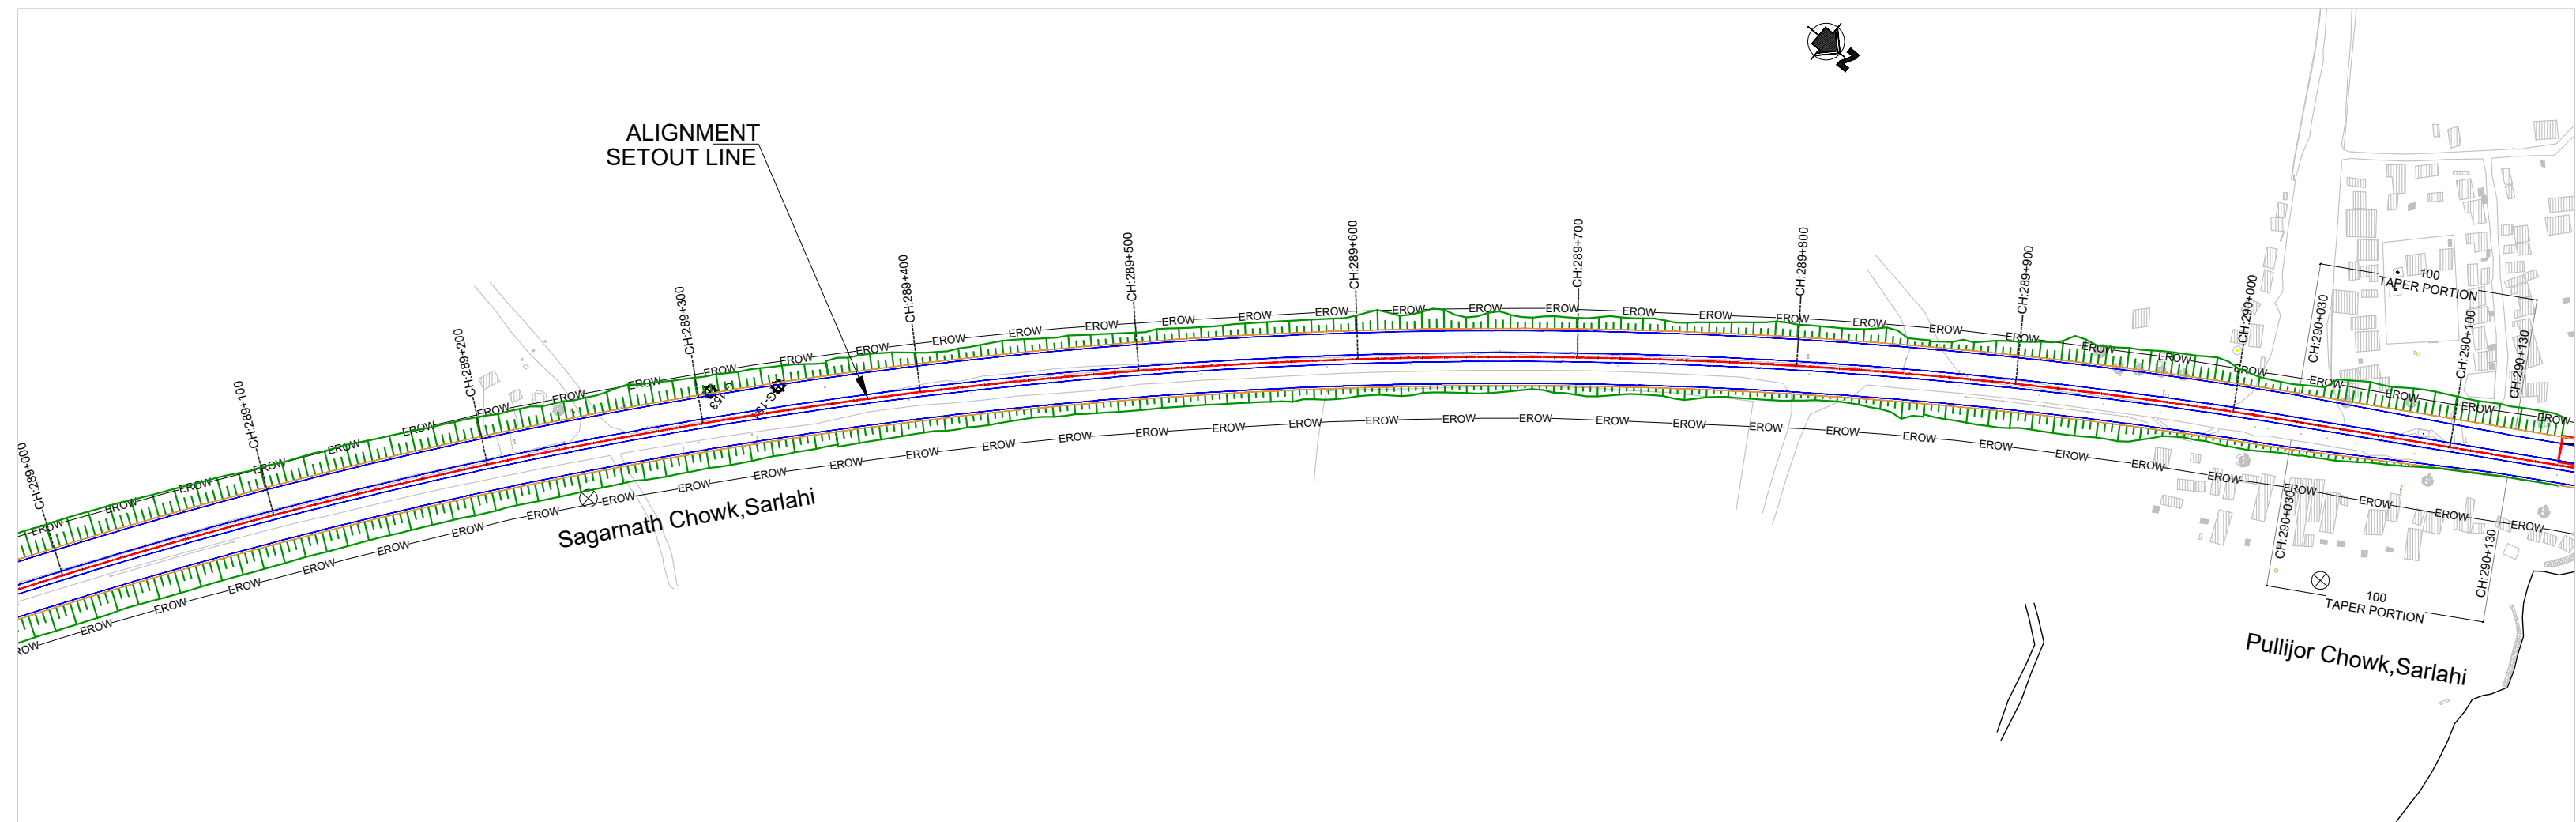

FINISHED ROAD LEVEL MAIN CARRIAGEWAY LEFT - KERB EDGE	164.471	164.471	164.403	164.336	164.268	164.200	164.133	164.065	163.998	163.930	163.862	163.795	163.727	163.660	163.592	163.524	163.457	163.389	163.322	163.254	163.187	163.119	163.051	162.984	162.916	162.849	162.781	162.713	162.646	162.578	162.511	162.443	162.375	162.308	162.240	162.176	162.109	162.041	161.973	100.365
---	---------	---------	