
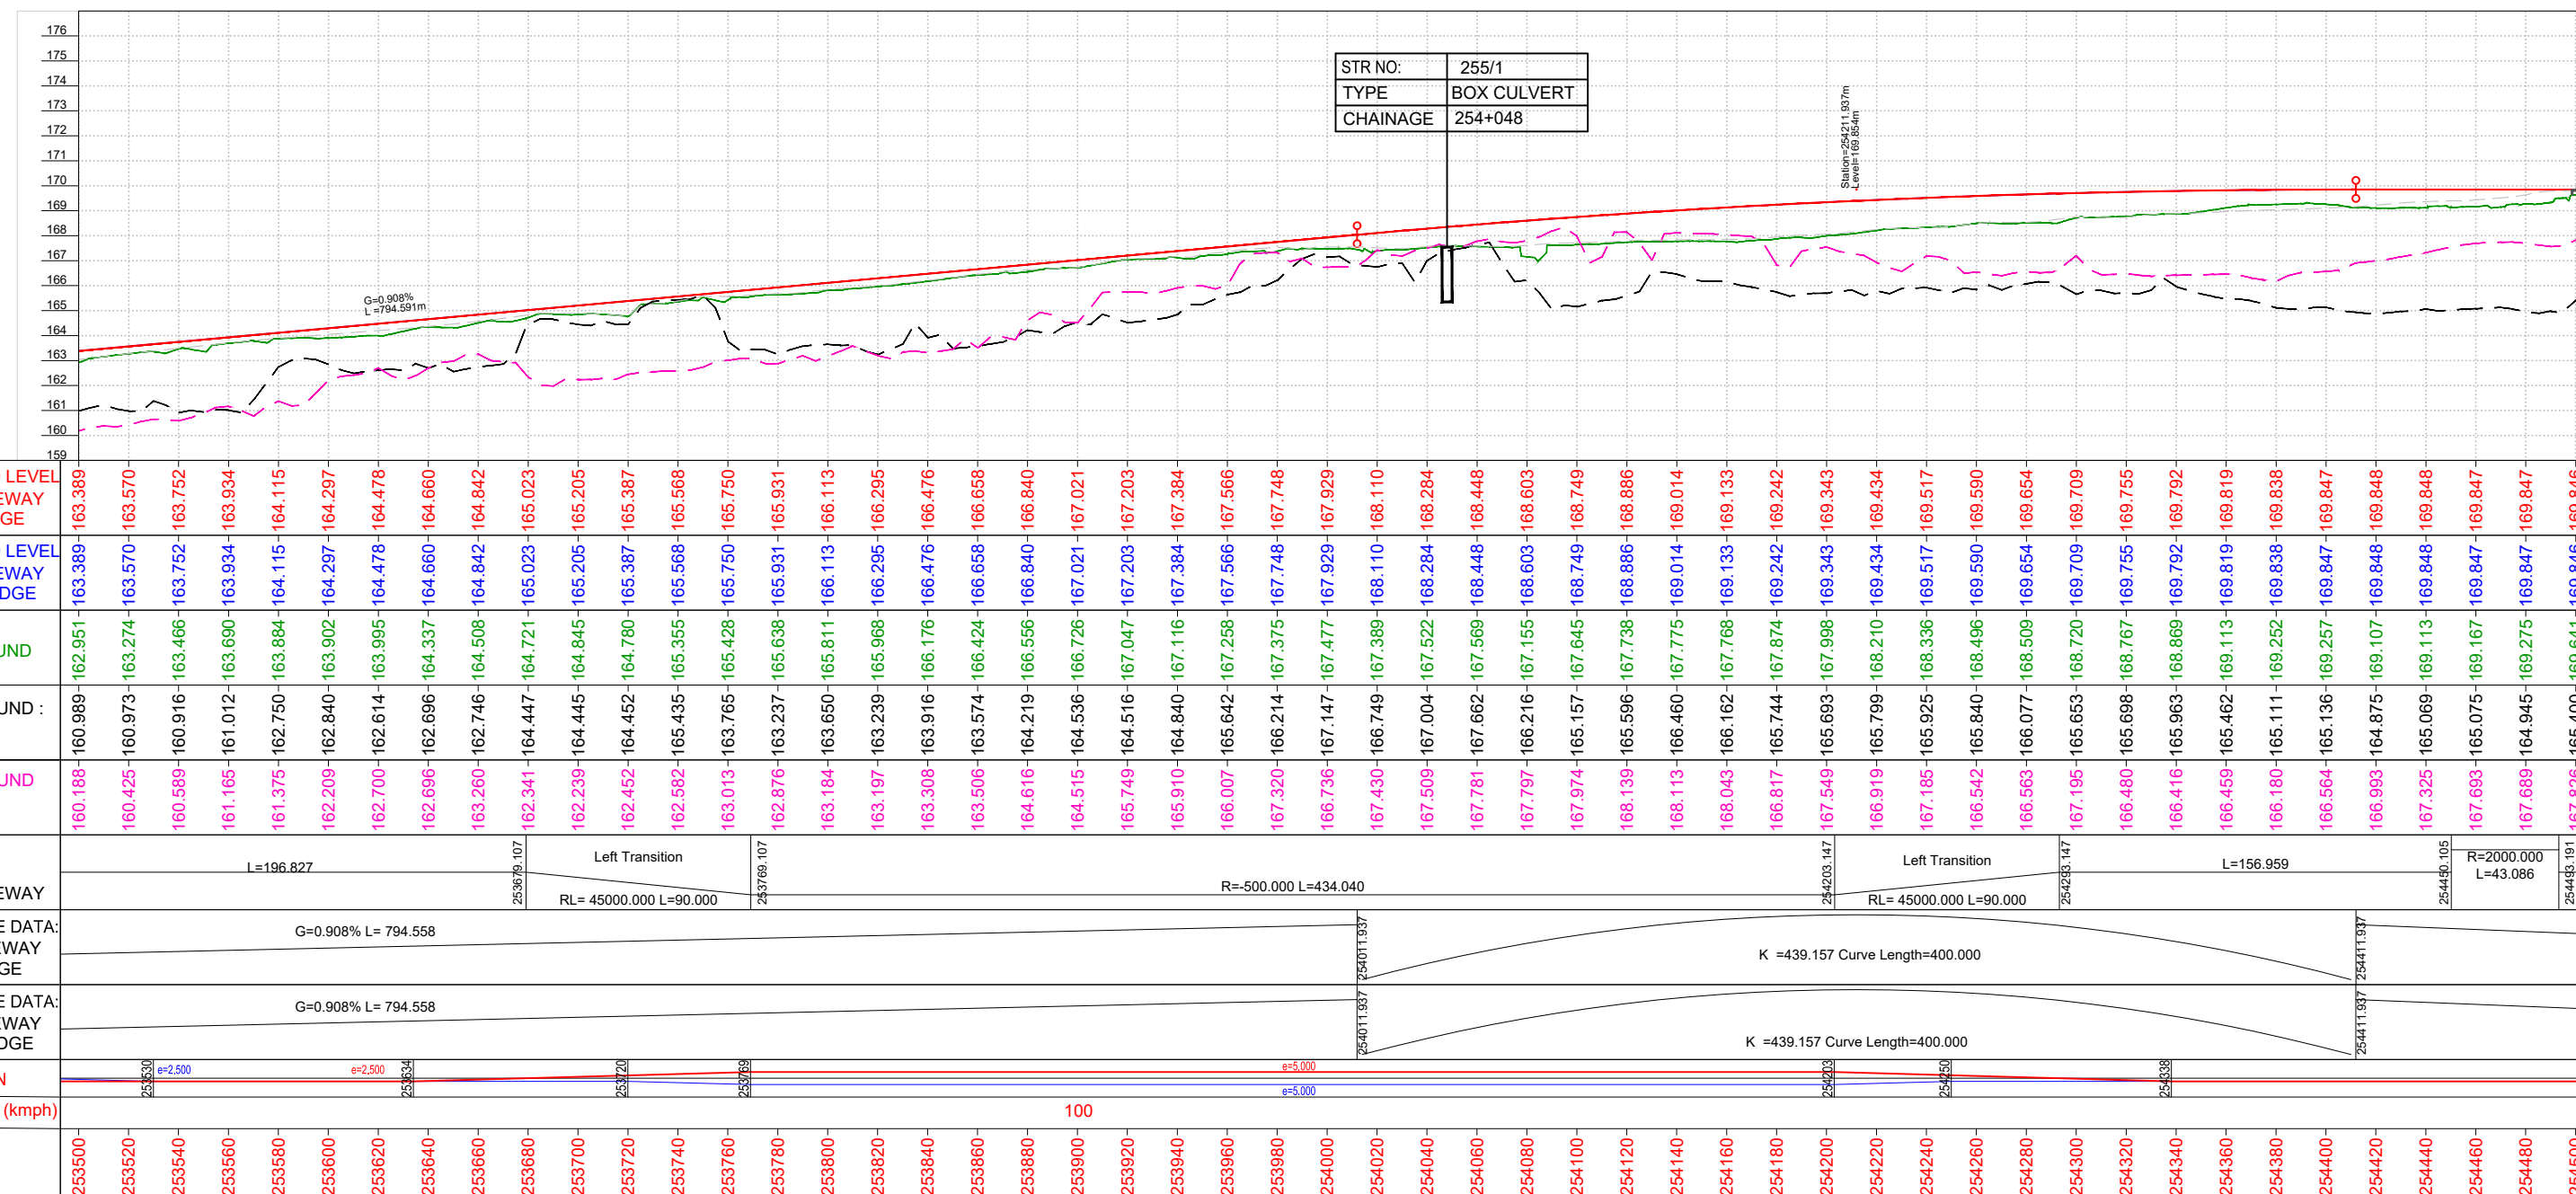


← KAMALA

PATHLAIYA →

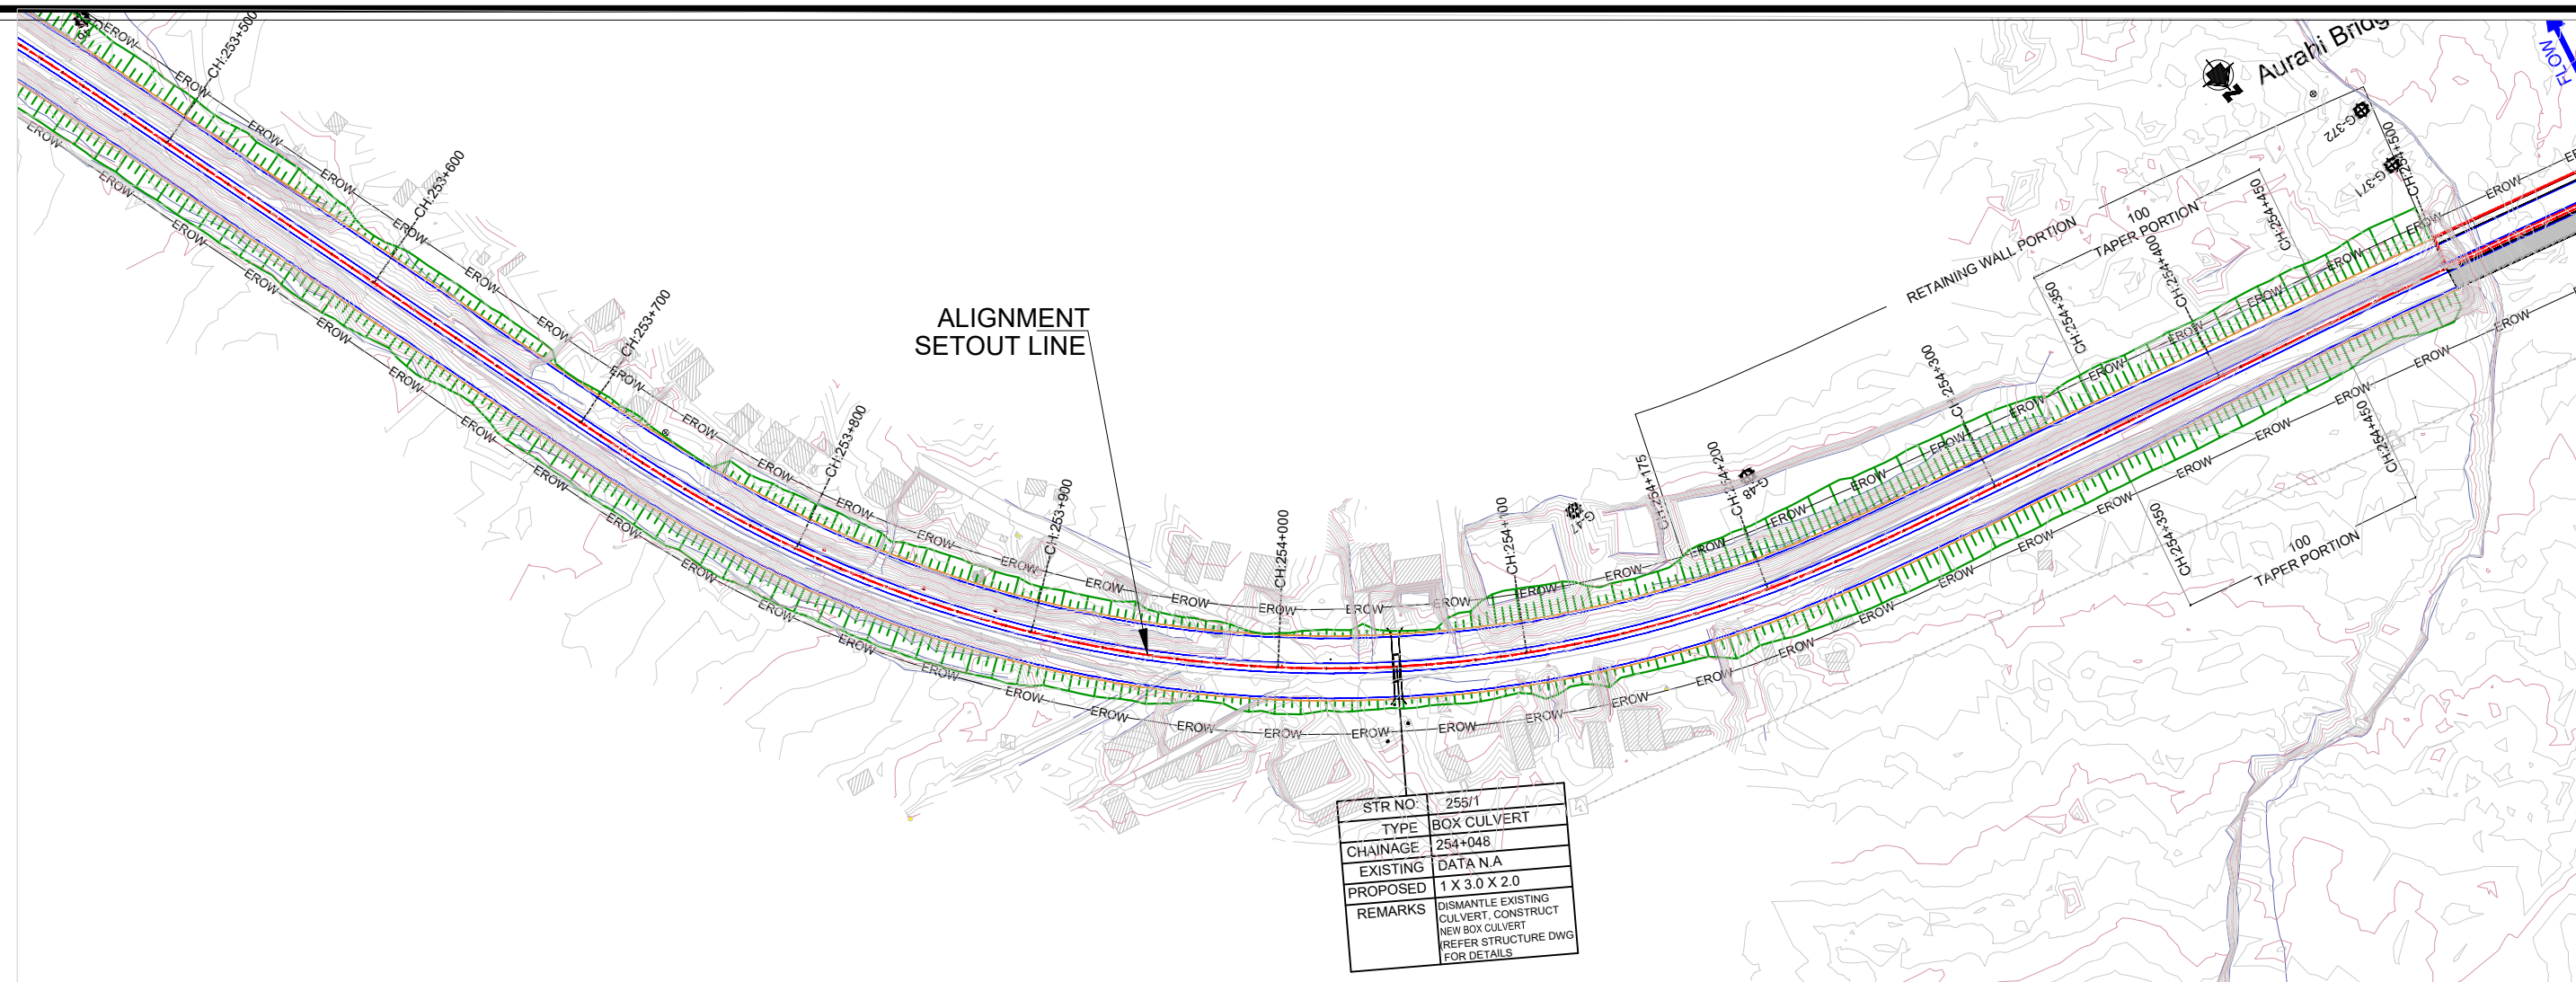

NOTES:

- ALL DIMENSIONS, LEVELS AND CHAINAGES ARE IN METERS UNLESS OTHERWISE INDICATED.
- HORIZONTAL GEOMETRY IS DESIGNED WITH RESPECT TO REFERENCE LINE OF ALIGNMENT AS SHOWN IN PLAN.
- FINISHED ROAD LEVELS ARE MEASURED w.r.t KERB EDGES OF RESPECTIVE CARRIAGEWAYS.
- SERVICE ROAD PROFILE ARE SET AS AN EXTENDED CROSS FALL OF MAIN ROAD IN ALL SECTIONS EXCEPT AT UNDERPASS SECTIONS.
- THE RIGHT OF WAY SHOWN IN THE PLAN IS MEASURED SYMMETRICALLY w.r.t EXISTING ROAD CENTRE.
- MEDIAN OPENINGS, BUSBAYS, LAYBYES, MAJOR JUNCTION LAYOUTS ARE PROVIDED IN SEPARATE DRAWING.
- SPAN ARRANGEMENTS SHOWN FOR BRIDGES, UNDERPASSES & CULVERTS ARE INDICATIVE. FOR DETAILS, REFER STRUCTURAL DRAWINGS.
- EARTHWORK SLOPES SHOWN IN PLAN FOR URBAN SECTION ARE INDICATIVE AND FOR ILLUSTRATION ONLY.
- THE LOCATION AND EXTEND OF EARTH RETAINING STRUCTURE BEYOND ROW SHOWN IN THE DRAWING SHALL BE ASCERTAINED BASED ON SITE SET OUT.
- THE PROPOSAL FOR ALL EXISTING BRIDGES SHALL BE AS PER BRIDGE DESIGN / DRAWINGS.

LEGEND:

- PROPOSED ALIGNMENT
- PROPOSED MAIN CARRIAGEWAY
- PROPOSED SERVICE ROAD
- PROPOSED CYCLE TRACK
- PROPOSED EARTHEN SHOULDER
- EXISTING CARRIAGEWAY
- EXISTING BRIDGE
- PROPOSED BRIDGE
- EXISTING RIGHT OF WAY
- EROW



EXISTING BRIDGE SPAN ARRANGEMENT

PROPOSED BRIDGE SPAN ARRANGEMENT

EMPLOYER	PROJECT	DESIGN CONSULTANTS	Designed By	Checked By	Approved By	Drawing Name	Scale:	Date:
 Government of Nepal Ministry of Physical Infrastructure and Transport Department of Roads Development Cooperation Implementation Division	Strategic Road Connectivity & Trade Improvement Project (SRCTIP) Detailed Design of Upgradation of Kamala-Dhalkebar-Pathlaiya Road Section (130 KM) of Mahendra Highway and Bridges	 EPTISA Servicios De Ingenieria Madrid, Spain  STUP Consultants Private Limited Kolkatta, India In Association With Udaya Consultancy, Geocom International, Sundar Kriti Consultant and Rays Consultant Private Limited	Mr. Pushkar Poudel Nec.No. 6146 Signature Mr. T.V. Rajeev Nec.No. Signature Mr. Harikrishna Bhavsar Nec.No. Signature			PLAN AND PROFILE Reference Drawings 1.TYPICAL HORIZONTAL CURVE & ATTAINMENT OF SUPERELEVATION DETAILS- KDP/DDR/HIGHWAY/STD/001 2.HORIZONTAL CURVE DETAILS- KDP/DDR/HIGHWAY/STD/002 TO 009 3.TYPICAL CROSS SECTIONS- KDP/DDR/HIGHWAY/TCS/ 001 TO 004 4.TYPICAL CROSS SECTION SCHEDULE- KDP/DDR/HIGHWAY/TCS/ 005 TO 007	Scale: PLAN: 1:2500 PROFILE: HOR= 1:2500 VER= 1:250 Chainage: (km 253+500 to km 254+500)	Date: JUNE 2023 Drawing No. KDP/DPR/HIGHWAY/PP-519 R(0) Sheet No.

← KAMALA

PATHLAIYA ➡

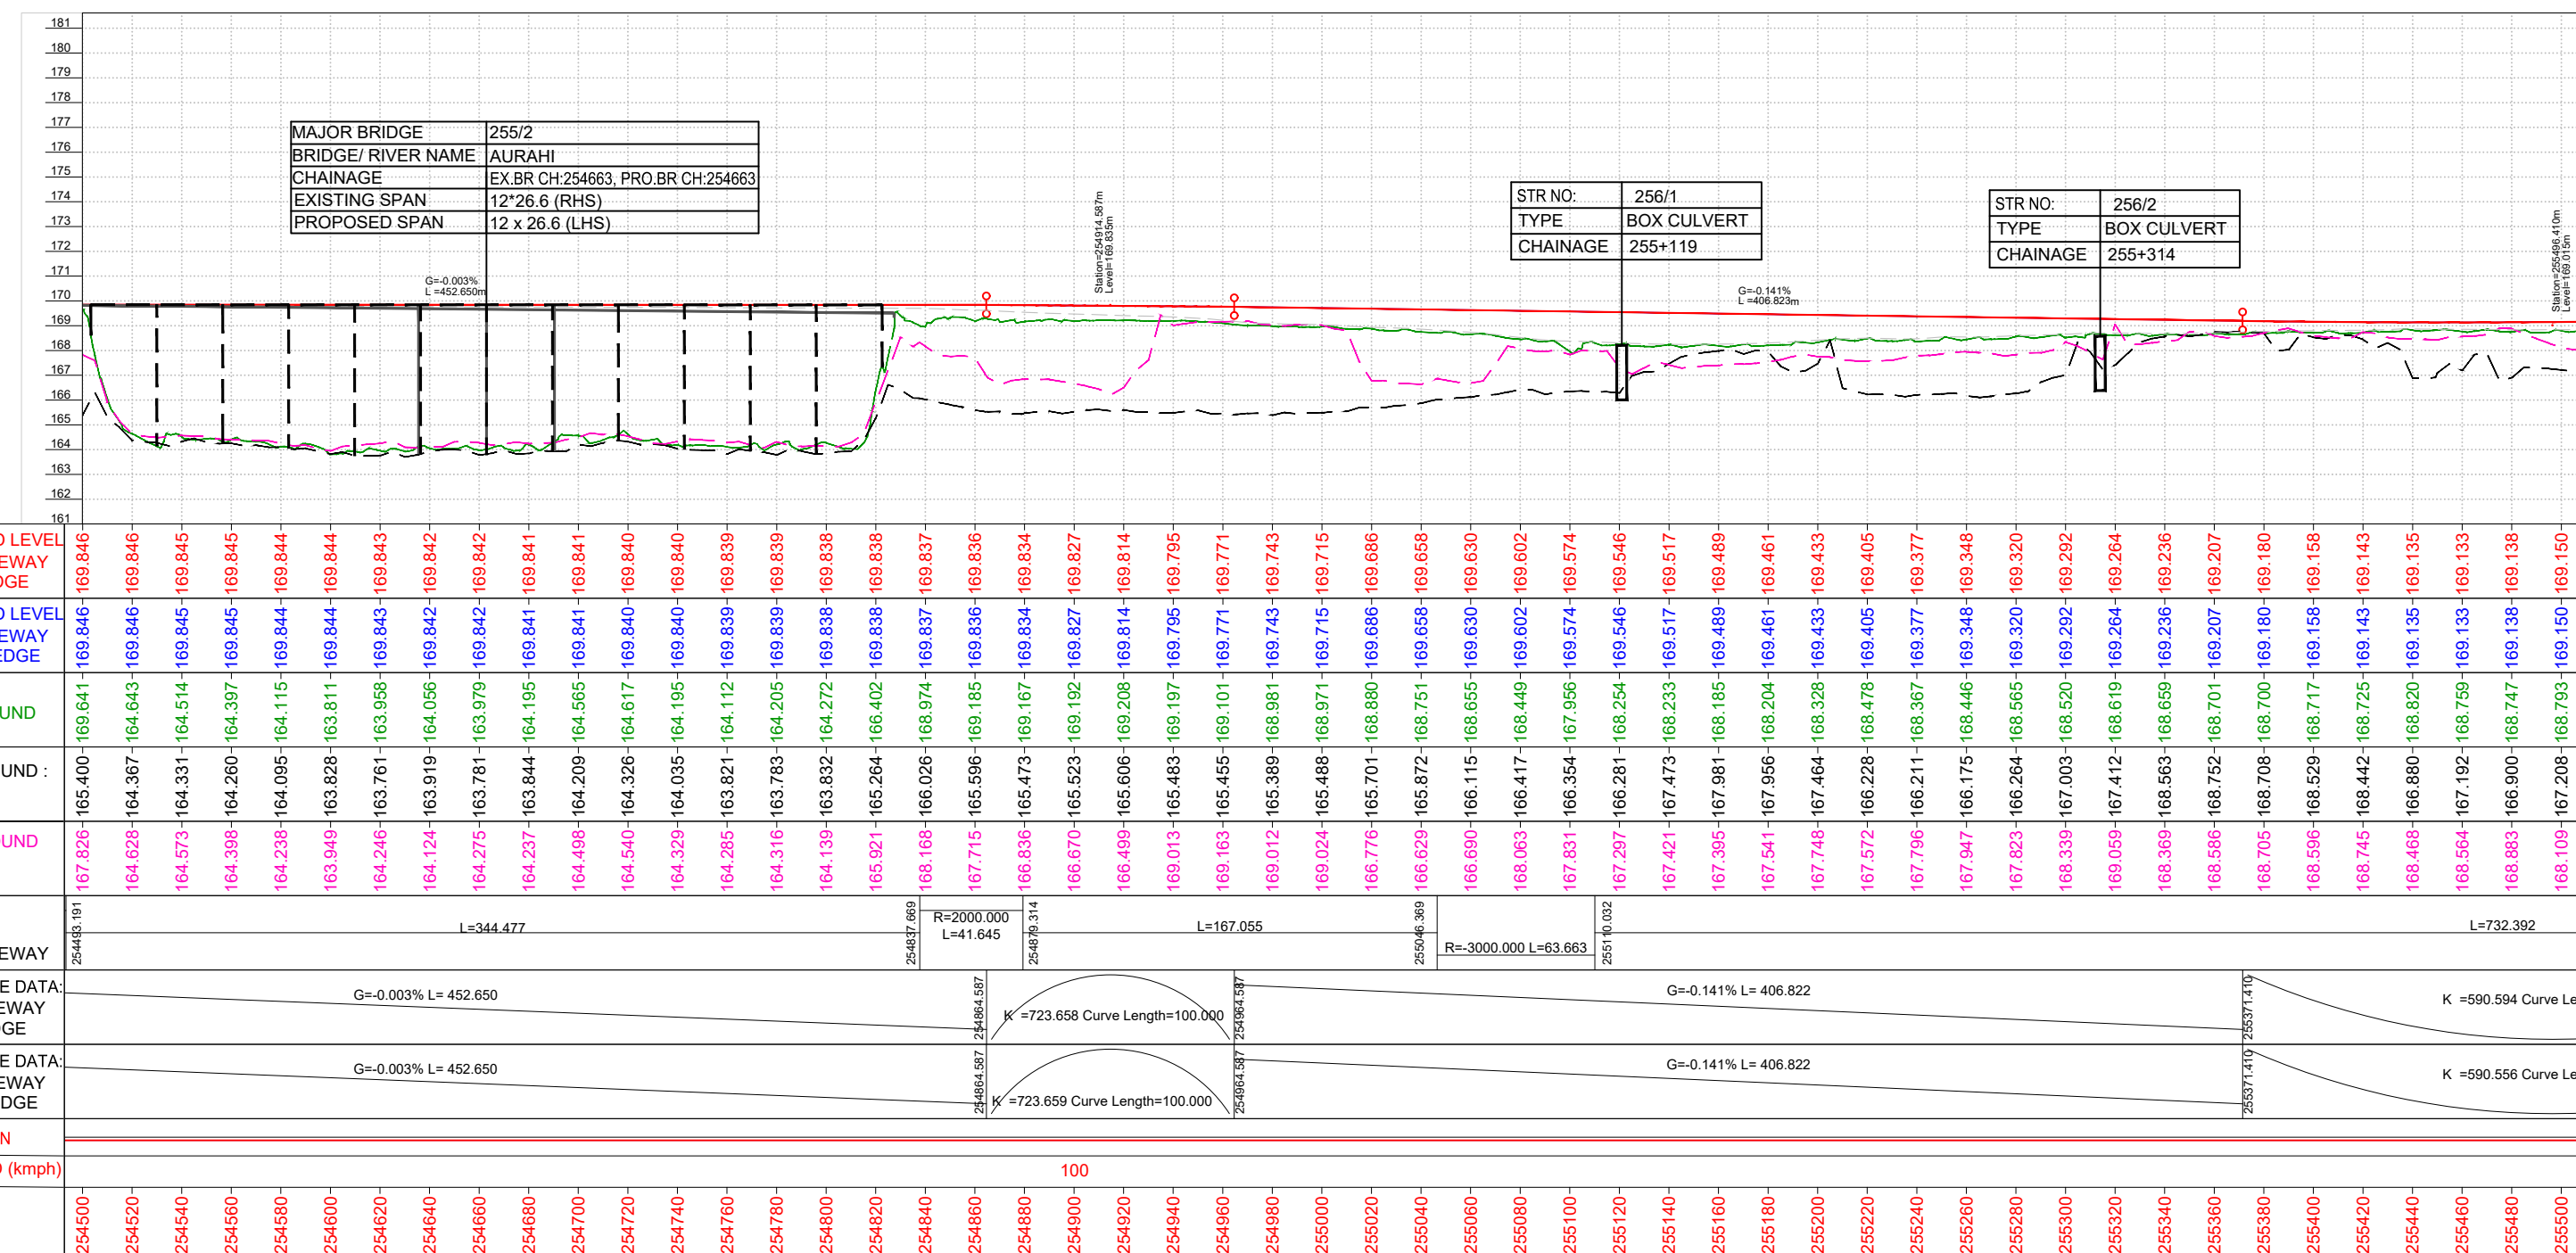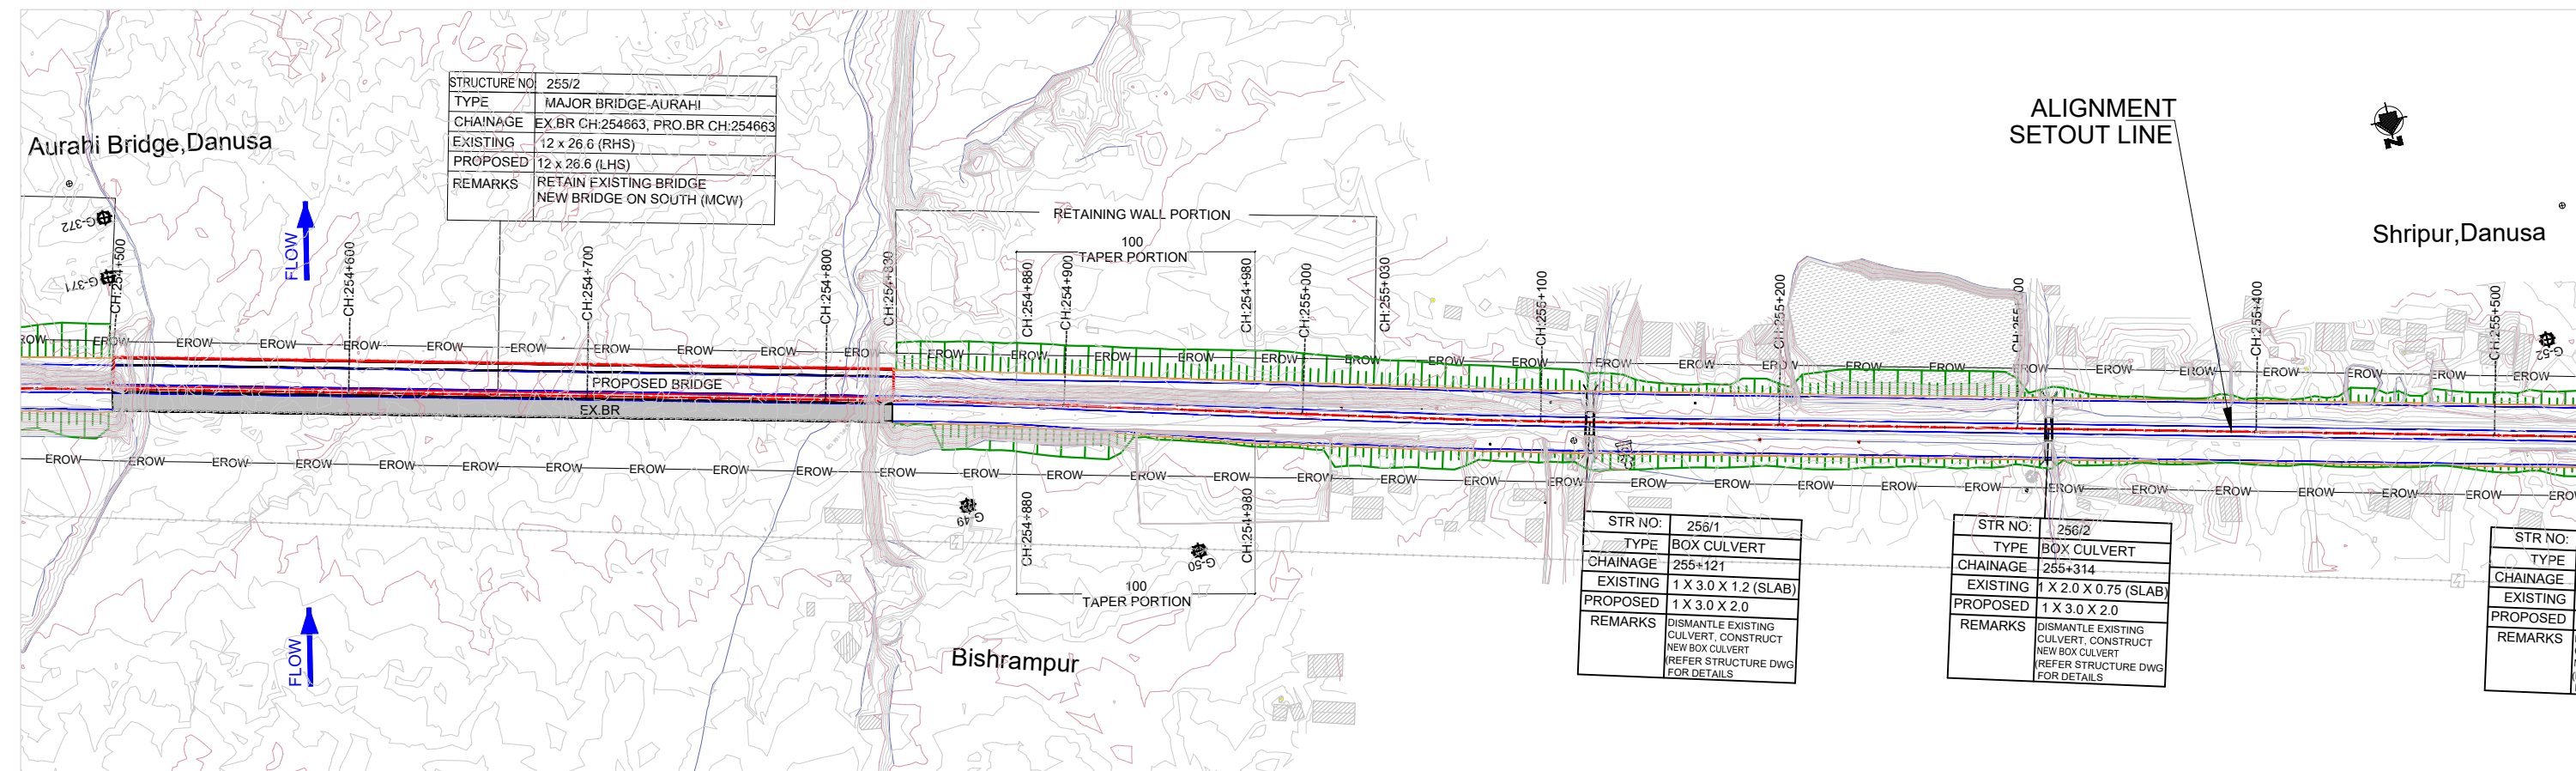

NOTES:

1. ALL DIMENSIONS, LEVELS AND CHAINAGES ARE IN METERS UNLESS OTHERWISE INDICATED.
2. HORIZONTAL GEOMETRY IS DESIGNED WITH RESPECT TO REFERENCE LINE OF ALIGNMENT AS SHOWN IN PLAN.
3. FINISHED ROAD LEVELS ARE MEASURED w.r.t KERB EDGES OF RESPECTIVE CARRIAGEWAYS.
4. SERVICE ROAD PROFILE ARE SET AS AN EXTENDED CROSS FALL OF MAIN ROAD IN ALL SECTIONS EXCEPT AT UNDERPASS SECTIONS.
5. THE RIGHT OF WAY SHOWN IN THE PLAN IS MEASURED SYMMETRICALLY w.r.t EXISTING ROAD CENTRE.
6. MEDIAN OPENINGS, BUSBAYS, LAYBYES, MAJOR JUNCTION LAYOUTS ARE PROVIDED IN SEPARATE DRAWING.
7. SPAN ARRANGEMENTS SHOWN FOR BRIDGES, UNDERPASSES & CULVERTS ARE INDICATIVE. FOR DETAILS, REFER STRUCTURAL DRAWINGS.
8. EARTHWORK SLOPES SHOWN IN PLAN FOR URBAN SECTION ARE INDICATIVE AND FOR ILLUSTRATION ONLY.
9. THE LOCATION AND EXTEND OF EARTH RETAINING STRUCTURE BEYOND ROAD SHOWN IN THE DRAWING SHALL BE ASCERTAINED BASED ON SITE SET OUT.
10. THE PROPOSAL FOR ALL EXISTING BRIDGES SHALL BE AS PER BRIDGE DESIGN / DRAWINGS.

LEGEND:

- PROPOSED ALIGNMENT
- PROPOSED MAIN CARRIAGEWAY
- PROPOSED SERVICE ROAD
- PROPOSED CYCLE TRACK
- PROPOSED EARTHEN SHOULDER
- EXISTING CARRIAGEWAY
- EXISTING BRIDGE
- PROPOSED BRIDGE
- EXISTING RIGHT OF WAY



SPAN ARRANGEMENT

The diagram shows a plan view of the bridge structure. The existing bridge has a single span of 32 meters. The proposed bridge has a total length of 32 meters, with two 16-meter spans. The diagram also shows the proposed main carriageway, service road, cycle track, and earthen shoulder, along with the existing right of way.

EMPLOYER	PROJECT	DESIGN CONSULTANTS			Mr. Pushkar Poudel	Drawing Name	Scale:	Date:
 Government of Nepal Ministry of Physical Infrastructure and Transport Department of Roads Development Cooperation Implementation Division	Strategic Road Connectivity & Trade Improvement Project (SRCTIP) Detailed Design of Upgradation of Kamala-Dhalkebar-Pathlaiya Road Section (130 KM) of Mahendra Highway and Bridges	Joint Venture of		Designed By	 Nec.No. 6146 Signature	PLAN AND PROFILE	PLAN: 1:2500	JUNE 2023
		 EPTISA Servicios De Ingenieria Madrid, Spain	 STUP Consultants Private Limited Kolkatta, India	Checked By	T.V.Rajeev  Nec.No. Signature		PROFILE: HOR= 1:2500 VER= 1:250	
		In Association With Udaya Consultancy, Geocom International, Sundar Kriti Consultant and Rays Consultant Private Limited		Approved By	Hanikrishna Bhavsar  Nec.No. Signature		Reference Drawings 1.TYPICAL HORIZONTAL CURVE & ATTAINMENT OF SUPERELEVATION DETAILS- KDP/DDR/HIGHWAY/STD/001 2.HORIZONTAL CURVE DETAILS- KDP/DDR/HIGHWAY/STD/002 TO 009 3.TYPICAL CROSS SECTIONS- KDP/DDR/HIGHWAY/TCS/ 001 TO 004 4.TYPICAL CROSS SECTION SCHEDULE- KDP/DDR/HIGHWAY/TCS/ 005 TO 007	Chainage:
							(km 254+500 to km 255+500)	Sheet No.

← KAMALA


PATHLAIYA ➡

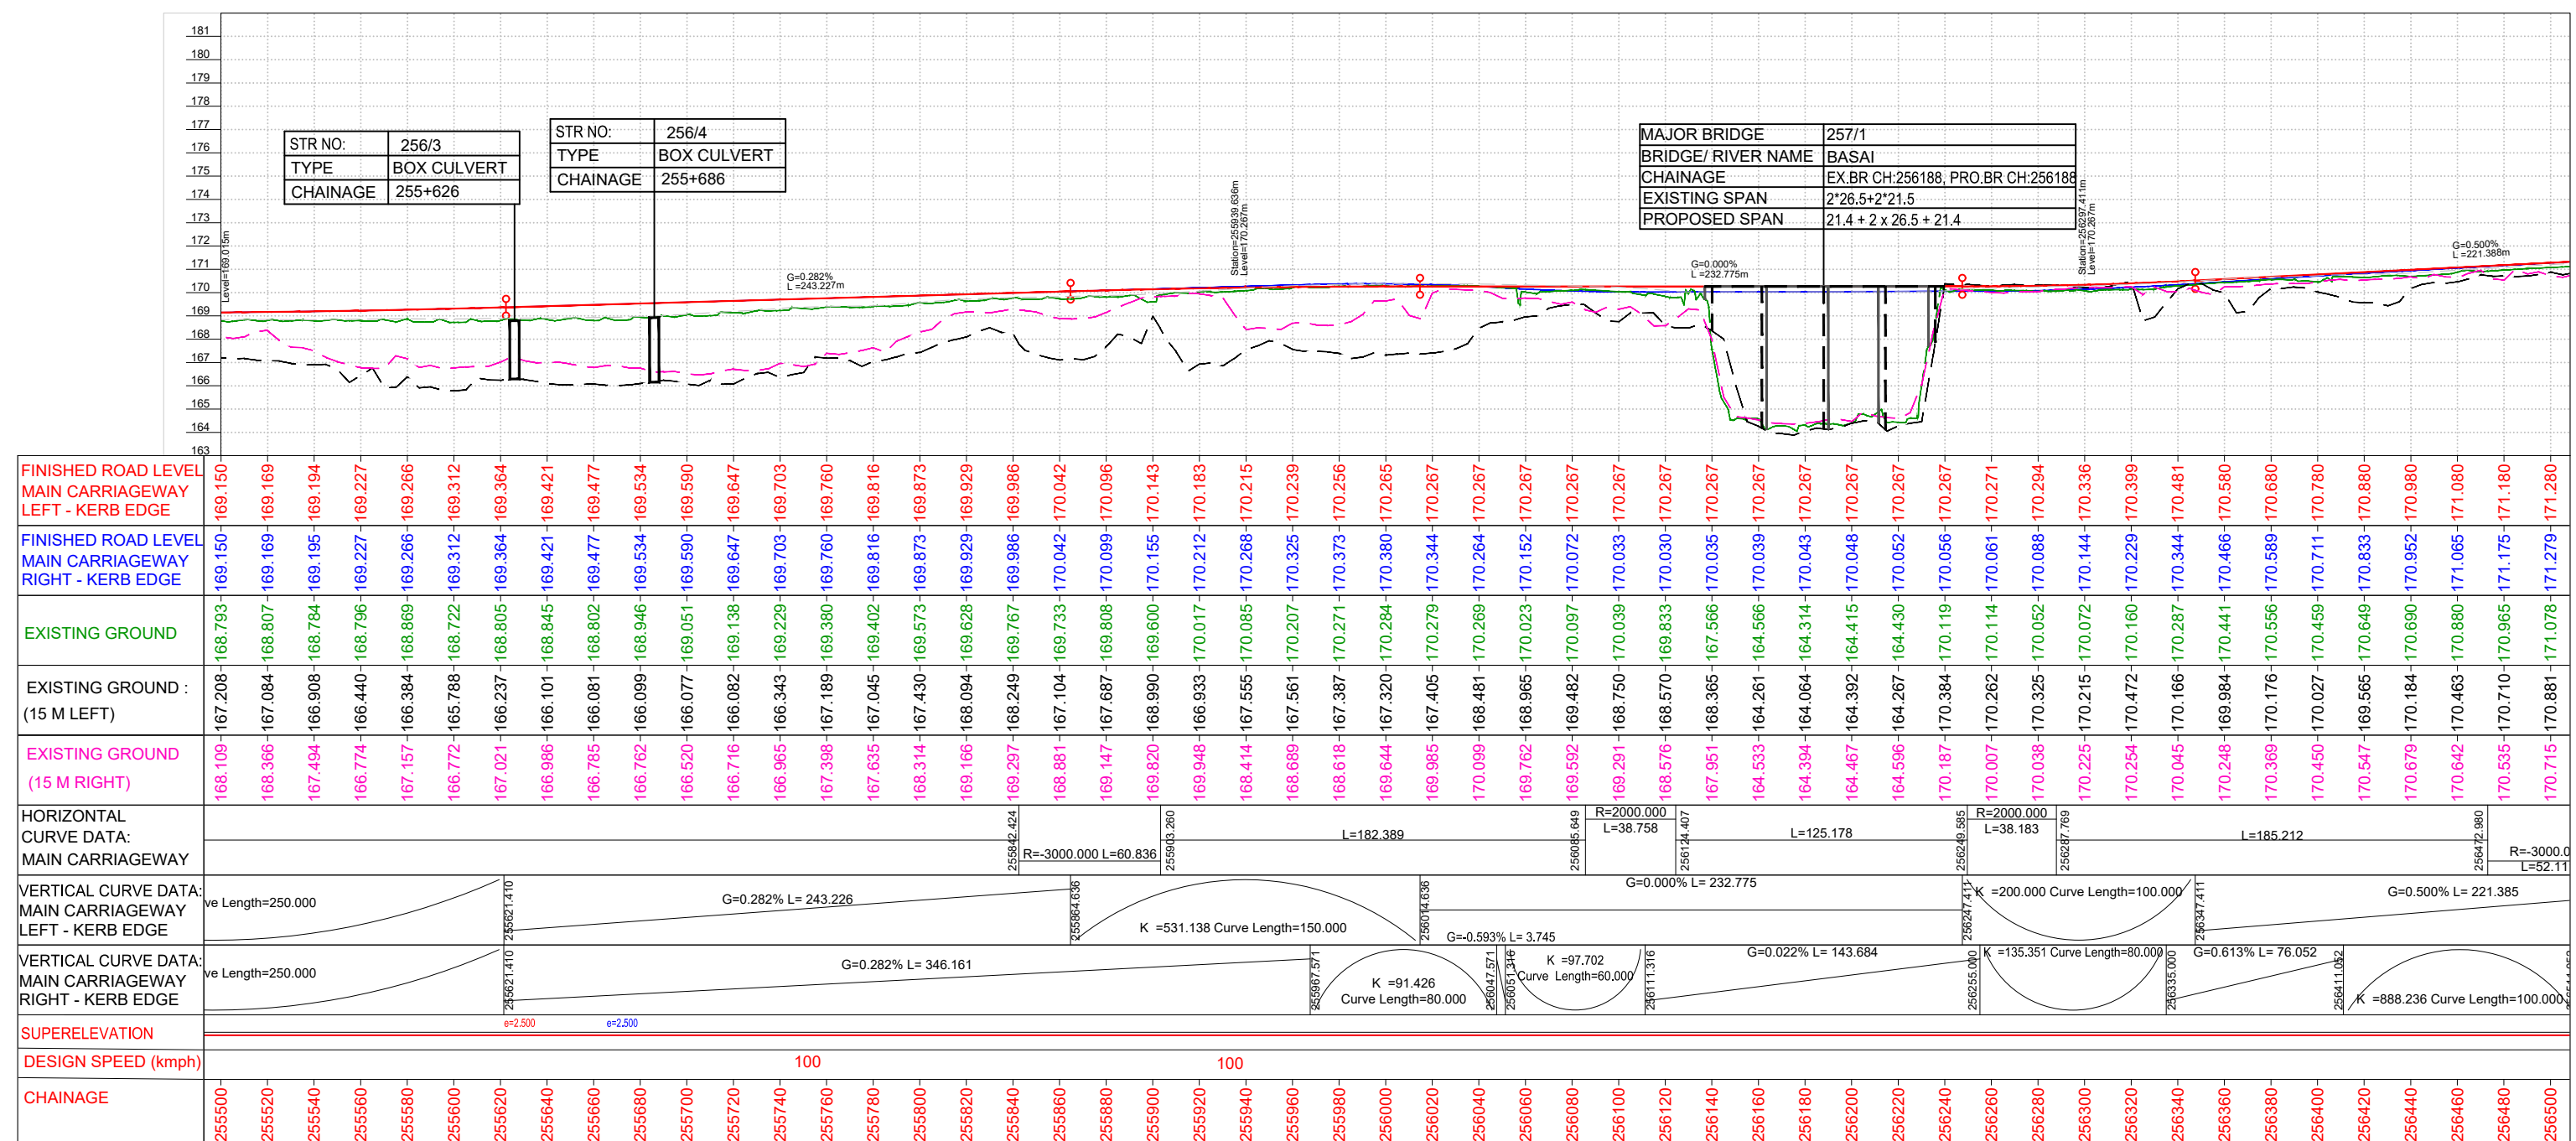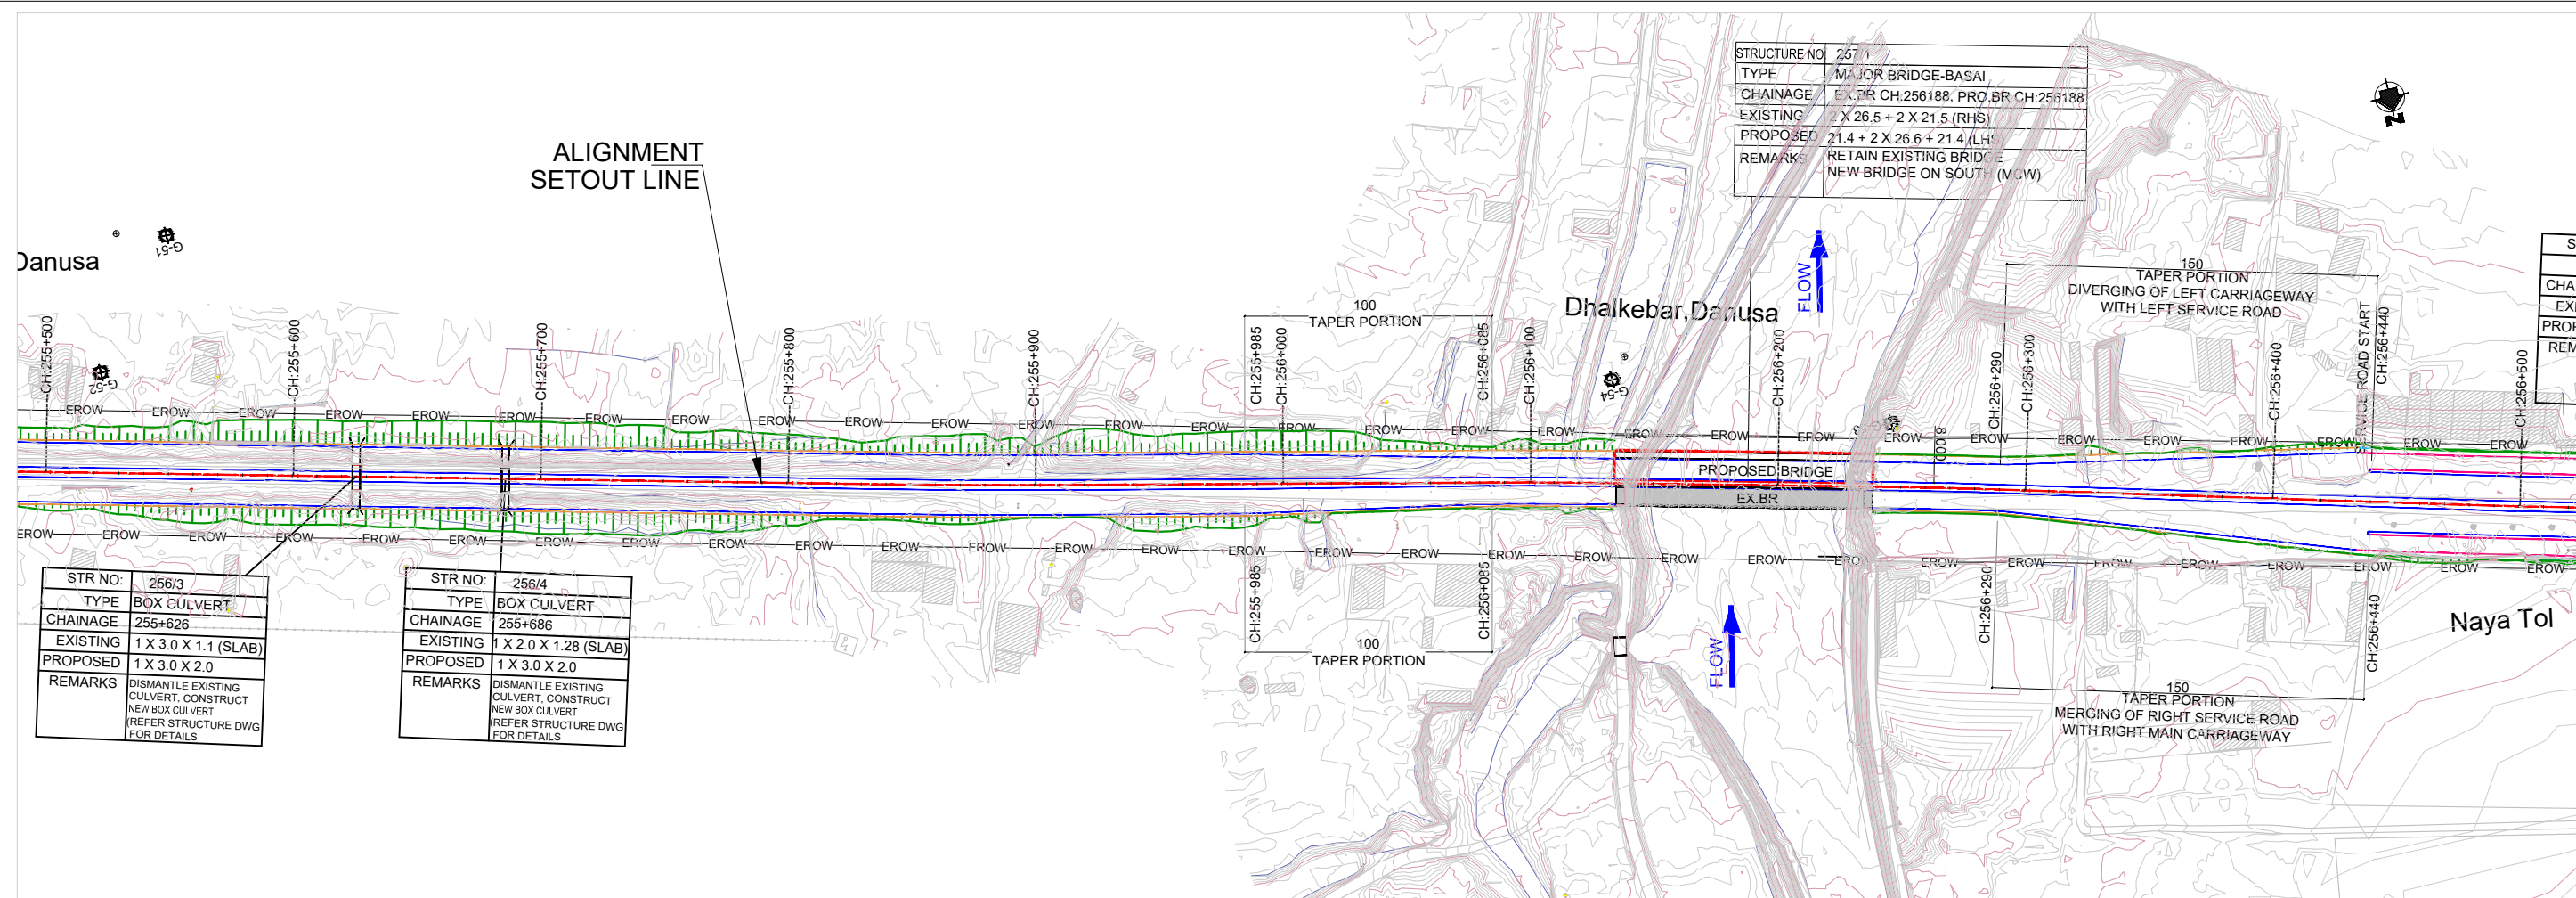

- ## NOTES:
1. ALL DIMENSIONS, LEVELS AND CHAINAGES ARE IN METERS UNLESS OTHERWISE INDICATED.
 2. HORIZONTAL GEOMETRY IS DESIGNED WITH REFERENCE LINE OF ALIGNMENT AS SHOWN IN PLAN.
 3. FINISHED ROAD LEVELS ARE MEASURED W.r.t KERB EDGES OF RESPECTIVE CARRIAGEWAYS.
 4. SERVICE ROAD PROFILE ARE SET AS AN EXTENDED CROSS FALL OF MAIN ROAD IN ALL SECTIONS EXCEPT AT UNDERPASS SECTIONS.
 5. THE RIGHT OF WAY SHOWN IN THE PLAN IS MEASURED SYMMETRICALLY W.r.t EXISTING ROAD CENTRE.
 6. MEDIAN OPENINGS, BUSBAYS, LAYBYES, MAJOR JUNCTION LAYOUTS ARE PROVIDED IN SEPARATE DRAWING.
 7. SPAN ARRANGEMENTS SHOWN FOR BRIDGES, UNDERPASSES & CULVERTS ARE INDICATIVE. FOR DETAILS, REFER STRUCTURAL DRAWINGS.
 8. EARTHWORK SLOPES SHOWN IN PLAN FOR URBAN SECTION ARE INDICATIVE AND FOR ILLUSTRATION ONLY.
 9. THE LOCATION AND EXTEND OF EARTH RETAINING STRUCTURE BEYOND ROW SHOWN IN THE DRAWING SHALL BE ASCERTAINED BASED ON SITE SET OUT.
 10. THE PROPOSAL FOR ALL EXISTING BRIDGES SHALL BE AS PER BRIDGE DESIGN / DRAWINGS.

LEGEND:



PROPOSED ALIGNMENT
PROPOSED MAIN CARRIAGEWAY
PROPOSED SERVICE ROAD
PROPOSED CYCLE TRACK
PROPOSED EARTHEN SHOULDER
EXISTING CARRIAGEWAY
EXISTING BRIDGE
PROPOSED BRIDGE
EXISTING RIGHT OF WAY

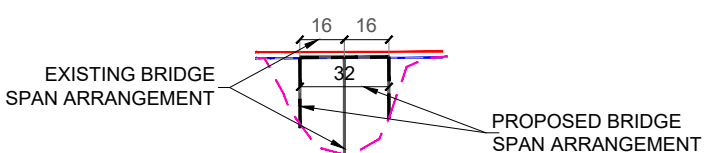

EMPLOYER	PROJECT	DESIGN CONSULTANTS				Drawing Name	Scale:	Date:						
 Government of Nepal Ministry of Physical Infrastructure and Transport Department of Roads Development Cooperation Implementation Division	Strategic Road Connectivity & Trade Improvement Project (SRCTIP) Detailed Design of Upgradation of Kamala-Dhalkebar-Pathlaiya Road Section (130 KM) of Mahendra Highway and Bridges	Joint Venture of		Designed By	Mr. Pushkar Poudel Nec.No. 6146	PLAN AND PROFILE	PLAN: 1:2500	JUNE 2023						
		 EPTISA Servicios De Ingenieria Madrid, Spain	 STUP Consultants Private Limited Kolkatta, India	Checked By	Mr. T.V.Rajeev Nec.No.		Signature	PROFILE: HOR= 1:2500 VER= 1:250	Drawing No.					
								In Association With	Udaya Consultancy, Geocom International, Sundar Kriti Consultant and Rays Consultant Private Limited	Approved By	Mr. Harikrishna Bhavsar Nec.No.	Signature	Chainage:	KDP/DPR/HIGHWAY/PP-521 R(0)
													(km 255+500 to km 256+500)	Sheet No.

← KAMALA

PATHLAIYA ➡

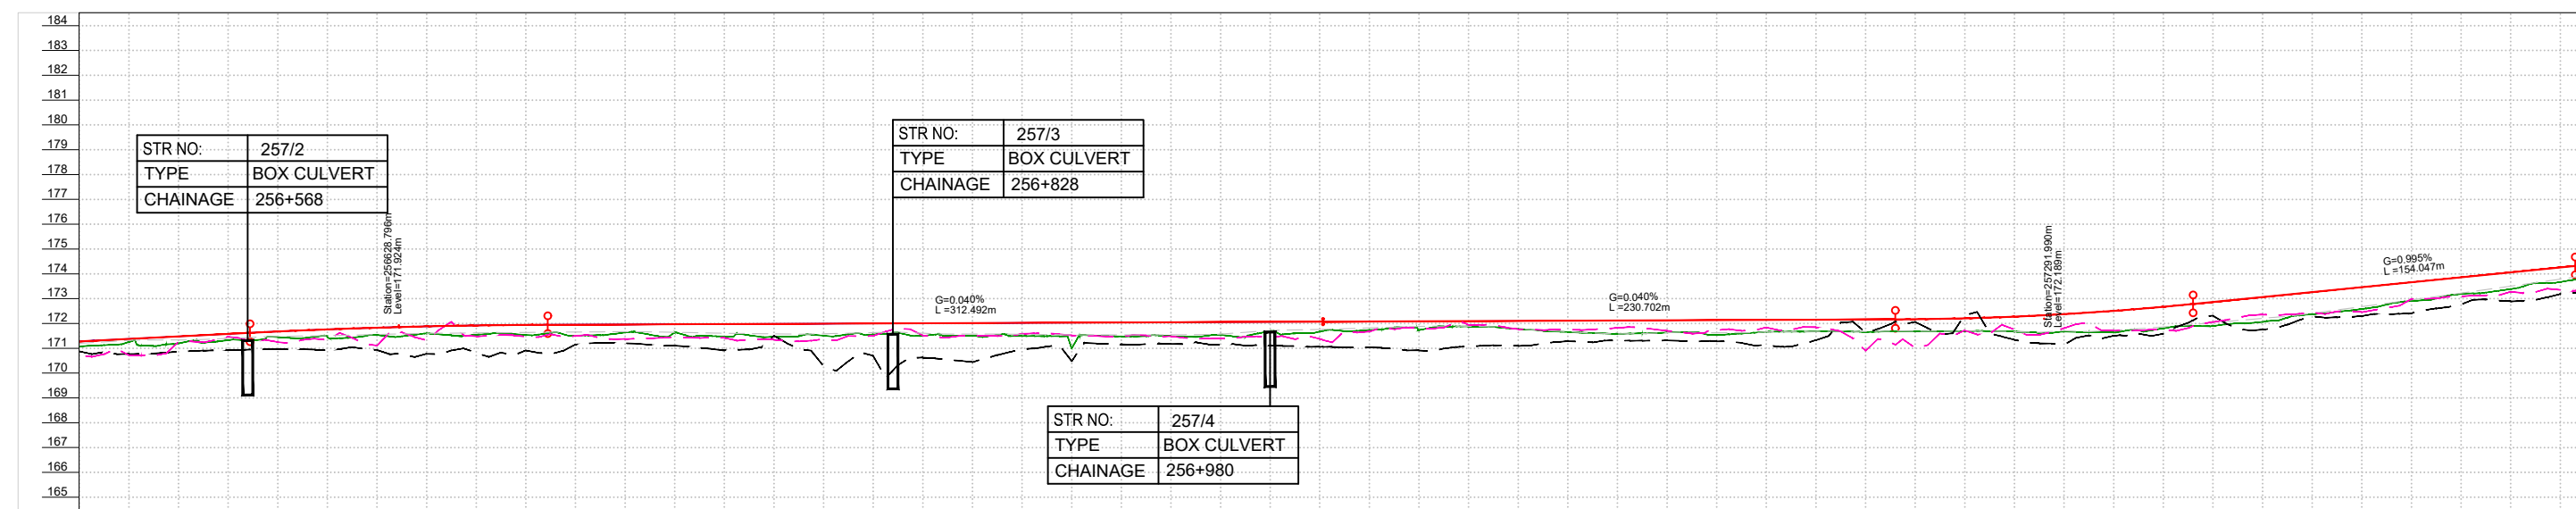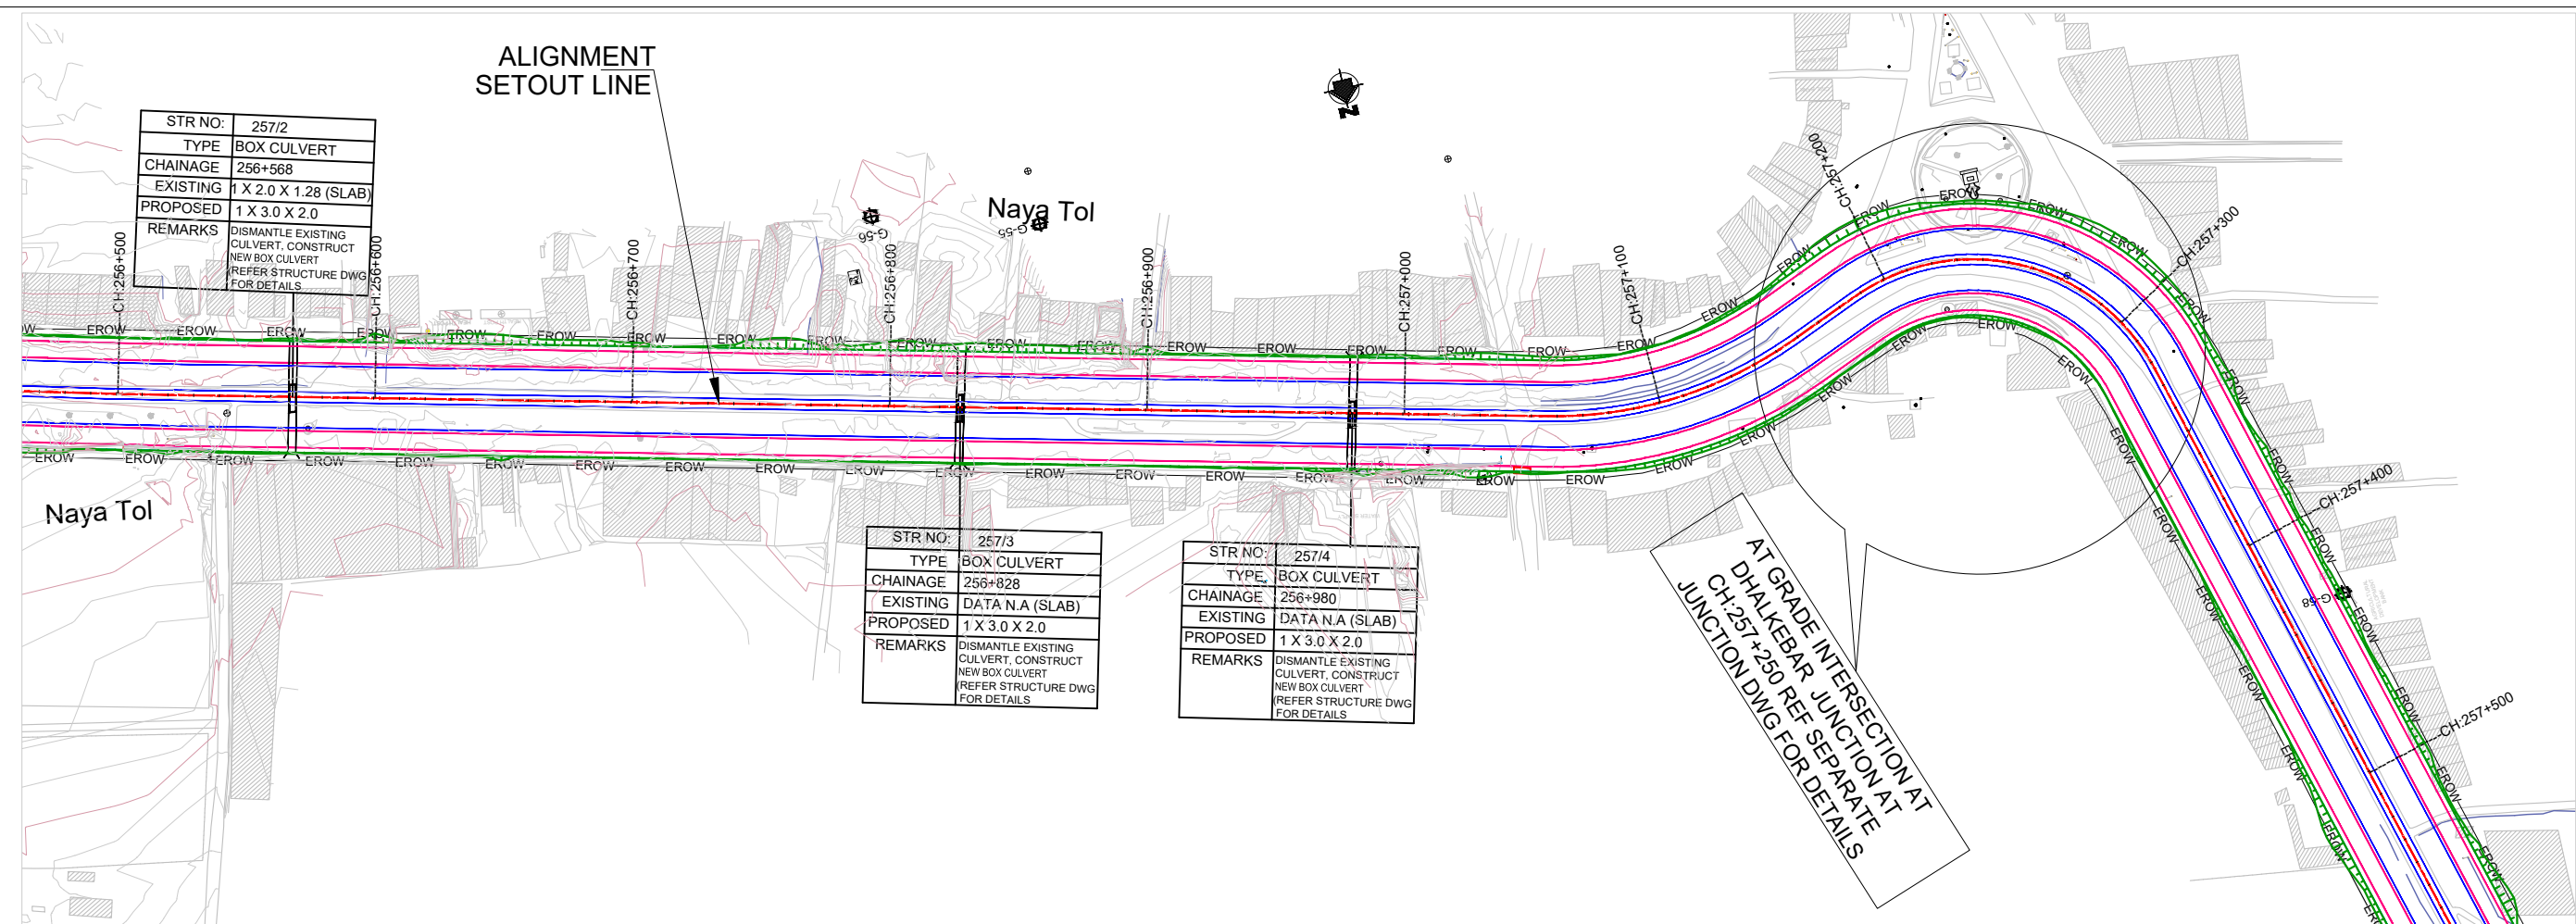



FINISHED ROAD LEVEL MAIN CARRIAGEWAY LEFT - KERB EDGE	164	171.280	171.279	171.278	170.252
---	-----	---------	---------	


- ### NOTES:
1. ALL DIMENSIONS, LEVELS AND CHAINAGES ARE IN METERS UNLESS OTHERWISE INDICATED.
 2. HORIZONTAL GEOMETRY IS DESIGNED WITH RESPECT TO REFERENCE LINE OF ALIGNMENT AS SHOWN IN PLAN.
 3. FINISHED ROAD LEVELS ARE MEASURED w.r.t KERB EDGES OF RESPECTIVE CARRIAGEWAYS.
 4. SERVICE ROAD PROFILE ARE SET AS AN EXTENDED CROSS FALL OF MAIN ROAD IN ALL SECTIONS EXCEPT AT UNDERPASS SECTIONS.
 5. THE RIGHT OF WAY SHOWN IN THE PLAN IS MEASURED SYMMETRICALLY w.r.t EXISTING ROAD CENTRE.
 6. MEDIAN OPENINGS, BUSBAYS, LAYBYES, MAJOR JUNCTION LAYOUTS ARE PROVIDED IN SEPARATE DRAWING.
 7. SPAN ARRANGEMENTS SHOWN FOR BRIDGES, UNDERPASSES & CULVERTS ARE INDICATIVE. FOR DETAILS, REFER STRUCTURAL DRAWINGS.
 8. EARTHWORK SLOPES SHOWN IN PLAN FOR URBAN SECTION ARE INDICATIVE AND FOR ILLUSTRATION ONLY.
 9. THE LOCATION AND EXTEND OF EARTH RETAINING STRUCTURE BEYOND ROAD SHOWN IN THE DRAWING SHALL BE ASCERTAINED BASED ON SITE SET OUT.
 10. THE PROPOSAL FOR ALL EXISTING BRIDGES SHALL BE AS PER BRIDGE DESIGN / DRAWINGS.

LEGEND:


PROPOSED ALIGNMENT
PROPOSED MAIN CARRIAGEWAY
PROPOSED SERVICE ROAD
PROPOSED CYCLE TRACK
PROPOSED EARTHEN SHOULDER
EXISTING CARRIAGEWAY
EXISTING BRIDGE
PROPOSED BRIDGE
EXISTING RIGHT OF WAY

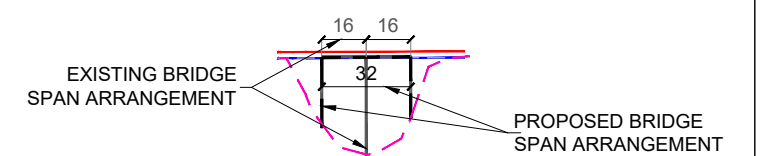

 EMPLOYER	PROJECT	DESIGN CONSULTANTS			Mr. Pushkar Poudel	Drawing Name	Scale:	Date:
 Government of Nepal Ministry of Physical Infrastructure and Transport Department of Roads Development Cooperation Implementation Division	Strategic Road Connectivity & Trade Improvement Project (SRCTIP) Detailed Design of Upgradation of Kamala-Dhalkebar-Pathlaiya Road Section (130 KM) of Mahendra Highway and Bridges	Joint Venture of		Designed By	 Nec.No. 6146 Signature	PLAN AND PROFILE	PLAN: 1:2500	JUNE 2023
		 EPTISA Servicios De Ingenieria Madrid, Spain	 STUP Consultants Private Limited Kolkatta, India	Checked By	T.V.Rajeev  Nec.No. Signature		PROFILE: HOR= 1:2500 VER= 1:250	Drawing No. KDP/DPR/HIGHWAY/PP-522 R(0)
		In Association With Udaya Consultancy, Geocom International, Sundar Kriti Consultant and Rays Consultant Private Limited				Approved By	Harikrishna Bhavsar  Nec.No. Signature	Reference Drawings 1.TYPICAL HORIZONTAL CURVE & ATTAINMENT OF SUPERELEVATION DETAILS- KDP/DDR/HIGHWAY/STD/001 2.HORIZONTAL CURVE DETAILS- KDP/DDR/HIGHWAY/STD/002 TO 009 3.TYPICAL CROSS SECTIONS- KDP/DDR/HIGHWAY/ITS/ 001 TO 004 4.TYPICAL CROSS SECTION SCHEDULE- KDP/DDR/HIGHWAY/ITS/ 005 TO 007

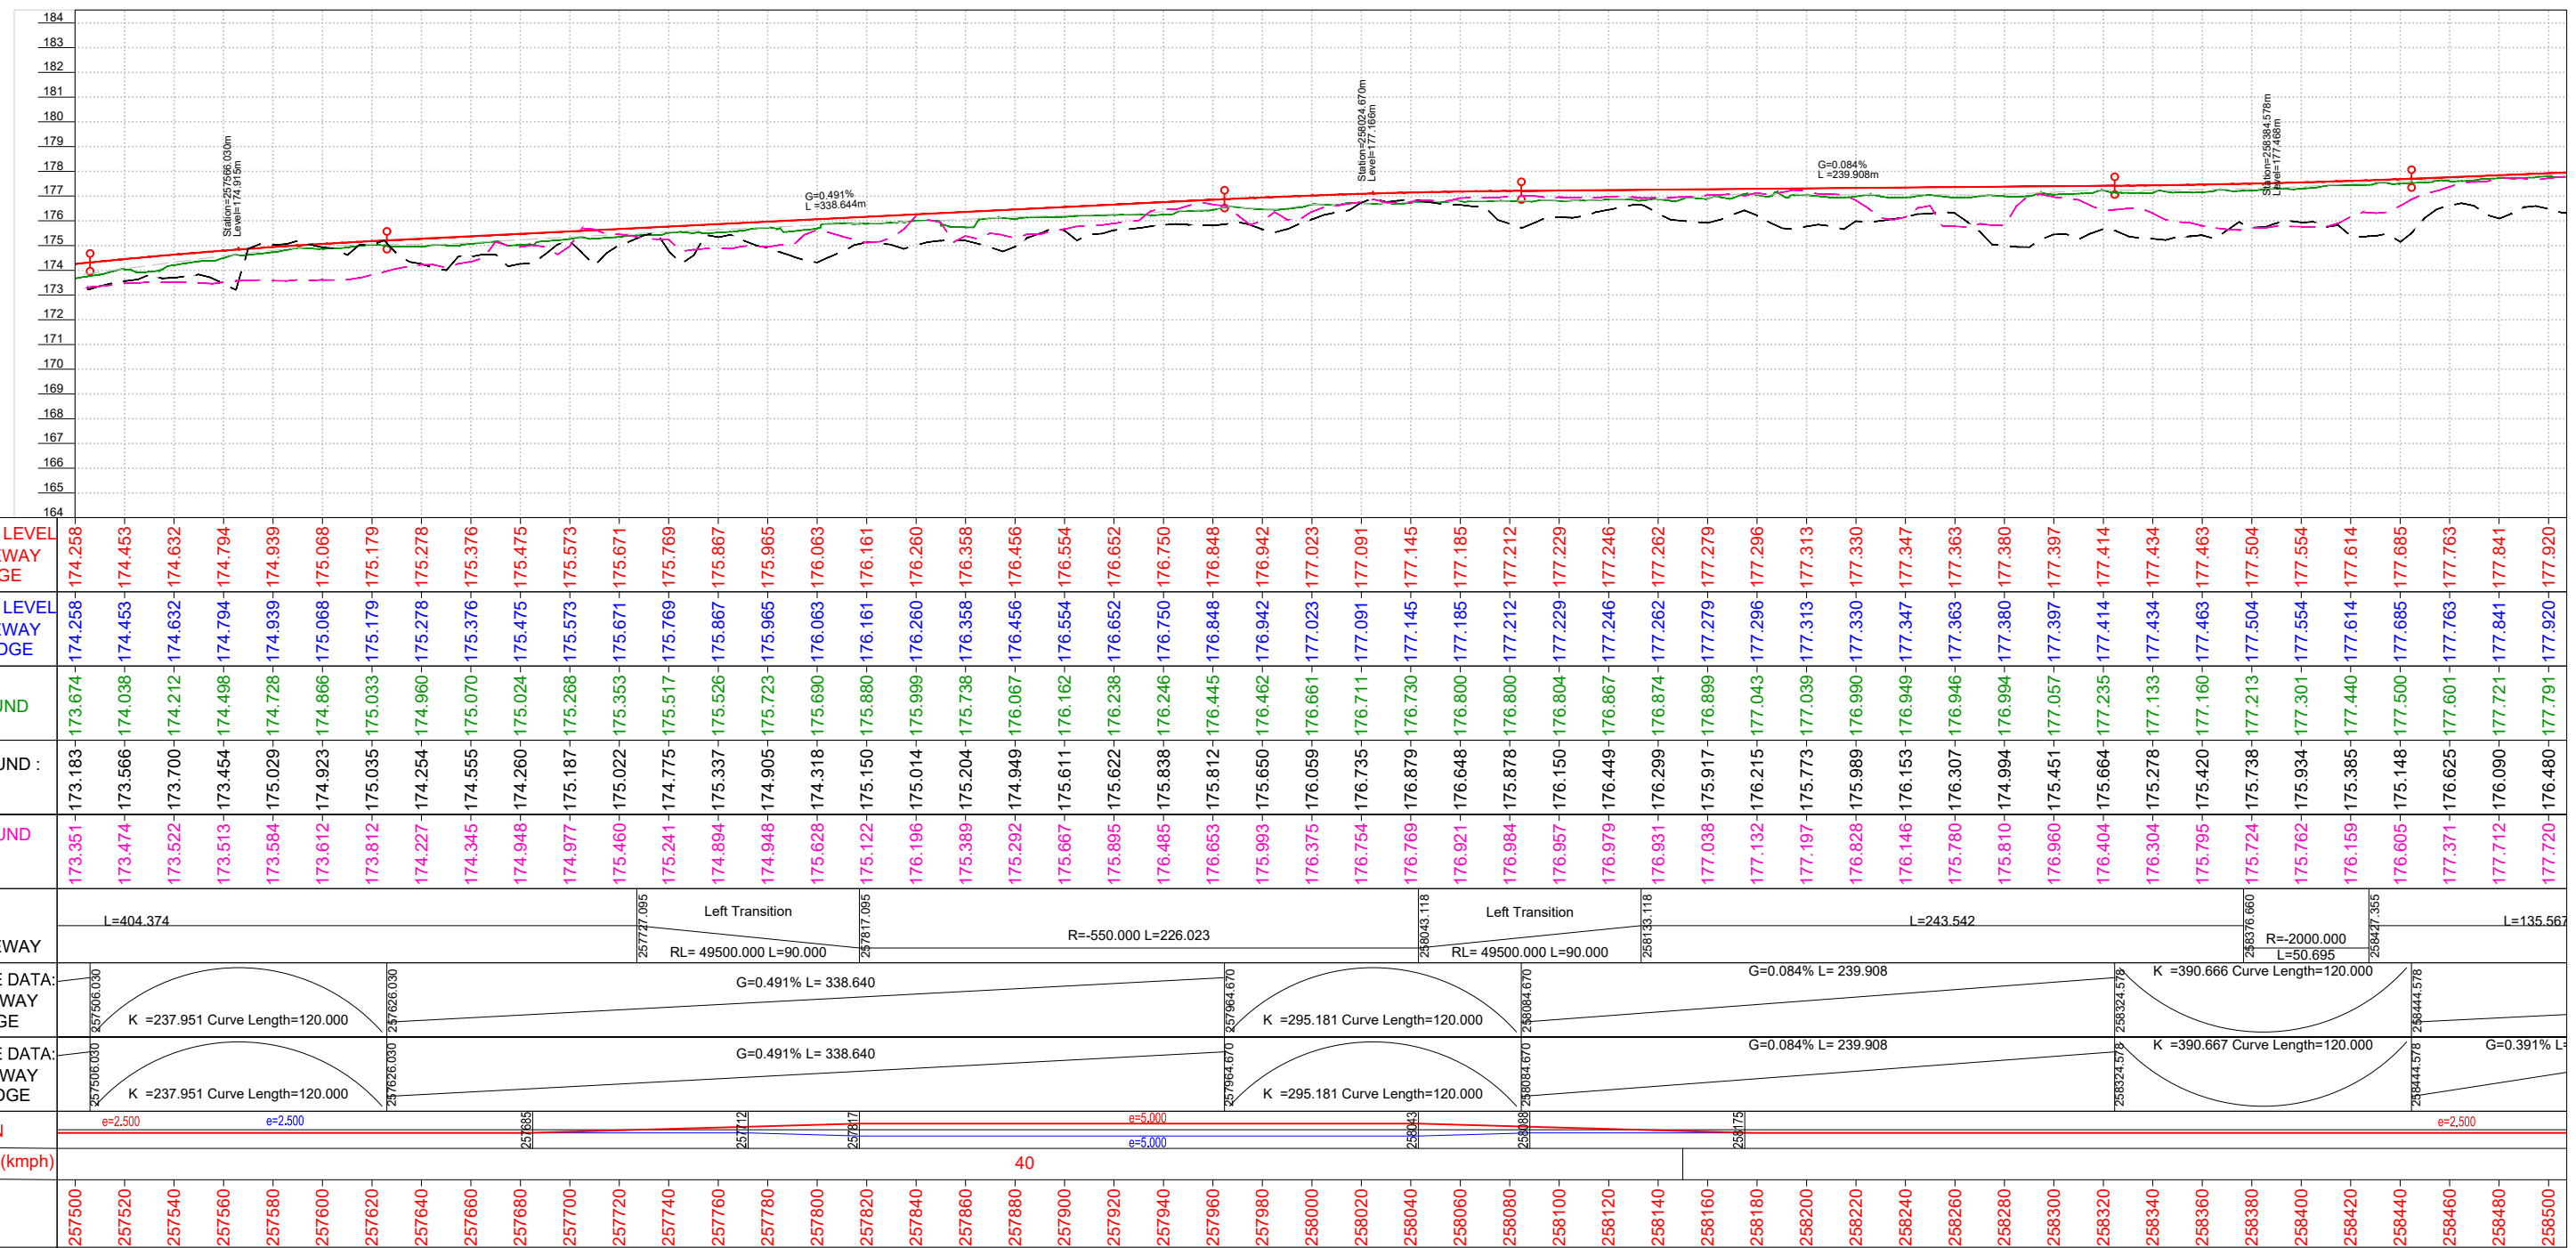



- LEGEND:**
- | | |
|---------------------------|---|
| PROPOSED ALIGNMENT | ----- |
| PROPOSED MAIN CARRIAGEWAY | ----- |
| PROPOSED SERVICE ROAD | ----- |
| PROPOSED CYCLE TRACK | ----- |
| PROPOSED EARTHEN SHOULDER | ----- |
| EXISTING CARRIAGEWAY | ----- |
| EXISTING BRIDGE |  |
| PROPOSED BRIDGE |  |
| EXISTING RIGHT OF WAY | EROW |

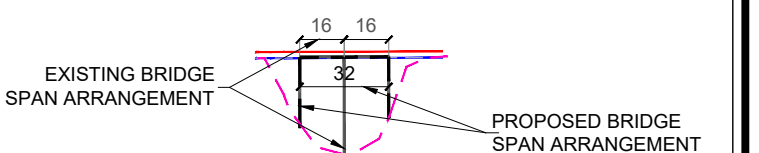

EMPLOYER		PROJECT		DESIGN CONSULTANTS			Drawing Name		Scale:	Date:
 Government of Nepal Ministry of Physical Infrastructure and Transport Department of Roads Development Cooperation Implementation Division	Strategic Road Connectivity & Trade Improvement Project (SRCTIP) Detailed Design of Upgradation of Kamala-Dhalkebar-Pathlaiya Road Section (130 KM) of Mahendra Highway and Bridges	Joint Venture of		Designed By	Mr. Pushkar Poudel Nec.No. 6146	 Signature	PLAN AND PROFILE	PLAN: 1:2500	JUNE 2023	
		 EPTISA Servicios De Ingenieria Madrid, Spain	 STUP Consultants Private Limited Kolkatta, India	Checked By	Mr. T.V.Rajeev Nec.No.	 Signature		PROFILE: HOR= 1:2500 VER= 1:250		Drawing No.
		In Association With Udaya Consultancy, Geocom International, Sundar Kriti Consultant and Rays Consultant Private Limited		Approved By	Mr. Harikrishna Bhavsar Nec.No.	 Signature		Reference Drawings 1.TYPICAL HORIZONTAL CURVE & ATTAINMENT OF SUPERELEVATION DETAILS- KDP/DDR/HIGHWAY/STD/001 2.HORIZONTAL CURVE DETAILS- KDP/DDR/HIGHWAY/STD/002 TO 009 3.TYPICAL CROSS SECTIONS- KDP/DDR/HIGHWAY/TCS/ 001 TO 004 4.TYPICAL CROSS SECTION SCHEDULE- KDP/DDR/HIGHWAY/TCS/ 005 TO 007		Chainage: (km 257+500 to km 258+500)

← KAMALA

PATHLAIYA →

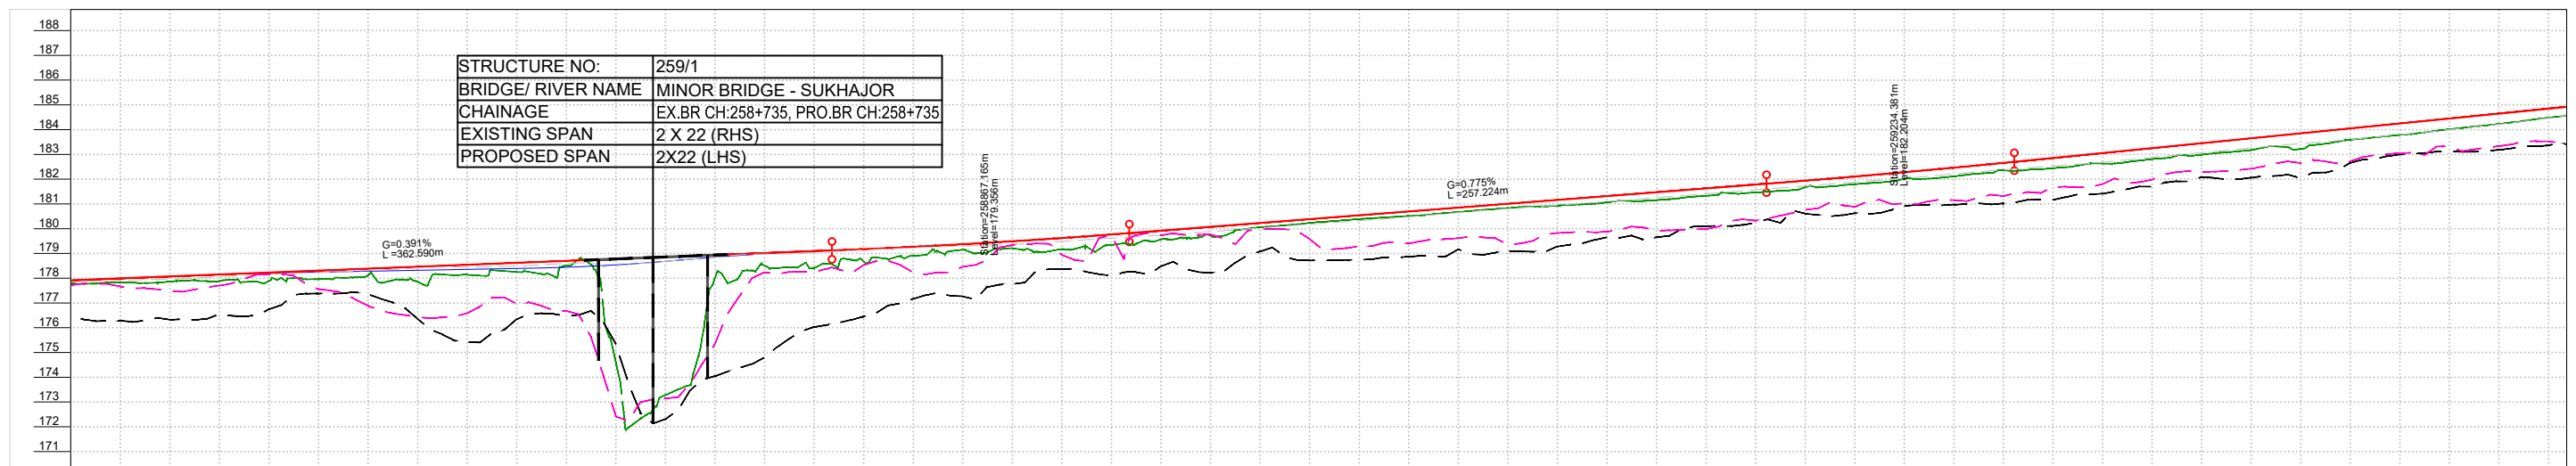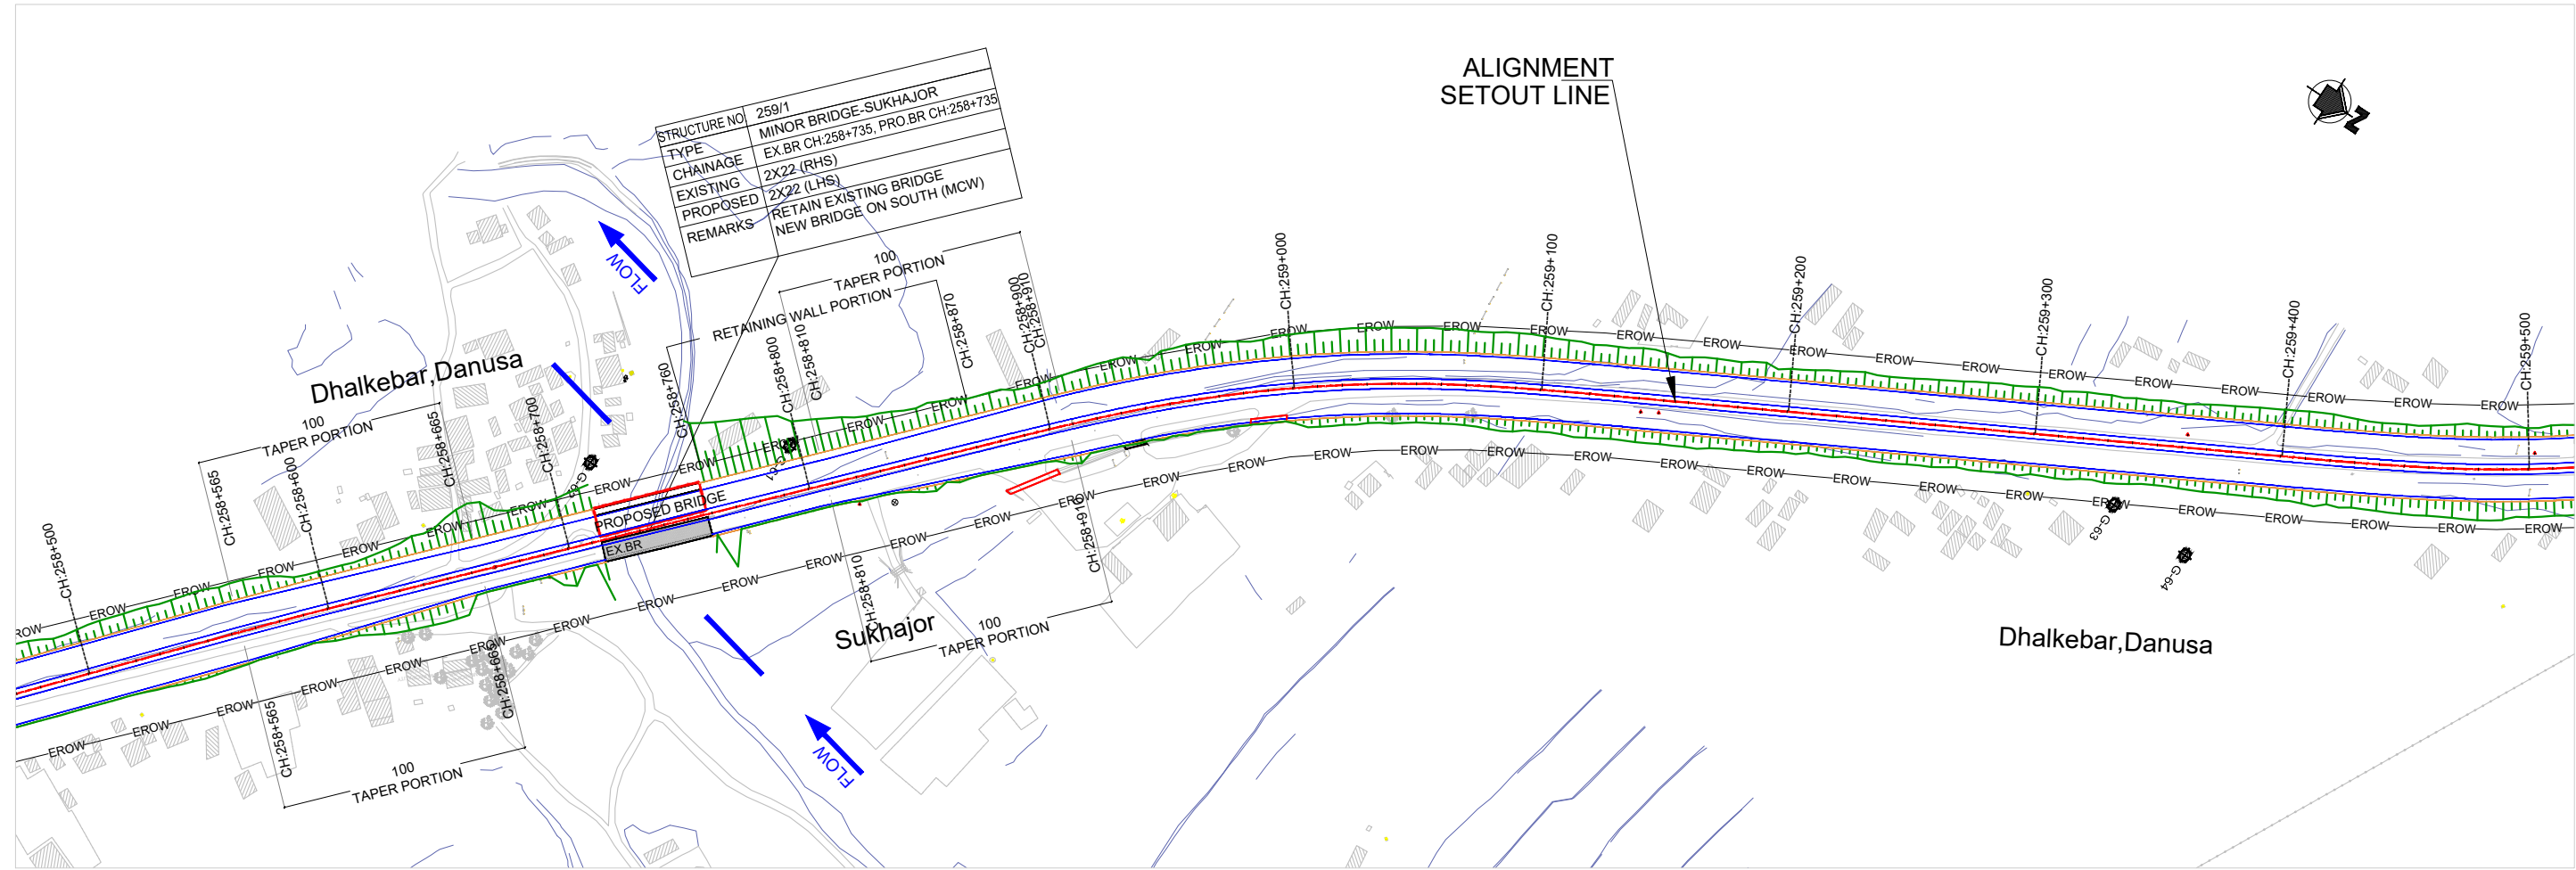

FINISHED ROAD LEVEL MAIN CARRIAGEWAY LEFT - KERB EDGE	177.920	177.998	178.076	178.154	178.233	178.311	178.389	178.467	178.546	178.624	178.702	178.780	178.859	178.937	179.015	188.921	189.000	189.078	189.156	189.234	189.312	189.390	189.468	189.546	189.624	189.702	189.780	189.858	189.936	190.014	190.092	190.170	190.248	190.326	190.404	190.482	190.560	190.638	190.716	190.794	190.872	190.950	191.028	191.106	191.184	191.262	191.340	191.418	191.496	191.574	191.652	191.730	191.808	191.886	191.964	192.042	192.120	192.198	192.276	192.354	192.432	192.510	192.588	192.666	192.744	192.822	192.900	192.978	193.056	193.134	193.212	193.290	193.368	193.446	193.524	193.602	193.680	193.758	193.836	193.914	193.992	194.070	194.148	194.226	194.304	194.382	194.460	194.538	194.616	194.694	194.772	194.850	194.928	195.006	195.084	195.162	195.240	195.318	195.396	195.474	195.552	195.630	195.708	195.786	195.864	195.942	196.020	196.098	196.176	196.254	196.332	196.410	196.488	196.566	196.644	196.722	196.800	196.878	196.956	197.034	197.112	197.190	197.268	197.346	197.424	197.502	197.580	197.658	197.736	197.814	197.892	197.970	198.048	198.126	198.204	198.282	198.360	198.438	198.516	198.594	198.672	198.750	198.828	198.906	198.984	199.062	199.140	199.218	199.296	199.374	199.452	199.530	199.608	199.686	199.764	199.842	199.920	200.000	
FINISHED ROAD LEVEL MAIN CARRIAGEWAY RIGHT - KERB EDGE	177.720	177.798	177.876	180.918	181.000	181.080	181.160	185.000	
EXISTING GROUND	177.720	177.798	177.876	180.918	181.000	181.080	181.160	185.000	
EXISTING GROUND : (15 M LEFT)	177.480	177.558	177.636	214.920	215.000
EXISTING GROUND (15 M RIGHT)	177.4.80	

← KAMALA

PATHLAIYA →

