

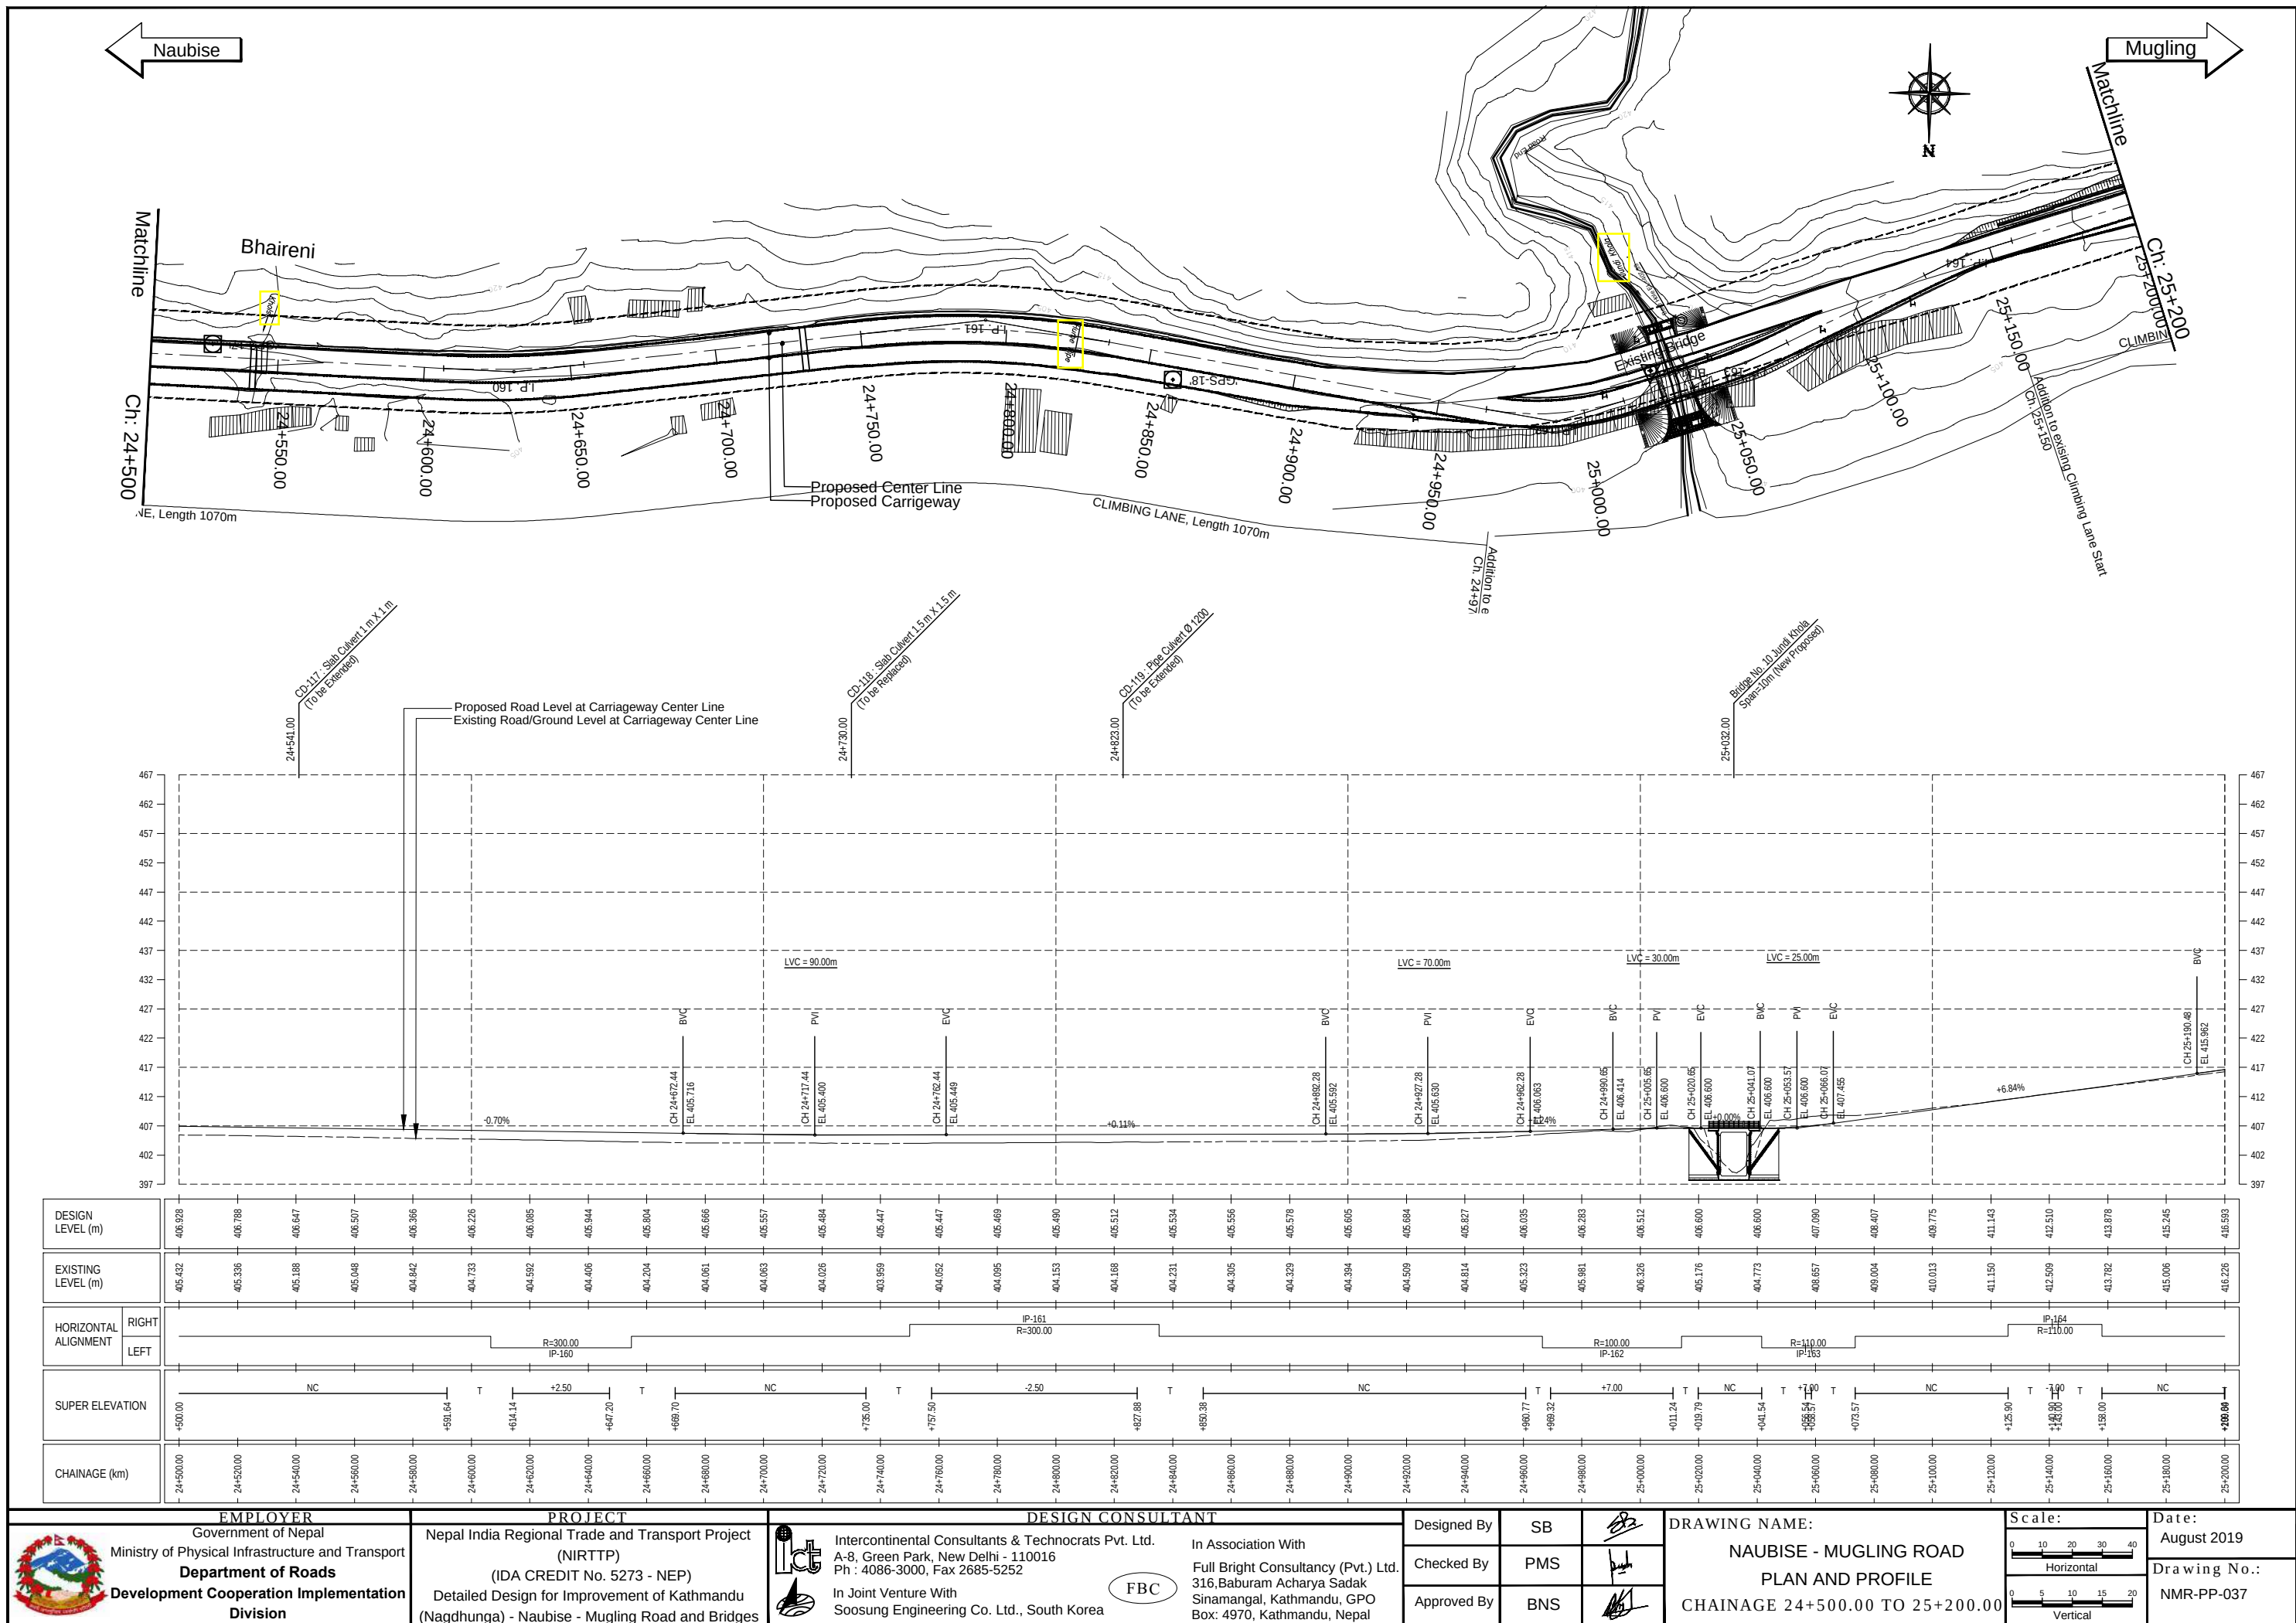
 


 

	EMPLOYER	PROJECT	DESIGN CONSULTANT		Designed By	SB		DRAWING NAME: NAUBISE - MUGLING ROAD PLAN AND PROFILE CHAINAGE 24+500.00 TO 25+200.00	Scale:	Date:
	Government of Nepal Ministry of Physical Infrastructure and Transport Department of Roads Development Cooperation Implementation Division	Nepal India Regional Trade and Transport Project (NIRTPP) (IDA CREDIT No. 5273 - NEP) Detailed Design for Improvement of Kathmandu (Nagdhunga) - Naubise - Mugling Road and Bridges	 Intercontinental Consultants & Technocrats Pvt. Ltd. A-8, Green Park, New Delhi - 110016 Ph : 4086-3000, Fax 2685-5252  In Joint Venture With Soosung Engineering Co. Ltd., South Korea	In Association With Full Bright Consultancy (Pvt.) Ltd. 316, Baburam Acharya Sadak Sinamangal, Kathmandu, GPO Box: 4970, Kathmandu, Nepal	Checked By	PMS			 Horizontal	August 2019
					Approved By	BNS			 Vertical	Drawing No.: NMR-PP-037

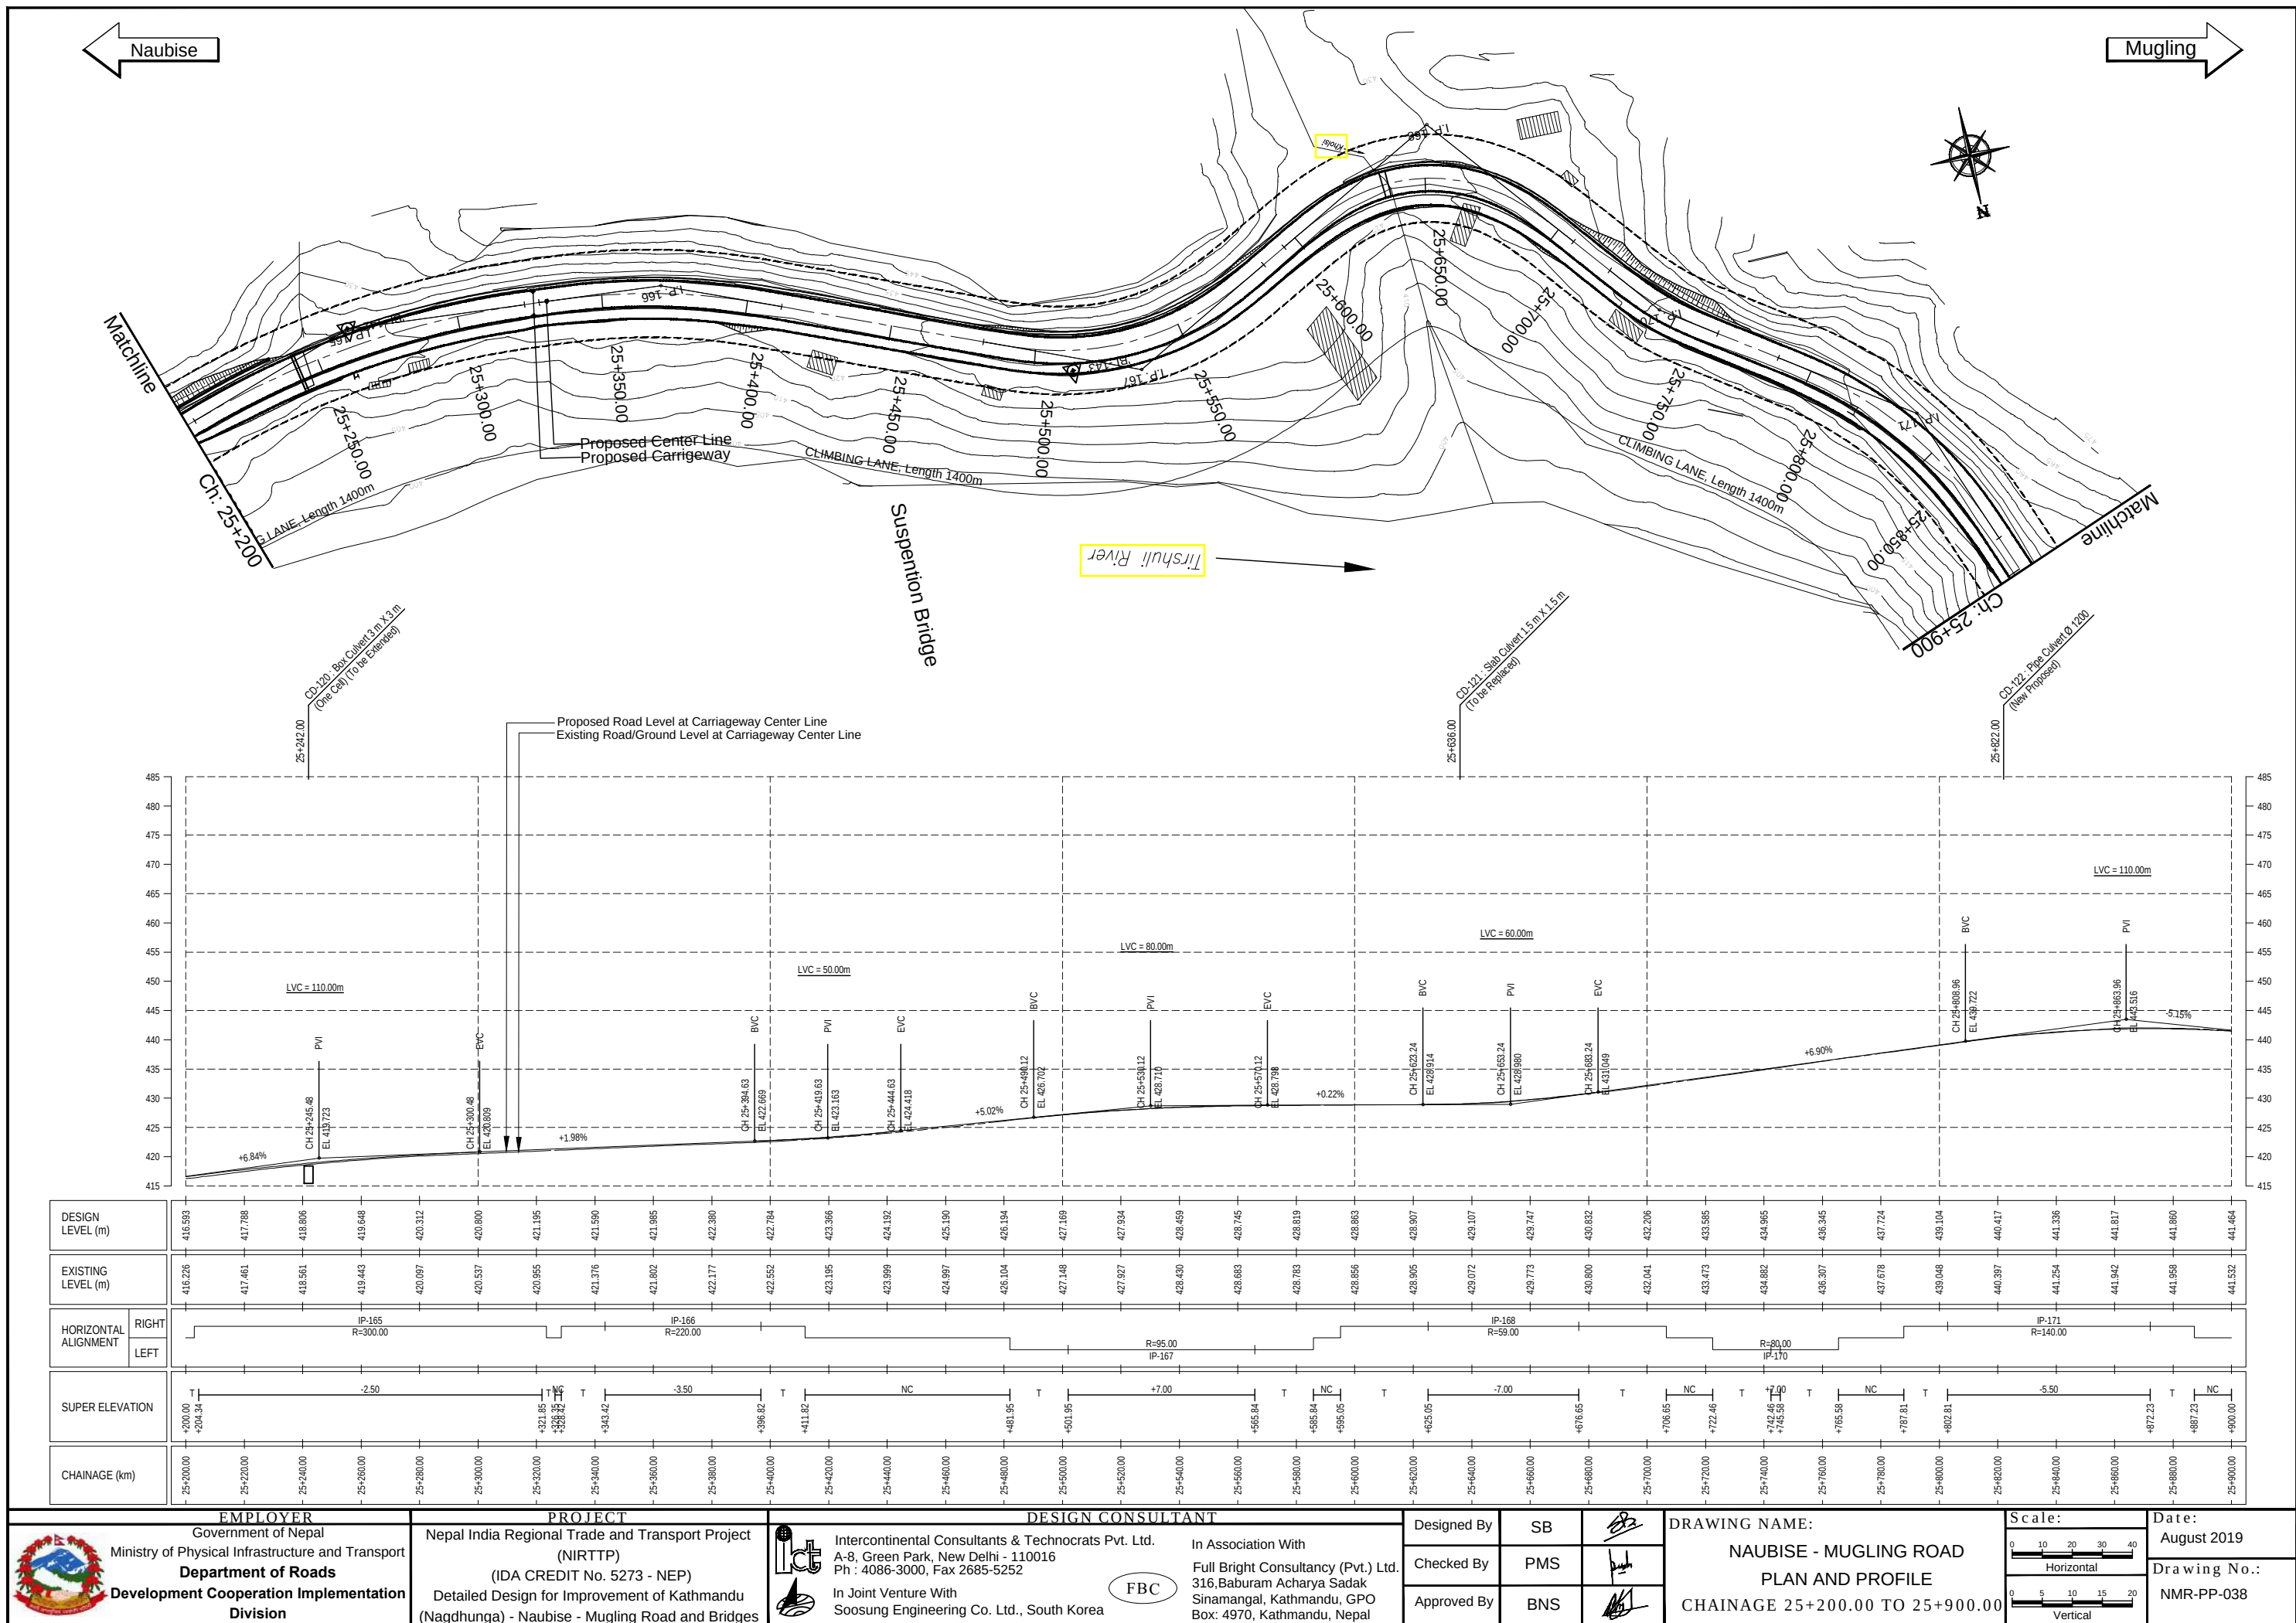




 EMPLOYER Government of Nepal Ministry of Physical Infrastructure and Transport Department of Roads Development Cooperation Implementation Division	PROJECT Nepal India Regional Trade and Transport Project (NIRTP) (IDA CREDIT No. 5273 - NEP) Detailed Design for Improvement of Kathmandu (Nagdhunga) - Naubise - Mugling Road and Bridges	 DESIGN CONSULTANT Intercontinental Consultants & Technocrats Pvt. Ltd. A-8, Green Park, New Delhi - 110016 Ph : 4086-3000, Fax 2685-5252 In Joint Venture With Soosung Engineering Co. Ltd., South Korea	In Association With Full Bright Consultancy (Pvt.) Ltd. 316, Baburam Acharya Sadak Sinamangal, Kathmandu, GPO Box: 4970, Kathmandu, Nepal	Designed By	SB		DRAWING NAME: NAUBISE - MUGLING ROAD PLAN AND PROFILE CHAINAGE 25+200.00 TO 25+900.00	Scale: Horizontal: 0 10 20 30 40 Vertical: 0 5 10 15 20	Date: August 2019 Drawing No.: NMR-PP-038	
				Checked By	PMS					
				Approved By	BNS					


Naubise


Mugling



EMPLOYER		PROJECT		DESIGN CONSULTANT			Designed By	SB		DRAWING NAME: NAUBISE - MUGLING ROAD PLAN AND PROFILE CHAINAGE 26+600.00 TO 27+300.00	Scale:	Date:
	Government of Nepal Ministry of Physical Infrastructure and Transport Department of Roads Development Cooperation Implementation Division	Nepal India Regional Trade and Transport Project (NIRTPP) (IDA CREDIT No. 5273 - NEP) Detailed Design for Improvement of Kathmandu (Nagdhunga) - Naubise - Mugling Road and Bridges	 Intercontinental Consultants & Technocrats Pvt. Ltd. A-8, Green Park, New Delhi - 110016 Ph : 4086-3000, Fax 2685-5252  In Joint Venture With Soosung Engineering Co. Ltd., South Korea	In Association With Full Bright Consultancy (Pvt.) Ltd. 316, Baburam Acharya Sadak Sinamangal, Kathmandu, GPO Box: 4970, Kathmandu, Nepal	Checked By	PMS		 Horizontal	August 2019			
					Approved By	BNS		 Vertical	Drawing No.: NMR-PP-040			

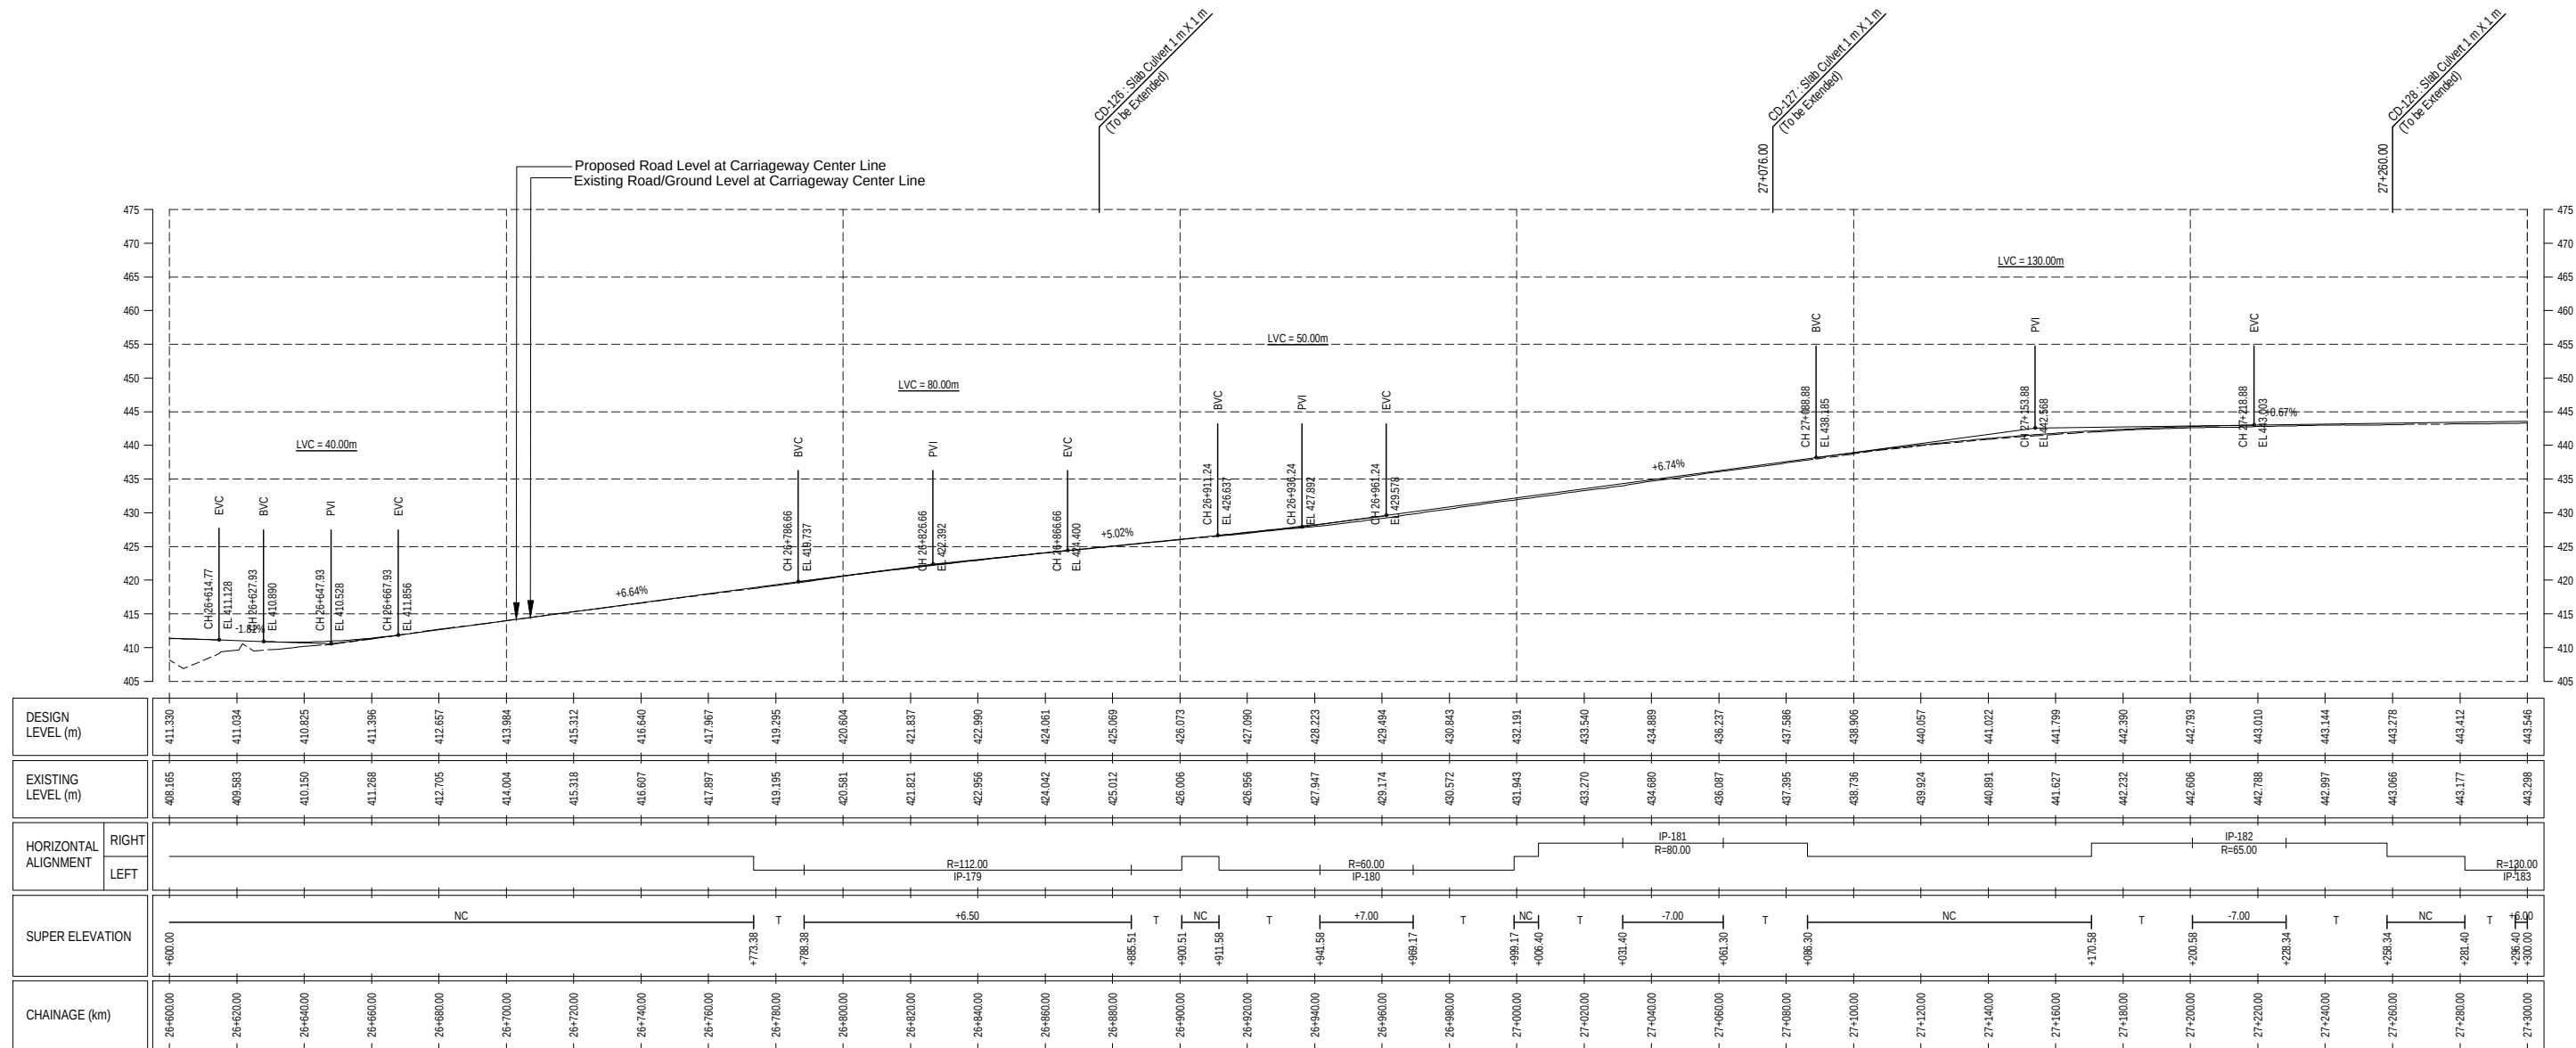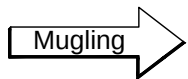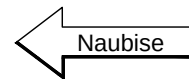


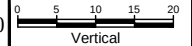 EMPLOYER Government of Nepal Ministry of Physical Infrastructure and Transport Department of Roads Development Cooperation Implementation Division	PROJECT Nepal India Regional Trade and Transport Project (NIRTPP) (IDA CREDIT No. 5273 - NEP) Detailed Design for Improvement of Kathmandu (Nagdhunga) - Naubise - Mugling Road and Bridges	DESIGN CONSULTANT  Intercontinental Consultants & Technocrats Pvt. Ltd. A-8, Green Park, New Delhi - 110016 Ph : 4086-3000, Fax 2685-5252  In Joint Venture With Soosung Engineering Co. Ltd., South Korea			Designed By	SB		DRAWING NAME: NAUBISE - MUGLING ROAD PLAN AND PROFILE CHAINAGE 26+600.00 TO 27+300.00	Scale:  Horizontal  Vertical	Date: August 2019
					Checked By	PMS			Drawing No.: NMR-PP-040(a)	
					Approved By	BNS				

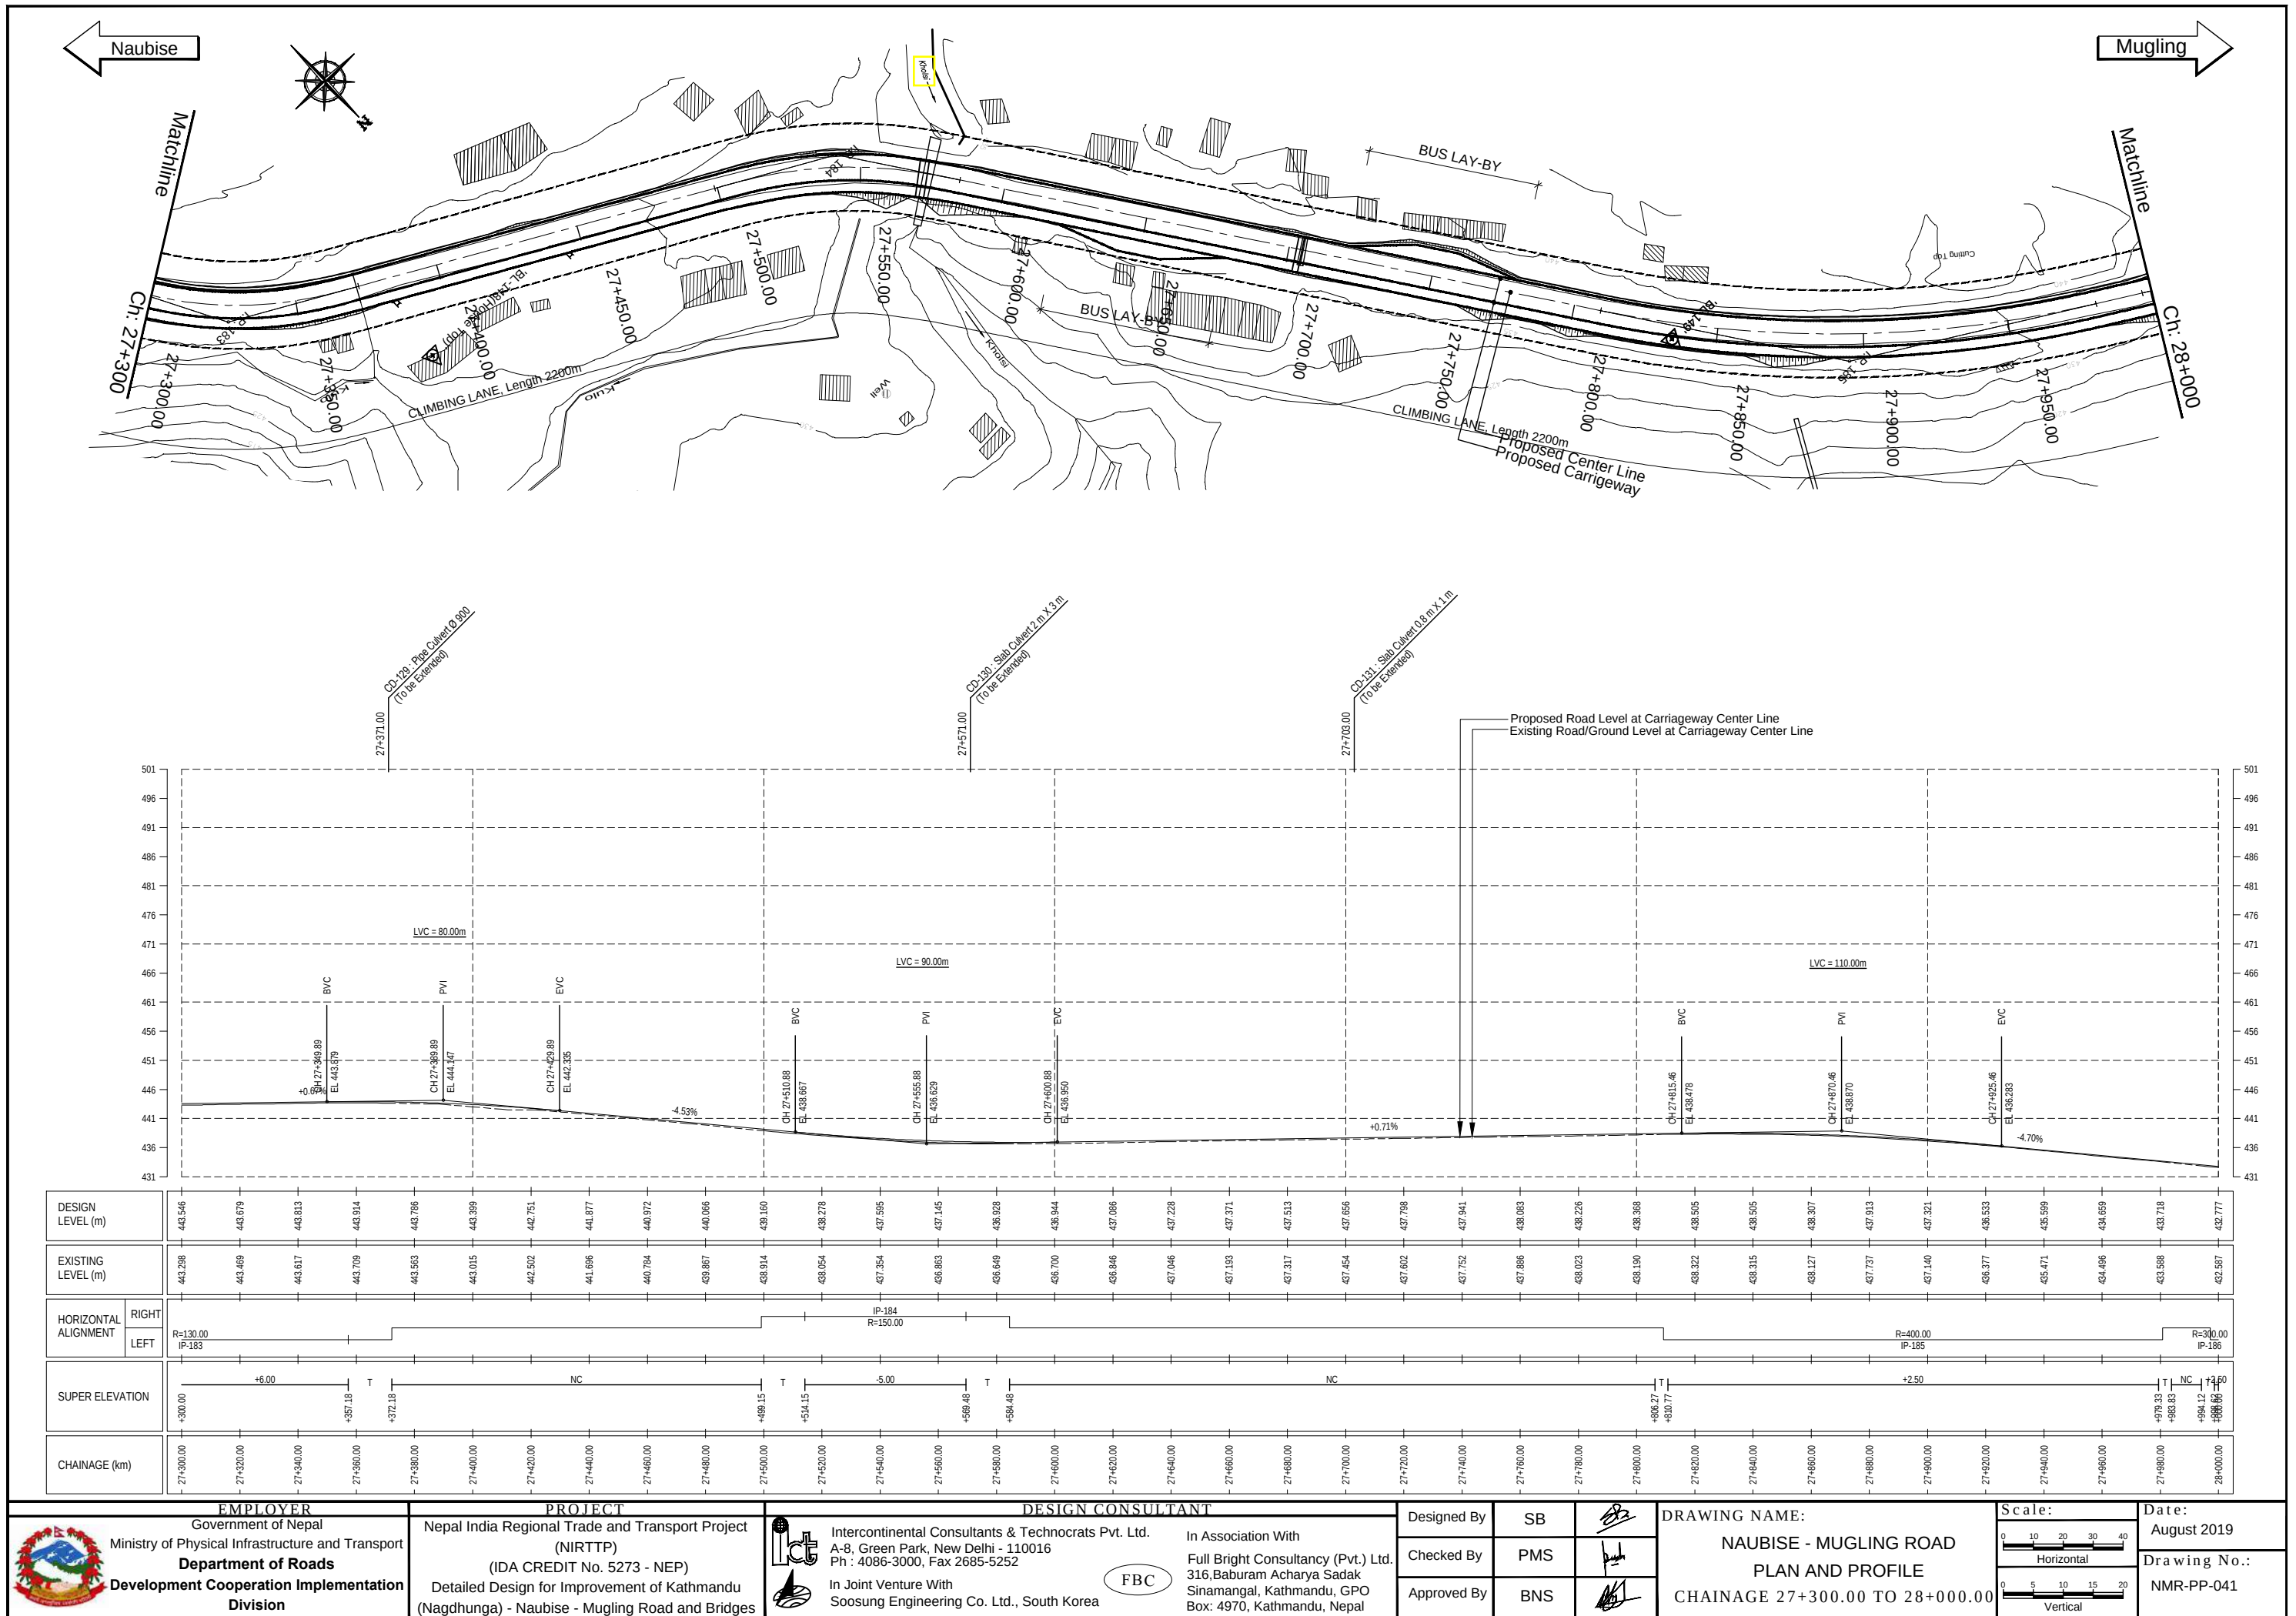

Naubise



Mugling

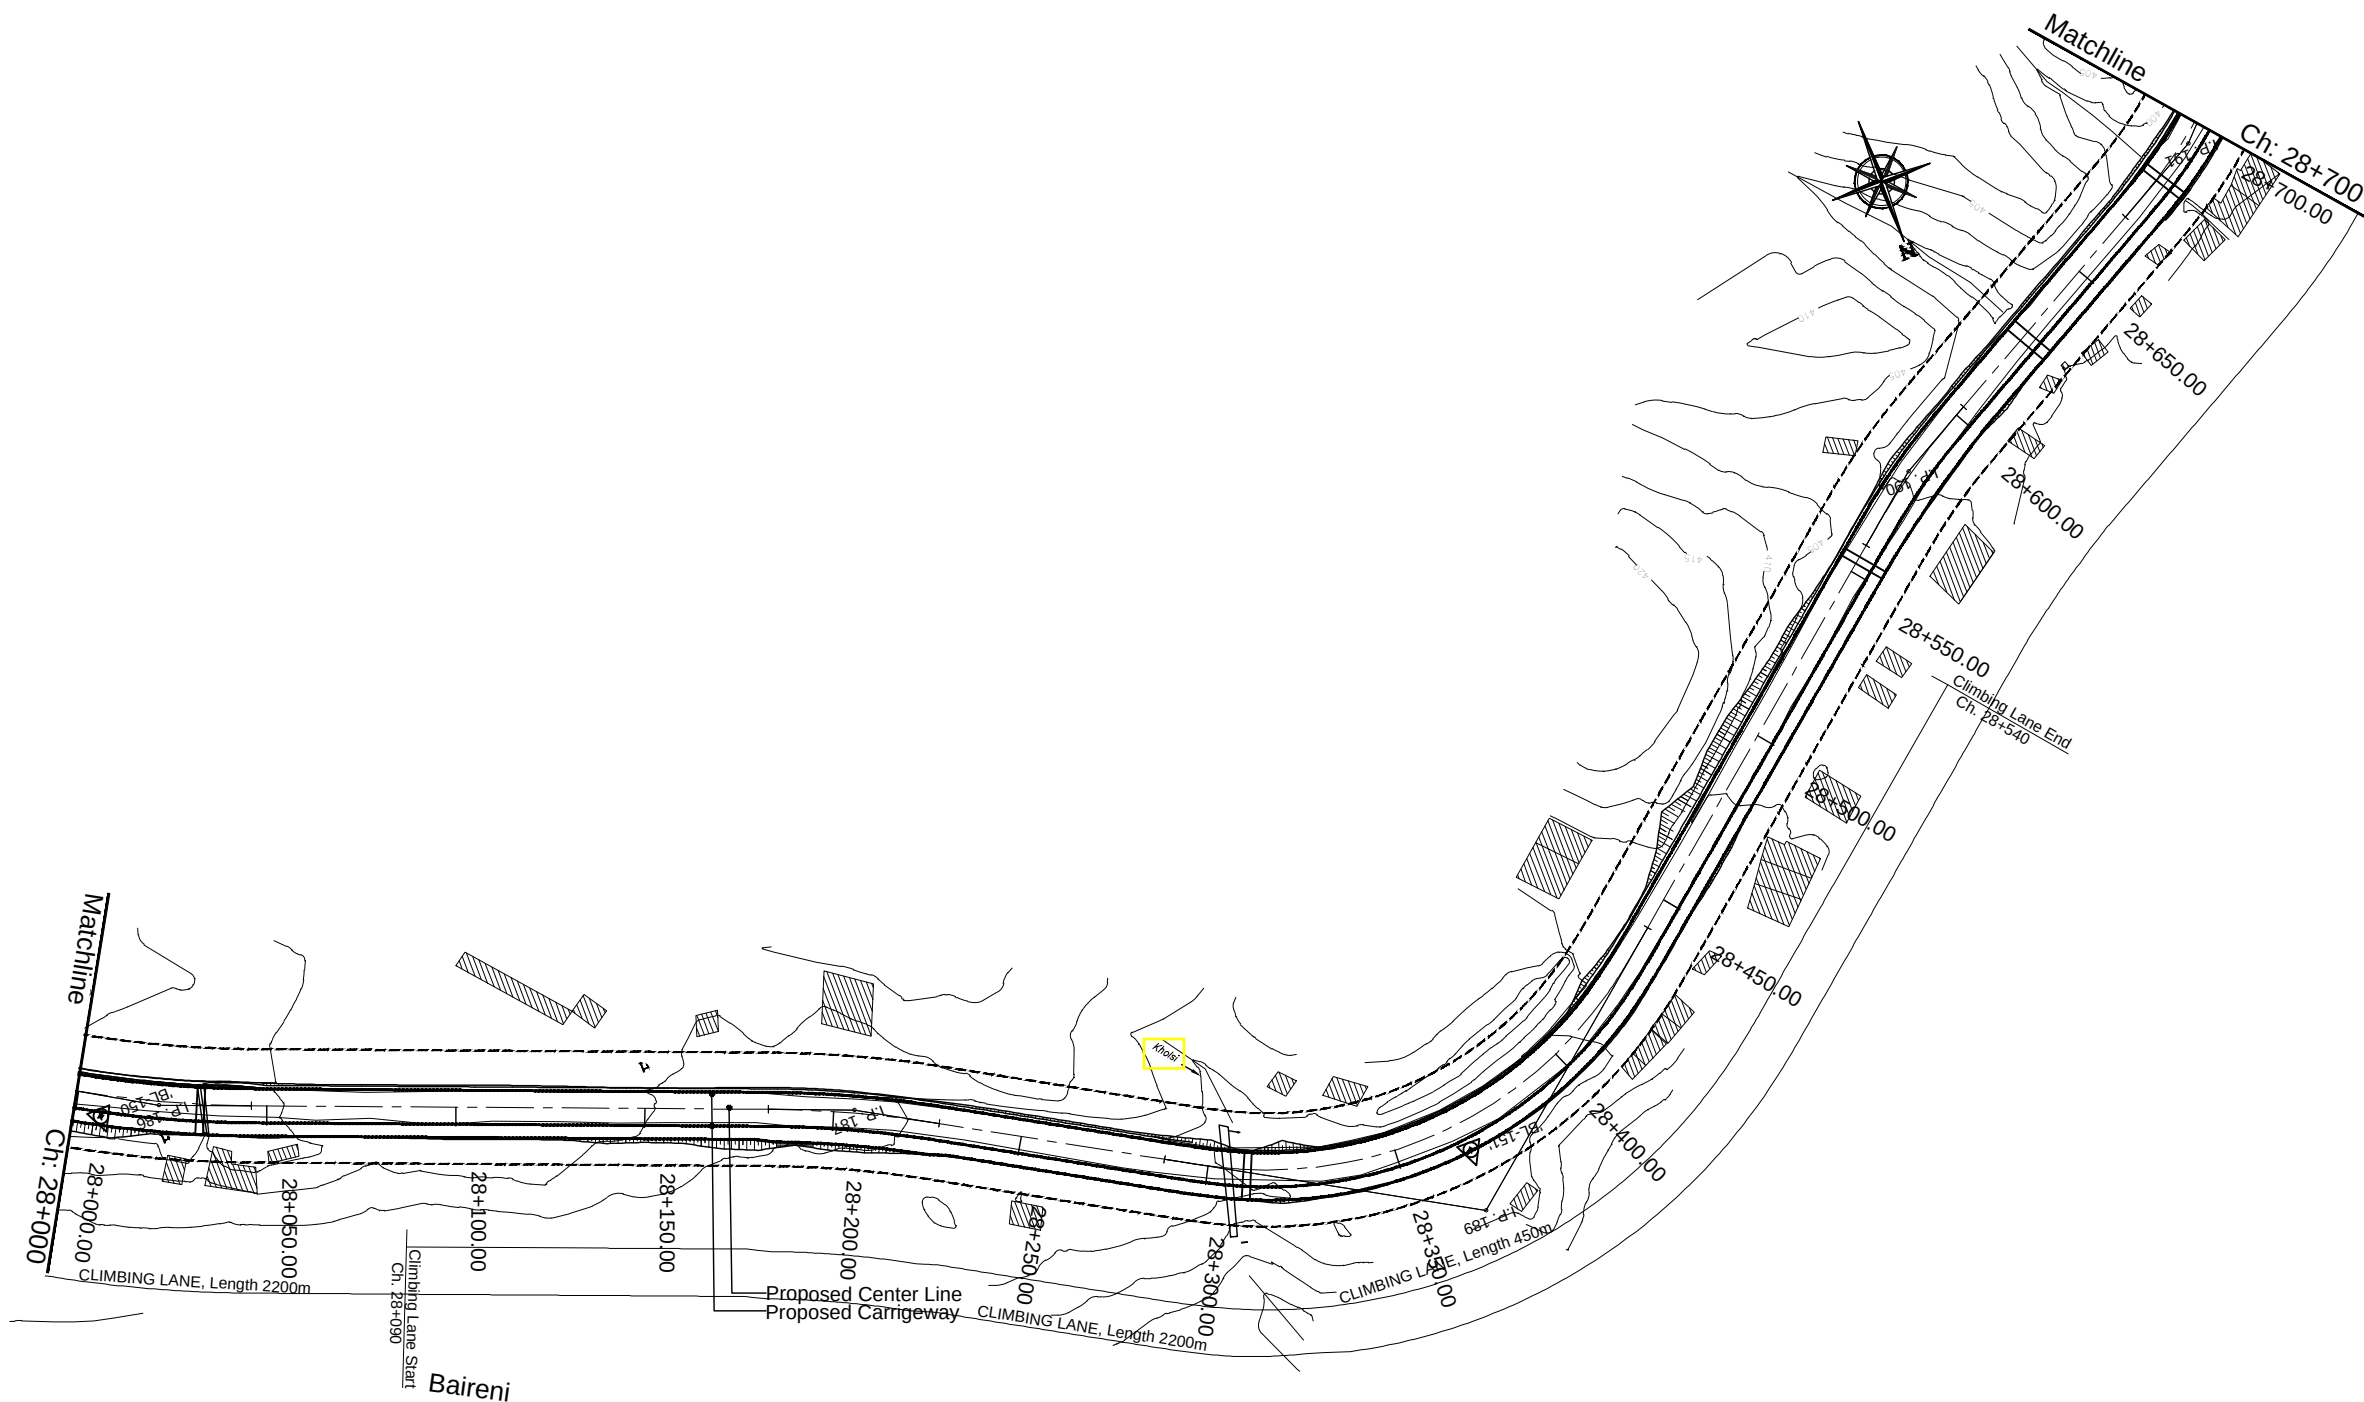

 EMPLOYER Government of Nepal Ministry of Physical Infrastructure and Transport Department of Roads Development Cooperation Implementation Division	PROJECT Nepal India Regional Trade and Transport Project (NIRTTP) (IDA CREDIT No. 5273 - NEP) Detailed Design for Improvement of Kathmandu (Nagdhunga) - Naubise - Mugling Road and Bridges	 DESIGN CONSULTANT Intercontinental Consultants & Technocrats Pvt. Ltd. A-8, Green Park, New Delhi - 110016 Ph : 4086-3000, Fax 2685-5252 In Joint Venture With Soosung Engineering Co. Ltd., South Korea 	Designed By	SB		DRAWING NAME: NAUBISE - MUGLING ROAD PLAN AND PROFILE CHAINAGE 28+000.00 TO 28+700.00	Scale:  Horizontal  Vertical	Date: August 2019 Drawing No.: NMR-PP-042
			Checked By	PMS				
			Approved By	BNS				



Mugling

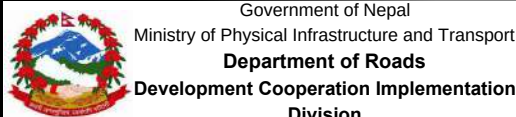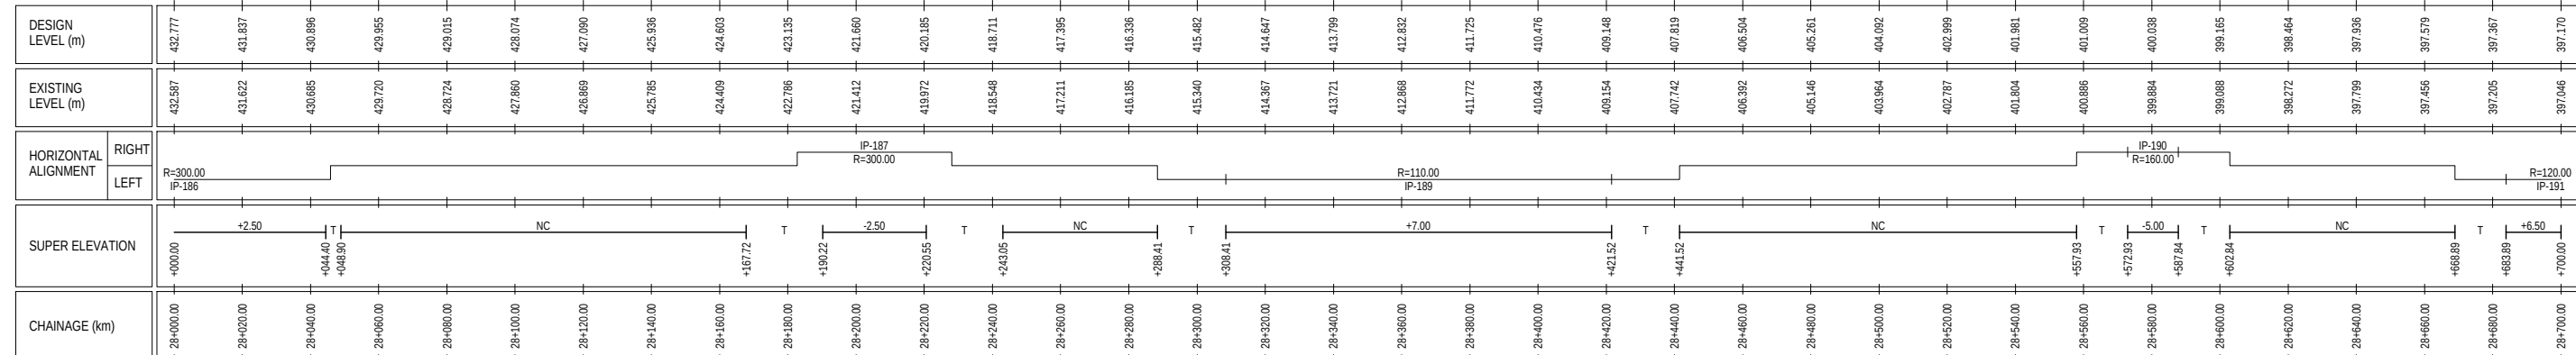

EMPLOYER
Government of Nepal
Physical Infrastructure and Transport
Department of Roads
Joint Cooperation Implementation
Division

PROJECT
Nepal India Regional Trade and Transport Project
(NIRTPP)
(IDA CREDIT No. 5273 - NEP)
Detailed Design for Improvement of Kathmandu
(Nagdhunga) - Naulise - Mugling Road and Bridges



Intercontinental Consultants & Technocrats Pvt. Ltd.
A-8, Green Park, New Delhi - 110016
Ph : 4086-3000, Fax 2685-5252

In Joint Venture With
Soosung Engineering Co. Ltd., South Korea

FBC

In Association With
Full Bright Consultancy (Pvt.) Ltd.
316, Baburam Acharya Sadak
Sinamangal, Kathmandu, GPO
Box: 4970, Kathmandu, Nepal

Designed By	SB
Checked By	PM
Approved By	BN

SB

PMS

DNI


DRAWING NAME:	NAUBISE - MUGLING ROAD PLAN AND PROFILE CHAINAGE 28+000.00 TO 28+700.00
---------------	---

Scale:

Horizontal

Vertical


Date:	August 2019
Drawing No.:	NMR-PP-042(a)

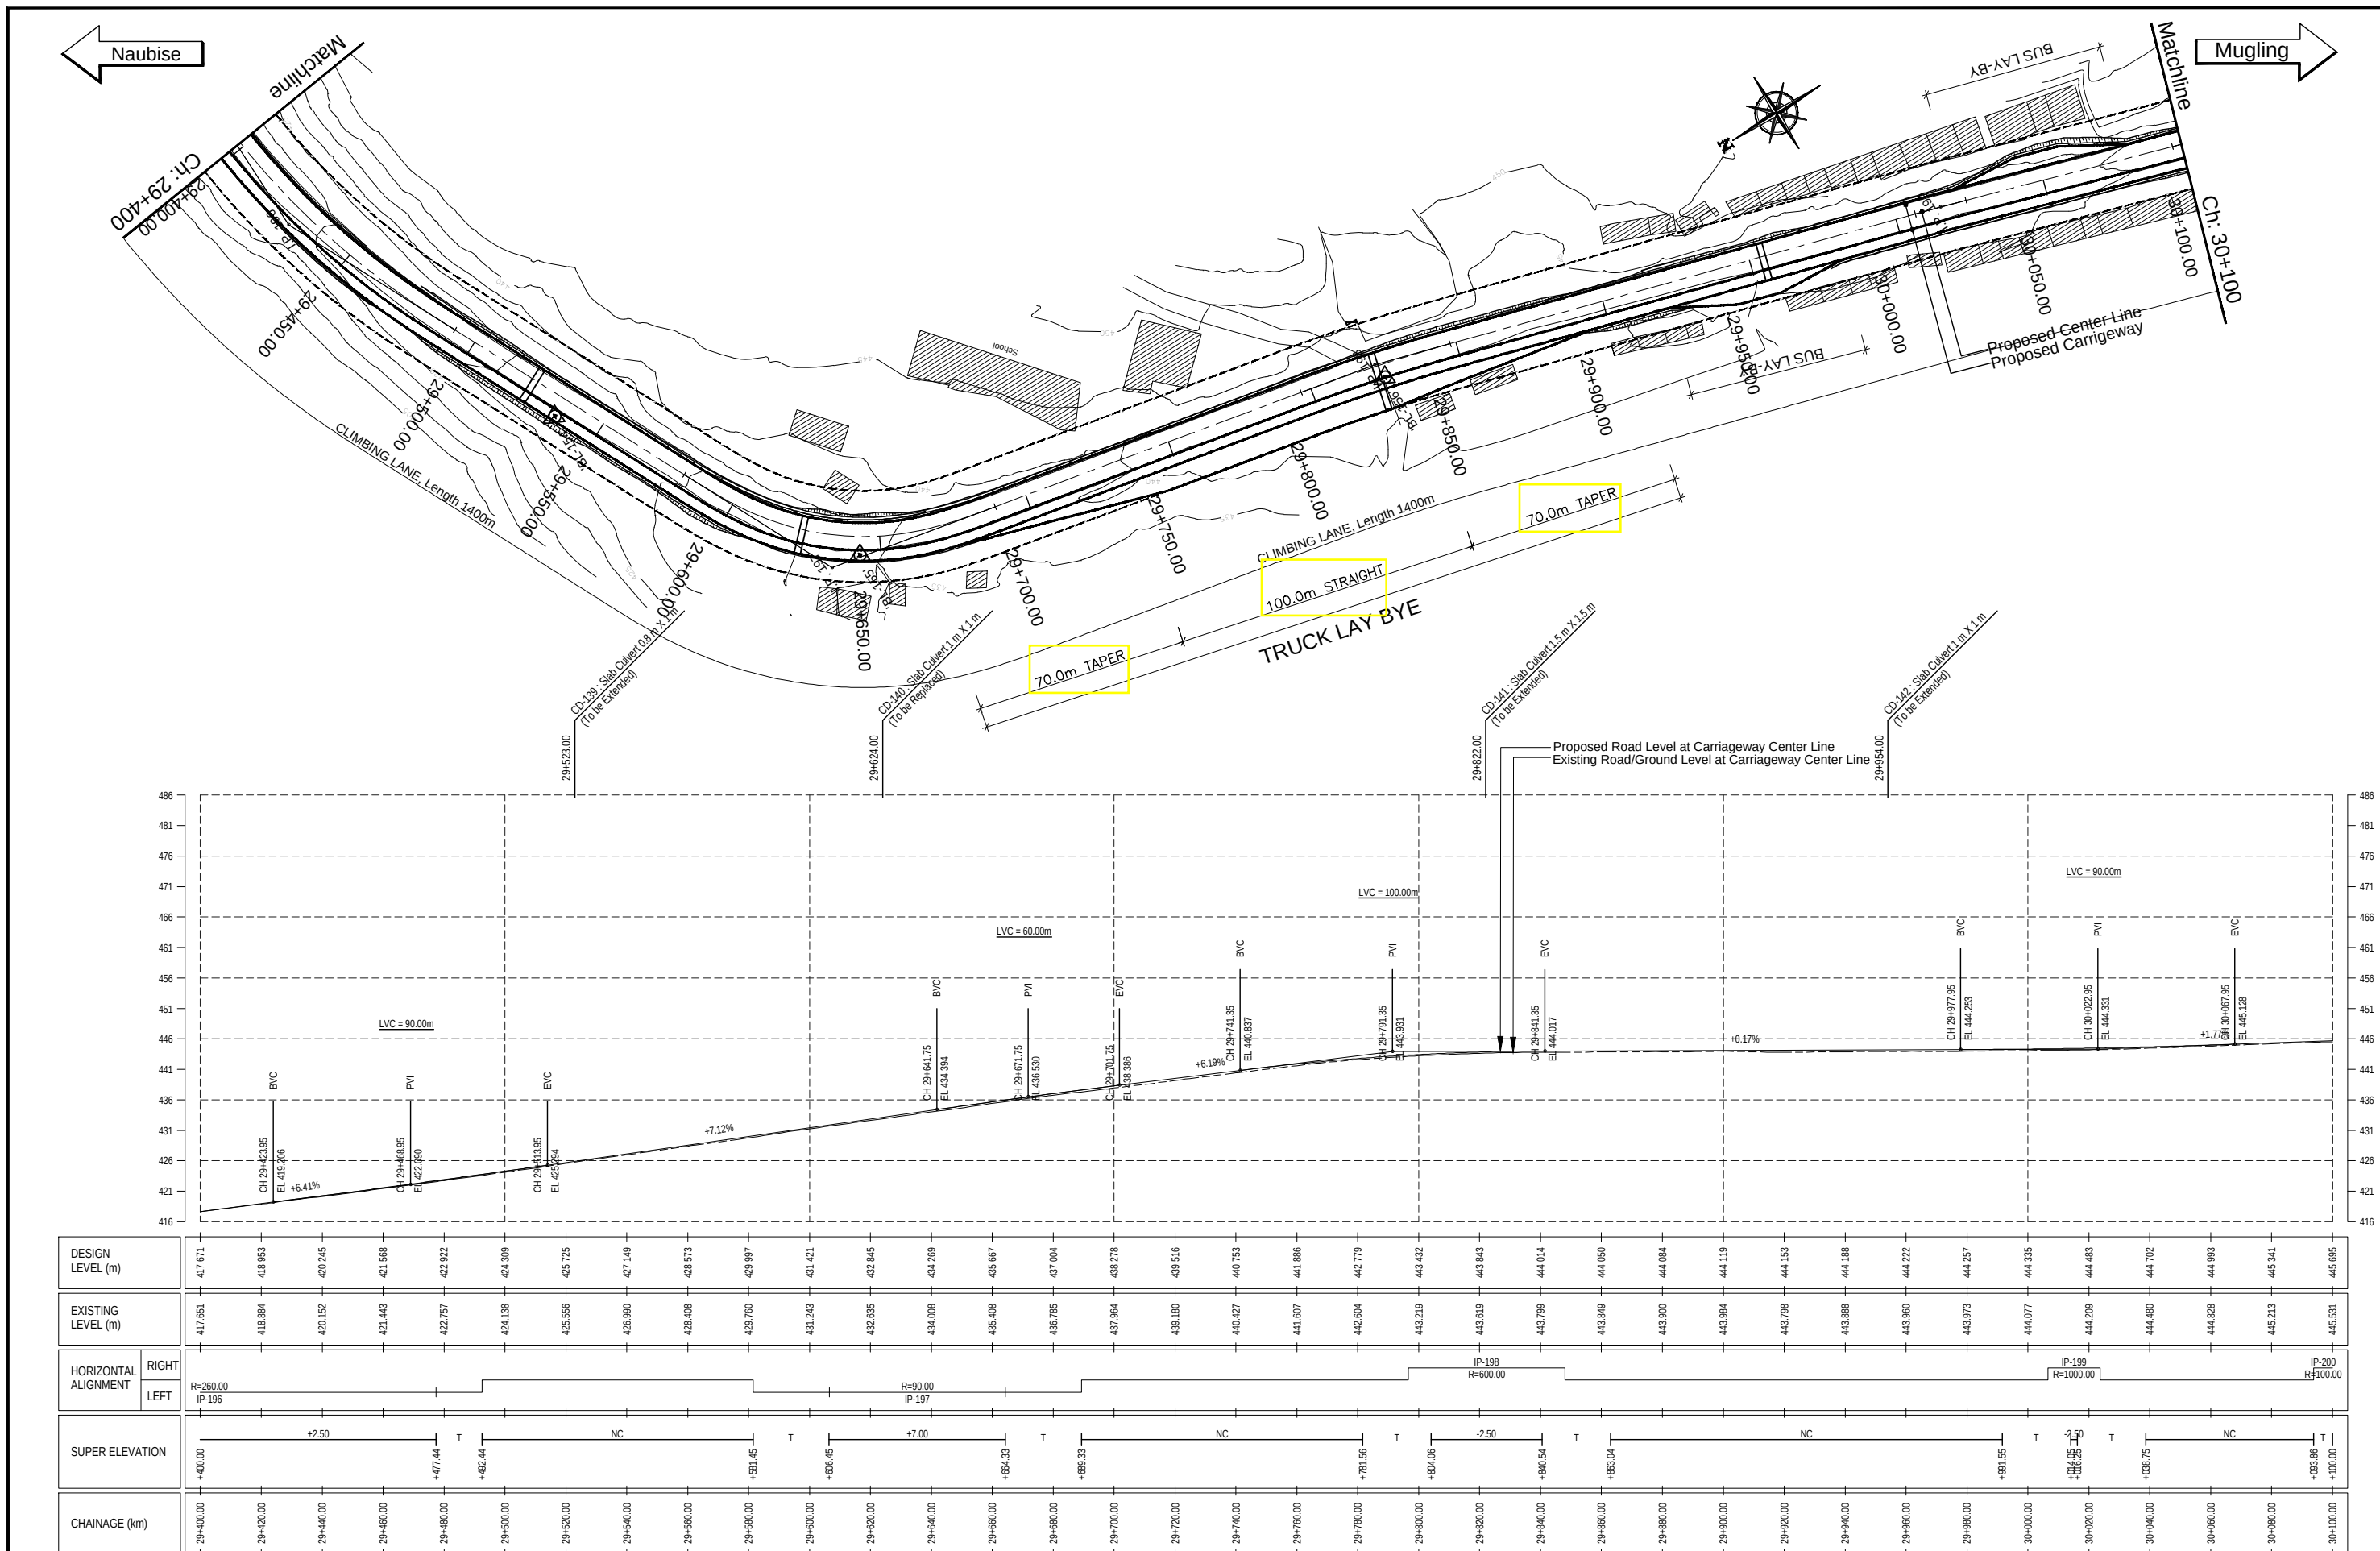


EMPLOYER		PROJECT		DESIGN CONSULTANT			Designed By	SB		DRAWING NAME: NAUBISE - MUGLING ROAD PLAN AND PROFILE CHAINAGE 29+400.00 TO 30+100.00	Scale:	Date:
	Government of Nepal	Nepal India Regional Trade and Transport Project (NIRTPP)	(IDA CREDIT No. 5273 - NEP)	 Intercontinental Consultants & Technocrats Pvt. Ltd. A-8, Green Park, New Delhi - 110016 Ph : 4086-3000, Fax 2685-5252	In Association With Full Bright Consultancy (Pvt.) Ltd. 316, Baburam Acharya Sadak Sinamangal, Kathmandu, GPO Box: 4970, Kathmandu, Nepal	Checked By	PMS				0 10 20 30 40	August 2019
	Ministry of Physical Infrastructure and Transport										Detailed Design for Improvement of Kathmandu (Nagdhunga) - Naubise - Mugling Road and Bridges	
Department of Roads									0 5 10 15 20 <th>Drawing No.:</th>	Drawing No.:		
Development Cooperation Implementation Division									Vertical	NMR-PP-044		

Naubise

Mugling


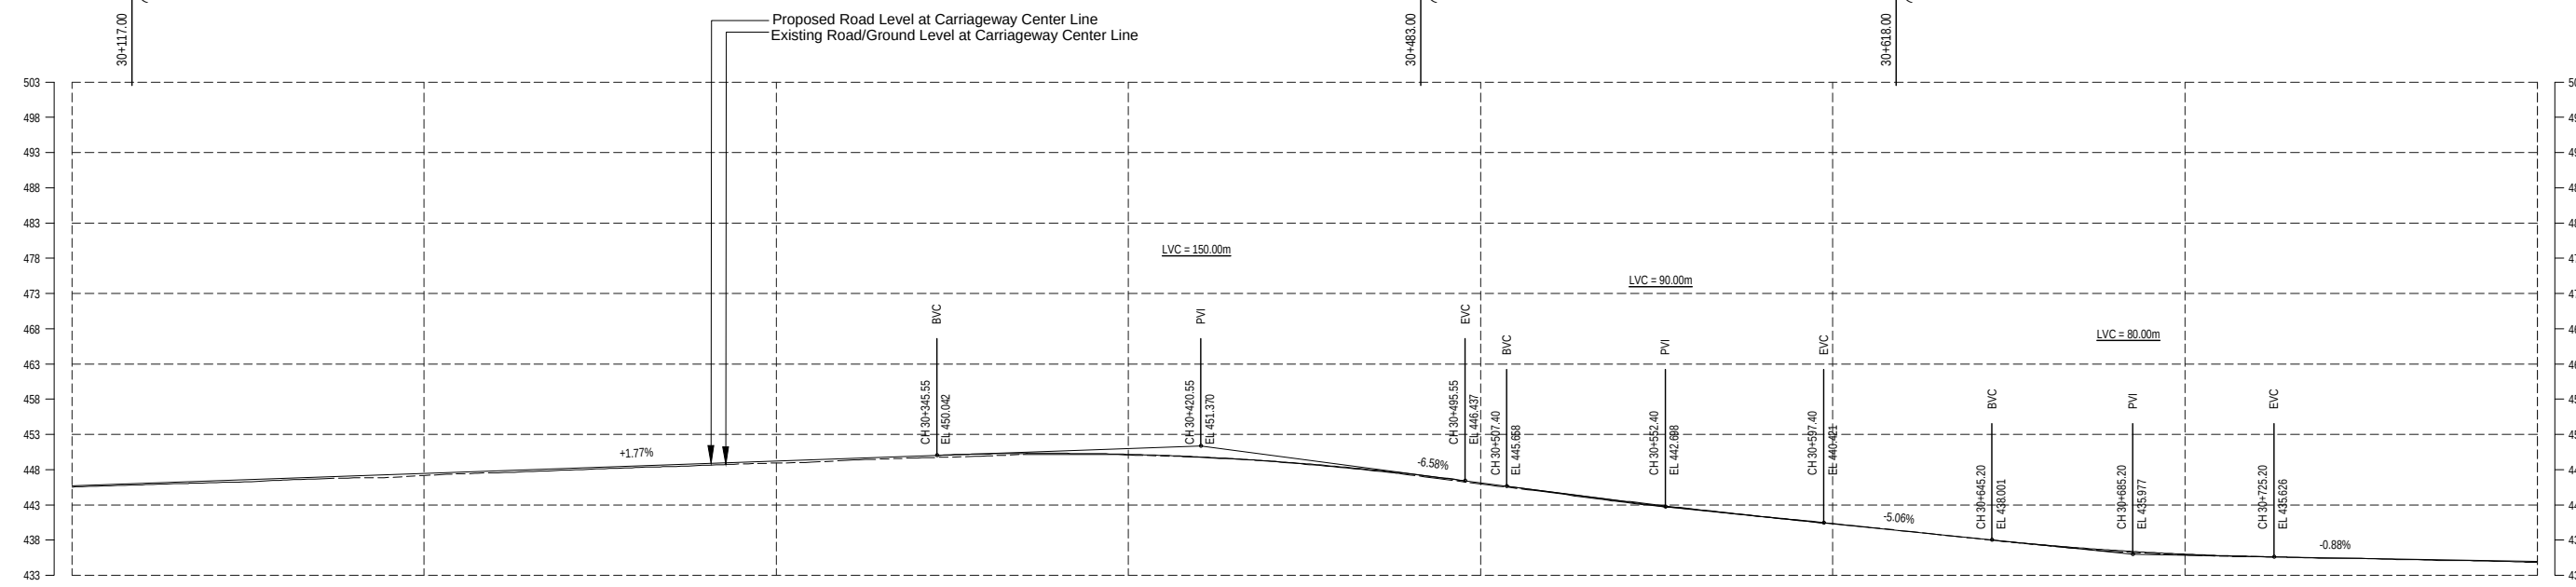


DESIGN LEVEL (m)		445.695	446.049	446.403	446.757	447.111	447.465	447.820	448.174	448.528	448.882	449.236	449.590	449.944	450.240	450.322	450.381	449.818	449.232	448.424	447.393	446.144	444.842	443.803	442.431	441.327	440.289	439.277	438.265	437.310	436.357	435.013	435.678	435.996	435.320	435.144	434.969	
EXISTING LEVEL (m)		445.531	445.867	446.157	446.512	446.824	447.180	447.563	447.923	448.295	448.625	448.940	448.317	448.666	448.950	450.161	450.071	449.758	448.201	448.320	447.251	445.970	444.747	443.416	442.403	441.352	440.356	439.313	438.258	437.251	436.382	435.907	435.660	435.421	435.266	435.089	434.826	
HORIZONTAL ALIGNMENT	RIGHT	IP-200 R=100.00								R=250.00 IP-201						R=300.00 IP-202		IP-203 R=300.00				IP-204 R=110.00														R=140.00 IP-205		
	LEFT																																					
SUPER ELEVATION		T +100.00	+113.86	-7.00	T +151.87	NC	T +219.60	+2.50	T +234.60	+272.55	T +287.55	NC	T +374.29 +376.79	+2.50	T +400.03 +404.53	NC	T +415.77 +420.27	-2.50	T +482.13 +486.63	NC	T +514.76	+534.76	-7.00	T +595.93	+615.93	NC	T +726.88	+743.88	+5.50	T +786.06	+800.00							
CHAINAGE (km)		30+100.0	30+120.0	30+140.0	30+160.0	30+180.0	30+200.0	30+220.0	30+240.0	30+260.0	30+280.0	30+300.0	30+320.0	30+340.0	30+360.0	30+380.0	30+400.0	30+420.0	30+440.0	30+460.0	30+480.0	30+500.0	30+520.0	30+540.0	30+560.0	30+580.0	30+600.0	30+620.0	30+640.0	30+660.0	30+680.0	30+700.0	30+720.0	30+740.0	30+760.0	30+780.0	30+800.0	

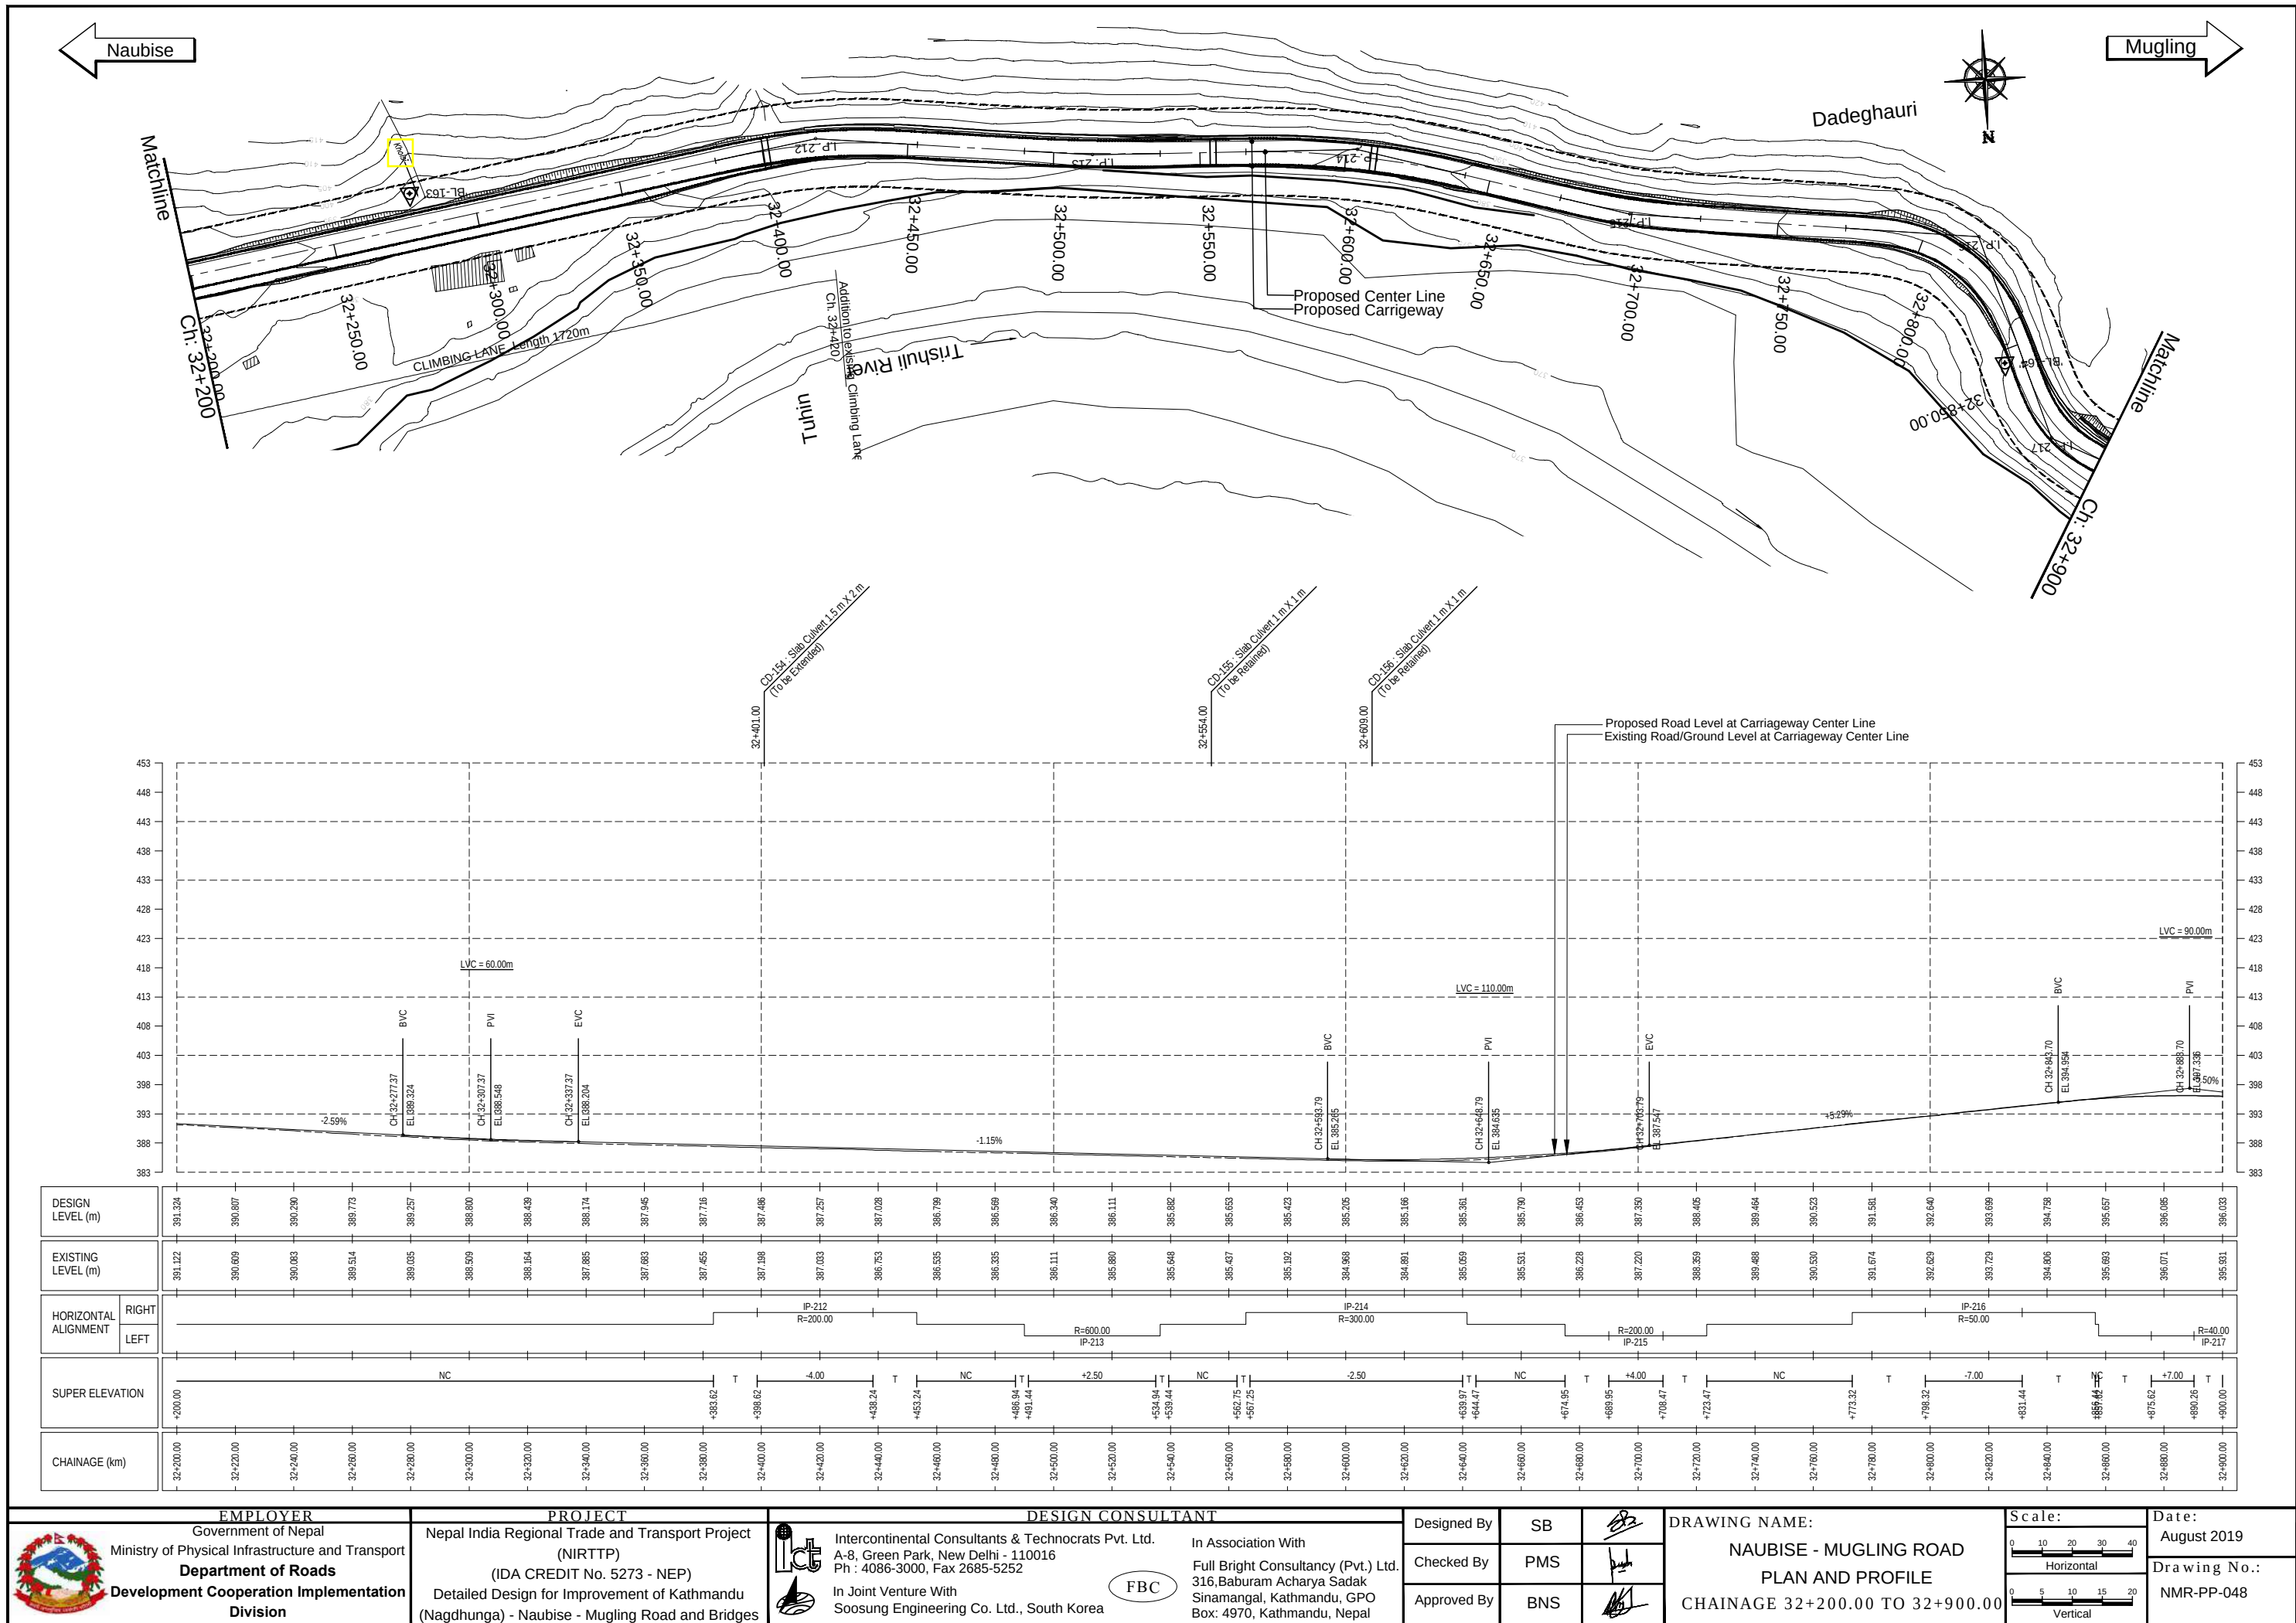


Naubise

Mugling

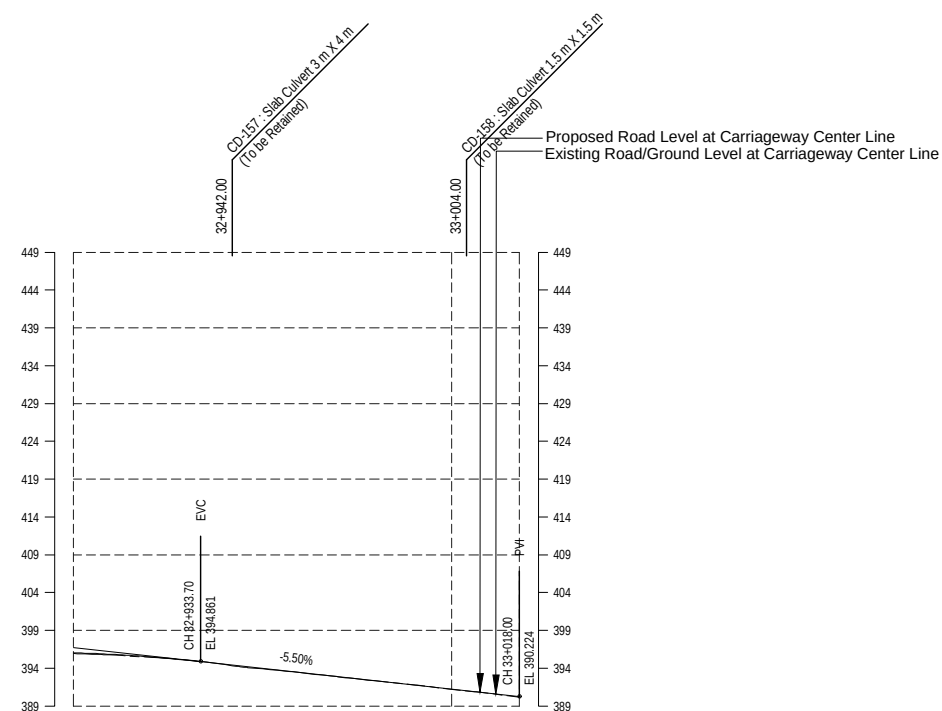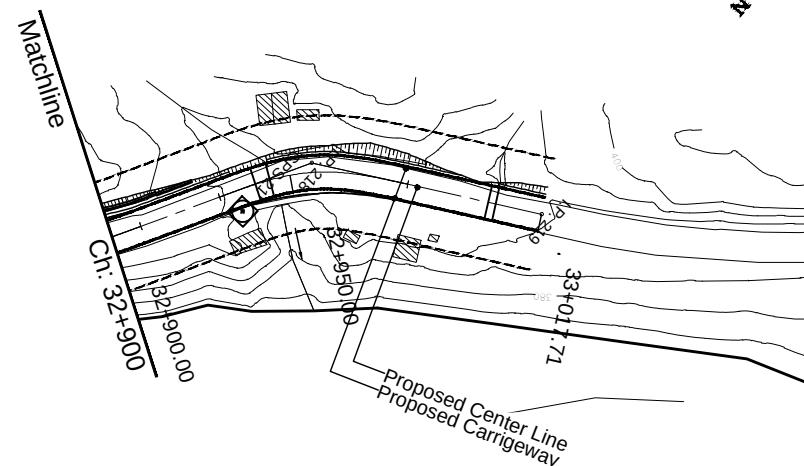

DESIGN LEVEL (m)	396.033	395.502	394.514	393.414	392.314	391.214	390.224
EXISTING LEVEL (m)	395.831	395.446	394.475	393.404	392.311	391.221	390.204
HORIZONTAL ALIGNMENT	RIGHT LEFT						
SUPER ELEVATION	T	NC	T	T	T	NC	
CHAINAGE (km)	32+900.00	32+920.00	32+940.00	32+960.00	32+980.00	33+000.00	33+018.00


 EMPLOYER Government of Nepal Ministry of Physical Infrastructure and Transport Department of Roads Development Cooperation Implementation Division	PROJECT Nepal India Regional Trade and Transport Project (NIRTP) (IDA CREDIT No. 5273 - NEP) Detailed Design for Improvement of Kathmandu (Nagdhunga) - Naubise - Mugling Road and Bridges	 DESIGN CONSULTANT Intercontinental Consultants & Technocrats Pvt. Ltd. A-8, Green Park, New Delhi - 110016 Ph : 4086-3000, Fax 2685-5252 In Joint Venture With Soosung Engineering Co. Ltd., South Korea  In Association With Full Bright Consultancy (Pvt.) Ltd. 316, Baburam Acharya Sadak Sinamangal, Kathmandu, GPO Box: 4970, Kathmandu, Nepal	Designed By	SB		DRAWING NAME: NAUBISE - MUGLING ROAD PLAN AND PROFILE CHAINAGE 32+900.00 TO 33+017.71	Scale:  Horizontal  Vertical	Date: August 2019 Drawing No.: NMR-PP-049
			Checked By	PMS				
			Approved By	BNS				

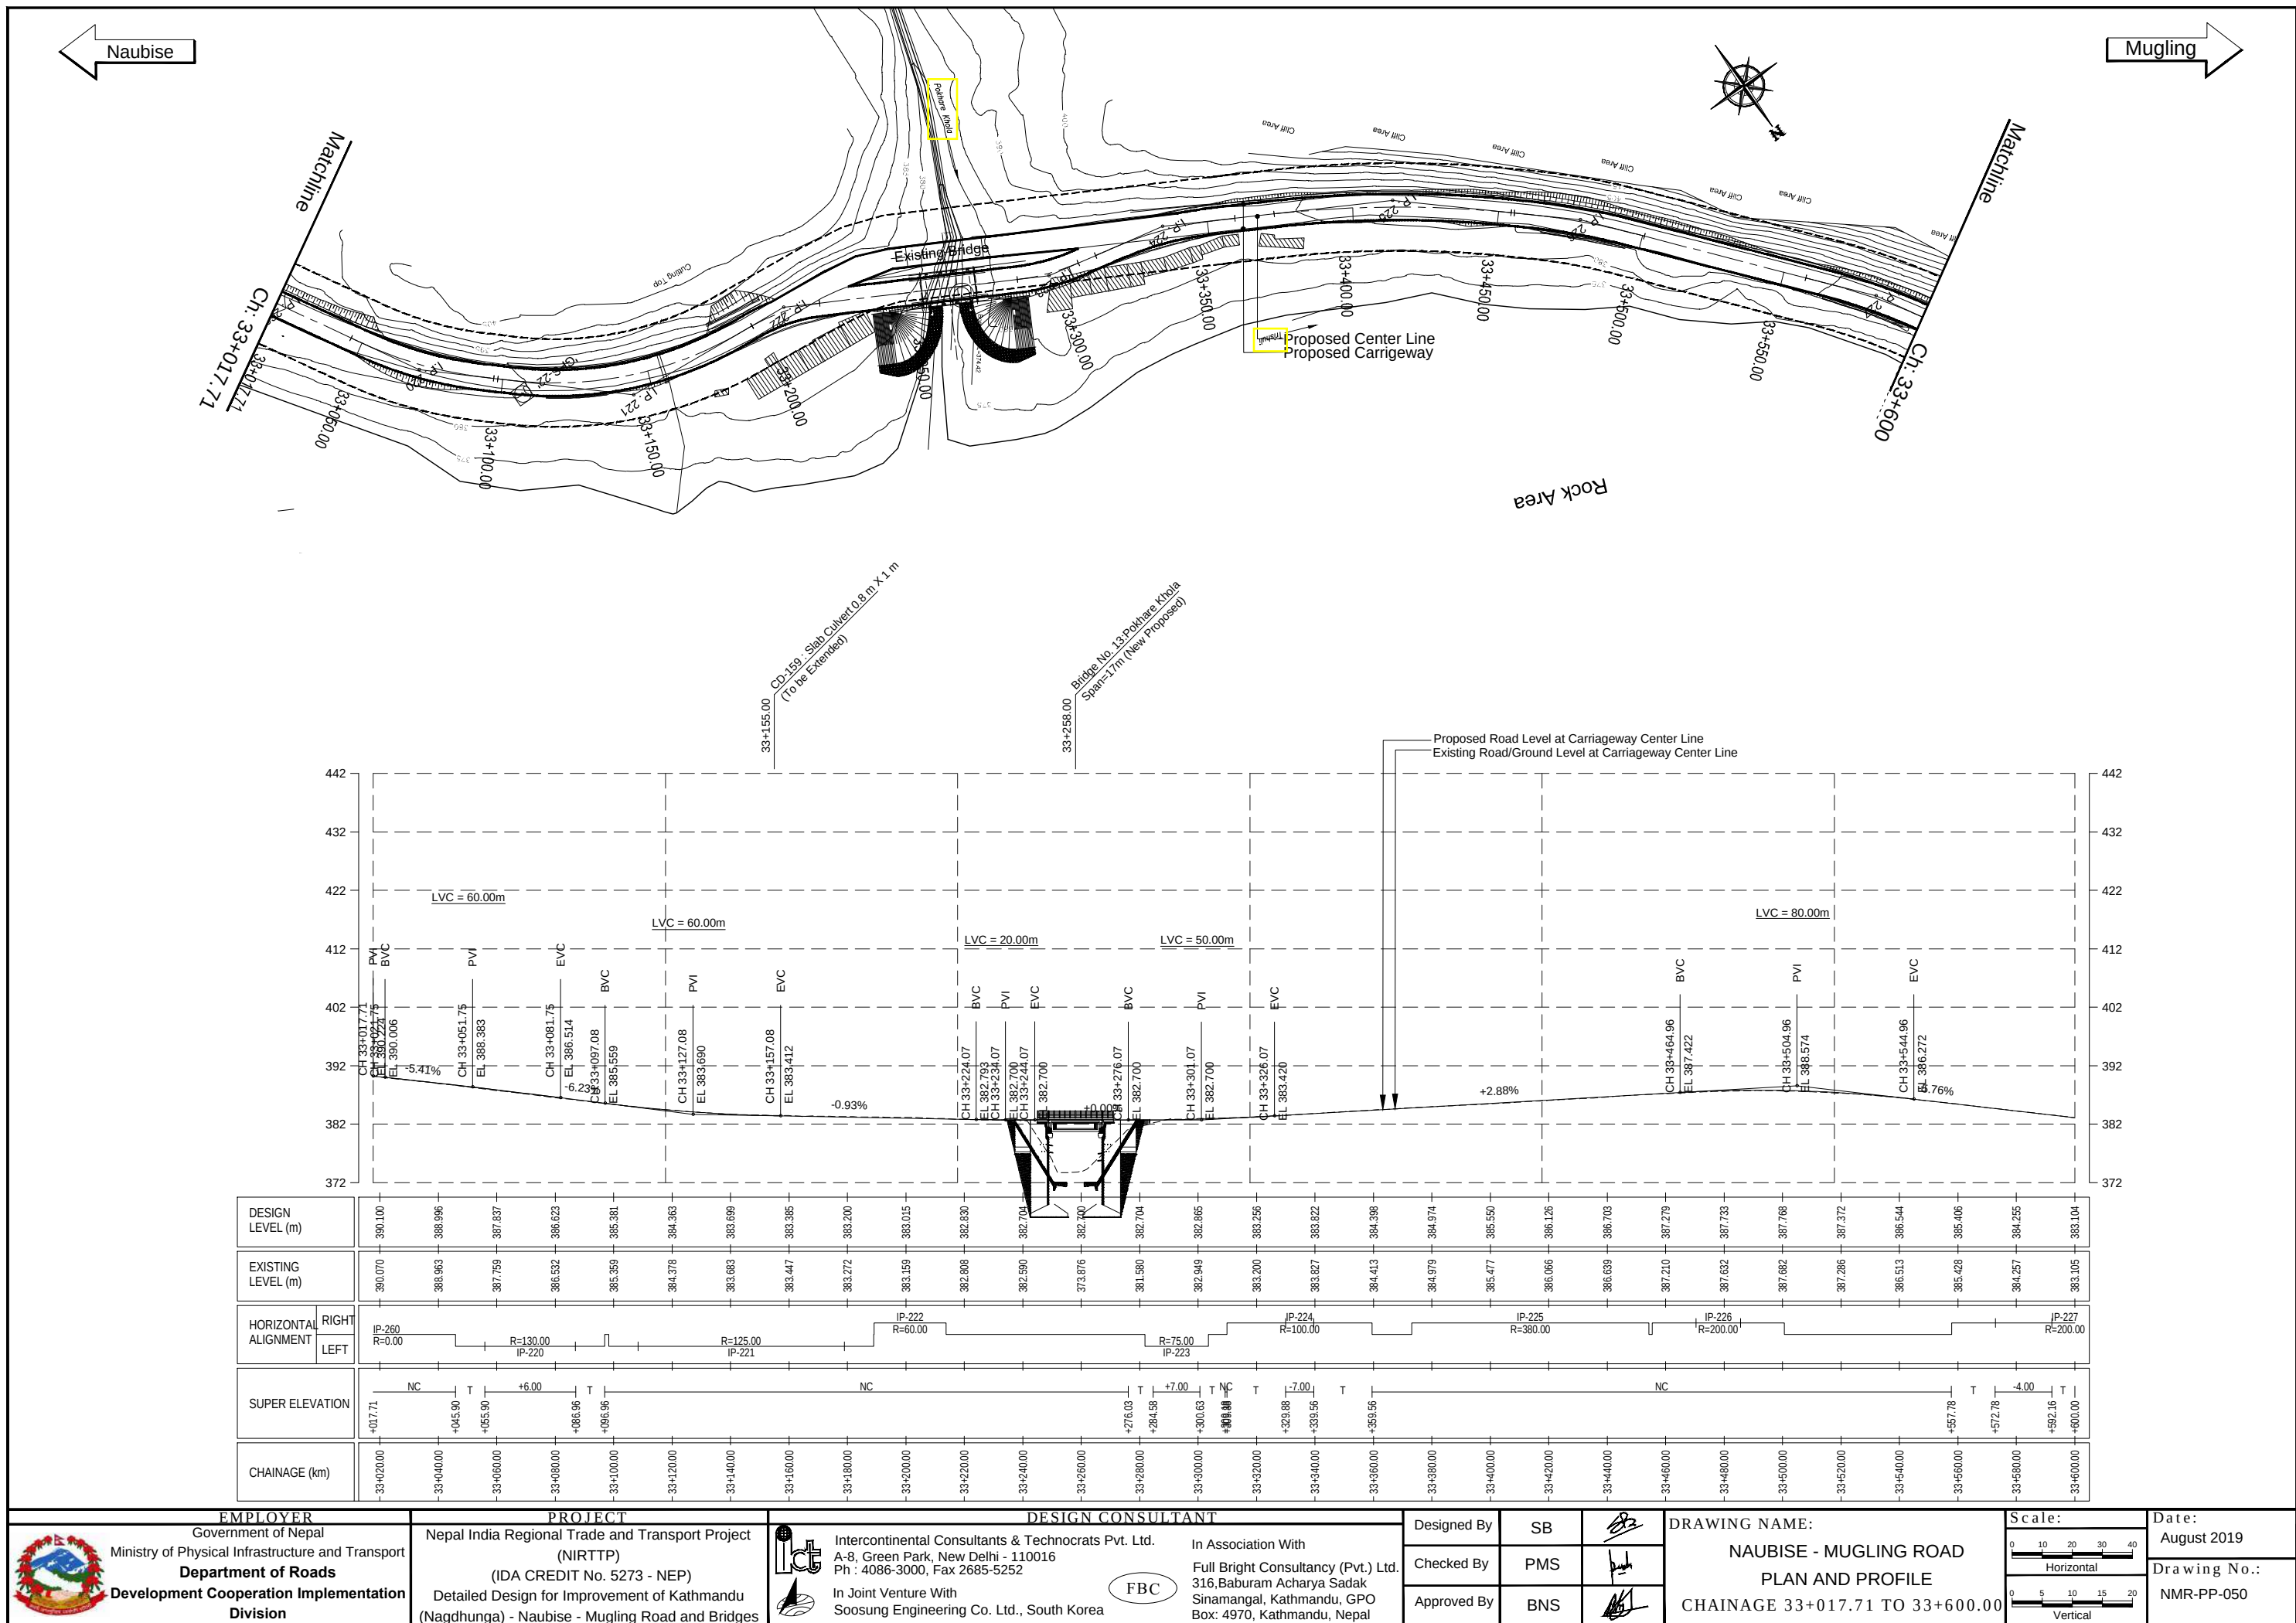




EMPLOYER		PROJECT		DESIGN CONSULTANT			Designed By	SB		DRAWING NAME: NAUBISE - MUGLING ROAD PLAN AND PROFILE CHAINAGE 33+017.71 TO 33+600.00	Scale:	Date:
 Government of Nepal Ministry of Physical Infrastructure and Transport Department of Roads Development Cooperation Implementation Division	Nepal India Regional Trade and Transport Project (NIRTPP) (IDA CREDIT No. 5273 - NEP) Detailed Design for Improvement of Kathmandu (Nagdhunga) - Naubise - Mugling Road and Bridges	 Intercontinental Consultants & Technocrats Pvt. Ltd. A-8, Green Park, New Delhi - 110016 Ph : 4086-3000, Fax 2685-5252  In Joint Venture With Soosung Engineering Co. Ltd., South Korea	In Association With Full Bright Consultancy (Pvt.) Ltd. 316, Baburam Acharya Sadak Sinamangal, Kathmandu, GPO Box: 4970, Kathmandu, Nepal		Checked By	PMS		 Horizontal	August 2019			
					Approved By	BNS		 Vertical	Drawing No.: NMR-PP-050			



Mugling

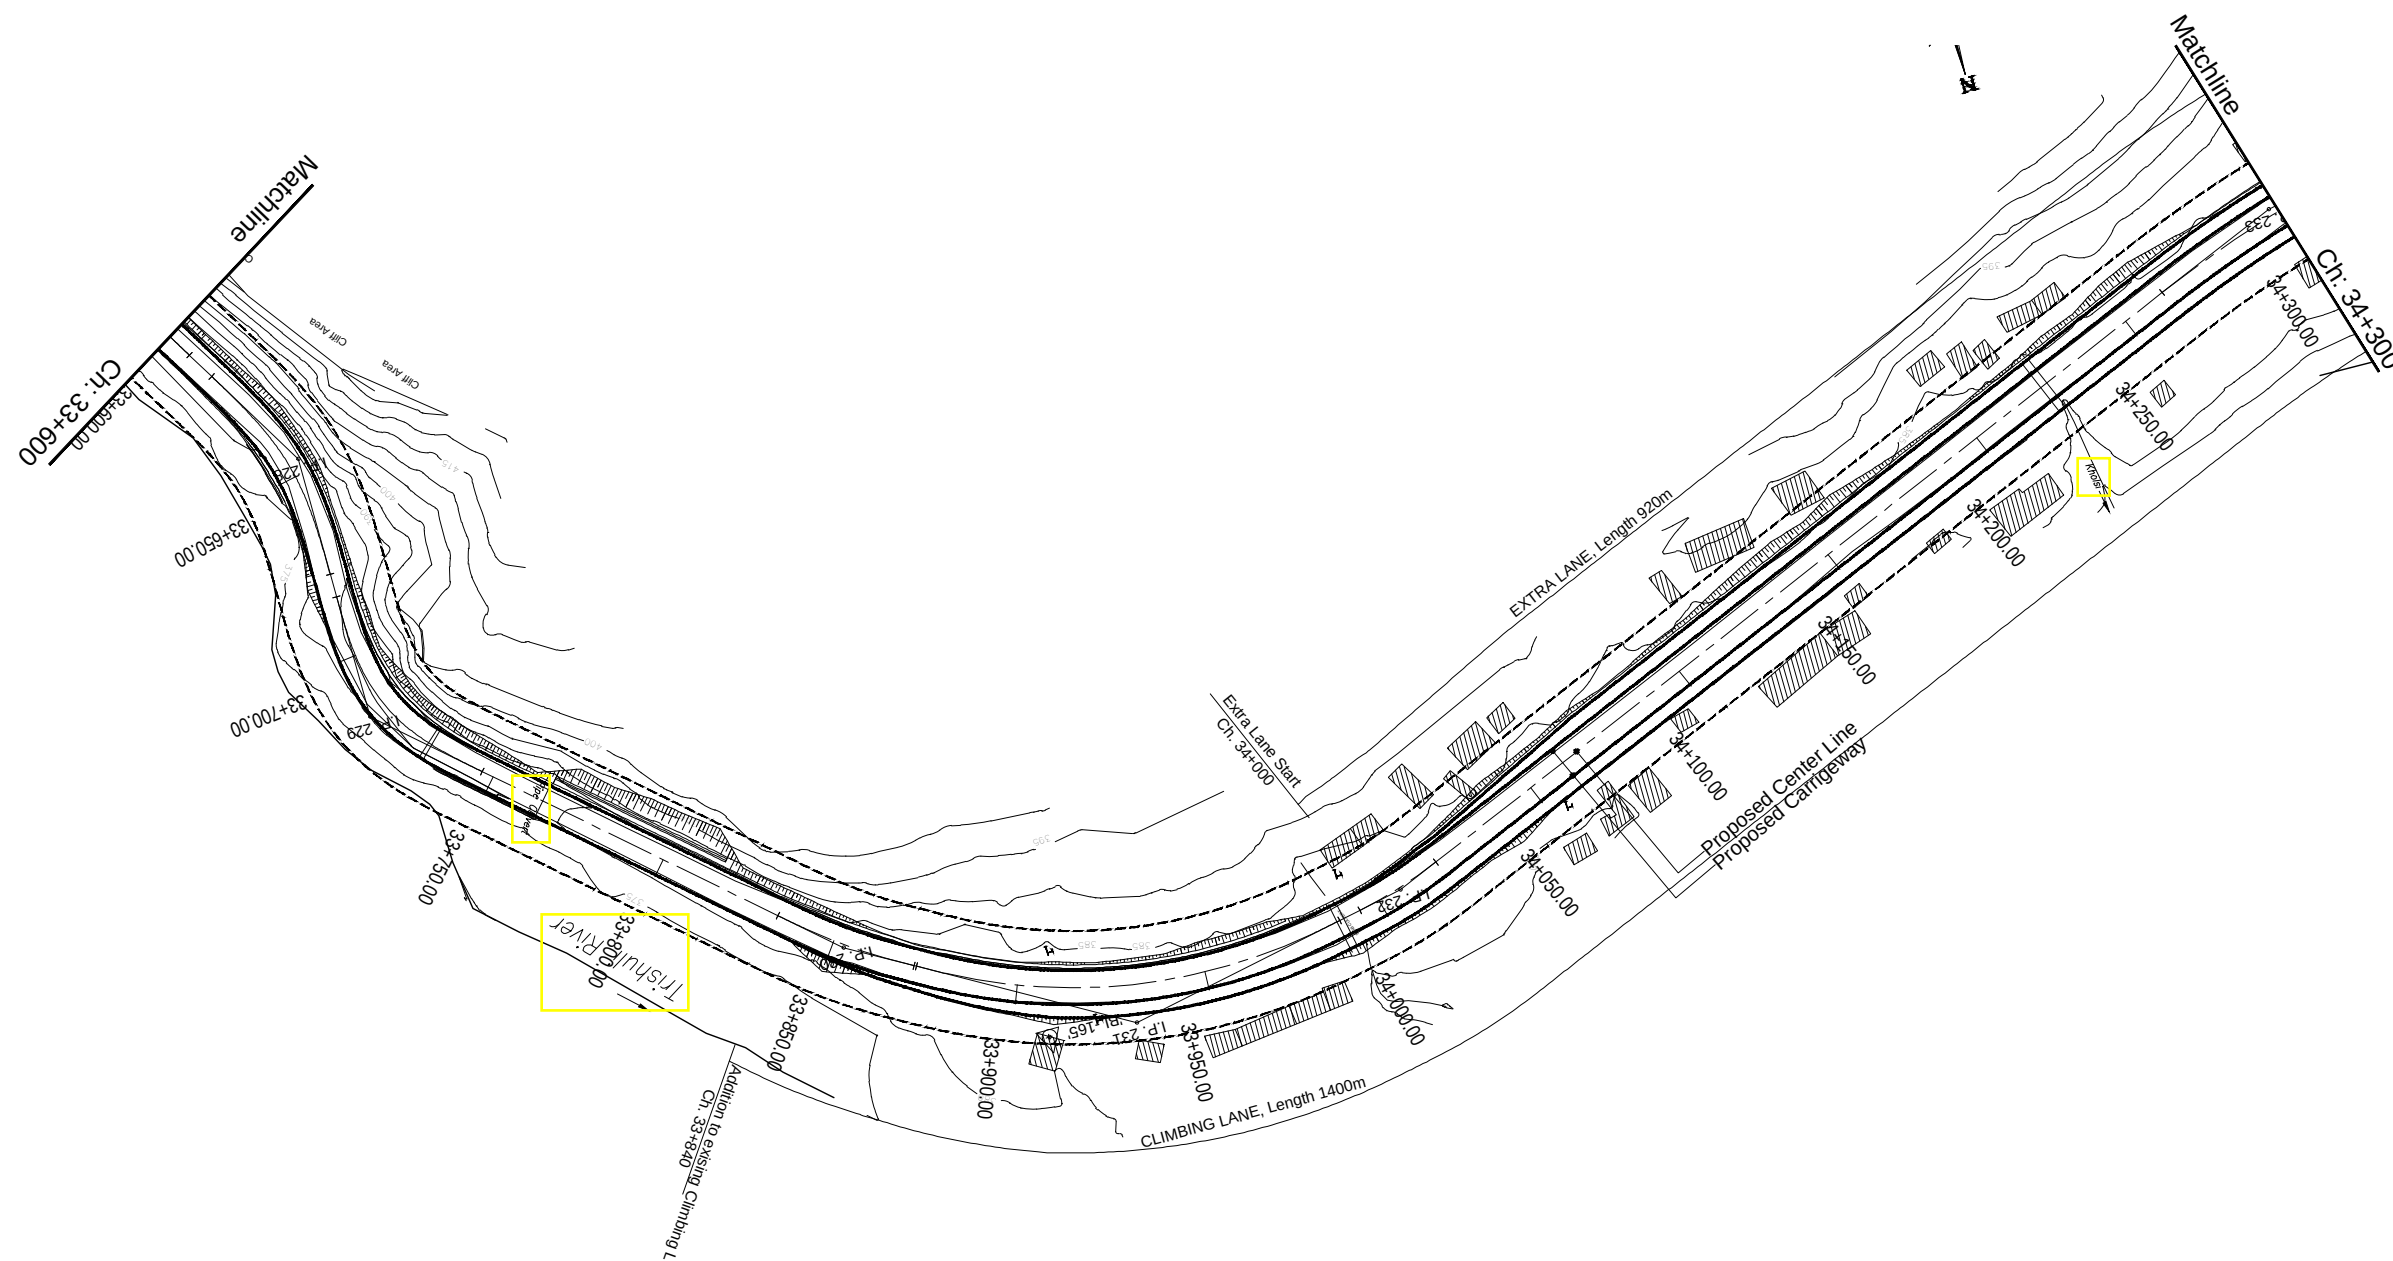


	EMPLOYER	PROJECT	DESIGN CONSULTANT			Designed By	SB		DRAWING NAME: NAUBISE - MUGLING ROAD PLAN AND PROFILE CHAINAGE 33+600.00 TO 34+300.00	Scale:	Date:
	Government of Nepal Ministry of Physical Infrastructure and Transport Department of Roads Development Cooperation Implementation Division	Nepal India Regional Trade and Transport Project (NIRTP) (IDA CREDIT No. 5273 - NEP) Detailed Design for Improvement of Kathmandu (Naadhunga) - Naubise - Mugling Road and Bridges	 Intercontinental Consultants & Technocrats Pvt. Ltd. A-8, Green Park, New Delhi - 110016 Ph : 4086-3000, Fax 2685-5252	In Association With Full Bright Consultancy (Pvt.) Ltd. 316, Baburam Acharya Sadak Sinamangal, Kathmandu, GPO Box: 4970, Kathmandu, Nepal		Checked By	PMS				August 2019
	In Joint Venture With Soosung Engineering Co. Ltd., South Korea		Approved By	BNS				Drawing No.: NMR-PP-051			

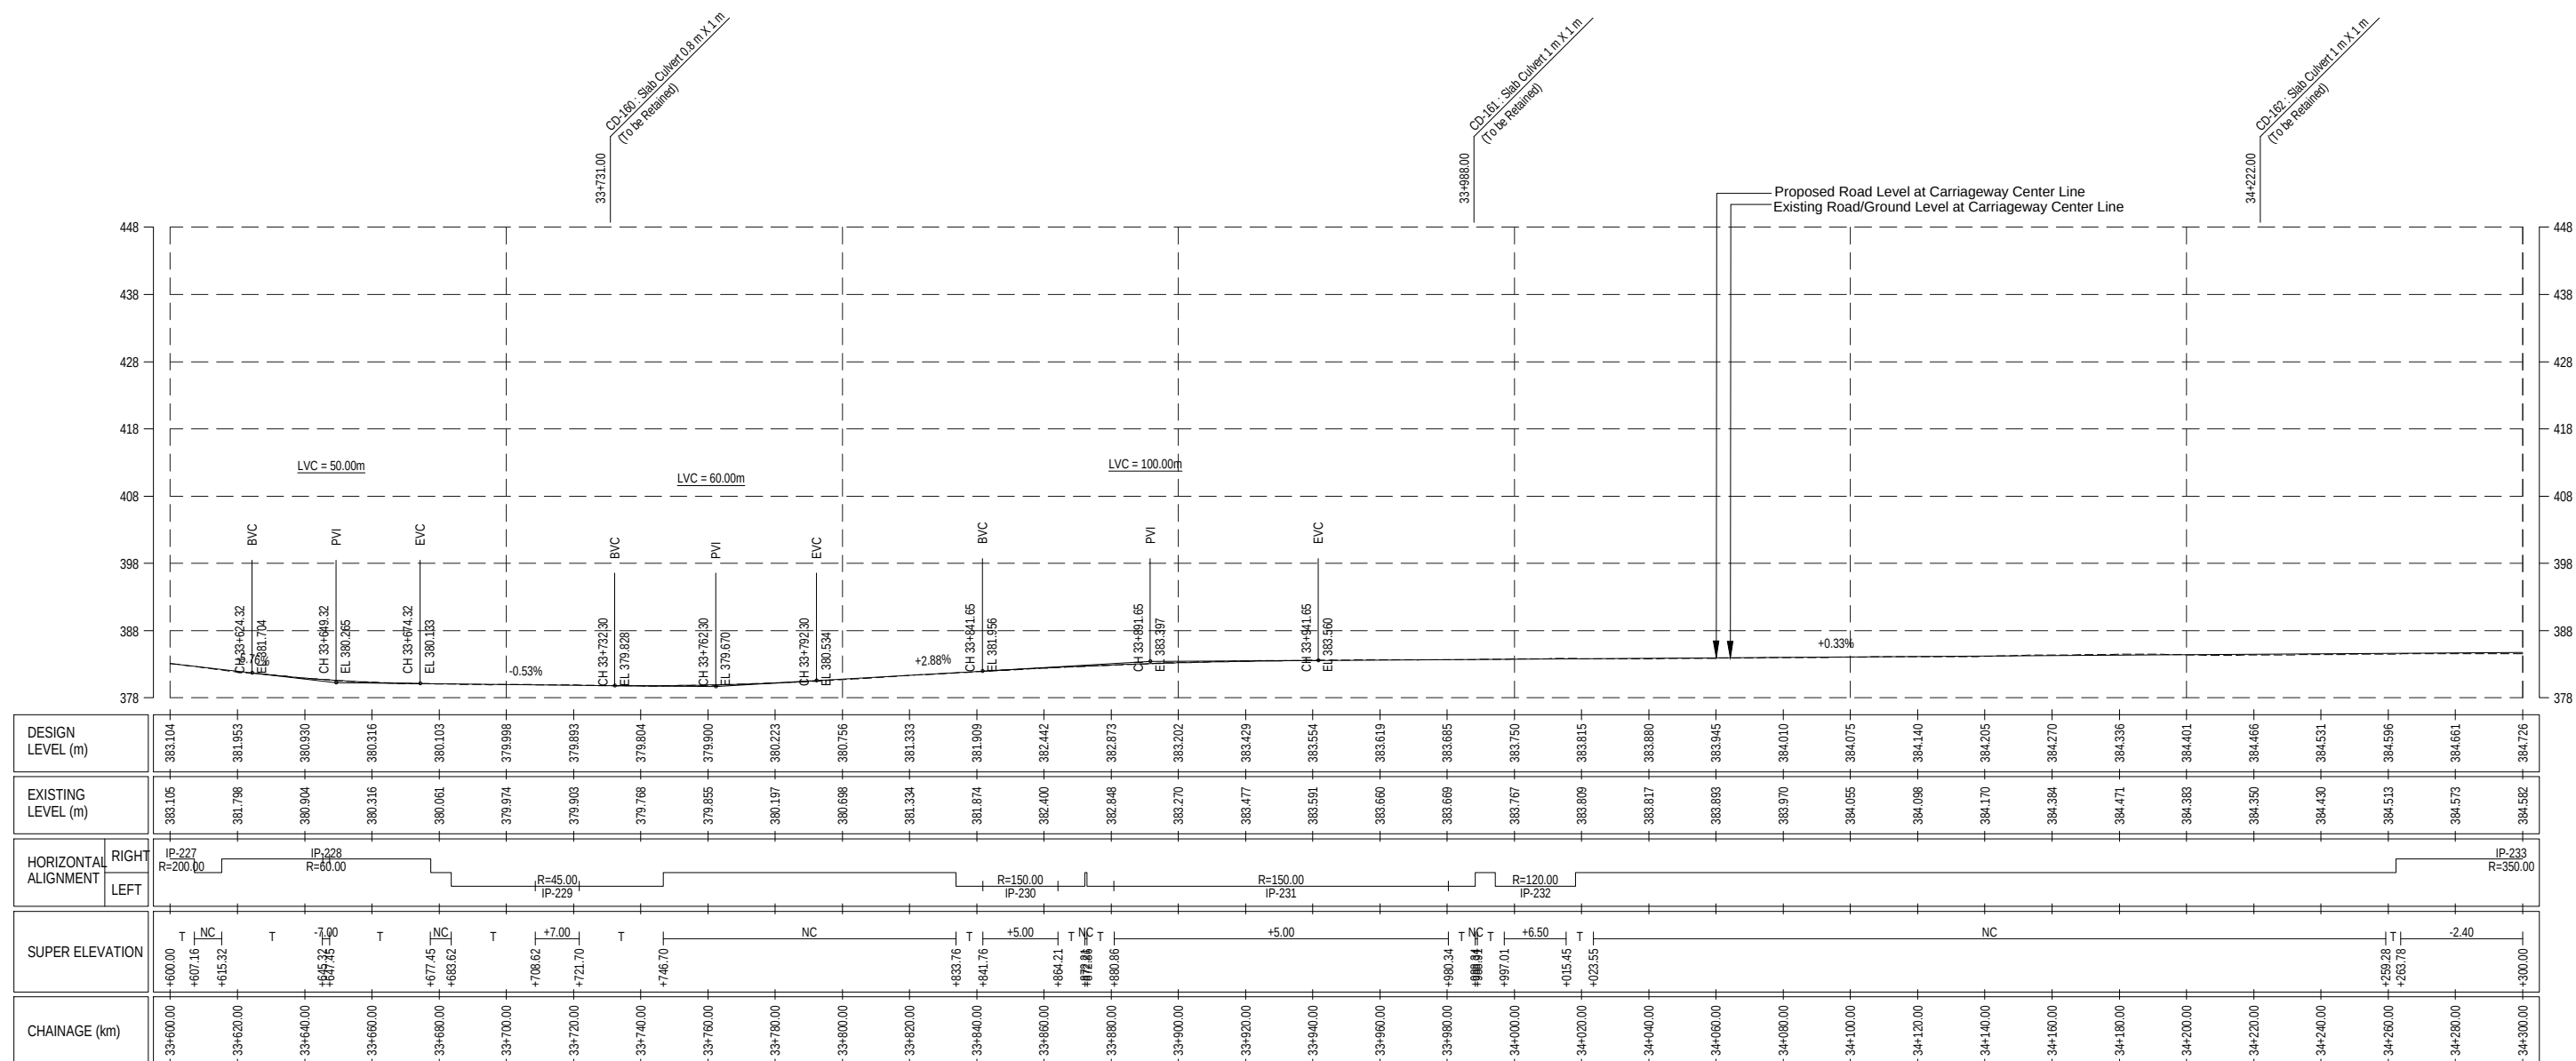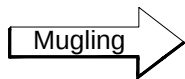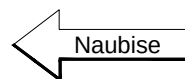

 EMPLOYER Government of Nepal Ministry of Physical Infrastructure and Transport Department of Roads Development Cooperation Implementation Division	PROJECT Nepal India Regional Trade and Transport Project (NIRTP) (IDA CREDIT No. 5273 - NEP) Detailed Design for Improvement of Kathmandu (Nagdhunga) - Naubise - Mugling Road and Bridges	DESIGN CONSULTANT Intercontinental Consultants & Technocrats Pvt. Ltd. A-8, Green Park, New Delhi - 110016 Ph : 4086-3000, Fax 2685-5252 In Joint Venture With Soosung Engineering Co. Ltd., South Korea 	Designed By	SB		DRAWING NAME: NAUBISE - MUGLING ROAD PLAN AND PROFILE CHAINAGE 33+600.00 TO 34+300.00	Scale:  Horizontal  Vertical	Date: August 2019
			Checked By	PMS				Drawing No.:
			Approved By	BNS				NMR-PP-051(a)

Naubise


Mugling

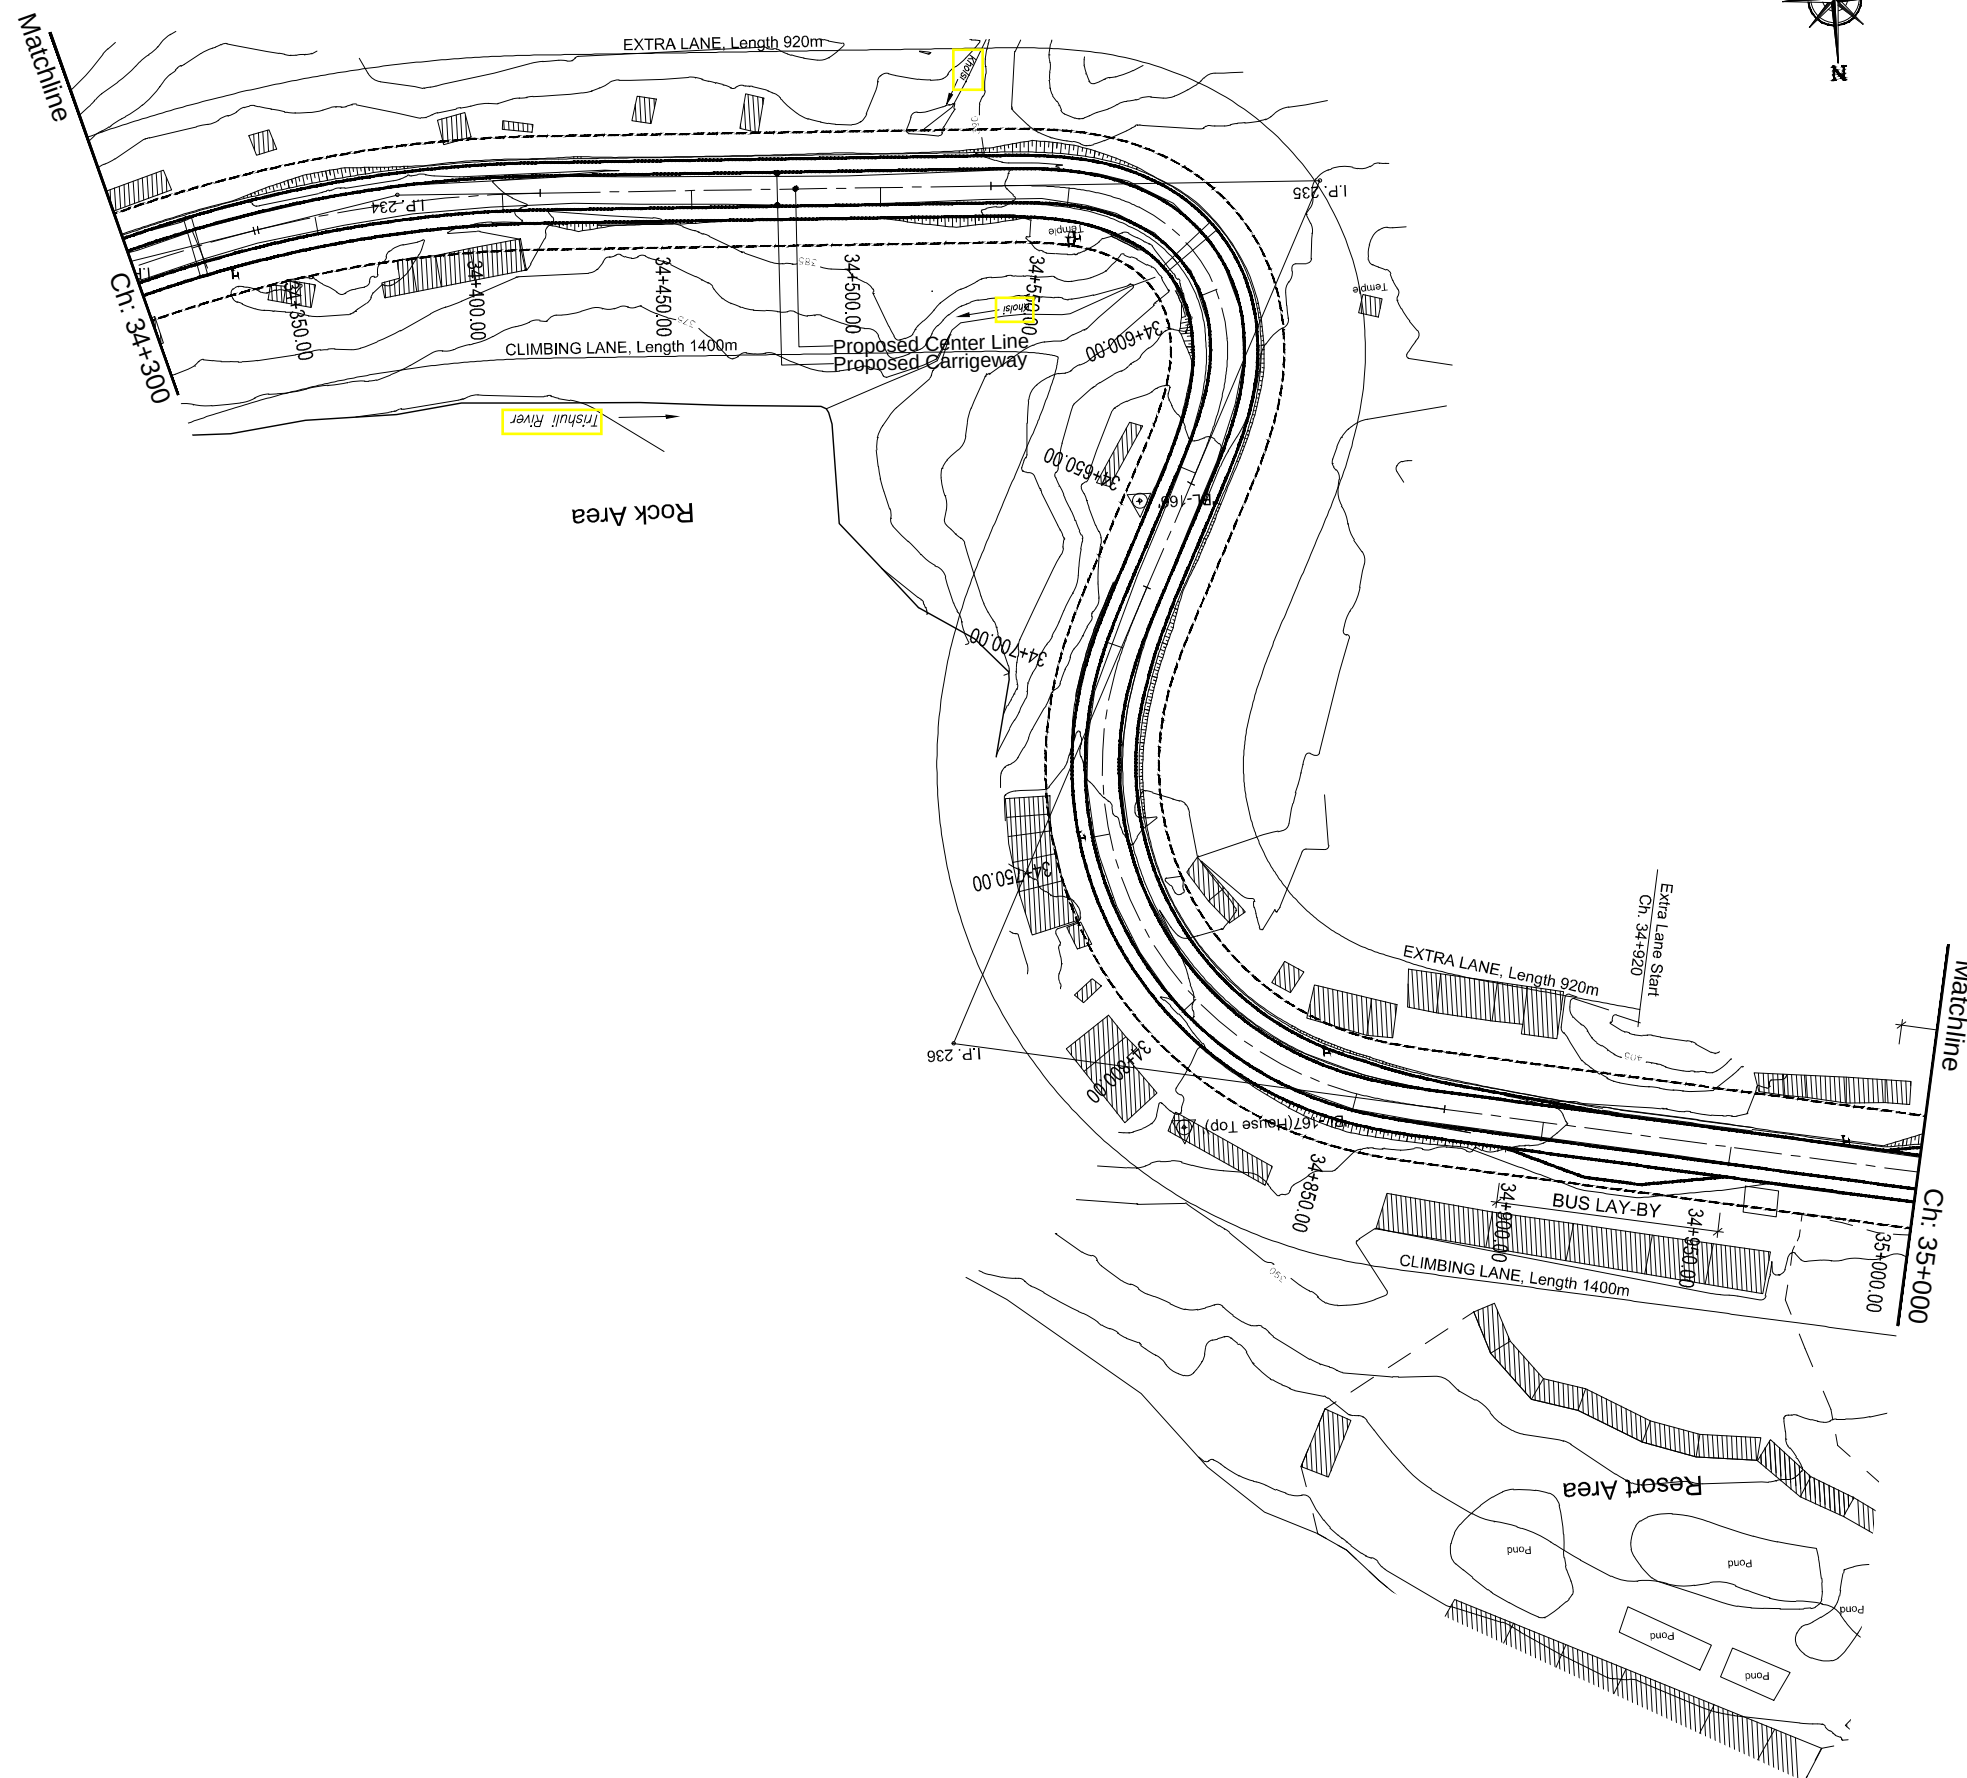


EMPLOYER Government of Nepal Ministry of Physical Infrastructure and Transport Department of Roads Development Cooperation Implementation Division		PROJECT Nepal India Regional Trade and Transport Project (NIRTP) (IDA CREDIT No. 5273 - NEP) Detailed Design for Improvement of Kathmandu (Nagdhunga) - Naubise - Mugling Road and Bridges		DESIGN CONSULTANT  Intercontinental Consultants & Technocrats Pvt. Ltd. A-8, Green Park, New Delhi - 110016 Ph : 4086-3000, Fax 2685-5252  In Association With Full Bright Consultancy (Pvt.) Ltd. 316, Baburam Acharya Sadak Sinamangal, Kathmandu, GPO Box: 4970, Kathmandu, Nepal In Joint Venture With Soosung Engineering Co. Ltd., South Korea		Designed By SB 	Checked By PMS 	Approved By BNS 	DRAWING NAME: NAUBISE - MUGLING ROAD PLAN AND PROFILE CHAINAGE 34+300.00 TO 35+000.00		Scale:  Horizontal  Vertical	Date: August 2019 Drawing No.: NMR-PP-052
--	--	--	--	---	--	--	--	---	---	--	---	--

Naubise


Mugling



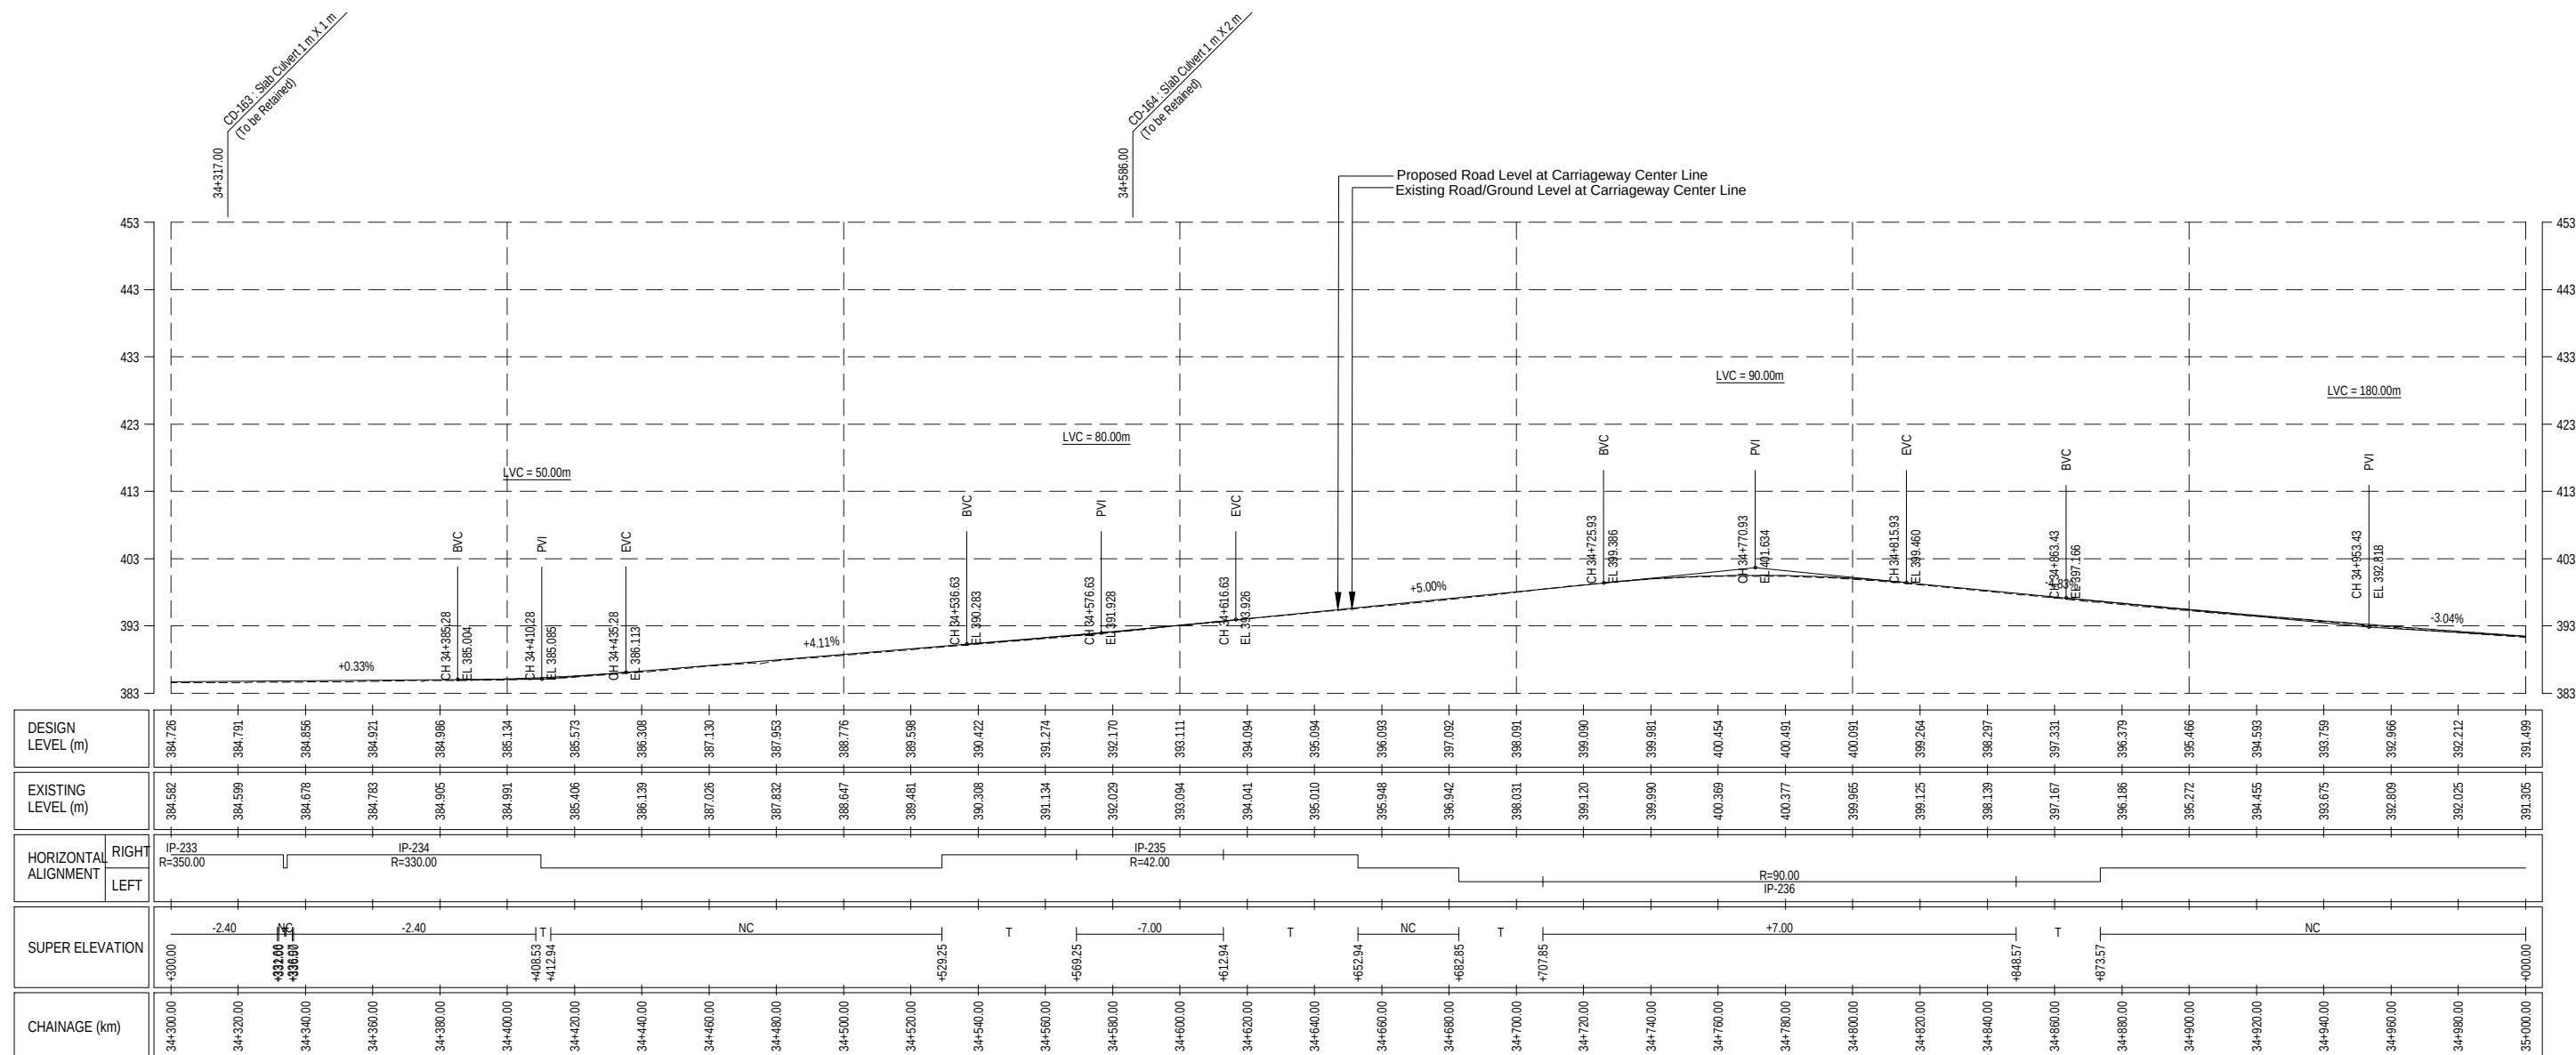


 EMPLOYER Government of Nepal Ministry of Physical Infrastructure and Transport Department of Roads Development Cooperation Implementation Division	PROJECT Nepal India Regional Trade and Transport Project (NIRTP) (IDA CREDIT No. 5273 - NEP) Detailed Design for Improvement of Kathmandu (Nagdhunga) - Naubise - Mugling Road and Bridges	 DESIGN CONSULTANT Intercontinental Consultants & Technocrats Pvt. Ltd. A-8, Green Park, New Delhi - 110016 Ph : 4086-3000, Fax 2685-5252 In Joint Venture With Soosung Engineering Co. Ltd., South Korea 	Designed By	SB		DRAWING NAME: NAUBISE - MUGLING ROAD PLAN AND PROFILE CHAINAGE 34+300.00 TO 35+000.00	Scale:  Horizontal  Vertical	Date: August 2019 Drawing No.: NMR-PP-052(a)
			Checked By	PMS				
			Approved By	BNS				

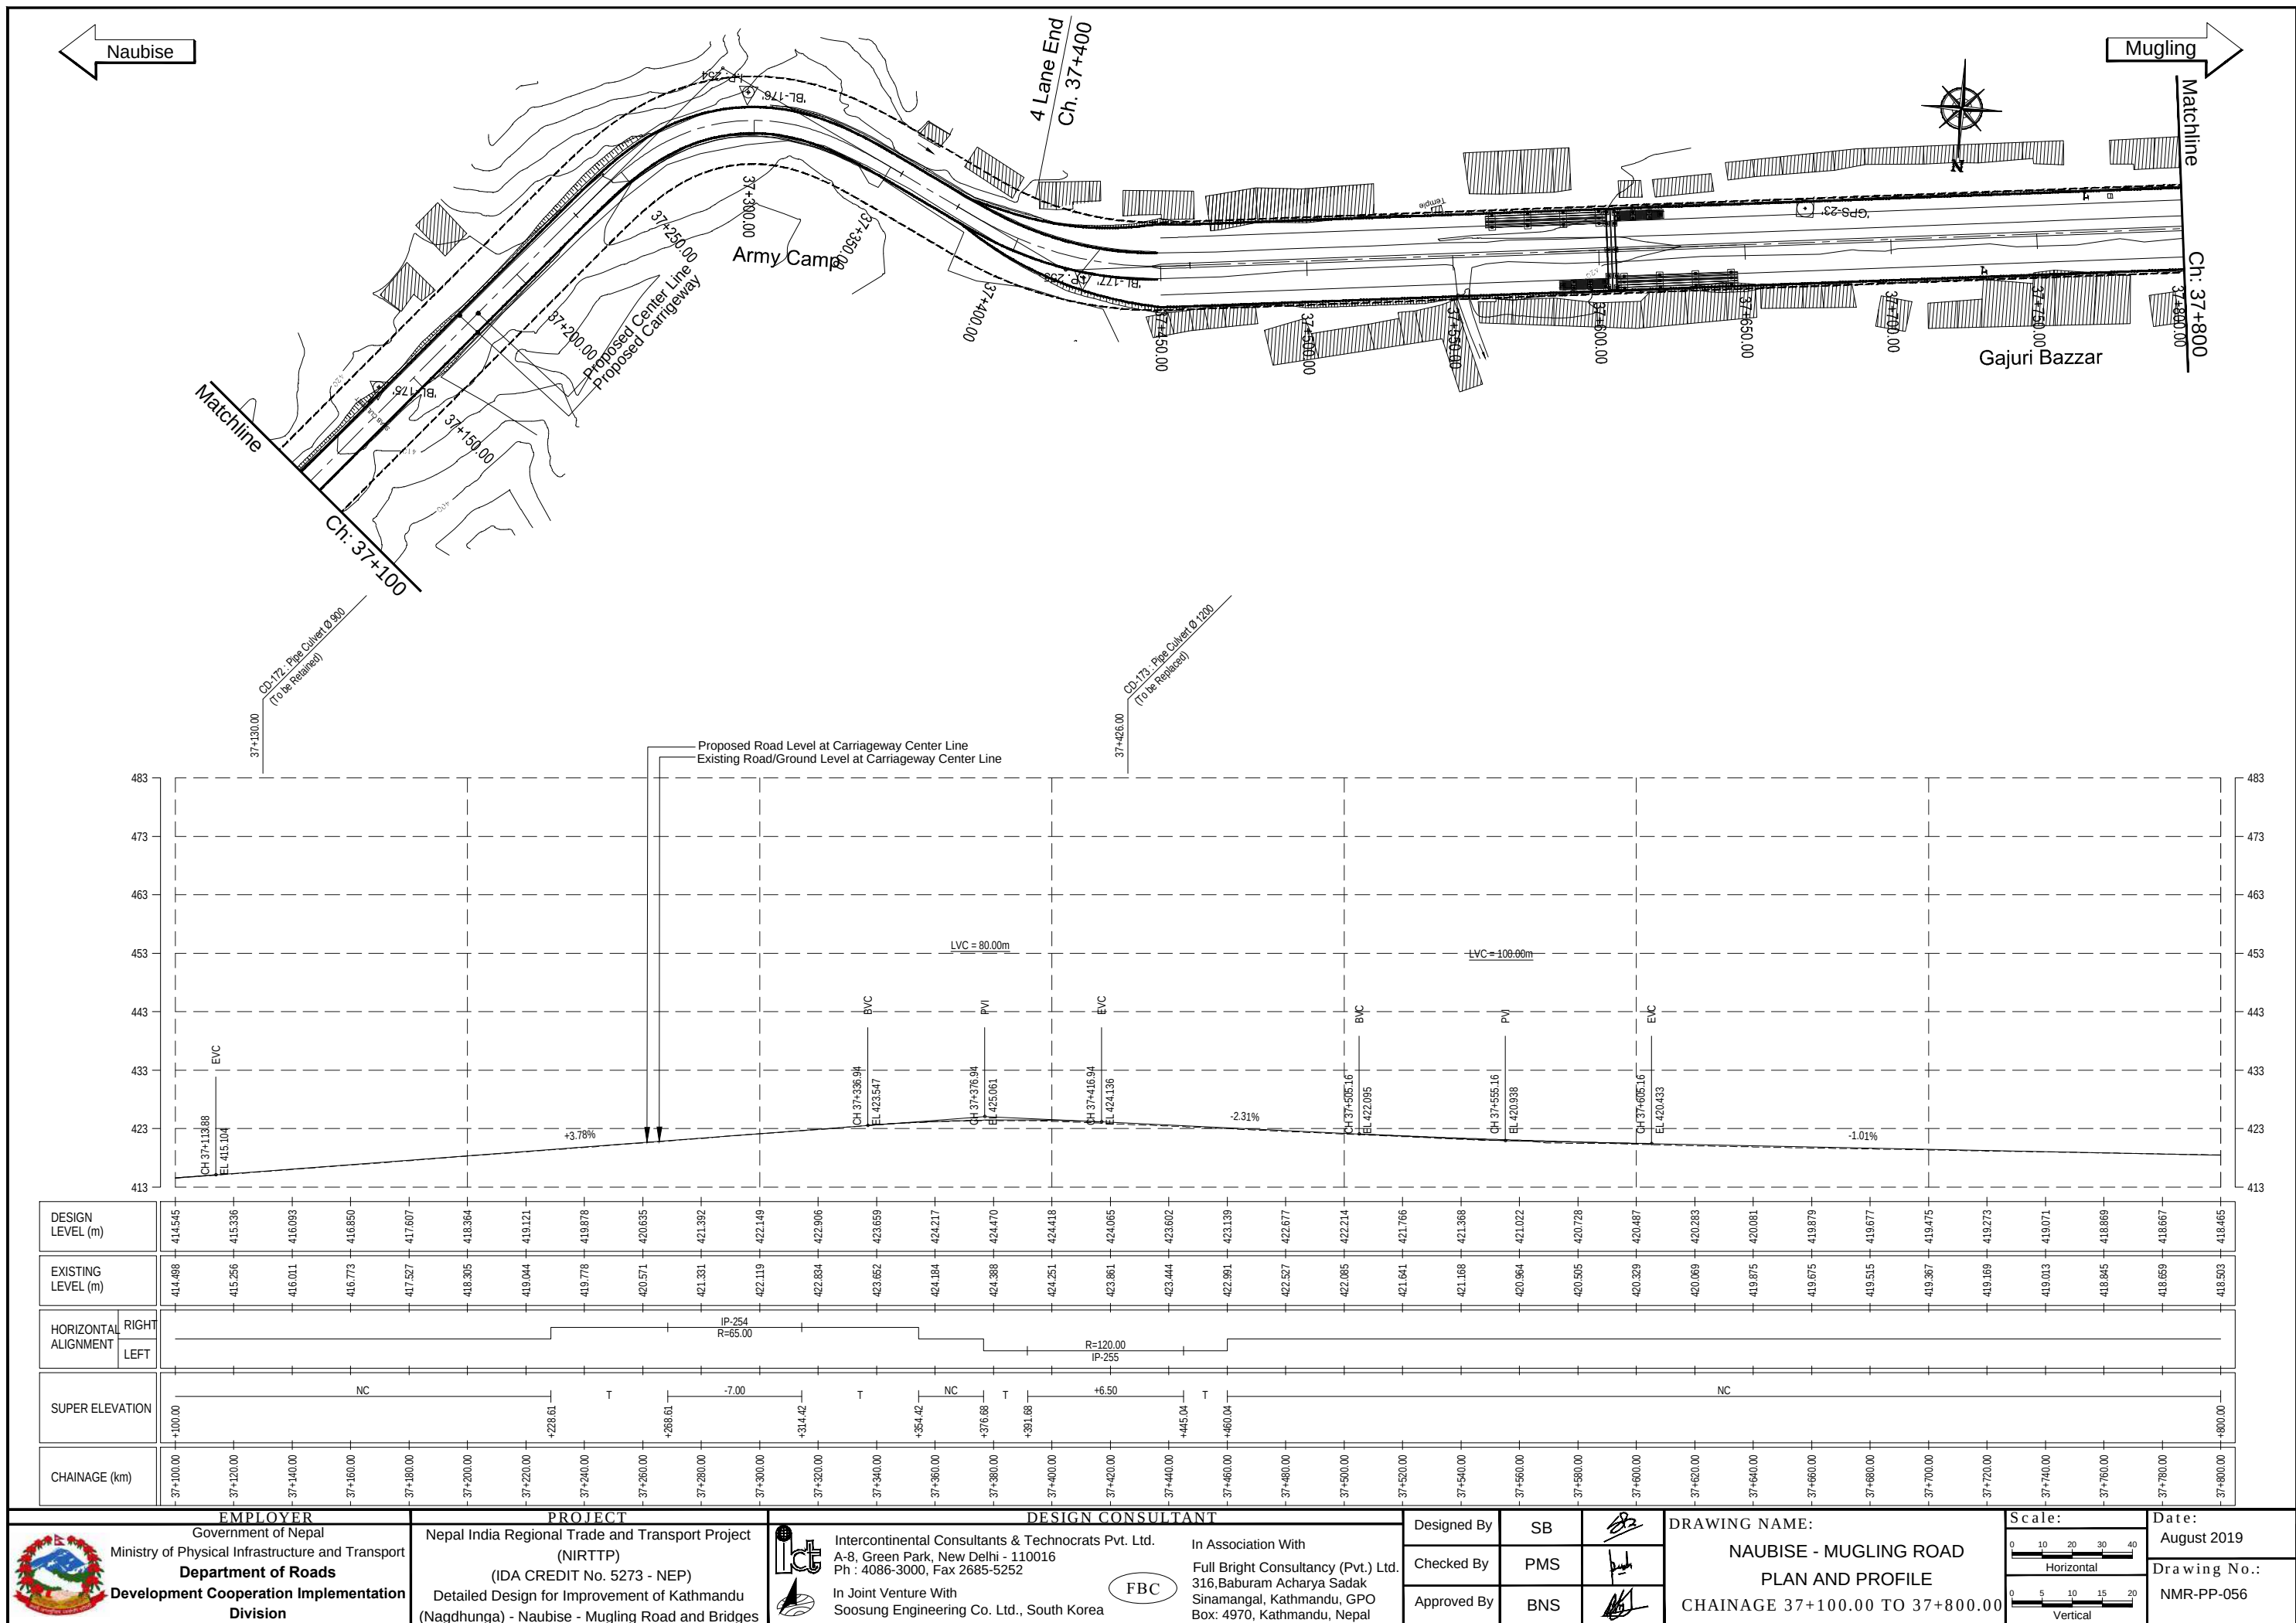


EMPLOYER		PROJECT		DESIGN CONSULTANT			Designed By	SB		DRAWING NAME: NAUBISE - MUGLING ROAD PLAN AND PROFILE CHAINAGE 37+100.00 TO 37+800.00	Scale:	Date:
 Government of Nepal Ministry of Physical Infrastructure and Transport Department of Roads Development Cooperation Implementation Division	Nepal India Regional Trade and Transport Project (NIRTPP) (IDA CREDIT No. 5273 - NEP) Detailed Design for Improvement of Kathmandu (Nagdhunga) - Naubise - Mugling Road and Bridges	 Intercontinental Consultants & Technocrats Pvt. Ltd. A-8, Green Park, New Delhi - 110016 Ph : 4086-3000, Fax 2685-5252  In Joint Venture With Soosung Engineering Co. Ltd., South Korea	In Association With Full Bright Consultancy (Pvt.) Ltd. 316, Baburam Acharya Sadak Sinamangal, Kathmandu, GPO Box: 4970, Kathmandu, Nepal	Checked By	PMS		 Horizontal  Vertical	August 2019				
								Approved By	BNS			Drawing No.: NMR-PP-056

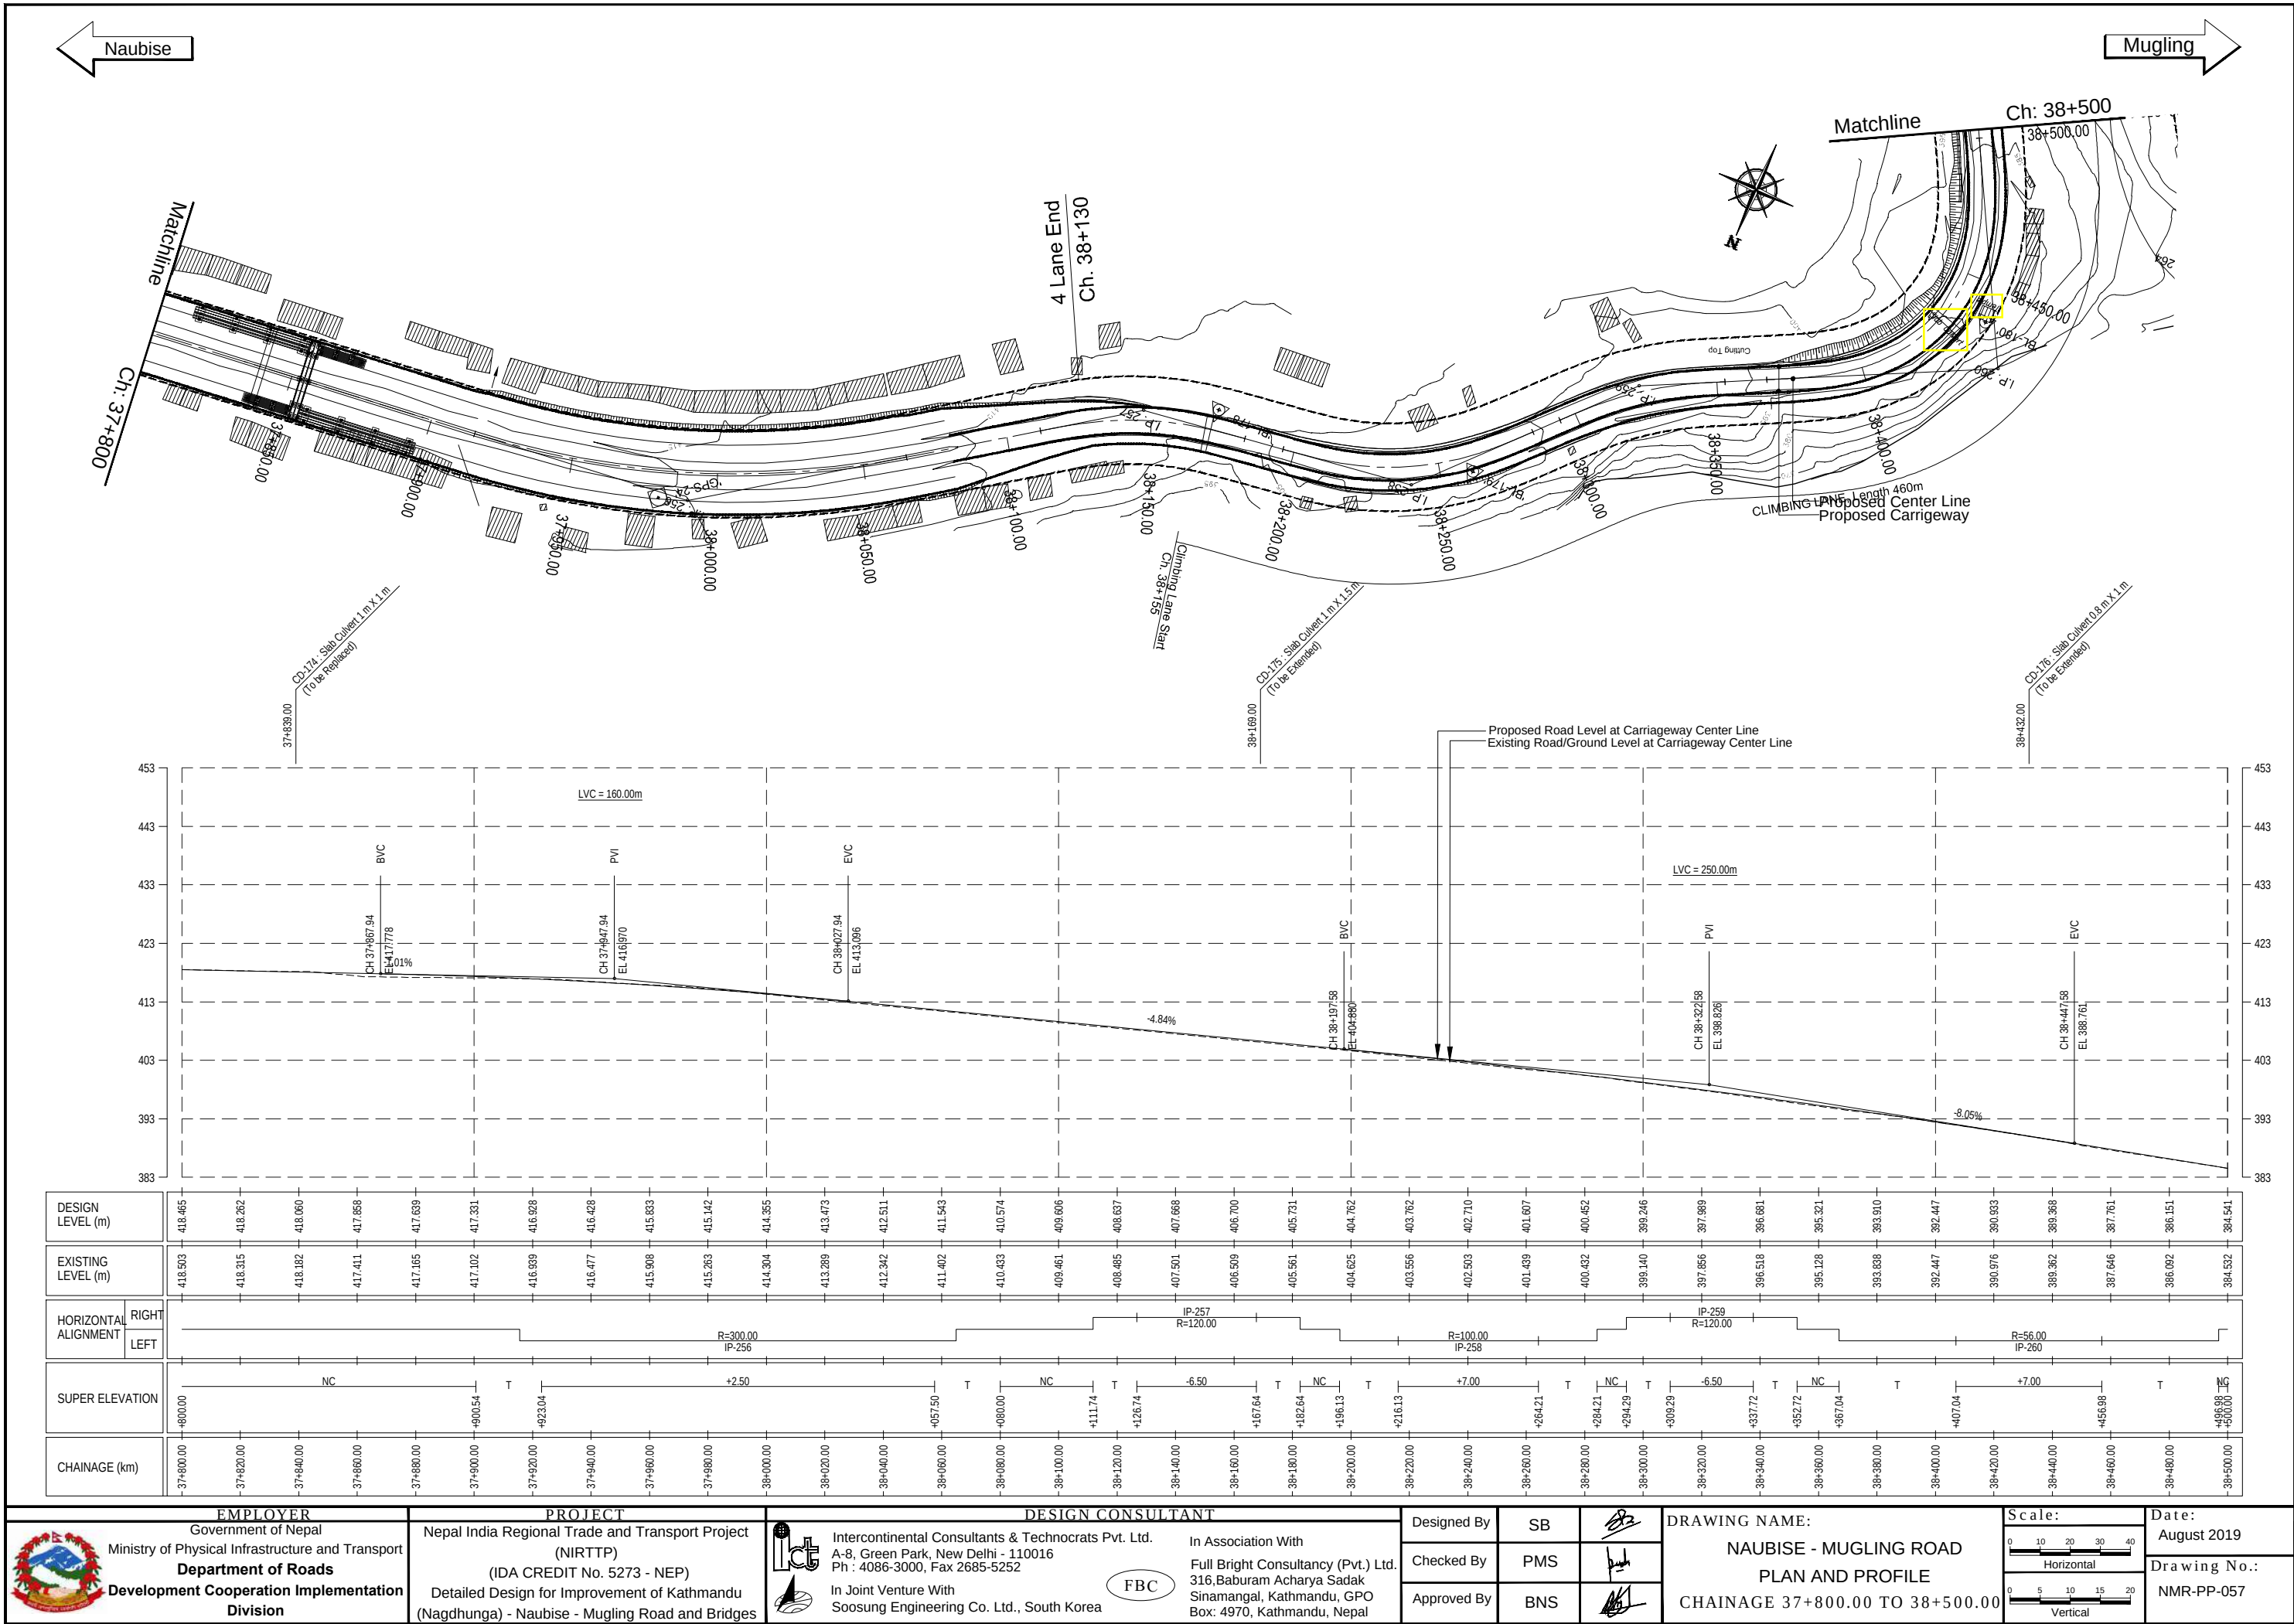


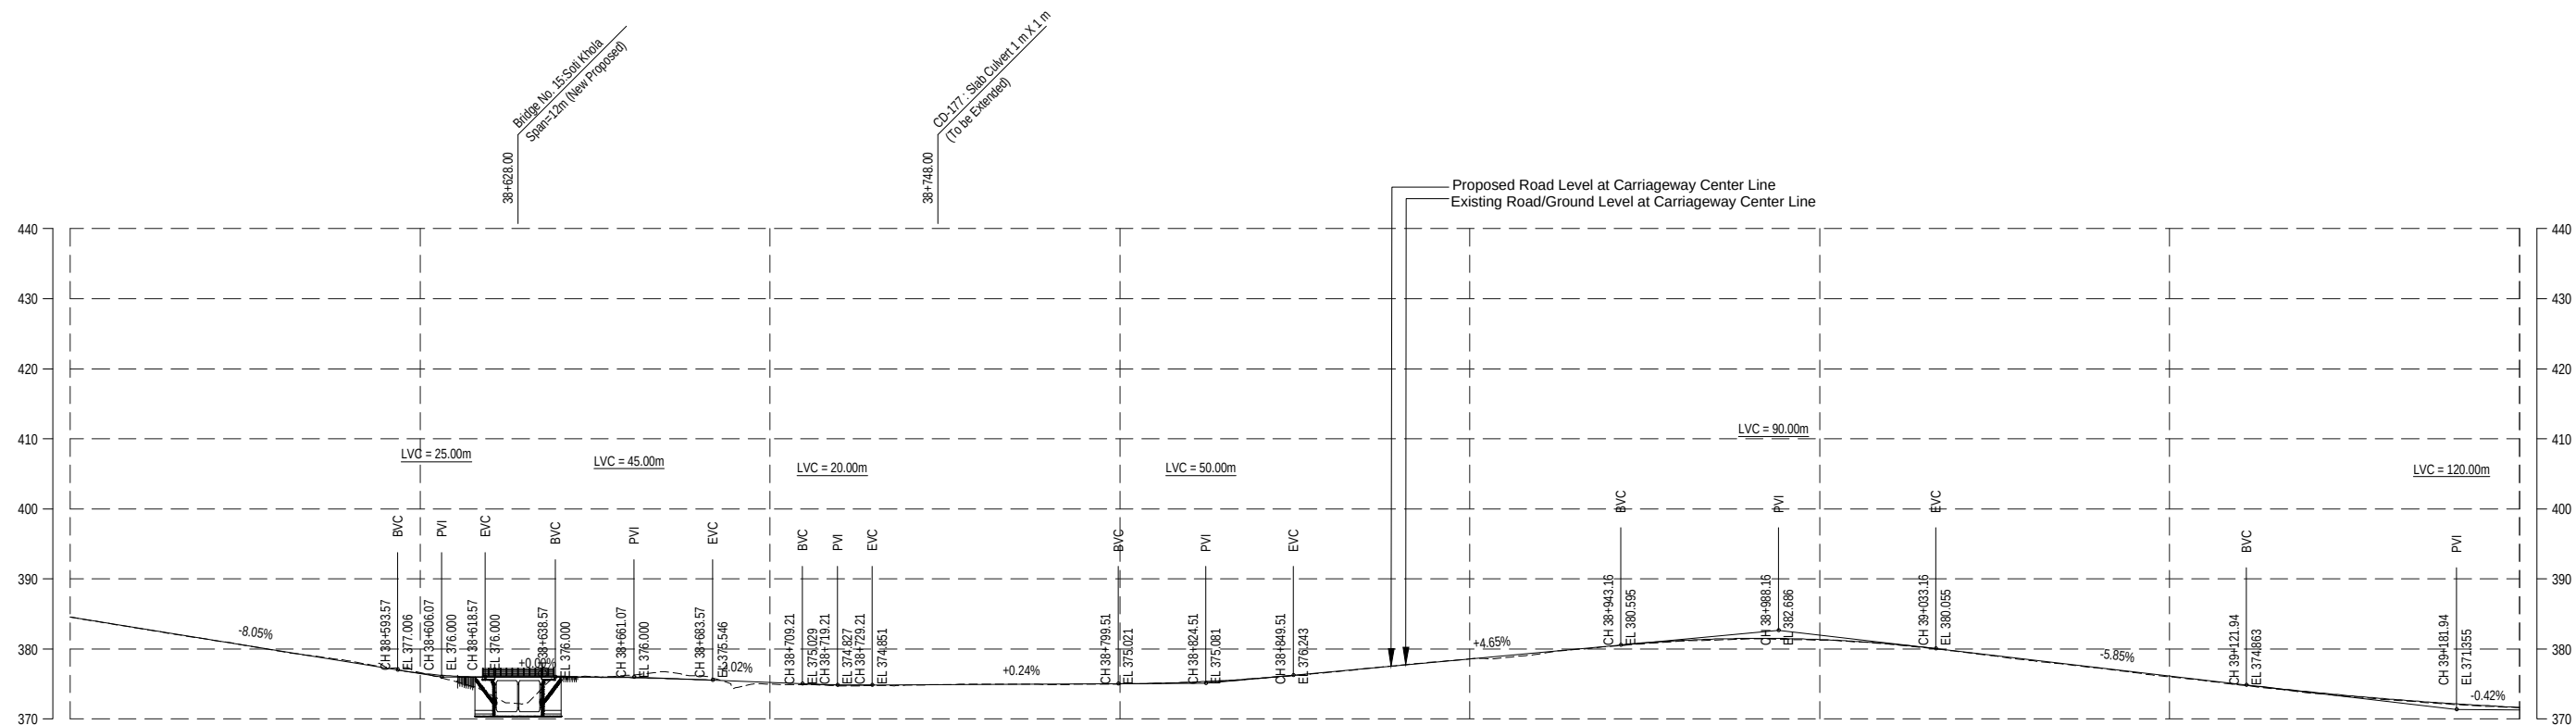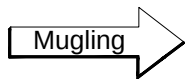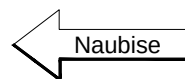


DESIGN LEVEL (m)	384.541	382.930	381.320	379.709	378.099	376.555	376.000	376.000	375.897	375.615	375.215	374.877	374.877	374.925	374.974	375.022	375.255	375.841	376.730	377.680	378.589	379.519	380.448	381.212	381.516	381.353	380.723	379.655	378.485	377.316	376.146	374.977	373.881	372.966	372.231	371.678			
EXISTING LEVEL (m)	384.532	382.905	381.326	379.667	378.266	376.624	373.515	376.125	376.270	376.198	374.980	374.723	374.845	374.957	374.942	375.011	375.245	375.805	376.676	377.675	378.591	379.325	380.388	381.125	381.436	381.268	380.686	379.607	378.375	377.239	376.021	374.865	373.742	372.865	372.231	371.641			
HORIZONTAL ALIGNMENT	RIGHT																																						
	LEFT																																						
SUPER ELEVATION																																							
CHAINAGE (km)	38+500.00	38+520.00	38+540.00	38+560.00	38+580.00	38+600.00	38+620.00	38+640.00	38+660.00	38+680.00	38+700.00	38+720.00	38+740.00	38+760.00	38+780.00	38+800.00	38+820.00	38+840.00	38+860.00	38+880.00	38+900.00	38+920.00	38+940.00	38+960.00	38+980.00	39+000.00	39+020.00	39+040.00	39+060.00	39+080.00	39+100.00	39+120.00	39+140.00	39+160.00	39+180.00	39+200.00			

EMPLOYER		PROJECT		DESIGN CONSULTANT			Designed By	SB		DRAWING NAME: NAUBISE - MUGLING ROAD PLAN AND PROFILE CHAINAGE 38+500.00 TO 39+200.00	Scale:	Date:
	Government of Nepal	Nepal India Regional Trade and Transport Project (NIRTPP) (IDA CREDIT No. 5273 - NEP) Detailed Design for Improvement of Kathmandu (Nagdhunga) - Naubise - Mugling Road and Bridges		Intercontinental Consultants & Technocrats Pvt. Ltd. A-8, Green Park, New Delhi - 110016 Ph : 4086-3000, Fax 2685-5252		In Association With	Checked By	PMS			 Horizontal	August 2019
	Ministry of Physical Infrastructure and Transport			In Joint Venture With		Full Bright Consultancy (Pvt.) Ltd. 316, Baburam Acharya Sadak Sinamangal, Kathmandu, GPO Box: 4970, Kathmandu, Nepal						
Department of Roads		Soosung Engineering Co. Ltd., South Korea				Approved By	BNS					
Development Cooperation Implementation Division												

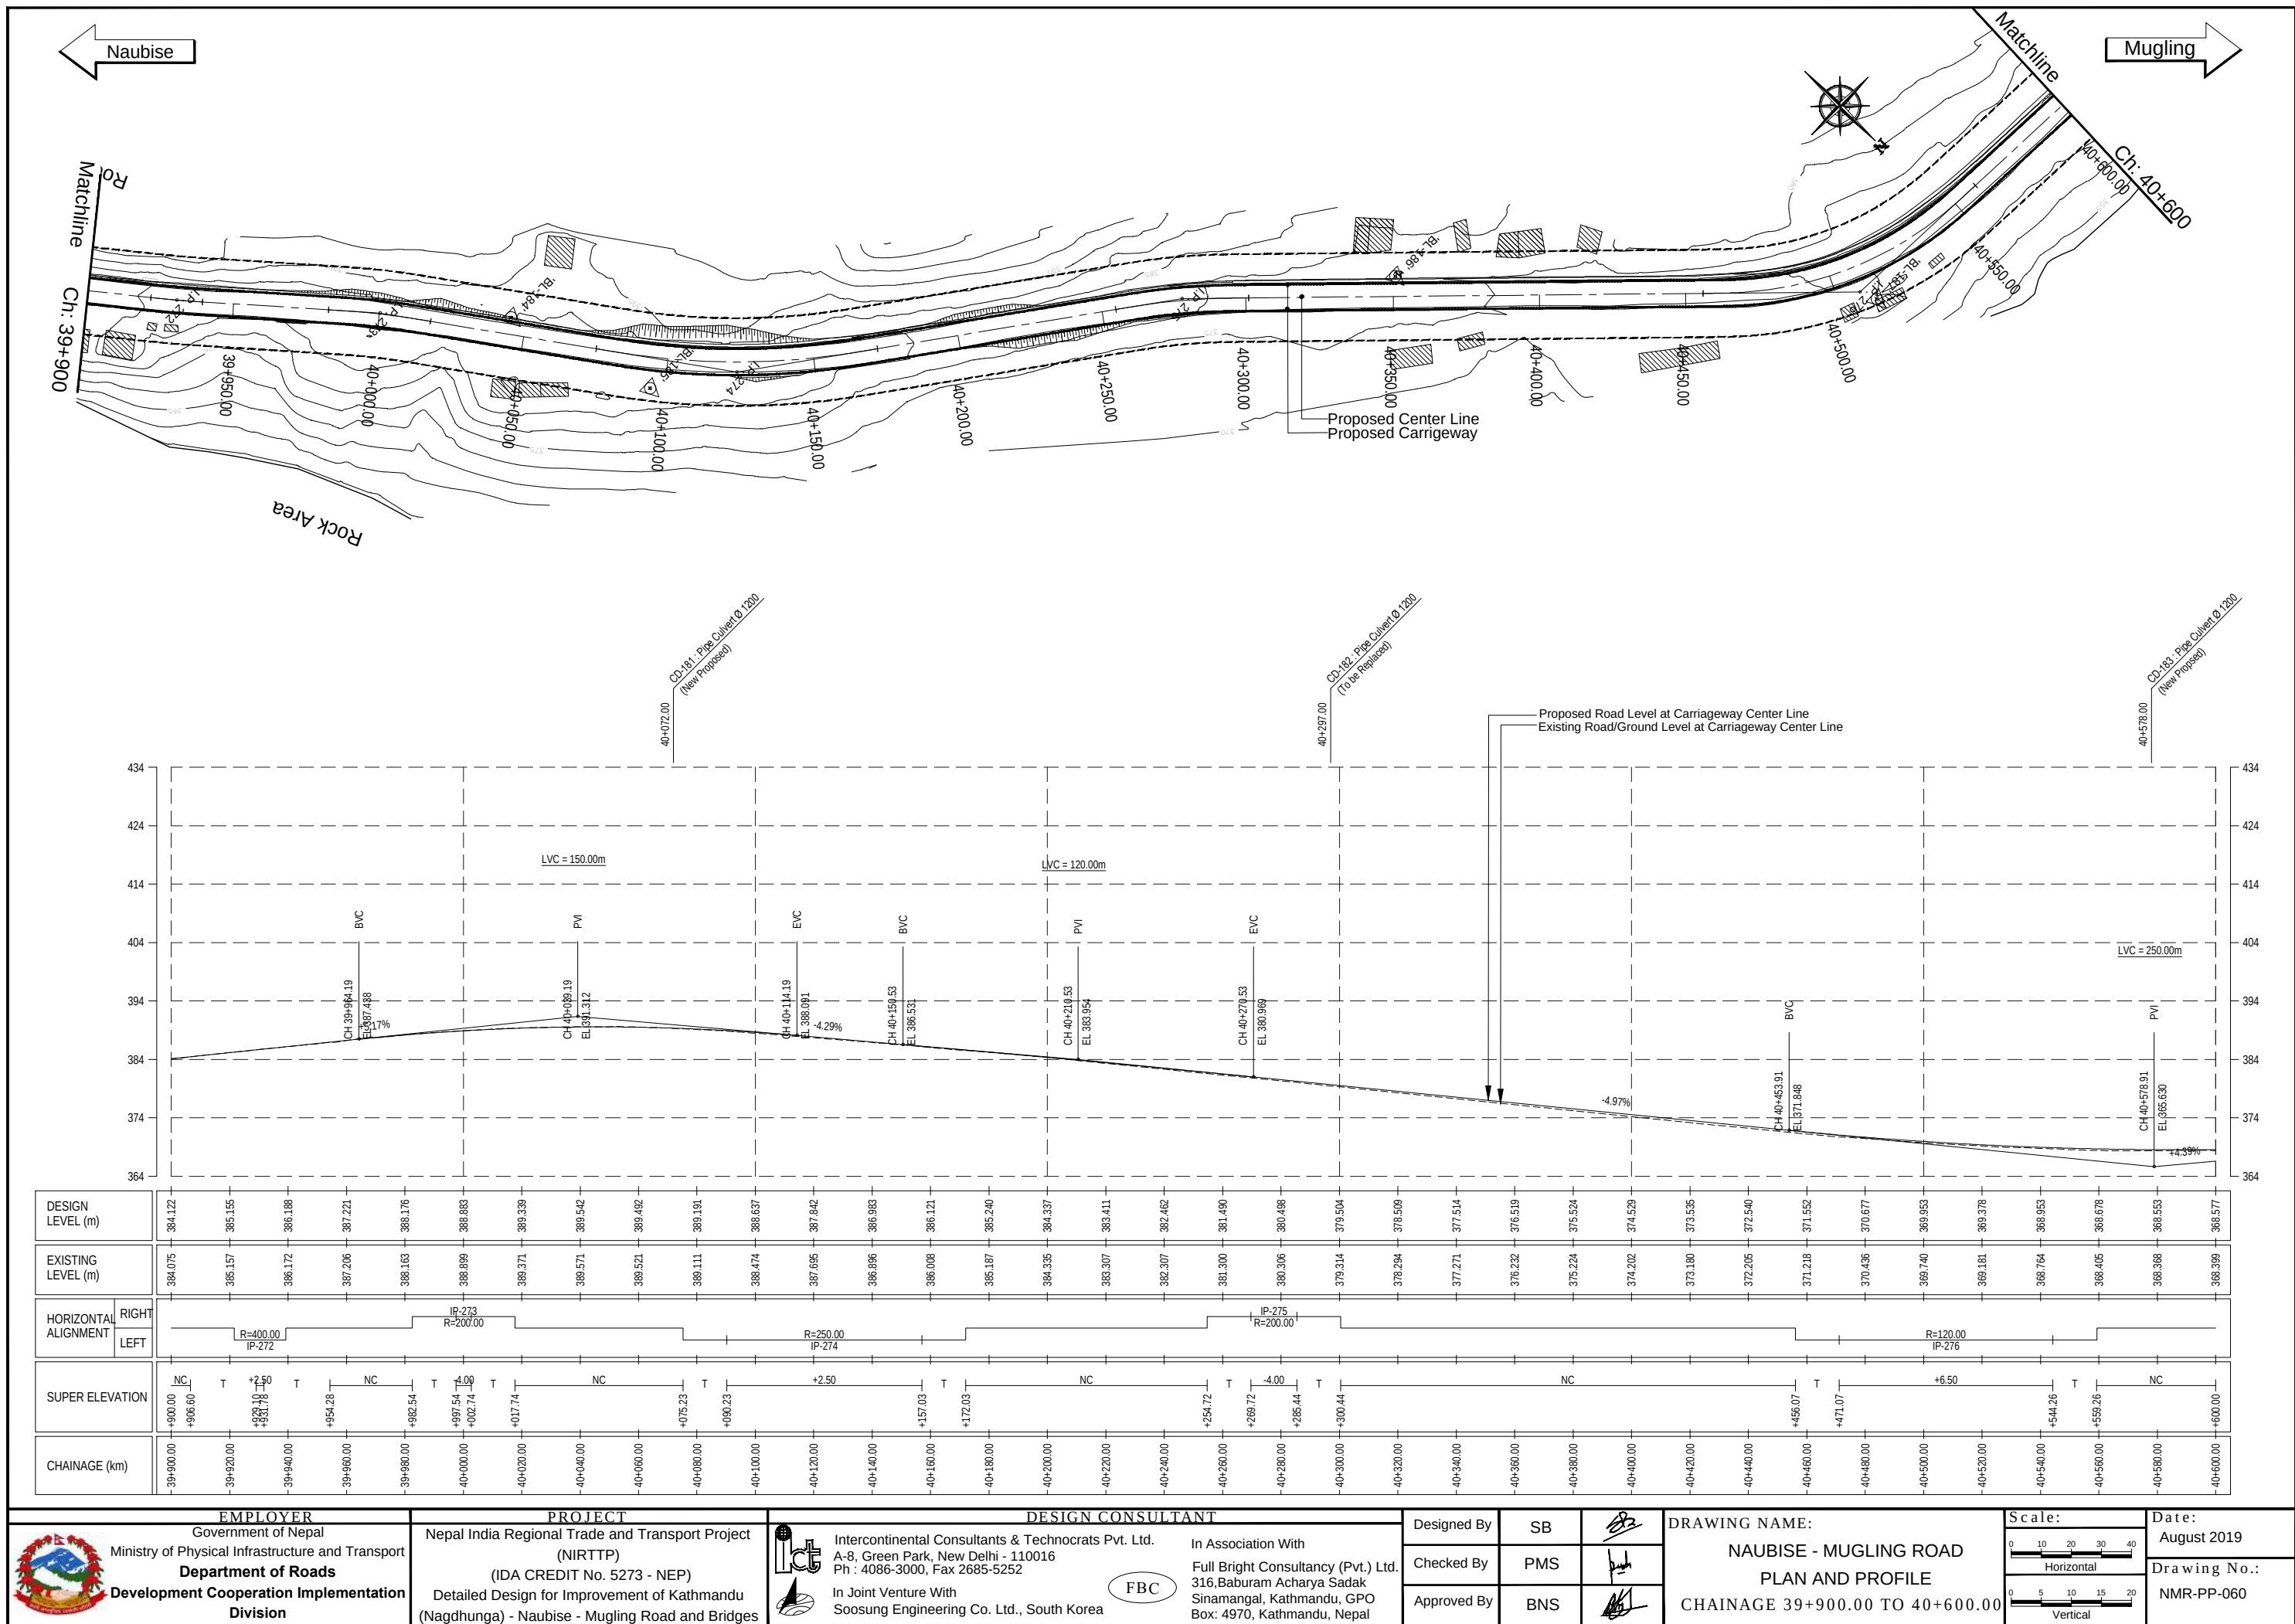


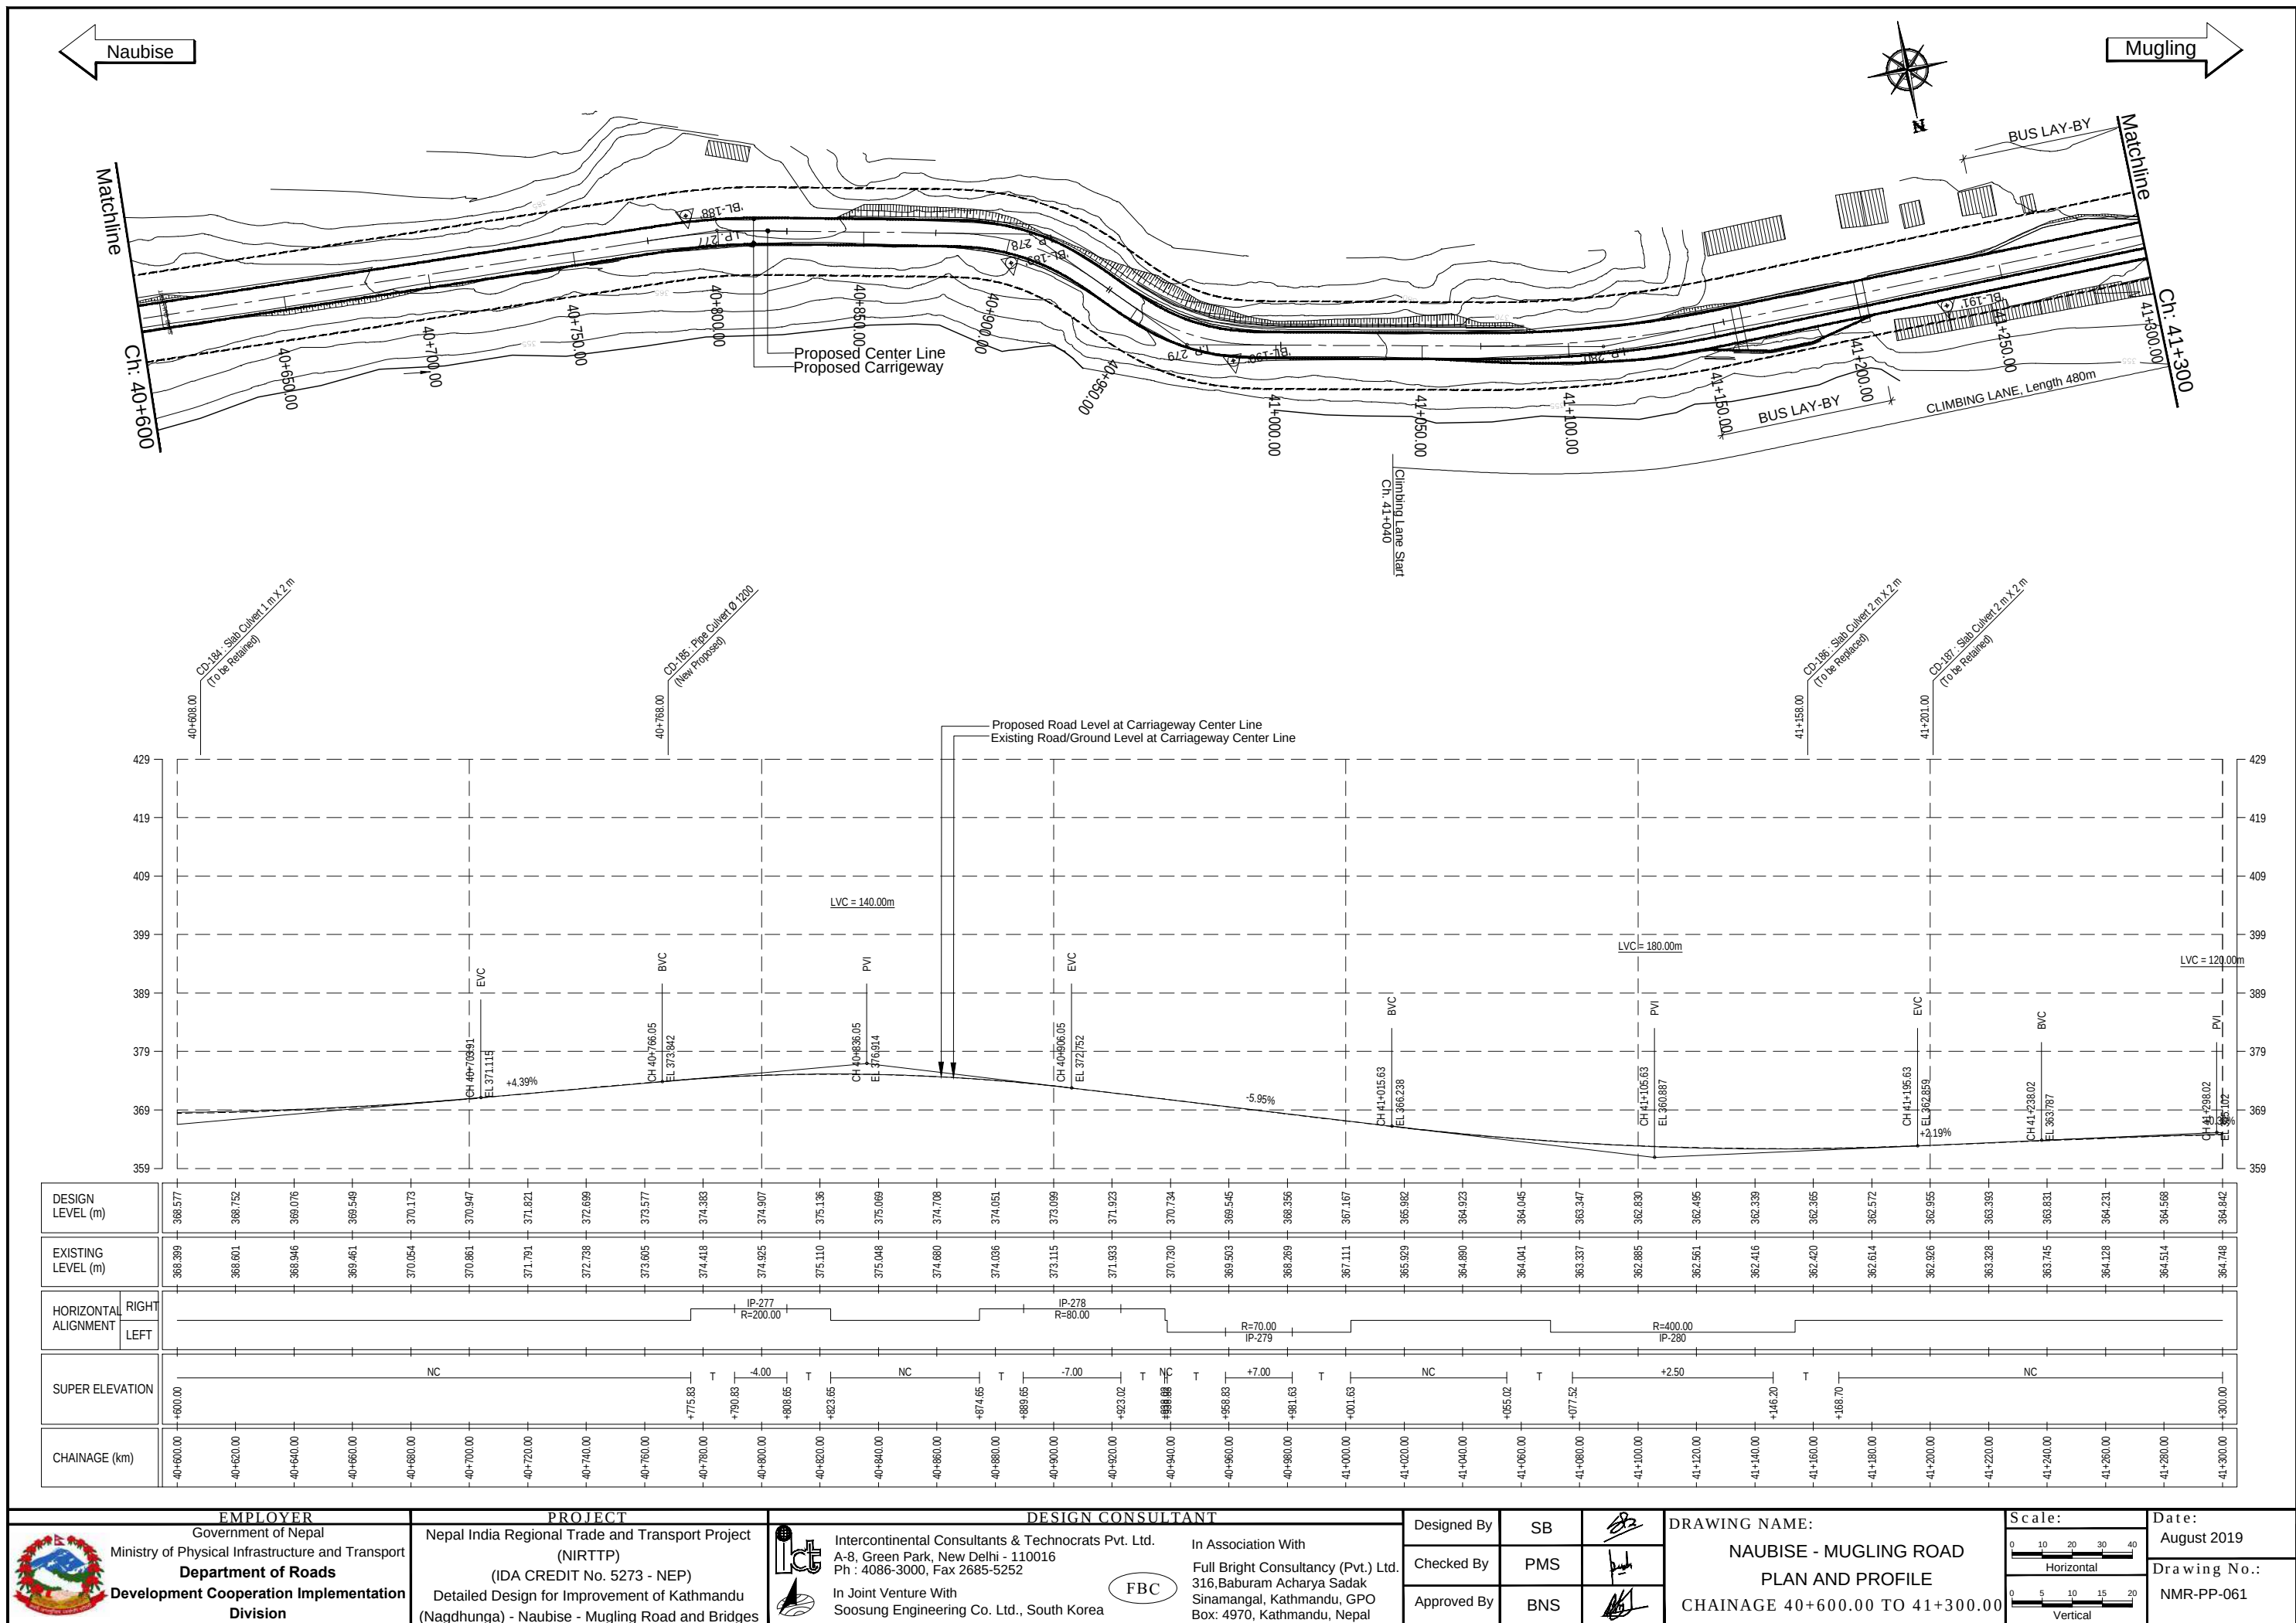

	EMPLOYER	PROJECT	DESIGN CONSULTANT		Designed By	SB		DRAWING NAME:	Scale:	Date:		
	Government of Nepal	Nepal India Regional Trade and Transport Project	 Intercontinental Consultants & Technocrats Pvt. Ltd. A-8, Green Park, New Delhi - 110016 Ph : 4086-3000, Fax 2685-5252  In Joint Venture With Soosung Engineering Co. Ltd., South Korea	In Association With	Checked By	PMS			NAUBISE - MUGLING ROAD PLAN AND PROFILE CHAINAGE 40+600.00 TO 41+300.00		August 2019	
	Ministry of Physical Infrastructure and Transport	(NIRTPP)		Full Bright Consultancy (Pvt.) Ltd.	Approved By	BNS						Drawing No.:
	Department of Roads	(IDA CREDIT No. 5273 - NEP)										NMR-PP-061
	Development Cooperation Implementation Division	Detailed Design for Improvement of Kathmandu (Nagdhunga) - Naubise - Mugling Road and Bridges										

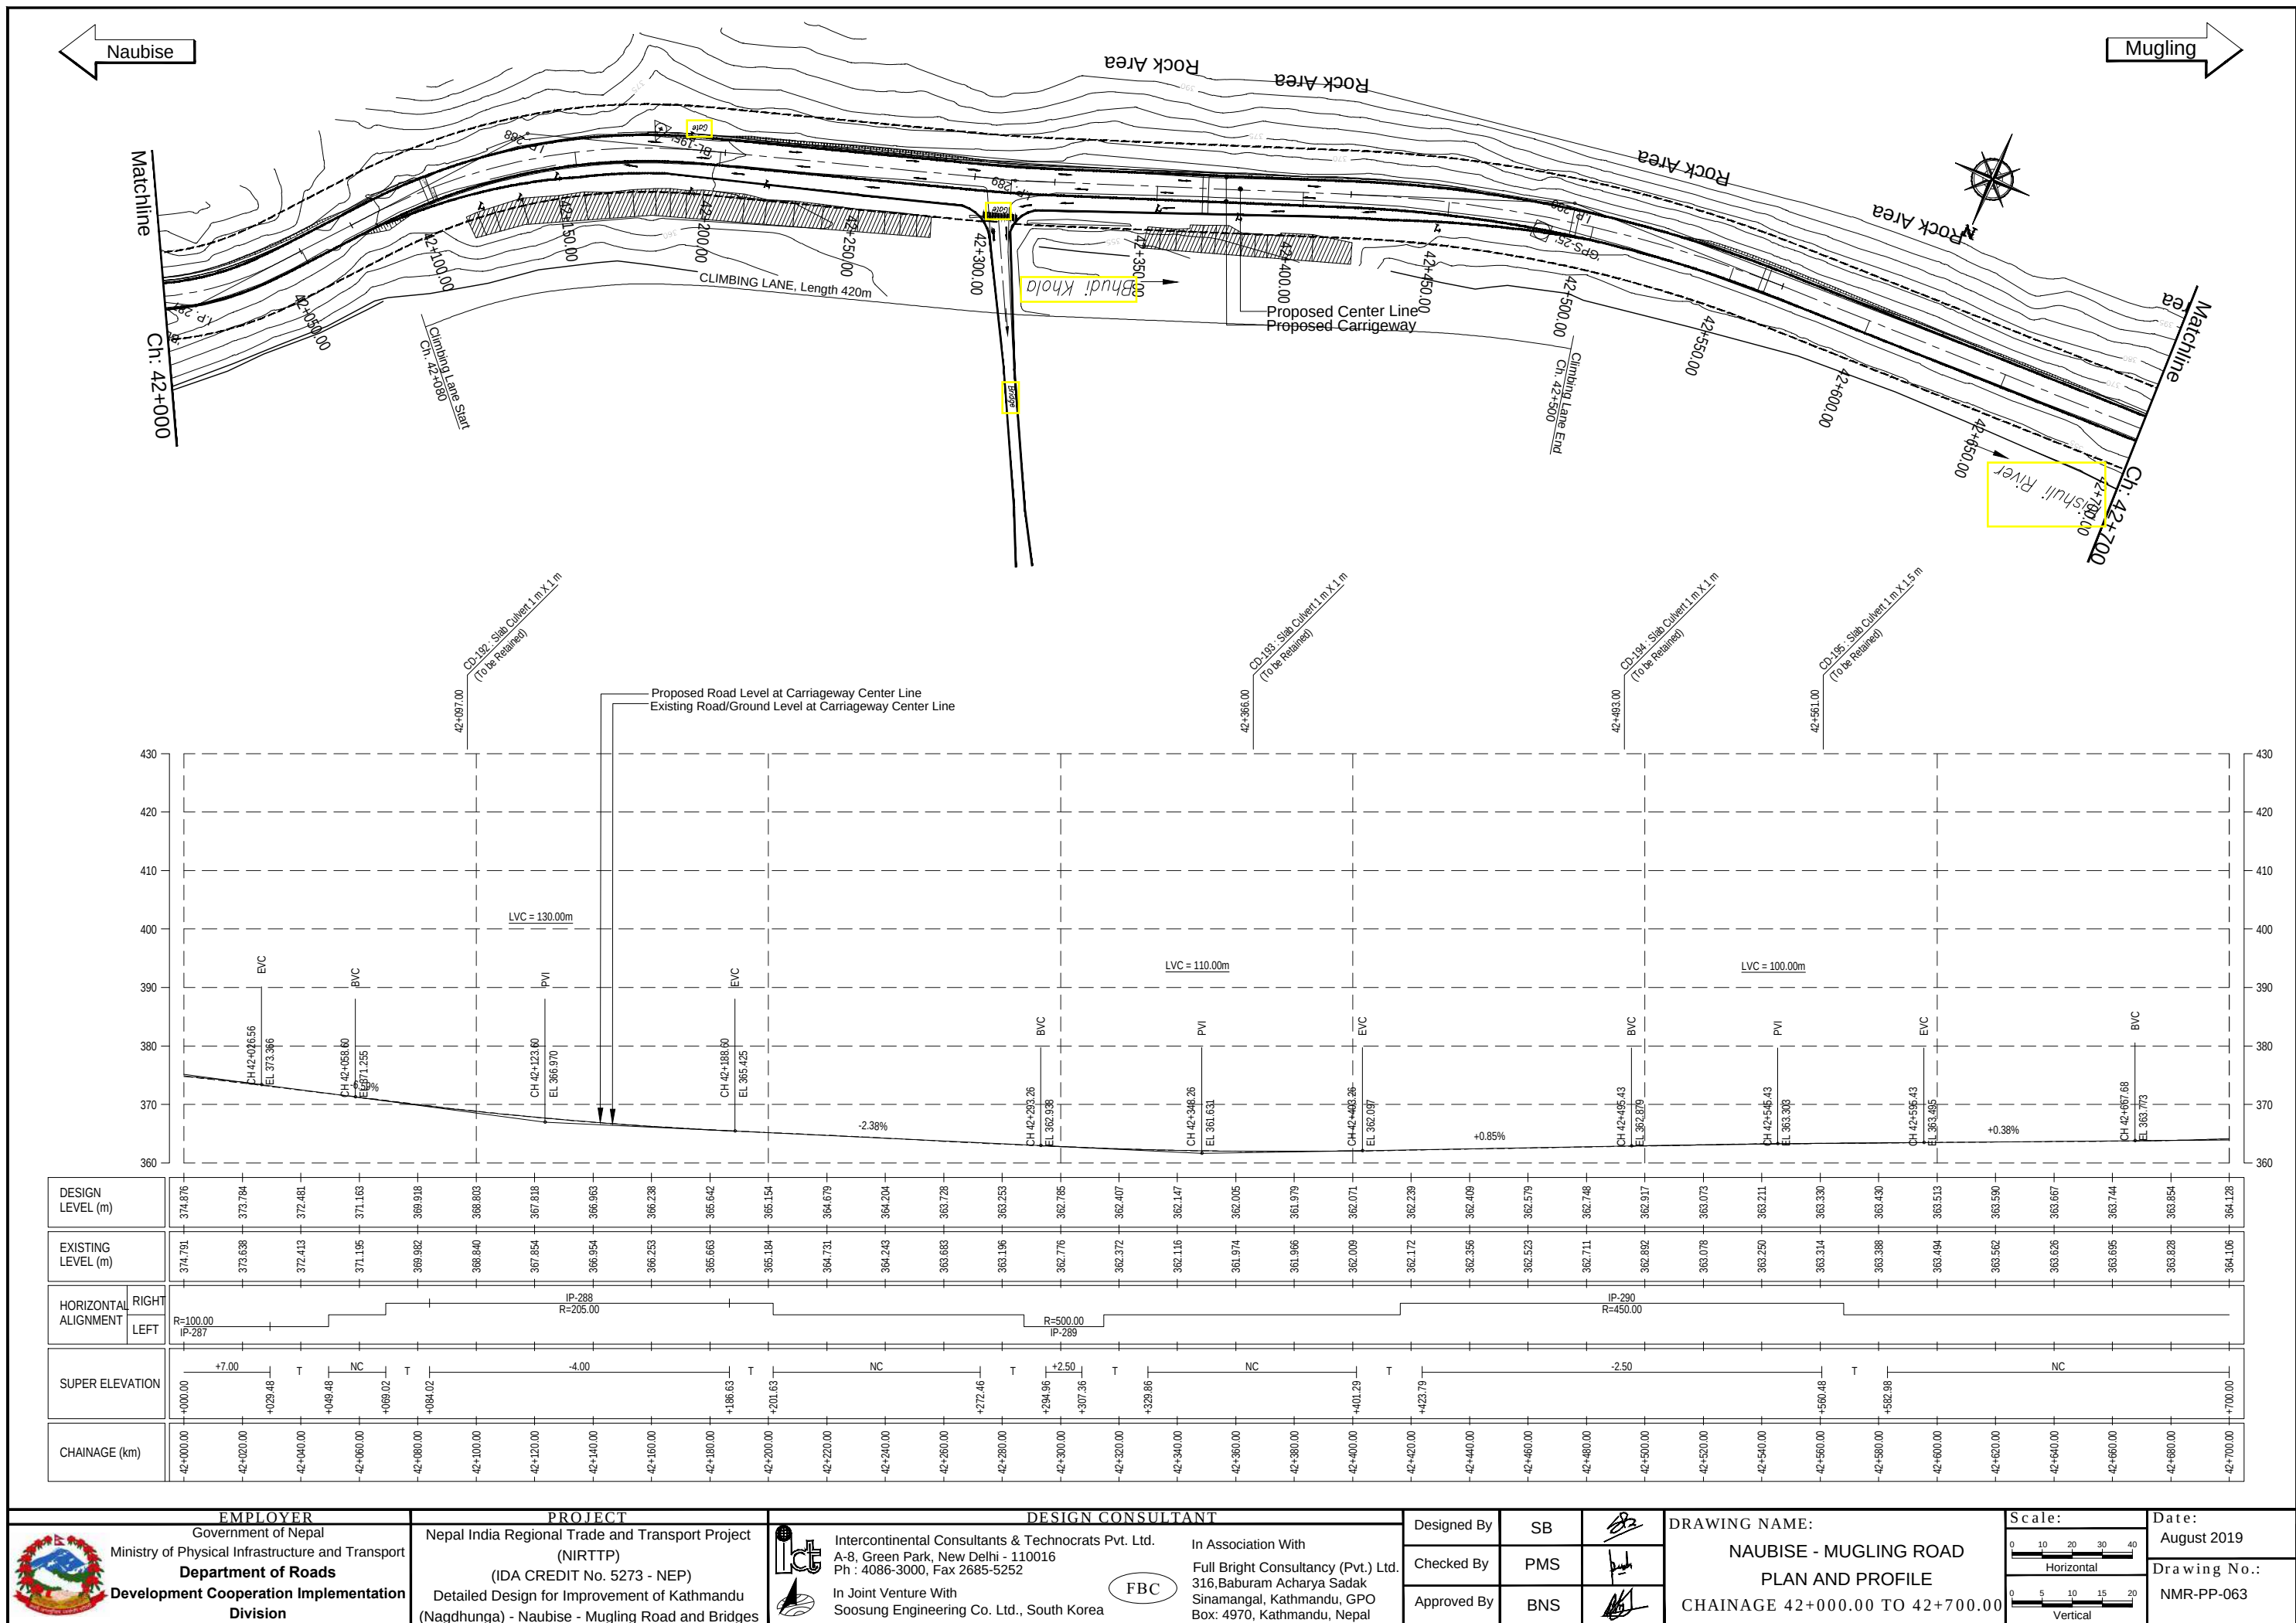



EMPLOYER Government of Nepal Ministry of Physical Infrastructure and Transport Department of Roads Development Cooperation Implementation Division		PROJECT Nepal India Regional Trade and Transport Project (NIRTP) (IDA CREDIT No. 5273 - NEP) Detailed Design for Improvement of Kathmandu (Nagdhunga) - Naubise - Mugling Road and Bridges		DESIGN CONSULTANT Intercontinental Consultants & Technocrats Pvt. Ltd. A-8, Green Park, New Delhi - 110016 Ph : 4086-3000, Fax 2685-5252 In Joint Venture With Soosung Engineering Co. Ltd., South Korea In Association With Full Bright Consultancy (Pvt.) Ltd. 316, Baburam Acharya Sadak Sinamangal, Kathmandu, GPO Box: 4970, Kathmandu, Nepal FBC		Designed By SB	Checked By PMS	Approved By BNS	DRAWING NAME: NAUBISE - MUGLING ROAD PLAN AND PROFILE CHAINAGE 42+000.00 TO 42+700.00		Scale: Horizontal Vertical	Date: August 2019 Drawing No.: NMR-PP-063
--	--	--	--	--	--	-------------------	-------------------	--------------------	---	--	---	--

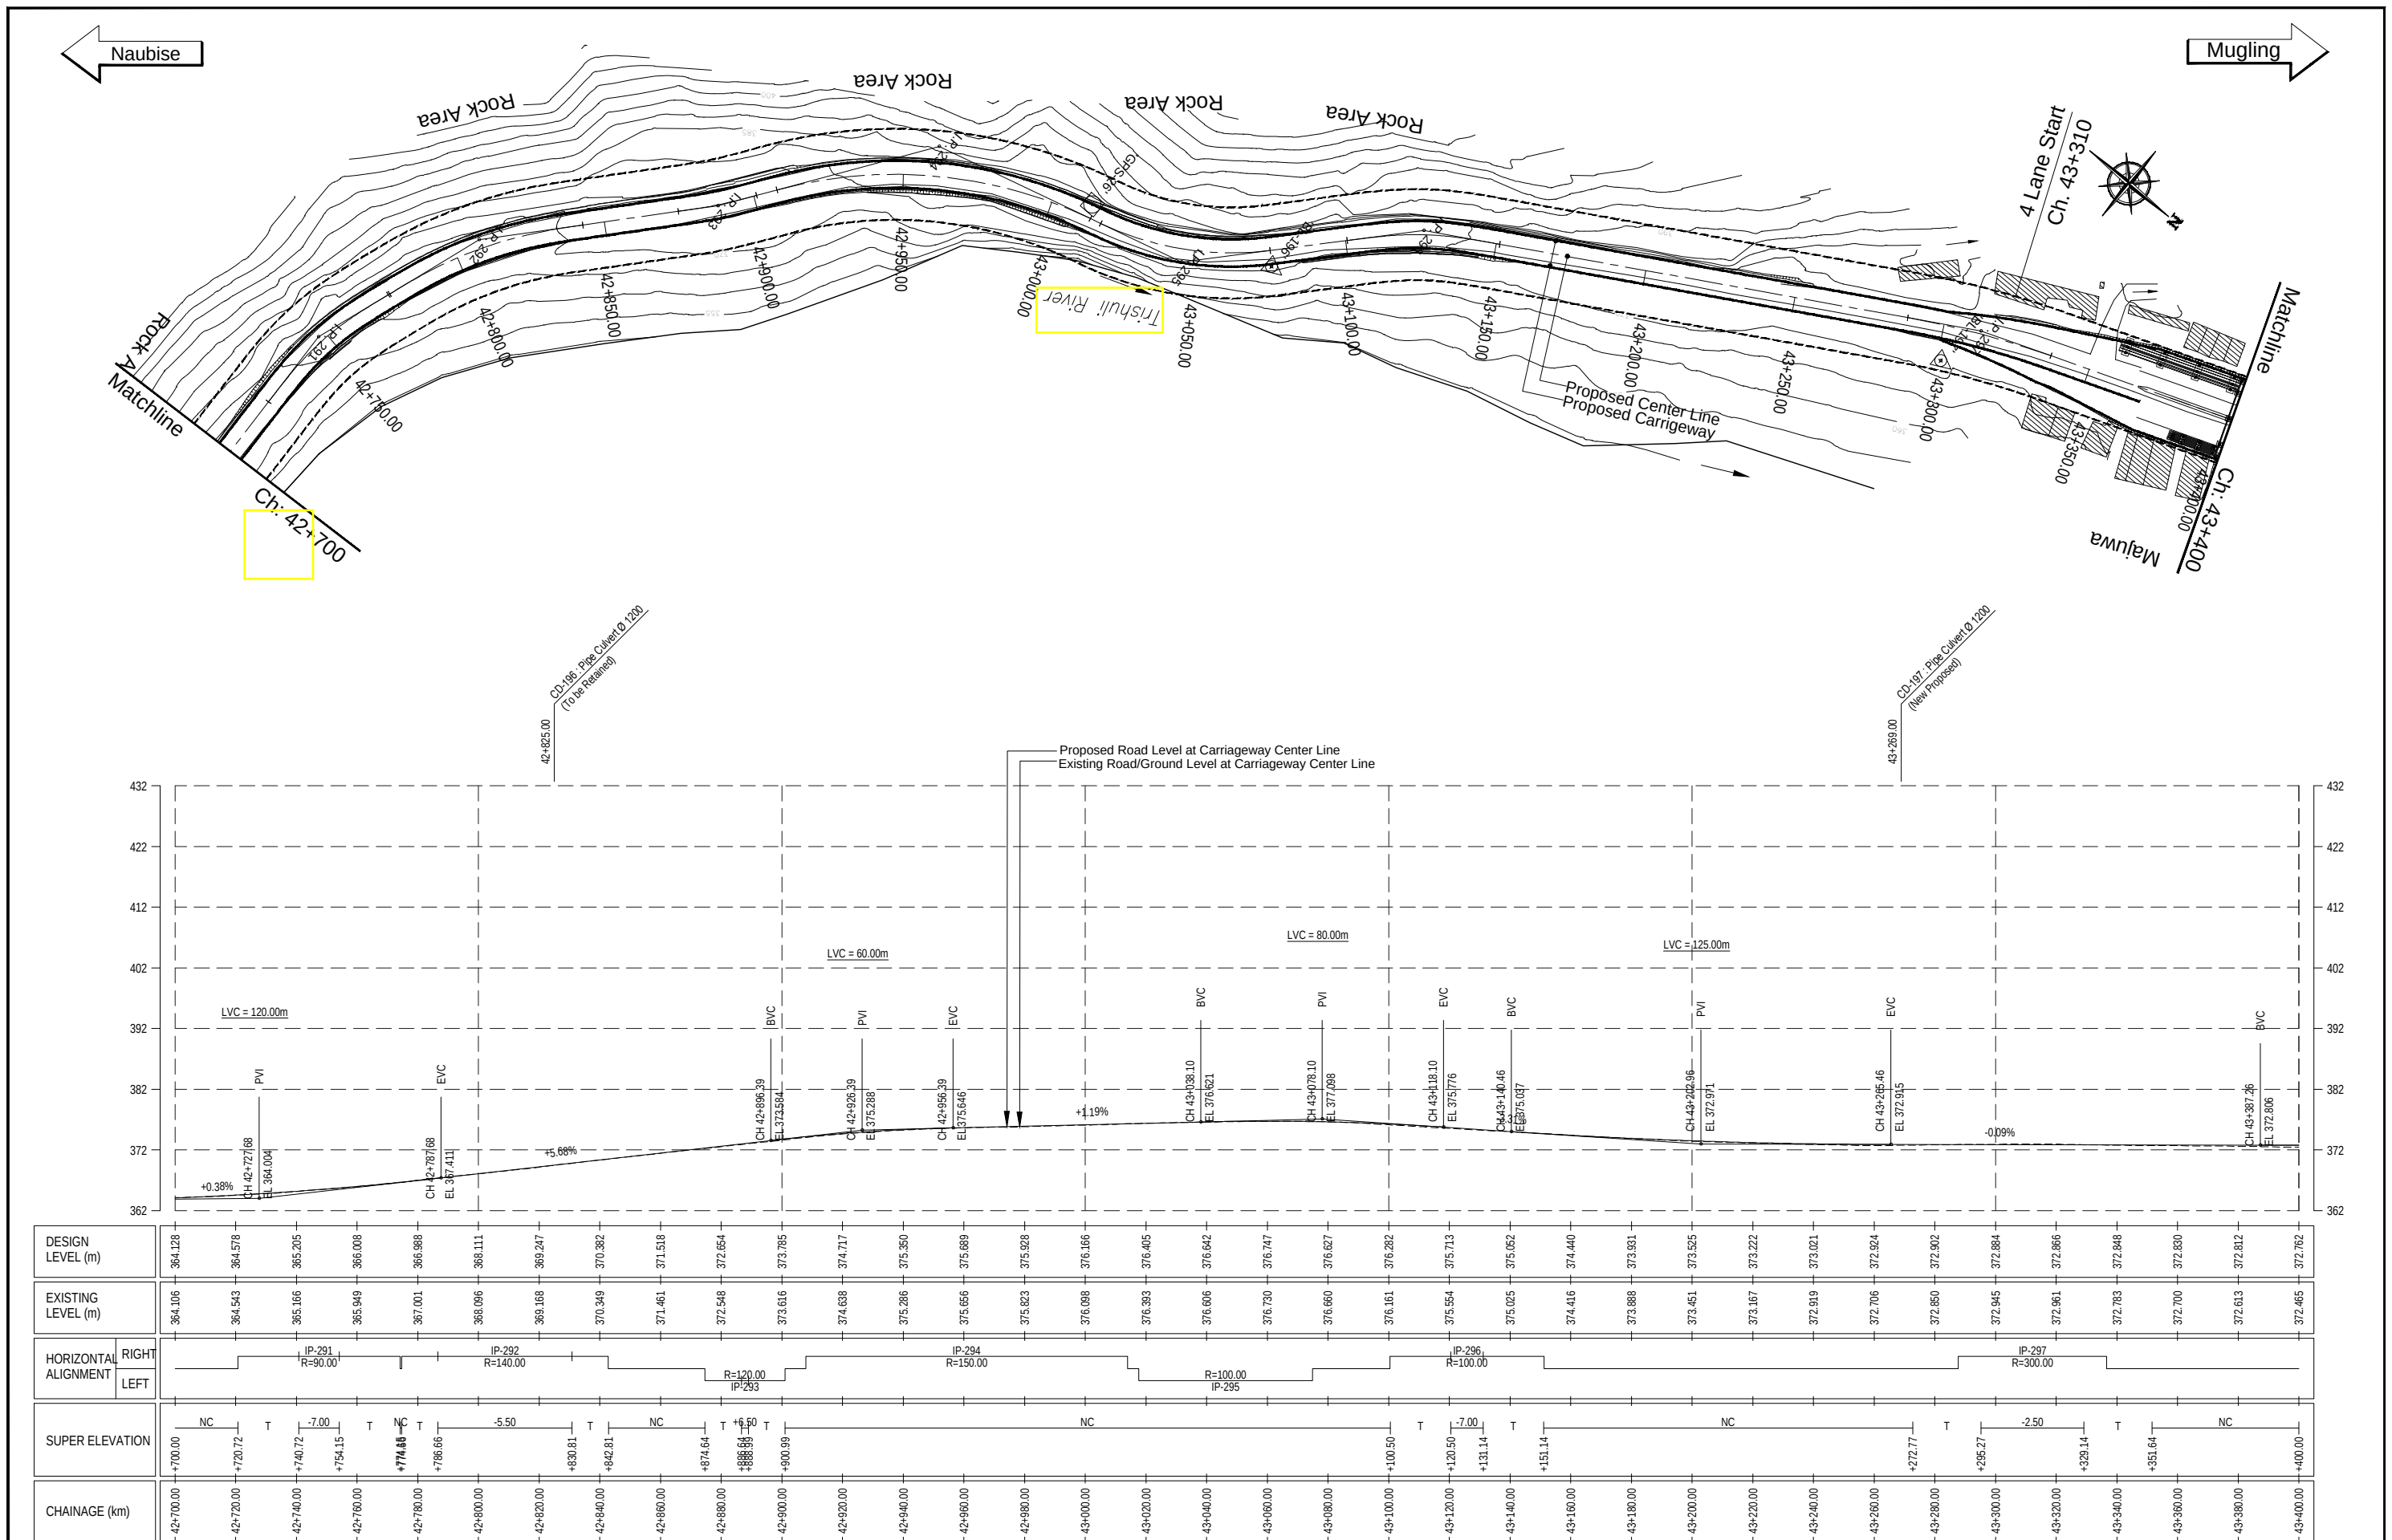


 Government of Nepal Ministry of Physical Infrastructure and Transport Department of Roads Development Cooperation Implementation Division	Nepal India Regional Trade and Transport Project (NIRTPP) (IDA CREDIT No. 5273 - NEP) Detailed Design for Improvement of Kathmandu (Nagdhunga) - Naubise - Mugling Road and Bridges	 A-8, Green Park, New Delhi - 110016 Ph : 4086-3000, Fax 2685-5252 In Association With Full Bright Consultancy (Pvt.) Ltd. 316, Baburam Acharya Sadak Sinamangal, Kathmandu, GPO Box: 4970, Kathmandu, Nepal In Joint Venture With Soosung Engineering Co. Ltd., South Korea (FBC)	Designed By	SB		DRAWING NAME: NAUBISE - MUGLING ROAD PLAN AND PROFILE CHAINAGE 42+700.00 TO 43+400.00	Scale:	Date:
			Checked By	PMS			 Horizontal	August 2019
			Approved By	BNS			 Vertical	Drawing No.: NMR-PP-064

Naubise

Mugling

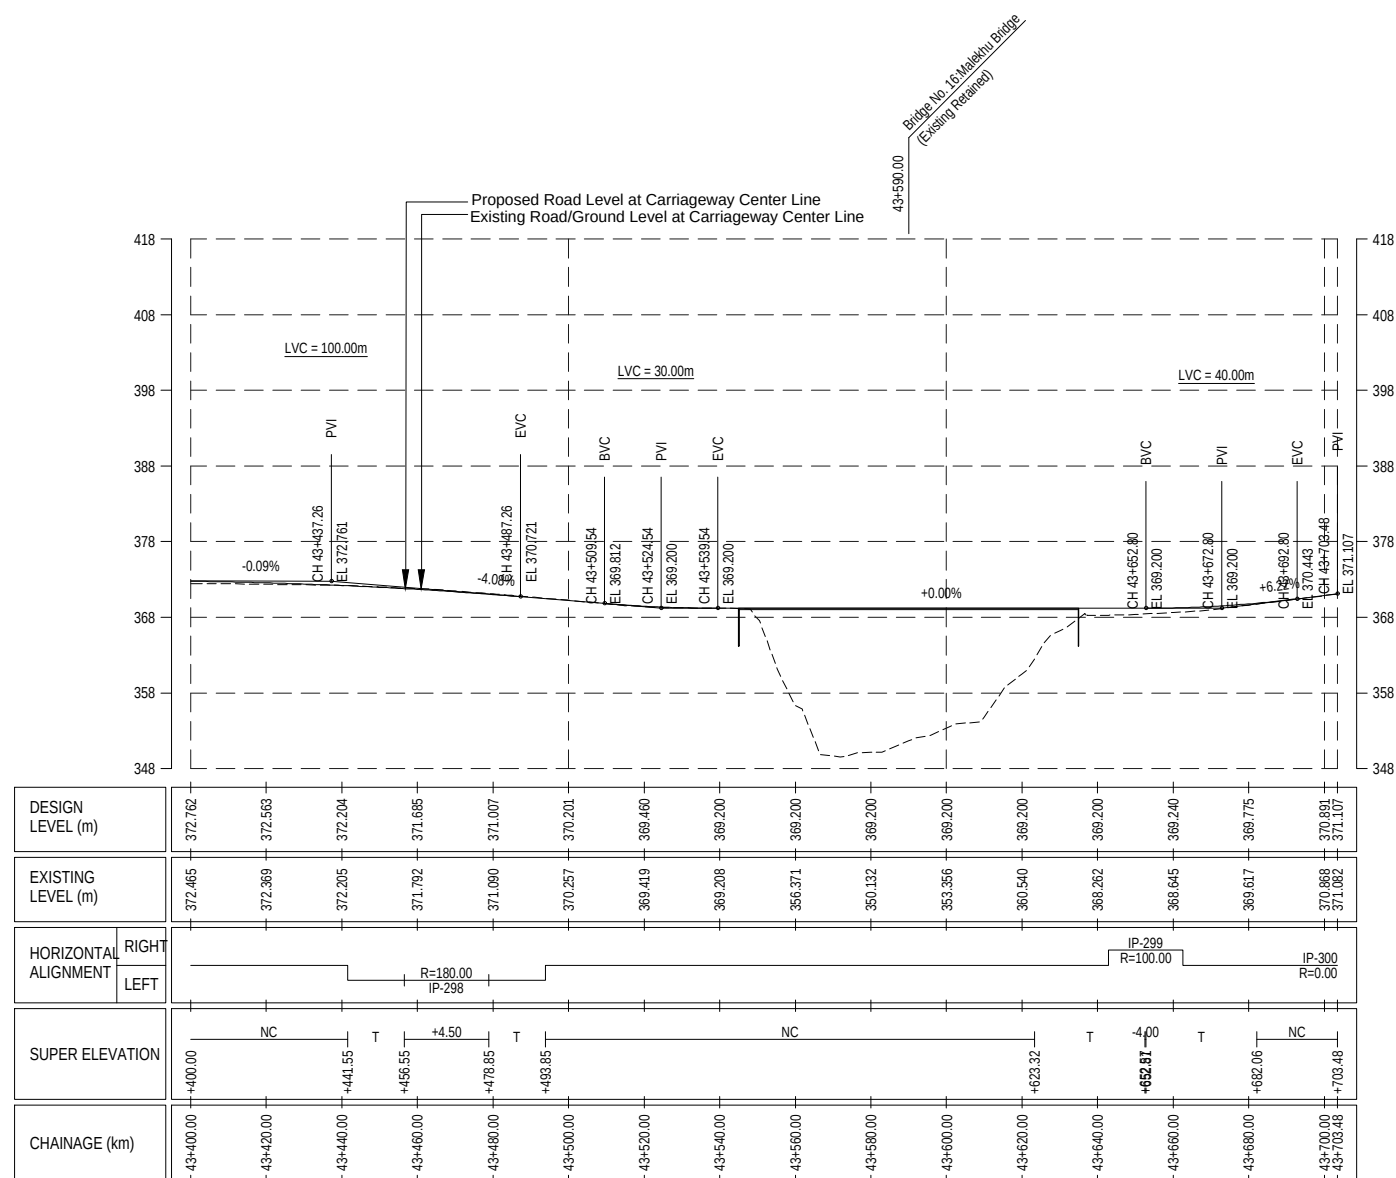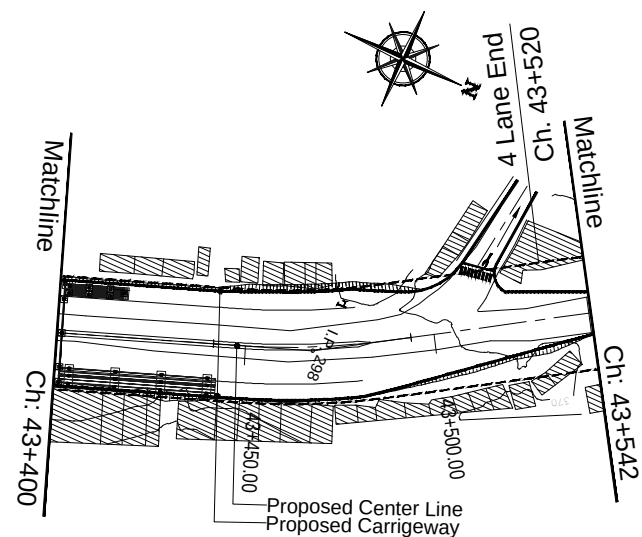

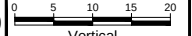 EMPLOYER Government of Nepal Ministry of Physical Infrastructure and Transport Department of Roads Development Cooperation Implementation Division	PROJECT Nepal India Regional Trade and Transport Project (NIRTP) (IDA CREDIT No. 5273 - NEP) Detailed Design for Improvement of Kathmandu (Nagdhunga) - Naubise - Mugling Road and Bridges	 DESIGN CONSULTANT Intercontinental Consultants & Technocrats Pvt. Ltd. A-8, Green Park, New Delhi - 110016 Ph : 4086-3000, Fax 2685-5252 In Joint Venture With Soosung Engineering Co. Ltd., South Korea 	Designed By	SB		DRAWING NAME: NAUBISE - MUGLING ROAD PLAN AND PROFILE CHAINAGE 43+400.00 TO 43+542.00	Scale:  Horizontal  Vertical	Date: August 2019 Drawing No.: NMR-PP-065
			Checked By	PMS				
			Approved By	BNS				

LIST OF STRUCTURES

List of Drain

Left				Right			
Chainage		Drain Length	Type	Chainage		Drain Length	Type
From	To			From	To		
0+000	0+050	50	Type 2	0+000	0+050	50	Type 2
0+060	1+720	1660	Type 2	1+730	1+840	110	Type 2
1+730	1+840	110	Type 2	1+890	2+060	170	Type 2
1+850	1+880	30	Type 2	2+570	2+940	370	Type 4
1+890	2+060	170	Type 2	2+950	2+980	30	Type 2
2+070	2+560	490	Type 2	3+450	3+630	180	Type 2
2+570	2+940	370	Type 4	4+770	4+830	60	Type 2
2+950	2+980	30	Type 2	5+070	5+100	30	Type 2
3+020	3+440	420	Type 2	5+110	5+120	10	Type 2
3+450	3+630	180	Type 2	5+220	5+240	20	Type 2
3+640	4+760	1120	Type 2	5+250	5+330	80	Type 2
4+770	4+830	60	Type 2	5+600	5+650	50	Type 2
4+840	5+060	220	Type 2	10+510	10+850	340	Type 4
5+070	5+100	30	Type 2	11+000	11+060	60	Type 2
5+110	5+120	10	Type 2	13+520	13+540	20	Type 2
5+250	5+330	80	Type 2	14+110	14+370	260	Type 4
5+340	5+590	250	Type 2	19+460	19+520	60	Type 2
5+600	5+650	50	Type 2	22+520	22+640	120	Type 2
5+660	10+500	4840	Type 2	23+000	23+060	60	Type 2
10+510	10+850	340	Type 4	27+100	27+260	160	Type 2
11+000	11+060	60	Type 2	29+500	29+600	100	Type 2
11+070	13+510	2440	Type 2	23+540	23+710	170	Type 4
13+520	13+540	20	Type 2	29+960	30+100	140	Type 2
13+550	14+100	550	Type 2	37+160	37+210	50	Type 2
14+110	14+370	260	Type 4	37+400	38+130	730	Type 2
14+420	19440	5020	Type 2	38+200	38+230	30	Type 4
19+460	19+520	60	Type 2	43+310	43+520	210	Type 4

Left				Right			
Chainage		Drain Length	Type	Chainage		Drain Length	Type
From	To			From	To		
19+540	22+320	2780	Type 2				
22+800	22+880	80	Type 2				
23+380	23+530	150	Type 2				
23+540	23+710	170	Type 4				
23+720	25+020	1300	Type 7				
25+040	27+080	2040	Type 2				
27+100	27+260	160	Type 2				
27+280	29+480	2200	Type 2				
29+500	29+600	100	Type 2				
29+620	29+940	320	Type 2				
29+960	30+100	140	Type 2				
30+120	37+150	7030	Type 2				
37+160	37+210	50	Type 2				
37+220	37+390	170	Type 2				
37+400	38+130	730	Type 4				
38+200	38+230	30	Type 2				
38+240	43+330	5090	Type 2				
43+310	43+520	210	Type 4				

EMPLOYER		PROJECT		DESIGN CONSULTANT		Designed By	SB		DRAWING NAME:	Scale:	Date:
	Government of Nepal Ministry of Physical Infrastructure and Transport Department of Roads Development Cooperation Implementation Division	Nepal India Regional Trade and Transport Project (NIRTP) (IDA CREDIT No. 5273 - NEP) Detailed Design for Improvement of Kathmandu (Nagdhunga) - Naubise - Mugling Road and Bridges	 Intercontinental Consultants & Technocrats Pvt. Ltd. A-8, Green Park, New Delhi - 110016 Ph : 4086-3000, Fax 2685-5252 In Joint Venture With Soosung Engineering Co. Ltd., South Korea	In Association With Full Bright Consultancy (Pvt.) Ltd. 316, Baburam Acharya Sadak Sinamangal, Kathmandu, GPO Box: 4970, Kathmandu, Nepal		Checked By	PMS			NOT TO SCALE	August 2019
						Approved By	BNS				Drawing No.: NNMR-LOS 01
									LIST OF DRAIN		

Masonry Retaining Wall

S.No.	Chainage	Length	Left		Right	
			Type	Height	Type	Height
1	0+090	10			Masonry	1.5
2	0+100	10			Masonry	2.5
3	0+110	10			Masonry	2.5
4	0+120	10			Masonry	3.0
5	0+130	10			Masonry	2.5
6	0+140	10			Masonry	1.5
7	0+180	10			Masonry	2.0
8	0+190	10			Masonry	3.0
9	0+200	10			Masonry	3.0
10	0+210	10			Masonry	3.5
11	0+220	10			Masonry	2.5
12	0+230	10			Masonry	2.0
13	0+240	10			Masonry	2.5
14	0+250	10			Masonry	3.0
15	0+260	10			Masonry	3.0
16	0+270	10			Masonry	3.0
17	0+280	10			Masonry	2.5
18	0+290	10			Masonry	2.5
19	0+300	10			Masonry	3.0
20	0+310	10			Masonry	3.5
21	0+320	10			Masonry	3.5
22	0+330	10			Masonry	3.0
23	0+360	10			Masonry	2.0
24	0+370	10			Masonry	3.5
25	0+590	10			Masonry	2.5
26	0+600	10			Masonry	2.5
27	0+610	10			Masonry	1.5
28	0+620	10			Masonry	2.5
29	0+670	10			Masonry	4.5
30	0+680	10			Masonry	3.5
31	0+760	10			Masonry	3.0
32	0+900	10			Masonry	4.0
33	1+000	10			Masonry	2.5
34	1+010	10			Masonry	2.5
35	1+020	10			Masonry	3.5
36	1+030	10			Masonry	4.0
37	1+040	10			Masonry	2.5
38	1+050	10			Masonry	2.5
39	1+060	10			Masonry	2.5
40	1+070	10			Masonry	2.5
41	1+080	10			Masonry	2.0
42	1+090	10			Masonry	2.0
43	1+100	10			Masonry	2.0
44	1+110	10			Masonry	2.0
45	1+120	10			Masonry	2.0
46	1+130	10			Masonry	2.5
47	1+140	10			Masonry	3.5
48	1+150	10			Masonry	4.0
49	1+160	10			Masonry	4.0
50	1+170	10			Masonry	4.0

S.No.	Chainage	Length	Left		Right	
			Type	Height	Type	Height
51	1+180	10			Masonry	3.5
52	1+190	10			Masonry	3.5
53	1+200	10			Masonry	3.5
54	1+210	10			Masonry	3.5
55	1+230	10			Masonry	3.5
56	1+240	10			Masonry	4.5
57	1+410	10			Masonry	2.0
58	1+420	10			Masonry	1.5
59	1+450	10			Masonry	1.5
60	1+460	10			Masonry	3.0
61	1+470	10			Masonry	3.2
62	1+480	10			Masonry	2.5
63	1+500	10			Masonry	2.0
64	1+520	10			Masonry	2.0
65	1+530	10			Masonry	2.0
66	1+540	10			Masonry	2.5
67	1+550	10			Masonry	2.5
68	1+560	10			Masonry	2.0
69	1+670	10			Masonry	3.5
70	1+680	10			Masonry	3.0
71	1+690	10			Masonry	2.5
72	1+700	10			Masonry	2.5
73	1+860	10			Masonry	2.5
74	1+900	10	Masonry	4.5		
75	3+080	10			Masonry	4.0
76	3+090	10			Masonry	2.5
77	3+100	10			Masonry	2.5
78	3+110	10			Masonry	1.5
79	3+120	10			Masonry	2.0
80	3+130	10			Masonry	3.0
81	3+140	10			Masonry	3.5
82	3+150	10			Masonry	4.0
83	3+160	10			Masonry	4.0
84	3+170	10			Masonry	3.5
85	3+180	10			Masonry	2.0
86	3+190	10			Masonry	2.0
87	4+890	10			Masonry	3.0
88	4+900	10			Masonry	4.5
89	4+910	10			Masonry	4.5
90	4+920	10			Masonry	5.0
91	4+930	10			Masonry	4.0
92	4+940	10			Masonry	4.0
93	4+950	10			Masonry	3.5
94	5+200	10			Masonry	3.0
95	5+450	10			Masonry	2.0
96	5+460	10			Masonry	2.0
97	5+470	10			Masonry	2.0
98	5+480	10			Masonry	2.5
99	5+490	10			Masonry	2.0
100	5+670	10			Masonry	4.0

S.No.	Chainage	Length	Left		Right	
			Type	Height	Type	Height
101	5+680	10			Masonry	2.0
102	5+860	10			Masonry	2.5
103	5+870	10			Masonry	2.5
104	6+000	10			Masonry	3.0
105	6+010	10			Masonry	2.5
106	6+260	10			Masonry	2.0
107	6+270	10			Masonry	2.5
108	6+280	10			Masonry	2.5
109	6+290	10			Masonry	3.0
110	6+450	10			Masonry	3.0
111	6+460	10			Masonry	3.0
112	6+470	10			Masonry	3.0
113	6+480	10			Masonry	2.0
114	7+150	10			Masonry	2.0
115	7+200	10			Masonry	2.5
116	7+280	10	Masonry	2.5		
117	7+360	10			Masonry	2.0
118	7+430	10			Masonry	4.0
119	7+440	10			Masonry	2.5
120	7+450	10			Masonry	3.0
121	7+460	10			Masonry	3.0
122	7+570	10			Masonry	2.0
123	7+590	10			Masonry	1.5
124	7+830	10			Masonry	2.5
125	7+840	10			Masonry	3.0
126	7+850	10			Masonry	3.0
127	7+860	10			Masonry	2.5
128	7+870	10			Masonry	3.5
129	7+910	10			Masonry	3.0
130	8+300	10			Masonry	5.0
131	8+540	10			Masonry	3.5
132	8+550	10			Masonry	3.0
133	8+560	10			Masonry	4.0
134	8+600	10			Masonry	1.5
135	9+230	10			Masonry	3.0
136	9+250	10			Masonry	1.5
137	9+260	10			Masonry	2.5
138	9+280	10			Masonry	2.0
139	9+360	10			Masonry	4.5
140	9+370	10			Masonry	4.0
141	9+380	10			Masonry	4.0
142	9+390	10			Masonry	4.5
143	9+400	10			Masonry	2.0
144	9+410	10			Masonry	3.5
145	9+420	10			Masonry	2.0
146	9+430	10			Masonry	2.0
147	9+440	10			Masonry	1.5
148	10+120	10			Masonry	3.5
149	10+130	10			Masonry	4.5
150	10+140	10			Masonry	3.5

S.No.	Chainage	Length	Left		Right	
			Type	Height	Type	Height
151	10+150	10			Masonry	2.0
152	10+160	10			Masonry	2.0
153	10+270	10			Masonry	4.0
154	10+850	10	Masonry	1.5	Masonry	
155	11+240	10			Masonry	3.0
156	11+250	10			Masonry	3.0
157	11+260	10			Masonry	3.5
158	11+270	10			Masonry	4.5
159	11+280	10			Masonry	4.0
160	11+290	10			Masonry	3.5
161	11+360	10			Masonry	3.5
162	11+370	10			Masonry	4.0
163	11+380	10			Masonry	3.5
164	11+390	10			Masonry	3.5
165	11+400	10			Masonry	4.5
166	11+420	10			Masonry	5.0
167	11+430	10			Masonry	4.5
168	11+440	10			Masonry	4.5
169	11+450	10			Masonry	4.5
170	11+460	10			Masonry	2.0
171	11+520	10			Masonry	4.0
172	11+530	10			Masonry	4.5
173	11+540	10			Masonry	4.0
174	11+550	10			Masonry	3.0
175	11+560	10			Masonry	3.0
176	11+570	10			Masonry	3.0
177	11+580	10			Masonry	2.5
178	11+590	10			Masonry	2.5
179	11+760	10			Masonry	2.0
180	12+210	10			Masonry	3.0
181	12+390	10			Masonry	4.5
182	12+400	10			Masonry	5.0
183	12+410	10			Masonry	4.0
184	13+100	10			Masonry	2.5
185	13+110	10			Masonry	4.0
186	13+130	10			Masonry	4.5
187	13+150	10			Masonry	5.0
188	13+180	10			Masonry	3.5
189	13+190	10			Masonry	3.5
190	13+240	10			Masonry	5.0
191	13+250	10			Masonry	5.0
192	13+260	10			Masonry	5.0
193	13+270	10			Masonry	5.0
194	13+280	10			Masonry	5.0
195	13+290	10			Masonry	5.0
196	13+300	10			Masonry	3.5
197	13+570	10			Masonry	2.5
198	13+890	10			Masonry	3.5
199	13+900	10			Masonry	2.5
200	13+910	10			Masonry	2.0

EMPLOYER		PROJECT		DESIGN CONSULTANT			Designed By	SB		DRAWING NAME:	Scale:	Date:	
	Government of Nepal	Nepal India Regional Trade and Transport Project (NIRTPP) (IDA CREDIT No. 5273 - NEP)		Intercontinental Consultants & Technocrats Pvt. Ltd. A-8, Green Park, New Delhi - 110016 Ph : 4086-3000, Fax 2685-5252	In Association With Full Bright Consultancy (Pvt.) Ltd. 316, Baburam Acharya Sadak Sinamangal, Kathmandu, GPO Box: 4970, Kathmandu, Nepal	Checked By	PMS				LIST OF MASONRY RETAINING WALL	NOT TO SCALE	August 2019
	Ministry of Physical Infrastructure and Transport Department of Roads Development Cooperation Implementation Division					Detailed Design for Improvement of Kathmandu (Nagdhunga) - Naubise - Mugling Road and Bridges							

Masonry Retaining Wall

S.No.	Chainage	Length	Left		Right	
			Type	Height	Type	Height
201	13+920	10			Masonry	2.5
202	13+930	10			Masonry	3.0
203	13+950	10			Masonry	2.5
204	13+960	10			Masonry	3.0
205	13+970	10			Masonry	2.0
206	13+990	10			Masonry	3.5
207	14+000	10			Masonry	2.5
208	14+650	10			Masonry	3.0
209	14+770	10			Masonry	3.5
210	14+780	10			Masonry	3.0
211	16+170	10			Masonry	4.5
212	16+210	10			Masonry	5.0
213	16+420	10			Masonry	4.0
214	16+430	10			Masonry	5.0
215	16+470	10			Masonry	5.0
216	16+480	10			Masonry	3.5
217	16+510	10			Masonry	2.5
218	16+520	10			Masonry	3.5
219	16+530	10			Masonry	5.0
220	16+540	10			Masonry	3.5
221	16+550	10			Masonry	3.5
222	16+560	10			Masonry	4.0
223	16+620	10			Masonry	5.0
224	16+990	10			Masonry	3.0
225	17+360	10			Masonry	2.0
226	17+390	10			Masonry	2.0
227	17+450	10			Masonry	2.5
228	17+460	10			Masonry	4.0
229	17+470	10			Masonry	3.0
230	17+480	10			Masonry	3.5
231	17+490	10			Masonry	2.5
232	17+520	10			Masonry	2.0
233	17+600	10			Masonry	3.5
234	17+610	10			Masonry	2.0
235	17+770	10			Masonry	2.5
236	18+520	10			Masonry	2.5
237	18+530	10			Masonry	3.0
238	18+590	10			Masonry	2.0
239	18+600	10			Masonry	2.5
240	18+610	10			Masonry	2.5
241	18+620	10			Masonry	2.5
242	18+630	10			Masonry	2.5
243	18+740	10			Masonry	3.5
244	18+750	10			Masonry	4.0
245	18+760	10			Masonry	4.0
246	19+160	20			Masonry	3.5
247	19+280	20			Masonry	1.5
248	19+300	20			Masonry	2.5
249	19+320	20			Masonry	1.5
250	19+920	20			Masonry	3.0

S.No.	Chainage	Length	Left		Right	
			Type	Height	Type	Height
251	19+940	20			Masonry	2.0
252	19+960	20			Masonry	2.0
253	19+980	20			Masonry	4.5
254	20+120	20			Masonry	2.5
255	20+300	20			Masonry	3.0
256	20+560	20			Masonry	3.5
257	20+580	20			Masonry	4.0
258	20+700	20			Masonry	2.5
259	20+920	20			Masonry	3.5
260	20+940	20			Masonry	3.0
261	21+040	20			Masonry	1.5
262	21+060	20			Masonry	1.5
263	21+220	20			Masonry	2.0
264	21+340	20			Masonry	2.0
265	21+360	20			Masonry	3.0
266	21+540	20			Masonry	3.0
267	21+800	20			Masonry	4.0
268	21+820	20			Masonry	3.5
269	21+860	20			Masonry	2.5
270	21+880	20			Masonry	4.5
271	21+900	20			Masonry	3.5
272	22+040	20			Masonry	2.0
273	22+100	20			Masonry	4.5
274	22+160	20			Masonry	4.5
275	22+180	20			Masonry	4.0
276	22+200	20			Masonry	3.5
277	22+220	20			Masonry	2.0
278	22+260	20			Masonry	2.0
279	22+280	20			Masonry	2.0
280	22+300	20			Masonry	2.5
281	22+320	20			Masonry	2.0
282	22+760	20			Masonry	2.0
283	23+080	20	Masonry	3.5	Masonry	2.5
284	23+100	20	Masonry	4	Masonry	3.0
285	23+120	20	Masonry	4	Masonry	4.0
286	23+140	20	Masonry	5	Masonry	4.0
287	23+160	20	Masonry	5	Masonry	4.0
288	23+180	20	Masonry	5	Masonry	4.0
289	23+200	20	Masonry	5	Masonry	4.0
290	23+220	20	Masonry	5.5	Masonry	5.0
291	23+240	20	Masonry	5	Masonry	4.5
292	23+260	20	Masonry	4.5	Masonry	4.0
293	23+280	20	Masonry	4	Masonry	3.5
294	23+300	20	Masonry	3	Masonry	3.0
295	23+320	20	Masonry	2.5		
296	24+900	20			Masonry	2.5
297	25+000	20			Masonry	2.5
298	25+020	20			Masonry	4.0
299	25+040	20			Masonry	5.0
300	25+240	20			Masonry	2.0

S.No.	Chainage	Length	Left		Right	
			Type	Height	Type	Height
301	25+640	20			Masonry	3.5
302	25+760	20			Masonry	3.0
303	25+780	20			Masonry	2.5
304	25+800	20			Masonry	4.5
305	25+820	20			Masonry	3.0
306	25+920	20			Masonry	3.0
307	26+000	20			Masonry	3.5
308	26+080	20			Masonry	3.0
309	26+100	20			Masonry	2.0
310	26+160	20			Masonry	2.0
311	26+180	20			Masonry	1.5
312	26+200	20			Masonry	2.0
313	26+220	20			Masonry	2.0
314	26+280	20			Masonry	1.5
315	26+320	20			Masonry	2.5
316	26+400	20			Masonry	2.5
317	26+420	20			Masonry	3.0
318	26+440	20			Masonry	5.0
319	26+600	20	Masonry	3		
320	26+620	20	Masonry	2.5		
321	26+900	20			Masonry	2.5
322	26+920	20			Masonry	1.5
323	27+020	20			Masonry	3.5
324	27+040	20			Masonry	2.0
325	27+780	20			Masonry	2.0
326	27+820	20			Masonry	2.5
327	27+840	20			Masonry	2.0
328	27+860	20			Masonry	2.0
329	28+680	20			Masonry	2.0
330	29+280	20			Masonry	2.5
331	29+340	20			Masonry	4.0
332	29+440	20			Masonry	3.5
333	29+460	20			Masonry	2.0
334	30+360	20			Masonry	2.0
335	30+500	20			Masonry	4.0
336	30+520	20			Masonry	3.5
337	31+280	20			Masonry	3.0
338	31+300	20			Masonry	2.0
339	31+340	20			Masonry	1.5
340	31+360	20			Masonry	2.5
341	31+440	20			Masonry	1.5
342	31+480	20			Masonry	1.5
343	31+500	20			Masonry	2.5
344	31+560	20			Masonry	2.0
345	31+620	20			Masonry	2.0
346	31+640	20			Masonry	5.0
347	31+660	20			Masonry	2.5
348	31+680	20			Masonry	1.5
349	31+780	20			Masonry	2.0
350	31+820	20			Masonry	3.5

S.No.	Chainage	Length	Left		Right	
			Type	Height	Type	Height
351	32+640	20			Masonry	2.5
352	38+430	10			Masonry	3.0
353	38+810	10			Masonry	2.0
354	38+820	10			Masonry	2.5
355	38+880	10			Masonry	3.5
356	38+960	10			Masonry	2.0
357	38+970	10			Masonry	2.5
358	38+980	10			Masonry	3.0
359	38+990	10			Masonry	4.0
360	39+000	10			Masonry	3.0
361	39+670	10			Masonry	1.5
362	39+690	10			Masonry	2.0
363	39+700	10			Masonry	4.5
364	39+710	10			Masonry	4.5
365	39+730	10			Masonry	2.0
366	39+740	10			Masonry	4.0
367	39+970	10			Masonry	2.5
368	40+740	10			Masonry	2.5
369	40+760	10			Masonry	2.5
370	41+150	10			Masonry	2.5
371	41+160	10			Masonry	2.0
372	41+170	10			Masonry	2.0
373	41+180	10			Masonry	2.0
374	41+350	10			Masonry	4.5
375	41+370	10			Masonry	4.0
376	41+520	10			Masonry	1.5
377	41+530	10			Masonry	2.0
378	41+930	10			Masonry	2.5
379	42+750	10			Masonry	3.0
380	43+090	10			Masonry	4.5
381	43+100	10			Masonry	3.5
382	43+110	10			Masonry	2.5
383	43+120	10			Masonry	2.5
384	43+130	10			Masonry	2.5
385	43+140	10			Masonry	2.0

EMPLOYER		PROJECT		DESIGN CONSULTANT			Designed By	SB		DRAWING NAME:	Scale:	Date:		
	Government of Nepal	Nepal India Regional Trade and Transport Project (NIRTPP)		Intercontinental Consultants & Technocrats Pvt. Ltd. A-8, Green Park, New Delhi - 110016 Ph : 4086-3000, Fax 2685-5252	In Association With	Full Bright Consultancy (Pvt.) Ltd. 316, Baburam Acharya Sadak Sinamangal, Kathmandu, GPO Box: 4970, Kathmandu, Nepal	Checked By	PMS				LIST OF MASONRY RETAINING WALL	NOT TO SCALE	Jan 2018
	Ministry of Physical Infrastructure and Transport						(IDA CREDIT No. 5273 - NEP)							Approved By
	Department of Roads	Detailed Design for Improvement of Kathmandu (Nagdhunga) - Naubise - Mugling Road and Bridges		In Joint Venture With Soosung Engineering Co. Ltd., South Korea								NNMR-LOS 03		
Development Cooperation Implementation Division														

Masonry Breast Wall						
S.No.	Chainage	Length	Left		Right	
			Type	Height	Type	Height
1	7+870	10	Masonry	4.0		
2	7+890	10	Masonry	5.0		
3	7+900	10	Masonry	4.0		
4	11+150	10	Masonry	4.0		
5	11+650	10	Masonry	6.0		
6	11+670	10	Masonry	6.0		
7	13+320	10	Masonry	5.0		
8	16+590	10	Masonry	5.0		
9	16+600	10	Masonry	5.0		
10	16+610	10	Masonry	5.0		
11	18+030	10	Masonry	4.0		
12	18+040	10	Masonry	4.0		
13	18+050	10	Masonry	4.0		
14	18+060	10	Masonry	5.0		
15	18+070	10	Masonry	5.0		
16	18+080	10	Masonry	5.0		
17	18+090	10	Masonry	5.0		
18	18+100	10	Masonry	5.0		
19	18+160	10	Masonry	6.0		
20	18+170	10	Masonry	8.0		
21	18+180	10	Masonry	8.0		
22	18+190	10	Masonry	8.0		
23	18+200	10	Masonry	8.0		
24	18+210	10	Masonry	8.0		
25	18+220	10	Masonry	8.0		
26	18+230	10	Masonry	8.0		
27	18+240	10	Masonry	8.0		
28	18+250	10	Masonry	8.0		
29	18+260	10	Masonry	8.0		
30	18+270	10	Masonry	6.0		
31	18+280	10	Masonry	6.0		
32	18+290	10	Masonry	5.0		
33	18+300	10	Masonry	4.0		
34	18+310	10	Masonry	2.5		
35	18+320	10	Masonry	2.5		
36	18+330	10	Masonry	2.5		
37	18+340	10	Masonry	2.5		
38	18+350	10	Masonry	2.0		
39	19+100	20	Masonry	4.0		
40	19+120	20	Masonry	5.0		
41	19+240	20	Masonry	5.0		
42	19+260	20	Masonry	5.0		
43	21+000	20	Masonry	4.0		
44	21+020	20	Masonry	3.0		
45	21+080	20	Masonry	3.0		
46	21+100	20	Masonry	3.0		
47	21+260	20	Masonry	4.0		
48	22+580	20			Masonry	3.0
49	22+600	20			Masonry	3.0
50	22+620	20			Masonry	3.0

Masonry Breast Wall						
S.No.	Chainage	Length	Left		Right	
			Type	Height	Type	Height
51	23+720	20	Masonry	2.0		
52	23+740	20	Masonry	1.5		
53	23+760	20	Masonry	4.0		
54	23+780	20	Masonry	4.0		
55	23+800	20	Masonry	4.0		
56	23+820	20	Masonry	2.5		
57	23+840	20	Masonry	2.0		
58	23+880	20	Masonry	2.0		
59	23+900	20	Masonry	2.0		
60	23+920	20	Masonry	2.0		
61	23+940	20	Masonry	2.0		
62	23+960	20	Masonry	1.5		
63	23+980	20	Masonry	2.0		
64	24+000	20	Masonry	2.0		
65	24+020	20	Masonry	2.0		
66	24+040	20	Masonry	2.0		
67	24+060	20	Masonry	2.0		
68	24+080	20	Masonry	1.2		
69	24+100	20	Masonry	1.5		
70	24+120	20	Masonry	2.0		
71	24+140	20	Masonry	2.0		
72	24+160	20	Masonry	2.0		
73	24+180	20	Masonry	2.0		
74	24+200	20	Masonry	2.0		
75	24+220	20	Masonry	2.0		
76	24+240	20	Masonry	2.0		
77	24+260	20	Masonry	2.0		
78	24+280	20	Masonry	2.0		
79	24+300	20	Masonry	2.0		
80	24+320	20	Masonry	2.0		
81	24+340	20	Masonry	2.0		
82	24+360	20	Masonry	2.0		
83	24+380	20	Masonry	2.0		
84	24+400	20	Masonry	2.0		
85	24+420	20	Masonry	2.0		
86	24+440	20	Masonry	1.5		
87	24+460	20	Masonry	1.5		
88	24+480	20	Masonry	1.5		
89	24+500	20	Masonry	1.5		
90	24+520	20	Masonry	1.5		
91	24+540	20	Masonry	1.5		
92	24+560	20	Masonry	1.5		
93	24+580	20	Masonry	1.5		
94	24+600	20	Masonry	1.5		
95	24+620	20	Masonry	1.5		
96	24+640	20	Masonry	1.5		
97	24+660	20	Masonry	1.5		
98	24+680	20	Masonry	1.5		
99	24+700	20	Masonry	1.5		
100	24+720	20	Masonry	1.5		

S.No.	Chainage	Length	Left		Right	
			Type	Height	Type	Height
101	24+740	20	Masonry	1.5		
102	24+760	20	Masonry	1.5		
103	24+780	20	Masonry	1.5		
104	24+800	20	Masonry	1.5		
105	24+820	20	Masonry	1.5		
106	24+840	20	Masonry	1.5		
107	24+860	20	Masonry	2.5		
108	24+880	20	Masonry	4.0		
109	24+900	20	Masonry	4.0		
110	24+920	20	Masonry	2.0		
111	24+940	20	Masonry	2.0		
112	24+960	20	Masonry	1.5		
113	24+980	20	Masonry	1.5		
114	25+000	20	Masonry	1.5		
115	25+020	20	Masonry	1.5		
116	25+160	20	Masonry	3.0		
117	25+180	20	Masonry	4.0		
118	25+200	20	Masonry	4.0		
119	25+220	20	Masonry	4.0		
120	26+120	20	Masonry	2.5		
121	26+140	20	Masonry	2.0		
122	26+280	20	Masonry	4.0		
123	26+460	20	Masonry	4.0		
124	26+480	20	Masonry	3.0		
125	26+500	20	Masonry	6.0		
126	26+520	20	Masonry	8.0		
127	26+640	20			Masonry	5.0
128	26+660	20	Masonry	4.0		
129	26+680	20	Masonry	4.0		
130	26+700	20	Masonry	4.0		
131	32+900	20	Masonry	4.0		
132	32+920	20	Masonry	3.0		
133	33+180	10	Masonry	5.0		
134	33+190	10	Masonry	5.0		
135	33+770	10	Masonry	5.0		
136	33+790	10	Masonry	5.0		
137	33+810	10	Masonry	5.0		
138	38+480	10	Masonry	4.0		
139	38+490	10	Masonry	5.0		
140	38+500	10	Masonry	5.0		
141	38+510	10	Masonry	5.0		
142	38+520	10	Masonry	5.0		
143	40+950	10	Masonry	5.0		
144	41+010	10	Masonry	4.0		
145	41+020	10	Masonry	4.0		
146	41+030	10	Masonry	4.0		
147	41+040	10	Masonry	4.0		
148	41+050	10	Masonry	4.0		
149	41+060	10	Masonry	4.0		
150	41+070	10	Masonry	3.0		
151	41+080	10	Masonry	3.0		

EMPLOYER		PROJECT		DESIGN CONSULTANT		Designed By		DRAWING NAME:		Scale:	Date:
 Government of Nepal Ministry of Physical Infrastructure and Transport Department of Roads Development Cooperation Implementation Division		Nepal India Regional Trade and Transport Project (NIRTP) (IDA CREDIT No. 5273 - NEP) Detailed Design for Improvement of Kathmandu (Nagdhunga) - Naubise - Mugling Road and Bridges		Intercontinental Consultants & Technocrats Pvt. Ltd. A-8, Green Park, New Delhi - 110016 Ph : 4086-3000, Fax 2685-5252 In Joint Venture With Soosung Engineering Co. Ltd., South Korea	In Association With Full Bright Consultancy (Pvt.) Ltd. 316, Baburam Acharya Sadak Sinamangal, Kathmandu, GPO Box: 4970, Kathmandu, Nepal	SB		LIST OF MASONRY BREAST WALL	NOT TO SCALE		August 2019
						Checked By	PMS				Drawing No.:
						Approved By	BNS				NNMR-LOS 04

Slope Protection using Semi-Flexible 3D Galvanised Steel Mat

S, No.	Chainage	Length (m)	Ht. of #D Galvanised Steel Mat
1	7+860.00	20	6.60
2	7+880.00	20	7.56
3	7+900.00	20	4.74
4	11+640.00	20	5.06
5	11+660.00	20	5.70
6	11+680.00	20	4.82
7	19+360.00	20	5.52
8	19+380.00	20	12.28
9	19+400.00	20	8.86
10	19+420.00	20	13.26
11	19+440.00	20	14.00
12	19+460.00	20	3.24
13	19+480.00	20	13.92
14	19+560.00	20	6.94
15	19+580.00	20	19.14
16	19+600.00	20	6.74
17	19+620.00	20	7.00
18	19+640.00	20	8.66
19	33+780.00	20	9.04
20	33+800.00	20	9.48
21	40+960.00	20	9.46
22	40+980.00	20	4.24
23	41+000.00	20	3.82

EMPLOYER		PROJECT		DESIGN CONSULTANT			DRAWING NAME:		Scale:	Date:
 Government of Nepal Ministry of Physical Infrastructure and Transport Department of Roads Development Cooperation Implementation Division		Nepal India Regional Trade and Transport Project (NIRTP) (IDA CREDIT No. 5273 - NEP) Detailed Design for Improvement of Kathmandu (Nagdhunga) - Naubise - Mugling Road and Bridges		 Intercontinental Consultants & Technocrats Pvt. Ltd. A-8, Green Park, New Delhi - 110016 Ph : 4086-3000, Fax 2685-5252 In Joint Venture With Soosung Engineering Co. Ltd., South Korea	In Association With Full Bright Consultancy (Pvt.) Ltd. 316, Baburam Acharya Sadak Sinamangal, Kathmandu, GPO Box: 4970, Kathmandu, Nepal	Designed By SB	LIST OF SLOPE PROTECTION USING SEMI-FLEXIBLE 3D GALVANISED STEEL MAT		NOT TO SCALE	August 2019 Drawing No.: NNMR-LOS 05
						Checked By PMS				
						Approved By BNS				

Rcc Wall (QUANTITY)

S.No.	Chainage	Length	Left		Right	
			RCC	Height	RCC	Height
1	1+220	10				6
2	3+020	10				6
3	3+030	10				6
4	3+040	10				7
5	3+050	10				6
6	3+060	10				6
7	3+070	10				6
8	4+340	10				6
9	4+350	10				6
10	5+160	10				7
11	5+170	10				6
12	5+180	10				6
13	5+190	10				5
14	11+410	10				5
15	12+330	10		5		5
16	12+340	10		7		8
17	12+370	10				10
18	12+380	10				8
19	13+120	10				5
20	13+140	10				5
21	14+400	10		6		
22	14+650	10				5
23	14+660	10				5
24	14+670	10				8
25	14+700	10				8
26	14+710	10				8
27	14+720	10				8
28	14+730	10				7
29	14+740	10				6
30	14+750	10				6
31	14+760	10				5
32	16+440	10				5
33	16+450	10				5
34	16+460	10				5
35	16+640	10				6
36	16+650	10				6
37	16+660	10				6
38	16+670	10				6
39	16+680	10				6
40	16+690	10				6
41	16+700	10				6
42	16+710	10				6
43	16+720	10				6
44	16+730	10				6
45	16+740	10				6

S.No.	Chainage	Length	Left		Right	
			RCC	Height	RCC	Height
46	16+750	10				6
47	16+760	10				6
48	16+770	10				6
49	16+780	10				6
50	16+790	10				6
51	16+800	10				6
52	16+810	10				6
53	16+820	10				6
54	16+830	10				6
55	16+840	10				6
56	16+850	10				6
57	16+860	10				6
58	16+870	10				6
59	16+880	10				6
60	16+890	10				6
61	16+900	10				7
62	16+910	10				7
63	16+920	10				7
64	17+000	10				6
65	17+010	10				6
66	17+020	10				6
67	19+170	10				6
68	19+180	10				7
69	19+970	10				5
70	19+990	10				5
71	20+270	10				9
72	20+280	10				5
73	22+130	10				6
74	22+140	10				6
75	22+150	10				6
76	26+170	10				6
77	26+550	10		9		5
78	26+590	10		6		9
79	26+600	10				5
80	26+610	10				5
81	33+270	10		5		5
82	33+660	10				6
83	34+580	10				5
84	34+590	10				5
85	38+370	10				6
86	38+380	10				5
87	38+390	10				5
88	38+400	10				5
89	38+420	10				5
90	41+360	10				5

EMPLOYER		PROJECT		DESIGN CONSULTANT			Designed By	SB		DRAWING NAME:	Scale:	Date:
	Government of Nepal Ministry of Physical Infrastructure and Transport Department of Roads Development Cooperation Implementation Division	Nepal India Regional Trade and Transport Project (NIRTP) (IDA CREDIT No. 5273 - NEP) Detailed Design for Improvement of Kathmandu (Nagdhunga) - Naubise - Mugling Road and Bridges	 Intercontinental Consultants & Technocrats Pvt. Ltd. A-8, Green Park, New Delhi - 110016 Ph : 4086-3000, Fax 2685-5252  In Joint Venture With Soosung Engineering Co. Ltd., South Korea	In Association With Full Bright Consultancy (Pvt.) Ltd. 316, Baburam Acharya Sadak Sinamangal, Kathmandu, GPO Box: 4970, Kathmandu, Nepal	Checked By	PMS		LIST OF RCC RETAINING WALL		NOT TO SCALE	August 2019	
	Approved By				BNS		Drawing No.: NNMR-LOS 06					

List of Culvert and Bridges

Location (Km+m)	Catchment area, km ²	Design discharge, m ³ /s	Details of Existing Culverts		Details on Proposed Culverts				
			Type of Culvert	No.× Span/ Diameter × Height (m)	Type of Culvert	No.× Span/ Diameter × Height (m)	Improvement Proposal	Extension, m	
8+471	0.093	0.929	Slab culvert	1x1.5x1.5	-	-	To be Retained		
8+547	0.033	0.329	Slab culvert	1x1x1	-	-	To be Retained		
8+752	0.04	0.399	Slab culvert	1x0.8x1	Slab Culvert	1x1x1	To be Replaced		
9+026	0.053	0.529	Slab culvert	1x3x4	Slab culvert	1x3x4	To be Extended	Extended	4
9+122	0.04	0.399	Slab culvert	1x1.5x2	-	-	To be Retained		
9+233	0.128	1.278	Pipe Culvert	1x0.9	Pipe Culvert	1x1.2	To be Replaced		
9+349	0.065	0.649	Slab culvert	1x1x1.5	-	-	To be Retained		
9+425	0.028	0.28	Pipe Culvert	1x0.6	Pipe Culvert	1x1.2	To be Replaced		
9+517	0.01	0.1	Slab culvert	1x1x1	-	-	To be Retained		
9+676	0.034	0.339	Slab culvert	1x2x2	-	-	To be Retained		
9+825	0.157	1.567	Slab culvert	1x2x3	-	-	To be Retained		
9+910	0.126	1.258	Slab culvert	1x0.7x1	Slab Culvert	1x1x1	To be Replaced		
10+038	0.03	0.296	Slab culvert	1x1x1	-	-	To be Retained		
10+165	0.015	0.15	Pipe Culvert	1x0.9	Pipe Culvert	1x1.2	To be Replaced		
10+268	0.011	0.11	-	-	Slab Culvert	1x1x1	To be Replaced		
10+573	0.051	0.509	-	-	New Pipe Culvert	1x1.2	New Pipe Culvert		
10+930	Agra Bridge								
11+334	0.018	0.175	Slab culvert	1x1x1	-	-	To be Retained		
11+493	0.024	0.24	Slab culvert	1x1x1	-	-	To be Retained		
11+705	0.036	0.359	Slab culvert	1x1.5x1.5	-	-	To be Retained		
11+929	0.079	0.789	Slab culvert	1x1.5x1.5	-	-	To be Extended		4
12+075	0.038	0.379	Slab culvert	1x3x3.5	-	-	To be Extended		4
12+202	0.525	5.242	Pipe Culvert	1x0.9	Slab Culvert	1x2x2	To be Extended		4
12+355	Khahare Bridge								
12+624	0.018	0.18	Slab culvert	1x1x1	-	-	To be Retained		
12+754	0.029	0.292	Slab culvert	1x0.7x1	Slab Culvert	1x1x1	To be Replaced		
13+146	0.013	0.127	Slab culvert	1x1x1	-	-	To be Retained		
13+302	0.057	0.569	Slab culvert	1x1x1	-	-	To be Retained		
13+470	0.041	0.409	Slab culvert	1x4x4	-	-	To be Retained		
13+571	0.274	2.736	Slab culvert	1x1x1	Slab Culvert	1x1.5x1.5	To be Extended		4
13+696	0.029	0.29	Slab culvert	1x1x1	-	-	To be Extended		4
13+770	0.039	0.44	Pipe Culvert	1x0.9	-	-	To be Extended		4
13+874	0.043	0.485	-	-	Pipe Culvert	1x1.2	To be Extended		4
14+407	Phedi Bridge								
14+688	Dangdunge Bridge								
14+968	0.025	0.282	Slab culvert	1x2x1.5	-	-	To be Retained		
15+176	0.112	1.262	-	-	Pipe Culvert	1x1.2	To be Replaced		
15+469	0.027	0.299	-	-	Pipe Culvert	1x1.2	To be Replaced		
15+593	0.034	0.383	Slab culvert	1x2x2	-	-	To be Extended		7
15+831	0.202	2.277	Slab culvert	1x2x1.5	-	-	To be Extended		7
16+009	0.163	1.843	Slab culvert	1x4x4.5	-	-	To be Extended		4
16+360	0.606	6.825	Slab culvert	1x1x2	Slab Culvert	1x2x2	To be Replaced		
16+425	0.031	0.349	-	-	New Pipe Culvert	1x1.2	New Pipe Culvert		

 Government of Nepal Ministry of Physical Infrastructure and Transport Department of Roads Development Cooperation Implementation Division	EMPLOYER	PROJECT Nepal India Regional Trade and Transport Project (NIRTPP) (IDA CREDIT No. 5273 - NEP) Detailed Design for Improvement of Kathmandu (Naadhungga) - Naulbise - Mugling Road and Bridges	 Intercontinental Consultants & Technocrats Pvt. Ltd. A-8, Green Park, New Delhi - 110016 Ph : 4086-3000, Fax 2685-5252 In Association With Full Bright Consultancy (Pvt.) Ltd. 316, Baburam Acharya Sadak Sinamangal, Kathmandu, GPO Box: 4970, Kathmandu, Nepal In Joint Venture With Naosung Engineering Co. Ltd., South Korea (FBC)	DESIGN CONSULTANT	Designed By	SB		DRAWING NAME: LIST OF CROSS DRAINAGE	Scale:	Date:
					Checked By	PMS			NOT TO SCALE	August 2019
					Approved By	BNS				Drawing No.:
										NNMR-LOS 07

List of Culvert and Bridges

Location (Km+m)	Catchment area, km ²	Design discharge, m ³ /s	Details of Existing Culverts		Details on Proposed Culverts				
			Type of Culvert	No.× Span/ Diameter × Height (m)	Type of Culvert	No.× Span/ Diameter × Height (m)	Improvement Proposal	Extension, m	
25+242	0.19	2.142	Box Culvert	1x3x3	-	-	To be Retained		
25+636	0.276	3.111	Slab culvert	1x1x1	Slab Culvert	1x1.5x1.5	To be Extended		4
25+822	0.062	0.7	-	-	New Pipe Culvert	1x1.2	New Pipe Culvert		
25+936	0.055	0.619	Slab culvert	1x1x1	-	-	To be Extended		4
26+046	0.076	0.857	Slab culvert	1x1x1	-	-	To be Extended		
26+249	0.031	0.349	Slab culvert	1x1x1	-	-	To be Extended		
26+570	Chiraudi Bridge								
26+876	0.015	0.169	Slab culvert	1x1x1	-	-	To be Extended		4
27+076	0.011	0.124	Slab culvert	1x1x1	-	-	To be Extended		4
27+260	0.022	0.248	Slab culvert	1x1x1	-	-	To be Extended		4
27+371	0.037	0.418	Pipe Culvert	1x0.9	-	-	To be Extended		4
27+571	0.427	4.813	Slab culvert	1x2x3	-	-	To be Extended		4
27+703	0.015	0.169	Slab culvert	1x0.8x1	-	-	To be Extended		4
28+032	0.099	1.119	Slab culvert	1x1x1	-	-	To be Extended		4
28+310	0.042	0.473	Slab culvert	1x1x1.5	Slab culvert	1x1x1.5	To be Extended		4
28+553	0.084	0.947	Slab culvert	1x1x1	-	-	To be Extended		4
28+627	0.102	1.15	Slab culvert	1x2x2	-	-	To be Extended		4
28+682	0.037	0.417	Slab culvert	1x1x1	-	-	To be Extended		4
28+903	Belku Bridge								
29+052	0.016	0.18	Pipe Culvert	1x0.9	-	-	To be Extended		4
29+337	0.028	0.316	Slab culvert	1x1x1	-	-	To be Extended		4
29+523	0.023	0.259	Slab culvert	1x0.8x1	-	-	To be Extended		4
29+624	0.043	0.485	Slab culvert	1x0.8x1	Slab Culvert	1x1x1	To be Extended		4
29+822	0.04	0.451	Slab culvert	1x1.5x1.5	-	-	To be Extended		4
29+954	0.037	0.417	Slab culvert	1x1x1	Slab culvert	1x1x1	To be Extended	Extended	6
30+117	0.06	0.676	Slab culvert	1x1x1	-	-	To be Extended		4
30+483	0.061	0.684	Slab Culvert	1x1x1	Slab Culvert	1x1x1	To be Extended	Extended	4
30+618	0.073	0.823	Slab Culvert	1x1x1	Slab Culvert	1x1x1	To be Extended	Extended	4
30+824	0.036	0.406	Slab Culvert	1x1.5x1.5	-	-	To be Extended		4
31+128	0.095	1.071	Slab Culvert	1x2x2	Slab Culvert	1x2x2	To be Extended	Extended	4
31+294	0.138	1.555	Slab Culvert	1x3x3	Slab Culvert	1x3x3	To be Extended	Extended	4
31+512	0.033	0.372	Slab Culvert	1x1.5x1.5	Slab Culvert	1x1.5x1.5	To be Extended	Extended	4
31+670	0.064	0.721	Slab Culvert	1x2x2	Slab Culvert	1x2x2	To be Extended	Extended	4
31+827	0.091	1.026	Slab Culvert	1x2x2	-	-	To be Extended		4
32+030	0.079	0.892	Pipe Culvert	1x0.3	Pipe Culvert	1x1.2	To be Replaced		
32+160	0.054	0.607	Slab Culvert	1x1x1	-	-	To be Extended		4
32+401	0.14	1.578	Slab Culvert	1x1.5x2	-	-	To be Extended		4
32+554	0.053	0.597	Slab Culvert	1x1x1	-	-	To be Retained		
32+609	0.022	0.248	Slab Culvert	1x1x1	-	-	To be Retained		
32+942	0.335	3.776	Slab Culvert	1x3x4	-	-	To be Retained		
33+004	0.342	3.855	Slab Culvert	1x1.5x1.5	-	-	To be Retained		
33+155	0.01	0.113	Slab Culvert	1x0.8x1	Slab Culvert	1x0.8x1	To be Extended	Extended	3
33+258	Pokhare Bridge								
33+731	0.045	0.503	Slab Culvert	1x0.8x1	-	-	To be Retained		

 Government of Nepal Ministry of Physical Infrastructure and Transport Department of Roads Development Cooperation Implementation Division	EMPLOYER	PROJECT Nepal India Regional Trade and Transport Project (NIRTPP) (IDA CREDIT No. 5273 - NEP) Detailed Design for Improvement of Kathmandu (Naadhungga) - Naulbise - Mugling Road and Bridges	 Intercontinental Consultants & Technocrats Pvt. Ltd. A-8, Green Park, New Delhi - 110016 Ph : 4086-3000, Fax 2685-5252 In Association With Full Bright Consultancy (Pvt.) Ltd. 316, Baburam Acharya Sadak Sinamangal, Kathmandu, GPO Box: 4970, Kathmandu, Nepal In Joint Venture With Naosung Engineering Co. Ltd., South Korea (FBC)	DESIGN CONSULTANT	Designed By	SB		DRAWING NAME: LIST OF CROSS DRAINAGE	Scale:	Date:
					Checked By	PMS			NOT TO SCALE	August 2019
					Approved By	BNS				Drawing No.:
									NNMR-LOS 08	

Naubise - Malekhu Section

List of Culvert and Bridges

Location (Km+m)	Catchment area, km ²	Design discharge, m ³ /s	Details of Existing Culverts		Details on Proposed Culverts				
			Type of Culvert	No.× Span/ Diameter × Height (m)	Type of Culvert	No.× Span/ Diameter × Height (m)	Improvement Proposal	Extension, m	
33+988	0.041	0.462	Slab Culvert	1x1x1	-	-	To be Retained		
34+222	0.042	0.473	Slab Culvert	1x1x1	-	-	To be Extended		7
34+317	0.04	0.451	Slab Culvert	1x1x1	-	-	To be Extended		7
34+586	0.172	1.941	Slab culvert	1x1x2	-	-	To be Extended		7
35+187	0.138	1.553	Slab culvert	1x1x2	-	-	To be Extended		4
35+246	0.064	0.721	Slab culvert	1x1.5x2	-	-	To be Extended		4
35+420	0.017	0.194	Slab culvert	1x0.8x1	Slab Culvert	1x1x1	To be Extended		4
35+851	0.713	8.034	Slab culvert	1x3.5x2	-	-	To be Extended		4
35+971	0.023	0.259	Slab culvert	1x1x1	-	-	To be Extended		4
36+037	0.044	0.496	-	-	New Pipe Culvert	1x1.2	New Pipe Culvert		
36+455			Galaudi Bridge						
36+815	0.044	0.496	Slab culvert	1x1x1	-	-	To be Extended		4
37+130	0.039	0.437	Pipe Culvert	1x0.9	-	-	To be Retained		
37+426	0.022	0.248	Pipe Culvert	1x0.6	Pipe Culvert	1x1.2	To be Replaced		
37+839	0.058	0.654	Slab culvert	1x0.7x1	Slab Culvert	1x1x1	To be Replaced		
38+169	0.056	0.631	Slab culvert	1x1x1.5	Slab culvert	1x1x1.5	To be Extended	Extended	4
38+432	0.043	0.485	Slab culvert	1x0.8x1	Slab culvert	1x0.8x1	To be Extended	Extended	4
38+628			Soti Bridge						
38+748	0.069	0.778	Slab culvert	1x1x1	Slab culvert	1x1x1	To be Extended	Extended	3
39+257	2.065	23.275	Slab culvert	1x4x4.5	-	-	To be Extended		4
39+505	0.076	0.857	Slab culvert	1x1x1.5	-	-	To be Extended		4
39+753	1.861	20.972	Slab culvert	1x5x3	-	-	To be Retained		
40+072	0.077	0.871	-	-	New Pipe Culvert	1x1.2	New Pipe Culvert		
40+297	0.083	0.936	Pipe Culvert	1x0.9	Pipe Culvert	1x1.2	To be Replaced		
40+578	0.037	0.417	-	-	New Pipe Culvert	1x1.2	New Pipe Culvert		
40+608	0.286	3.224	Slab culvert	1x1x2	-	-	To be Retained		
40+768	0.078	0.883	-	-	New Pipe Culvert	1x1.2	New Pipe Culvert		
41+158	0.577	6.5	-	-	Slab Culvert	1x2x2	To be Extended		4
41+201	0.006	0.068	Slab culvert	1x2x2	-	-	To be Extended		4
41+351	0.02	0.225	Slab culvert	1x0.8x1	-	-	To be Extended		4
41+575	0.016	0.18	Slab culvert	1x1x1	-	-	To be Retained		
41+689	0.032	0.361	Slab culvert	1x1x1	-	-	To be Retained		
41+826	0.052	0.588	Slab culvert	1x1x1	-	-	To be Retained		
42+097	0.112	1.261	Slab culvert	1x1x1	-	-	To be Extended		4
42+366	0.104	1.172	Slab culvert	1x1x1	-	-	To be Extended		4
42+493	0.022	0.248	Slab culvert	1x1x1	-	-	To be Extended		4
42+561	0.021	0.237	Slab culvert	1x1x1.5	-	-	To be Retained		
42+825	0.063	0.705	Pipe Culvert	1x1.2	-	-	To be Retained		
43+269	0.062	0.699	-	-	New Pipe Culvert	1x1.2	New Pipe Culvert		
43+588			Malekhu Bridge						

EMPLOYER		PROJECT		DESIGN CONSULTANT		Designed By	SB		DRAWING NAME: LIST OF CROSS DRAINAGE (SLAB CULVERT AND BOX CULVERT)	Scale:	Date:
	Government of Nepal Ministry of Physical Infrastructure and Transport Department of Roads Development Cooperation Implementation Division	Nepal India Regional Trade and Transport Project (NIRTP) (IDA CREDIT No. 5273 - NEP) Detailed Design for Improvement of Kathmandu (Nagdhunga) - Naubise - Mugling Road and Bridges	 Intercontinental Consultants & Technocrats Pvt. Ltd. A-8, Green Park, New Delhi - 110016 Ph : 4086-3000, Fax 2685-5252 In Joint Venture With Soosung Engineering Co. Ltd., South Korea	In Association With Full Bright Consultancy (Pvt.) Ltd. 316, Baburam Acharya Sadak Sinamangal, Kathmandu, GPO Box: 4970, Kathmandu, Nepal		Checked By	PMS			NOT TO SCALE	August 2019
						Approved By	BNS				Drawing No.: NNMR-LOS 09

Geogrid Wall (QUANTITY)

Chainage	Length	Left		Right	
		Geogrid	Height	Geogrid	Height
16+180	10				7
16+190	10				7
16+200	10				7
16+630	10				6
30+670	10				6
30+680	10				6
39+750	10				5
39+760	10				5