



GOVERNMENT OF NEPAL
MINISTRY OF PHYSICAL INFRASTRUCTURE AND TRANSPORT

DEPARTMENT OF ROADS
DEVELOPMENT COOPERATION IMPLEMENTATION DIVISION
NEPAL INDIA REGIONAL TRADE AND TRANSPORT PROJECT (NIRTTP)
(IDA CREDIT NO. 5273 - NEP)

**Detailed Design of Improvement of
Kathmandu (Nagdhunga)-Naubise-Mugling Road and Bridges**

Final Design Report

Modified Volume-V(B) : ROAD CROSS SECTION

**Package-II (Naubise - Malekhu)
Ch. 0+000.00 to Ch. 43+542.00**

AUGUST 2019

**DESIGN
CONSULTANT:**



Intercontinental Consultants and Technocrats Pvt. Ltd.
A-8, Green Park, New Delhi - 110016, INDIA

*in Joint Venture
with*




Soosung Engineering Co. Ltd.,
South Korea


*in association
with*

































Full Bright Consultancy (Pvt.) Ltd.,
Kathmandu, Nepal

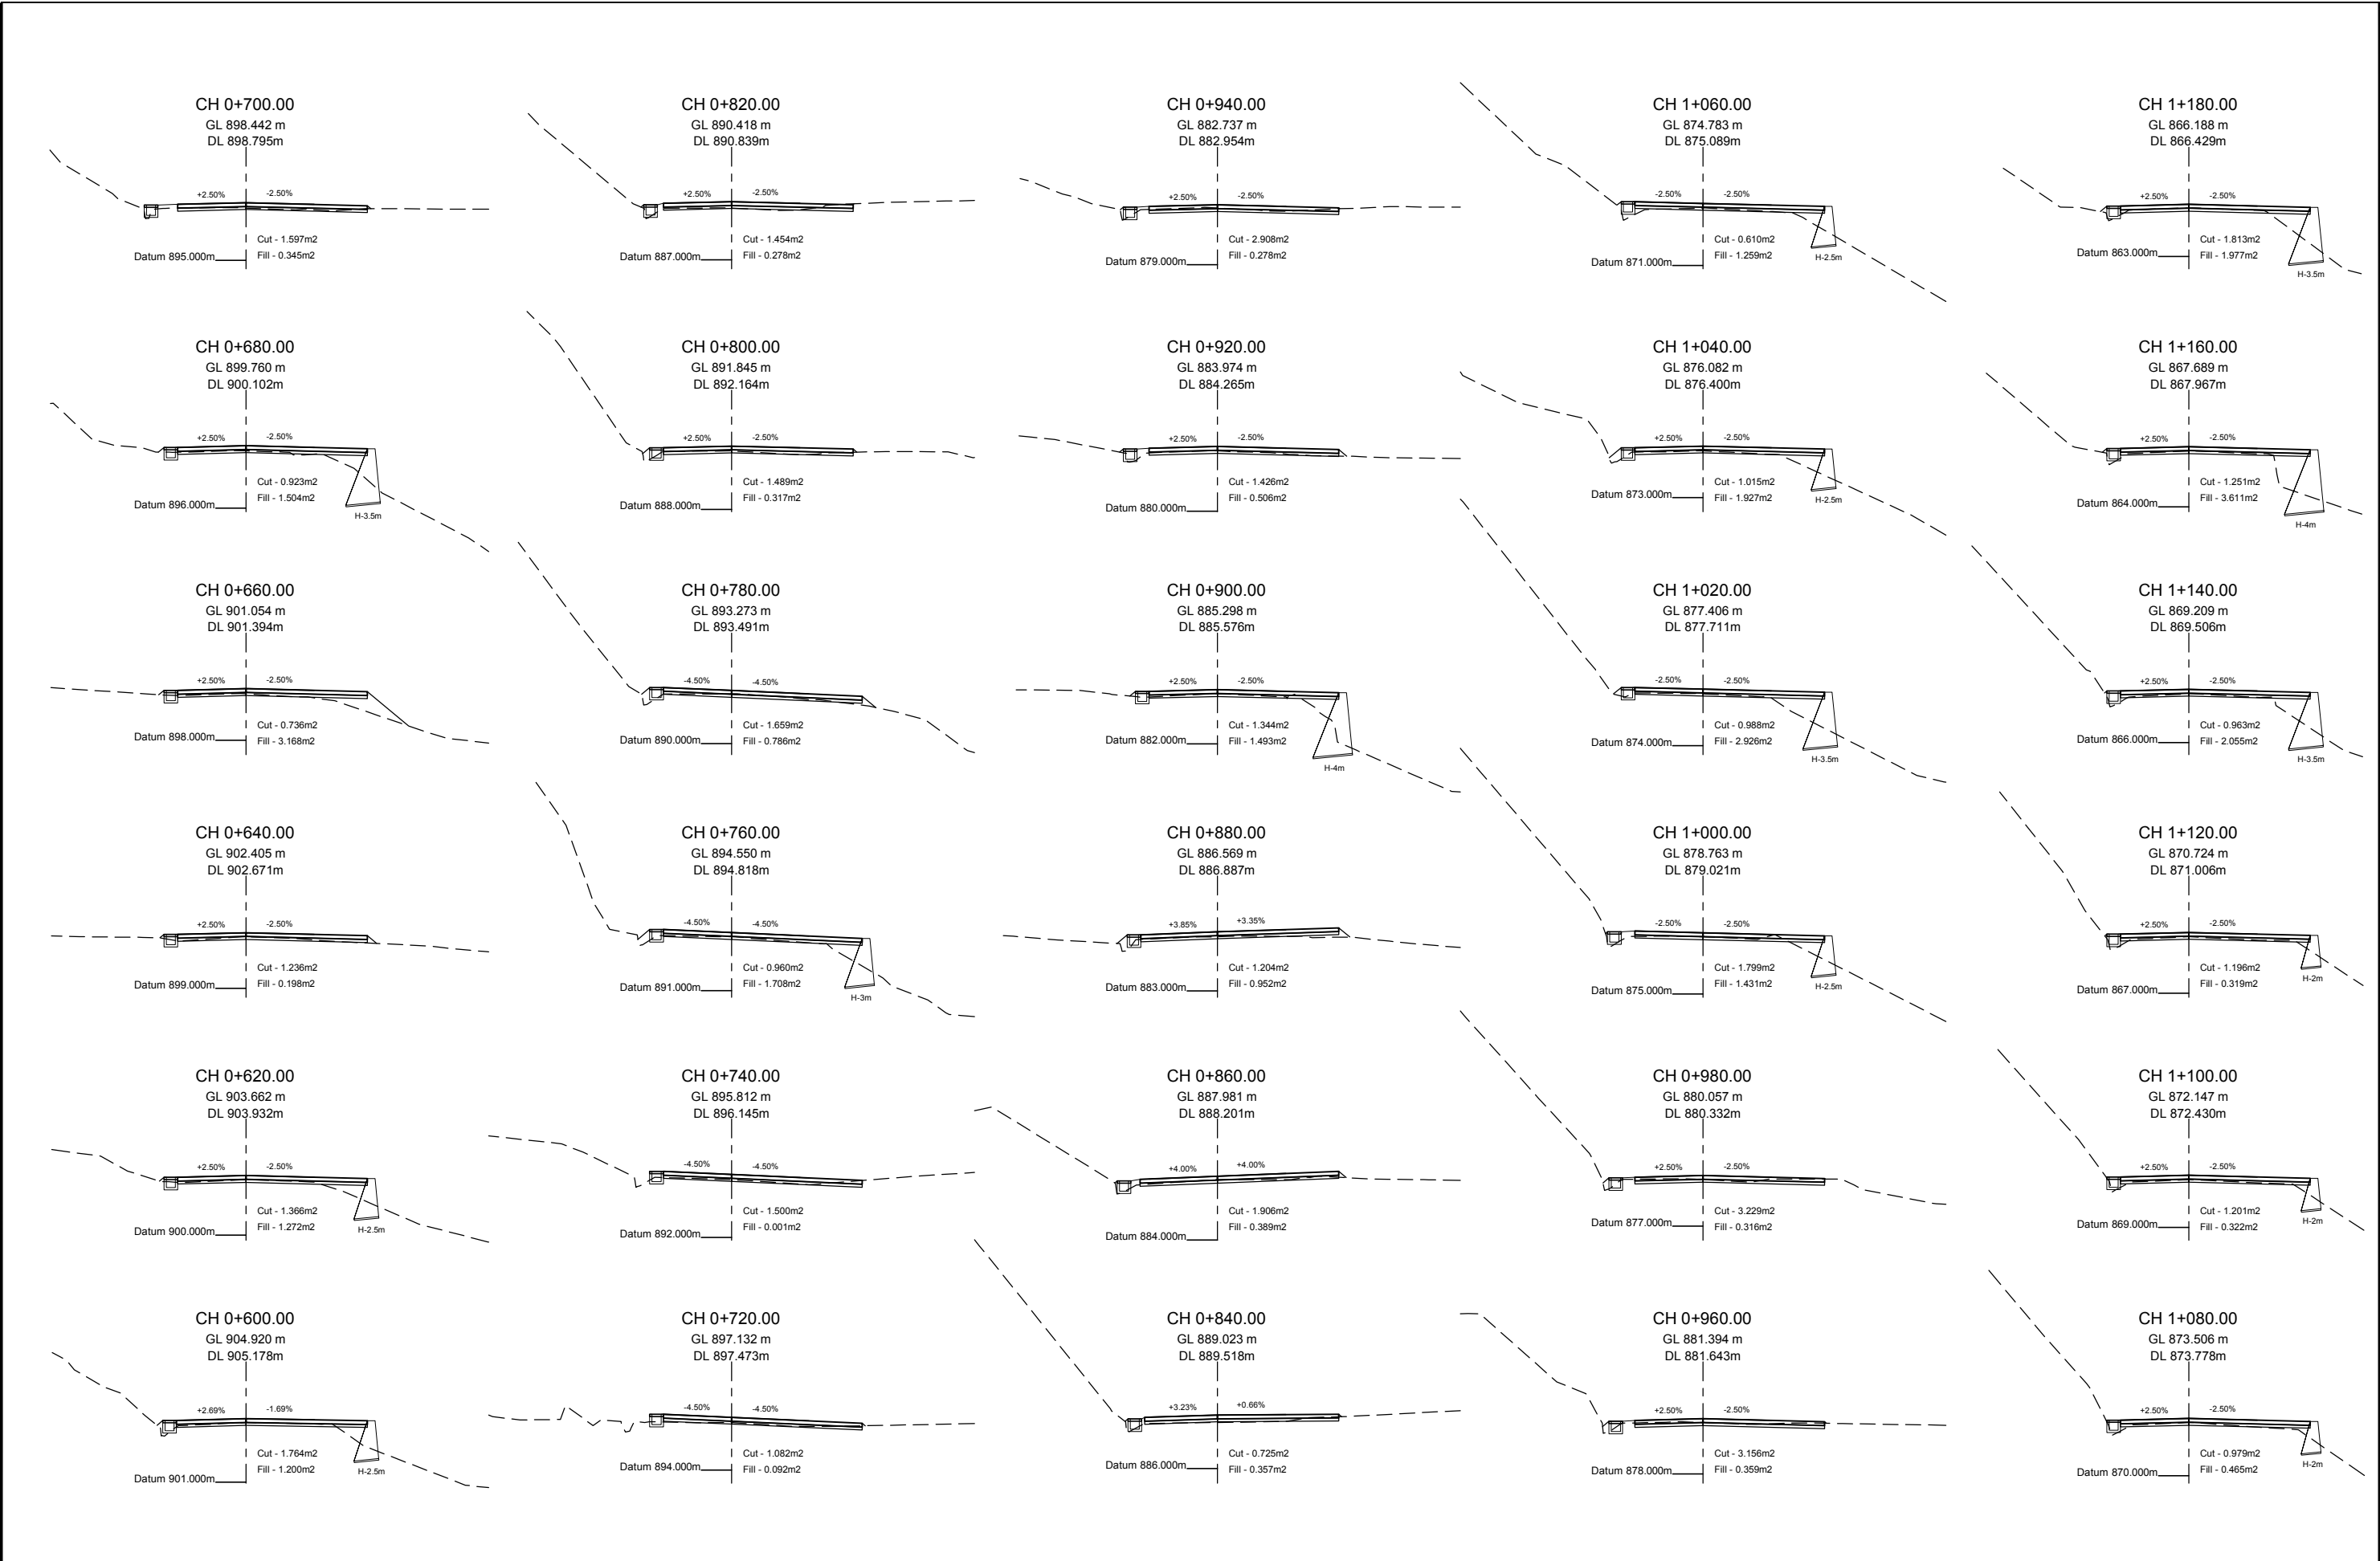


 Government of Nepal Ministry of Physical Infrastructure and Transport Department of Roads Development Cooperation Implementation Division	Nepal India Regional Trade and Transport Project (NIRTPP) (IDA CREDIT No. 5273 - NEP) Detailed Design for Improvement of Kathmandu (Nagdhunga) - Naubise - Mugling Road and Bridges	 Intercontinental Consultants & Technocrats Pvt. Ltd. A-8, Green Park, New Delhi - 110016 Ph : 4086-3000, Fax 2685-5252  In Joint Venture With Soo Sung Engineering Co. Ltd., South Korea 	Designed By	SB		DRAWING NAME: NAUBISE - MUGLING SECTION CROSS SECTION CHAINAGE 0+600.00 TO 1+180.00	Scale:		Date:	Aug 2019
			Checked By	PMS			Drawing No.: NMR-CS-002			
			Approved By	BNS						

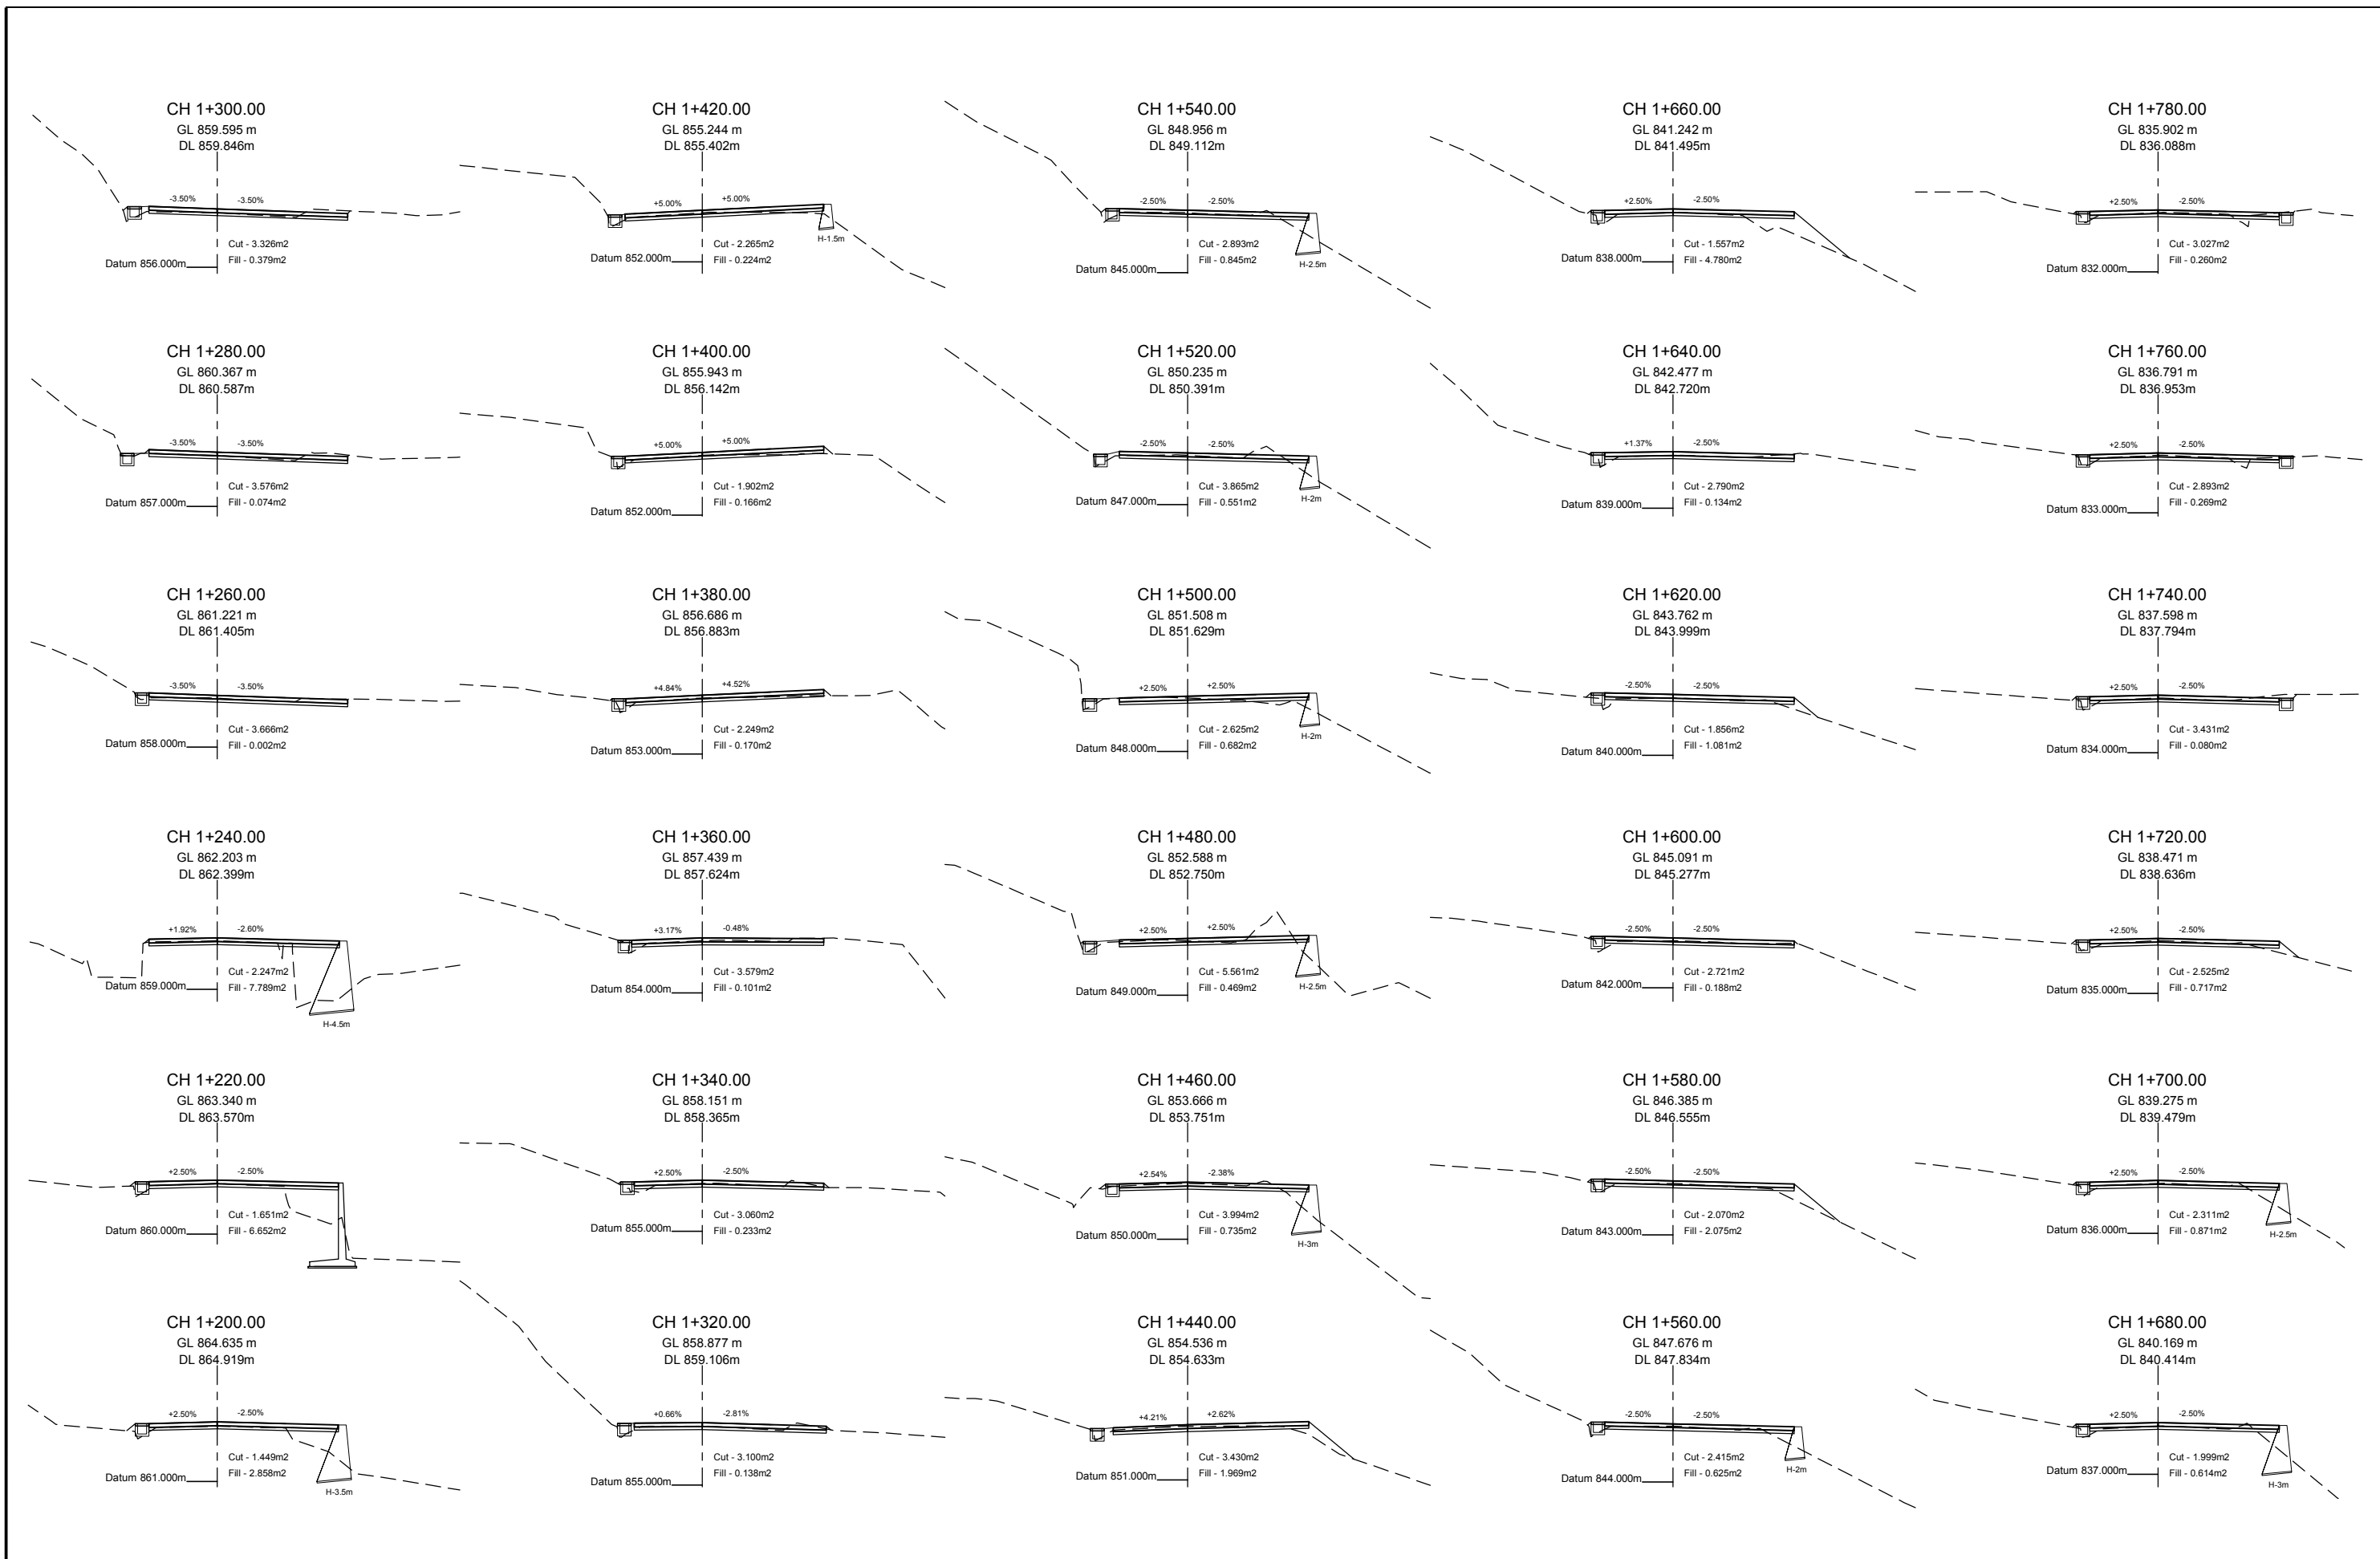


EMPLOYER		PROJECT		DESIGN CONSULTANT			Designed By	SB		DRAWING NAME: NAUBISE - MUGLING SECTION CROSS SECTION CHAINAGE 1+200.00 TO 1+780.00	Scale:	Date:
 Government of Nepal Ministry of Physical Infrastructure and Transport Department of Roads Development Cooperation Implementation Division	Nepal India Regional Trade and Transport Project (NIRTPP) (IDA CREDIT No. 5273 - NEP) Detailed Design for Improvement of Kathmandu (Nagdhunga) - Naubise - Mugling Road and Bridges	 Intercontinental Consultants & Technocrats Pvt. Ltd. A-8, Green Park, New Delhi - 110016 Ph : 4086-3000, Fax 2685-5252  In Joint Venture With Soosung Engineering Co. Ltd., South Korea	In Association With Full Bright Consultancy (Pvt.) Ltd. 316, Baburam Acharya Sadak Sinamangal, Kathmandu, GPO Box: 4970, Kathmandu, Nepal	Checked By	PMS			Aug 2019			Drawing No.: NMR-CS-003	
				Approved By	BNS							

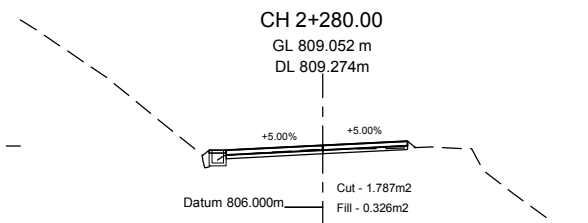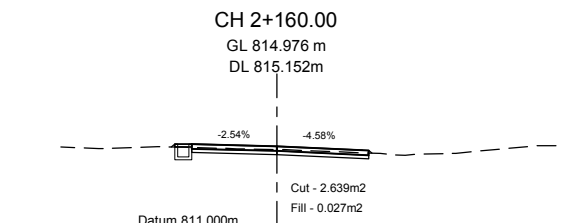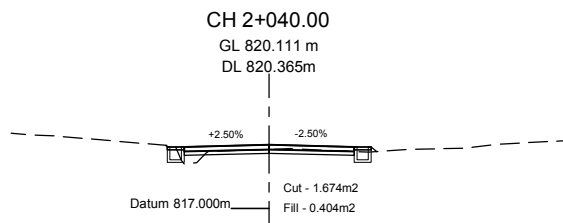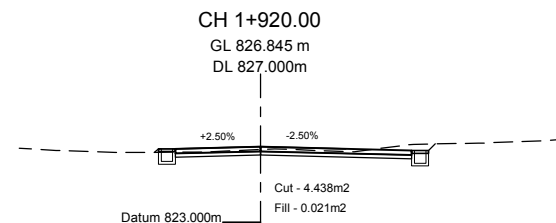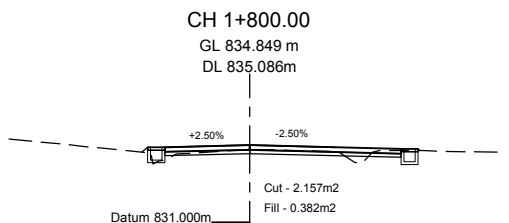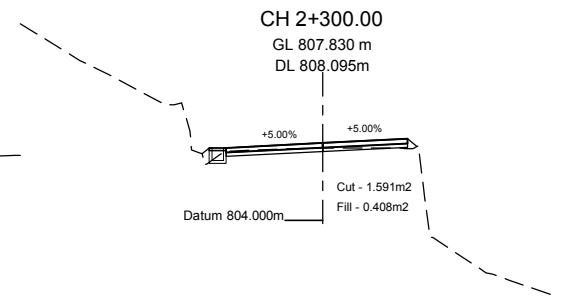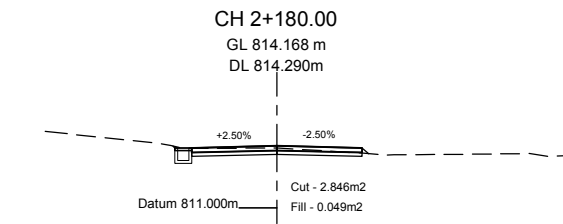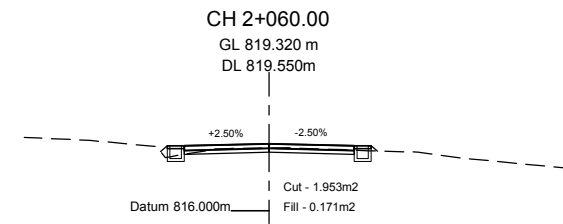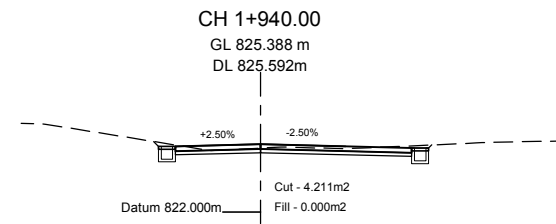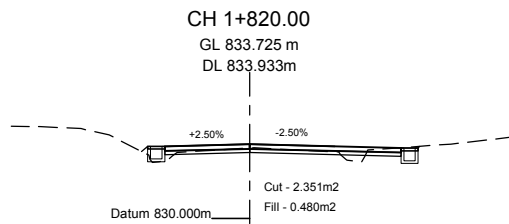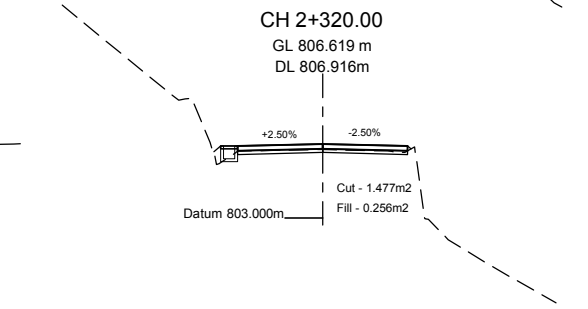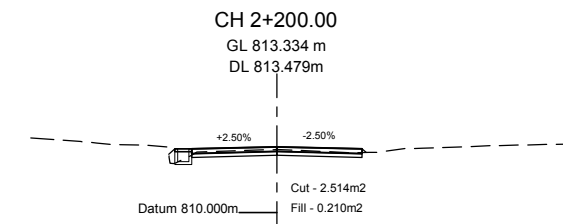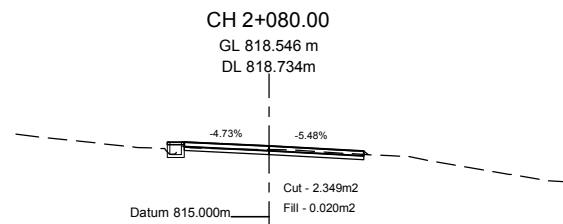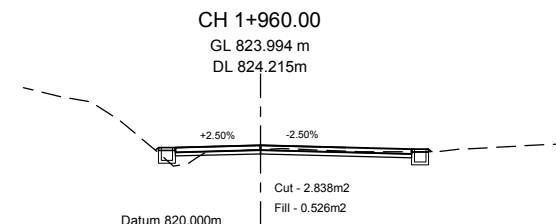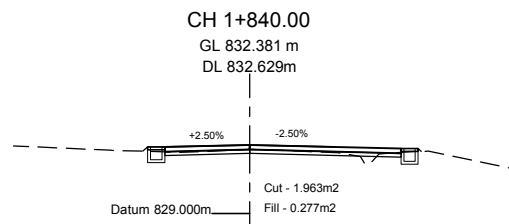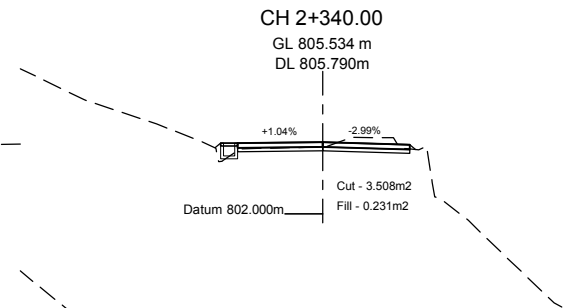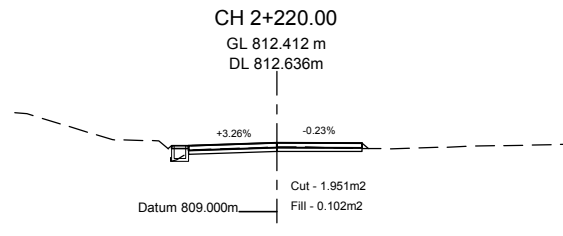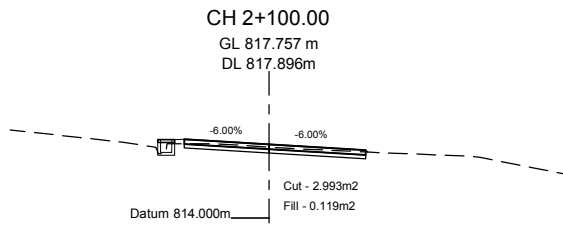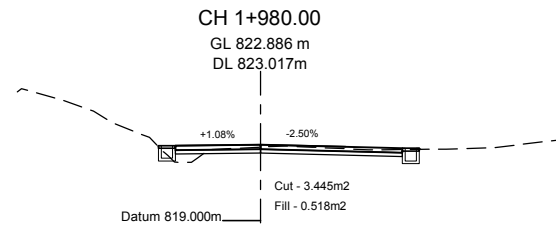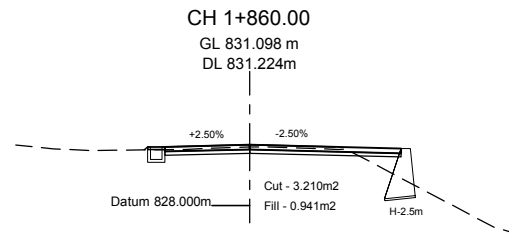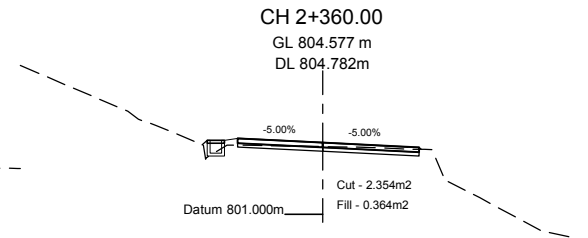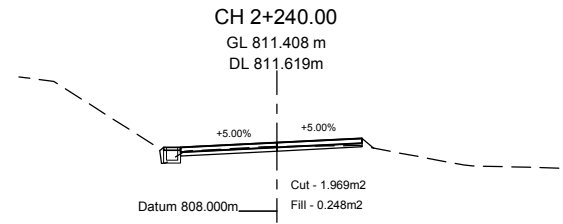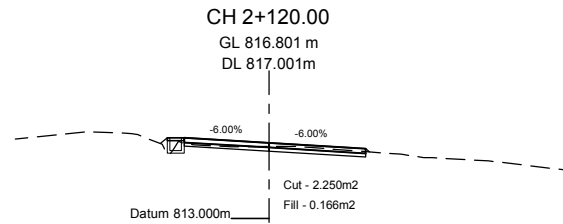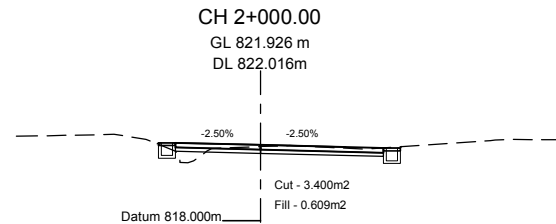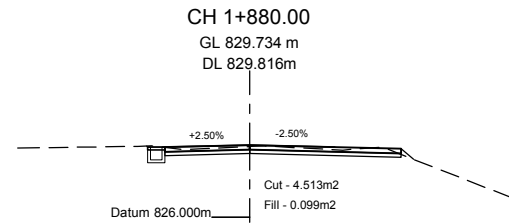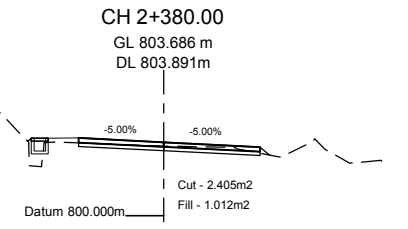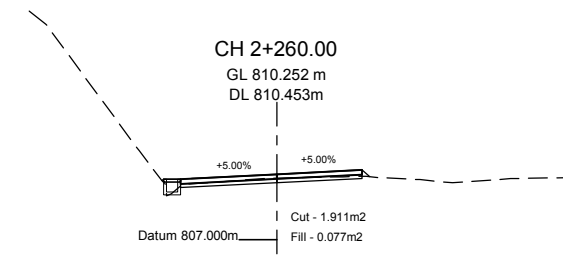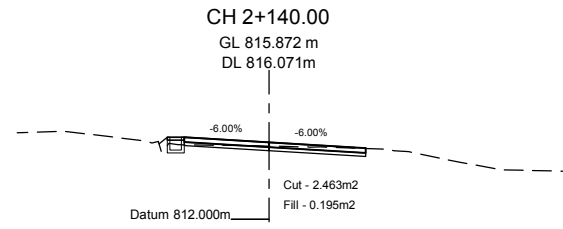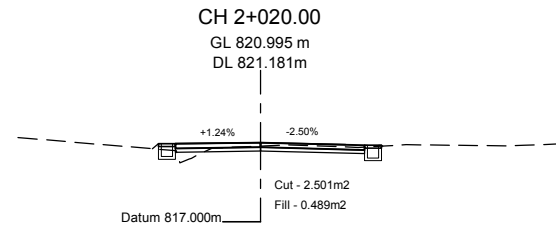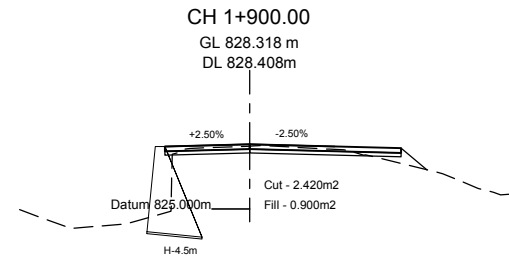


EMPLOYER		PROJECT		DESIGN CONSULTANT			Designed By	SB		DRAWING NAME: NAUBISE - MUGLING SECTION CROSS SECTION CHAINAGE 1+800.00 TO 2+380.00	Scale:	Date:
 Government of Nepal Ministry of Physical Infrastructure and Transport Department of Roads Development Cooperation Implementation Division	Nepal India Regional Trade and Transport Project (NIRTPP) (IDA CREDIT No. 5273 - NEP) Detailed Design for Improvement of Kathmandu (Nagdhunga) - Naubise - Mugling Road and Bridges	 Intercontinental Consultants & Technocrats Pvt. Ltd. A-8, Green Park, New Delhi - 110016 Ph : 4086-3000, Fax 2685-5252  In Joint Venture With Soosung Engineering Co. Ltd., South Korea	In Association With Full Bright Consultancy (Pvt.) Ltd. 316, Baburam Acharya Sadak Sinamangal, Kathmandu, GPO Box: 4970, Kathmandu, Nepal	Checked By	PMS			Aug 2019			Drawing No.: NMR-CS-004	
				Approved By	BNS							

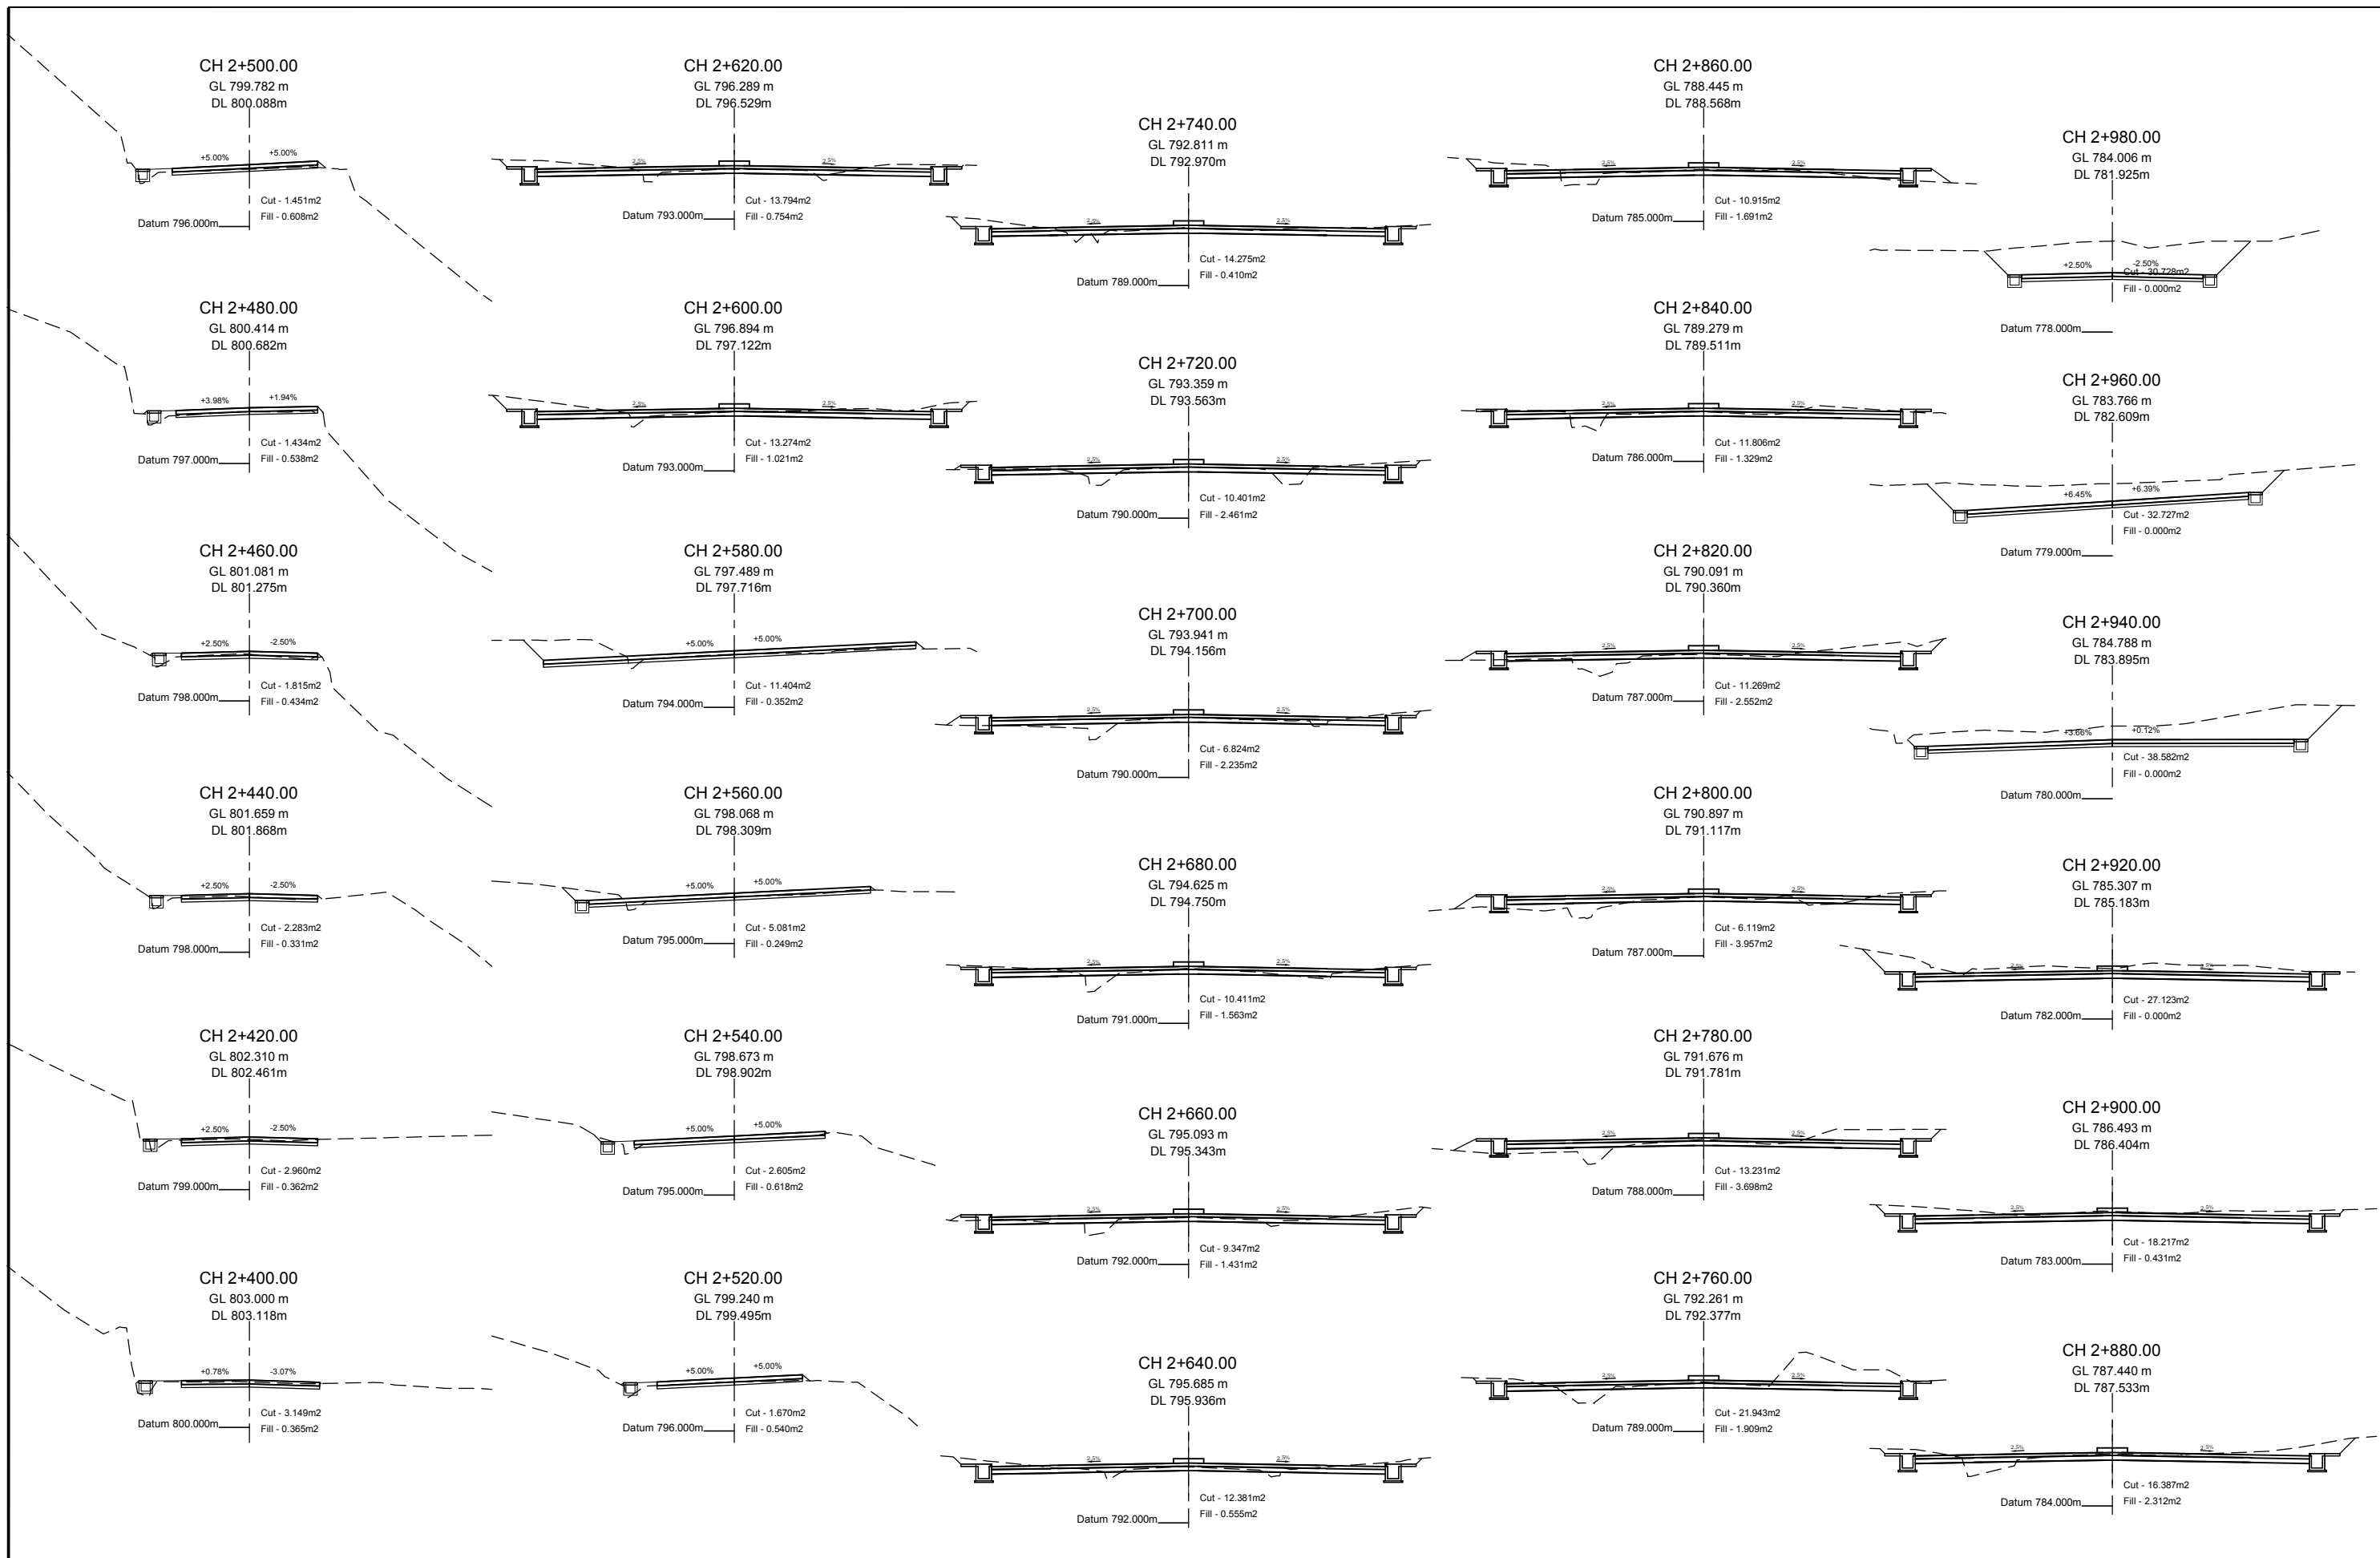


EMPLOYER		PROJECT		DESIGN CONSULTANT			DRAWING NAME:			Scale:	Date:
 Government of Nepal Ministry of Physical Infrastructure and Transport Department of Roads Development Cooperation Implementation Division	Nepal India Regional Trade and Transport Project (NIRTP) (IDA CREDIT No. 5273 - NEP) Detailed Design for Improvement of Kathmandu (Nagdhunga) - Naubise - Mugling Road and Bridges	 Intercontinental Consultants & Technocrats Pvt. Ltd. A-8, Green Park, New Delhi - 110016 Ph : 4086-3000, Fax 2685-5252 In Joint Venture With Soosung Engineering Co. Ltd., South Korea	In Association With Full Bright Consultancy (Pvt.) Ltd. 316, Baburam Acharya Sadak Sinamangal, Kathmandu, GPO Box: 4970, Kathmandu, Nepal	Designed By	SB		NAUBISE - MUGLING SECTION CROSS SECTION CHAINAGE 2+400.00 TO 2+980.00				Aug 2019 Drawing No.: NMR-CS-005
				Checked By	PMS						
				Approved By	BNS						

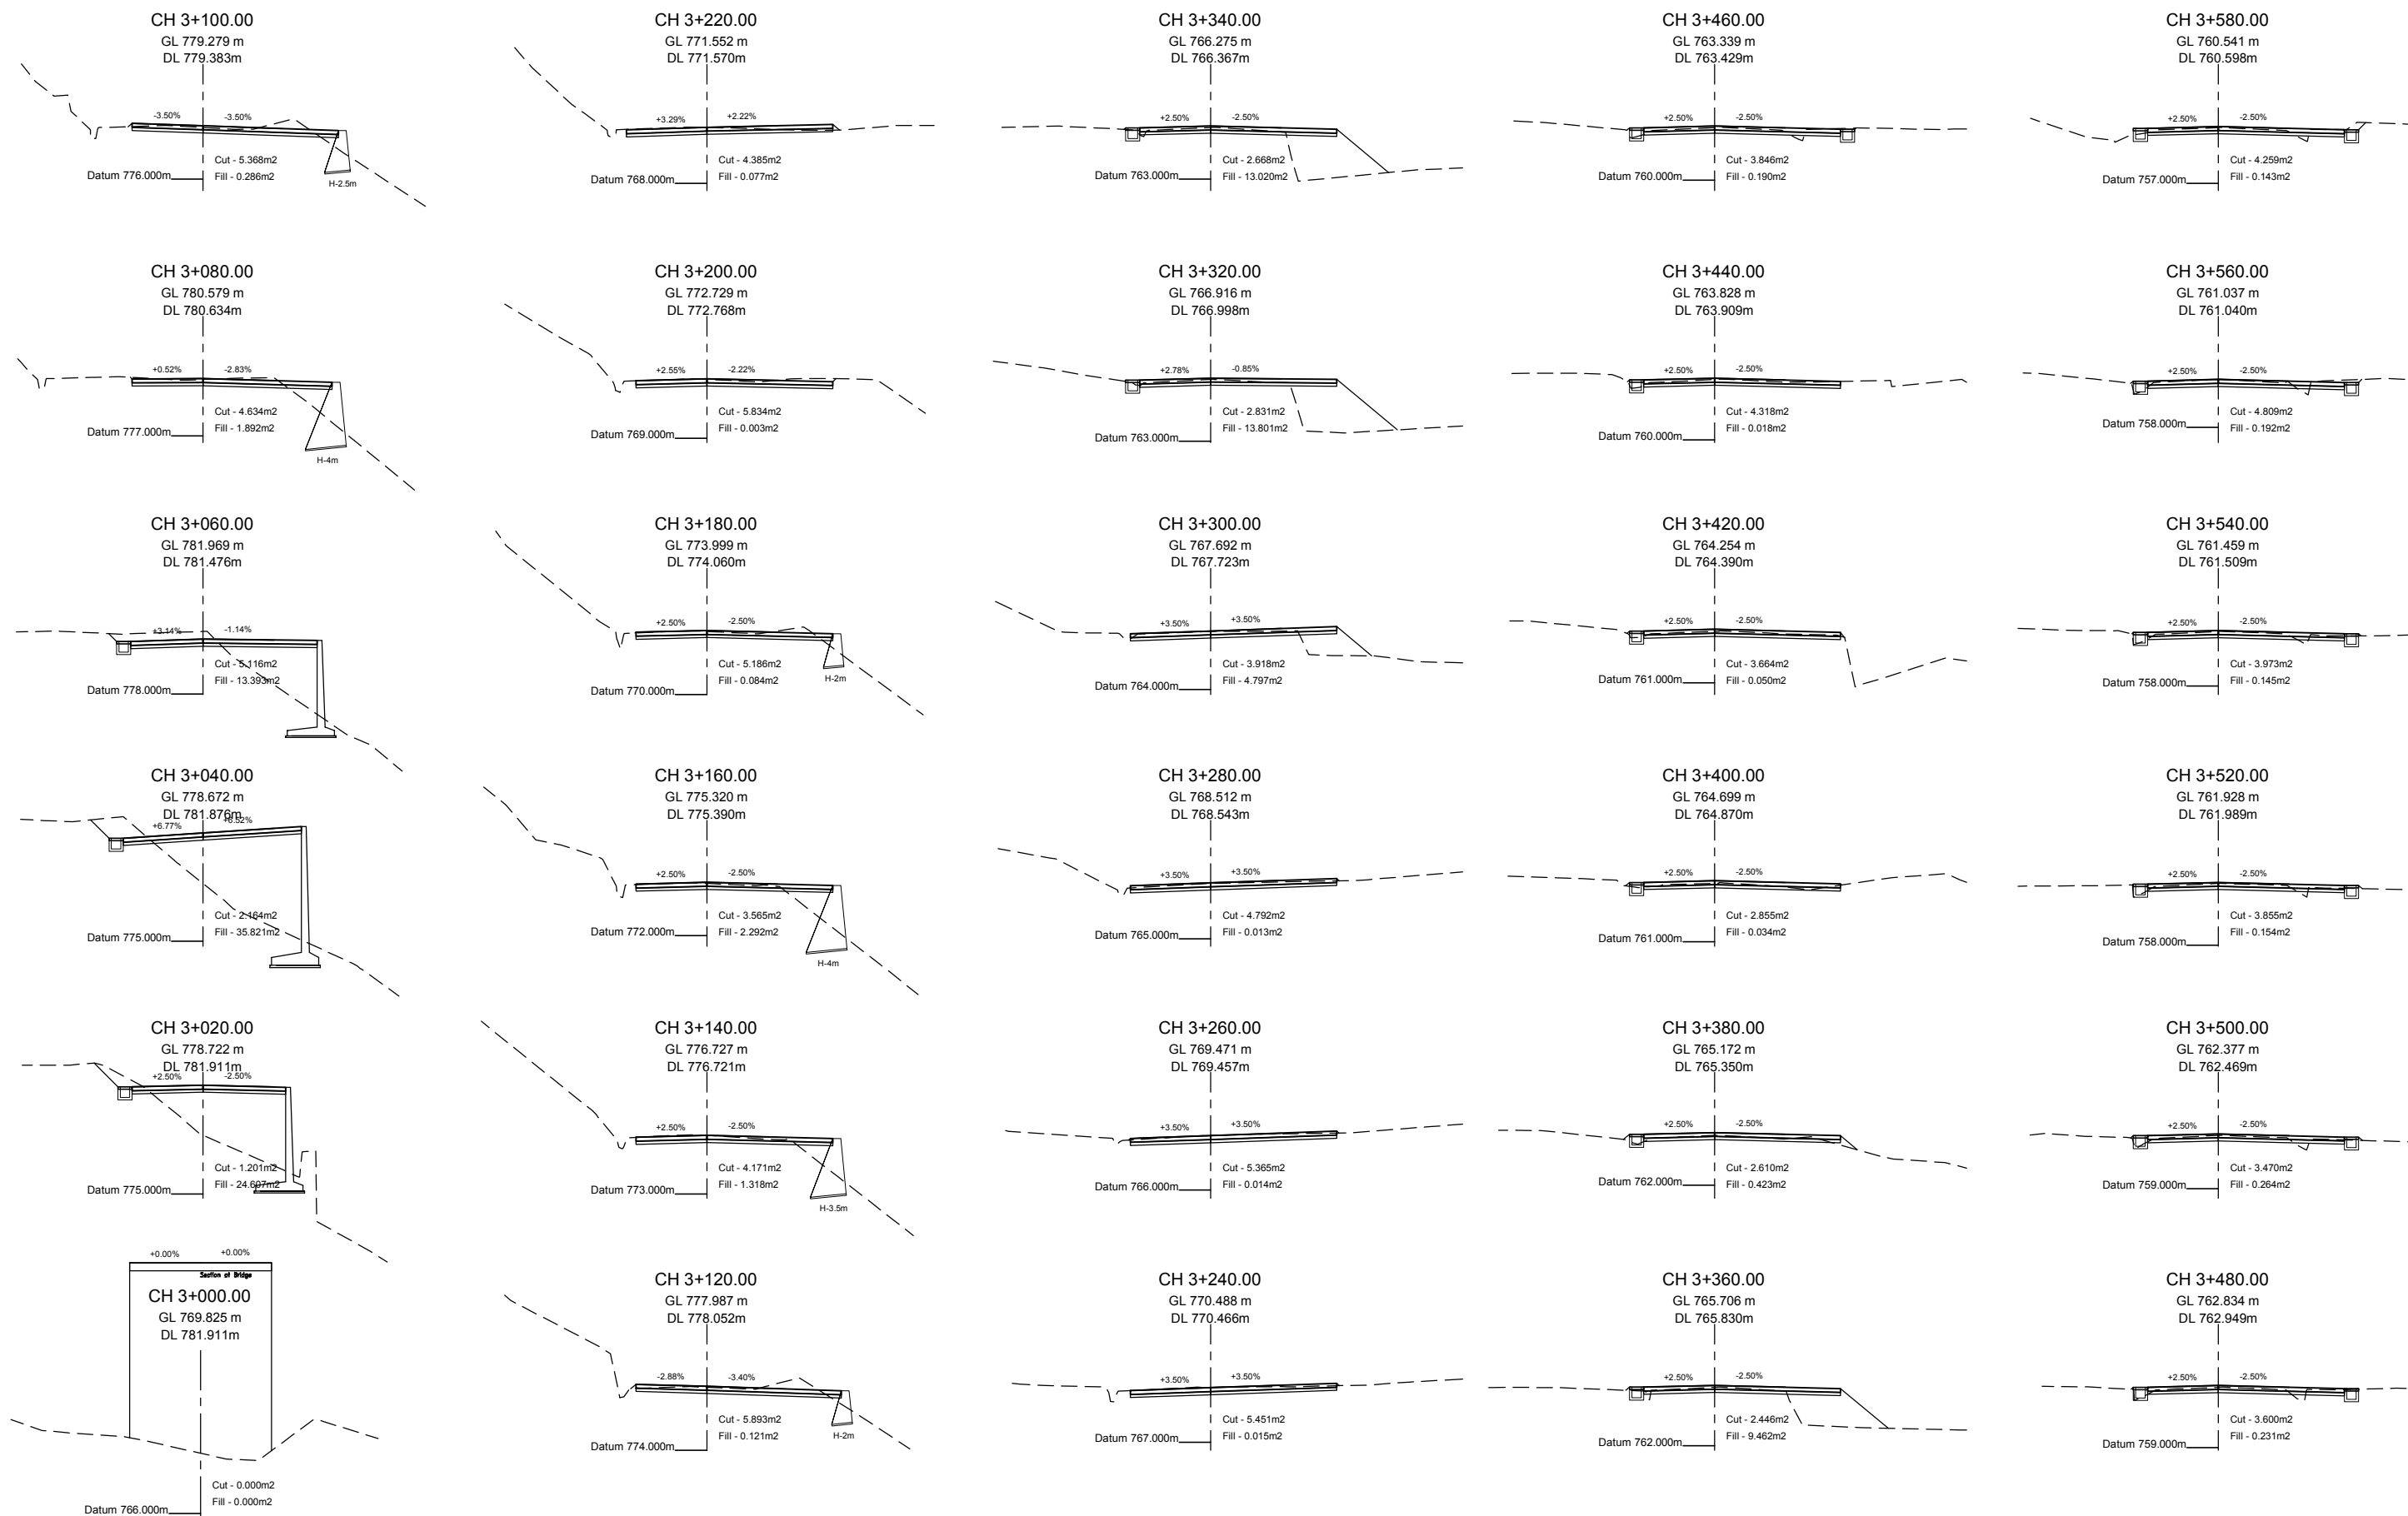


EMPLOYER		PROJECT		DESIGN CONSULTANT			DRAWING NAME:		Scale:	Date:
 Government of Nepal Ministry of Physical Infrastructure and Transport Department of Roads Development Cooperation Implementation Division	Nepal India Regional Trade and Transport Project (NIRTP) (IDA CREDIT No. 5273 - NEP) Detailed Design for Improvement of Kathmandu (Nagdhunga) - Naubise - Mugling Road and Bridges	 Intercontinental Consultants & Technocrats Pvt. Ltd. A-8, Green Park, New Delhi - 110016 Ph : 4086-3000, Fax 2685-5252 In Joint Venture With Soosung Engineering Co. Ltd., South Korea	In Association With Full Bright Consultancy (Pvt.) Ltd. 316, Baburam Acharya Sadak Sinamangal, Kathmandu, GPO Box: 4970, Kathmandu, Nepal	Designed By	SB		NAUBISE - MUGLING SECTION CROSS SECTION CHAINAGE 3+000.00 TO 3+580.00			Aug 2019 Drawing No.: NMR-CS-006
				Checked By	PMS					
				Approved By	BNS					

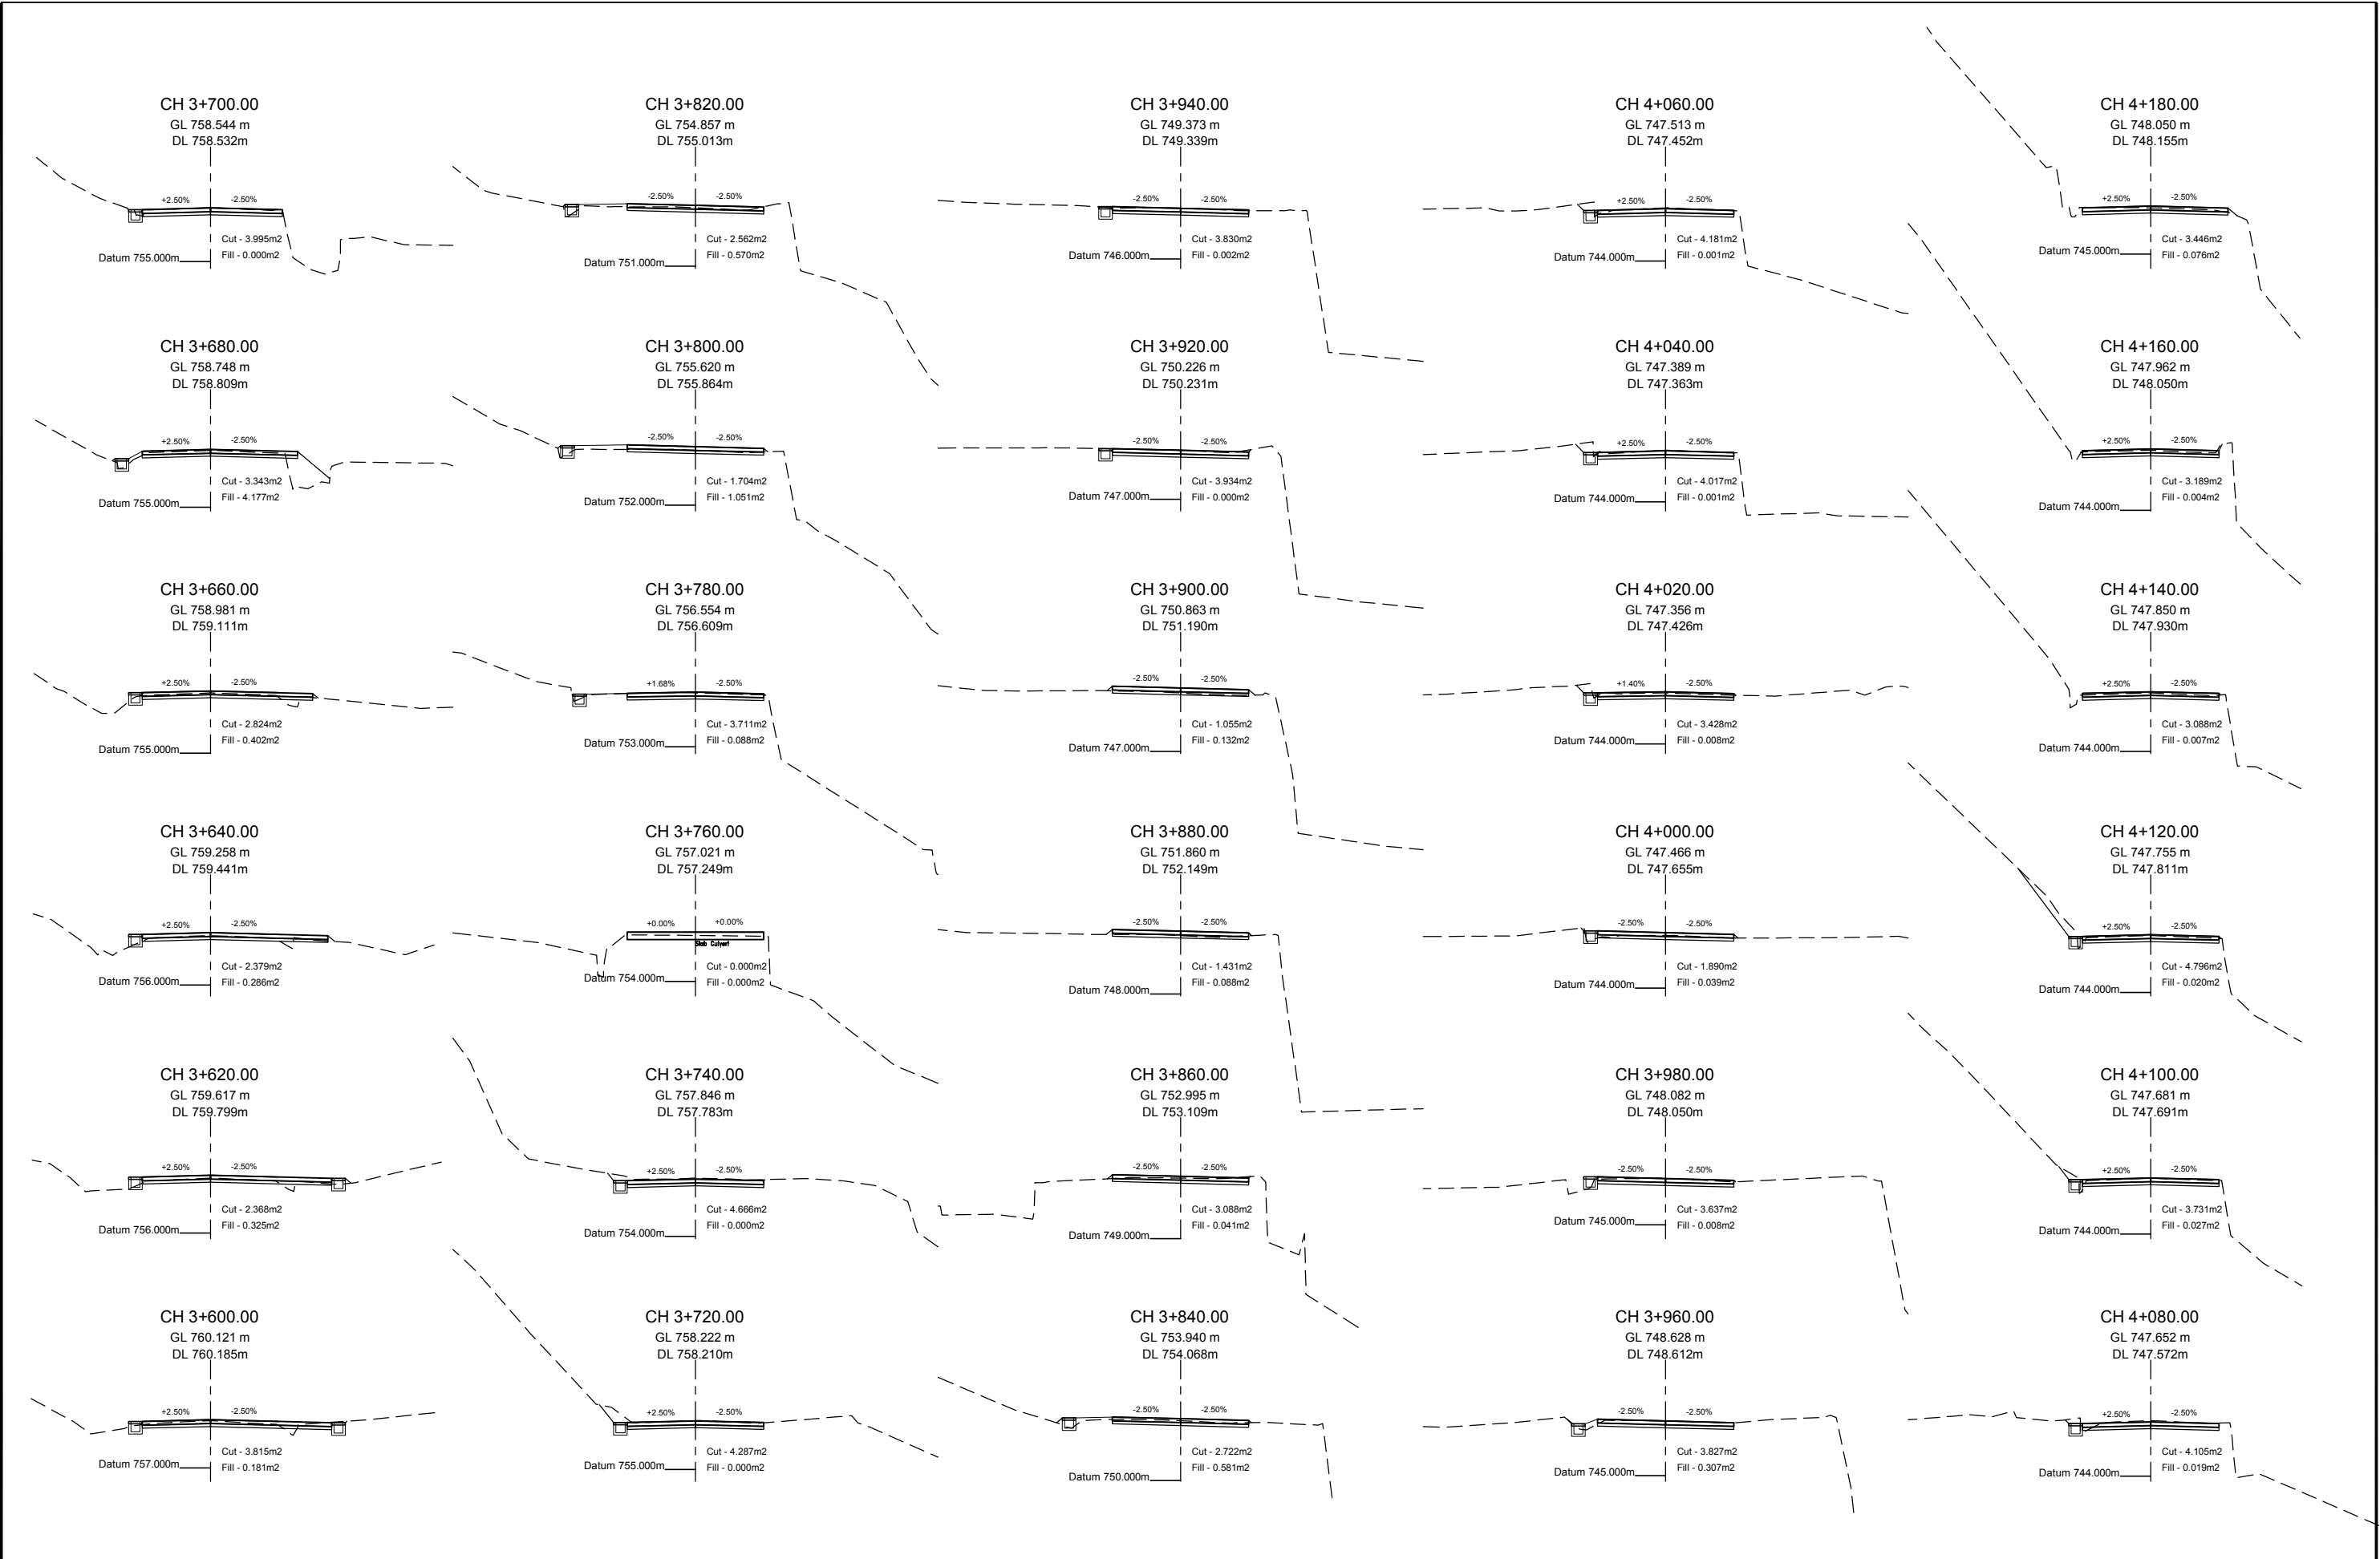



 EMPLOYER Government of Nepal Ministry of Physical Infrastructure and Transport Department of Roads Development Cooperation Implementation Division	PROJECT Nepal India Regional Trade and Transport Project (NIRTPP) (IDA CREDIT No. 5273 - NEP) Detailed Design for Improvement of Kathmandu (Nagdhunga) - Naubise - Mugling Road and Bridges	 DESIGN CONSULTANT Intercontinental Consultants & Technocrats Pvt. Ltd. A-8, Green Park, New Delhi - 110016 Ph : 4086-3000, Fax 2685-5252 In Association With Full Bright Consultancy (Pvt.) Ltd. 316, Baburam Acharya Sadak Sinamangal, Kathmandu, GPO Box: 4970, Kathmandu, Nepal (FBC)	Designed By	SB		DRAWING NAME: NAUBISE - MUGLING SECTION CROSS SECTION CHAINAGE 3+600.00 TO 4+180.00	Scale:	Date:
			Checked By	PMS				Aug 2019
			Approved By	BNS				Drawing No.: NMR-CS-007

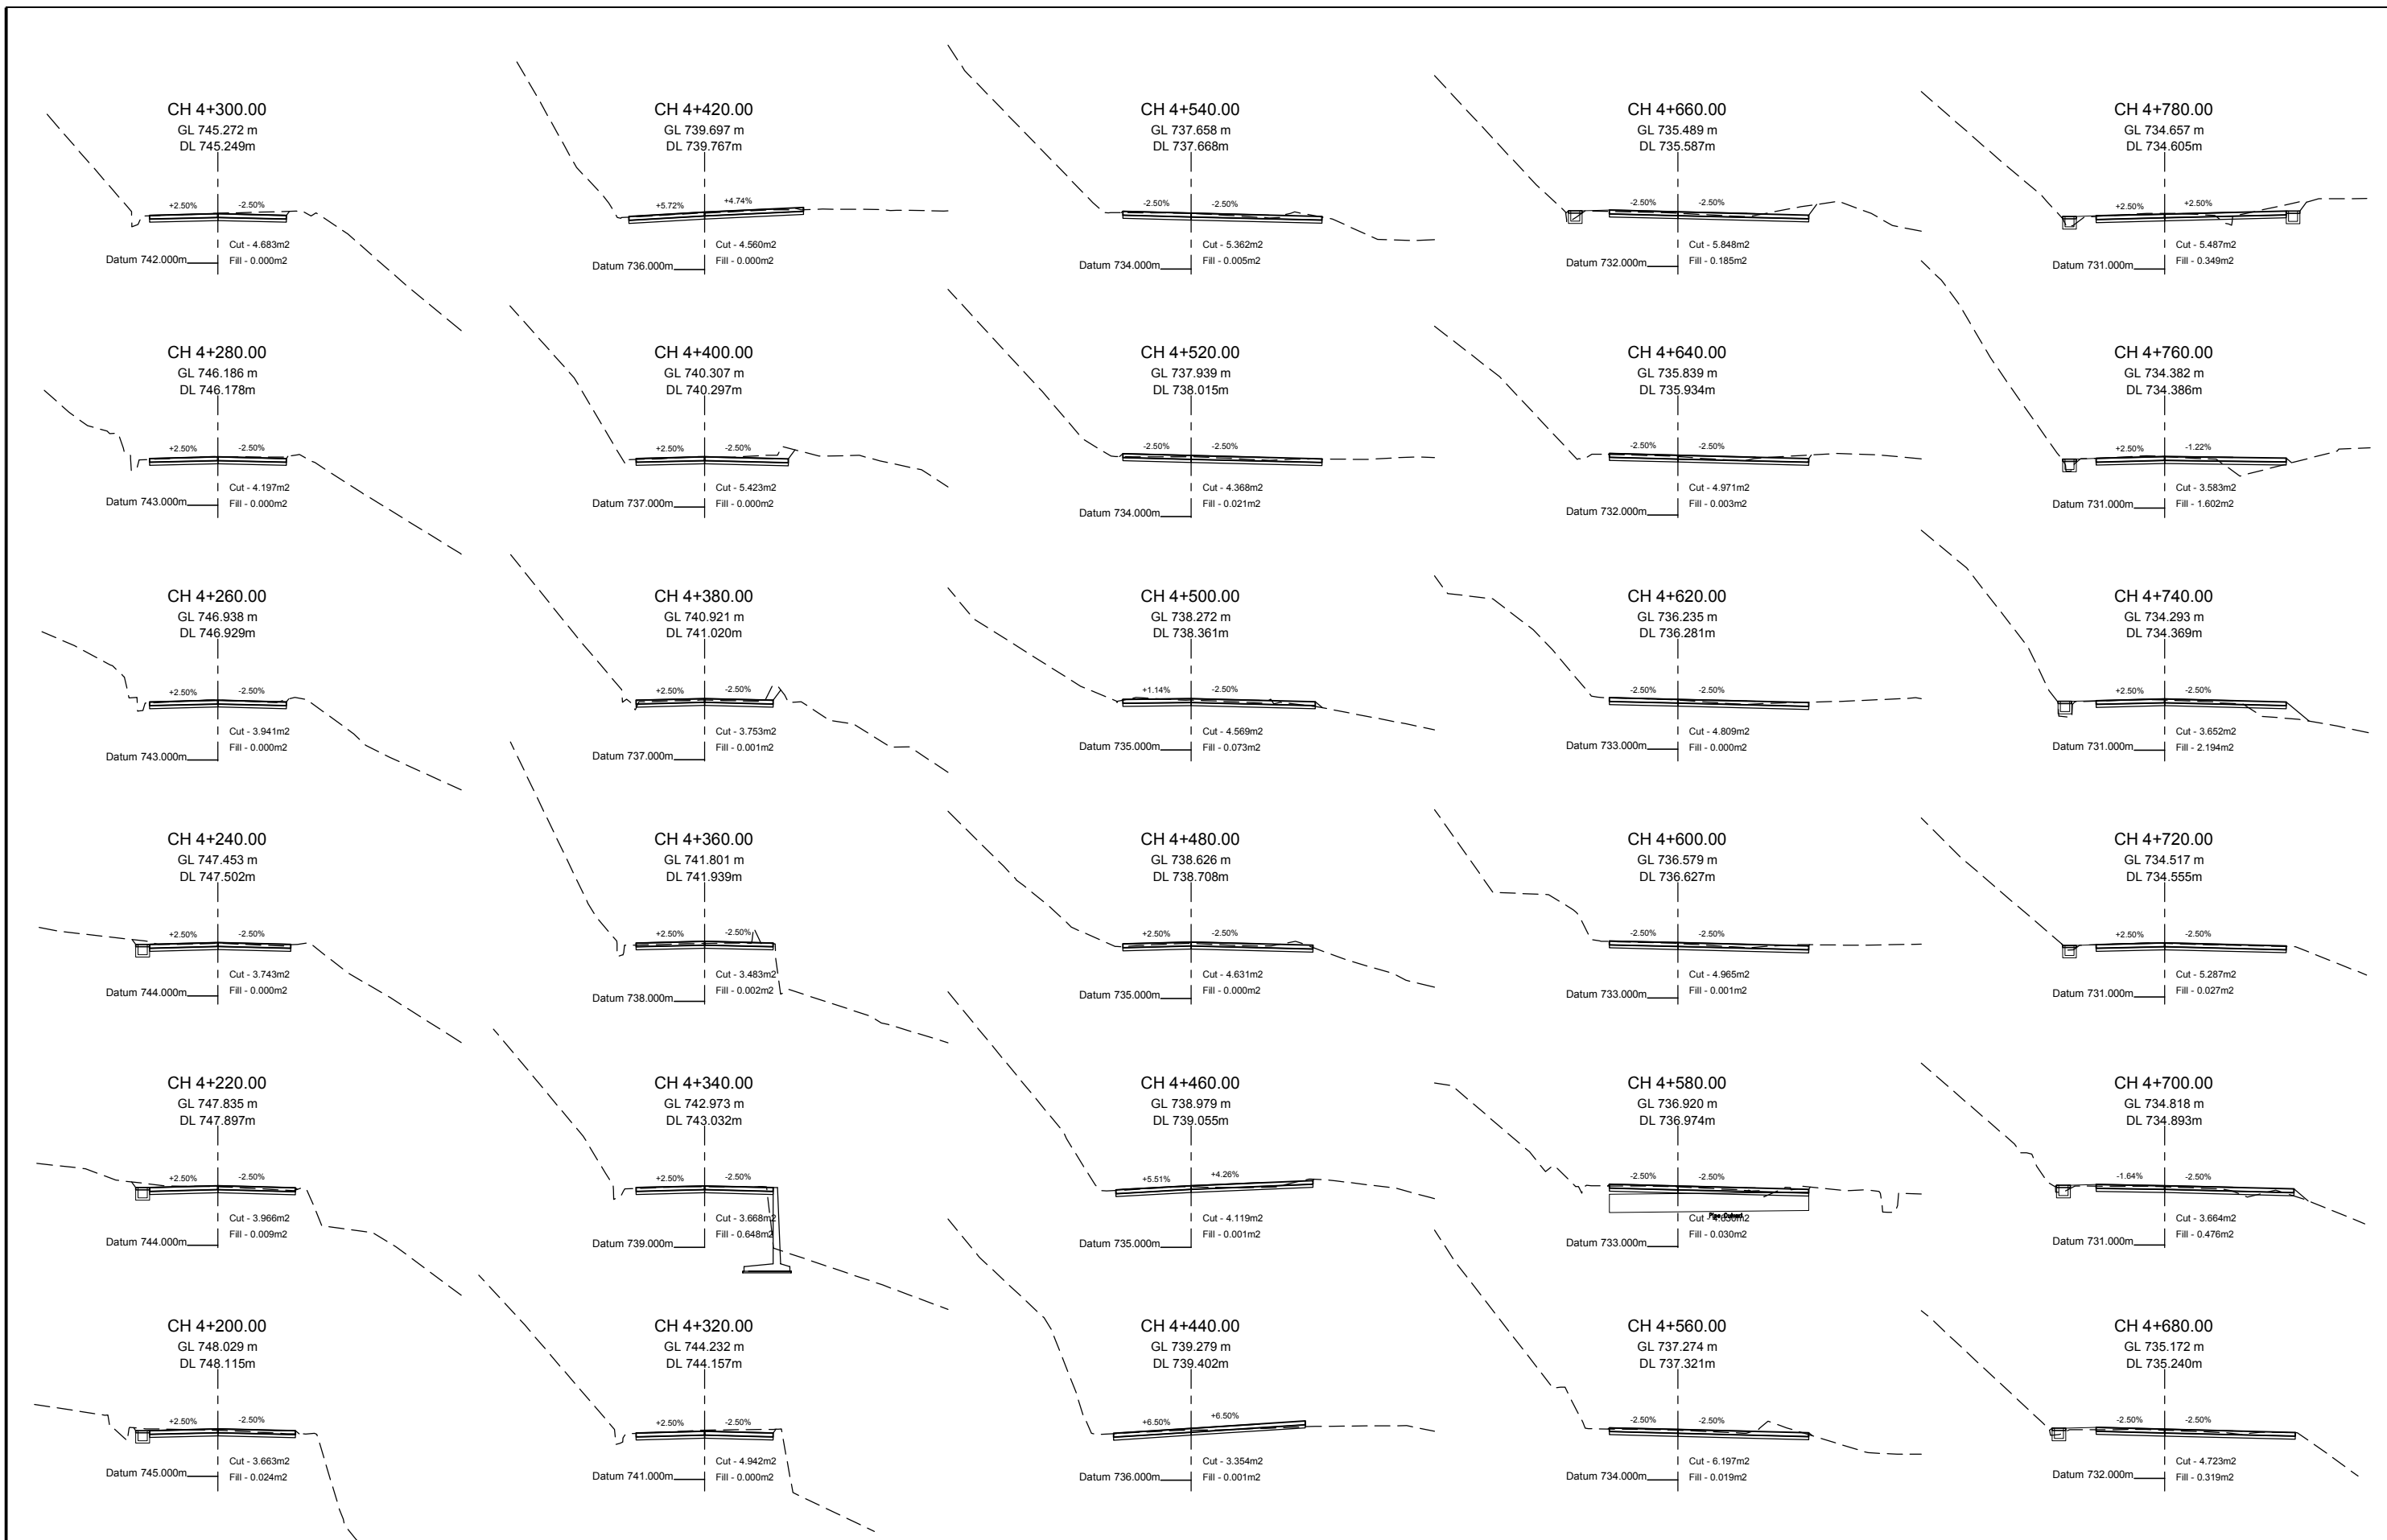



EMPLOYER		PROJECT		DESIGN CONSULTANT			DRAWING NAME:		Scale:	Date:
 Government of Nepal Ministry of Physical Infrastructure and Transport Department of Roads Development Cooperation Implementation Division	Nepal India Regional Trade and Transport Project (NIRTP) (IDA CREDIT No. 5273 - NEP) Detailed Design for Improvement of Kathmandu (Nagdhunga) - Naubise - Mugling Road and Bridges	 Intercontinental Consultants & Technocrats Pvt. Ltd. A-8, Green Park, New Delhi - 110016 Ph : 4086-3000, Fax 2685-5252 In Joint Venture With Soosung Engineering Co. Ltd., South Korea	In Association With  Full Bright Consultancy (Pvt.) Ltd. 316, Baburam Acharya Sadak Sinamangal, Kathmandu, GPO Box: 4970, Kathmandu, Nepal	Designed By	SB		NAUBISE - MUGLING SECTION CROSS SECTION CHAINAGE 4+200.00 TO 4+780.00			Aug 2019 Drawing No.: NMR-CS-008
				Checked By	PMS					
				Approved By	BNS					

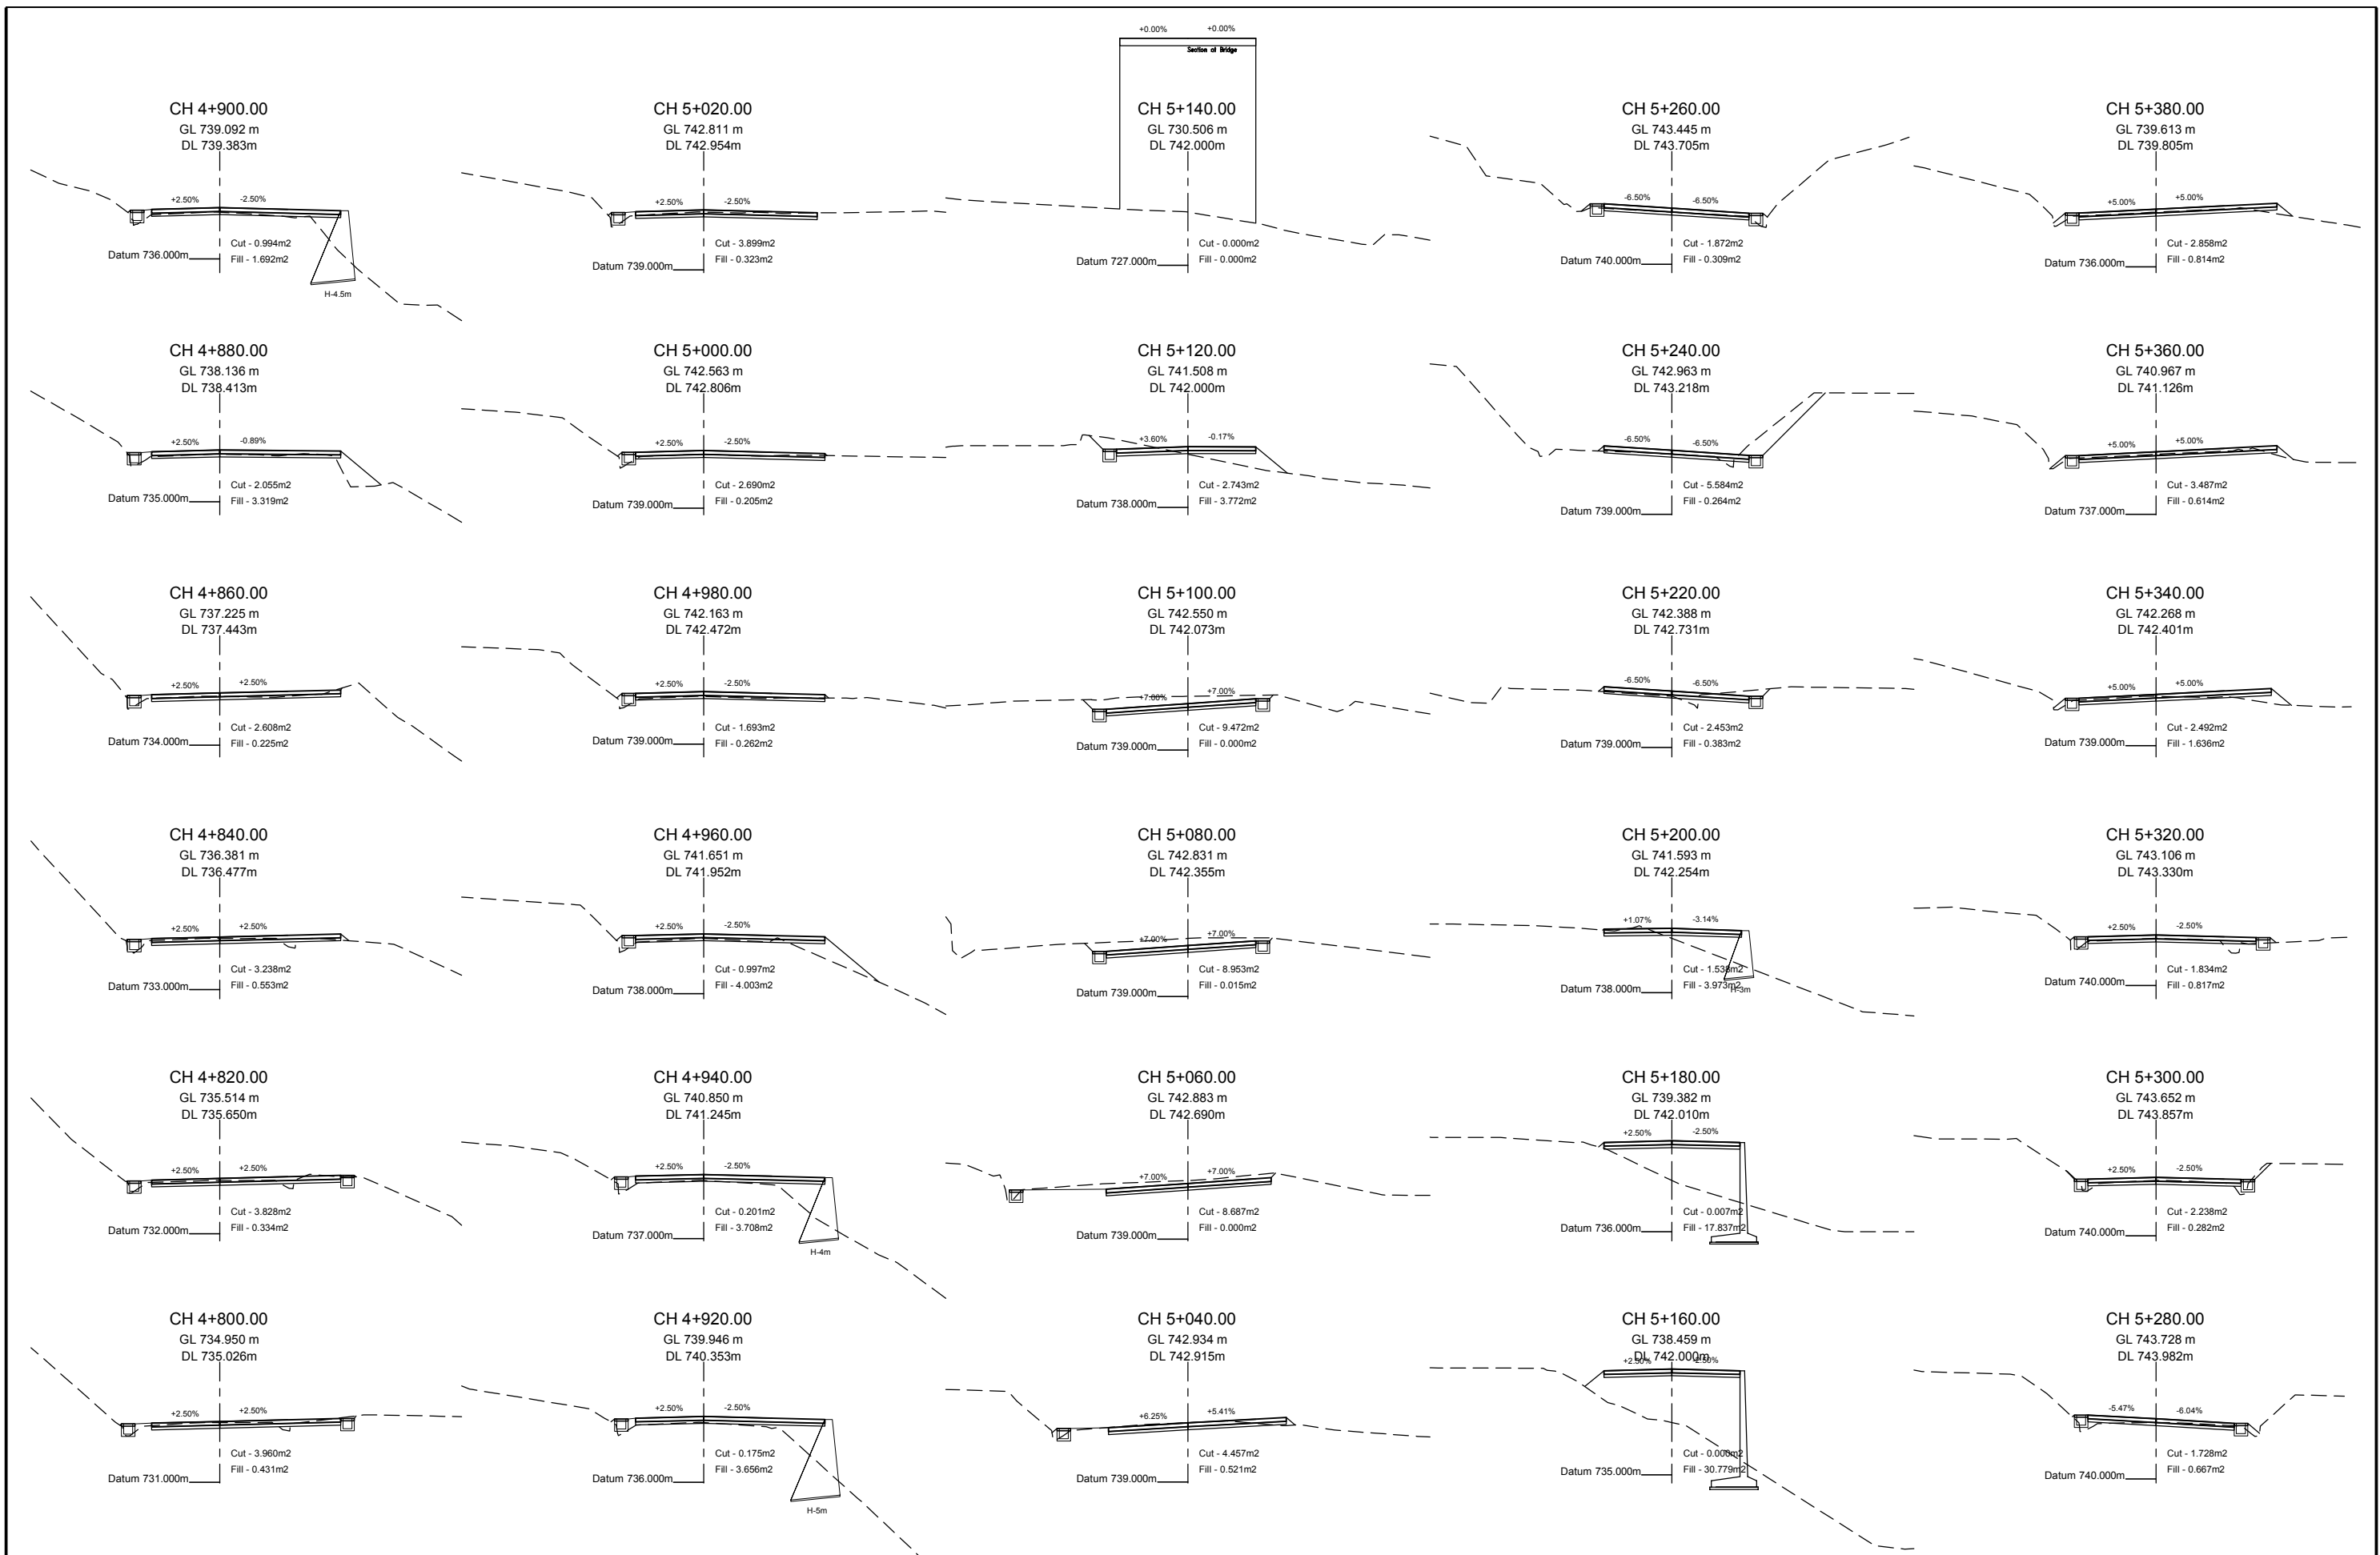


 EMPLOYER		PROJECT		DESIGN CONSULTANT			DRAWING NAME:		Scale:	Date:
 Government of Nepal Ministry of Physical Infrastructure and Transport Department of Roads Development Cooperation Implementation Division	Nepal India Regional Trade and Transport Project (NIRTP) (IDA CREDIT No. 5273 - NEP) Detailed Design for Improvement of Kathmandu (Nagdhunga) - Naubise - Mugling Road and Bridges	 Intercontinental Consultants & Technocrats Pvt. Ltd. A-8, Green Park, New Delhi - 110016 Ph : 4086-3000, Fax 2685-5252 In Joint Venture With Soosung Engineering Co. Ltd., South Korea	In Association With  Full Bright Consultancy (Pvt.) Ltd. 316, Baburam Acharya Sadak Sinamangal, Kathmandu, GPO Box: 4970, Kathmandu, Nepal	Designed By	SB		NAUBISE - MUGLING SECTION CROSS SECTION CHAINAGE 4+800.00 TO 5+380.00			Aug 2019 Drawing No.: NMR-CS-009
				Checked By	PMS					
				Approved By	BNS					

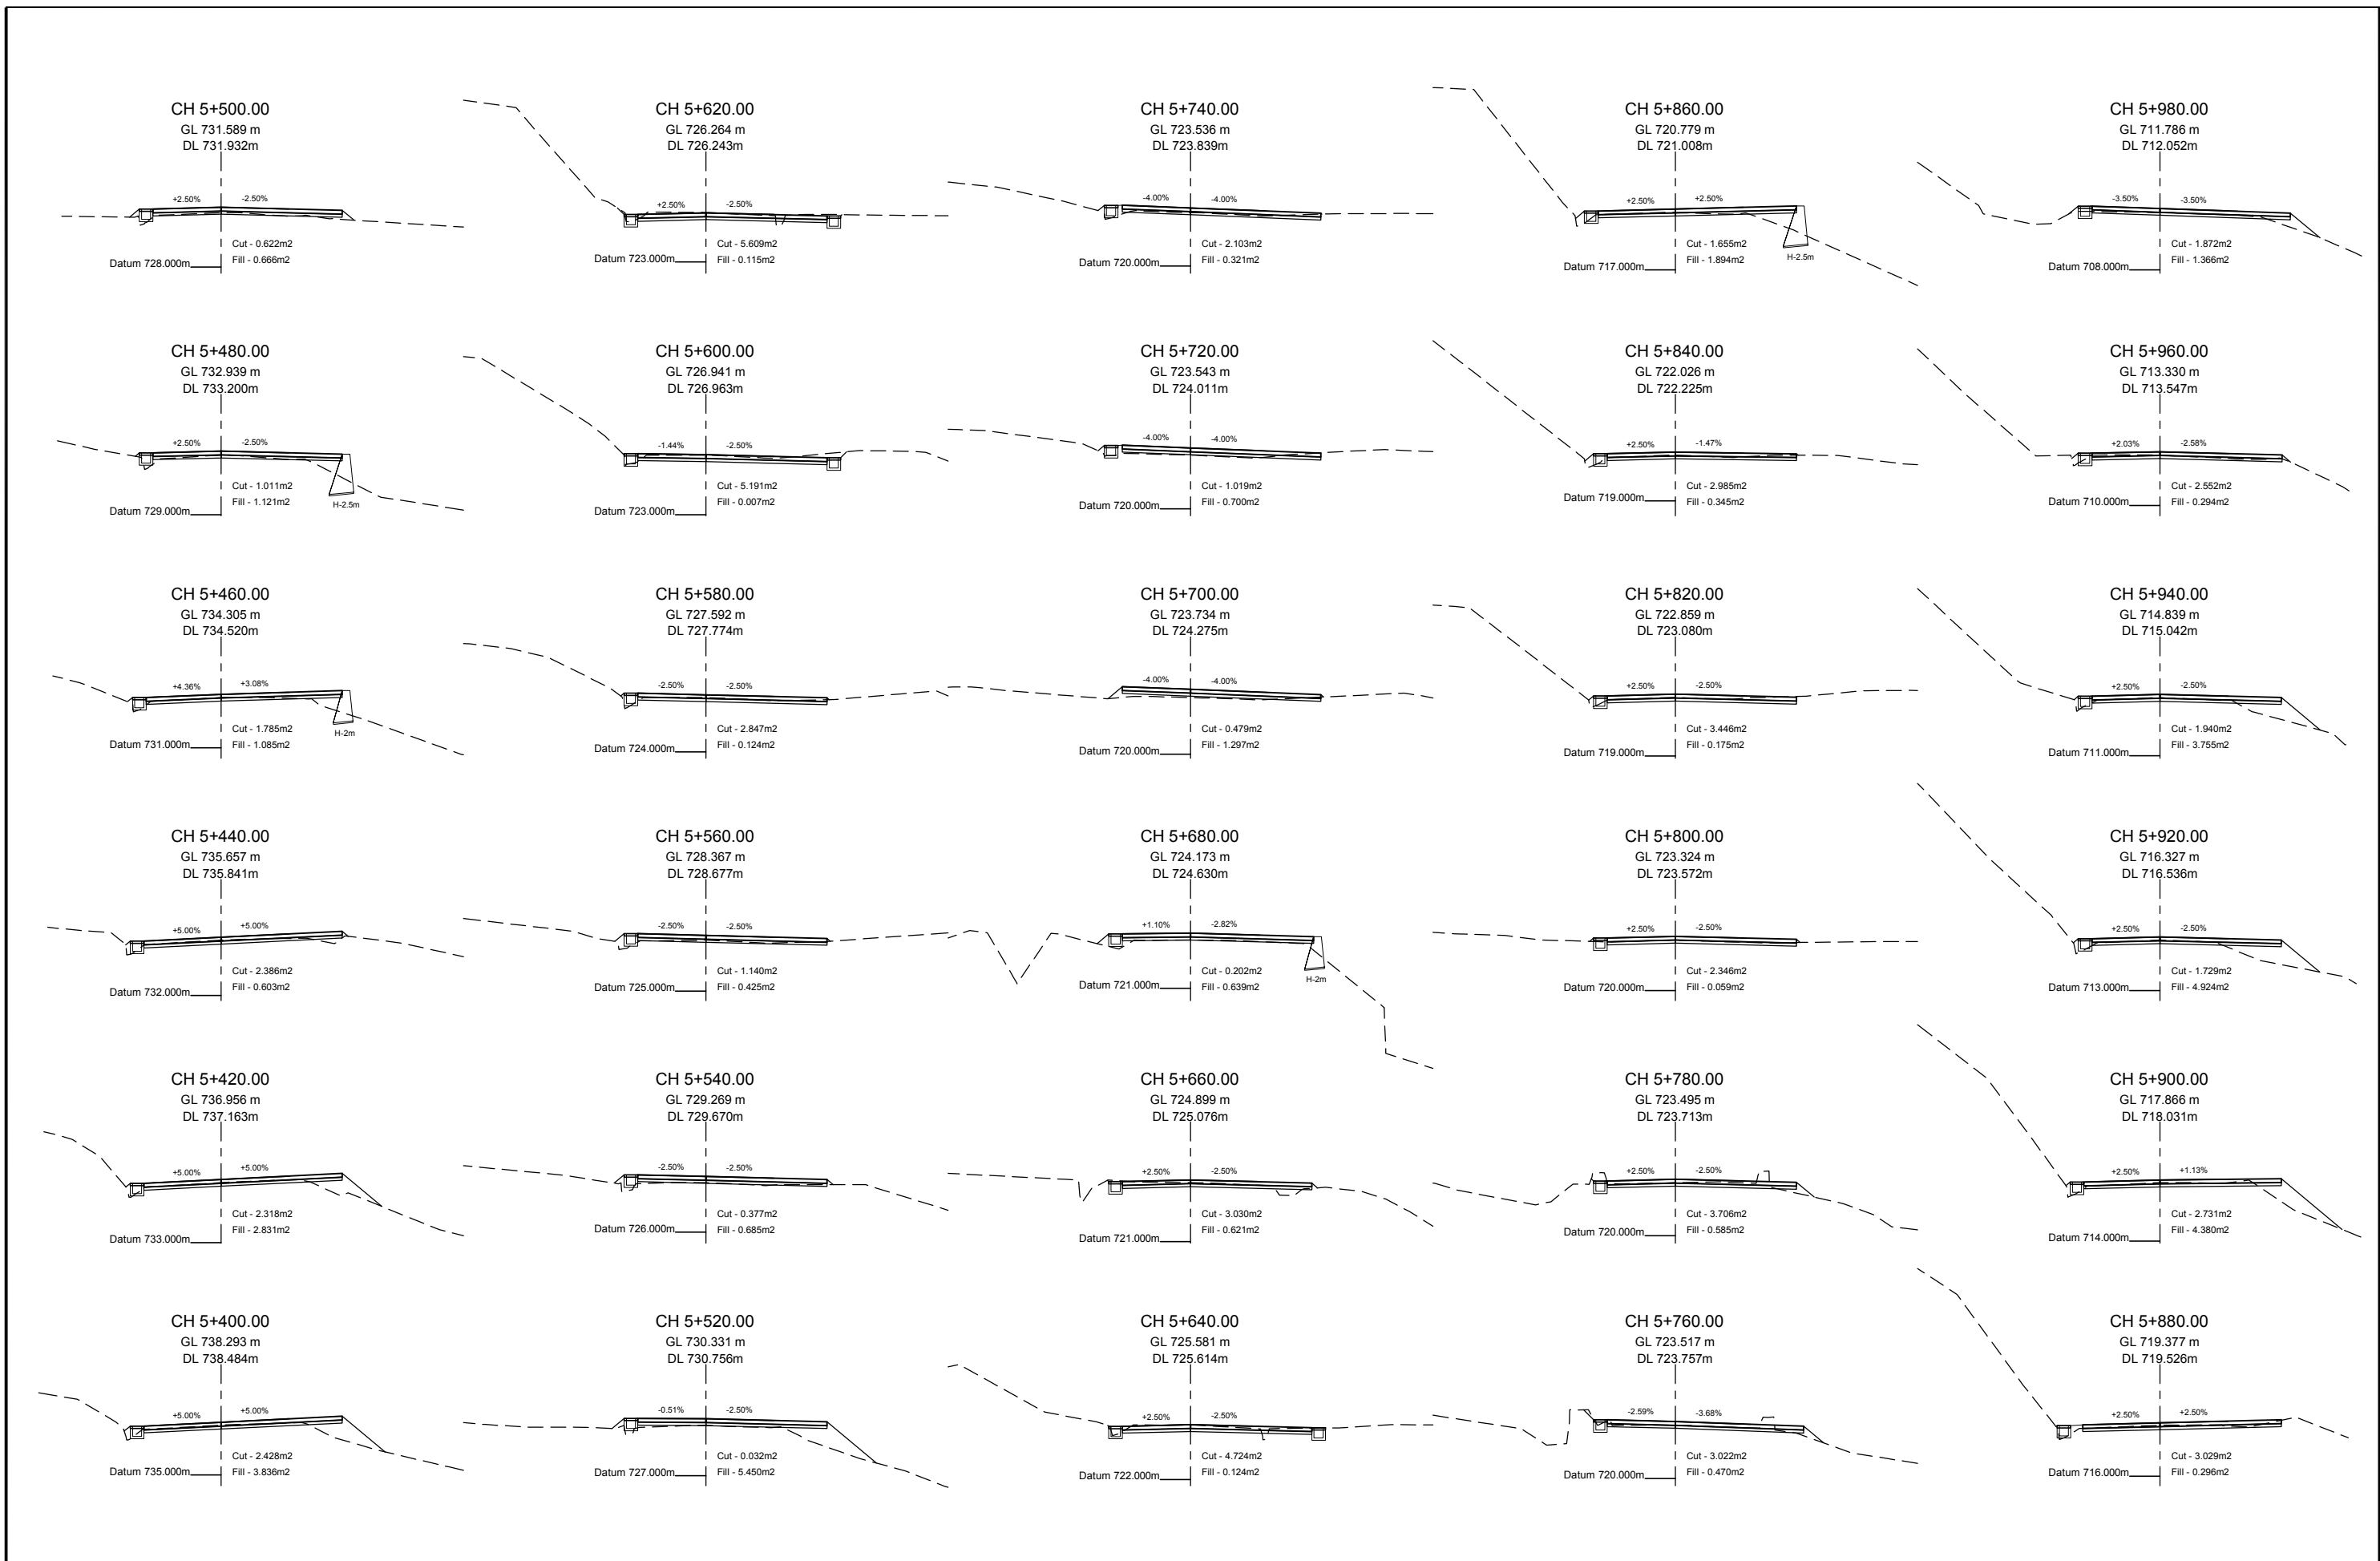


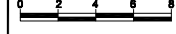
EMPLOYER		PROJECT		DESIGN CONSULTANT			DRAWING NAME:		Scale:	Date:
 Government of Nepal Ministry of Physical Infrastructure and Transport Department of Roads Development Cooperation Implementation Division	Nepal India Regional Trade and Transport Project (NIRTP) (IDA CREDIT No. 5273 - NEP) Detailed Design for Improvement of Kathmandu (Nagdhunga) - Naubise - Mugling Road and Bridges	 Intercontinental Consultants & Technocrats Pvt. Ltd. A-8, Green Park, New Delhi - 110016 Ph : 4086-3000, Fax 2685-5252 In Joint Venture With Soosung Engineering Co. Ltd., South Korea	In Association With  Full Bright Consultancy (Pvt.) Ltd. 316, Baburam Acharya Sadak Sinamangal, Kathmandu, GPO Box: 4970, Kathmandu, Nepal	Designed By	SB		NAUBISE - MUGLING SECTION CROSS SECTION CHAINAGE 5+400.00 TO 5+980.00			Aug 2019 Drawing No.: NMR-CS-010
				Checked By	PMS					
				Approved By	BNS					

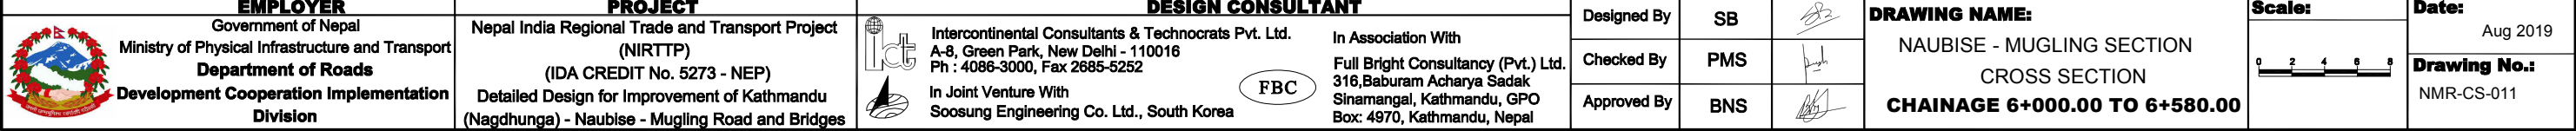


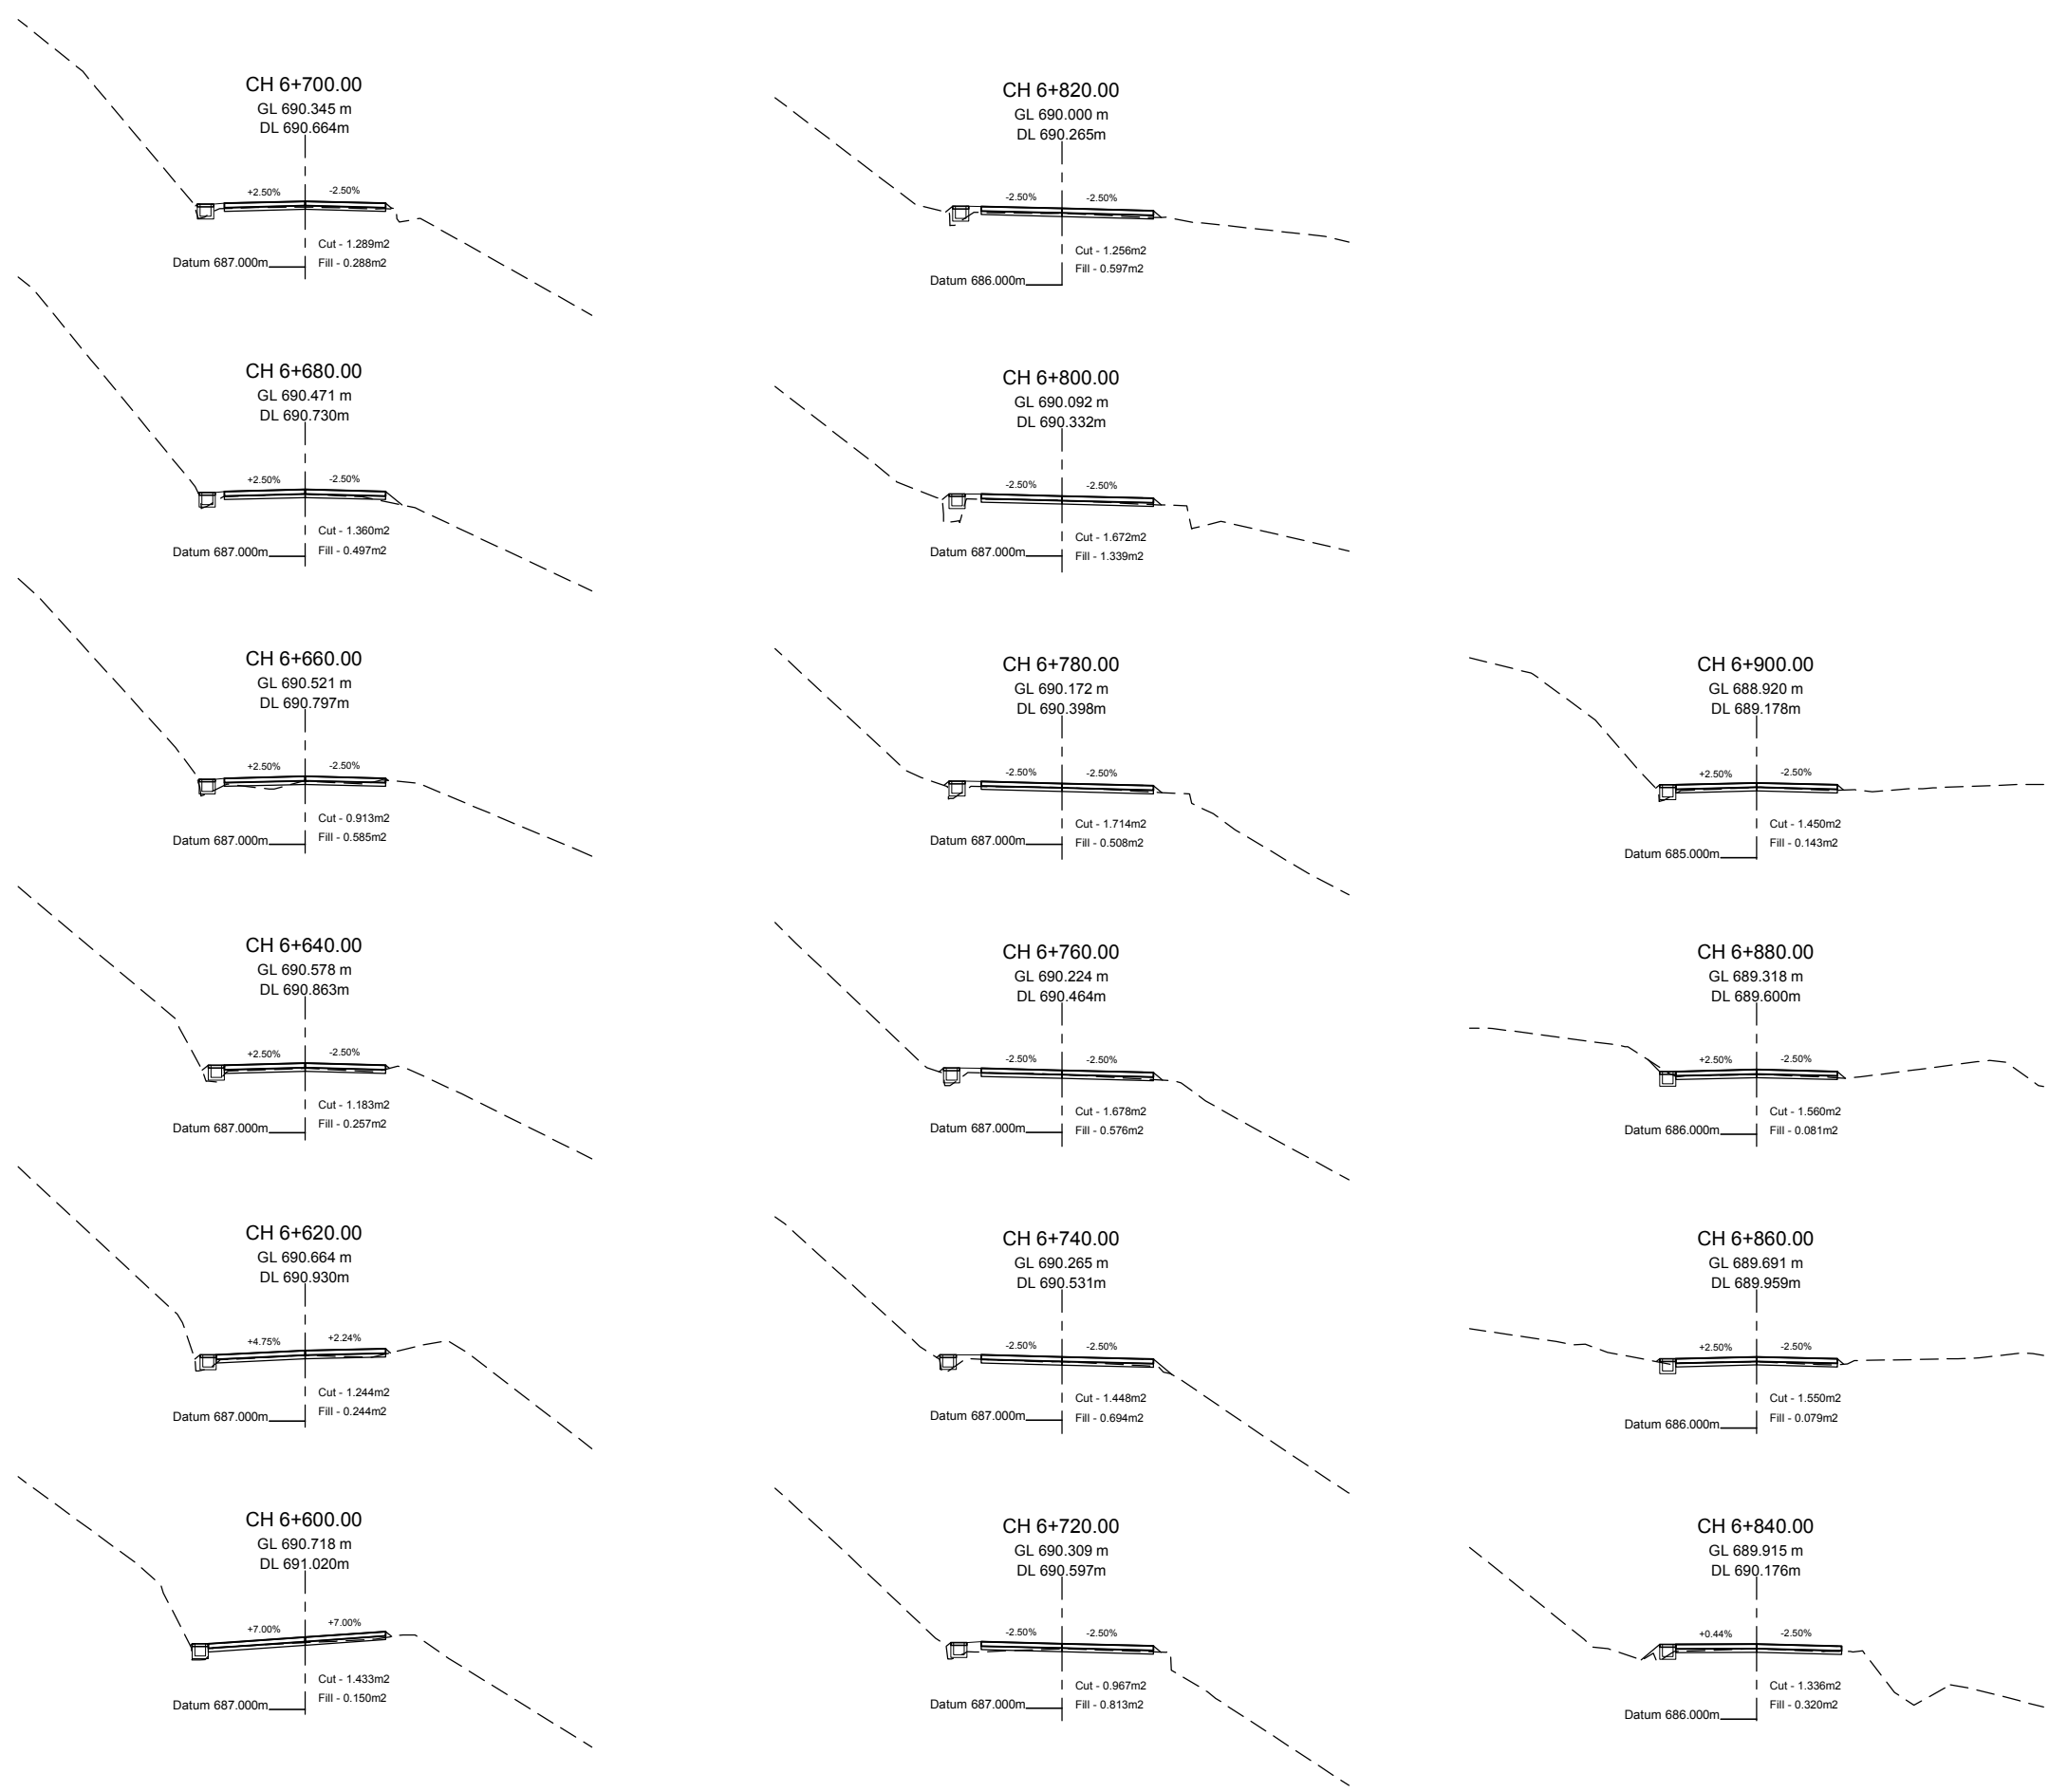


 EMPLOYER Government of Nepal Ministry of Physical Infrastructure and Transport Department of Roads Development Cooperation Implementation Division	PROJECT Nepal India Regional Trade and Transport Project (NIRTP) (IDA CREDIT No. 5273 - NEP) Detailed Design for Improvement of Kathmandu (Nagdhunga) - Naubise - Mugling Road and Bridges	DESIGN CONSULTANT  Intercontinental Consultants & Technocrats Pvt. Ltd. A-8, Green Park, New Delhi - 110016 Ph : 4086-3000, Fax 2685-5252  In Association With Full Bright Consultancy (Pvt.) Ltd. 316, Baburam Acharya Sadak Sinamangal, Kathmandu, GPO Box: 4970, Kathmandu, Nepal	Designed By	SB		DRAWING NAME: NAUBISE - MUGLING SECTION CROSS SECTION CHAINAGE 6+600.00 TO 6+900.00	Scale: 	Date: Aug 2019
			Checked By	PMS				Drawing No.: NMR-CS-012
			Approved By	BNS				

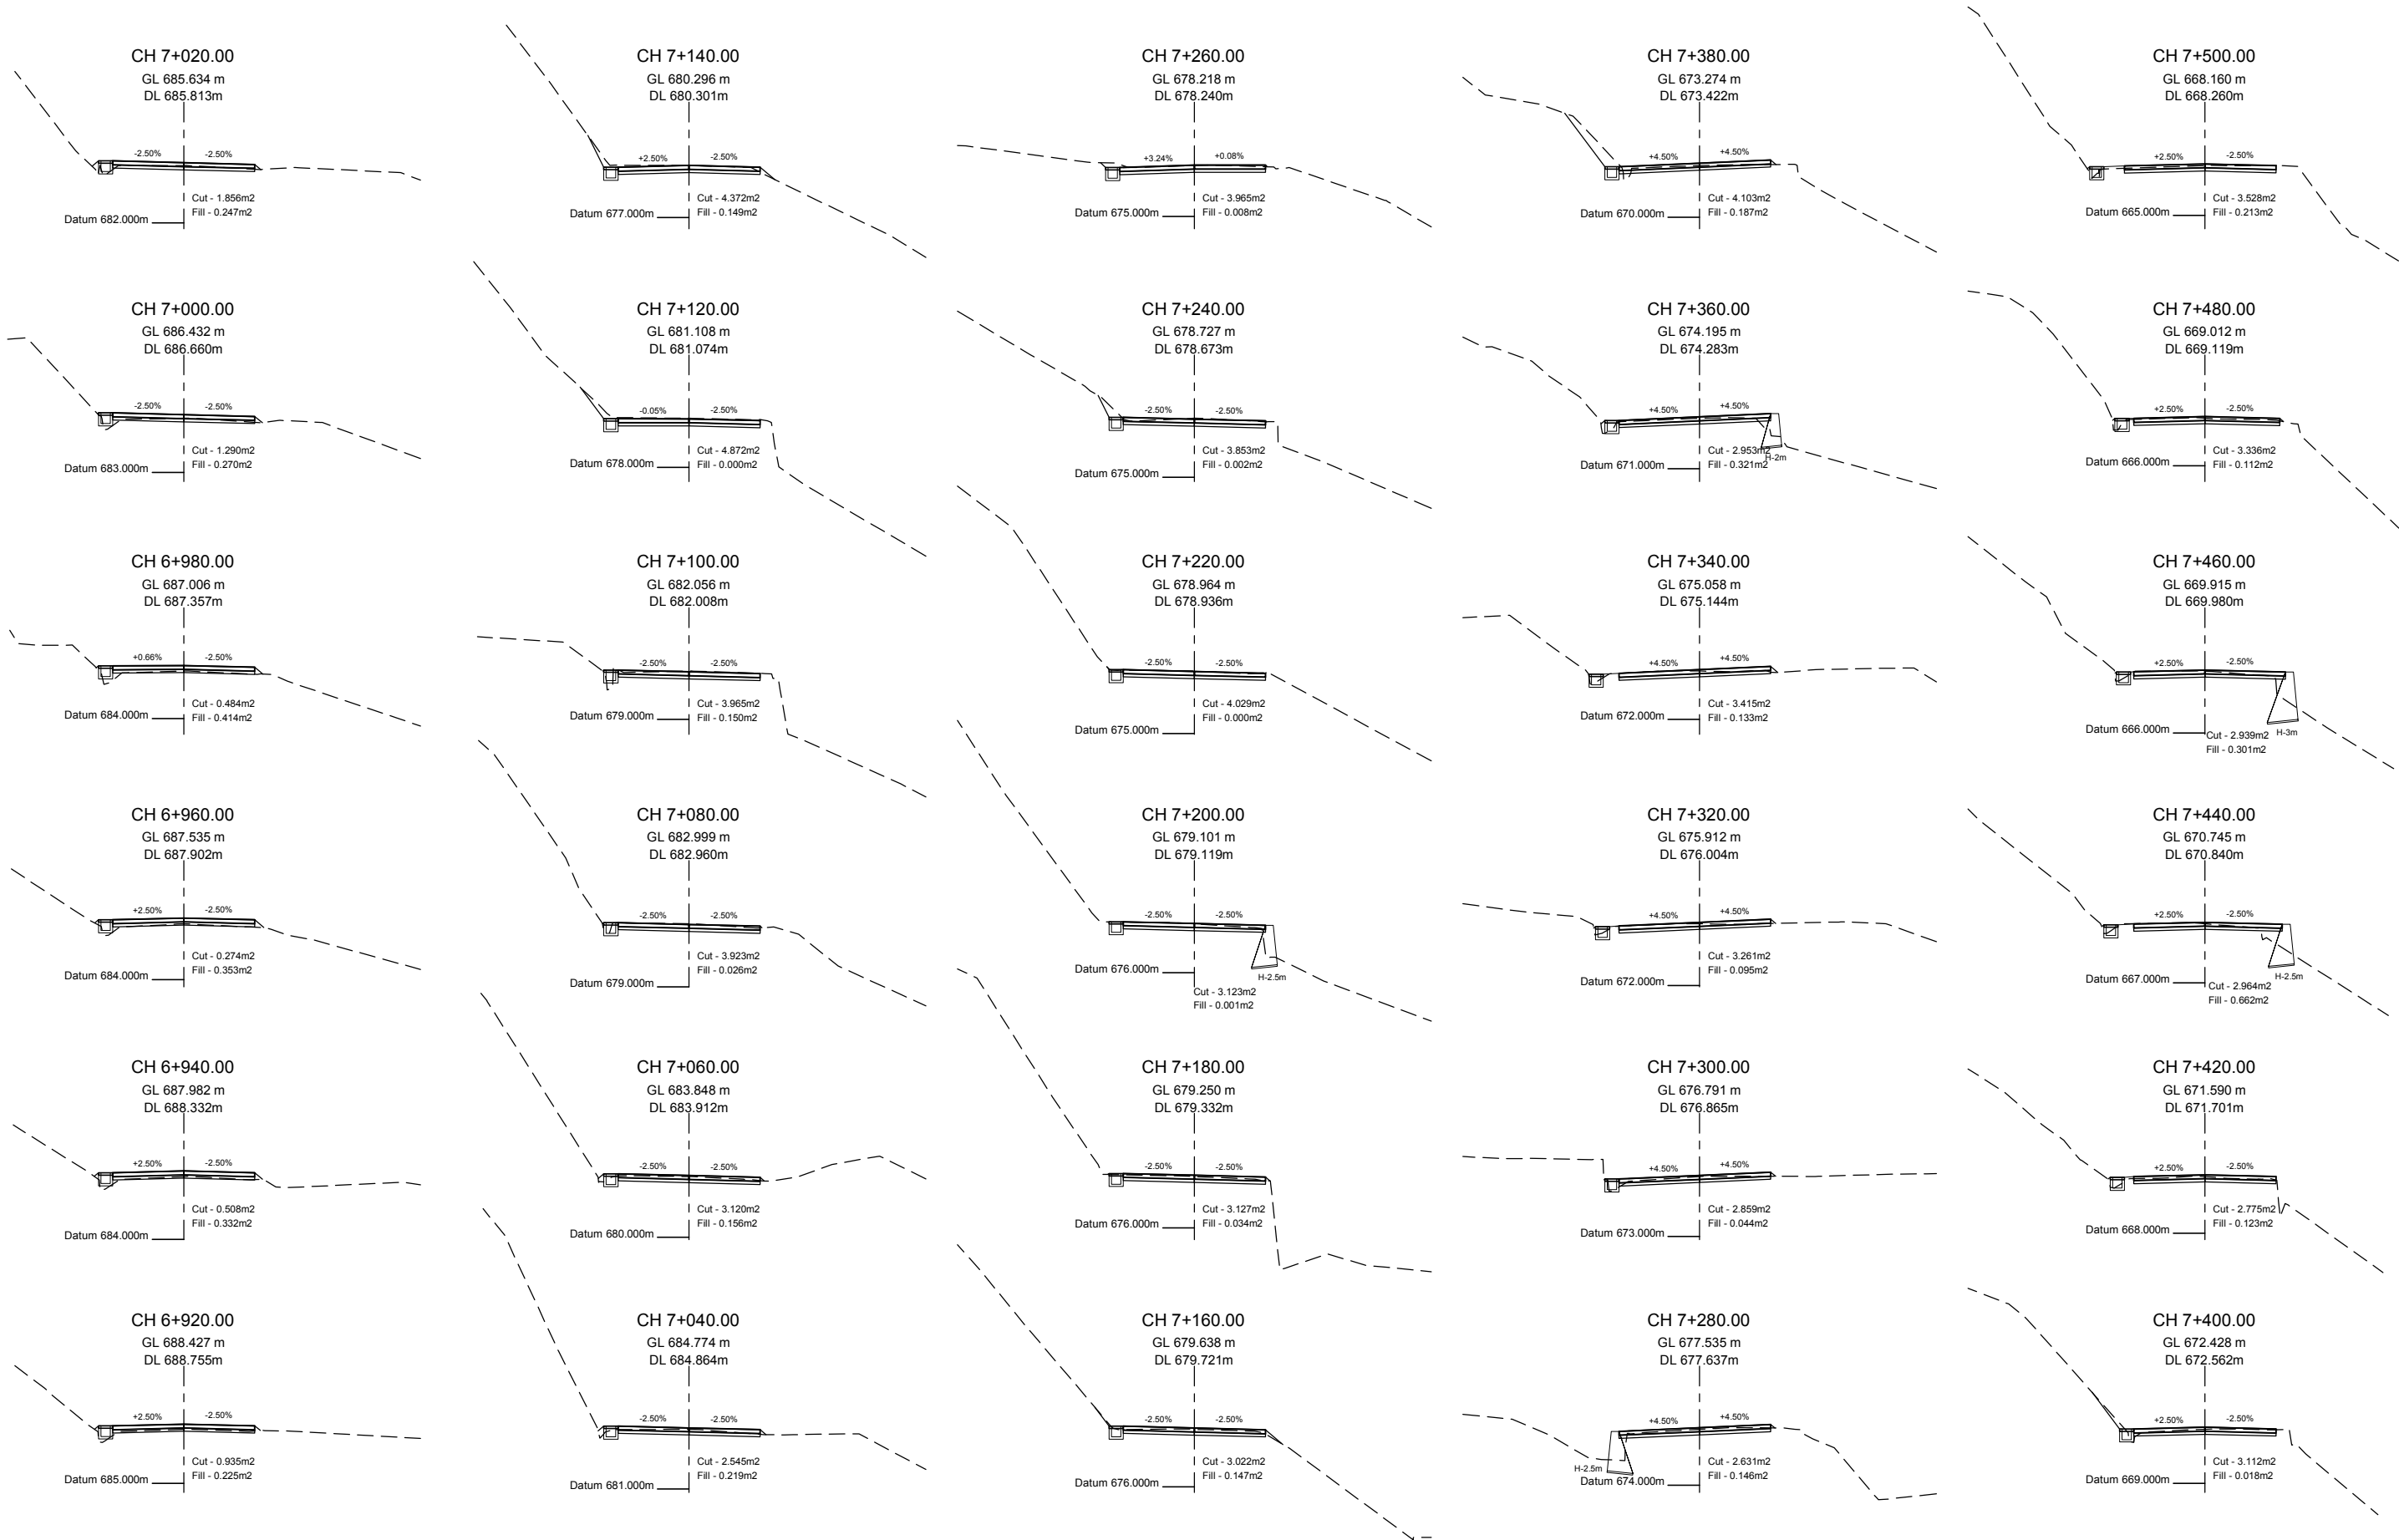

 
EMPLOYER		PROJECT		DESIGN CONSULTANT			DRAWING NAME:		Scale:	Date:
 Government of Nepal Ministry of Physical Infrastructure and Transport Department of Roads Development Cooperation Implementation Division	Nepal India Regional Trade and Transport Project (NIRTP) (IDA CREDIT No. 5273 - NEP) Detailed Design for Improvement of Kathmandu (Nagdhunga) - Naubise - Mugling Road and Bridges	 Intercontinental Consultants & Technocrats Pvt. Ltd. A-8, Green Park, New Delhi - 110016 Ph : 4086-3000, Fax 2685-5252 In Joint Venture With Soosung Engineering Co. Ltd., South Korea	In Association With Full Bright Consultancy (Pvt.) Ltd. 316, Baburam Acharya Sadak Sinamangal, Kathmandu, GPO Box: 4970, Kathmandu, Nepal	Designed By	SB		NAUBISE - MUGLING SECTION CROSS SECTION CHAINAGE 6+920.00 TO 7+500.00			Aug 2019 Drawing No.: NMR-CS-013
				Checked By	PMS					
				Approved By	BNS					

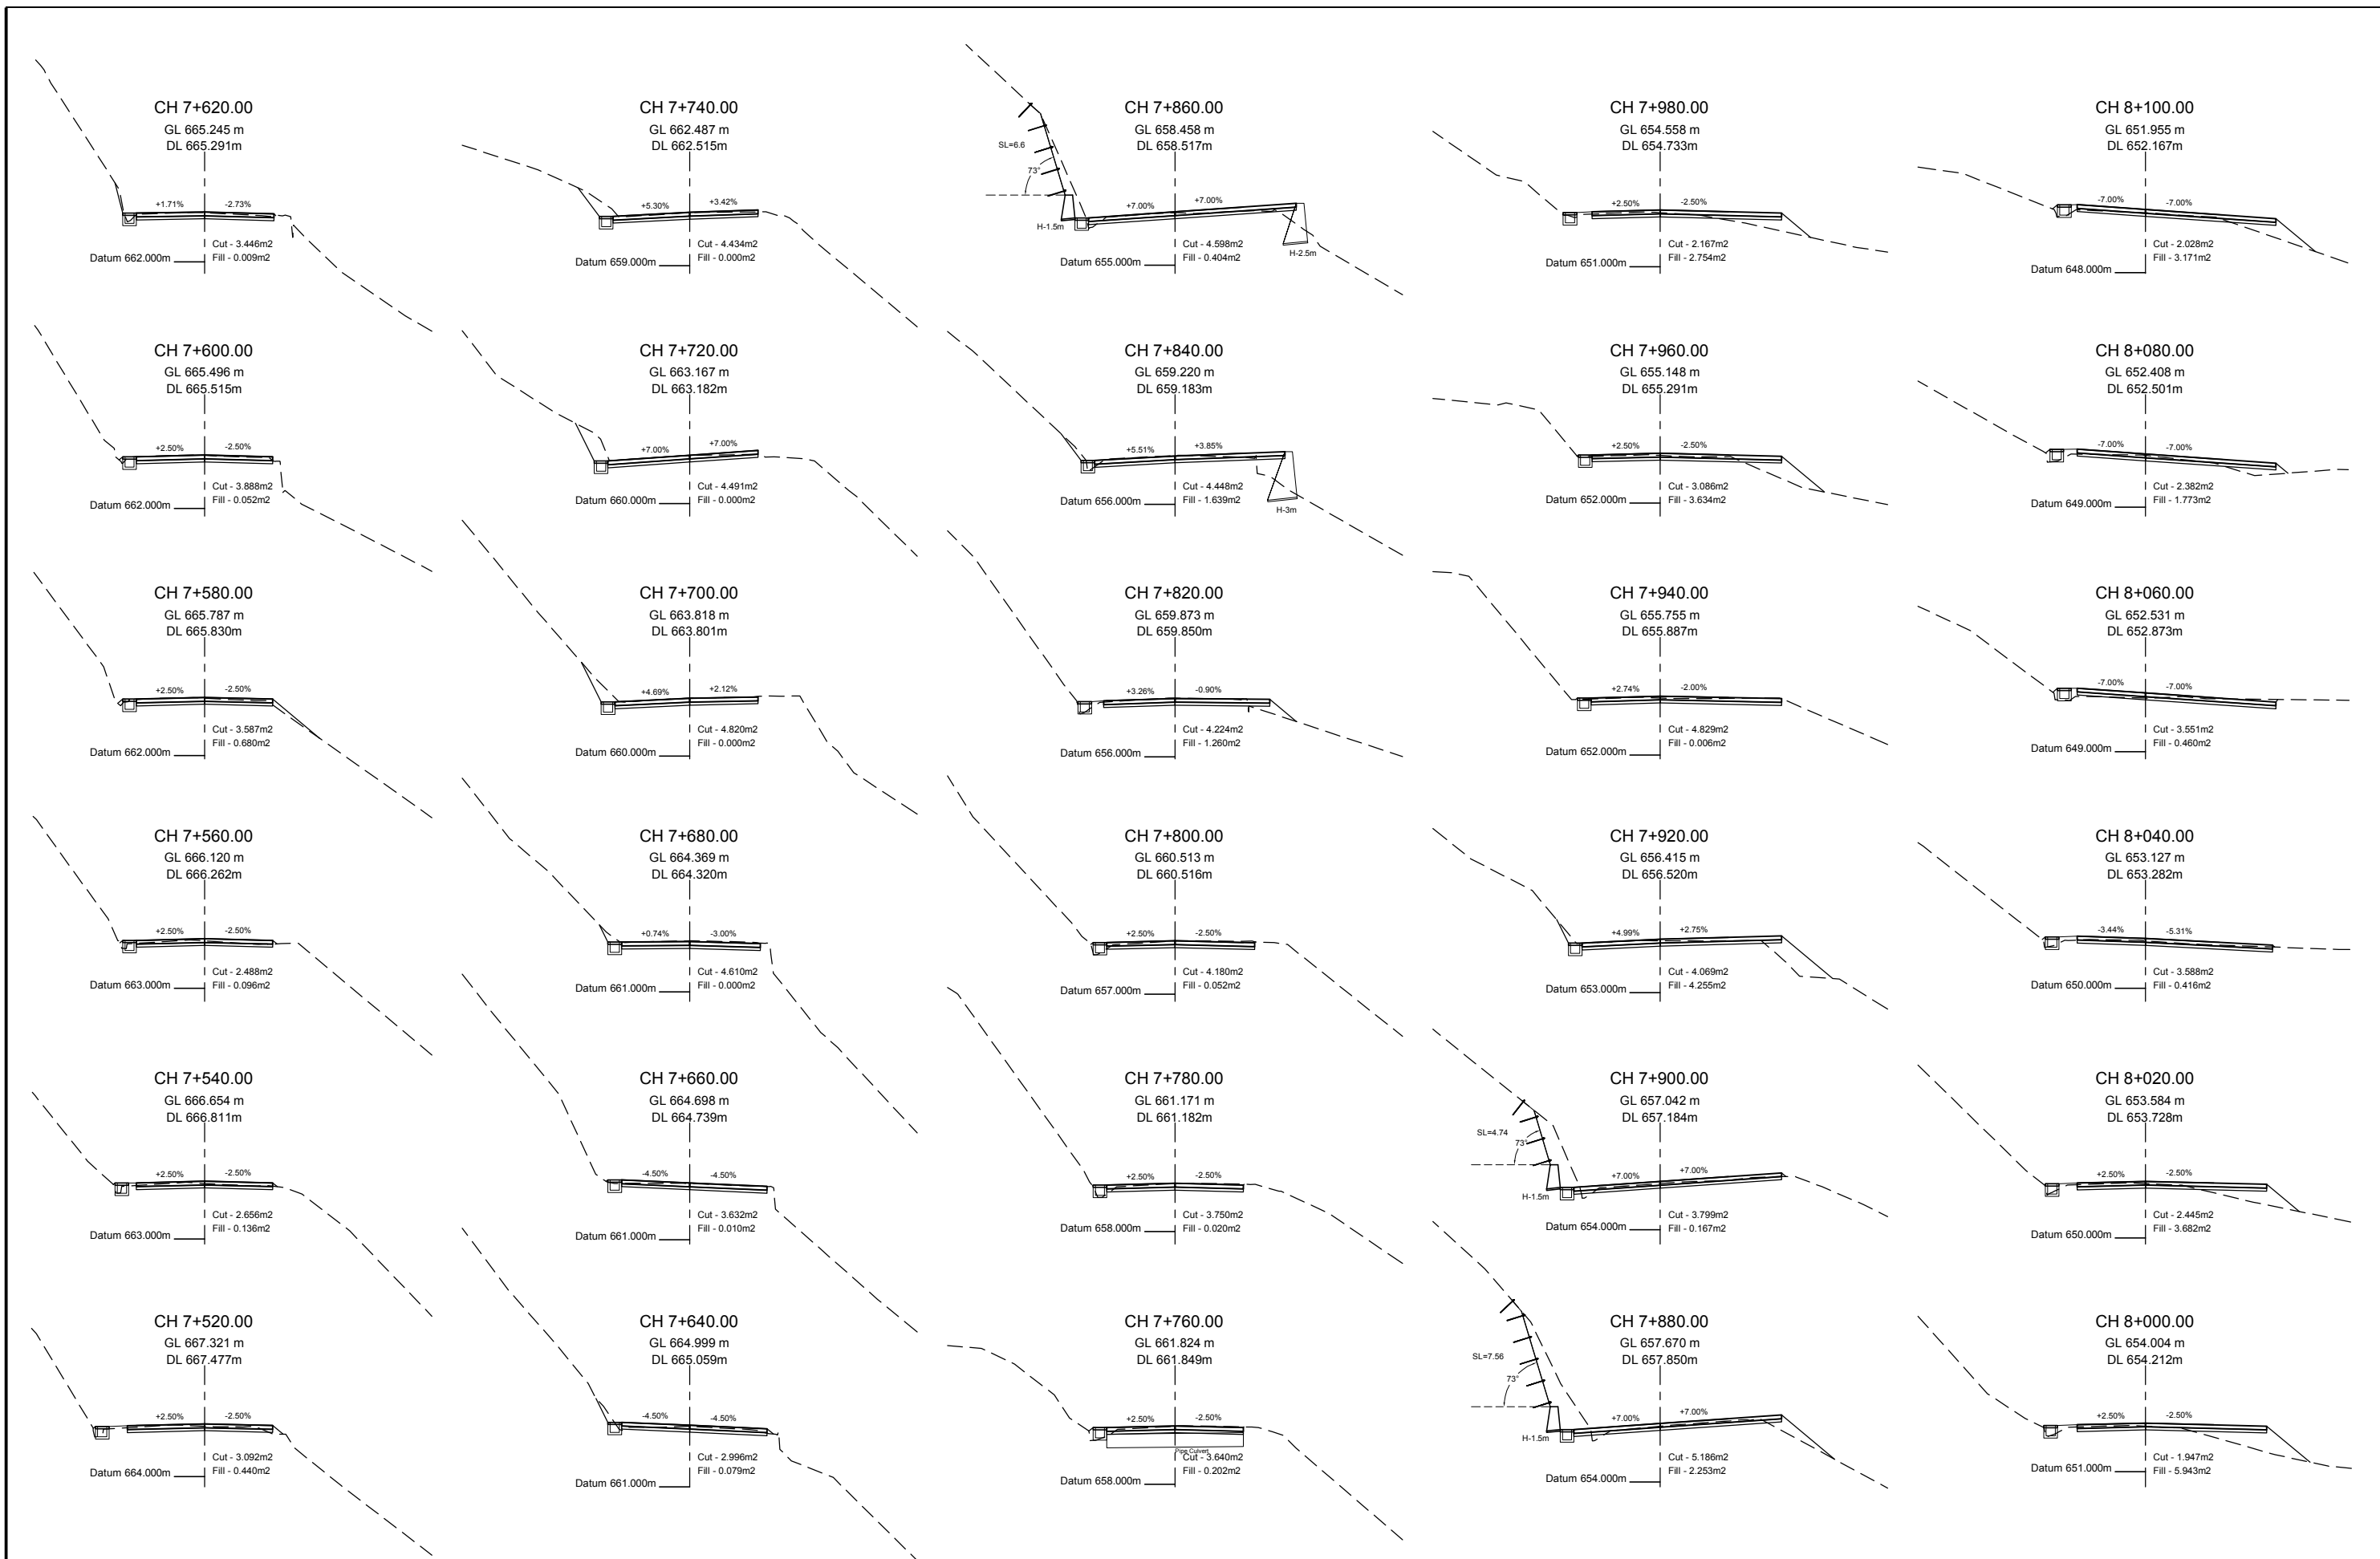


EMPLOYER		PROJECT		DESIGN CONSULTANT			DRAWING NAME:			Scale:	Date:
 Government of Nepal Ministry of Physical Infrastructure and Transport Department of Roads Development Cooperation Implementation Division	Nepal India Regional Trade and Transport Project (NIRTP) (IDA CREDIT No. 5273 - NEP) Detailed Design for Improvement of Kathmandu (Nagdhunga) - Naubise - Mugling Road and Bridges	 Intercontinental Consultants & Technocrats Pvt. Ltd. A-8, Green Park, New Delhi - 110016 Ph : 4086-3000, Fax 2685-5252 In Joint Venture With Soosung Engineering Co. Ltd., South Korea	In Association With Full Bright Consultancy (Pvt.) Ltd. 316, Baburam Acharya Sadak Sinamangal, Kathmandu, GPO Box: 4970, Kathmandu, Nepal	Designed By	SB		NAUBISE - MUGLING SECTION CROSS SECTION CHAINAGE 7+520.00 TO 8+100.00				Aug 2019 Drawing No.: NMR-CS-014
				Checked By	PMS						
				Approved By	BNS						

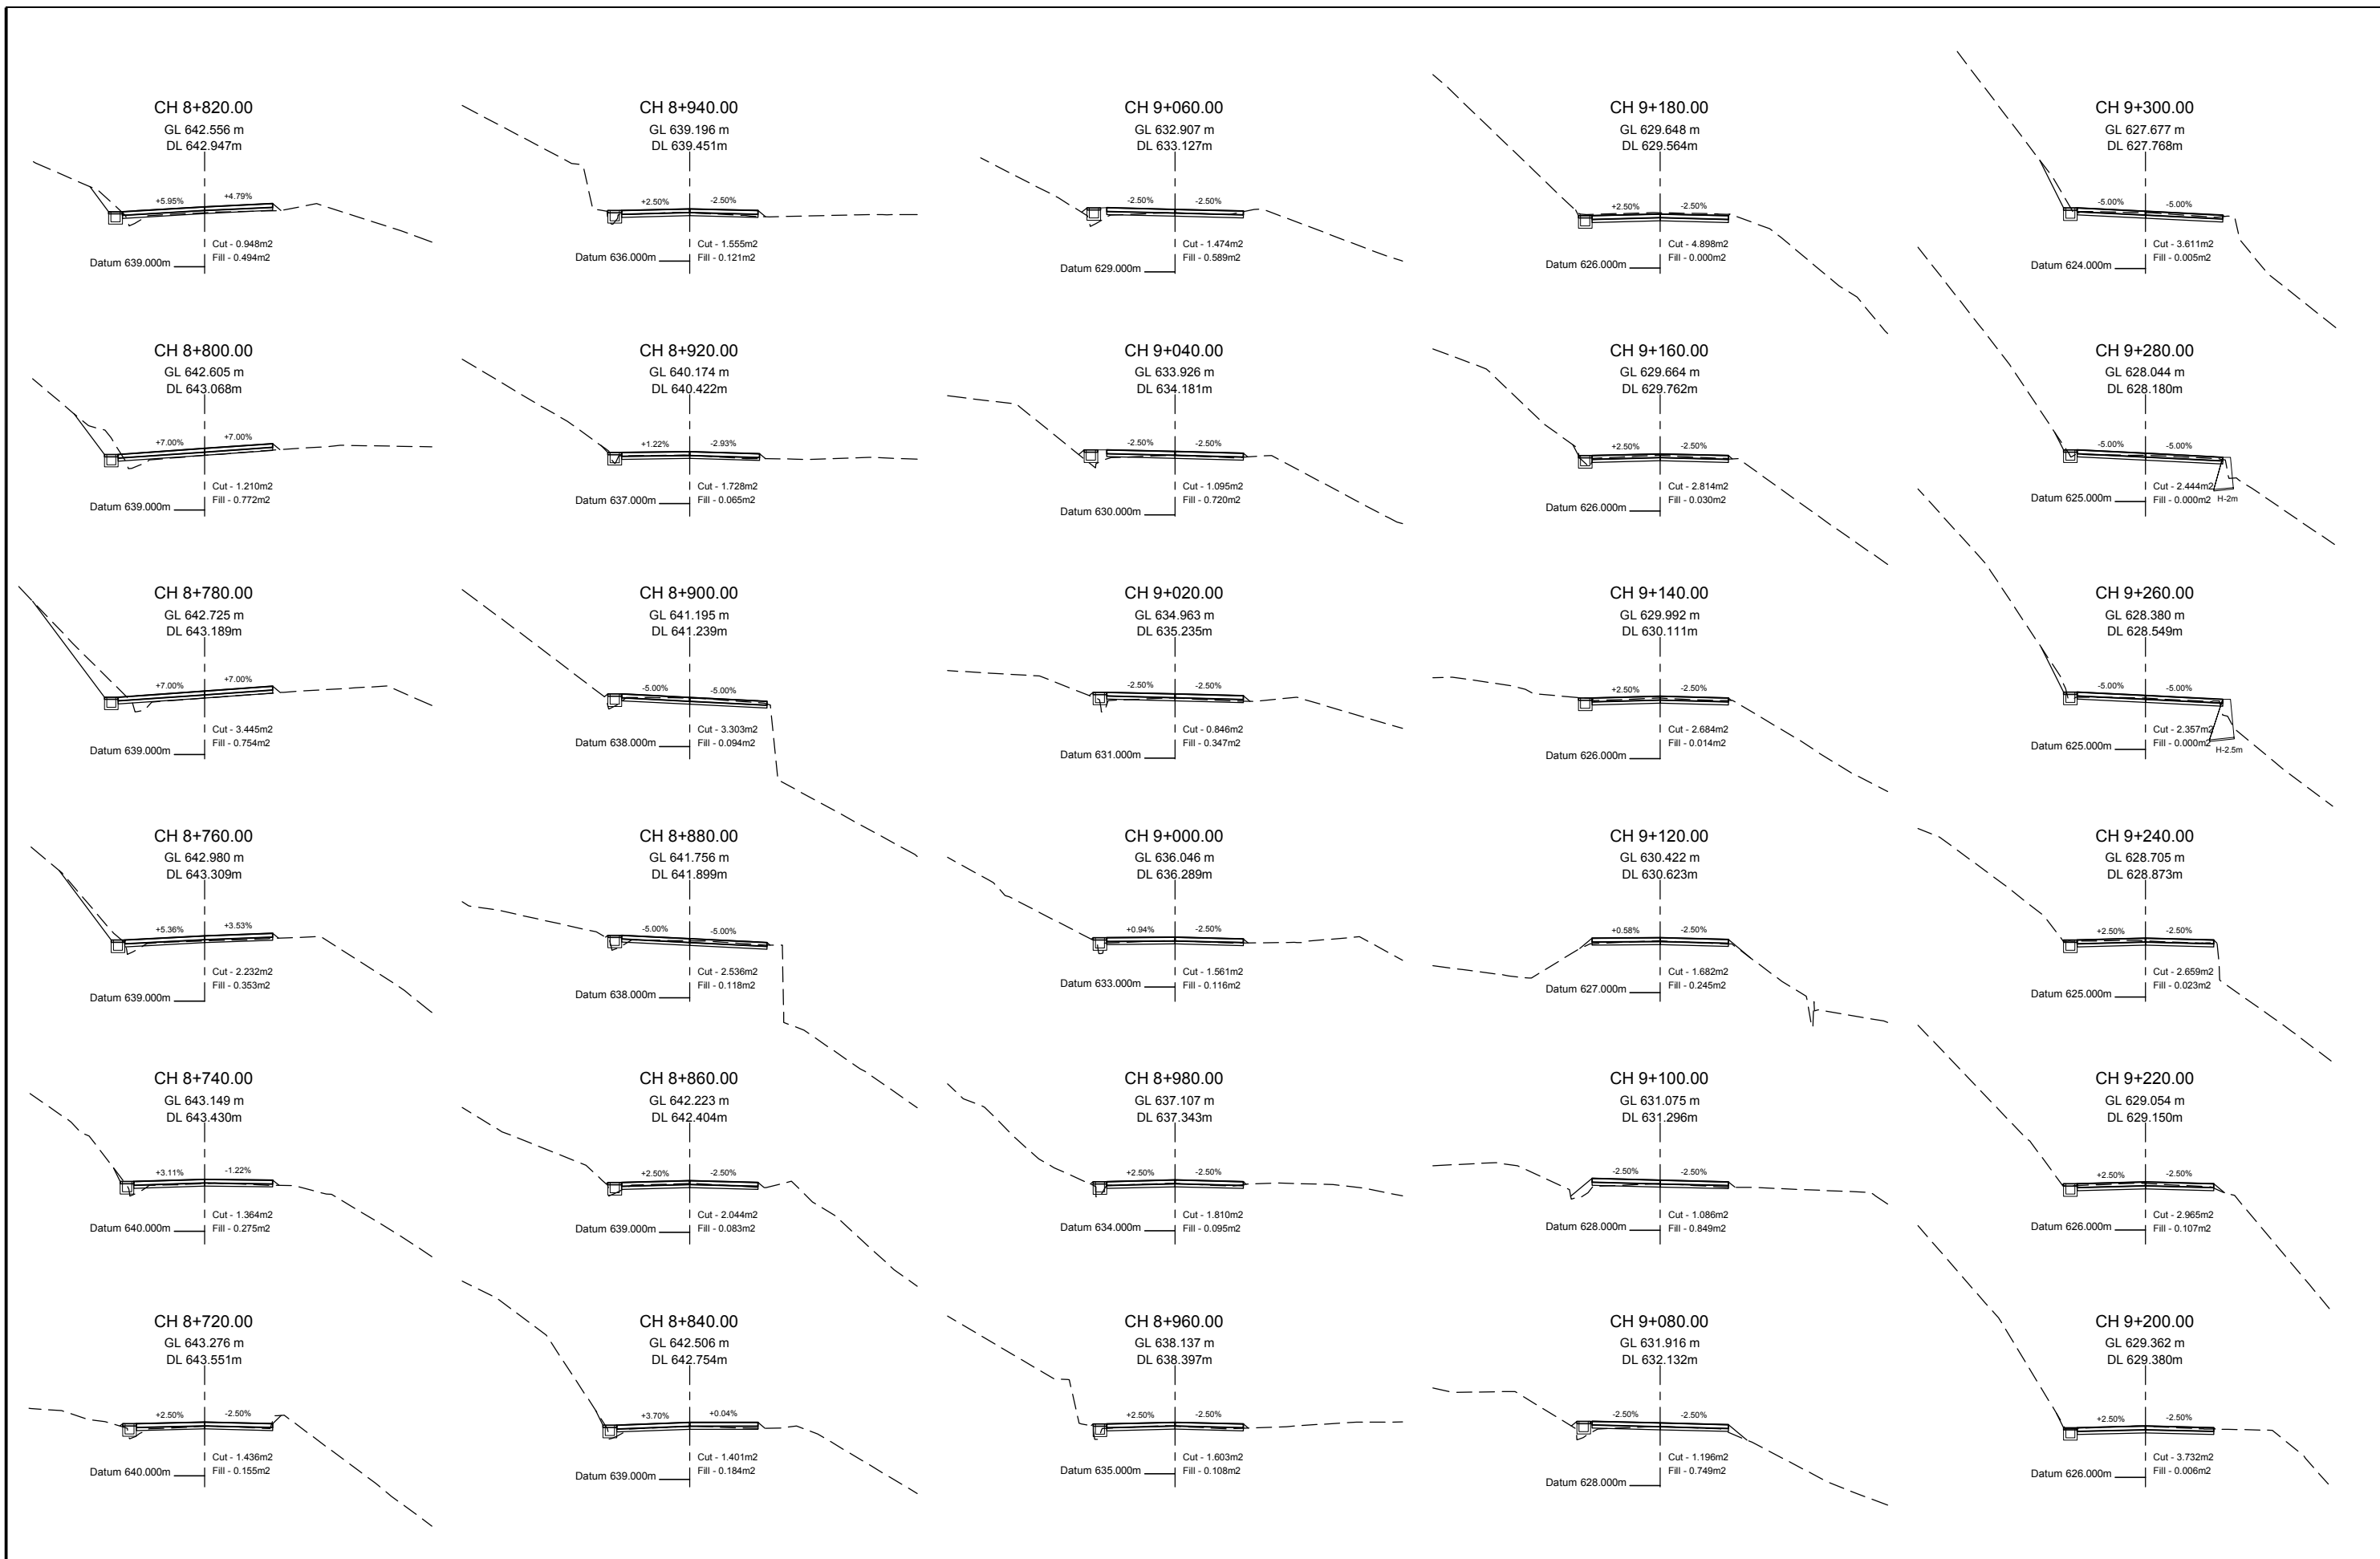


EMPLOYER		PROJECT		DESIGN CONSULTANT			DRAWING NAME:		Scale:	Date:
 Government of Nepal Ministry of Physical Infrastructure and Transport Department of Roads Development Cooperation Implementation Division	Nepal India Regional Trade and Transport Project (NIRTP) (IDA CREDIT No. 5273 - NEP) Detailed Design for Improvement of Kathmandu (Nagdhunga) - Naubise - Mugling Road and Bridges	 Intercontinental Consultants & Technocrats Pvt. Ltd. A-8, Green Park, New Delhi - 110016 Ph : 4086-3000, Fax 2685-5252 In Joint Venture With Soosung Engineering Co. Ltd., South Korea	In Association With Full Bright Consultancy (Pvt.) Ltd. 316, Baburam Acharya Sadak Sinamangal, Kathmandu, GPO Box: 4970, Kathmandu, Nepal	Designed By	SB		NAUBISE - MUGLING SECTION CROSS SECTION CHAINAGE 8+720.00 TO 9+300.00			Aug 2019 Drawing No.: NMR-CS-016
				Checked By	PMS					
				Approved By	BNS					

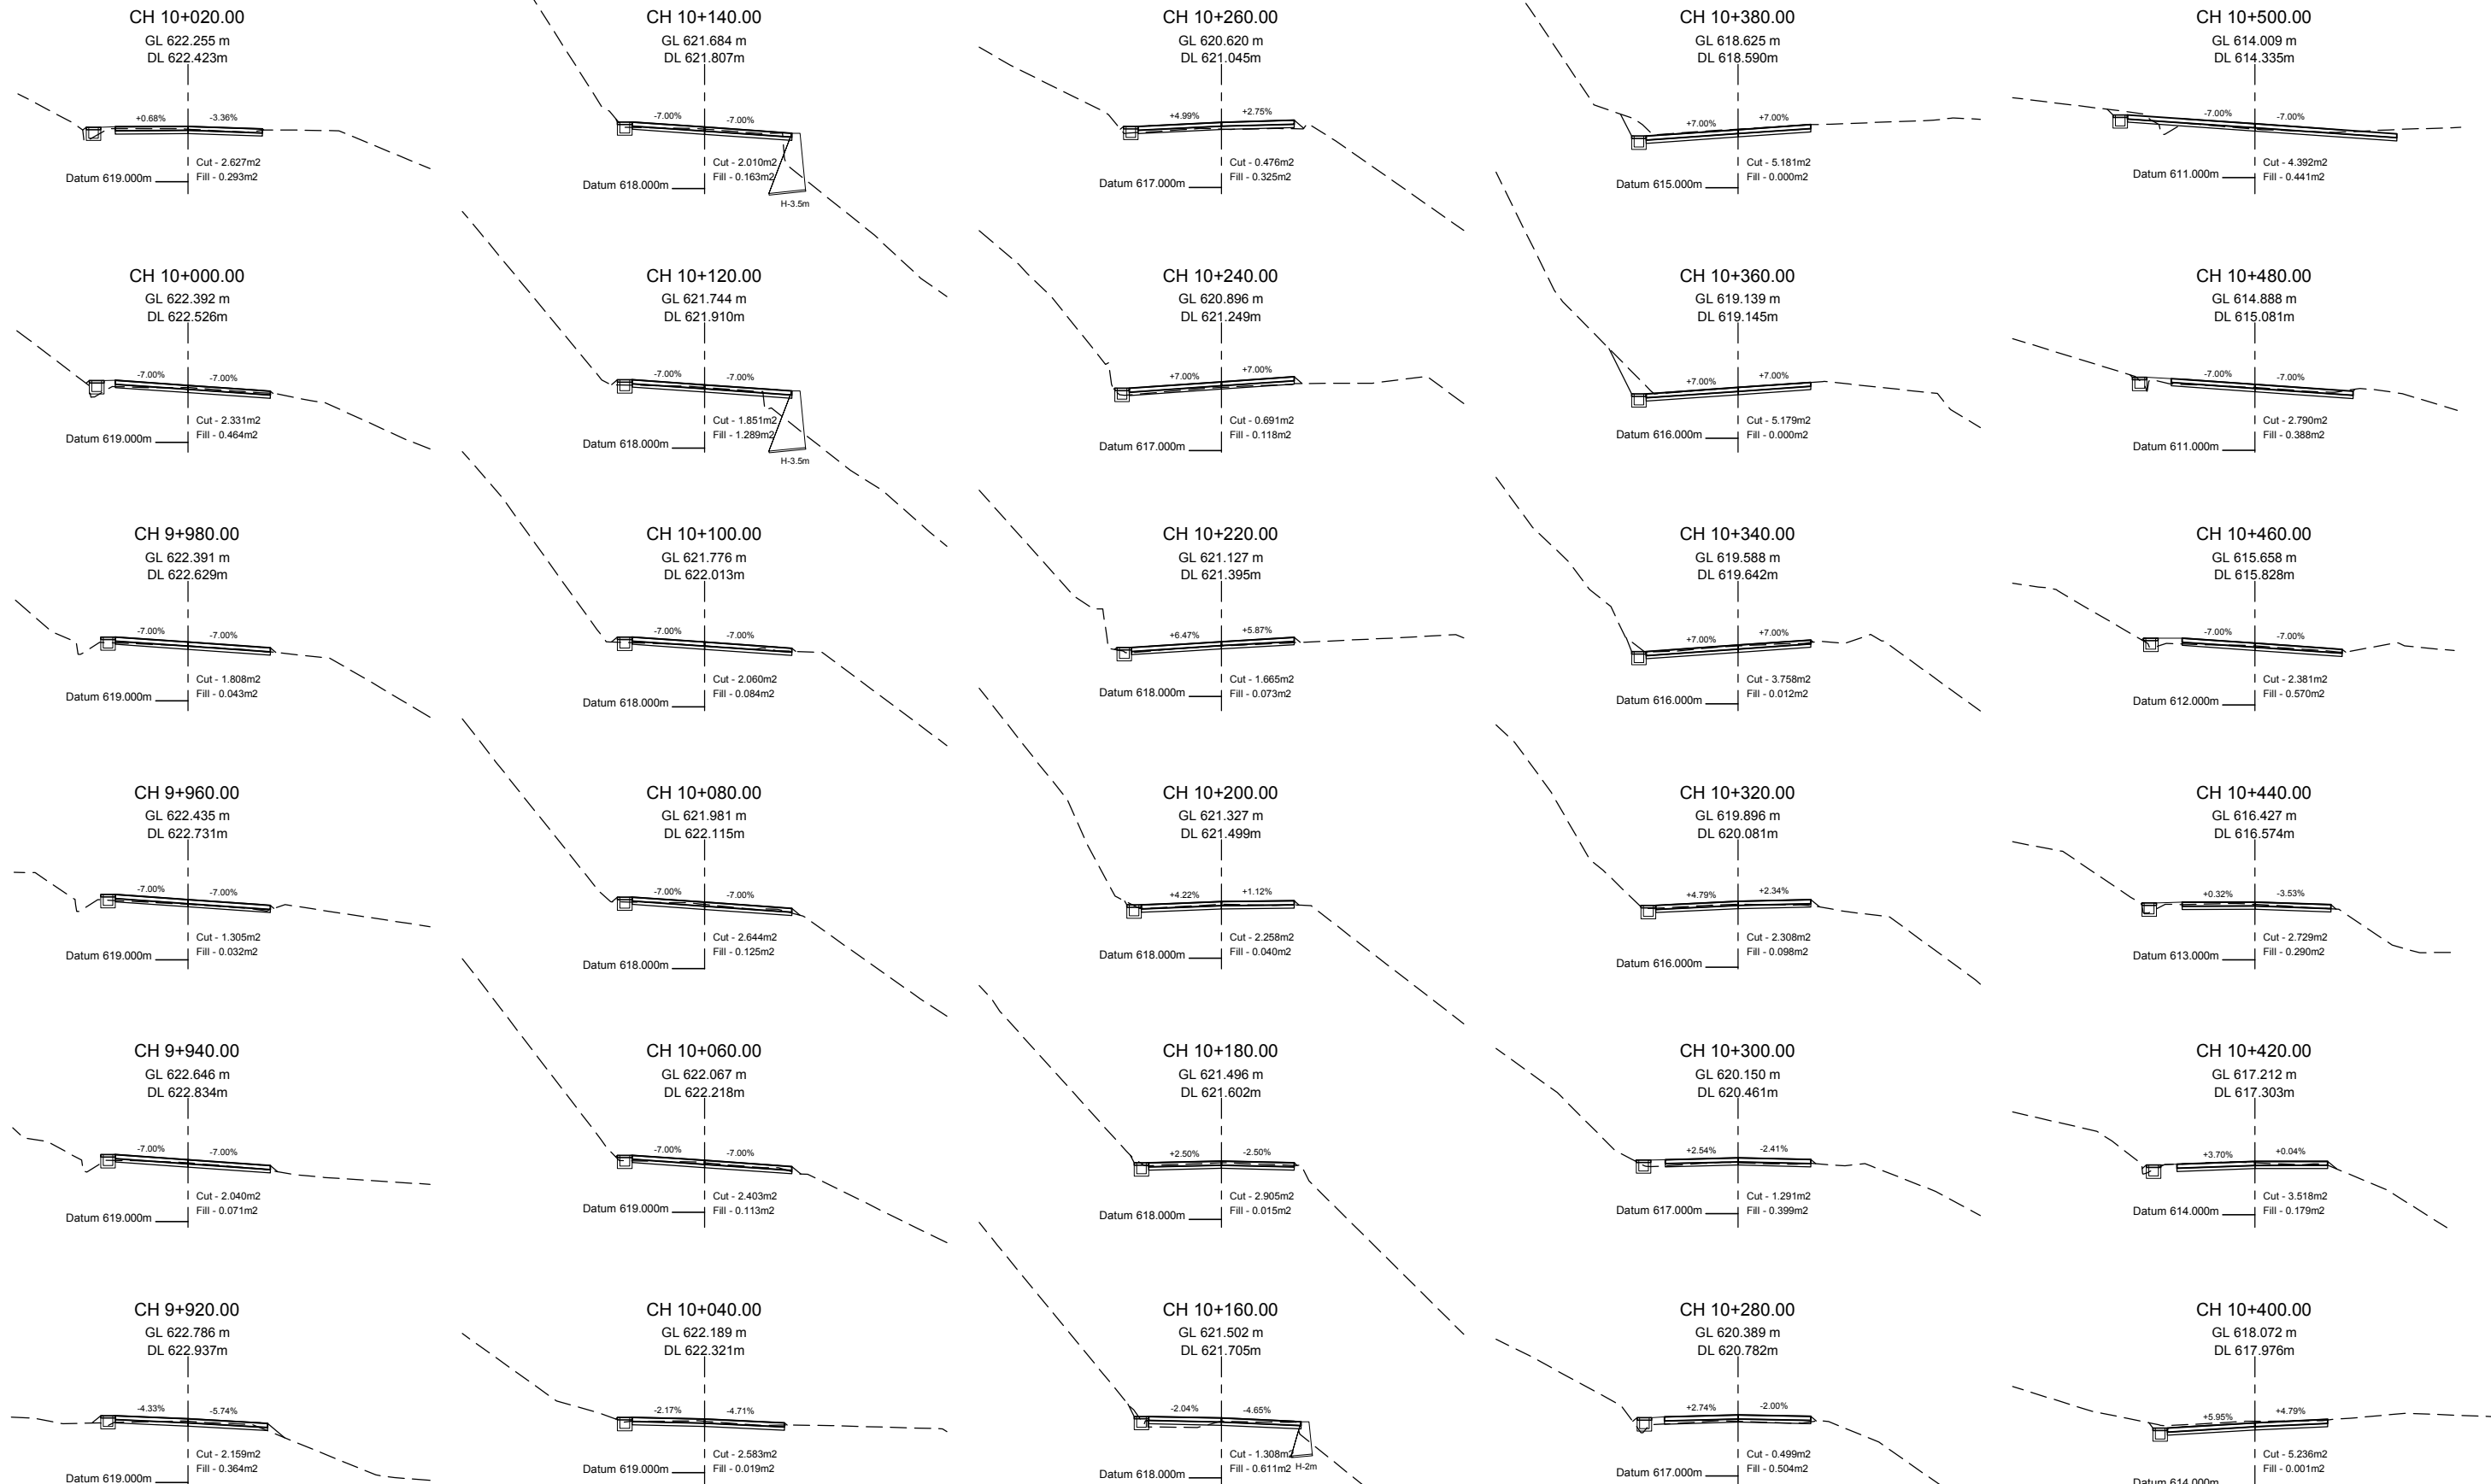


	EMPLOYER Government of Nepal Ministry of Physical Infrastructure and Transport Department of Roads Development Cooperation Implementation Division		PROJECT Nepal India Regional Trade and Transport Project (NIRTP) (IDA CREDIT No. 5273 - NEP) Detailed Design for Improvement of Kathmandu (Nagdhunga) - Naubise - Mugling Road and Bridges		DESIGN CONSULTANT Intercontinental Consultants & Technocrats Pvt. Ltd. A-8, Green Park, New Delhi - 110016 Ph : 4086-3000, Fax 2685-5252 In Joint Venture With Soosung Engineering Co. Ltd., South Korea		In Association With Full Bright Consultancy (Pvt.) Ltd. 316, Baburam Acharya Sadak Sinamangal, Kathmandu, GPO Box: 4970, Kathmandu, Nepal		Designed By SB	Checked By PMS	Approved By BNS	DRAWING NAME: NAUBISE - MUGLING SECTION CROSS SECTION CHAINAGE 9+920.00 TO 10+500.00		Scale: 0 2 4 6 8	Date: Aug 2019	Drawing No.: NMR-CS-018

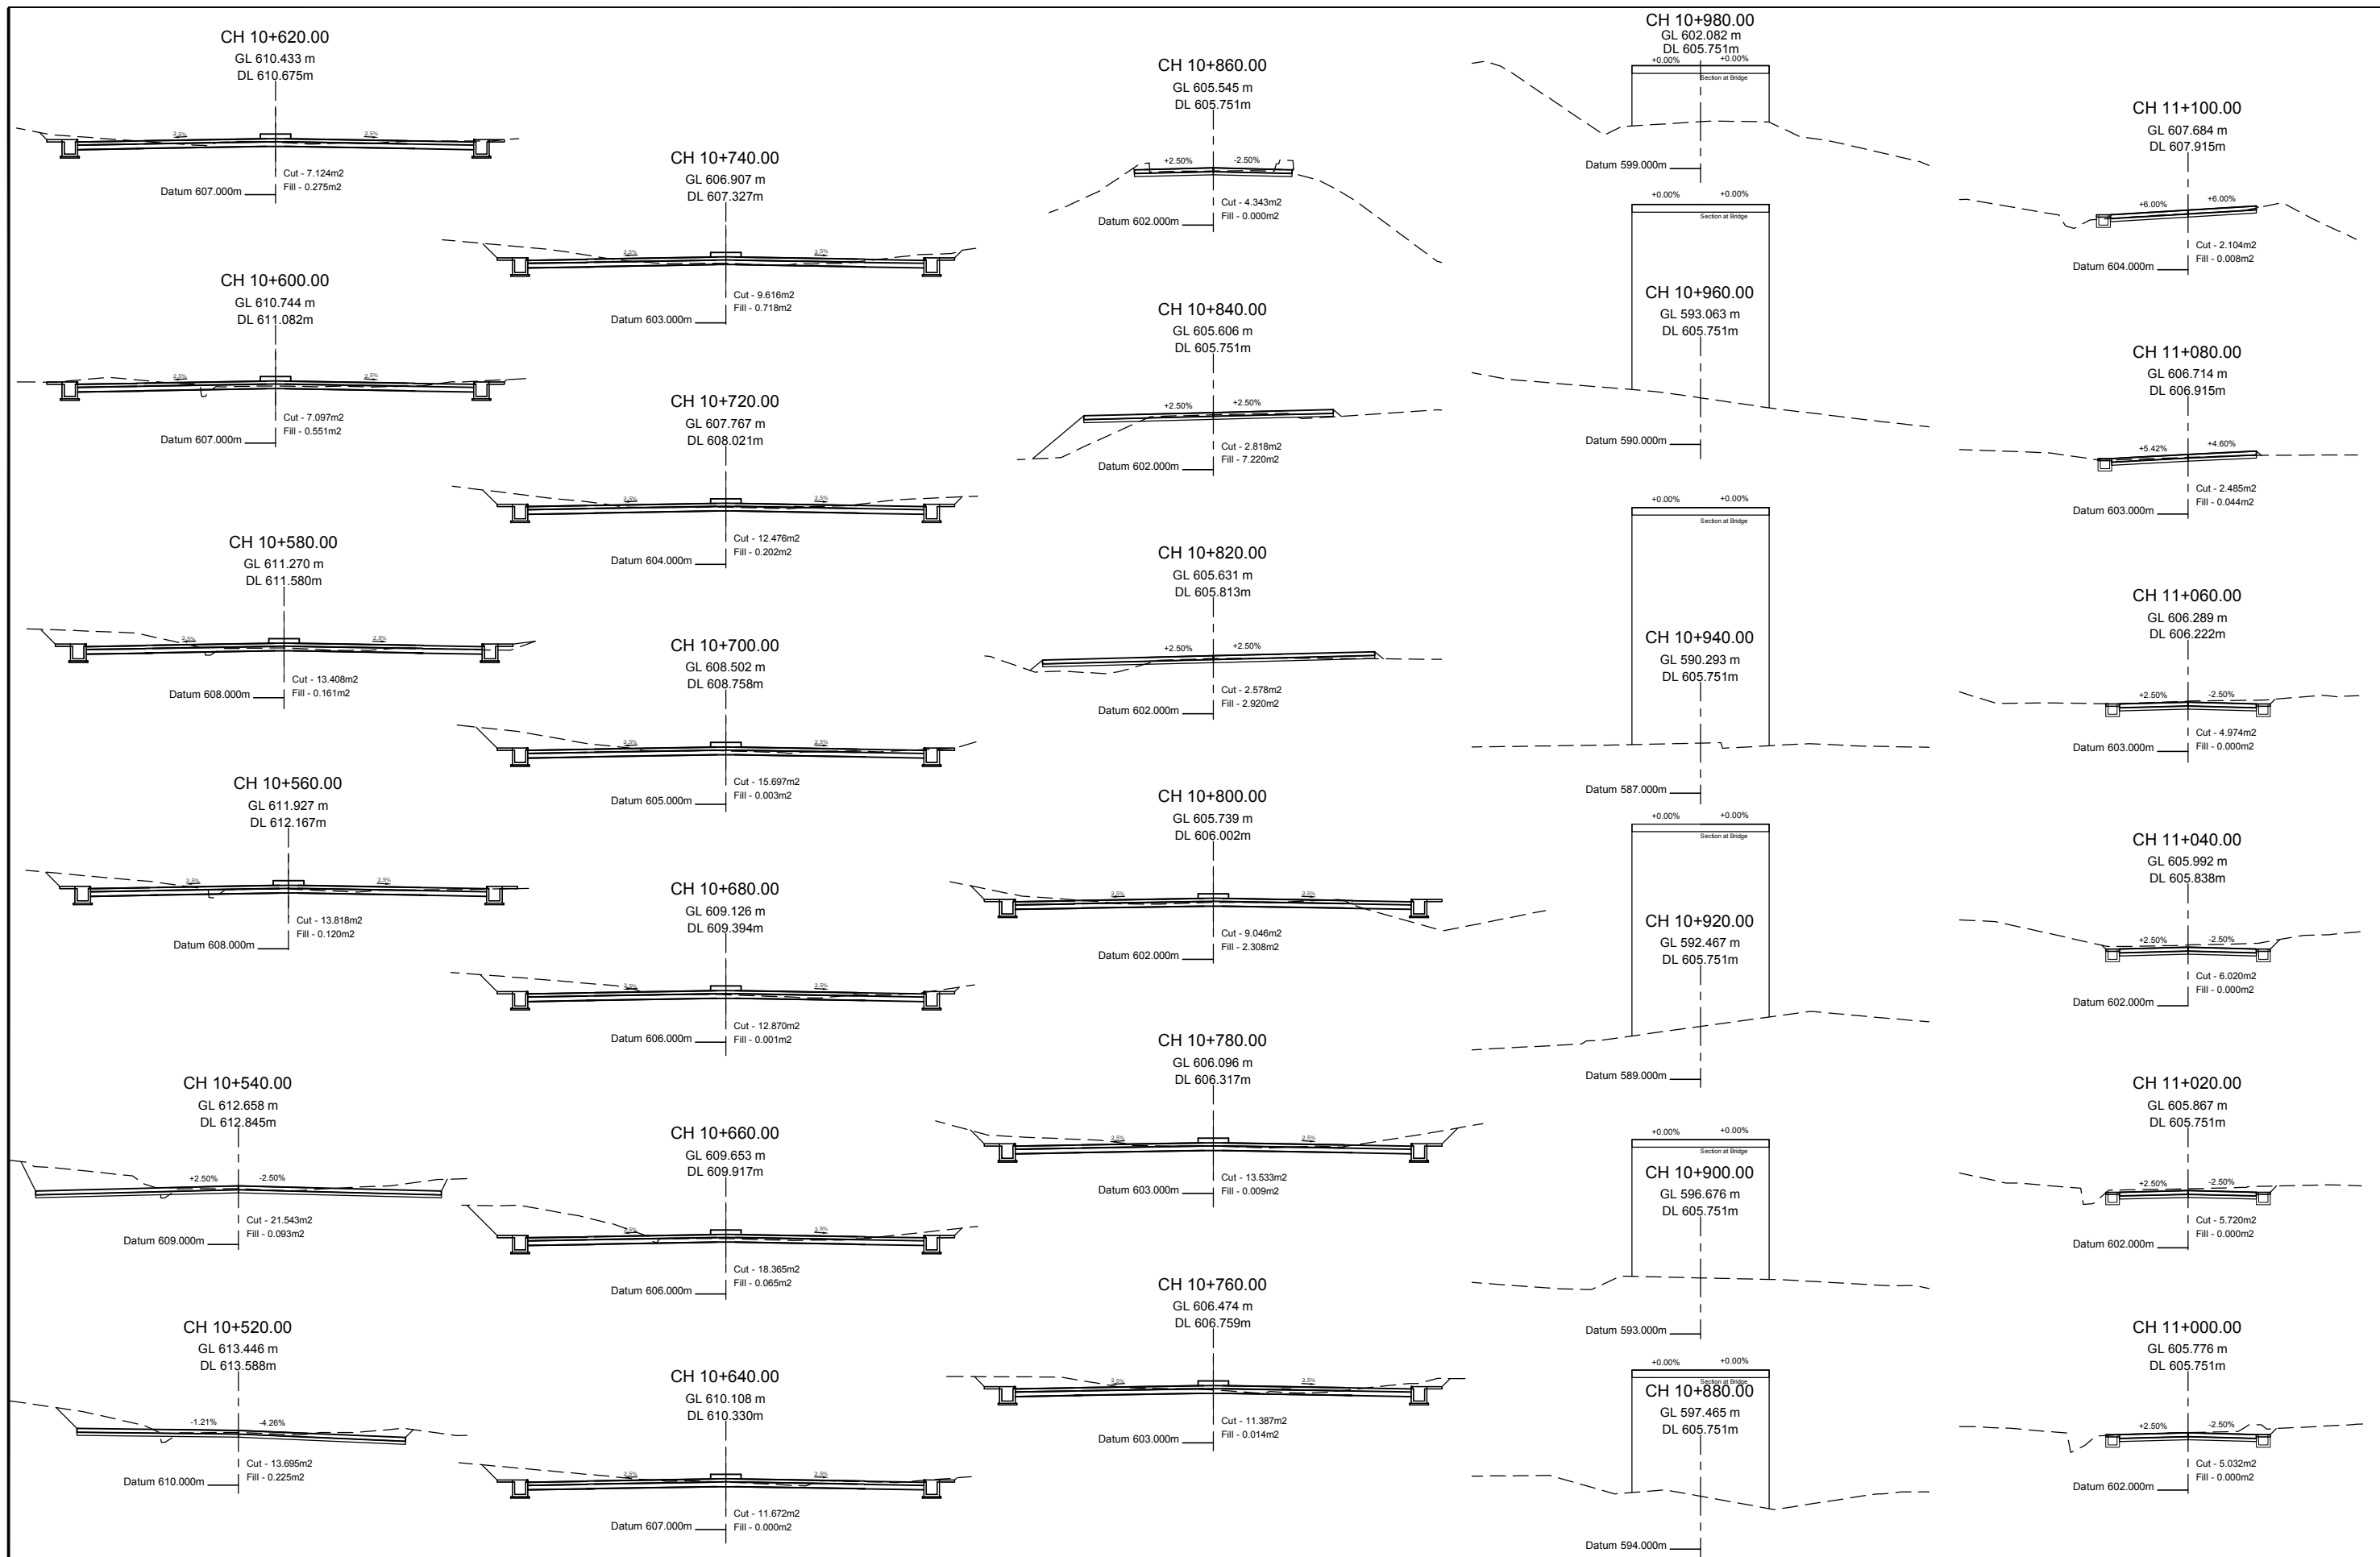


EMPLOYER		PROJECT		DESIGN CONSULTANT			DRAWING NAME:			Scale:	Date:
 Government of Nepal Ministry of Physical Infrastructure and Transport Department of Roads Development Cooperation Implementation Division	Nepal India Regional Trade and Transport Project (NIRTP) (IDA CREDIT No. 5273 - NEP) Detailed Design for Improvement of Kathmandu (Nagdhunga) - Naubise - Mugling Road and Bridges	 Intercontinental Consultants & Technocrats Pvt. Ltd. A-8, Green Park, New Delhi - 110016 Ph : 4086-3000, Fax 2685-5252 In Joint Venture With Soosung Engineering Co. Ltd., South Korea	In Association With Full Bright Consultancy (Pvt.) Ltd. 316, Baburam Acharya Sadak Sinamangal, Kathmandu, GPO Box: 4970, Kathmandu, Nepal	Designed By	SB		NAUBISE - MUGLING SECTION CROSS SECTION CHAINAGE 10+520.0 TO 11+100.0				Drawing No.: NMR-CS-019
				Checked By	PMS						
				Approved By	BNS						

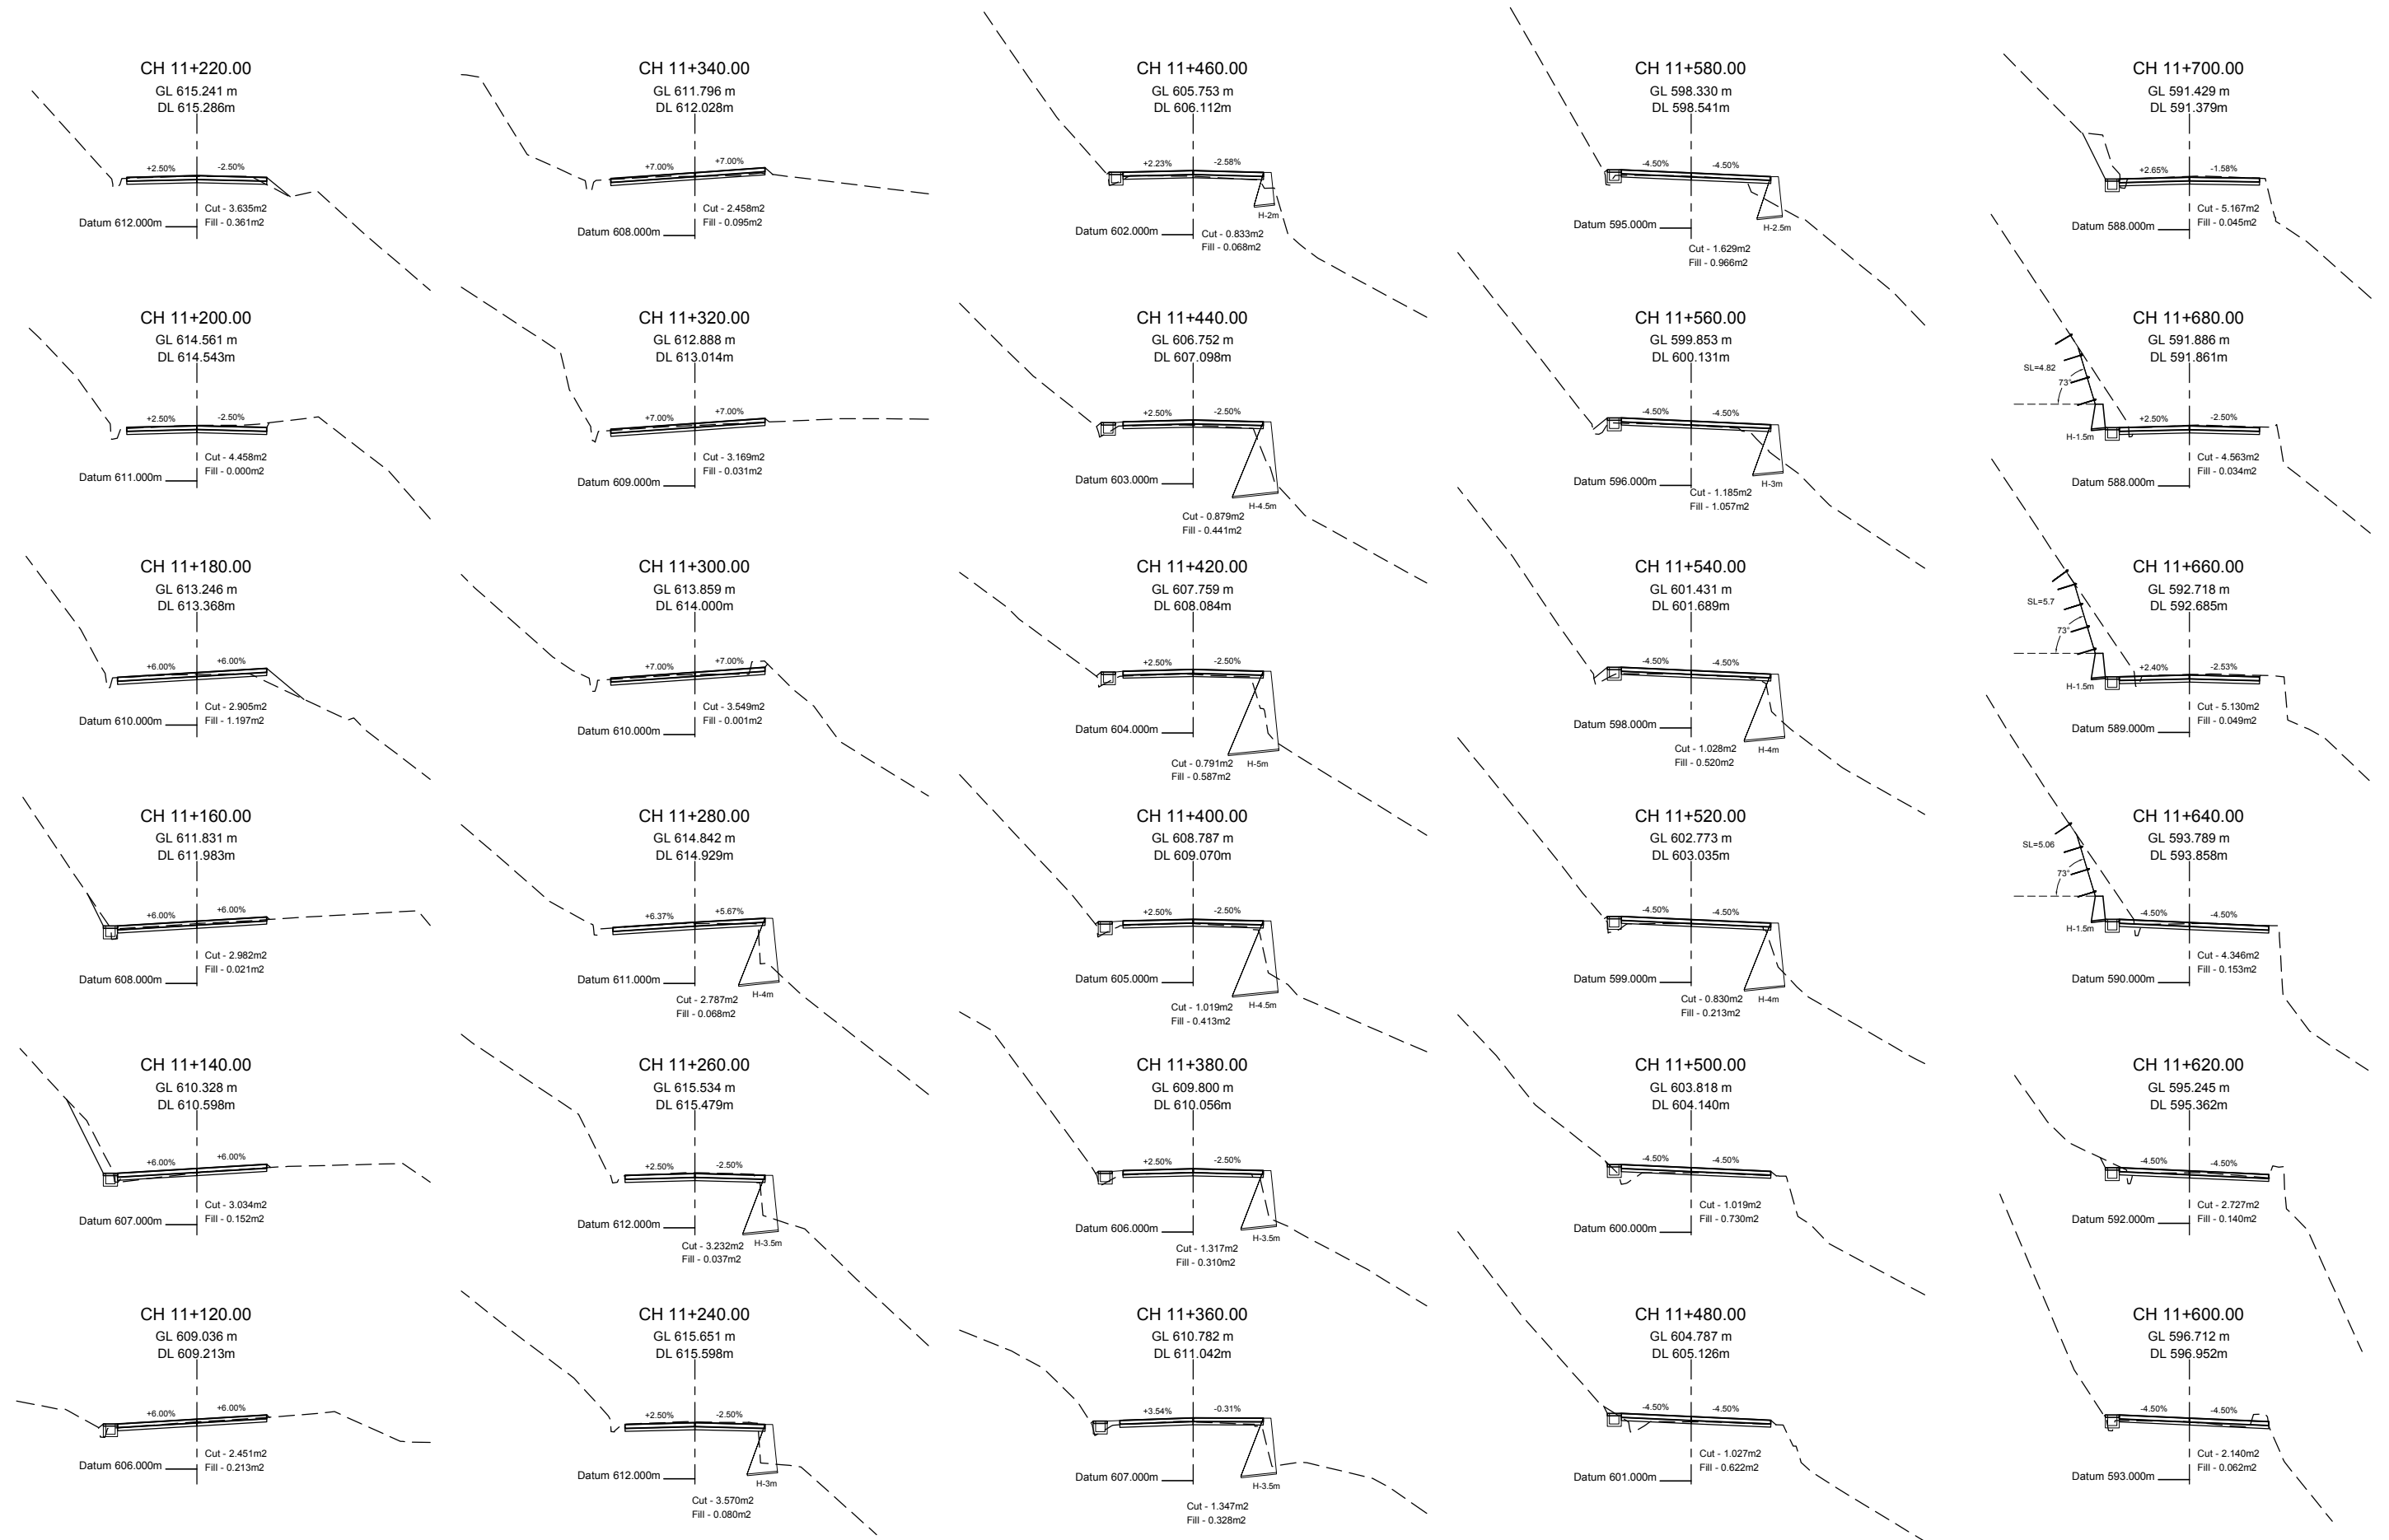


	EMPLOYER	PROJECT	DESIGN CONSULTANT			Designed By	SB		DRAWING NAME: NAUBISE - MUGLING SECTION CROSS SECTION CHAINAGE 11+120.0 TO 11+700.00	Scale:	Date:
	Government of Nepal Ministry of Physical Infrastructure and Transport Department of Roads Development Cooperation Implementation Division	Nepal India Regional Trade and Transport Project (NIRTPP) (IDA CREDIT No. 5273 - NEP) Detailed Design for Improvement of Kathmandu (Naadhunga) - Naubise - Mugling Road and Bridges	 Intercontinental Consultants & Technocrats Pvt. Ltd. A-8, Green Park, New Delhi - 110016 Ph : 4086-3000, Fax 2685-5252  In Association With Full Bright Consultancy (Pvt.) Ltd. 316, Baburam Acharya Sadak Sinamangal, Kathmandu, GPO Box: 4970, Kathmandu, Nepal  In Joint Venture With Soosung Engineering Co. Ltd., South Korea			Checked By	PMS			0 2 4 6 8	Aug 2019
						Approved By	BNS				Drawing No.: NMR-CS-020

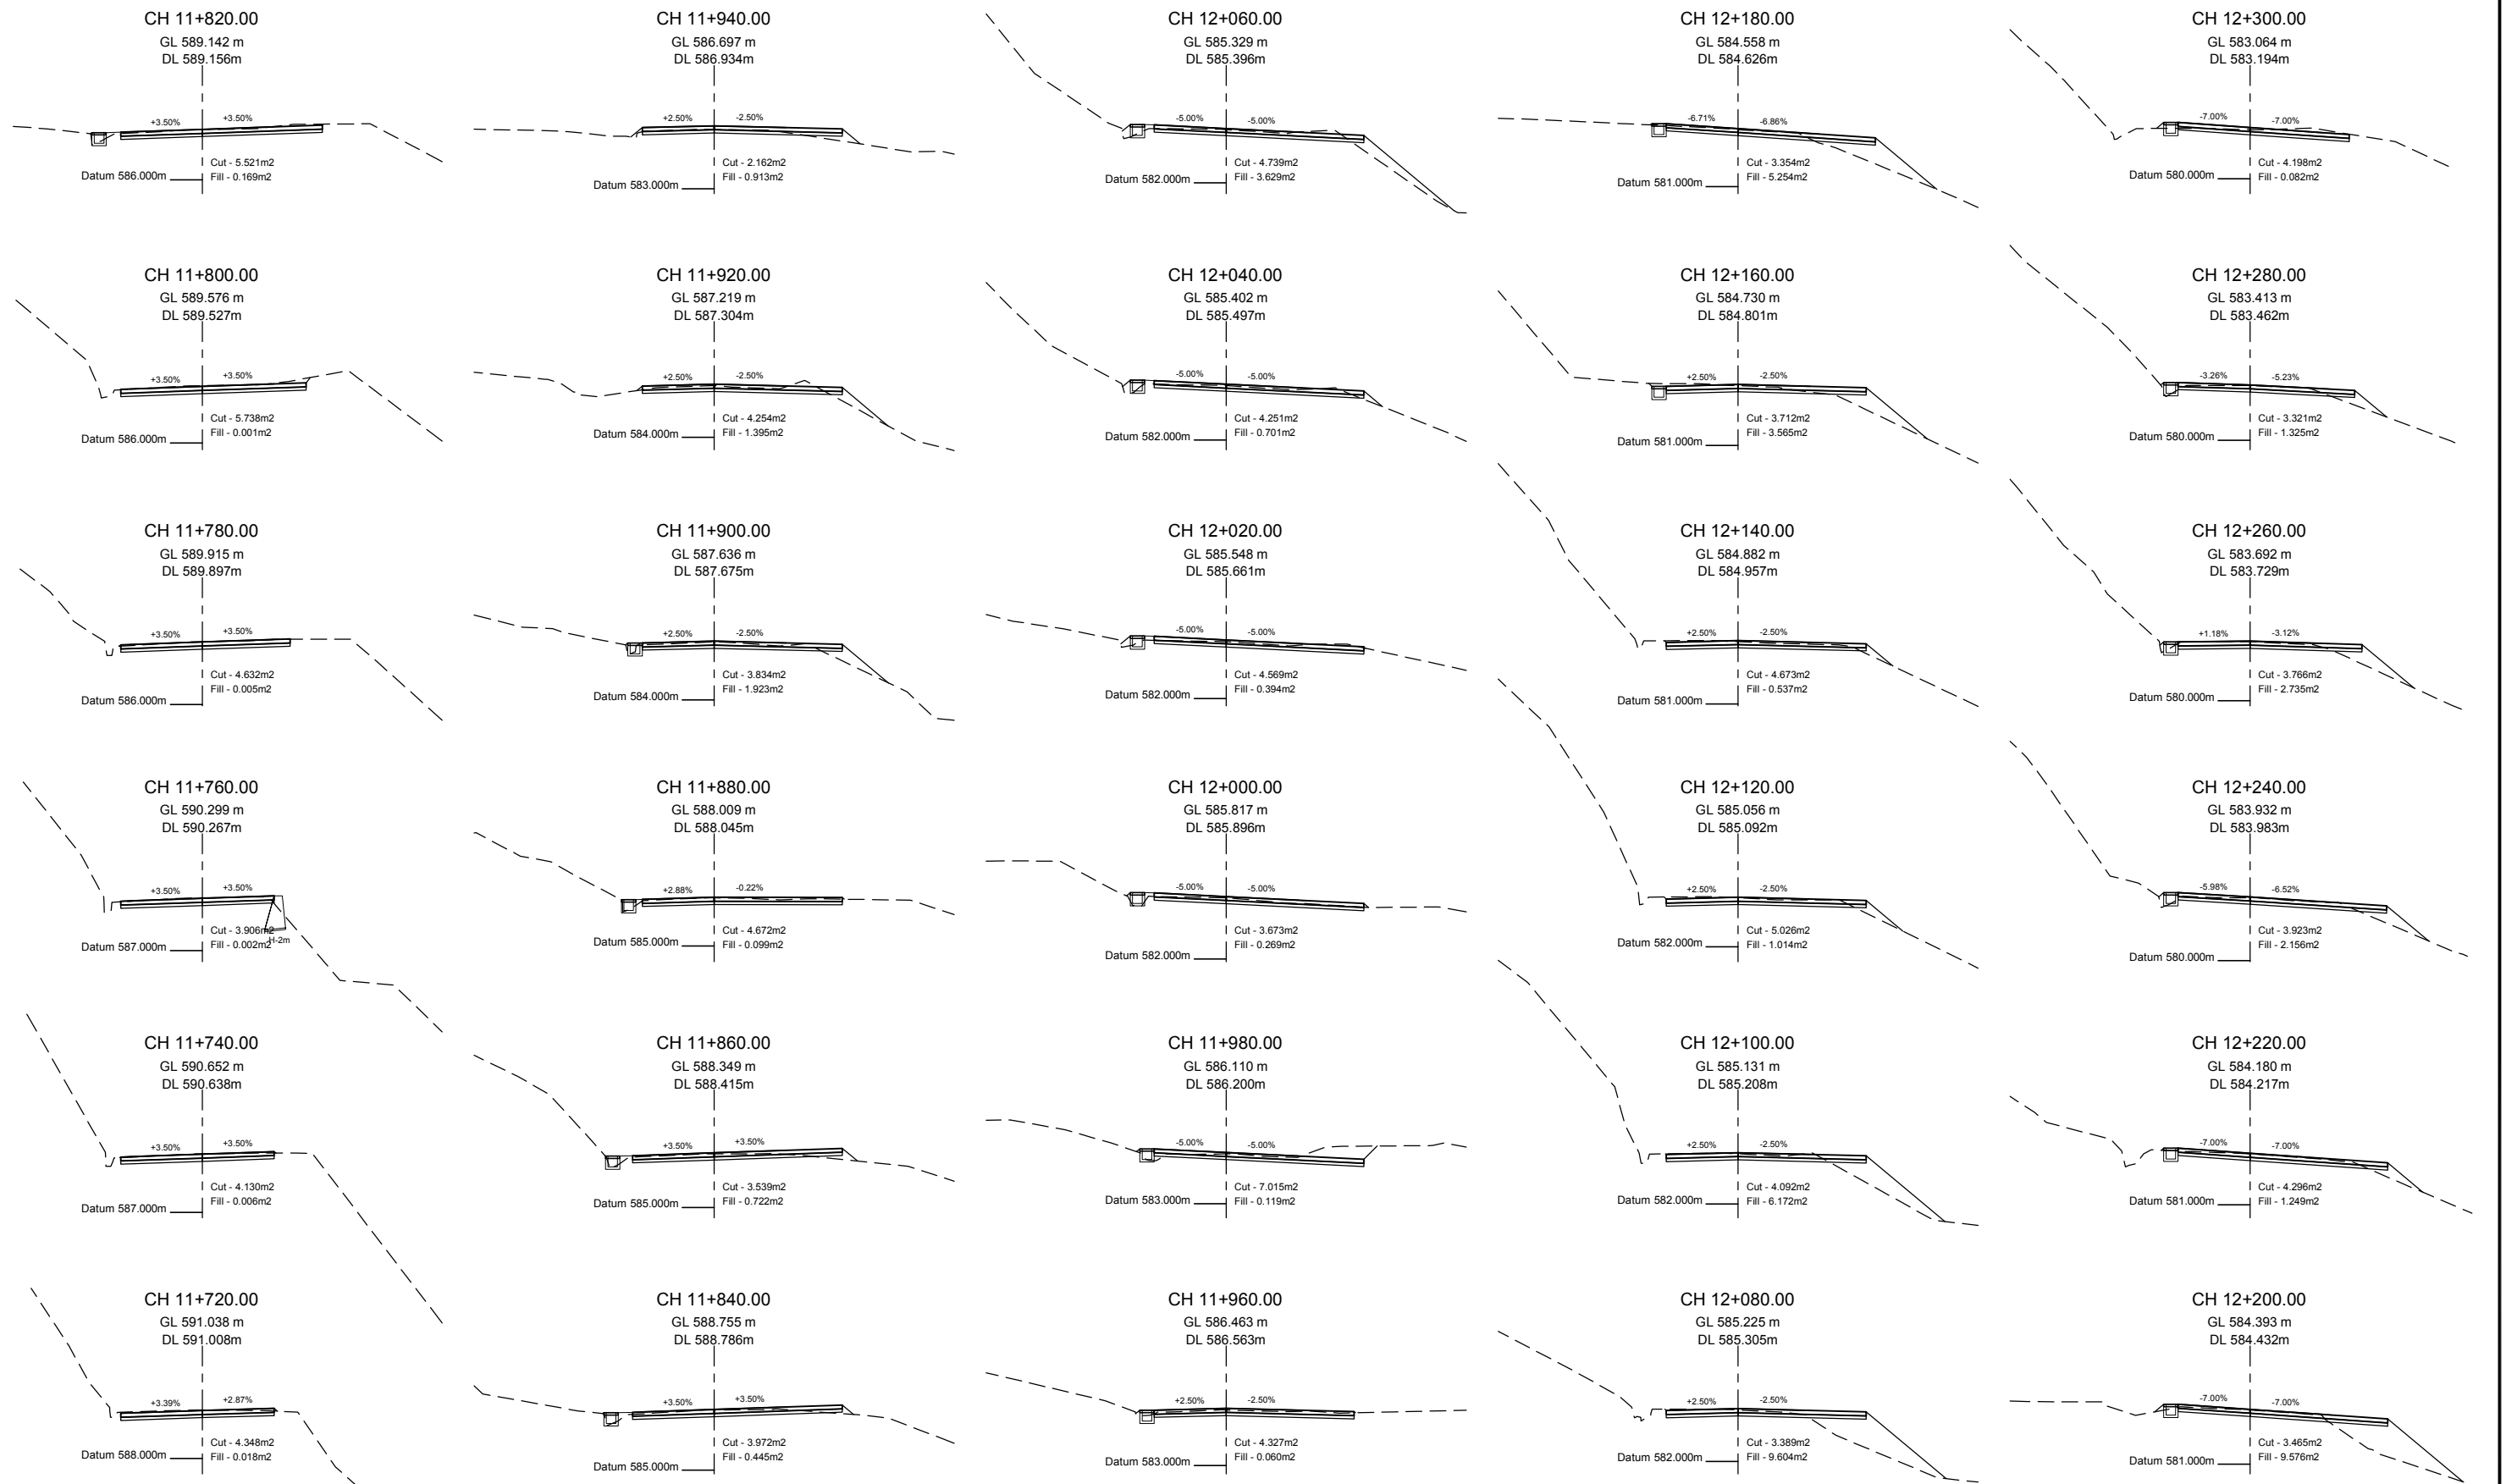


 EMPLOYER Government of Nepal Ministry of Physical Infrastructure and Transport Department of Roads Development Cooperation Implementation Division	PROJECT Nepal India Regional Trade and Transport Project (NIRTPP) (IDA CREDIT No. 5273 - NEP) Detailed Design for Improvement of Kathmandu (Nagdhunga) - Naubise - Mugling Road and Bridges	 Intercontinental Consultants & Technocrats Pvt. Ltd. A-8, Green Park, New Delhi - 110016 Ph : 4086-3000, Fax 2685-5252  In Joint Venture With Soosung Engineering Co. Ltd., South Korea	Designed By	SB		DRAWING NAME: NAUBISE - MUGLING SECTION CROSS SECTION CHAINAGE 11+720.0 TO 12+300.0	Scale: 	Date: Aug 2019
			Checked By	PMS				Drawing No.: NMR-CS-021
			Approved By	BNS				

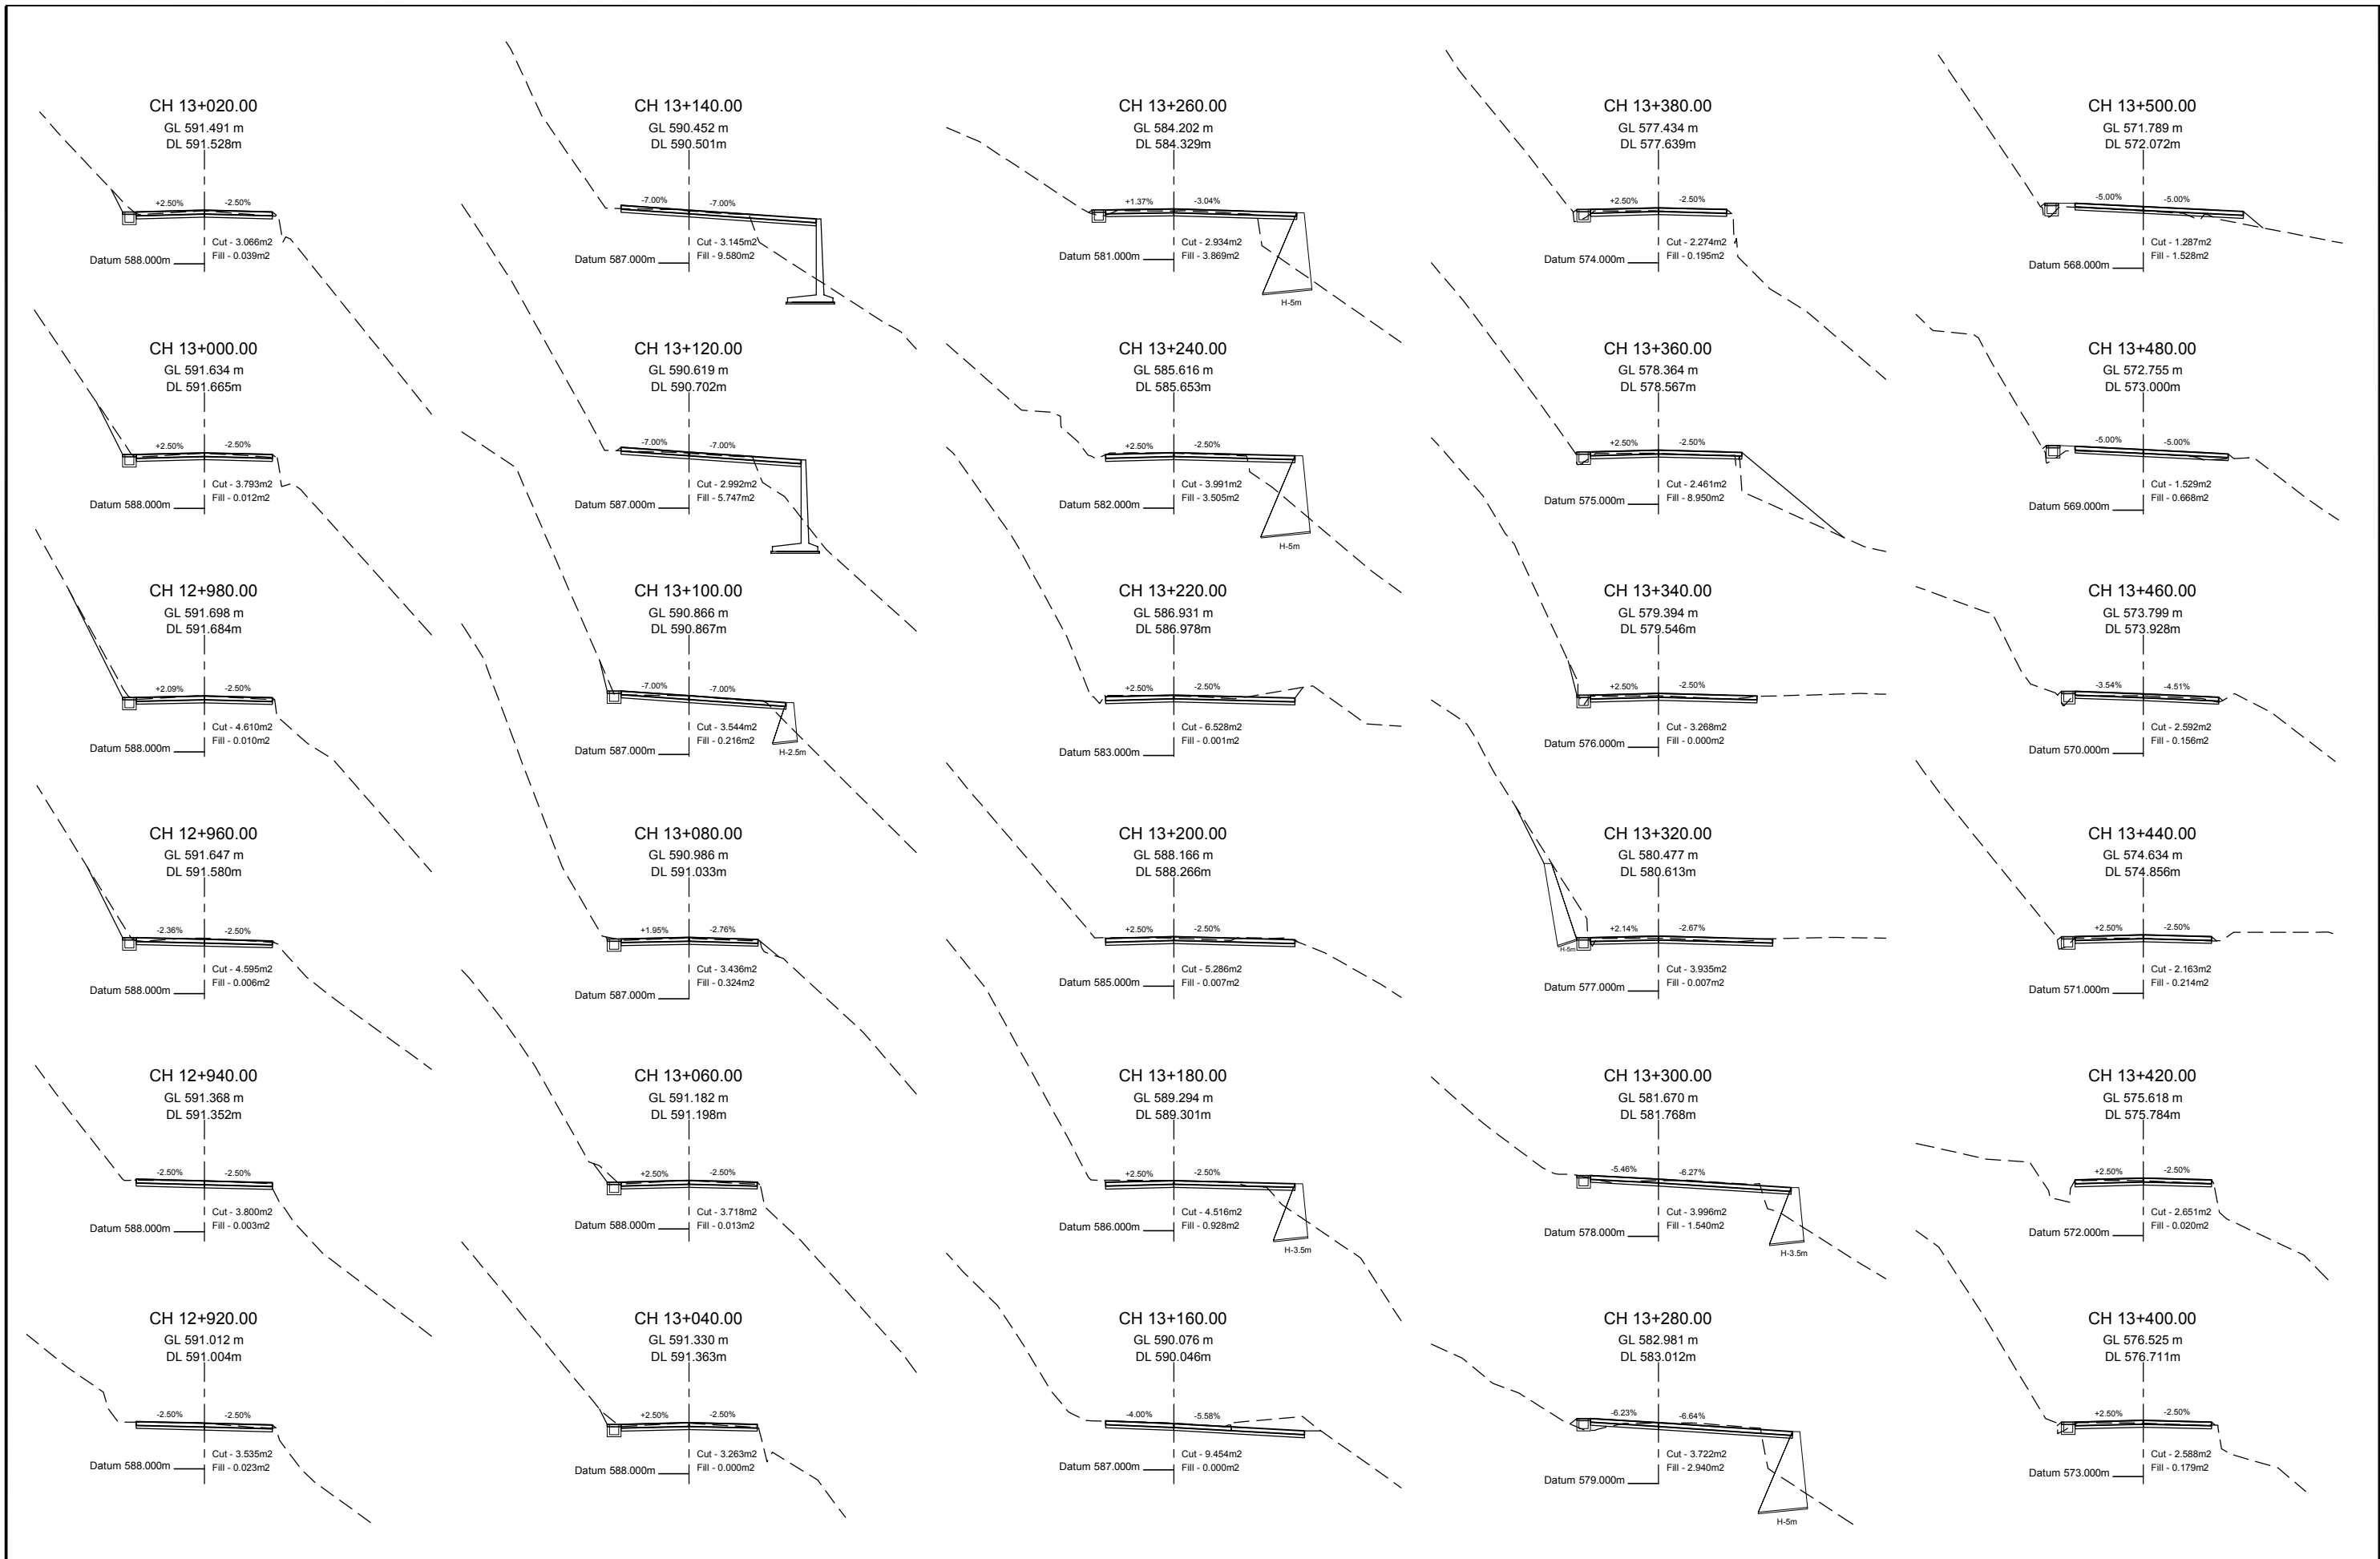


 EMPLOYER Government of Nepal Ministry of Physical Infrastructure and Transport Department of Roads Development Cooperation Implementation Division	PROJECT Nepal India Regional Trade and Transport Project (NIRTP) (IDA CREDIT No. 5273 - NEP) Detailed Design for Improvement of Kathmandu (Nagdhunga) - Naubise - Mugling Road and Bridges	DESIGN CONSULTANT Intercontinental Consultants & Technocrats Pvt. Ltd. A-8, Green Park, New Delhi - 110016 Ph : 4086-3000, Fax 2685-5252 In Joint Venture With Soosung Engineering Co. Ltd., South Korea 	Designed By	SB		DRAWING NAME: NAUBISE - MUGLING SECTION CROSS SECTION CHAINAGE 12+920.0 TO 13+500.0	Scale: 	Date: Aug 2019 Drawing No.: NMR-CS-023
			Checked By	PMS				
			Approved By	BNS				

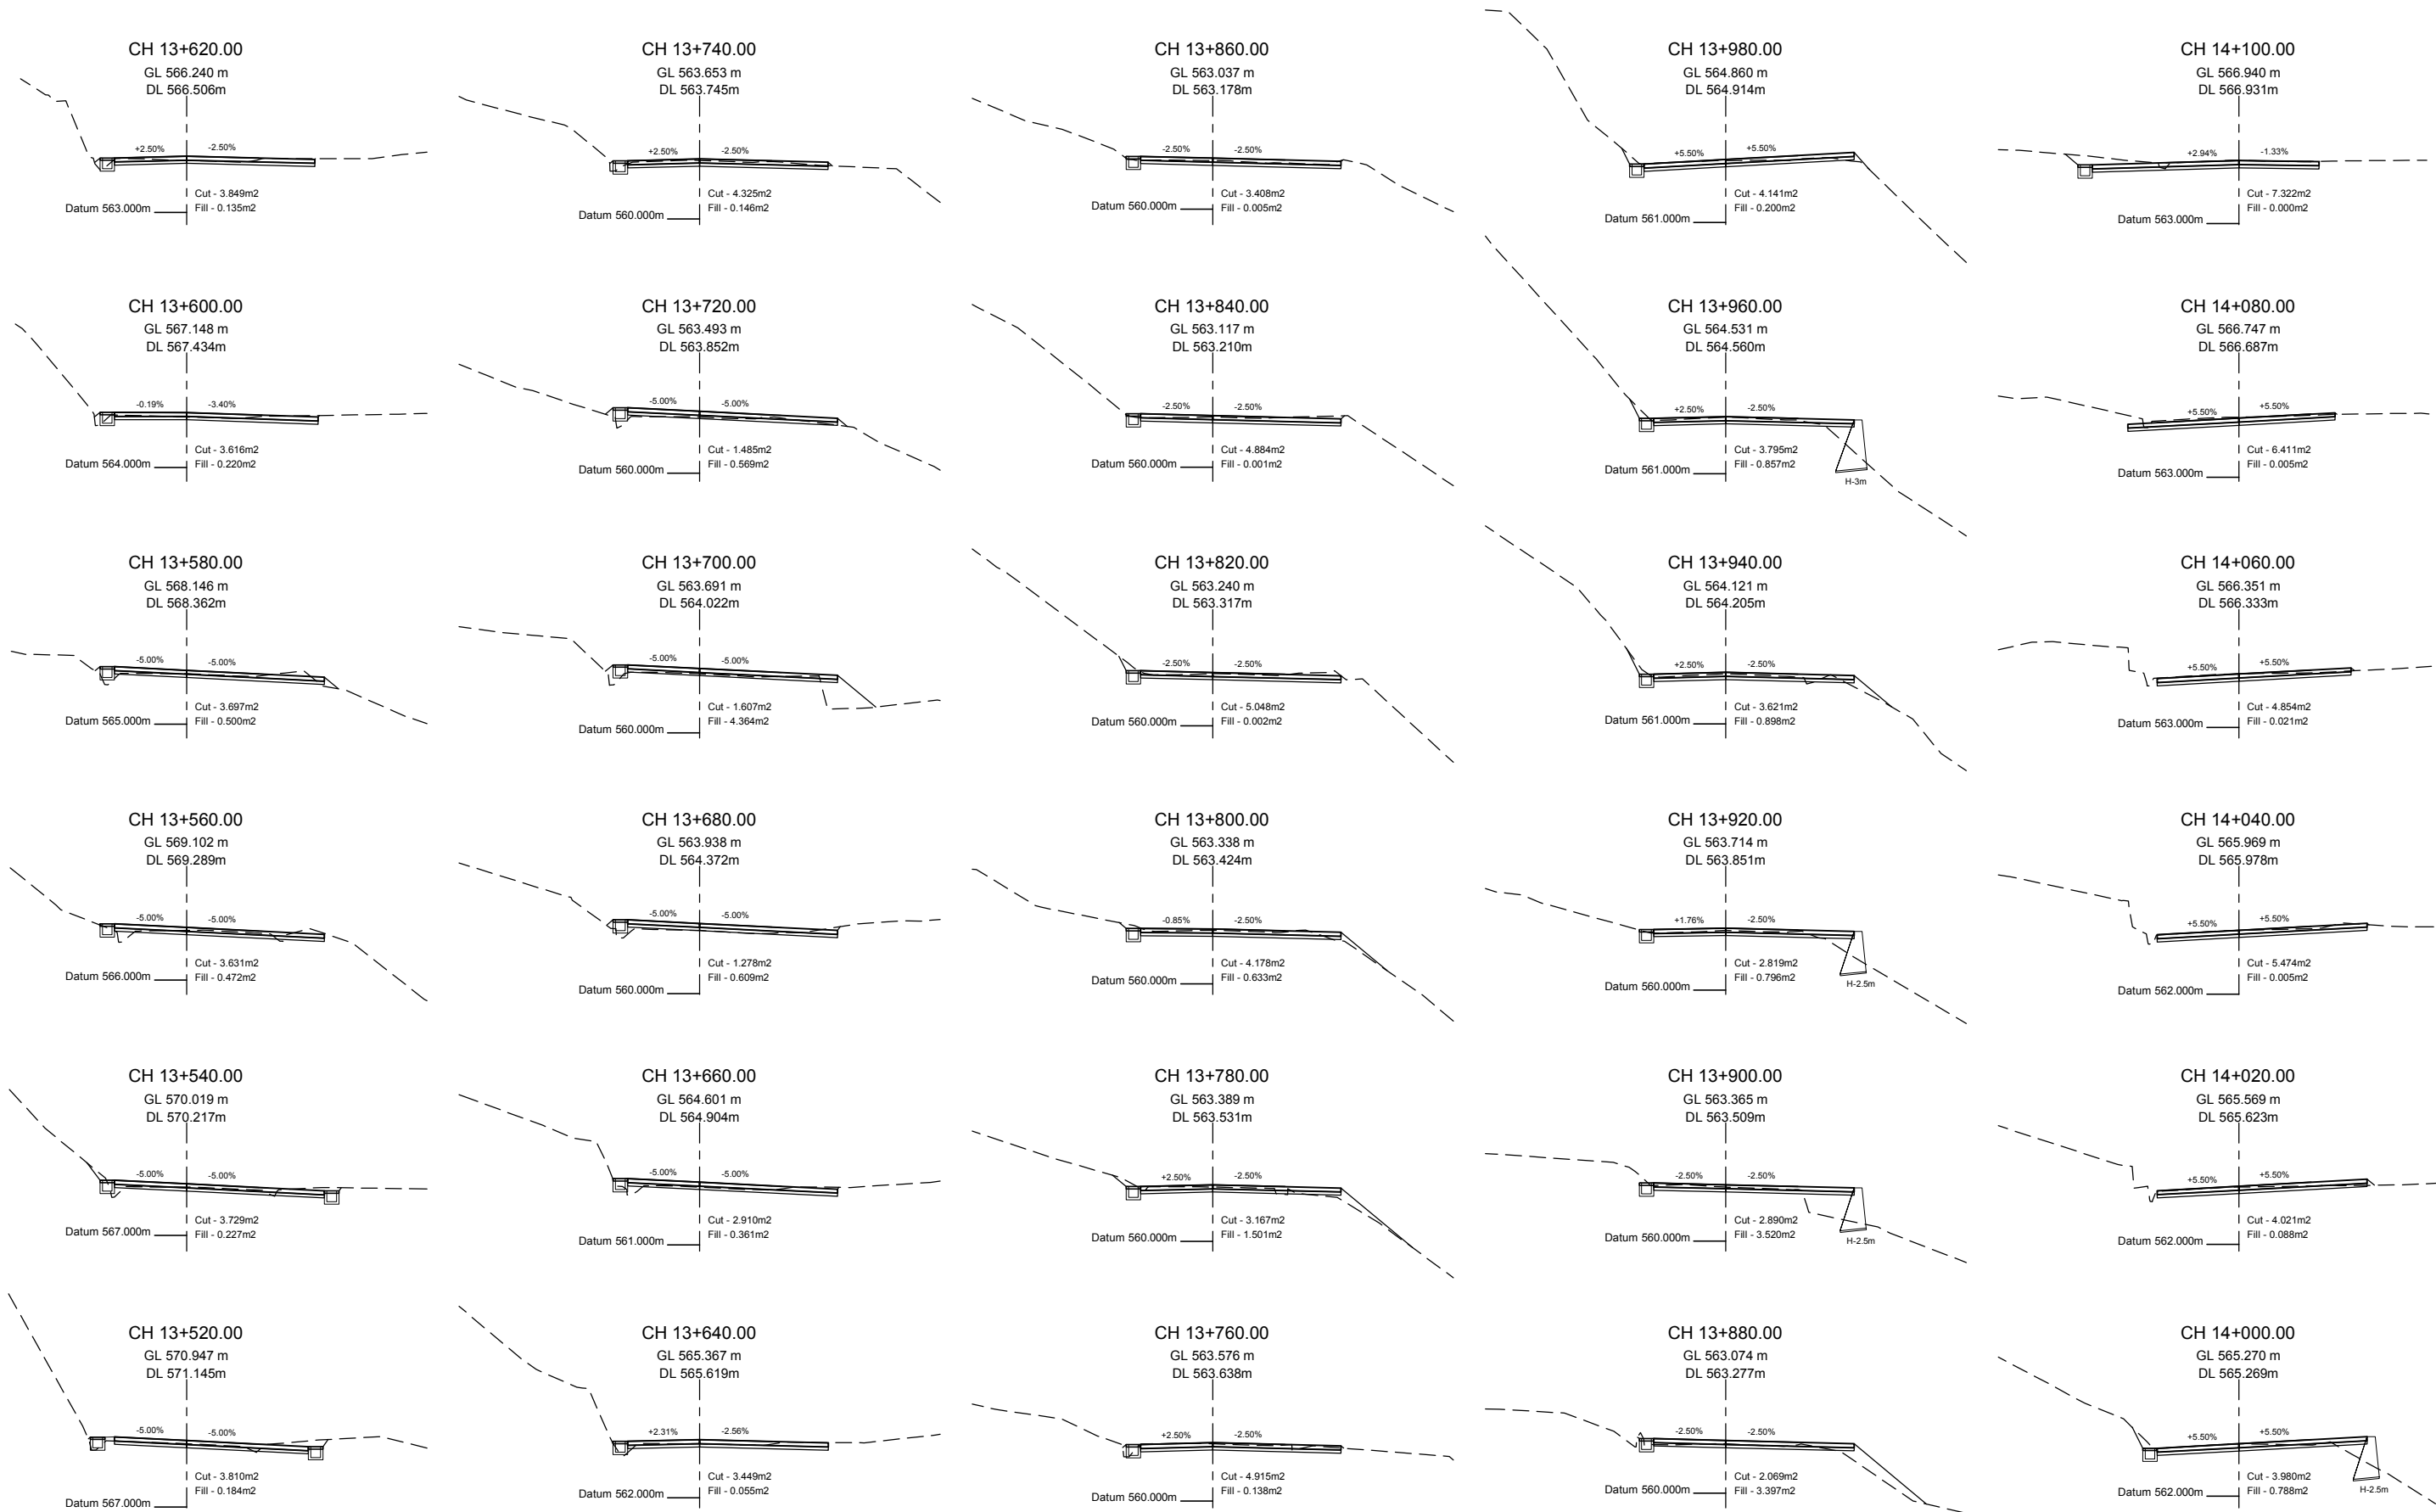


EMPLOYER		PROJECT		DESIGN CONSULTANT			DRAWING NAME:		Scale:	Date:
 Government of Nepal Ministry of Physical Infrastructure and Transport Department of Roads Development Cooperation Implementation Division	Nepal India Regional Trade and Transport Project (NIRTP) (IDA CREDIT No. 5273 - NEP) Detailed Design for Improvement of Kathmandu (Nagdhunga) - Naubise - Mugling Road and Bridges	 Intercontinental Consultants & Technocrats Pvt. Ltd. A-8, Green Park, New Delhi - 110016 Ph : 4086-3000, Fax 2685-5252 In Joint Venture With Soosung Engineering Co. Ltd., South Korea	In Association With Full Bright Consultancy (Pvt.) Ltd. 316, Baburam Acharya Sadak Sinamangal, Kathmandu, GPO Box: 4970, Kathmandu, Nepal	Designed By	SB		NAUBISE - MUGLING SECTION CROSS SECTION CHAINAGE 13+520.0 TO 14+100.0			Aug 2019 Drawing No.: NMR-CS-024
				Checked By	PMS					
				Approved By	BNS					

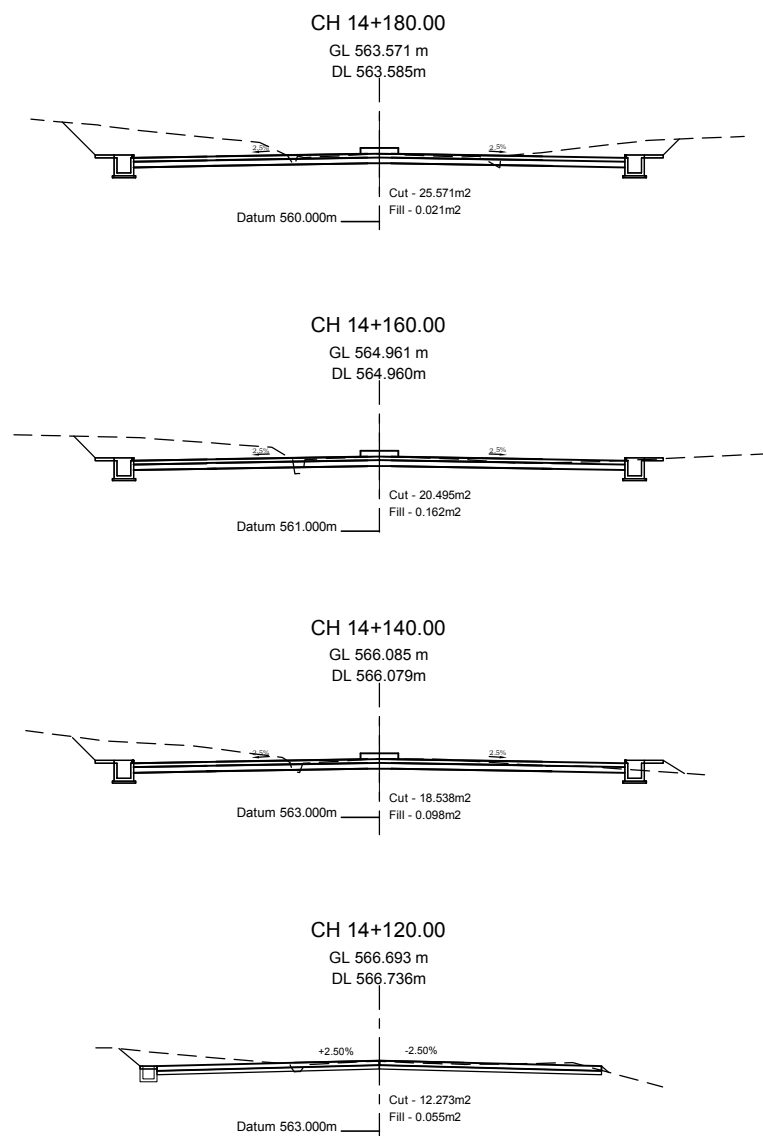

EMPLOYER		PROJECT		DESIGN CONSULTANT			DRAWING NAME:		Scale:	Date:
 Government of Nepal Ministry of Physical Infrastructure and Transport Department of Roads Development Cooperation Implementation Division	Nepal India Regional Trade and Transport Project (NIRTP) (IDA CREDIT No. 5273 - NEP) Detailed Design for Improvement of Kathmandu (Nagdhunga) - Naubise - Mugling Road and Bridges	 Intercontinental Consultants & Technocrats Pvt. Ltd. A-8, Green Park, New Delhi - 110016 Ph : 4086-3000, Fax 2685-5252  In Joint Venture With Soosung Engineering Co. Ltd., South Korea	In Association With Full Bright Consultancy (Pvt.) Ltd. 316, Baburam Acharya Sadak Sinamangal, Kathmandu, GPO Box: 4970, Kathmandu, Nepal	Designed By	SB		NAUBISE - MUGLING SECTION CROSS SECTION CHAINAGE 14+120.0 TO 14+180.0			Aug 2019 Drawing No.: NMR-CS-025
				Checked By	PMS					
				Approved By	BNS					

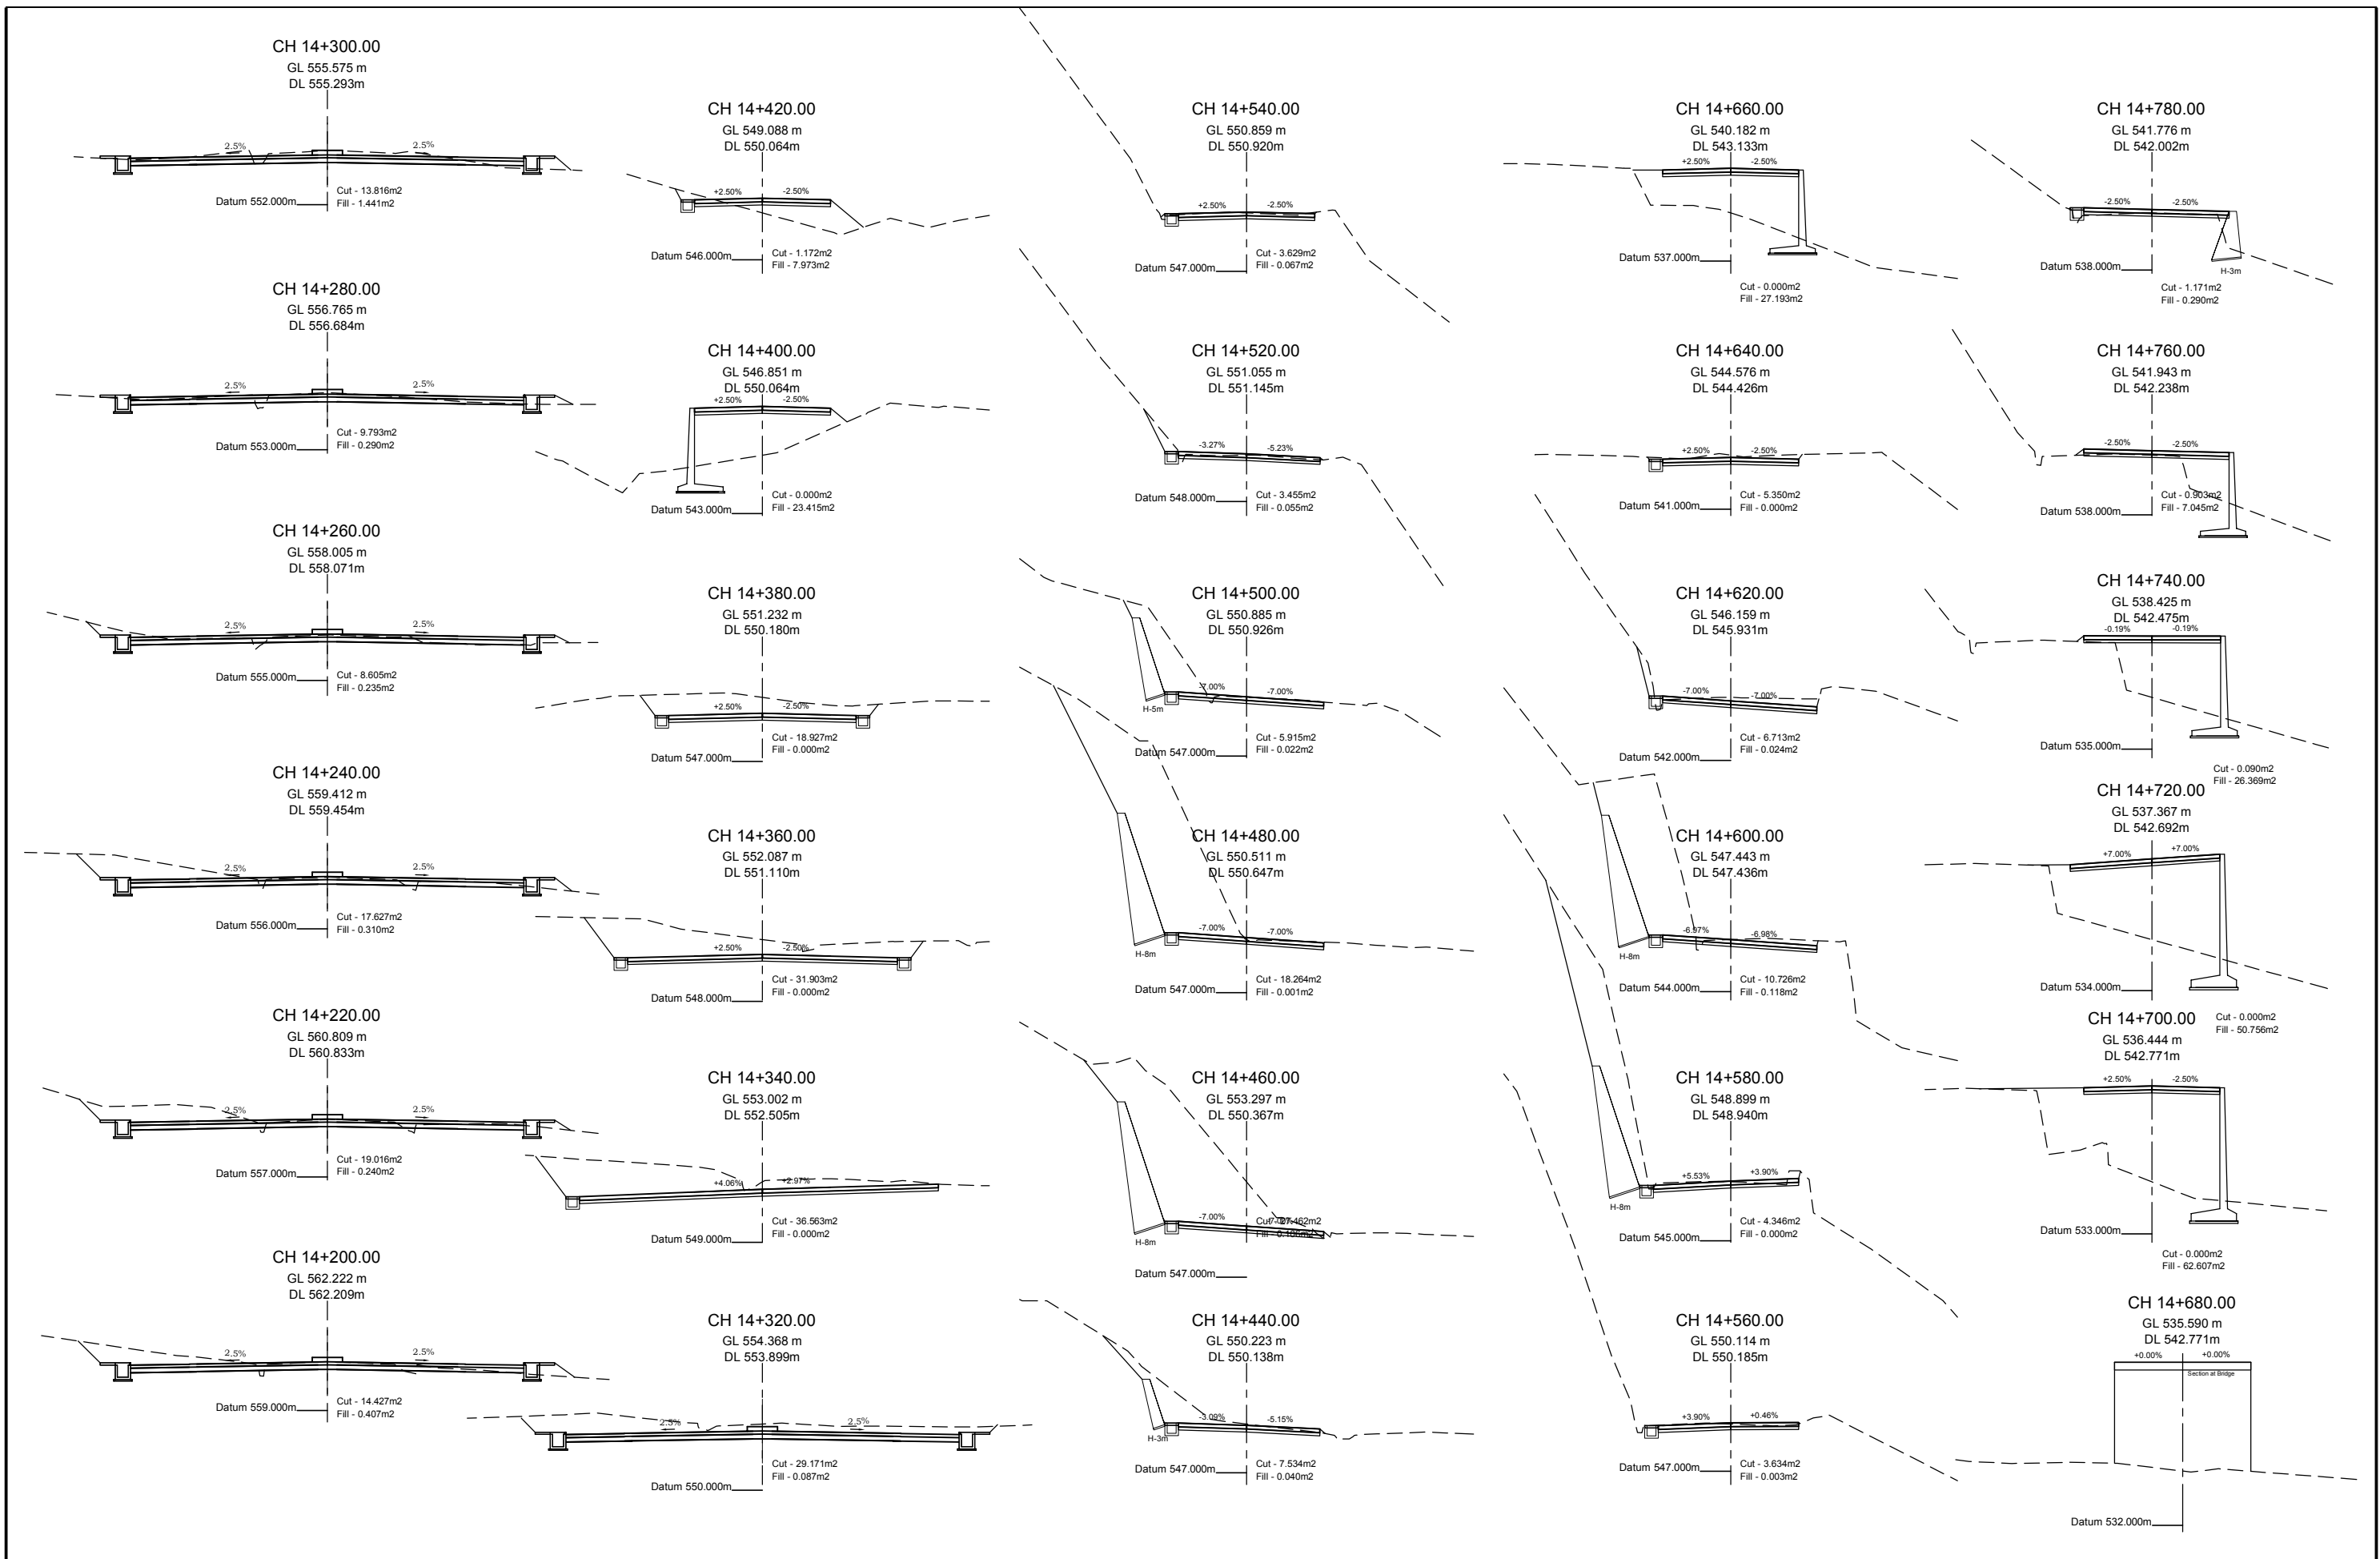


EMPLOYER		PROJECT		DESIGN CONSULTANT			DRAWING NAME:		Scale:	Date:
 Government of Nepal Ministry of Physical Infrastructure and Transport Department of Roads Development Cooperation Implementation Division	Nepal India Regional Trade and Transport Project (NIRTP) (IDA CREDIT No. 5273 - NEP) Detailed Design for Improvement of Kathmandu (Nagdhunga) - Naubise - Mugling Road and Bridges	 Intercontinental Consultants & Technocrats Pvt. Ltd. A-8, Green Park, New Delhi - 110016 Ph : 4086-3000, Fax 2685-5252 In Joint Venture With Soosung Engineering Co. Ltd., South Korea	In Association With Full Bright Consultancy (Pvt.) Ltd. 316, Baburam Acharya Sadak Sinamangal, Kathmandu, GPO Box: 4970, Kathmandu, Nepal	Designed By	SB		NAUBISE - MUGLING SECTION CROSS SECTION CHAINAGE 14+200.0 TO 14+780.0			Aug 2019 Drawing No.: NMR-CS-026
				Checked By	PMS					
				Approved By	BNS					

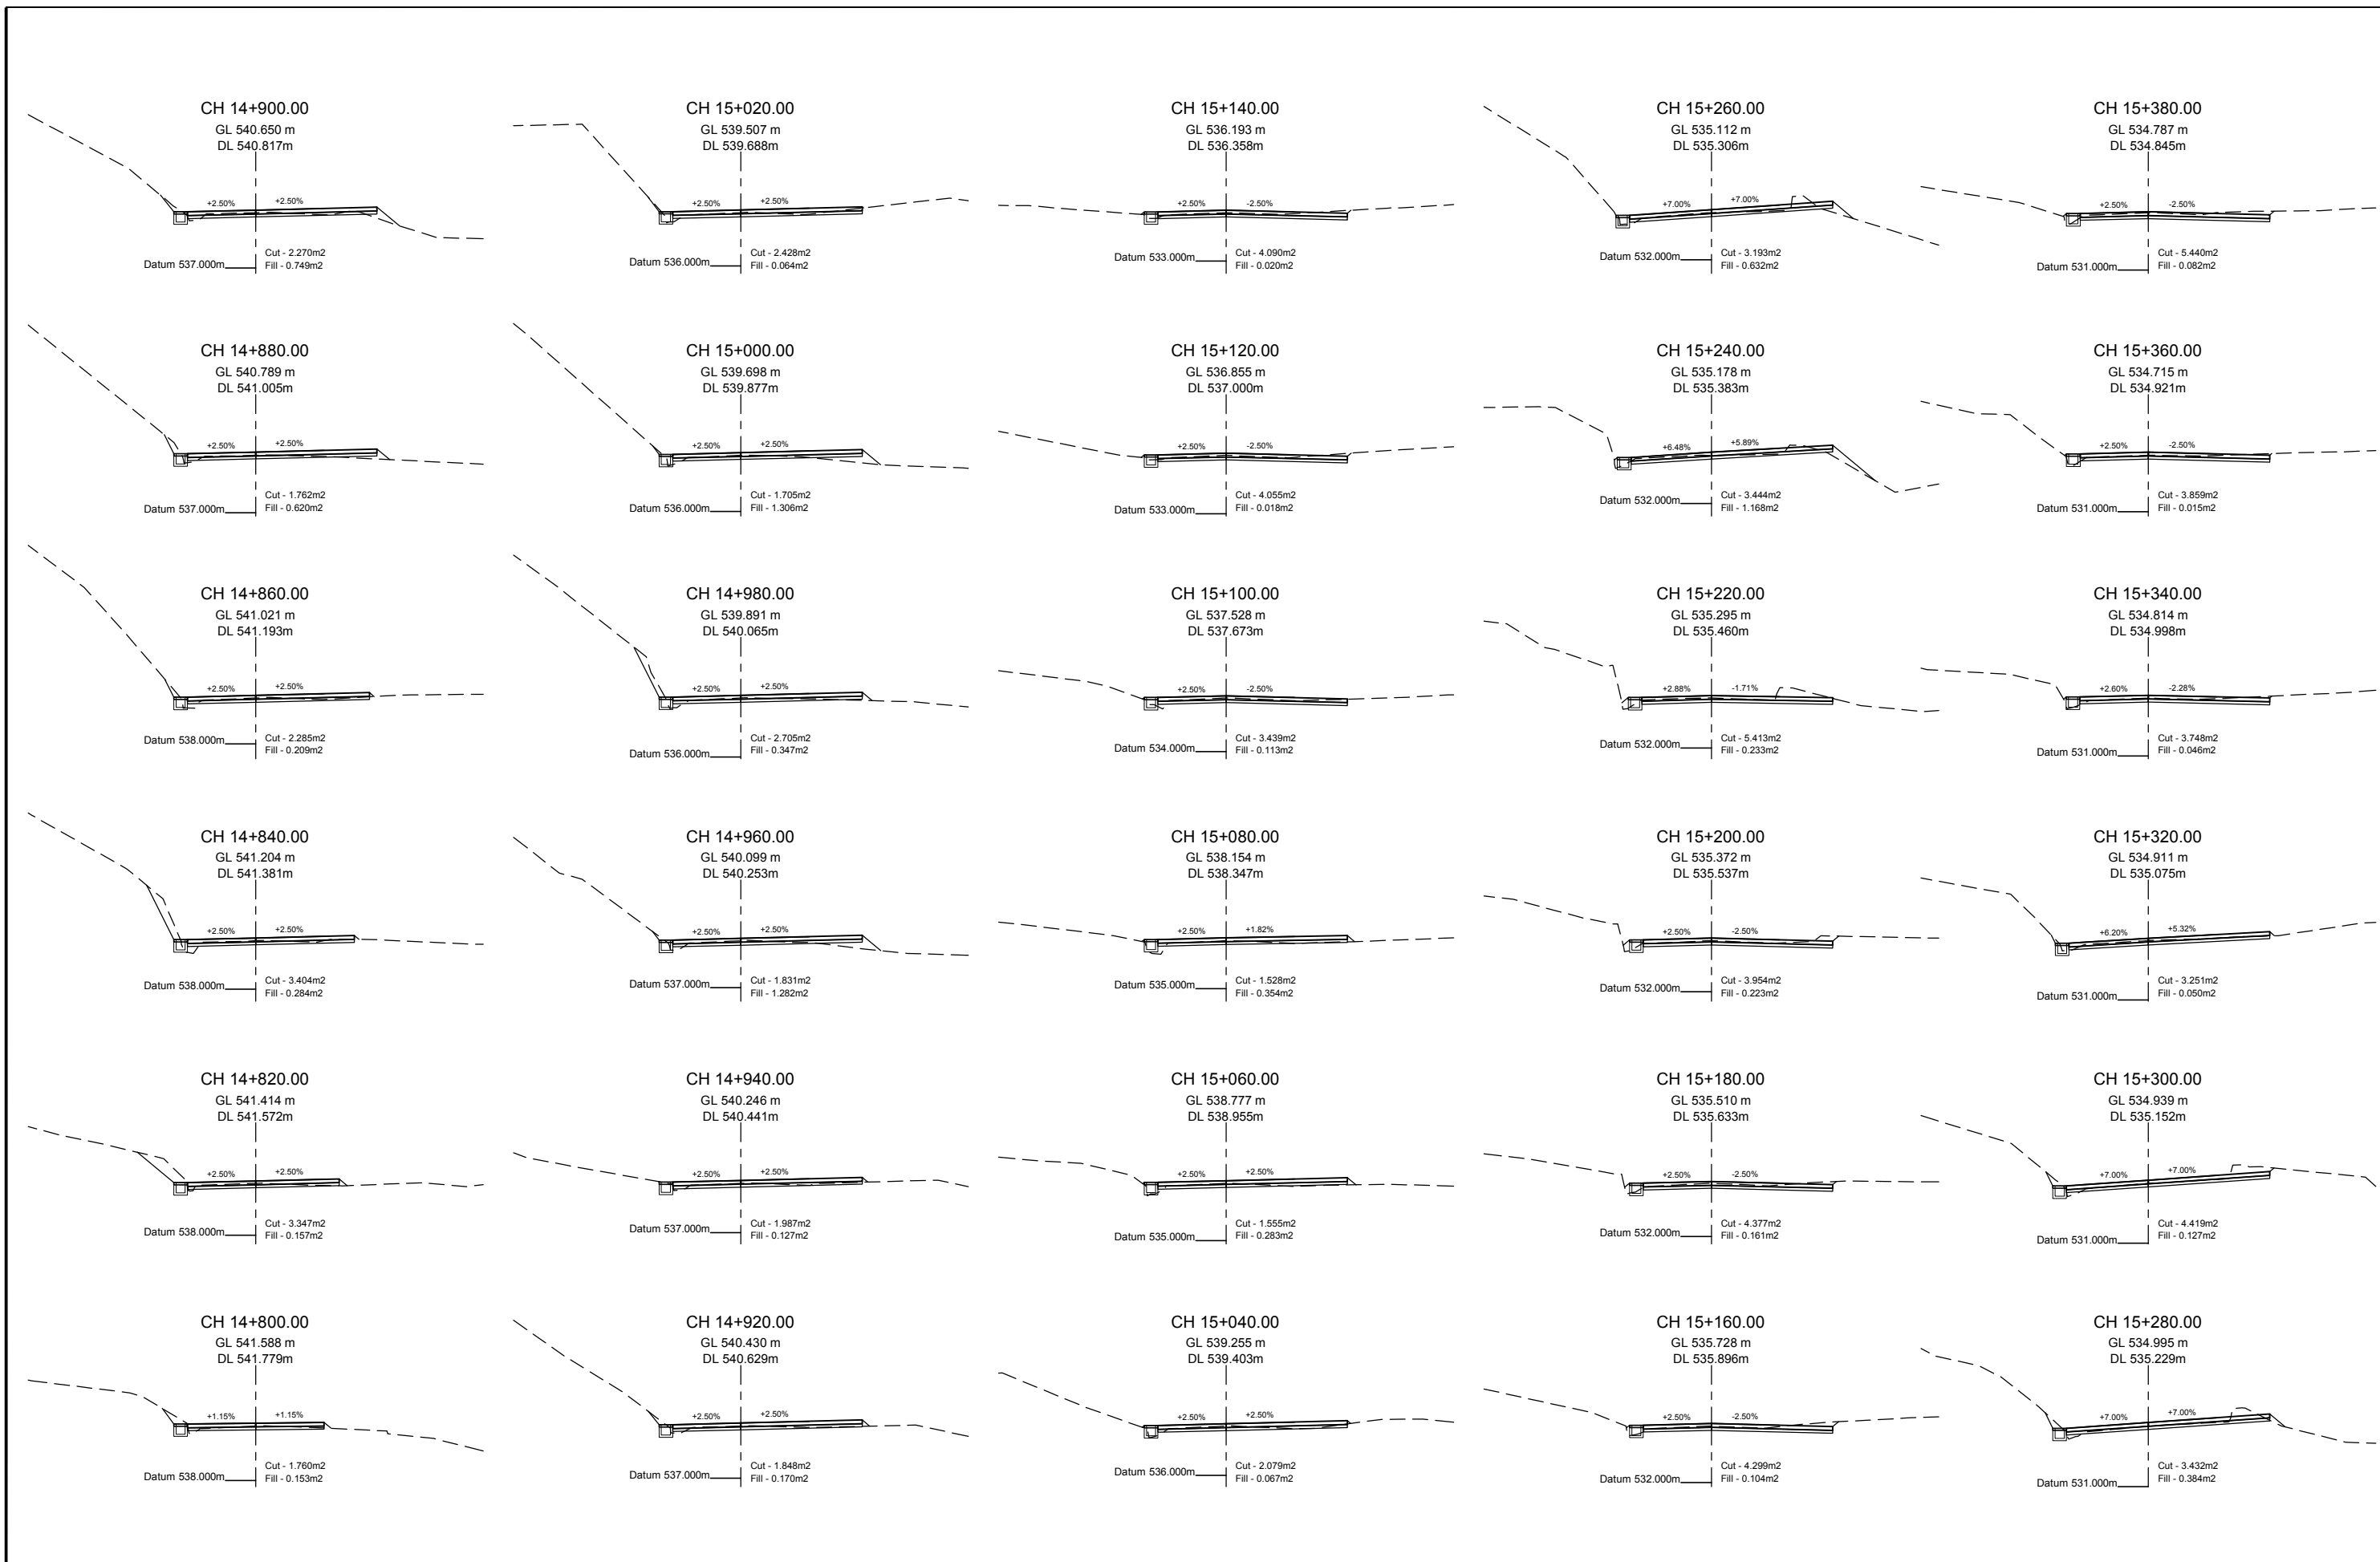


EMPLOYER		PROJECT		DESIGN CONSULTANT			DRAWING NAME:		Scale:	Date:
 Government of Nepal Ministry of Physical Infrastructure and Transport Department of Roads Development Cooperation Implementation Division	Nepal India Regional Trade and Transport Project (NIRTP) (IDA CREDIT No. 5273 - NEP) Detailed Design for Improvement of Kathmandu (Nagdhunga) - Naubise - Mugling Road and Bridges	 Intercontinental Consultants & Technocrats Pvt. Ltd. A-8, Green Park, New Delhi - 110016 Ph : 4086-3000, Fax 2685-5252 In Joint Venture With Soosung Engineering Co. Ltd., South Korea	In Association With Full Bright Consultancy (Pvt.) Ltd. 316, Baburam Acharya Sadak Sinamangal, Kathmandu, GPO Box: 4970, Kathmandu, Nepal	Designed By	SB		NAUBISE - MUGLING SECTION CROSS SECTION CHAINAGE 14+800.0 TO 15+380.0			Aug 2019 Drawing No.: NMR-CS-027
				Checked By	PMS					
				Approved By	BNS					




EMPLOYER		PROJECT		DESIGN CONSULTANT			DRAWING NAME:		Scale:	Date:
	Government of Nepal Ministry of Physical Infrastructure and Transport Department of Roads Development Cooperation Implementation Division	Nepal India Regional Trade and Transport Project (NIRTP) (IDA CREDIT No. 5273 - NEP) Detailed Design for Improvement of Kathmandu (Nagdhunga) - Naubise - Mugling Road and Bridges	 Intercontinental Consultants & Technocrats Pvt. Ltd. A-8, Green Park, New Delhi - 110016 Ph : 4086-3000, Fax 2685-5252  In Association With Full Bright Consultancy (Pvt.) Ltd. 316, Baburam Acharya Sadak Sinamangal, Kathmandu, GPO Box: 4970, Kathmandu, Nepal	Designed By	SB		NAUBISE - MUGLING SECTION CROSS SECTION CHAINAGE 15+400.0 TO 15+980.0			Aug 2019
				Checked By	PMS					Drawing No.:
				Approved By	BNS					NMR-CS-028

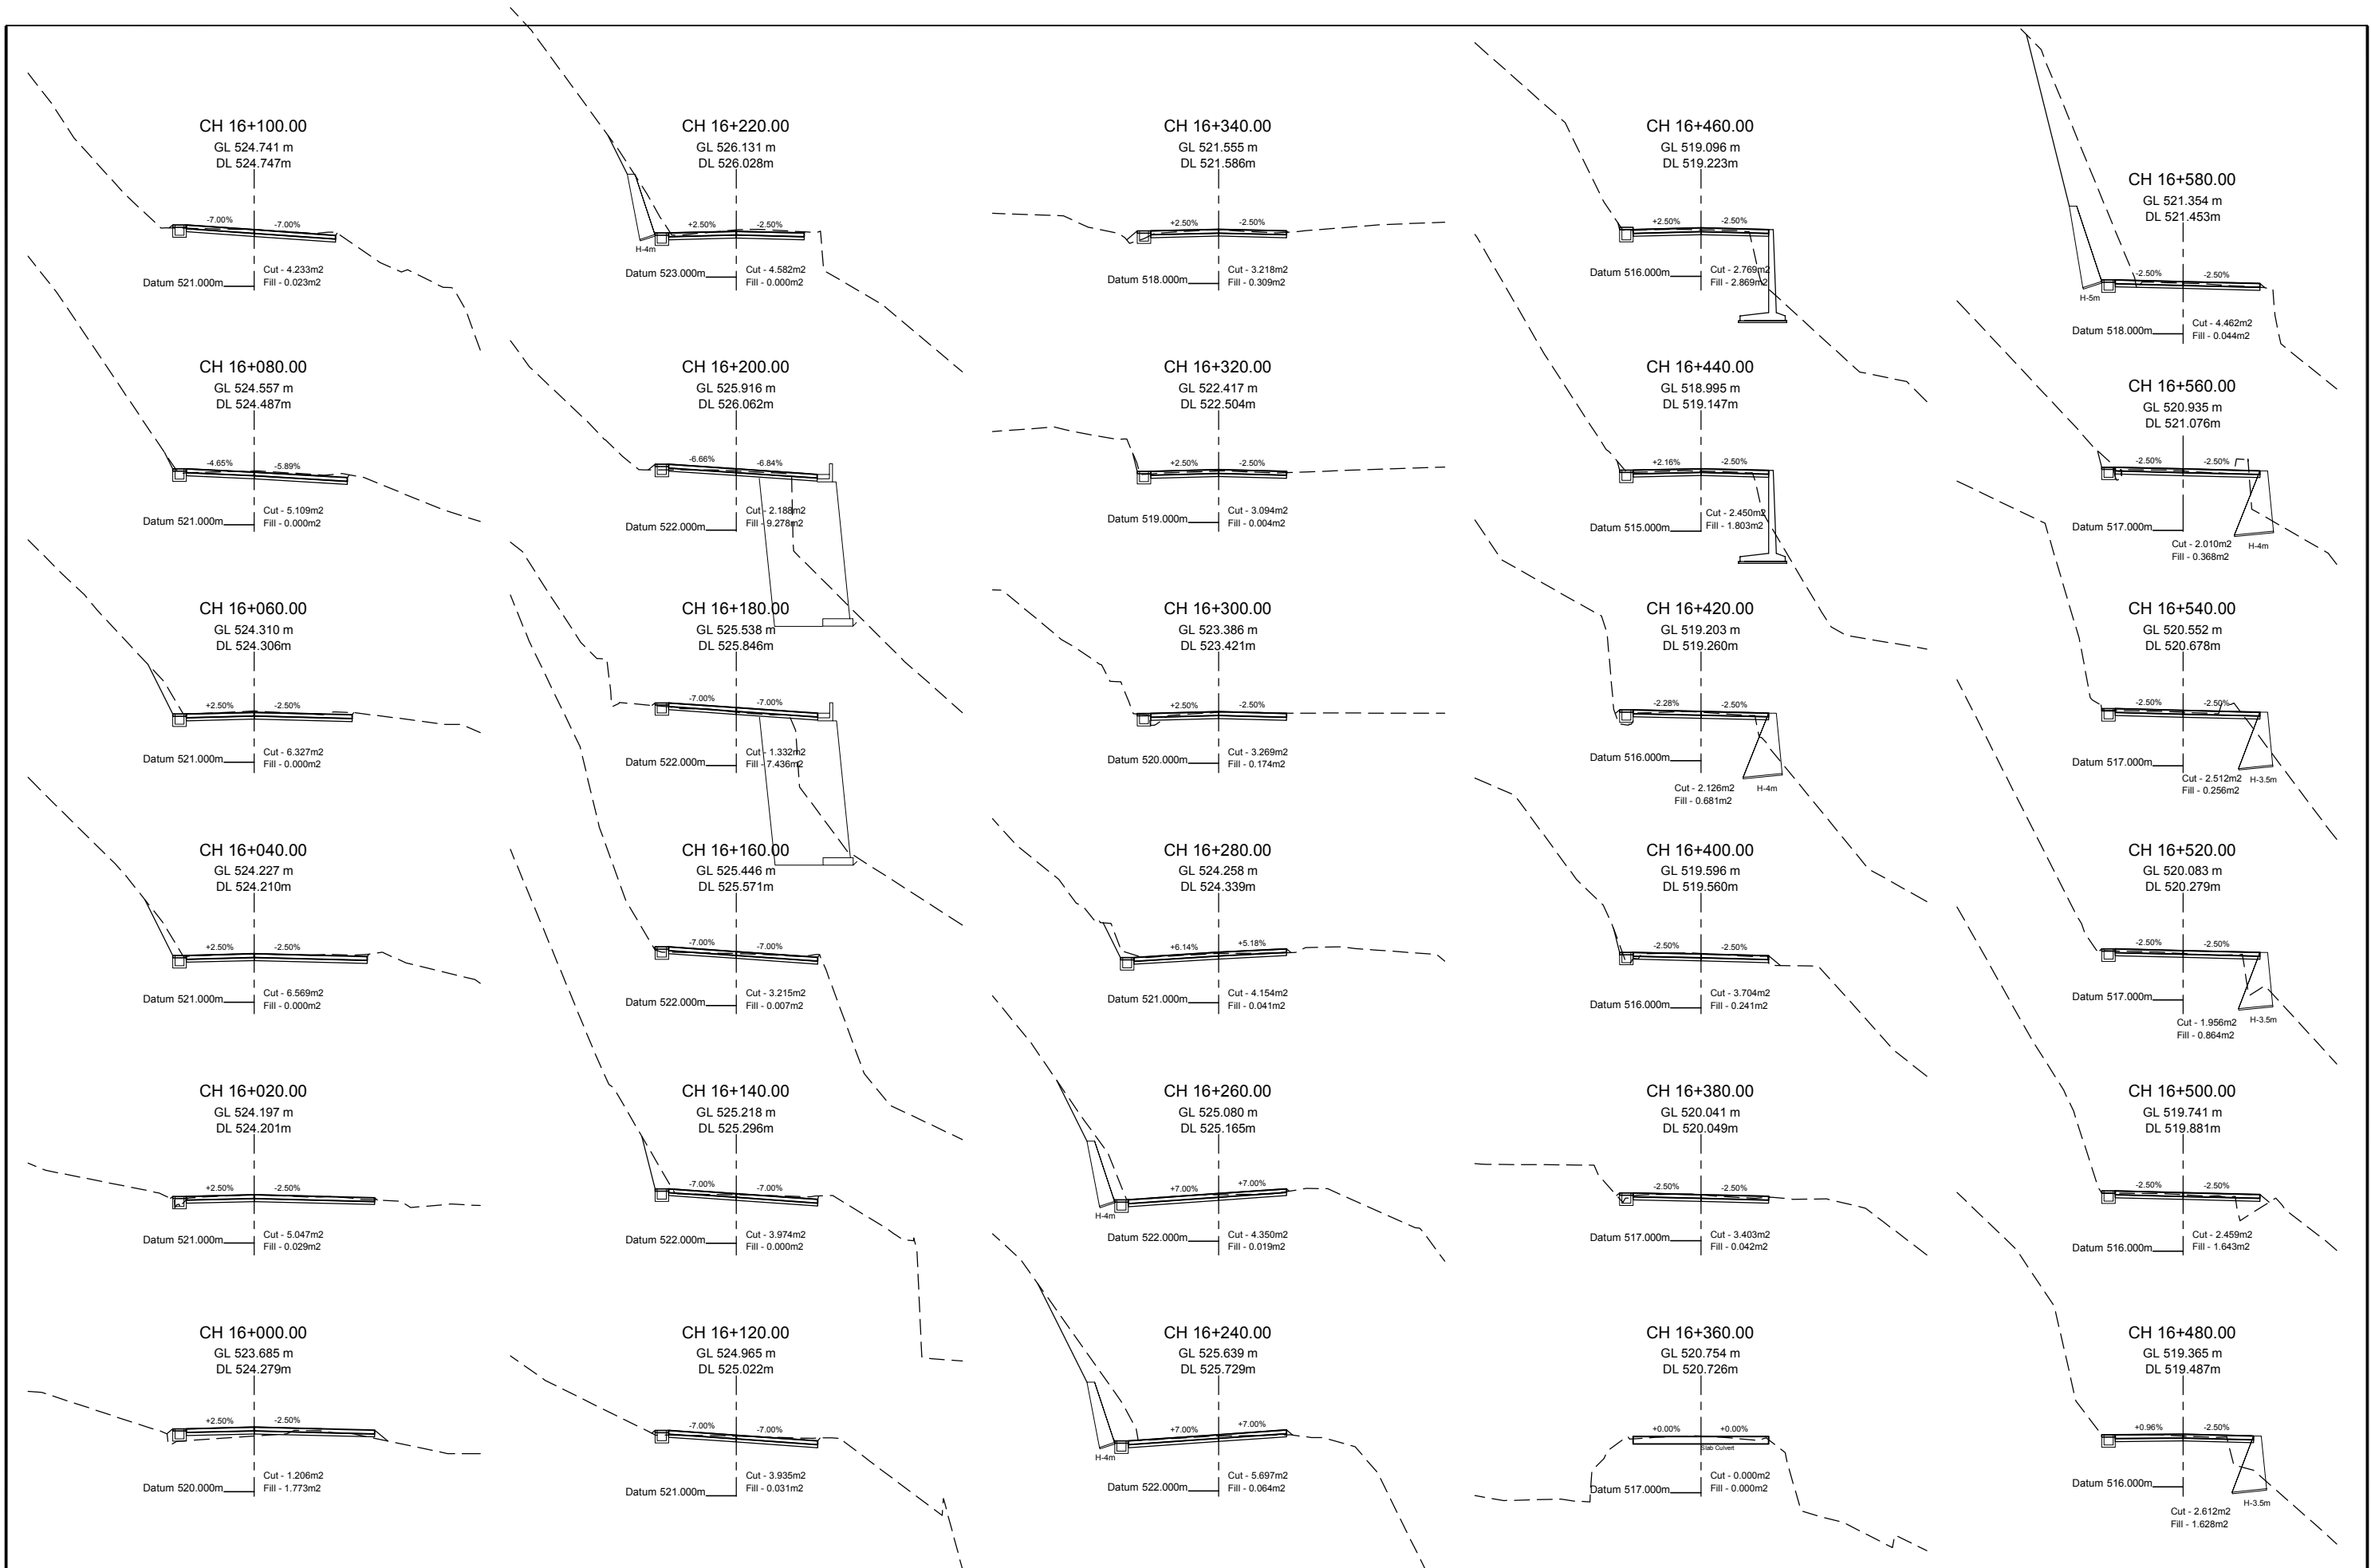


EMPLOYER		PROJECT		DESIGN CONSULTANT			DRAWING NAME:			Scale:	Date:
 Government of Nepal Ministry of Physical Infrastructure and Transport Department of Roads Development Cooperation Implementation Division	Nepal India Regional Trade and Transport Project (NIRTP) (IDA CREDIT No. 5273 - NEP) Detailed Design for Improvement of Kathmandu (Nagdhunga) - Naubise - Mugling Road and Bridges	 Intercontinental Consultants & Technocrats Pvt. Ltd. A-8, Green Park, New Delhi - 110016 Ph : 4086-3000, Fax 2685-5252 In Joint Venture With Soosung Engineering Co. Ltd., South Korea	In Association With Full Bright Consultancy (Pvt.) Ltd. 316, Baburam Acharya Sadak Sinamangal, Kathmandu, GPO Box: 4970, Kathmandu, Nepal	Designed By	SB		NAUBISE - MUGLING SECTION CROSS SECTION CHAINAGE 16+000.0 TO 16+580.0				Aug 2019 Drawing No.: NMR-CS-029
				Checked By	PMS						
				Approved By	BNS						

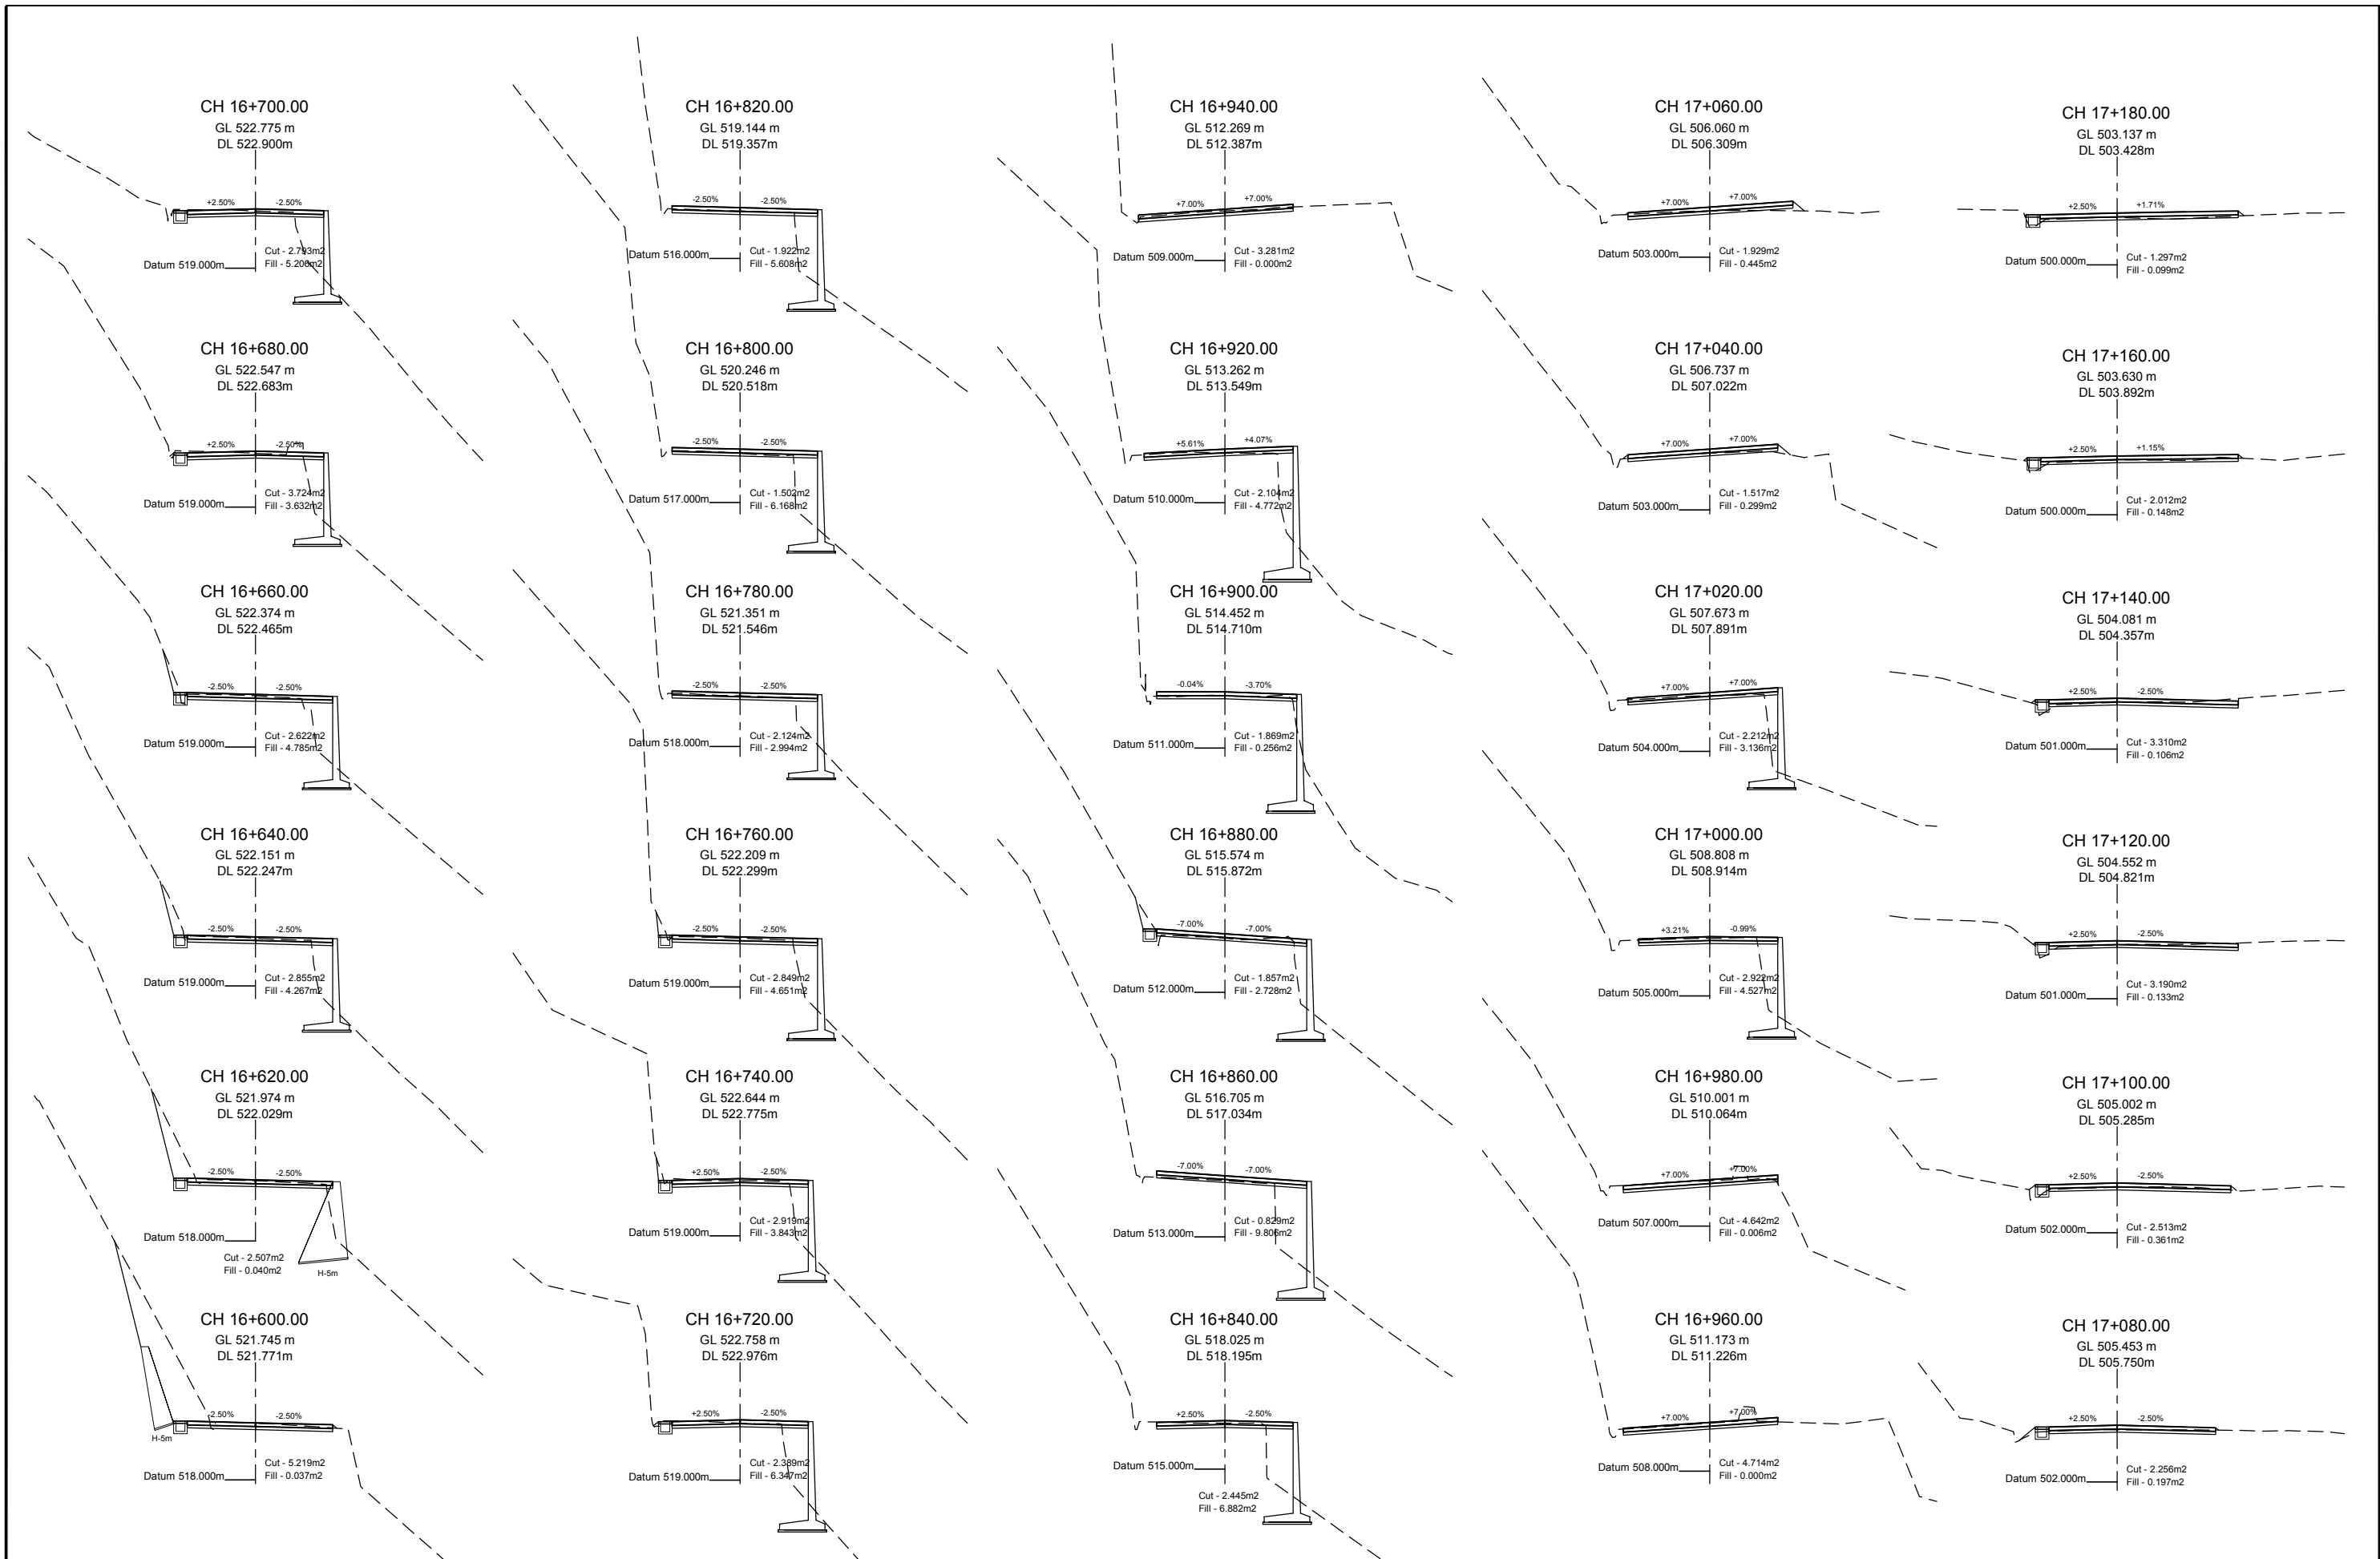


EMPLOYER		PROJECT		DESIGN CONSULTANT			DRAWING NAME:			Scale:	Date:
 Government of Nepal Ministry of Physical Infrastructure and Transport Department of Roads Development Cooperation Implementation Division	Nepal India Regional Trade and Transport Project (NIRTP) (IDA CREDIT No. 5273 - NEP) Detailed Design for Improvement of Kathmandu (Nagdhunga) - Naubise - Mugling Road and Bridges	 Intercontinental Consultants & Technocrats Pvt. Ltd. A-8, Green Park, New Delhi - 110016 Ph : 4086-3000, Fax 2685-5252 In Joint Venture With Soosung Engineering Co. Ltd., South Korea	In Association With Full Bright Consultancy (Pvt.) Ltd. 316, Baburam Acharya Sadak Sinamangal, Kathmandu, GPO Box: 4970, Kathmandu, Nepal	Designed By	SB		NAUBISE - MUGLING SECTION CROSS SECTION CHAINAGE 16+600.0 TO 17+180.0				Aug 2019 Drawing No.: NMR-CS-030
				Checked By	PMS						
				Approved By	BNS						

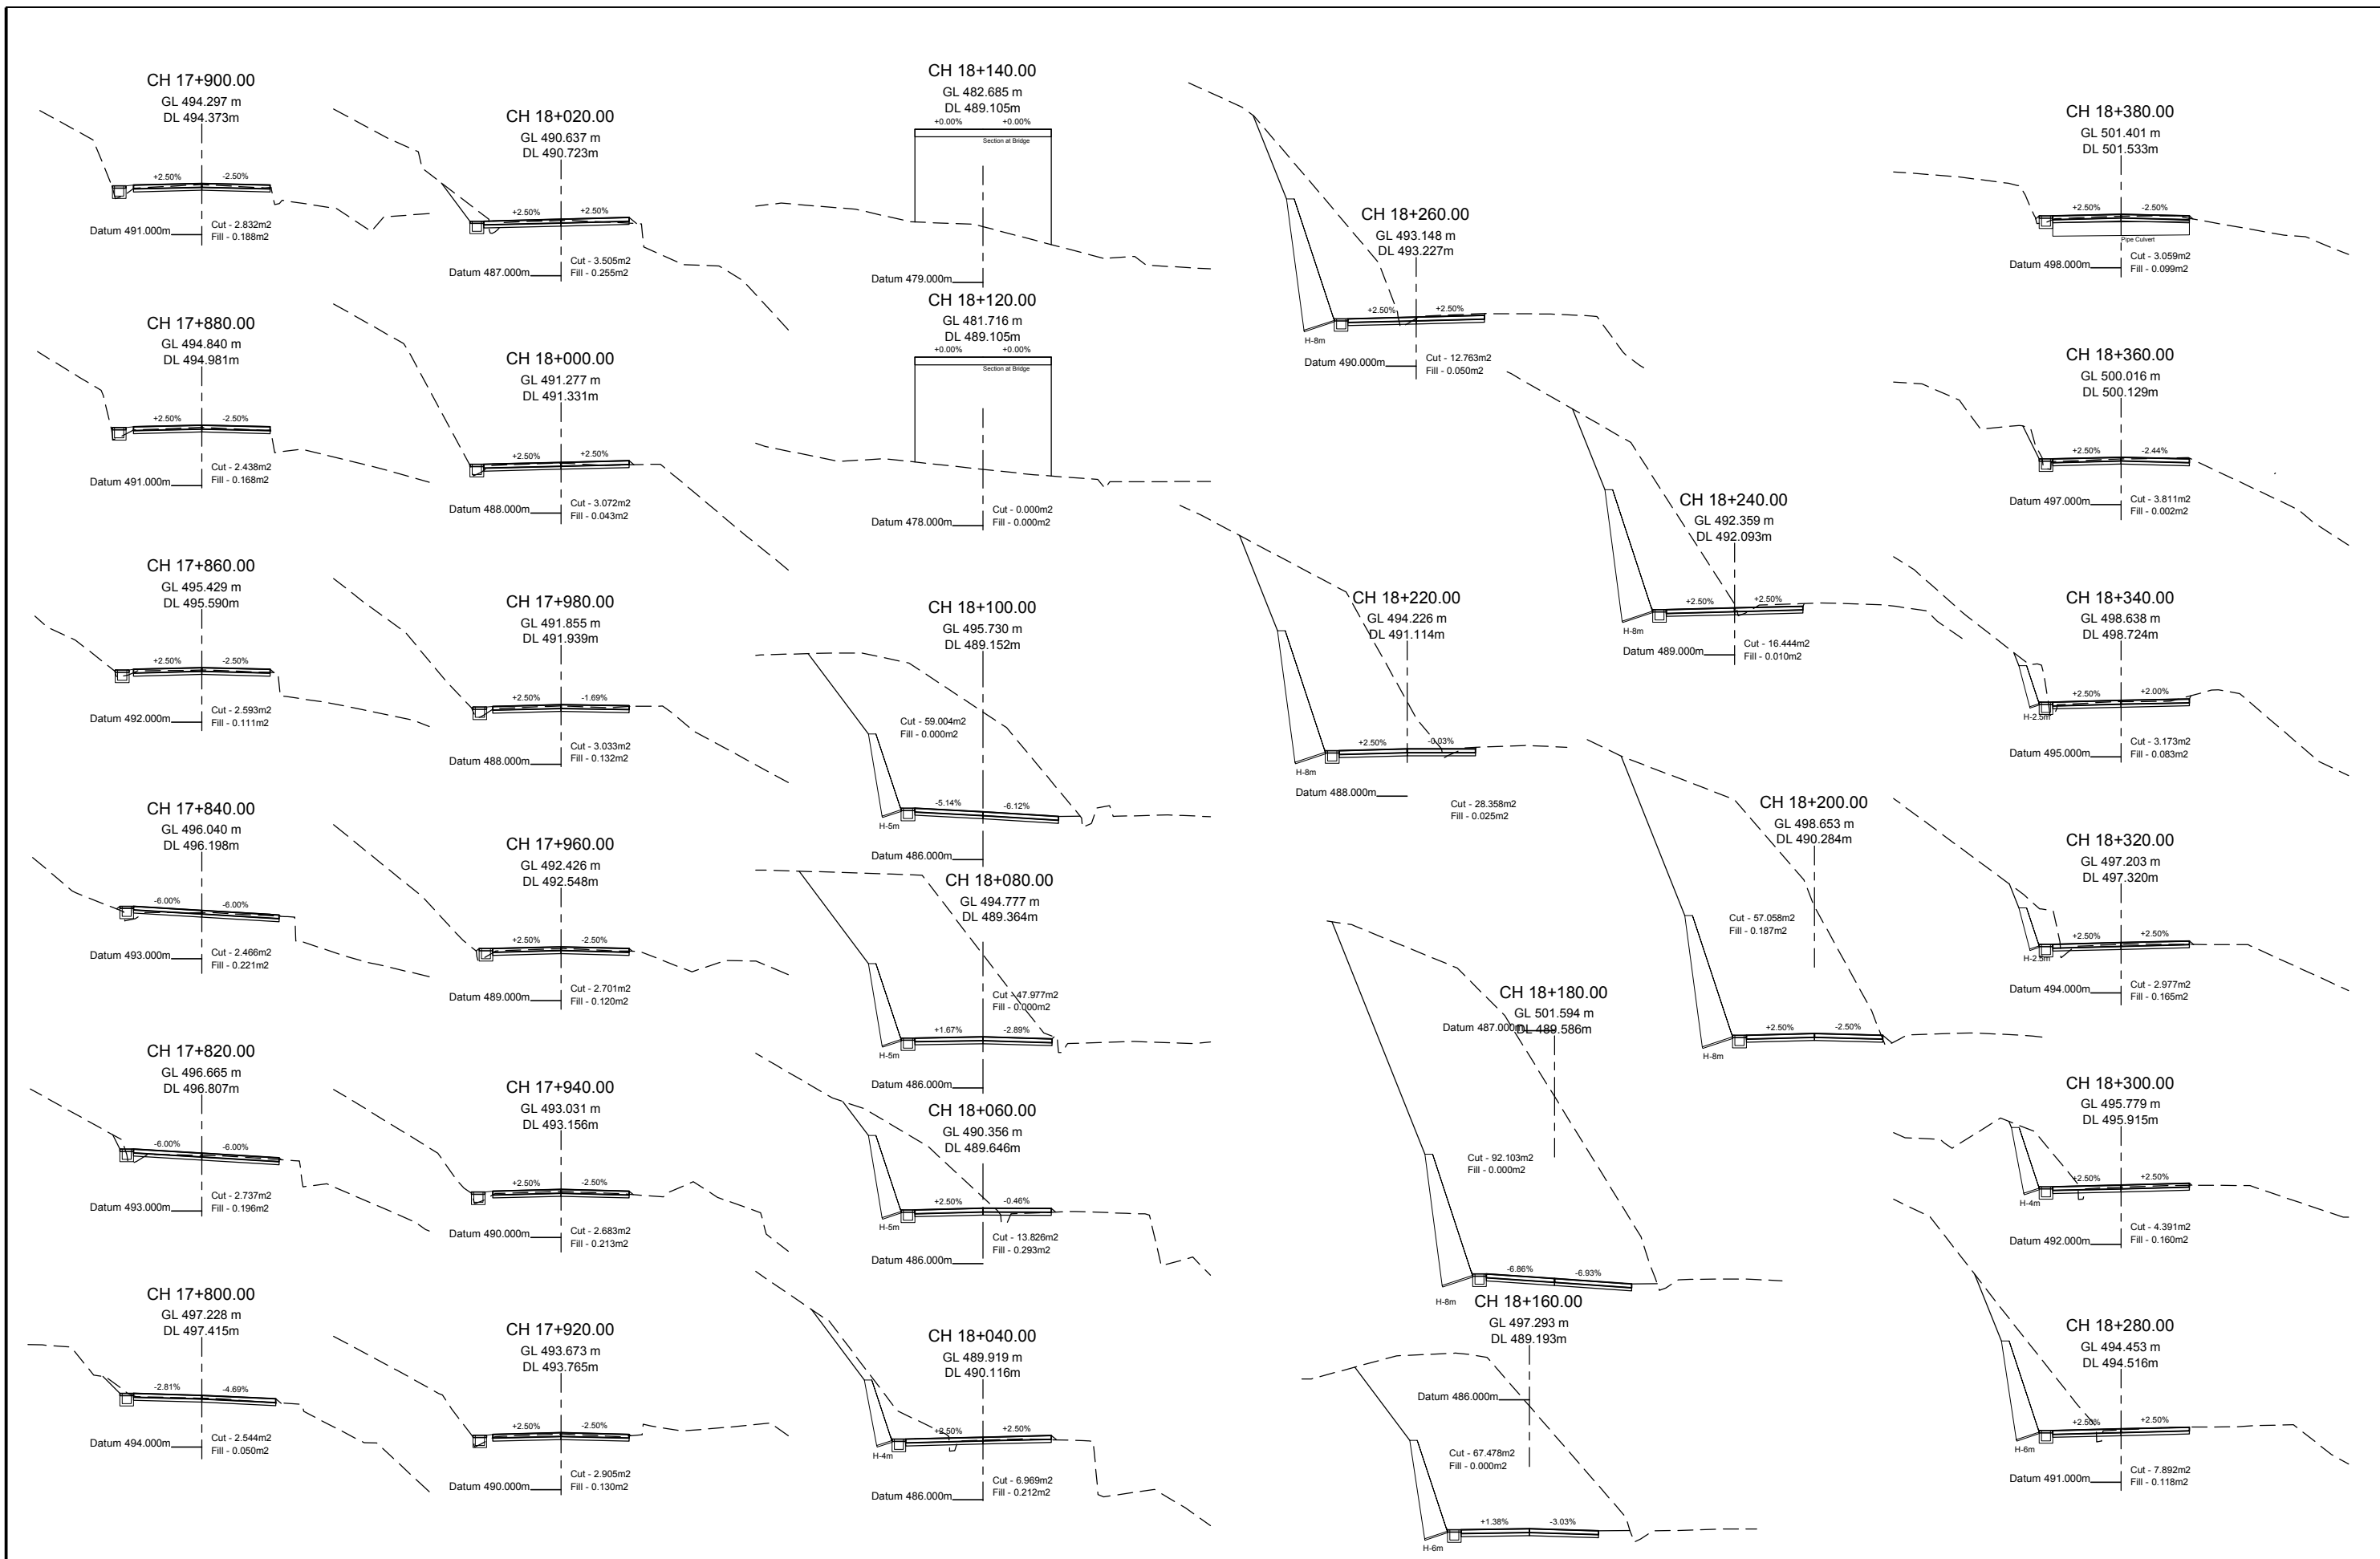


EMPLOYER		PROJECT		DESIGN CONSULTANT			Designed By	SB		DRAWING NAME: NAUBISE - MUGLING SECTION CROSS SECTION CHAINAGE 17+800.0 TO 18+380.0	Scale:	Date:
	Government of Nepal Ministry of Physical Infrastructure and Transport Department of Roads Development Cooperation Implementation Division	Nepal India Regional Trade and Transport Project (NIRTPP) (IDA CREDIT No. 5273 - NEP) Detailed Design for Improvement of Kathmandu (Nagdhunga) - Naubise - Mugling Road and Bridges	 Intercontinental Consultants & Technocrats Pvt. Ltd. A-8, Green Park, New Delhi - 110016 Ph : 4086-3000, Fax 2685-5252	In Association With Full Bright Consultancy (Pvt.) Ltd. 316, Baburam Acharya Sadak Sinamangal, Kathmandu, GPO Box: 4970, Kathmandu, Nepal		Checked By	PMS					Aug 2019
						Approved By	BNS					

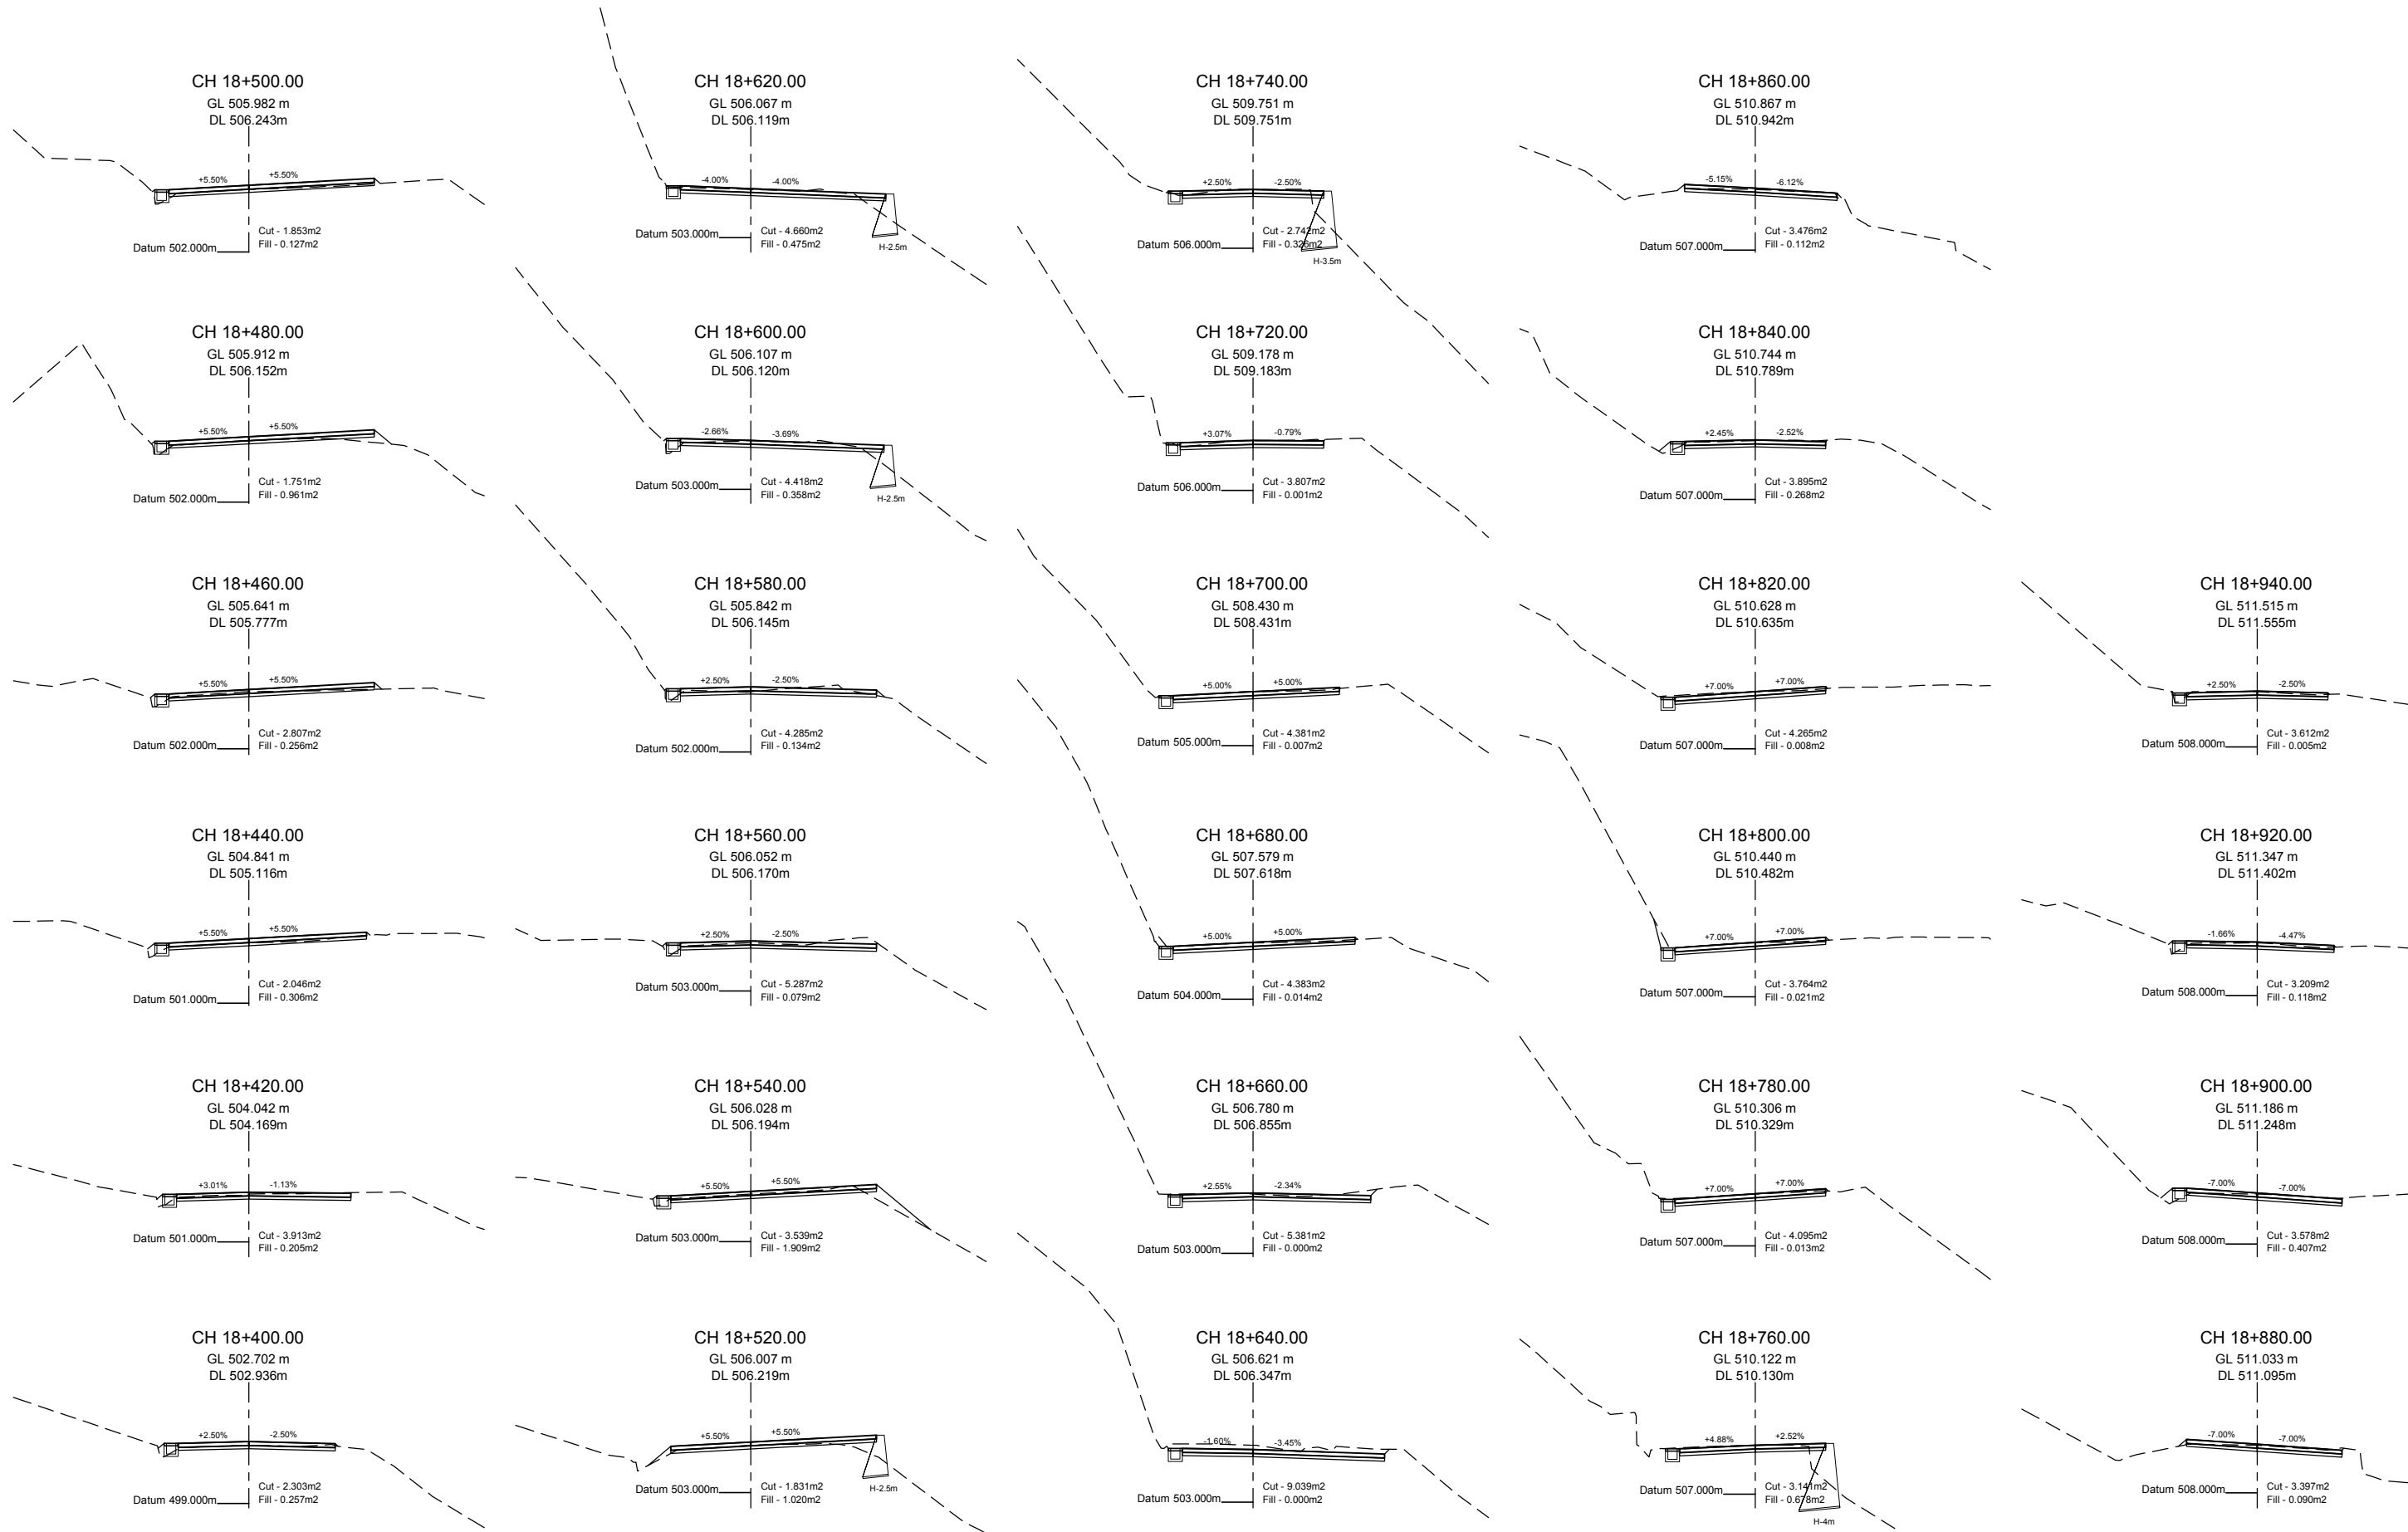

EMPLOYER		PROJECT		DESIGN CONSULTANT			DRAWING NAME:		Scale:	Date:
 Government of Nepal Ministry of Physical Infrastructure and Transport Department of Roads Development Cooperation Implementation Division	Nepal India Regional Trade and Transport Project (NIRTP) (IDA CREDIT No. 5273 - NEP) Detailed Design for Improvement of Kathmandu (Nagdhunga) - Naubise - Mugling Road and Bridges	 Intercontinental Consultants & Technocrats Pvt. Ltd. A-8, Green Park, New Delhi - 110016 Ph : 4086-3000, Fax 2685-5252  In Joint Venture With Soosung Engineering Co. Ltd., South Korea	In Association With Full Bright Consultancy (Pvt.) Ltd. 316, Baburam Acharya Sadak Sinamangal, Kathmandu, GPO Box: 4970, Kathmandu, Nepal	Designed By	SB		NAUBISE - MUGLING SECTION CROSS SECTION CHAINAGE 18+400.0 TO 18+940.0			Aug 2019 Drawing No.: NMR-CS-033
				Checked By	PMS					
				Approved By	BNS					

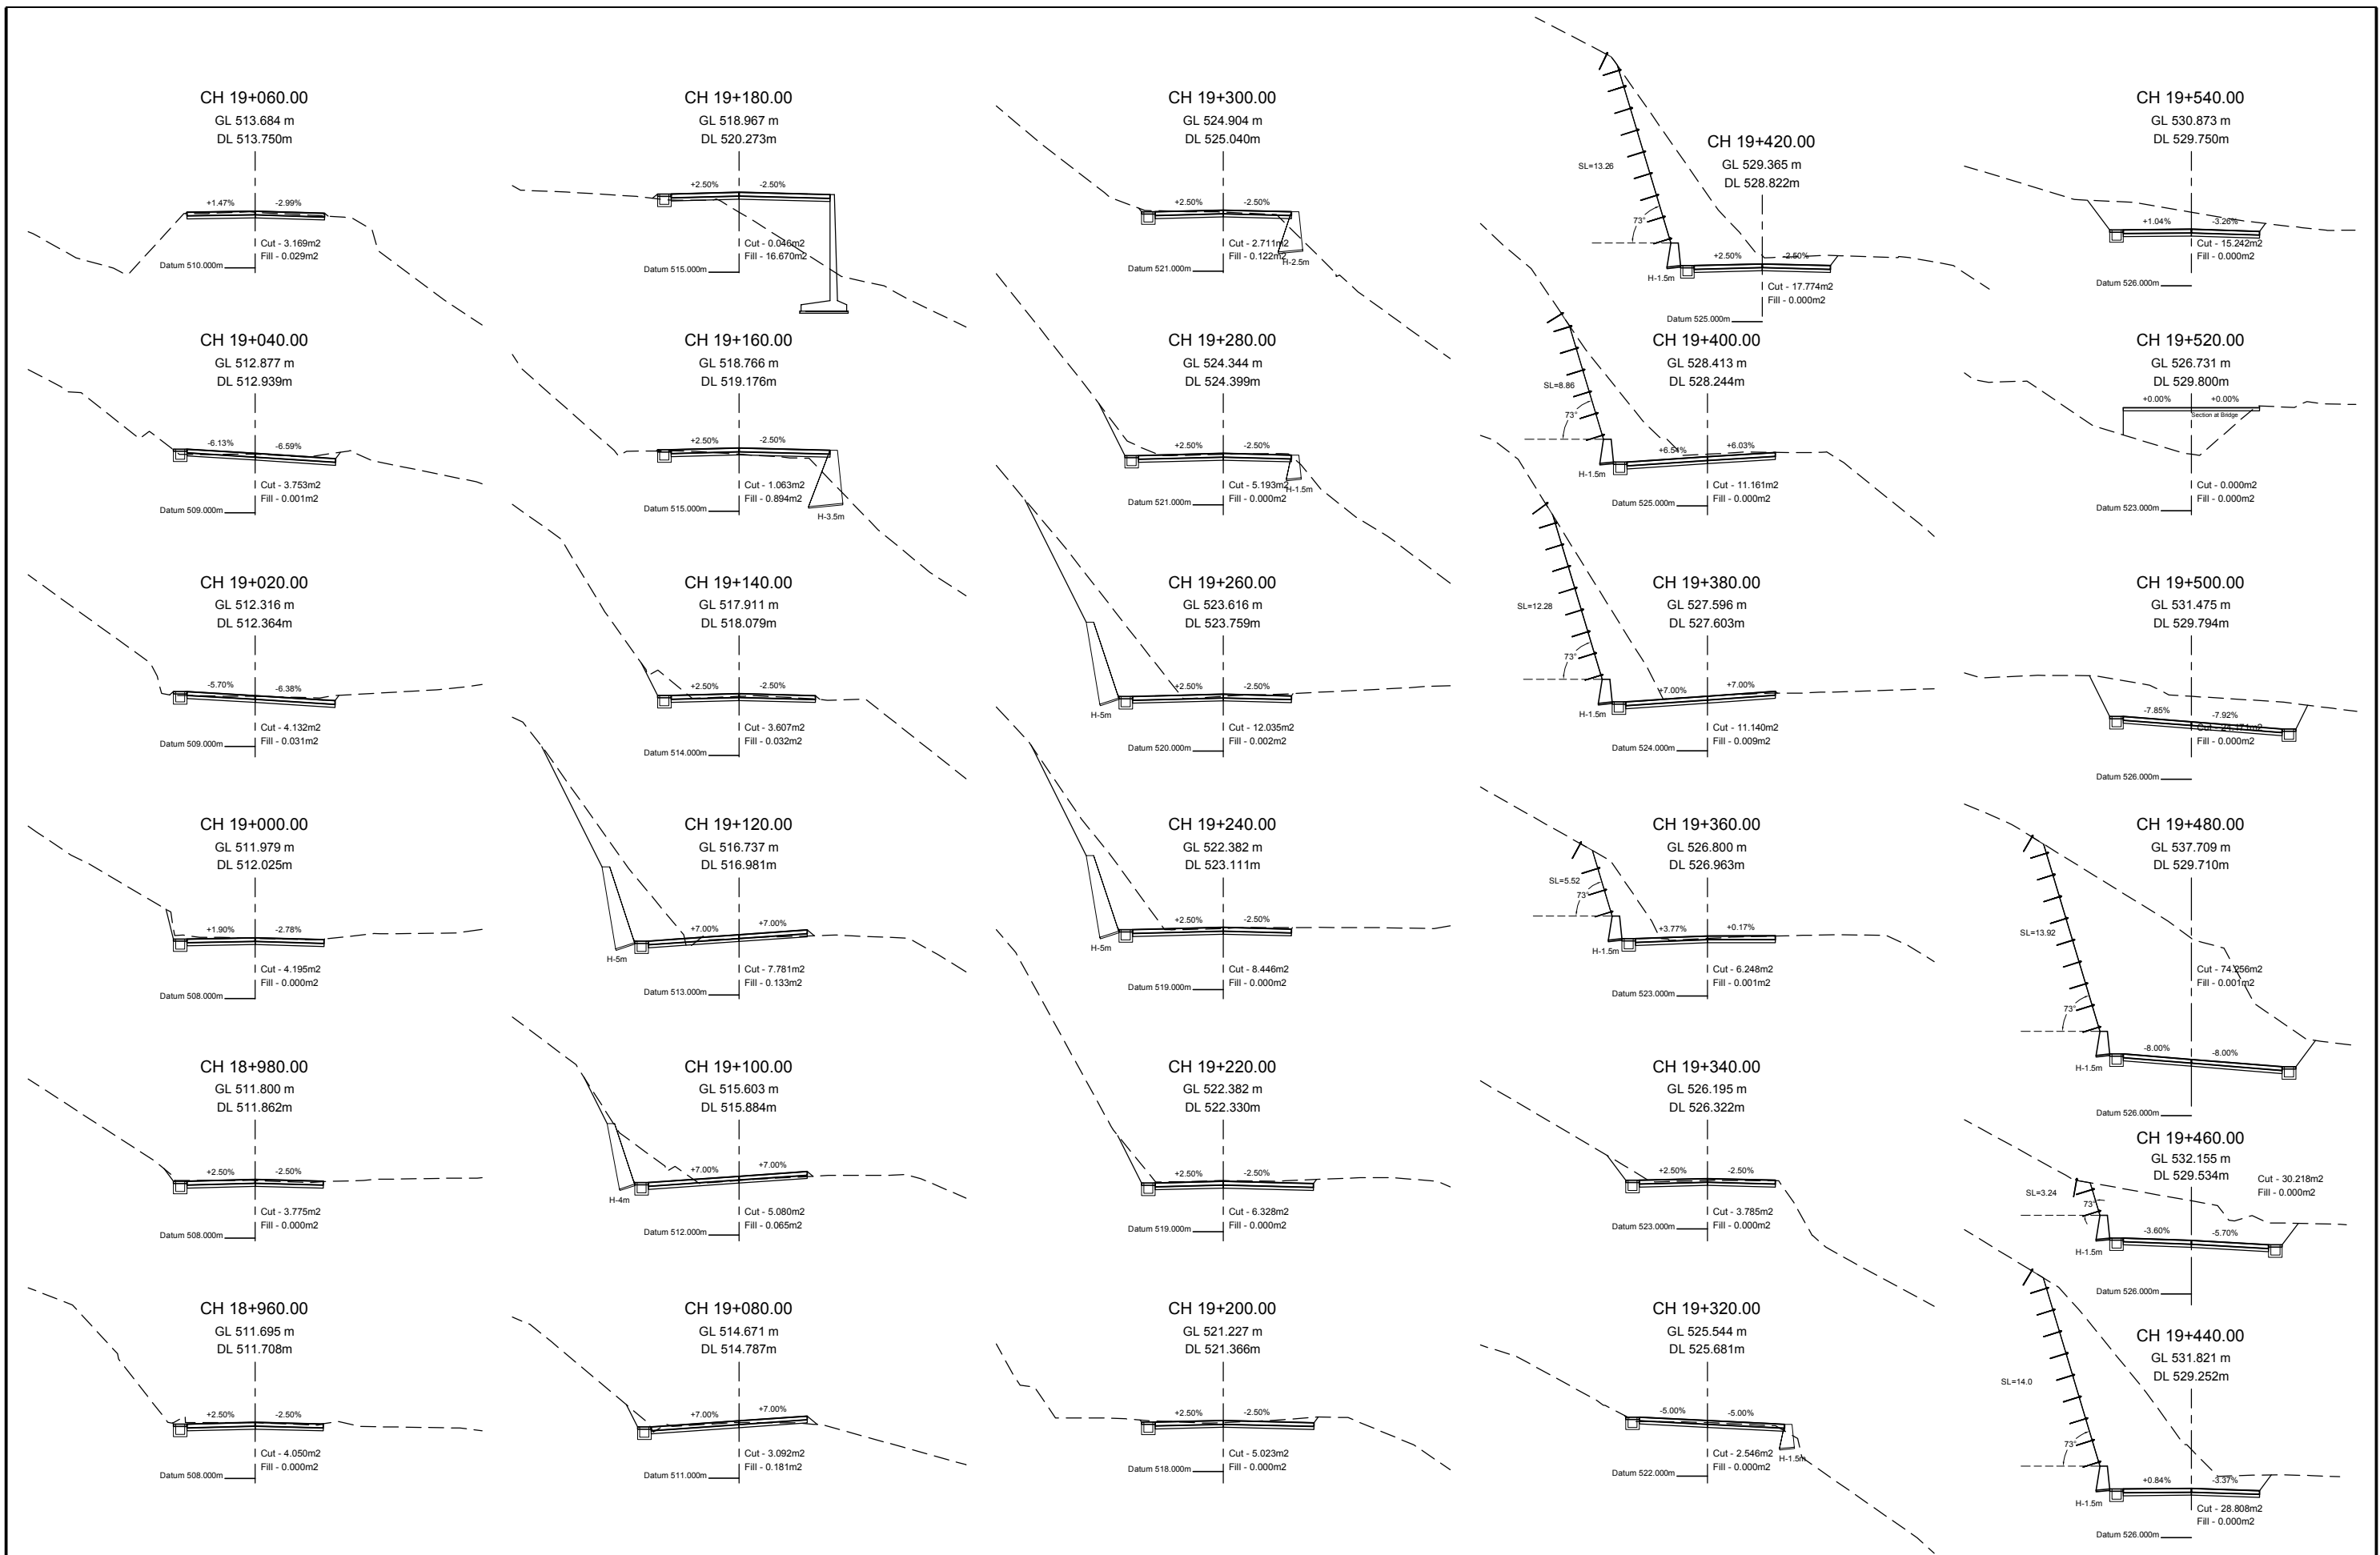

EMPLOYER		PROJECT		DESIGN CONSULTANT			DRAWING NAME:		Scale:	Date:
 Government of Nepal Ministry of Physical Infrastructure and Transport Department of Roads Development Cooperation Implementation Division	Nepal India Regional Trade and Transport Project (NIRTP) (IDA CREDIT No. 5273 - NEP) Detailed Design for Improvement of Kathmandu (Nagdhunga) - Naubise - Mugling Road and Bridges	 Intercontinental Consultants & Technocrats Pvt. Ltd. A-8, Green Park, New Delhi - 110016 Ph : 4086-3000, Fax 2685-5252 In Joint Venture With Soosung Engineering Co. Ltd., South Korea	In Association With Full Bright Consultancy (Pvt.) Ltd. 316, Baburam Acharya Sadak Sinamangal, Kathmandu, GPO Box: 4970, Kathmandu, Nepal	Designed By	SB		NAUBISE - MUGLING SECTION CROSS SECTION CHAINAGE 18+960.0 TO 19+540.0			Aug 2019 Drawing No.: NMR-CS-034
				Checked By	PMS					
				Approved By	BNS					

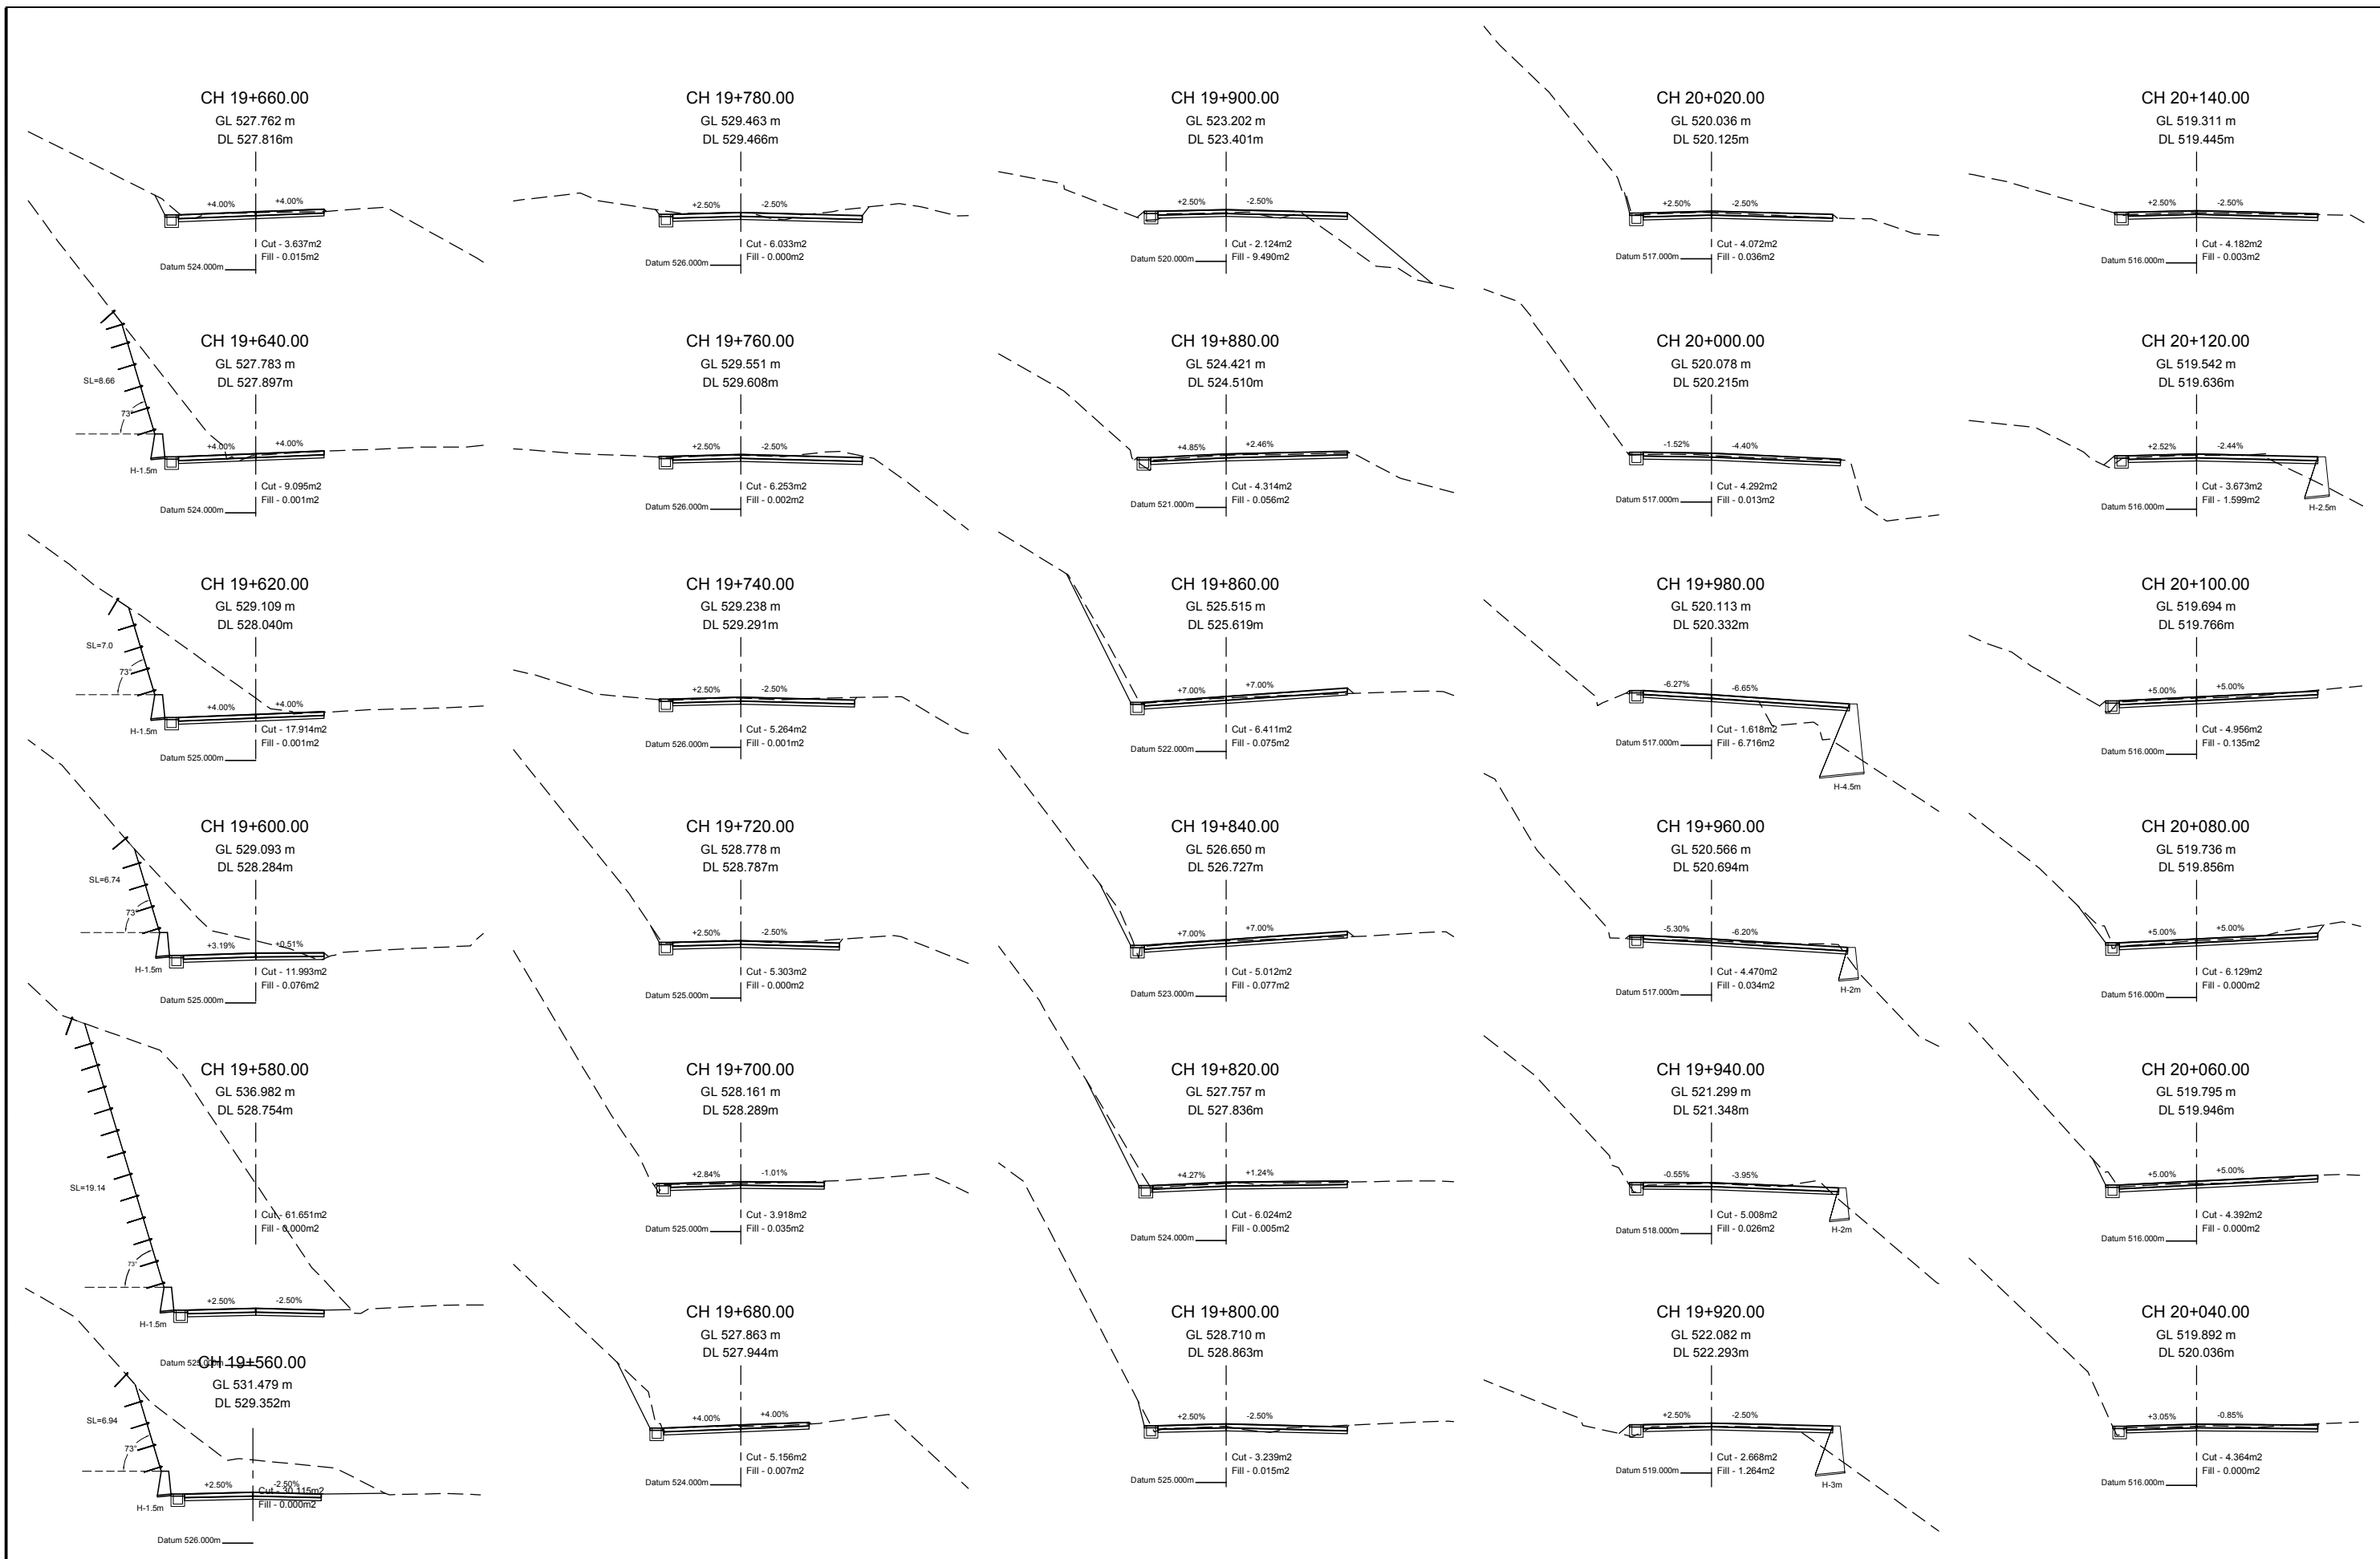

EMPLOYER		PROJECT		DESIGN CONSULTANT			DRAWING NAME:		Scale:	Date:
 Government of Nepal Ministry of Physical Infrastructure and Transport Department of Roads Development Cooperation Implementation Division	Nepal India Regional Trade and Transport Project (NIRTP) (IDA CREDIT No. 5273 - NEP) Detailed Design for Improvement of Kathmandu (Nagdhunga) - Naubise - Mugling Road and Bridges	 Intercontinental Consultants & Technocrats Pvt. Ltd. A-8, Green Park, New Delhi - 110016 Ph : 4086-3000, Fax 2685-5252 In Joint Venture With  Soosung Engineering Co. Ltd., South Korea	In Association With Full Bright Consultancy (Pvt.) Ltd. 316, Baburam Acharya Sadak Sinamangal, Kathmandu, GPO Box: 4970, Kathmandu, Nepal	Designed By	SB		NAUBISE - MUGLING SECTION CROSS SECTION CHAINAGE 19+560.0 TO 20+140.0			Aug 2019 Drawing No.: NMR-CS-035
				Checked By	PMS					
				Approved By	BNS					