


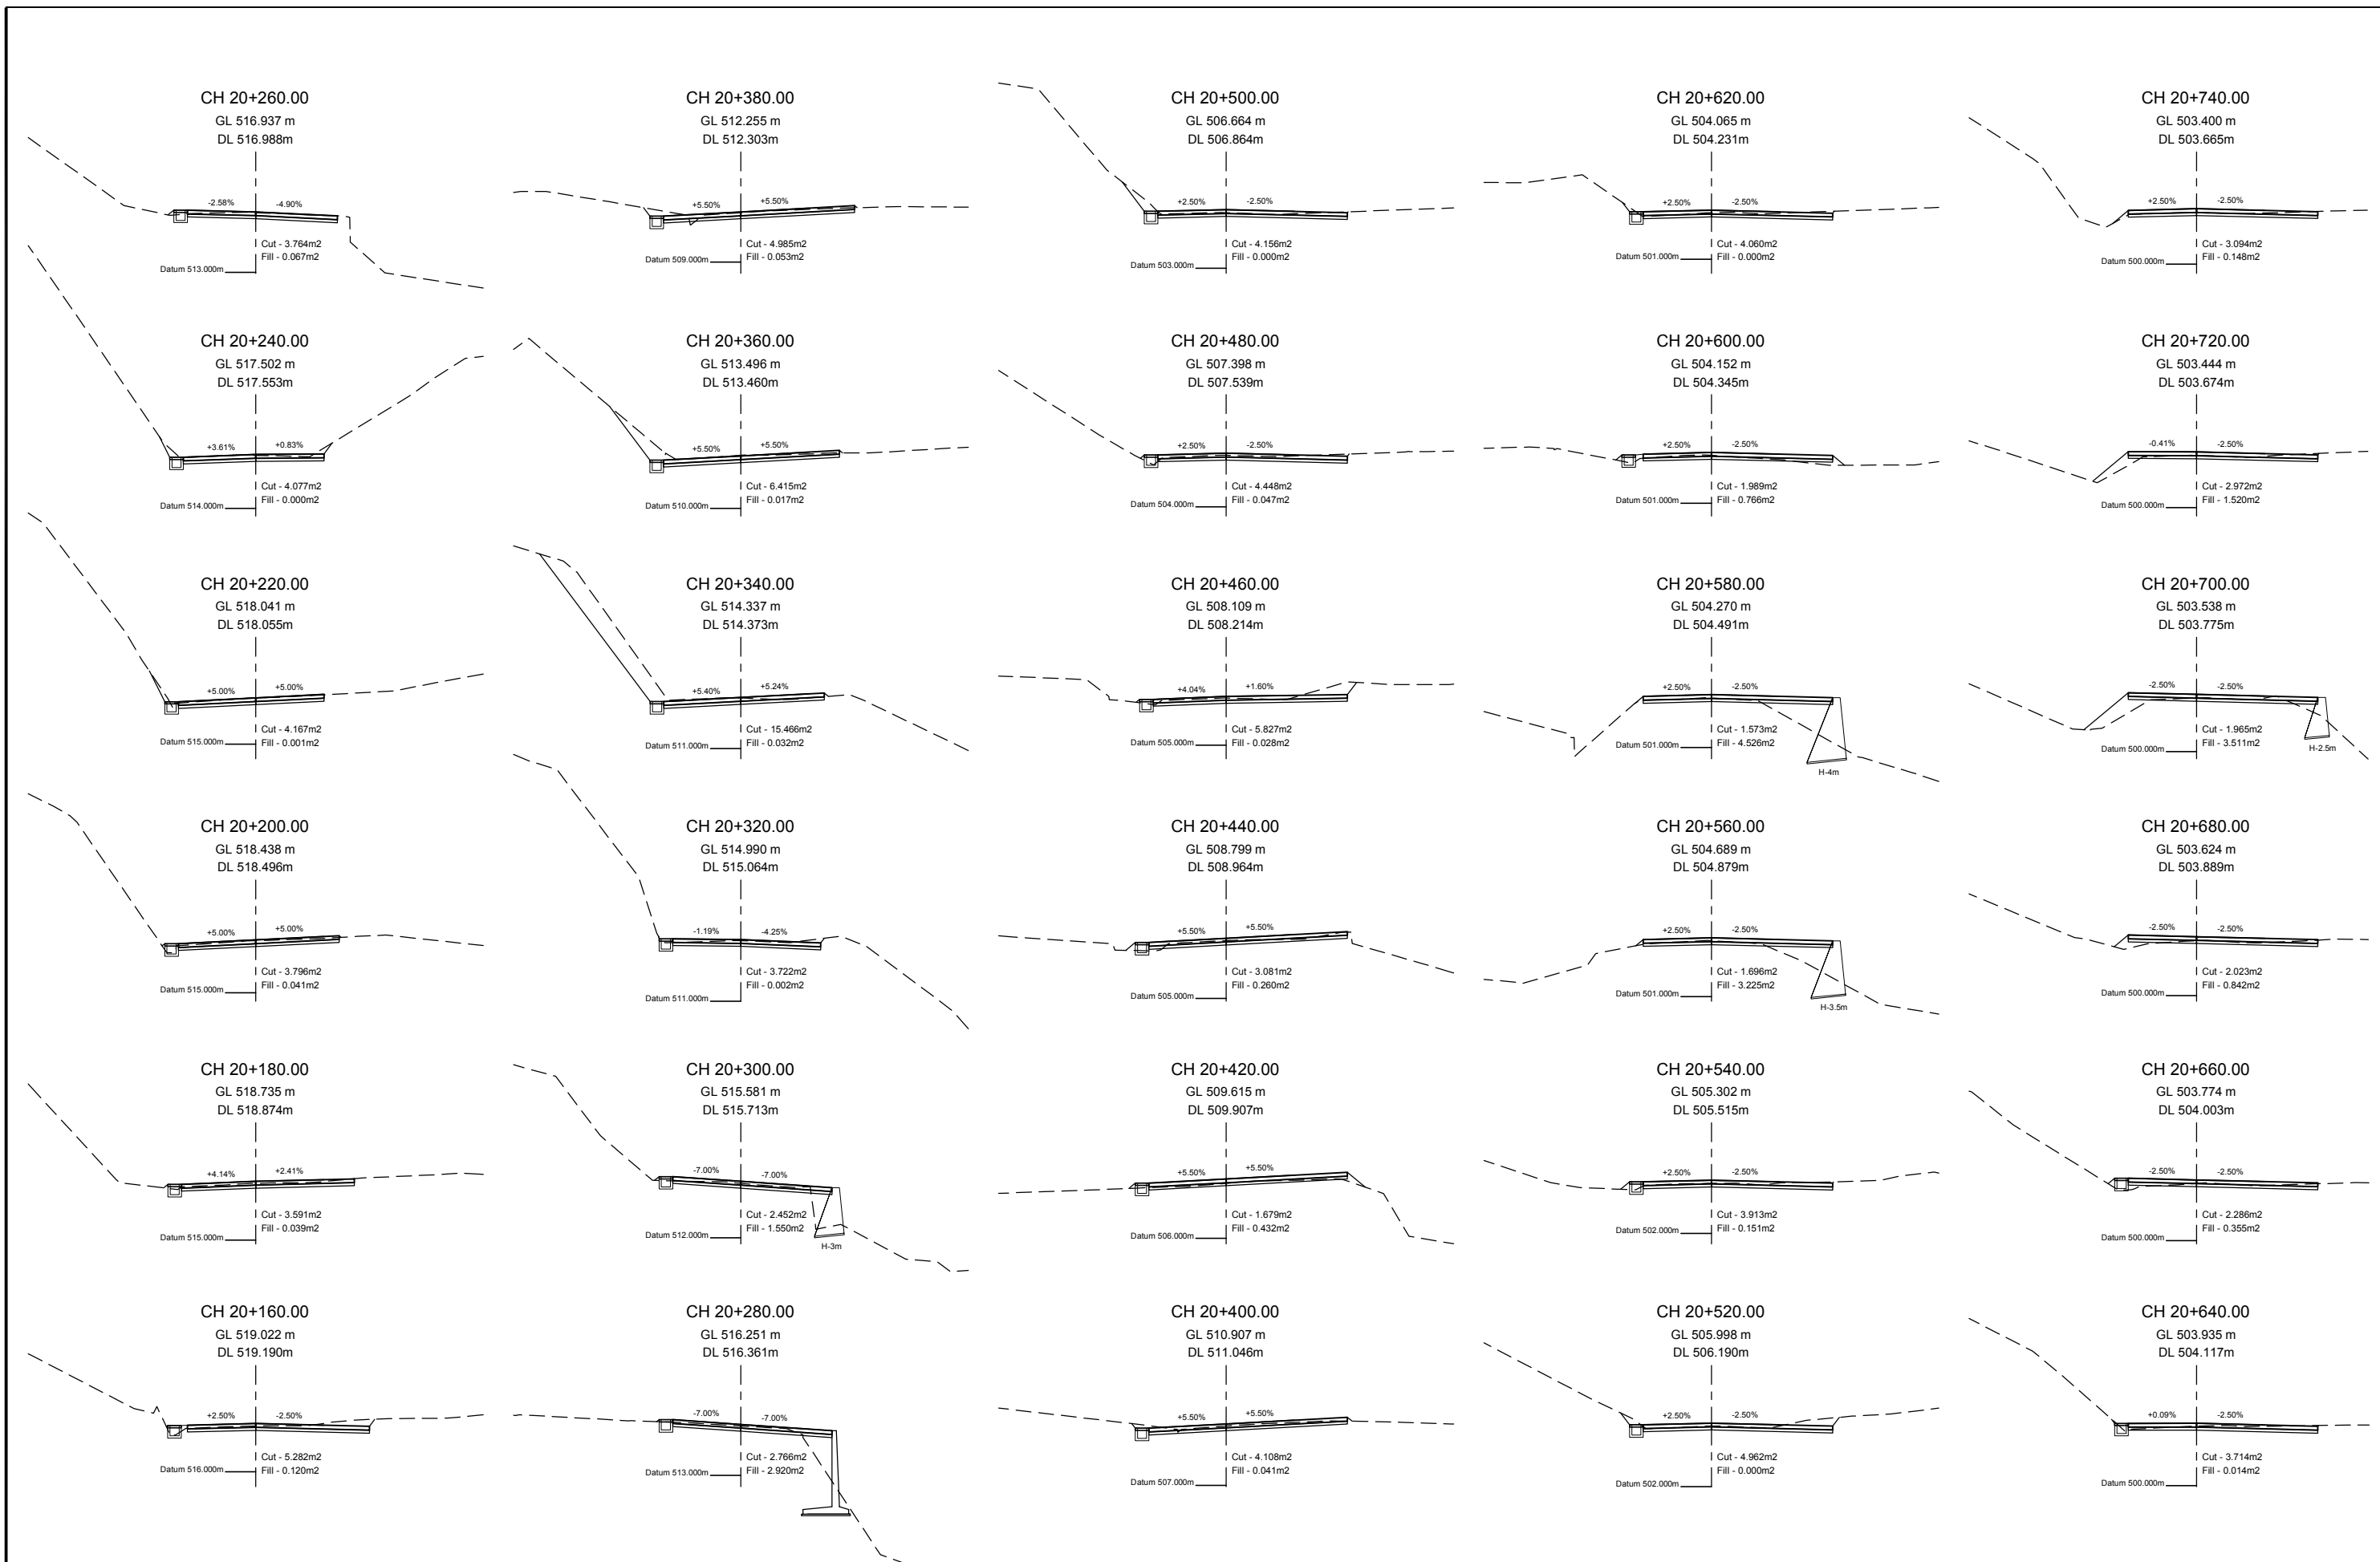
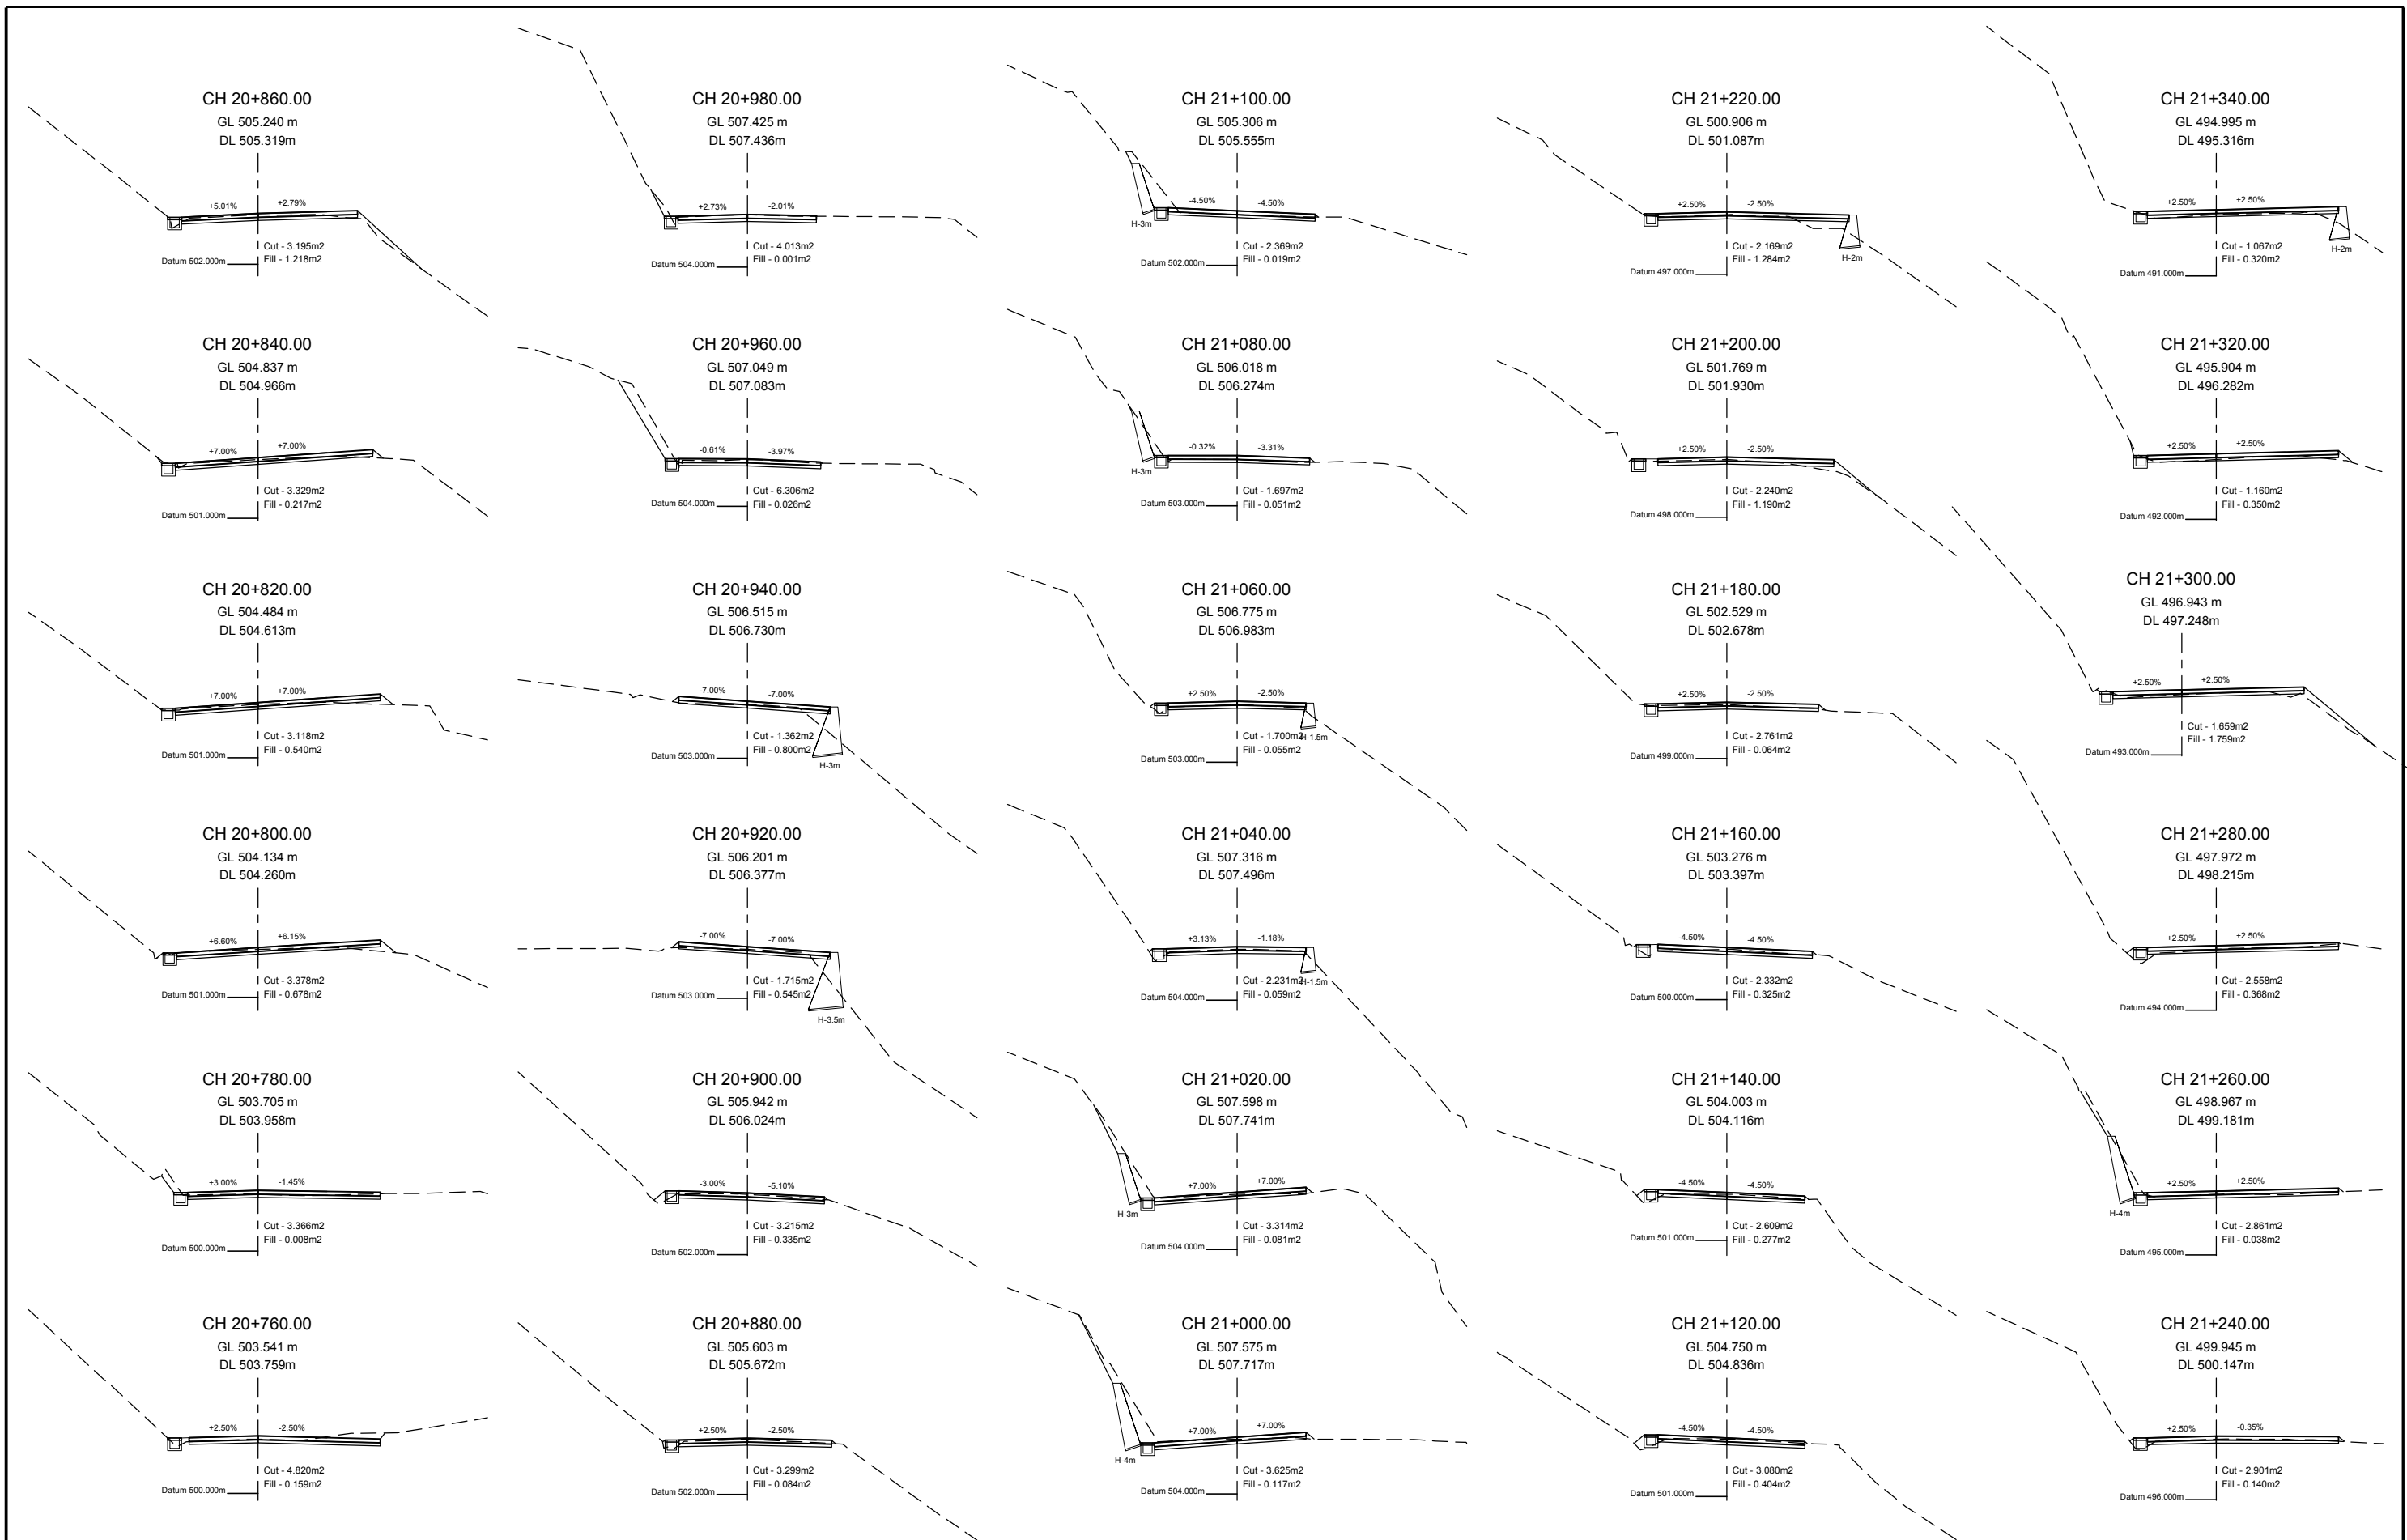
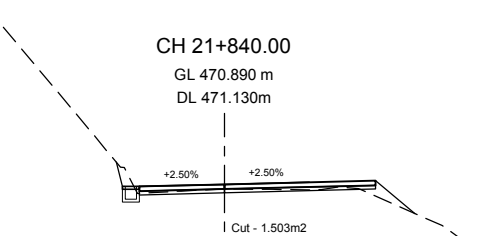
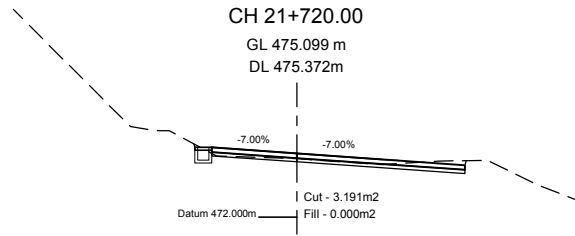
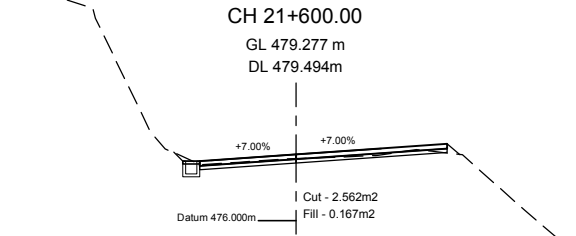
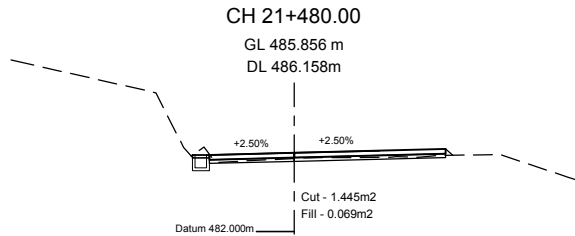
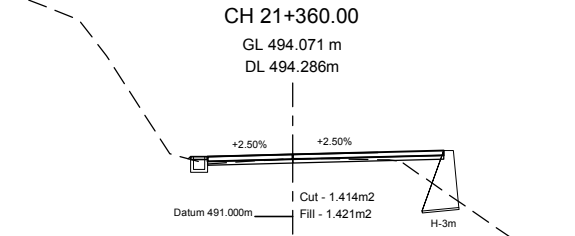
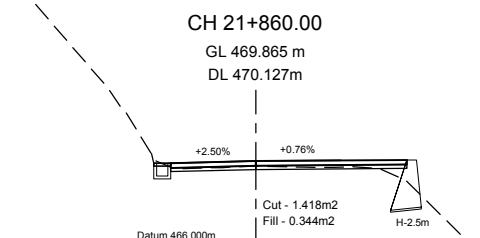
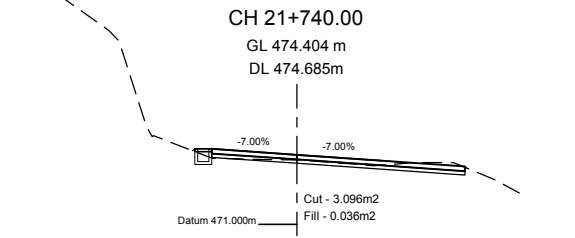
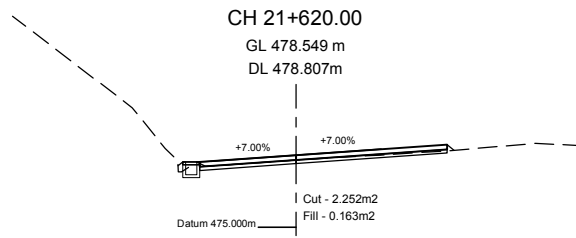
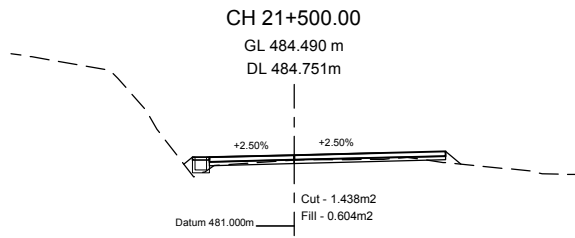
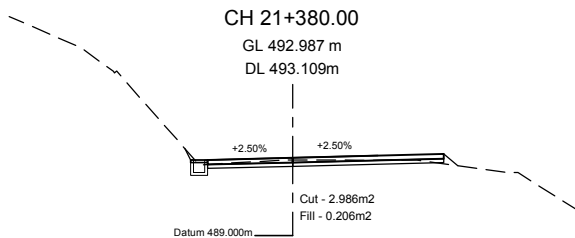
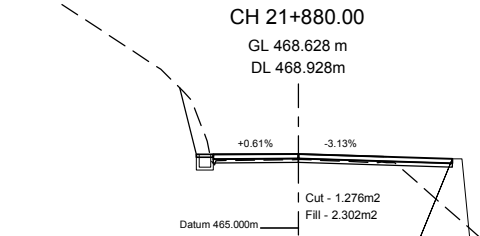
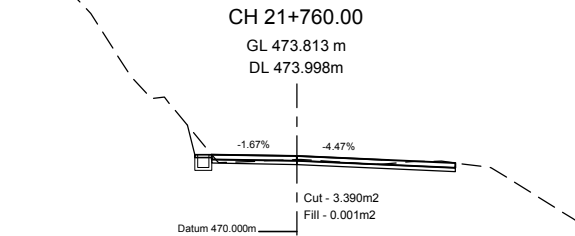
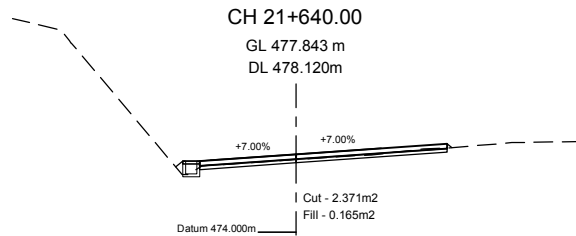
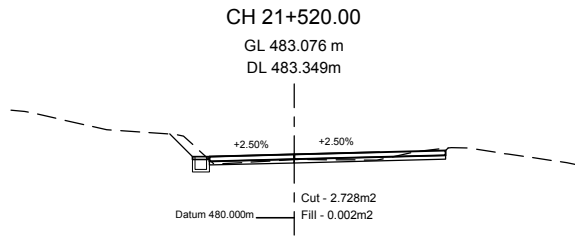
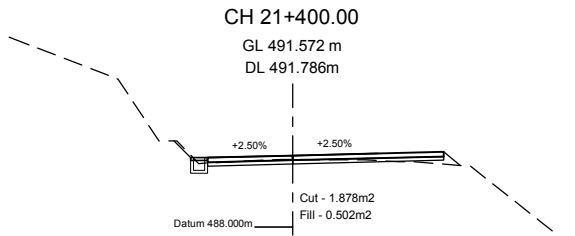
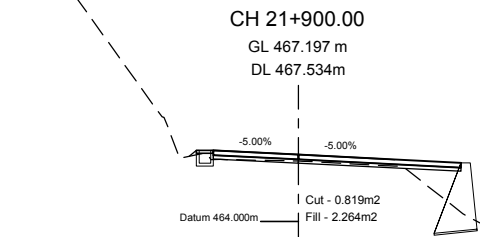
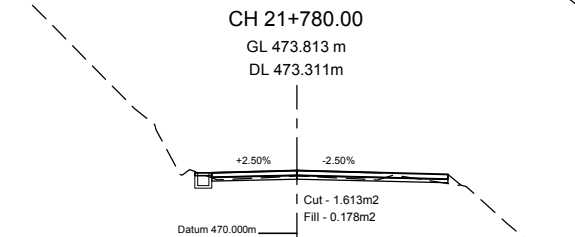
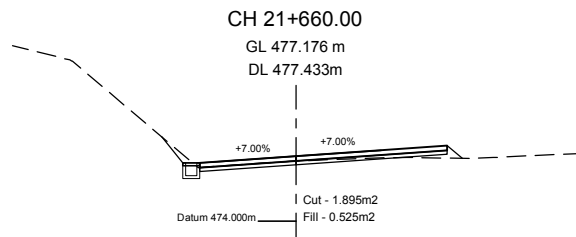
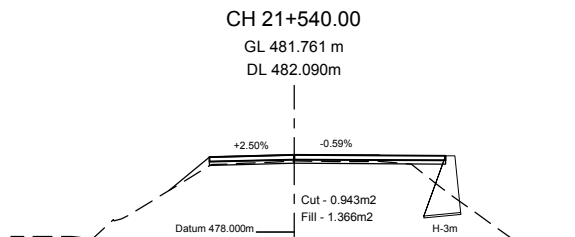
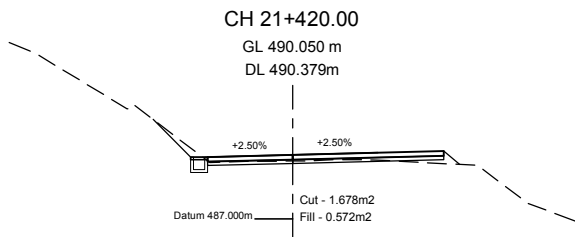
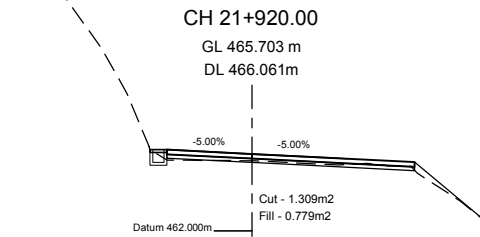
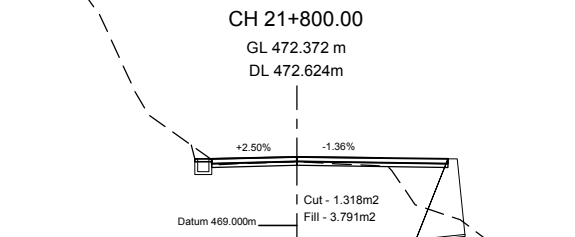
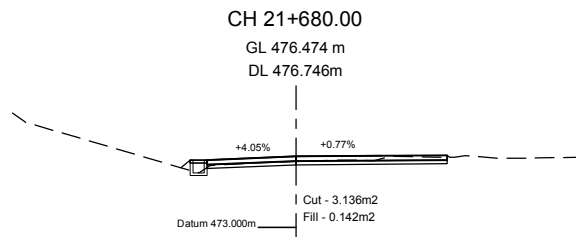
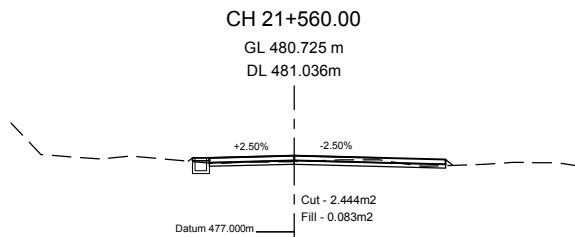
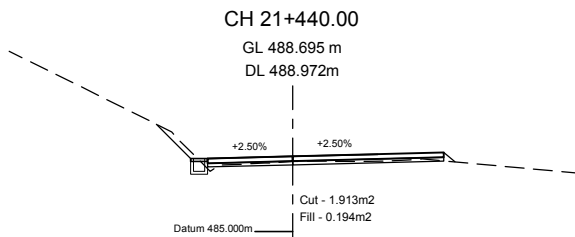
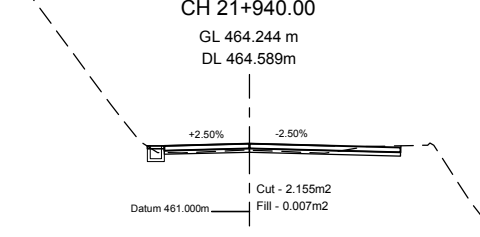
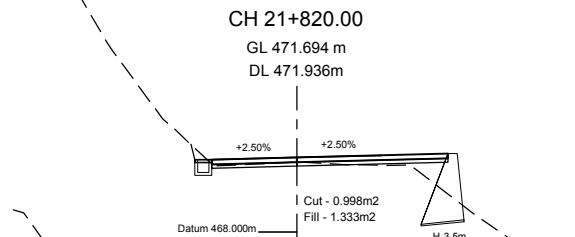


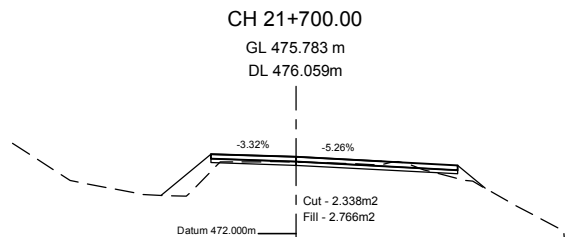


EMPLOYER		PROJECT		DESIGN CONSULTANT			DRAWING NAME:		Scale:	Date:
 Government of Nepal Ministry of Physical Infrastructure and Transport Department of Roads Development Cooperation Implementation Division	Nepal India Regional Trade and Transport Project (NIRTP) (IDA CREDIT No. 5273 - NEP) Detailed Design for Improvement of Kathmandu (Nagdhunga) - Naubise - Mugling Road and Bridges	 Intercontinental Consultants & Technocrats Pvt. Ltd. A-8, Green Park, New Delhi - 110016 Ph : 4086-3000, Fax 2685-5252 In Joint Venture With Soosung Engineering Co. Ltd., South Korea	In Association With Full Bright Consultancy (Pvt.) Ltd. 316, Baburam Acharya Sadak Sinamangal, Kathmandu, GPO Box: 4970, Kathmandu, Nepal	Designed By	SB		NAUBISE - MUGLING SECTION CROSS SECTION CHAINAGE 20+160.0 TO 20+740.0			Aug 2019 Drawing No.: NMR-CS-036
				Checked By	PMS					
				Approved By	BNS					

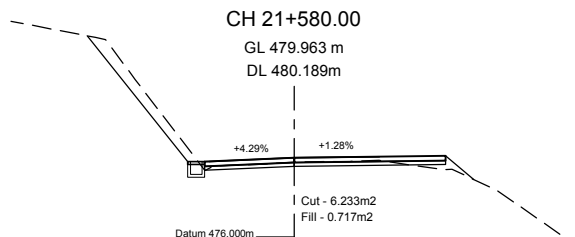


EMPLOYER		PROJECT		DESIGN CONSULTANT			DRAWING NAME:		Scale:	Date:
 Government of Nepal Ministry of Physical Infrastructure and Transport Department of Roads Development Cooperation Implementation Division	Nepal India Regional Trade and Transport Project (NIRTP) (IDA CREDIT No. 5273 - NEP) Detailed Design for Improvement of Kathmandu (Nagdhunga) - Naubise - Mugling Road and Bridges	 Intercontinental Consultants & Technocrats Pvt. Ltd. A-8, Green Park, New Delhi - 110016 Ph : 4086-3000, Fax 2685-5252  In Joint Venture With Soosung Engineering Co. Ltd., South Korea	In Association With Full Bright Consultancy (Pvt.) Ltd. 316, Baburam Acharya Sadak Sinamangal, Kathmandu, GPO Box: 4970, Kathmandu, Nepal	Designed By	SB		NAUBISE - MUGLING SECTION CROSS SECTION CHAINAGE 20+760.0 TO 21+340.0			Aug 2019 Drawing No.: NMR-CS-037
				Checked By	PMS					
				Approved By	BNS					

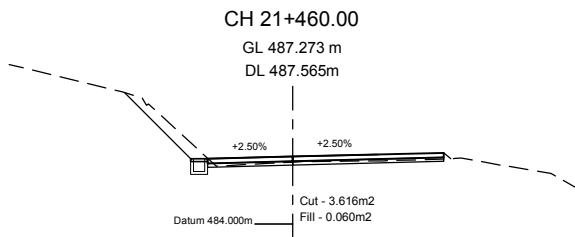


EMPLOYER		PROJECT		DESIGN CONSULTANT			Designed By	SB		DRAWING NAME: NAUBISE - MUGLING SECTION CROSS SECTION CHAINAGE 21+360.0 TO 21+940.0	Scale:	Date:
 Ministry of Physical Infrastructure and Transport Department of Roads Development Cooperation Implementation Division	Nepal India Regional Trade and Transport Project (NIRTP) (IDA CREDIT No. 5273 - NEP) Detailed Design for Improvement of Kathmandu (Nagdhunga) - Naubise - Mugling Road and Bridges	 Intercontinental Consultants & Technocrats Pvt. Ltd. A-8, Green Park, New Delhi - 110016 Ph : 4086-3000, Fax 2685-5252  In Joint Venture With Soosung Engineering Co. Ltd., South Korea	In Association With Full Bright Consultancy (Pvt.) Ltd. 316, Baburam Acharya Sadak Sinamangal, Kathmandu, GPO Box: 4970, Kathmandu, Nepal	Checked By	PMS			Aug 2019				
				Approved By	BNS						Drawing No.:	
										NMR-CS-038		

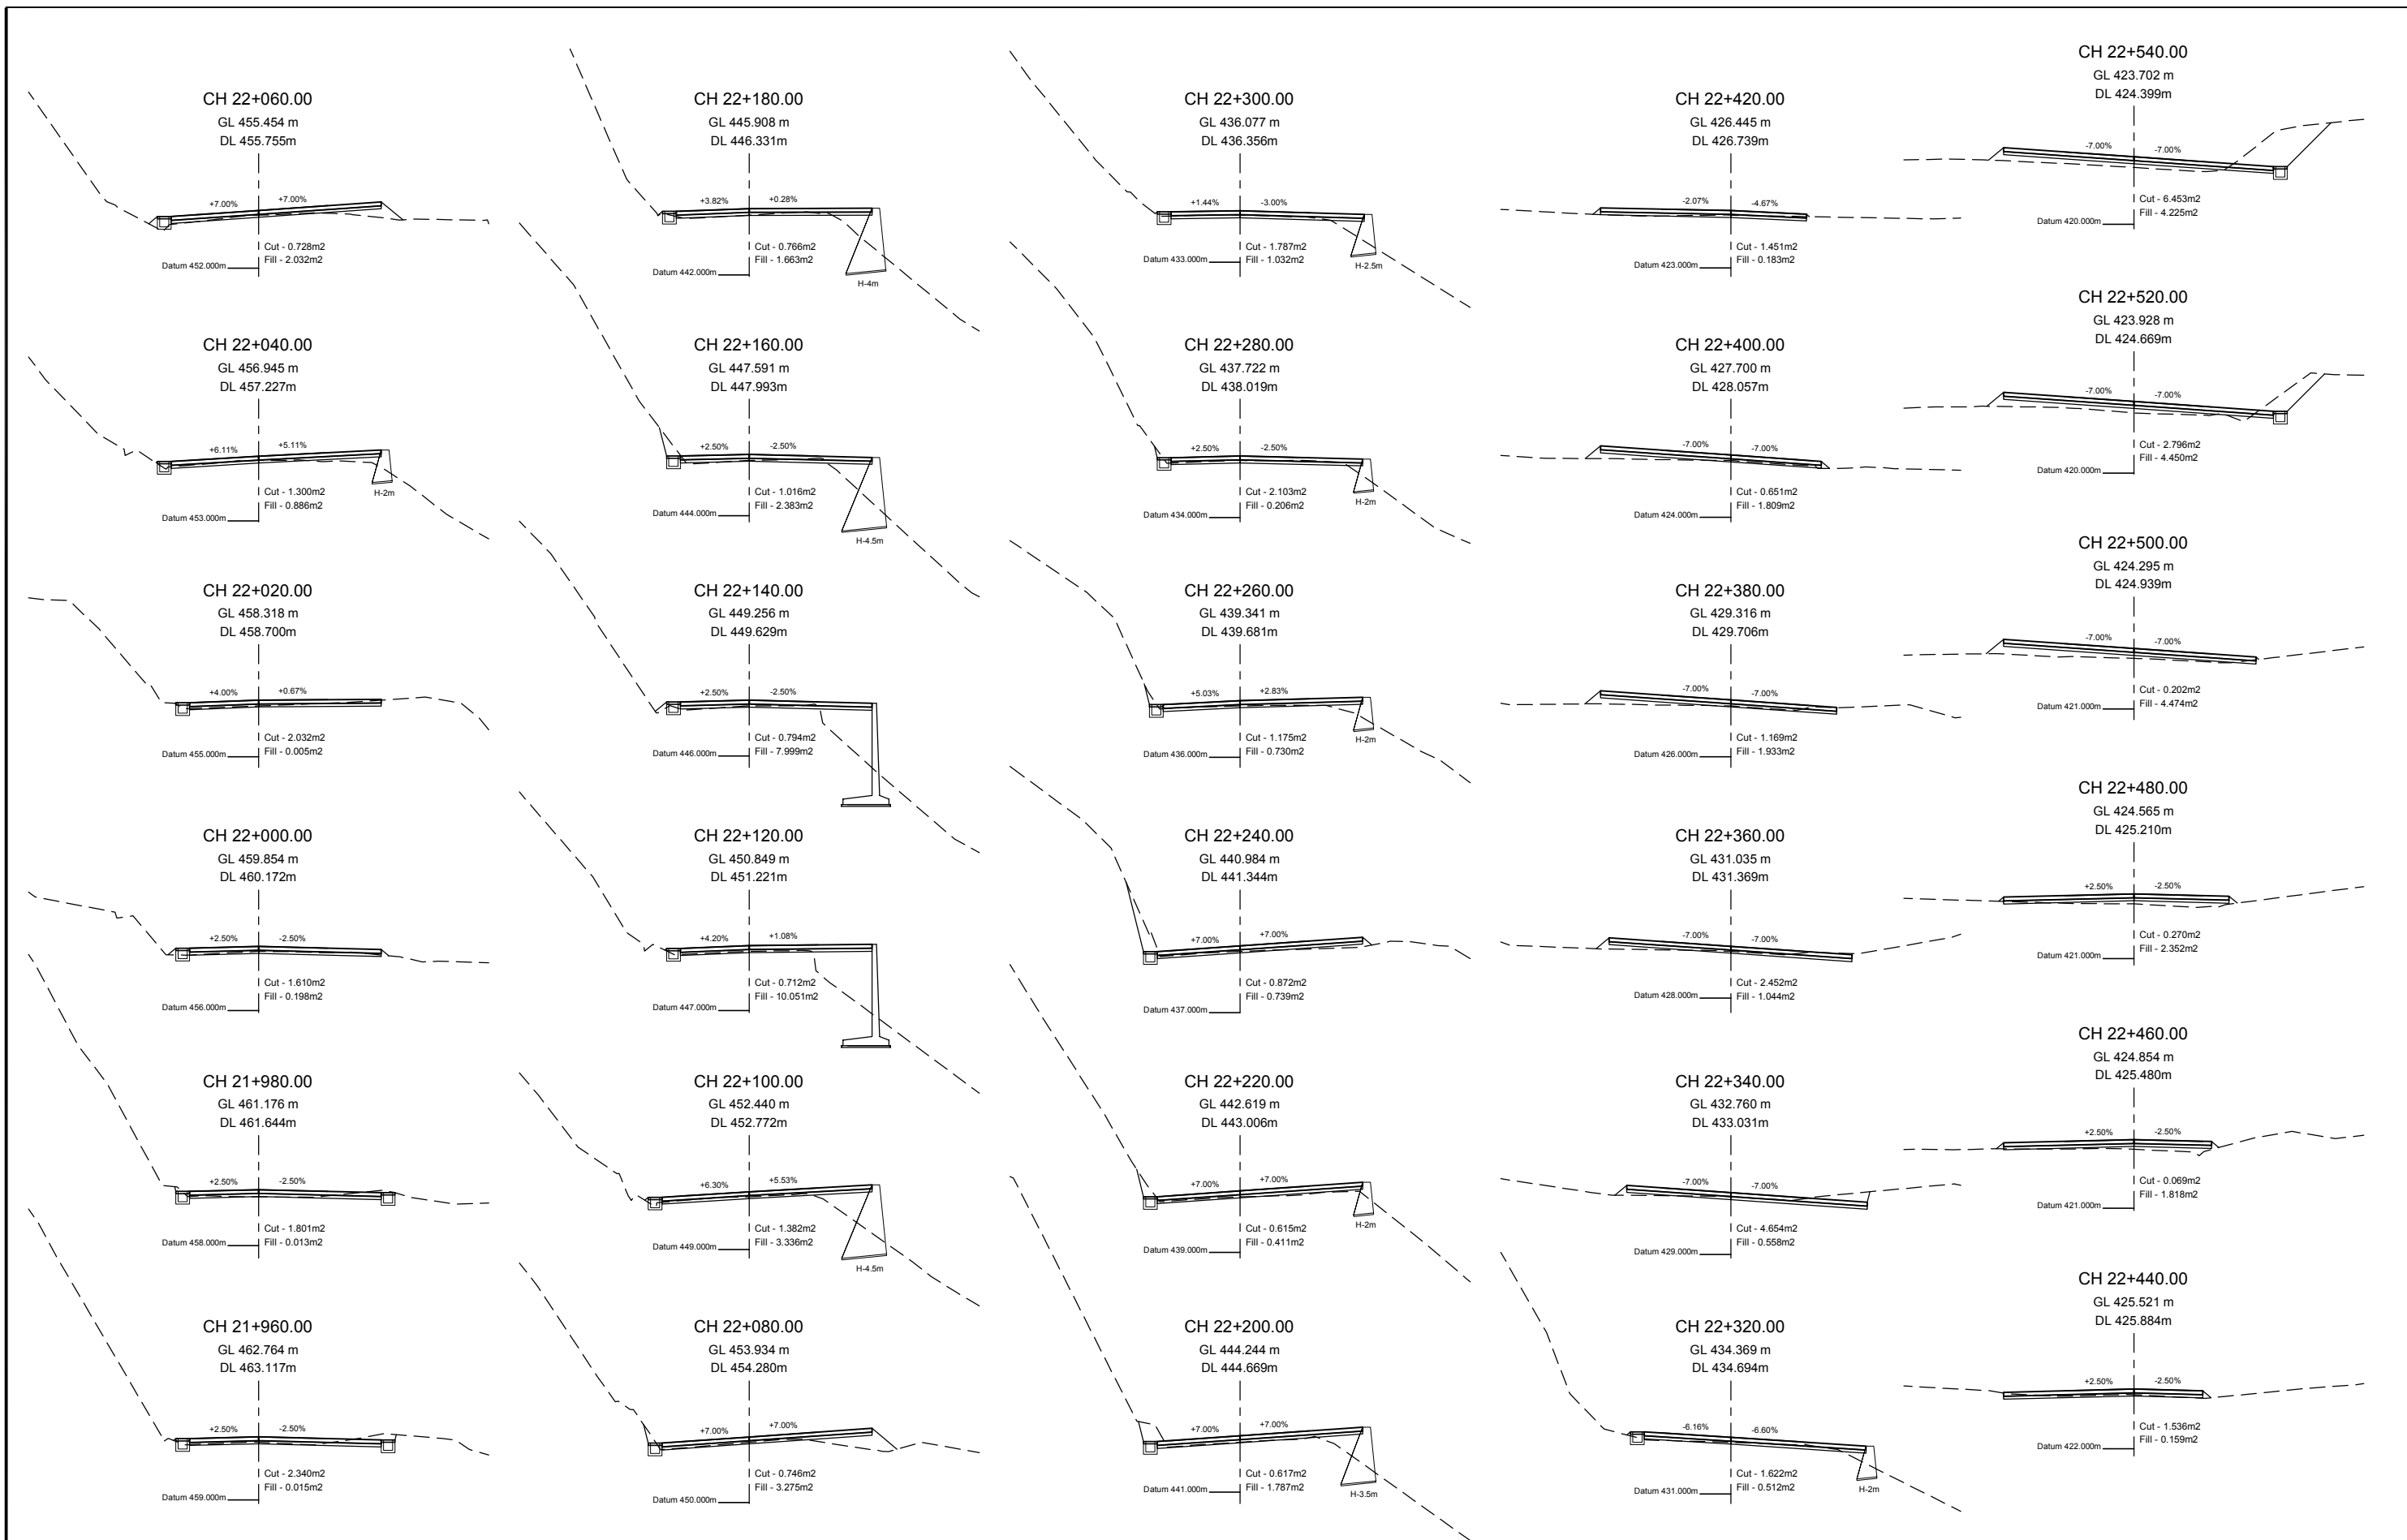


EMPLOYER		PROJECT		DESIGN CONSULTANT			Designed By	SB		DRAWING NAME: NAUBISE - MUGLING SECTION CROSS SECTION CHAINAGE 21+960.0 TO 22+540.0	Scale:	Date:
 Government of Nepal Ministry of Physical Infrastructure and Transport Department of Roads Development Cooperation Implementation Division	Nepal India Regional Trade and Transport Project (NIRTPP) (IDA CREDIT No. 5273 - NEP) Detailed Design for Improvement of Kathmandu (Nagdhunga) - Naubise - Mugling Road and Bridges	 Intercontinental Consultants & Technocrats Pvt. Ltd. A-8, Green Park, New Delhi - 110016 Ph : 4086-3000, Fax 2685-5252 In Joint Venture With Soosung Engineering Co. Ltd., South Korea	In Association With Full Bright Consultancy (Pvt.) Ltd. 316, Baburam Acharya Sadak Sinamangal, Kathmandu, GPO Box: 4970, Kathmandu, Nepal		Checked By	PMS					Aug 2019	Drawing No.: NMR-CS-039
					Approved By	BNS						

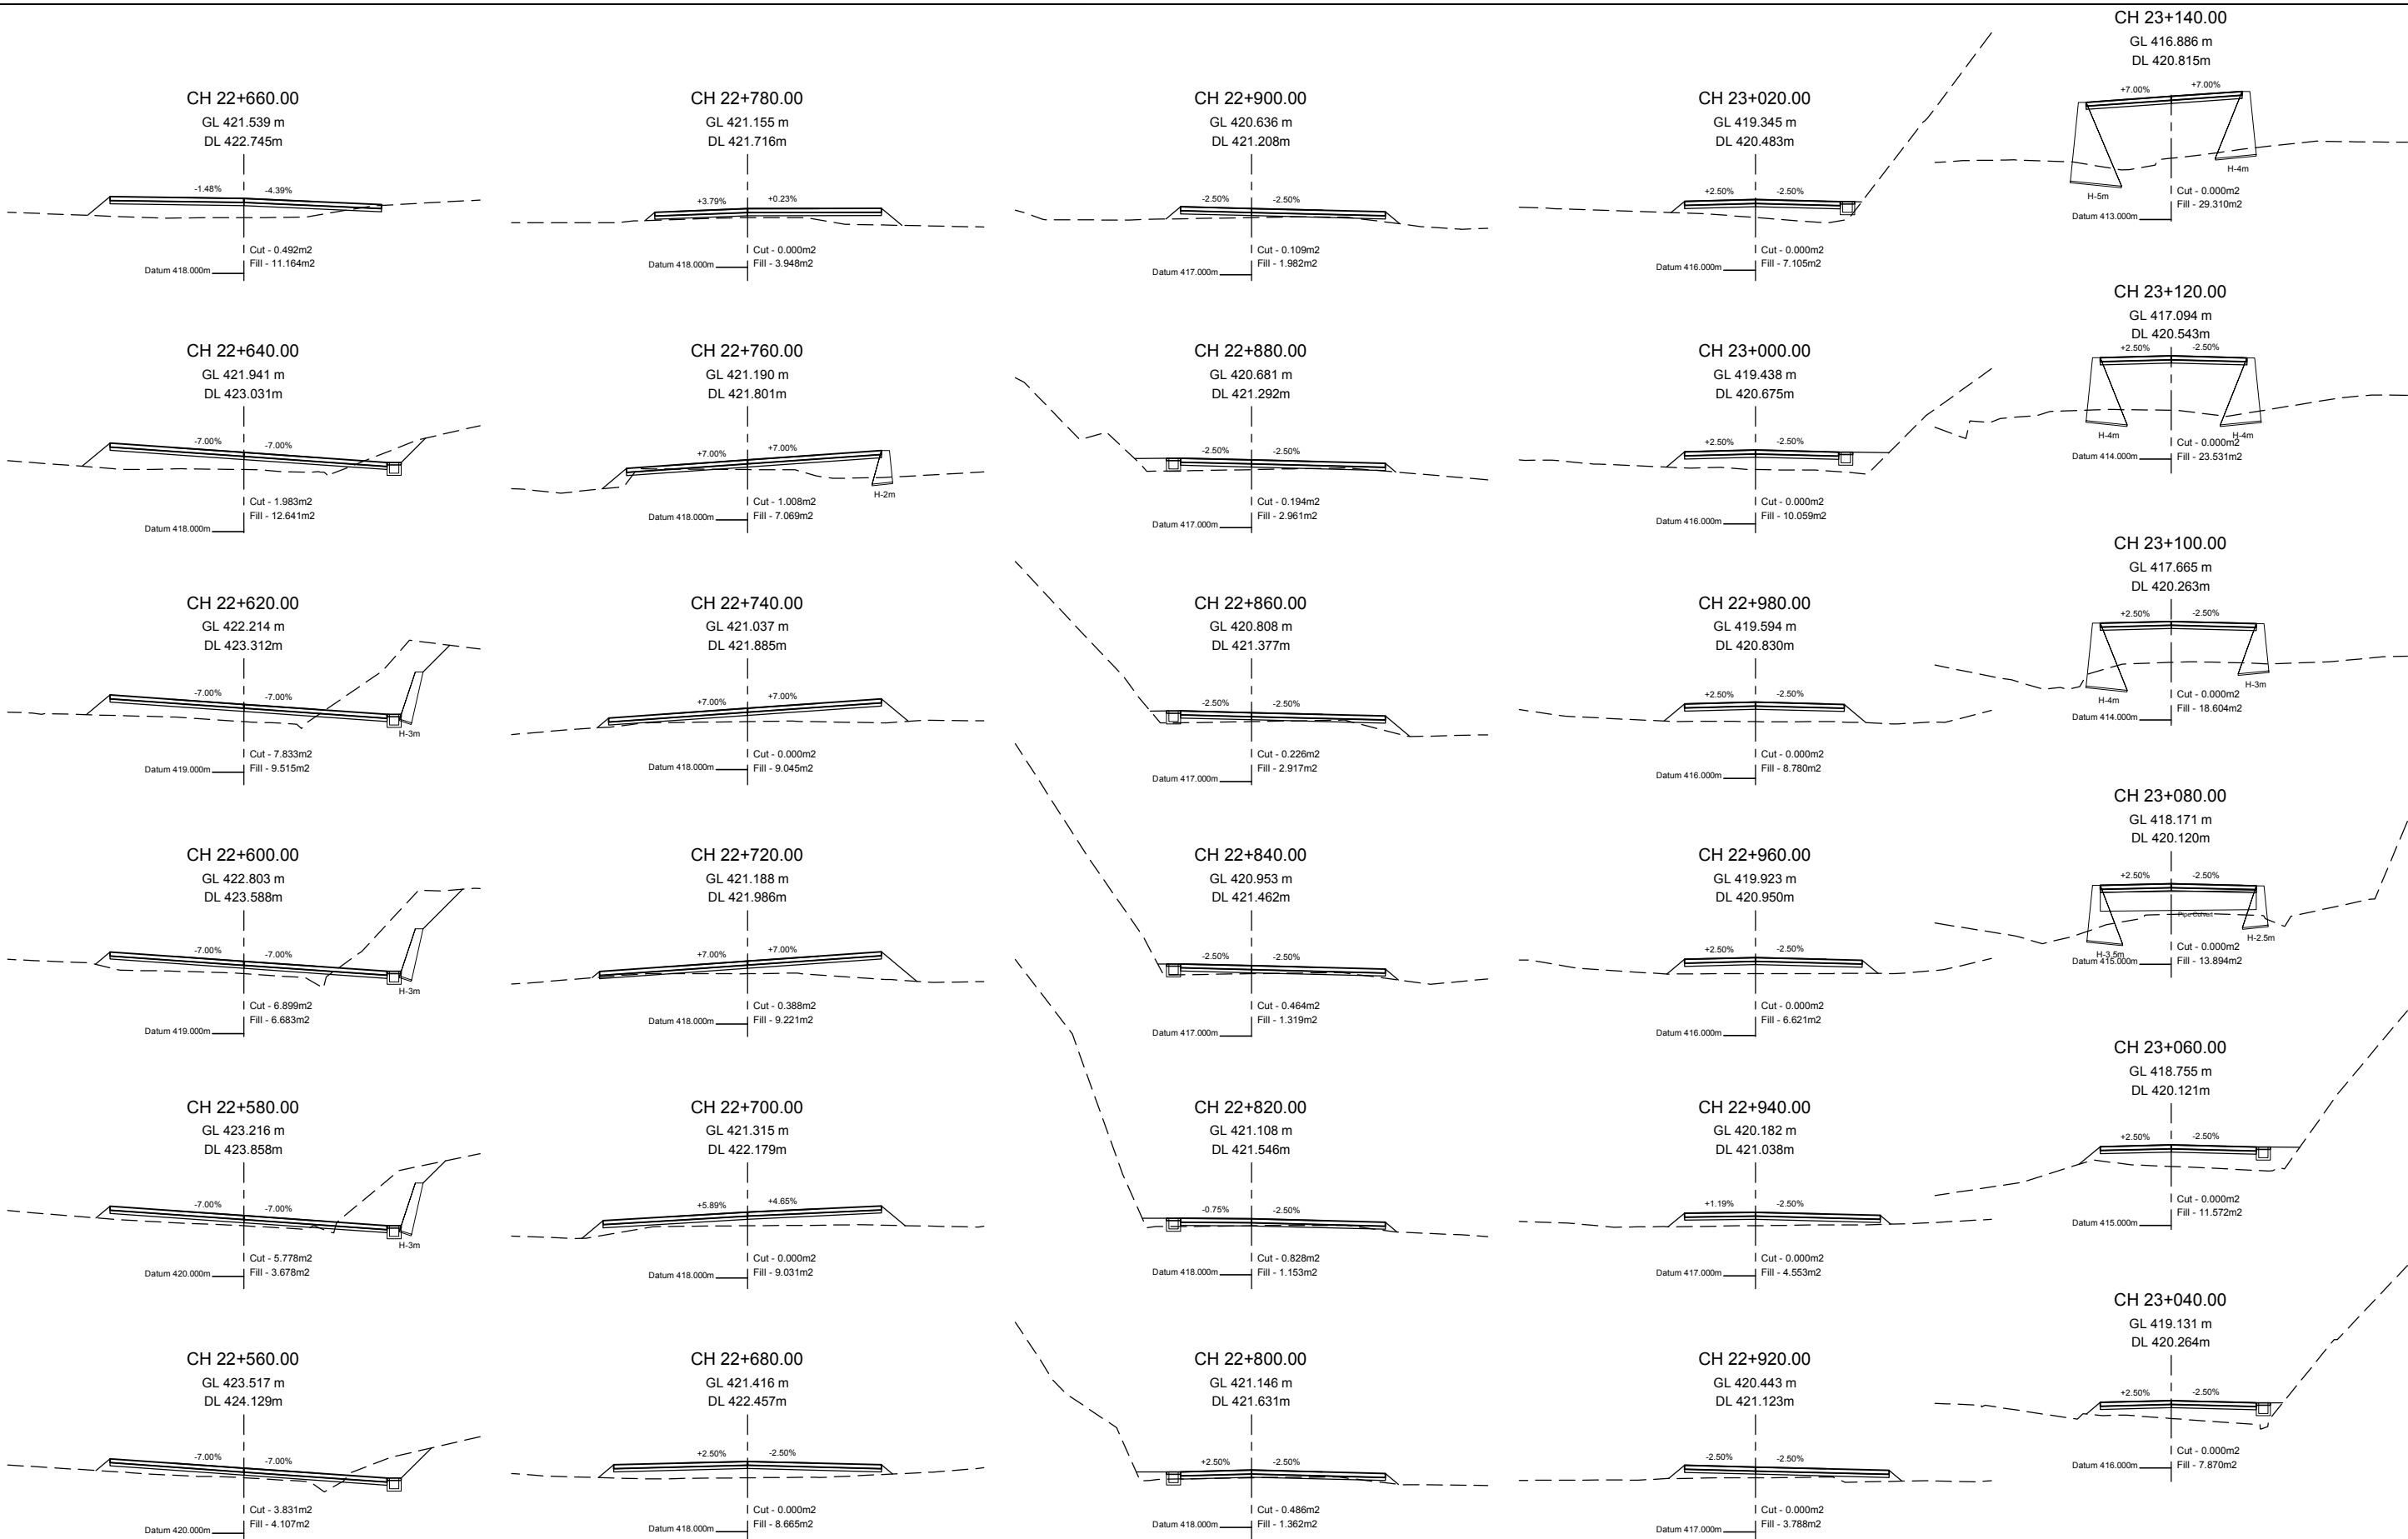


EMPLOYER		PROJECT		DESIGN CONSULTANT			DRAWING NAME:		Scale:	Date:
 Government of Nepal Ministry of Physical Infrastructure and Transport Department of Roads Development Cooperation Implementation Division	Nepal India Regional Trade and Transport Project (NIRTP) (IDA CREDIT No. 5273 - NEP) Detailed Design for Improvement of Kathmandu (Nagdhunga) - Naubise - Mugling Road and Bridges	 Intercontinental Consultants & Technocrats Pvt. Ltd. A-8, Green Park, New Delhi - 110016 Ph : 4086-3000, Fax 2685-5252 In Joint Venture With Soosung Engineering Co. Ltd., South Korea	In Association With Full Bright Consultancy (Pvt.) Ltd. 316, Baburam Acharya Sadak Sinamangal, Kathmandu, GPO Box: 4970, Kathmandu, Nepal	Designed By	SB		NAUBISE - MUGLING SECTION CROSS SECTION CHAINAGE 22+560.0 TO 23+140.0			Aug 2019 Drawing No.: NMR-CS-040
				Checked By	PMS					
				Approved By	BNS					

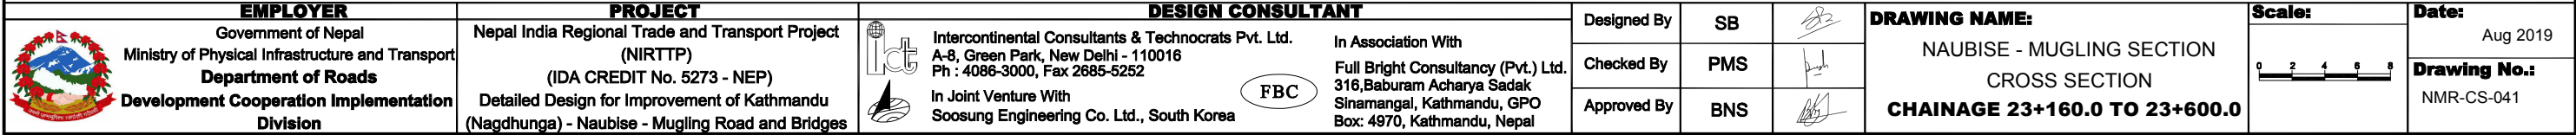


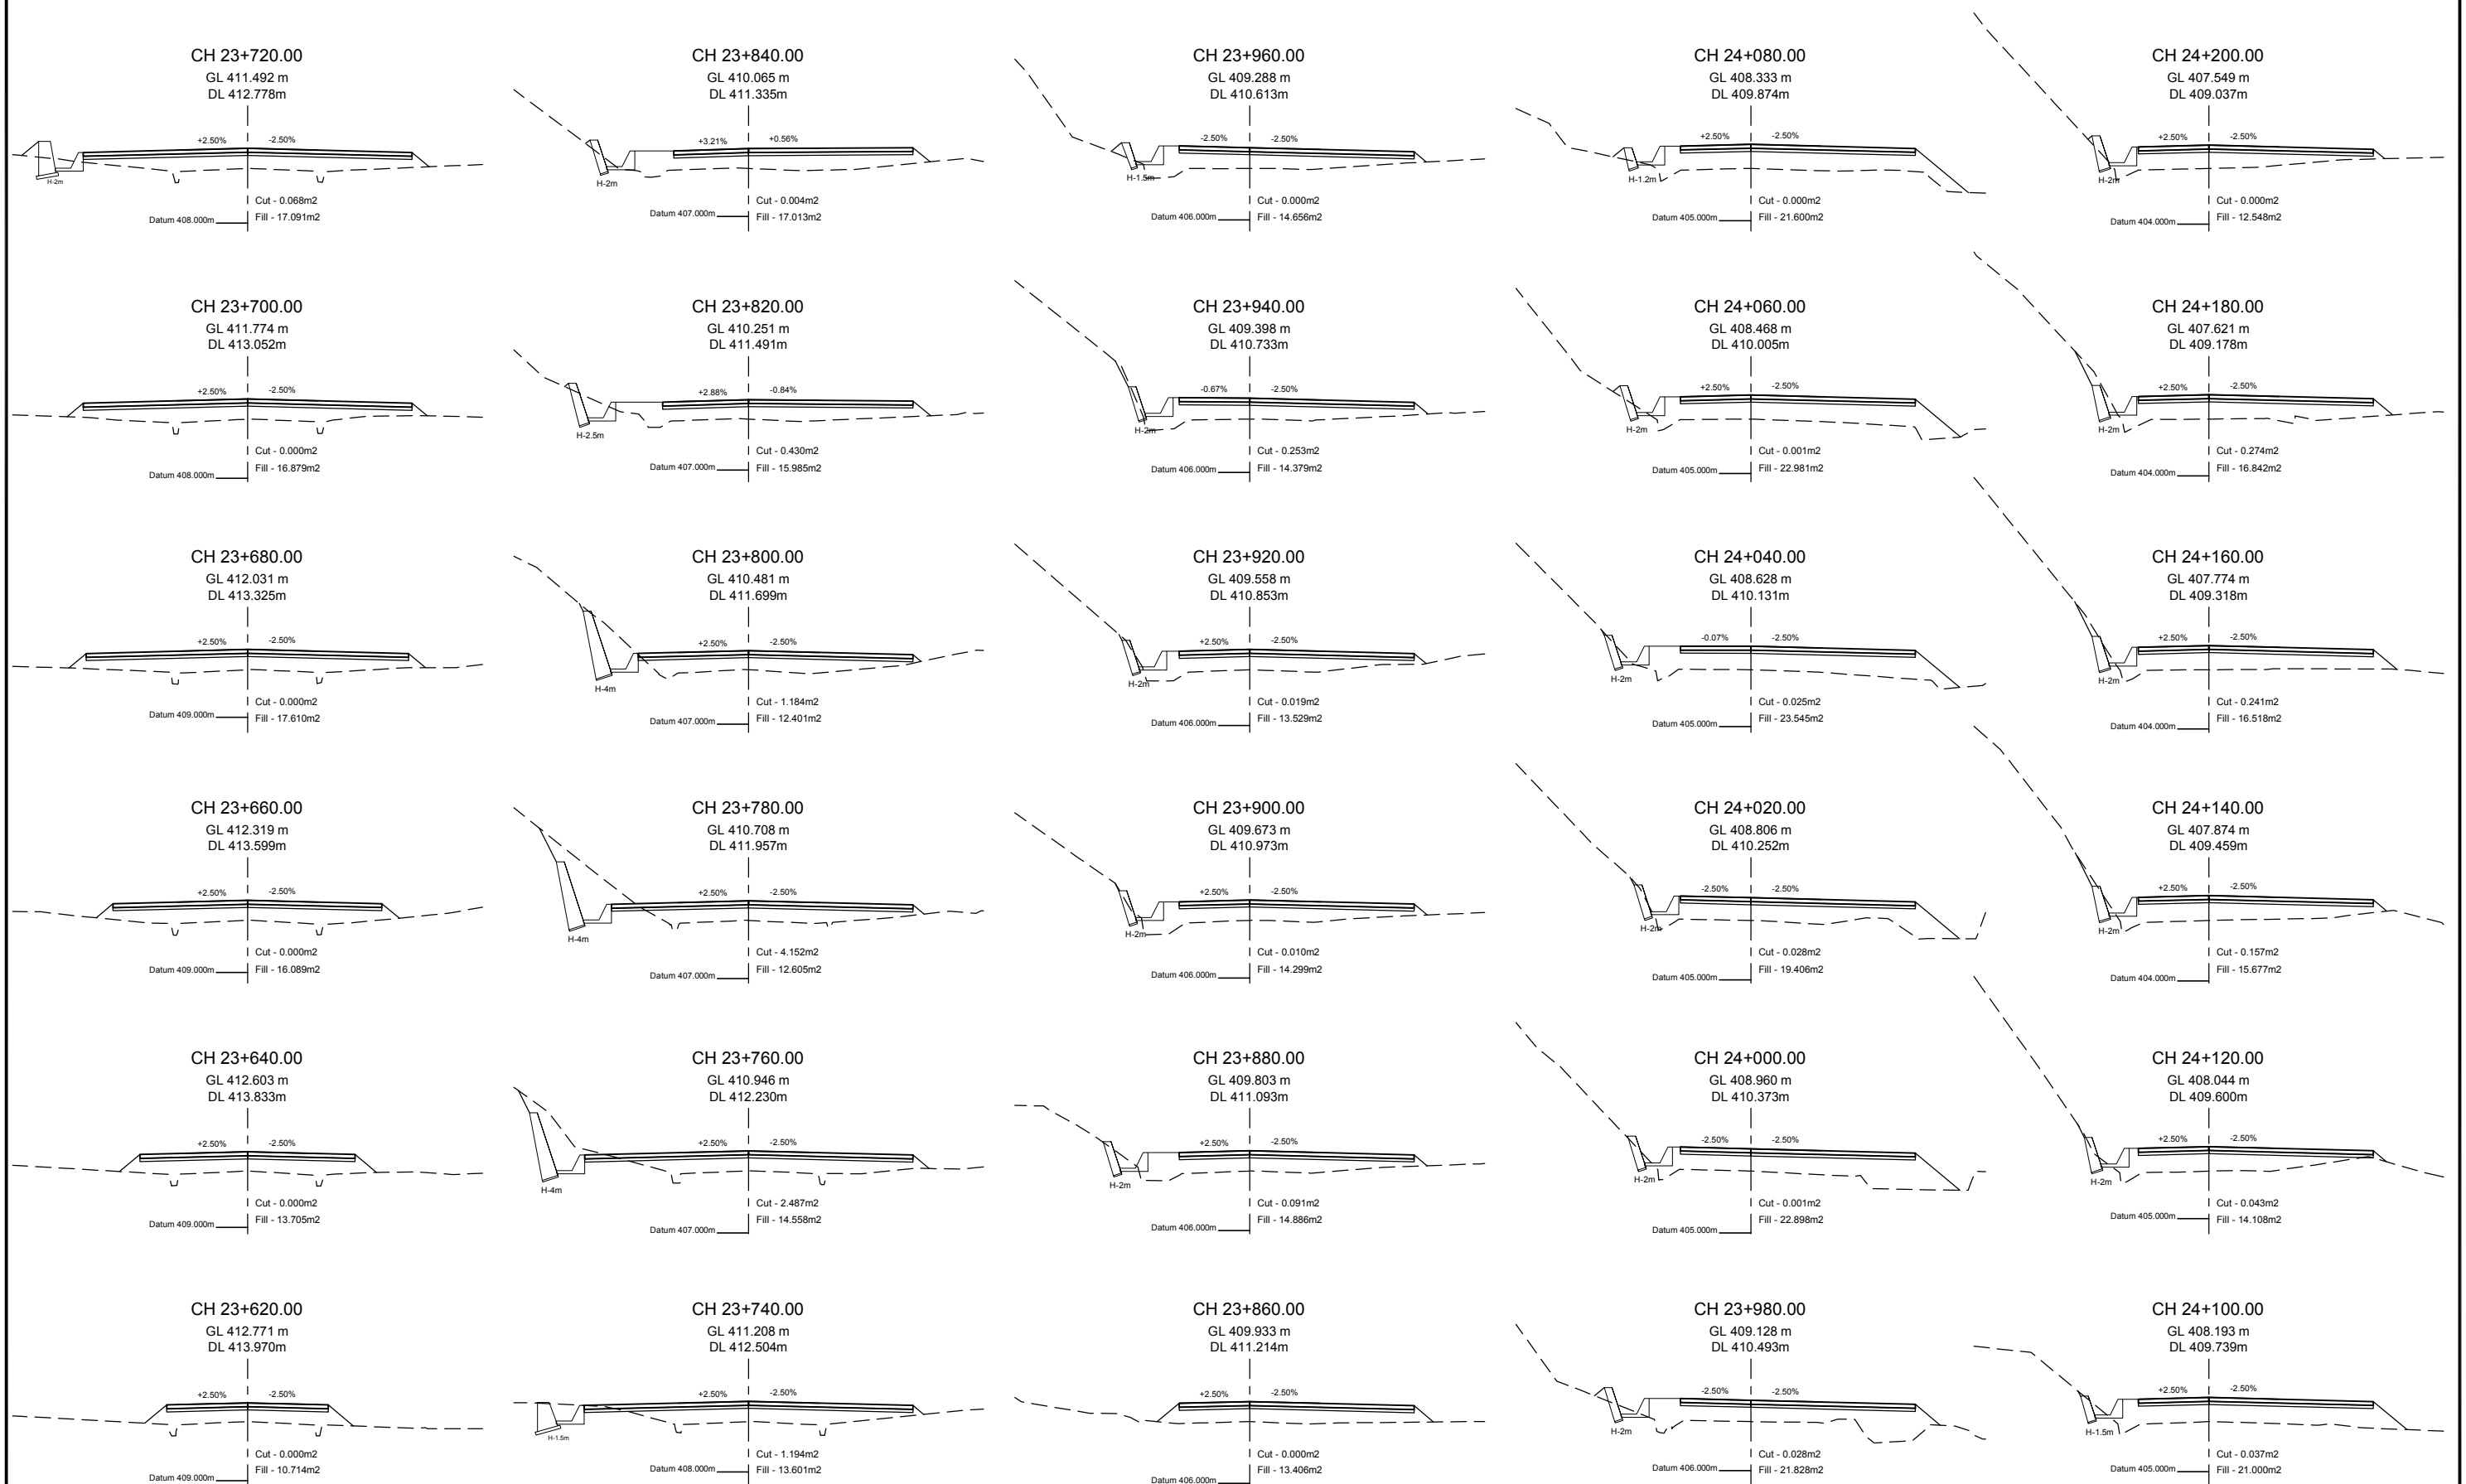


EMPLOYER		PROJECT		DESIGN CONSULTANT			DRAWING NAME:		Scale:	Date:
 Ministry of Physical Infrastructure and Transport Department of Roads Development Cooperation Implementation Division	Government of Nepal Nepal India Regional Trade and Transport Project (NIRTP) (IDA CREDIT No. 5273 - NEP) Detailed Design for Improvement of Kathmandu (Nagdhunga) - Naubise - Mugling Road and Bridges	 Intercontinental Consultants & Technocrats Pvt. Ltd. A-8, Green Park, New Delhi - 110016 Ph : 4086-3000, Fax 2685-5252 In Joint Venture With Soosung Engineering Co. Ltd., South Korea	In Association With Full Bright Consultancy (Pvt.) Ltd. 316, Baburam Acharya Sadak Sinamangal, Kathmandu, GPO Box: 4970, Kathmandu, Nepal	Designed By	SB		NAUBISE - MUGLING SECTION CROSS SECTION CHAINAGE 23+620.0 TO 24+200.0			Aug 2019 Drawing No.: NMR-CS-042
				Checked By	PMS					
				Approved By	BNS					

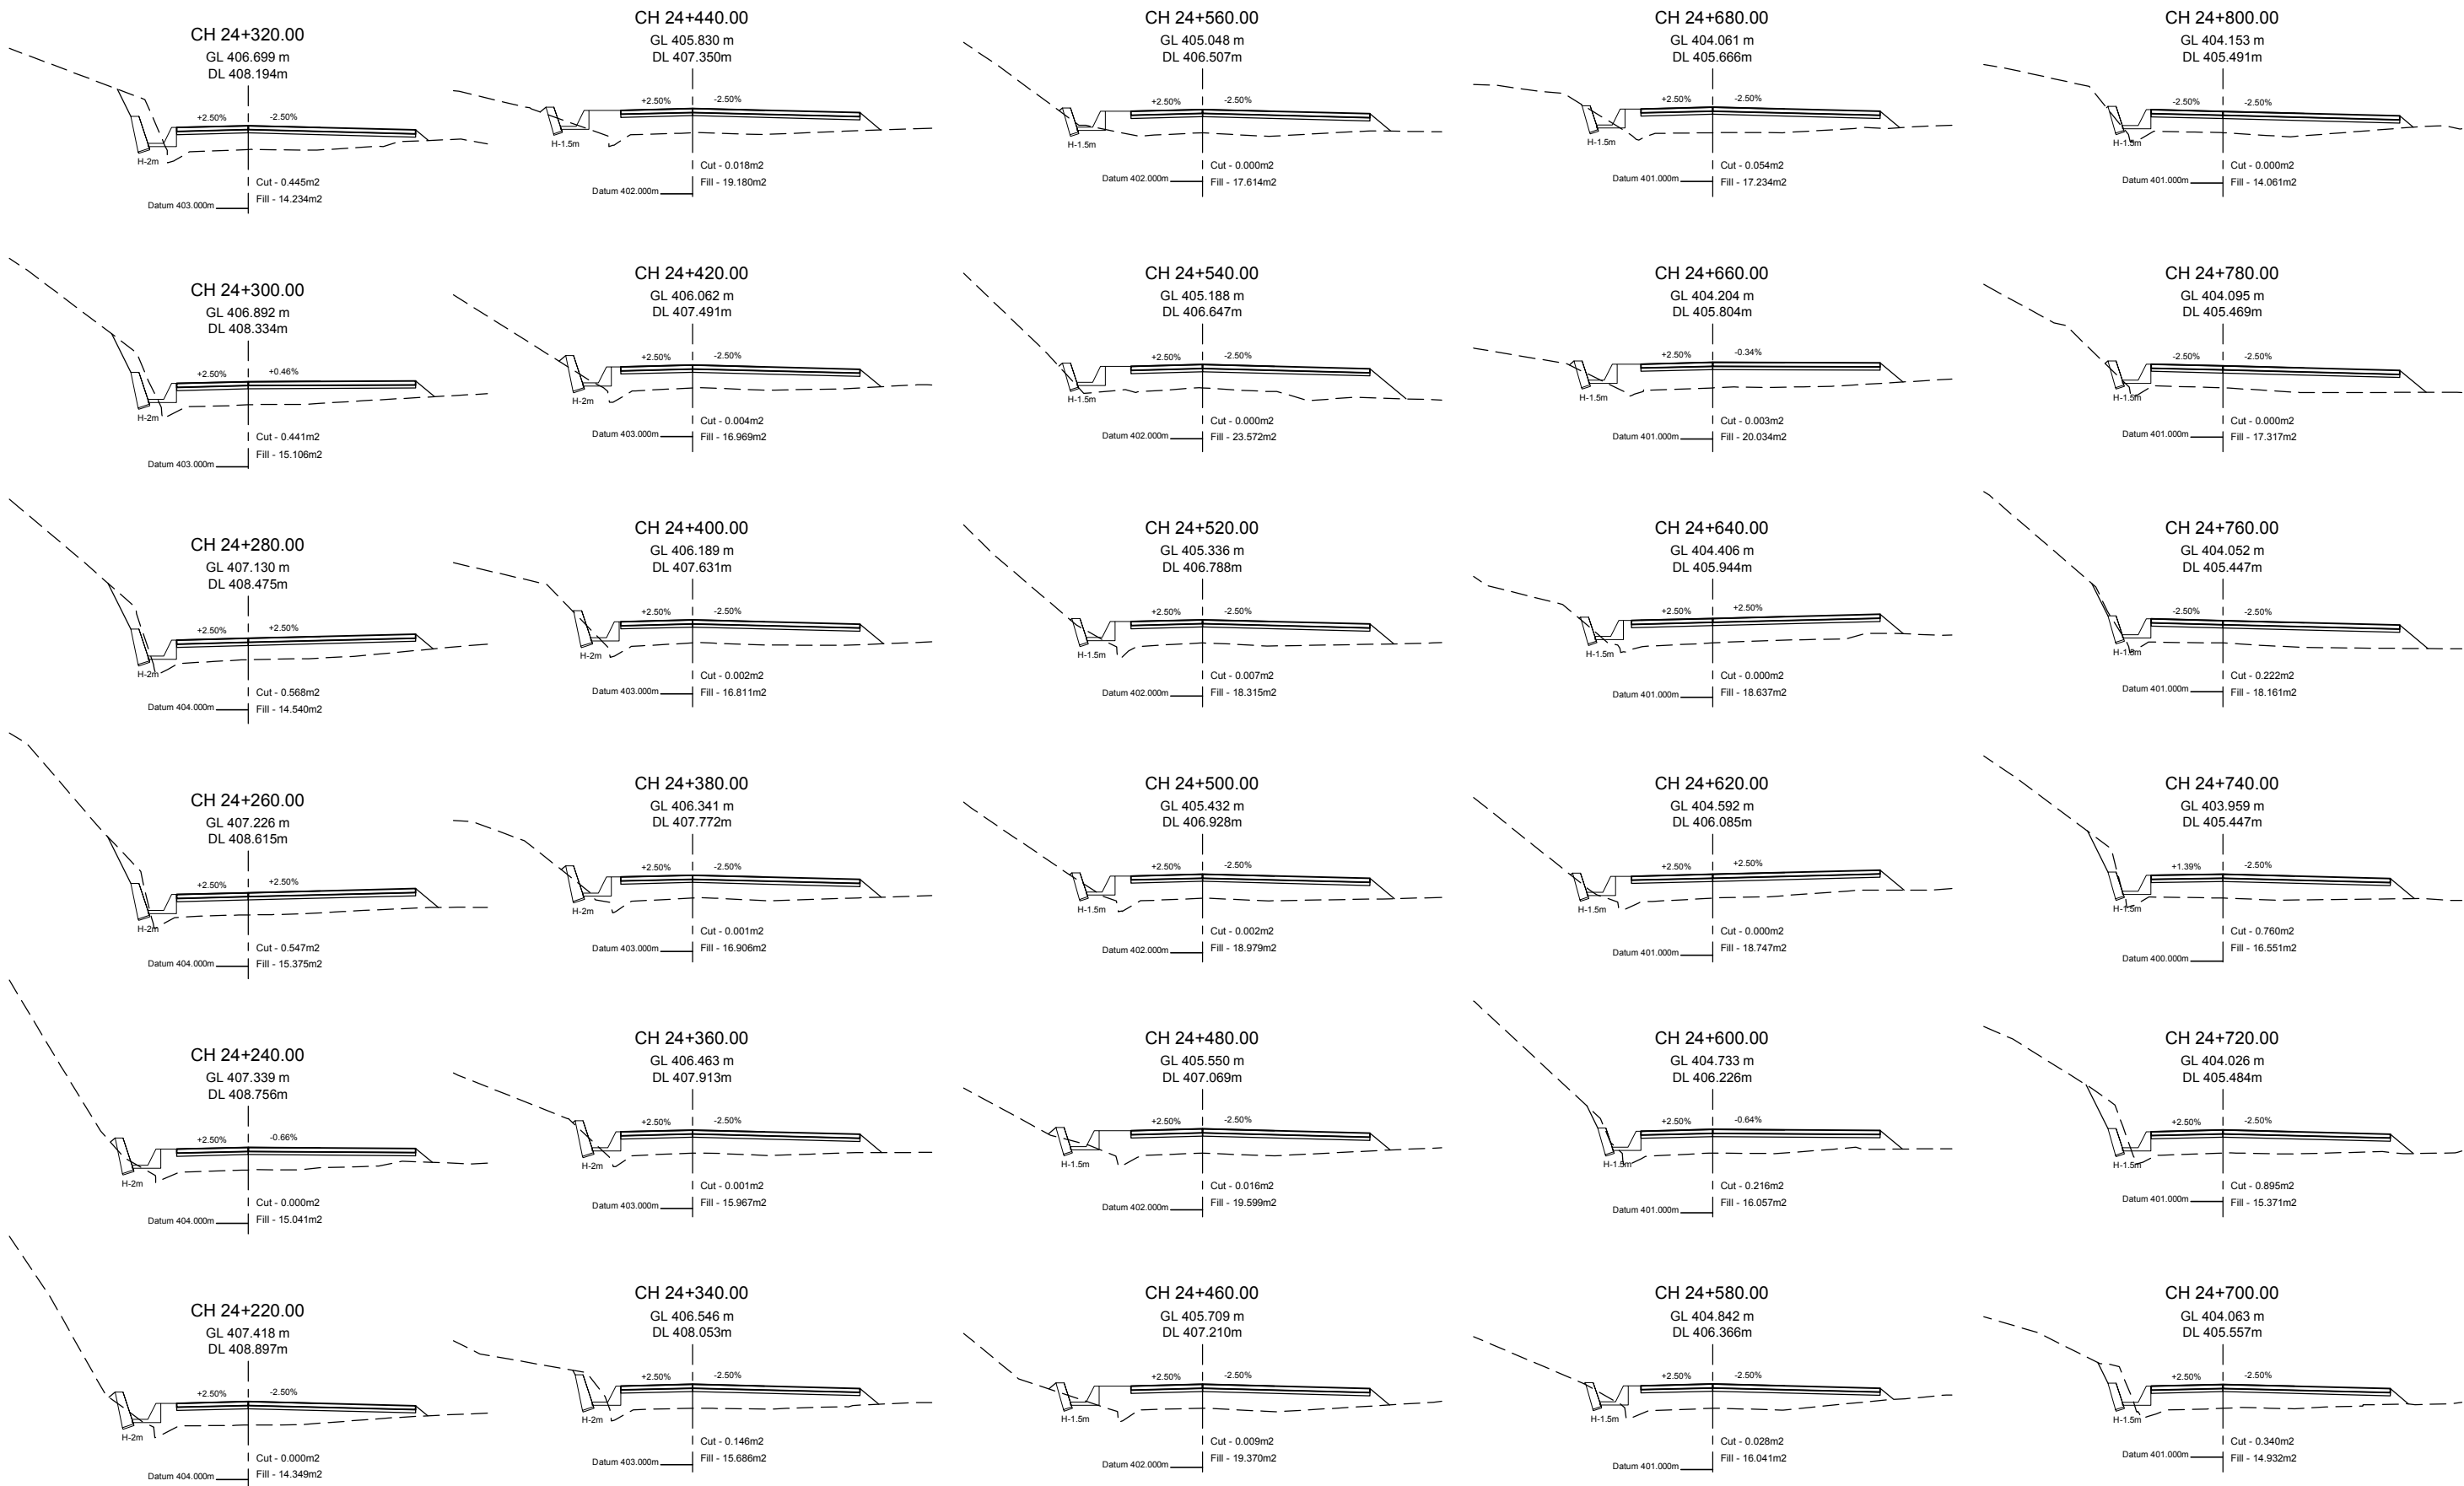


EMPLOYER		PROJECT		DESIGN CONSULTANT			DRAWING NAME:		Scale:	Date:
 Government of Nepal Ministry of Physical Infrastructure and Transport Department of Roads Development Cooperation Implementation Division	Nepal India Regional Trade and Transport Project (NIRTP) (IDA CREDIT No. 5273 - NEP) Detailed Design for Improvement of Kathmandu (Nagdhunga) - Naubise - Mugling Road and Bridges	 Intercontinental Consultants & Technocrats Pvt. Ltd. A-8, Green Park, New Delhi - 110016 Ph : 4086-3000, Fax 2685-5252  In Joint Venture With Soosung Engineering Co. Ltd., South Korea	In Association With Full Bright Consultancy (Pvt.) Ltd. 316, Baburam Acharya Sadak Sinamangal, Kathmandu, GPO Box: 4970, Kathmandu, Nepal	Designed By	SB		NAUBISE - MUGLING SECTION CROSS SECTION CHAINAGE 24+220 TO 24+800		 0 2 4 6 8	Aug 2019 Drawing No.: NMR-CS-043
				Checked By	PMS					
				Approved By	BNS					

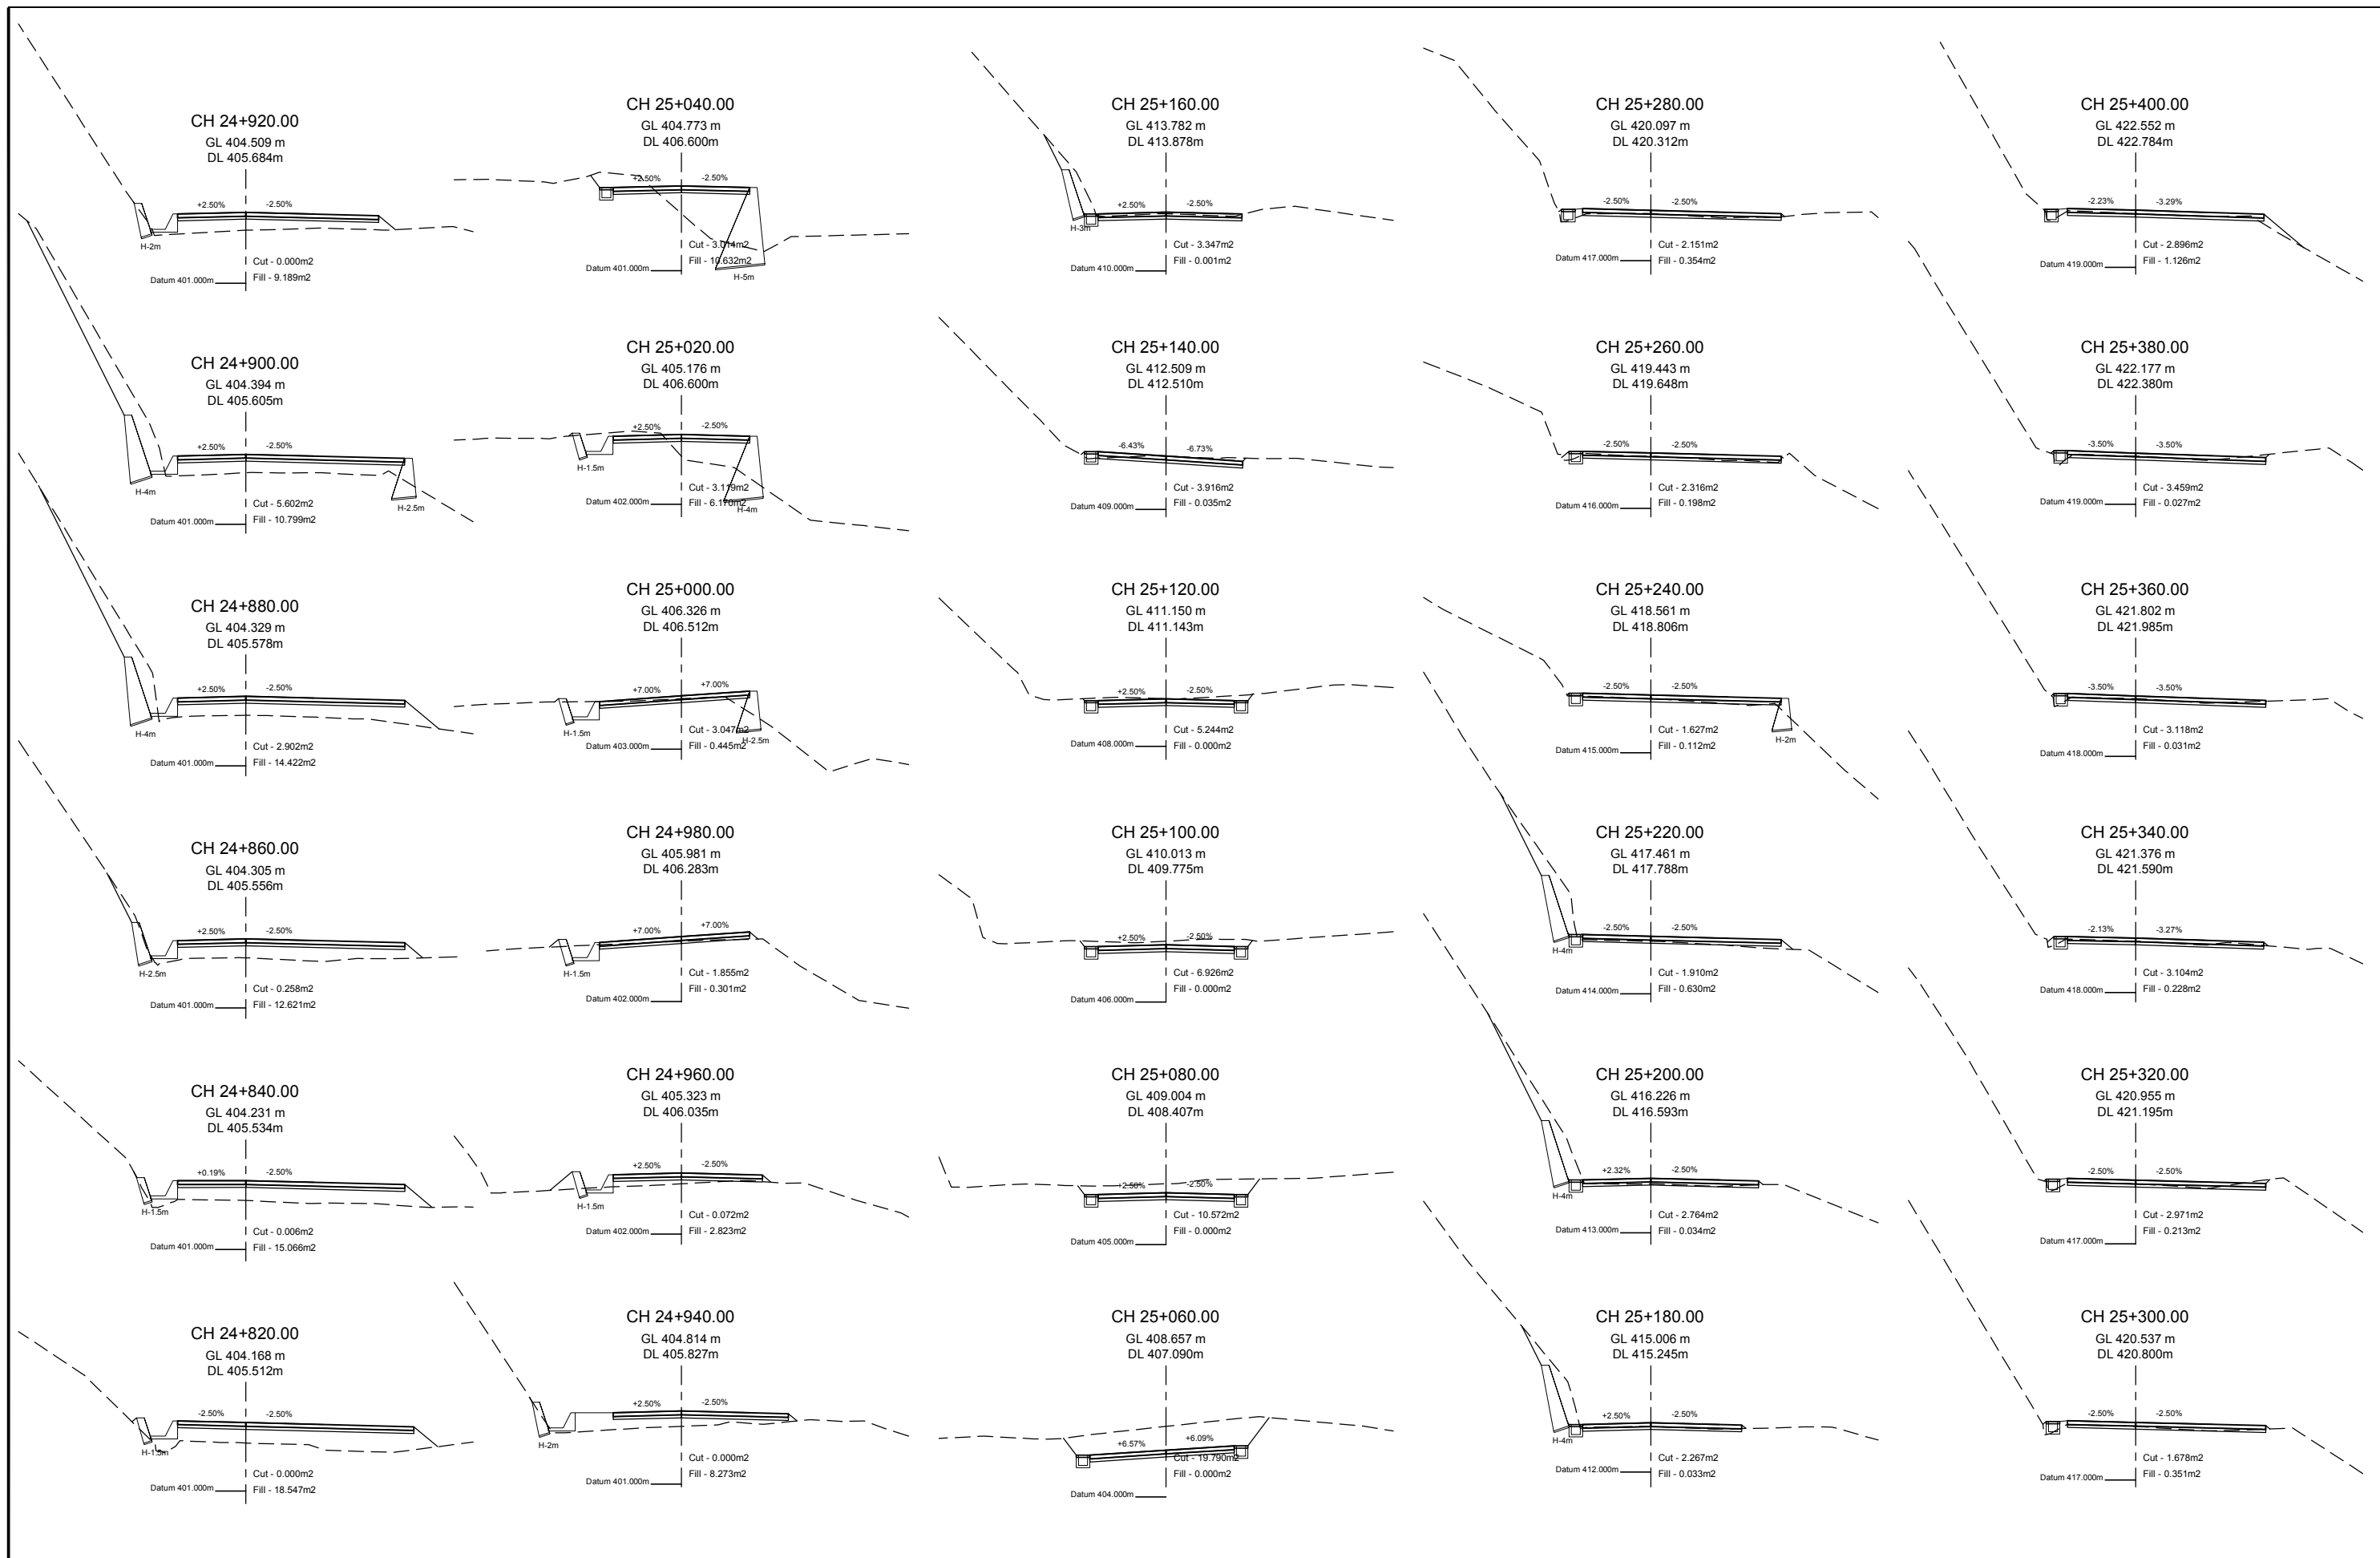


 EMPLOYER Government of Nepal Ministry of Physical Infrastructure and Transport Department of Roads Development Cooperation Implementation Division	PROJECT Nepal India Regional Trade and Transport Project (NIRTP) (IDA CREDIT No. 5273 - NEP) Detailed Design for Improvement of Kathmandu (Nagdhunga) - Naubise - Mugling Road and Bridges	DESIGN CONSULTANT  Intercontinental Consultants & Technocrats Pvt. Ltd. A-8, Green Park, New Delhi - 110016 Ph : 4086-3000, Fax 2685-5252  In Association With Full Bright Consultancy (Pvt.) Ltd. 316, Baburam Acharya Sadak Sinamangal, Kathmandu, GPO Box: 4970, Kathmandu, Nepal  In Joint Venture With Soosung Engineering Co. Ltd., South Korea	Designed By	SB		DRAWING NAME: NAUBISE - MUGLING SECTION CROSS SECTION CHAINAGE 24+820 TO 25+400	Scale: 	Date: Aug 2019 Drawing No.: NMR-CS-044
			Checked By	PMS				
			Approved By	BNS				

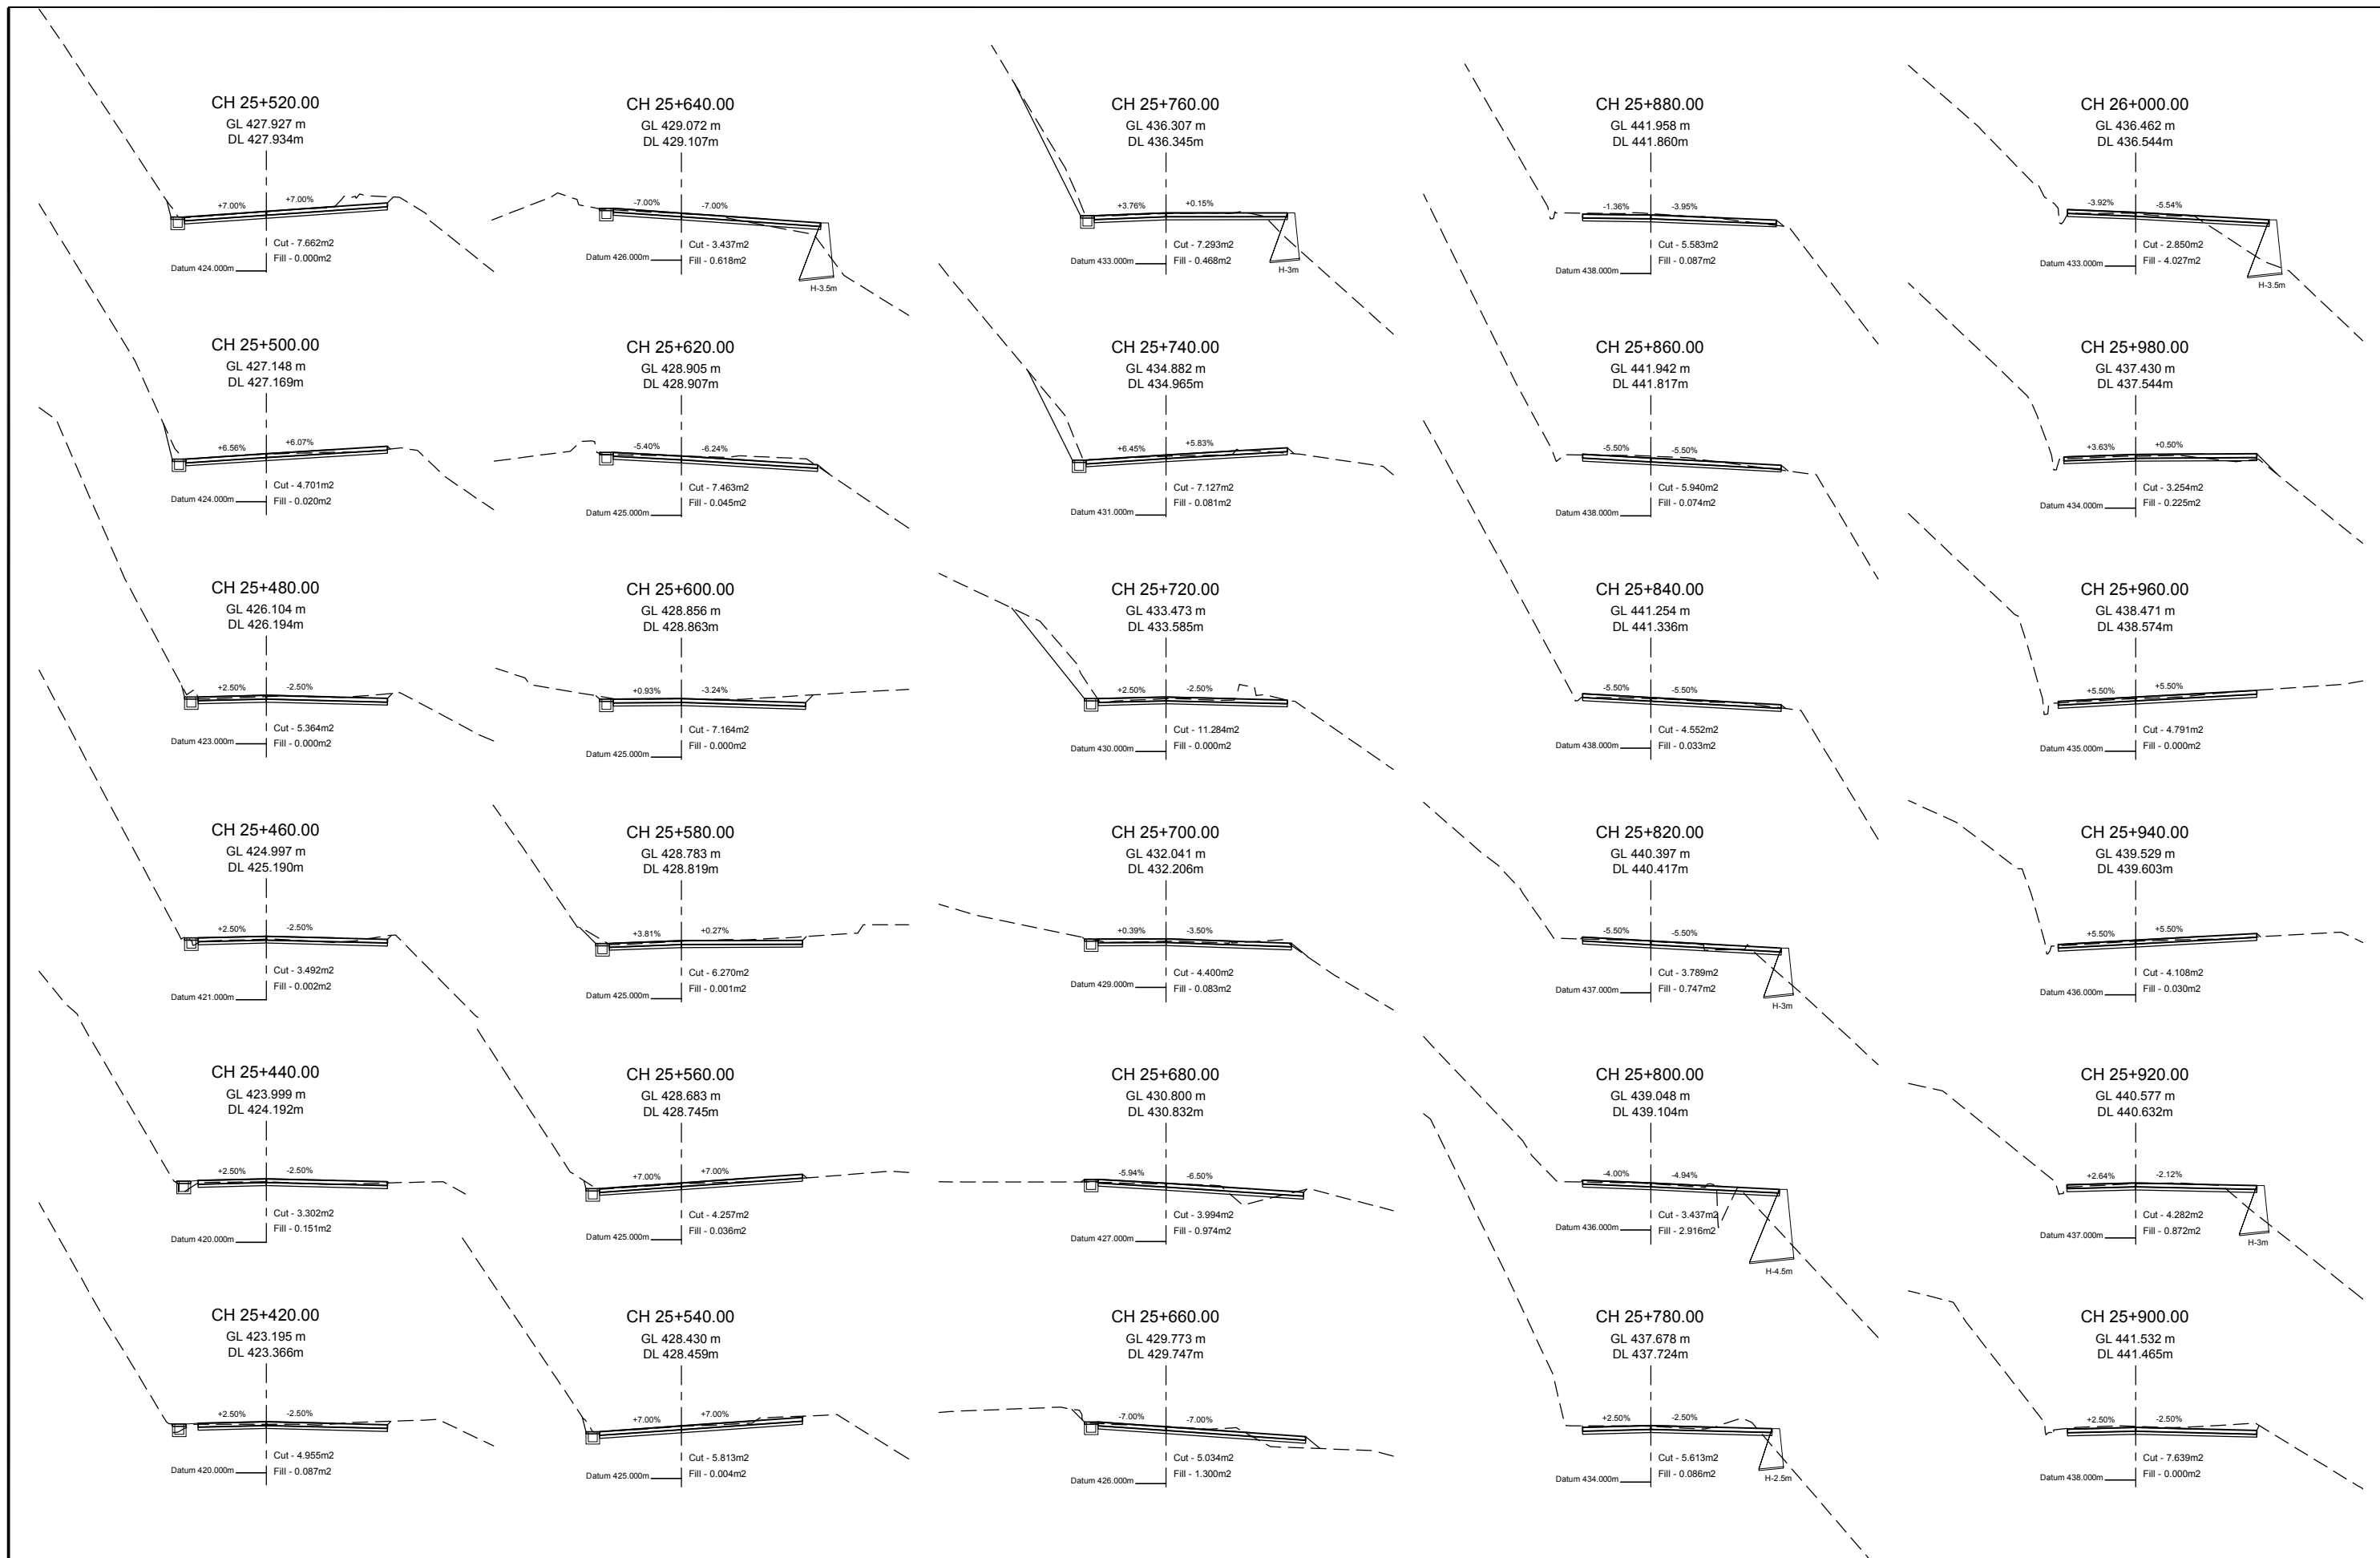


EMPLOYER		PROJECT		DESIGN CONSULTANT			DRAWING NAME:		Scale:	Date:
 Government of Nepal Ministry of Physical Infrastructure and Transport Department of Roads Development Cooperation Implementation Division	Nepal India Regional Trade and Transport Project (NIRTP) (IDA CREDIT No. 5273 - NEP) Detailed Design for Improvement of Kathmandu (Nagdhunga) - Naubise - Mugling Road and Bridges	 Intercontinental Consultants & Technocrats Pvt. Ltd. A-8, Green Park, New Delhi - 110016 Ph : 4086-3000, Fax 2685-5252 In Joint Venture With Soosung Engineering Co. Ltd., South Korea	In Association With Full Bright Consultancy (Pvt.) Ltd. 316, Baburam Acharya Sadak Sinamangal, Kathmandu, GPO Box: 4970, Kathmandu, Nepal	Designed By	SB		NAUBISE - MUGLING SECTION CROSS SECTION CHAINAGE 25+420 TO 26+000			Aug 2019 Drawing No.: NMR-CS-045
				Checked By	PMS					
				Approved By	BNS					

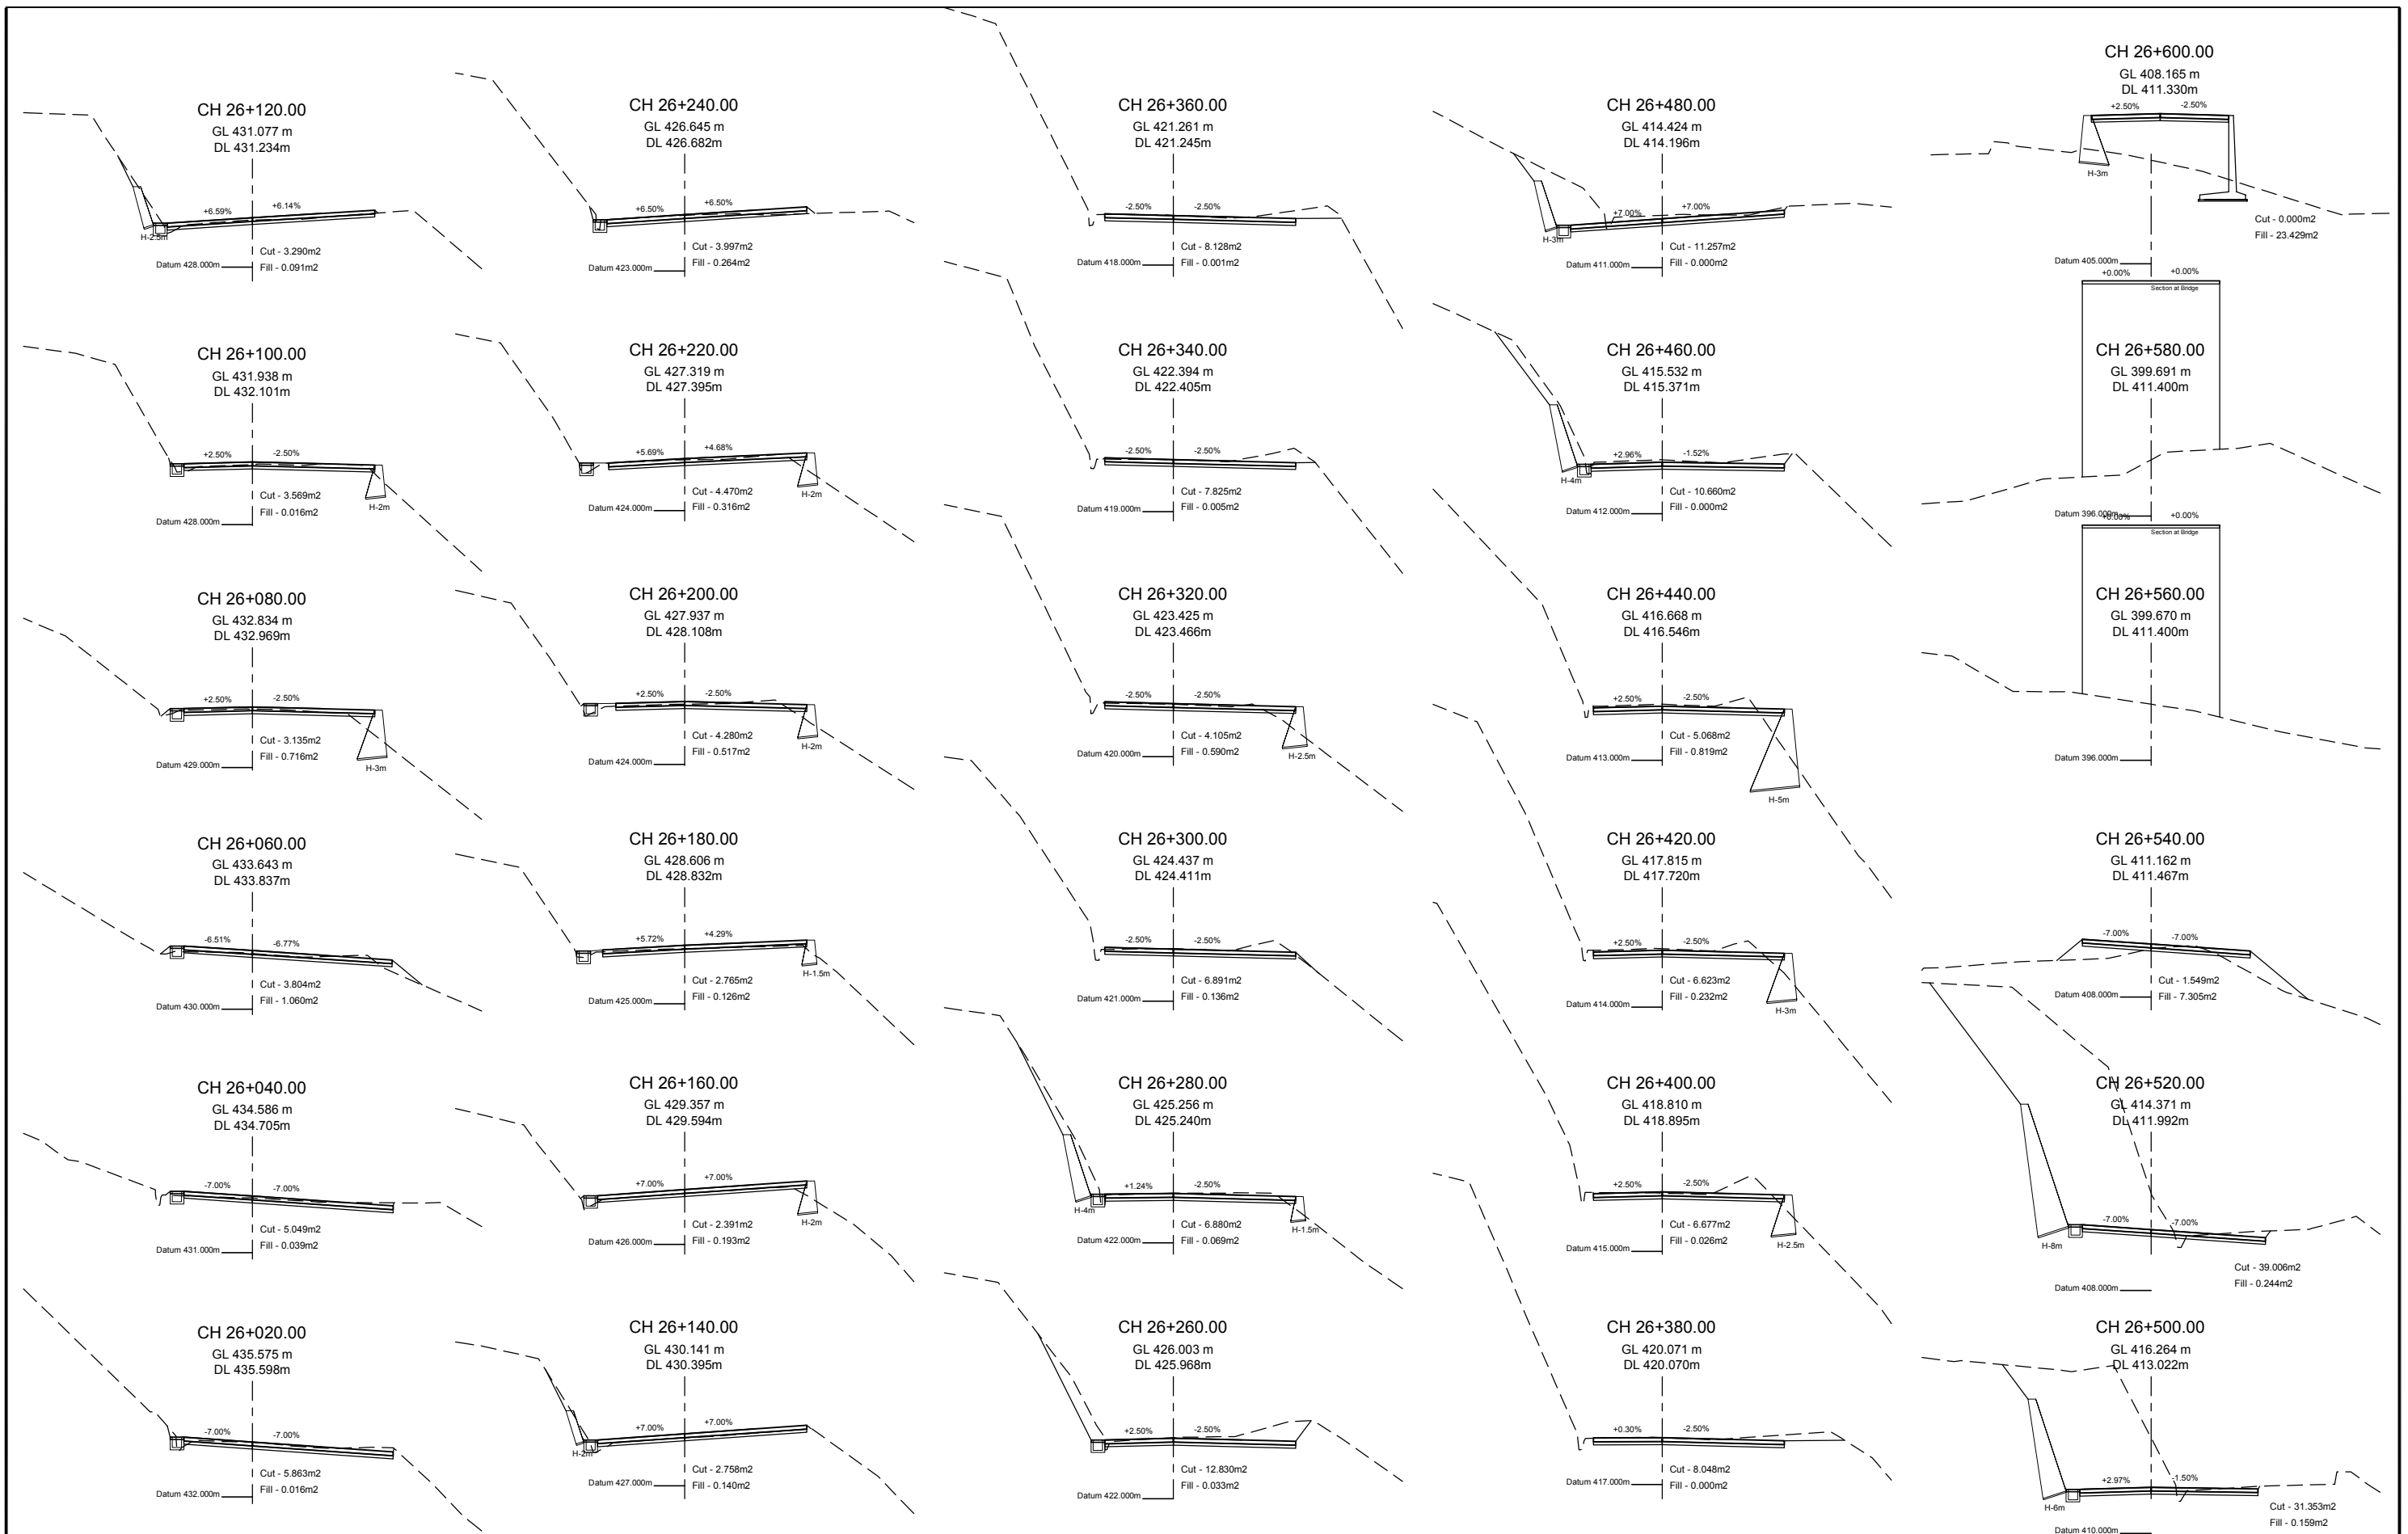


EMPLOYER		PROJECT		DESIGN CONSULTANT			DRAWING NAME:		Scale:	Date:
 Ministry of Physical Infrastructure and Transport Department of Roads Development Cooperation Implementation Division	Nepal India Regional Trade and Transport Project (NIRTP) (IDA CREDIT No. 5273 - NEP) Detailed Design for Improvement of Kathmandu (Nagdhunga) - Naubise - Mugling Road and Bridges	 Intercontinental Consultants & Technocrats Pvt. Ltd. A-8, Green Park, New Delhi - 110016 Ph : 4086-3000, Fax 2685-5252 In Joint Venture With Soosung Engineering Co. Ltd., South Korea	In Association With Full Bright Consultancy (Pvt.) Ltd. 316, Baburam Acharya Sadak Sinamangal, Kathmandu, GPO Box: 4970, Kathmandu, Nepal	Designed By	SB		NAUBISE - MUGLING SECTION CROSS SECTION CHAINAGE 26+020 TO 26+600			Aug 2019 Drawing No.: NMR-CS-046
				Checked By	PMS					
				Approved By	BNS					

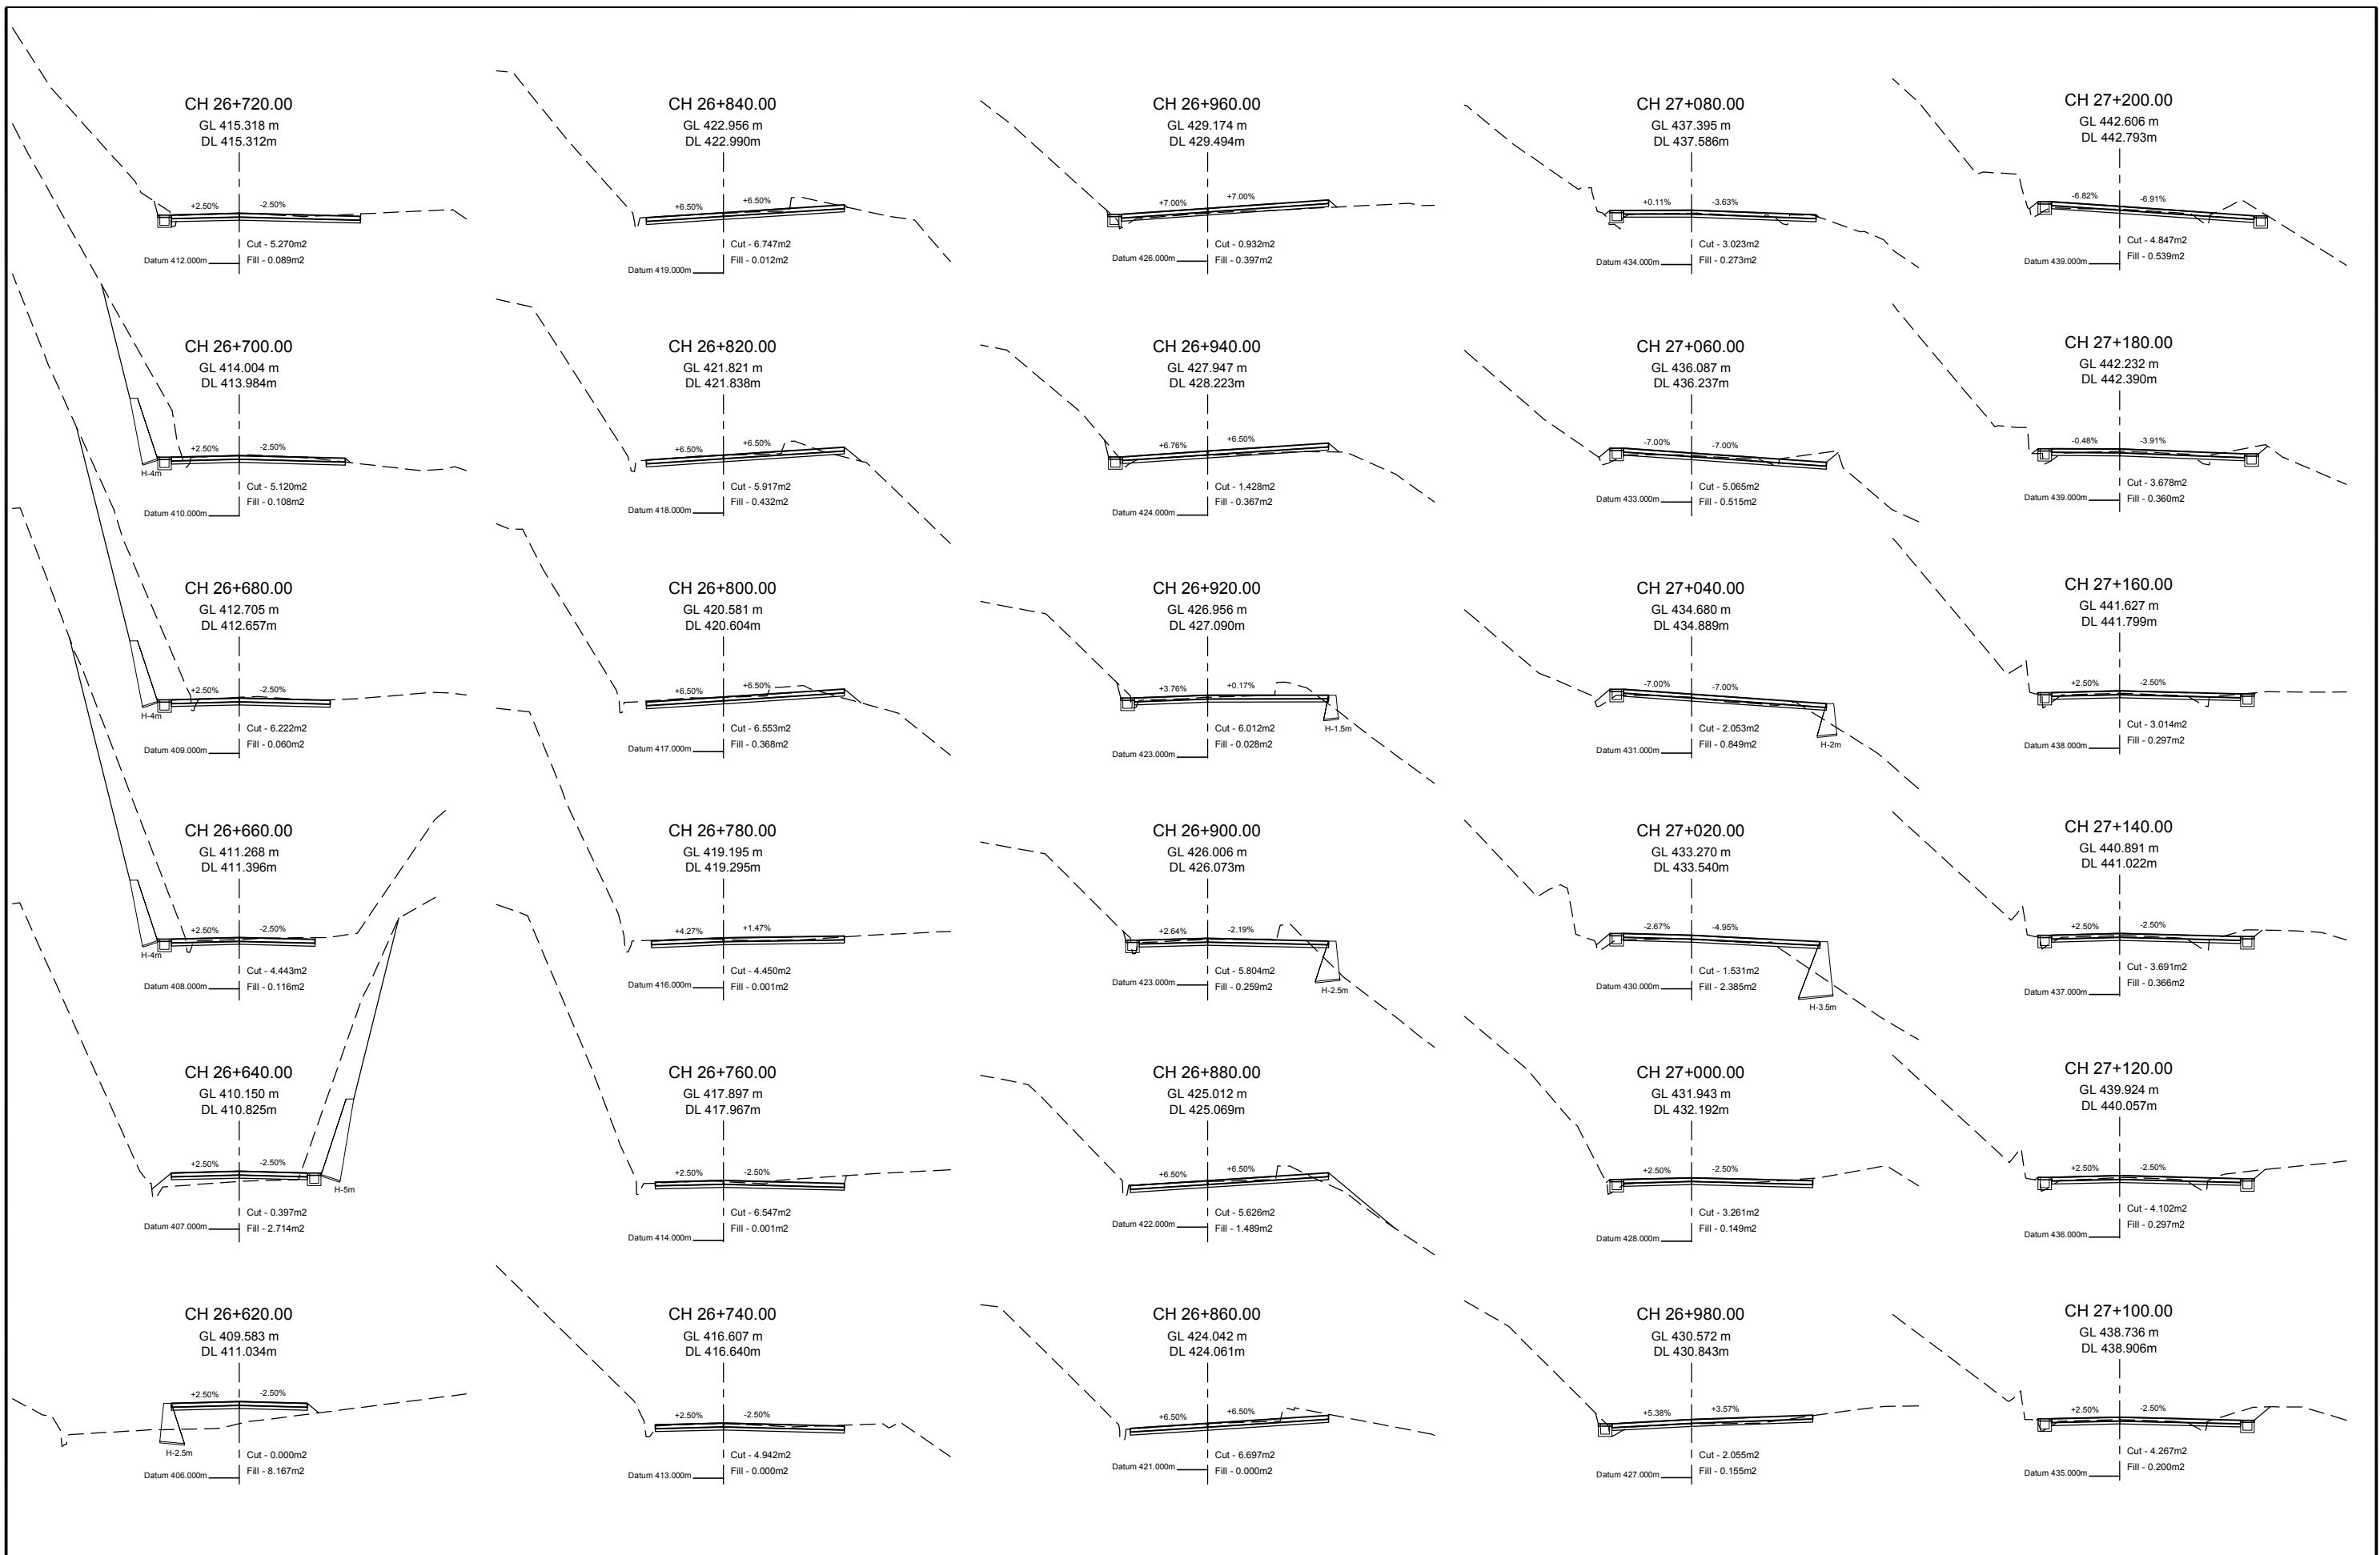


EMPLOYER		PROJECT		DESIGN CONSULTANT			DRAWING NAME:		Scale:	Date:
 Government of Nepal Ministry of Physical Infrastructure and Transport Department of Roads Development Cooperation Implementation Division	Nepal India Regional Trade and Transport Project (NIRTP) (IDA CREDIT No. 5273 - NEP) Detailed Design for Improvement of Kathmandu (Nagdhunga) - Naubise - Mugling Road and Bridges	 Intercontinental Consultants & Technocrats Pvt. Ltd. A-8, Green Park, New Delhi - 110016 Ph : 4086-3000, Fax 2685-5252  In Joint Venture With Soosung Engineering Co. Ltd., South Korea	In Association With Full Bright Consultancy (Pvt.) Ltd. 316, Baburam Acharya Sadak Sinamangal, Kathmandu, GPO Box: 4970, Kathmandu, Nepal	Designed By	SB		NAUBISE - MUGLING SECTION CROSS SECTION CHAINAGE 26+620 TO 27+200			Aug 2019 Drawing No.: NMR-CS-047
				Checked By	PMS					
				Approved By	BNS					

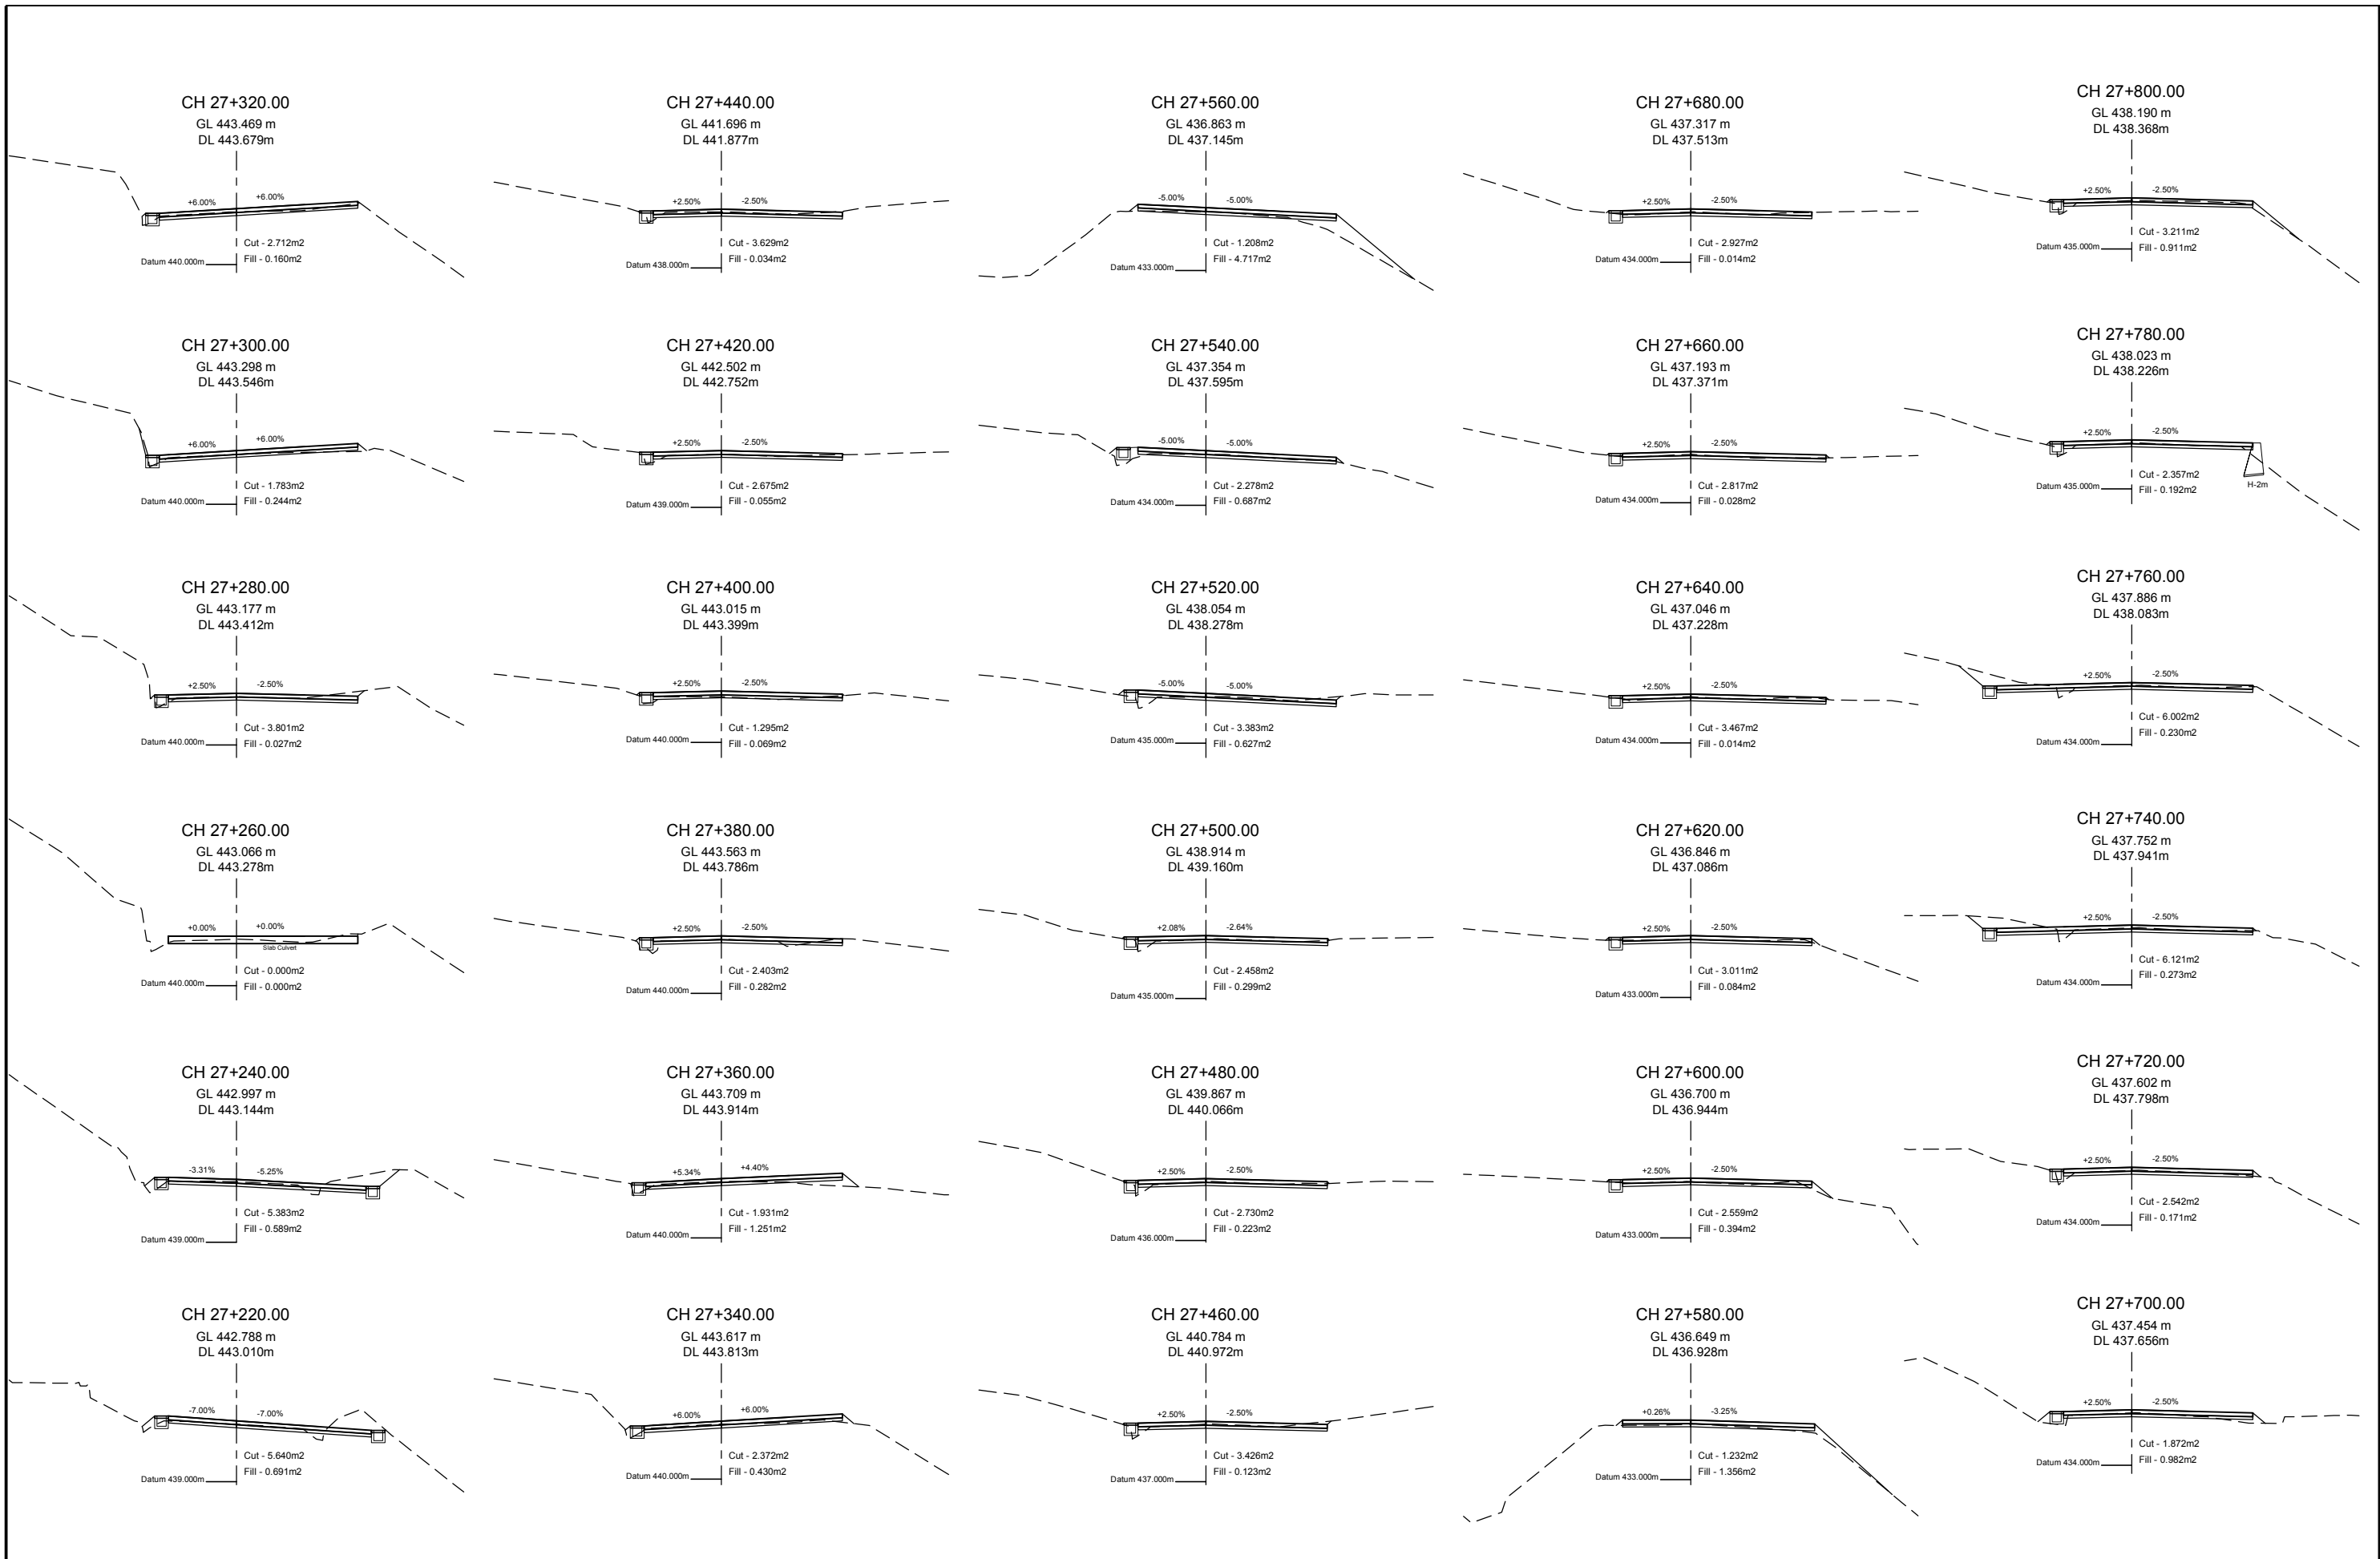


EMPLOYER		PROJECT		DESIGN CONSULTANT			DRAWING NAME:		Scale:	Date:
 Government of Nepal Ministry of Physical Infrastructure and Transport Department of Roads Development Cooperation Implementation Division	Nepal India Regional Trade and Transport Project (NIRTP) (IDA CREDIT No. 5273 - NEP) Detailed Design for Improvement of Kathmandu (Nagdhunga) - Naubise - Mugling Road and Bridges	 Intercontinental Consultants & Technocrats Pvt. Ltd. A-8, Green Park, New Delhi - 110016 Ph : 4086-3000, Fax 2685-5252 In Joint Venture With  Soosung Engineering Co. Ltd., South Korea	In Association With Full Bright Consultancy (Pvt.) Ltd. 316, Baburam Acharya Sadak Sinamangal, Kathmandu, GPO Box: 4970, Kathmandu, Nepal	Designed By	SB		NAUBISE - MUGLING SECTION CROSS SECTION CHAINAGE 27+220 TO 27+800			Aug 2019 Drawing No.: NMR-CS-048
				Checked By	PMS					
				Approved By	BNS					

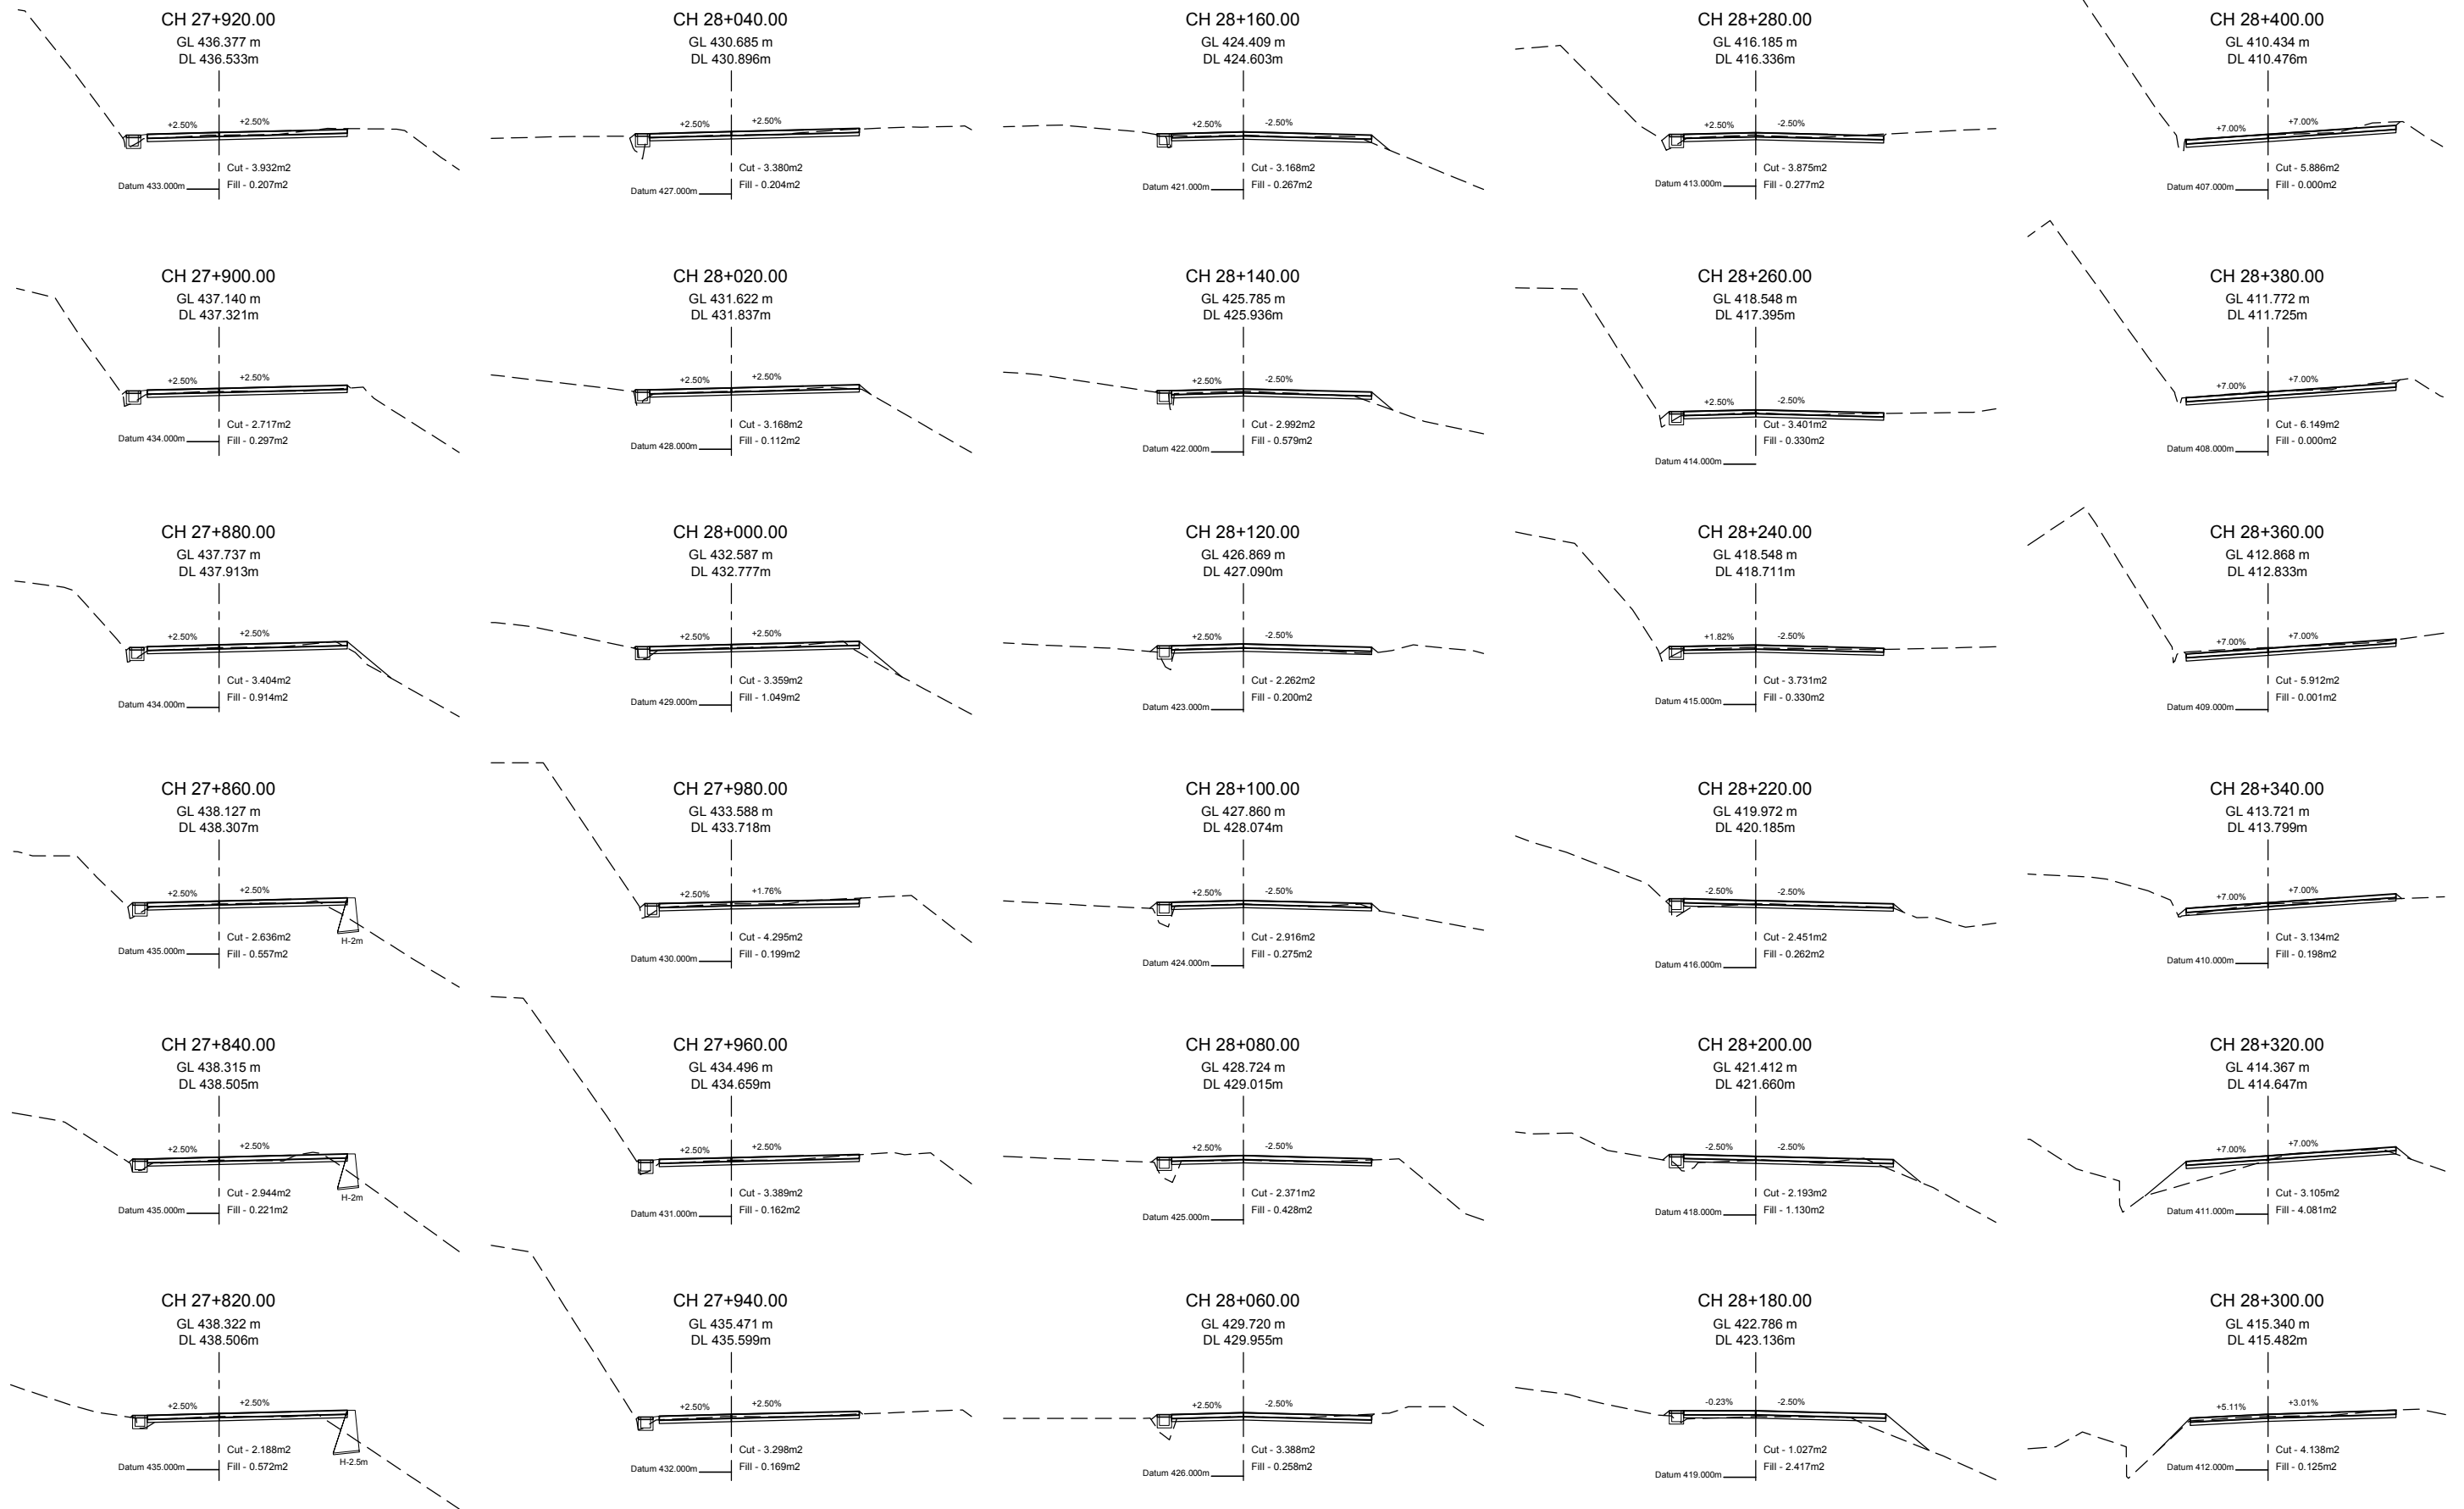


EMPLOYER		PROJECT		DESIGN CONSULTANT			DRAWING NAME:		Scale:	Date:
 Ministry of Physical Infrastructure and Transport Department of Roads Development Cooperation Implementation Division	Nepal India Regional Trade and Transport Project (NIRTP) (IDA CREDIT No. 5273 - NEP) Detailed Design for Improvement of Kathmandu (Nagdhunga) - Naubise - Mugling Road and Bridges	 Intercontinental Consultants & Technocrats Pvt. Ltd. A-8, Green Park, New Delhi - 110016 Ph : 4086-3000, Fax 2685-5252 In Joint Venture With Soosung Engineering Co. Ltd., South Korea	In Association With Full Bright Consultancy (Pvt.) Ltd. 316, Baburam Acharya Sadak Sinamangal, Kathmandu, GPO Box: 4970, Kathmandu, Nepal	Designed By	SB		NAUBISE - MUGLING SECTION CROSS SECTION CHAINAGE 27+820 TO 28+400			Aug 2019 Drawing No.: NMR-CS-049
				Checked By	PMS					
				Approved By	BNS					

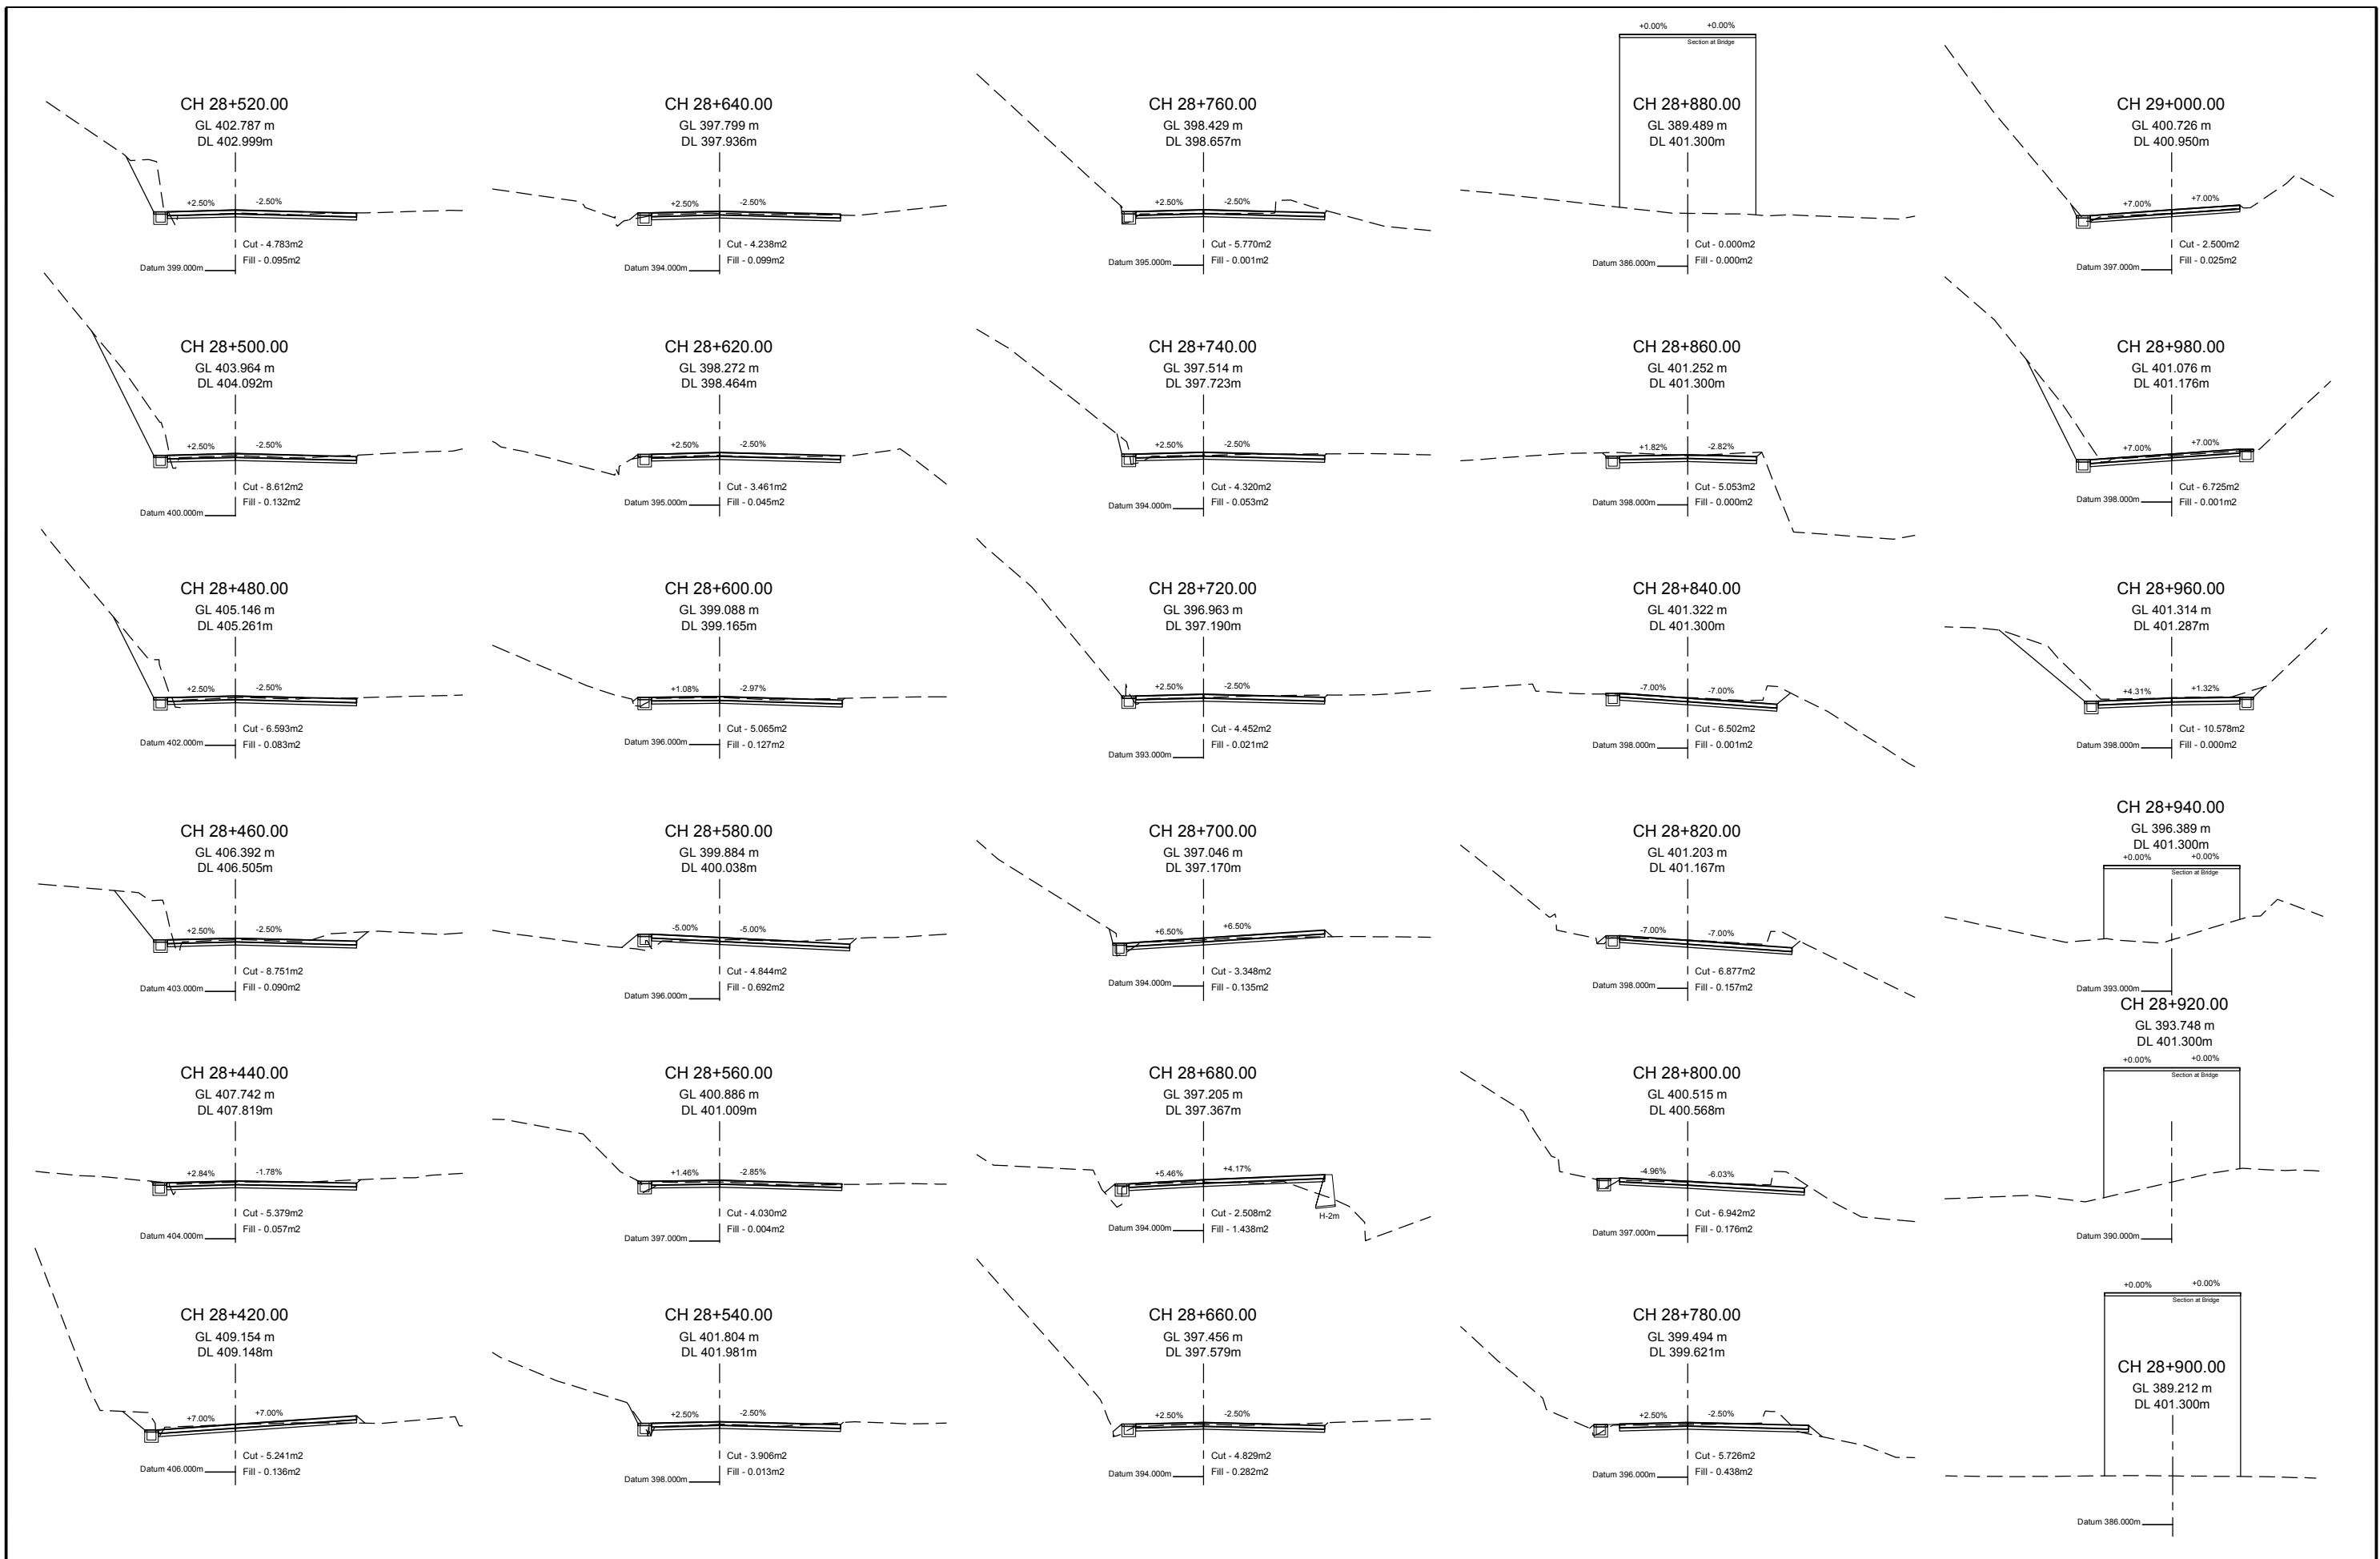


EMPLOYER		PROJECT		DESIGN CONSULTANT			DRAWING NAME:		Scale:	Date:
 Government of Nepal Ministry of Physical Infrastructure and Transport Department of Roads Development Cooperation Implementation Division	Nepal India Regional Trade and Transport Project (NIRTP) (IDA CREDIT No. 5273 - NEP) Detailed Design for Improvement of Kathmandu (Nagdhunga) - Naubise - Mugling Road and Bridges	 Intercontinental Consultants & Technocrats Pvt. Ltd. A-8, Green Park, New Delhi - 110016 Ph : 4086-3000, Fax 2685-5252 In Joint Venture With Soosung Engineering Co. Ltd., South Korea	In Association With Full Bright Consultancy (Pvt.) Ltd. 316, Baburam Acharya Sadak Sinamangal, Kathmandu, GPO Box: 4970, Kathmandu, Nepal 	Designed By	SB		NAUBISE - MUGLING SECTION CROSS SECTION CHAINAGE 28+420 TO 29+000			Aug 2019 Drawing No.: NMR-CS-050
				Checked By	PMS					
				Approved By	BNS					

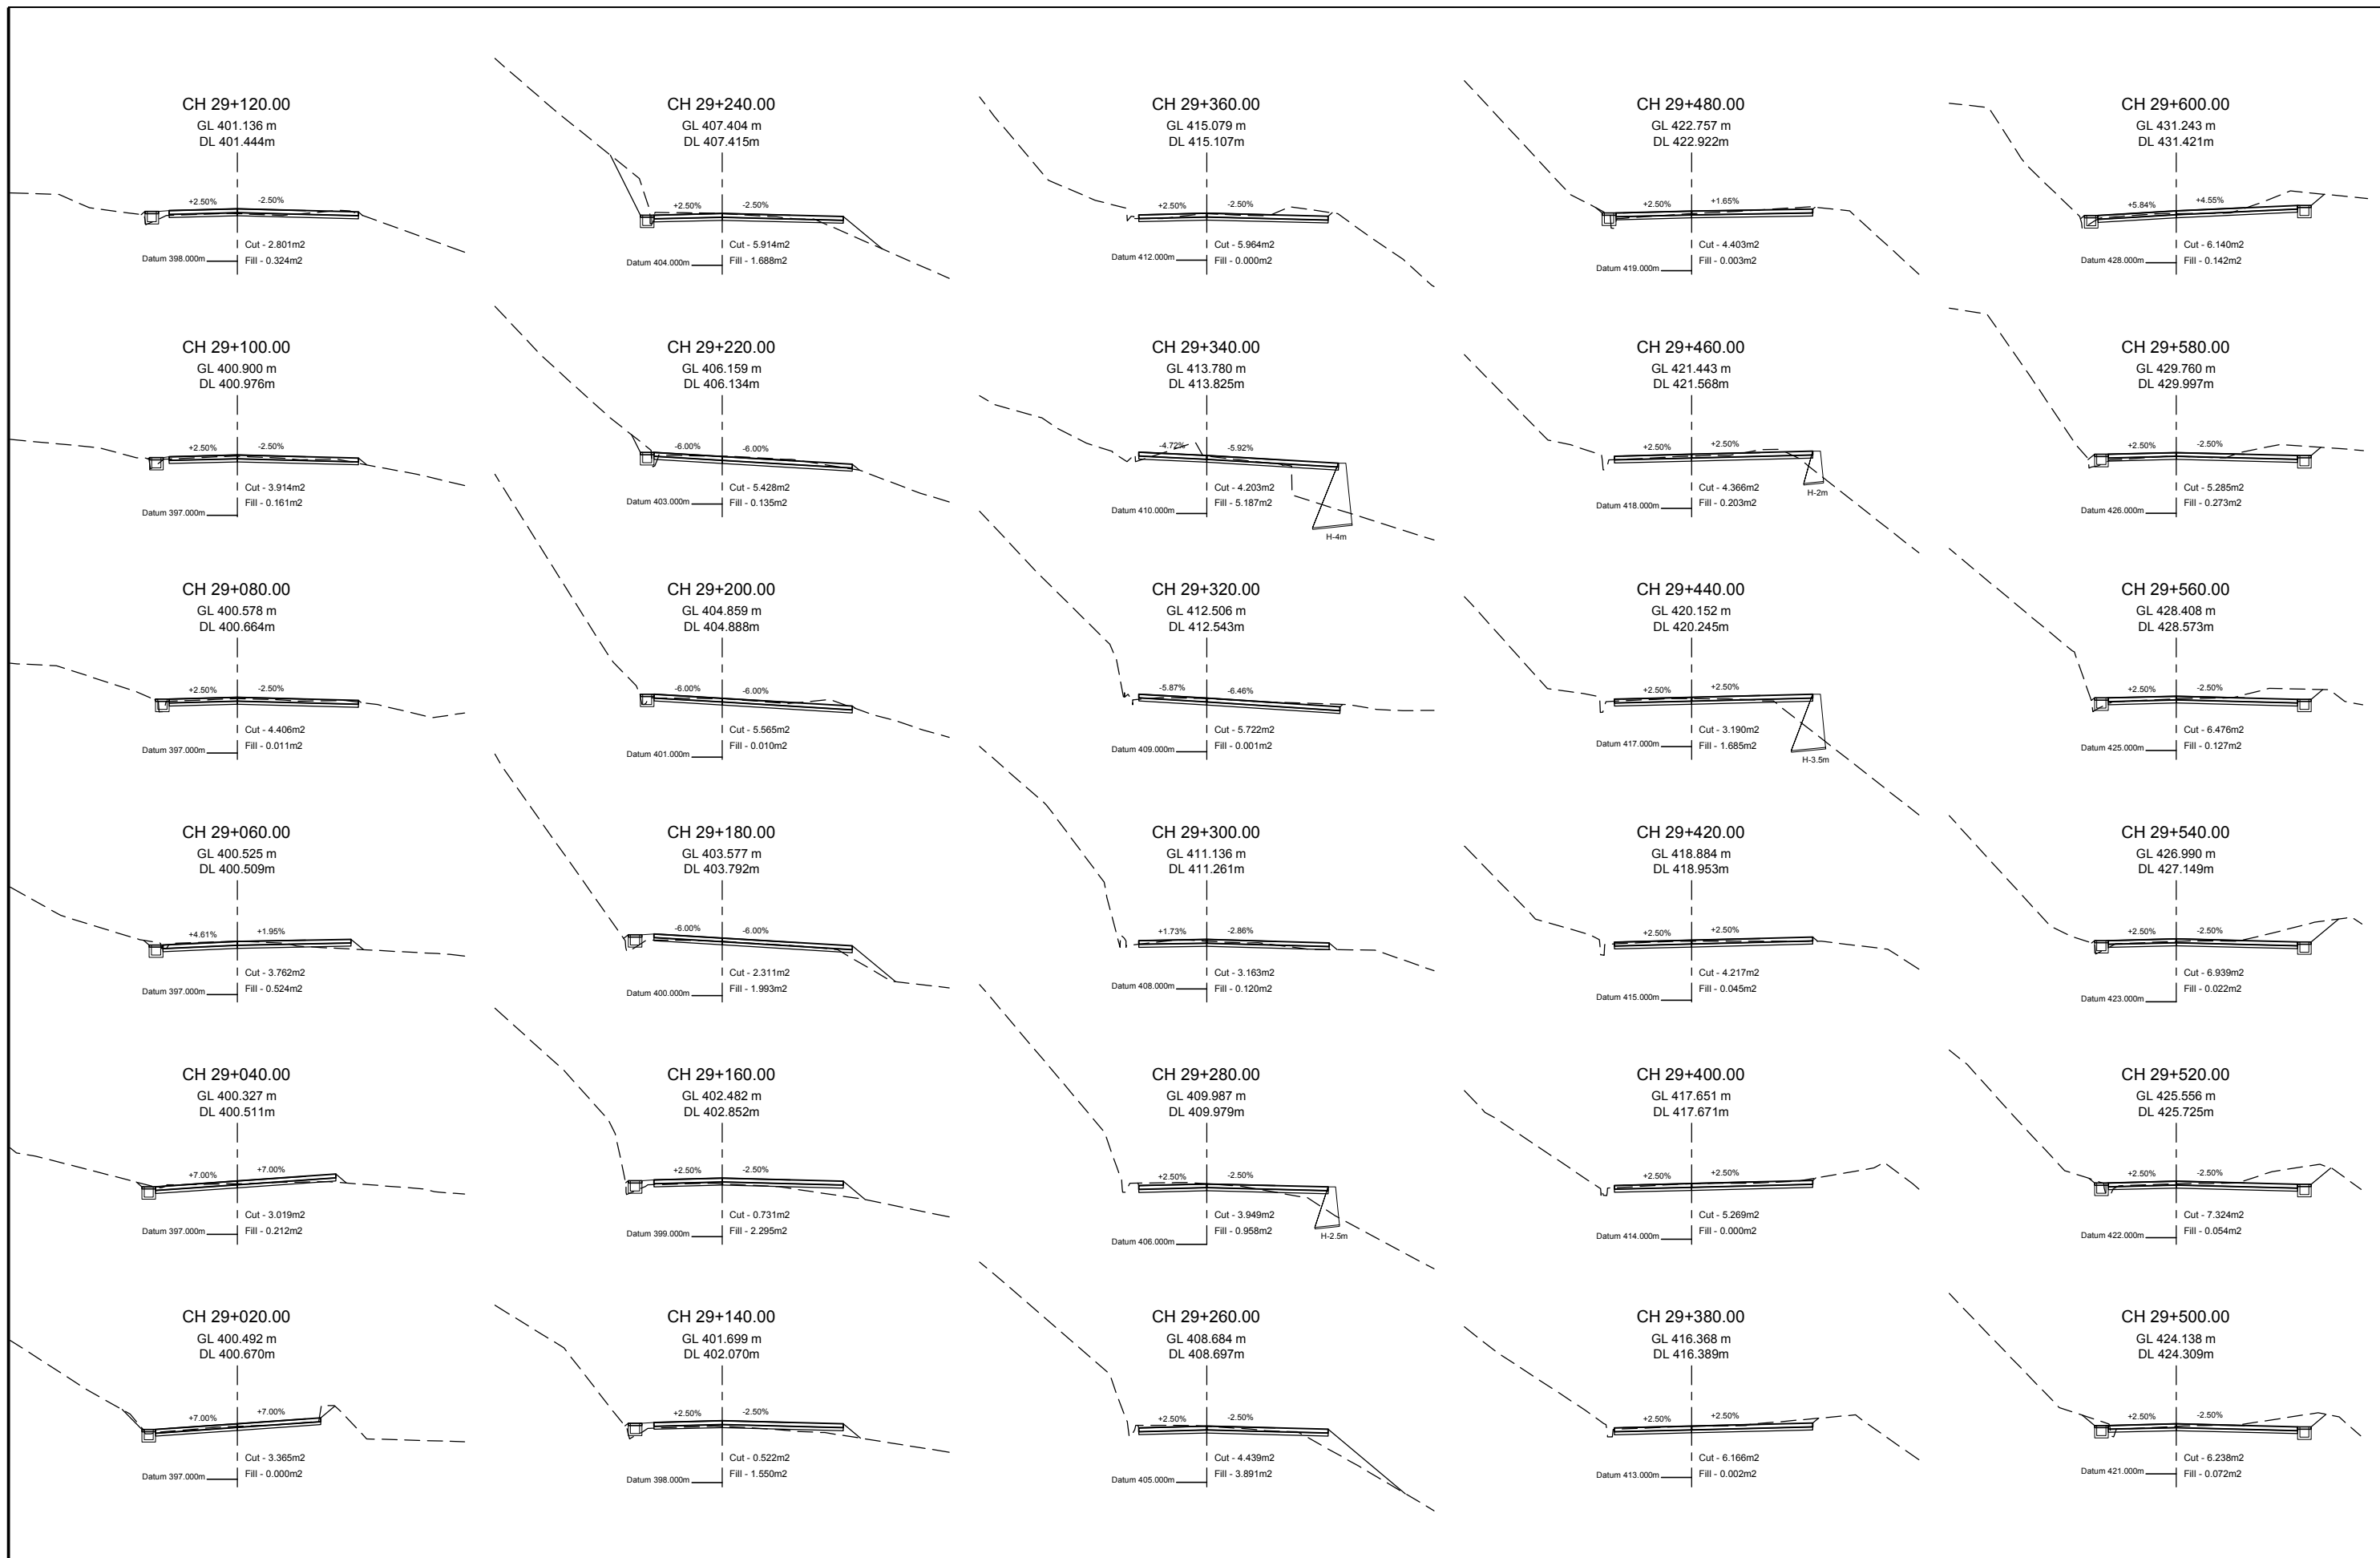


EMPLOYER		PROJECT		DESIGN CONSULTANT			DRAWING NAME:		Scale:	Date:
 Government of Nepal Ministry of Physical Infrastructure and Transport Department of Roads Development Cooperation Implementation Division	Nepal India Regional Trade and Transport Project (NIRTP) (IDA CREDIT No. 5273 - NEP) Detailed Design for Improvement of Kathmandu (Nagdhunga) - Naubise - Mugling Road and Bridges	 Intercontinental Consultants & Technocrats Pvt. Ltd. A-8, Green Park, New Delhi - 110016 Ph : 4086-3000, Fax 2685-5252 In Joint Venture With Soosung Engineering Co. Ltd., South Korea	In Association With Full Bright Consultancy (Pvt.) Ltd. 316, Baburam Acharya Sadak Sinamangal, Kathmandu, GPO Box: 4970, Kathmandu, Nepal	Designed By	SB		NAUBISE - MUGLING SECTION CROSS SECTION CHAINAGE 29+020.00 TO 29+600			Aug 2019 Drawing No.: NMR-CS-051
				Checked By	PMS					
				Approved By	BNS					

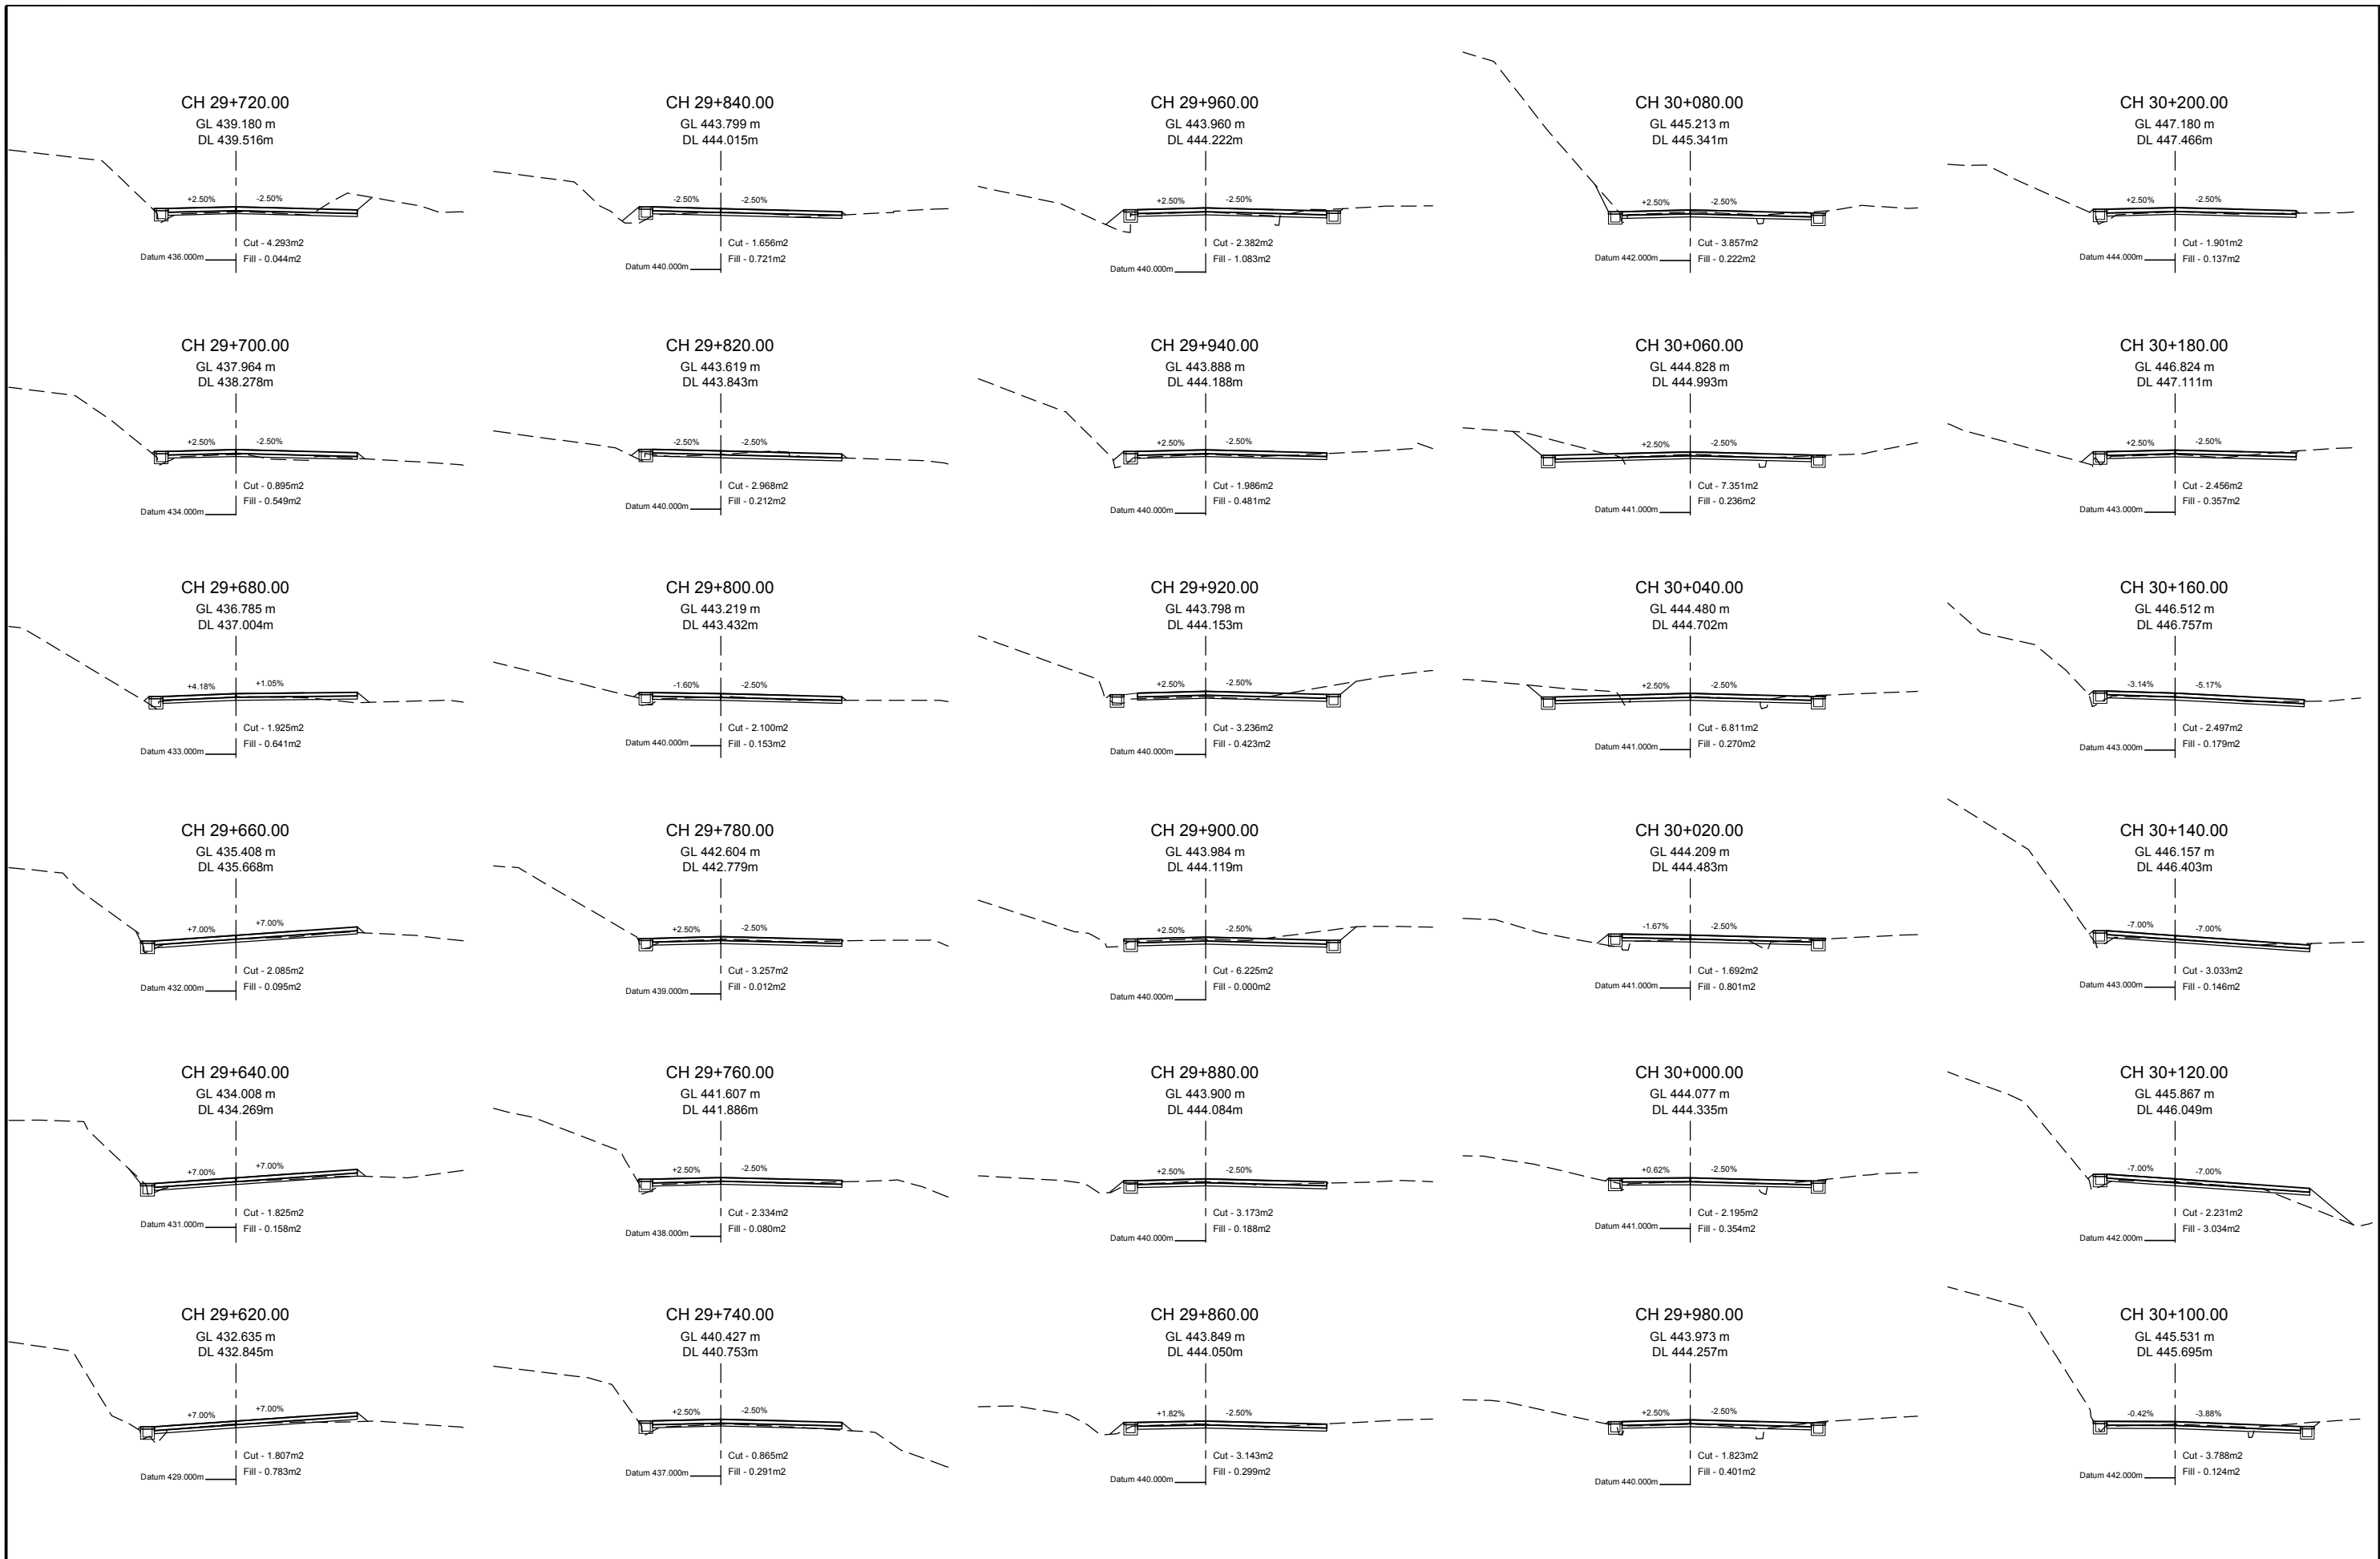







EMPLOYER		PROJECT		DESIGN CONSULTANT			DRAWING NAME:		Scale:	Date:
 Government of Nepal Ministry of Physical Infrastructure and Transport Department of Roads Development Cooperation Implementation Division	Nepal India Regional Trade and Transport Project (NIRTP) (IDA CREDIT No. 5273 - NEP) Detailed Design for Improvement of Kathmandu (Nagdhunga) - Naubise - Mugling Road and Bridges	 Intercontinental Consultants & Technocrats Pvt. Ltd. A-8, Green Park, New Delhi - 110016 Ph : 4086-3000, Fax 2685-5252 In Joint Venture With Soosung Engineering Co. Ltd., South Korea	In Association With Full Bright Consultancy (Pvt.) Ltd. 316, Baburam Acharya Sadak Sinamangal, Kathmandu, GPO Box: 4970, Kathmandu, Nepal	Designed By	SB		NAUBISE - MUGLING SECTION CROSS SECTION CHAINAGE 29+620 TO 30+200			Aug 2019 Drawing No.: NMR-CS-052
				Checked By	PMS					
				Approved By	BNS					

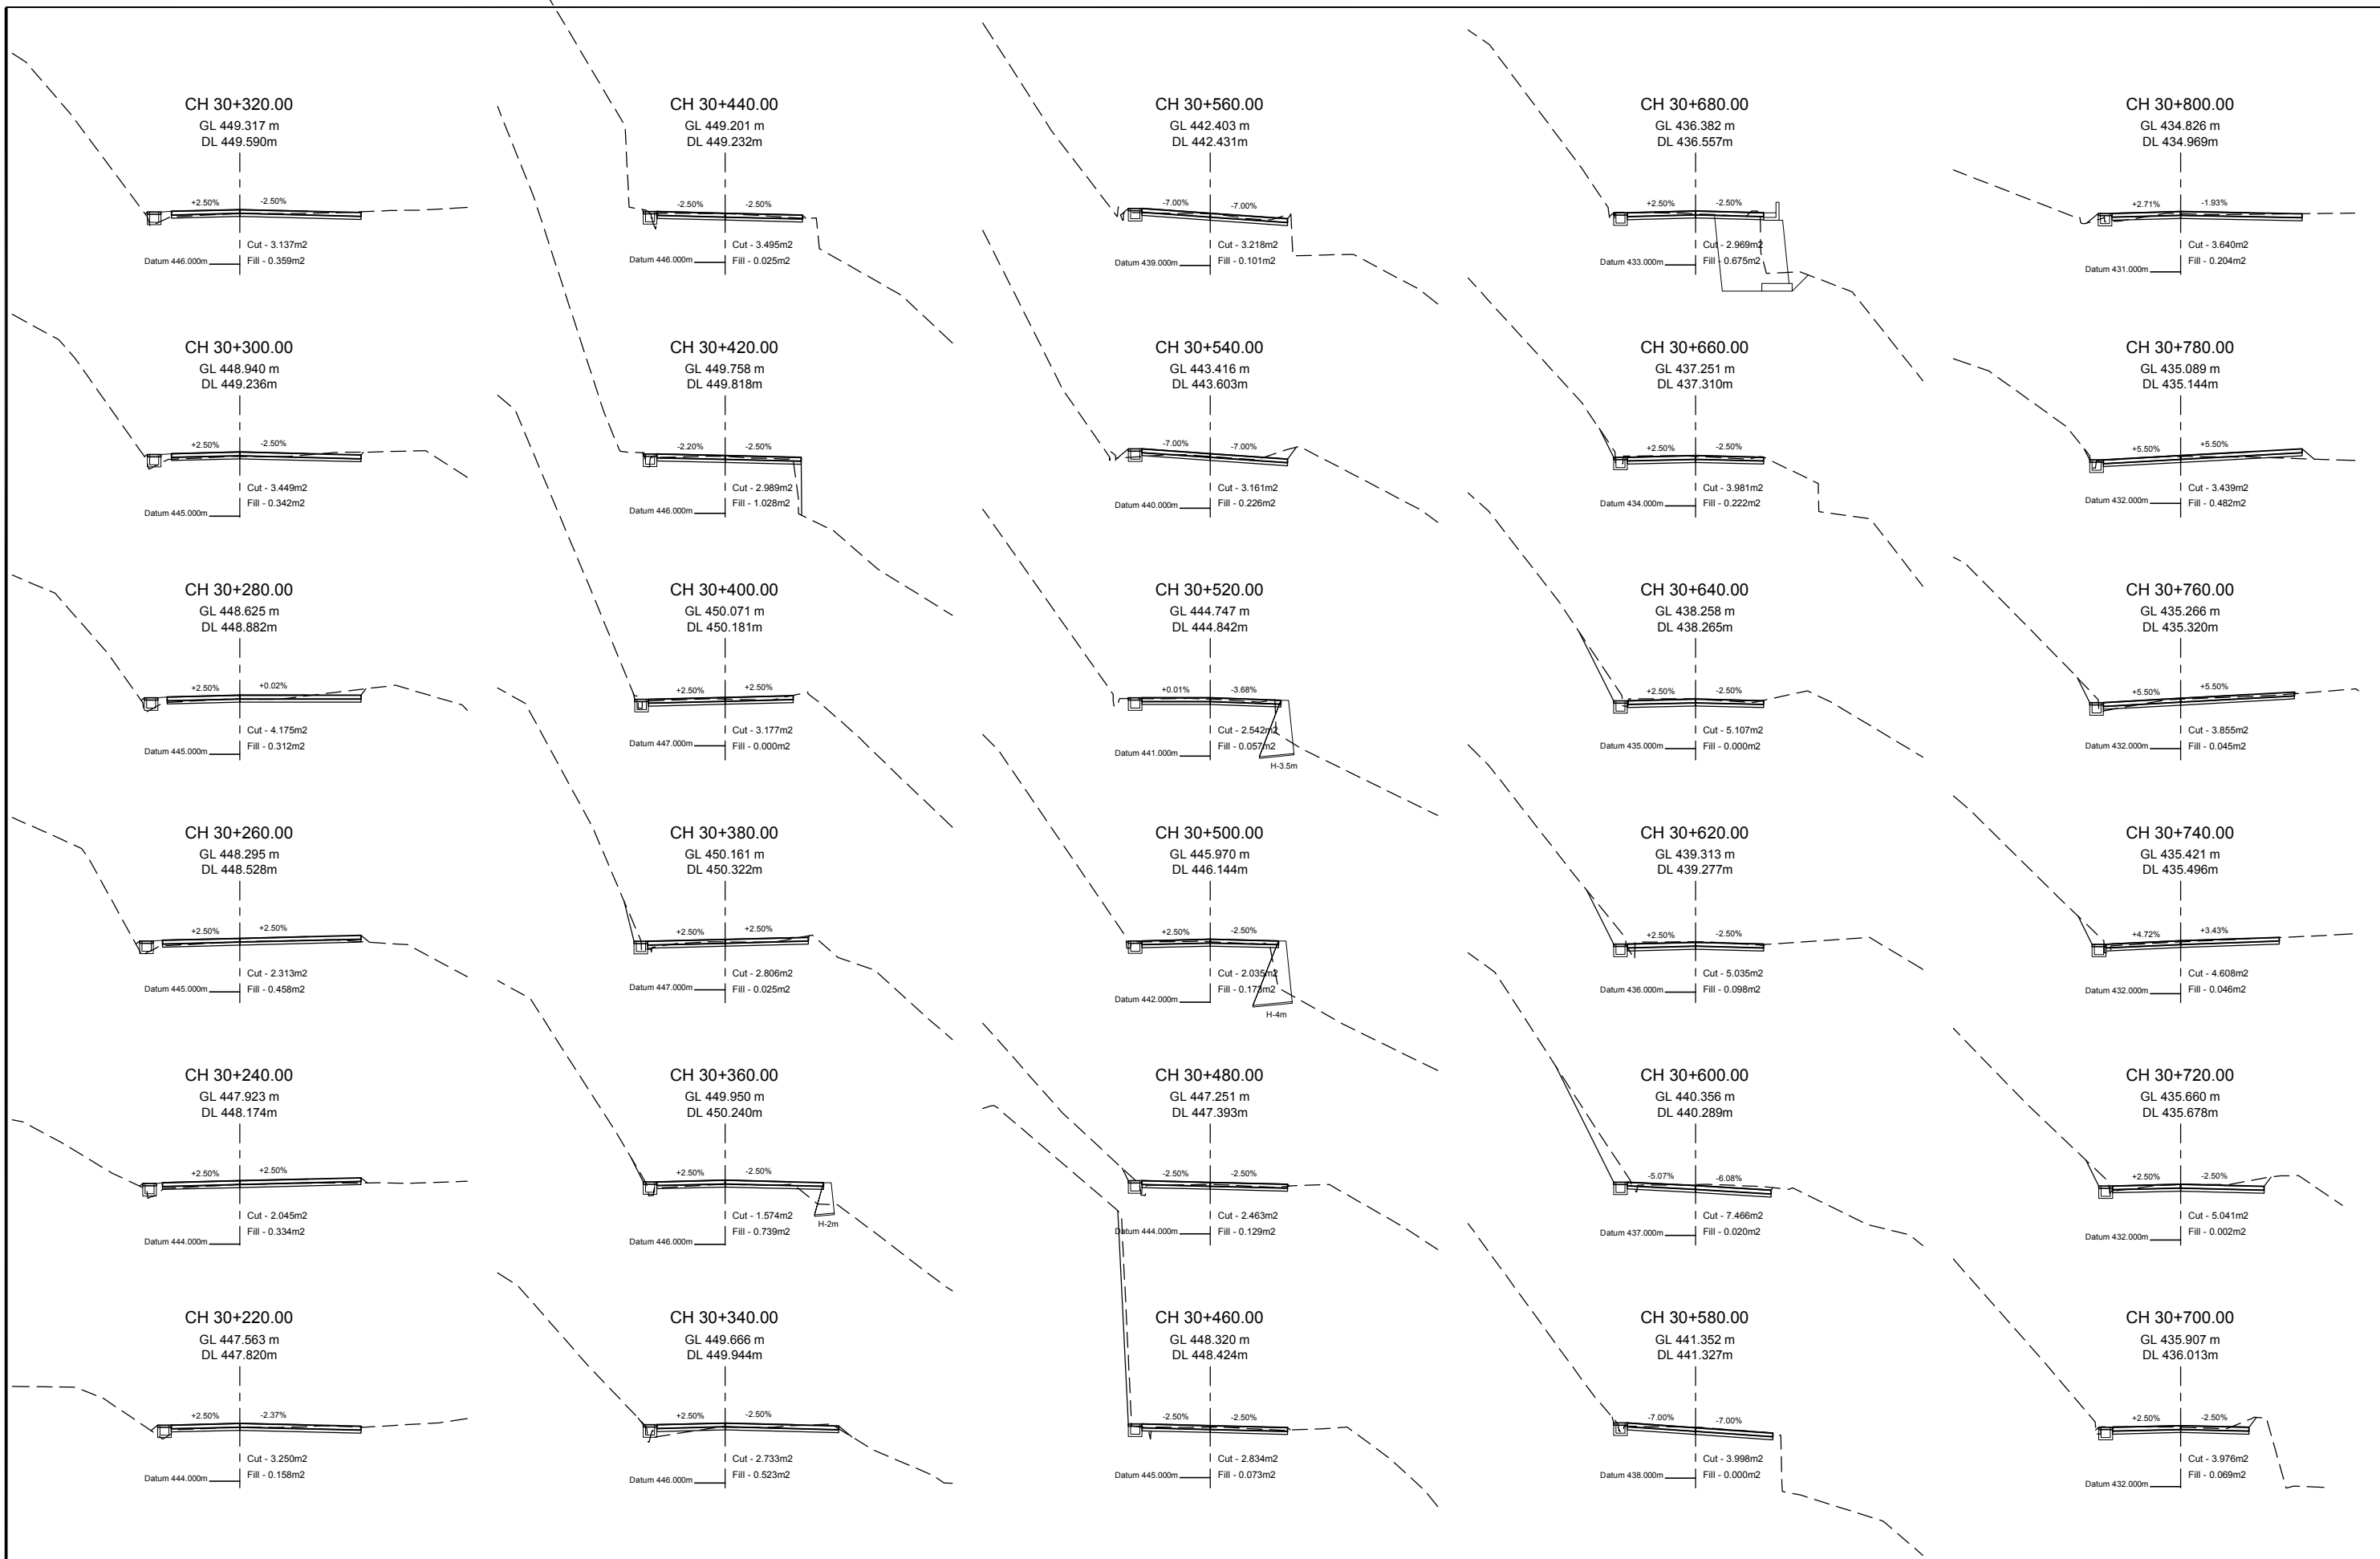


EMPLOYER		PROJECT		DESIGN CONSULTANT			DRAWING NAME:		Scale:	Date:
 Government of Nepal Ministry of Physical Infrastructure and Transport Department of Roads Development Cooperation Implementation Division	Nepal India Regional Trade and Transport Project (NIRTP) (IDA CREDIT No. 5273 - NEP) Detailed Design for Improvement of Kathmandu (Nagdhunga) - Naubise - Mugling Road and Bridges	 Intercontinental Consultants & Technocrats Pvt. Ltd. A-8, Green Park, New Delhi - 110016 Ph : 4086-3000, Fax 2685-5252  In Joint Venture With Soosung Engineering Co. Ltd., South Korea	In Association With Full Bright Consultancy (Pvt.) Ltd. 316, Baburam Acharya Sadak Sinamangal, Kathmandu, GPO Box: 4970, Kathmandu, Nepal	Designed By	SB		NAUBISE - MUGLING SECTION CROSS SECTION CHAINAGE 30+220 TO 30+800			Aug 2019 Drawing No.: NMR-CS-053
				Checked By	PMS					
				Approved By	BNS					

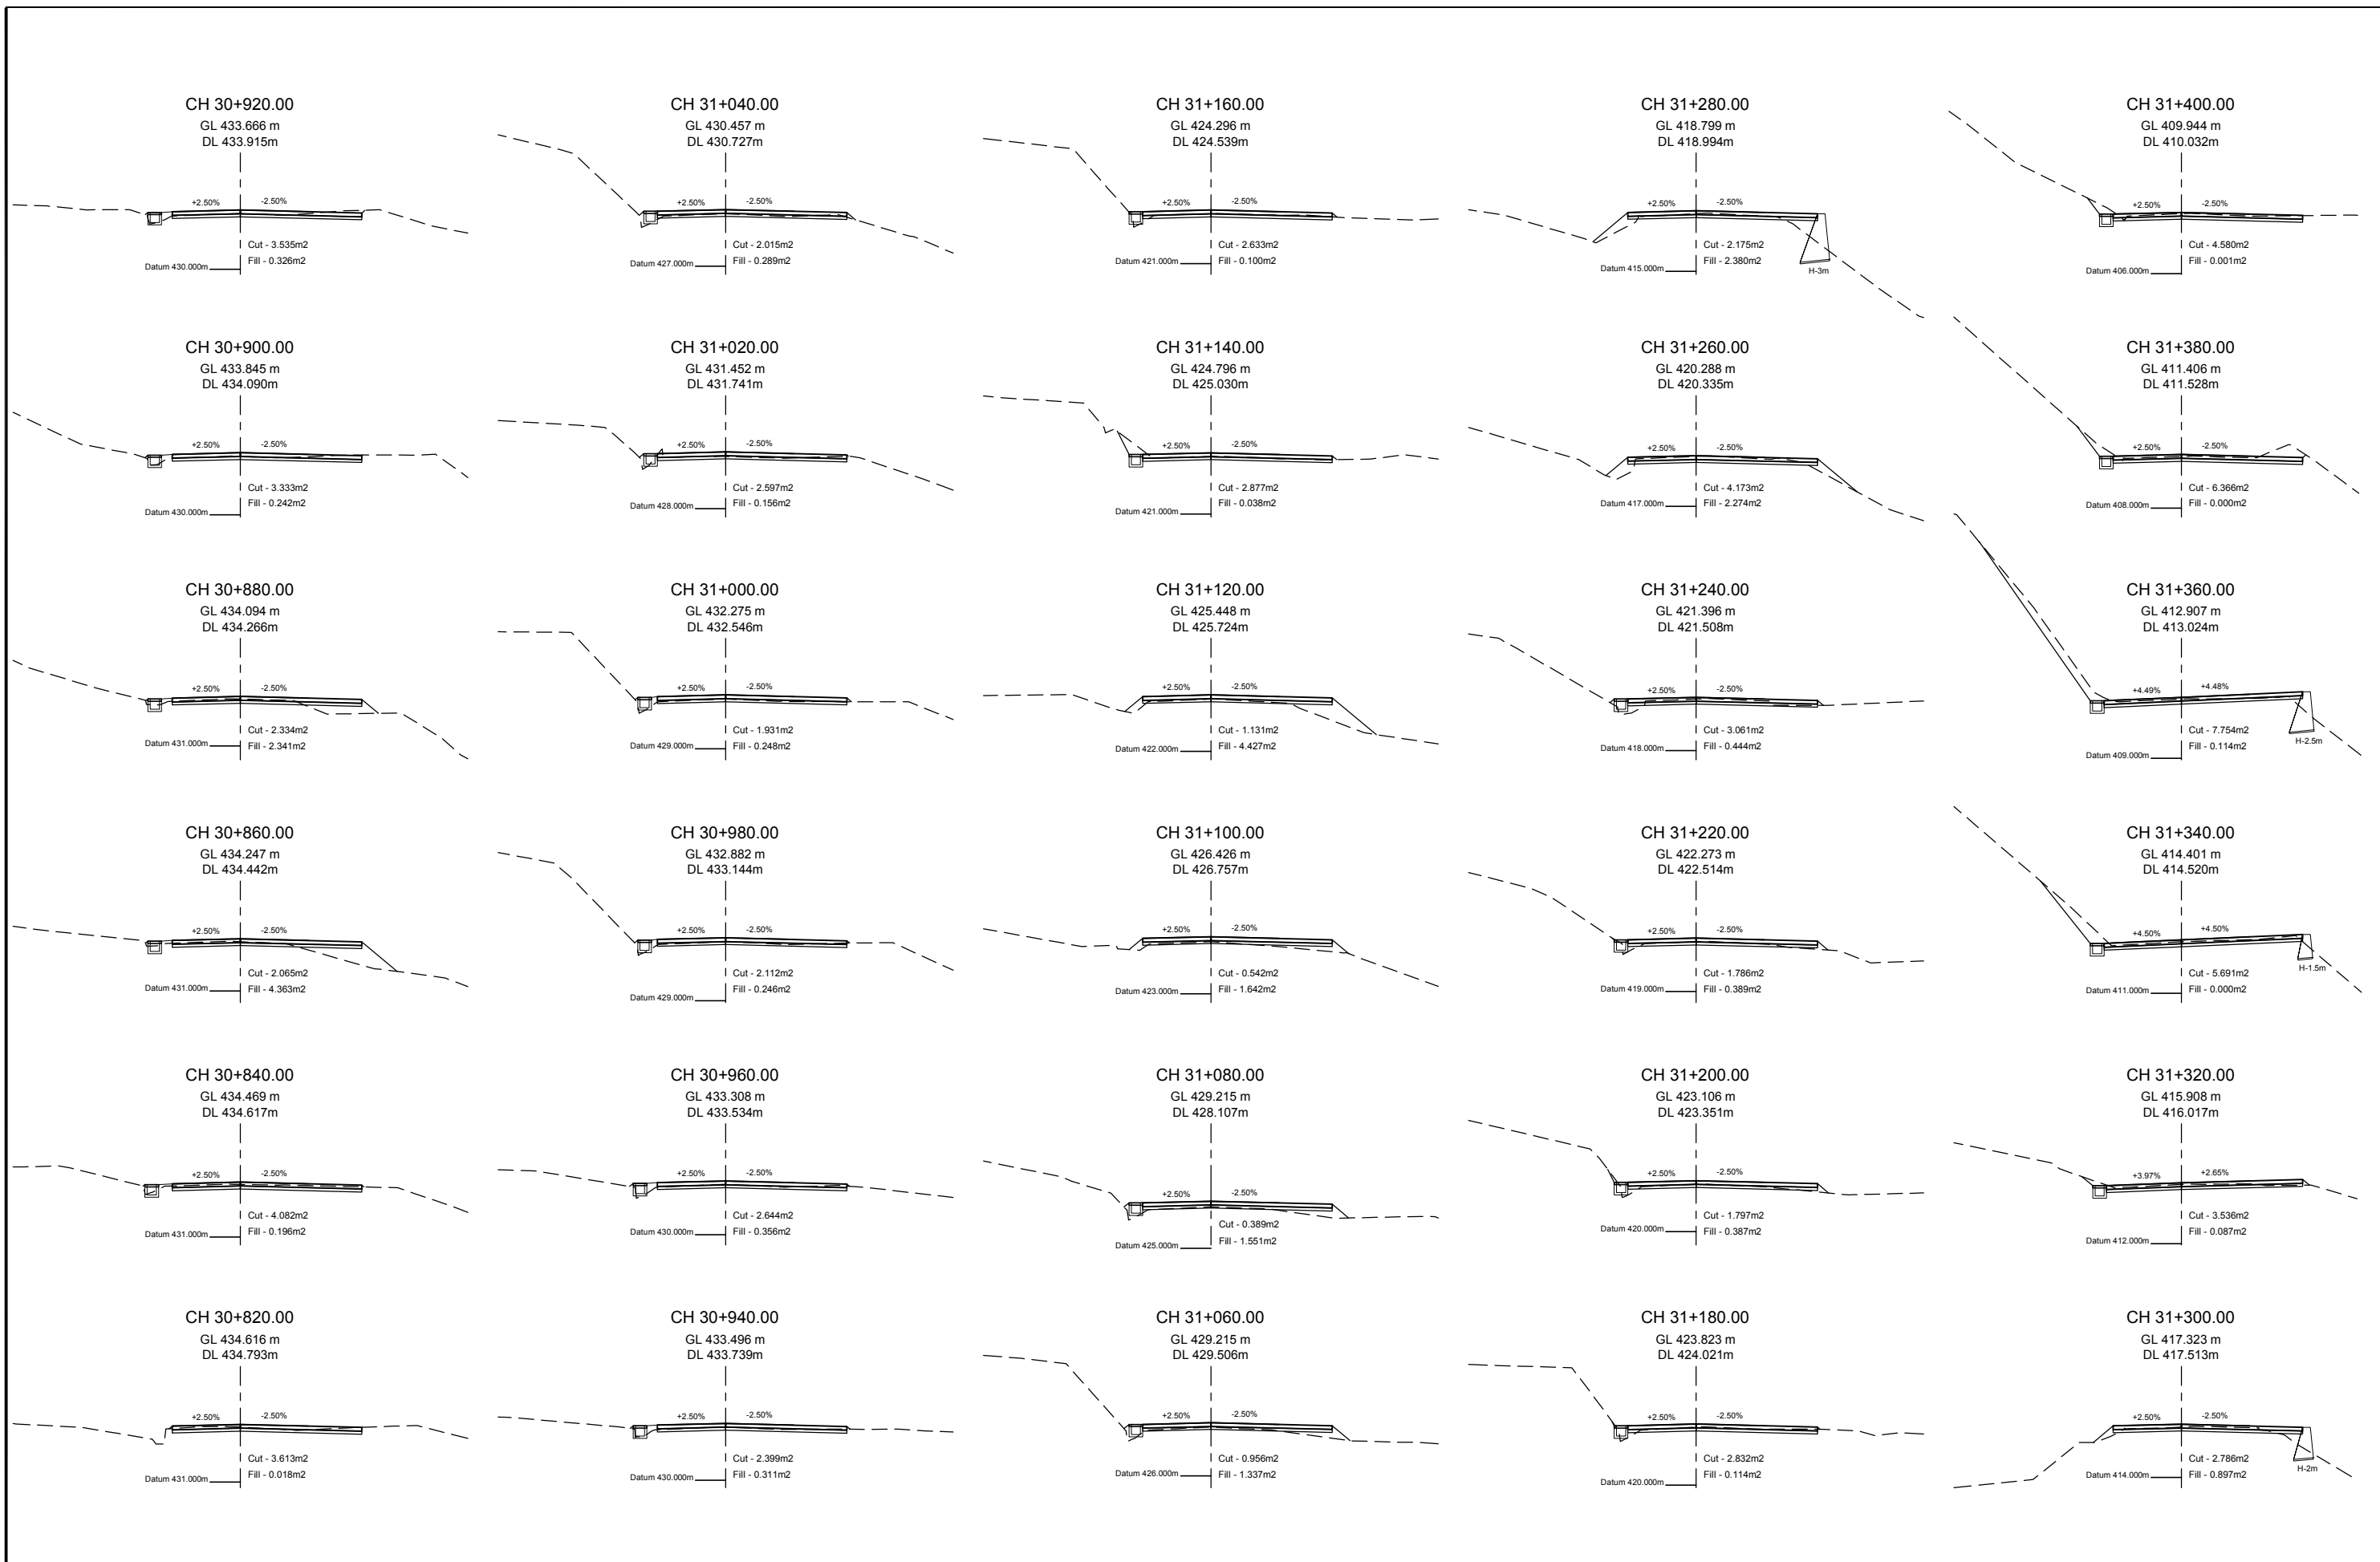


EMPLOYER		PROJECT		DESIGN CONSULTANT			DRAWING NAME:		Scale:	Date:
 Government of Nepal Ministry of Physical Infrastructure and Transport Department of Roads Development Cooperation Implementation Division	Nepal India Regional Trade and Transport Project (NIRTP) (IDA CREDIT No. 5273 - NEP) Detailed Design for Improvement of Kathmandu (Nagdhunga) - Naubise - Mugling Road and Bridges	 Intercontinental Consultants & Technocrats Pvt. Ltd. A-8, Green Park, New Delhi - 110016 Ph : 4086-3000, Fax 2685-5252 In Joint Venture With Soosung Engineering Co. Ltd., South Korea	In Association With  Full Bright Consultancy (Pvt.) Ltd. 316, Baburam Acharya Sadak Sinamangal, Kathmandu, GPO Box: 4970, Kathmandu, Nepal	Designed By	SB		NAUBISE - MUGLING SECTION CROSS SECTION CHAINAGE 30+820 TO 31+400			Aug 2019 Drawing No.: NMR-CS-054
				Checked By	PMS					
				Approved By	BNS					

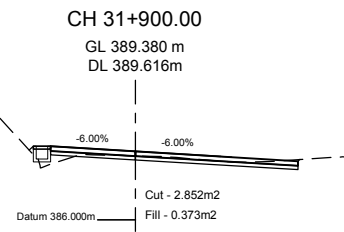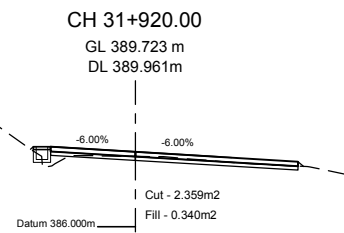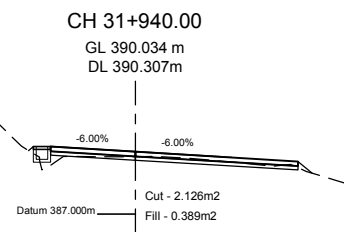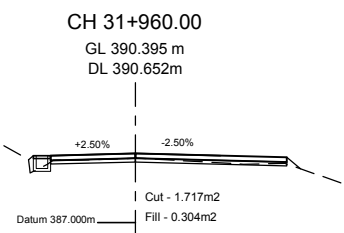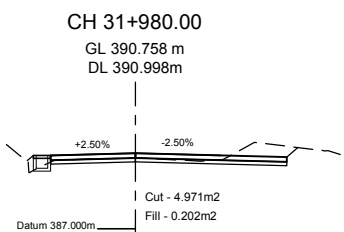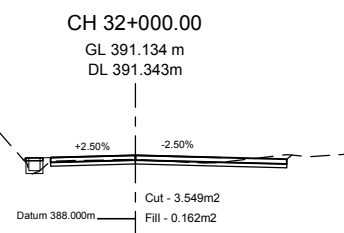


 Government of Nepal Ministry of Physical Infrastructure and Transport Department of Roads Development Cooperation Implementation Division	PROJECT Nepal India Regional Trade and Transport Project (NIRTPP) (IDA CREDIT No. 5273 - NEP) Detailed Design for Improvement of Kathmandu (Naadhunga) - Naubise - Mugling Road and Bridges	 Intercontinental Consultants & Technocrats Pvt. Ltd. A-8, Green Park, New Delhi - 110016 Ph : 4086-3000, Fax 2685-5252 In Association With Full Bright Consultancy (Pvt.) Ltd. 316, Baburam Acharya Sadak Sinamangal, Kathmandu, GPO Box: 4970, Kathmandu, Nepal In Joint Venture With Soosung Engineering Co. Ltd., South Korea FBC	Designed By	SB		DRAWING NAME: NAUBISE - MUGLING SECTION CROSS SECTION CHAINAGE 31+420 TO 32+000	Scale:		Date:	Aug 2019
			Checked By	PMS			Drawing No.: NMR-CS-055			
			Approved By	BNS						

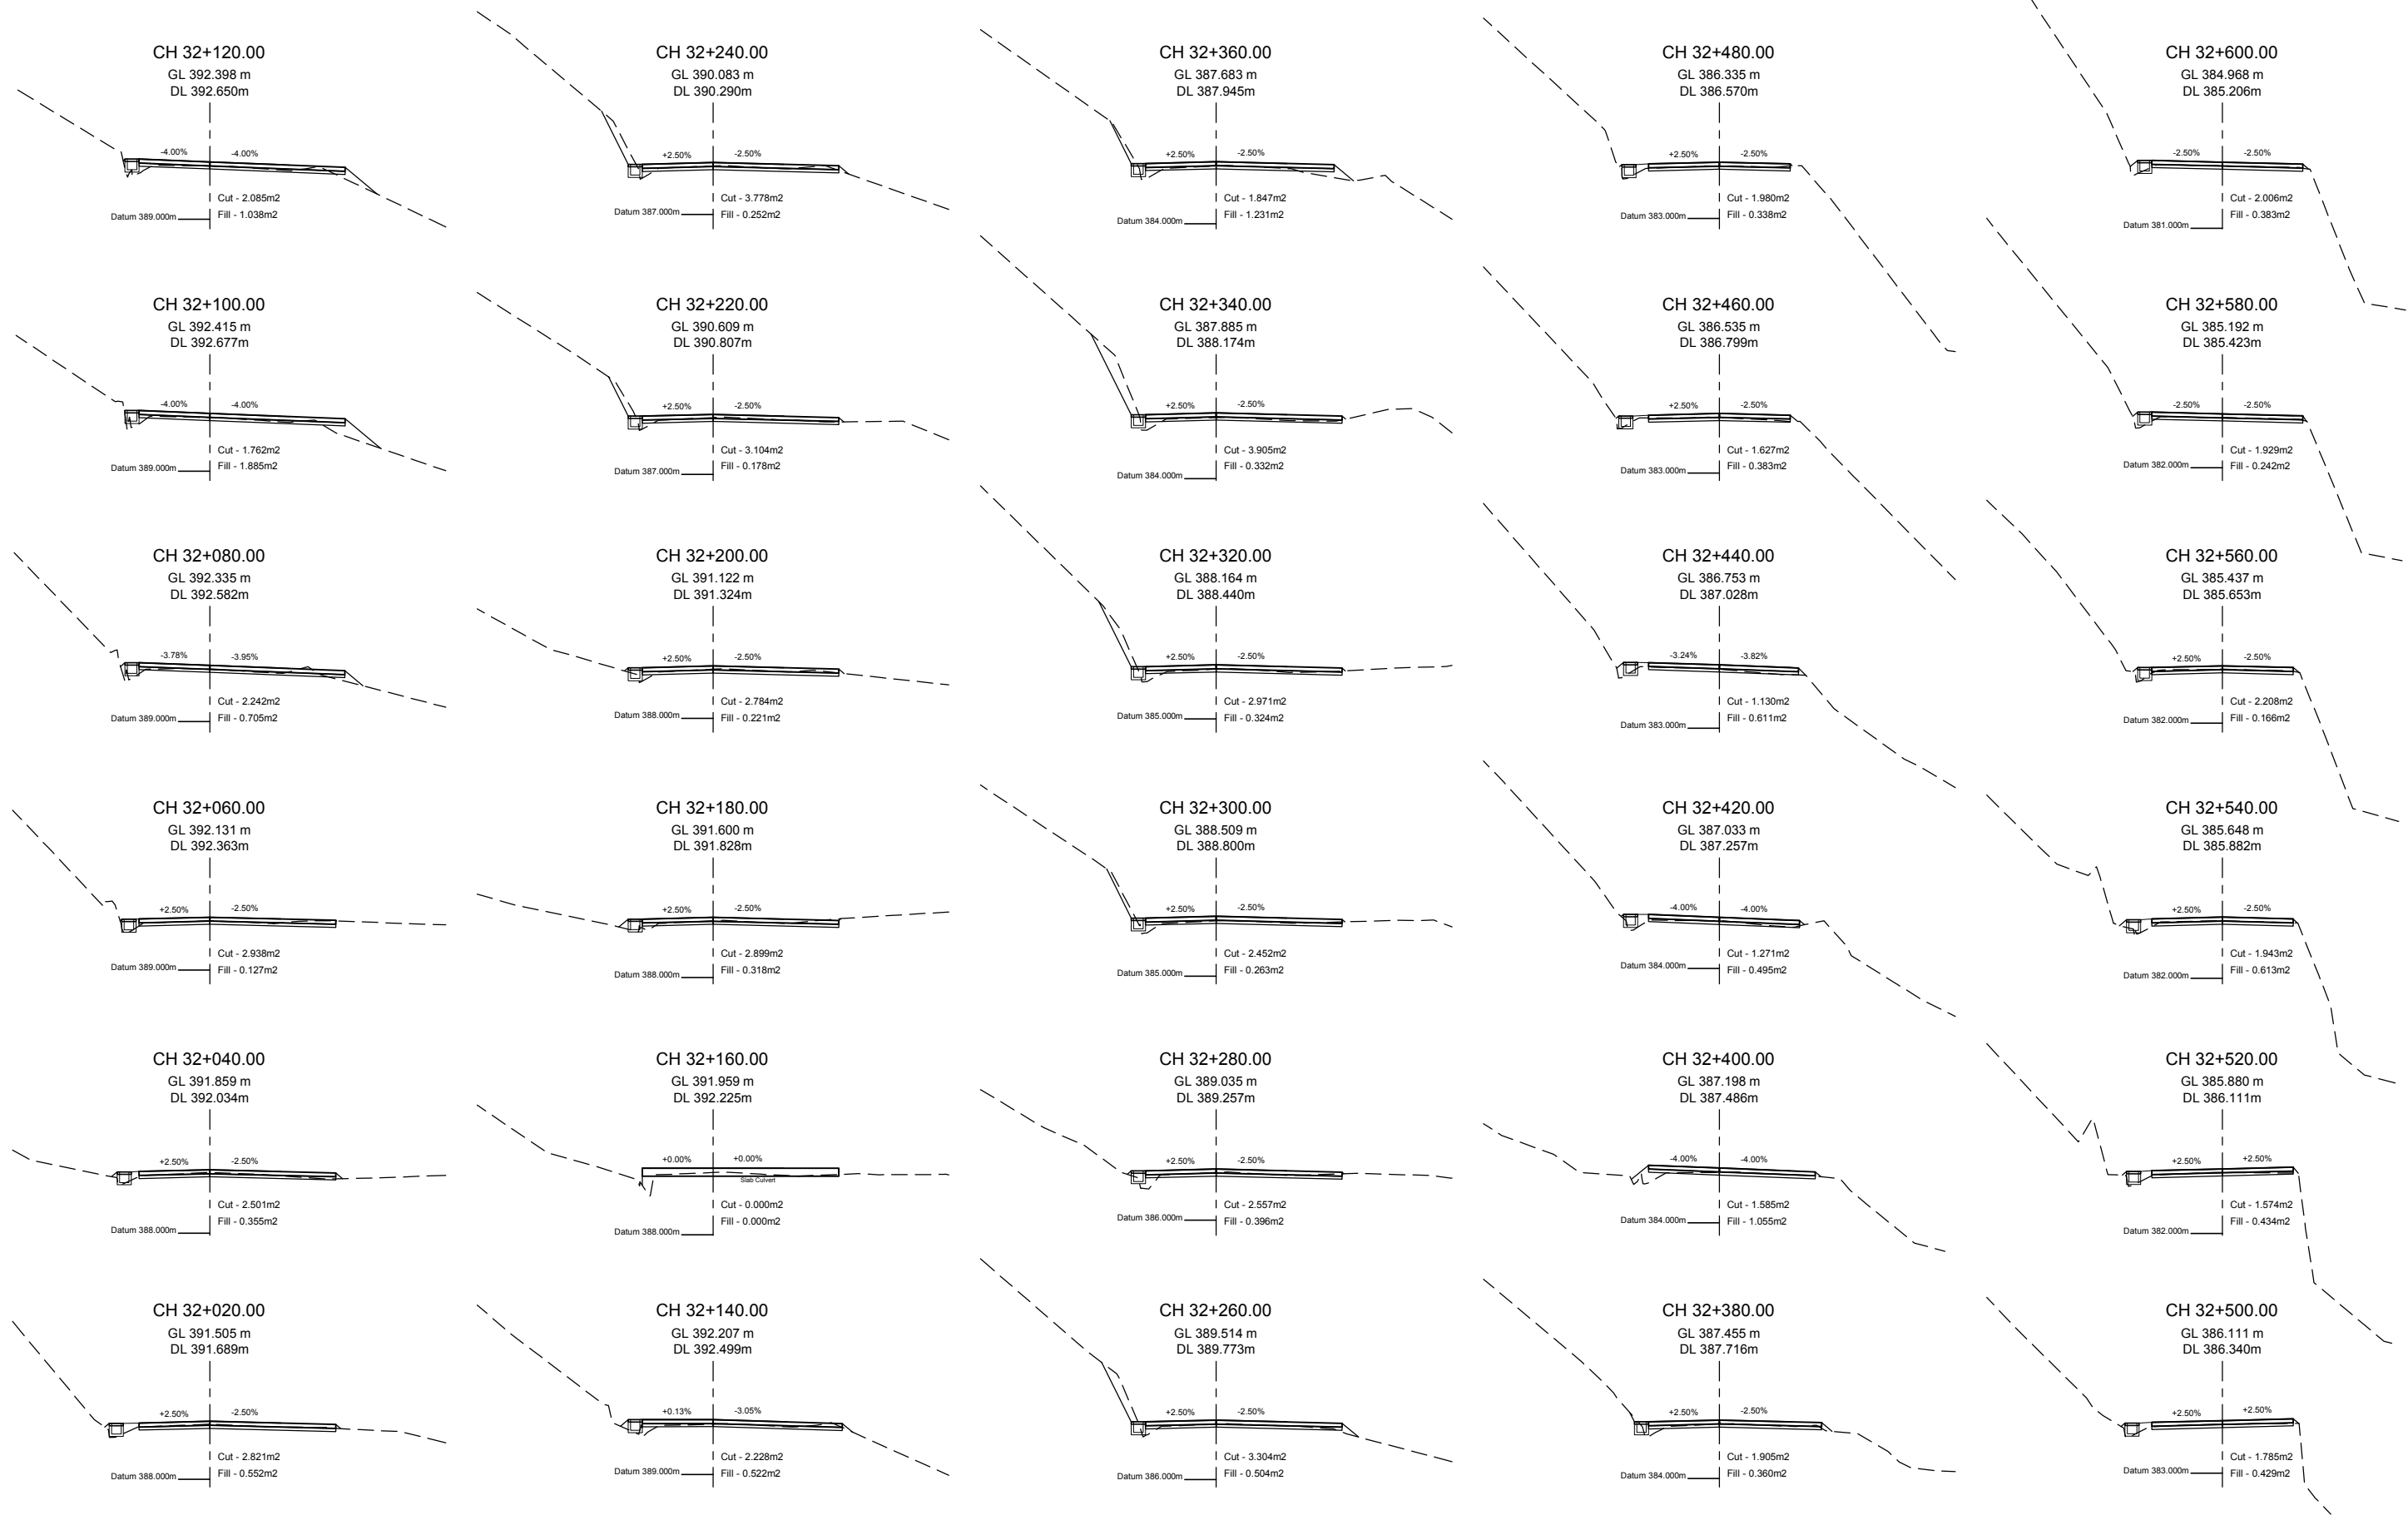


EMPLOYER		PROJECT		DESIGN CONSULTANT			DRAWING NAME:		Scale:	Date:
 Government of Nepal Ministry of Physical Infrastructure and Transport Department of Roads Development Cooperation Implementation Division	Nepal India Regional Trade and Transport Project (NIRTP) (IDA CREDIT No. 5273 - NEP) Detailed Design for Improvement of Kathmandu (Nagdhunga) - Naubise - Mugling Road and Bridges	 Intercontinental Consultants & Technocrats Pvt. Ltd. A-8, Green Park, New Delhi - 110016 Ph : 4086-3000, Fax 2685-5252  In Joint Venture With Soosung Engineering Co. Ltd., South Korea	In Association With Full Bright Consultancy (Pvt.) Ltd. 316, Baburam Acharya Sadak Sinamangal, Kathmandu, GPO Box: 4970, Kathmandu, Nepal	Designed By	SB		NAUBISE - MUGLING SECTION CROSS SECTION CHAINAGE 32+020 TO 32+600			Aug 2019 Drawing No.: NMR-CS-056
				Checked By	PMS					
				Approved By	BNS					

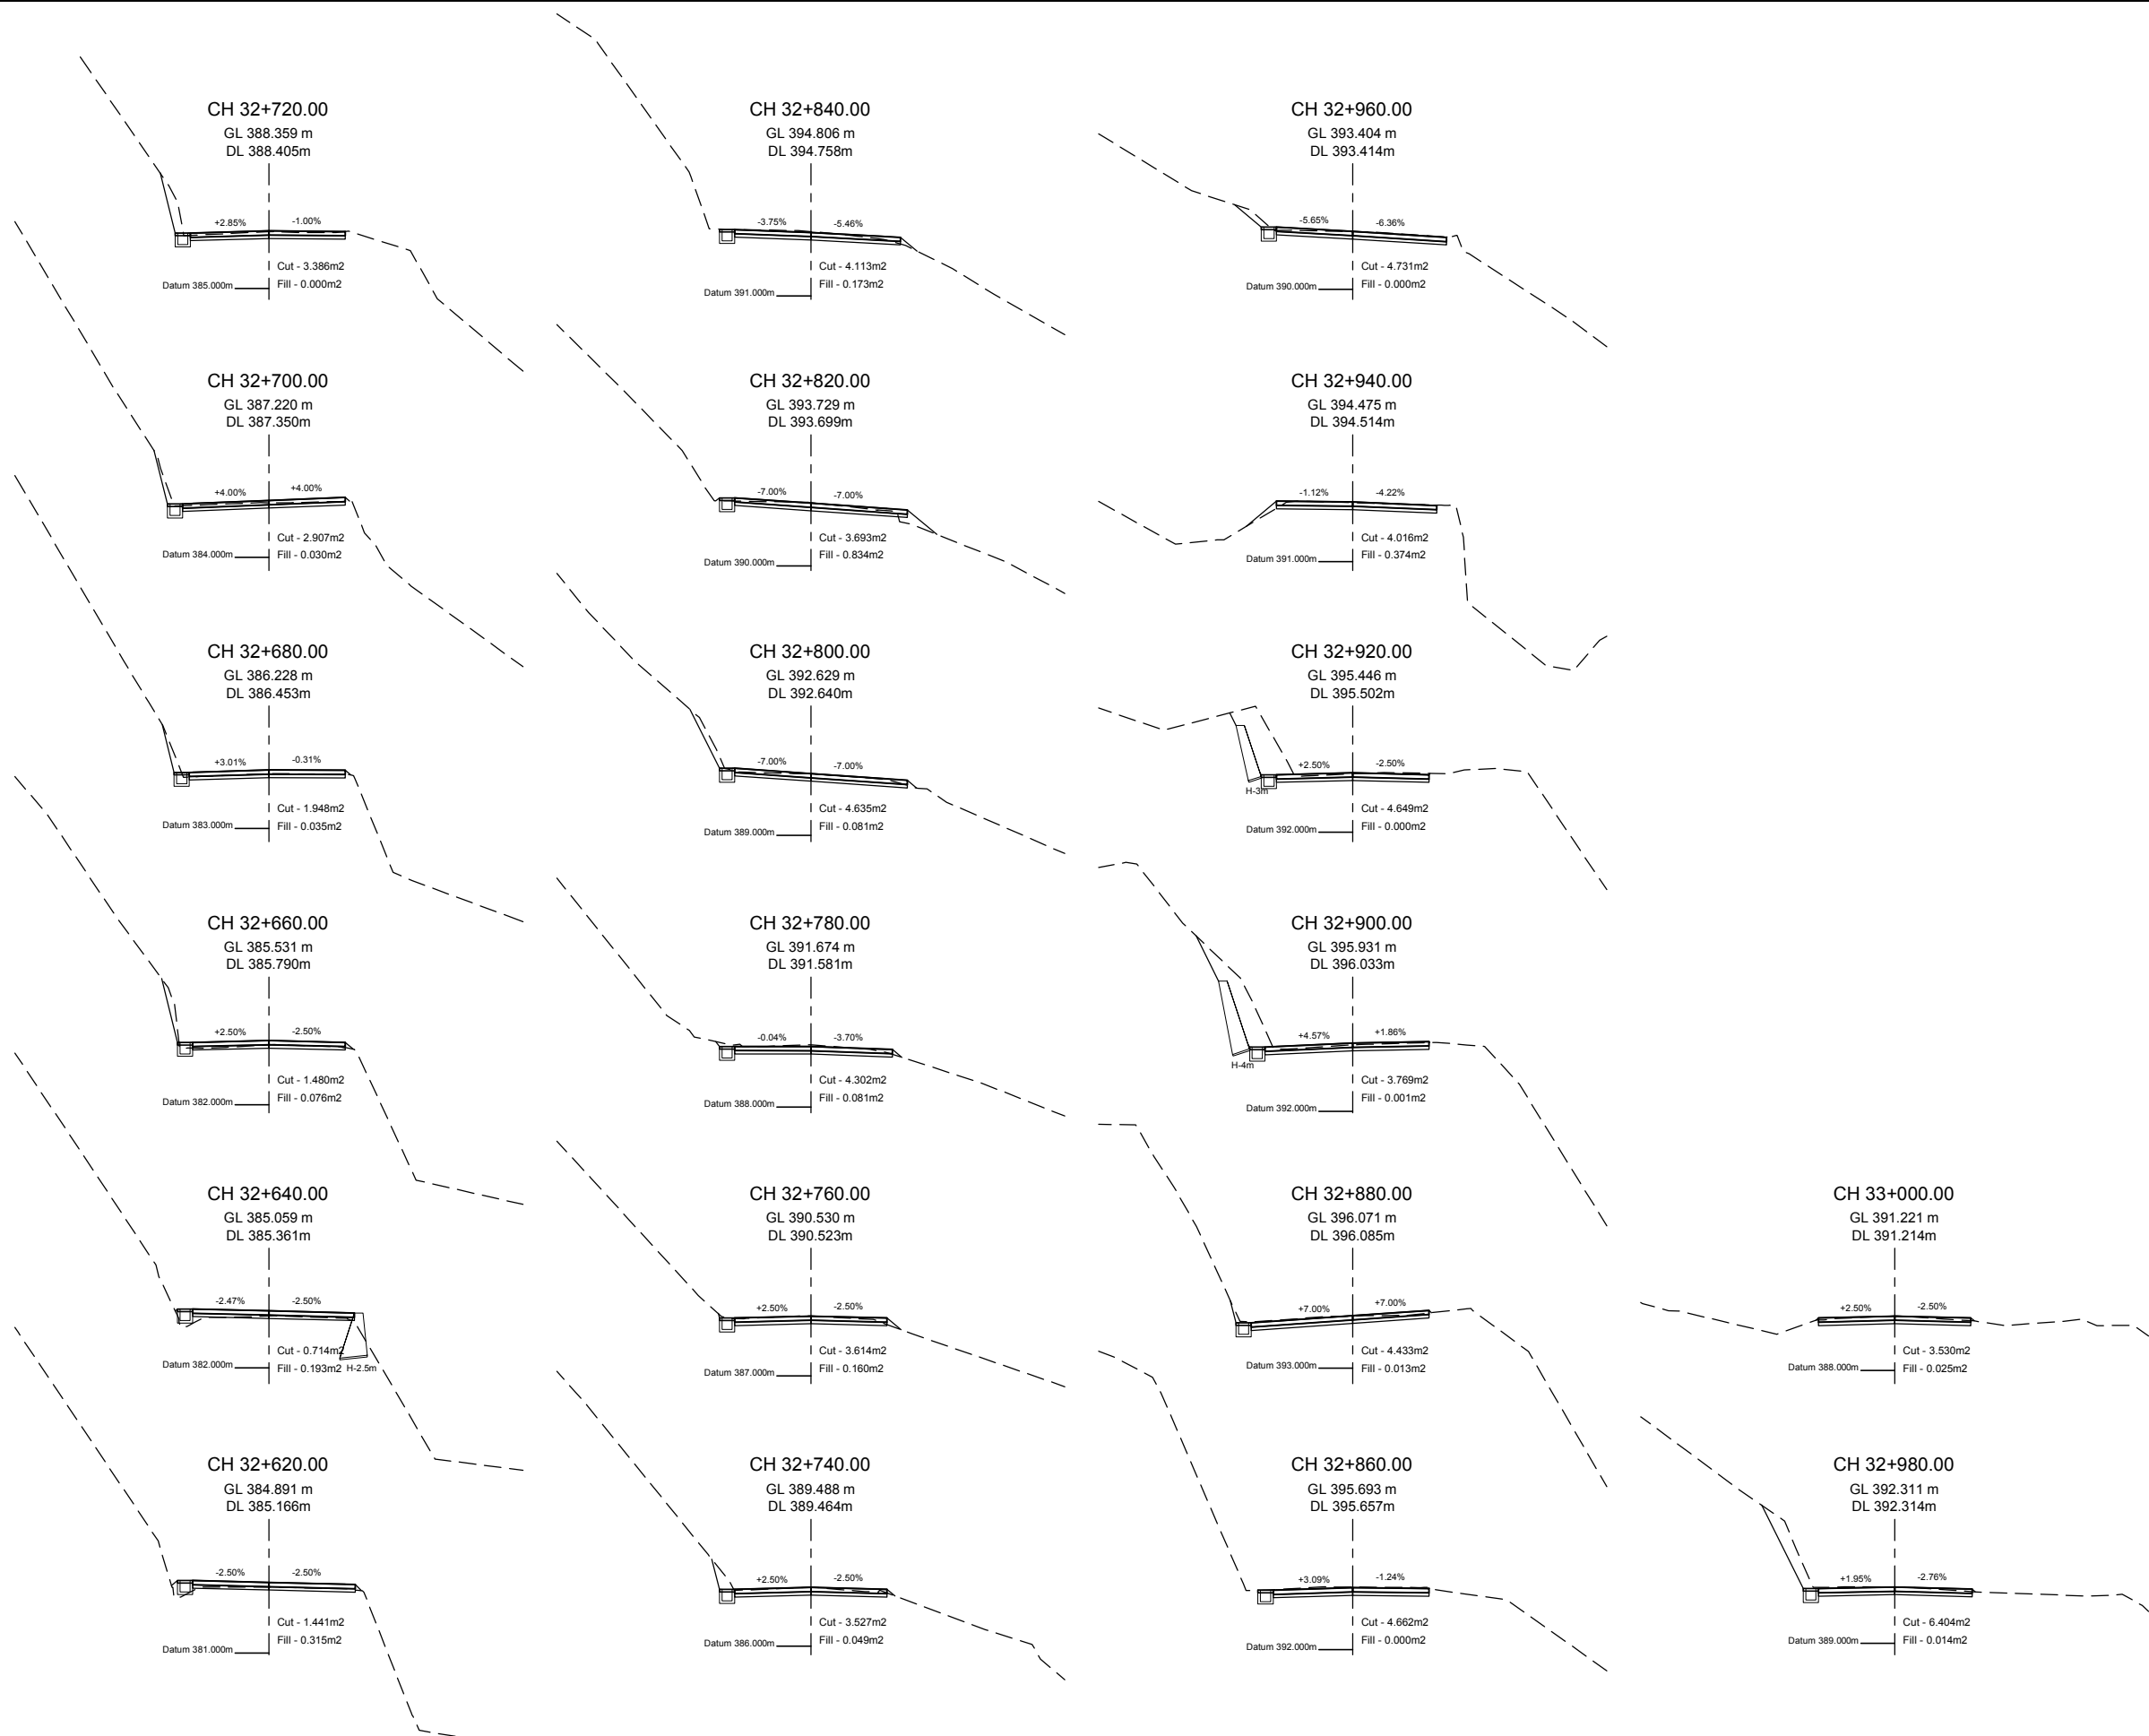


EMPLOYER		PROJECT		DESIGN CONSULTANT			DRAWING NAME:		Scale:	Date:
 Government of Nepal Ministry of Physical Infrastructure and Transport Department of Roads Development Cooperation Implementation Division	Nepal India Regional Trade and Transport Project (NIRTP) (IDA CREDIT No. 5273 - NEP) Detailed Design for Improvement of Kathmandu (Nagdhunga) - Naubise - Mugling Road and Bridges	 Intercontinental Consultants & Technocrats Pvt. Ltd. A-8, Green Park, New Delhi - 110016 Ph : 4086-3000, Fax 2685-5252 In Joint Venture With Soosung Engineering Co. Ltd., South Korea	In Association With Full Bright Consultancy (Pvt.) Ltd. 316, Baburam Acharya Sadak Sinamangal, Kathmandu, GPO Box: 4970, Kathmandu, Nepal	Designed By	SB		NAUBISE - MUGLING SECTION CROSS SECTION CHAINAGE 32+620.00 TO 33+000			Aug 2019 Drawing No.: NMR-CS-057
				Checked By	PMS					
				Approved By	BNS					

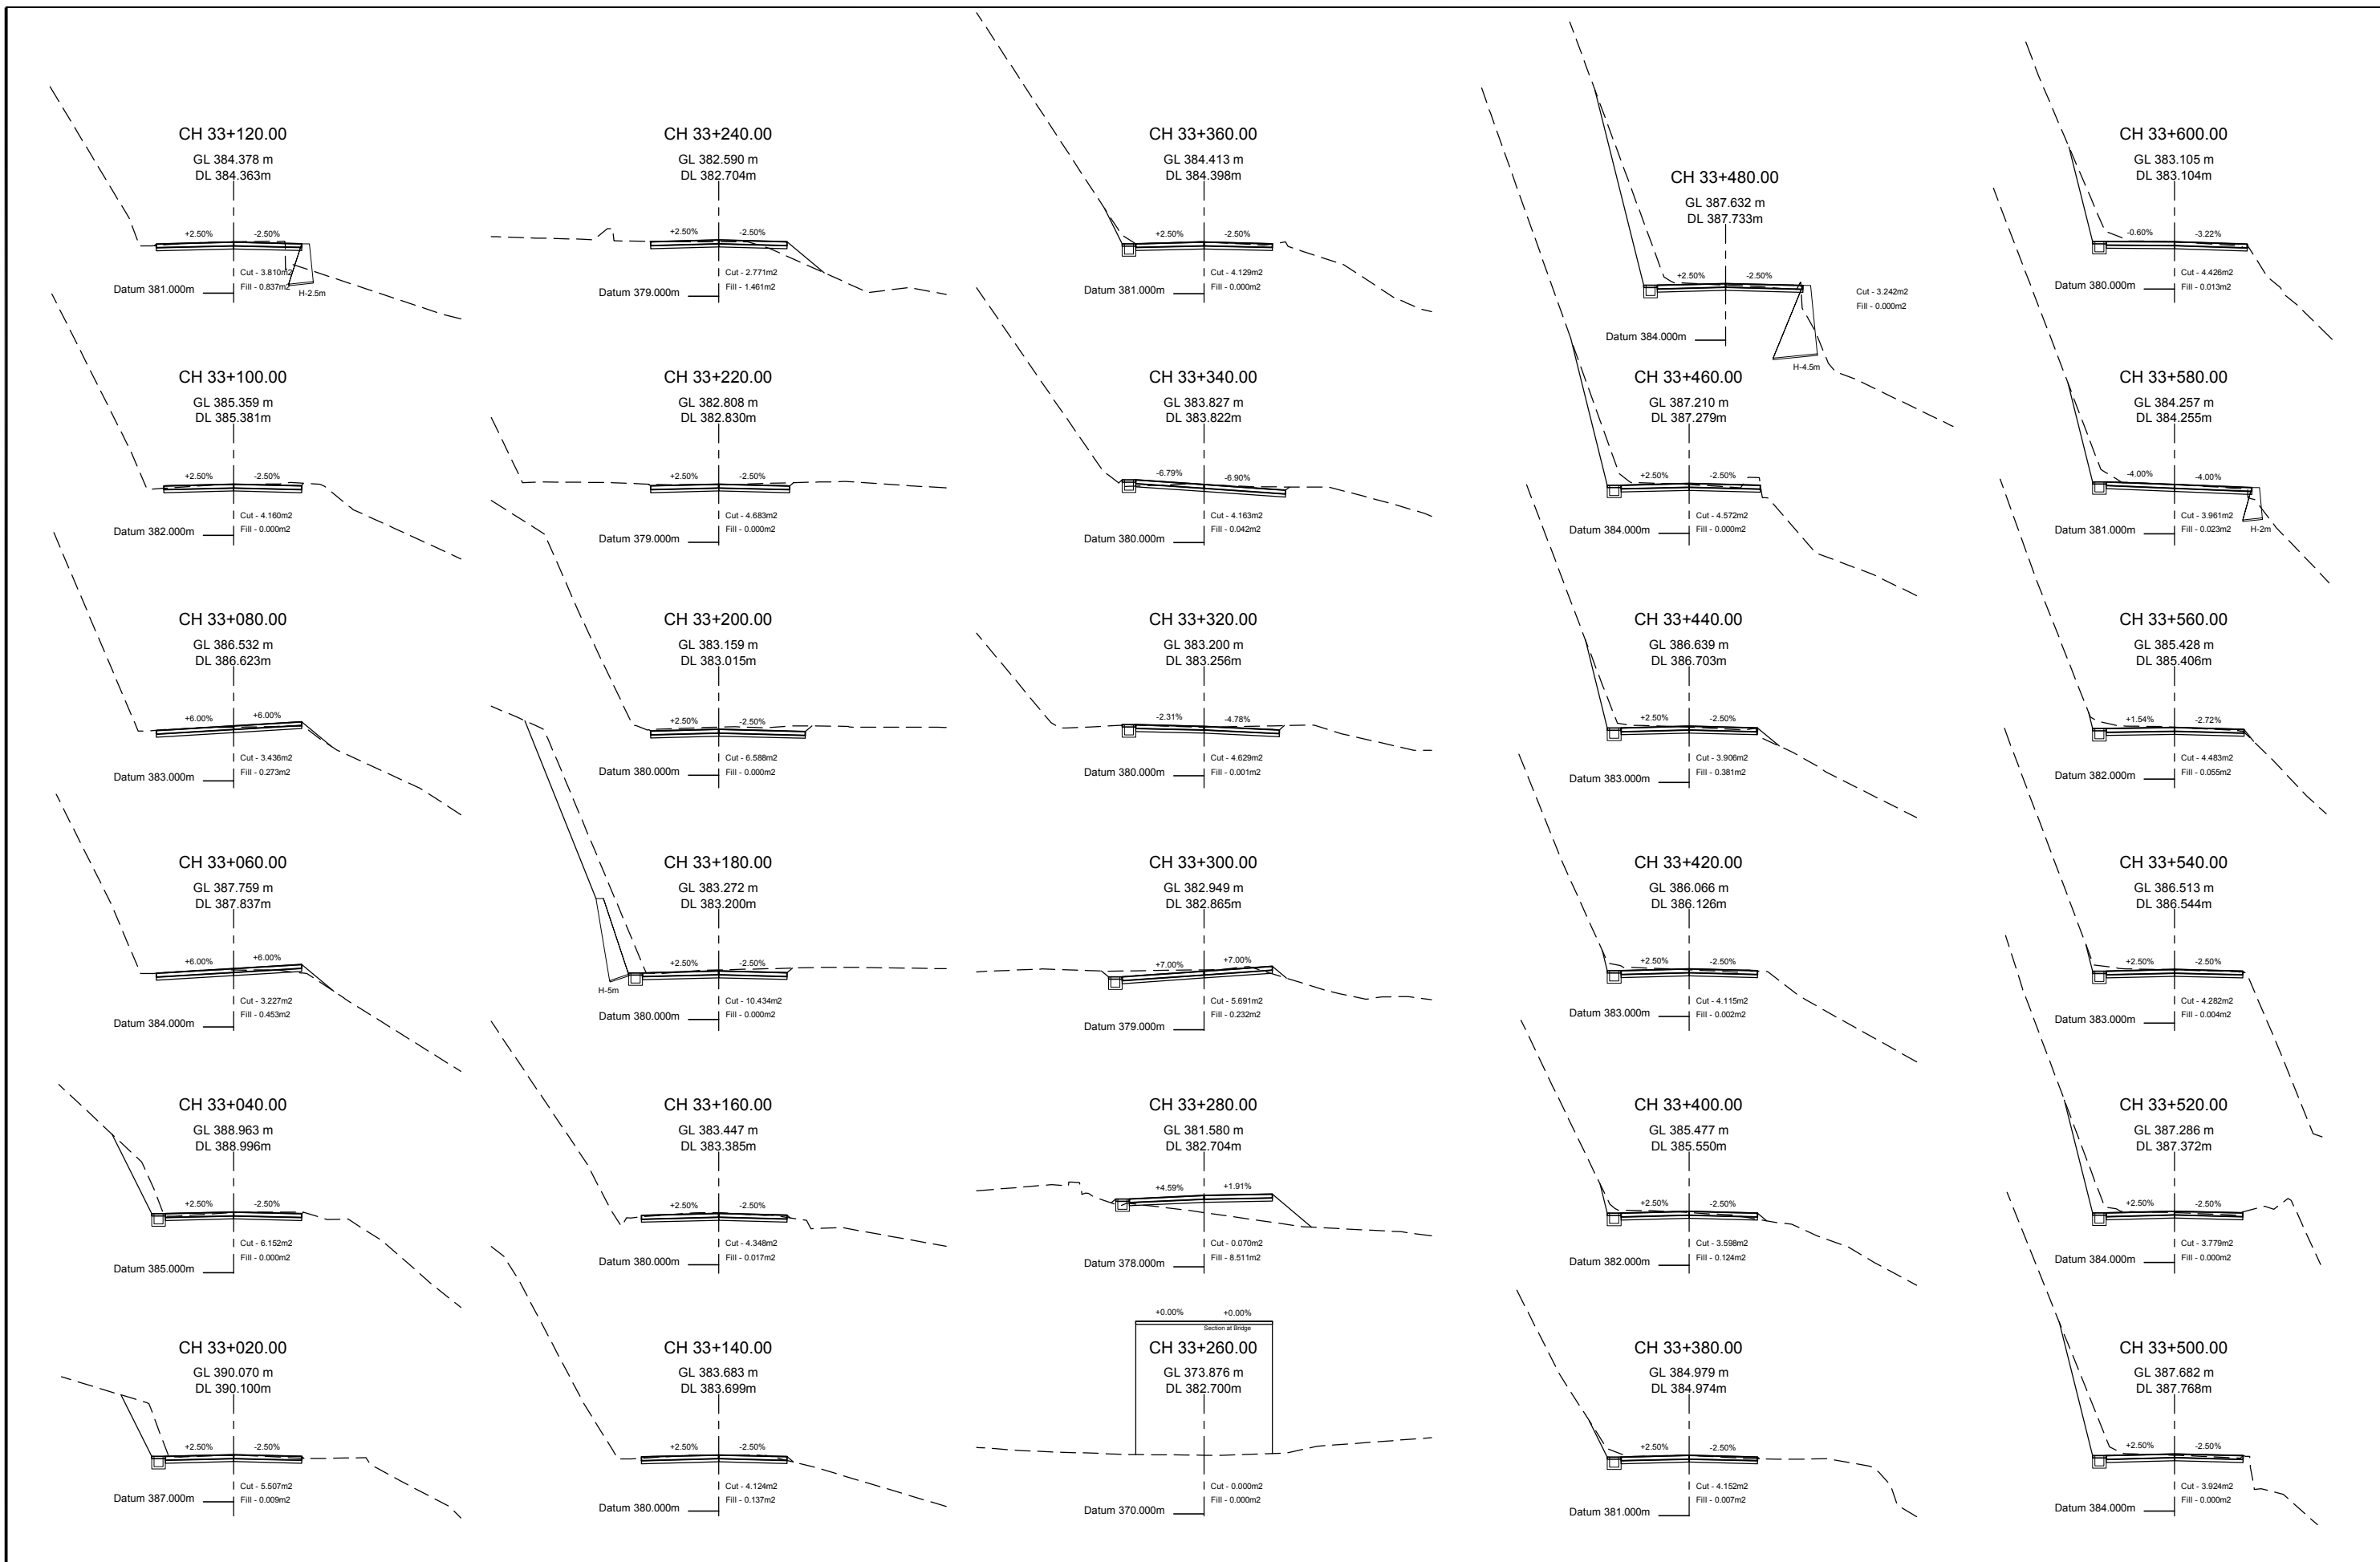







EMPLOYER		PROJECT		DESIGN CONSULTANT			DRAWING NAME:		Scale:	Date:
 Government of Nepal Ministry of Physical Infrastructure and Transport Department of Roads Development Cooperation Implementation Division	Nepal India Regional Trade and Transport Project (NIRTP) (IDA CREDIT No. 5273 - NEP) Detailed Design for Improvement of Kathmandu (Nagdhunga) - Naubise - Mugling Road and Bridges	 Intercontinental Consultants & Technocrats Pvt. Ltd. A-8, Green Park, New Delhi - 110016 Ph : 4086-3000, Fax 2685-5252 In Joint Venture With  Soosung Engineering Co. Ltd., South Korea	In Association With Full Bright Consultancy (Pvt.) Ltd. 316, Baburam Acharya Sadak Sinamangal, Kathmandu, GPO Box: 4970, Kathmandu, Nepal	Designed By	SB		NAUBISE - MUGLING SECTION CROSS SECTION CHAINAGE 33+020 TO 33+600			Aug 2019 Drawing No.: NMR-CS-058
				Checked By	PMS					
				Approved By	BNS					

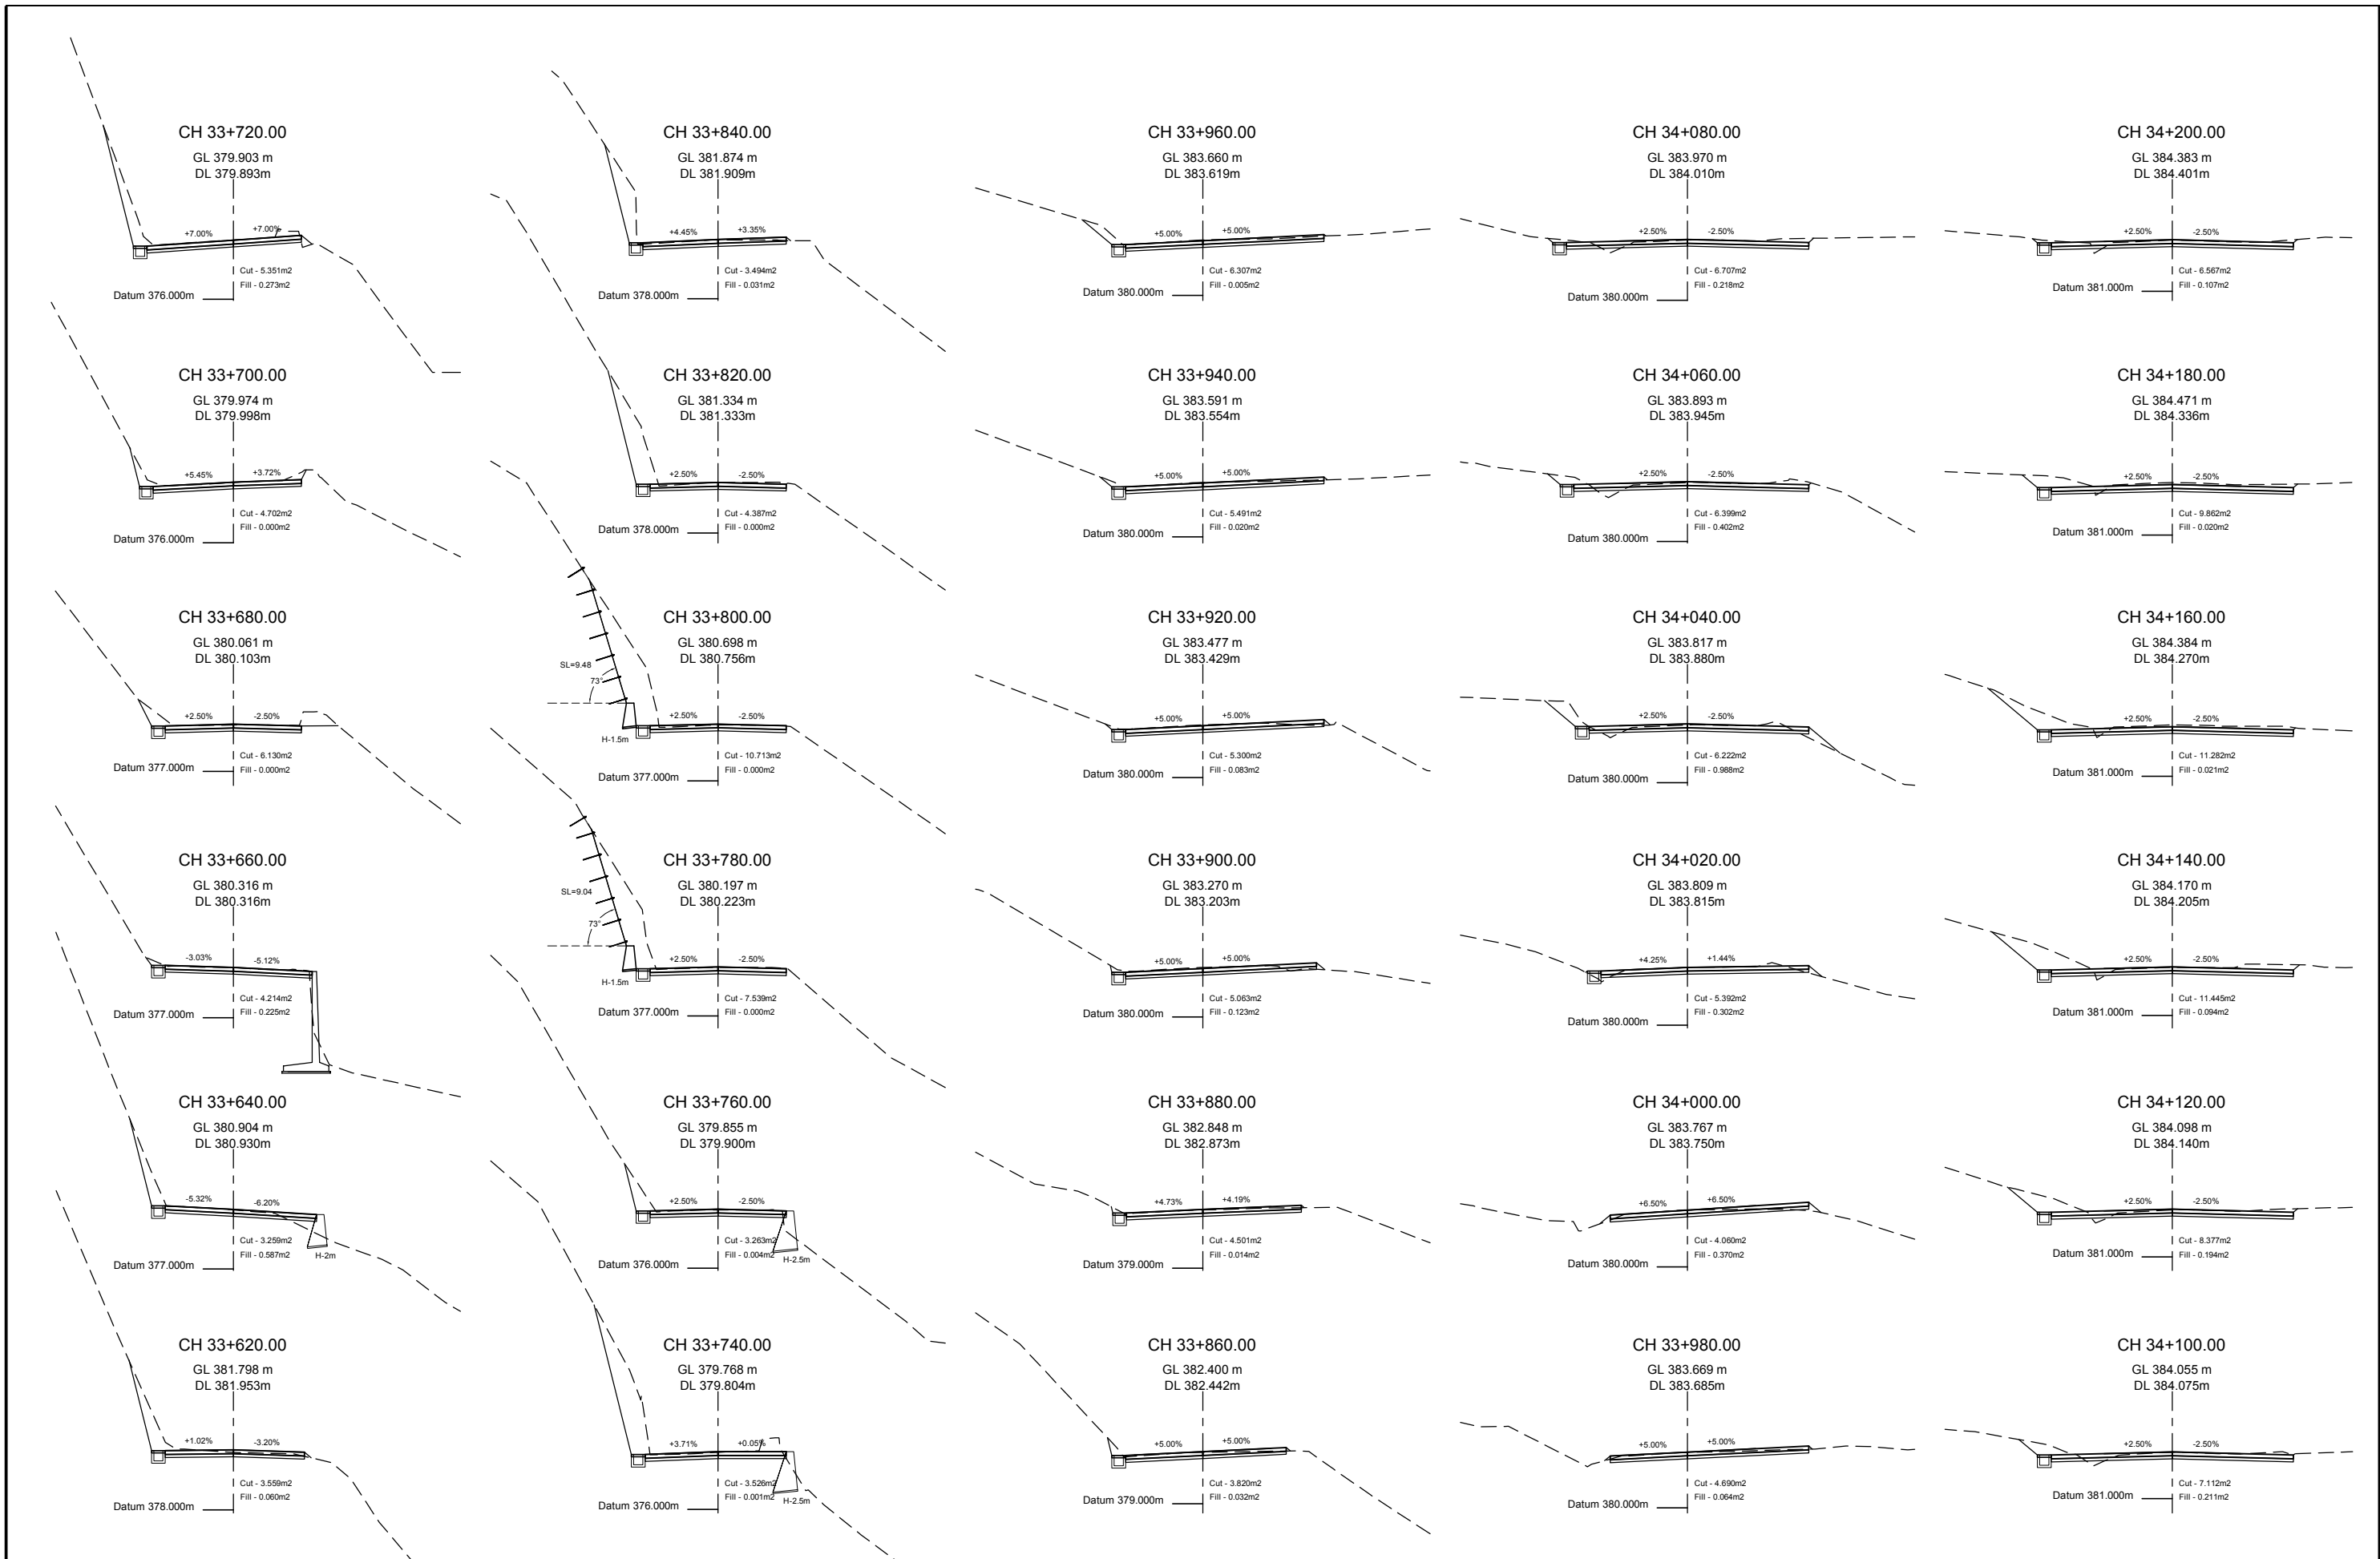


EMPLOYER		PROJECT		DESIGN CONSULTANT			DRAWING NAME:		Scale:	Date:
 Government of Nepal Ministry of Physical Infrastructure and Transport Department of Roads Development Cooperation Implementation Division	Nepal India Regional Trade and Transport Project (NIRTP) (IDA CREDIT No. 5273 - NEP) Detailed Design for Improvement of Kathmandu (Nagdhunga) - Naubise - Mugling Road and Bridges	 Intercontinental Consultants & Technocrats Pvt. Ltd. A-8, Green Park, New Delhi - 110016 Ph : 4086-3000, Fax 2685-5252 In Joint Venture With Soosung Engineering Co. Ltd., South Korea	In Association With Full Bright Consultancy (Pvt.) Ltd. 316, Baburam Acharya Sadak Sinamangal, Kathmandu, GPO Box: 4970, Kathmandu, Nepal	Designed By	SB		NAUBISE - MUGLING SECTION CROSS SECTION CHAINAGE 33+620 TO 34+200			Aug 2019 Drawing No.: NMR-CS-059
				Checked By	PMS					
				Approved By	BNS					

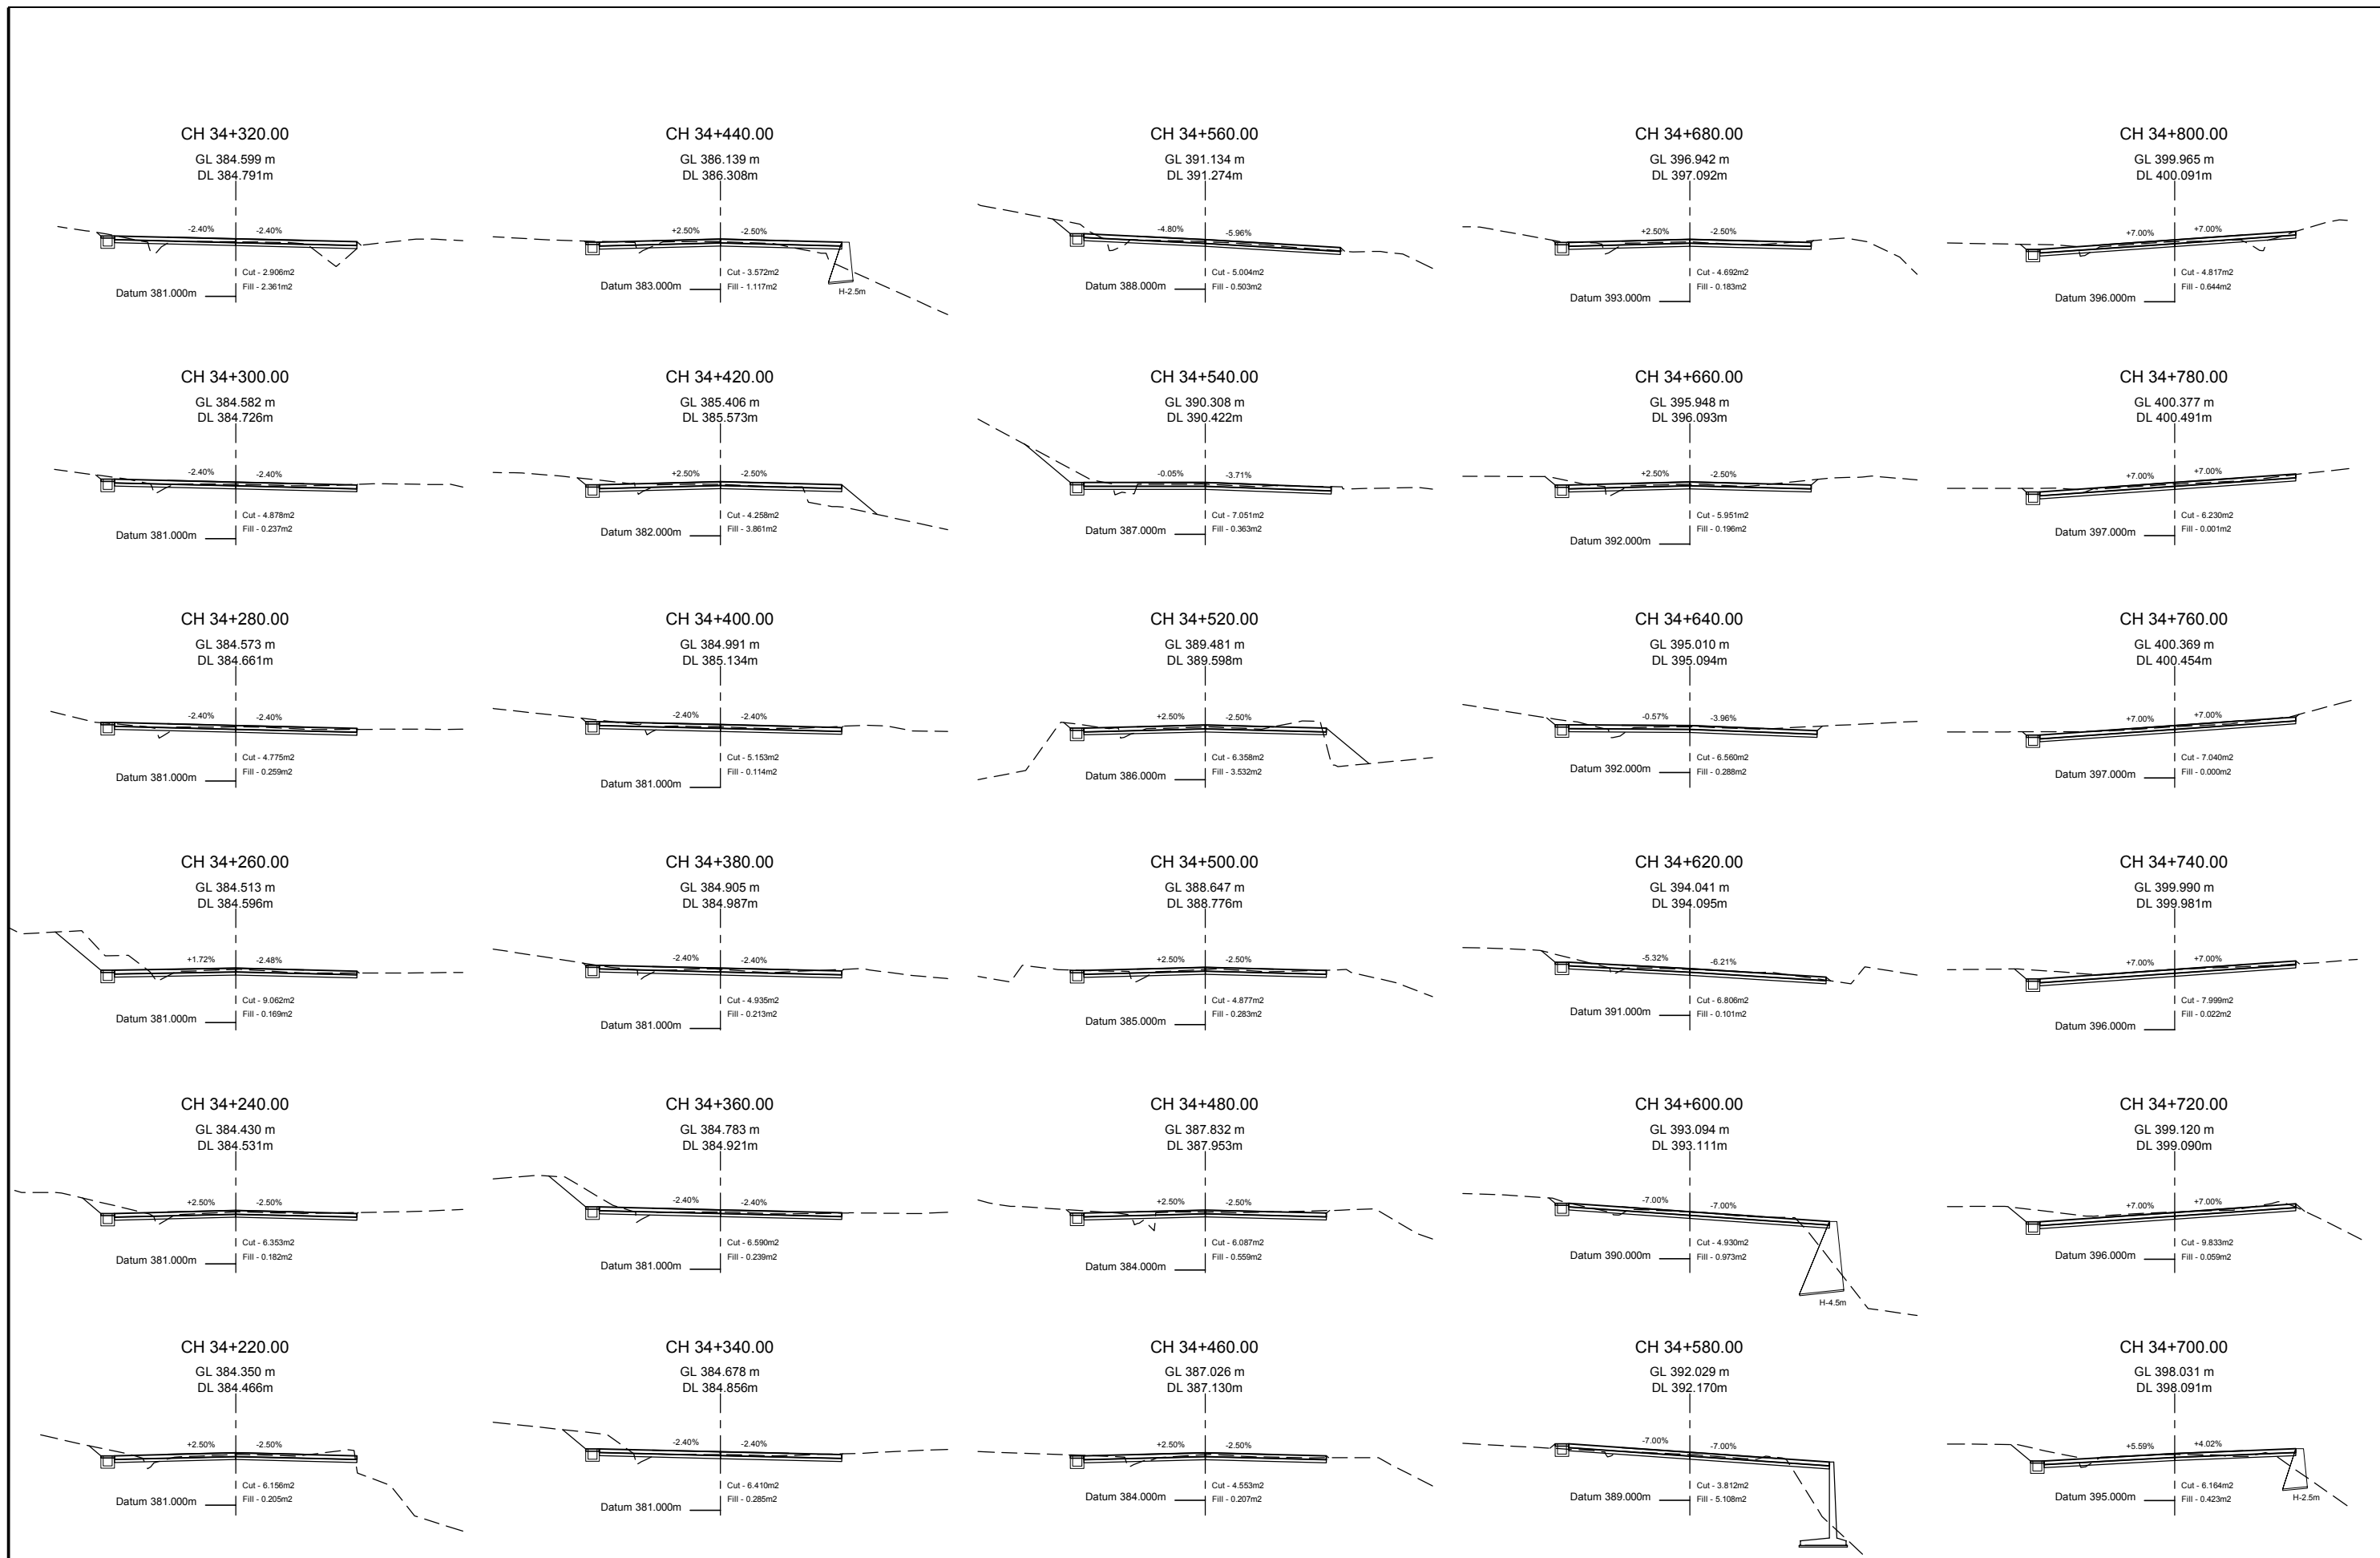


EMPLOYER		PROJECT		DESIGN CONSULTANT			DRAWING NAME:		Scale:	Date:
 Government of Nepal Ministry of Physical Infrastructure and Transport Department of Roads Development Cooperation Implementation Division	Nepal India Regional Trade and Transport Project (NIRTP) (IDA CREDIT No. 5273 - NEP) Detailed Design for Improvement of Kathmandu (Nagdhunga) - Naubise - Mugling Road and Bridges	 Intercontinental Consultants & Technocrats Pvt. Ltd. A-8, Green Park, New Delhi - 110016 Ph : 4086-3000, Fax 2685-5252  In Joint Venture With Soosung Engineering Co. Ltd., South Korea	In Association With Full Bright Consultancy (Pvt.) Ltd. 316, Baburam Acharya Sadak Sinamangal, Kathmandu, GPO Box: 4970, Kathmandu, Nepal	Designed By	SB		NAUBISE - MUGLING SECTION CROSS SECTION CHAINAGE 34+220 TO 34+800			Aug 2019 Drawing No.: NMR-CS-060
				Checked By	PMS					
				Approved By	BNS					

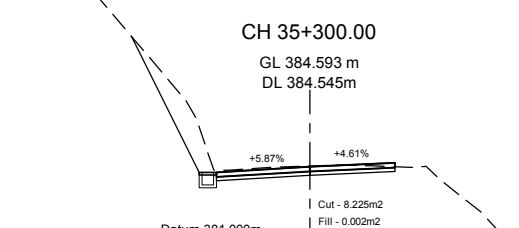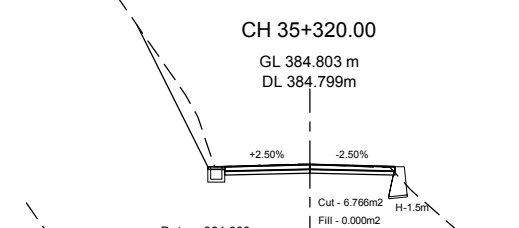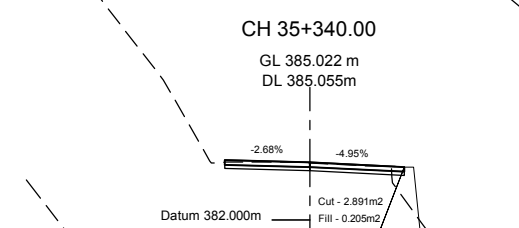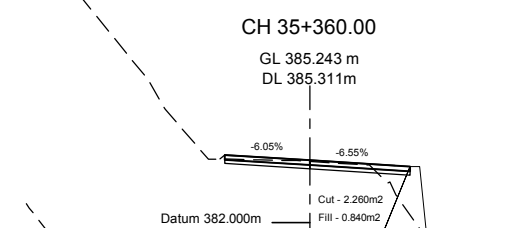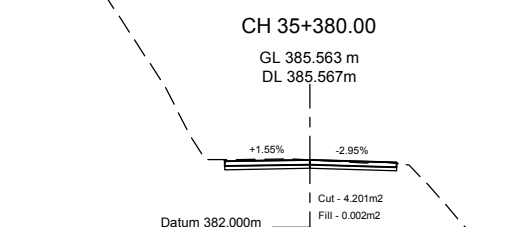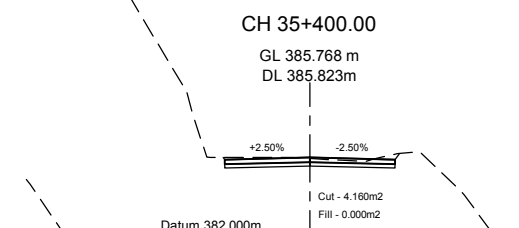

 
	EMPLOYER	PROJECT	DESIGN CONSULTANT			Designed By	SB		DRAWING NAME: NAUBISE - MUGLING SECTION CROSS SECTION CHAINAGE 34+820 TO 35+400	Scale:	Date: Aug 2019
	Government of Nepal Ministry of Physical Infrastructure and Transport Department of Roads Development Cooperation Implementation Division	Nepal India Regional Trade and Transport Project (NIRTPP) (IDA CREDIT No. 5273 - NEP) Detailed Design for Improvement of Kathmandu (Naadhunga) - Naubise - Mugling Road and Bridges	 Intercontinental Consultants & Technocrats Pvt. Ltd. A-8, Green Park, New Delhi - 110016 Ph : 4086-3000, Fax 2685-5252  In Joint Venture With Soosung Engineering Co. Ltd., South Korea	In Association With Full Bright Consultancy (Pvt.) Ltd. 316, Baburam Acharya Sadak Sinamangal, Kathmandu, GPO Box: 4970, Kathmandu, Nepal	Checked By	PMS				Drawing No.: NMR-CS-061	
					Approved By	BNS					




EMPLOYER		PROJECT		DESIGN CONSULTANT			DRAWING NAME:		Scale:	Date:
 Government of Nepal Ministry of Physical Infrastructure and Transport Department of Roads Development Cooperation Implementation Division	Nepal India Regional Trade and Transport Project (NIRTP) (IDA CREDIT No. 5273 - NEP) Detailed Design for Improvement of Kathmandu (Nagdhunga) - Naubise - Mugling Road and Bridges	 Intercontinental Consultants & Technocrats Pvt. Ltd. A-8, Green Park, New Delhi - 110016 Ph : 4086-3000, Fax 2685-5252 In Joint Venture With Soosung Engineering Co. Ltd., South Korea	In Association With  Full Bright Consultancy (Pvt.) Ltd. 316, Baburam Acharya Sadak Sinamangal, Kathmandu, GPO Box: 4970, Kathmandu, Nepal	Designed By	SB		NAUBISE - MUGLING SECTION CROSS SECTION CHAINAGE 35+420 TO 36+000			Aug 2019 Drawing No.: NMR-CS-062
				Checked By	PMS					
				Approved By	BNS					

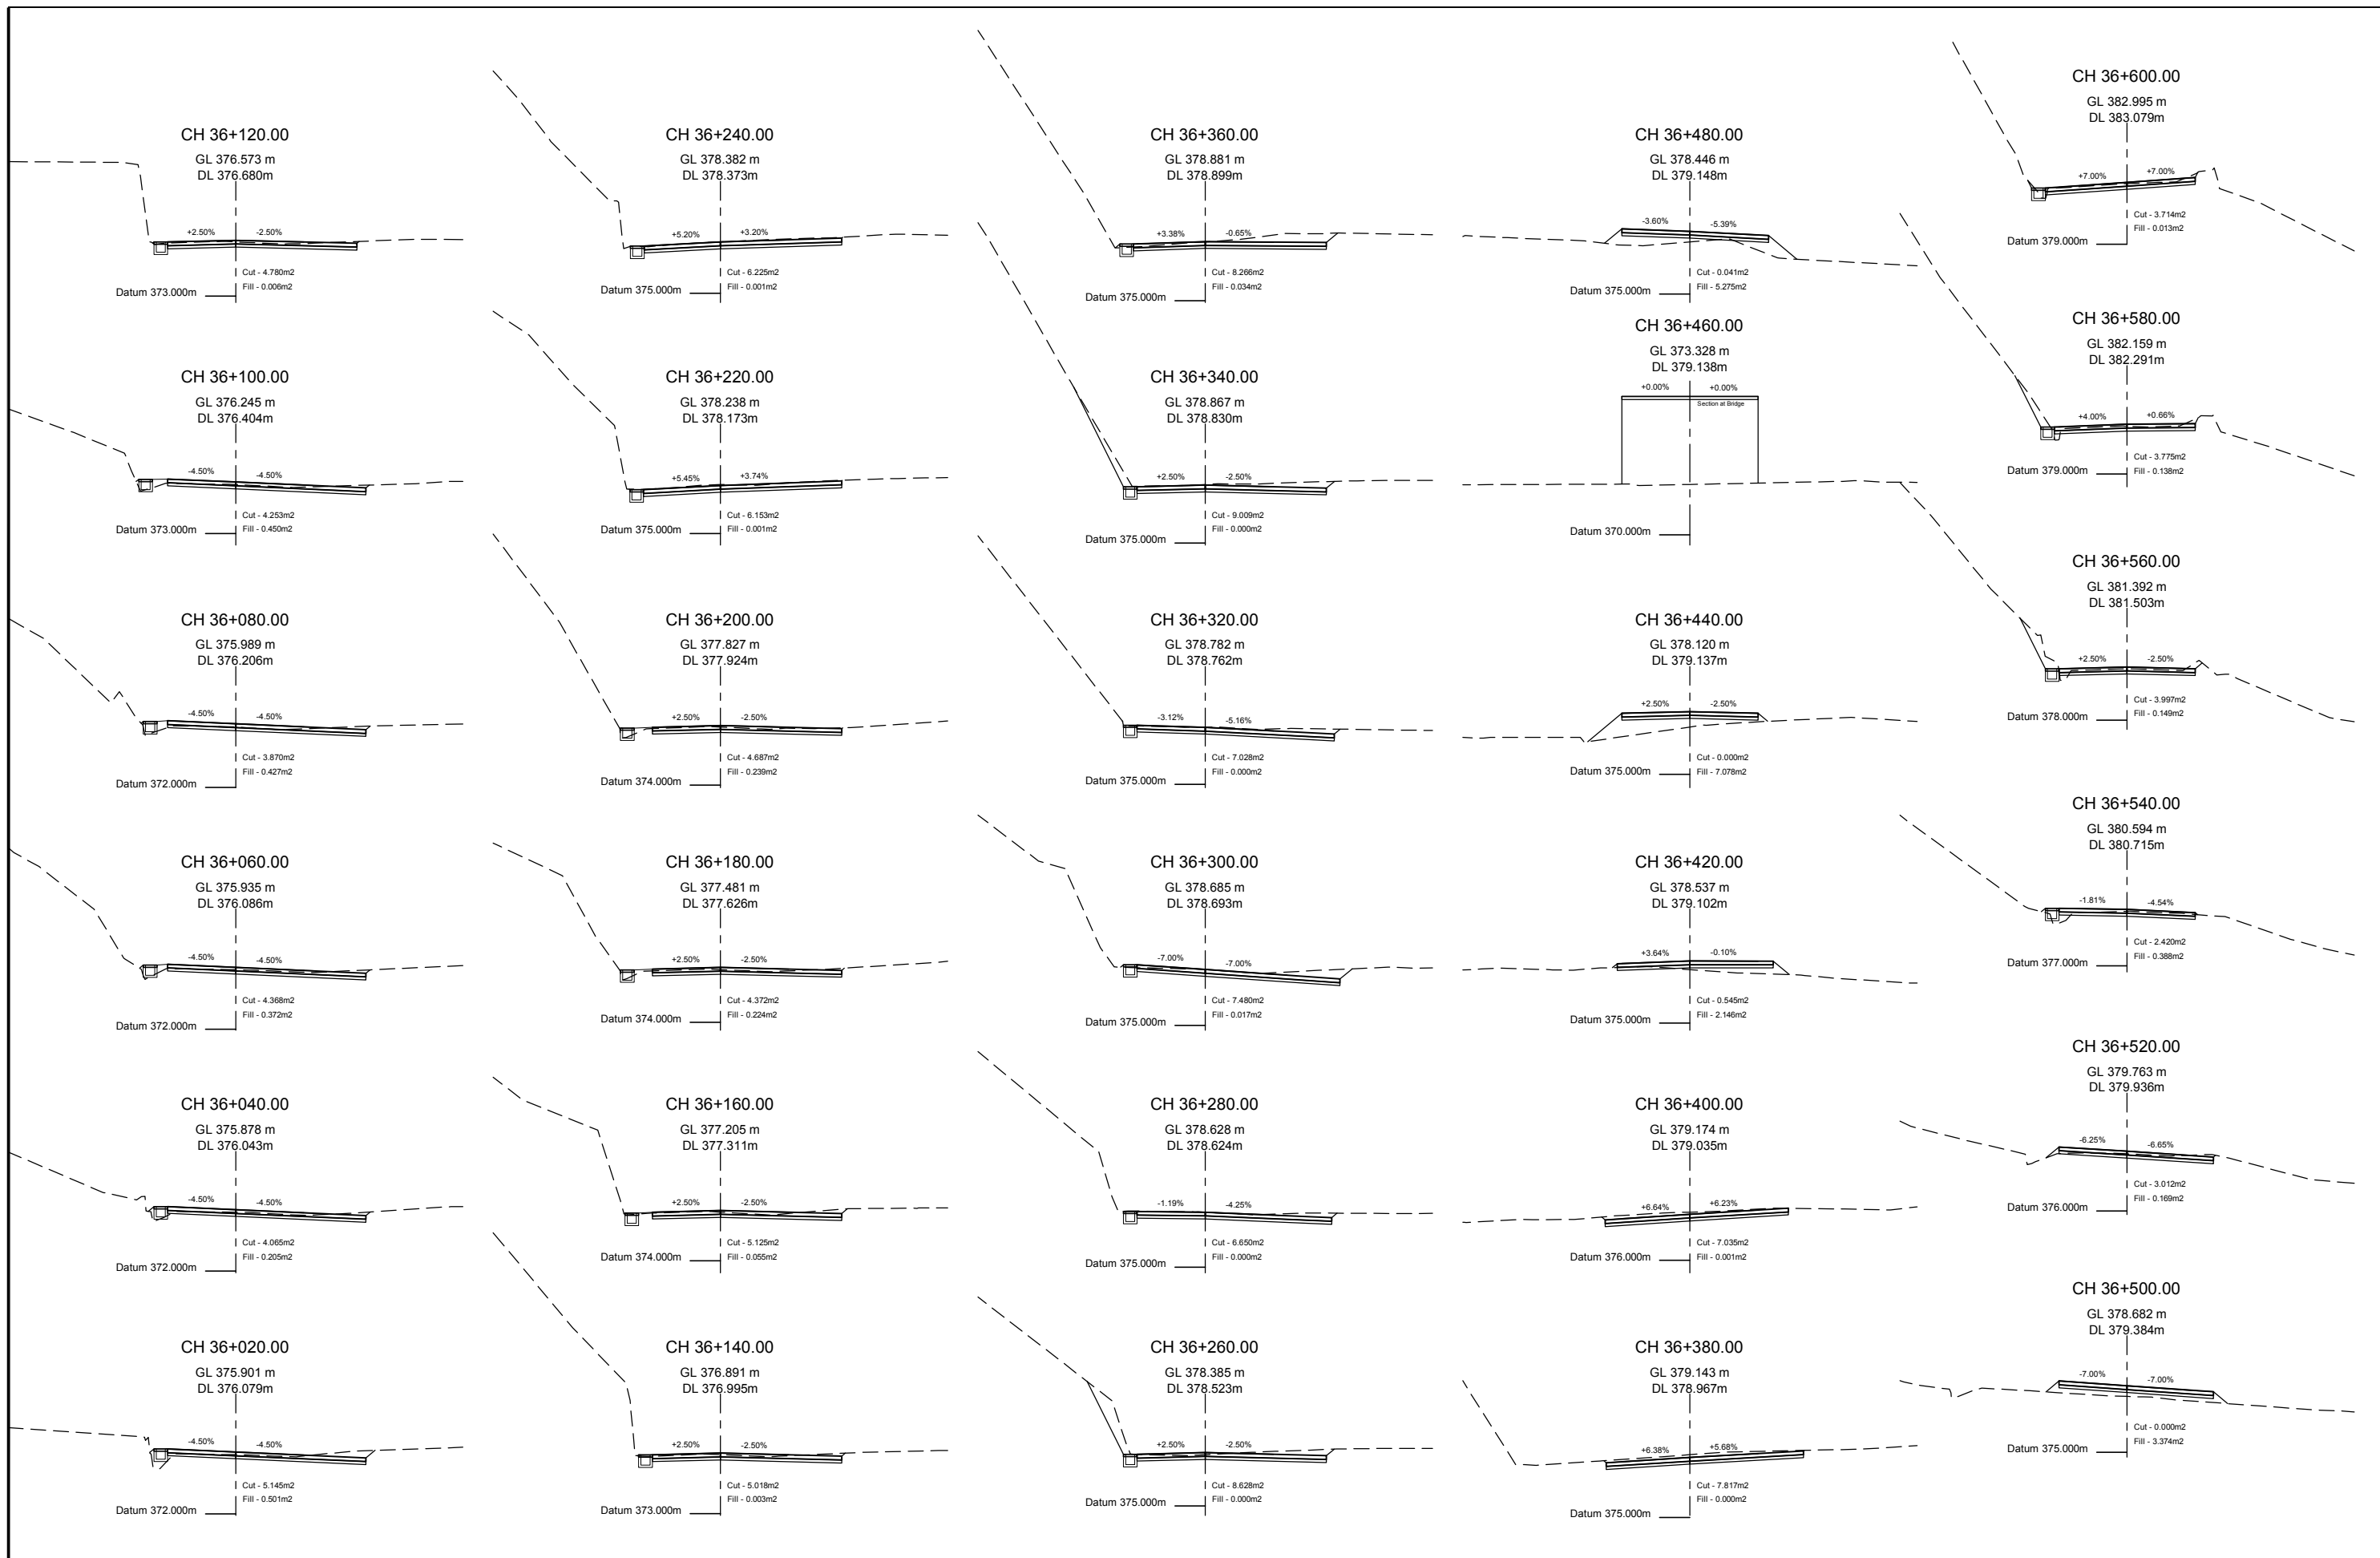



EMPLOYER		PROJECT		DESIGN CONSULTANT			DRAWING NAME:		Scale:	Date:
 Government of Nepal Ministry of Physical Infrastructure and Transport Department of Roads Development Cooperation Implementation Division	Nepal India Regional Trade and Transport Project (NIRTPP) (IDA CREDIT No. 5273 - NEP) Detailed Design for Improvement of Kathmandu (Nagdhunga) - Naubise - Mugling Road and Bridges	 Intercontinental Consultants & Technocrats Pvt. Ltd. A-8, Green Park, New Delhi - 110016 Ph : 4086-3000, Fax 2685-5252 In Joint Venture With Soosung Engineering Co. Ltd., South Korea	In Association With  Full Bright Consultancy (Pvt.) Ltd. 316, Baburam Acharya Sadak Sinamangal, Kathmandu, GPO Box: 4970, Kathmandu, Nepal	Designed By	SB		NAUBISE - MUGLING SECTION CROSS SECTION CHAINAGE 36+020 TO 36+600			Aug 2019 Drawing No.: NMR-CS-063
				Checked By	PMS					
				Approved By	BNS					

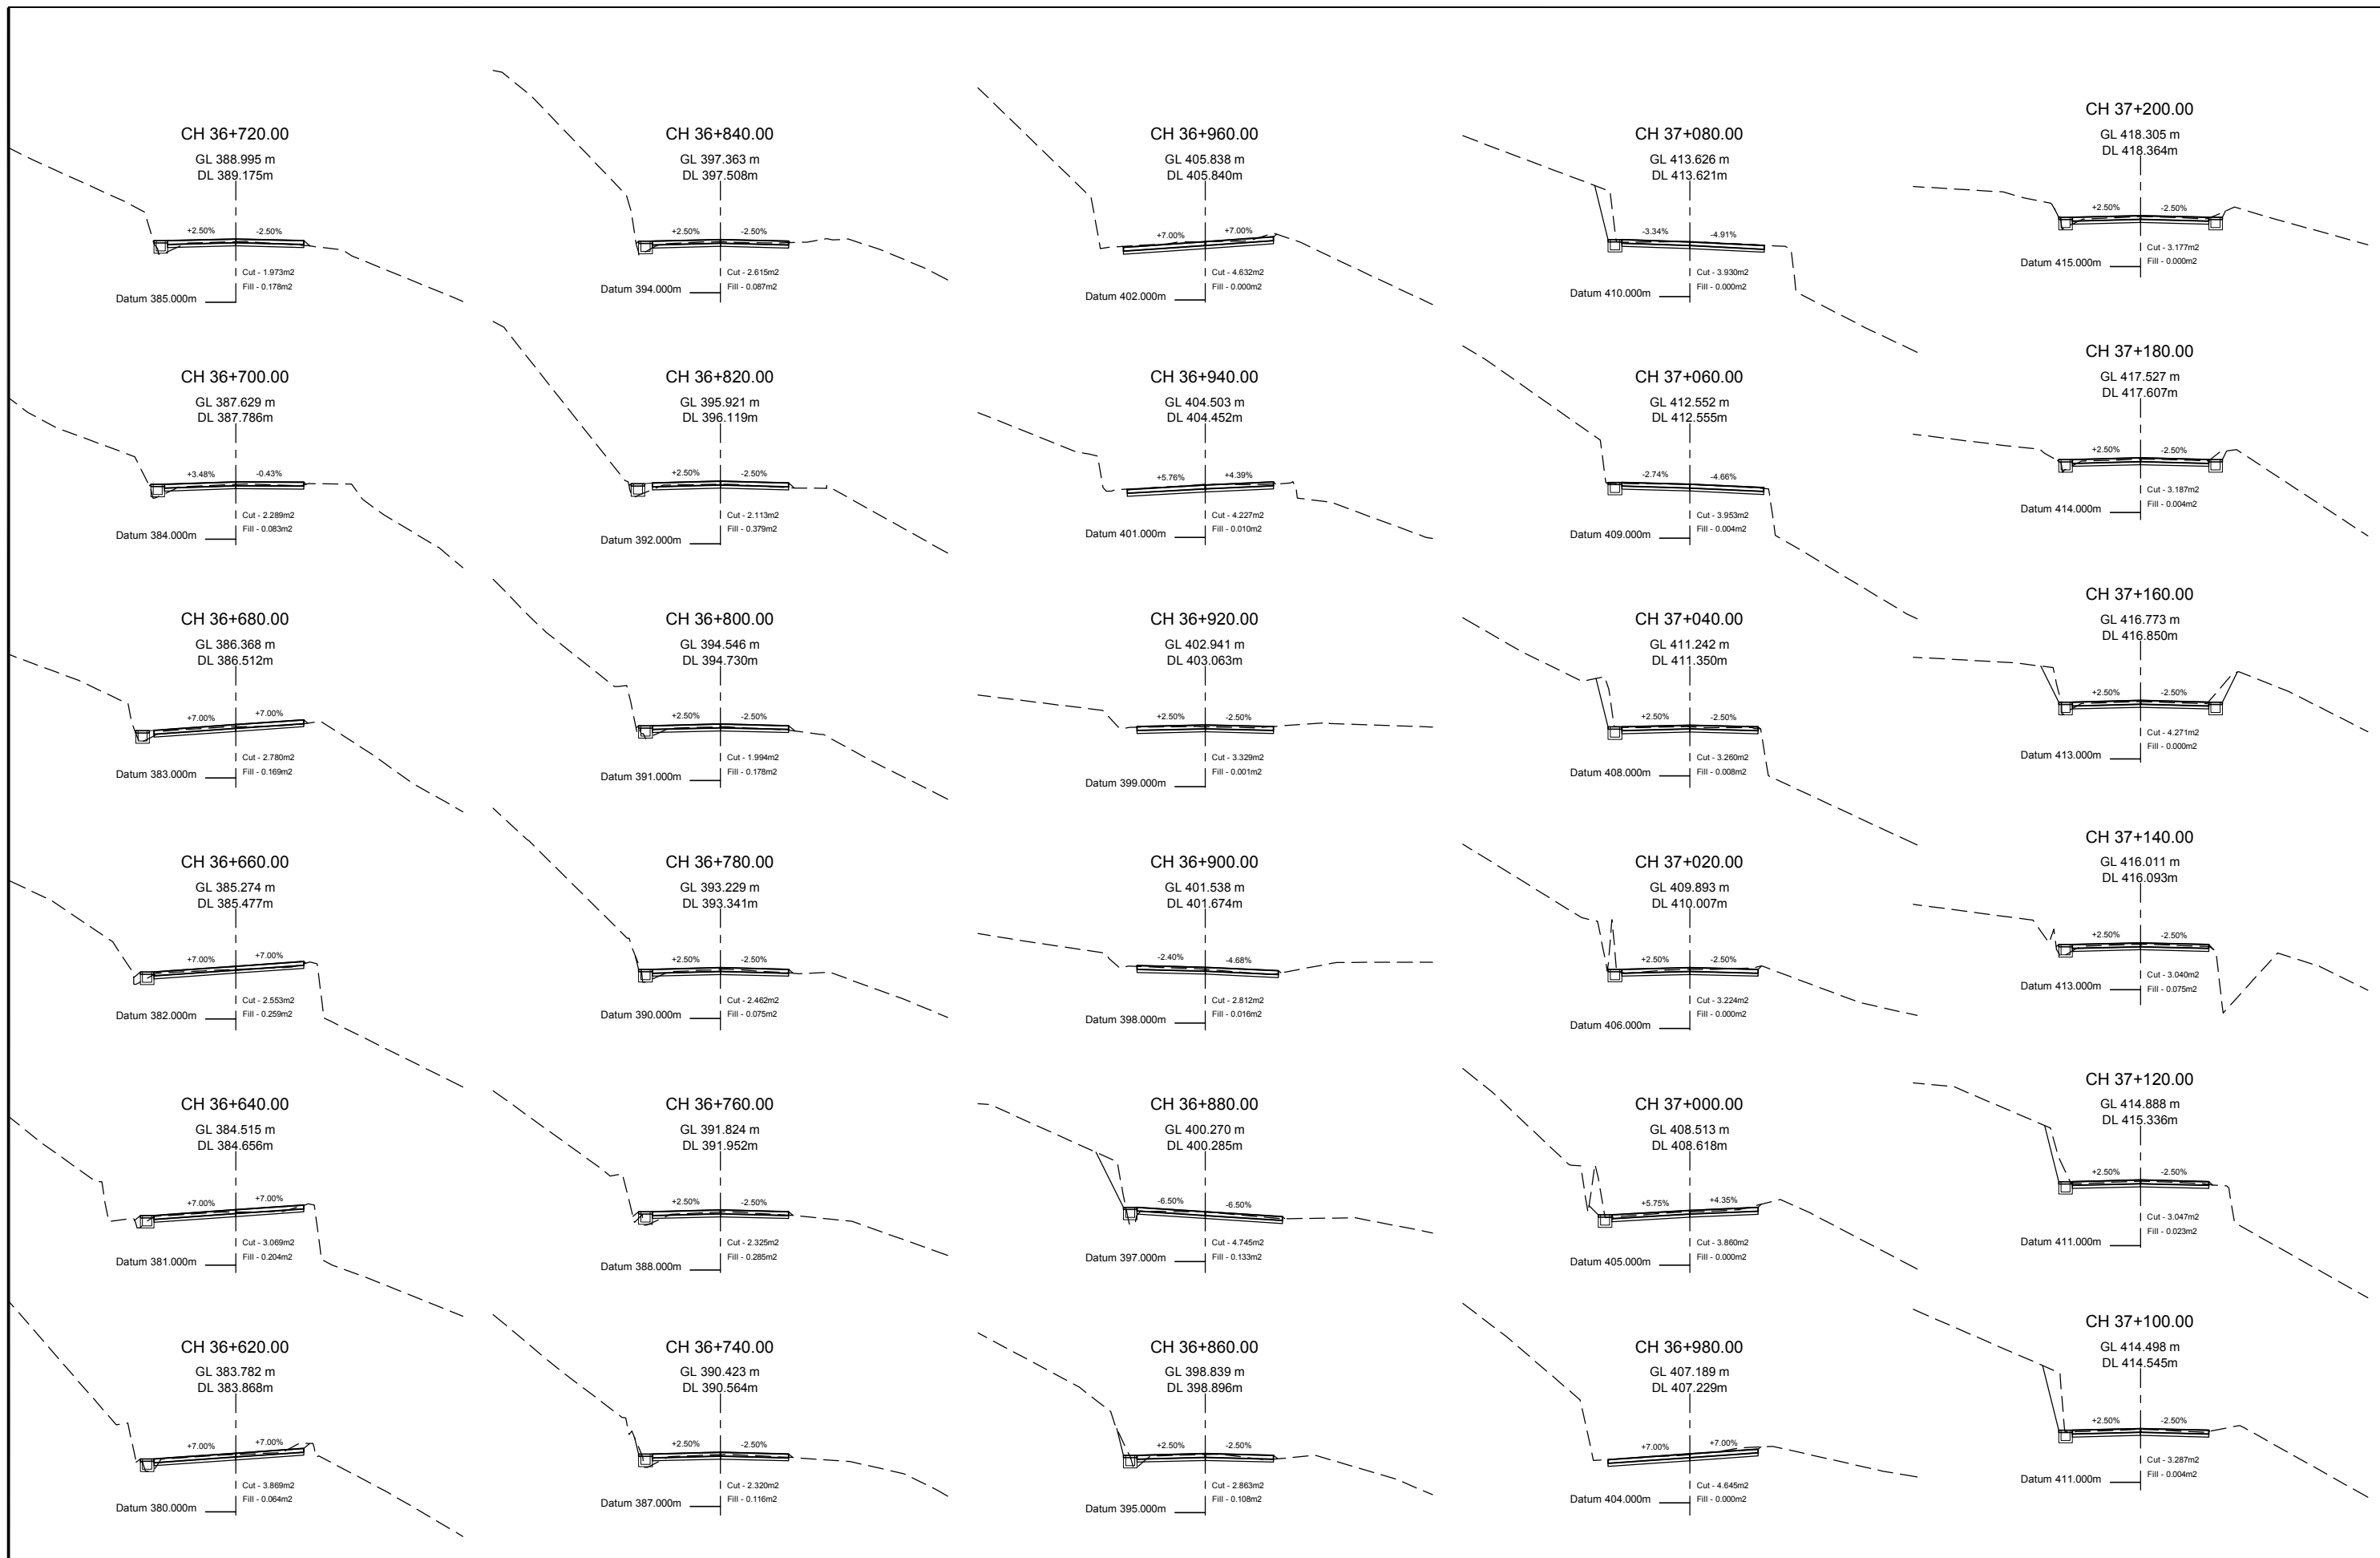


EMPLOYER		PROJECT		DESIGN CONSULTANT			Designed By	SB		DRAWING NAME: NAUBISE - MUGLING SECTION CROSS SECTION CHAINAGE 36+620.00 TO 37+200	Scale:	Date:
 Government of Nepal Ministry of Physical Infrastructure and Transport Department of Roads Development Cooperation Implementation Division	Nepal India Regional Trade and Transport Project (NIRTP) (IDA CREDIT No. 5273 - NEP) Detailed Design for Improvement of Kathmandu (Nagdhunga) - Naubise - Mugling Road and Bridges	 Intercontinental Consultants & Technocrats Pvt. Ltd. A-8, Green Park, New Delhi - 110016 Ph : 4086-3000, Fax 2685-5252 In Joint Venture With Soosung Engineering Co. Ltd., South Korea	In Association With Full Bright Consultancy (Pvt.) Ltd. 316, Baburam Acharya Sadak Sinamangal, Kathmandu, GPO Box: 4970, Kathmandu, Nepal		Checked By	PMS		0 2 4 6 8			Aug 2019	
					Approved By	BNS						Drawing No.: NMR-CS-064

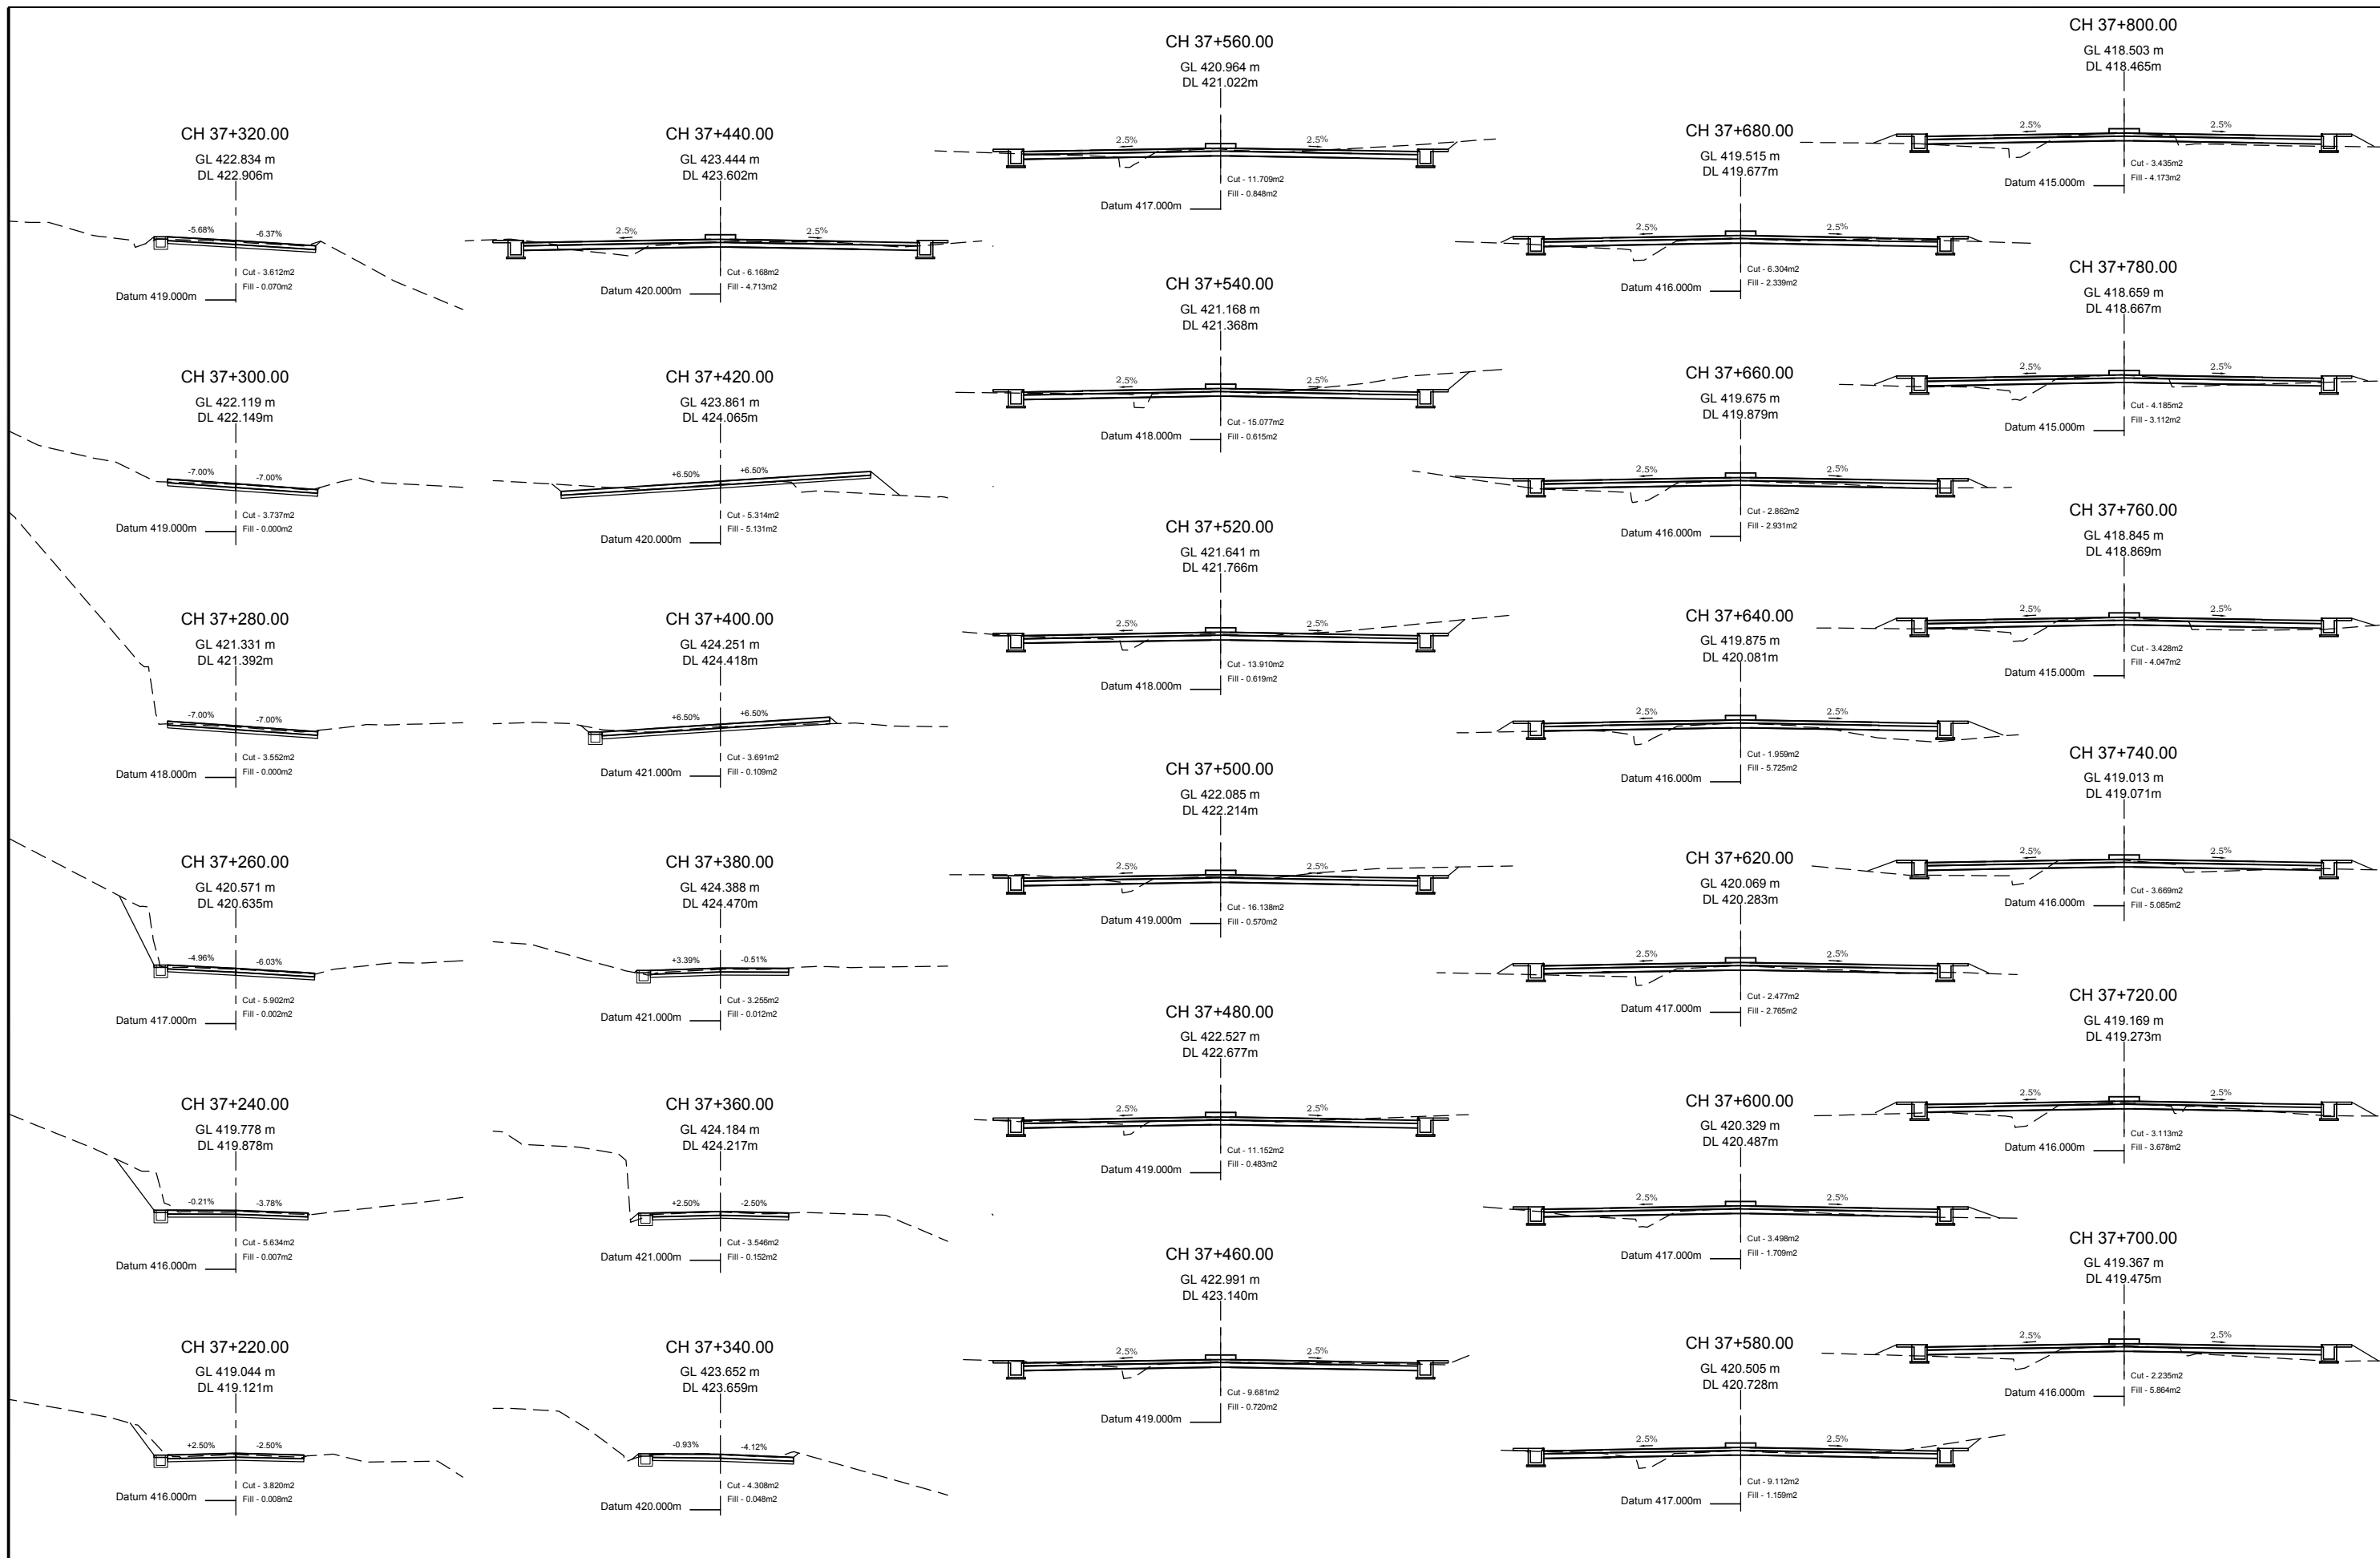

 EMPLOYER		PROJECT		DESIGN CONSULTANT			DRAWING NAME:			Scale:	Date:
 Government of Nepal Ministry of Physical Infrastructure and Transport Department of Roads Development Cooperation Implementation Division	Nepal India Regional Trade and Transport Project (NIRTP) (IDA CREDIT No. 5273 - NEP) Detailed Design for Improvement of Kathmandu (Nagdhunga) - Naubise - Mugling Road and Bridges	 Intercontinental Consultants & Technocrats Pvt. Ltd. A-8, Green Park, New Delhi - 110016 Ph : 4086-3000, Fax 2685-5252 In Joint Venture With Soosung Engineering Co. Ltd., South Korea	In Association With Full Bright Consultancy (Pvt.) Ltd. 316, Baburam Acharya Sadak Sinamangal, Kathmandu, GPO Box: 4970, Kathmandu, Nepal	Designed By	SB		NAUBISE - MUGLING SECTION CROSS SECTION CHAINAGE 37+220 TO 37+800				Aug 2019 Drawing No.: NMR-CS-065
				Checked By	PMS						
				Approved By	BNS						

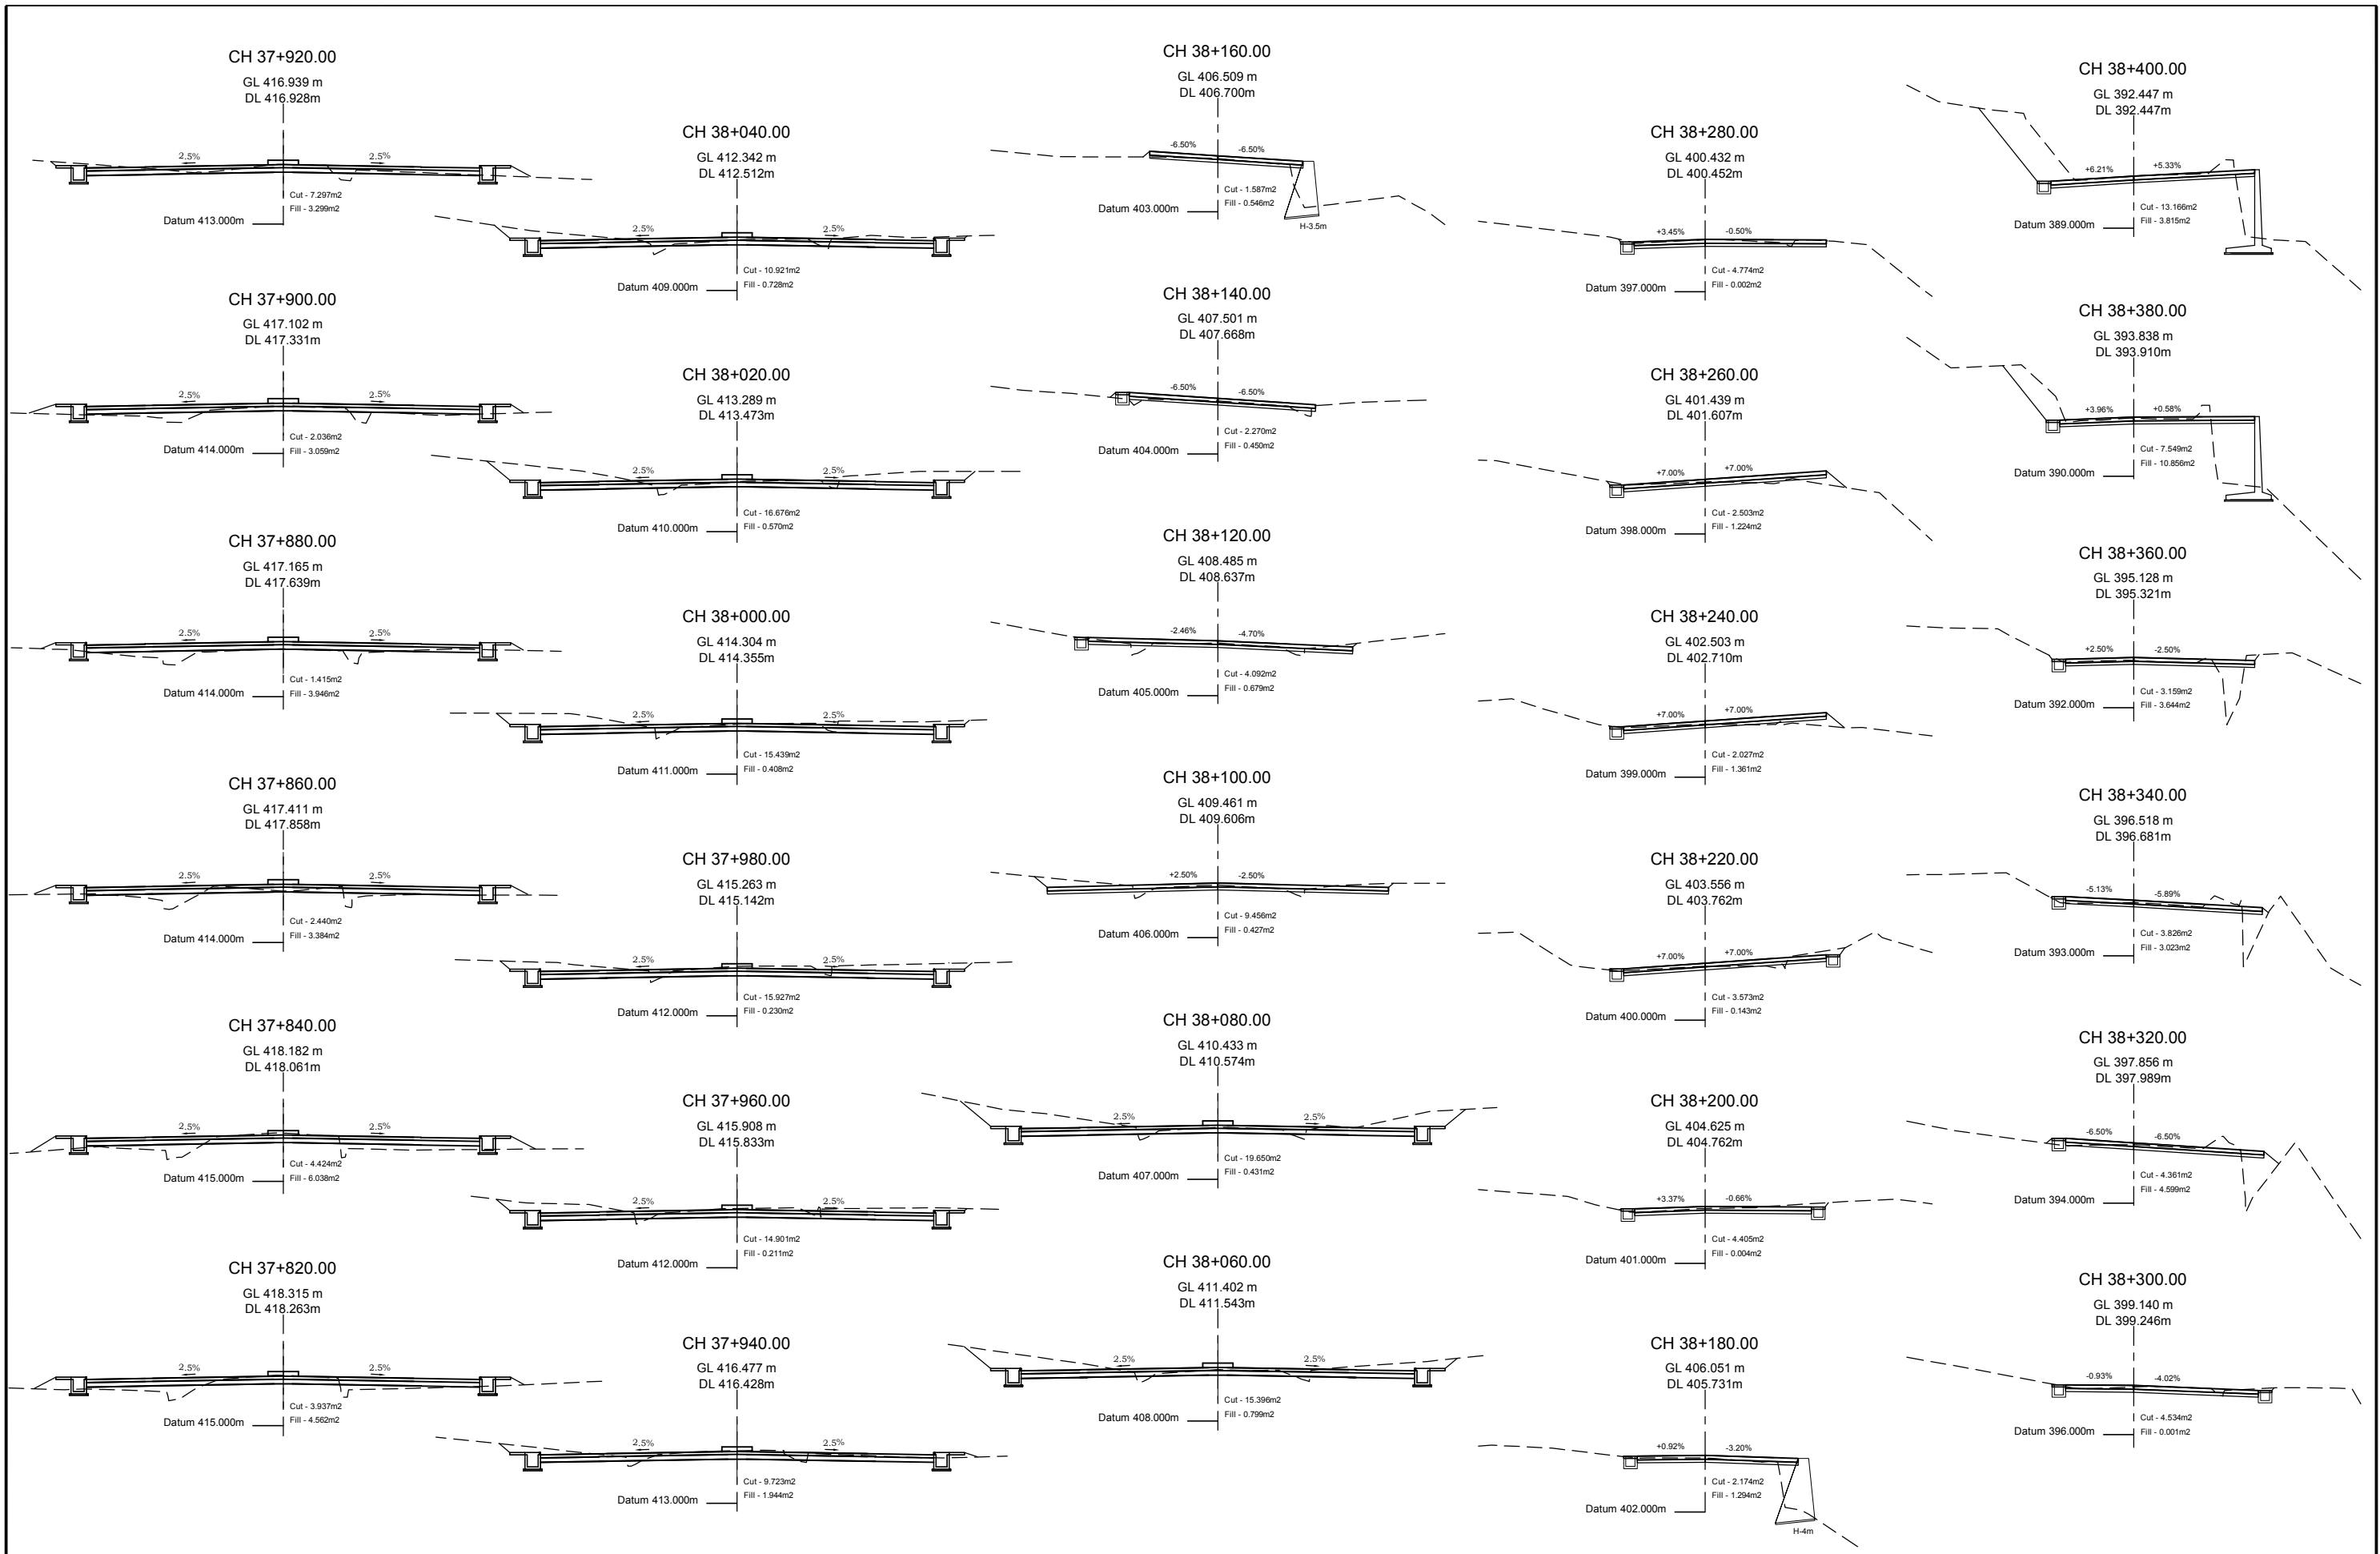


EMPLOYER		PROJECT		DESIGN CONSULTANT			DRAWING NAME:		Scale:	Date:
 Government of Nepal Ministry of Physical Infrastructure and Transport Department of Roads Development Cooperation Implementation Division	Nepal India Regional Trade and Transport Project (NIRTP) (IDA CREDIT No. 5273 - NEP) Detailed Design for Improvement of Kathmandu (Nagdhunga) - Naubise - Mugling Road and Bridges	 Intercontinental Consultants & Technocrats Pvt. Ltd. A-8, Green Park, New Delhi - 110016 Ph : 4086-3000, Fax 2685-5252 In Joint Venture With Soosung Engineering Co. Ltd., South Korea	In Association With Full Bright Consultancy (Pvt.) Ltd. 316, Baburam Acharya Sadak Sinamangal, Kathmandu, GPO Box: 4970, Kathmandu, Nepal	Designed By	SB		NAUBISE - MUGLING SECTION CROSS SECTION CHAINAGE 37+820 TO 38+400		 0 2 4 6 8	Aug 2019 Drawing No.: NMR-CS-066
				Checked By	PMS					
				Approved By	BNS					

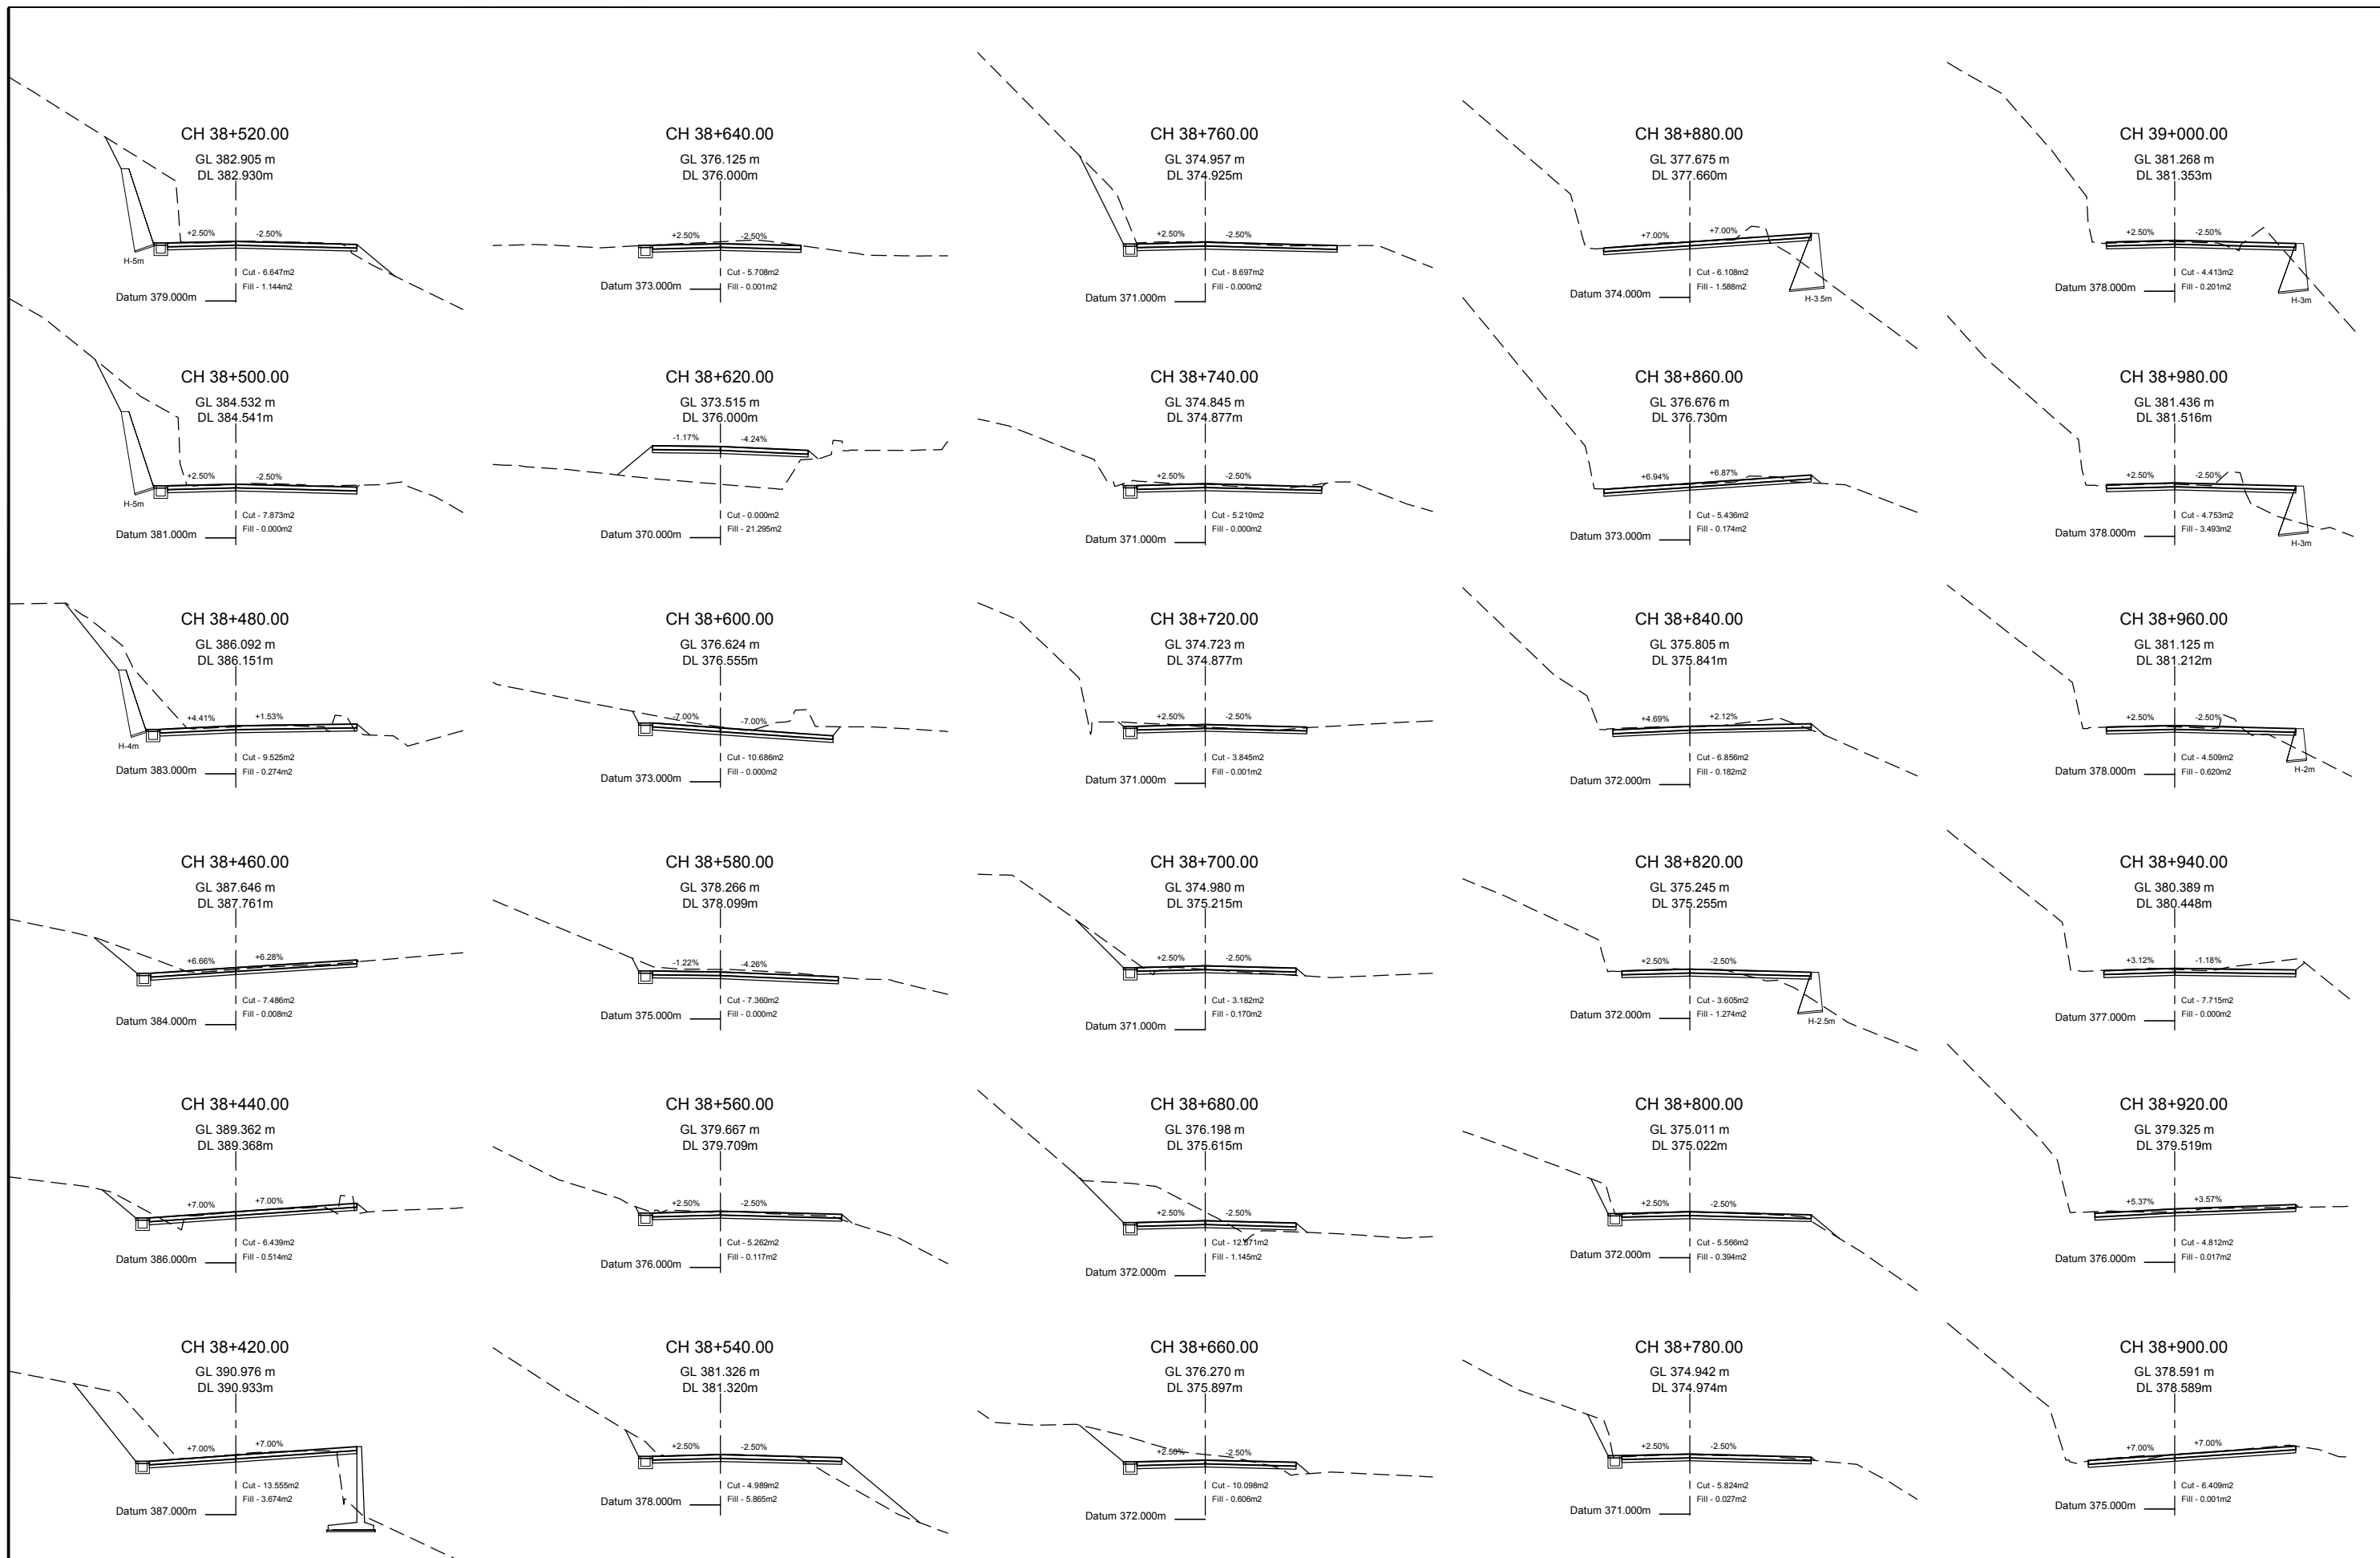



EMPLOYER		PROJECT		DESIGN CONSULTANT			DRAWING NAME:		Scale:	Date:
 Government of Nepal Ministry of Physical Infrastructure and Transport Department of Roads Development Cooperation Implementation Division	Nepal India Regional Trade and Transport Project (NIRTP) (IDA CREDIT No. 5273 - NEP) Detailed Design for Improvement of Kathmandu (Nagdhunga) - Naubise - Mugling Road and Bridges	 Intercontinental Consultants & Technocrats Pvt. Ltd. A-8, Green Park, New Delhi - 110016 Ph : 4086-3000, Fax 2685-5252 In Joint Venture With Soosung Engineering Co. Ltd., South Korea	In Association With Full Bright Consultancy (Pvt.) Ltd. 316, Baburam Acharya Sadak Sinamangal, Kathmandu, GPO Box: 4970, Kathmandu, Nepal	Designed By	SB		NAUBISE - MUGLING SECTION CROSS SECTION CHAINAGE 38+420 TO 39+000			Aug 2019 Drawing No.: NMR-CS-067
				Checked By	PMS					
				Approved By	BNS					




EMPLOYER		PROJECT		DESIGN CONSULTANT			DRAWING NAME:		Scale:	Date:
 Government of Nepal Ministry of Physical Infrastructure and Transport Department of Roads Development Cooperation Implementation Division	Nepal India Regional Trade and Transport Project (NIRTP) (IDA CREDIT No. 5273 - NEP) Detailed Design for Improvement of Kathmandu (Nagdhunga) - Naubise - Mugling Road and Bridges	 Intercontinental Consultants & Technocrats Pvt. Ltd. A-8, Green Park, New Delhi - 110016 Ph : 4086-3000, Fax 2685-5252 In Joint Venture With Soosung Engineering Co. Ltd., South Korea	In Association With  Full Bright Consultancy (Pvt.) Ltd. 316, Baburam Acharya Sadak Sinamangal, Kathmandu, GPO Box: 4970, Kathmandu, Nepal	Designed By	SB		NAUBISE - MUGLING SECTION CROSS SECTION CHAINAGE 39+020 TO 39+600			Aug 2019 Drawing No.: NMR-CS-068
				Checked By	PMS					
				Approved By	BNS					

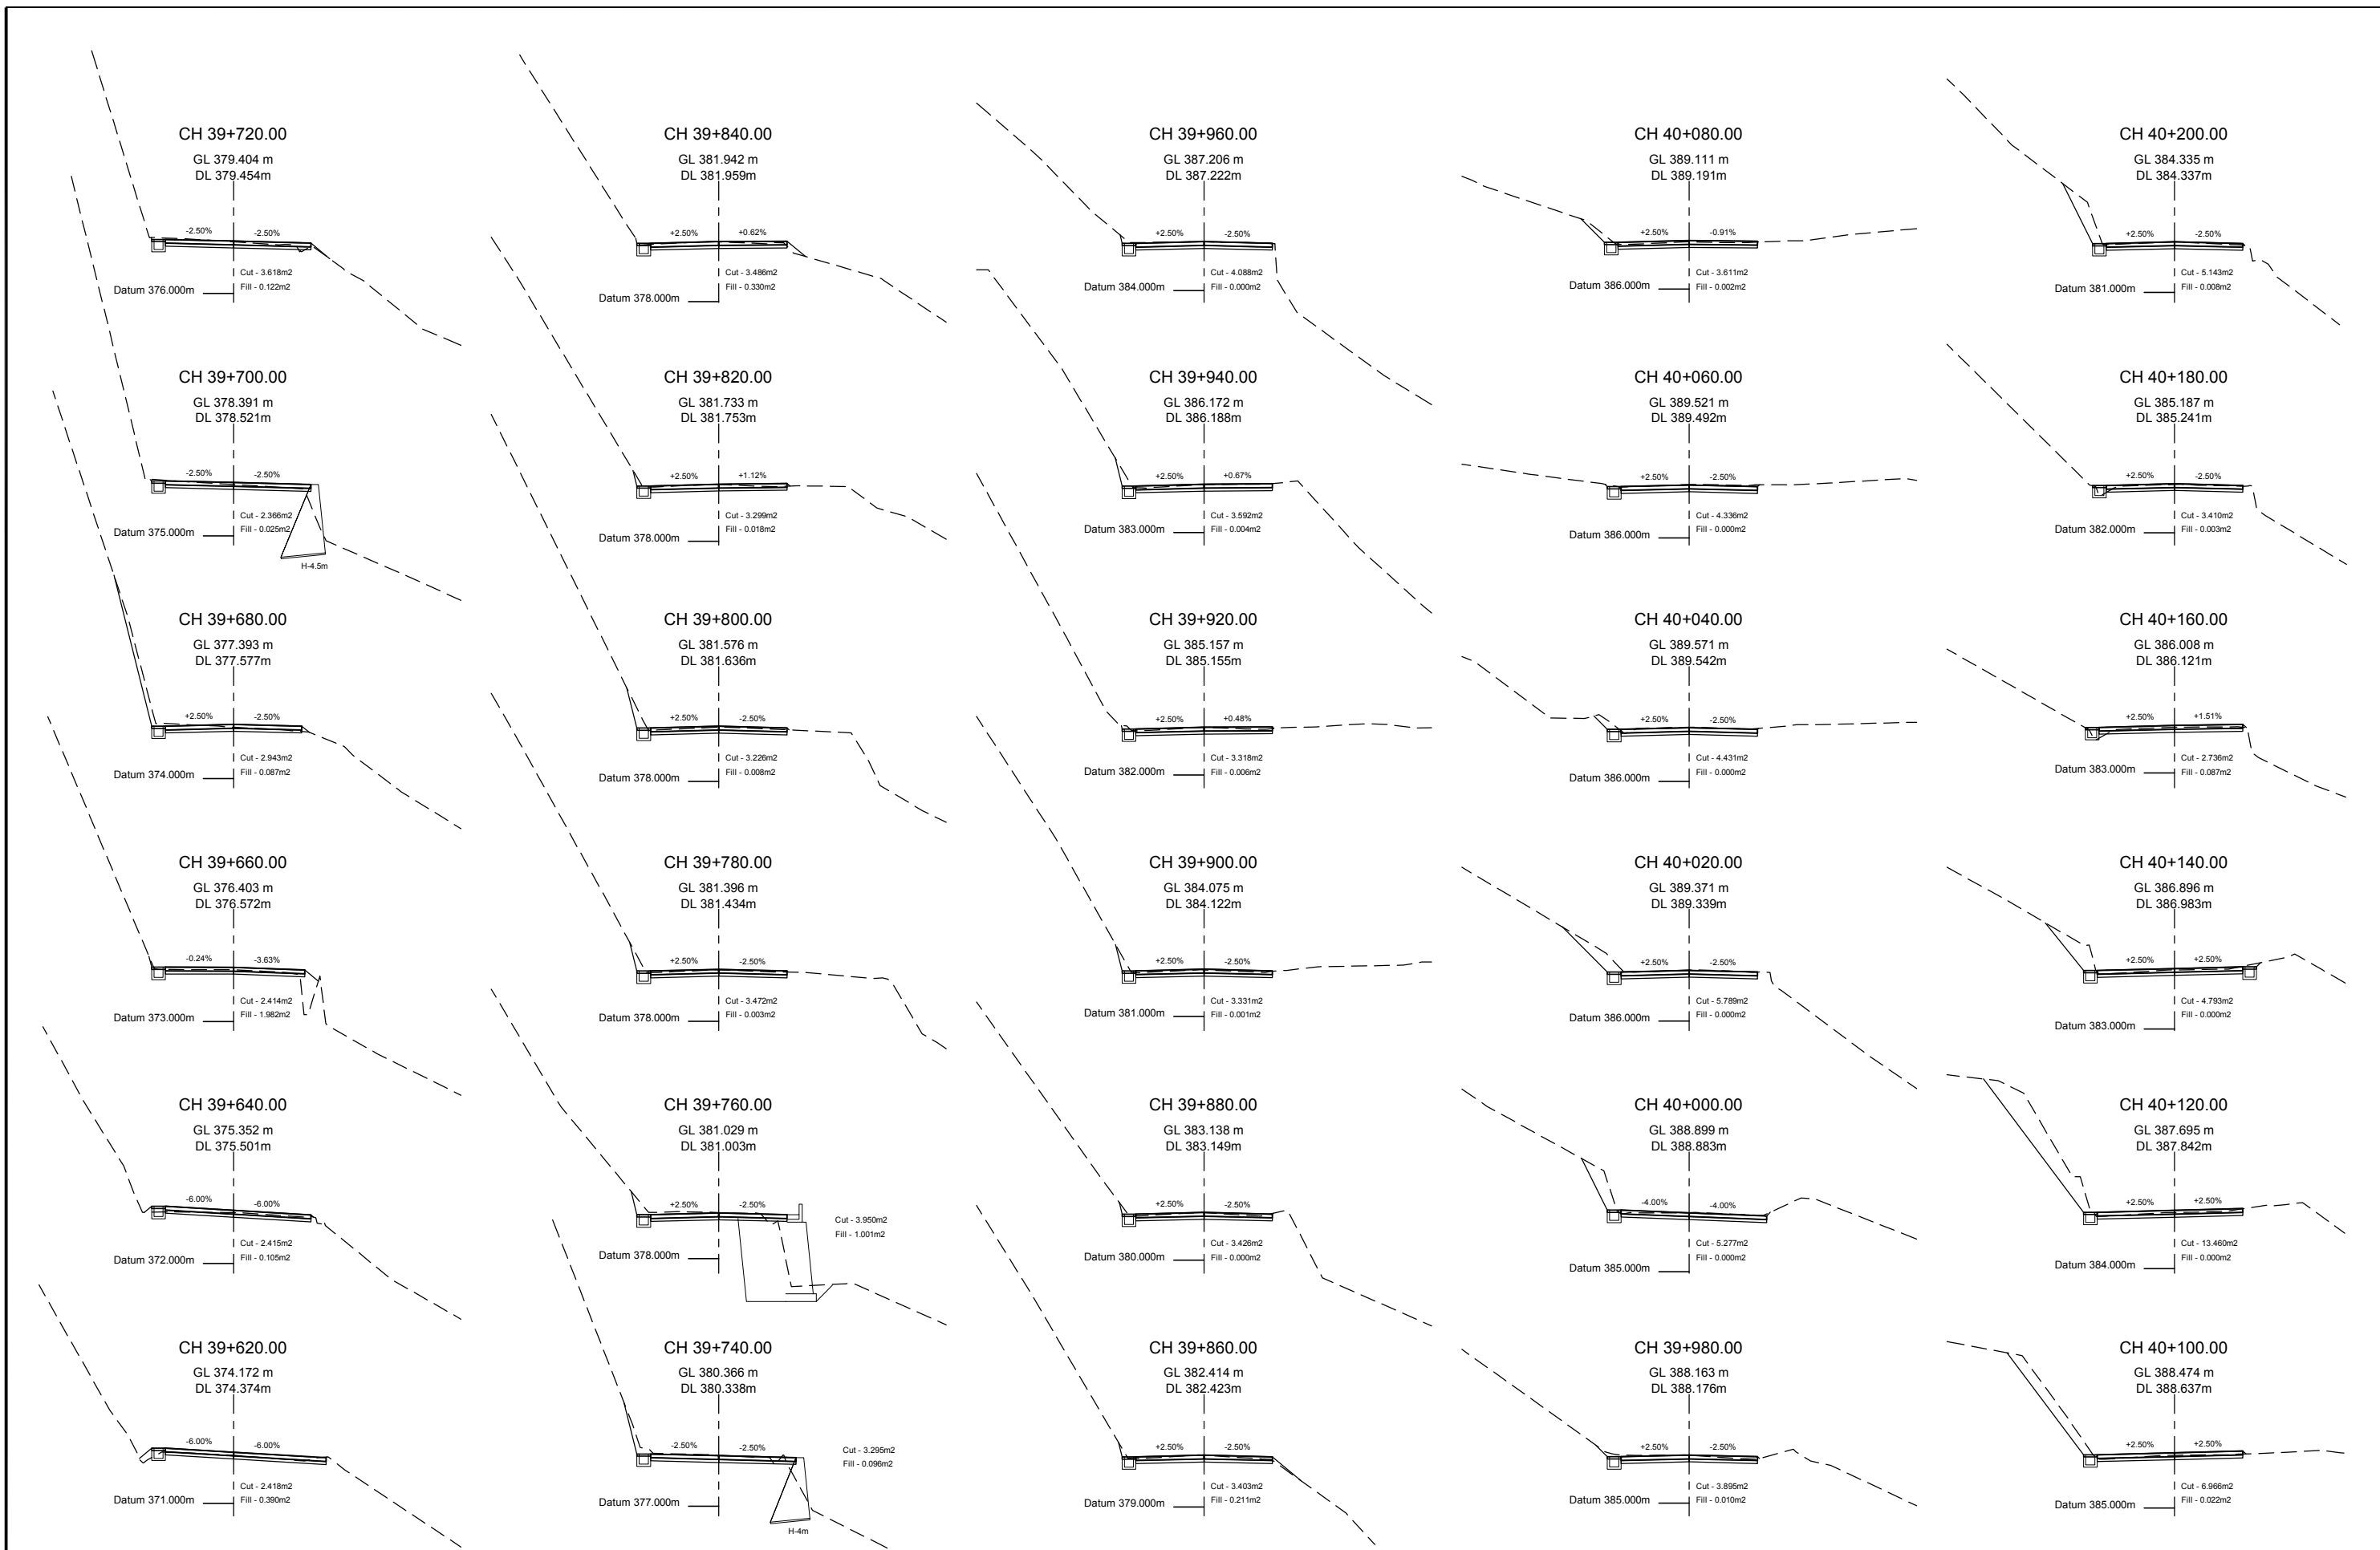

 
 EMPLOYER Government of Nepal Ministry of Physical Infrastructure and Transport Department of Roads Development Cooperation Implementation Division	PROJECT Nepal India Regional Trade and Transport Project (NIRTP) (IDA CREDIT No. 5273 - NEP) Detailed Design for Improvement of Kathmandu (Nagdhunga) - Naubise - Mugling Road and Bridges	DESIGN CONSULTANT Intercontinental Consultants & Technocrats Pvt. Ltd. A-8, Green Park, New Delhi - 110016 Ph : 4086-3000, Fax 2685-5252 In Joint Venture With Soosung Engineering Co. Ltd., South Korea	In Association With Full Bright Consultancy (Pvt.) Ltd. 316, Baburam Acharya Sadak Sinamangal, Kathmandu, GPO Box: 4970, Kathmandu, Nepal	Designed By	SB		DRAWING NAME: NAUBISE - MUGLING SECTION CROSS SECTION CHAINAGE 39+620 TO 40+200	Scale: 	Date: Aug 2019 Drawing No.: NMR-CS-069
				Checked By	PMS				
				Approved By	BNS				

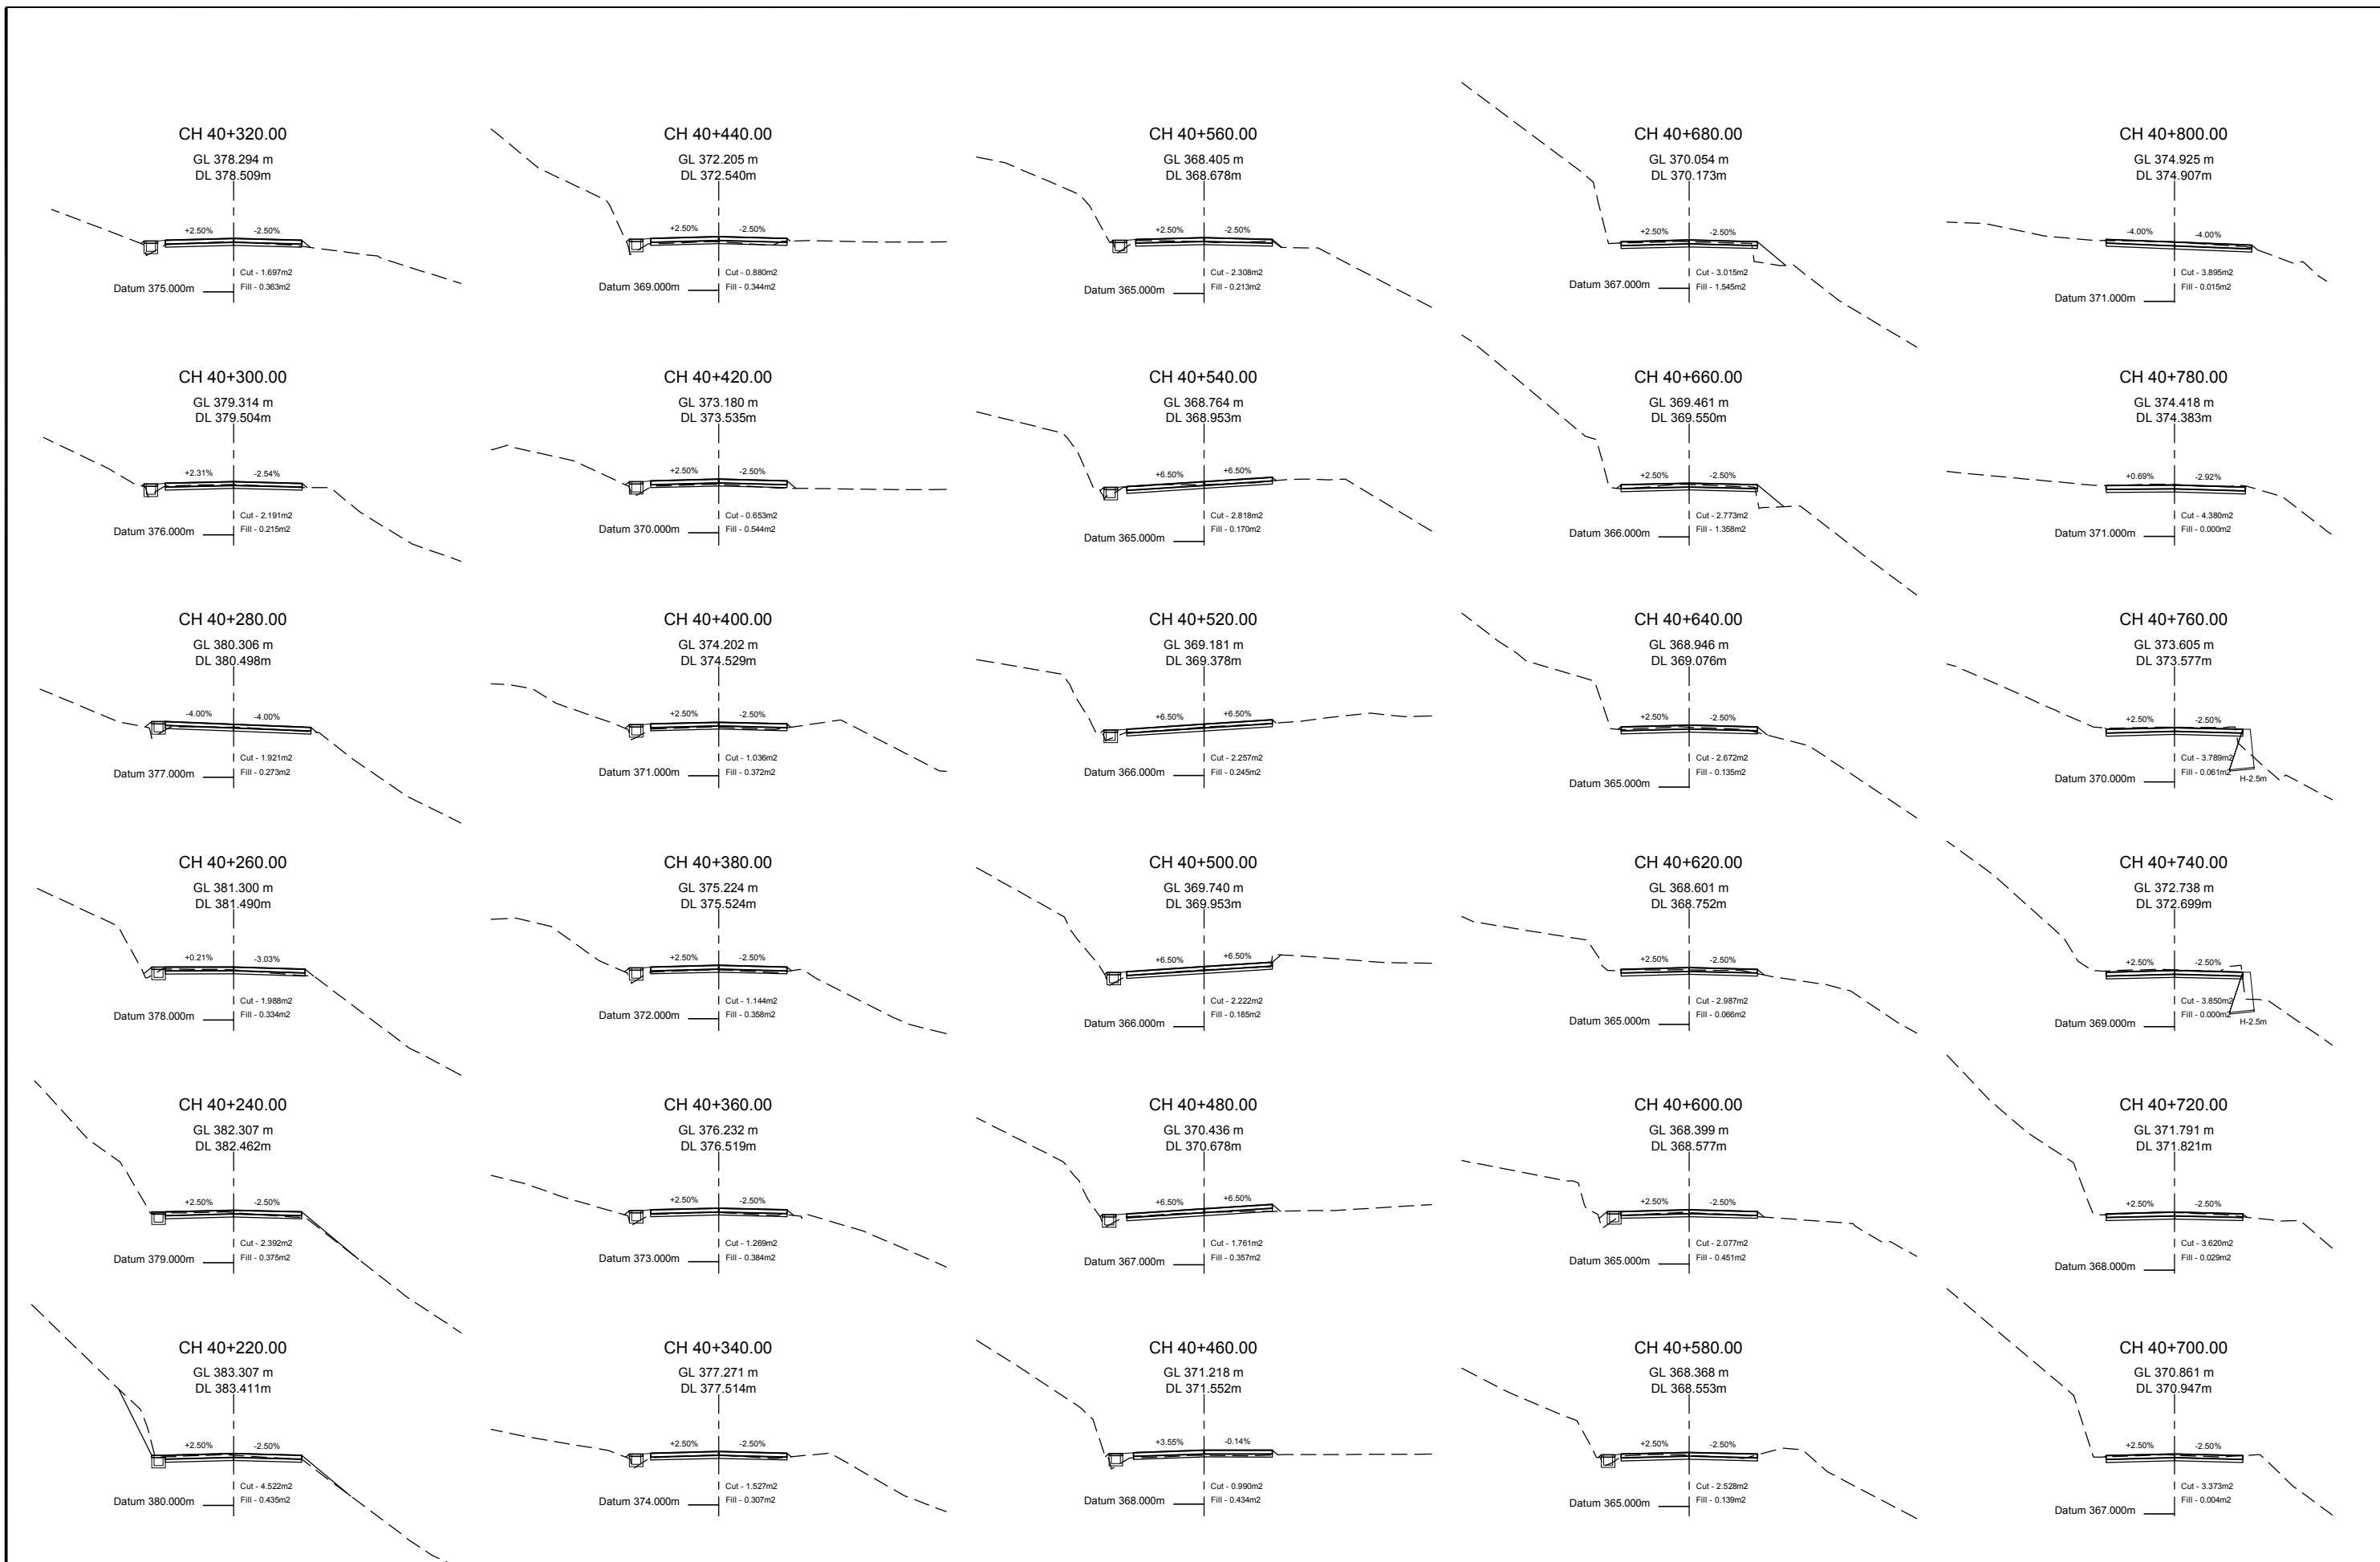


EMPLOYER		PROJECT		DESIGN CONSULTANT			DRAWING NAME:		Scale:	Date:
 Government of Nepal Ministry of Physical Infrastructure and Transport Department of Roads Development Cooperation Implementation Division	Nepal India Regional Trade and Transport Project (NIRTP) (IDA CREDIT No. 5273 - NEP) Detailed Design for Improvement of Kathmandu (Nagdhunga) - Naubise - Mugling Road and Bridges	 Intercontinental Consultants & Technocrats Pvt. Ltd. A-8, Green Park, New Delhi - 110016 Ph : 4086-3000, Fax 2685-5252 In Joint Venture With Soosung Engineering Co. Ltd., South Korea	In Association With Full Bright Consultancy (Pvt.) Ltd. 316, Baburam Acharya Sadak Sinamangal, Kathmandu, GPO Box: 4970, Kathmandu, Nepal	Designed By	SB		NAUBISE - MUGLING SECTION CROSS SECTION CHAINAGE 40+220 TO 40+800			Aug 2019 Drawing No.: NMR-CS-070
				Checked By	PMS					
				Approved By	BNS					

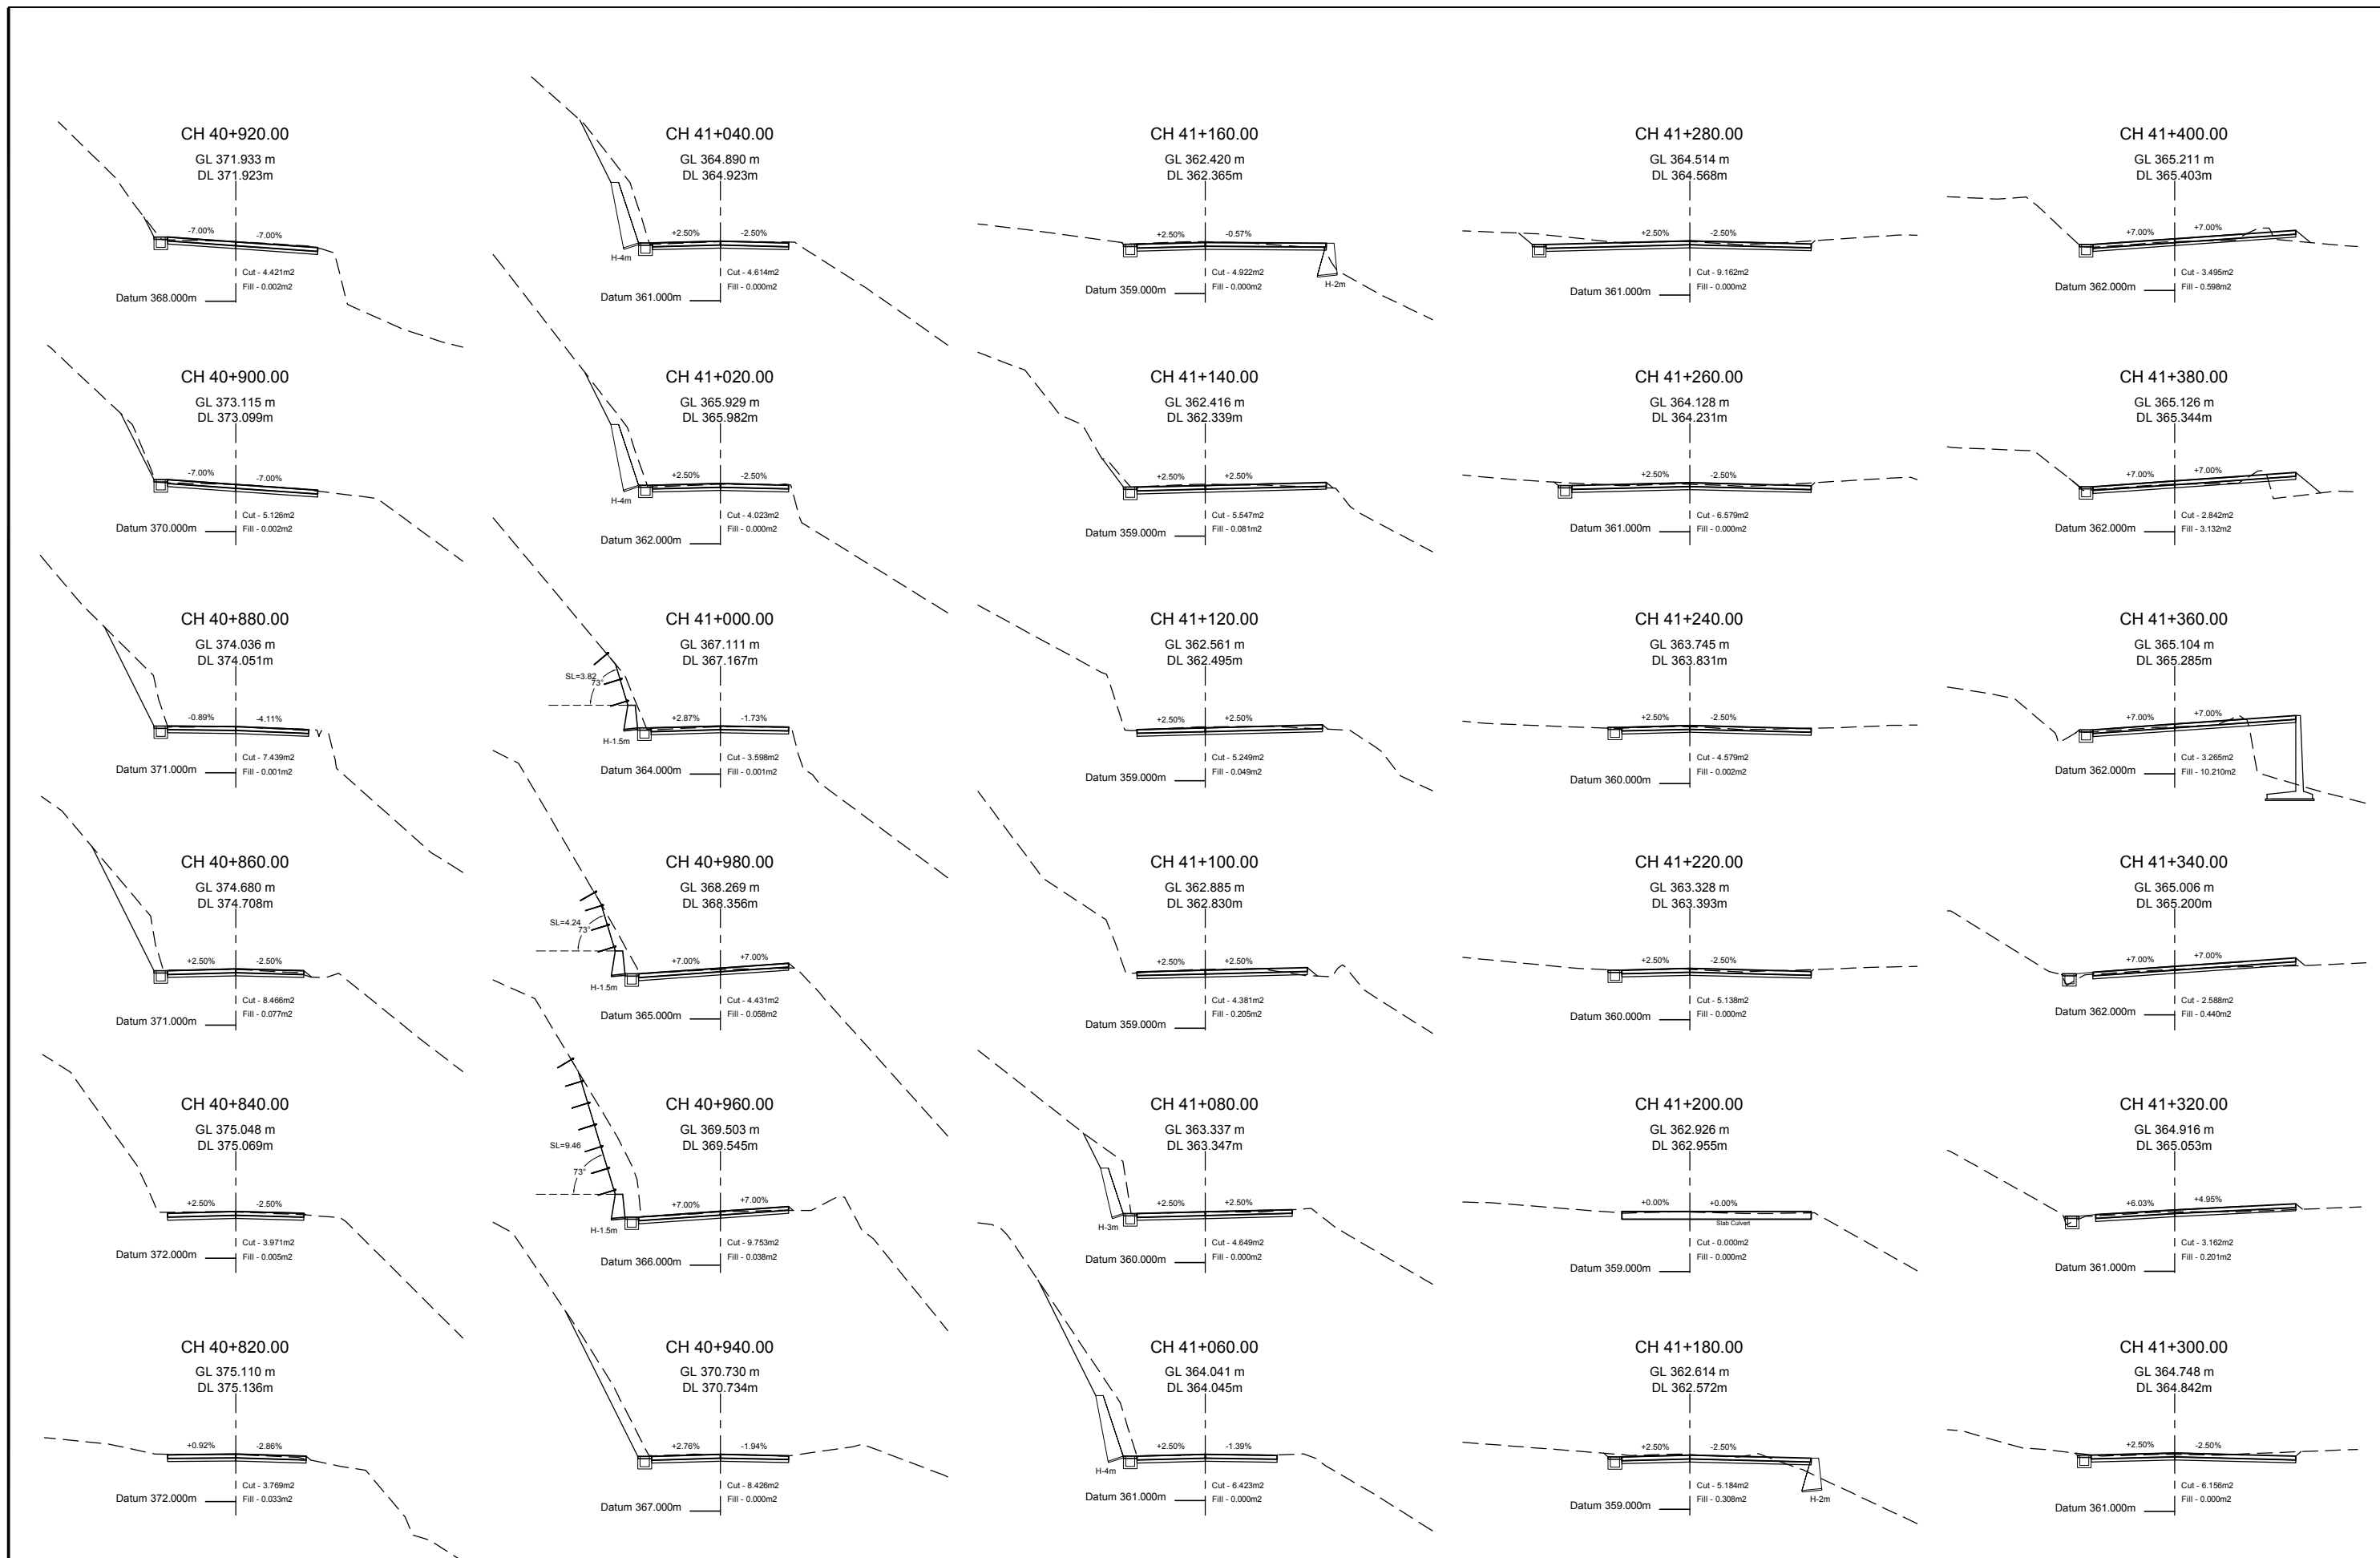


EMPLOYER		PROJECT		DESIGN CONSULTANT			DRAWING NAME:		Scale:	Date:
 Government of Nepal Ministry of Physical Infrastructure and Transport Department of Roads Development Cooperation Implementation Division	Nepal India Regional Trade and Transport Project (NIRTP) (IDA CREDIT No. 5273 - NEP) Detailed Design for Improvement of Kathmandu (Nagdhunga) - Naubise - Mugling Road and Bridges	 Intercontinental Consultants & Technocrats Pvt. Ltd. A-8, Green Park, New Delhi - 110016 Ph : 4086-3000, Fax 2685-5252 In Joint Venture With Soosung Engineering Co. Ltd., South Korea	In Association With Full Bright Consultancy (Pvt.) Ltd. 316, Baburam Acharya Sadak Sinamangal, Kathmandu, GPO Box: 4970, Kathmandu, Nepal	Designed By	SB		NAUBISE - MUGLING SECTION CROSS SECTION CHAINAGE 40+820 TO 41+400			Aug 2019 Drawing No.: NMR-CS-071
				Checked By	PMS					
				Approved By	BNS					

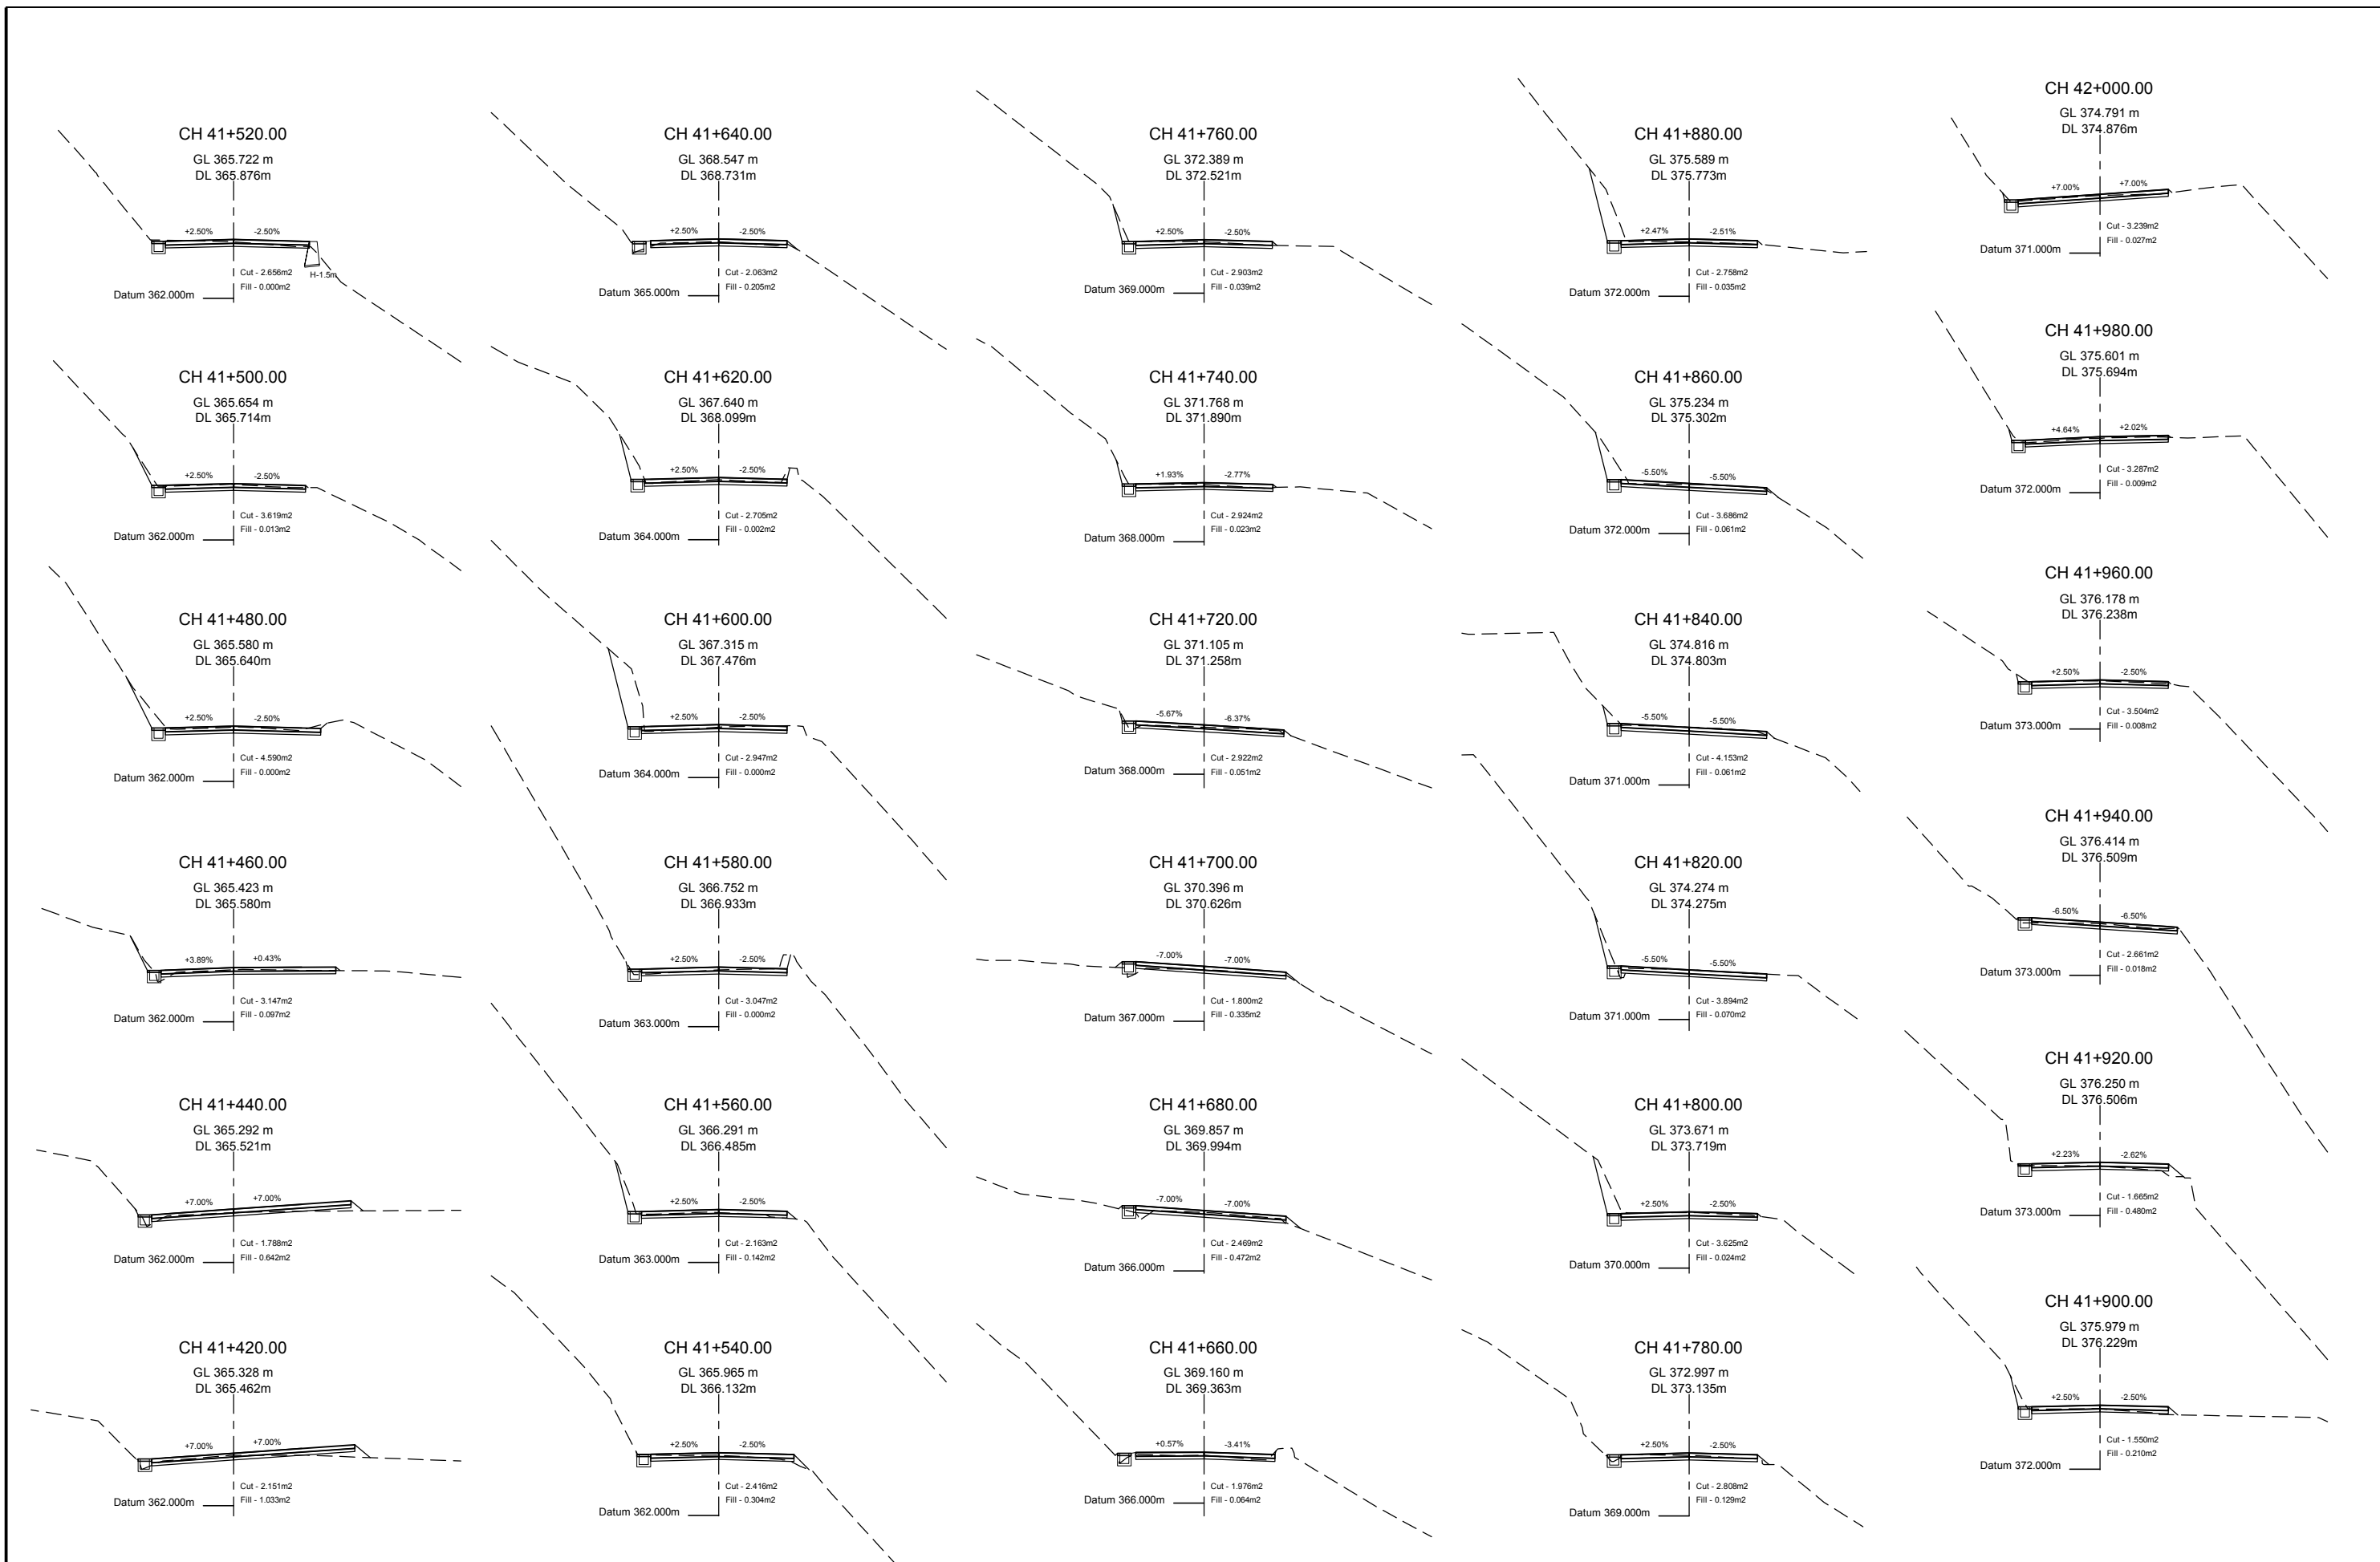


EMPLOYER		PROJECT		DESIGN CONSULTANT			DRAWING NAME:		Scale:	Date:
 Government of Nepal Ministry of Physical Infrastructure and Transport Department of Roads Development Cooperation Implementation Division	Nepal India Regional Trade and Transport Project (NIRTPP) (IDA CREDIT No. 5273 - NEP) Detailed Design for Improvement of Kathmandu (Nagdhunga) - Naubise - Mugling Road and Bridges	 Intercontinental Consultants & Technocrats Pvt. Ltd. A-8, Green Park, New Delhi - 110016 Ph : 4086-3000, Fax 2685-5252 In Joint Venture With Soosung Engineering Co. Ltd., South Korea	In Association With Full Bright Consultancy (Pvt.) Ltd. 316, Baburam Acharya Sadak Sinamangal, Kathmandu, GPO Box: 4970, Kathmandu, Nepal	Designed By	SB		NAUBISE - MUGLING SECTION CROSS SECTION CHAINAGE 41+420 TO 42+000			Aug 2019 Drawing No.: NMR-CS-072
				Checked By	PMS					
				Approved By	BNS					

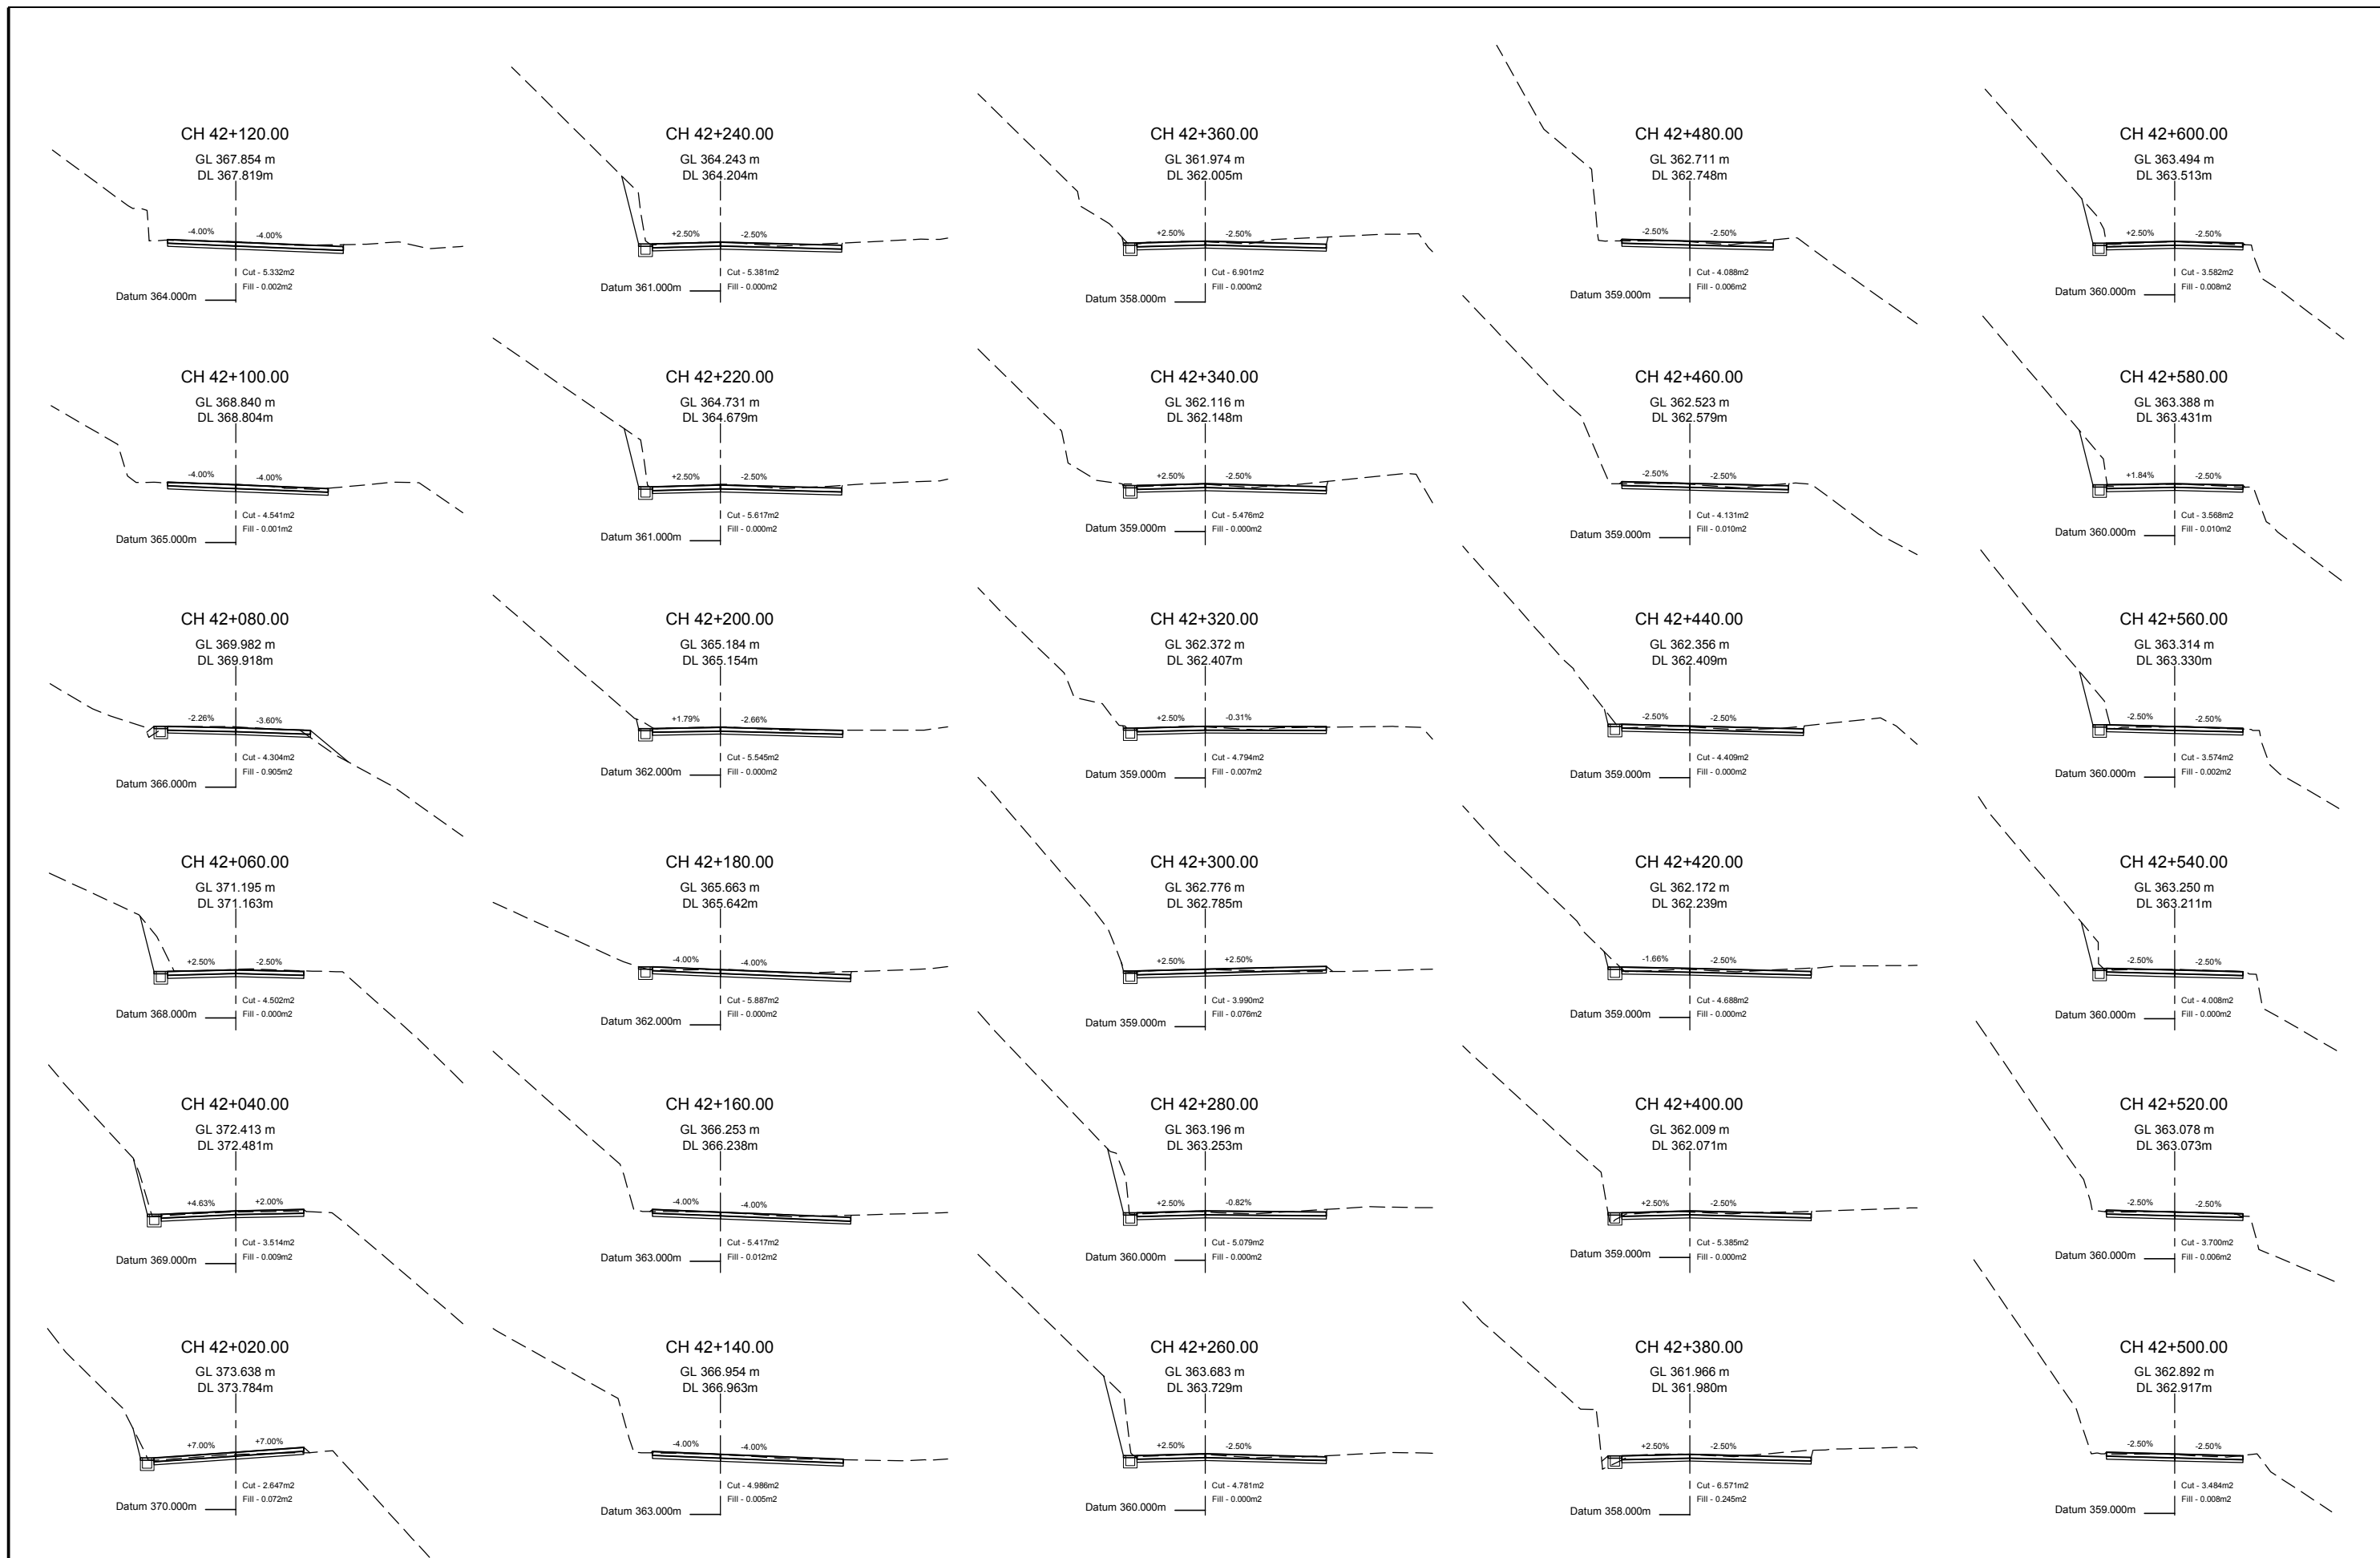

EMPLOYER		PROJECT		DESIGN CONSULTANT			Designed By	SB		DRAWING NAME: NAUBISE - MUGLING SECTION CROSS SECTION CHAINAGE 42+020.00 TO 42+600	Scale:	Date:
	Government of Nepal Ministry of Physical Infrastructure and Transport Department of Roads Development Cooperation Implementation Division	Nepal India Regional Trade and Transport Project (NIRTP) (IDA CREDIT No. 5273 - NEP) Detailed Design for Improvement of Kathmandu (Nagdhunga) - Naubise - Mugling Road and Bridges	 Intercontinental Consultants & Technocrats Pvt. Ltd. A-8, Green Park, New Delhi - 110016 Ph : 4086-3000, Fax 2685-5252  In Joint Venture With Soosung Engineering Co. Ltd., South Korea	In Association With Full Bright Consultancy (Pvt.) Ltd. 316, Baburam Acharya Sadak Sinamangal, Kathmandu, GPO Box: 4970, Kathmandu, Nepal	Checked By	PMS					Aug 2019	
					Approved By	BNS						
Drawing No.: NMR-CS-073												

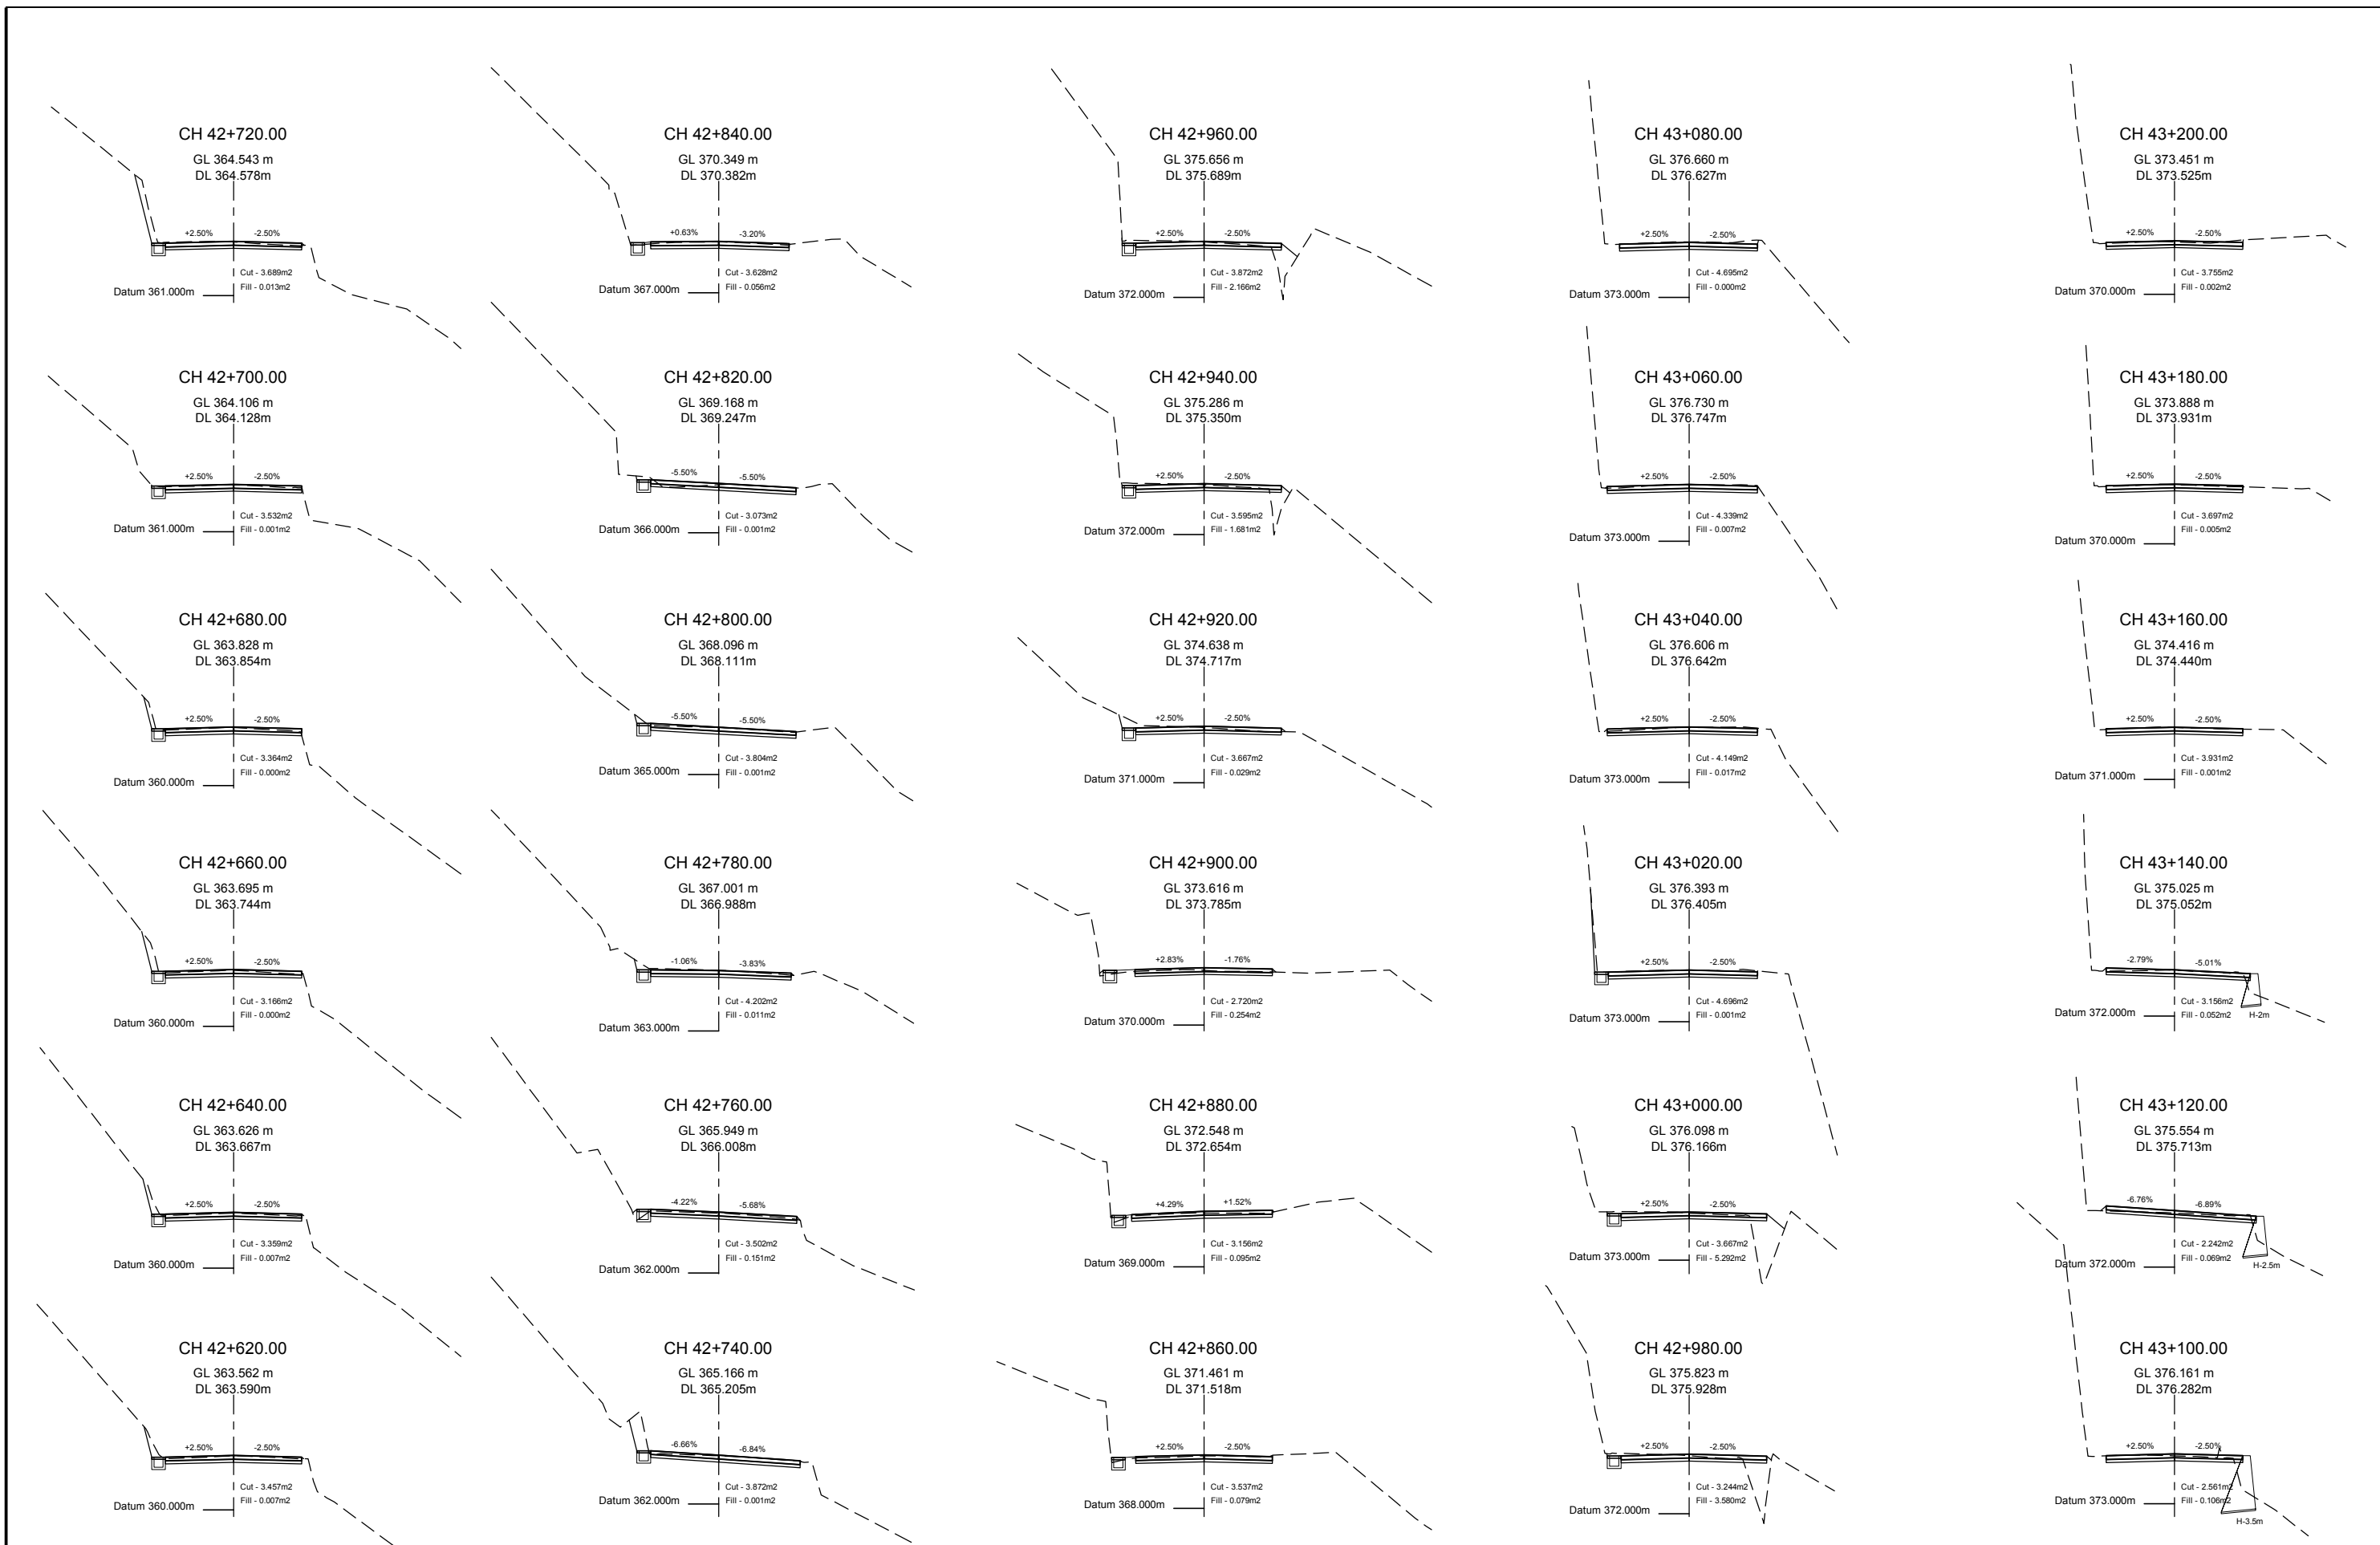

EMPLOYER		PROJECT		DESIGN CONSULTANT			DRAWING NAME:		Scale:	Date:
 Government of Nepal Ministry of Physical Infrastructure and Transport Department of Roads Development Cooperation Implementation Division	Nepal India Regional Trade and Transport Project (NIRTP) (IDA CREDIT No. 5273 - NEP) Detailed Design for Improvement of Kathmandu (Nagdhunga) - Naubise - Mugling Road and Bridges	 Intercontinental Consultants & Technocrats Pvt. Ltd. A-8, Green Park, New Delhi - 110016 Ph : 4086-3000, Fax 2685-5252 In Joint Venture With Soosung Engineering Co. Ltd., South Korea	In Association With  Full Bright Consultancy (Pvt.) Ltd. 316, Baburam Acharya Sadak Sinamangal, Kathmandu, GPO Box: 4970, Kathmandu, Nepal	Designed By	SB		NAUBISE - MUGLING SECTION CROSS SECTION CHAINAGE 42+620 TO 43+200			Aug 2019 Drawing No.: NMR-CS-074
				Checked By	PMS					
				Approved By	BNS					

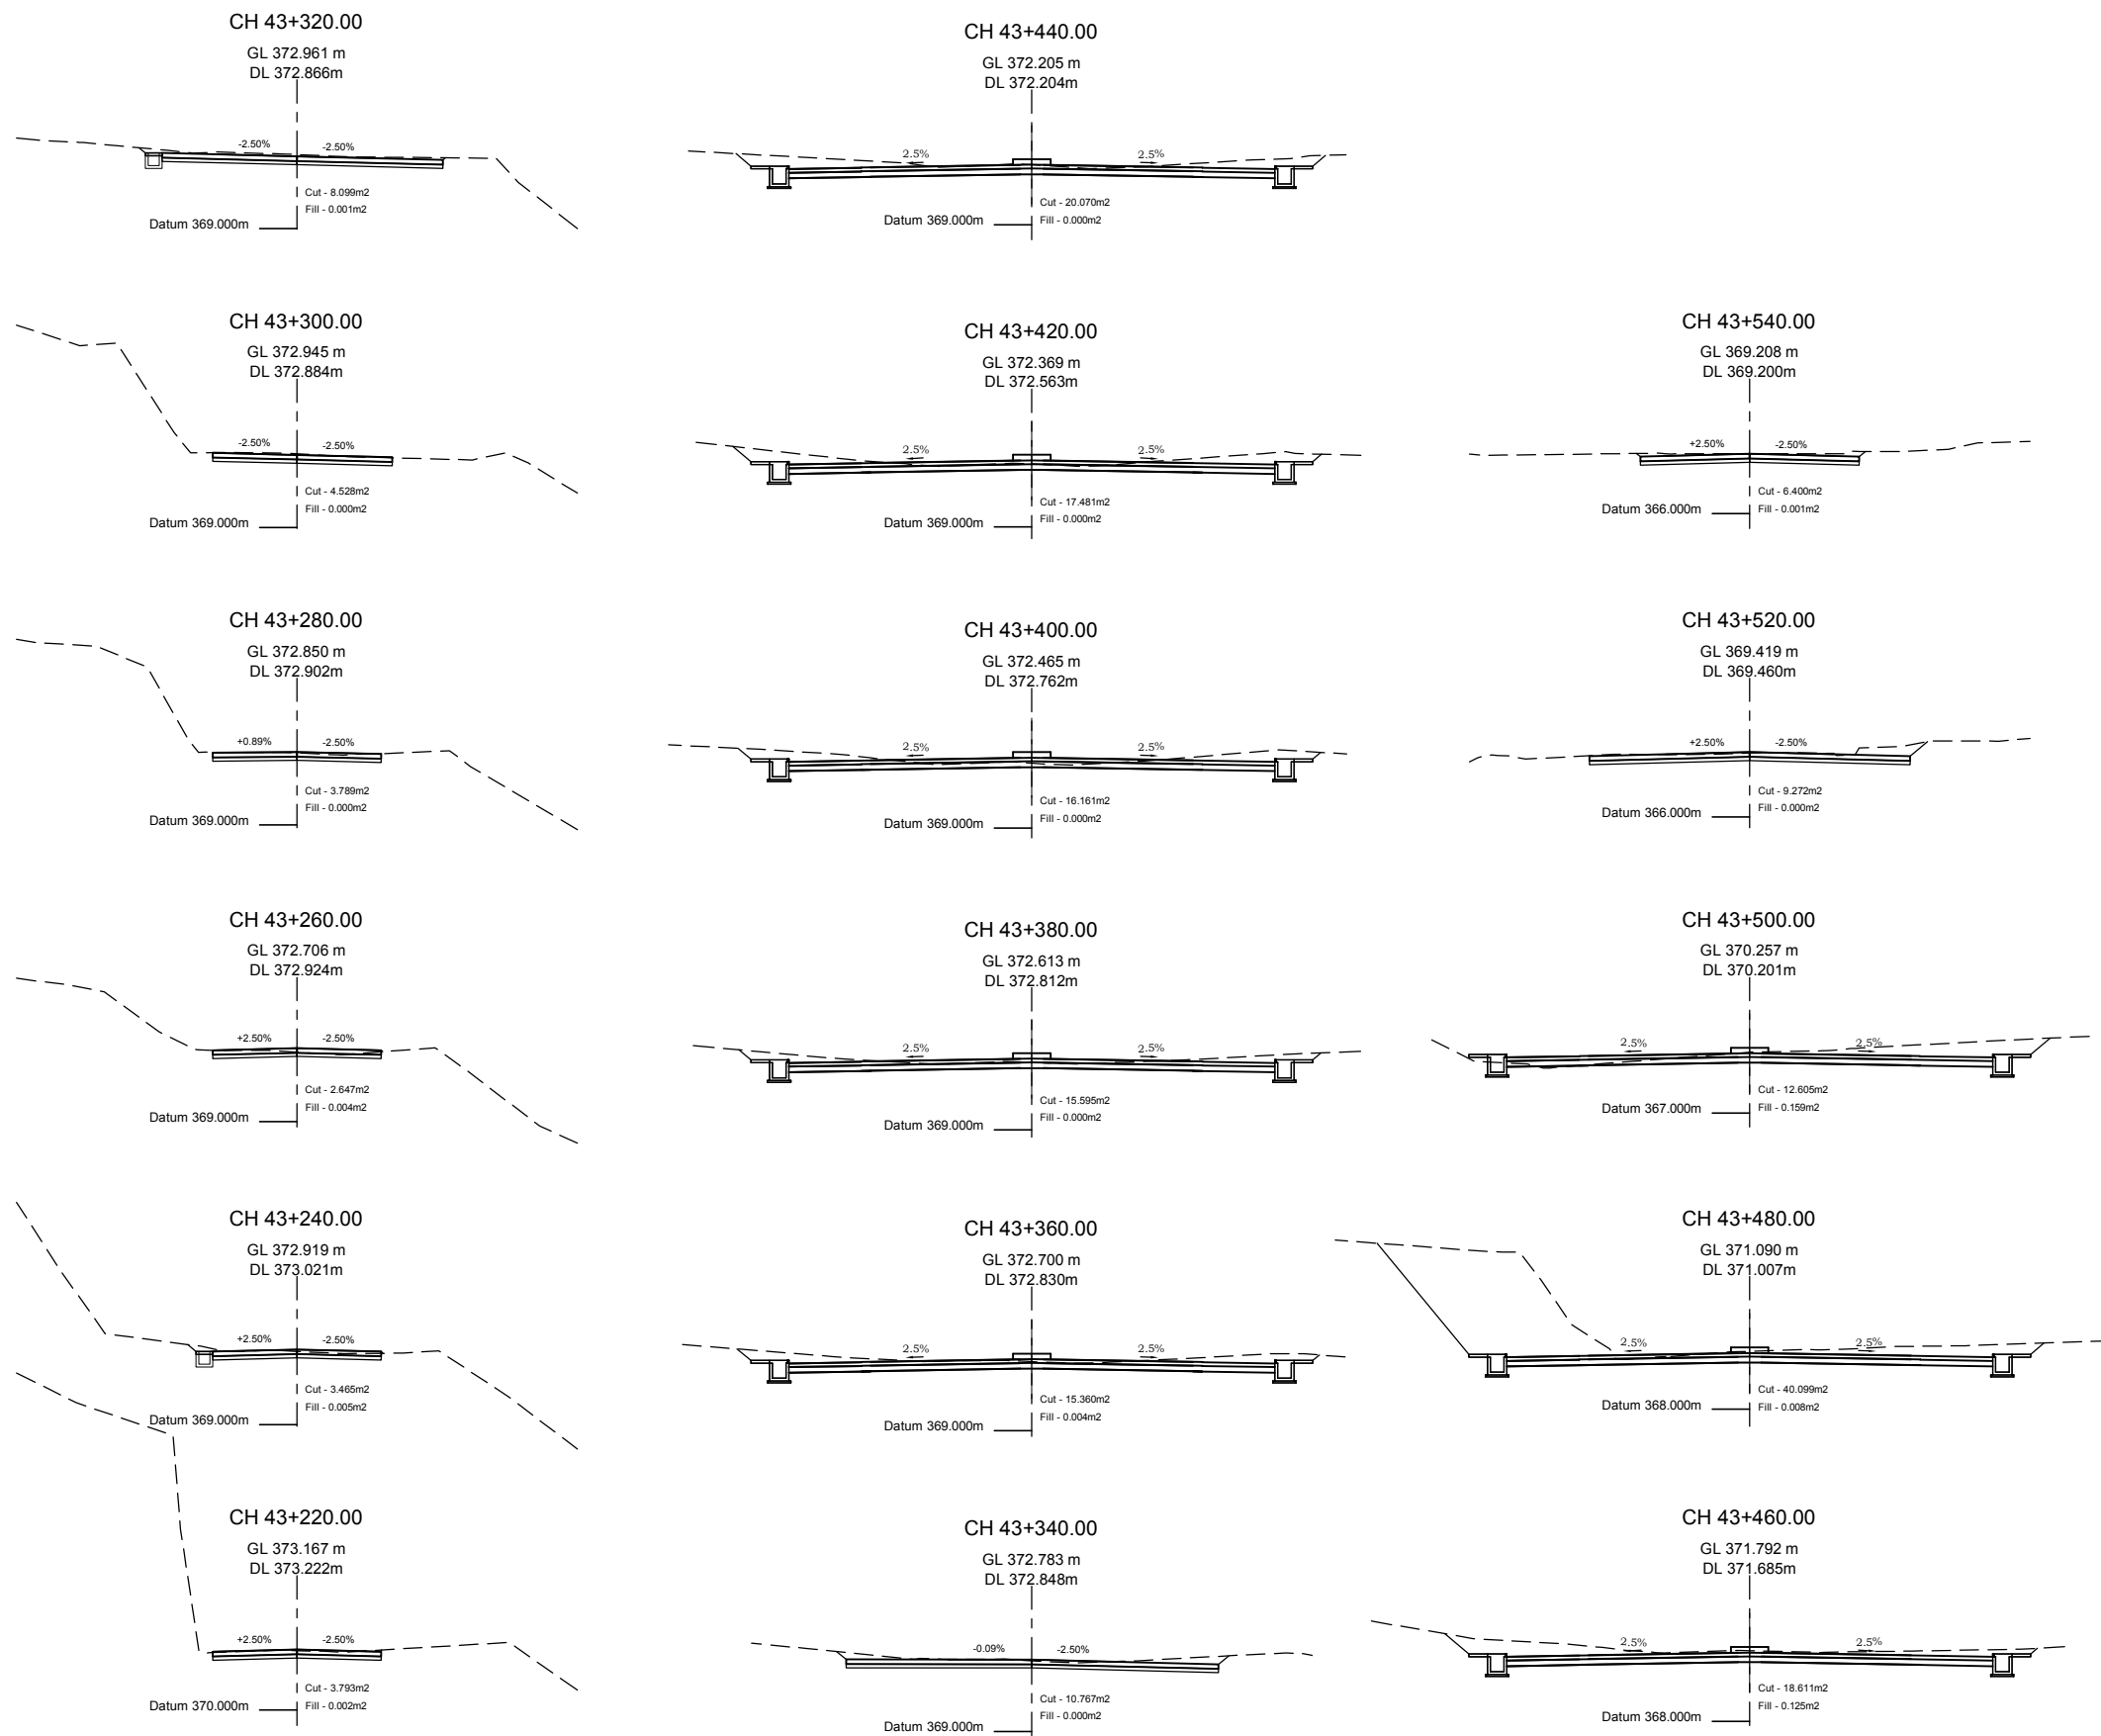

EMPLOYER		PROJECT		DESIGN CONSULTANT			DRAWING NAME:			Scale:	Date:
 Government of Nepal Ministry of Physical Infrastructure and Transport Department of Roads Development Cooperation Implementation Division	Nepal India Regional Trade and Transport Project (NIRTP) (IDA CREDIT No. 5273 - NEP) Detailed Design for Improvement of Kathmandu (Nagdhunga) - Naubise - Mugling Road and Bridges	 Intercontinental Consultants & Technocrats Pvt. Ltd. A-8, Green Park, New Delhi - 110016 Ph : 4086-3000, Fax 2685-5252 In Joint Venture With Soosung Engineering Co. Ltd., South Korea	In Association With Full Bright Consultancy (Pvt.) Ltd. 316, Baburam Acharya Sadak Sinamangal, Kathmandu, GPO Box: 4970, Kathmandu, Nepal	Designed By	SB		NAUBISE - MUGLING SECTION CROSS SECTION CHAINAGE 43+220 TO 43+540				Aug 2019 Drawing No.: NMR-CS-075
				Checked By	PMS						
				Approved By	BNS						