


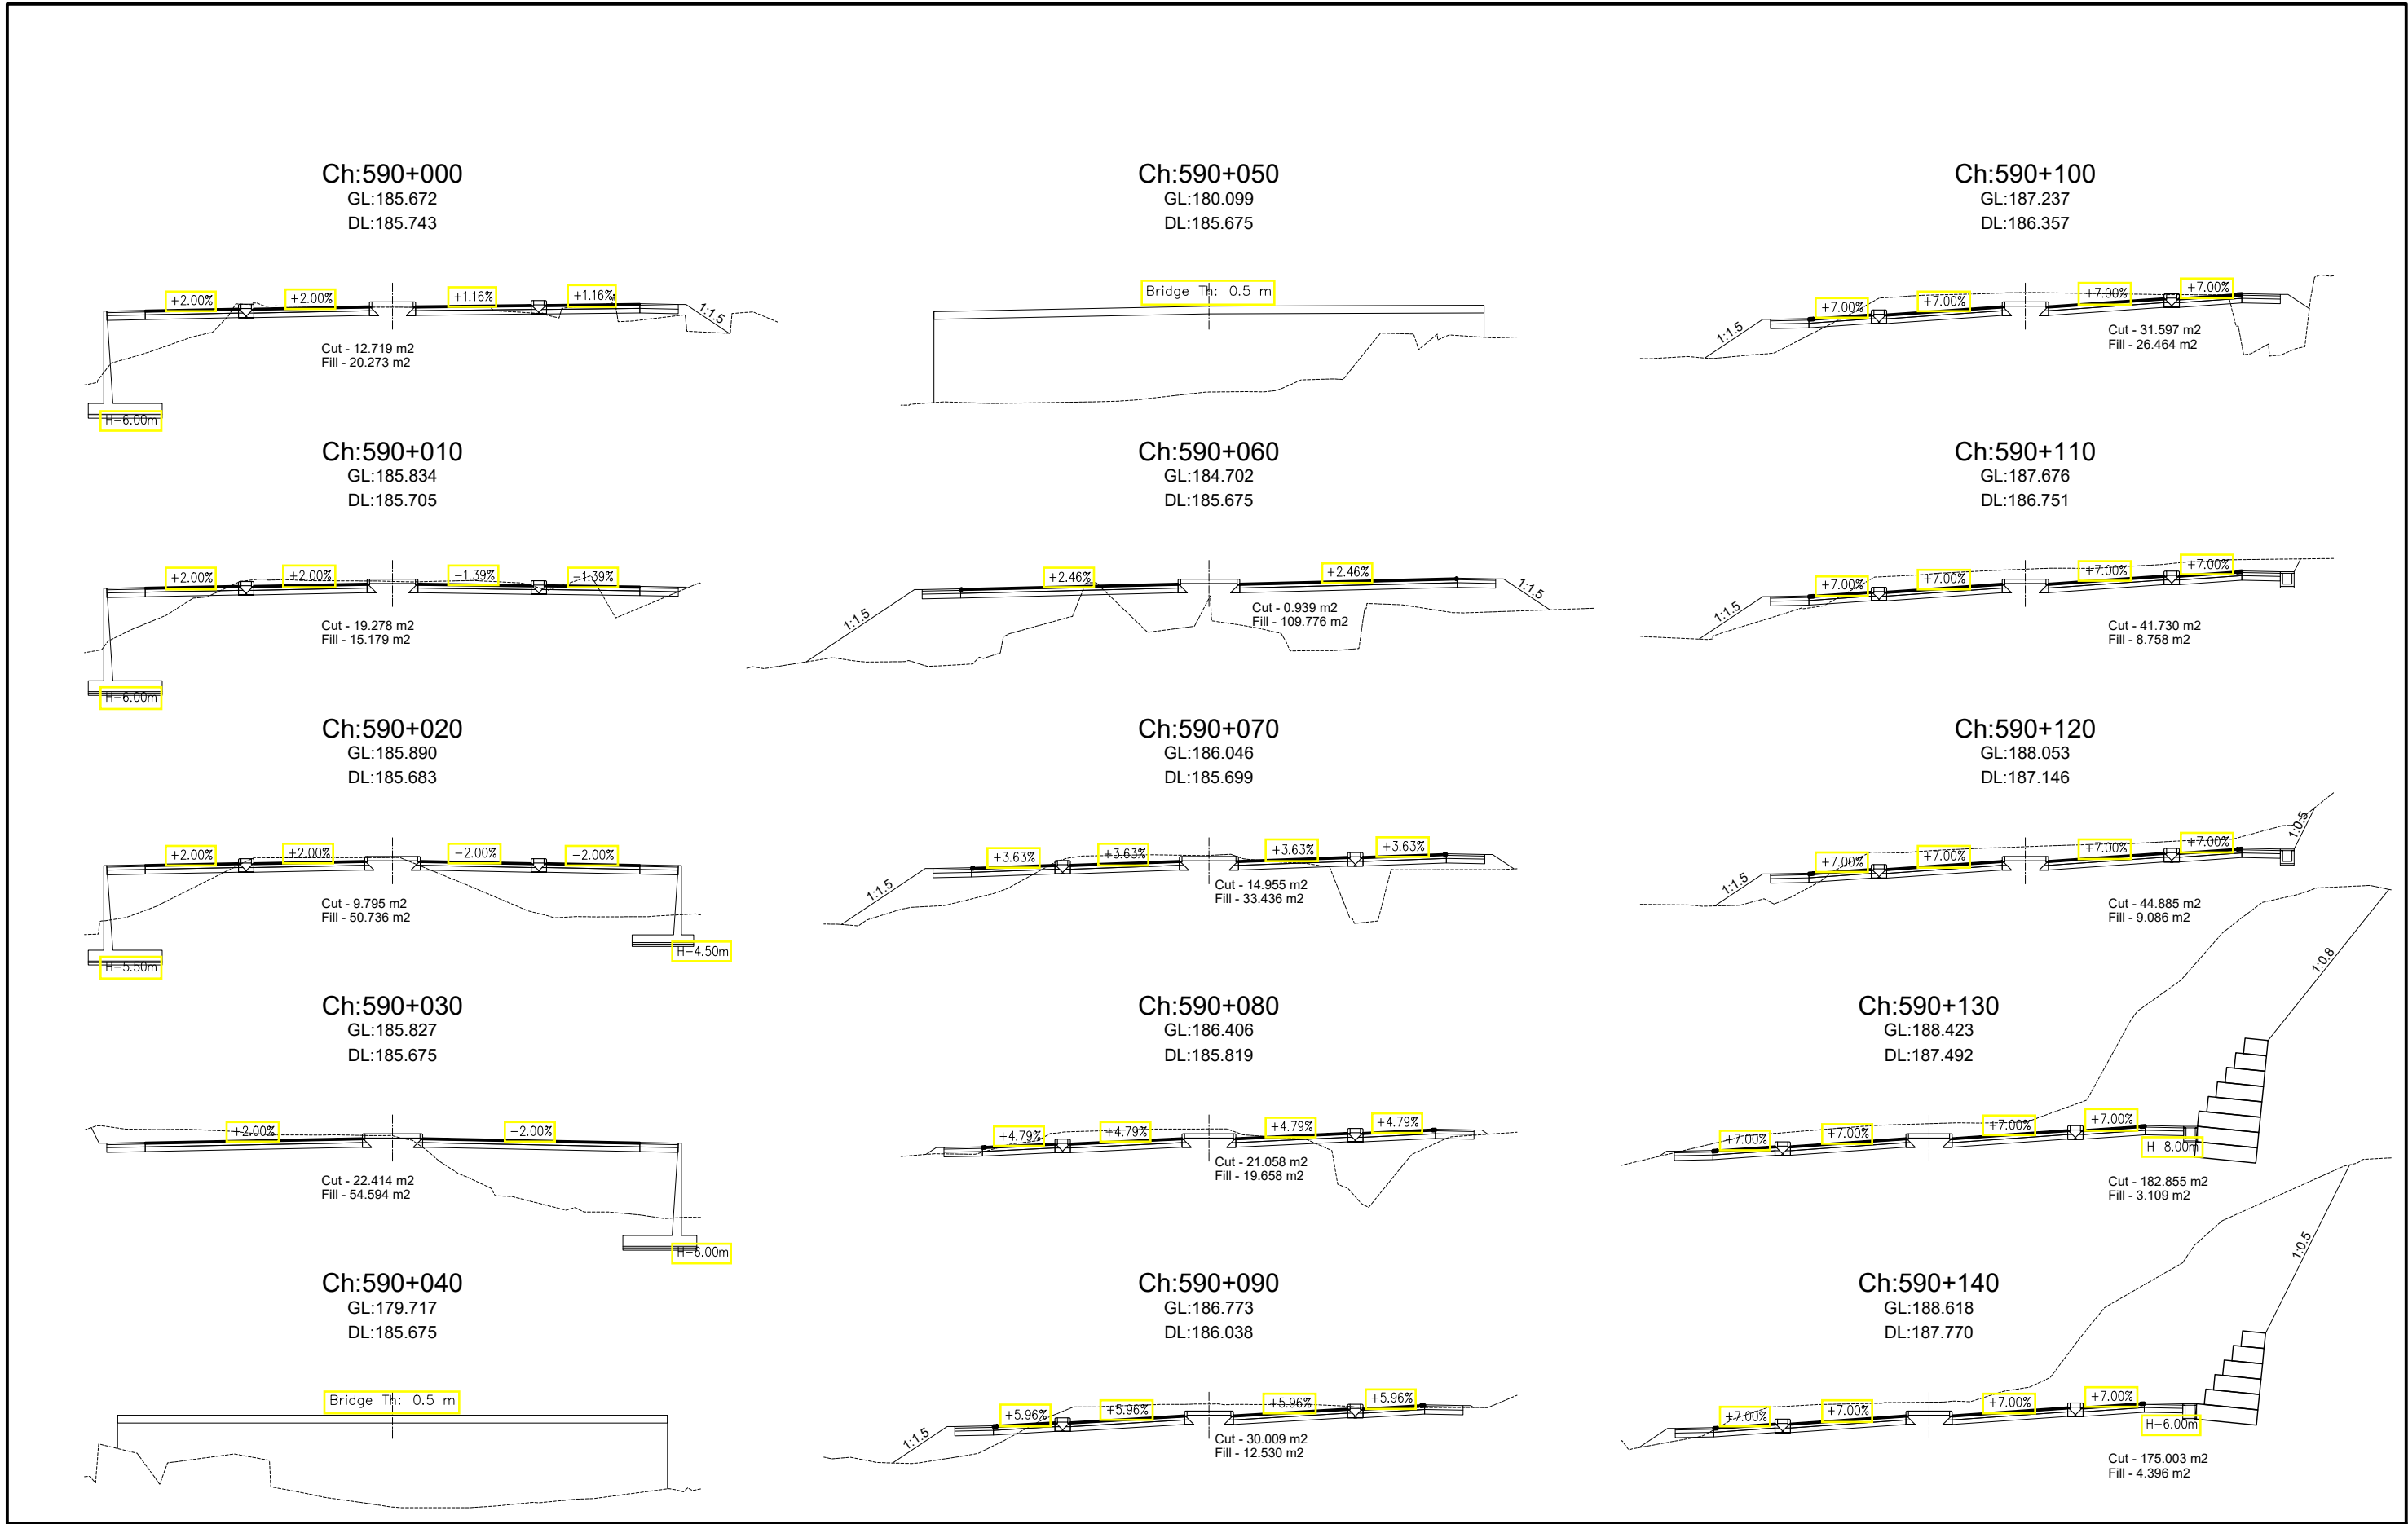
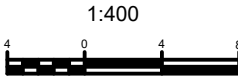
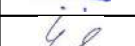


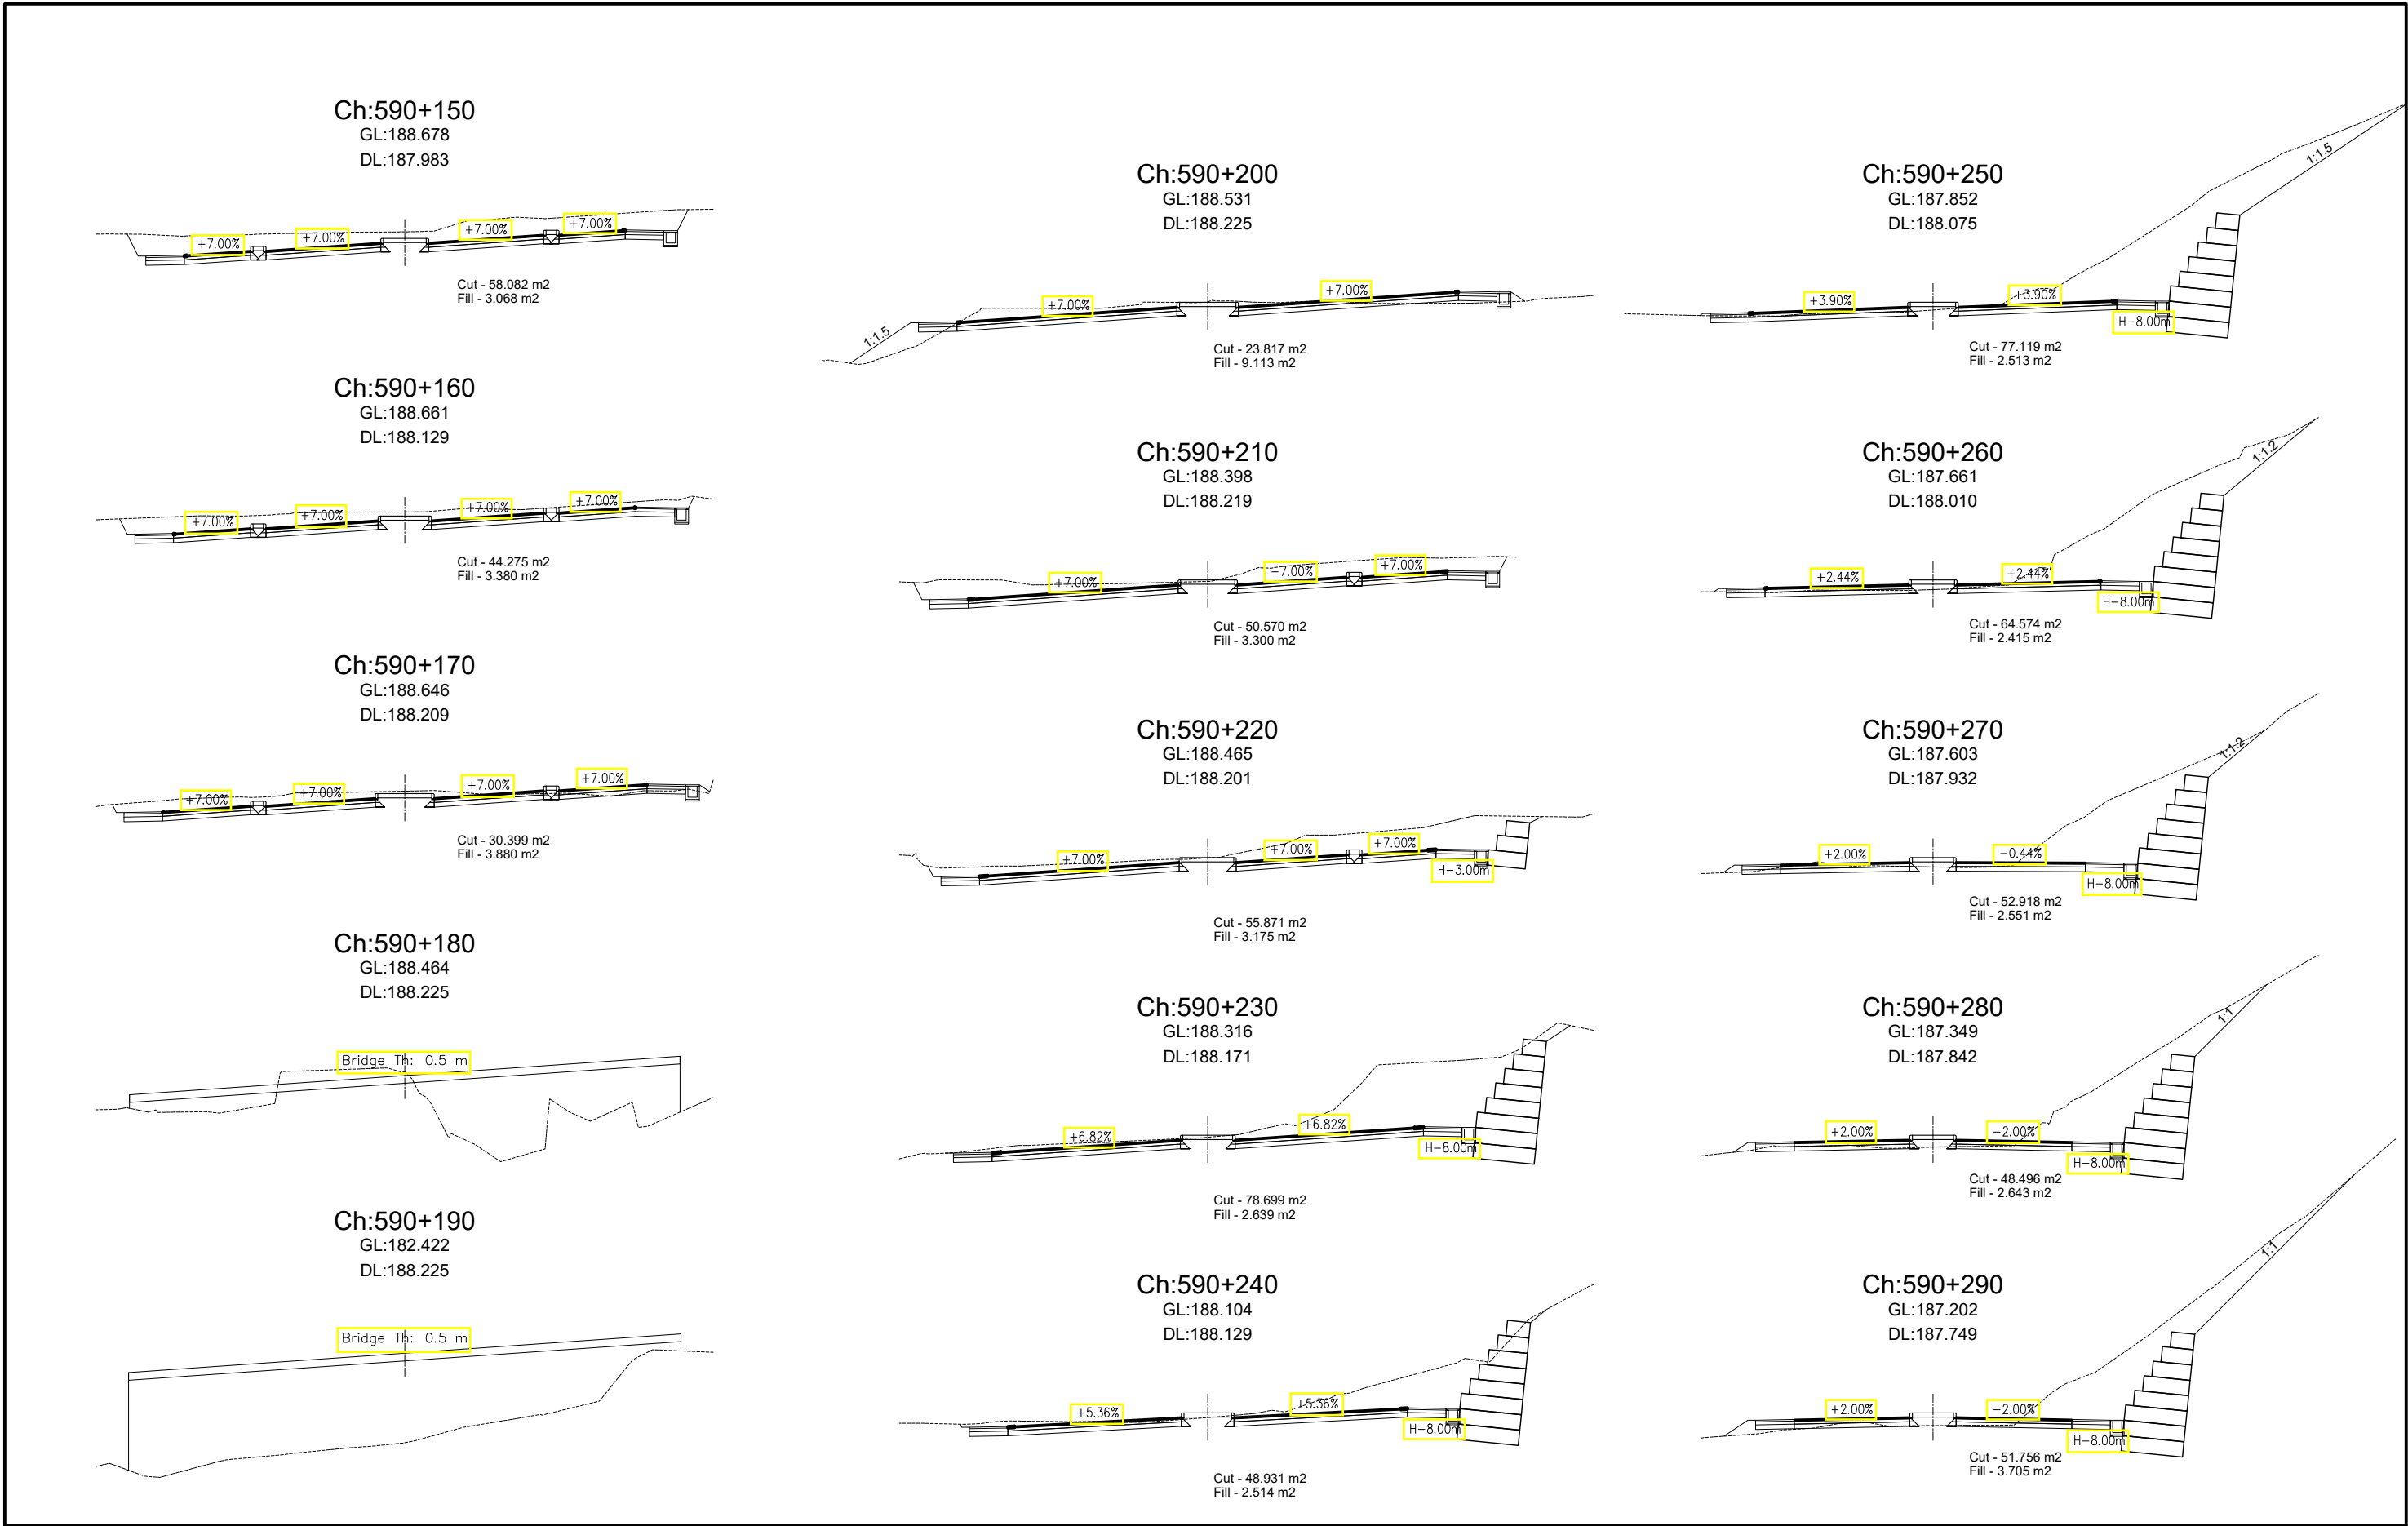


Government of Nepal Ministry of Physical Infrastructure and Transport Department of Roads Project Directorate Office (ADB) SASEC Highway Improvement Project- Project Preparatory Consultant (SHIP-PPC) ADB Loan No: 3722-NEP	CONSULTANT:	IMPLEMENTING AGENCY:	SHEET TITLE:	SCALE:		NAME	SIGNATURE	REV NO.	DESCRIPTION	DATE:
	 Soosung Engineering Co. Ltd, Korea in association with  ERMC P (Ltd), Nepal and  JPE-Tech Studio of Engineering	DOR, DCID	Cross Section OF Ch:590+000 - 590+140	1:400 	DESIGNED BY:	S.B. Shrestha				November, 2022
		ROAD NAME:			CHECKED BY:	P. Upadhyaya				DWG.NO.: 4
		East West Highway (H01)			APPROVED BY:	Dr. T.H.Choi				SHEET NO.: 1
		Butwal - Gorusinghe Section								

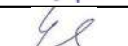


Government of Nepal Ministry of Physical Infrastructure and Transport Department of Roads Project Directorate Office (ADB) SASEC Highway Improvement Project- Project Preparatory Consultant (SHIP-PPC) ADB Loan No: 3722-NEP	CONSULTANT:  Soosung Engineering Co. Ltd, Korea in association with  ERM P (Ltd), Nepal and  TPE-Tech Studio of Engineering	IMPLEMENTING AGENCY: DOR, DCID ROAD NAME: East West Highway (H01) Butwal - Gorusinghe Section	SHEET TITLE: Cross Section OF Ch:590+150 - 590+290	SCALE: 	DESIGNED BY:	S.B. Shrestha				DATE:
					CHECKED BY:	P. Upadhyaya				DWG.NO.:
					APPROVED BY:	Dr. T.H.Choi				SHEET NO.:
										2

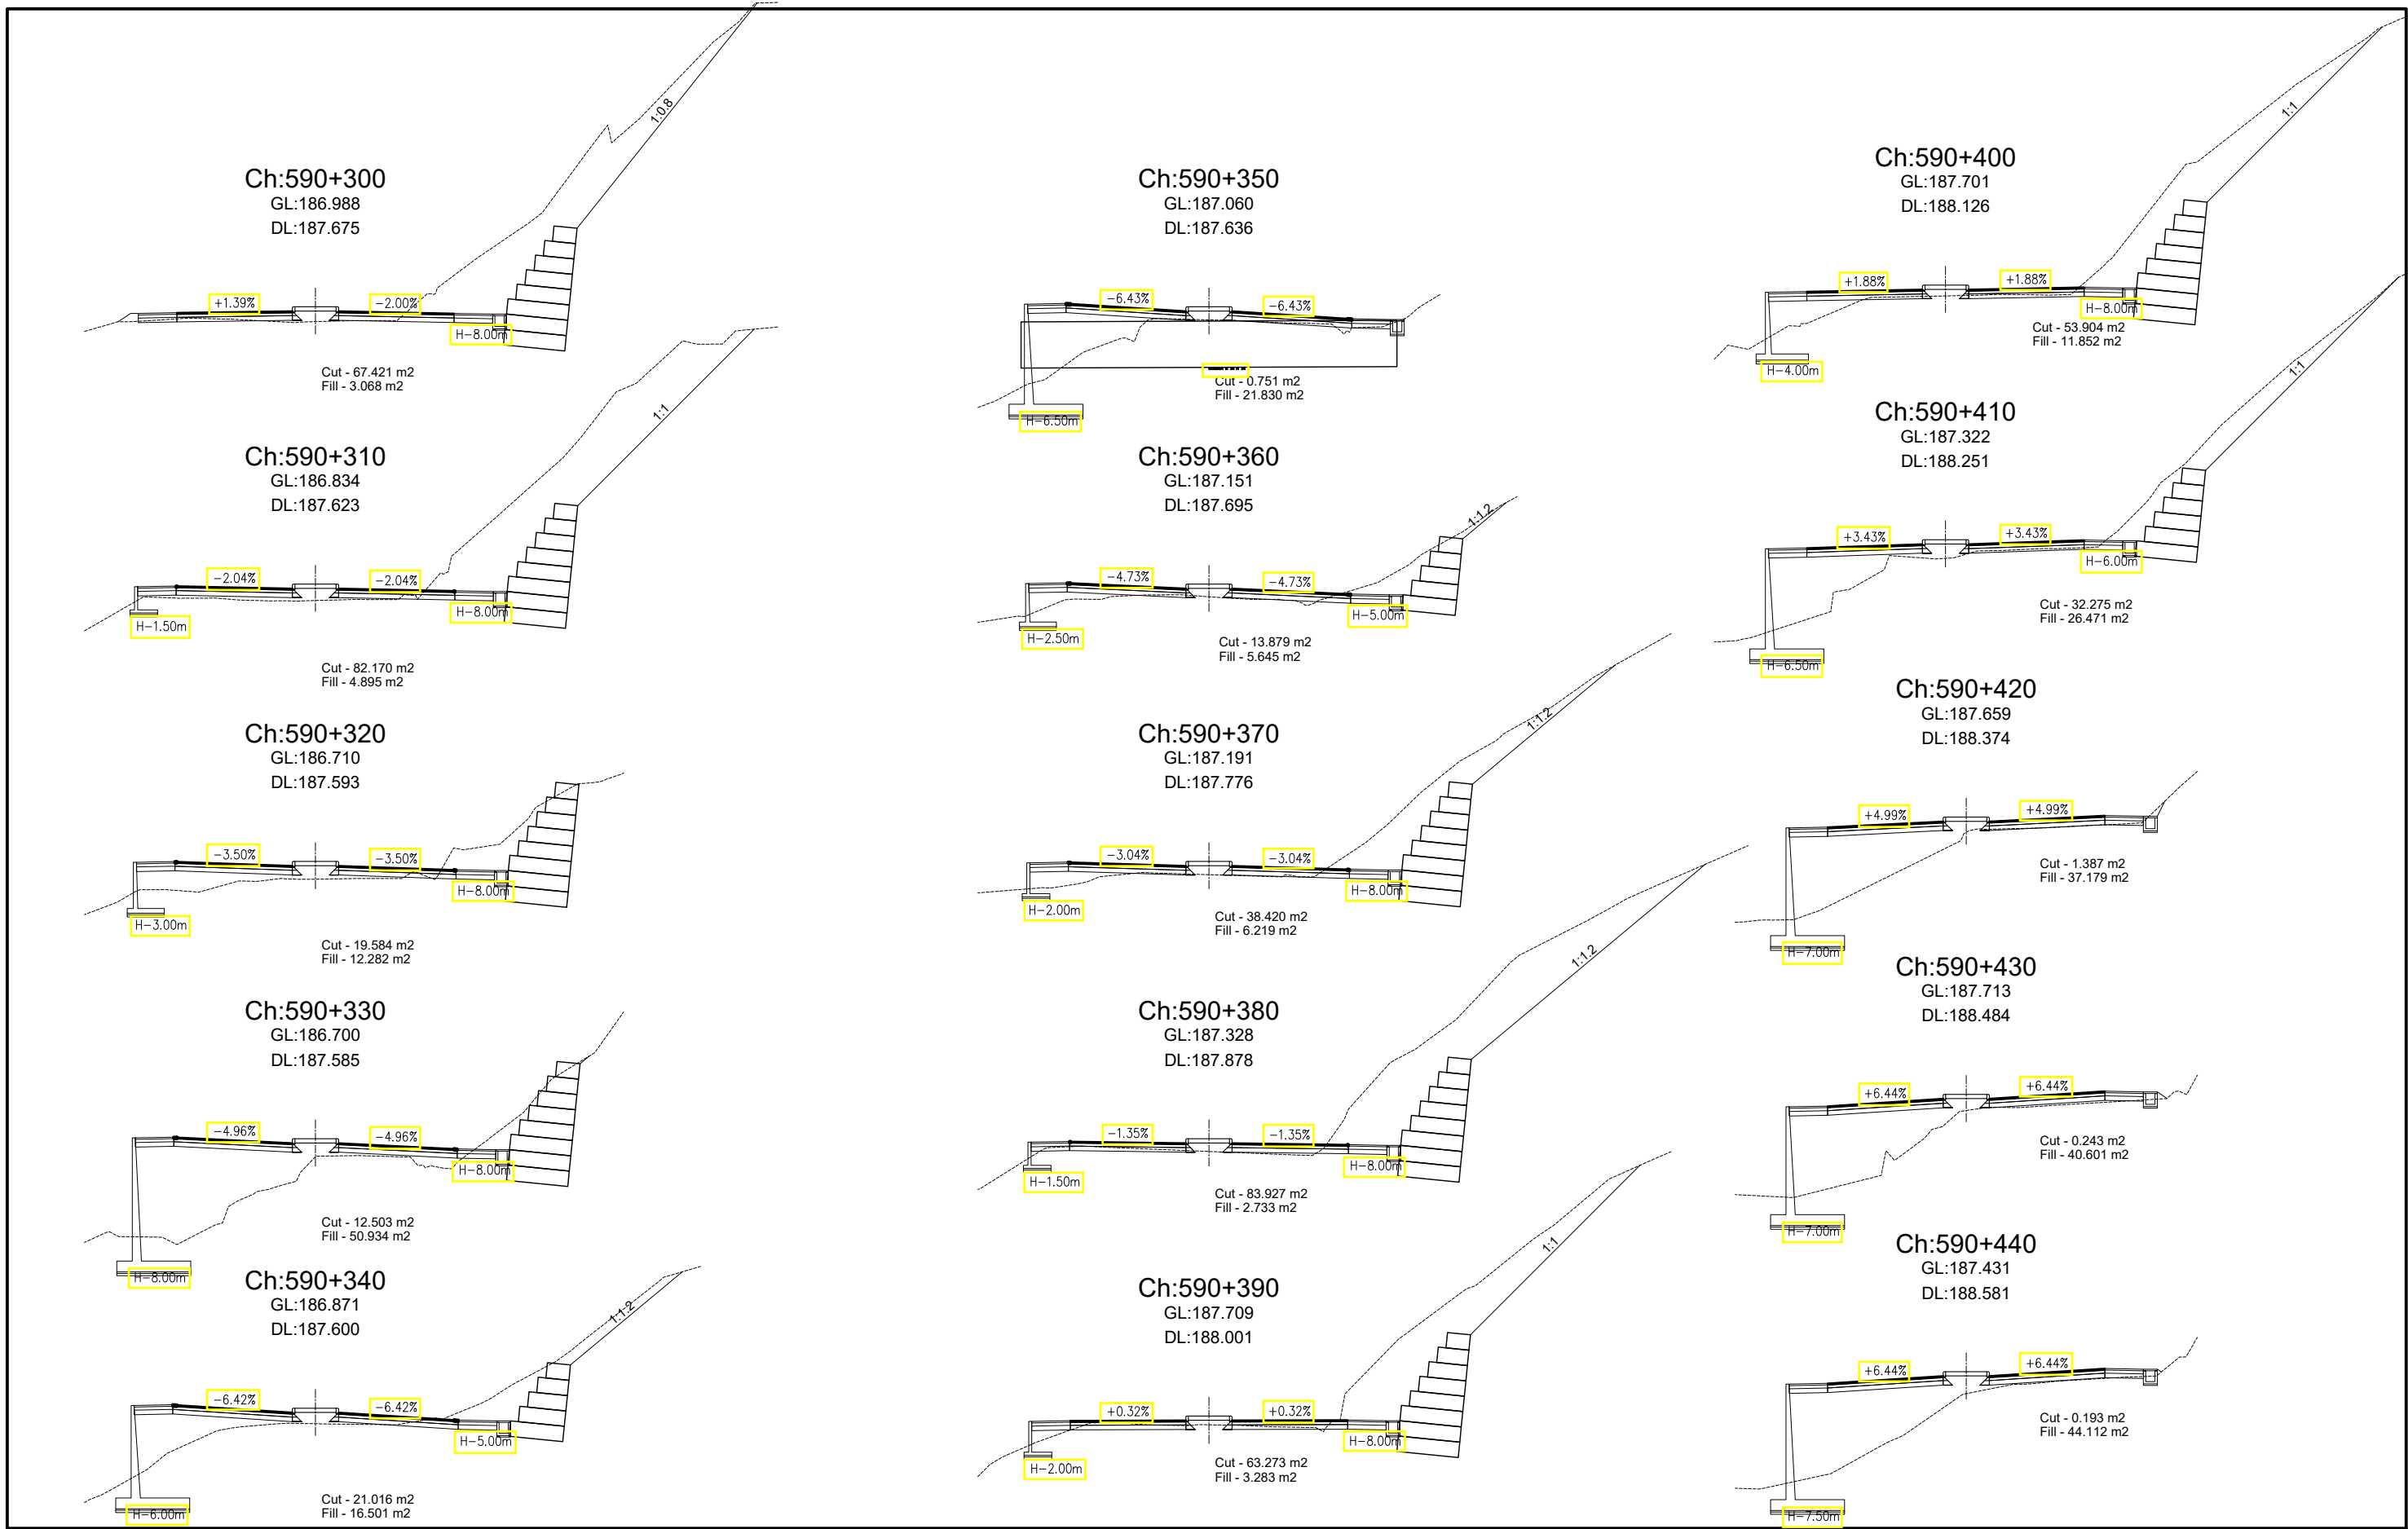



Government of Nepal Ministry of Physical Infrastructure and Transport Department of Roads Project Directorate Office (ADB) SASEC Highway Improvement Project- Project Preparatory Consultant (SHIP-PPC) ADB Loan No: 3722-NEP	CONSULTANT:		IMPLEMENTING AGENCY:		SHEET TITLE:		SCALE:			NAME		SIGNATURE		REV NO.		DESCRIPTION		DATE:	
	 Soosung Engineering Co. Ltd, Korea in association with  ERMC P (Ltd), Nepal and  TSE-Tech Studio of Engineering	DOR, DCID		Cross Section OF Ch:590+300 - 590+440		1:400 		DESIGNED BY:		S.B. Shrestha								November, 2022	
		ROAD NAME:						CHECKED BY:		P. Upadhyaya								DWG.NO.: 4	
		East West Highway (H01)						APPROVED BY:		Dr. T.H.Choi								SHEET NO.: 3	
		Butwal - Gorusinghe Section																	

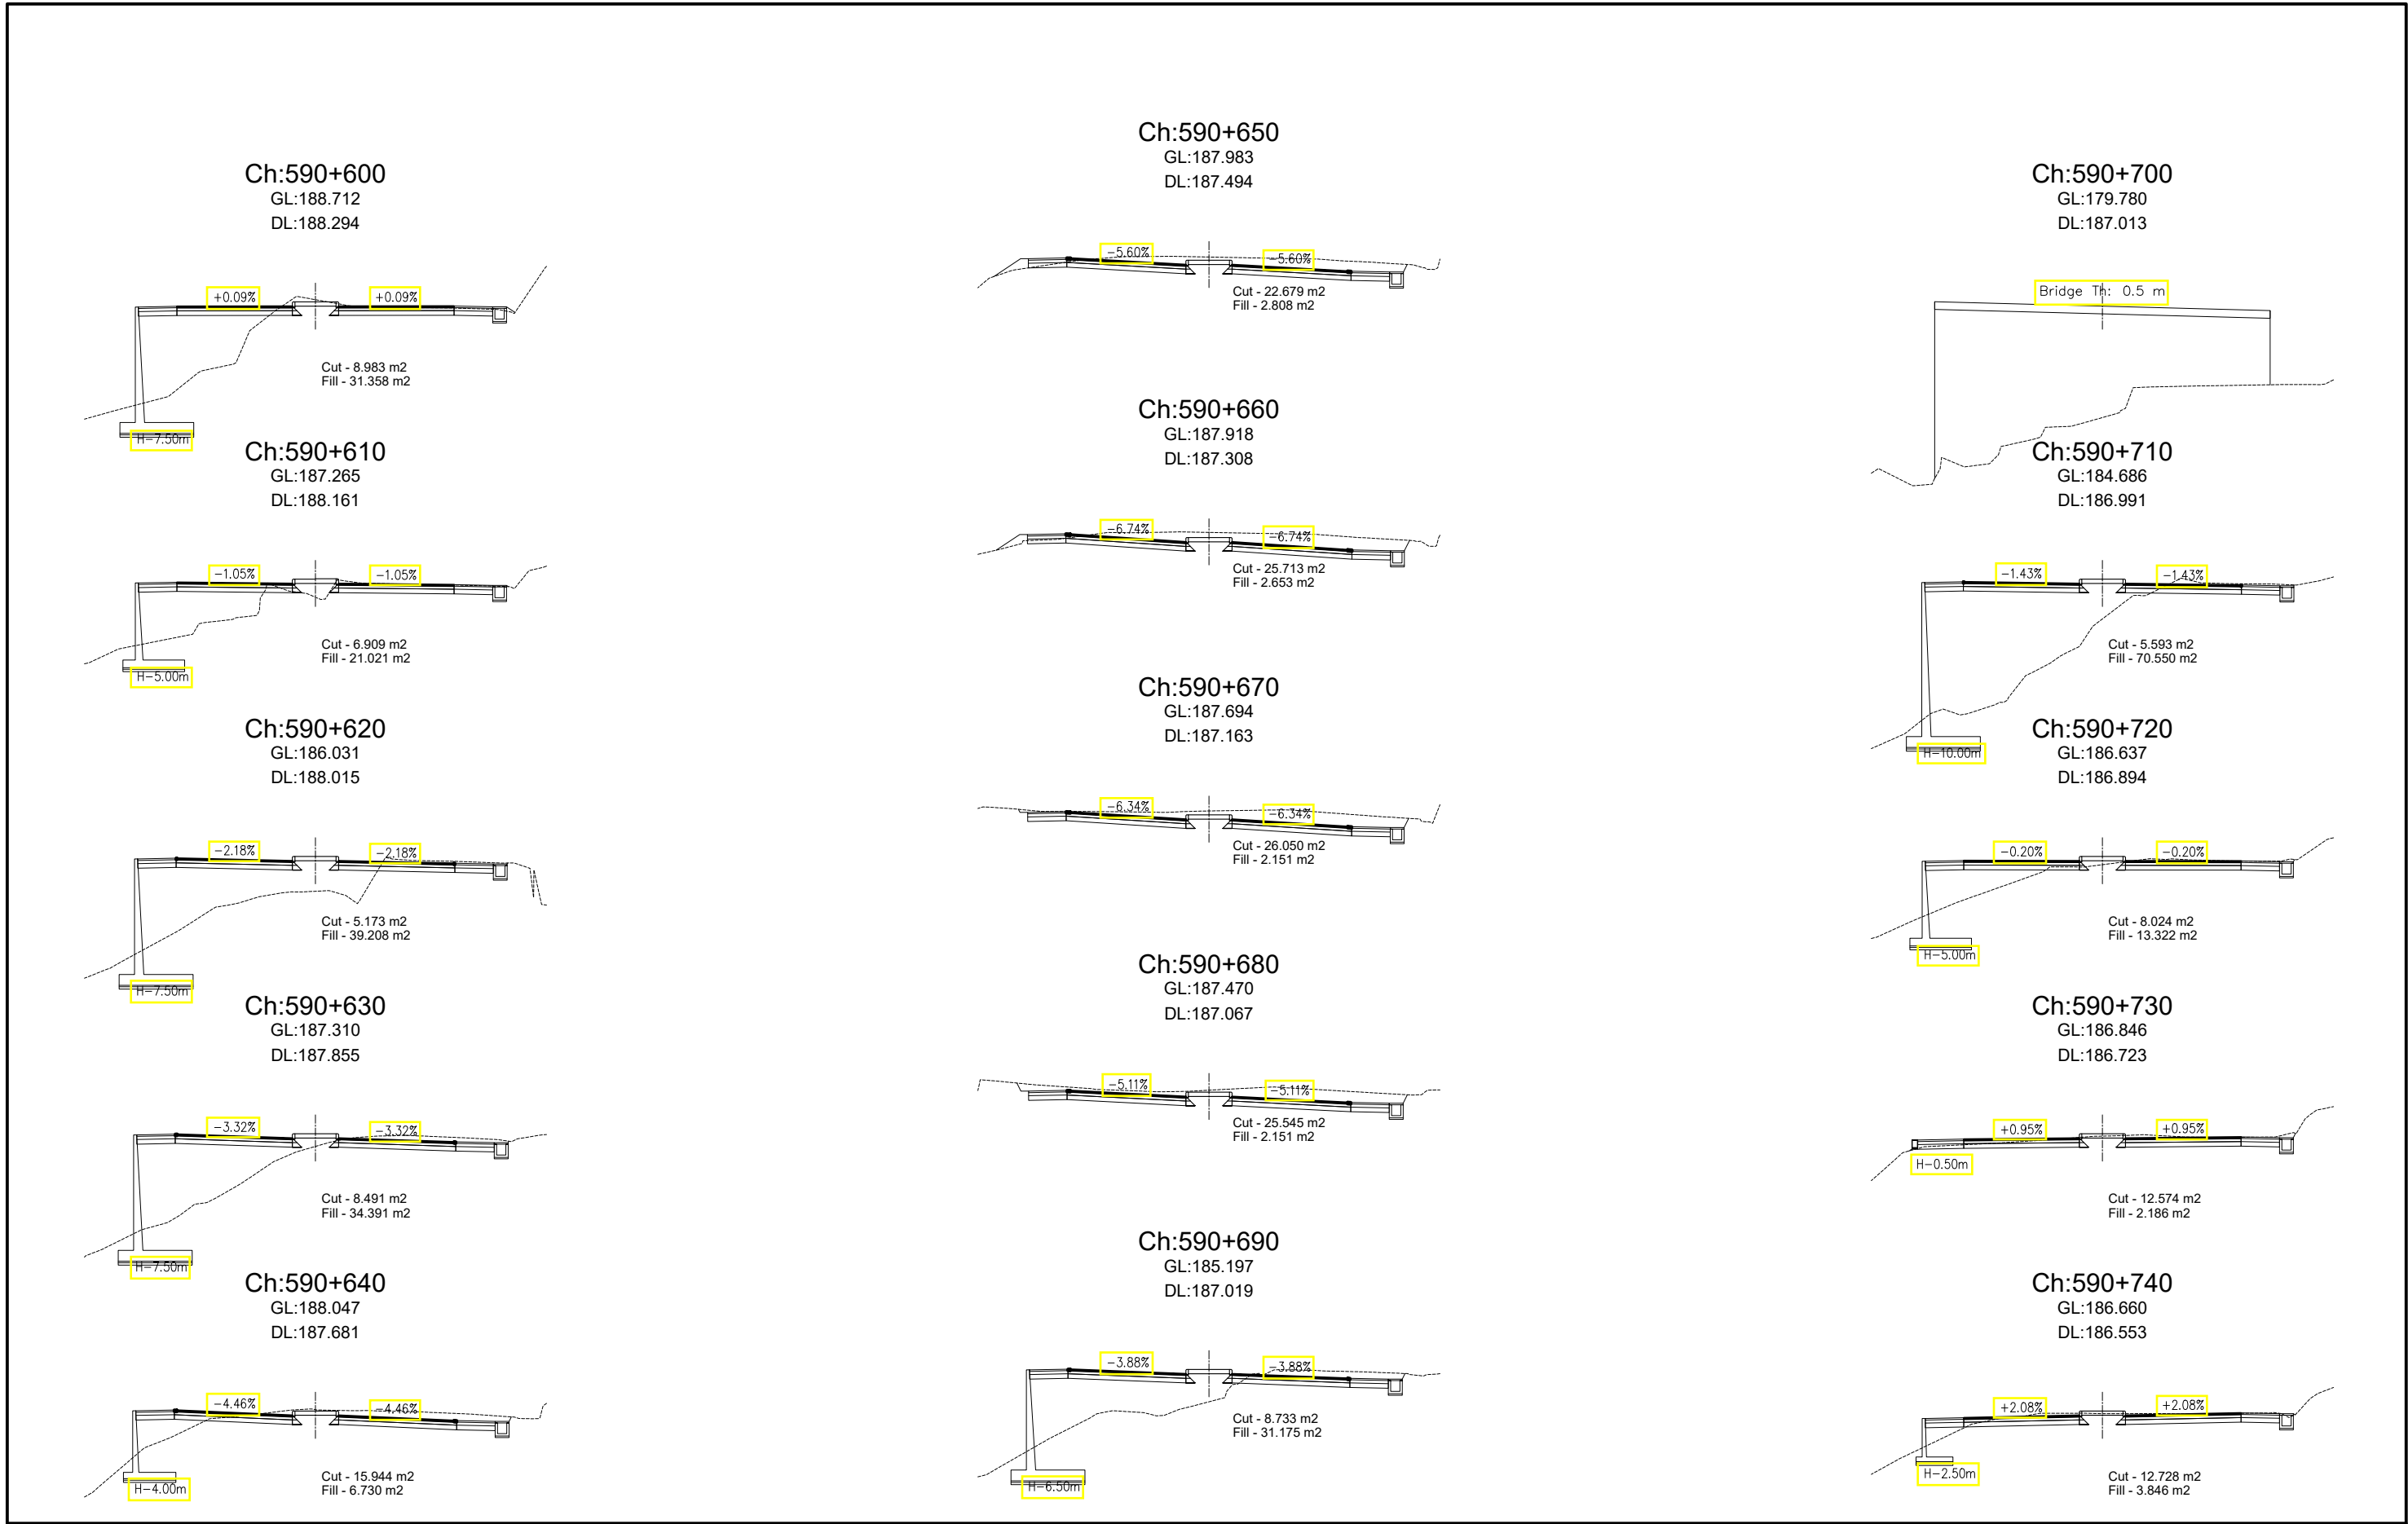

Government of Nepal Ministry of Physical Infrastructure and Transport Department of Roads Project Directorate Office (ADB) SASEC Highway Improvement Project- Project Preparatory Consultant (SHIP-PPC) ADB Loan No: 3722-NEP	CONSULTANT:		IMPLEMENTING AGENCY:	SHEET TITLE:	SCALE:		NAME	SIGNATURE	REV NO.	DESCRIPTION	DATE:	
	 Soosung Engineering Co. Ltd, Korea in association with  ERMC P (Ltd), Nepal and  JPE-Tech Studio of Engineering	DOR, DCID		Cross Section OF Ch:590+600 - 590+740	1:400 	DESIGNED BY:	S.B. Shrestha					November, 2022
		ROAD NAME:				CHECKED BY:	P. Upadhyaya					DWG.NO.:
		East West Highway (H01)									4	
		Butwal - Gorusinghe Section				APPROVED BY:	Dr. T.H.Choi					SHEET NO.:
											5	

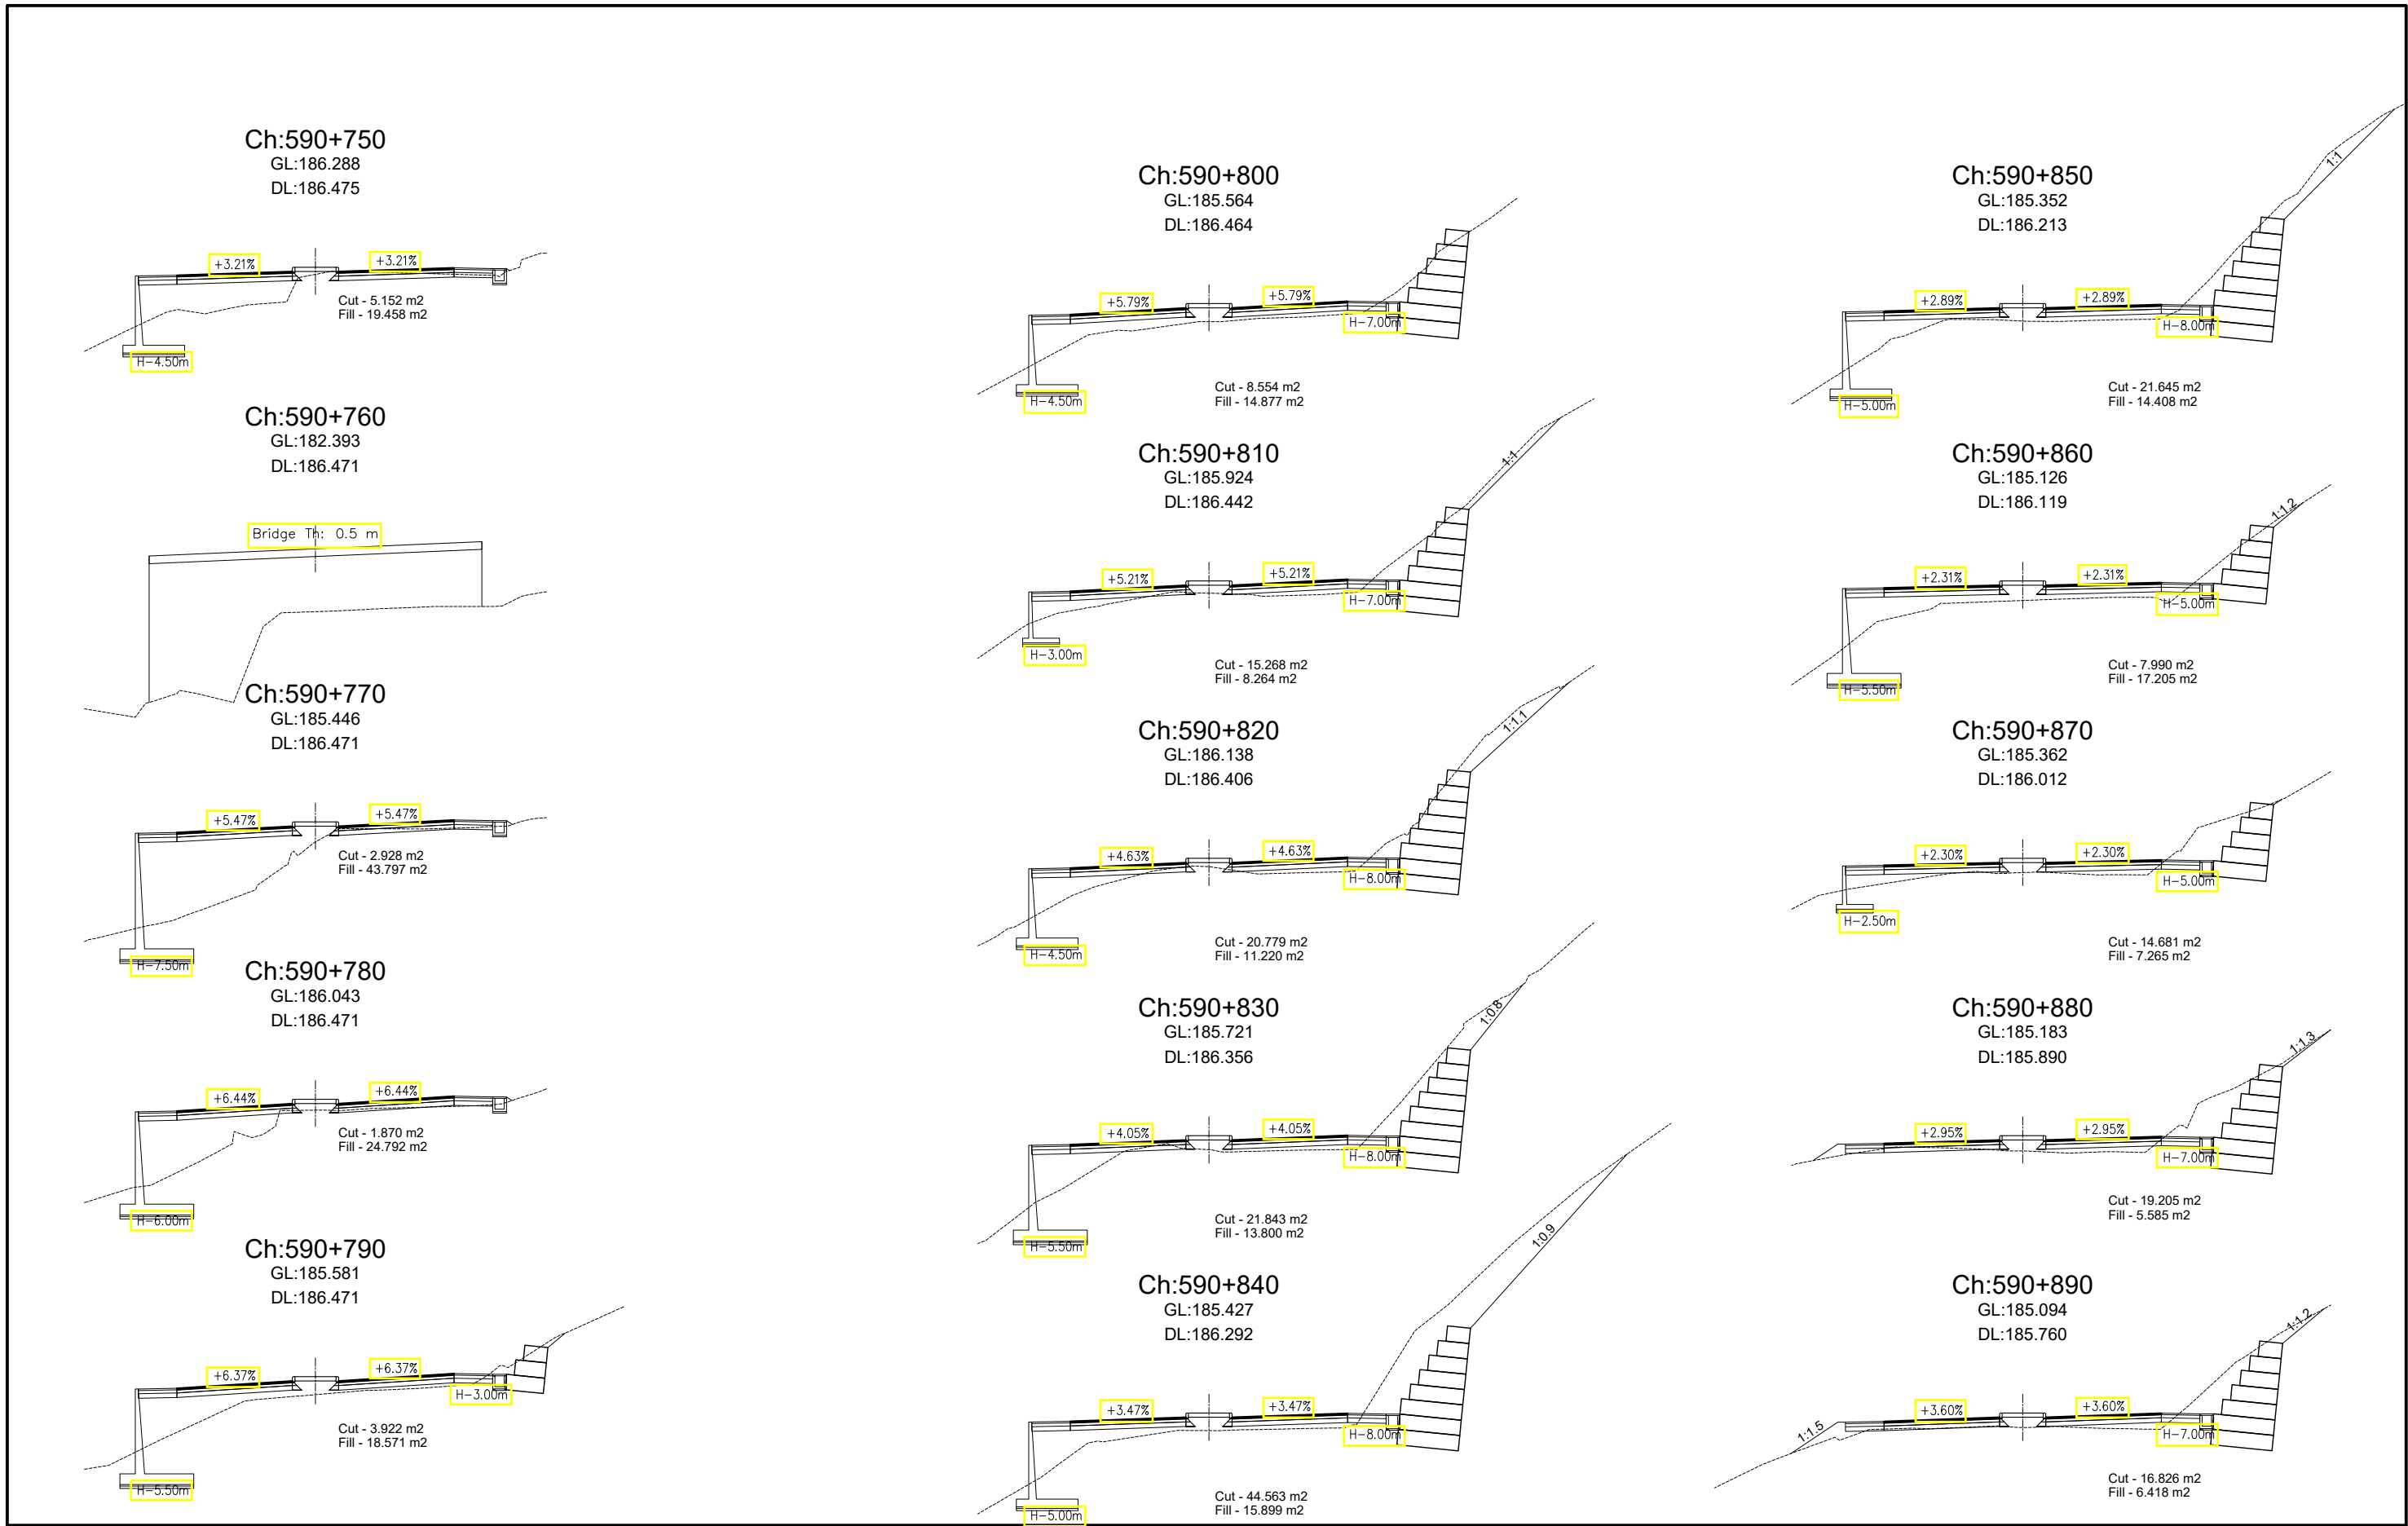

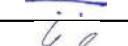
Government of Nepal Ministry of Physical Infrastructure and Transport Department of Roads Project Directorate Office (ADB) SASEC Highway Improvement Project- Project Preparatory Consultant (SHIP-PPC) ADB Loan No: 3722-NEP	CONSULTANT:		IMPLEMENTING AGENCY:		SHEET TITLE:		SCALE:			NAME		SIGNATURE		REV NO.		DESCRIPTION		DATE:	
	 Soosung Engineering Co. Ltd, Korea in association with		DOR, DCID		Cross Section OF Ch:590+750 - 590+890		1:400 		DESIGNED BY:	S.B. Shrestha						DWG.NO.:		November, 2022	
	 ERMC P (Ltd), Nepal and		ROAD NAME:						CHECKED BY:	P. Upadhyaya					4				
	 JPE-Tech Studio of Engineering		East West Highway (H01)						APPROVED BY:	Dr. T.H.Choi					SHEET NO.:		6		
			Butwal - Gorusinghe Section																

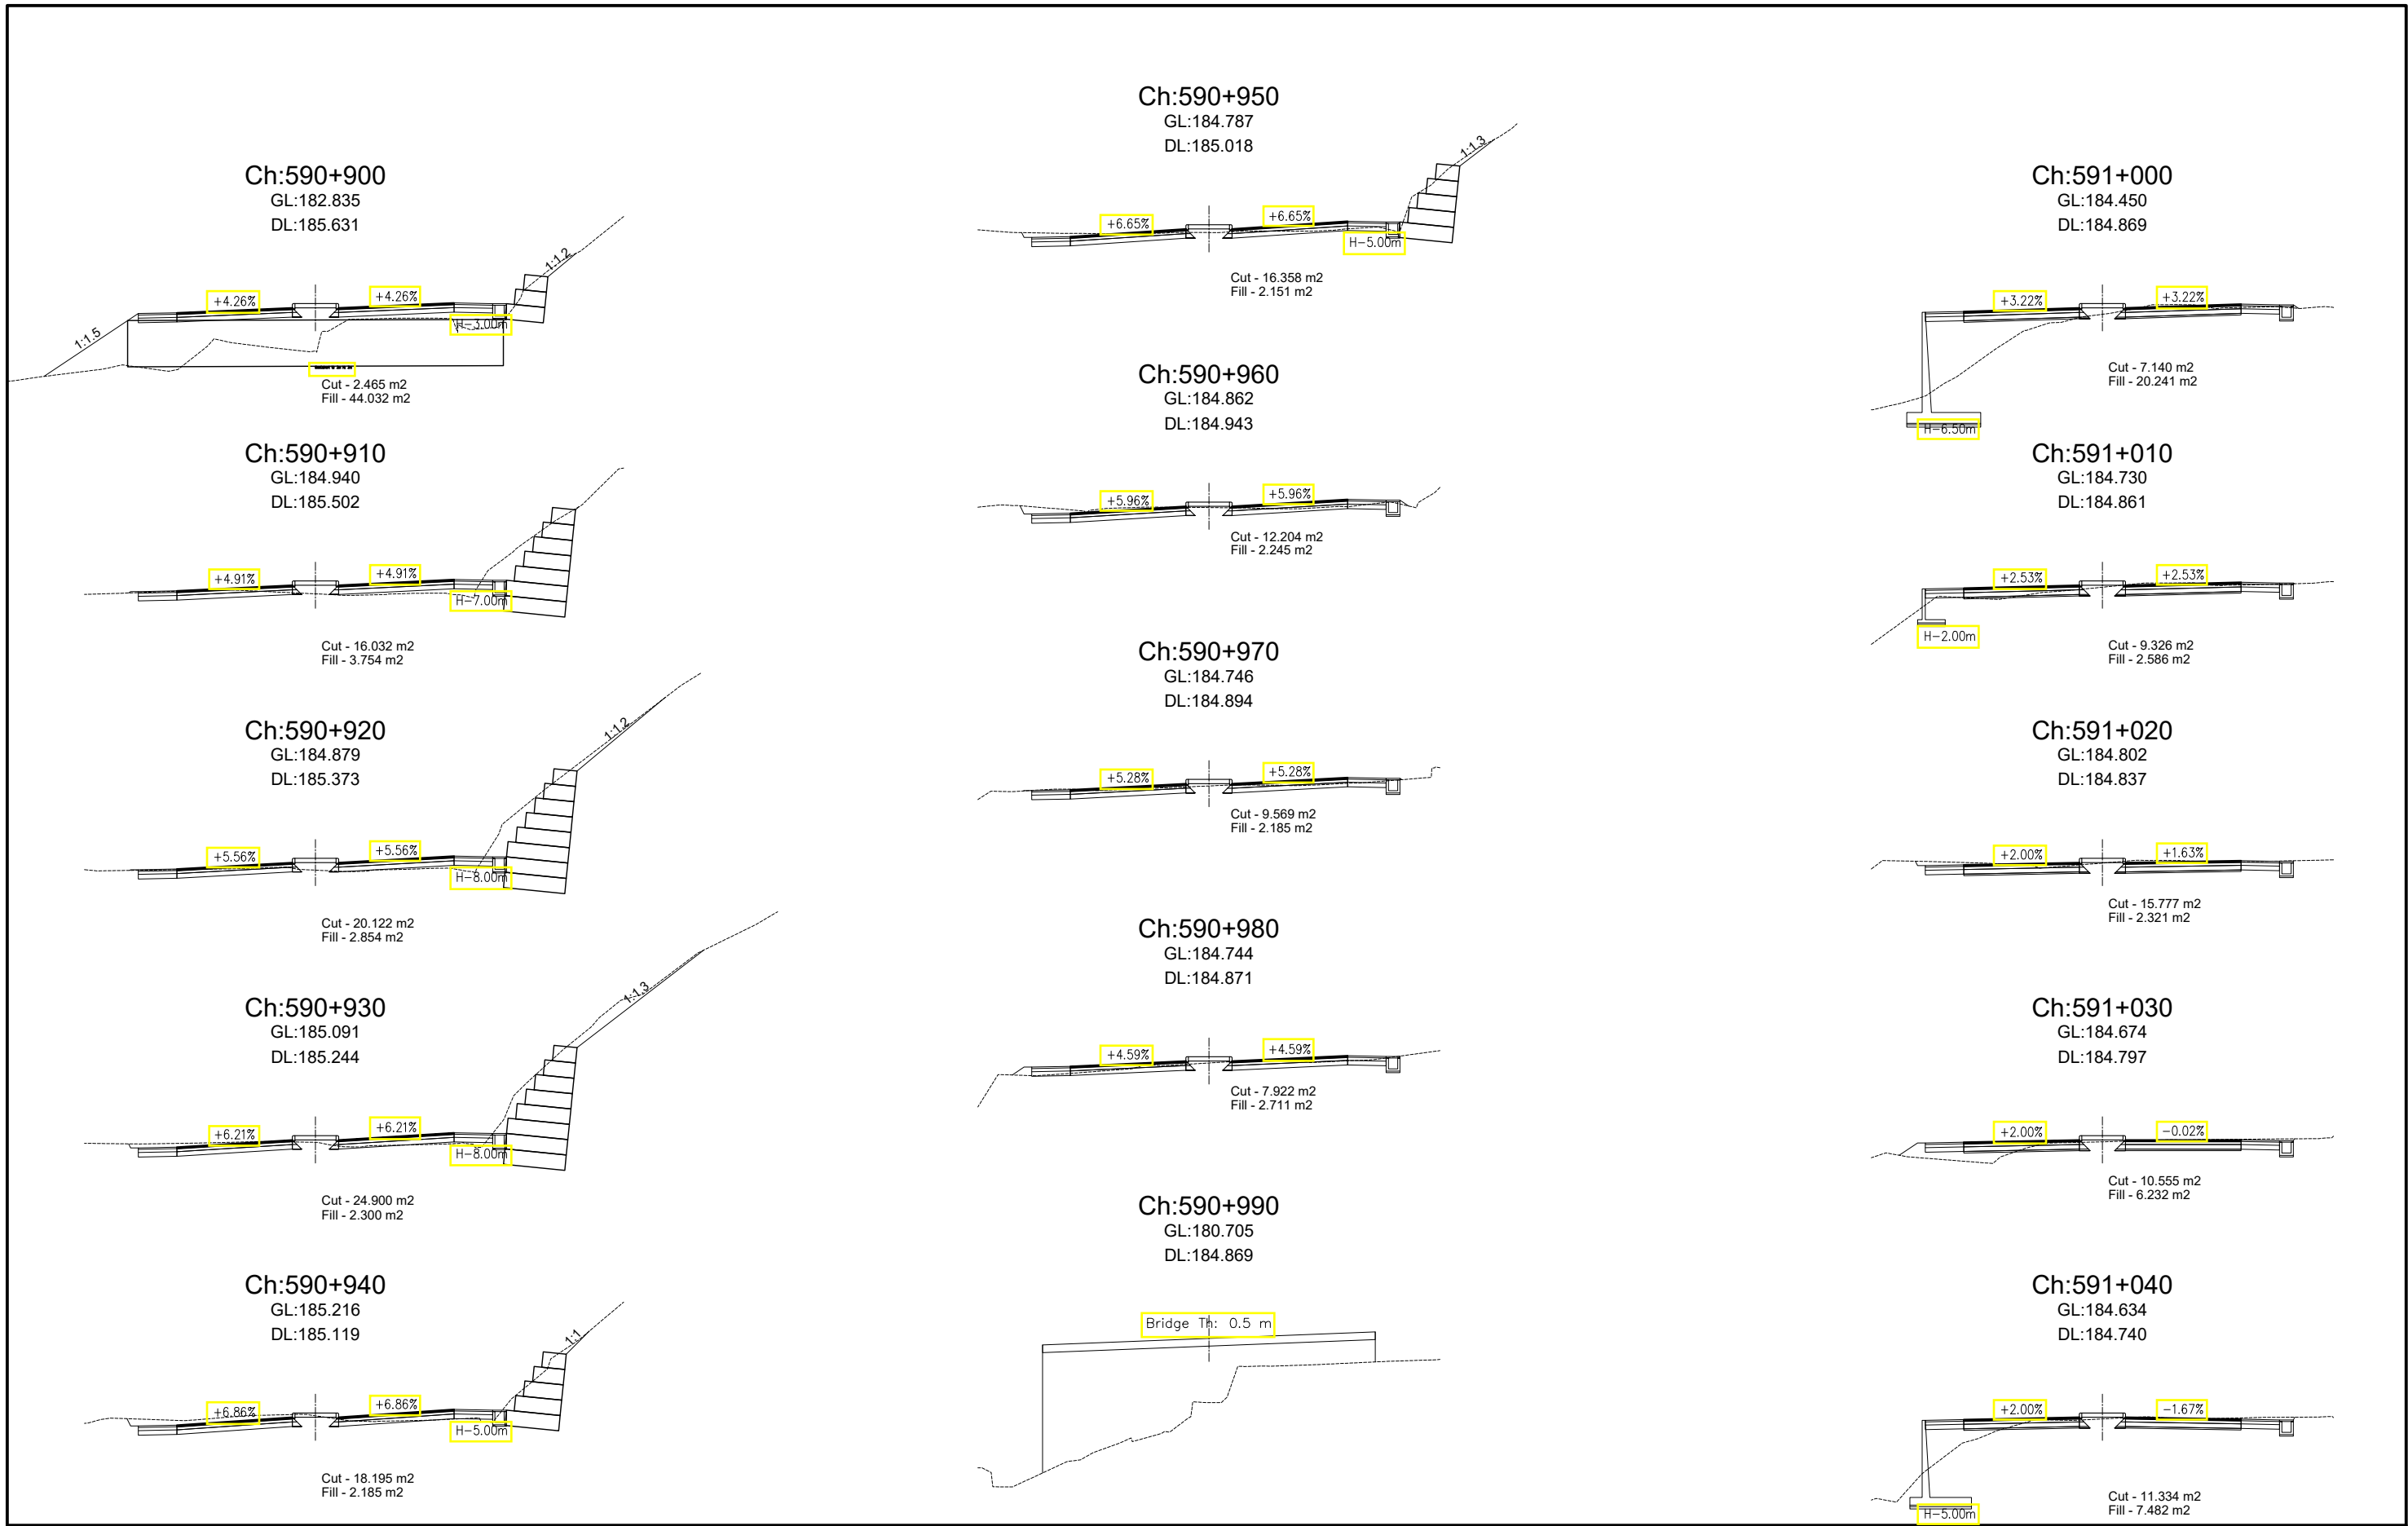


Government of Nepal Ministry of Physical Infrastructure and Transport Department of Roads Project Directorate Office (ADB) SASEC Highway Improvement Project- Project Preparatory Consultant (SHIP-PPC) ADB Loan No: 3722-NEP	CONSULTANT:		IMPLEMENTING AGENCY:		SHEET TITLE:		SCALE:			NAME		SIGNATURE	REV NO.	DESCRIPTION	DATE:	
	 Soosung Engineering Co. Ltd, Korea in association with  ERM P (Ltd), Nepal and  JPE-Tech Studio of Engineering	DOR, DCID		Cross Section OF Ch:590+900 - 591+040	1:400 	DESIGNED BY:	S.B. Shrestha						November, 2022			
		ROAD NAME:				CHECKED BY:	P. Upadhyaya				DWG.NO.: 4					
		East West Highway (H01)				APPROVED BY:	Dr. T.H.Choi				SHEET NO.: 7					
		Butwal - Gorusinghe Section														

November, 2022
4
7


Ch:591+050
GL:184.567
DL:184.668

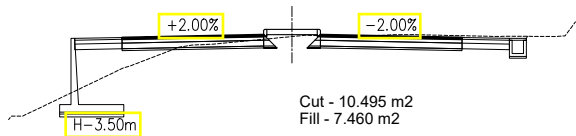


Ch:591+060
GL:184.357
DL:184.579

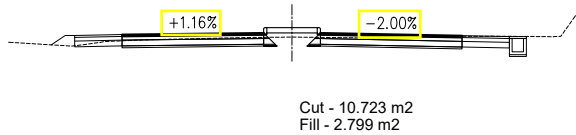


Ch:591+070
GL:184.152
DL:184.474

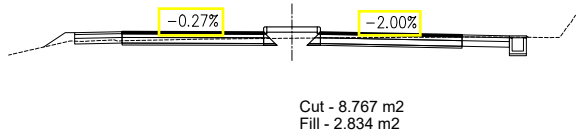


Ch:591+080
GL:183.981
DL:184.354

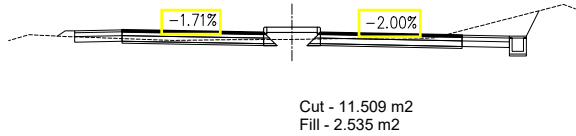


Ch:591+090
GL:183.863
DL:184.217

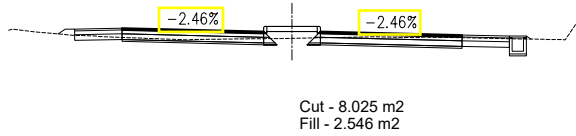


Ch:591+100
GL:183.731
DL:184.064

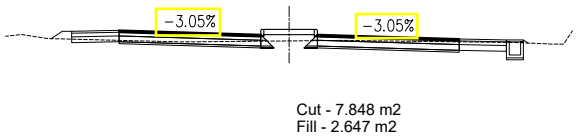


Ch:591+110
GL:183.681
DL:183.895

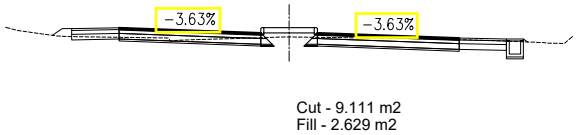


Ch:591+120
GL:183.564
DL:183.710

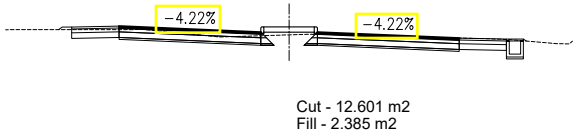


Ch:591+130
GL:183.522
DL:183.516

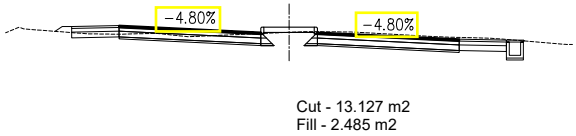


Ch:591+140
GL:183.384
DL:183.323

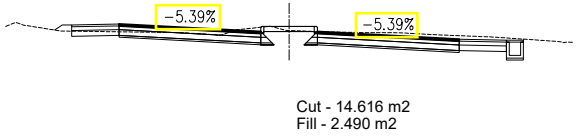


Ch:591+150
GL:183.212
DL:183.130

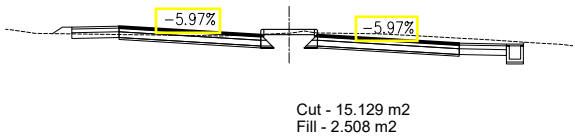


Ch:591+160
GL:182.880
DL:182.937

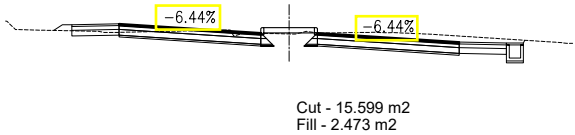


Ch:591+170
GL:182.801
DL:182.743

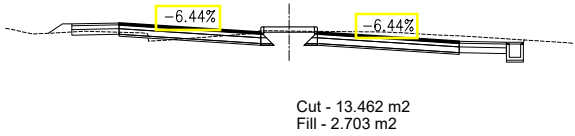

















Ch:591+180
GL:182.606
DL:182.550


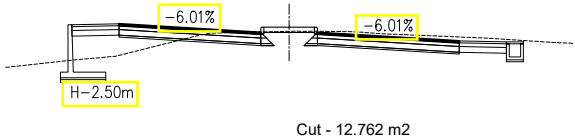



Ch:591+190
GL:182.136
DL:182.357

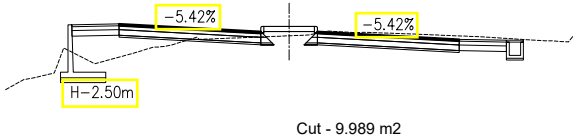


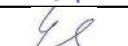
Government of Nepal Ministry of Physical Infrastructure and Transport Department of Roads Project Directorate Office (ADB) SASEC Highway Improvement Project- Project Preparatory Consultant (SHIP-PPC) ADB Loan No: 3722-NEP	CONSULTANT:  Soosung Engineering Co. Ltd, Korea in association with  ERMC P (Ltd), Nepal and  JPE-Tech Studio of Engineering	IMPLEMENTING AGENCY: DOR, DCID ROAD NAME: East West Highway (H01) Butwal - Gorusinghe Section	SHEET TITLE: Cross Section OF Ch:591+050 - 591+190	SCALE: 1:400 	DESIGNED BY:	S.B. Shrestha		REV NO.	DESCRIPTION	DATE:
					CHECKED BY:	P. Upadhyaya				DWG.NO.:
					APPROVED BY:	Dr. T.H.Choi				SHEET NO.:
										8

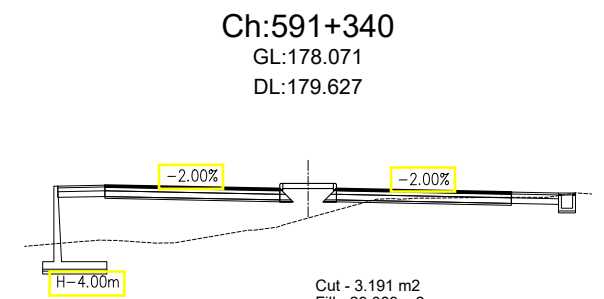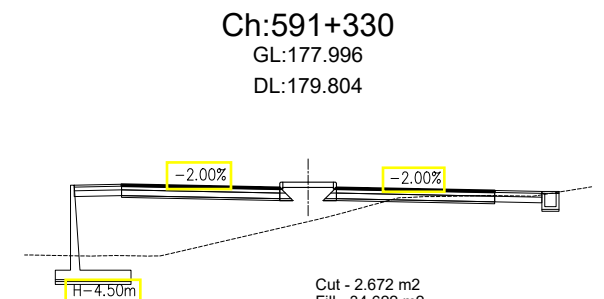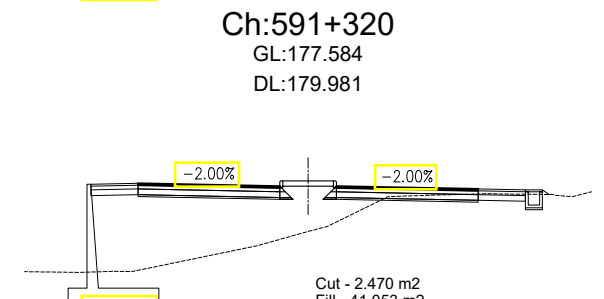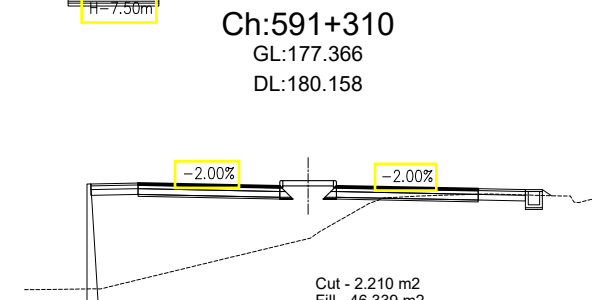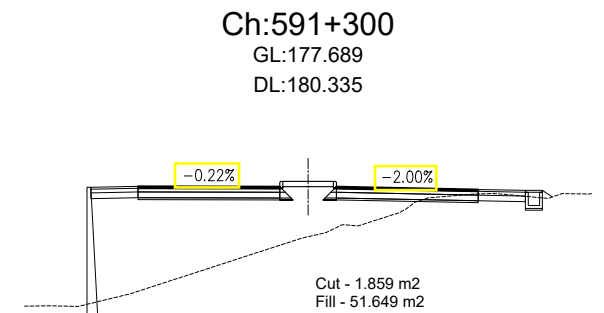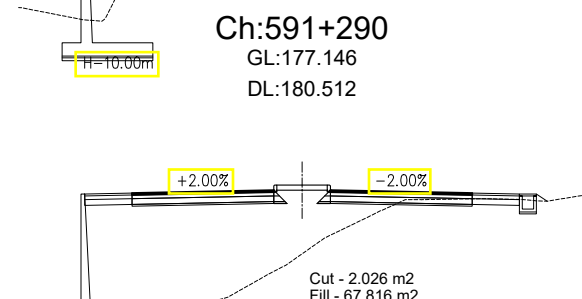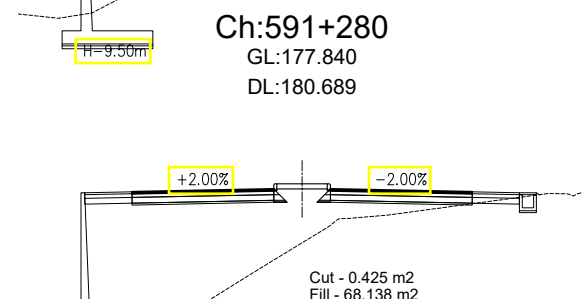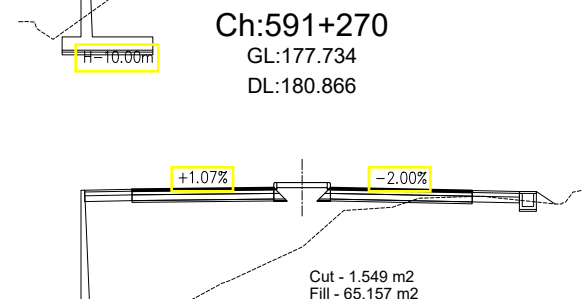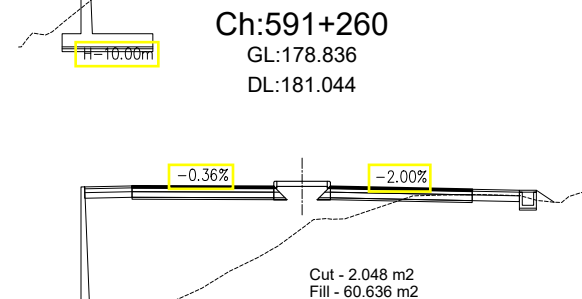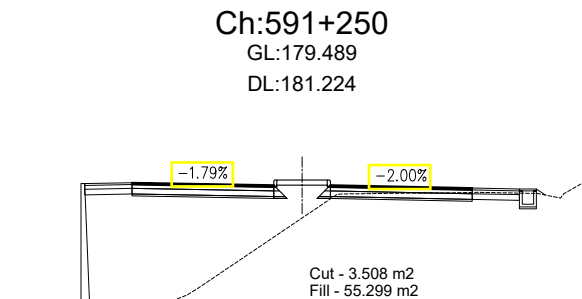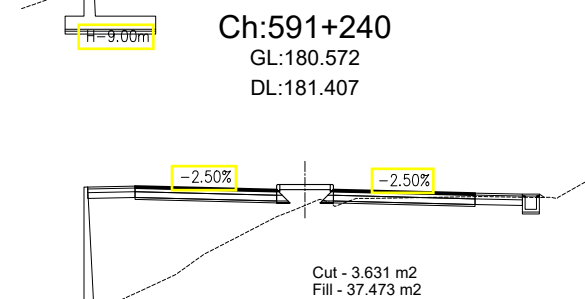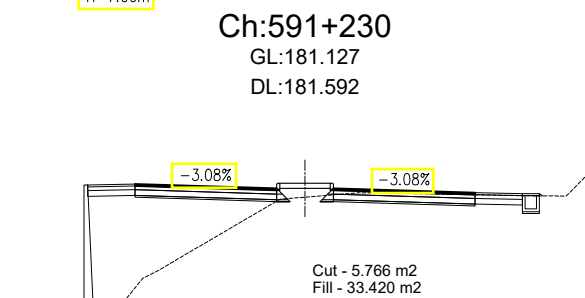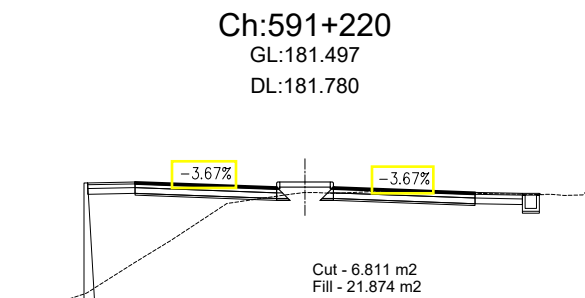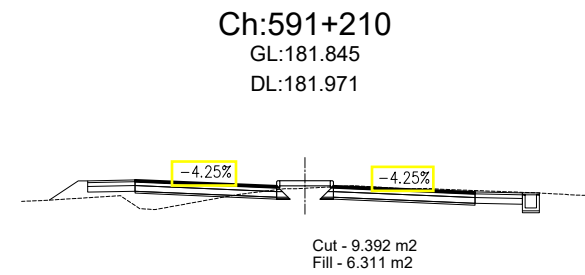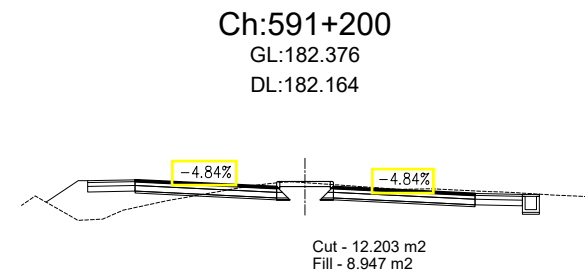


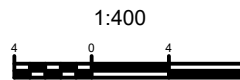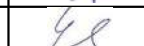
Government of Nepal Ministry of Physical Infrastructure and Transport Department of Roads Project Directorate Office (ADB) SASEC Highway Improvement Project- Project Preparatory Consultant (SHIP-PPC) ADB Loan No: 3722-NEP	CONSULTANT:  Soosung Engineering Co. Ltd, Korea in association with  ERMC P (Ltd), Nepal and  JPE-Tech Studio of Engineering	IMPLEMENTING AGENCY:	SHEET TITLE:	SCALE:		NAME	SIGNATURE	REV NO.	DESCRIPTION	DATE:
		DOR, DCID	Cross Section OF Ch:591+200 - 591+340			DESIGNED BY:	S.B. Shrestha			November, 2022
		ROAD NAME:				CHECKED BY:	P. Upadhyaya			DWG.NO.:
		East West Highway (H01)				APPROVED BY:	Dr. T.H.Choi			SHEET NO.:
		Butwal - Gorusinghe Section								9

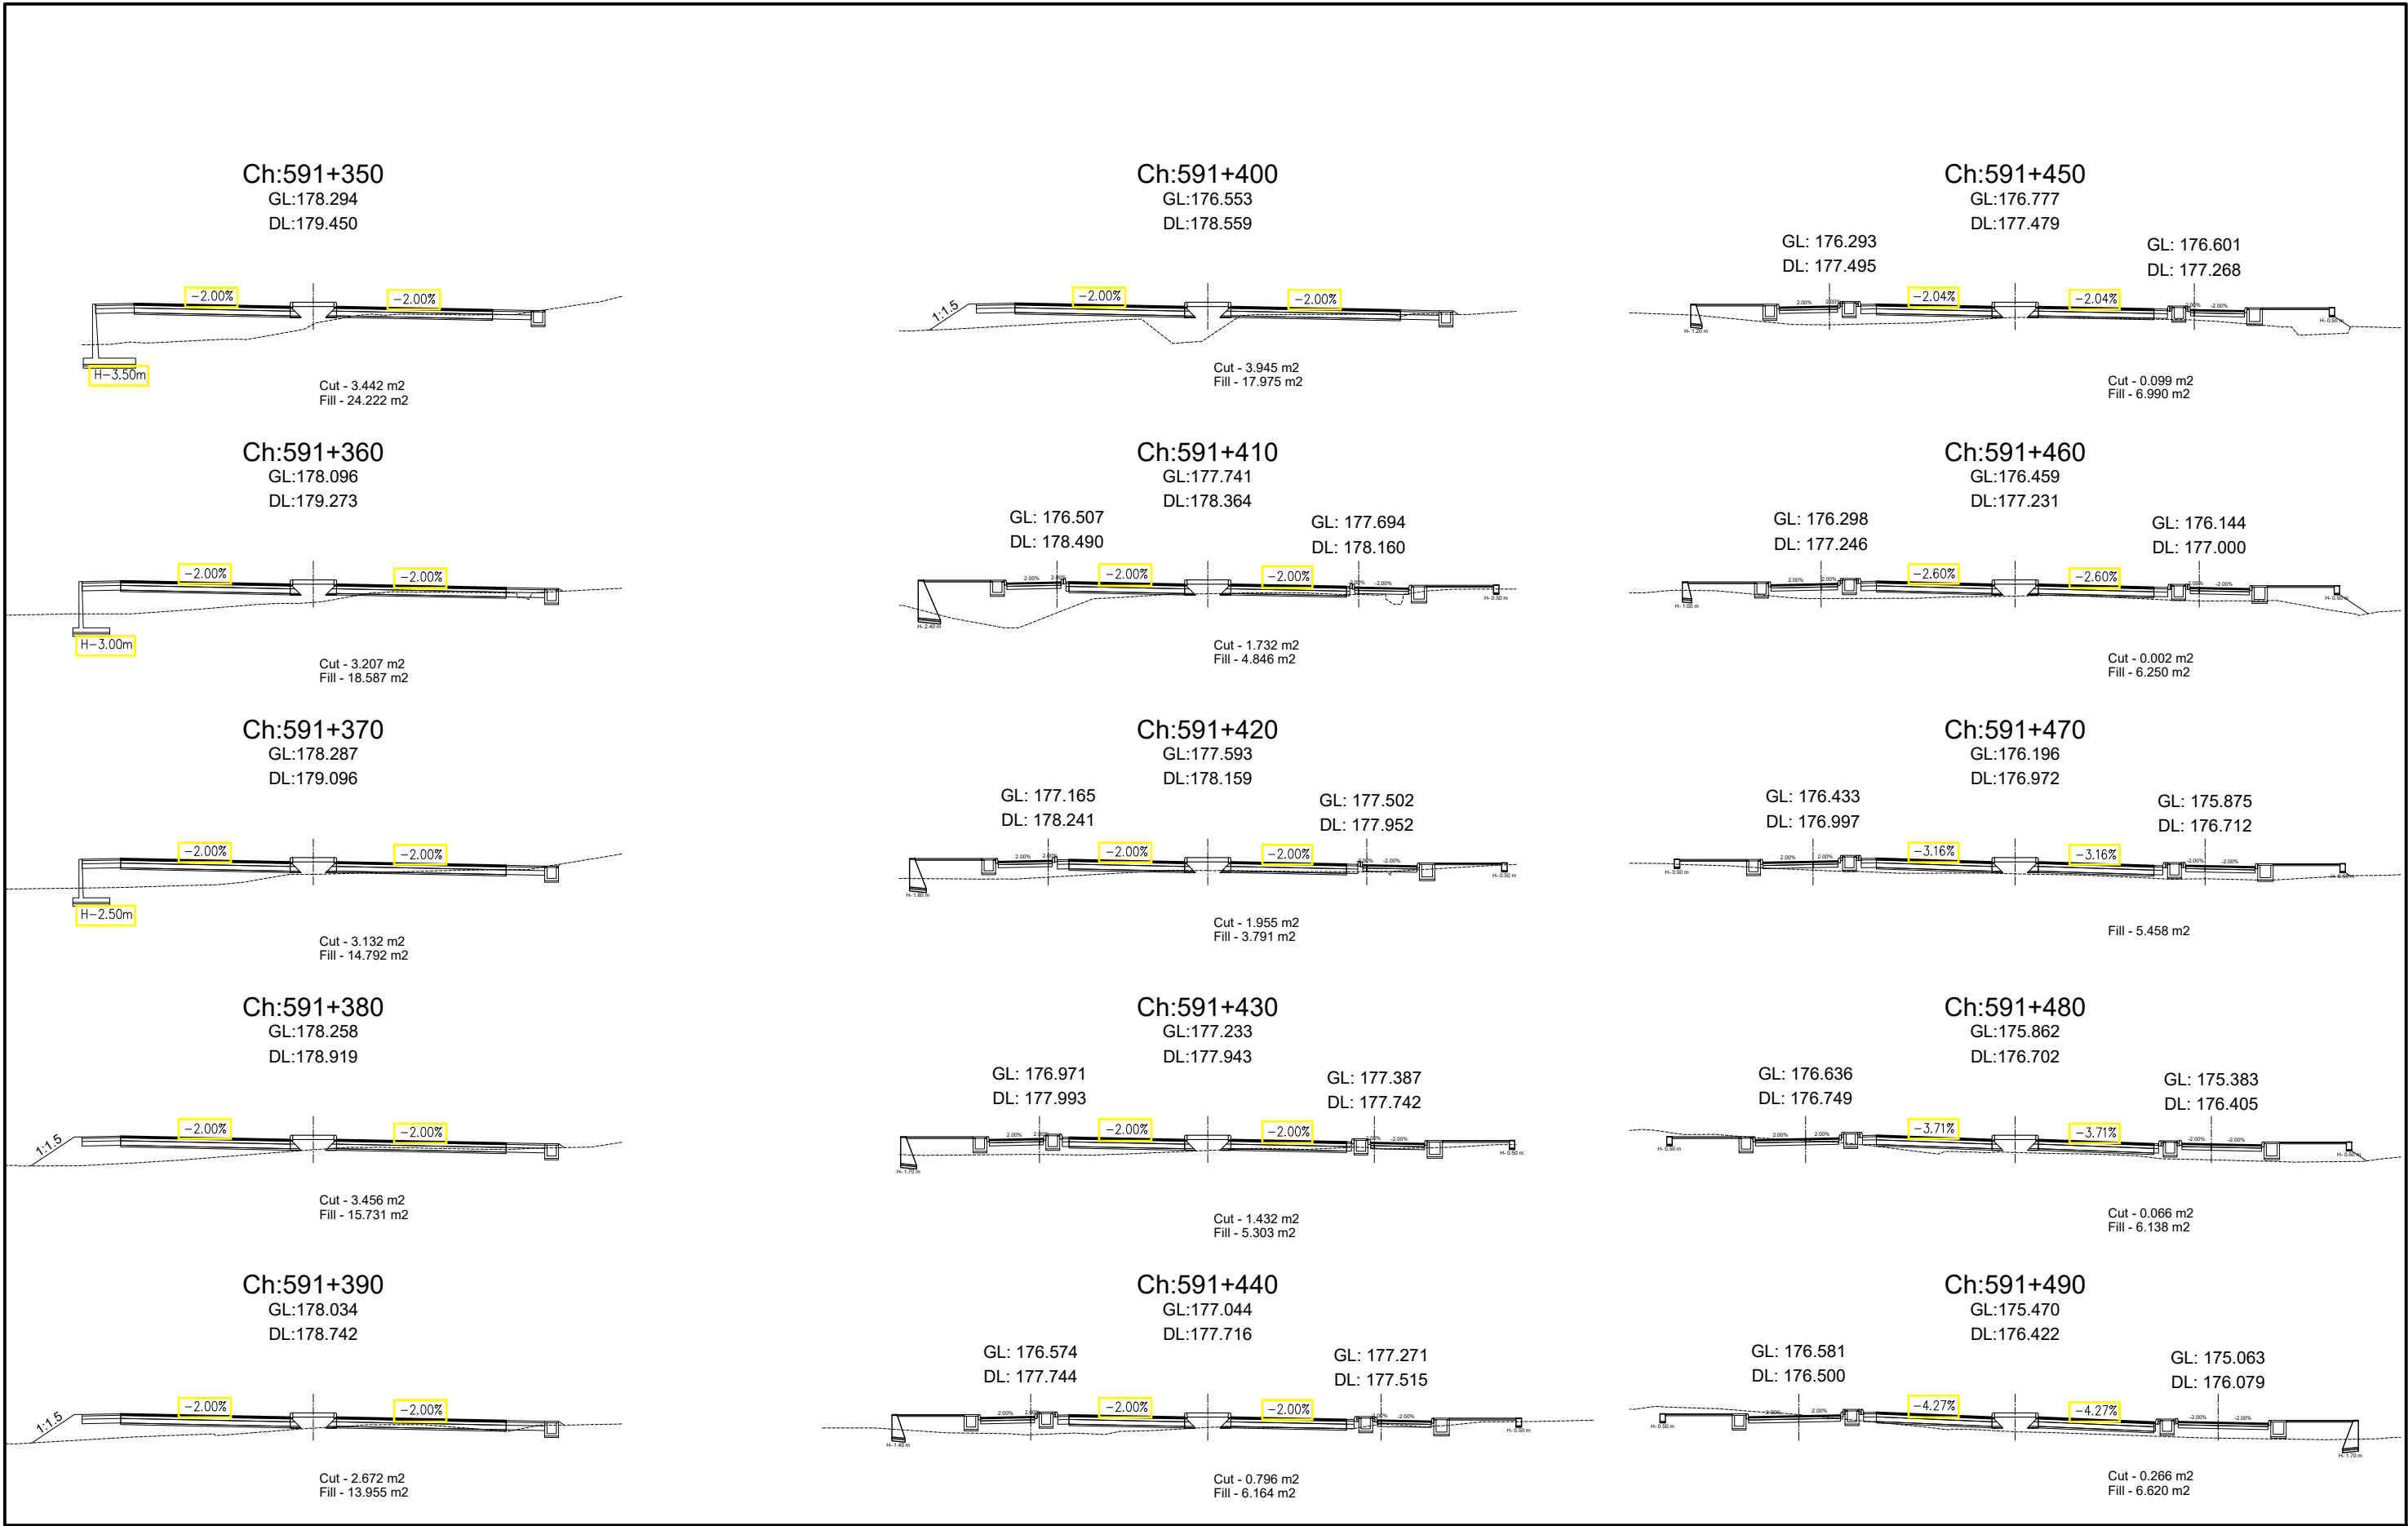


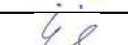
Government of Nepal Ministry of Physical Infrastructure and Transport Department of Roads Project Directorate Office (ADB) SASEC Highway Improvement Project- Project Preparatory Consultant (SHIP-PPC) ADB Loan No: 3722-NEP	CONSULTANT:  Soosung Engineering Co. Ltd, Korea in association with  ERMC P (Ltd), Nepal and  JPE-Tech Studio of Engineering	IMPLEMENTING AGENCY: DOR, DCID	SHEET TITLE: Cross Section OF Ch:591+350 - 591+490	SCALE: 	DESIGNED BY:	S.B. Shrestha		REV NO.	DESCRIPTION	DATE: November, 2022
					CHECKED BY:	P. Upadhyaya				DWG.NO.: 4
					APPROVED BY:	Dr. T.H.Choi				SHEET NO.: 10

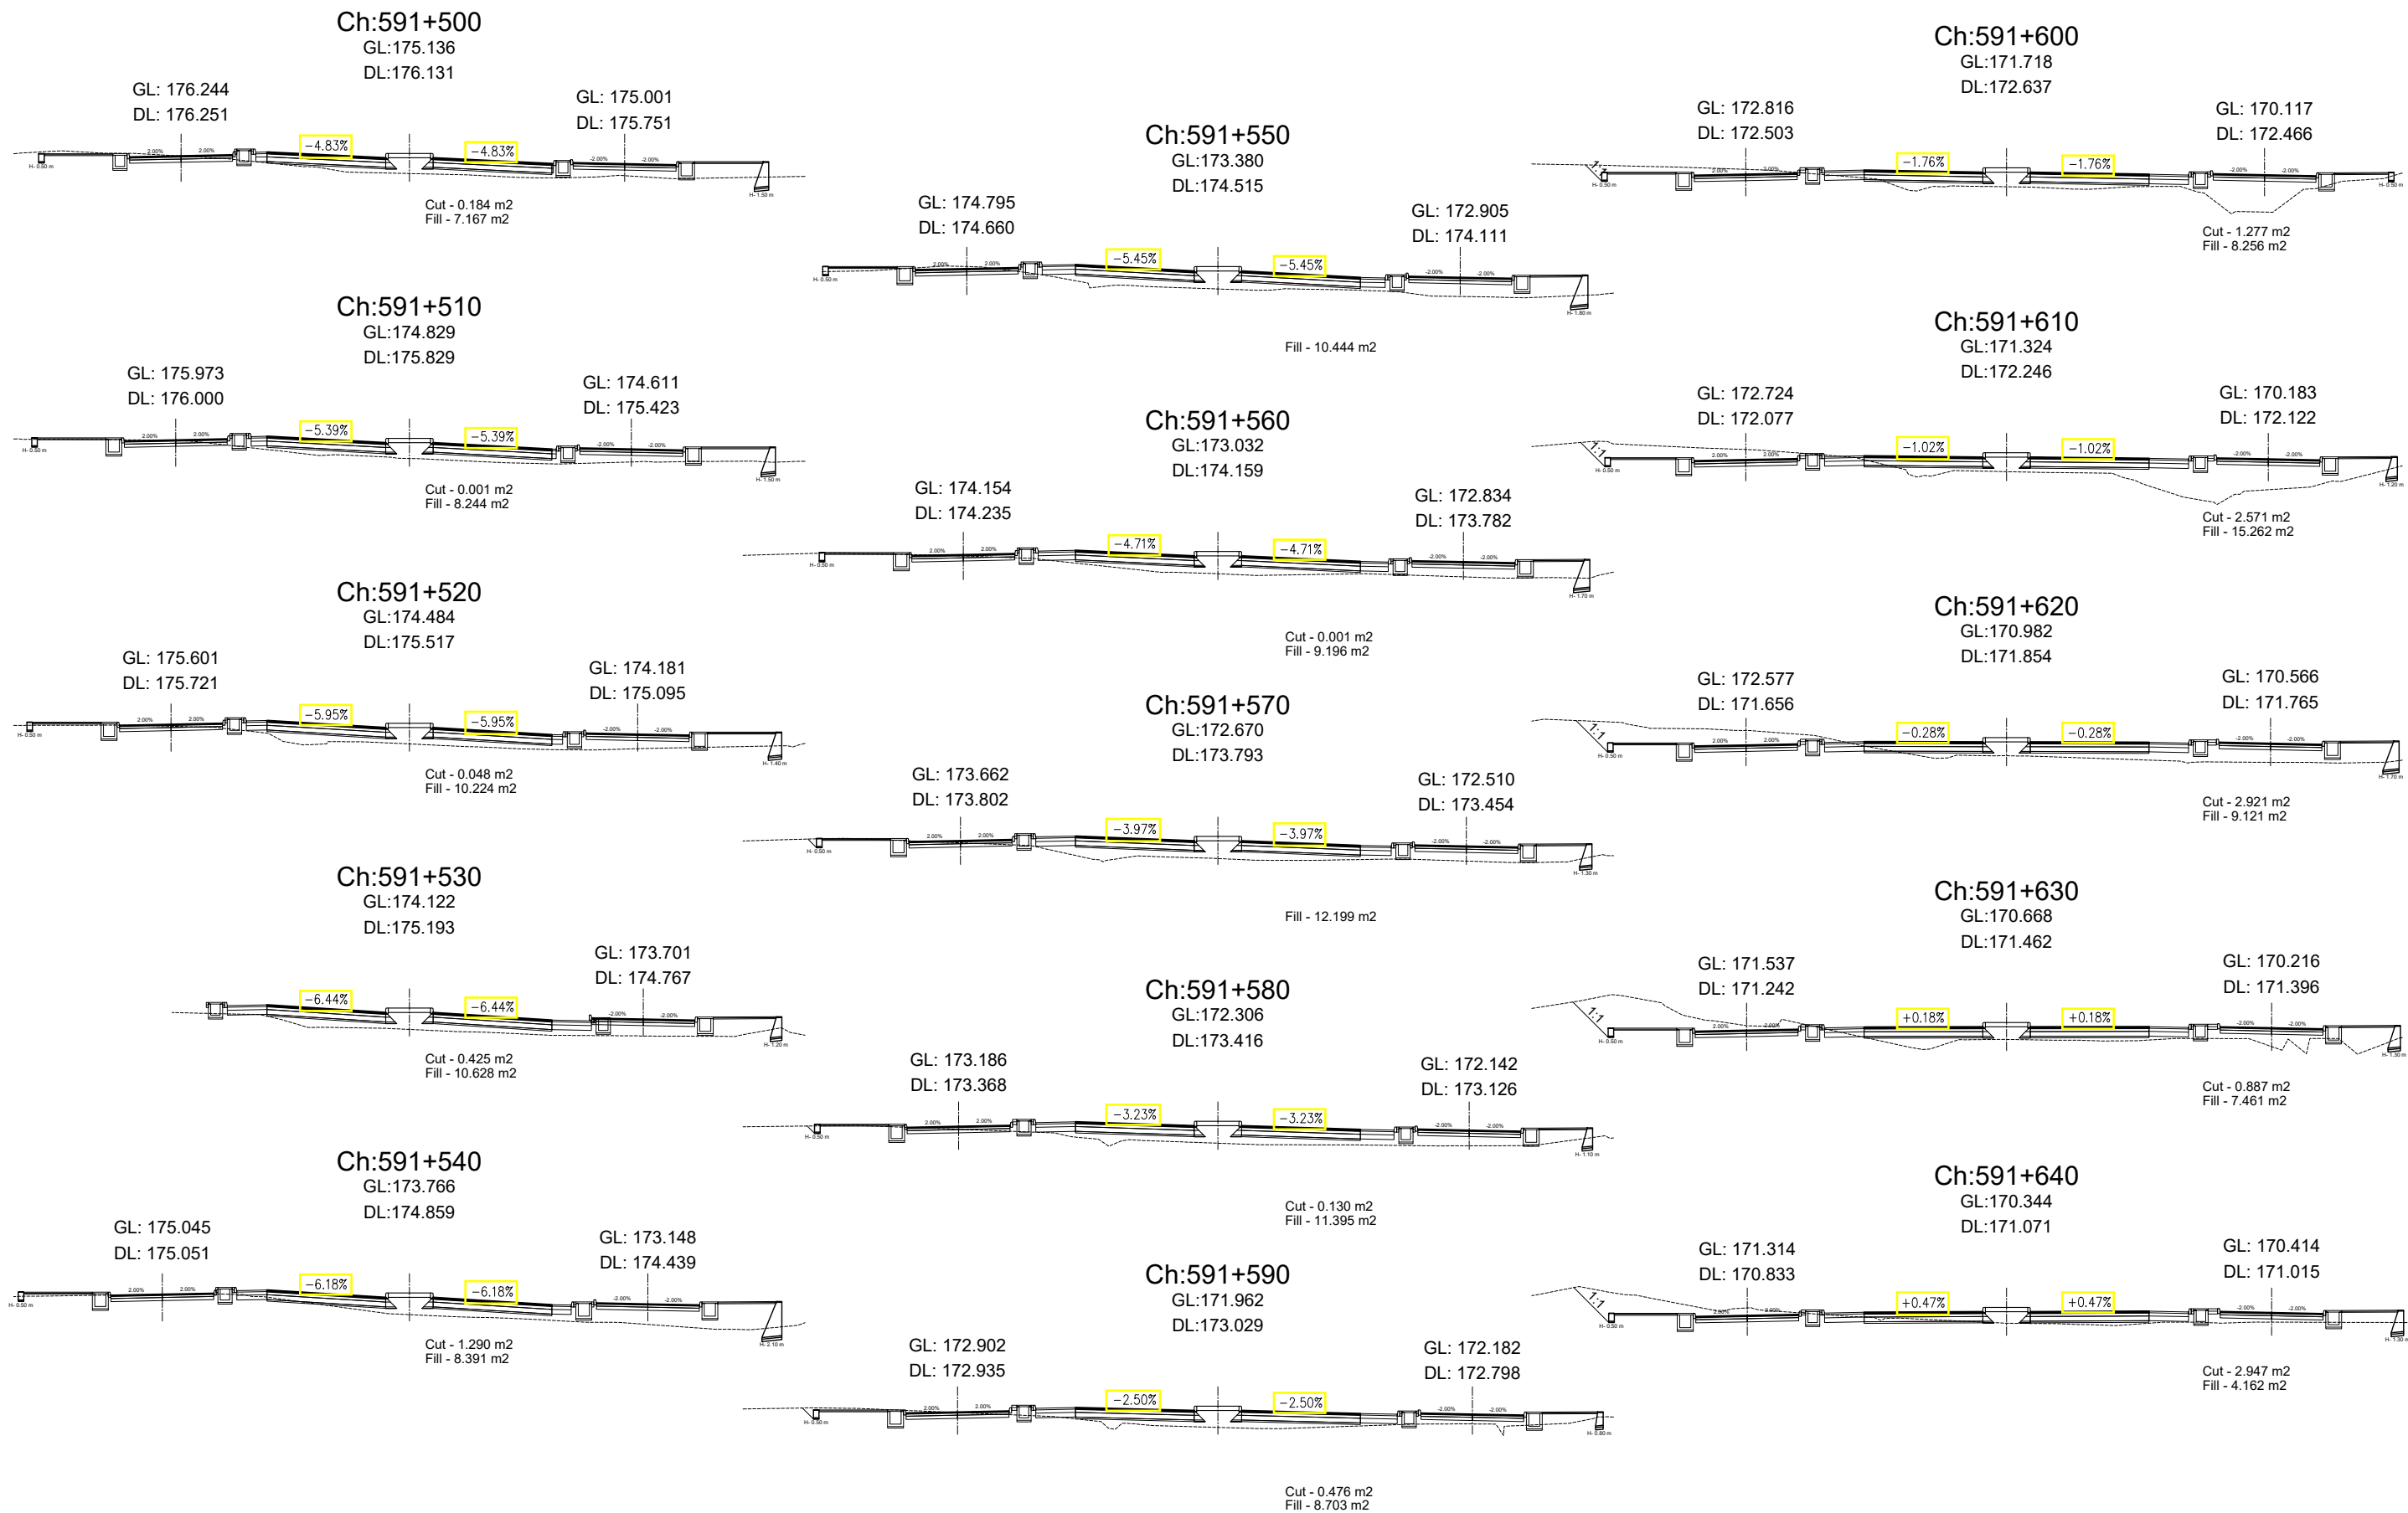


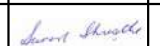
Government of Nepal Ministry of Physical Infrastructure and Transport Department of Roads Project Directorate Office (ADB) SASEC Highway Improvement Project- Project Preparatory Consultant (SHIP-PPC) ADB Loan No: 3722-NEP	CONSULTANT:  Soosung Engineering Co. Ltd, Korea in association with  ERMC P (Ltd), Nepal and  JPE-Tech Studio of Engineering	IMPLEMENTING AGENCY: DOR, DCID ROAD NAME: East West Highway (H01) Butwal - Gorusinghe Section	SHEET TITLE: Cross Section OF Ch:491+500 - 491+640	SCALE: 1:400 	DESIGNED BY:	S.B. Shrestha				DATE: November, 2022 DWG.NO.: 4 SHEET NO.: 11
					CHECKED BY:	P. Upadhyaya				
					APPROVED BY:	Dr. T.H. Choi				

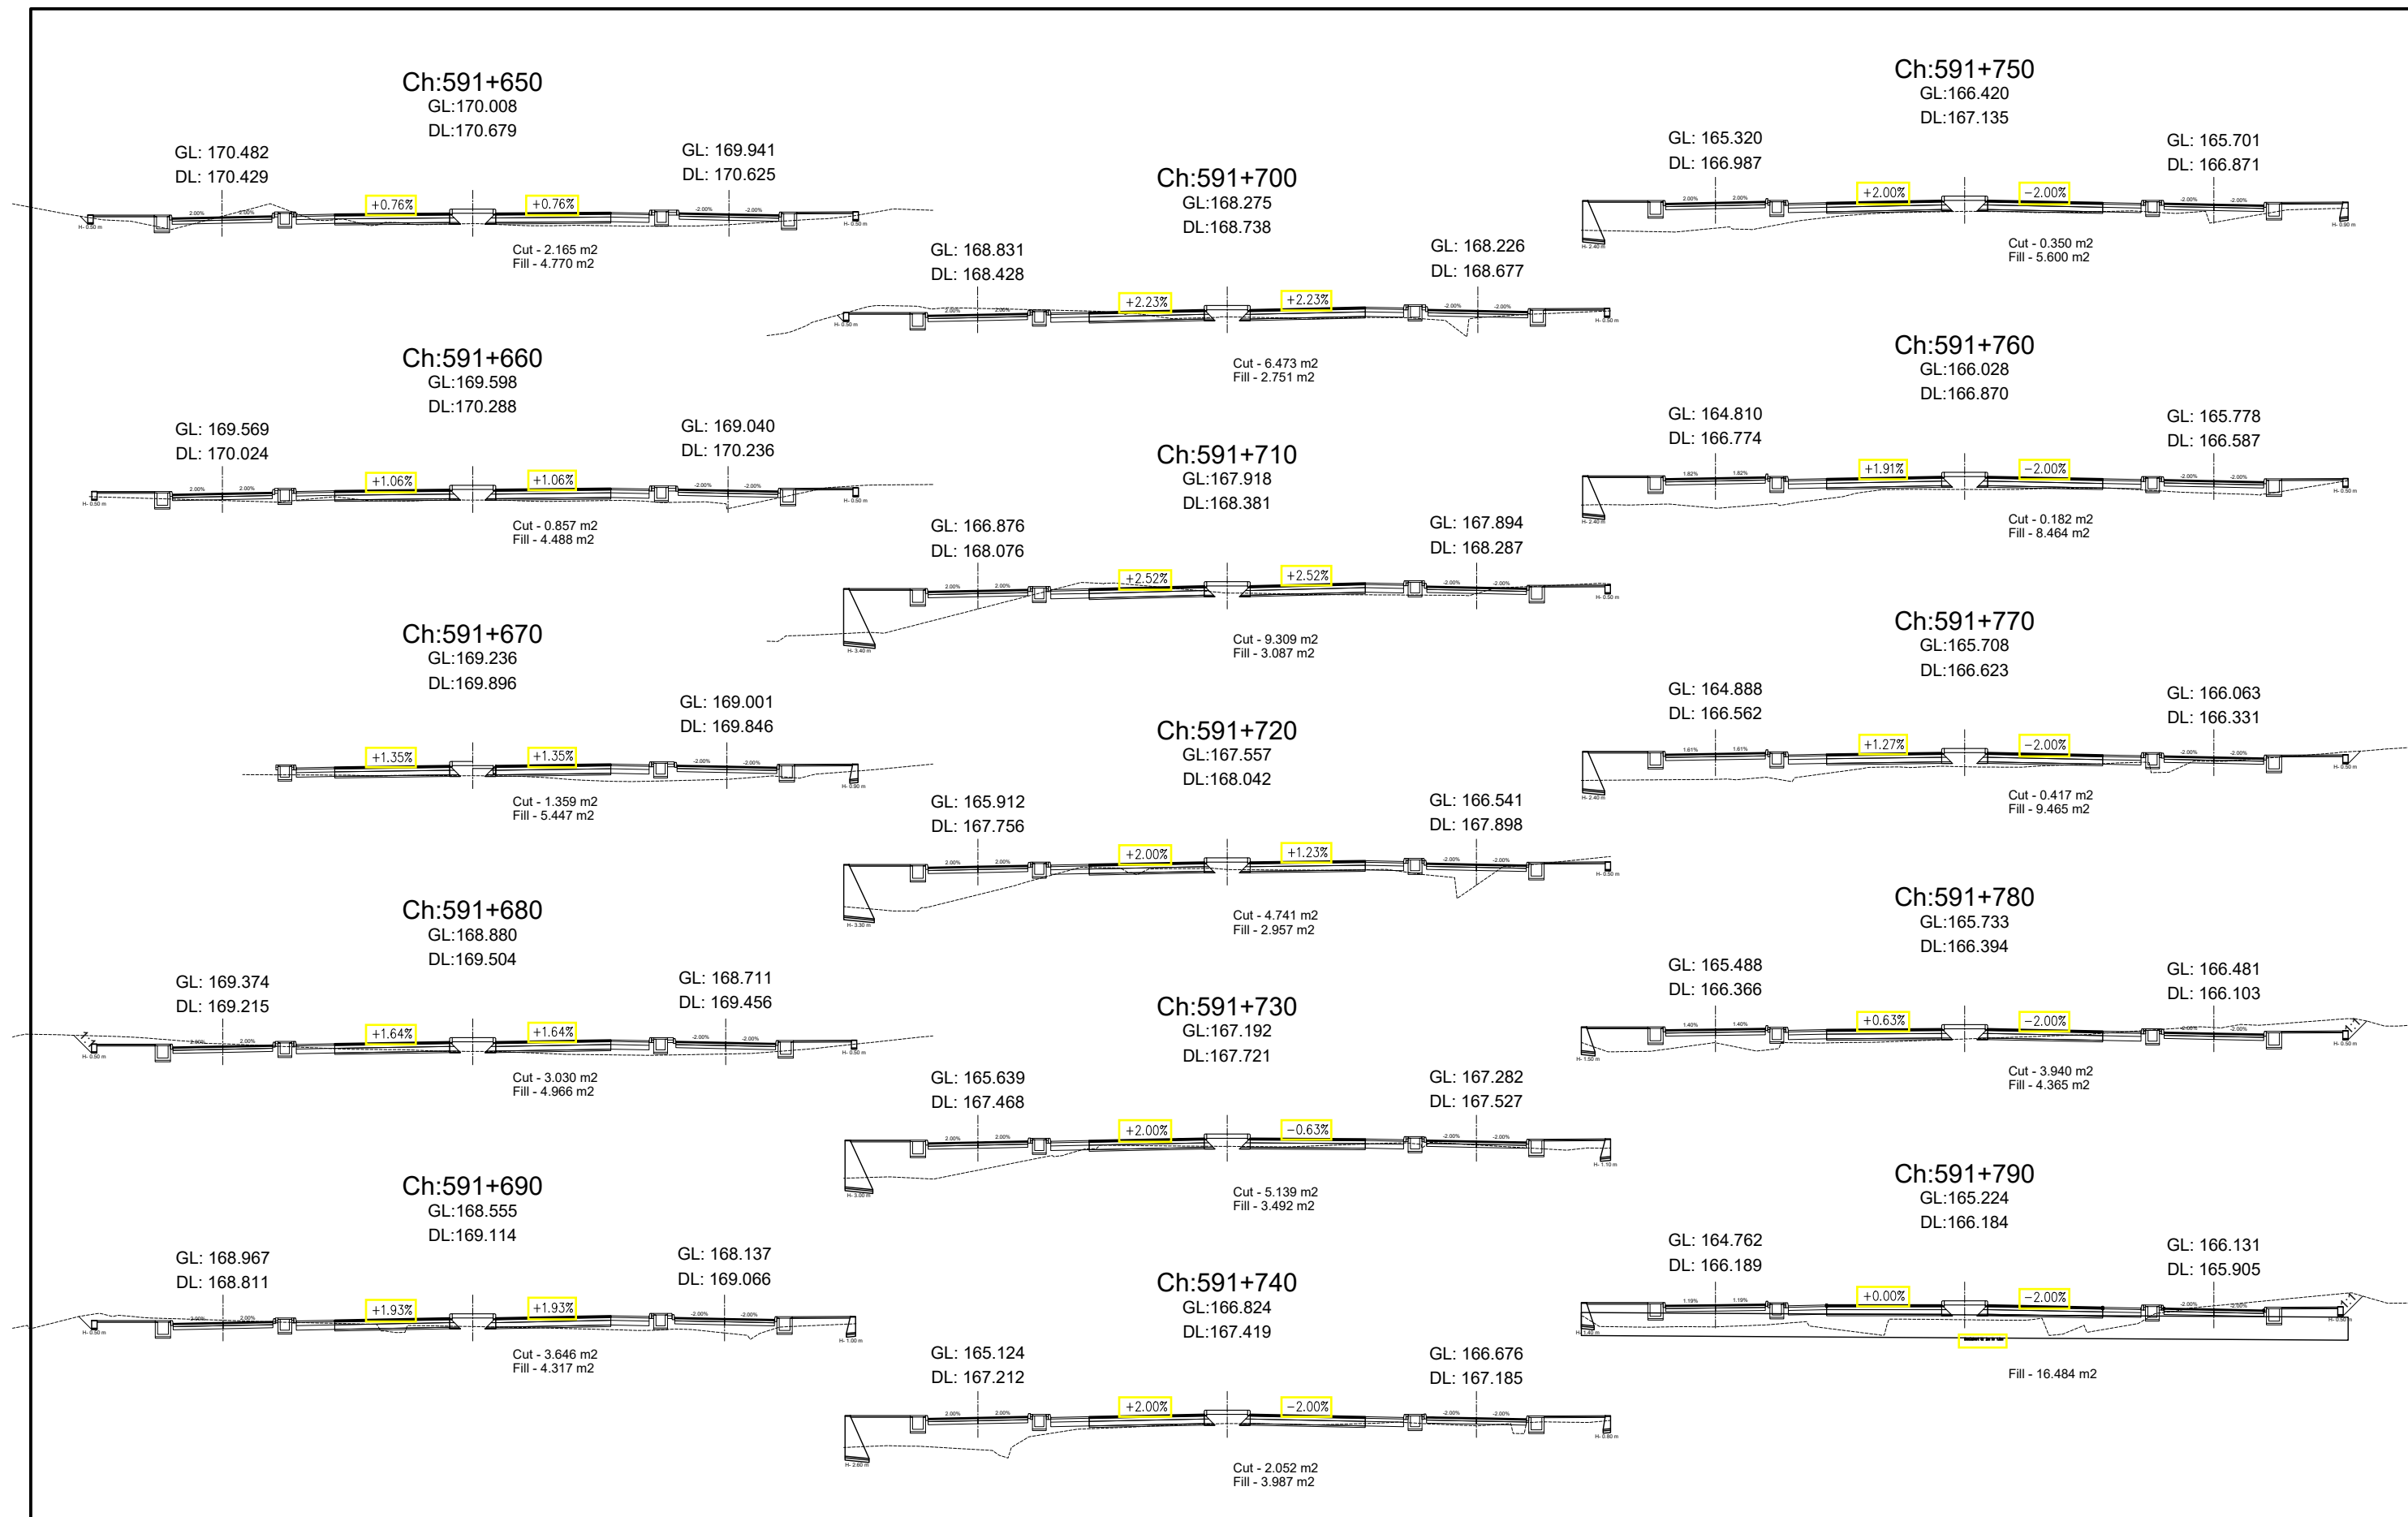


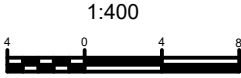
Government of Nepal Ministry of Physical Infrastructure and Transport Department of Roads Project Directorate Office (ADB) SASEC Highway Improvement Project- Project Preparatory Consultant (SHIP-PPC) ADB Loan No: 3722-NEP	CONSULTANT:	IMPLEMENTING AGENCY:	SHEET TITLE:	SCALE:		NAME	SIGNATURE	REV NO.	DESCRIPTION	DATE:
	 Soosung Engineering Co. Ltd, Korea in association with	DOR, DCID	Cross Section OF Ch:591+650 - 591+790		DESIGNED BY:	S.B. Shrestha				November, 2022
	 ERMC P (Ltd), Nepal and	ROAD NAME:			CHECKED BY:	P. Upadhyaya				DWG.NO.:
	 JPE-Tech Studio of Engineering	East West Highway (H01)			APPROVED BY:	Dr. T.H.Choi				SHEET NO.:
		Butwal - Gorusinghe Section								12

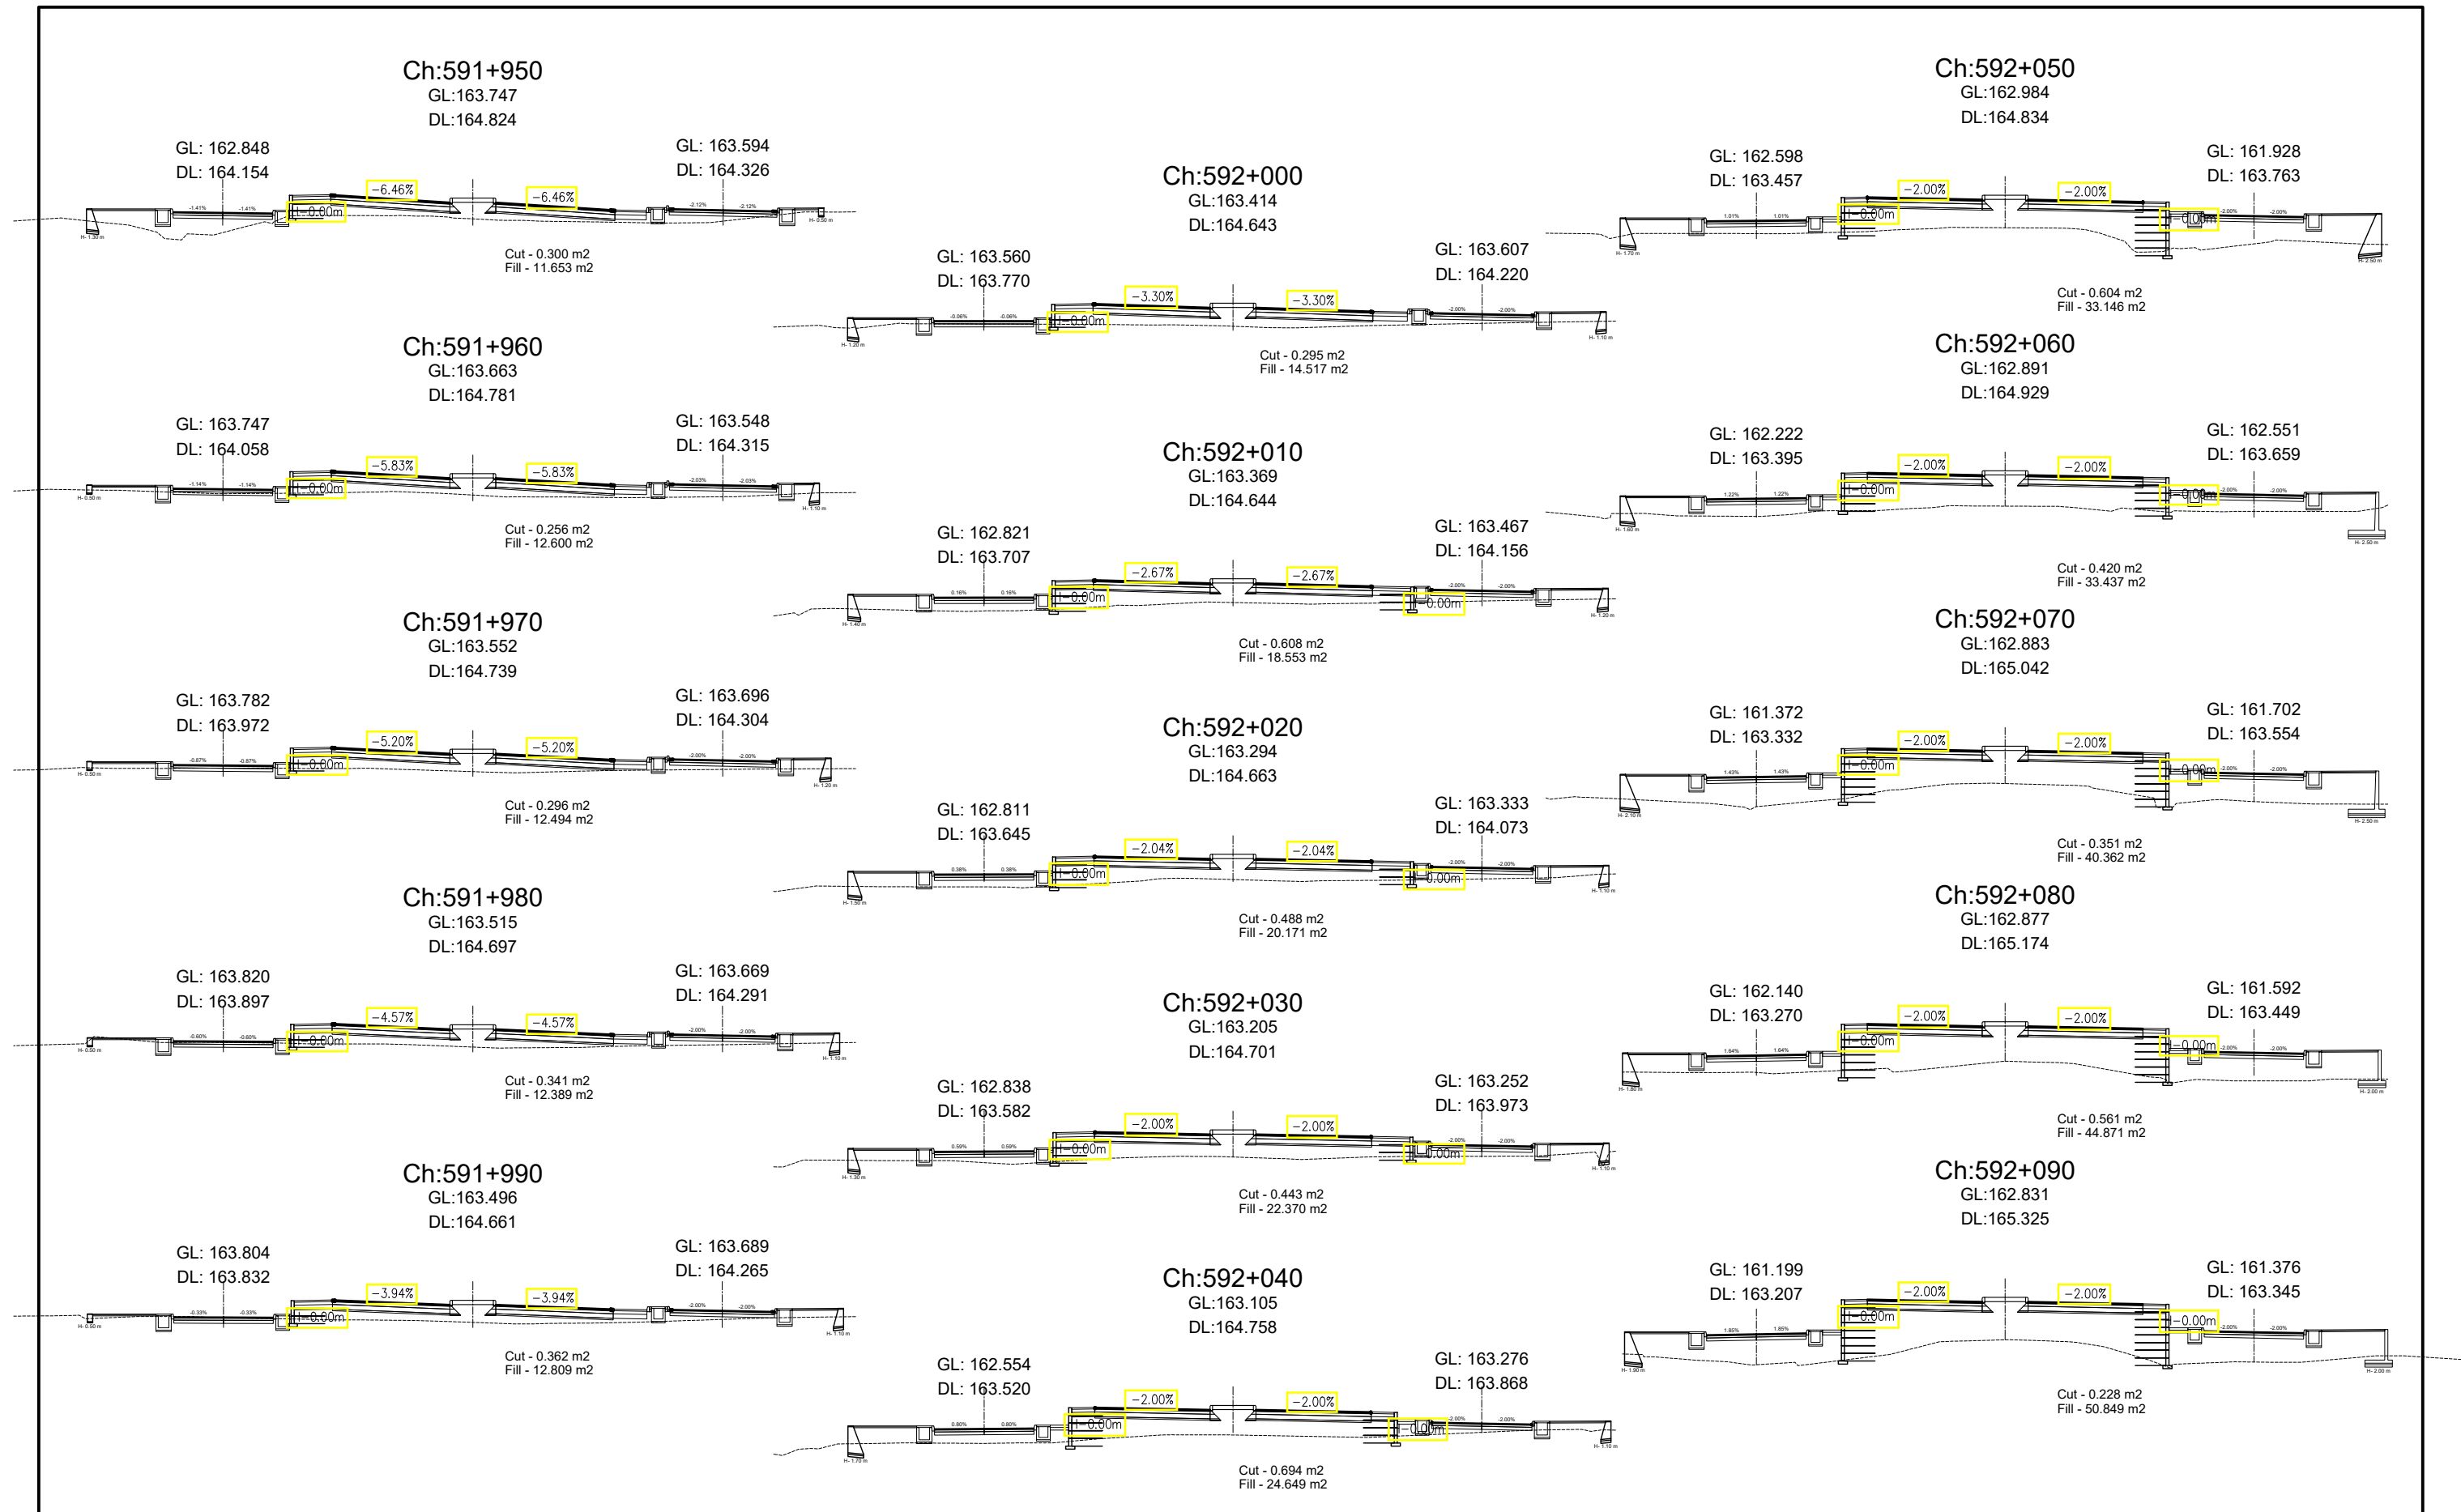

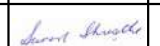
Government of Nepal Ministry of Physical Infrastructure and Transport Department of Roads Project Directorate Office (ADB) SASEC Highway Improvement Project- Project Preparatory Consultant (SHIP-PPC) ADB Loan No: 3722-NEP	CONSULTANT:  Soosung Engineering Co. Ltd, Korea in association with  ERMC P (Ltd), Nepal and  JPE-Tech Studio of Engineering	IMPLEMENTING AGENCY: DOR, DCID ROAD NAME: East West Highway (H01) Butwal - Gorusinghe Section	SHEET TITLE: Cross Section OF Ch:591+950 - 592+090	SCALE: 1:400 	DESIGNED BY:	S.B. Shrestha		REV NO.	DESCRIPTION	DATE:
					CHECKED BY:	P. Upadhyaya				DWG.NO.:
					APPROVED BY:	Dr. T.H.Choi				SHEET NO.:
										November, 2022

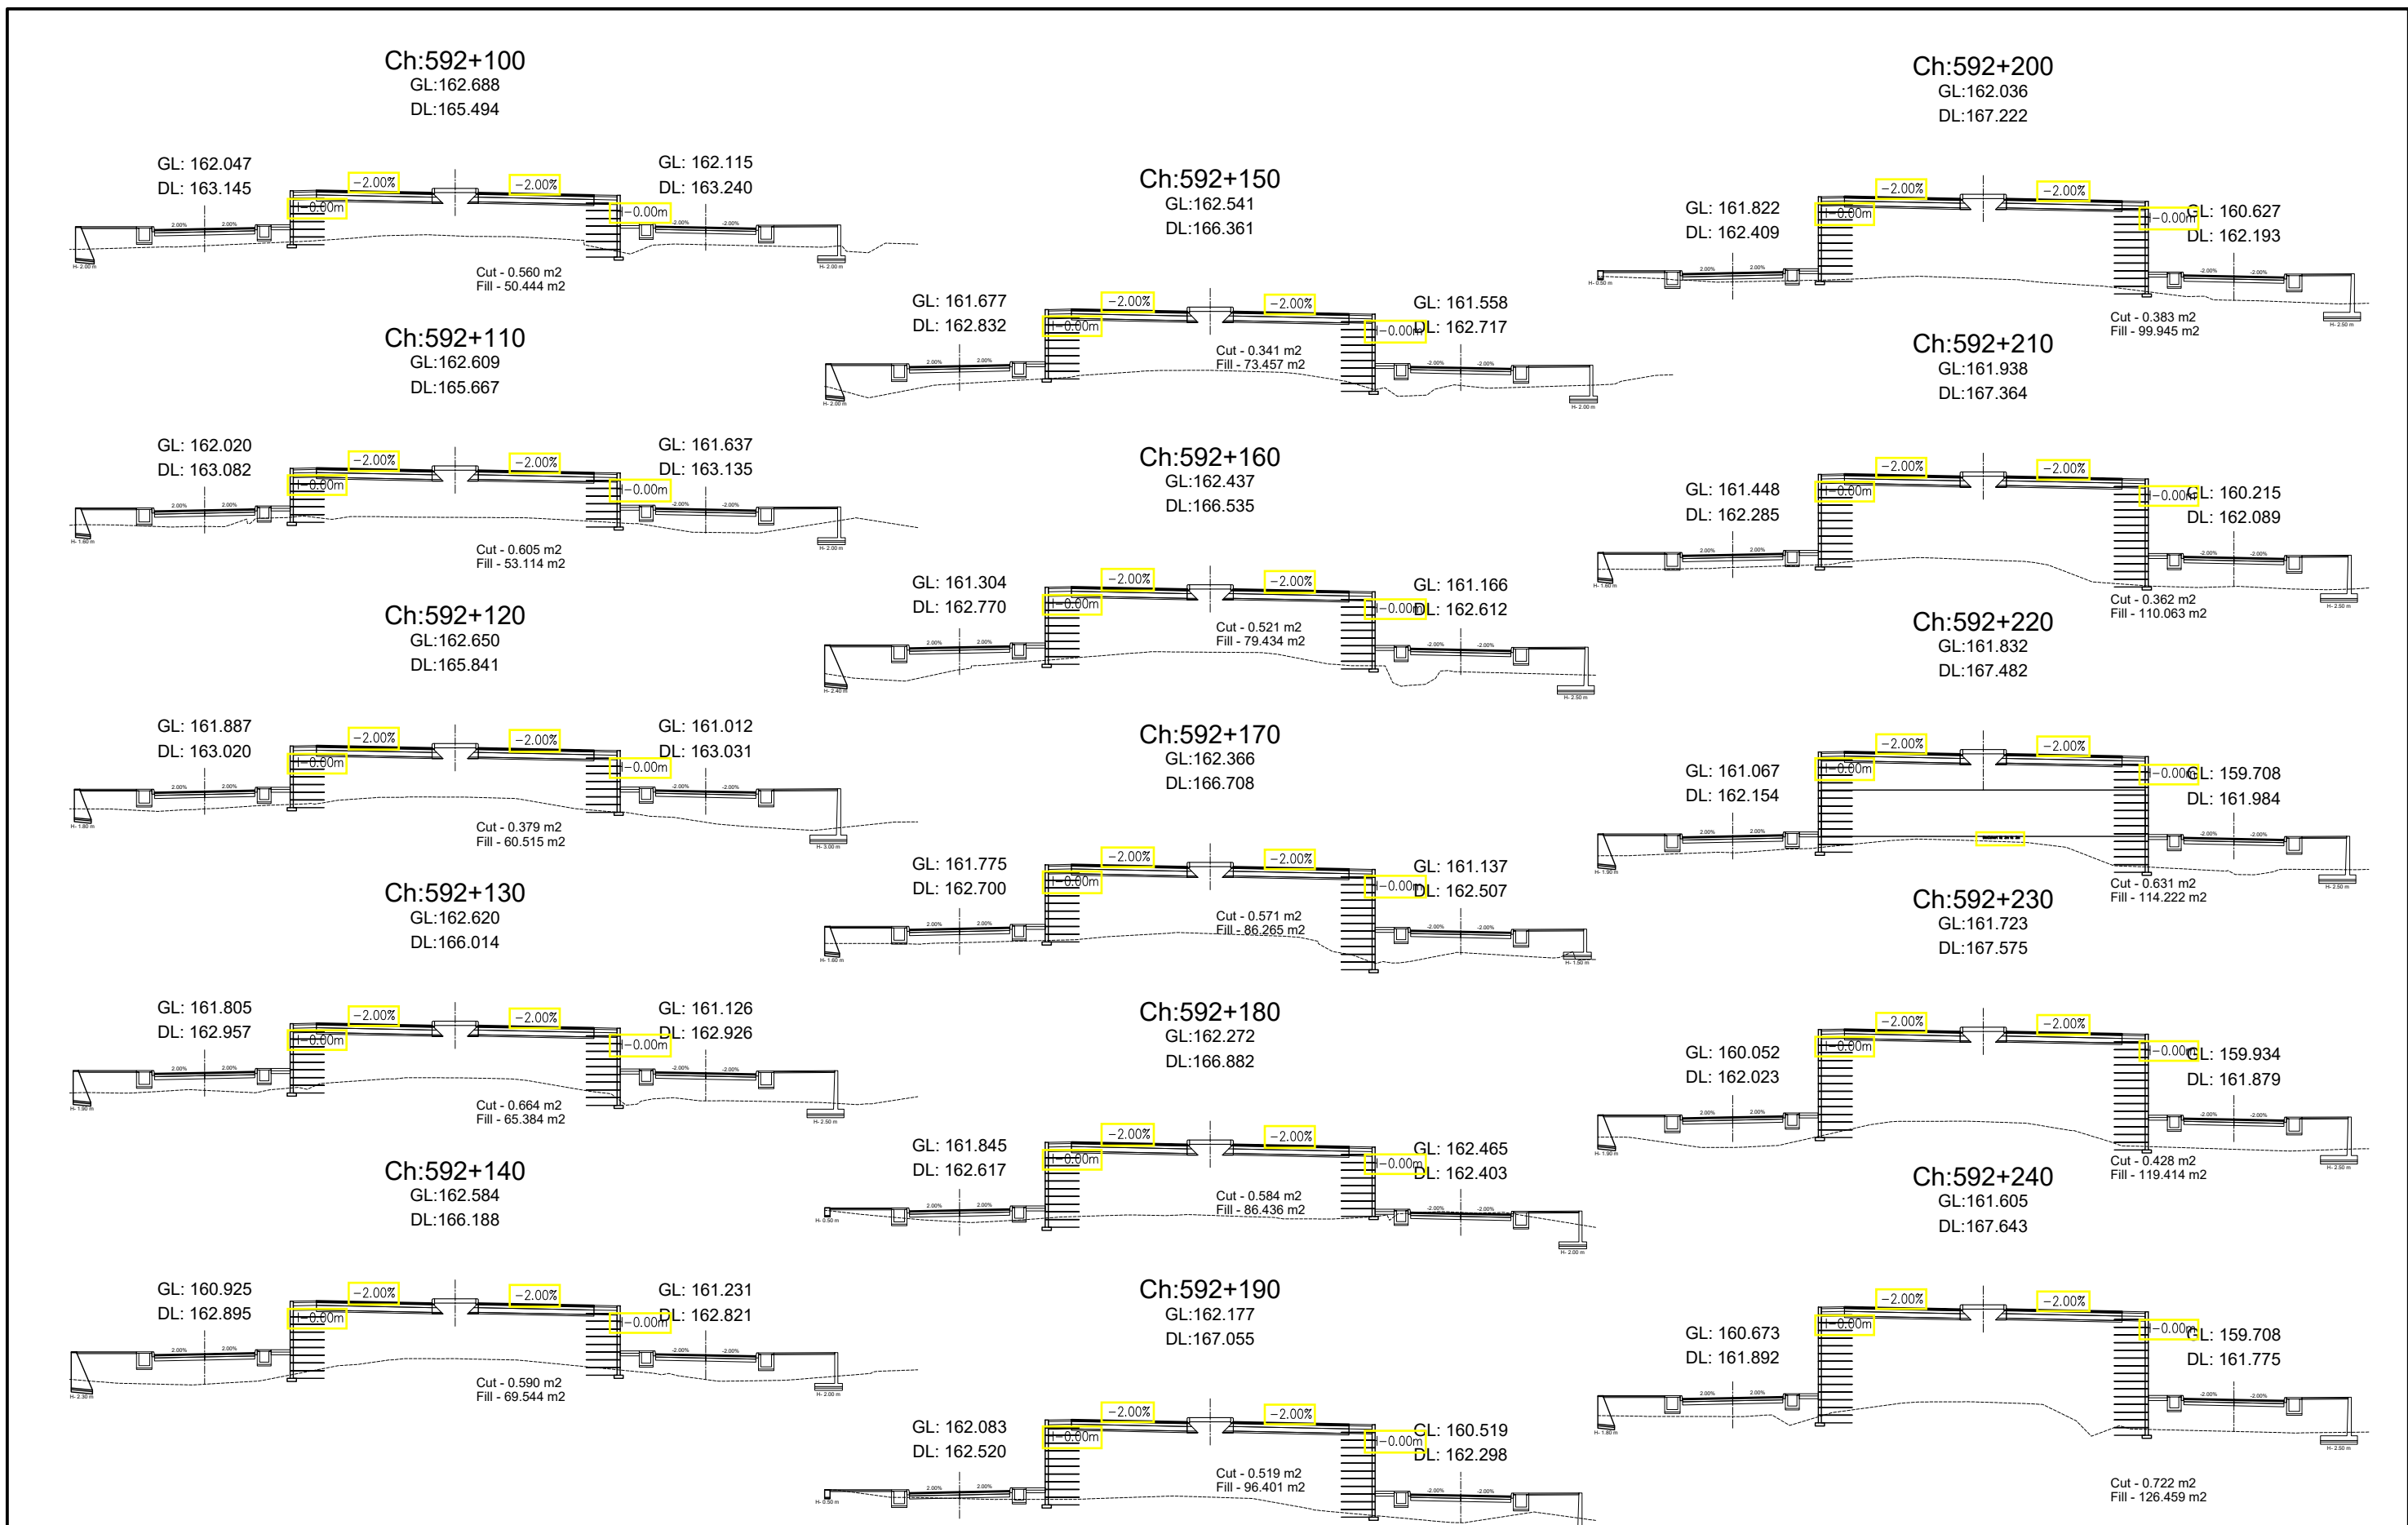

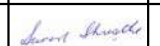
Government of Nepal Ministry of Physical Infrastructure and Transport Department of Roads Project Directorate Office (ADB) SASEC Highway Improvement Project- Project Preparatory Consultant (SHIP-PPC) ADB Loan No: 3722-NEP	CONSULTANT:  Soosung Engineering Co. Ltd, Korea in association with  ERMC P (Ltd), Nepal and  TPE-Tech Studio of Engineering	IMPLEMENTING AGENCY: DOR, DCID ROAD NAME: East West Highway (H01) Butwal - Gorusinghe Section	SHEET TITLE: Cross Section OF Ch:592+100 - 592+240	SCALE: 	DESIGNED BY:	S.B. Shrestha		REV NO.	DESCRIPTION	DATE:
					CHECKED BY:	P. Upadhyaya				DWG.NO.:
					APPROVED BY:	Dr. T.H.Choi				SHEET NO.:
										November, 2022

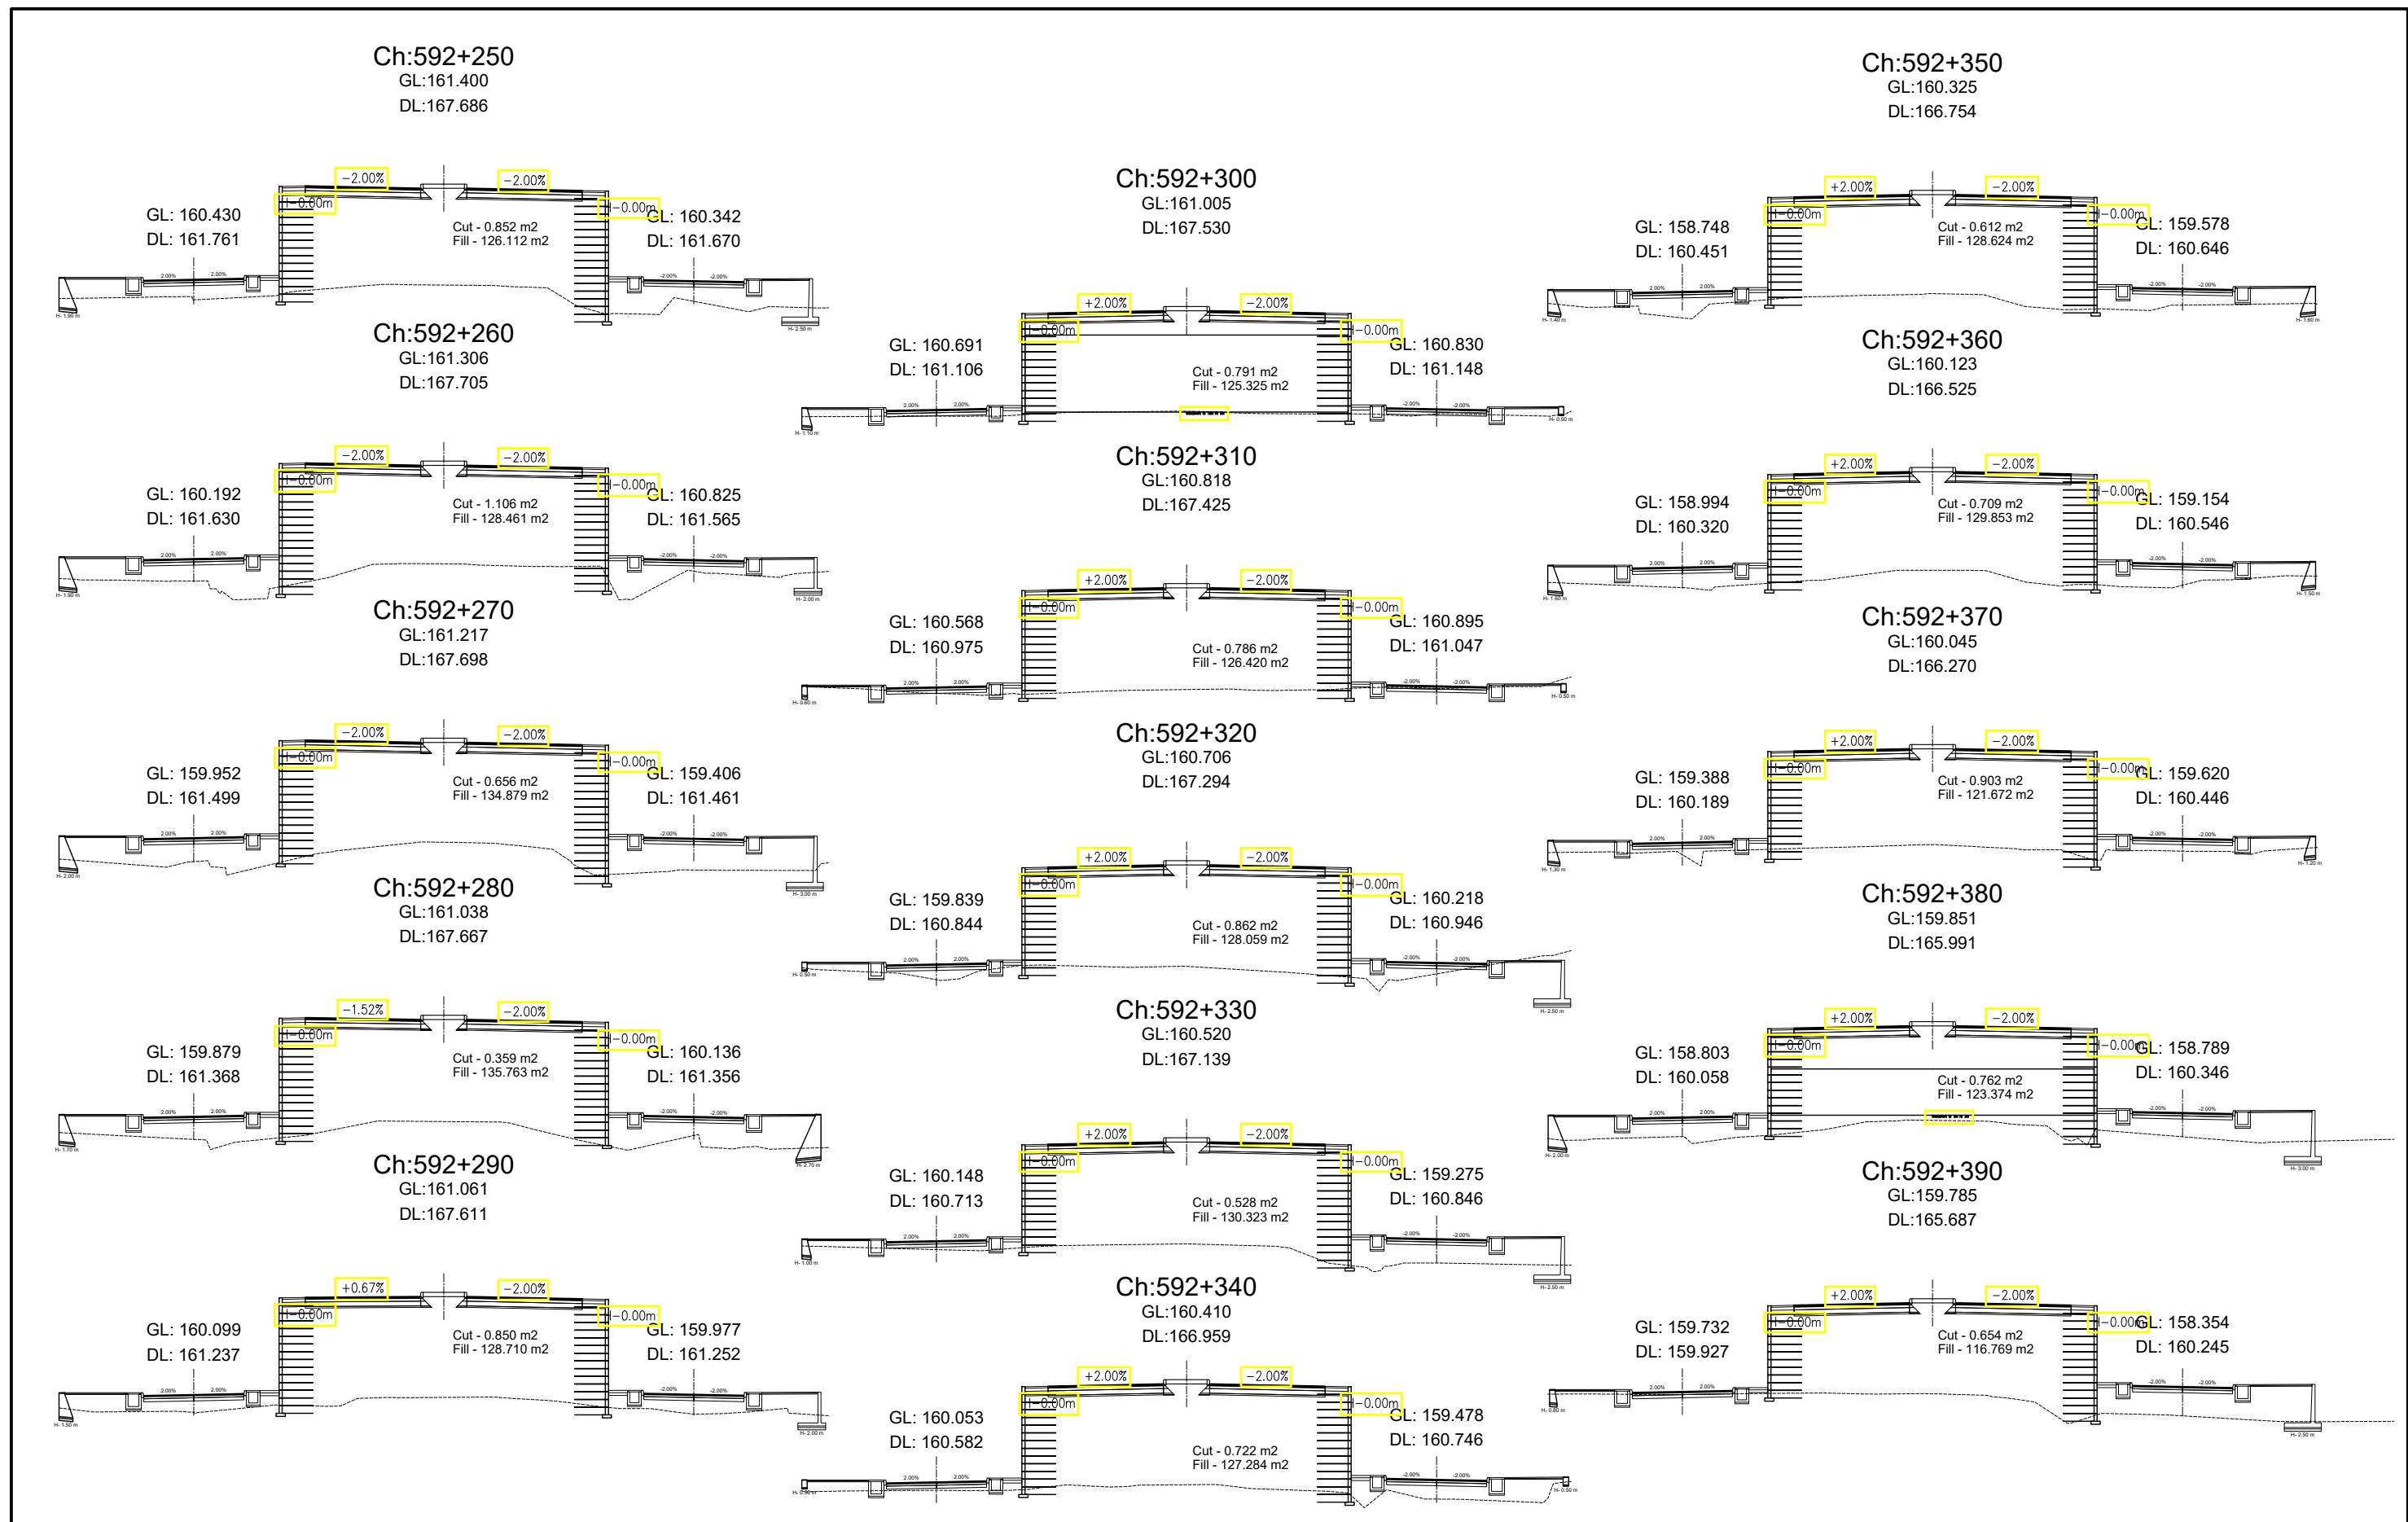


Government of Nepal Ministry of Physical Infrastructure and Transport Department of Roads Project Directorate Office (ADB) SASEC Highway Improvement Project- Project Preparatory Consultant (SHIP-PPC) ADB Loan No: 3722-NEP	CONSULTANT:  Soosung Engineering Co. Ltd, Korea in association with  ERMC P (Ltd), Nepal and  JPE-Tech Studio of Engineering	IMPLEMENTING AGENCY: DOR, DCID ROAD NAME: East West Highway (H01) Butwal - Gorusinghe Section	SHEET TITLE: Cross Section OF Ch:592+250 - 592+390	SCALE: 	DESIGNED BY:	S.B. Shrestha	  	REV NO.	DESCRIPTION	DATE: November, 2022 DWG.NO.: 4 SHEET NO.: 16
					CHECKED BY:	P. Upadhyaya				
					APPROVED BY:	Dr. T.H. Choi				

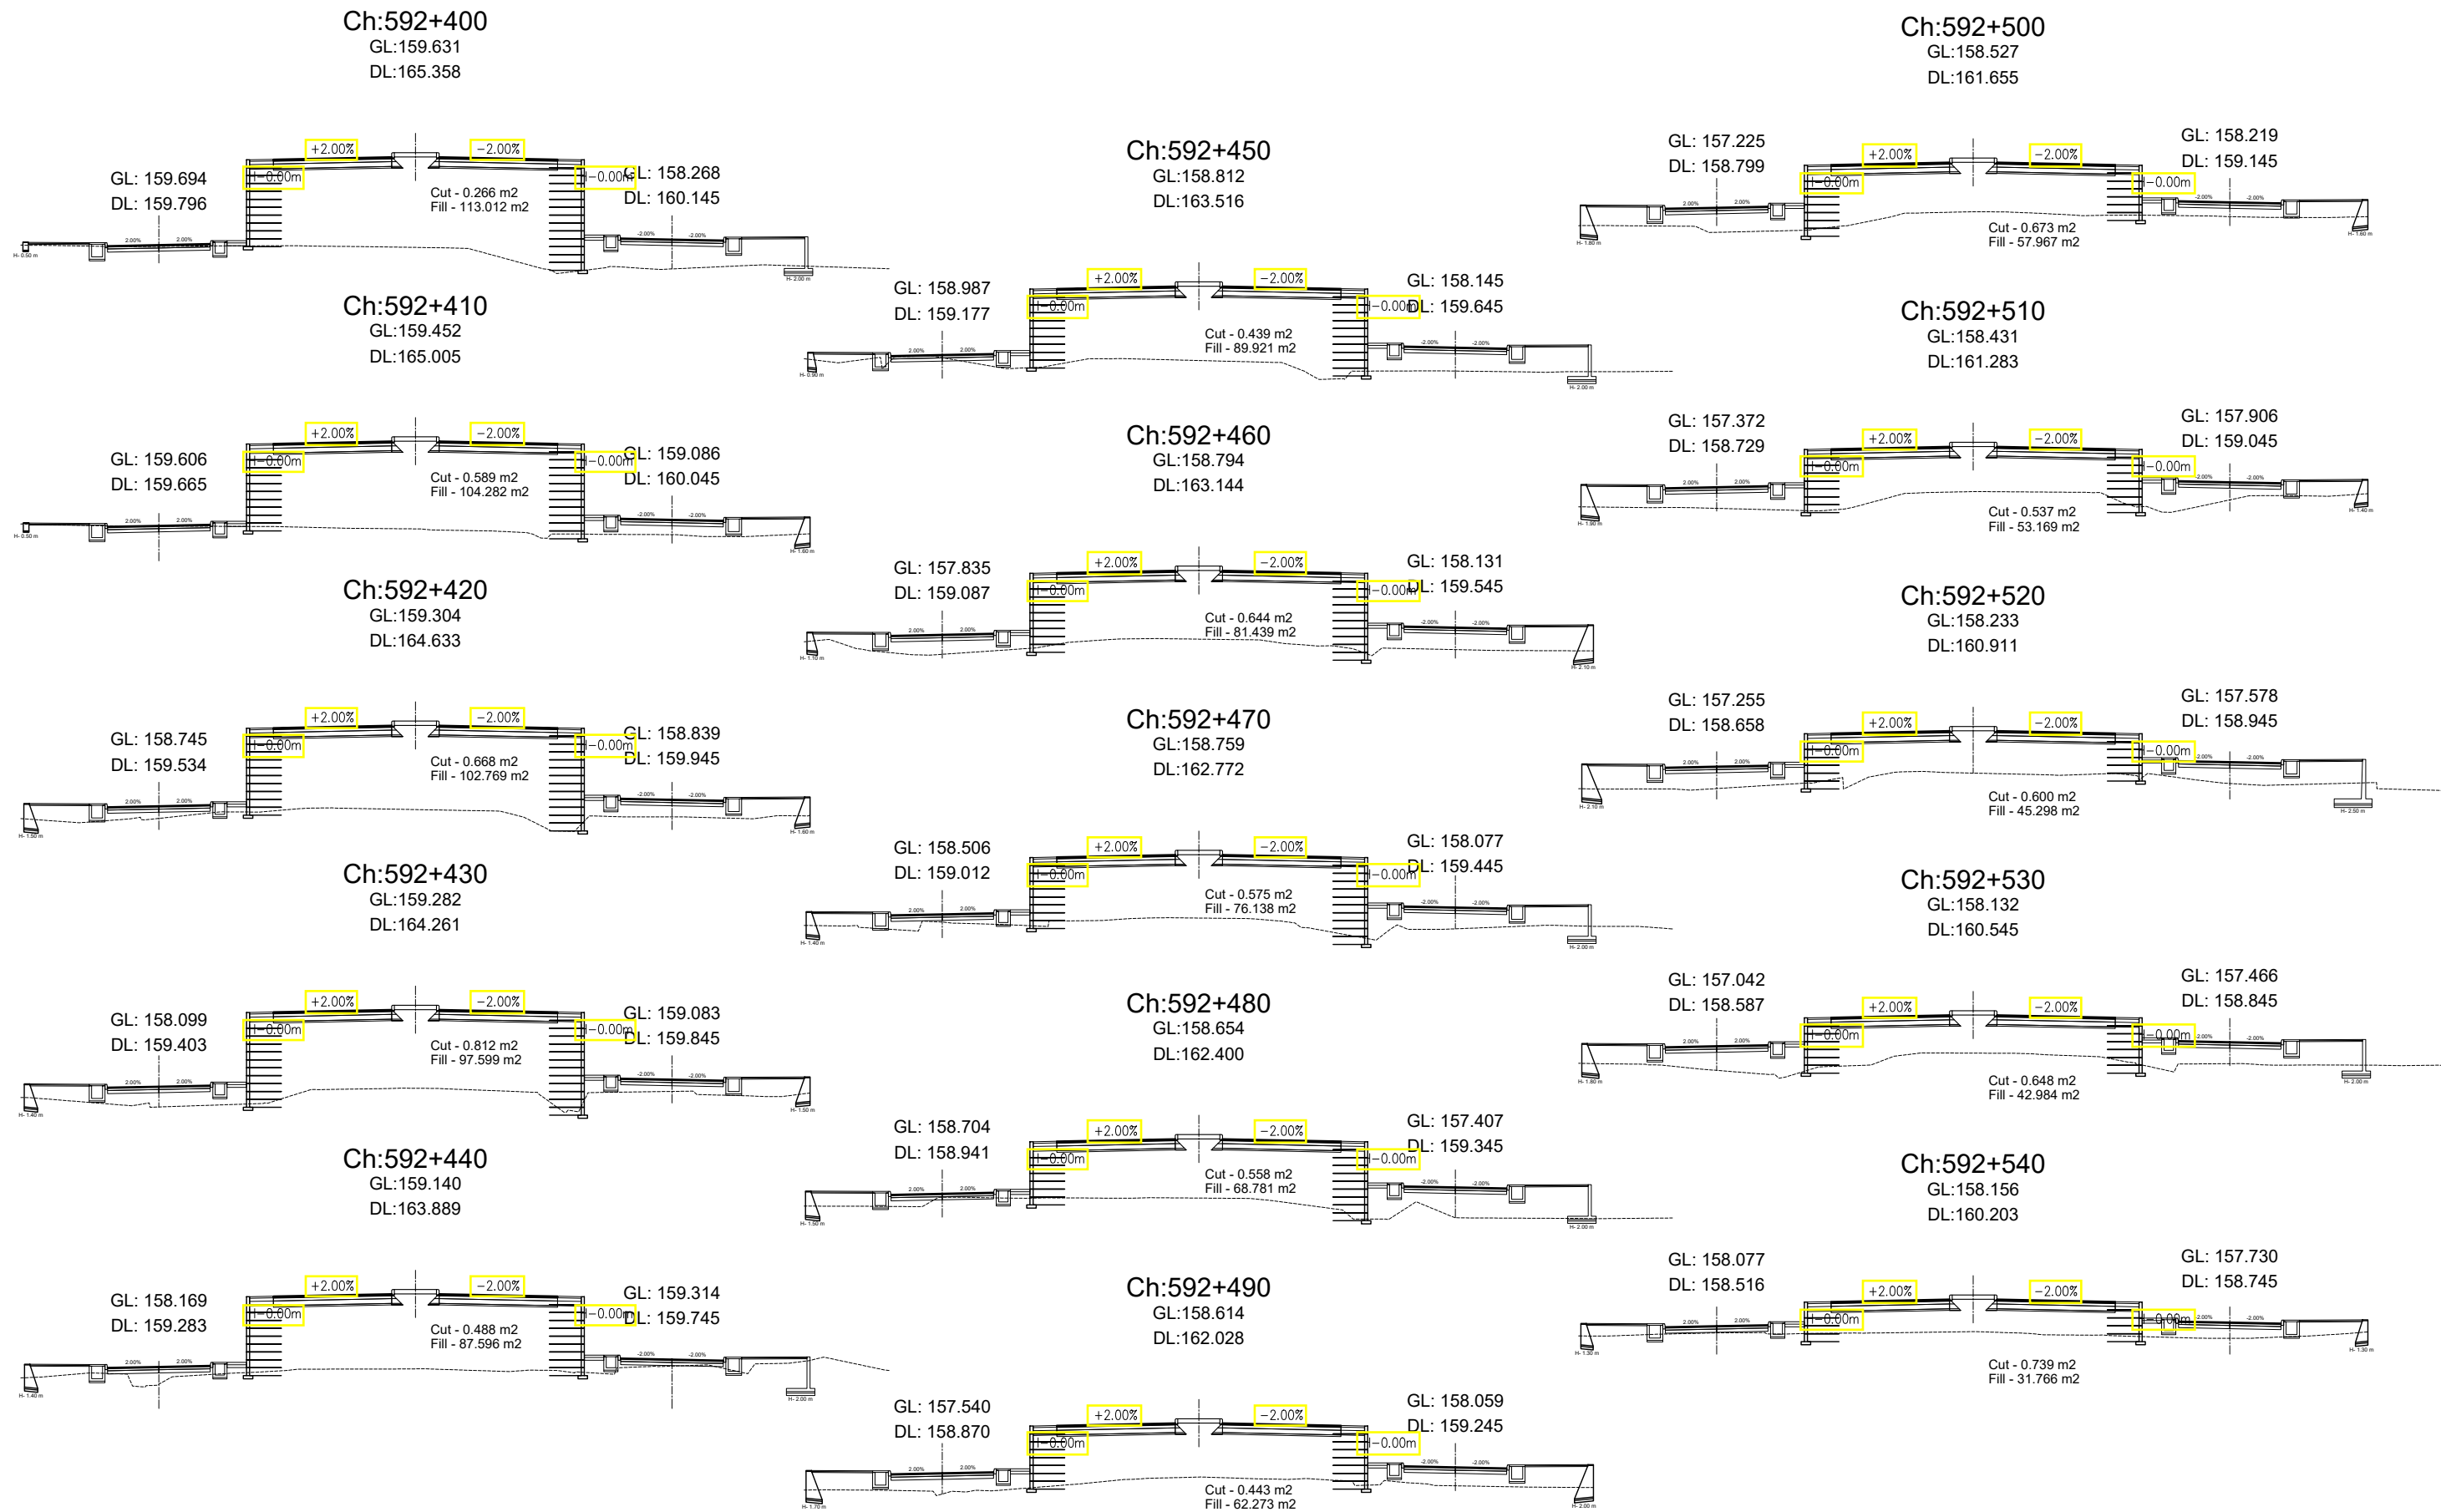



Government of Nepal Ministry of Physical Infrastructure and Transport Department of Roads Project Directorate Office (ADB) SASEC Highway Improvement Project- Project Preparatory Consultant (SHIP-PPC) ADB Loan No: 3722-NEP	CONSULTANT: Soosung Engineering Co. Ltd, Korea in association with ERMC P (Ltd), Nepal and TSE-Tech Studio of Engineering	IMPLEMENTING AGENCY: DOR, DCID ROAD NAME: East West Highway (H01) Butwal - Gorusinghe Section	SHEET TITLE: Cross Section OF Ch:592+400 - 592+540	SCALE: 1:400 	DESIGNED BY:	S.B. Shrestha		REV NO.	DESCRIPTION	DATE:
					CHECKED BY:	P. Upadhyaya				DWG.NO.:
					APPROVED BY:	Dr. T.H.Choi				SHEET NO.:
										17

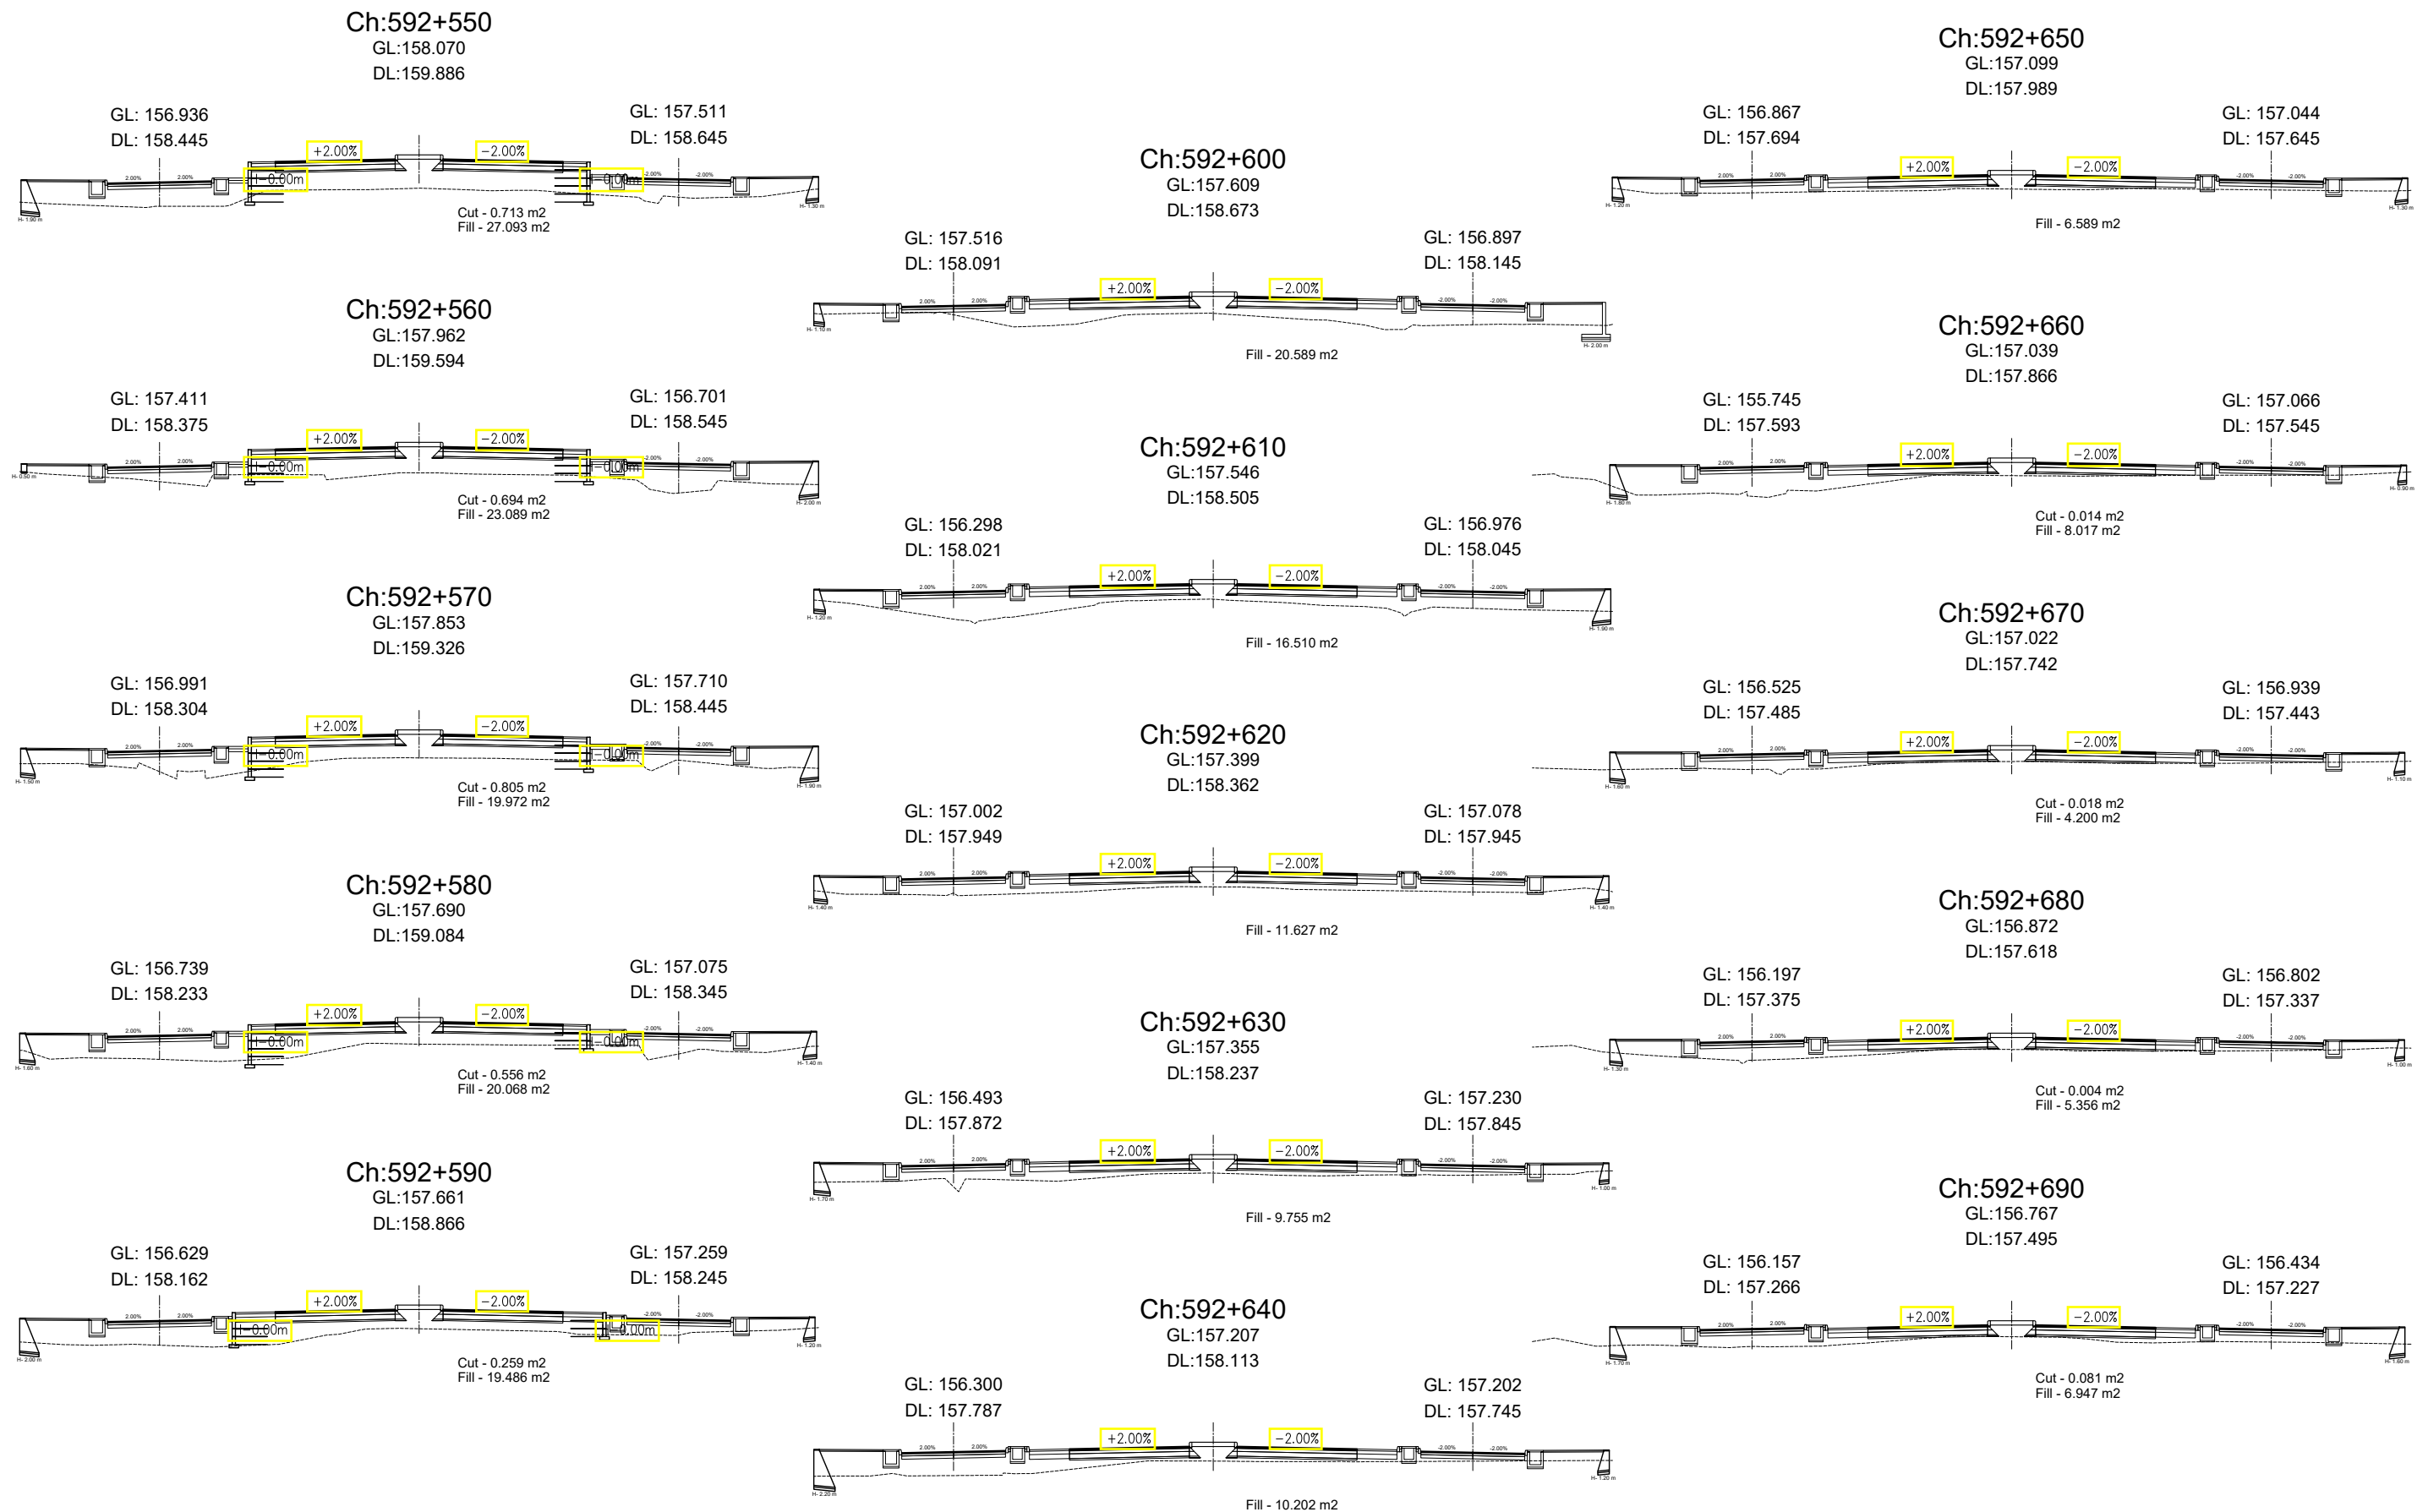


Government of Nepal Ministry of Physical Infrastructure and Transport Department of Roads Project Directorate Office (ADB) SASEC Highway Improvement Project- Project Preparatory Consultant (SHIP-PPC) ADB Loan No: 3722-NEP	CONSULTANT:		IMPLEMENTING AGENCY:		SHEET TITLE:		SCALE:			NAME	SIGNATURE	REV NO.	DESCRIPTION	DATE:	
	 Soosung Engineering Co. Ltd, Korea in association with  ERMC P (Ltd), Nepal and  JPE-Tech Studio of Engineering	DOR, DCID		Cross Section OF Ch:592+550 - 592+690		1:400 		DESIGNED BY:	S.B. Shrestha					November, 2022	
		ROAD NAME:						CHECKED BY:	P. Upadhyaya					DWG.NO.:	
		East West Highway (H01)						APPROVED BY:	Dr. T.H.Choi						SHEET NO.:
		Butwal - Gorusinghe Section													


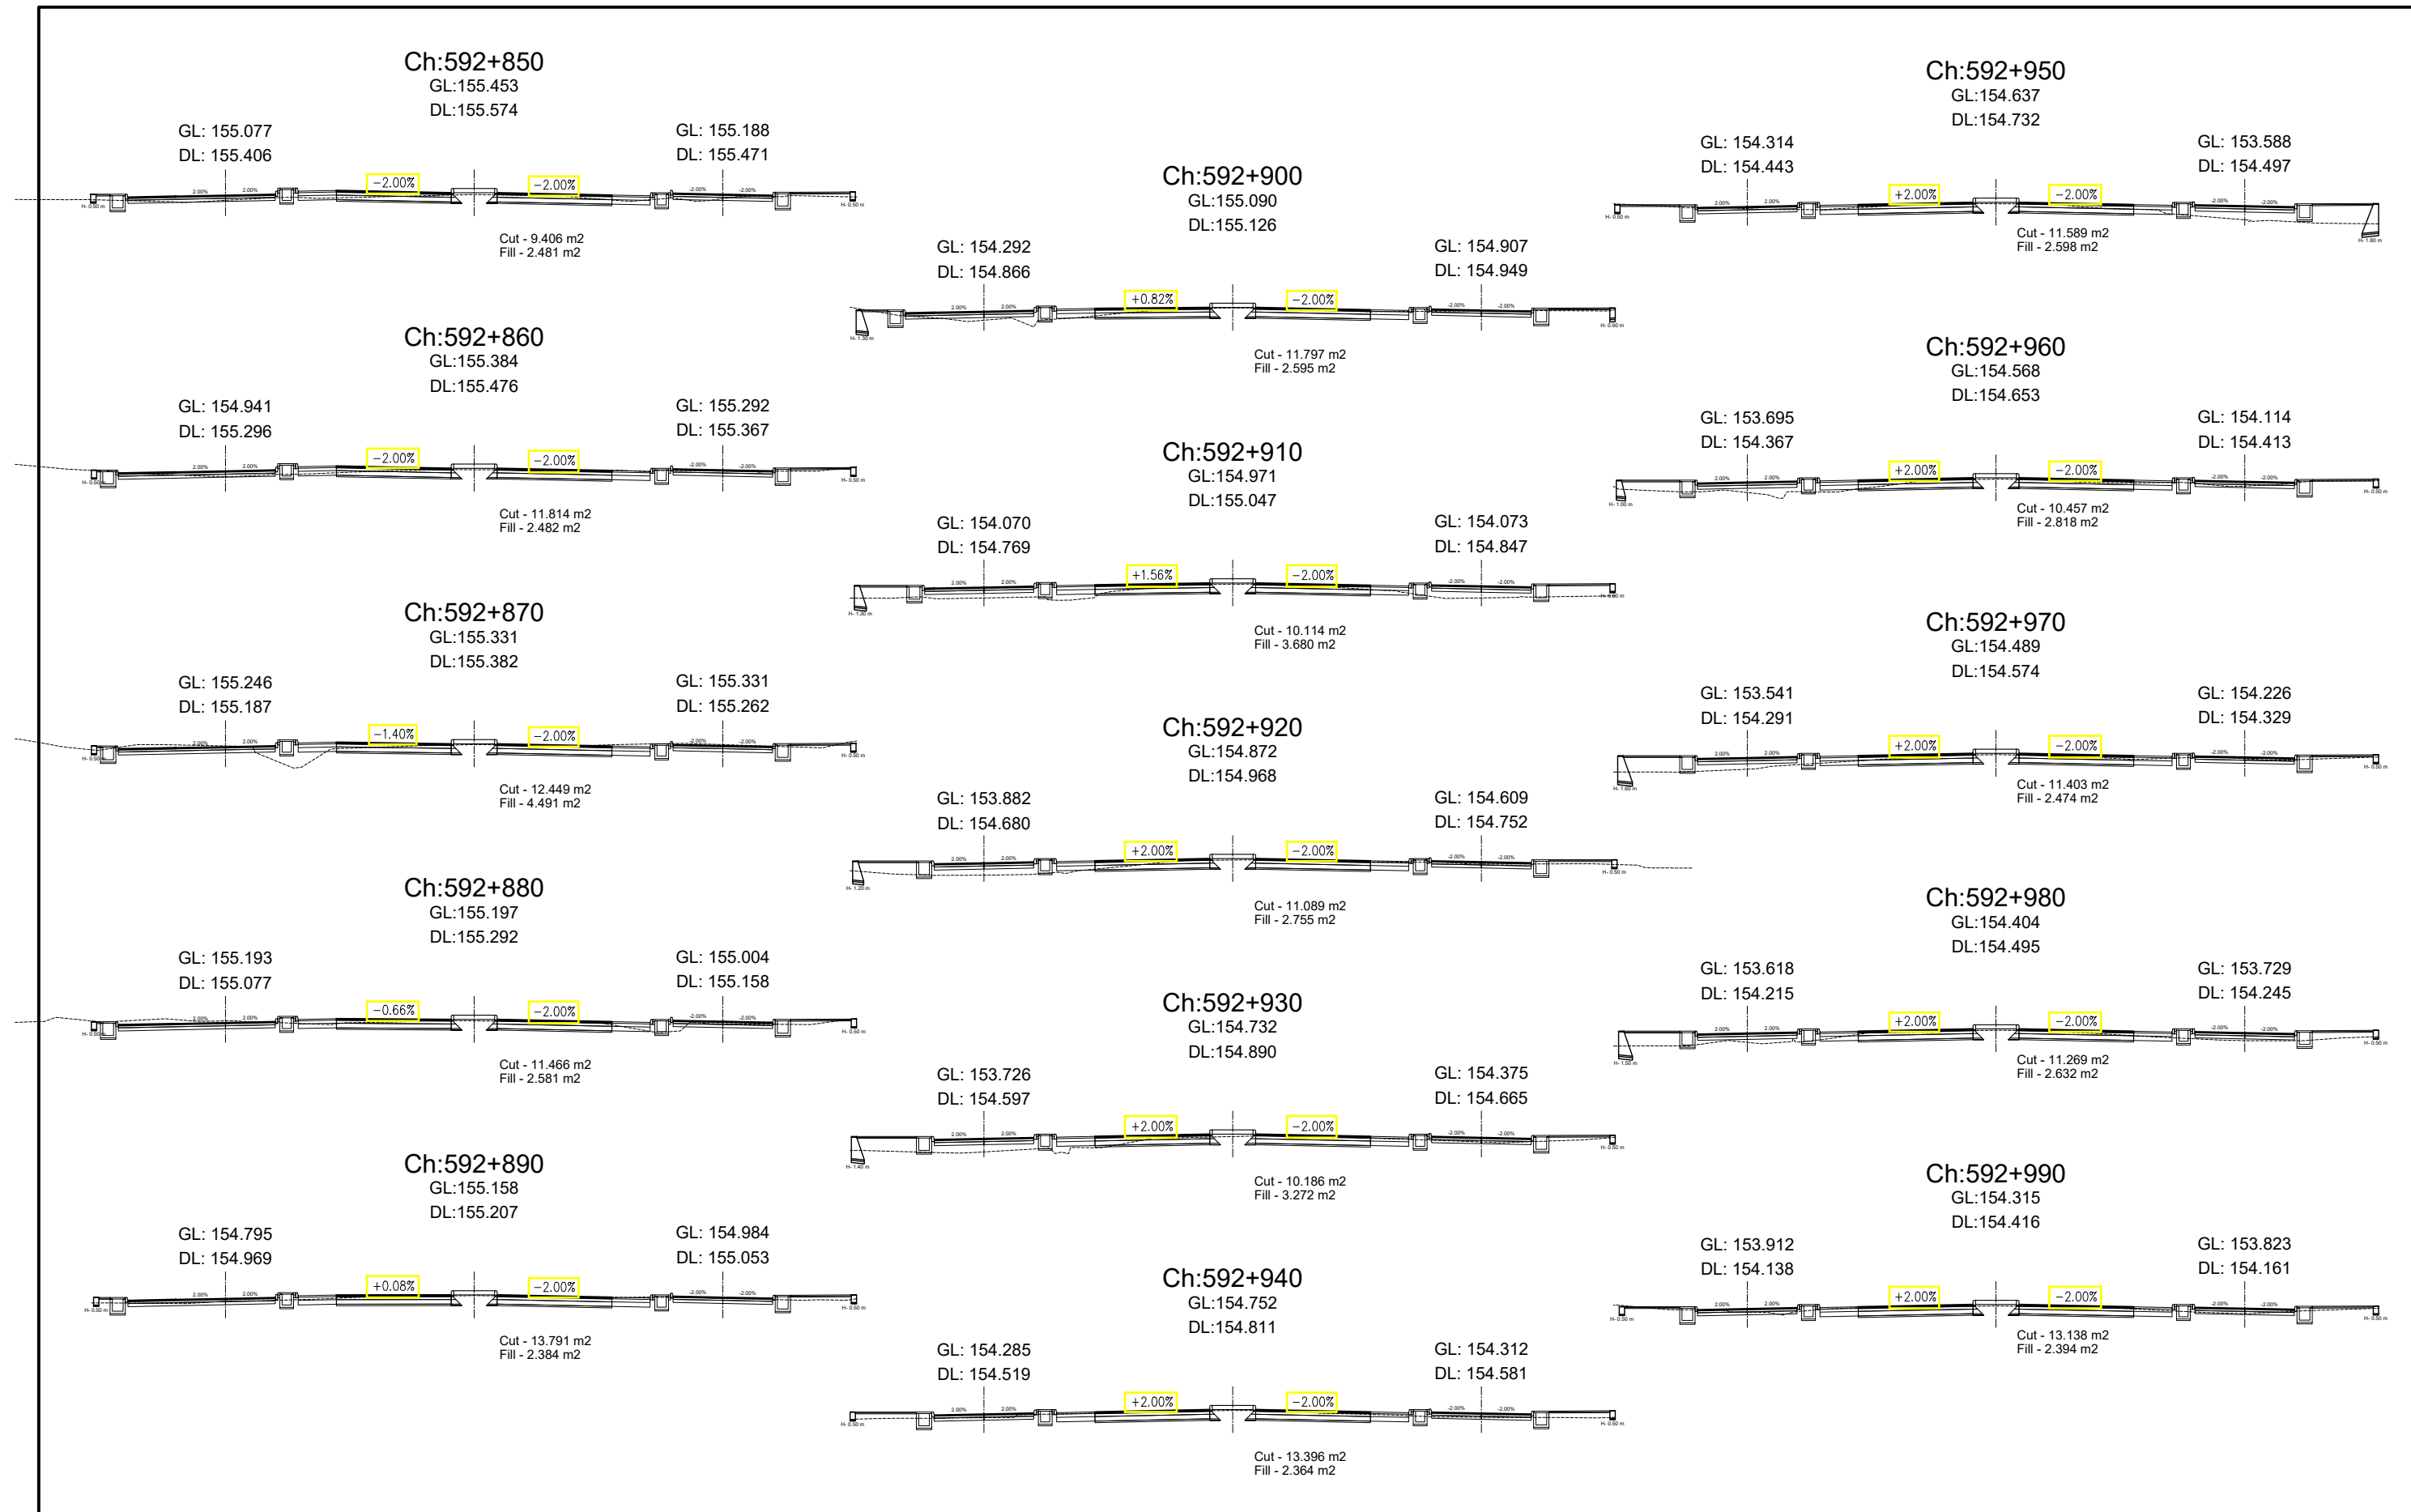


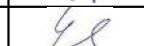
Government of Nepal Ministry of Physical Infrastructure and Transport Department of Roads Project Directorate Office (ADB) SASEC Highway Improvement Project- Project Preparatory Consultant (SHIP-PPC) ADB Loan No: 3722-NEP	CONSULTANT:  Soosung Engineering Co. Ltd, Korea in association with  ERMC P (Ltd), Nepal and  JPE-Tech Studio of Engineering	IMPLEMENTING AGENCY: DOR, DCID ROAD NAME: East West Highway (H01) Butwal - Gorusinghe Section	SHEET TITLE: Cross Section OF Ch:592+850 - 592+990	SCALE: 	DESIGNED BY:	S.B. Shrestha		REV NO.	DESCRIPTION	DATE:
					CHECKED BY:	P. Upadhyaya				DWG.NO.:
					APPROVED BY:	Dr. T.H.Choi				SHEET NO.:
										November, 2022

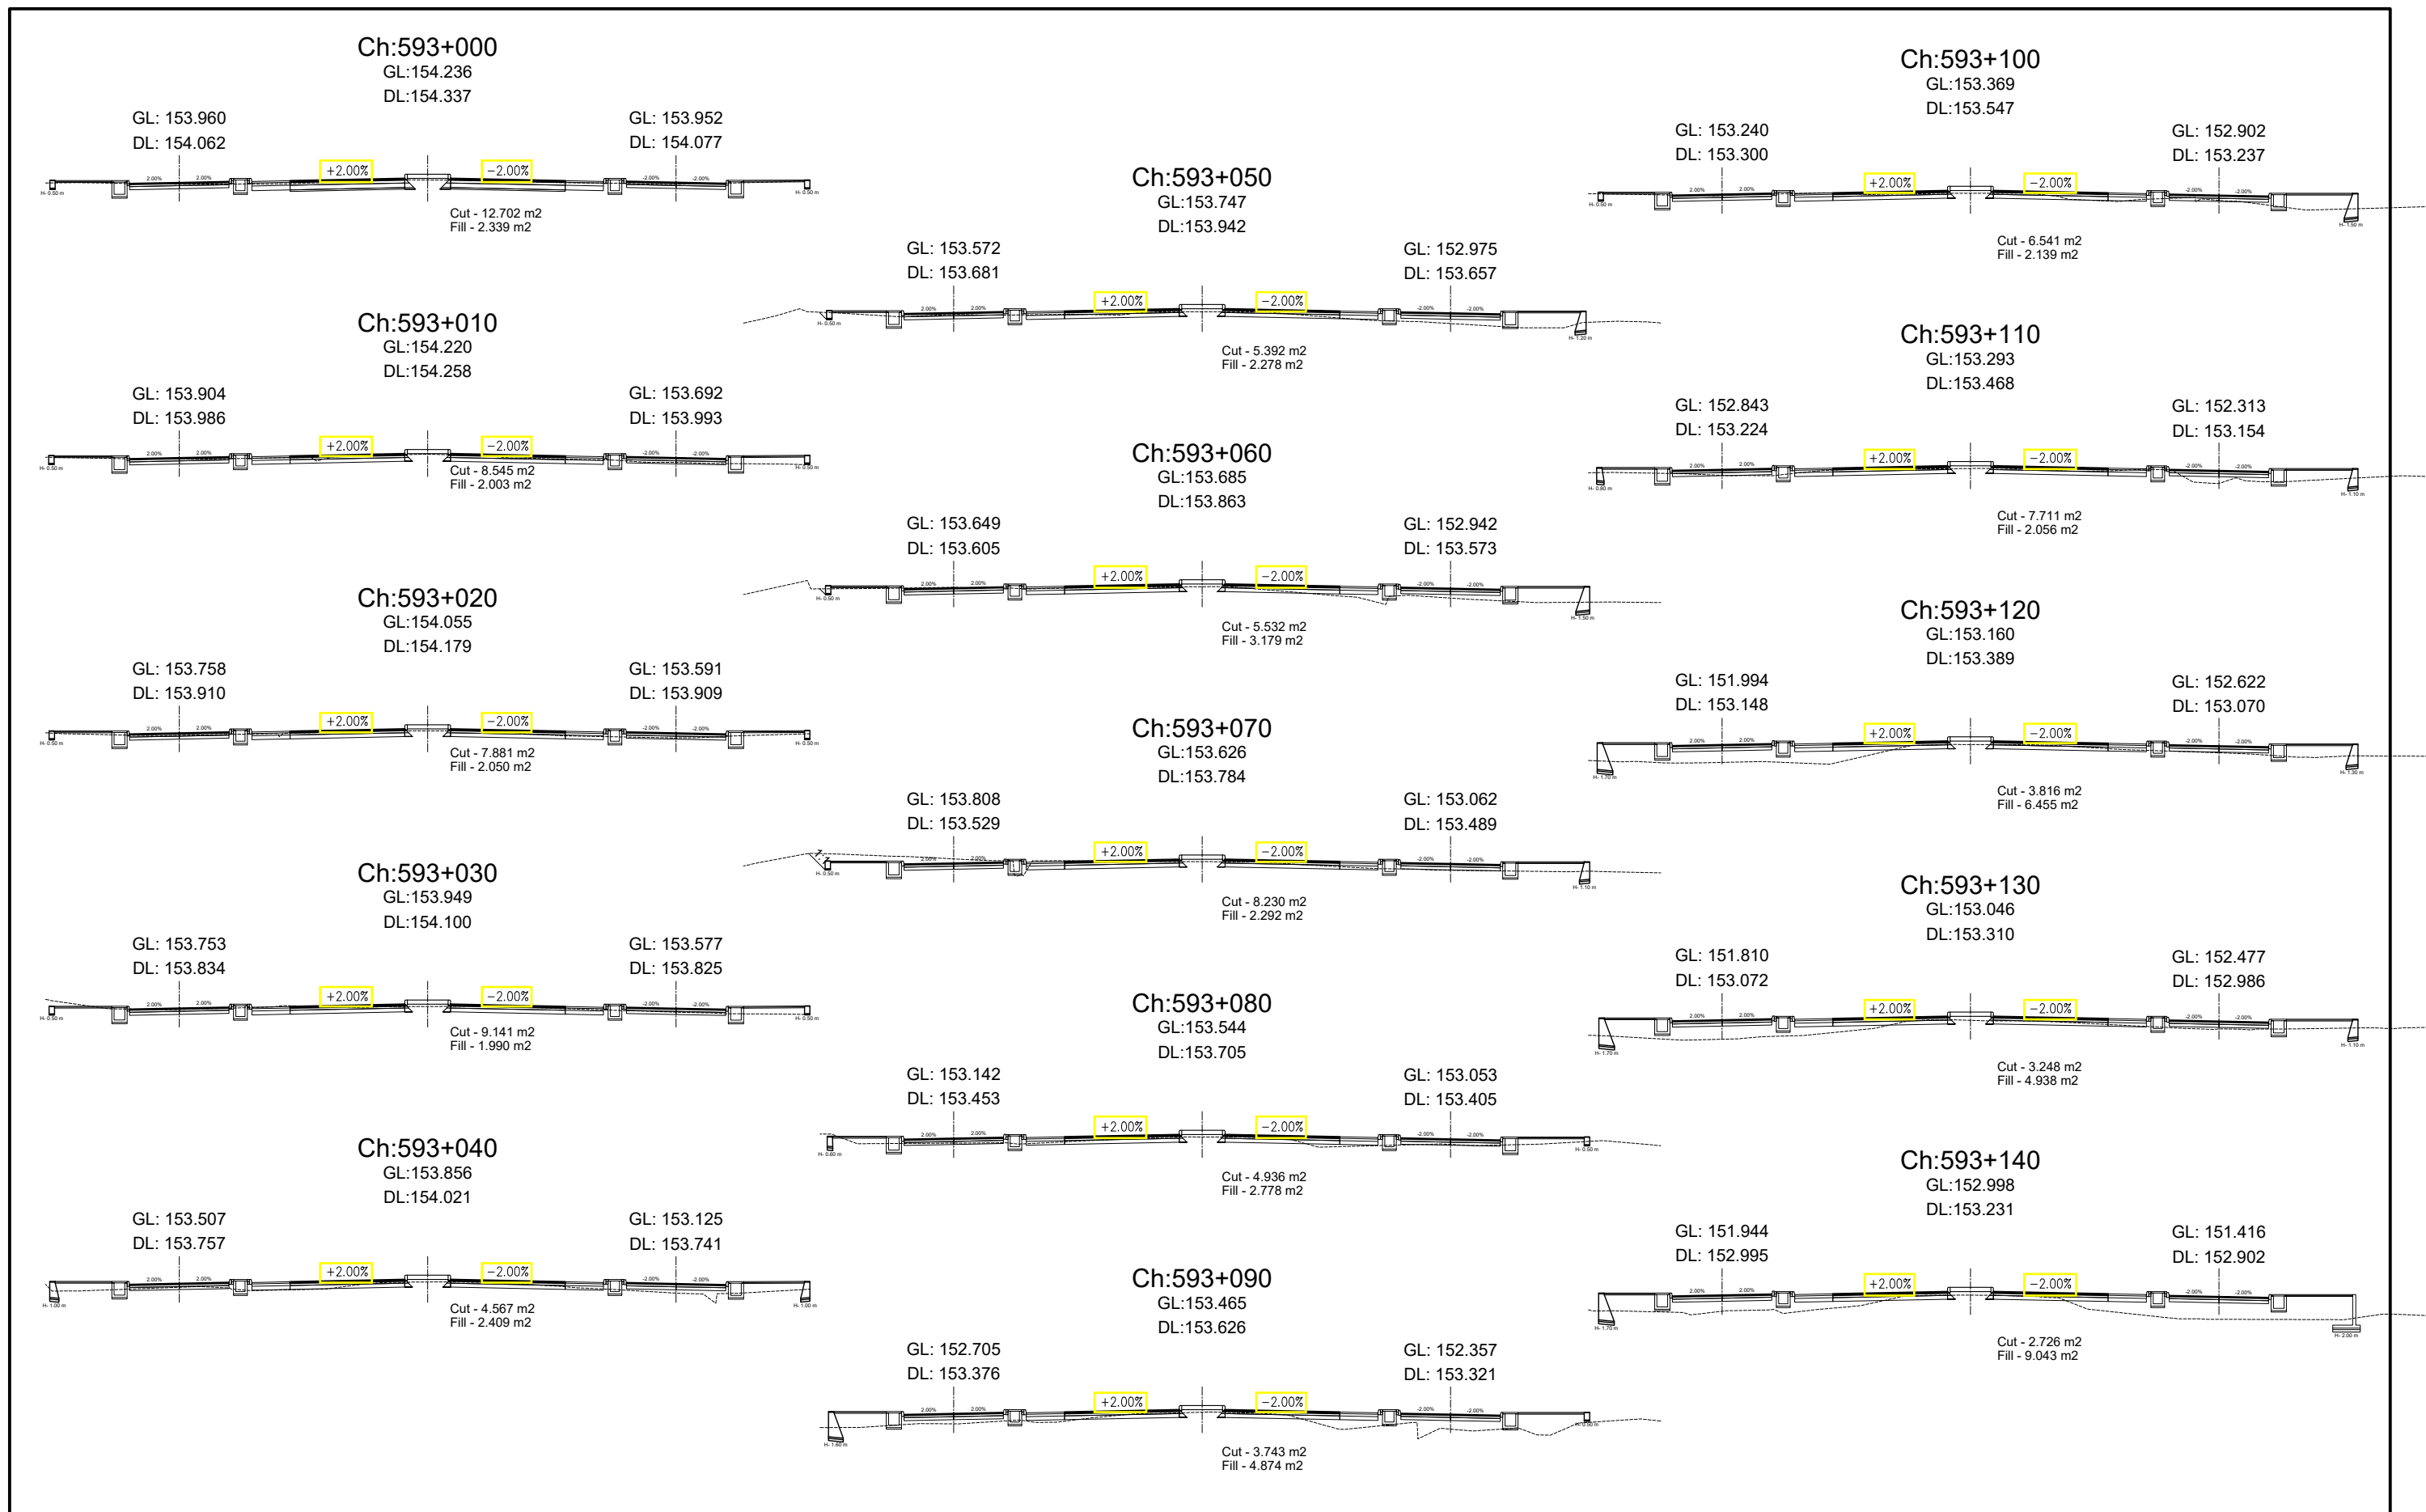


Government of Nepal Ministry of Physical Infrastructure and Transport Department of Roads Project Directorate Office (ADB) SASEC Highway Improvement Project- Project Preparatory Consultant (SHIP-PPC) ADB Loan No: 3722-NEP	CONSULTANT:		IMPLEMENTING AGENCY:	SHEET TITLE:	SCALE:		NAME	SIGNATURE	REV NO.	DESCRIPTION	DATE:
	 Soosung Engineering Co. Ltd, Korea in association with 	DOR, DCID		Cross Section OF Ch:593+000 - 593+140	1:400 	DESIGNED BY:	S.B. Shrestha				November, 2022
		ROAD NAME:				CHECKED BY:	P. Upadhyaya				DWG.NO.:
		East West Highway (H01)				APPROVED BY:	Dr. T.H.Choi				4
		Butwal - Gorusinghe Section									SHEET NO.:
										21	

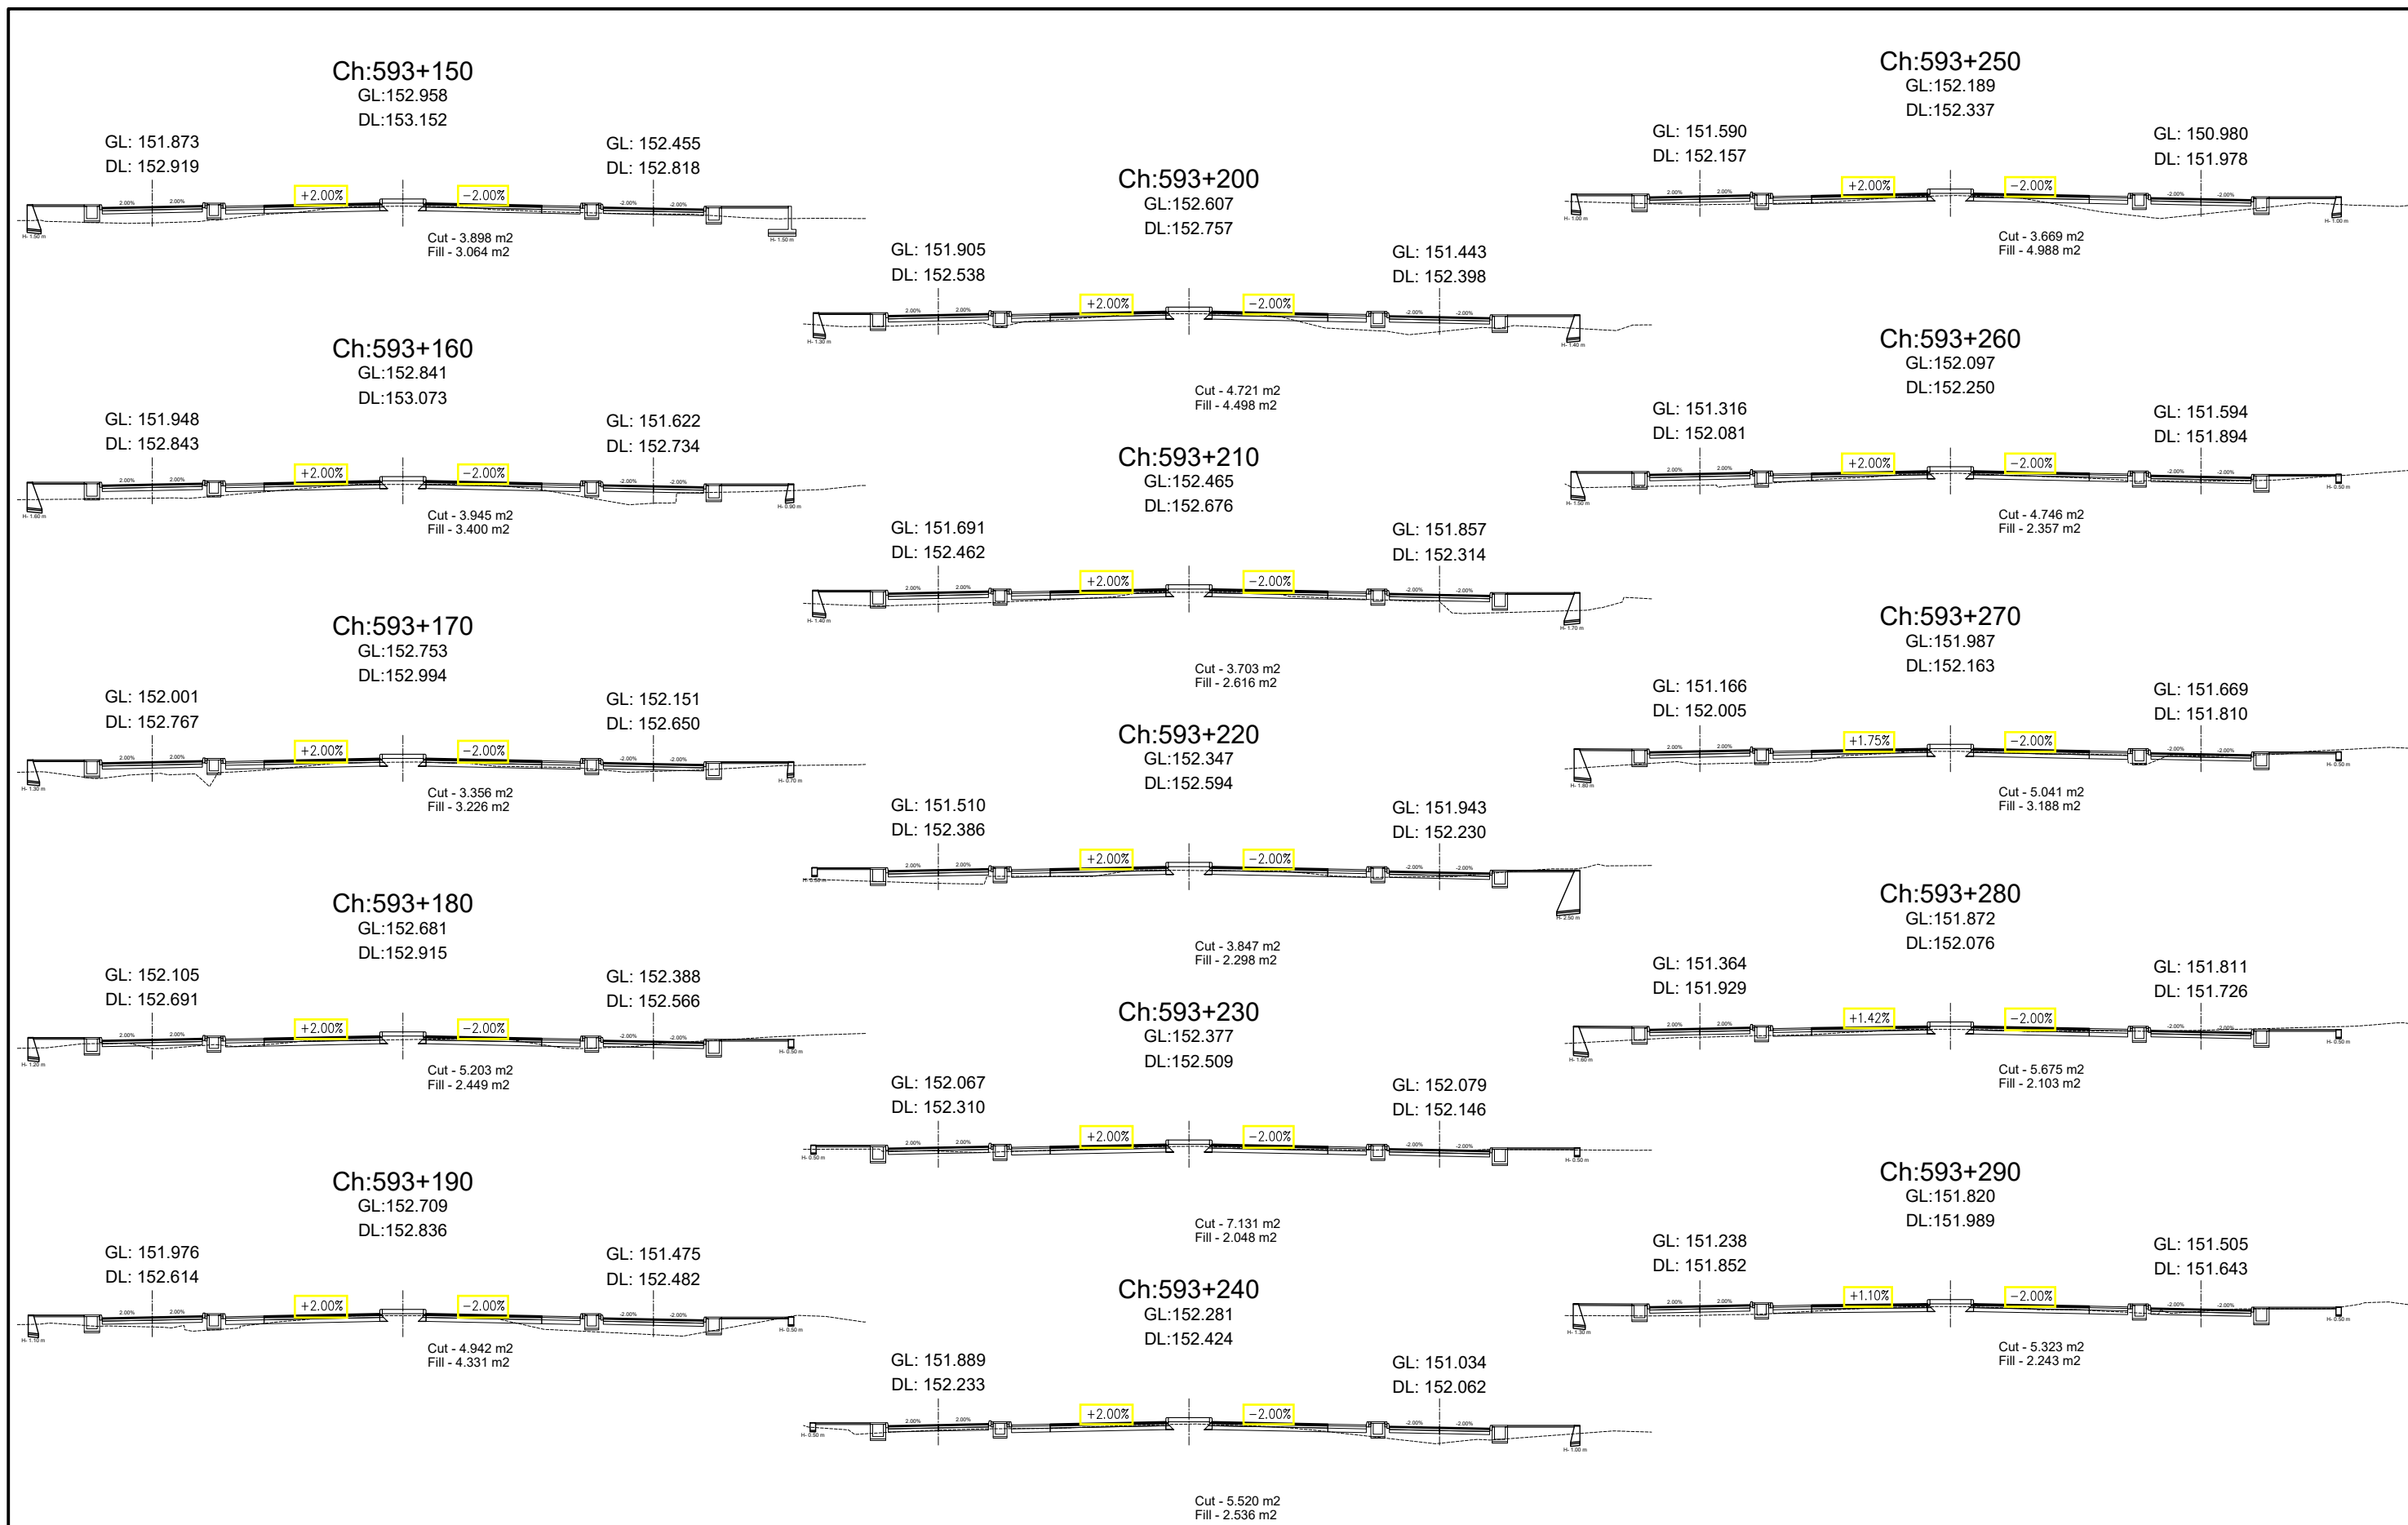

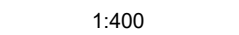 
Government of Nepal Ministry of Physical Infrastructure and Transport Department of Roads Project Directorate Office (ADB) SASEC Highway Improvement Project- Project Preparatory Consultant (SHIP-PPC) ADB Loan No: 3722-NEP	CONSULTANT:		IMPLEMENTING AGENCY:	SHEET TITLE:	SCALE:		NAME	SIGNATURE	REV NO.	DESCRIPTION	DATE:	
	 Soosung Engineering Co. Ltd, Korea in association with		DOR, DCID	Cross Section OF Ch:593+150 - 593+290	1:400 	DESIGNED BY:	S.B. Shrestha				November, 2022	
	 ERMC P (Ltd), Nepal and		ROAD NAME:			CHECKED BY:	P. Upadhyaya				DWG.NO.:	4
	 JTE-Tech Studio of Engineering		East West Highway (H01)			APPROVED BY:	Dr. T.H.Choi				SHEET NO.:	22
			Butwal - Goringhe Section									

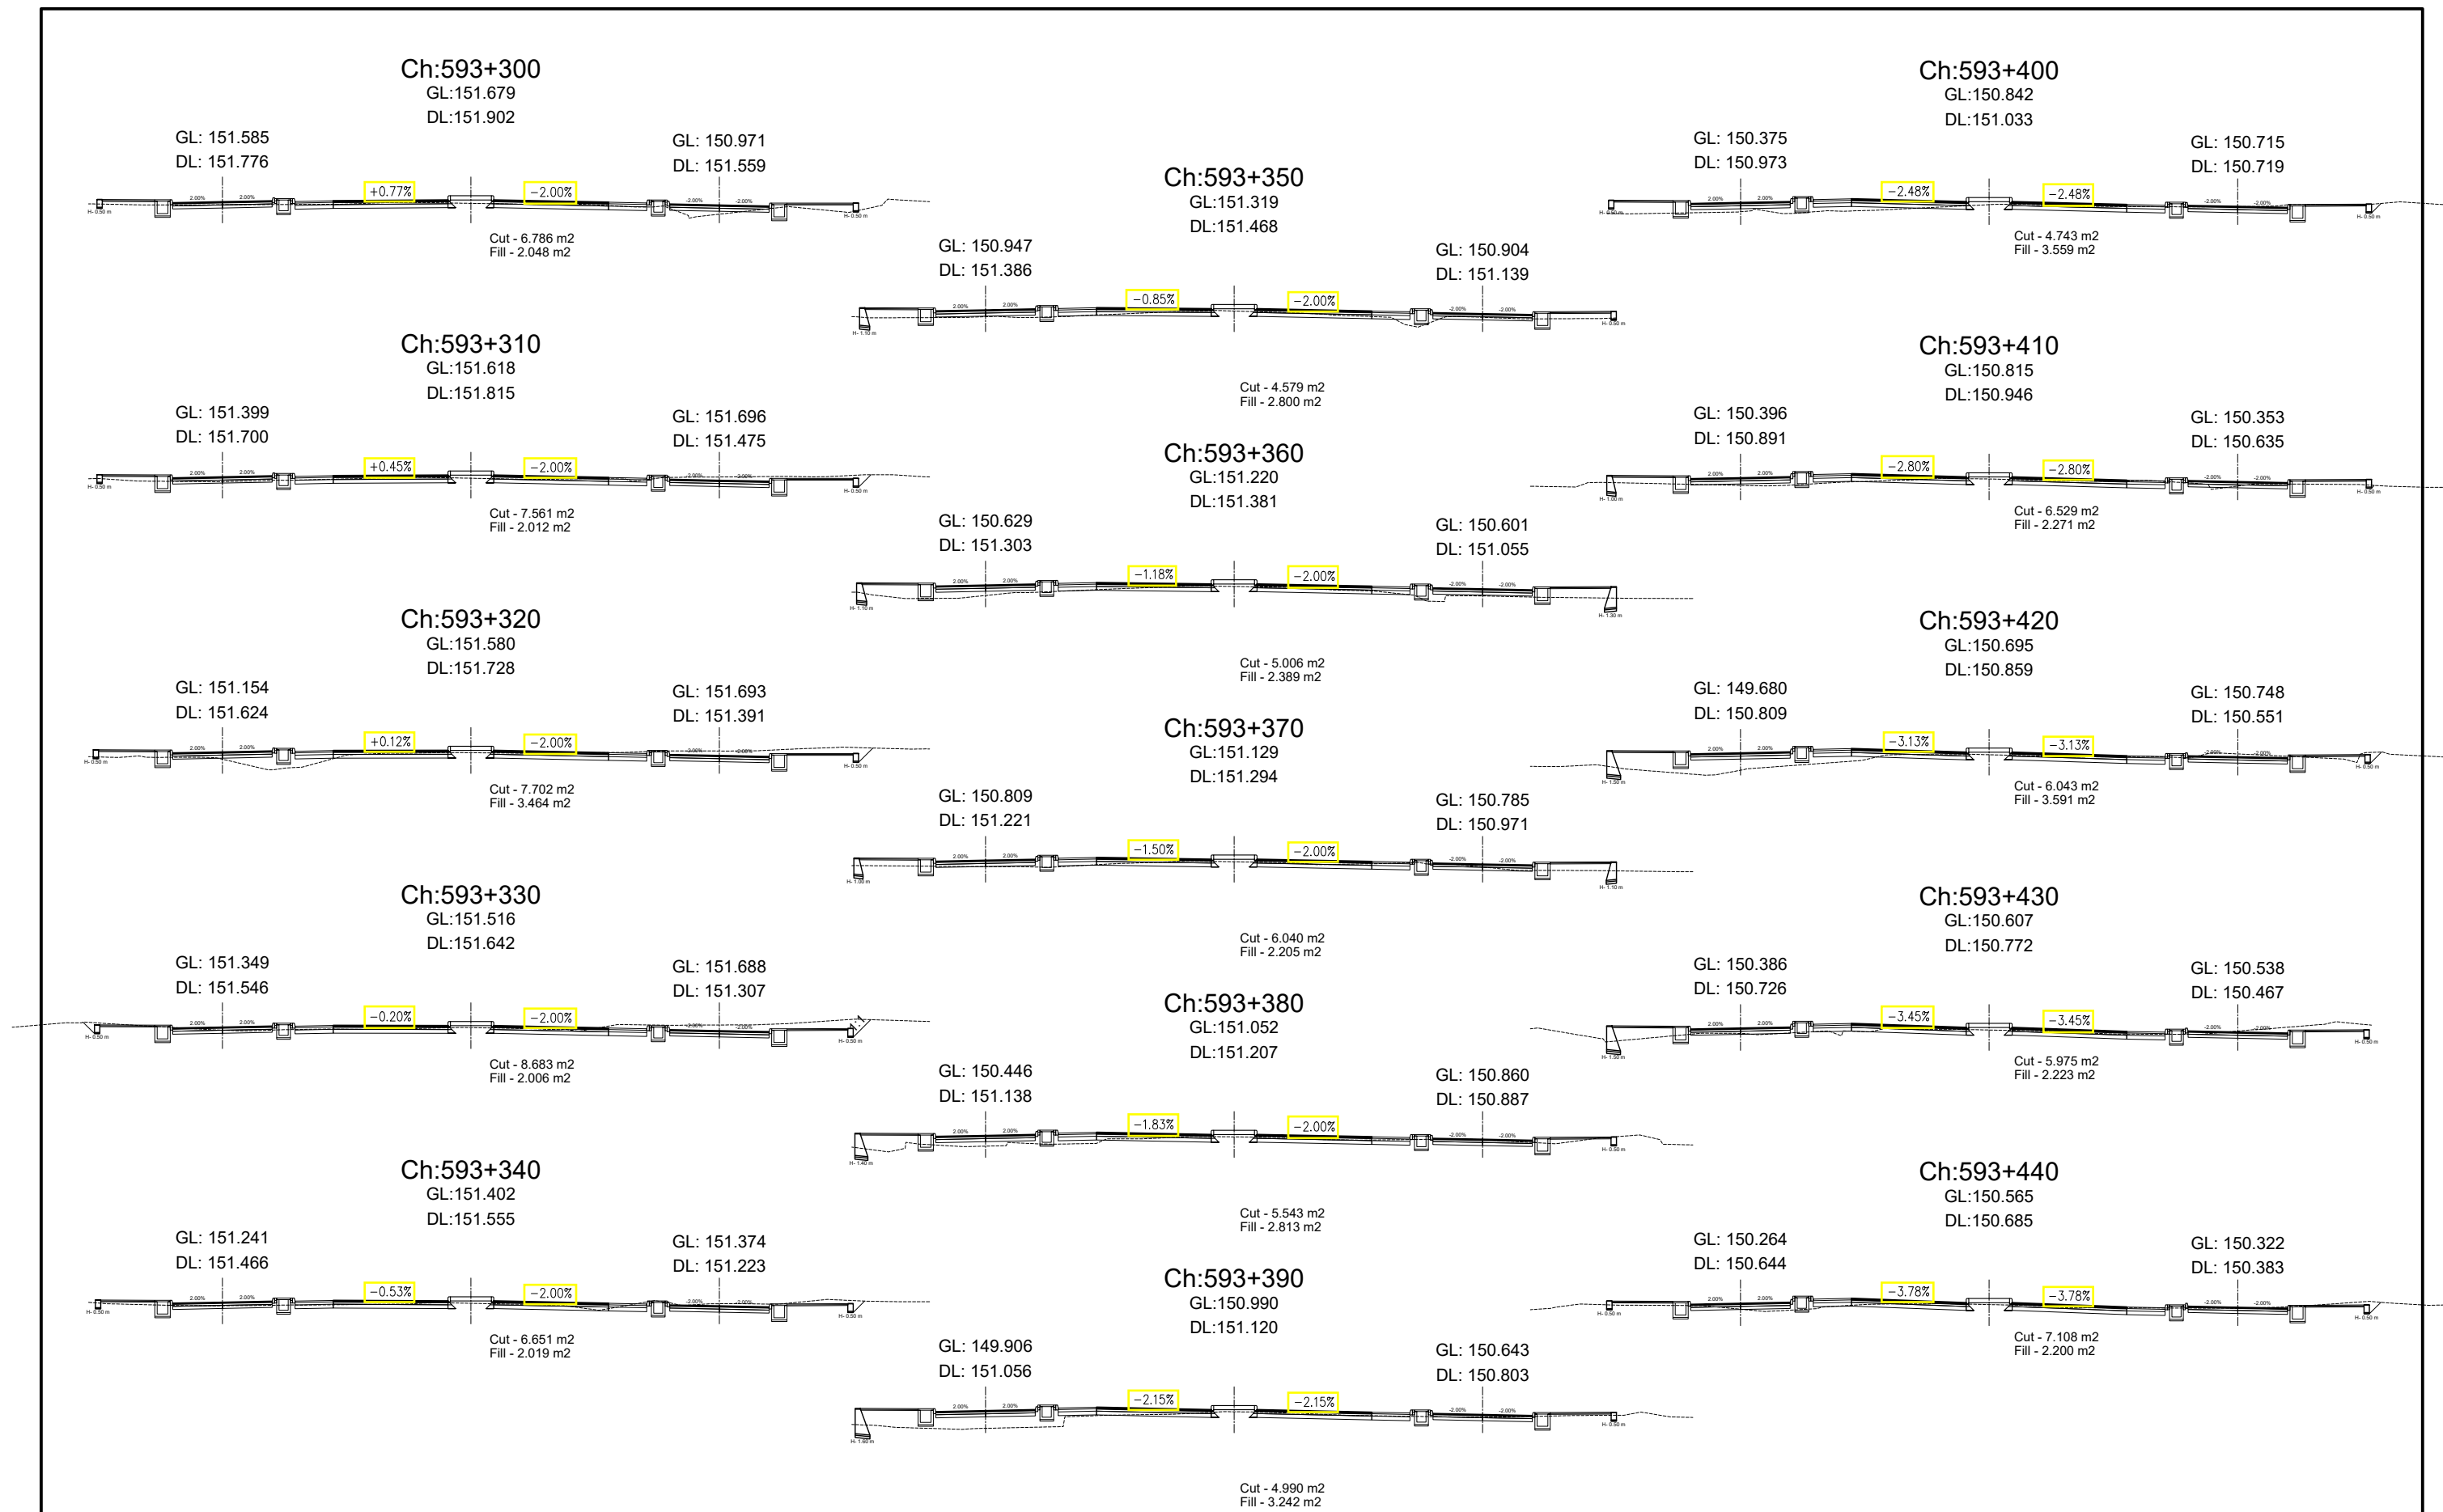


Government of Nepal Ministry of Physical Infrastructure and Transport Department of Roads Project Directorate Office (ADB) SASEC Highway Improvement Project- Project Preparatory Consultant (SHIP-PPC) ADB Loan No: 3722-NEP	CONSULTANT:		IMPLEMENTING AGENCY:	SHEET TITLE:	SCALE:		NAME	SIGNATURE	REV NO.	DESCRIPTION	DATE:
	 Soosung Engineering Co. Ltd, Korea in association with  ERMC P (Ltd), Nepal and  JPE-Tech Studio of Engineering	DOR, DCID		Cross Section OF Ch:593+300 - 593+440	1:400 	DESIGNED BY:	S.B. Shrestha				November, 2022
		ROAD NAME:				CHECKED BY:	P. Upadhyaya				DWG.NO.:
		East West Highway (H01)								4	
		Butwal - Gorusinghe Section				APPROVED BY:	Dr. T.H.Choi				SHEET NO.:
										23	



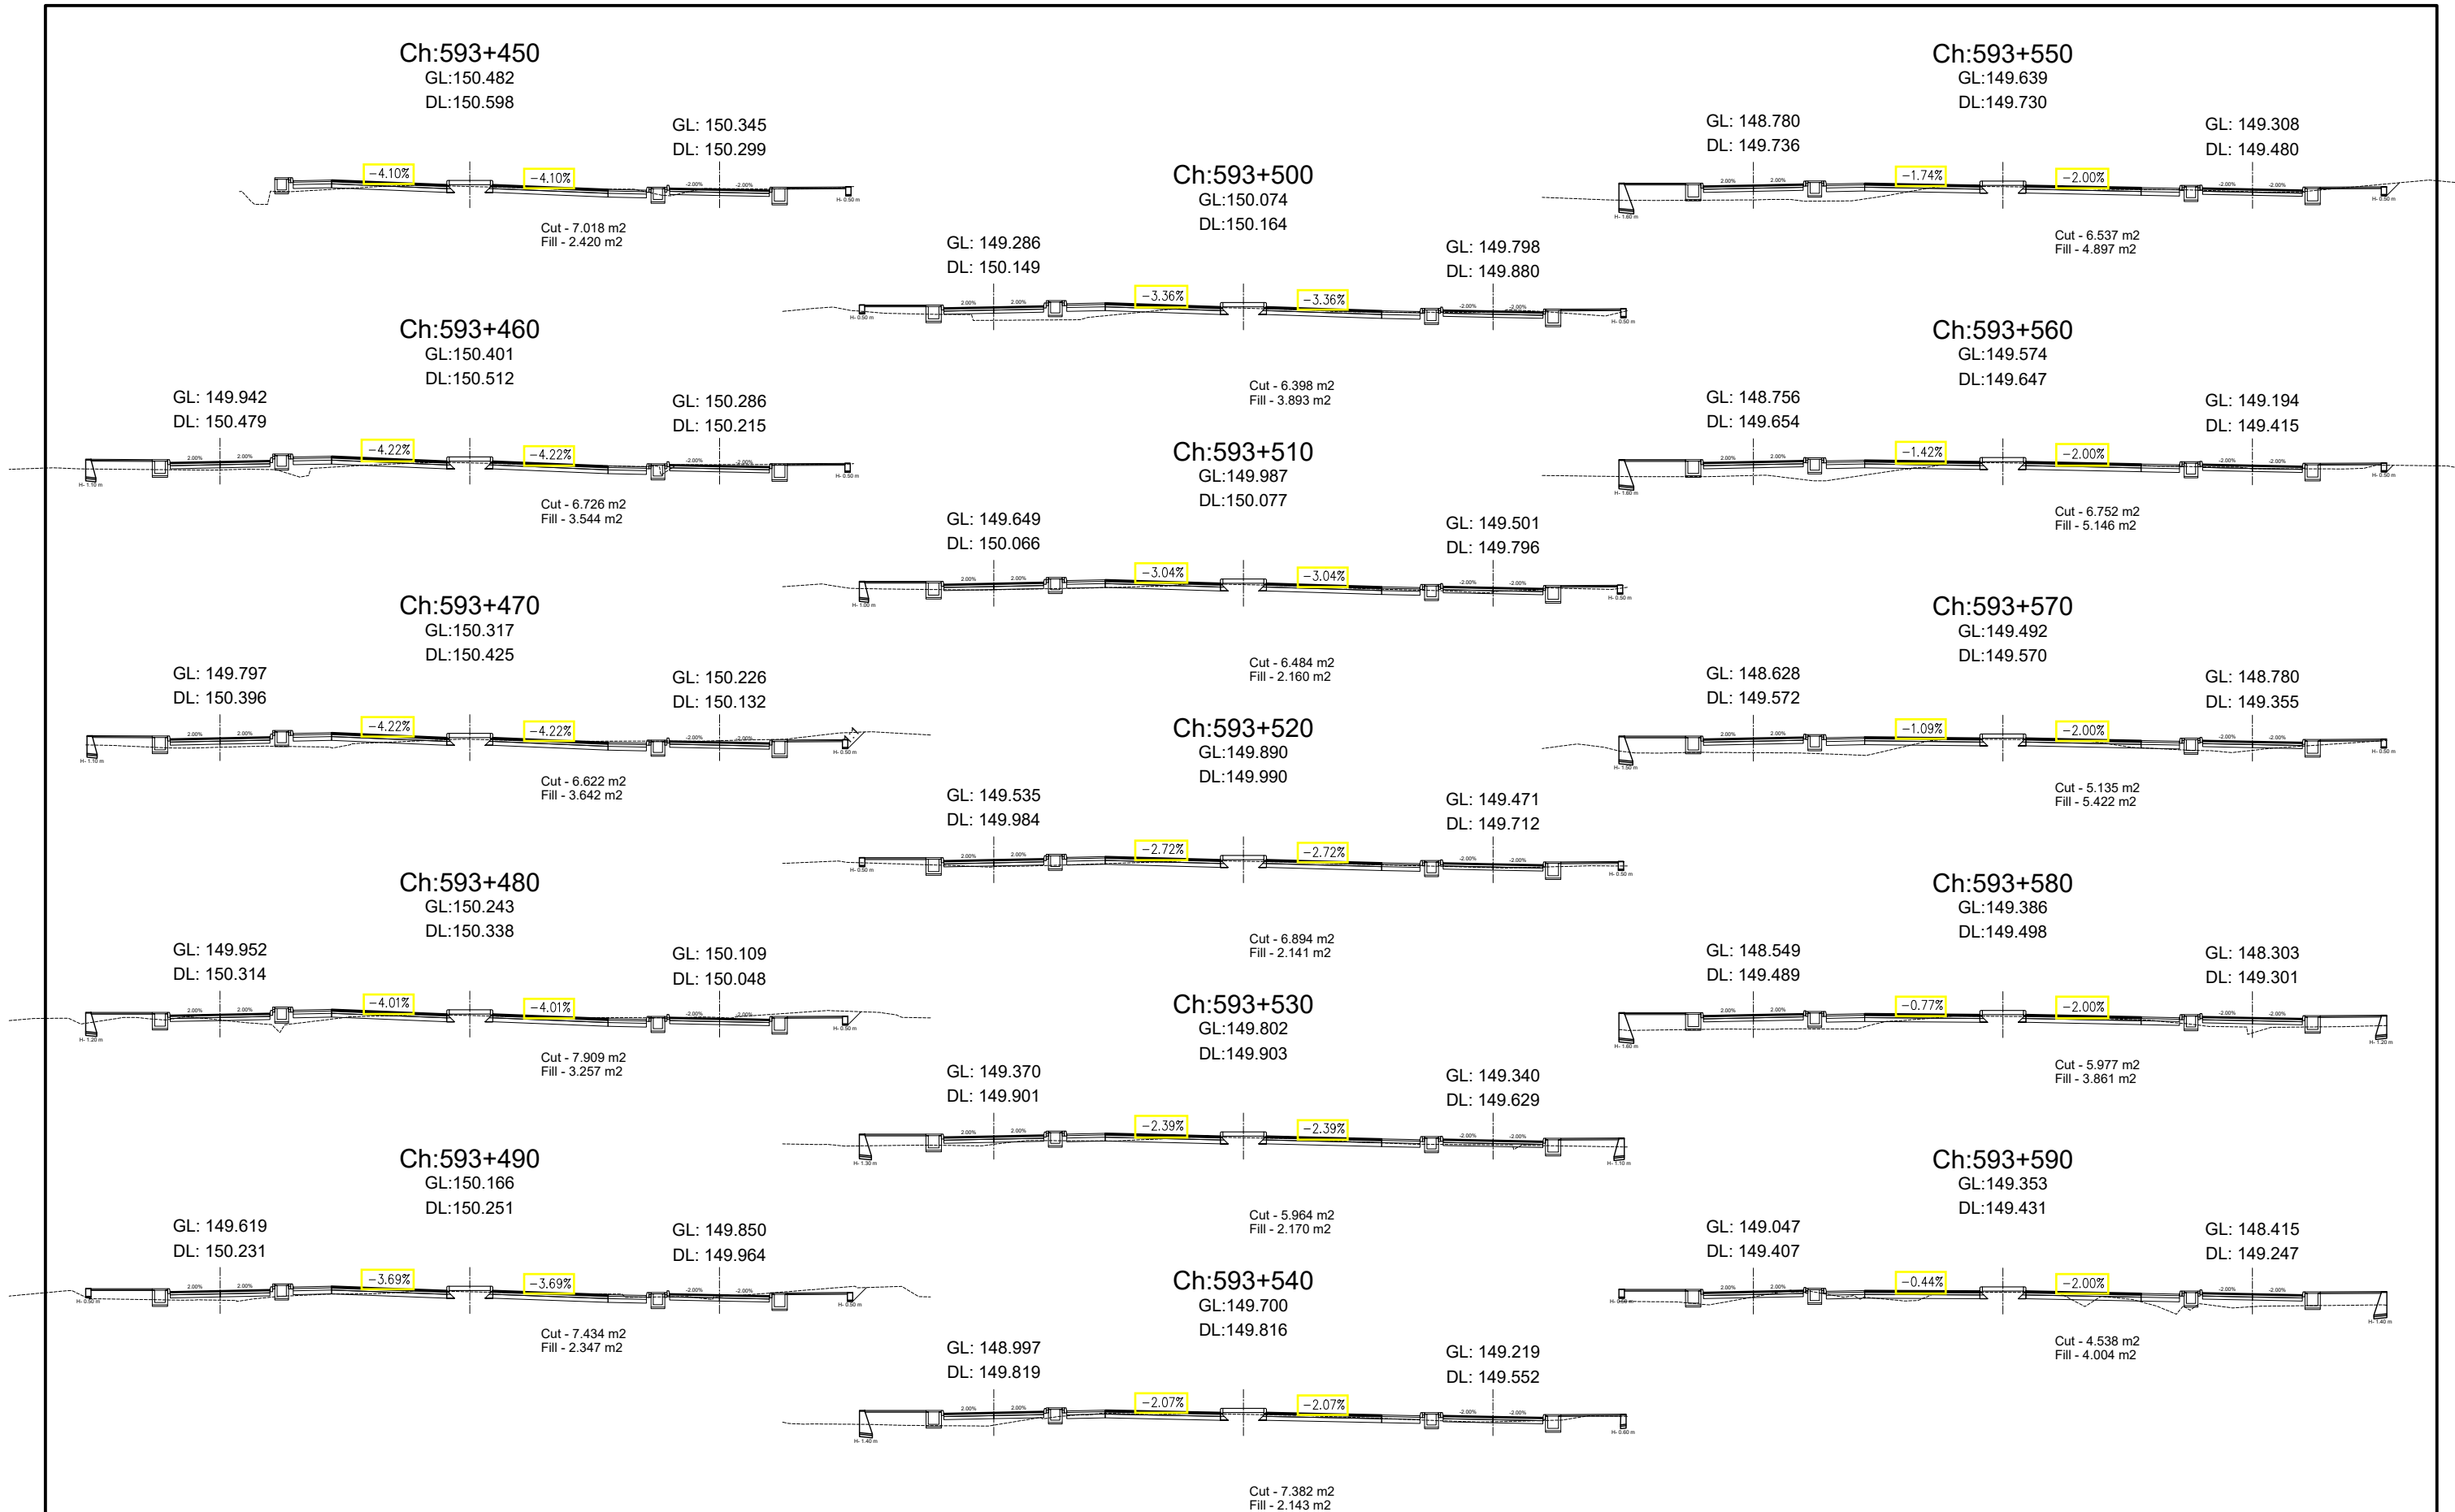


Government of Nepal Ministry of Physical Infrastructure and Transport Department of Roads Project Directorate Office (ADB) SASEC Highway Improvement Project- Project Preparatory Consultant (SHIP-PPC) ADB Loan No: 3722-NEP	CONSULTANT:		IMPLEMENTING AGENCY:	SHEET TITLE:	SCALE:		NAME	SIGNATURE	REV NO.	DESCRIPTION	DATE:	
	 Soosung Engineering Co. Ltd, Korea in association with  ERMC P (Ltd), Nepal and  TSE-Tech Studio of Engineering	DOR, DCID		Cross Section OF Ch:593+450 - 593+590	1:400 						November, 2022	
		ROAD NAME:										DWG.NO.:
		East West Highway (H01)										4
		Butwal - Gorusinghe Section										SHEET NO.:
											24	

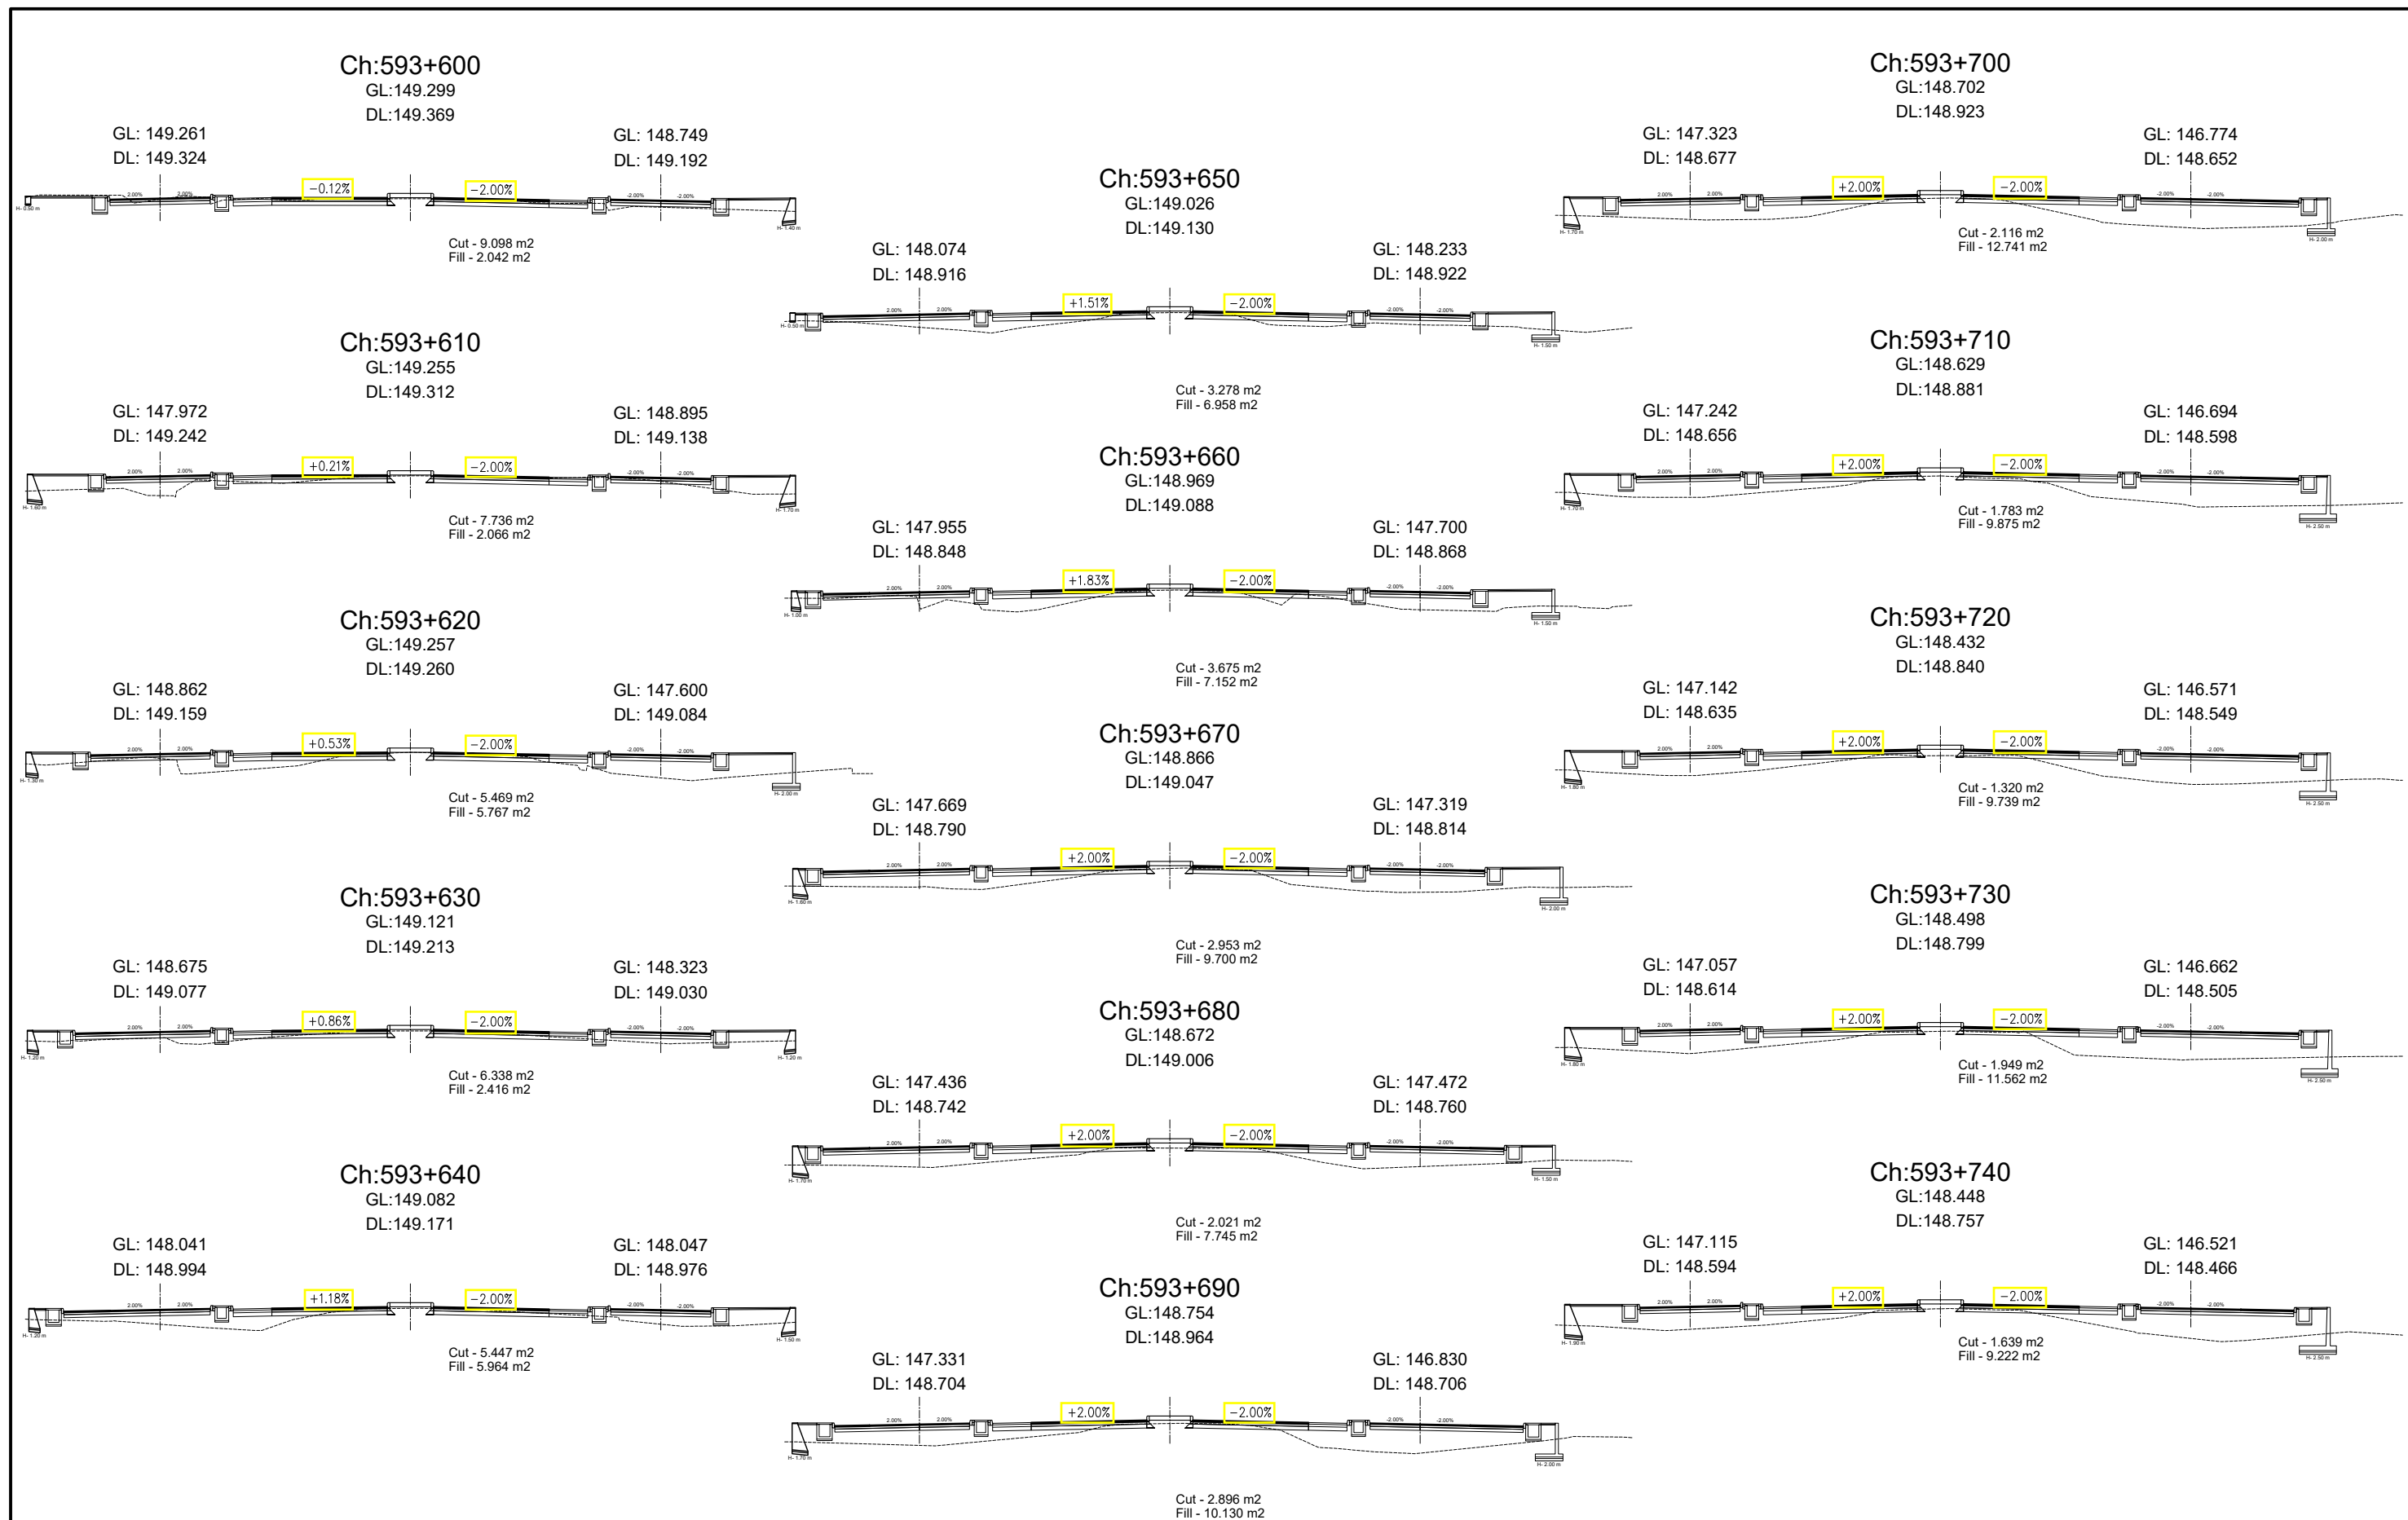



Government of Nepal Ministry of Physical Infrastructure and Transport Department of Roads Project Directorate Office (ADB) SASEC Highway Improvement Project- Project Preparatory Consultant (SHIP-PPC) ADB Loan No: 3722-NEP	CONSULTANT:  Soosung Engineering Co. Ltd, Korea in association with  ERM P (Ltd), Nepal and  TPE-Tech Studio of Engineering	IMPLEMENTING AGENCY:	SHEET TITLE: Cross Section OF Ch:593+600 - 593+740	SCALE: 1:400 	DESIGNED BY: S.B. Shrestha 	SIGNATURE	REV NO.	DESCRIPTION	DATE:
		DOR, DCID							November, 2022
		ROAD NAME:							DWG.NO.:
		East West Highway (H01)							4
		Butwal - Gorusinghe Section							SHEET NO.: 25
					CHECKED BY: P. Upadhyaya 				
					APPROVED BY: Dr. T.H.Choi 				

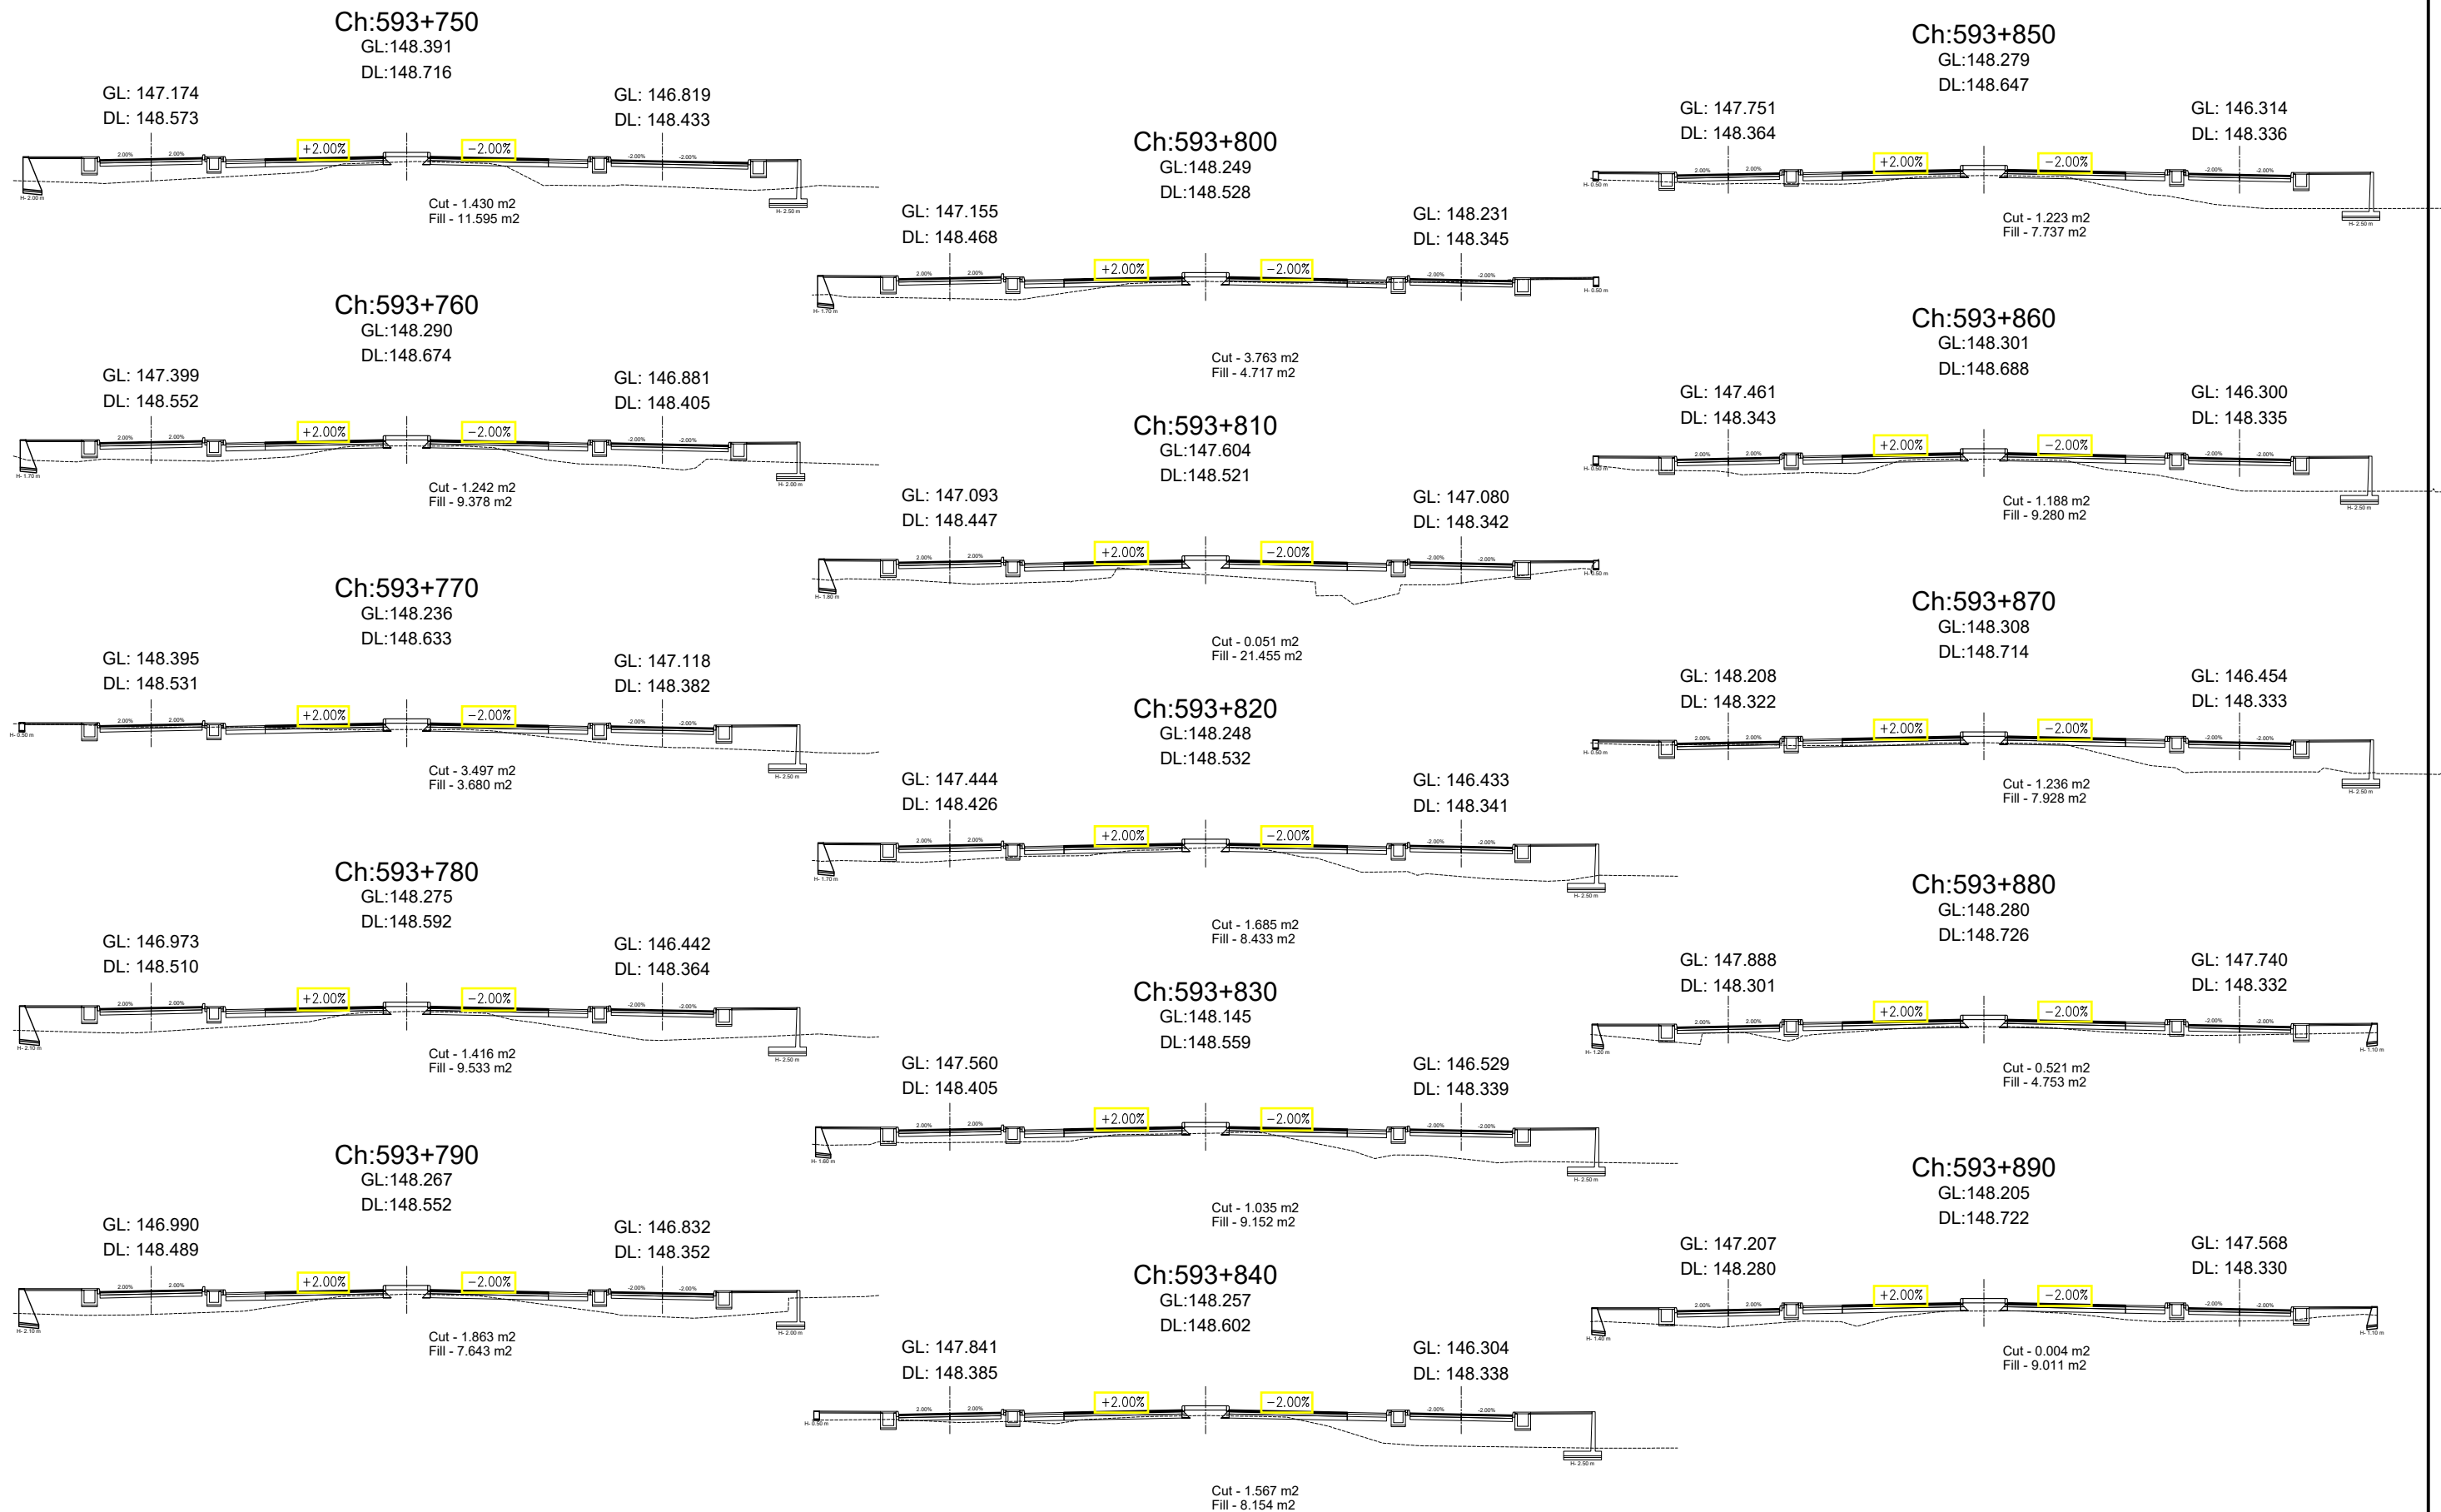


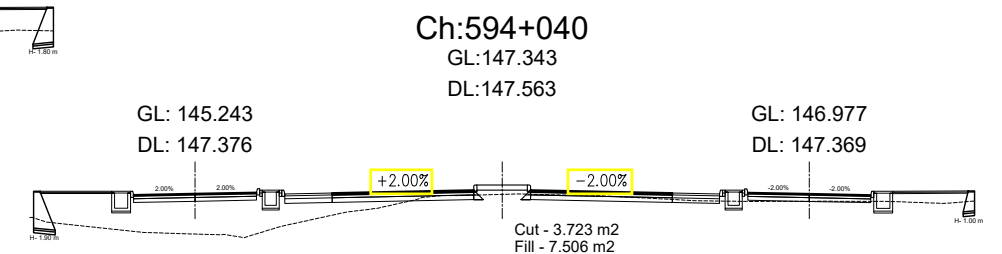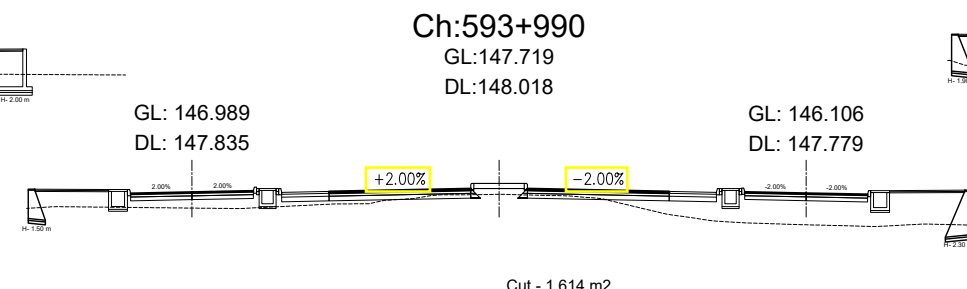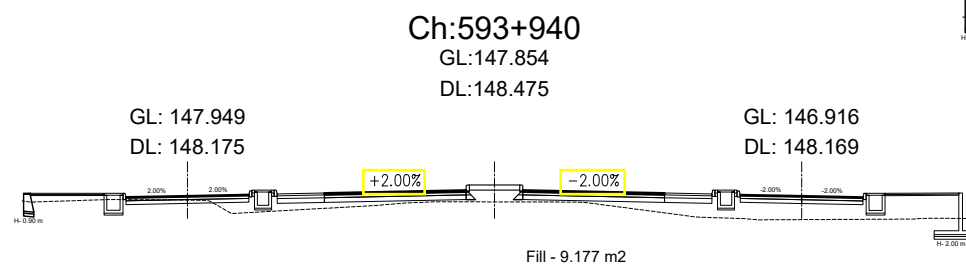


Government of Nepal Ministry of Physical Infrastructure and Transport Department of Roads Project Directorate Office (ADB) SASEC Highway Improvement Project- Project Preparatory Consultant (SHIP-PPC) ADB Loan No: 3722-NEP	CONSULTANT:		IMPLEMENTING AGENCY:	SHEET TITLE:	SCALE:		NAME	SIGNATURE	REV NO.	DESCRIPTION	DATE:	
	 Soosung Engineering Co. Ltd, Korea in association with  ERMC P (Ltd), Nepal and  JPE-Tech Studio of Engineering	DOR, DCID		Cross Section OF Ch:593+900 - 594+040	1:400 	DESIGNED BY:	S.B. Shrestha				November, 2022	
		ROAD NAME:				CHECKED BY:	P. Upadhyaya				DWG.NO.:	4
		East West Highway (H01)				APPROVED BY:	Dr. T.H.Choi				SHEET NO.:	27
		Butwal - Gorusinghe Section										

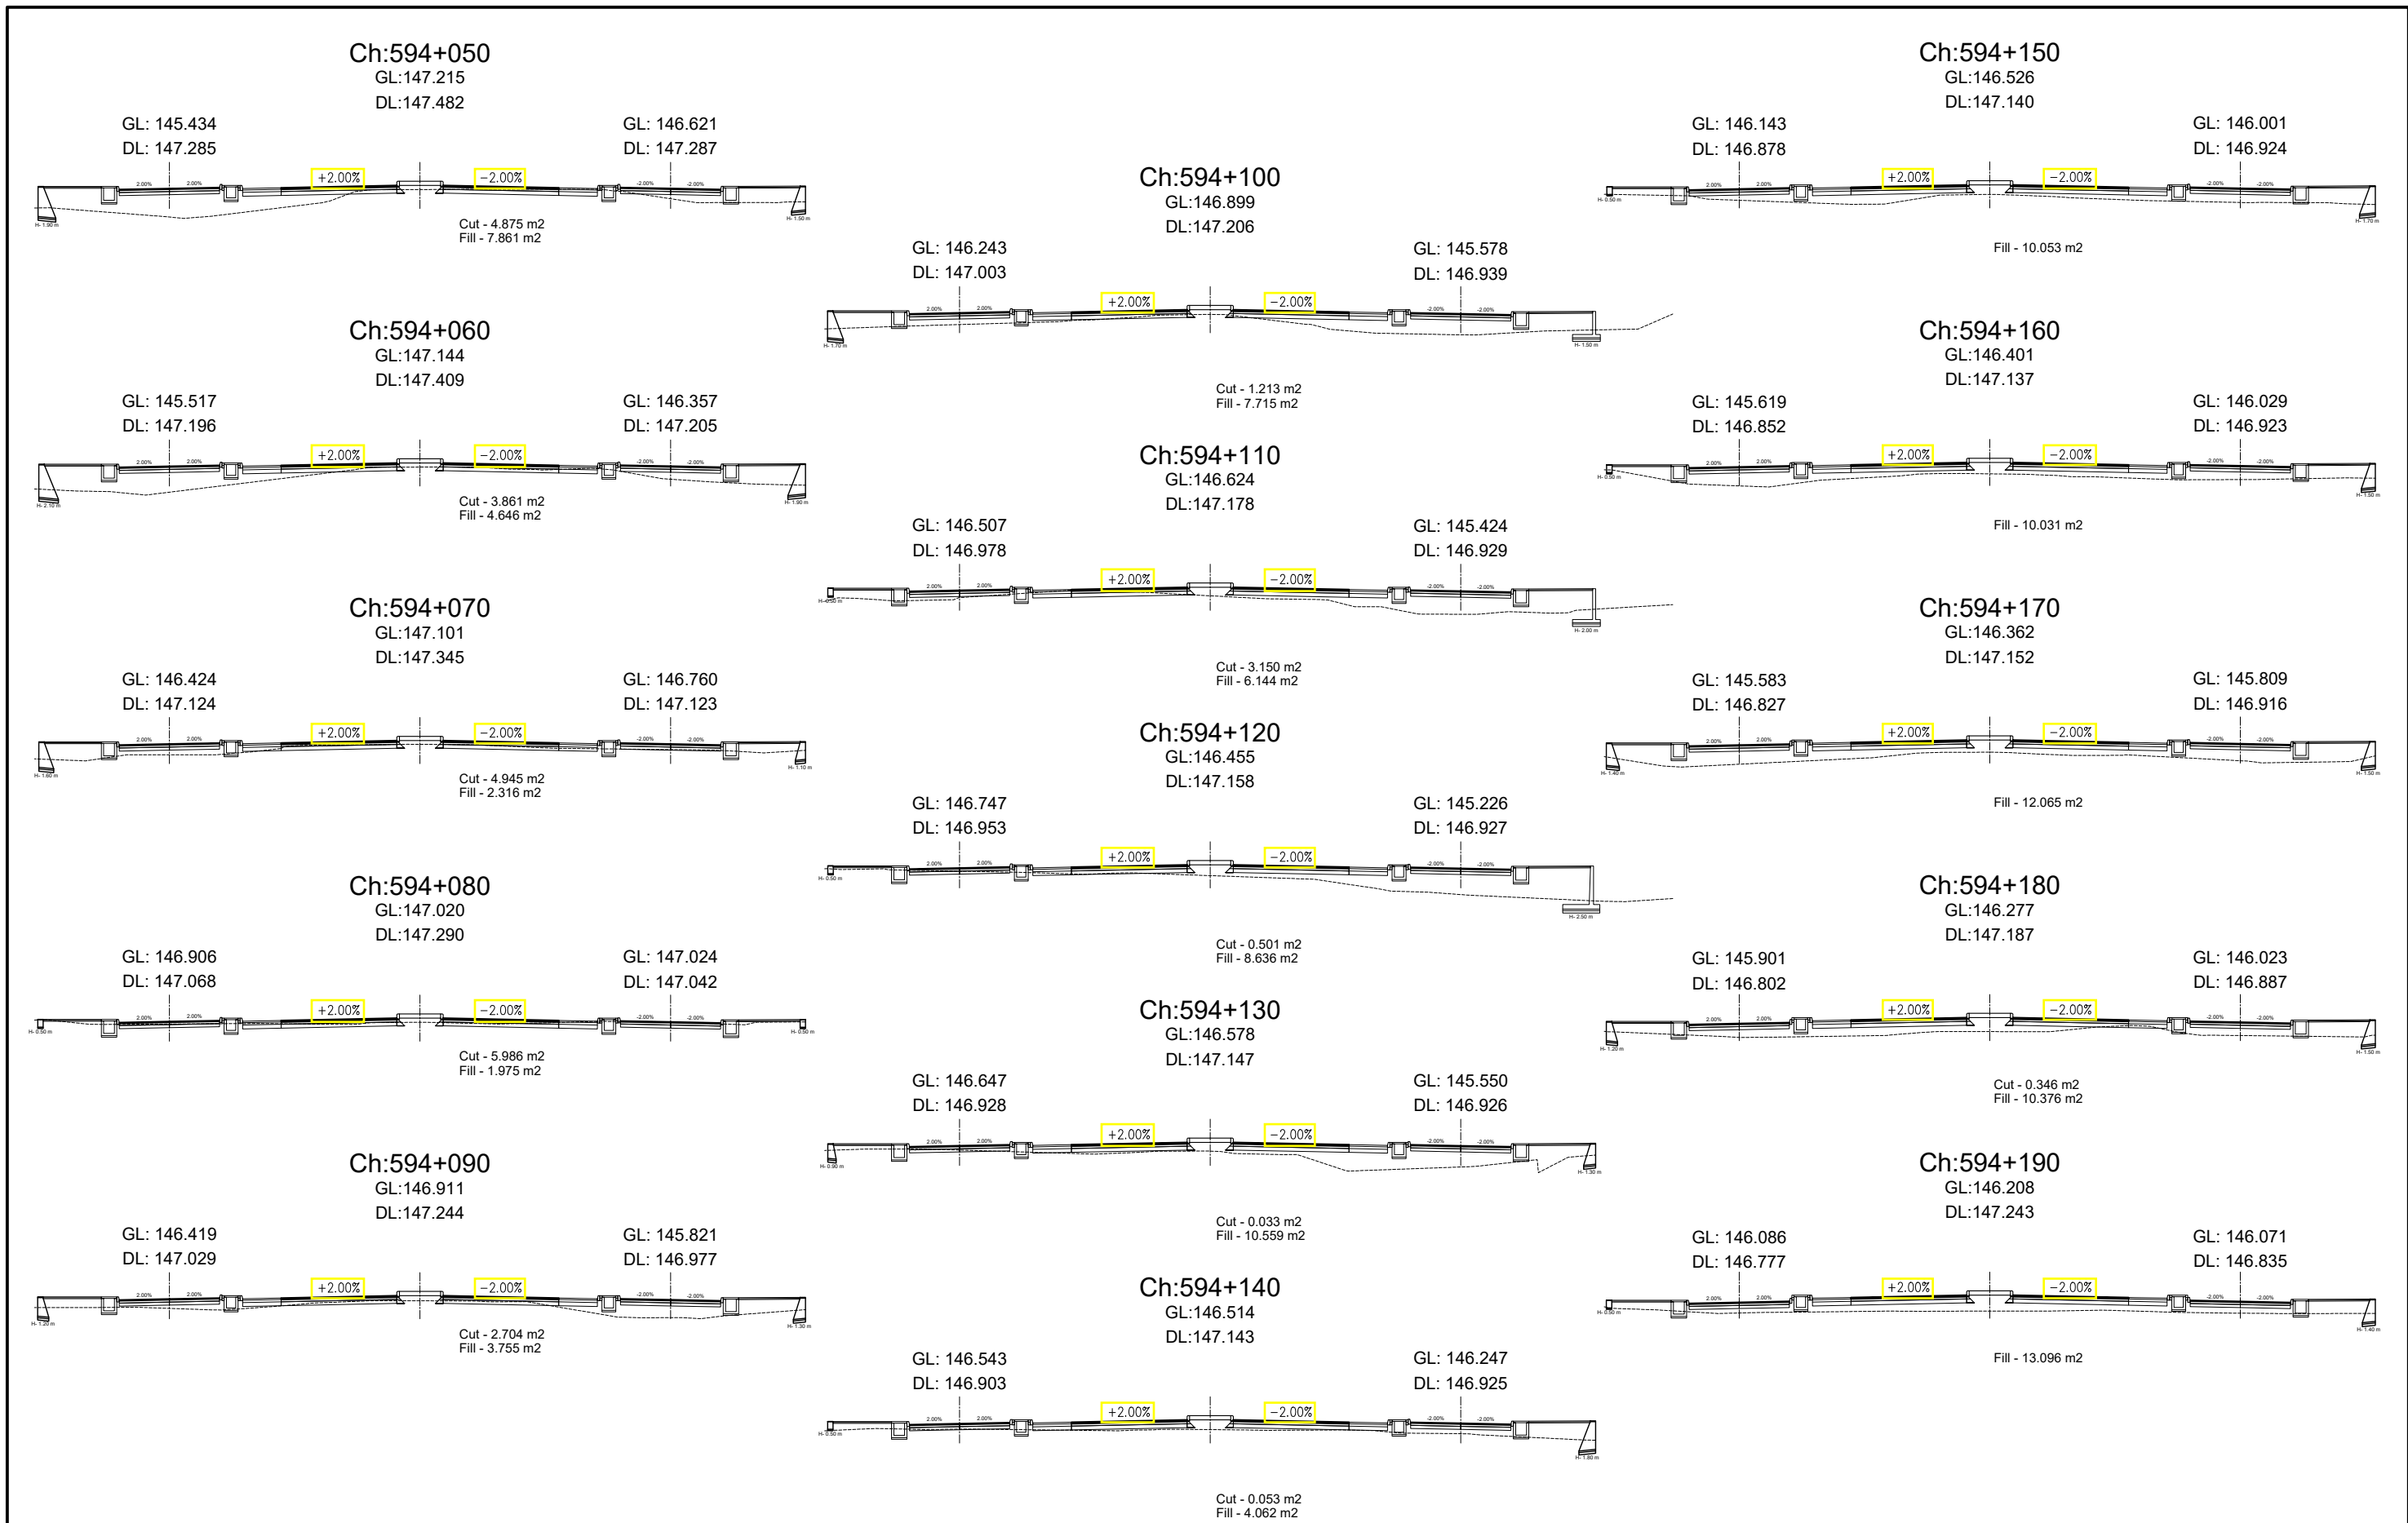

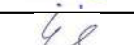
Government of Nepal Ministry of Physical Infrastructure and Transport Department of Roads Project Directorate Office (ADB) SASEC Highway Improvement Project- Project Preparatory Consultant (SHIP-PPC) ADB Loan No: 3722-NEP	CONSULTANT:  Soosung Engineering Co. Ltd, Korea in association with  ERMC P (Ltd), Nepal and  JPE-Tech Studio of Engineering	IMPLEMENTING AGENCY: DOR, DCID ROAD NAME: East West Highway (H01) Butwal - Gorusinghe Section	SHEET TITLE: Cross Section OF Ch:594+050 - 594+190	SCALE: 4 0 4 8 1:400	DESIGNED BY:	S.B. Shrestha		REV NO.	DESCRIPTION	DATE: November, 2022
					CHECKED BY:	P. Upadhyaya				DWG.NO.: 4
					APPROVED BY:	Dr. T.H.Choi				SHEET NO.: 28

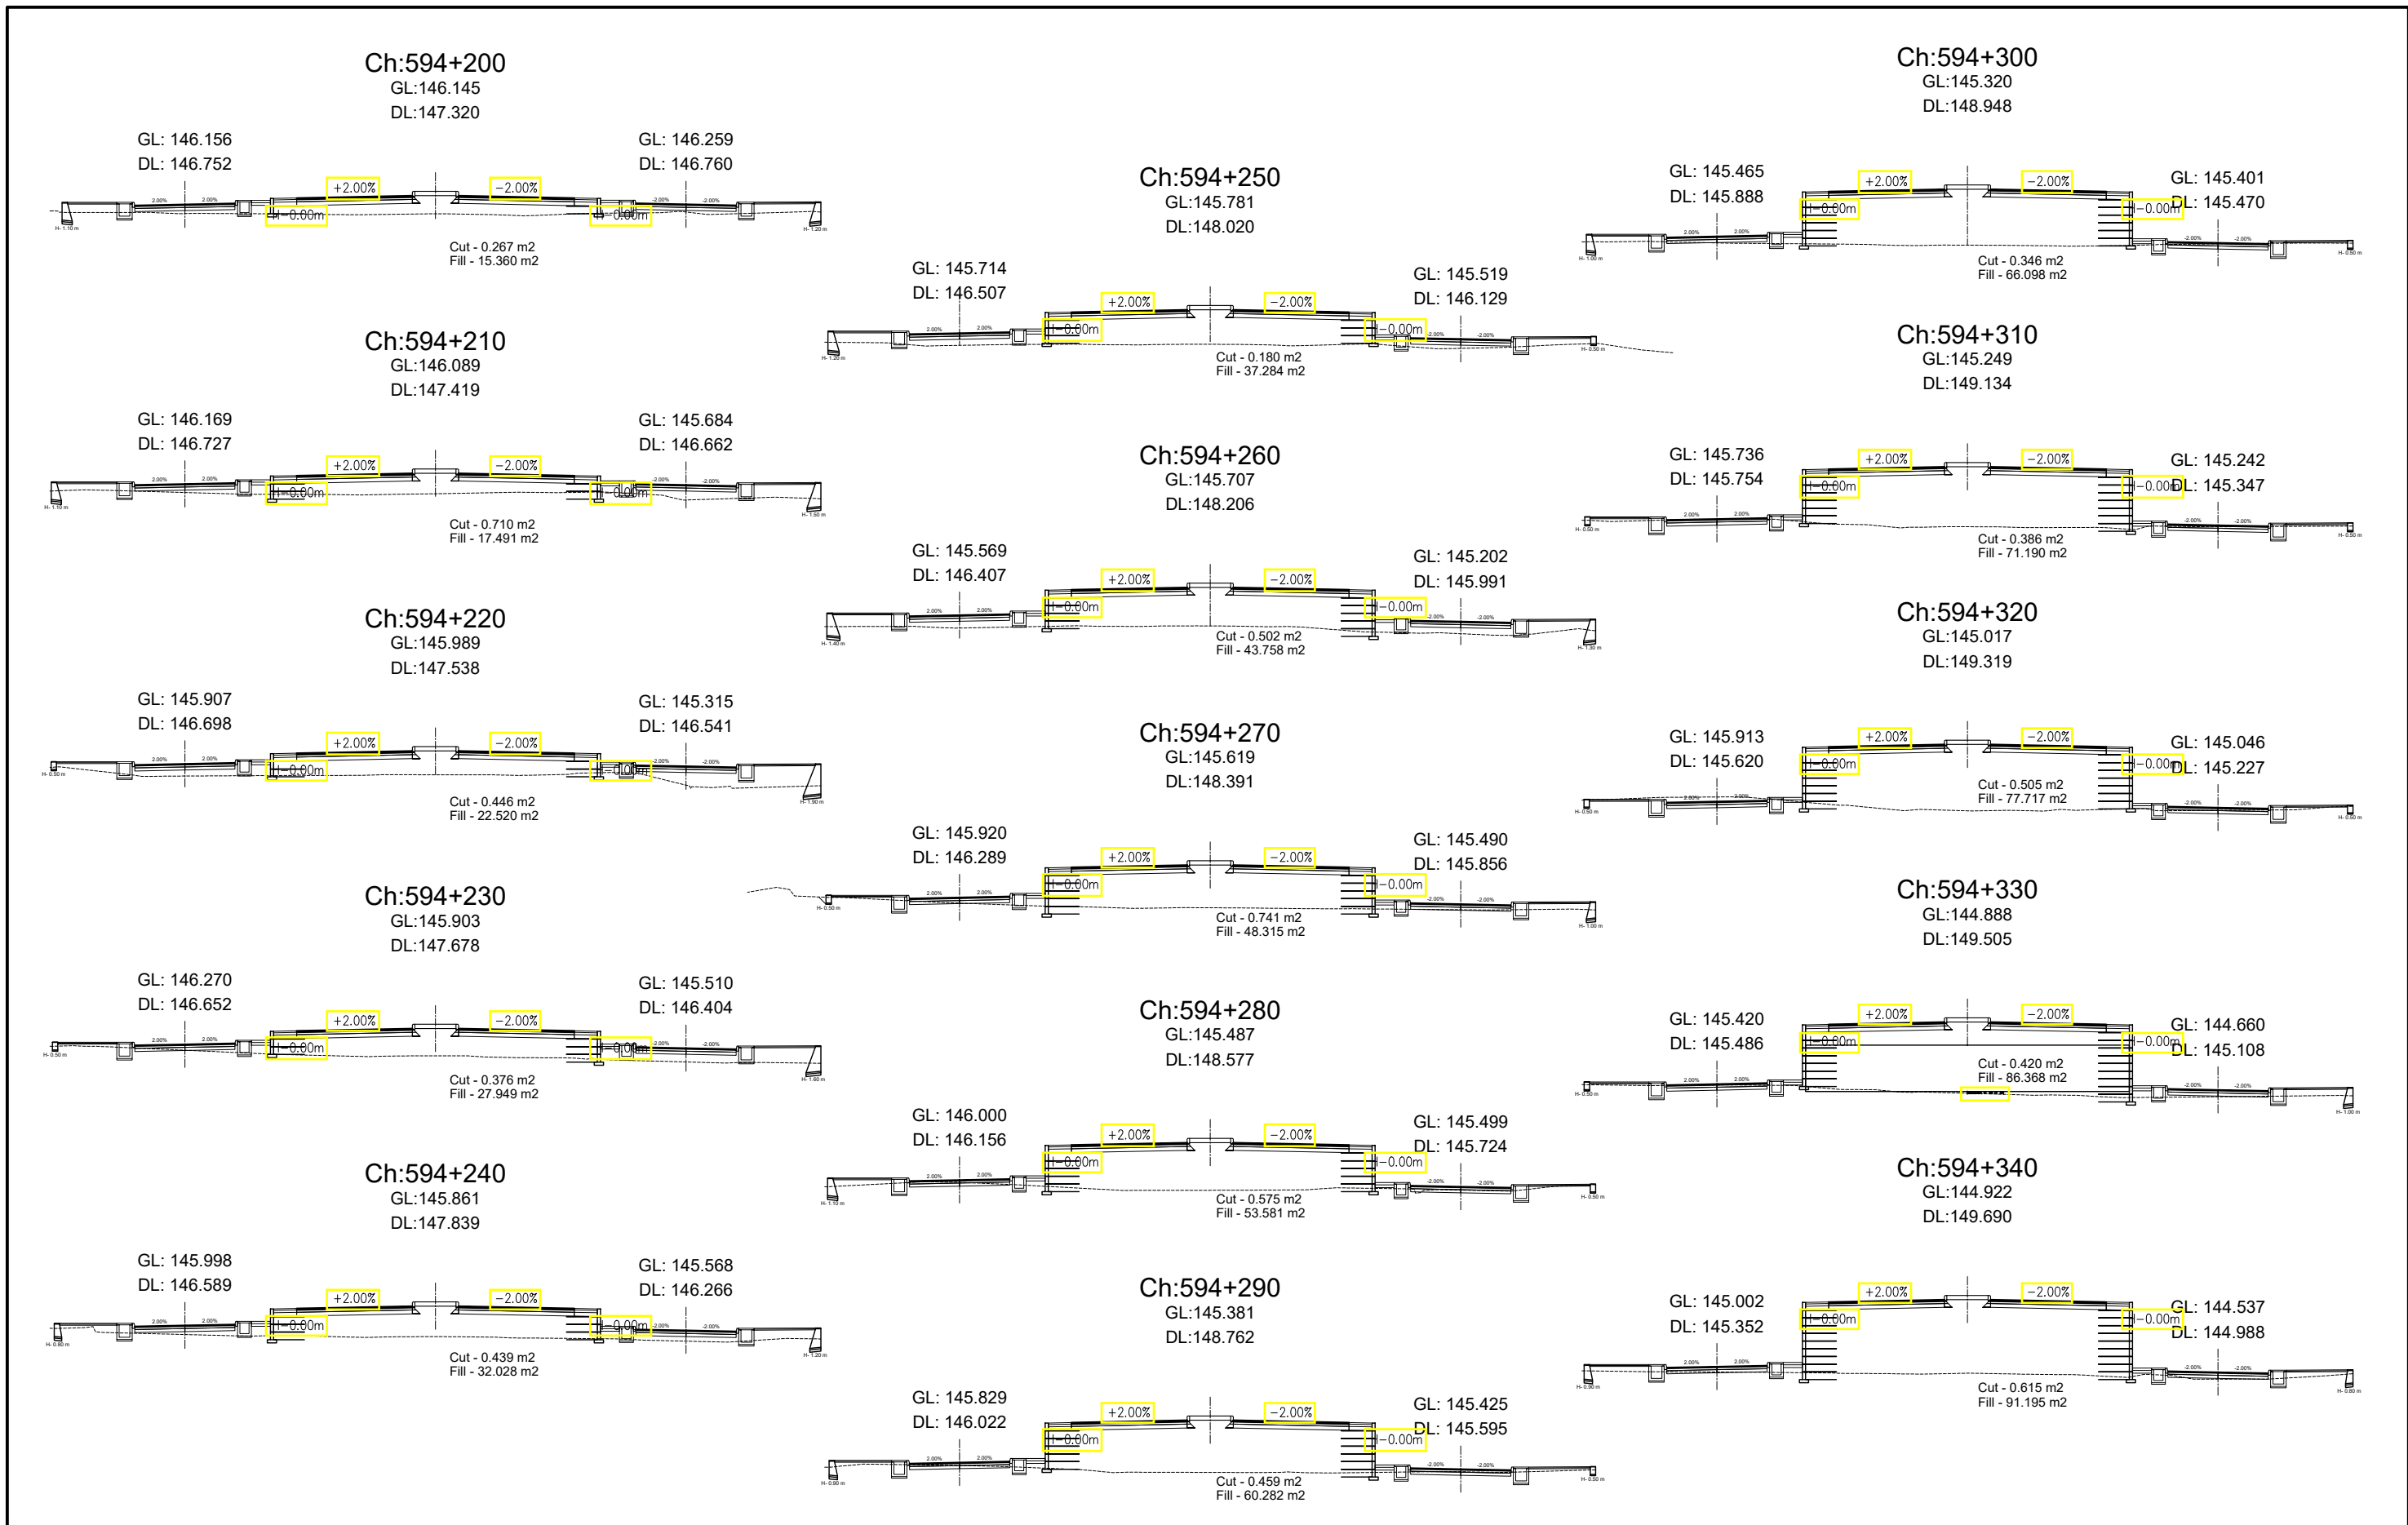


Government of Nepal Ministry of Physical Infrastructure and Transport Department of Roads Project Directorate Office (ADB) SASEC Highway Improvement Project- Project Preparatory Consultant (SHIP-PPC) ADB Loan No: 3722-NEP	CONSULTANT:		IMPLEMENTING AGENCY:		SHEET TITLE:		SCALE:		NAME		SIGNATURE		REV NO.		DESCRIPTION		DATE:	
	Soosung Engineering Co. Ltd, Korea in association with ERMC P (Ltd), Nepal and JPE-Tech Studio of Engineering		DOR, DCID ROAD NAME: East West Highway (H01) Butwal - Gorusinghe Section		Cross Section OF Ch:594+200 - 594+340		1:400 		DESIGNED BY:	S.B. Shrestha							November, 2022	
									CHECKED BY:	P. Upadhyaya								DWG.NO.:
									APPROVED BY:	Dr. T.H.Choi								SHEET NO.:

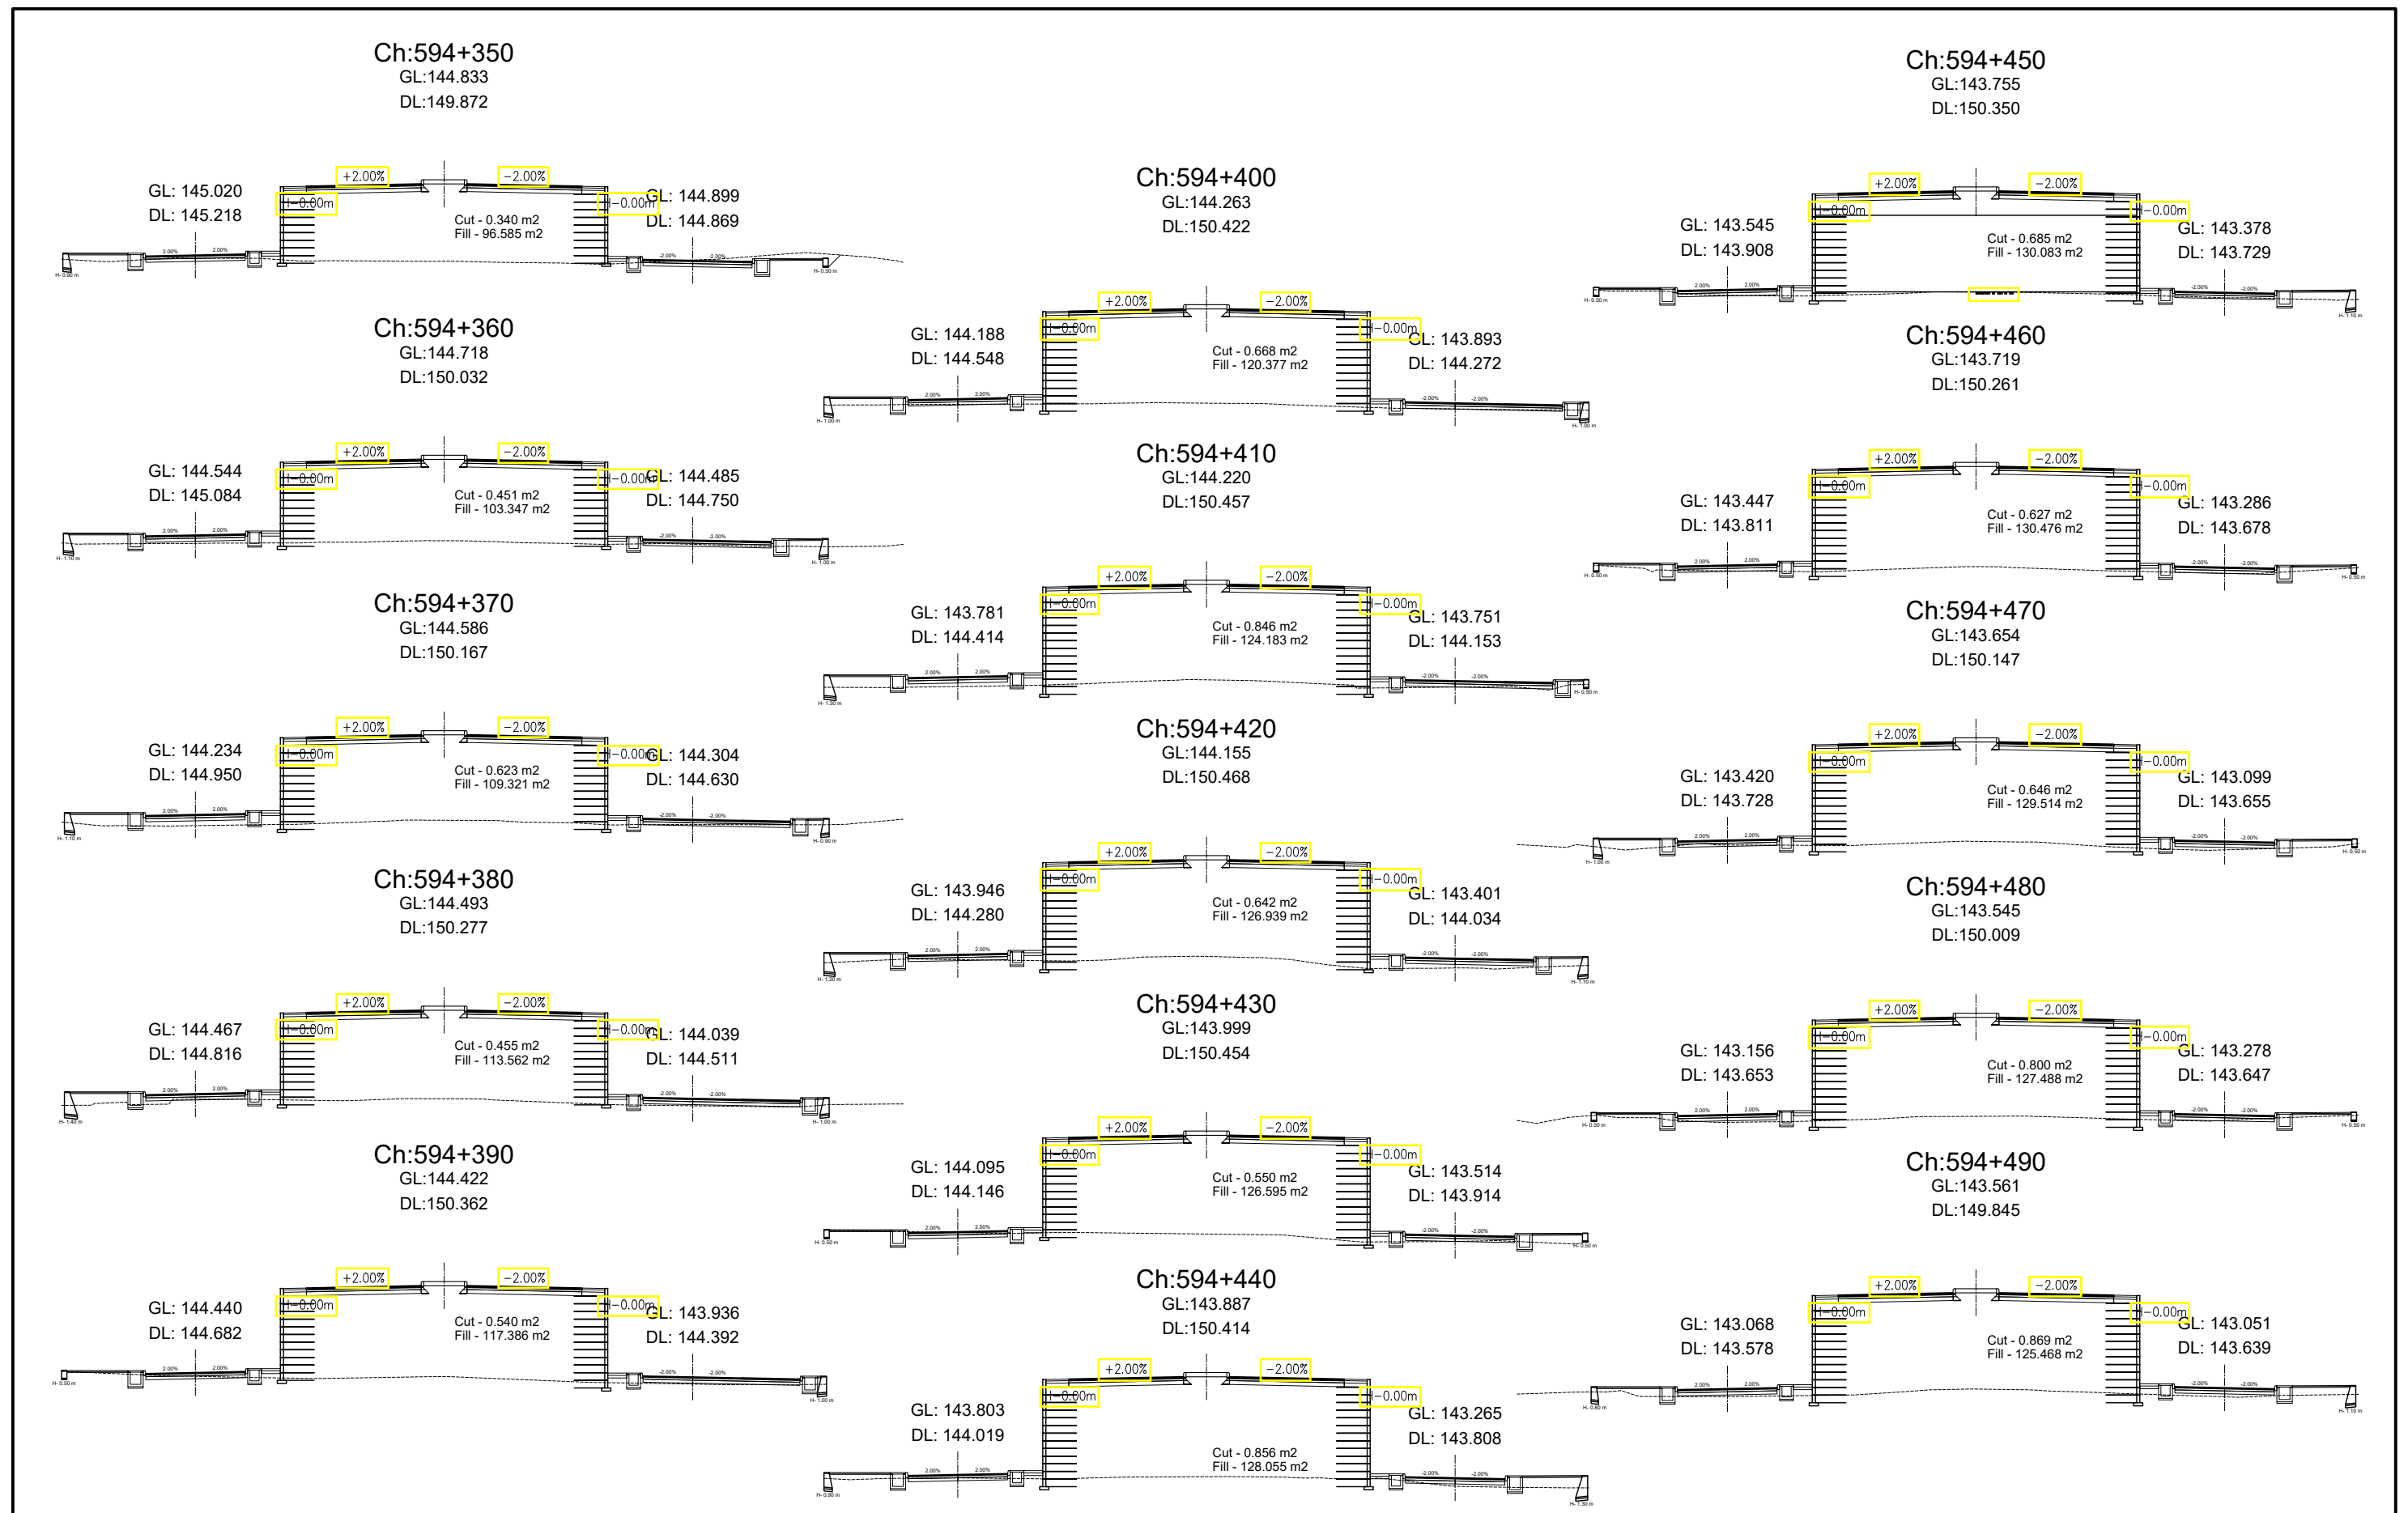
















Government of Nepal Ministry of Physical Infrastructure and Transport Department of Roads Project Directorate Office (ADB) SASEC Highway Improvement Project- Project Preparatory Consultant (SHIP-PPC) ADB Loan No: 3722-NEP	CONSULTANT: Soosung Engineering Co. Ltd, Korea in association with ERMC P (Ltd), Nepal and JPE-Tech Studio of Engineering	IMPLEMENTING AGENCY: DOR, DCID ROAD NAME: East West Highway (H01) Butwal - Gorusinghe Section	SHEET TITLE: Cross Section OF Ch:594+350 - 594+490	SCALE: 	DESIGNED BY:	S.B. Shrestha		REV NO.	DESCRIPTION	DATE:
					CHECKED BY:	P. Upadhyaya				DWG.NO.:
					APPROVED BY:	Dr. T.H.Choi				SHEET NO.:
										November, 2022

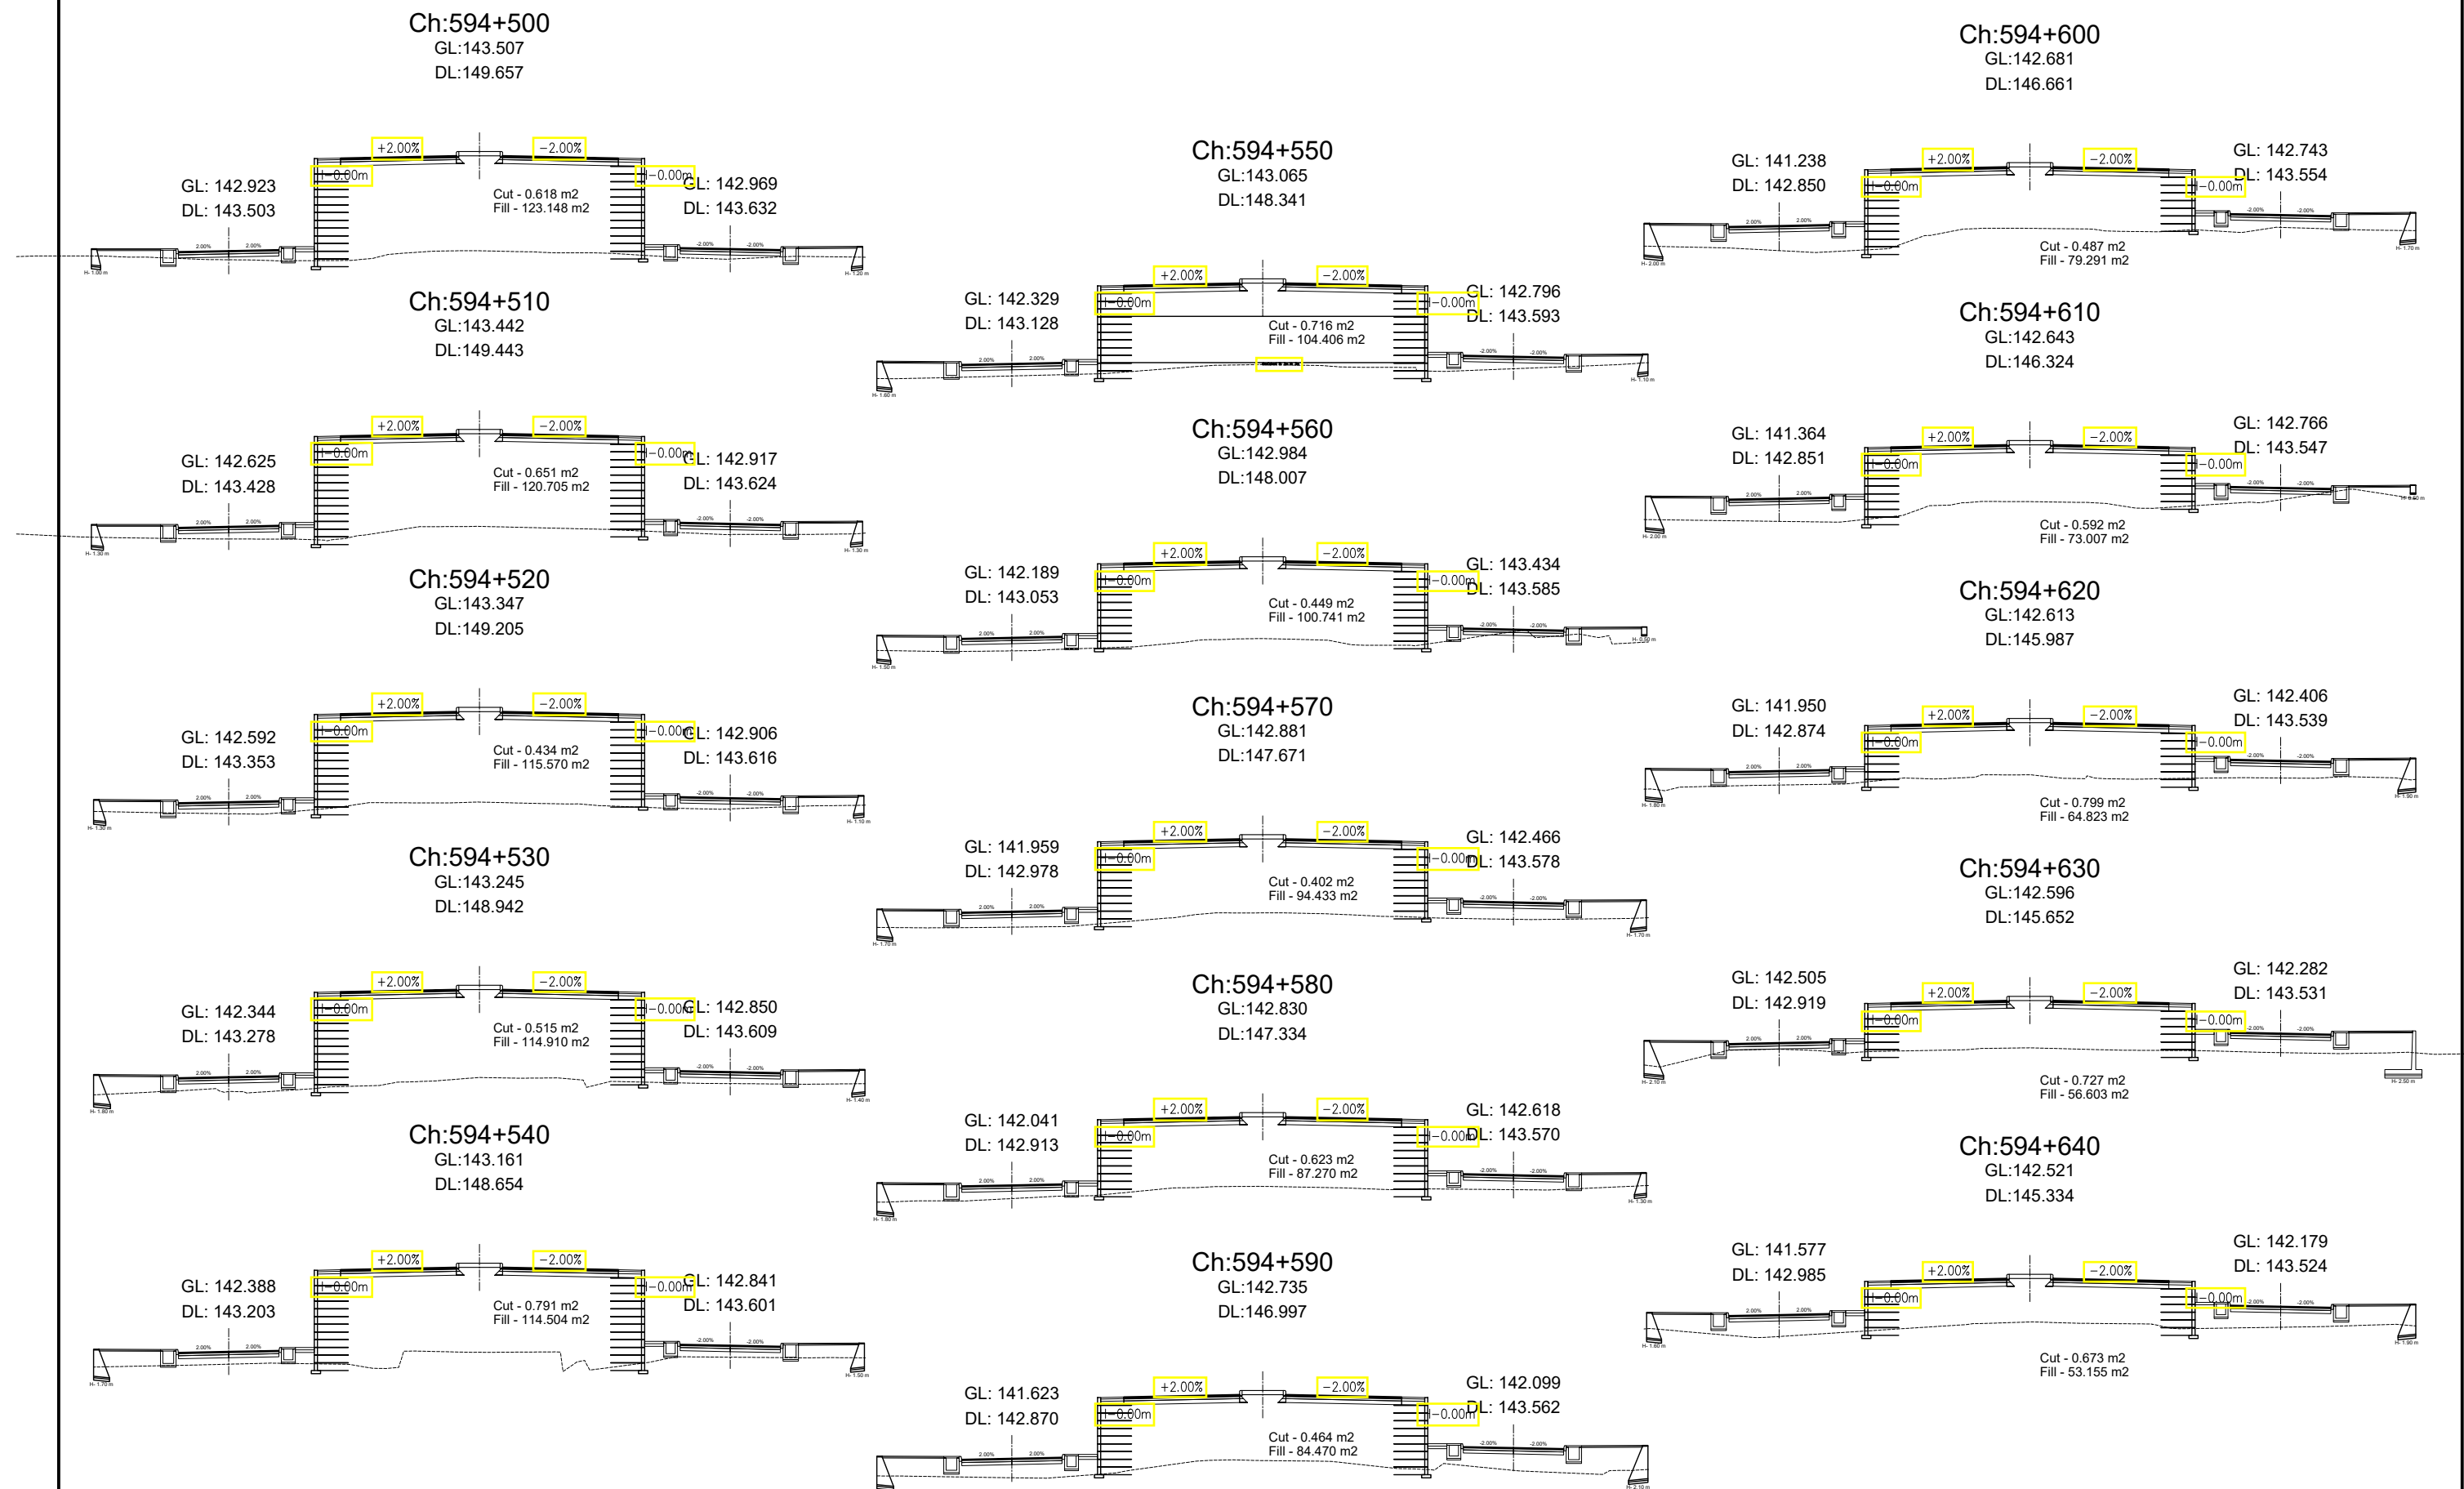


Government of Nepal Ministry of Physical Infrastructure and Transport Department of Roads Project Directorate Office (ADB) SASEC Highway Improvement Project- Project Preparatory Consultant (SHIP-PPC) ADB Loan No: 3722-NEP	CONSULTANT:		IMPLEMENTING AGENCY:	SHEET TITLE:	SCALE:		NAME	SIGNATURE	REV NO.	DESCRIPTION	DATE:
	 Soosung Engineering Co. Ltd, Korea in association with		DOR, DCID	Cross Section OF Ch:594+500 - 594+640		DESIGNED BY:	S.B. Shrestha				November, 2022
	 ERMC P (Ltd), Nepal and		ROAD NAME:							DWG.NO.:	
	 JPE-Tech Studio of Engineering		East West Highway (H01)							4	
			Butwal - Gorusinghe Section							SHEET NO.:	
											31

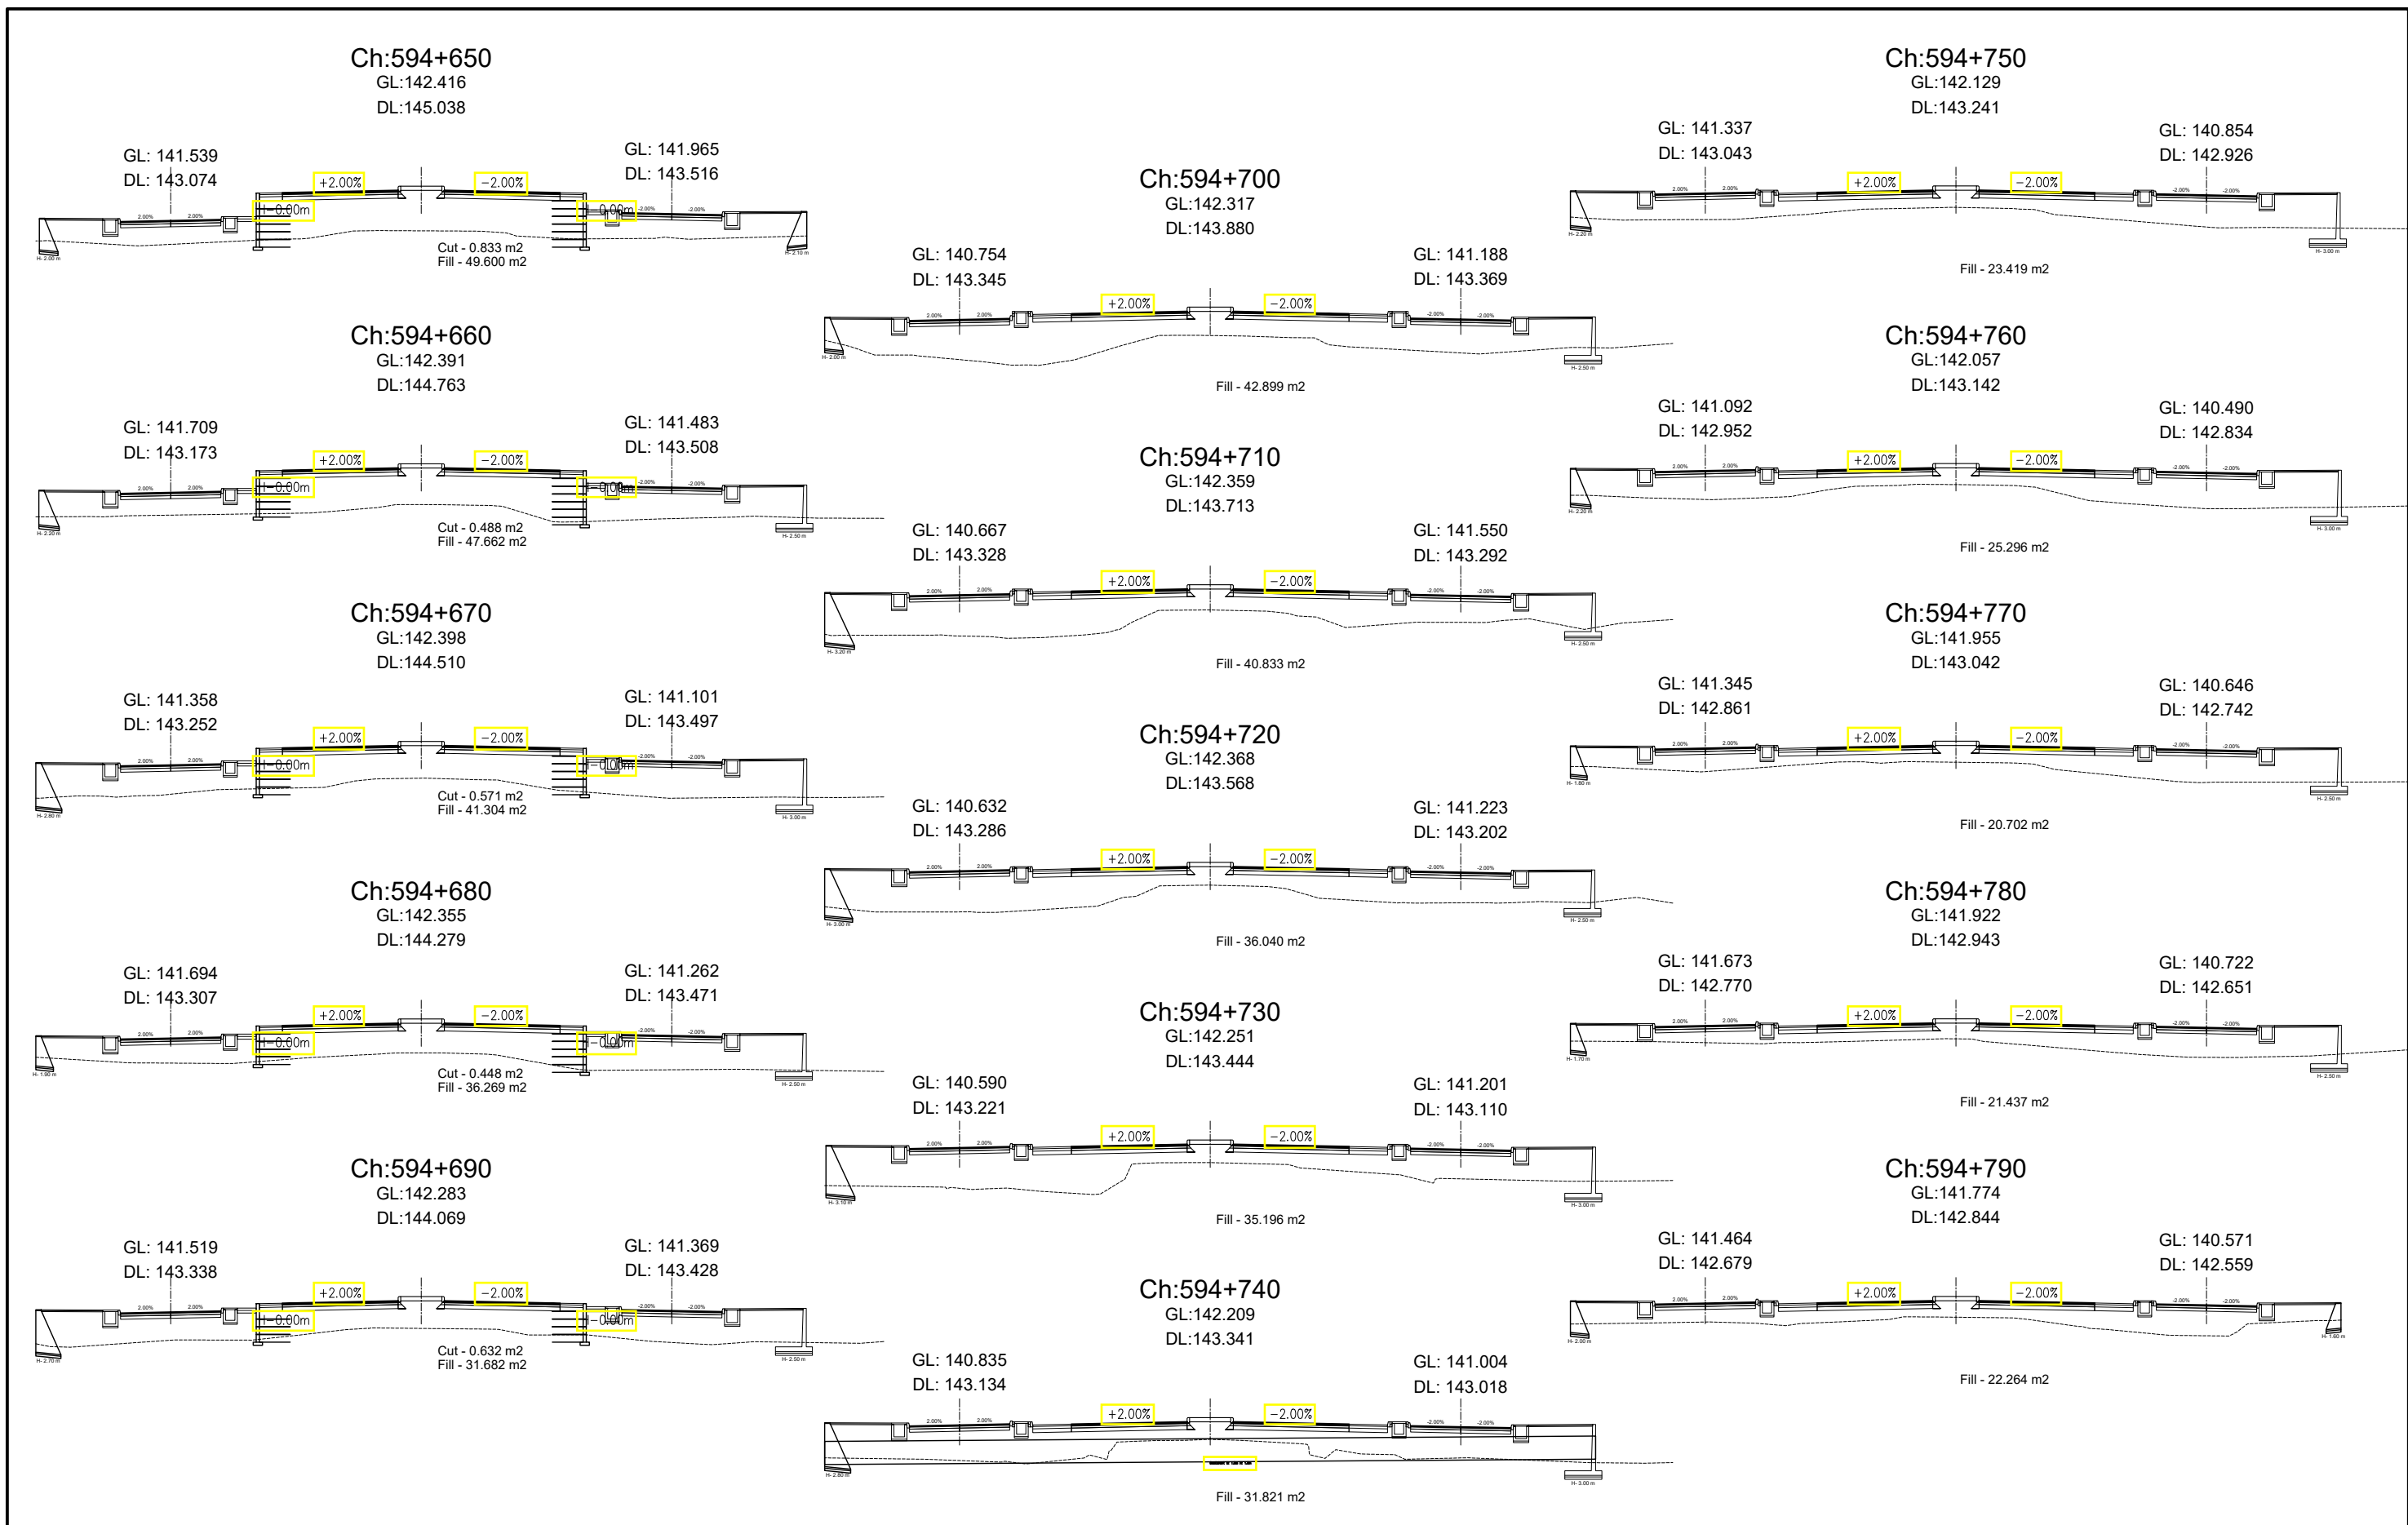



Government of Nepal Ministry of Physical Infrastructure and Transport Department of Roads Project Directorate Office (ADB) SASEC Highway Improvement Project- Project Preparatory Consultant (SHIP-PPC) ADB Loan No: 3722-NEP	CONSULTANT: Soosung Engineering Co. Ltd, Korea in association with ERMC P (Ltd), Nepal and JPE-Tech Studio of Engineering	IMPLEMENTING AGENCY: DOR, DCID ROAD NAME: East West Highway (H01) Butwal - Gorusinghe Section	SHEET TITLE: Cross Section OF Ch:594+650 - 594+790	SCALE: 1:400 	DESIGNED BY:	S.B. Shrestha		REV NO.	DESCRIPTION	DATE:
					CHECKED BY:	P. Upadhyaya				DWG.NO.:
					APPROVED BY:	Dr. T.H.Choi				SHEET NO.:
										November, 2022

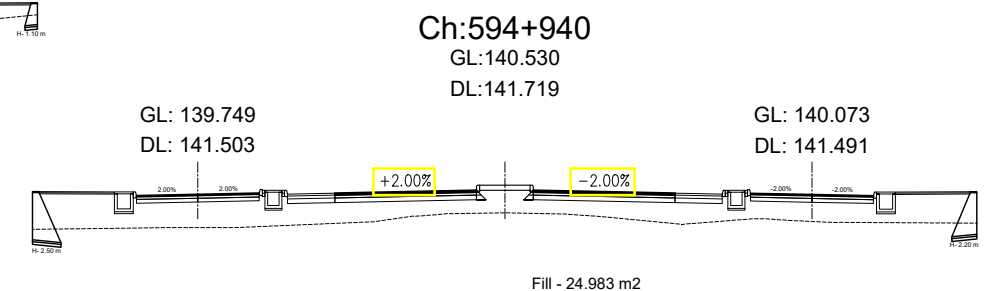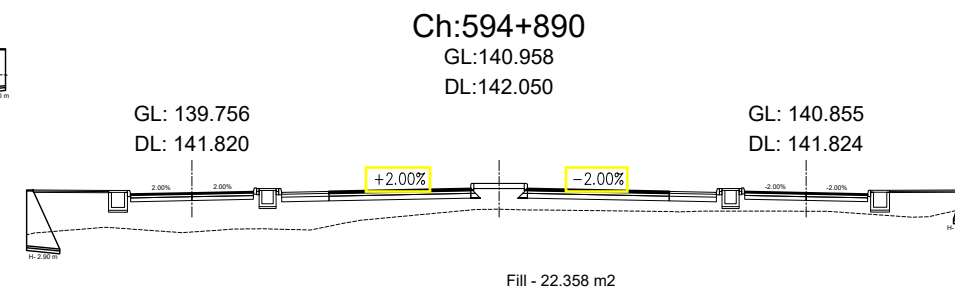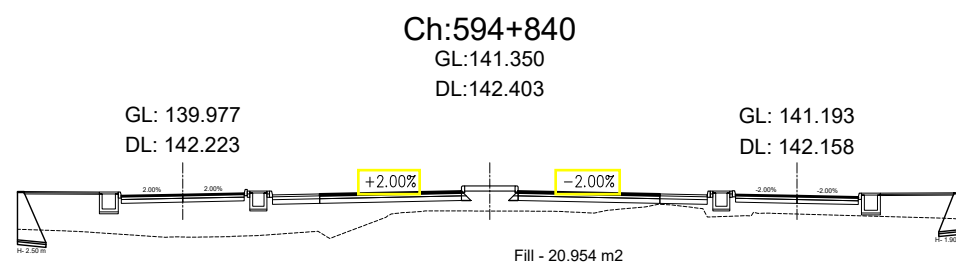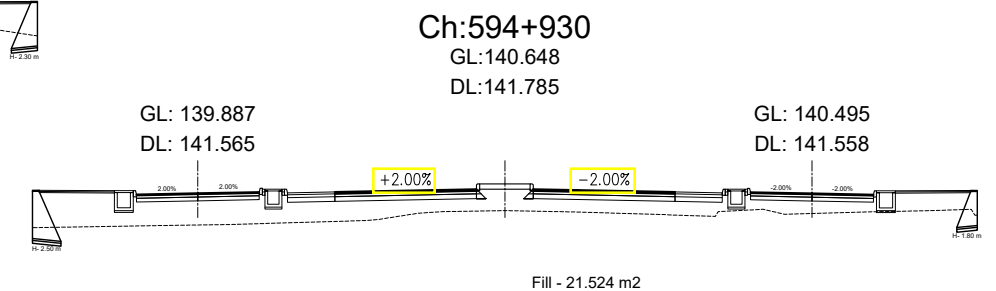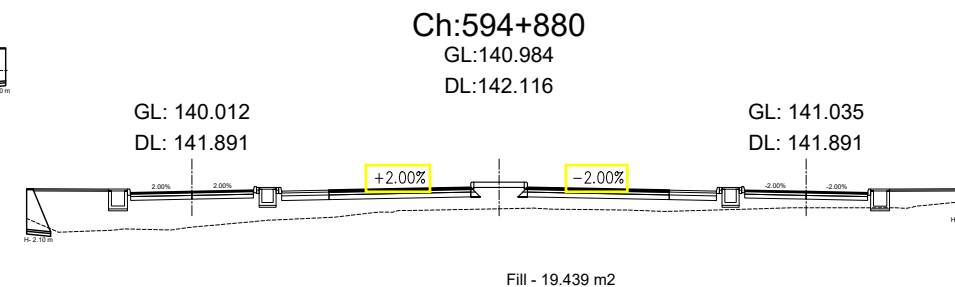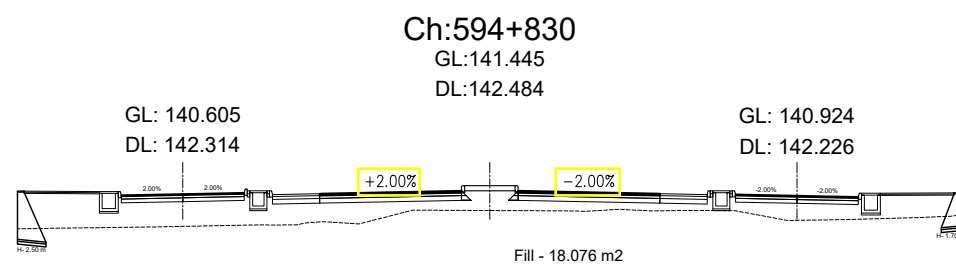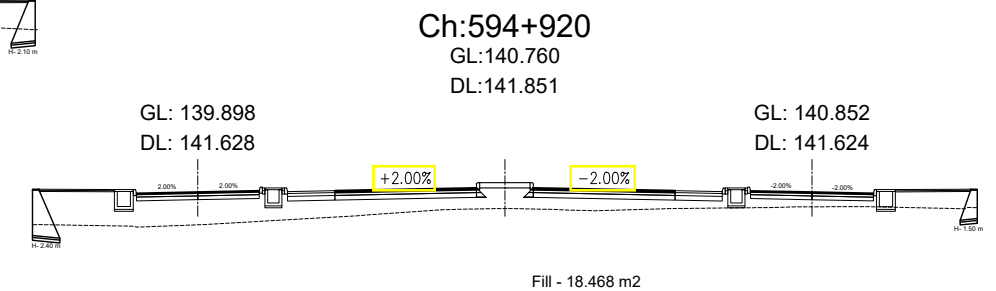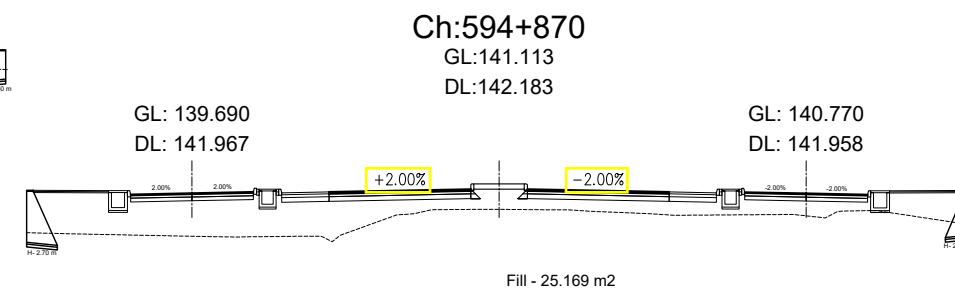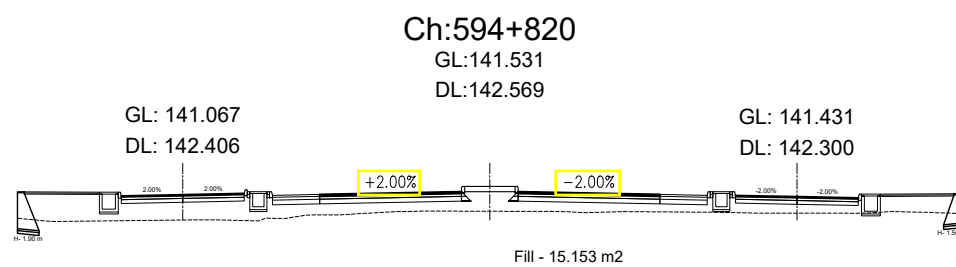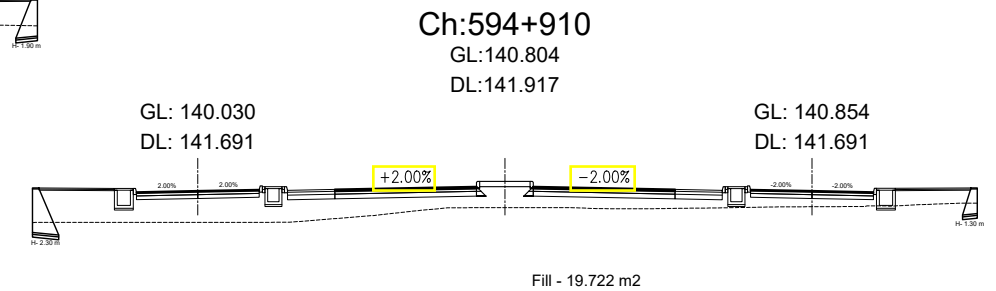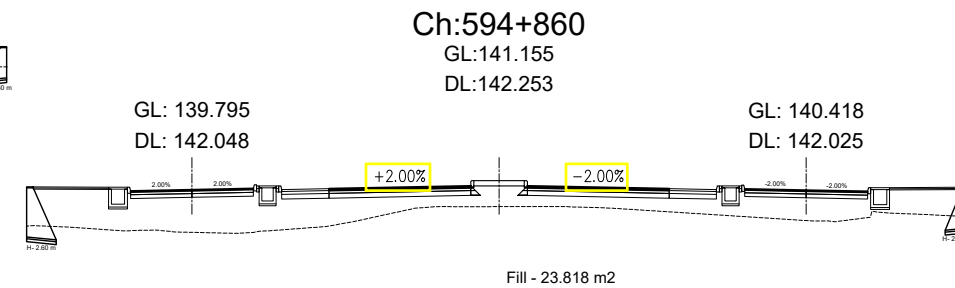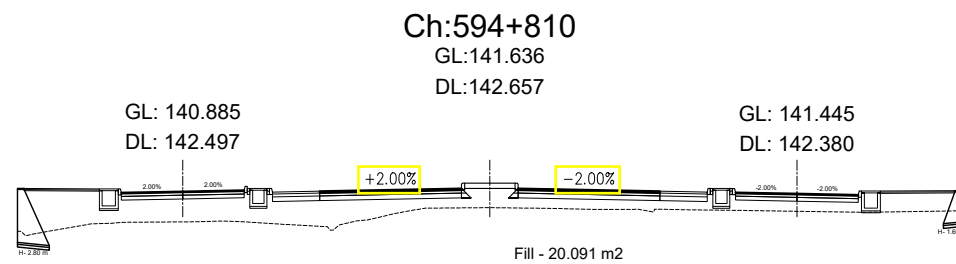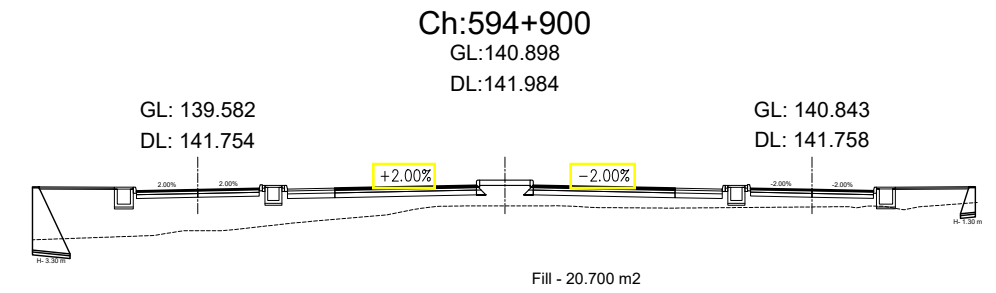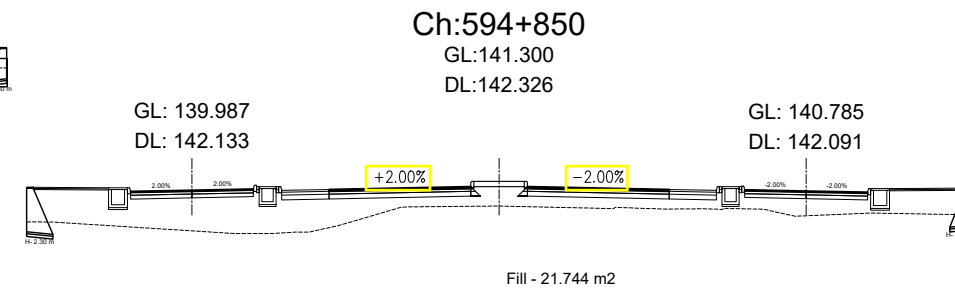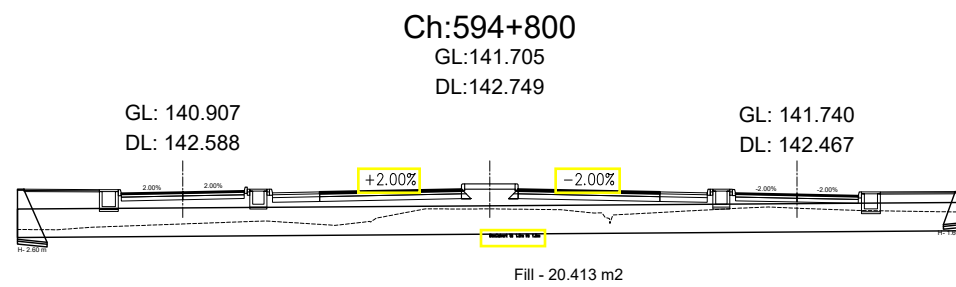



Government of Nepal Ministry of Physical Infrastructure and Transport Department of Roads Project Directorate Office (ADB) SASEC Highway Improvement Project- Project Preparatory Consultant (SHIP-PPC) ADB Loan No: 3722-NEP	CONSULTANT:  Soosung Engineering Co. Ltd, Korea in association with  ERMC P (Ltd), Nepal and  TPE-Tech Studio of Engineering		IMPLEMENTING AGENCY: DOR, DCID	SHEET TITLE: Cross Section OF Ch:594+800 - 594+940	SCALE: 1:400 		NAME	SIGNATURE	REV NO.	DESCRIPTION	DATE: November, 2022
						DESIGNED BY: S.B. Shrestha					DWG.NO.: 4
						CHECKED BY: P. Upadhyaya					
						APPROVED BY: Dr. T.H.Choi					SHEET NO.: 33

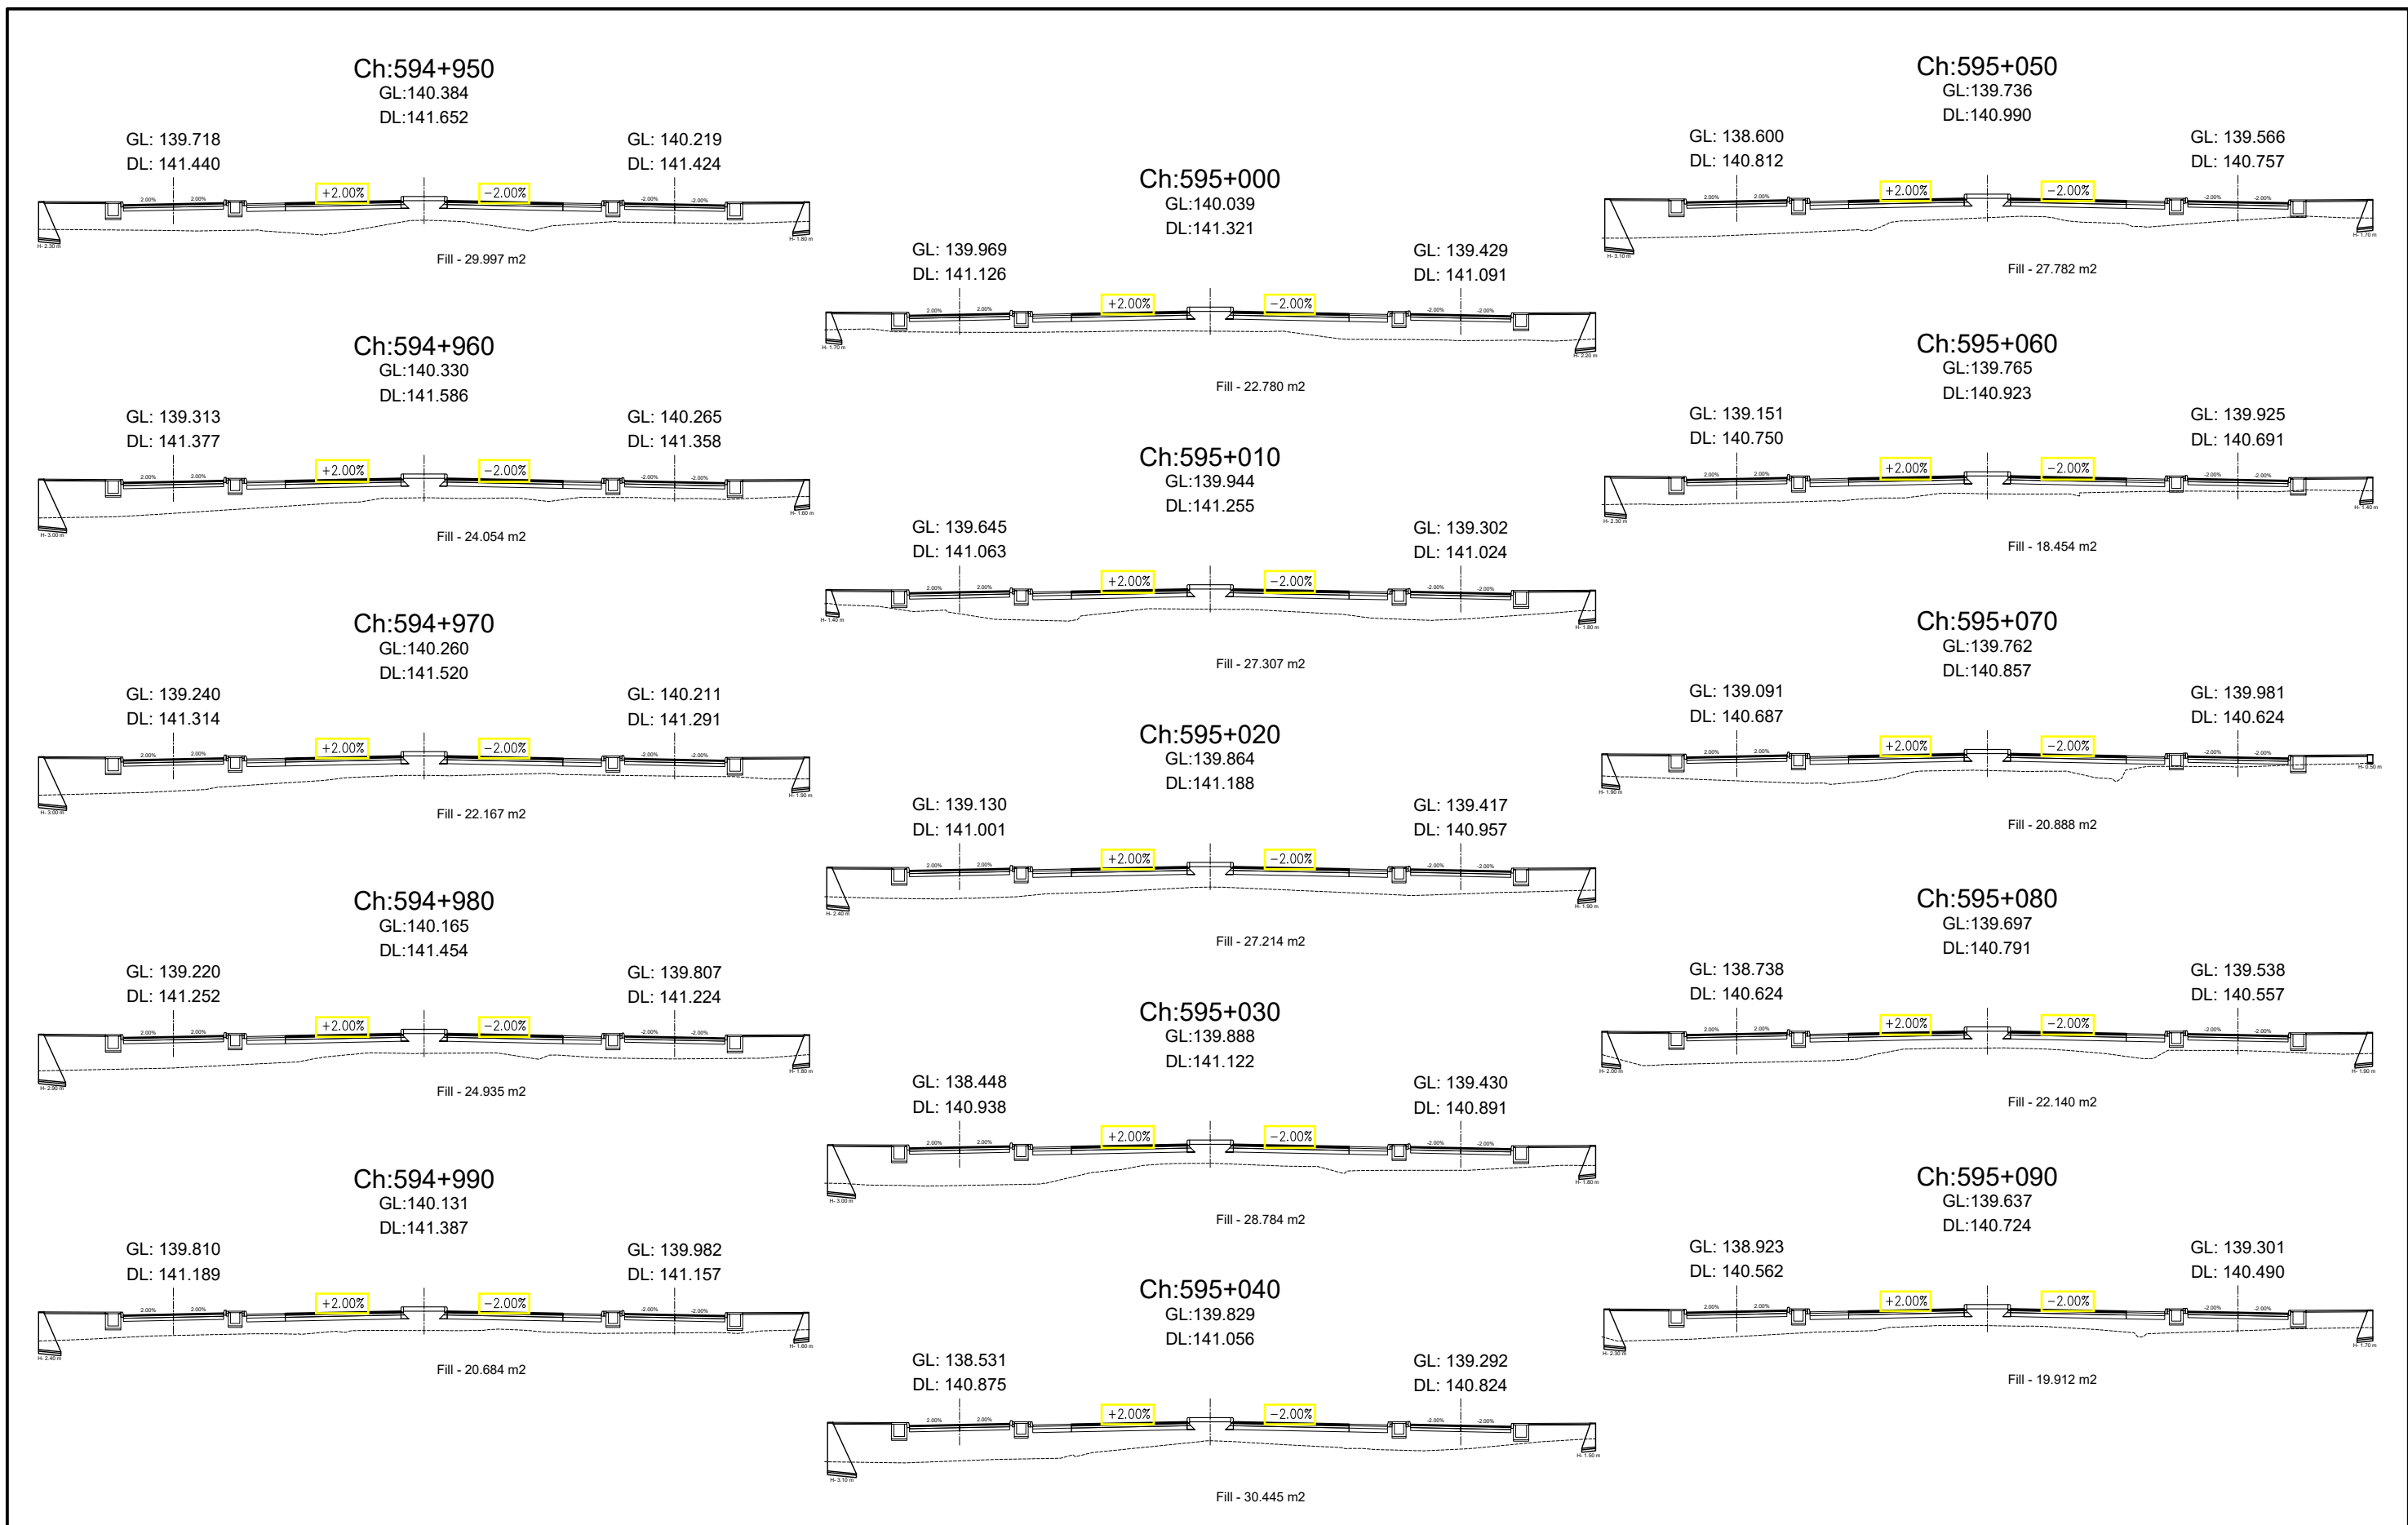

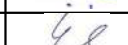
Government of Nepal Ministry of Physical Infrastructure and Transport Department of Roads Project Directorate Office (ADB) SASEC Highway Improvement Project- Project Preparatory Consultant (SHIP-PPC) ADB Loan No: 3722-NEP	CONSULTANT:  Soosung Engineering Co. Ltd, Korea in association with  ERMC P (Ltd), Nepal and  JPE-Tech Studio of Engineering	IMPLEMENTING AGENCY: DOR, DCID	SHEET TITLE: Cross Section OF Ch:594+950 - 595+090	SCALE: 1:400 	DESIGNED BY:	S.B. Shrestha		REV NO.	DESCRIPTION	DATE: November, 2022
					CHECKED BY:	P. Upadhyaya				DWG.NO.: 4
					APPROVED BY:	Dr. T.H.Choi				SHEET NO.: 34

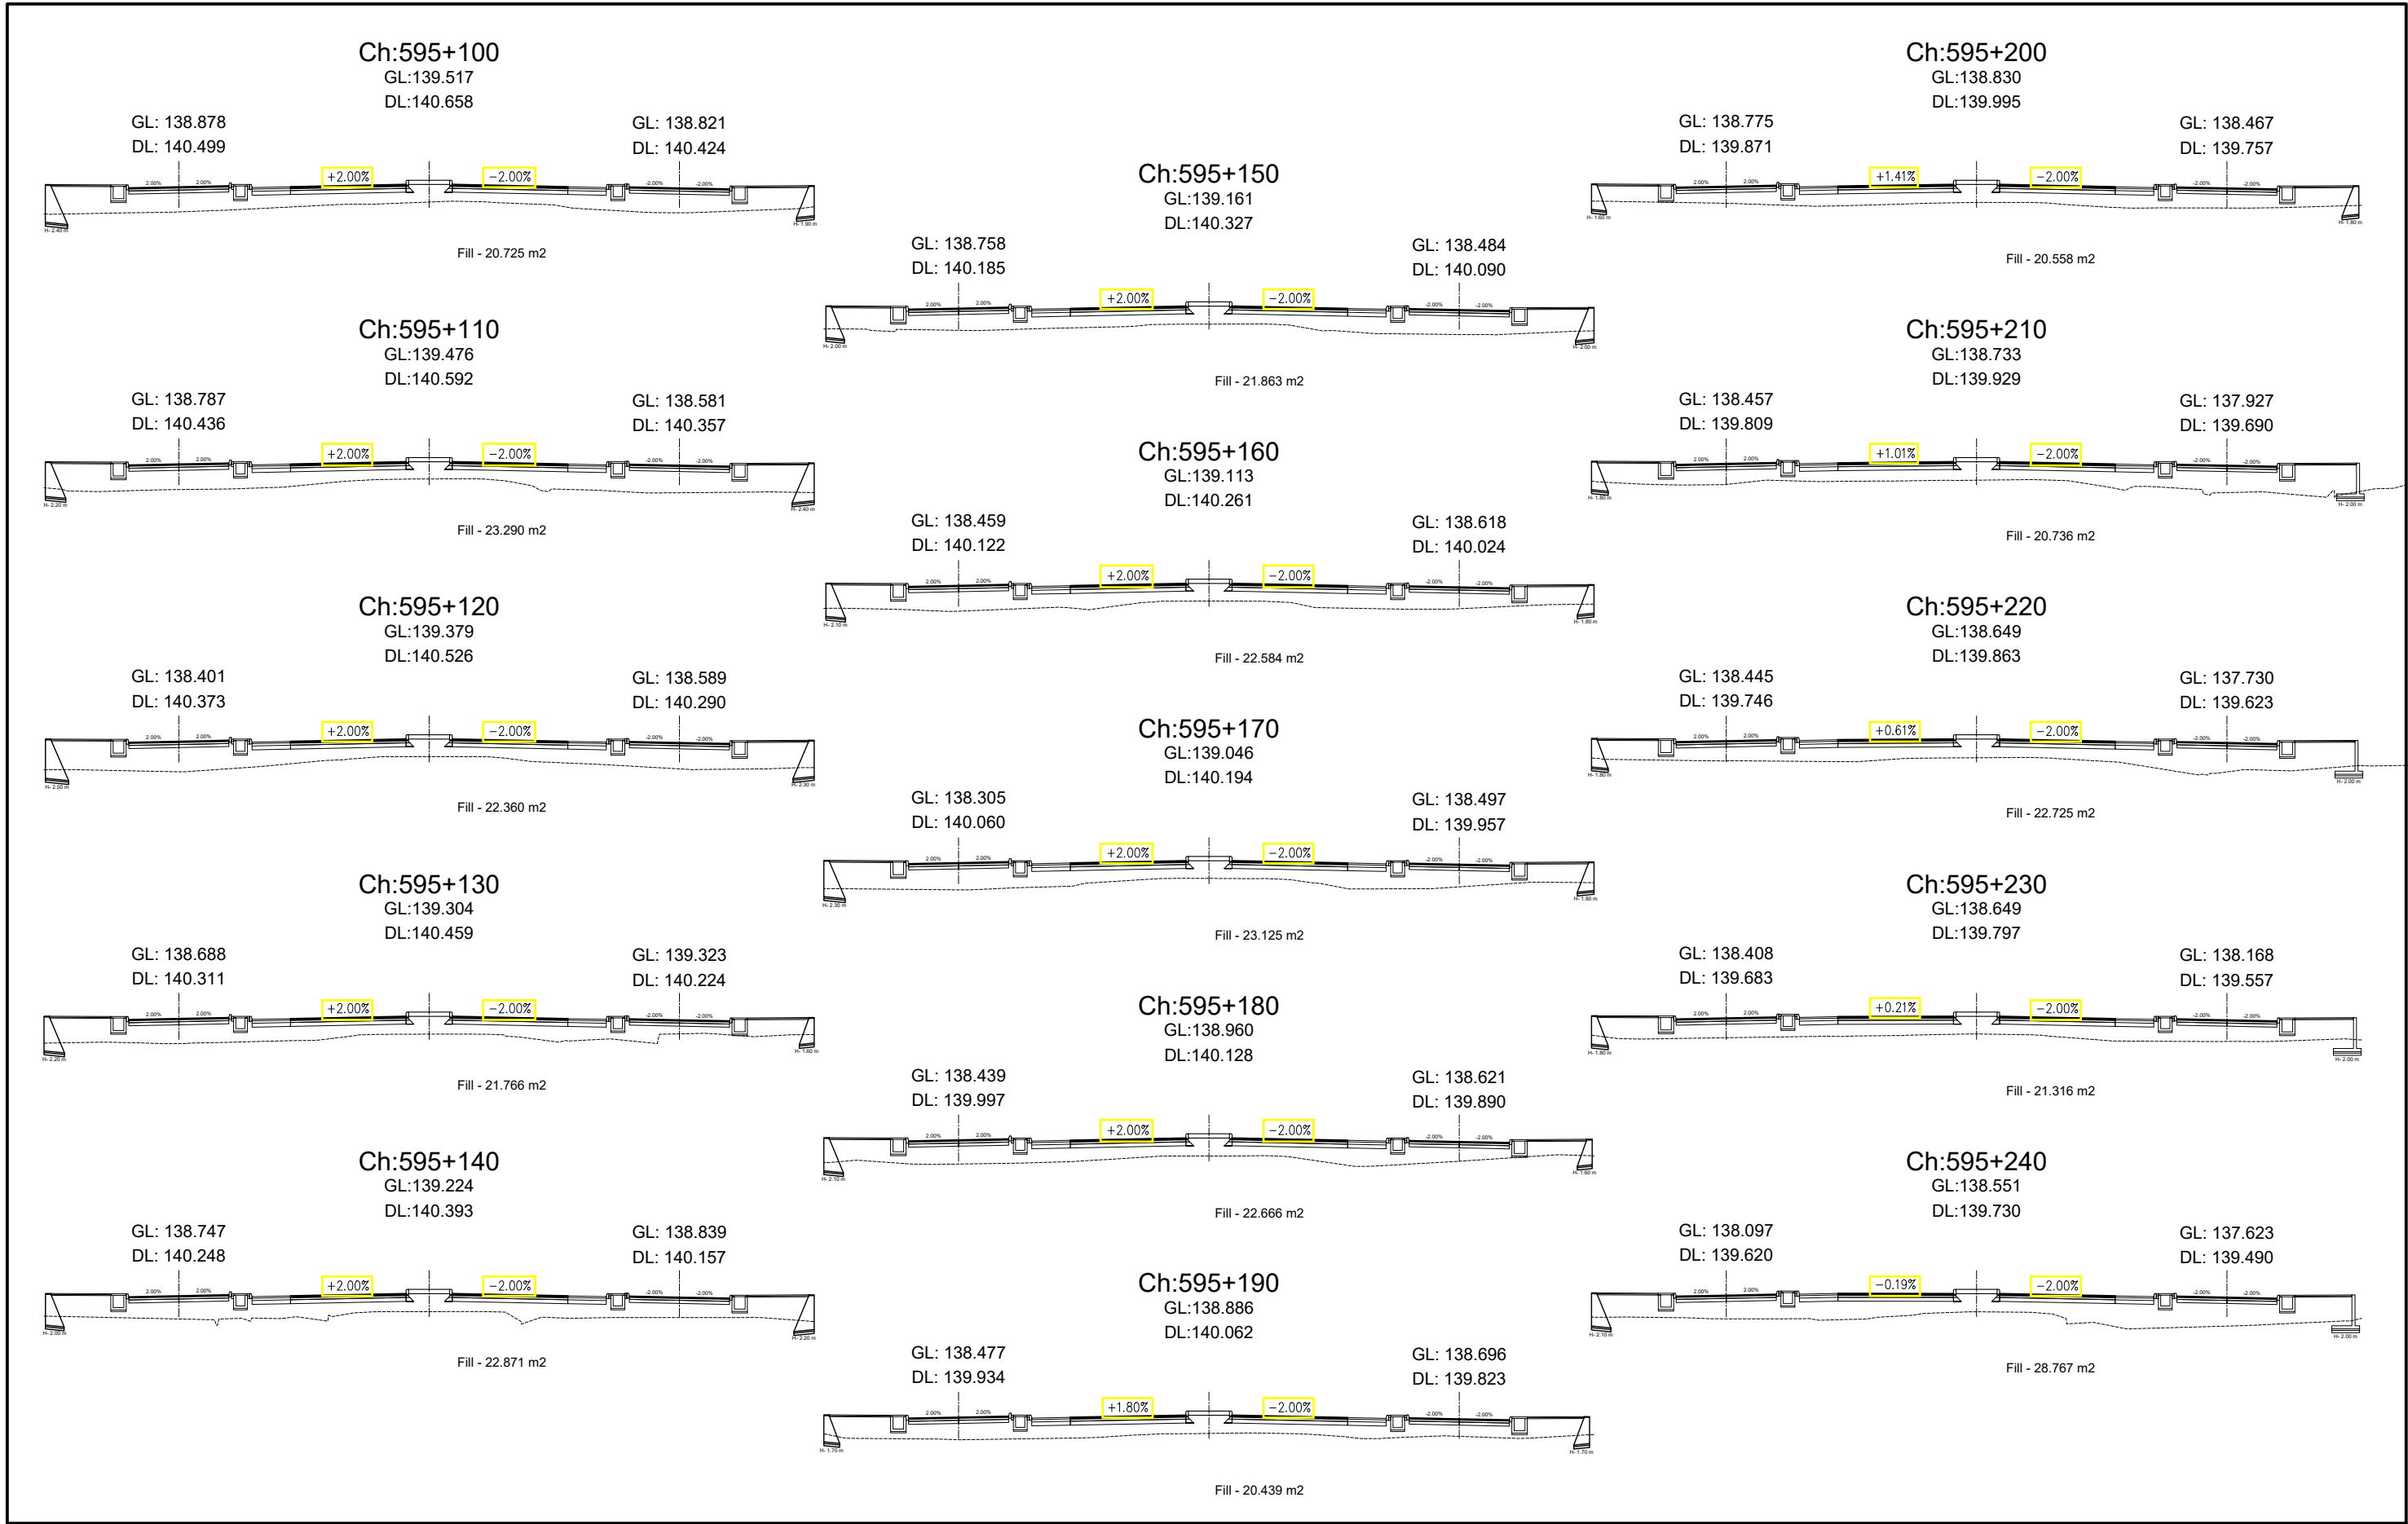


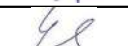
Government of Nepal Ministry of Physical Infrastructure and Transport Department of Roads Project Directorate Office (ADB) SASEC Highway Improvement Project- Project Preparatory Consultant (SHIP-PPC) ADB Loan No: 3722-NEP	CONSULTANT:  Soosung Engineering Co. Ltd, Korea in association with  ERMC P (Ltd), Nepal and  JPE-Tech Studio of Engineering	IMPLEMENTING AGENCY: DOR, DCID ROAD NAME: East West Highway (H01) Butwal - Gorusinghe Section	SHEET TITLE: Cross Section OF Ch:595+100 - 595+240	SCALE: 	DESIGNED BY:	S.B. Shrestha		REV NO.	DESCRIPTION	DATE: November, 2022
					CHECKED BY:	P. Upadhyaya				DWG.NO.: 4
					APPROVED BY:	Dr. T.H.Choi				SHEET NO.: 35

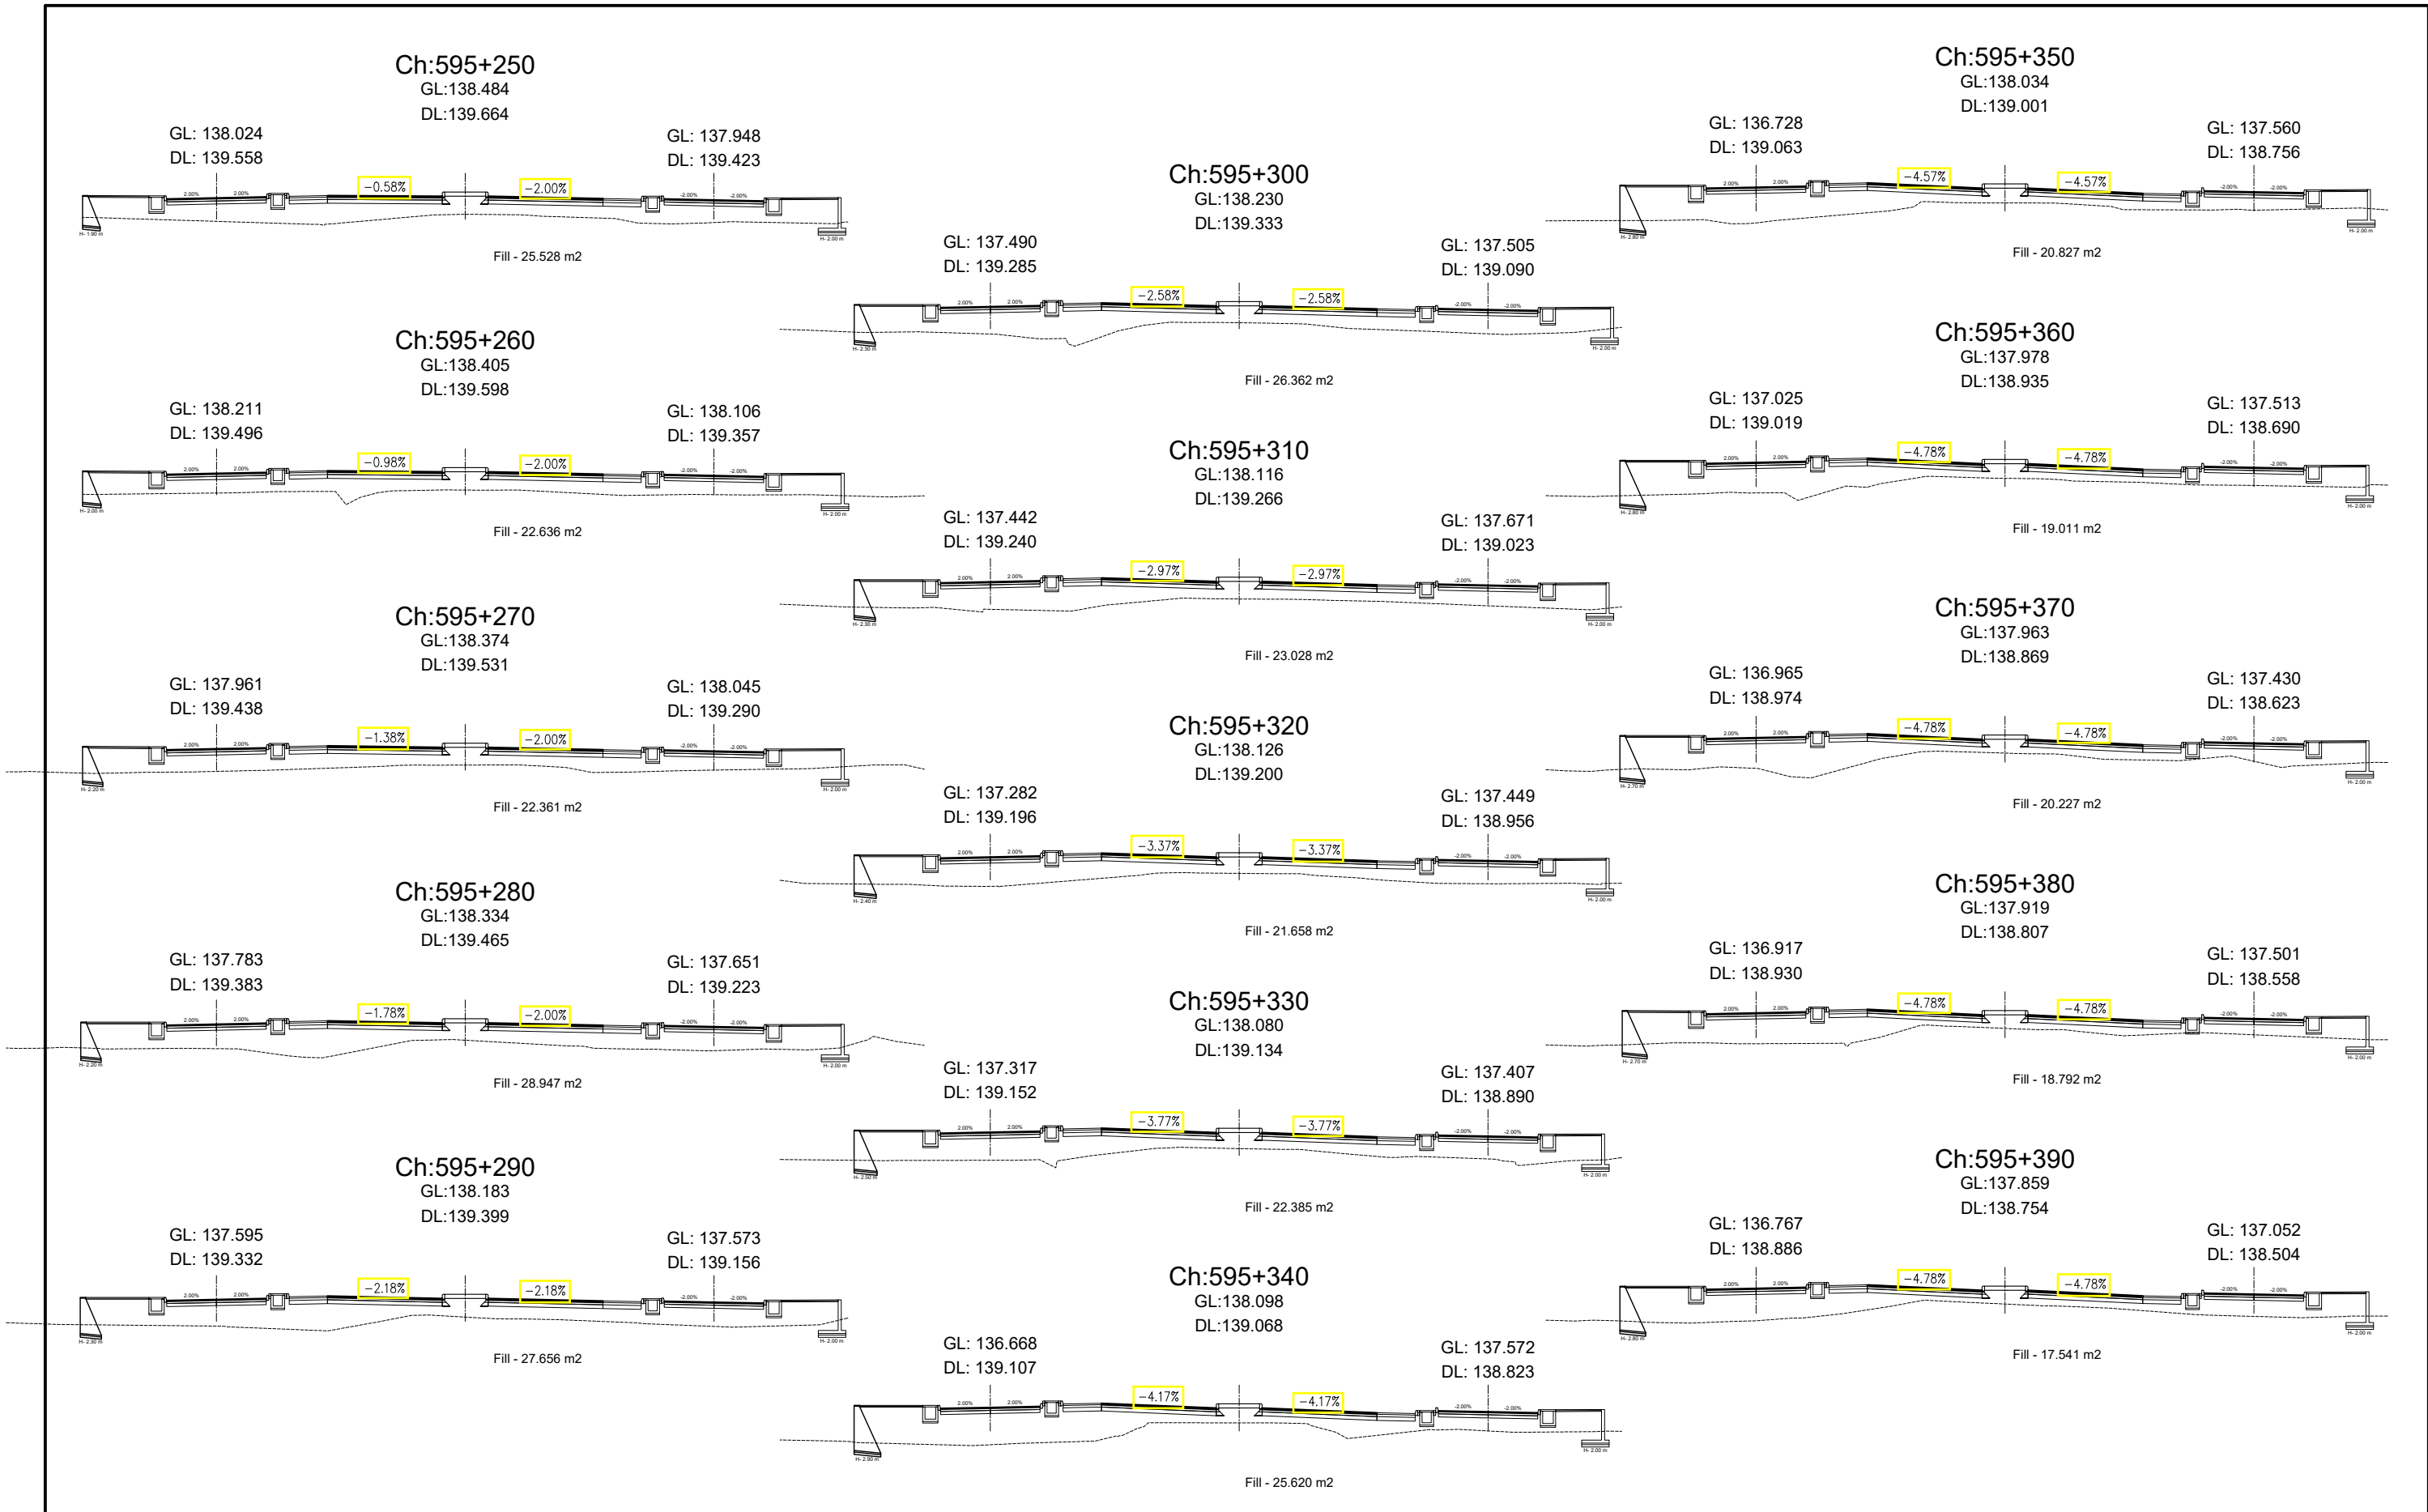


Government of Nepal Ministry of Physical Infrastructure and Transport Department of Roads Project Directorate Office (ADB) SASEC Highway Improvement Project- Project Preparatory Consultant (SHIP-PPC) ADB Loan No: 3722-NEP	CONSULTANT:		IMPLEMENTING AGENCY:		SHEET TITLE:		SCALE:			NAME		SIGNATURE	REV NO.	DESCRIPTION	DATE:	
	 Soosung Engineering Co. Ltd, Korea in association with		DOR, DCID		Cross Section OF Ch:595+250 - 595+390		1:400 		DESIGNED BY:	S.B. Shrestha					November, 2022	
	 ERMC P (Ltd), Nepal and		ROAD NAME:						CHECKED BY:	P. Upadhyaya					DWG.NO.: 4	
	 JPE-Tech Studio of Engineering		East West Highway (H01)						APPROVED BY:	Dr. T.H.Choi					SHEET NO.: 36	
			Butwal - Gorusinghe Section													

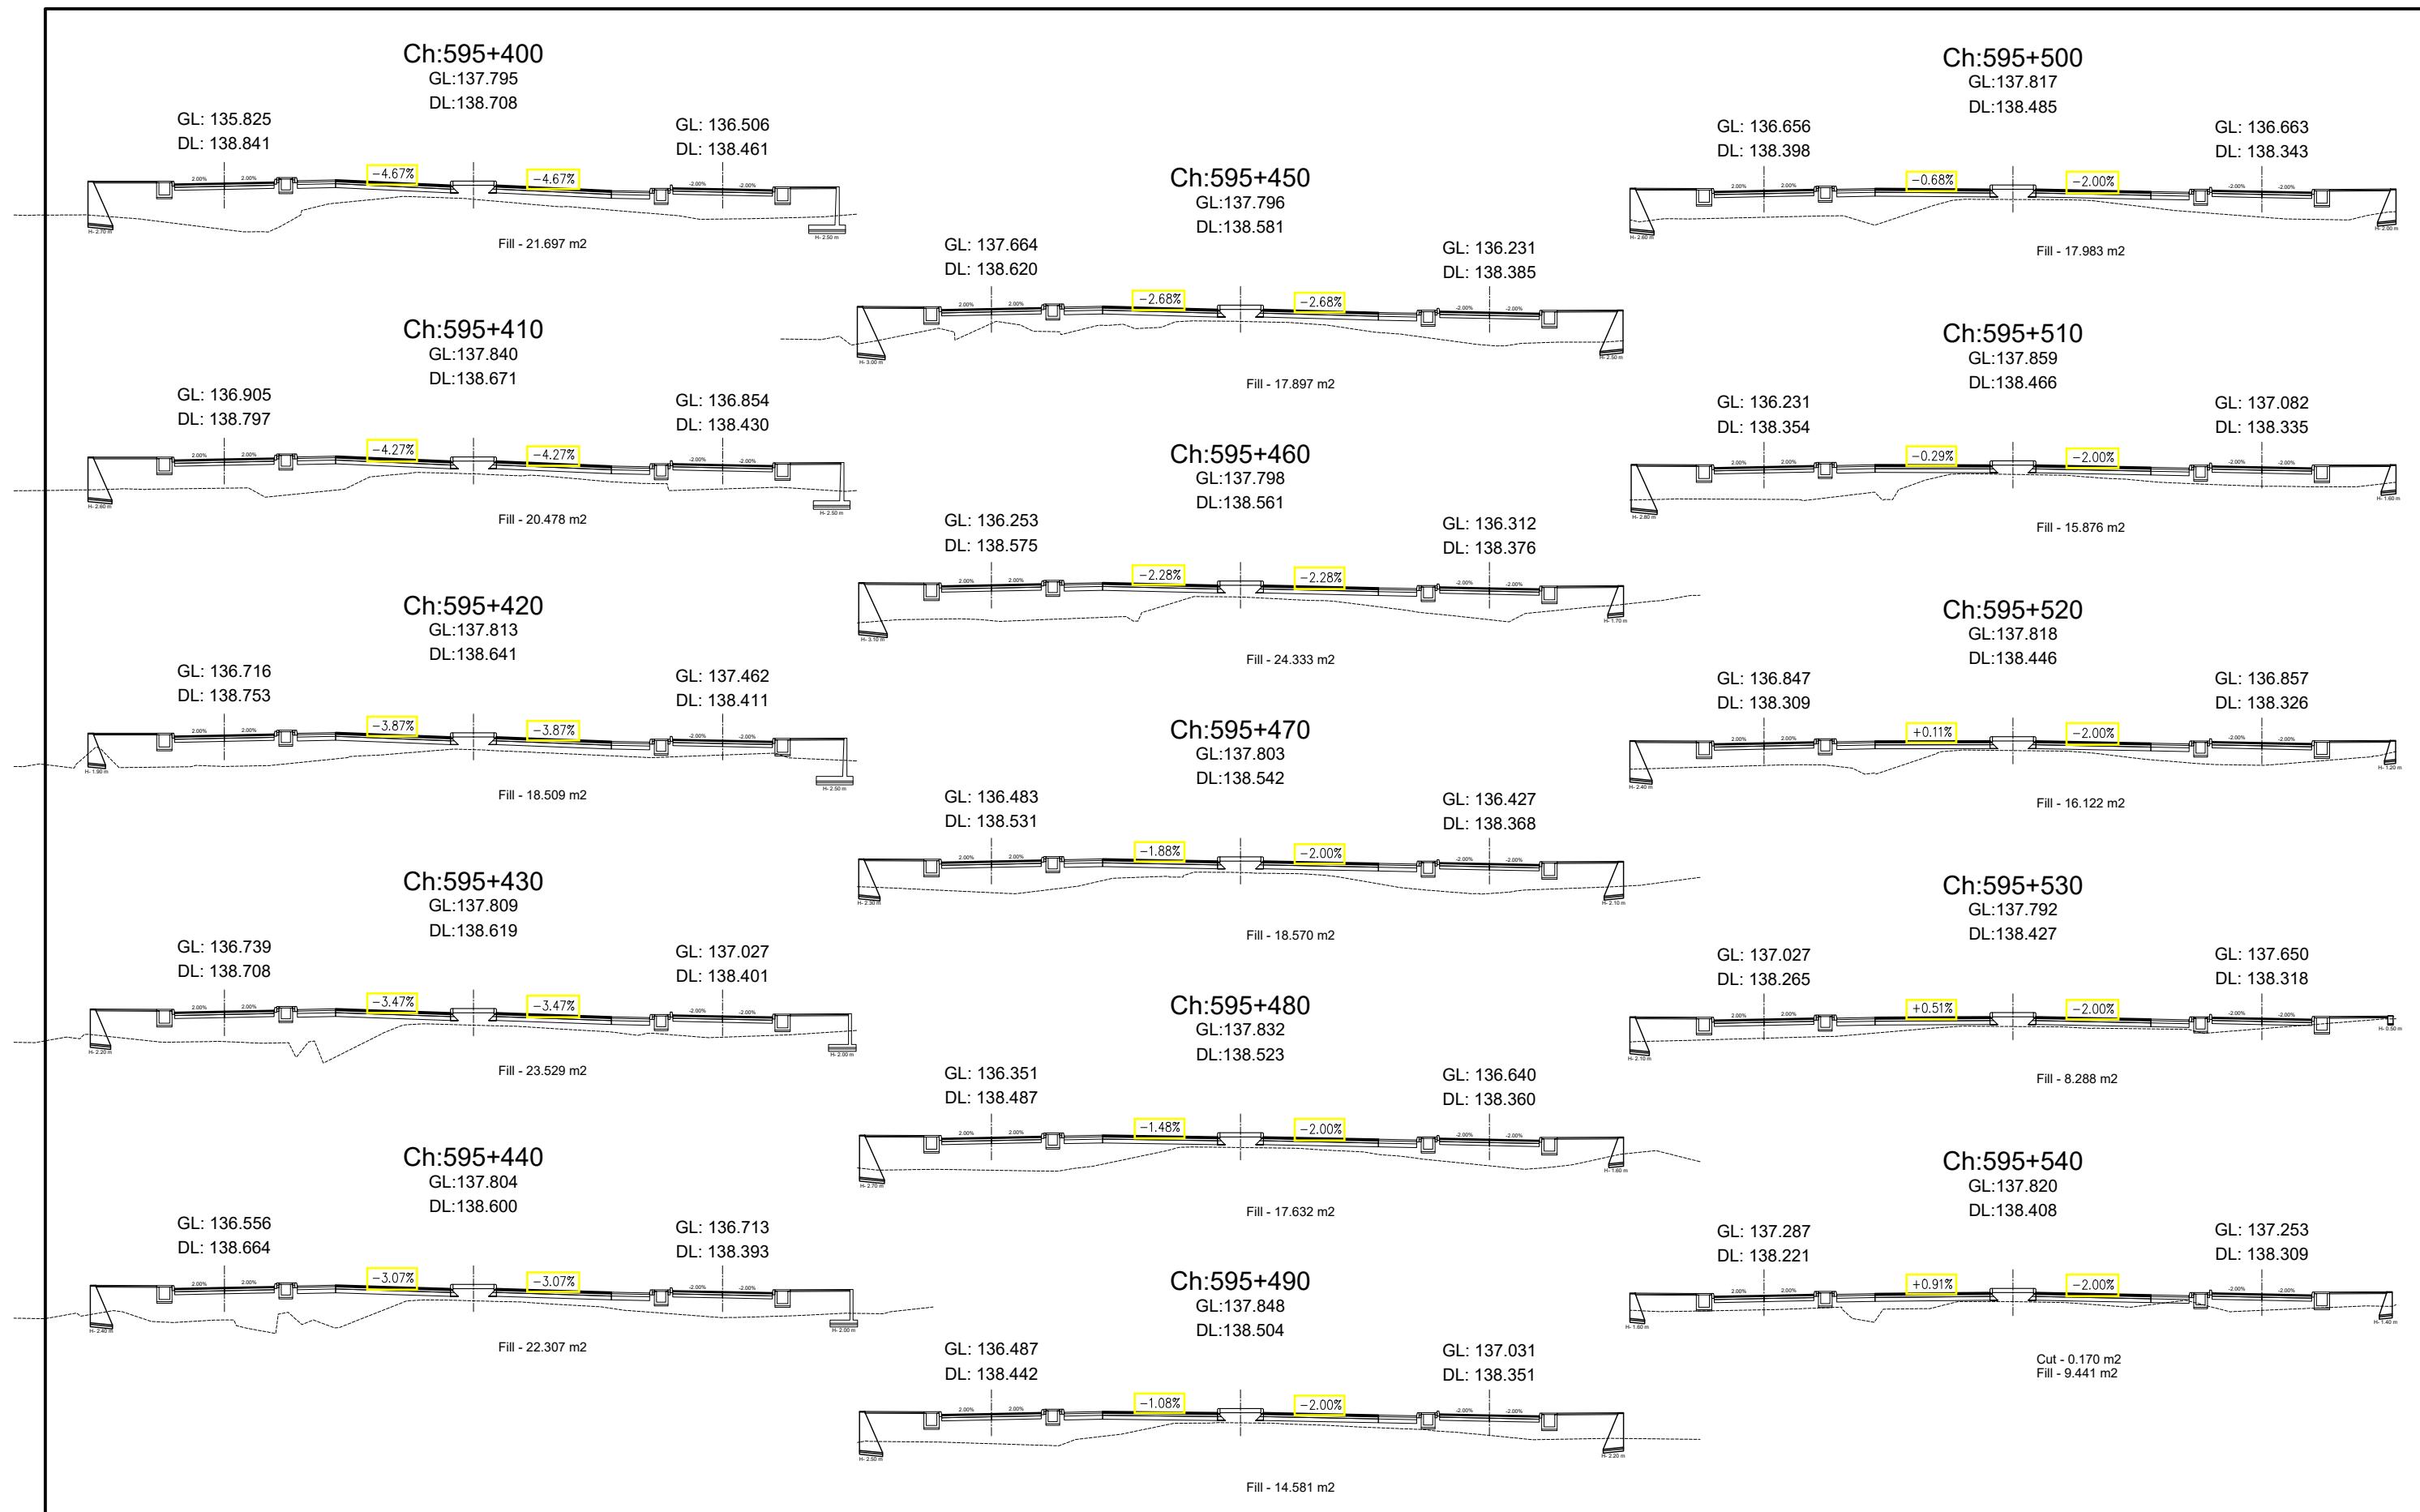


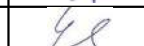
Government of Nepal Ministry of Physical Infrastructure and Transport Department of Roads Project Directorate Office (ADB) SASEC Highway Improvement Project- Project Preparatory Consultant (SHIP-PPC) ADB Loan No: 3722-NEP	CONSULTANT:  Soosung Engineering Co. Ltd, Korea in association with  ERMC P (Ltd), Nepal and  JPE-Tech Studio of Engineering	IMPLEMENTING AGENCY: DOR, DCID	SHEET TITLE: Cross Section OF Ch:595+400 - 595+540	SCALE: 1:400 	DESIGNED BY:	S.B. Shrestha		REV NO.	DESCRIPTION	DATE: November, 2022
					CHECKED BY:	P. Upadhyaya				DWG.NO.: 4
					APPROVED BY:	Dr. T.H.Choi				SHEET NO.: 37

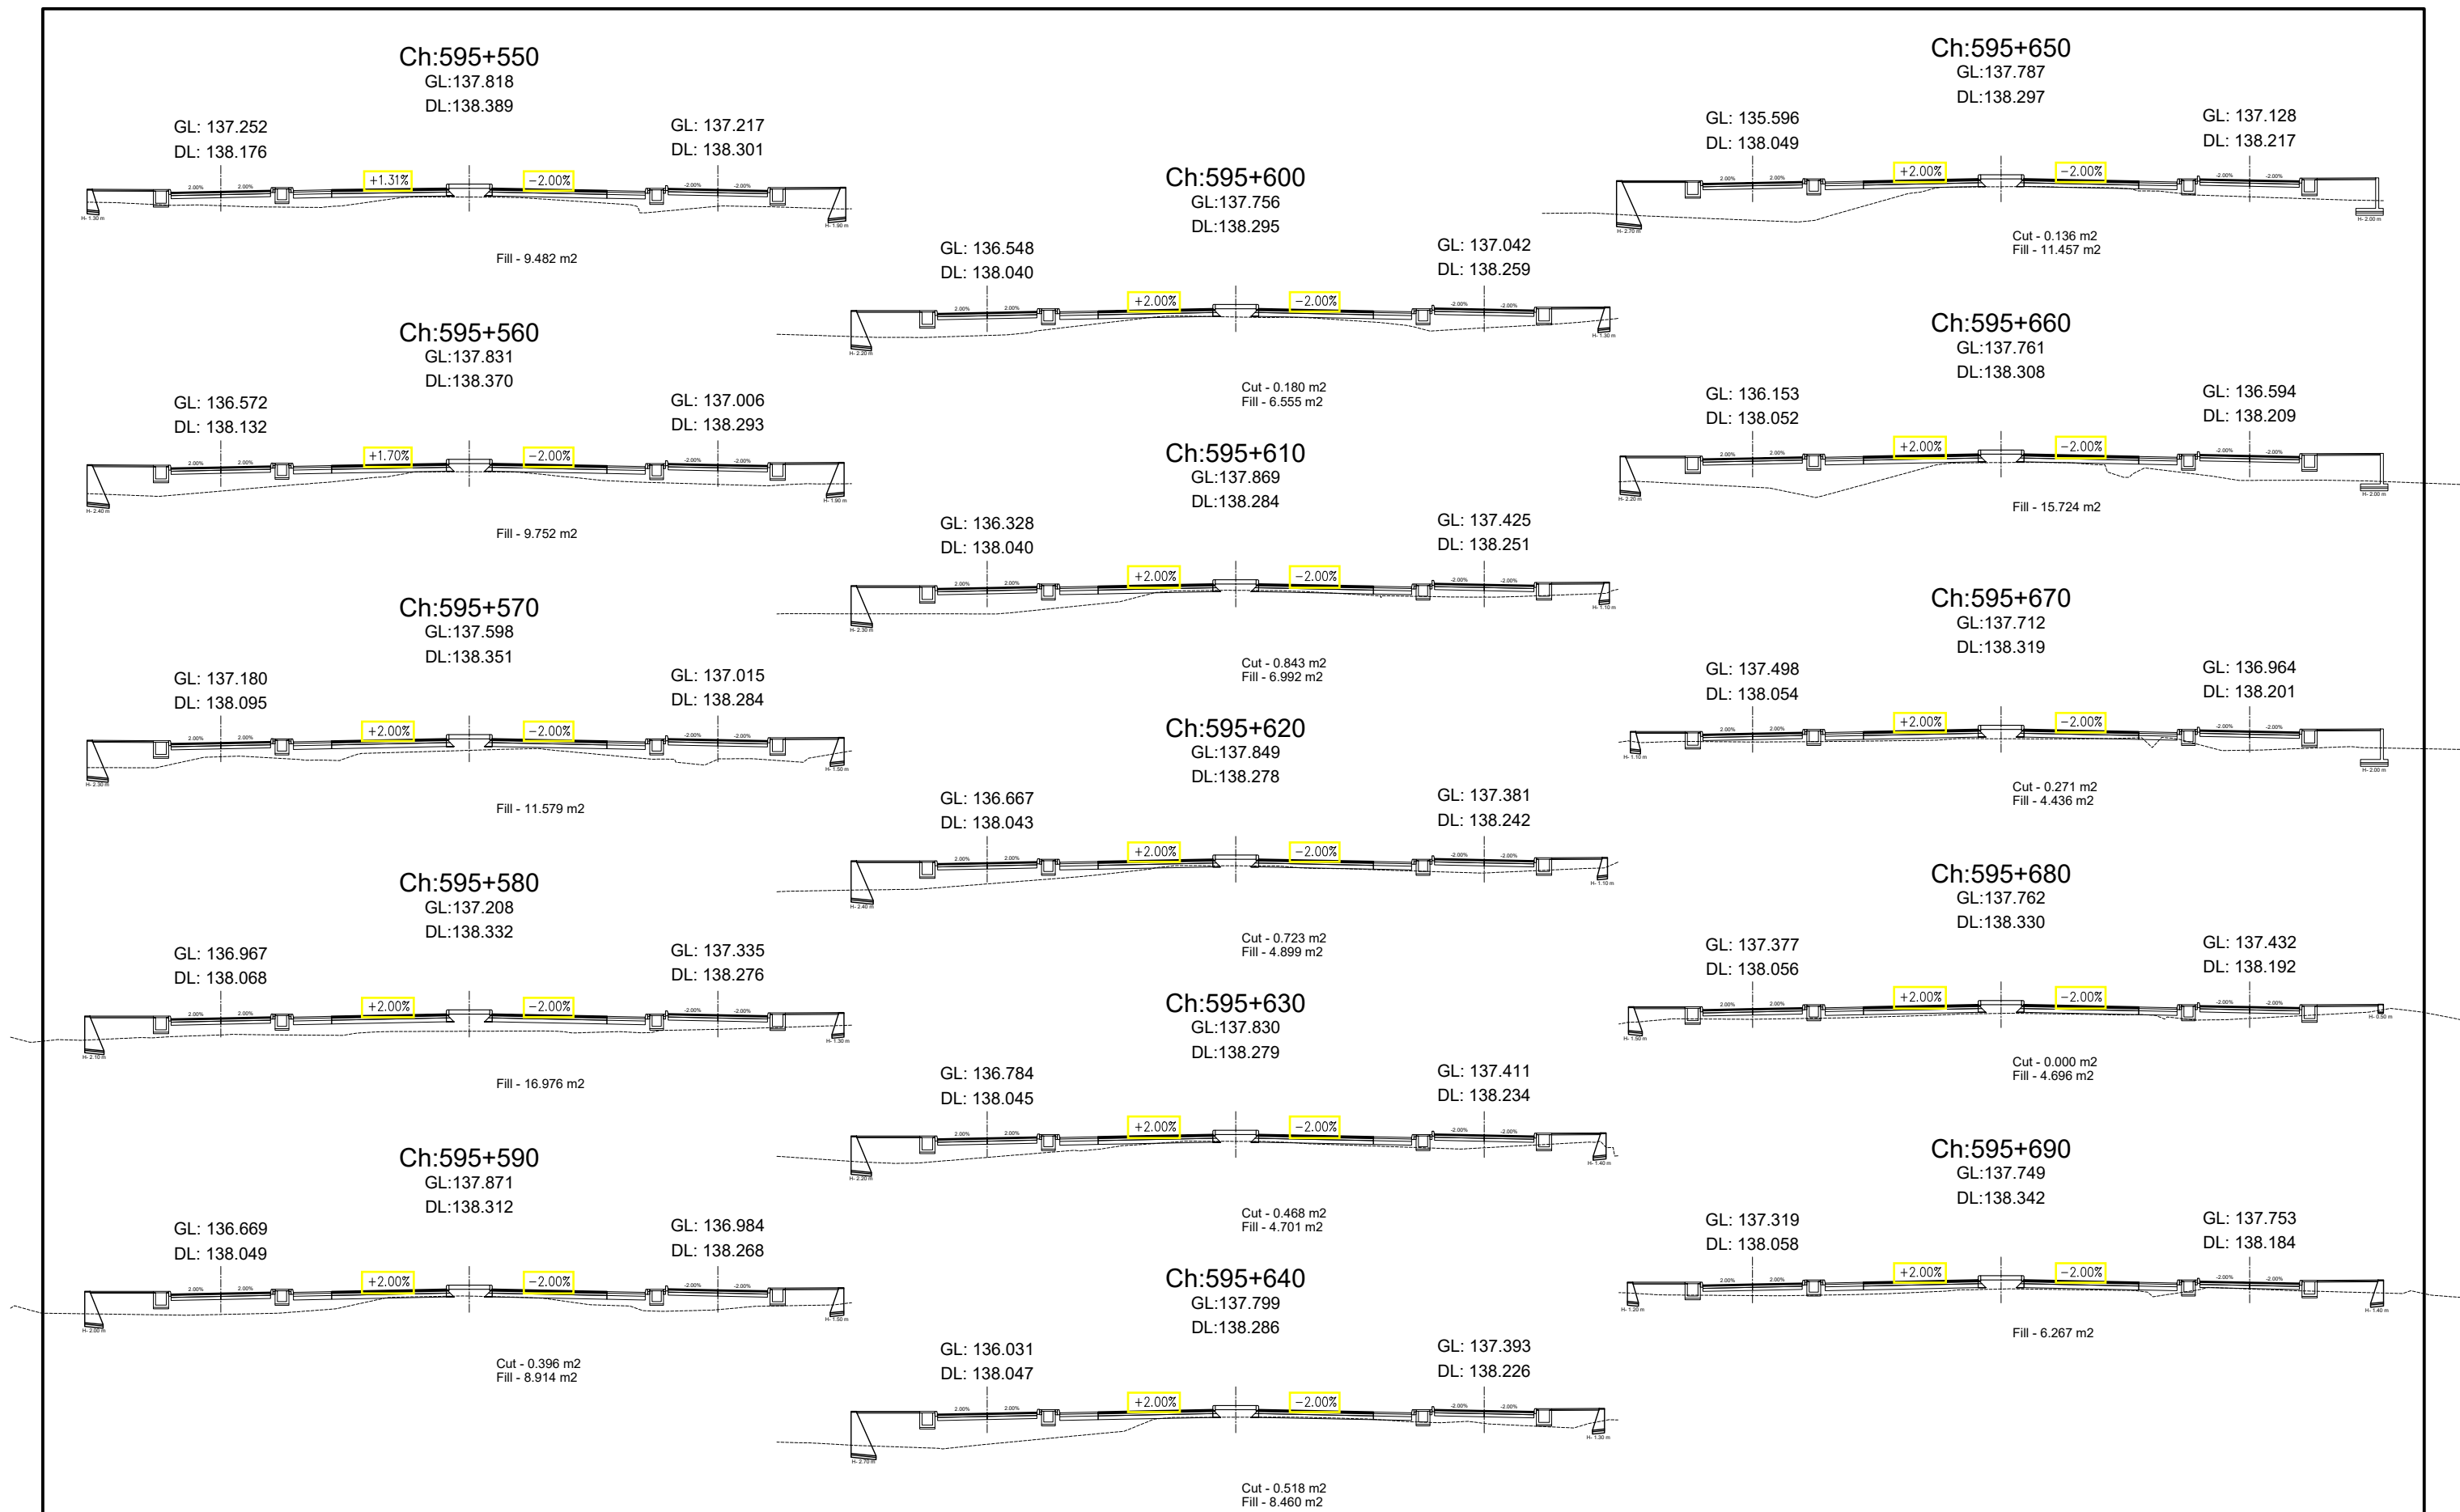

















Government of Nepal Ministry of Physical Infrastructure and Transport Department of Roads Project Directorate Office (ADB) SASEC Highway Improvement Project- Project Preparatory Consultant (SHIP-PPC) ADB Loan No: 3722-NEP	CONSULTANT:		IMPLEMENTING AGENCY:	SHEET TITLE:	SCALE:		NAME	SIGNATURE	REV NO.	DESCRIPTION	DATE:	
	 Soosung Engineering Co. Ltd, Korea in association with  ERMC P (Ltd), Nepal and  JPE-Tech Studio of Engineering	DOR, DCID		Cross Section OF Ch:595+550 - 595+690	1:400 	DESIGNED BY:	S.B. Shrestha				November, 2022	
		ROAD NAME:				CHECKED BY:	P. Upadhyaya				DWG.NO.:	4
		East West Highway (H01)				APPROVED BY:	Dr. T.H.Choi				SHEET NO.:	38
		Butwal - Gorusinghe Section										

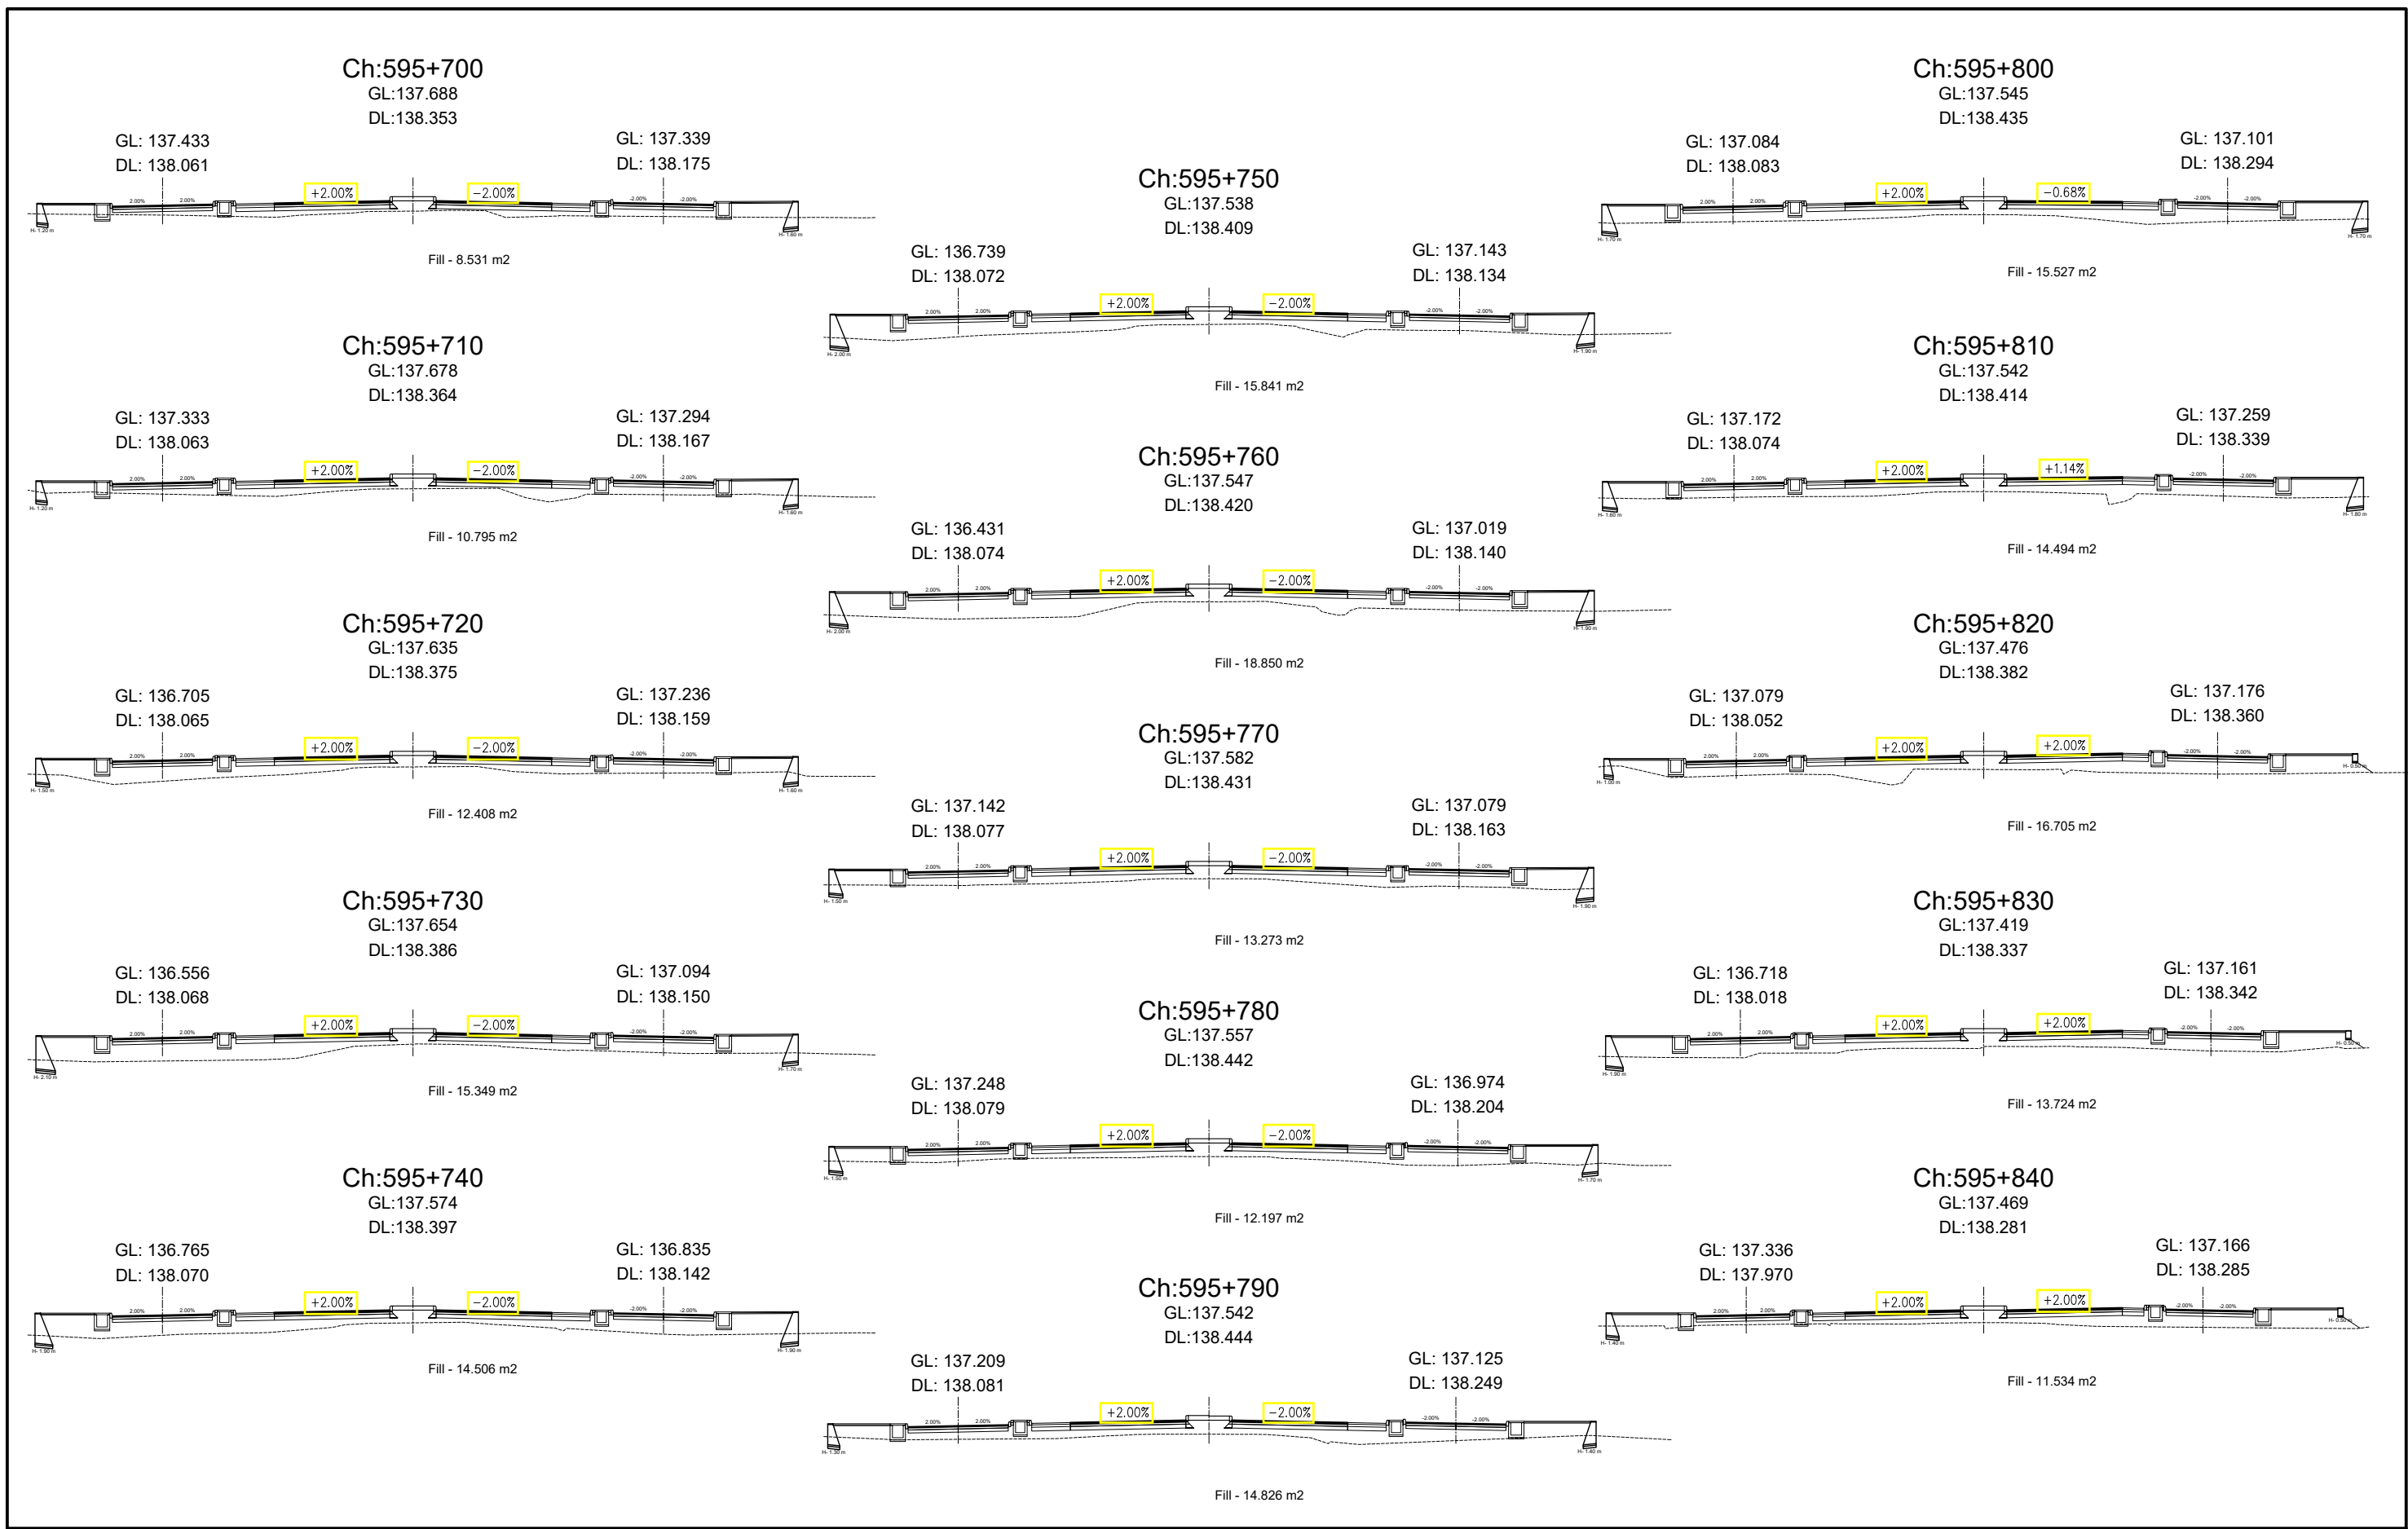















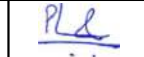
Government of Nepal Ministry of Physical Infrastructure and Transport Department of Roads Project Directorate Office (ADB) SASEC Highway Improvement Project- Project Preparatory Consultant (SHIP-PPC) ADB Loan No: 3722-NEP	CONSULTANT:  Soosung Engineering Co. Ltd, Korea in association with  ERMC P (Ltd), Nepal and  TPE-Tech Studio of Engineering	IMPLEMENTING AGENCY: DOR, DCID	SHEET TITLE: Cross Section OF Ch:595+700 - 595+840	SCALE: 1:400 	DESIGNED BY:	S.B. Shrestha		REV NO.	DESCRIPTION	DATE: November, 2022
					CHECKED BY:	P. Upadhyaya				DWG.NO.: 4
					APPROVED BY:	Dr. T.H.Choi				SHEET NO.: 39


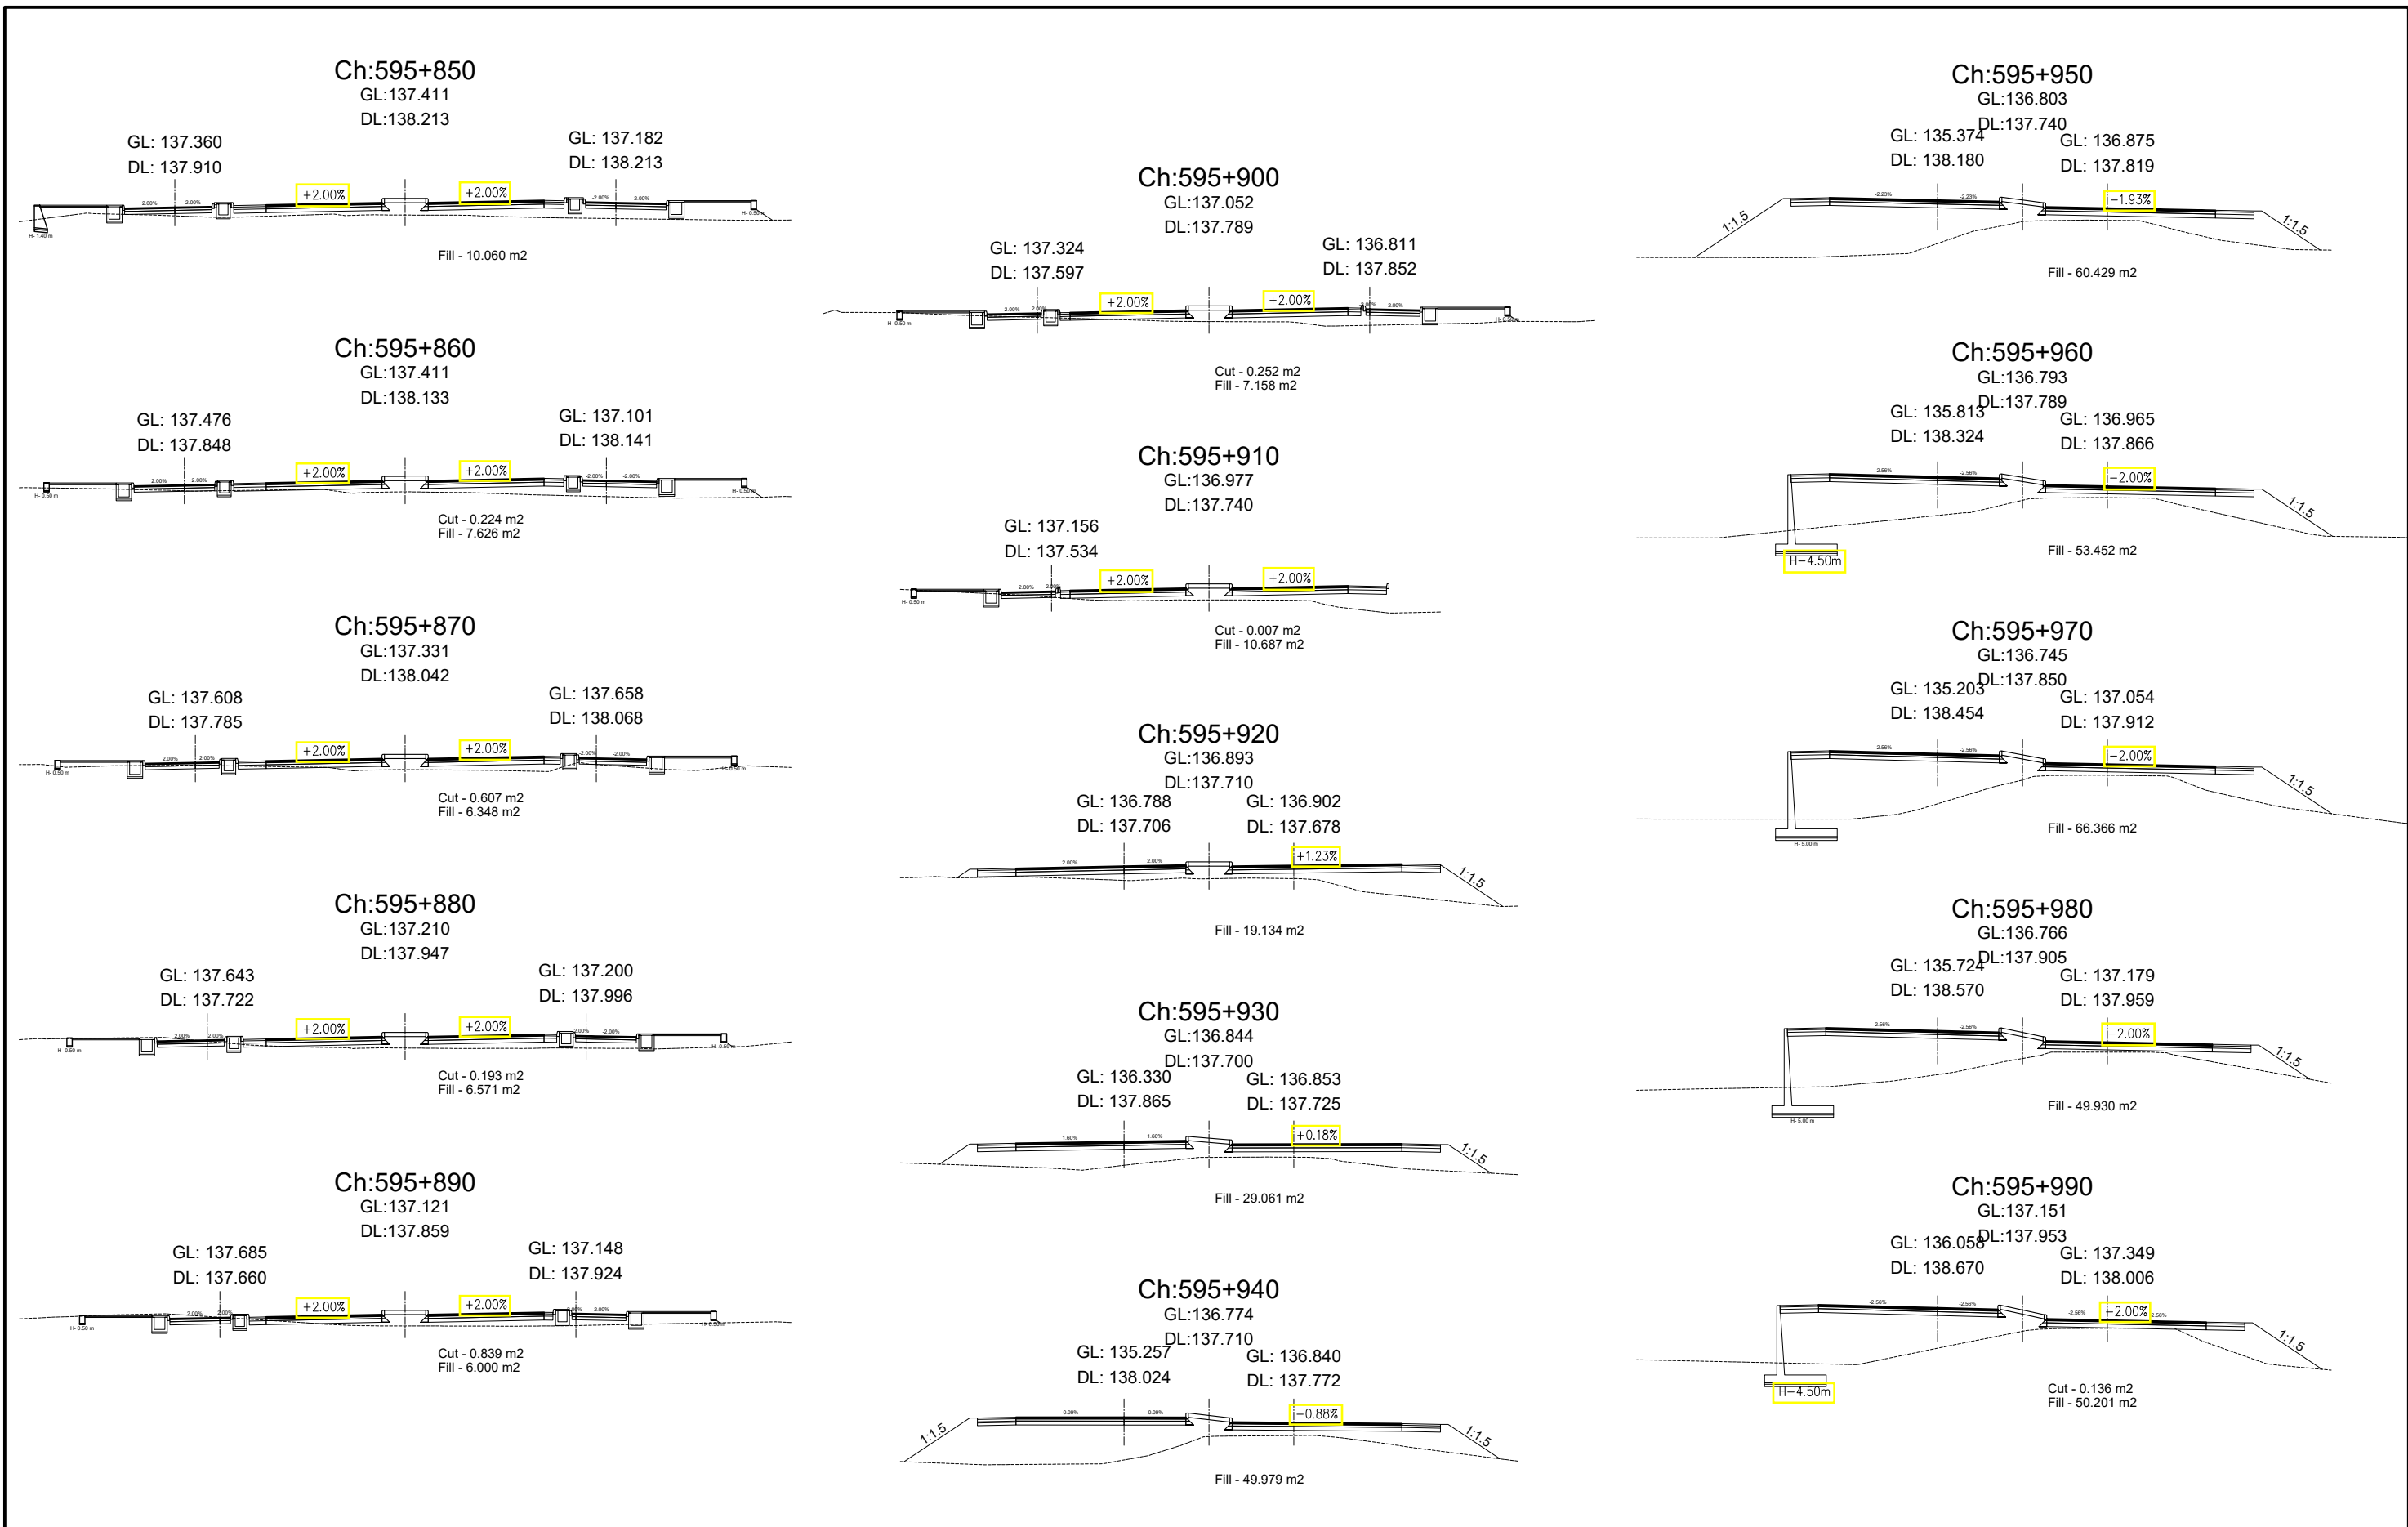






 
Government of Nepal Ministry of Physical Infrastructure and Transport Department of Roads Project Directorate Office (ADB) SASEC Highway Improvement Project- Project Preparatory Consultant (SHIP-PPC) ADB Loan No: 3722-NEP	CONSULTANT:		IMPLEMENTING AGENCY:		SHEET TITLE:		SCALE:			NAME		SIGNATURE	REV NO.	DESCRIPTION	DATE:	
	 Soosung Engineering Co. Ltd, Korea in association with		DOR, DCID		Cross Section OF Ch:595+850 - 595+990		1:400 		DESIGNED BY:	S.B. Shrestha					November, 2022	
	 ERM P (Ltd), Nepal and		ROAD NAME:						CHECKED BY:	P. Upadhyaya					DWG.NO.: 4	
	 JPE-Tech Studio of Engineering		East West Highway (H01)						APPROVED BY:	Dr. T.H.Choi					SHEET NO.: 40	
			Butwal - Gorusinghe Section													

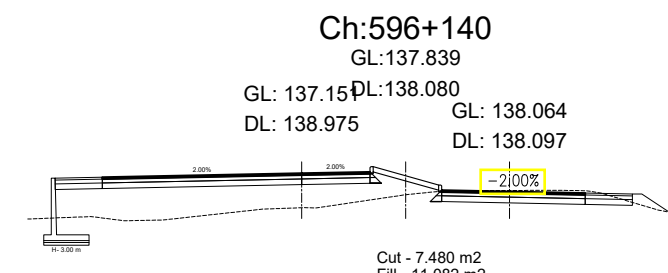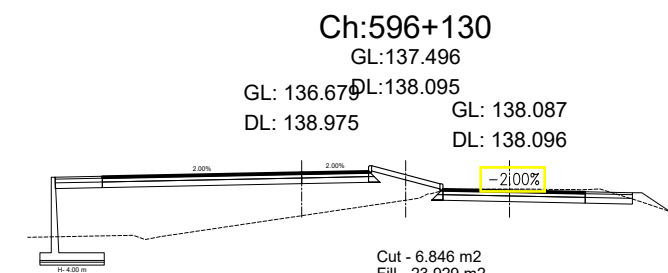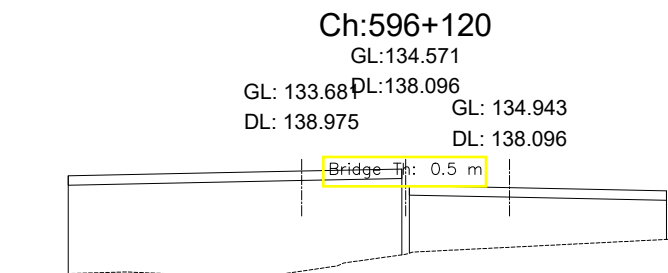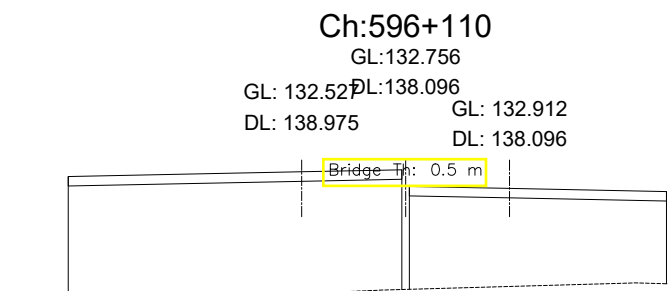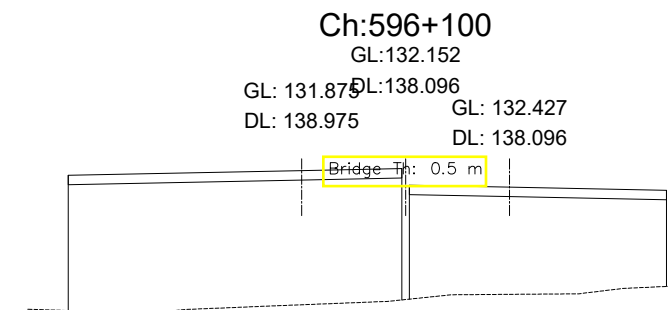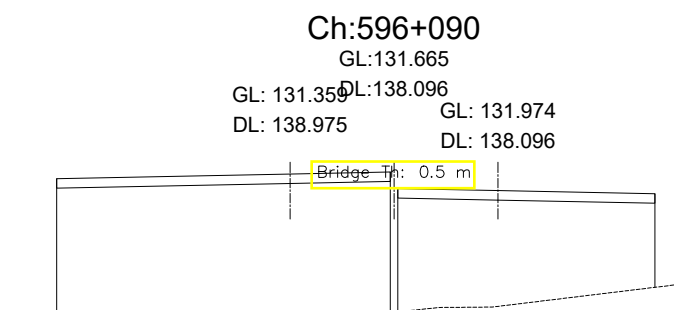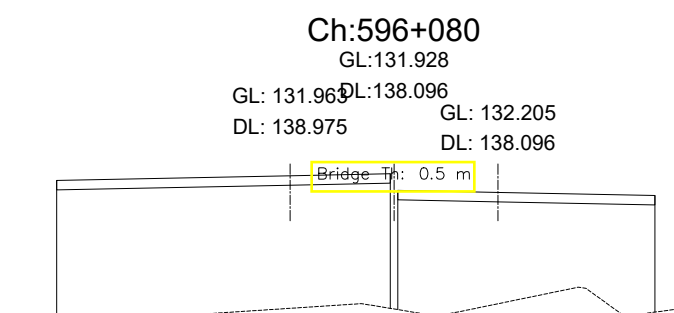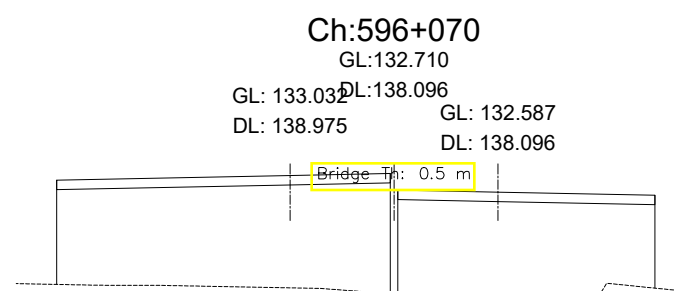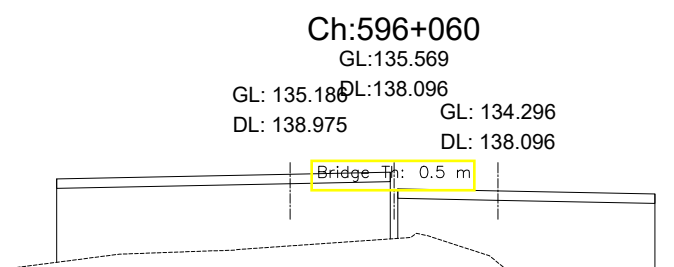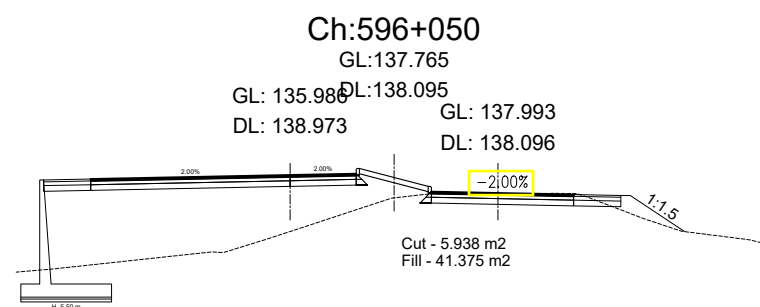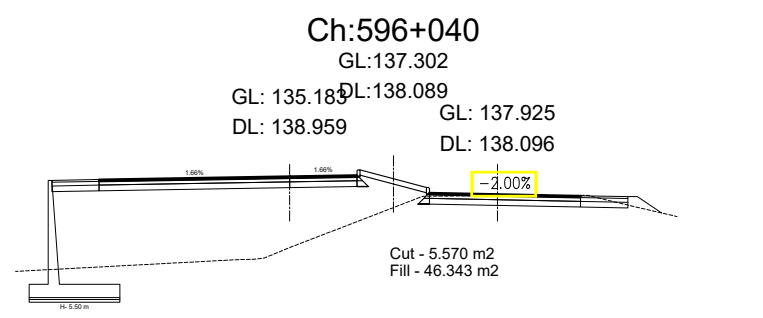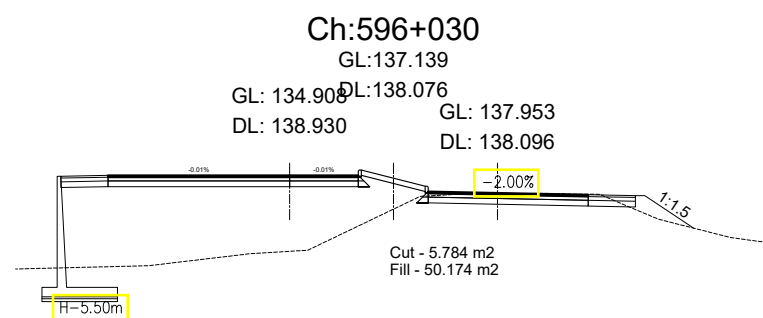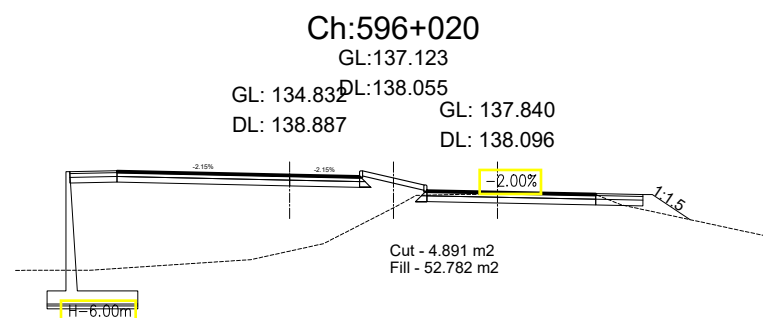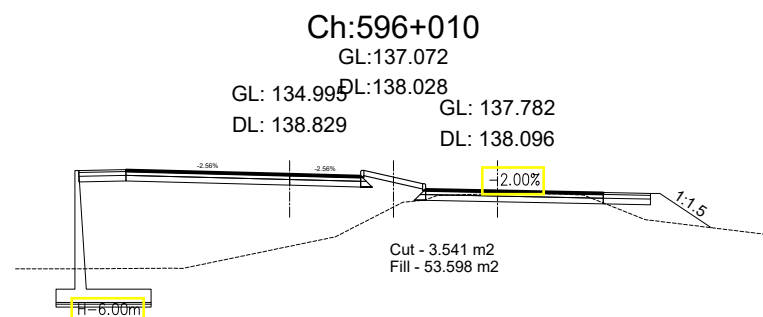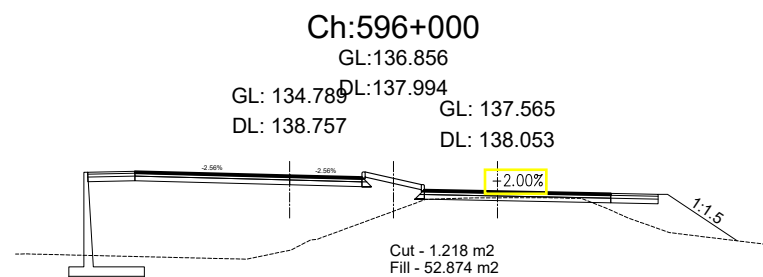




Government of Nepal Ministry of Physical Infrastructure and Transport Department of Roads Project Directorate Office (ADB) SASEC Highway Improvement Project- Project Preparatory Consultant (SHIP-PPC) ADB Loan No: 3722-NEP	CONSULTANT:  Soosung Engineering Co. Ltd, Korea in association with  ERMC P (Ltd), Nepal and  JPE-Tech Studio of Engineering	IMPLEMENTING AGENCY: DOR, DCID ROAD NAME: East West Highway (H01) Butwal - Gorusinghe Section	SHEET TITLE: Cross Section OF Ch:596+000 - 596+140	SCALE: 1:400 	DESIGNED BY:	S.B. Shrestha		REV NO.	DESCRIPTION	DATE:
					CHECKED BY:	P. Upadhyaya				DWG.NO.:
					APPROVED BY:	Dr. T.H.Choi				SHEET NO.:
										November, 2022

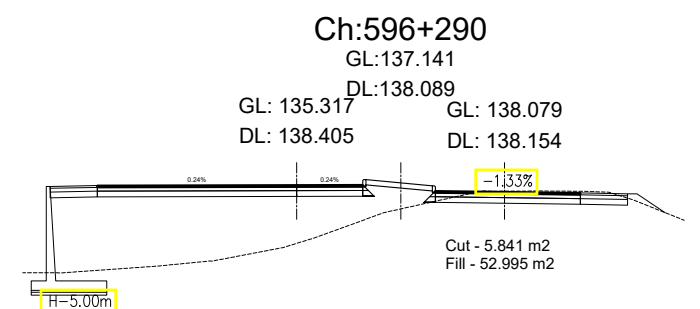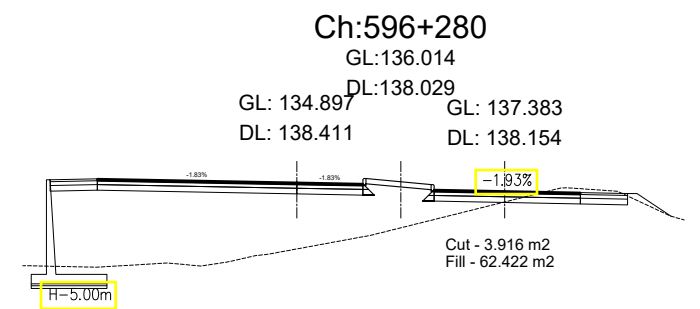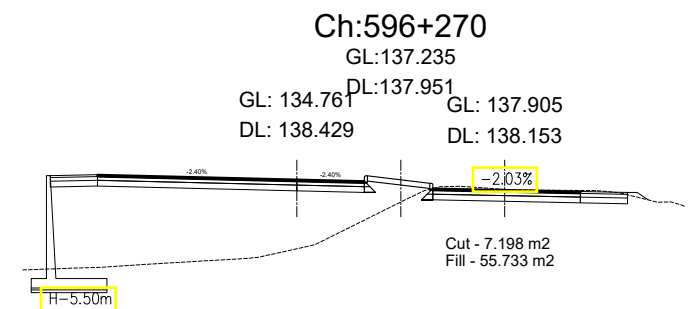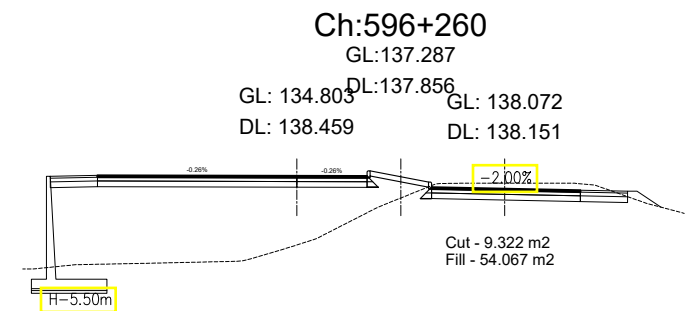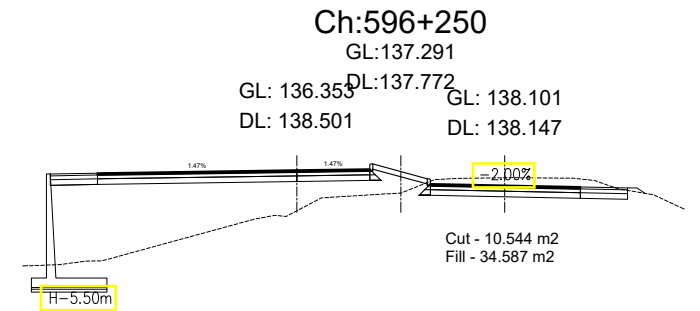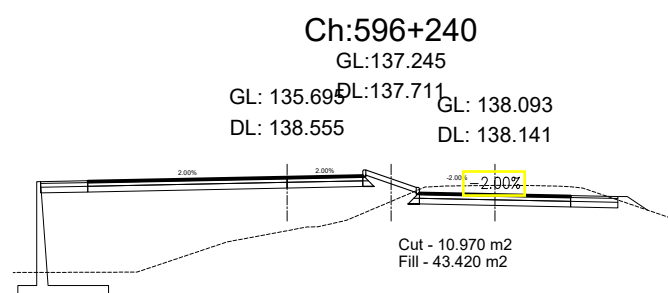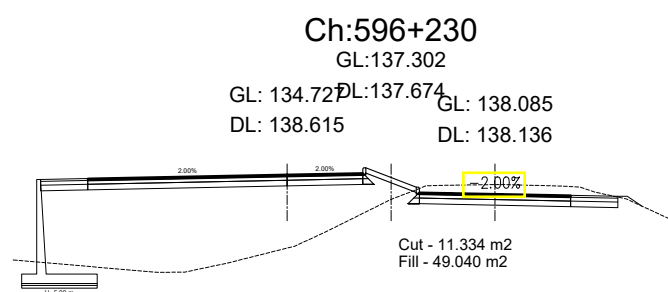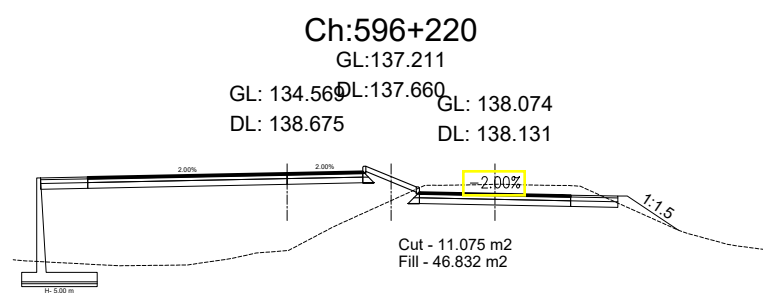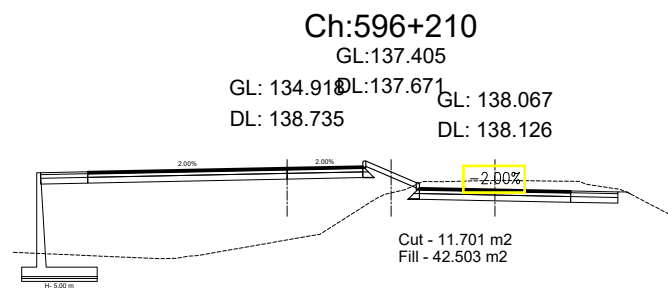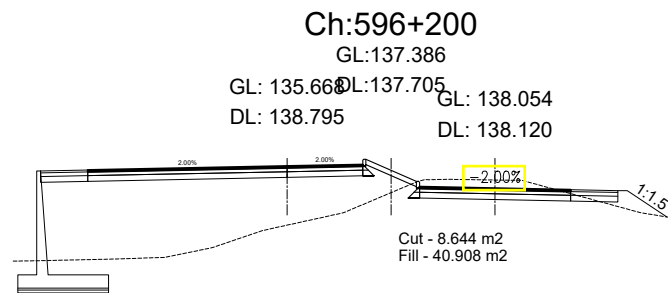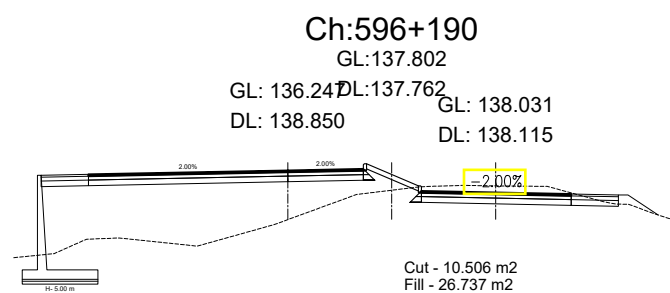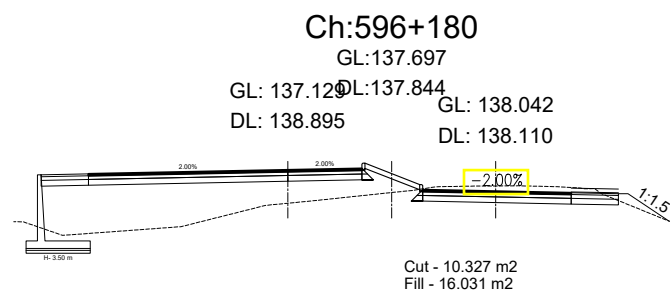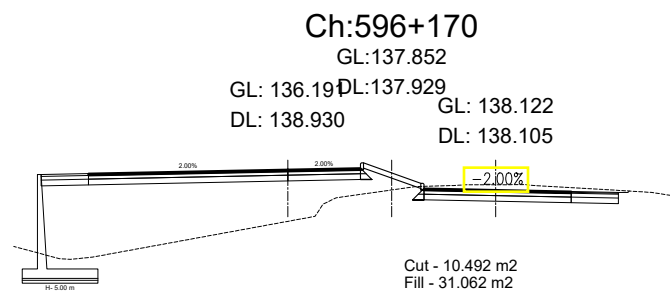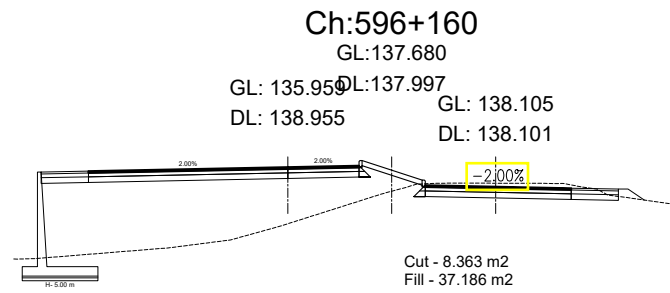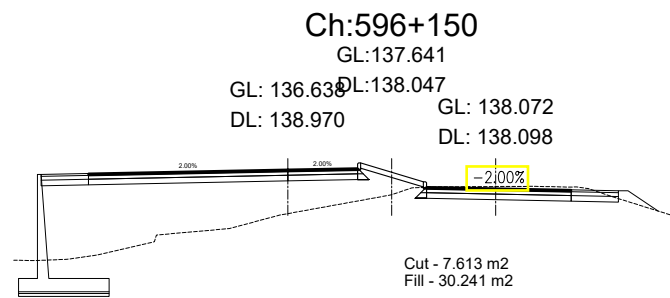

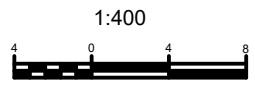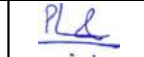
Government of Nepal Ministry of Physical Infrastructure and Transport Department of Roads Project Directorate Office (ADB) SASEC Highway Improvement Project- Project Preparatory Consultant (SHIP-PPC) ADB Loan No: 3722-NEP	CONSULTANT:  Soosung Engineering Co. Ltd, Korea in association with  ERMC P (Ltd), Nepal and  JPE-Tech Studio of Engineering	IMPLEMENTING AGENCY: DOR, DCID ROAD NAME: East West Highway (H01) Butwal - Gorusinghe Section	SHEET TITLE: Cross Section OF Ch:596+150 - 596+290	SCALE: 	DESIGNED BY:	S.B. Shrestha		REV NO.	DESCRIPTION	DATE:
					CHECKED BY:	P. Upadhyaya				DWG.NO.:
					APPROVED BY:	Dr. T.H.Choi				SHEET NO.:
										November, 2022

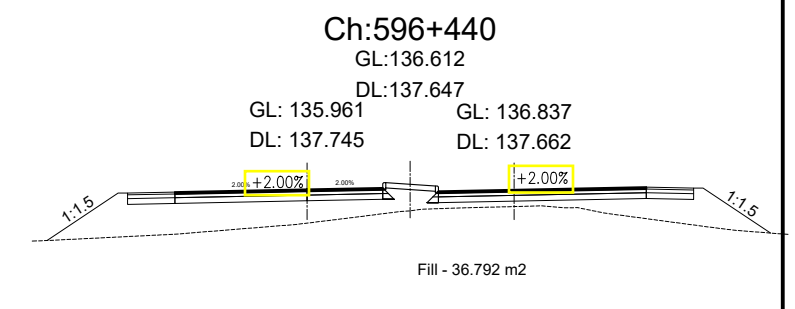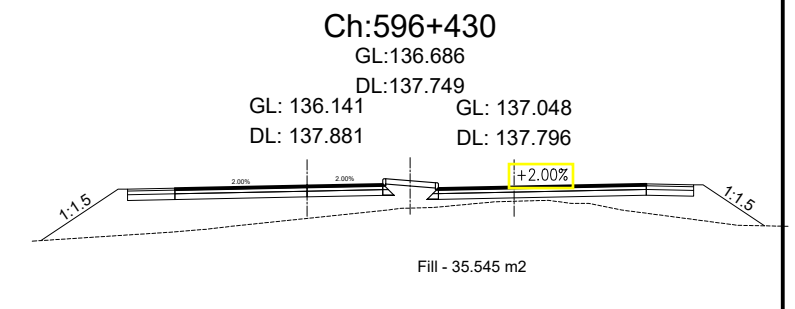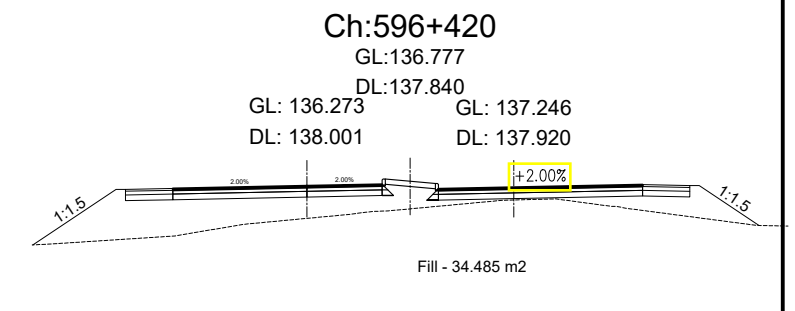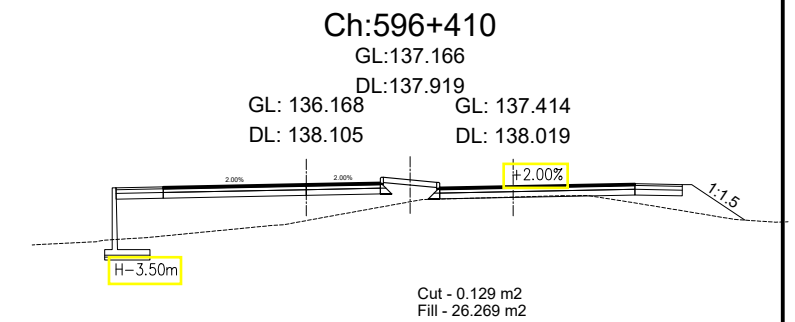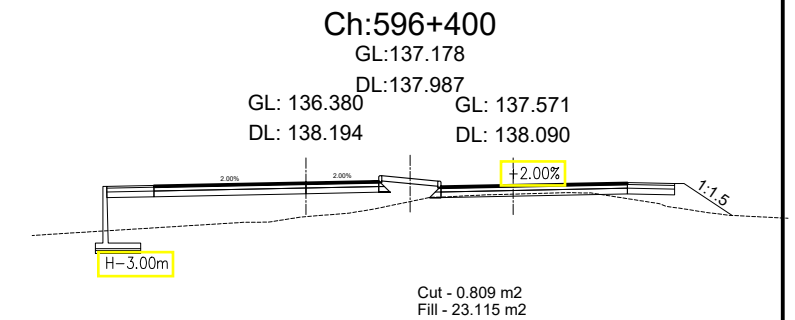


Government of Nepal Ministry of Physical Infrastructure and Transport Department of Roads Project Directorate Office (ADB) SASEC Highway Improvement Project- Project Preparatory Consultant (SHIP-PPC) ADB Loan No: 3722-NEP	CONSULTANT:		IMPLEMENTING AGENCY:	SHEET TITLE:	SCALE:		NAME	SIGNATURE	REV NO.	DESCRIPTION	DATE:	
		Soosung Engineering Co. Ltd, Korea in association with	DOR, DCID	Cross Section OF Ch:596+300 - 596+440	1:400 	DESIGNED BY:	S.B. Shrestha				November, 2022	
		ERMC P (Ltd), Nepal and	ROAD NAME:			CHECKED BY:	P. Upadhyaya				DWG.NO.:	4
		TSE-Tech Studio of Engineering	East West Highway (H01)			APPROVED BY:	Dr. T.H.Choi				SHEET NO.:	43
			Butwal - Gorusinghe Section									

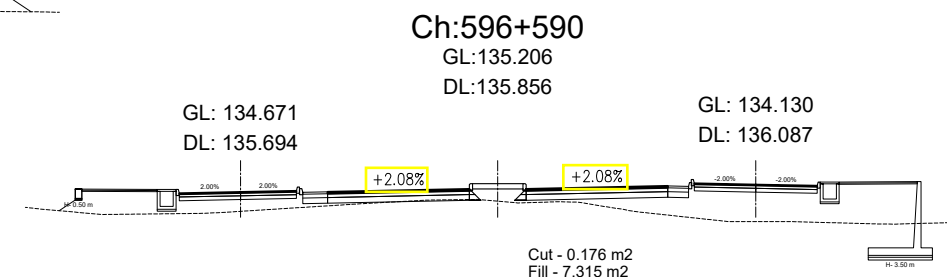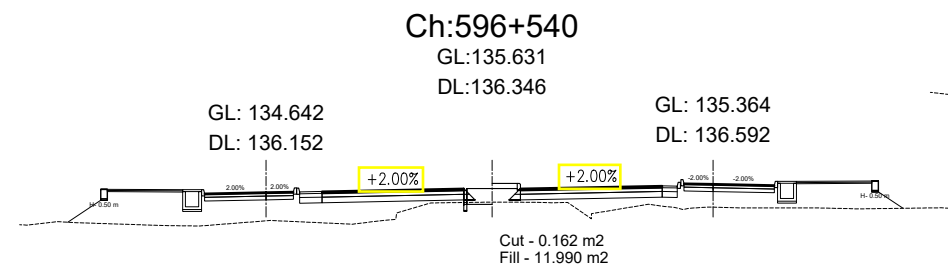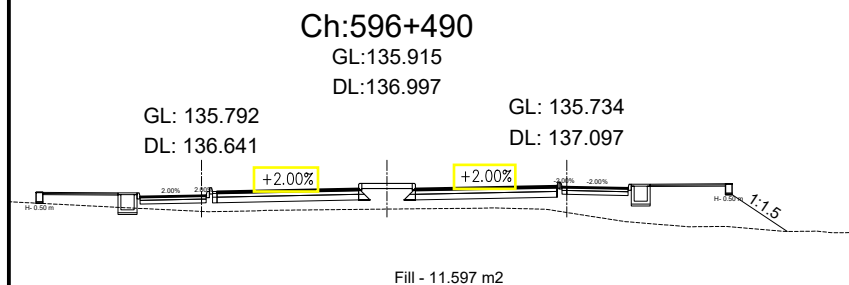[illegible]
















Government of Nepal Ministry of Physical Infrastructure and Transport Department of Roads Project Directorate Office (ADB) SASEC Highway Improvement Project- Project Preparatory Consultant (SHIP-PPC) ADB Loan No: 3722-NEP	CONSULTANT:	IMPLEMENTING AGENCY:	SHEET TITLE:	SCALE:		NAME	SIGNATURE	REV NO.	DESCRIPTION	DATE:		
	 Soosung Engineering Co. Ltd, Korea in association with	DOR, DCID	Cross Section OF Ch:596+600 - 596+740		DESIGNED BY:	S.B. Shrestha				November, 2022		
	 ERM P (Ltd), Nepal and	ROAD NAME:							DWG.NO.:	4		
	 JPE-Tech Studio of Engineering	East West Highway (H01)									SHEET NO.:	45
		Butwal - Gorusinghe Section										

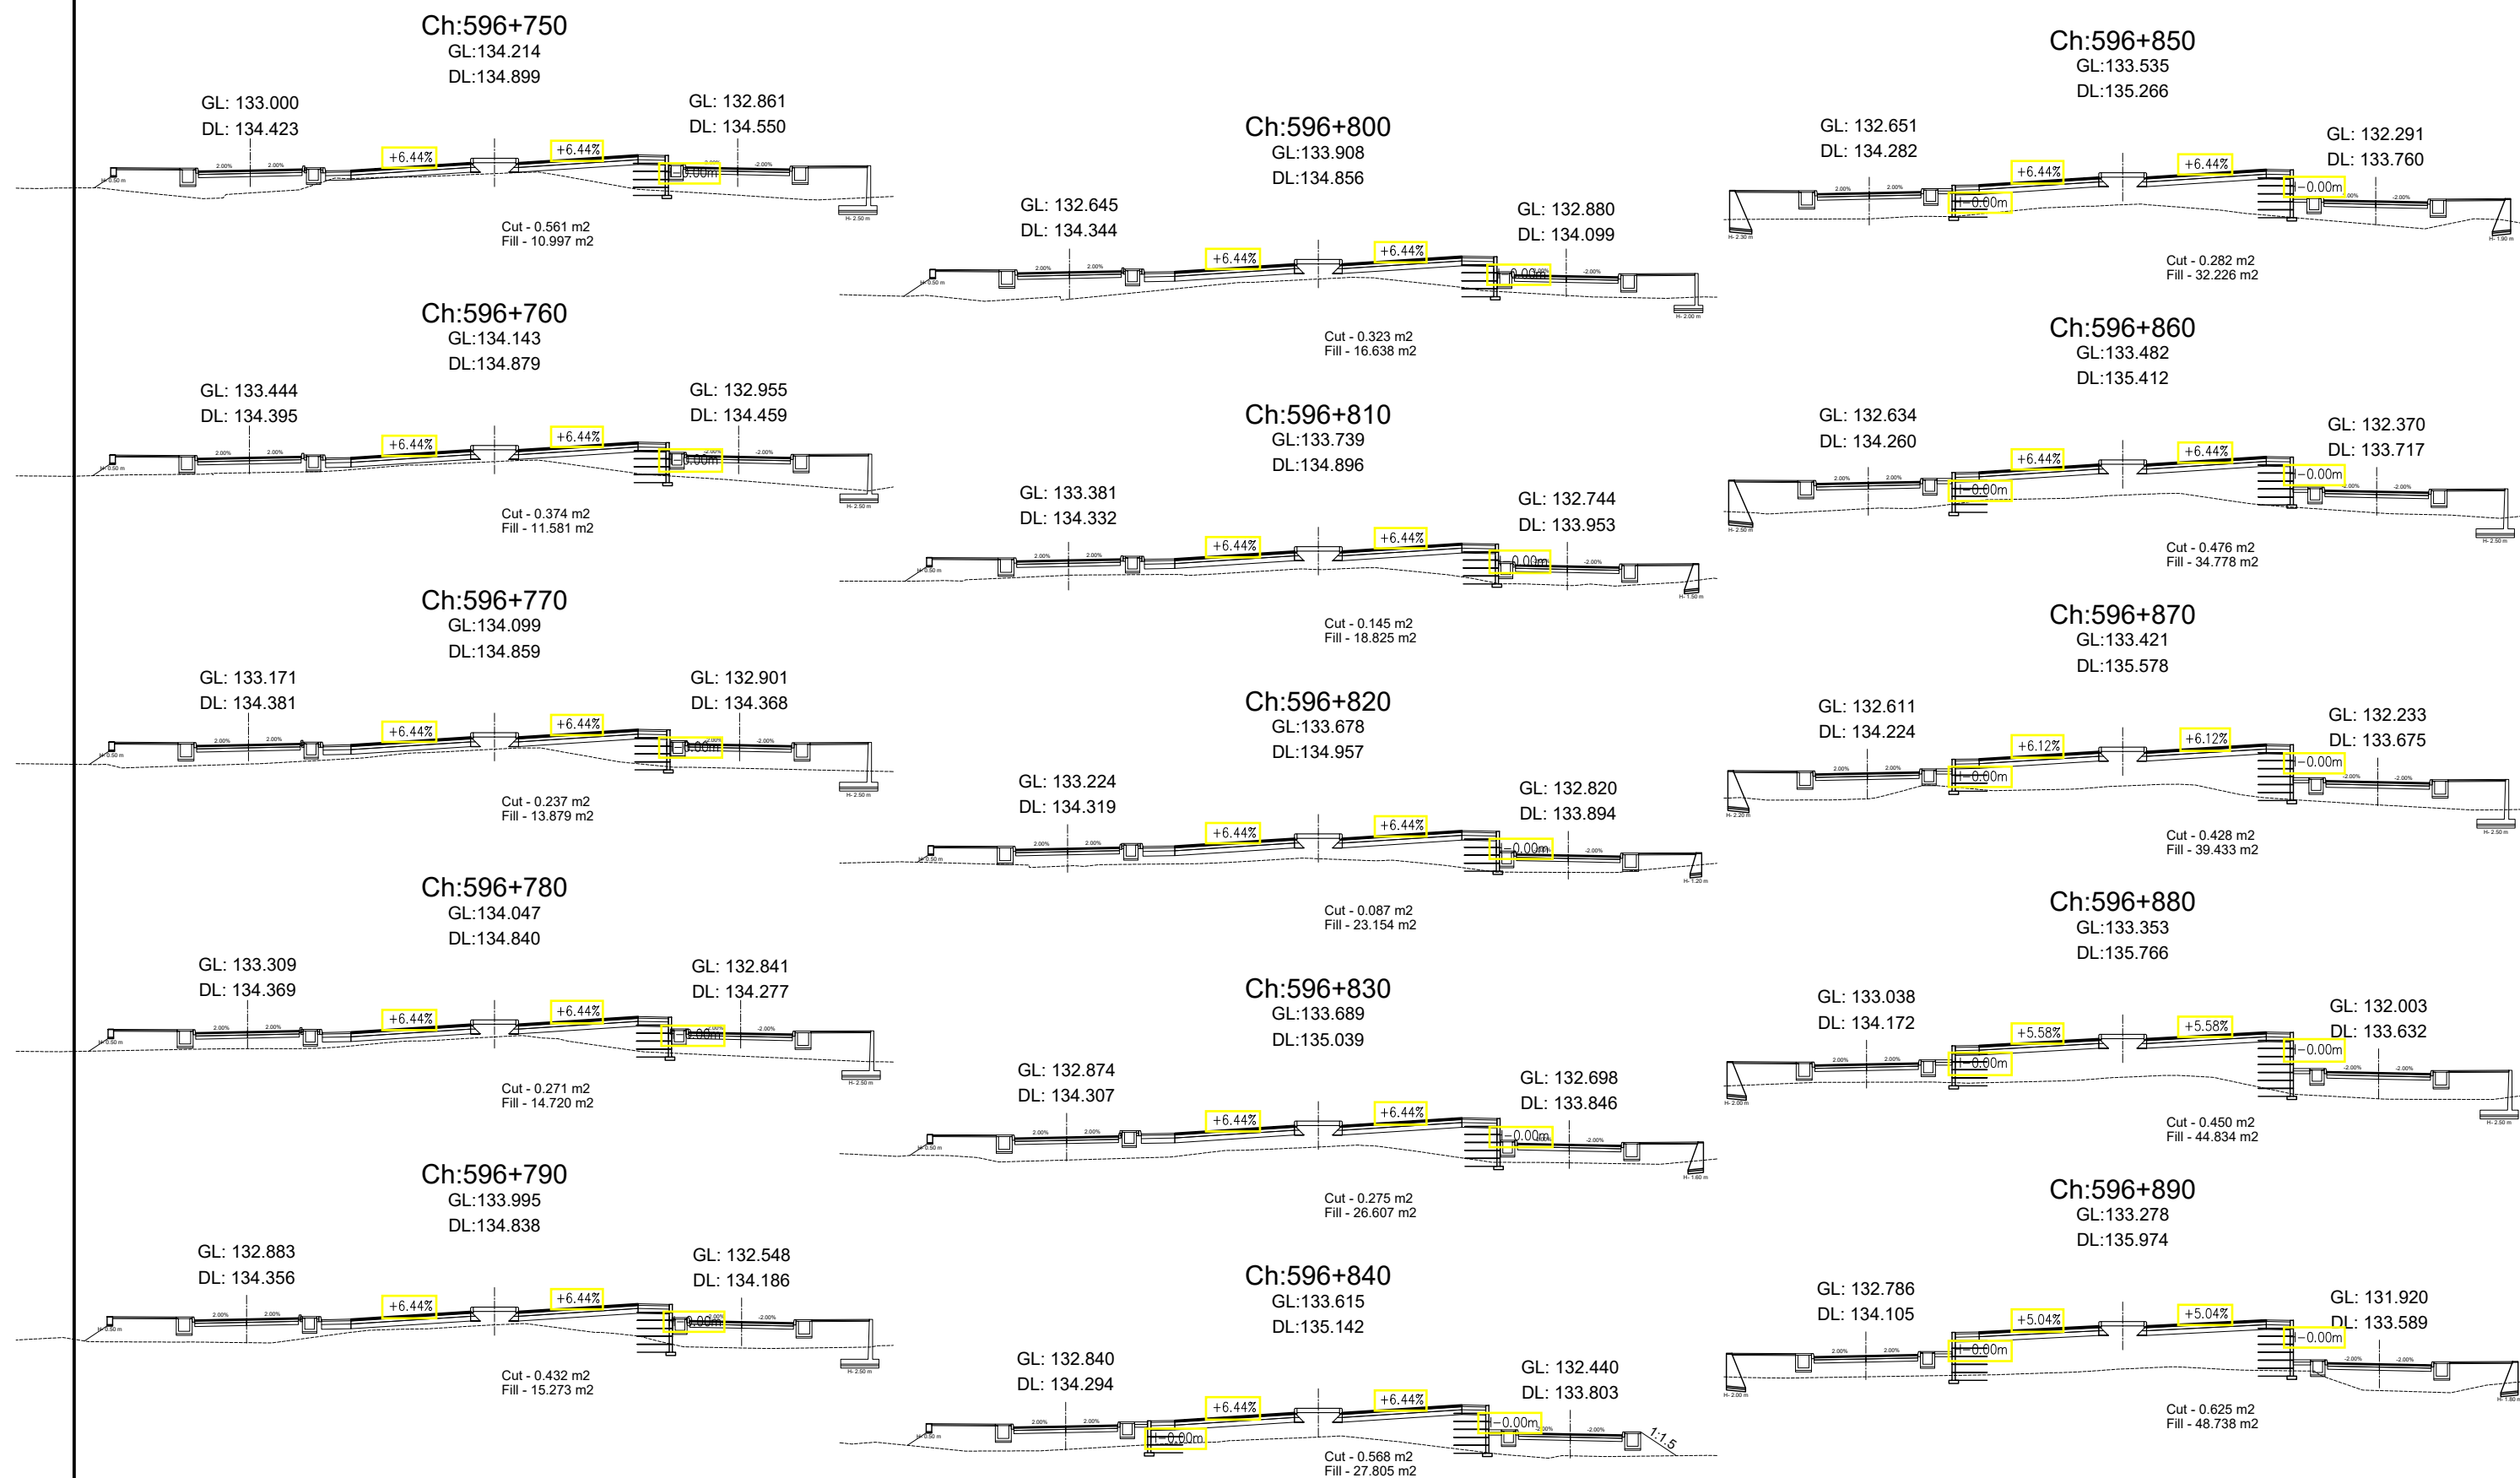

















Government of Nepal Ministry of Physical Infrastructure and Transport Department of Roads Project Directorate Office (ADB) SASEC Highway Improvement Project- Project Preparatory Consultant (SHIP-PPC) ADB Loan No: 3722-NEP	CONSULTANT:		IMPLEMENTING AGENCY:	SHEET TITLE:	SCALE:		NAME	SIGNATURE	REV NO.	DESCRIPTION	DATE:	
	 Soosung Engineering Co. Ltd, Korea in association with  ERMC P (Ltd), Nepal and  JPE-Tech Studio of Engineering	DOR, DCID		Cross Section OF Ch:596+750 - 596+890	1:400 	DESIGNED BY:	S.B. Shrestha				November, 2022	
		ROAD NAME:				CHECKED BY:	P. Upadhyaya				DWG.NO.:	4
		East West Highway (H01)				APPROVED BY:	Dr. T.H.Choi				SHEET NO.:	46
		Butwal - Gorusinghe Section										

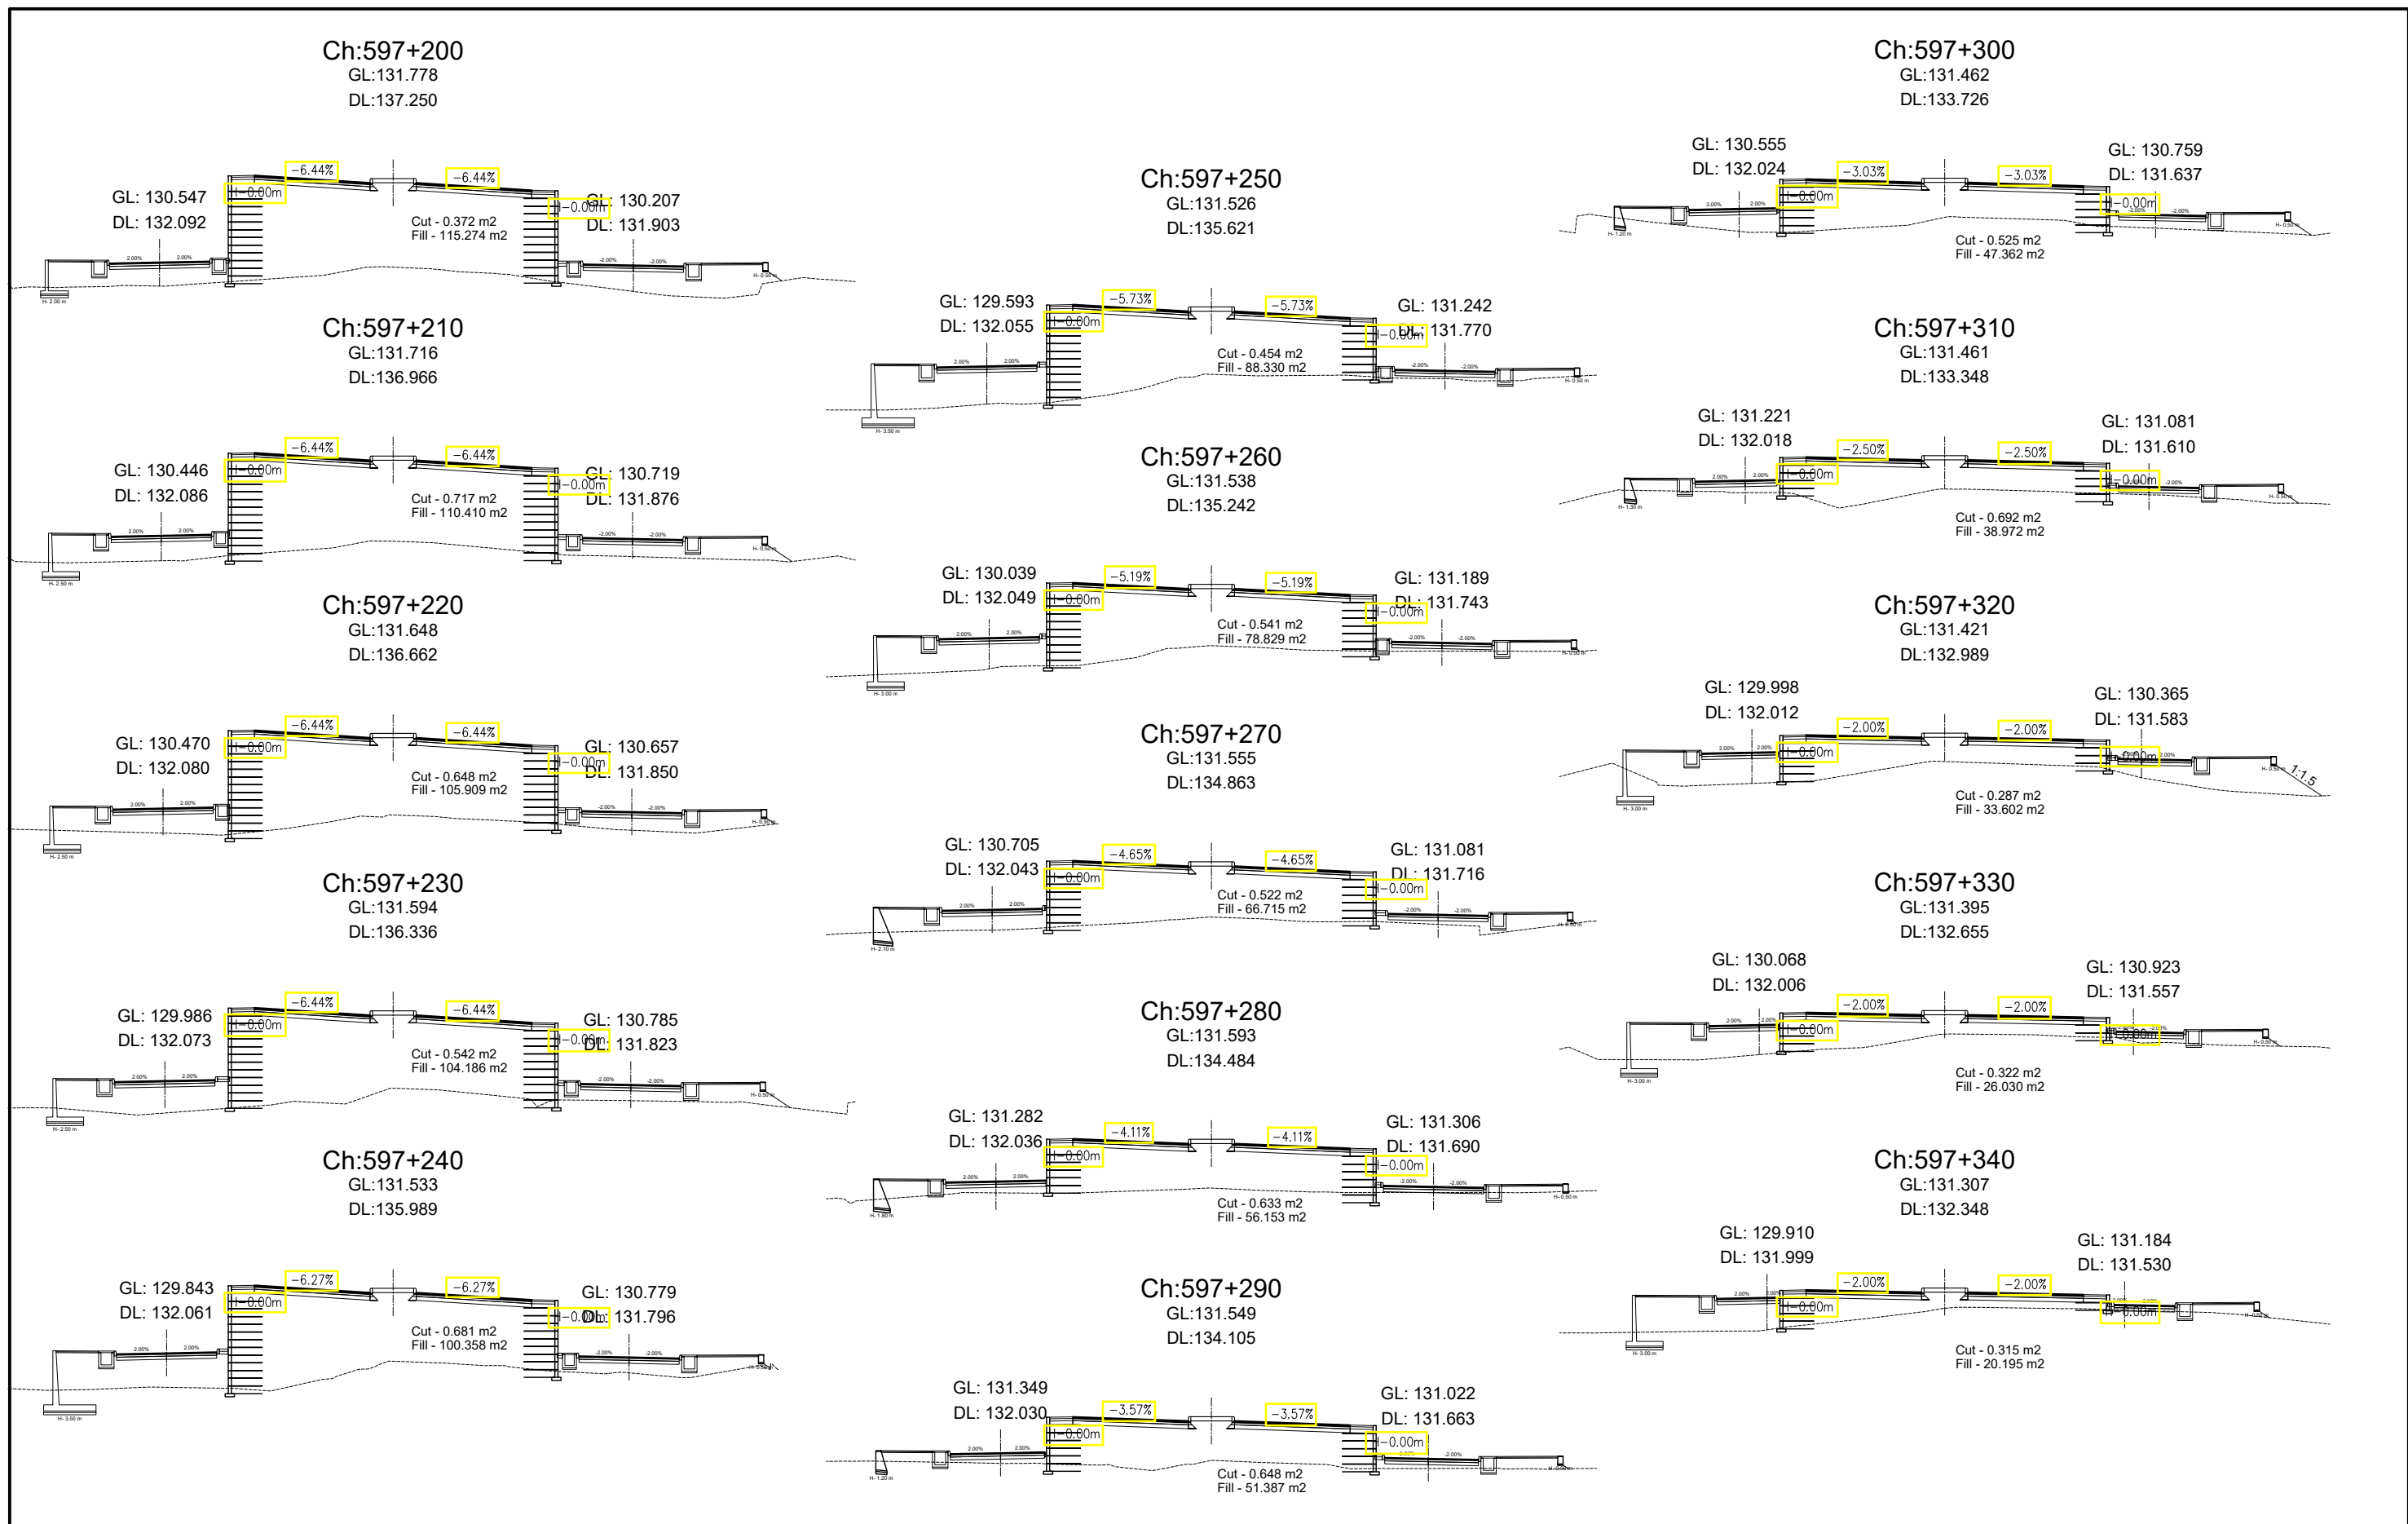


Government of Nepal Ministry of Physical Infrastructure and Transport Department of Roads Project Directorate Office (ADB) SASEC Highway Improvement Project- Project Preparatory Consultant (SHIP-PPC) ADB Loan No: 3722-NEP	CONSULTANT: Soosung Engineering Co. Ltd, Korea in association with ERMC P (Ltd), Nepal and JPE-Tech Studio of Engineering	IMPLEMENTING AGENCY: DOR, DCID ROAD NAME: East West Highway (H01) Butwal - Gorusinghe Section	SHEET TITLE: Cross Section OF Ch:597+200 - 597+340	SCALE: 	DESIGNED BY:	S.B. Shrestha		REV NO. 	DESCRIPTION 	DATE:
					CHECKED BY:	P. Upadhyaya				DWG.NO.:
					APPROVED BY:	Dr. T.H.Choi				SHEET NO.:
										49

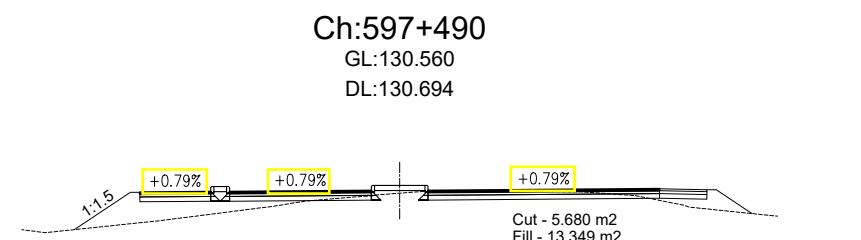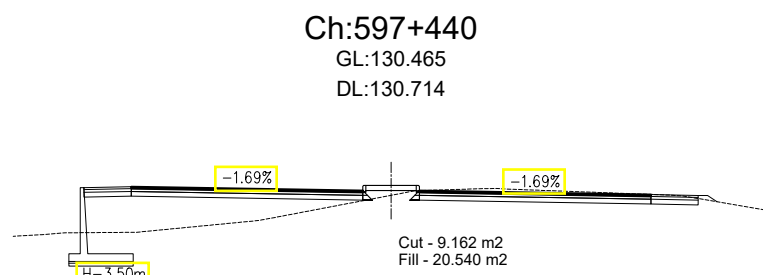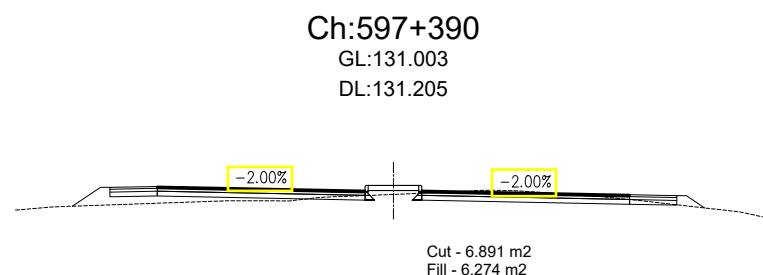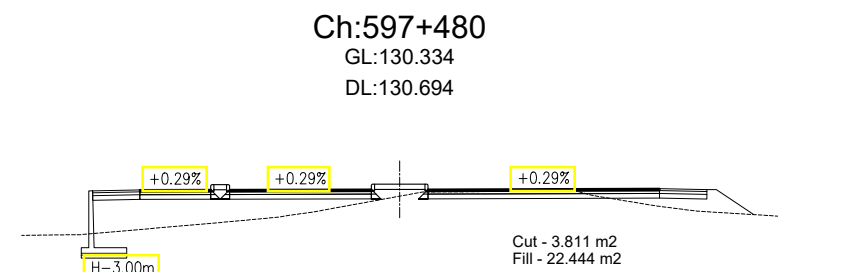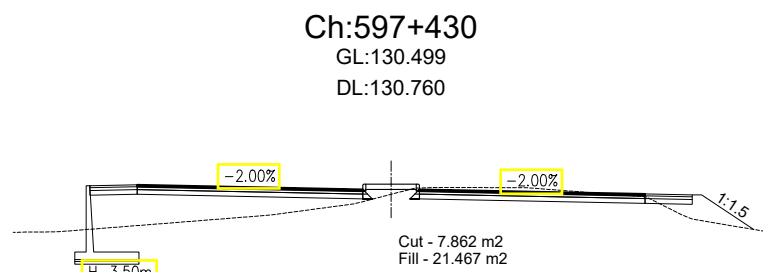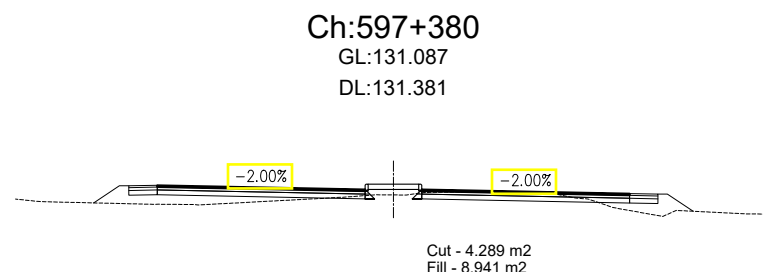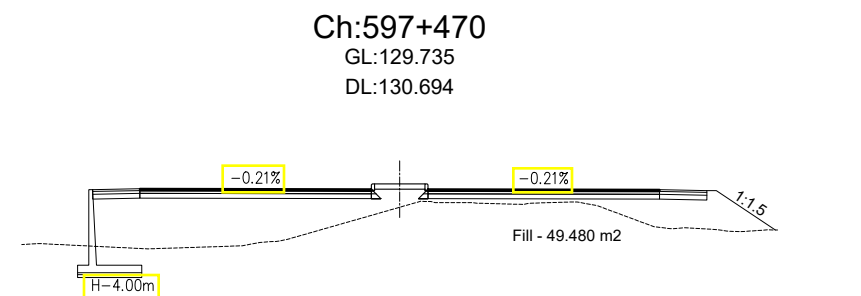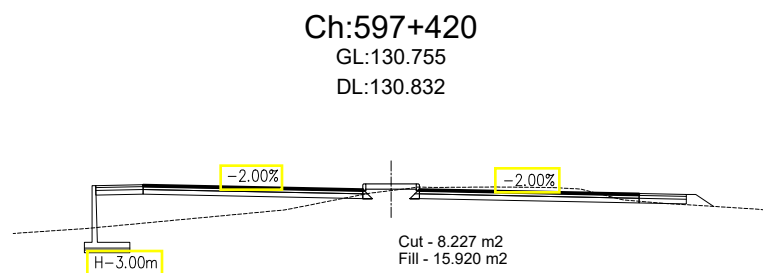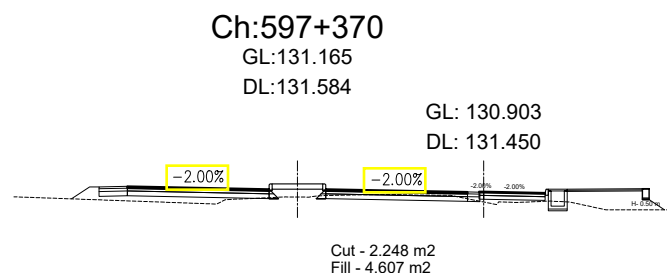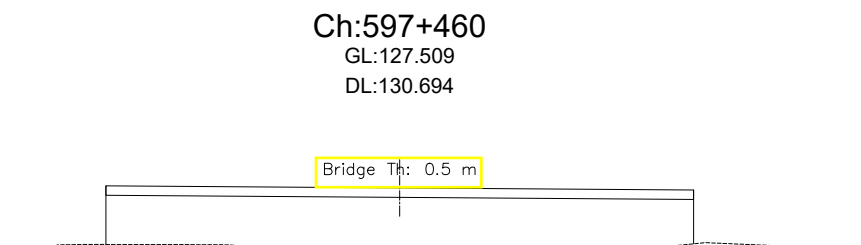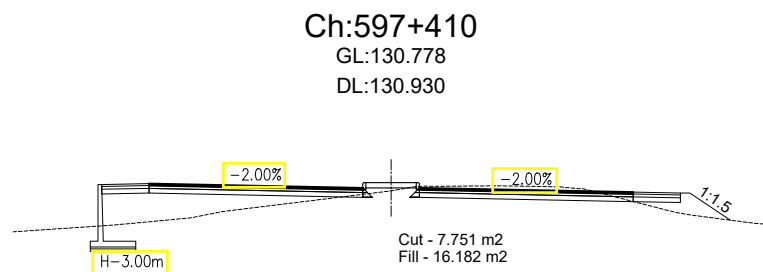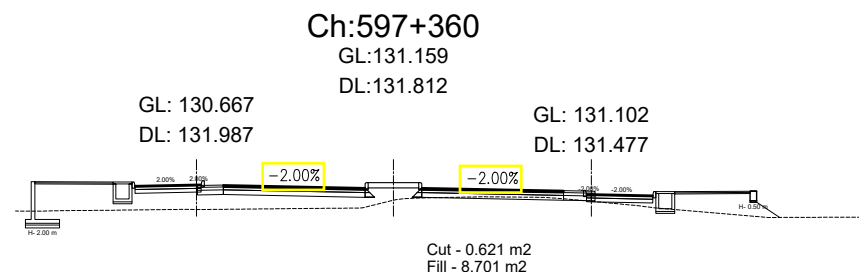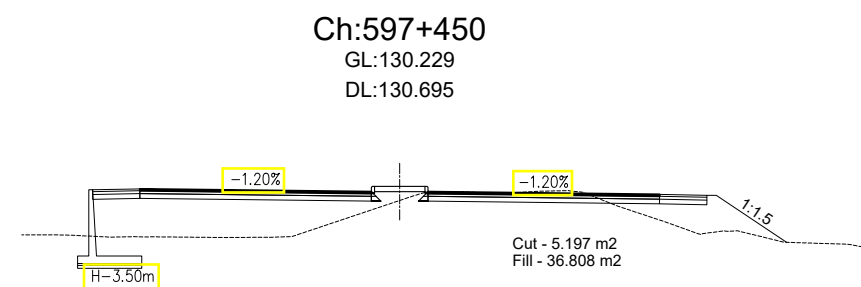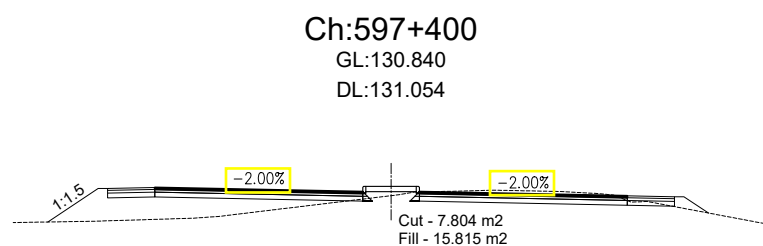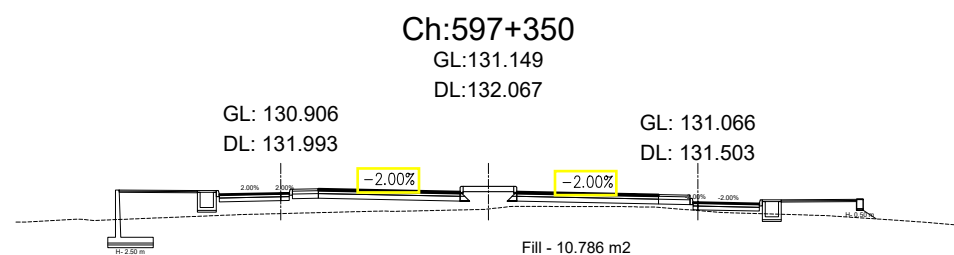















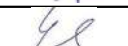
Government of Nepal Ministry of Physical Infrastructure and Transport Department of Roads Project Directorate Office (ADB) SASEC Highway Improvement Project- Project Preparatory Consultant (SHIP-PPC) ADB Loan No: 3722-NEP	CONSULTANT:  Soosung Engineering Co. Ltd, Korea in association with  ERMC P (Ltd), Nepal and  JPE-Tech Studio of Engineering	IMPLEMENTING AGENCY: DOR, DCID ROAD NAME: East West Highway (H01) Butwal - Gorusinghe Section	SHEET TITLE: Cross Section OF Ch:597+350 - 597+490	SCALE: 1:400 	DESIGNED BY:	S.B. Shrestha		REV NO.	DESCRIPTION	DATE:
					CHECKED BY:	P. Upadhyaya				DWG.NO.:
					APPROVED BY:	Dr. T.H.Choi				4
										SHEET NO.:

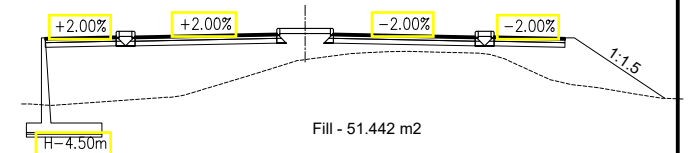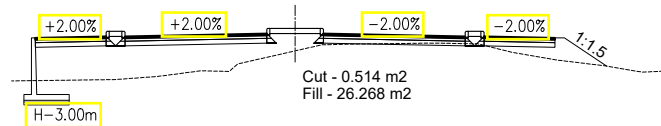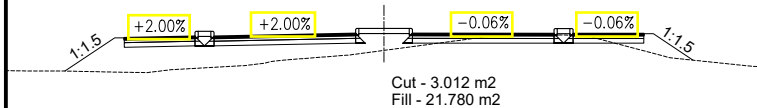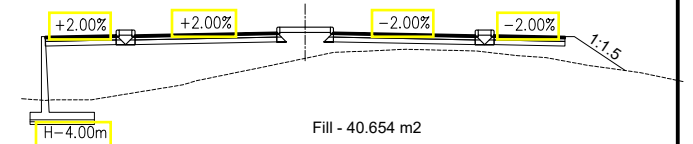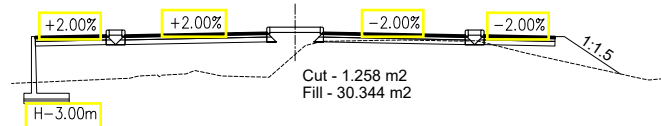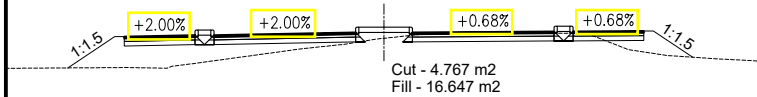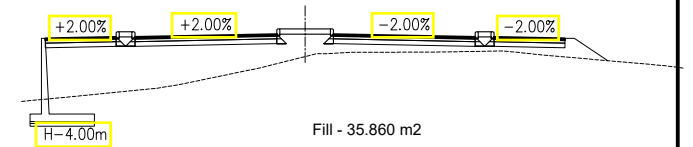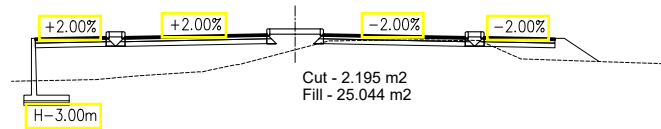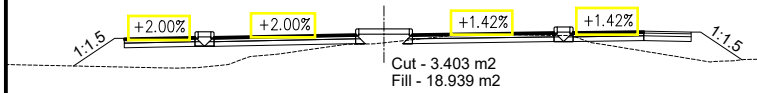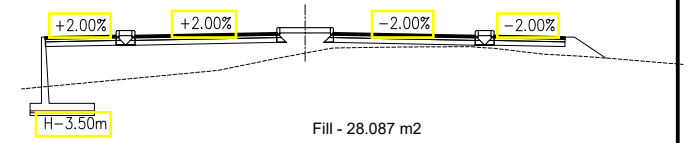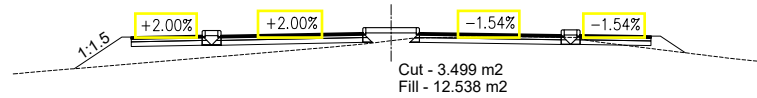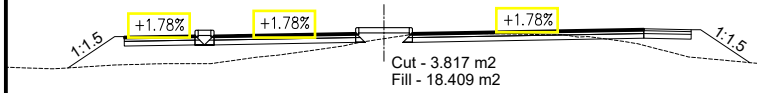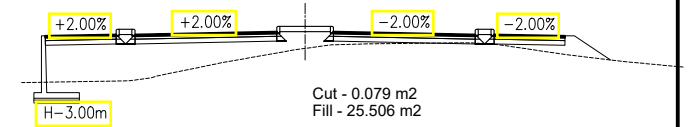
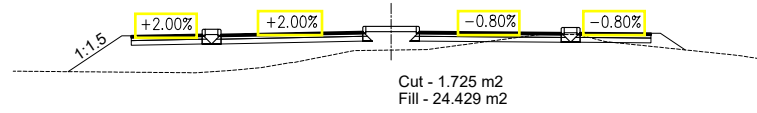
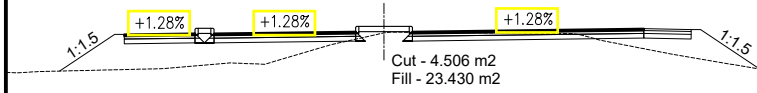

















Government of Nepal Ministry of Physical Infrastructure and Transport Department of Roads Project Directorate Office (ADB) SASEC Highway Improvement Project- Project Preparatory Consultant (SHIP-PPC) ADB Loan No: 3722-NEP	CONSULTANT:		IMPLEMENTING AGENCY:	SHEET TITLE:	SCALE:		NAME	SIGNATURE	REV NO.	DESCRIPTION	DATE:	
		Soosung Engineering Co. Ltd, Korea in association with	DOR, DCID	Cross Section OF Ch:597+500 - 597+640		DESIGNED BY:	S.B. Shrestha				November, 2022	
		ERMC P (Ltd), Nepal and	ROAD NAME:			CHECKED BY:	P. Upadhyaya					DWG.NO.: 4
		TPE-Tech Studio of Engineering	East West Highway (H01)			APPROVED BY:	Dr. T.H.Choi					SHEET NO.: 51
			Butwal - Gorusinghe Section									

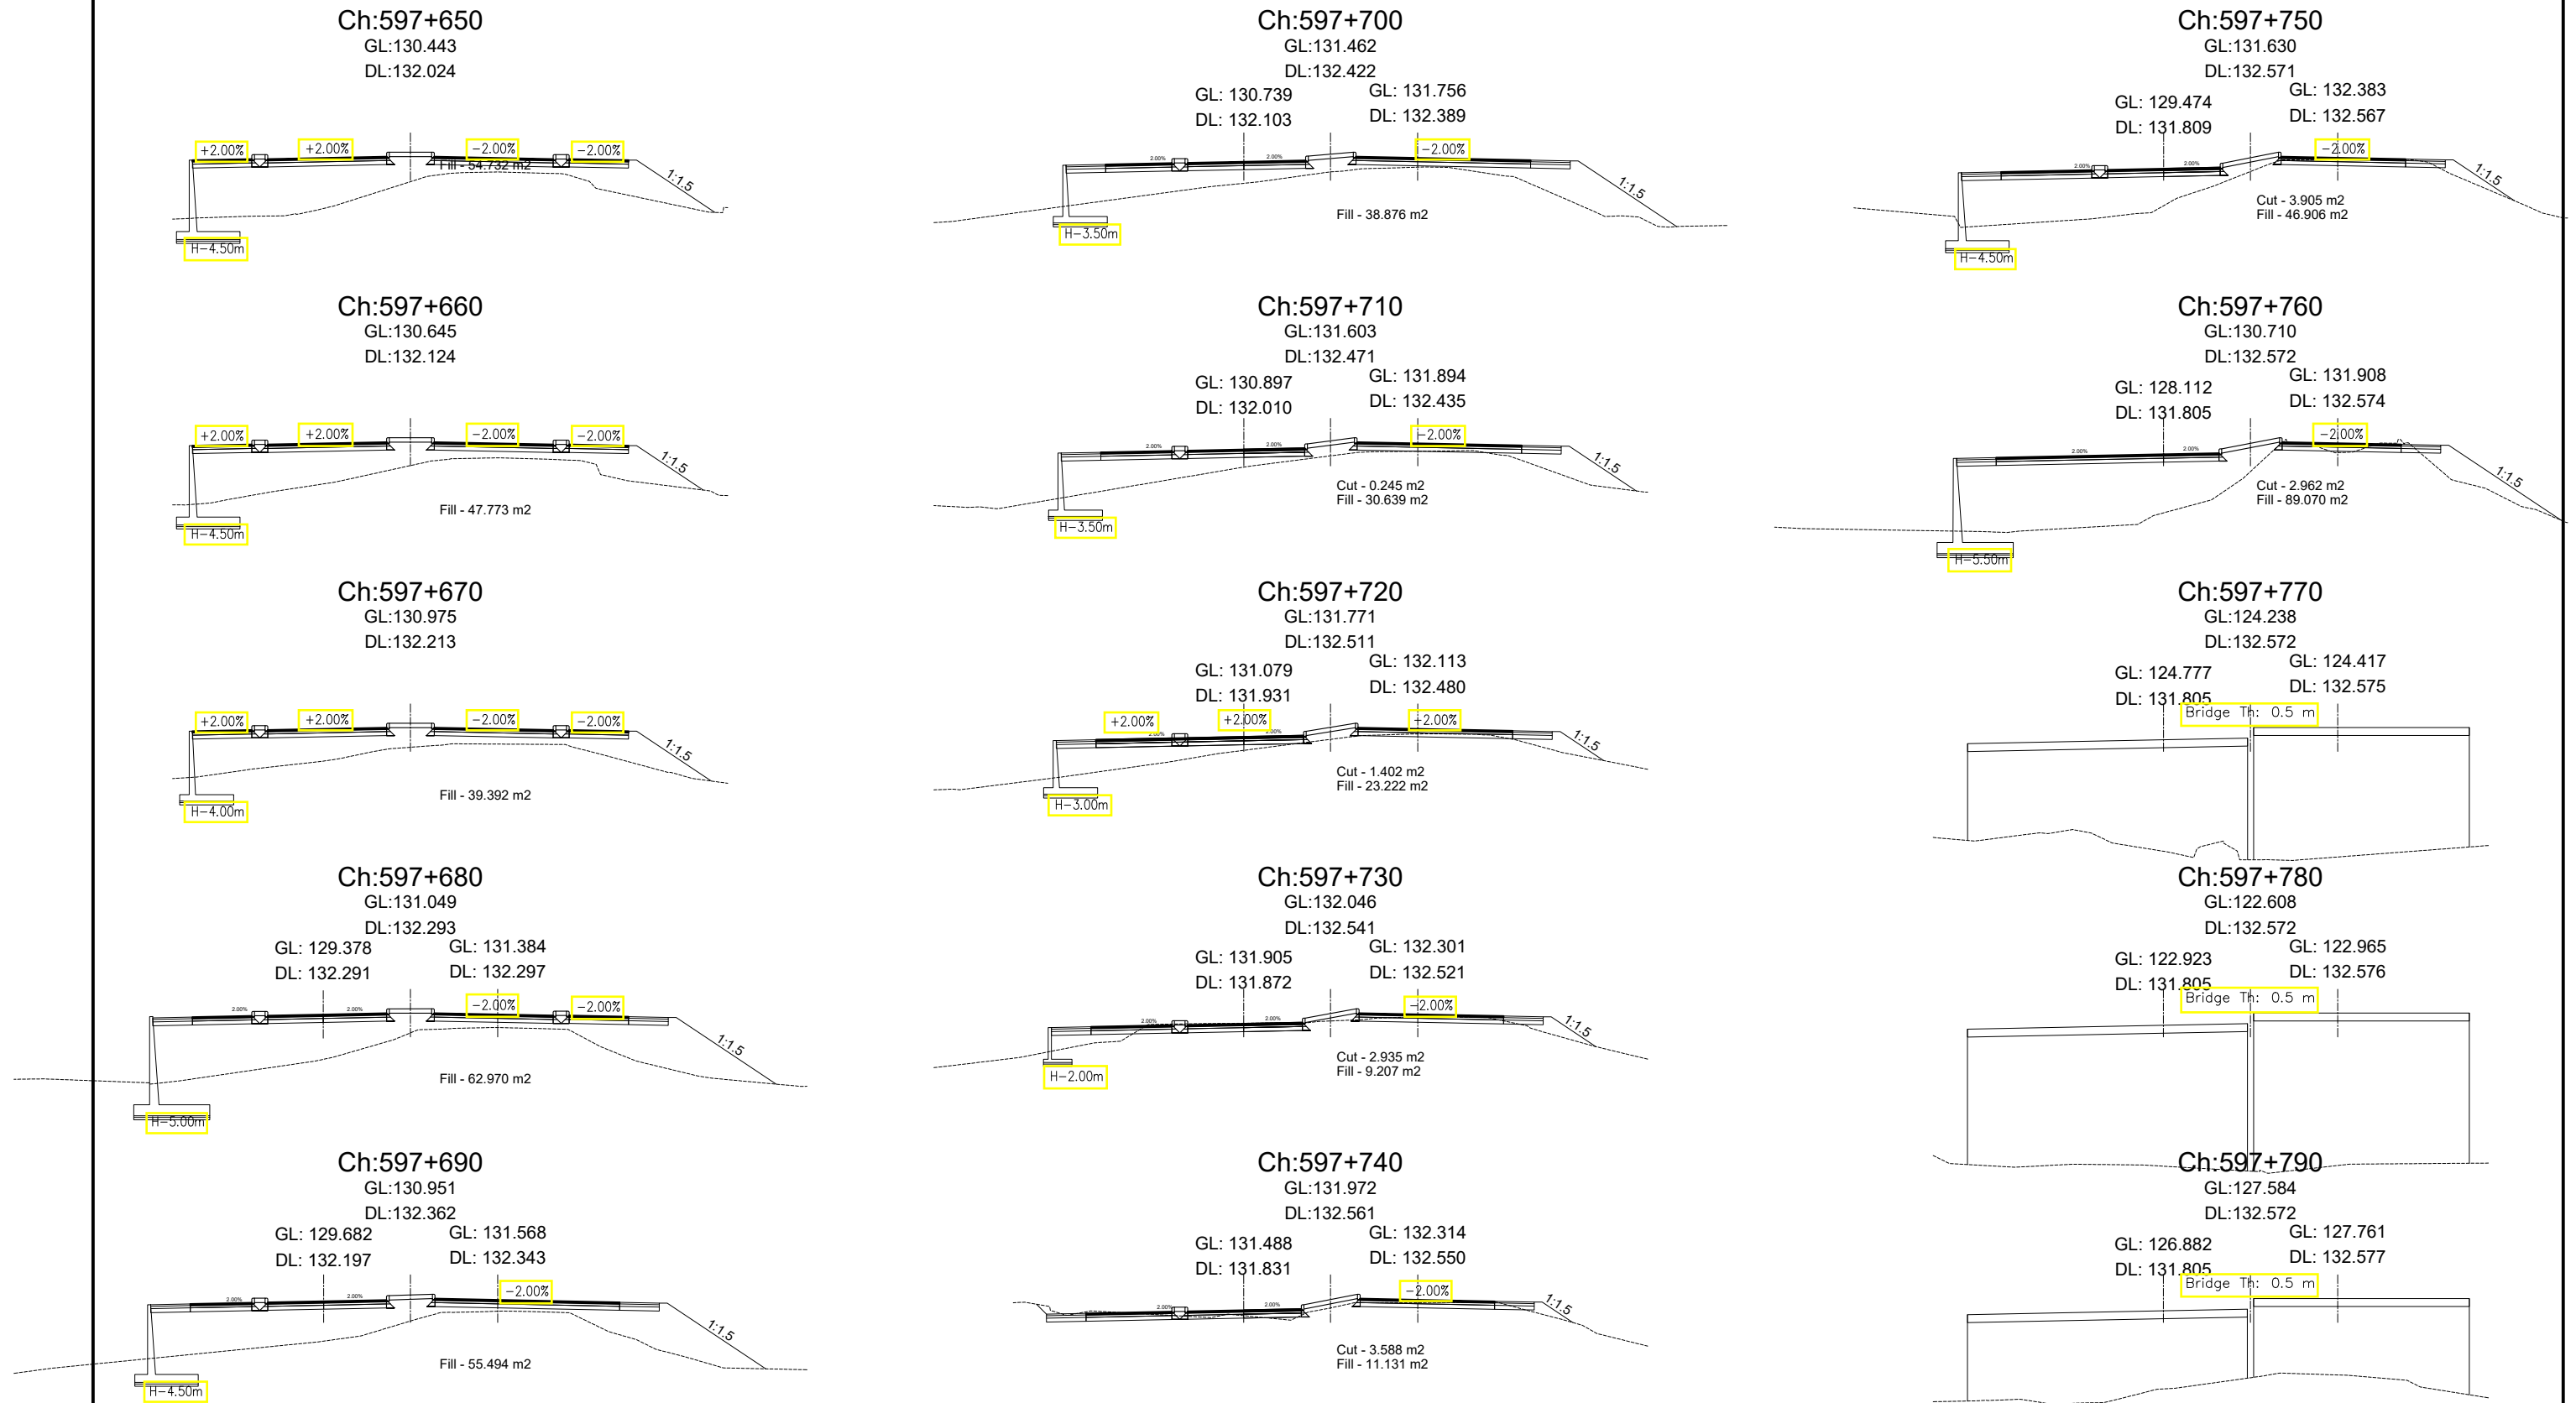


Government of Nepal Ministry of Physical Infrastructure and Transport Department of Roads Project Directorate Office (ADB) SASEC Highway Improvement Project- Project Preparatory Consultant (SHIP-PPC) ADB Loan No: 3722-NEP	CONSULTANT: Soosung Engineering Co. Ltd, Korea in association with ERMC P (Ltd), Nepal and JPE-Tech Studio of Engineering	IMPLEMENTING AGENCY: DOR, DCID ROAD NAME: East West Highway (H01) Butwal - Gorusinghe Section	SHEET TITLE: Cross Section OF Ch:597+650 - 597+790	SCALE: 	DESIGNED BY:	S.B. Shrestha		REV NO.	DESCRIPTION	DATE:
					CHECKED BY:	P. Upadhyaya				November, 2022
					APPROVED BY:	Dr. T.H.Choi				
										DWG.NO.: 4 SHEET NO.: 52

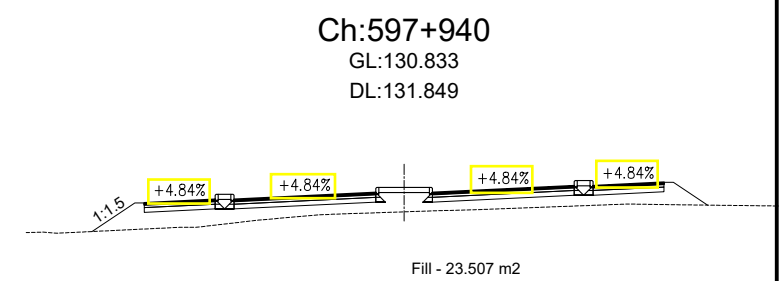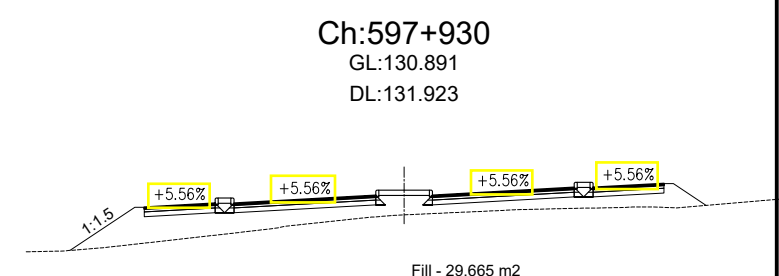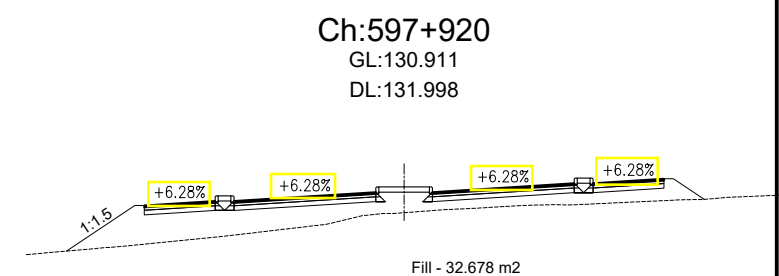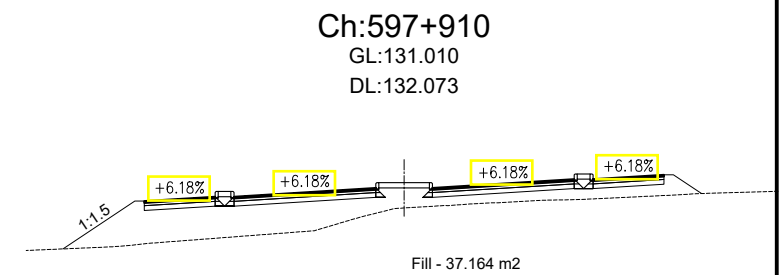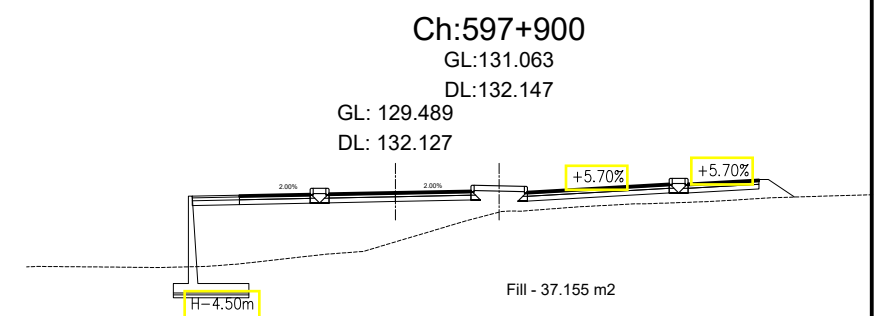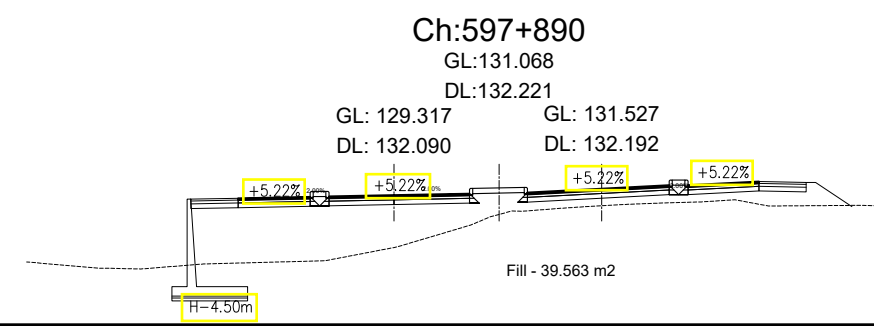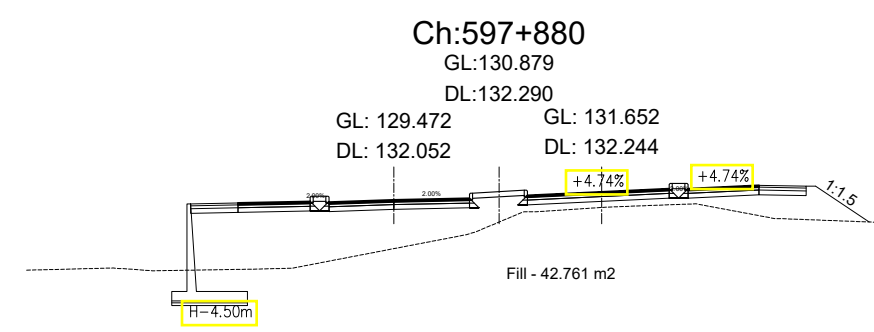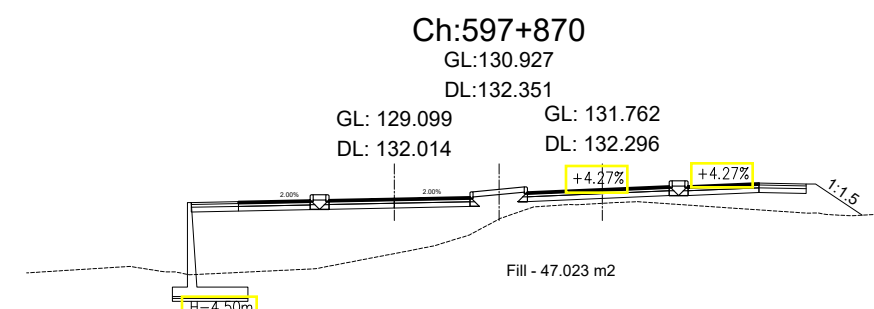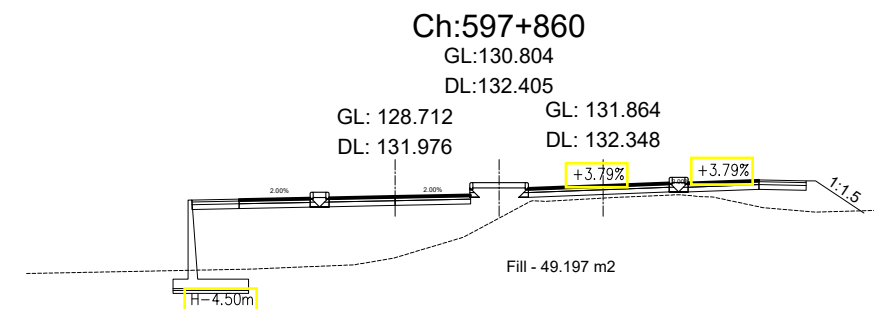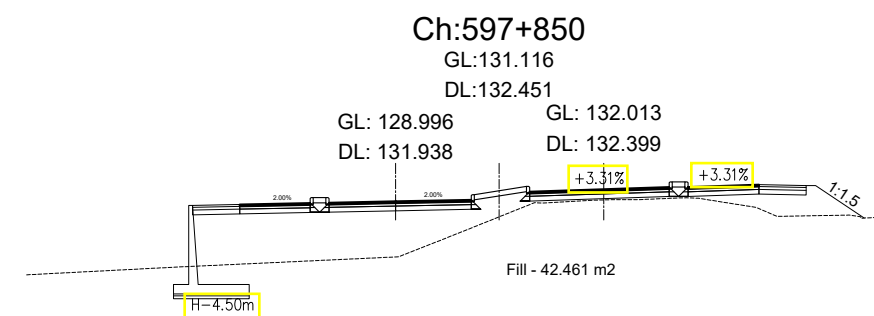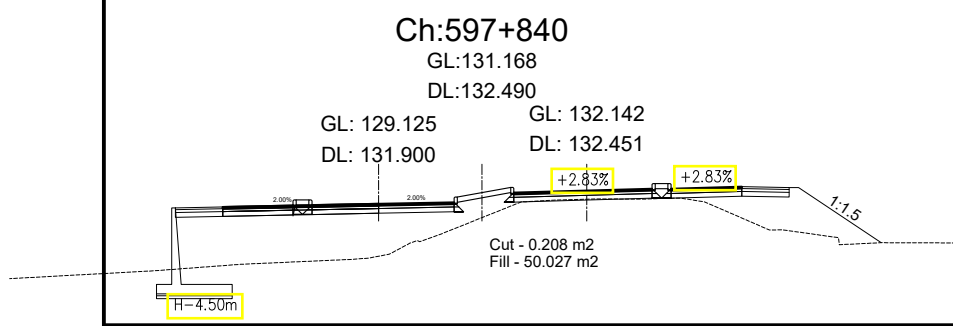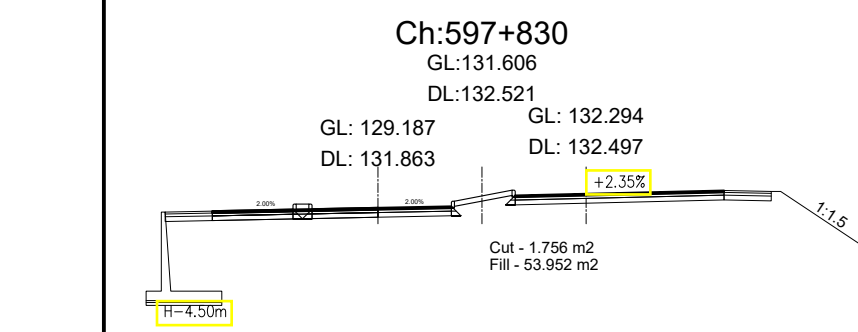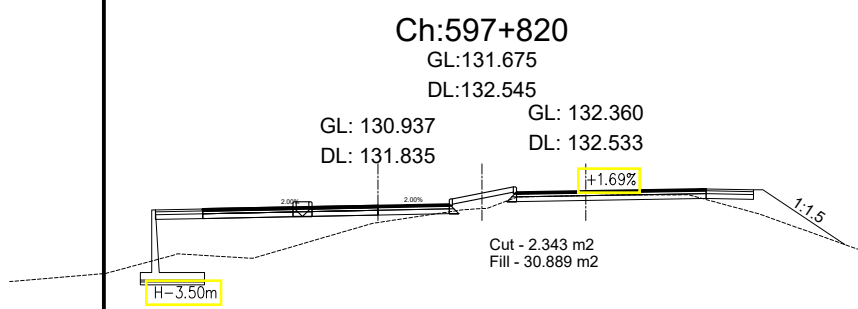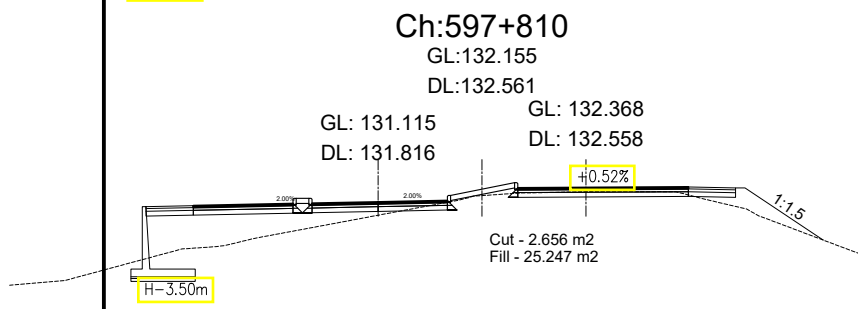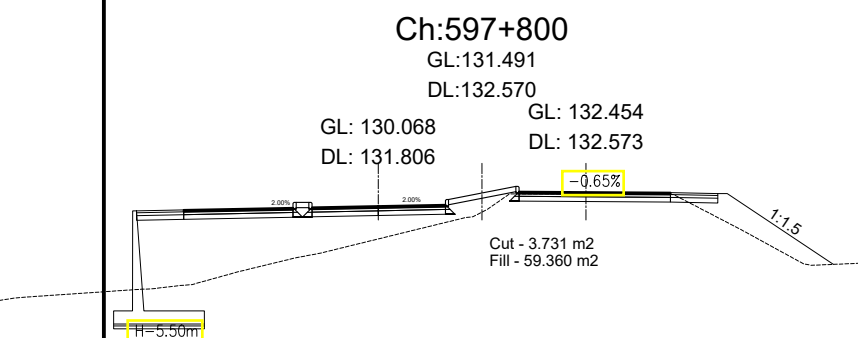

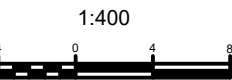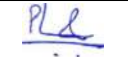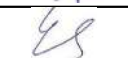
Government of Nepal Ministry of Physical Infrastructure and Transport Department of Roads Project Directorate Office (ADB) SASEC Highway Improvement Project- Project Preparatory Consultant (SHIP-PPC) ADB Loan No: 3722-NEP	CONSULTANT:  Soosung Engineering Co. Ltd, Korea in association with  ERMC P (Ltd), Nepal and  JPE-Tech Studio of Engineering	IMPLEMENTING AGENCY:	SHEET TITLE:	SCALE:		NAME	SIGNATURE	REV NO.	DESCRIPTION	DATE:
		DOR, DCID	Cross Section OF Ch:597+800 - 597+940		DESIGNED BY:	S.B. Shrestha				November, 2022
		ROAD NAME:			CHECKED BY:	P. Upadhyaya				DWG.NO.:
		Butwal - Gorusinghe Section			APPROVED BY:	Dr. T.H.Choi				SHEET NO.:

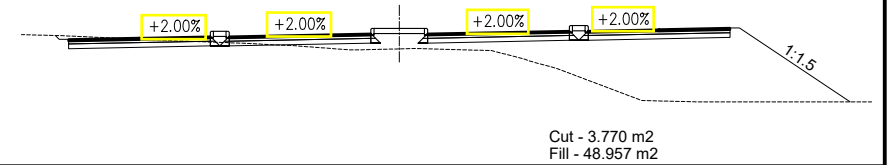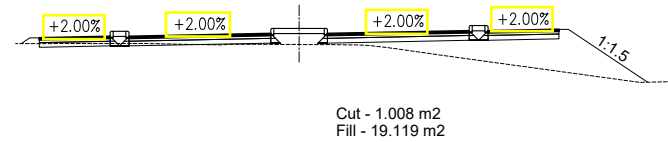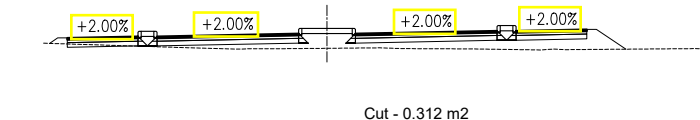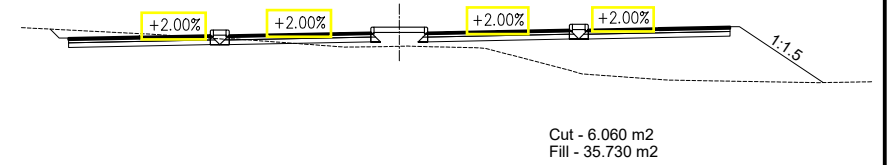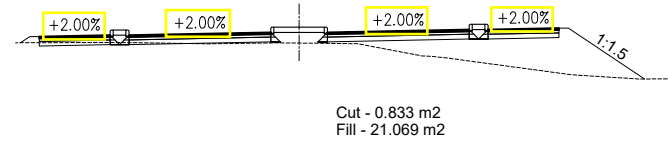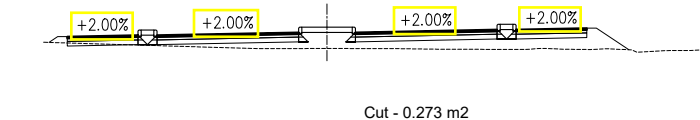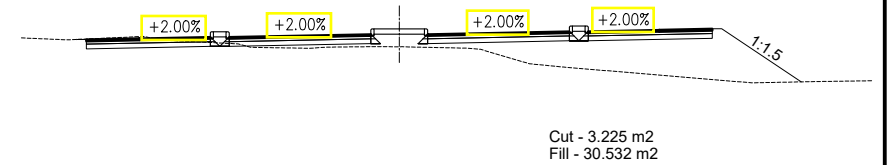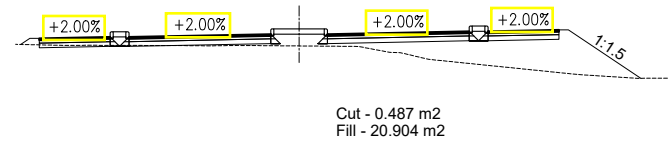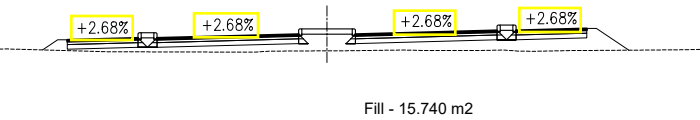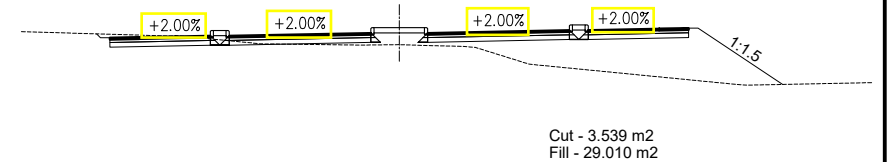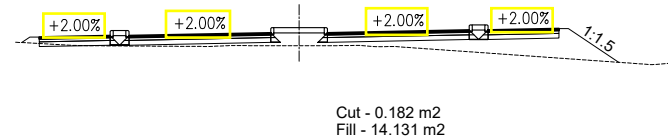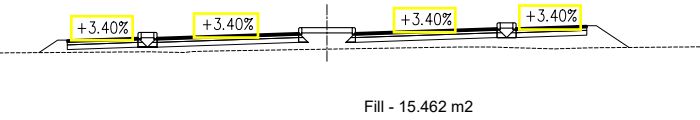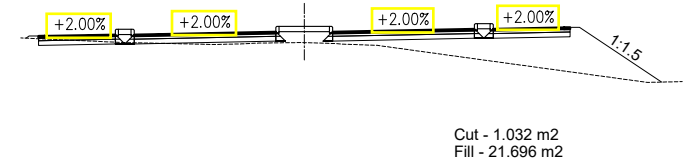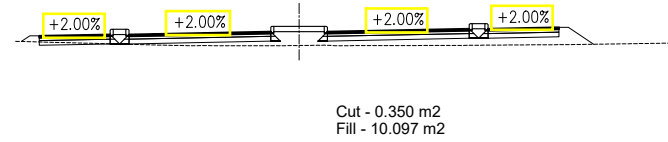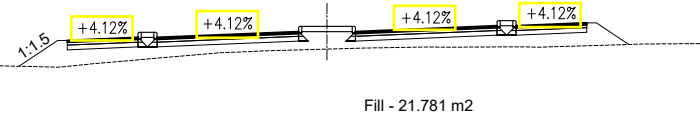


Government of Nepal Ministry of Physical Infrastructure and Transport Department of Roads Project Directorate Office (ADB) SASEC Highway Improvement Project- Project Preparatory Consultant (SHIP-PPC) ADB Loan No: 3722-NEP	CONSULTANT:		IMPLEMENTING AGENCY:	SHEET TITLE:	SCALE:		NAME	SIGNATURE	REV NO.	DESCRIPTION	DATE:
		Soosung Engineering Co. Ltd, Korea in association with	DOR, DCID	Cross Section OF Ch:597+950 - 598+090		DESIGNED BY:	S.B. Shrestha				November, 2022
		ERMC P (Ltd), Nepal and	ROAD NAME:								
		TPE-Tech Studio of Engineering	East West Highway (H01)								
			Butwal - Gorusinghe Section			APPROVED BY:	Dr. T.H.Choi				SHEET NO.: 54

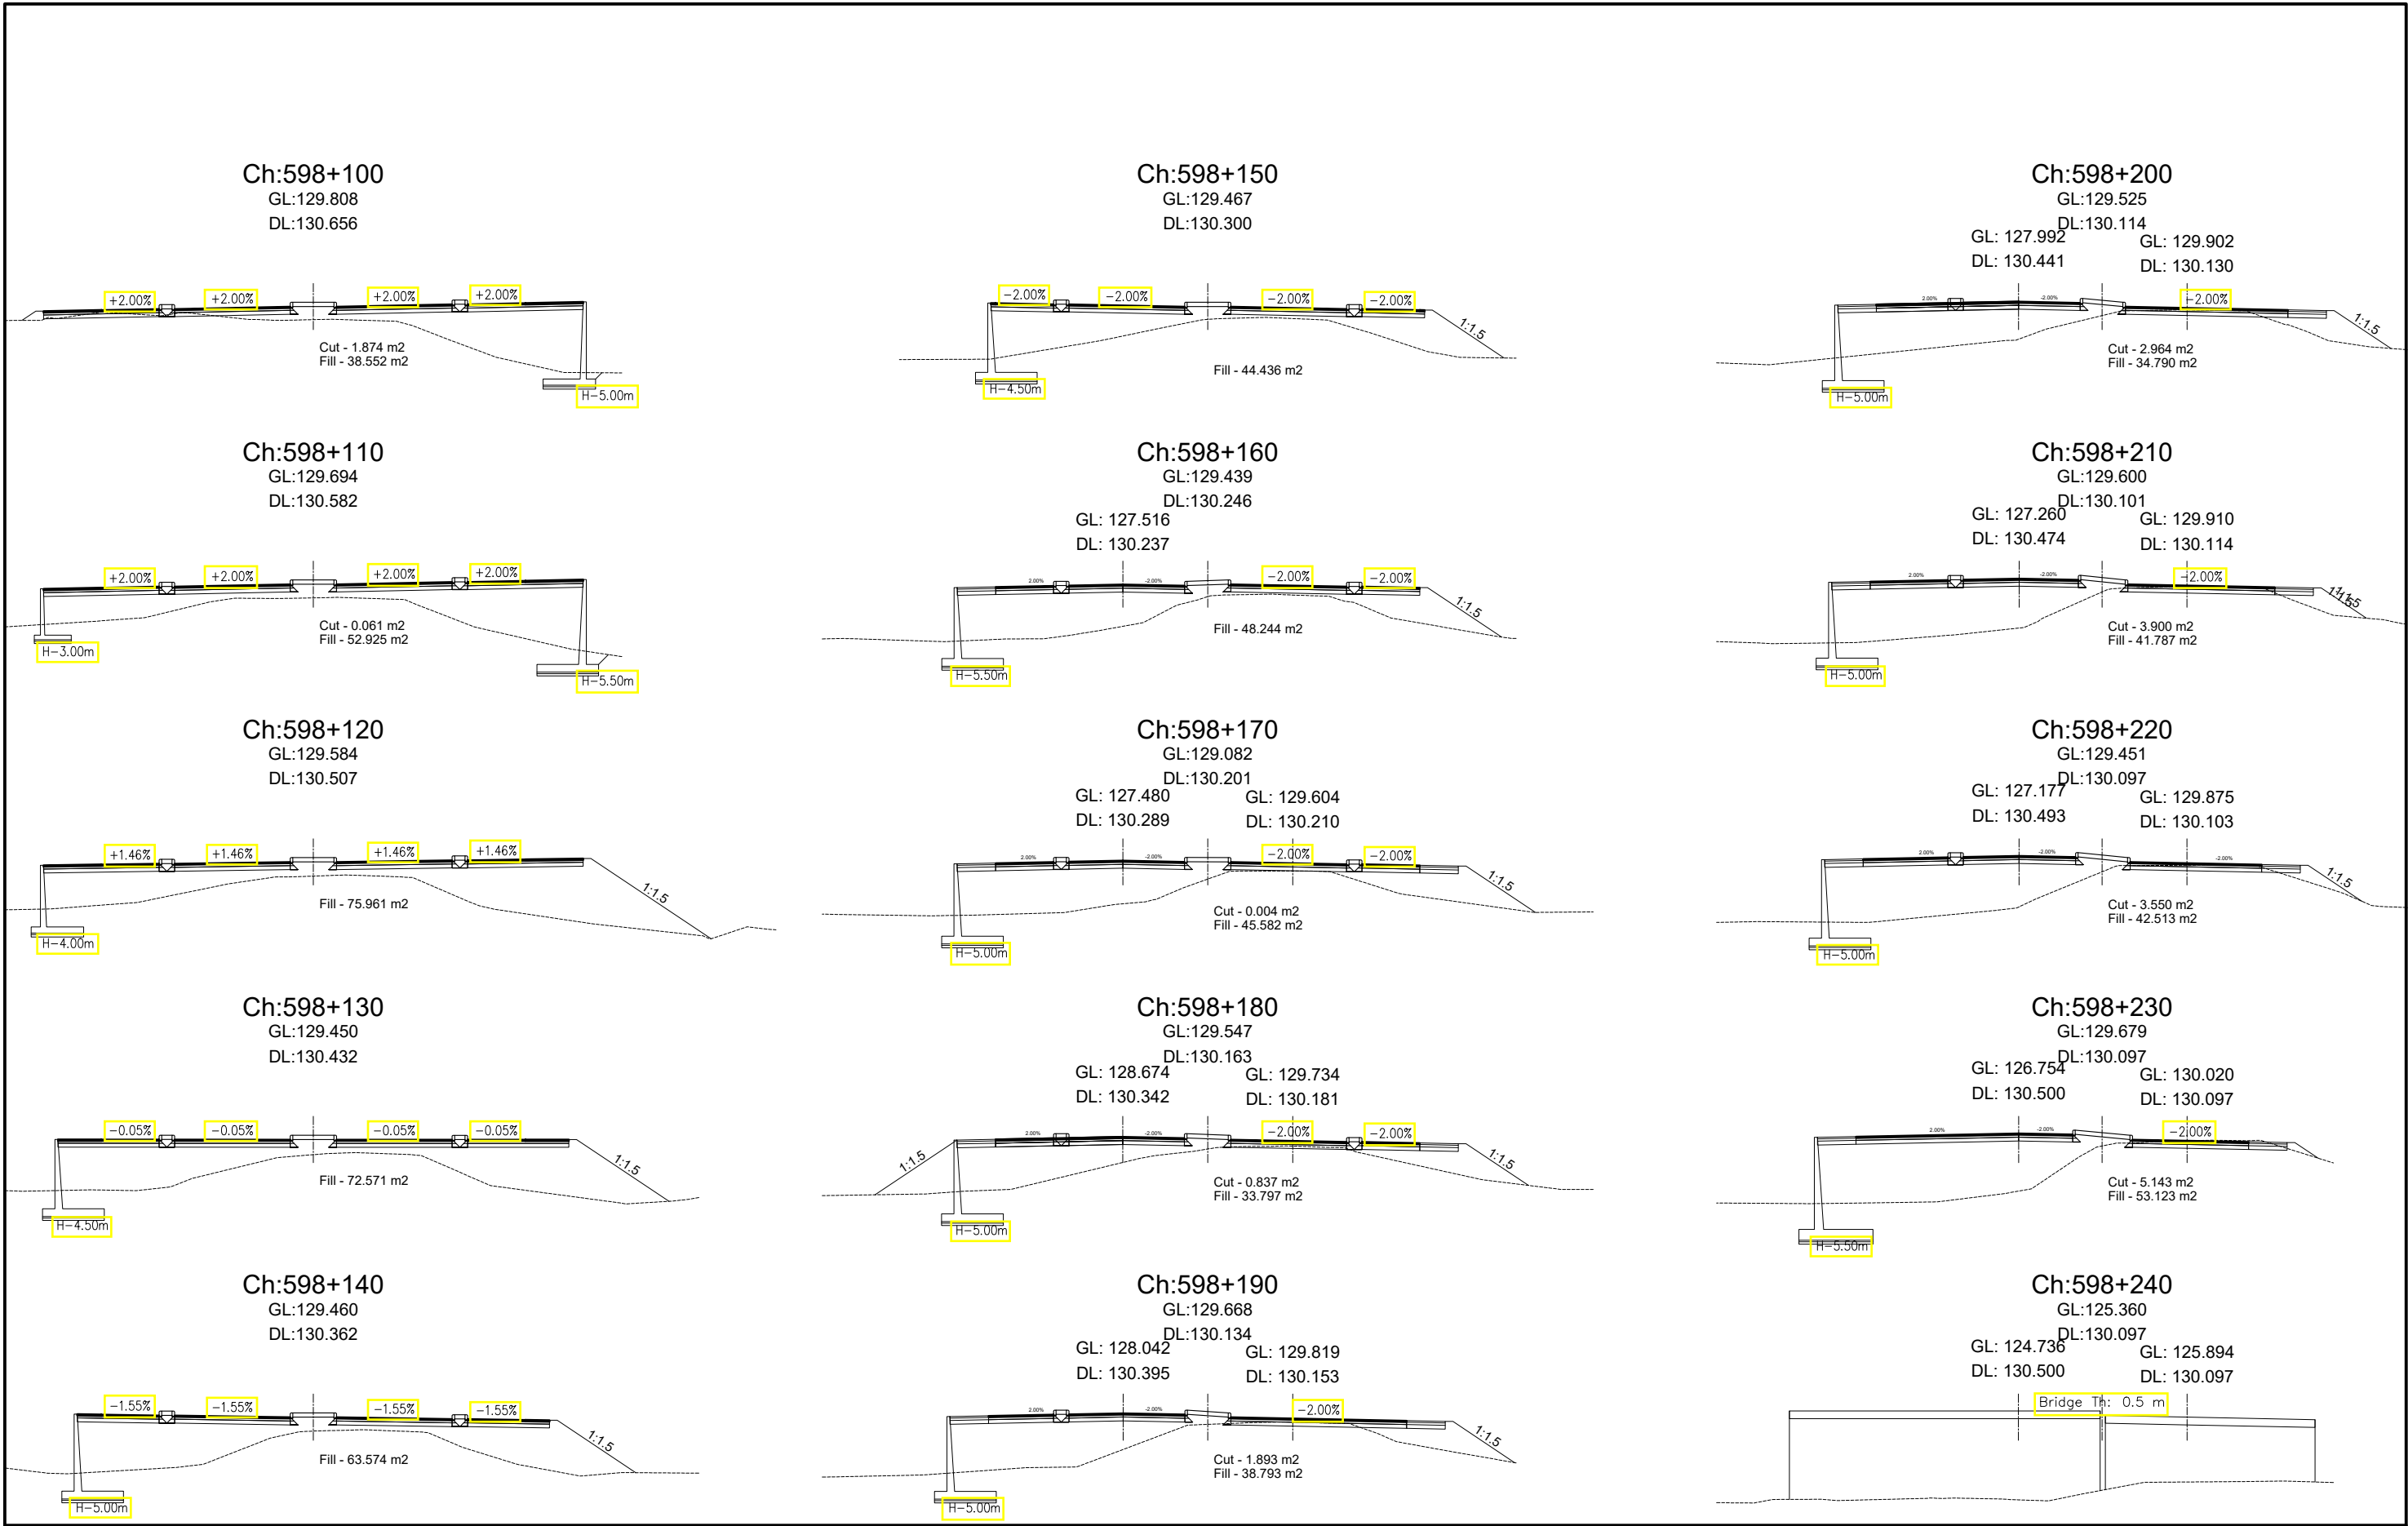

Government of Nepal Ministry of Physical Infrastructure and Transport Department of Roads Project Directorate Office (ADB) SASEC Highway Improvement Project- Project Preparatory Consultant (SHIP-PPC) ADB Loan No: 3722-NEP	CONSULTANT:		IMPLEMENTING AGENCY:	SHEET TITLE:	SCALE:		NAME	SIGNATURE	REV NO.	DESCRIPTION	DATE:
	 Soosung Engineering Co. Ltd, Korea in association with  ERMC P (Ltd), Nepal and  JPE-Tech Studio of Engineering	DOR, DCID		Cross Section OF Ch:598+100 - 598+240	1:400 	DESIGNED BY:	S.B. Shrestha				November, 2022
		ROAD NAME:				CHECKED BY:	P. Upadhyaya				DWG.NO.:
		East West Highway (H01)				APPROVED BY:	Dr. T.H.Choi				4
		Butwal - Gorusinghe Section				SHEET NO.: 55					

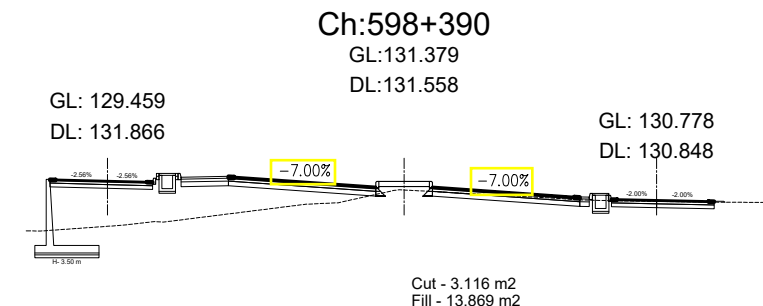


Government of Nepal Ministry of Physical Infrastructure and Transport Department of Roads Project Directorate Office (ADB) SASEC Highway Improvement Project- Project Preparatory Consultant (SHIP-PPC) ADB Loan No: 3722-NEP	CONSULTANT:		IMPLEMENTING AGENCY:	SHEET TITLE:	SCALE:		NAME	SIGNATURE	REV NO.	DESCRIPTION	DATE:	
		Soosung Engineering Co. Ltd, Korea in association with	DOR, DCID	Cross Section OF Ch:598+250 - 598+390	1:400 	DESIGNED BY:	S.B. Shrestha				November, 2022	
		ERMC P (Ltd), Nepal and	ROAD NAME:				CHECKED BY:	P. Upadhyaya				
		TTE-Tech Studio of Engineering	East West Highway (H01)				APPROVED BY:	Dr. T.H.Choi				
			Butwal - Gorusinghe Section								SHEET NO.: 56	

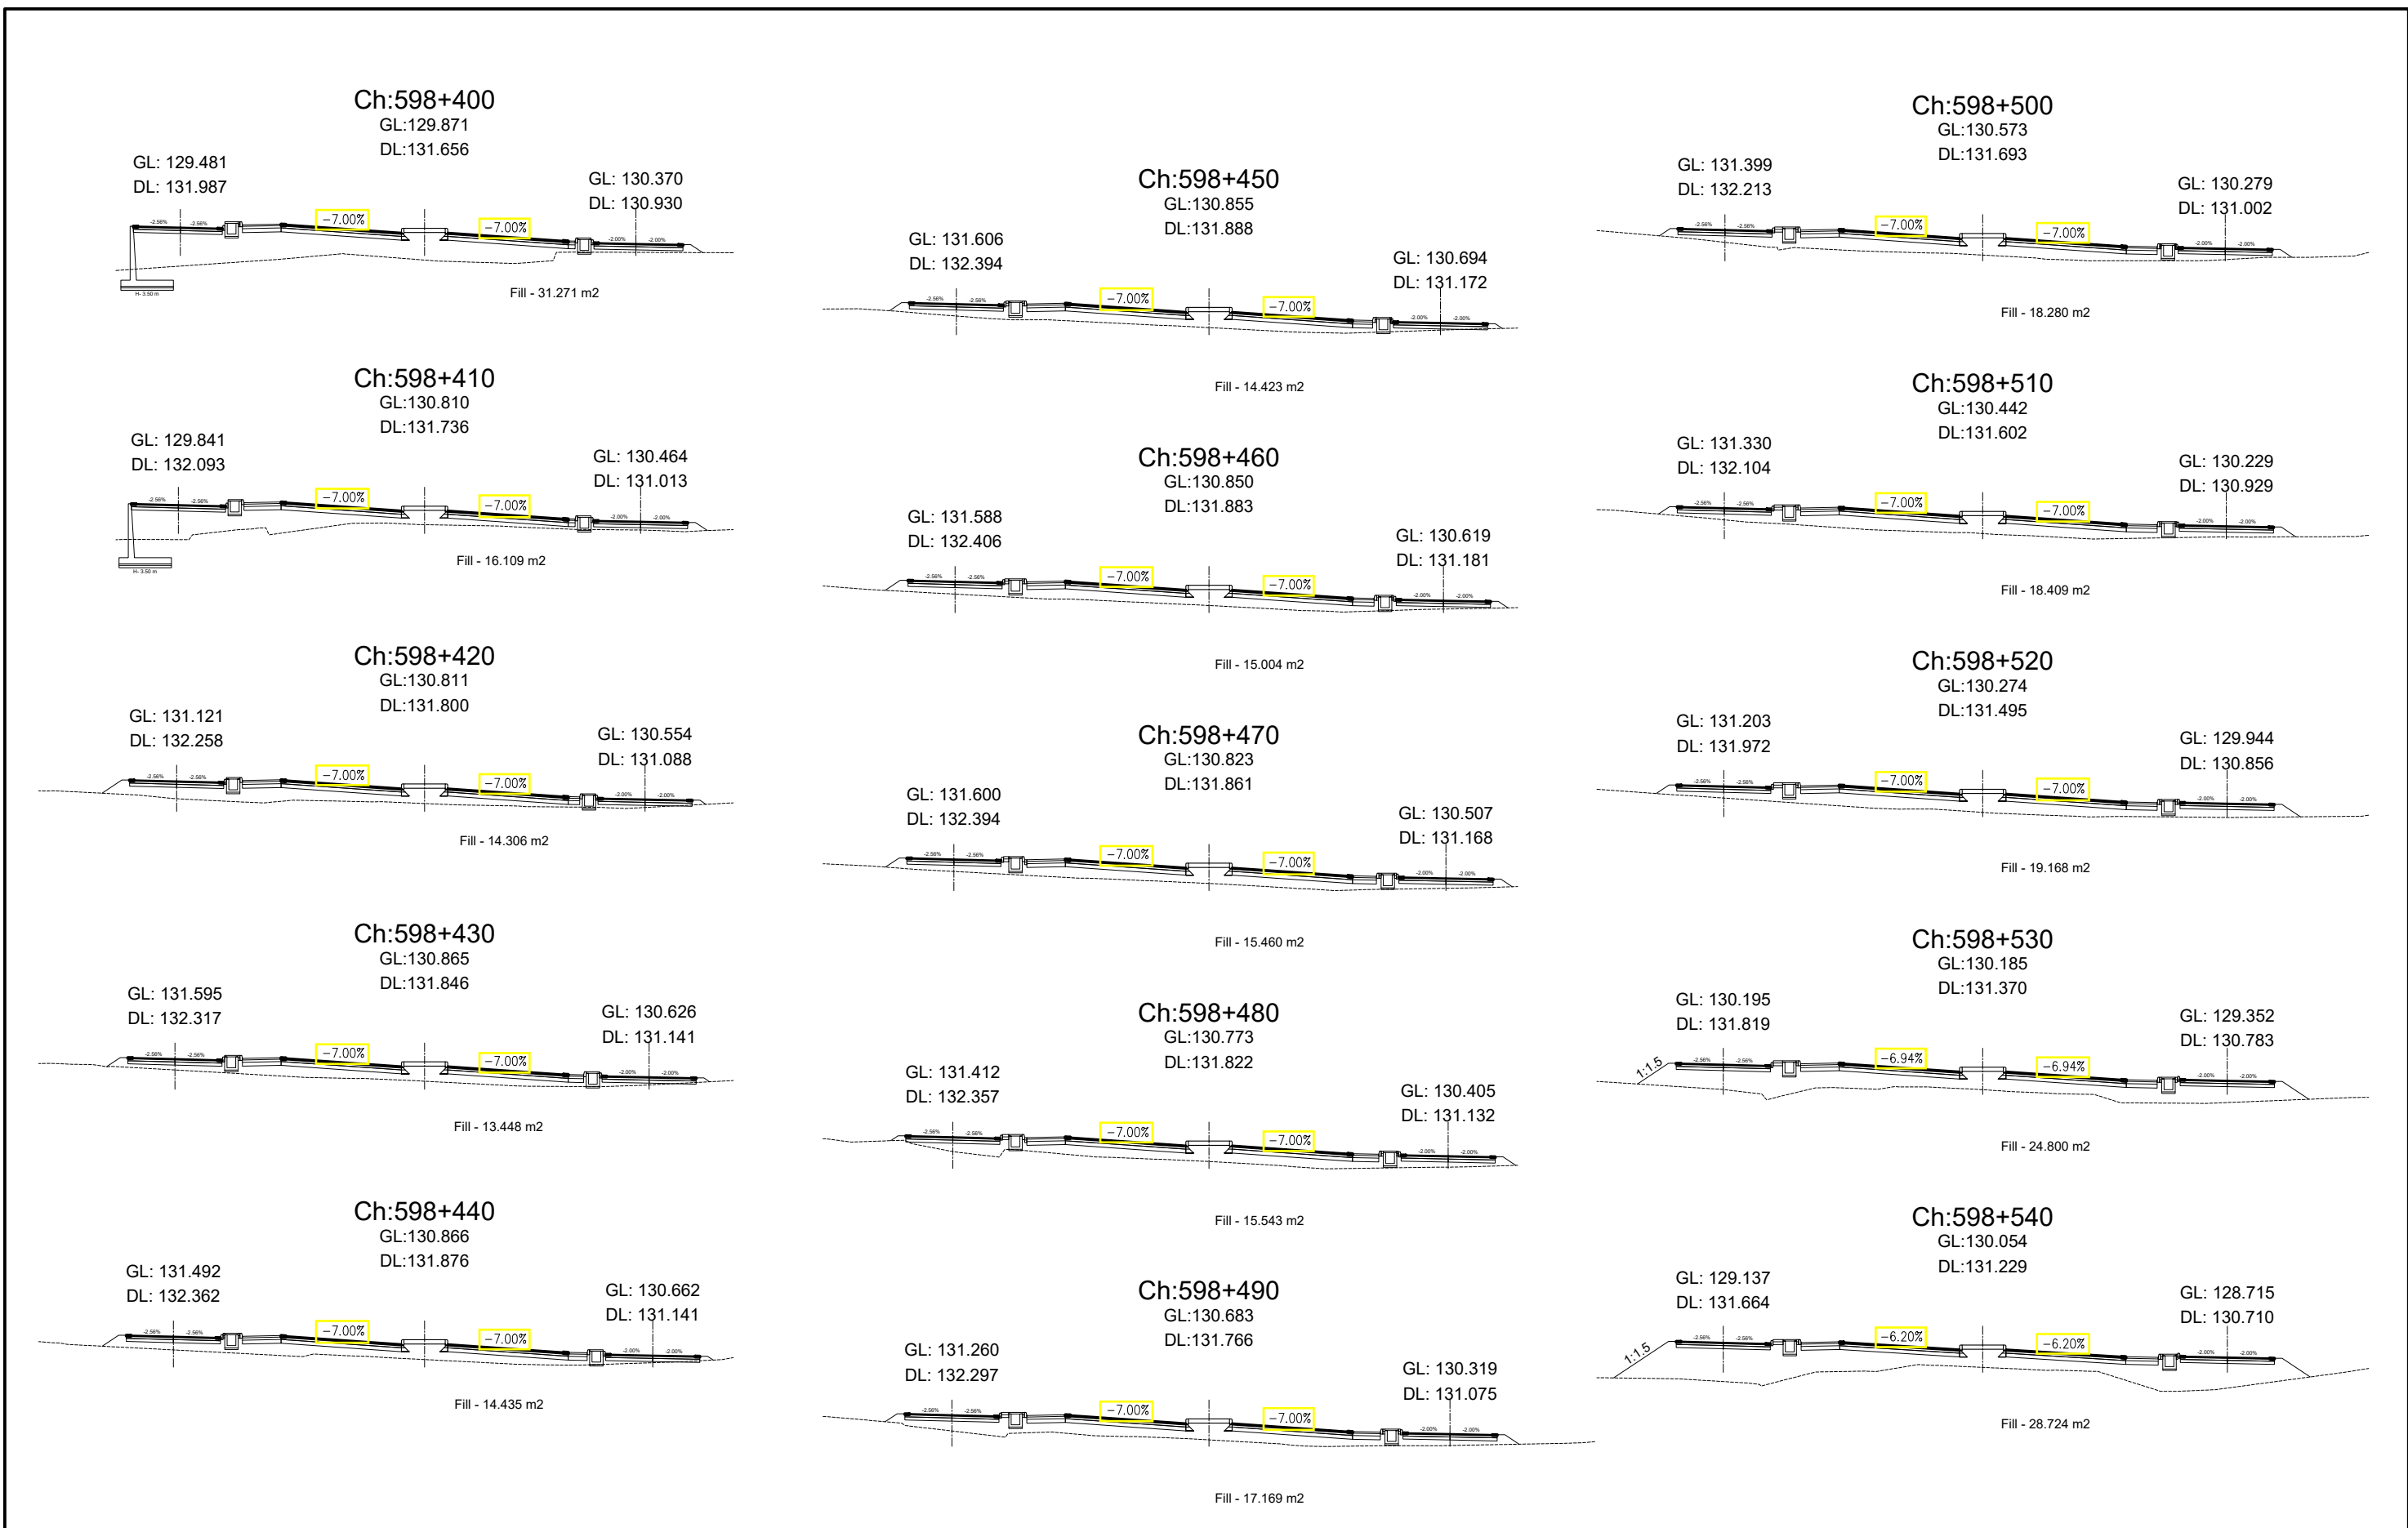


Government of Nepal Ministry of Physical Infrastructure and Transport Department of Roads Project Directorate Office (ADB) SASEC Highway Improvement Project- Project Preparatory Consultant (SHIP-PPC) ADB Loan No: 3722-NEP	CONSULTANT:	IMPLEMENTING AGENCY:	SHEET TITLE:	SCALE:		NAME	SIGNATURE	REV NO.	DESCRIPTION	DATE:
	 Soosung Engineering Co. Ltd, Korea in association with	DOR, DCID	Cross Section OF Ch:598+400 - 598+540		DESIGNED BY:	S.B. Shrestha				November, 2022
	 ERMC P (Ltd), Nepal and	ROAD NAME:			CHECKED BY:	P. Upadhyaya				DWG.NO.:
	 JPE-Tech Studio of Engineering	East West Highway (H01)			APPROVED BY:	Dr. T.H.Choi				4
		Butwal - Gorusinghe Section								SHEET NO.:
										57



Government of Nepal Ministry of Physical Infrastructure and Transport Department of Roads Project Directorate Office (ADB) SASEC Highway Improvement Project- Project Preparatory Consultant (SHIP-PPC) ADB Loan No: 3722-NEP	CONSULTANT:	IMPLEMENTING AGENCY:	SHEET TITLE:	SCALE:		NAME	SIGNATURE	REV NO.	DESCRIPTION	DATE:	
	 Soosung Engineering Co. Ltd, Korea in association with	DOR, DCID	Cross Section OF Ch:598+550 - 598+690	1:400 	DESIGNED BY:	S.B. Shrestha				November, 2022	
	 ERMC P (Ltd), Nepal and	ROAD NAME:			CHECKED BY:	P. Upadhyaya				DWG.NO.:	4
	 JPE-Tech Studio of Engineering	East West Highway (H01)			APPROVED BY:	Dr. T.H.Choi				SHEET NO.:	58
		Butwal - Gorusinghe Section									

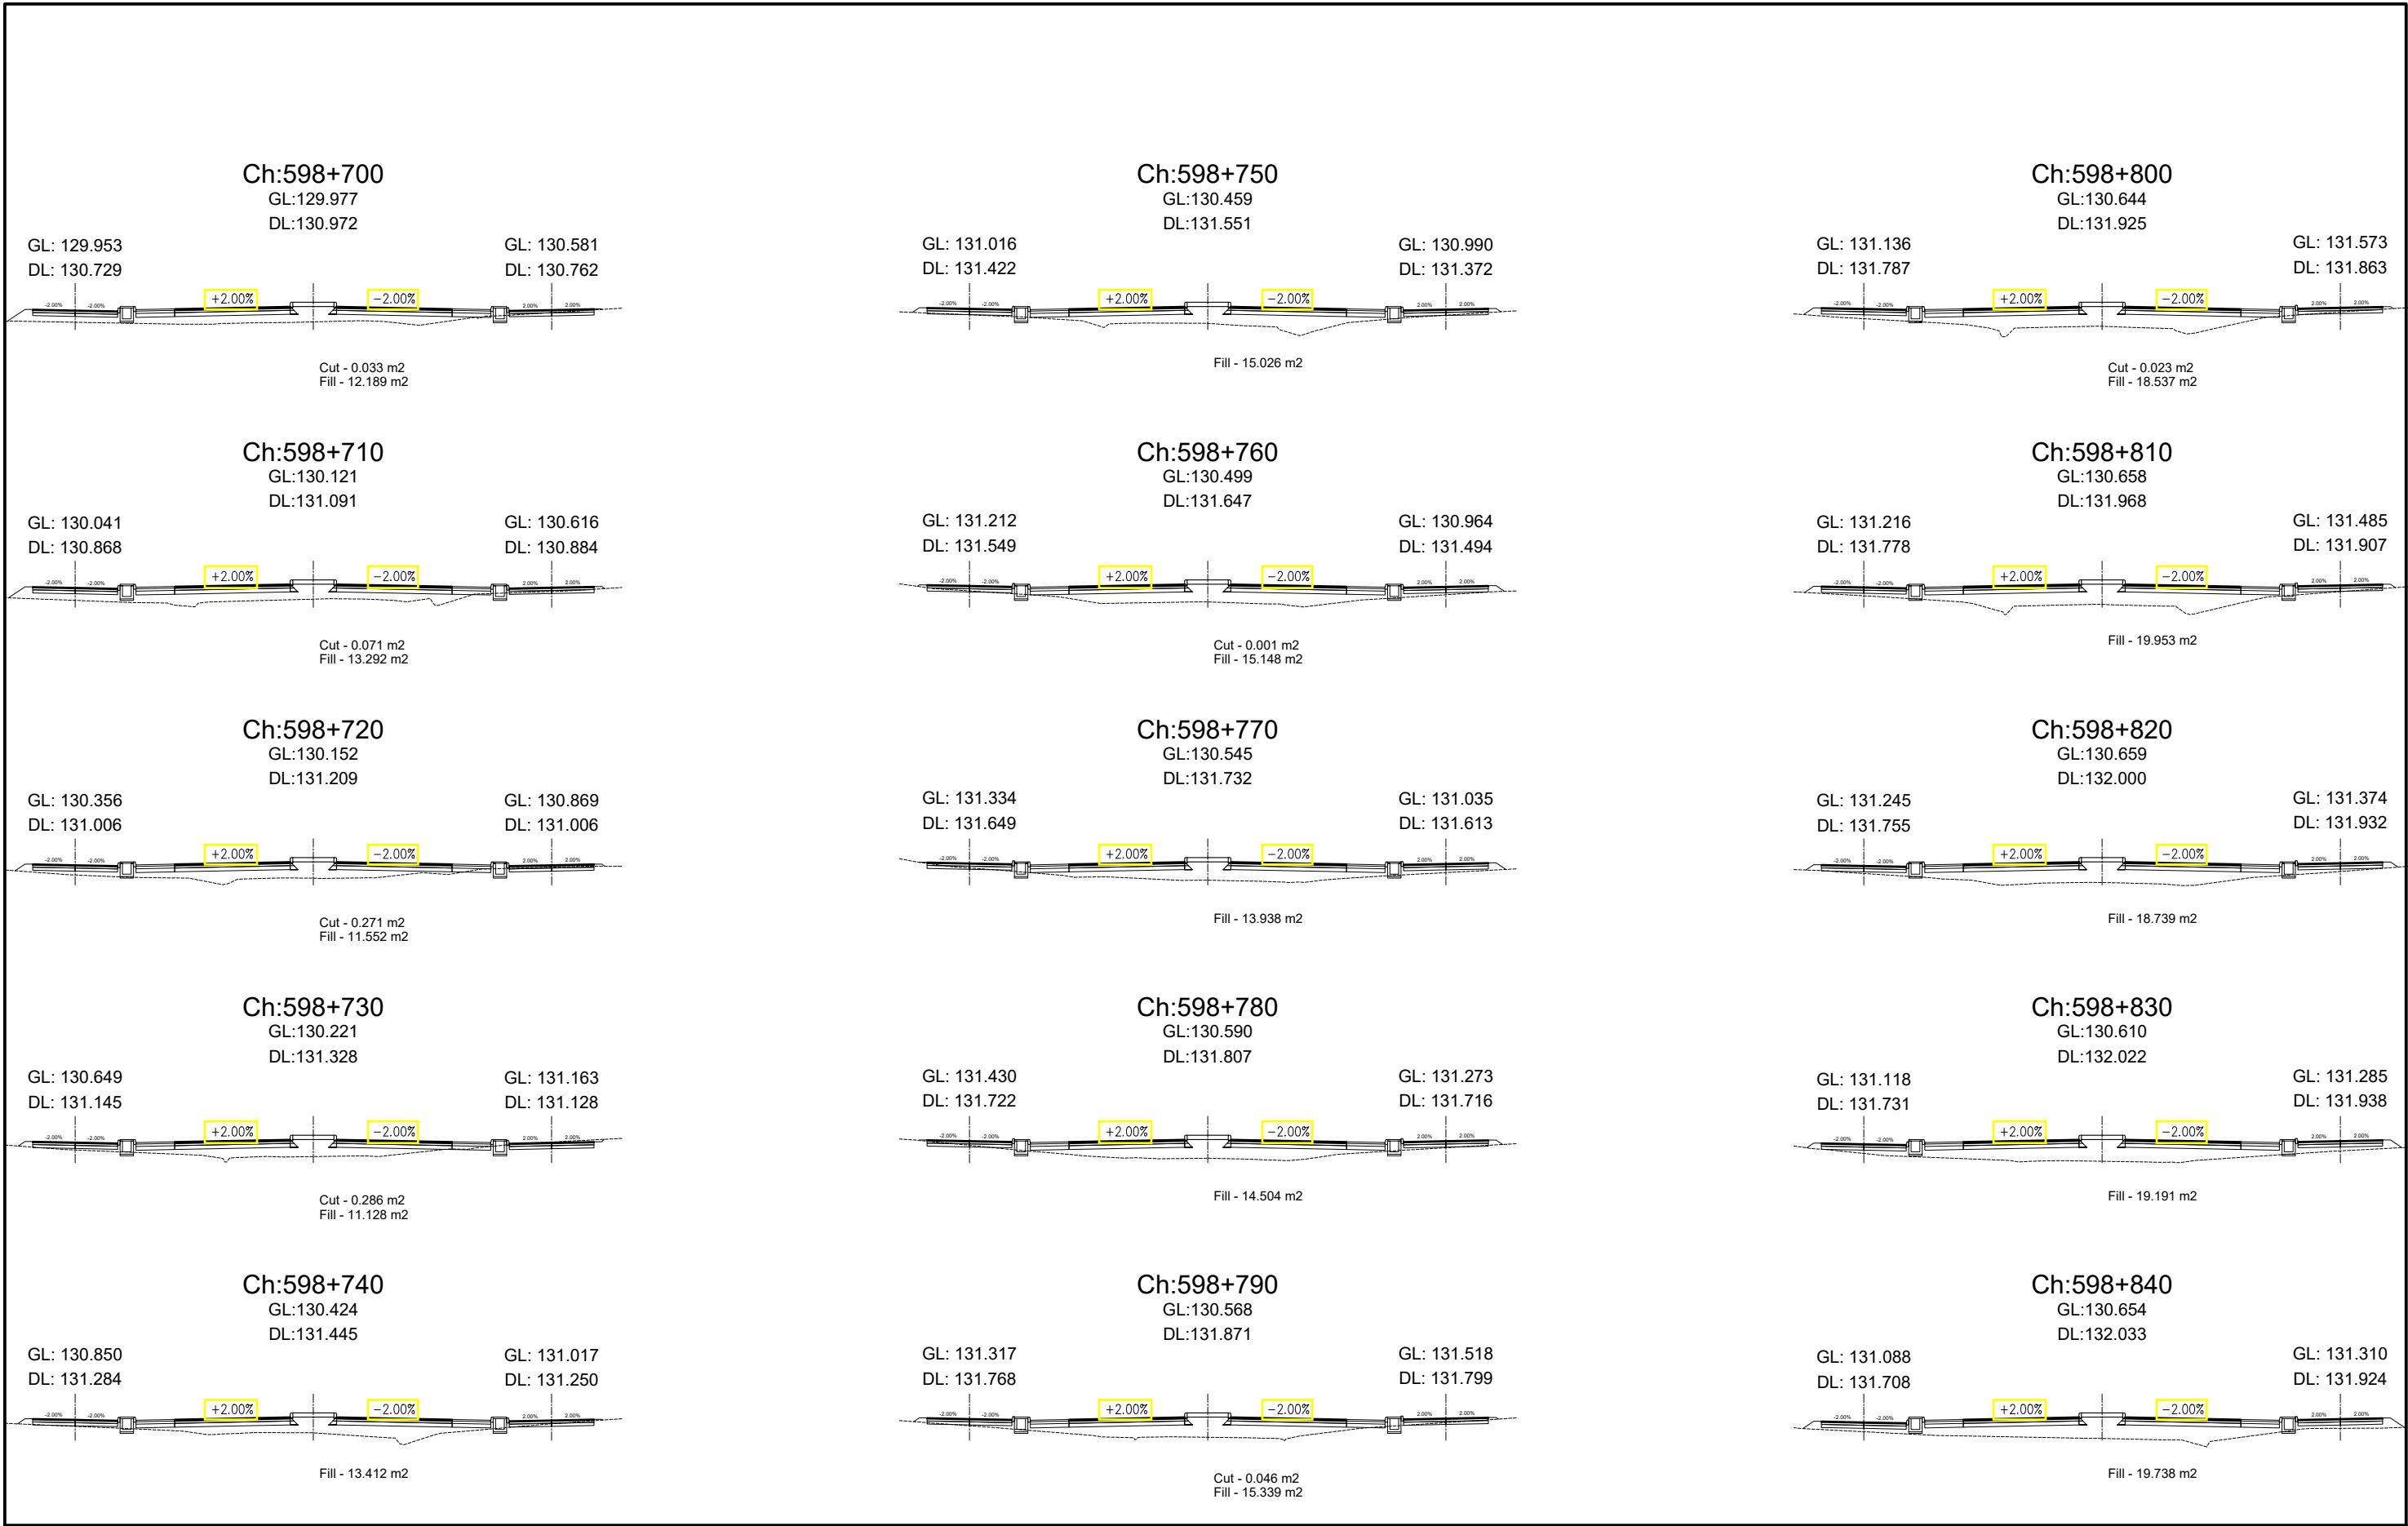

Government of Nepal Ministry of Physical Infrastructure and Transport Department of Roads Project Directorate Office (ADB) SASEC Highway Improvement Project- Project Preparatory Consultant (SHIP-PPC) ADB Loan No: 3722-NEP	CONSULTANT:		IMPLEMENTING AGENCY:		SHEET TITLE:		SCALE:			NAME		SIGNATURE	REV NO.	DESCRIPTION	DATE:	
	 Soosung Engineering Co. Ltd, Korea in association with  ERMC P (Ltd), Nepal and  JPE-Tech Studio of Engineering	DOR, DCID		Cross Section OF Ch:598+700 - 598+840	1:400 	DESIGNED BY:	S.B. Shrestha					November, 2022				
		ROAD NAME:				CHECKED BY:	P. Upadhyaya				DWG.NO.: 4					
		East West Highway (H01)				APPROVED BY:	Dr. T.H.Choi				SHEET NO.: 59					
		Butwal - Gorusinghe Section														

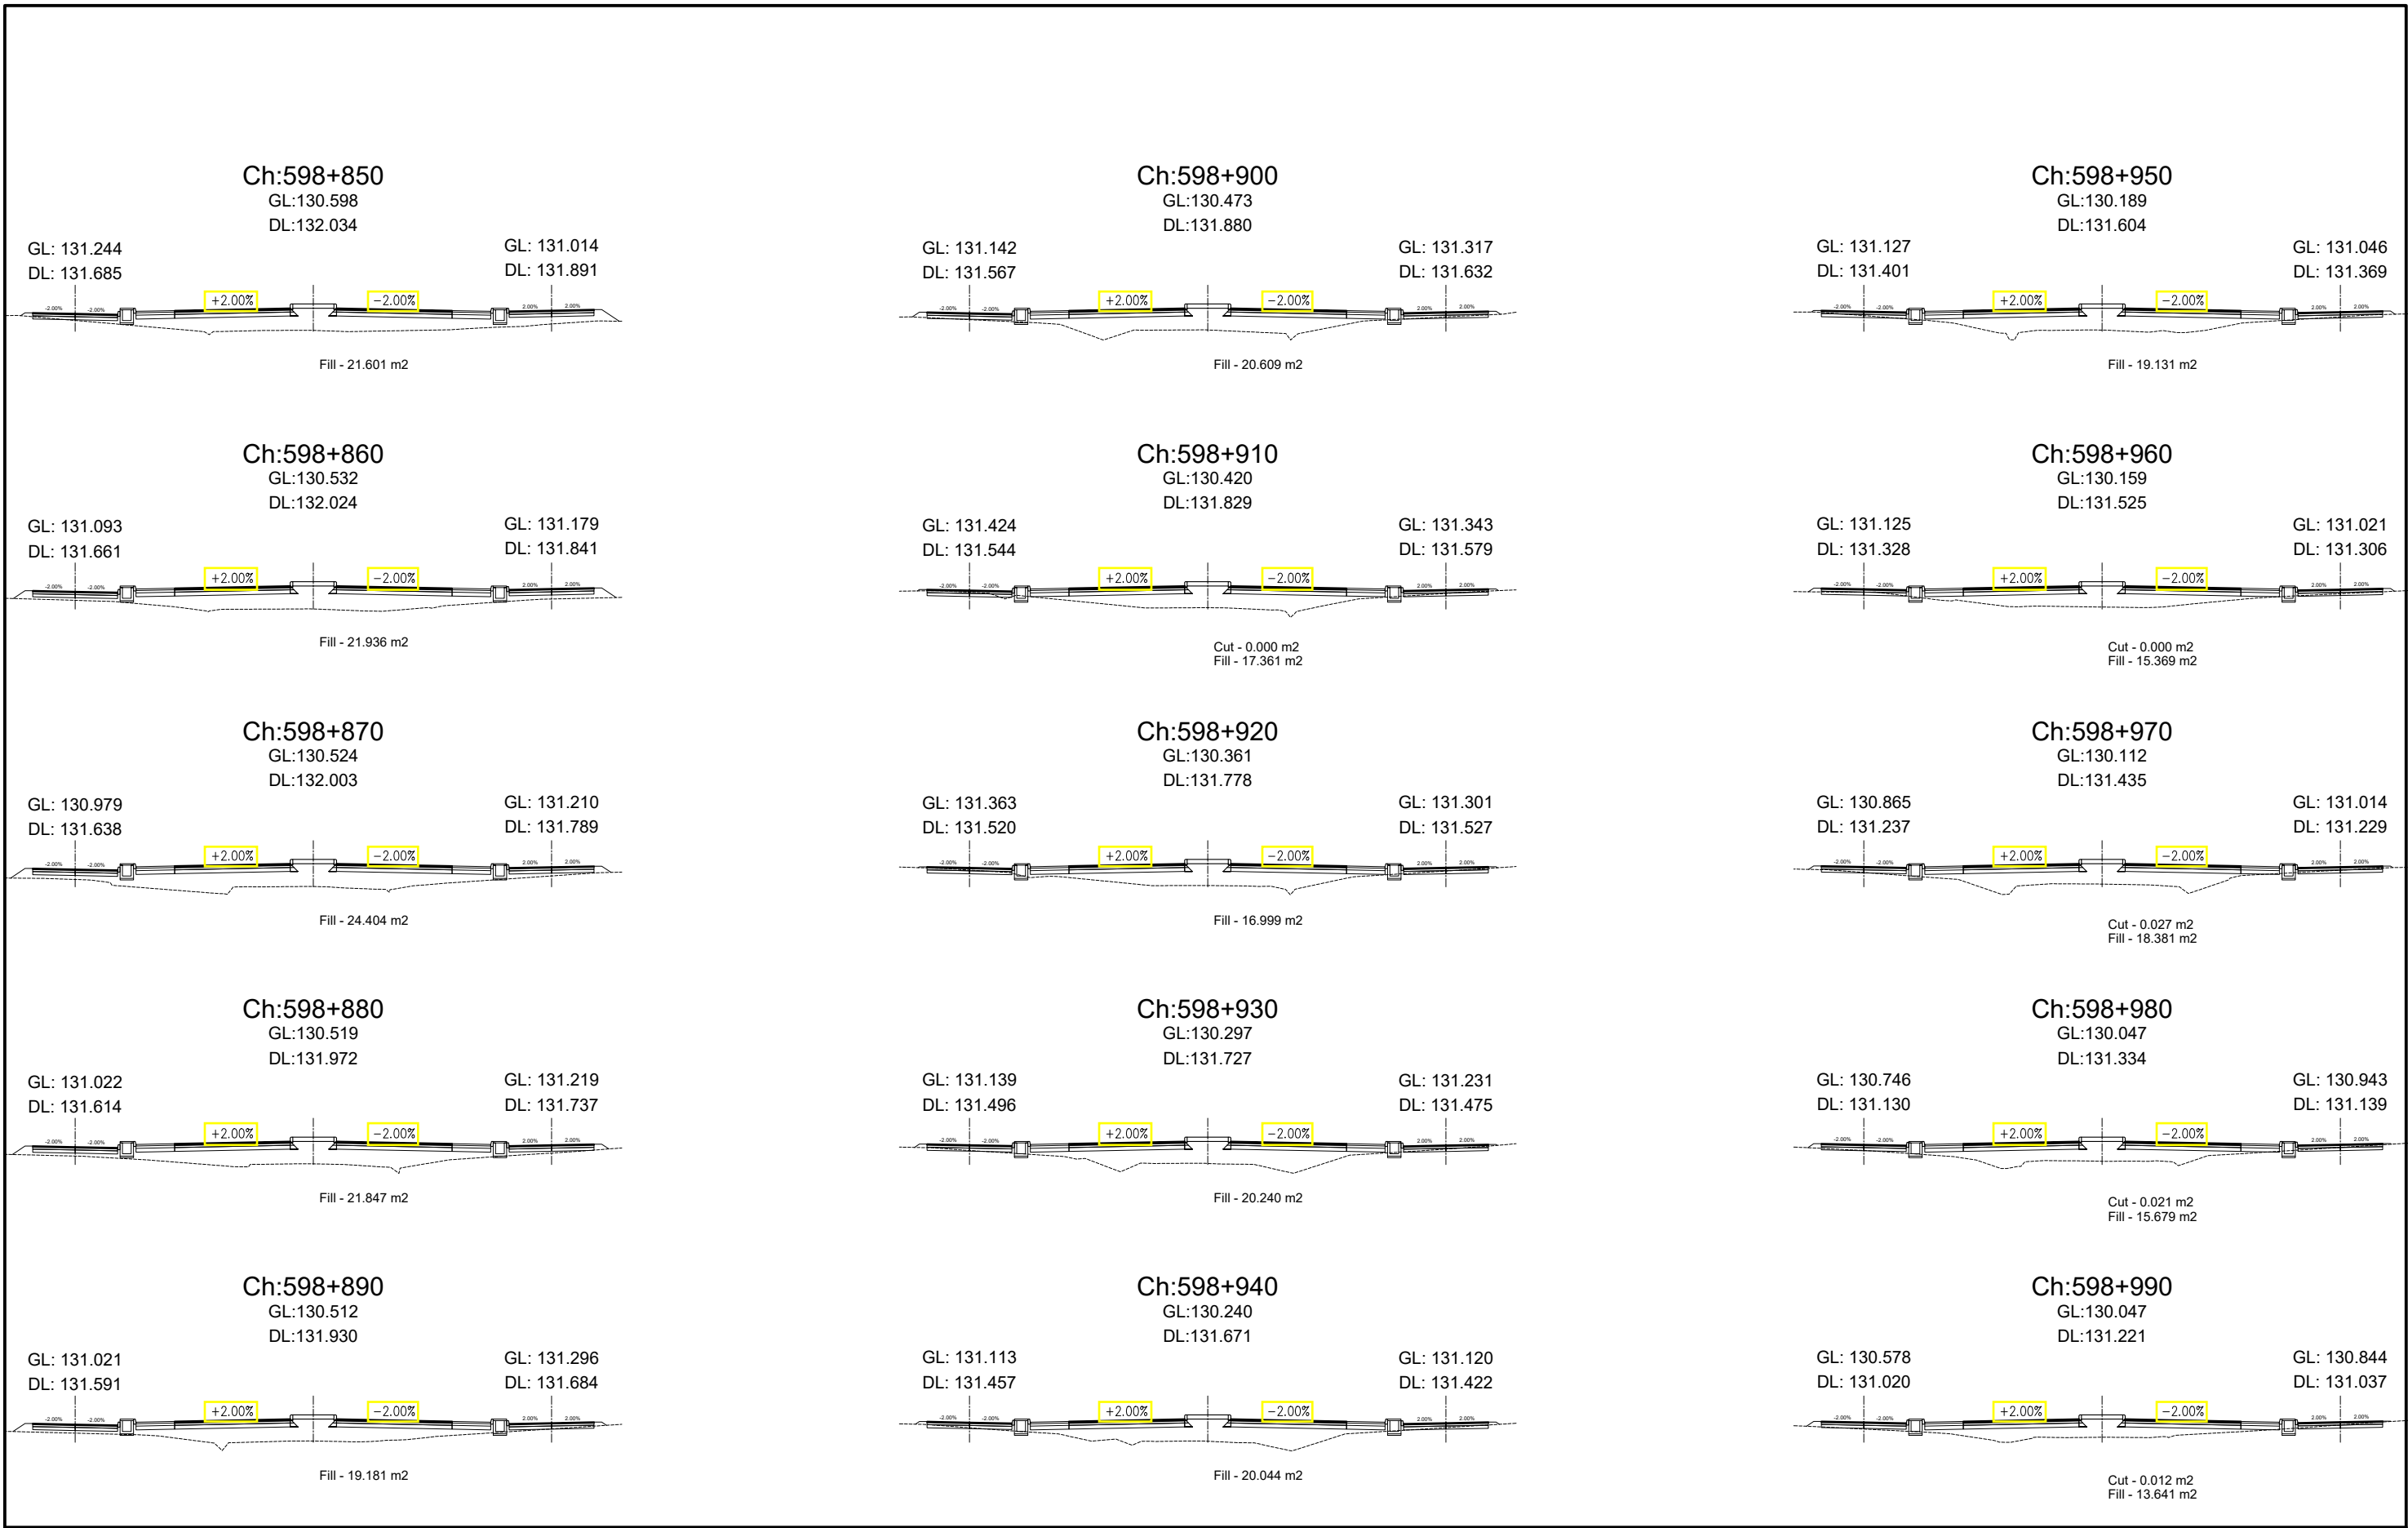

Government of Nepal Ministry of Physical Infrastructure and Transport Department of Roads Project Directorate Office (ADB) SASEC Highway Improvement Project- Project Preparatory Consultant (SHIP-PPC) ADB Loan No: 3722-NEP	CONSULTANT:	IMPLEMENTING AGENCY:	SHEET TITLE:	SCALE:		NAME	SIGNATURE	REV NO.	DESCRIPTION	DATE:	
	Soosung Engineering Co. Ltd, Korea in association with ERMC P (Ltd), Nepal and JPE-Tech Studio of Engineering	DOR, DCID	Cross Section OF Ch:598+850 - 598+990	1:400 	DESIGNED BY:	S.B. Shrestha				November, 2022	
		ROAD NAME:				CHECKED BY:	P. Upadhyaya				DWG.NO.: 4
		East West Highway (H01)				APPROVED BY:	Dr. T.H.Choi				SHEET NO.: 60
		Butwal - Gorusinghe Section									