

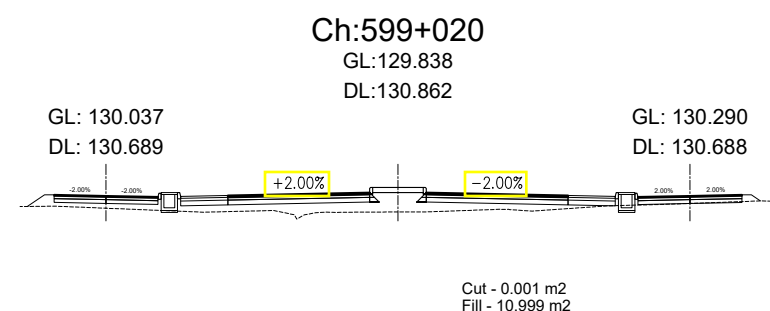
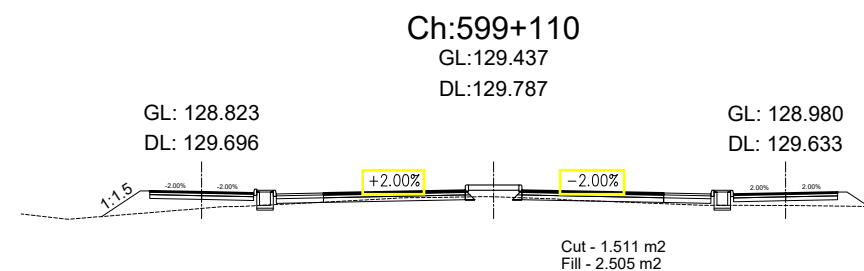
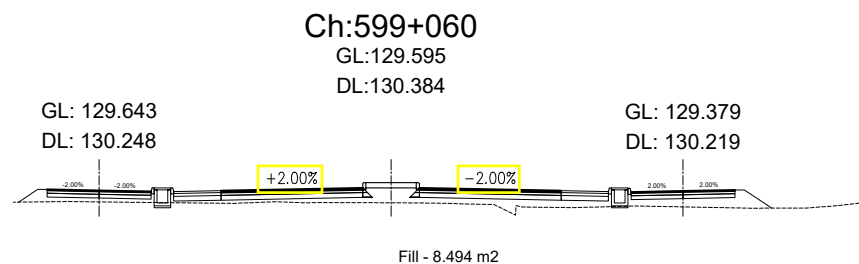
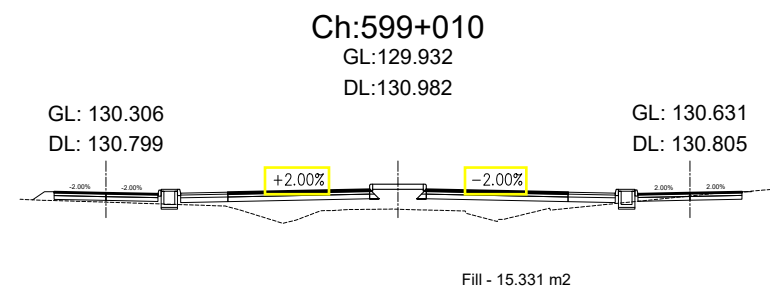
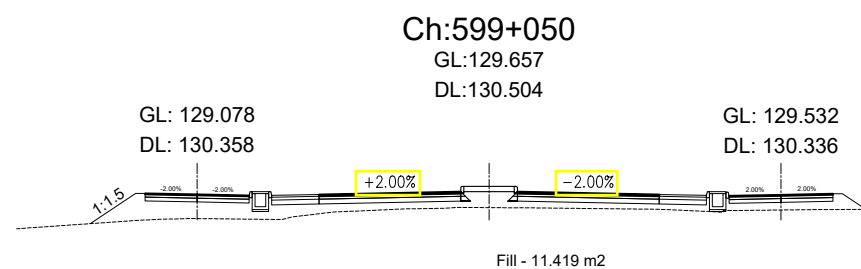
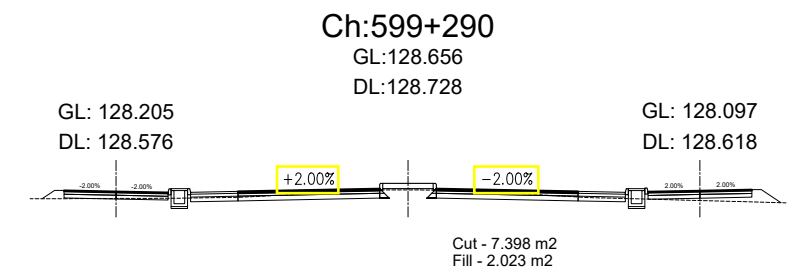
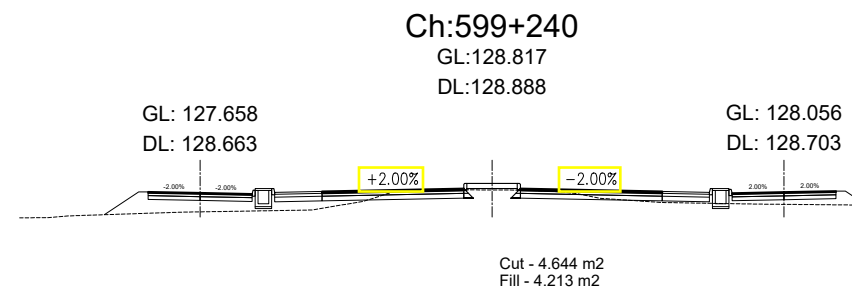
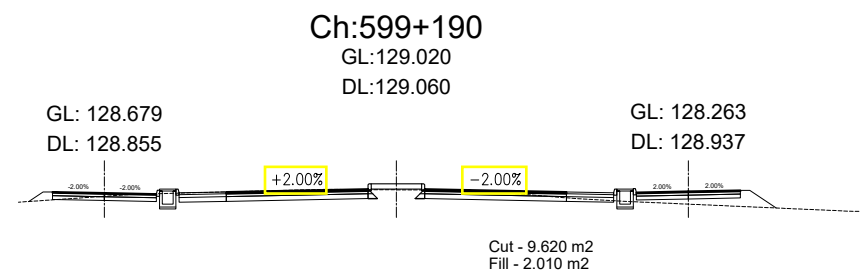
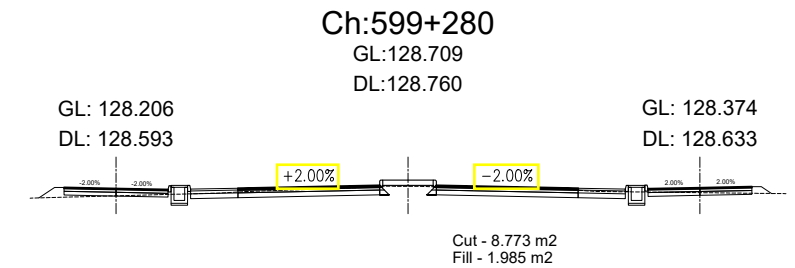
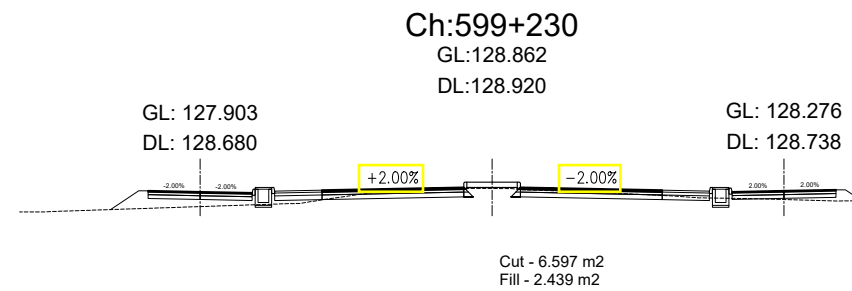
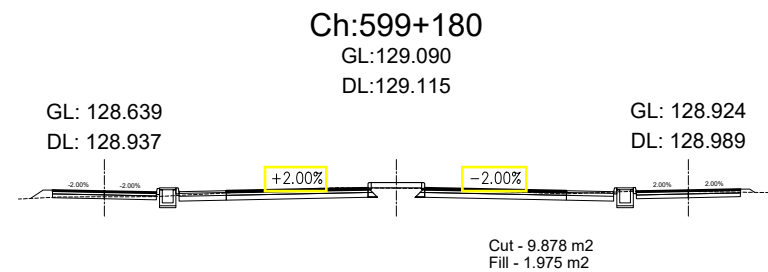
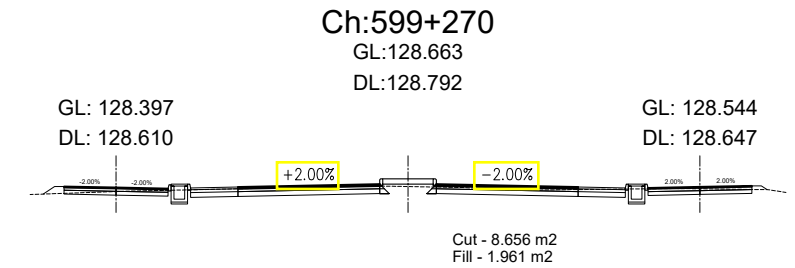
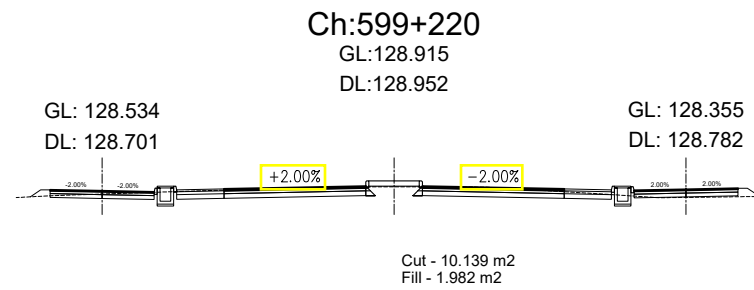
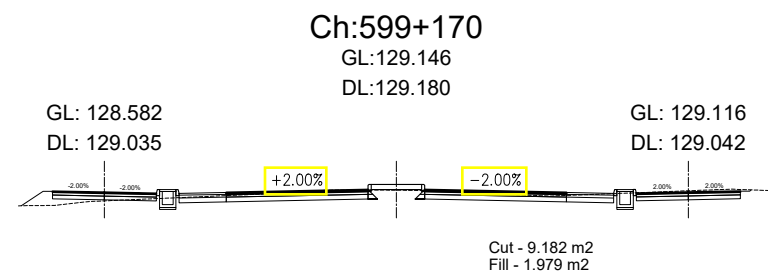
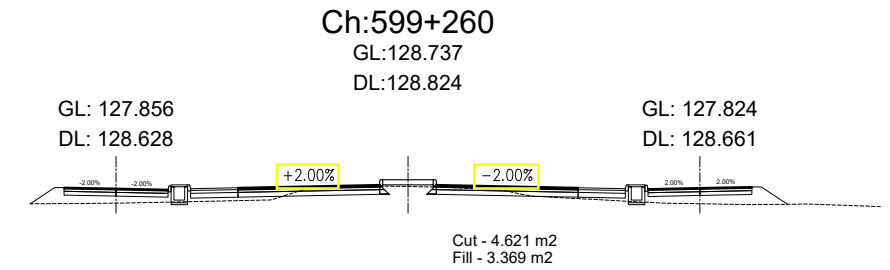
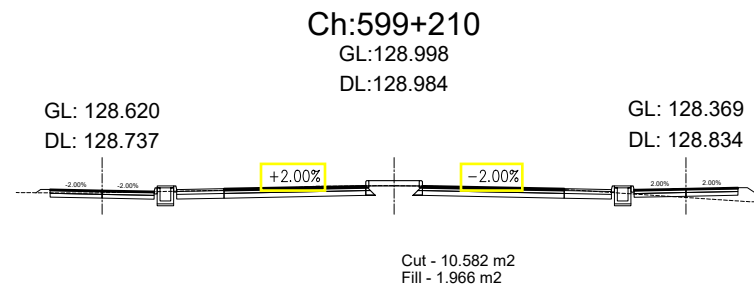
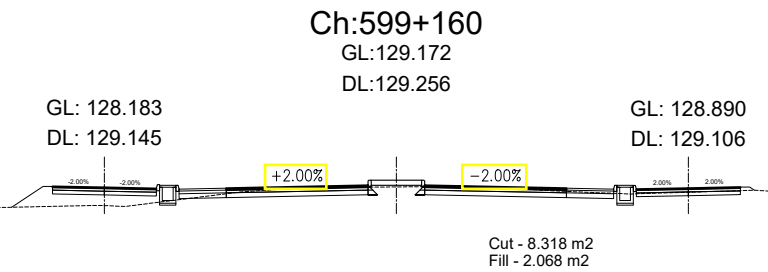
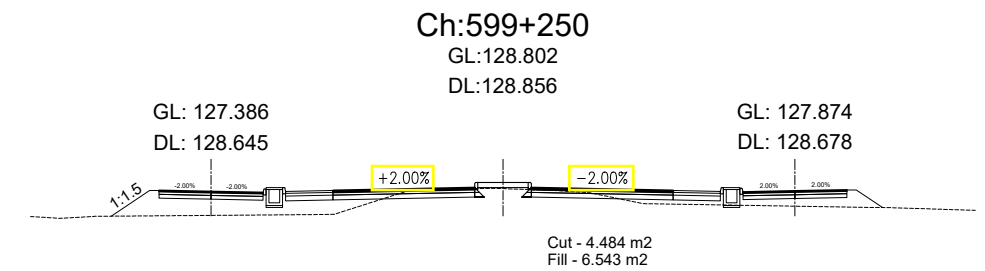
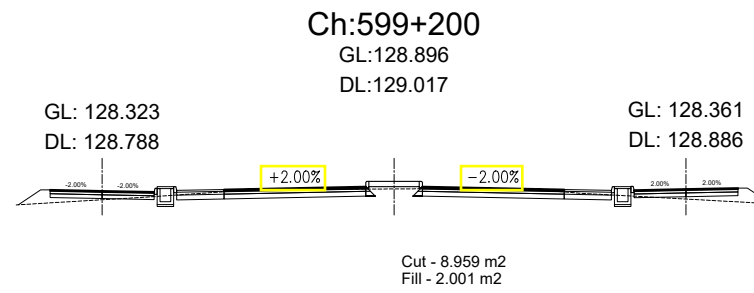
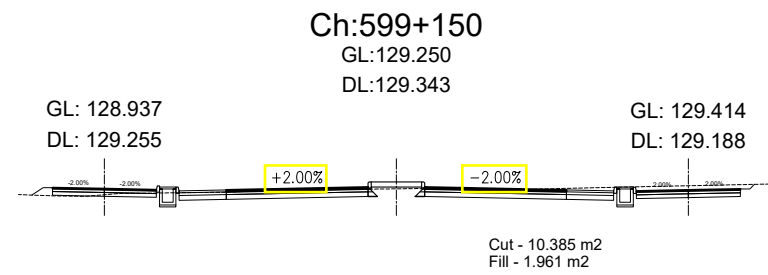
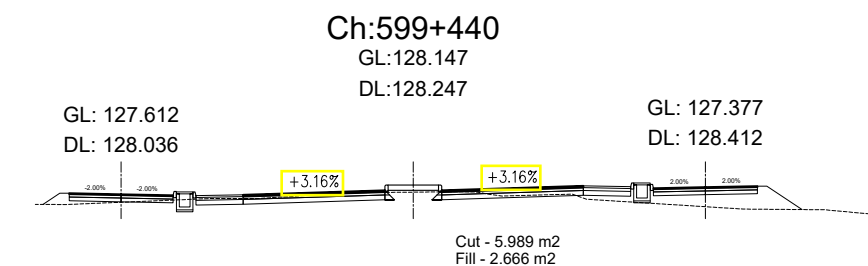
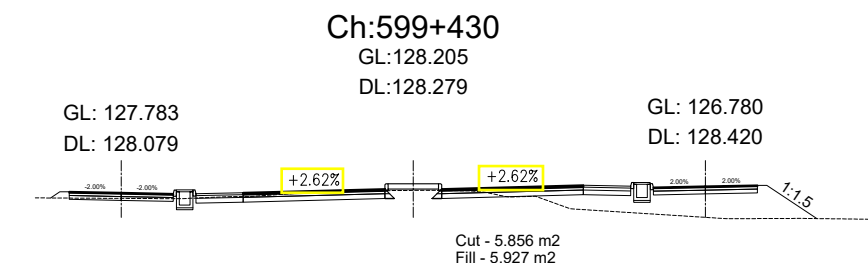
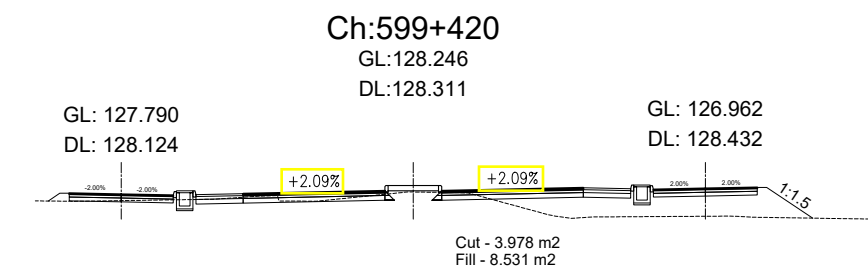
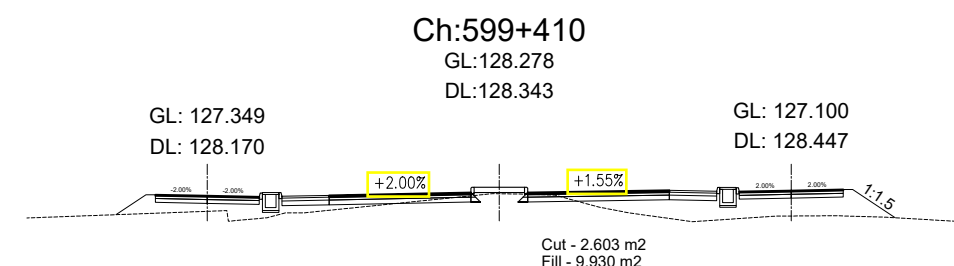
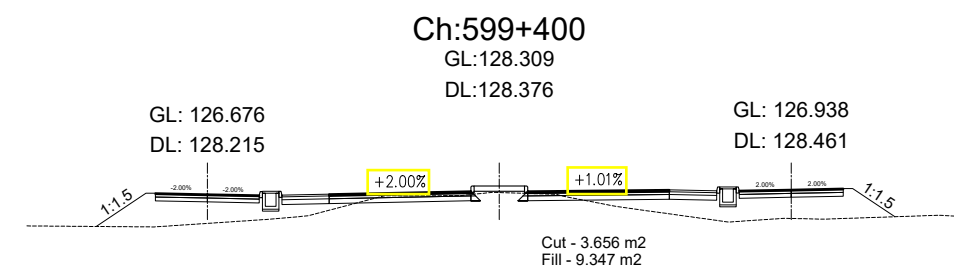
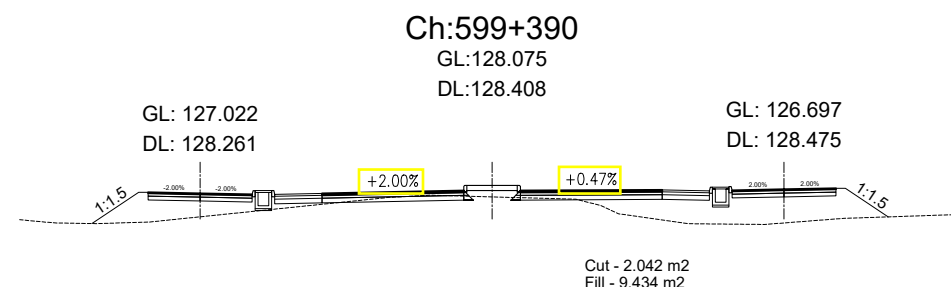
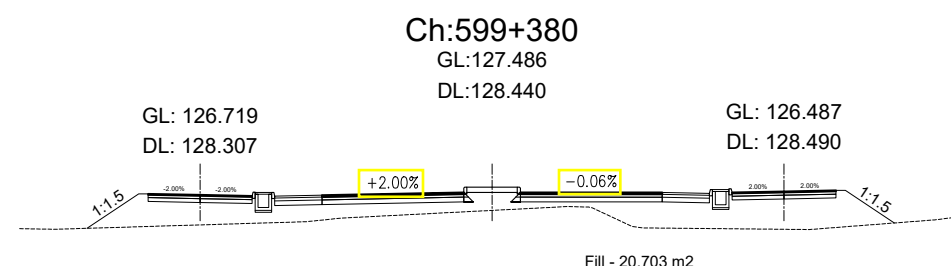
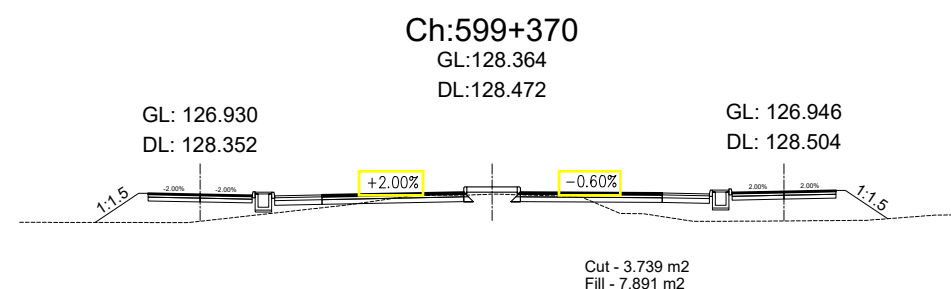
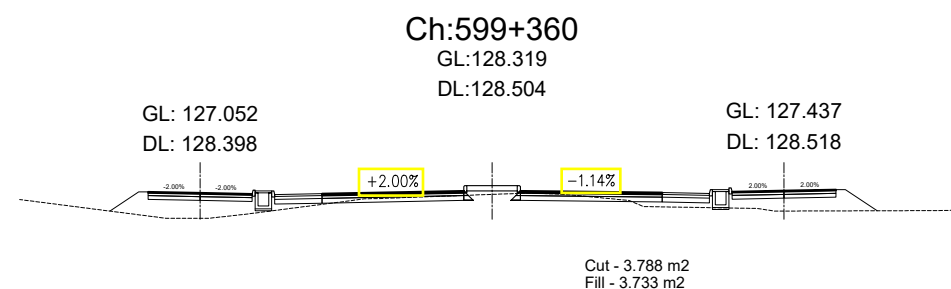
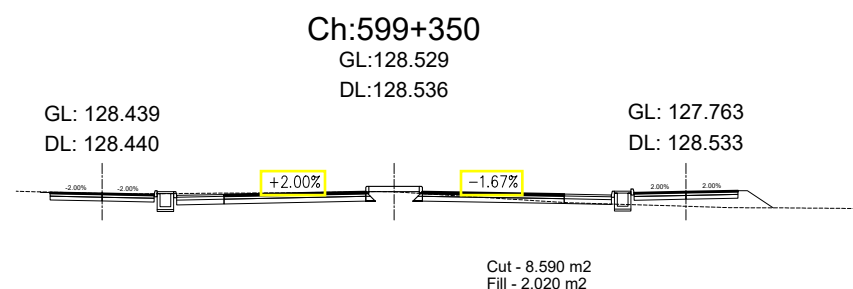
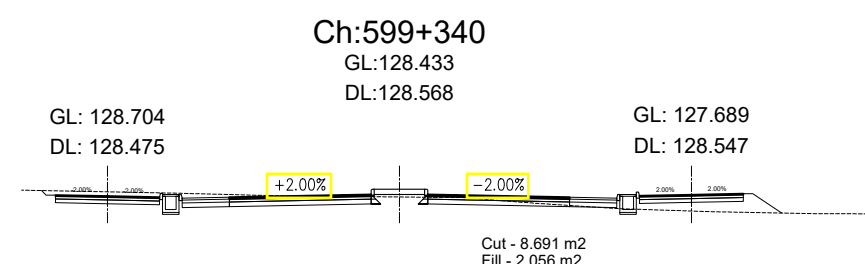
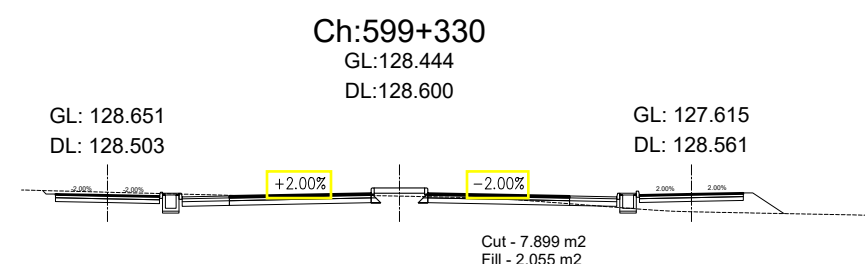
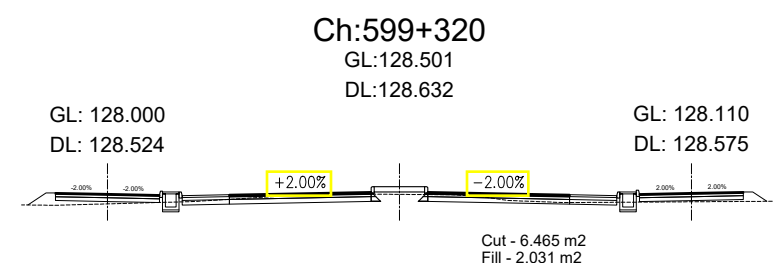
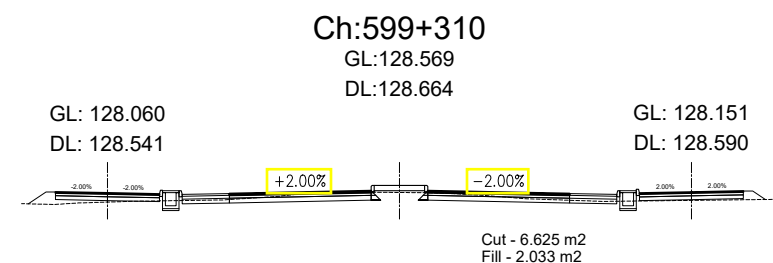

















Government of Nepal Ministry of Physical Infrastructure and Transport Department of Roads Project Directorate Office (ADB) SASEC Highway Improvement Project- Project Preparatory Consultant (SHIP-PPC) ADB Loan No: 3722-NEP	CONSULTANT:  Soosung Engineering Co. Ltd, Korea in association with  ERMC P (Ltd), Nepal and  TPE-Tech Studio of Engineering		IMPLEMENTING AGENCY: DOR, DCID	SHEET TITLE: Cross Section OF Ch:599+000 - 599+140	SCALE: 1:400 		NAME	SIGNATURE	REV NO.	DESCRIPTION	DATE: November, 2022
						DESIGNED BY:	S.B. Shrestha				DWG.NO.: 4
						CHECKED BY:	P. Upadhyaya				SHEET NO.:
			Butwal - Gorusinghe Section			APPROVED BY:	Dr. T.H.Choi				61

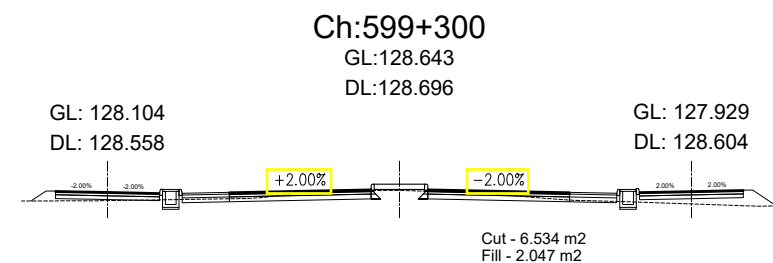
















Government of Nepal Ministry of Physical Infrastructure and Transport Department of Roads Project Directorate Office (ADB) SASEC Highway Improvement Project- Project Preparatory Consultant (SHIP-PPC) ADB Loan No: 3722-NEP	CONSULTANT:		IMPLEMENTING AGENCY:	SHEET TITLE:	SCALE:		NAME	SIGNATURE	REV NO.	DESCRIPTION	DATE:	
		Soosung Engineering Co. Ltd, Korea in association with	DOR, DCID	Cross Section OF Ch:599+150 - 599+290	1:400 	DESIGNED BY:	S.B. Shrestha				November, 2022	
		ERMC P (Ltd), Nepal and	ROAD NAME:			CHECKED BY:	P. Upadhyaya				DWG.NO.:	4
		JTE-Tech Studio of Engineering	East West Highway (H01)			APPROVED BY:	Dr. T.H.Choi				SHEET NO.:	62
			Butwal - Gorusinghe Section									

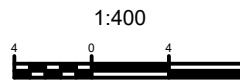

Government of Nepal Ministry of Physical Infrastructure and Transport Department of Roads Project Directorate Office (ADB) SASEC Highway Improvement Project- Project Preparatory Consultant (SHIP-PPC) ADB Loan No: 3722-NEP	CONSULTANT:  Soosung Engineering Co. Ltd, Korea in association with  ERMC P (Ltd), Nepal and  JPE-Tech Studio of Engineering	IMPLEMENTING AGENCY: DOR, DCID ROAD NAME: East West Highway (H01) Butwal - Gorusinghe Section	SHEET TITLE: Cross Section OF Ch:599+300 - 599+440	SCALE: 	DESIGNED BY:	S.B. Shrestha				DATE: November, 2022 DWG.NO.: 4 SHEET NO.: 63
					CHECKED BY:	P. Upadhyaya				
					APPROVED BY:	Dr. T.H.Choi				

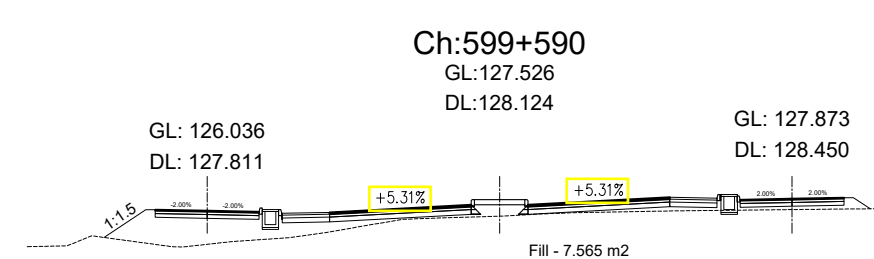
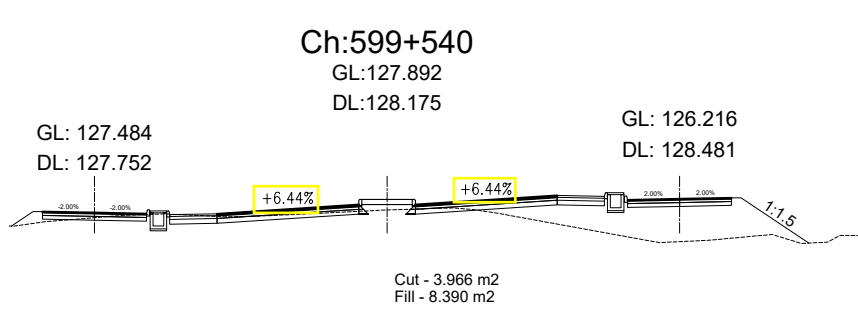
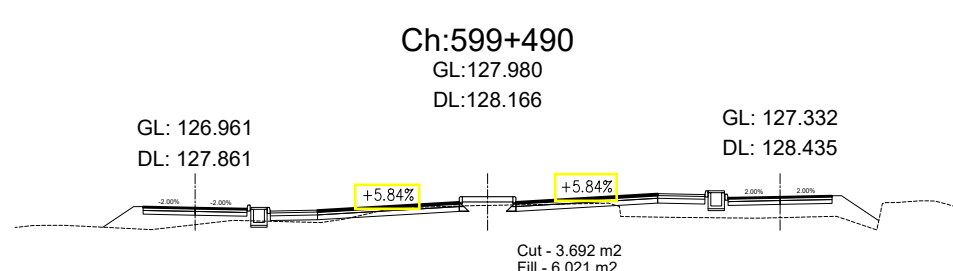
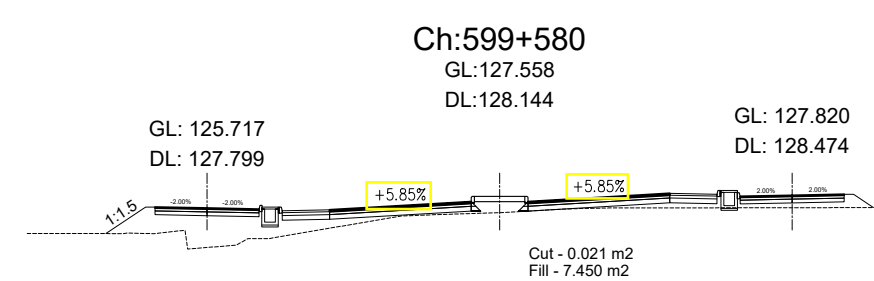
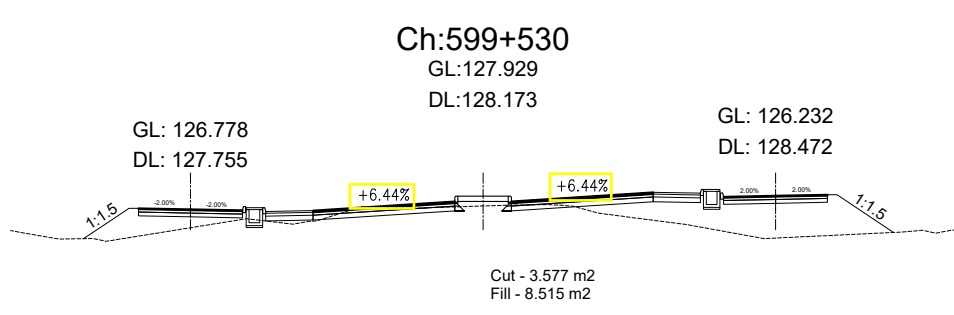
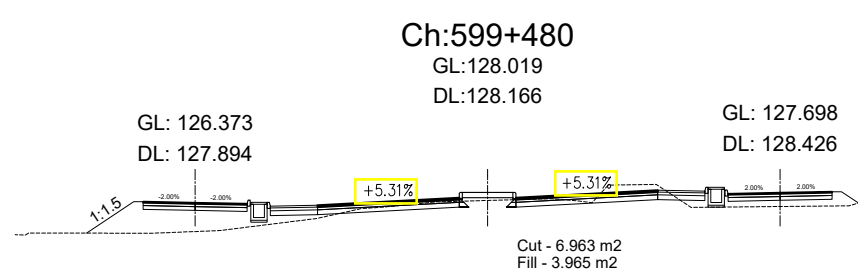
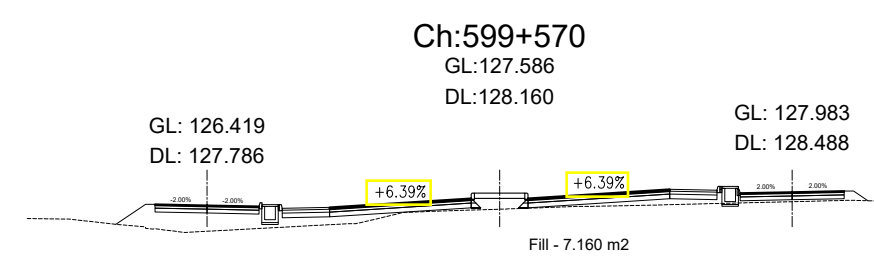
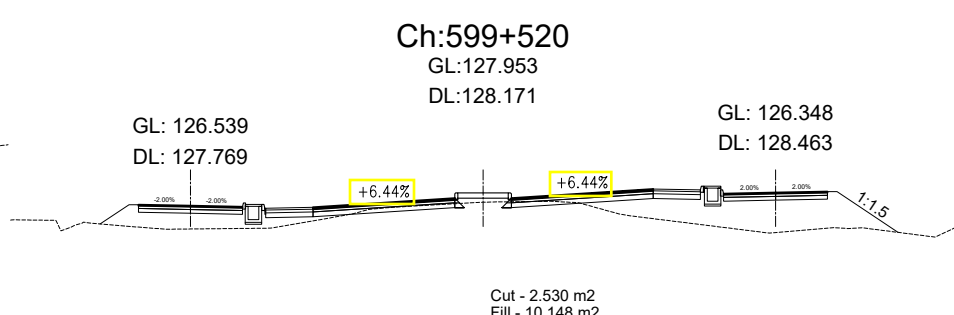
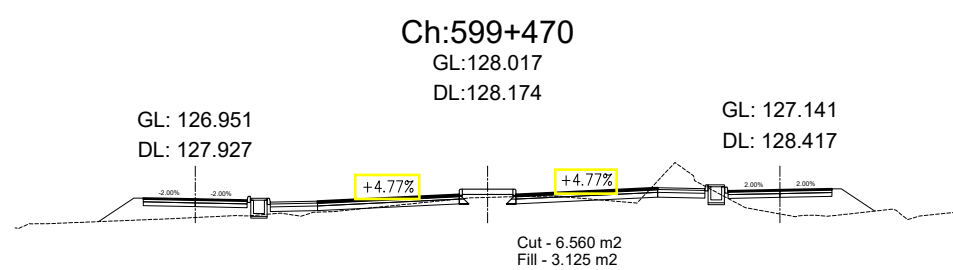
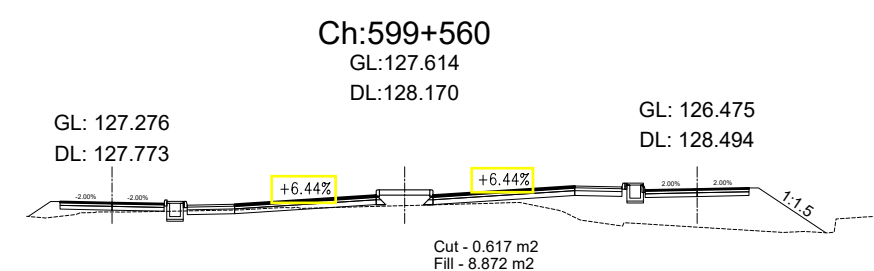
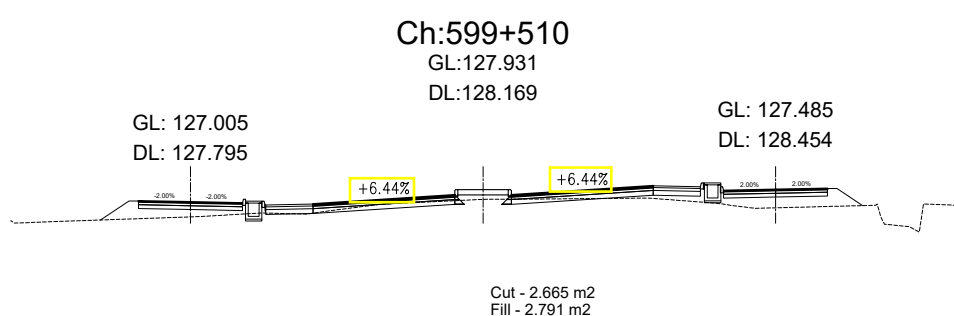
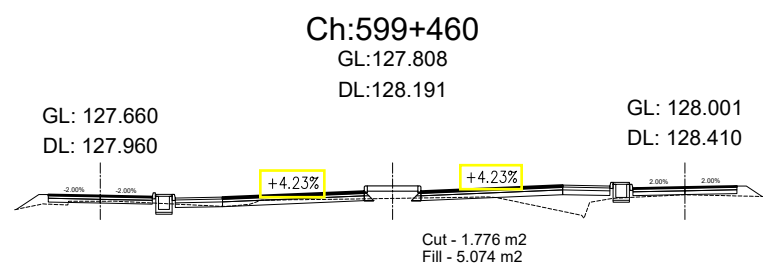
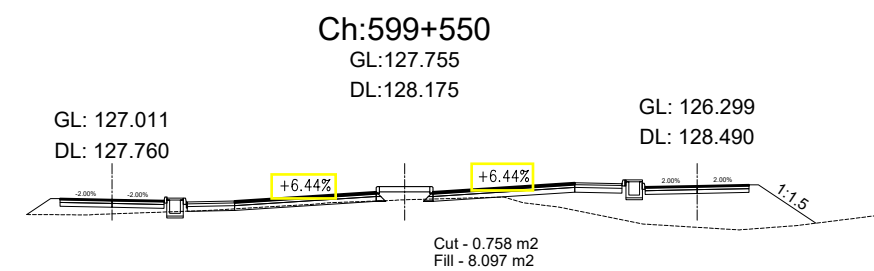
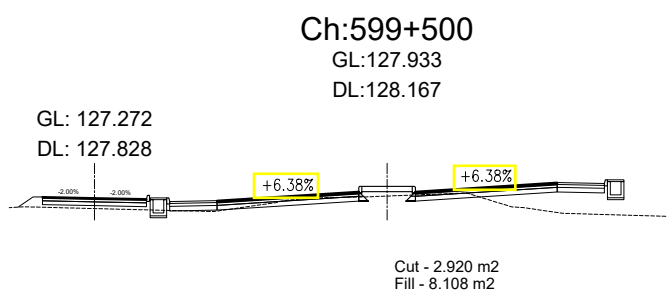
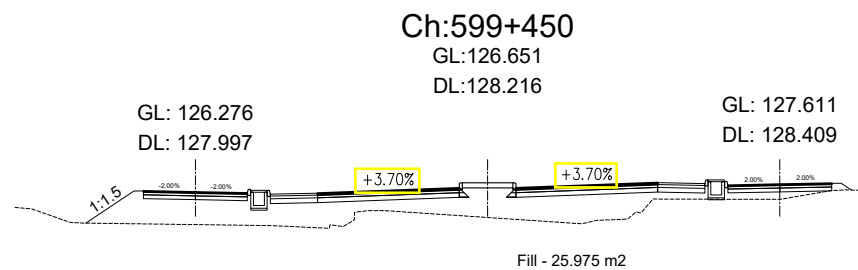



Government of Nepal Ministry of Physical Infrastructure and Transport Department of Roads Project Directorate Office (ADB) SASEC Highway Improvement Project- Project Preparatory Consultant (SHIP-PPC) ADB Loan No: 3722-NEP	CONSULTANT:  Soosung Engineering Co. Ltd, Korea in association with  ERMC P (Ltd), Nepal and  JPE-Tech Studio of Engineering	IMPLEMENTING AGENCY: DOR, DCID	SHEET TITLE: Cross Section OF Ch:599+450 - 599+590	SCALE: 1:400 	DESIGNED BY: S.B. Shrestha CHECKED BY: P. Upadhyaya APPROVED BY: Dr. T.H.Choi	NAME SIGNATURE REV NO. DESCRIPTION	DATE: November, 2022 DWG.NO.: 4 SHEET NO.: 64
		ROAD NAME: East West Highway (H01)					
		Butwal - Gorusinghe Section					

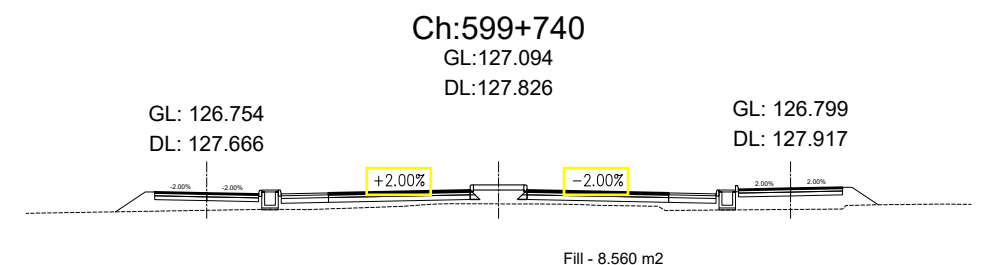
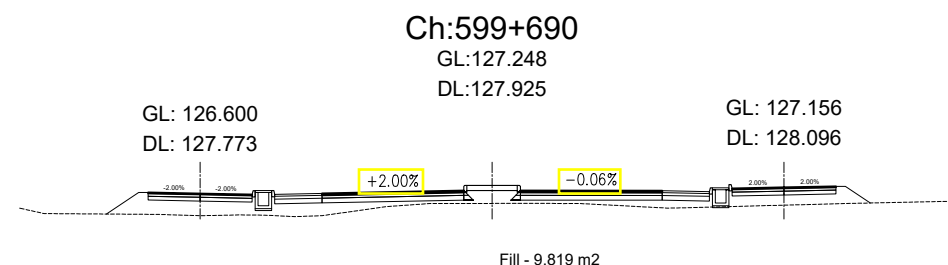
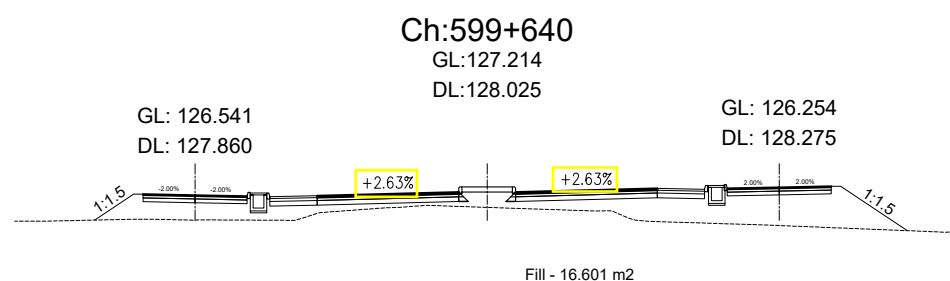
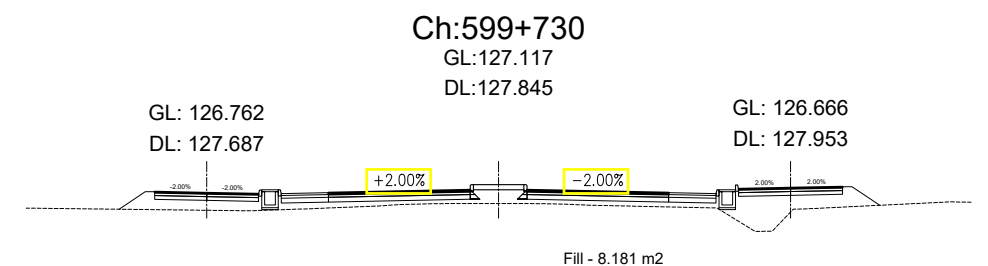
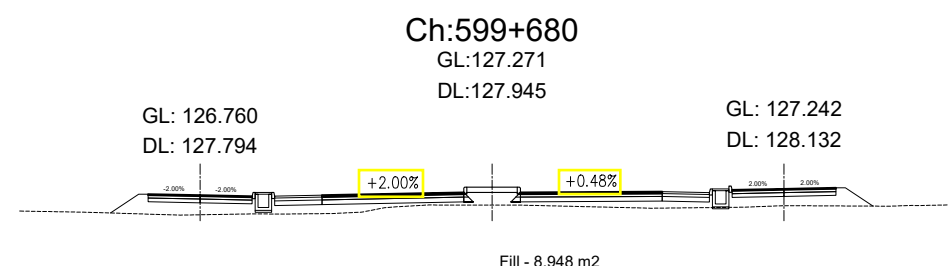
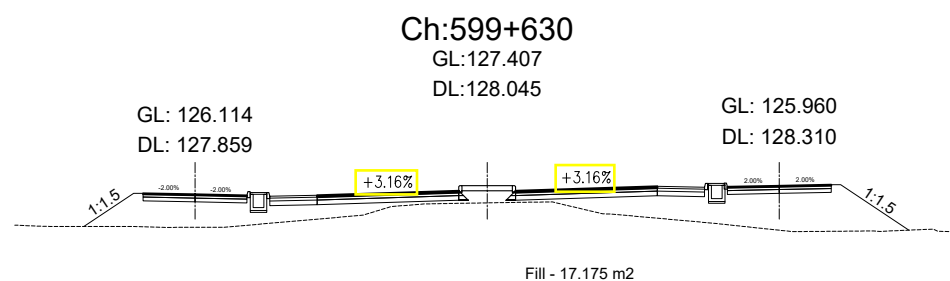
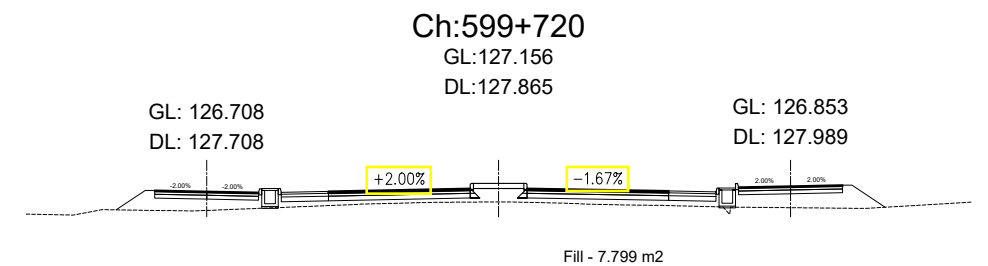
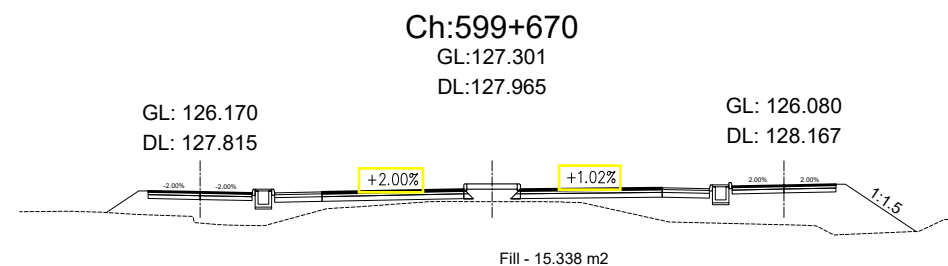
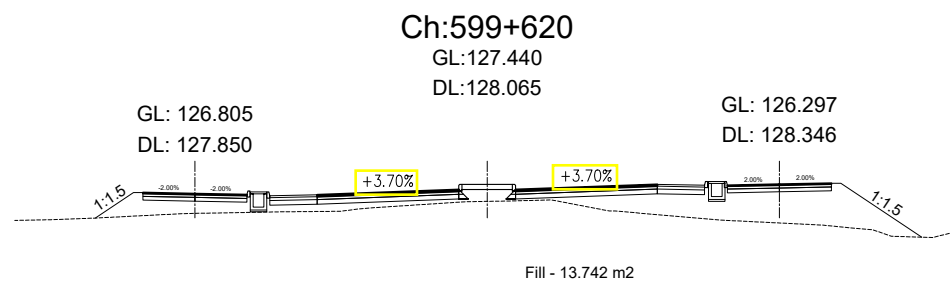
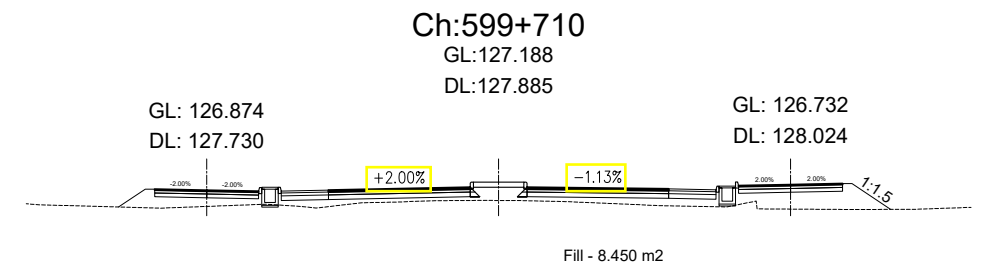
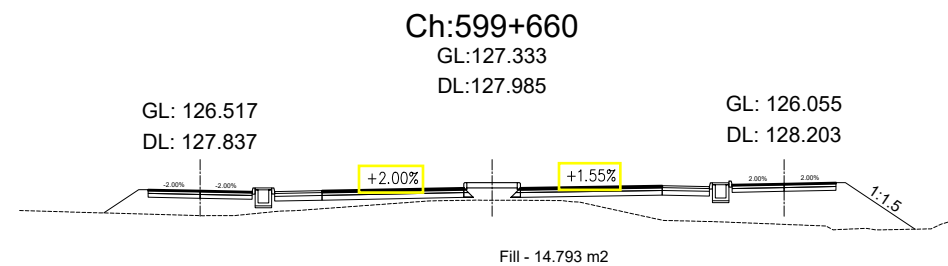
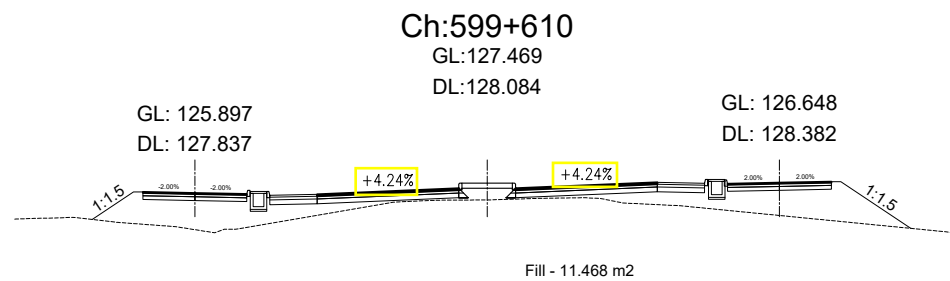
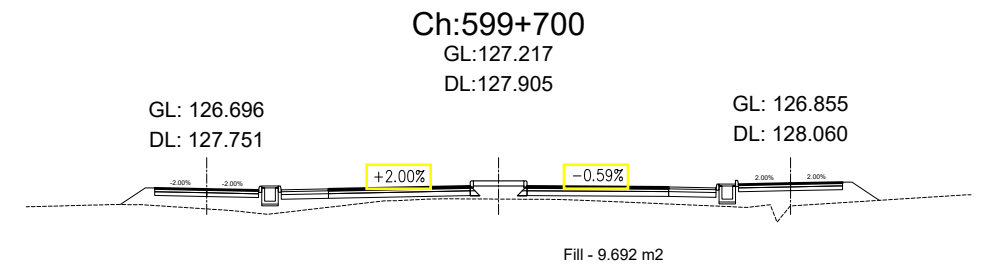
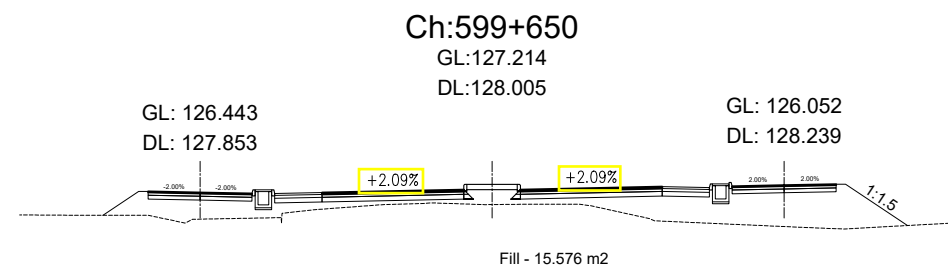
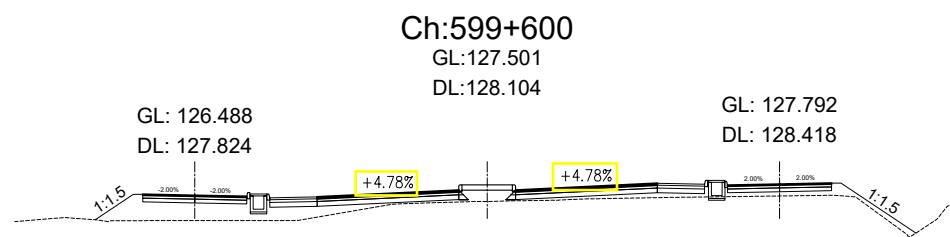




Government of Nepal Ministry of Physical Infrastructure and Transport Department of Roads Project Directorate Office (ADB) SASEC Highway Improvement Project- Project Preparatory Consultant (SHIP-PPC) ADB Loan No: 3722-NEP	CONSULTANT:		IMPLEMENTING AGENCY:	SHEET TITLE:	SCALE:		NAME	SIGNATURE	REV NO.	DESCRIPTION	DATE:
		Soosung Engineering Co. Ltd, Korea in association with	DOR, DCID	Cross Section OF Ch:599+600 - 599+740		DESIGNED BY:	S.B. Shrestha				November, 2022
		ERMC P (Ltd), Nepal and	ROAD NAME:			CHECKED BY:	P. Upadhyaya				DWG.NO.:
		JPE-Tech Studio of Engineering	East West Highway (H01)			APPROVED BY:	Dr. T.H.Choi				4
	Butwal - Gorusinghe Section		SHEET NO.: 65								




Government of Nepal Ministry of Physical Infrastructure and Transport Department of Roads Project Directorate Office (ADB) SASEC Highway Improvement Project- Project Preparatory Consultant (SHIP-PPC) ADB Loan No: 3722-NEP	CONSULTANT:		IMPLEMENTING AGENCY:	SHEET TITLE:	SCALE:		NAME	SIGNATURE	REV NO.	DESCRIPTION	DATE:
	 Soosung Engineering Co. Ltd, Korea in association with		DOR, DCID	Cross Section OF Ch:599+750 - 599+890	1:400 	DESIGNED BY:	S.B. Shrestha				November, 2022
	 ERMC P (Ltd), Nepal and		ROAD NAME:						DWG.NO.:		
	 TSE-Tech Studio of Engineering		East West Highway (H01)						4		
			Butwal - Gorusinghe Section						SHEET NO.:		
											66

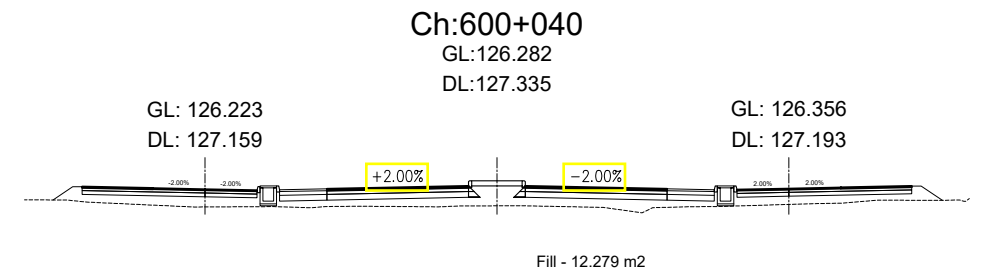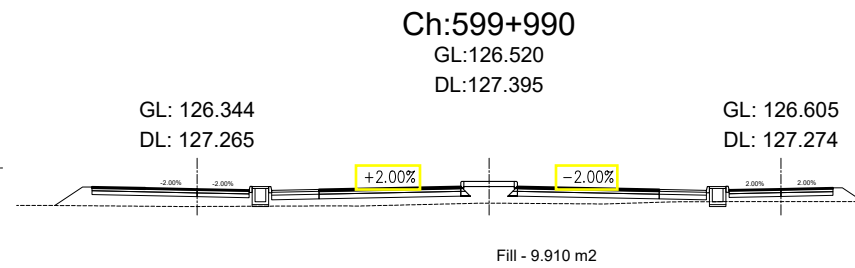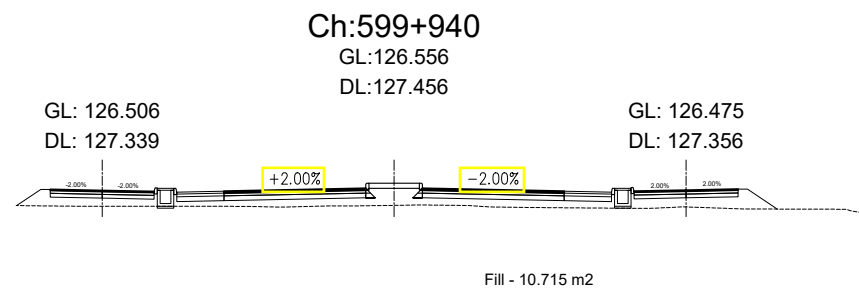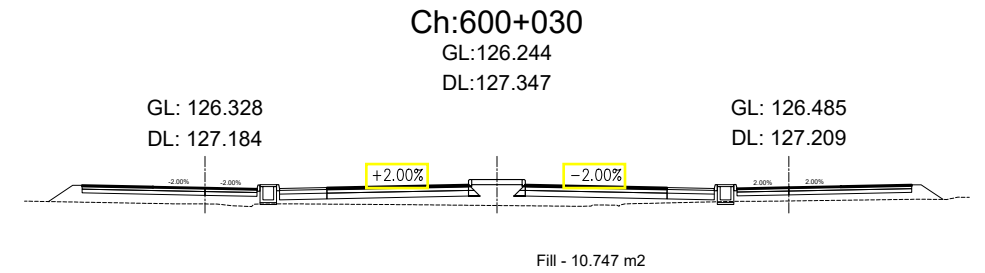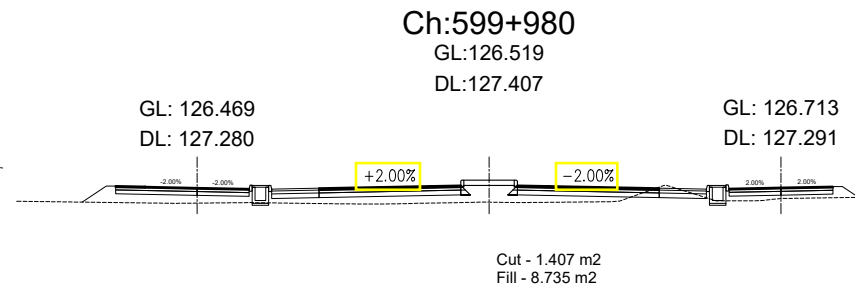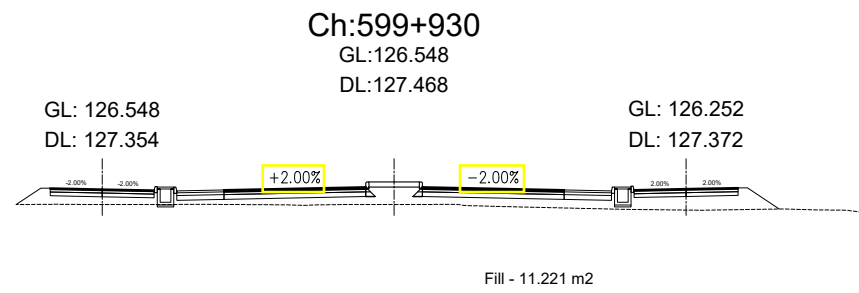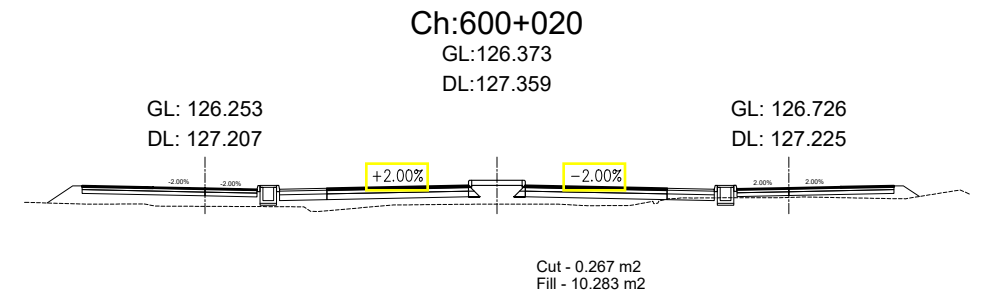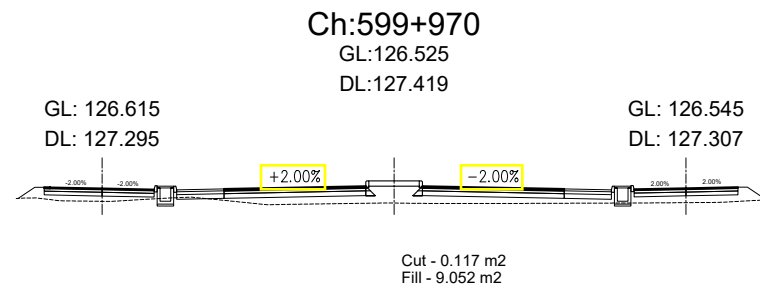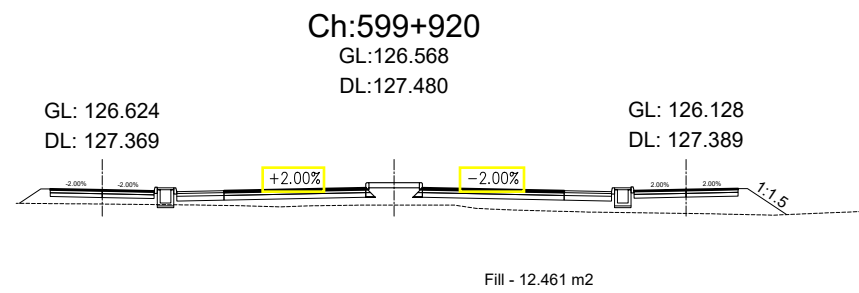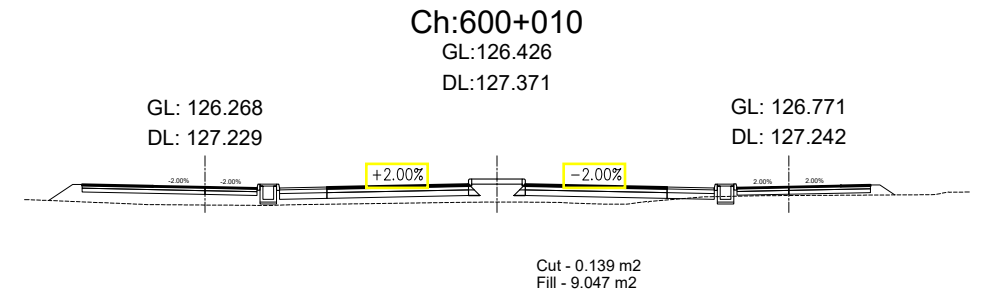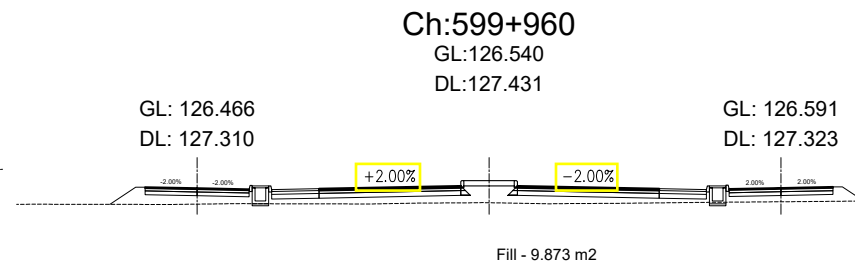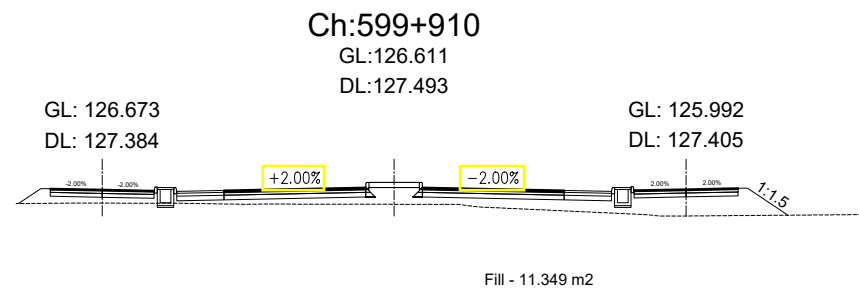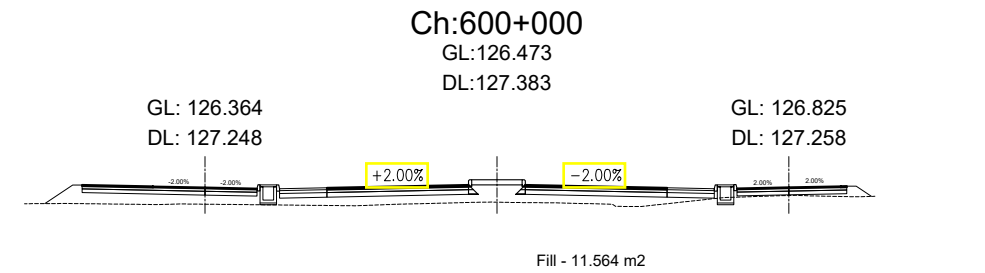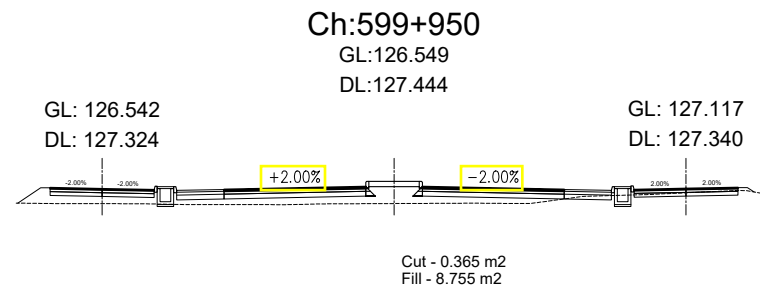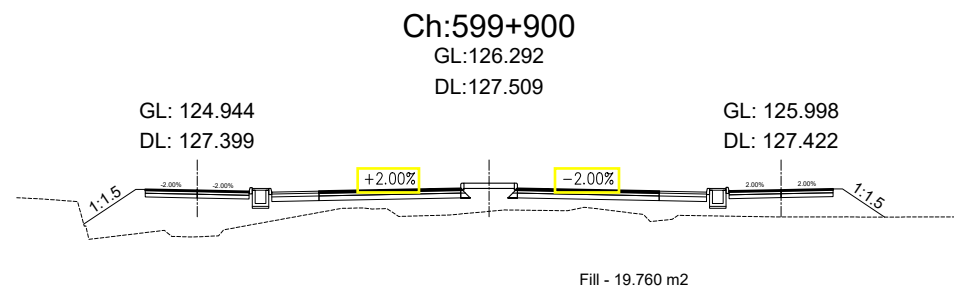















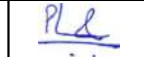
Government of Nepal Ministry of Physical Infrastructure and Transport Department of Roads Project Directorate Office (ADB) SASEC Highway Improvement Project- Project Preparatory Consultant (SHIP-PPC) ADB Loan No: 3722-NEP	CONSULTANT:  Soosung Engineering Co. Ltd, Korea in association with  ERMC P (Ltd), Nepal and  JPE-Tech Studio of Engineering	IMPLEMENTING AGENCY: DOR, DCID ROAD NAME: East West Highway (H01) Butwal - Gorusinghe Section	SHEET TITLE: Cross Section OF Ch:599+900 - 600+040	SCALE: 	DESIGNED BY:	S.B. Shrestha		REV NO.	DESCRIPTION	DATE:
					CHECKED BY:	P. Upadhyaya				DWG.NO.:
					APPROVED BY:	Dr. T.H.Choi				4
										SHEET NO.:

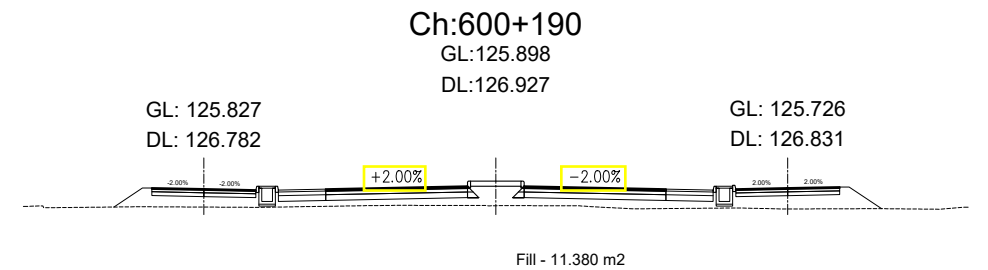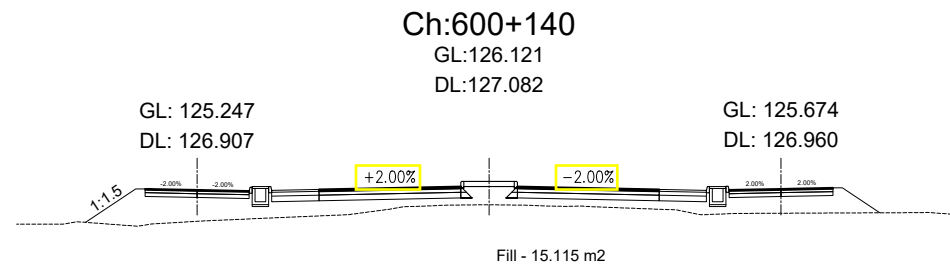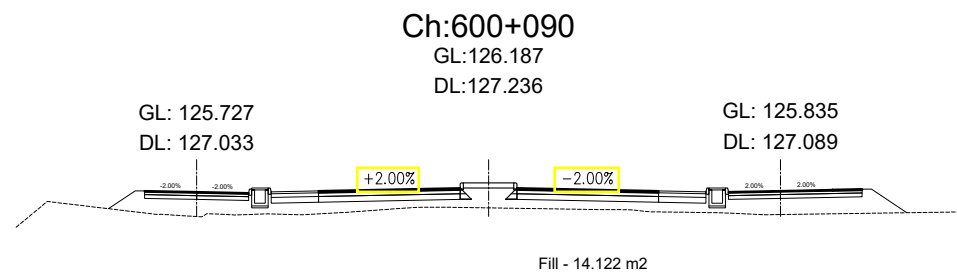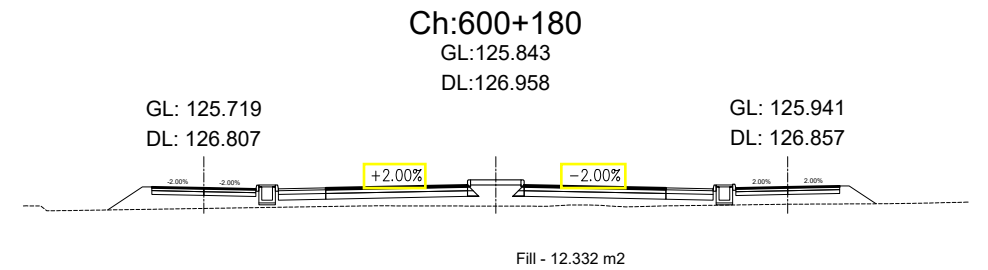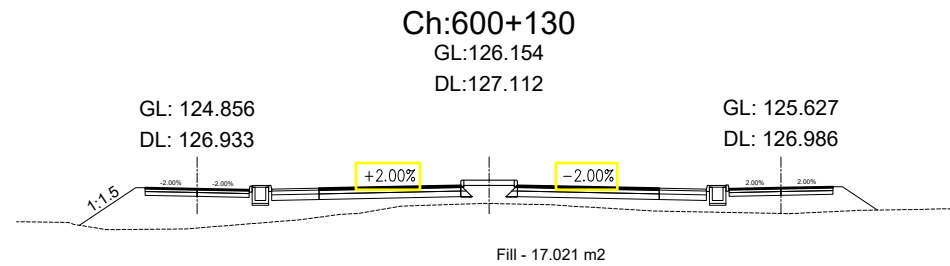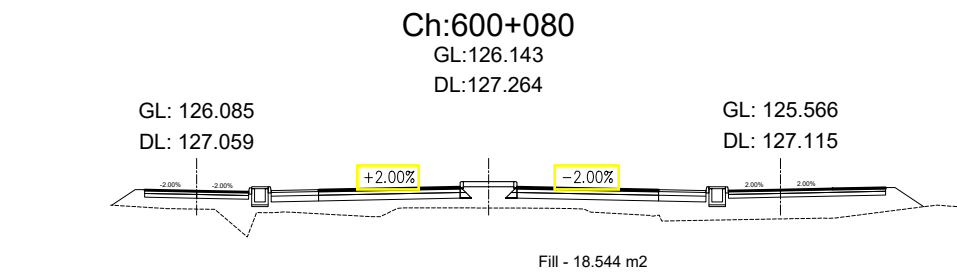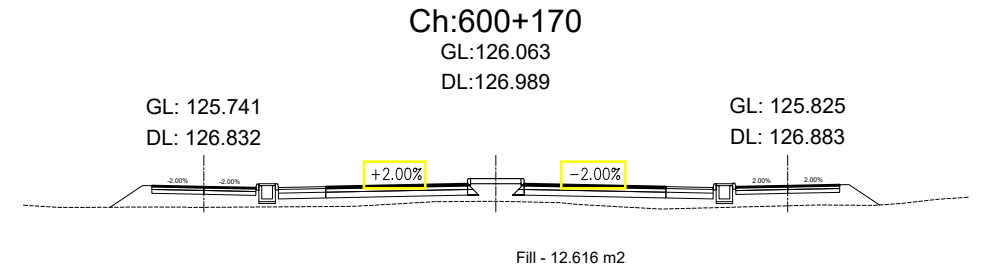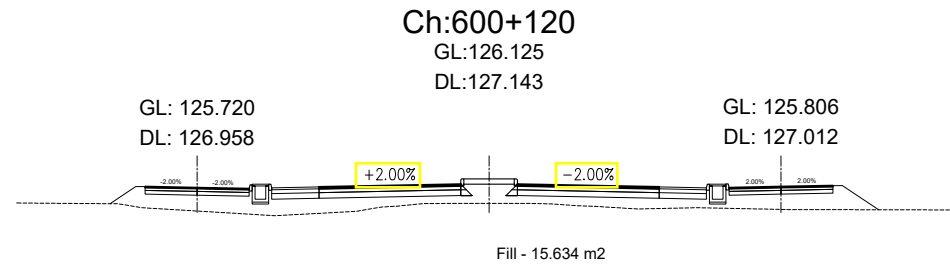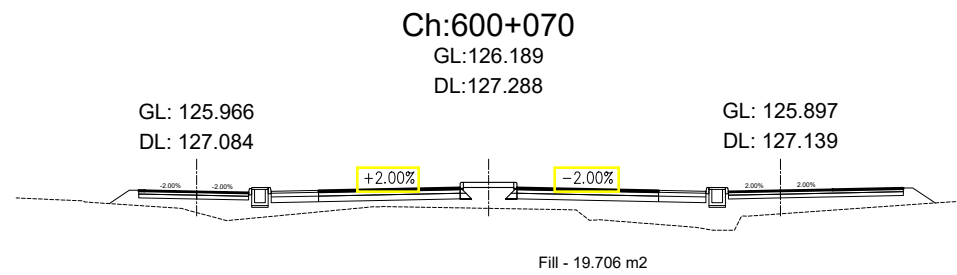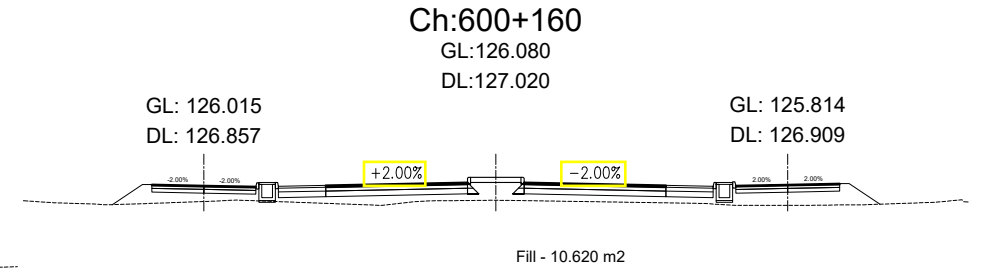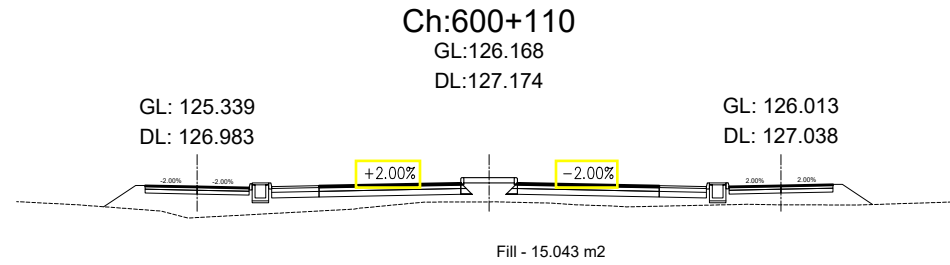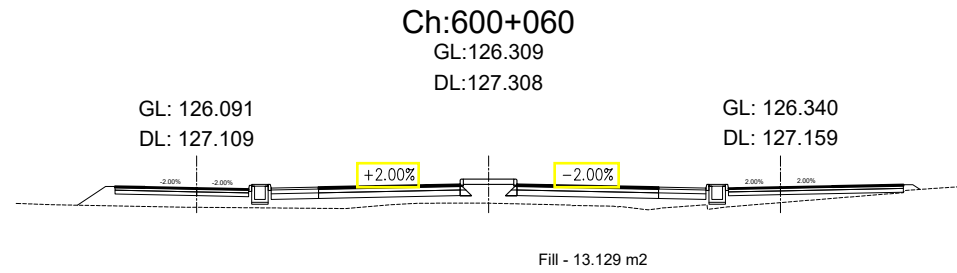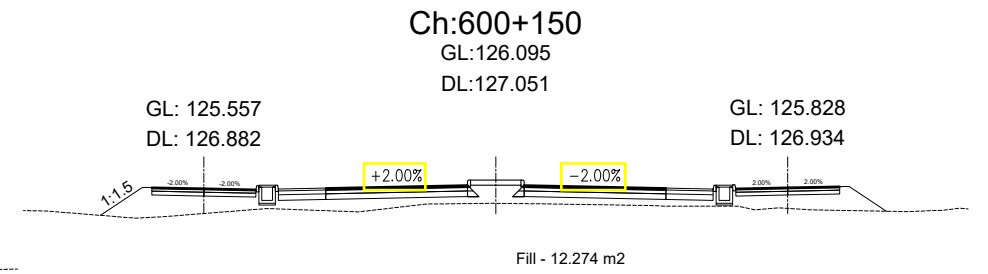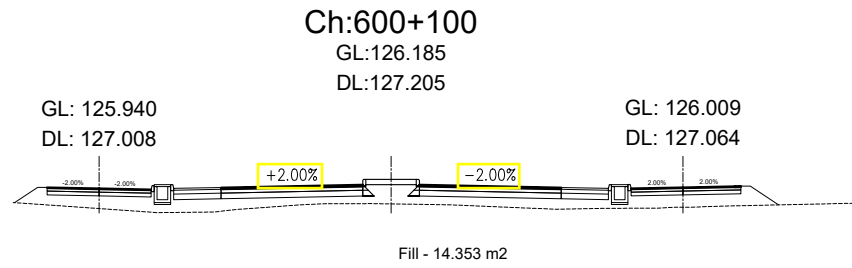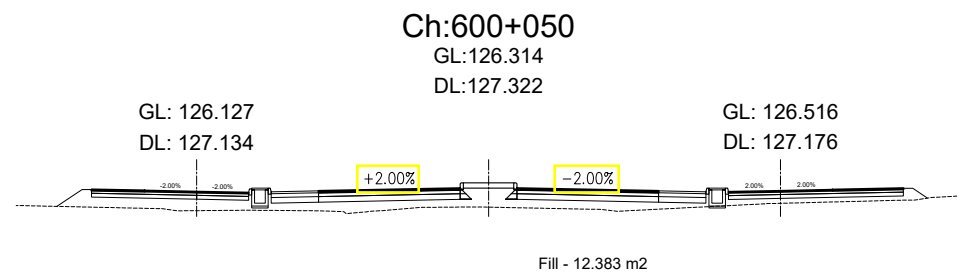














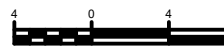
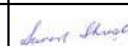
Government of Nepal Ministry of Physical Infrastructure and Transport Department of Roads Project Directorate Office (ADB) SASEC Highway Improvement Project- Project Preparatory Consultant (SHIP-PPC) ADB Loan No: 3722-NEP	CONSULTANT:  Soosung Engineering Co. Ltd, Korea in association with  ERMC P (Ltd), Nepal and  JPE-Tech Studio of Engineering	IMPLEMENTING AGENCY: DOR, DCID ROAD NAME: East West Highway (H01) Butwal - Gorusinghe Section	SHEET TITLE: Cross Section OF Ch:600+050 - 600+190	SCALE: 	DESIGNED BY:	S.B. Shrestha				DATE: November, 2022 DWG.NO.: 4 SHEET NO.: 68
					CHECKED BY:	P. Upadhyaya				
					APPROVED BY:	Dr. T.H.Choi				

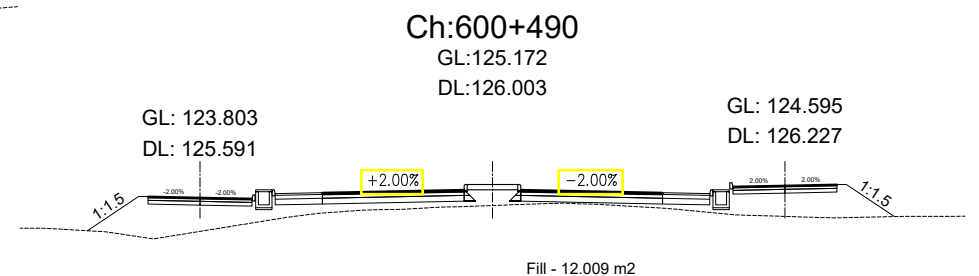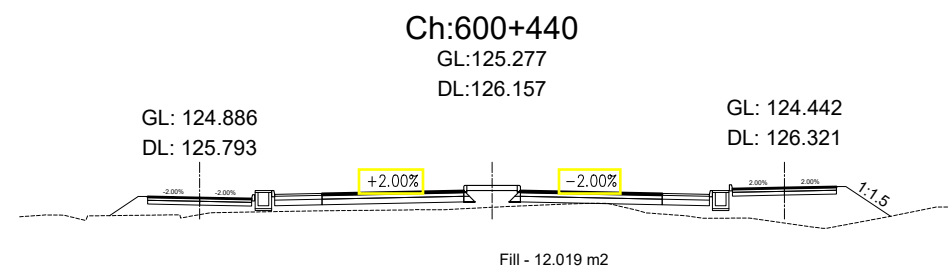
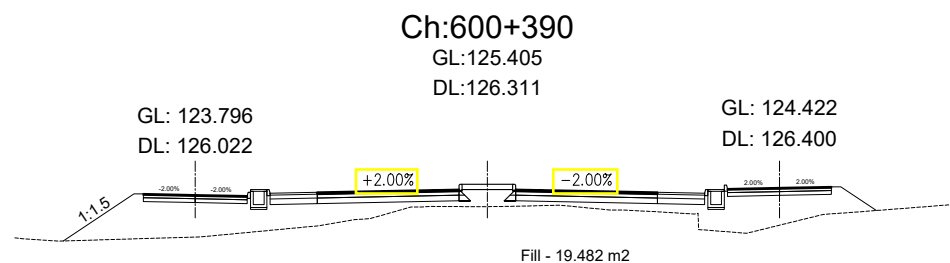



Government of Nepal Ministry of Physical Infrastructure and Transport Department of Roads Project Directorate Office (ADB) SASEC Highway Improvement Project- Project Preparatory Consultant (SHIP-PPC) ADB Loan No: 3722-NEP	CONSULTANT:  Soosung Engineering Co. Ltd, Korea in association with		IMPLEMENTING AGENCY: DOR, DCID	SHEET TITLE: Cross Section OF Ch:600+350 - 600+490	SCALE: 1:400 		NAME	SIGNATURE	REV NO.	DESCRIPTION	DATE: November, 2022
	 ERMC P (Ltd), Nepal and		ROAD NAME: East West Highway (H01)			DESIGNED BY:	S.B. Shrestha				DWG.NO.: 4 SHEET NO.: 70
						CHECKED BY:	P. Upadhyaya				
	 TPE-Tech Studio of Engineering		Butwal - Gorusinghe Section			APPROVED BY:	Dr. T.H.Choi				

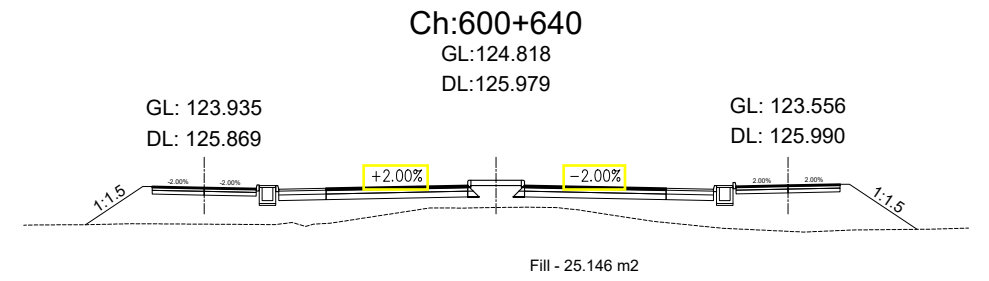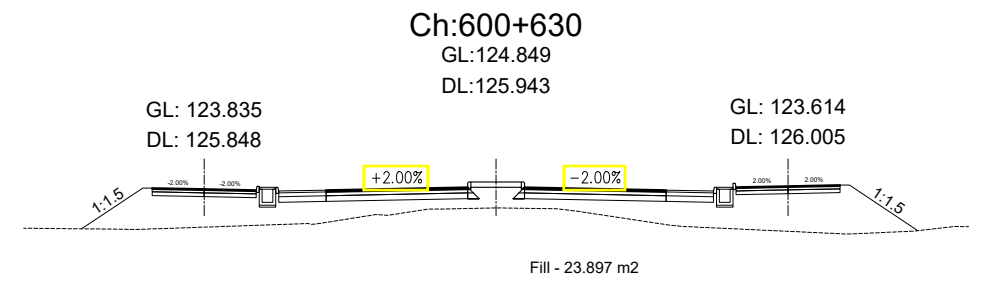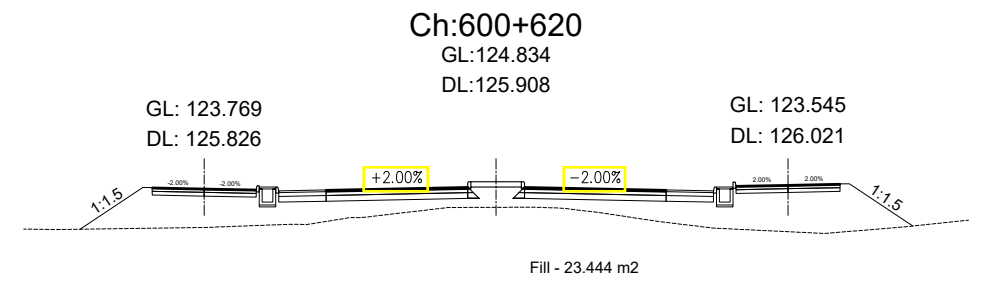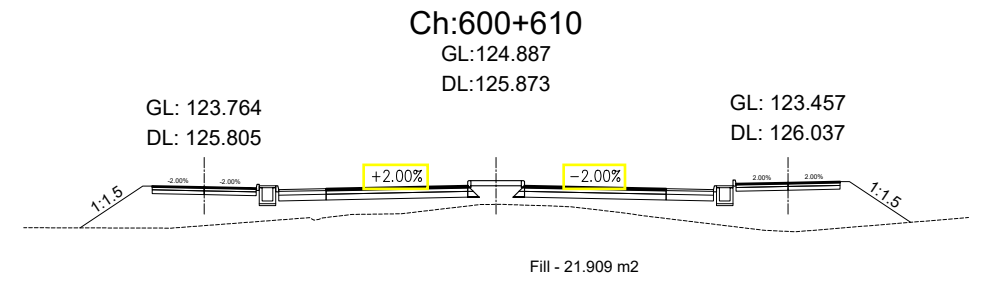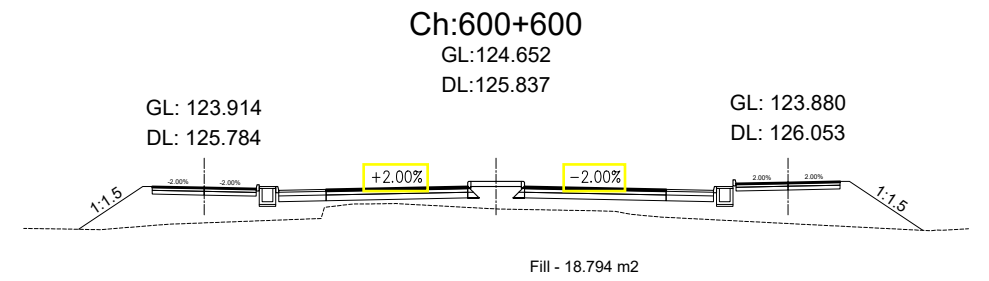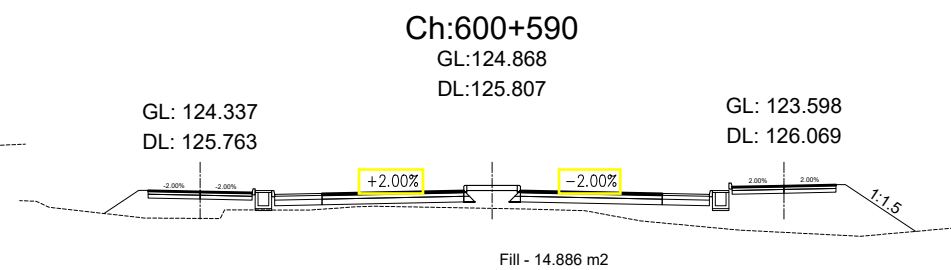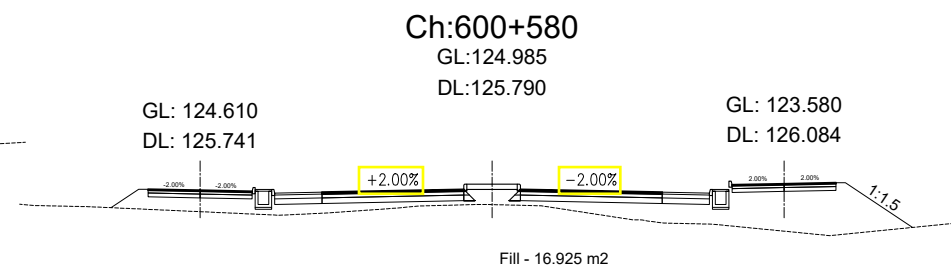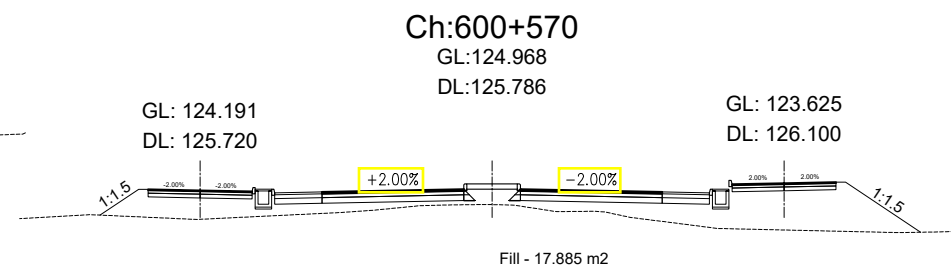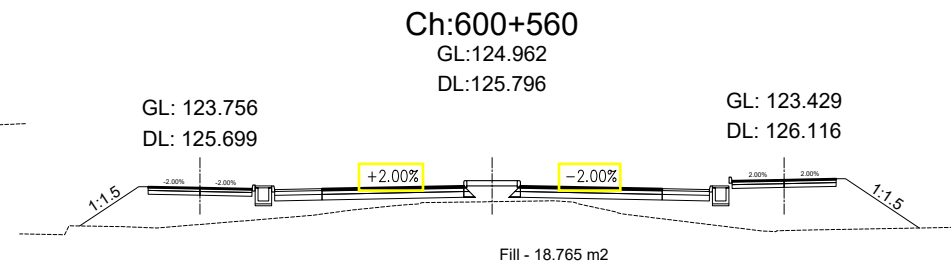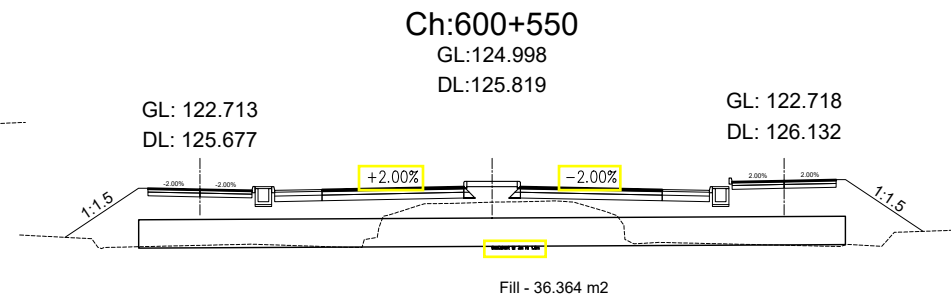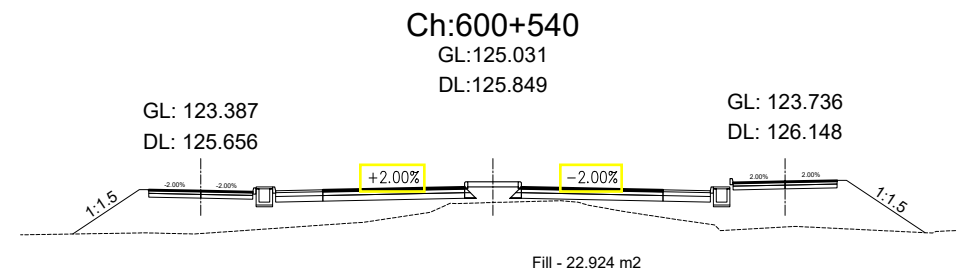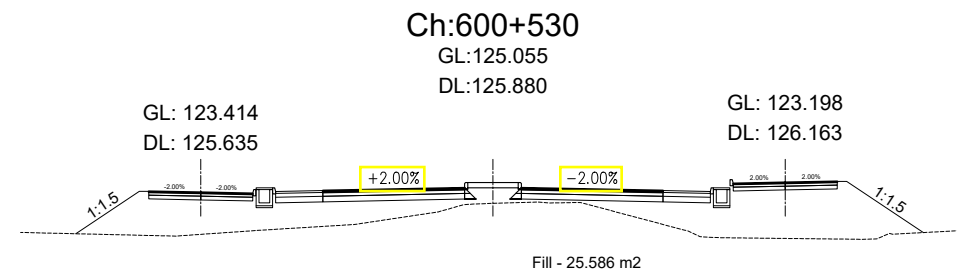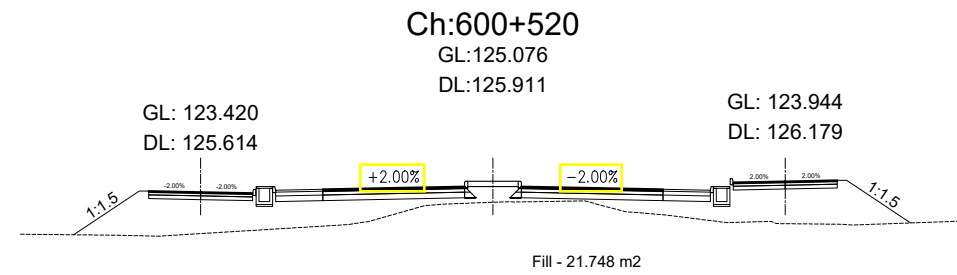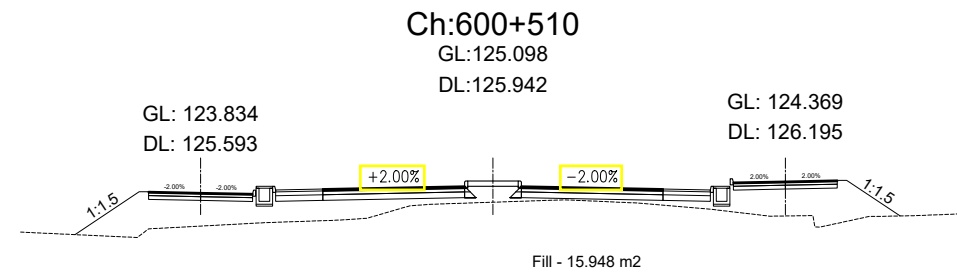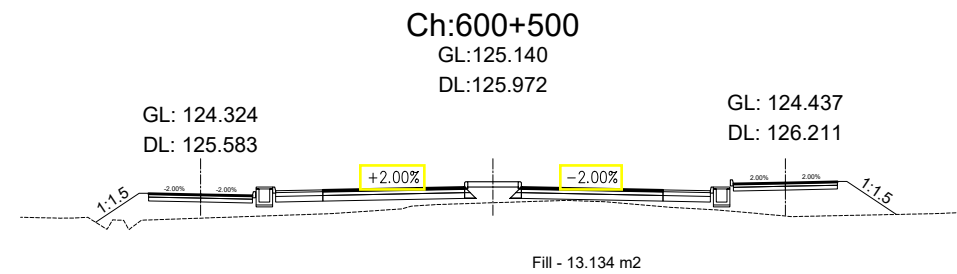
















Government of Nepal Ministry of Physical Infrastructure and Transport Department of Roads Project Directorate Office (ADB) SASEC Highway Improvement Project- Project Preparatory Consultant (SHIP-PPC) ADB Loan No: 3722-NEP	CONSULTANT:		IMPLEMENTING AGENCY:		SHEET TITLE:		SCALE:		NAME		SIGNATURE		REV NO.		DESCRIPTION		DATE:	
	 Soosung Engineering Co. Ltd, Korea in association with		 ERMC P (Ltd), Nepal and		 JPE-Tech Studio of Engineering		DOR, DCID		Cross Section OF Ch:600+500 - 600+640				DESIGNED BY: S.B. Shrestha				November, 2022	
			ROAD NAME: East West Highway (H01)										CHECKED BY: P. Upadhyaya				DWG.NO.: 4	
			Butwal - Gorusinghe Section										APPROVED BY: Dr. T.H.Choi				SHEET NO.: 71	

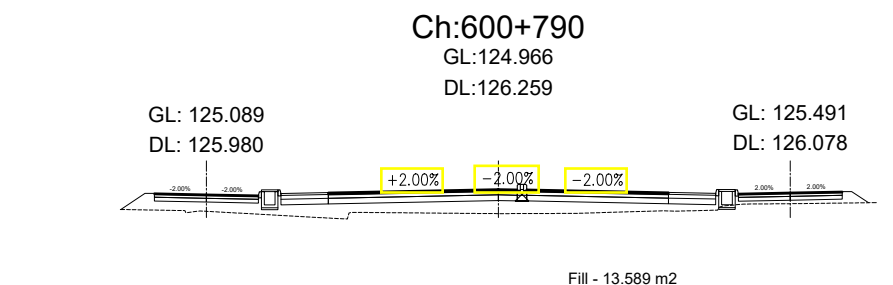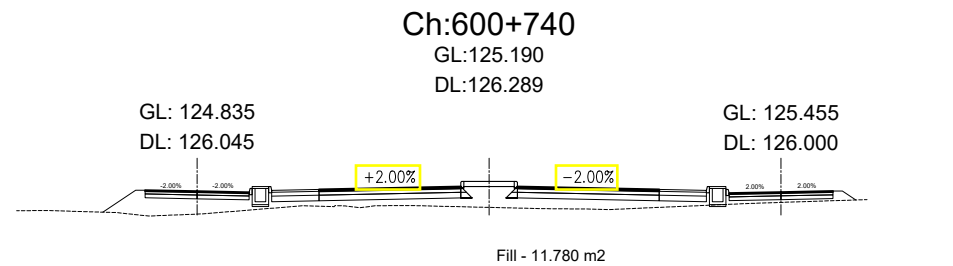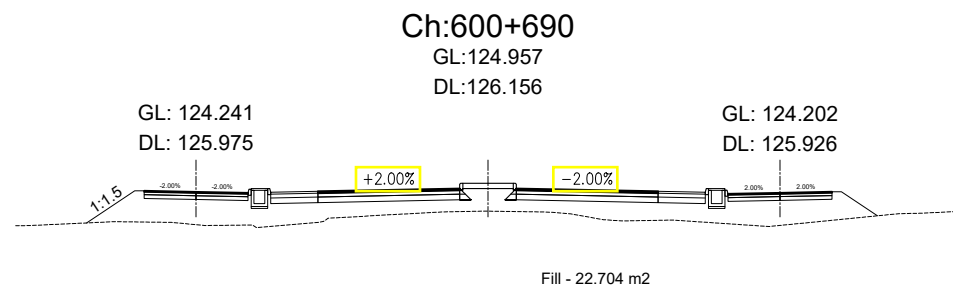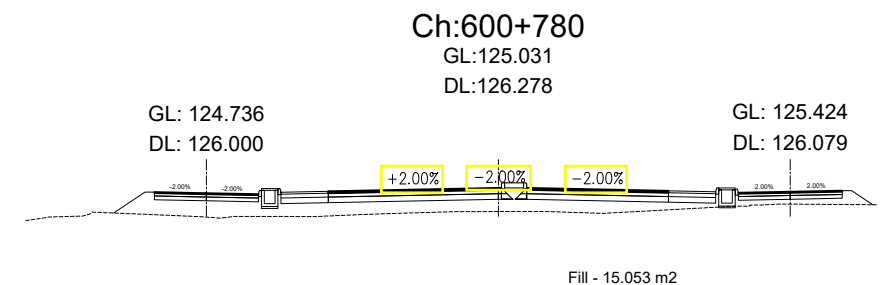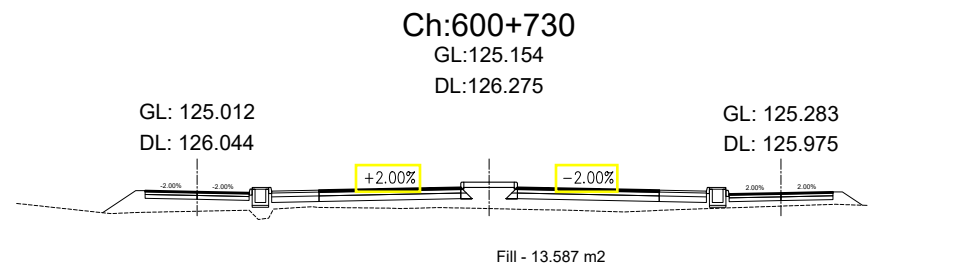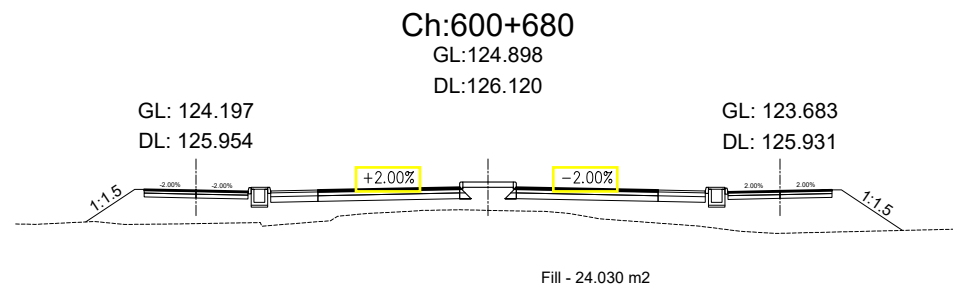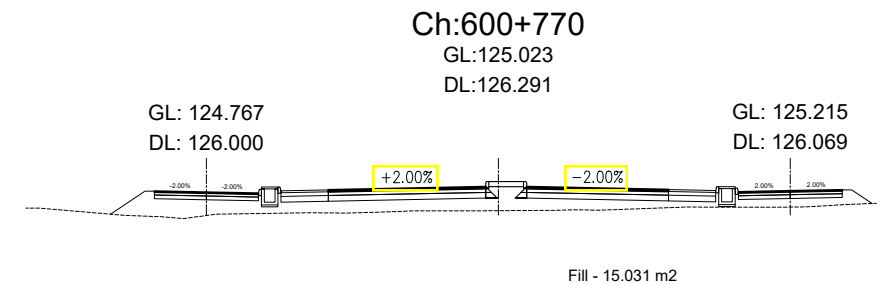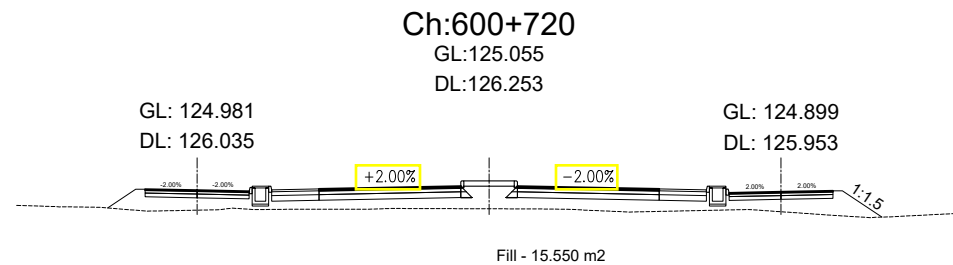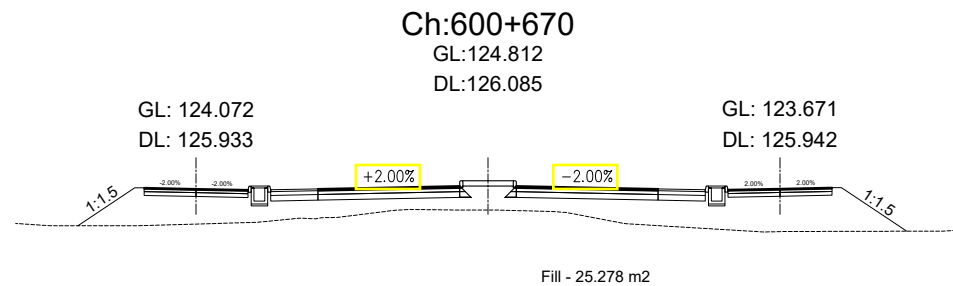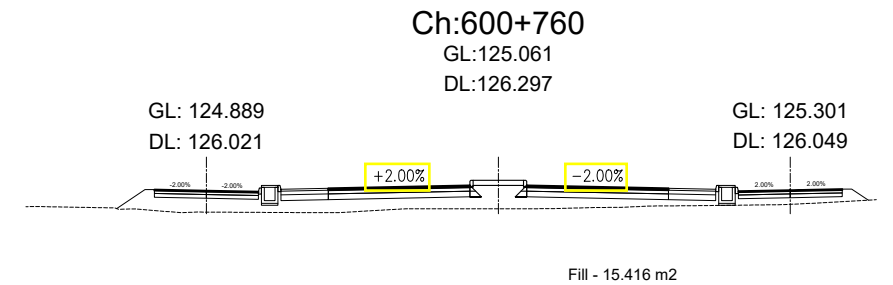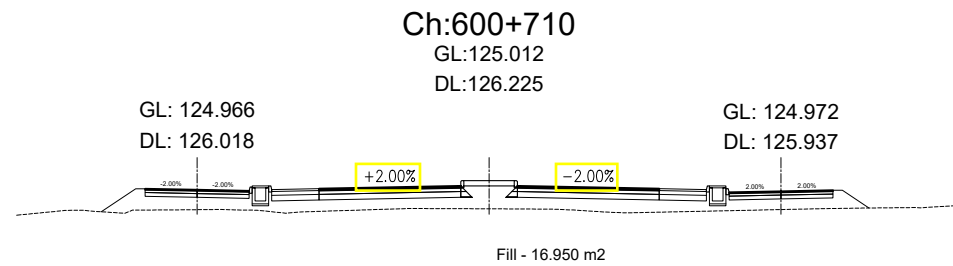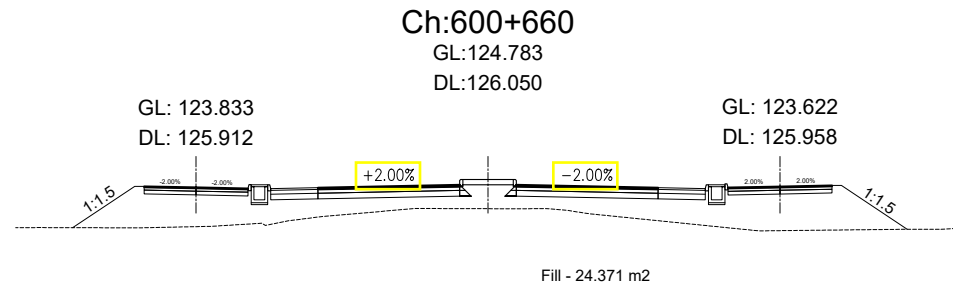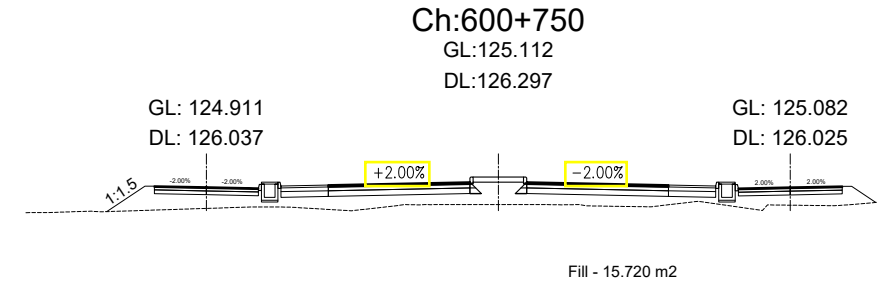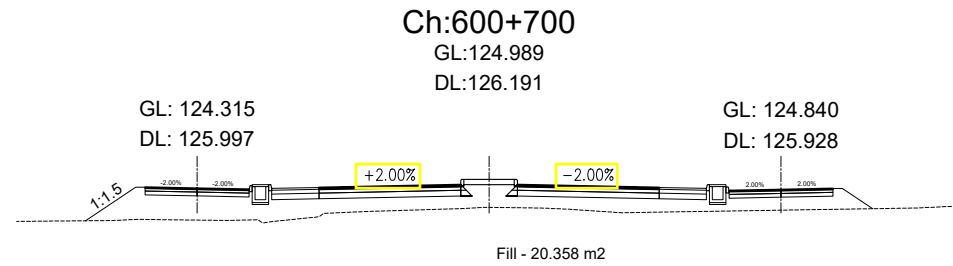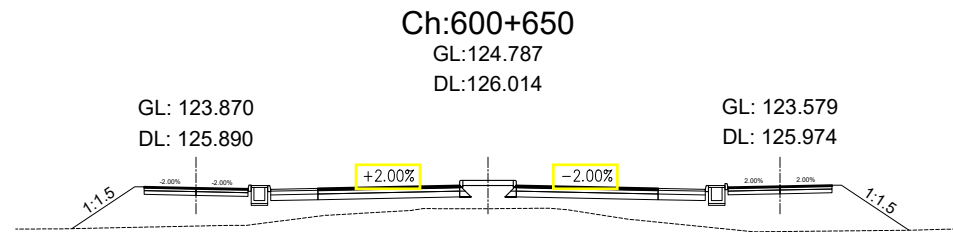


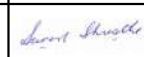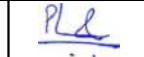Government of Nepal Ministry of Physical Infrastructure and Transport Department of Roads Project Directorate Office (ADB) SASEC Highway Improvement Project- Project Preparatory Consultant (SHIP-PPC) ADB Loan No: 3722-NEP	CONSULTANT:  Soosung Engineering Co. Ltd, Korea in association with  ERMC P (Ltd), Nepal and  JPE-Tech Studio of Engineering	IMPLEMENTING AGENCY: DOR, DCID ROAD NAME: East West Highway (H01) Butwal - Gorusinghe Section	SHEET TITLE: Cross Section OF Ch:600+650 - 600+790	SCALE: 1:400 	DESIGNED BY:	S.B. Shrestha		REV NO.	DESCRIPTION	DATE:
					CHECKED BY:	P. Upadhyaya				DWG.NO.:
					APPROVED BY:	Dr. T.H.Choi				4
										SHEET NO.:





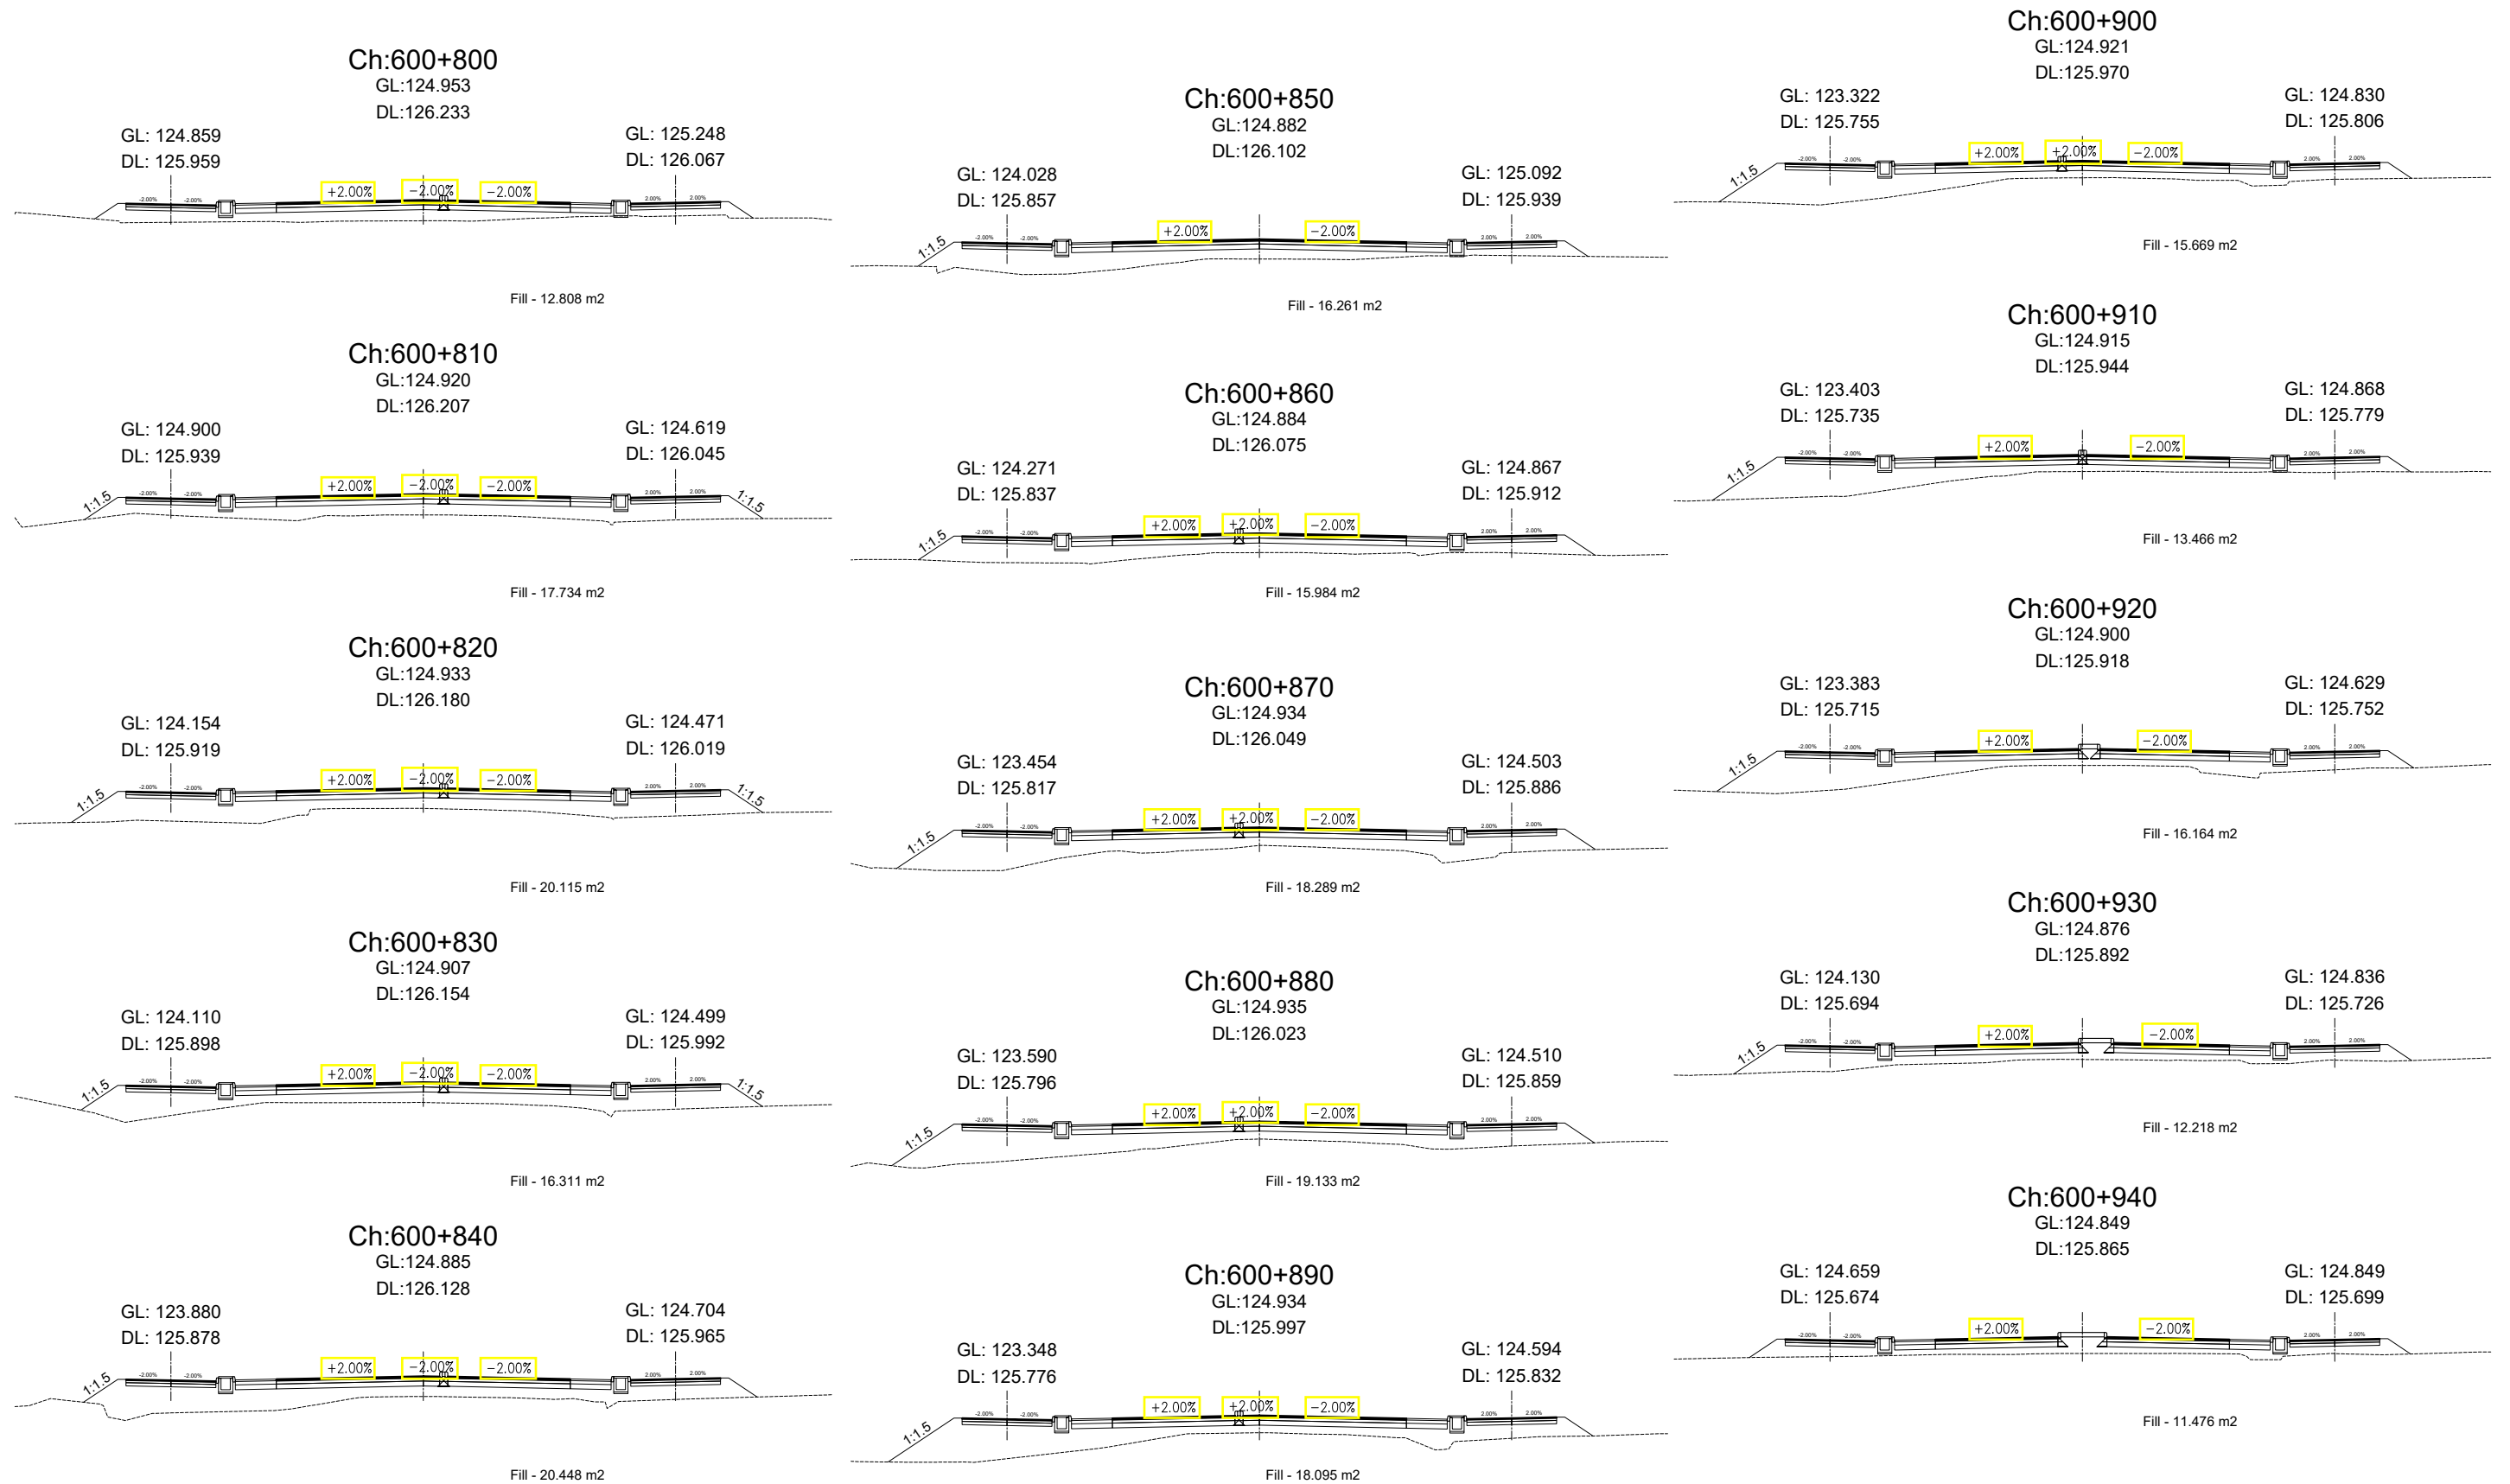


Government of Nepal Ministry of Physical Infrastructure and Transport Department of Roads Project Directorate Office (ADB) SASEC Highway Improvement Project- Project Preparatory Consultant (SHIP-PPC) ADB Loan No: 3722-NEP	CONSULTANT:		IMPLEMENTING AGENCY:		SHEET TITLE:		SCALE:			NAME		SIGNATURE		REV NO.		DESCRIPTION		DATE:		
	 Soosung Engineering Co. Ltd, Korea in association with		DOR, DCID		Cross Section OF Ch:600+800 - 600+940		1:400 		DESIGNED BY:		S.B. Shrestha								November, 2022	
	 ERMC P (Ltd), Nepal and		ROAD NAME:						CHECKED BY:		P. Upadhyaya								DWG.NO.:	
	 JPE-Tech Studio of Engineering		East West Highway (H01)						APPROVED BY:		Dr. T.H.Choi								SHEET NO.:	
			Butwal - Gorusinghe Section														73			

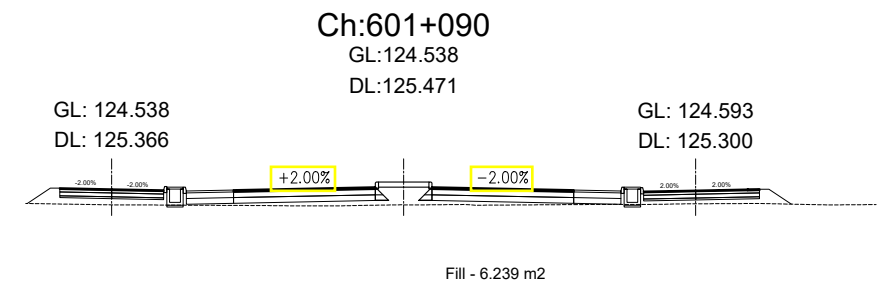
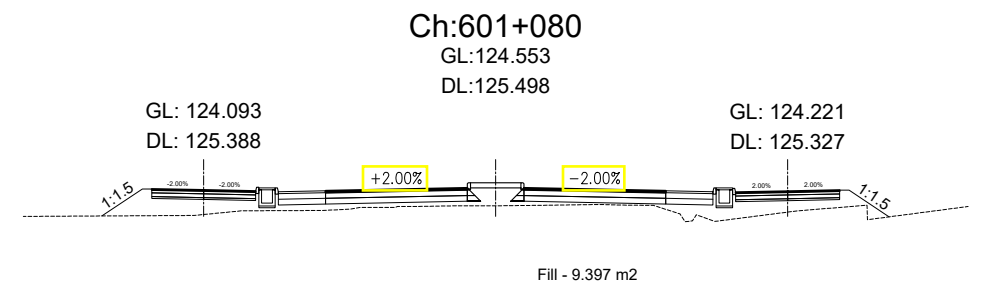
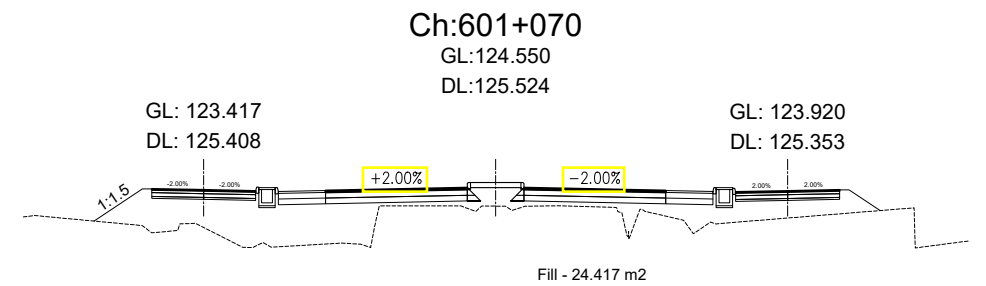
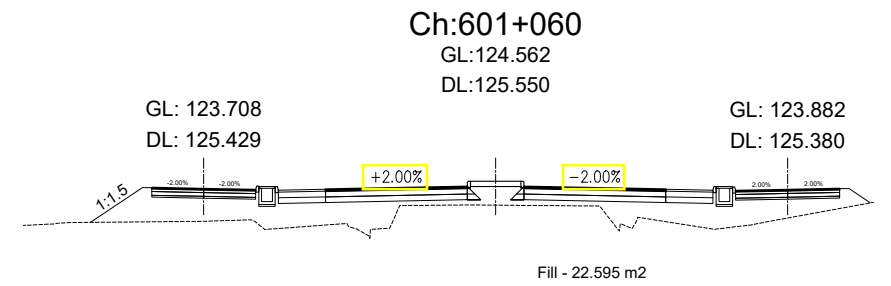
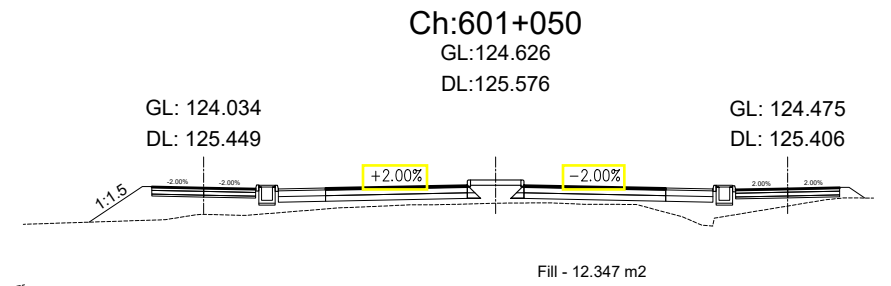
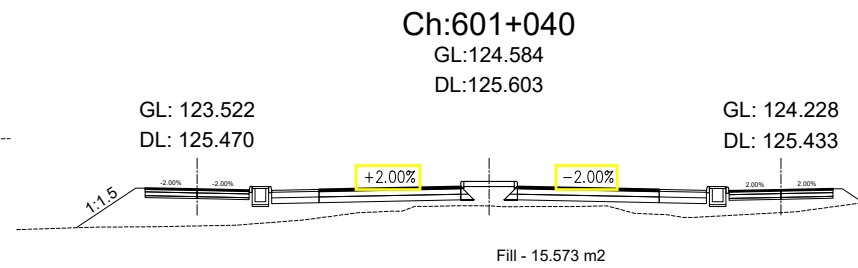
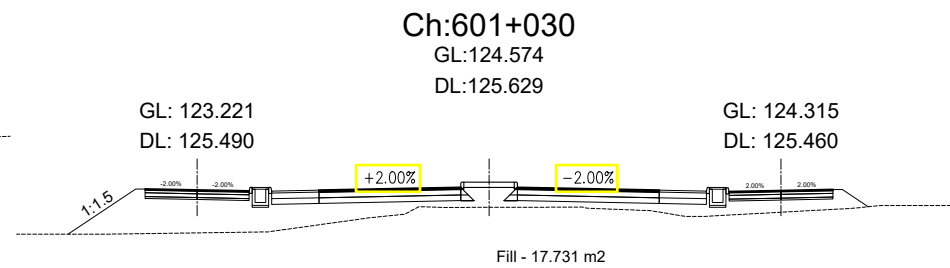
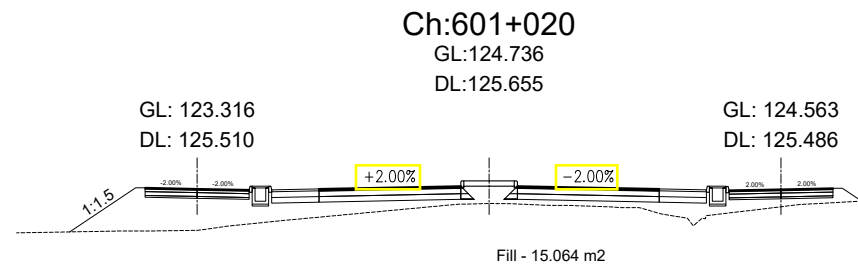
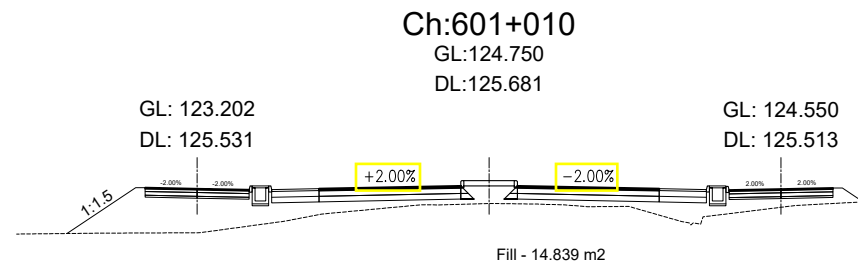
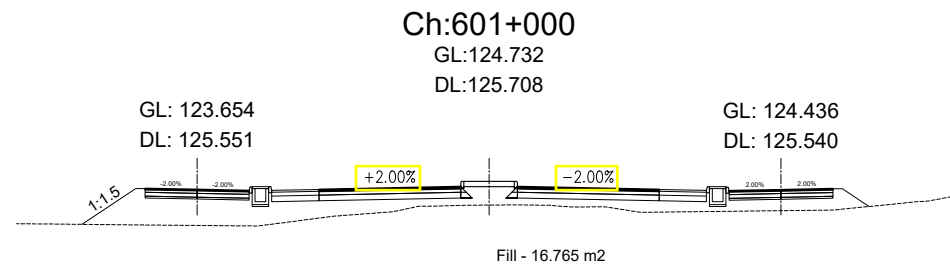
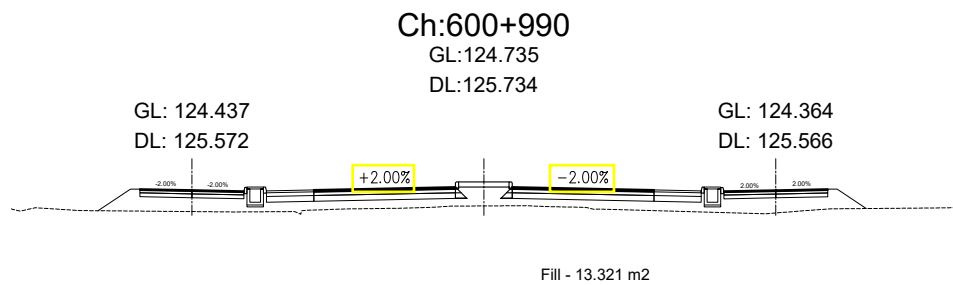
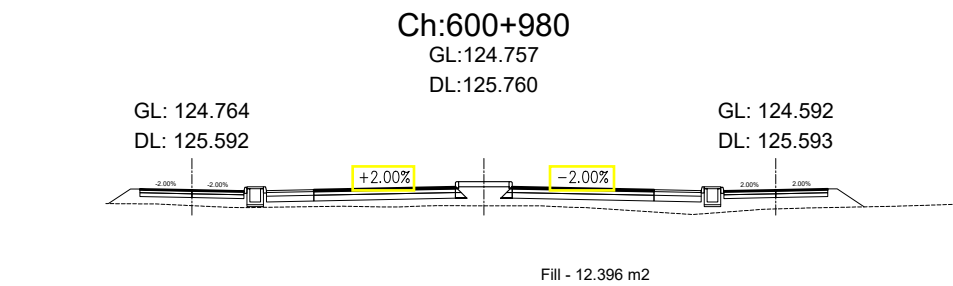
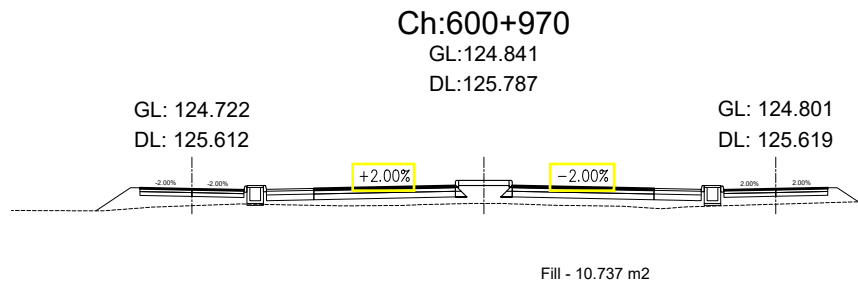
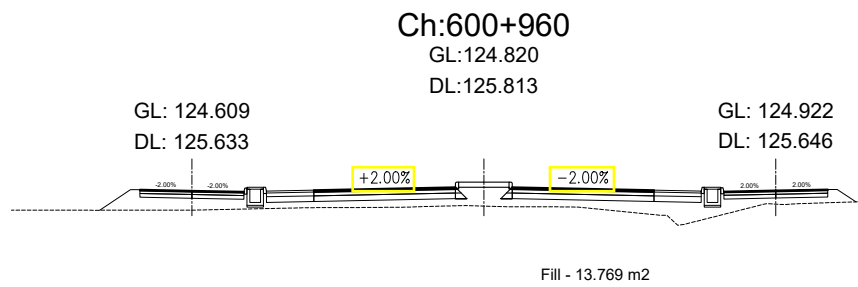
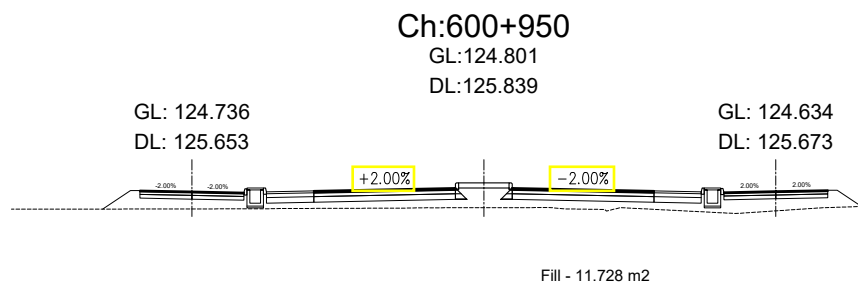


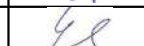
Government of Nepal Ministry of Physical Infrastructure and Transport Department of Roads Project Directorate Office (ADB) SASEC Highway Improvement Project- Project Preparatory Consultant (SHIP-PPC) ADB Loan No: 3722-NEP	CONSULTANT:  Soosung Engineering Co. Ltd, Korea in association with  ERMC P (Ltd), Nepal and  JPE-Tech Studio of Engineering	IMPLEMENTING AGENCY: DOR, DCID ROAD NAME: East West Highway (H01) Butwal - Gorusinghe Section	SHEET TITLE: Cross Section OF Ch:600+950 - 601+090	SCALE: 1:400 	DESIGNED BY:	S.B. Shrestha		REV NO.	DESCRIPTION	DATE:
					CHECKED BY:	P. Upadhyaya				DWG.NO.:
					APPROVED BY:	Dr. T.H.Choi				4
										SHEET NO.:


Government of Nepal Ministry of Physical Infrastructure and Transport Department of Roads Project Directorate Office (ADB) SASEC Highway Improvement Project- Project Preparatory Consultant (SHIP-PPC) ADB Loan No: 3722-NEP	CONSULTANT:		IMPLEMENTING AGENCY:	SHEET TITLE:	SCALE:		NAME	SIGNATURE	REV NO.	DESCRIPTION	DATE:
	 Soosung Engineering Co. Ltd, Korea in association with  ERMC P (Ltd), Nepal and  TPE-Tech Studio of Engineering	DOR, DCID		Cross Section OF Ch:601+100 - 601+240	1:400 	DESIGNED BY:	S.B. Shrestha				November, 2022
		ROAD NAME:				CHECKED BY:	P. Upadhyaya				DWG.NO.:
		East West Highway (H01)				APPROVED BY:	Dr. T.H.Choi				SHEET NO.:
		Butwal - Gorusinghe Section									75

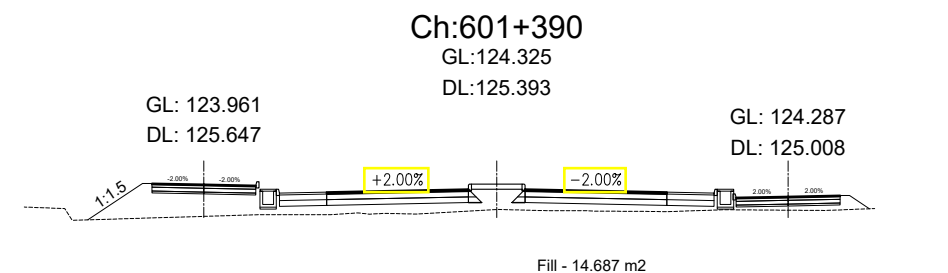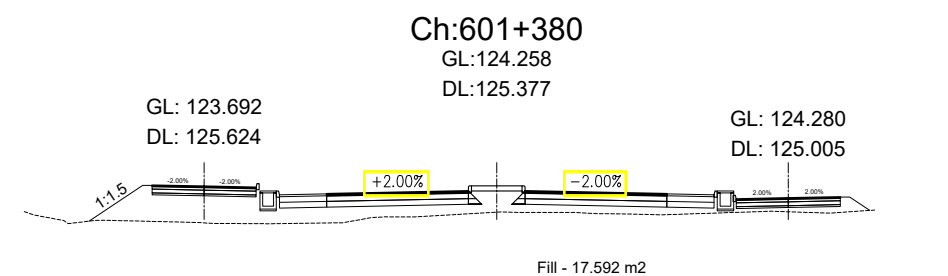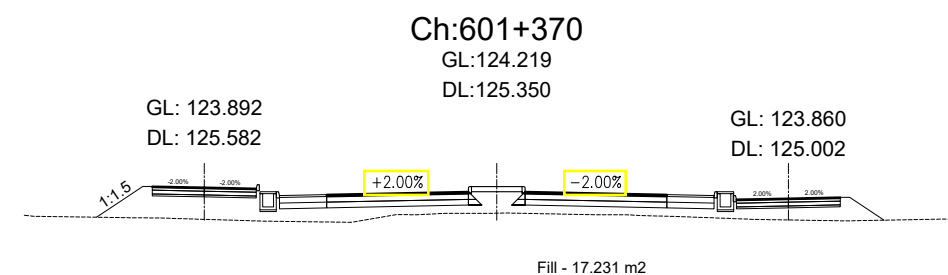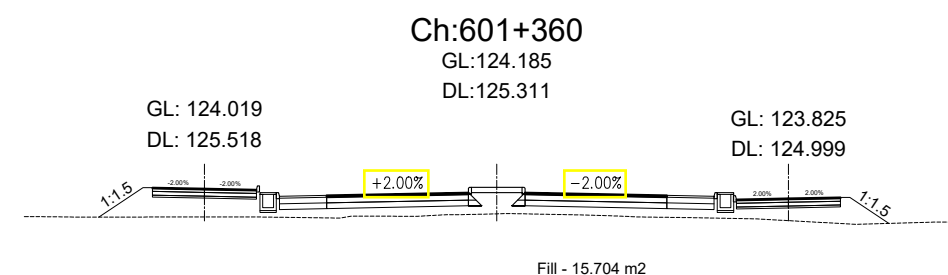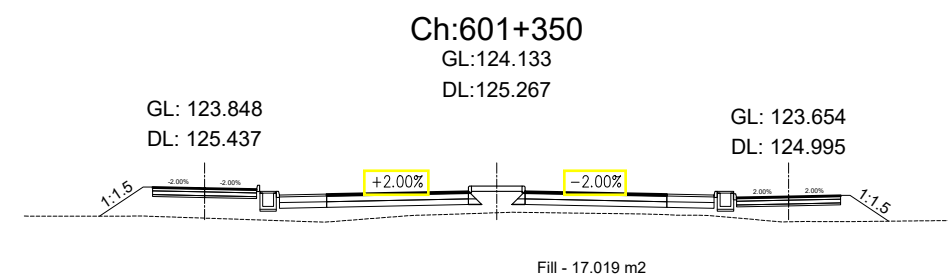
















Government of Nepal Ministry of Physical Infrastructure and Transport Department of Roads Project Directorate Office (ADB) SASEC Highway Improvement Project- Project Preparatory Consultant (SHIP-PPC) ADB Loan No: 3722-NEP	CONSULTANT:  Soosung Engineering Co. Ltd, Korea in association with  ERM P (Ltd), Nepal and  TPE-Tech Studio of Engineering		IMPLEMENTING AGENCY: DOR, DCID	SHEET TITLE: Cross Section OF Ch:601+250 - 601+390	SCALE: 1:400 		NAME	SIGNATURE	REV NO.	DESCRIPTION	DATE: November, 20
						DESIGNED BY: S.B. Shrestha					DWG.NO.: 4
						CHECKED BY: P. Upadhyaya					SHEET NO.: 7
						APPROVED BY: Dr. T.H.Choi					

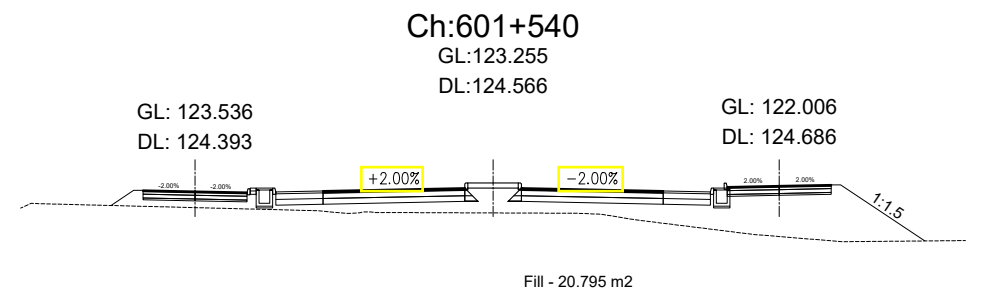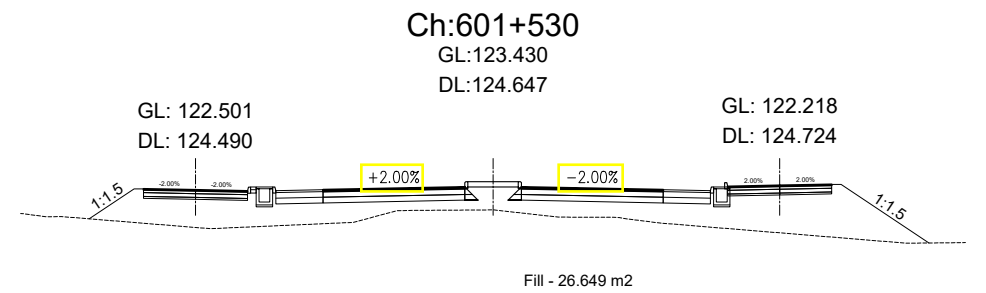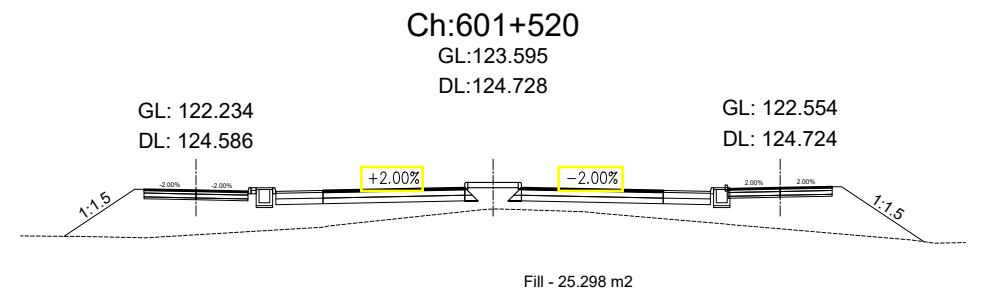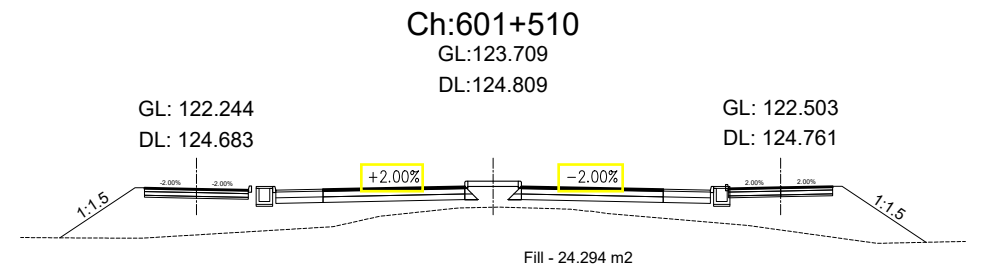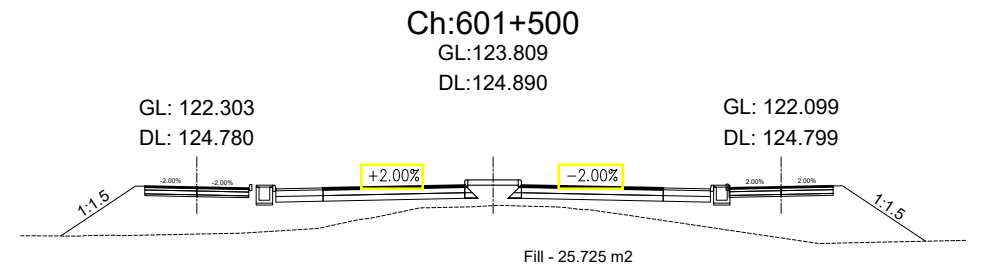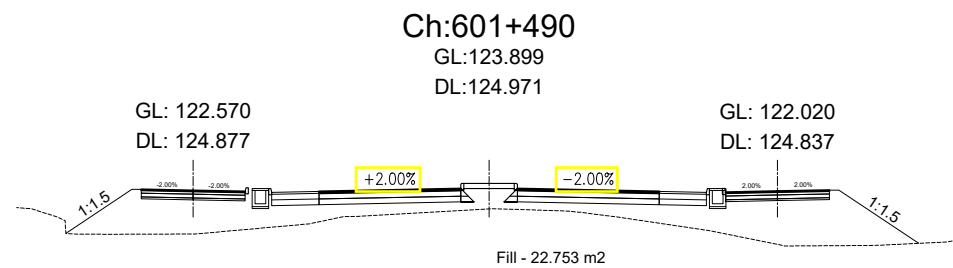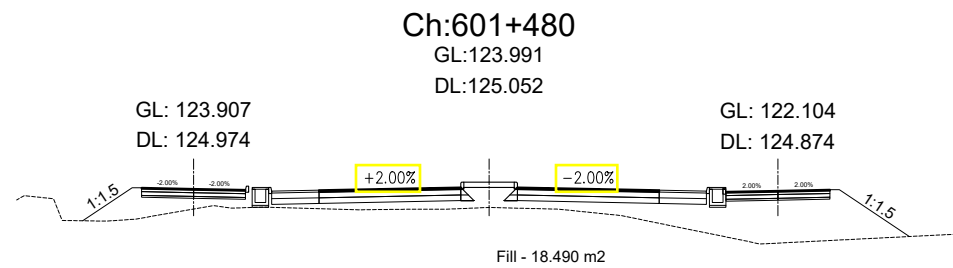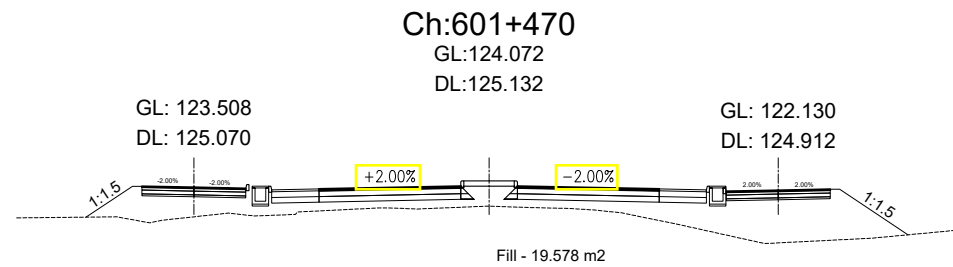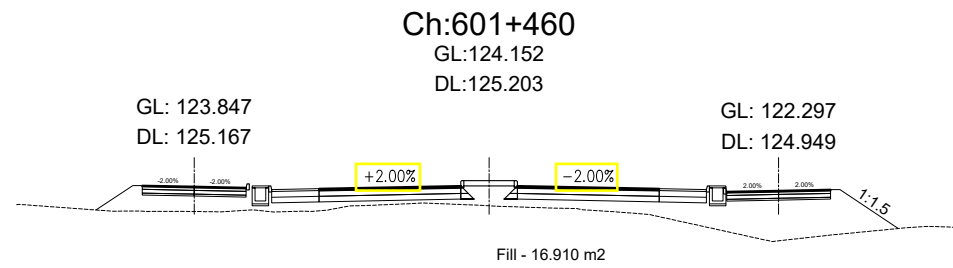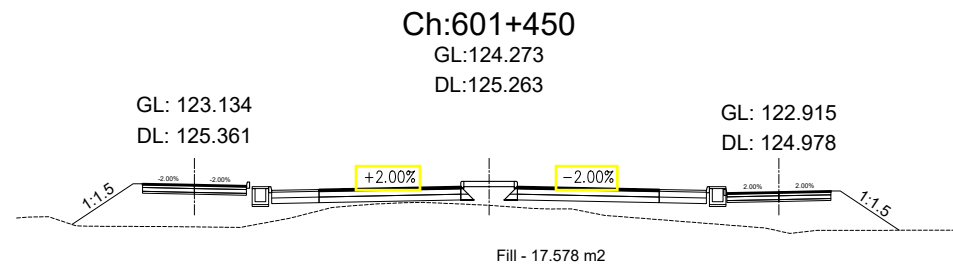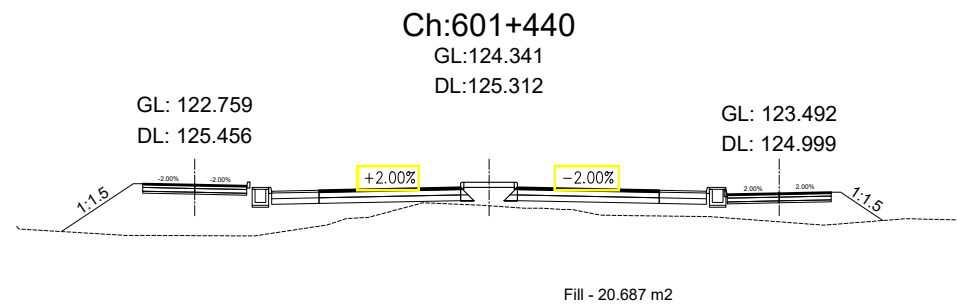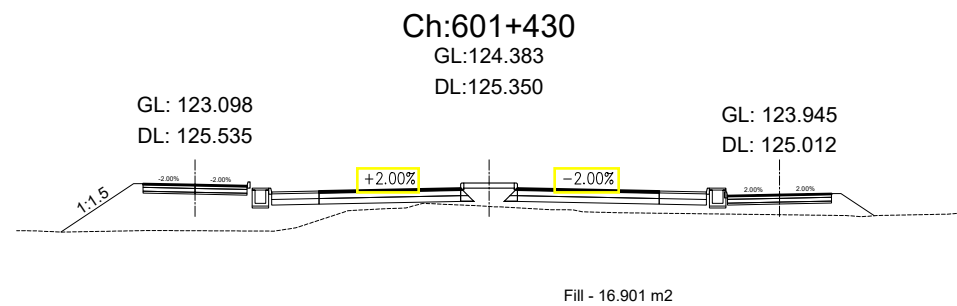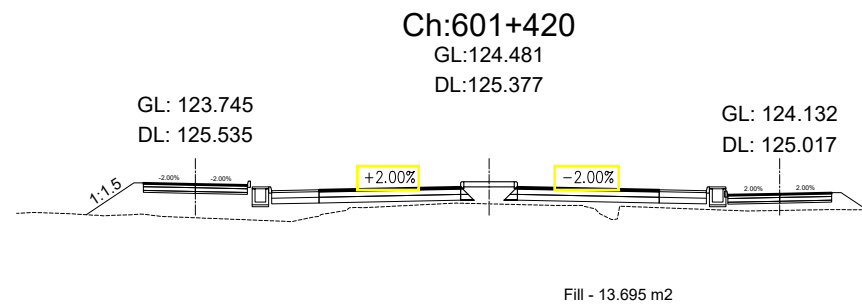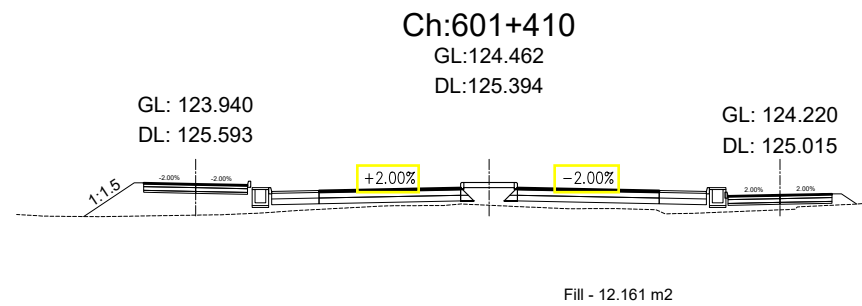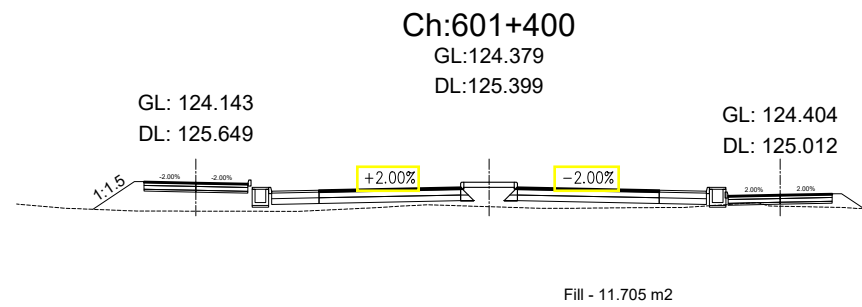

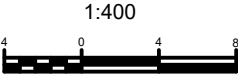
Government of Nepal Ministry of Physical Infrastructure and Transport Department of Roads Project Directorate Office (ADB) SASEC Highway Improvement Project- Project Preparatory Consultant (SHIP-PPC) ADB Loan No: 3722-NEP	CONSULTANT:	IMPLEMENTING AGENCY:	SHEET TITLE:	SCALE:		NAME	SIGNATURE	REV NO.	DESCRIPTION	DATE:
	 Soosung Engineering Co. Ltd, Korea in association with	DOR, DCID	Cross Section OF Ch:601+400 - 601+540		DESIGNED BY:	S.B. Shrestha				November, 2022
	 ERMC P (Ltd), Nepal and	ROAD NAME:			CHECKED BY:	P. Upadhyaya				DWG.NO.:
	 JPE-Tech Studio of Engineering	East West Highway (H01)			APPROVED BY:	Dr. T.H.Choi				SHEET NO.:
		Butwal - Gorusinghe Section								77

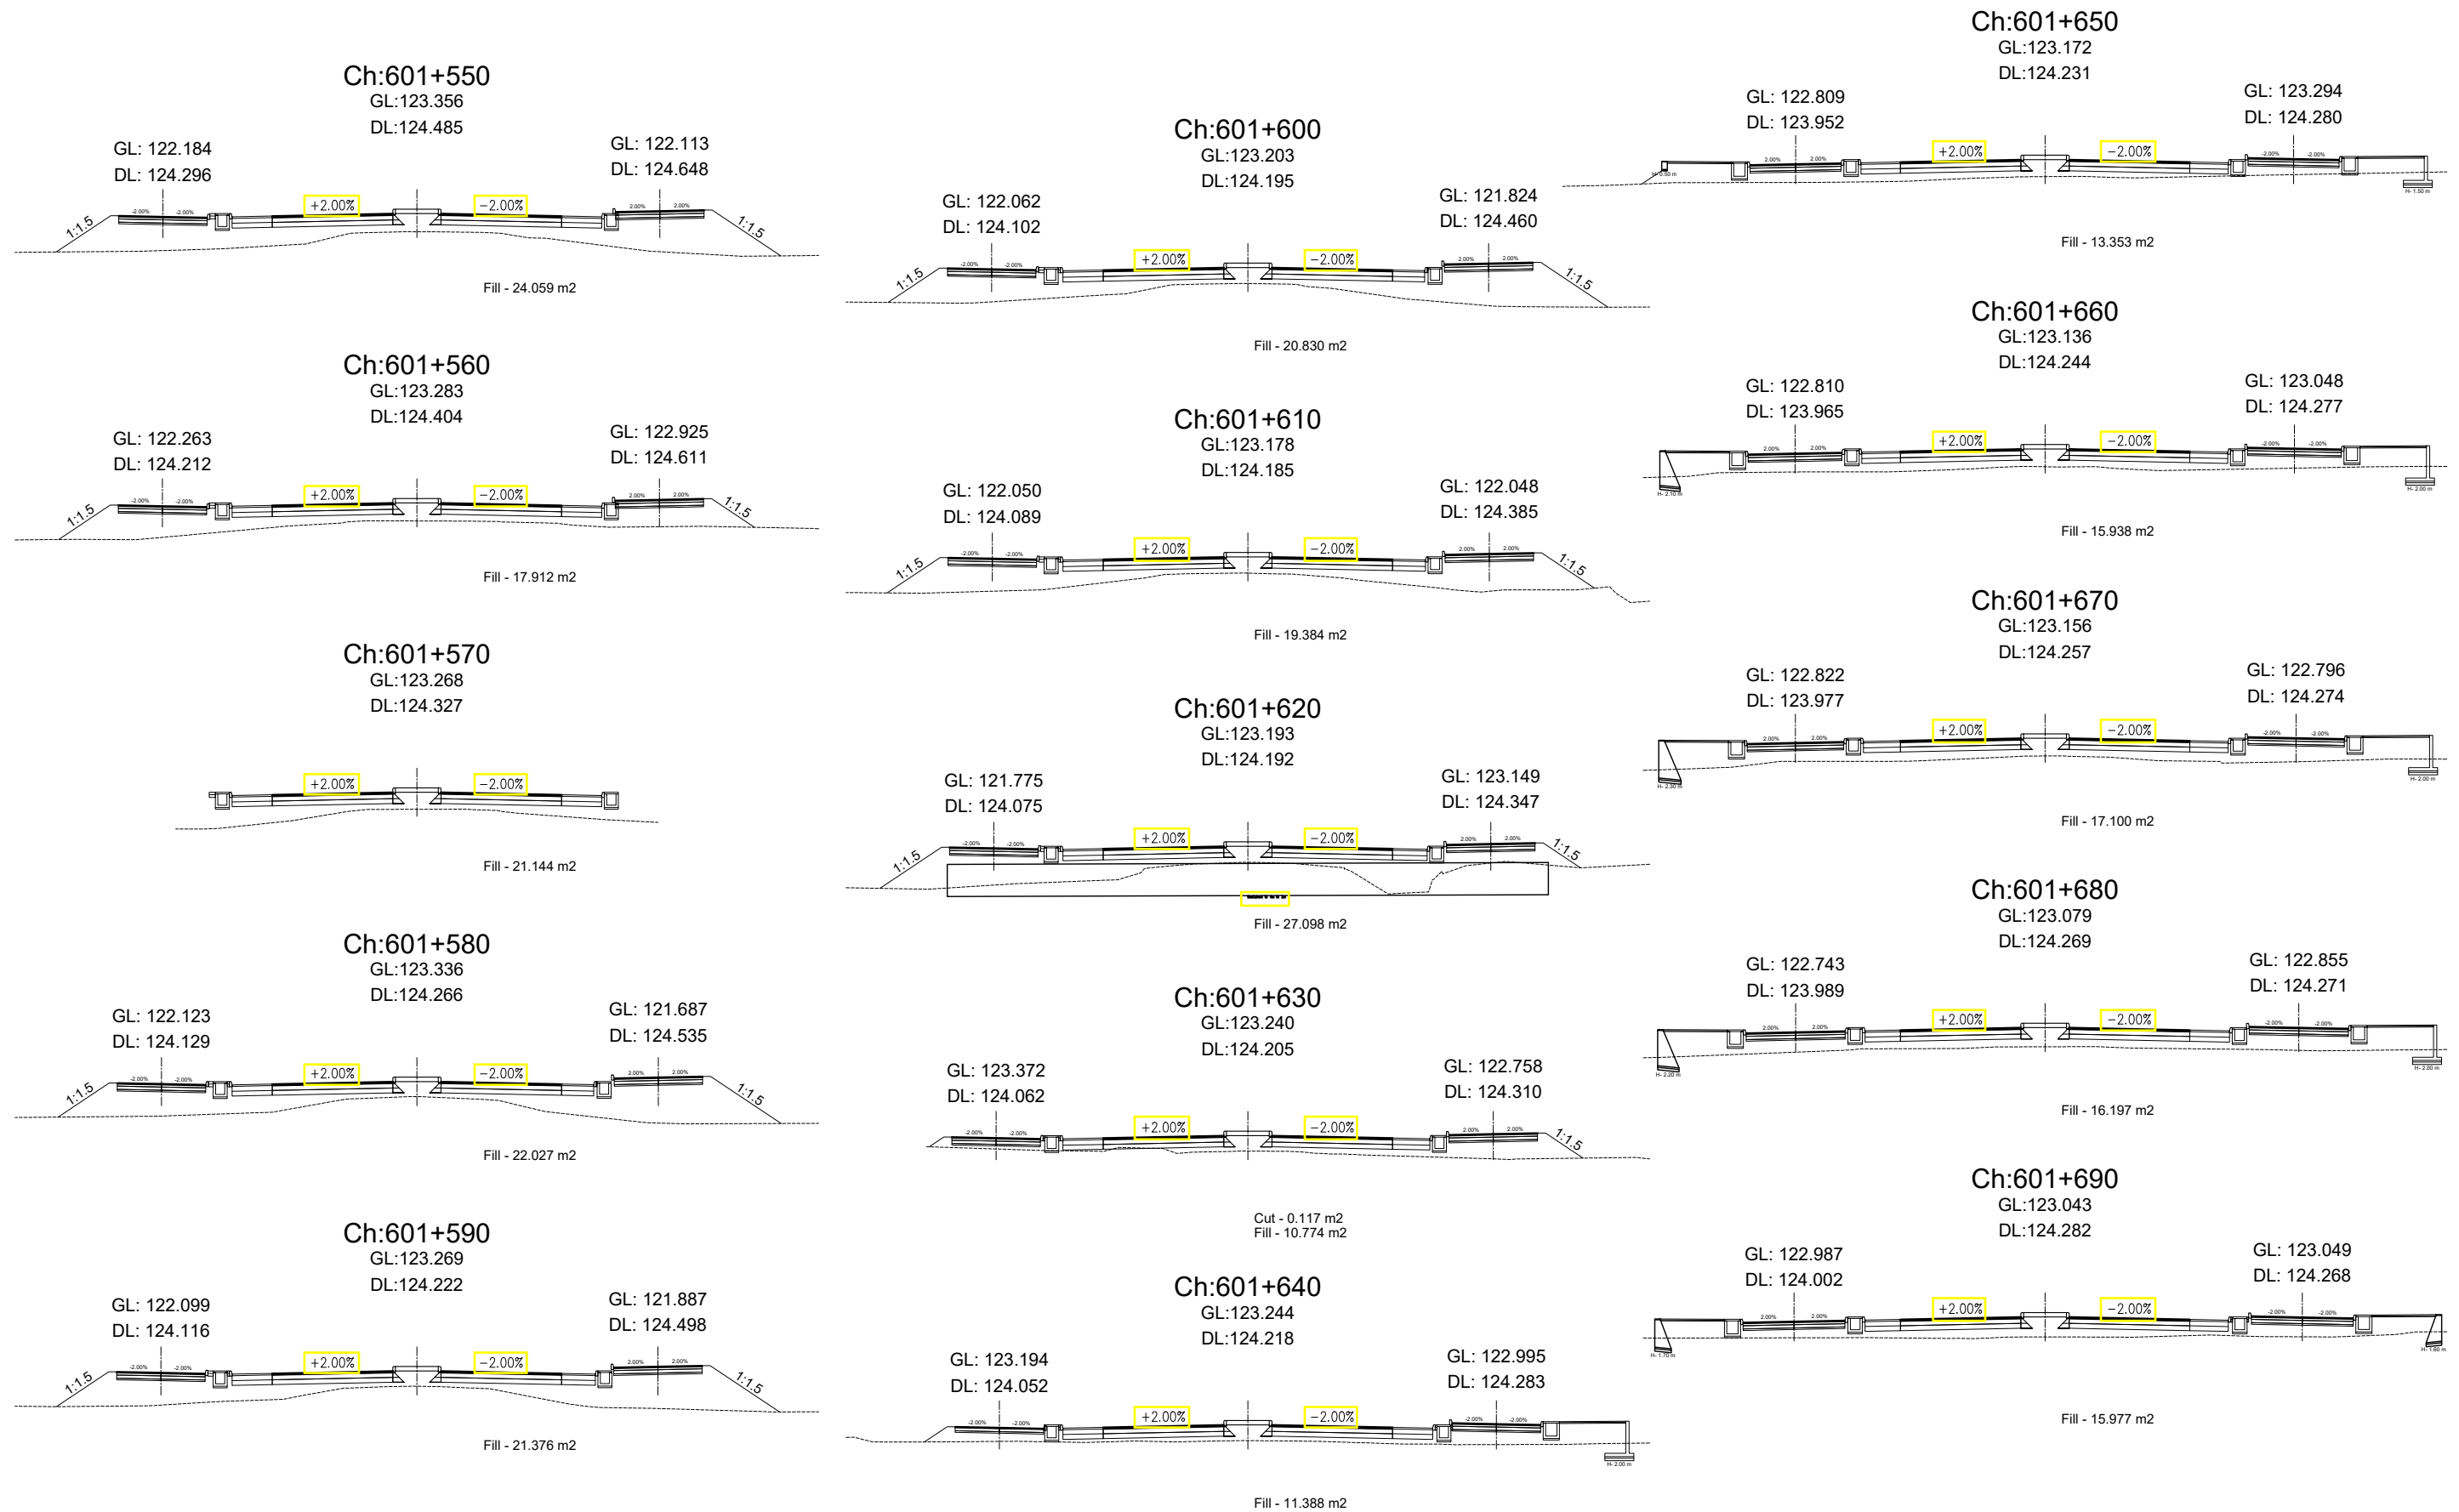



Government of Nepal Ministry of Physical Infrastructure and Transport Department of Roads Project Directorate Office (ADB) SASEC Highway Improvement Project- Project Preparatory Consultant (SHIP-PPC) ADB Loan No: 3722-NEP	CONSULTANT:		IMPLEMENTING AGENCY:	SHEET TITLE:	SCALE:		NAME	SIGNATURE	REV NO.	DESCRIPTION	DATE:	
	 Soosung Engineering Co. Ltd, Korea in association with  ERMC P (Ltd), Nepal and  TPE-Tech Studio of Engineering	DOR, DCID		Cross Section OF Ch:601+550 - 601+690	1:400 	DESIGNED BY:	S.B. Shrestha				November, 2022	
		ROAD NAME:				CHECKED BY:	P. Upadhyaya				DWG.NO.:	4
		East West Highway (H01)				APPROVED BY:	Dr. T.H.Choi				SHEET NO.:	78
		Butwal - Gorusinghe Section										

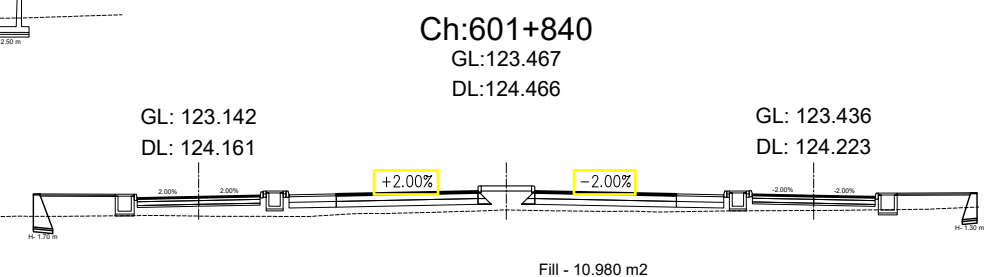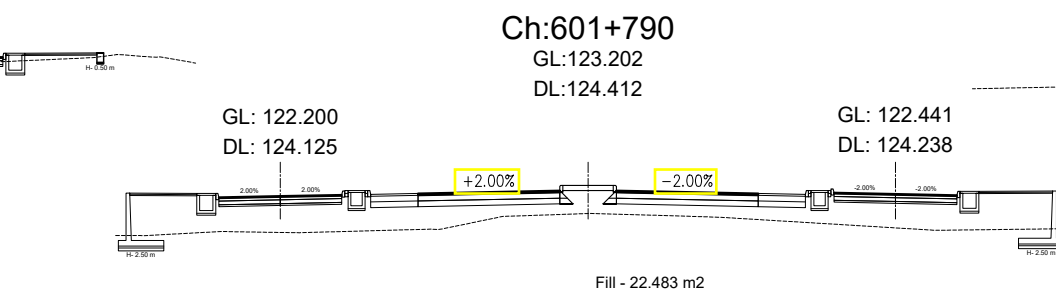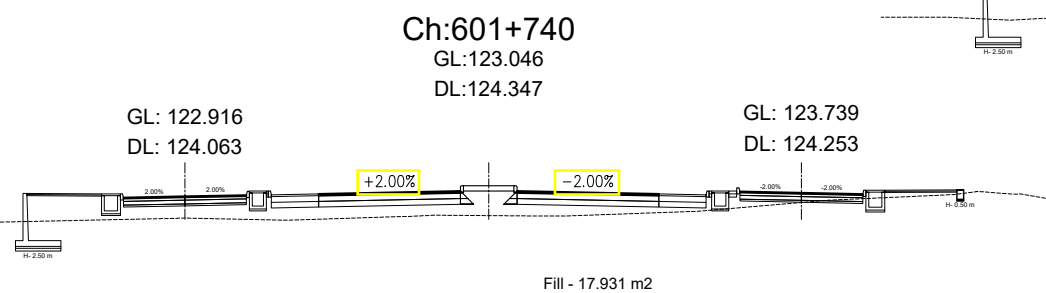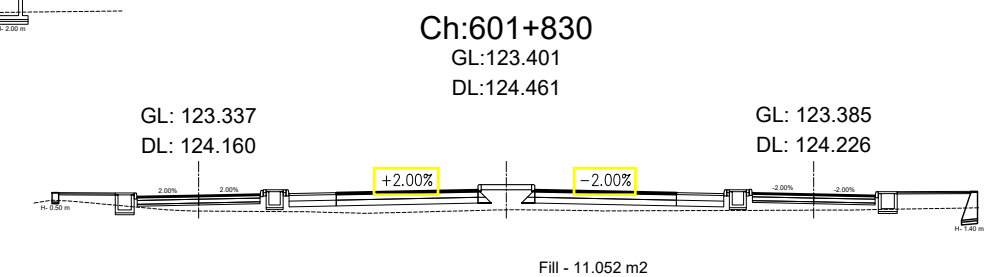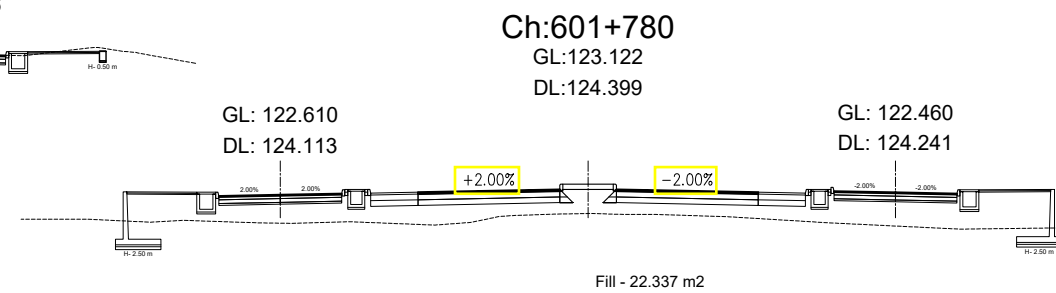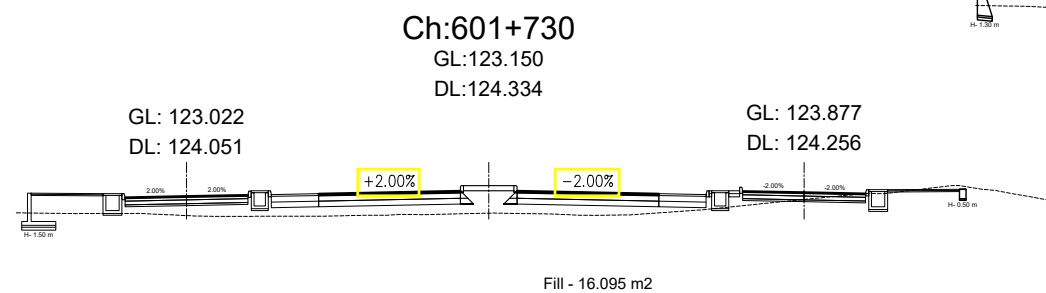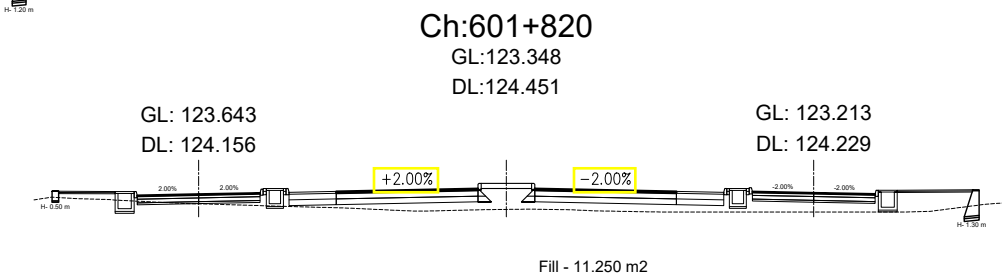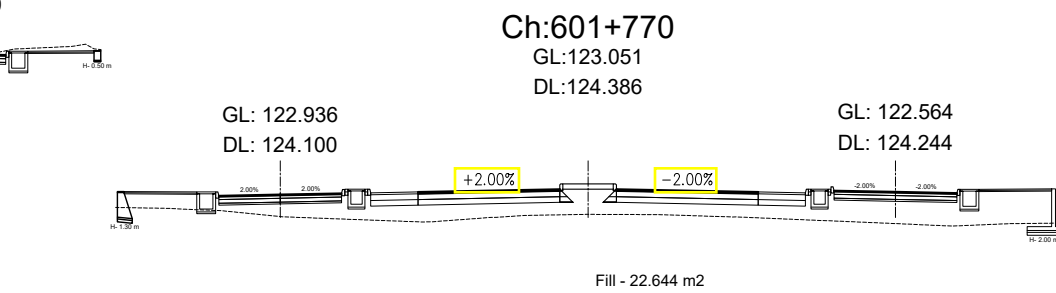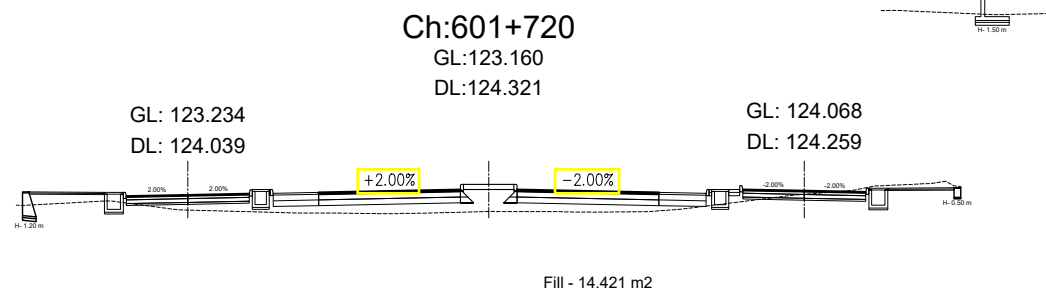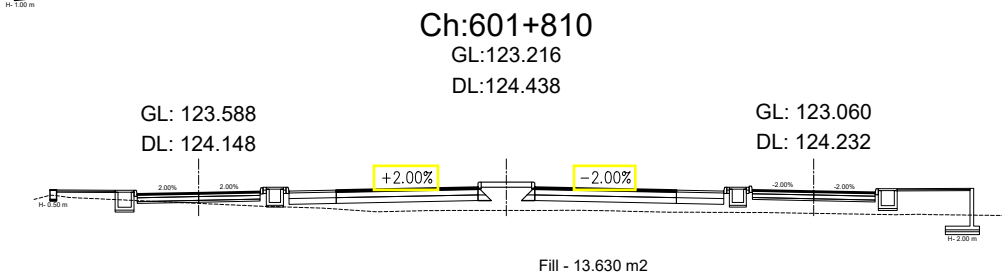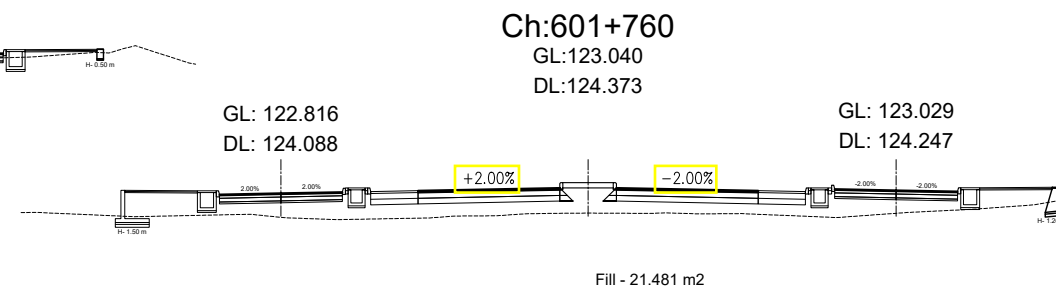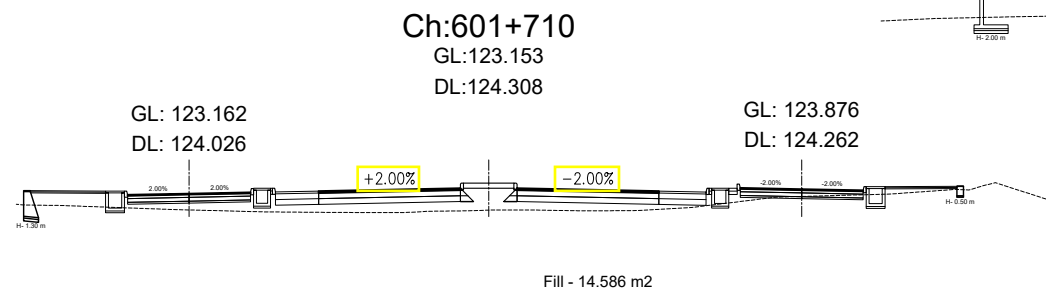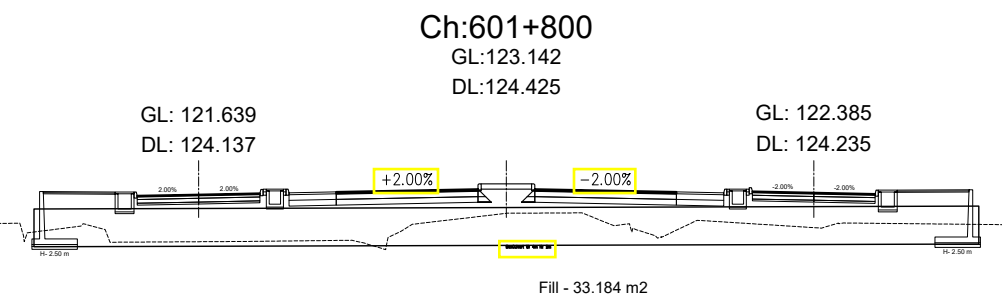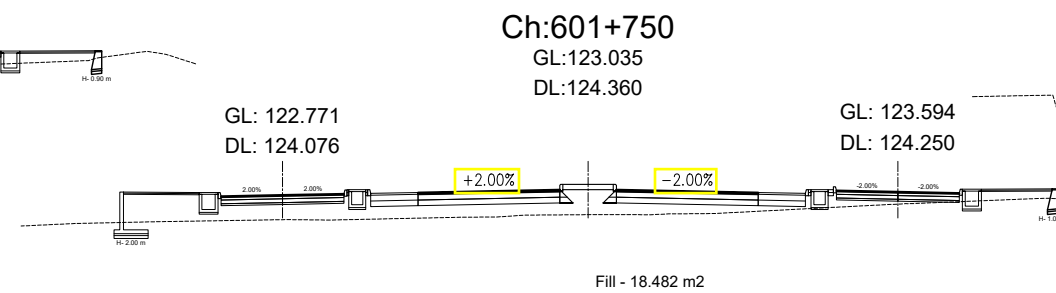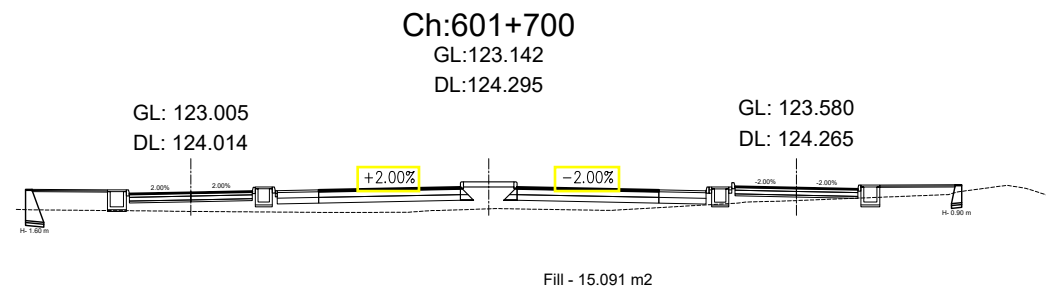


Government of Nepal Ministry of Physical Infrastructure and Transport Department of Roads Project Directorate Office (ADB) SASEC Highway Improvement Project- Project Preparatory Consultant (SHIP-PPC) ADB Loan No: 3722-NEP	CONSULTANT:  Soosung Engineering Co. Ltd, Korea in association with  ERM P (Ltd), Nepal and  TPE-Tech Studio of Engineering		IMPLEMENTING AGENCY: DOR, DCID	SHEET TITLE: Cross Section OF Ch:601+700 - 601+840	SCALE: 1:400 		NAME	SIGNATURE	REV NO.	DESCRIPTION	DATE: November, 2022
						DESIGNED BY: S.B. Shrestha					DWG.NO.: 4
						CHECKED BY: P. Upadhyaya					
						APPROVED BY: Dr. T.H.Choi					SHEET NO.: 79

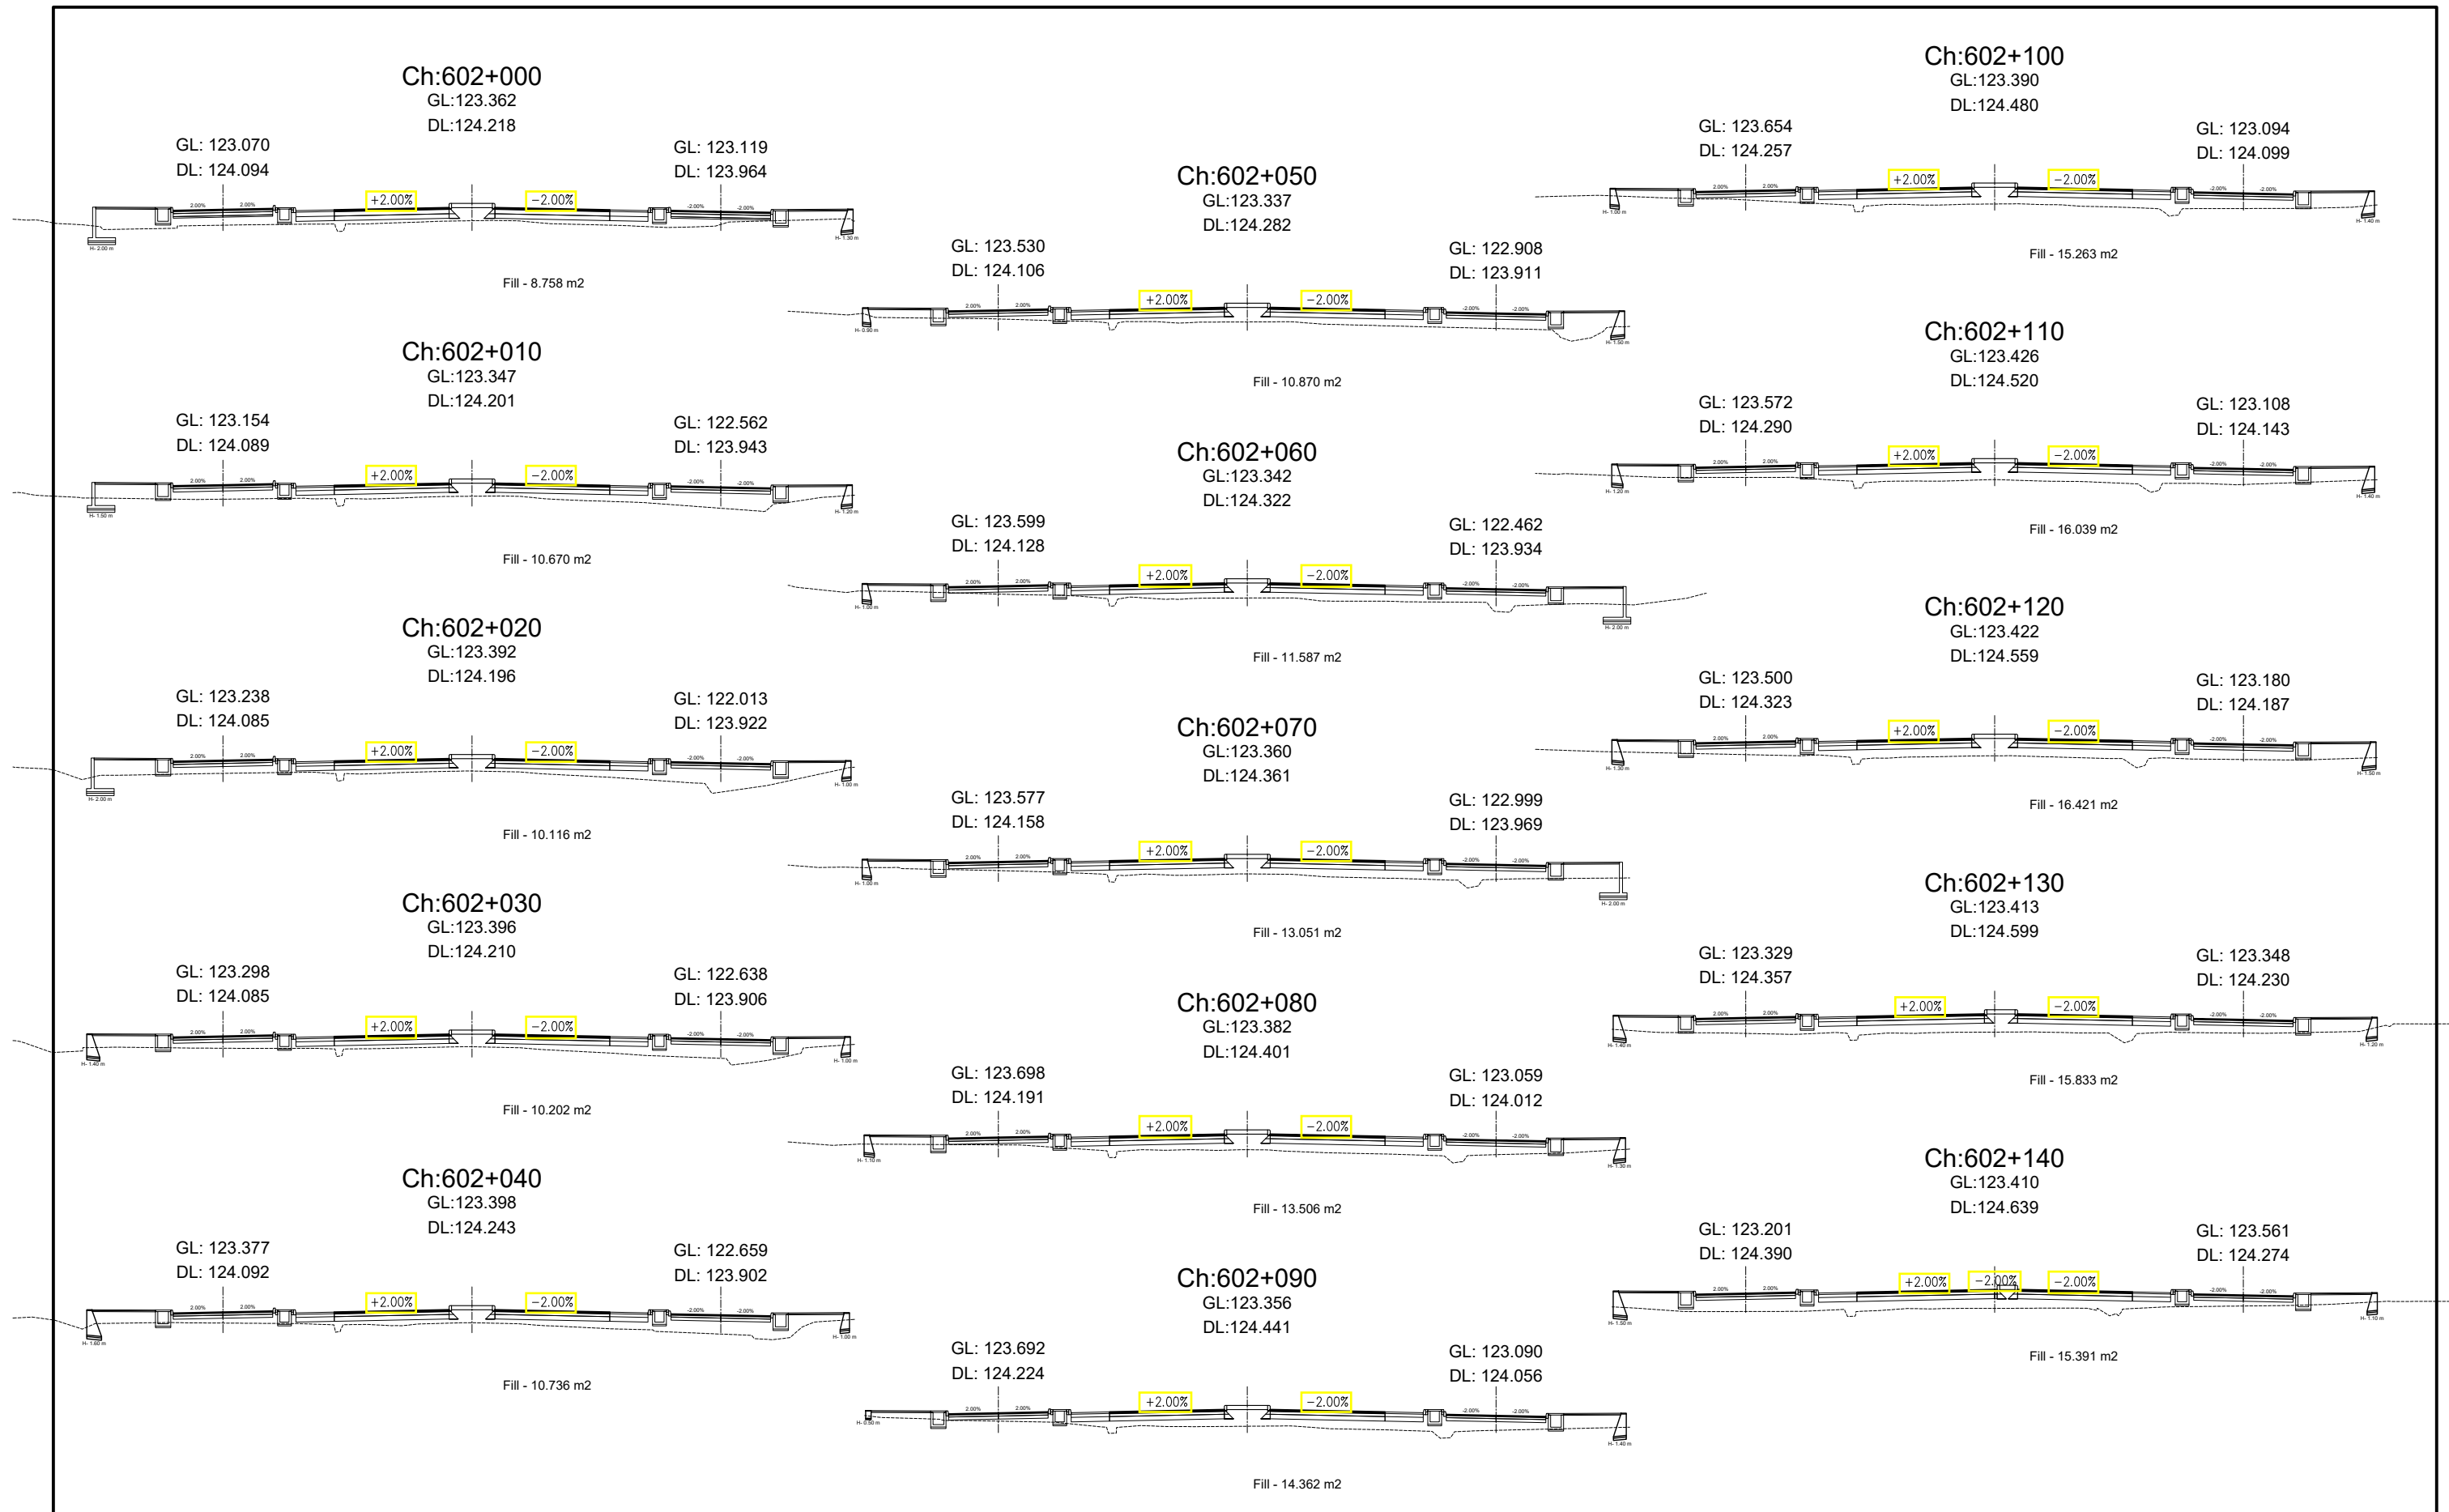

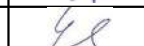
Government of Nepal Ministry of Physical Infrastructure and Transport Department of Roads Project Directorate Office (ADB) SASEC Highway Improvement Project- Project Preparatory Consultant (SHIP-PPC) ADB Loan No: 3722-NEP	CONSULTANT:  Soosung Engineering Co. Ltd, Korea in association with  ERMC P (Ltd), Nepal and  JPE-Tech Studio of Engineering	IMPLEMENTING AGENCY: DOR, DCID ROAD NAME: East West Highway (H01) Butwal - Gorusinghe Section	SHEET TITLE: Cross Section OF Ch:602+000 - 602+140	SCALE: 1:400 	DESIGNED BY:	S.B. Shrestha		REV NO.	DESCRIPTION	DATE:
					CHECKED BY:	P. Upadhyaya				DWG.NO.:
					APPROVED BY:	Dr. T.H.Choi				SHEET NO.:
										November, 2022

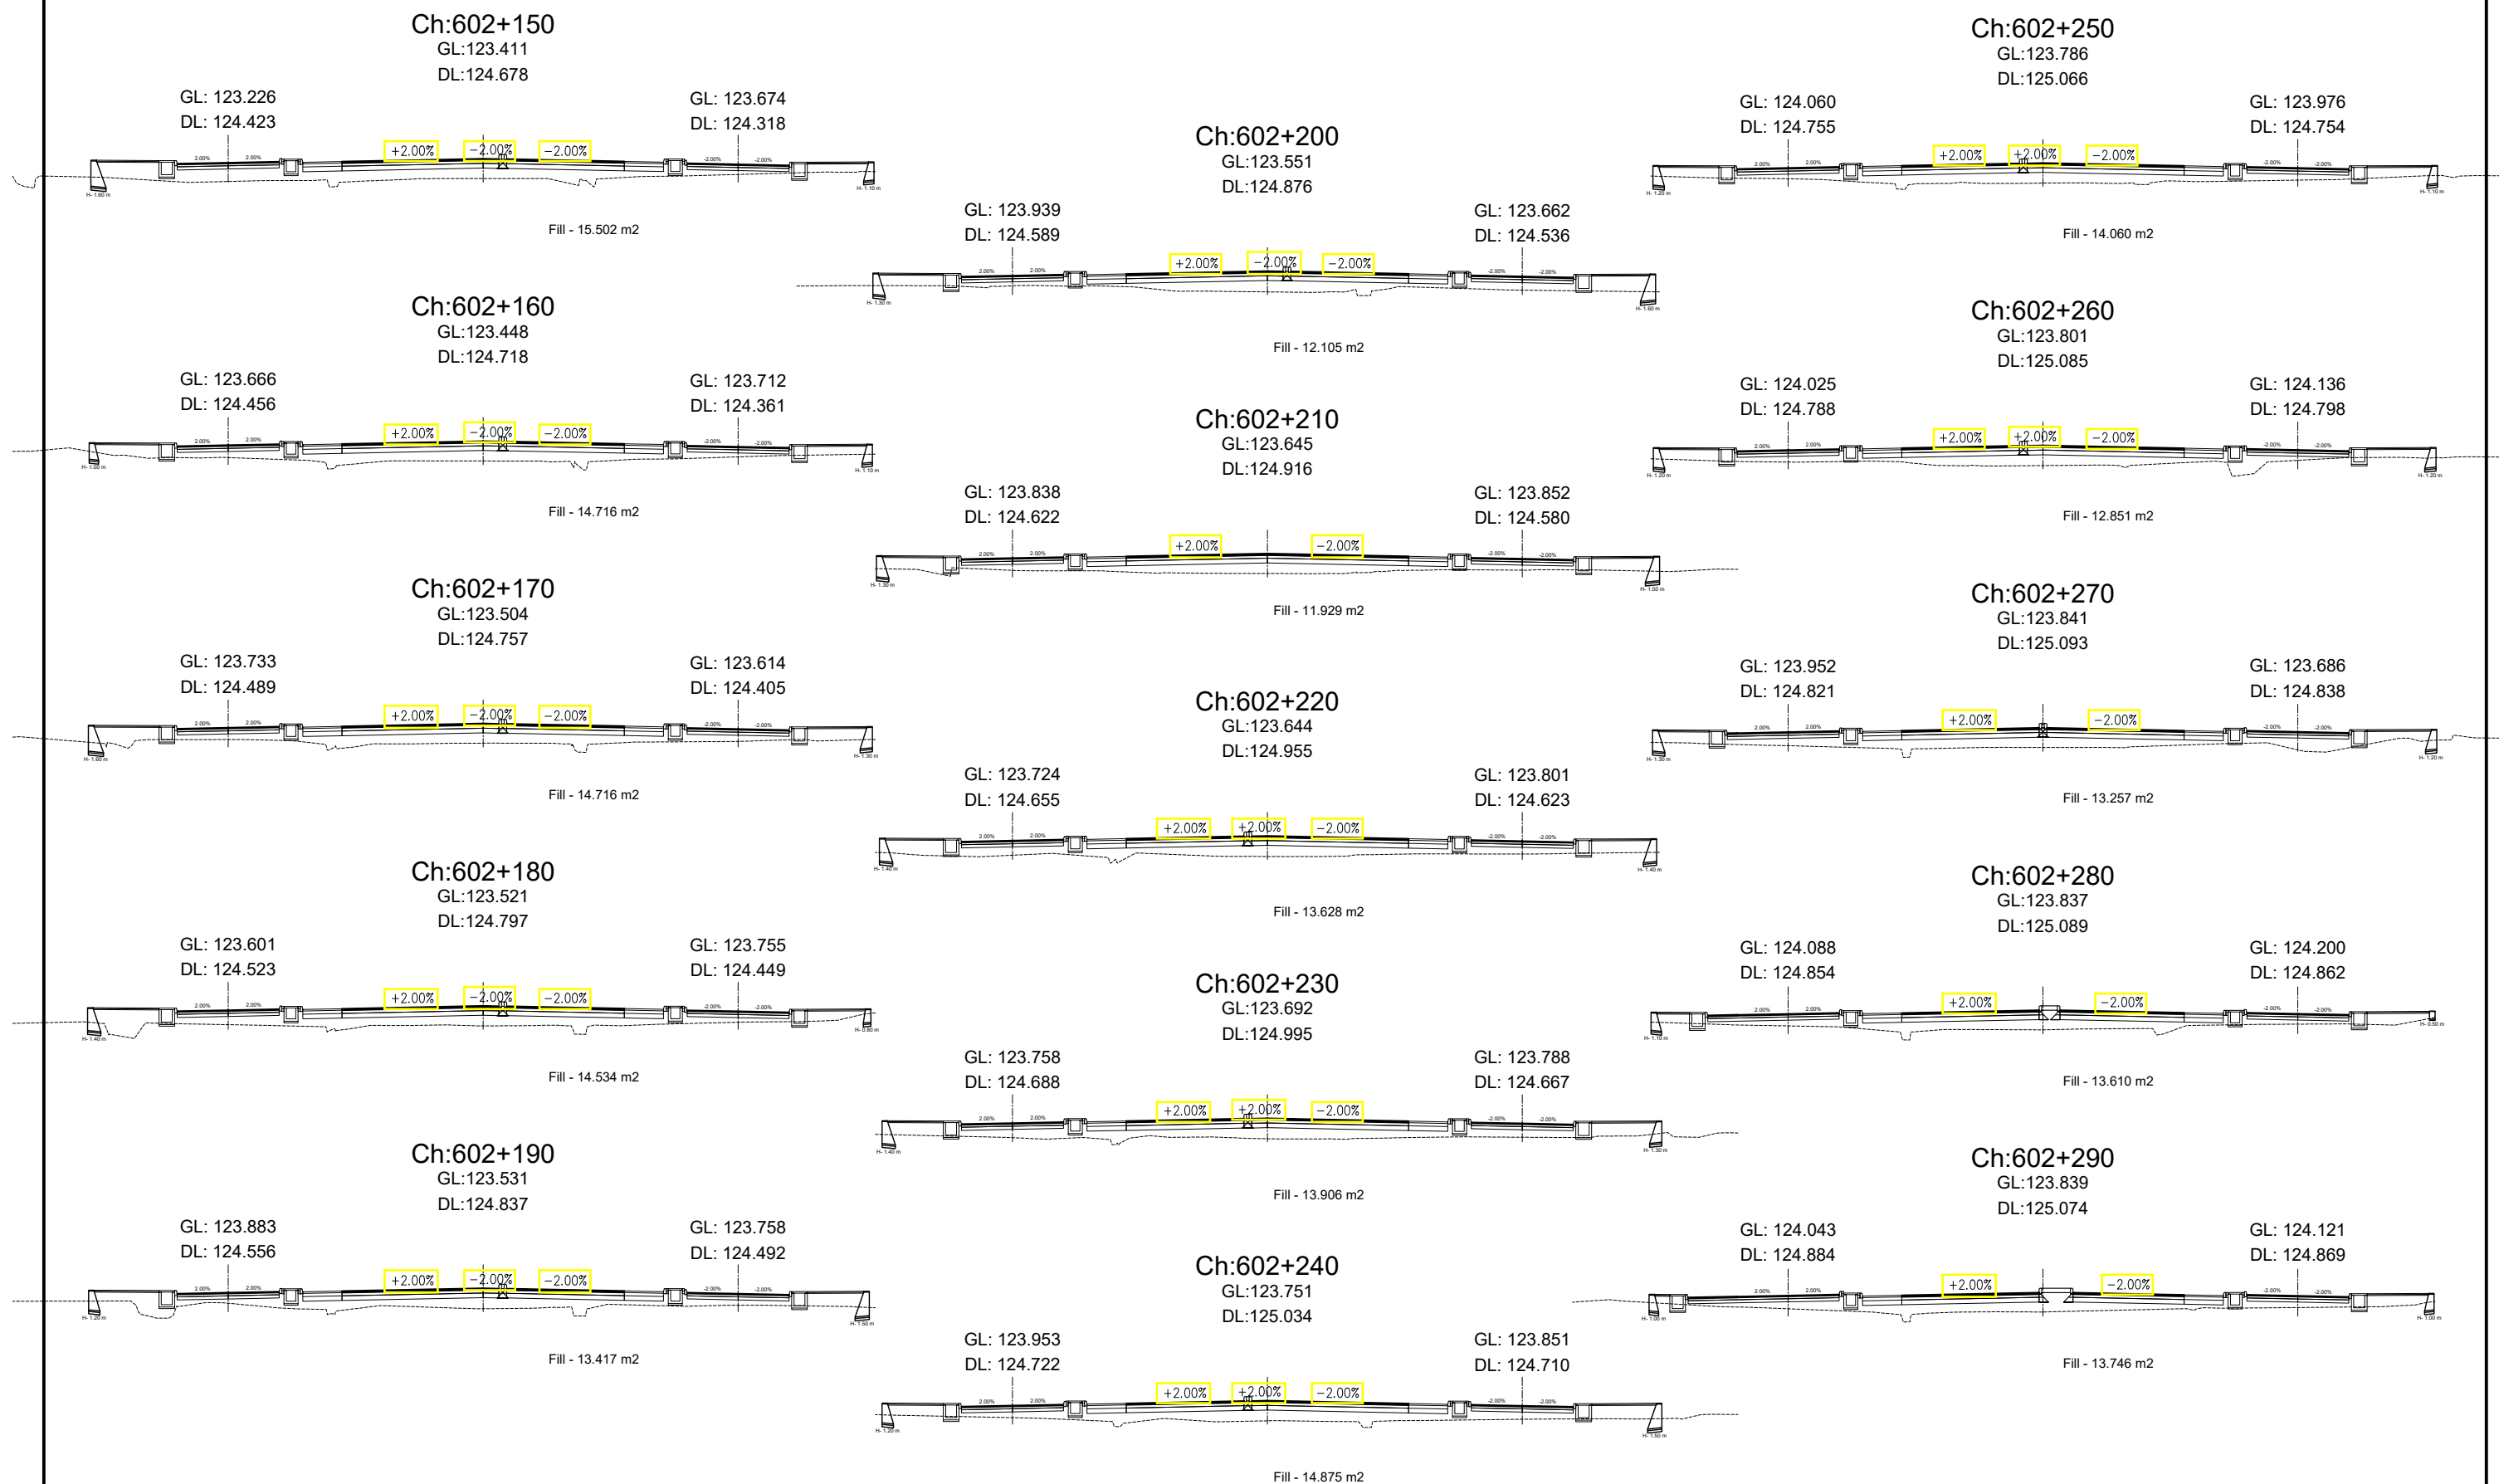


Government of Nepal Ministry of Physical Infrastructure and Transport Department of Roads Project Directorate Office (ADB) SASEC Highway Improvement Project- Project Preparatory Consultant (SHIP-PPC) ADB Loan No: 3722-NEP	CONSULTANT:		IMPLEMENTING AGENCY:	SHEET TITLE:	SCALE:		NAME	SIGNATURE	REV NO.	DESCRIPTION	DATE:
	 Soosung Engineering Co. Ltd, Korea in association with		DOR, DCID	Cross Section OF Ch:602+150 - 602+290	1:400 	DESIGNED BY:	S.B. Shrestha				November, 2022
	 ERMC P (Ltd), Nepal and		ROAD NAME:						DWG.NO.:		
	 TSE-Tech Studio of Engineering		East West Highway (H01)						4		
			Butwal - Gorusinghe Section			APPROVED BY:	Dr. T.H.Choi				SHEET NO.: 82

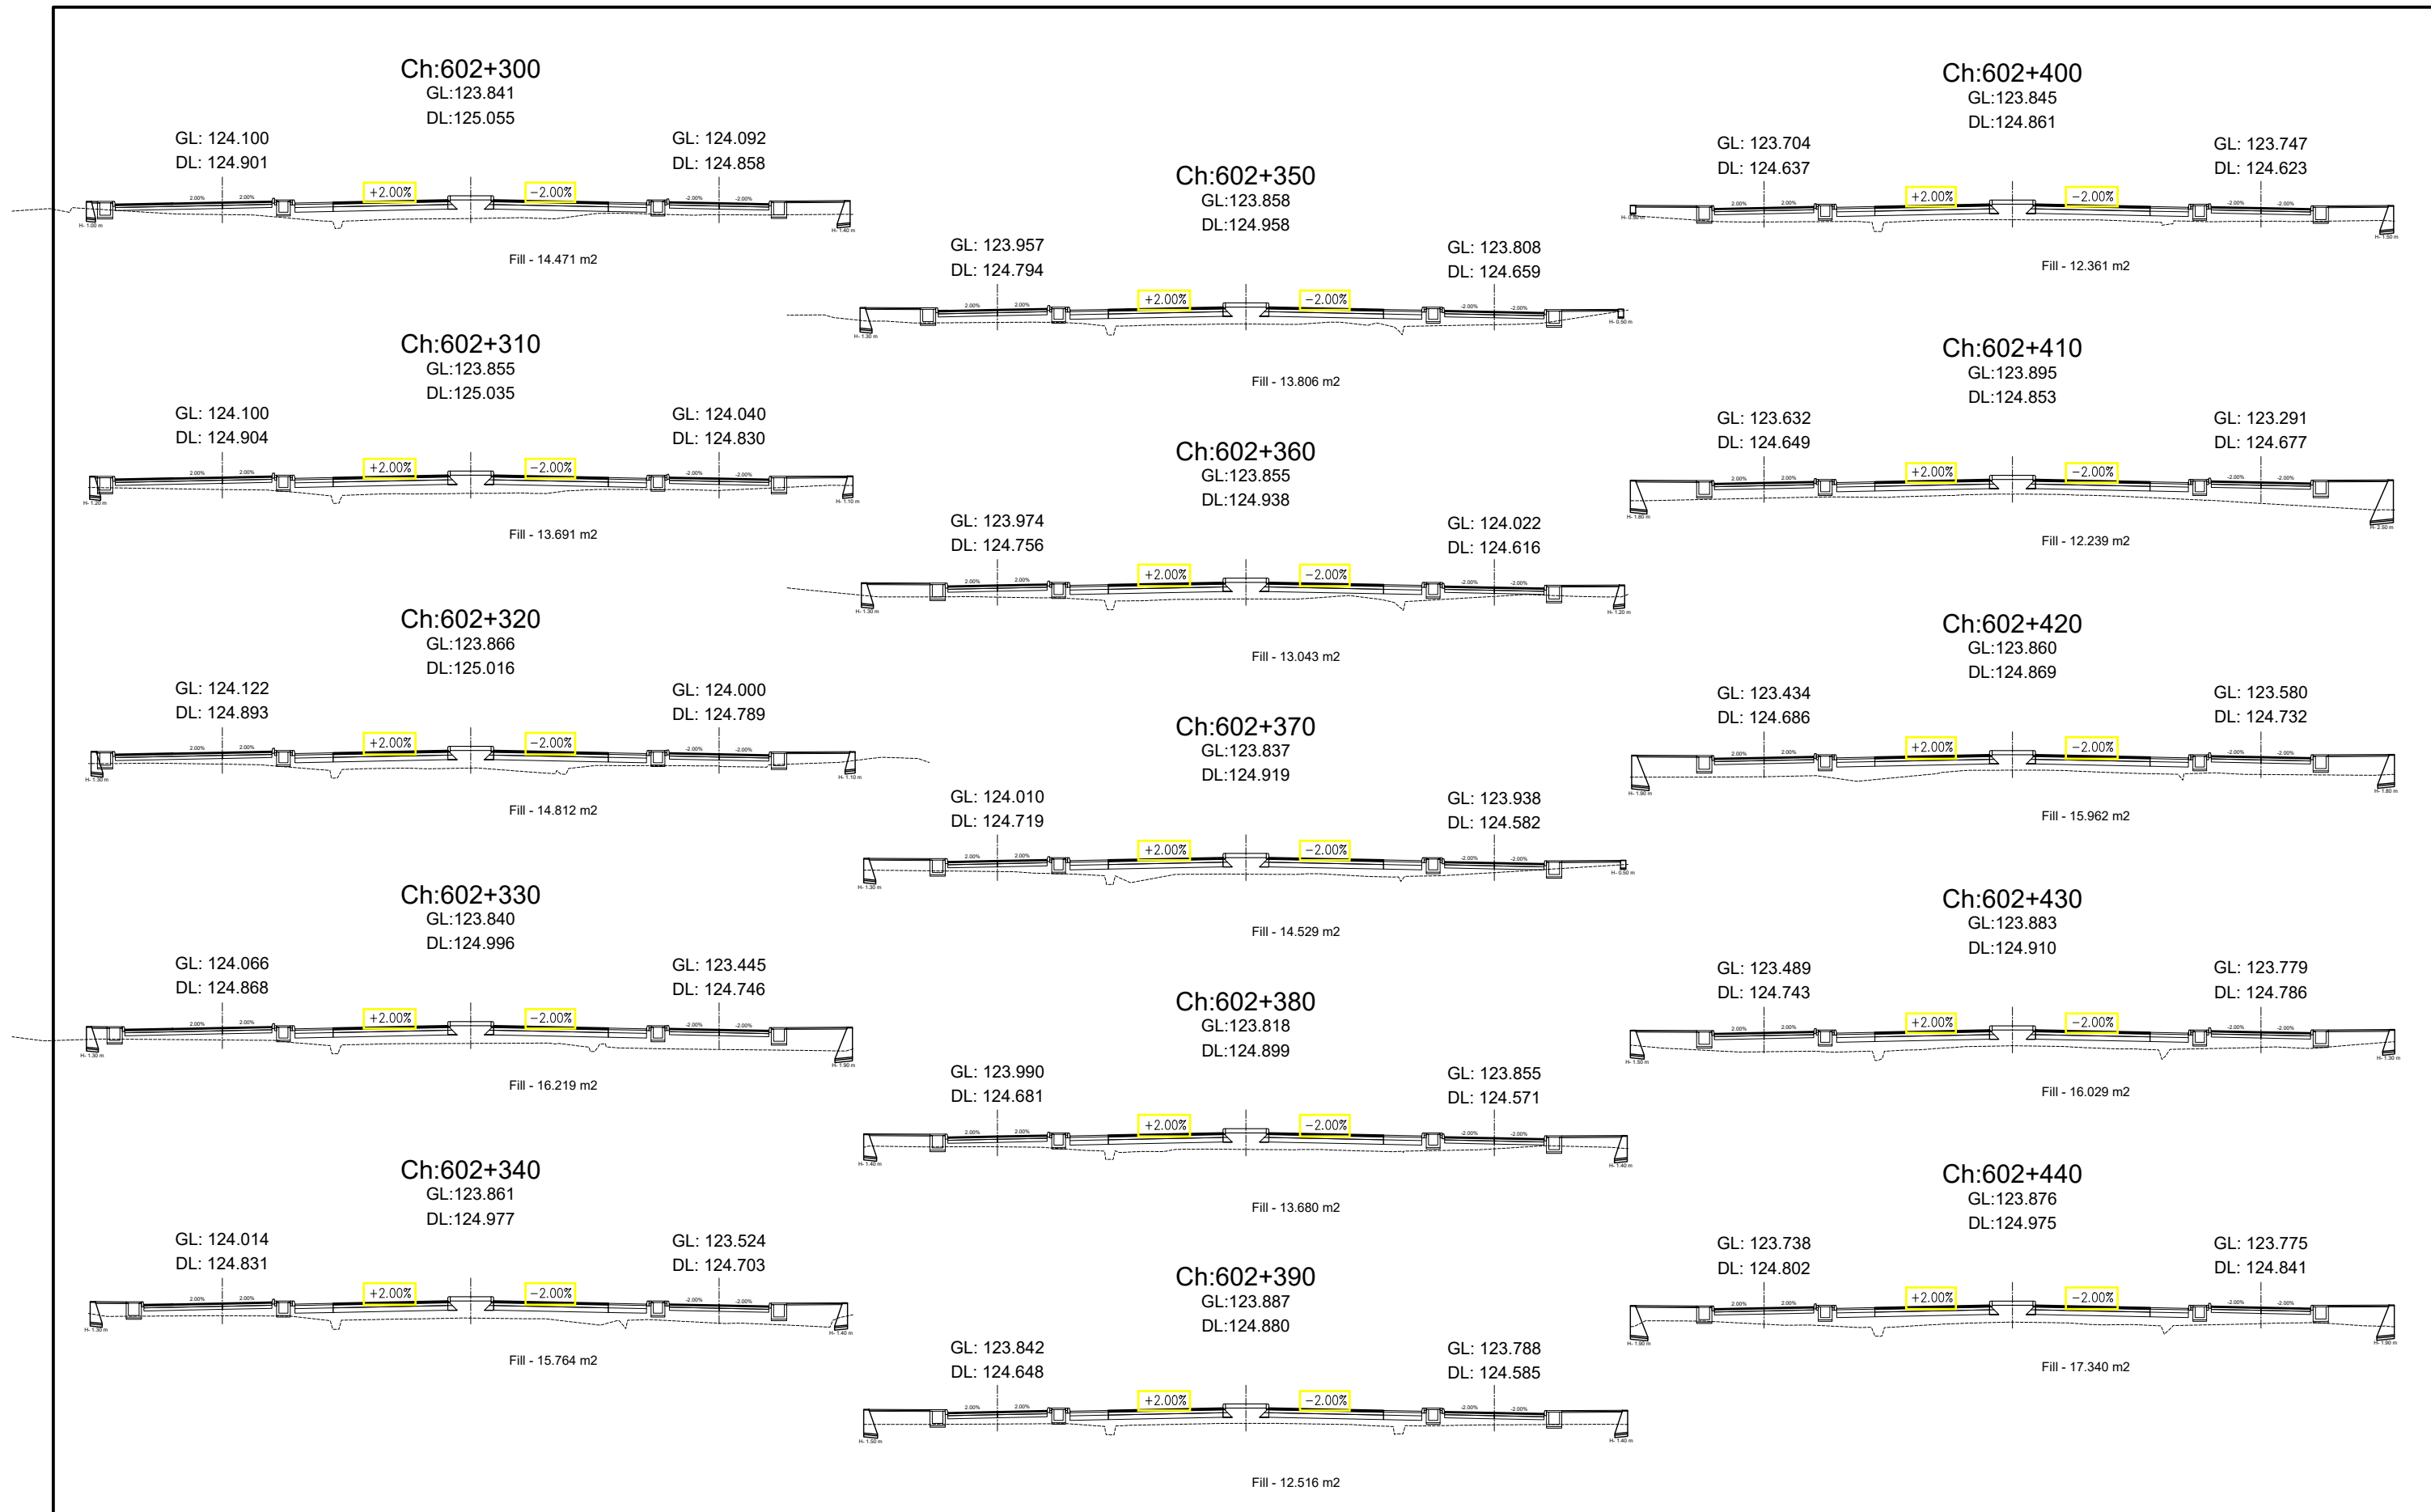



Government of Nepal Ministry of Physical Infrastructure and Transport Department of Roads Project Directorate Office (ADB) SASEC Highway Improvement Project- Project Preparatory Consultant (SHIP-PPC) ADB Loan No: 3722-NEP	CONSULTANT:		IMPLEMENTING AGENCY:	SHEET TITLE:	SCALE:		NAME	SIGNATURE	REV NO.	DESCRIPTION	DATE:
	 Soosung Engineering Co. Ltd, Korea in association with  ERMC P (Ltd), Nepal and  JPE-Tech Studio of Engineering	DOR, DCID		Cross Section OF Ch:602+300 - 602+440	1:400 	DESIGNED BY:	S.B. Shrestha				November, 2022
		ROAD NAME:				CHECKED BY:	P. Upadhyaya				DWG.NO.:
		East West Highway (H01)				APPROVED BY:	Dr. T.H.Choi				4
		Butwal - Gorusinghe Section									SHEET NO.:
										83	

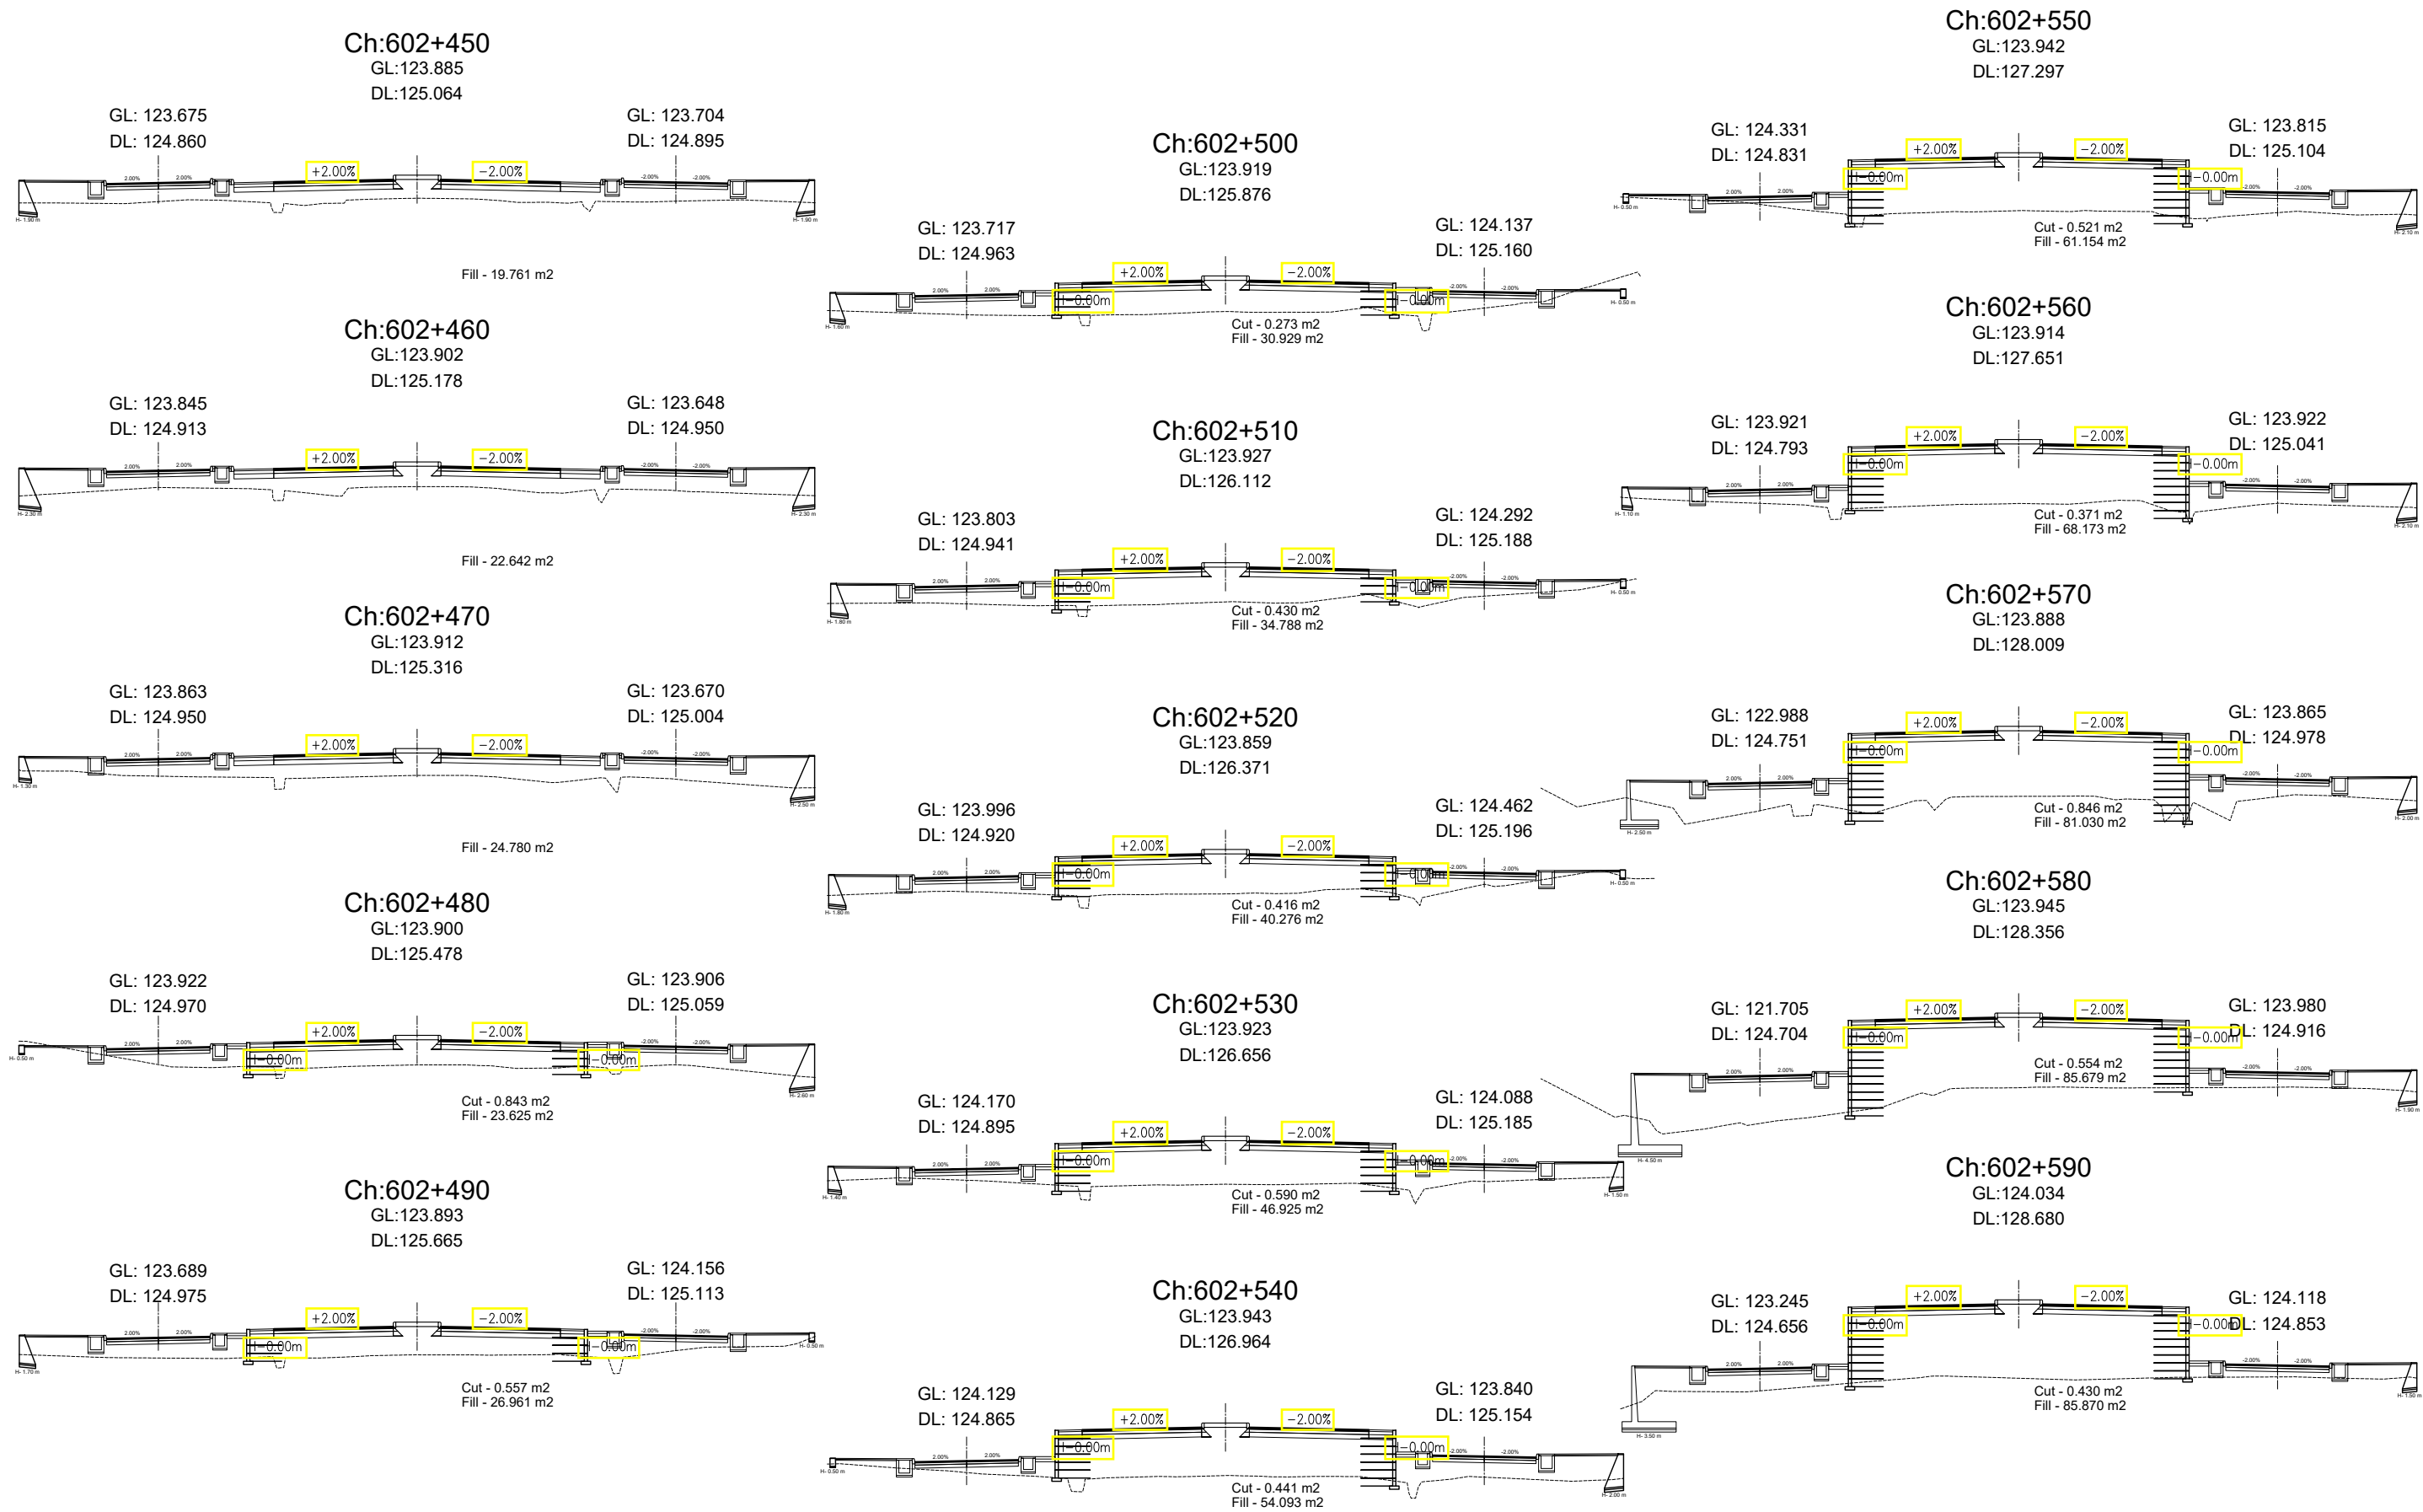



Government of Nepal Ministry of Physical Infrastructure and Transport Department of Roads Project Directorate Office (ADB) SASEC Highway Improvement Project- Project Preparatory Consultant (SHIP-PPC) ADB Loan No: 3722-NEP	CONSULTANT:		IMPLEMENTING AGENCY:		SHEET TITLE:		SCALE:			NAME	SIGNATURE	REV NO.	DESCRIPTION	DATE:
	 Soosung Engineering Co. Ltd, Korea in association with  ERMC P (Ltd), Nepal and  TPE-Tech Studio of Engineering	DOR, DCID		Cross Section OF Ch:602+450 - 602+590	1:400 	DESIGNED BY:	S.B. Shrestha					November, 2022		
		ROAD NAME:				CHECKED BY:	P. Upadhyaya				DWG.NO.:			
		East West Highway (H01)				APPROVED BY:	Dr. T.H.Choi				4			
		Butwal - Gorusinghe Section							SHEET NO.:					
														84

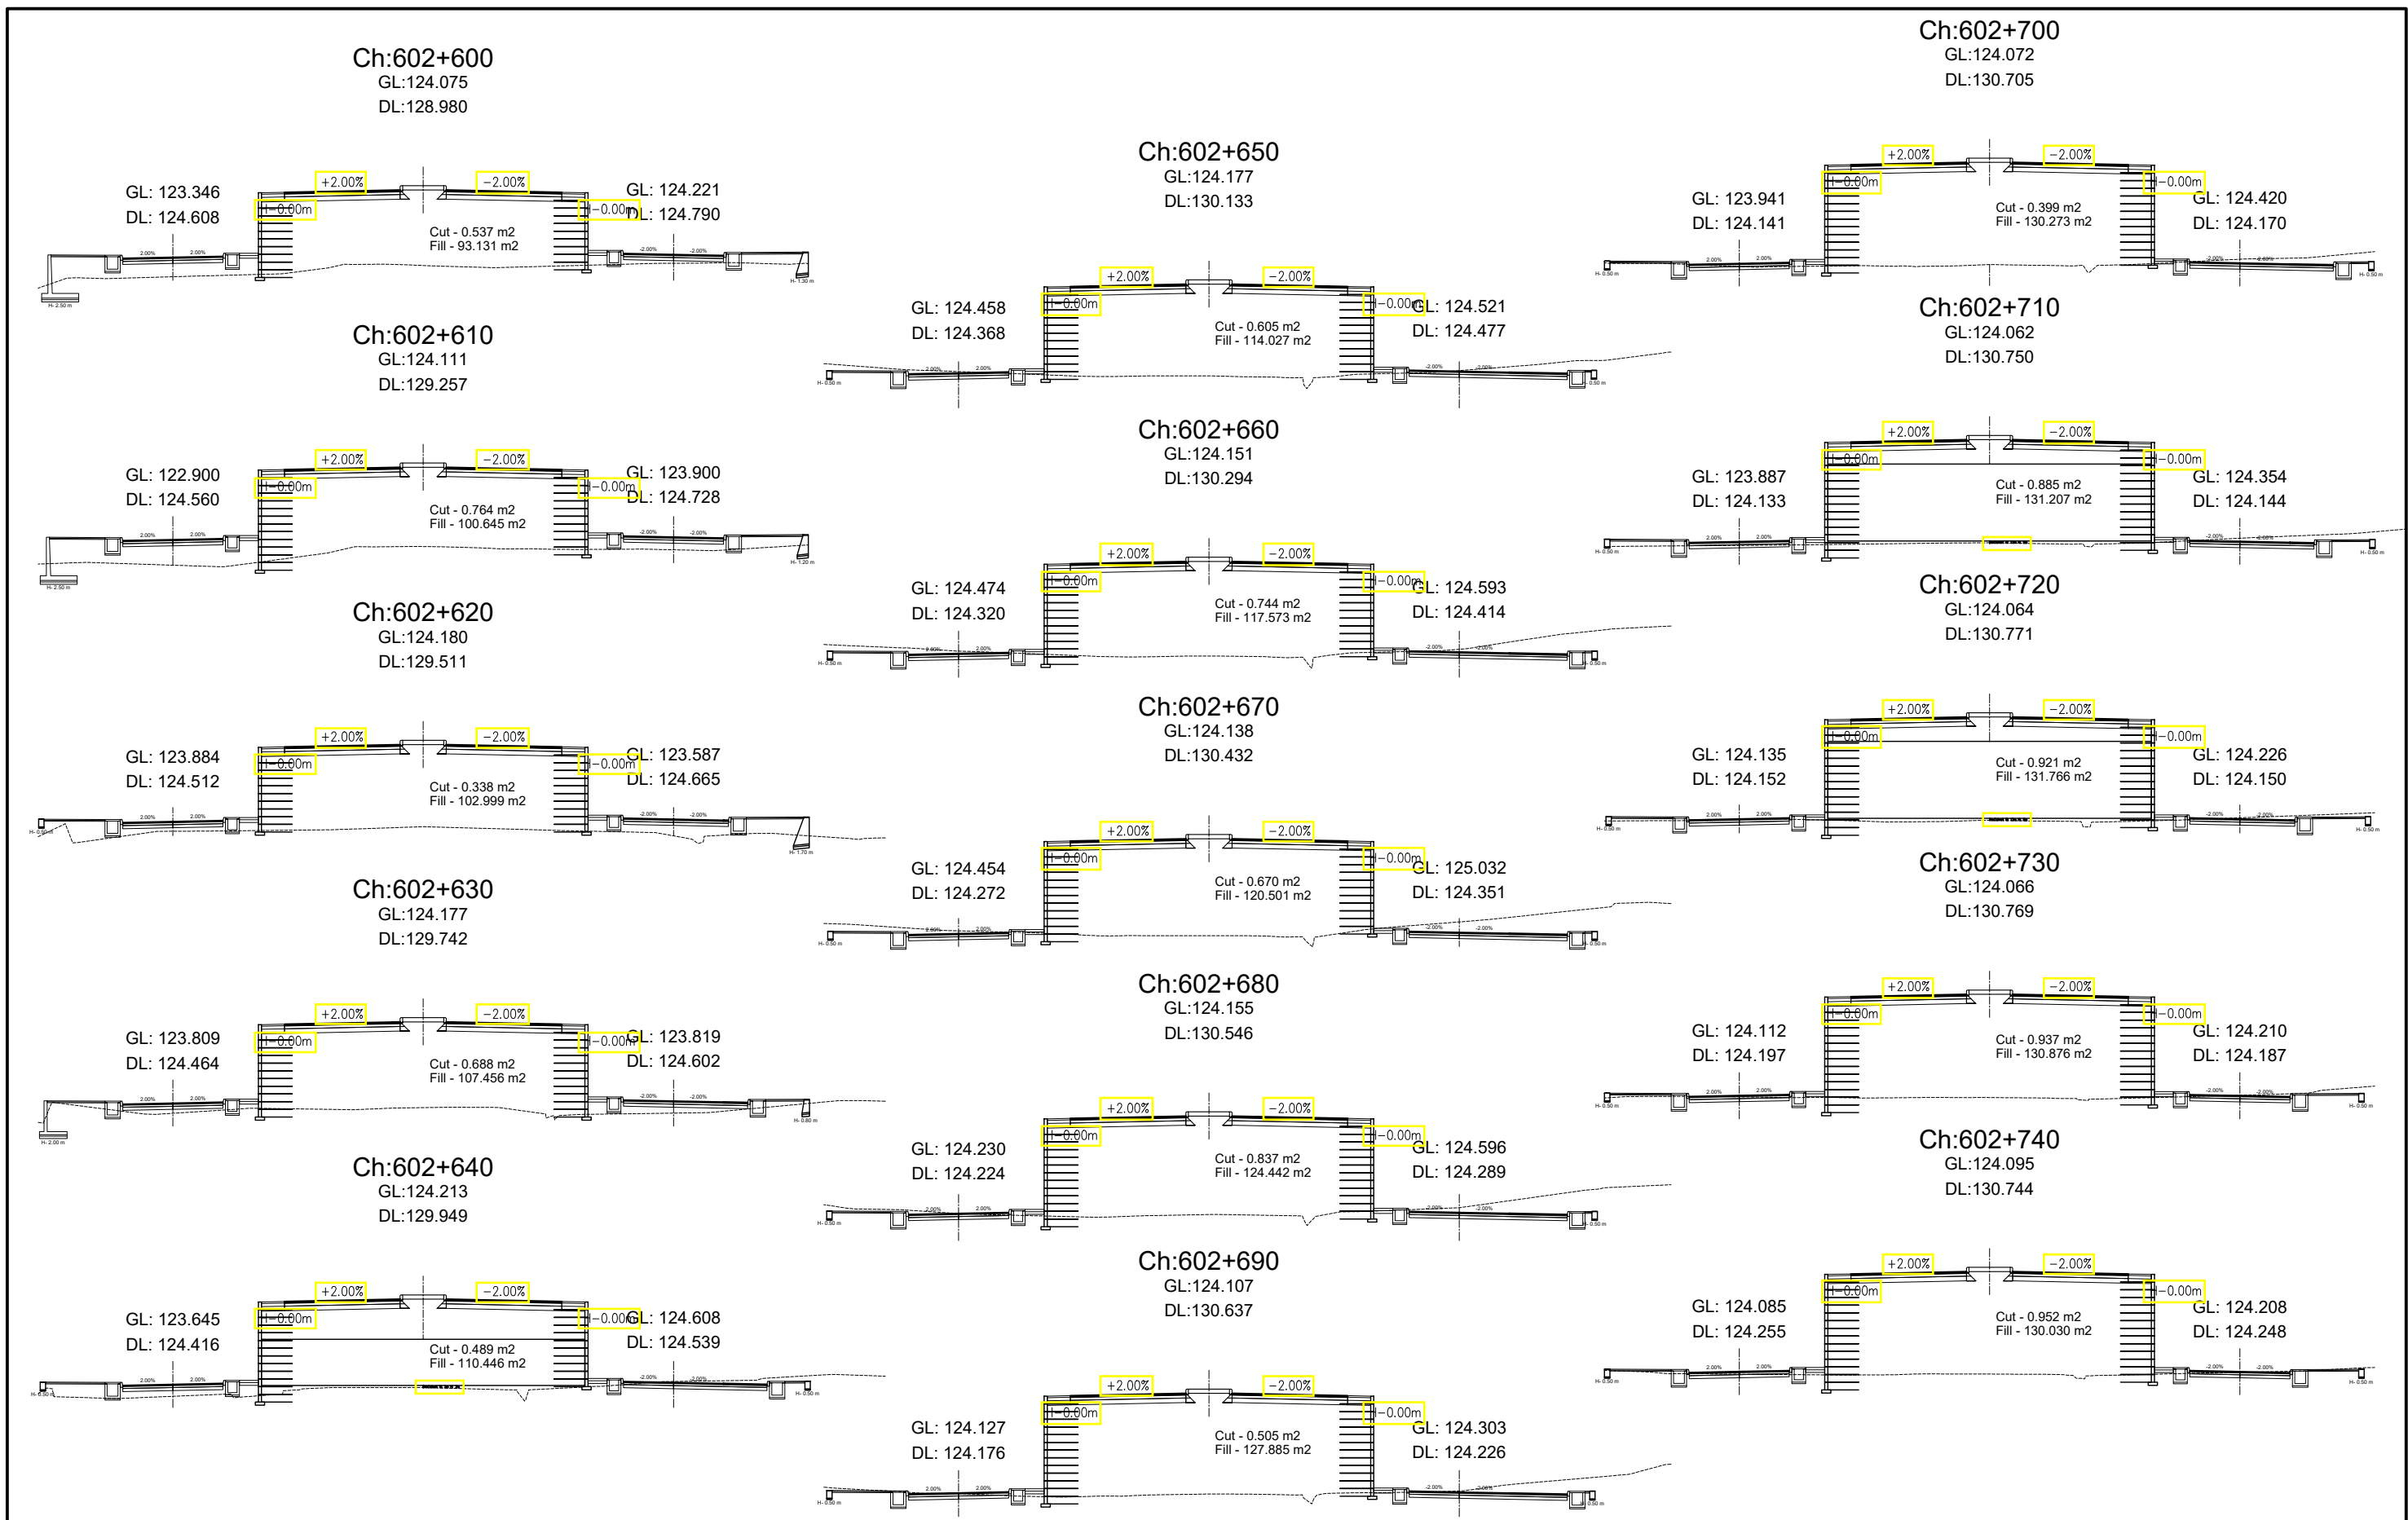

 
Government of Nepal Ministry of Physical Infrastructure and Transport Department of Roads Project Directorate Office (ADB) SASEC Highway Improvement Project- Project Preparatory Consultant (SHIP-PPC) ADB Loan No: 3722-NEP	CONSULTANT:		IMPLEMENTING AGENCY:	SHEET TITLE:	SCALE:		NAME	SIGNATURE	REV NO.	DESCRIPTION	DATE:
	 Soosung Engineering Co. Ltd, Korea in association with  ERMC P (Ltd), Nepal and TPE-Tech Studio of Engineering	DOR, DCID		Cross Section OF Ch:602+600 - 602+740	1:400 	DESIGNED BY:	S.B. Shrestha				November, 2022
		ROAD NAME:				CHECKED BY:	P. Upadhyaya				DWG.NO.:
		East West Highway (H01)				APPROVED BY:	Dr. T.H.Choi				4
		Butwal - Gorusinghe Section									SHEET NO.: 85

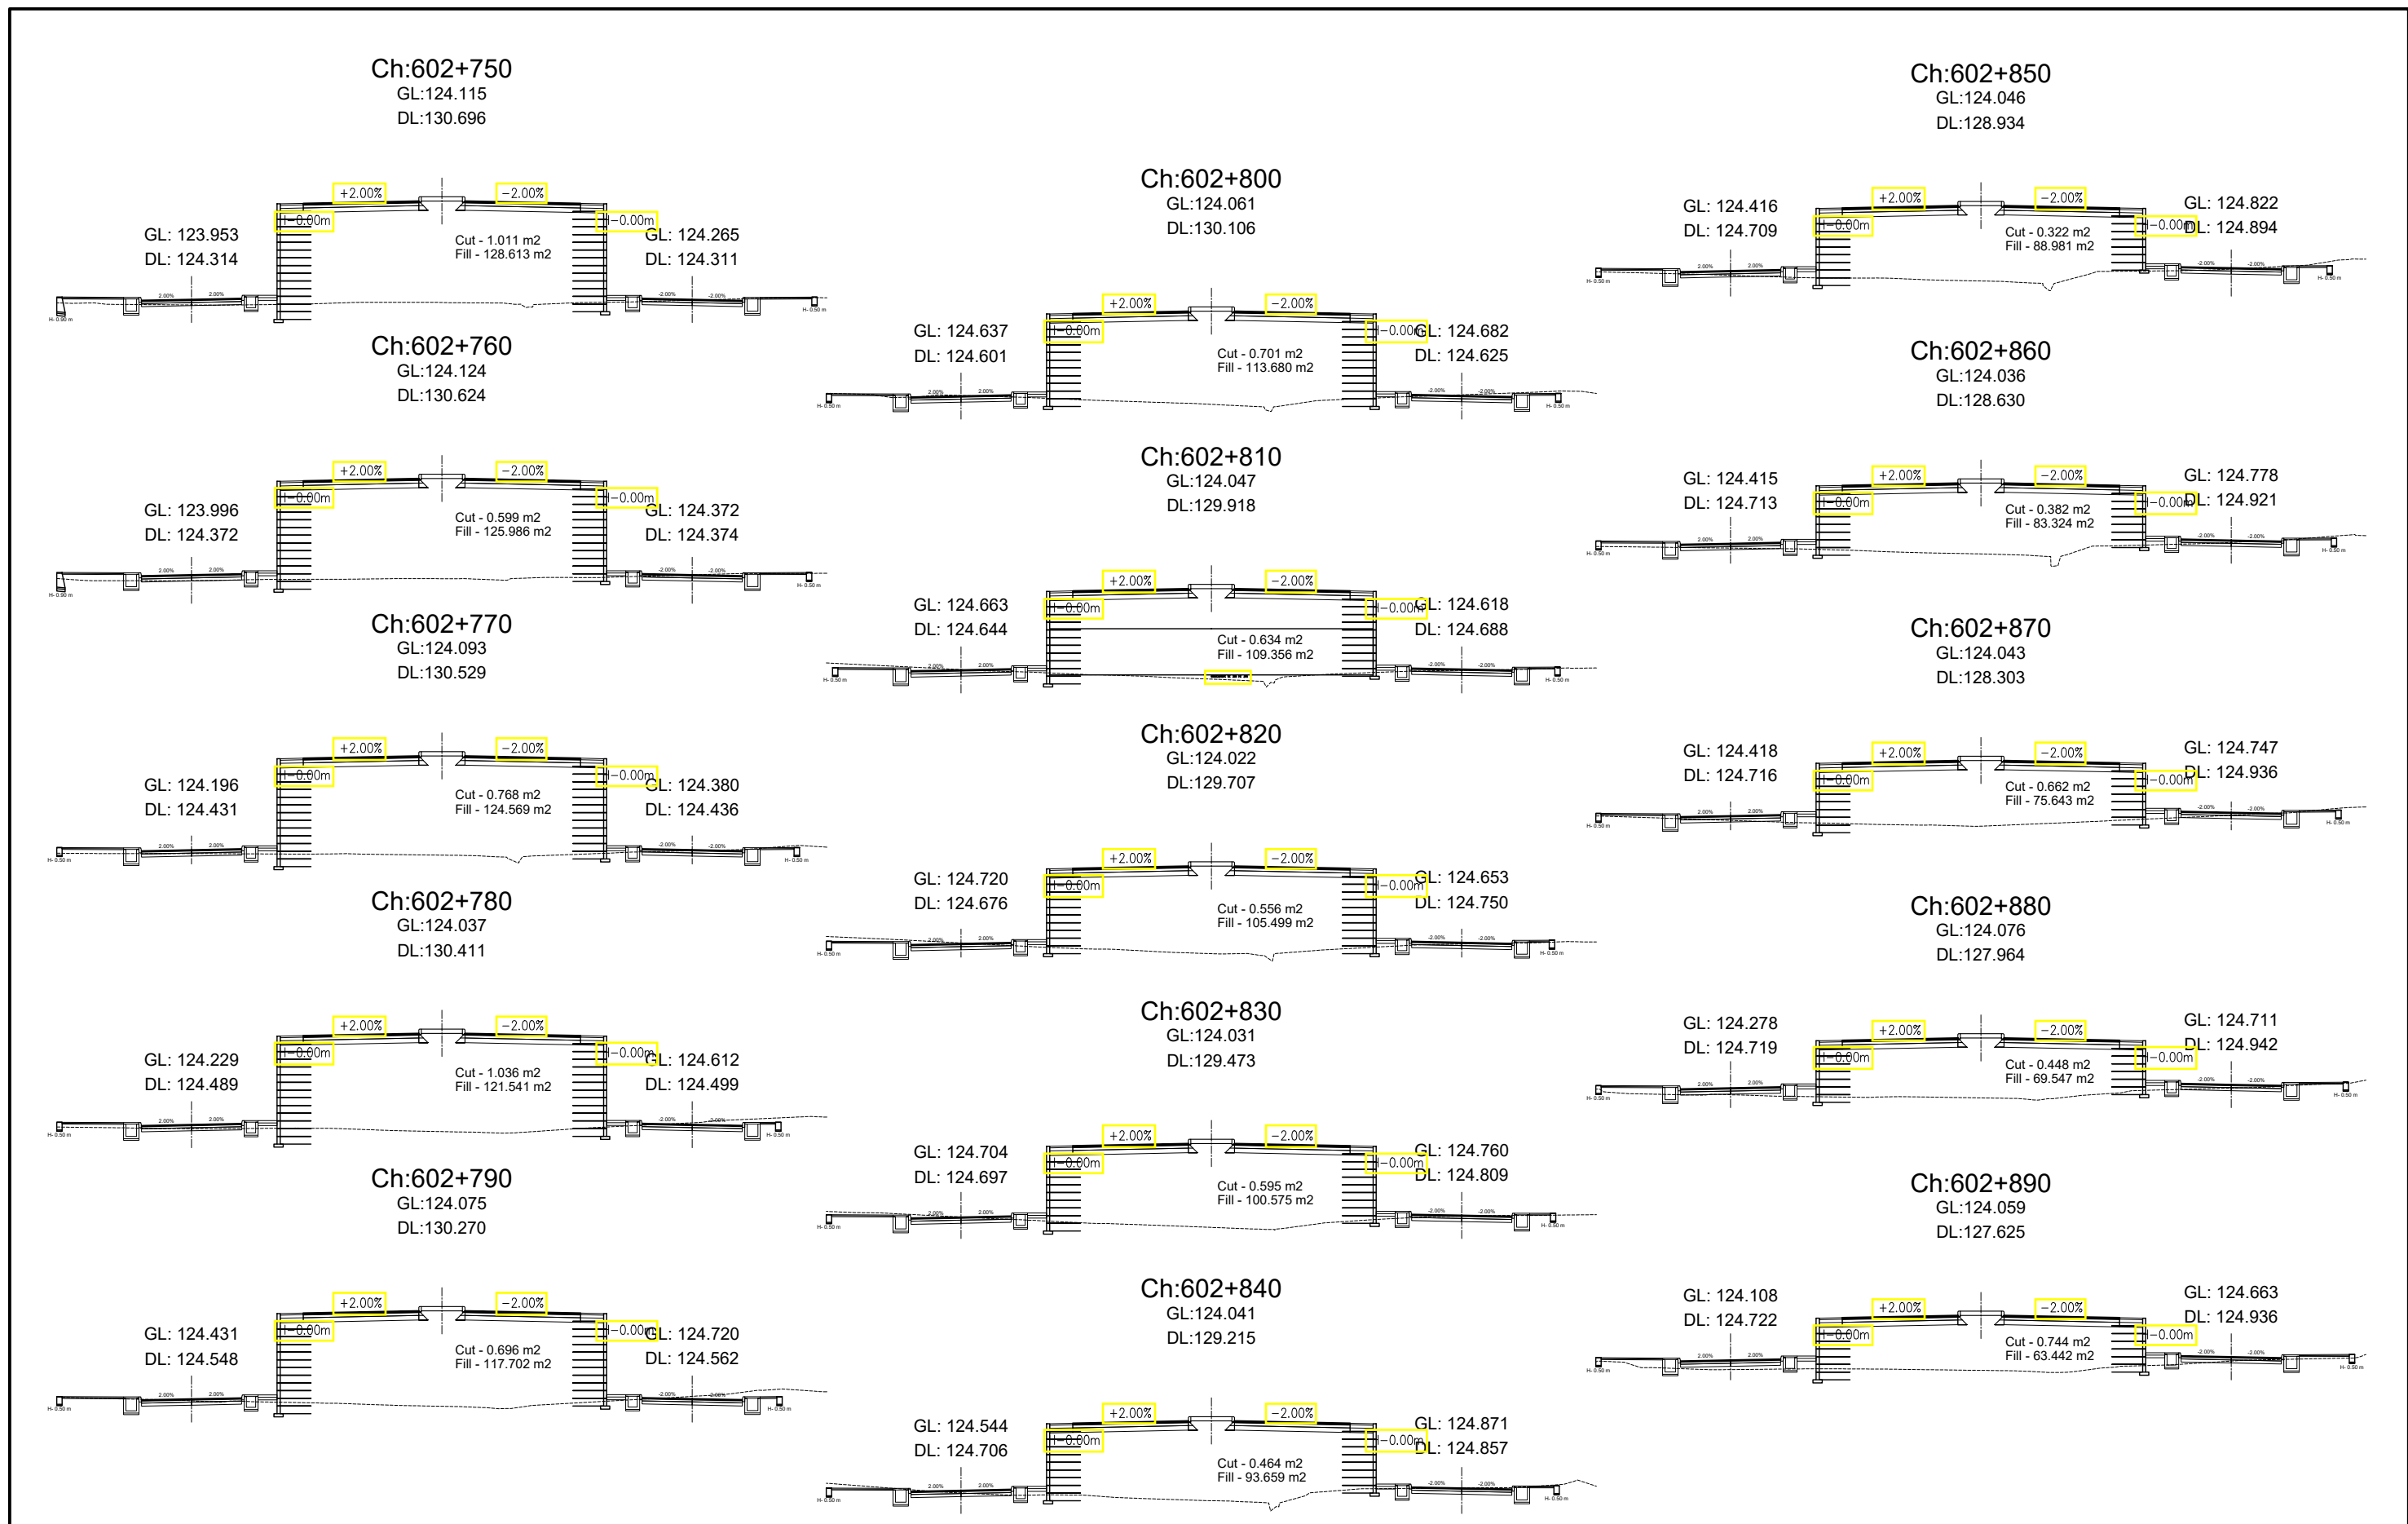

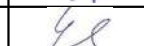
Government of Nepal Ministry of Physical Infrastructure and Transport Department of Roads Project Directorate Office (ADB) SASEC Highway Improvement Project- Project Preparatory Consultant (SHIP-PPC) ADB Loan No: 3722-NEP	CONSULTANT:  Soosung Engineering Co. Ltd, Korea in association with  ERMC P (Ltd), Nepal and  JPE-Tech Studio of Engineering	IMPLEMENTING AGENCY: DOR, DCID ROAD NAME: East West Highway (H01) Butwal - Gorusinghe Section	SHEET TITLE: Cross Section OF Ch:602+750 - 602+890	SCALE: 1:400 	DESIGNED BY:	S.B. Shrestha		REV NO.	DESCRIPTION	DATE:
					CHECKED BY:	P. Upadhyaya				DWG.NO.:
					APPROVED BY:	Dr. T.H.Choi				SHEET NO.:
										November, 2022

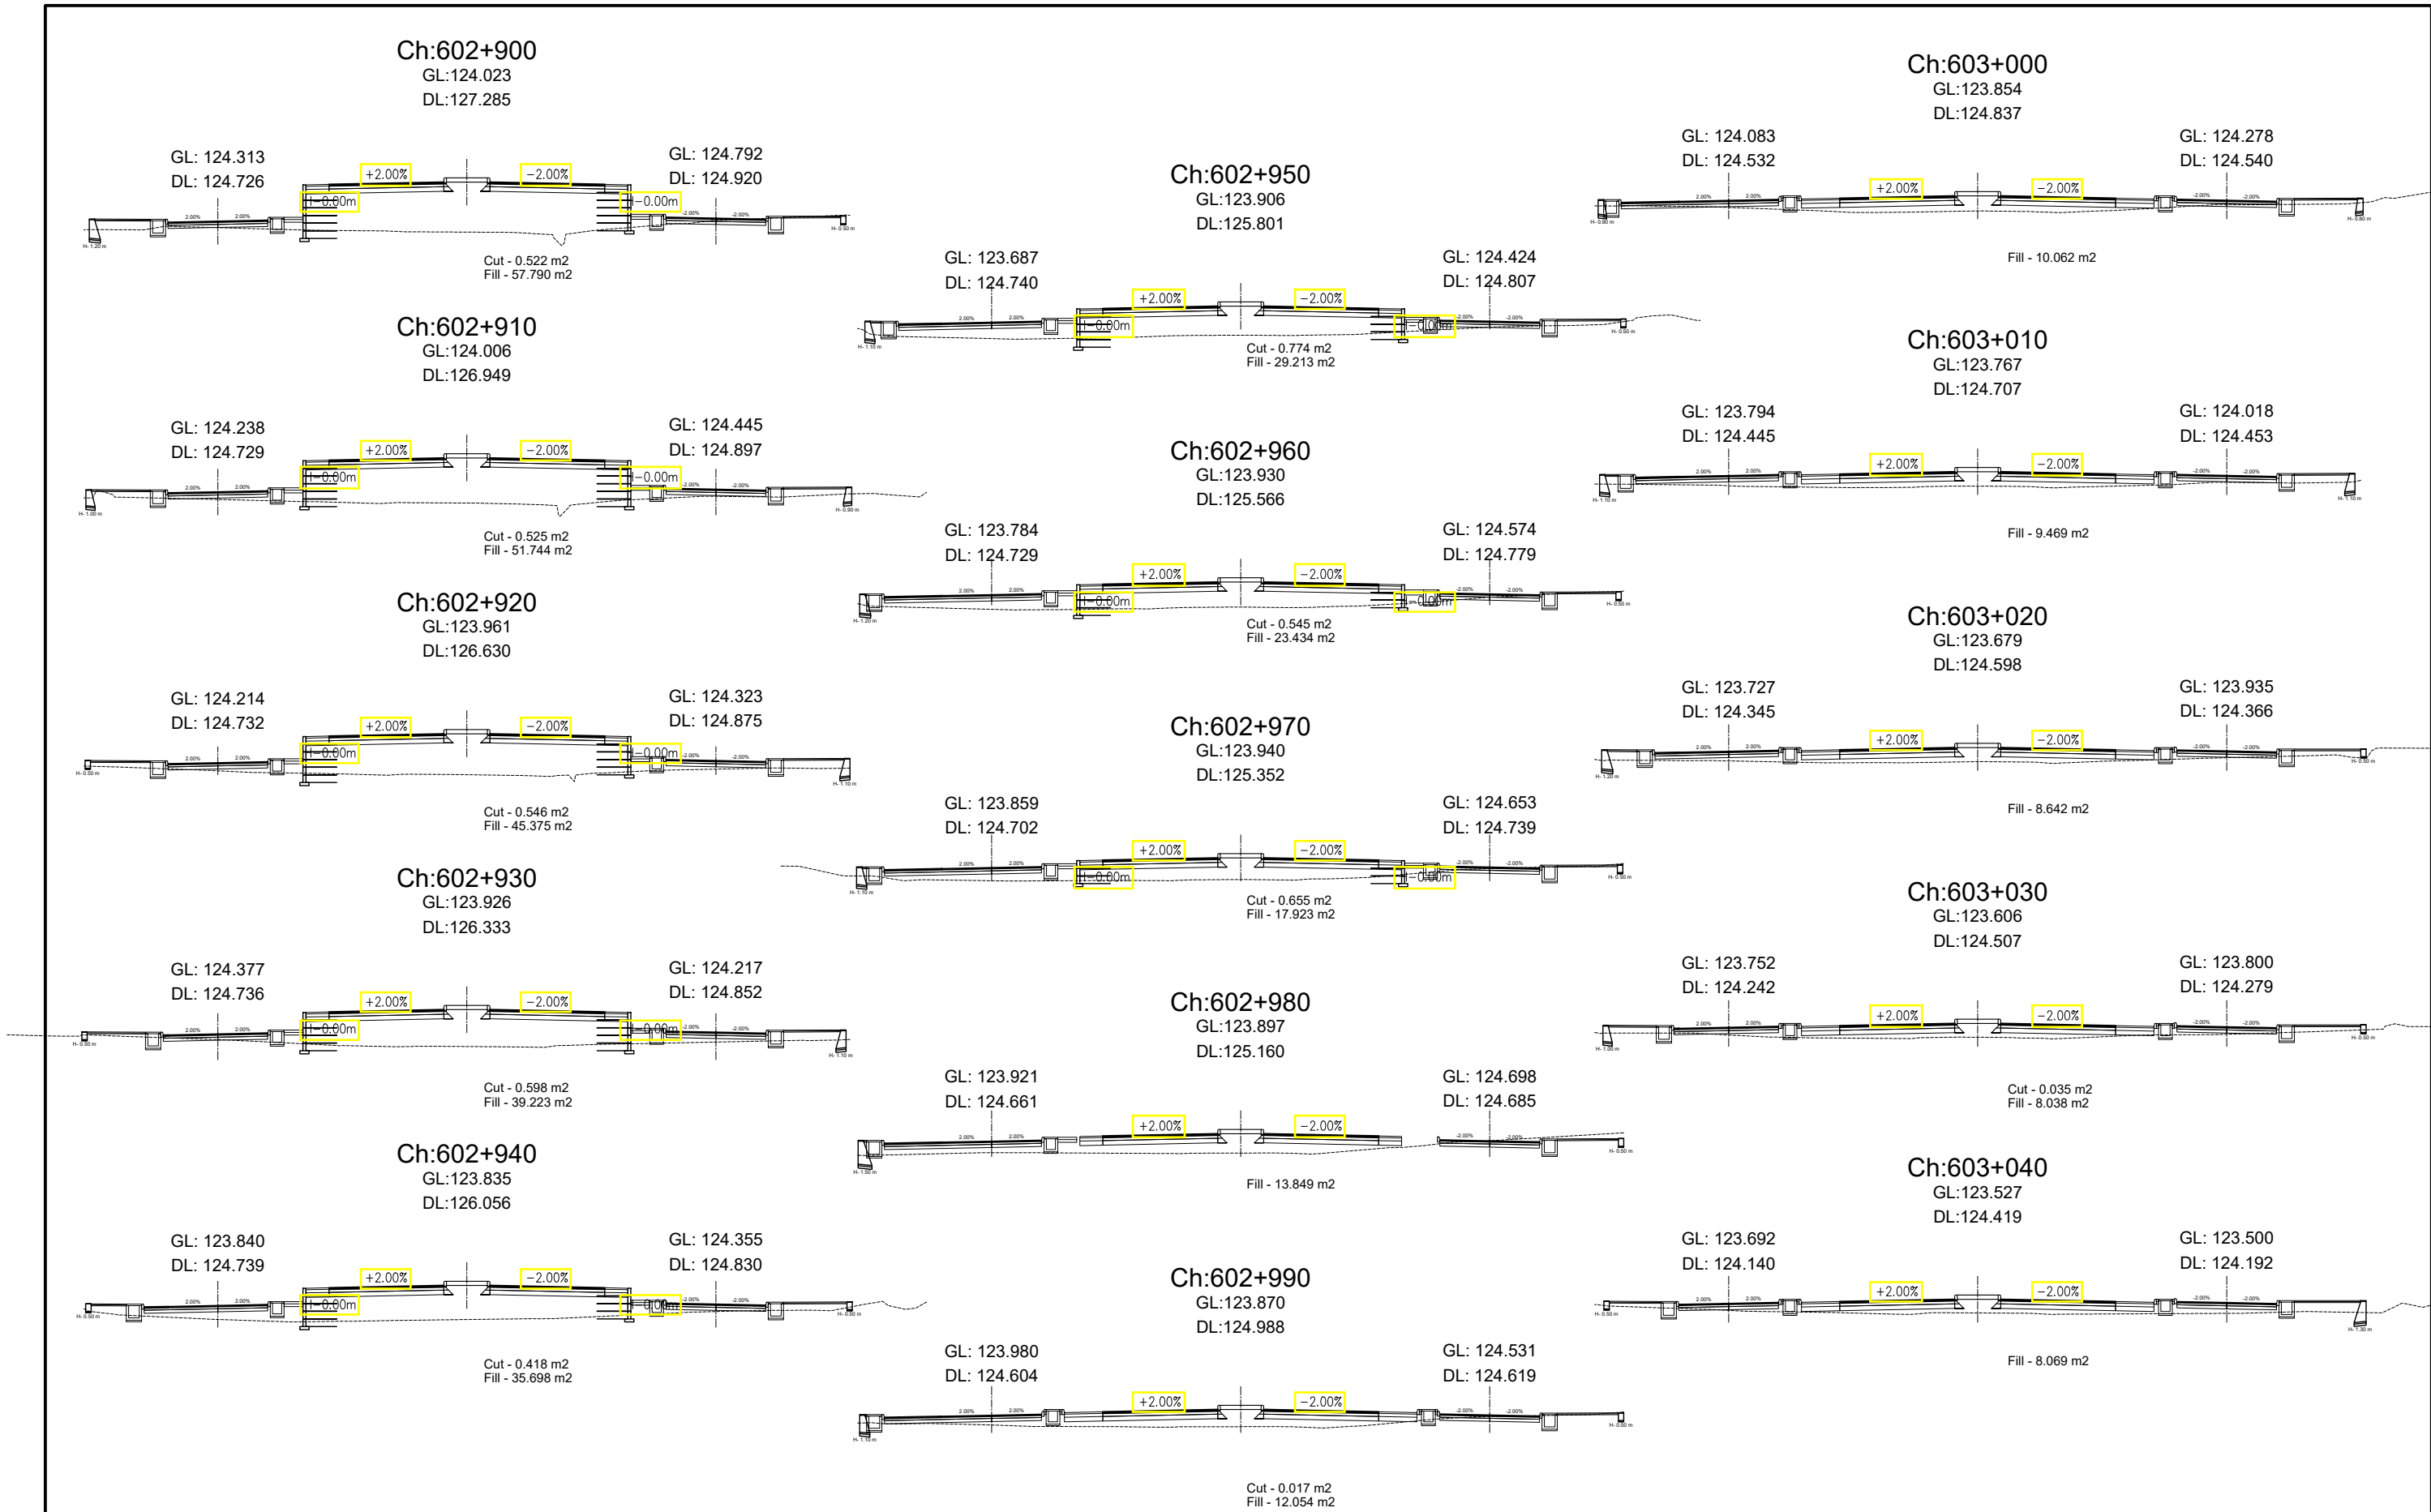
















Government of Nepal Ministry of Physical Infrastructure and Transport Department of Roads Project Directorate Office (ADB) SASEC Highway Improvement Project- Project Preparatory Consultant (SHIP-PPC) ADB Loan No: 3722-NEP	CONSULTANT:		IMPLEMENTING AGENCY:	SHEET TITLE:	SCALE:		NAME	SIGNATURE	REV NO.	DESCRIPTION	DATE:
	 Soosung Engineering Co. Ltd, Korea in association with		DOR, DCID	Cross Section OF Ch:602+900 - 603+040	1:400 	DESIGNED BY:	S.B. Shrestha				November, 2022
			ROAD NAME:			CHECKED BY:	P. Upadhyaya				DWG.NO.:
			East West Highway (H01)			APPROVED BY:	Dr. T.H.Choi				4
			Butwal - Gorusinghe Section								SHEET NO.:
 ERMC P (Ltd), Nepal and											87
 JPE-Tech Studio of Engineering											

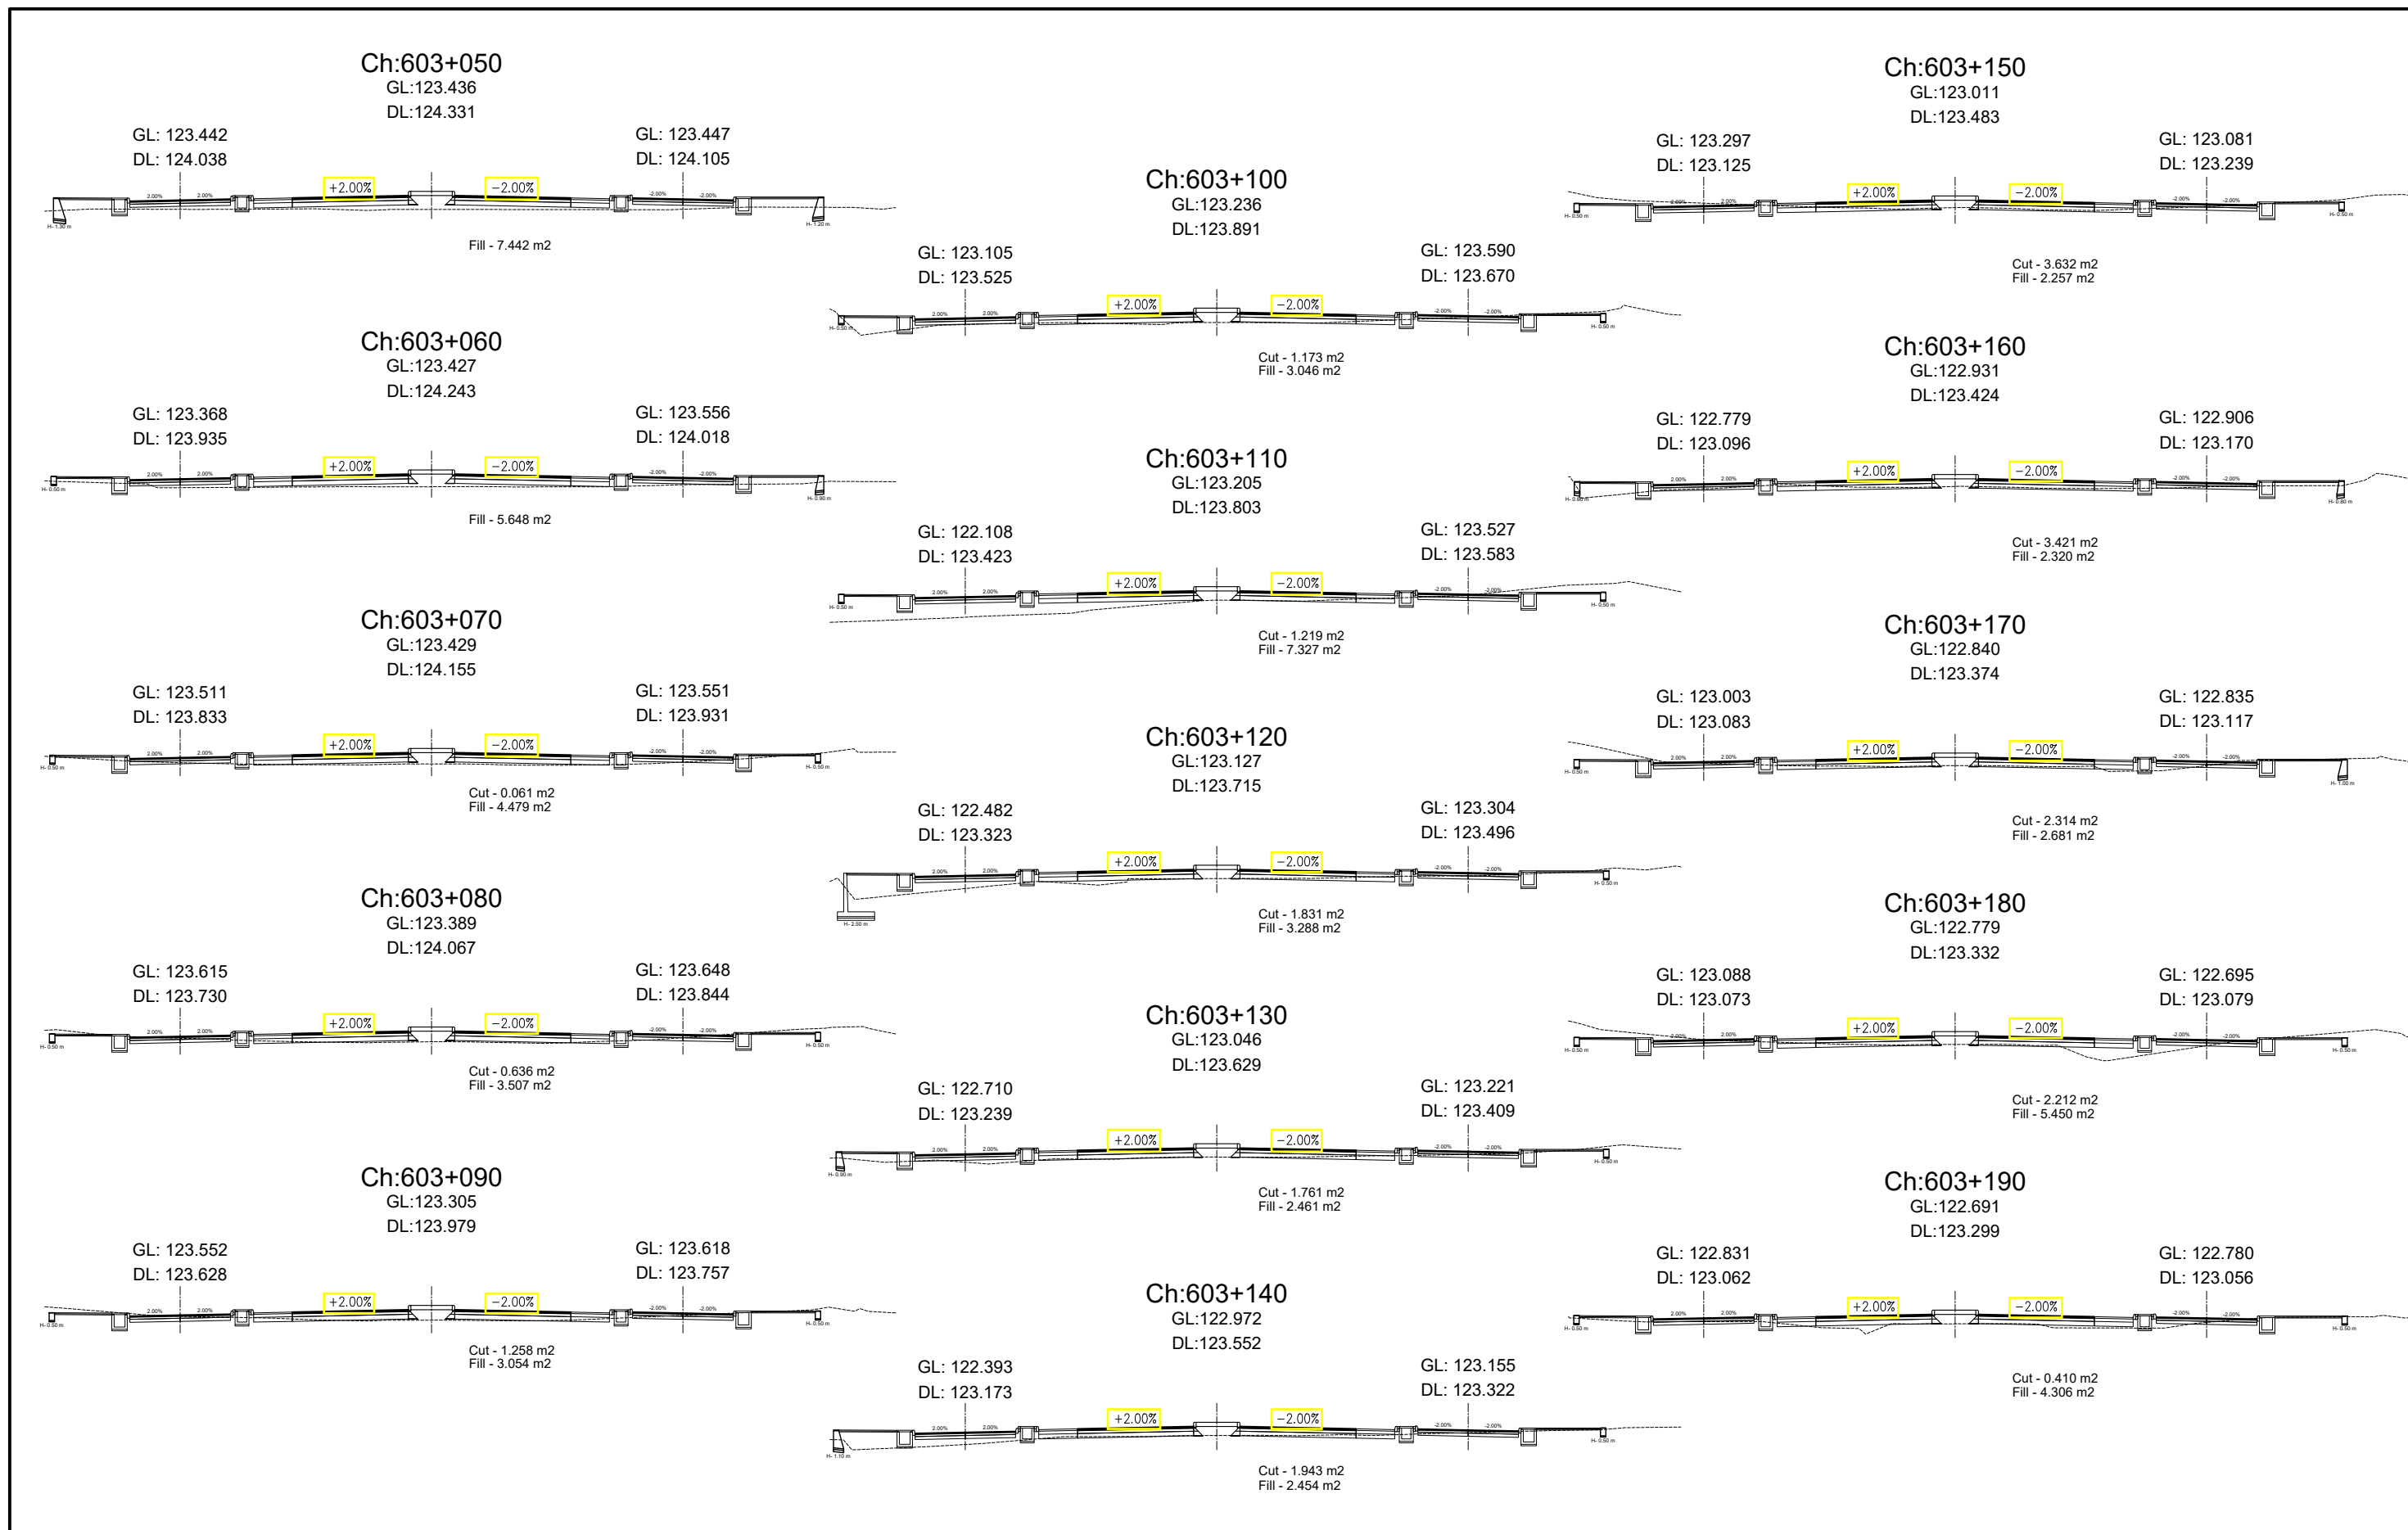

















Government of Nepal Ministry of Physical Infrastructure and Transport Department of Roads Project Directorate Office (ADB) SASEC Highway Improvement Project- Project Preparatory Consultant (SHIP-PPC) ADB Loan No: 3722-NEP	CONSULTANT:		IMPLEMENTING AGENCY:	SHEET TITLE:	SCALE:		NAME	SIGNATURE	REV NO.	DESCRIPTION	DATE:	
	 Soosung Engineering Co. Ltd, Korea in association with		DOR, DCID	Cross Section OF Ch:603+050 - 603+190		DESIGNED BY:	S.B. Shrestha				November, 2022	
	 ERMC P (Ltd), Nepal and		ROAD NAME:			CHECKED BY:	P. Upadhyaya				DWG.NO.:	
	 JPE-Tech Studio of Engineering		East West Highway (H01)			APPROVED BY:	Dr. T.H.Choi				SHEET NO.:	
												88


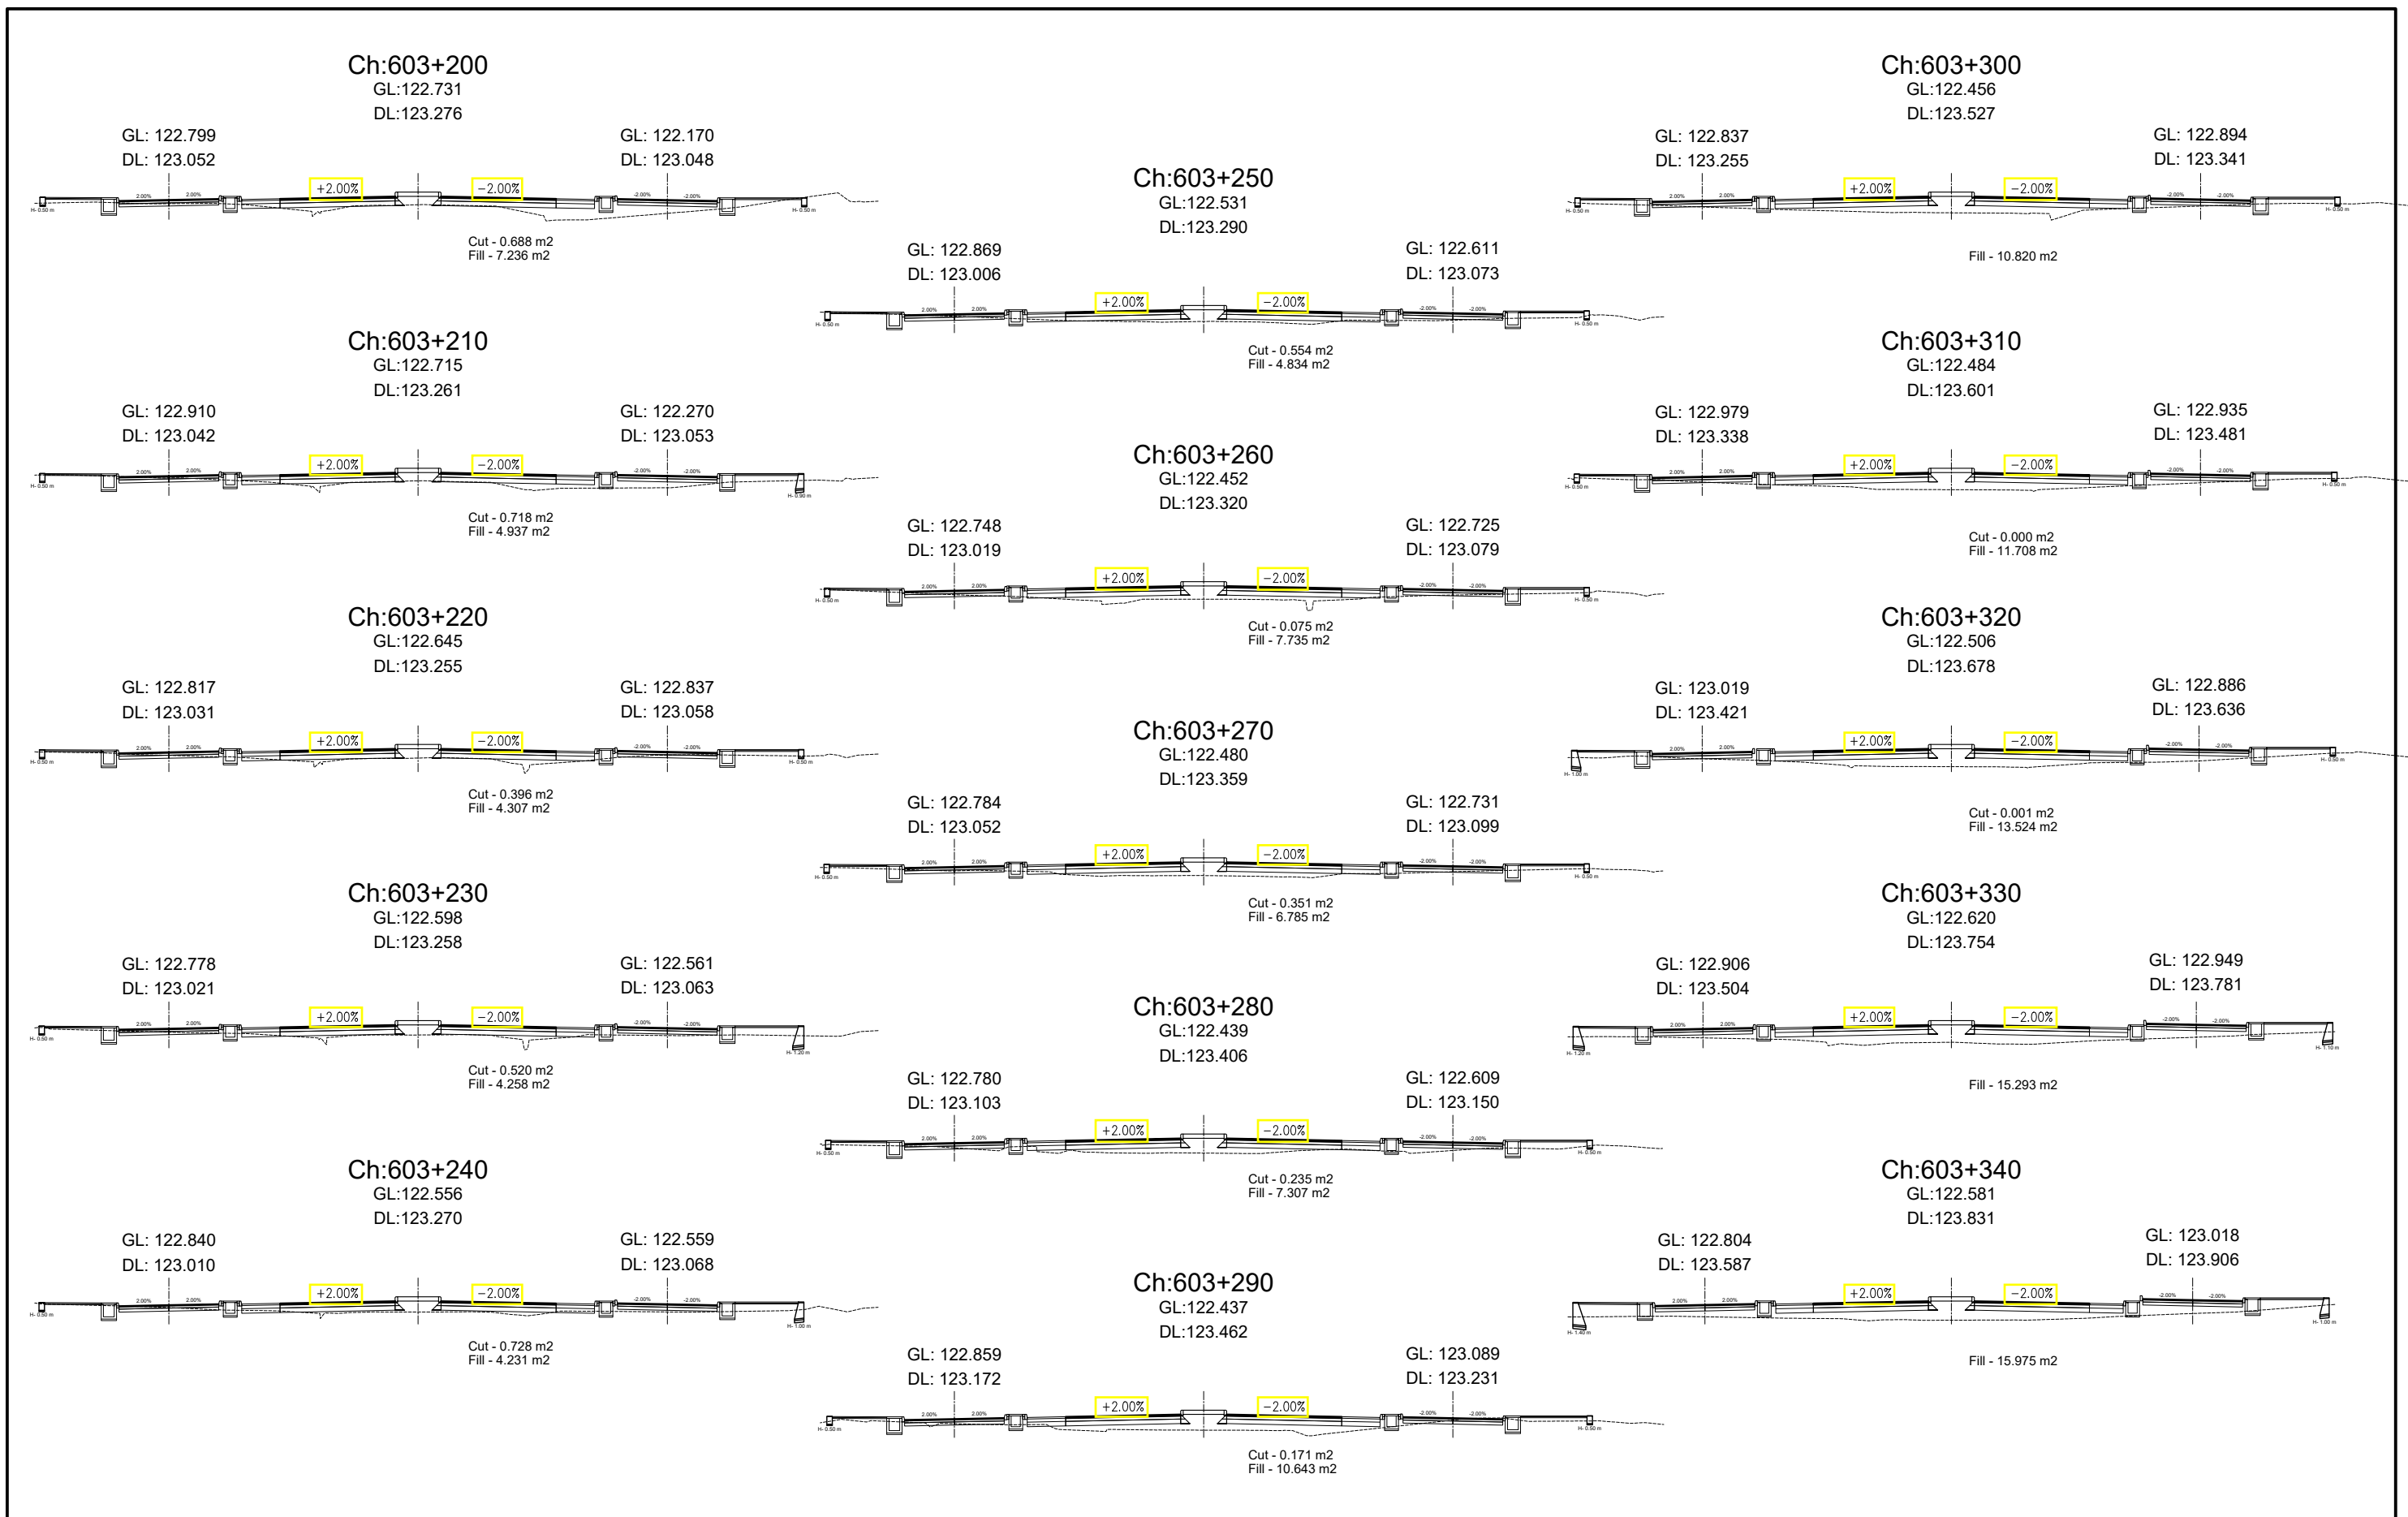



Government of Nepal Ministry of Physical Infrastructure and Transport Department of Roads Project Directorate Office (ADB) SASEC Highway Improvement Project- Project Preparatory Consultant (SHIP-PPC) ADB Loan No: 3722-NEP	CONSULTANT:		IMPLEMENTING AGENCY:	SHEET TITLE:	SCALE:		NAME	SIGNATURE	REV NO.	DESCRIPTION	DATE:
	 Soosung Engineering Co. Ltd, Korea in association with  ERM P (Ltd), Nepal and  JPE-Tech Studio of Engineering	DOR, DCID		Cross Section OF Ch:603+200 - 603+340	1:400 	DESIGNED BY:	S.B. Shrestha				November, 2022
		ROAD NAME:				CHECKED BY:	P. Upadhyaya				DWG.NO.:
		East West Highway (H01)								4	
		Butwal - Gorusinghe Section				APPROVED BY:	Dr. T.H.Choi				SHEET NO.:
										89	

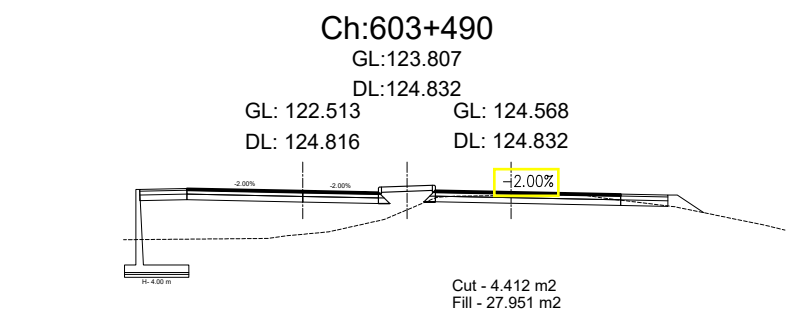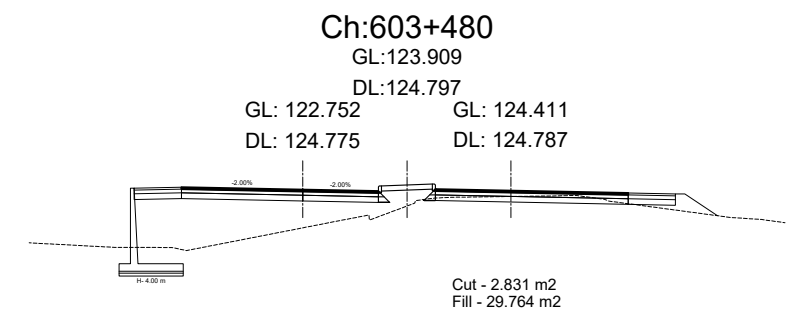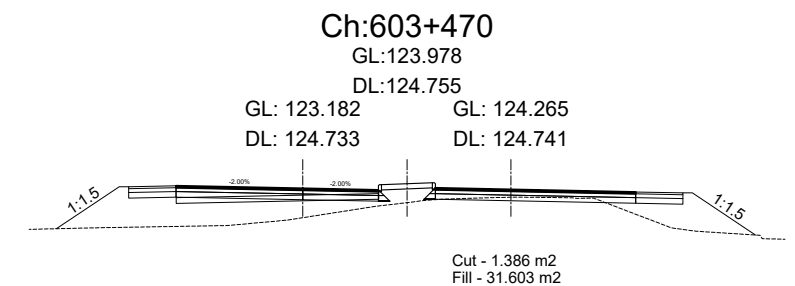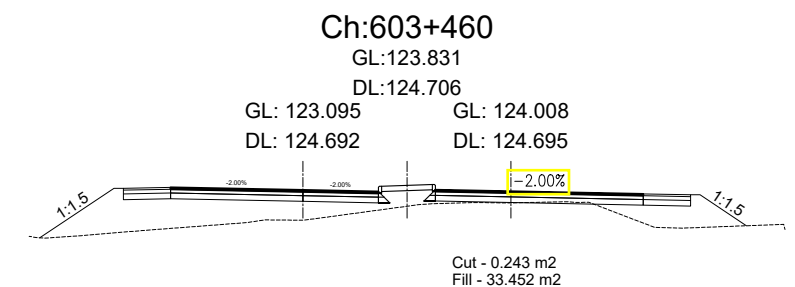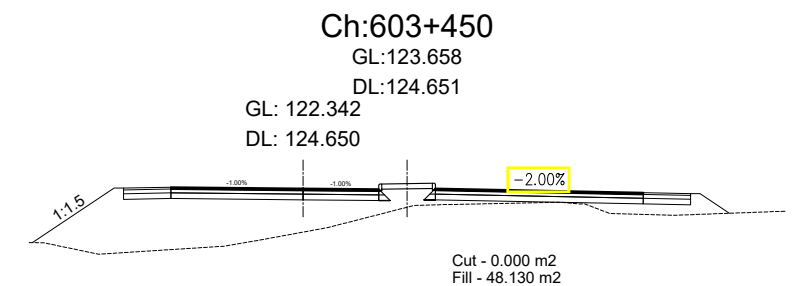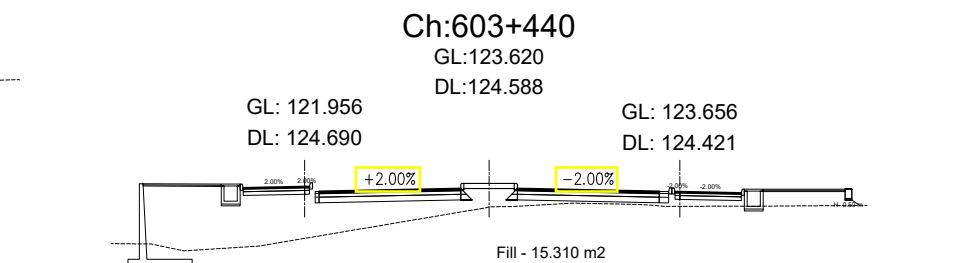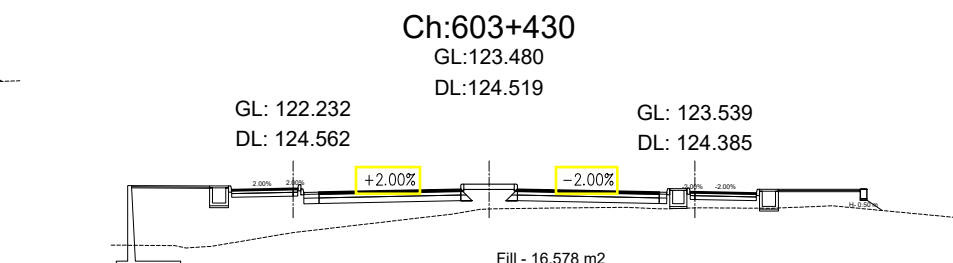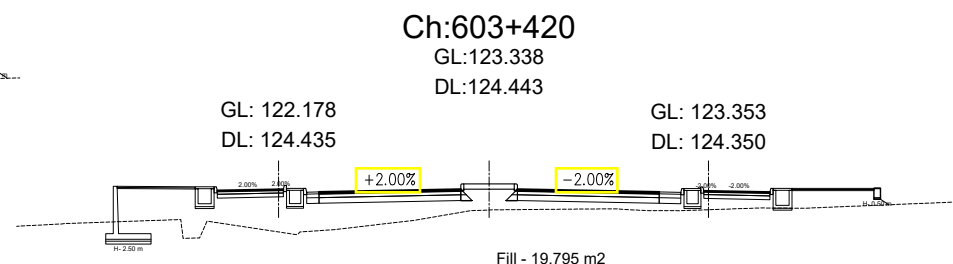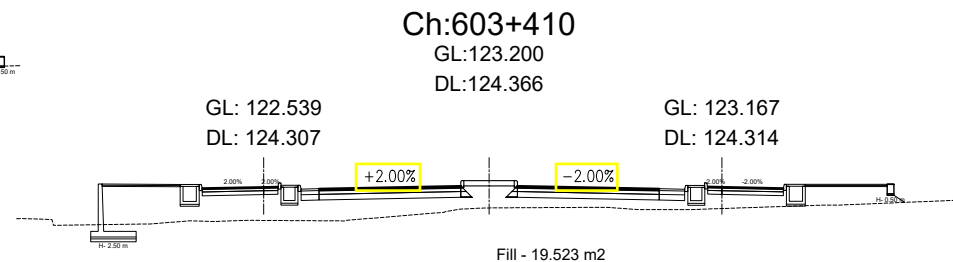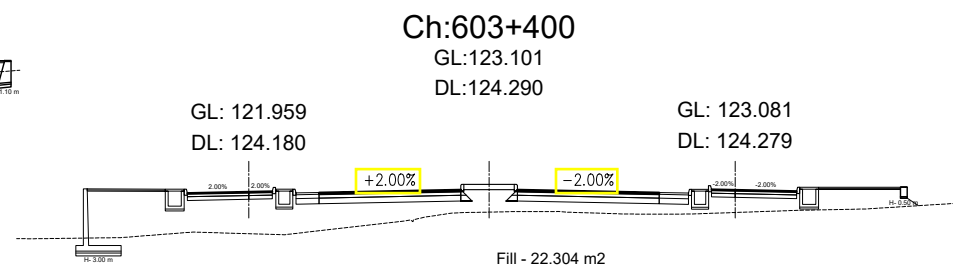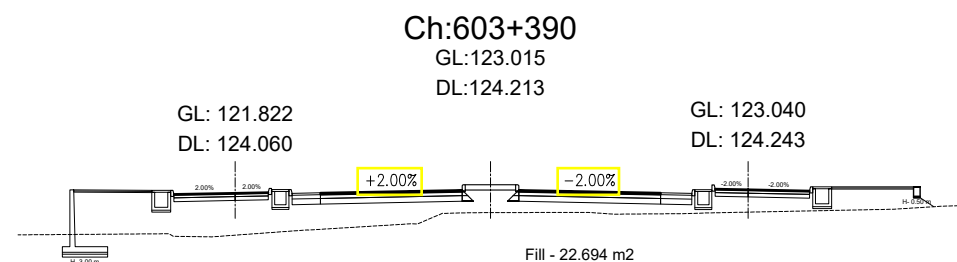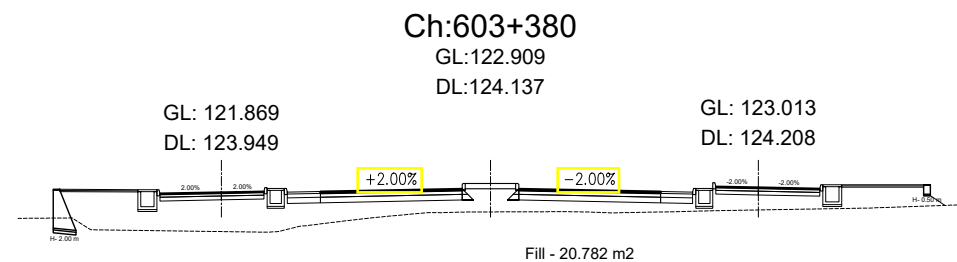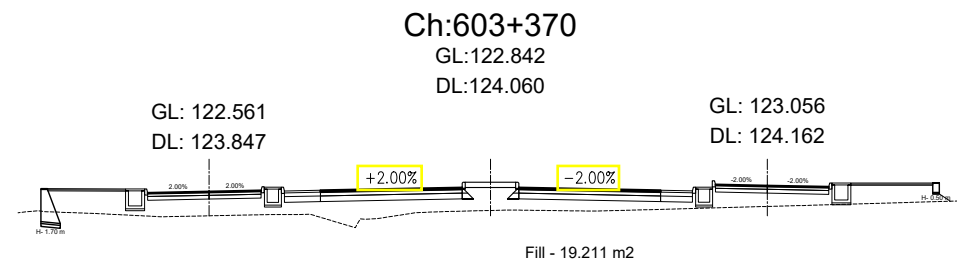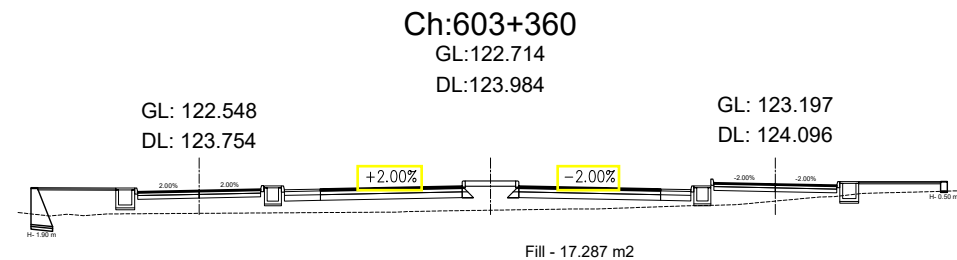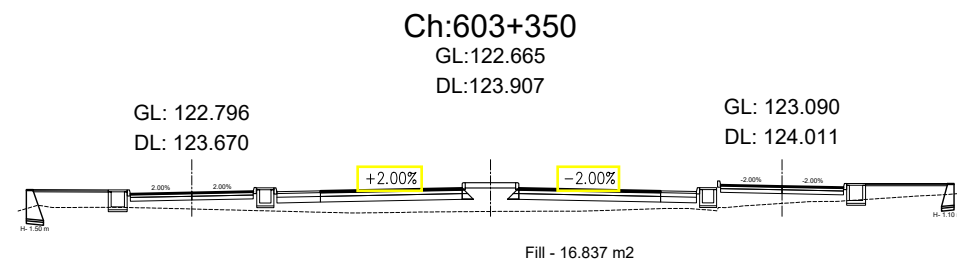
















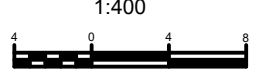
Government of Nepal Ministry of Physical Infrastructure and Transport Department of Roads Project Directorate Office (ADB) SASEC Highway Improvement Project- Project Preparatory Consultant (SHIP-PPC) ADB Loan No: 3722-NEP	CONSULTANT:  Soosung Engineering Co. Ltd, Korea in association with  ERMC P (Ltd), Nepal and  JPE-Tech Studio of Engineering	IMPLEMENTING AGENCY: DOR, DCID ROAD NAME: East West Highway (H01) Butwal - Gorusinghe Section	SHEET TITLE: Cross Section OF Ch:603+350 - 603+490	SCALE: 	DESIGNED BY:	S.B. Shrestha				November, 2022 DWG.NO.: 4
					CHECKED BY:	P. Upadhyaya				
					APPROVED BY:	Dr. T.H.Choi				SHEET NO.: 90

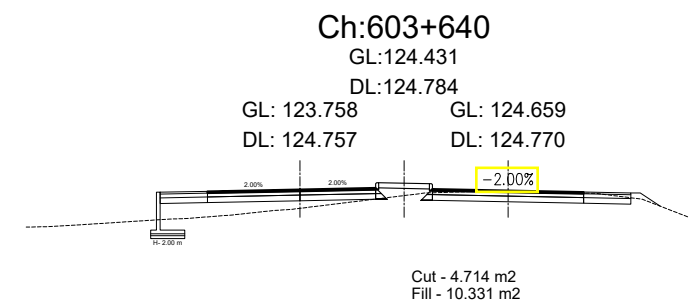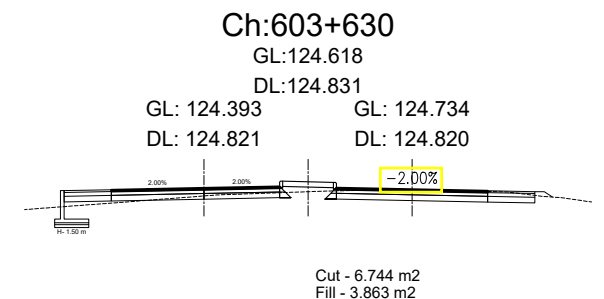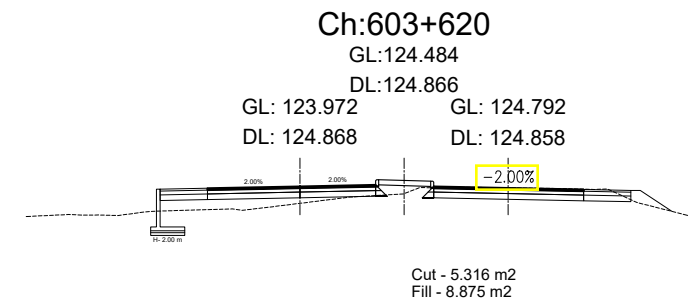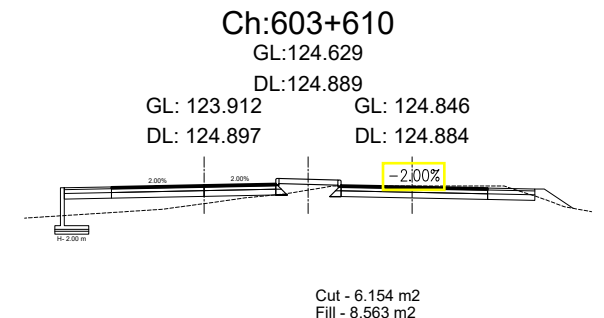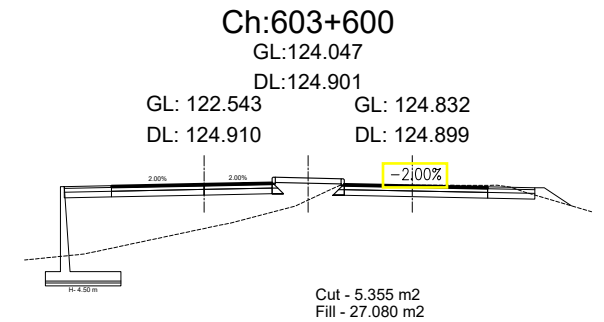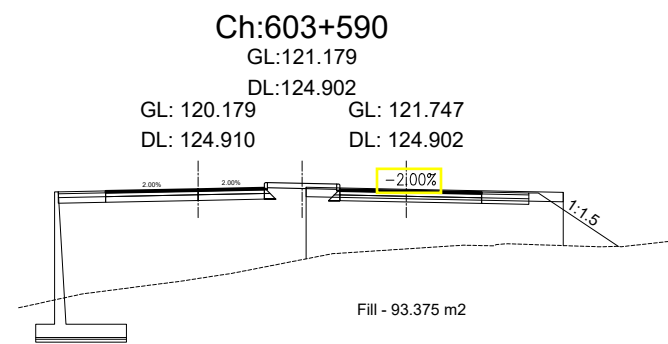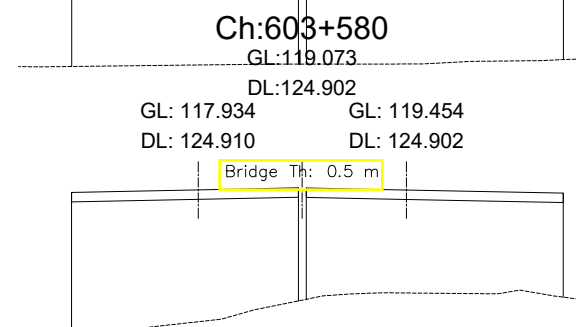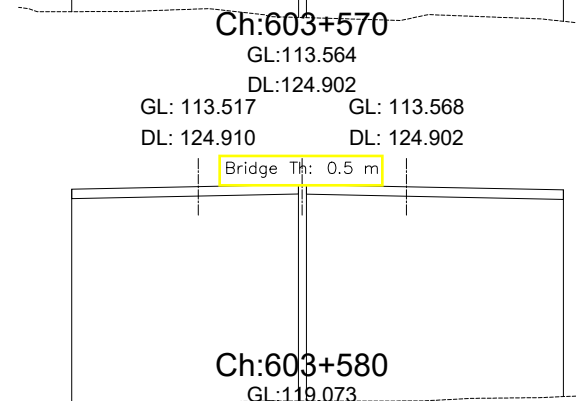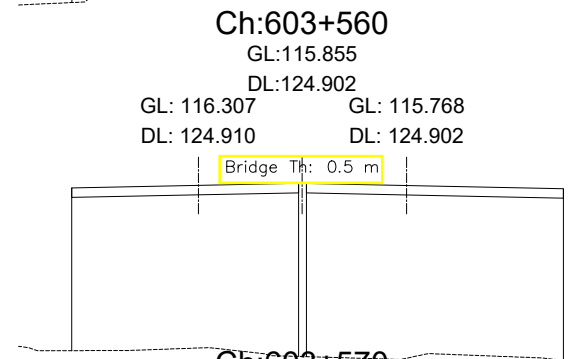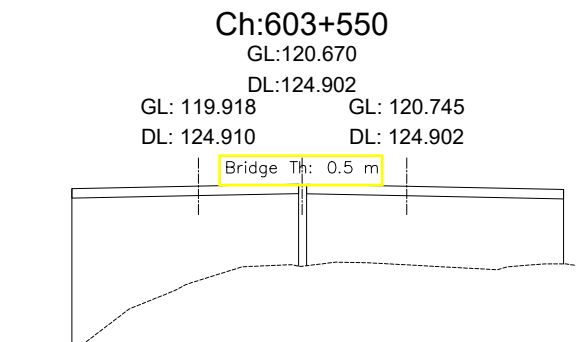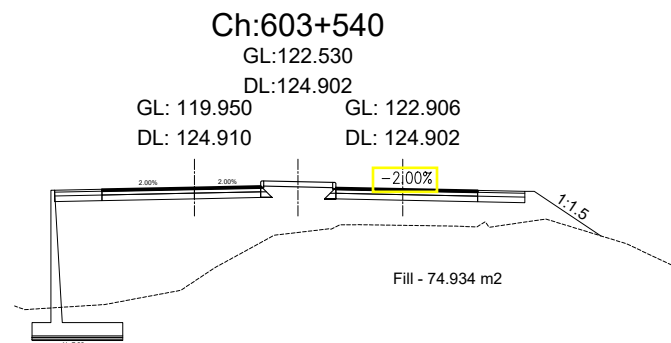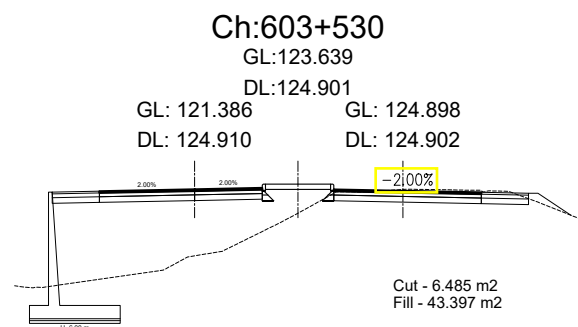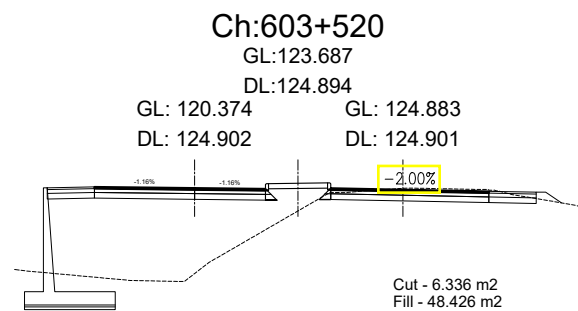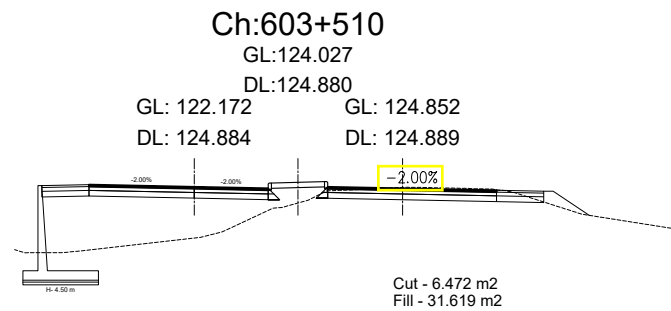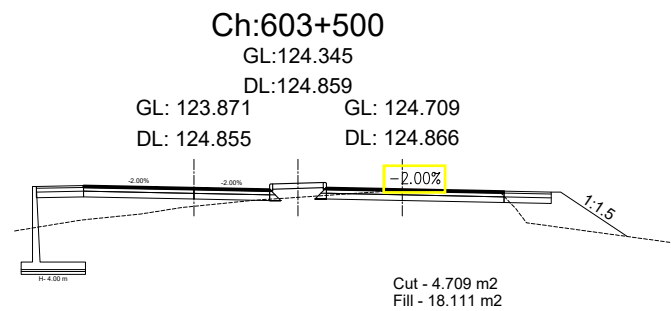

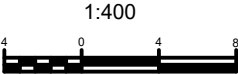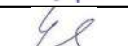
Government of Nepal Ministry of Physical Infrastructure and Transport Department of Roads Project Directorate Office (ADB) SASEC Highway Improvement Project- Project Preparatory Consultant (SHIP-PPC) ADB Loan No: 3722-NEP	CONSULTANT:  Soosung Engineering Co. Ltd, Korea in association with  ERMC P (Ltd), Nepal and  JPE-Tech Studio of Engineering	IMPLEMENTING AGENCY: DOR, DCID ROAD NAME: East West Highway (H01) Butwal - Gorusinghe Section	SHEET TITLE: Cross Section OF Ch:603+500 - 603+640	SCALE: 	DESIGNED BY:	S.B. Shrestha		REV NO.	DESCRIPTION	DATE:
					CHECKED BY:	P. Upadhyaya				DWG.NO.:
					APPROVED BY:	Dr. T.H.Choi				SHEET NO.:
										November, 2022

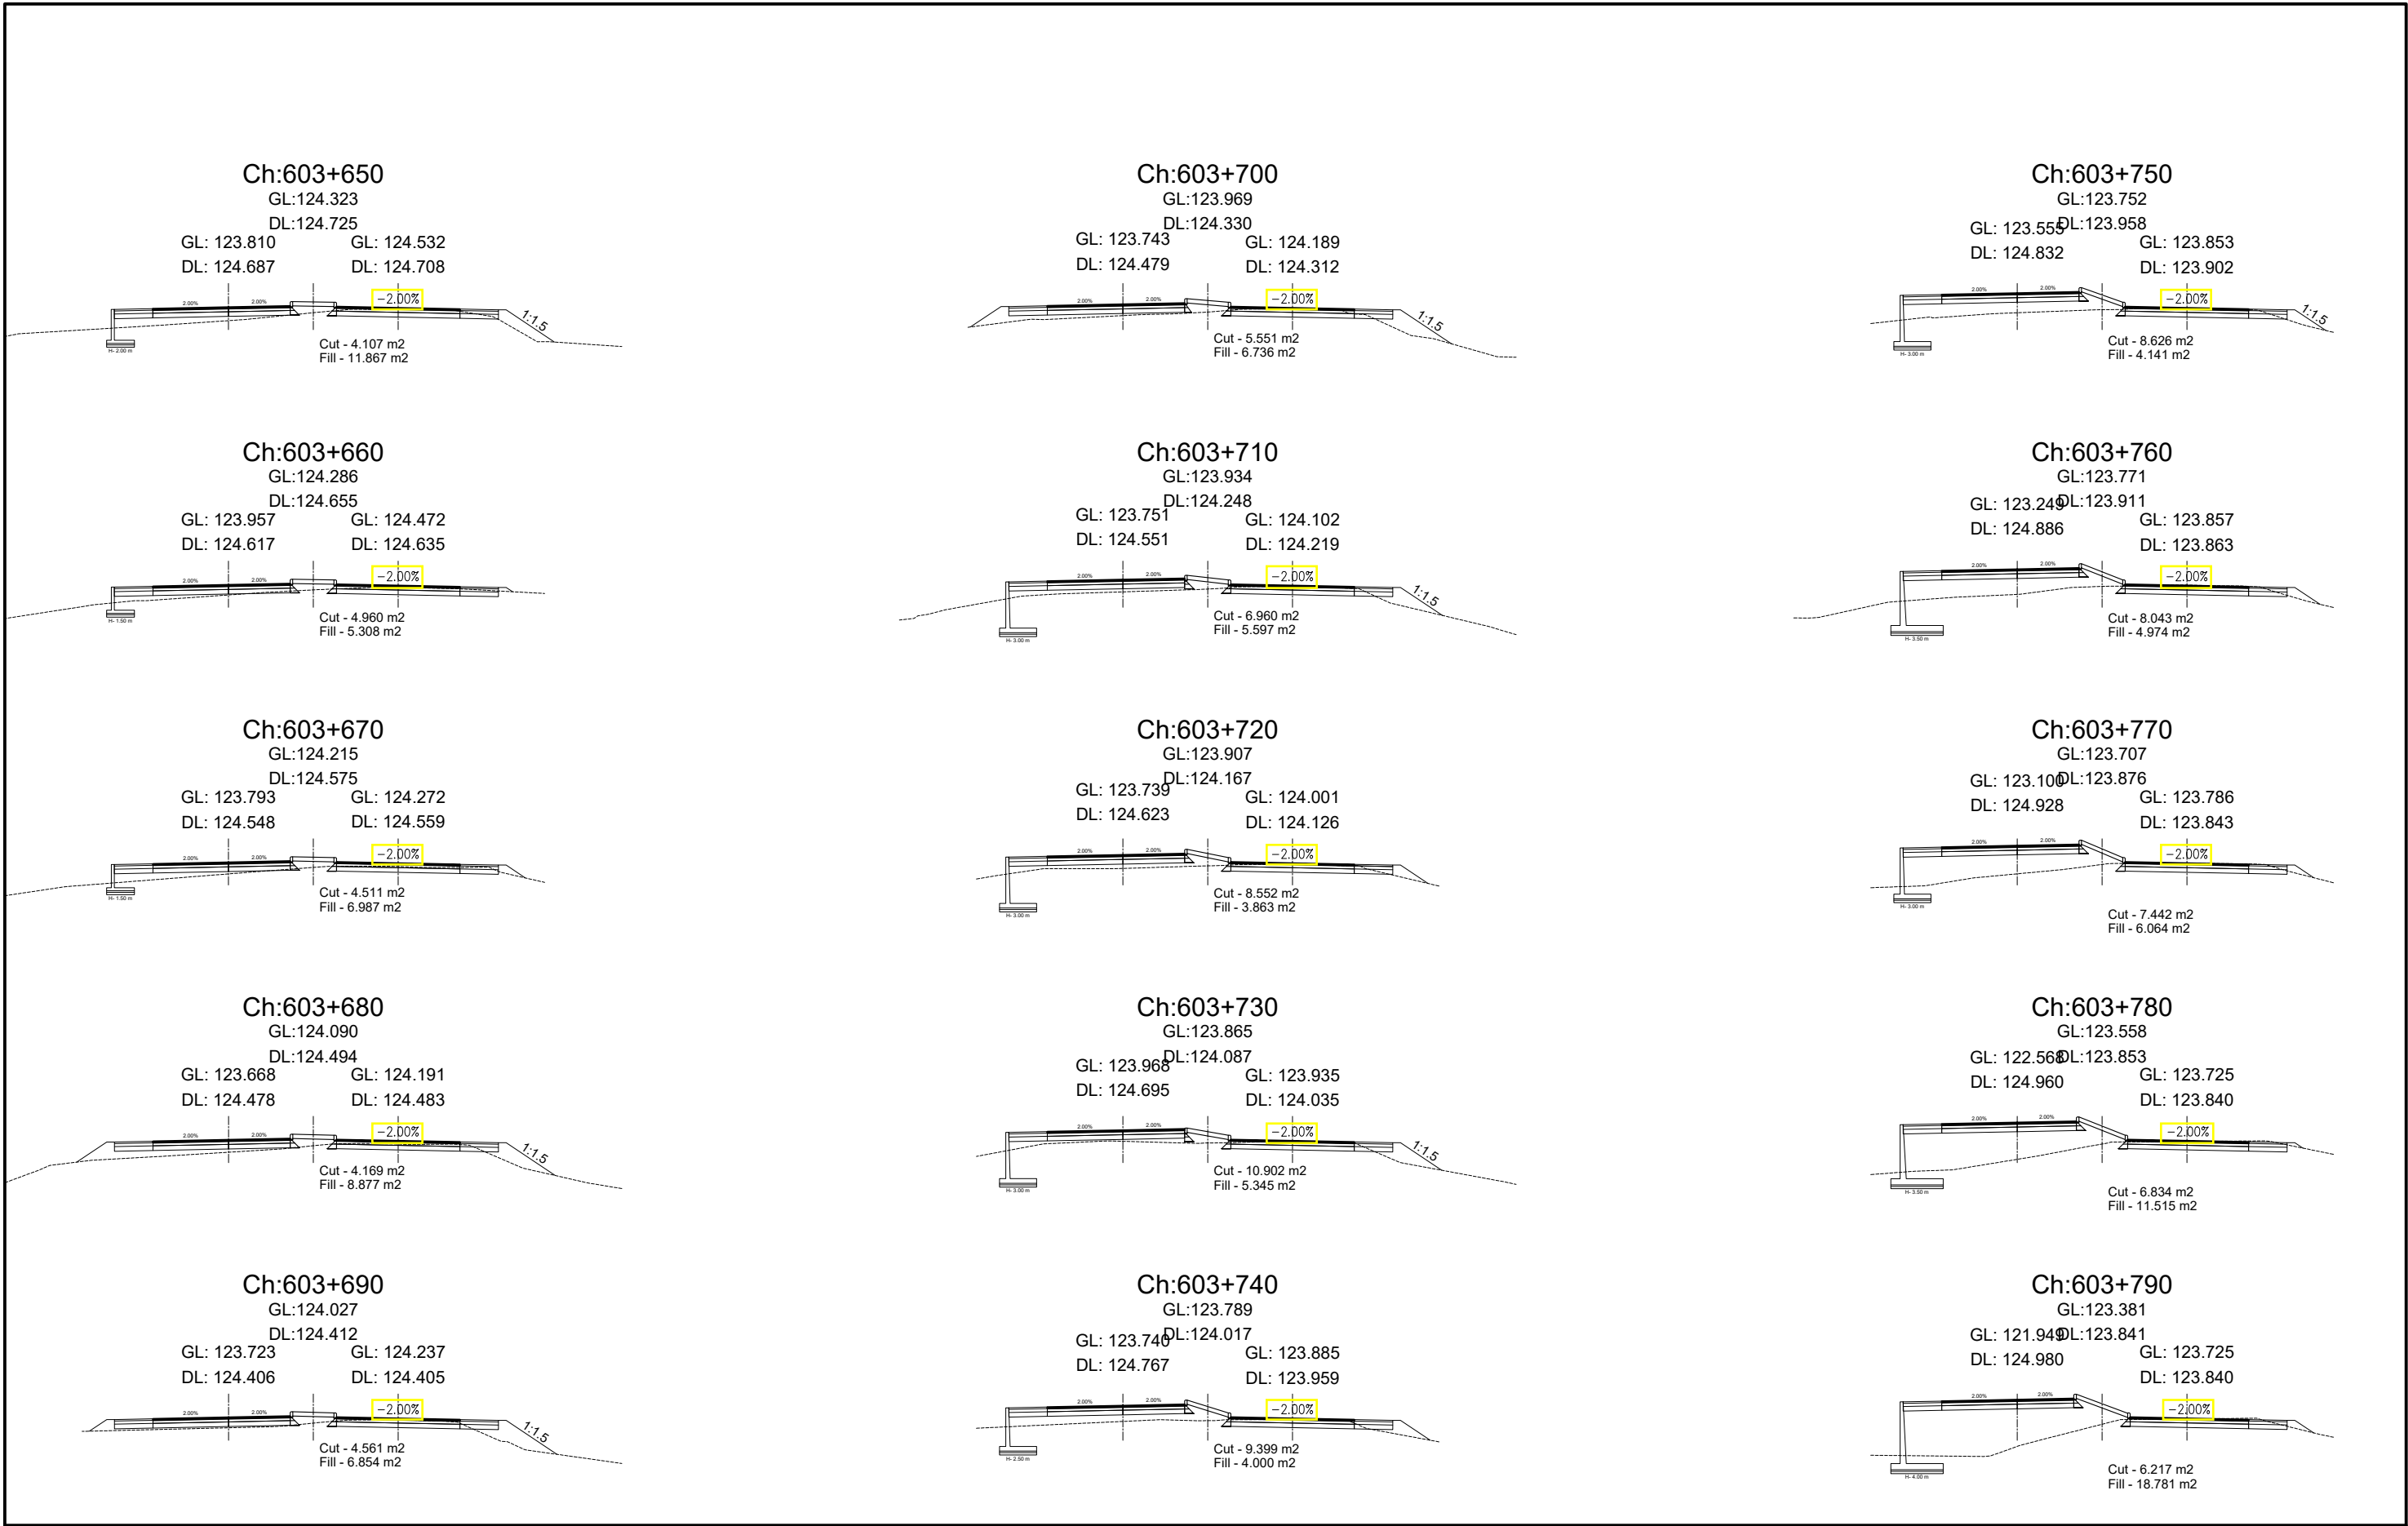

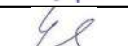
Government of Nepal Ministry of Physical Infrastructure and Transport Department of Roads Project Directorate Office (ADB) SASEC Highway Improvement Project- Project Preparatory Consultant (SHIP-PPC) ADB Loan No: 3722-NEP	CONSULTANT:  Soosung Engineering Co. Ltd, Korea in association with  ERMC P (Ltd), Nepal and  JPE-Tech Studio of Engineering	IMPLEMENTING AGENCY: DOR, DCID	SHEET TITLE: Cross Section OF Ch:603+650 - 603+790	SCALE: 1:400 	DESIGNED BY:	S.B. Shrestha		REV NO.	DESCRIPTION	DATE: November, 2022
					CHECKED BY:	P. Upadhyaya				DWG.NO.: 4
					APPROVED BY:	Dr. T.H.Choi				SHEET NO.: 92

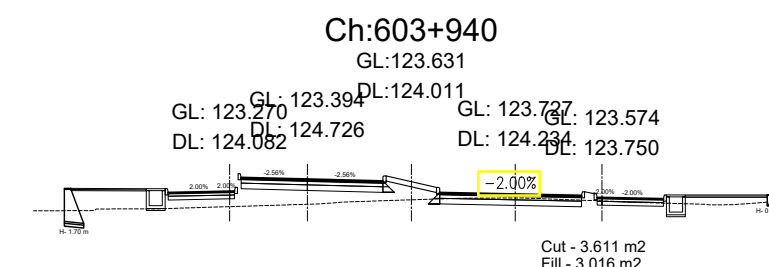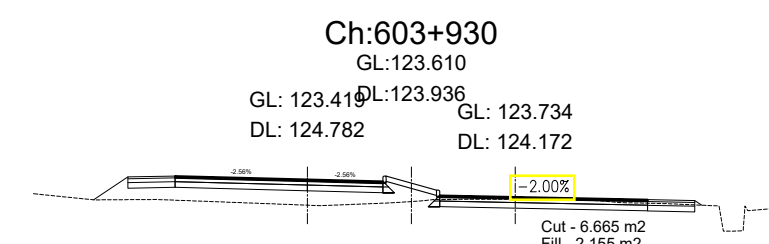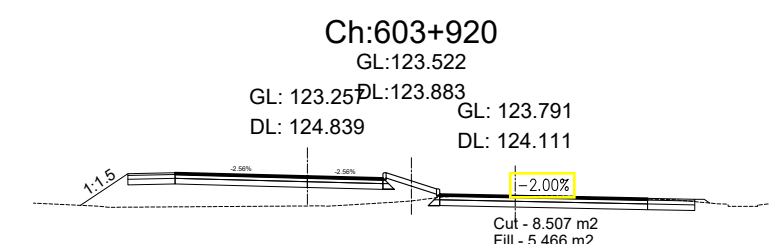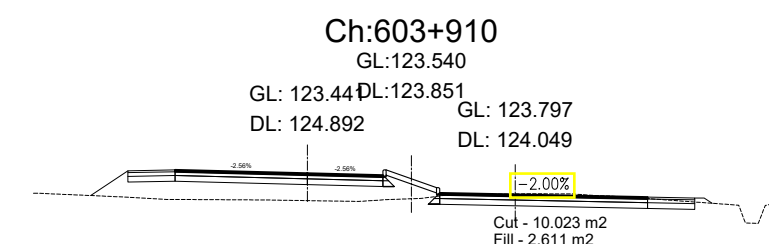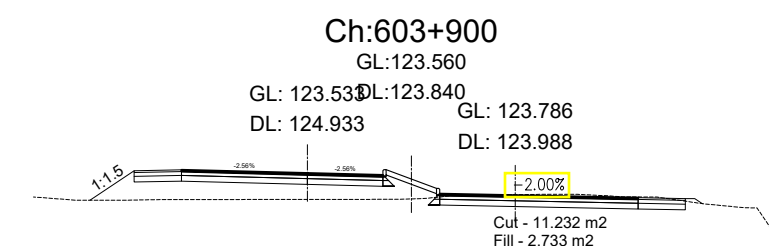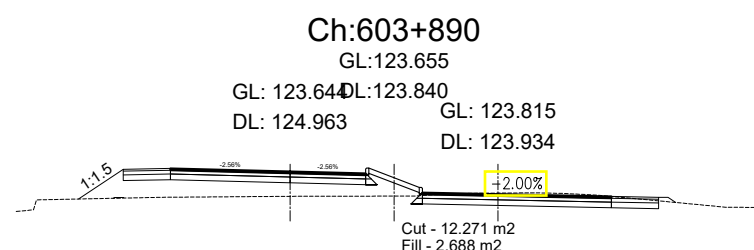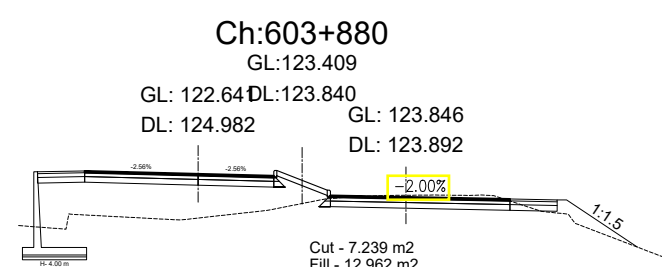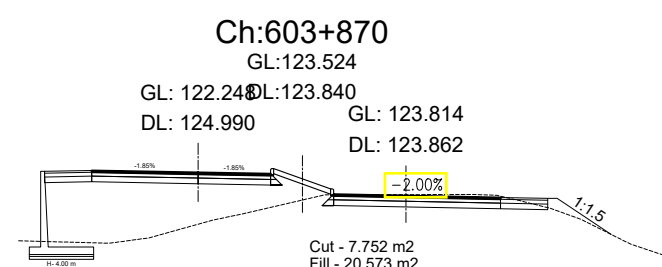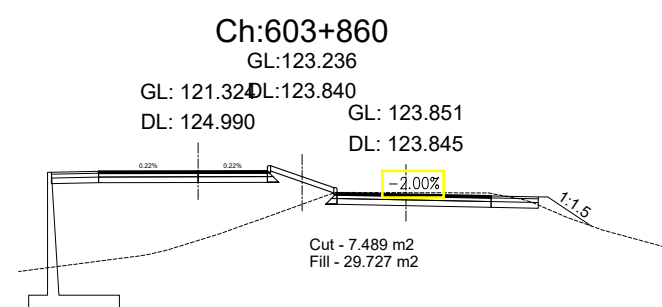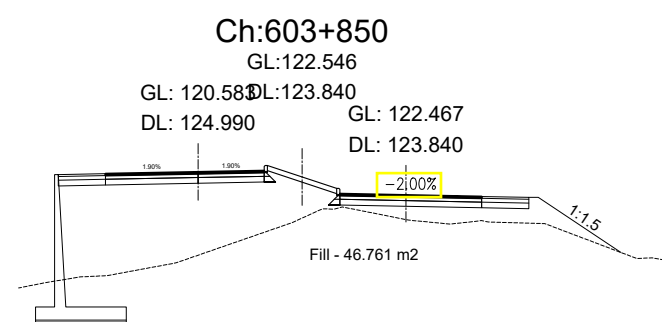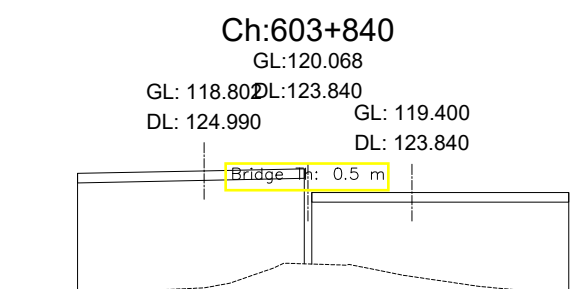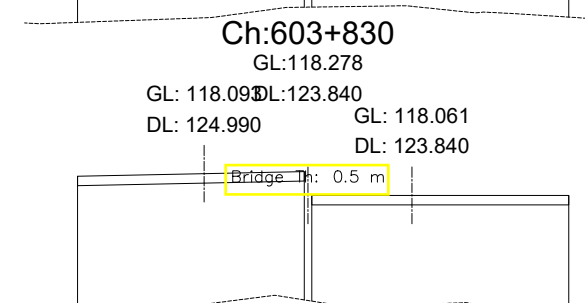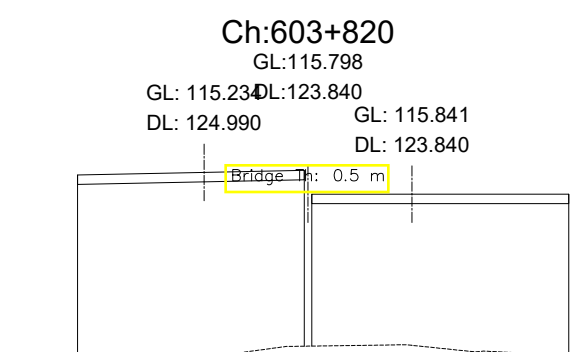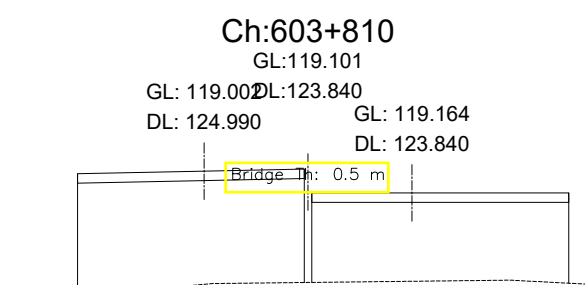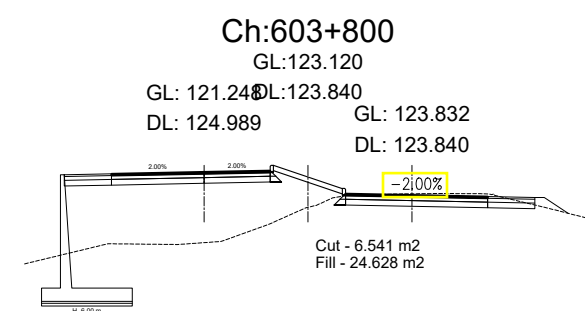



Government of Nepal Ministry of Physical Infrastructure and Transport Department of Roads Project Directorate Office (ADB) SASEC Highway Improvement Project- Project Preparatory Consultant (SHIP-PPC) ADB Loan No: 3722-NEP	CONSULTANT:		IMPLEMENTING AGENCY:	SHEET TITLE:	SCALE:		NAME	SIGNATURE	REV NO.	DESCRIPTION	DATE:	
	 Soosung Engineering Co. Ltd, Korea in association with		DOR, DCID	Cross Section OF Ch:603+800 - 603+940		DESIGNED BY:	S.B. Shrestha				November, 2022	
	 ERM P (Ltd), Nepal and		ROAD NAME:			CHECKED BY:	P. Upadhyaya				DWG.NO.:	4
	 TPE-Tech Studio of Engineering		East West Highway (H01)			APPROVED BY:	Dr. T.H.Choi				SHEET NO.:	93
			Butwal - Gorusinghe Section									

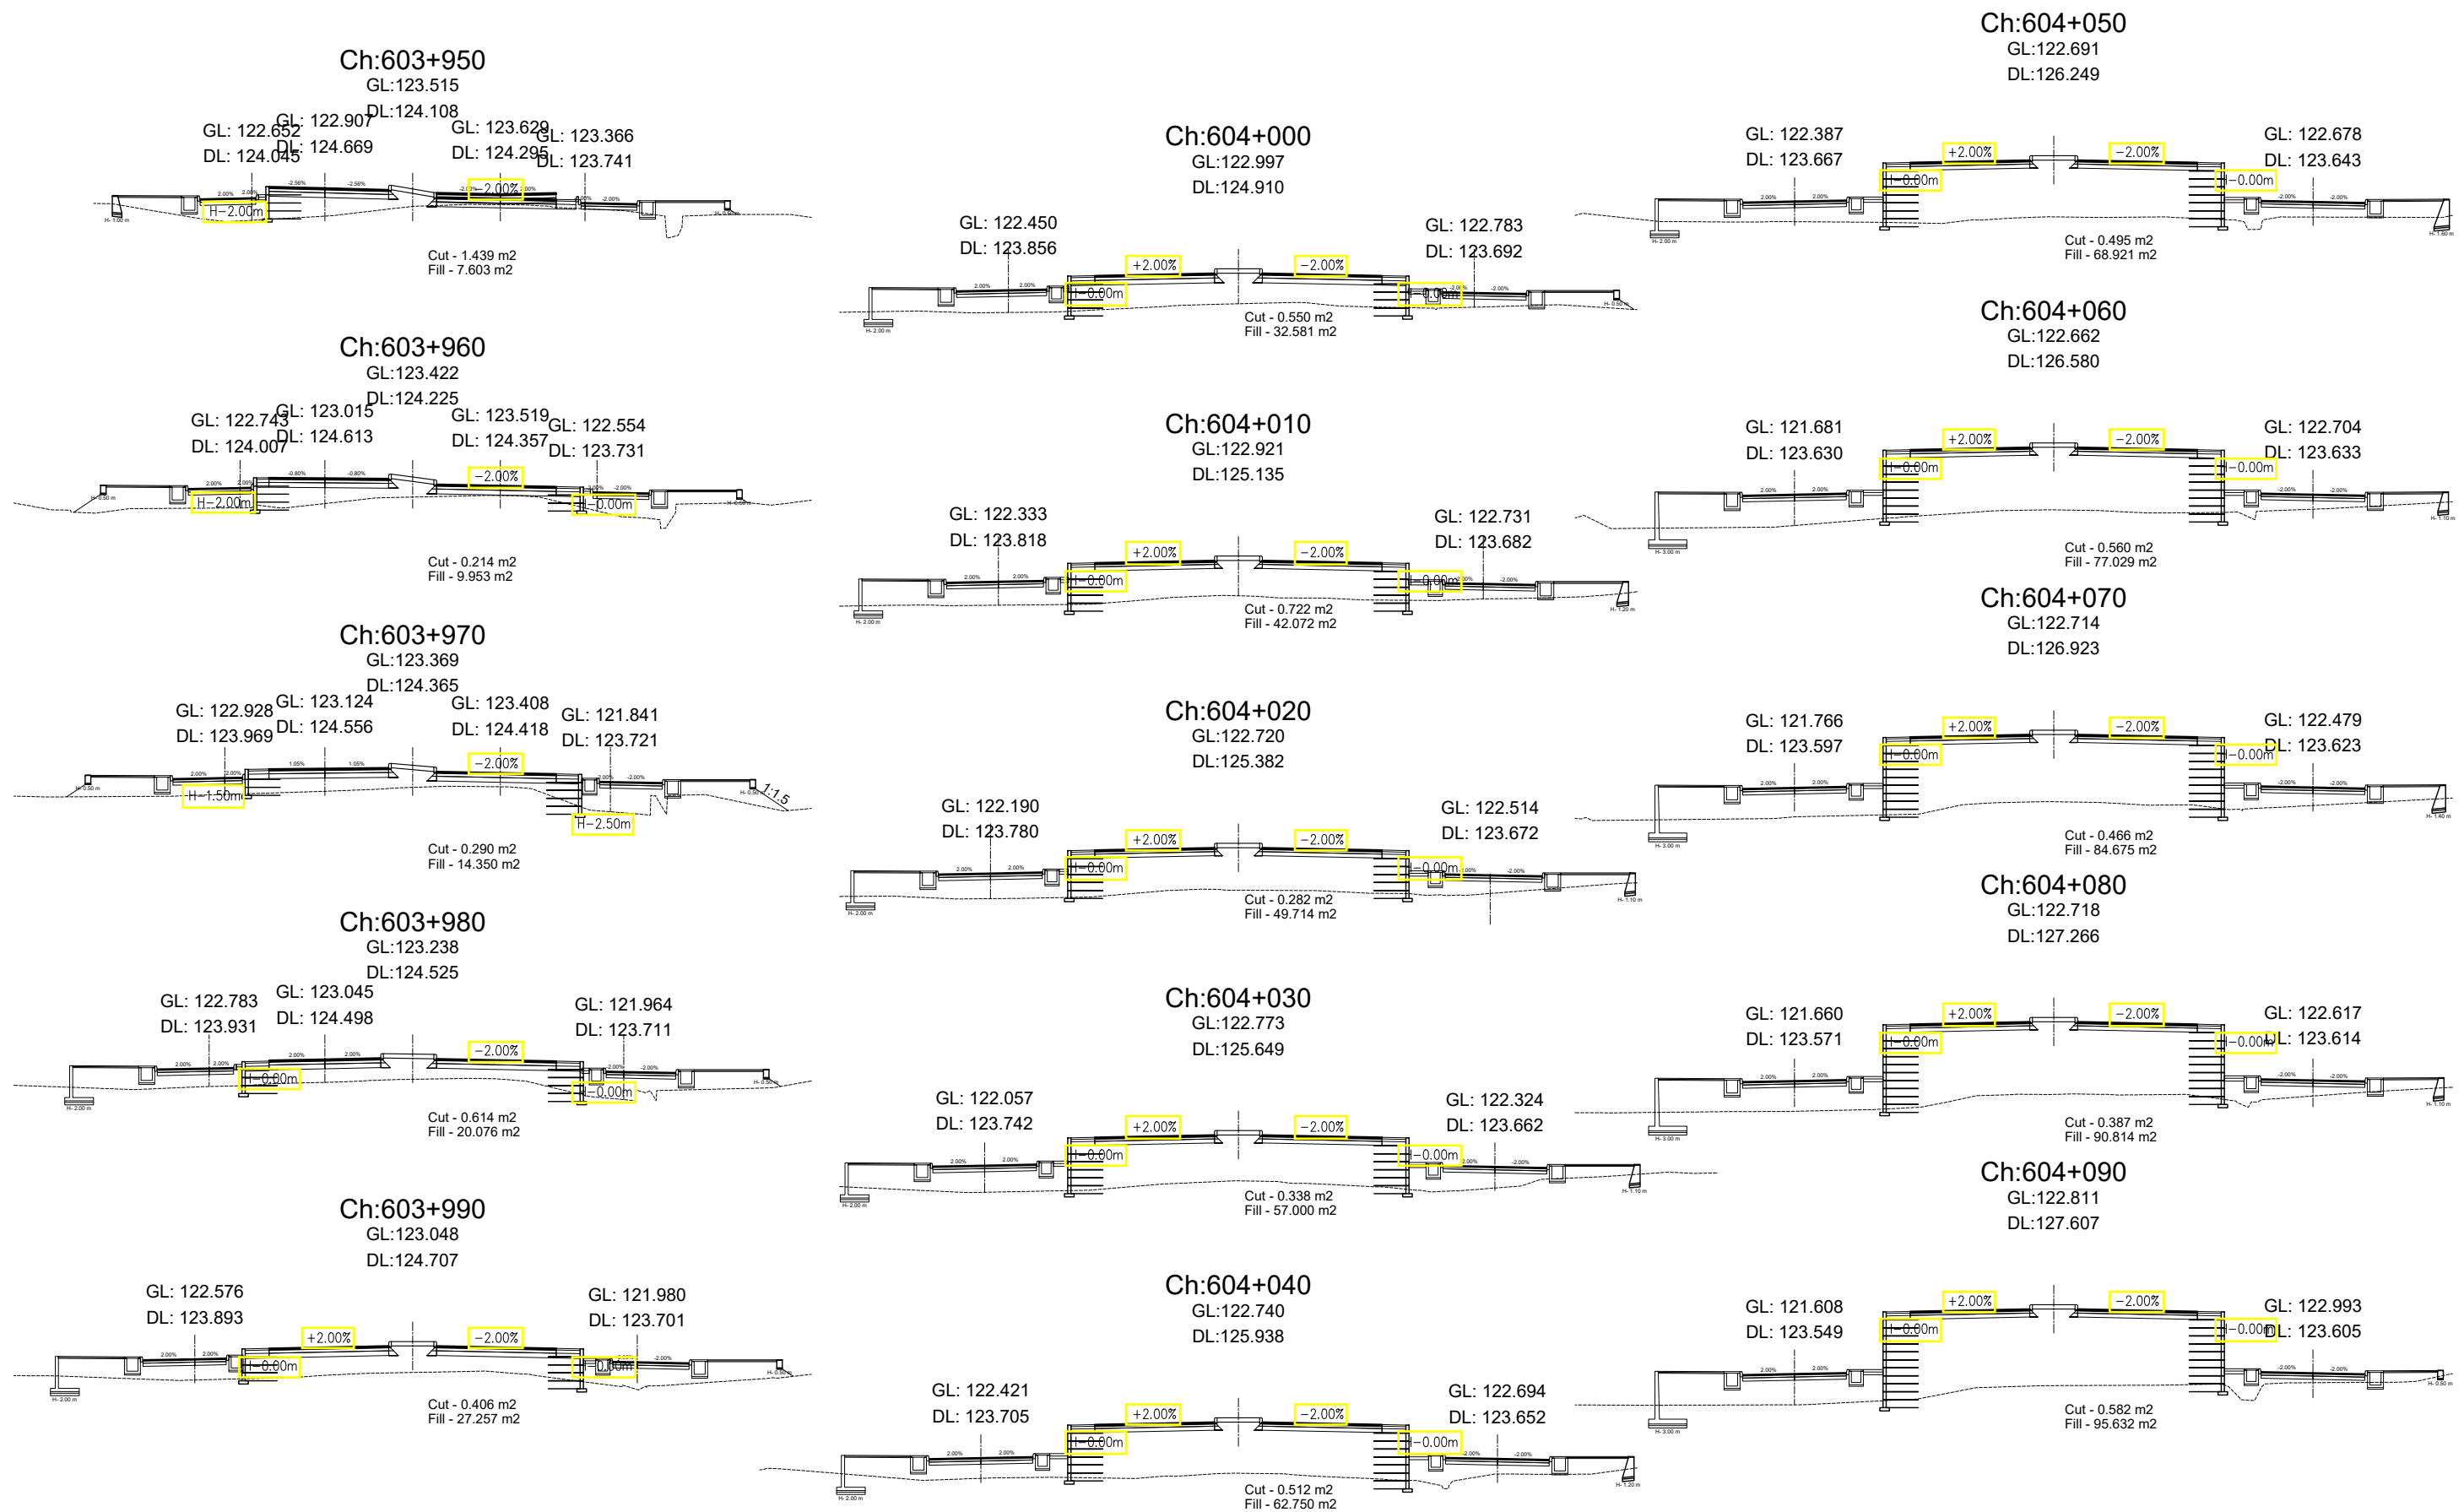



Government of Nepal Ministry of Physical Infrastructure and Transport Department of Roads Project Directorate Office (ADB) SASEC Highway Improvement Project- Project Preparatory Consultant (SHIP-PPC) ADB Loan No: 3722-NEP	CONSULTANT:		IMPLEMENTING AGENCY:	SHEET TITLE:	SCALE:		NAME	SIGNATURE	REV NO.	DESCRIPTION	DATE:	
	 Soosung Engineering Co. Ltd, Korea in association with		DOR, DCID	Cross Section OF Ch:603+950 - 604+090	1:400 	DESIGNED BY:	S.B. Shrestha				November, 2022	
	 ERMC P (Ltd), Nepal and		ROAD NAME:				CHECKED BY:	P. Upadhyaya				DWG.NO.: 4
	 TPE-Tech Studio of Engineering		East West Highway (H01)				APPROVED BY:	Dr. T.H.Choi				SHEET NO.: 94
			Butwal - Gorusinghe Section									

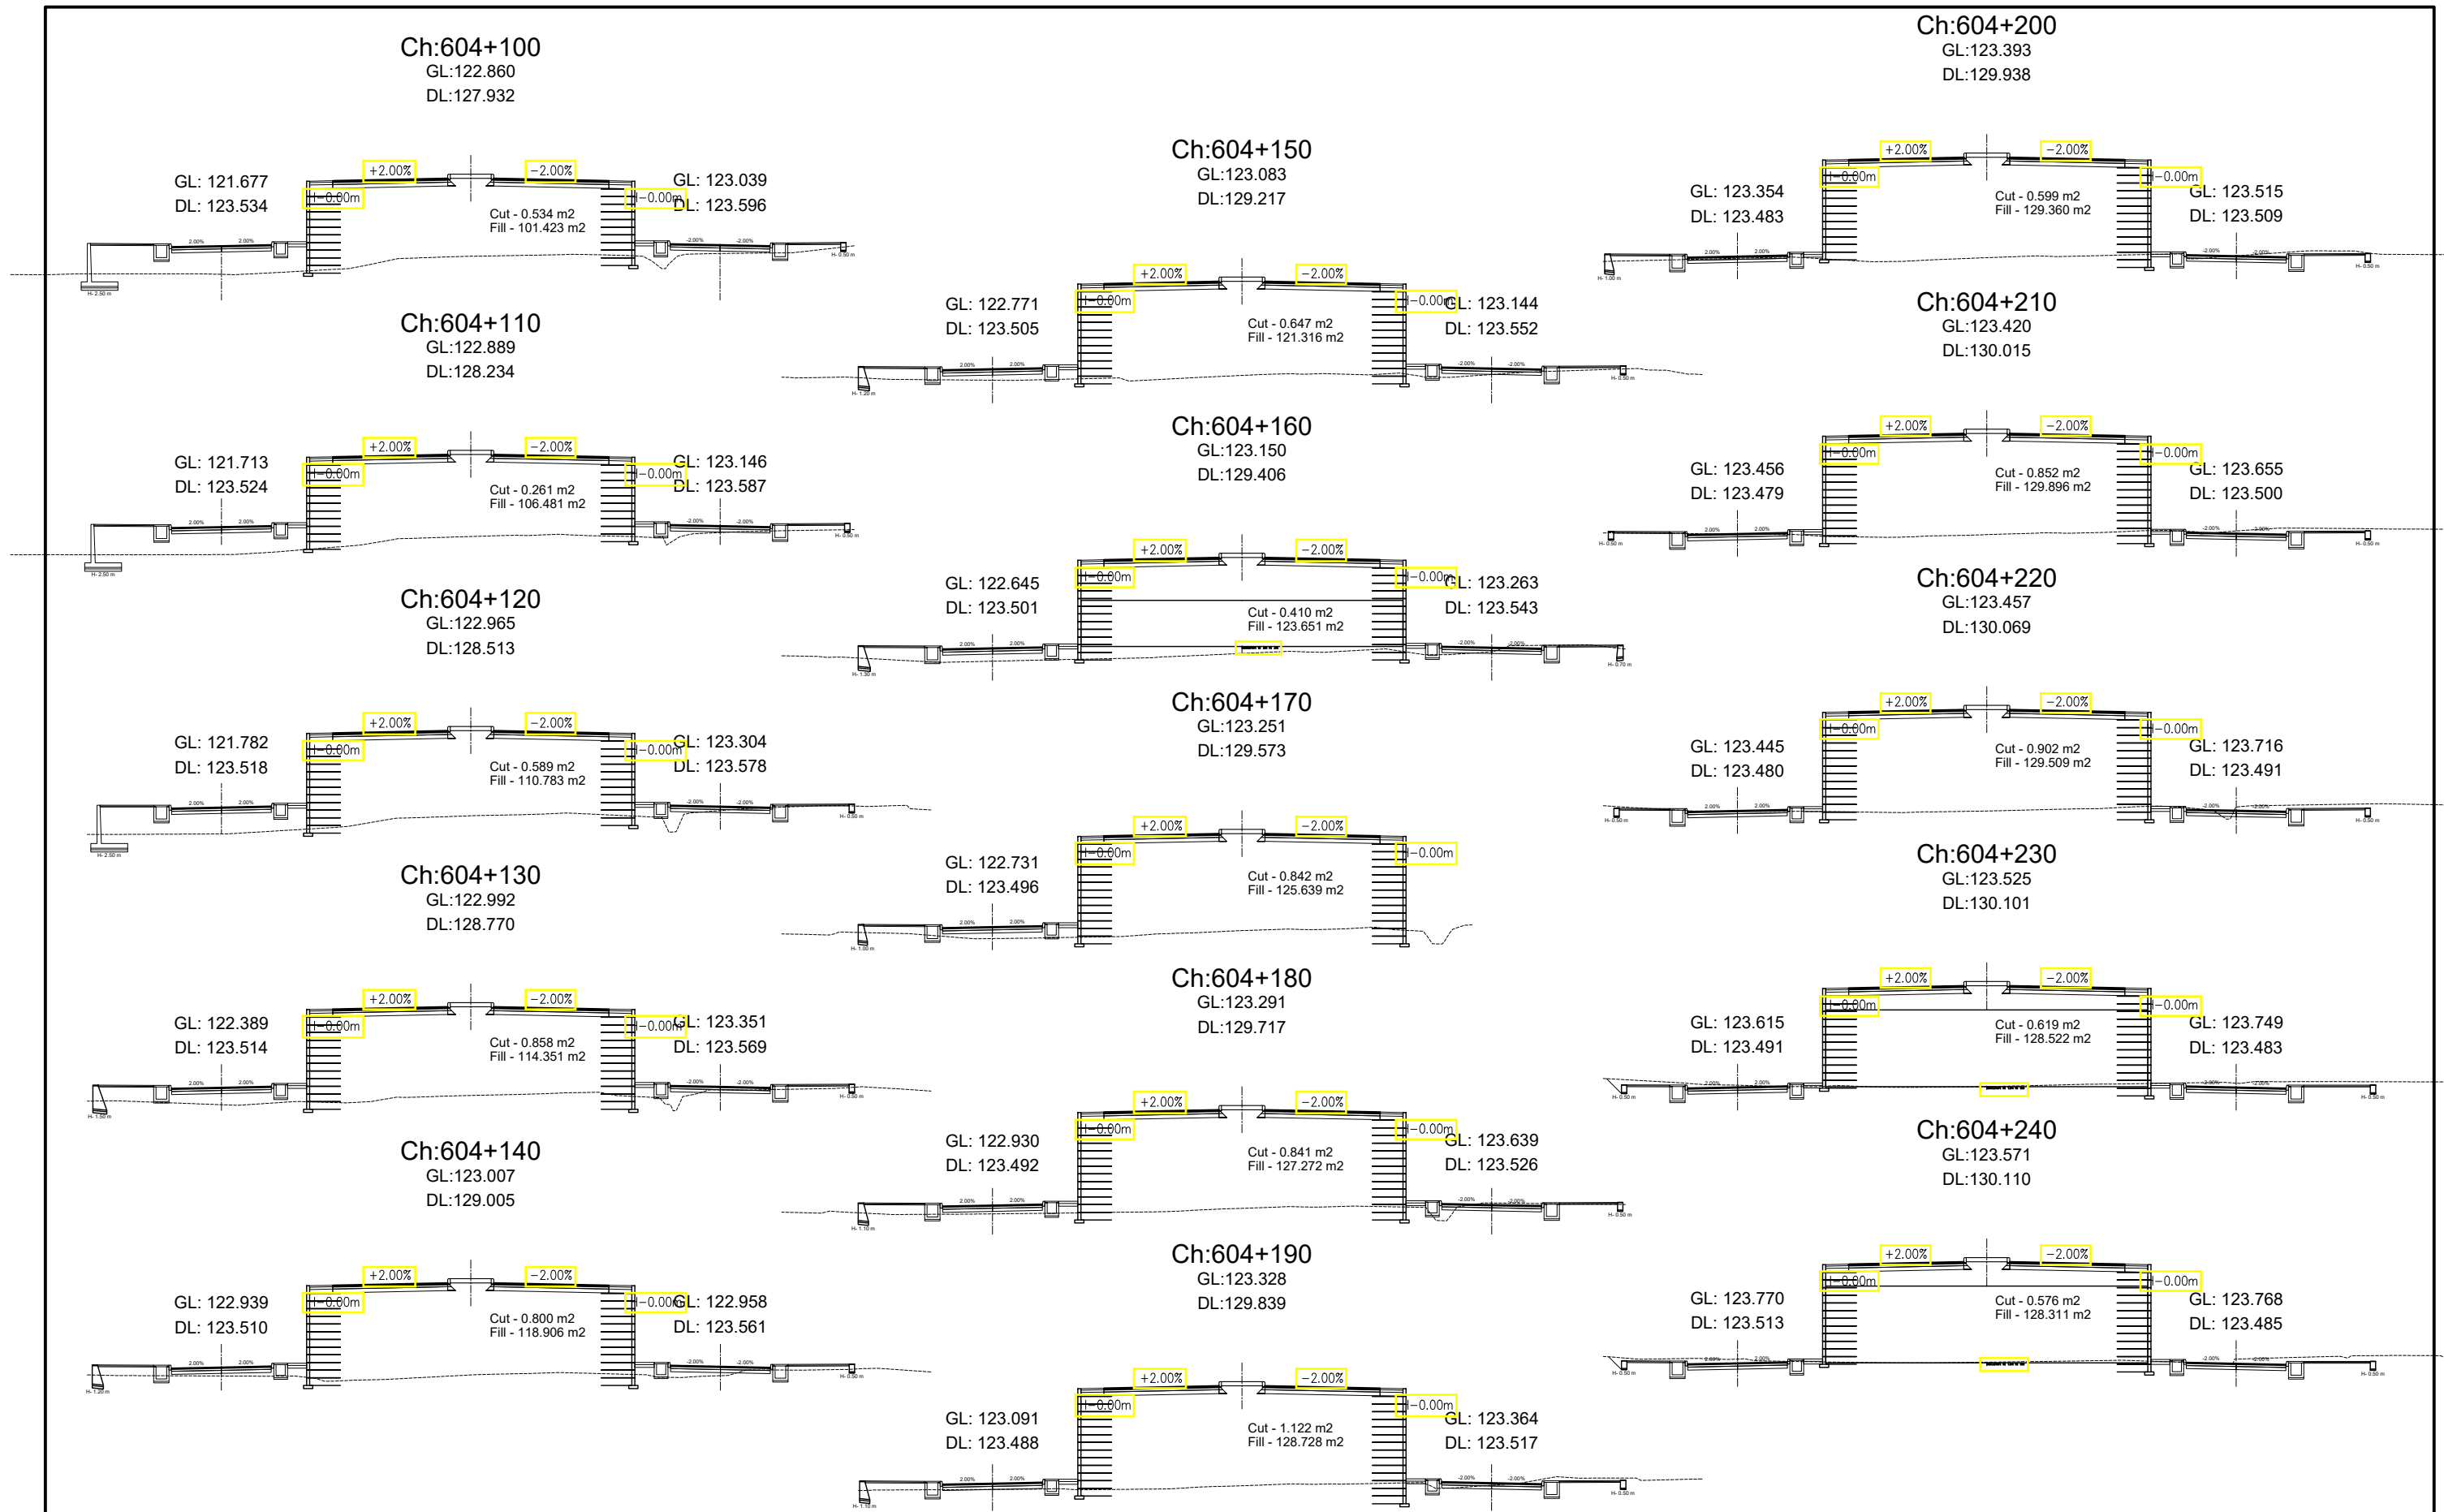

 
Government of Nepal Ministry of Physical Infrastructure and Transport Department of Roads Project Directorate Office (ADB) SASEC Highway Improvement Project- Project Preparatory Consultant (SHIP-PPC) ADB Loan No: 3722-NEP	CONSULTANT:		IMPLEMENTING AGENCY:	SHEET TITLE:	SCALE:		NAME	SIGNATURE	REV NO.	DESCRIPTION	DATE:
		Soosung Engineering Co. Ltd, Korea in association with	DOR, DCID	Cross Section OF Ch:604+100 - 604+240	1:400 	DESIGNED BY:	S.B. Shrestha				November, 2022
		ERMC P (Ltd), Nepal and	ROAD NAME:			CHECKED BY:	P. Upadhyaya				DWG.NO.: 4
		TPE-Tech Studio of Engineering	East West Highway (H01)			APPROVED BY:	Dr. T.H.Choi				SHEET NO.: 95
			Butwal - Gorusinghe Section								

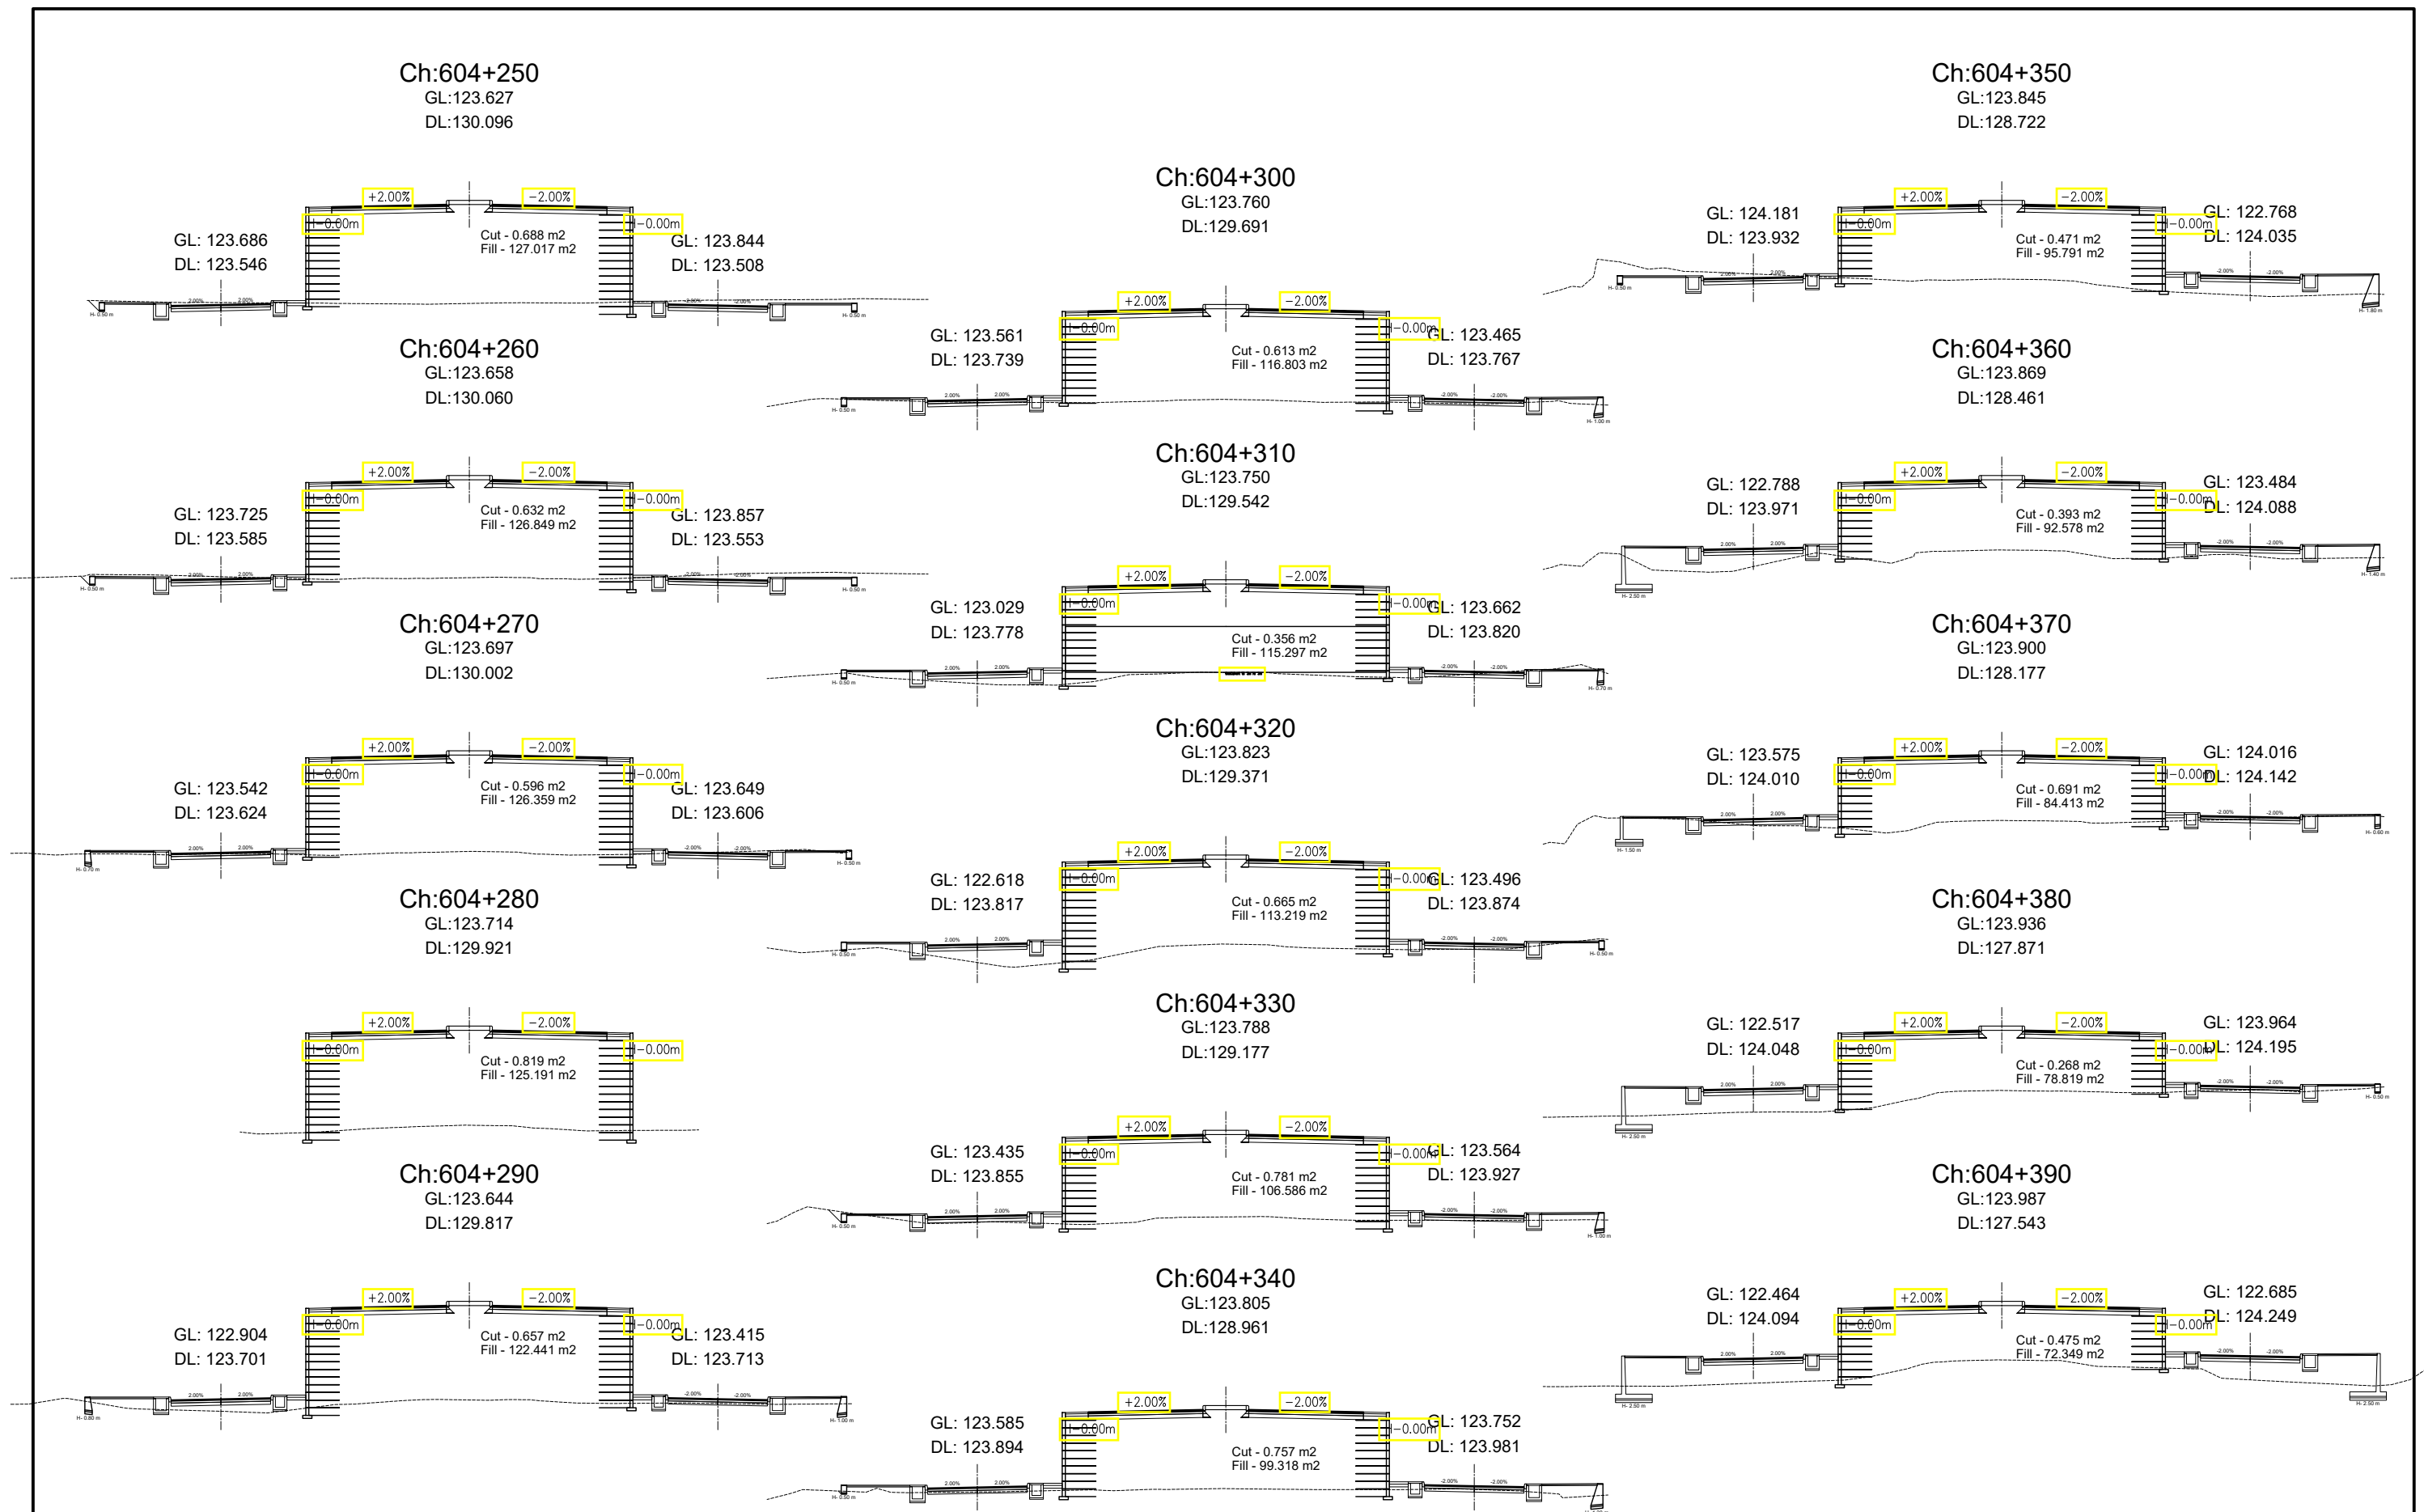















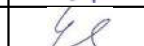
Government of Nepal Ministry of Physical Infrastructure and Transport Department of Roads Project Directorate Office (ADB) SASEC Highway Improvement Project- Project Preparatory Consultant (SHIP-PPC) ADB Loan No: 3722-NEP	CONSULTANT:  Soosung Engineering Co. Ltd, Korea in association with  ERMC P (Ltd), Nepal and  TPE-Tech Studio of Engineering	IMPLEMENTING AGENCY: DOR, DCID ROAD NAME: East West Highway (H01) Butwal - Gorusinghe Section	SHEET TITLE: Cross Section OF Ch:604+250 - 604+390	SCALE: 1:400 	DESIGNED BY:	S.B. Shrestha		REV NO.	DESCRIPTION	DATE:
					CHECKED BY:	P. Upadhyaya				DWG.NO.:
					APPROVED BY:	Dr. T.H.Choi				SHEET NO.:
										November, 2022

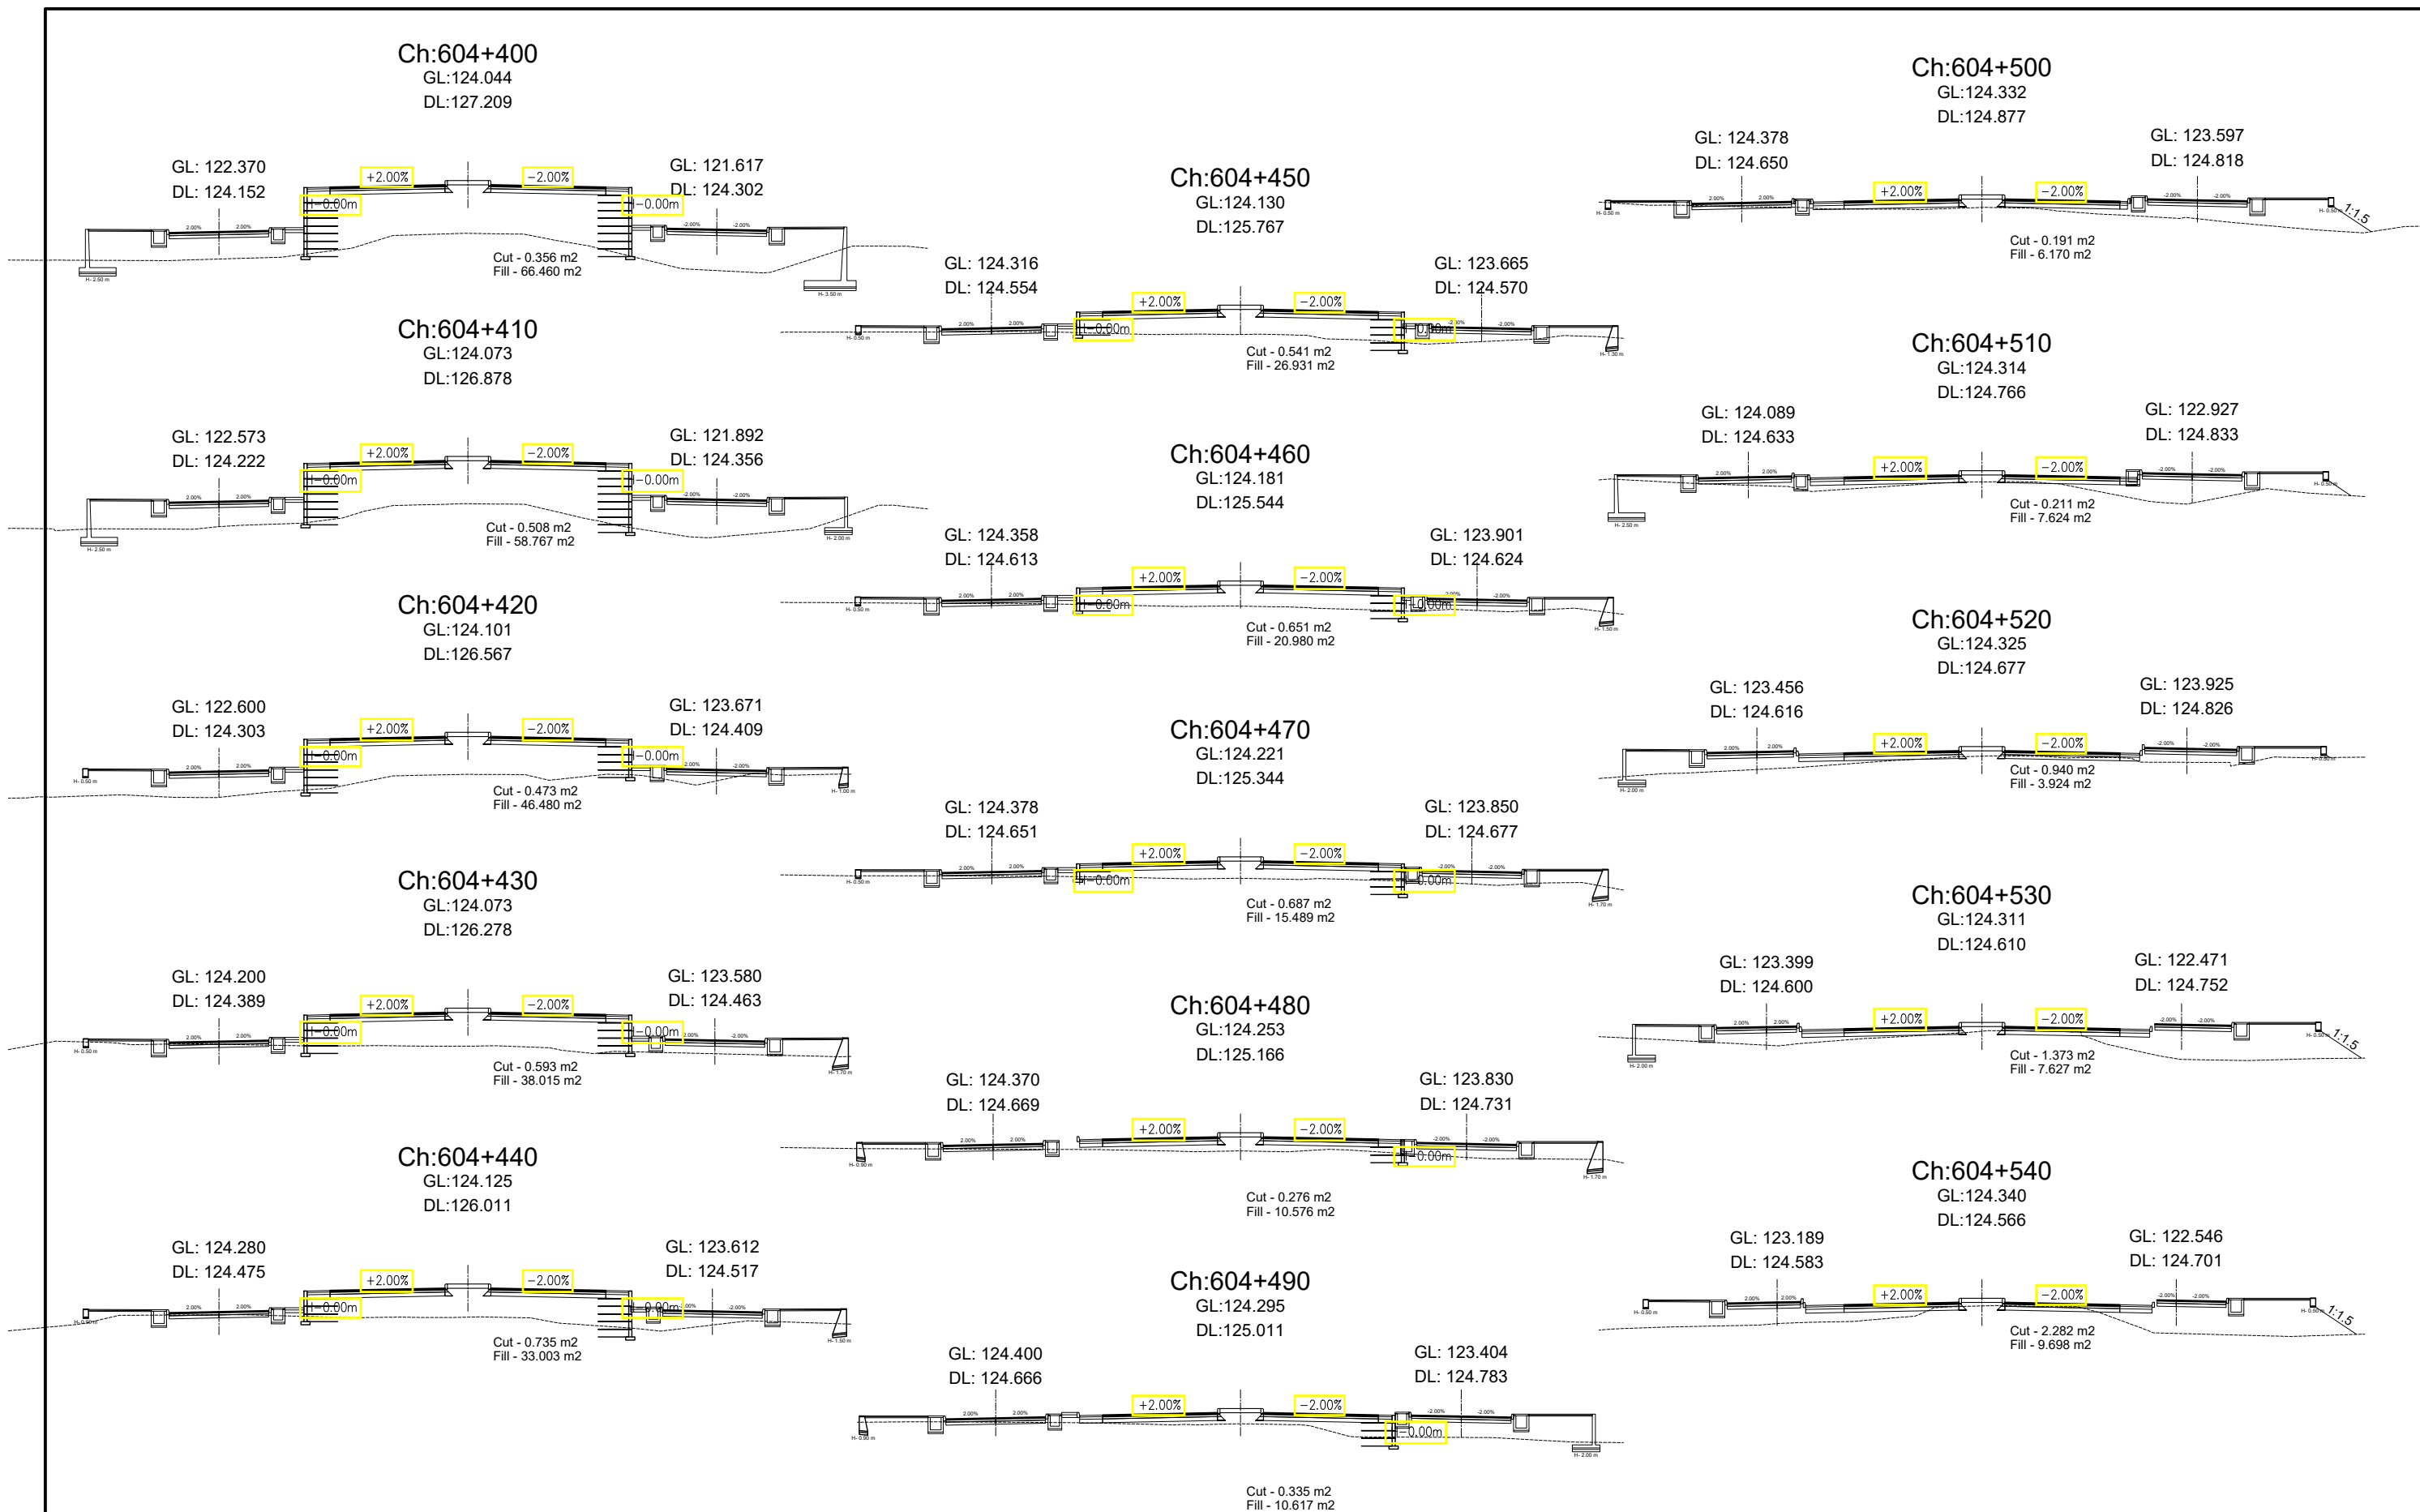
















Government of Nepal Ministry of Physical Infrastructure and Transport Department of Roads Project Directorate Office (ADB) SASEC Highway Improvement Project- Project Preparatory Consultant (SHIP-PPC) ADB Loan No: 3722-NEP	CONSULTANT:		IMPLEMENTING AGENCY:	SHEET TITLE:	SCALE:		NAME	SIGNATURE	REV NO.	DESCRIPTION	DATE:
	 Soosung Engineering Co. Ltd, Korea in association with  ERMC P (Ltd), Nepal and  TPE-Tech Studio of Engineering	DOR, DCID		Cross Section OF Ch:604+400 - 604+540	1:400 	DESIGNED BY:	S.B. Shrestha				November, 2022
		ROAD NAME:				CHECKED BY:	P. Upadhyaya				
		East West Highway (H01)				APPROVED BY:	Dr. T.H.Choi				4
		Butwal - Gorusinghe Section									
											97


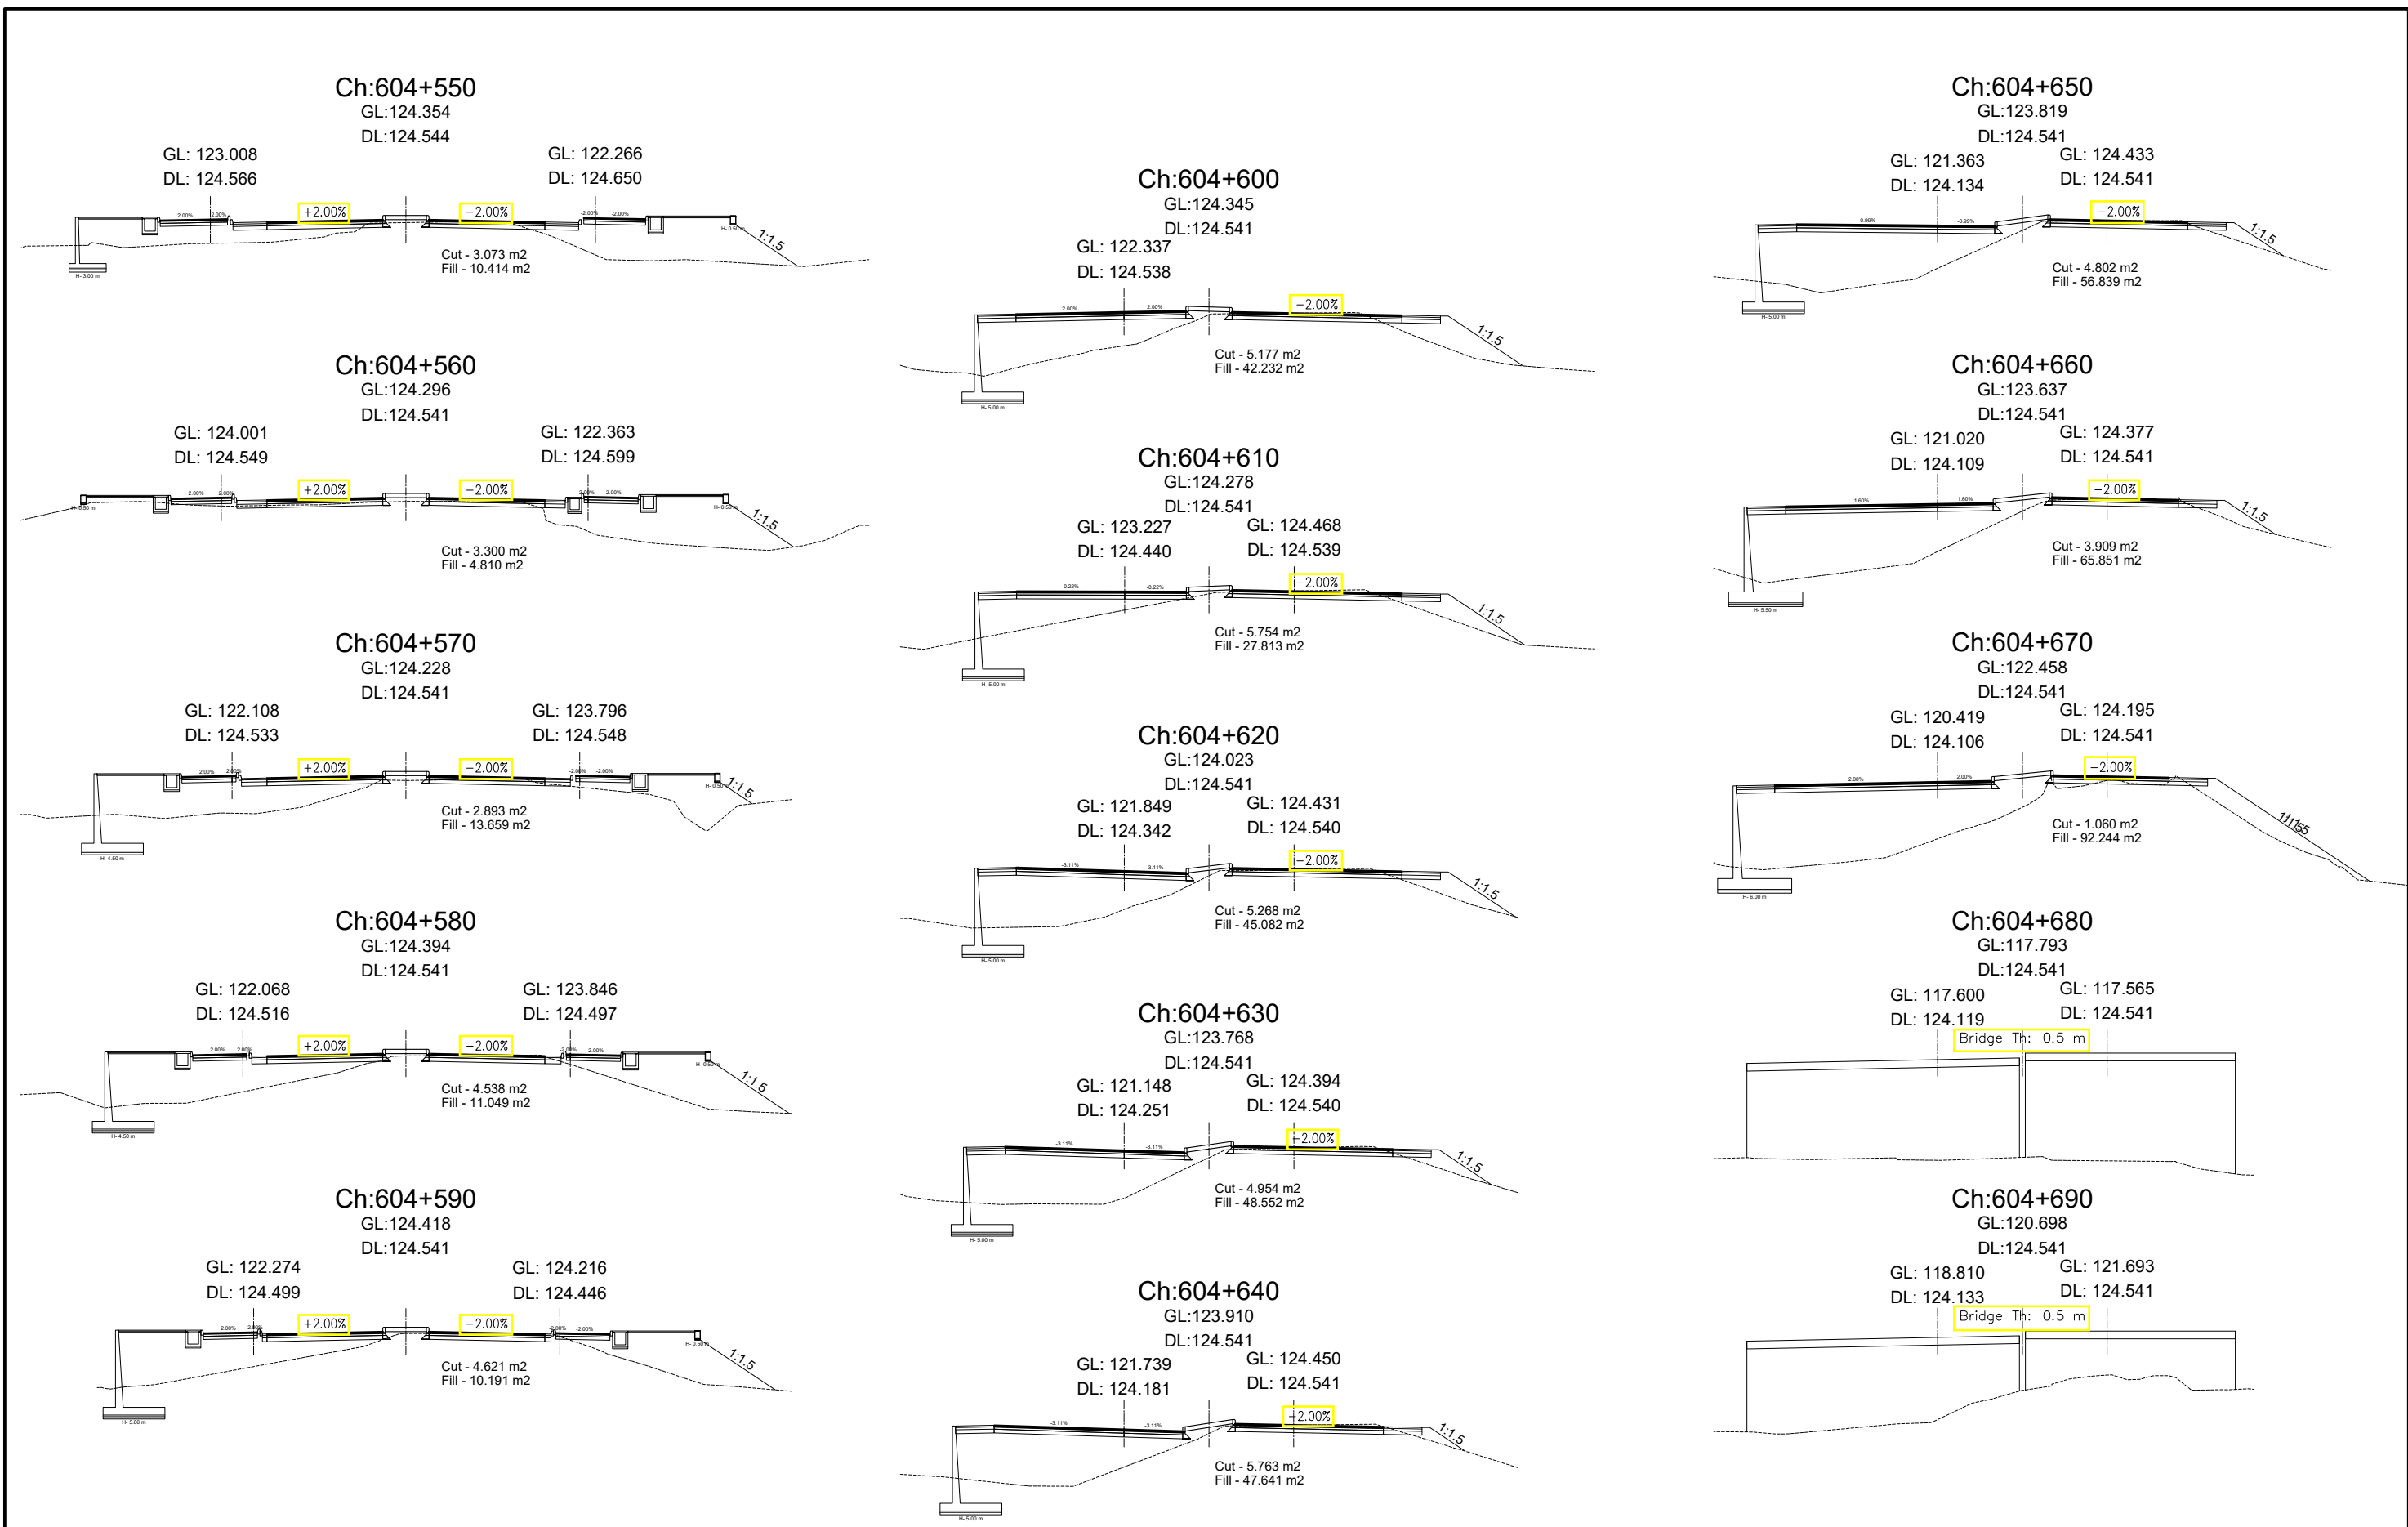

















Government of Nepal Ministry of Physical Infrastructure and Transport Department of Roads Project Directorate Office (ADB) SASEC Highway Improvement Project- Project Preparatory Consultant (SHIP-PPC) ADB Loan No: 3722-NEP	CONSULTANT:	IMPLEMENTING AGENCY:	SHEET TITLE:	SCALE:		NAME	SIGNATURE	REV NO.	DESCRIPTION	DATE:	
	 Soosung Engineering Co. Ltd, Korea in association with	DOR, DCID	Cross Section OF Ch:604+550 - 604+690	1:400 	DESIGNED BY:	S.B. Shrestha				November, 2022	
	 ERM P (Ltd), Nepal and	ROAD NAME:			CHECKED BY:	P. Upadhyaya				DWG.NO.:	4
	 JPE-Tech Studio of Engineering	East West Highway (H01)			APPROVED BY:	Dr. T.H.Choi				SHEET NO.:	98
		Butwal - Gorusinghe Section									

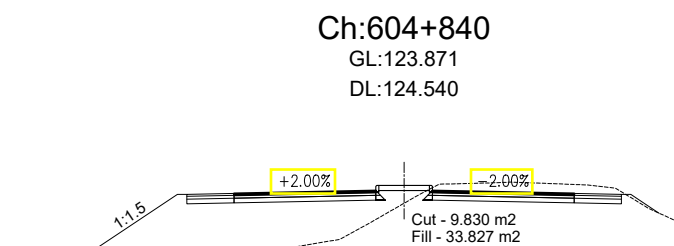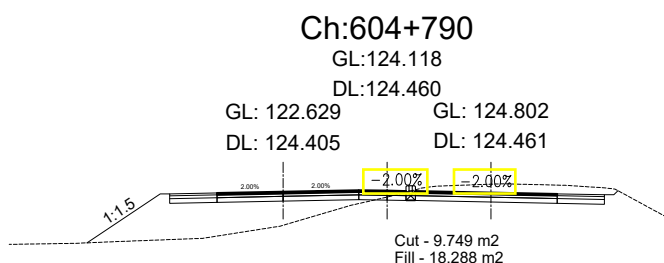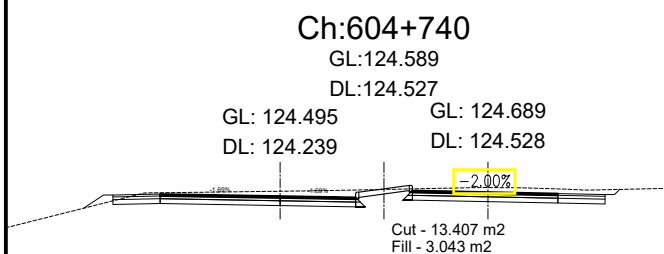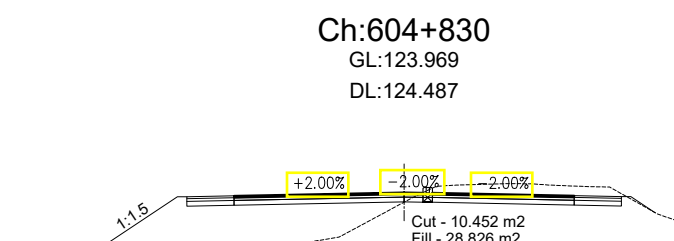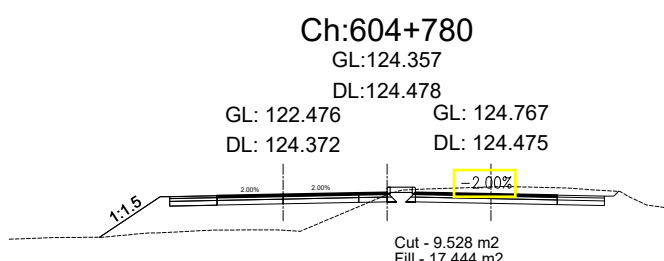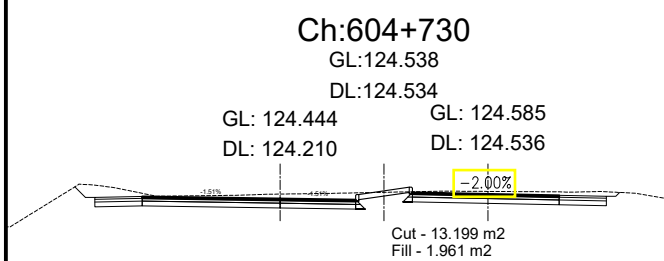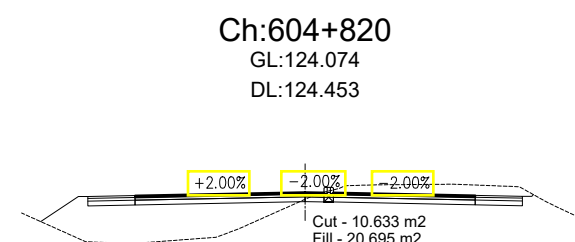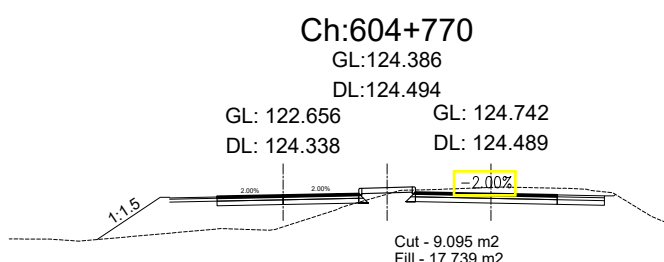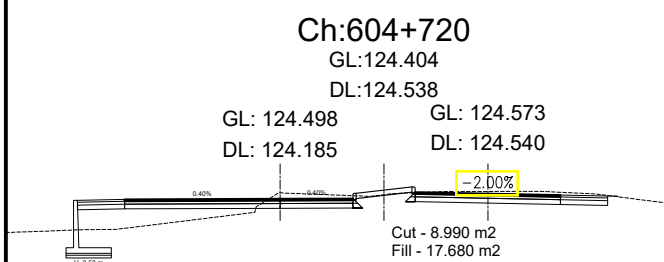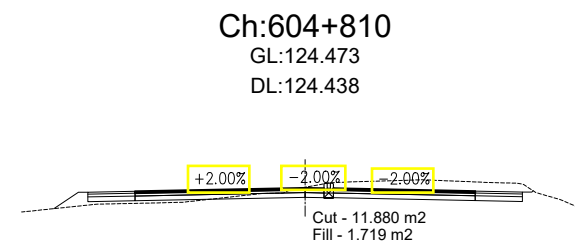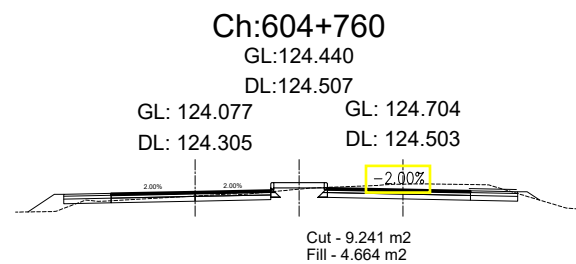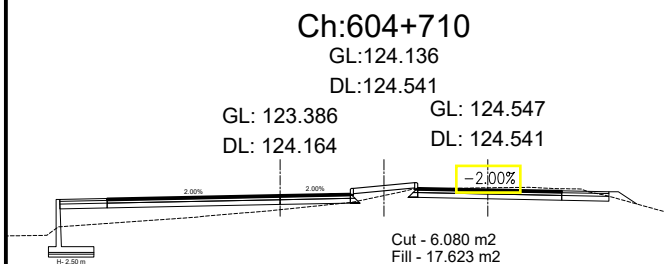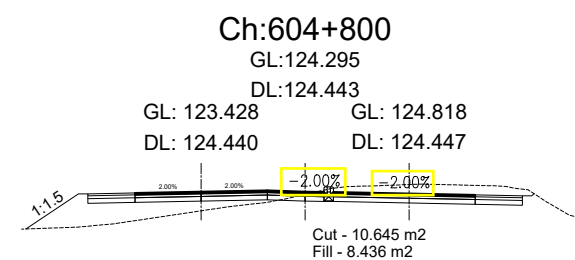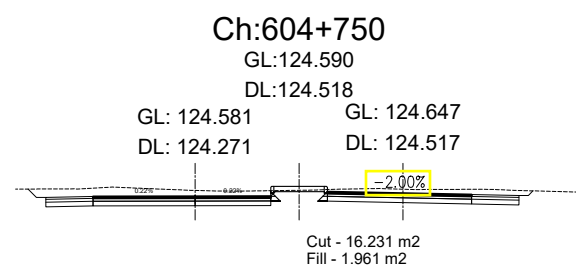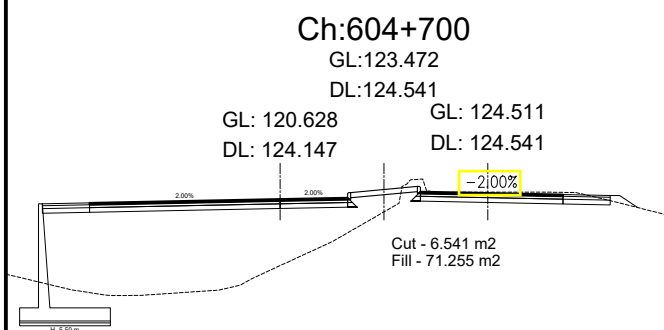
















Government of Nepal Ministry of Physical Infrastructure and Transport Department of Roads Project Directorate Office (ADB) SASEC Highway Improvement Project- Project Preparatory Consultant (SHIP-PPC) ADB Loan No: 3722-NEP	CONSULTANT:		IMPLEMENTING AGENCY:	SHEET TITLE:	SCALE:		NAME	SIGNATURE	REV NO.	DESCRIPTION	DATE:
	 Soosung Engineering Co. Ltd, Korea in association with  ERMC P (Ltd), Nepal and  JPE-Tech Studio of Engineering		DOR, DCID	Cross Section OF Ch:604+700 - 604+840	1:400 	DESIGNED BY:	S.B. Shrestha				November, 2022
		ROAD NAME:				CHECKED BY:	P. Upadhyaya				DWG.NO.:
		East West Highway (H01)				APPROVED BY:	Dr. T.H.Choi				4
		Butwal - Gorusinghe Section									SHEET NO.:
											99

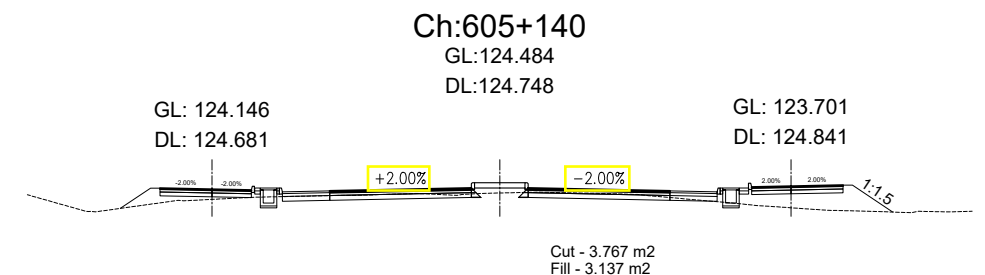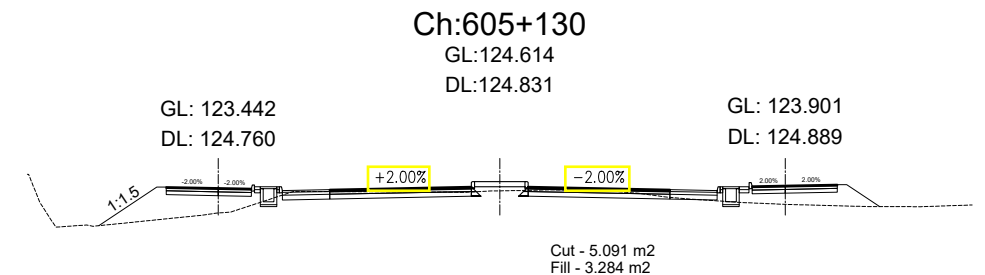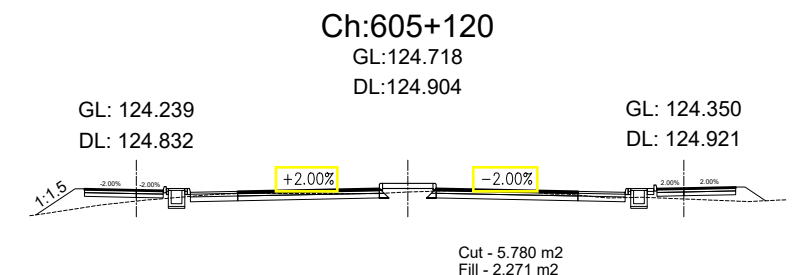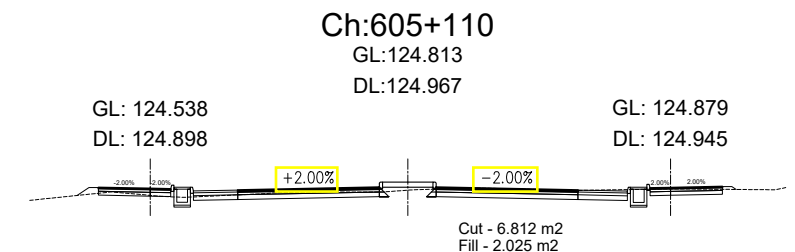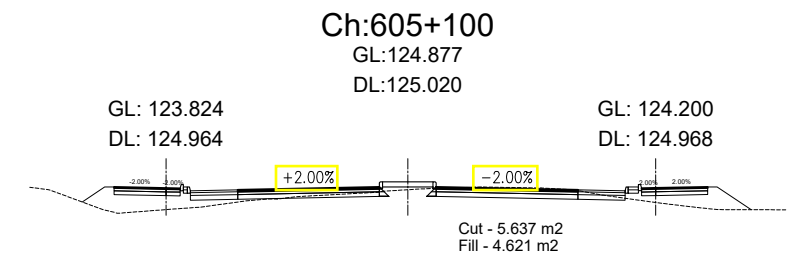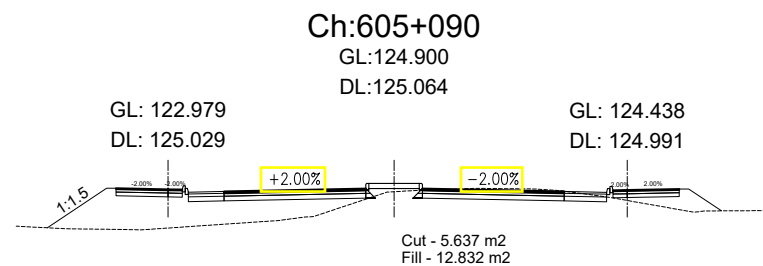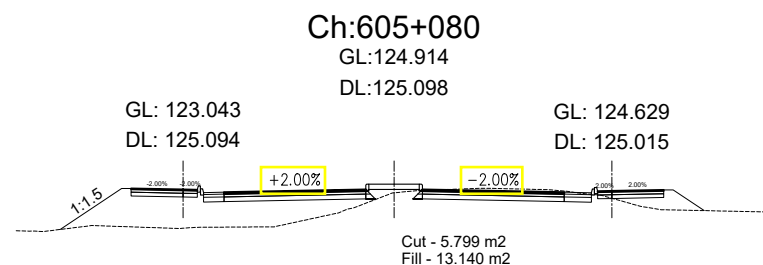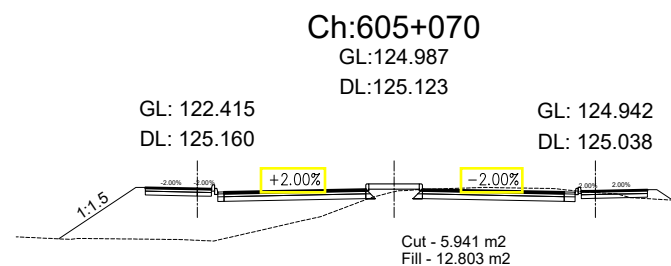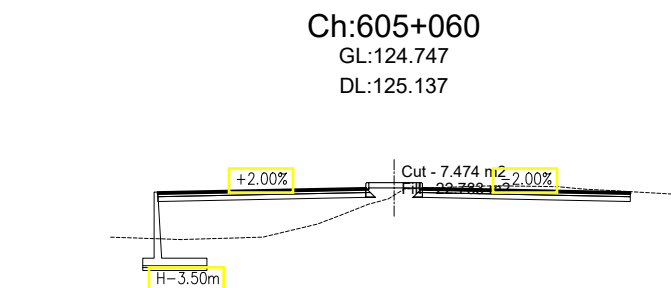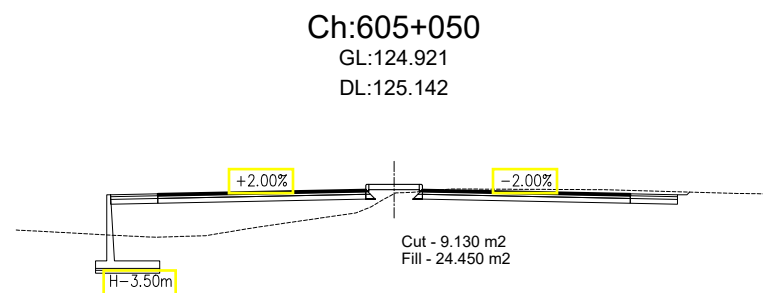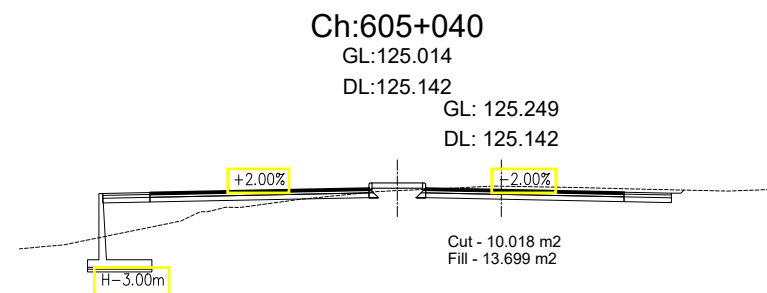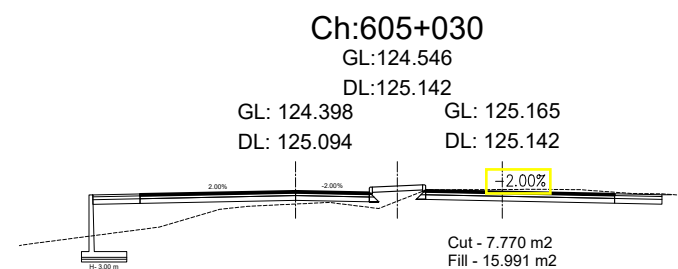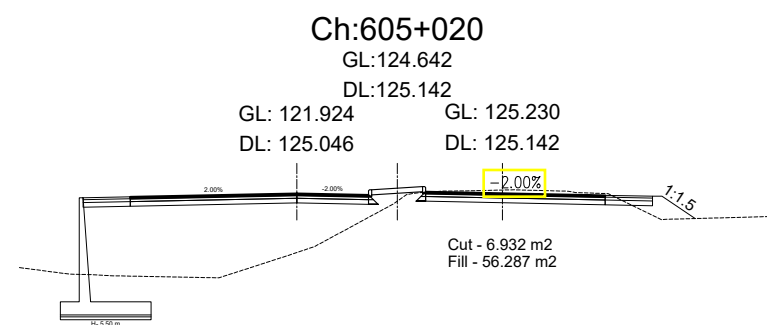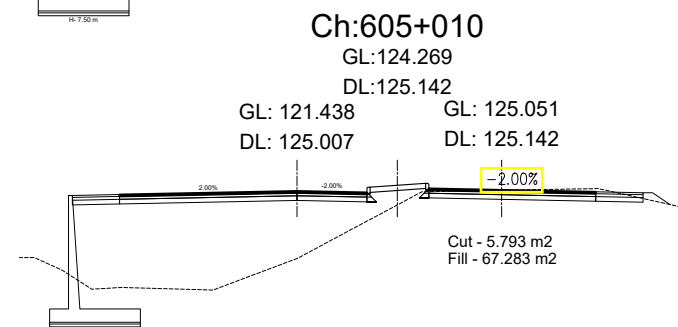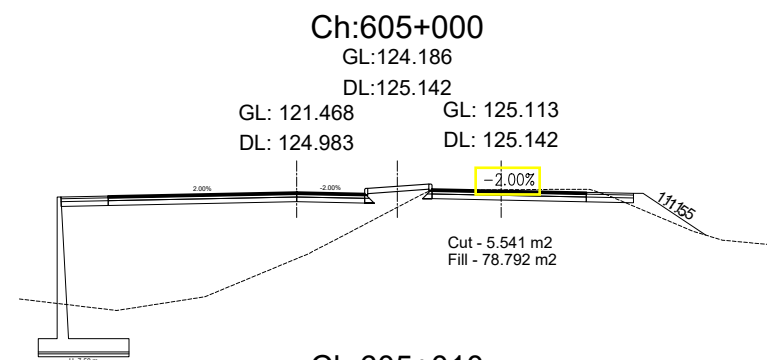










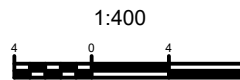
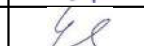
Government of Nepal Ministry of Physical Infrastructure and Transport Department of Roads Project Directorate Office (ADB) SASEC Highway Improvement Project- Project Preparatory Consultant (SHIP-PPC) ADB Loan No: 3722-NEP	CONSULTANT:  Soosung Engineering Co. Ltd, Korea in association with  ERMC P (Ltd), Nepal and  JPE-Tech Studio of Engineering	IMPLEMENTING AGENCY:	SHEET TITLE:	SCALE:		NAME	SIGNATURE	REV NO.	DESCRIPTION	DATE:
		DOR, DCID	Cross Section OF Ch:605+000 - 605+140			DESIGNED BY:	S.B. Shrestha			November, 2022
		ROAD NAME:				CHECKED BY:	P. Upadhyaya			DWG.NO.:
		East West Highway (H01)				APPROVED BY:	Dr. T.H.Choi			SHEET NO.:
		Butwal - Gorusinghe Section								101

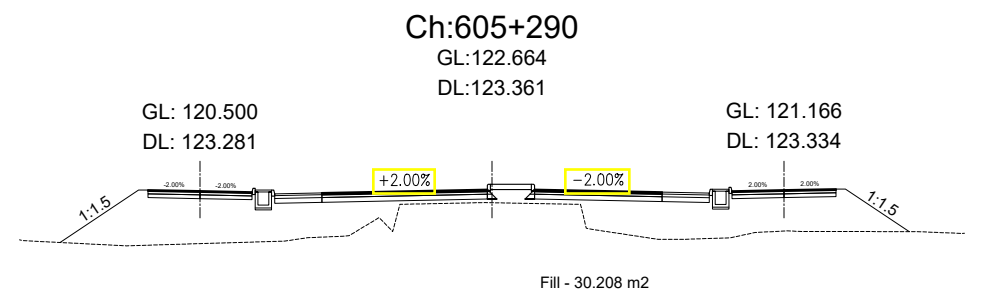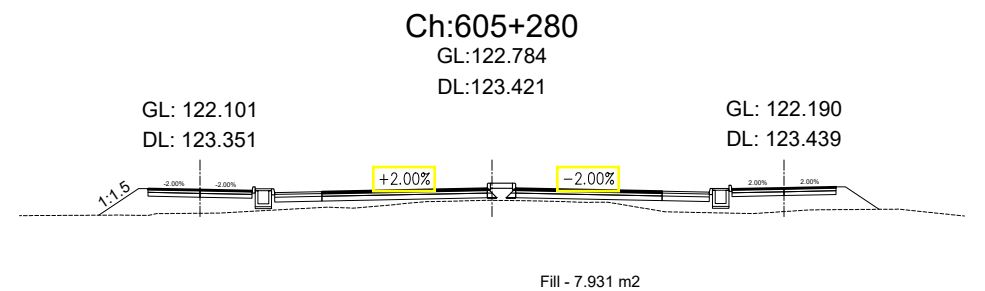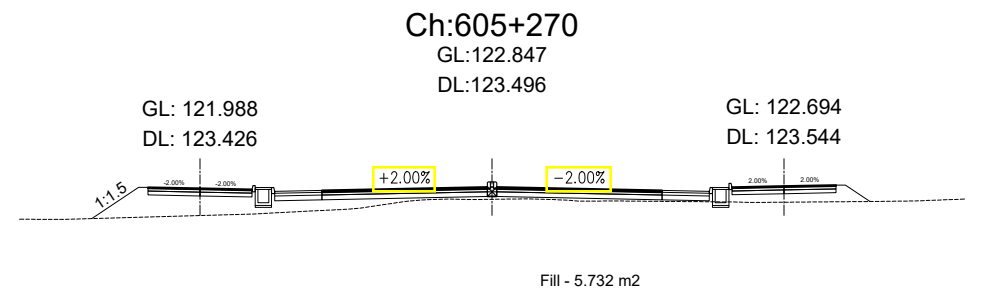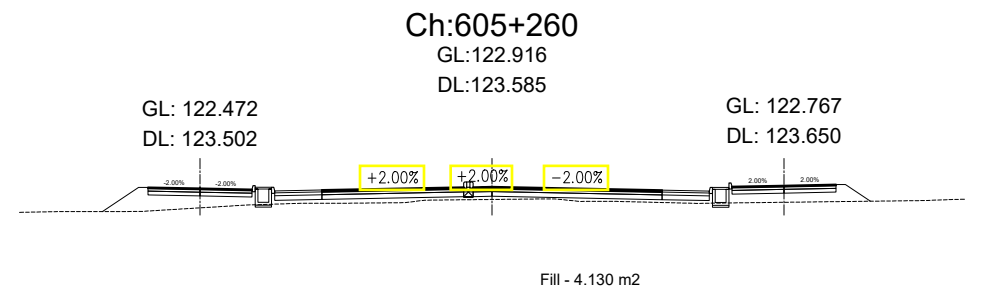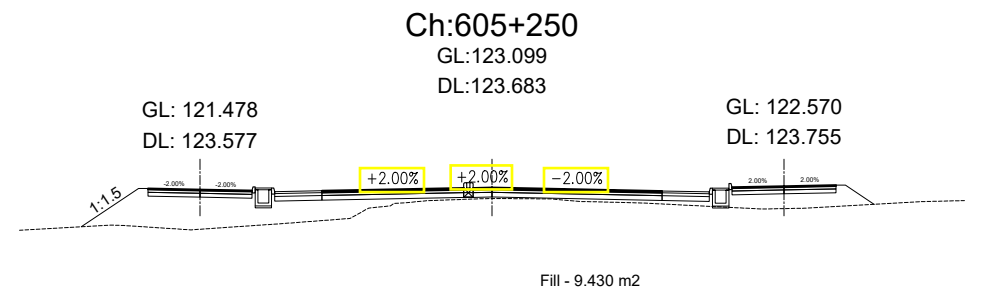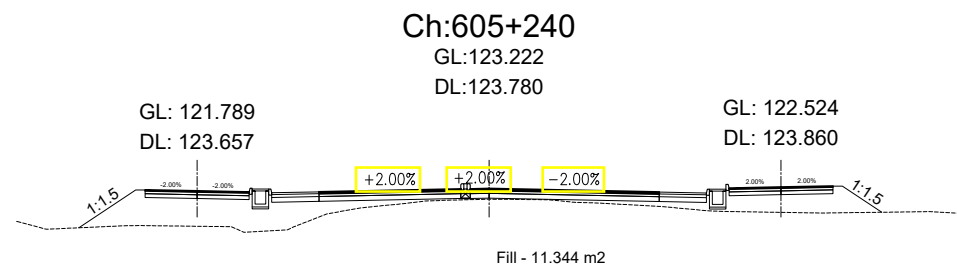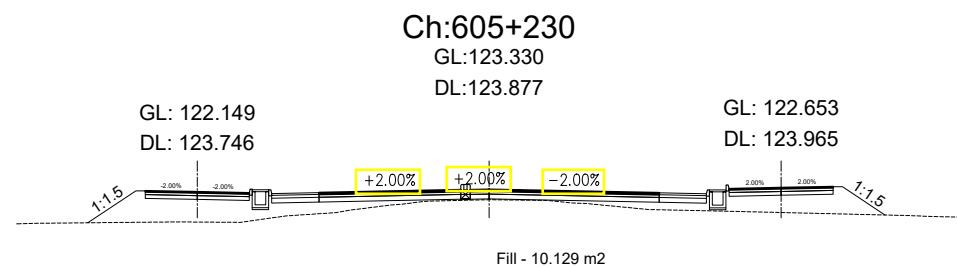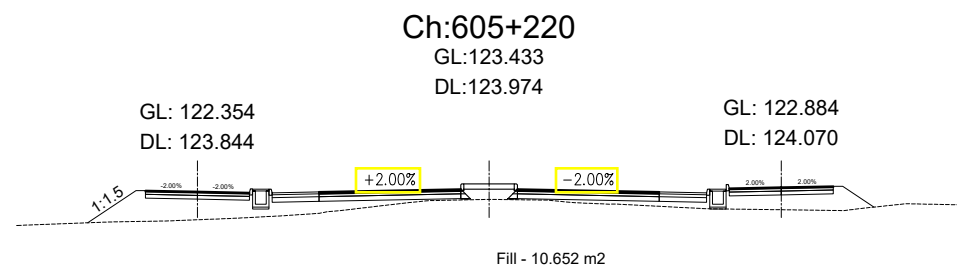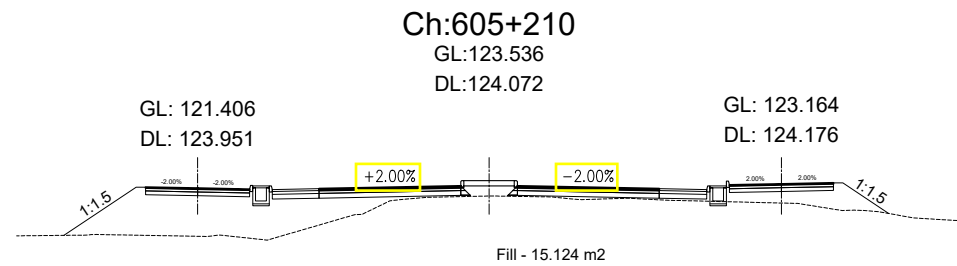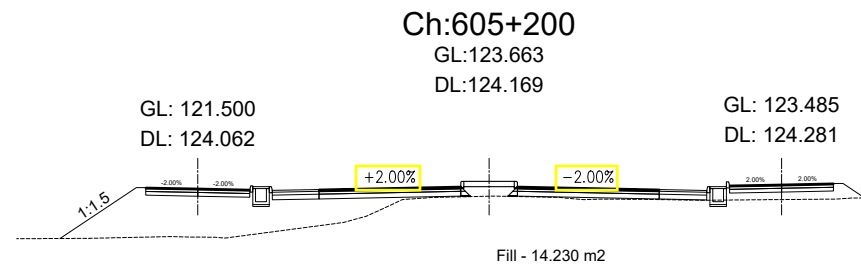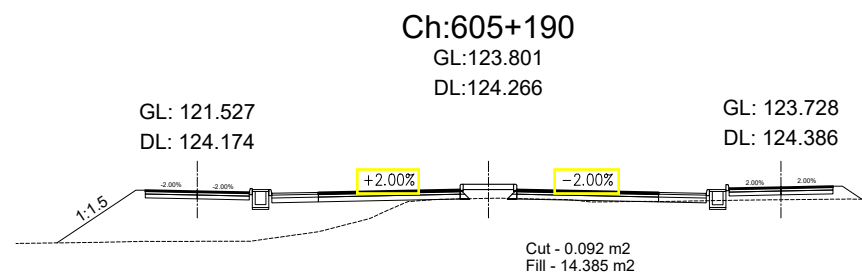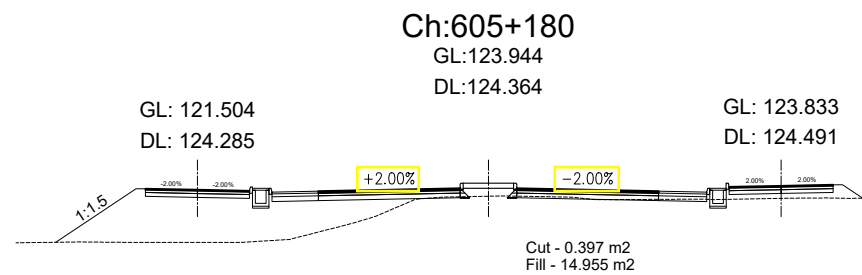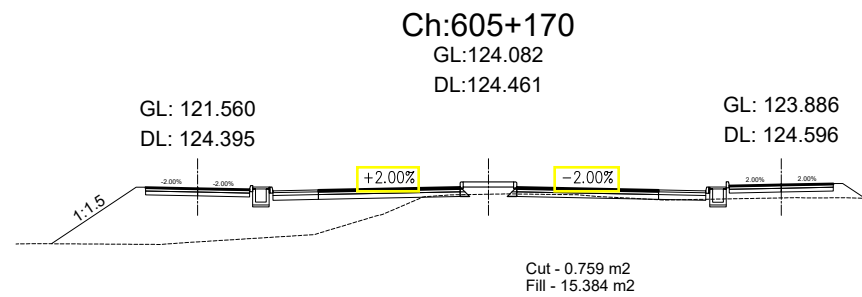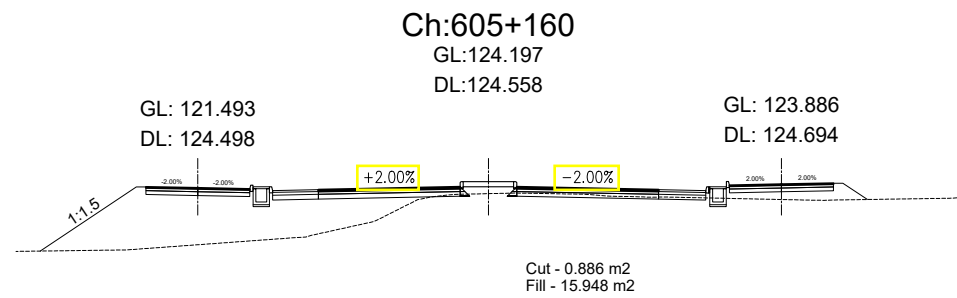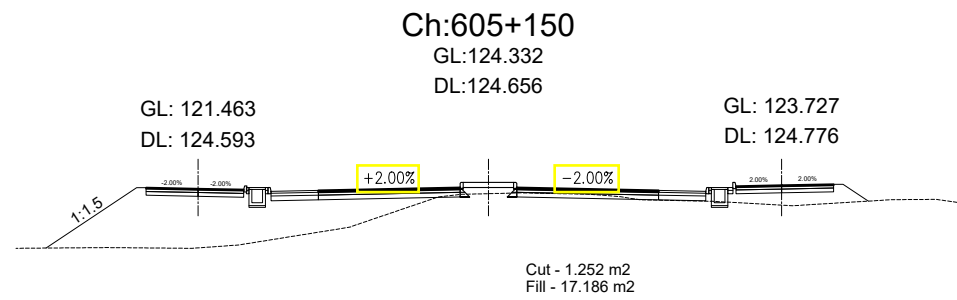


Government of Nepal Ministry of Physical Infrastructure and Transport Department of Roads Project Directorate Office (ADB) SASEC Highway Improvement Project- Project Preparatory Consultant (SHIP-PPC) ADB Loan No: 3722-NEP	CONSULTANT:		IMPLEMENTING AGENCY:	SHEET TITLE:	SCALE:		NAME	SIGNATURE	REV NO.	DESCRIPTION	DATE:
		Soosung Engineering Co. Ltd, Korea in association with	DOR, DCID	Cross Section OF Ch:605+150 - 605+290		DESIGNED BY:	S.B. Shrestha				November, 2022
		ERMC P (Ltd), Nepal and	ROAD NAME:						DWG.NO.:		
		JPE-Tech Studio of Engineering	East West Highway (H01)						4		
			Butwal - Gorusinghe Section						SHEET NO.:		
						APPROVED BY:	Dr. T.H.Choi				102

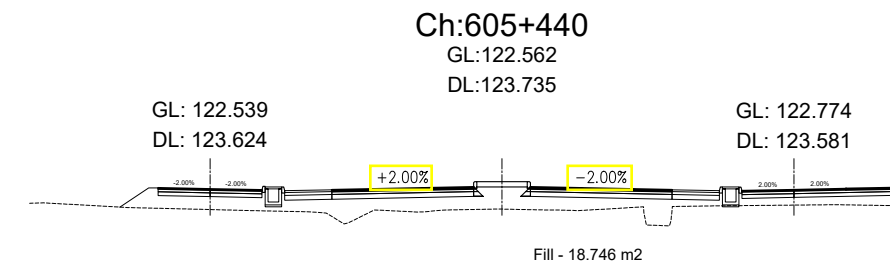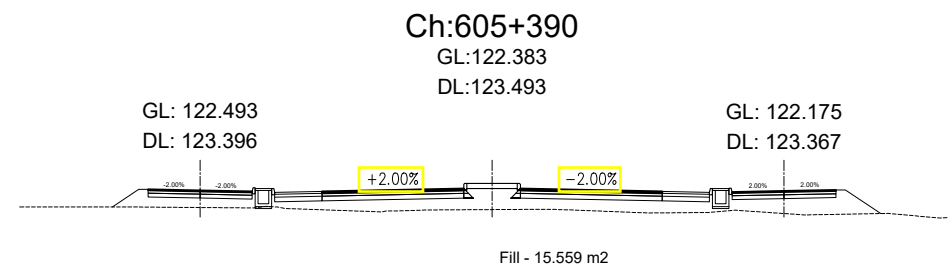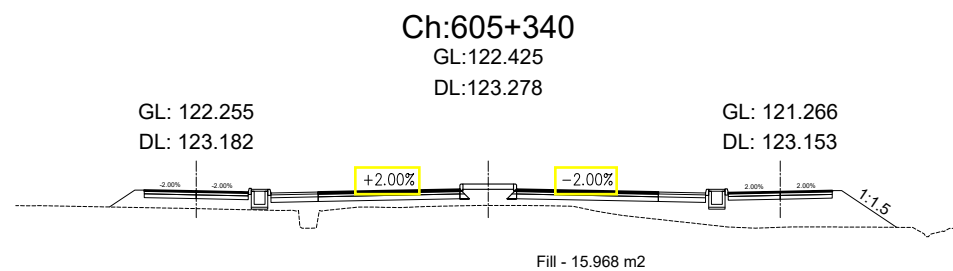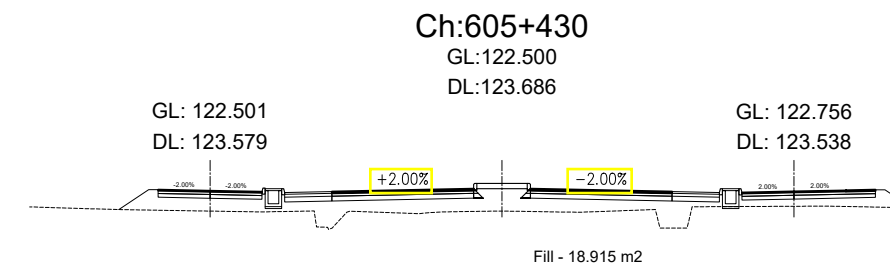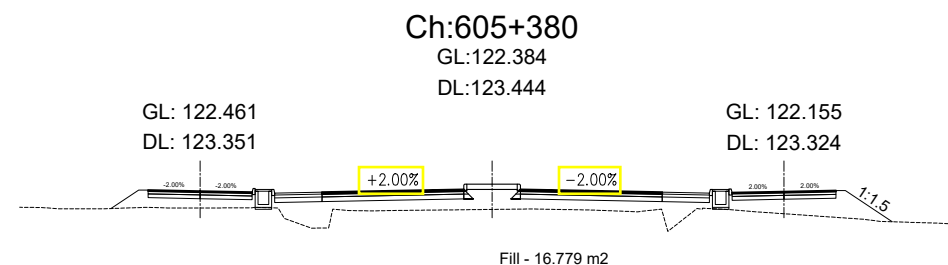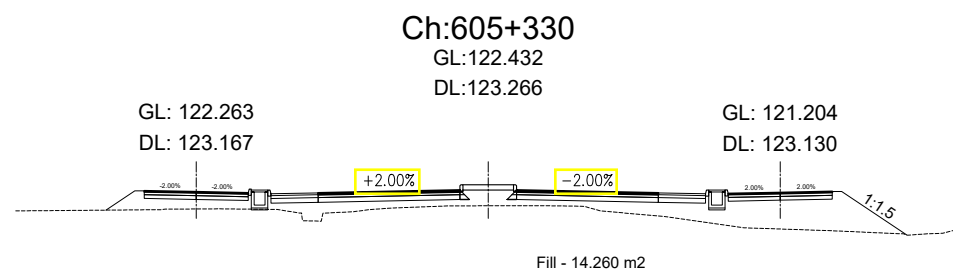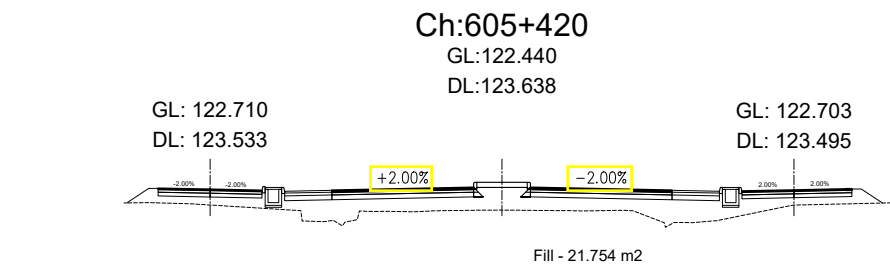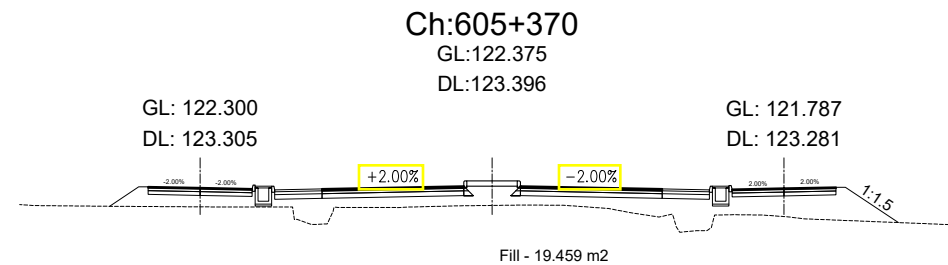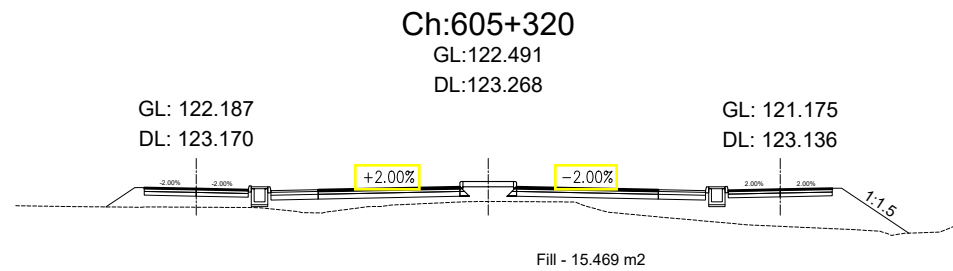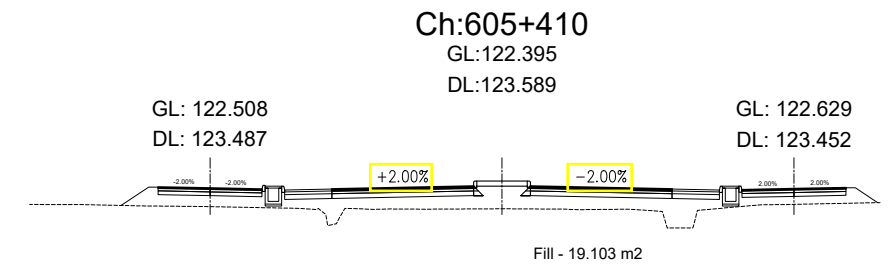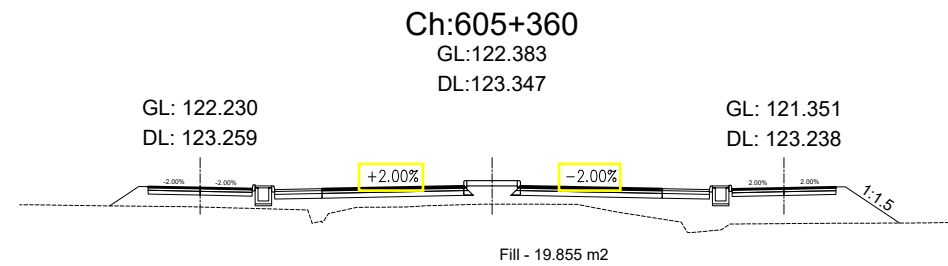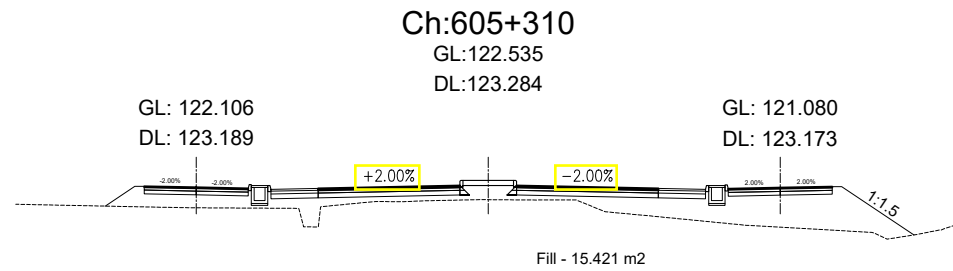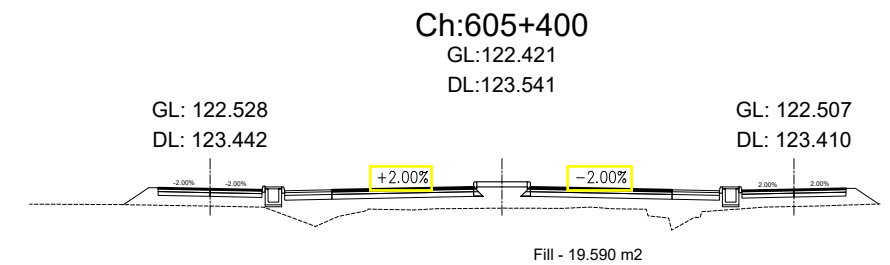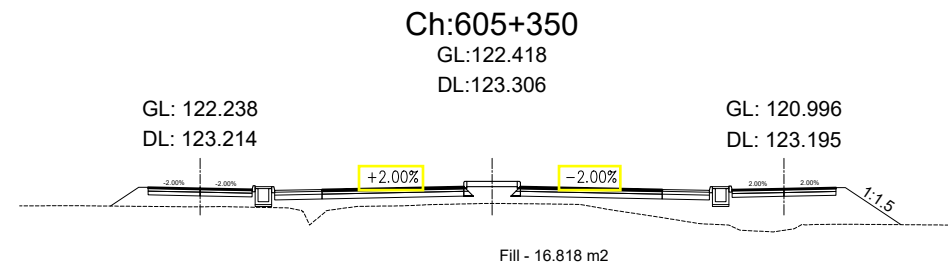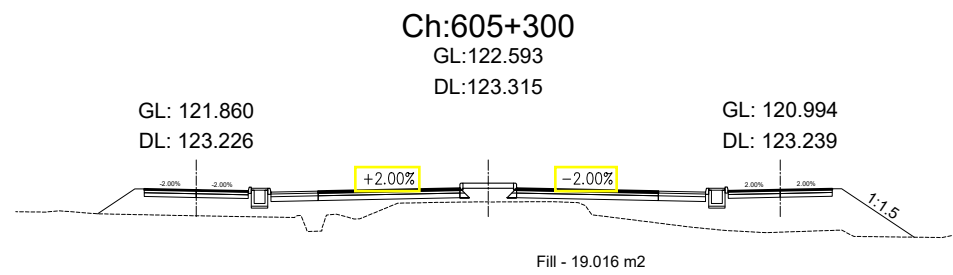
















Government of Nepal Ministry of Physical Infrastructure and Transport Department of Roads Project Directorate Office (ADB) SASEC Highway Improvement Project- Project Preparatory Consultant (SHIP-PPC) ADB Loan No: 3722-NEP	CONSULTANT:		IMPLEMENTING AGENCY:	SHEET TITLE:	SCALE:		NAME	SIGNATURE	REV NO.	DESCRIPTION	DATE:	
		Soosung Engineering Co. Ltd, Korea in association with	DOR, DCID	Cross Section OF Ch:605+300 - 605+440	1:400 	DESIGNED BY:	S.B. Shrestha				November, 2022	
		ERMC P (Ltd), Nepal and	ROAD NAME:			CHECKED BY:	P. Upadhyaya				DWG.NO.:	4
		JTE-Tech Studio of Engineering	East West Highway (H01)			APPROVED BY:	Dr. T.H.Choi				SHEET NO.:	103
			Butwal - Gorusinghe Section									

 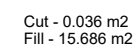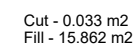        



Government of Nepal Ministry of Physical Infrastructure and Transport Department of Roads Project Directorate Office (ADB) SASEC Highway Improvement Project- Project Preparatory Consultant (SHIP-PPC) ADB Loan No: 3722-NEP	CONSULTANT:		IMPLEMENTING AGENCY:	SHEET TITLE:	SCALE:		NAME	SIGNATURE	REV NO.	DESCRIPTION	DATE:	
		Soosung Engineering Co. Ltd, Korea in association with	DOR, DCID	Cross Section OF Ch:605+450 - 605+590	1:400 	DESIGNED BY:	S.B. Shrestha				November, 2022	
		ERMC P (Ltd), Nepal and	ROAD NAME:			CHECKED BY:	P. Upadhyaya				DWG.NO.:	4
		TSE-Tech Studio of Engineering	East West Highway (H01)			APPROVED BY:	Dr. T.H.Choi				SHEET NO.:	104
			Butwal - Gorusinghe Section									

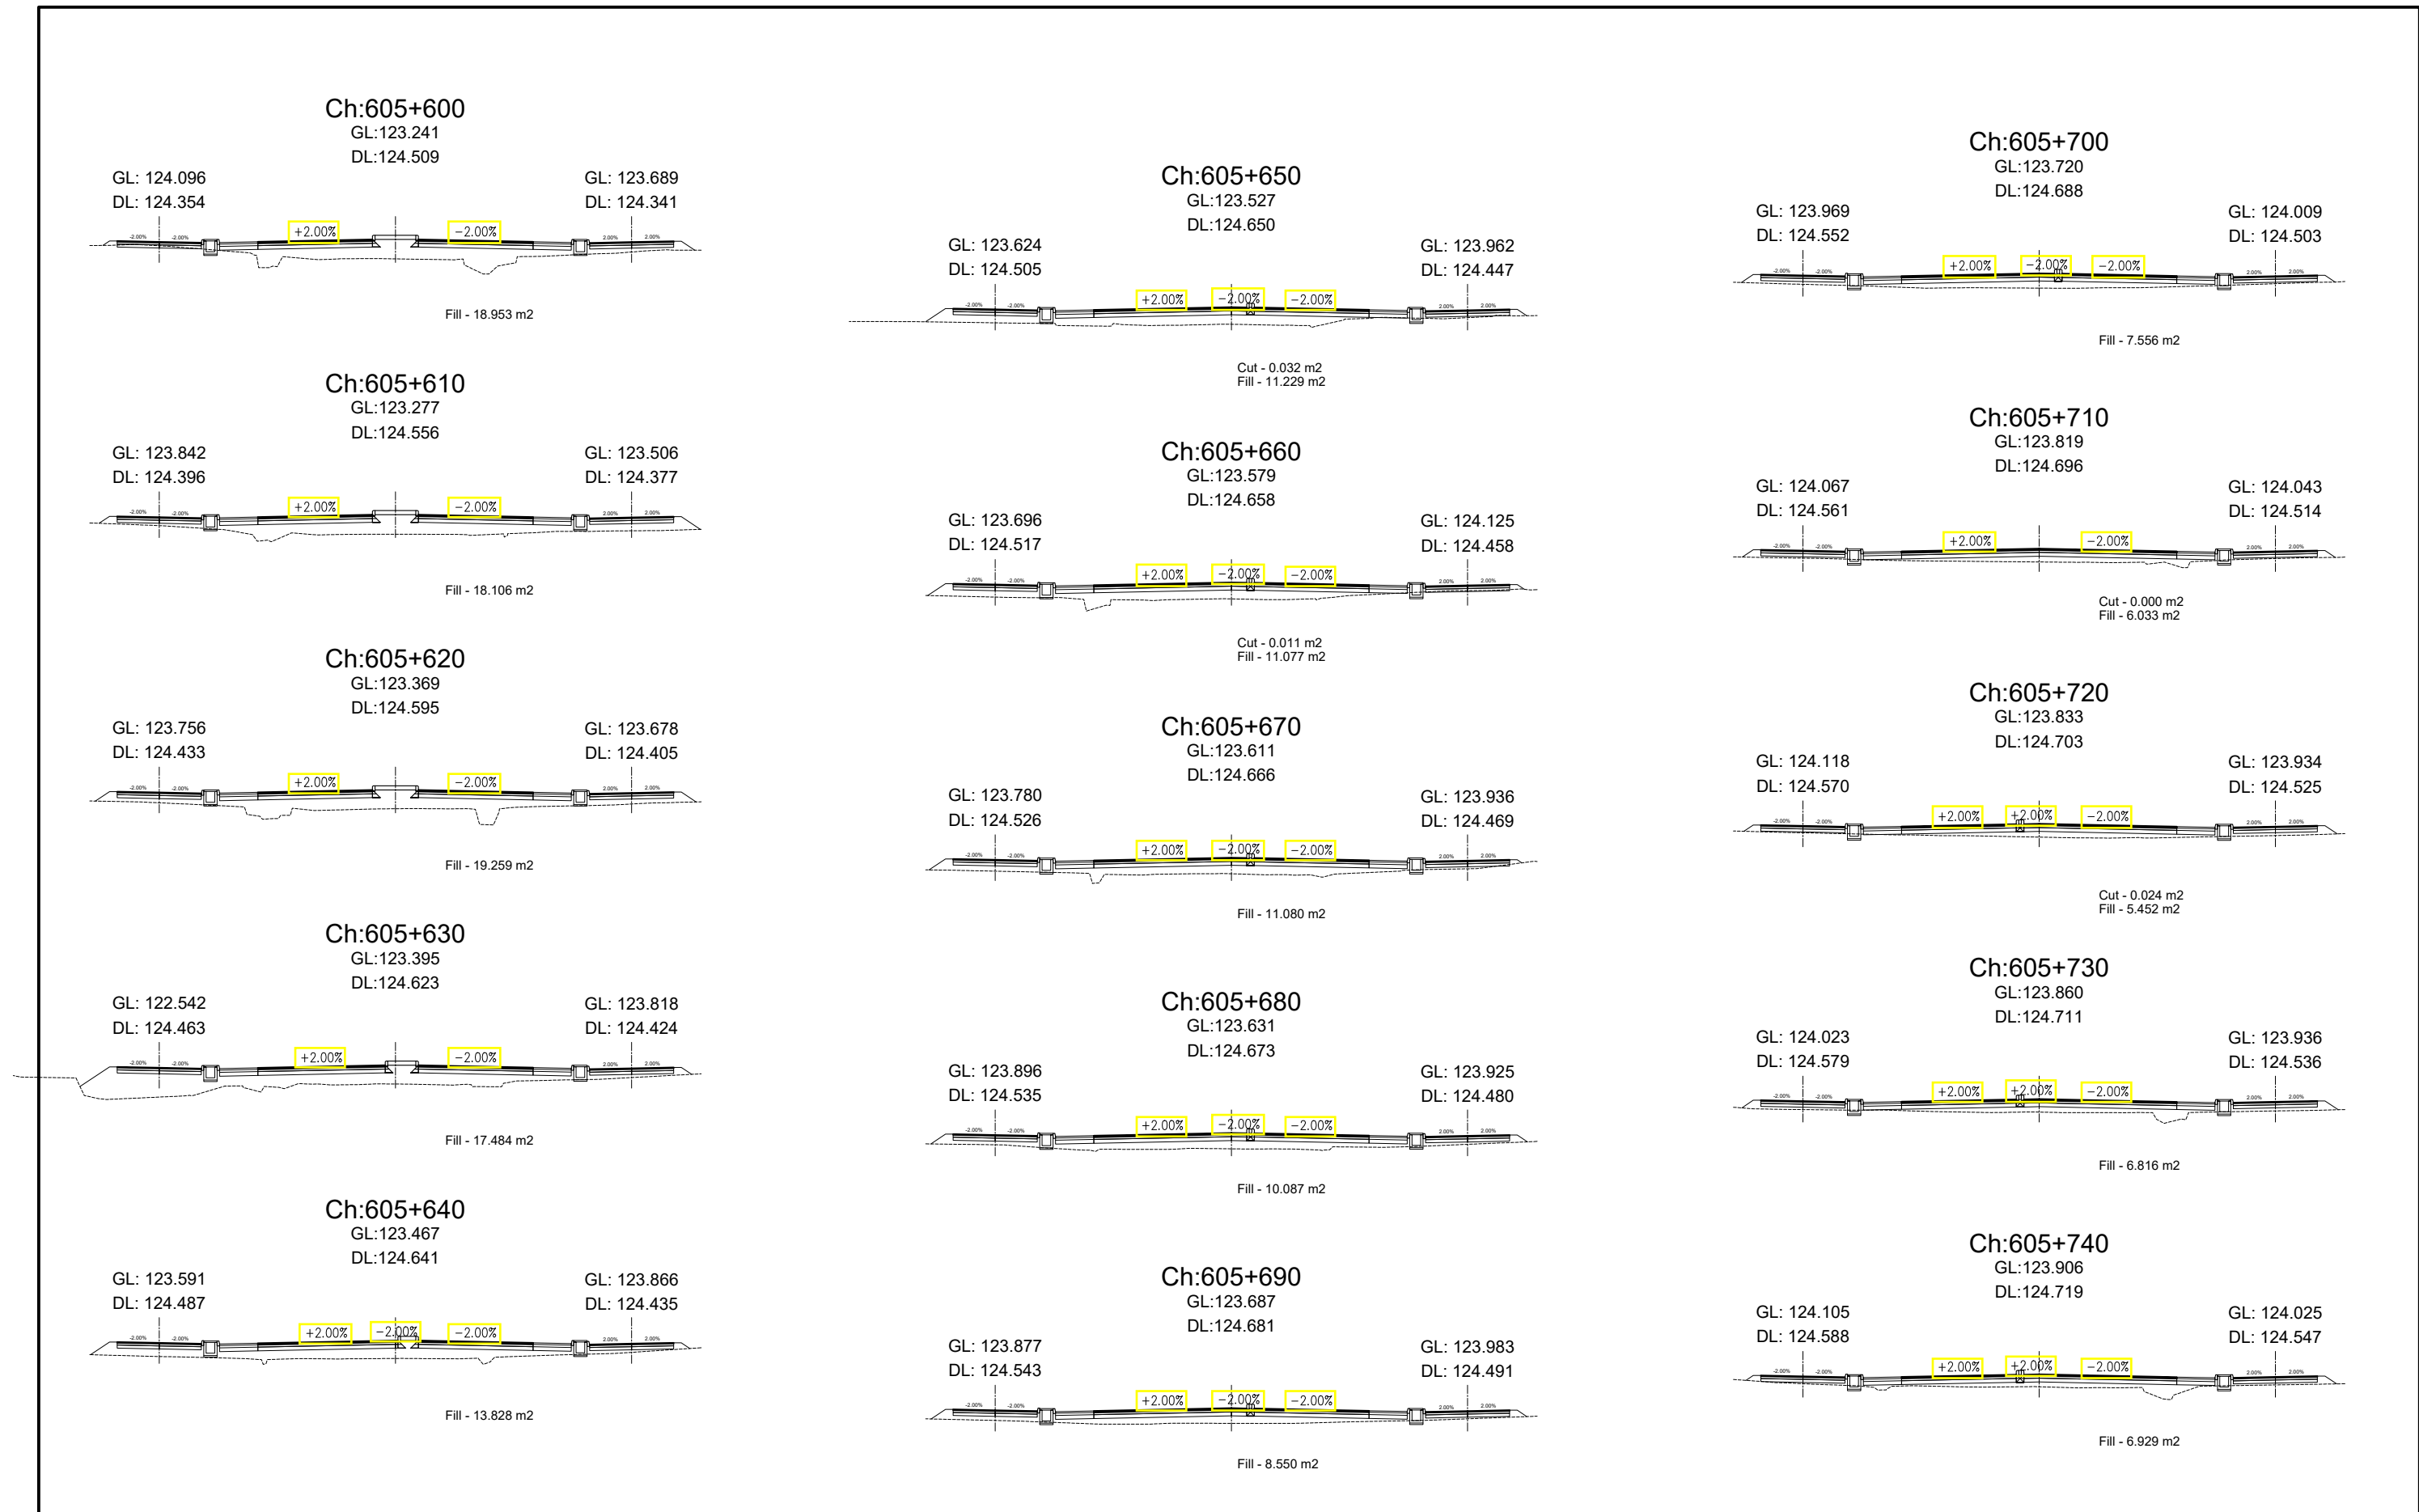





Government of Nepal Ministry of Physical Infrastructure and Transport Department of Roads Project Directorate Office (ADB) SASEC Highway Improvement Project- Project Preparatory Consultant (SHIP-PPC) ADB Loan No: 3722-NEP	CONSULTANT:	IMPLEMENTING AGENCY:	SHEET TITLE:	SCALE:		NAME	SIGNATURE	REV NO.	DESCRIPTION	DATE:	
	 Soosung Engineering Co. Ltd, Korea in association with	DOR, DCID	Cross Section OF Ch:605+600 - 605+740	1:400 	DESIGNED BY:	S.B. Shrestha				November, 2022	
	 ERMC P (Ltd), Nepal and	ROAD NAME:			CHECKED BY:	P. Upadhyaya				DWG.NO.:	4
	 JPE-Tech Studio of Engineering	East West Highway (H01)			APPROVED BY:	Dr. T.H.Choi				SHEET NO.:	105
		Butwal - Gorusinghe Section									

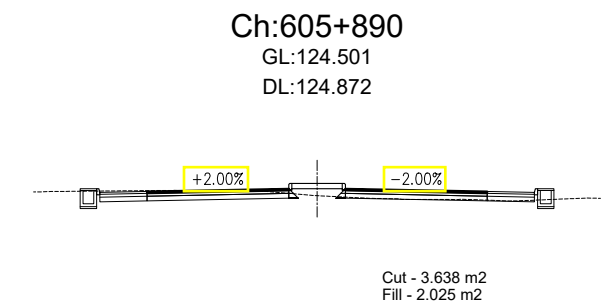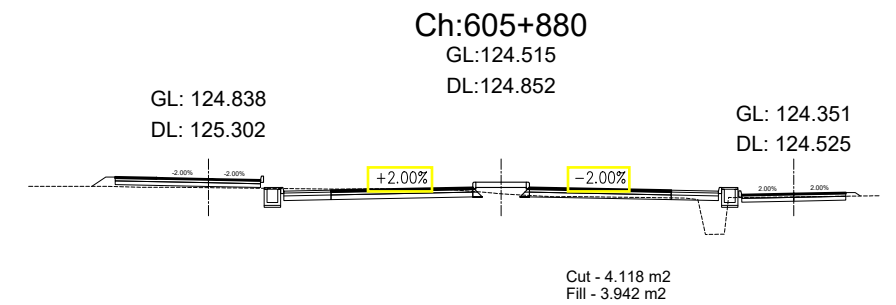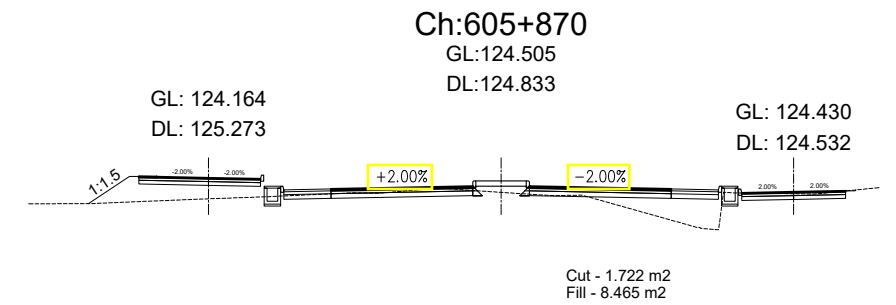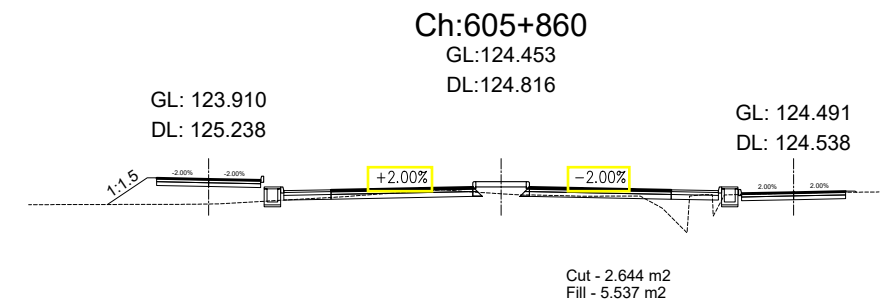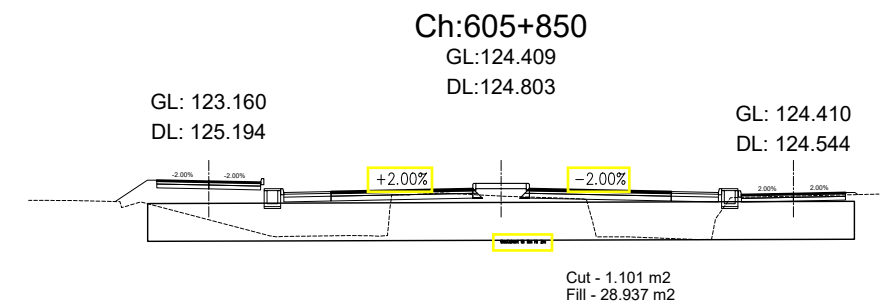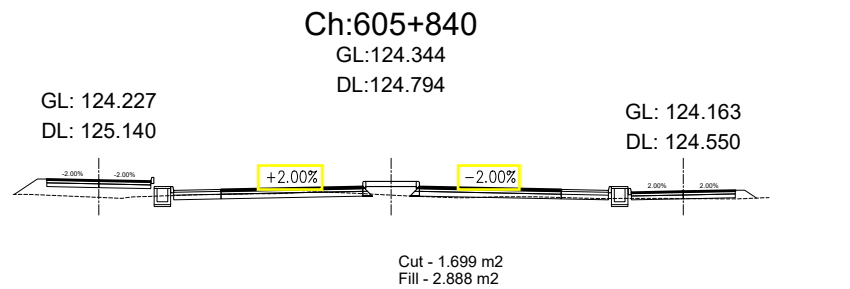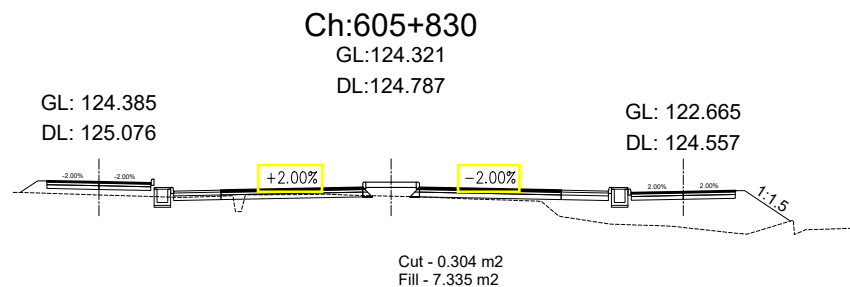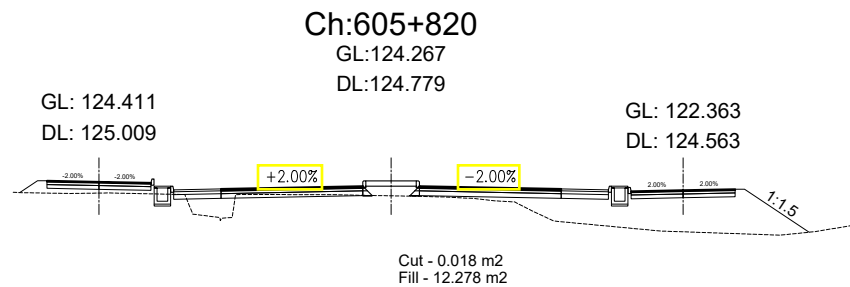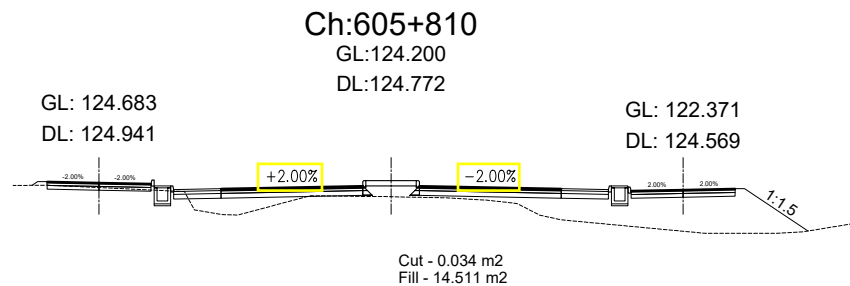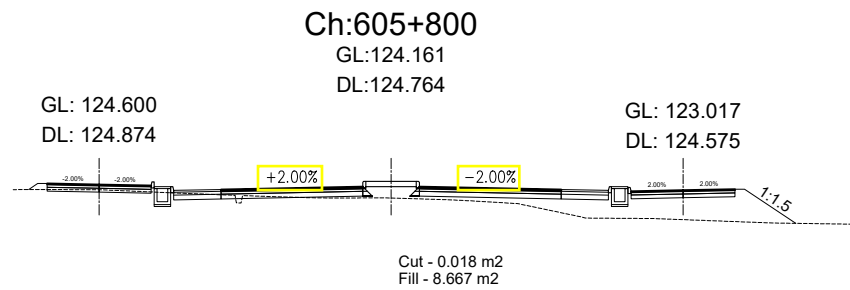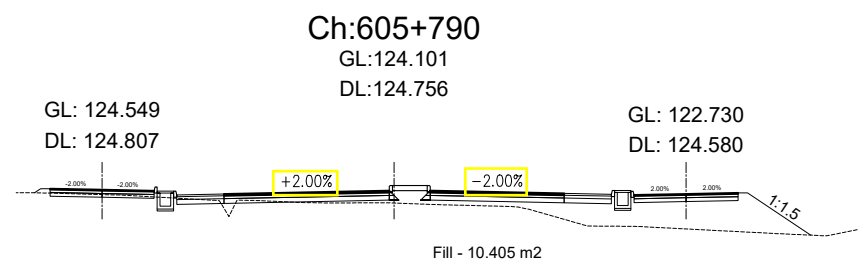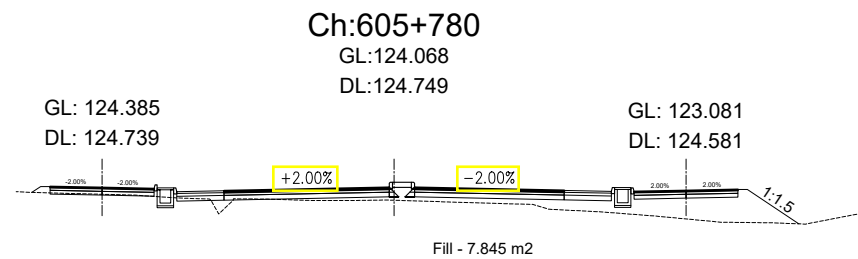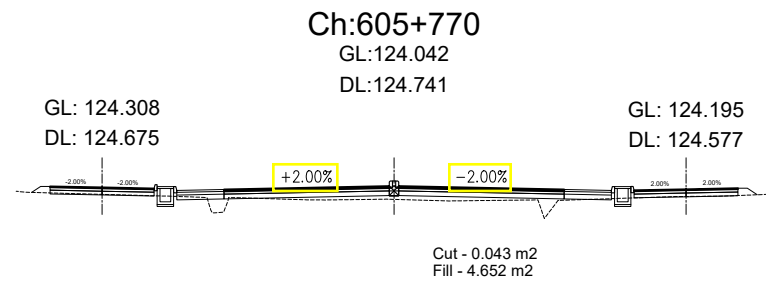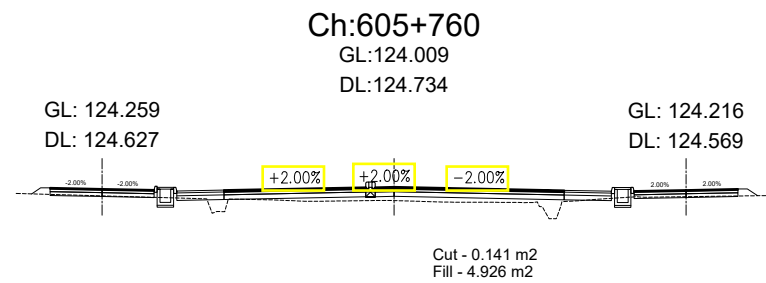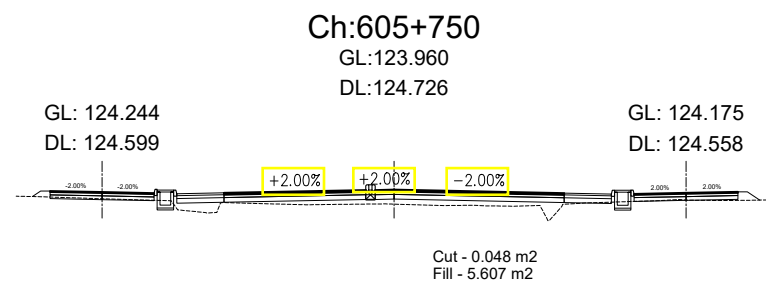





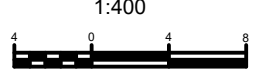
Government of Nepal Ministry of Physical Infrastructure and Transport Department of Roads Project Directorate Office (ADB) SASEC Highway Improvement Project- Project Preparatory Consultant (SHIP-PPC) ADB Loan No: 3722-NEP	CONSULTANT:  Soosung Engineering Co. Ltd, Korea in association with  ERMC P (Ltd), Nepal and  JPE-Tech Studio of Engineering	IMPLEMENTING AGENCY: DOR, DCID ROAD NAME: East West Highway (H01) Butwal - Gorusinghe Section	SHEET TITLE: Cross Section OF Ch:605+750 - 605+890	SCALE: 	DESIGNED BY:	S.B. Shrestha		REV NO.	DESCRIPTION	DATE:
					CHECKED BY:	P. Upadhyaya				DWG.NO.:
					APPROVED BY:	Dr. T.H.Choi				4
										SHEET NO.:

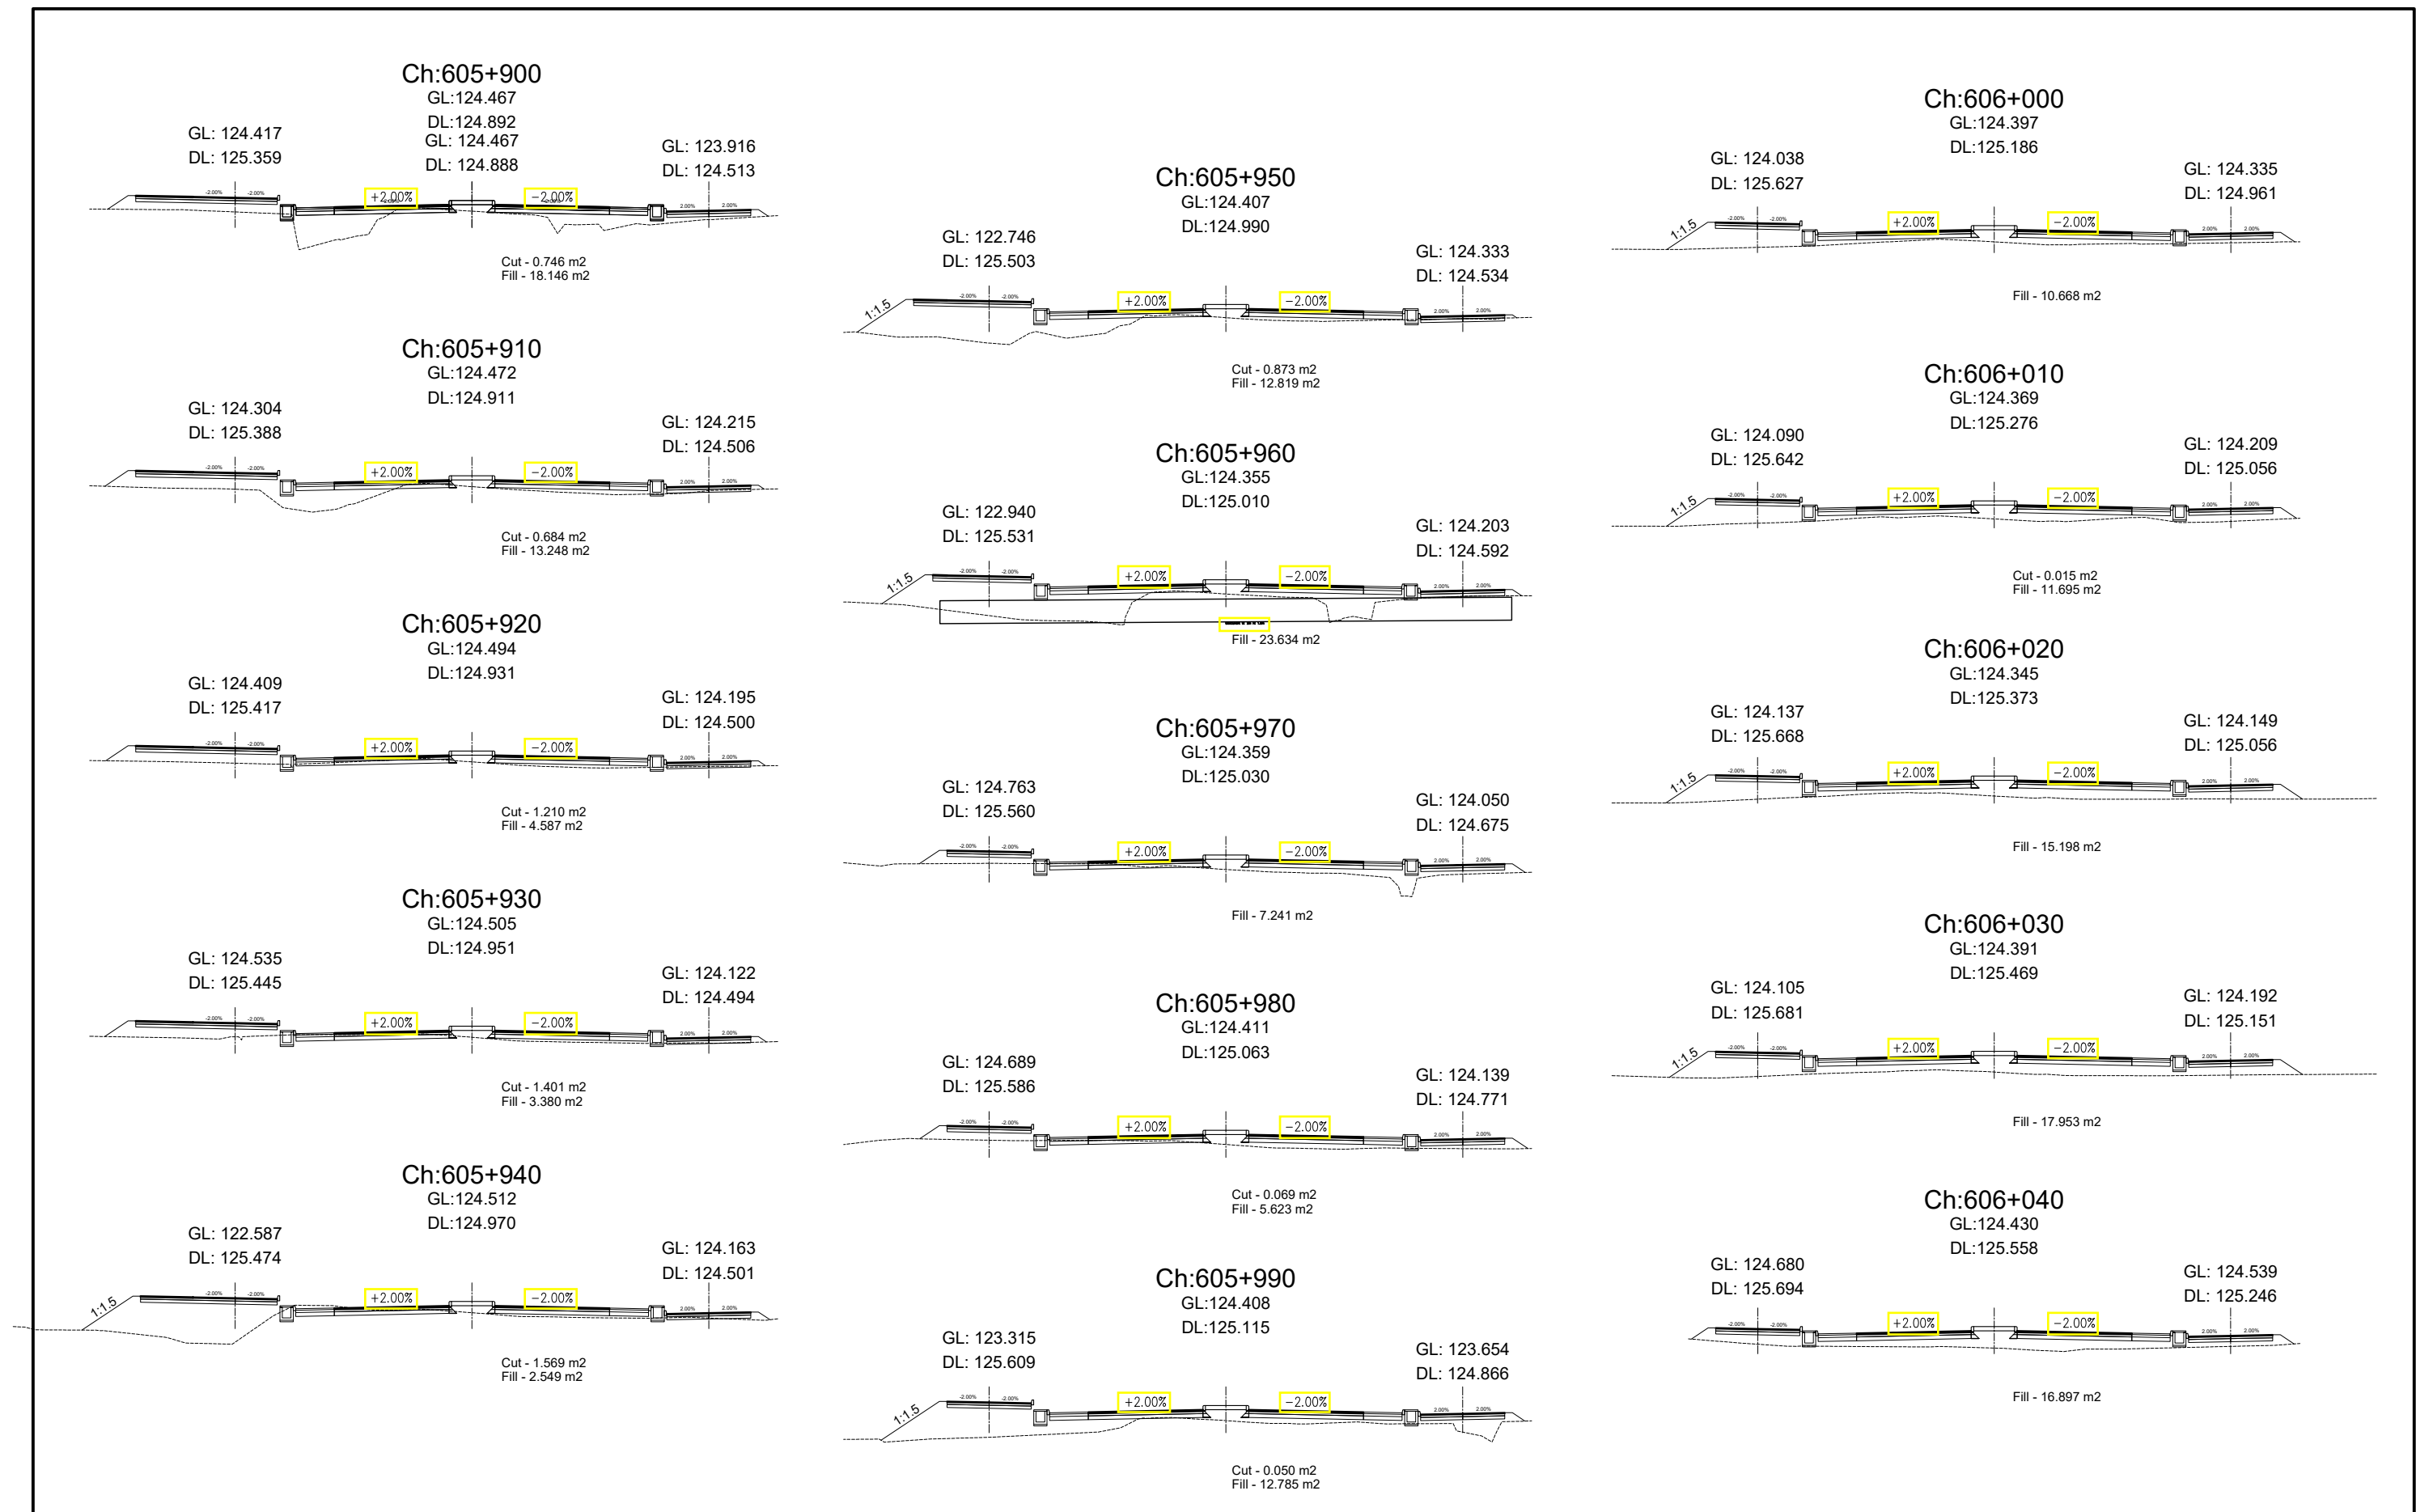

 Government of Nepal Ministry of Physical Infrastructure and Transport Department of Roads Project Directorate Office (ADB) SASEC Highway Improvement Project- Project Preparatory Consultant (SHIP-PPC) ADB Loan No: 3722-NEP	CONSULTANT:		IMPLEMENTING AGENCY:	SHEET TITLE:	SCALE:		NAME	SIGNATURE	REV NO.	DESCRIPTION	DATE:	
	 Soosung Engineering Co. Ltd, Korea in association with	 ERMC P (Ltd), Nepal and  JPE-Tech Studio of Engineering	DOR, DCID	Cross Section OF Ch:605+900 - 606+040	1:400 	DESIGNED BY:	S.B. Shrestha				November, 2022	
			ROAD NAME:			CHECKED BY:	P. Upadhyaya				DWG.NO.:	4
			East West Highway (H01)			APPROVED BY:	Dr. T.H.Choi				SHEET NO.:	107
			Butwal - Gorusinghe Section									













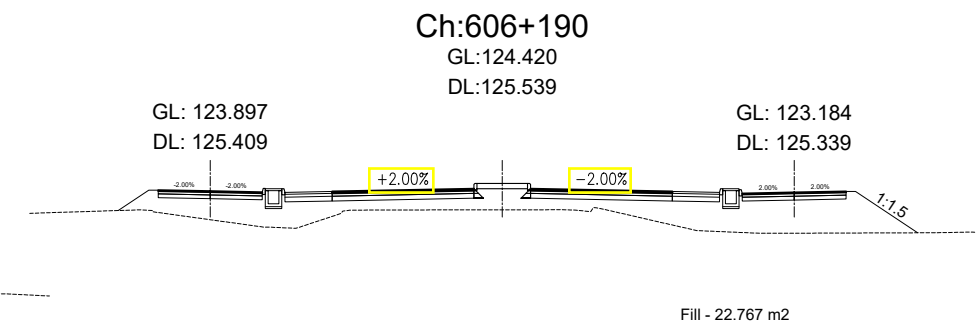
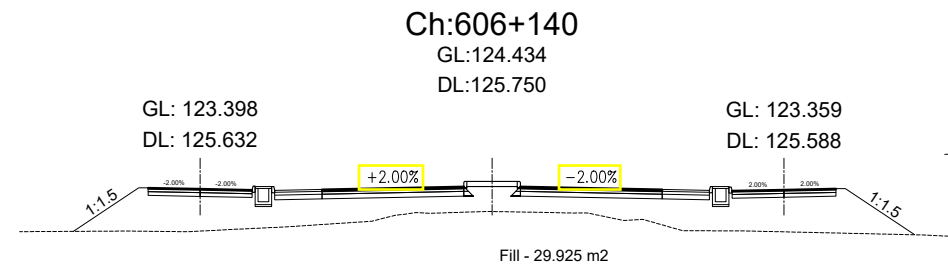
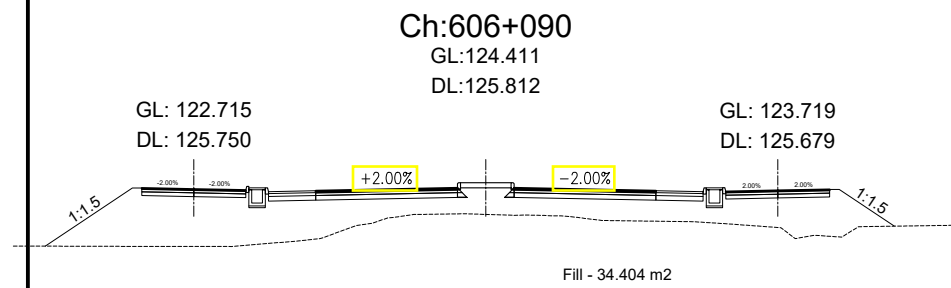


Government of Nepal Ministry of Physical Infrastructure and Transport Department of Roads Project Directorate Office (ADB) SASEC Highway Improvement Project- Project Preparatory Consultant (SHIP-PPC) ADB Loan No: 3722-NEP	CONSULTANT:		IMPLEMENTING AGENCY:	SHEET TITLE:	SCALE:		NAME	SIGNATURE	REV NO.	DESCRIPTION	DATE:
		Soosung Engineering Co. Ltd, Korea in association with	DOR, DCID	Cross Section OF Ch:606+050 - 606+190	1:400 	DESIGNED BY:	S.B. Shrestha				November, 2022
		ERMC P (Ltd), Nepal and	ROAD NAME:			CHECKED BY:	P. Upadhyaya				DWG.NO.: 4
		TPE-Tech Studio of Engineering	East West Highway (H01)			APPROVED BY:	Dr. T.H.Choi				SHEET NO.: 108
			Butwal - Gorusinghe Section								

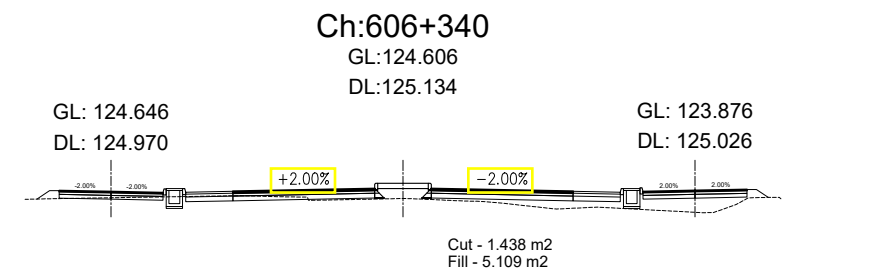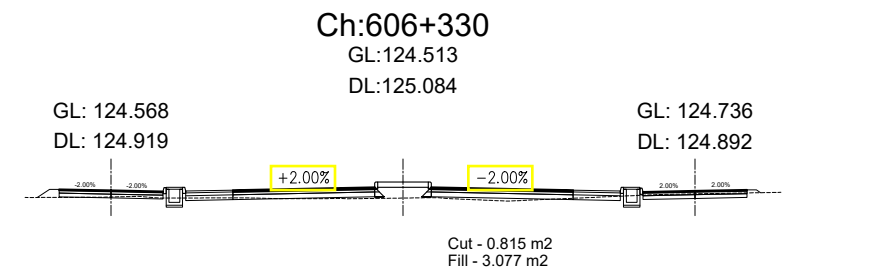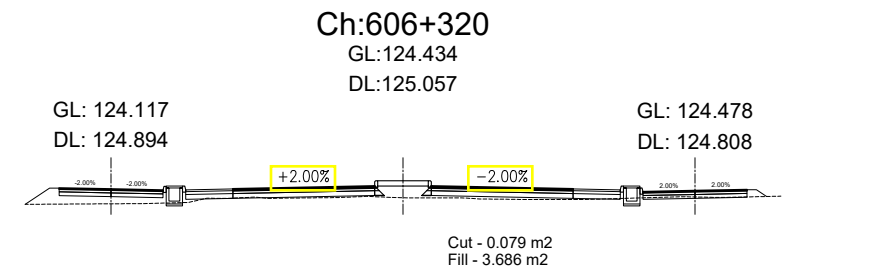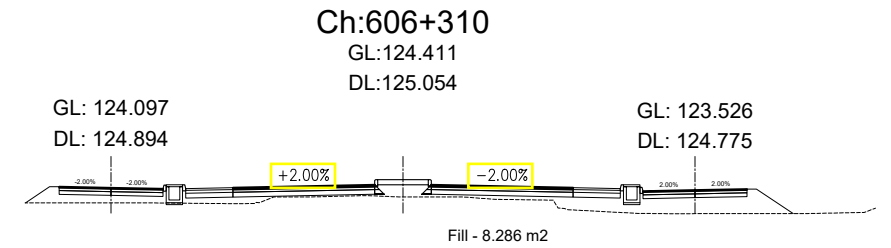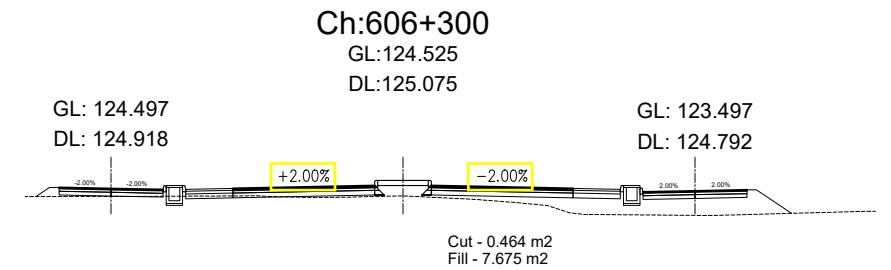


Government of Nepal Ministry of Physical Infrastructure and Transport Department of Roads Project Directorate Office (ADB) SASEC Highway Improvement Project- Project Preparatory Consultant (SHIP-PPC) ADB Loan No: 3722-NEP	CONSULTANT:		IMPLEMENTING AGENCY:	SHEET TITLE:	SCALE:		NAME	SIGNATURE	REV NO.	DESCRIPTION	DATE:	
		Soosung Engineering Co. Ltd, Korea in association with	DOR, DCID	Cross Section OF Ch:606+200 - 606+340		DESIGNED BY:	S.B. Shrestha				November, 2022	
		ERMC P (Ltd), Nepal and	ROAD NAME:			CHECKED BY:	P. Upadhyaya				DWG.NO.:	4
		TPE-Tech Studio of Engineering	East West Highway (H01)			APPROVED BY:	Dr. T.H.Choi				SHEET NO.:	109
			Butwal - Gorusinghe Section									
















Government of Nepal Ministry of Physical Infrastructure and Transport Department of Roads Project Directorate Office (ADB) SASEC Highway Improvement Project- Project Preparatory Consultant (SHIP-PPC) ADB Loan No: 3722-NEP	CONSULTANT:		IMPLEMENTING AGENCY:	SHEET TITLE:	SCALE:		NAME	SIGNATURE	REV NO.	DESCRIPTION	DATE:
		Soosung Engineering Co. Ltd, Korea in association with	DOR, DCID	Cross Section OF Ch:606+350 - 606+490	1:400 	DESIGNED BY:	S.B. Shrestha				November, 2022
		ERMC P (Ltd), Nepal and	ROAD NAME:						DWG.NO.:		
		TPE-Tech Studio of Engineering	East West Highway (H01)						4		
			Butwal - Gorusinghe Section						SHEET NO.:		
											110

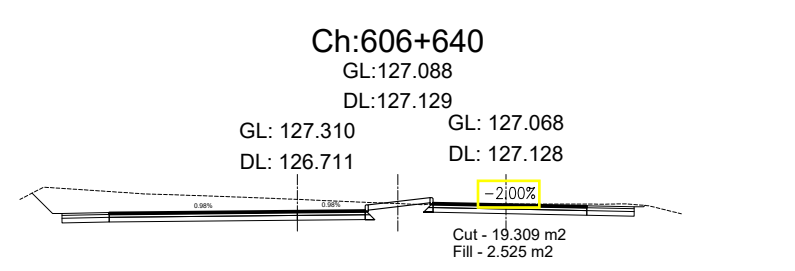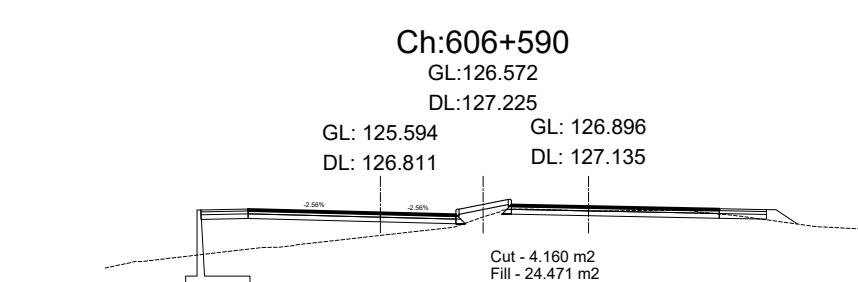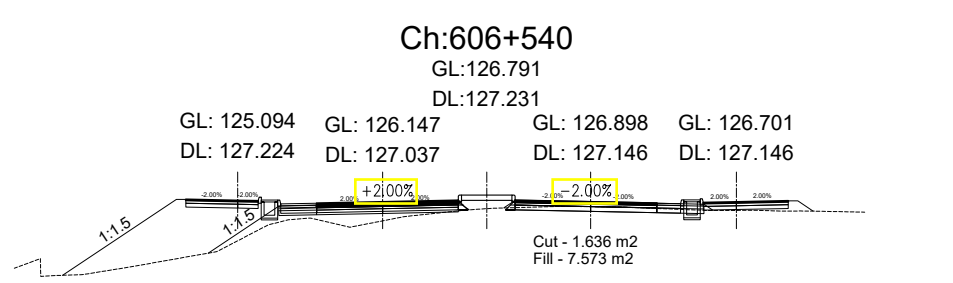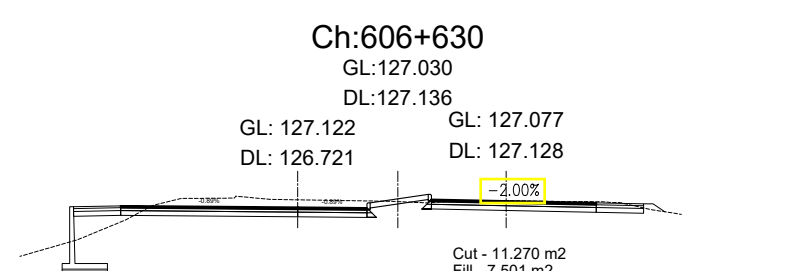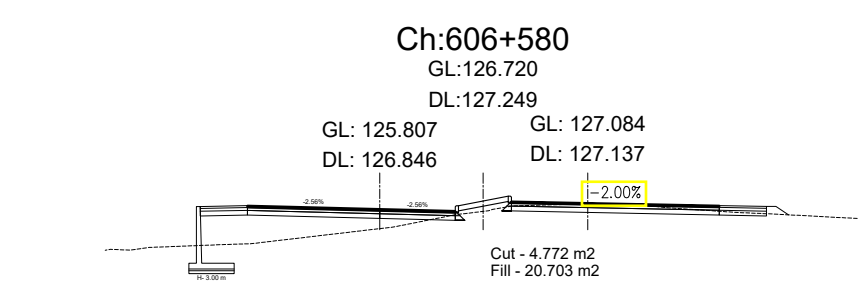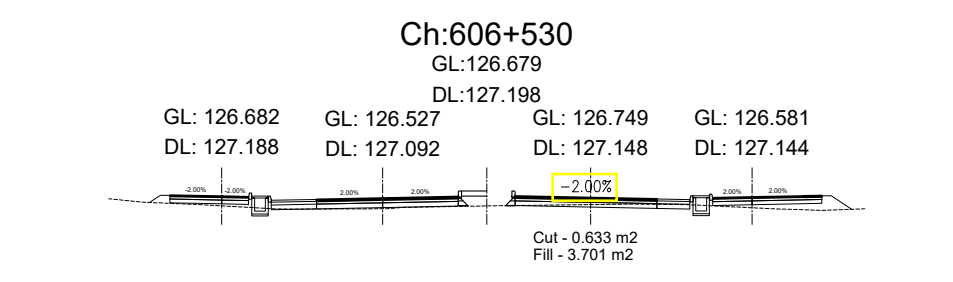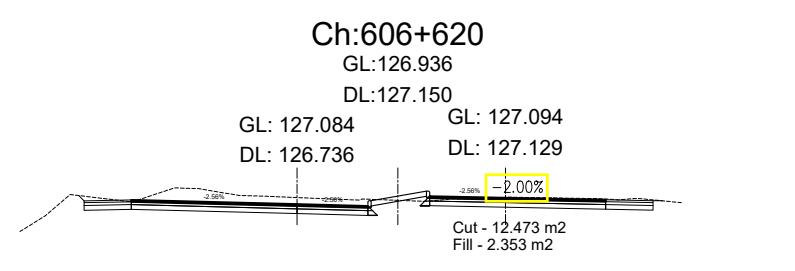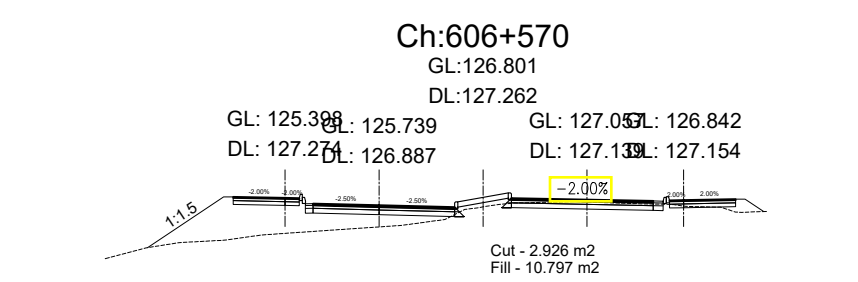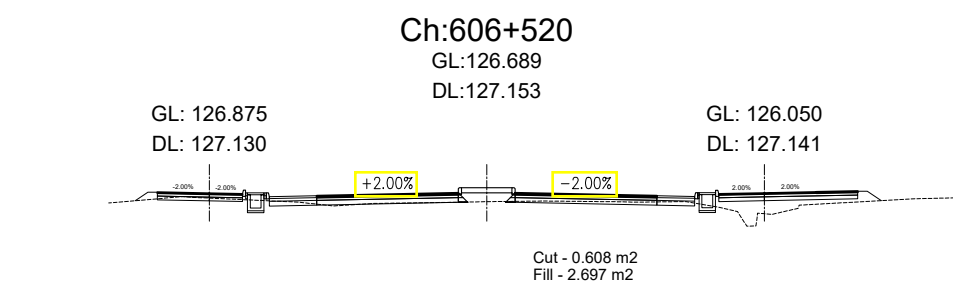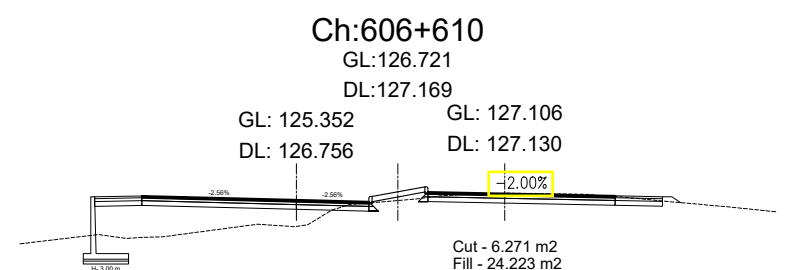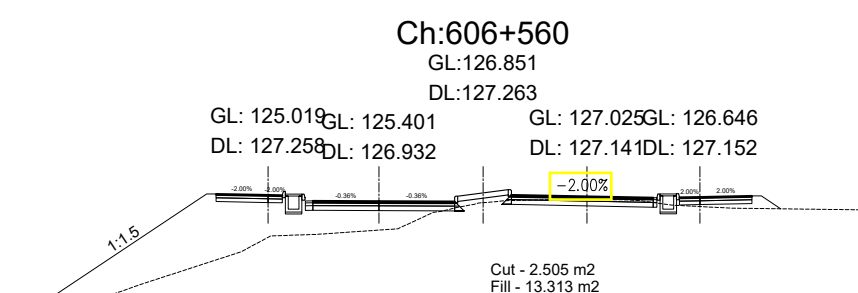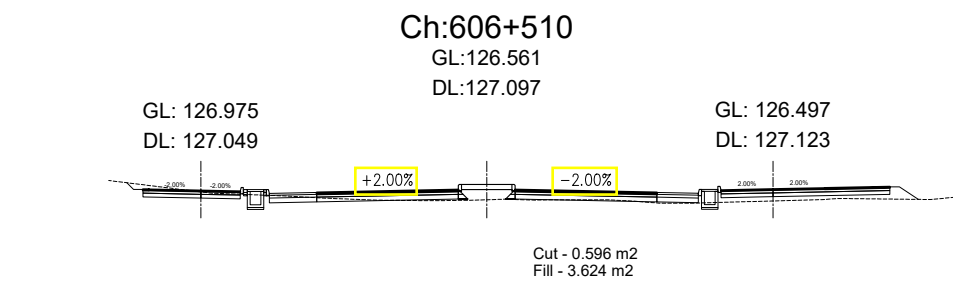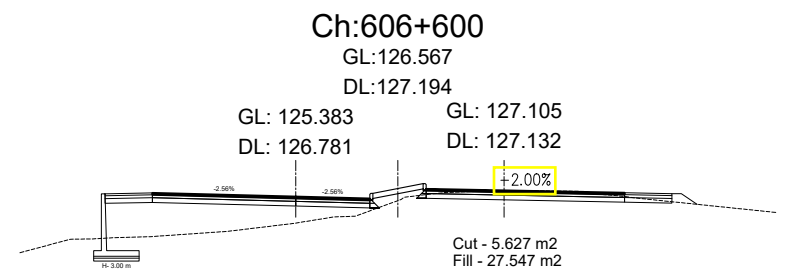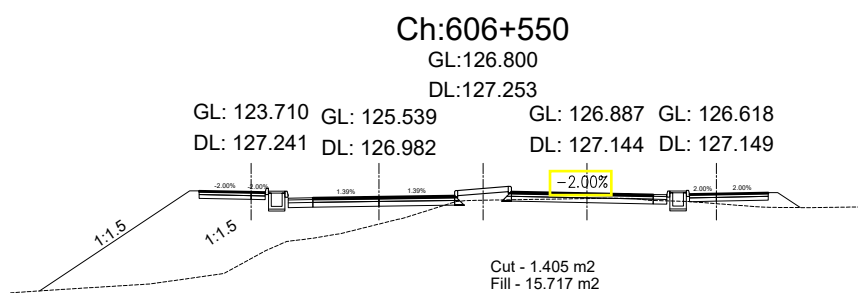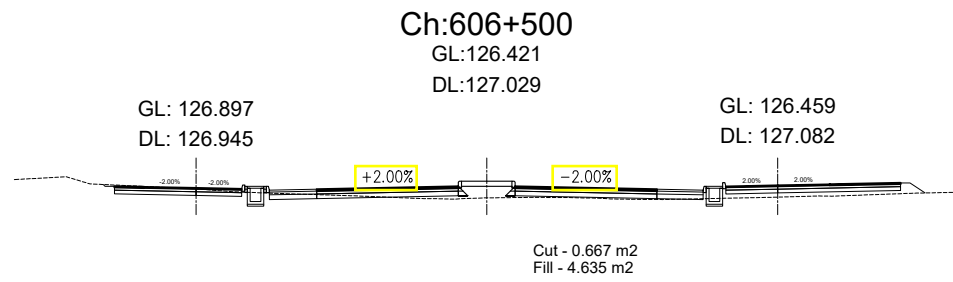
















Government of Nepal Ministry of Physical Infrastructure and Transport Department of Roads Project Directorate Office (ADB) SASEC Highway Improvement Project- Project Preparatory Consultant (SHIP-PPC) ADB Loan No: 3722-NEP	CONSULTANT: Soosung Engineering Co. Ltd, Korea in association with ERMC P (Ltd), Nepal and JPE-Tech Studio of Engineering	IMPLEMENTING AGENCY: DOR, DCID ROAD NAME: East West Highway (H01) Butwal - Gorusinghe Section	SHEET TITLE: Cross Section OF Ch:605+500 - 600+640	SCALE: 	DESIGNED BY:	S.B. Shrestha				DATE: November, 2022 DWG.NO.: 4 SHEET NO.: 111
					CHECKED BY:	P. Upadhyaya				
					APPROVED BY:	Dr. T.H.Choi				

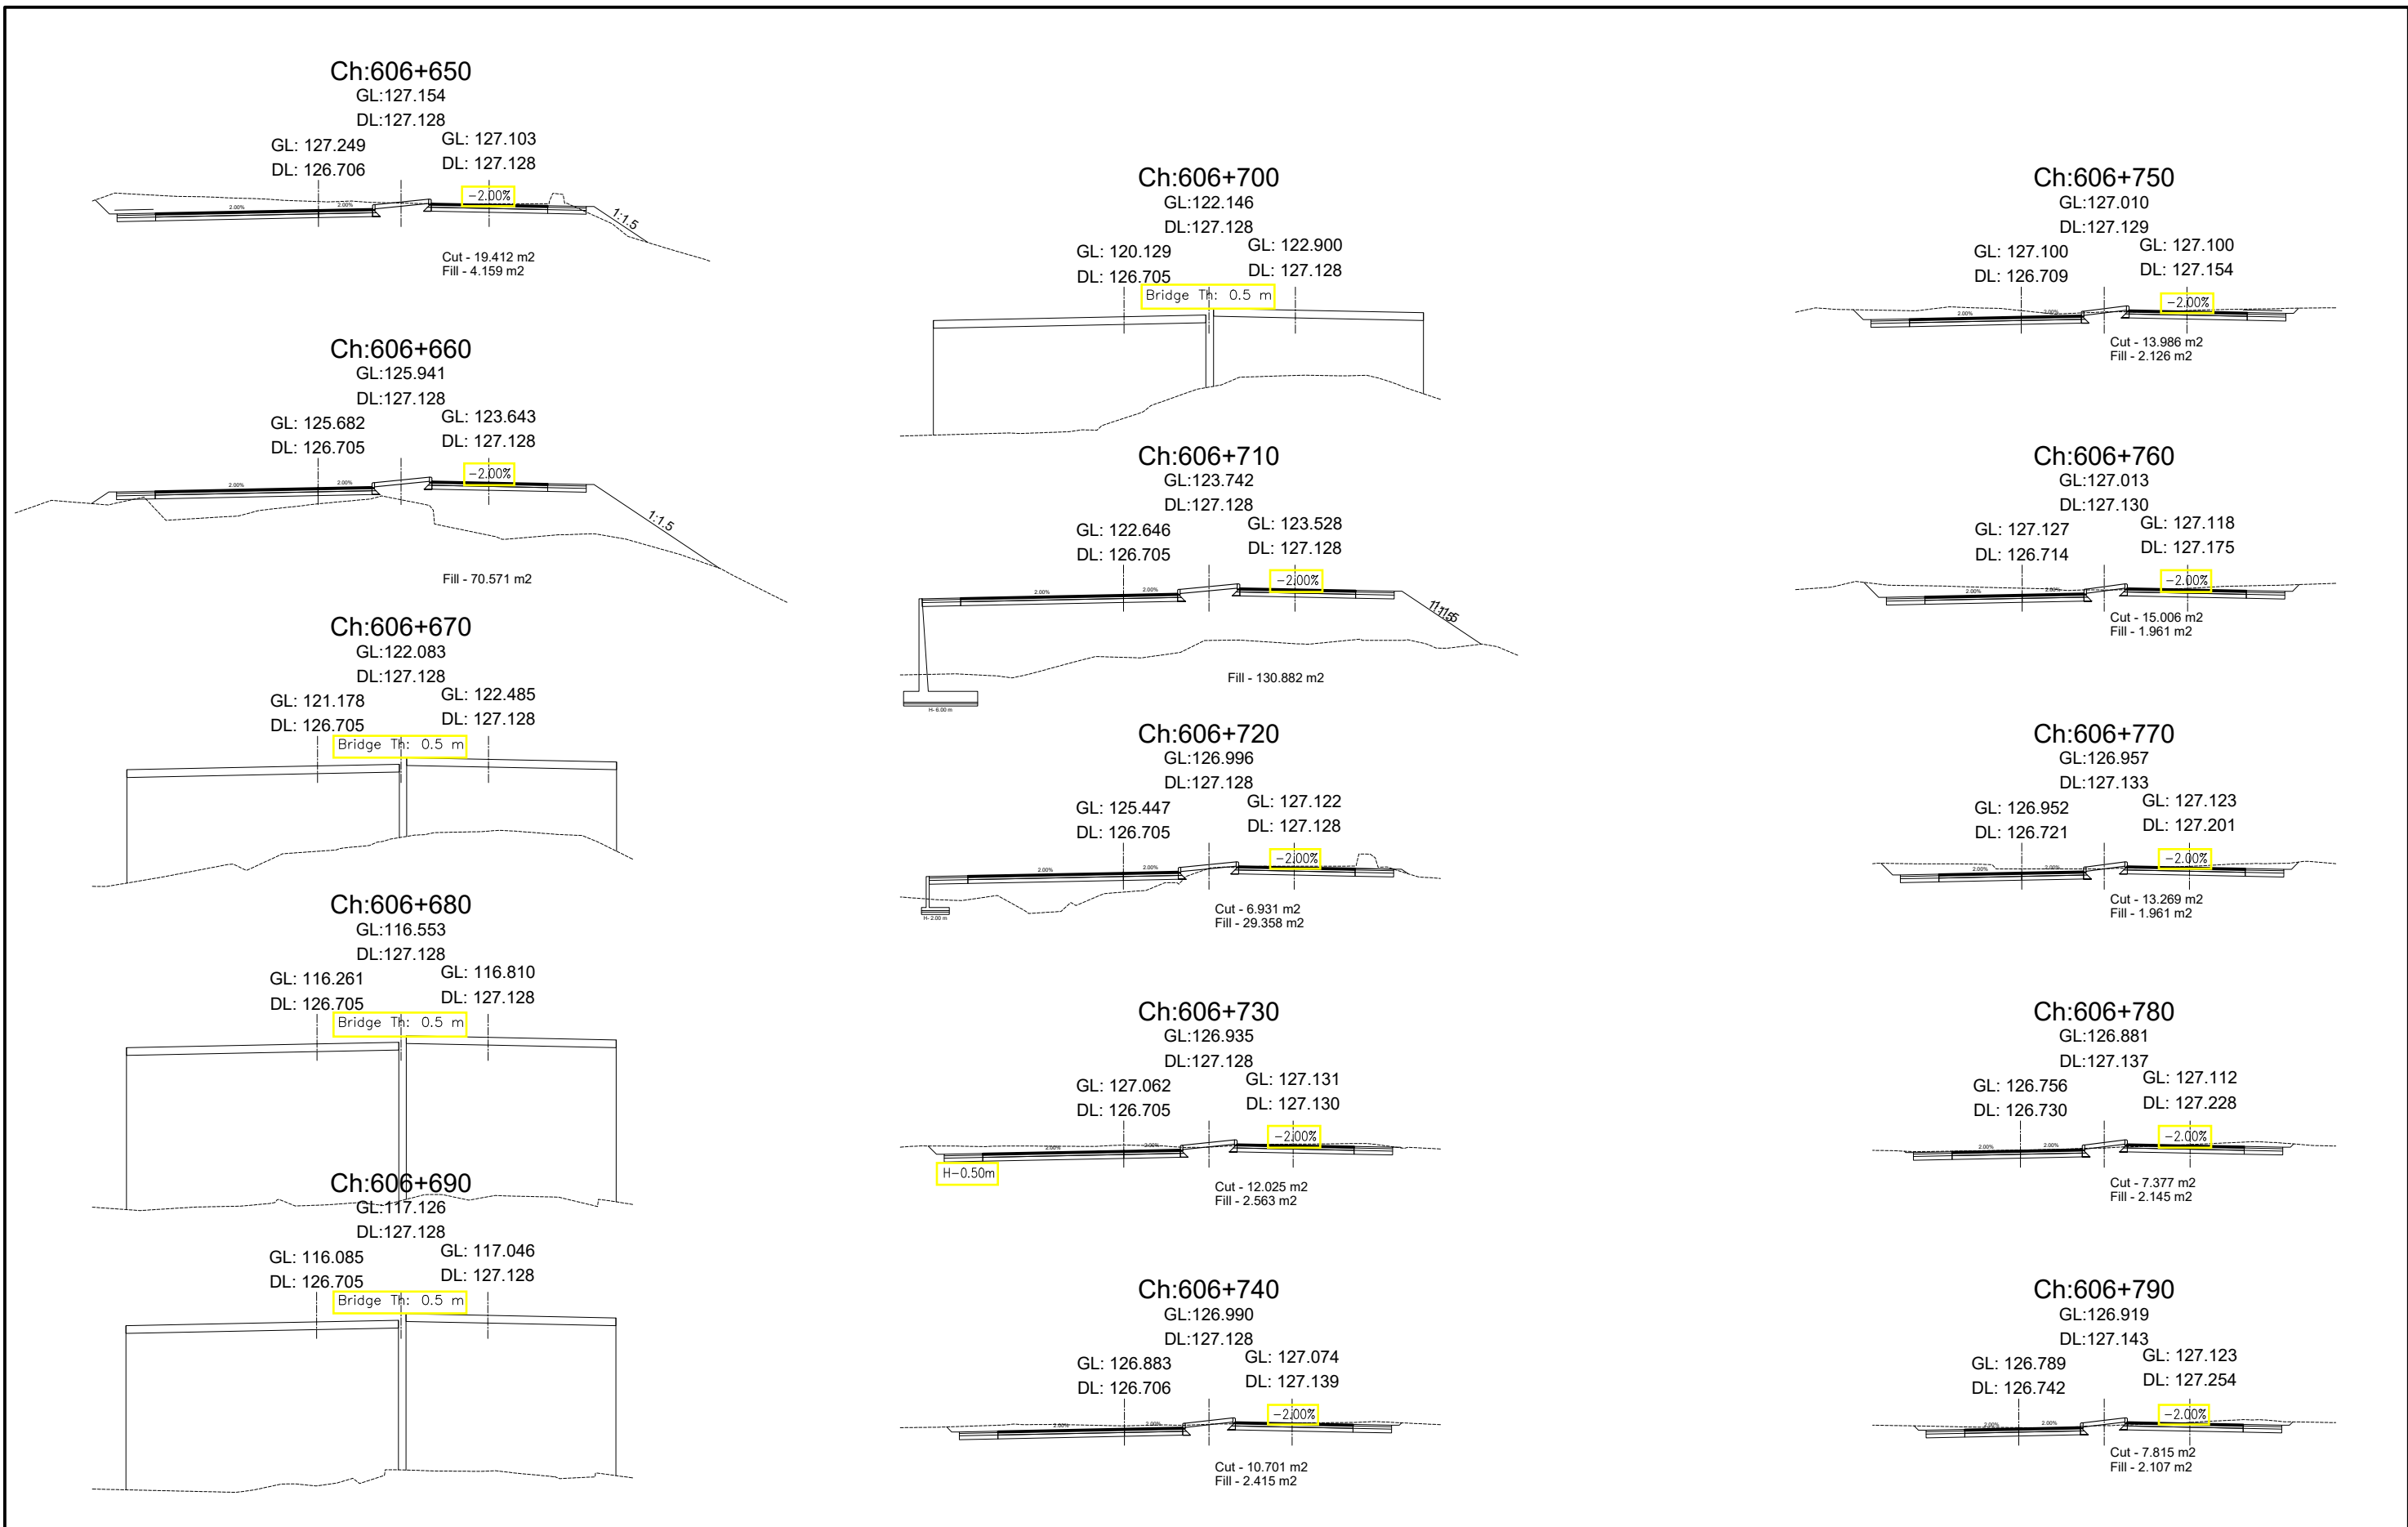


Government of Nepal Ministry of Physical Infrastructure and Transport Department of Roads Project Directorate Office (ADB) SASEC Highway Improvement Project- Project Preparatory Consultant (SHIP-PPC) ADB Loan No: 3722-NEP	CONSULTANT:		IMPLEMENTING AGENCY:		SHEET TITLE:		SCALE:			NAME		SIGNATURE	REV NO.	DESCRIPTION	DATE:	
	 Soosung Engineering Co. Ltd, Korea in association with		DOR, DCID		Cross Section OF Ch:606+650 - 606+790		1:400 		DESIGNED BY:	S.B. Shrestha					November, 2022	
	 ERMC P (Ltd), Nepal and		ROAD NAME:						CHECKED BY:	P. Upadhyaya					DWG.NO.: 4	
	 JPE-Tech Studio of Engineering		East West Highway (H01)						APPROVED BY:	Dr. T.H.Choi					SHEET NO.: 112	
			Butwal - Gorusinghe Section													

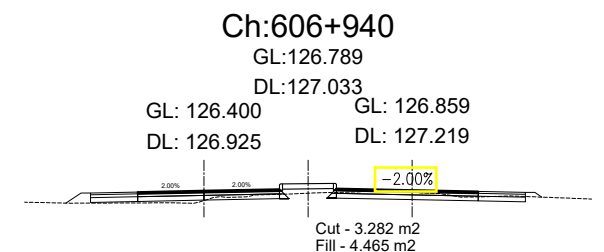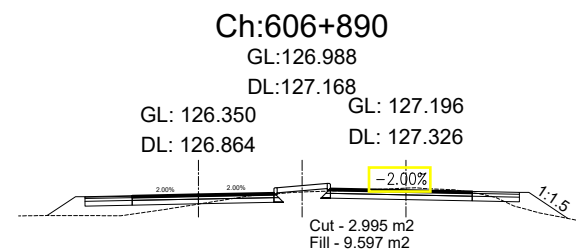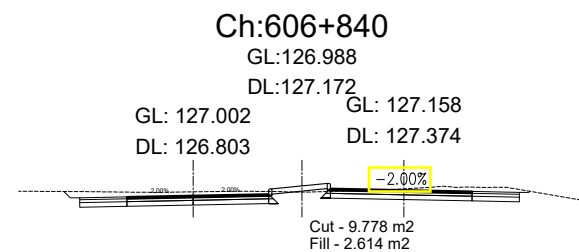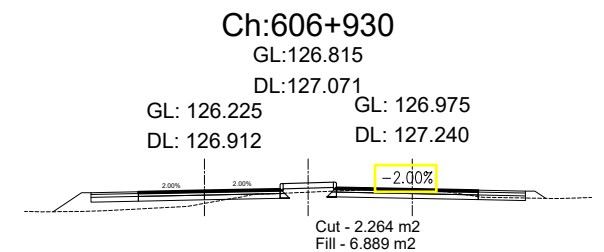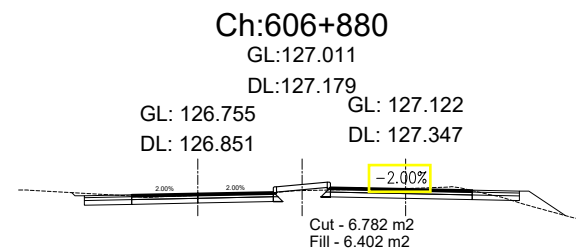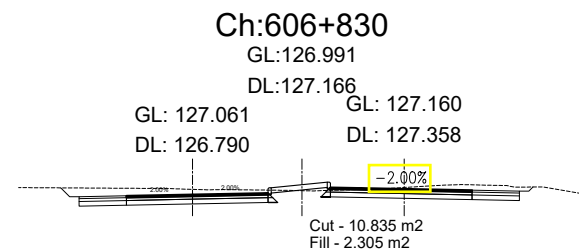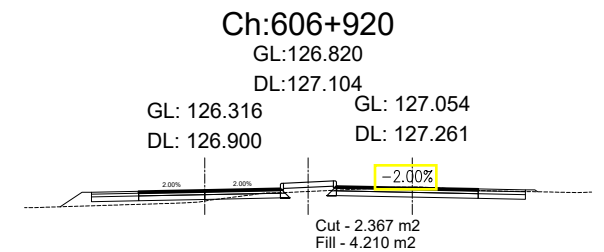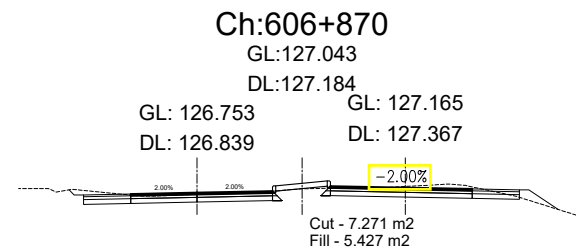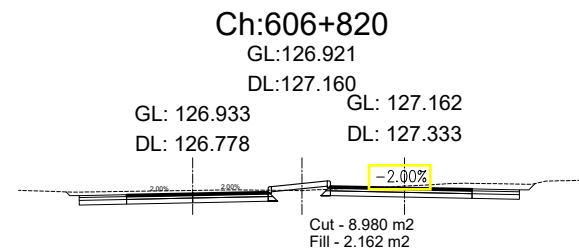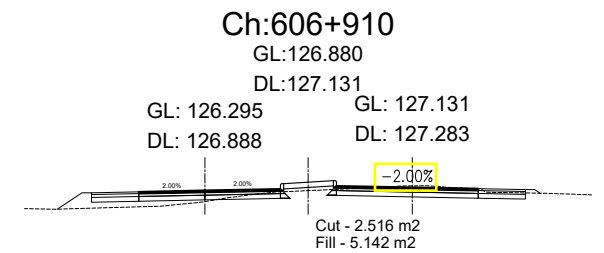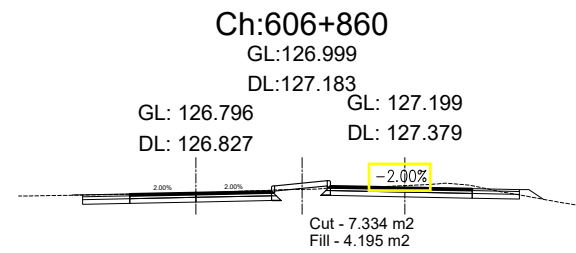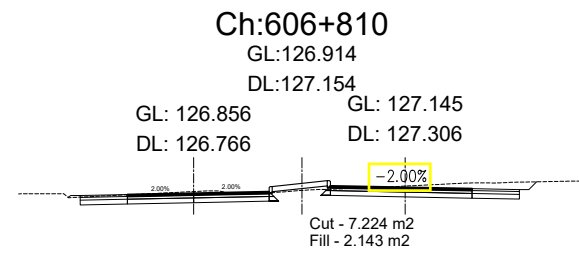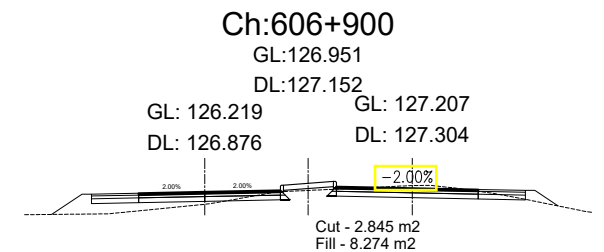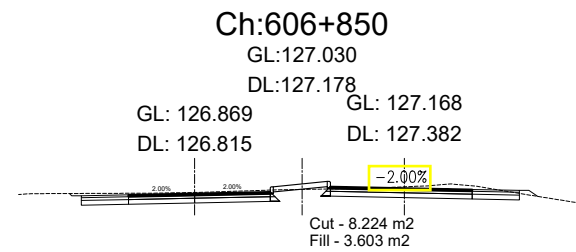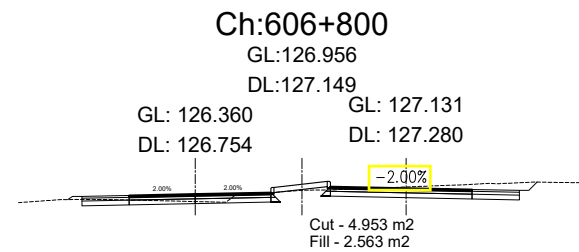



Government of Nepal Ministry of Physical Infrastructure and Transport Department of Roads Project Directorate Office (ADB) SASEC Highway Improvement Project- Project Preparatory Consultant (SHIP-PPC) ADB Loan No: 3722-NEP	CONSULTANT:		IMPLEMENTING AGENCY:	SHEET TITLE:	SCALE:		NAME	SIGNATURE	REV NO.	DESCRIPTION	DATE:	
		Soosung Engineering Co. Ltd, Korea in association with	DOR, DCID	Cross Section OF Ch:606+800 - 606+940		DESIGNED BY:	S.B. Shrestha				November, 2022	
		ERMC P (Ltd), Nepal and	ROAD NAME:			CHECKED BY:	P. Upadhyaya				DWG.NO.:	
		JPE-Tech Studio of Engineering	East West Highway (H01)			APPROVED BY:	Dr. T.H.Choi				4	
			Butwal - Gorusinghe Section								SHEET NO.:	
												113

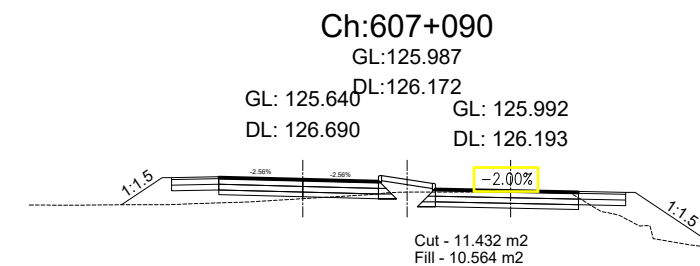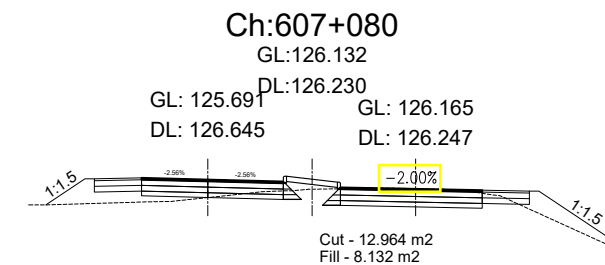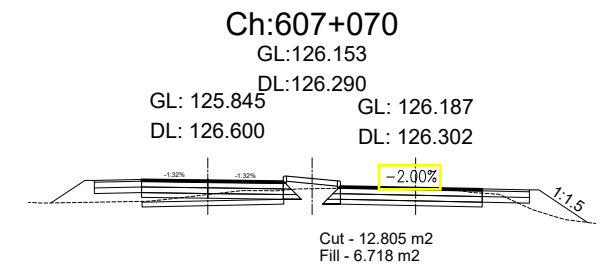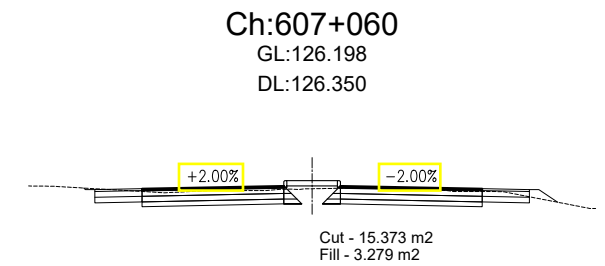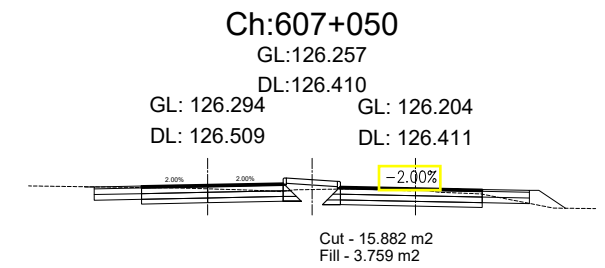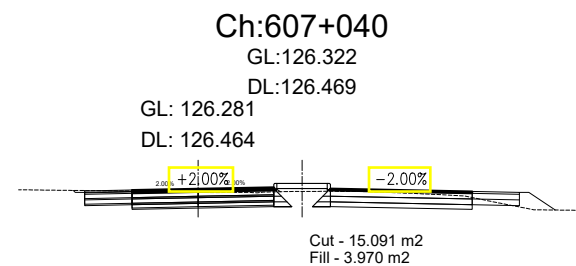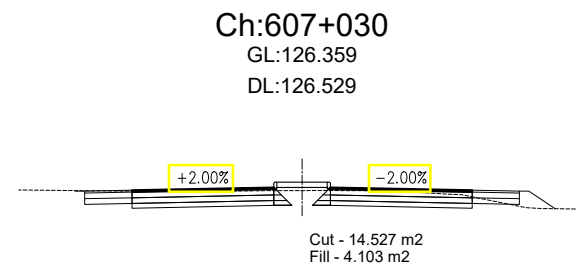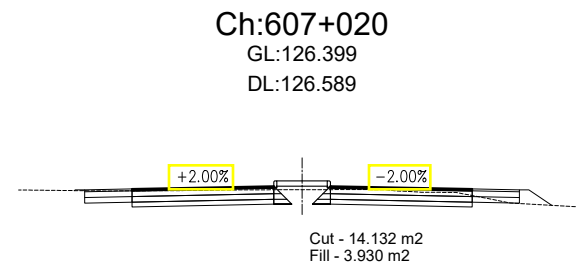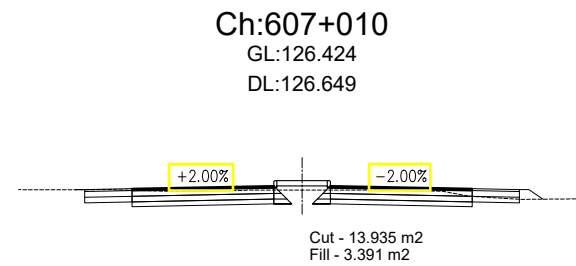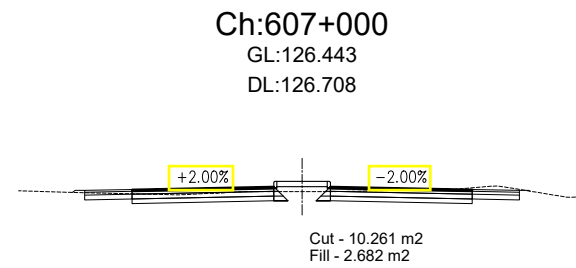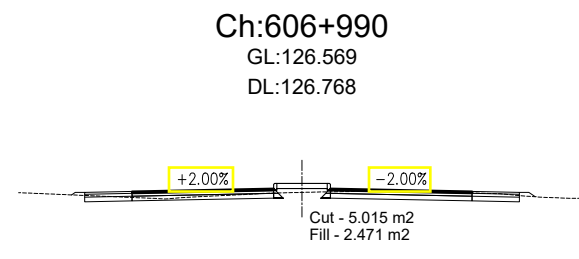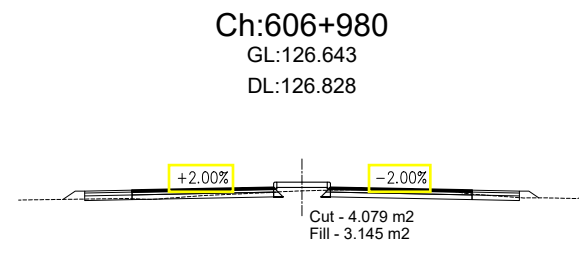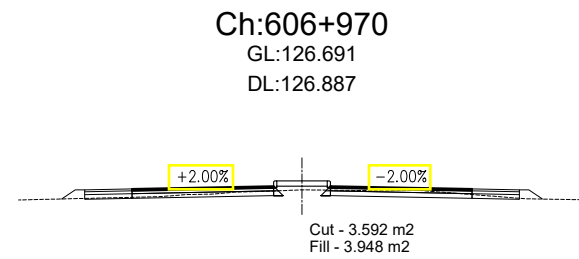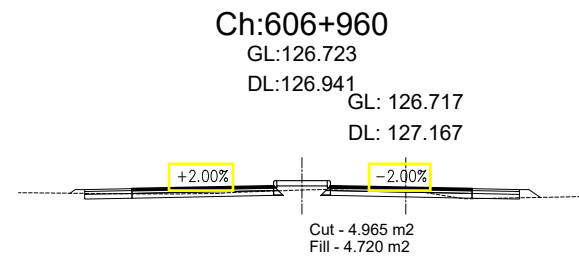
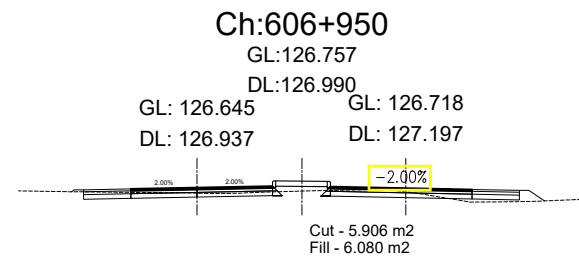


Government of Nepal Ministry of Physical Infrastructure and Transport Department of Roads Project Directorate Office (ADB) SASEC Highway Improvement Project- Project Preparatory Consultant (SHIP-PPC) ADB Loan No: 3722-NEP	CONSULTANT:  Soosung Engineering Co. Ltd, Korea in association with  ERMC P (Ltd), Nepal and  JPE-Tech Studio of Engineering	IMPLEMENTING AGENCY: DOR, DCID ROAD NAME: East West Highway (H01) Butwal - Gorusinghe Section	SHEET TITLE: Cross Section OF Ch:606+950 - 607+090	SCALE: 1:400 	DESIGNED BY:	S.B. Shrestha		REV NO.	DESCRIPTION	DATE:
					CHECKED BY:	P. Upadhyaya				DWG.NO.:
					APPROVED BY:	Dr. T.H.Choi				SHEET NO.:
										November, 2022

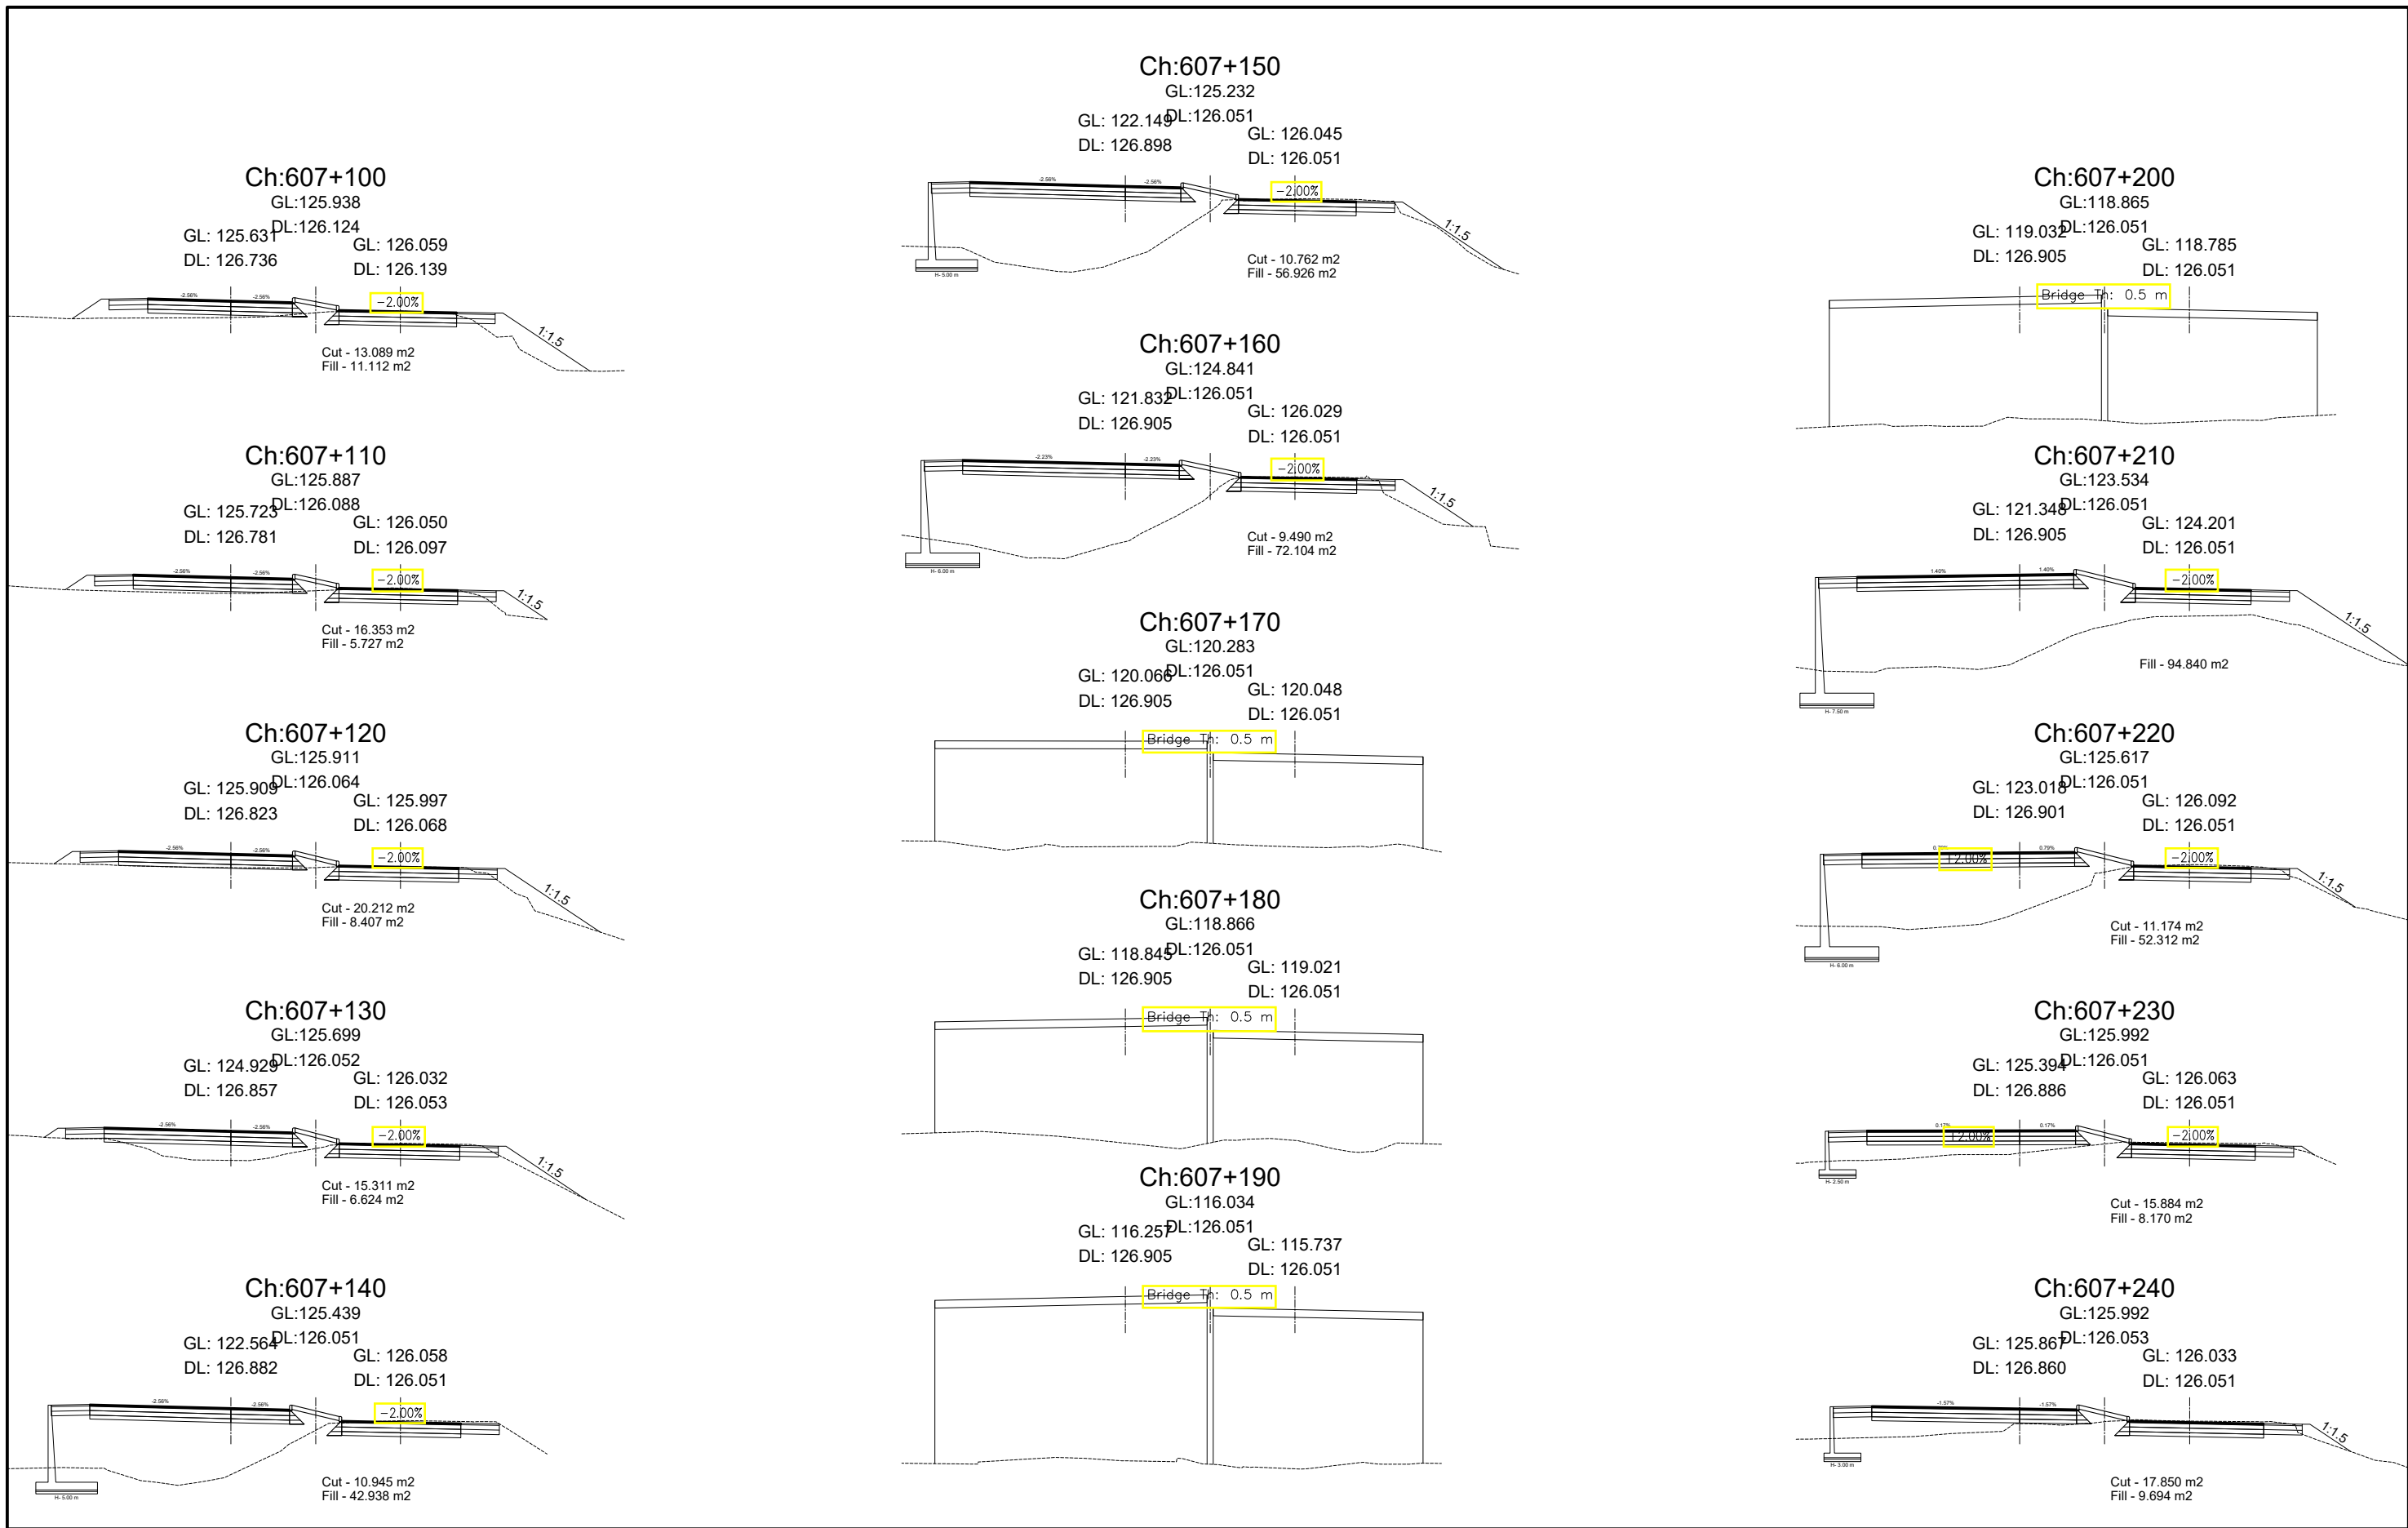


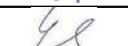
Government of Nepal Ministry of Physical Infrastructure and Transport Department of Roads Project Directorate Office (ADB) SASEC Highway Improvement Project- Project Preparatory Consultant (SHIP-PPC) ADB Loan No: 3722-NEP	CONSULTANT:  Soosung Engineering Co. Ltd, Korea in association with  ERMC P (Ltd), Nepal and  JPE-Tech Studio of Engineering	IMPLEMENTING AGENCY: DOR, DCID	SHEET TITLE: Cross Section OF Ch:607+100 - 607+240	SCALE: 1:400 	DESIGNED BY:	S.B. Shrestha		REV NO.	DESCRIPTION	DATE: November, 2022
					CHECKED BY:	P. Upadhyaya				DWG.NO.: 4
					APPROVED BY:	Dr. T.H.Choi				SHEET NO.: 115


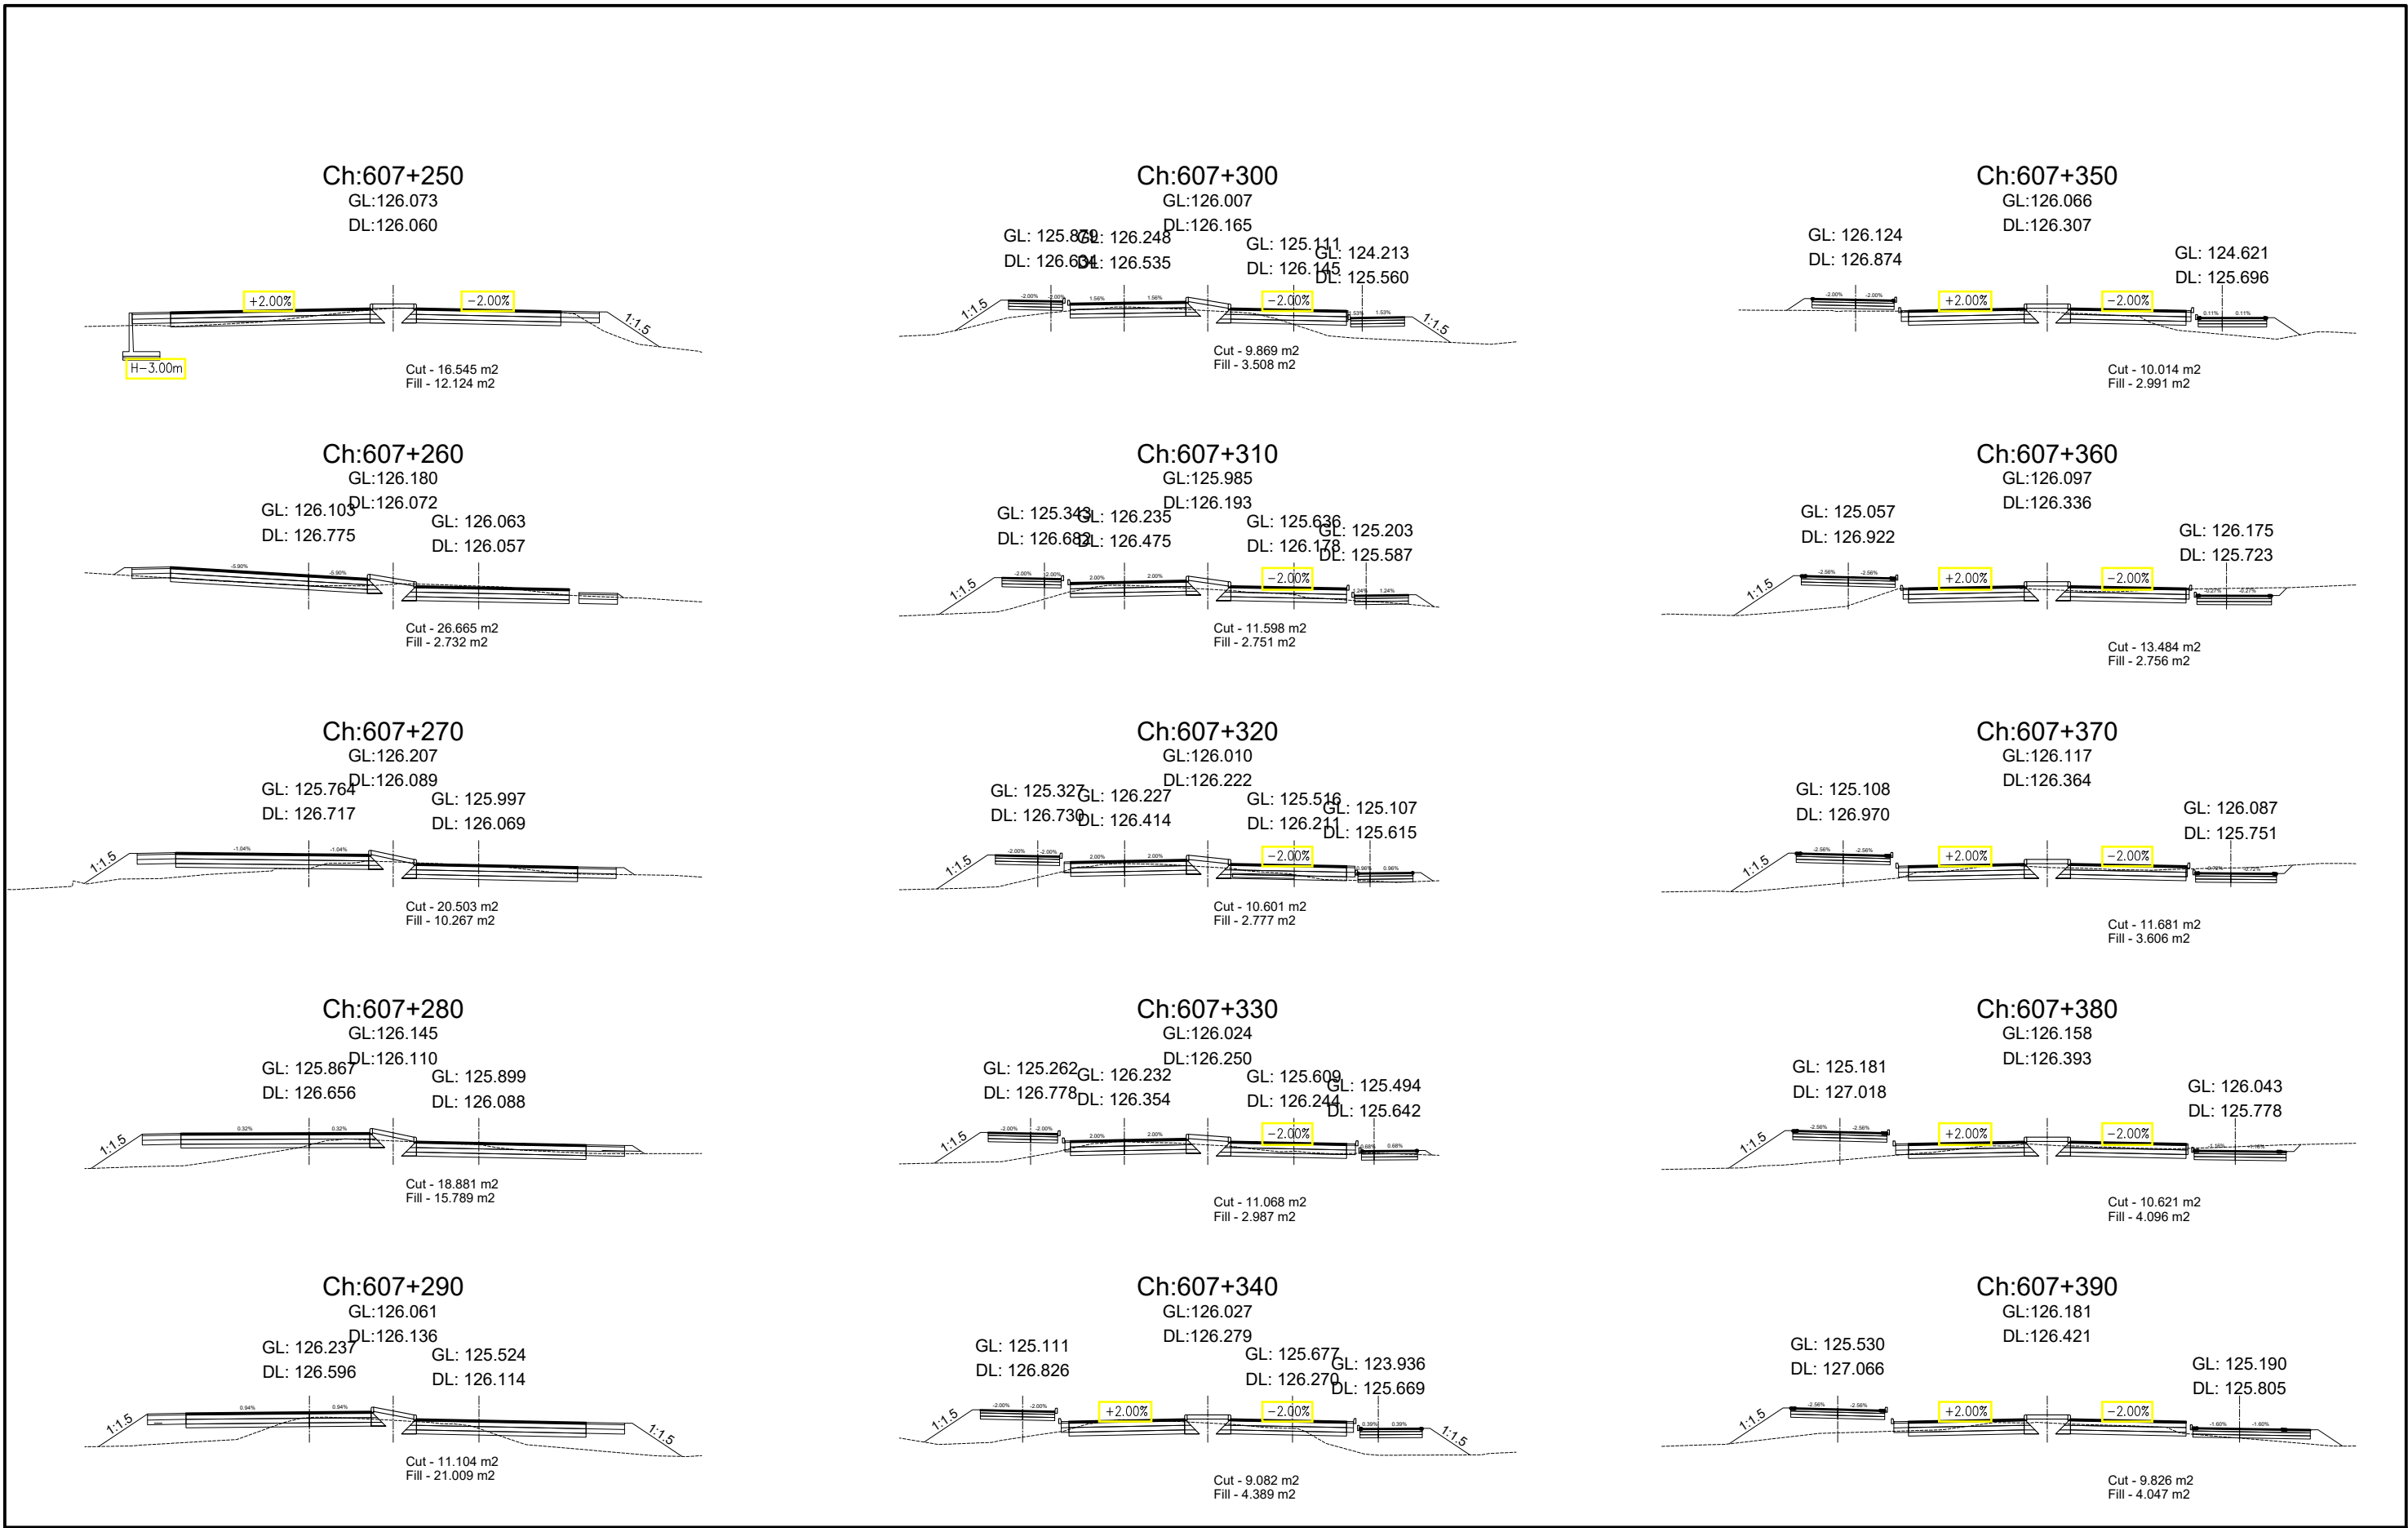


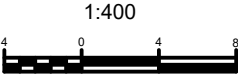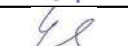
Government of Nepal Ministry of Physical Infrastructure and Transport Department of Roads Project Directorate Office (ADB) SASEC Highway Improvement Project- Project Preparatory Consultant (SHIP-PPC) ADB Loan No: 3722-NEP	CONSULTANT:  Soosung Engineering Co. Ltd, Korea in association with  ERMC P (Ltd), Nepal and  JPE-Tech Studio of Engineering	IMPLEMENTING AGENCY: DOR, DCID	SHEET TITLE: Cross Section OF Ch:607+250 - 607+390	SCALE: 	DESIGNED BY:	S.B. Shrestha				DATE: November, 2022
					CHECKED BY:	P. Upadhyaya				DWG.NO.: 4
					APPROVED BY:	Dr. T.H.Choi				SHEET NO.: 116


Government of Nepal Ministry of Physical Infrastructure and Transport Department of Roads Project Directorate Office (ADB) SASEC Highway Improvement Project- Project Preparatory Consultant (SHIP-PPC) ADB Loan No: 3722-NEP	CONSULTANT:  Soosung Engineering Co. Ltd, Korea in association with  ERMC P (Ltd), Nepal and  TPE-Tech Studio of Engineering		IMPLEMENTING AGENCY: DOR, DCID	SHEET TITLE: Cross Section OF Ch:607+400 - 607+540	SCALE: 1:400 		NAME	SIGNATURE	REV NO.	DESCRIPTION	DATE: November, 2022
						DESIGNED BY:	S.B. Shrestha				DWG.NO.: 4
						CHECKED BY:	P. Upadhyaya				SHEET NO.:
			Butwal - Gorusinghe Section			APPROVED BY:	Dr. T.H.Choi				117

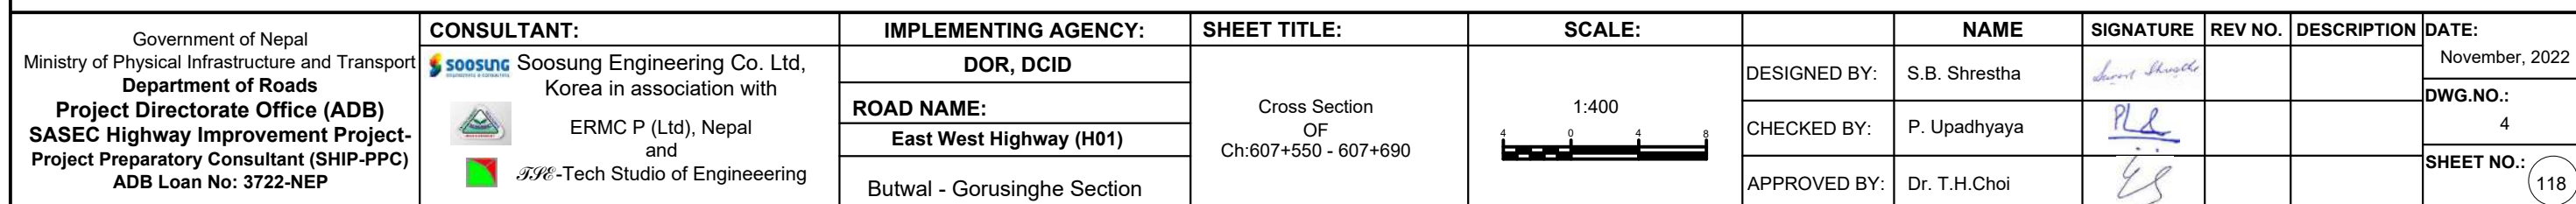


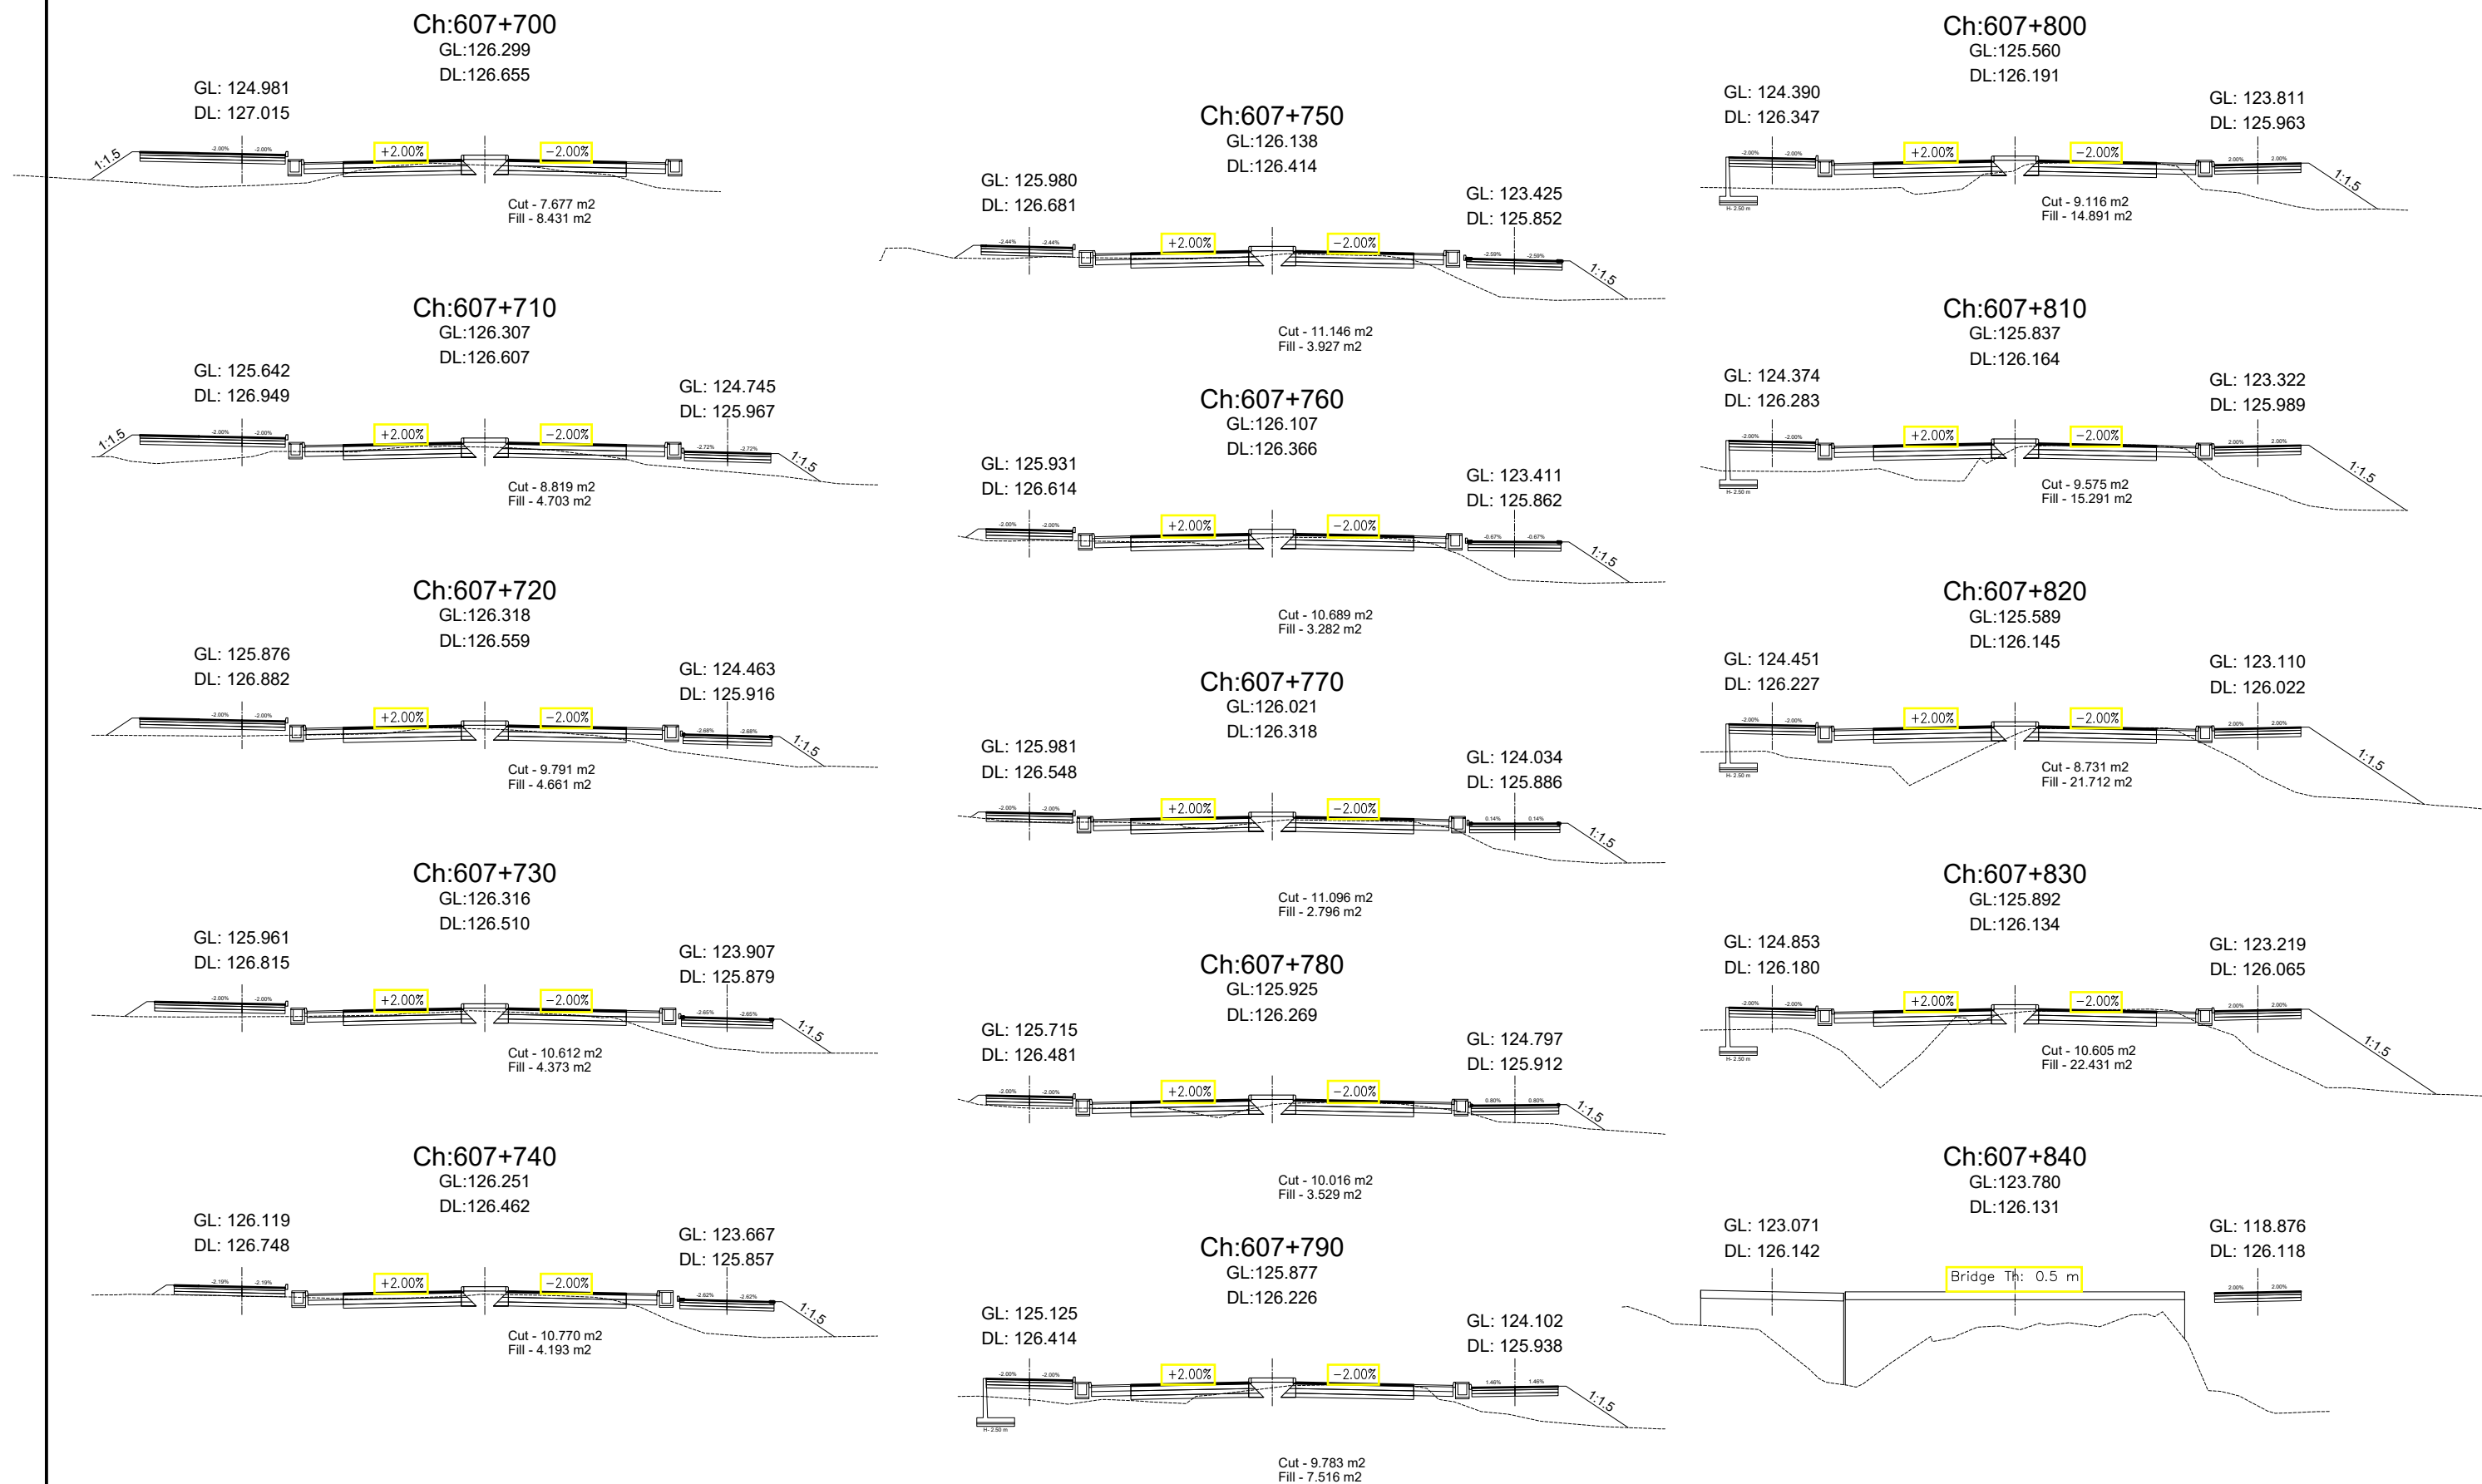


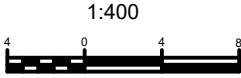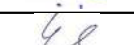Government of Nepal Ministry of Physical Infrastructure and Transport Department of Roads Project Directorate Office (ADB) SASEC Highway Improvement Project- Project Preparatory Consultant (SHIP-PPC) ADB Loan No: 3722-NEP	CONSULTANT:	IMPLEMENTING AGENCY:	SHEET TITLE:	SCALE:		NAME	SIGNATURE	REV NO.	DESCRIPTION	DATE:
	 Soosung Engineering Co. Ltd, Korea in association with	DOR, DCID	Cross Section OF Ch:607+700 - 607+840		DESIGNED BY:	S.B. Shrestha				November, 2022
	 ERMC P (Ltd), Nepal and	ROAD NAME:			CHECKED BY:	P. Upadhyaya				DWG.NO.:
	 TPE-Tech Studio of Engineering	East West Highway (H01)			APPROVED BY:	Dr. T.H.Choi				SHEET NO.:
		Butwal - Gorusinghe Section								119

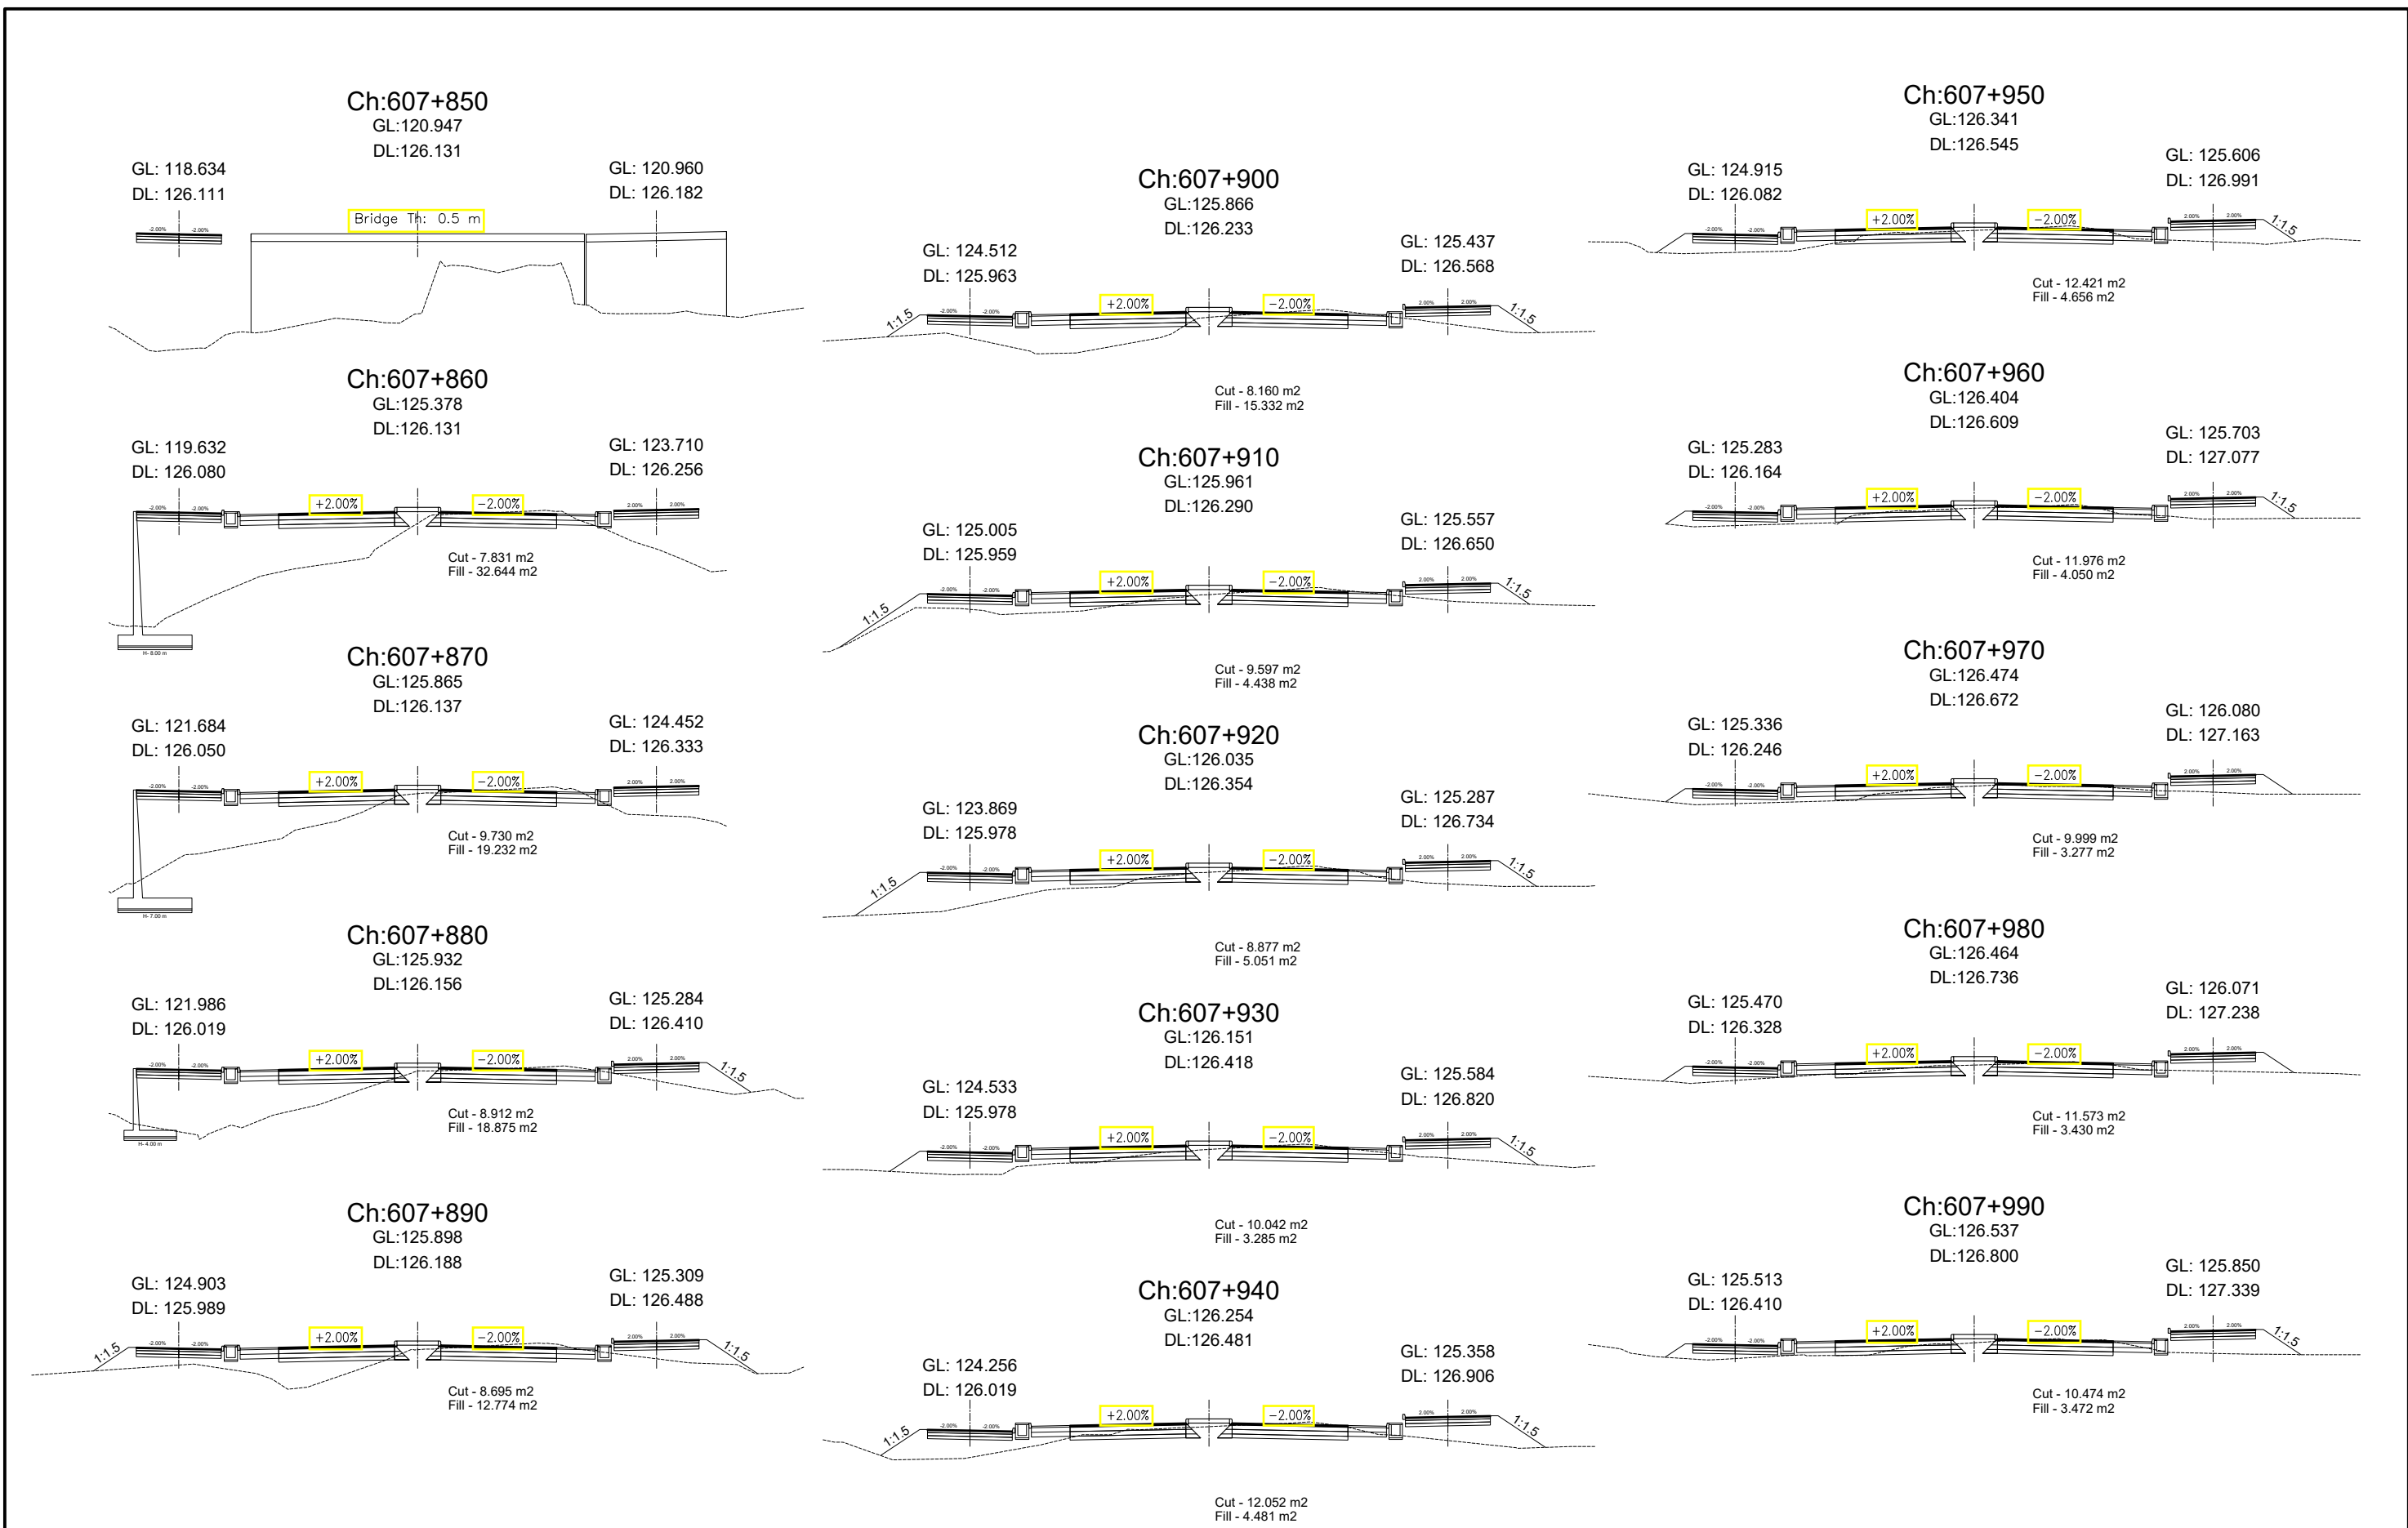

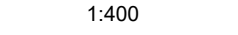Government of Nepal Ministry of Physical Infrastructure and Transport Department of Roads Project Directorate Office (ADB) SASEC Highway Improvement Project- Project Preparatory Consultant (SHIP-PPC) ADB Loan No: 3722-NEP	CONSULTANT:		IMPLEMENTING AGENCY:		SHEET TITLE:		SCALE:			NAME		SIGNATURE	REV NO.	DESCRIPTION	DATE:	
	 Soosung Engineering Co. Ltd, Korea in association with		DOR, DCID		Cross Section OF Ch:607+850 - 607+990		1:400 		DESIGNED BY:	S.B. Shrestha					November, 2022	
	 ERMC P (Ltd), Nepal and		ROAD NAME:						CHECKED BY:	P. Upadhyaya					DWG.NO.: 4	
	 TPE-Tech Studio of Engineering		East West Highway (H01)						APPROVED BY:	Dr. T.H.Choi					SHEET NO.: 120	
			Butwal - Gorusinghe Section													

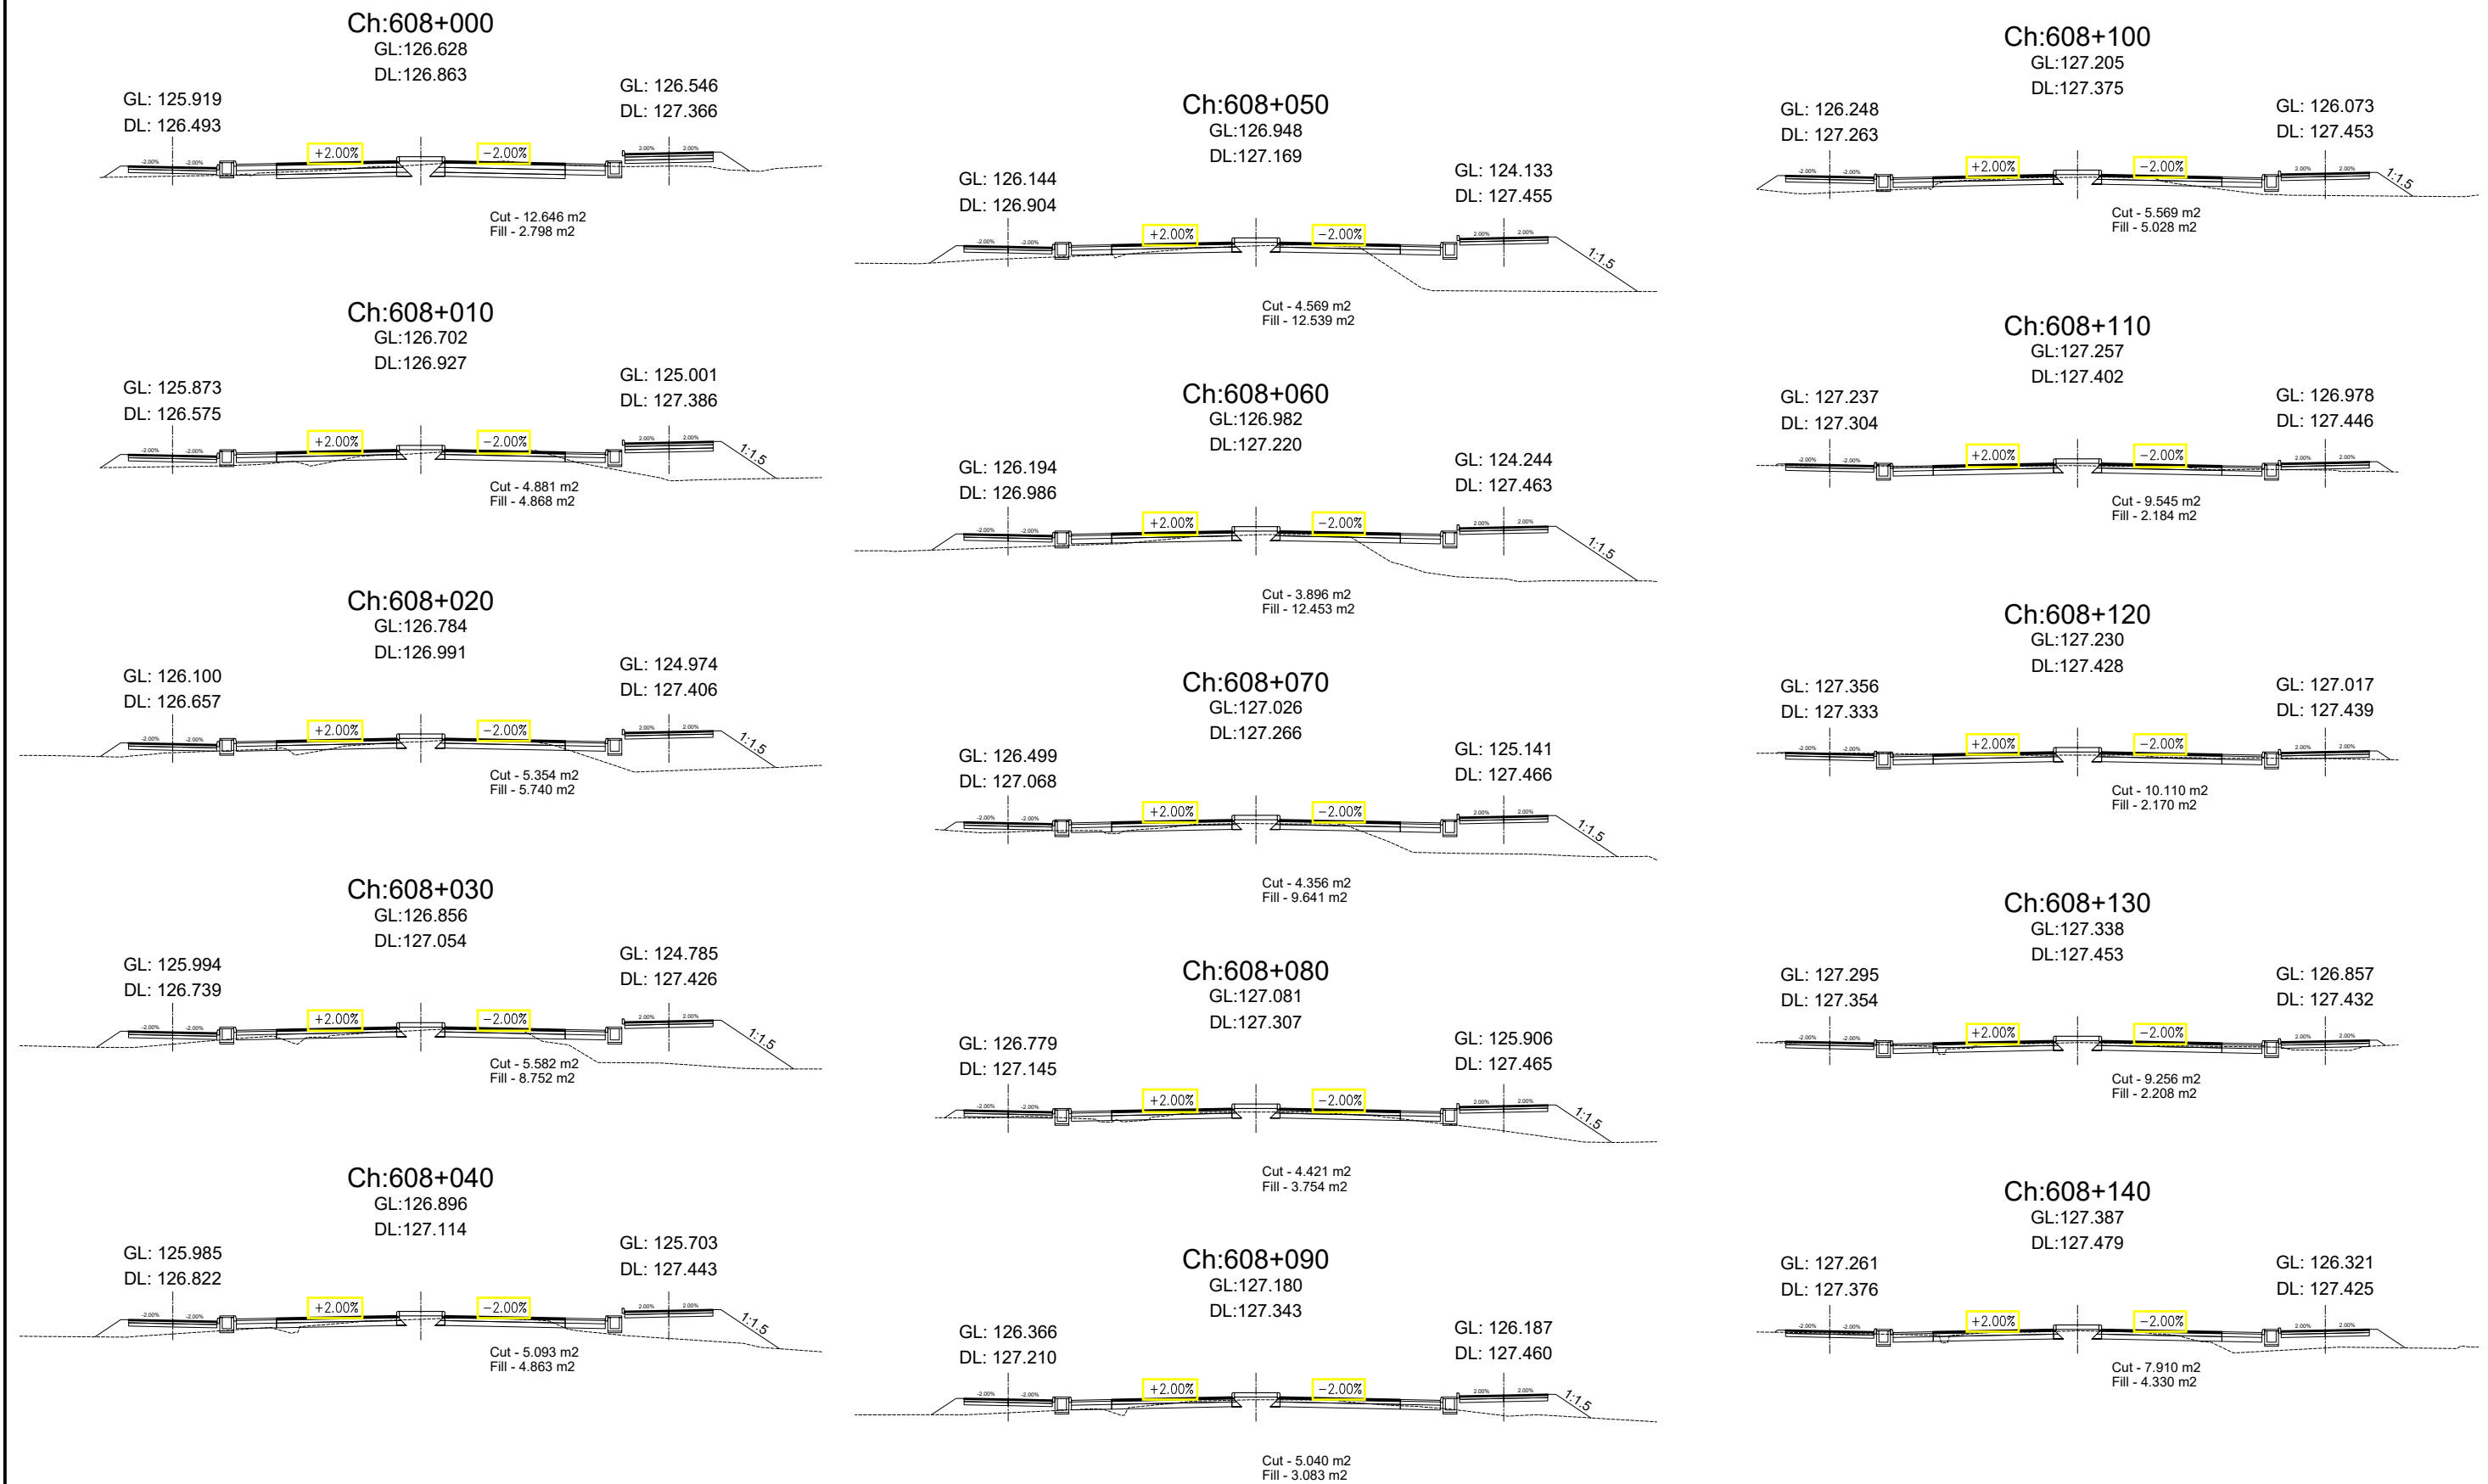

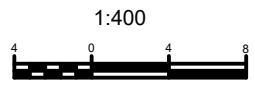Government of Nepal Ministry of Physical Infrastructure and Transport Department of Roads Project Directorate Office (ADB) SASEC Highway Improvement Project- Project Preparatory Consultant (SHIP-PPC) ADB Loan No: 3722-NEP	CONSULTANT:  Soosung Engineering Co. Ltd, Korea in association with  ERMC P (Ltd), Nepal and  JPE-Tech Studio of Engineering	IMPLEMENTING AGENCY: DOR, DCID ROAD NAME: East West Highway (H01) Butwal - Gorusinghe Section	SHEET TITLE: Cross Section OF Ch:608+000 - 608+140	SCALE: 	DESIGNED BY:	S.B. Shrestha		REV NO.	DESCRIPTION	DATE:
					CHECKED BY:	P. Upadhyaya				DWG.NO.:
					APPROVED BY:	Dr. T.H.Choi				SHEET NO.:
										November, 2022