


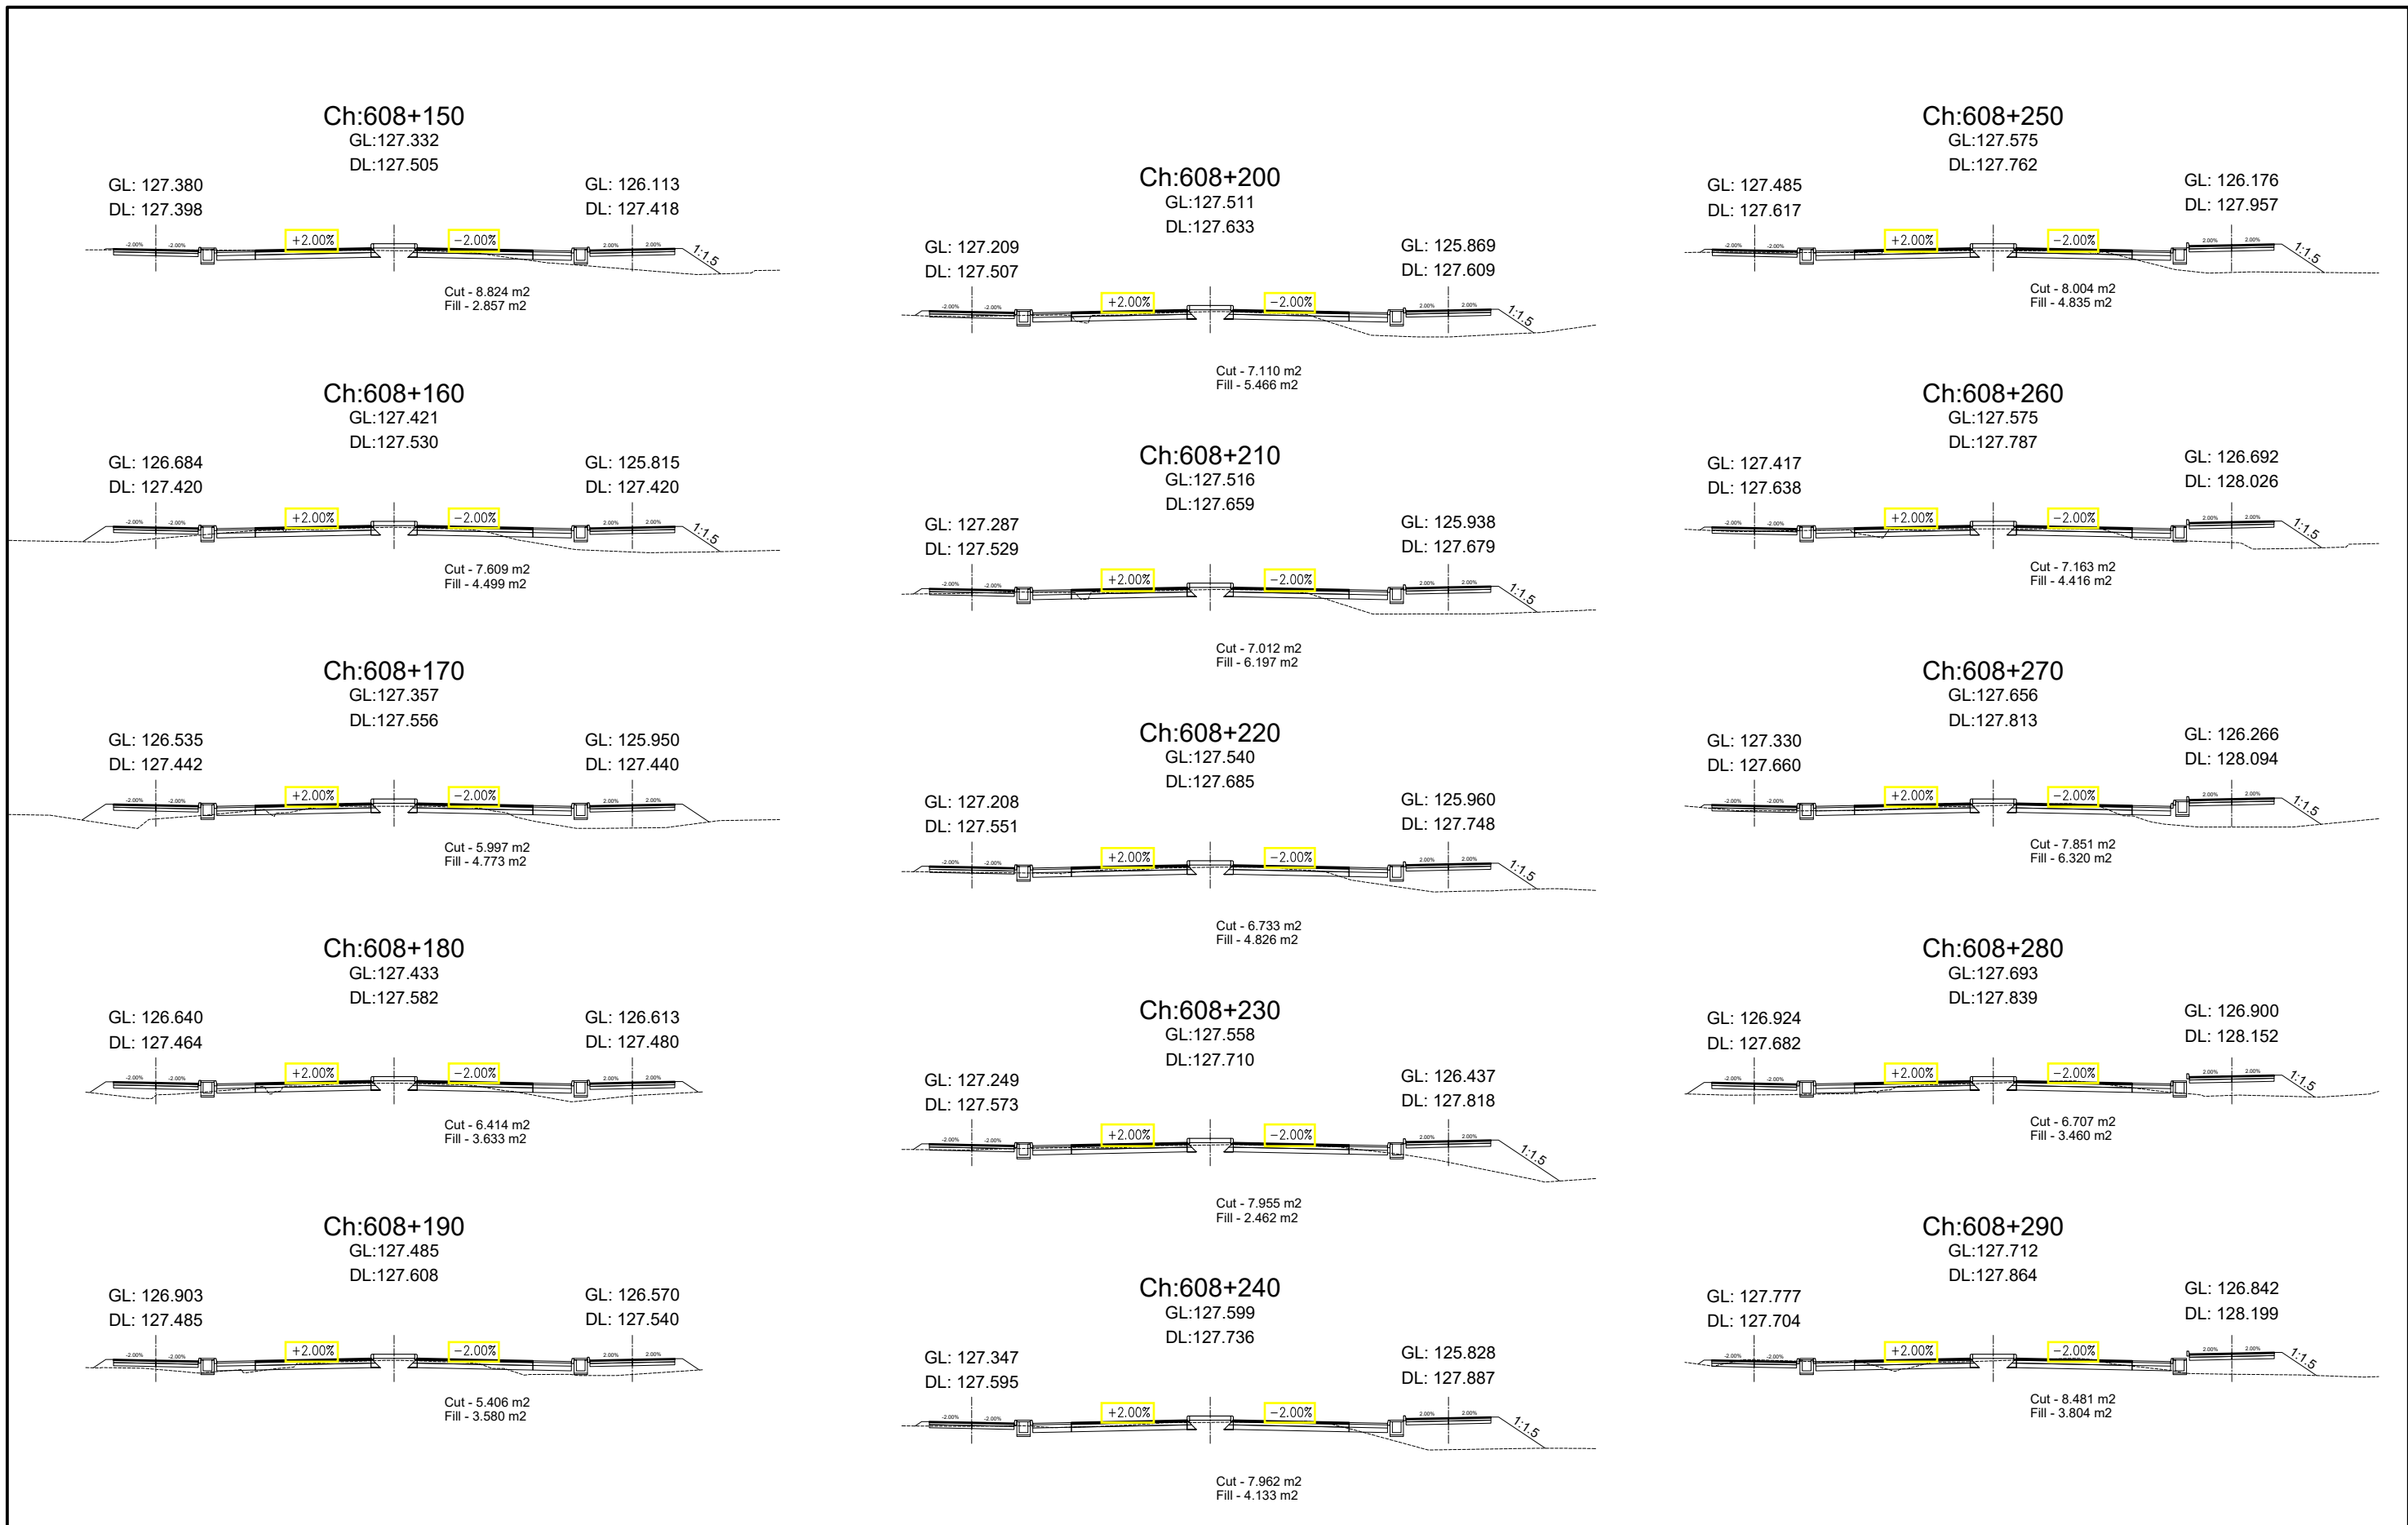
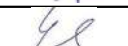
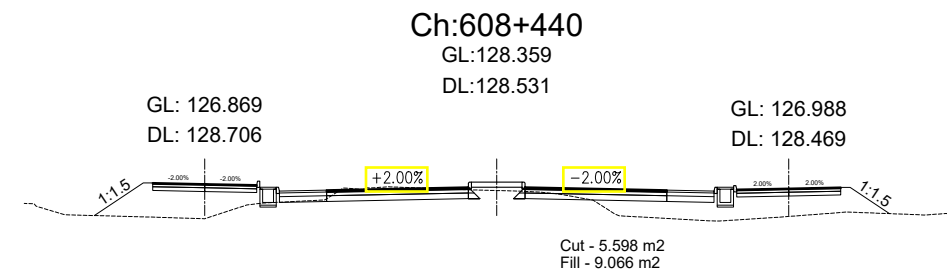
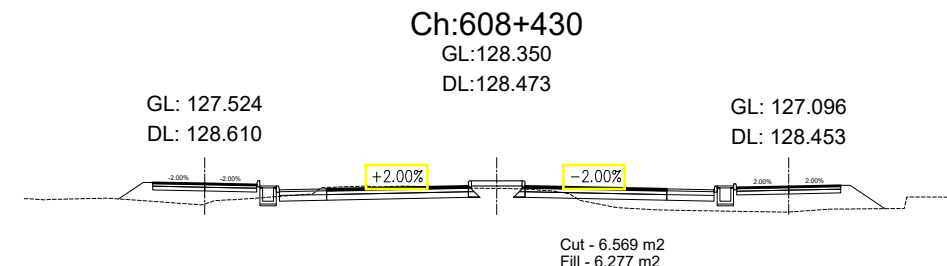
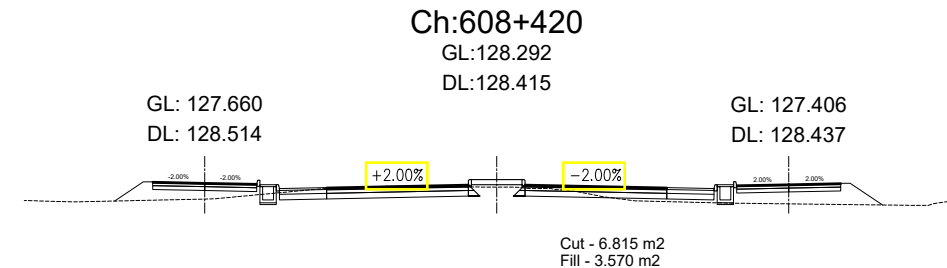
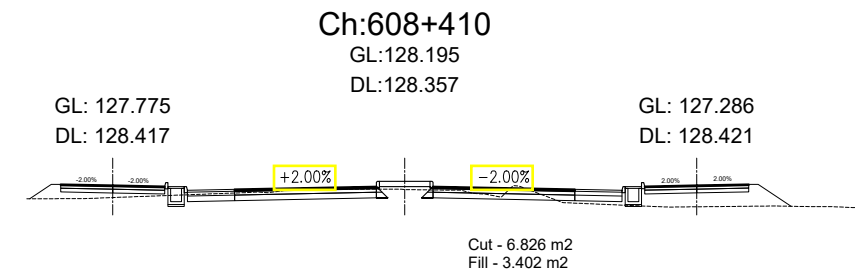
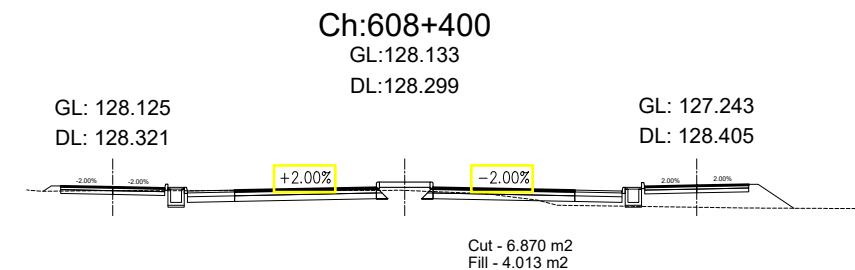
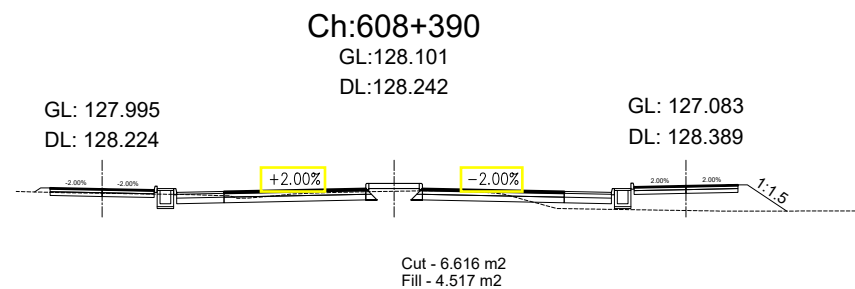
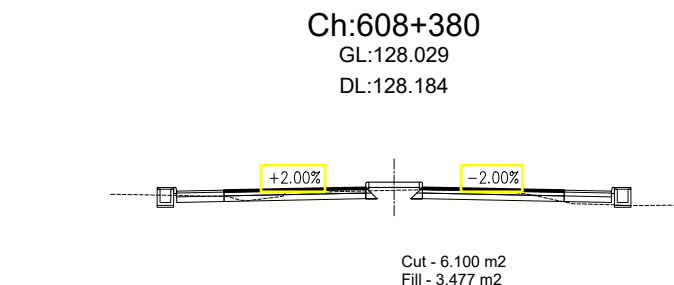
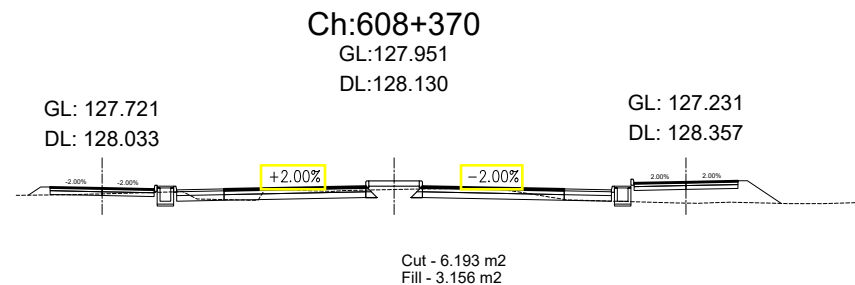
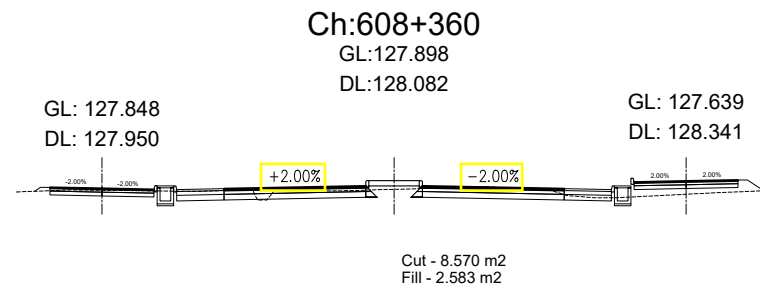
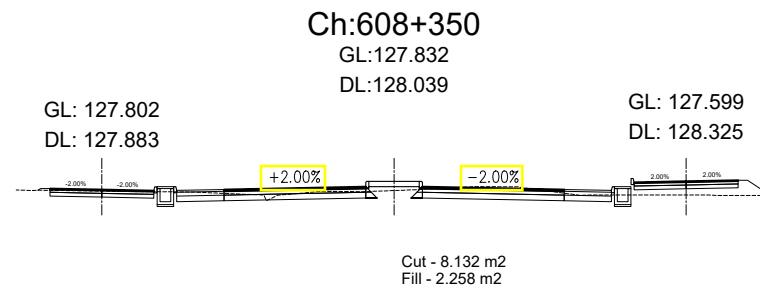
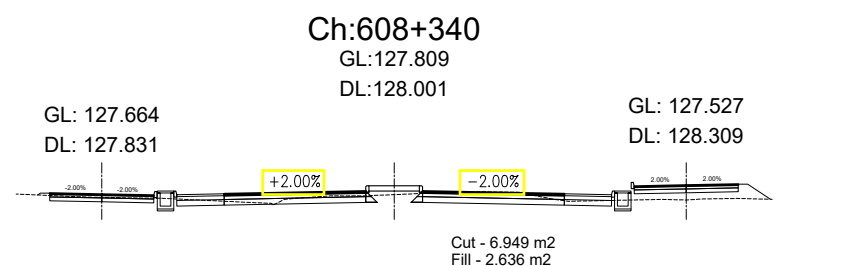
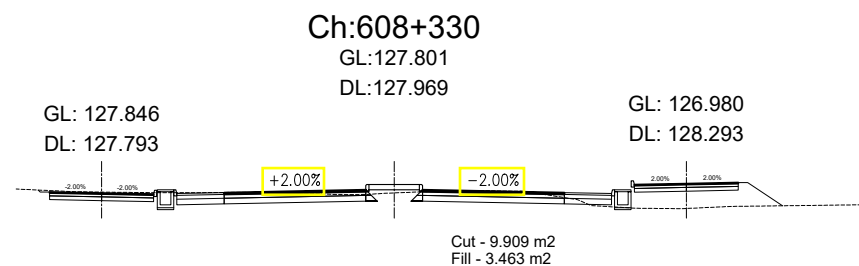
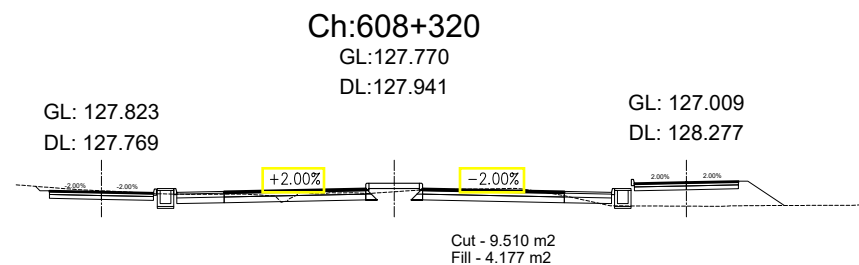
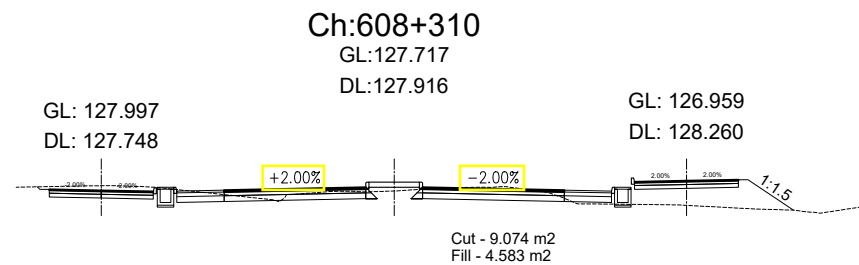
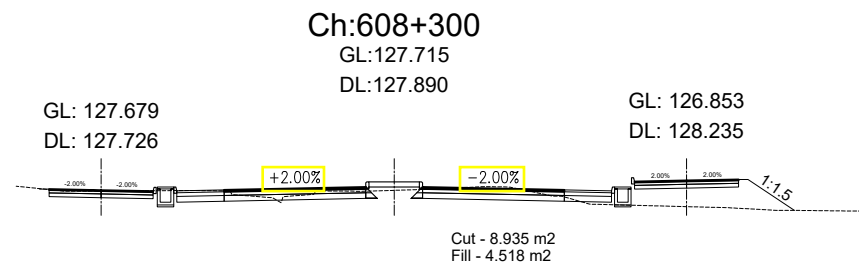
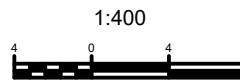
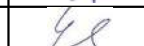
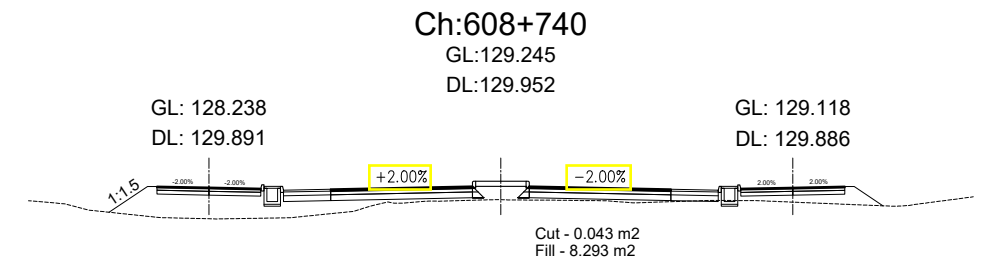
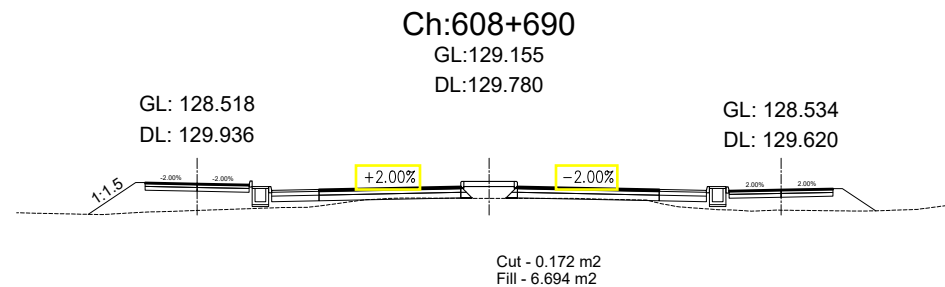
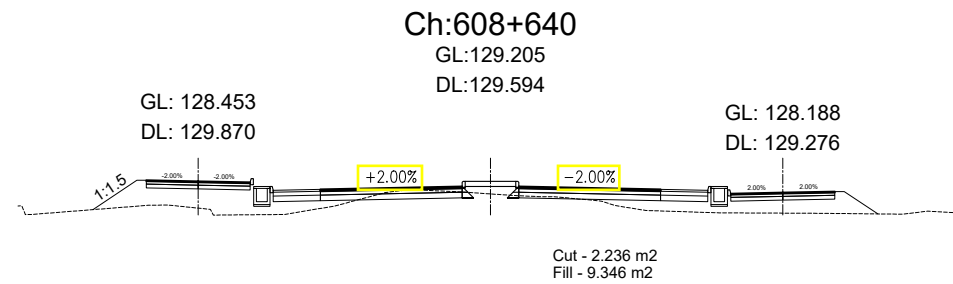
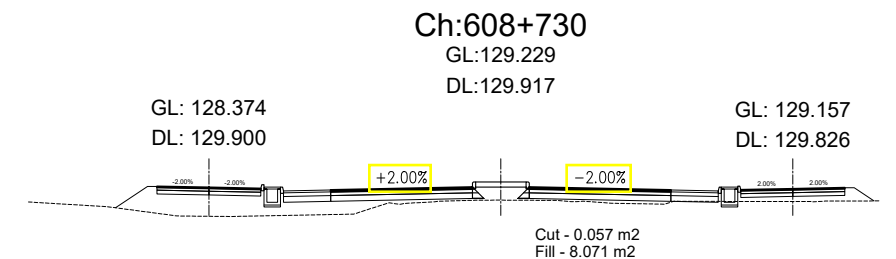
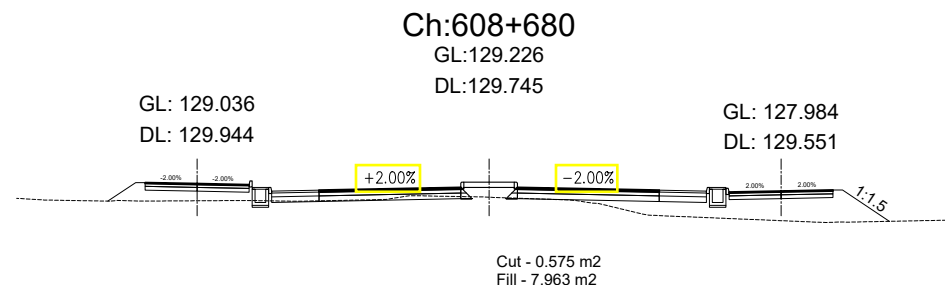
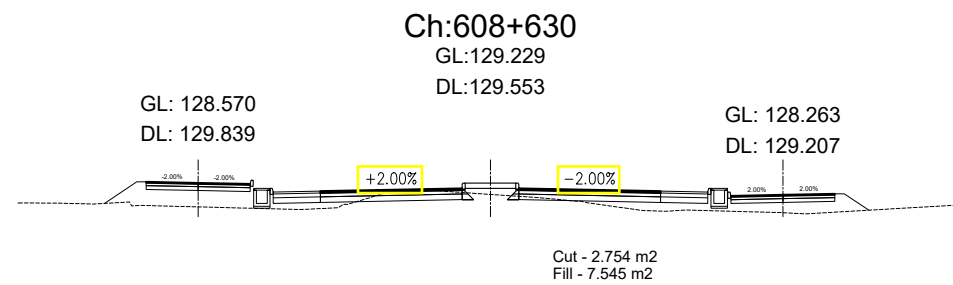
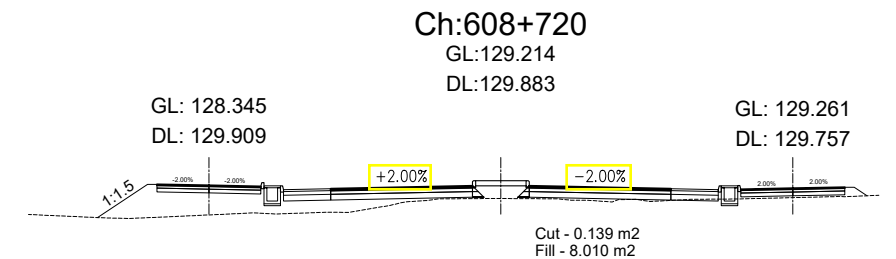
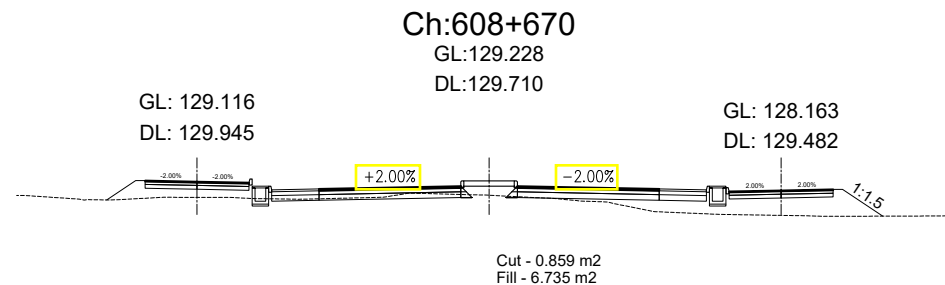
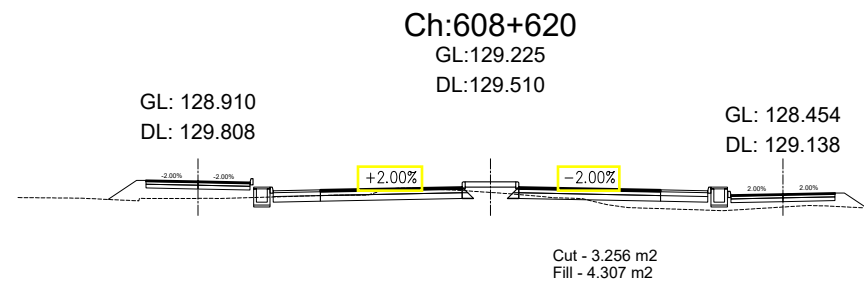
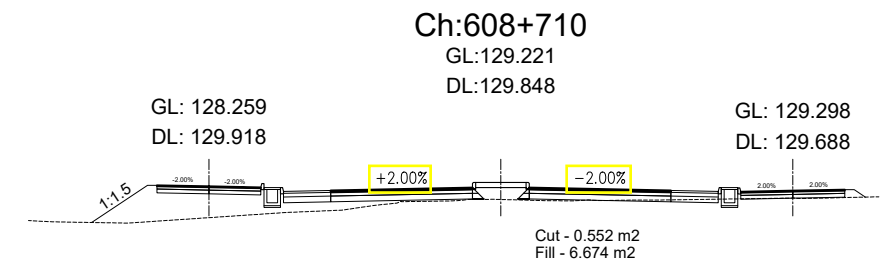
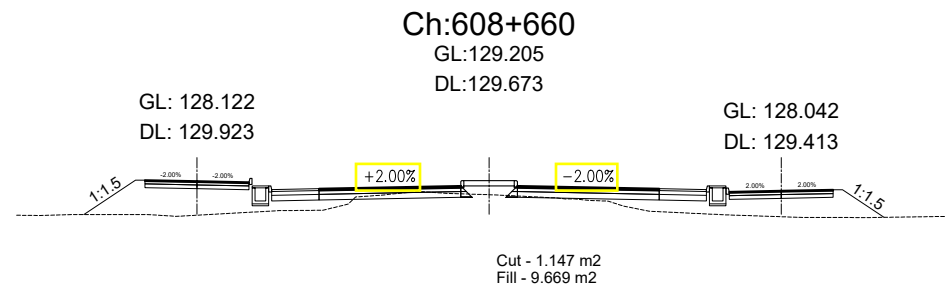
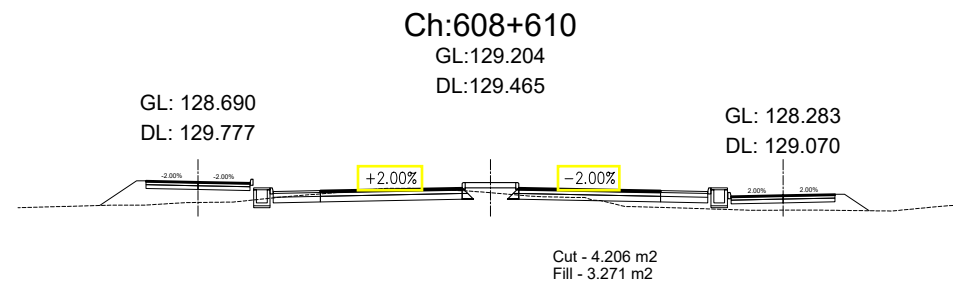


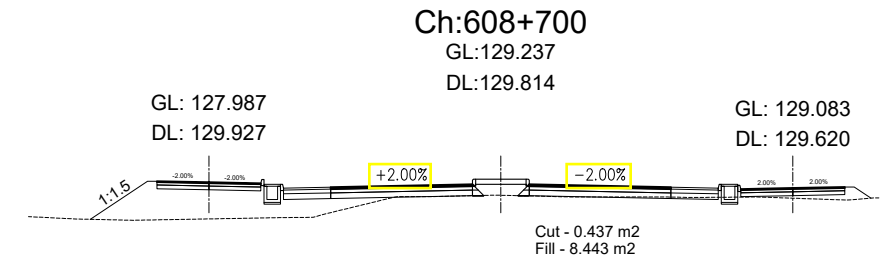


Government of Nepal Ministry of Physical Infrastructure and Transport Department of Roads Project Directorate Office (ADB) SASEC Highway Improvement Project- Project Preparatory Consultant (SHIP-PPC) ADB Loan No: 3722-NEP	CONSULTANT:  Soosung Engineering Co. Ltd, Korea in association with  ERM P (Ltd), Nepal and  JPE-Tech Studio of Engineering	IMPLEMENTING AGENCY: DOR, DCID	SHEET TITLE: Cross Section OF Ch:608+150 - 608+290	SCALE: 1:400 	DESIGNED BY:	S.B. Shrestha		REV NO.	DESCRIPTION	DATE: November, 2022
					CHECKED BY:	P. Upadhyaya				DWG.NO.: 4
					APPROVED BY:	Dr. T.H.Choi				SHEET NO.: 122

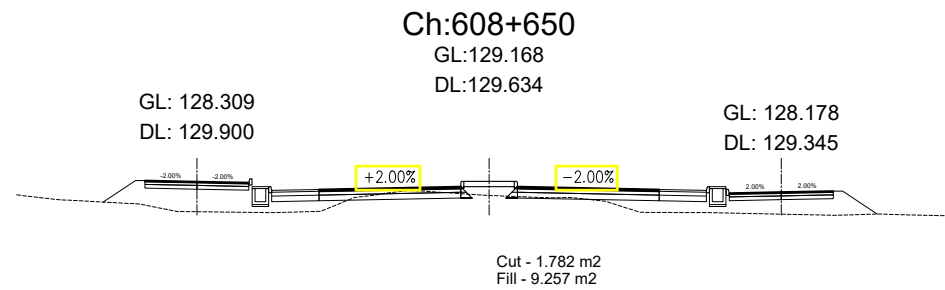

















Government of Nepal Ministry of Physical Infrastructure and Transport Department of Roads Project Directorate Office (ADB) SASEC Highway Improvement Project- Project Preparatory Consultant (SHIP-PPC) ADB Loan No: 3722-NEP	CONSULTANT:  Soosung Engineering Co. Ltd, Korea in association with  ERMC P (Ltd), Nepal and  JPE-Tech Studio of Engineering	IMPLEMENTING AGENCY: DOR, DCID ROAD NAME: East West Highway (H01) Butwal - Gorusinghe Section	SHEET TITLE: Cross Section OF Ch:608+300 - 608+440	SCALE: 	DESIGNED BY:	S.B. Shrestha		REV NO.	DESCRIPTION	DATE:
					CHECKED BY:	P. Upadhyaya				DWG.NO.:
					APPROVED BY:	Dr. T.H.Choi				4
										SHEET NO.:

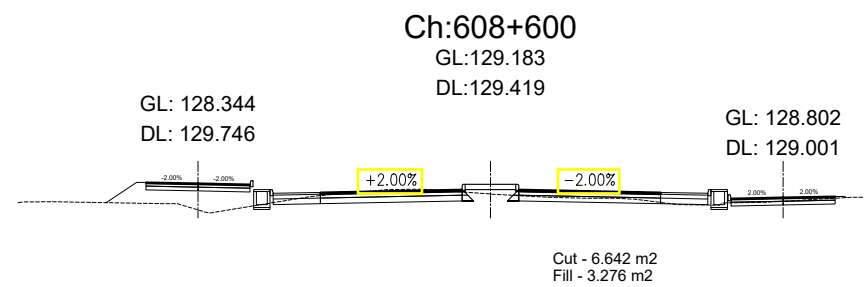
















Government of Nepal Ministry of Physical Infrastructure and Transport Department of Roads Project Directorate Office (ADB) SASEC Highway Improvement Project- Project Preparatory Consultant (SHIP-PPC) ADB Loan No: 3722-NEP	CONSULTANT:		IMPLEMENTING AGENCY:		SHEET TITLE:		SCALE:		NAME	SIGNATURE	REV NO.	DESCRIPTION	DATE:					
	 Soosung Engineering Co. Ltd, Korea in association with  ERMC P (Ltd), Nepal and  JPE-Tech Studio of Engineering		DOR, DCID		Cross Section OF Ch:608+600 - 608+740				DESIGNED BY:	S.B. Shrestha				November, 2022				
			ROAD NAME:						CHECKED BY:	P. Upadhyaya				DWG.NO.:				
			East West Highway (H01)						APPROVED BY:	Dr. T.H.Choi				4				
													SHEET NO.:	125				

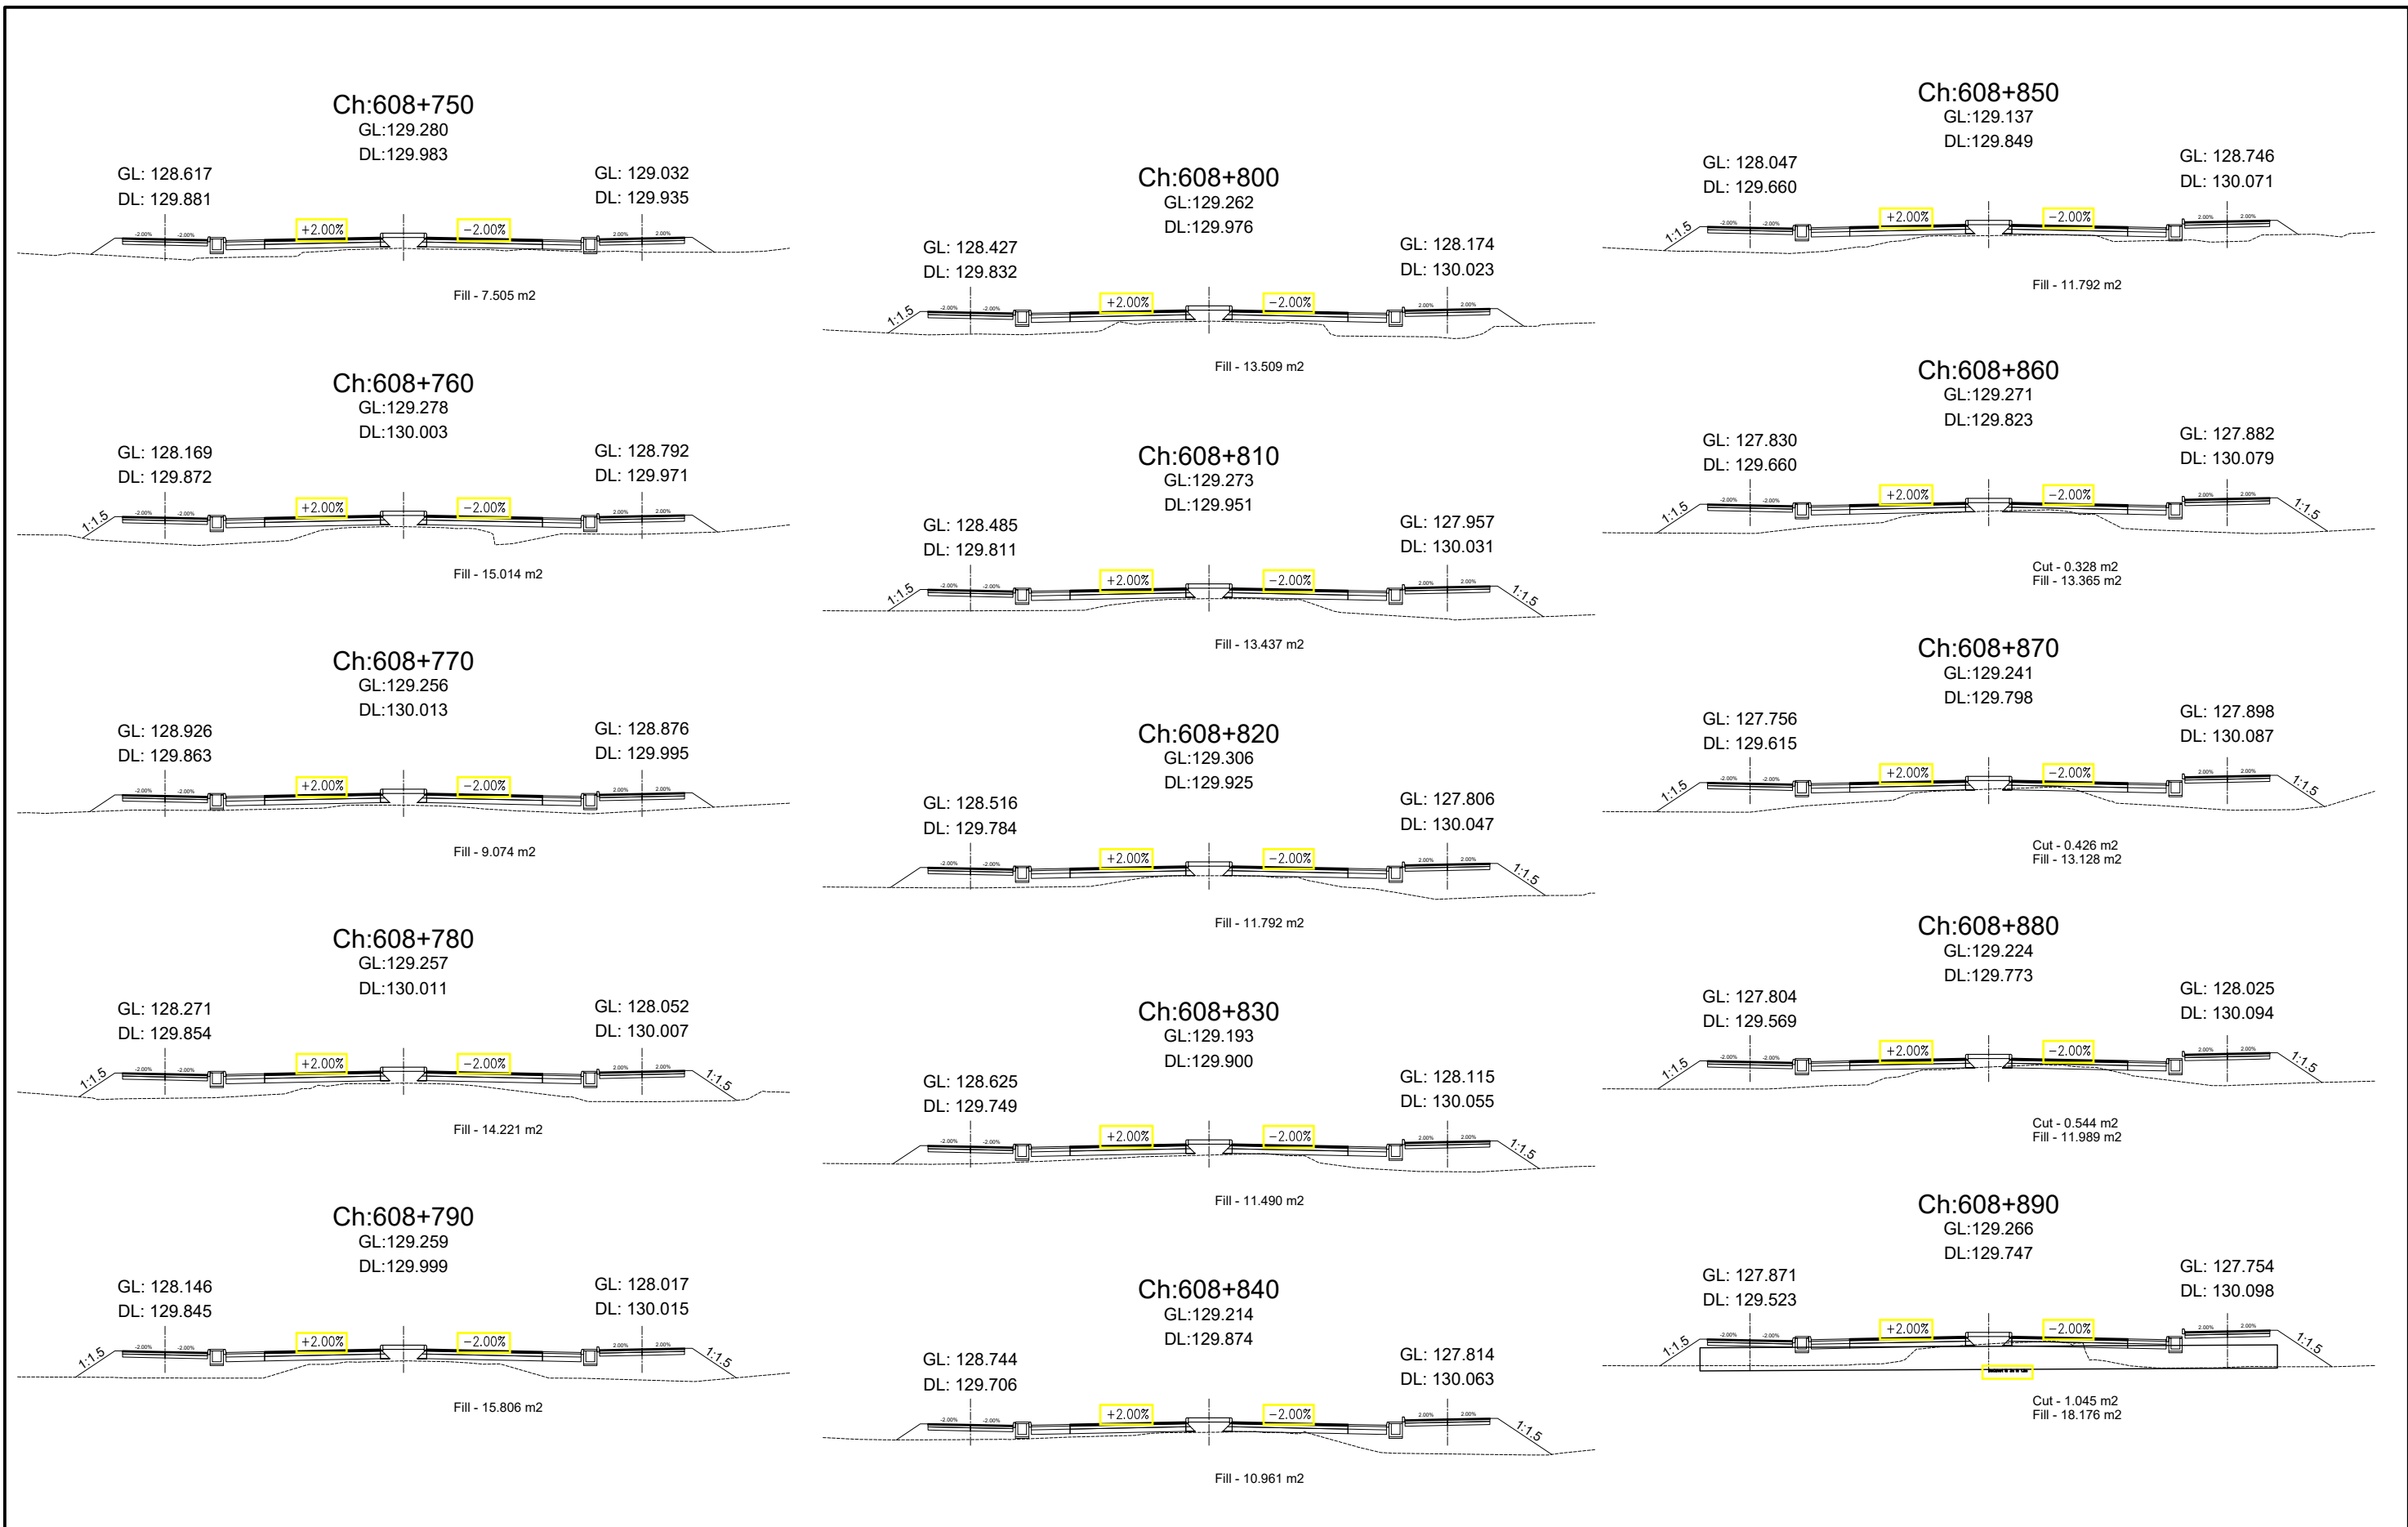


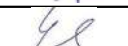
Government of Nepal Ministry of Physical Infrastructure and Transport Department of Roads Project Directorate Office (ADB) SASEC Highway Improvement Project- Project Preparatory Consultant (SHIP-PPC) ADB Loan No: 3722-NEP	CONSULTANT:  Soosung Engineering Co. Ltd, Korea in association with  ERMC P (Ltd), Nepal and  JPE-Tech Studio of Engineering	IMPLEMENTING AGENCY: DOR, DCID	SHEET TITLE: Cross Section OF Ch:608+750 - 608+890	SCALE: 	DESIGNED BY:	S.B. Shrestha		REV NO.	DESCRIPTION	DATE: November, 2022
					CHECKED BY:	P. Upadhyaya				DWG.NO.: 4
					APPROVED BY:	Dr. T.H.Choi				SHEET NO.: 126

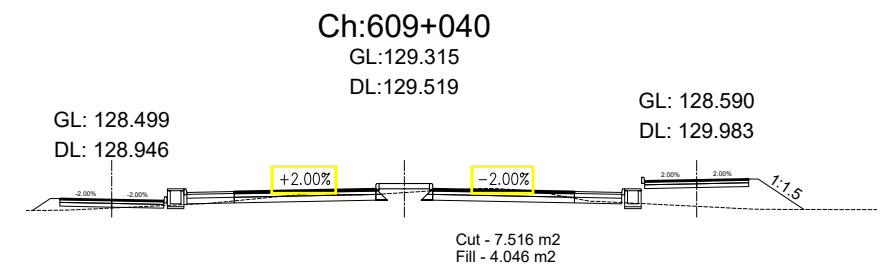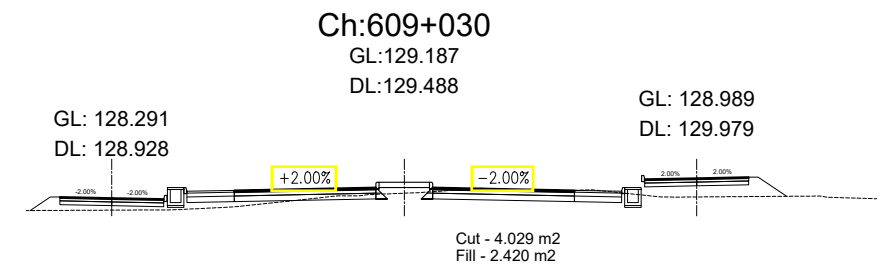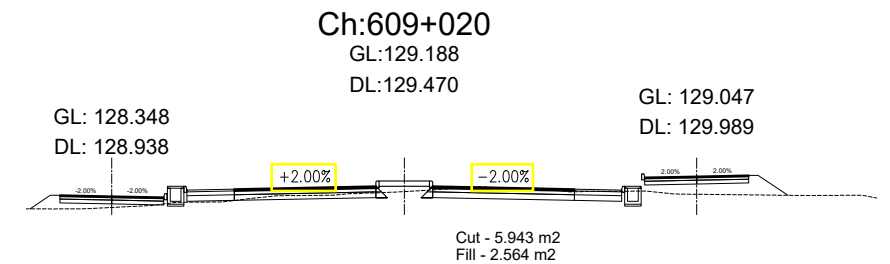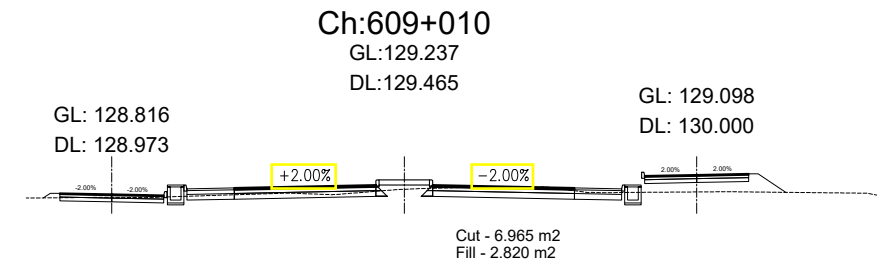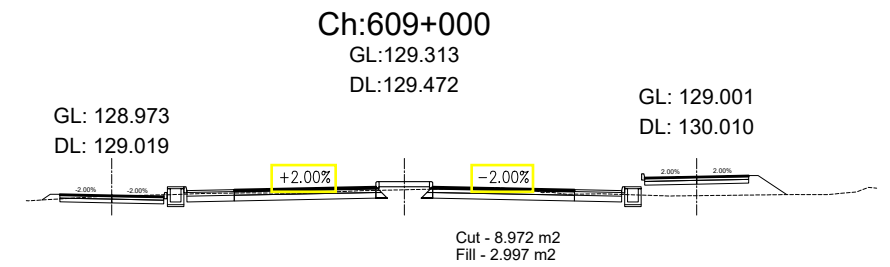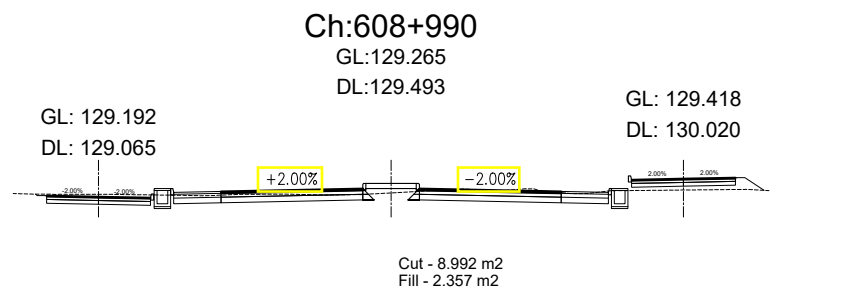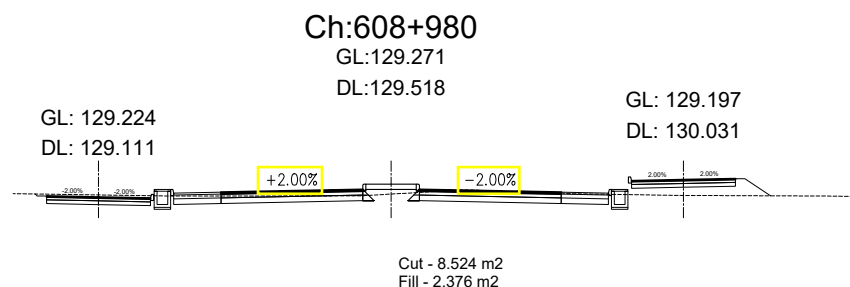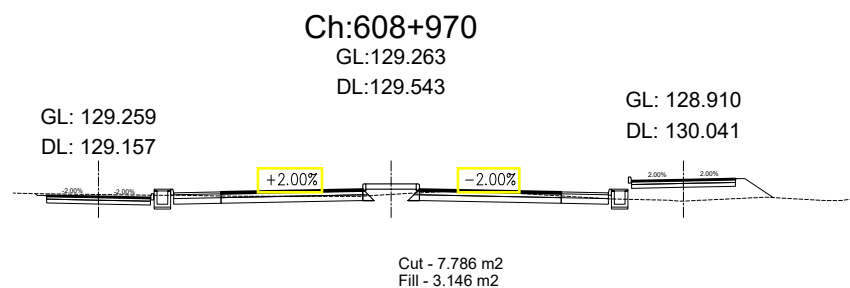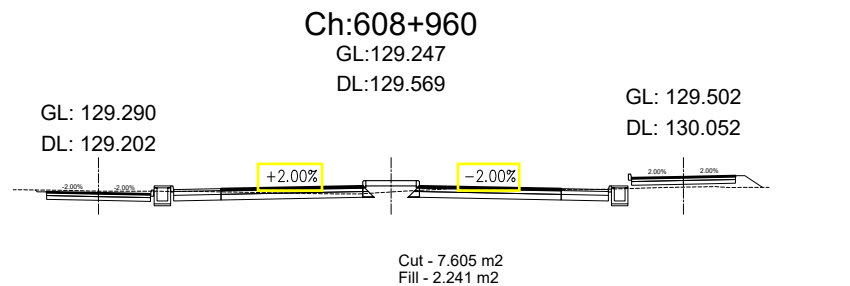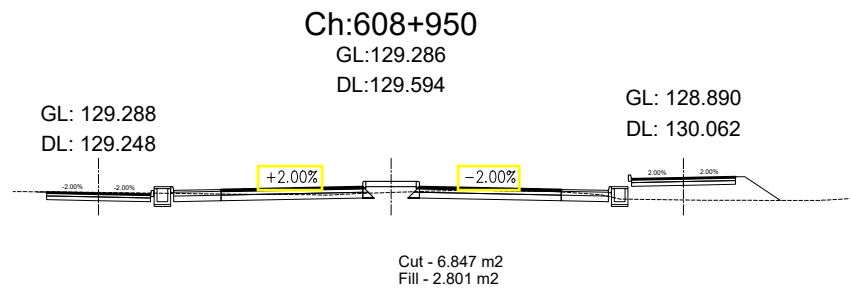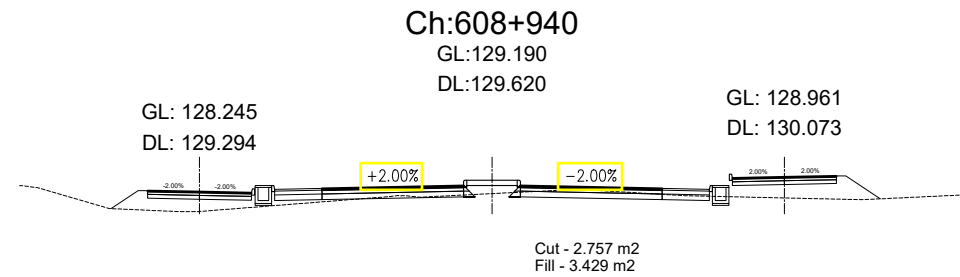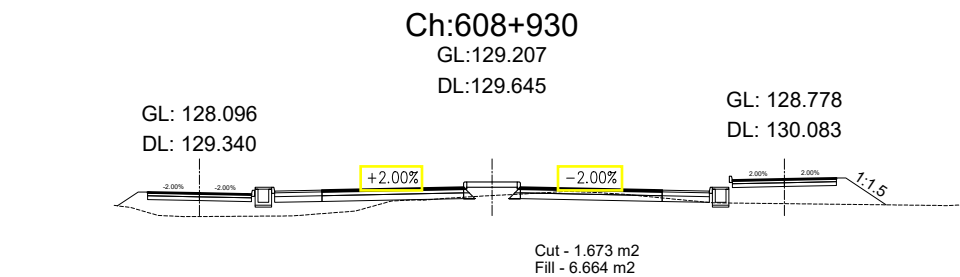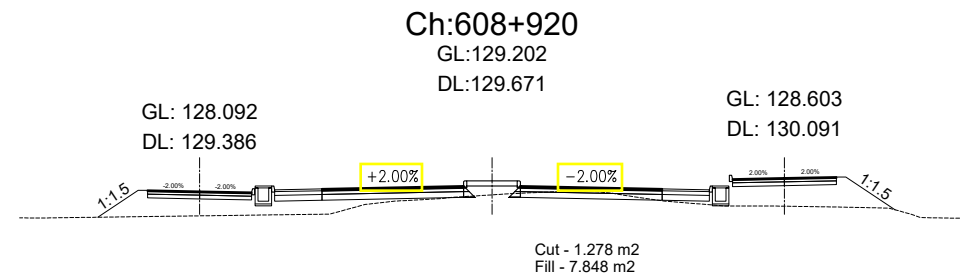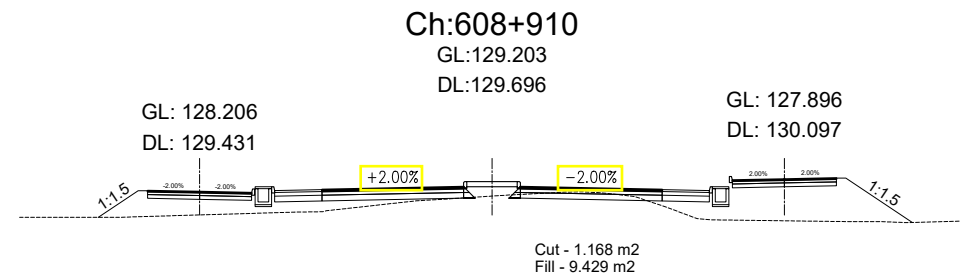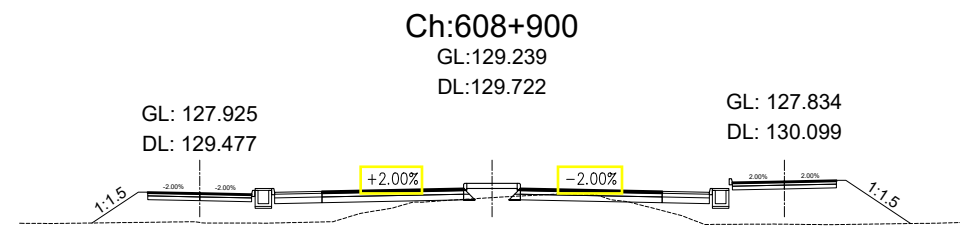

















Government of Nepal Ministry of Physical Infrastructure and Transport Department of Roads Project Directorate Office (ADB) SASEC Highway Improvement Project- Project Preparatory Consultant (SHIP-PPC) ADB Loan No: 3722-NEP	CONSULTANT:  Soosung Engineering Co. Ltd, Korea in association with  ERMC P (Ltd), Nepal and  JPE-Tech Studio of Engineering	IMPLEMENTING AGENCY: DOR, DCID ROAD NAME: East West Highway (H01) Butwal - Gorusinghe Section	SHEET TITLE: Cross Section OF Ch:608+900 - 609+040	SCALE: 	DESIGNED BY:	S.B. Shrestha				DATE:
					CHECKED BY:	P. Upadhyaya				

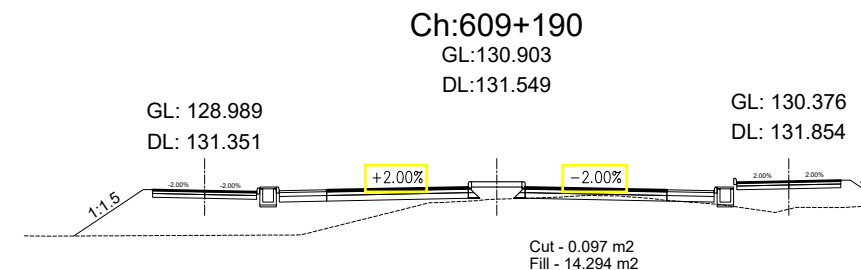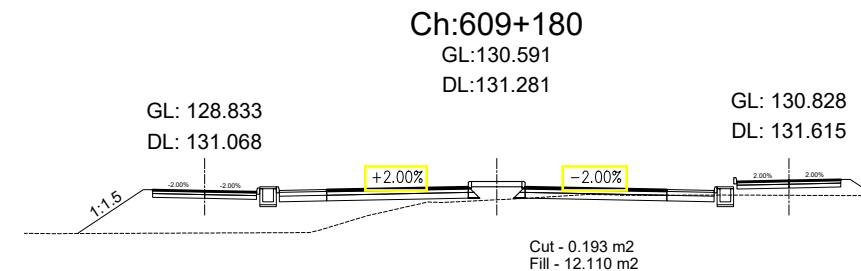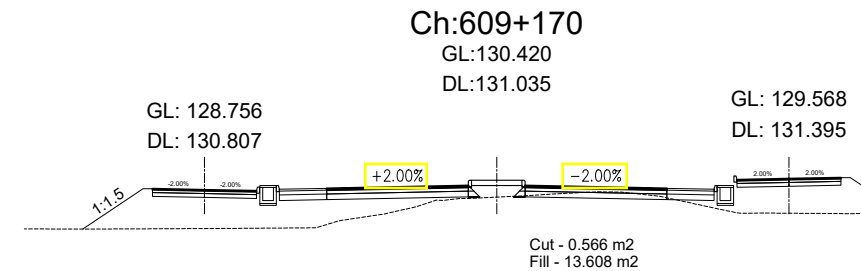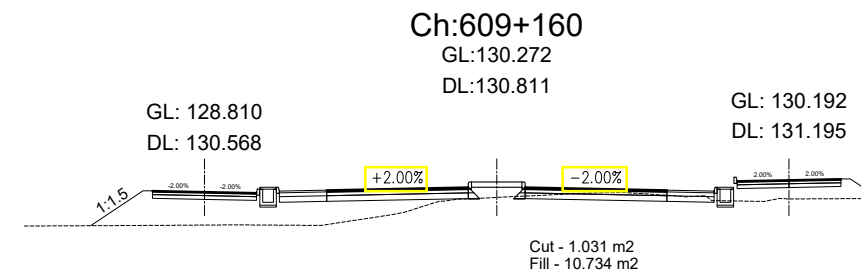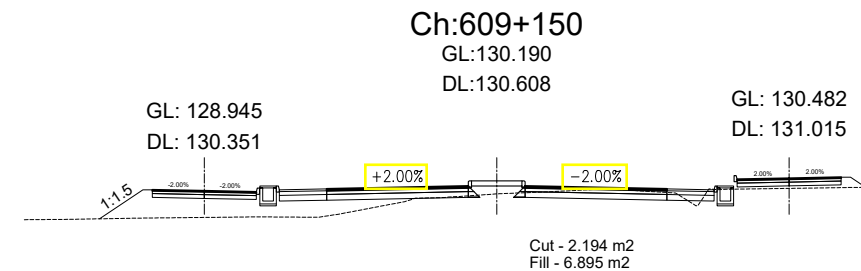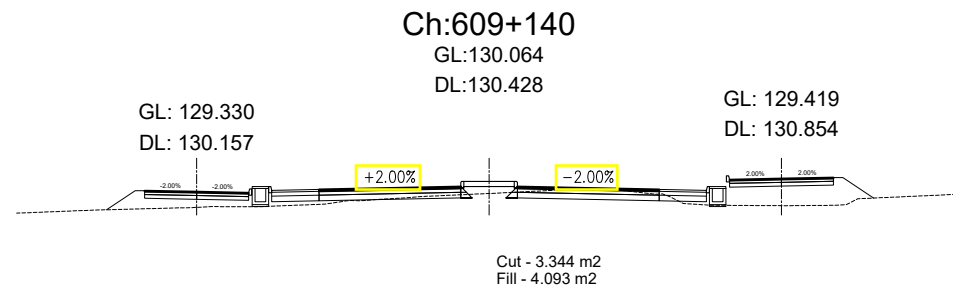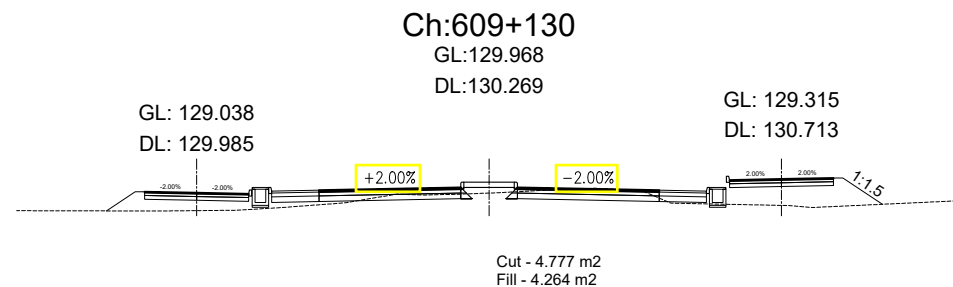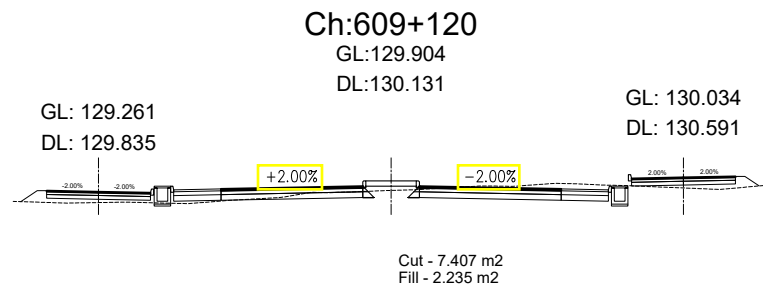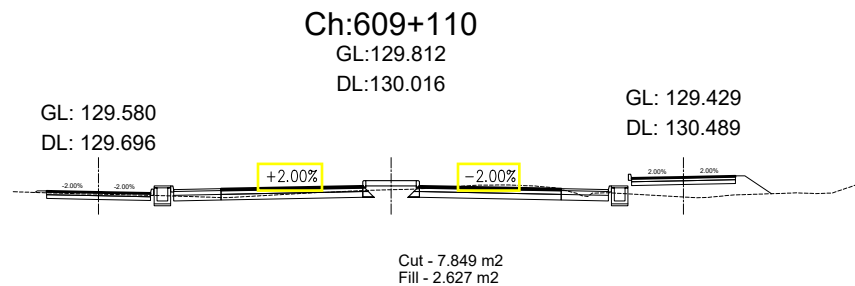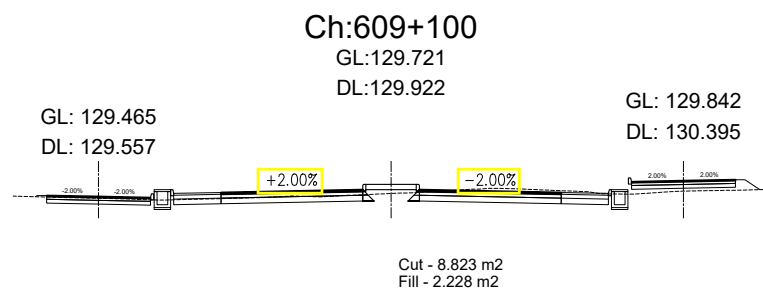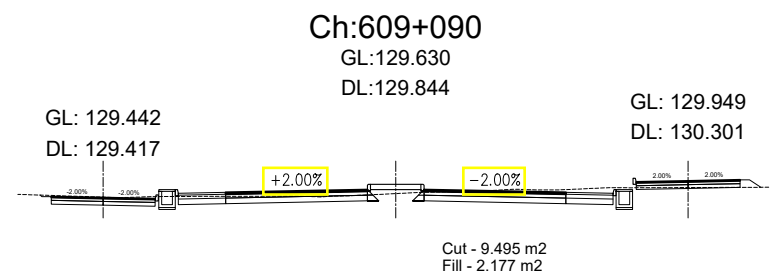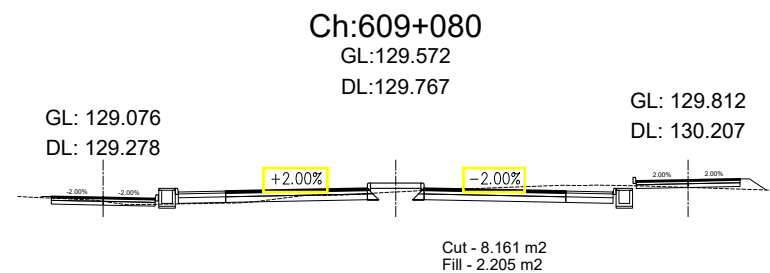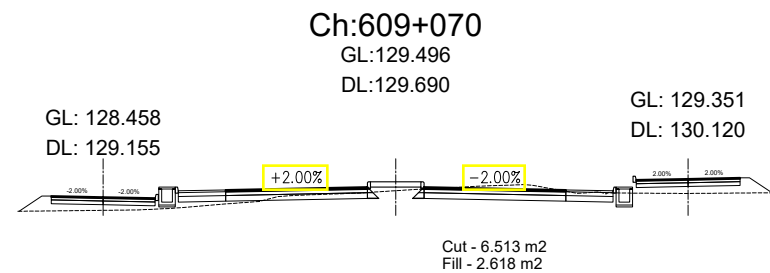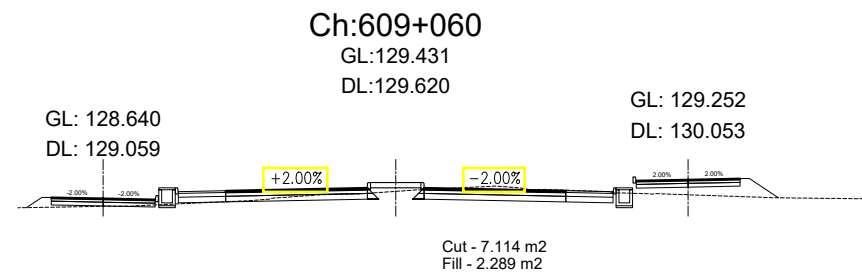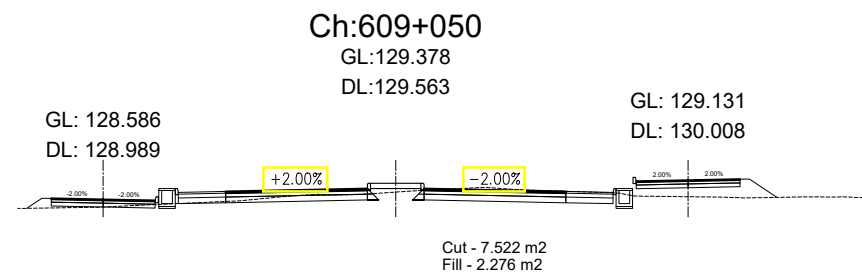















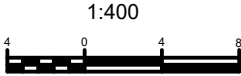
Government of Nepal Ministry of Physical Infrastructure and Transport Department of Roads Project Directorate Office (ADB) SASEC Highway Improvement Project- Project Preparatory Consultant (SHIP-PPC) ADB Loan No: 3722-NEP	CONSULTANT:  Soosung Engineering Co. Ltd, Korea in association with  ERMC P (Ltd), Nepal and  JPE-Tech Studio of Engineering	IMPLEMENTING AGENCY:	SHEET TITLE:	SCALE:		NAME	SIGNATURE	REV NO.	DESCRIPTION	DATE:
		DOR, DCID	Cross Section OF Ch:609+050 - 609+190		DESIGNED BY:	S.B. Shrestha				November, 2022
		ROAD NAME:			CHECKED BY:	P. Upadhyaya				DWG.NO.:
		Butwal - Gorusinghe Section			APPROVED BY:	Dr. T.H.Choi				SHEET NO.:

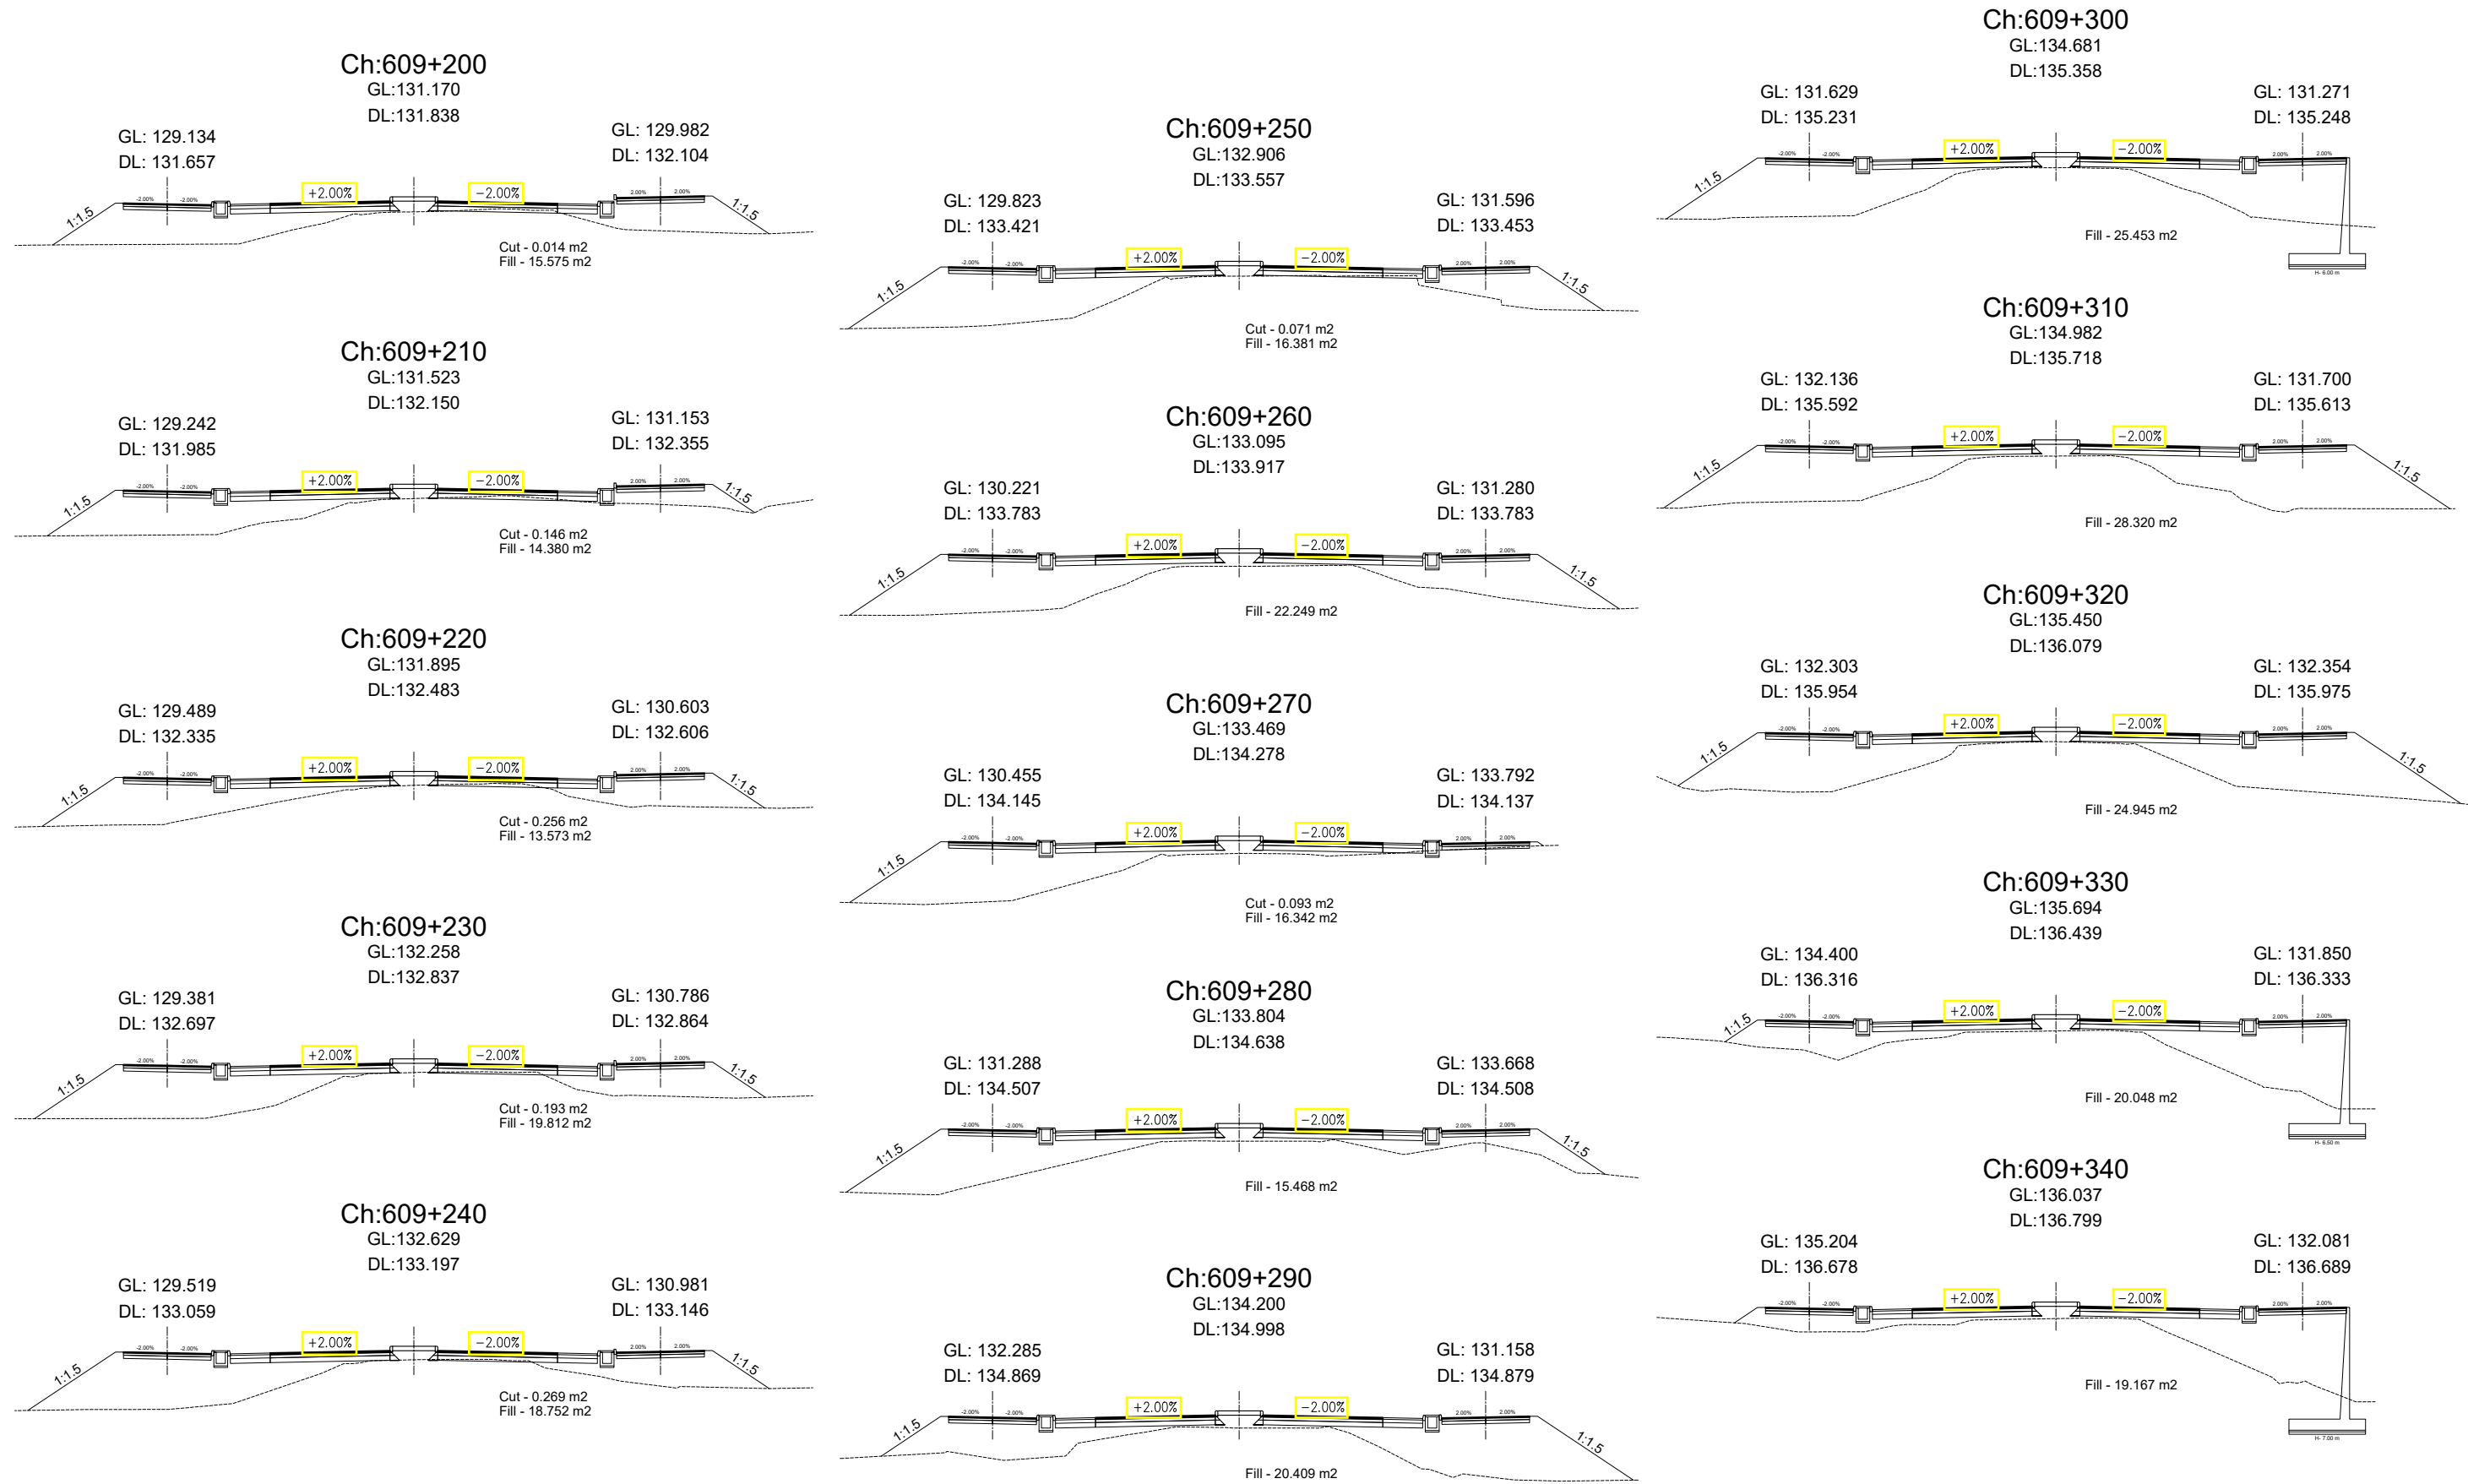


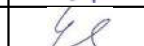
Government of Nepal Ministry of Physical Infrastructure and Transport Department of Roads Project Directorate Office (ADB) SASEC Highway Improvement Project- Project Preparatory Consultant (SHIP-PPC) ADB Loan No: 3722-NEP	CONSULTANT:  Soosung Engineering Co. Ltd, Korea in association with  ERMC P (Ltd), Nepal and  JPE-Tech Studio of Engineering	IMPLEMENTING AGENCY: DOR, DCID ROAD NAME: East West Highway (H01) Butwal - Gorusinghe Section	SHEET TITLE: Cross Section OF Ch:609+200 - 609+340	SCALE: 	DESIGNED BY:	S.B. Shrestha		REV NO.	DESCRIPTION	DATE:
					CHECKED BY:	P. Upadhyaya				DWG.NO.:
					APPROVED BY:	Dr. T.H.Choi				SHEET NO.:
										November, 2022

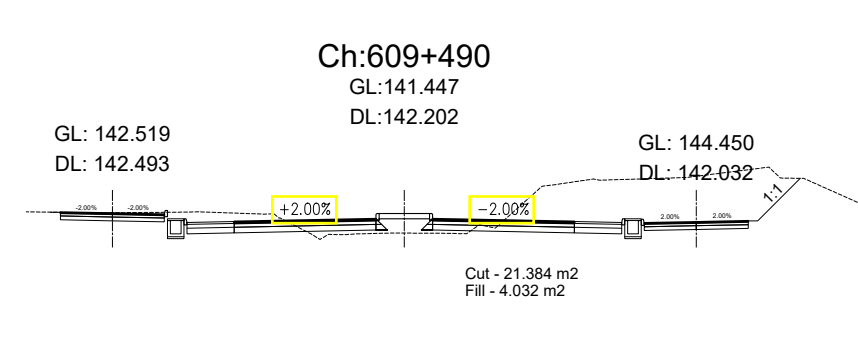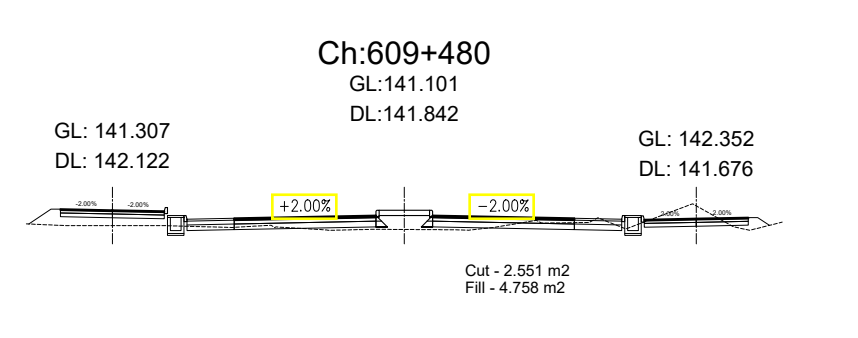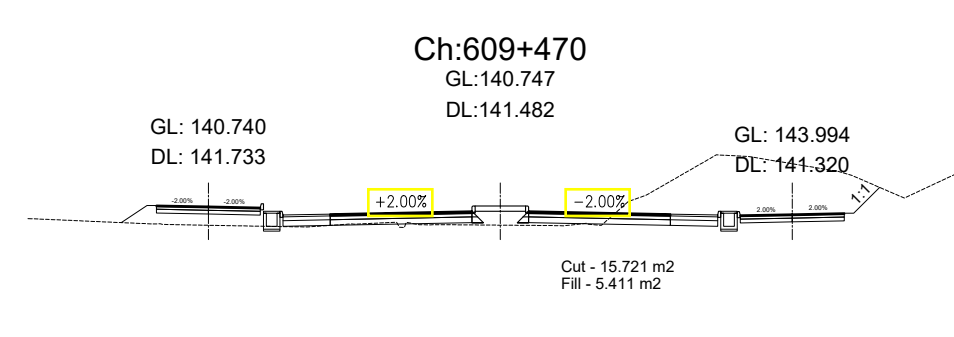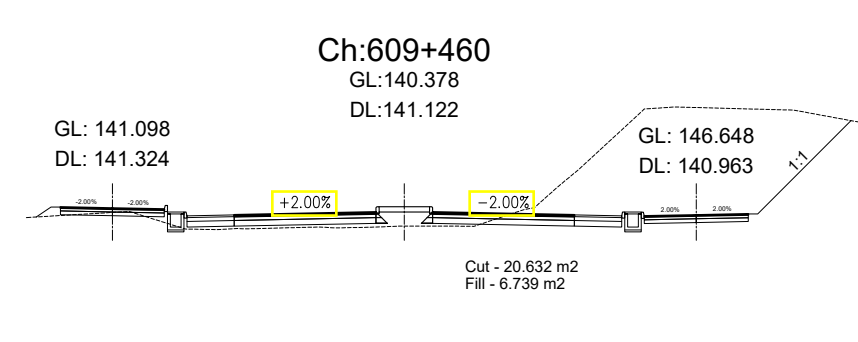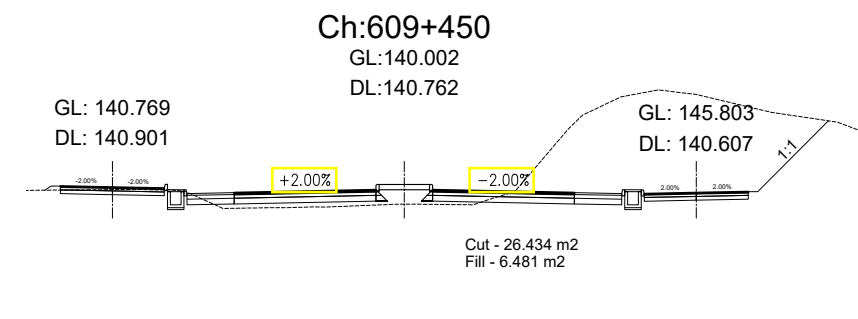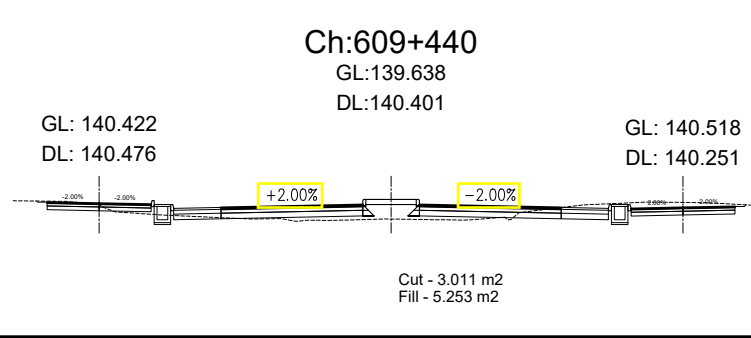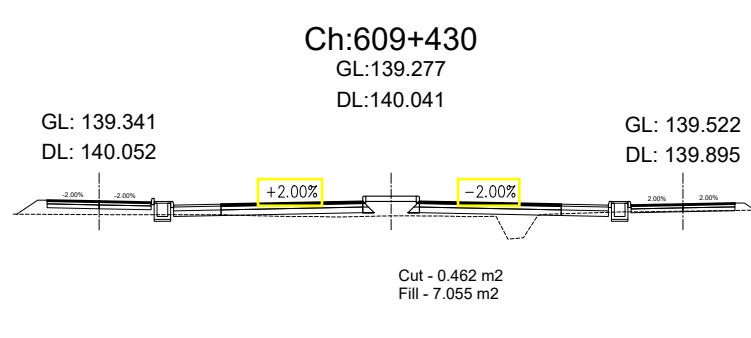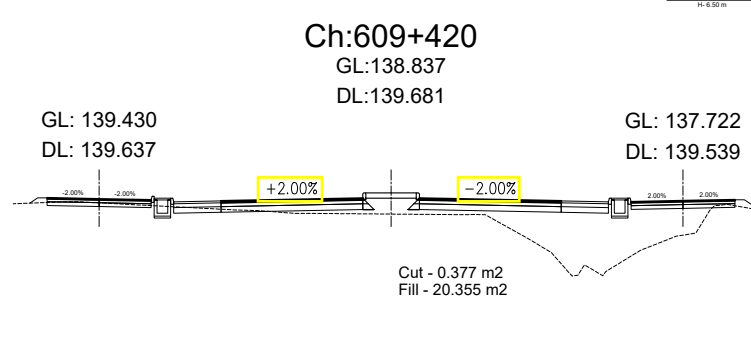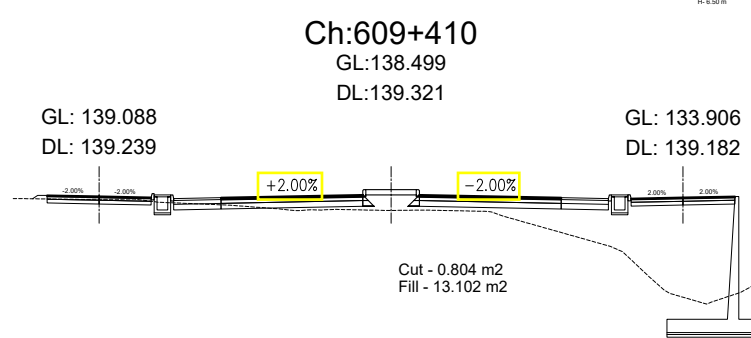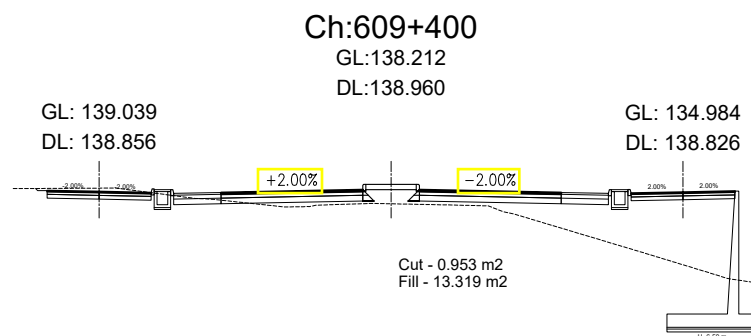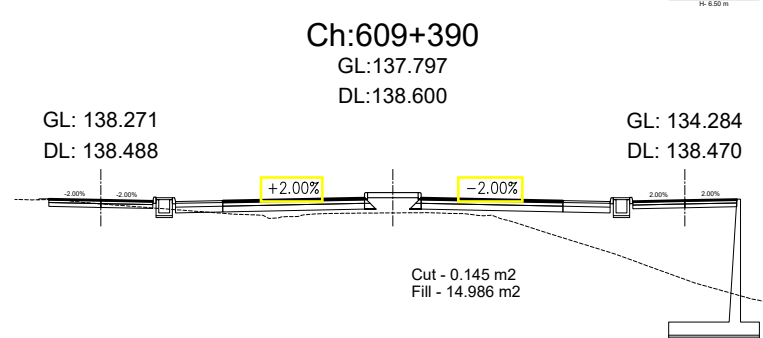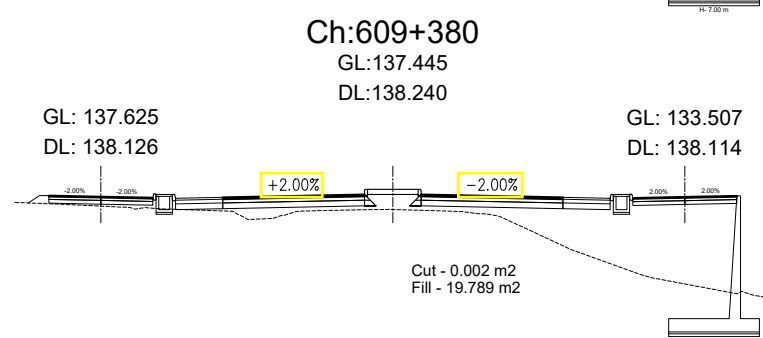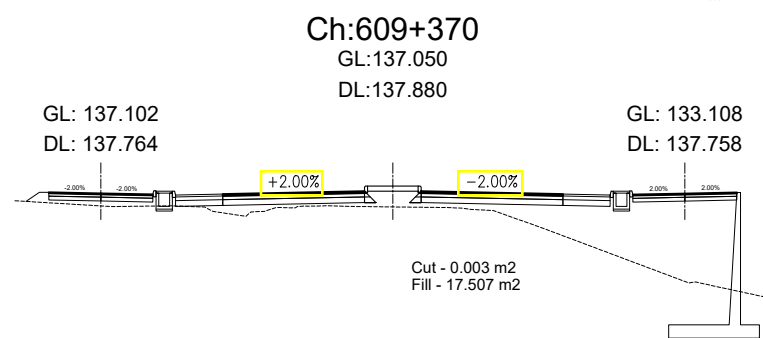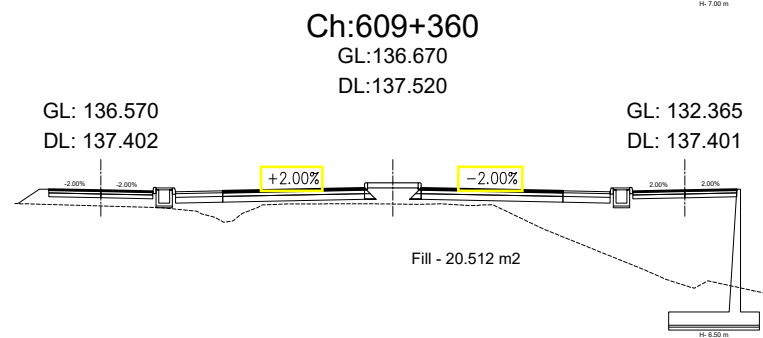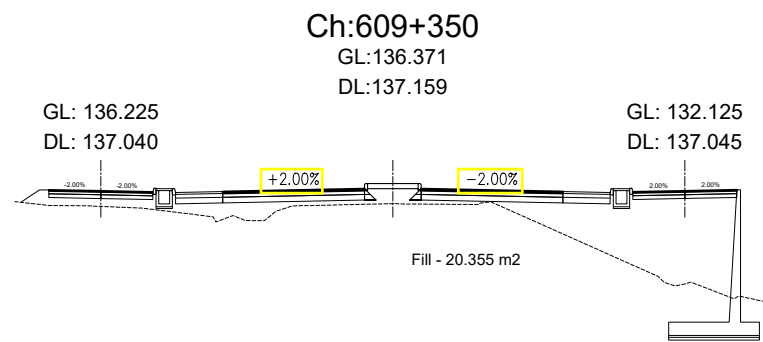




Government of Nepal Ministry of Physical Infrastructure and Transport Department of Roads Project Directorate Office (ADB) SASEC Highway Improvement Project- Project Preparatory Consultant (SHIP-PPC) ADB Loan No: 3722-NEP	CONSULTANT:  Soosung Engineering Co. Ltd, Korea in association with  ERMC P (Ltd), Nepal and  JPE-Tech Studio of Engineering	IMPLEMENTING AGENCY: DOR, DCID ROAD NAME: East West Highway (H01) Butwal - Gorusinghe Section	SHEET TITLE: Cross Section OF Ch:609+350 - 609+490	SCALE: 	DESIGNED BY:	S.B. Shrestha		REV NO.	DESCRIPTION	DATE:

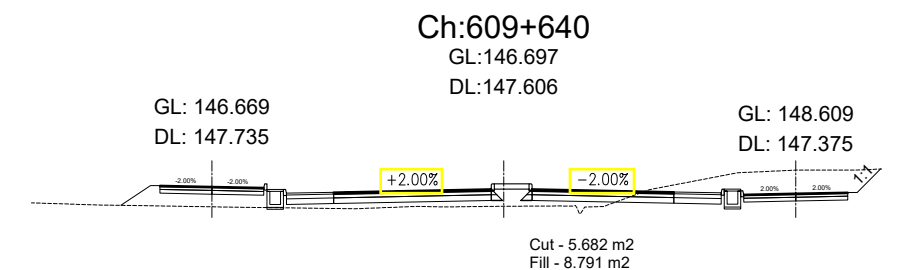
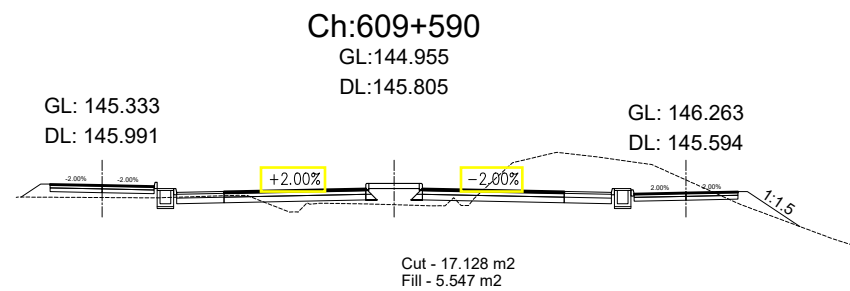
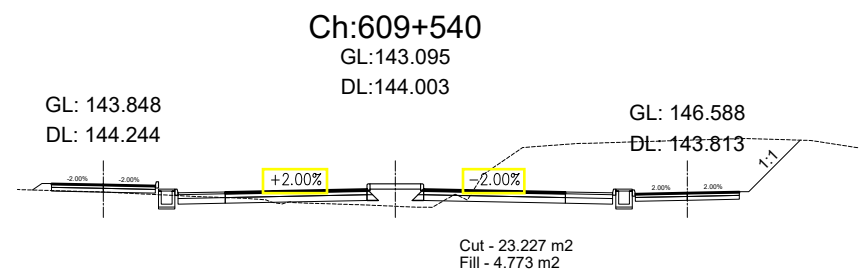
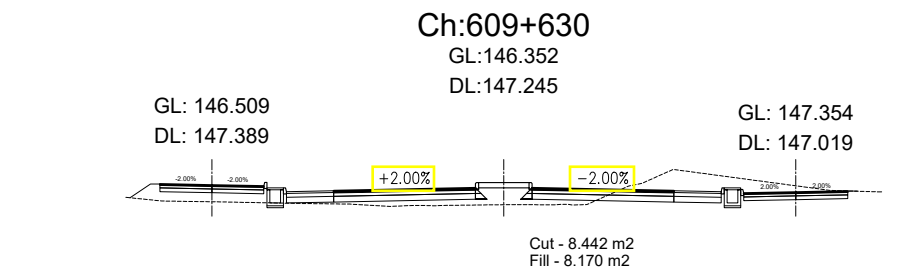
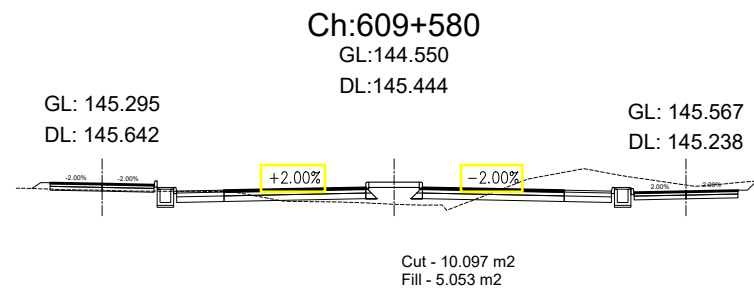
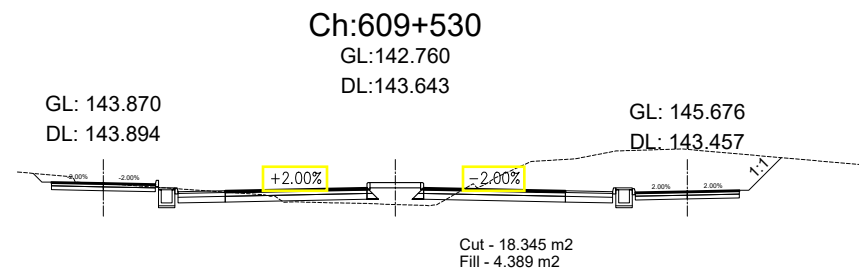
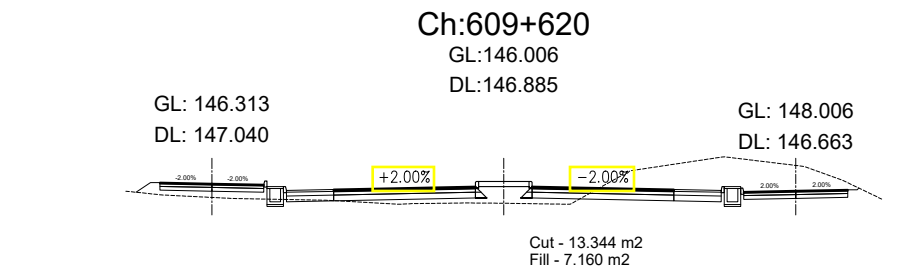
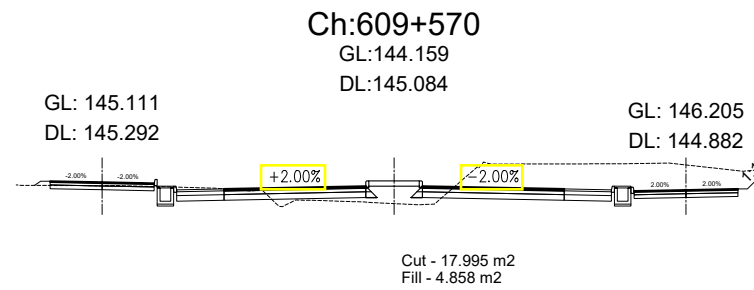
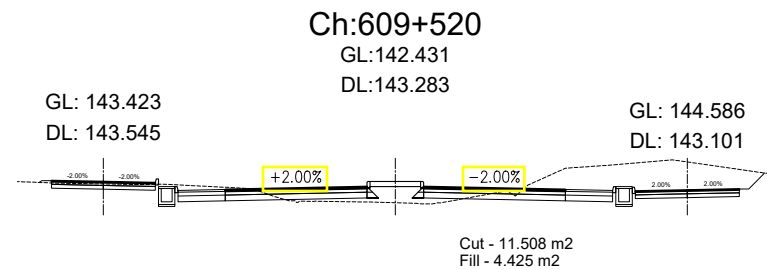
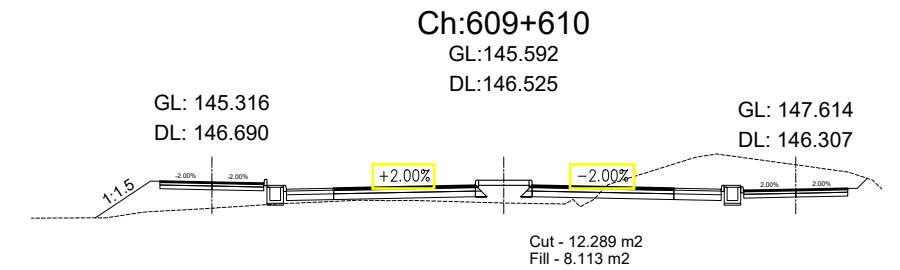
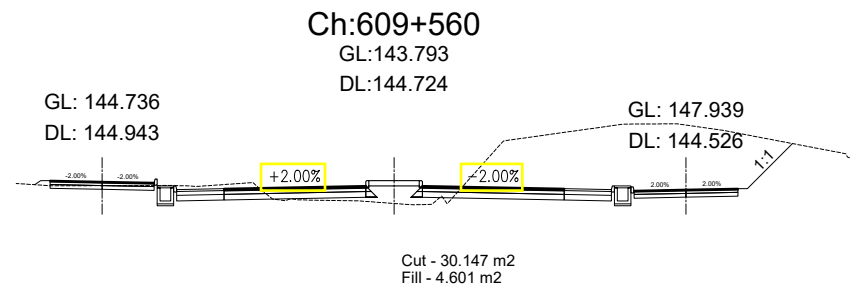
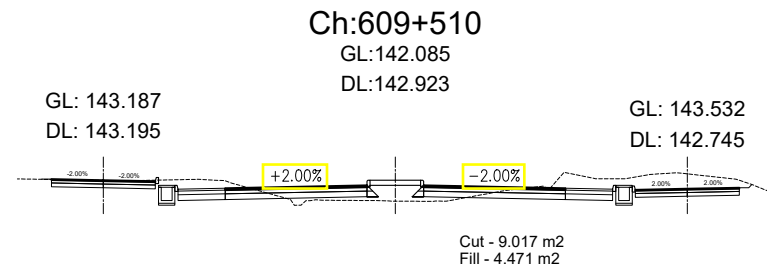
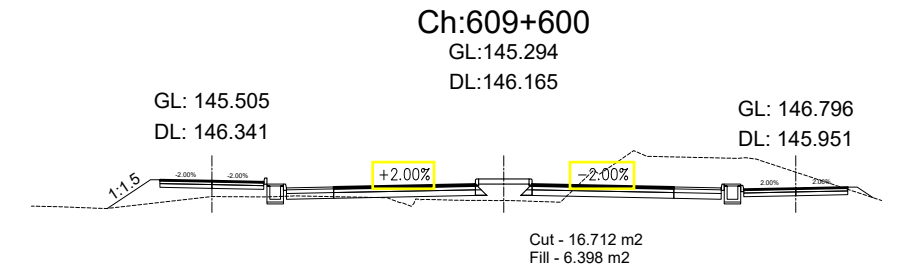
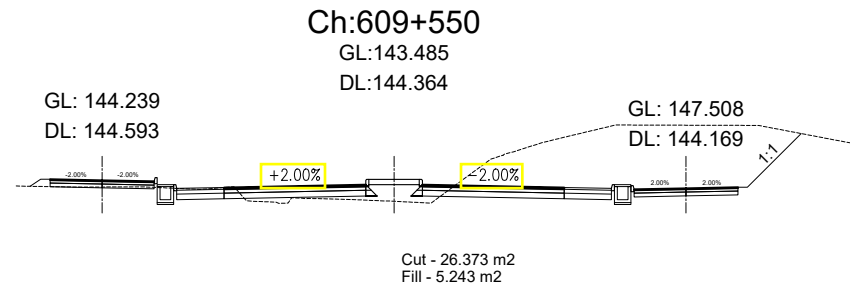
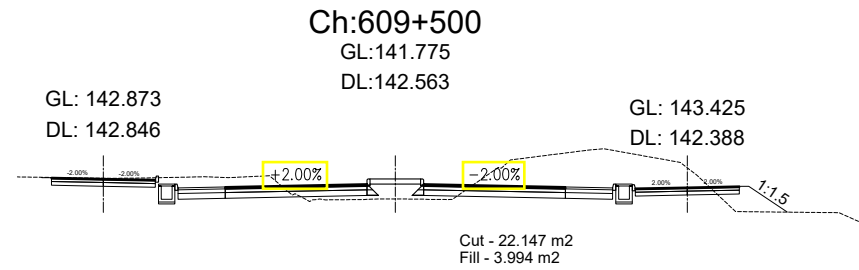


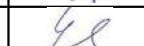Government of Nepal Ministry of Physical Infrastructure and Transport Department of Roads Project Directorate Office (ADB) SASEC Highway Improvement Project- Project Preparatory Consultant (SHIP-PPC) ADB Loan No: 3722-NEP	CONSULTANT:  Soosung Engineering Co. Ltd, Korea in association with  ERMC P (Ltd), Nepal and  JPE-Tech Studio of Engineering	IMPLEMENTING AGENCY: DOR, DCID ROAD NAME: East West Highway (H01) Butwal - Gorusinghe Section	SHEET TITLE: Cross Section OF Ch:609+500 - 609+640	SCALE: 	DESIGNED BY:	S.B. Shrestha		REV NO.	DESCRIPTION	DATE:
					CHECKED BY:	P. Upadhyaya				DWG.NO.:
					APPROVED BY:	Dr. T.H.Choi				SHEET NO.:
										131















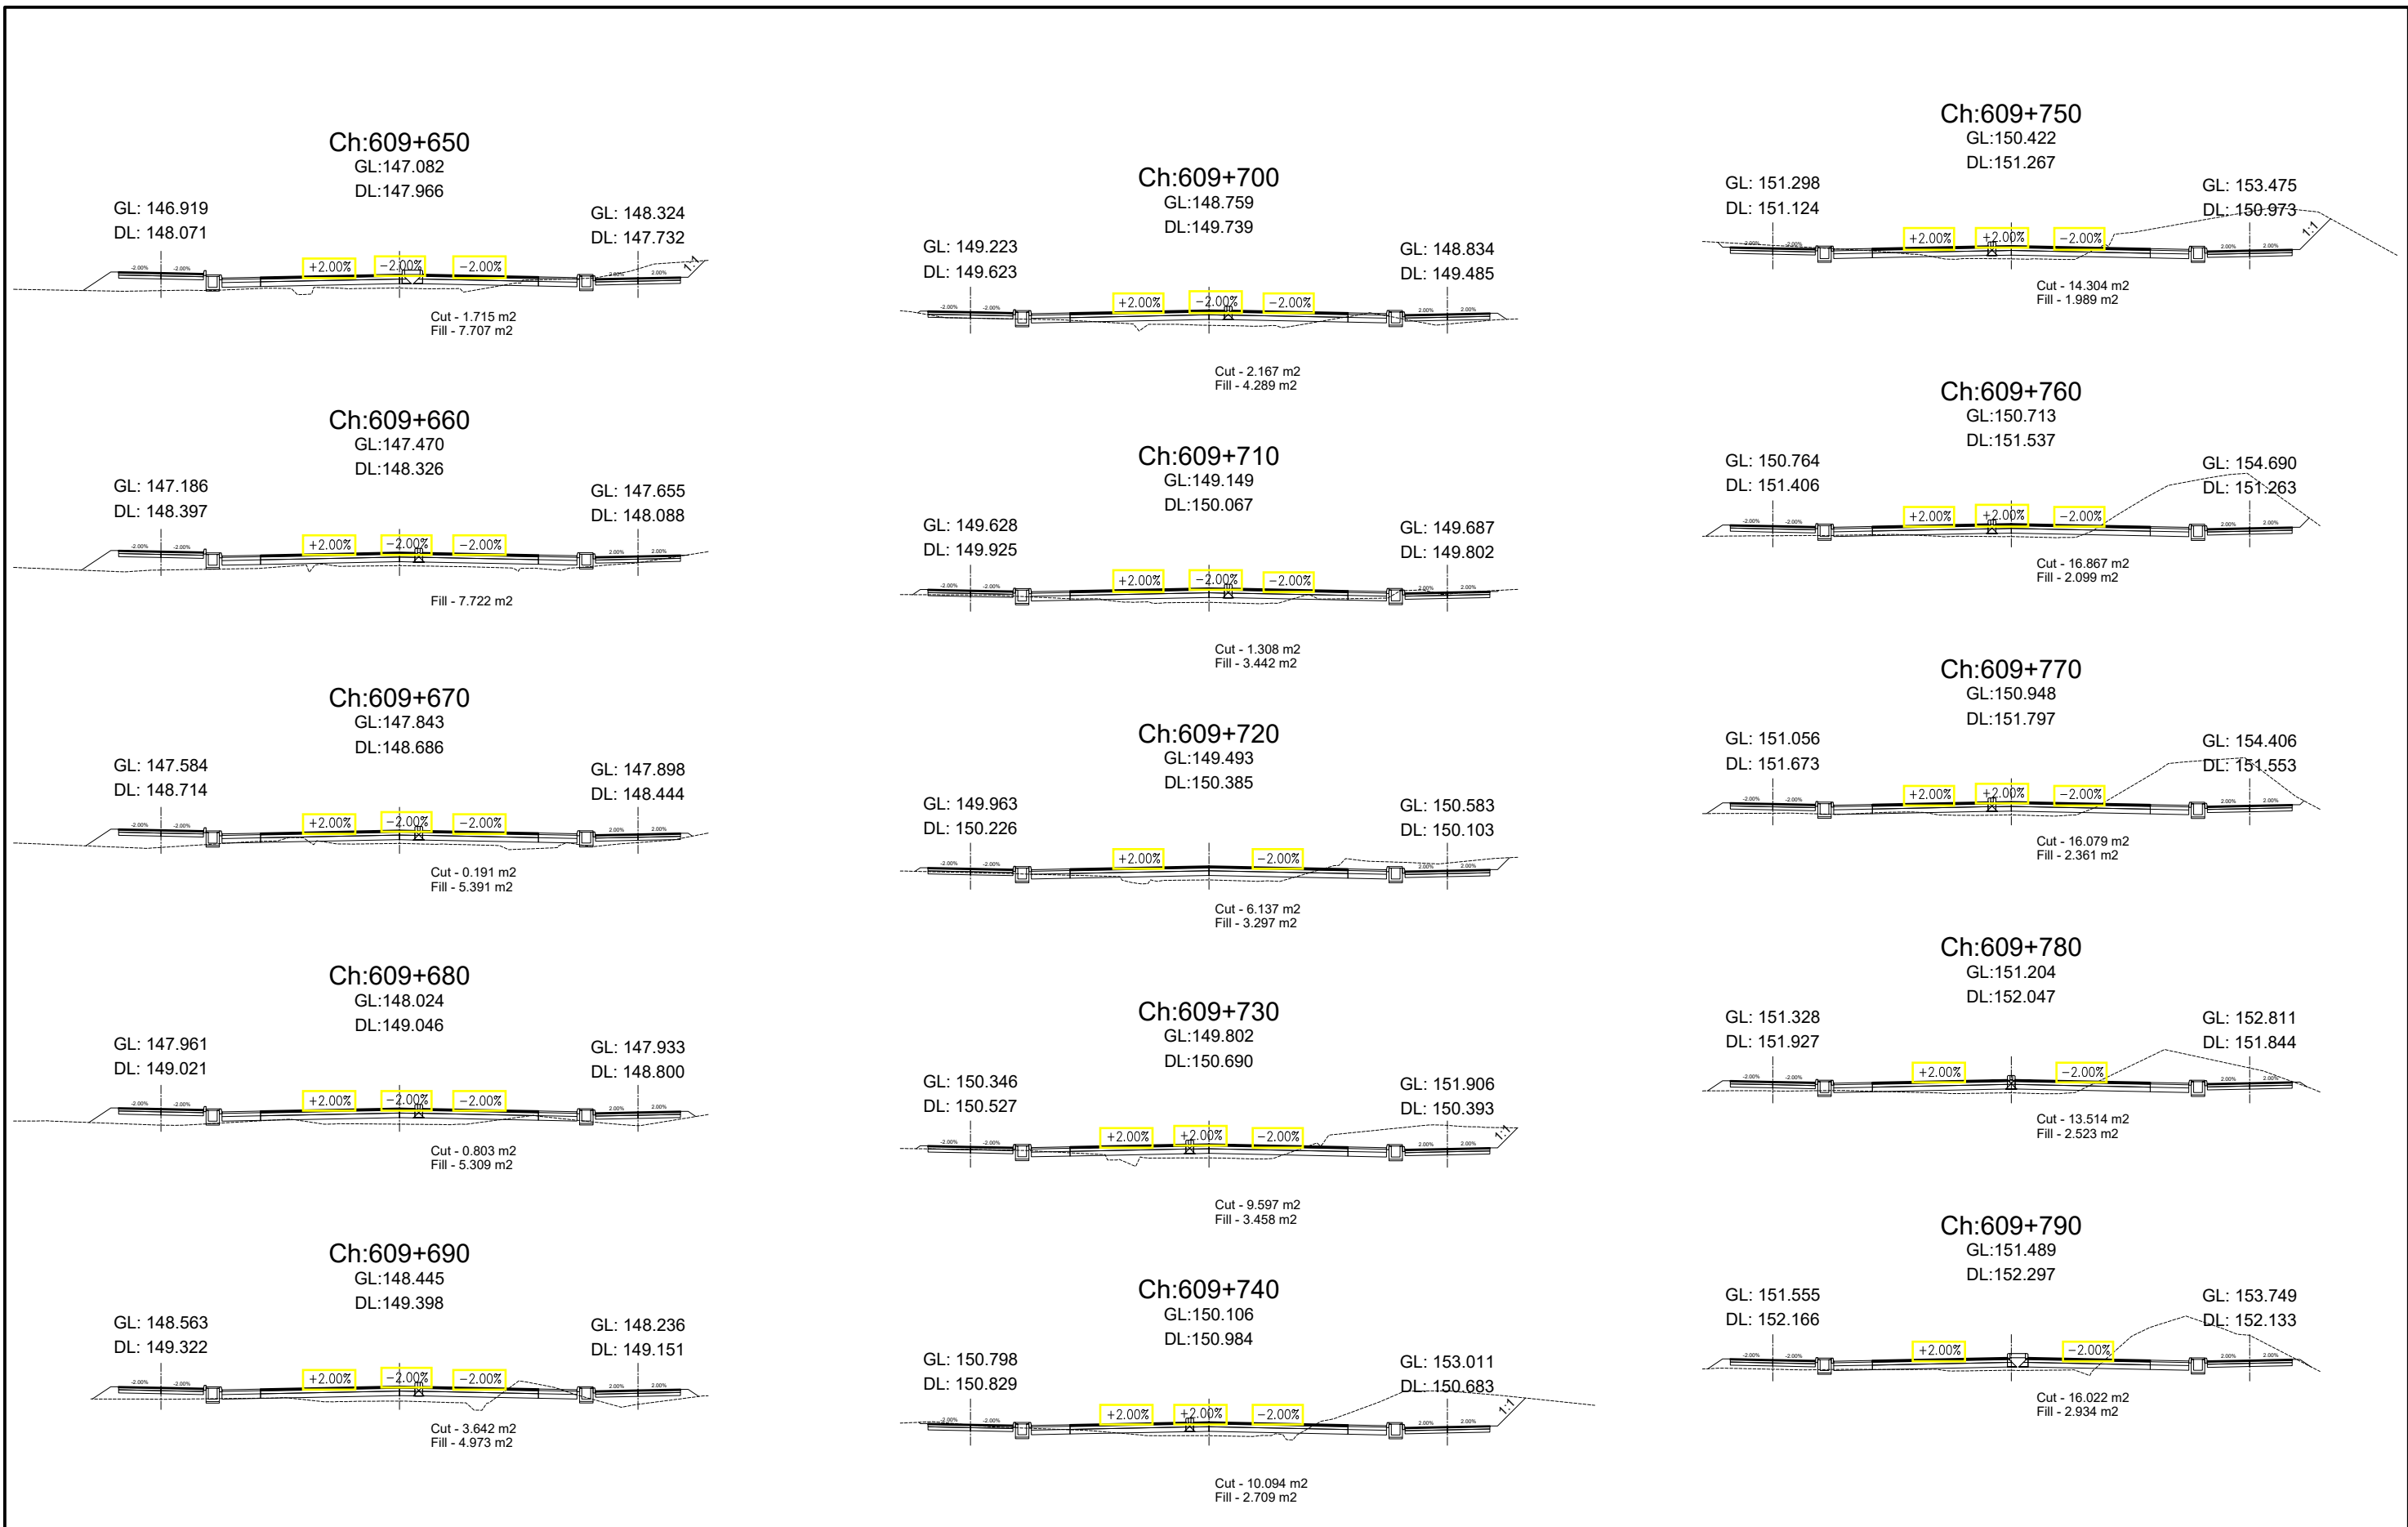


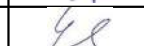Government of Nepal Ministry of Physical Infrastructure and Transport Department of Roads Project Directorate Office (ADB) SASEC Highway Improvement Project- Project Preparatory Consultant (SHIP-PPC) ADB Loan No: 3722-NEP	CONSULTANT:  Soosung Engineering Co. Ltd, Korea in association with  ERMC P (Ltd), Nepal and  JPE-Tech Studio of Engineering	IMPLEMENTING AGENCY: DOR, DCID	SHEET TITLE: Cross Section OF Ch:609+650 - 609+790	SCALE: 1:400 	DESIGNED BY:	S.B. Shrestha		REV NO.	DESCRIPTION	DATE: November, 2022
					CHECKED BY:	P. Upadhyaya				DWG.NO.: 4
					APPROVED BY:	Dr. T.H.Choi				SHEET NO.: 132

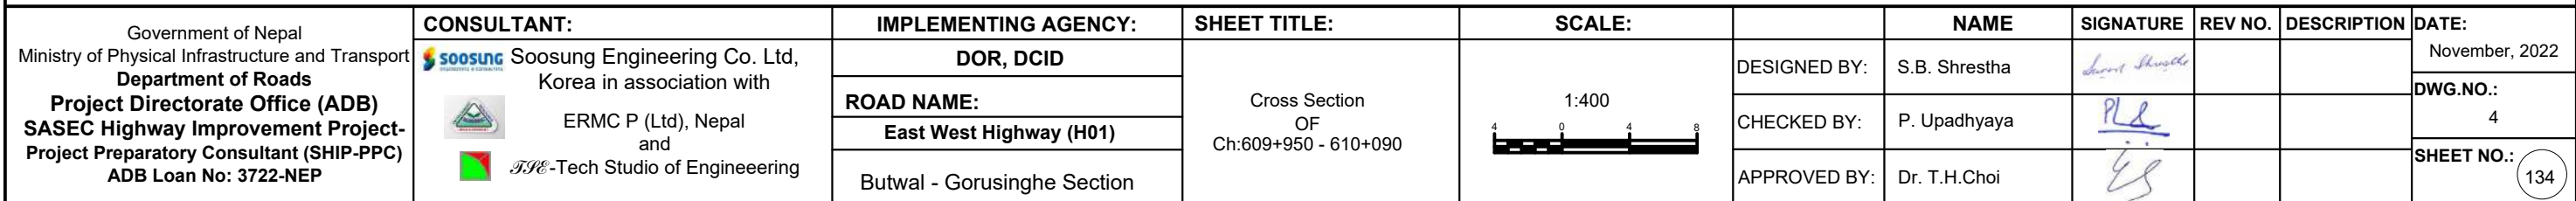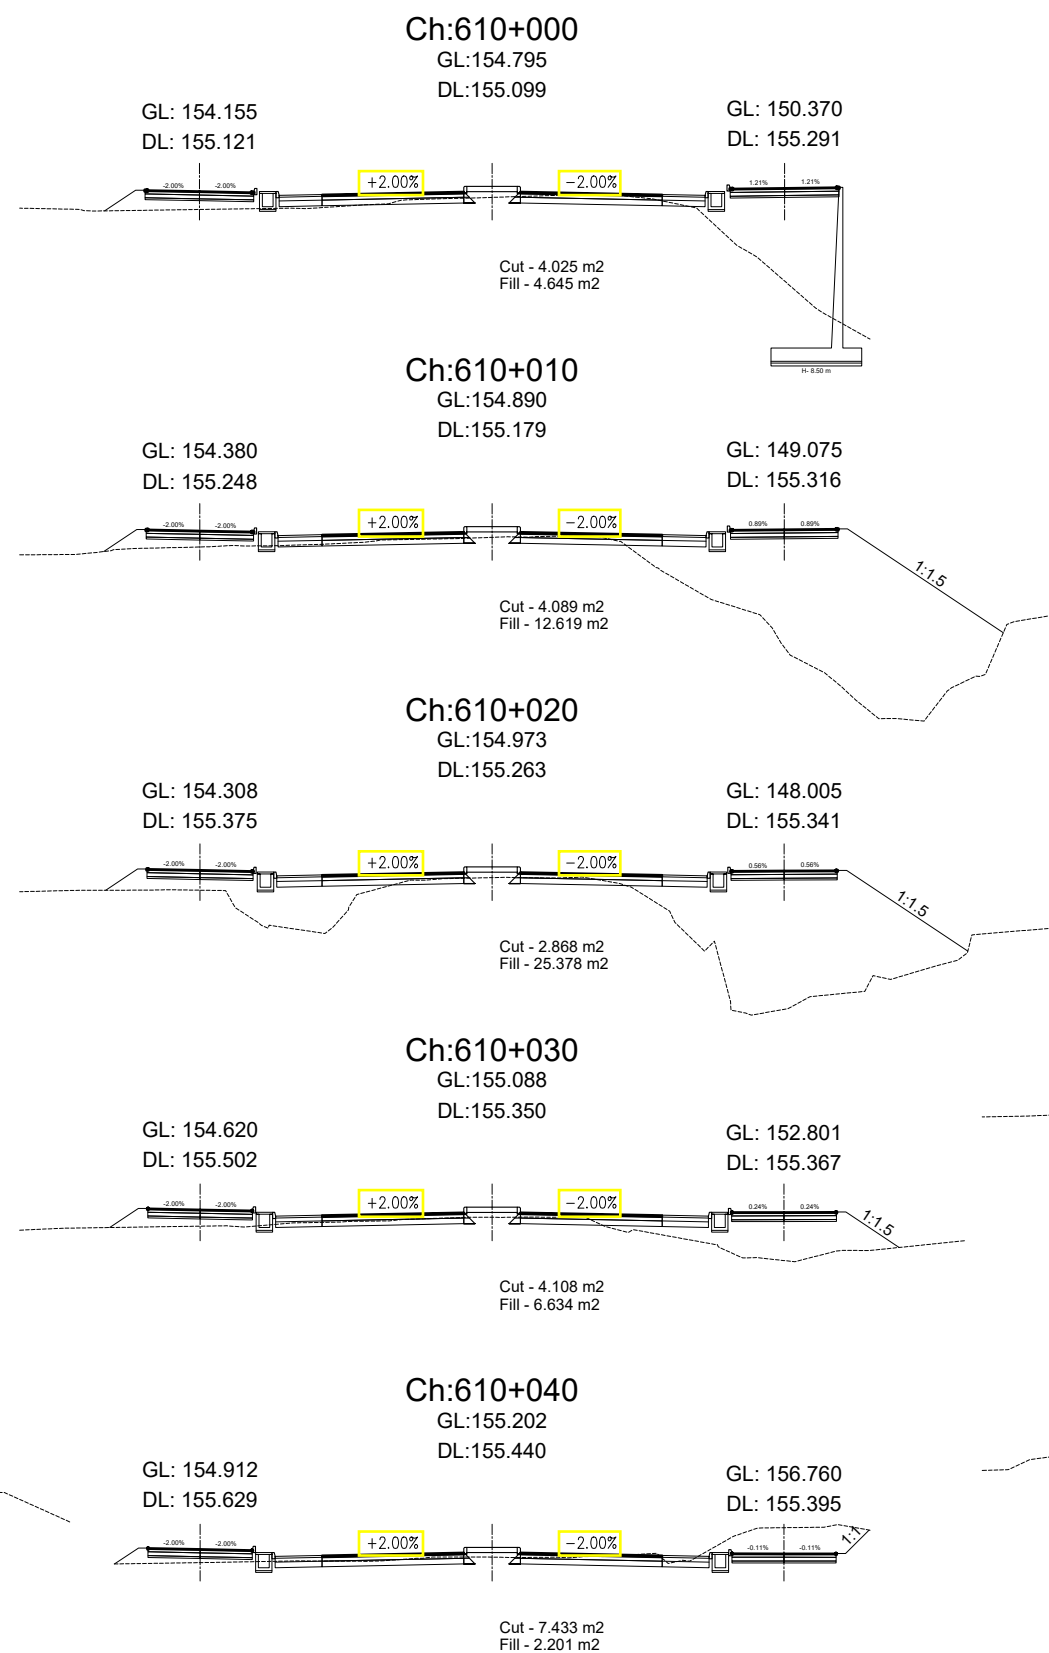

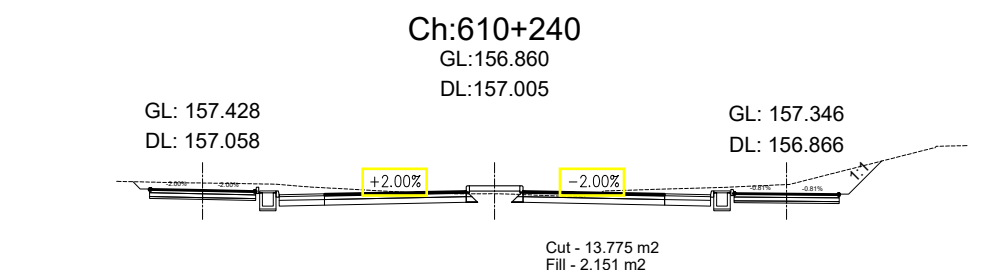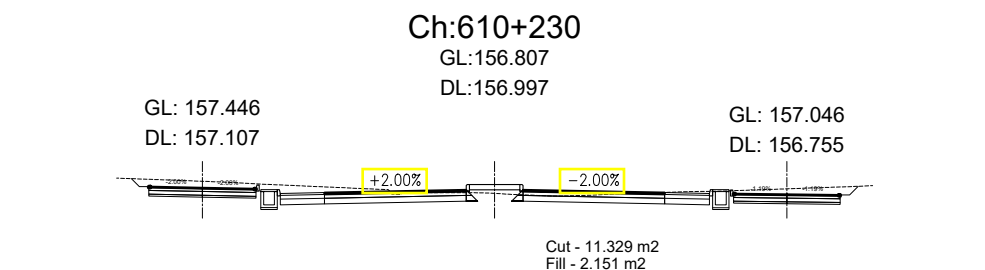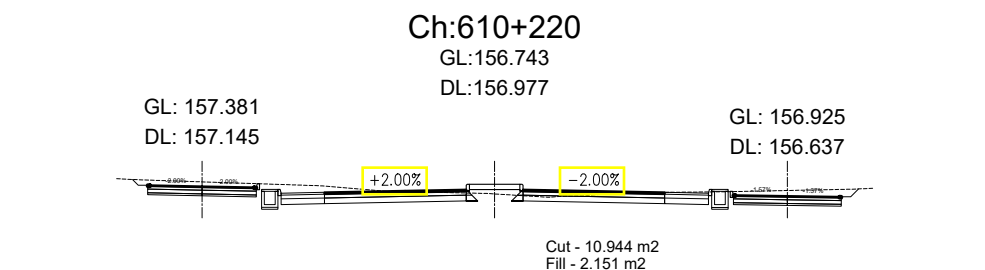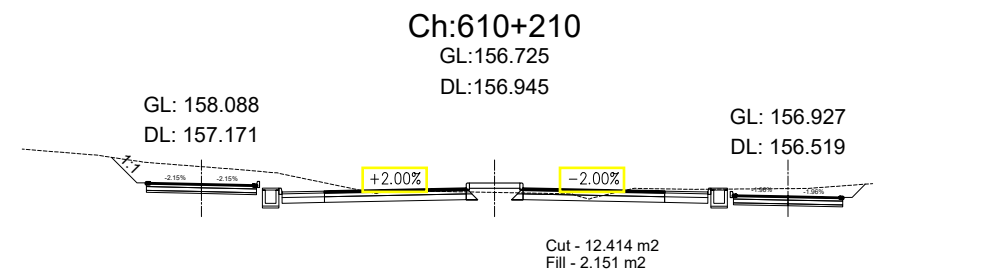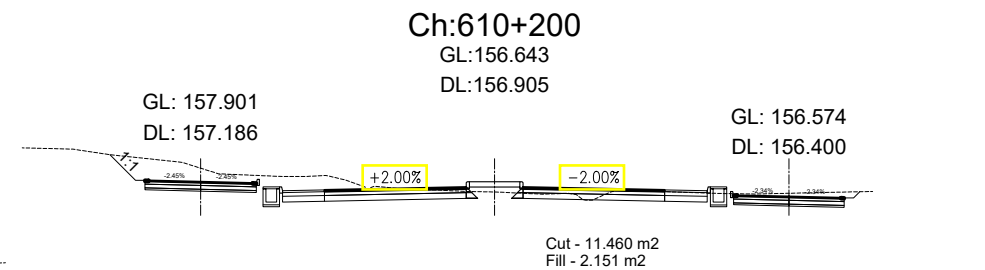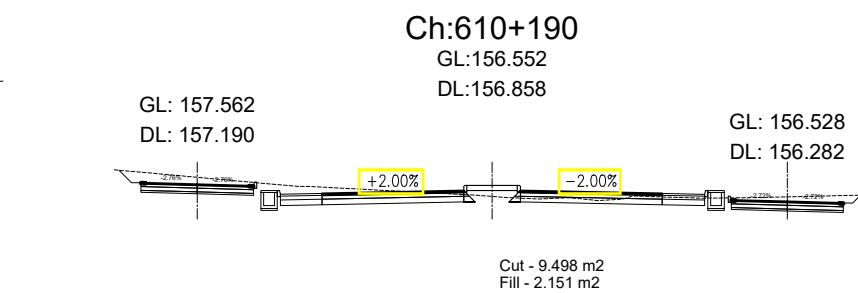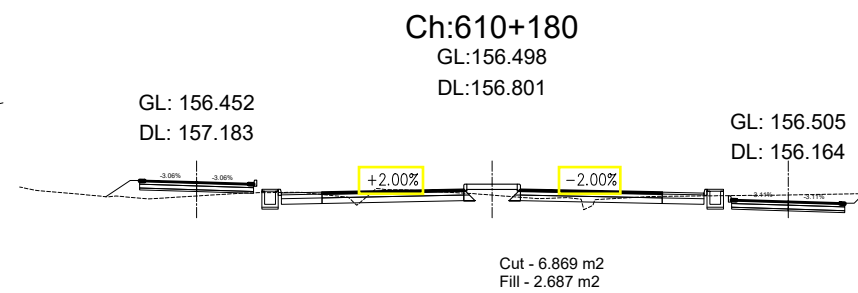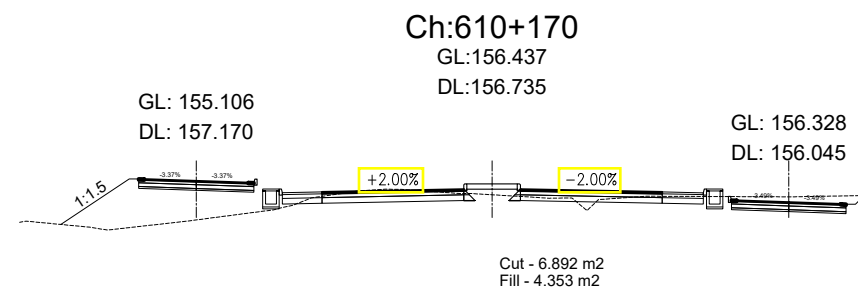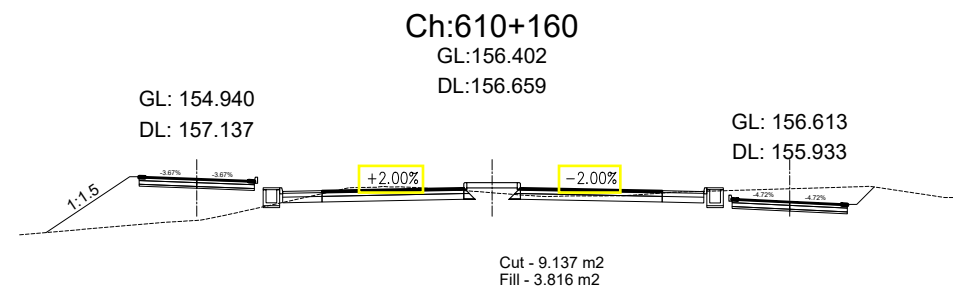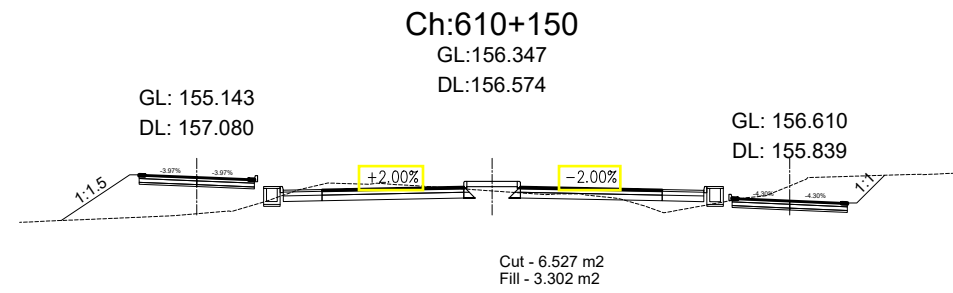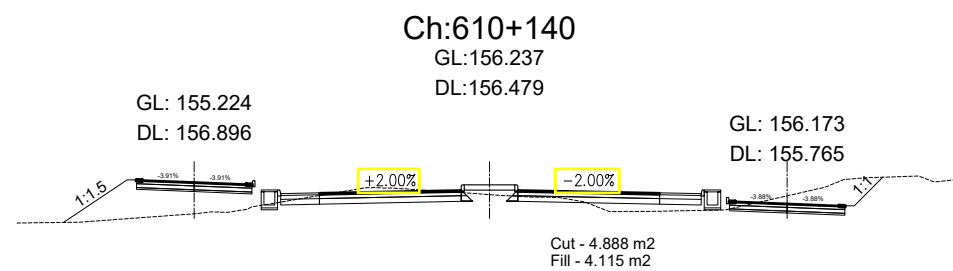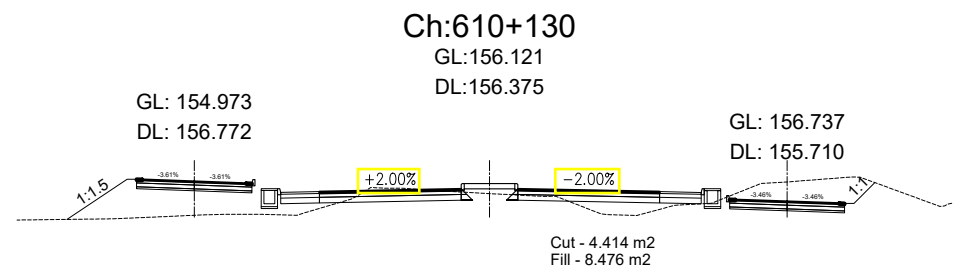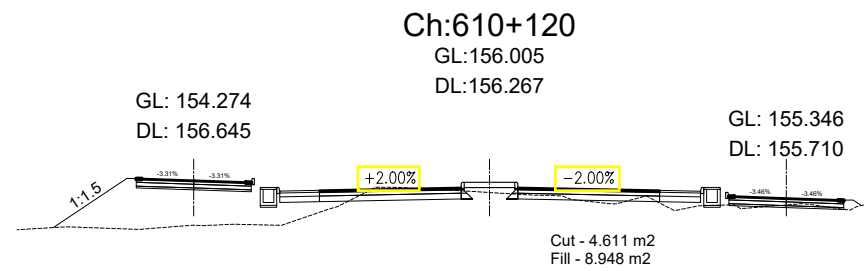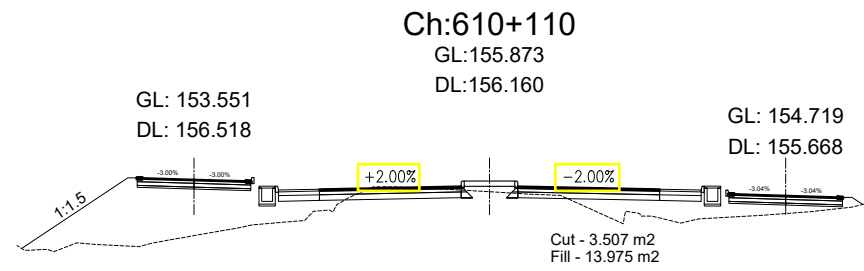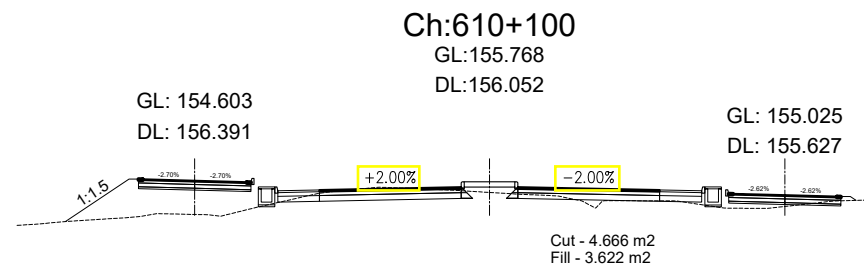


Government of Nepal Ministry of Physical Infrastructure and Transport Department of Roads Project Directorate Office (ADB) SASEC Highway Improvement Project- Project Preparatory Consultant (SHIP-PPC) ADB Loan No: 3722-NEP	CONSULTANT:		IMPLEMENTING AGENCY:		SHEET TITLE:		SCALE:		NAME	SIGNATURE	REV NO.	DESCRIPTION	DATE:
	 Soosung Engineering Co. Ltd, Korea in association with		 ERMC P (Ltd), Nepal and  JPE-Tech Studio of Engineering		DOR, DCID ROAD NAME: East West Highway (H01) Butwal - Gorusinghe Section		Cross Section OF Ch:610+100 - 61						

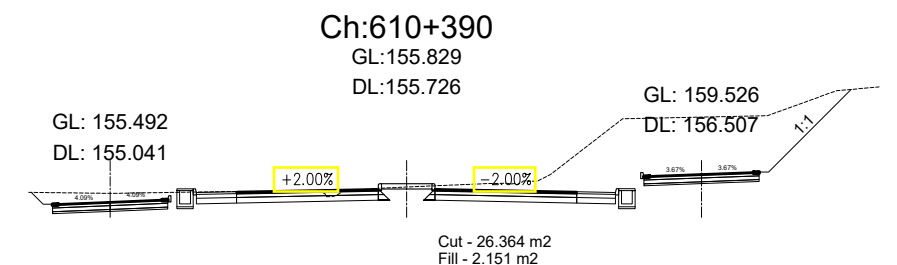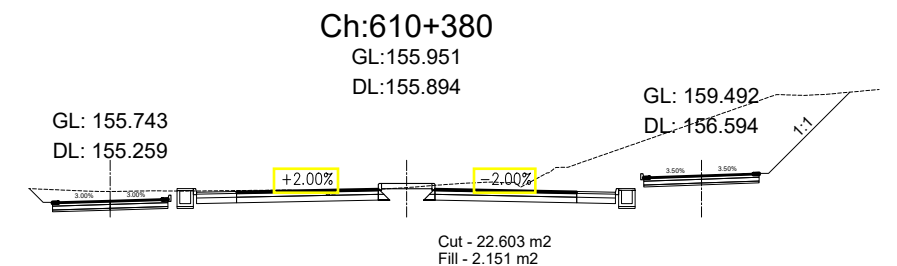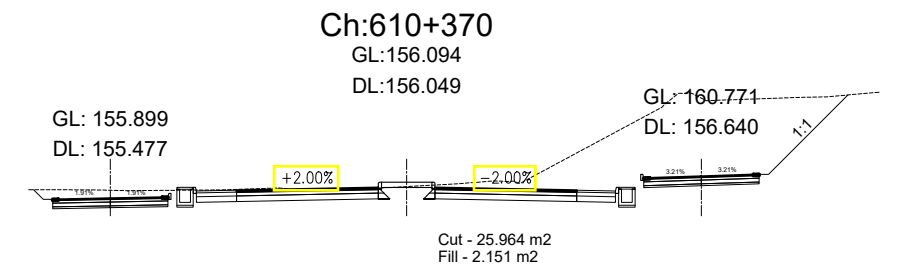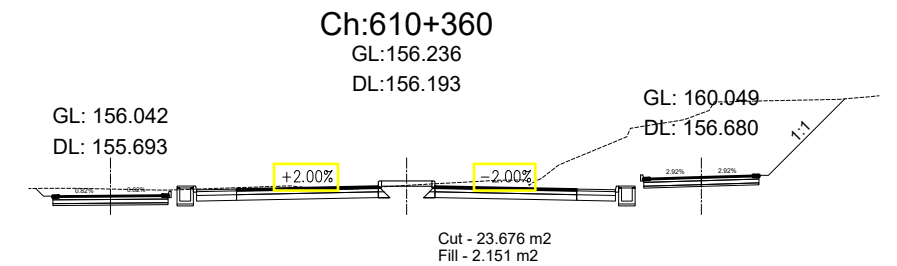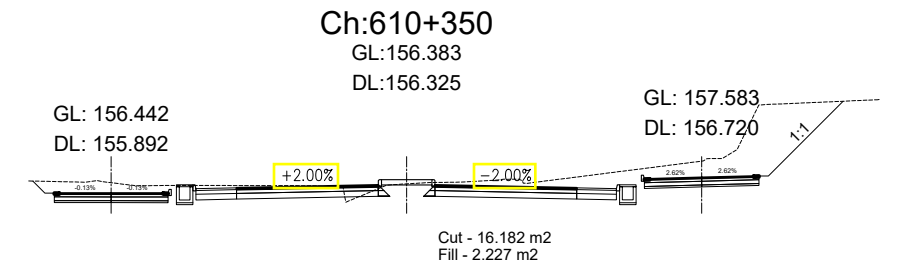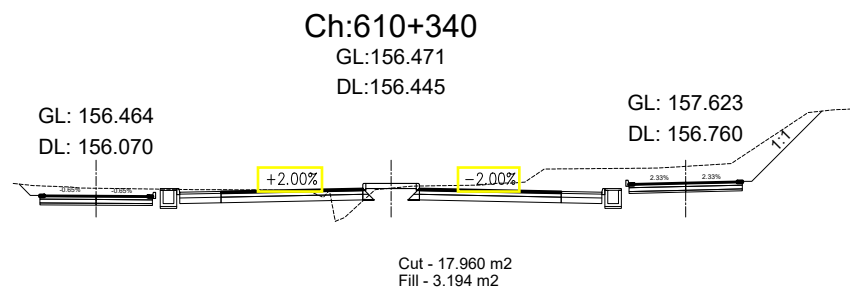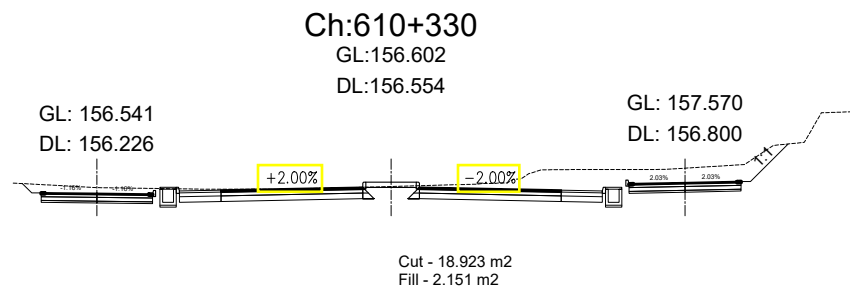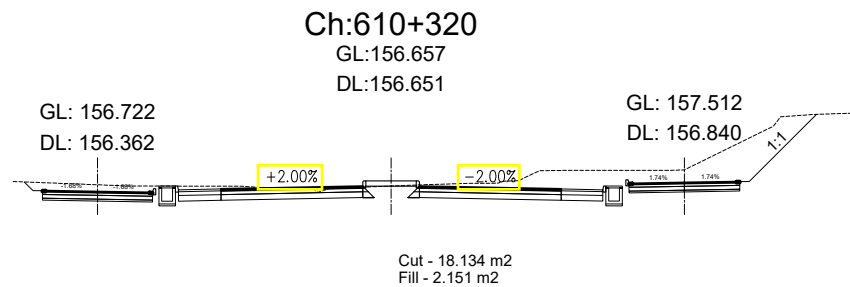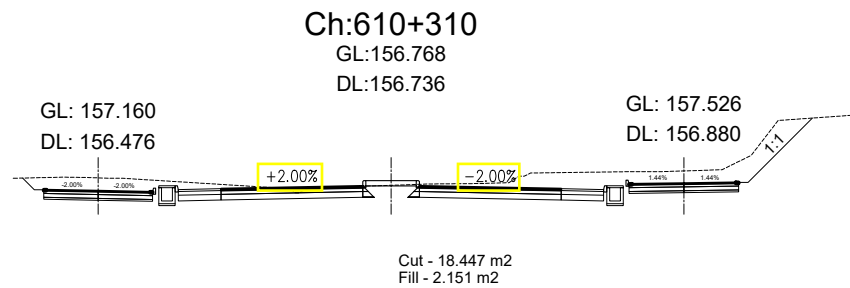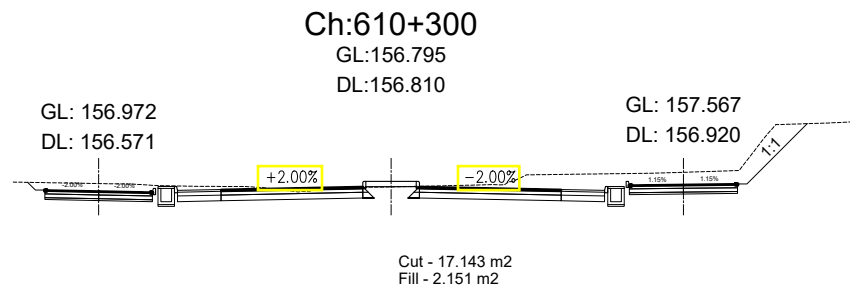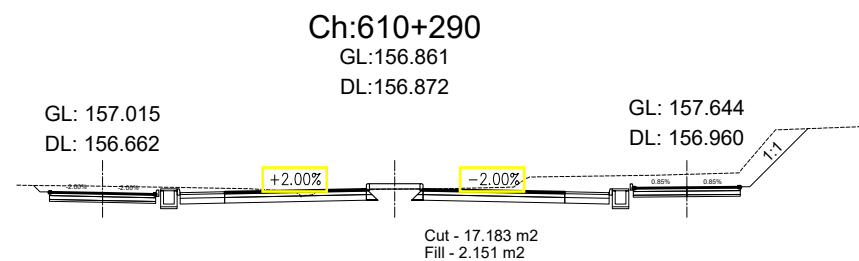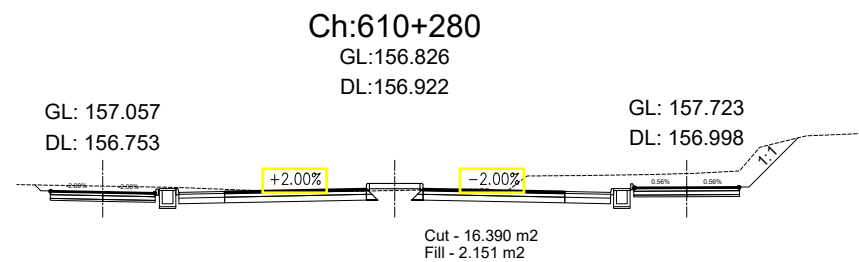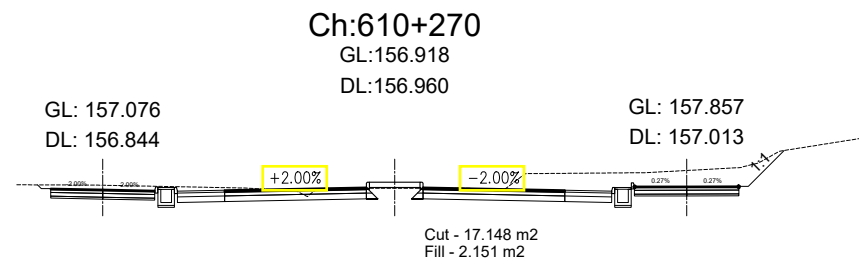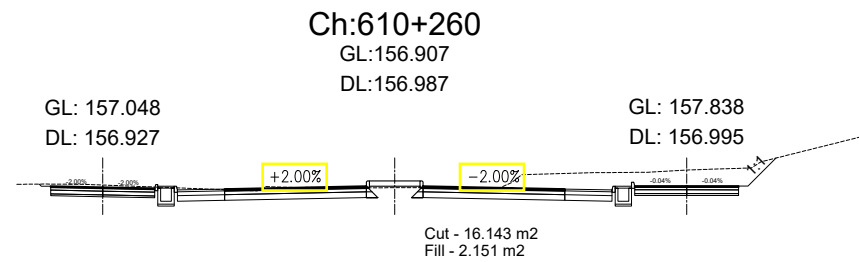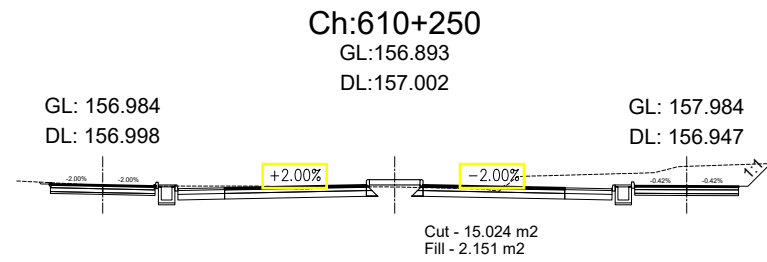
















Government of Nepal Ministry of Physical Infrastructure and Transport Department of Roads Project Directorate Office (ADB) SASEC Highway Improvement Project- Project Preparatory Consultant (SHIP-PPC) ADB Loan No: 3722-NEP	CONSULTANT:		IMPLEMENTING AGENCY:		SHEET TITLE:		SCALE:		NAME		SIGNATURE		REV NO.		DESCRIPTION		DATE:					
	Soosung Engineering Co. Ltd, Korea in association with ERMC P (Ltd), Nepal and JPE-Tech Studio of Engineering		DOR, DCID		Cross Section OF Ch:610+250 - 610+390				DESIGNED BY:		S.B. Shrestha						November, 2022					
			ROAD NAME:						CHECKED BY:		P. Upadhyaya						DWG.NO.:					
			East West Highway (H01)						APPROVED BY:													






Government of Nepal Ministry of Physical Infrastructure and Transport Department of Roads Project Directorate Office (ADB) SASEC Highway Improvement Project- Project Preparatory Consultant (SHIP-PPC) ADB Loan No: 3722-NEP	CONSULTANT:  Soosung Engineering Co. Ltd, Korea in association with  ERM P (Ltd), Nepal and  TPE-Tech Studio of Engineering	IMPLEMENTING AGENCY:	SHEET TITLE:	SCALE:		NAME	SIGNATURE	REV NO.	DESCRIPTION	DATE:
		DOR, DCID	Cross Section OF Ch:610+700 - 610+840		DESIGNED BY:	S.B. Shrestha				November, 2022
		ROAD NAME:			CHECKED BY:	P. Upadhyaya				DWG.NO.:
		Butwal - Gorusinghe Section			APPROVED BY:	Dr. T.H.Choi				SHEET NO.: 139

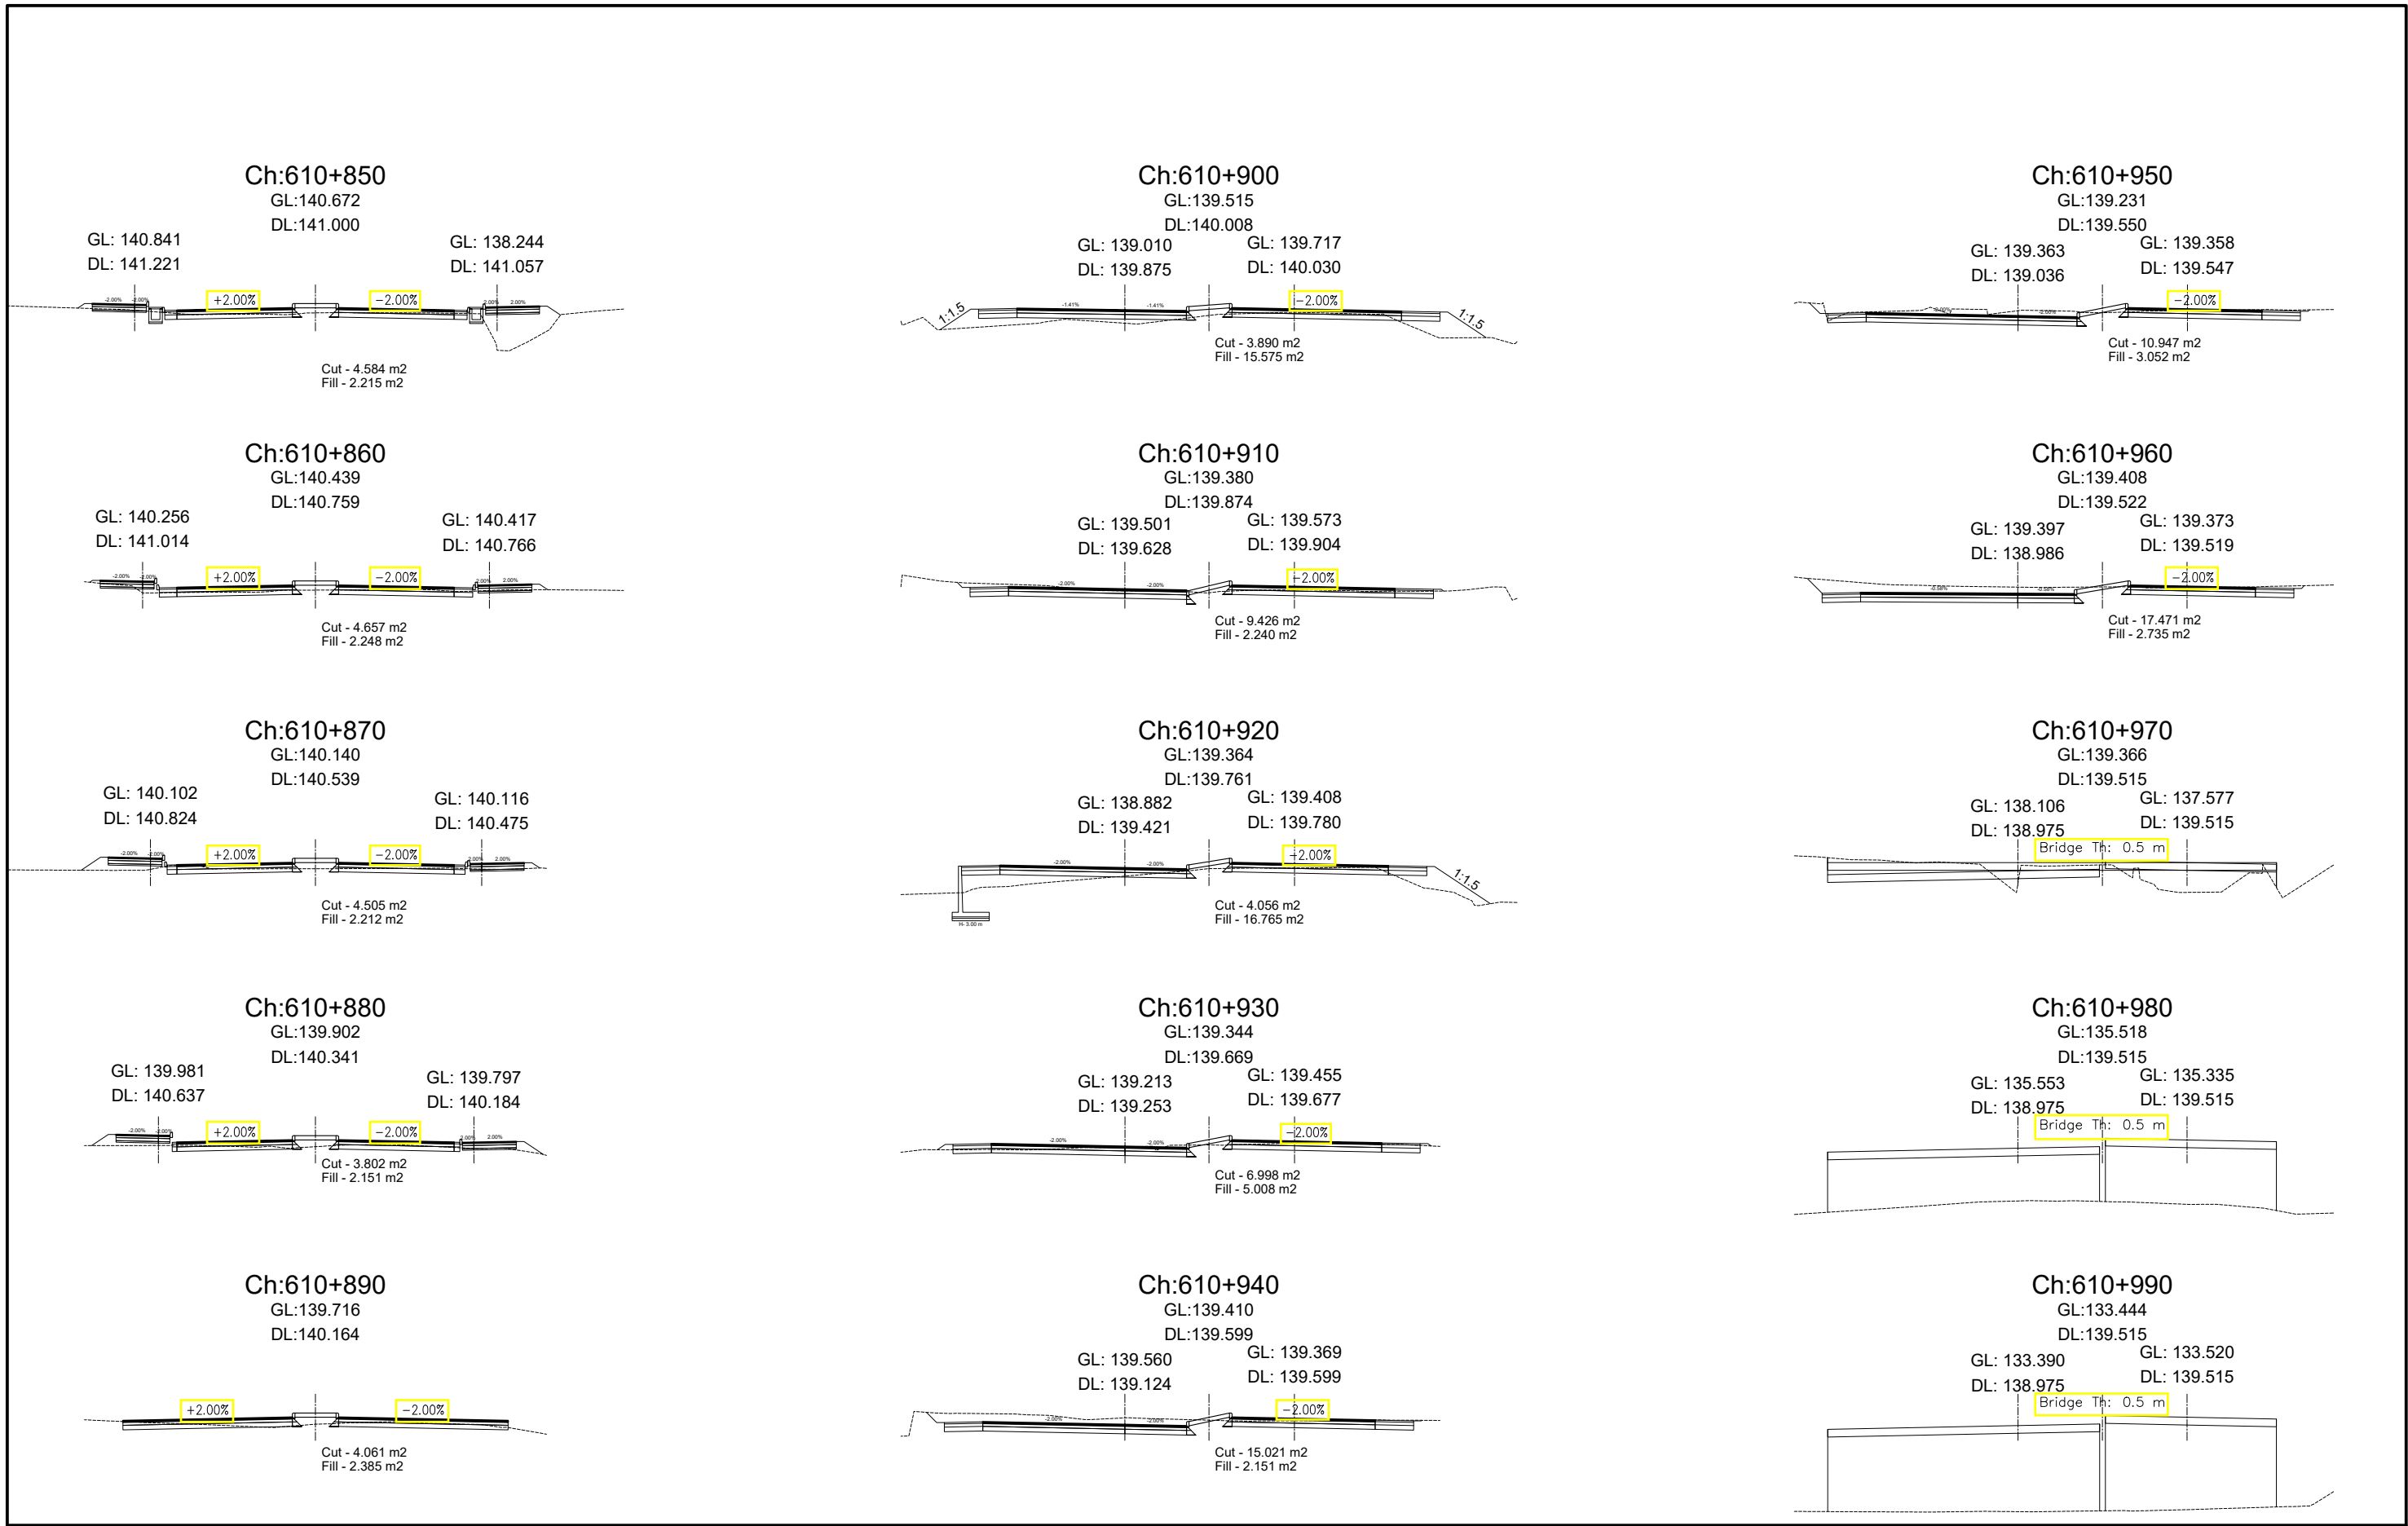

















Government of Nepal Ministry of Physical Infrastructure and Transport Department of Roads Project Directorate Office (ADB) SASEC Highway Improvement Project- Project Preparatory Consultant (SHIP-PPC) ADB Loan No: 3722-NEP	CONSULTANT: soosung Soosung Engineering Co. Ltd, Korea in association with ERMC P (Ltd), Nepal and JPE-Tech Studio of Engineering	IMPLEMENTING AGENCY: DOR, DCID	SHEET TITLE: Road Name: East West Highway (H01)	SCALE: 1:400	DESIGNED BY:	S.B. Shrestha		REV NO.	DESCRIPTION	DATE: November, 2022
					CHECKED BY:	P. Upadhyaya				DWG.NO.: 4
					APPROVED BY:	Dr. T.H.Choi				SHEET NO.: 140

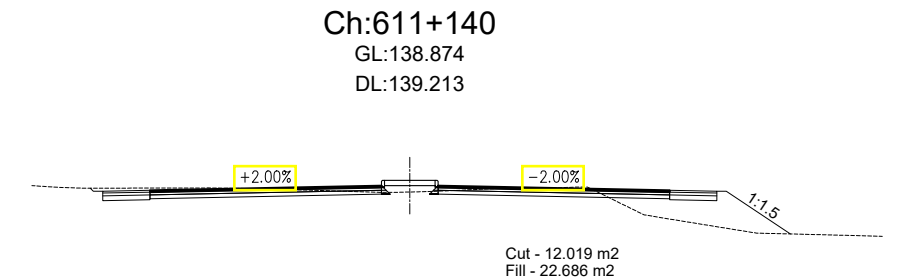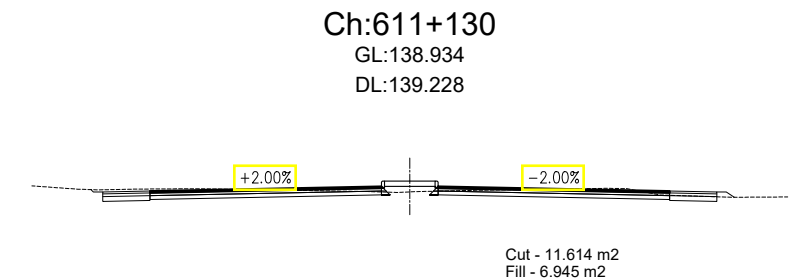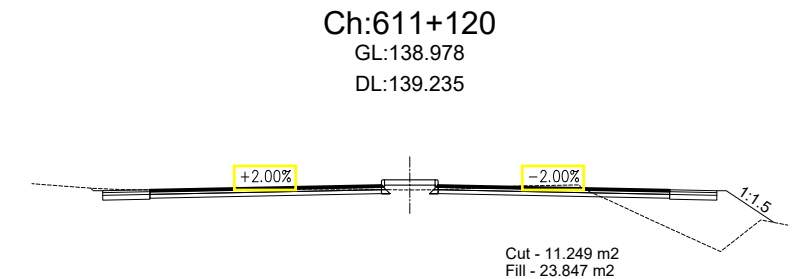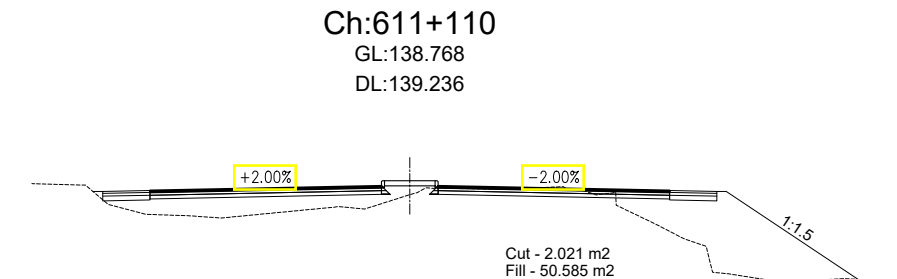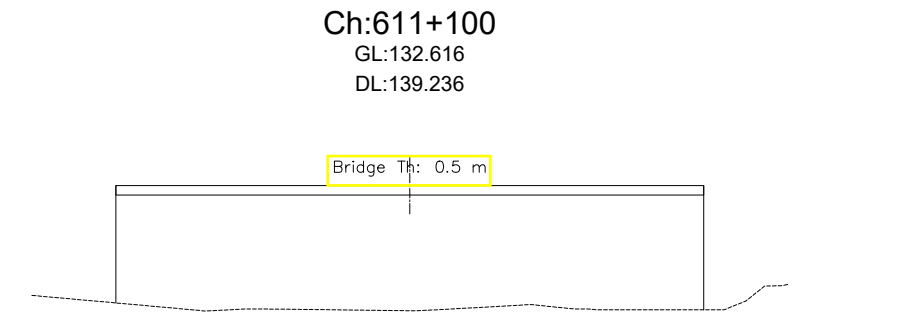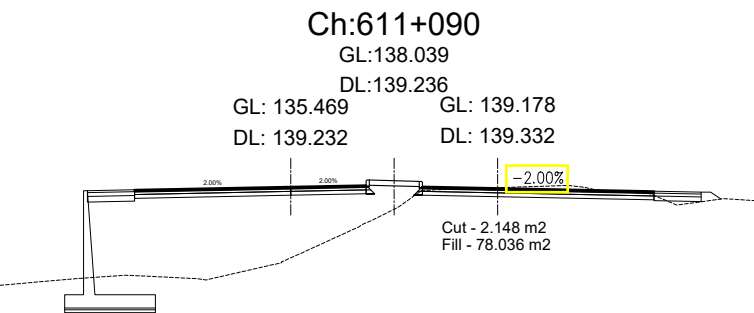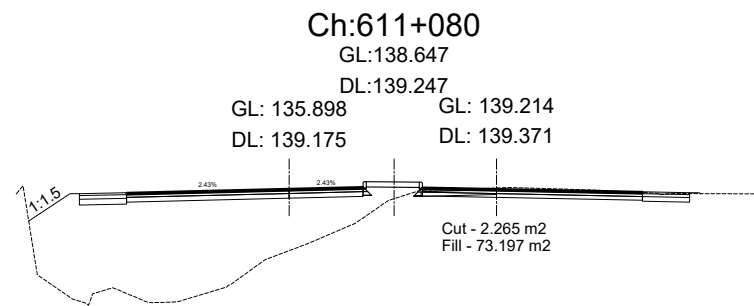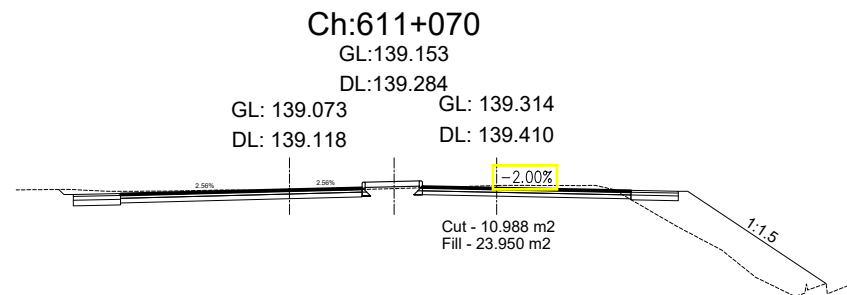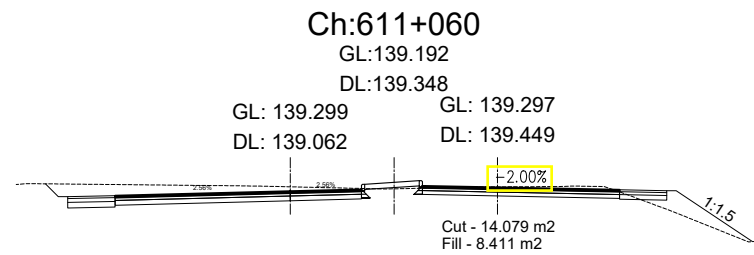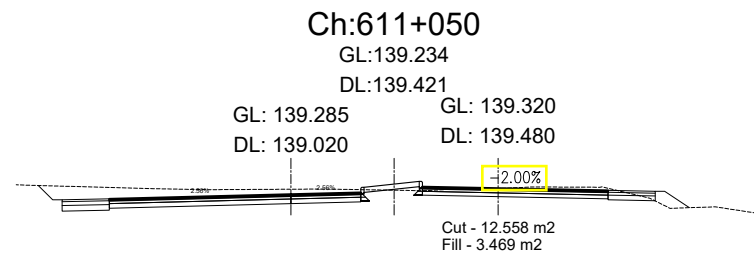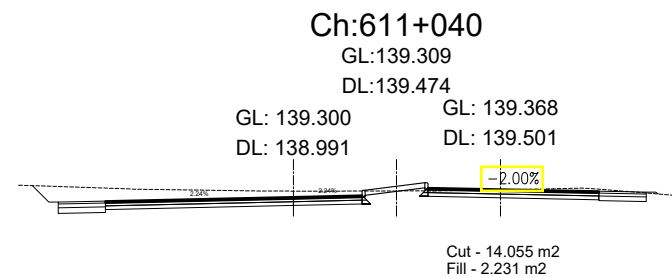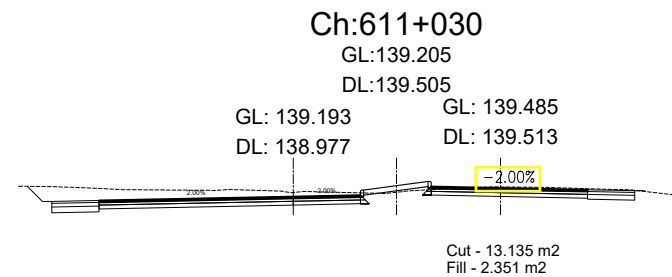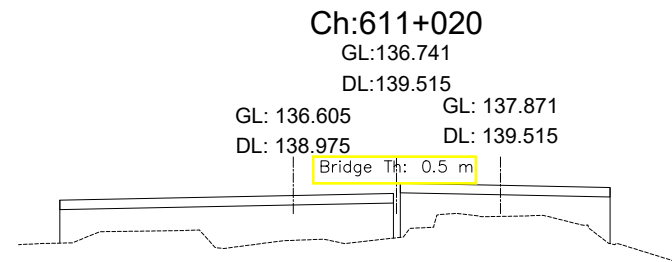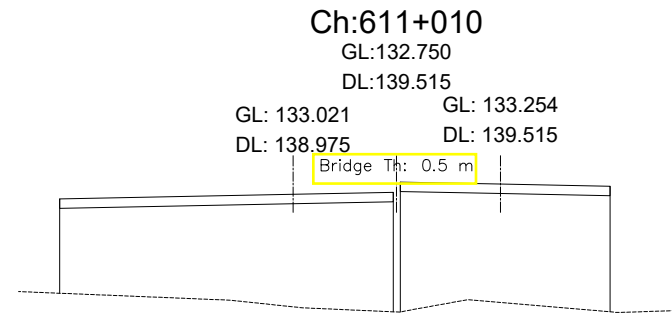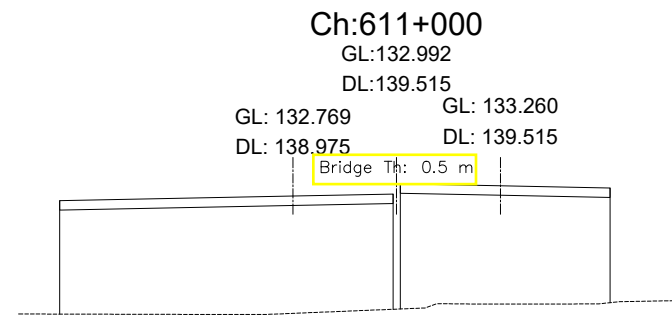














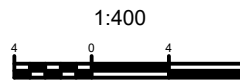
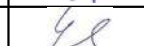
Government of Nepal Ministry of Physical Infrastructure and Transport Department of Roads Project Directorate Office (ADB) SASEC Highway Improvement Project- Project Preparatory Consultant (SHIP-PPC) ADB Loan No: 3722-NEP	CONSULTANT:  Soosung Engineering Co. Ltd, Korea in association with  ERMC P (Ltd), Nepal and  JPE-Tech Studio of Engineering	IMPLEMENTING AGENCY: DOR, DCID ROAD NAME: East West Highway (H01) Butwal - Gorusinghe Section	SHEET TITLE: Cross Section OF Ch:611+000 - 611+140	SCALE: 	DESIGNED BY:	S.B. Shrestha		REV NO.	DESCRIPTION	DATE:
					CHECKED BY:	P. Upadhyaya				DWG.NO.:
					APPROVED BY:	Dr. T.H.Choi				SHEET NO.:
										November, 2022


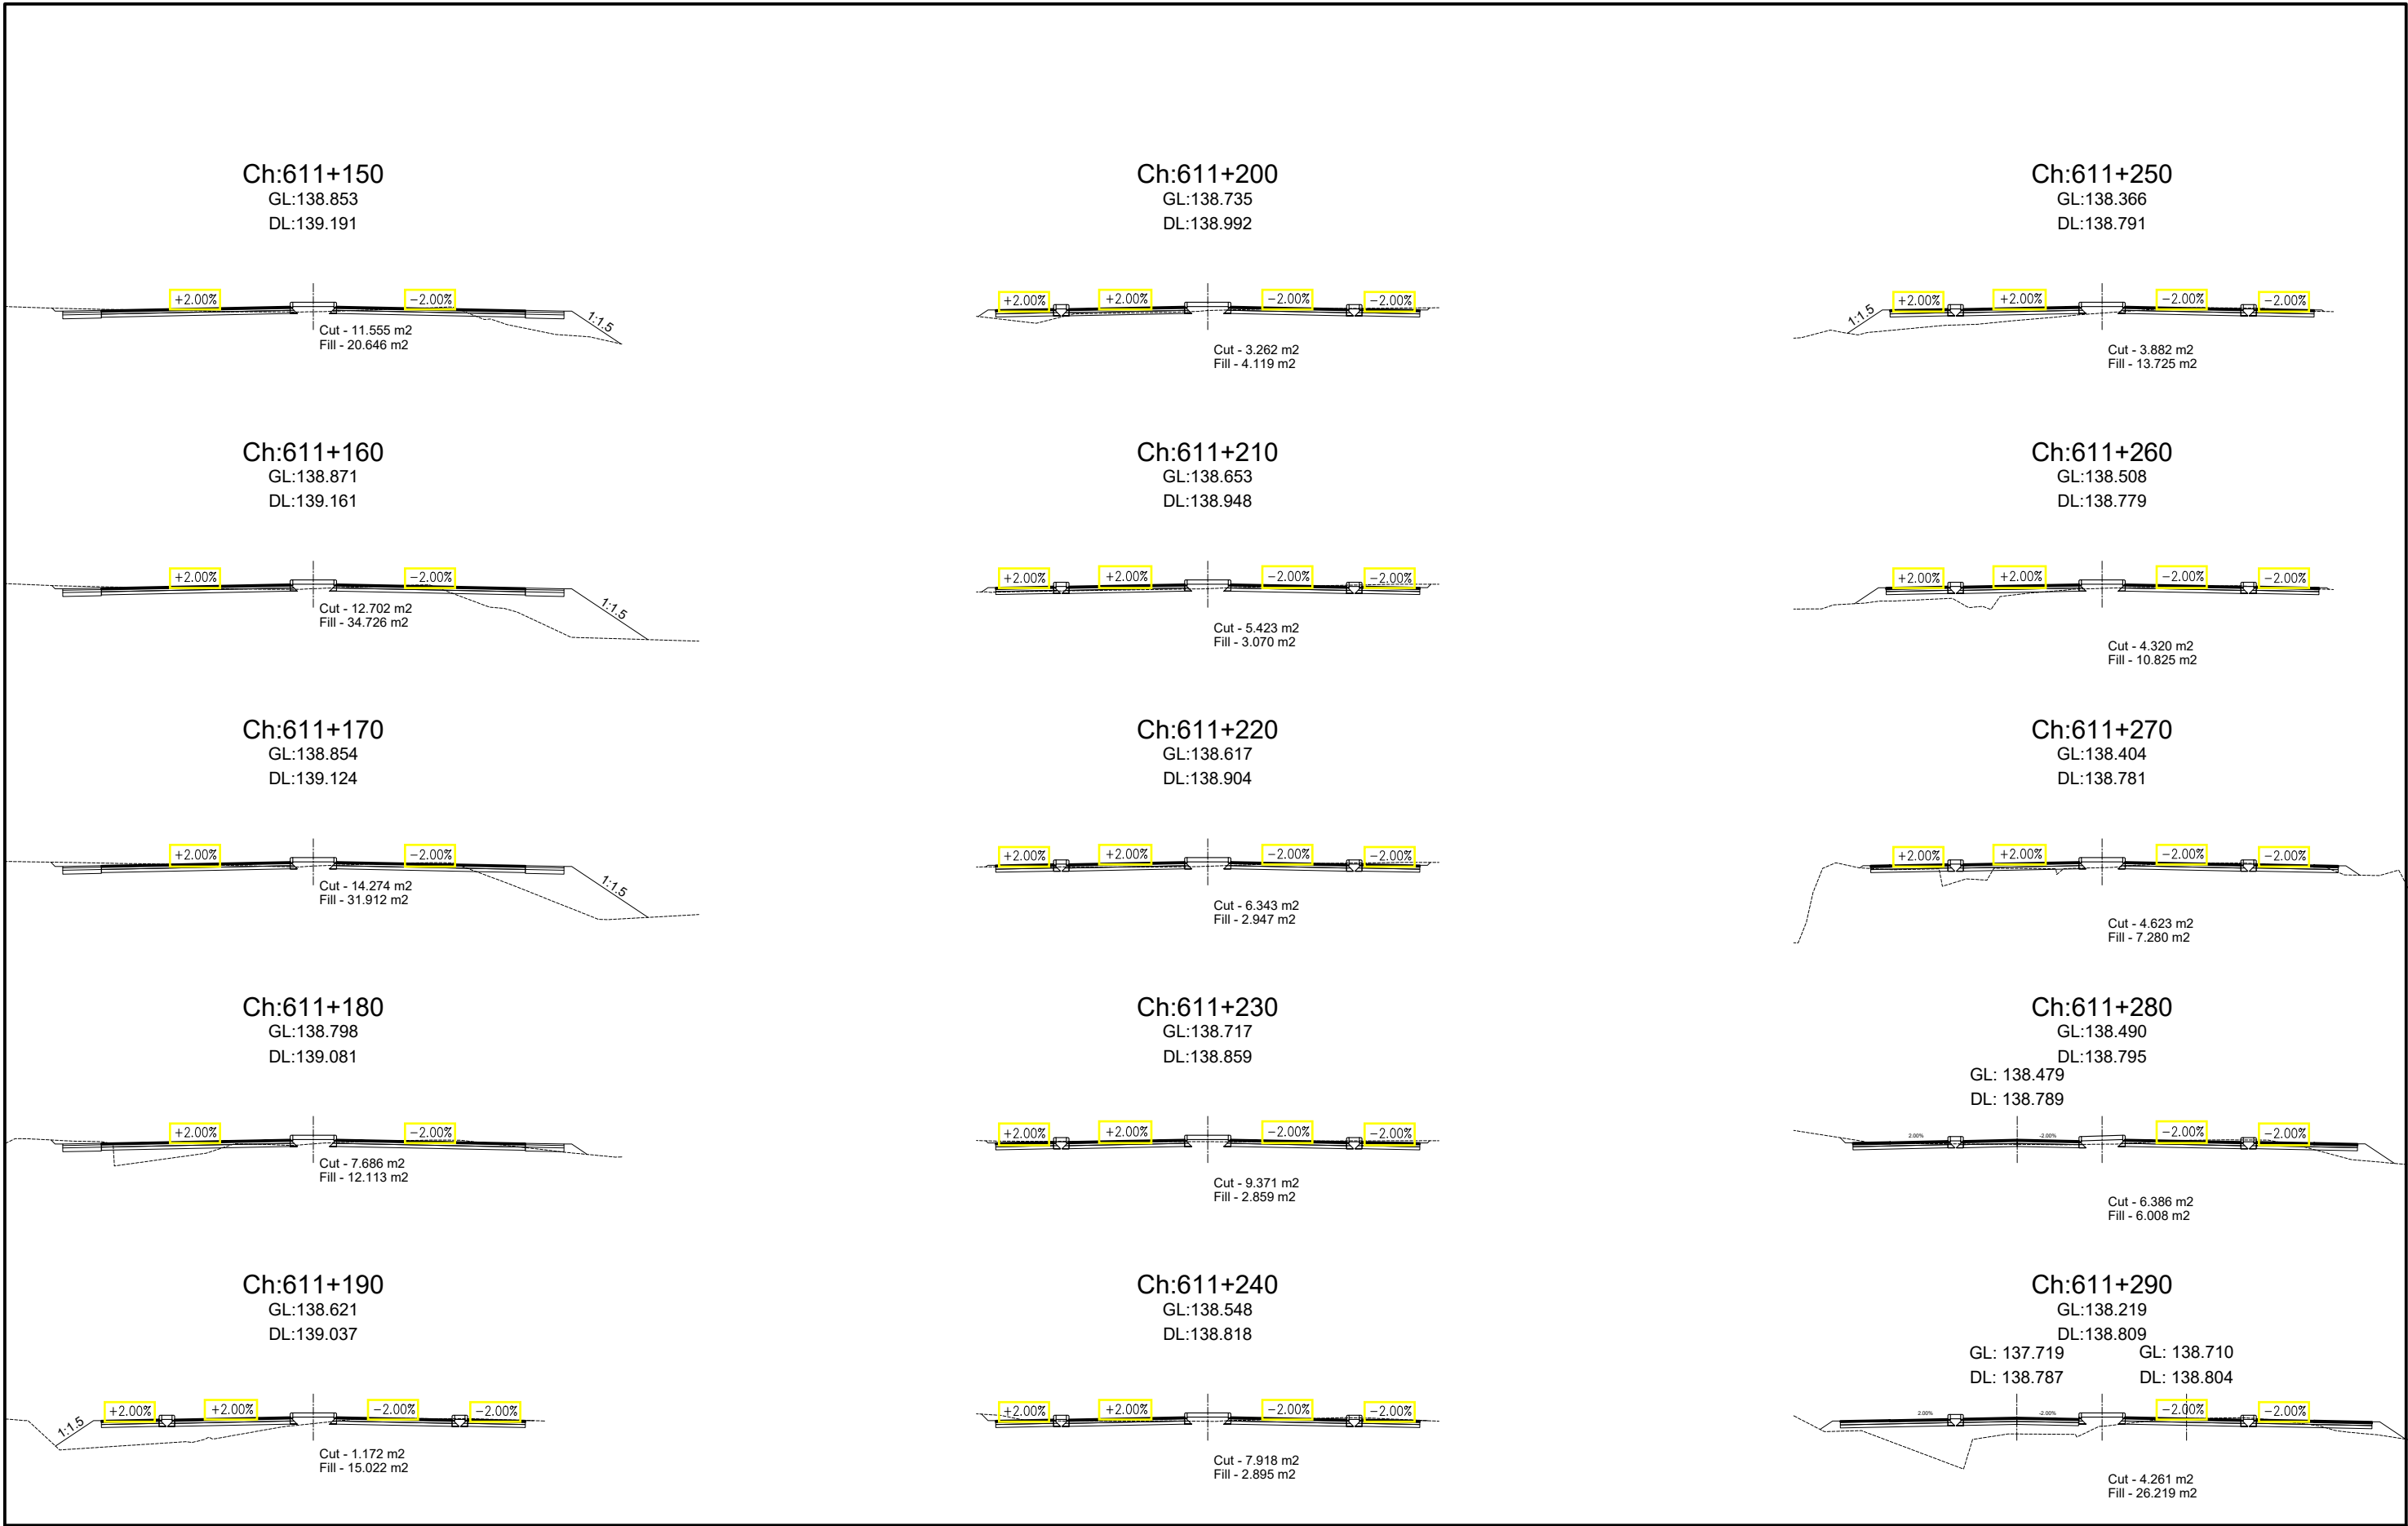
















 
Government of Nepal Ministry of Physical Infrastructure and Transport Department of Roads Project Directorate Office (ADB) SASEC Highway Improvement Project- Project Preparatory Consultant (SHIP-PPC) ADB Loan No: 3722-NEP	CONSULTANT:	IMPLEMENTING AGENCY:	SHEET TITLE:	SCALE:		NAME	SIGNATURE	REV NO.	DESCRIPTION	DATE:
	 Soosung Engineering Co. Ltd, Korea in association with  ERMC P (Ltd), Nepal and  JPE-Tech Studio of Engineering	DOR, DCID	Cross Section OF Ch:611+150 - 611+290	1:400 	DESIGNED BY:	S.B. Shrestha				November, 2022
		ROAD NAME:			CHECKED BY:	P. Upadhyaya				DWG.NO.:
		East West Highway (H01)			APPROVED BY:	Dr. T.H.Choi				4
		Butwal - Gorusinghe Section								SHEET NO.:
										142

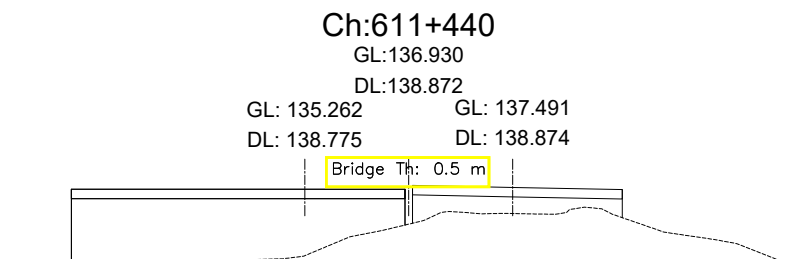
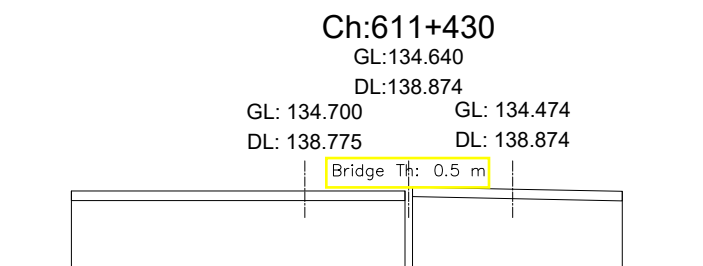
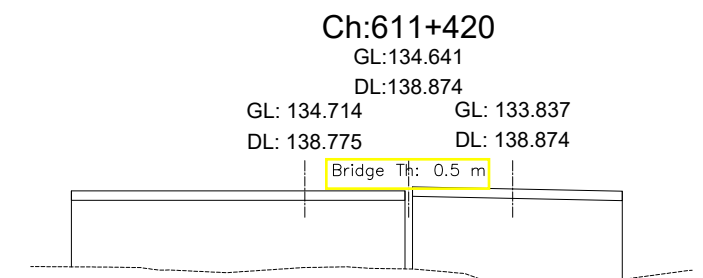
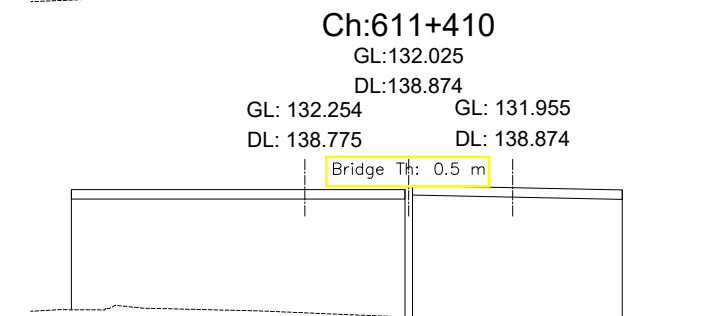
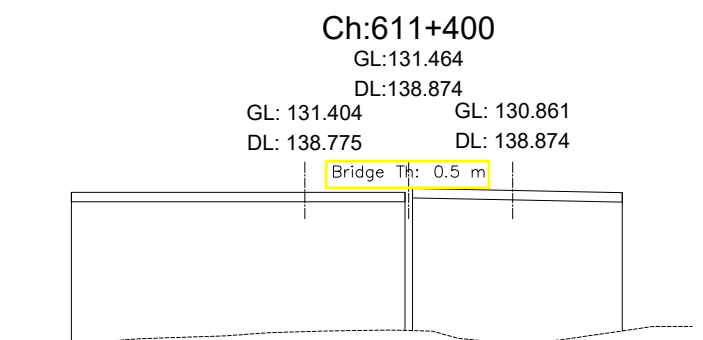
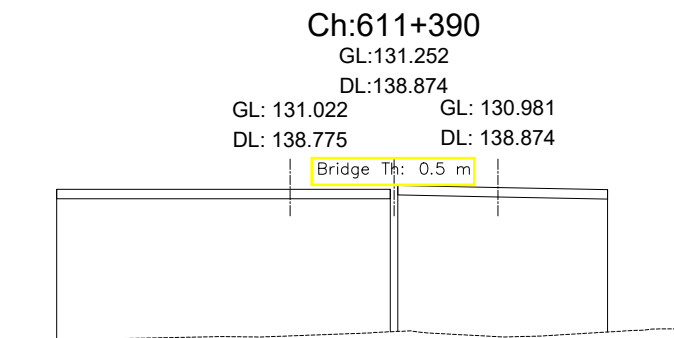
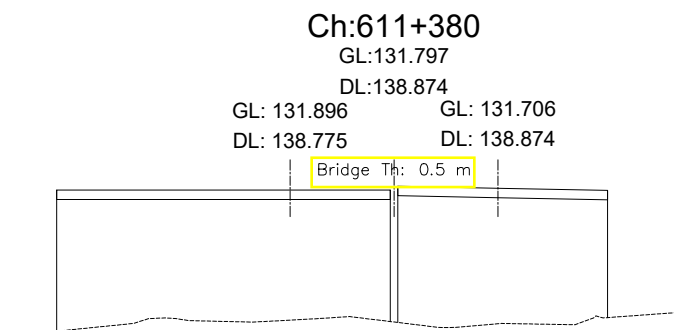
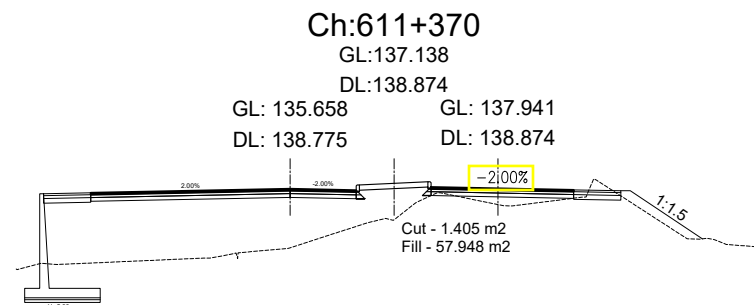
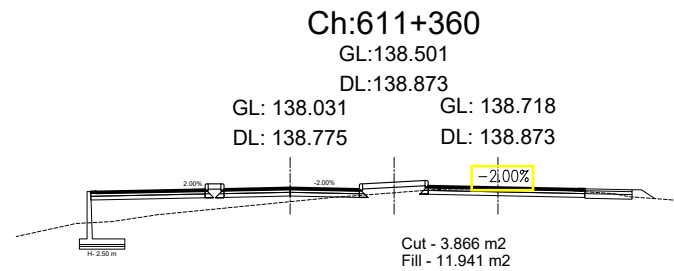
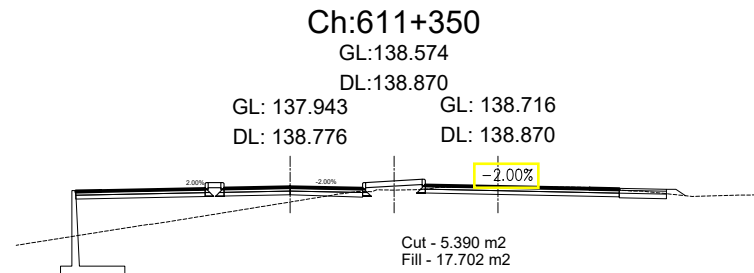
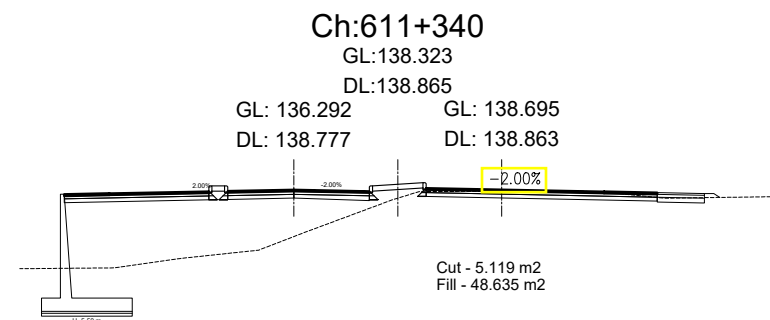
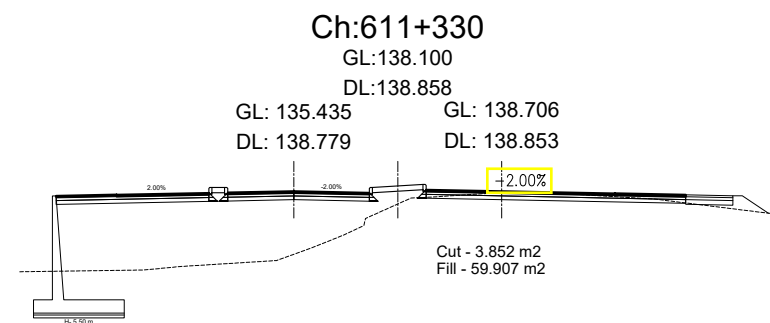
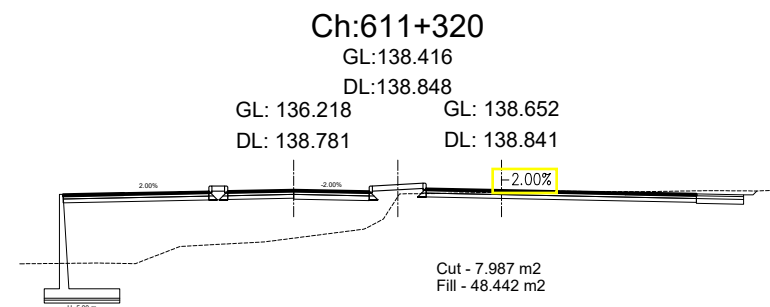
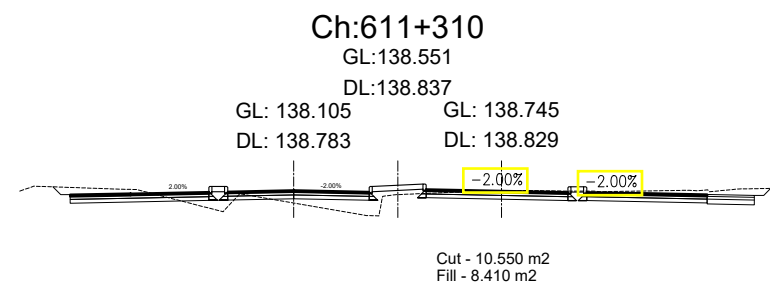
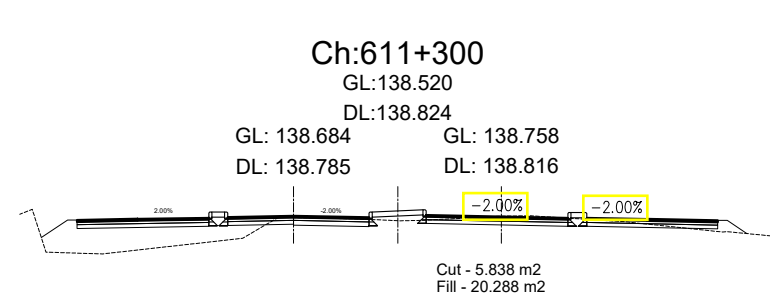



Government of Nepal Ministry of Physical Infrastructure and Transport Department of Roads Project Directorate Office (ADB) SASEC Highway Improvement Project- Project Preparatory Consultant (SHIP-PPC) ADB Loan No: 3722-NEP	CONSULTANT:		IMPLEMENTING AGENCY:	SHEET TITLE:	SCALE:		NAME	SIGNATURE	REV NO.	DESCRIPTION	DATE:
	 Soosung Engineering Co. Ltd, Korea in association with		DOR, DCID	Cross Section OF Ch:611+300 - 611+440		DESIGNED BY:	S.B. Shrestha				November, 2022
	 ERMC P (Ltd), Nepal and		ROAD NAME:			CHECKED BY:	P. Upadhyaya				DWG.NO.:
	 JPE-Tech Studio of Engineering		East West Highway (H01)			APPROVED BY:	Dr. T.H.Choi				SHEET NO.:
			Butwal - Gorusinghe Section								143

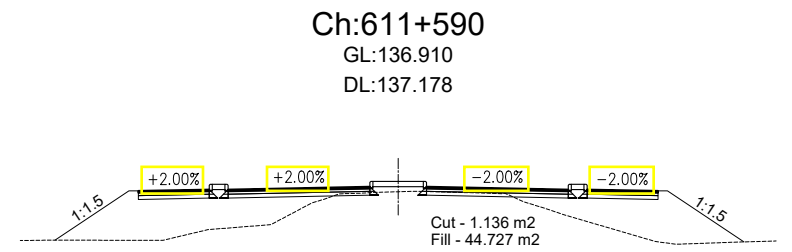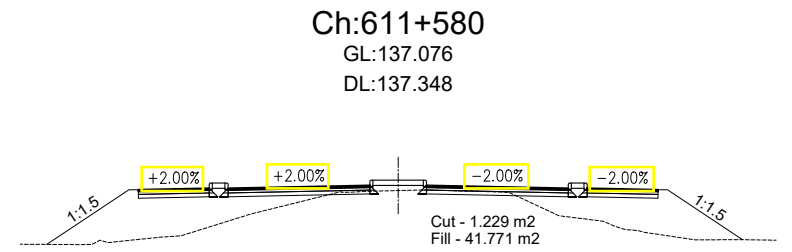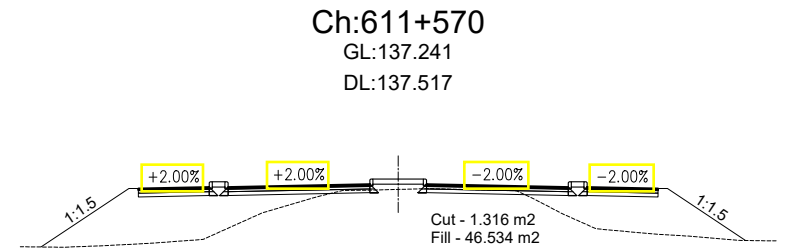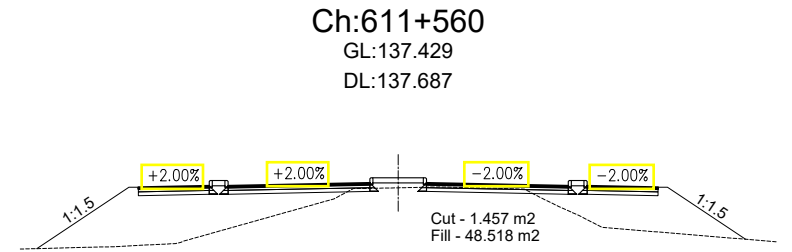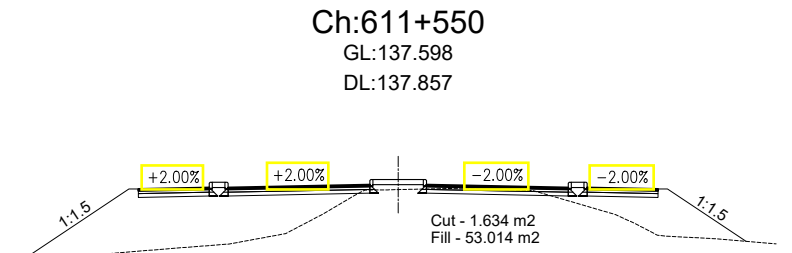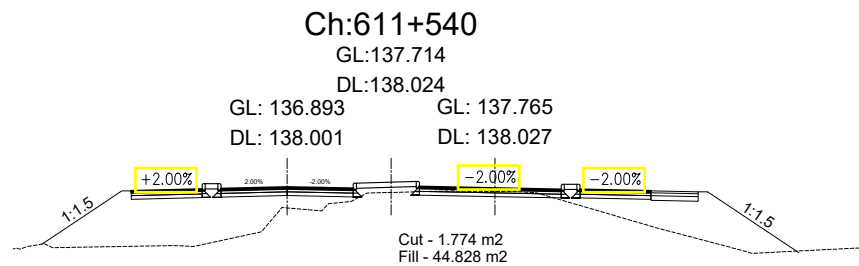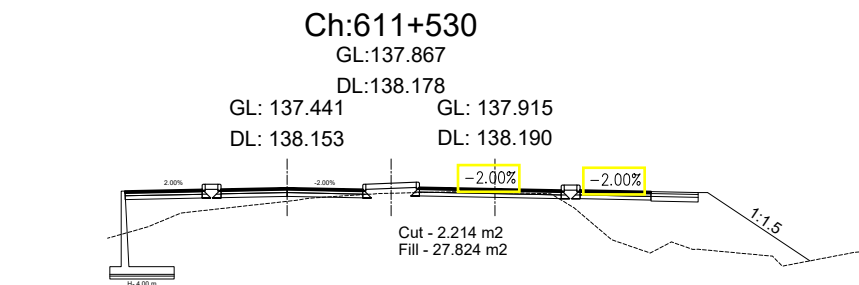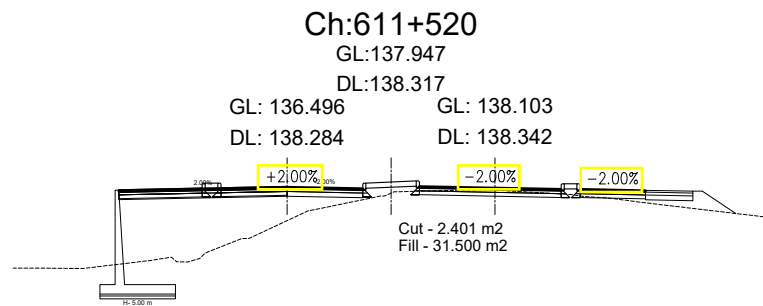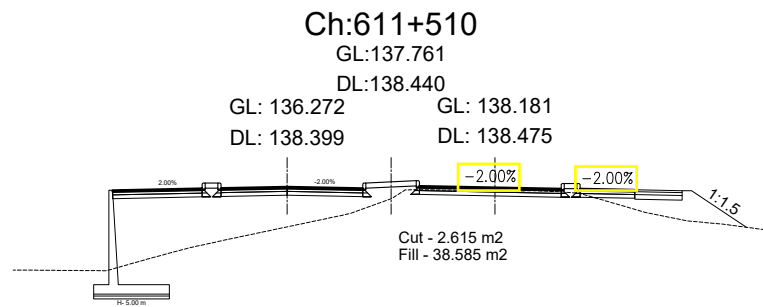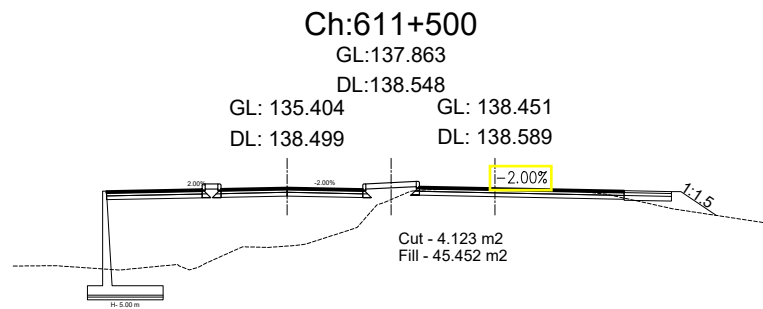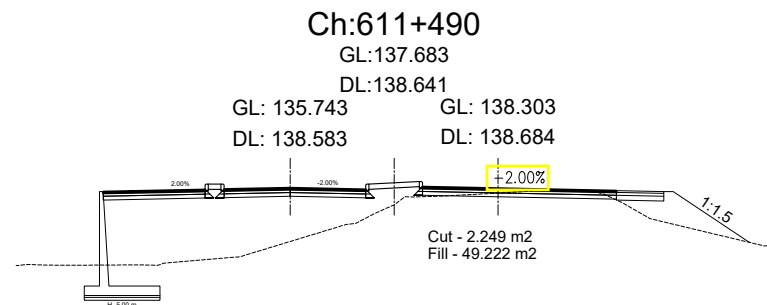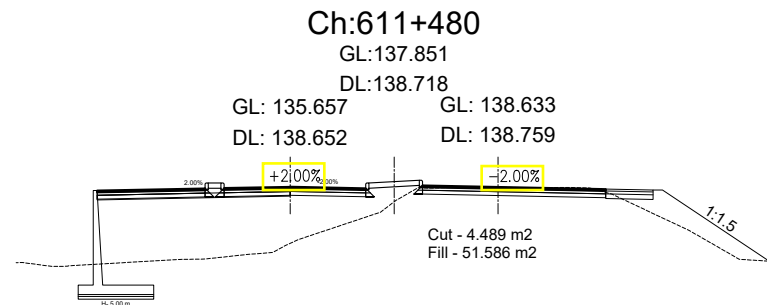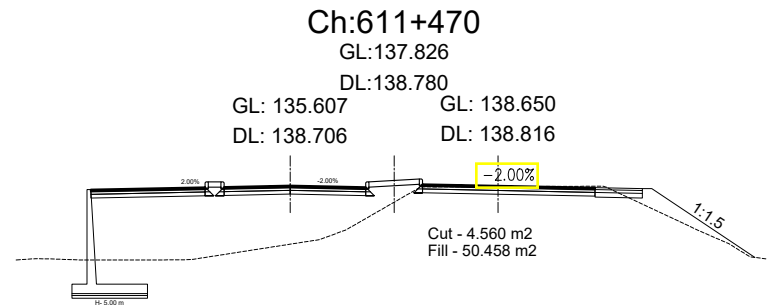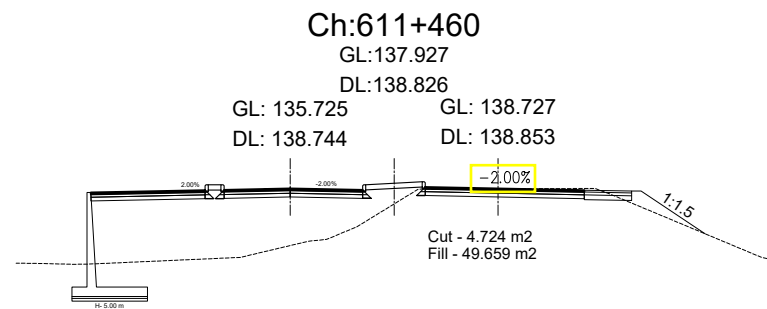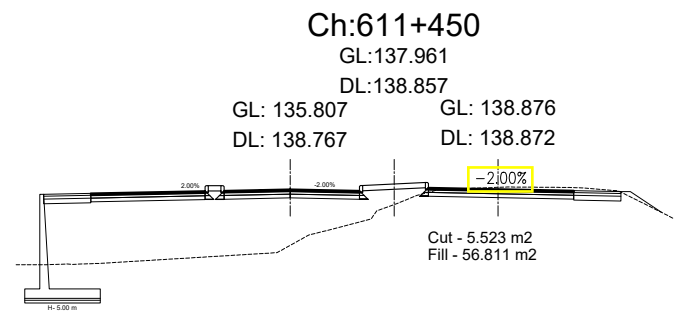


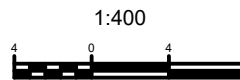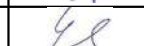
Government of Nepal Ministry of Physical Infrastructure and Transport Department of Roads Project Directorate Office (ADB) SASEC Highway Improvement Project- Project Preparatory Consultant (SHIP-PPC) ADB Loan No: 3722-NEP	CONSULTANT:  Soosung Engineering Co. Ltd, Korea in association with  ERMC P (Ltd), Nepal and  JPE-Tech Studio of Engineering	IMPLEMENTING AGENCY: DOR, DCID ROAD NAME: East West Highway (H01) Butwal - Gorusinghe Section	SHEET TITLE: Cross Section OF Ch:611+450 - 611+590	SCALE: 	DESIGNED BY:	S.B. Shrestha		REV NO.	DESCRIPTION	DATE:
					CHECKED BY:	P. Upadhyaya				DWG.NO.:
					APPROVED BY:	Dr. T.H.Choi				SHEET NO.:
										November, 2022

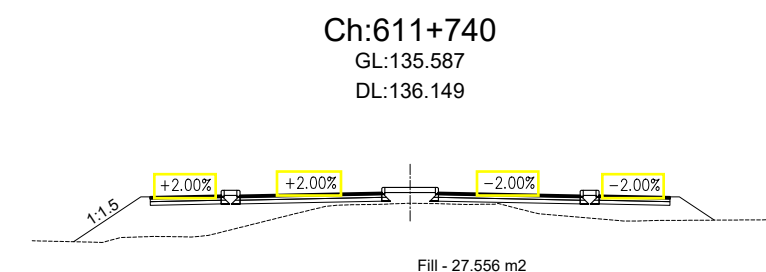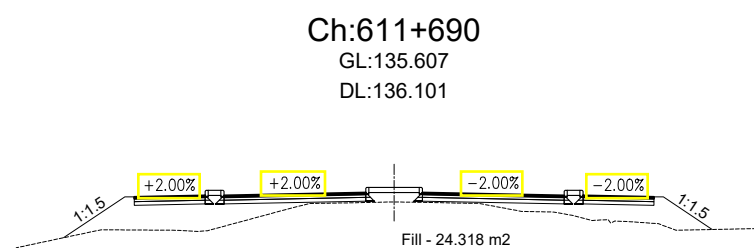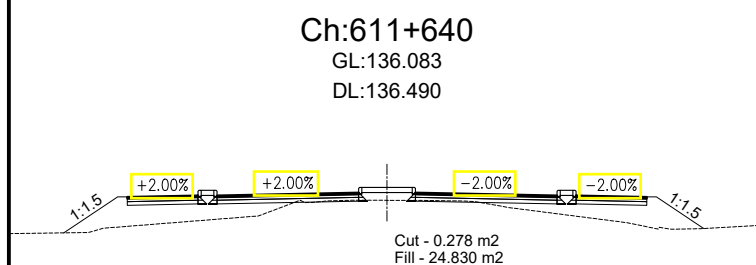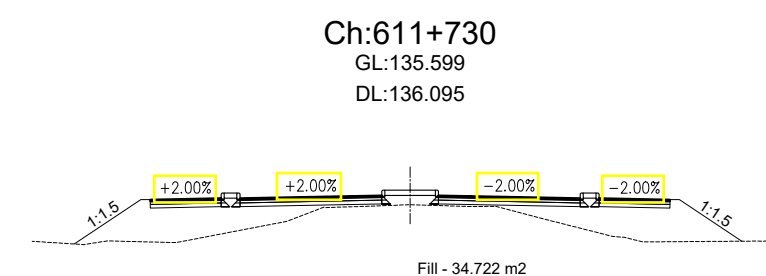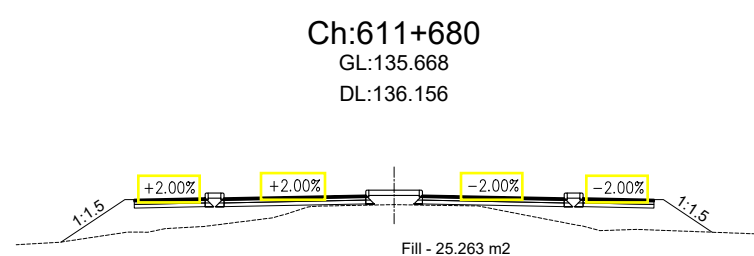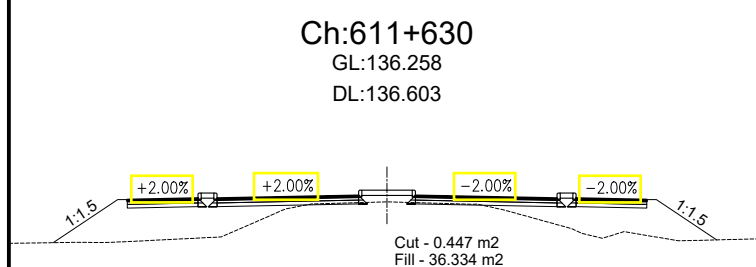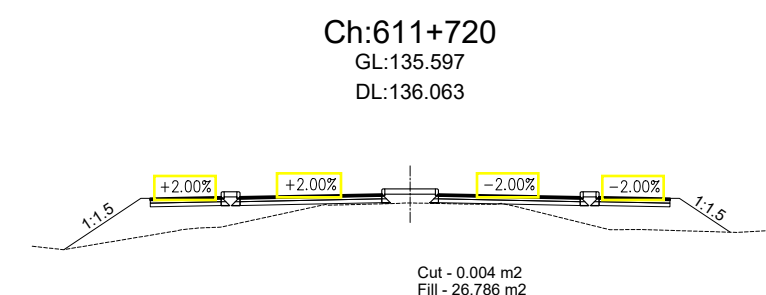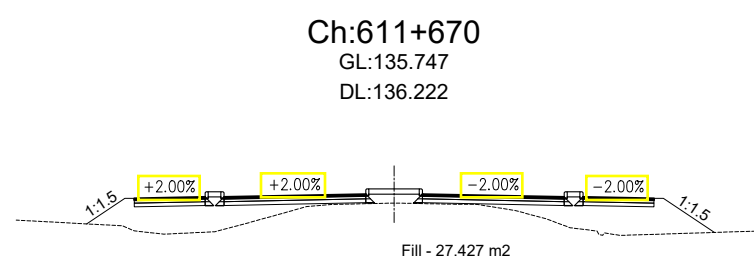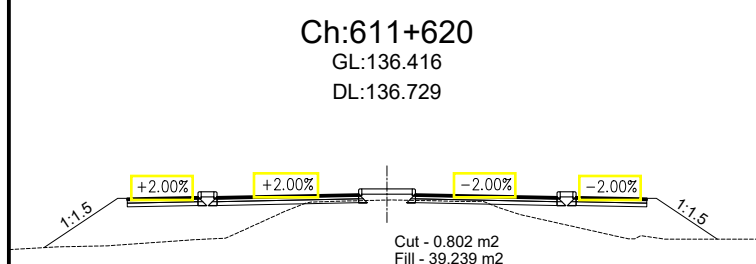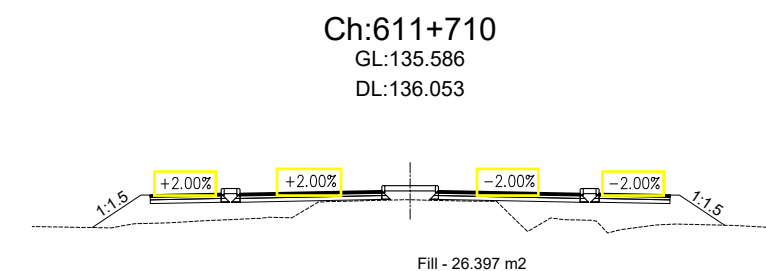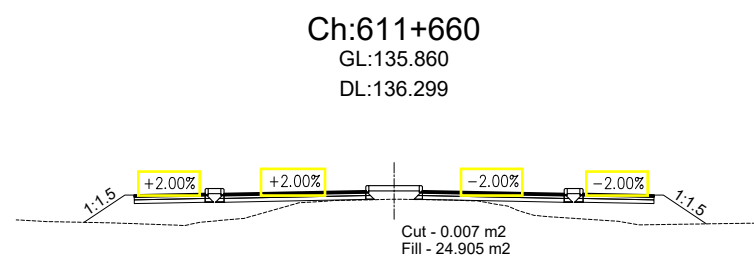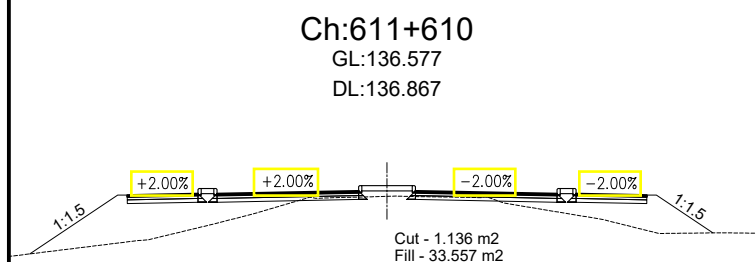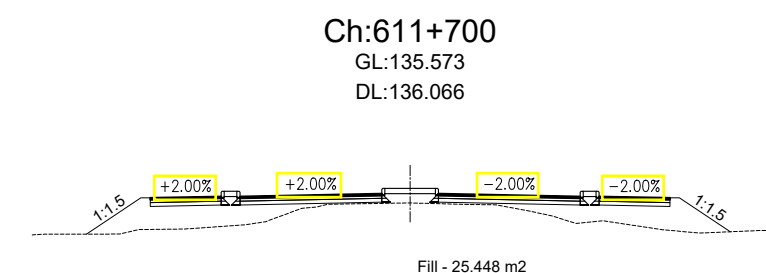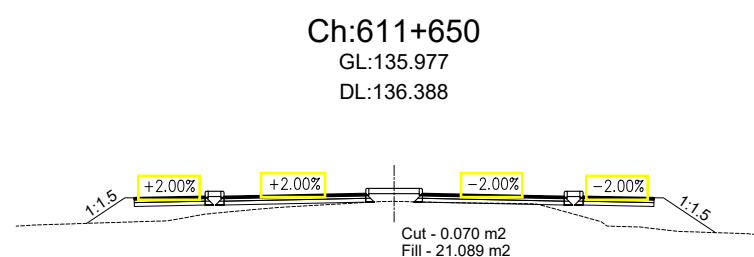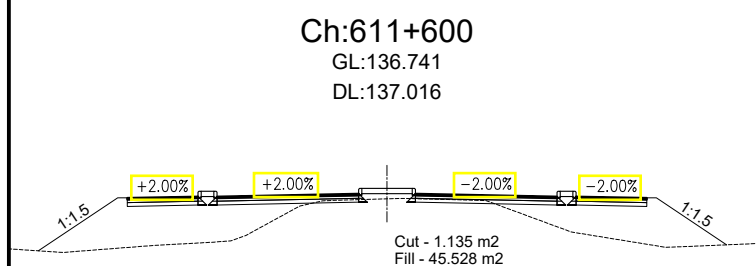

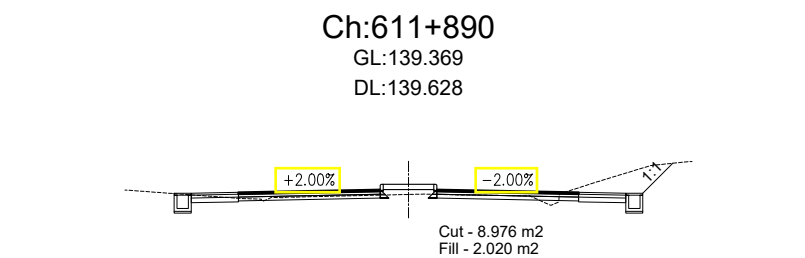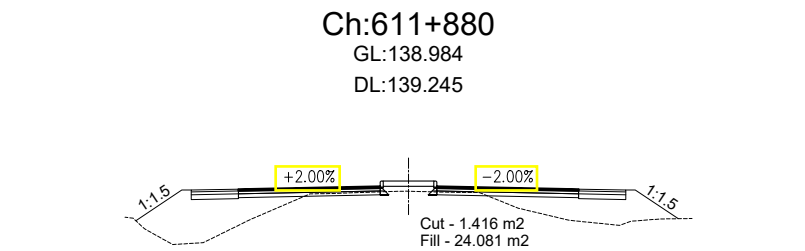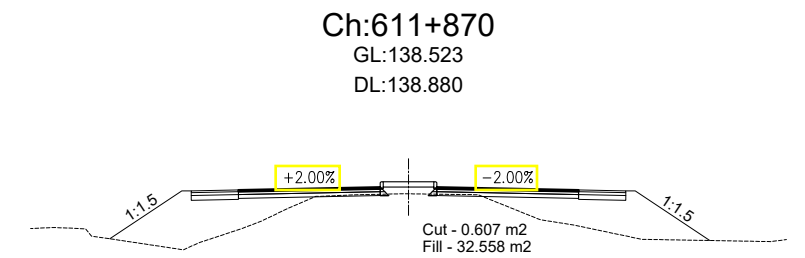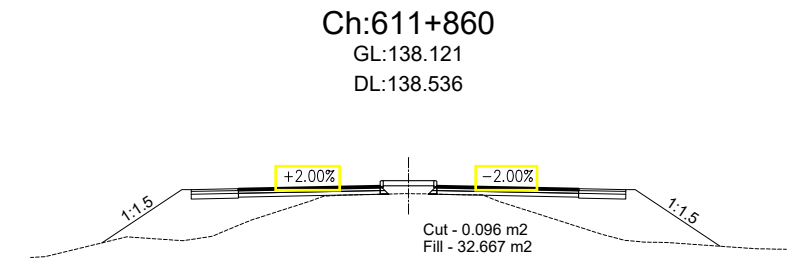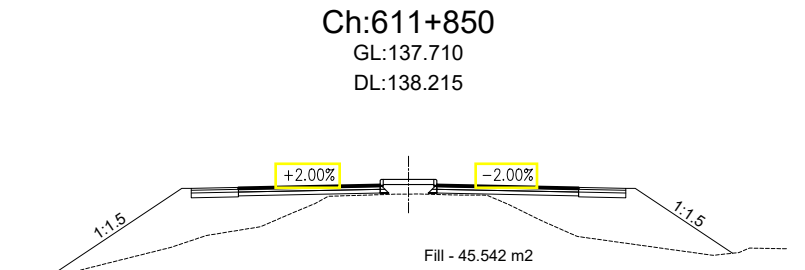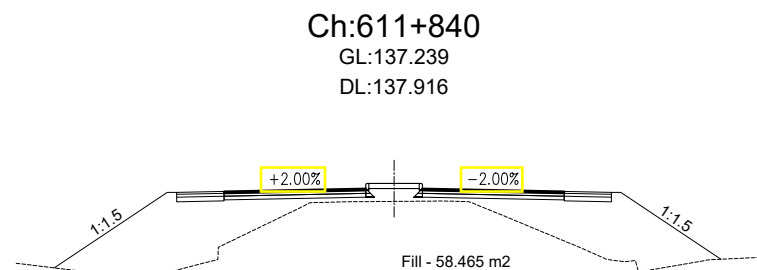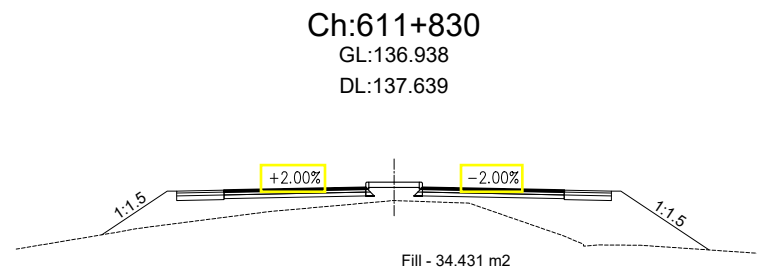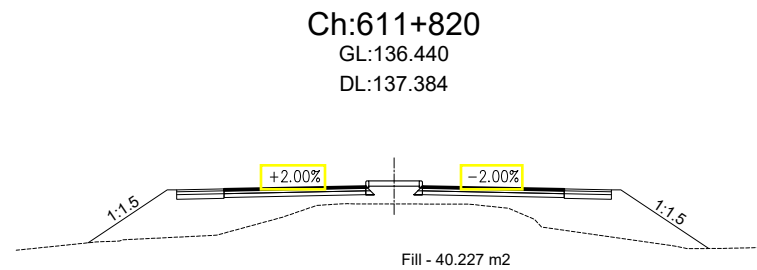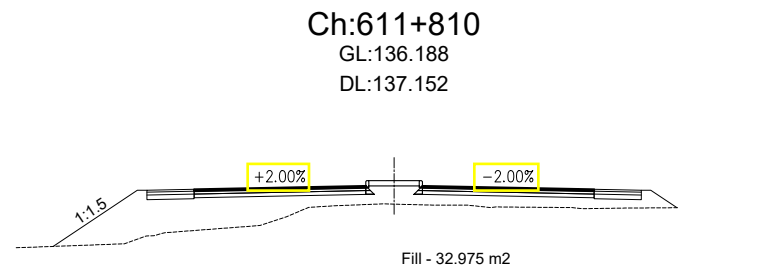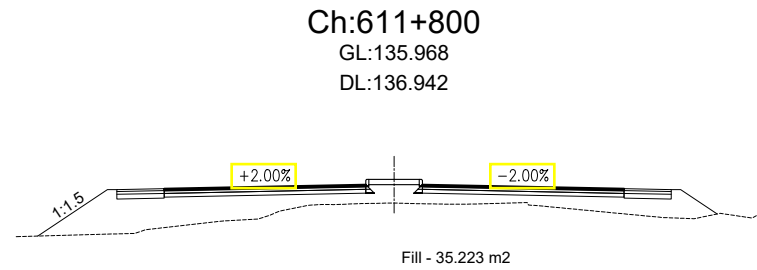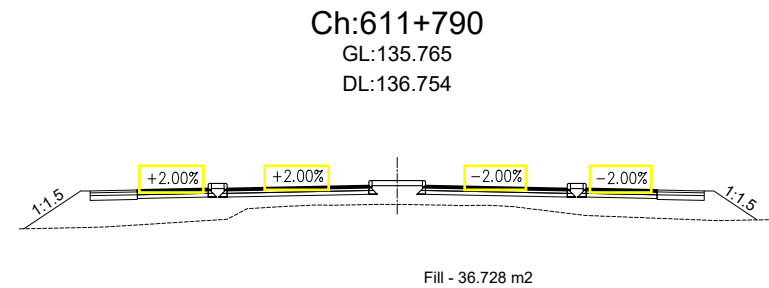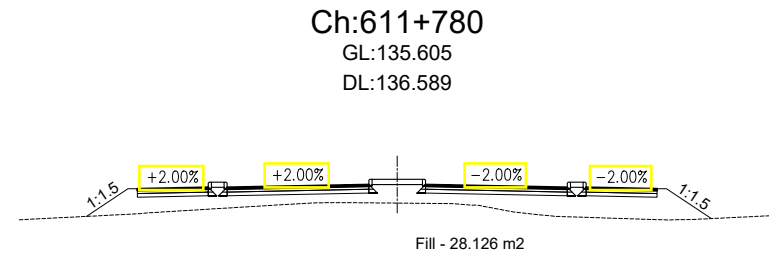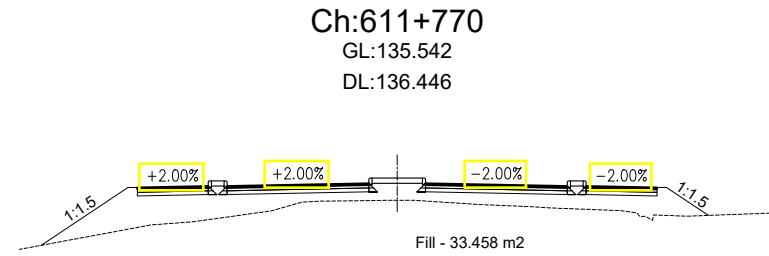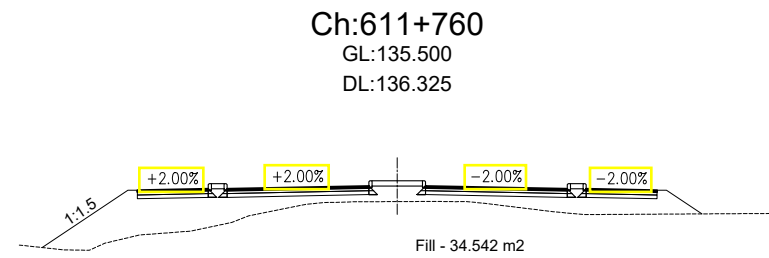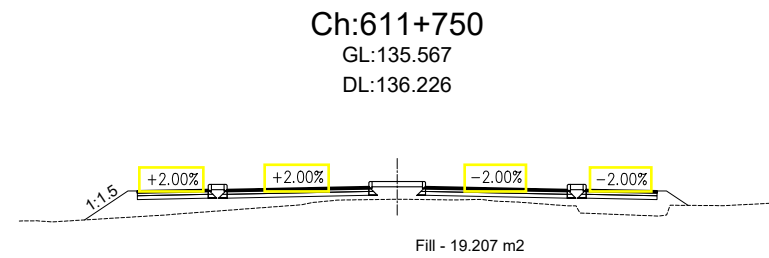


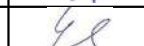Government of Nepal Ministry of Physical Infrastructure and Transport Department of Roads Project Directorate Office (ADB) SASEC Highway Improvement Project- Project Preparatory Consultant (SHIP-PPC) ADB Loan No: 3722-NEP	CONSULTANT:  Soosung Engineering Co. Ltd, Korea in association with  ERMC P (Ltd), Nepal and  JPE-Tech Studio of Engineering	IMPLEMENTING AGENCY: DOR, DCID ROAD NAME: East West Highway (H01) Butwal - Gorusinghe Section	SHEET TITLE: Cross Section OF Ch:611+750 - 611+890	SCALE: 1:400 	DESIGNED BY:	S.B. Shrestha		REV NO.	DESCRIPTION	DATE:
					CHECKED BY:	P. Upadhyaya				DWG.NO.:
					APPROVED BY:	Dr. T.H.Choi				4
										SHEET NO.:

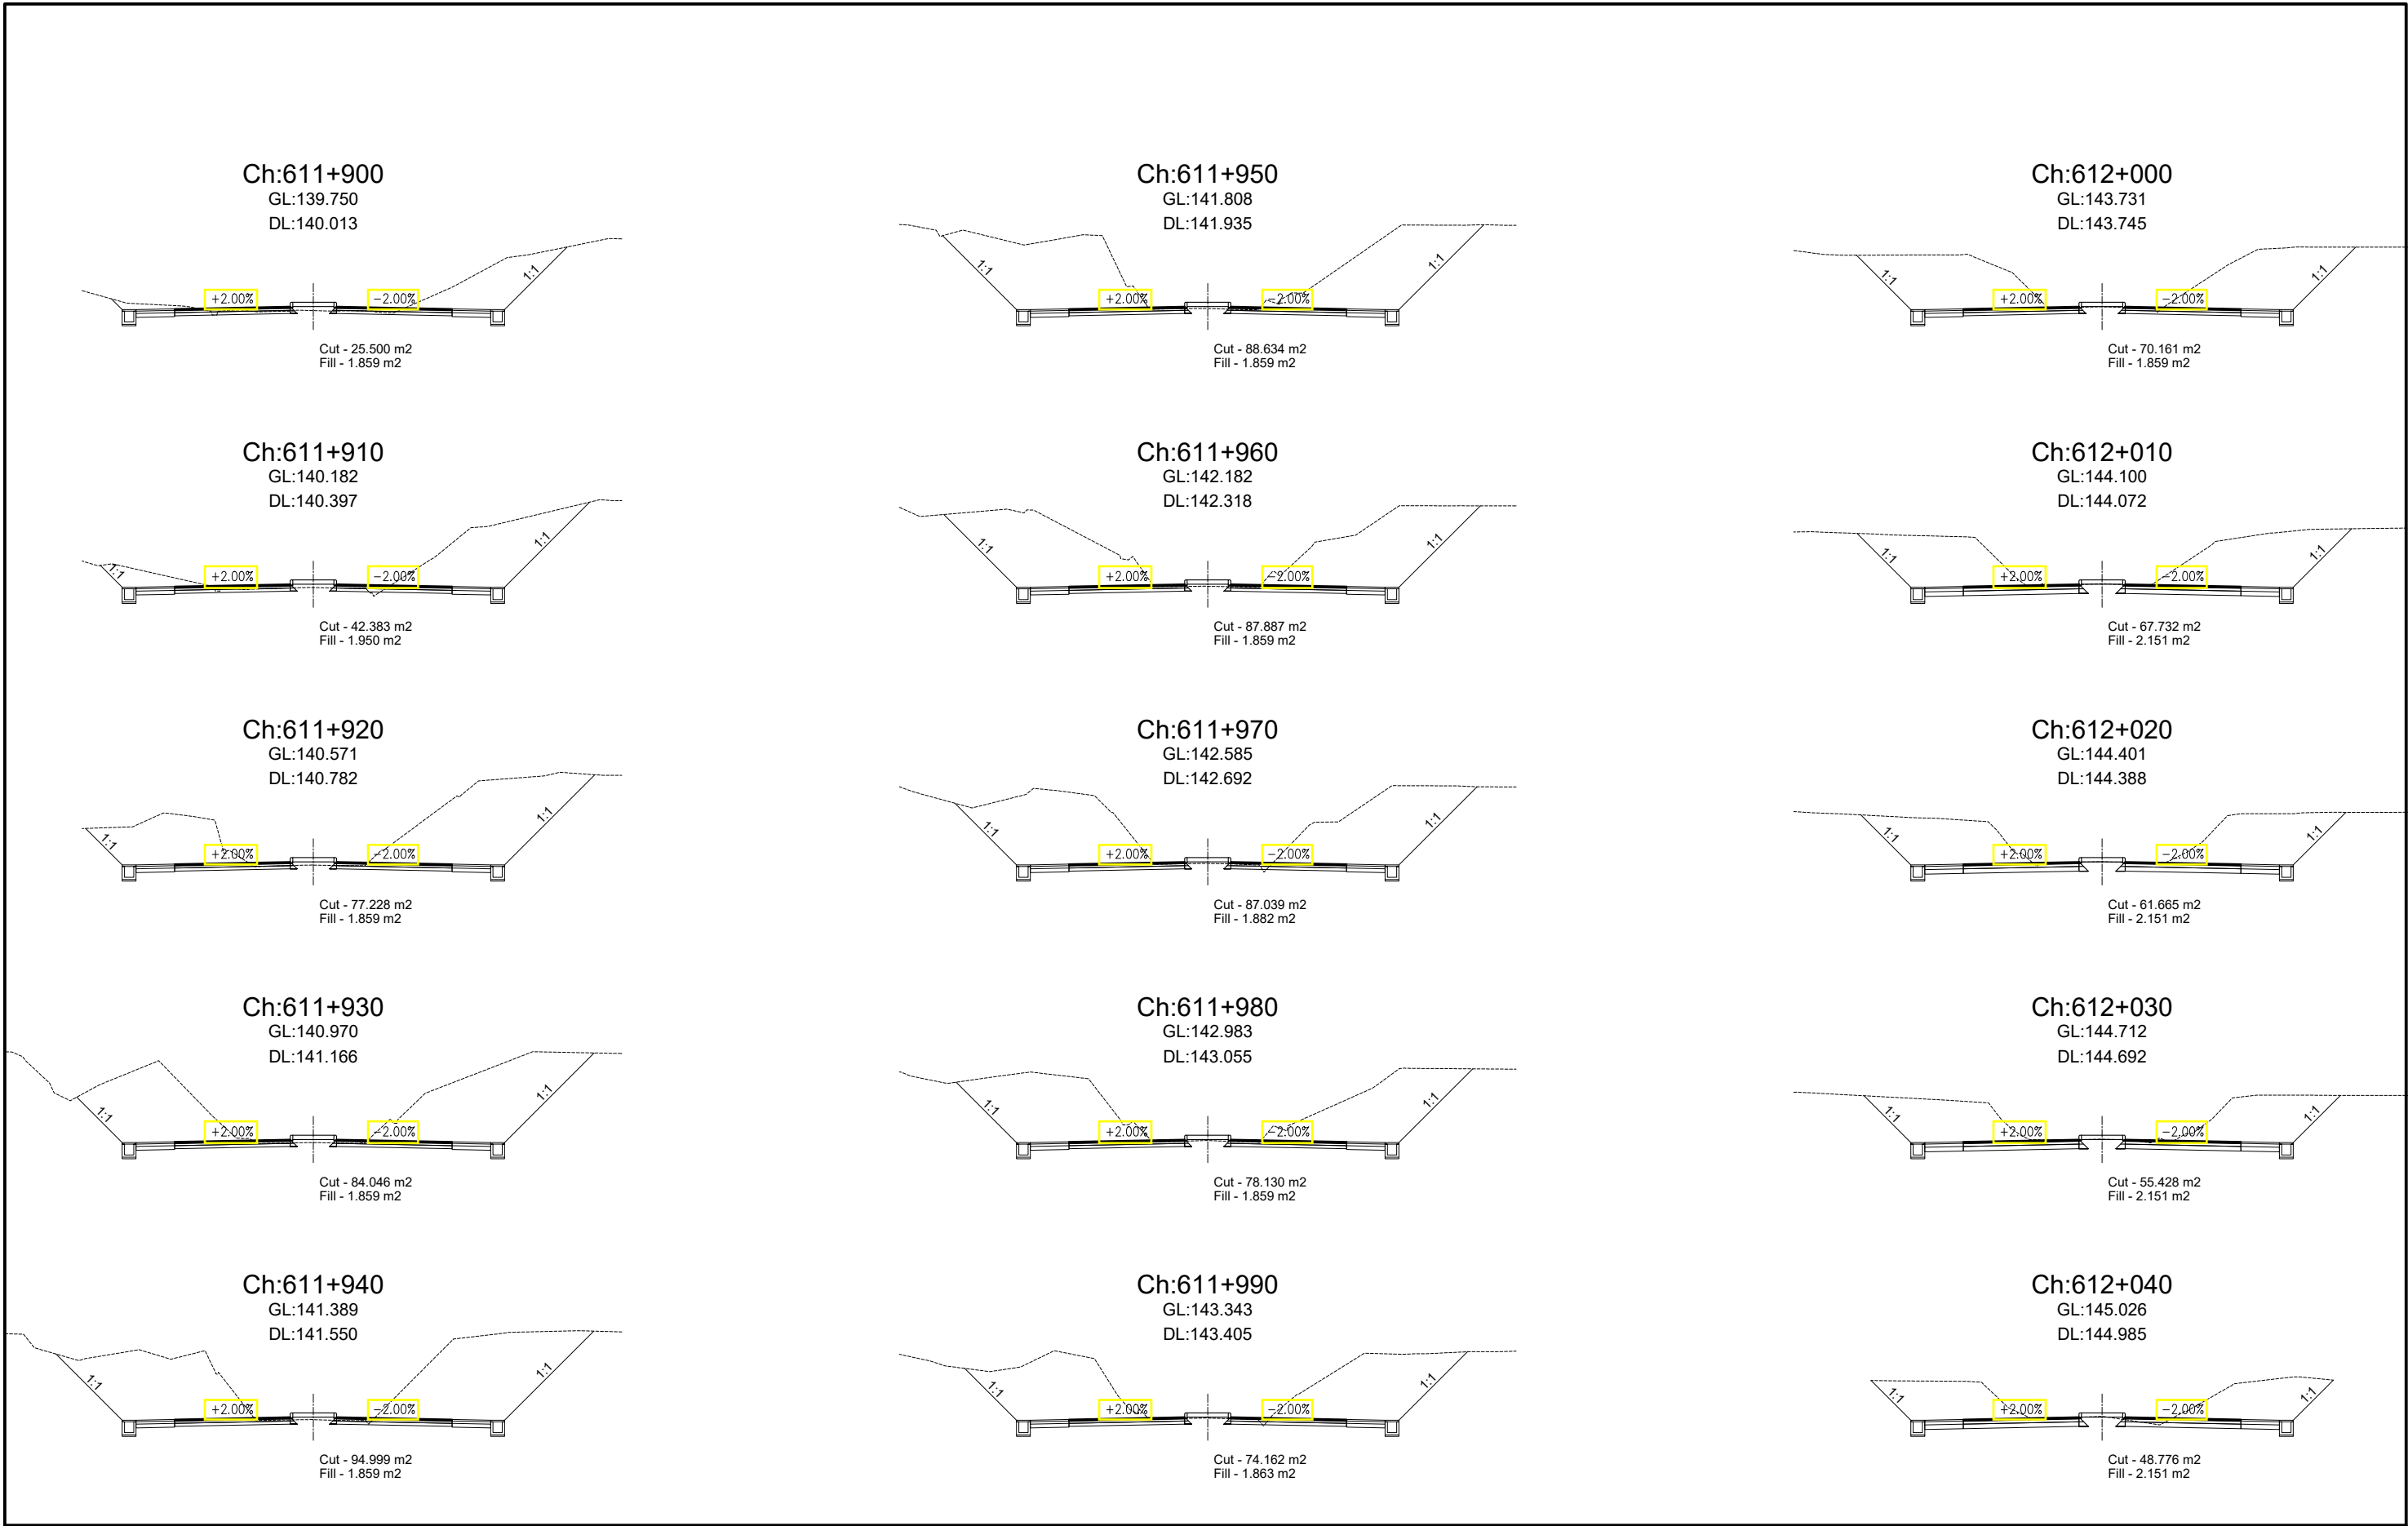


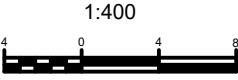Government of Nepal Ministry of Physical Infrastructure and Transport Department of Roads Project Directorate Office (ADB) SASEC Highway Improvement Project- Project Preparatory Consultant (SHIP-PPC) ADB Loan No: 3722-NEP	CONSULTANT:  Soosung Engineering Co. Ltd, Korea in association with  ERMC P (Ltd), Nepal and  JPE-Tech Studio of Engineering	IMPLEMENTING AGENCY: DOR, DCID	SHEET TITLE: Cross Section OF Ch:611+900 - 612+040	SCALE: 	DESIGNED BY:	S.B. Shrestha		REV NO.	DESCRIPTION	DATE: November, 2022
					CHECKED BY:	P. Upadhyaya				DWG.NO.: 4
					APPROVED BY:	Dr. T.H.Choi				SHEET NO.: 147


Ch:612+050
GL:145.297
DL:145.266

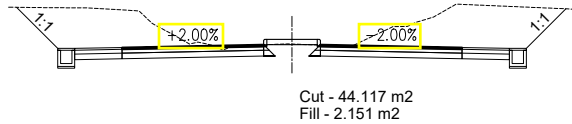


Ch:612+060
GL:145.486
DL:145.535

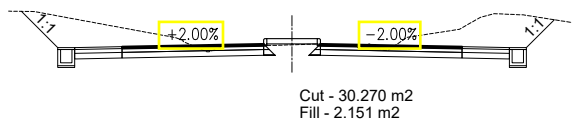


Ch:612+070
GL:145.702
DL:145.793

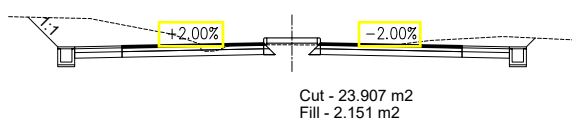


Ch:612+080
GL:145.937
DL:146.039

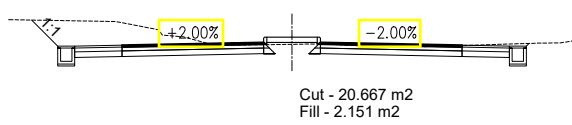


Ch:612+090
GL:146.195
DL:146.274

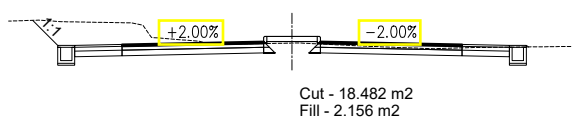


Ch:612+100
GL:146.371
DL:146.497

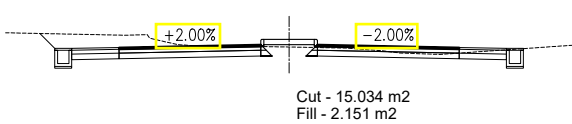


Ch:612+110
GL:146.577
DL:146.708

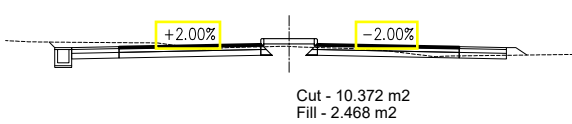


Ch:612+120
GL:146.715
DL:146.908

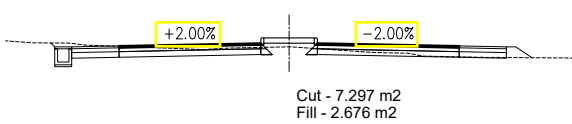


Ch:612+130
GL:146.841
DL:147.096

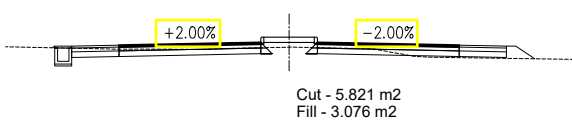



Ch:612+140
GL:146.926
DL:147.277

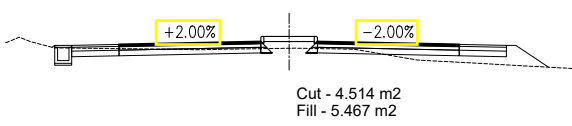

Ch:612+147.34
GL:147.015
DL:147.410

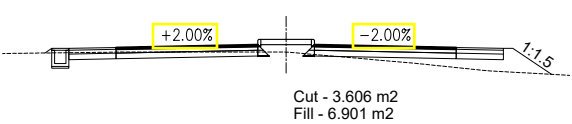


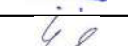Government of Nepal Ministry of Physical Infrastructure and Transport Department of Roads Project Directorate Office (ADB) SASEC Highway Improvement Project- Project Preparatory Consultant (SHIP-PPC) ADB Loan No: 3722-NEP	CONSULTANT:  Soosung Engineering Co. Ltd, Korea in association with  ERMC P (Ltd), Nepal and  JPE-Tech Studio of Engineering	IMPLEMENTING AGENCY: DOR, DCID ROAD NAME: East West Highway (H01) Butwal - Gorusinghe Section	SHEET TITLE: Cross Section OF Ch:612+050 - 612+147.34	SCALE: 1:400 	DESIGNED BY:	S.B. Shrestha				DATE: November, 2022 DWG.NO.: 4 SHEET NO.: 148
					CHECKED BY:	P. Upadhyaya				
					APPROVED BY:	Dr. T.H.Choi				

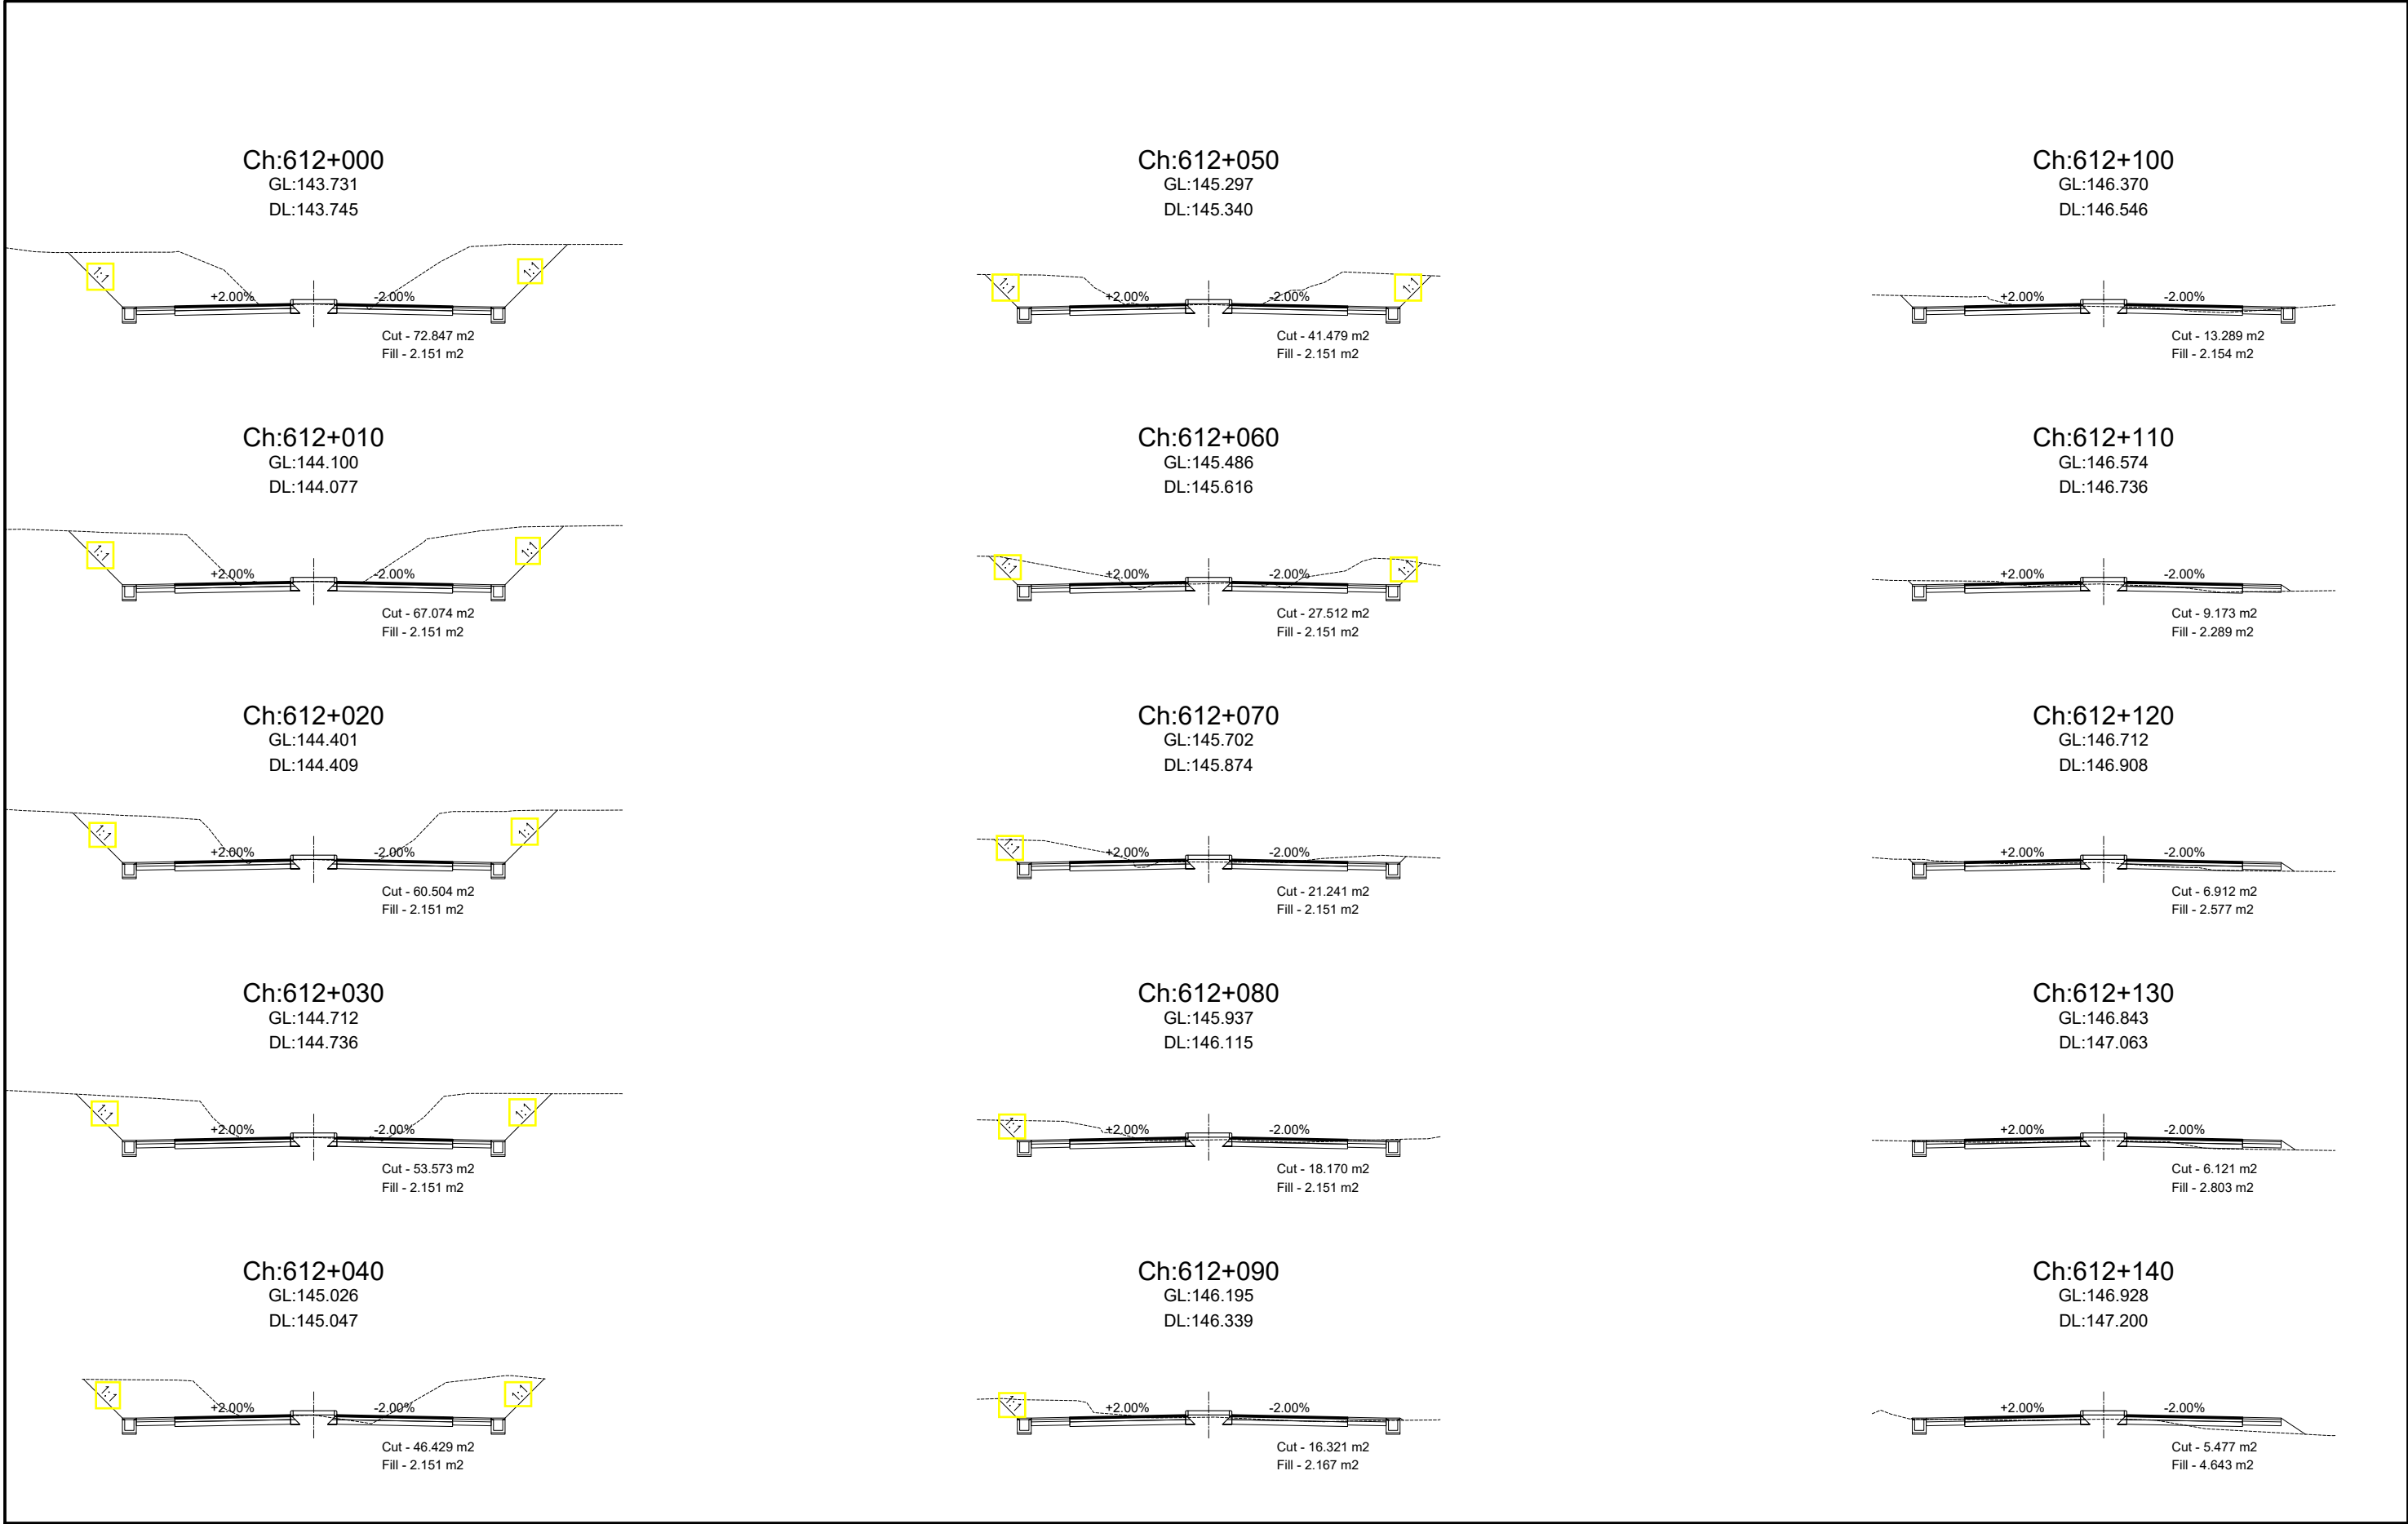


Government of Nepal Ministry of Physical Infrastructure and Transport Department of Roads Project Directorate Office (ADB) SASEC Highway Improvement Project- Project Preparatory Consultant (SHIP-PPC) ADB Loan No: 3722-NEP	CONSULTANT:  Soosung Engineering Co. Ltd, Korea in association with  ERMC P (Ltd), Nepal and  JPE-Tech Studio of Engineering	IMPLEMENTING AGENCY: DOR, DCID	SHEET TITLE: Cross Section OF Ch:612+000 - 612+140	SCALE: 1:400 	DESIGNED BY:	S.B. Shrestha				DATE:	November, 2022
					CHECKED BY:	P. Upadhyaya				DWG.NO.:	4
					APPROVED BY:	Dr. T.H.Choi				SHEET NO.:	149


Ch:612+300
GL:147.561
DL:147.876

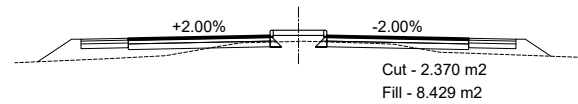


Ch:612+310
GL:147.442
DL:147.890

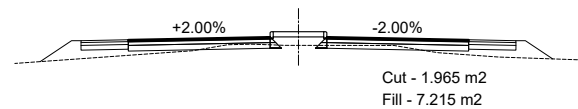


Ch:612+320
GL:147.525
DL:147.903

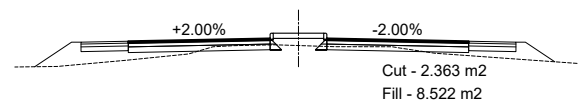


Ch:612+330
GL:147.639
DL:147.917

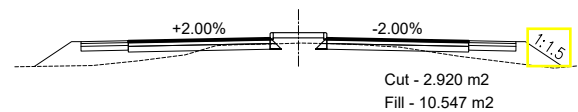


Ch:612+340
GL:147.676
DL:147.930

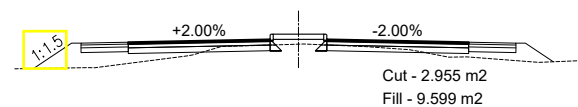


Ch:612+350
GL:147.678
DL:147.944

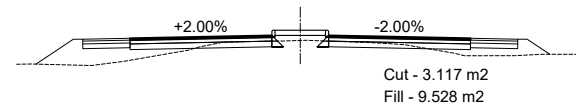


Ch:612+360
GL:147.698
DL:147.957

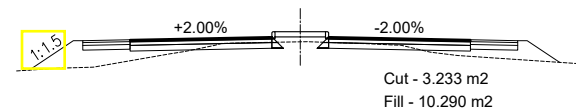


Ch:612+370
GL:147.731
DL:147.971

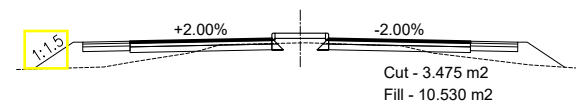


Ch:612+380
GL:147.665
DL:147.994

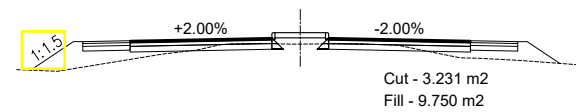


Ch:612+390
GL:147.750
DL:148.028

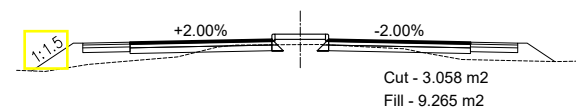


Ch:612+400
GL:147.816
DL:148.072

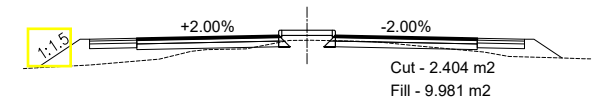


Ch:612+410
GL:147.870
DL:148.128

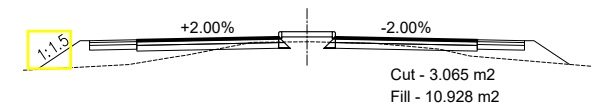


Ch:612+420
GL:147.862
DL:148.195

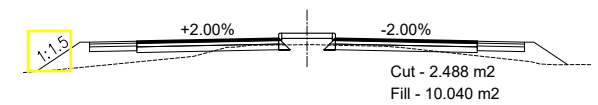



Ch:612+430
GL:147.845
DL:148.273

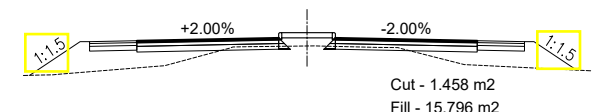

Ch:612+440
GL:147.823
DL:148.362

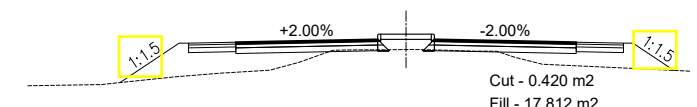

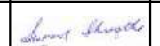
Government of Nepal Ministry of Physical Infrastructure and Transport Department of Roads Project Directorate Office (ADB) SASEC Highway Improvement Project- Project Preparatory Consultant (SHIP-PPC) ADB Loan No: 3722-NEP	CONSULTANT:  Soosung Engineering Co. Ltd, Korea in association with  ERMC P (Ltd), Nepal and  JPE-Tech Studio of Engineering	IMPLEMENTING AGENCY:	SHEET TITLE:	SCALE: 1:400 		NAME	SIGNATURE	REV NO.	DESCRIPTION	DATE: November, 2022	
		DOR, DCID	Cross Section OF Ch:612+300 - 612+440		DESIGNED BY:	S.B. Shrestha				DWG.NO.: 4 SHEET NO.: 151	
		ROAD NAME:			CHECKED BY:	P. Upadhyaya					
		Butwal - Gorusinghe Section			APPROVED BY:	Dr. T.H.Choi					

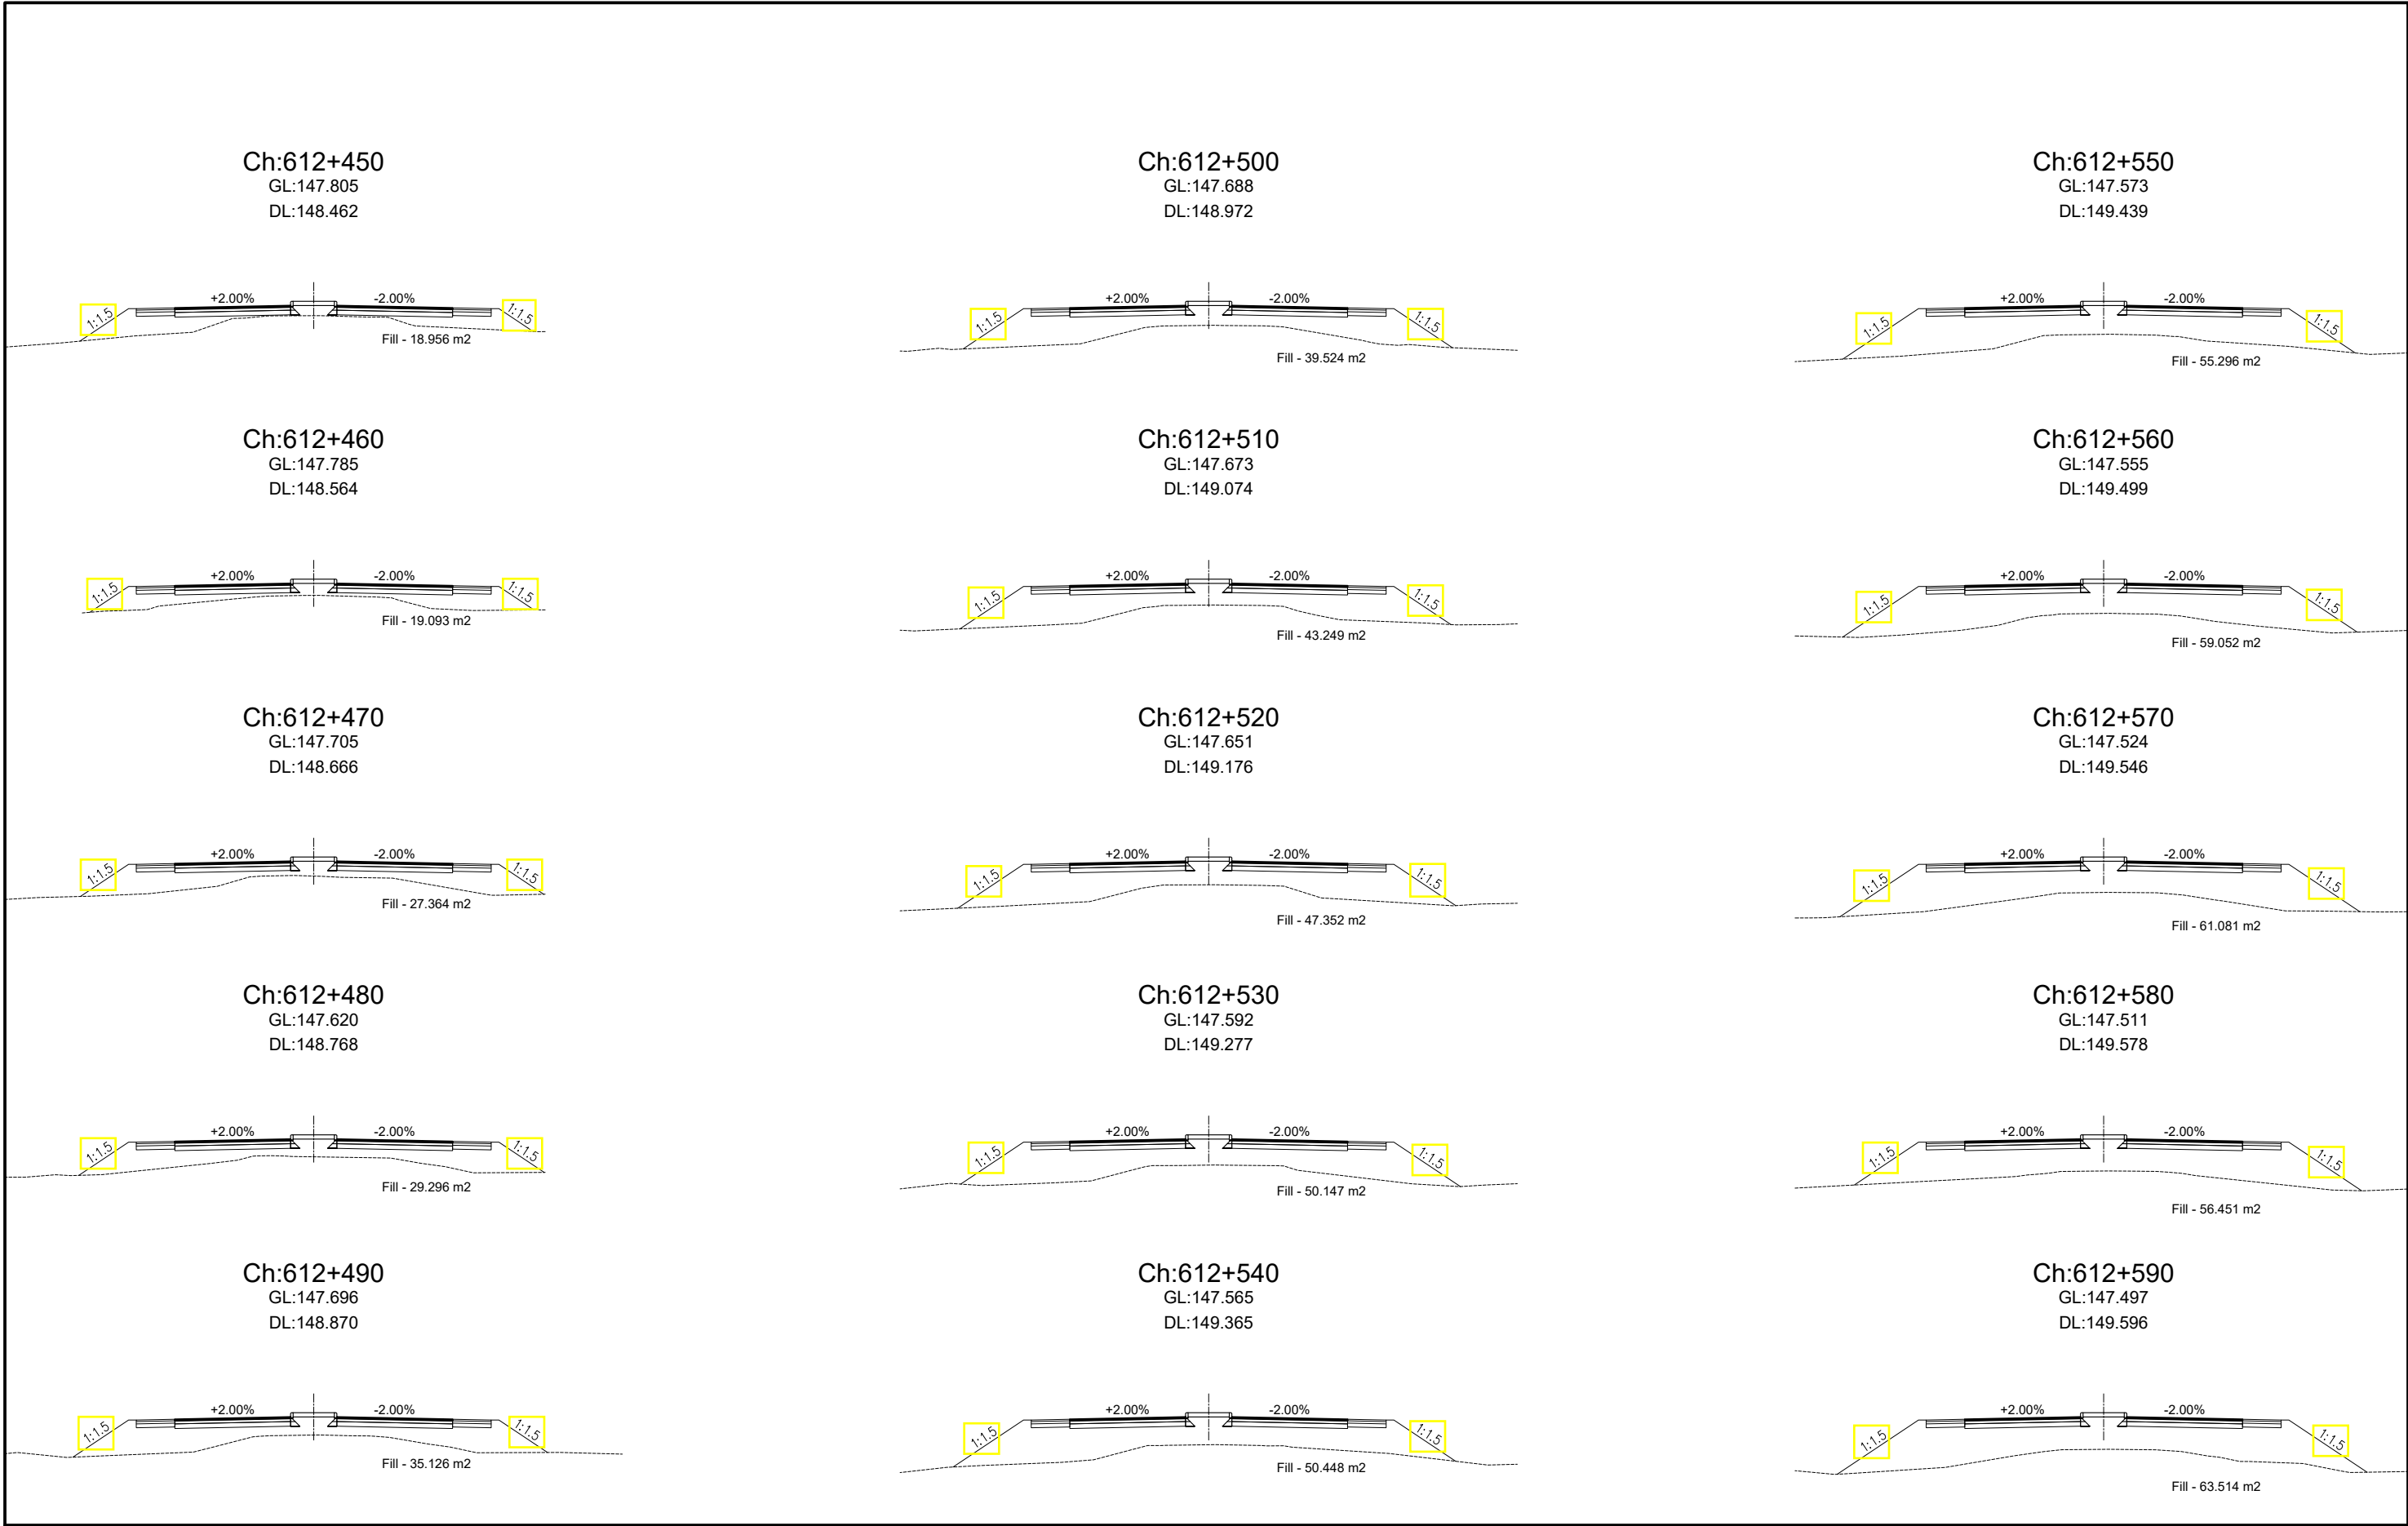
















Government of Nepal Ministry of Physical Infrastructure and Transport Department of Roads Project Directorate Office (ADB) SASEC Highway Improvement Project- Project Preparatory Consultant (SHIP-PPC) ADB Loan No: 3722-NEP	CONSULTANT:  Soosung Engineering Co. Ltd, Korea in association with  ERMC P (Ltd), Nepal and  JPE-Tech Studio of Engineering	IMPLEMENTING AGENCY: DOR, DCID ROAD NAME: East West Highway (H01) Butwal - Gorusinghe Section	SHEET TITLE: Cross Section OF Ch:612+450 - 612+590	SCALE: 1:400 	DESIGNED BY:	S.B. Shrestha				DATE:	November, 2022
					CHECKED BY:	P. Upadhyaya				DWG.NO.:	4
					APPROVED BY:	Dr. T.H.Choi				SHEET NO.:	152


















Government of Nepal Ministry of Physical Infrastructure and Transport Department of Roads Project Directorate Office (ADB) SASEC Highway Improvement Project- Project Preparatory Consultant (SHIP-PPC) ADB Loan No: 3722-NEP	CONSULTANT: soosung Soosung Engineering Co. Ltd, Korea in association with ERM P (Ltd), Nepal and TPE-Tech Studio of Engineering IMPLEMENTING AGENCY:	DOR, DCID ROAD NAME: East West Highway (H01) Butwal - Gorusinghe Section	SHEET TITLE: Cross Section OF Ch:612+600 - 612+740	SCALE: 1:400	DESIGNED BY: S.B. Shrestha CHECKED BY: P. Upadhyaya APPROVED BY: Dr. T.H.Choi	NAME SIGNATURE REV NO. DESCRIPTION	DATE: November, 2022	
							DWG.NO.: 4	
							SHEET NO.: 153	

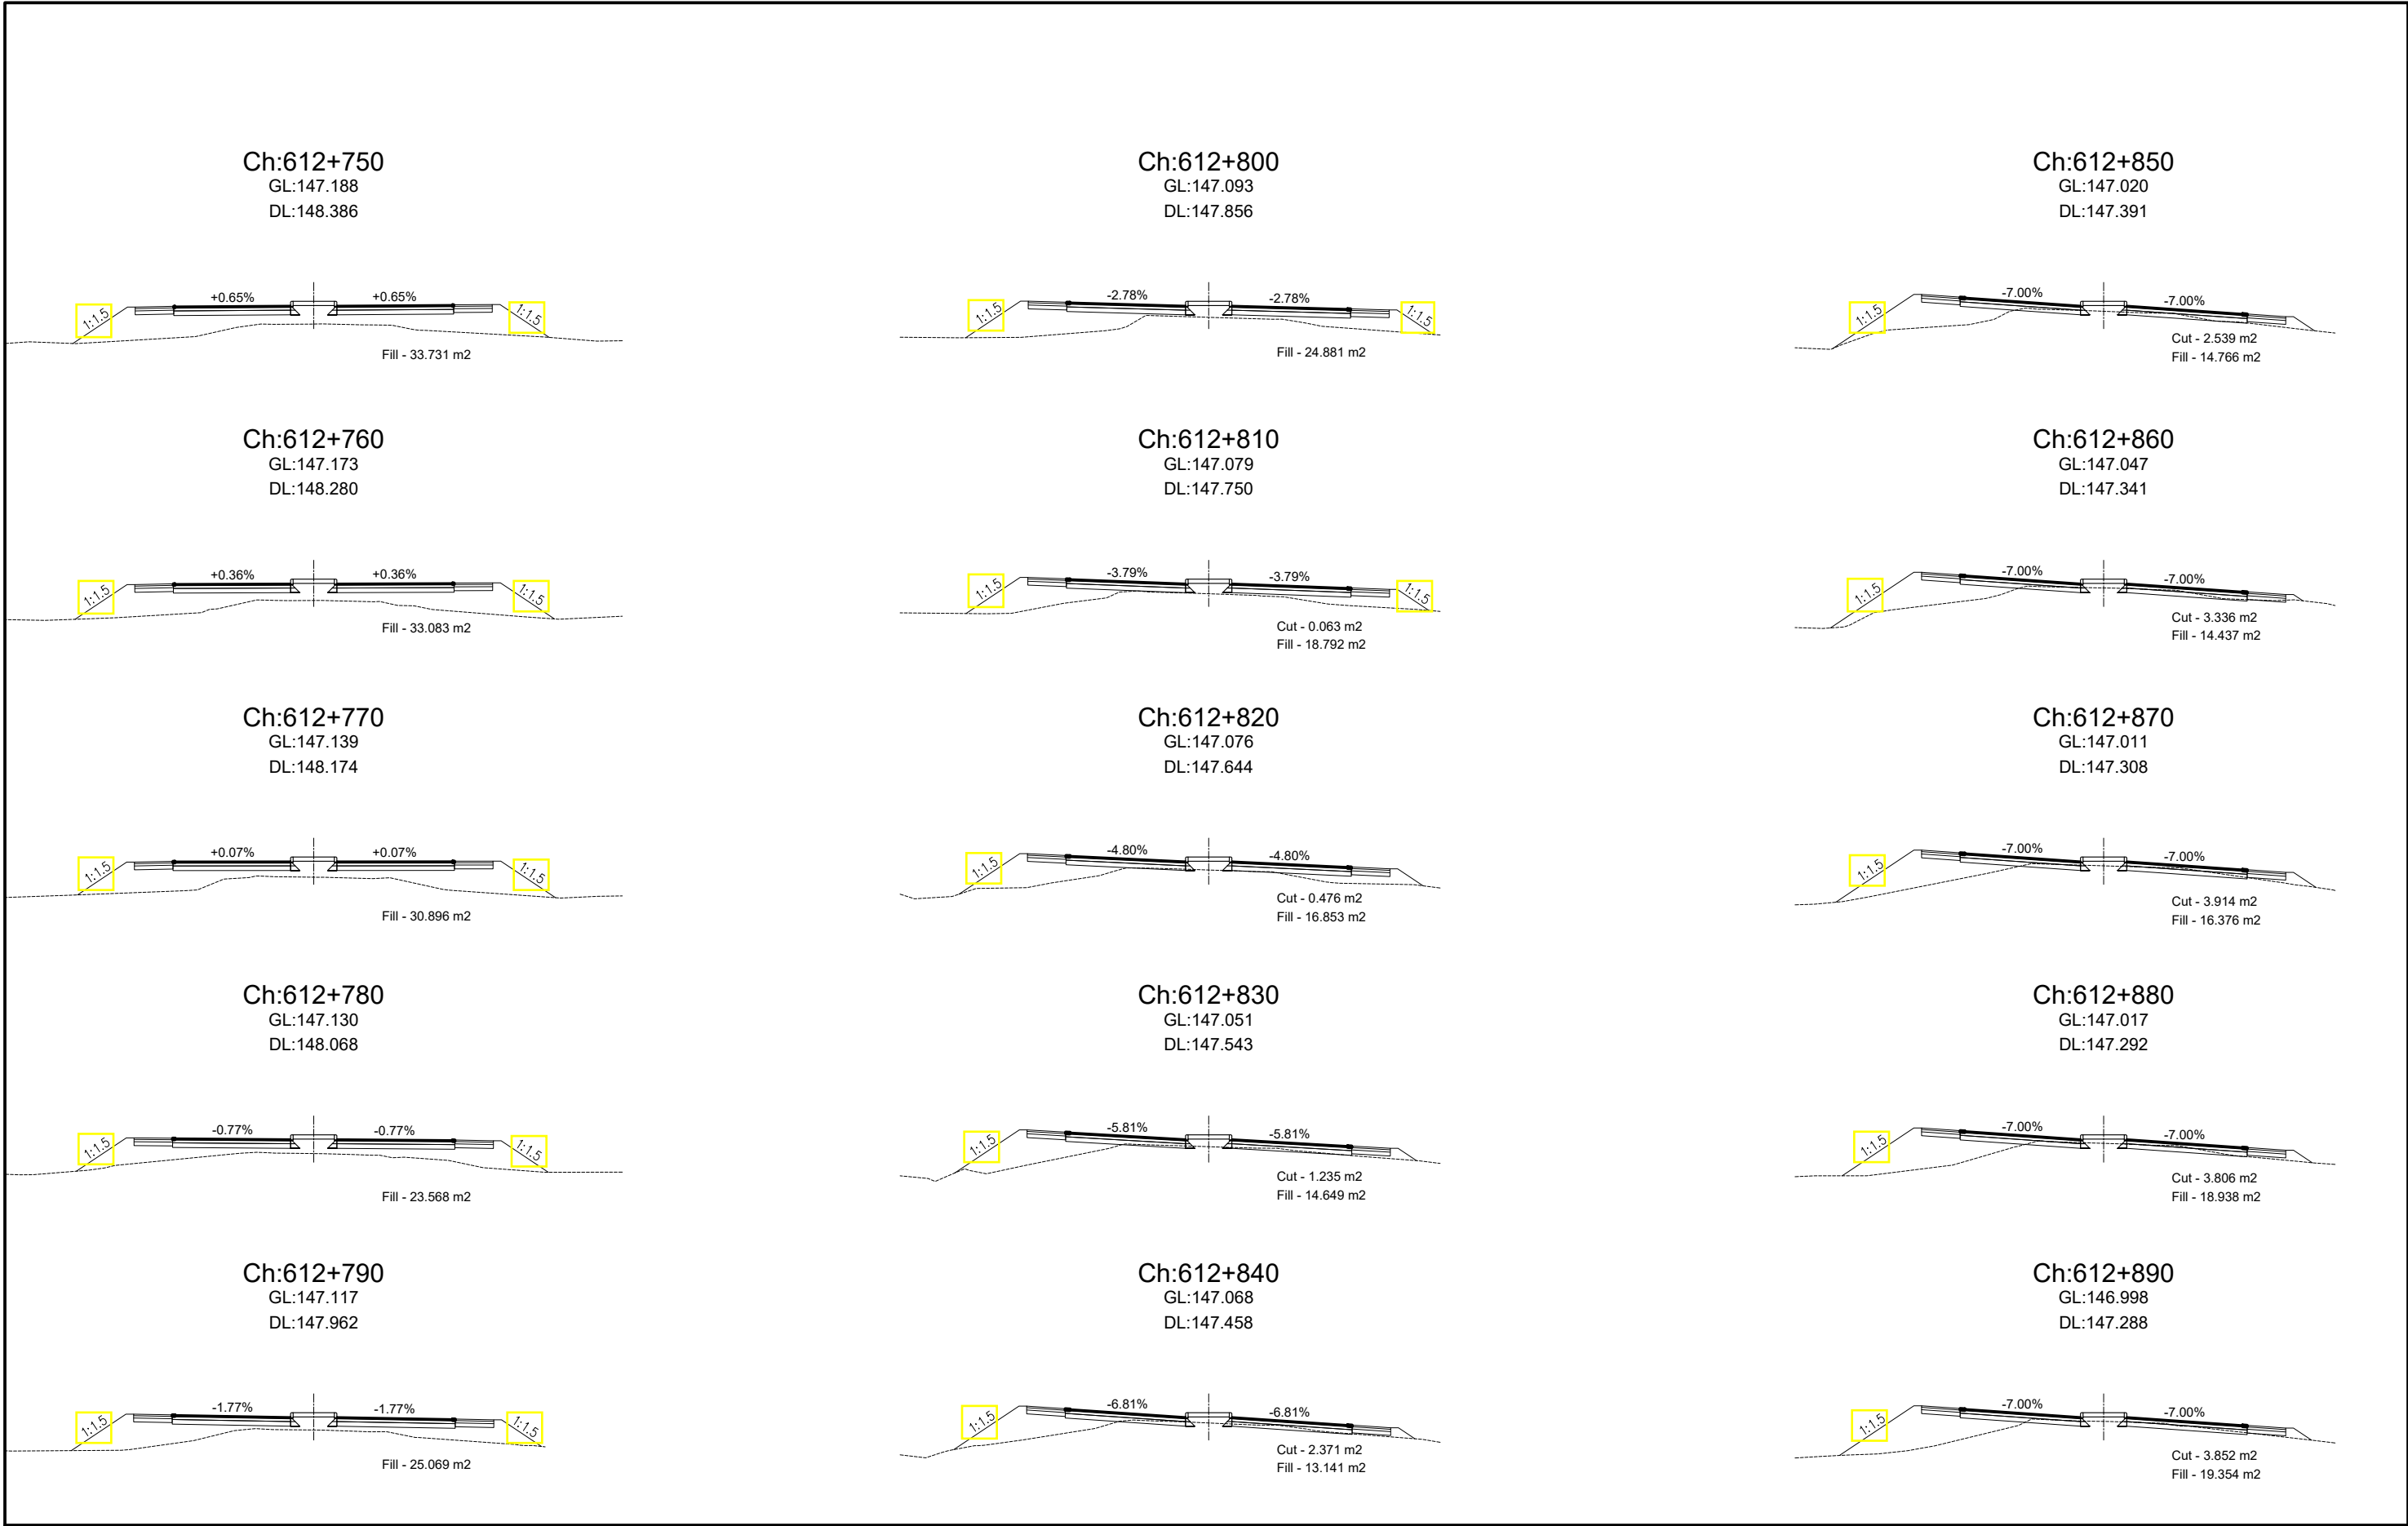

Government of Nepal Ministry of Physical Infrastructure and Transport Department of Roads Project Directorate Office (ADB) SASEC Highway Improvement Project- Project Preparatory Consultant (SHIP-PPC) ADB Loan No: 3722-NEP	CONSULTANT:	IMPLEMENTING AGENCY:	SHEET TITLE:	SCALE:		NAME	SIGNATURE	REV NO.	DESCRIPTION	DATE:
	 Soosung Engineering Co. Ltd, Korea in association with  ERMC P (Ltd), Nepal and  JPE-Tech Studio of Engineering	DOR, DCID	Cross Section OF Ch:612+750 - 612+890	1:400 	DESIGNED BY:	S.B. Shrestha				November, 2022
		ROAD NAME:			CHECKED BY:	P. Upadhyaya				DWG.NO.:
		East West Highway (H01)			APPROVED BY:	Dr. T.H.Choi				4
		Butwal - Gorusinghe Section								SHEET NO.:
										154

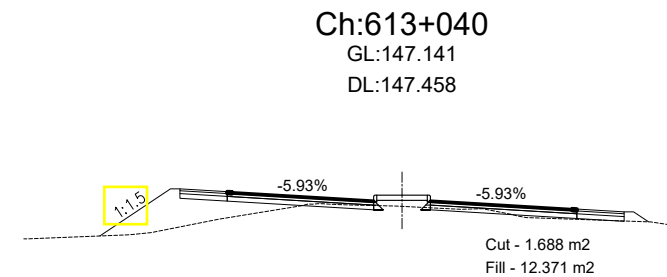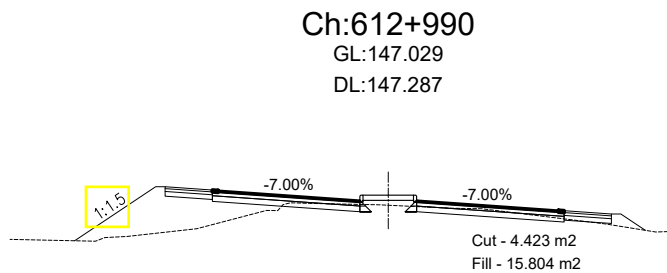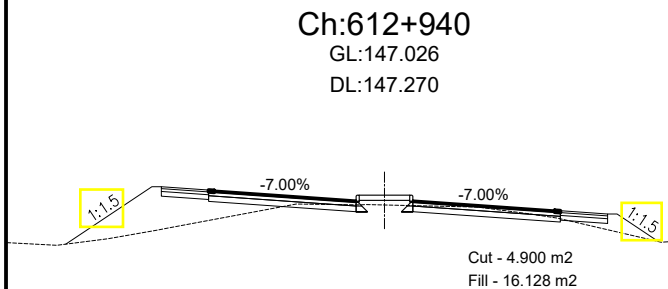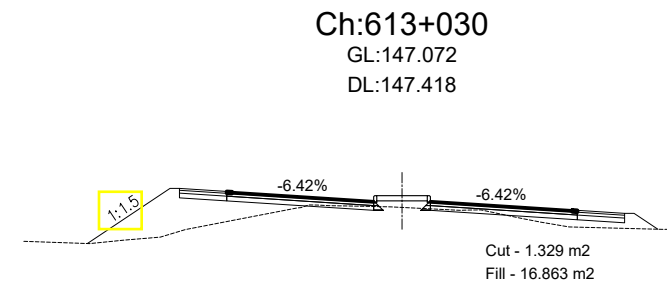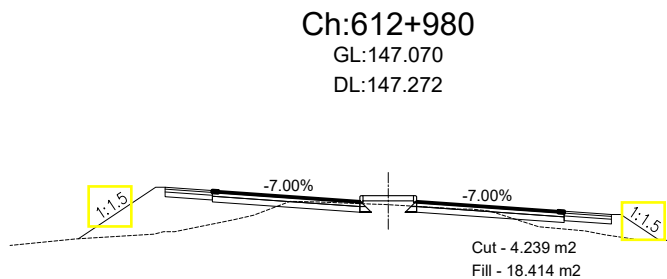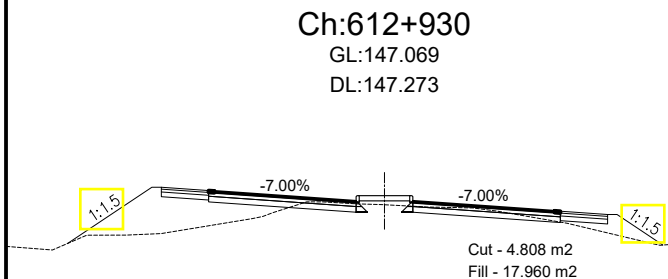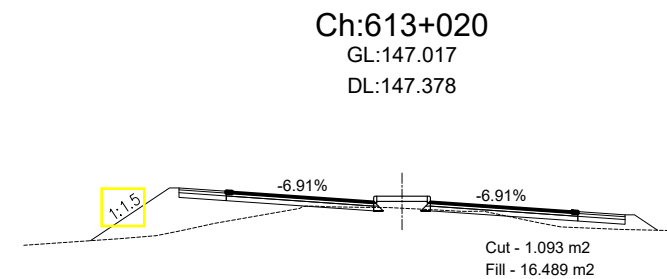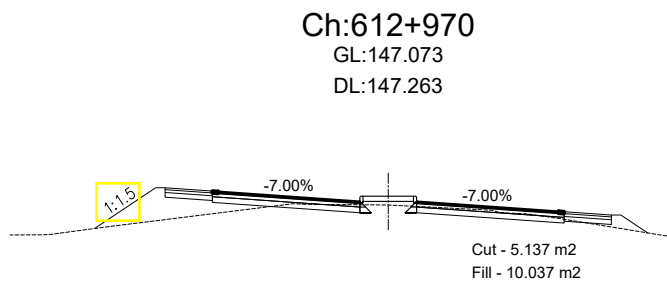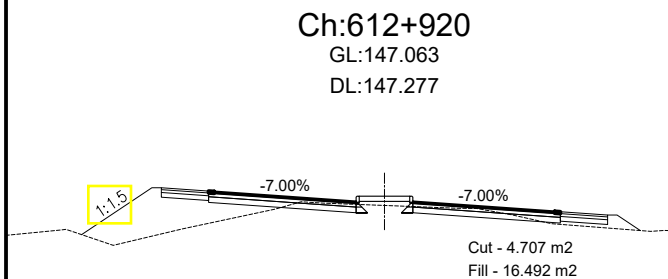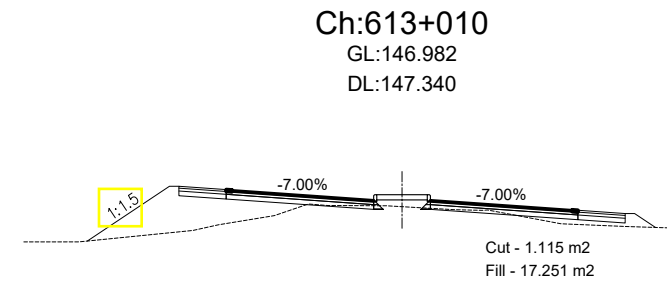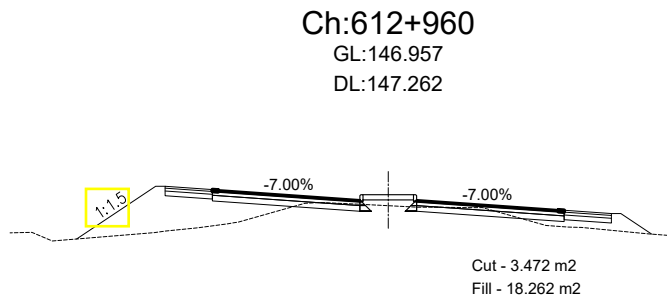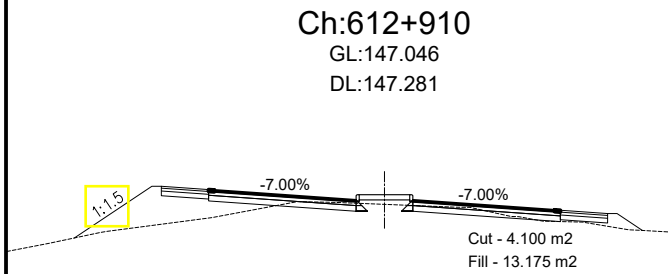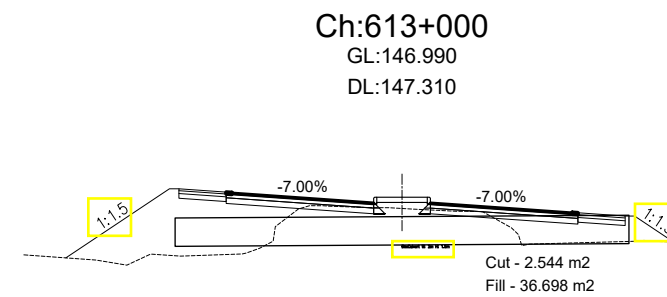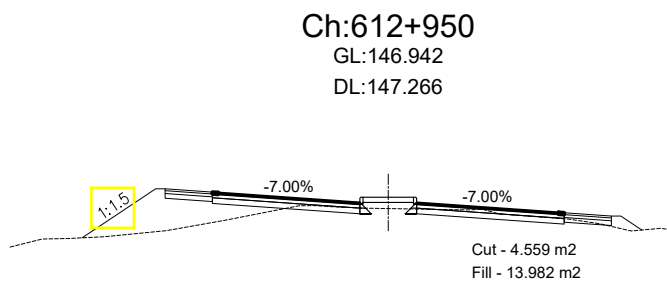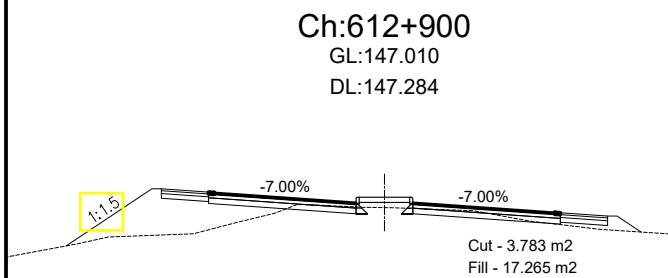



Government of Nepal Ministry of Physical Infrastructure and Transport Department of Roads Project Directorate Office (ADB) SASEC Highway Improvement Project- Project Preparatory Consultant (SHIP-PPC) ADB Loan No: 3722-NEP	CONSULTANT:  Soosung Engineering Co. Ltd, Korea in association with  ERMC P (Ltd), Nepal and  JPE-Tech Studio of Engineering	IMPLEMENTING AGENCY: DOR, DCID ROAD NAME: East West Highway (H01) Butwal - Gorusinghe Section	SHEET TITLE: Cross Section OF Ch:612+900 - 613+040	SCALE: 1:400 	DESIGNED BY:	S.B. Shrestha				DATE: November, 2022 DWG.NO.: 4 SHEET NO.: 155
					CHECKED BY:	P. Upadhyaya				
					APPROVED BY:	Dr. T.H.Choi				

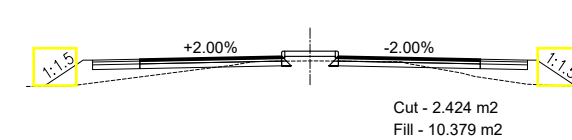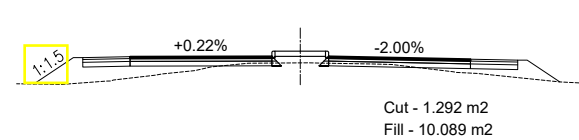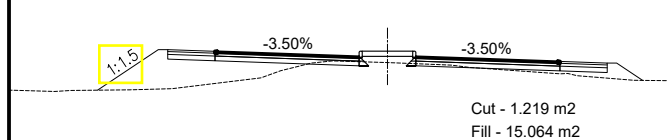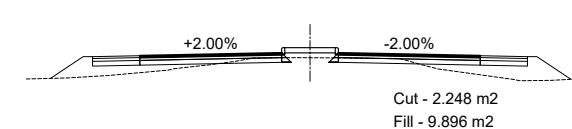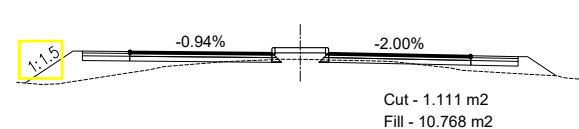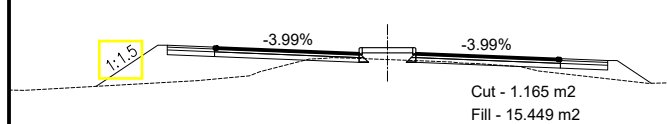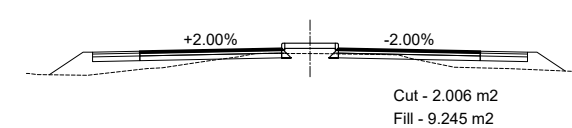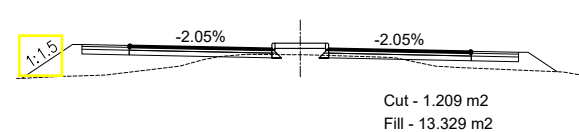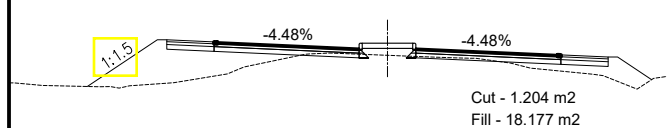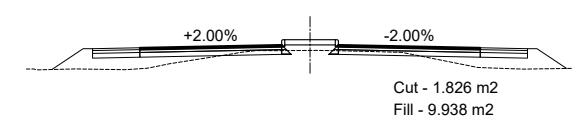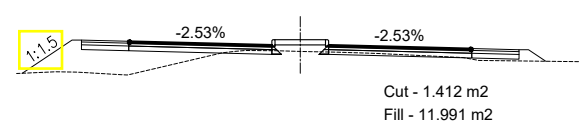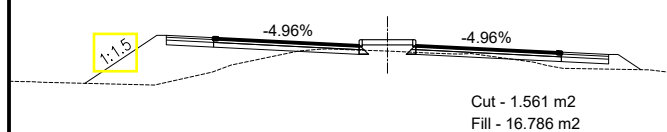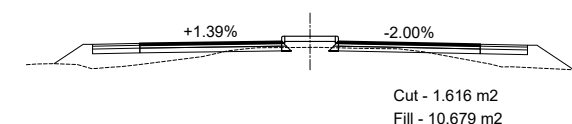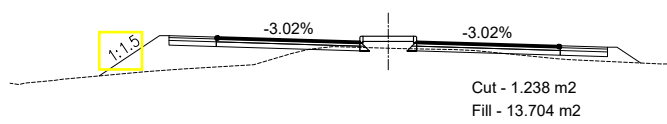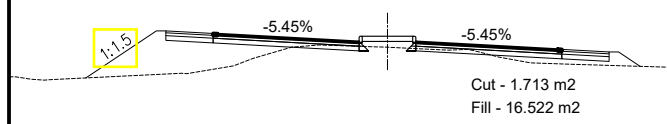




Government of Nepal Ministry of Physical Infrastructure and Transport Department of Roads Project Directorate Office (ADB) SASEC Highway Improvement Project- Project Preparatory Consultant (SHIP-PPC) ADB Loan No: 3722-NEP	CONSULTANT:  Soosung Engineering Co. Ltd, Korea in association with  ERMC P (Ltd), Nepal and  JPE-Tech Studio of Engineering	IMPLEMENTING AGENCY: DOR, DCID ROAD NAME: East West Highway (H01) Butwal - Gorusinghe Section	SHEET TITLE: Cross Section OF Ch:613+650 - 613+790	SCALE:  1:400	DESIGNED BY:	S.B. Shrestha				DATE:	November, 2022
					CHECKED BY:	P. Upadhyaya				DWG.NO.:	4
					APPROVED BY:	Dr. T.H.Choi				SHEET NO.:	160

  


Government of Nepal Ministry of Physical Infrastructure and Transport Department of Roads Project Directorate Office (ADB) SASEC Highway Improvement Project- Project Preparatory Consultant (SHIP-PPC) ADB Loan No: 3722-NEP	CONSULTANT:	IMPLEMENTING AGENCY:	SHEET TITLE:	SCALE:		NAME	SIGNATURE	REV NO.	DESCRIPTION	DATE:	
	 Soosung Engineering Co. Ltd, Korea in association with	DOR, DCID	Cross Section OF Ch:613+800 - 613+940	1:400 	DESIGNED BY:	S.B. Shrestha				November, 2022	
	 ERMC P (Ltd), Nepal and	ROAD NAME:			CHECKED BY:	P. Upadhyaya				DWG.NO.:	4
	 JPE-Tech Studio of Engineering	East West Highway (H01)			APPROVED BY:	Dr. T.H.Choi				SHEET NO.:	161
		Butwal - Gorusinghe Section									


Ch:613+950
GL:150.686
DL:150.965

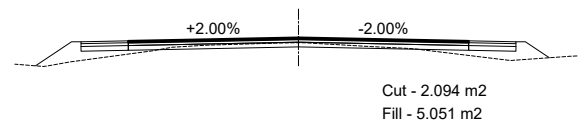


Ch:613+960
GL:150.701
DL:151.001

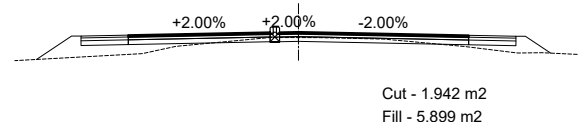


Ch:613+970
GL:150.757
DL:151.036

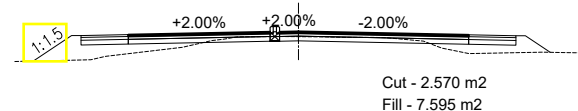


Ch:613+980
GL:150.811
DL:151.072

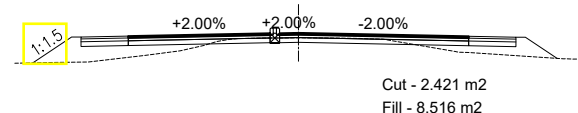


Ch:613+990
GL:150.846
DL:151.109

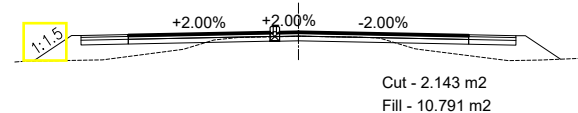


Ch:614+000
GL:150.895
DL:151.148

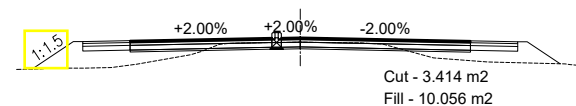


Ch:614+010
GL:150.939
DL:151.188

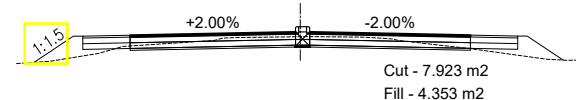


Ch:614+020
GL:150.975
DL:151.228

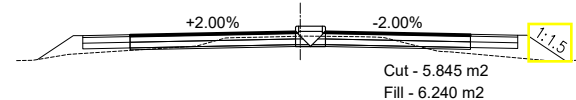


Ch:614+030
GL:151.025
DL:151.269

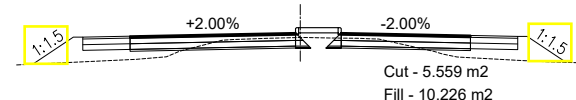


Ch:614+040
GL:151.081
DL:151.309

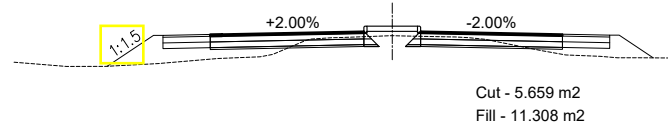


Ch:614+050
GL:151.132
DL:151.350

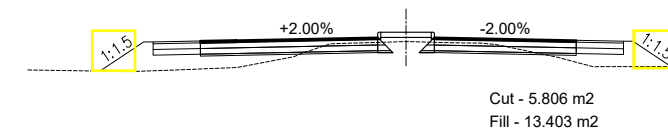


Ch:614+060
GL:151.179
DL:151.391

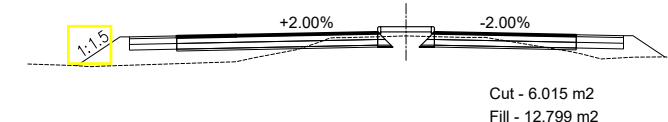


Ch:614+070
GL:151.219
DL:151.431

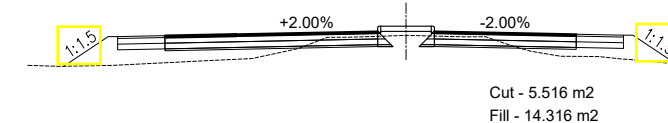


Ch:614+080
GL:151.279
DL:151.472

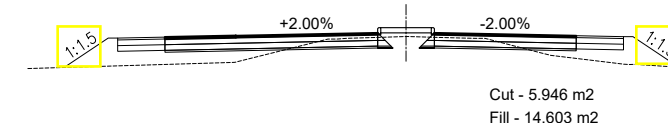

Ch:614+090
GL:151.333
DL:151.512

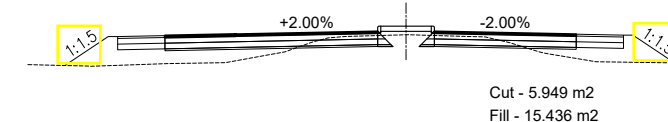

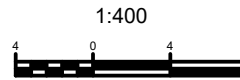
Government of Nepal Ministry of Physical Infrastructure and Transport Department of Roads Project Directorate Office (ADB) SASEC Highway Improvement Project- Project Preparatory Consultant (SHIP-PPC) ADB Loan No: 3722-NEP	CONSULTANT:  Soosung Engineering Co. Ltd, Korea in association with  ERMC P (Ltd), Nepal and  JPE-Tech Studio of Engineering	IMPLEMENTING AGENCY:	SHEET TITLE:	SCALE: 		NAME	SIGNATURE	REV NO.	DESCRIPTION	DATE:	
		DOR, DCID	Cross Section OF Ch:613+950 - 614+090		DESIGNED BY:	S.B. Shrestha				November, 2022	
		ROAD NAME:			CHECKED BY:	P. Upadhyaya				DWG.NO.:	
		Butwal - Gorusinghe Section			APPROVED BY:	Dr. T.H.Choi				SHEET NO.: 162	



Ch:614+110

GL:151.375

DL:151.591

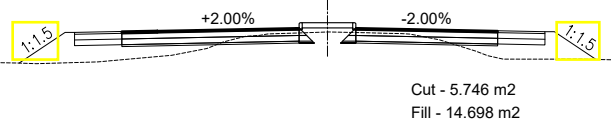


Cut - 5.746 m2

Fill - 14.698 m2

Ch:614+160

GL:151.480

DL:151.733

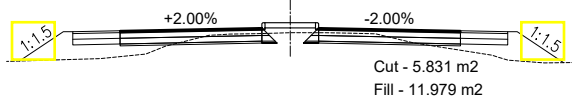


Cut - 5.831 m2

Fill - 11.979 m2

Ch:614+210

GL:151.572

DL:151.835

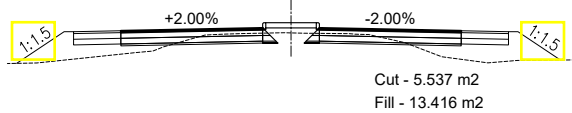


Cut - 5.537 m2

Fill - 13.416 m2

Ch:614+120

GL:151.403

DL:151.626

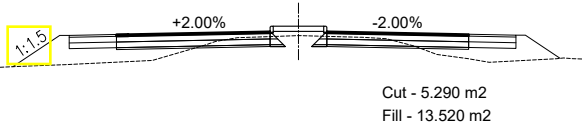


Cut - 5.290 m2

Fill - 13.520 m2

Ch:614+170

GL:151.486

DL:151.754

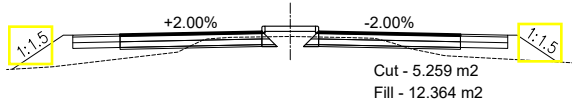


Cut - 5.259 m2

Fill - 12.364 m2

Ch:614+220

GL:151.608

DL:151.856

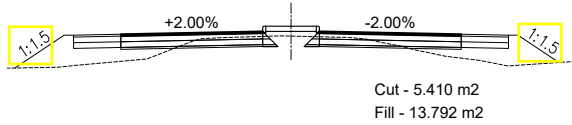


Cut - 5.410 m2

Fill - 13.792 m2

Ch:614+130

GL:151.414

DL:151.658

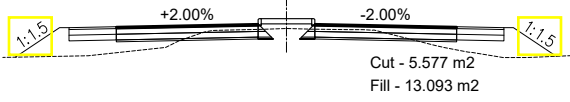


Cut - 5.577 m2

Fill - 13.093 m2

Ch:614+180

GL:151.535

DL:151.774

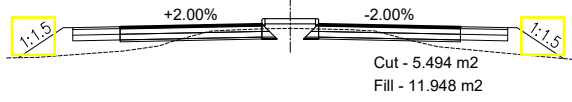


Cut - 5.494 m2

Fill - 11.948 m2

Ch:614+230

GL:151.626

DL:151.876

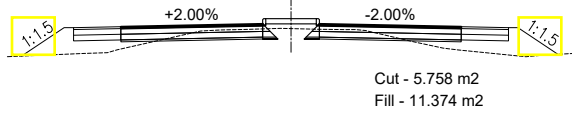


Cut - 5.758 m2

Fill - 11.374 m2

Ch:614+140

GL:151.433

DL:151.687

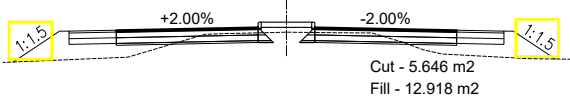


Cut - 5.646 m2

Fill - 12.918 m2

Ch:614+190

GL:151.571

DL:151.795

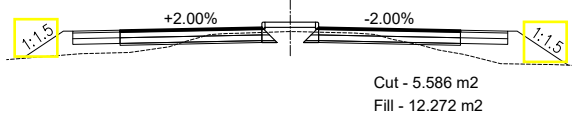


Cut - 5.586 m2

Fill - 12.272 m2

Ch:614+240

GL:151.646
















DL:151.896



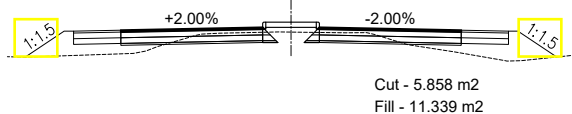


Cut - 5.858 m2


Fill - 11.339 m2

Government of Nepal Ministry of Physical Infrastructure and Transport Department of Roads Project Directorate Office (ADB) SASEC Highway Improvement Project- Project Preparatory Consultant (SHIP-PPC) ADB Loan No: 3722-NEP	CONSULTANT:  Soosung Engineering Co. Ltd, Korea in association with  ERMC P (Ltd), Nepal and  JPE-Tech Studio of Engineering	IMPLEMENTING AGENCY: DOR, DCID ROAD NAME: East West Highway (H01) Butwal - Gorusinghe Section	SHEET TITLE: Cross Section OF Ch:614+100 - 614+240	SCALE: 1:400 	DESIGNED BY:	S.B. Shrestha		REV NO.	DESCRIPTION	DATE:
					CHECKED BY:	P. Upadhyaya				DWG.NO.:
					APPROVED BY:	Dr. T.H.Choi				SHEET NO.:
										163

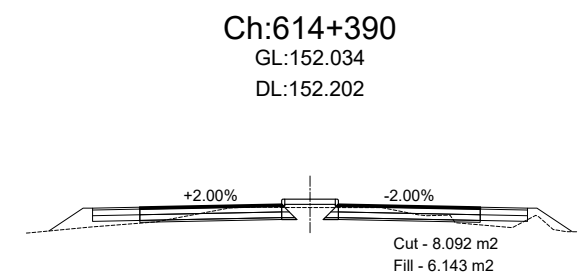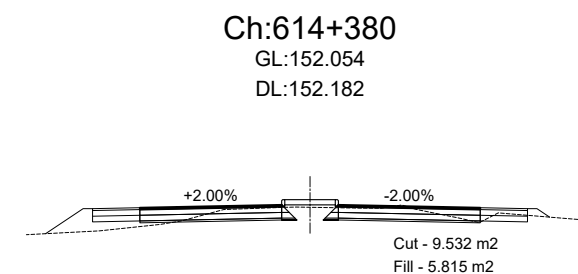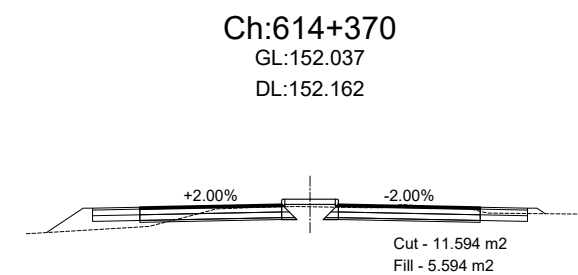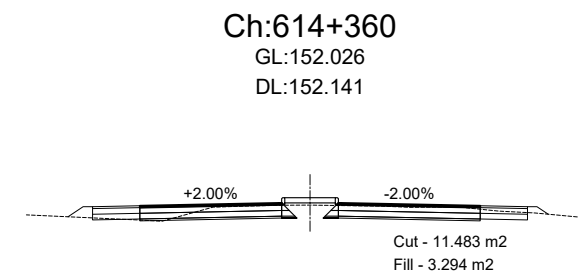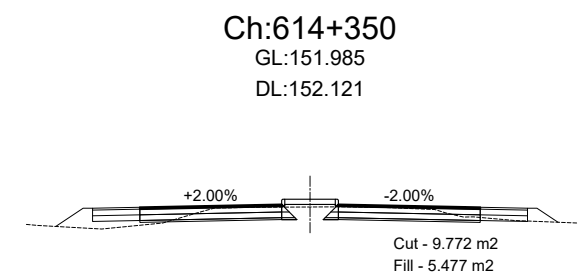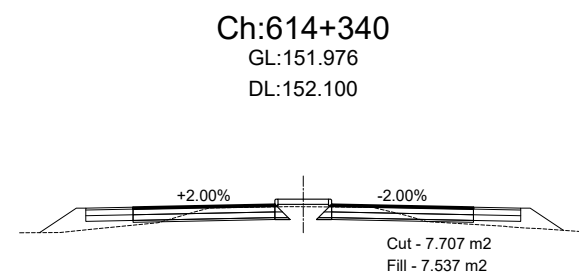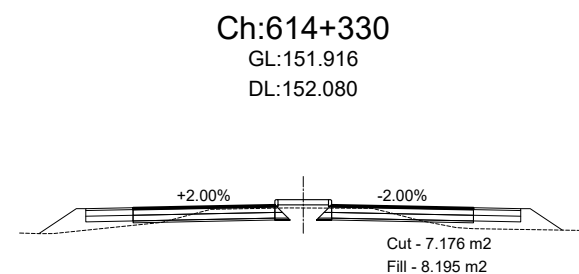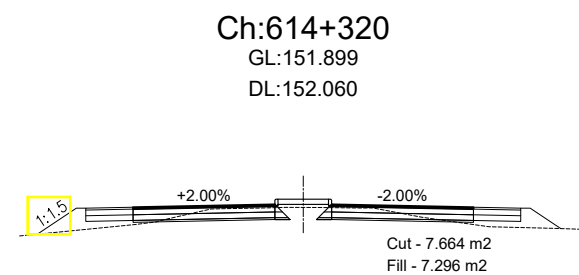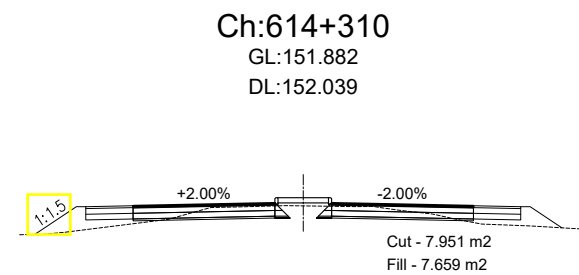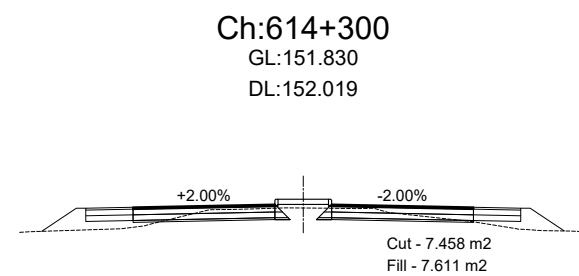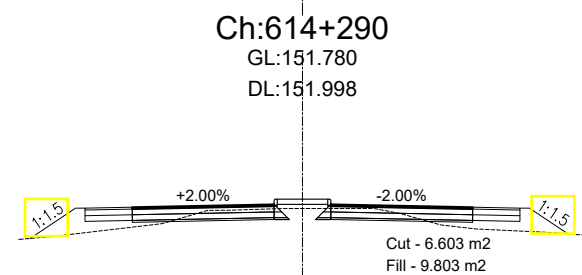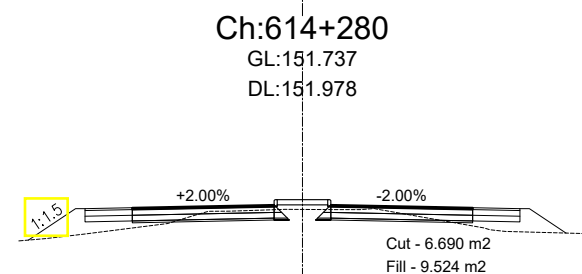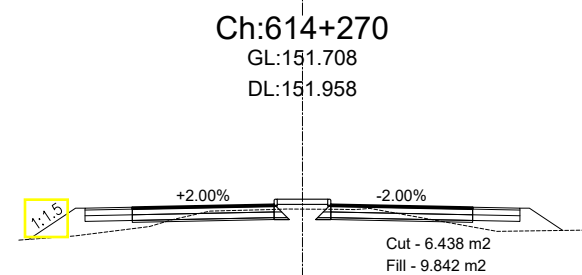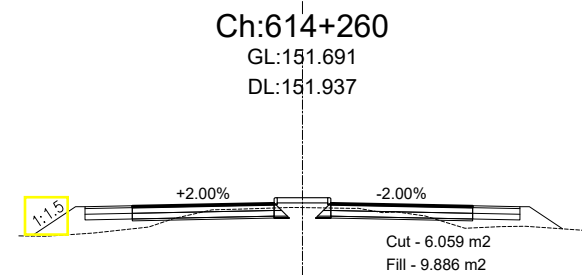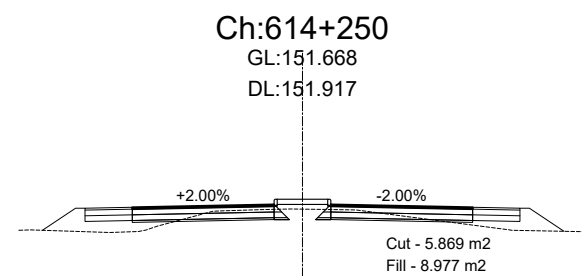


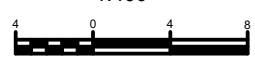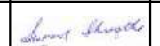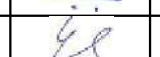Government of Nepal Ministry of Physical Infrastructure and Transport Department of Roads Project Directorate Office (ADB) SASEC Highway Improvement Project- Project Preparatory Consultant (SHIP-PPC) ADB Loan No: 3722-NEP	CONSULTANT:  Soosung Engineering Co. Ltd, Korea in association with  ERMC P (Ltd), Nepal and  JPE-Tech Studio of Engineering	IMPLEMENTING AGENCY:	SHEET TITLE:	SCALE: 1:400 		NAME	SIGNATURE	REV NO.	DESCRIPTION	DATE: November, 2022	
		DOR, DCID	Cross Section OF Ch:614+250 - 614+390		DESIGNED BY:	S.B. Shrestha				DWG.NO.: 4	
		ROAD NAME:			CHECKED BY:	P. Upadhyaya				SHEET NO.: 164	
		East West Highway (H01)			APPROVED BY:	Dr. T.H.Choi					
		Butwal - Gorusinghe Section									


Ch:614+550
GL:152.168
DL:152.921

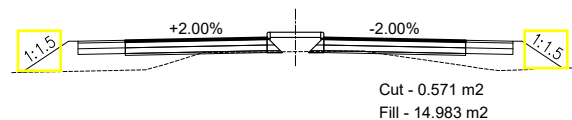


Ch:614+560
GL:152.182
DL:152.984

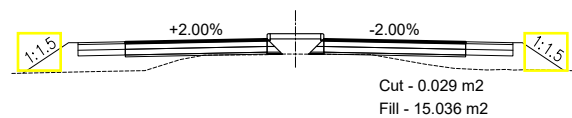


Ch:614+570
GL:152.172
DL:153.046

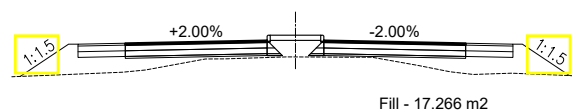


Ch:614+580
GL:152.178
DL:153.109

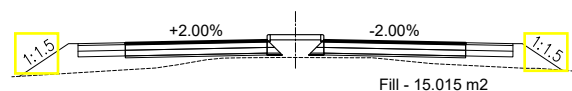


Ch:614+590
GL:152.203
DL:153.172

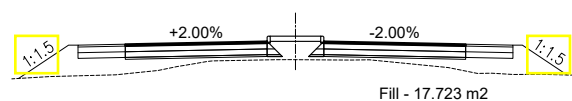


Ch:614+600
GL:152.208
DL:153.234

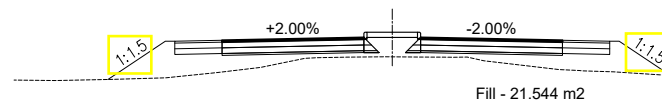


Ch:614+610
GL:152.201
DL:153.297

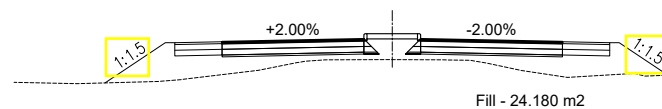


Ch:614+620
GL:152.225
DL:153.357

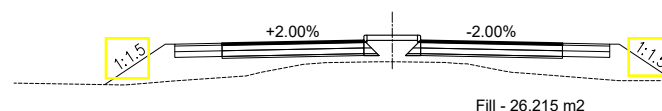


Ch:614+630
GL:152.228
DL:153.400

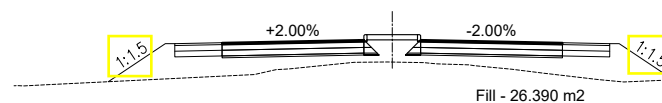


Ch:614+640
GL:152.251
DL:153.425

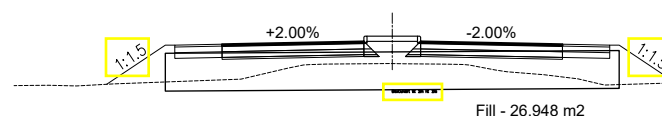


Ch:614+650
GL:152.243
DL:153.430

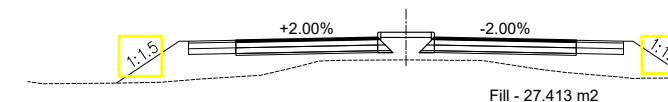


Ch:614+660
GL:152.223
DL:153.417

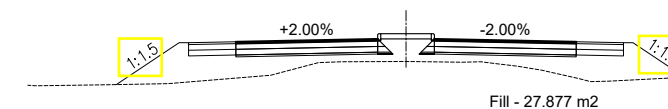


Ch:614+670
GL:152.212
DL:153.387

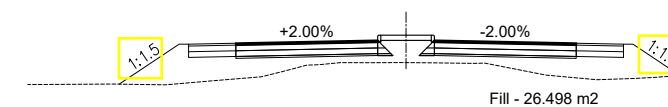

Ch:614+680
GL:152.202
DL:153.354

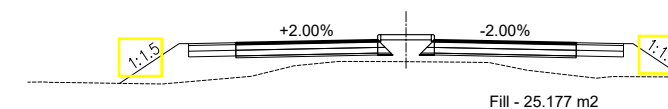


Ch:614+690
GL:152.197
DL:153.322

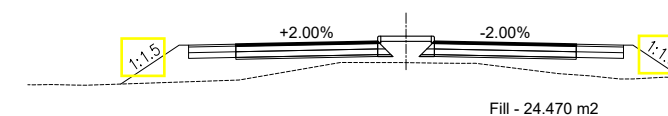


Government of Nepal Ministry of Physical Infrastructure and Transport Department of Roads Project Directorate Office (ADB) SASEC Highway Improvement Project- Project Preparatory Consultant (SHIP-PPC) ADB Loan No: 3722-NEP	CONSULTANT:  Soosung Engineering Co. Ltd, Korea in association with  ERMC P (Ltd), Nepal and  TPE-Tech Studio of Engineering	IMPLEMENTING AGENCY:	SHEET TITLE:	SCALE: 1:400 		NAME	SIGNATURE	REV NO.	DESCRIPTION	DATE: November, 2022	
		DOR, DCID	Cross Section OF Ch:614+590 - 614+690		DESIGNED BY:	S.B. Shrestha				DWG.NO.: 4	
		ROAD NAME:			CHECKED BY:	P. Upadhyaya				SHEET NO.: 166	
		Butwal - Gorusinghe Section			APPROVED BY:	Dr. T.H.Choi					


Ch:614+700
GL:152.186
DL:153.290

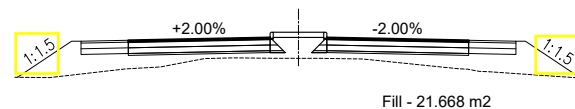


Ch:614+710
GL:152.199
DL:153.257

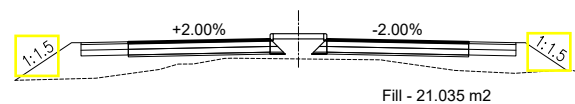


Ch:614+720
GL:152.227
DL:153.225

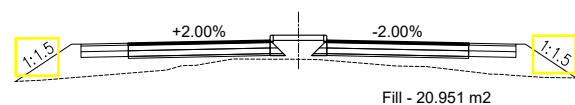


Ch:614+730
GL:152.223
DL:153.192

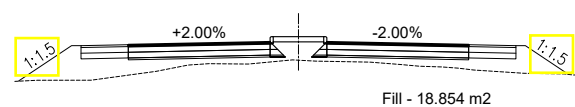


Ch:614+740
GL:152.221
DL:153.160

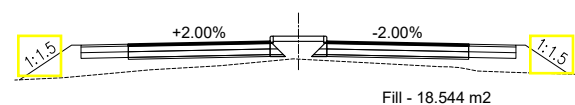


Ch:614+750
GL:152.238
DL:153.127

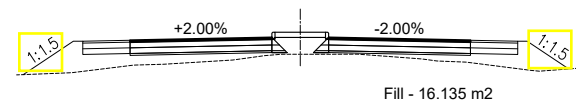


Ch:614+760
GL:152.045
DL:153.095

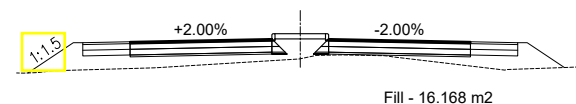


Ch:614+770
GL:152.250
DL:153.063

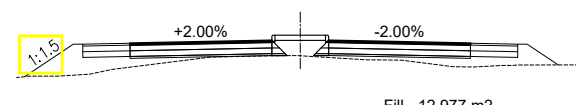


Ch:614+780
GL:152.230
DL:153.030

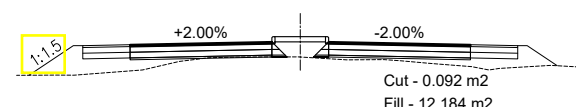


Ch:614+790
GL:152.230
DL:152.998

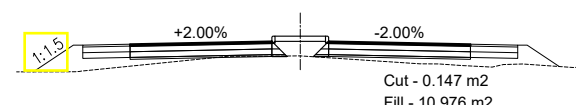


Ch:614+800
GL:152.224
DL:152.965

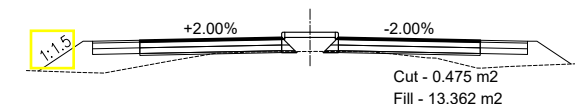


Ch:614+810
GL:152.174
DL:152.933

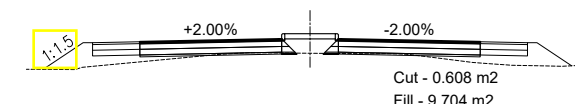


Ch:614+820
GL:152.243
DL:152.900

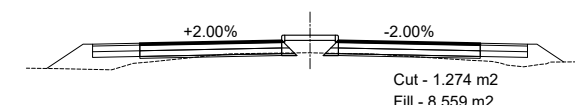


Ch:614+830
GL:152.238
DL:152.868

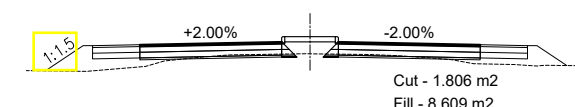


Ch:614+840
GL:152.252
DL:152.835

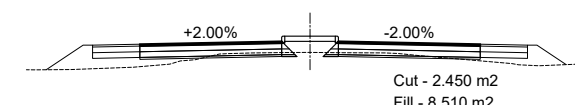


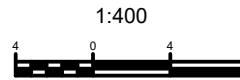Government of Nepal Ministry of Physical Infrastructure and Transport Department of Roads Project Directorate Office (ADB) SASEC Highway Improvement Project- Project Preparatory Consultant (SHIP-PPC) ADB Loan No: 3722-NEP	CONSULTANT:	IMPLEMENTING AGENCY:	SHEET TITLE:	SCALE:		NAME	SIGNATURE	REV NO.	DESCRIPTION	DATE:
	 Soosung Engineering Co. Ltd, Korea in association with	DOR, DCID	Cross Section OF Ch:614+700 - 614+840		DESIGNED BY:	S.B. Shrestha				November, 2022
	 ERMC P (Ltd), Nepal and	ROAD NAME:			CHECKED BY:	P. Upadhyaya				DWG.NO.:
	 TPE-Tech Studio of Engineering	East West Highway (H01)			APPROVED BY:	Dr. T.H.Choi				SHEET NO.:
		Butwal - Gorusinghe Section								167


Ch:614+850
GL:152.248
DL:152.802

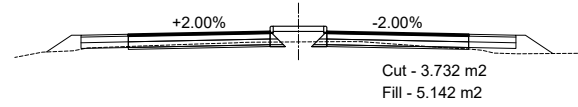


Ch:614+860
GL:152.269
DL:152.763

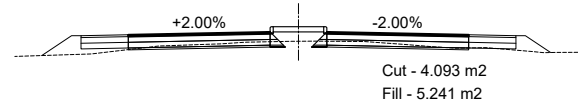


Ch:614+870
GL:152.297
DL:152.716

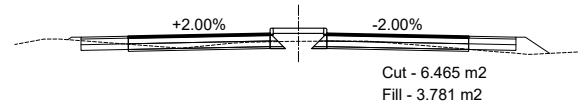


Ch:614+880
GL:152.271
DL:152.662

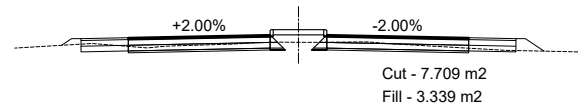


Ch:614+890
GL:152.280
DL:152.601

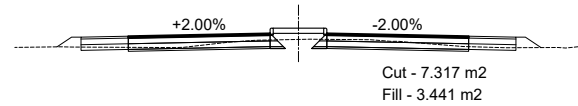


Ch:614+900
GL:152.218
DL:152.531

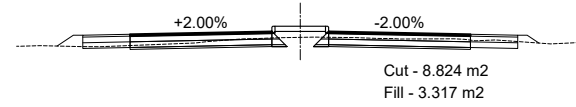


Ch:614+910
GL:152.079
DL:152.455

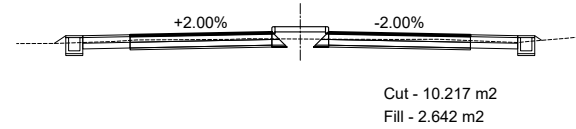


Ch:614+920
GL:152.005
DL:152.370

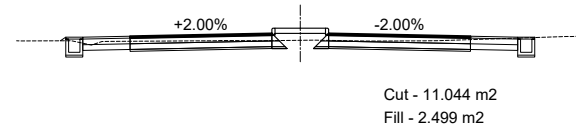


Ch:614+930
GL:151.888
DL:152.279

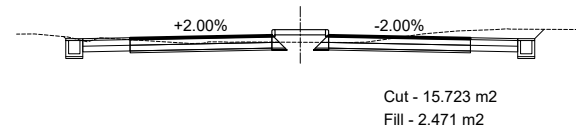


Ch:614+940
GL:151.828
DL:152.180

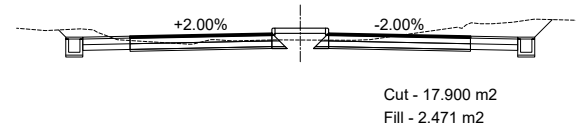


Ch:614+950
GL:151.767
DL:152.080

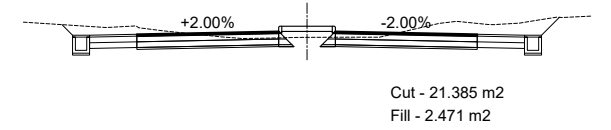


Ch:614+960
GL:151.691
DL:151.980

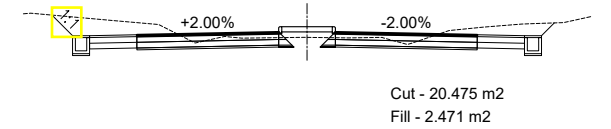


Ch:614+970
GL:151.613
DL:151.880

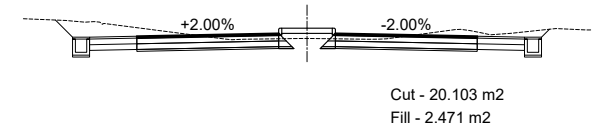


Ch:614+980
GL:151.532
DL:151.780

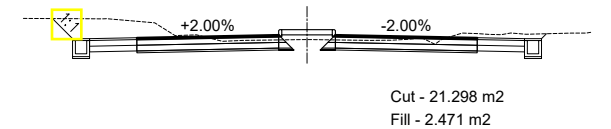

Ch:614+990
GL:151.425
DL:151.680

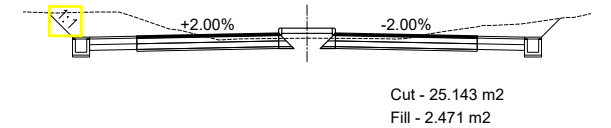

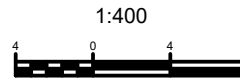Government of Nepal Ministry of Physical Infrastructure and Transport Department of Roads Project Directorate Office (ADB) SASEC Highway Improvement Project- Project Preparatory Consultant (SHIP-PPC) ADB Loan No: 3722-NEP	CONSULTANT:  Soosung Engineering Co. Ltd, Korea in association with  ERMC P (Ltd), Nepal and  JPE-Tech Studio of Engineering	IMPLEMENTING AGENCY:	SHEET TITLE:	SCALE:		NAME	SIGNATURE	REV NO.	DESCRIPTION	DATE:
		DOR, DCID	Cross Section OF Ch:614+850 - 614+990			DESIGNED BY:	S.B. Shrestha			November, 2022
		ROAD NAME:				CHECKED BY:	P. Upadhyaya			DWG.NO.:
		Butwal - Gorusinghe Section				APPROVED BY:	Dr. T.H.Choi			SHEET NO.: 168